


# WENTY LEAGUES CLUB

## MULTIDECK CARPARK

### SECTION 96 LANDSCAPE DRAWINGS

#### DRAWING SCHEDULE

DWG No.	DRAWING TITLE	SCALE
000	COVER SHEET	N/A
101	LANDSCAPE PLAN	1:200
501	LANDSCAPE DETAILS	AS SHOWN
601	SPECIFICATION NOTES AND PLANT SCHEDULE	N/A

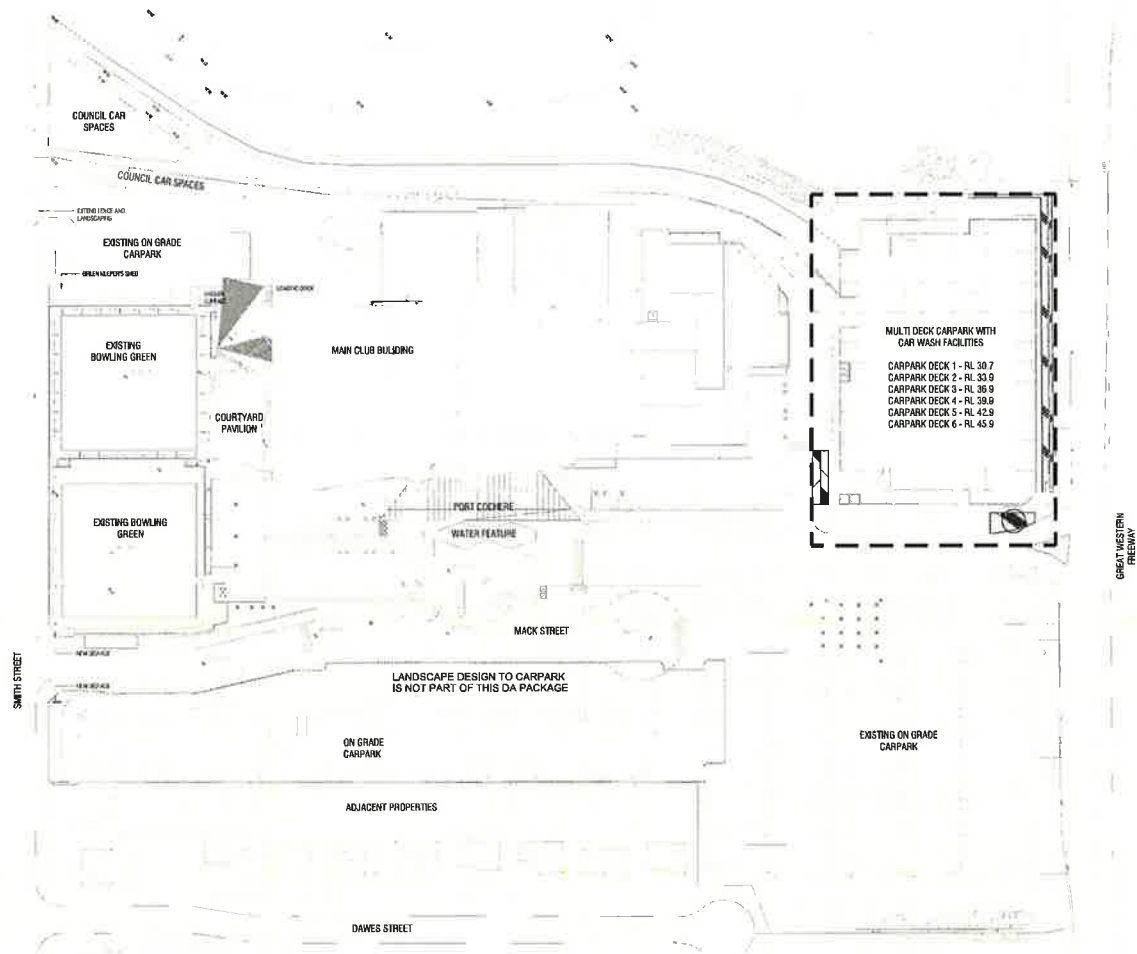

SITE PLAN

© 2015 Site Image (NSW) Pty Ltd. ABN 44 801 262 380 as agent for Site Image NSW Partnership. All rights reserved. This drawing is copyright and shall not be reproduced or copied in any form or by any means (graphic, electronic or mechanical including photocopy) without the written permission of Site Image (NSW) Pty Ltd. Any license, expressed or implied, to use this document for any purpose what so ever is restricted to the terms of the written agreement between Site Image (NSW) Pty Ltd and the instructing party.

The contractor shall check and verify all work on site (including work by others) before commencing the landscape installation. Any discrepancies are to be reported to the Project Manager or Landscape Architect prior to commencing work. Do not scale this drawing. Any required dimensions not shown shall be referred to the Landscape Architect for confirmation.

B	DRAFT ISSUE FOR DA	JN	RS	25.05.2016
A	DRAFT FOR COORDINATION	JN	RS	19.05.2016
Issue	Revision Description	Drawn	Check	Date

#### LEGEND

Key Plan:

Client:  
WENTY LEAGUES CLUB

Project:  
WENTY LEAGUES CLUB  
MULTIDECK CARPARK  
50 Smith Street, Wentworthville

Level 1, 3-5 Bapista Street  
Ravenshoe NSW 2016  
Australia  
Tel: (61 2) 8332 5600  
Fax: (61 2) 9686 2877  
www.siteimage.com.au  
Site Image (NSW) Pty Ltd  
ABN 44 801 262 380



#### PRELIMINARY ISSUE

Drawing Name:

Cover Sheet

Sheet \_ of \_

Job Number: Drawing Number: Issue:  
SS16-3252 000 B

NOT FOR CONSTRUCTION

© 2015 Site Image (NSW) Pty Ltd ABN 44 801 262 380 as agent for Site Image NSW Partnership. All rights reserved. This drawing is copyright and shall not be reproduced or copied in any form or by any means (graphic, electronic or mechanical including photocopy) without the written permission of Site Image (NSW) Pty Ltd. Any license, expressed or implied, to use this document for any purpose what so ever is restricted to the terms of the written agreement between Site Image (NSW) Pty Ltd and the instructing party.

The contractor shall check and verify all work on site (including work by others) before commencing the landscape installation. Any discrepancies are to be reported to the Project Manager or Landscape Architect prior to commencing work. Do not scale this drawing. Any required dimensions not shown shall be referred to the Landscape Architect for confirmation.

B	DRAFT ISSUE FOR DA	JN	RS	25.05.2016
A	DRAFT FOR COORDINATION	JN	RS	19.05.2016
Issue	Revision Description	Drawn	Check	Date

- LEGEND
- Tree Planting
  - Screen Planting
  - Accent Planting
  - Shrubs and Groundcover
  - Planter Wall
  - Granite Paving
  - Loose stones paving
  - Timber deck
  - Trough Planters
  - Circular Planters
  - Timber Bench

Key Plan:

Client:  
WENTY LEAGUES CLUB

Project:  
WENTY LEAGUES CLUB  
MULTIDECK CARPARK  
50 Smith Street, Wentworthville


SITE IMAGE  
Level 1, 3-5 Bapst Street  
Redfern NSW 2016  
Australia  
Tel: (61 2) 8332 5600  
Fax: (61 2) 9698 7877  
www.siteimage.com.au  
Site Image (NSW) Pty Ltd  
ABN 44 801 262 380  
Landscape Architects

PRELIMINARY ISSUE


Drawing Name:  
Landscape Plan

Scale: 1:200 @ A1  
Job Number:  
Drawing Number:  
Sheet \_ of \_  
Issue:


SS16-3252 101 B

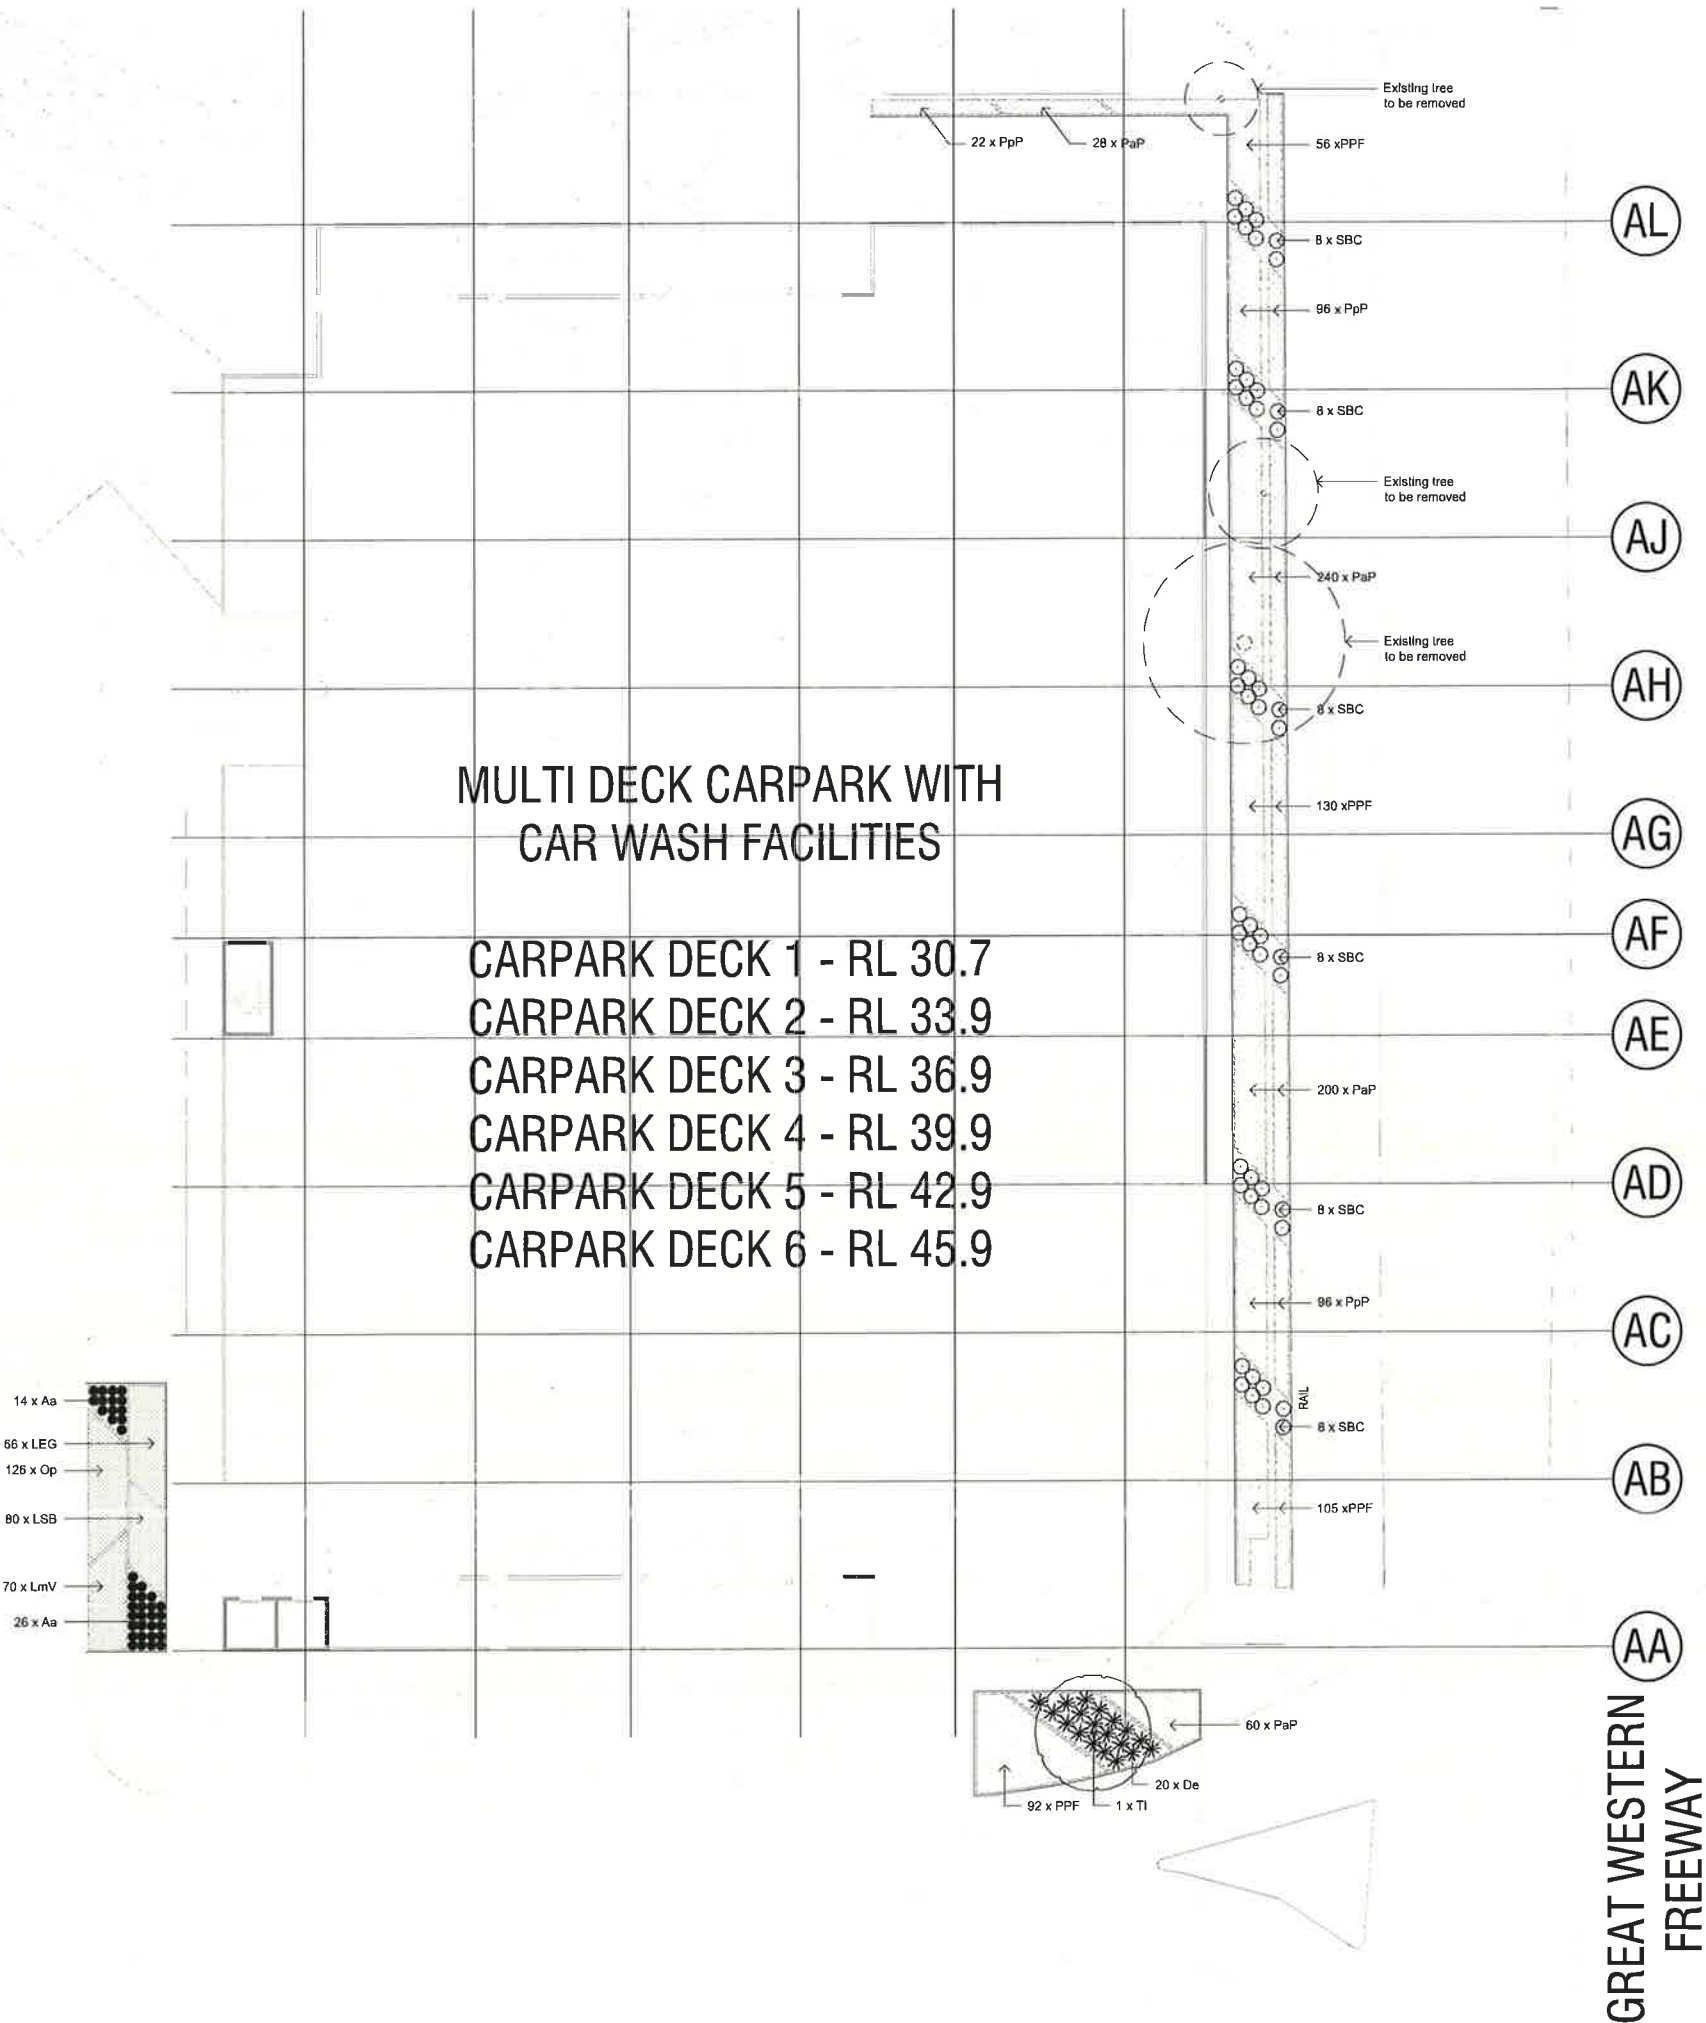

NOT FOR CONSTRUCTION

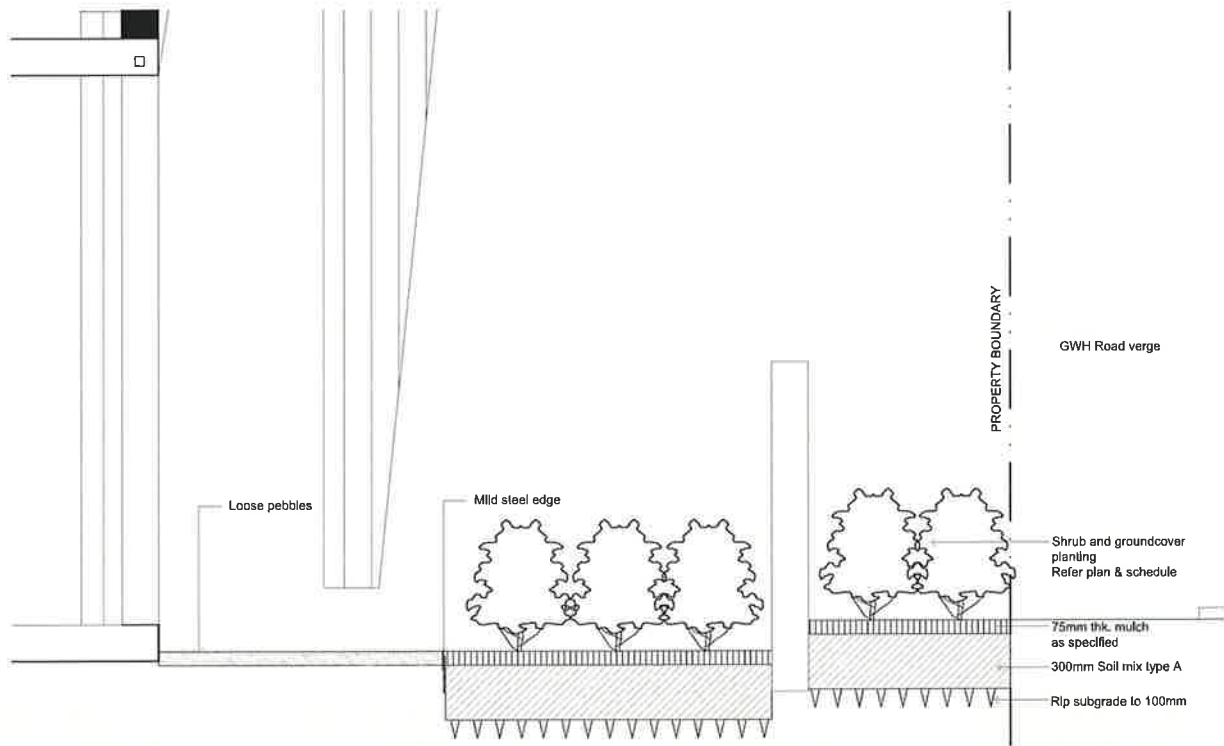

1 PLANTING VERGE AT GWH BOUNDARY  
501 SCALE 1:20

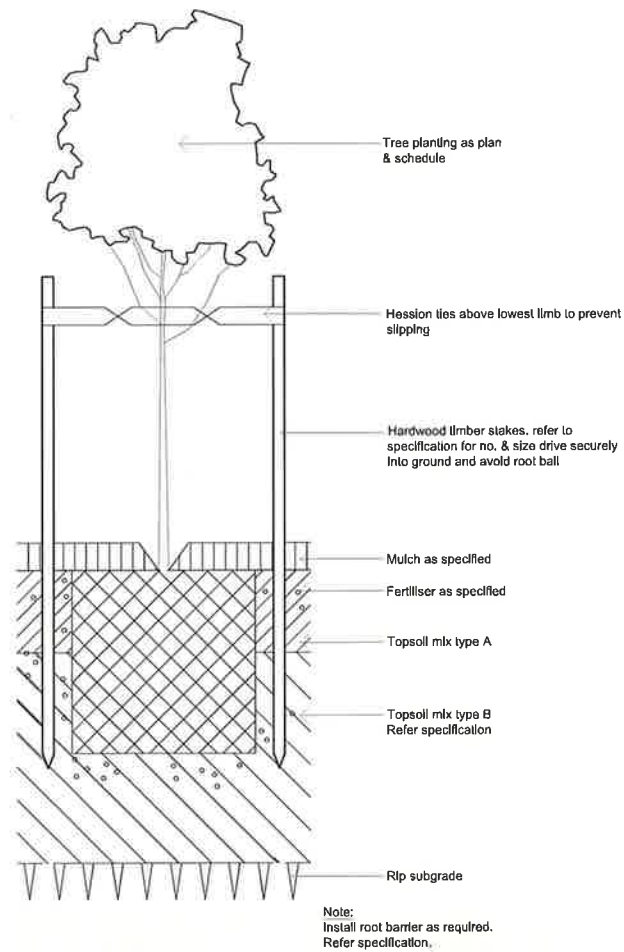

2 DETAIL - TREE PLANTING ON GRADE  
501 1:10

© 2015 Site Image (NSW) Pty Ltd. ABN 44 801 262 380 as agent for Site Image NSW Partnership. All rights reserved. This drawing is copyright and shall not be reproduced or copied in any form or by any means (graphic, electronic or mechanical including photocopy) without the written permission of Site Image (NSW) Pty Ltd. Any licensee, expressed or implied, to use this document for any purpose what so ever is restricted to the terms of the written agreement between Site Image (NSW) Pty Ltd and the instructing party.

The contractor shall check and verify all work on site (including work by others) before commencing the landscape installation. Any discrepancies are to be reported to the Project Manager or Landscape Architect prior to commencing work. Do not scale this drawing. Any required dimensions not shown shall be referred to the Landscape Architect for confirmation.

B	DRAFT ISSUE FOR DIA	JN	RS	25.05.2016
A	DRAFT FOR COORDINATION	JN	RS	19.05.2016
Issue	Revision Description	Drawn	Check	Date

#### LEGEND

Key Plant:

Client:  
WENTY LEAGUES CLUB

Project:  
WENTY LEAGUES CLUB  
MULTIDECK CARPARK  
50 Smith Street, Wentworthville

Level 1, 3-5 Bapdist Street  
Redfern NSW 2016  
Australia

Tel: (61 2) 8332 5600  
Fax: (61 2) 9698 2877  
www.siteimage.com.au

Site Image (NSW) Pty Ltd  
ABN 44 801 262 380

SITE IMAGE



Landscape Architects

PRELIMINARY ISSUE

Drawing Name:  
Landscape Details

Scale: As Shown  
Job Number: Drawing Number: Issue:

SS16-3252 501 B

NOT FOR CONSTRUCTION



SPECIFICATION  
GENERAL NOTES

References

All plans and details included in the project documents shall be read in conjunction with this specification. All structural and civil works components of the landscape design shall be referenced to engineers' details and specifications. Read this specification in conjunction with the plant and materials schedules on the drawings. If In doubt about any detail or if conflicts are found in the documents, seek advice.

Workmanship and Materials

The whole of the landscape works shall be carried out by a competent, trained and qualified landscape contractor who is experienced in horticultural practices, landscape construction and planting techniques. The landscape contractor shall hold a current Building Contractors License and/or be a financial member of LNA Landscape Association NSW & ACT or equivalent organisations in other states.

EARTHWORKS

Excavation, Trimming and Filling

Except as otherwise noted in the contract, bulk excavation is excluded from the landscape works. After the completion of bulk excavation by others, trim and fill the excavated ground surfaces to achieve design levels to accommodate finish materials as detailed. Prepare the sub-grade surface as required for the various finished ground treatments.

Sub-soil Drainage

Keep the excavated works drained and free of standing water. Allow to supply and install sub-soil drainage pipes as required for the new works to ensure that all gardens are well drained. Connect the sub-soil drainage pipes to the nearest downstream stormwater pits. Include pipe filter socks and course sharp aggregate backfilling of trenches.

HARDWORKS

Furniture, Handrails, Balustrades

Supply and install the scheduled items in accordance with the manufacturer's recommendations, as detailed and in the locations shown on plan. Provide all footings and fixings required for the items to be stable and in accordance with applicable codes and standards.

Garden Walls, Fences, Steps, TGSi and Edging

Construct garden walls, fences, steps, TGSi and edging as shown on plan, as detailed and of the material scheduled. Provide footings, step nosings, tactile surfaces to comply with standards and applicable legislation. Refer to engineer's details for structural retaining walls, heavy duty slabs and concrete stairs.

Continuous, Unit and Loose Pavement

Install the scheduled material pavement to the locations shown on plan.

SOFTWORKS

Subsoil

Excavate and/or fill all garden beds to bring the top of subsoil to at least 300mm below finished design soil levels. Excavate all turf areas to bring the subsoil to at least 100mm below finished design levels. In all areas shape the subsoil to fall to subsoil drains where applicable. Do not excavate within the drip line of trees and shrubs to be retained. Cultivate or rip the subsoil to a further depth of 100mm before placing top soil. Remove stones of size exceeding 25mm, clods of earth exceeding 50mm, and weeds, rubbish or other deleterious material brought to the surface during cultivation. Do not disturb services or existing tree roots. If necessary cultivate these areas by hand. During cultivation, thoroughly mix in materials required to be incorporated into the subsoil, as recommended in the soil testing results and to manufacturer's recommendations. Trim the surface to design levels again after cultivation.

Topsoil

Import topsoil for the garden and turf areas. Spread the topsoil on the prepared subsoil and grade evenly, compact lightly and uniformly in 150mm layers. Avoid differential subsidence and excess compaction and produce a finished topsoil surface which has the following characteristics:

- Finished to design levels, allowing for mulch or turf, which is to finish flush with adjoining hard surfaces such as paths and edges;
- Smooth and free from inorganic matter, stones or clods of soil;
- Graded to drain freely, without ponding, to catchment and/or sub-soil drains;
- Graded evenly to adjoining surfaces; and
- Ready for planting.

Supply and install the following imported topsoil mixes:

- Soil Mix Type A
  - 60% soil mix (60% coarse sand and 40% black soil),
  - 10% mushroom compost,
  - 10% pine bark fines,
  - 10% composted sawdust, and
  - 10% composted manures.
- Soil Mix Type B
  - 80% washed river sand, and
  - 20% black soil.

Fertiliser

Provide proprietary fertilisers, delivered to the site in sealed containers marked to show manufacturer or vendor, weight,

fertiliser type, N:P:K ratio, recommended uses, application rates and safety procedures. Apply appropriate fertiliser suited to the provenance of plants (Indigenous or exotic) included in the design.

Plants

Supply plants in accordance with the landscape design drawings and schedules, which have the following characteristics:

- Large healthy root systems, with no evidence of root curl, restriction or damage;
- Vigorous, well established, free from disease and pests, of good form consistent with the species/variety;
- Hardened off, not soft or forced, and suitable for planting in the natural climatic conditions prevailing at the site in full sun, partial shade or full shade conditions;
- Grown in final containers for not less than twelve weeks;
- Trees, unless required to be multi-stemmed, shall have a single leading shoot; and
- Containers shall be free from weeds and of appropriate size in relation to the specified plant size.

Plant Installation

Following excavation of the planting hole, place and spread 15gms of wetting agent pre-mixed with one (1) litre of water. Place the plant correctly orientated to north or for best presentation. Backfill the planting holes with specified topsoil mixture. Lightly tamp and water to eliminate air pockets. Ensure that the backfill soil is not placed over the top of the root ball and that the root ball is not higher than the soil in which it is planted. Apply fertiliser, as specified around the plants in the soil at the time of planting.

Root Barrier

Supply and install root control barriers to all new tree plantings adjacent to walls, paths, kerbs and all service trenches, where their proximity poses a threat to the stability of the built infrastructure. Install in accordance with manufacturer's recommendations.

Mulch

Unless noted otherwise, mulch shall be approved proprietary recycled wood fibre or pine bark material. Place mulch in all garden beds to a depth of 75mm after all specified plants are installed. Keep mulch clear of all plant stems and rake to an even plane, flush with the surrounding surfaces evenly graded between design surface levels. Over fill to allow mulch to settle to the specified depth.

Stakes and Ties

Stakes shall be durable hardwood, straight, free of knots and twists, pointed at one end, in the following quantities and sizes for each of the various plant pot sizes:

- Plants (>25 lt): 1 off 38 x 38 x 1200mm;
- Semi-advanced plants (>75 lt): 2 off 50x50x 1800mm;
- Advanced (>100 lt): 3 off 50 x 50 x 2400mm.

Turf

Turf shall be delivered to site as 25mm minimum thick cut rolls. Obtain turf from a specialist grower of cultivated turf. Turf shall have an even thickness, free from weeds and other foreign matter. Deliver turf to the site within 24 hours of being cut and lay it within 24 hours of delivery. Prevent it from drying out between cutting and laying. Lay the turf in the following manner:

- In stretcher pattern, joints staggered and close butted;
- Parallel long sides of level areas, with contours on slopes; and
- To finish flush, after lightly tamping, with adjacent finished surfaces and design levels.

IRRIGATION

The irrigation system shall be an automatic permanent system, with an irrigation controller self operated via a soil moisture sensor. The system shall be calibrated to deliver the optimum rate and volume of water appropriate to the type of plants in the design. The system shall be adjustable and fully serviceable. The layout of the entire irrigation system shall focus on delivering the required amount of water to maintain healthy and vigorous growth. The irrigation system shall be such that, component theft, vandalism, over-spray and wetting of paths shall be reduced to a minimum or completely eliminated by the use of drip, pop-up sprinklers and judiciously placed fixed spray emitters. Generally do not use fine mist emitters that provide a drifting mist that may wet paths and the buildings unless specifically required by the design.

LANDSCAPE MAINTENANCE

The Landscape Contractor shall rectify defects during installation and that become apparent in the works under normal use for the duration of the contract Defects Liability Period. Unless contracted otherwise, the Landscape Contractor shall maintain the contract areas by the implementation of industry accepted horticultural practices for 24 months from Practical Completion of the works. The landscape maintenance works shall include, but not be limited to:

- Replacing failed plants;
- Pruning;
- Insect and pest control;
- Fertilising;
- Maintaining and removing stakes and ties;
- Maintaining mulch;
- Mowing and top dressing;
- Irrigation and watering;
- Erosion control; and
- Weeding and rubbish removal.

Maintenance Log Book

Implement and keep a maintenance log book recording when and what maintenance work has been undertaken and what materials, actions and decisions have been used, implemented and concluded to keep the landscape always looking its best. Enter data daily and review information every 2 weeks. Observe trends and develop a maintenance regime around seasonal and observed event occurrences.

Maintenance Activities

During the defects maintenance period schedule the following activities to occur on a timely basis.

- Plant replacement** - Replace plants that have failed to mature, die or are damaged. Replacement plants shall be in a similar size and quality and identical species or variety to the plant that has failed. Replacement of plants shall be at the cost of the landscape contractor unless advised otherwise. If the cause of the failure is due to a controllable situation then correct the situation prior to replacing plants. Observe and replace failed plants within 2 weeks of observation.
- Pruning** - Prune dead wood, broken limbs, dead or infected foliage and as needed to develop strong, healthy plants to achieve the shape and form expected of the plant type. Observe daily and prune plants on a needs basis.
- Insect, disease and pest control** - Avoid spraying:
  - If ever possible;
  - In wet weather or if wet weather is imminent;
  - If target plants are still wet after rain;
  - In windy weather; and
  - If non-target species are too close.Immediately report to the Project Manager any evidence of intensive weed infestation, insect attack or disease amongst plant material. Submit all proposals to apply chemicals and obtain approval before starting this work. When approved, spray with herbicide, insecticide, fungicide as appropriate in accordance with the manufacturers' recommendations. Observe daily and act as necessary to control any infestation or disease. Record in the logbook all relevant details of spraying activities including:
  - Product brand / manufacturer's name,
  - Chemical / product name,
  - Chemical contents,
  - Application quantity and rate,
  - Date of application and location,
  - Results of application, and
  - Use approval authority.
- Fertilising** - Fertilise gardens with a proprietary slow release fertiliser applied in accordance with the manufacturer's directions and recommendations. Apply 6-12 monthly. Record in the logbook all relevant details of fertilising including:
  - Product brand / manufacturer's name,
  - Fertiliser / product name,
  - Application quantity and rate, and
  - Date of application and location.
- Stakes and ties** - Adjust and replace as required to ensure plants remain correctly staked. Remove those not required at the end of the planting establishment period (Defects Liability Period). Inspect and act at least every 2 weeks.
- Maintaining mulch** - Maintain the surface in a clean, tidy and weed free condition and reinstate the mulch as necessary to ensure correct depth as specified. Observe weekly and replenish mulch as required.
- Mowing and top dressing** - Mow the turf to maintain a grass height of between 30-50mm. Do not remove more than one third of the grass height at any one time. Remove grass clippings from the site after each mowing. Top dress to a maximum of 10mm to fill depressions and hollows in the surface. Mow weekly/fortnightly in warmer months. Mow monthly or as required in cooler months. Top dress at approximately 6 monthly intervals.
- Irrigation and watering** - Maintain the irrigation system to sure that each individual plant receives the required amount of water to maintain healthy and vigorous growth. Adjust and calibrate as required. Provide additional watering, if necessary but inspect irrigation weekly and make repairs as necessary.
- Erosion control** - Make any repairs necessary to soil erosion in gardens and check drainage as part of the response to an erosion event. Inspect every 2 weeks and act to repair any damage as soon as possible.
- Weeding and rubbish removal** - During the plant establishment period remove by hand, rubbish and weed growth that may occur or re-occur throughout all planted, mulched and paved areas. The contractor shall target weeds that are capable of producing a major infestation of unwanted plants by seed distribution. Whenever possible, time weed removal to precede flowering and seed set. Constant observation and removal of weeds is essential.

Plant Schedule

Code	Botanic Name	Common Name	Mature Size (h x w) (m)	Spacing	Pot size	Quantity
Trees						
T1	<i>Tristaniopsis laurina</i> 'Luscious'	Water Gum	8 x 5	as shown	200L	1
Shrubs and Accents						
Aa	<i>Agave attenuata</i>	Lion's Tail	0.6 x 0.6	as shown	45L	40
De	<i>Doryanthes excelsa</i>	Gymea Lily	1.5 x 1.5	as shown	45L	20
PpP	<i>Pennisetum purpureum</i> 'Princess'	Purple Fountain Grass	0.9 x 0.9	4/m2	45L	214
SBC	<i>Syzygium australe</i> 'Brush Cherry'	Brush Cherry	3 x 2	1.5m	75L	40
Grasses and Groundcovers						
LEG	<i>Liriope muscari</i> 'Evergreen Giant'	Evergreen Giant	0.6 x 0.4	6/m2	250mm	66
LmV	<i>Liriope muscari</i> 'Variegata'	Variegated Lily Turf	0.45 x 0.45	6/m2	250mm	70
LSB	<i>Lomandra filiformis</i> 'Savanna Blue'	Savanna Blue	0.3 x 0.3	9/m2	250mm	80
Op	<i>Ophiopogon planiscapus</i>	Black Mondo Grass	0.2 x 0.3	9/m2	250mm	126
PaP	<i>Pennisetum alopecuroides</i> 'Pennstripe'	Pennstripe	0.45 x 0.45	6/m2	250mm	528
PPF	<i>Pennisetum setaceum</i> 'Purple Fountain'	Purple Fountain	1.2 x 1.2	4/m2	250mm	383



Tristaniopsis laurina



Agave attenuata



Doryanthes excelsa



Syzygium australe  
'Brush Cherry'



Liriope muscari  
'Evergreen Giant'



Liriope muscari 'Variegata'



Ophiopogon planiscapus



Pennisetum alopecuroides  
'Pennstripe'



Pennisetum setaceum  
'Purple Fountain'

© 2015 Site Image (NSW) Pty Ltd. ABN 44 801 262 380 as agent for Site Image NSW Partnership. All rights reserved. This drawing is copyright and shall not be reproduced or copied in any form or by any means (graphic, electronic or mechanical) (including photocopy) without the written permission of Site Image (NSW) Pty Ltd. Any license, expressed or implied, to use this document for any purpose what so ever is restricted to the terms of the written agreement between Site Image (NSW) Pty Ltd and the instructing party.

The contractor shall check and verify all work on site (including work by others) before commencing the landscape installation. Any discrepancies are to be reported to the Project Manager or Landscape Architect prior to commencing work. Do not scale this drawing. Any required dimensions not shown shall be referred to the Landscape Architect for confirmation.

B	DRAFT ISSUE FOR DA	JN	RS	25.05.2016
A	DRAFT FOR COORDINATION	JN	RS	19.05.2016
Issue	Revision Description	Drawn	Check	Date

LEGEND

Key Plan:

Client:  
WENTY LEAGUES CLUB

Project:  
WENTY LEAGUES CLUB  
MULTIDECK CARPARK  
50 Smith Street, Wentworthville

Level 1, 3-5 Broad Street  
Redfern NSW 2016  
Australia

Tel: (61 2) 8332 5600  
Fax: (61 2) 9698 2877  
www.siteimage.com.au

Site Image (NSW) Pty Ltd  
ABN 44 801 262 380

SITE IMAGE

Landscape Architects

PRELIMINARY ISSUE

Drawing Name:  
Specification Notes and  
Plant Schedule

As Shown  
Job Number:  
Drawing Number:  
Sheet \_ of \_

SS16-3252 601 B