




RL 208.550

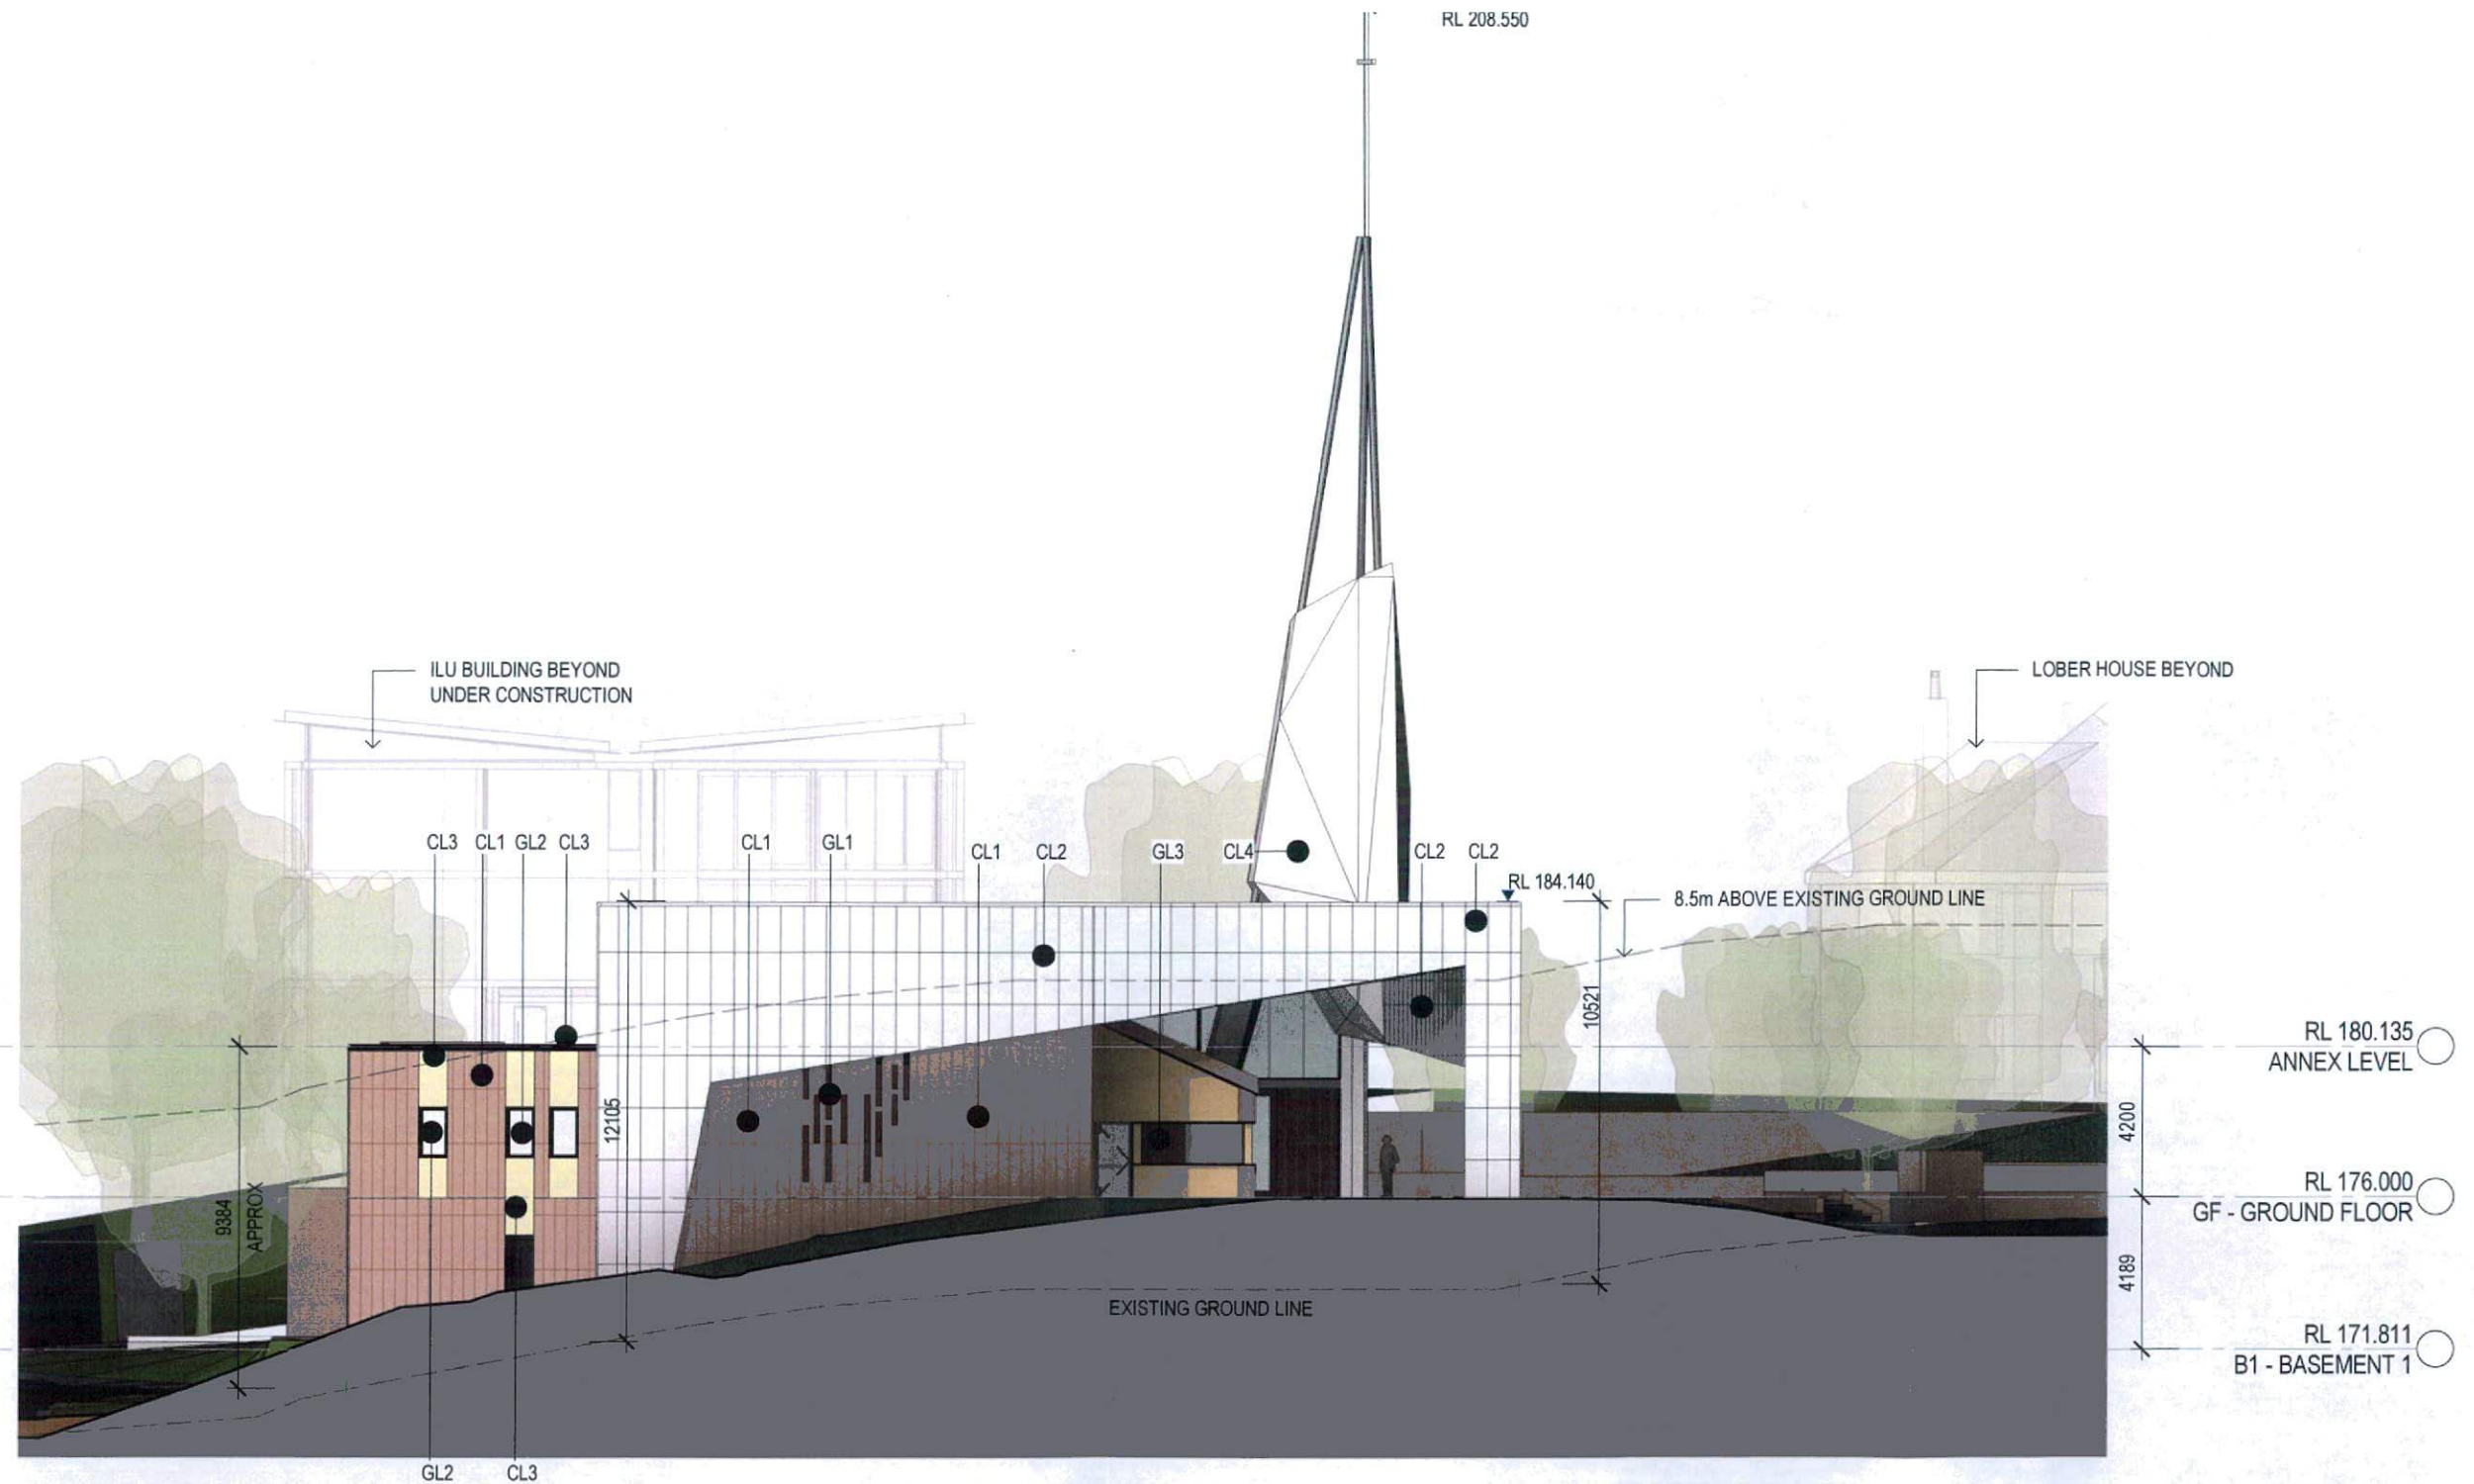


CL1
TERRACOTTA
CLADDING TILES

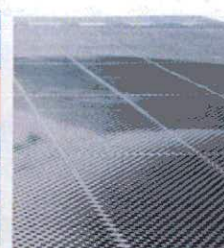


CL2
OFF WHITE
PERFORATED SCREENS

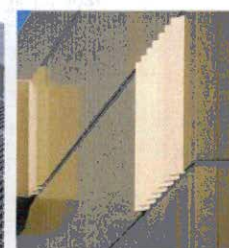

CL3
ALUMINIUM CLADDING

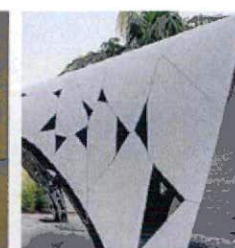

CL4
PURE WHITE CLADDING

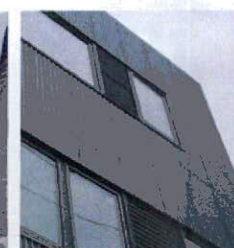

CL5
BLACK PROFILE FINISHED
METAL - AREAS BEHIND SCREEN



GL1
MULTI COLOURED
GLAZING



GL2
CLEAR GLASS ON BLACK SATIN
ALUMINIUM WINDOW FRAMES



GL3
COOL WHITE GLASS ON BLACK
SATIN ALUMINIUM WINDOW
FRAMES



SR1
SURFMIST
METAL DECK ROOF

ISSUE	DESCRIPTION
1	Development Application
2	Development Application - Updated CL1 Color
3	Development Application - Updated CL1 & CL3 Colours

APPROVED	DATE
MA	18/08/16
	08/05/07
	08/07/17

CONCEPTS AND INFORMATION CONTAINED IN THIS DRAWING ARE COPYRIGHT AND MAY NOT BE REPRODUCED IN WHOLE OR PART OR BY ANY MEANS WITHOUT THE WRITTEN PERMISSION OF JACKSON TEECE. DO NOT SCALE THIS DRAWING. USE DIMENSIONS ONLY. VERIFY ALL PROJECT DIMENSIONS BEFORE COMMENCING ON SITE WORK OR OFF-SITE FABRICATION. NOTIFY JACKSON TEECE OF ANY DISCREPANCIES AND SEEK INSTRUCTIONS.

THIS DRAWING ISSUE HAS BEEN REVIEWED FOR

APPROVED BY: Approver
CHECKED BY: Checker

CLIENT
ANGLICARE
PROJECT
St James Chapel



DRAWING TITLE
NORTHEAST ELEVATION

Lot 1, Pier 8-9, 23 Hickson Road
Walsh Bay New South Wales 2000 Australia
T 61 2 9290 2722 F 61 2 9290 1150
E sydney@jacksonteece.com
Jackson Teece Chesterman Wills Pty Ltd
Trading as Jackson Teece
ABN 15 083 837 293
Nominated Architect Ian Brodie (4275)

Scale 1:200 @ A3
DATE
02/08/16

PROJECT No.
2016011

PHASE
SD


SCALE @ A3
As indicated
BLOCK
DA007

DRAWN
BN/MA
DRAWING
ISSUE
3

Date generated: 7/07/2017 9:00:51 AM

C:\REVIT_LOCAL\2016011-JT-POST DA_bnguyen.rvt

JACKSON TEECE

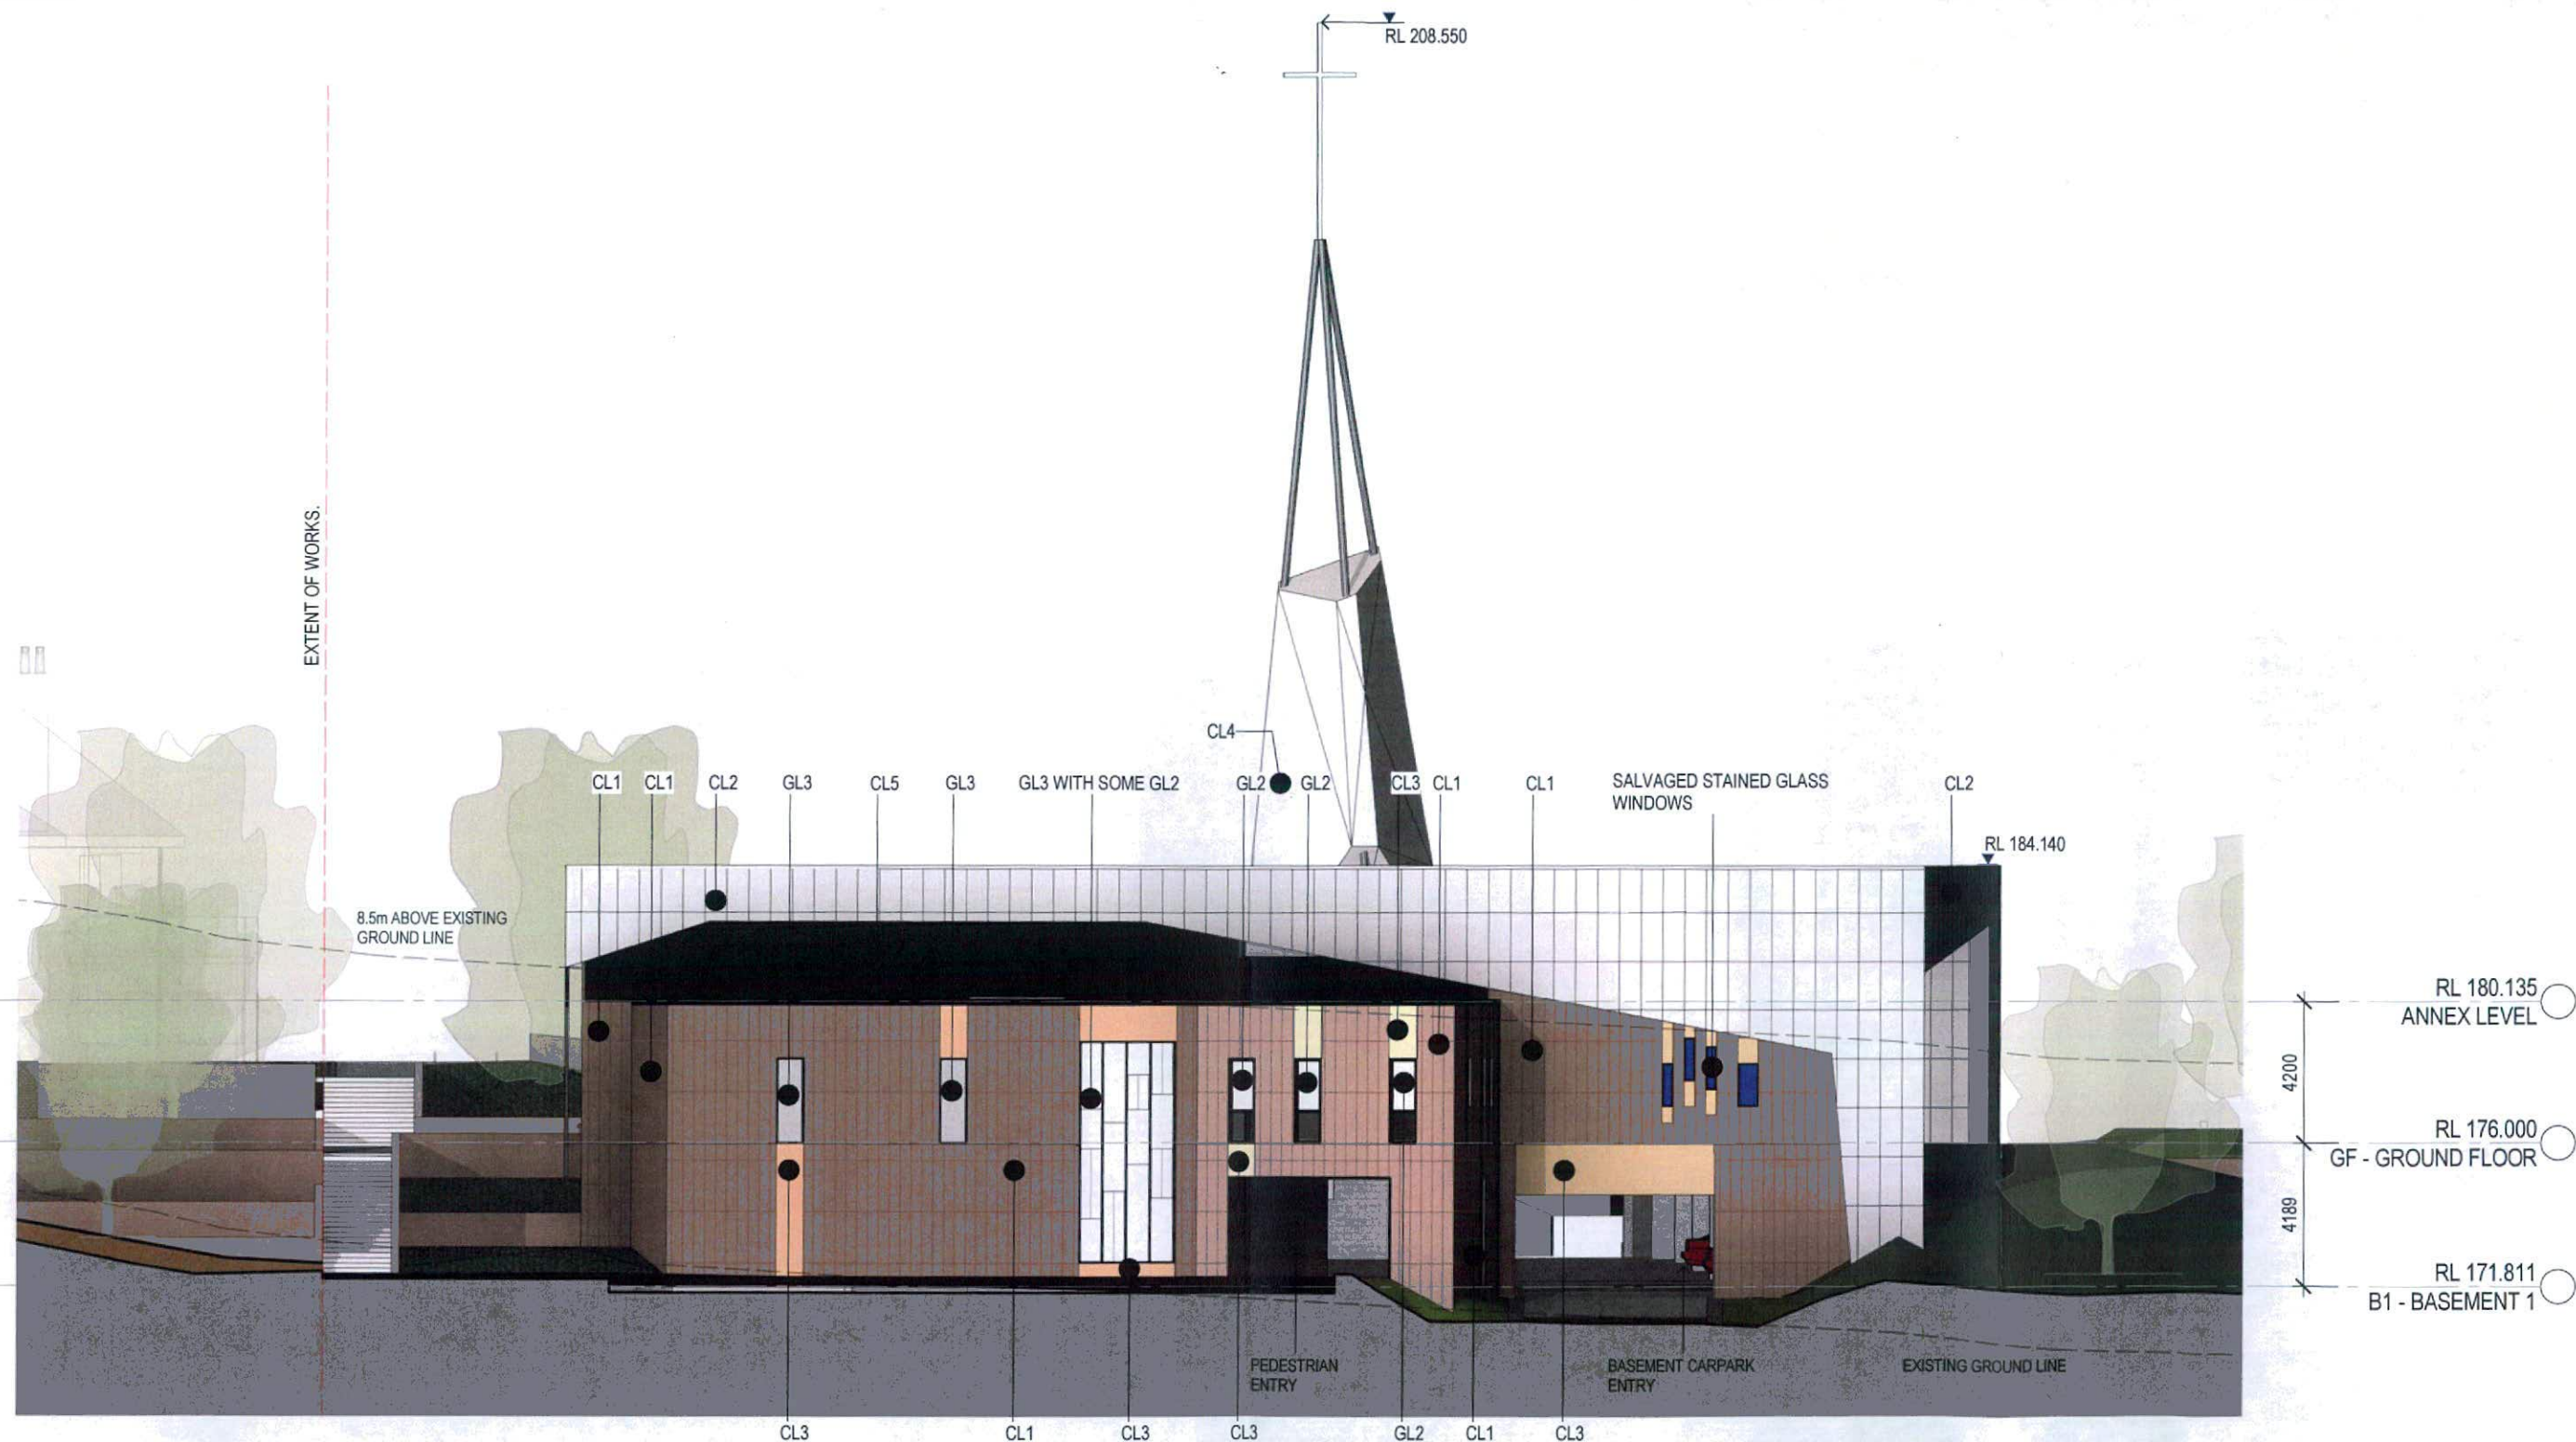

ISSUE	DESCRIPTION	APPROVED	DATE
1	Development Application	MA	18/08/16
2	Development Application - Updated CL1 Color		08/05/07
3	Development Application - Updated CL1 & CL3 Colours		08/07/17

CONCEPTS AND INFORMATION CONTAINED IN THIS DRAWING ARE COPYRIGHT AND MAY NOT BE REPRODUCED IN WHOLE OR PART OR BY ANY MEANS WITHOUT THE WRITTEN PERMISSION OF JACKSON TEECE. DO NOT SCALE THIS DRAWING. USE DIMENSIONS ONLY. VERIFY ALL PROJECT DIMENSIONS BEFORE COMMENCING ON-SITE WORK OR OFF-SITE FABRICATION. NOTIFY JACKSON TEECE OF ANY DISCREPANCIES AND SEEK INSTRUCTIONS.

THIS DRAWING ISSUE HAS BEEN REVIEWED FOR:

APPROVED BY: Approver
CHECKED BY: Checker

CLIENT
ANGLICARE
PROJECT
St James Chapel



DRAWING TITLE
SOUTHEAST ELEVATION

Lot 1, Pier 8-9, 23 Hickson Road
Wahabi Bay New South Wales 2000 Australia
T 61 2 9290 2722 F 61 2 9290 3150
E sydney@jacksonteece.com
Jackson Teece Chartered Surveyors Pty Ltd
Trading as Jackson Teece
ABN 15 683 837 290
Nominated Architect Ian Brodie (1275)

Date generated: 7/07/2017 9:01:02 AM

C:\REVIT_LOCAL\2016011-JT-POST DA_bnguyen.rvt

JACKSON TEECE

Scale 1:200 @ A3
DATE
02/08/16

PROJECT No.
2016011

PHASE
SD

SCALE @ A3
As Indicated

BLOCK
DA008

DRAWING
ISSUE

3

DRAWN
BN/MA



 **Anglicare**

Lot 1, Pier 8-9, 23 Hickson Road
Walsh Bay New South Wales 2000 Australia
T 61 2 9290 2732 F 61 2 9290 1150
E sydney@jacksonteece.com
Jackson Teece Christmas Wills Pty Ltd
Trading as Jackson Teece
ABN 12 003 807 190
Nominated Architect Ian Brodie (4275)

0 2 4 6m

Scale 1:200 @ A3

DATE 04/05/16

PROJECT No. 20160111


PHASE SD

SCALE @ A3
As indicated

BLOCK DA009

DRAWN BN/MA


DRAWING ISSUE 3

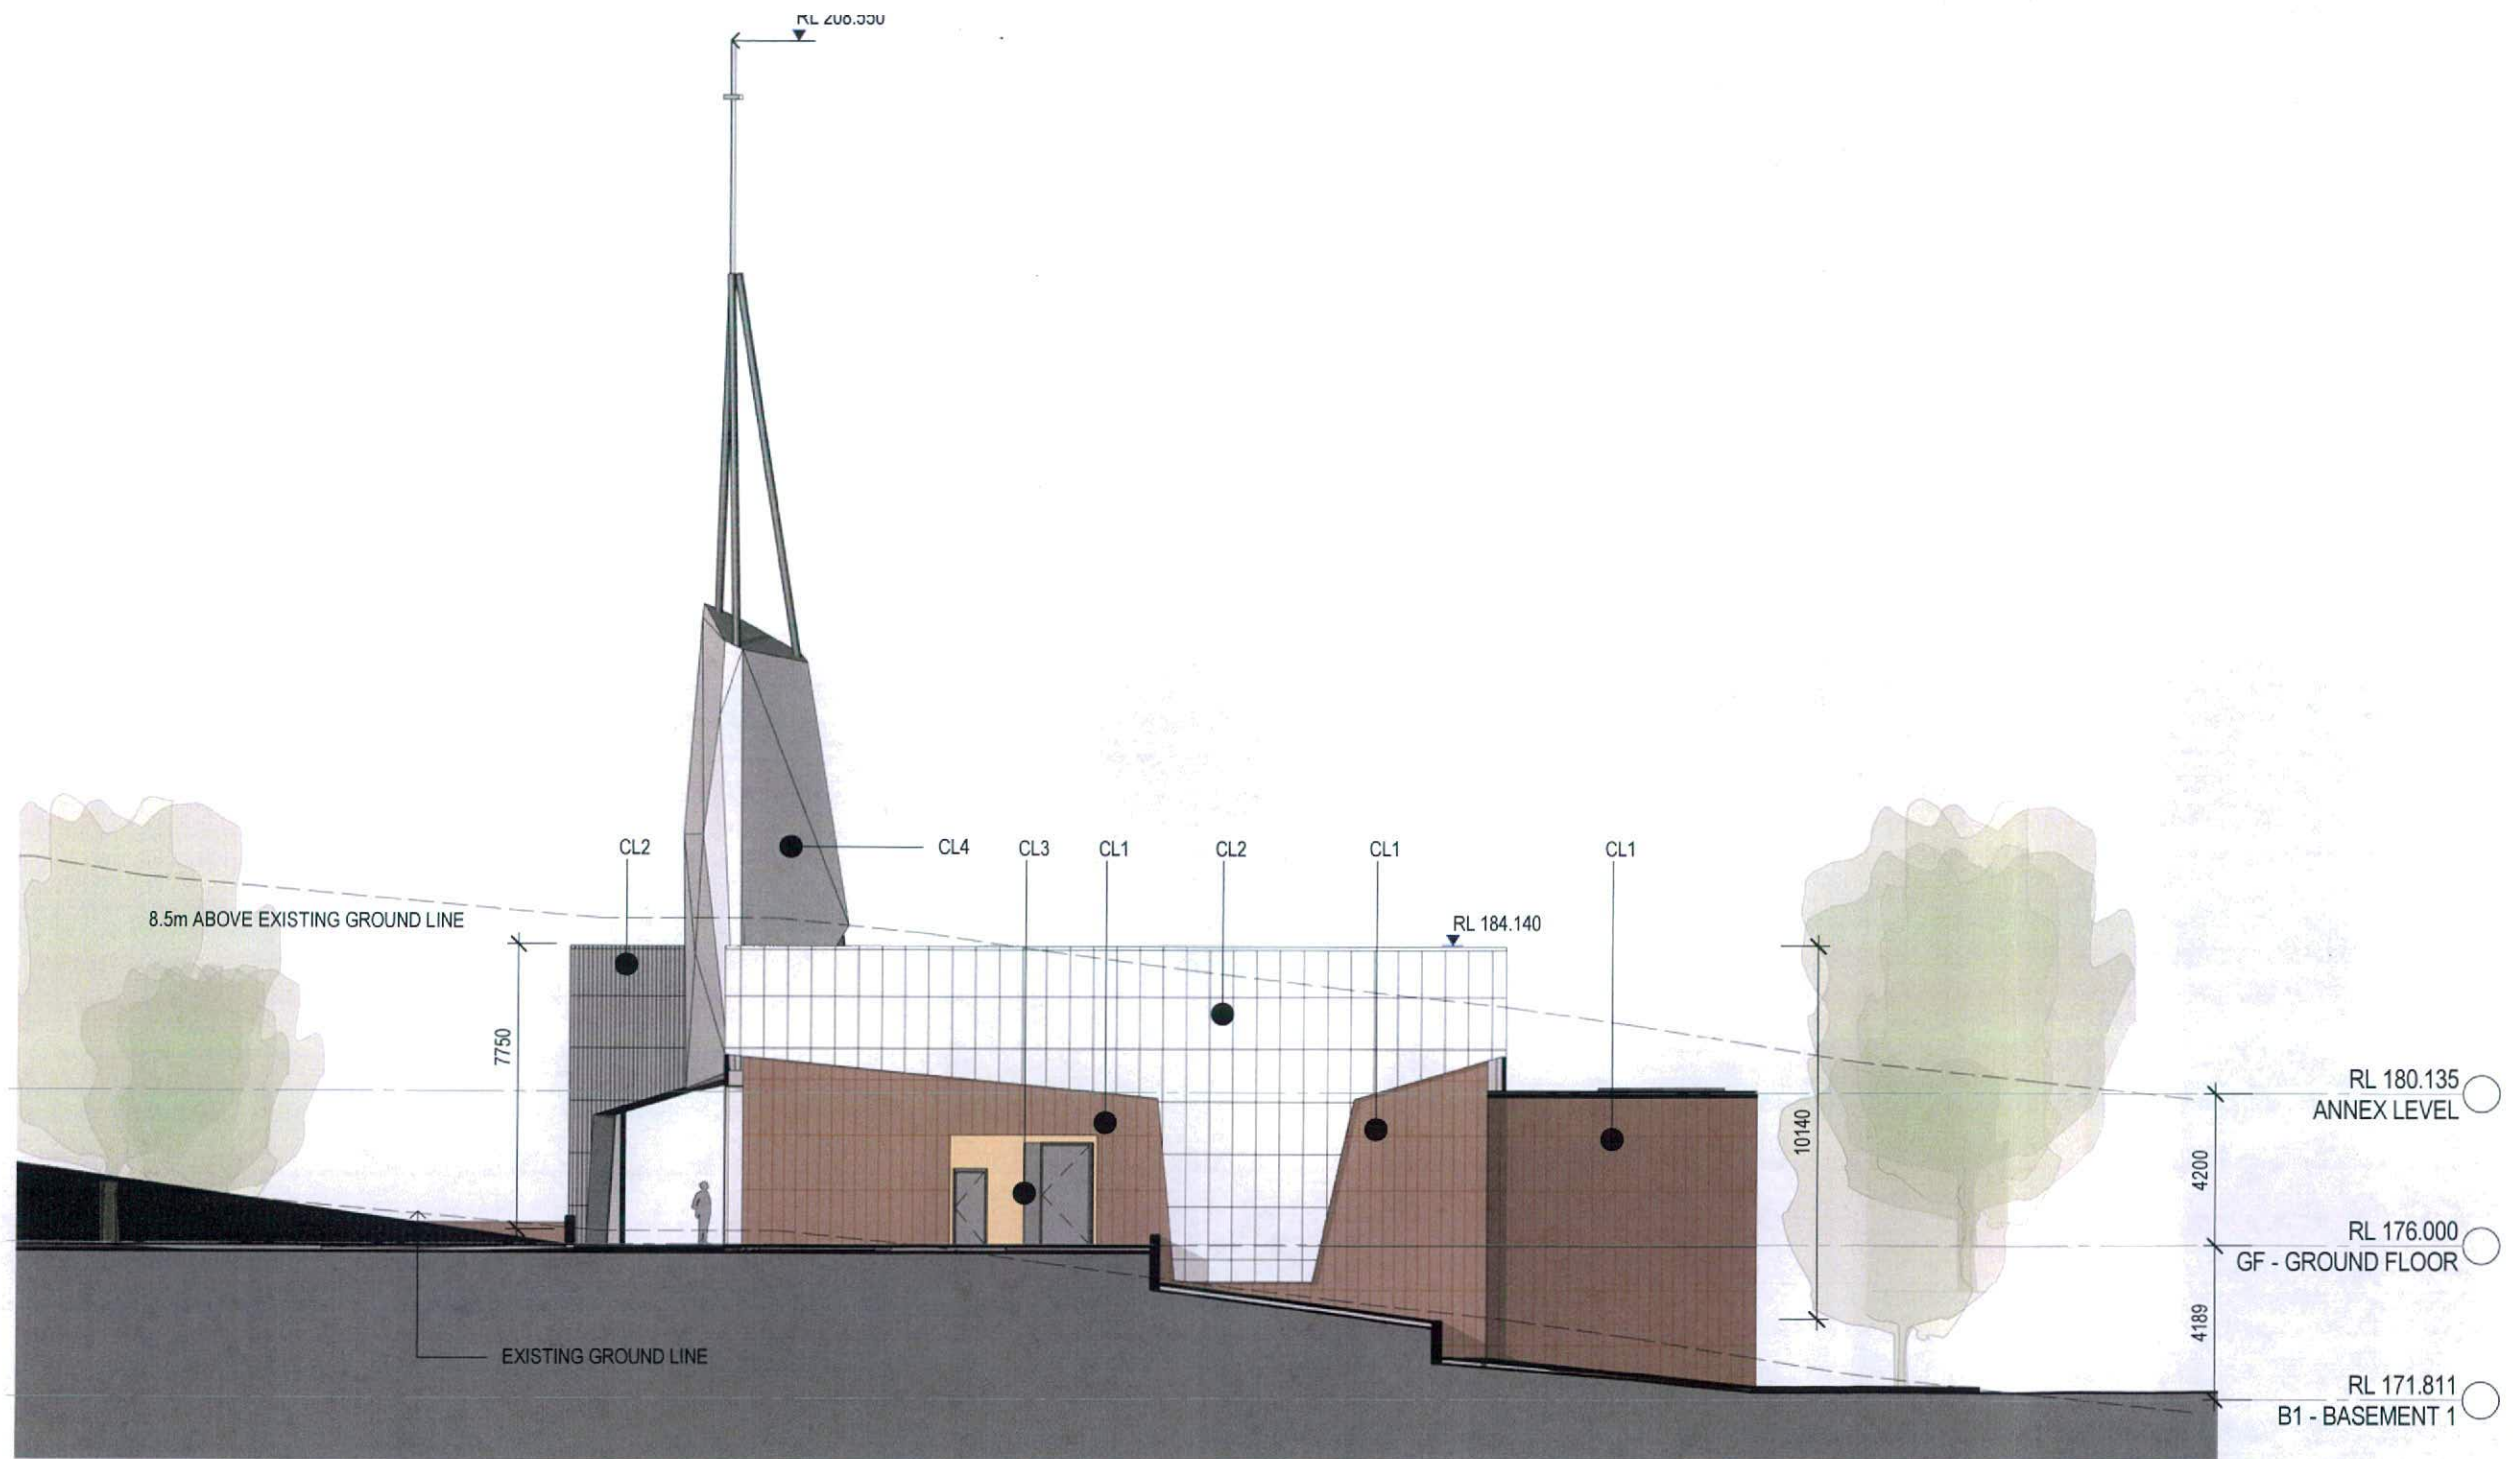

CL1
TERRACOTTA
CLADDING TILES



CL2
OFF WHITE
PERFORATED SCREENS

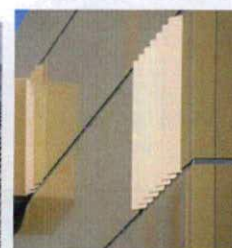

CL3
ALUMINIUM CLADDING



CL4
PURE WHITE CLADDING



CL5
BLACK PROFILE FINISHED
METAL - AREAS BEHIND SCREEN



GL1
MULTI COLOURED
GLAZING



GL2
CLEAR GLASS ON BLACK SATIN
ALUMINIUM WINDOW FRAMES



GL3
COOL WHITE GLASS ON BLACK
SATIN ALUMINIUM WINDOW
FRAMES



SR1
SURFMIST
METAL DECK ROOF

ISSUE	DESCRIPTION	APPROVED	DATE	COMMENTS AND INFORMATION CONTAINED IN THIS DRAWING ARE COPYRIGHT AND MAY NOT BE REPRODUCED IN WHOLE OR PART OR BY ANY MEANS WITHOUT THE WRITTEN PERMISSION OF JACKSON TEECE. DO NOT SCALE THIS DRAWING. USE FIGURED DIMENSIONS ONLY. VERIFY ALL PROJECT DIMENSIONS BEFORE COMMENCING ON SITE WORK OR OFF SITE FABRICATION. NOTIFY JACKSON TEECE OF ANY DISCREPANCIES AND SEEK INSTRUCTIONS.
1	Development Application	MA	18/08/16	
2	Development Application - Updated CL1 Color		08/05/07	
3	Development Application - Updated CL1 & CL3 Colours		08/07/17	

THIS DRAWING ISSUE HAS BEEN REVIEWED FOR:

APPROVED BY: Approver
CHECKED BY: Checker

CLIENT
ANGLICARE
PROJECT
St James Chapel



DRAWING TITLE
SOUTHWEST ELEVATION

Lot 1, Pier 8-9, 23 Hickson Road
Walsh Bay New South Wales 2000 Australia
T 61 2 9290 2722 F 61 2 9290 1150
E sydney@jacksonteece.com
Jackson Teece Chartered Willa Pty Ltd
Trading as Jackson Teece
ABN 12 618 837 299
Nominated Architect Ian Brodie (4275)

Scale 1:200 @ A3

DATE
04/07/16

PROJECT No.
2016011

SCALE @ A3
As indicated

PHASE
SD

BLOCK
DA010

DRAWN
BN/MA

DRAWING
DA010

ISSUE
3