


North Point Consultants

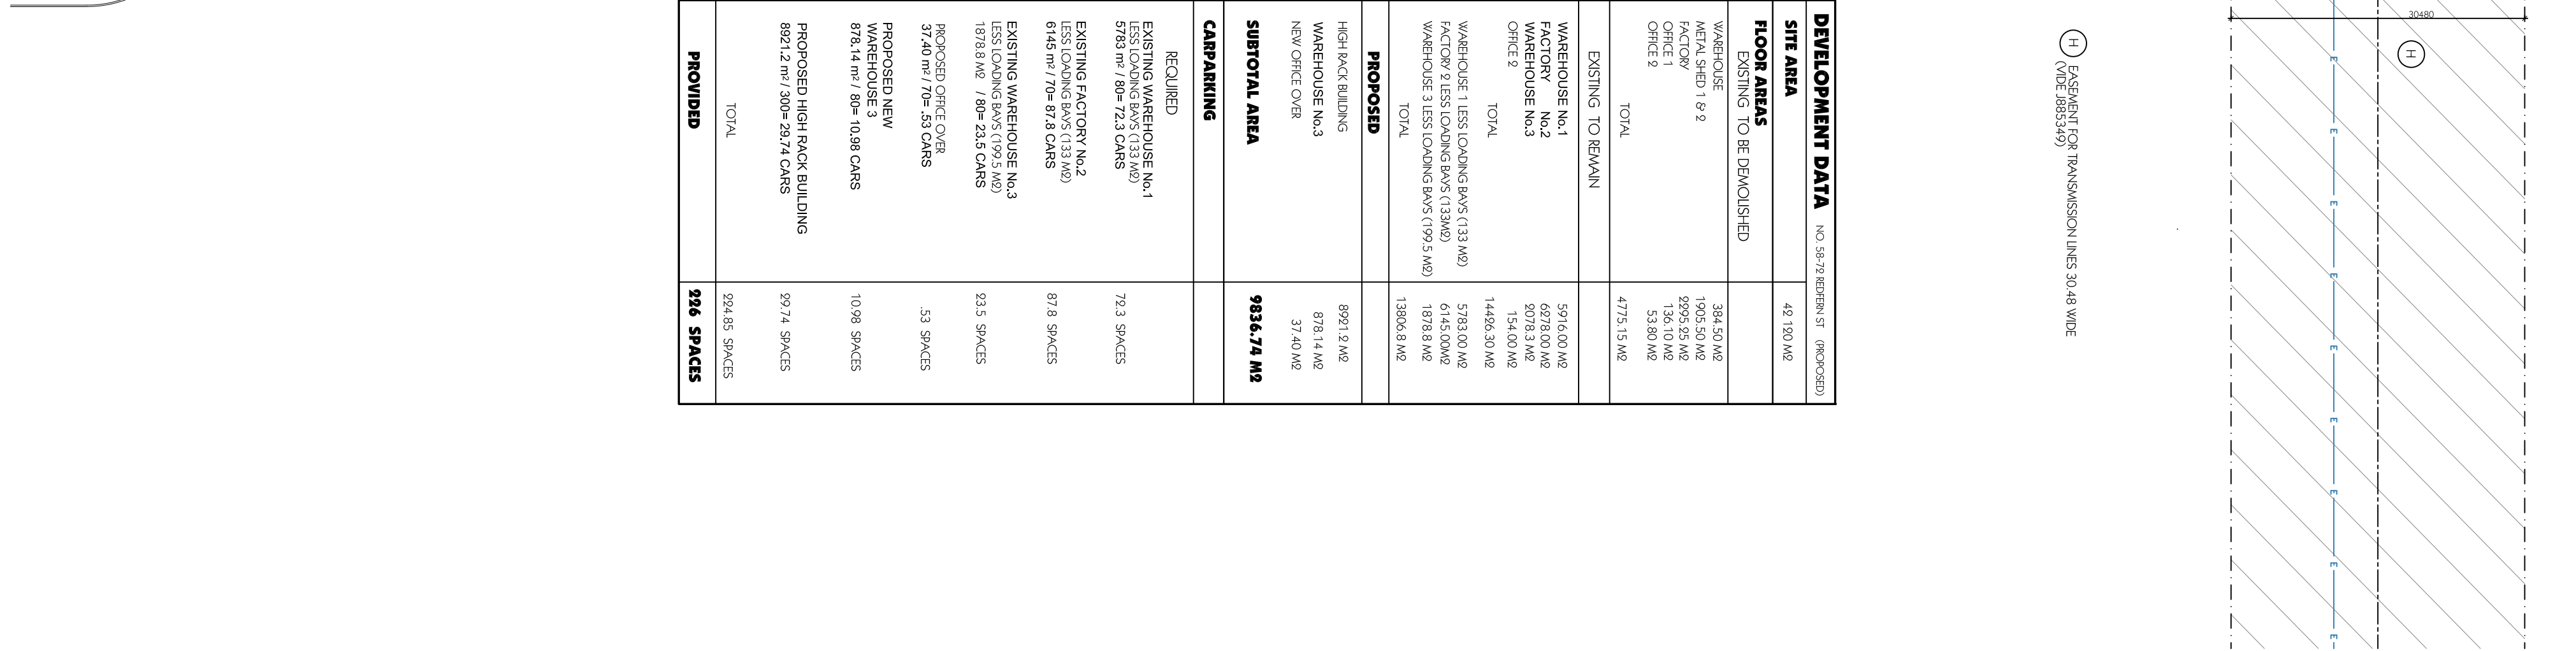

DEVELOPMENT DATA			40-50-70-100-120-150-180-200-250-300-35650-35	
------------------	--	--	---	--

ALGOREY ZAPPA & ASSOCIATES
prntd.

Building Designers & Consulting Civil & Structural Engineers

1 Suite 4, Level 1, 84 Belmont Street, Liverpool NSW 2170
2 150-150, 150-150, 150-150, 150-150, 150-150, 150-150
3 9062 3132 / 9065 0003
4 admin@azppa.com.au
5 www.algorey-zappa.com.au

ABN 43 004 959 692

PROPOSED EXPANSION TO EXIST. INDUST. DEVELOPMENT PARK PARADISE VALLEY LOT 5 DP 3062 NO 56-72 REDFERN STREET WELLSFORD PARK		Owner ABC Tissue Products	Project # P3808	Site Plan A01
Project Name DA		Checked CZ	Date June 2016	Issue D
Project Type DA		Drawn MC	Scale 1:125-6	Sheet No. 1500