

file: I:\2015_Laboratory_amended.docx
print date and time: Thursday, 25 March 2017 10:28 am

- 1- SOUTH FIVE STAR COLLEGE.
- 2- BASEMENT & ELEVATED.
- 3- CIO TASK RELOCATED TO LOWER LEVEL 1, SPINNERS.
(FIVE STAR COLLEGE RELOCATED TOWARDS WEST.)
- 4- **ALTA STORAGE ADDED ON BASEMENT AND LEVEL 1.**
AT PREVIOUS DOD TASK LOCATION.
- 5- MOTOR VEHICLE ENTRY LAMPS RELOCATED.
- 6- LOWER GROUND LEVEL REPAIRED WITH RETAIN.
SPACES.
- 7- **WALK WAY HOLDING AREA RELOCATED.**
- 8- **MANAGER OFFICE ADDED ON LOWER GROUND
LEVEL.**
- 9- LOWER GROUND LEVEL TOILETS AMENDED.
- 10- SOUTH EAST LIMIT RELOCATED TO ACHIEVE SOLAR
ACCESS.
- 11- WEST CORNER TO HOST A SET OF SCISSOR STAIRS.
**THREE NO. 2 UNITS PROPOSED TO SOUTH UNITS
REDUCED TO 12 METRES.**
- 12- **REDUCED ENTRY RAMP AMENDED.**
- 13- **ADDED 10.00M UNIT TO EAST LIMIT.**
- 14- **WINDOWS ON INTERNAL EAST ELEVATION ADDED.**
- 15- **AMENDMENT TO 10.00M.**
- 16- **REMOVED UNDERPASS WITH 2X BUSES STOP.**
- 17- **REMOVED UNIT REPLACED WITH 2X BUSSED UNITS**
- 18- **SCREENS DELETED**

CAONT


1604

PROJECT STATUS

DEVELOPMENT APPLICATION



GENERAL NOTES	
5 FUSE ARCHITECTURE	
400 REPRESENTATION WITHOUT PERMISSION	
UNLESS NOTED OTHERWISE	
THIS DRAWING IS NOT FOR CONSTRUCTION	
ALL DIMENSIONS AND LEVELS ARE TO BE CHECKED ON SITE PRIOR TO	
THE COMMENCEMENT OF WORK	
INFORM FUSE ARCHITECTURE OF ANY DISCREPANCIES FOR	
CLARIFICATION BEFORE PROCEEDING WITH WORK	
DRAWINGS ARE NOT TO BE SCALED	
USE ONLY NOTED DIMENSIONS	
REFER TO CONSULTANT DOCUMENTATION FOR FURTHER INFORMATION	
No. 170502_Lidcombe_amended da ph	
Print Date and Time: Tuesday, 2 May 2017 10:58 pm	
LEGEND	
PF01	PAINT FINISH
PF02	PAINT FINISH
PC01	POWDERCOAT
PC02	POWDERCOAT
PC03	POWDERCOAT
PC04	POWDERCOAT
PC05	POWDERCOAT
GL01	GLASS
GL02	GLASS
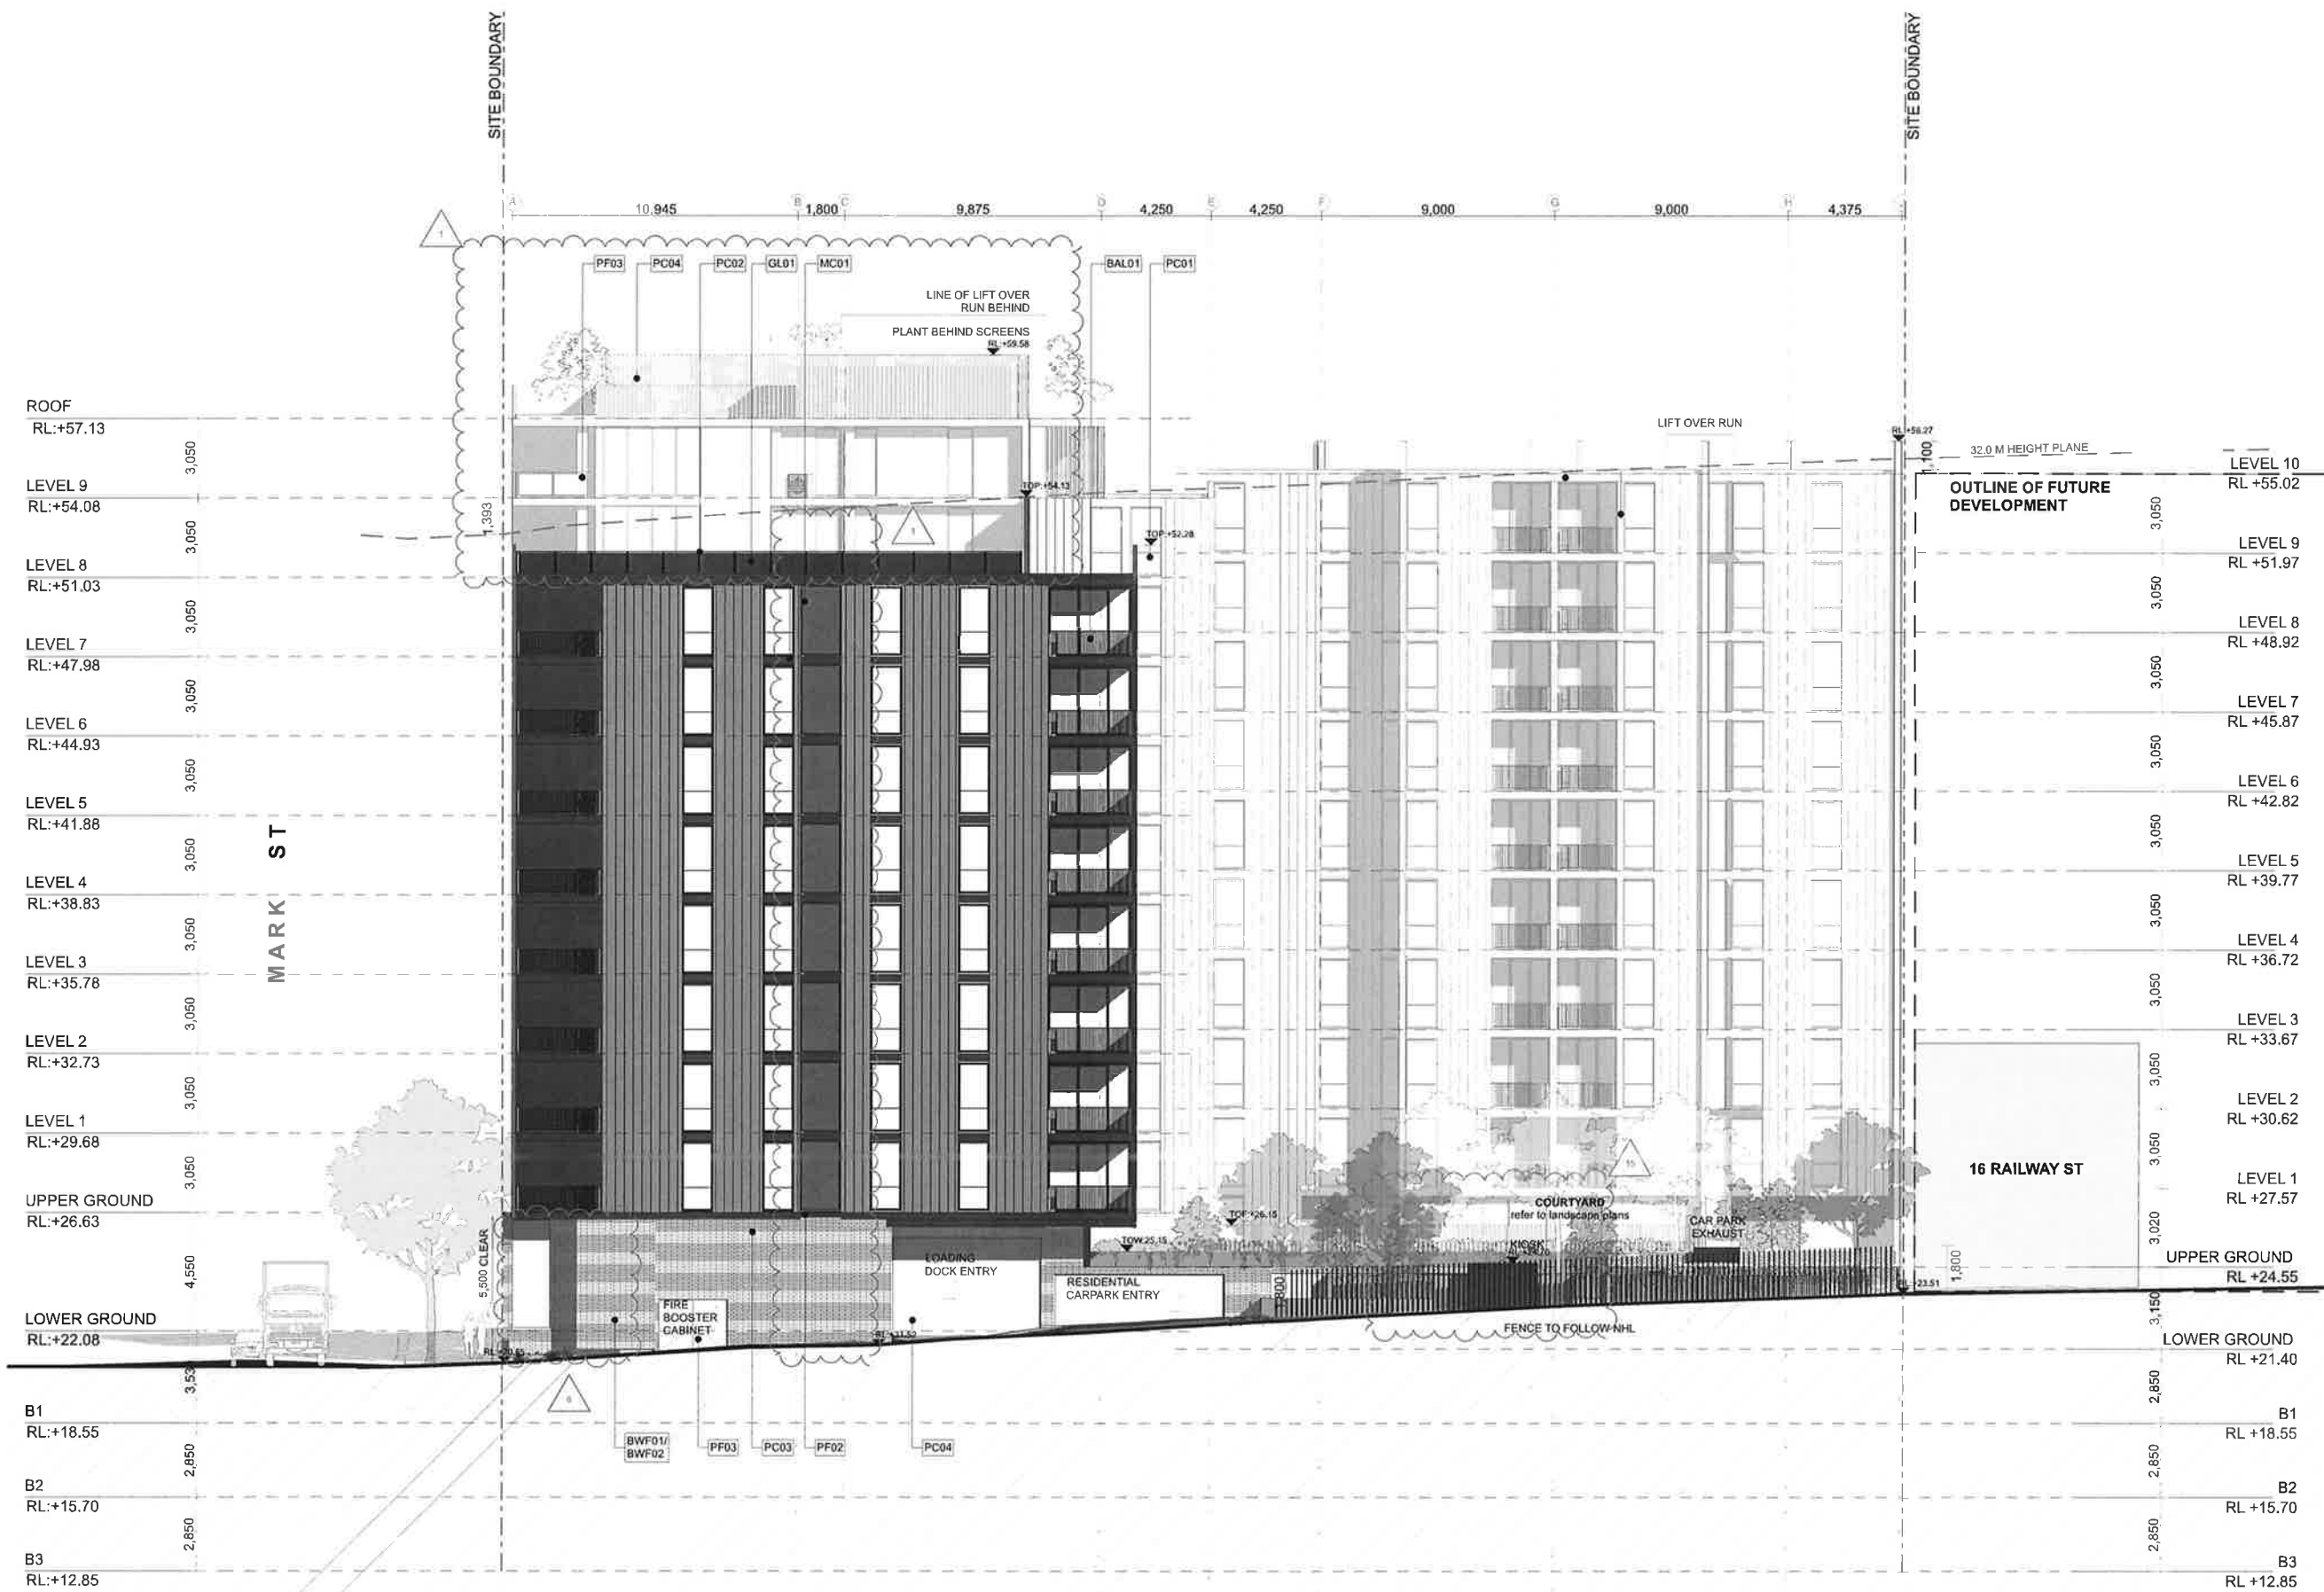

GENERAL NOTES

1. FUSE ARCHITECTURE, AND REPRODUCTION WITHOUT PERMISSION, UNLESS NOTED OTHERWISE.

2. THIS DRAWING IS NOT FOR CONSTRUCTION.

3. ALL DIMENSIONS AND LEVELS ARE TO BE CHECKED ON SITE PRIOR TO THE COMMENCEMENT OF WORK.

4. UNIFORM FUSE ARCHITECTURE OF ANY DISCREPANCIES FOR CLARIFICATION BEFORE PROCEEDING WITH WORK.

5. DRAWINGS ARE NOT TO BE SCALED.

6. USE ONLY DIMENSIONED DIMENSIONS.

7. REFER TO CONSULTANT DOCUMENTATION FOR FURTHER INFORMATION.

DA: 17/05/2018, amended de pin
pin: 17/05/2018, amended de pin
Tobias: 2 May 2017
@ 5:28 pm

LEGEND

PF01	PAINT FINISH
PF02	PAINT FINISH
PF03	PAINT FINISH
PC01	POWDERCOAT
PC02	POWDERCOAT
PC03	POWDERCOAT
PC04	POWDERCOAT
PC05	POWDERCOAT
GL01	GLASS
GL02	GLASS
DA SUBMISSION CHANGES

1. SOUTH FIRE STAIR DELETED.
2. BASEMENT 2 EXTENDED.
3. GROUND TANK RELOCATED TO BASEMENT 1, SPRINKLERS.
4. FIRE HYDRANT ROOM SHIFTED TOWARDS WEST.
5. RETAIL STORAGE ADDED ON LOWER GROUND LEVEL.
6. AT PREVIOUS GROUND TANK LOCATION.
7. VEHICLE ENTRY RAMP REPLACED WITH RETAIL.
8. LOWER GROUND UNITS REPLACED WITH RETAIL.
9. GROUND LEVEL.
10. WASTE HOLDING AREA RELOCATED.
11. MANAGER OFFICE ADDED ON LOWER GROUND.
12. LOWER GROUND LEVEL, TOILETS AMENDED.
13. SOUTH EAST UNIT REPLANNED TO ACHIEVE SOLAR ACCESS.
14. WEST CORNER TO HOST A SET OF SCREEN STAIRS, TRAVELING DISTANCE FROM STAIRS TO SOUTH UNITS REDUCED TO 4 METRES.
15. PEDESTRIAN ENTRY RAMP AMENDED.
16. THREE BEDROOM UNIT REPLANNED.
17. WINDOWS ON INTERNAL EAST ELEVATION ADDED.
18. 15-16-17-18-2101-21

file 170315_Lidcombe_amended da pin
print date and time Thursday, 30 March 2017 10:28 am

- 1- SOUTH-FIN STAIR DELETED.
- 2- BASEMENT 1 FIN DELETED.
- 3- SOUTH EAST CONC TO ASSESSMENT 1 SUPPLIERS
- 4- FREE HYDRANT ROOM SHIPPED TOWARDS WEST
- 5- RETAIL STORM ACCESS ON LOWER GROUND LEVEL
- 6- AT PREVIOUSLY DIRT TANK LOCATION.
- 7- ACCESS TO ENTRY RAMP HAS BEEN UPDATED.
- 8- LOWER GROUND UNITS REPLACED WITH RETAIL SPACES.
- 9- WASTE DRAINAGE AREA RELOCATED.
- 10- MANAGER OFFICE ADJ ON LOWER GROUND LEVEL
- 11- LOWER GROUND LEVEL 10M2S REMOVED.
- 12- SOUTH EAST UNIT REFINISHED TO ACHIEVE SOLAR ACCESS.
- 13- WEST CONC TO HOST A SET OF ACCESSOR STAIRS
- 14- TRAVEL DISTANCE FROM EXISTING TO SOUTH UNITS
- 15- REDUCED TO 12 METRES.
- 16- PEDESTAL ENTRY AMPHAS DELETED.
- 17- DRIVE RAMP DELETED.
- 18- HANDICAP ON INTERNAL ASSESS ELEVATION ADDED.
- 19- AMENAGEMENTS TO KIOSK.
- 20- FENCED UNITS REPLACED WITH EXISTING UNITS.
- 21- FENCED UNIT REPLACED WITH EXISTING UNITS
- 22- GREENS DELETED

FUSE ARCHITECTURE
STUDIO 64
61 MARLBOROUGH STREET
SURRY HILLS NSW 2010
MAIL@FUSEARCHITECTURE.COM.AU
ADN BT SYD OAG 643
NOMINATED ARCHITECT RACHIS ANDRAY 667



1804

CHECKED	DRUM
DATE	SCALE
11.05.2016	1:125 @A1 A3@50%

SHEET NO. **DA301** REVISION **D.**


File: 170315_Latamnia_amended.docx
 print date and time: Thursday, 23 March 2017 10:28 am

DA SUBMISSION CHANGES

REVISION ID	ISSUE NAME	ISSUE DATE
0.	DAAMENDMENTS	27/3/17
A.	ISSUE FOR DA	26/9/16
E	Issue for Comment	2/9/16
D	Issue for Comment	5/8/16



SHEET NO.	REVISION
DA302	D.

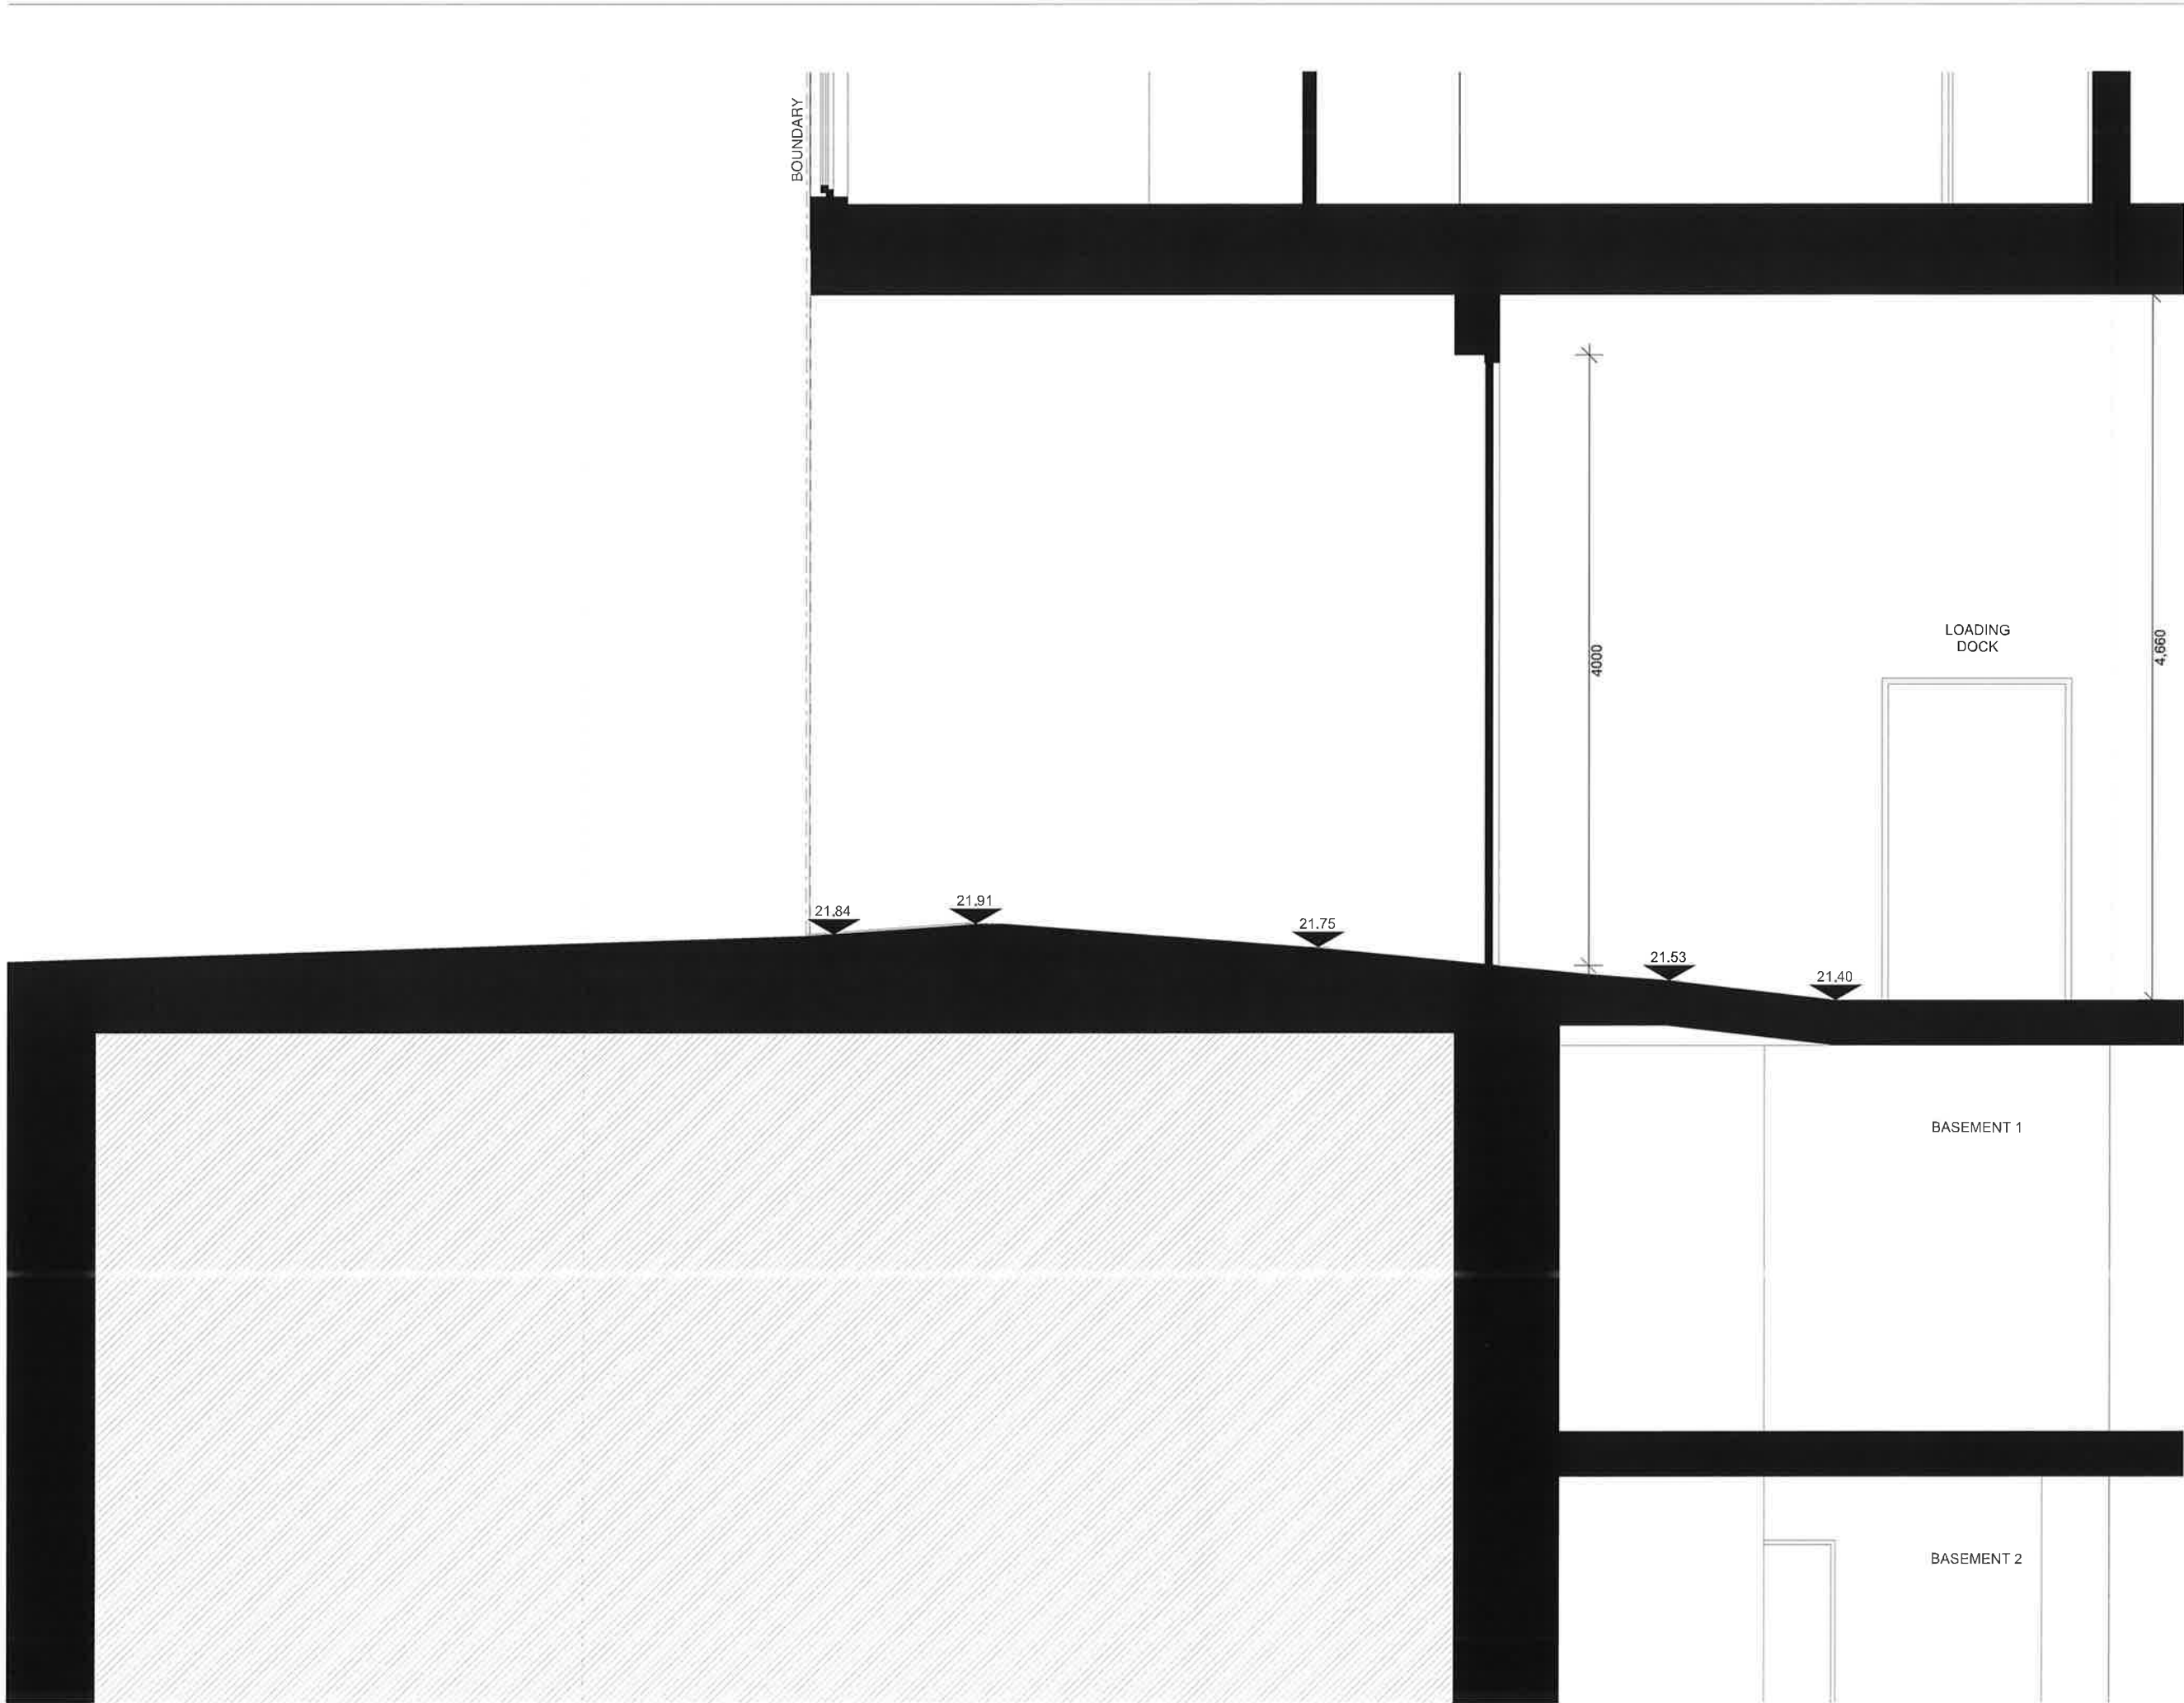

GENERAL NOTES
1. FUSE ARCHITECTURE
2. NO REPRODUCTION WITHOUT PERMISSION
3. UNLESS NOTED OTHERWISE
4. THIS DRAWING IS NOT FOR CONSTRUCTION
5. ALL DIMENSIONS AND LEVELS ARE TO BE CHECKED ON SITE PRIOR TO
THE COMMENCEMENT OF WORK
6. INFORM FUSE ARCHITECTURE OF ANY DISCREPANCIES FOR
CLARIFICATION BEFORE PROCEEDING WITH WORK.
7. DRAWINGS ARE NOT TO BE SCALED
8. USE ONLY TYPED DIMENSIONS
9. REFER TO CONSULTANT DOCUMENTATION FOR FURTHER INFORMATION.
10. No: 1775582_Lidcombe_amendments da.pdf
11. print date and time: Tuesday, 2 May 2017 10:54:46 am

- DA SUBMISSION CHANGES:
- 1- SOUTH FIRE SIGN DELETED.
 - 2- BASEMENT 2 EXTENDED.
 - 3- GAS TANK RELOCATED TO BASEMENT 1, SPRINKLERS
 - 4- FIRE MUGRANT ROOM SHIFTED TOWARDS WELL
 - 5- RETAIL STORAGE ADDED ON LOWER GROUND LEVEL
 - 6- PREVIOUS GAS TANK LOCATION
 - 7- MOTOR VEHICLE ENTRY RAMP RLS UPDATED.
 - 8- LOWER GROUND UNITS REPLACED WITH RETAIL SPACES
 - 9- WASTE HOLDING AREA RELOCATED.
 - 10- MANAGER OFFICE ADDED ON LOWER GROUND LEVEL.
 - 11- LOWER GROUND LEVEL TOILETS AMENDED.
 - 12- SOUTH EAST UNIT REPLANNED TO ACHIEVE SOLAR ACCESS.
 - 13- WEST CORNER TO HOST A SET OF SCISSOR STAIRS, TRAVELLING DISTANCE FROM STAIRS TO SOUTH UNITS REDUCED TO 10 METRES.
 - 14- PEDESTRIAN ENTRY RAMP AMENDED.
 - 15- THREE BEDROOM UNIT REPLANNED.
 - 16- BRICKWORK ON INTERNAL EAST ELEVATION ADDED.
 - 17- AMENDMENTS TO KITCHEN.
 - 18- 2X2BED UNITS REPLACED WITH 2X1BED UNITS.
 - 19- 1X3BED UNIT REPLACED WITH 2X1BED UNITS
 - 20- SCREENS DELETED

REVISION ID	ISSUE NAME	ISSUE DATE
D	DA AMENDMENTS	27/03/17

ARCHITECT
FUSE ARCHITECTURE
STUDIO B1
17 MARLBOROUGH STREET
SURREY HILLS NSW 2010
MAIL@FUSEARCHITECTURE.COM.AU
ARCHITECT: RACHO ANDRIY MELF

CLIENT
BillOne
PROPERTY
Bill One Property

PROJECT
18-24 RAILWAY ST LIDCOMBE
SITE ADDRESS
18-24 Railway Street Lidcombe
JOB NO:
1604
CHECKED: [signature] DRAWN:
DATE: 11.05.2016 SCALE: 1:20 @A1 A3@50%
PROJECT STATUS
DEVELOPMENT APPLICATION
DRAWING TITLE
SECTION C
SHEET NO. REVISION:
DA303 A

18-24 RAILWAY ST LIDCOMBE

DEVELOPMENT APPLICATION

GENERAL NOTES
© FUSE ARCHITECTURE
NO REPRODUCTION WITHOUT PERMISSION
UNLESS NOTED OTHERWISE
THIS DRAWING IS NOT FOR CONSTRUCTION
ALL DIMENSIONS AND LEVELS ARE TO BE CHECKED ON SITE PRIOR TO
THE COMMENCEMENT OF WORK
INFORM FUSE ARCHITECTURE OF ANY DISCREPANCIES FOR
CLARIFICATION BEFORE PROCEEDING WITH WORK
DRAWINGS ARE NOT TO BE SCALED
USE ONLY FIGURED DIMENSIONS
REFER TO CONSULTANT DOCUMENTATION FOR FURTHER INFORMATION
file 170115_18combe_amended da plan
print date and time Thursday, 30 March 2017 10:30 AM
LEGEND




1 UT2.2 - PRE ADAPTABLE



2 UT2.2 - POST ADAPTABLE



3 UT2.3 - PRE ADAPTABLE

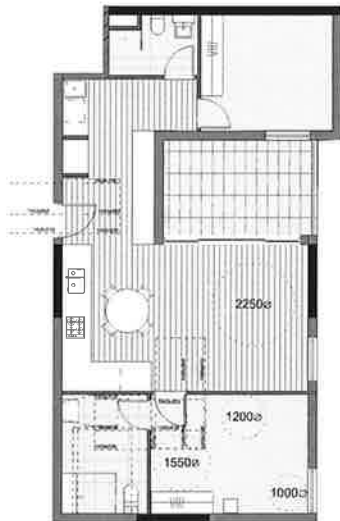

4 UT2.3 - PRE ADAPTABLE

REVISION ID	ISSUE NAME	ISSUE DATE
D.	DA AMENDMENTS	27/3/17
A.	ISSUE FOR DA	28/8/16

ARCHITECT
FUSE ARCHITECTURE
STUDIO 64
61 MAINSBOURGH STREET
SUNSHINE HILLS NSW 2150
MAIL@FUSEARCHITECTURE.COM.AU
ABN 61 612 046 943
NOMINATED ARCHITECT RACHO ANDARY 6827

CLIENT
BillOne
PROPERTY
Bill One Property

PROJECT
18-24 RAILWAY ST LIDCOMBE
SITE ADDRESS
18-24 Railway Street Lidcombe
JOB NO
1604
PROJECT STATUS
DEVELOPMENT APPLICATION
DRAWING TITLE
ADAPTABLE UNIT TYPE 1


SHEET NO
DA603
REVISION
D.




UNIT TYPE:	UT1.1			
UNIT NUMBER:	UG06	UG07	UG08	UG10
	106	107	108	110
	206	207	208	210
	306	307	308	310
	406	407	408	410
	506	507	508	510
	606	607	608	610
	706	707	708	710
	804	805		
	903	904		
STORAGE AREA IN APARTMENT	9.6 m³			
INTERNAL AREA:	52 m²			
EXTERNAL AREA:	8 m²			



UNIT TYPE:	UT1.2	
UNIT NUMBER:	115	116
	215	216
	315	316
	415	416
	515	516
	615	616
	715	716
	811	812
	910	911
STORAGE AREA IN APARTMENT	4.8m³	
INTERNAL AREA:	55 m²	
EXTERNAL AREA:	9 m²	

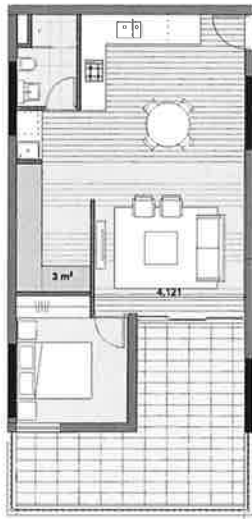

UNIT TYPE:	UT1.4	
UNIT NUMBER:	UG11	
STORAGE AREA IN APARTMENT	7.2 m³	
INTERNAL AREA:	60 m²	
EXTERNAL AREA:	21 m²	

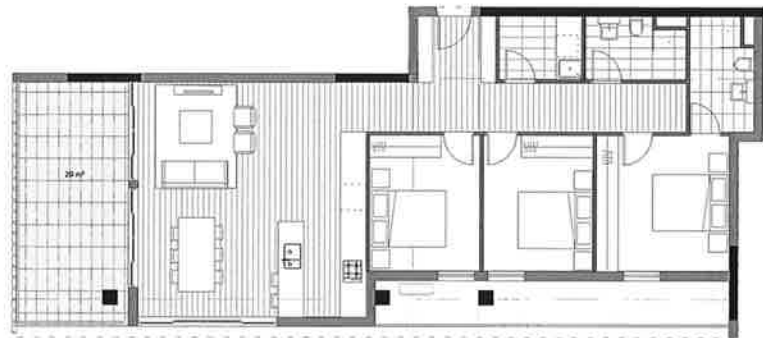

UNIT TYPE:	UT3.2	
UNIT NUMBER:	802	
STORAGE AREA IN APARTMENT	4.8 m³	
INTERNAL AREA:	108 m²	
EXTERNAL AREA:	20 m²	



UNIT TYPE:	UT2.2	
UNIT NUMBER:	UG01	501
	101	601
	201	701
	301	801
	401	901
STORAGE AREA IN APARTMENT	4.8 m³	
INTERNAL AREA:	85 m²	
EXTERNAL AREA:	15 m²	



UNIT TYPE:	UT2.3	
UNIT NUMBER:	103	
	203	
	403	
	503	
	603	
	703	
STORAGE AREA IN APARTMENT	2.4 m³	
INTERNAL AREA:	78 m²	
EXTERNAL AREA:	11 m² (TYPICAL) ;33 m² (UG03)	



UNIT TYPE:	UT2.4	
UNIT NUMBER:	UG05	
	105	
	205	
	305	
	405	
	505	
	605	
	705	
STORAGE AREA IN APARTMENT	7.2 m³	
INTERNAL AREA:	77 m²	
EXTERNAL AREA:	10 m²	



UNIT TYPE:	UT2.5	
UNIT NUMBER:	UG09	806
	109	905
	209	
	309	
	409	
	509	
	609	
	709	
STORAGE AREA IN APARTMENT	7.2 m³	
INTERNAL AREA:	77 m²	
EXTERNAL AREA:	10 m²	

REVISION ID	ISSUE NAME	ISSUE DATE
D.	DA AMENDMENTS	27/3/17

ARCHITECT
FUSE ARCHITECTURE
STUDIOS & CO
11 MARLBOROUGH STREET
SURREY HILLS NSW 2010
MAIL@FUSEARCHITECTURE.COM.AU
ABN #1 612 046 043
NOMINATED ARCHITECT (RACHD ANDAIRY 8627)

CLIENT
BillOne
PROPERTY



PROJECT
18-24 RAILWAY ST LIDCOMBE
SITE ADDRESS
18-24 Railway Street Lidcombe

JOB NO:
1604

CHECKED: JAV/RA
DATE: 11.05.2016
PROJECT STATUS: DEVELOPMENT APPLICATION

DRAWING TITLE:
APARTMENT TYPE LAYOUT

SHEET NO.: DA604
REVISION: D.

GENERAL NOTES
3 FUSE ARCHITECTURE
NO REPRODUCTION WITHOUT PERMISSION
UNLESS NOTED OTHERWISE
THIS DRAWING IS NOT FOR CONSTRUCTION
ALL DIMENSIONS AND LEVELS ARE TO BE CHECKED ON SITE PRIOR TO
THE COMMENCEMENT OF WORK
INFORM FUSE ARCHITECTURE OF ANY DISCREPANCIES FOR
CLARIFICATION BEFORE PROCEEDING WITH WORK
DRAWINGS ARE NOT TO BE SCALED
USE ONLY FIGURED DIMENSIONS
REFER TO CONSULTANT DOCUMENTATION FOR FURTHER INFORMATION
1703 18_14apartments amended da plan
sheet title and long Thursday, 28 March 2017 10:27 am
LEGEND:



UNIT TYPE:	UT2.6		
UNIT NUMBER:	UG02		
	102	111	802
	202	211	807
	302	311	906
	402	411	
	502	511	
	602	611	
	702	711	
STORAGE AREA IN APARTMENT	2.4m³		
INTERNAL AREA:	77 m²		
EXTERNAL AREA:	11 m²		



UNIT TYPE:	UT2.7		
UNIT NUMBER:	114	810	
	214	909	
	314		
	414		
	514		
	614		
	714		
STORAGE AREA IN APARTMENT	2.4 m³		
INTERNAL AREA:	75 m²		
EXTERNAL AREA:	11 m²		



UNIT TYPE:	UT2.9		
UNIT NUMBER:	UG03		
STORAGE AREA IN APARTMENT	2.4 m³		
INTERNAL AREA:	78 m²		
EXTERNAL AREA:	33 m²		



UNIT TYPE:	UT2.1		
UNIT NUMBER:	112	113	808
	212	213	809
	312	313	907
	412	413	908
	512	513	
	612	613	
	712	713	
STORAGE AREA IN APARTMENT	4.8 m³		
INTERNAL AREA:	76 m²		
EXTERNAL AREA:	12 m²		



UNIT TYPE:	UT2.11		
UNIT NUMBER:	UG12		
STORAGE AREA IN APARTMENT	9.6 m³		
INTERNAL AREA:	94 m²		
EXTERNAL AREA:	23 m²		



UNIT TYPE:	UT2.18		
UNIT NUMBER:	UG04	404	
	104	504	
	204	604	
	304	704	
STORAGE AREA IN APARTMENT	2.4 m³		
INTERNAL AREA:	76 m²		
EXTERNAL AREA:	13 m²		



UNIT TYPE:	UT3.1		
UNIT NUMBER:	803		
STORAGE AREA IN APARTMENT	4.8 m³		
INTERNAL AREA:	108 m²		
EXTERNAL AREA:	135 m²		

REVISION ID	ISSUE NAME	ISSUE DATE
0.	DAAMENDMENTS	27/3/17

ARCHITECT
FUSE ARCHITECTURE
FURNISH
61 MARLBOROUGH STREET
SURRY HILLS NSW 2210
MAIL@FUSEARCHITECTURE.COM.AU
ADN 81 512 048 643
NOMINATED ARCHITECT RACHID ANDARY 86/7

CLIENT
BillOne
PROPERTY
Bill One Property



PROJECT
18-24 RAILWAY ST LIDCOMBE
SITE ADDRESS
18-24 Railway Street Lidcombe

JOB NO
1604
CHECKED
RAA/FAA
DATE
11.05.2016
DRAWN
SL
SCALE
1:100 @A1 A3@50%

PROJECT STATUS
DEVELOPMENT APPLICATION
DRAWING TITLE
APARTMENT TYPE LAYOUT

SHEET NO.
DA605
REVISION
D.



GENERAL NOTES
• FUSE ARCHITECTURE
• NO REPRODUCTION WITHOUT PERMISSION
• UNLESS NOTED OTHERWISE
• THIS DRAWING IS NOT FOR CONSTRUCTION
• ALL DIMENSIONS AND LEVELS ARE TO BE CHECKED ON SITE PRIOR TO THE COMMENCEMENT OF WORK
• INFORM FUSE ARCHITECTURE OF ANY DISCREPANCIES FOR CLARIFICATION BEFORE PROCEEDING WITH WORK
• DRAWINGS ARE NOT TO BE SCALED
• USE ONLY FIGURED DIMENSIONS
• REFER TO CONSULTANT DOCUMENTATION FOR FURTHER INFORMATION

file: 170315_Lidcombe_amended da.pln
print date and time: Thursday, 30 March 2017 @ 10:30 am

LEGEND

REVISION ID	ISSUE NAME	ISSUE DATE
D.	DA AMENDMENTS	27/3/17

ARCHITECT
FUSE ARCHITECTURE
STUDIO 112
59 MARLBOROUGH STREET
SURRY HILLS NSW 2010
MAIL@FUSEARCHITECTURE.COM.AU
NOMINATED ARCHITECT RACHID ANDARY 8627

CLIENT
BillOne
PROPERTY

Bill One Property



PROJECT
18-24 RAILWAY ST LIDCOMBE
SITE ADDRESS
18-24 Railway Street Lidcombe

JOB NO
1604
CHECKED
AA / AA
DATE
11.05.2016
DRAWN
SL
SCALE
@A3

PROJECT STATUS
DEVELOPMENT APPLICATION
DRAWING TITLE
VEW FROM RAILWAY ST

SHEET NO.
DA801
REVISION
D.



GENERAL NOTES
© FUSE ARCHITECTURE
NO REPRODUCTION WITHOUT PERMISSION
UNLESS NOTED OTHERWISE
THIS DRAWING IS NOT FOR CONSTRUCTION
ALL DIMENSIONS AND LEVELS ARE TO BE CHECKED ON SITE PRIOR
TO THE COMMENCEMENT OF WORK
INFORM FUSE ARCHITECTURE OF ANY DISCREPANCIES FOR
CLARIFICATION BEFORE PROCEEDING WITH WORK
DRAWINGS ARE NOT TO BE SCALED
USE ONLY FIGURED DIMENSIONS
REFER TO CONSULTANT DOCUMENTATION FOR FURTHER
INFORMATION

file: 170315_Lidcombe_amended da ph
print date and time: Thursday, 30 March 2017 @ 10:30 am

LEGEND

REVISION ID	ISSUE NAME	ISSUE DATE
D.	DA AMENDMENTS	27/3/17

ARCHITECT
FUSE ARCHITECTURE
STUDIO 112
59 MARLBOROUGH STREET
SURRY HILLS NSW 2010
MAIL@FUSEARCHITECTURE.COM.AU
NOMINATED ARCHITECT RACHID ANDARY 8627

CLIENT



Bill One Property



PROJECT
18-24 RAILWAY ST LIDCOMBE

SITE ADDRESS
18-24 Railway Street Lidcombe

JOB NO
1604

CHECKED DRAWN

DATE
11.05.2016

SCALE
@A3

PROJECT STATUS
DEVELOPMENT APPLICATION

DRAWING TITLE
VIEW FROM MARK ST

SHEET NO.
DA802

REVISION
D.