

SITE BOUNDARY

CONSULTANT


DURIEDDESIGN

Sydney Suite 213, 117 Old Pittwater Road, NSW 2100
T +61 2 9313 3200


Los Angeles 8033 Sunset Boulevard #427 CA 90046 USA
T +1 323 654 2206 www.jamieduriedesign.com

CLIENT	Coronation Property Co. 2/66 Wentworth Ave, Surry Hills
PROJECT	8 Philip Street, Parramatta, NSW 2150

DRAWING TITLE			
LANDSCAPE PLAN Level 18 Pool Amentity			
SCALE [A1] 1:100	DATE 13.04.18	DRAWN RV	CHECKED DS
JOB DD543	DRAWING DA002		REVISION B

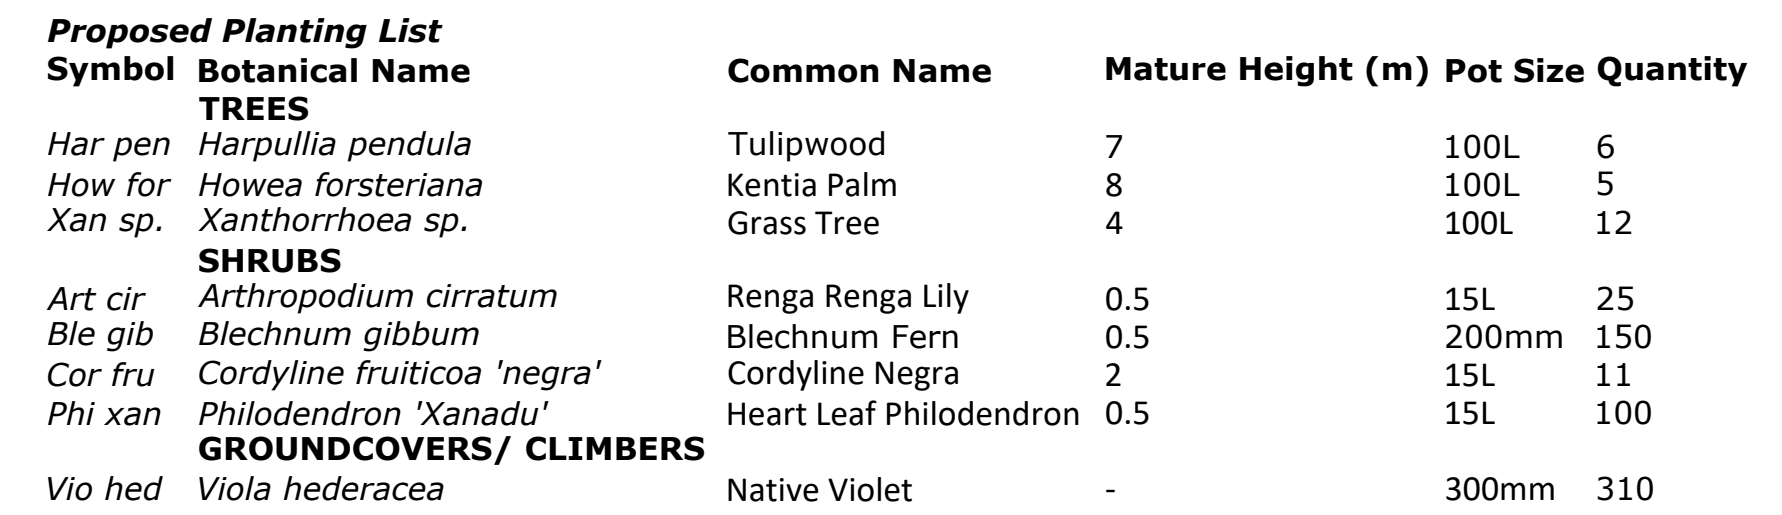

IMPORTANT NOTES: * This drawing shall be read in conjunction with all Architectural and Engineering Drawings; * All dimensions in millimeters (mm) unless otherwise stated * All dimensions to be checked on-site, written dimensions only to be used; * Refer discrepancies to the Landscape Architect * Do not scale from drawing * The Contractor shall be responsible to locate all services and utilities prior to commencement * All drawings may not be reproduced or distributed without prior permission from Durie Design. © 2017 Durie Design. All rights reserved.	REV	DATE	DESCRIPTION	BY		CONSULTANT DURIE DESIGN Sydney Suite 213, 117 Old Pittwater Road, NSW 2100 T +61 2 9313 3200 Los Angeles 8033 Sunset Boulevard #427 CA 90046 USA T +1 323 654 2206 www.jamieduriedesign.com	CLIENT Coronation Property Co. 2/66 Wentworth Ave, Surry Hills	PROJECT 8 Philip Street, Parramatta, NSW 2150	DRAWING TITLE LANDSCAPE PLAN Ground Floor Plan			
	C	24.11.17	DA REVISION	DS/JD					SCALE [A1] 1:150	DATE 13.04.18	DRAWN RV	CHECKED DS
	D	01.12.17	DA REVISION	DS/JD					JOB DD543	DRAWING DA001	REVISION M	
	E	06.12.17	DA REVISION	DS/JD								
	F	07.12.17	DA REVISION	DS/JD								
	G	07.12.17	DA REVISION	DS/JD								
	H	11.12.17	DA REVISION	DS/JD								
	I	12.12.17	DA REVISION	DS/JD								
	J	02.02.18	DA REVISION	DS/JD								
	K	09.02.18	DA REVISION	DS/JD								
L	13.02.18	DA REVISION	DS/JD									

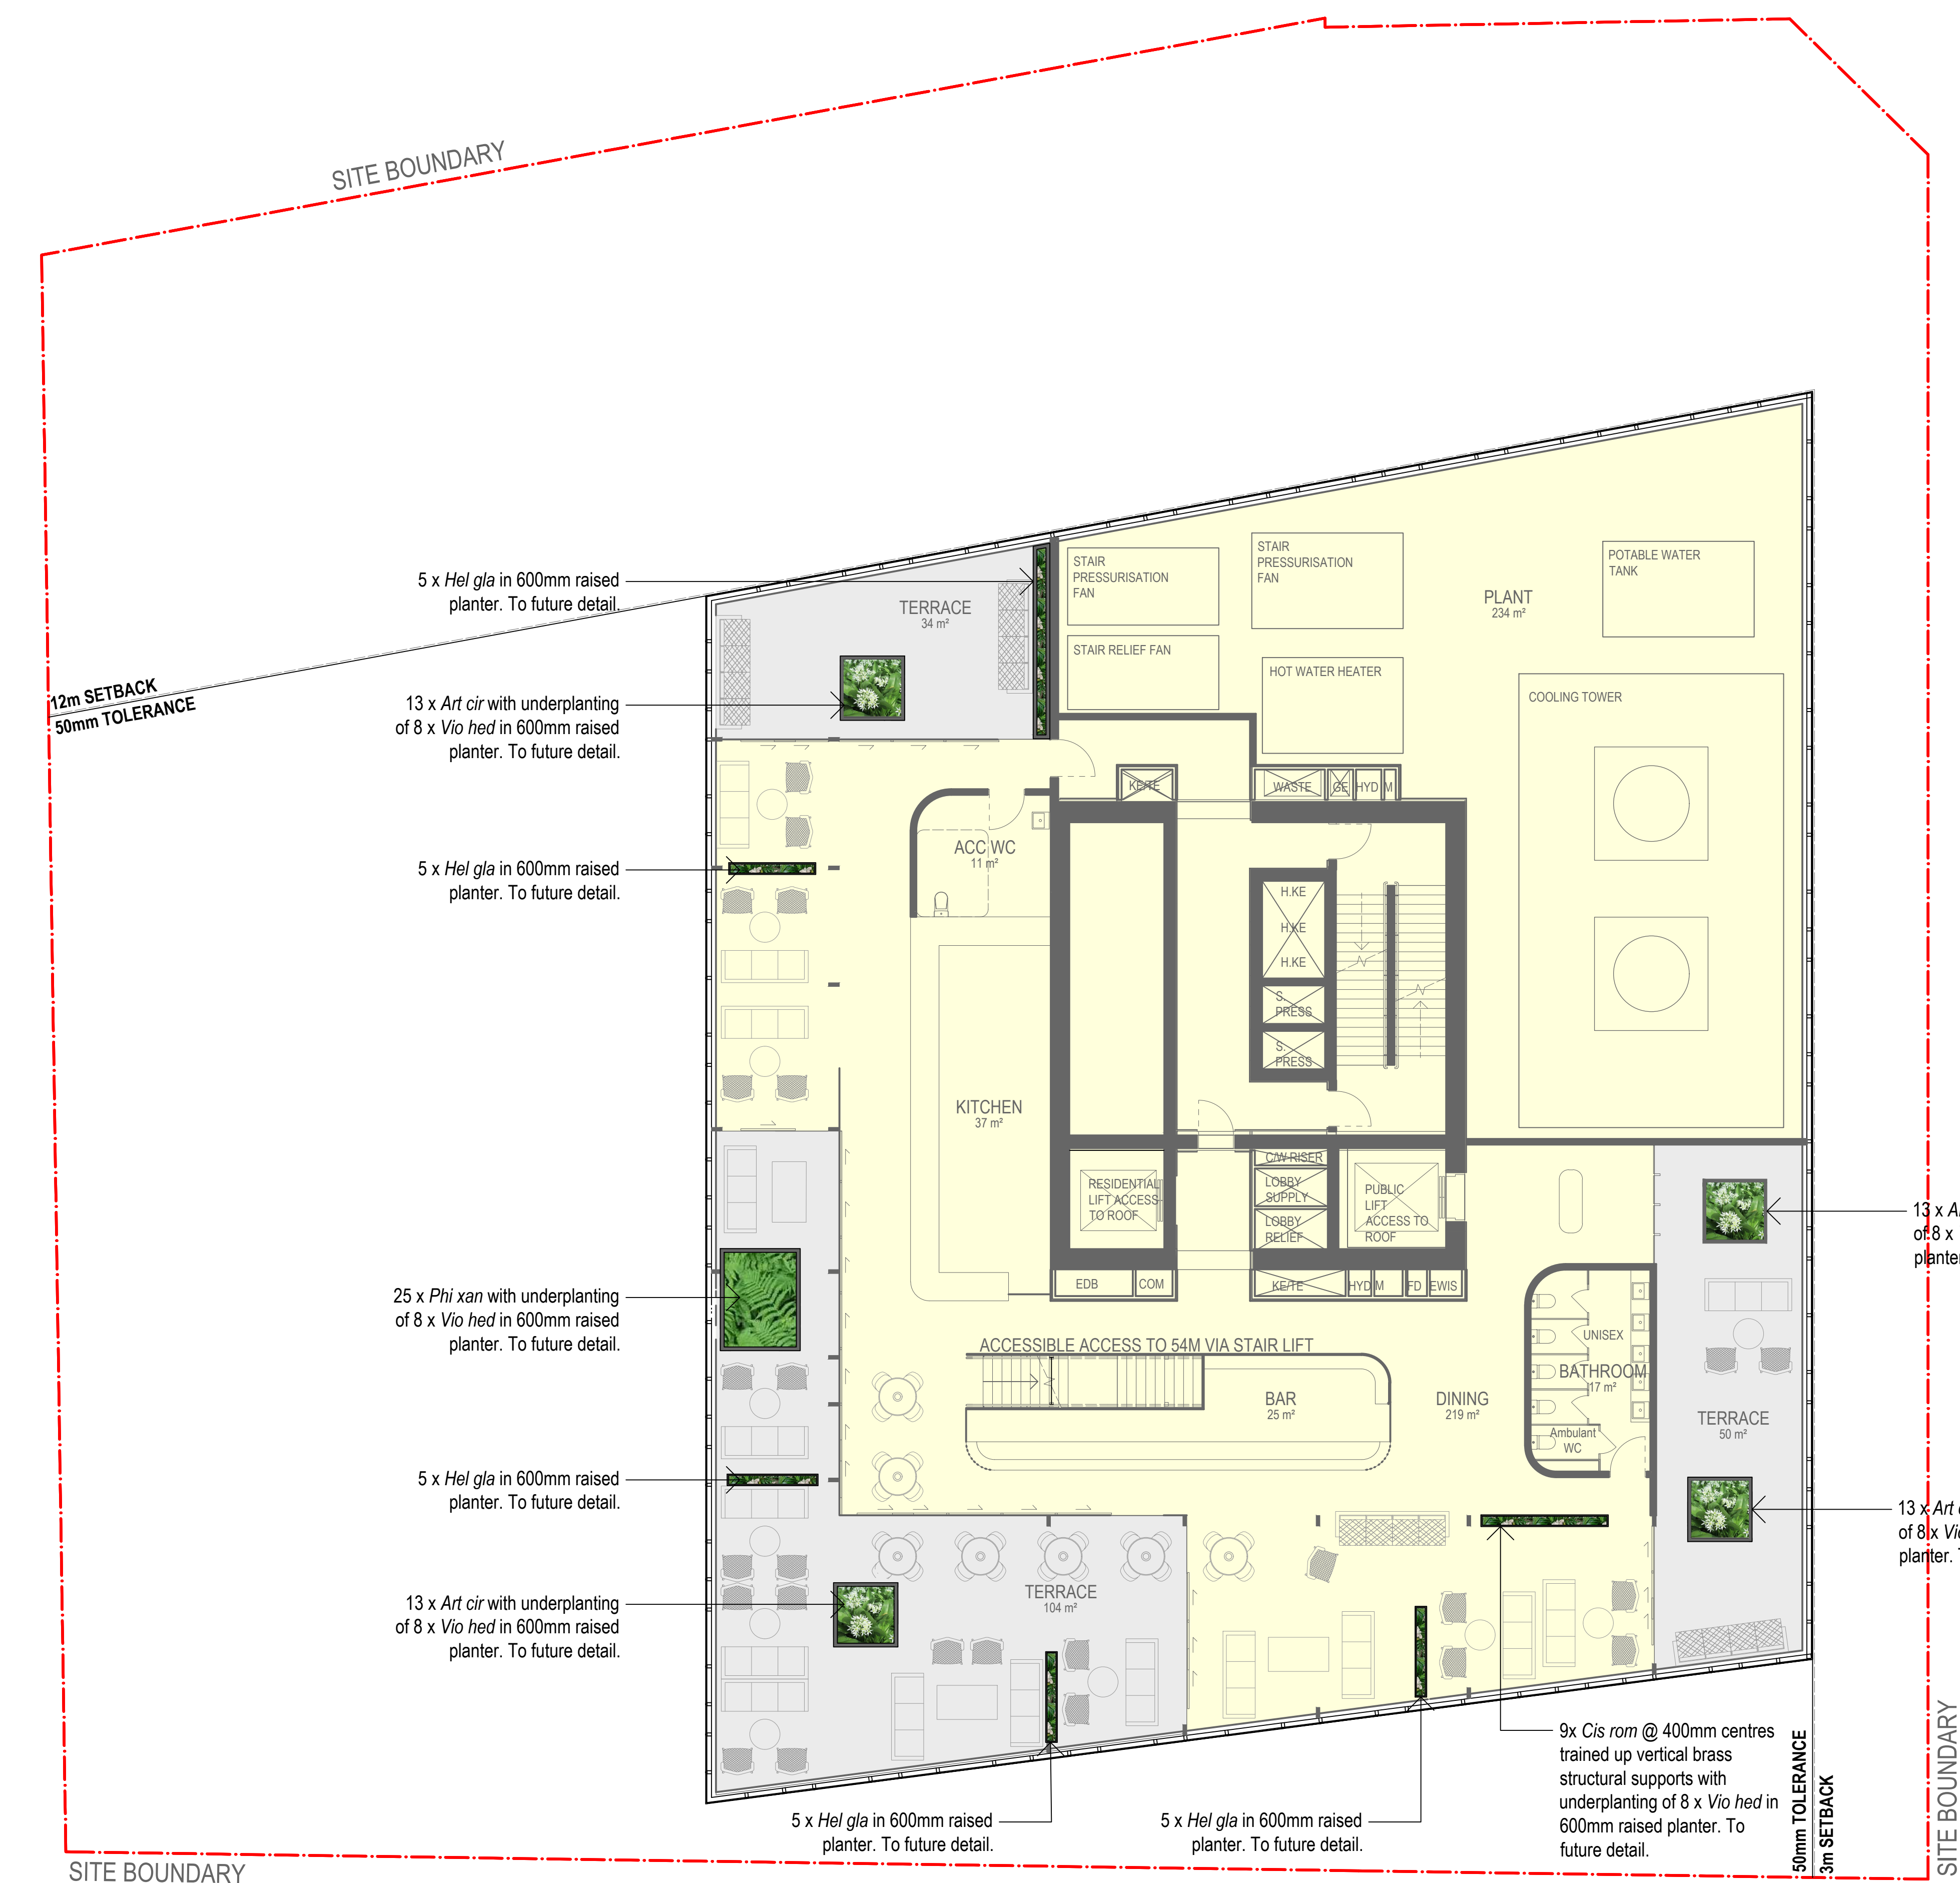

Proposed Planting List					
Symbol	Botanical Name	Common Name	Mature Height (m)	Pot Size	Quantity
SHRUBS					
Art cir	Arthropodium cirratum	Renga Renga Lily	0.5	15L	52
Hel gla	Helmholtzia glaberriam	Stream Lily	2	15L	25
Phi xan	Philodendron 'Xanadu'	Heart Leaf Philodendron	0.5	15L	25
GROUNDCOVERS/ CLIMBERS					
Cis rom	Cissus rhombifolia	Grape Ivy	-	300mm	9
Vio hed	Viola hederacea	Native Violet	-	300mm	48

IMPORTANT NOTES:
* This drawing shall be read in conjunction with all Architectural and Engineering Drawings; * All dimensions in millimeters (mm) unless otherwise stated; * All dimensions to be checked on-site, written dimensions only to be used; * Refer discrepancies to the Landscape Architect * Do not scale from drawing * The Contractor shall be responsible to locate all services and utilities prior to commencement * All drawings may not be reproduced or distributed without prior permission from Durie Design.
© 2017 Durie Design. All rights reserved.

REV	DATE	DESCRIPTION	BY
A	02.11.16	DA Submission	TO/DK

CONSULTANT

DURIE DESIGN

Sydney Suite 213, 117 Old Pittwater Road, NSW 2100
T +61 2 9313 3200
Los Angeles 8033 Sunset Boulevard #427 CA 90046 USA
T +1 323 654 2206 www.jamieduriedesign.com

T

N

M

S

CLIENT

Coronation Property Co.
2/66 Wentworth Ave, Surry Hills


PROJECT

8 Philip Street,
Parramatta, NSW 2150


DRAWING TITLE

LANDSCAPE PLAN
Level 54 GA Rooftop Bar


SCALE [A1] 1:100	DATE 13.04.18	DRAWN RV	CHECKED DS
JOB DD543	DRAWING DA003	REVISION B	

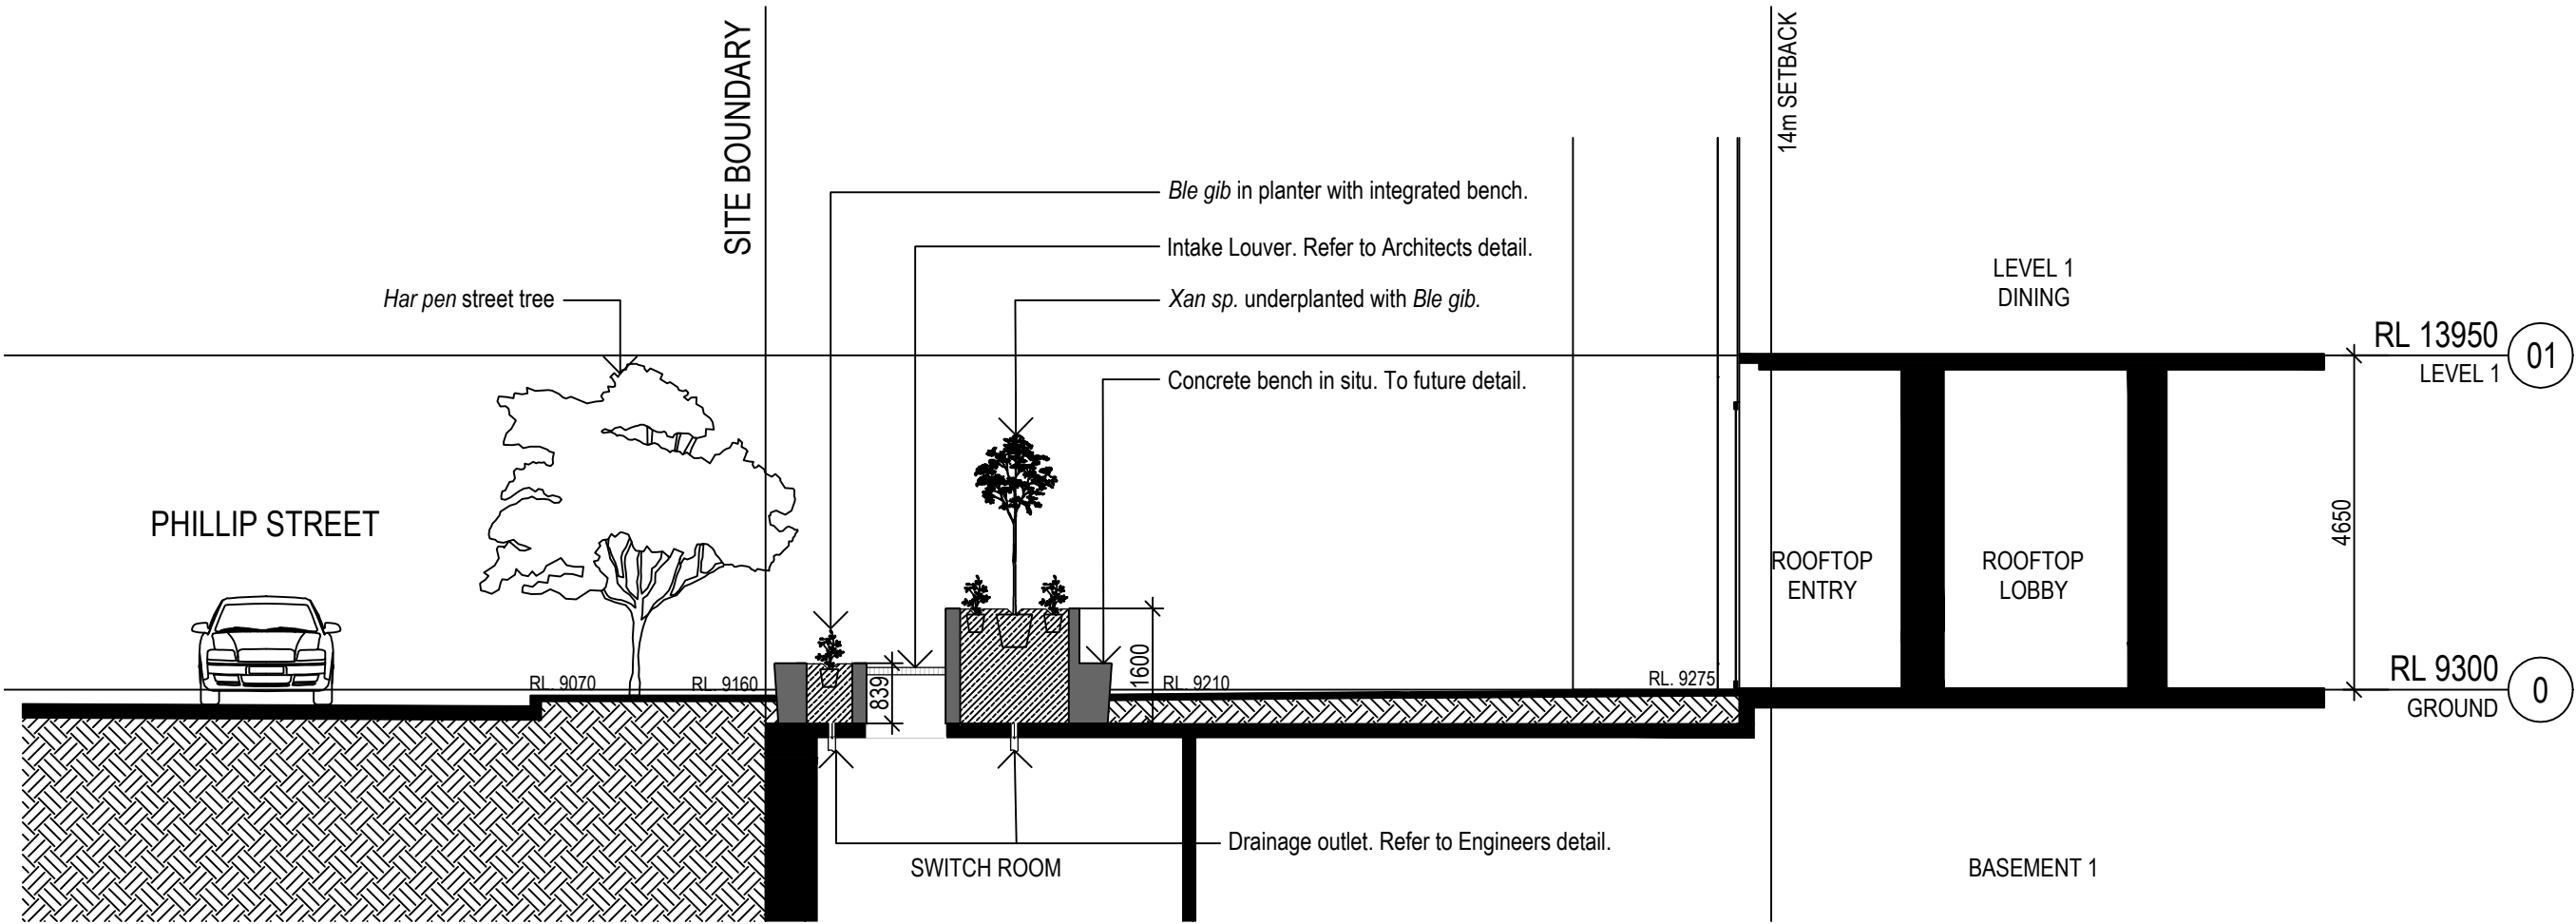


1 Phillip Street Rooftop Entry Section
SCALE 1 : 100

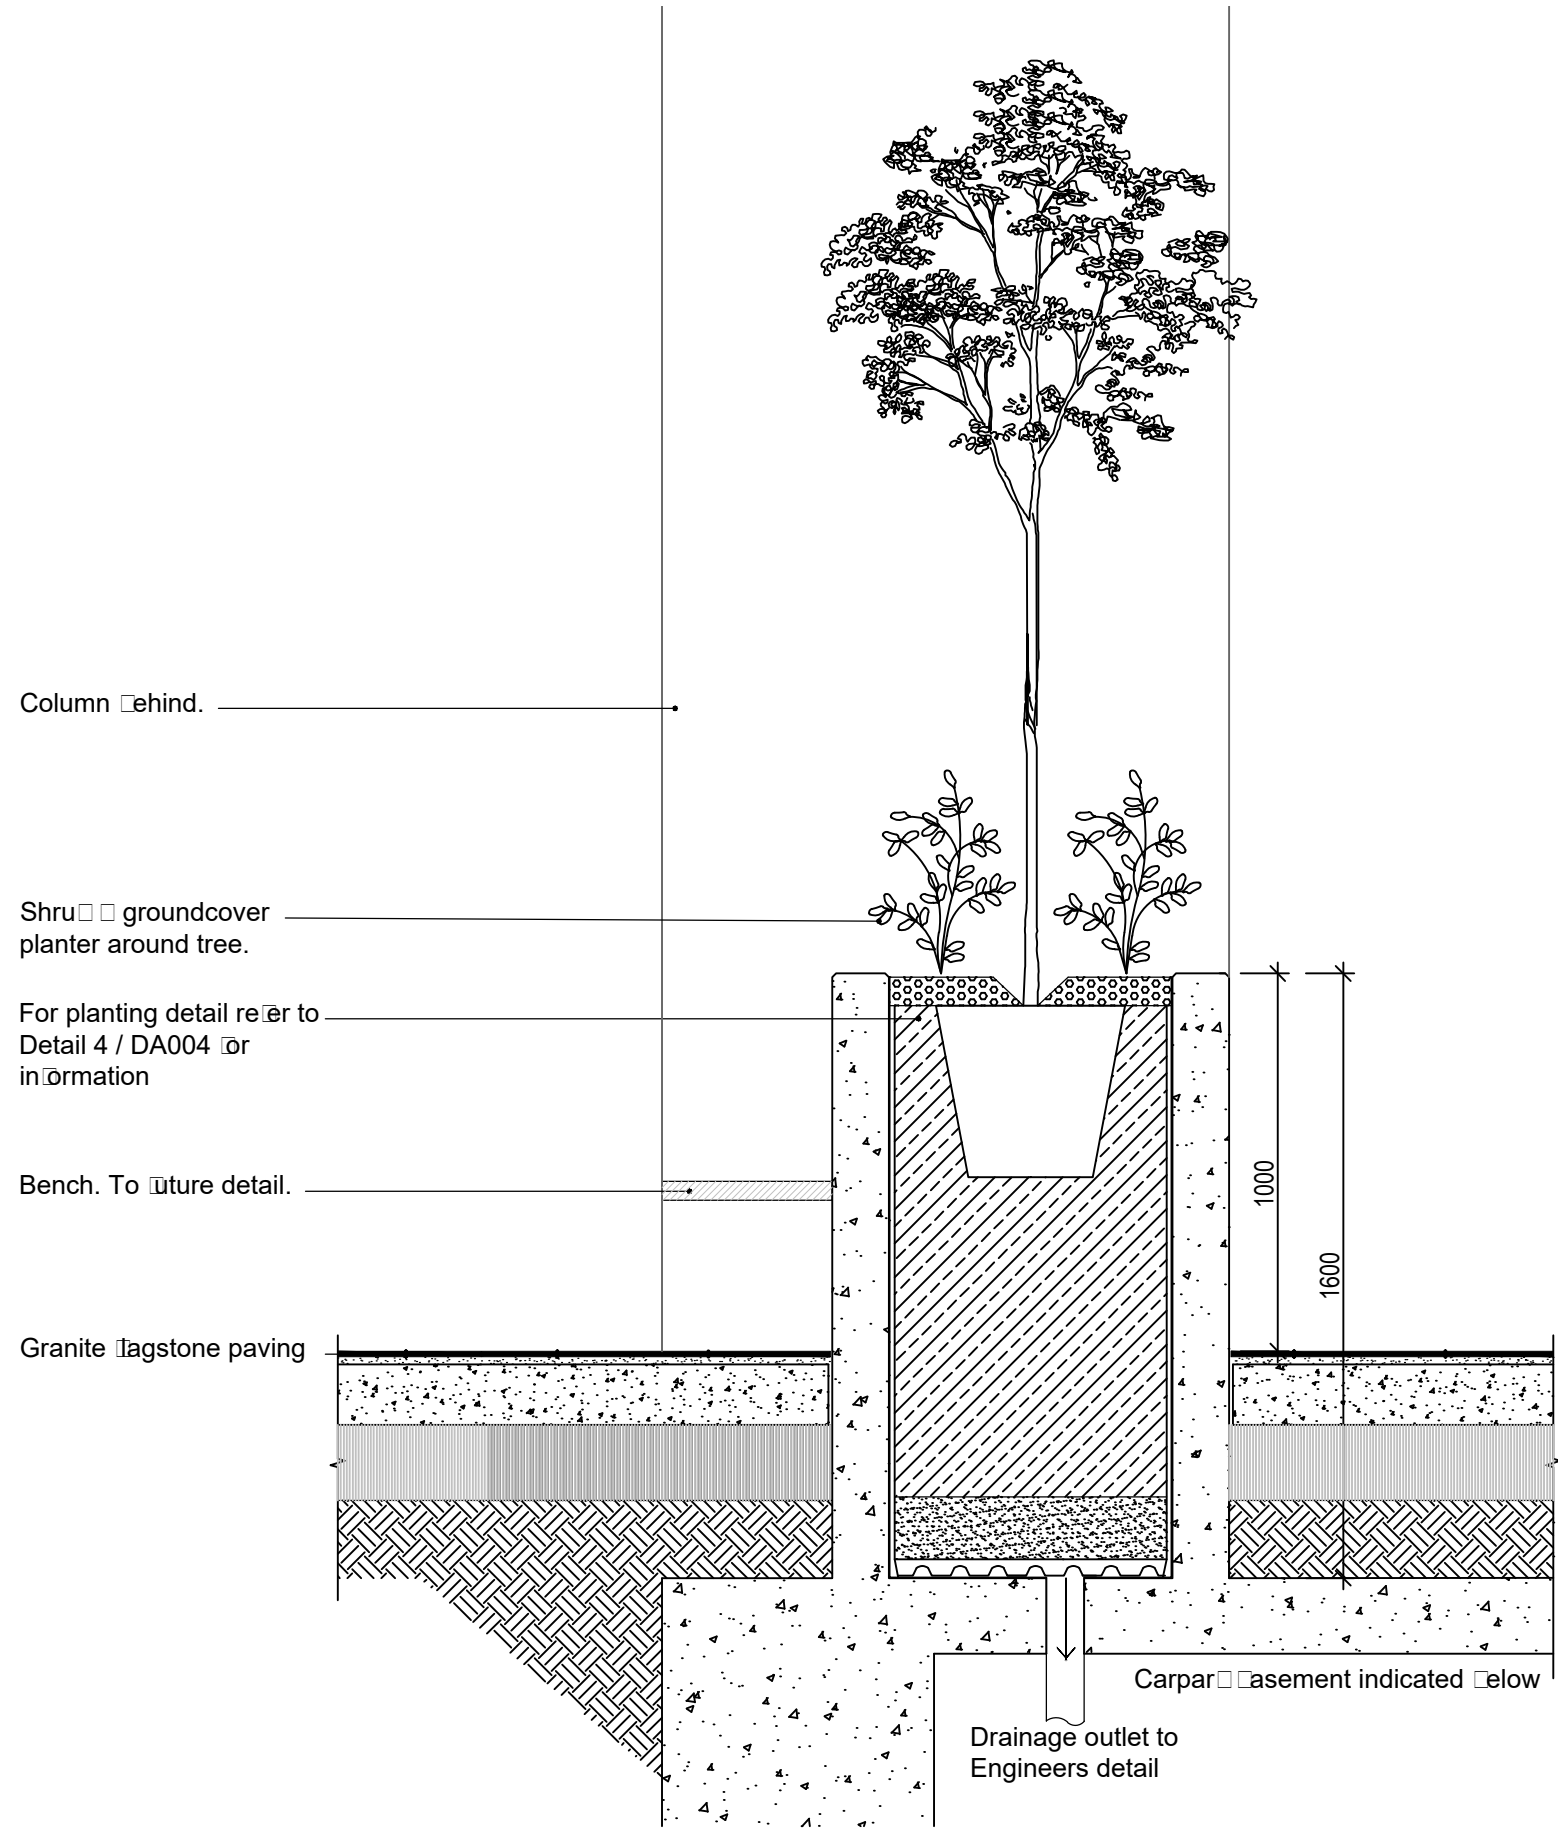

2 Pedestrian Alley Typical Planter Detail
SCALE 1 : 20

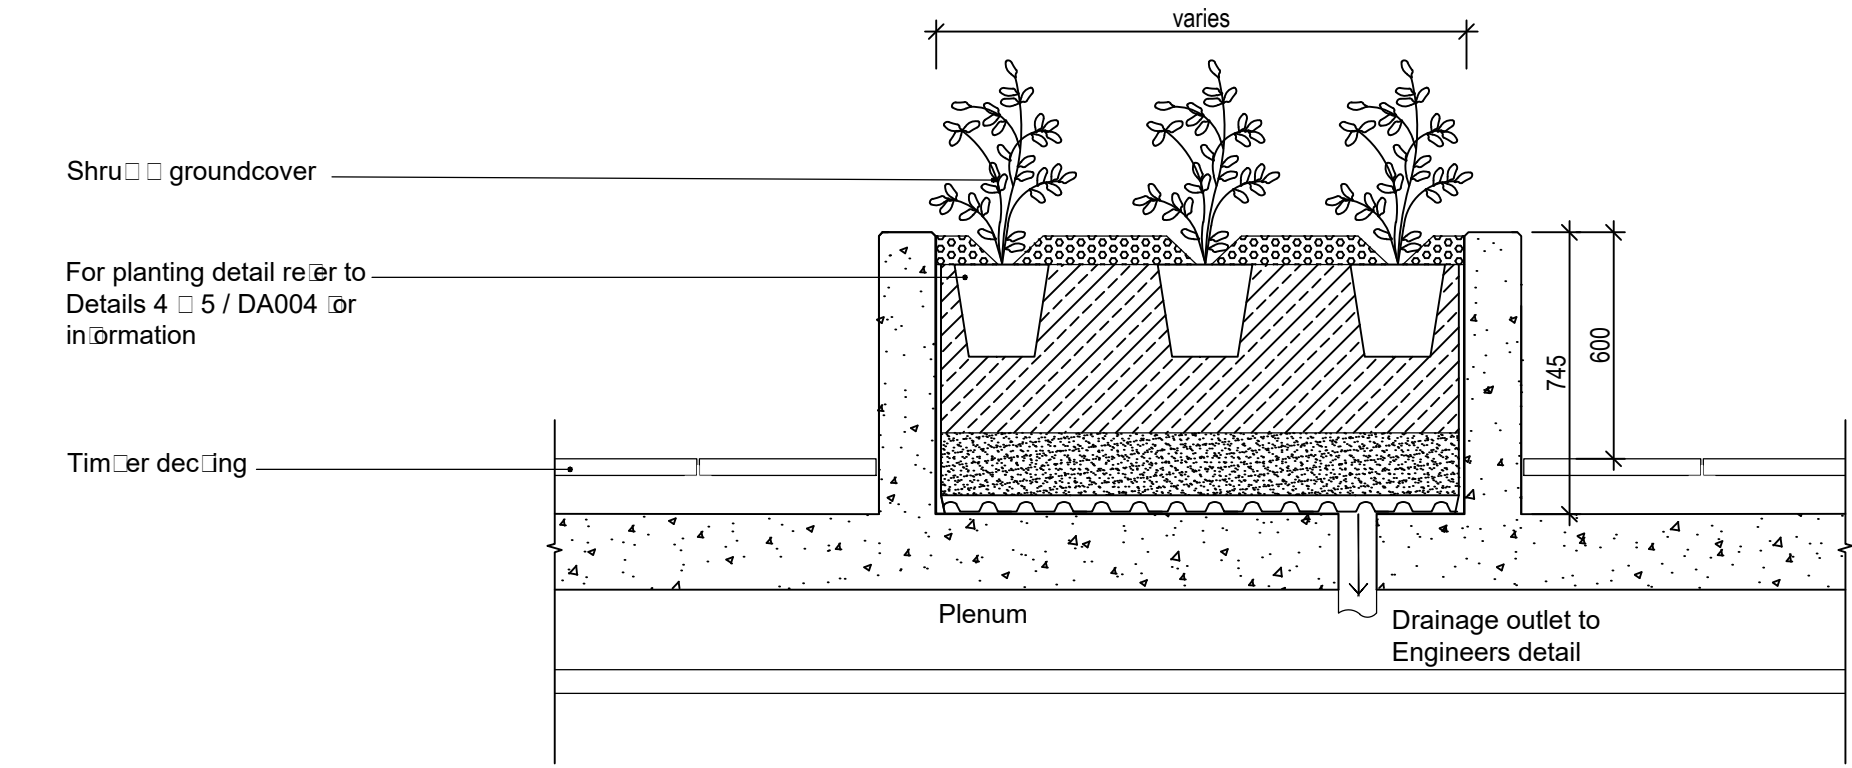


3 Typical Raised Planter over Structure on Pool Level
SCALE 1 : 20

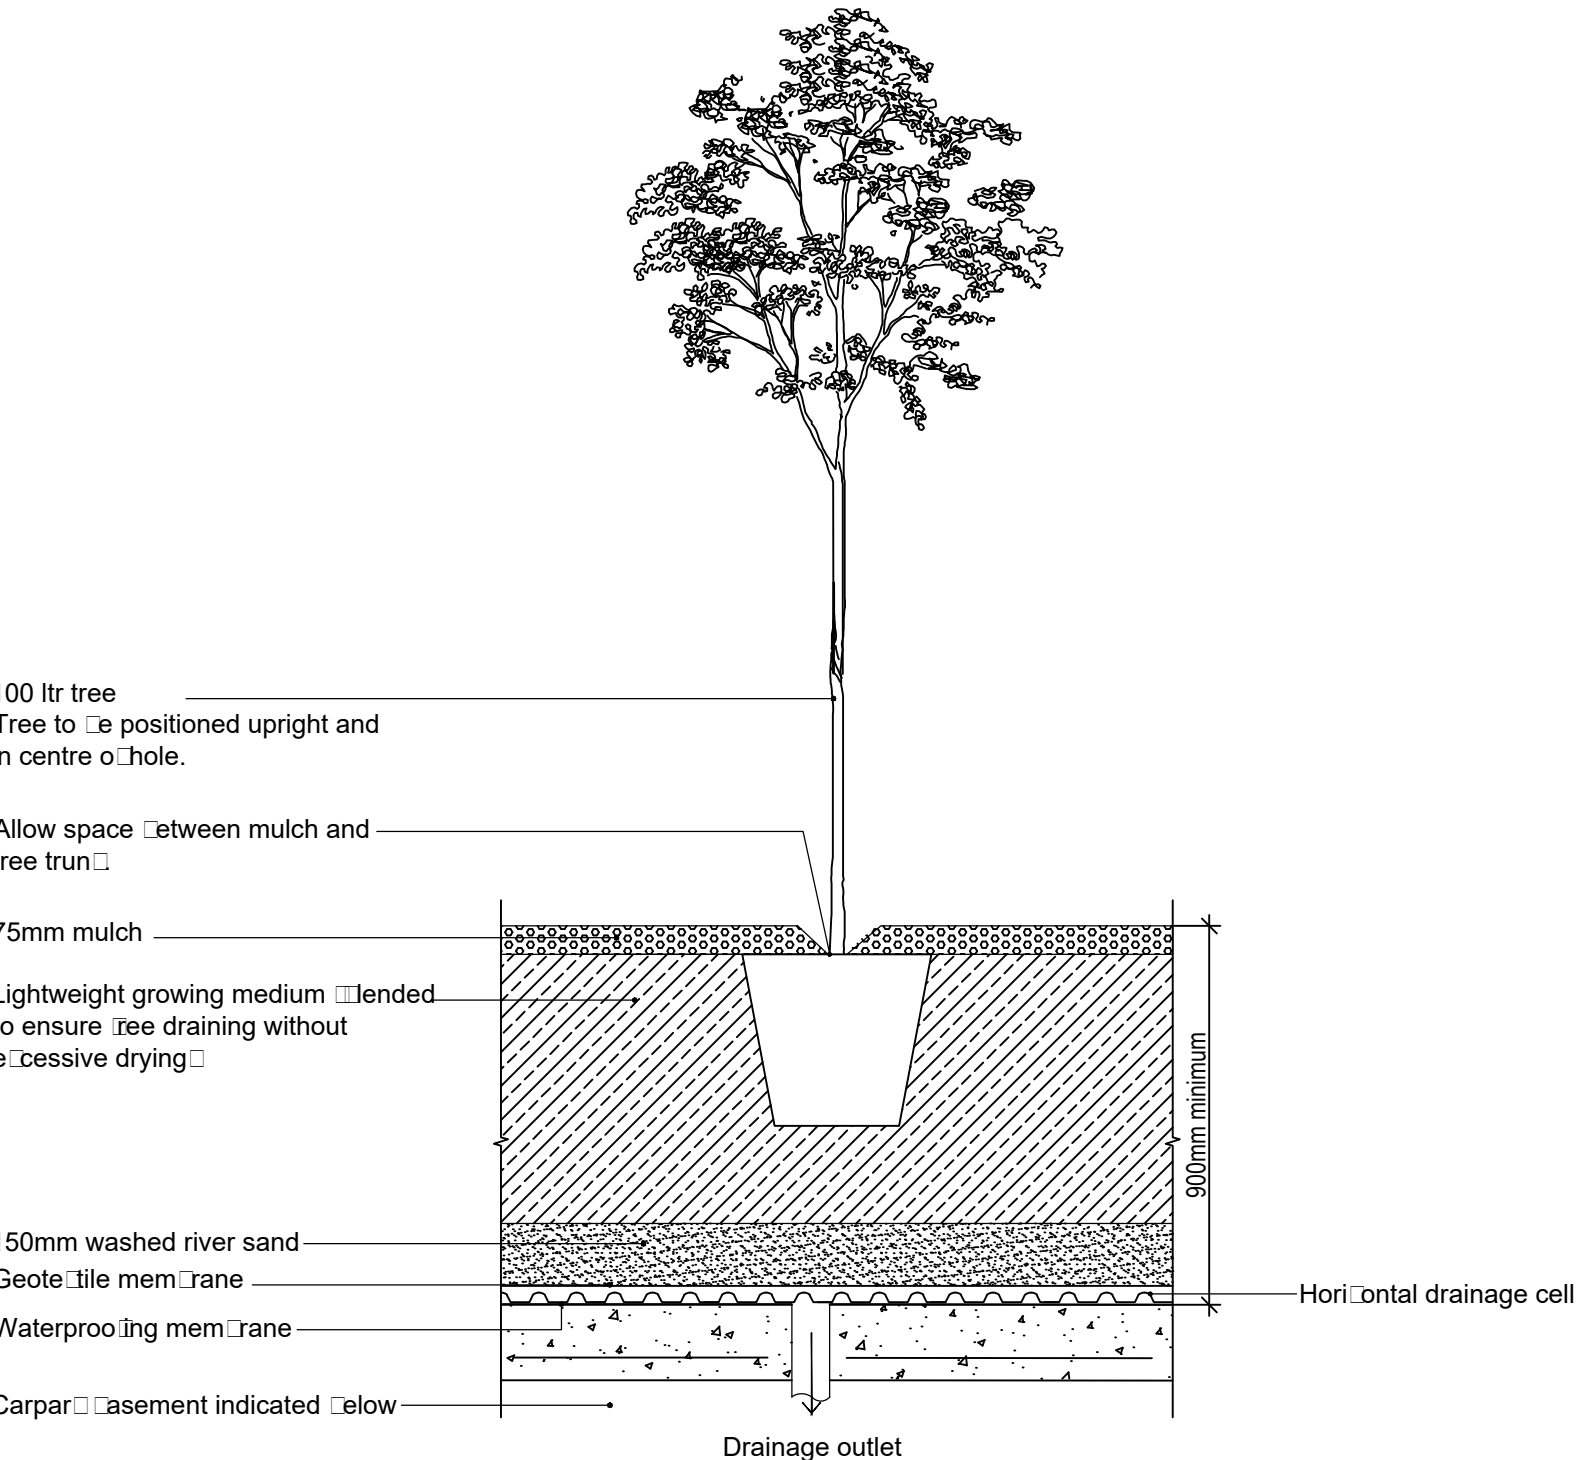


4 Typical Tree Planting over R.C. Slab on Rooftop
SCALE 1 : 20

NOTE: Soil shall be progressively firmed around rootballs and watered in to prevent air pockets.

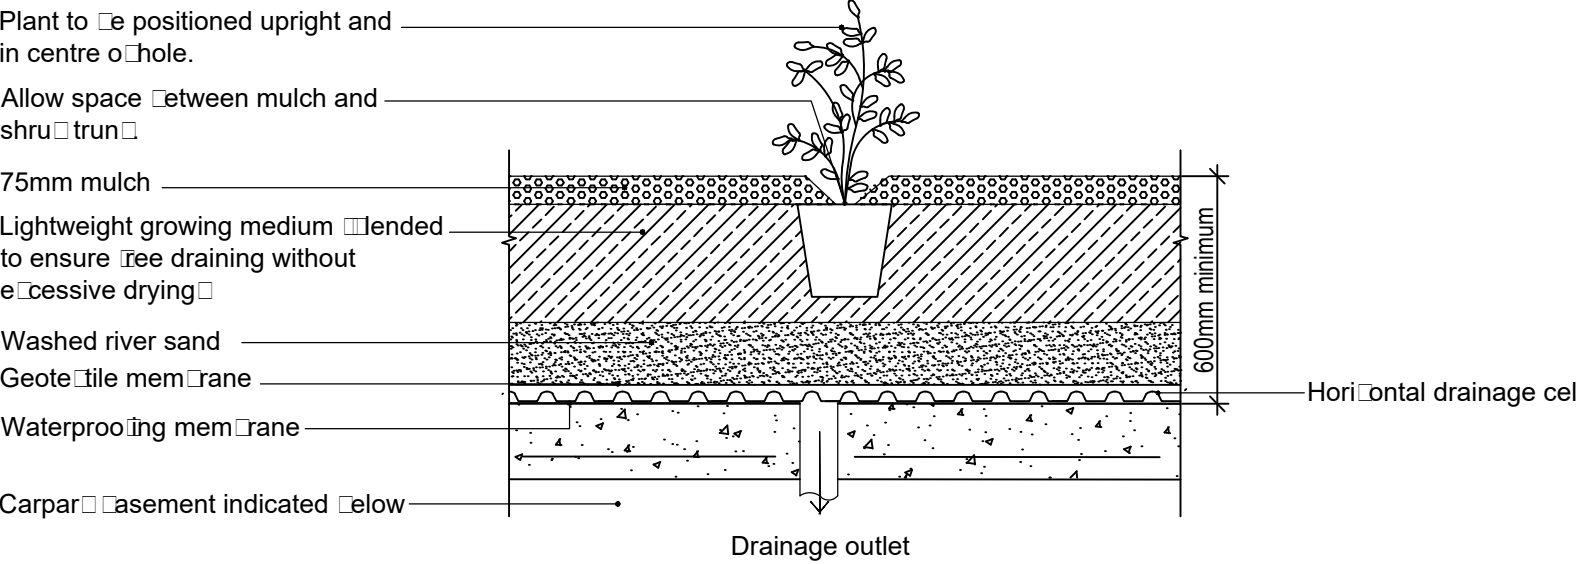

5 Typical Shrub Planting over R.C. Slab on Rooftop
SCALE 1 : 20

NOTE: Soil shall be progressively firmed around rootballs and watered in to prevent air pockets.

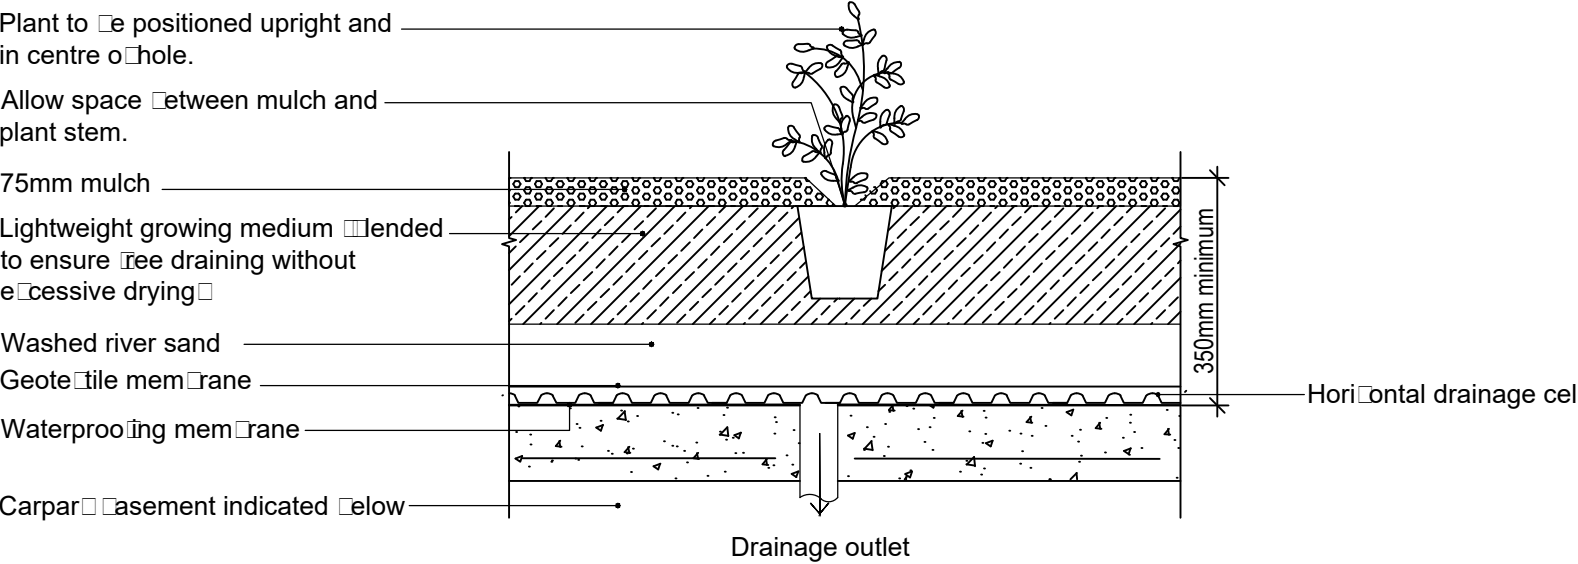

6 Typical Groundcover Planting over R.C. Slab on Rooftop
SCALE 1 : 20

IMPORTANT NOTES: * This drawing shall be read in conjunction with all Architectural and Engineering Drawings; * All dimensions in millimeters (mm) unless otherwise stated * All dimensions to be checked on-site, written dimensions only to be used; * Refer discrepancies to the Landscape Architect * Do not scale from drawing * The Contractor shall be responsible to locate all services and utilities prior to commencement * All drawings may not be reproduced or distributed without prior permission from Durie Design. © 2017 Durie Design. All rights reserved.	REV	DATE	DESCRIPTION	BY		CONSULTANT Sydney Suite 213, 117 Old Pittwater Road, NSW 2100 T +61 2 9313 3200 Los Angeles 8033 Sunset Boulevard #427 CA 90046 USA T +1 323 654 2206 www.jamieduriedesign.com	CLIENT Coronation Property Co. 2/66 Wentworth Ave, Surry Hills	DRAWING TITLE LANDSCAPE PLAN Sections ☐ Details			
								SCALE [A1]	DATE	DRAWN	CHECKED
								VARIES	13.04.18	RV	DS
								JOB	DRAWING		REVISION
								DD543	DA004		A