



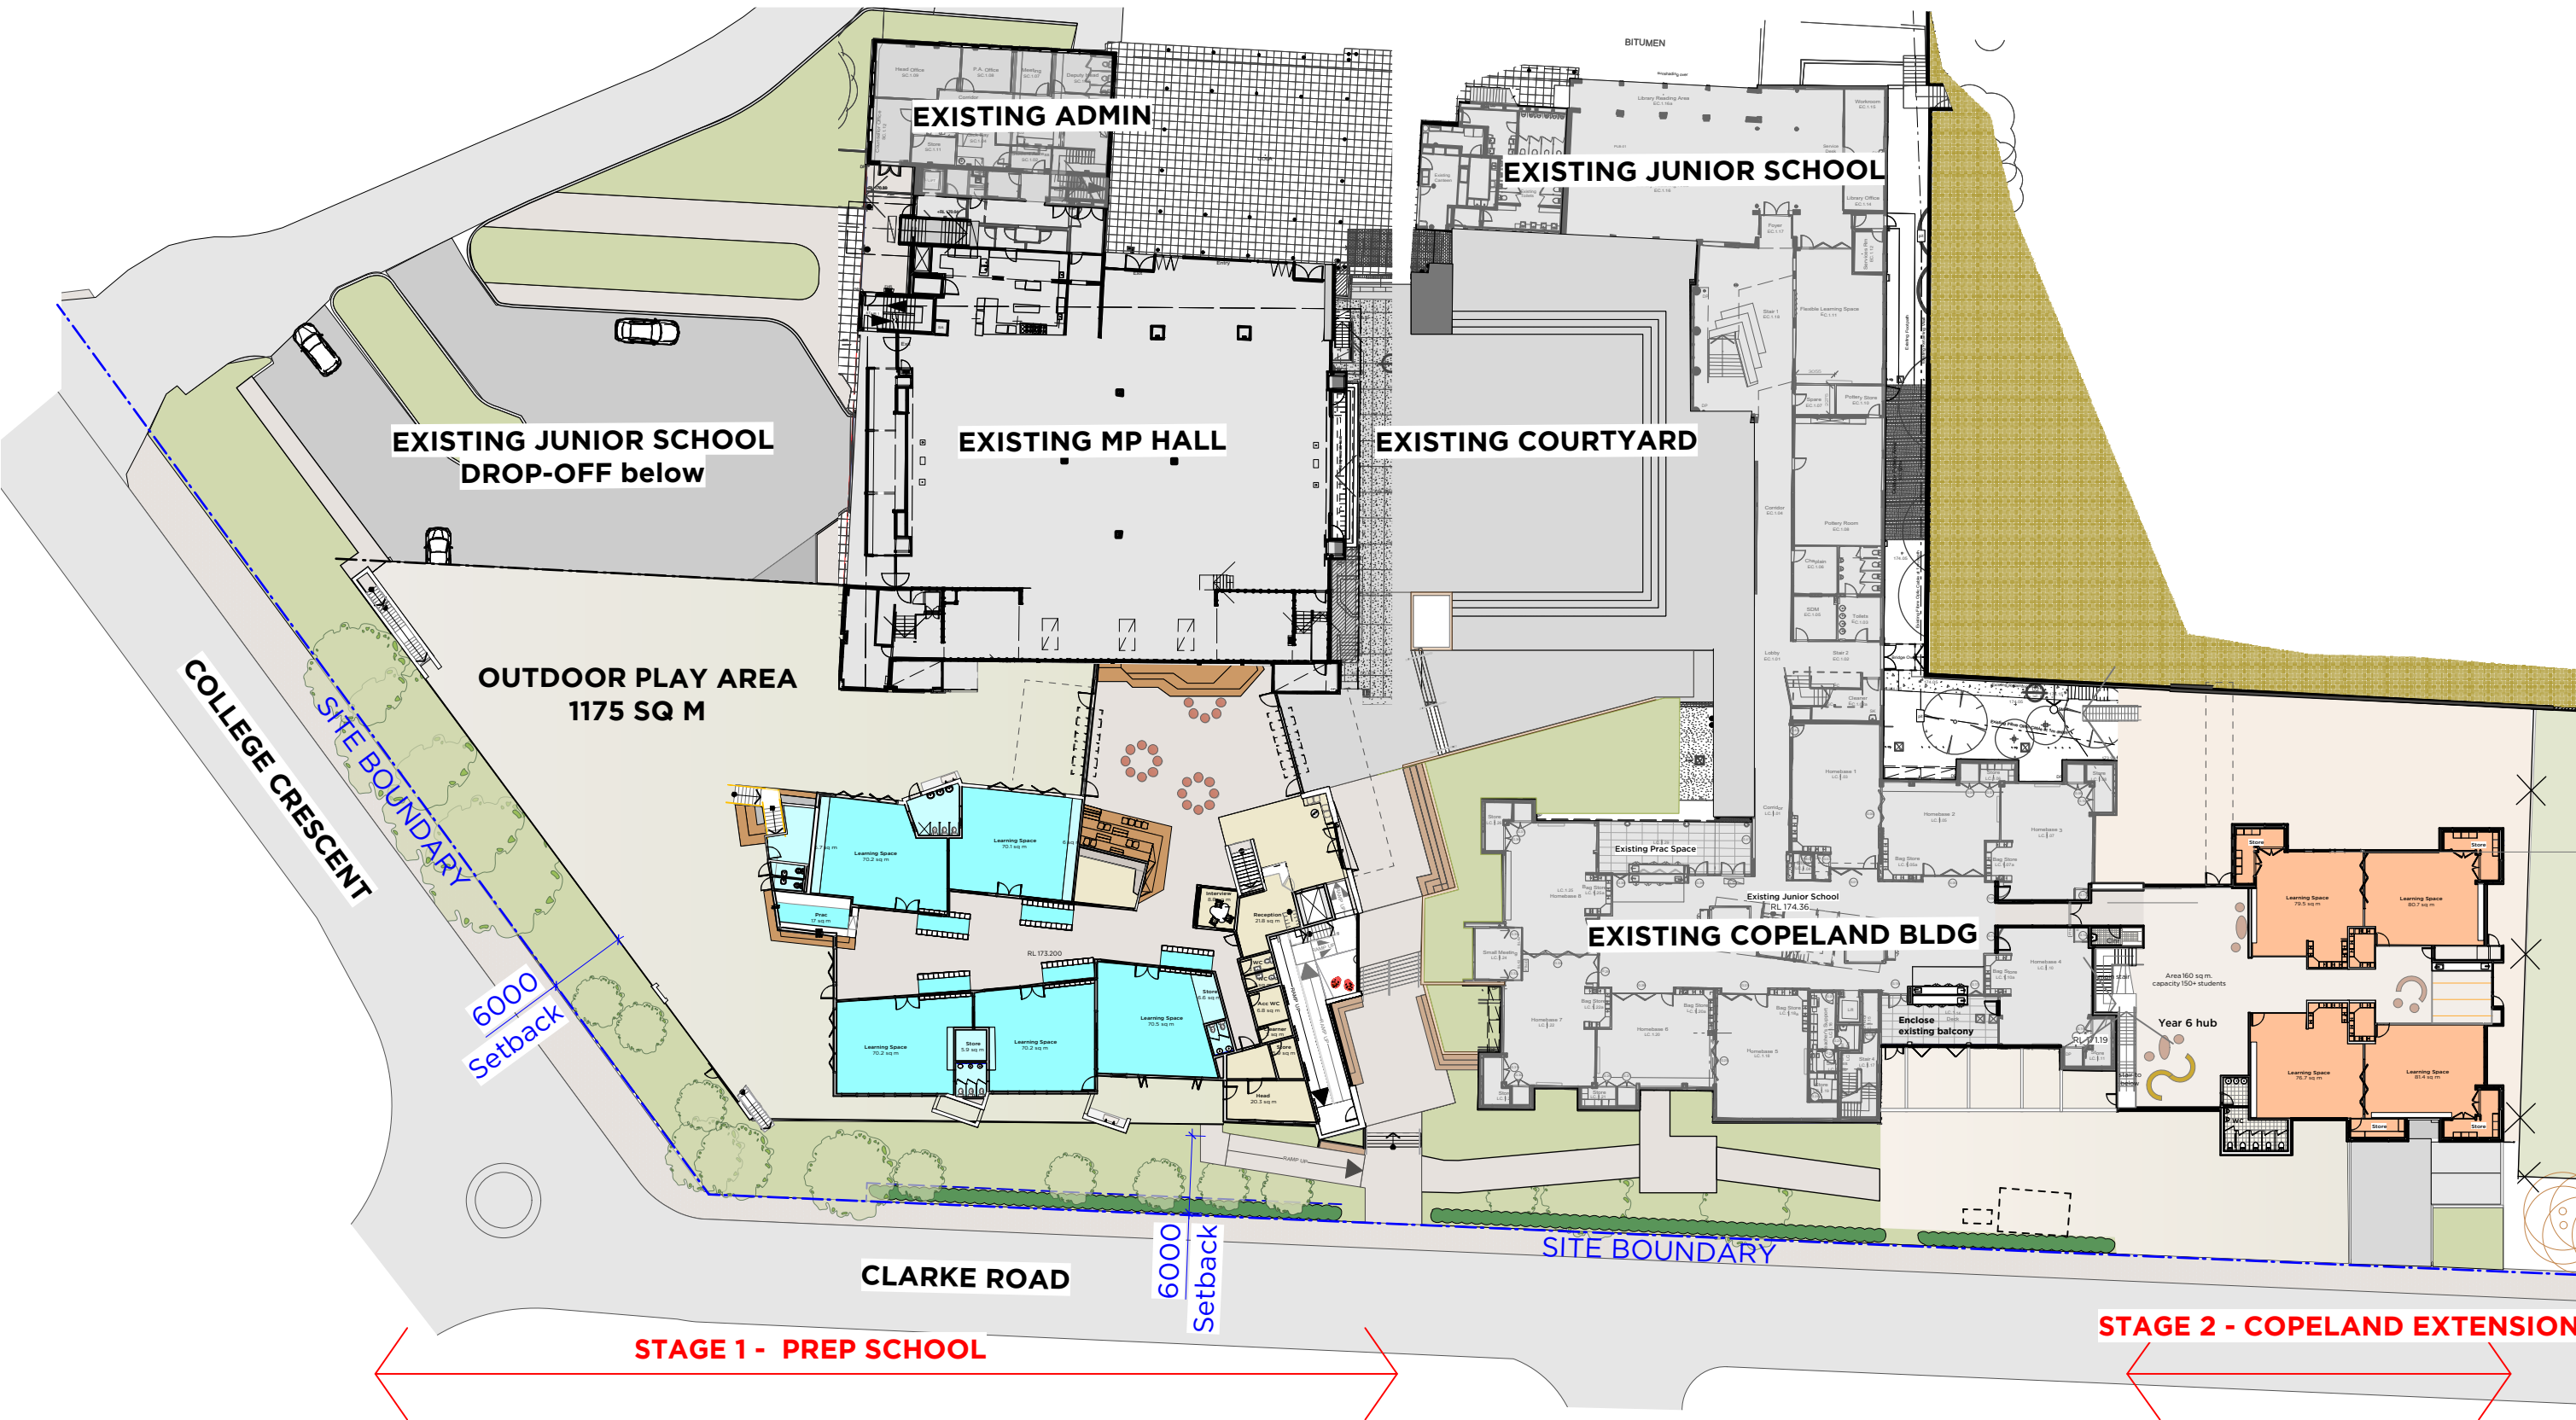


1 Site Plan-Ground Floor
Scale: 1:500

 

Site Plan - ground floor


Barker College

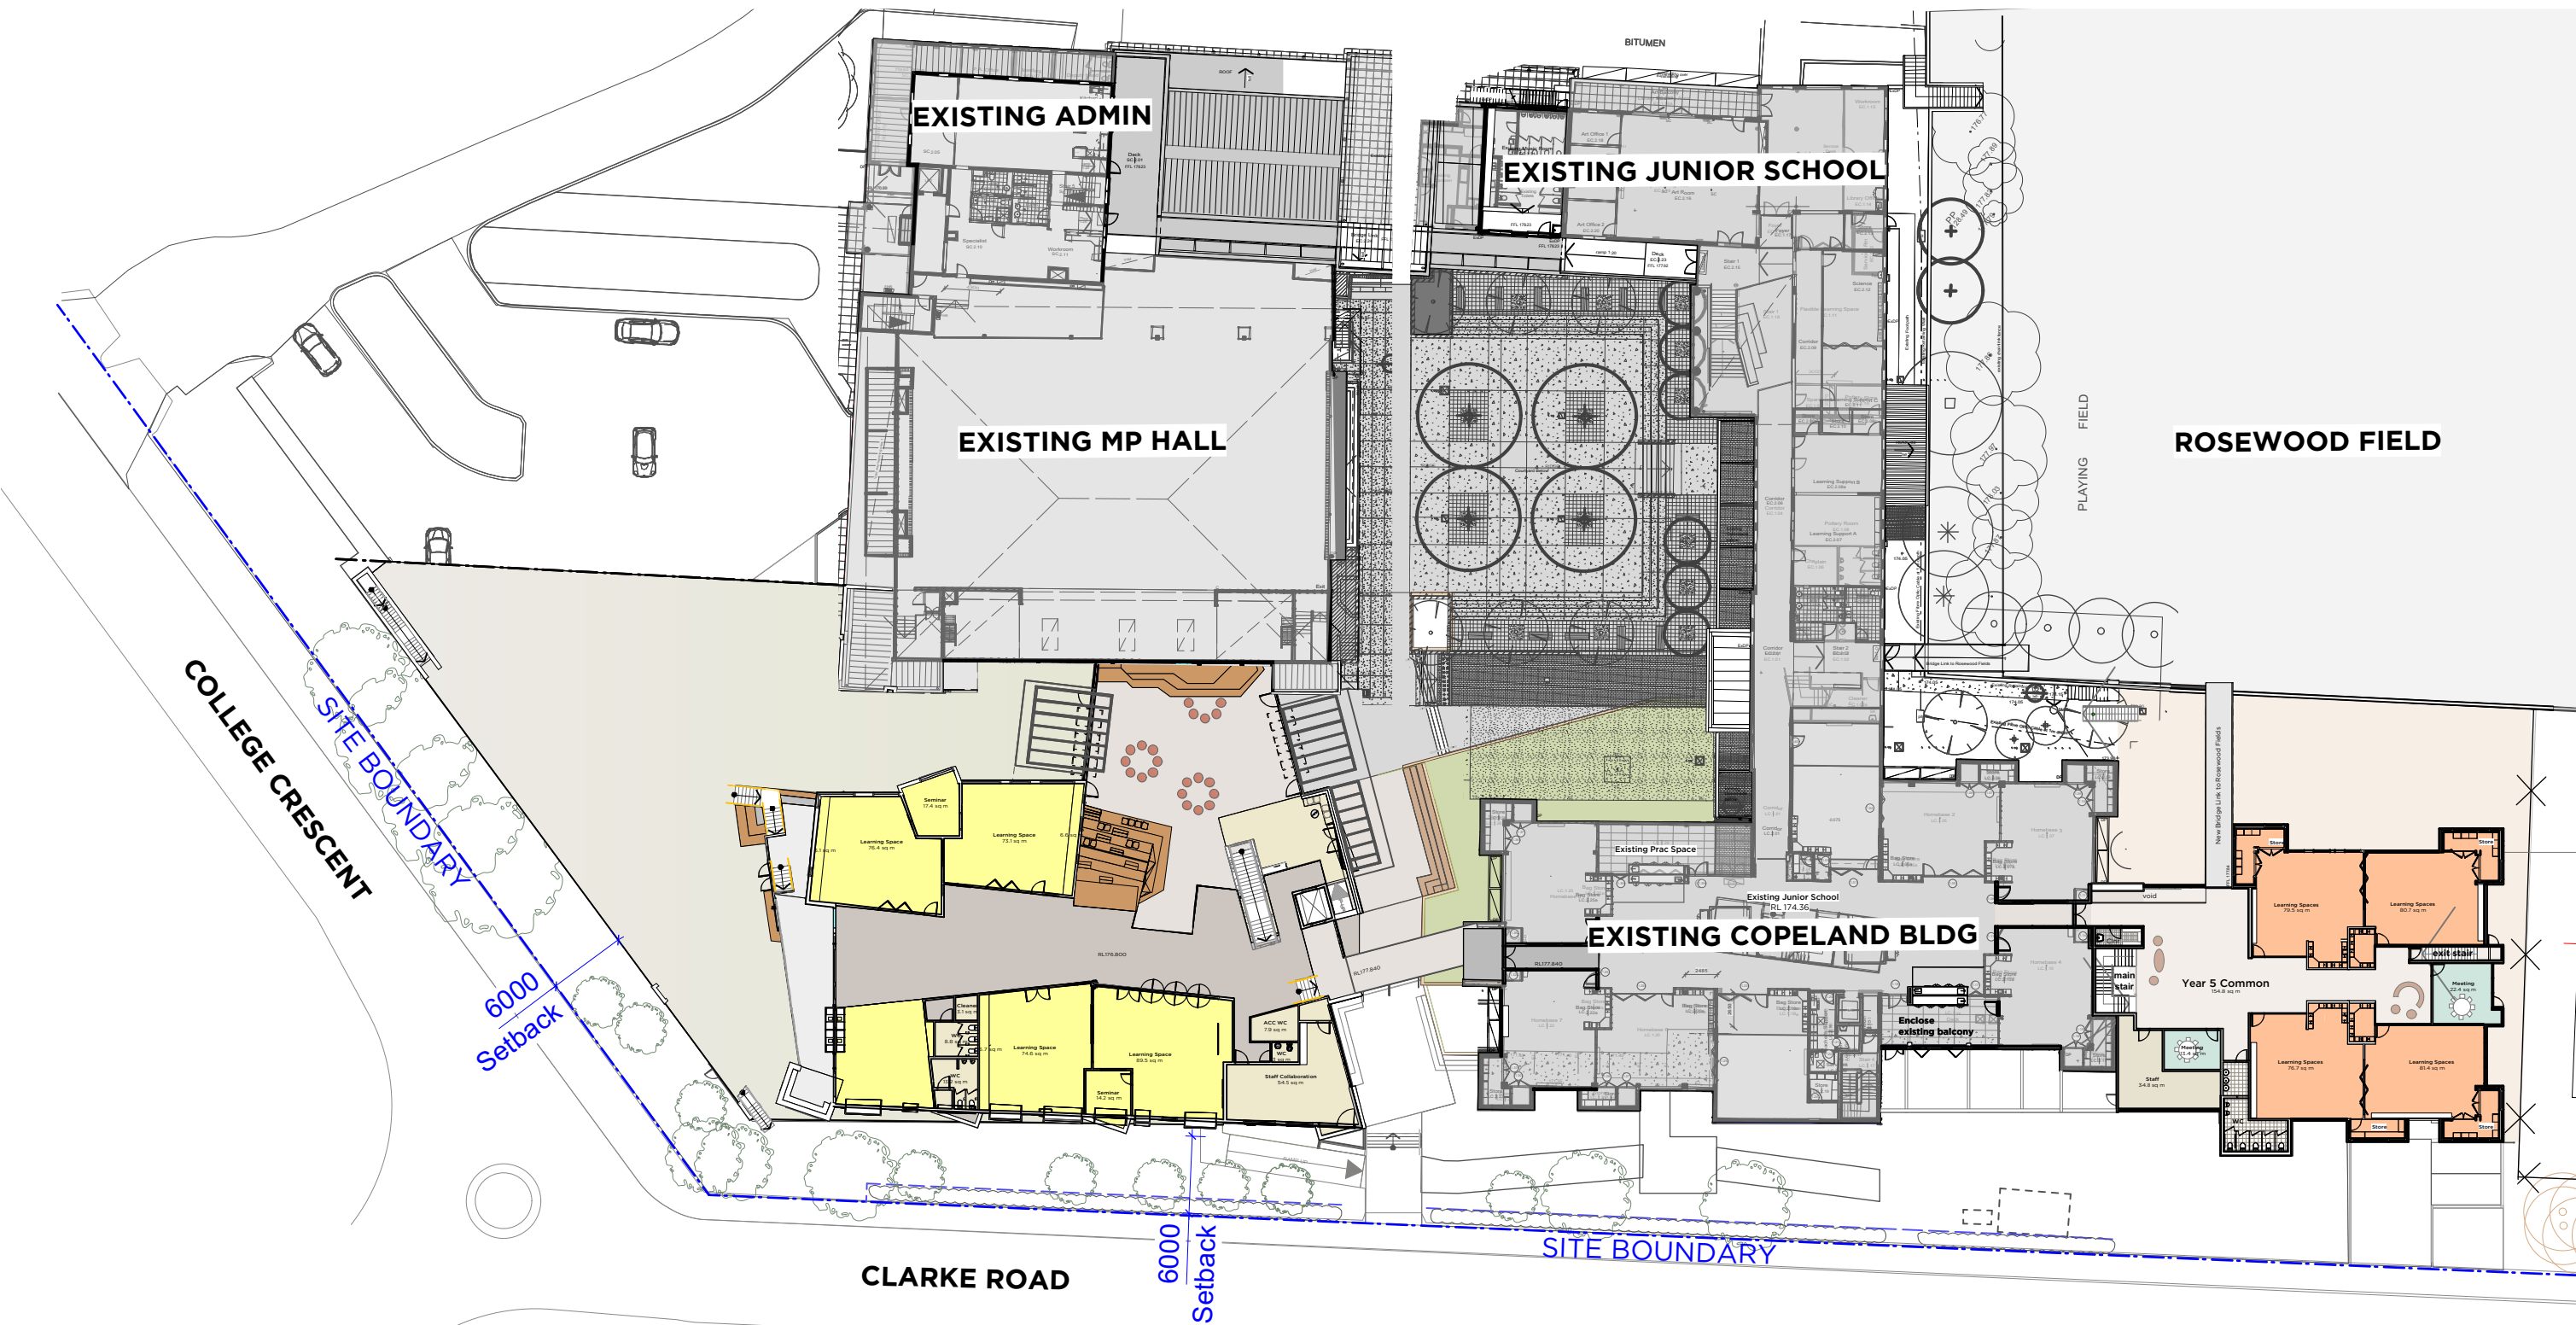


STAGE 1 - PREP SCHOOL

STAGE 2 - COPELAND EXTENSION


1 Site Plan-Upper Floor
Scale: 1:500

 

Site Plan - upper floor

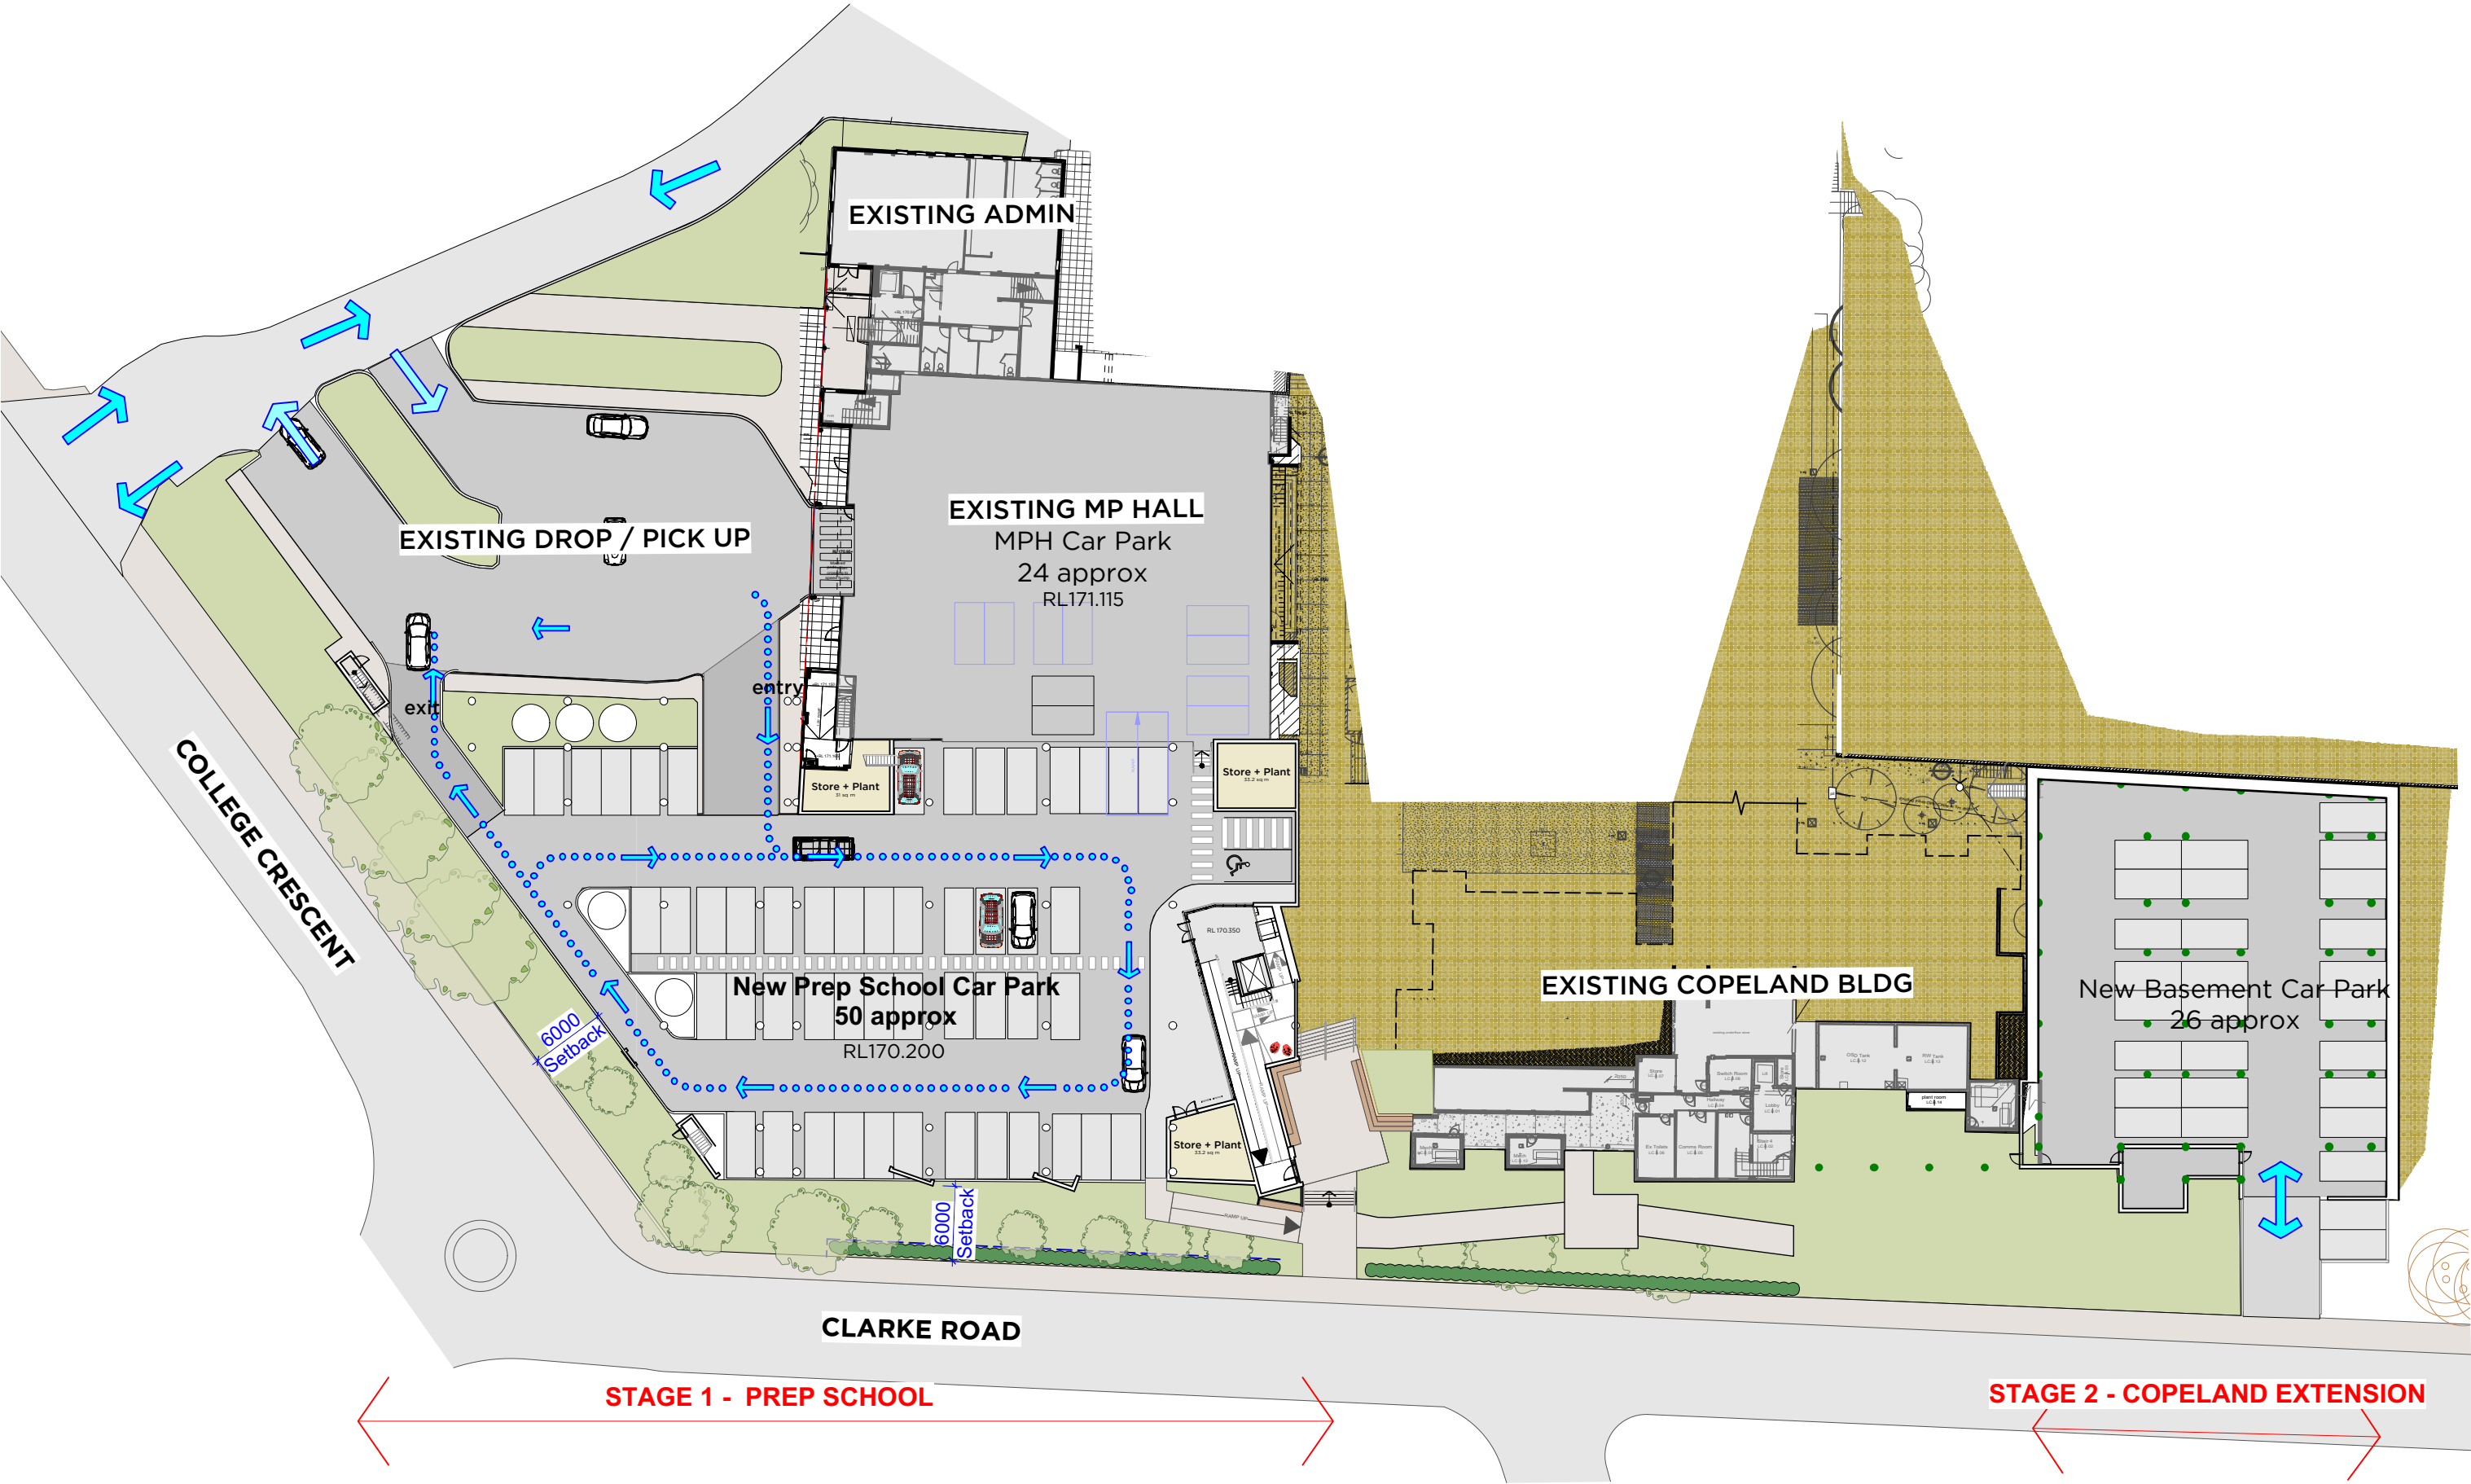

1 SITE Plan- Car Park
Scale: 1:500

 

Site Plan - basement