


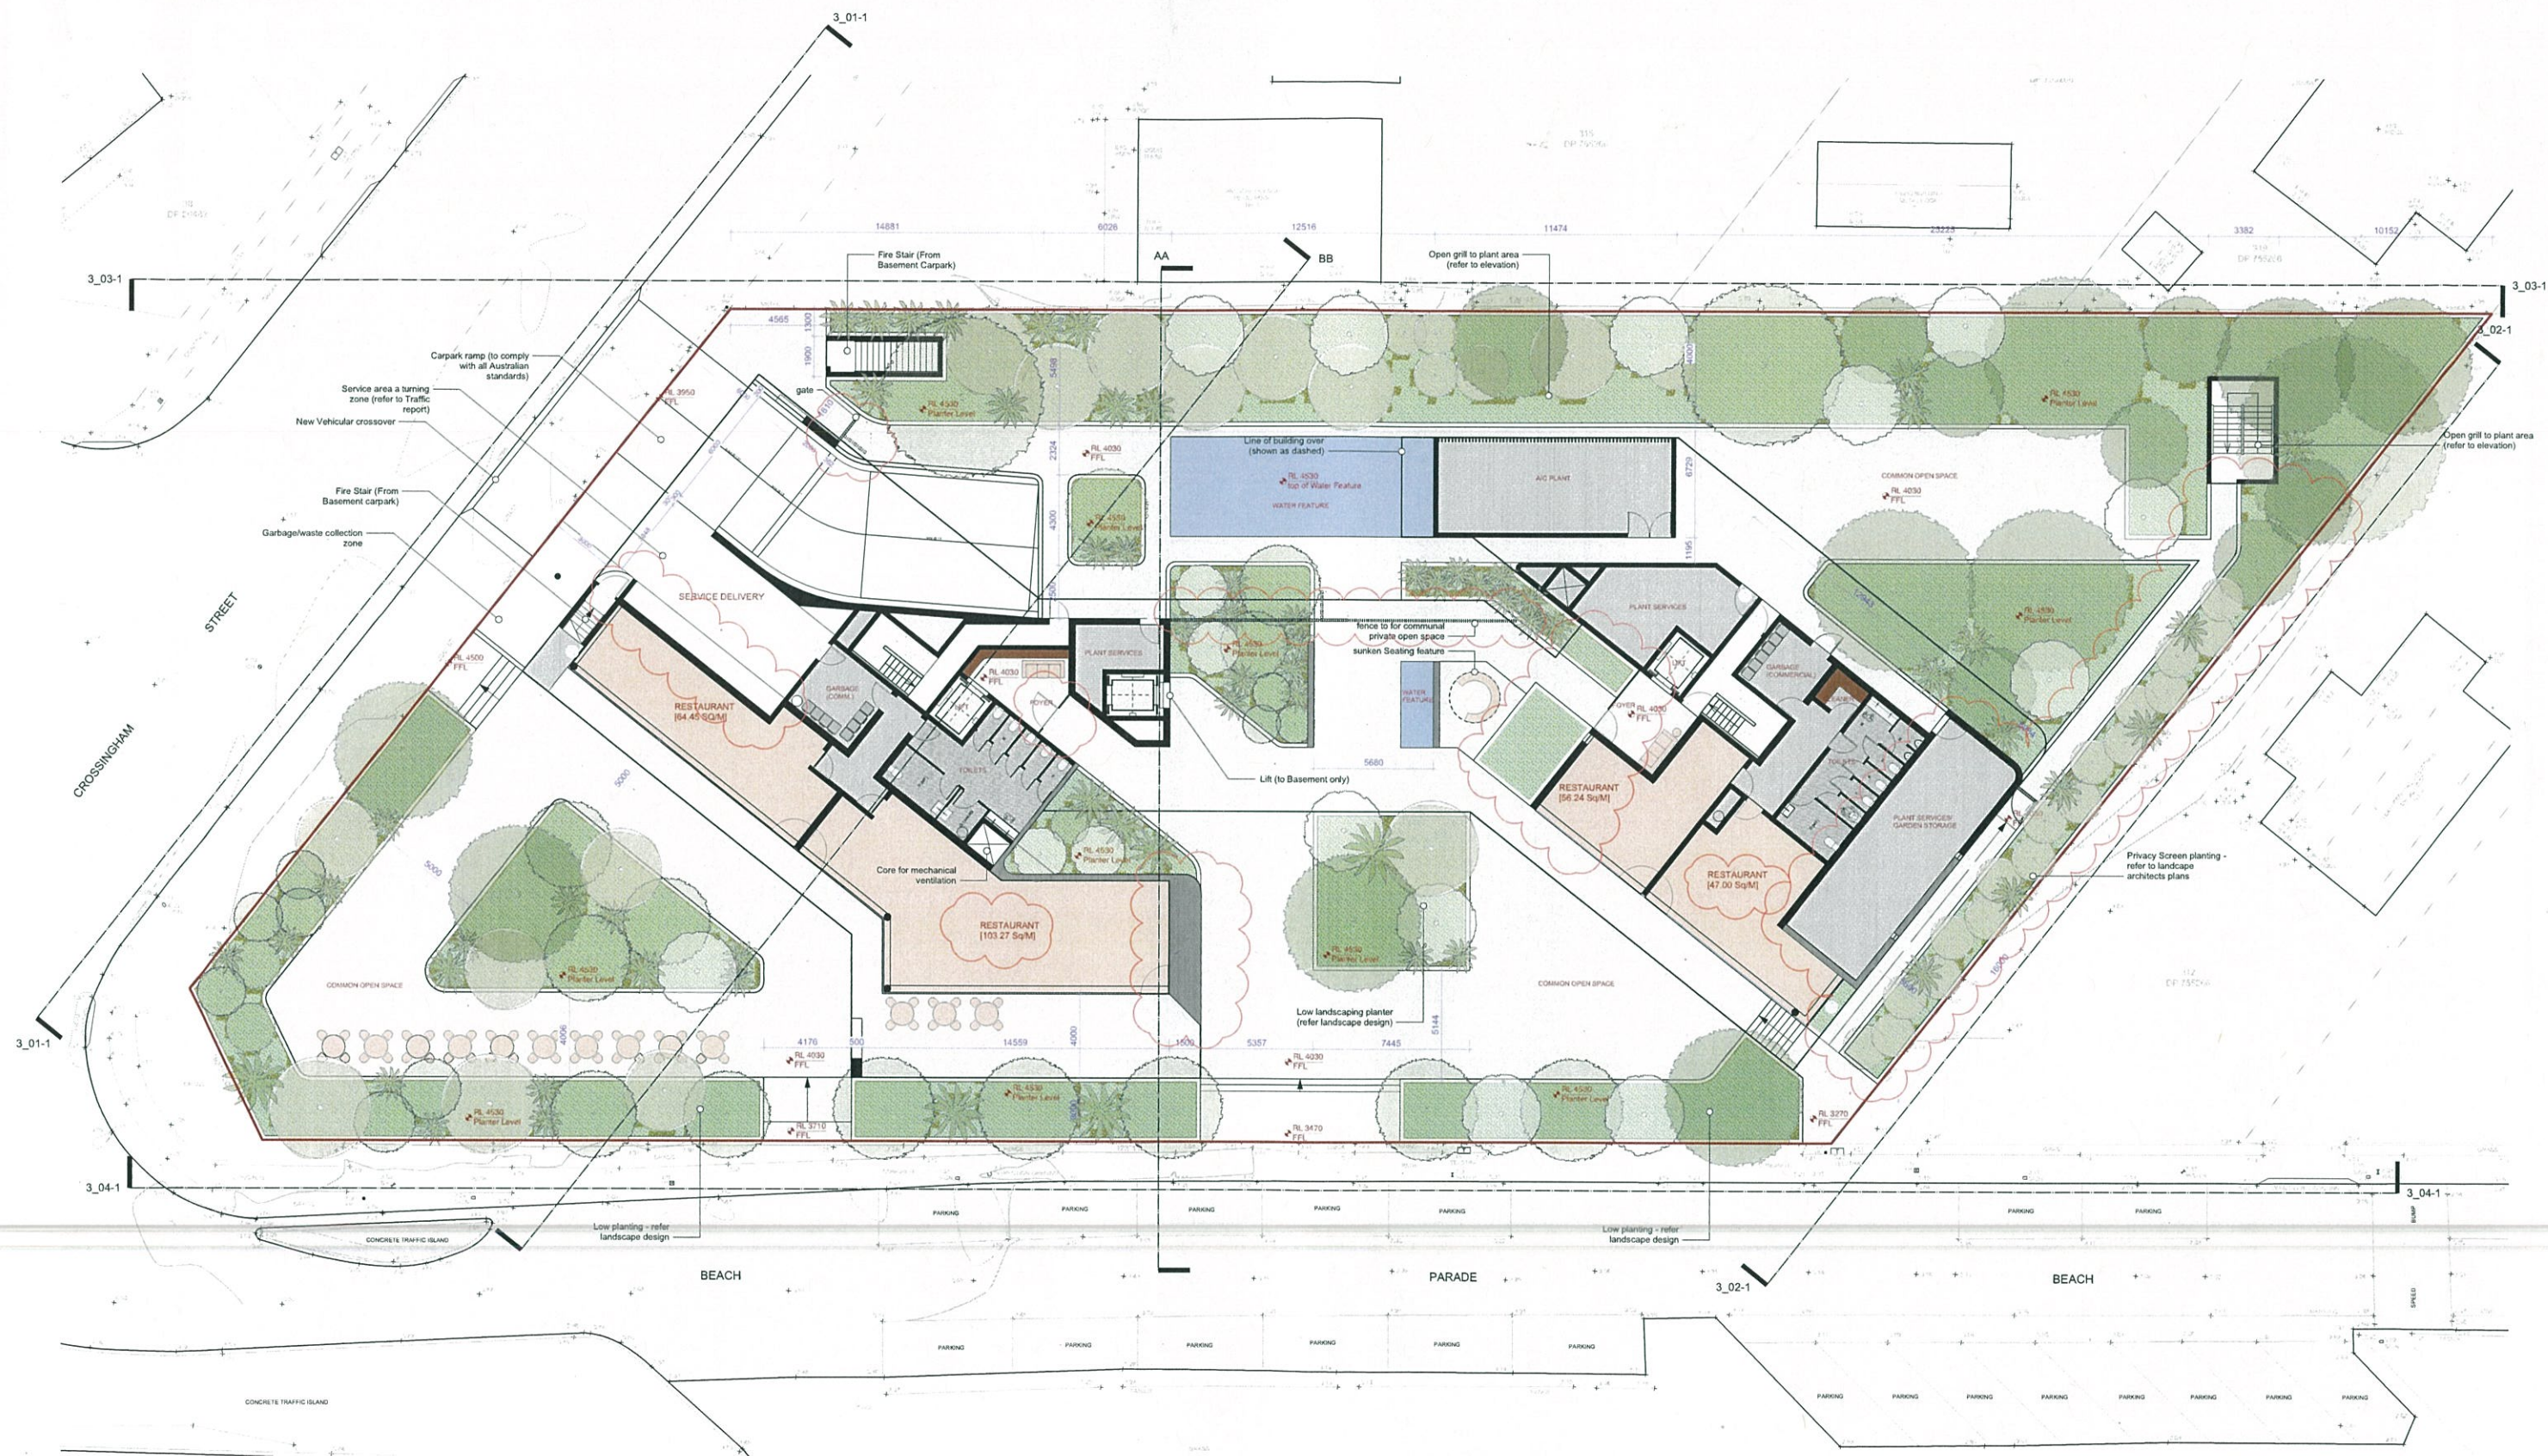

1 FLOOR PLAN - GROUND FLOOR
1.01 Scale 1:150

CLIENT
Renee & Darin BUTCHER

PROJECT NO.
15xwy017

ADDRESS
5-8 Beach Parade
Toukley
NSW 2263

DRAWN BY
gm

CHECKED
gs

10 Cecil Street, Paddington NSW 2021

T 61.2.9358.1333 F 61.2.9358.1344 e-mail mail@xpace.com.au

© Copyright - All rights reserved. No part of this design to be altered or reproduced without written permission

AMENDMENTS	REVISION	DATE	DESCRIPTION
A	12.10.16	25.7.16	Carpark ramp change, service delivery area, landscape planter locations
B	17.10.16	17.10.16	Commercial Lift added
C	12.4.17	24.11.16	Lower entry locations, Restaurant layouts
D	16.6.17	01.08.17	Access gates to communal space, landscaping along south east boundary

ISSUE	DATE	AMENDMENT	ISSUED TO
1	25.7.16	1	Jason Young
2	17.10.16	2	GSA
3	17.10.16	3	GSA
4	24.11.16	4	Council_DA
5	01.08.17	5	Council_DA adjustments


TITLE
Ground Floor Plan

SCALE
1:150 @ A1

1_01

DA

CANTON BEACH

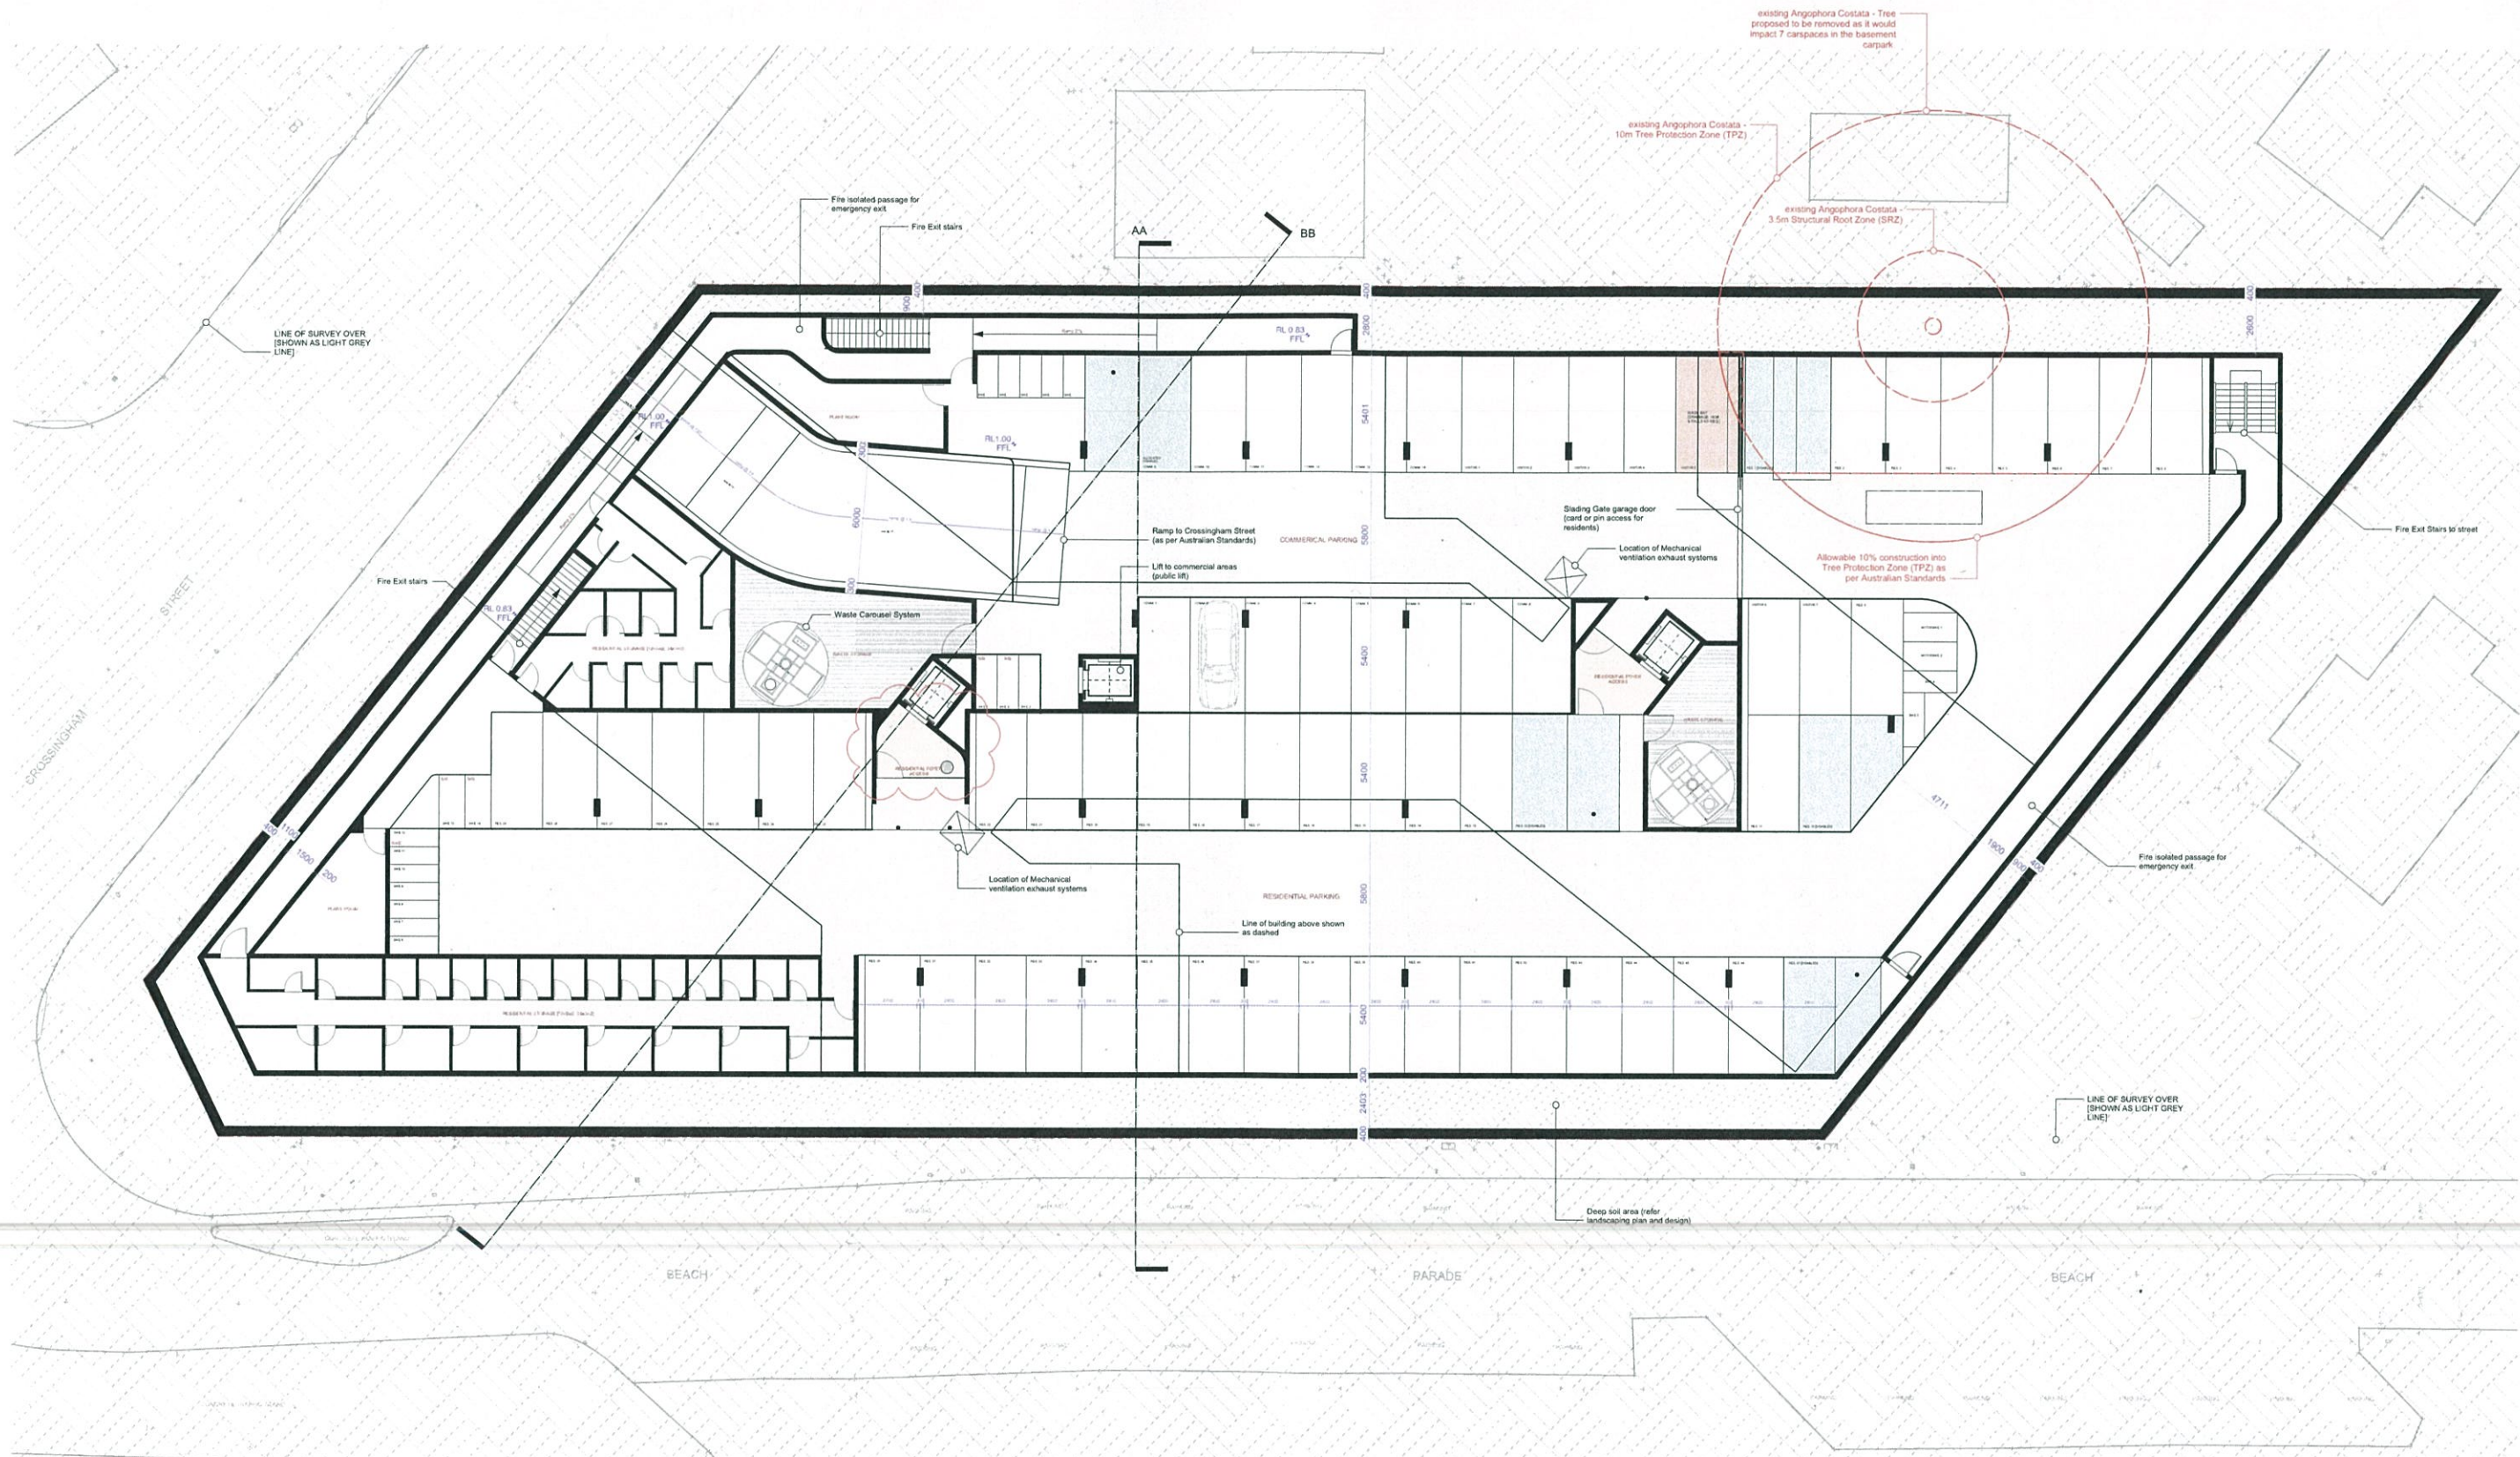

1 FLOOR PLAN - BASEMENT/CARPARKING
Scale 1:150

CLIENT
Renee & Darin BUTCHER

PROJECT NO.
15xwy017

ADDRESS
5-8 Beach Parade
Toukley
NSW 2263

DRAWN BY
gm

CHECKED
gs

Any variation of these drawings requires written permission from X.PACE

X.PACE
ABN 55 079 781 570

10 Cecil Street, Paddington NSW 2021

T 61.2.9358.1333 F 61.2.9358.1344 e-mail mail@xpace.com.au

© Copyright - All rights reserved. No part of this design to be altered or reproduced without written permission

AMENDMENTS

REV	DATE	DESCRIPTION
A	17.10.16	Parking Allocation Adjusted
B	17.10.16	Commercial Lift added
C	12.4.17	Foyer entry location

ISSUE

DATE	AMENDMENT NO.	ISSUED TO
5.4.16	1	Jason Young
25.7.16	2	Jason Young
17.10.16	3	GSA
17.10.16	4	TTPA
17.10.16	5	TTPA & GSA
24.11.16	6	Council DA
01.08.17	7	Council DA adjustments


TITLE
Basement Floor plan

SCALE
1:150 @ A1


1_00
DA
PLOT DATE
1.8.17

CANTON BEACH


MARCH 20 - 9AM

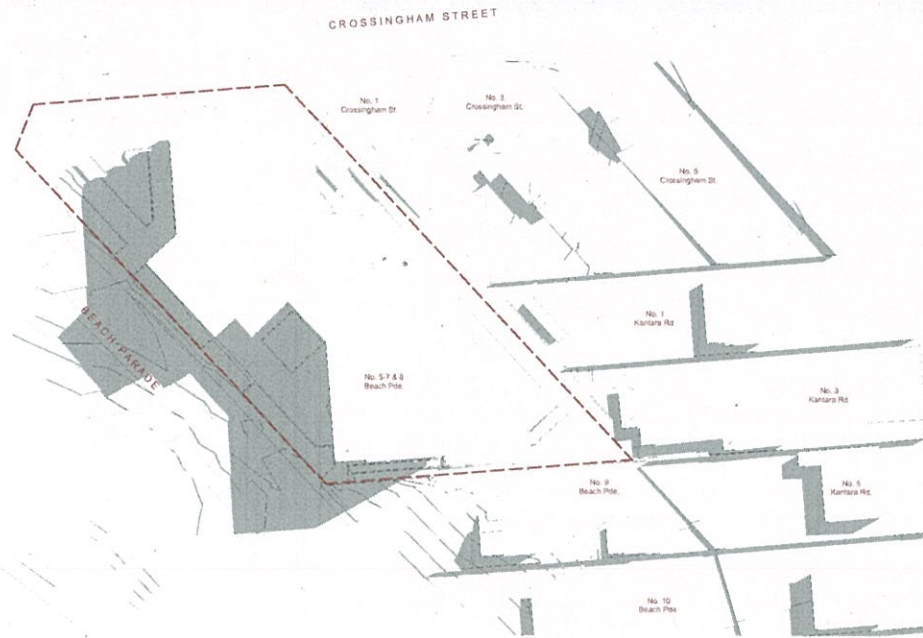


MARCH 20 - 12 Noon

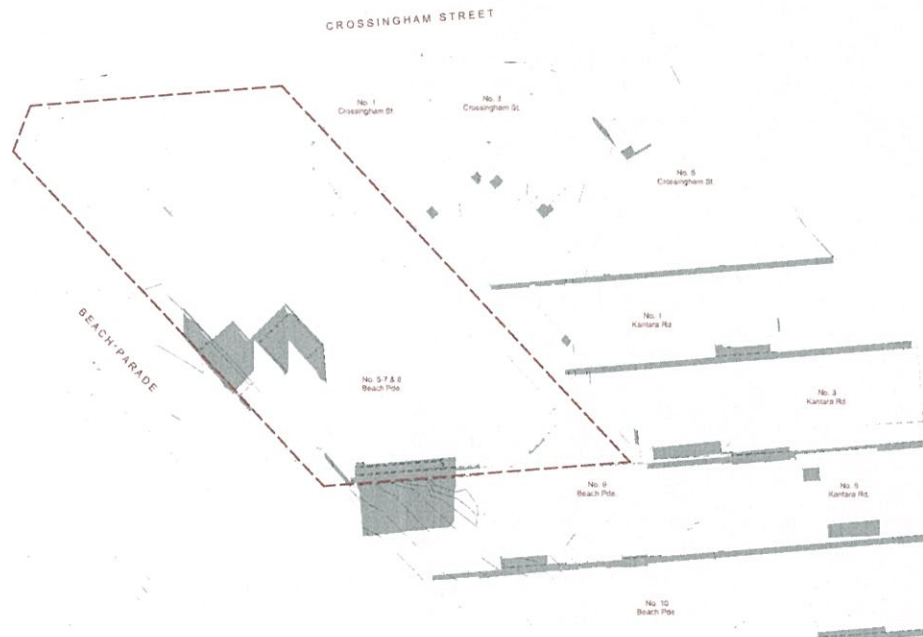


MARCH 20- 3PM

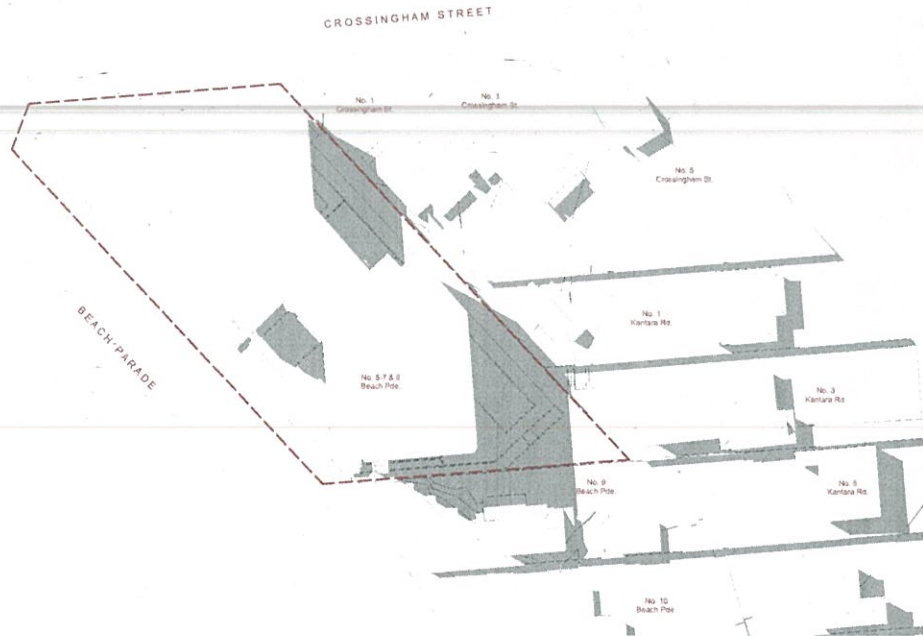


JUNE 21 - 9AM

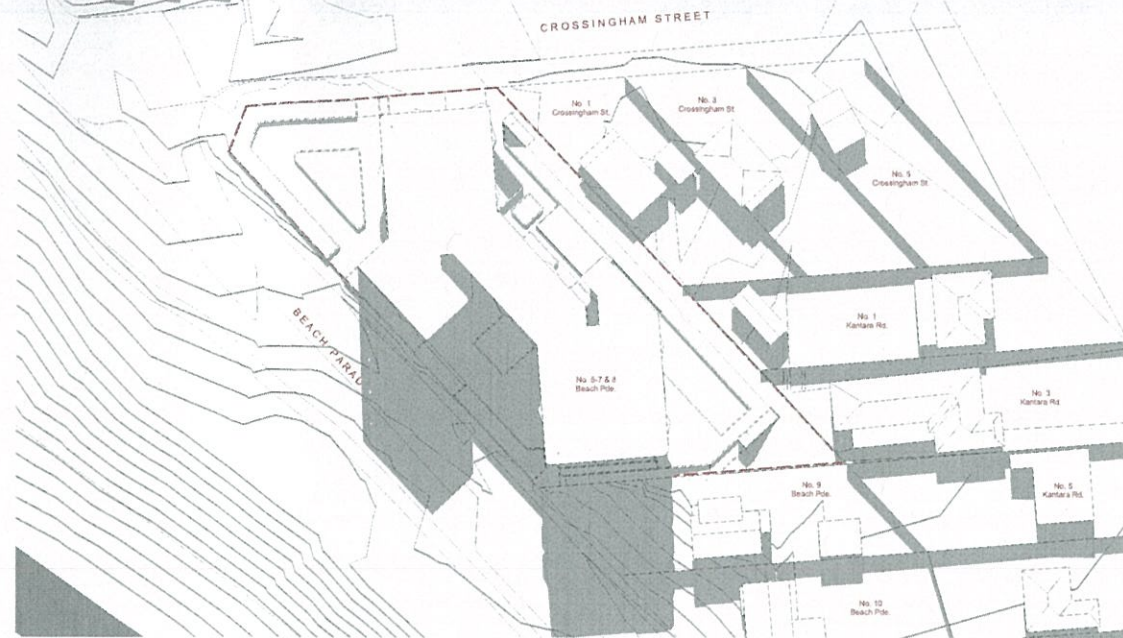

JUNE 21 - 12noon

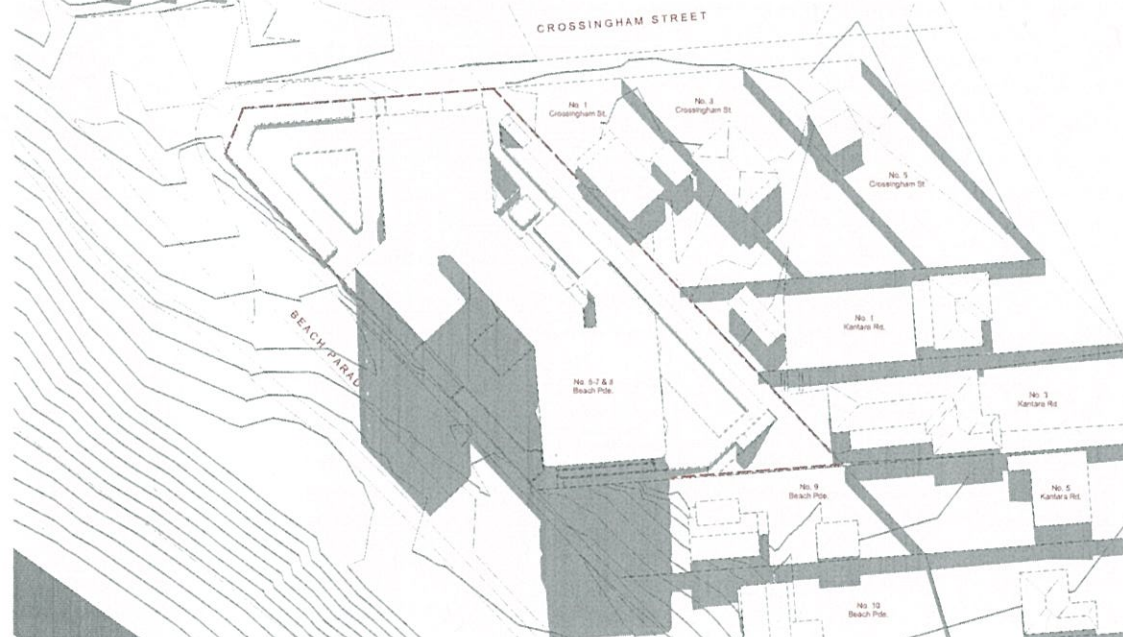

JUNE 21 - 3PM

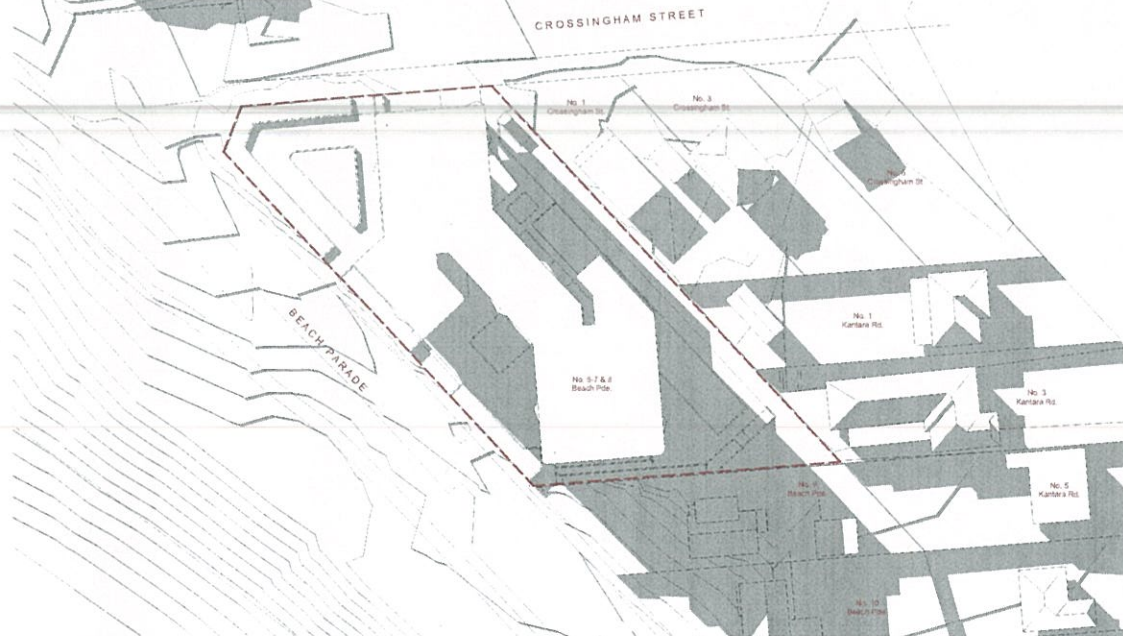

CLIENT
Darin & Renee Butcher

PROJECT NO.
15xsy017

ADDRESS
5-8 Beach Parade,
Canton Beach

DRAWN BY
gm

CHECKED
gs



AMENDMENTS

REVISION	DATE	AMENDMENT DESCRIPTION
1	24.11.16	1 Council DA
2	1.8.17	2 Council

Issue


DATE	AMENDMENT NO.	REASON
24.11.16	1	Council DA
1.8.17	2	Council


TITLE
Shadow Diagrams

SCALE
Scale @ A1

TYPE	NUMBER	AMENDMENT
DA	0_02	

Canton Beach

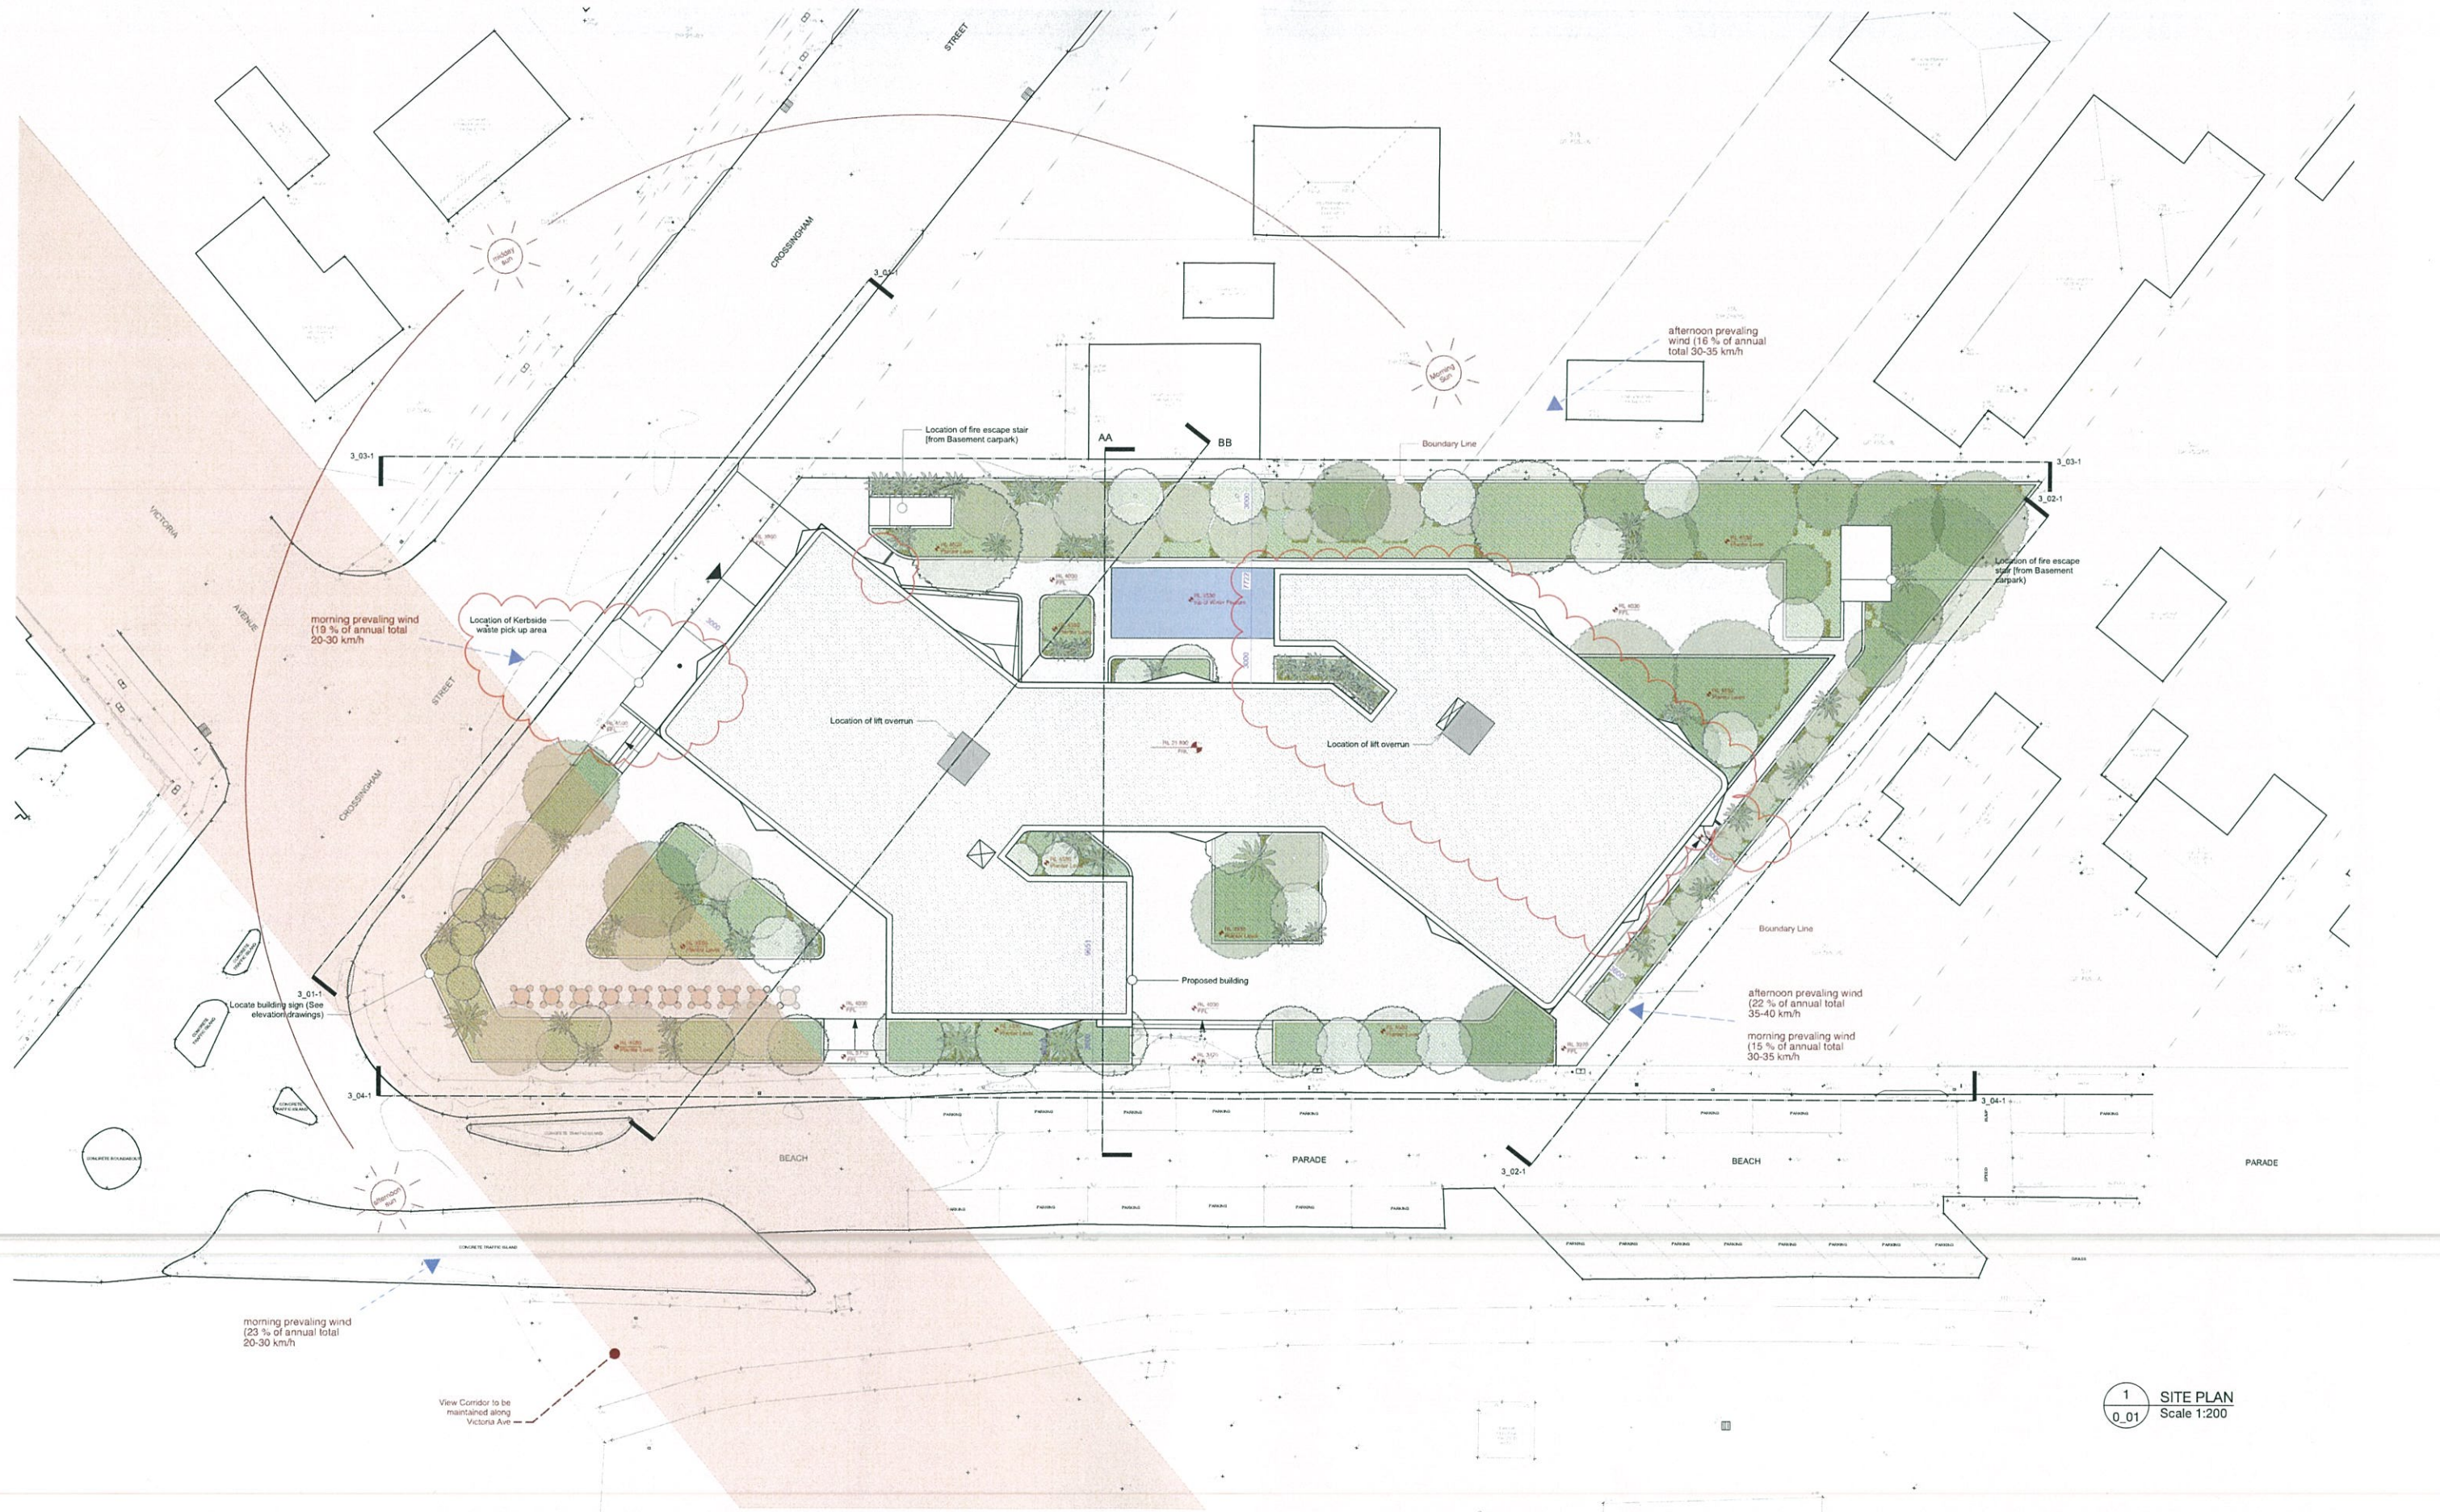

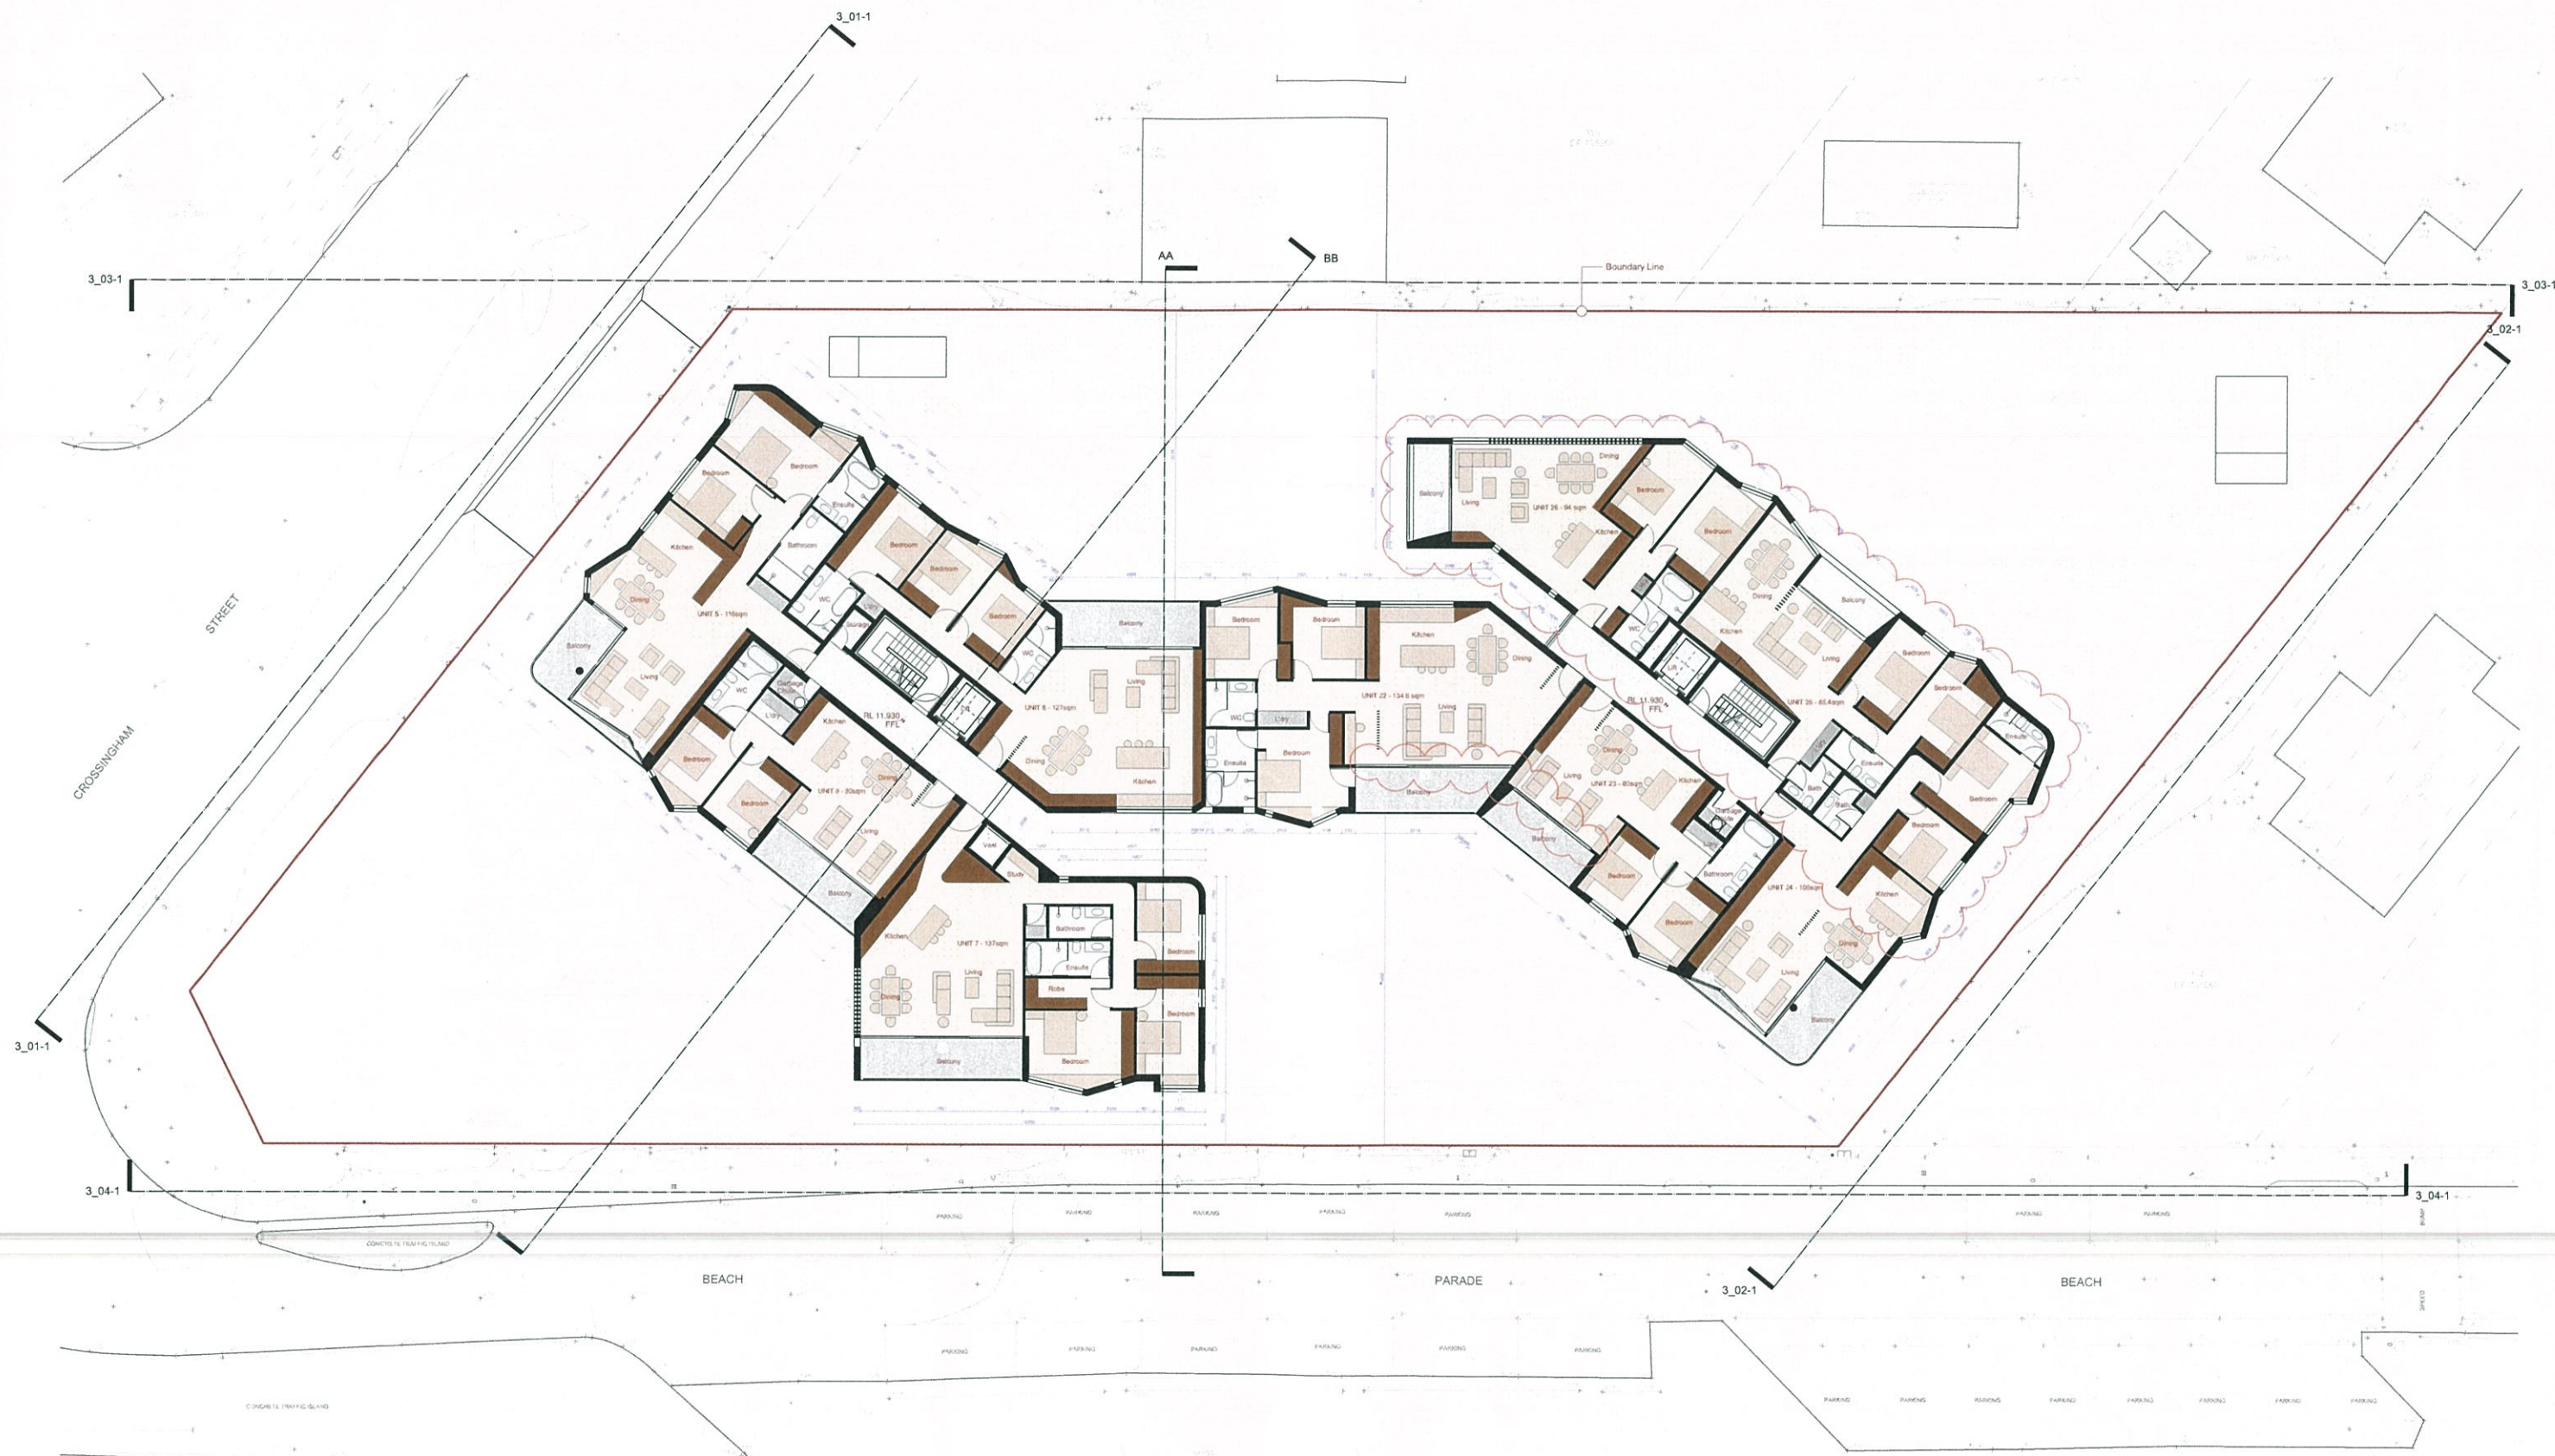

1
1.03 FLOOR PLAN - LEVEL 2
Scale 1:150

CLIENT
Renee & Darin BUTCHER

PROJECT NO.
15xwy017

DRAWN BY
gm

CHECKED
gs

ADDRESS
**5-8 Beach Parade
Toukley
NSW 2263**

Any variation of these drawings requires written permission from X.PACE

X.PACE
ABN 85 079 751 570

10 Cecil Street, Paddington NSW 2021

T 61.2.9358.1333 F 61.2.9358.1344 e-mail mail@xpace.com.au

© Copyright - All rights reserved. No part of this design to be altered or reproduced without written permission



AMENDMENTS	
REVISION	DATE
A	2.5.17
B	16.6.17

AMENDMENT DESCRIPTION
Balcony Alignments
apartment layouts, window locations,
setback to the northern boundary

ISSUE	
DATE	AMENDMENT NO.
5.4.16	1
24.11.16	2
01.08.17	3


ISSUED TO
Jason Young
Council_DA
Council_DA Adjustments

TITLE
Level 2 Floor plan

SCALE
1:150 @ A1

TYPE	NUMBER	AMENDMENT
PURPOSE	DA	1.8.17

CANTON BEACH

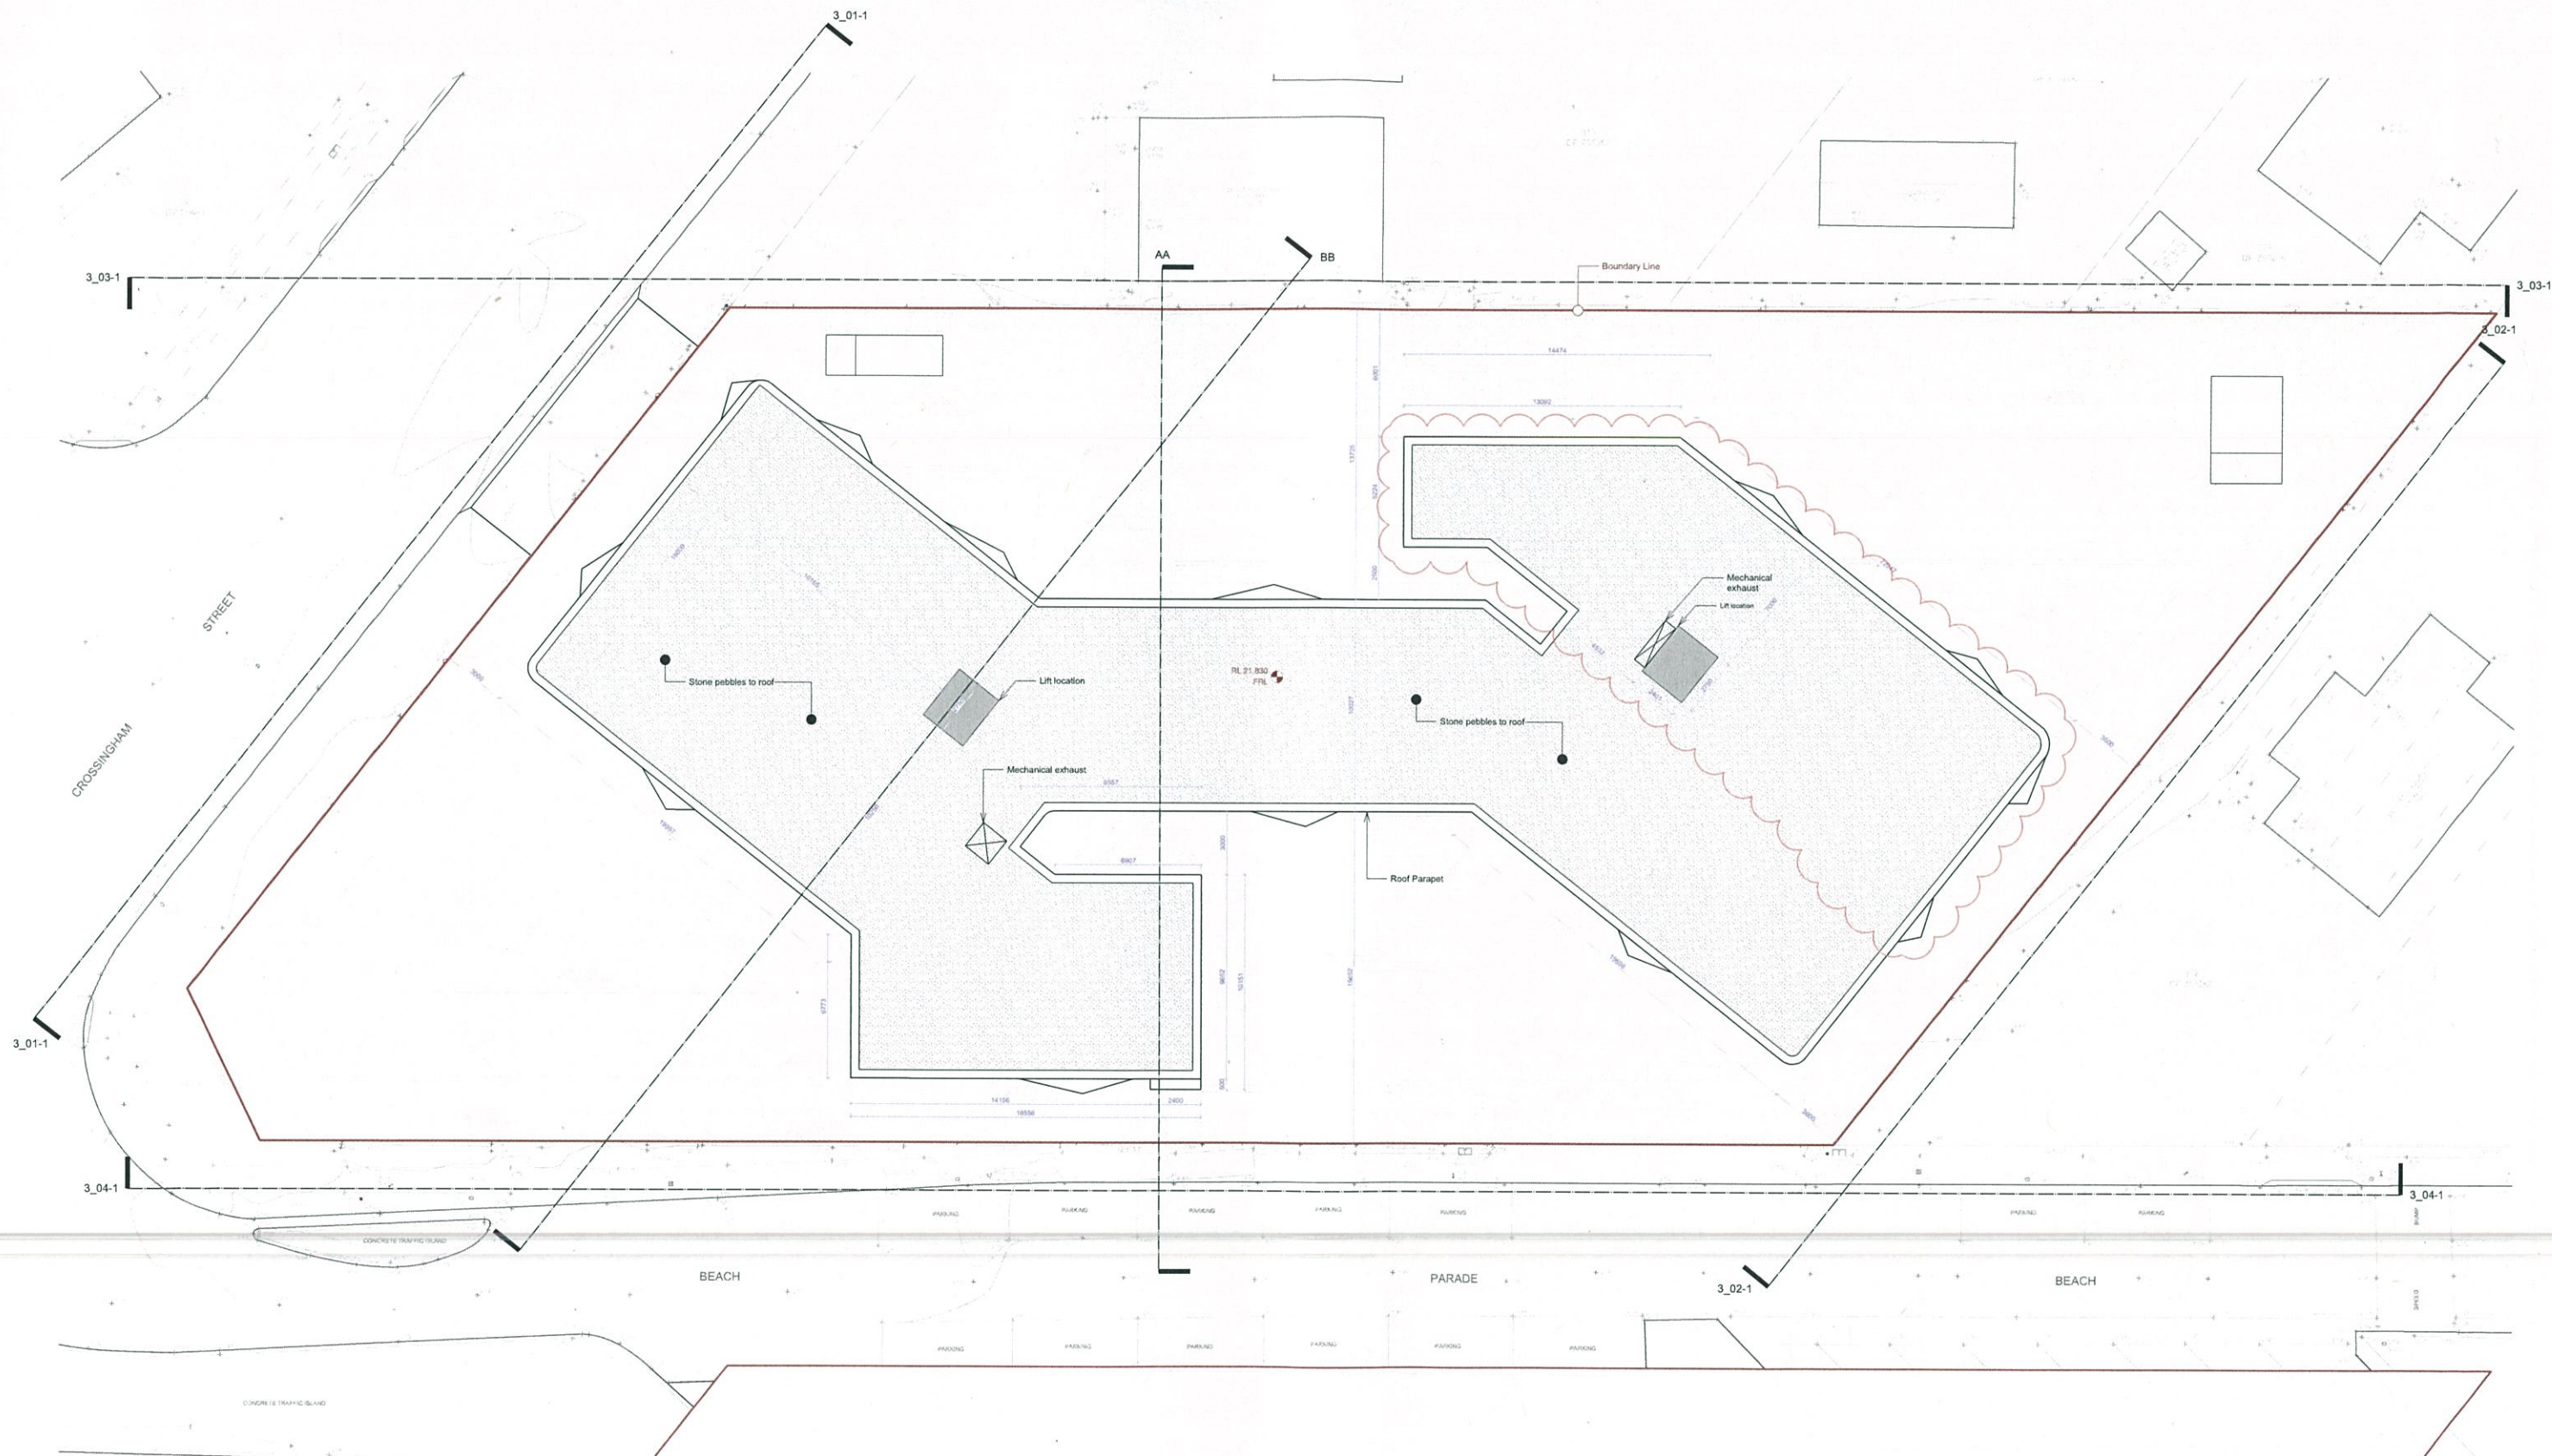

1 FLOOR PLAN - ROOF PLAN
1.06 Scale 1:150

CLIENT
Renee & Darin BUTCHER

PROJECT NO.
15xwy017

DRAWN BY
gm

ADDRESS
**5-8 Beach Parade
Toukley
NSW 2263**

CHECKED
gs

Any variation of these drawings requires written permission from X.PACE

X.PACE

ABN 55 079 781 570

10 Cecil Street, Paddington NSW 2021

T 61.2.9358.1333 F 61.2.9358.1344 e-mail mail@xpace.com.au

© Copyright - All rights reserved. No part of this design to be altered or reproduced without written permission

AMENDMENTS

REVISION	DATE	AMENDMENT DESCRIPTION
A	16.6.17	roof for due to setback to the northern boundary

ISSUE



DATE	AMENDMENT NO.	ISSUED TO
5.4.16	1	Jason Young
17.10.16	2	GSA
24.11.16	3	Council_DA
01.08.17	4	Council_DA Adjustments

TITLE
Roof Plan

SCALE
1:150 @ A1

FILE	PROJECT	AMENDMENT
1_06		A
PURPOSE	QA	PLOT DATE
		1.8.17

CANTON BEACH

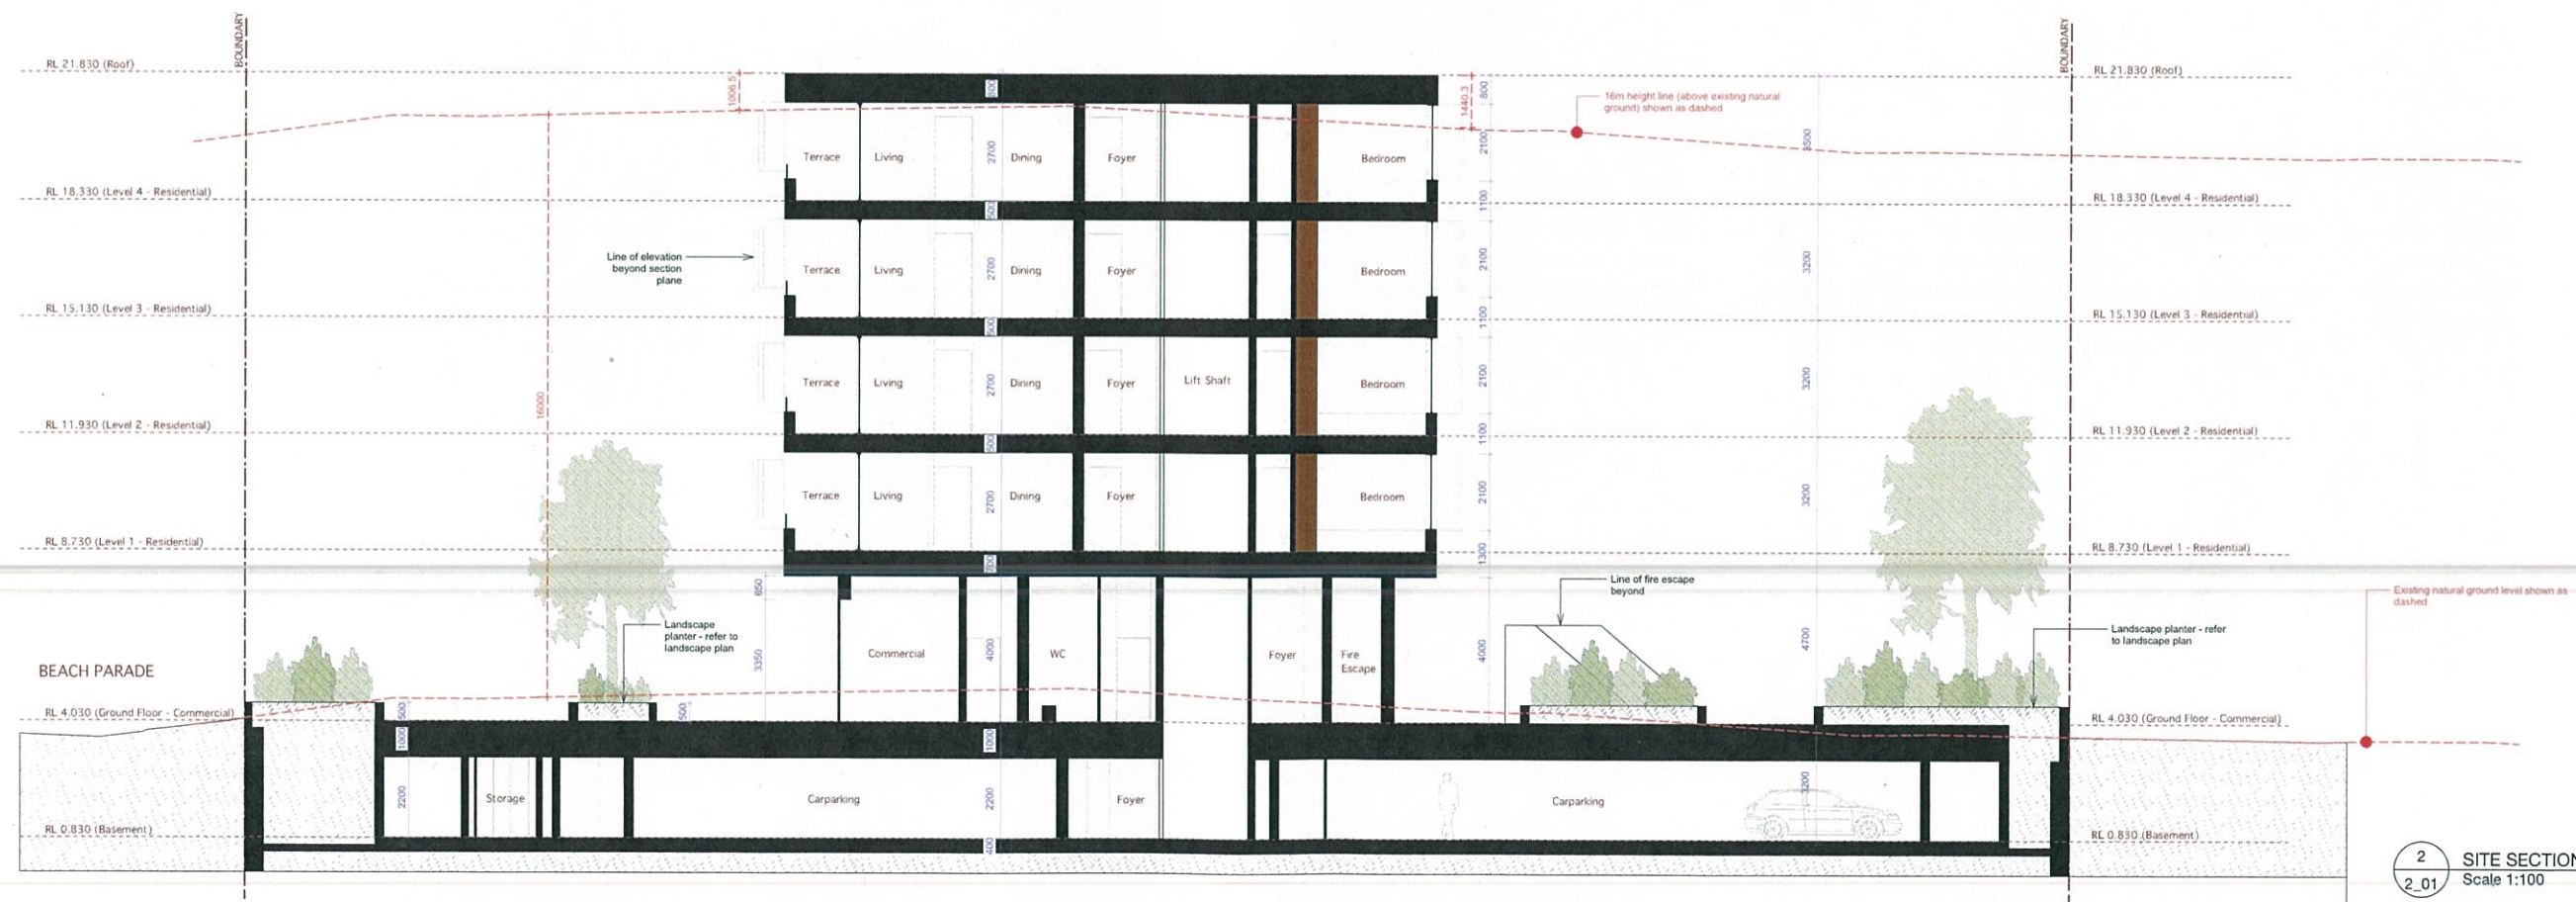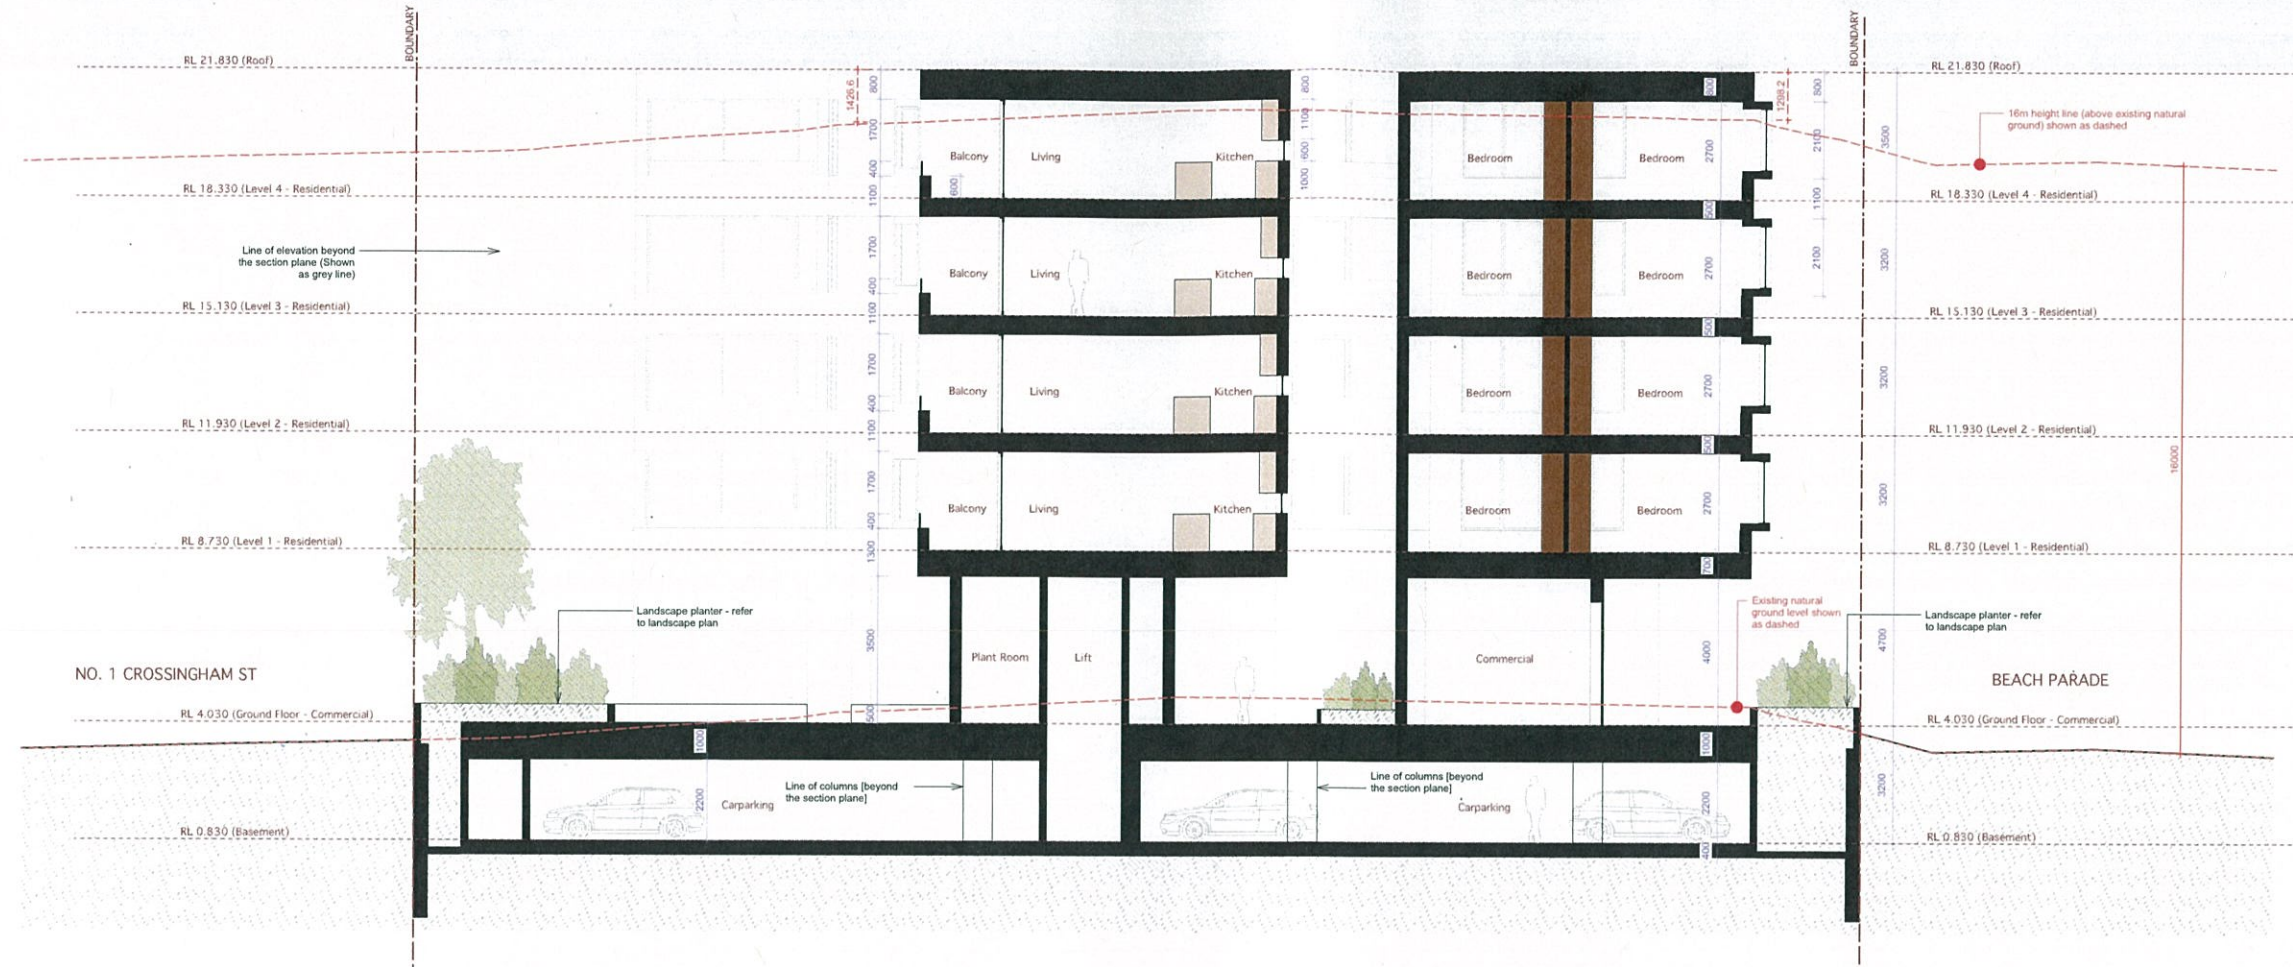

CLIENT
Renee & Darin BUTCHER

PROJECT NO.
15xwy017

DRAWN BY
gm

ADDRESS
5-8 Beach Parade
Toukley
NSW 2263

CHECKED
gs

Any variation of these drawings requires written permission from X.PACE

X.PACE

10 Cecil Street, Paddington NSW 2021

T 61.2.9358.1333 F 61.2.9358.1344 e-mail mail@xpace.com.au

© Copyright - All rights reserved. No part of this design to be altered or reproduced without written permission

AMENDMENTS

ISSUE
DATE AMENDMENT ISSUED TO
29.11.16 1 Council_DA
1.8.17 2 Council Adjustments

TITLE
SECTIONS

SCALE
1:100 @ A1

2_01
DATE 1.8.17

CANTON BEACH