

SJB Architects

Staged DA
Newcastle East End
Newcastle, NSW


SJB Architects
Level 2, 490 Crown Street
Surry Hills NSW
2010 Australia
T 61 2 9380 9911
F 61 2 9380 9922


Project Number: 5614
Date: May 2017
Client: Iris Capital

iris

Contents

- A-0001 Contents
- A-0101 Site Plan; Location Plan
- A-0102 Site Analysis Plan
- A-0103 Block Plan
- A-0200 Floor Plan; Basement 1
- A-0201 Floor Plan; Level 01
- A-0202 Floor Plan; Level 02
- A-0203 Floor Plan; Level 03
- A-0204 Floor Plan; Level 04
- A-0205 Floor Plan; Level 05
- A-0206 Floor Plan; Typical
- A-0501 Elevation; North & East
- A-0502 Elevation; South & West
- A-0503 Elevation; Wolfe Street East & West
- A-0504 Elevation; South & West
- A-0602 Section; C & D
- A-0603 Section; E & F
- A-0604 Section; G & H
- A-0605 Section; J
- A-2901 Envelope Plan
- A-2902 Privately Owned Public Access Plan
- A-2903 Indicative Staging Plan
- A-2904 FSR Plan

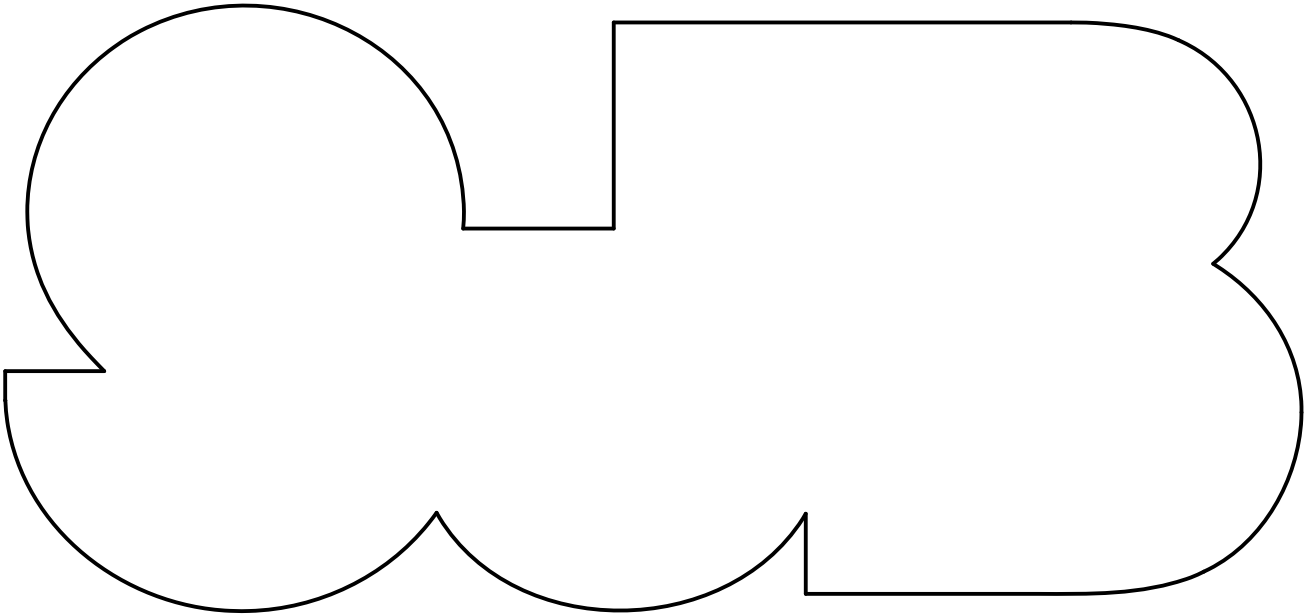

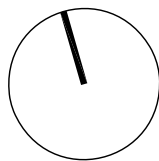

iris

Nominated Architects Adam Haddock 7188 John Pradell 7004

Rev.	Date	Revision	By	Chk.
00	15.05.17	Issue for DA	ML	AH

Rev.	Date	Revision	By	Chk.

Rev.	Date	Revision	By	Chk.


Key
Iris Capital
Refer to Building Conservation and Retention Plan
Subject Site Boundary

Project	Newcastle East End Staged DA Concept Proposal
Reg No.	-
Drawing Name	Location Plan

Date	15.05.2017	Scale	1:500	Sheet Size	@ A1
Drawn	ML	Chk.	AH		
Job No.	5614	Drawing No.	DA-0101	Revision	/ 00


SJB Architects
Level 2 490 Crown Street Sunny Hills NSW 2010 Australia T 61 2 9380 9911 F 61 2 9380 9922 www.sjb.com.au



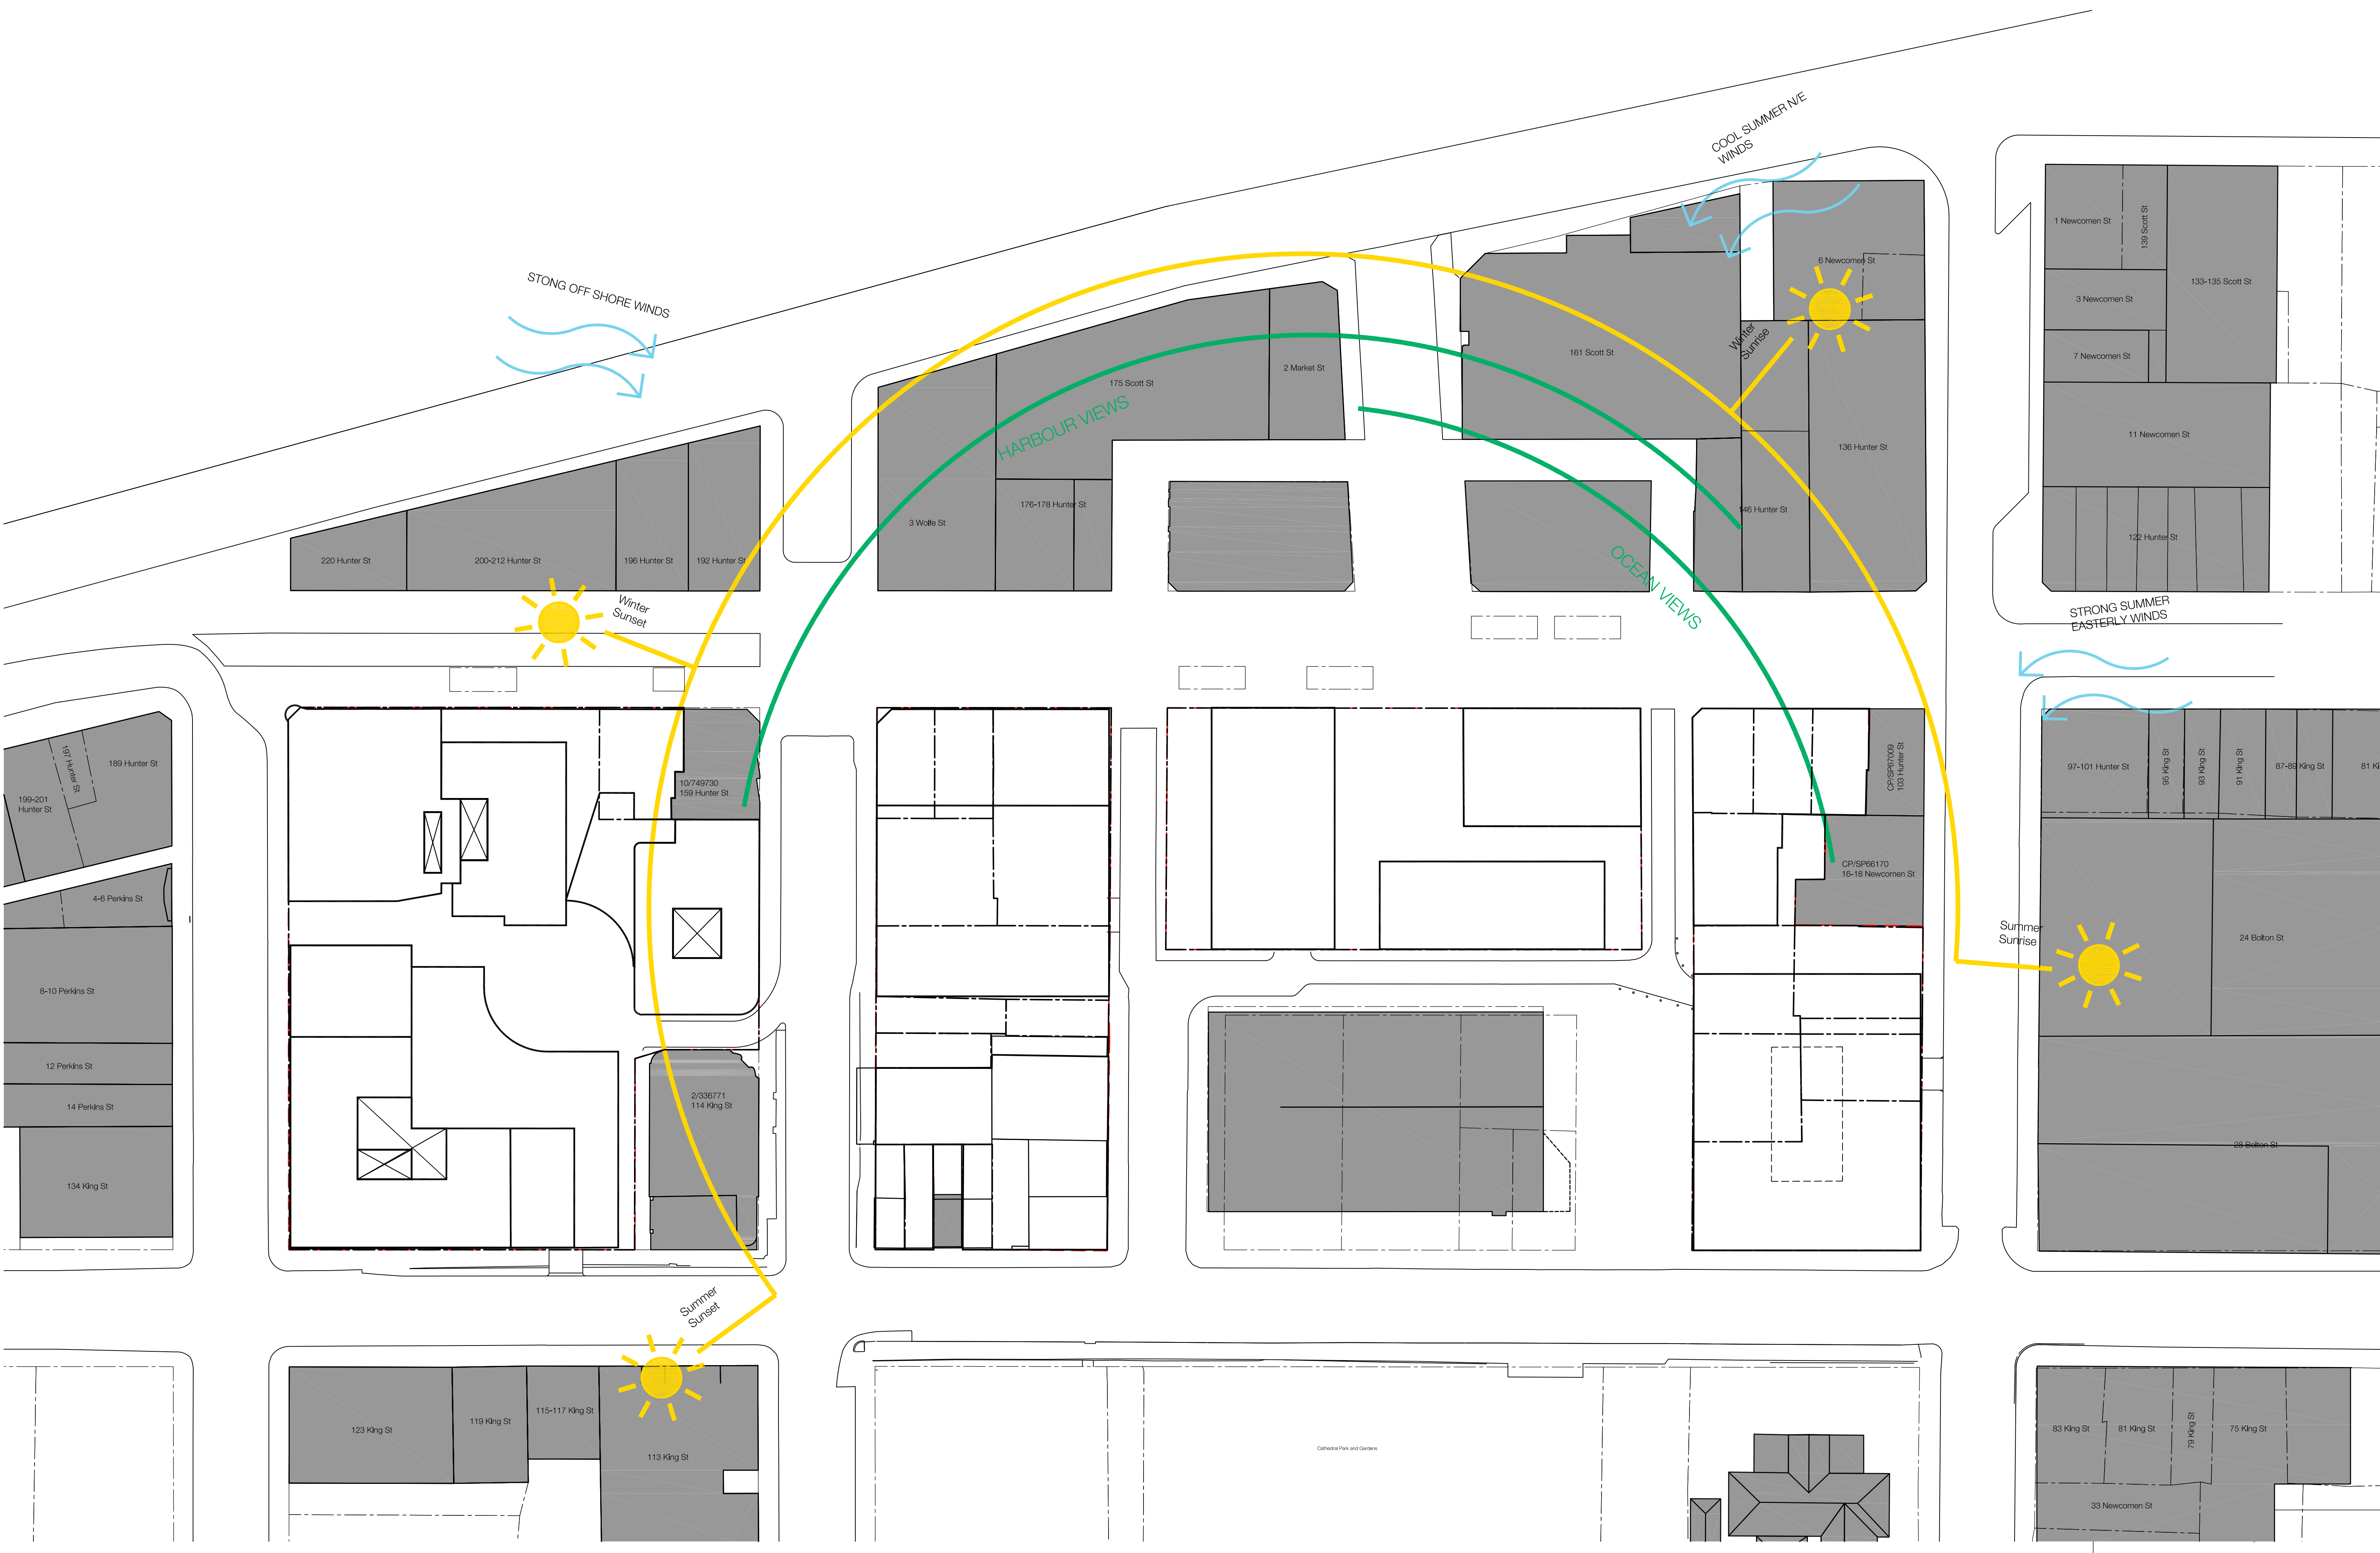

In accepting and utilising this document the recipient agrees that SJB Architecture (NSW) Pty. Ltd. ACN 081 094 724 T/A SJB Architects, retain all common law, statutory law and other rights including copyright and intellectual property rights. The recipient agrees not to use this document for any purpose other than its intended use; to waive all claims against SJB Architects resulting from unauthorised changes; or to reuse the document on other projects without the prior written consent of SJB Architects. Under no circumstances shall transfer of this document be deemed a sale. SJB Architects makes no warranties of fitness for any purpose.

The Builder/Contractor shall verify job dimensions prior to any work commencing. Use figured dimensions only. Do not scale drawing.

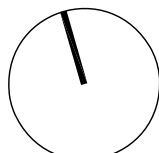

iris

Nominated Architects Adam Haddock 7188 John Pradell 7004

Rev.	Date	Revision	By	Chk.
00	15.05.17	Issue for DA	ML	AH

Rev.	Date	Revision	By	Chk.

Rev.	Date	Revision	By	Chk.

Rev.	Date	Revision	By	Chk.

Rev.	Date	Revision	By	Chk.

Project
Newcastle East End
Staged DA
Concept Proposal
Drawing Name

Site Analysis Plan

Date	Scale	Sheet Size
15.05.2017	1:500	@ A1

Reg No.	Drawn	Chk.
-	ML	AH

Job No.	Drawing No.	Revision
5614	DA-0102	/ 00


Date	Scale	Sheet Size
15.05.2017	1:500	@ A1

Reg No.	Drawn	Chk.
-	ML	AH

Job No.	Drawing No.	Revision
5614	DA-0102	/ 00

SJB Architects
Level 2
490 Crown Street
Surry Hills NSW
2010 Australia
T 61 2 9380 9911
F 61 2 9380 9922
www.sjb.com.au




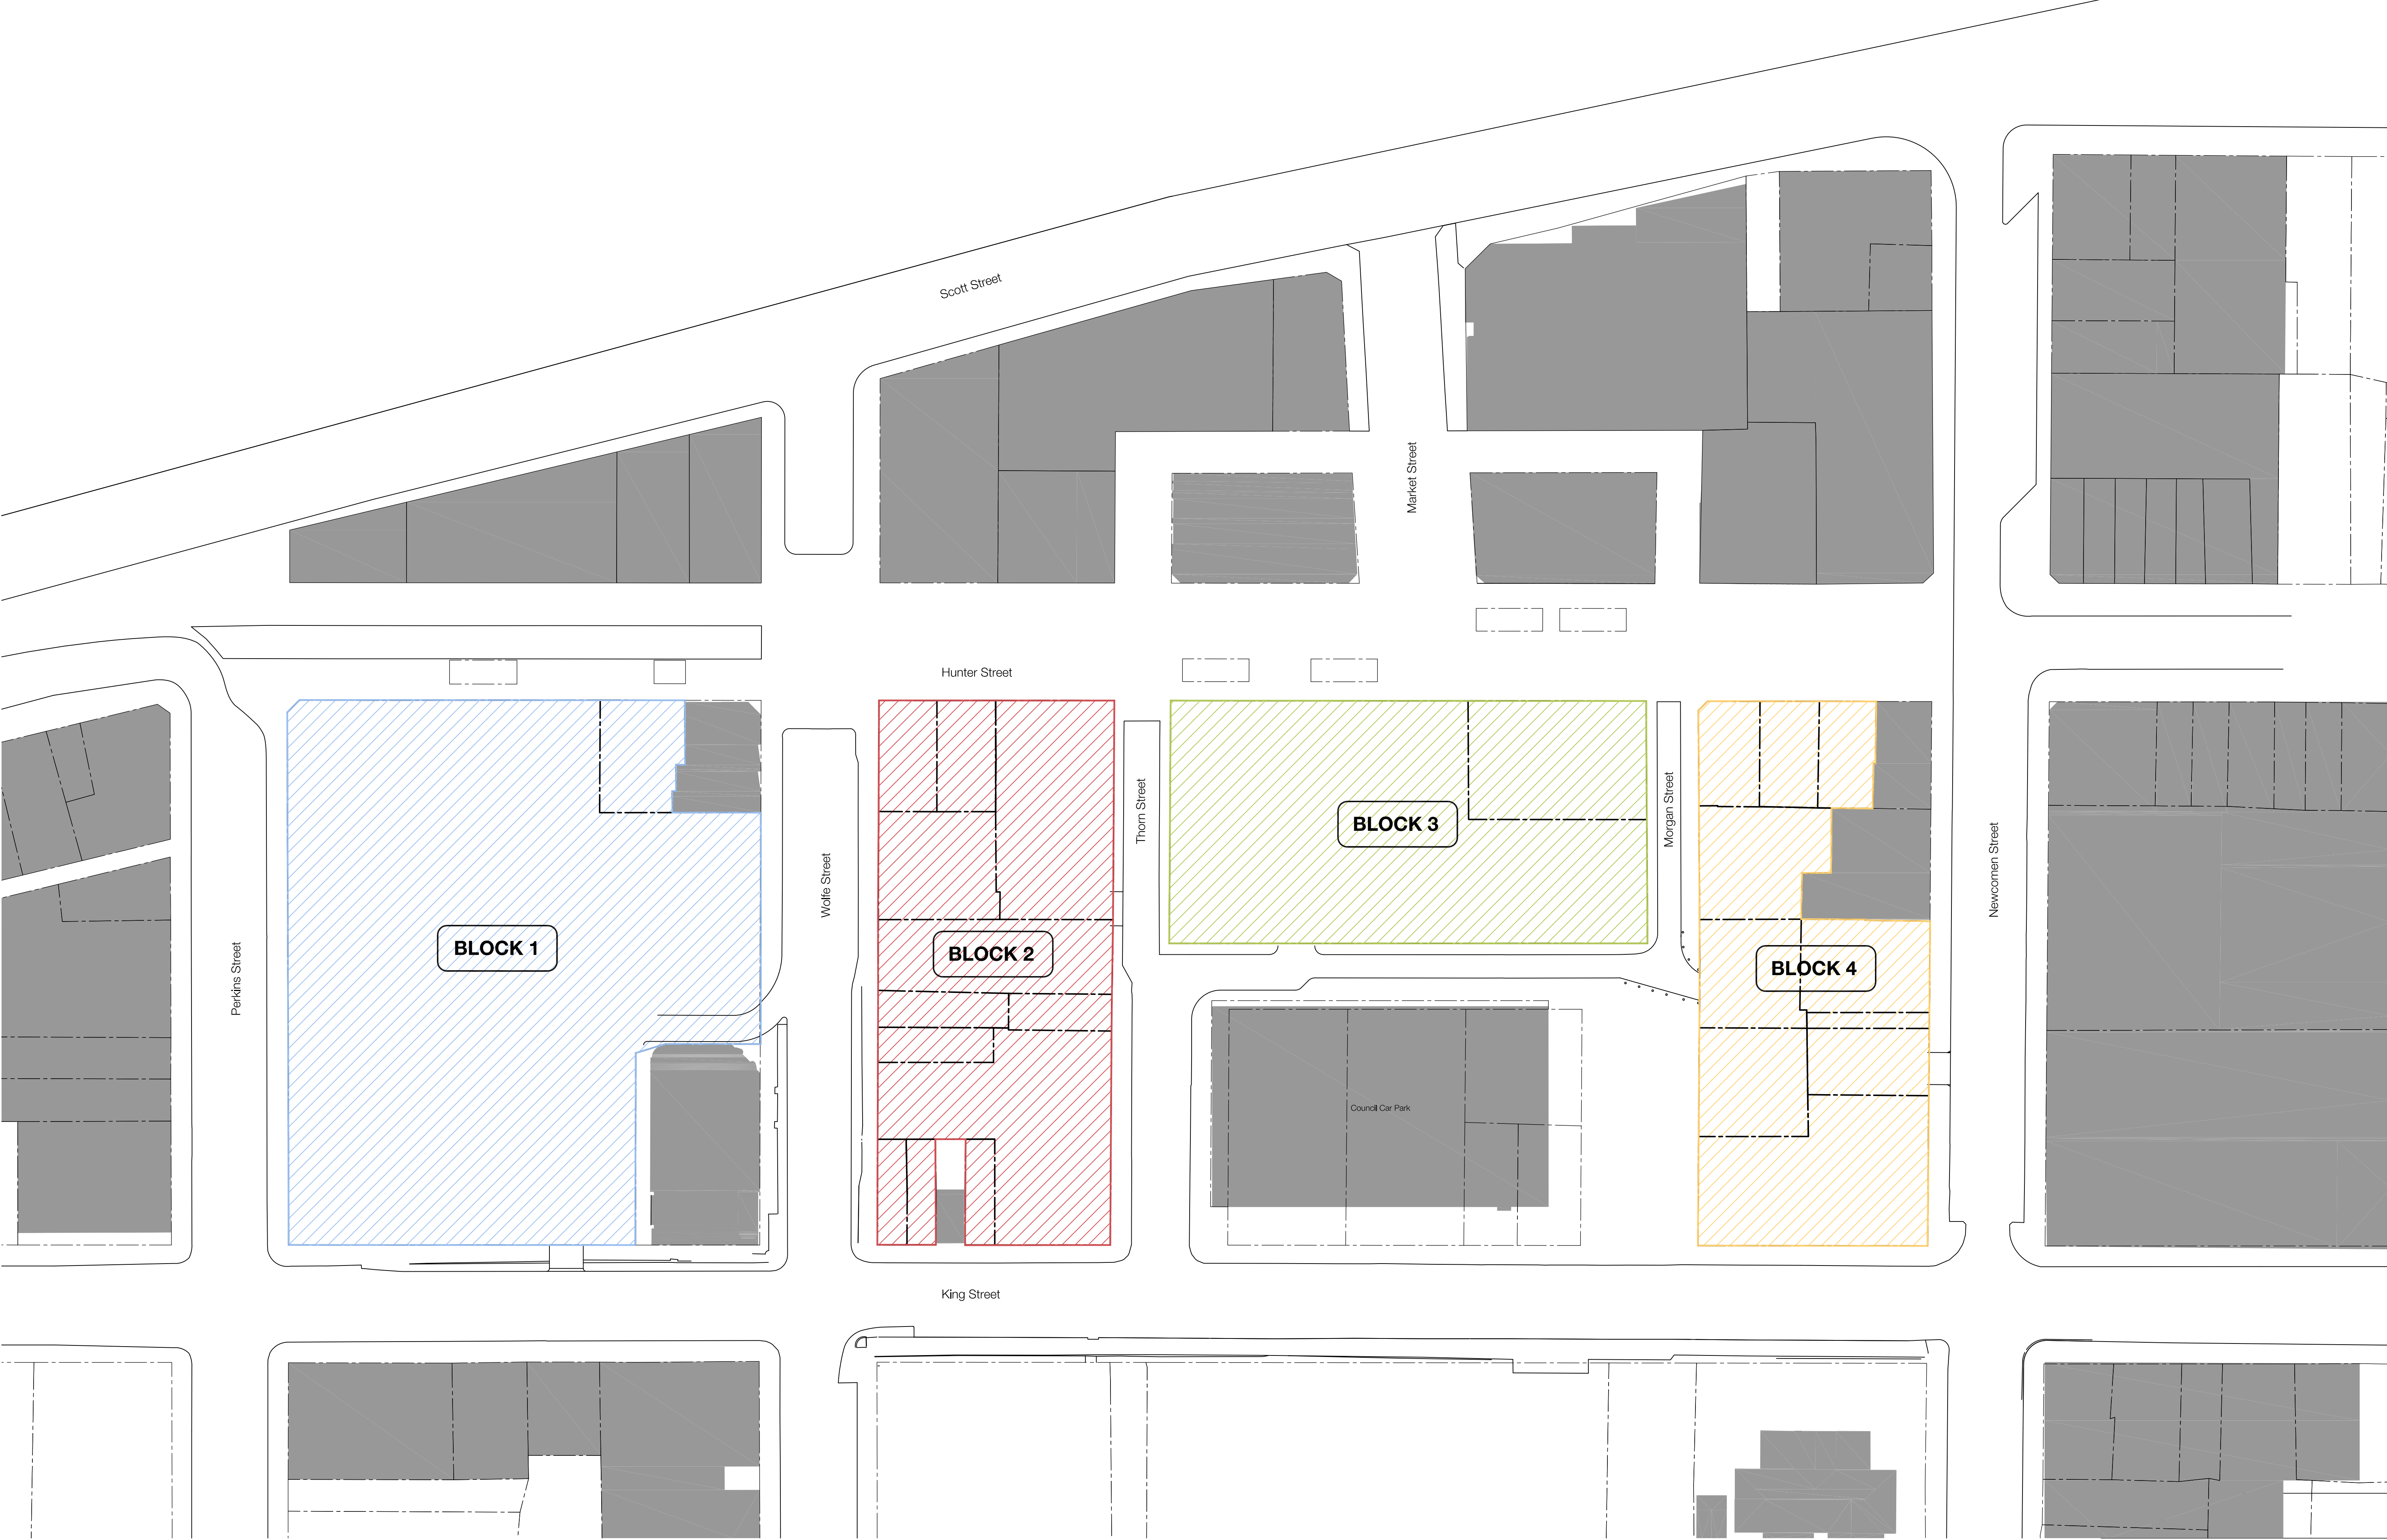

In accepting and utilising this document the recipient agrees that SJ&B Architecture (NSW) Pty. Ltd. ACN 081 094 724 T/A SJ&B Architects, retain all common law, statutory law and other rights including copyright and intellectual property rights. The recipient agrees not to use this document for any purpose other than its intended use; to waive all claims against SJ&B Architects resulting from unauthorised changes; or to reuse the document on other projects without the prior written consent of SJ&B Architects. Under no circumstances shall transfer of this document be deemed a sale. SJ&B Architects makes no warranties of fitness for any purpose.

The Builder/Contractor shall verify job dimensions prior to any work commencing. Use figured dimensions only. Do not scale drawing.

FOR APPROVAL

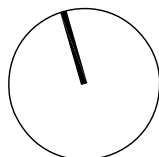

iris

Nominated Architects Adam Haddock 7188 John Pradd 7004

Rev.	Date	Revision	By	Chk.
00	15.05.17	Issue for DA	ML	AH

Rev.	Date	Revision	By	Chk.

Rev.	Date	Revision	By	Chk.

Key

Project
Newcastle East End Staged DA Concept Proposal
Drawing Name
Block Plan

Date	Scale	Sheet Size
15.05.2017	1:500	@ A1
Reg No.	Drawn	Chk.
-	ML	MLI
Job No.	Drawing No.	Revision
5614	DA-0103	/ 00

SJ&B Architects
Level 2
490 Crown Street
Sunny Hills NSW
2010 Australia
T 61 2 9380 9911
F 61 2 9380 9922
www.sjb.com.au





In accepting and utilising this document the recipient agrees that SJB Architecture (NSW) Pty. Ltd. ACN 081 094 724 T/A SJB Architects, retain all common law, statutory law and other rights including copyright and intellectual property rights. The recipient agrees not to use this document for any purpose other than its intended use; to waive all claims against SJB Architects resulting from unauthorised changes; or to reuse this document on other projects without the prior written consent of SJB Architects. Under no circumstances shall transfer of this document be deemed a sale. SJB Architects makes no warranties of fitness for any purpose.

The Builder/Contractor shall verify job dimensions prior to any work commencing. Use figured dimensions only. Do not scale drawing.

FOR APPROVAL

iris

Nominated Architects Adam Haddock 7188 John Pradell 7004

Rev.	Date	Revision	By	Chk.
00	15.05.17	Issue for DA	ML	AH

Rev.	Date	Revision	By	Chk.

Rev.	Date	Revision	By	Chk.

Key
 Residential
 Commercial
 Cores
 Refer to Building Conservation and Retention Plan
 Retail
 Parking & Servicing
 Surrounding Buildings
 Subject Site Boundary


Project
Newcastle East End Staged DA Concept Proposal
Drawing Name
Floor Plans Basement 01

Date	Scale	Sheet Size
15.05.2017	1:500	@ A1
Reg No.	Drawn	Chk.
-	ML	ML
Job No.	Drawing No.	Revision
5614	DA-0200	/ 00

SJB Architects


Level 2
490 Crown Street
Sunny Hills NSW
2010 Australia
T 61 2 9380 9911
F 61 2 9380 9922
www.sjb.com.au



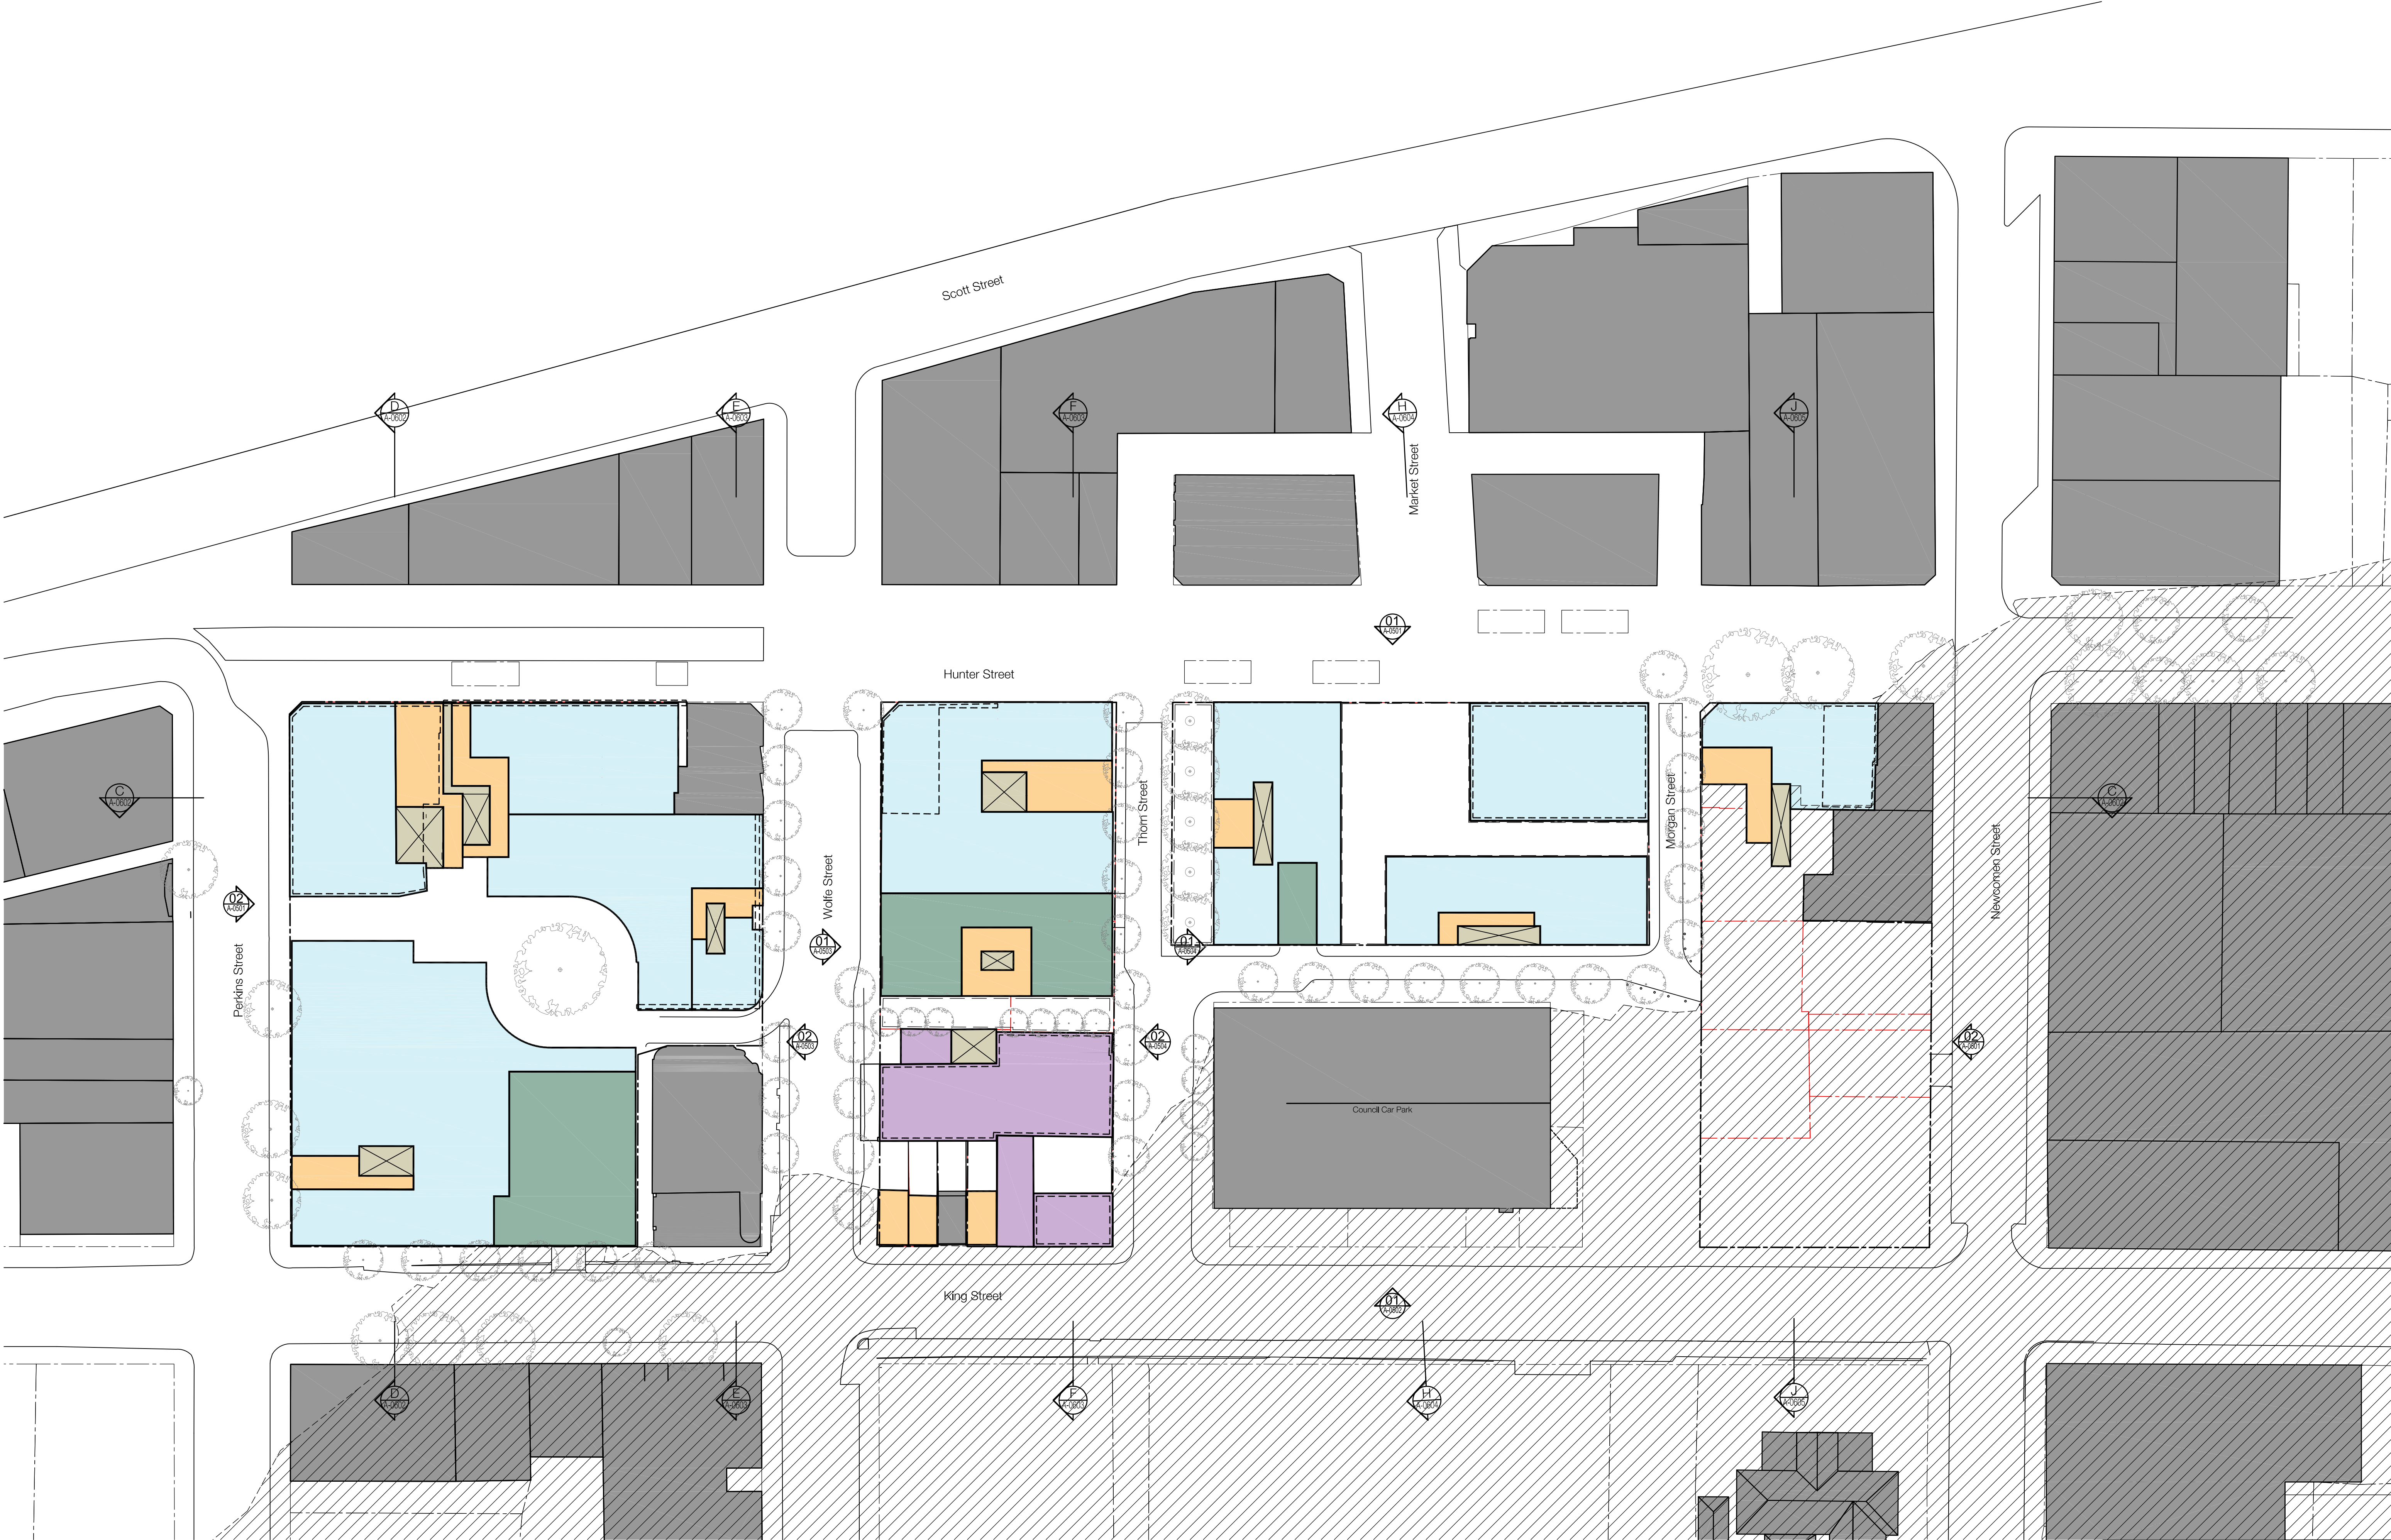

In accepting and utilising this document the recipient agrees that SJB Architecture (NSW) Pty. Ltd. ACN 081 094 724 T/A SJB Architects, retain all common law, statutory law and other rights including copyright and intellectual property rights. The recipient agrees not to use this document for any purpose other than its intended use; to waive all claims against SJB Architects resulting from unauthorised changes; or to reuse the document on other projects without the prior written consent of SJB Architects. Under no circumstances shall transfer of this document be deemed a sale. SJB Architects makes no warranties of fitness for any purpose.

The Builder/Contractor shall verify job dimensions prior to any work commencing. Use figured dimensions only. Do not scale drawing.

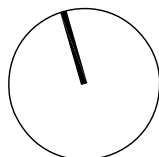

iris

Nominated Architects Adam Haddow 7188 John Pradd 7004

Rev.	Date	Revision	By	Chk.
00	15.05.17	Issue for DA	ML	AH

Rev.	Date	Revision	By	Chk.

Rev.	Date	Revision	By	Chk.

Key	
	Residential
	Commercial
	Cores
	Refer to Building Conservation and Retention Plan
	Retail
	Parking & Servicing
	Surrounding Buildings
	Subject Site Boundary

Project
Newcastle East End
Staged DA
Concept Proposal
Drawing Name
Floor Plans
Level 01

Date	Scale	Sheet Size
15.05.2017	1:500	@ A1
Reg No.	Drawn	Chk.
-	ML	ML
Job No.	Drawing No.	Revision
5614	DA-0201	/ 00


SJB Architects
Level 2
490 Crown Street
Sunny Hills NSW
2010 Australia
T 61 2 9380 9911
F 61 2 9380 9922
www.sjb.com.au





In accepting and utilising this document the recipient agrees that SJB Architecture (NSW) Pty. Ltd. ACN 081 094 724 T/A SJB Architects, retain all common law, statutory law and other rights including copyright and intellectual property rights. The recipient agrees not to use this document for any purpose other than its intended use; to waive all claims against SJB Architects resulting from unauthorised changes; or to reuse the document on other projects without the prior written consent of SJB Architects. Under no circumstances shall transfer of this document be deemed a sale. SJB Architects makes no warranties of fitness for any purpose.

The Builder/Contractor shall verify job dimensions prior to any work commencing. Use figured dimensions only. Do not scale drawing.

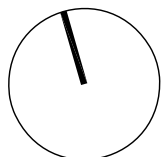

iris

Nominated Architects Adam Haddow 7188 John Pradell 7004

Rev.	Date	Revision	By	Chk.
00	15.05.17	Issue for DA	ML	AH

Rev.	Date	Revision	By	Chk.

Rev.	Date	Revision	By	Chk.

Key
Residential
Commercial
Retail
Parking & Servicing
Surrounding Buildings
Cores
Refer to Building Conservation and Retention Plan
Subject Site Boundary

Project
**Newcastle East End
Staged DA
Concept Proposal**
Drawing Name
**Floor Plan
Level 02**

Date	Scale	Sheet Size
15.05.2017	1:500	@ A1
Reg No.	Drawn	Chk.
-	ML	ML
Job No.	Drawing No.	Revision
5614	DA-0202	/ 00

SJB Architects
Level 2
490 Crown Street
Sunny Hills NSW
2010 Australia
T 61 2 9380 9911
F 61 2 9380 9922
www.sjb.com.au





In accepting and utilising this document the recipient agrees that SJB Architecture (NSW) Pty. Ltd. ACN 081 094 724 T/A SJB Architects, retain all common law, statutory law and other rights including copyright and intellectual property rights. The recipient agrees not to use this document for any purpose other than its intended use; to waive all claims against SJB Architects resulting from unauthorised changes; or to reuse the document on other projects without the prior written consent of SJB Architects. Under no circumstances shall transfer of this document be deemed a sale. SJB Architects makes no warranties of fitness for any purpose.

The Builder/Contractor shall verify job dimensions prior to any work commencing. Use figured dimensions only. Do not scale drawing.

FOR APPROVAL

iris

Nominated Architects
Adam Haddow 7188 John Pradell 7004

Rev.	Date	Revision	By	Chk.
00	15.05.17	Issue for DA	ML	AH

Rev.	Date	Revision	By	Chk.

Rev.	Date	Revision	By	Chk.


Key	
	Residential
	Commercial
	Cores
	Refer to Building Conservation and Retention Plan
	Retail
	Parking & Servicing
	Surrounding Buildings
	Subject Site Boundary

Project
Newcastle East End Staged DA Concept Proposal
Drawing Name
Floor Plans Level 03

Date	Scale	Sheet Size
15.05.2017	1:500	@ A1
Reg No.	Drawn	Chk.
-	ML	ML
Job No.	Drawing No.	Revision
5614	DA-0203	/ 00


SJB Architects

Level 2
490 Crown Street
Sunny Hills NSW
2010 Australia
T 61 2 9380 9911
F 61 2 9380 9922
www.sjb.com.au

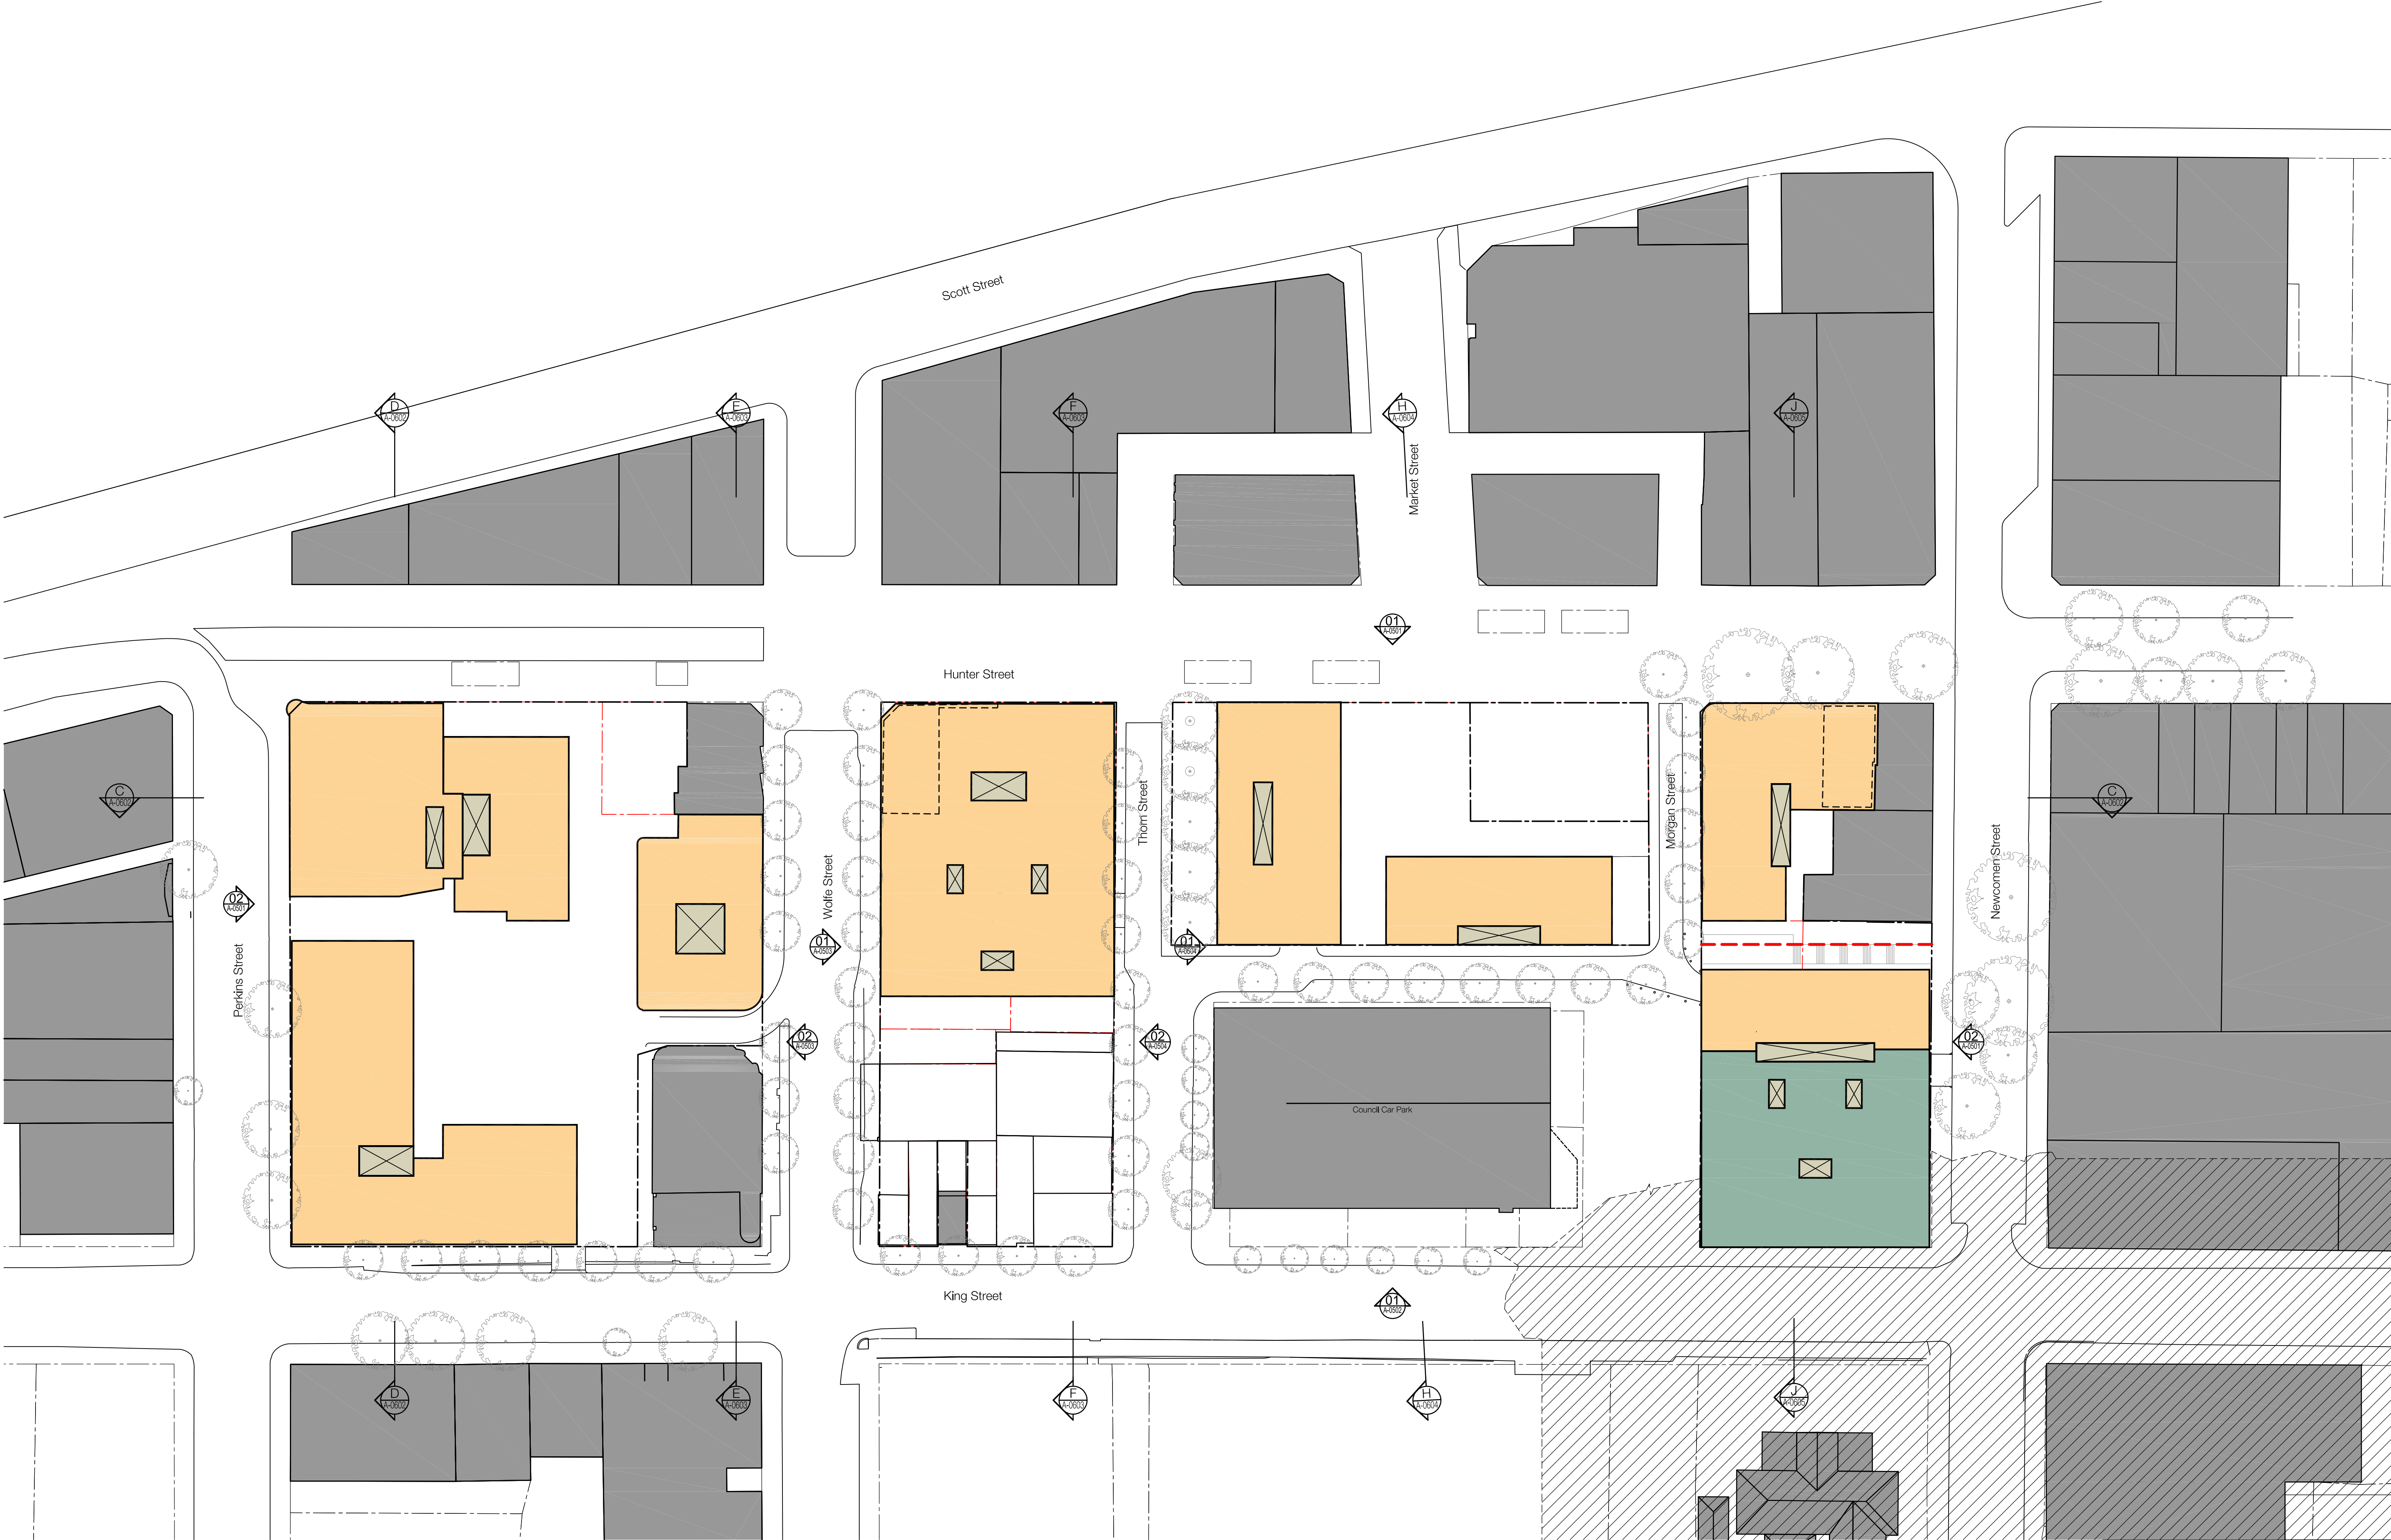

In accepting and utilising this document the recipient agrees that SJB Architecture (NSW) Pty. Ltd. ACN 081 094 724 T/A SJB Architects, retain all common law, statutory law and other rights including copyright and intellectual property rights. The recipient agrees not to use this document for any purpose other than its intended use; to waive all claims against SJB Architects resulting from unauthorised changes; or to reuse this document on other projects without the prior written consent of SJB Architects. Under no circumstances shall transfer of this document be deemed a sale. SJB Architects makes no warranties of fitness for any purpose.

The Builder/Contractor shall verify job dimensions prior to any work commencing. Use figured dimensions only. Do not scale drawing.

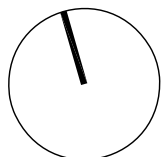

iris

Nominated Architects Adam Haddow 7188 John Pradell 7004

Rev.	Date	Revision	By	Chk.
00	15.05.17	Issue for DA	ML	AH

Rev.	Date	Revision	By	Chk.

Rev.	Date	Revision	By	Chk.


Key
 Residential
 Commercial
 Cores
 Refer to Building Conservation and Retention Plan
 Retail
 Parking & Servicing
 Surrounding Buildings
 Subject Site Boundary

Project
Newcastle East End
Staged DA
Concept Proposal
Drawing Name
Floor Plans
Level 04

Date	Scale	Sheet Size
15.05.2017	1:500	@ A1
Reg No.	Drawn	Chk.
-	ML	ML
Job No.	Drawing No.	Revision
5614	DA-0204	/ 00


SJB Architects
Level 2
490 Crown Street
Sunny Hills NSW
2010 Australia
T 61 2 9380 9911
F 61 2 9380 9922
www.sjb.com.au



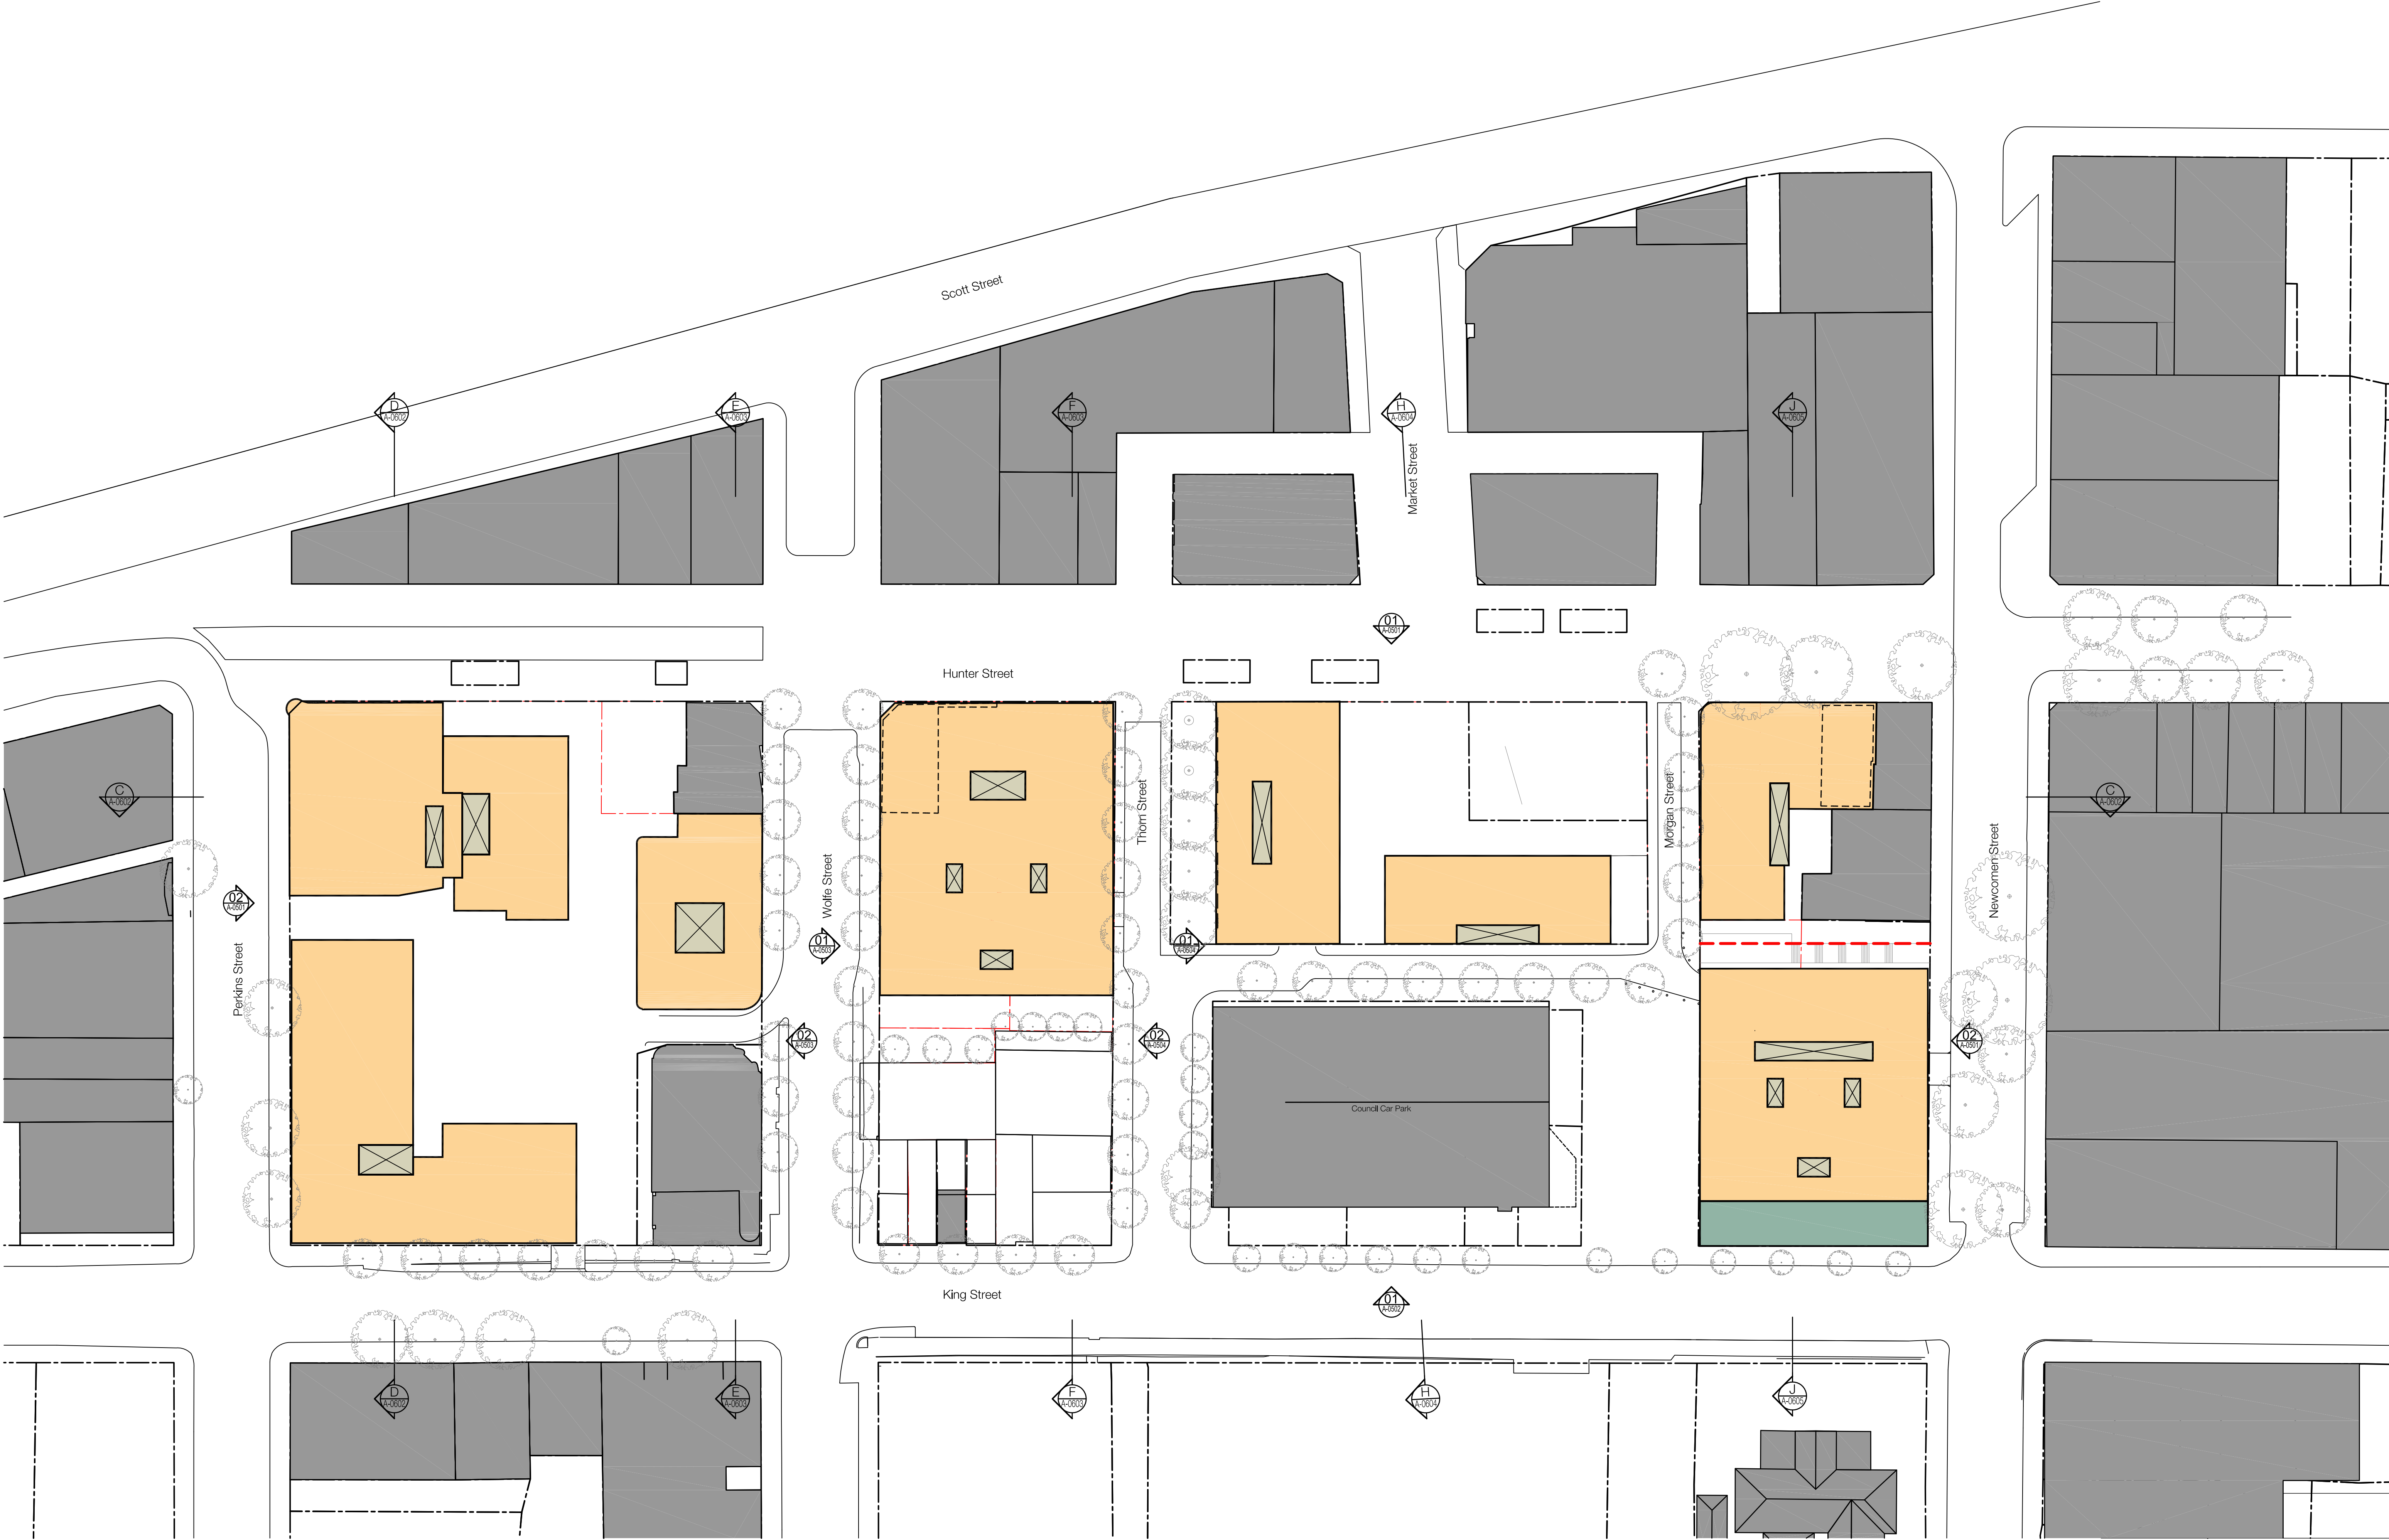

In accepting and utilising this document the recipient agrees that SJB Architecture (NSW) Pty. Ltd. ACN 081 094 724 T/A SJB Architects, retain all common law, statutory law and other rights including copyright and intellectual property rights. The recipient agrees not to use this document for any purpose other than its intended use; to waive all claims against SJB Architects resulting from unauthorised changes; or to reuse the document on other projects without the prior written consent of SJB Architects. Under no circumstances shall transfer of this document be deemed a sale. SJB Architects makes no warranties of fitness for any purpose.

The Builder/Contractor shall verify job dimensions prior to any work commencing. Use figured dimensions only. Do not scale drawing.

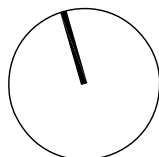

iris

Nominated Architects Adam Haddow 7188 John Pradell 7004

Rev.	Date	Revision	By	Chk.
00	15.05.17	Issue for DA	ML	AH

Rev.	Date	Revision	By	Chk.

Rev.	Date	Revision	By	Chk.

Rev.	Date	Revision	By	Chk.

Key	
	Residential
	Retail
	Commercial
	Parking & Servicing
	Surrounding Buildings
	Cores
	Refer to Building Conservation and Retention Plan
	Subject Site Boundary

Project
Newcastle East End
Staged DA
Concept Proposal
Drawing Name
Floor Plans
Level 05


Date	Scale	Sheet Size
15.05.2017	1:500	@ A1

Reg No.	Drawn	Chk.
-	ML	ML

Job No.	Drawing No.	Revision
5614	DA-0205	/ 00


SJB Architects
Level 2
490 Crown Street
Sunny Hills NSW
2010 Australia
T 61 2 9380 9911
F 61 2 9380 9922
www.sjb.com.au



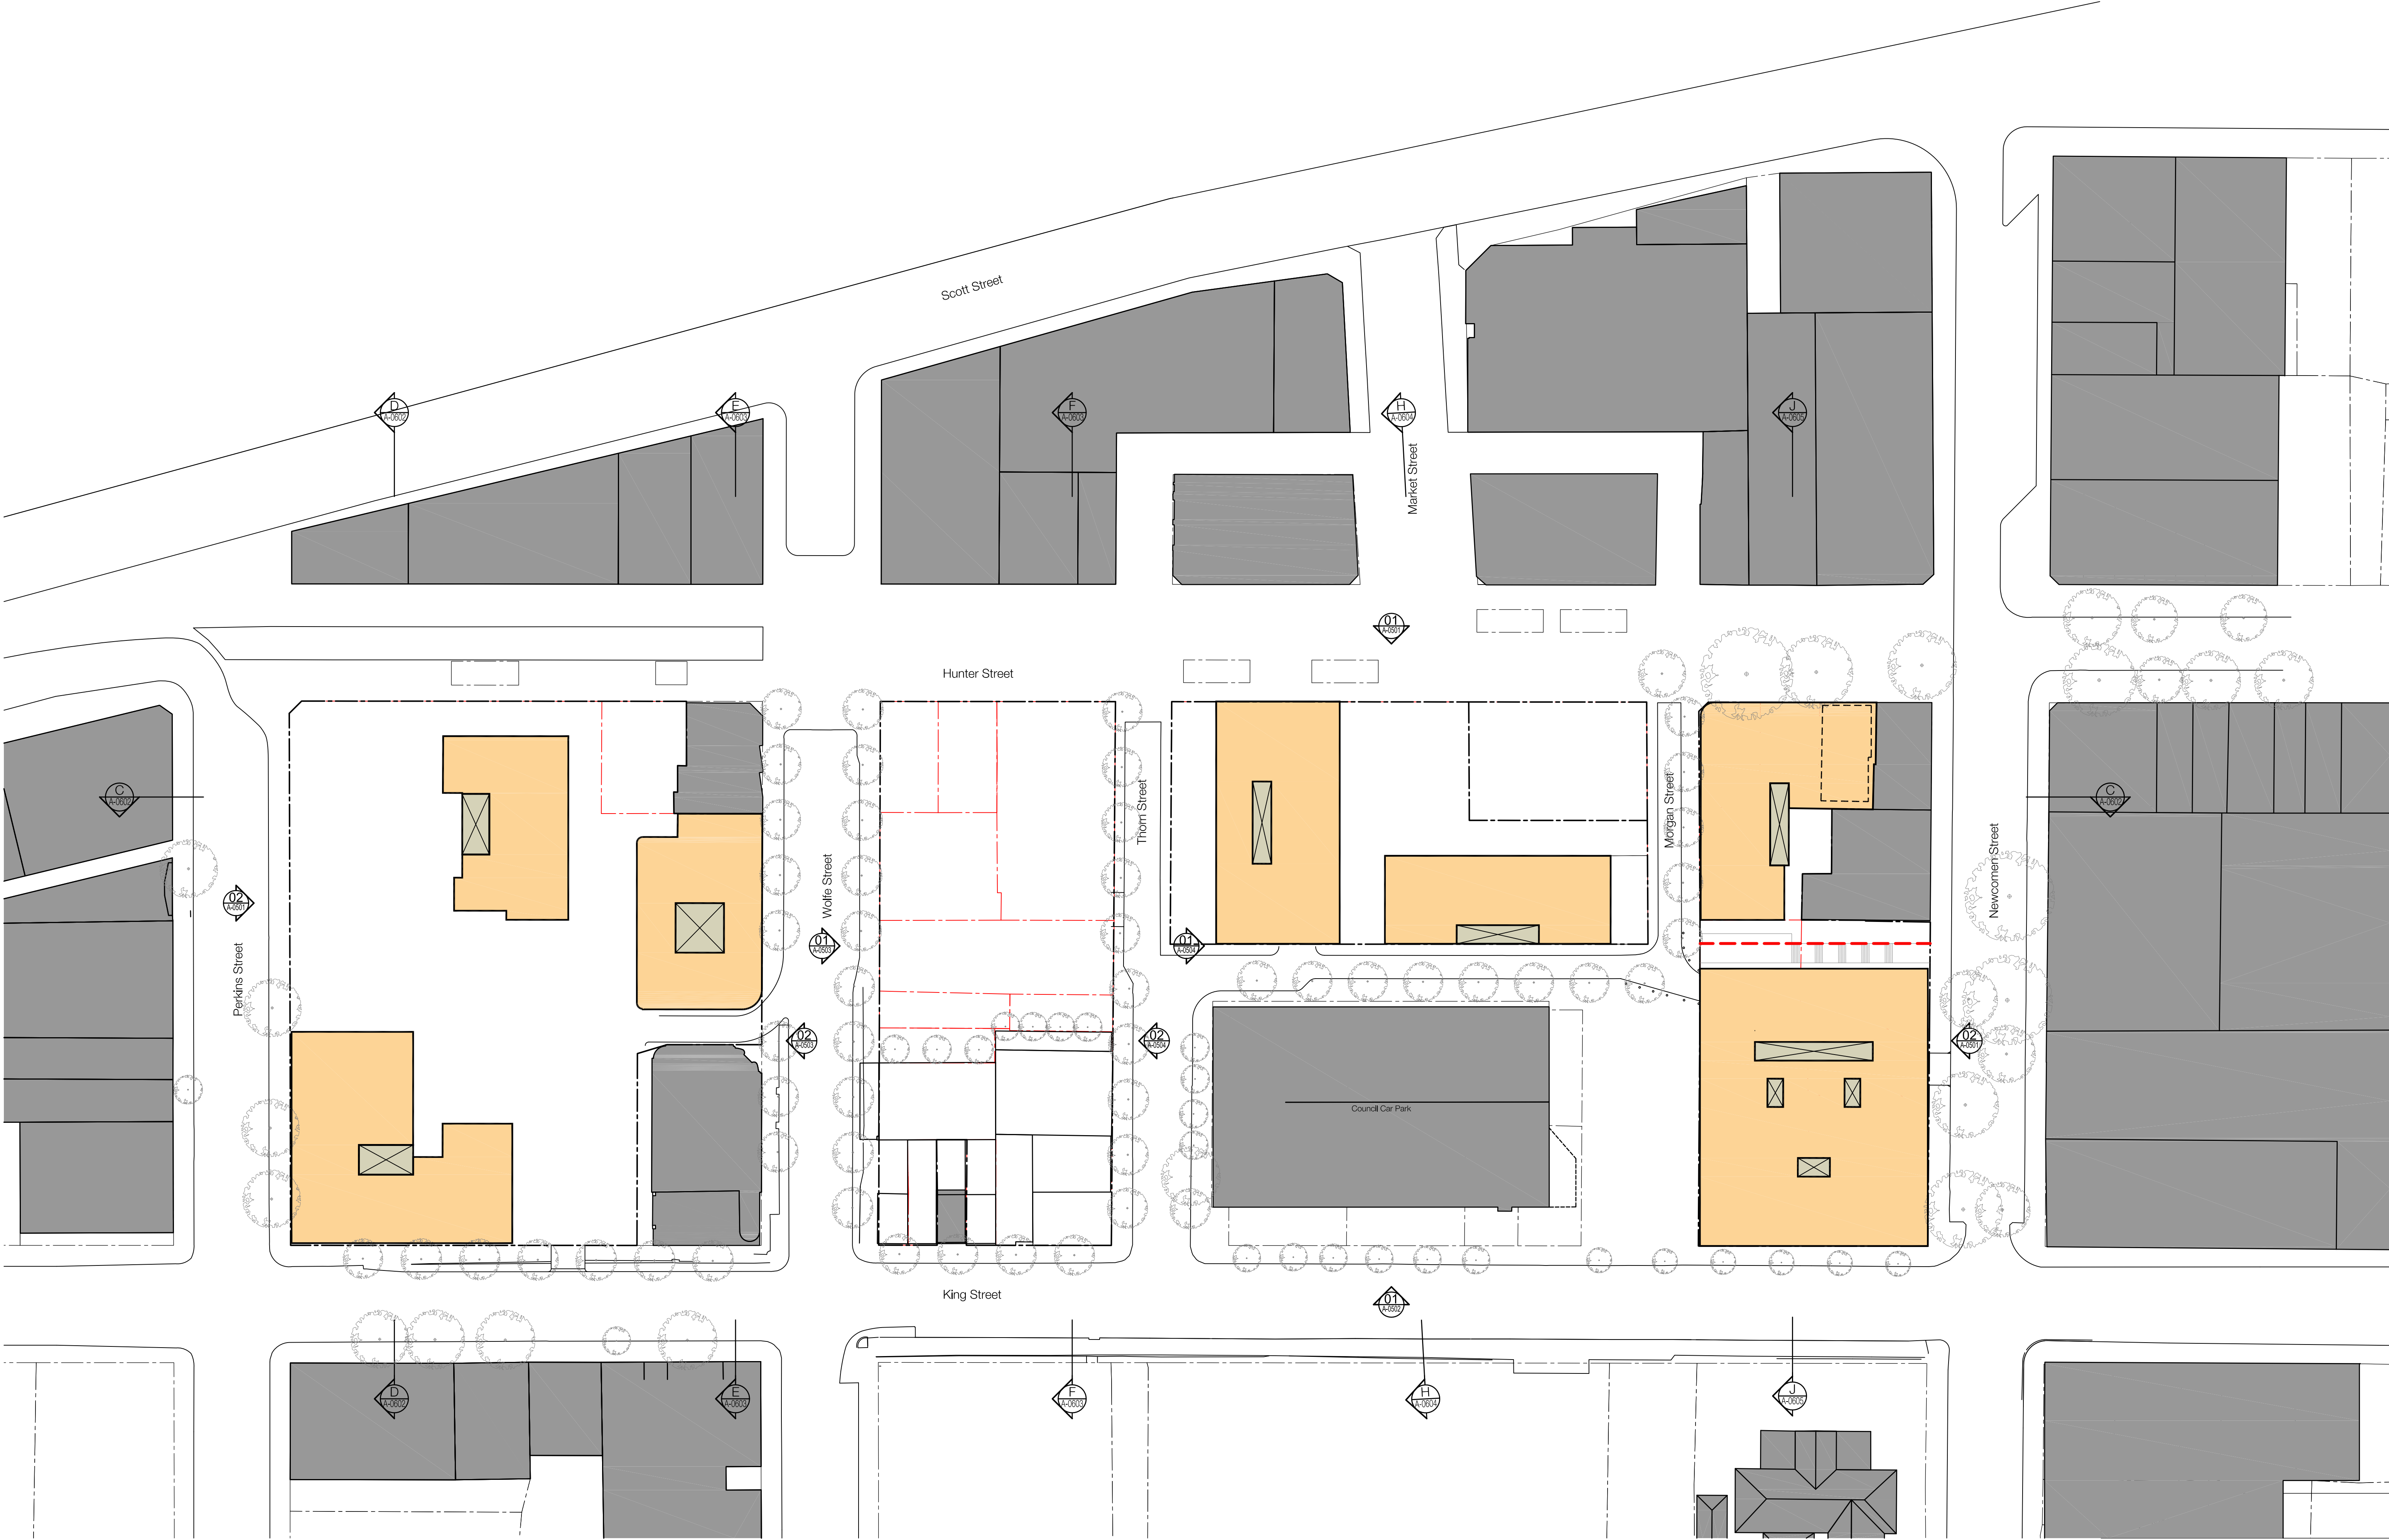

In accepting and utilising this document the recipient agrees that SJB Architecture (NSW) Pty. Ltd. ACN 081 094 724 T/A SJB Architects, retain all common law, statutory law and other rights including copyright and intellectual property rights. The recipient agrees not to use this document for any purpose other than its intended use; to waive all claims against SJB Architects resulting from unauthorised changes; or to reuse the document on other projects without the prior written consent of SJB Architects. Under no circumstances shall transfer of this document be deemed a sale. SJB Architects makes no warranties of fitness for any purpose.

The Builder/Contractor shall verify job dimensions prior to any work commencing. Use figured dimensions only. Do not scale drawing.

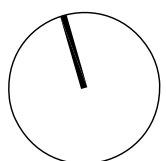

iris

Nominated Architects Adam Haddow 7188 John Pradell 7004

Rev.	Date	Revision	By	Chk.
00	15.05.17	Issue for DA	ML	AH

Rev.	Date	Revision	By	Chk.

Rev.	Date	Revision	By	Chk.

Rev.	Date	Revision	By	Chk.

Residential	Retail
Commercial	Parking & Servicing
Cores	Surrounding Buildings
Refer to Building Conservation and Retention Plan	Subject Site Boundary

Project
Newcastle East End
Staged DA
Concept Proposal
Drawing Name
Floor Plans
Level - Typical

Date	Scale	Sheet Size
15.05.2017	1:500	@ A1

Reg No.	Drawn	Chk.
---------	-------	------


-	ML	ML
---	----	----

Job No.	Drawing No.	Revision
---------	-------------	----------


5614	DA-0206	/ 00
------	---------	------

SJB Architects
Level 2
490 Crown Street
Sunny Hills NSW
2010 Australia
T 61 2 9380 9911
F 61 2 9380 9922
www.sjb.com.au



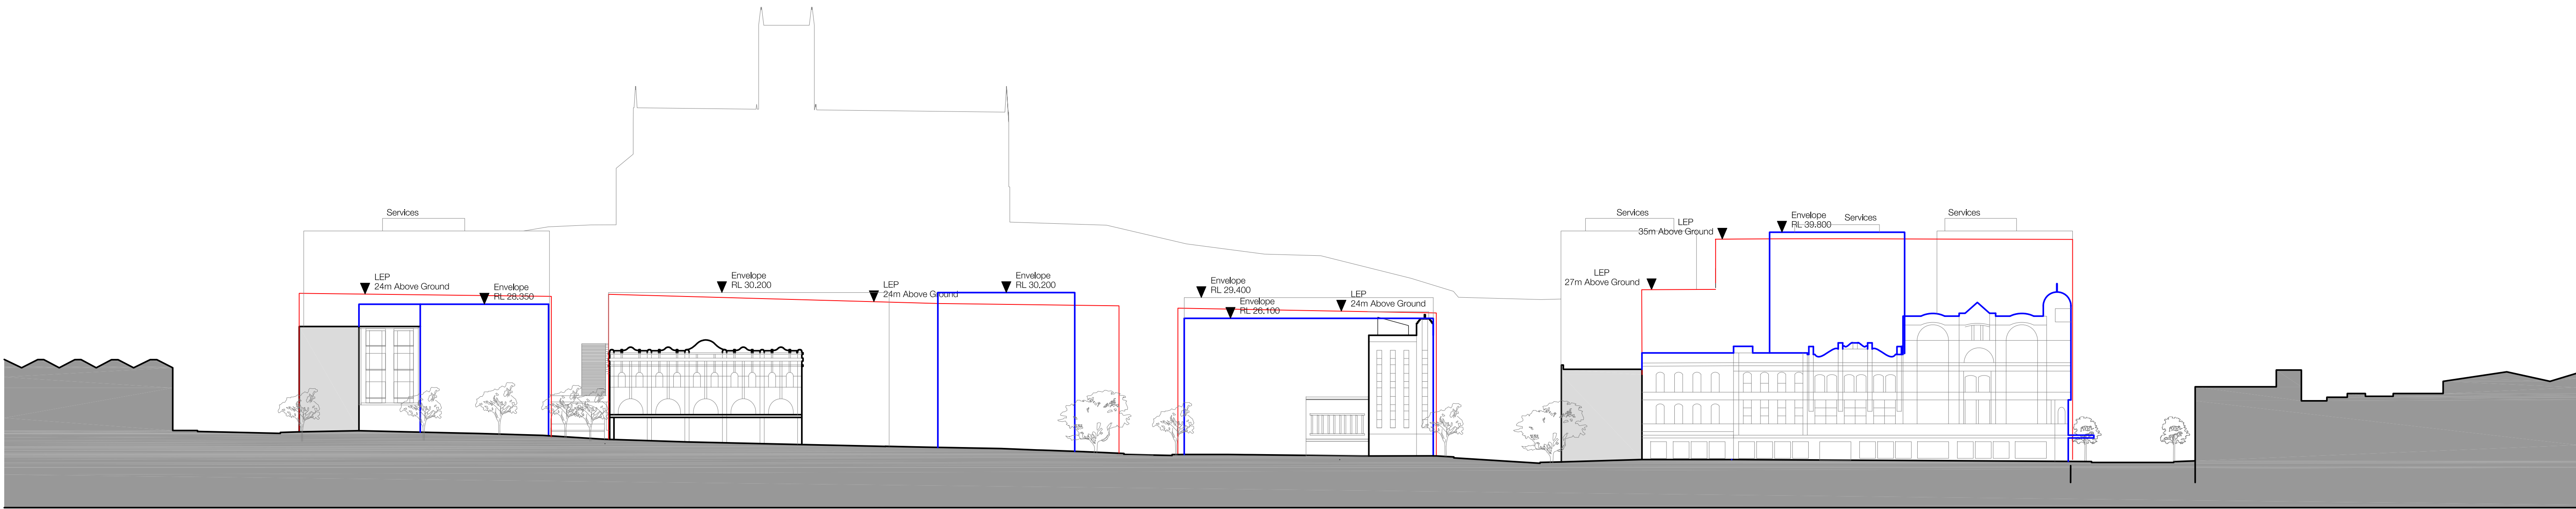

1 ELEVATION NORTH
1:500
Newcastle LEP 2012 Building Height Control
Staged DA Building Envelope

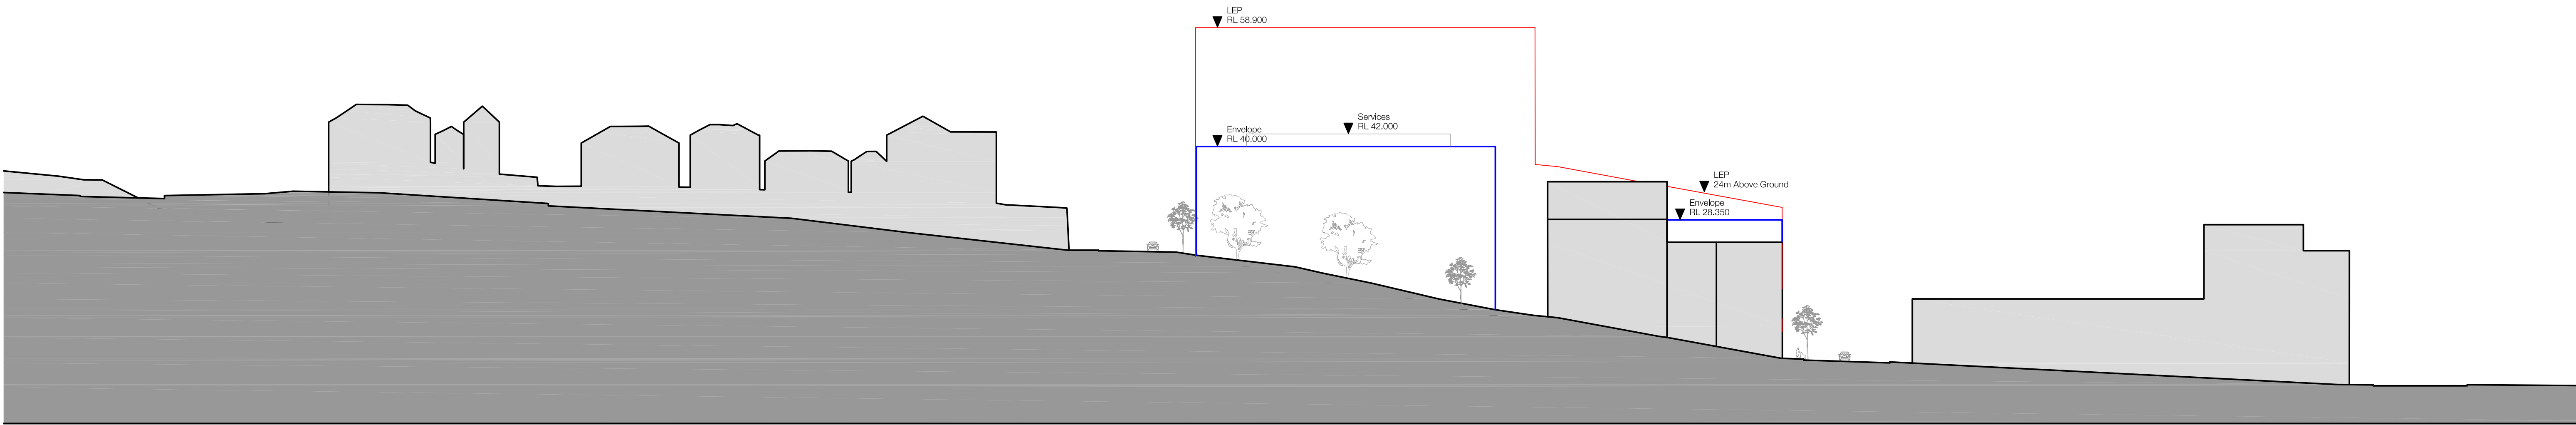


2 ELEVATION EAST
1:500
Newcastle LEP 2012 Building Height Control
Staged DA Building Envelope

Notes
Core size and Locations are indicative only

In accepting and utilising this document the recipient agrees that SJB Architecture (NSW) Pty Ltd, ACN 081 094 724 T/A SJB Architects, retain all common law, statutory law and other rights including copyright and intellectual property rights. The recipient agrees not to use this document for any purpose other than its intended use; to waive all claims against SJB Architects resulting from unauthorised changes; or to reuse the document on other projects without the prior written consent of SJB Architects. Under no circumstances shall transfer of this document be deemed a sale. SJB Architects makes no warranties of fitness for any purpose.

The Builder/Contractor shall verify job dimensions prior to any work commencing. Use figured dimensions only. Do not scale drawing.

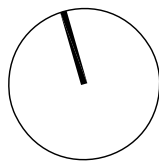

FOR APPROVAL

Nominated Architects Adam Haddock 7188 John Pradd 7004

Rev.	Date	Revision	By	Chk.
00	15.05.17	Issue for DA	ML	AH

Rev.	Date	Revision	By	Chk.

Rev.	Date	Revision	By	Chk.

Key		
Residential	Retail	
Commercial	Parking & Servicing	
Cores	Surrounding Buildings	
Refer to Building Conservation and Retention Plan	Subject Site Boundary	

Project
Newcastle East End
Staged DA
Concept Proposal
Drawing Name
Building Envelope
Elevation North and East

Date	Scale	Sheet Size
15.05.2017	1:500	@ A1
Reg No.	Drawn	Chk.
-	ML	ML
Job No.	Drawing No.	Revision
5614	DA-0501	/ 00



SJB Architects
Level 2
490 Crown Street
Sunny Hills NSW
2010 Australia
T 61 2 9380 9911
F 61 2 9380 9922
www.sjb.com.au





--- Newcastle LEP 2012 Building Height Control
--- Staged DA Building Envelope

1 ELEVATION
- ELEVATION SOUTH 1:500

 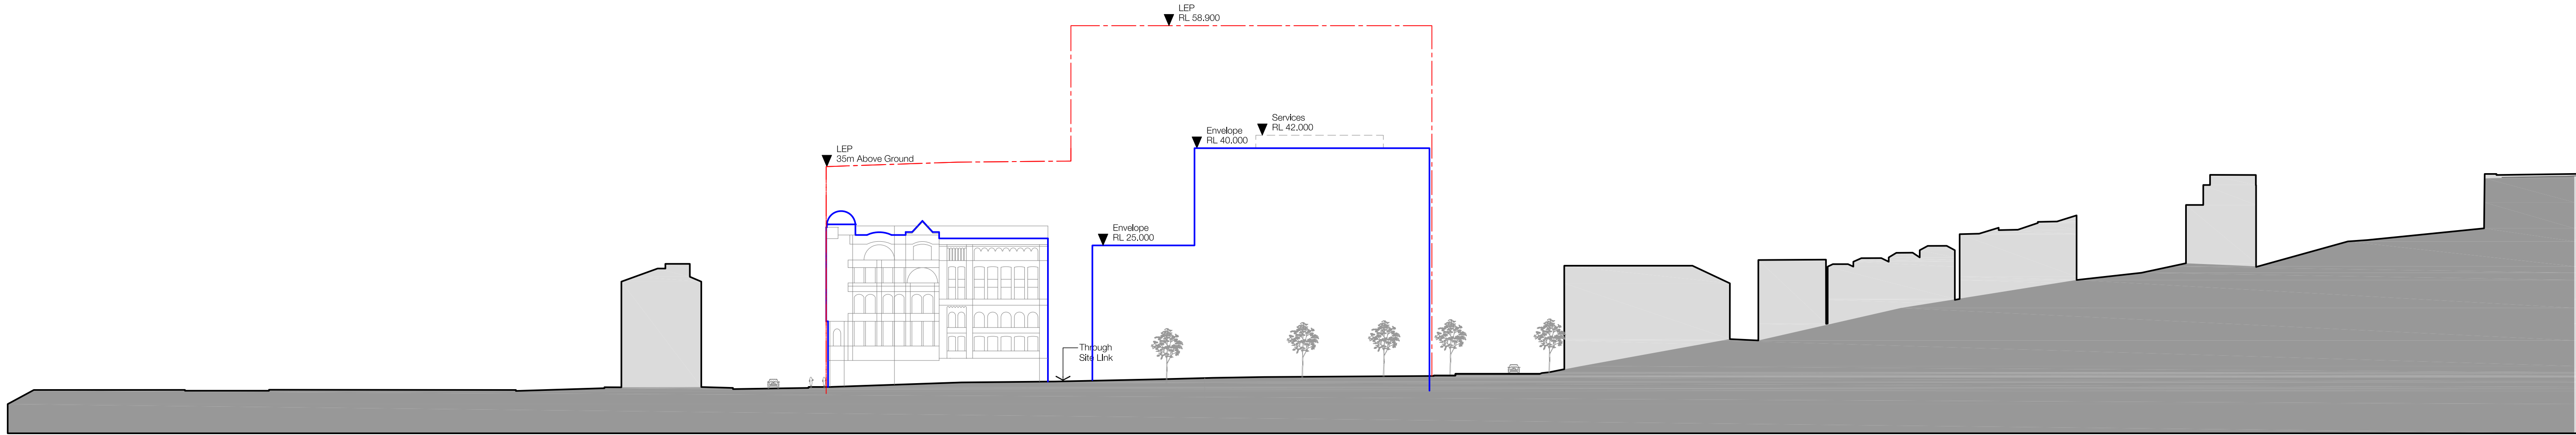

--- Newcastle LEP 2012 Building Height Control
--- Staged DA Building Envelope


2 ELEVATION
- ELEVATION WEST 1:500

Notes
Core size and Locations are indicative only

In accepting and utilising this document the recipient agrees that SJB Architecture (NSW) Pty Ltd, ACN 081 094 724 T/A SJB Architects, retain all common law, statutory law and other rights including copyright and intellectual property rights. The recipient agrees not to use this document for any purpose other than its intended use; to waive all claims against SJB Architects resulting from unauthorised changes; or to reuse the document on other projects without the prior written consent of SJB Architects. Under no circumstances shall transfer of this document be deemed a sale. SJB Architects makes no warranties of fitness for any purpose.

The Builder/Contractor shall verify job dimensions prior to any work commencing. Use figured dimensions only. Do not scale drawing.

FOR APPROVAL

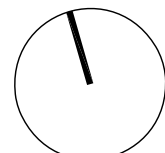

iris

Nominated Architects Adam Haddock 7188 John Pradell 7004

Rev.	Date	Revision	By	Chk.
00	15.05.17	Issue for DA	ML	AH

Rev.	Date	Revision	By	Chk.

Rev.	Date	Revision	By	Chk.


Key
Residential
Commercial
Cores
Refer to Building Conservation and Retention Plan
Retail
Parking & Servicing
Surrounding Buildings
Subject Site Boundary

Project
Newcastle East End Staged DA Concept Proposal
Drawing Name
Building Envelope Elevation South and West

Date	Scale	Sheet Size
15.05.2017	1:500	@ A1
Reg No.	Drawn	Chk.
-	ML	ML
Job No.	Drawing No.	Revision
5614	DA-0502	/ 00


SJB Architects
Level 2
490 Crown Street
Sunny Hills NSW
2010 Australia
T 61 2 9380 9911
F 61 2 9380 9922
www.sjb.com.au



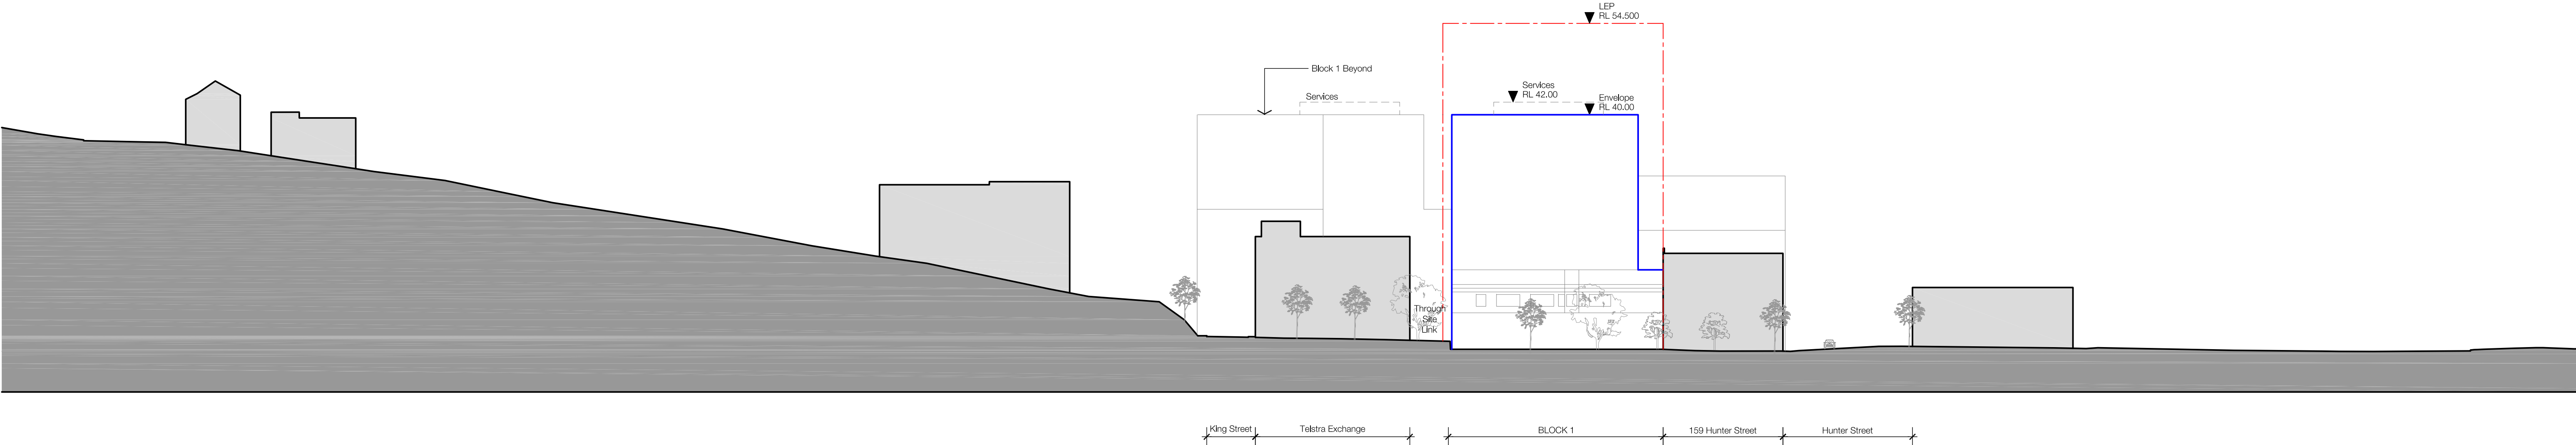

1 ELEVATION
- ELEVATION WOLFE STREET EAST

1:500
--- Newcastle LEP 2012 Building Height Control
--- Staged DA Building Envelope

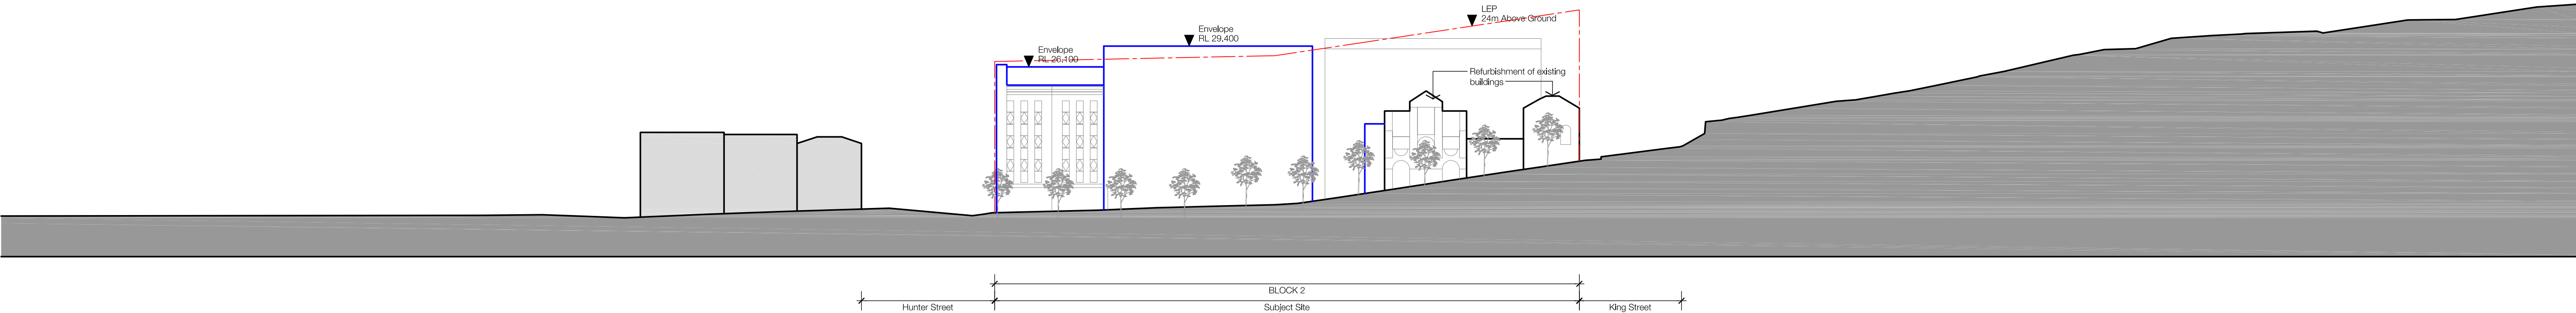


2 ELEVATION
- ELEVATION WOLFE STREET WEST

1:500
--- Newcastle LEP 2012 Building Height Control
--- Staged DA Building Envelope

Notes
Core size and Locations are indicative only

In accepting and utilising this document the recipient agrees that SJB Architecture (NSW) Pty Ltd, ACN 081 094 724 T/A SJB Architects, retain all common law, statutory law and other rights including copyright and intellectual property rights. The recipient agrees not to use this document for any purpose other than its intended use; to waive all claims against SJB Architects resulting from unauthorised changes; or to reuse this document on other projects without the prior written consent of SJB Architects. Under no circumstances shall transfer of this document be deemed a sale. SJB Architects makes no warranties of fitness for any purpose.

The Builder/Contractor shall verify job dimensions prior to any work commencing. Use figured dimensions only. Do not scale drawing.

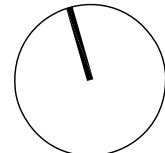

iris

Nominated Architects Adam Haddow 7188 John Pradd 7004

Rev.	Date	Revision	By	Chk.
00	15.05.17	Issue for DA	ML	AH

Rev.	Date	Revision	By	Chk.

Rev.	Date	Revision	By	Chk.

Key
Residential
Commercial
Cores
Refer to Building Conservation and Retention Plan
Retail
Parking & Servicing
Surrounding Buildings
Subject Site Boundary

Project
Newcastle East End
Staged DA
Concept Proposal
Drawing Name
Building Envelope
Elevation Wolfe Street East+West

Date	Scale	Sheet Size
15.05.2017	1:500	@ A1
Reg No.	Drawn	Chk.
-	ML	ML
Job No.	Drawing No.	Revision
5614	DA-0503	/ 00


SJB Architects
Level 2
490 Crown Street
Sunny Hills NSW
2010 Australia
T 61 2 9380 9911
F 61 2 9380 9922
www.sjb.com.au



In accepting and utilising this document the recipient agrees that SJ.B Architecture (NSW) Pty. Ltd. ACN 081 094 724 T/A SJ.B Architects, retain all common law, statutory law and other rights including copyright and intellectual property rights. The recipient agrees not to use this document for any purpose other than its intended use; to waive all claims against SJ.B Architects resulting from unauthorised changes; or to reuse the document on other projects without the prior written consent of SJ.B Architects. Under no circumstances shall transfer of this document be deemed a sale. SJ.B Architects makes no warranties of fitness for any purpose.

The Builder/Contractor shall verify job dimensions prior to any work commencing. Use figured dimensions only. Do not scale drawing.

FOR APPROVAL

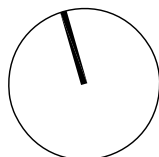

iris

Nominated Architects Adam Haddow 7188 John Pradd 7004

Rev.	Date	Revision	By	Chk.
00	15.05.17	Issue for DA	ML	AH

Rev.	Date	Revision	By	Chk.

Rev.	Date	Revision	By	Chk.

Key


	Residential		Retail
	Commercial		Parking & Servicing
	Cores		Surrounding Buildings
	Refer to Building Conservation and Retention Plan		Subject Site Boundary

Project
Newcastle East End
Staged DA
Concept Proposal
Drawing Name
FSR Plan

Date	15.05.2017	Scale	1:500	Sheet Size	@ A1
Reg No.	-	Drawn	ML	Chk.	ML
Job No.	5614	Drawing No.	DA-2904	Revision	/ 00

SJB Architects


Level 2
490 Crown Street
Sunny Hills NSW
2010 Australia
T 61 2 9380 9911
F 61 2 9380 9922
www.sjb.com.au

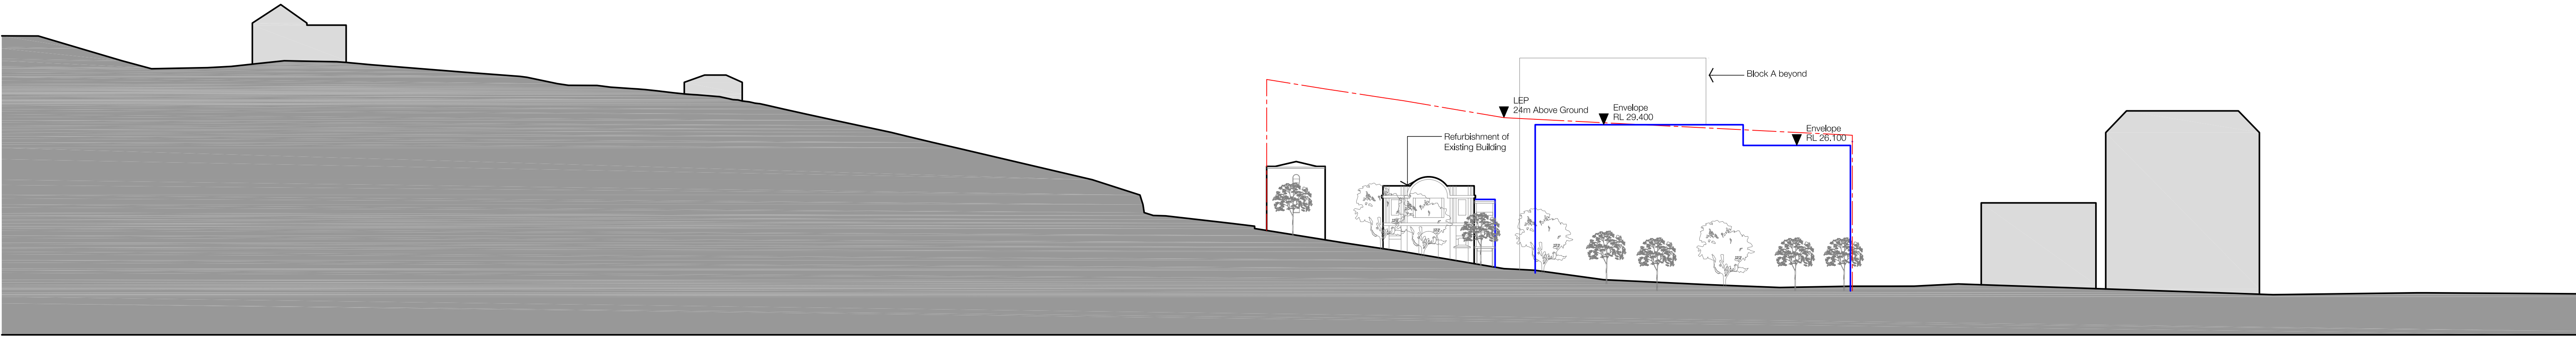

1 ELEVATION
- ELEVATION THORN STREET EAST

1:500

--- Newcastle LEP 2012 Building Height Control
--- Staged DA Building Envelope

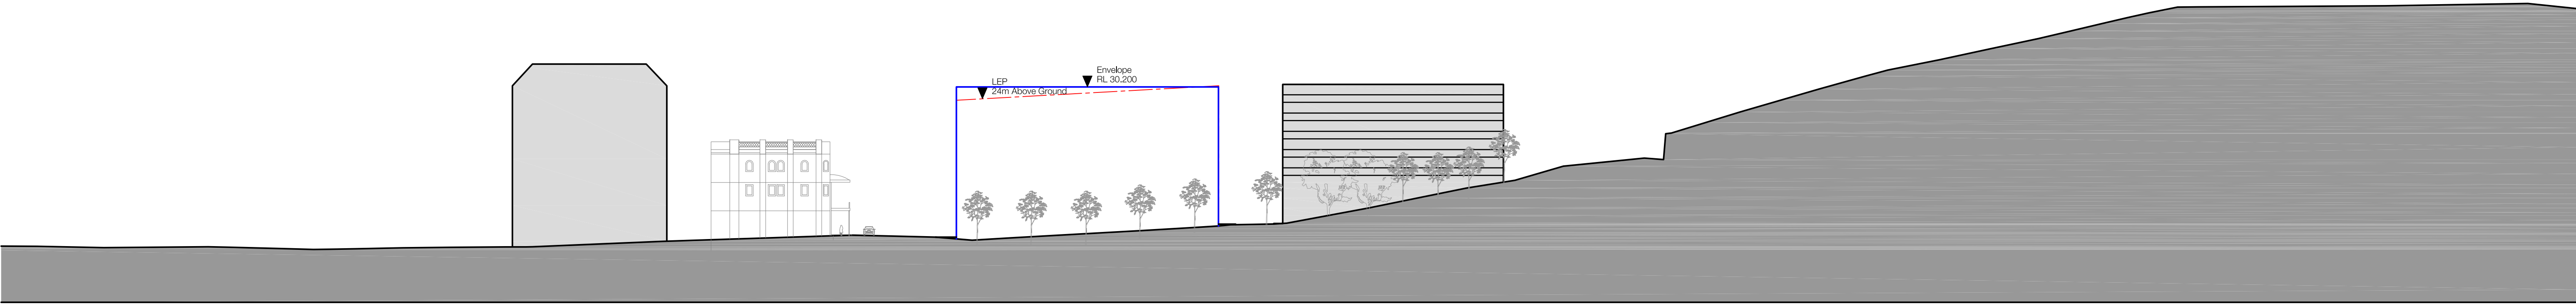


2 ELEVATION
- ELEVATION THORN STREET WEST

1:500

--- Newcastle LEP 2012 Building Height Control
--- Staged DA Building Envelope

In accepting and utilising this document the recipient agrees that SJB Architecture (NSW) Pty. Ltd. ACN 081 094 724 T/A SJB Architects, retain all common law, statutory law and other rights including copyright and intellectual property rights. The recipient agrees not to use this document for any purpose other than its intended use; to waive all claims against SJB Architects resulting from unauthorised changes; or to reuse this document on other projects without the prior written consent of SJB Architects. Under no circumstances shall transfer of this document be deemed a sale. SJB Architects makes no warranties of fitness for any purpose.

The Builder/Contractor shall verify job dimensions prior to any work commencing. Use figured dimensions only. Do not scale drawing.

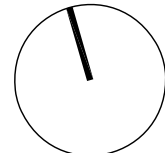

FOR APPROVAL

Nominated Architects Adam Haddow 7188 John Pradd 7004

Rev.	Date	Revision	By	Chk.
00	15.05.17	Issue for DA	ML	AH

Rev.	Date	Revision	By	Chk.

Rev.	Date	Revision	By	Chk.

Key
Residential
Commercial
Cores
Refer to Building Conservation and Retention Plan
Retail
Parking & Servicing
Surrounding Buildings
Subject Site Boundary


Project
Newcastle East End
Staged DA
Concept Proposal
Drawing Name
Building Envelope
Elevation South and West

Date	Scale	Sheet Size
15.05.2017	1:500	@ A1
Reg No.	Drawn	Chk.
-	ML	ML
Job No.	Drawing No.	Revision
5614	DA-0504	/ 00


Notes
Core size and Locations are indicative only

Level 2
490 Crown Street
Sunny Hills NSW
2010 Australia
T 61 2 9380 9911
F 61 2 9380 9922
www.sjb.com.au



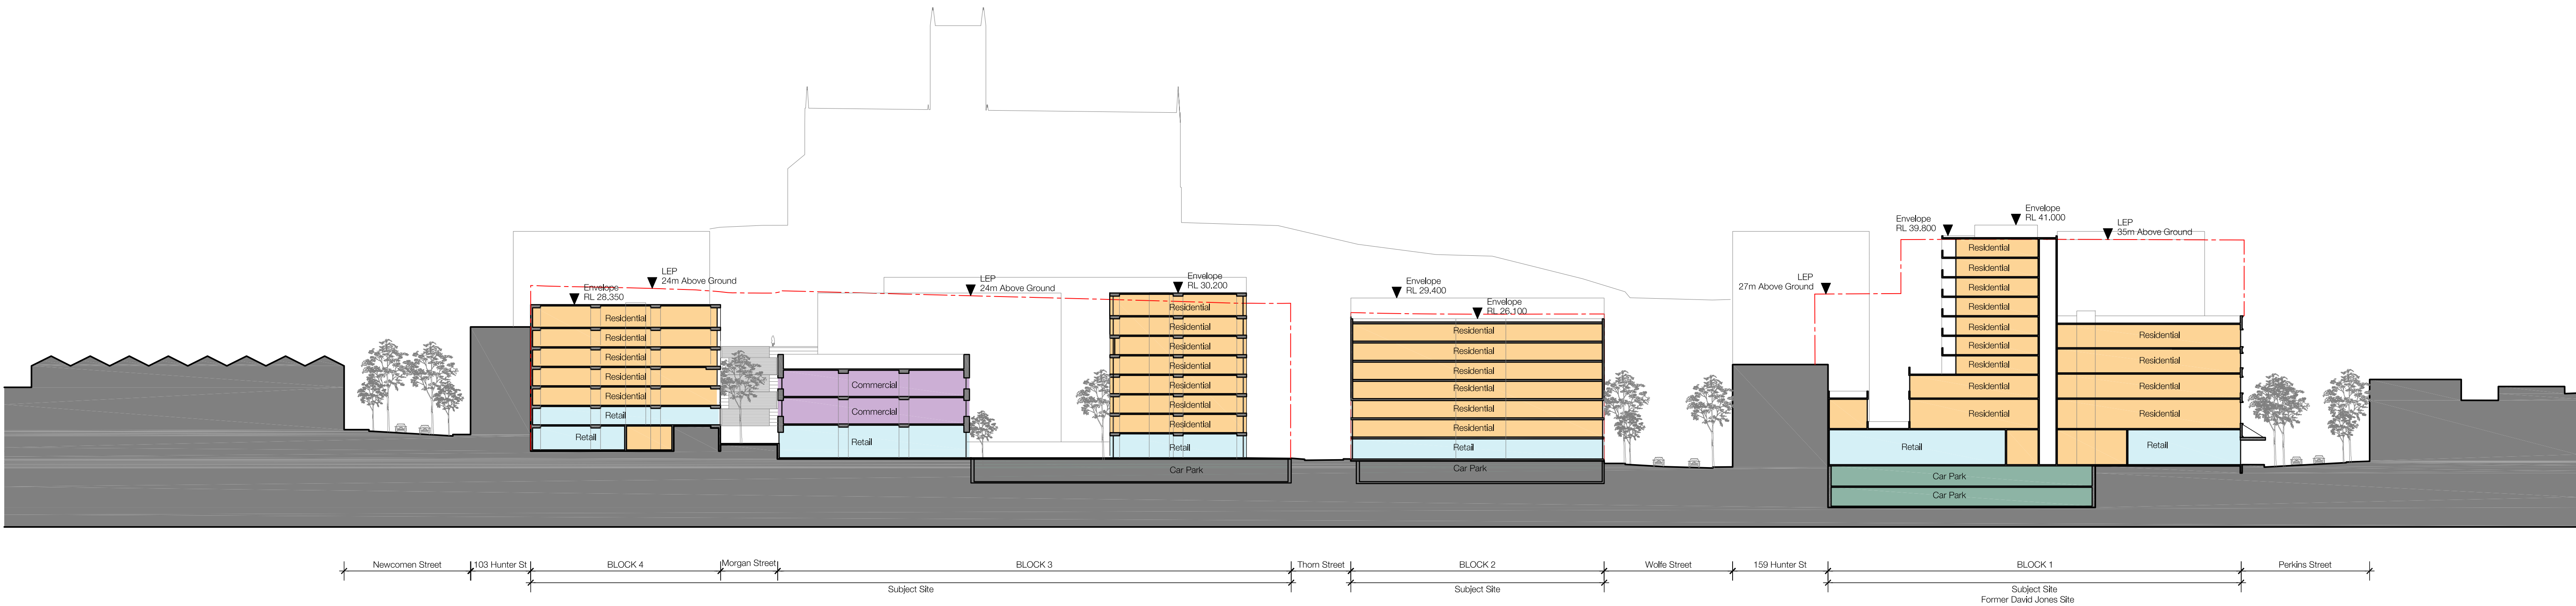


1 SECTION
A-0201 SECTION C 1:500
Newcastle LEP 2012 Building Height Control
Staged DA Building Envelope

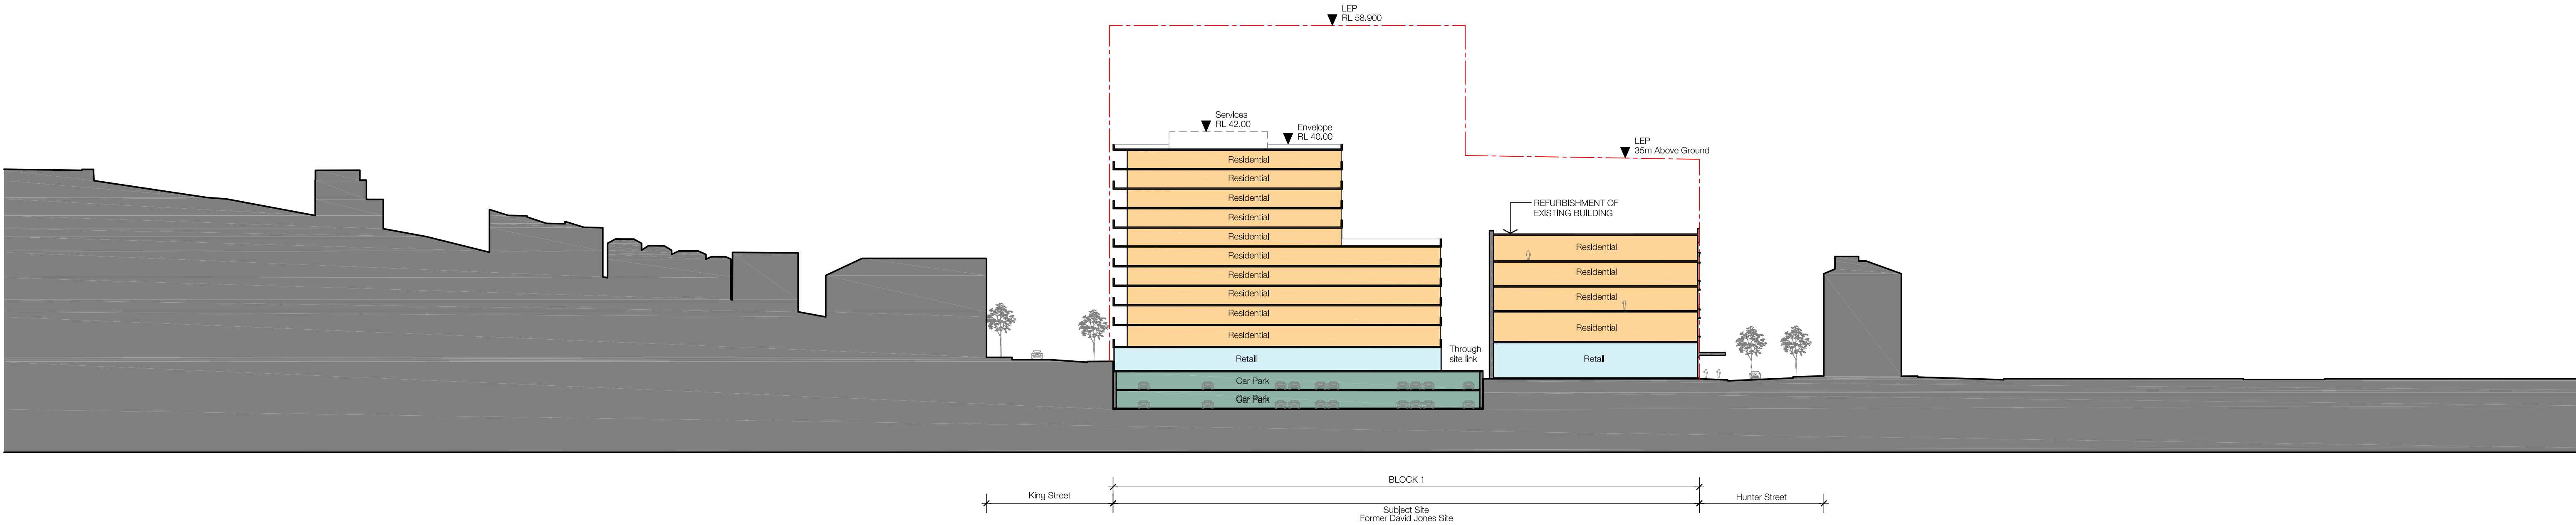

2 SECTION
A-0201 SECTION D 1:500
Newcastle LEP 2012 Building Height Control
Staged DA Building Envelope

In accepting and utilising this document the recipient agrees that SJB Architecture (NSW) Pty. Ltd. ACN 081 094 724 T/A SJB Architects, retain all common law, statutory law and other rights including copyright and intellectual property rights. The recipient agrees not to use this document for any purpose other than its intended use; to waive all claims against SJB Architects resulting from unauthorised changes; or to reuse this document on other projects without the prior written consent of SJB Architects. Under no circumstances shall transfer of this document be deemed a sale. SJB Architects makes no warranties of fitness for any purpose.

The Builder/Contractor shall verify job dimensions prior to any work commencing. Use figured dimensions only. Do not scale drawing.

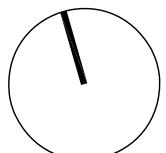

iris

Nominated Architects Adam Haddock 7188 John Pradell 7004

Rev.	Date	Revision	By	Chk.
00	15.05.17	Issue for DA	ML	AH

Rev.	Date	Revision	By	Chk.

Rev.	Date	Revision	By	Chk.


Key	
Residential	Retail
Commercial	Parking & Servicing
Cores	Surrounding Buildings
Refer to Building Conservation and Retention Plan	Subject Site Boundary

Project
Newcastle East End
Staged DA
Concept Proposal
Drawing Name
Section C & D


Date	Scale	Sheet Size
15.05.2017	1:500	@ A1
Reg No.	Drawn	Chk.
-	ML	ML
Job No.	Drawing No.	Revision
5614	DA-0601	/ 00

Notes
Core size and Locations are indicative only

SJB Architects
Level 2
490 Crown Street
Sunny Hills NSW
2010 Australia
T 61 2 9380 9911
F 61 2 9380 9922
www.sjb.com.au

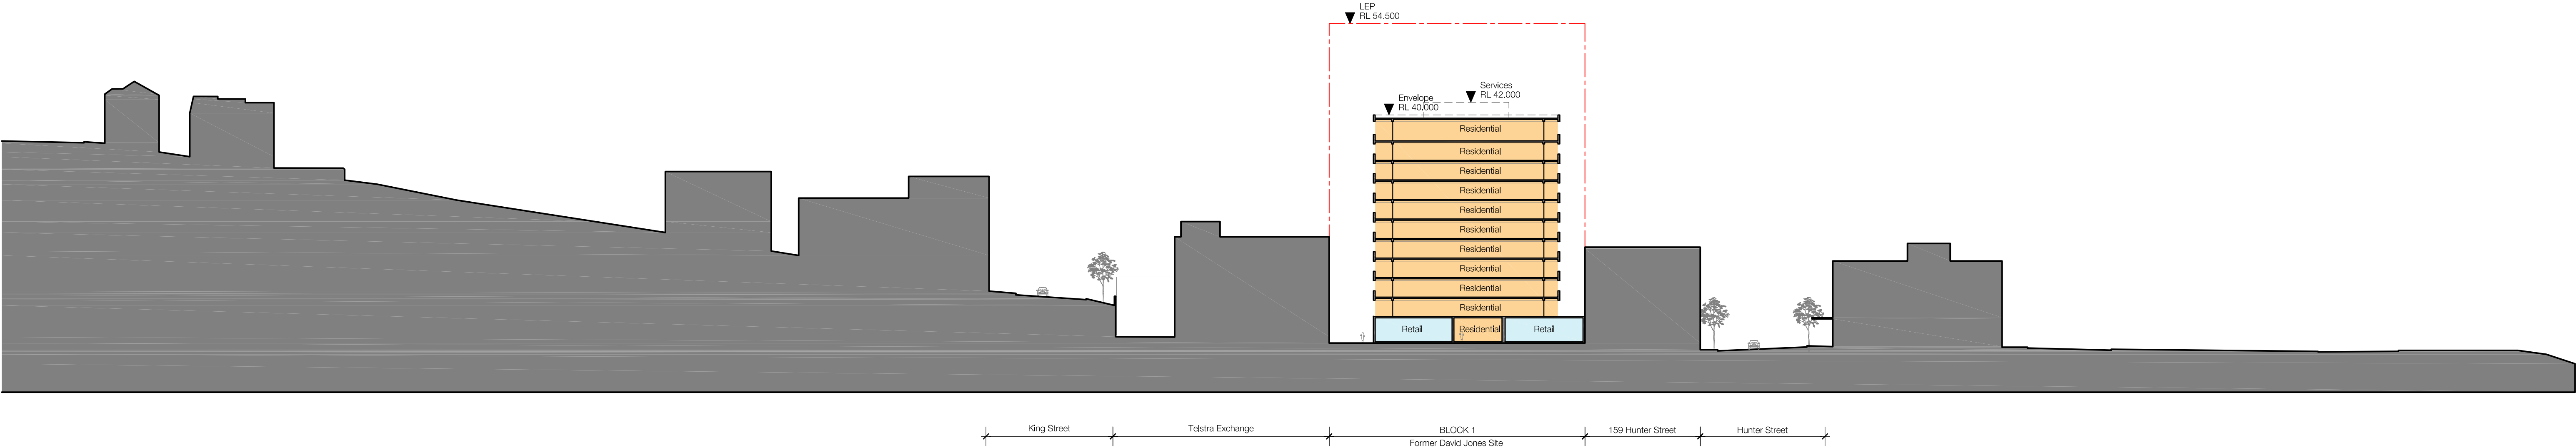


1 SECTION
A-0201 SECTION E
1:500
Newcastle LEP 2012 Building Height Control
Staged DA Building Envelope

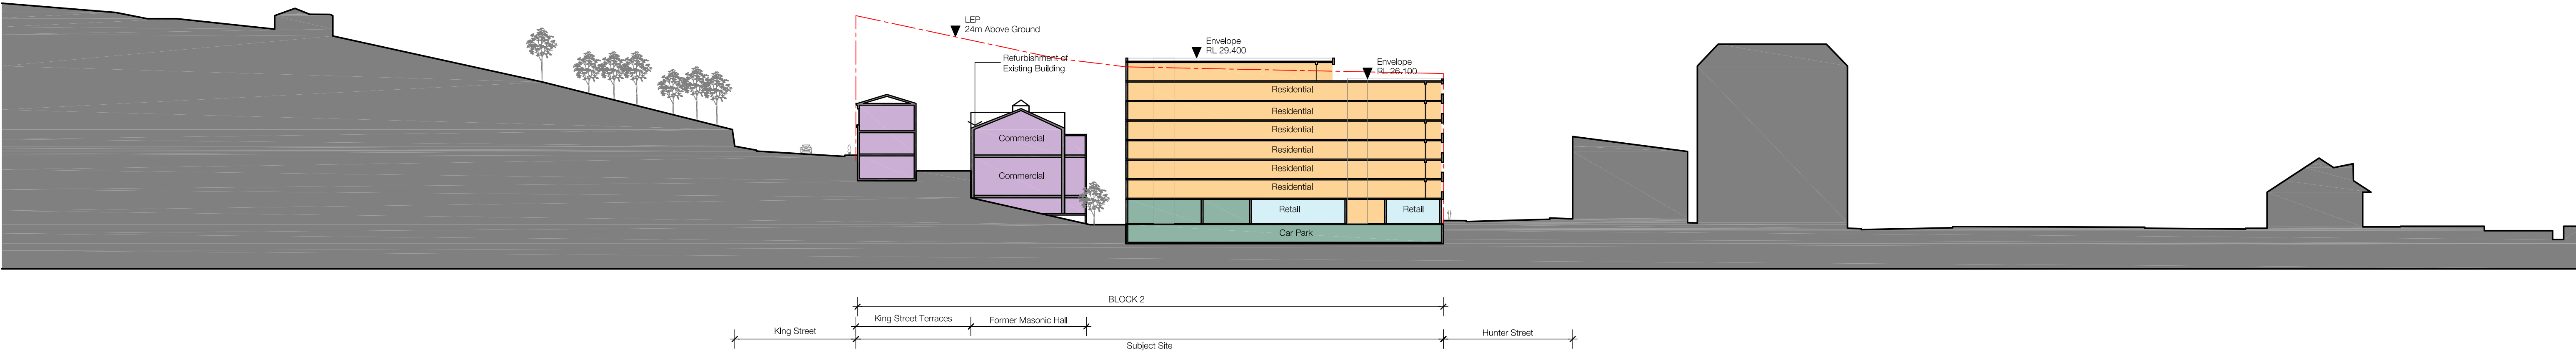

2 SECTION
A-0201 SECTION F
1:500
Newcastle LEP 2012 Building Height Control
Staged DA Building Envelope

In accepting and utilising this document the recipient agrees that SJB Architecture (NSW) Pty. Ltd. ACN 081 094 724 T/A SJB Architects, retain all common law, statutory law and other rights including copyright and intellectual property rights. The recipient agrees not to use this document for any purpose other than its intended use; to waive all claims against SJB Architects resulting from unauthorised changes; or to reuse this document on other projects without the prior written consent of SJB Architects. Under no circumstances shall transfer of this document be deemed a sale. SJB Architects makes no warranties of fitness for any purpose.

The Builder/Contractor shall verify job dimensions prior to any work commencing. Use figured dimensions only. Do not scale drawing.

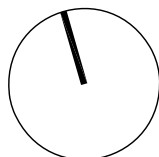









iris

Nominated Architects Adam Haddow 7188 John Pradell 7004

Rev.	Date	Revision	By	Chk.
00	15.05.17	Issue for DA	ML	AH

Rev.	Date	Revision	By	Chk.

Rev.	Date	Revision	By	Chk.

Key			
	Residential		Retail
	Commercial		Parking & Servicing
	Cores		Surrounding Building
	Refer to Building Conservation and Retention Plan		Subject Site Boundary


Project
Newcastle East End
Staged DA
Concept Proposal
Drawing Name
Section E & F

Date	Scale	Sheet Size
15.05.2017	1:500	@ A1
Reg No.	Drawn	Chk.
-	ML	ML
Job No.	Drawing No.	Revision
5614	DA-0602	/ 00

Notes
Core size and Locations are indicative only

SJB Architects
Level 2
490 Crown Street
Sunny Hills NSW
2010 Australia
T 61 2 9380 9911
F 61 2 9380 9922
www.sjb.com.au




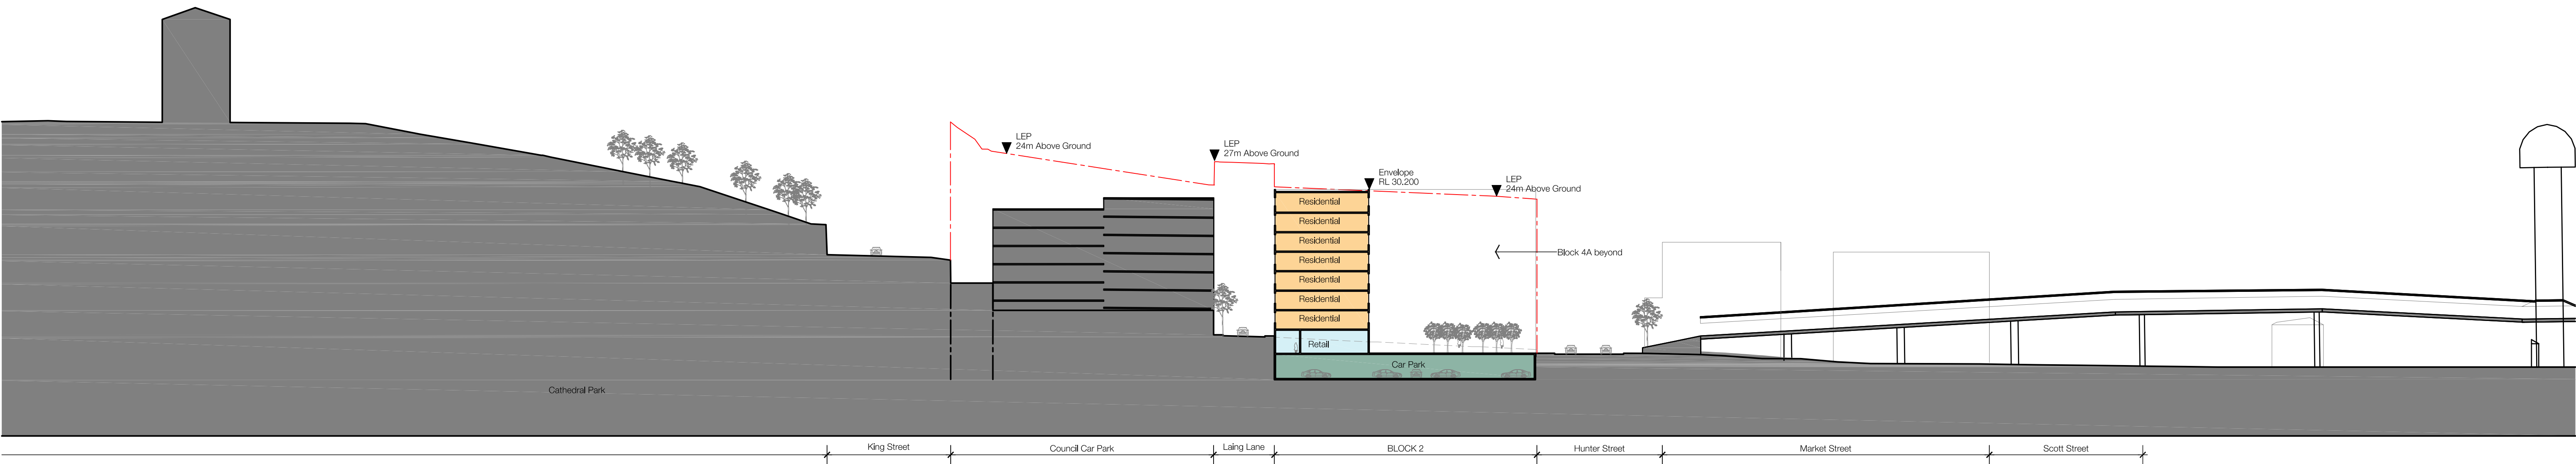

01 SECTION
A-0201 SECTION H
1:500
Newcastle LEP 2012 Building Height Control
Staged DA Building Envelope

In accepting and utilising this document the recipient agrees that SJ&B Architecture (NSW) Pty. Ltd. ACN 081 094 724 T/A SJ&B Architects, retain all common law, statutory law and other rights including copyright and intellectual property rights. The recipient agrees not to use this document for any purpose other than its intended use; to waive all claims against SJ&B Architects resulting from unauthorised changes; or to reuse the document on other projects without the prior written consent of SJ&B Architects. Under no circumstances shall transfer of this document be deemed a sale. SJ&B Architects makes no warranties of fitness for any purpose.

The Builder/Contractor shall verify job dimensions prior to any work commencing. Use figured dimensions only. Do not scale drawing.

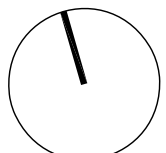

iris

Nominated Architects Adam Haddock 7188 John Pradell 7004

Rev.	Date	Revision	By	Chk.
00	15.05.17	Issue for DA	ML	AH

Rev.	Date	Revision	By	Chk.

Rev.	Date	Revision	By	Chk.

Key
Residential
Commercial
Cores
Refer to Building Conservation and Retention Plan
Retail
Parking & Servicing
Surrounding Buildings
Subject Site Boundary


Project
Newcastle East End
Staged DA
Concept Proposal
Drawing Name
Section H

Date	Scale	Sheet Size
15.05.2017	1:500	@ A1
Reg No.	Drawn	Chk.
-	ML	ML
Job No.	Drawing No.	Revision
5614	DA-0603	/ 00

Notes
Core size and Locations are indicative only

Level 2
490 Crown Street
Sunny Hills NSW
2010 Australia
T 61 2 9380 9911
F 61 2 9380 9922
www.sjb.com.au




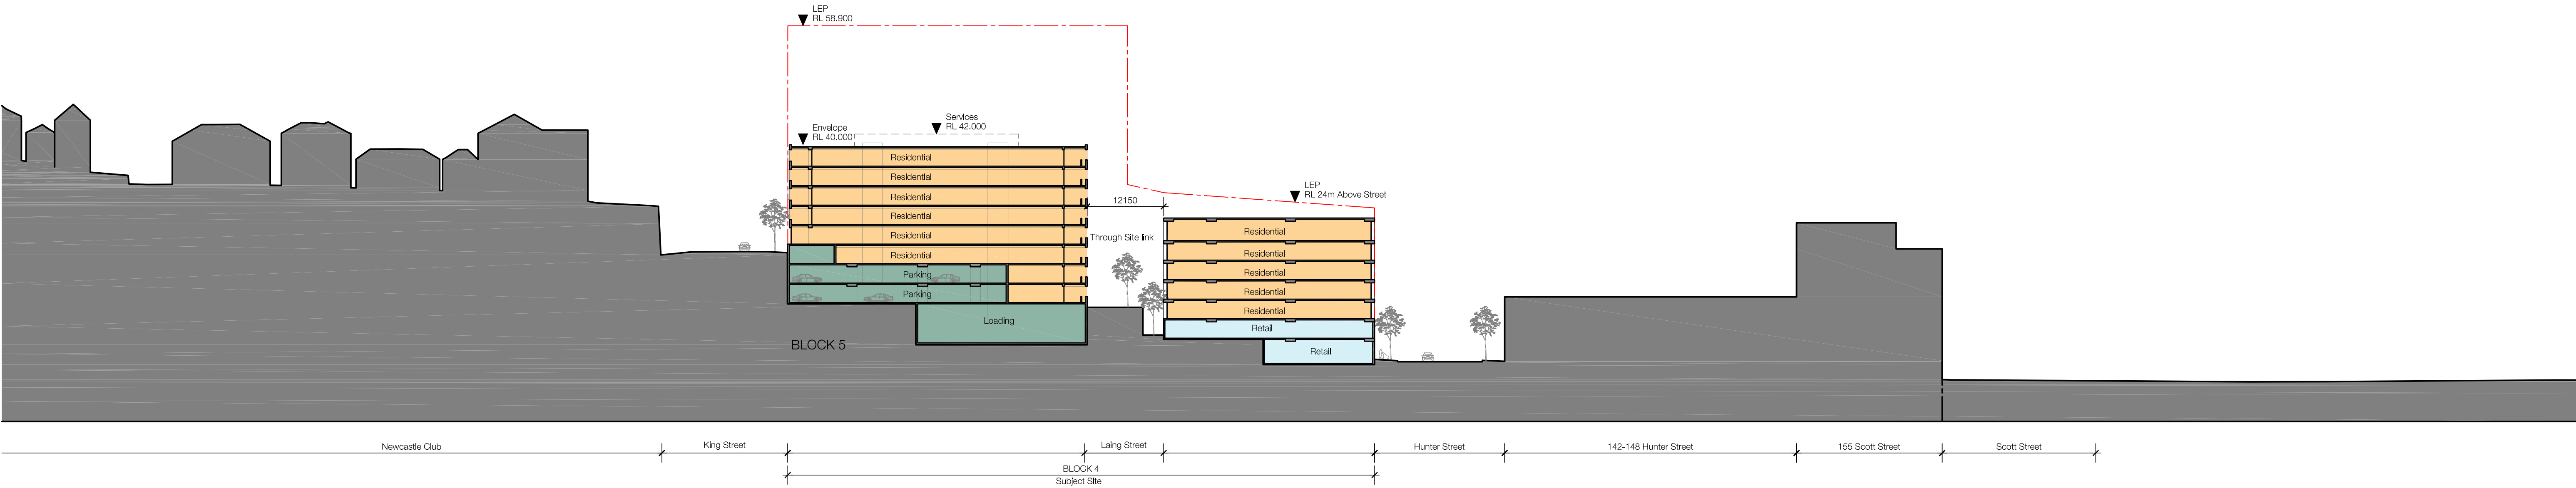

2 SECTION
A-0201 SECTION J
1:500
Newcastle LEP 2012 Building Height Control
Staged DA Building Envelope

In accepting and utilising this document the recipient agrees that SJB Architecture (NSW) Pty. Ltd. ACN 081 094 724 T/A SJB Architects, retain all common law, statutory law and other rights including copyright and intellectual property rights. The recipient agrees not to use this document for any purpose other than its intended use; to waive all claims against SJB Architects resulting from unauthorised changes; or to reuse the document on other projects without the prior written consent of SJB Architects. Under no circumstances shall transfer of this document be deemed a sale. SJB Architects makes no warranties of fitness for any purpose.

The Builder/Contractor shall verify job dimensions prior to any work commencing. Use figured dimensions only. Do not scale drawing.

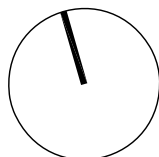

iris

Nominated Architects Adam Haddock 7188 John Pradell 7004

Rev.	Date	Revision	By	Chk.
00	15.05.17	Issue for DA	ML	AH

Rev.	Date	Revision	By	Chk.

Rev.	Date	Revision	By	Chk.

Key
Residential
Retail
Commercial
Parking & Servicing
Cores
Surrounding Buildings
Refer to Building Conservation and Retention Plan
Subject Site Boundary

Project
Newcastle East End
Staged DA
Concept Proposal
Drawing Name
Section J

Date	Scale	Sheet Size
15.05.2017	1:500	@ A1
Reg No.	Drawn	Chk.
-	ML	ML
Job No.	Drawing No.	Revision
5614	DA-0604	/ 00

Notes
Core size and Locations are indicative only

SJB Architects
Level 2
490 Crown Street
Sunny Hills NSW
2010 Australia
T 61 2 9380 9911
F 61 2 9380 9922
www.sjb.com.au





In accepting and utilising this document the recipient agrees that SJB Architecture (NSW) Pty. Ltd. ACN 081 094 724 T/A SJB Architects, retain all common law, statutory law and other rights including copyright and intellectual property rights. The recipient agrees not to use this document for any purpose other than its intended use; to waive all claims against SJB Architects resulting from unauthorised changes; or to reuse the document on other projects without the prior written consent of SJB Architects. Under no circumstances shall transfer of this document be deemed a sale. SJB Architects makes no warranties of fitness for any purpose.

The Builder/Contractor shall verify job dimensions prior to any work commencing. Use figured dimensions only. Do not scale drawing.

FOR APPROVAL

iris

Nominated Architects
Adam Haddock 7188 John Pradd 7004

Rev.	Date	Revision	By	Chk.
00	15.05.17	Issue for DA	ML	AH

Rev.	Date	Revision	By	Chk.

Rev.	Date	Revision	By	Chk.

Key
SLOPED HEIGHT PLANE BASED ON NATURAL GROUND LEVEL
LEVEL HEIGHT PLANE


Project
Newcastle East End Staged DA Concept Proposal

Drawing Name
Envelope Plan


Date	Scale	Sheet Size
15.05.2017	1:500	@ A1
Reg No.	Drawn	Chk.
-	ML	ML
Job No.	Drawing No.	Revision
5614	DA-2901	/ 00

SJB Architects

Level 2
490 Crown Street
Sunny Hills NSW
2010 Australia
T 61 2 9380 9911
F 61 2 9380 9922
www.sjb.com.au

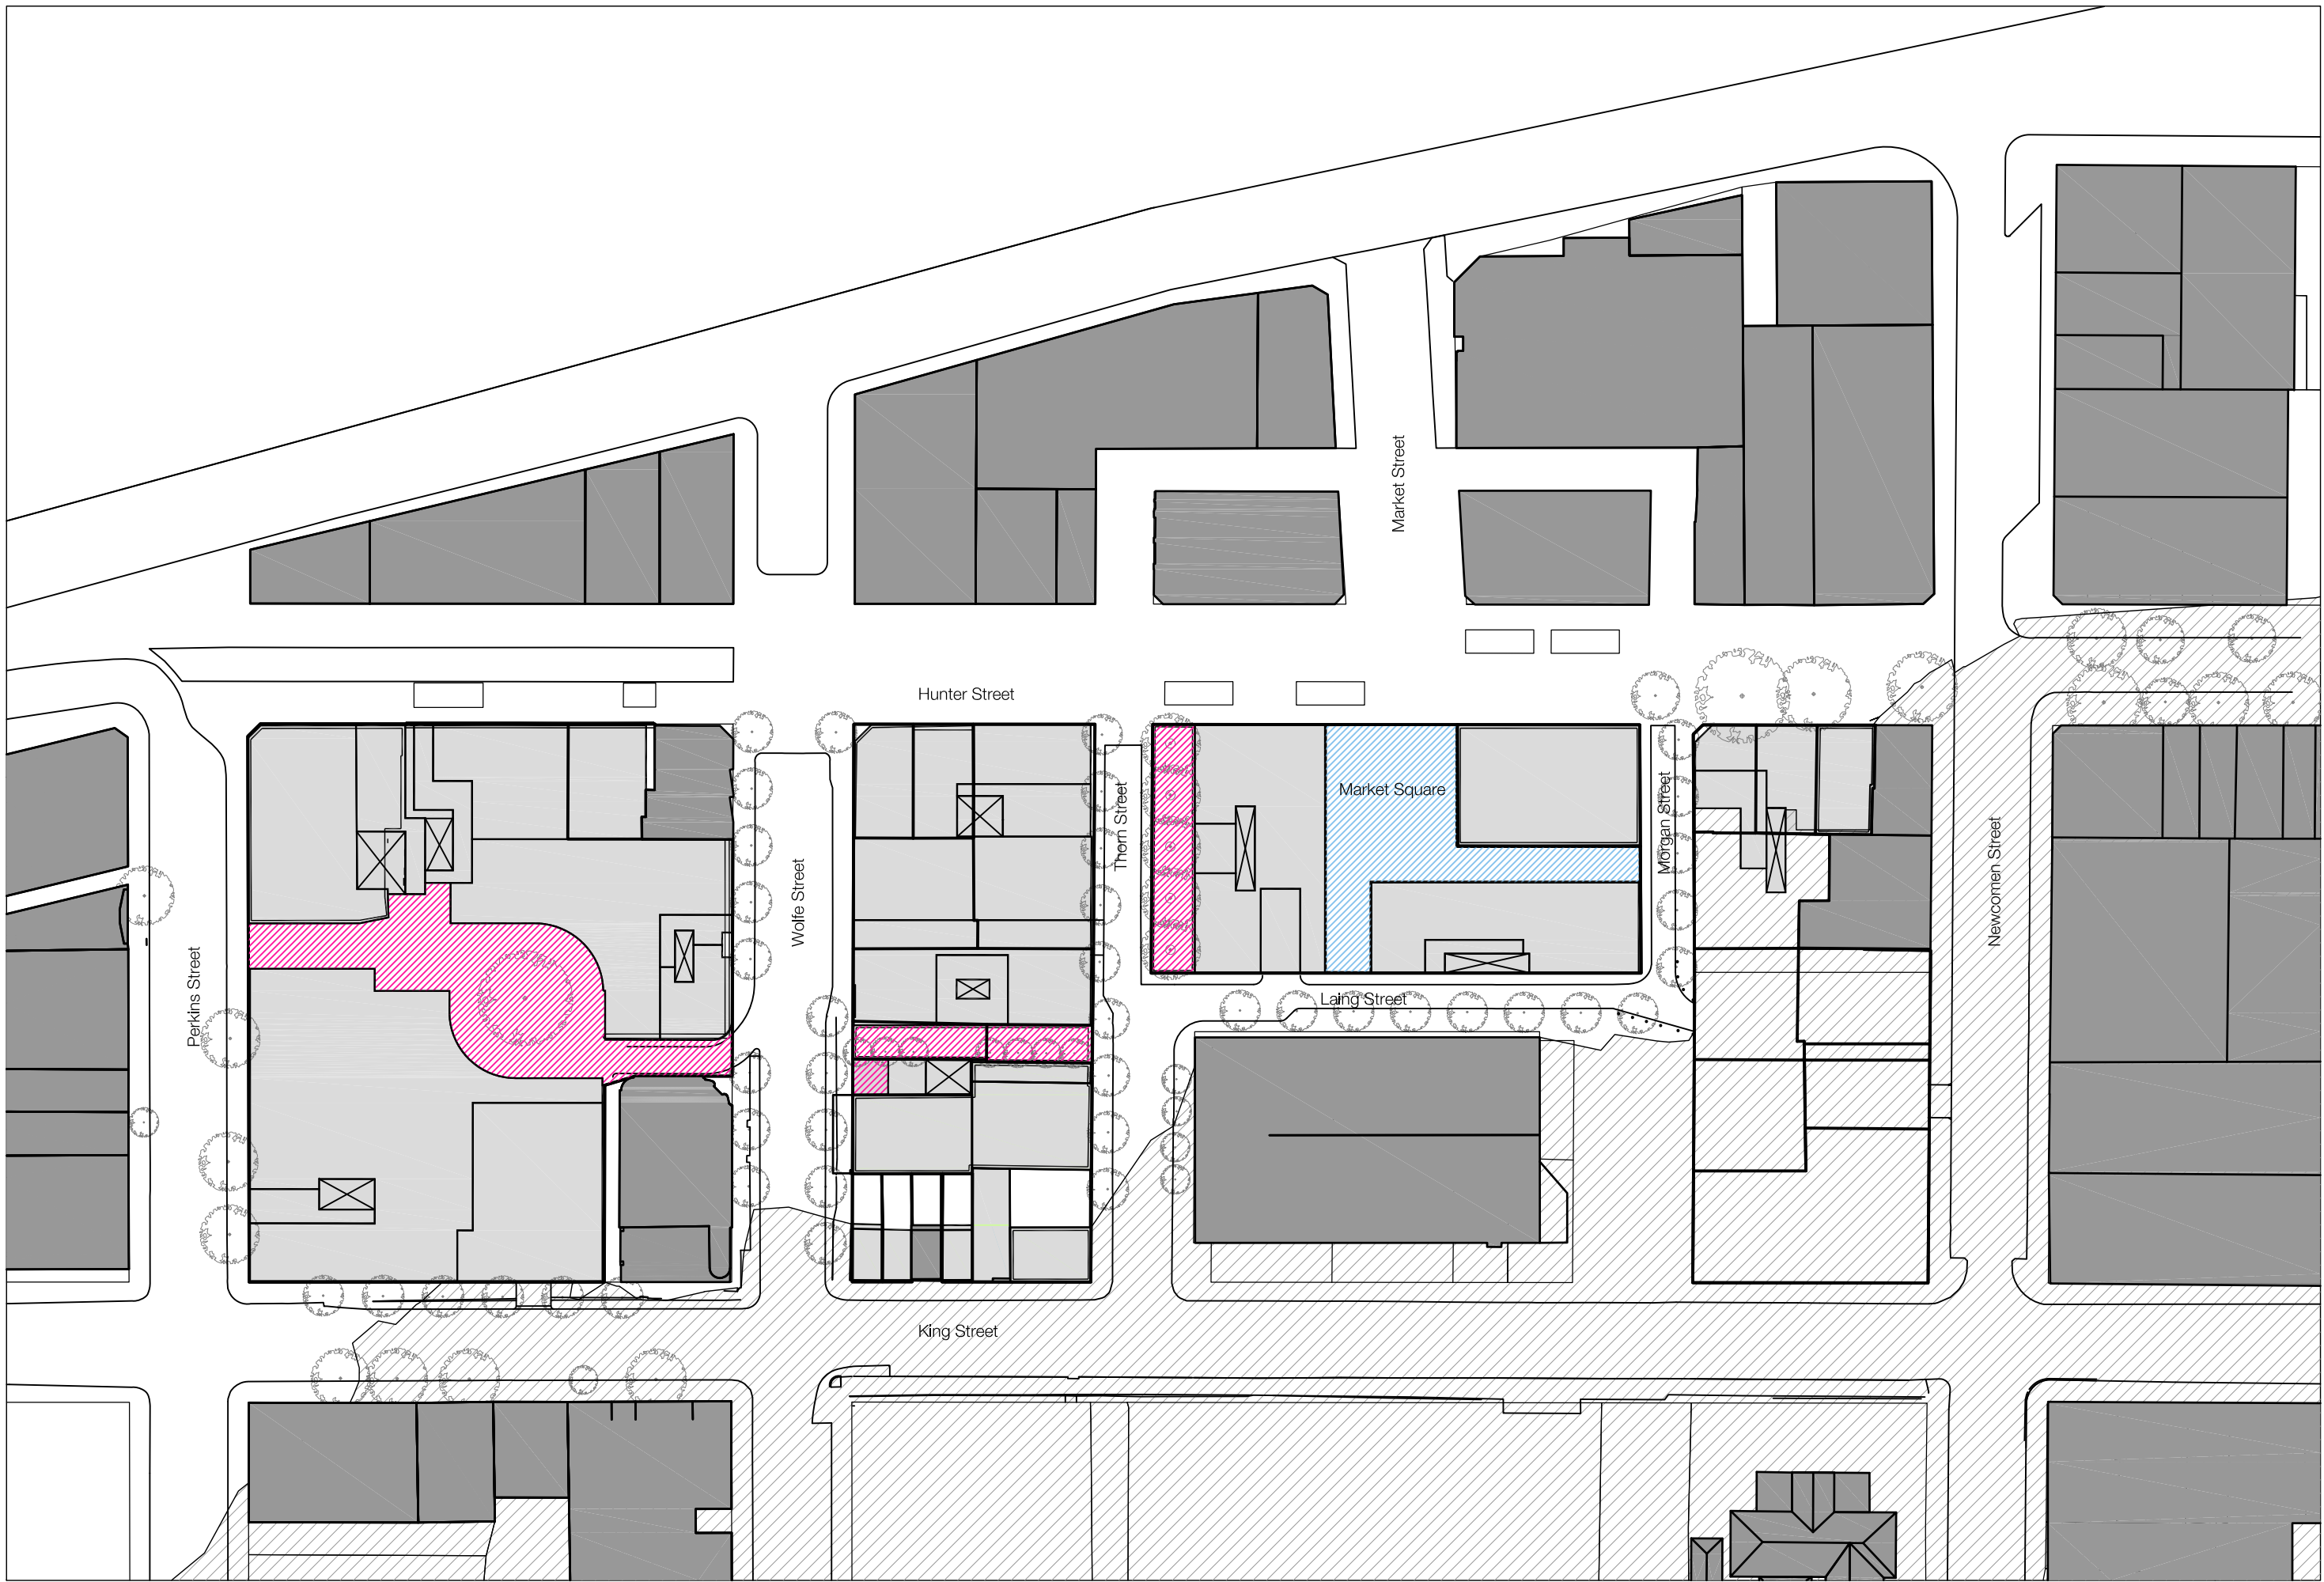


1 PUBLIC ACCESS PLAN
Lower Levels
1:1000

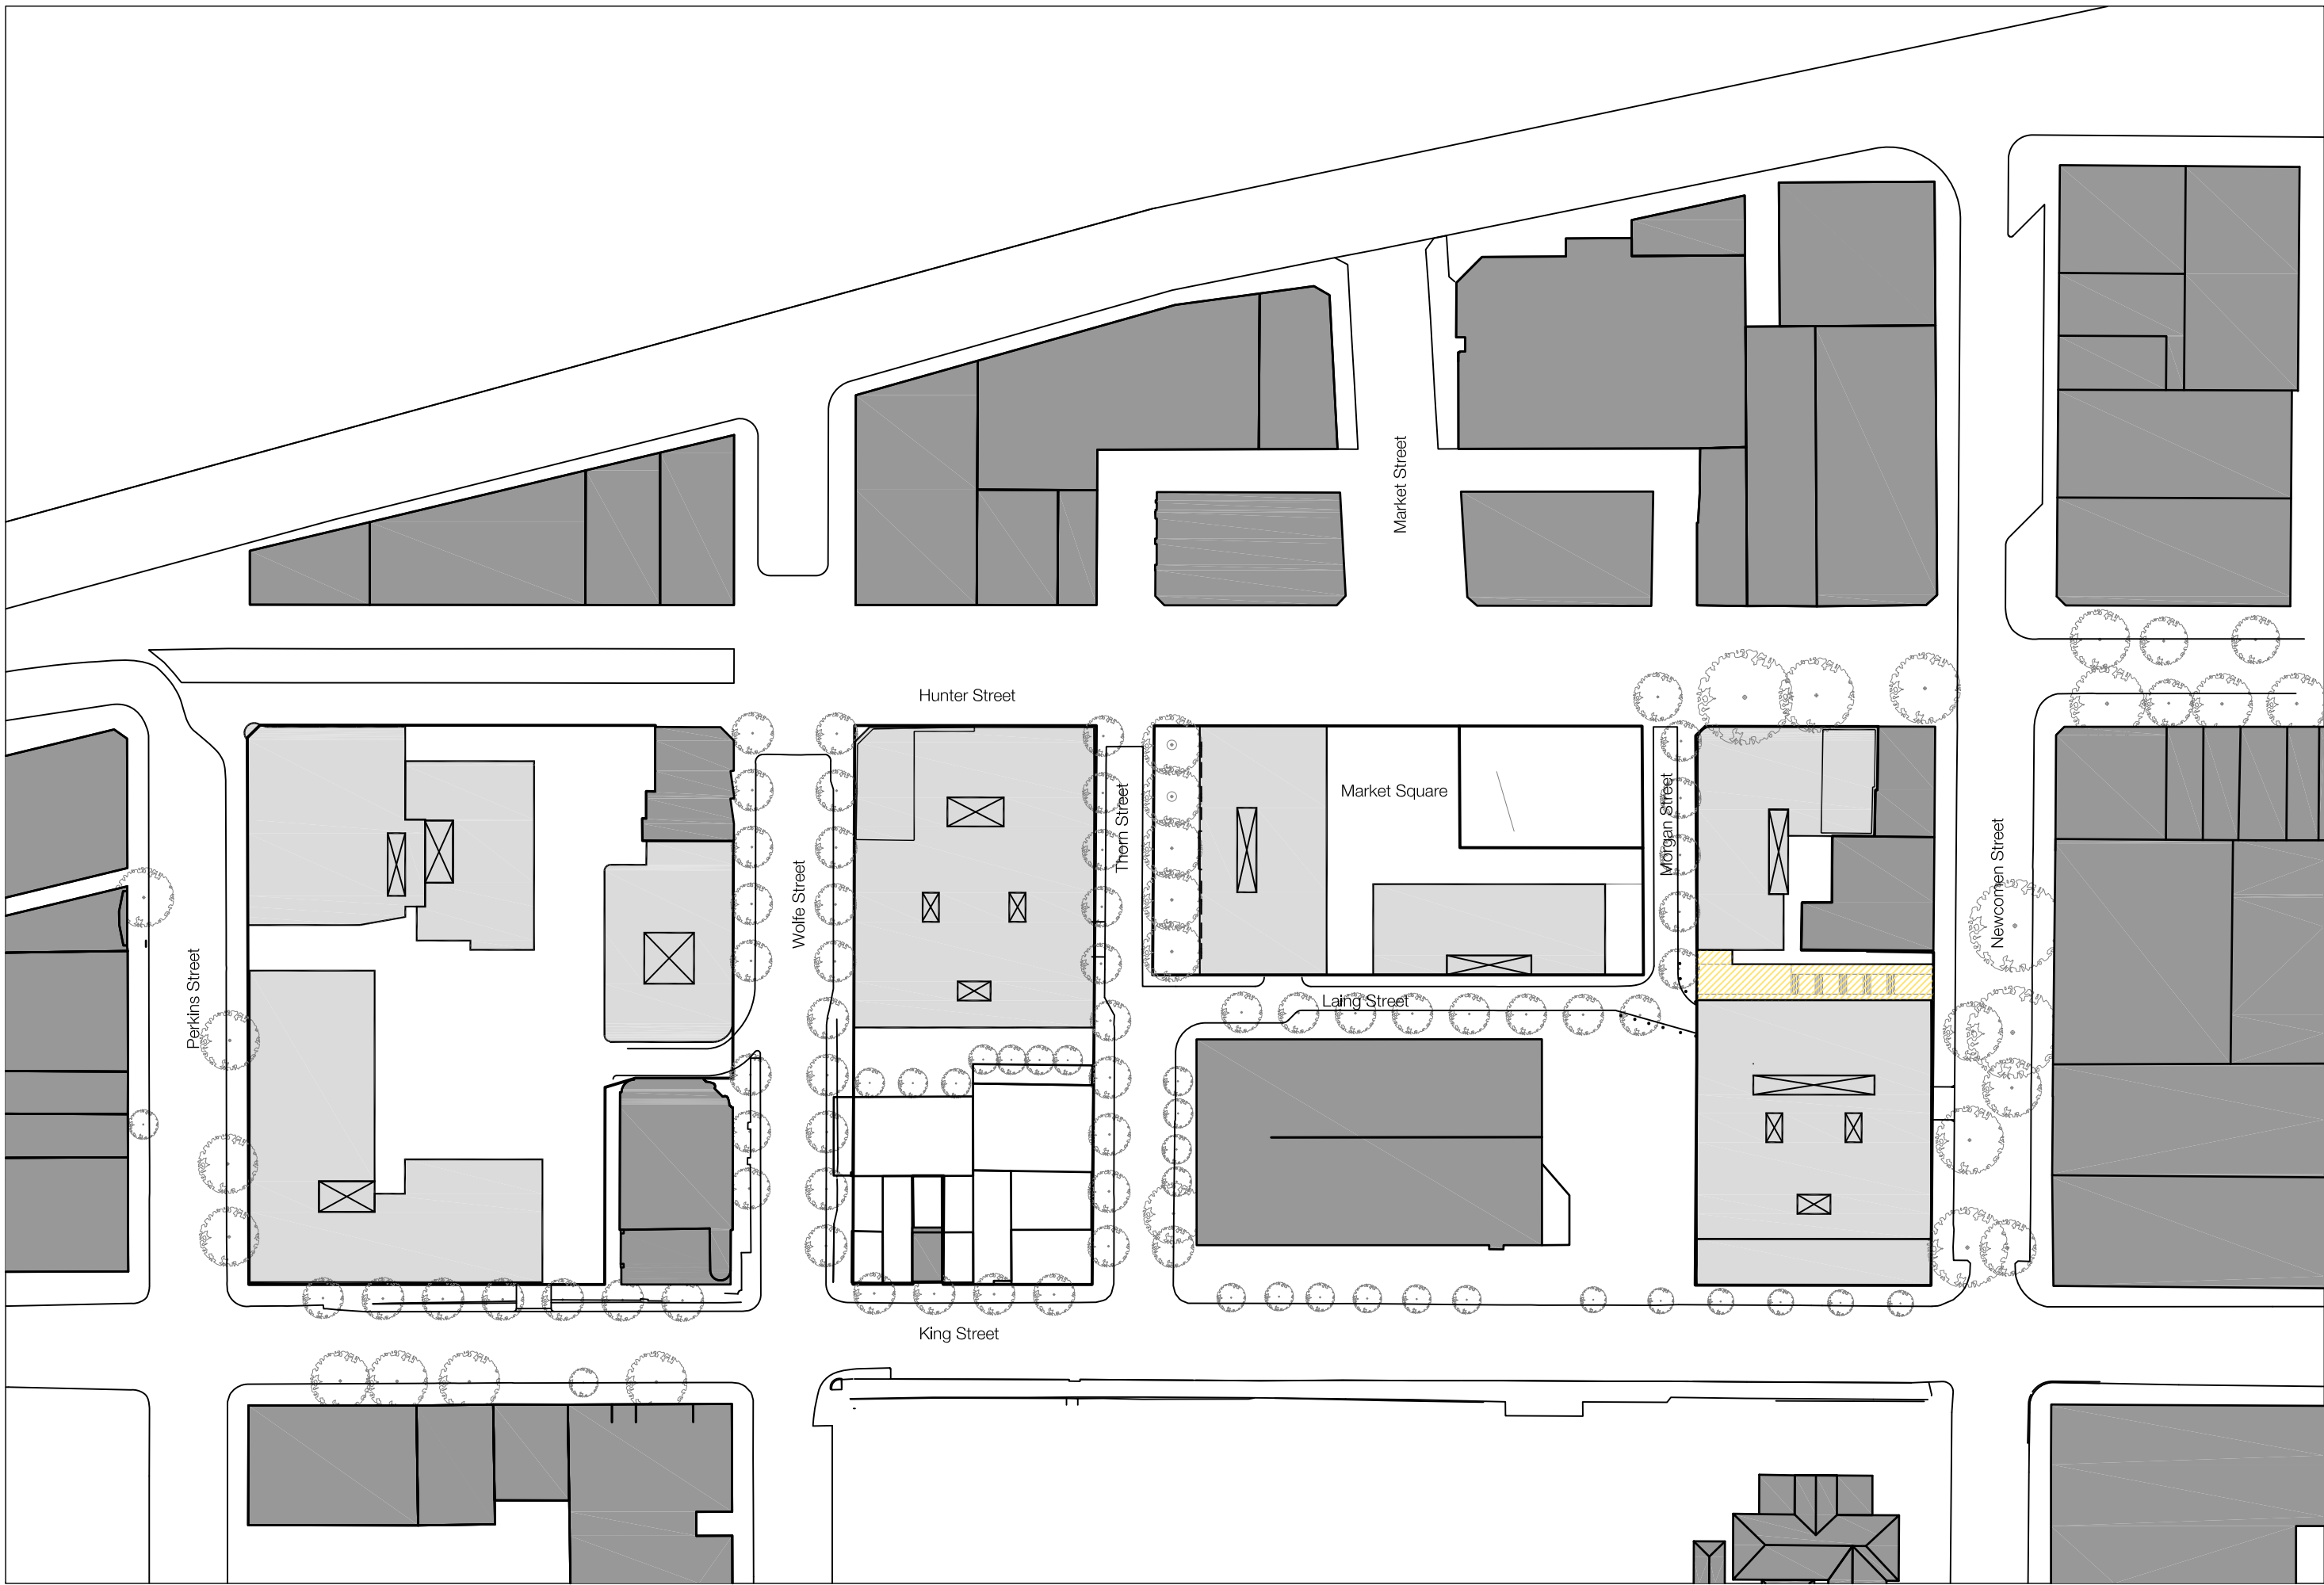

2 PUBLIC ACCESS PLAN
Upper Levels
1:1000

In accepting and utilising this document the recipient agrees that SJB Architecture (NSW) Pty. Ltd. ACN 081 094 724 T/A SJB Architects, retain all common law, statutory law and other rights including copyright and intellectual property rights. The recipient agrees not to use this document for any purpose other than its intended use; to waive all claims against SJB Architects resulting from unauthorised changes; or to reuse the document on other projects without the prior written consent of SJB Architects. Under no circumstances shall transfer of this document be deemed a sale. SJB Architects makes no warranties of fitness for any purpose.

The Builder/Contractor shall verify job dimensions prior to any work commencing. Use figured dimensions only. Do not scale drawing.

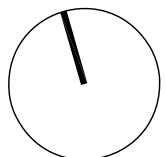

iris

Nominated Architects Adam Haddock 7188 John Pradell 7004

Rev.	Date	Revision	By	Chk.
00	15.05.17	Issue for DA	ML	AH

Rev.	Date	Revision	By	Chk.

Rev.	Date	Revision	By	Chk.

Key

- PRIVATELY OWNED / PUBLICLY ACCESSIBLE
- DEDICATED TO COUNCIL - STRATUM
- DEDICATED TO COUNCIL - TORRENS TITLE LOT

Project
Newcastle East End
Staged DA
Concept Proposal
Drawing Name
Privately Owned Public Access

Date	Scale	Sheet Size
15.05.2017	1:500	@ A1


Reg No.	Drawn	Chk.
-	ML	ML

Job No.	Drawing No.	Revision
5614	DA-2902	/ 00

Notes
Core size and Locations are indicative only

SJB Architects
Level 2
490 Crown Street
Sunny Hills NSW
2010 Australia
T 61 2 9380 9911
F 61 2 9380 9922
www.sjb.com.au



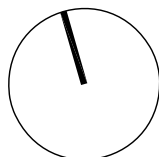

iris

Nominated Architects Adam Haddow 7188 John Pradd 7004

Rev.	Date	Revision	By	Chk.
00	15.05.17	Issue for DA	ML	AH

Rev.	Date	Revision	By	Chk.

Rev.	Date	Revision	By	Chk.

Key		
<div></div>	STAGE 1	<div></div> STAGE 5
<div></div>	STAGE 2	<div></div> STAGE 6

Project
Newcastle East End Staged DA
Concept Proposal
Drawing Name

Indicative Staging Plan

Date	Scale	Sheet Size
15.05.2017	1:500	@ A1
Reg No.	Drawn	Chk.
-	ML	ML
Job No.	Drawing No.	Revision
5614	DA-2903	/ 00

SUB Architects


Level 2
490 Crown Street
Sunny Hills NSW
2010 Australia
T 61 2 9380 9911
F 61 2 9380 9922
www.sjb.com.au



In accepting and utilising this document the recipient agrees that SUB Architecture (NSW) Pty. Ltd. ACN 081 094 724 T/A SUB Architects, retain all common law, statutory law and other rights including copyright and intellectual property rights. The recipient agrees not to use this document for any purpose other than its intended use; to waive all claims against SUB Architects resulting from unauthorised changes; or to reuse this document on other projects without the prior written consent of SUB Architects. Under no circumstances shall transfer of this document be deemed a sale. SUB Architects makes no warranties of fitness for any purpose.

The Builder/Contractor shall verify job dimensions prior to any work commencing. Use figured dimensions only. Do not scale drawing.

FOR APPROVAL

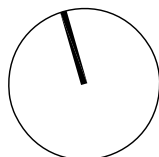

iris

Nominated Architects Adam Haddow 7188 John Pradd 7004

Rev.	Date	Revision	By	Chk.
00	15.05.17	Issue for DA	ML	AH

Rev.	Date	Revision	By	Chk.

Rev.	Date	Revision	By	Chk.

Key	
<div></div> STAGE 1	<div></div> STAGE 5
<div></div> STAGE 2	<div></div> STAGE 6

Project
**Newcastle East End
Staged DA
Concept Proposal**
Drawing Name

Indicative Staging Plan

Date	Scale	Sheet Size
15.05.2017	1:500	@ A1

Reg No.	Drawn	Chk.
-	ML	ML

Job No.	Drawing No.	Revision
5614	DA-2903	/ 00

SUB Architects

Level 2
490 Crown Street
Sunny Hills NSW
2010 Australia
T 61 2 9380 9911
F 61 2 9380 9922
www.sjb.com.au

