


landscape documentation

Anglican Care - Booragul

drawing register

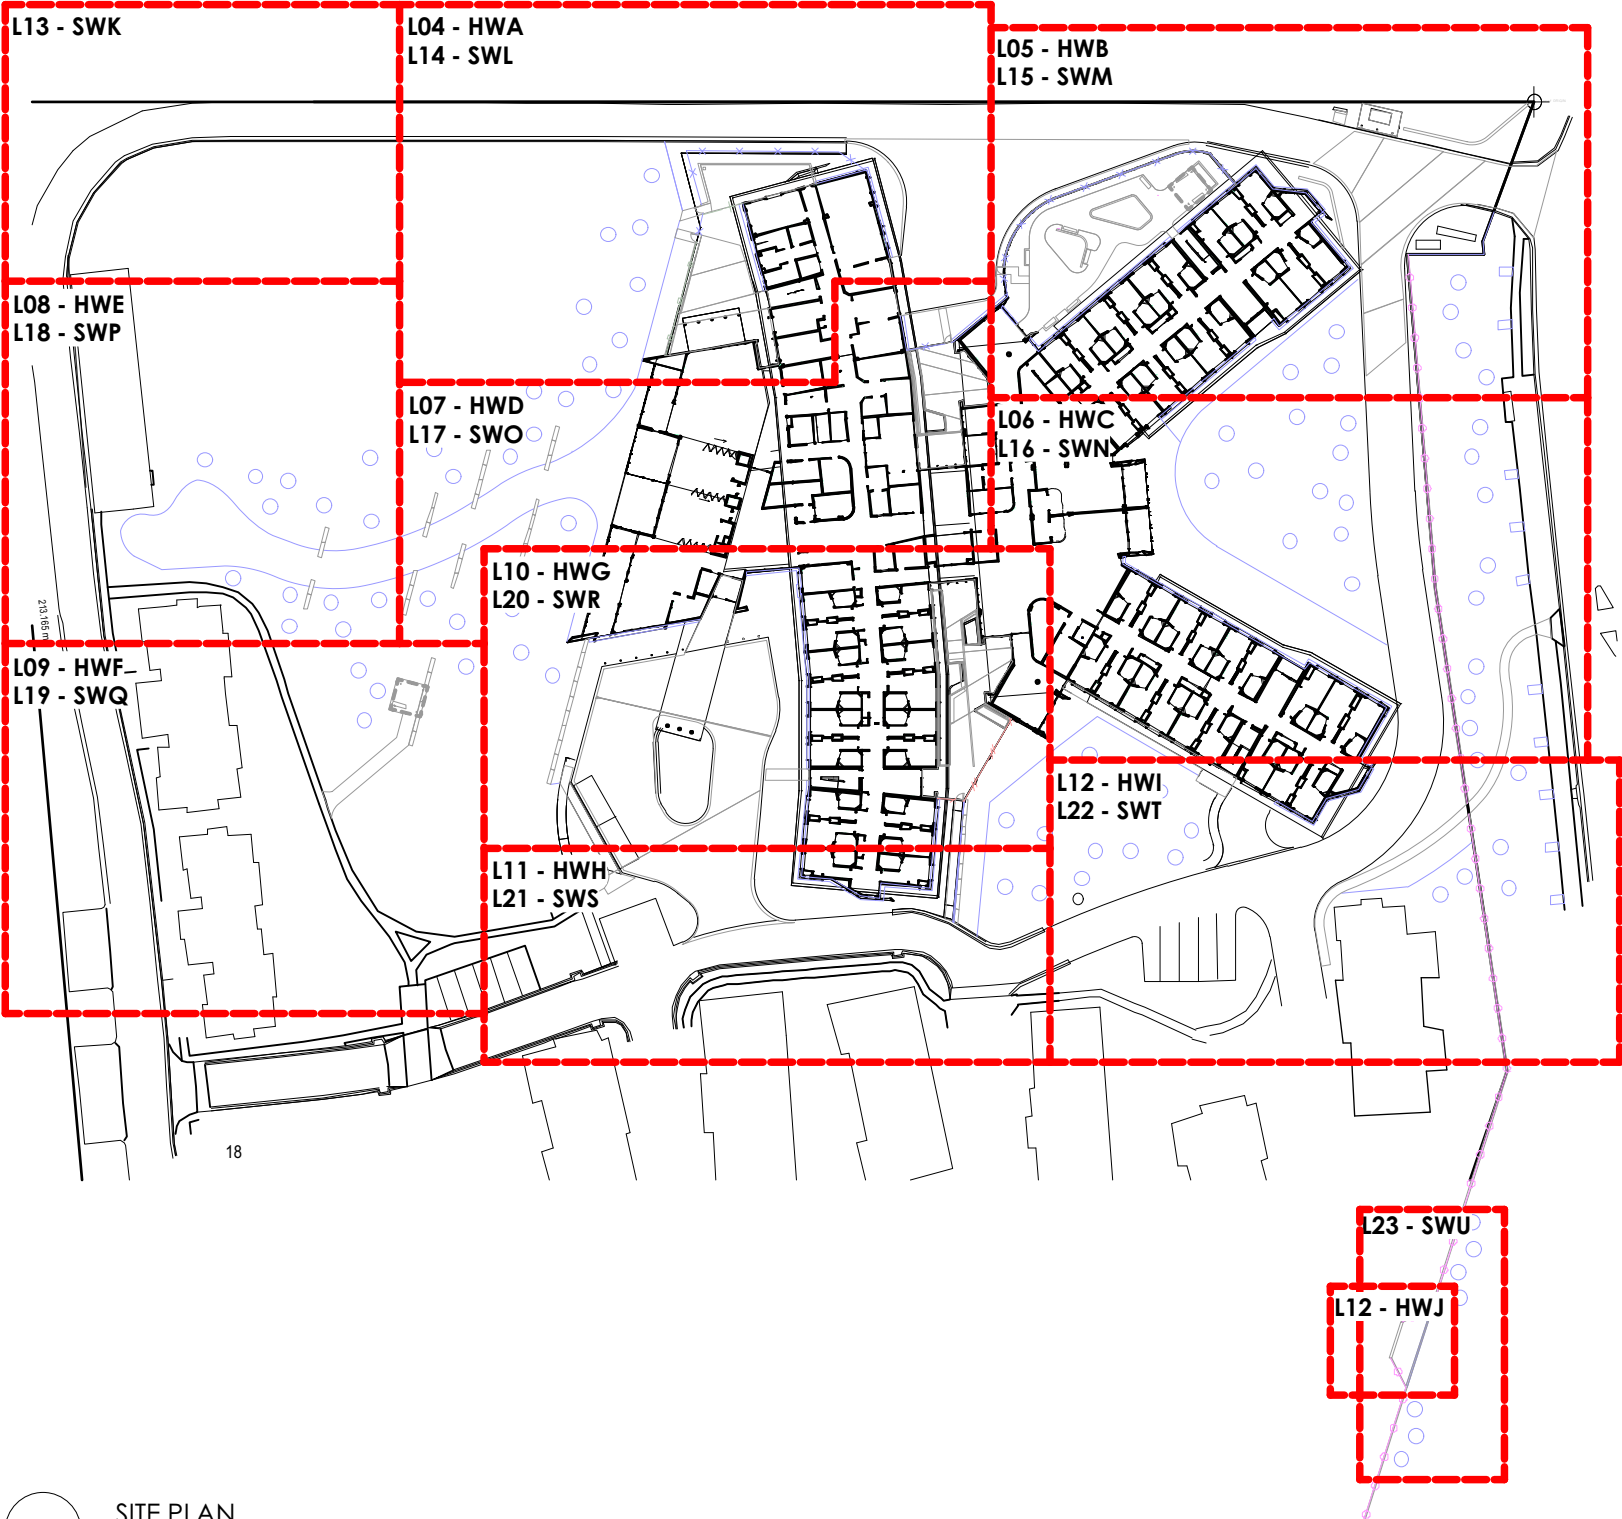

- L01 Tree Retention and Removal Plan
- L02 Areas To Be Irrigated and Fencing Plan
- L03 Building Undercroft Treatment
- L04 Hardworks Plan A
- L05 Hardworks Plan B
- L06 Hardworks Plan C
- L07 Hardworks Plan D
- L08 Hardworks Plan E
- L09 Hardworks Plan F
- L10 Hardworks Plan G
- L11 Hardworks Plan H
- L12 Hardworks Plan I & J
- L13 Softworks Plan K
- L14 Softworks Plan L
- L15 Softworks Plan M
- L16 Softworks Plan N
- L17 Softworks Plan O
- L18 Softworks Plan P
- L19 Softworks Plan Q
- L20 Softworks Plan R
- L21 Softworks Plan S
- L22 Softworks Plan T
- L23 Softworks Plan U & Plant Schedule
- L24 Details 1
- L25 Details 2
- L26 Details 3
- L27 Details 4
- L28 Details 5
- L29 Details 6

date: 26.09.2017
job no: 11688.5
issue: Council Issue
revision: F



1a

18



ADJOINS 1b

EXISTING TREE TO BE RETAINED AND PROTECTED.

EXISTING TREE TO BE REMOVED.

TREE PROTECTION ZONE: REFER ARBORISTS REPORT.

1b

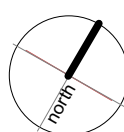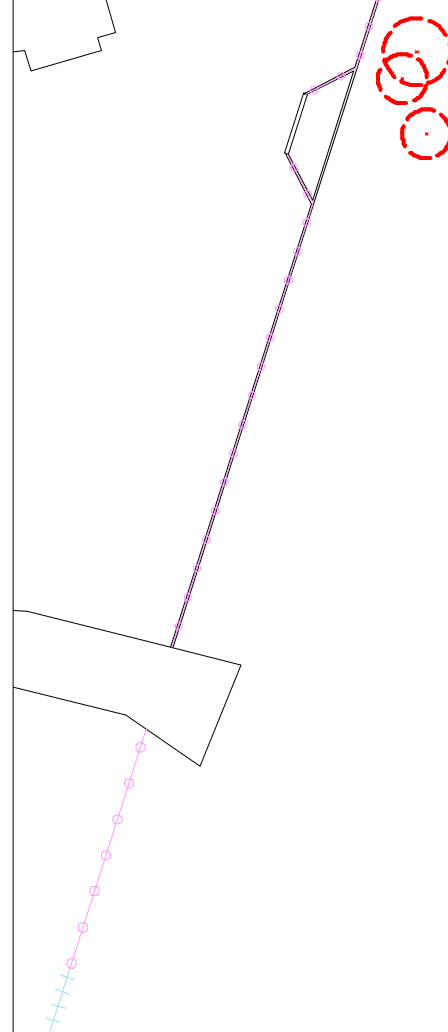

THE IDEAS, INFORMATION AND CONCEPTS CONTAINED IN THIS DOCUMENT ARE THE PROPERTY OF TERRAS LANDSCAPE ARCHITECTS. PHOTOCOPYING OR REPRODUCING THIS DOCUMENT AND PASSING IT ON TO OTHERS WITHOUT THE EXPRESS PERMISSION OF TERRAS LANDSCAPE ARCHITECTS IS AN INFRINGEMENT OF COPYRIGHT AND IS A BREACH OF TERRAS' RIGHTS UNDER THE COMMONWEALTH COPYRIGHT ACT OF 1968 [SECTION 10].

[illegible]

PROJECT:
 ANGLICAN CARE
 BOORAGUL
CLIENT:
 ANGLICAN CARE

address: 412 king street newcastle nsw 2300 ph: 49 294 926

SITE:
87 TORONTO ROAD
BOORAGUL, NSW, 2284

DRAWING:
TREES TO BE RETAINED AND REMOVED

fax: 49 263 069 www.terras.com.au



WORK TO FIGURED DIMENSIONS IN PREFERENCE TO SCALE.
CHECK DIMENSIONS, LEVELS ON SITE PRIOR TO ORDERING
MATERIALS OR COMPLETION OF WORKSHOP DRAWINGS.

drawn:	scale:	no in set:	date:
KM	1: 500 @ A3 1: 250 @ A1	1 / 29	31.07.2017
phase:	project no:	DWG no:	revision no:
WD	11488.5	101	E

LEGEND

- EXISTING TREE TO BE RETAINED AND PROTECTED.
- P1 PAVEMENT TYPE 1: PLAIN CONCRETE.
- P2 PAVEMENT TYPE 2: ASPHALT.
- P3 PAVEMENT TYPE 3: COLOURED CONCRETE.
- P4 PAVEMENT TYPE 4: COLOURED CONCRETE.
- P5 PAVEMENT TYPE 5: COLOURED CONCRETE.



- P6 PAVEMENT TYPE 6: TILE.
- P7 PAVEMENT TYPE 7: COLOURED CONCRETE.
- SP1 SANDSTONE SPALLINGS: REFER SPECIFICATIONS.
- SP2 SANDSTONE SPALLINGS: REFER SPECIFICATIONS.
- SS SANDSTONE LOG: 500 x 500 x 2M.
- RW1 RETAINING WALL: RENDERED CORE FILLED BLOCK.
- RW2 RETAINING WALL: RENDERED CORE FILLED BLOCK.
- PB1 PLANTER BOX TYPE 1: RENDERED CORE FILLED BLOCK.
- PB2 PLANTER BOX TYPE 2 & 3: RENDERED HYBRID: IN SITU CONCRETE + CONCRETE BLOCK.
- PB3 PLANTER BOX TYPE 2 & 3: RENDERED HYBRID: IN SITU CONCRETE + CONCRETE BLOCK.

- W1 WALL TYPE 1: RENDERED HYBRID: IN SITU CONCRETE + CONCRETE BLOCK BLADE WALL.
- W2 WALL TYPE 2 & 3: 1.8M HIGH X 390MM THICK HYBRID: IN SITU CONCRETE + CONCRETE BLOCK BLADE WALL. STONE CLAD + RENDERED.
- W3 WALL TYPE 2 & 3: 1.8M HIGH X 390MM THICK HYBRID: IN SITU CONCRETE + CONCRETE BLOCK BLADE WALL. STONE CLAD + RENDERED.
- W4 WALL TYPE 4: 900MM HIGH X 290MM THICK HYBRID: IN SITU CONCRETE + CONCRETE BLOCK BLADE WALL. STONE CLAD + RENDERED + SIGNAGE.
- SH SHELTER: REFER SPECIFICATIONS.
- SP1 SANDSTONE SPALLINGS: REFER SPECIFICATIONS.
- SP2 SANDSTONE SPALLINGS: REFER SPECIFICATIONS.
- M1 MULCH TYPE 1: PINE BARK NUGGETS. REFER SPECS.

- M2 MULCH TYPE 2: REFER SPECIFICATIONS.
- HR HAND RAIL: REFER SPECIFICATIONS.
- S1 SEAT TYPE 1: TO CLIENT'S SELECTION.
- S2 SEAT TYPE 2: SFA GALLERIA SLIM BENCH. REFER SPECIFICATIONS.
- S3 SEAT TYPE 3: SFA GALLERIA MITRED SLIM BENCH. REFER SPECS.

- SC1 SCREEN TYPE 1: ALUMINIUM SLATTED. REFER SPECS.
- SC2 SCREEN TYPE 2: STEEL FRAME MESH. REFER DETAIL AND SPECS.
- FENCE: REFER FENCING PLAN.
- TE TIMBER EDGE: REFER DETAIL AND SPECIFICATIONS.
- CE CONCRETE EDGE: REFER DETAIL AND SPECIFICATIONS.

- SE SPADE CUT EDGE: REFER DETAIL AND SPECIFICATIONS.
- SSD SUB SURFACE DRAINAGE: REFER DETAIL AND SPECIFICATIONS.
- SD STRIP DRAIN: REFER ARCHITECTS SPECIFICATIONS.
- CD 50MM DIAMETER CONDUIT UNDER SLAB: REFER STRUCTURAL DRAWINGS.
- EXTERNAL LIGHTING: REFER ELECTRICAL DRAWINGS.

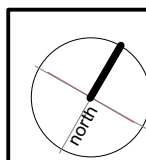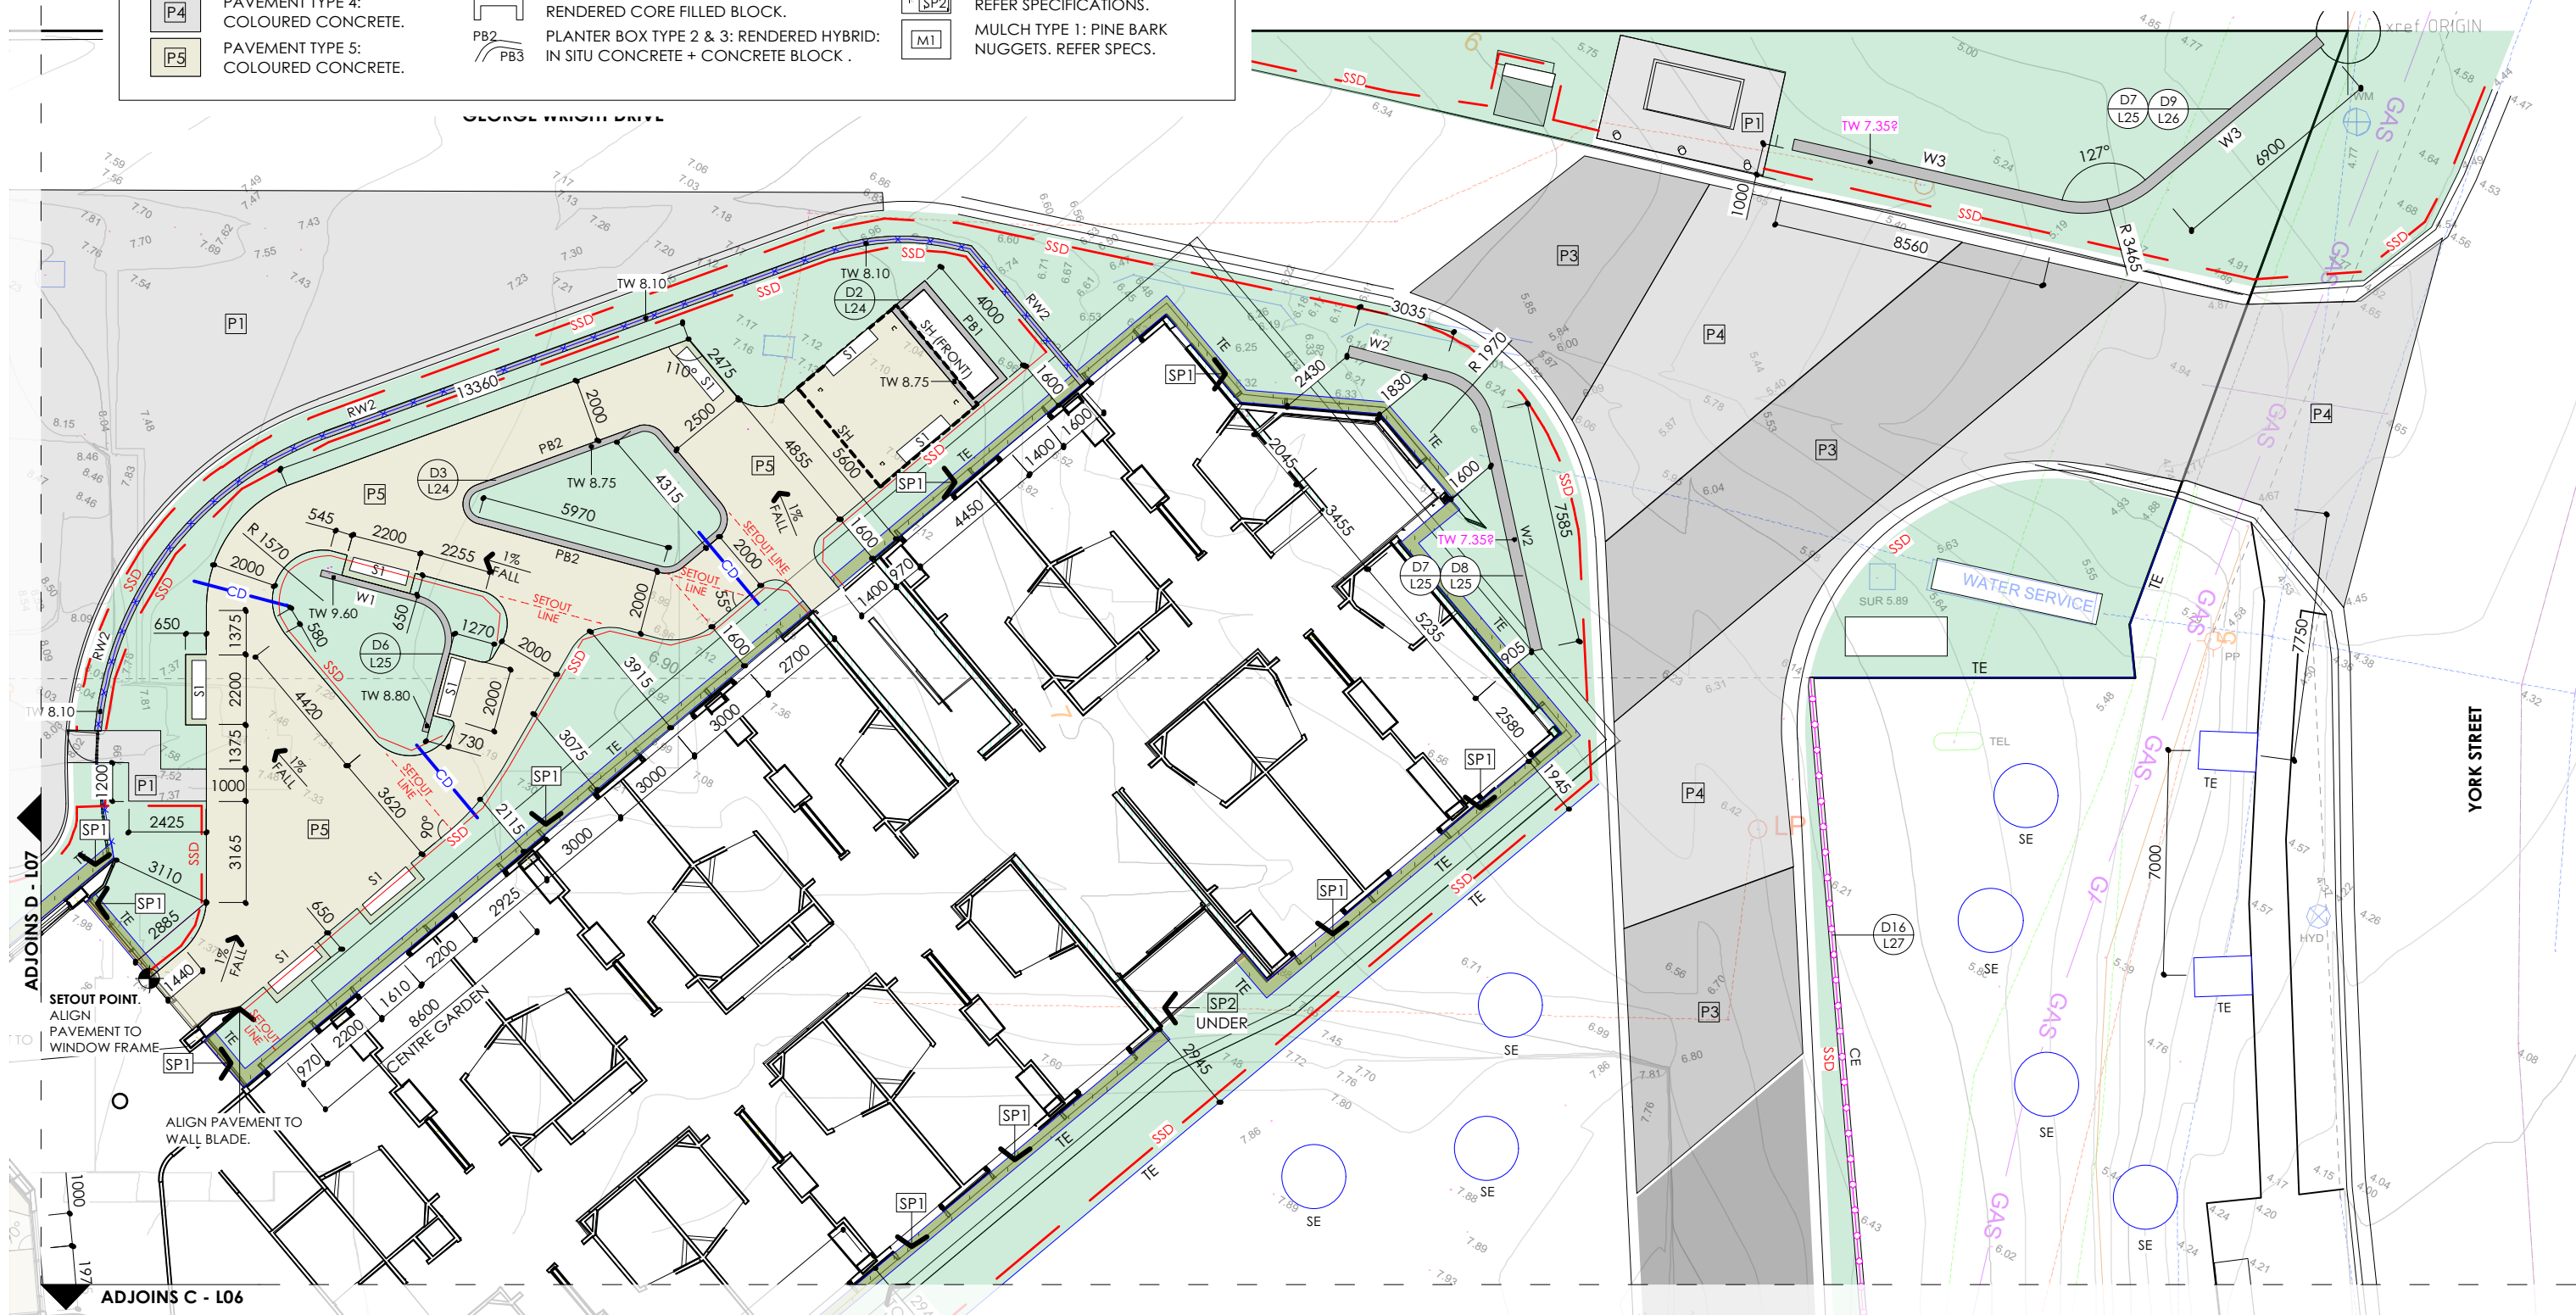

THE IDEAS, INFORMATION AND CONCEPTS CONTAINED IN THIS DOCUMENT ARE THE PROPERTY OF TERRAS LANDSCAPE ARCHITECTS. PHOTOGRAPHY OR REPRODUCTION OF THIS DOCUMENT AND PASSING IT ON TO OTHERS WITHOUT THE EXPRESS PERMISSION OF TERRAS LANDSCAPE ARCHITECTS IS AN INFRINGEMENT OF COPYRIGHT AND IS A BREACH OF TERRAS' RIGHTS UNDER THE COMMONWEALTH COPYRIGHT ACT OF 1968 (SECTION 10).

rev no:	date:	comments:	by:	verified:	rev no:	date:	comments:	by:	verified:
F	26.09.2017	COUNCIL ISSUE	KM						
E	11.09.2017	80% CO-ORDINATION	KM						
D	04.09.2017	70% CO-ORDINATION	KM						
C	21.08.2017	60% CO-ORDINATION	KM						
B	14.08.2017	50% CO-ORDINATION	KM						
A	31.07.2017	PRELIMINARY	KM	KH					

PROJECT:
ANGELICAN CARE
BOORAGUL
CLIENT:
ANGELICAN CARE

SITE:
87 TORONTO ROAD
BOORAGUL NSW, 2284
DRAWING:
HARDWORKS PLAN B

address: 412 king street newcastle nsw 2300

ph: 49 294 926

fax: 49 263 069

www.terras.com.au

terras
landscape architects

WORK TO FIGURED DIMENSIONS IN PREFERENCE TO SCALE. CHECK DIMENSIONS, LEVELS ON SITE PRIOR TO ORDERING MATERIALS OR COMPLETION OF WORKSHOP DRAWINGS.

drawn:	scale:	no in set:	date:
KM	1:200 @ A3 1:100 @ A1	5 / 29	31.07.2017
phase:	project no:	DWG no:	revision no:
WD	11688.5	L05	F

ADJOINS D - L07

ADJOINS B - L05

C



ADJOINS G - L10

ADJOINS I - L12

EXTEND PATH (P1) UNDER GROUND
FLOOR LEVEL TO DOORWAY. REFER L03.

ALIGN PAVEMENT
JUNCTION TO DOOR.

- ALIGN PAVEMENT JUNCTION TO WINDOW.

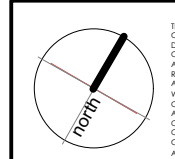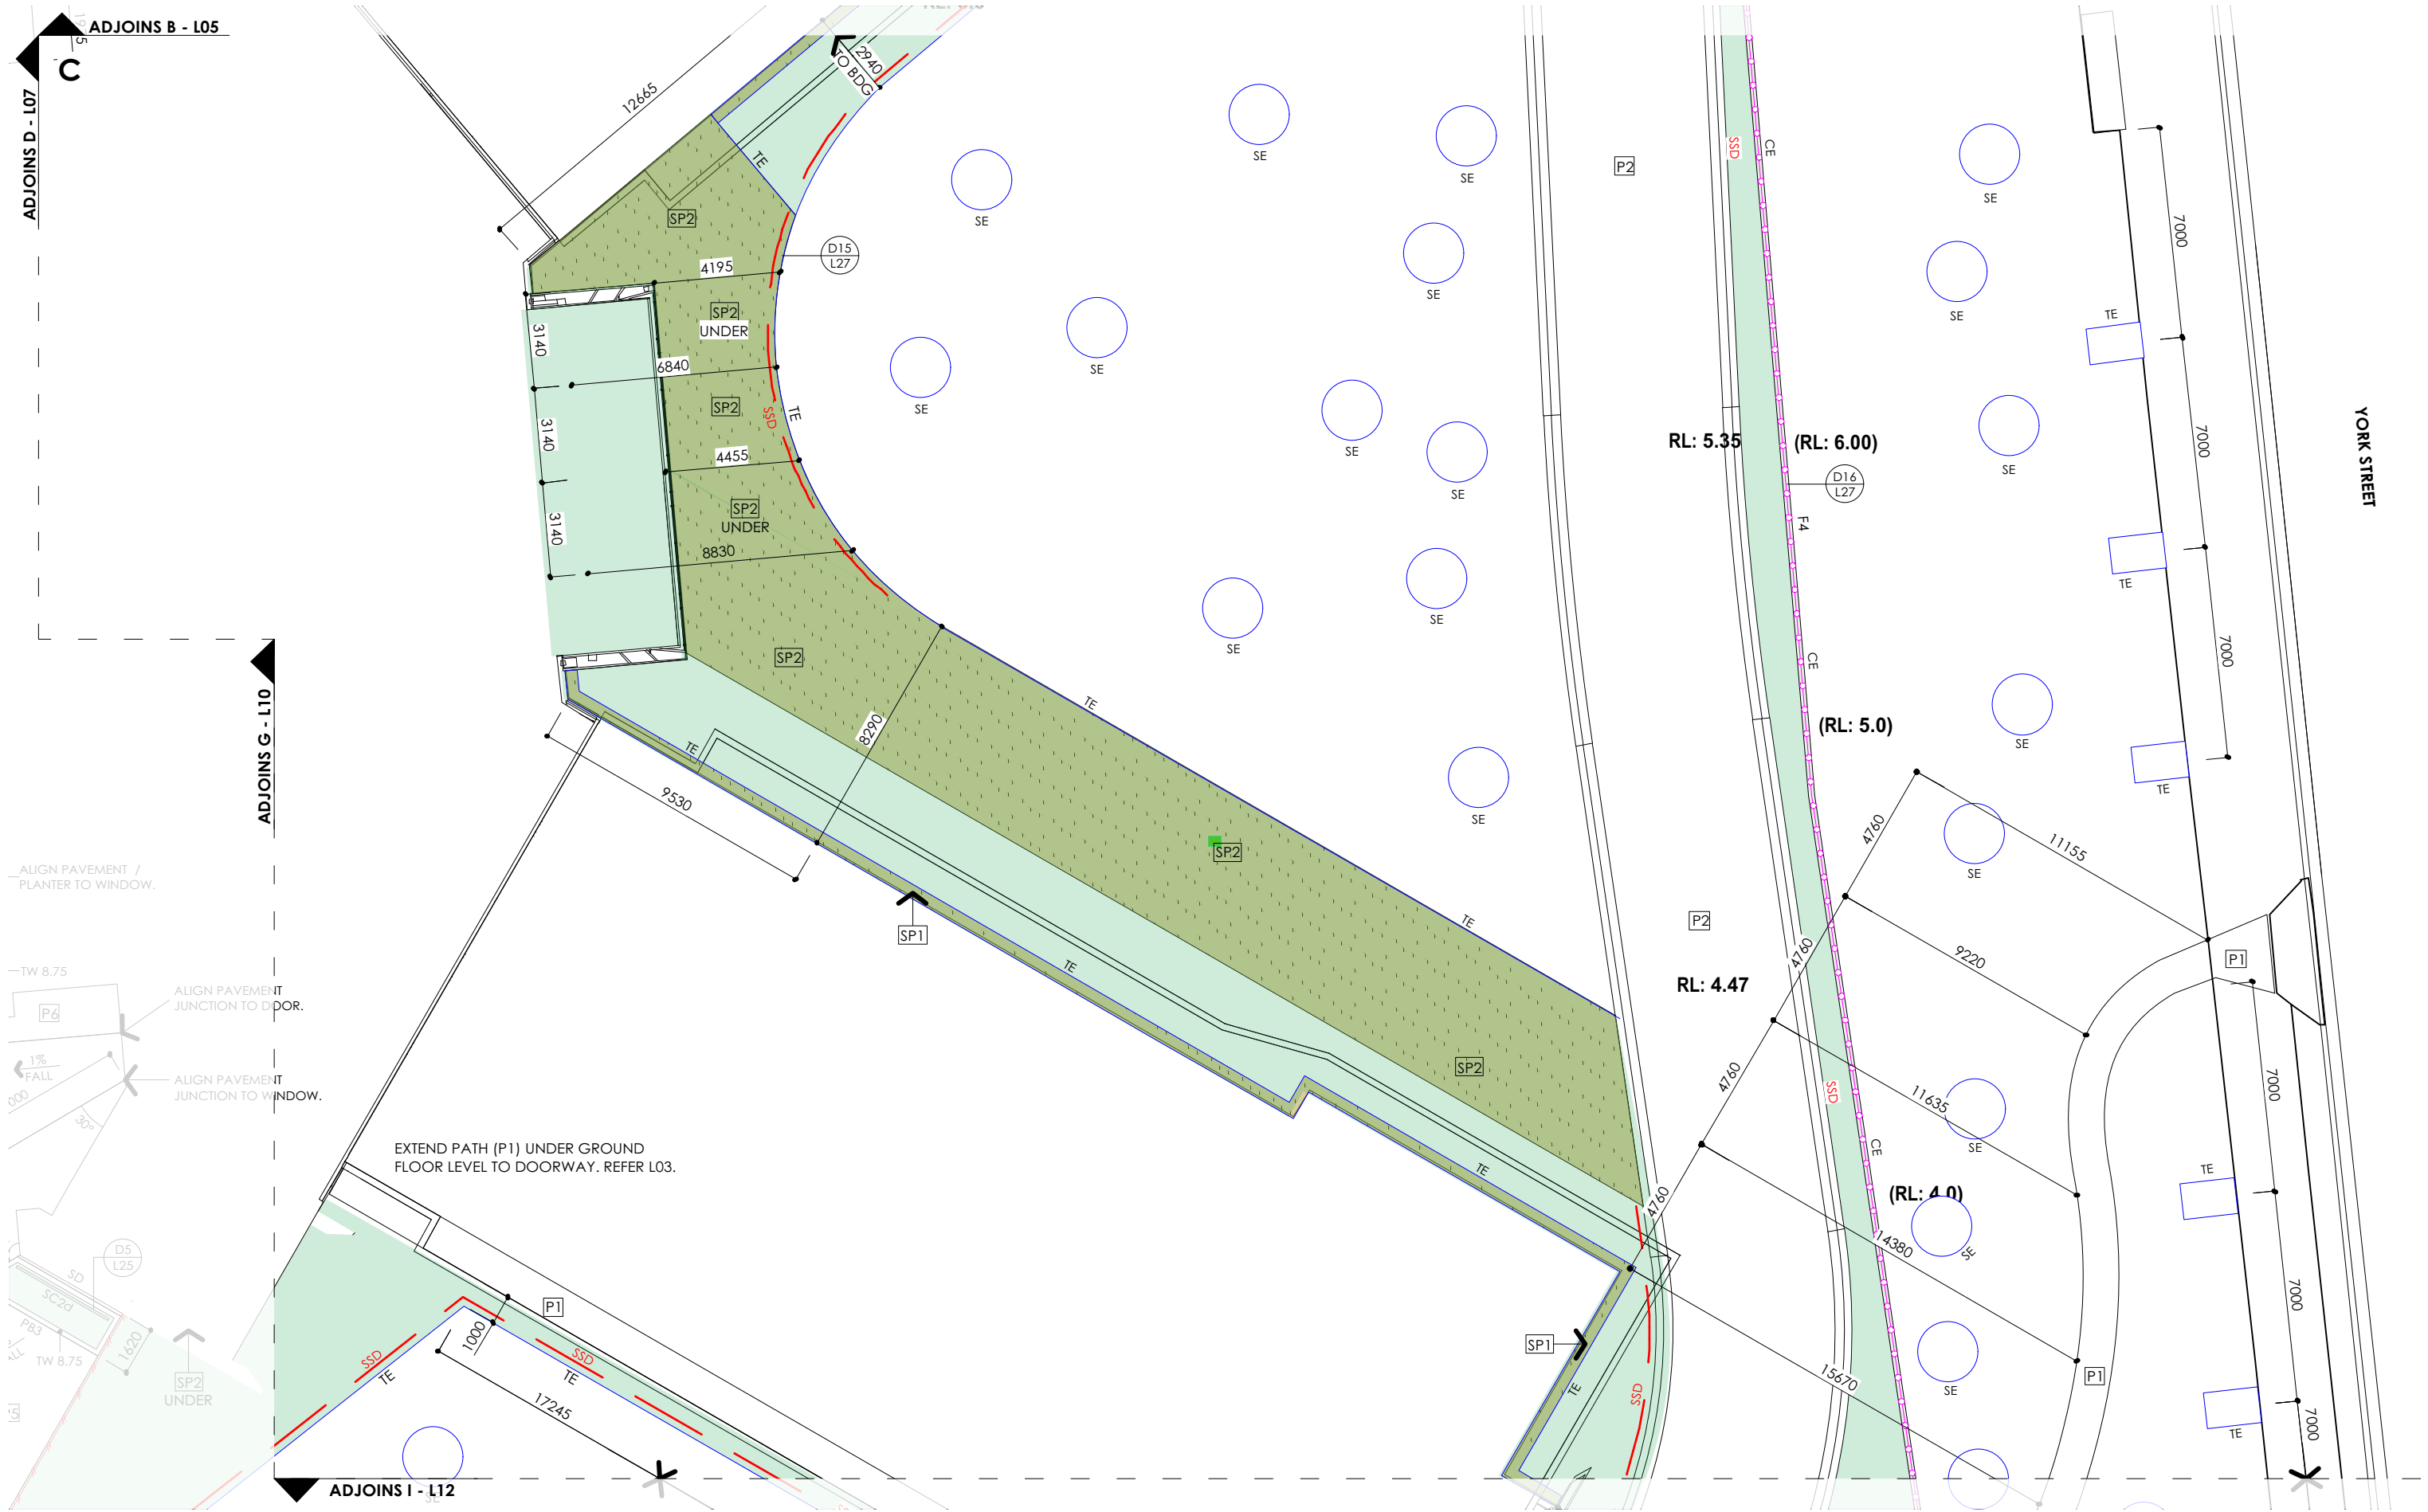

THE IDEAS, INFORMATION AND CONCEPTS CONTAINED IN THIS DOCUMENT ARE THE PROPERTY OF TERRAS LANDSCAPE ARCHITECTS. PHOTOCOPYING OR REPRODUCING THIS DOCUMENT AND PASSING IT ON TO OTHERS WITHOUT THE EXPRESS PERMISSION OF TERRAS LANDSCAPE ARCHITECTS IS AN INFRINGEMENT OF COPYRIGHT AND IS A BREACH OF TERRAS' RIGHTS UNDER THE COMMONWEALTH COPYRIGHT ACT OF 1968 [SECTION 10].

F	26.09.2017	COUNCIL ISSUE	KM										
E	11.09.2017	80% CO-ORDINATION	KM										
D	04.09.2017	70% CO-ORDINATION	KM										
C	21.08.2017	60% CO-ORDINATION	KM										
B	14.08.2017	50% CO-ORDINATION	KM										
A	31.07.2017	PRELIMINARY	KM	KH									
rev no:	date:	comments:	by:	verified:	rev no:	date:	comments:				by:	verified:	
0		25mm	50mm			100mm							150mm ON ORIGINAL A3.

PROJECT:
 ANGLICAN CARE
 BOORAGUL
CLIENT:
 ANGLICAN CARE

SITE:
87 TORONTO ROAD
BOORAGUL, NSW, 2284
DRAWING:
HARDWORKS PLAN C

address: 412 king street newcastle nsw 2300 ph: 49 294 926

ph: 49 294 926

fax: 49 263 069

www.terras.com.au



WORK TO FIGURED DIMENSIONS IN PREFERENCE TO SCALE.
CHECK DIMENSIONS, LEVELS ON SITE PRIOR TO ORDERING
MATERIALS OR COMPLETION OF WORKSHOP DRAWINGS.

drawn:	scale:	no in set:	date:
KM	1: 200 @ A3 1: 100 @ A1	6 / 29	31.07.2017

phase:	project no:	DWG no:	revision no:
WD	11688.5	L06	F



LEGEND

- EXISTING TREE TO BE RETAINED AND PROTECTED.

PAVEMENT TYPE 1: PLAIN CONCRETE.

PAVEMENT TYPE 2: ASPHALT.

PAVEMENT TYPE 3: COLOURED CONCRETE.

PAVEMENT TYPE 4: COLOURED CONCRETE.

PAVEMENT TYPE 5: COLOURED CONCRETE.
- PAVEMENT TYPE 6: TILE.

PAVEMENT TYPE 7: COLOURED CONCRETE.

SANDSTONE SPALLINGS: REFER SPECIFICATIONS

SANDSTONE LOG: 500 x 500 x 2M.

RETAINING WALL: RENDERED CORE FILLED BLOCK.

PLANTER BOX TYPE 1: RENDERED CORE FILLED BLOCK.

PLANTER BOX TYPE 2 & 3: RENDERED HYBRID: IN SITU CONCRETE + CONCRETE BLOCK .
- W1 WALL TYPE 1: RENDERED HYBRID: IN SITU CONCRETE + CONCRETE BLOCK BLADE WALL.

W2 WALL TYPE 2 & 3: 1.8M HIGH X 390MM THICK HYBRID: IN SITU CONCRETE + CONCRETE BLOCK BLADE WALL. STONE CLAD + RENDERED.

W3 WALL TYPE 4: 900MM HIGH X 290MM THICK HYBR IN SITU CONCRETE + CONCRETE BLOCK BLADE WALL. STONE CLAD + RENDERED + SIGNAGE.

W4

SH SHELTER: REFER SPECIFICATIONS.

SP1 SANDSTONE SPALLINGS: REFER SPECIFICATIONS.

SP2

M1 MULCH TYPE 1: PINE BARK NUGGETS. REFER SPECS.
- M2 MULCH TYPE 2: REFER SPECIFICATIONS.

HR HAND RAIL: REFER SPECIFICATIONS.

S1 SEAT TYPE 1: TO CLIENT'S SELECTION.

S2 SEAT TYPE 2: SFA GALLERIA SLIM BENCH. REFER SPECIFICATIONS.

S2 SEAT TYPE 3: SFA GALLERIA MITRED SLIM BENCH. REFER SPECS.

SC1 SCREEN TYPE 1: ALUMINIUM SLATTED. REFER SPECS.

SC2 SCREEN TYPE 2: STEEL FRAME MESH. REFER DETAIL AND SPECS.
- FENCE: REFER FENCING PLAN.

TE TIMBER EDGE: REFER DETAIL AND SPECIFICATIONS.

CE CONCRETE EDGE: REFER DETAIL AND SPECIFICATIONS.

SE SPADE CUT EDGE: REFER DETAIL AND SPECIFICATIONS.

SSD SUB SURFACE DRAINAGE: REFER DETAIL AND SPECIFICATIONS.

SD STRIP DRAIN: REFER ARCHITECTS SPECIFICATIONS.


CD 50MM DIAMETER CONDUIT UNDER SLAB: REFER STRUCTURAL DRAWINGS.

EXTERNAL LIGHTING: REFER ELECTRICAL DRAWINGS.



LEGEND

- EXISTING TREE TO BE RETAINED AND PROTECTED.
- PAVEMENT TYPE 1: PLAIN CONCRETE.
- PAVEMENT TYPE 2: ASPHALT.
- PAVEMENT TYPE 3: COLOURED CONCRETE.
- PAVEMENT TYPE 4: COLOURED CONCRETE.
- PAVEMENT TYPE 5: COLOURED CONCRETE.
- PAVEMENT TYPE 6: TILE.
- PAVEMENT TYPE 7: COLOURED CONCRETE.
- SANDSTONE SPALLINGS: REFER SPECIFICATIONS
- SANDSTONE LOG: 500 x 500 x 2M.
- RETAINING WALL: RENDERED CORE FILLED BLOCK.
- PLANTER BOX TYPE 1: RENDERED CORE FILLED BLOCK.
- PLANTER BOX TYPE 2 & 3: RENDERED HYBRID: IN SITU CONCRETE + CONCRETE BLOCK .
- WALL TYPE 1: RENDERED HYBRID: IN SITU CONCRETE + CONCRETE BLOCK BLADE WALL.
- WALL TYPE 2 & 3: 1.8M HIGH X 390MM THICK HYBRID: IN SITU CONCRETE + CONCRETE BLOCK BLADE WALL. STONE CLAD + RENDERED.
- WALL TYPE 4: 900MM HIGH X 290MM THICK HYBR IN SITU CONCRETE + CONCRETE BLOCK BLADE WALL. STONE CLAD + RENDERED + SIGNAGE.
- SHELTER: REFER SPECIFICATIONS.
- SANDSTONE SPALLINGS: REFER SPECIFICATIONS.
- MULCH TYPE 1: PINE BARK NUGGETS. REFER SPECS.
- MULCH TYPE 2: REFER SPECIFICATIONS.
- HAND RAIL: REFER SPECIFICATIONS.
- SEAT TYPE 1: TO CLIENT'S SELECTION.
- SEAT TYPE 2: SFA GALLERIA SLIM BENCH. REFER SPECIFICATIONS.
- SEAT TYPE 3: SFA GALLERIA MITRED SLIM BENCH. REFER SPECS.
- SCREEN TYPE 1: ALUMINIUM SLATTED. REFER SPECS.
- SCREEN TYPE 2: STEEL FRAME MESH. REFER DETAIL AND SPECS.
- FENCE: REFER FENCING PLAN.
- TIMBER EDGE: REFER DETAIL AND SPECIFICATIONS.
- CONCRETE EDGE: REFER DETAIL AND SPECIFICATIONS.
- SPADE CUT EDGE: REFER DETAIL AND SPECIFICATIONS.
- SUB SURFACE DRAINAGE: REFER DETAIL AND SPECIFICATIONS.
- STRIP DRAIN: REFER ARCHITECTS SPECIFICATIONS.



	THE IDEAS, INFORMATION AND CONCEPTS CONTAINED IN THIS DOCUMENT ARE THE PROPERTY OF TERRAS LANDSCAPE ARCHITECTS. PHOTO COPYING OR REPRODUCING THIS DOCUMENT AND PASSING IT ON TO OTHERS WITHOUT THE EXPRESS PERMISSION OF TERRAS LANDSCAPE ARCHITECTS IS AN INFRINGEMENT OF COPYRIGHT AND IS A BREACH OF TERRAS' RIGHTS UNDER THE COMMONWEALTH COPYRIGHT ACT OF 1968 (SECTION 10).										F		26.09.2017	COUNCIL ISSUE	KM	</
--	---	--	--	--	--	--	--	--	--	--	---	--	------------	---------------	----	--	--	----

PROJECT: ANGLICAN CARE BOORAGUL
CLIENT: ANGLICAN CARE
SITE: 87 TORONTO ROAD BOORAGUL, NSW, 2284
DRAWING: HARDWORKS PLAN E

address: 412 king street newcastle nsw 2300 ph: 49 294 926 fax: 49 263 069 www.terras.com.au



WORK TO FIGURED DIMENSIONS IN PREFERENCE TO SCALE. CHECK DIMENSIONS, LEVELS ON SITE PRIOR TO ORDERING MATERIALS OR COMPLETION OF WORKSHOP DRAWINGS.			
drawn: KM	scale: 1:200 @ A3	no in set: 8 / 29	date: 31.07.2017
phase: WD	project no: 11688.5	DWG no: L08	revision no: F

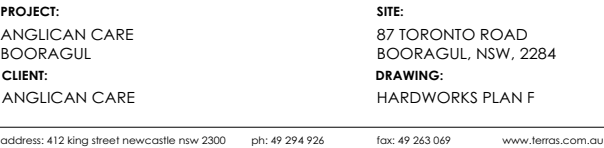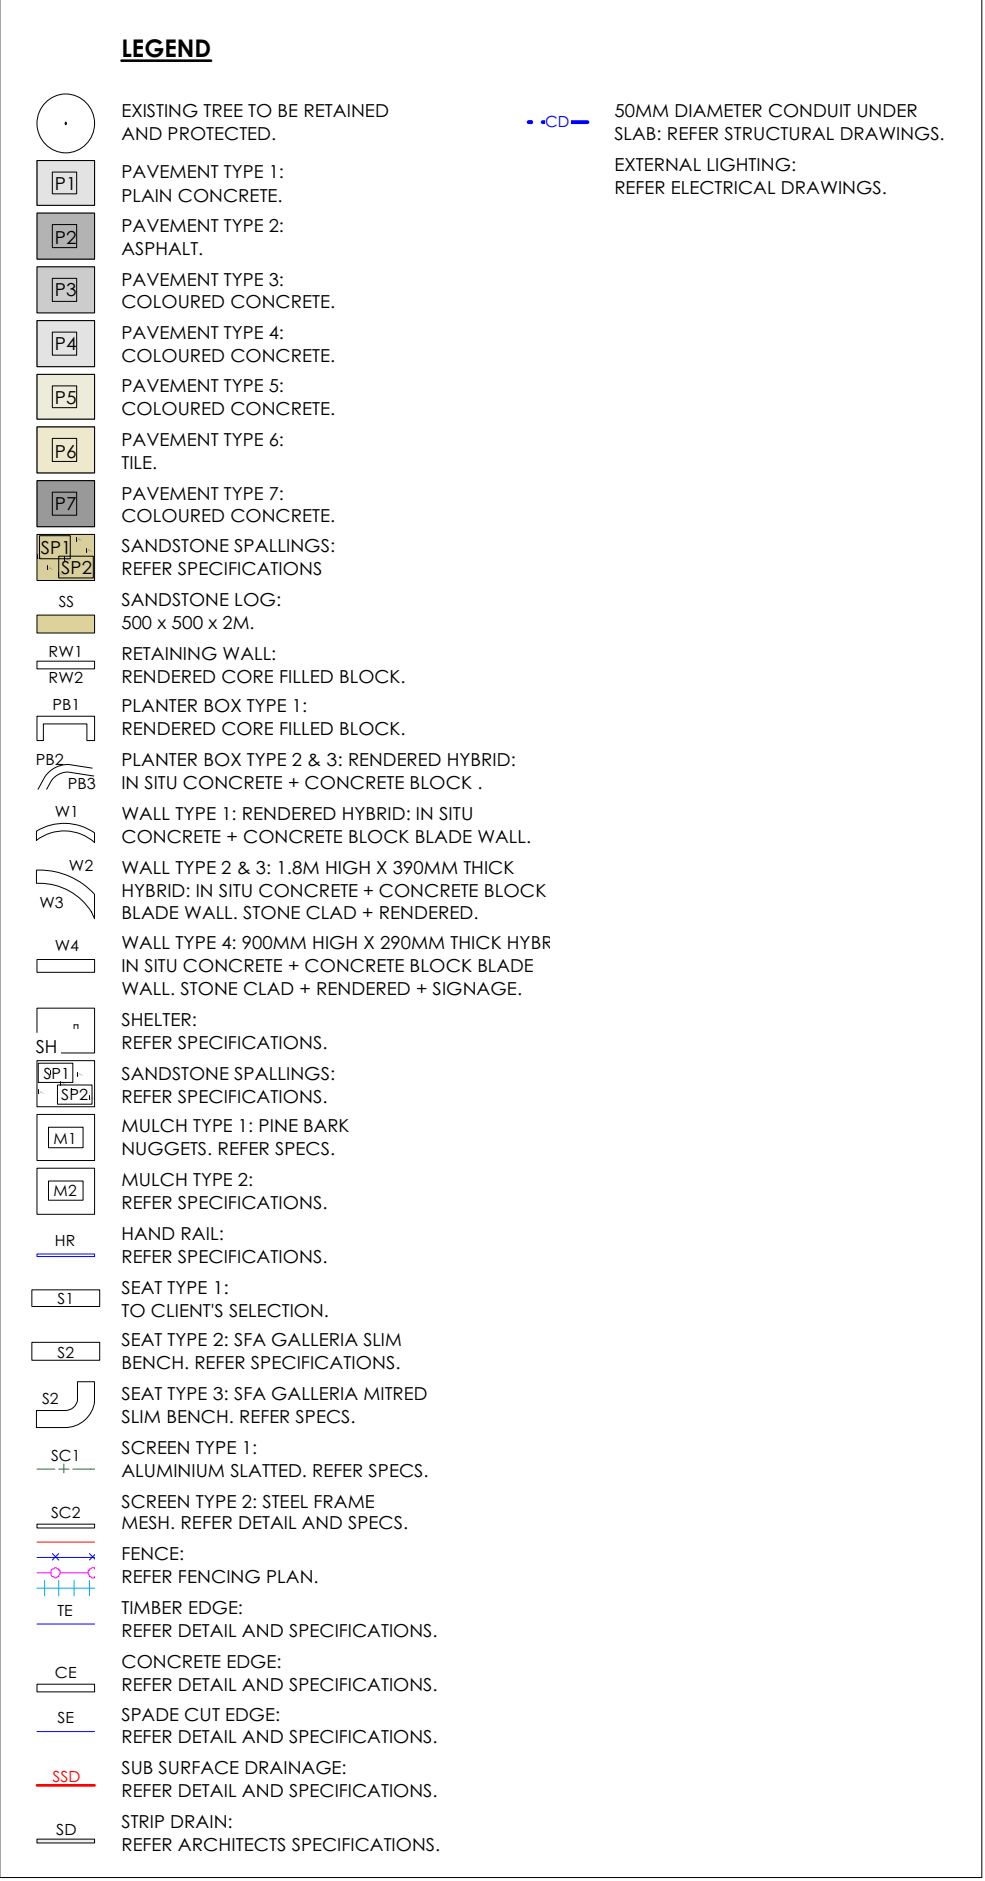

WORK TO FIGURED DIMENSIONS IN PREFERENCE TO SCALE. CHECK DIMENSIONS, LEVELS ON SITE PRIOR TO ORDERING MATERIALS OR COMPLETION OF WORKSHOP DRAWINGS.			
drawn:	scale:	no in set:	date:
KM	1: 200 @ A3 1: 100 @ A1	9 / 29	31.07.2017
phase:	project no:	DWG no:	revision no:
WD	11688.5	L09	F



LEGEND		PAVEMENT TYPE 4: COLOURED CONCRETE.		SS SANDSTONE LOG: 500 x 500 x 2M.		W2 WALL TYPE 2 & 3: 1.8M HIGH X 390MM THICK HYBRID: IN SITU CONCRETE + CONCRETE BLOCK BLADE WALL. STONE CLAD + RENDERED.		M1 MULCH TYPE 1: PINE BARK NUGGETS. REFER SPECS.		S2 SEAT TYPE 3: SFA GALLERIA MITRED SLIM BENCH. REFER SPECS.		CE CONCRETE EDGE: REFER DETAIL AND SPECIFICATIONS.	
EXISTING TREE TO BE RETAINED AND PROTECTED.		PAVEMENT TYPE 5: COLOURED CONCRETE.		RW1 RETAINING WALL: RENDERED CORE FILLED BLOCK.		W3 WALL TYPE 4: 900MM HIGH X 290MM THICK HYBRID: IN SITU CONCRETE + CONCRETE BLOCK BLADE WALL. STONE CLAD + RENDERED + SIGNAGE.		M2 MULCH TYPE 2: REFER SPECIFICATIONS.		SC1 SCREEN TYPE 1: ALUMINIUM SLATTED. REFER SPECS.		SE SPADE CUT EDGE: REFER DETAIL AND SPECIFICATIONS.	
PAVEMENT TYPE 1: PLAIN CONCRETE.		P6 PAVEMENT TYPE 6: TILE.		PB1 PLANTER BOX TYPE 1: RENDERED CORE FILLED BLOCK.		SH SHELTER: REFER SPECIFICATIONS.		HR HAND RAIL: REFER SPECIFICATIONS.		SC2 SCREEN TYPE 2: STEEL FRAME MESH. REFER DETAIL AND SPECS.		SSD SUB SURFACE DRAINAGE: REFER DETAIL AND SPECIFICATIONS.	
PAVEMENT TYPE 2: ASPHALT.		P7 PAVEMENT TYPE 7: COLOURED CONCRETE.		PB2 PLANTER BOX TYPE 2 & 3: RENDERED HYBRID: IN SITU CONCRETE + CONCRETE BLOCK .		SP1 SANDSTONE SPALLINGS: REFER SPECIFICATIONS.		S1 SEAT TYPE 1: TO CLIENT'S SELECTION.		FENCE: REFER FENCING PLAN.		SD STRIP DRAIN: REFER ARCHITECTS SPECIFICATIONS.	
PAVEMENT TYPE 3: COLOURED CONCRETE.		SP1 SANDSTONE SPALLINGS: REFER SPECIFICATIONS.		W1 WALL TYPE 1: RENDERED HYBRID: IN SITU CONCRETE + CONCRETE BLOCK BLADE WALL.		SP2 SANDSTONE SPALLINGS: REFER SPECIFICATIONS.		S2 SEAT TYPE 2: SFA GALLERIA SLIM BENCH. REFER SPECIFICATIONS.		TE TIMBER EDGE: REFER DETAIL AND SPECIFICATIONS.		CD 50MM DIAMETER CONDUIT UNDER SLAB: REFER STRUCTURAL DRAWINGS.	

THE IDEAS, INFORMATION AND CONCEPTS CONTAINED IN THIS DOCUMENT ARE THE PROPERTY OF TERRAS LANDSCAPE ARCHITECTS. PHOTOGRAPHY OR REPRODUCTION OF THIS DOCUMENT AND PASSING IT ON TO OTHERS WITHOUT THE EXPRESS PERMISSION OF TERRAS LANDSCAPE ARCHITECTS IS AN INFRINGEMENT OF COPYRIGHT AND IS A BREACH OF TERRAS' RIGHTS UNDER THE COMMONWEALTH COPYRIGHT ACT OF 1968 (SECTION 10).

F	26.09.2017	COUNCIL ISSUE	KM										
E	11.09.2017	80% CO-ORDINATION	KM										
D	04.09.2017	70% CO-ORDINATION	KM										
C	21.08.2017	60% CO-ORDINATION	KM										
B	14.08.2017	50% CO-ORDINATION	KM										
A	31.07.2017	PRELIMINARY	KM	KH									
rev no:	date:	comments:	by:	verified:	rev no:	date:	comments:	by:	verified:				
1													

PROJECT: ANGLICAN CARE BOORAGUL

CLIENT: ANGLICAN CARE

address: 412 king street newcastle nsw 2300

SITE: 87 TORONTO ROAD BOORAGUL, NSW, 2284

DRAWING: HARDWORKS PLAN G

ph: 49 294 926

fax: 49 263 069

www.terras.com.au

WORK TO FIGURED DIMENSIONS IN PREFERENCE TO SCALE. CHECK DIMENSIONS, LEVELS ON SITE PRIOR TO ORDERING MATERIALS OR COMPLETION OF WORKSHOP DRAWINGS.

drawn:	scale:	no in set:	date:
KM	1:200 @ A3	10 / 29	31.07.2017
phase:	project no:	DWG no:	revision no:
WD	11688.5	L10	F

The image is a site plan or map of a section of George Wright Drive. A horizontal line at the top is labeled "GEORGE WRIGHT DRIVE". Below this line, a large area is filled with green diagonal hatching. This hatched area is bounded on the left by a curved line and on the bottom by a straight line. A small square labeled "SD" is located within the hatched area. The map is framed by a black border. In the top left corner, the letter "K" is present. In the bottom left corner, the text "ADJOINS P - L18" is visible. In the bottom right corner, the text "ADJOINS L - L14" is visible.

EXISTING TREE TO BE RETAINED
AND PROTECTED.

NEW TREES:
REFER PLANT SCHEDULE.


SCREENING SHRUBS:
REFER PLANT SCHEDULE.

ACCENT PLANTS:
REFER PLANT SCHEDULE.

GRASSES AND GROUNDCOVERS:
REFER PLANT SCHEDULE.

TURF:
REFER SPECIFICATIONS.

SEED:
REFER SPECIFICATIONS.

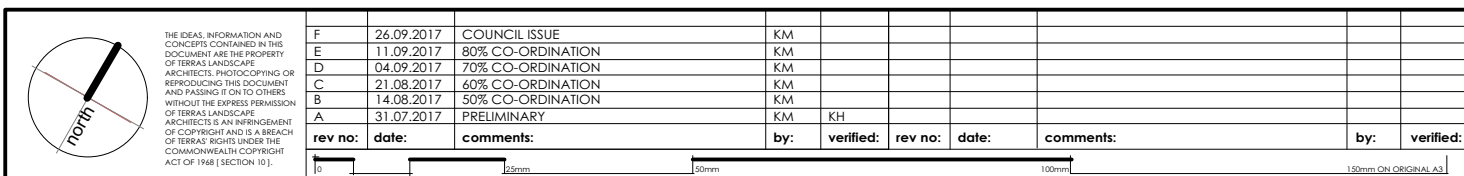

address: 412 king street newcastle nsw 2300 ph: 49 294 926

fax: 49 263 069 www.terras.com.au



WORK TO FIGURED DIMENSIONS IN PREFERENCE TO SCALE. CHECK DIMENSIONS, LEVELS ON SITE PRIOR TO ORDERING MATERIALS OR COMPLETION OF WORKSHOP DRAWINGS.			
drawn:	scale:	no in set:	date:
KM	1: 200 @ A3 1: 100 @ A1	13 / 29	31.07.2017
phase:	project no:	DWG no:	revision no:
WD	11688.5	L13	F

EXISTING TREE TO BE RETAINED
AND PROTECTED.

NEW TREES:
REFER PLANT SCHEDULE.



SCREENING SHRUBS:
REFER PLANT SCHEDULE.

ACCENT PLANTS:
REFER PLANT SCHEDULE.

GRASSES AND GROUNDCOVER:
REFER PLANT SCHEDULE.

TURF:
REFER SPECIFICATIONS.

SEED:
REFER SPECIFICATIONS.

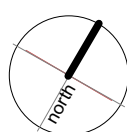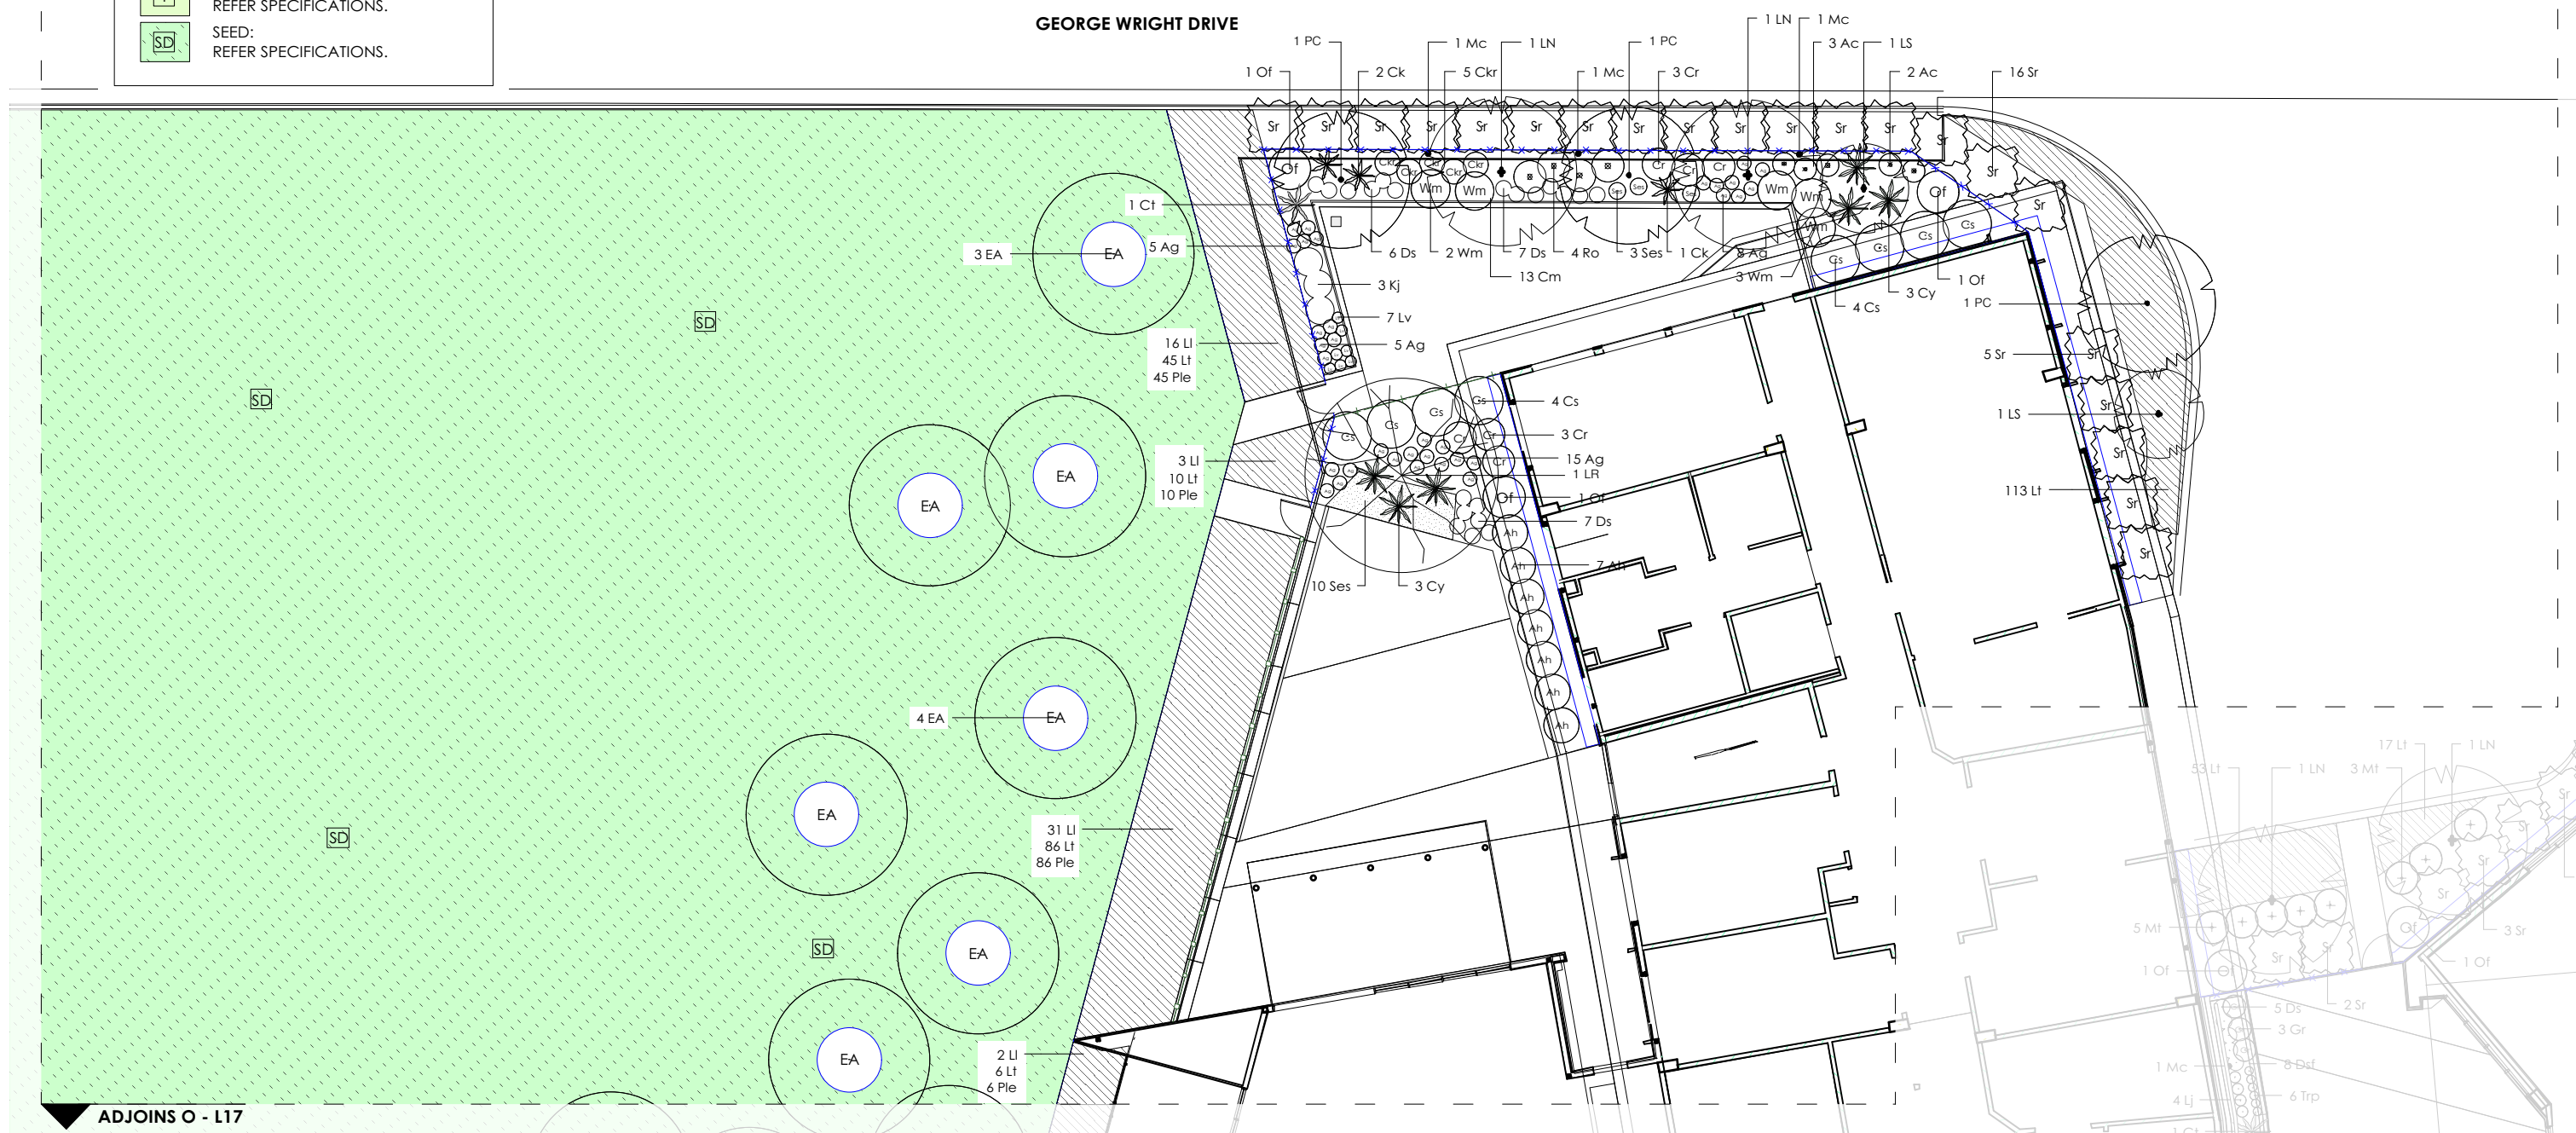

THE IDEAS, INFORMATION AND CONCEPTS CONTAINED IN THIS DOCUMENT ARE THE PROPERTY OF TERRAS LANDSCAPE ARCHITECTS. PHOTOCOPYING OR REPRODUCING THIS DOCUMENT AND PASSING IT ON TO OTHERS WITHOUT THE EXPRESS PERMISSION OF TERRAS LANDSCAPE ARCHITECTS IS AN INFRINGEMENT OF COPYRIGHT AND IS A BREACH OF TERRAS' RIGHTS UNDER THE COMMONWEALTH COPYRIGHT ACT OF 1968 (SECTION 101).

F	26.09.2017	COUNCIL ISSUE	KM							
E	11.09.2017	80% CO-ORDINATION	KM							
D	04.09.2017	70% CO-ORDINATION	KM							
C	21.08.2017	60% CO-ORDINATION	KM							
B	14.08.2017	50% CO-ORDINATION	KM							
A	31.07.2017	PRELIMINARY	KM	KH						
rev no:	date:	comments:	by:	verified:	rev no:	date:	comments:	by:	verified:	

PROJECT:
 ANGLICAN CARE
 BOORAGUL
CLIENT:
 ANGLICAN CARE

address: 412 king street newcastle nsw 2300

SITE:
87 TORONTO ROAD
BOORAGUL, NSW, 2284

DRAWING:
SOFTWARES PLAN L

fax: 49 263 069 www.terras.com.au



WORK TO FIGURED DIMENSIONS IN PREFERENCE TO SCALE.
CHECK DIMENSIONS, LEVELS ON SITE PRIOR TO ORDERING
MATERIALS OR COMPLETION OF WORKSHOP DRAWINGS

drawn:	scale:	no in set:	date:
KM	1: 200 @ A3 1: 100 @ A1	14 / 29	31.07.2017
phase:	project no:	DWG no:	revision n
WD	11100-5	114	E

EXISTING TREE TO BE RETAINED AND PROTECTED.

NEW TREES:
REFER PLANT SCHEDULE.

SCREENING SHRUBS:
REFER PLANT SCHEDULE.

ACCENT PLANTS:
REFER PLANT SCHEDULE.

GRASSES AND GROUNDCOVERS:
REFER PLANT SCHEDULE.

TURF:
REFER SPECIFICATIONS.

SEED:
REFER SPECIFICATIONS.

north

THE IDEAS, INFORMATION AND CONCEPTS CONTAINED IN THIS DOCUMENT ARE THE PROPERTY OF TERRAS LANDSCAPE ARCHITECTS. PHOTO COPYING OR REPRODUCING THIS DOCUMENT AND PASSING IT ON TO OTHERS WITHOUT THE EXPRESS PERMISSION OF TERRAS LANDSCAPE ARCHITECTS IS AN INFRINGEMENT OF COPYRIGHT AND IS A BREACH OF TERRAS' RIGHTS UNDER THE COMMONWEALTH COPYRIGHT ACT OF 1968 (SECTION 10).


F	26.09.2017	COUNCIL ISSUE	KM								
E	11.09.2017	80% CO-ORDINATION	KM								
D	04.09.2017	70% CO-ORDINATION	KM								
C	21.08.2017	60% CO-ORDINATION	KM								
B	14.08.2017	50% CO-ORDINATION	KM								
A	31.07.2017	PRELIMINARY	KM	KH							
rev no:	date:	comments:	by:	verified:	rev no:	date:	comments:	by:	verified:		
1											

0 25mm 50mm 100mm 150mm ON ORIGINAL A3

PROJECT: ANGLICAN CARE BOORAGUL
CLIENT: ANGLICAN CARE
address: 412 king street newcastle nsw 2300 ph: 49 294 926 fax: 49 263 069 www.terras.com.au

SITE: 87 TORONTO ROAD BOORAGUL, NSW, 2284
DRAWING: SOFTWARES PLAN O

WORK TO FIGURED DIMENSIONS IN PREFERENCE TO SCALE. CHECK DIMENSIONS, LEVELS ON SITE PRIOR TO ORDERING MATERIALS OR COMPLETION OF WORKSHOP DRAWINGS.			
drawn:	scale:	no in set:	date:
KM	1:200 @ A3	17 / 29	31.07.2017
phase:	project no:	DWG no:	revision no:
WD	11688.5	L17	F

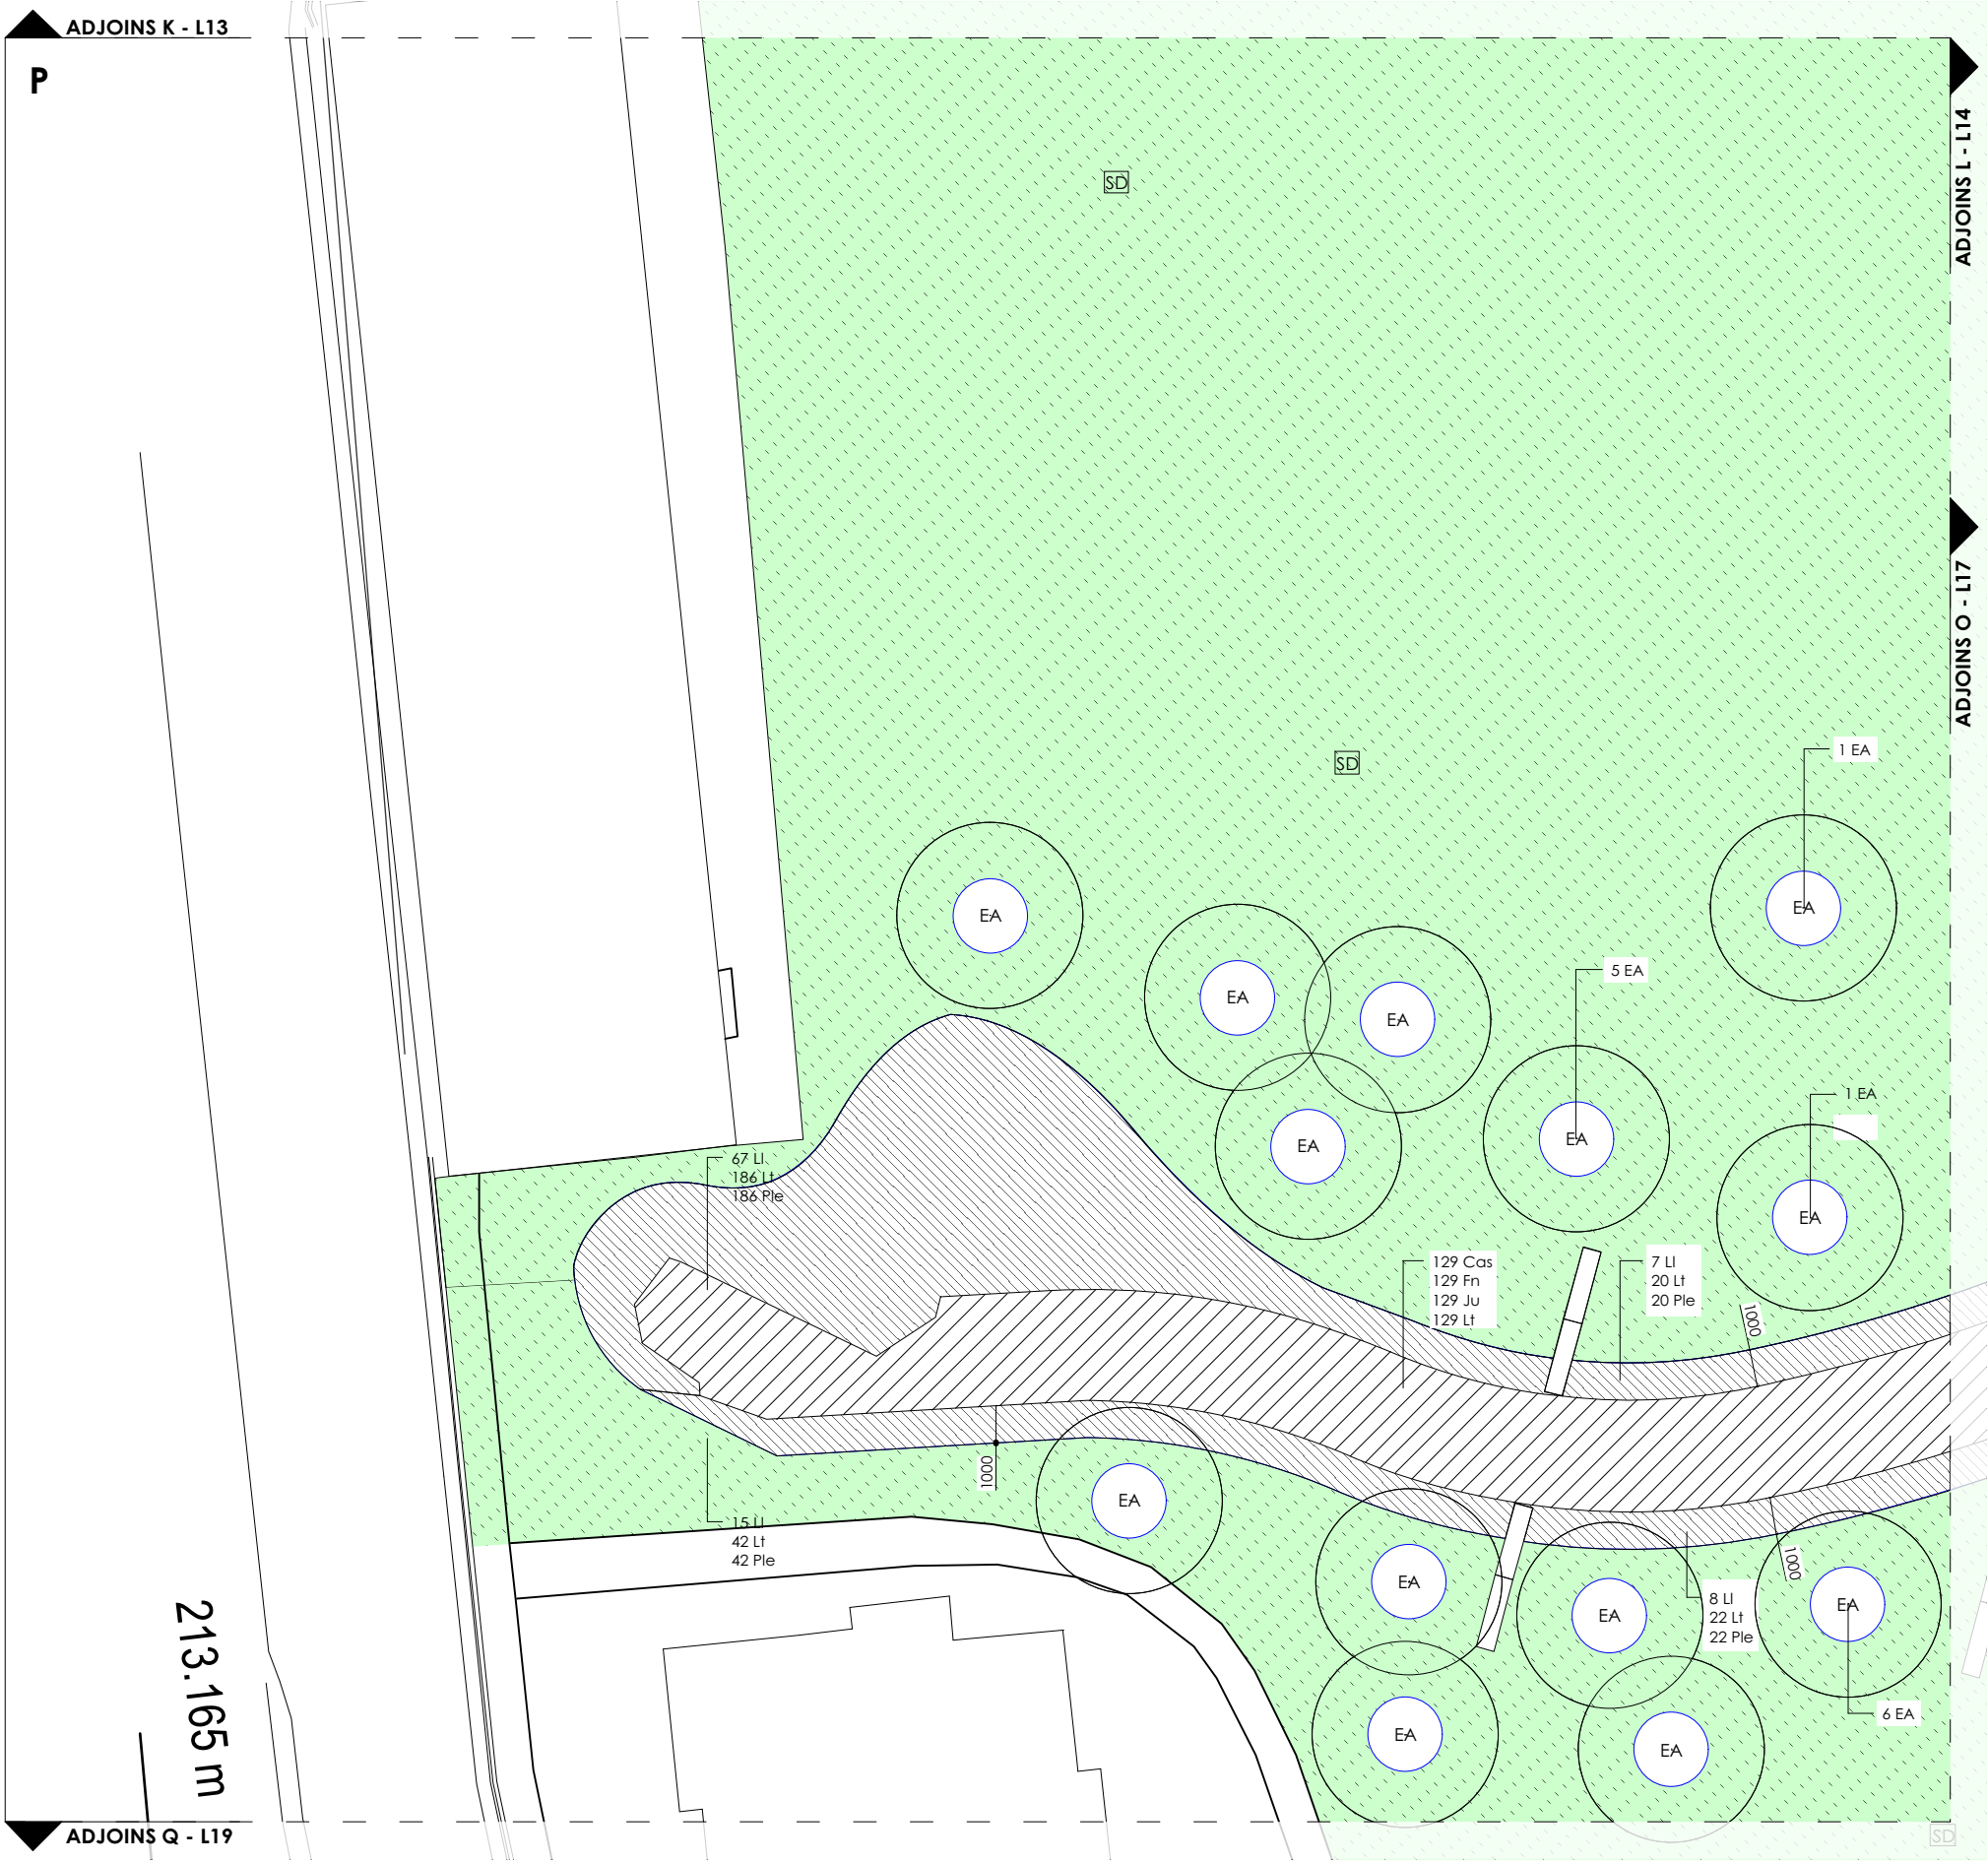

LEGEND

- EXISTING TREE TO BE RETAINED AND PROTECTED.
- NEW TREES: REFER PLANT SCHEDULE.
- SCREENING SHRUBS: REFER PLANT SCHEDULE.
- ACCENT PLANTS: REFER PLANT SCHEDULE.
- GRASSES AND GROUNDCOVERS: REFER PLANT SCHEDULE.
- TURF: REFER SPECIFICATIONS.
- SEED: REFER SPECIFICATIONS.

THE IDEAS, INFORMATION AND CONCEPTS CONTAINED IN THIS DOCUMENT ARE THE PROPERTY OF TERRAS LANDSCAPE ARCHITECTS. PHOTO COPYING OR REPRODUCING THIS DOCUMENT AND PASSING IT ON TO OTHERS WITHOUT THE EXPRESS PERMISSION OF TERRAS LANDSCAPE ARCHITECTS IS AN INFRINGEMENT OF COPYRIGHT AND IS A BREACH OF TERRAS' RIGHTS UNDER THE COMMONWEALTH COPYRIGHT ACT OF 1968 (SECTION 10).

rev no: date: comments: by: verified: rev no: date: comments: by: verified:

1: 25mm 50mm 100mm 150mm ON ORIGINAL A3

PROJECT: ANGLICAN CARE BOORAGUL

CLIENT: ANGLICAN CARE

SITE: 87 TORONTO ROAD BOORAGUL NSW, 2284

DRAWING: SOFTWARES PLAN P

address: 412 king street newcastle nsw 2300 ph: 49 294 926 fax: 49 263 069 www.terras.com.au



WORK TO FIGURED DIMENSIONS IN PREFERENCE TO SCALE. CHECK DIMENSIONS, LEVELS ON SITE PRIOR TO ORDERING MATERIALS OR COMPLETION OF WORKSHOP DRAWINGS.

drawn:	scale:	no in set:	date:
KM	1:200 @ A3	18 / 29	31.07.2017
phase:	project no:	DWG no:	revision no:
WD	11688.5	L18	F

EXISTING TREE TO BE RETAINED
AND PROTECTED.

NEW TREES:
REFER PLANT SCHEDULE.


SCREENING SHRUBS:
REFER PLANT SCHEDULE.

ACCENT PLANTS:
REFER PLANT SCHEDULE.

GRASSES AND GROUNDCOVER:
REFER PLANT SCHEDULE.

TURF:
REFER SPECIFICATIONS.

SEED:
REFER SPECIFICATIONS.

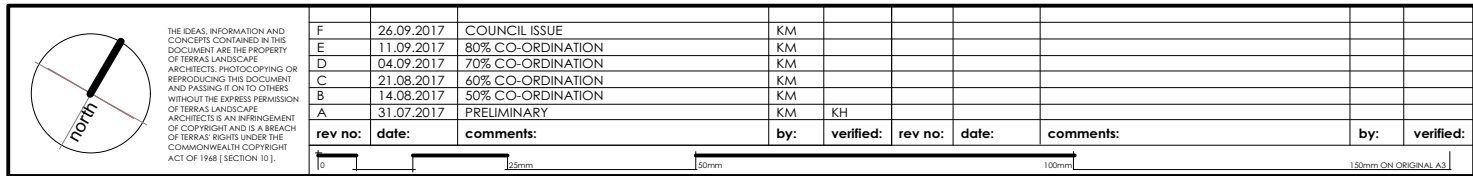


address: 412 king street newcastle nsw 2300 ph: 49 294 926

fax: 49 263 069 www.terras.com.au



WORK TO FIGURED DIMENSIONS IN PREFERENCE TO SCALE. CHECK DIMENSIONS, LEVELS ON SITE PRIOR TO ORDERING MATERIALS OR COMPLETION OF WORKSHOP DRAWINGS.			
drawn:	scale:	no in set:	date:
KM	1: 200 @ A3 1: 100 @ A1	19 / 29	31.07.2017
phase:	project no:	DWG no:	revision no:
WD	11688.5	L19	F

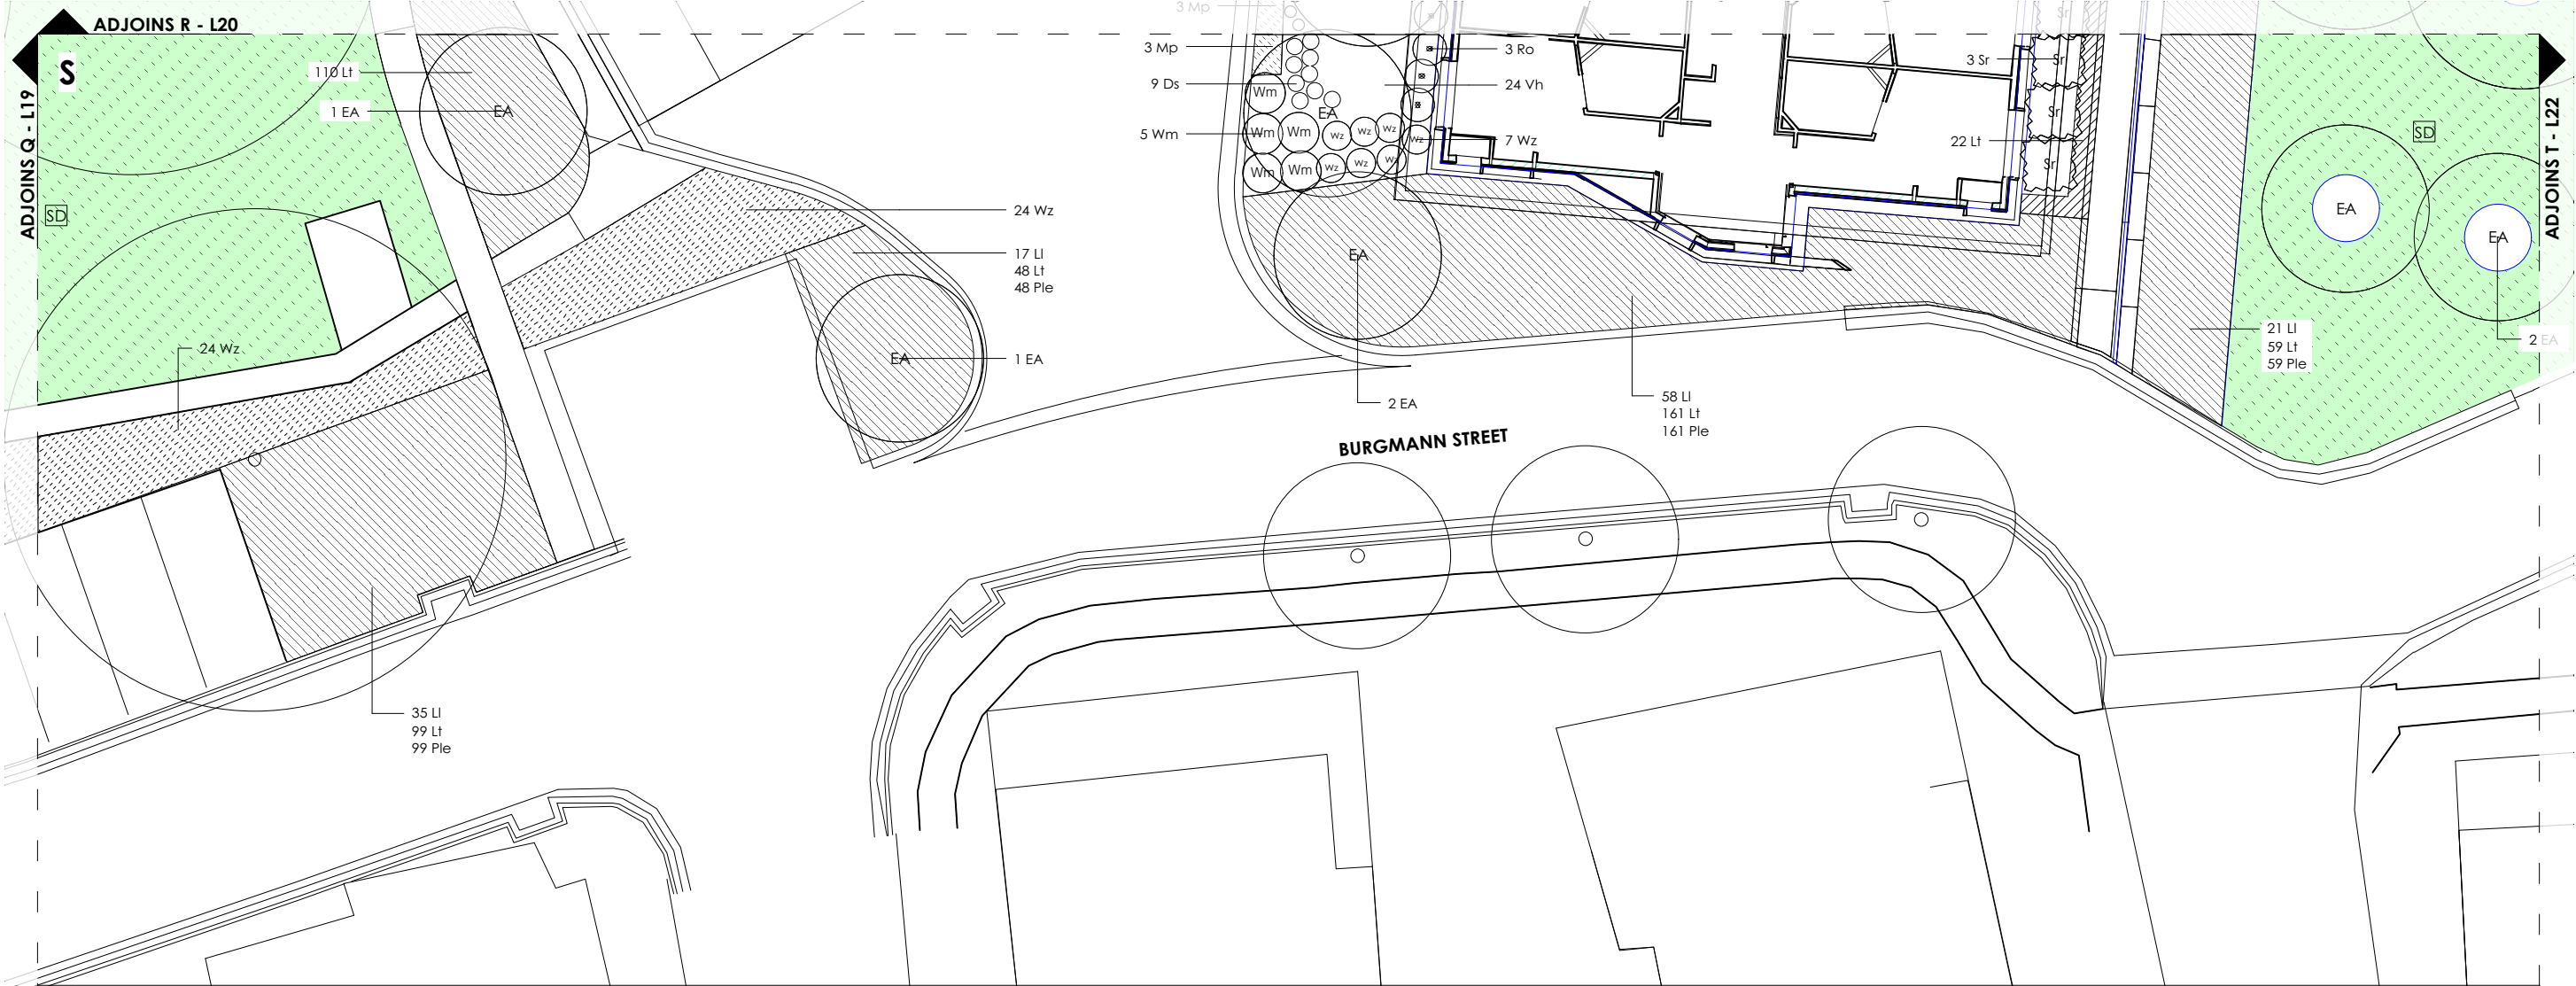

LEGEND

- EXISTING TREE TO BE RETAINED AND PROTECTED.
- NEW TREES: REFER PLANT SCHEDULE.
- SCREENING SHRUBS: REFER PLANT SCHEDULE.
- ACCENT PLANTS: REFER PLANT SCHEDULE.
- GRASSES AND GROUNDCOVERS: REFER PLANT SCHEDULE.
- TURF: REFER SPECIFICATIONS.
- SEED: REFER SPECIFICATIONS.

		<small>THE IDEAS, INFORMATION AND CONCEPTS CONTAINED IN THIS DOCUMENT ARE THE PROPERTY OF TERRAS LANDSCAPE ARCHITECTS. PHOTOCOPYING OR REPRODUCING THIS DOCUMENT AND PASSING IT ON TO OTHERS WITHOUT THE EXPRESS PERMISSION OF TERRAS LANDSCAPE ARCHITECTS IS AN INFRINGEMENT OF COPYRIGHT AND IS A BREACH OF TERRAS' RIGHTS UNDER THE COMMONWEALTH COPYRIGHT ACT OF 1968 [SECTION 10].</small>		F	26.09.2017	COUNCIL ISSUE		KM											
				E	11.09.2017	80% CO-ORDINATION		KM											
				D	04.09.2017	70% CO-ORDINATION		KM											
				C	21.08.2017	60% CO-ORDINATION		KM											
				B	14.08.2017	50% CO-ORDINATION		KM											
				A	31.07.2017	PRELIMINARY		KM	KH										
rev no:		date:		comments:		by:		verified:		rev no:		date:		comments:		by:		verified:	
1		26.09.2017		COUNCIL ISSUE		KM		KH		1		26.09.2017		COUNCIL ISSUE		KM		KH	

PROJECT:
ANGLICAN CARE
BOORAGUL
CLIENT:
ANGLICAN CARE

SITE:
87 TORONTO ROAD
BOORAGUL, NSW, 2284
DRAWING:
SOFTWORKS PLAN S

address: 412 king street newcastle nsw 2300 ph: 49 294 926 fax: 49 263 069 www.terras.com.au



<small>WORK TO FIGURED DIMENSIONS IN PREFERENCE TO SCALE. CHECK DIMENSIONS, LEVELS ON SITE PRIOR TO ORDERING MATERIALS OR COMPLETION OF WORKSHOP DRAWINGS.</small>			
drawn:	scale:	no in set:	date:
KM	1:200 @ A3	21 / 29	31.07.2017
phase:	project no:	DWG no:	revision no:
WD	11688.5	L21	F

U

The diagram shows a site plan with a proposed fence line (F4) indicated by a dashed line. The fence line runs along the boundary of a hatched area labeled "114 Lt". A callout points to the fence line with the text "CONTINUE CE TO EXTENTS OF NEW FENCE (F4)".

Other features include:

- A circular feature labeled "D10 L26" near the top left.
- A rectangular area labeled "W4" with dimensions "3000" and "135°".
- A series of circles labeled "SE" representing existing structures or trees.
- A circle labeled "CE" near the bottom right.
- A circle labeled "X" near the bottom right.
- A circle labeled "3 EA" near the bottom right.
- A circle labeled "4 EA" near the bottom right.

Tm	4	Nasturtium	Tropaeolum majus	100mm	0.6 - 0.75m	0.0 - 0.3m
Wz	99	Dwarf Coastal Rosemary	Westringia 'Zena'	5 Litre	0.8 - 0.9m	0.8 - 0.9m
Yr	3	Yucca	Yucca recurvata 'Soft Leaf Form'	25 Litre	0.7 - 0.8m	0.9 - 1m
Ground Cover						
Ar	250	Giant Carpet Bugle	Ajuga reptans 'Catlin's Giant'	2.5 Litre	0.3 - 0.45m	0.6 - 0.9m
Al	75	Purple Alternanthera	Alternanthera 'Little Ruby'	2.5 Litre	0.3 - 0.4m	0.3 - 0.4m
Cg	16	Pigface	Carpobrotus glaucescens	2.5 Litre	Groundcover	1.2 - 2.0m
Cm	46	Ground Morning Glory	Convolvulus mauritanicus	2.5 Litre	0.0 - 0.3m	1.0 - 2.0m
Dsf	22	Silver Dichondra	Dichondra 'Silver Falls'	2.5 Litre	0.0 - 0.3m	0.9 - 1.2m
Ek	14	Seaside Daisy	Erigeron karvinskianus	2.5 Litre	0.6 - 0.75m	0.3 - 0.6m
Gr	62	Groundcover Gardenia	Gardenia 'Radicans'	2.5 Litre	0.3 - 0.45m	1.0 - 1.5m
Gt	4	Treasure Flower	Gazania tomentosum	2.5 Litre	0.0 - 0.3m	0.5-1m
Ls	7	Shasta Daisy	Leucanthemum x superbum	2.5 Litre	0.0 - 0.5m	0.3 - 0.6m
Mp	13	Spreading Myoporum	Myoporum parvifolium 'Fine Leaf Form'	2.5 Litre	Groundcover	1 - 2m
Pm	3	Plectranthus	Plectranthus 'Mona Lavender'	2.5 Litre	0.30 - 0.5m	0.3 - 0.5m
Sg	25	Golden Stonecrop	Sedum 'Gold Mound'	2.5 Litre	0.3m	0.3 - 0.6m
Sec	5	Dusty Miller	Senecio cineraria	2.5 Litre	0.3 - 0.45m	0.3 - 0.6m
Ses	27	Chalksticks	Senecio serpens	2.5 Litre	0.1 - 0.25m	0.5 - 0.6m
Sb	72	Lamb's Ears	Stachys byzantina	2.5 Litre	0.3 - 0.45m	0.6 - 0.9m
Trp	22	Moses In A Cradle	Tradescantia 'Pink Sensation'	2.5 Litre	0.40m	0.30m
Tp	4	Moses In A Cradle	Tradescantia purple	2.5 Litre	0.40m	0.20m
Vh	124	Native Violet	Viola hederacea	2.5 Litre	0.0 - 0.2m	0.3 - 0.5m
Vo	109	Sweet Violet	Viola odorata	2.5 Litre	0.0 - 0.2m	0.3 - 0.5m
Wm	19	Groundcover Coastal Rosemary	Westringia 'Mundi'	2.5 Litre	0.3 - 0.4m	1.0 - 1.5m
Grasses						
Cas	442	Tall Sedge	Carex secta	2.5 Litre	0.9 - 1.0m	0.5 - 0.9m
Ds	73	Variegated Dianella	Dianella 'Silver Streak'	2.5 Litre	0.3 - 0.45m	0.3 - 0.6m
Dt	182	Tasmanian Flax	Dianella 'Tasred'	2.5 Litre	0.4 - 0.5m	0.4 - 0.5m
Fg	26	Blue Fescue	Festuca glauca	2.5 Litre	0.2 - 0.3m	0.3 - 0.4m
Fn	455	Knobby Club-Rush	Ficinia nodosa	2.5 Litre	0.6 - 0.75m	0.3 - 0.6m
Ju	442	Common Rush	Juncus usitatus	2.5 Litre	0.9 - 1.2m	0.6 - 0.9m
Kj	14	Yellow Hot Poker	Kniphofia 'James Nettle'	2.5 Litre	1.0 - 1.2m	0.9 - 1.0m
Lj	173	Giant Lily Turf	Liriope 'Just Right'	2.5 Litre	0.45 - 0.6m	0.3 - 0.6m
Lv	97	Variegated Lily Turf	Liriope muscari 'Variegata'	2.5 Litre	0.3 - 0.45m	0.3 - 0.6m
Lk	182	Mat Rush	Lomandra 'Katie Belles'	2.5 Litre	1.5 - 1.8m	1.2 - 1.5m
Li	1066	Mat Rush	Lomandra longifolia	2.5 Litre	0.8 - 1.0m	0.9 - 1.2m
Los	392	Dwarf Mat Rush	Lomandra 'Seascape'	2.5 Litre	0.75 - 0.9m	0.9 - 1.2m
Lt	4579	Dwarf Mat Rush	Lomandra 'Tanika'	2.5 Litre	0.75 - 0.9m	0.9 - 1.2m
Ple	1877	Eskdale	Poa labillardieri 'Eskdale'	2.5 Litre	0.75 - 0.9m	0.9 - 1.2m
Climbers						
Mc	8	Climbing Pink Mandevilla	Mandevilla cv	5 Litre	5 - 10m	0.6 - 0.9m
Pld	1	Pink Wonga Vine	Pandorea 'Lady Di'	5 Litre	5 - 10m	0.6 - 0.9m
Ppm	2	Pink Wonga Vine	Pandorea 'Pink Magic'	5 Litre	5 - 10m	0.6 - 0.9m
Pe	1	Passionfruit	Passiflora edulis	5 Litre	5 - 10m	0.6 - 0.9m
Tt	3	Variegated Star Jasmine	Trachelospermum 'Tricolour'	2.5 Litre	3 - 5m	3.5 - 6m
Vv	1	Ornamental Grape	Vitis vinifera 'Alicante Bouchet'	5 Litre	5 - 10m	0.6 - 0.9m

PROJECT:
 ANGLICAN CARE
 BOORAGUL
CLIENT:
 ANGLICAN CARE


ph: 49 294 926

DRAWING:
SOFTWARES PLAN U
PLANT SCHEDULE


www.terras.com.au




<p>WORK TO FIGURED DIMENSIONS IN PREFERENCE TO SCALE. CHECK DIMENSIONS, LEVELS ON SITE PRIOR TO ORDERING MATERIALS OR COMPLETION OF WORKSHOP DRAWINGS.</p>			
<p>drawn: KM</p>	<p>scale: NOTED @ A3</p>	<p>no in set: 23 / 29</p>	<p>date: 31.07.2017</p>
<p>phase: WD</p>		<p>project no: 11688.5</p>	<p>DWG no: L23</p>
		<p>revision no: F</p>	

 


Scale 1:100

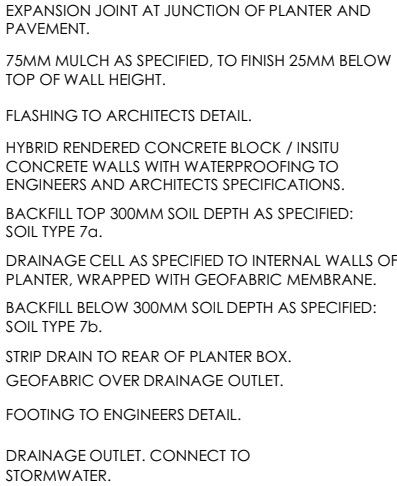

Scale 1:40

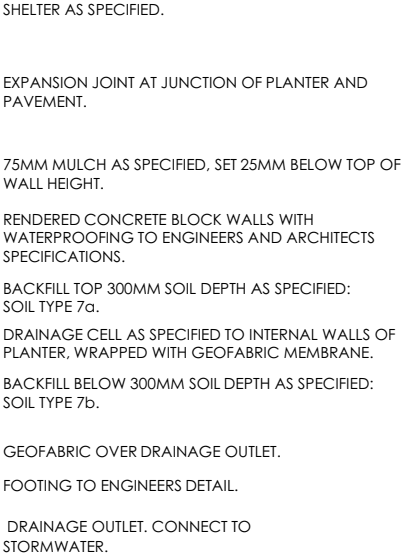


Scale 1:40

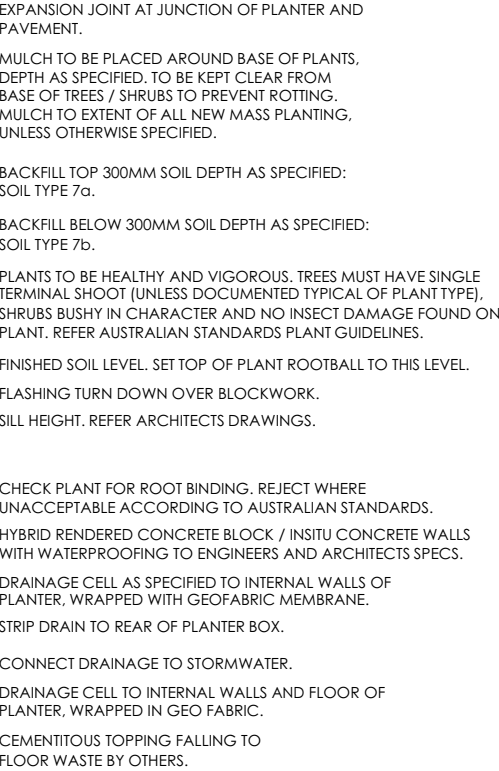




Scale 1:40

WORK TO FIGURED DIMENSIONS IN PREFERENCE TO SCALE. CHECK DIMENSIONS, LEVELS ON SITE PRIOR TO ORDERING MATERIALS OR COMPLETION OF WORKSHOP DRAWINGS.			
drawn: KM	scale: NOTED @ A3	work no in set: 24 / 29	date: 31.07.2017
phase: WD	project no: 11688.5	DWG no: L24	revision no: F

 

PROJECT: ANGLICAN CARE BOORAGUL	SITE: 87 TORONTO ROAD BOORAGUL, NSW, 2284
CLIENT: ANGLICAN CARE	DRAWING: DETAILS 2
address: 412 king street newcastle nsw 2300	ph: 49 294 926
	fax: 49 263 069
	www.terras.com.au

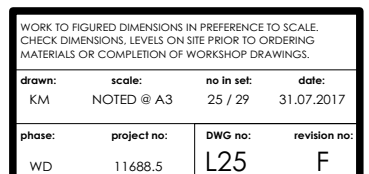

  

PROJECT:
 ANGLICAN CARE
 BOORAGUL
CLIENT:
 ANGLICAN CARE

address: 412 king street newcastle nsw 2300

ph: 49 294 926


DRAWING:
DETAILS 4

fax: 49 263 069

www.terras.com.au




WORK TO FIGURED DIMENSIONS IN PREFERENCE TO SCALE. CHECK DIMENSIONS, LEVELS ON SITE PRIOR TO ORDERING MATERIALS OR COMPLETION OF WORKSHOP DRAWINGS.			
drawn:	scale:	no in set:	date:
KM	NOTED @ A3	27 / 29	31.07.2017
phase:	project no:	DWG no:	revision no:
WD	11688.5	L27	F

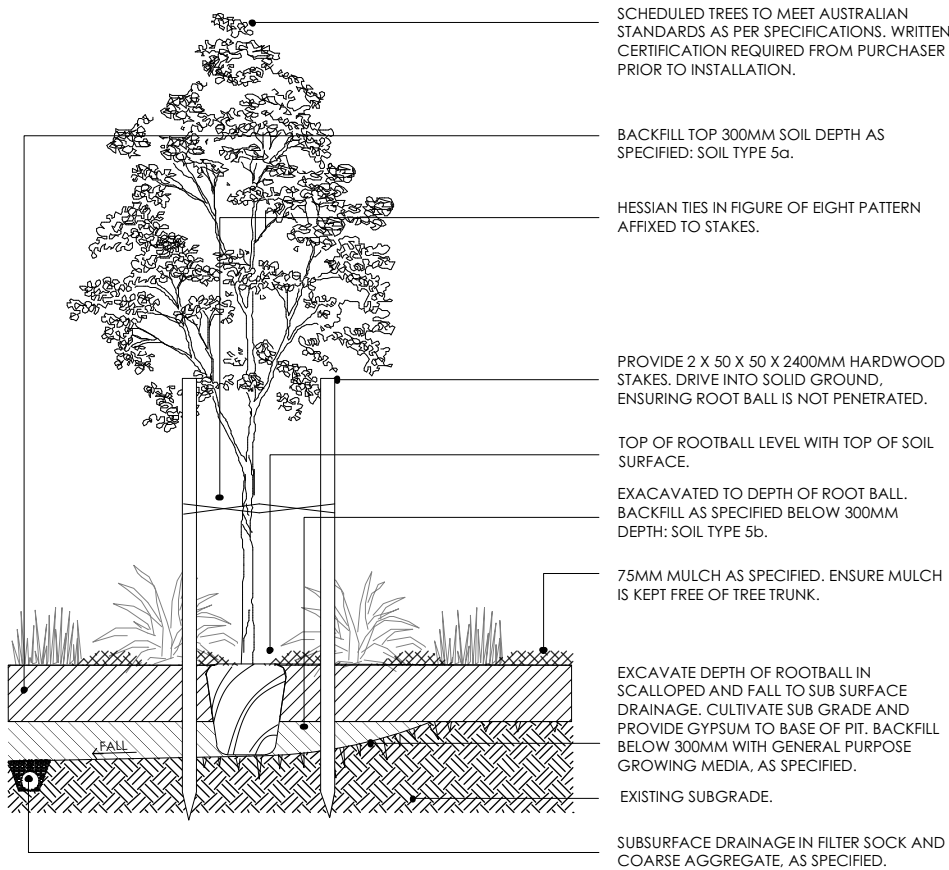


D17 TREES IN MASS PLANTING
Typical Detail

Scale 1:40

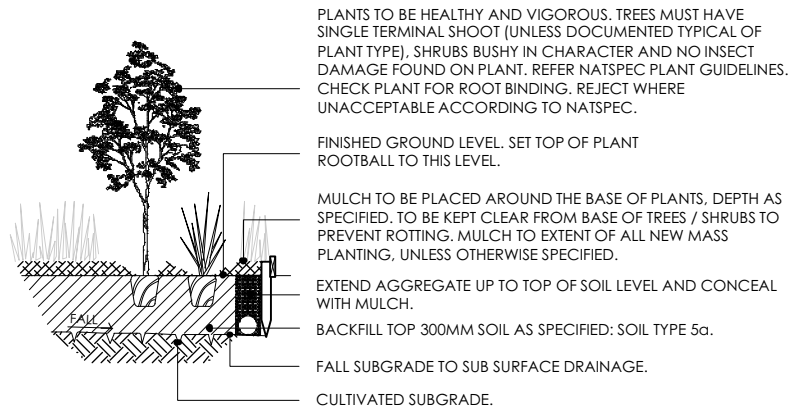


D18 MASS PLANTING
Typical Detail

Scale 1:40

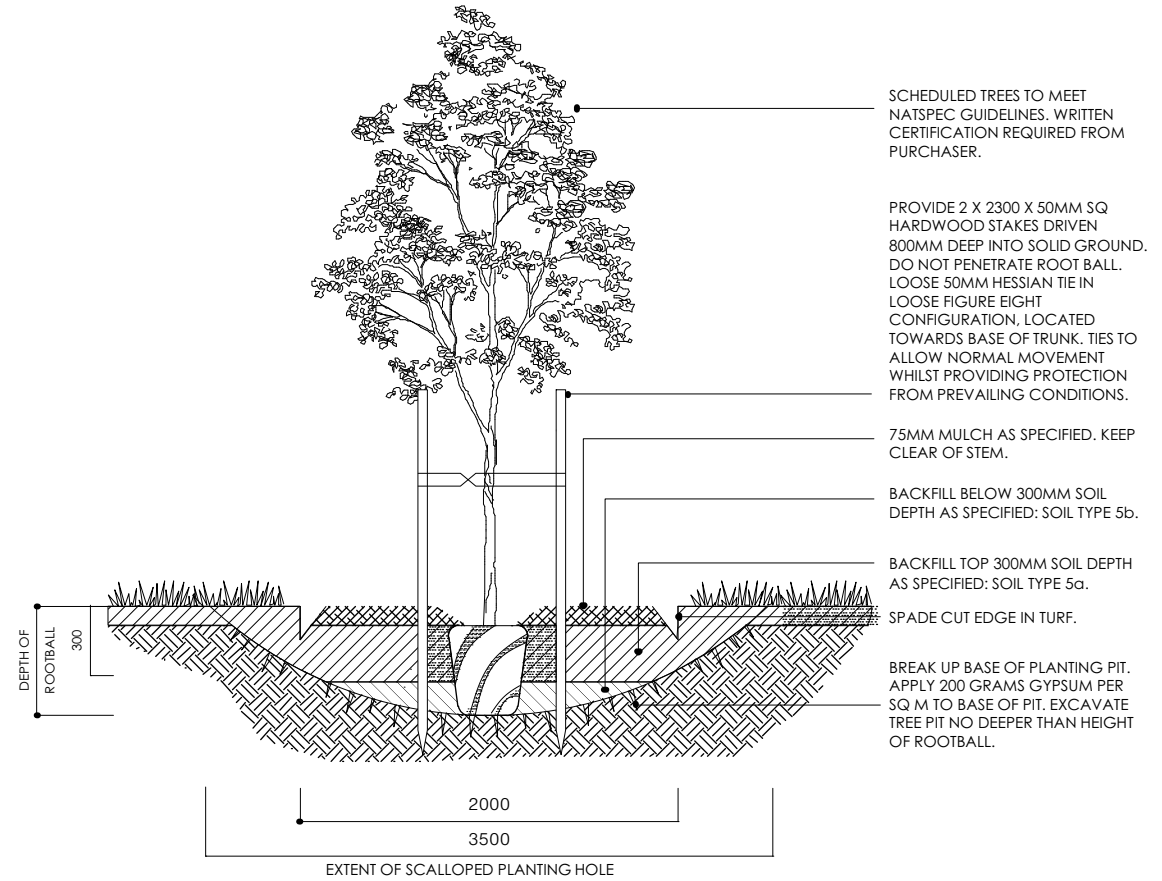

D19 TREES IN TURF WITH SPADE EDGE (SE)
Typical Detail

Scale 1:40

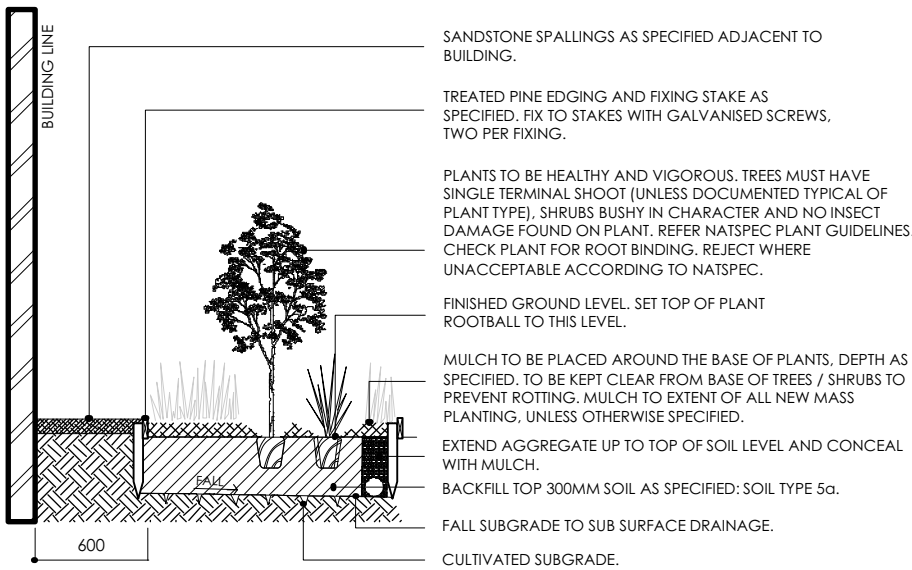

D20 MASS PLANTING ADJOINING BUILDING
Typical Detail

Scale 1:40

THE IDEAS, INFORMATION AND CONCEPTS CONTAINED IN THIS DOCUMENT ARE THE PROPERTY OF TERRAS LANDSCAPE ARCHITECTS. PHOTOCOPYING OR REPRODUCING THIS DOCUMENT AND PASSING IT ON TO OTHERS WITHOUT THE EXPRESS PERMISSION OF TERRAS LANDSCAPE ARCHITECTS IS AN INFRINGEMENT OF COPYRIGHT AND IS A BREACH OF TERRAS' RIGHTS UNDER THE COMMONWEALTH COPYRIGHT ACT OF 1968 (SECTION 10).	F	26.09.2017	COUNCIL ISSUE	KM															
	E	11.09.2017	80% CO-ORDINATION	KM															
	D	04.09.2017	70% CO-ORDINATION	KM															
	C	21.08.2017	60% CO-ORDINATION	KM															
	B	14.08.2017	50% CO-ORDINATION	KM															
	A	31.07.2017	PRELIMINARY	KM	KH														
	rev no:	date:	comments:	by:	verified:	rev no:	date:	comments:	by:	verified:									

0

25mm

50mm

100mm

150mm ON ORIGINAL A3

PROJECT:
ANGLICAN CARE
BOORAGUL
CLIENT:
ANGLICAN CARE

SITE:
87 TORONTO ROAD
BOORAGUL, NSW, 2284
DRAWING:
DETAILS 5

address: 412 king street newcastle nsw 2300


ph: 49 294 926

fax: 49 263 069

www.terras.com.au



WORK TO FIGURED DIMENSIONS IN PREFERENCE TO SCALE. CHECK DIMENSIONS, LEVELS ON SITE PRIOR TO ORDERING MATERIALS OR COMPLETION OF WORKSHOP DRAWINGS.			
drawn:	scale:	no in set:	date:
KM	NOTED @ A3	28 / 29	31.07.2017
phase:	project no:	DWG no:	revision no:
WD	11688.5	L28	F

 

PROJECT: ANGLICAN CARE BOORAGUL CLIENT: ANGLICAN CARE	SITE: 87 TORONTO ROAD BOORAGUL, NSW, 2284 DRAWING: DETAILS 6		
address: 412 king street newcastle nsw 2300	ph: 49 294 926	fax: 49 263 069	www.terros.com.au



WORK TO FIGURED DIMENSIONS IN PREFERENCE TO SCALE. CHECK DIMENSIONS, LEVELS ON SITE PRIOR TO ORDERING MATERIALS OR COMPLETION OF WORKSHOP DRAWINGS.			
drawn:	scale:	no in set:	date:
KM	NOTED @ A3	29 / 29	31.07.2017
phase:	project no:	DWG no:	revision no:
WD	11688.5	L29	F