


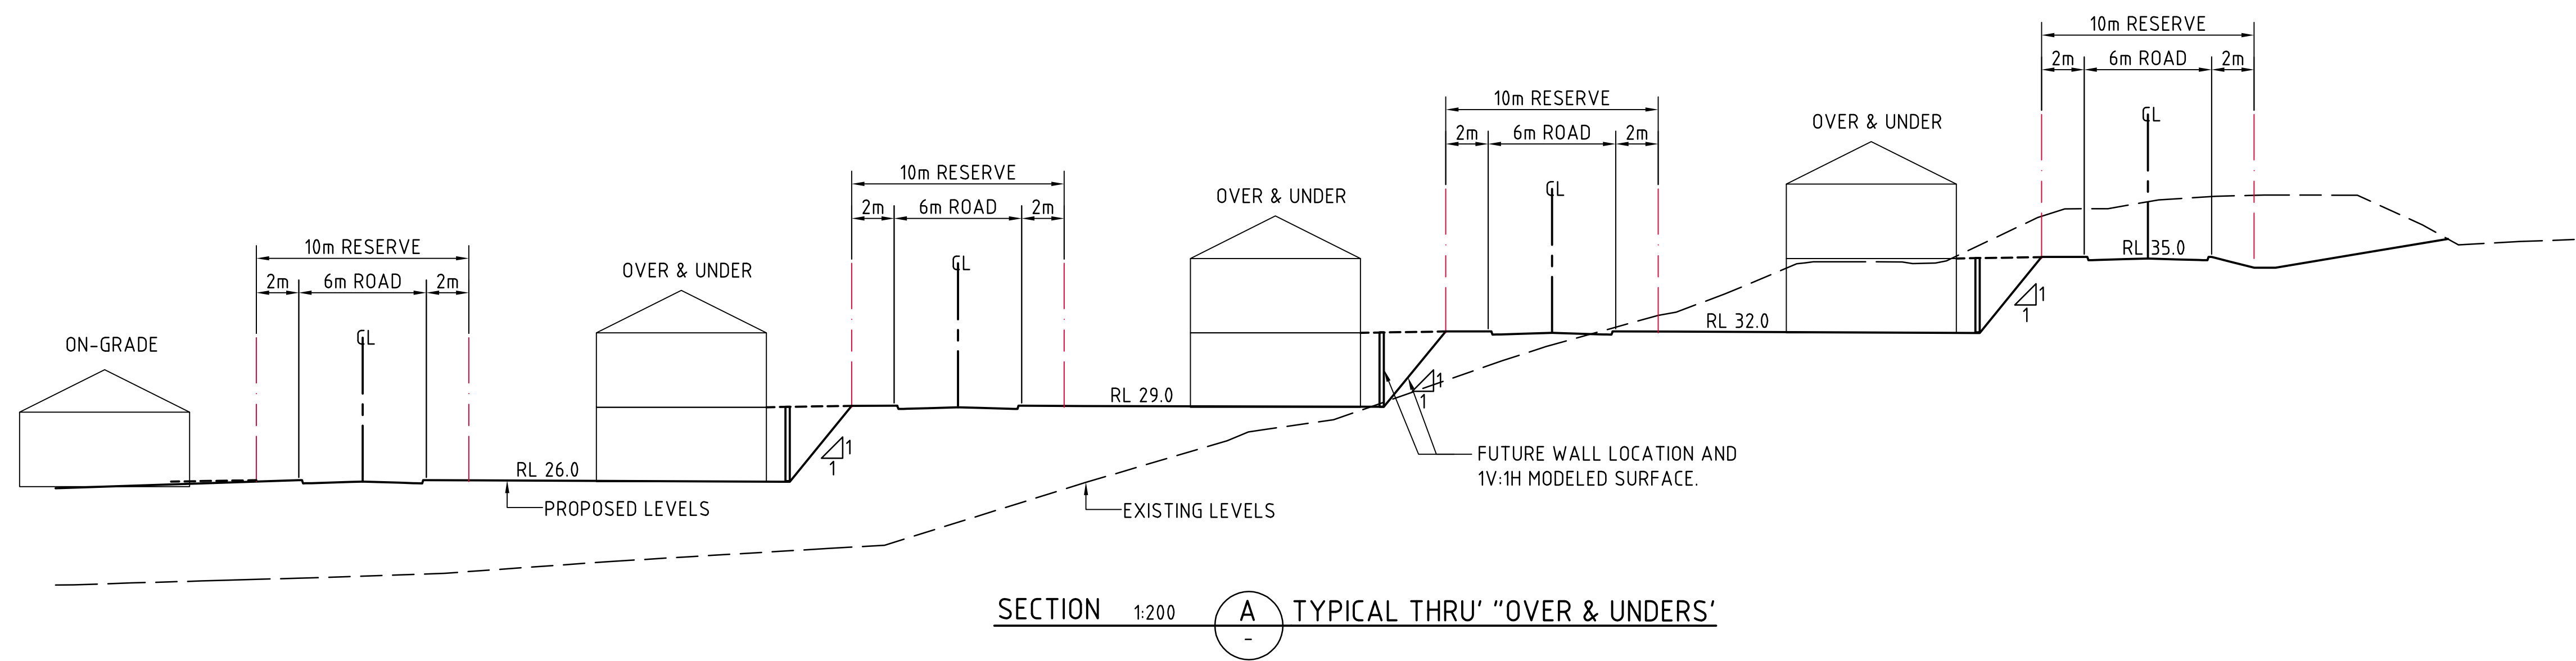


SECTION 1:200 TYPICAL THRU' "OVER & UNDERS"

LEVELS DATUM IS AHD.

— 73.00 — — B.E.L. CONTOUR (MAJOR 1.0m)

— — 73.50 — — - B.E.L. CONTOUR (MINOR 0.5m)

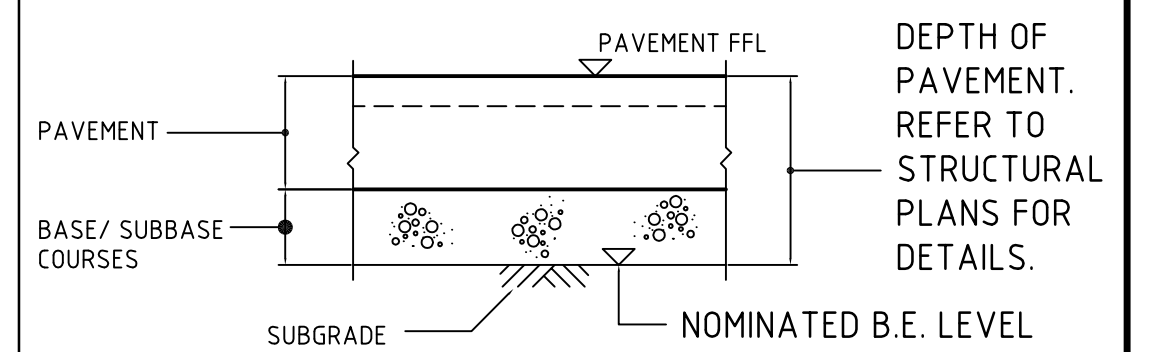

NOMINATED B.E.L. DETAIL
N.T.S.

CUT	- 157,000 m ³
FILL	+ 165,650 m ³

DETAILED EXCAVATION - 8,650 m³
(BASED ON 750m³/ha FOR 11.5ha)

BALANCE	NIL (C/F BALANCE ACHIEVED)
---------	----------------------------

EARTHWORK VOLUMES ARE APPROXIMATE ONLY & ARE CALCULATED ASSUMING NO STRIPING OF TOPSOIL OR EXISTING SLABS TO BE REMOVED. NO ALLOWANCE HAS BEEN MADE FOR EROSION AND SEDIMENT CONTROL, BULKING OR COMPACTION OF FILLED SOILS, RETAINING WALLS, TOPSOIL BLENDING.

SITE GRADING PLAN
SCALE 1:1000

FOR INFORMATION

[illegible]