


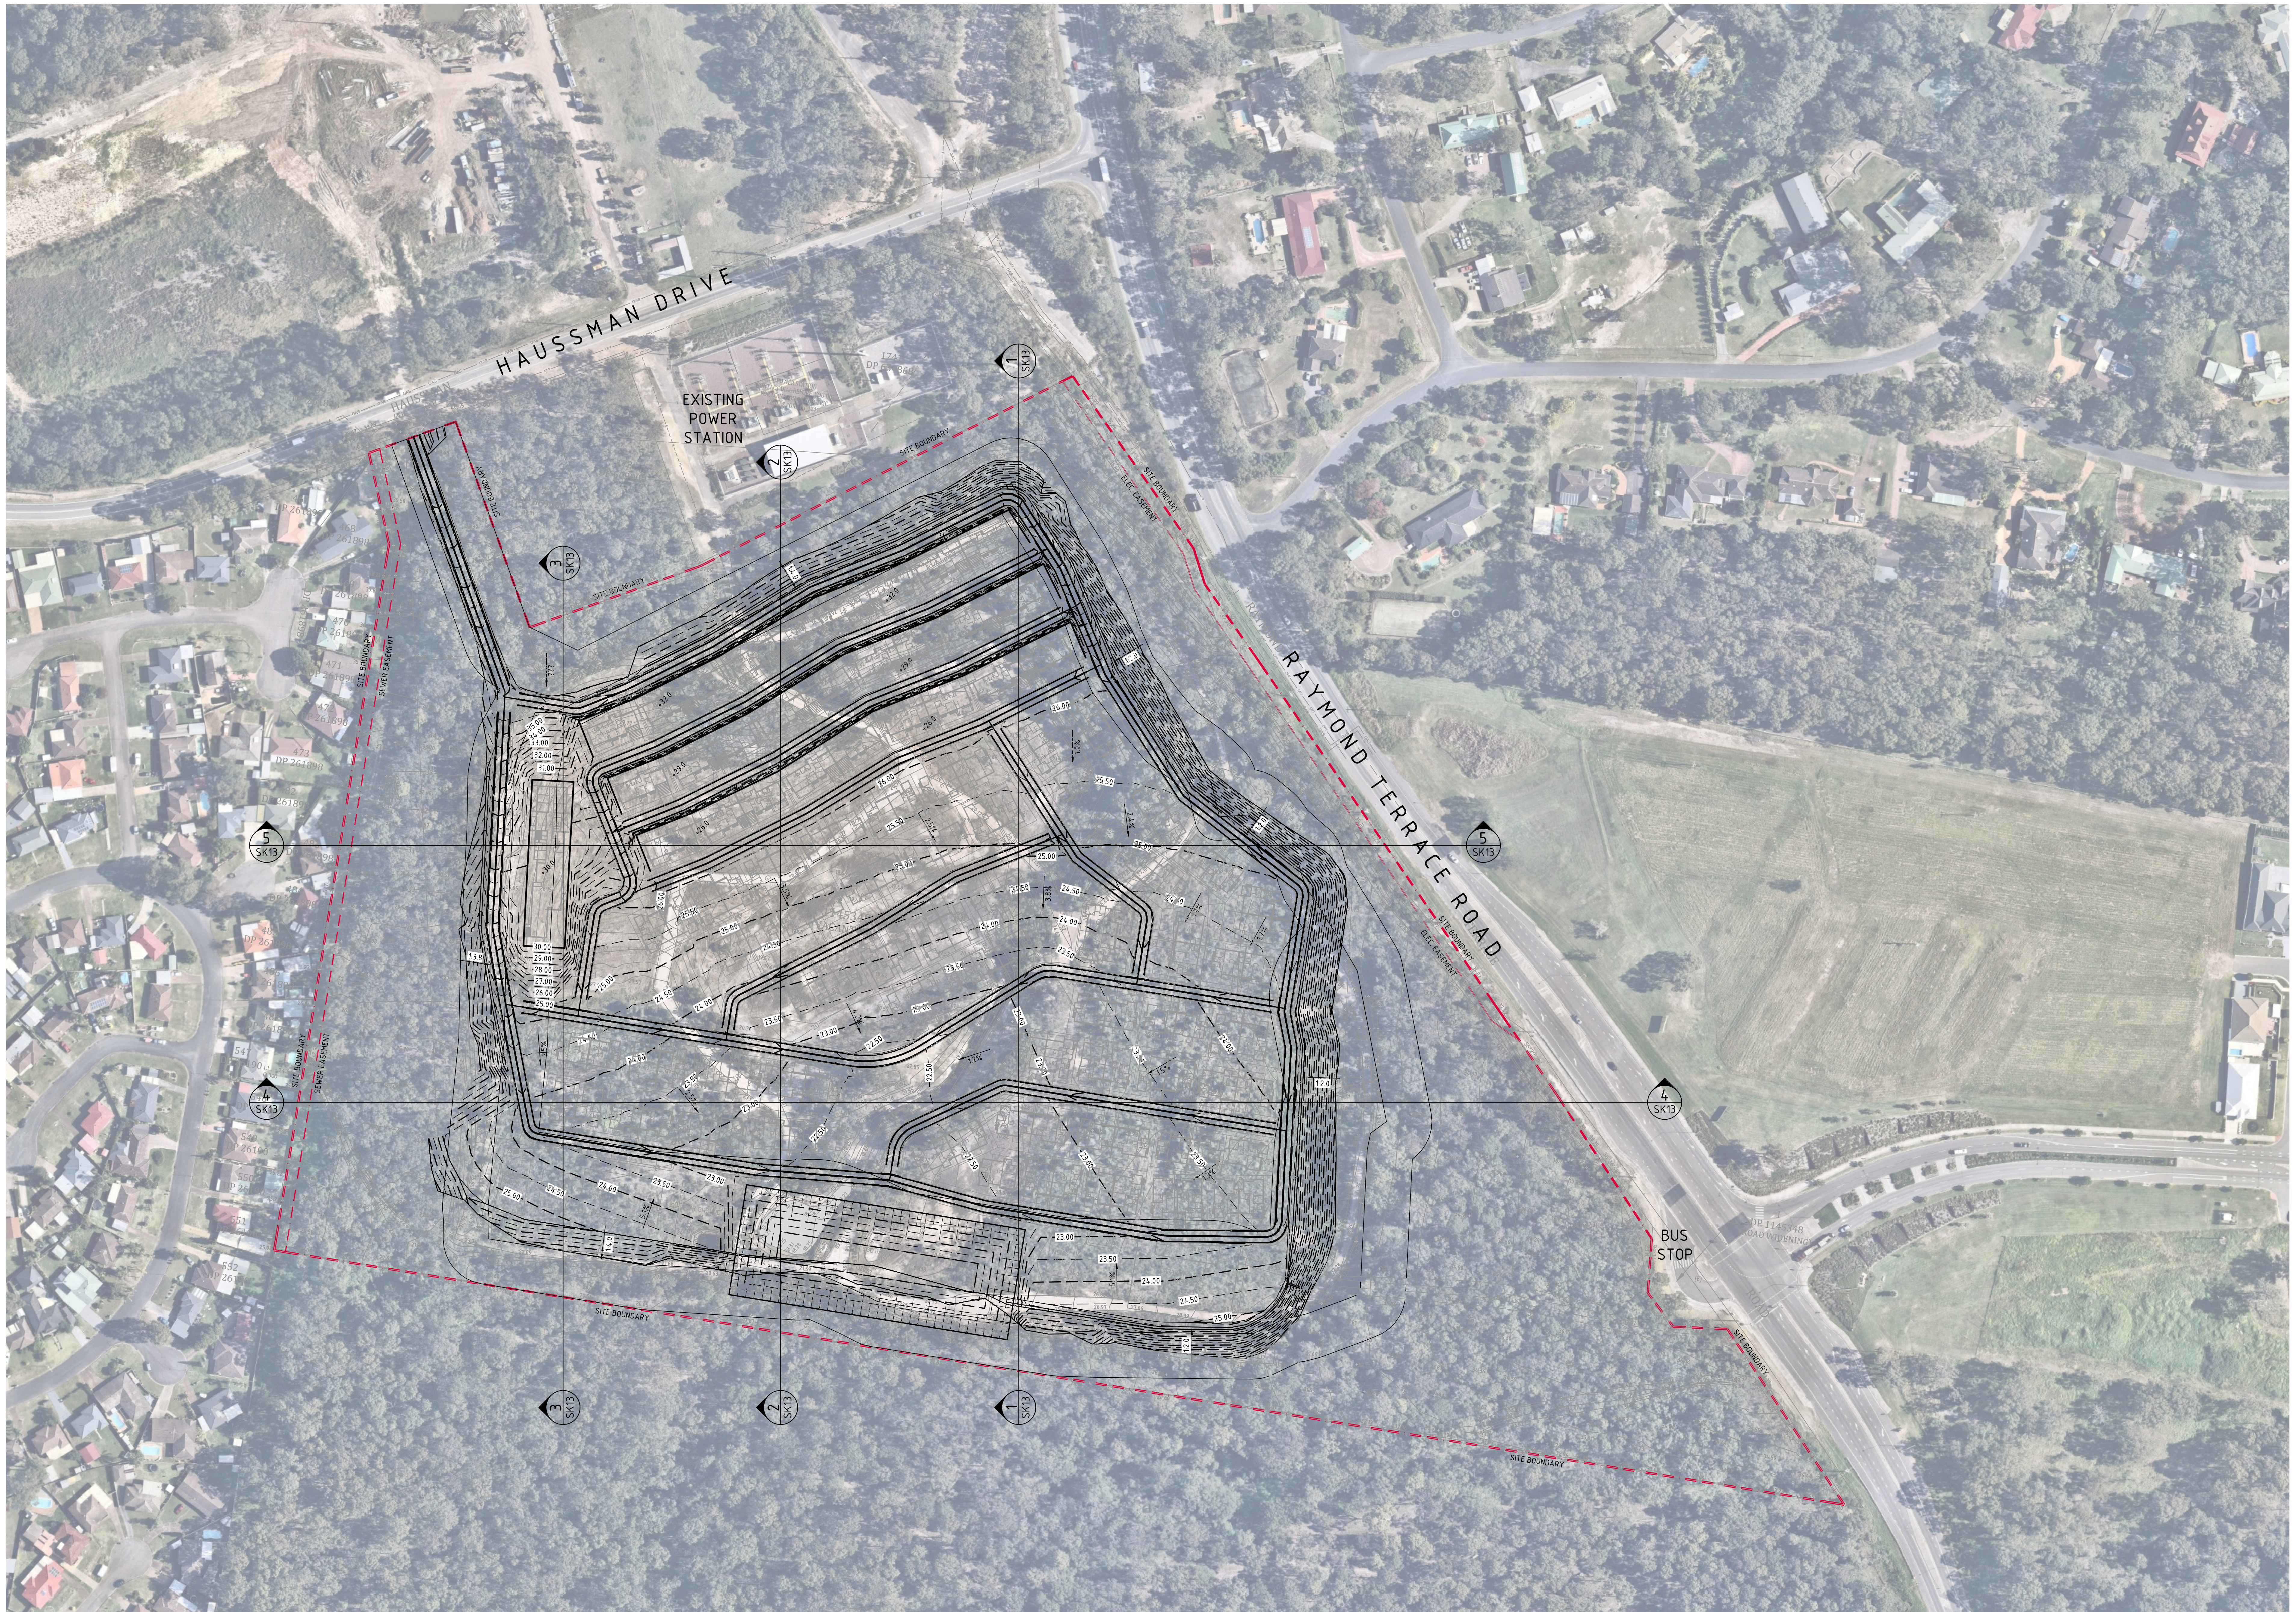

SITE GRADING PLAN
SCALE 1:1000

10m 0 10 20 30 40 50 60 70 80 90 100m
SCALE 1:1000 AT A0 SIZE SHEET

FOR INFORMATION


ISSUED FOR INFORMATION	17.11.17	E
ISSUED FOR INFORMATION	02.11.17	D
ISSUED FOR INFORMATION	31.08.17	C
ISSUED FOR INFORMATION	01.08.17	B
ISSUED FOR INFORMATION	20.07.17	A
AMENDMENTS	DATE	ISSUE

AMENDMENTS	DATE	ISSUE	AMENDMENTS	DATE	ISSUE
------------	------	-------	------------	------	-------



SUITE 1, LEVEL 3
426 KING STREET
NEWCASTLE WEST
P (02) 4945 7500

PROJECT
THORNTON NORTH
RETIREMENT VILLAGE
107 HAUSSMAN DRIVE, THORNTON, NSW

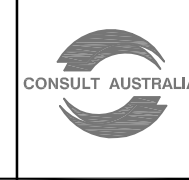

Costin Roe Consulting Pty Ltd.
Consulting Engineers
Level 1, 8 Windmill Street
Wahah Bay, Sydney NSW 2000
Tel: (02) 9551-7699 Fax: (02) 9541-3731
email: mail@costinroe.com.au ©

Costin Roe Consulting

PRECISION | COMMUNICATION | ACCOUNTABILITY

DRAWING TITLE
SITE GRADING PLAN
WITH AERIAL OVERLAY

DRAWING No. C013452.00-SK11

ISSUE
E