

226 Gillards Road, Pokolbin

DOCUMENT REGISTER

1608 - H12 Pokolbin			
Layout No:	Layout Name	Rev	Date
DA1.01	Cover Sheet/Context		
DA1.02	Site A Precinct Plan		
DA1.03	Site plan A		
DA1.04	Site plan B		
DA2.01	Reception - Floor Plans		
DA2.02	Reception - Elevations		
DA3.01	Accommodation - Ground Floor Plan		
DA3.02	Accommodation - First Floor Plan		
DA3.03	Elevations		

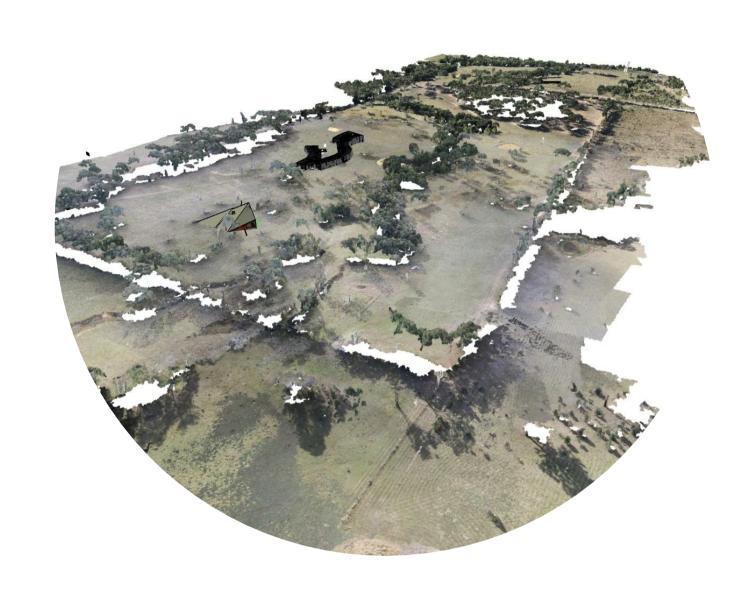

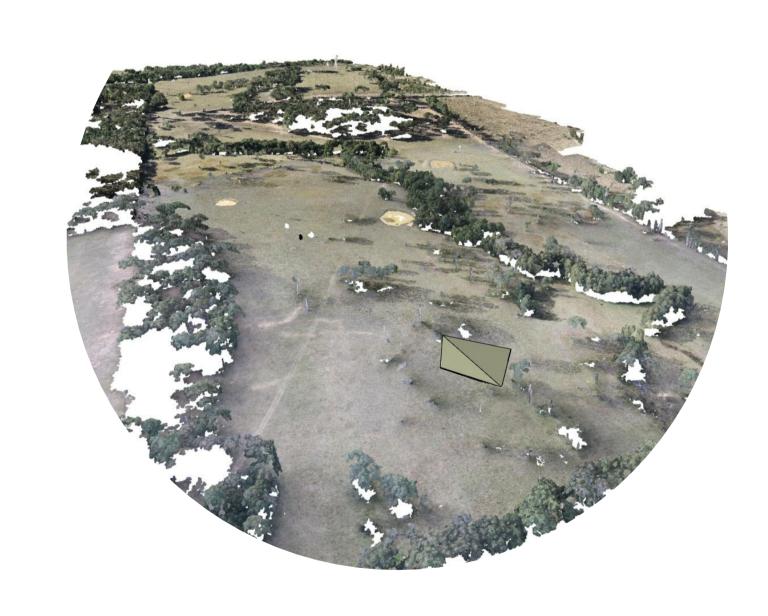



general legend

revisions

finish (charred)
Timber Screen vertical Metal Cladding MD Metal Door
MPB Mass Planted Berm
MS Metal Screen
MW Masonry Wall finish (charred)


These designs, plans and specifications and the copyright therein are the property of Circa Morris-Nunn Architects and must not be used, reproduced or copied wholly or in part without the written permission of Circa Morris-Nunn Pty Ltd

Cover Sheet/Context



Site areas Building Description Use Dwelling No. Area m2 Building A RECEPTION UPPER 66 CLASS 6 Building A RECEPTION LOWER 1,216 CLASS 6 1,282 m² Building B ACCOMMODATION 72 (1 BED) 6,091 CLASS 1B 6,091 m²

Site areas
Prelim

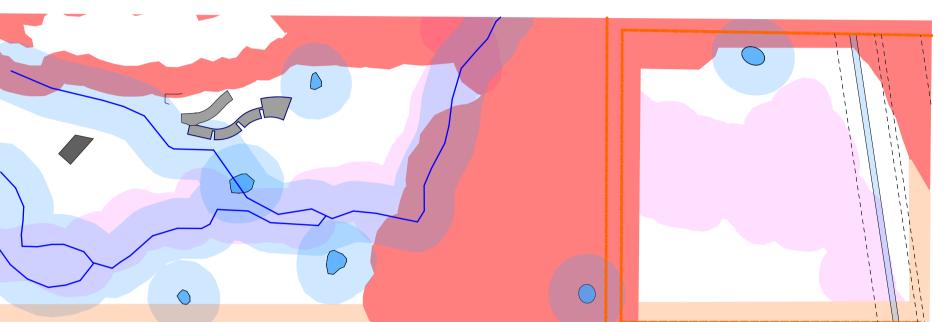


LEGEND APZ BUFFERS

APZ buffers associated with riparian forest and woodland on various slopes ranging from 40-60m APZ buffers associated with riparian and small remnants on various slopes all APZ buffers associated with tall grasslands on adjoining land on various slopes ranging all 30m

Effluent doposal buffers on waterways, along site boundaries and transmission easement ranging from 5-40 m

3 APZ Buffer zoning Prelim scale 1:5000

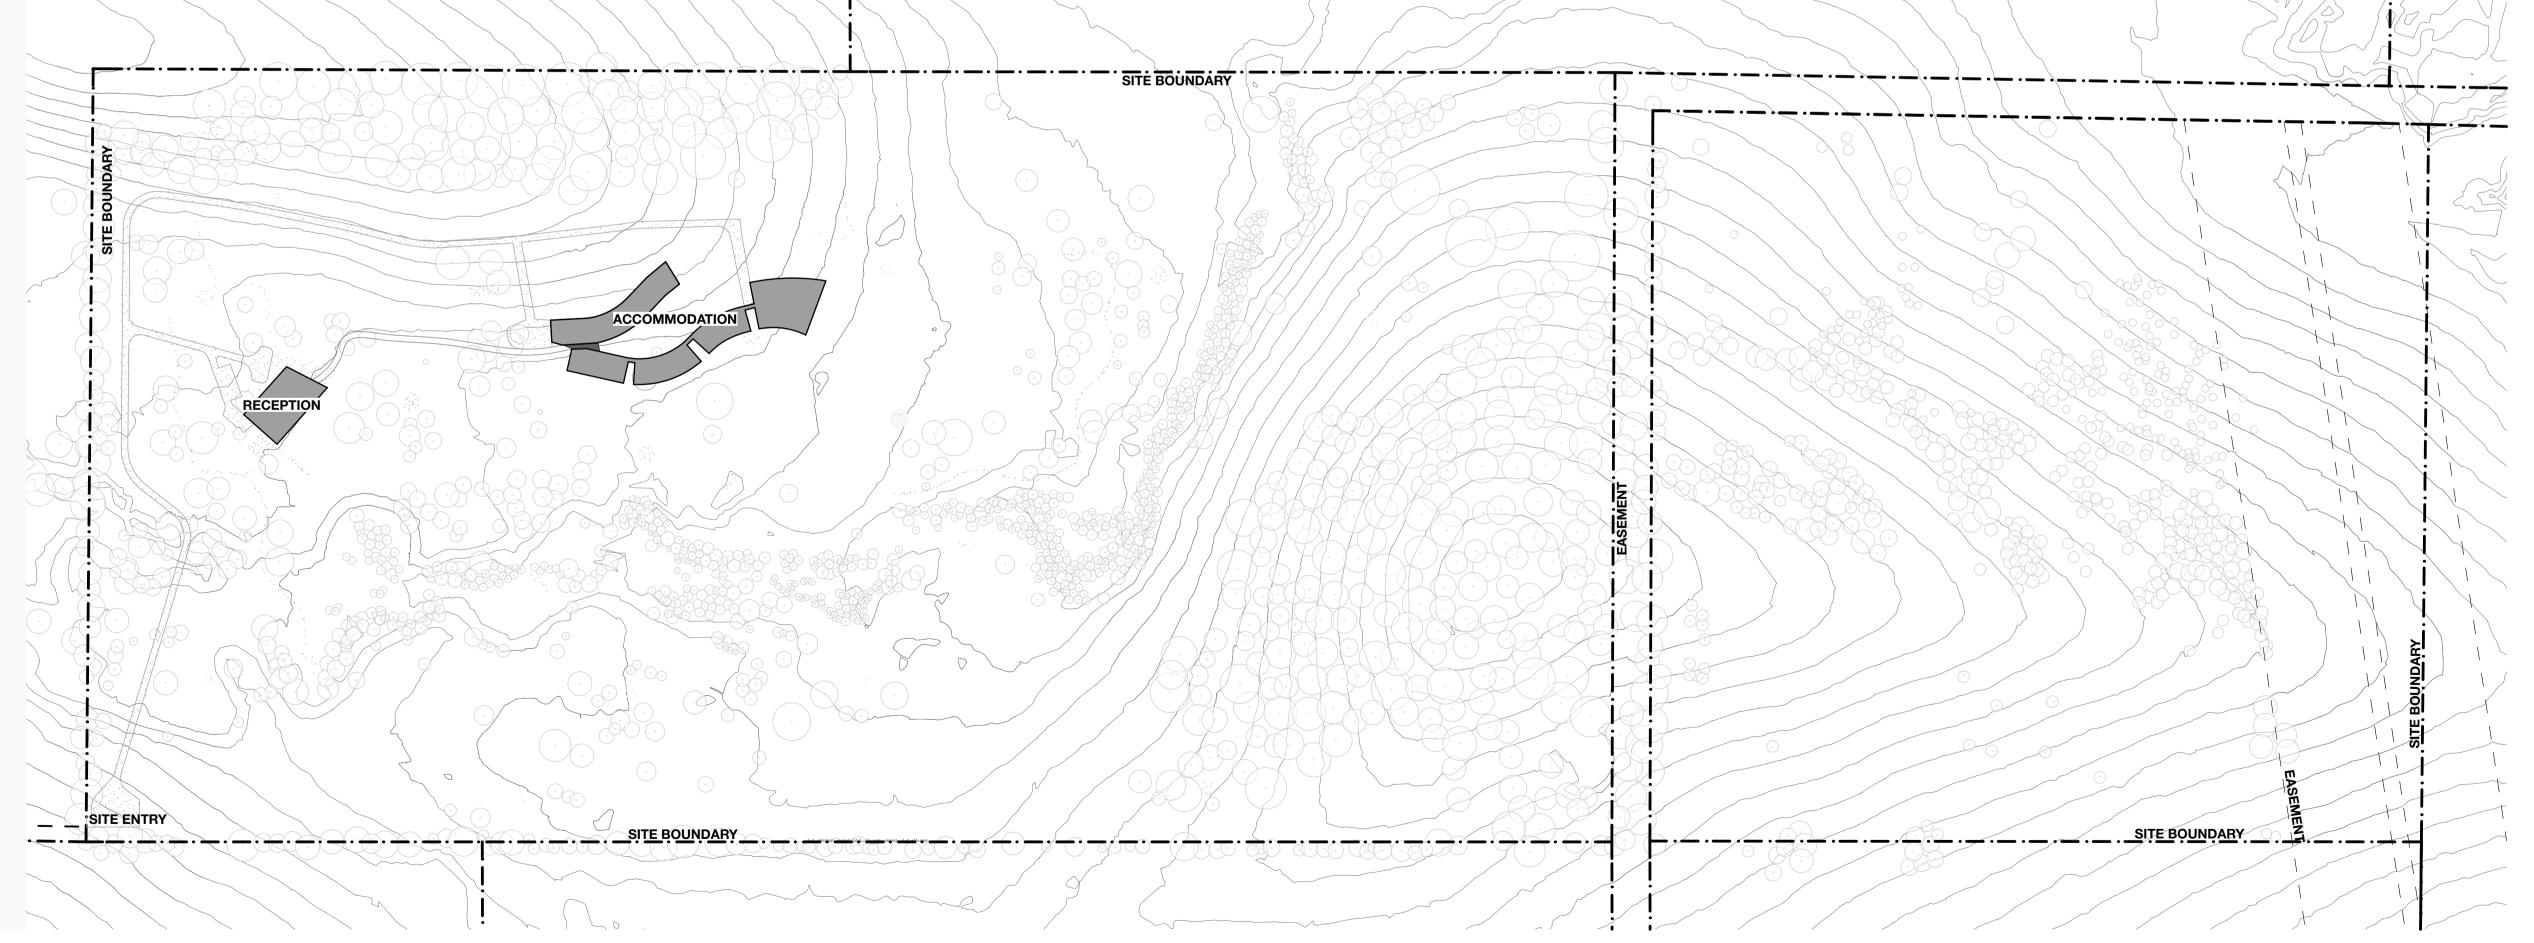

Site Plan A
Prelim scale 1:2000

revisions

general legend

scale 1:25000

CON Concrete
GL Glazing
MC Metal Cladding
MD Metal Door
MPB Mass Planted Berm
MS Metal Screen
MW Masonry Wall Skylight Timber Cladding vertical finish (charred) Timber Screen vertical finish (charred)

NOT FOR CONSTRUCTION


H12 Pokolbin


circa morris-nunn architects Contact ixl atrium | 27 hunter st | hobart | tas | 7000 03 6236 9544

info@circamorrisnunn.com.au These drawings show design intent and are suitable as a guide only. The builder shall check and verify all dimensions and verify all errors/ omissions to the Architect. Do not scale off the drawings. Drawings are not to be used for construction purposes until issued by the Architect for construction.

Site A Precinct Plan Tuesday, 19 September 2017 1604-DA1.02PRE

These designs, plans and specifications and the copyright therein are the property of Circa Morris-Nunn Architects and must not be used, reproduced or copied wholly or in part without the written permission of Circa Morris-Nunn Pty Ltd

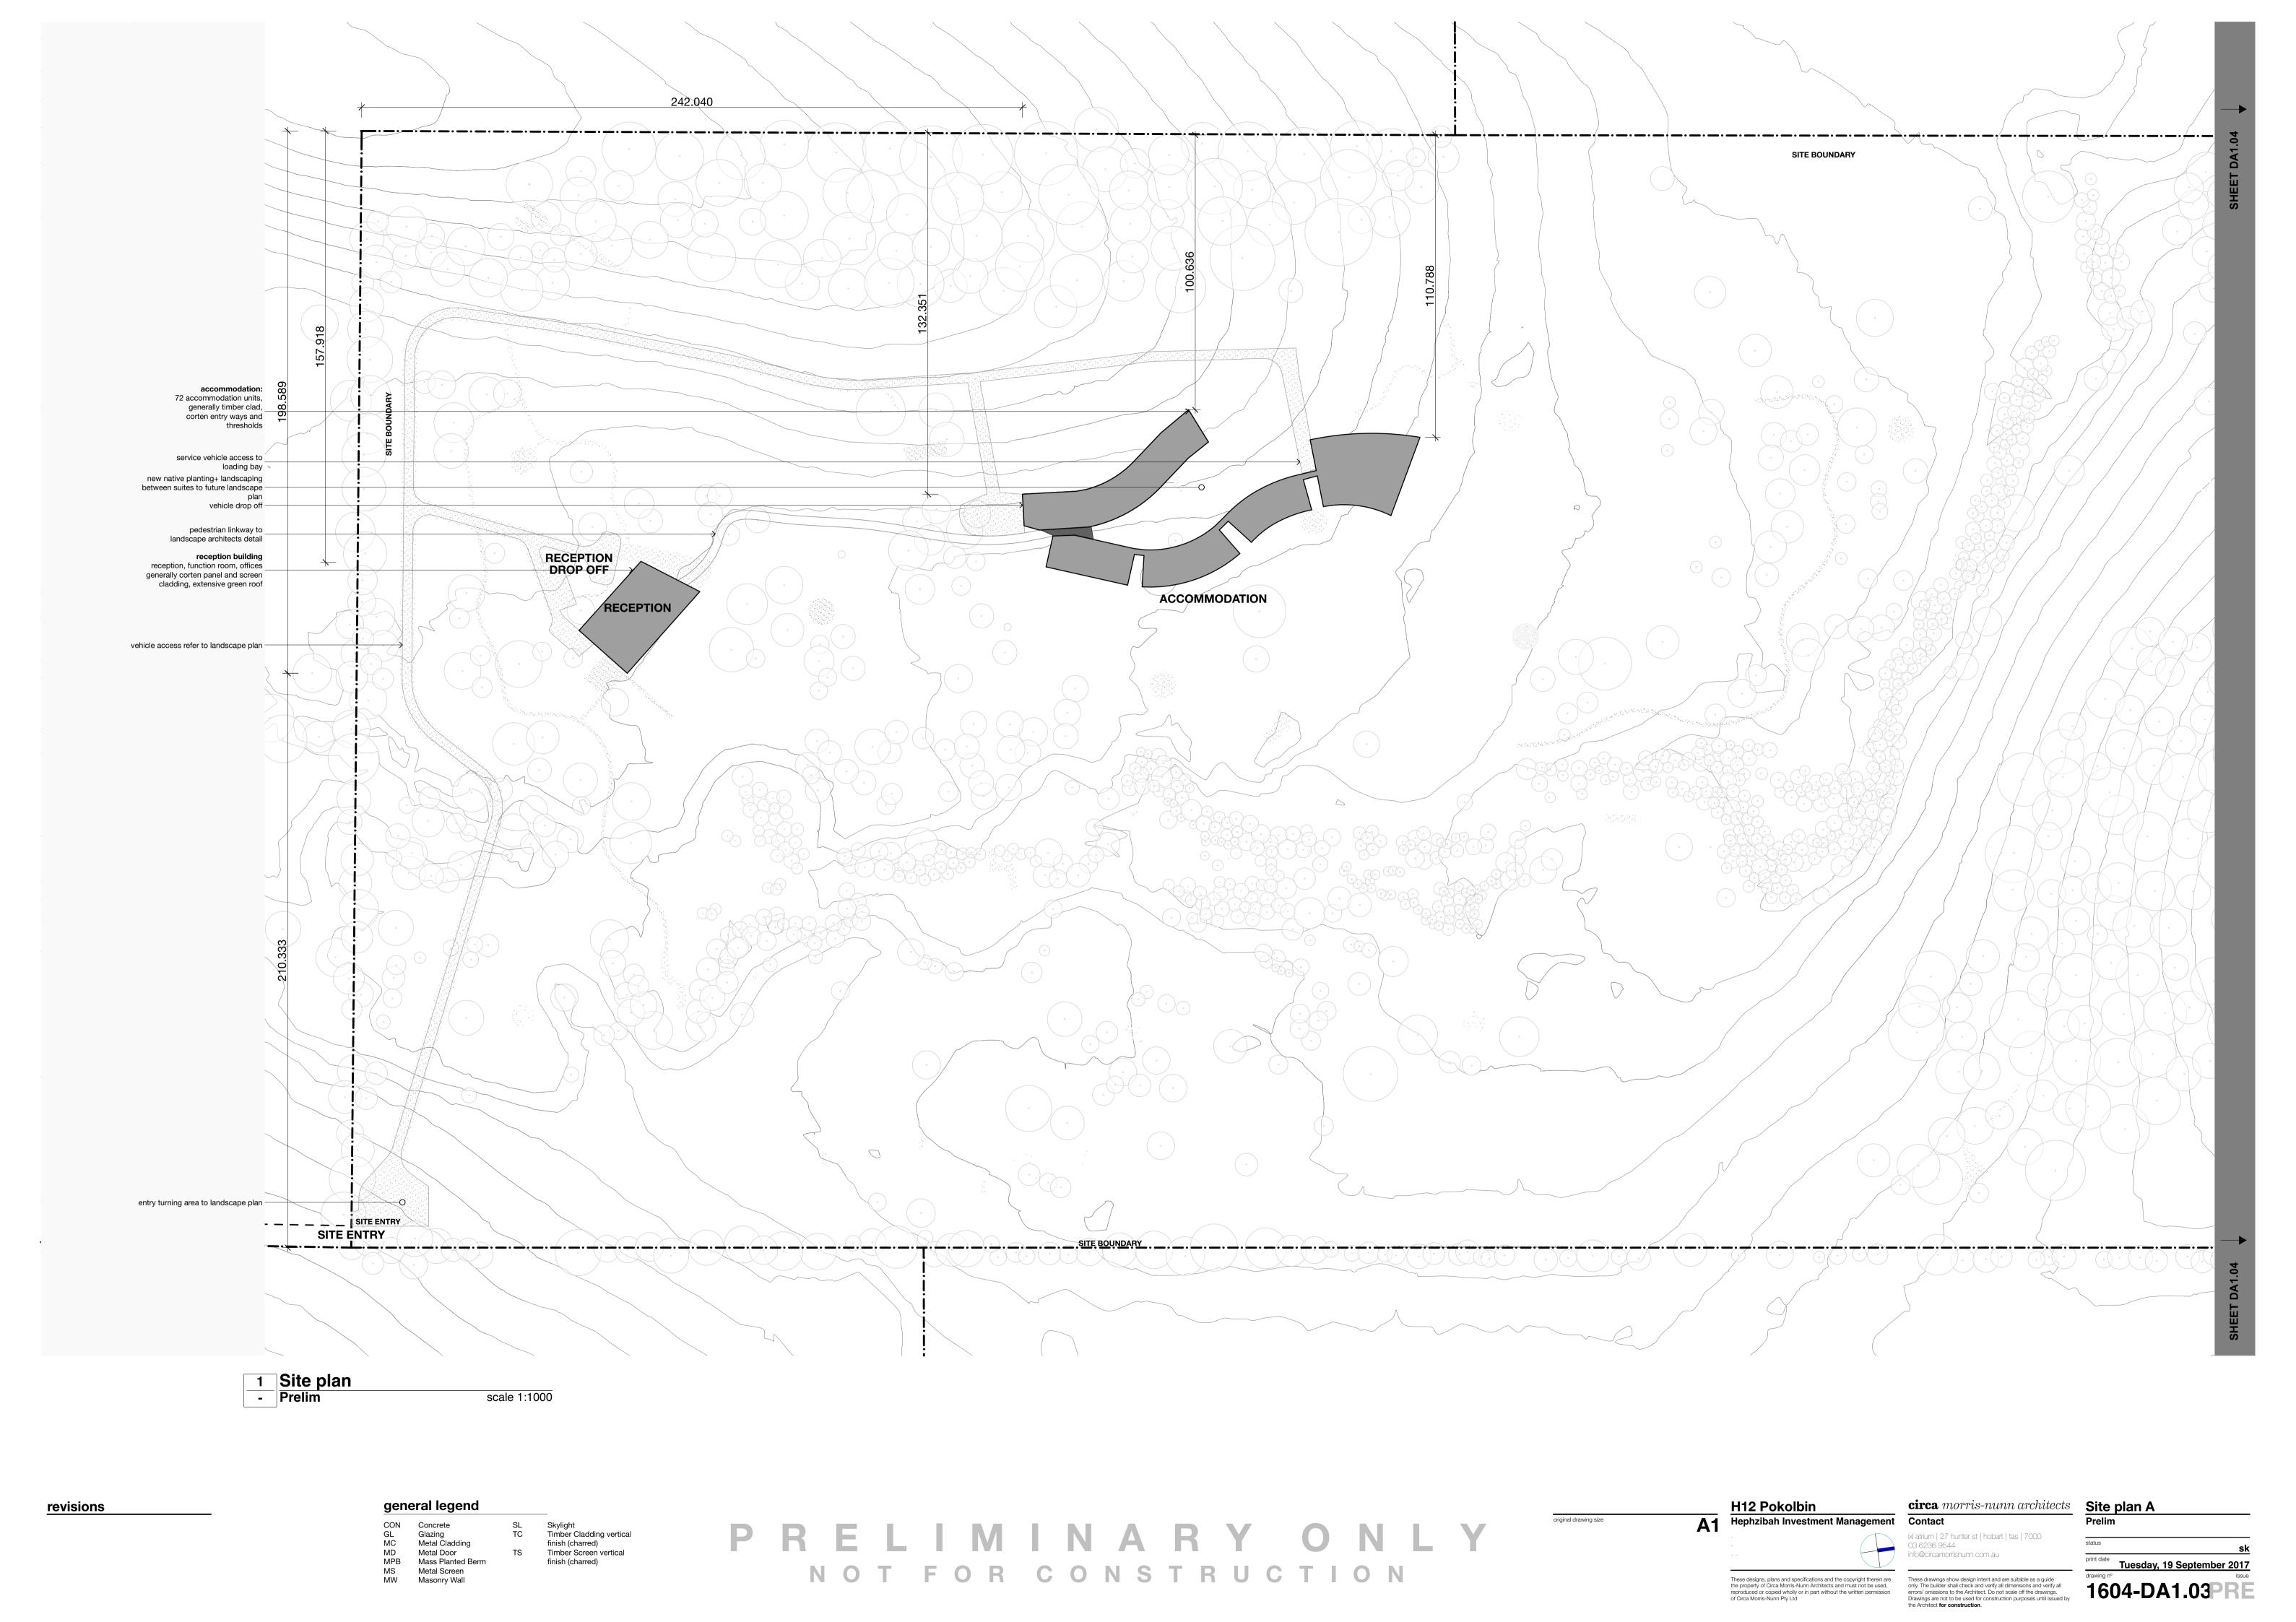

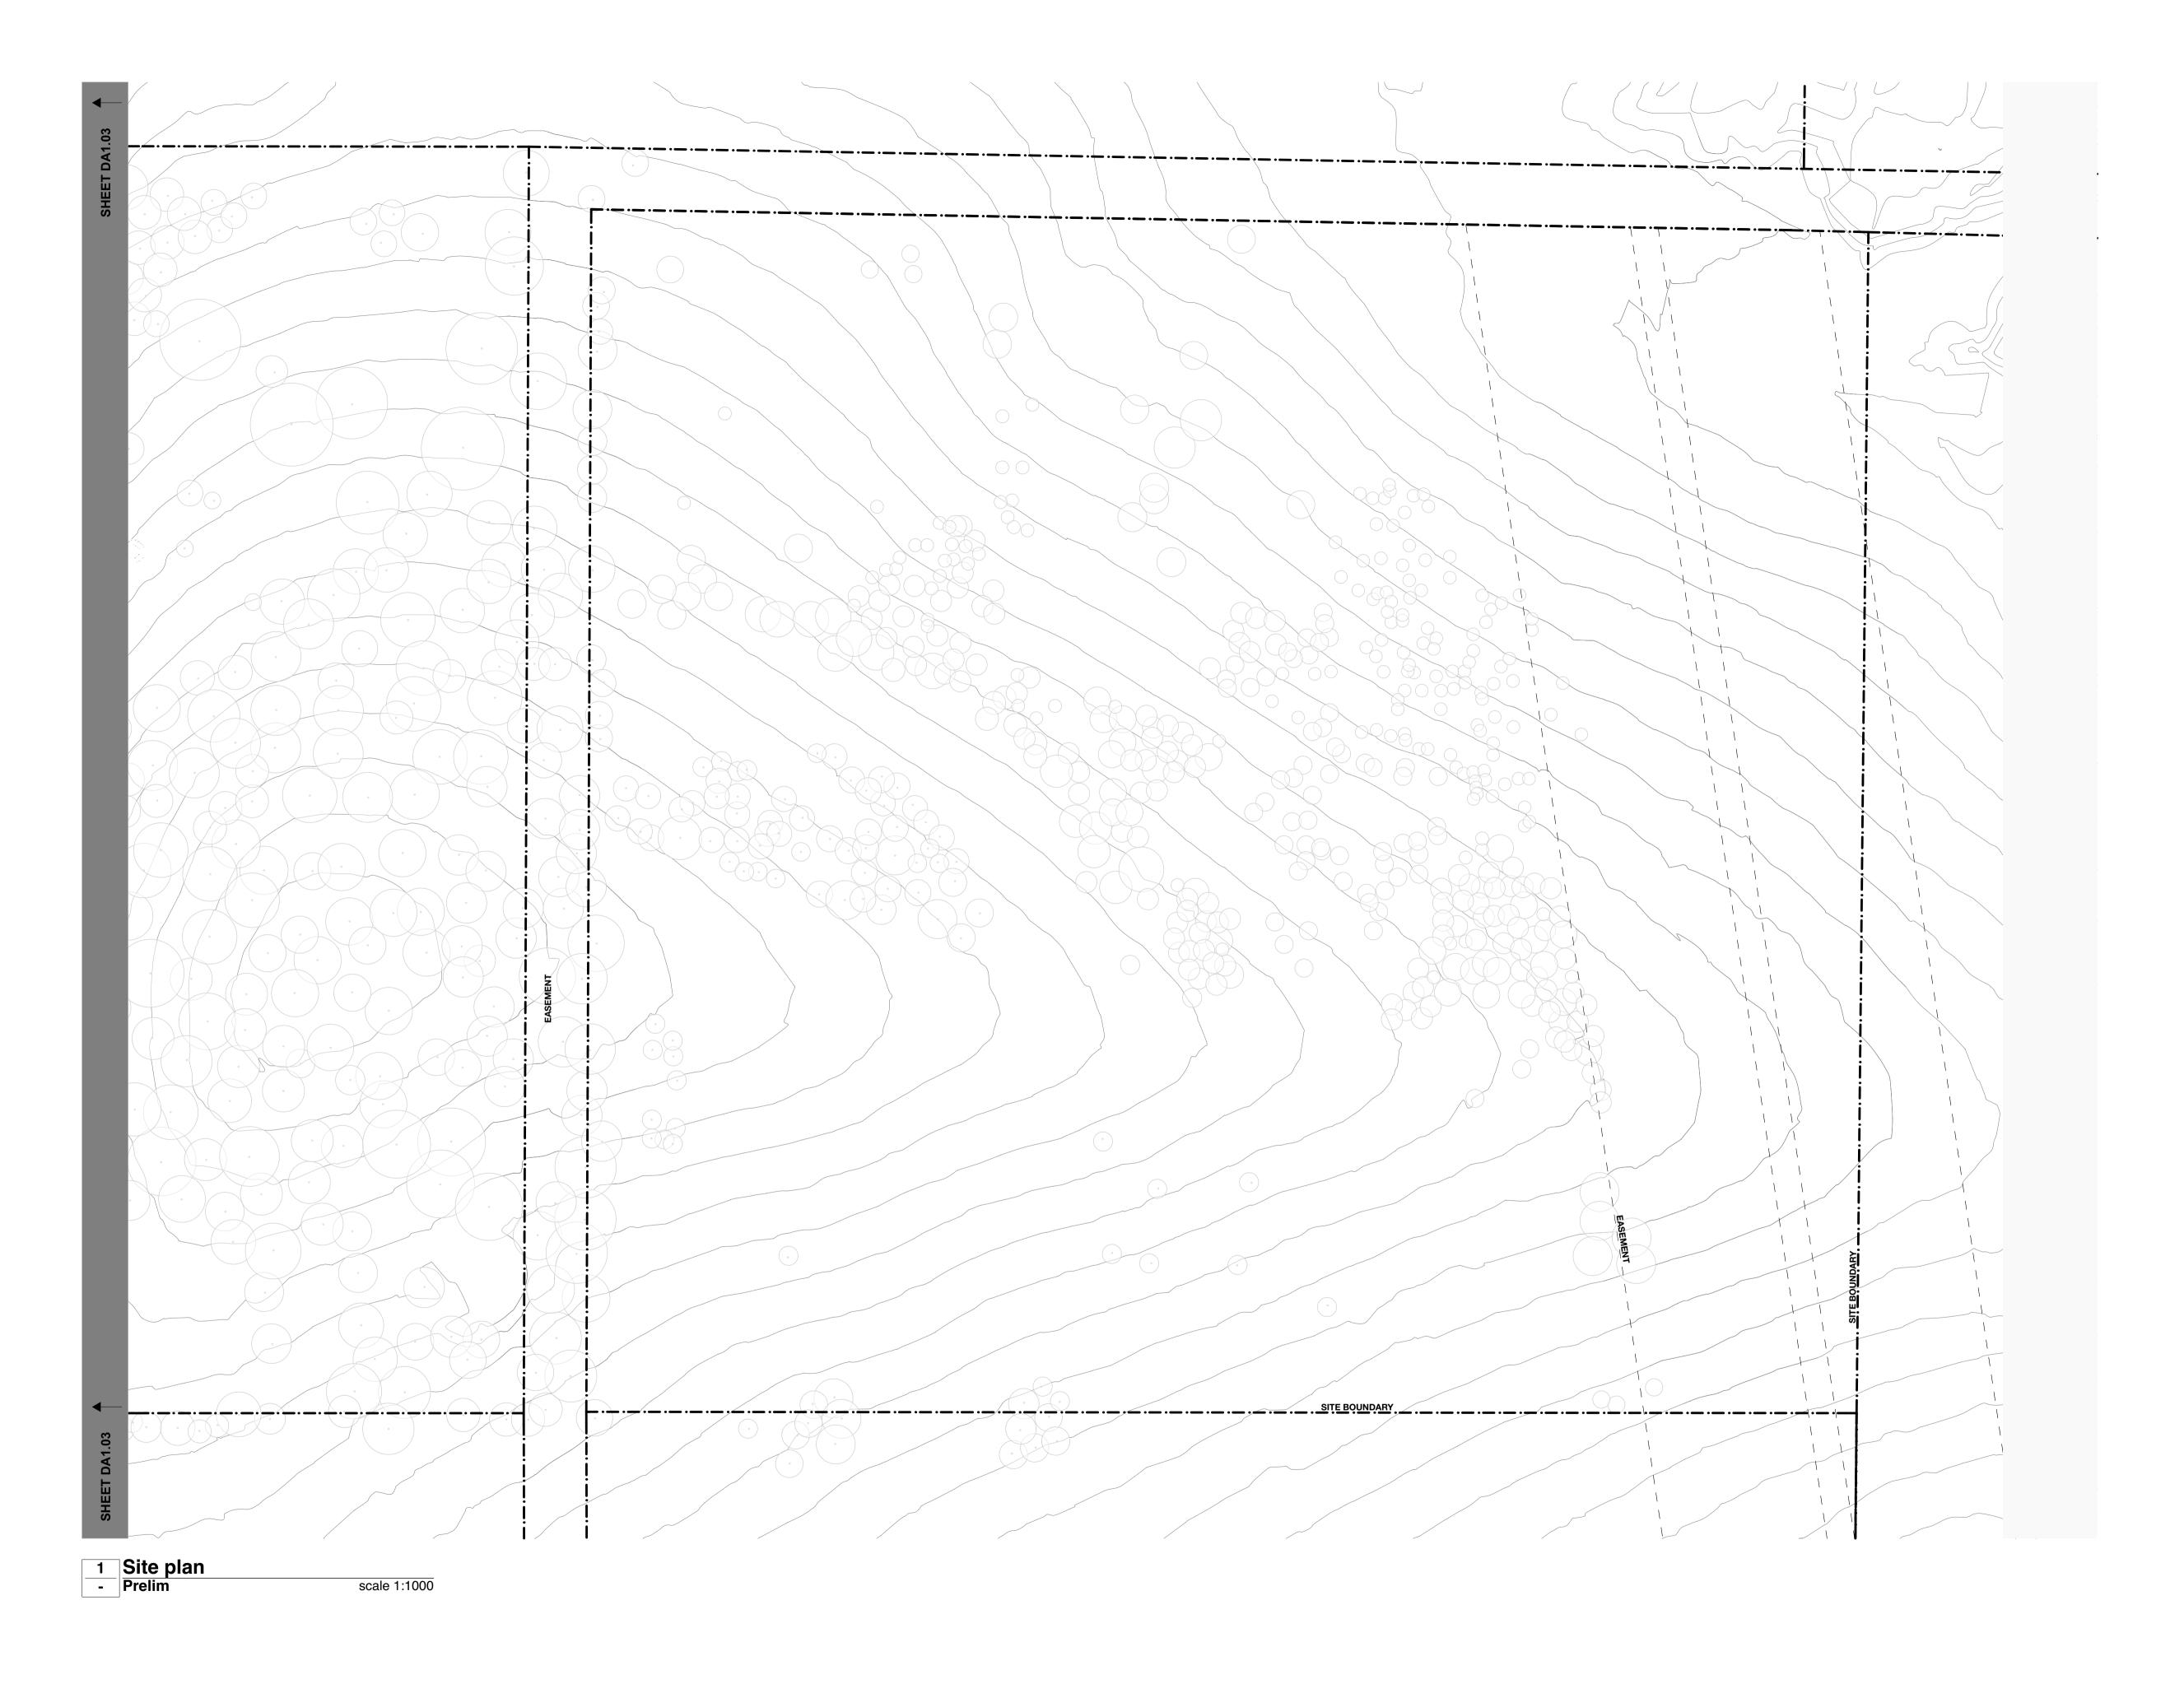

revisions

CON Concrete SL Skylight
GL Glazing TC Timber Cladding vertical
MC Metal Cladding finish (charred)
MD Metal Door TS Timber Screen vertical
MPB Mass Planted Berm
MS Metal Screen
MW Masonry Wall

PRELIMINARY ONLY
NOTFOR CONSTRUCTION

H12 Pokolbin
Hephzibah Investment Management

These designs, plans and specifications and the copyright therein are the property of Circa Morris-Nunn Architects and must not be used, reproduced or copied wholly or in part without the written permission of Circa Morris-Nunn Pty Ltd


ent Contact


ixl atrium | 27 hunter st | hobart | tas | 7000
03 6236 9544
info@circamorrisnunn.com.au

o3 6236 9544
info@circamorrisnunn.com.au

These drawings show design intent and are suitable as a guide only. The builder shall check and verify all dimensions and verify all errors/ omissions to the Architect. Do not scale off the drawings. Drawings are not to be used for construction purposes until issued by the Architect for construction.

Site plan B

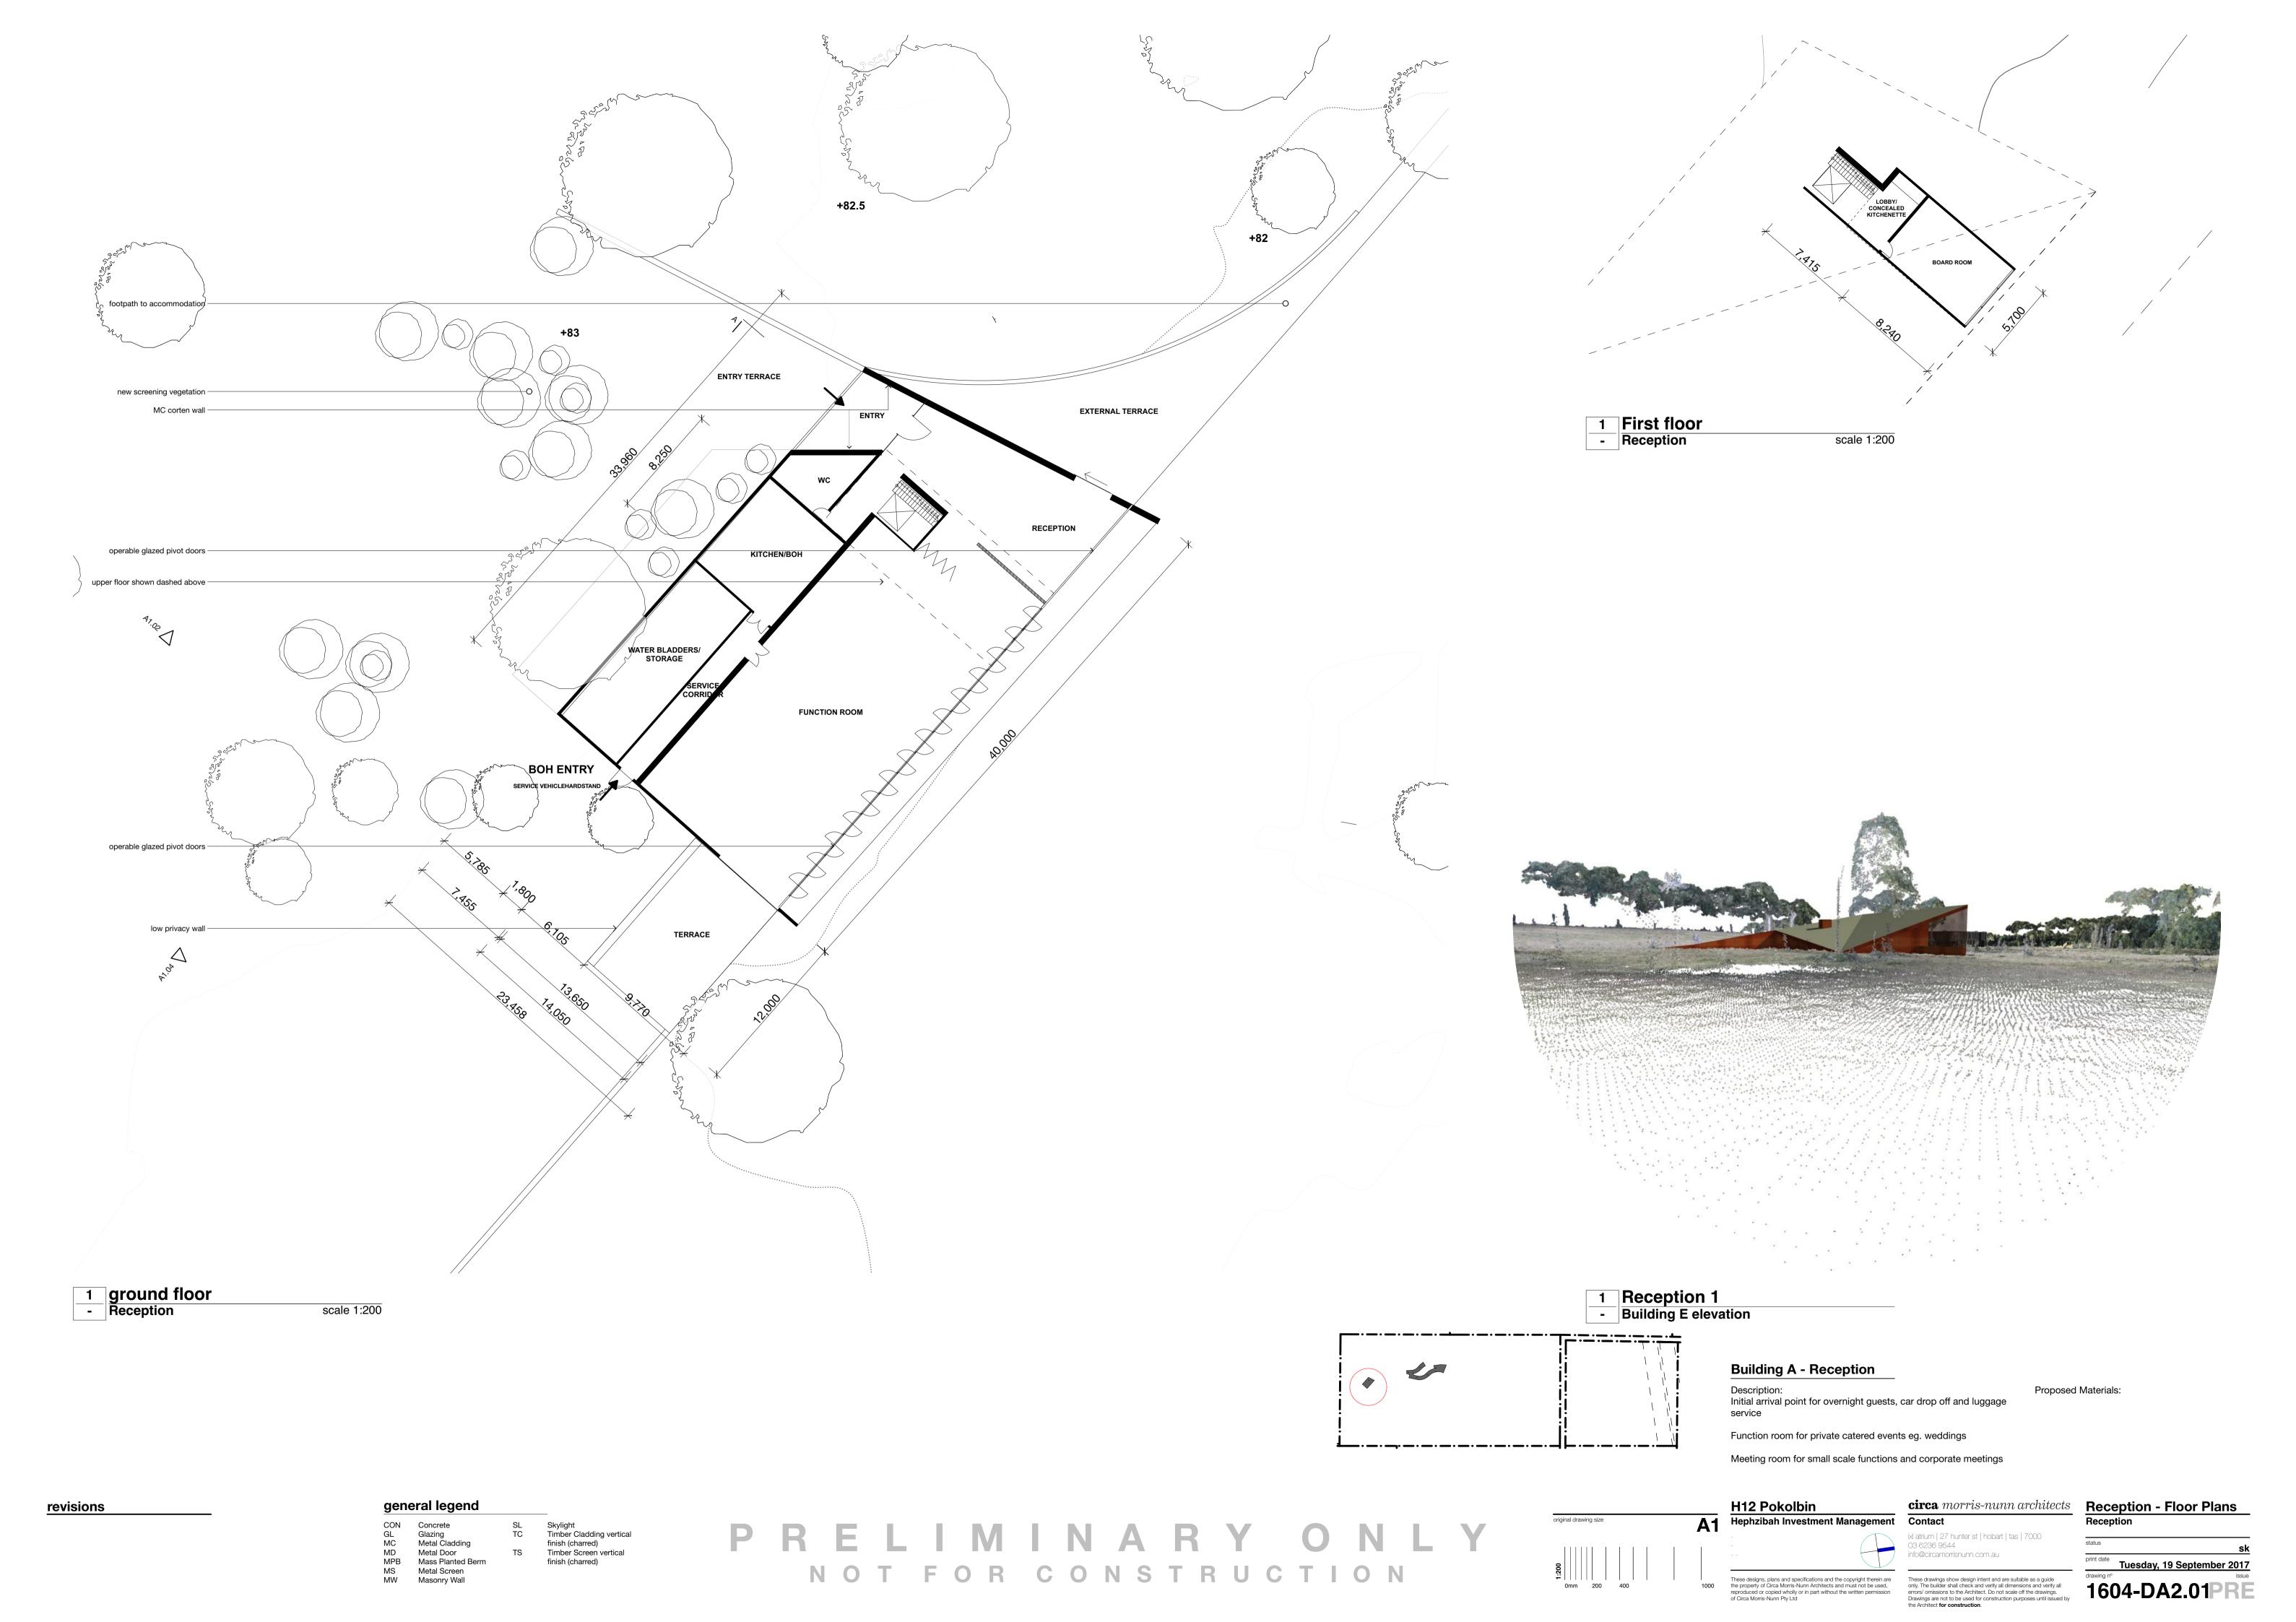

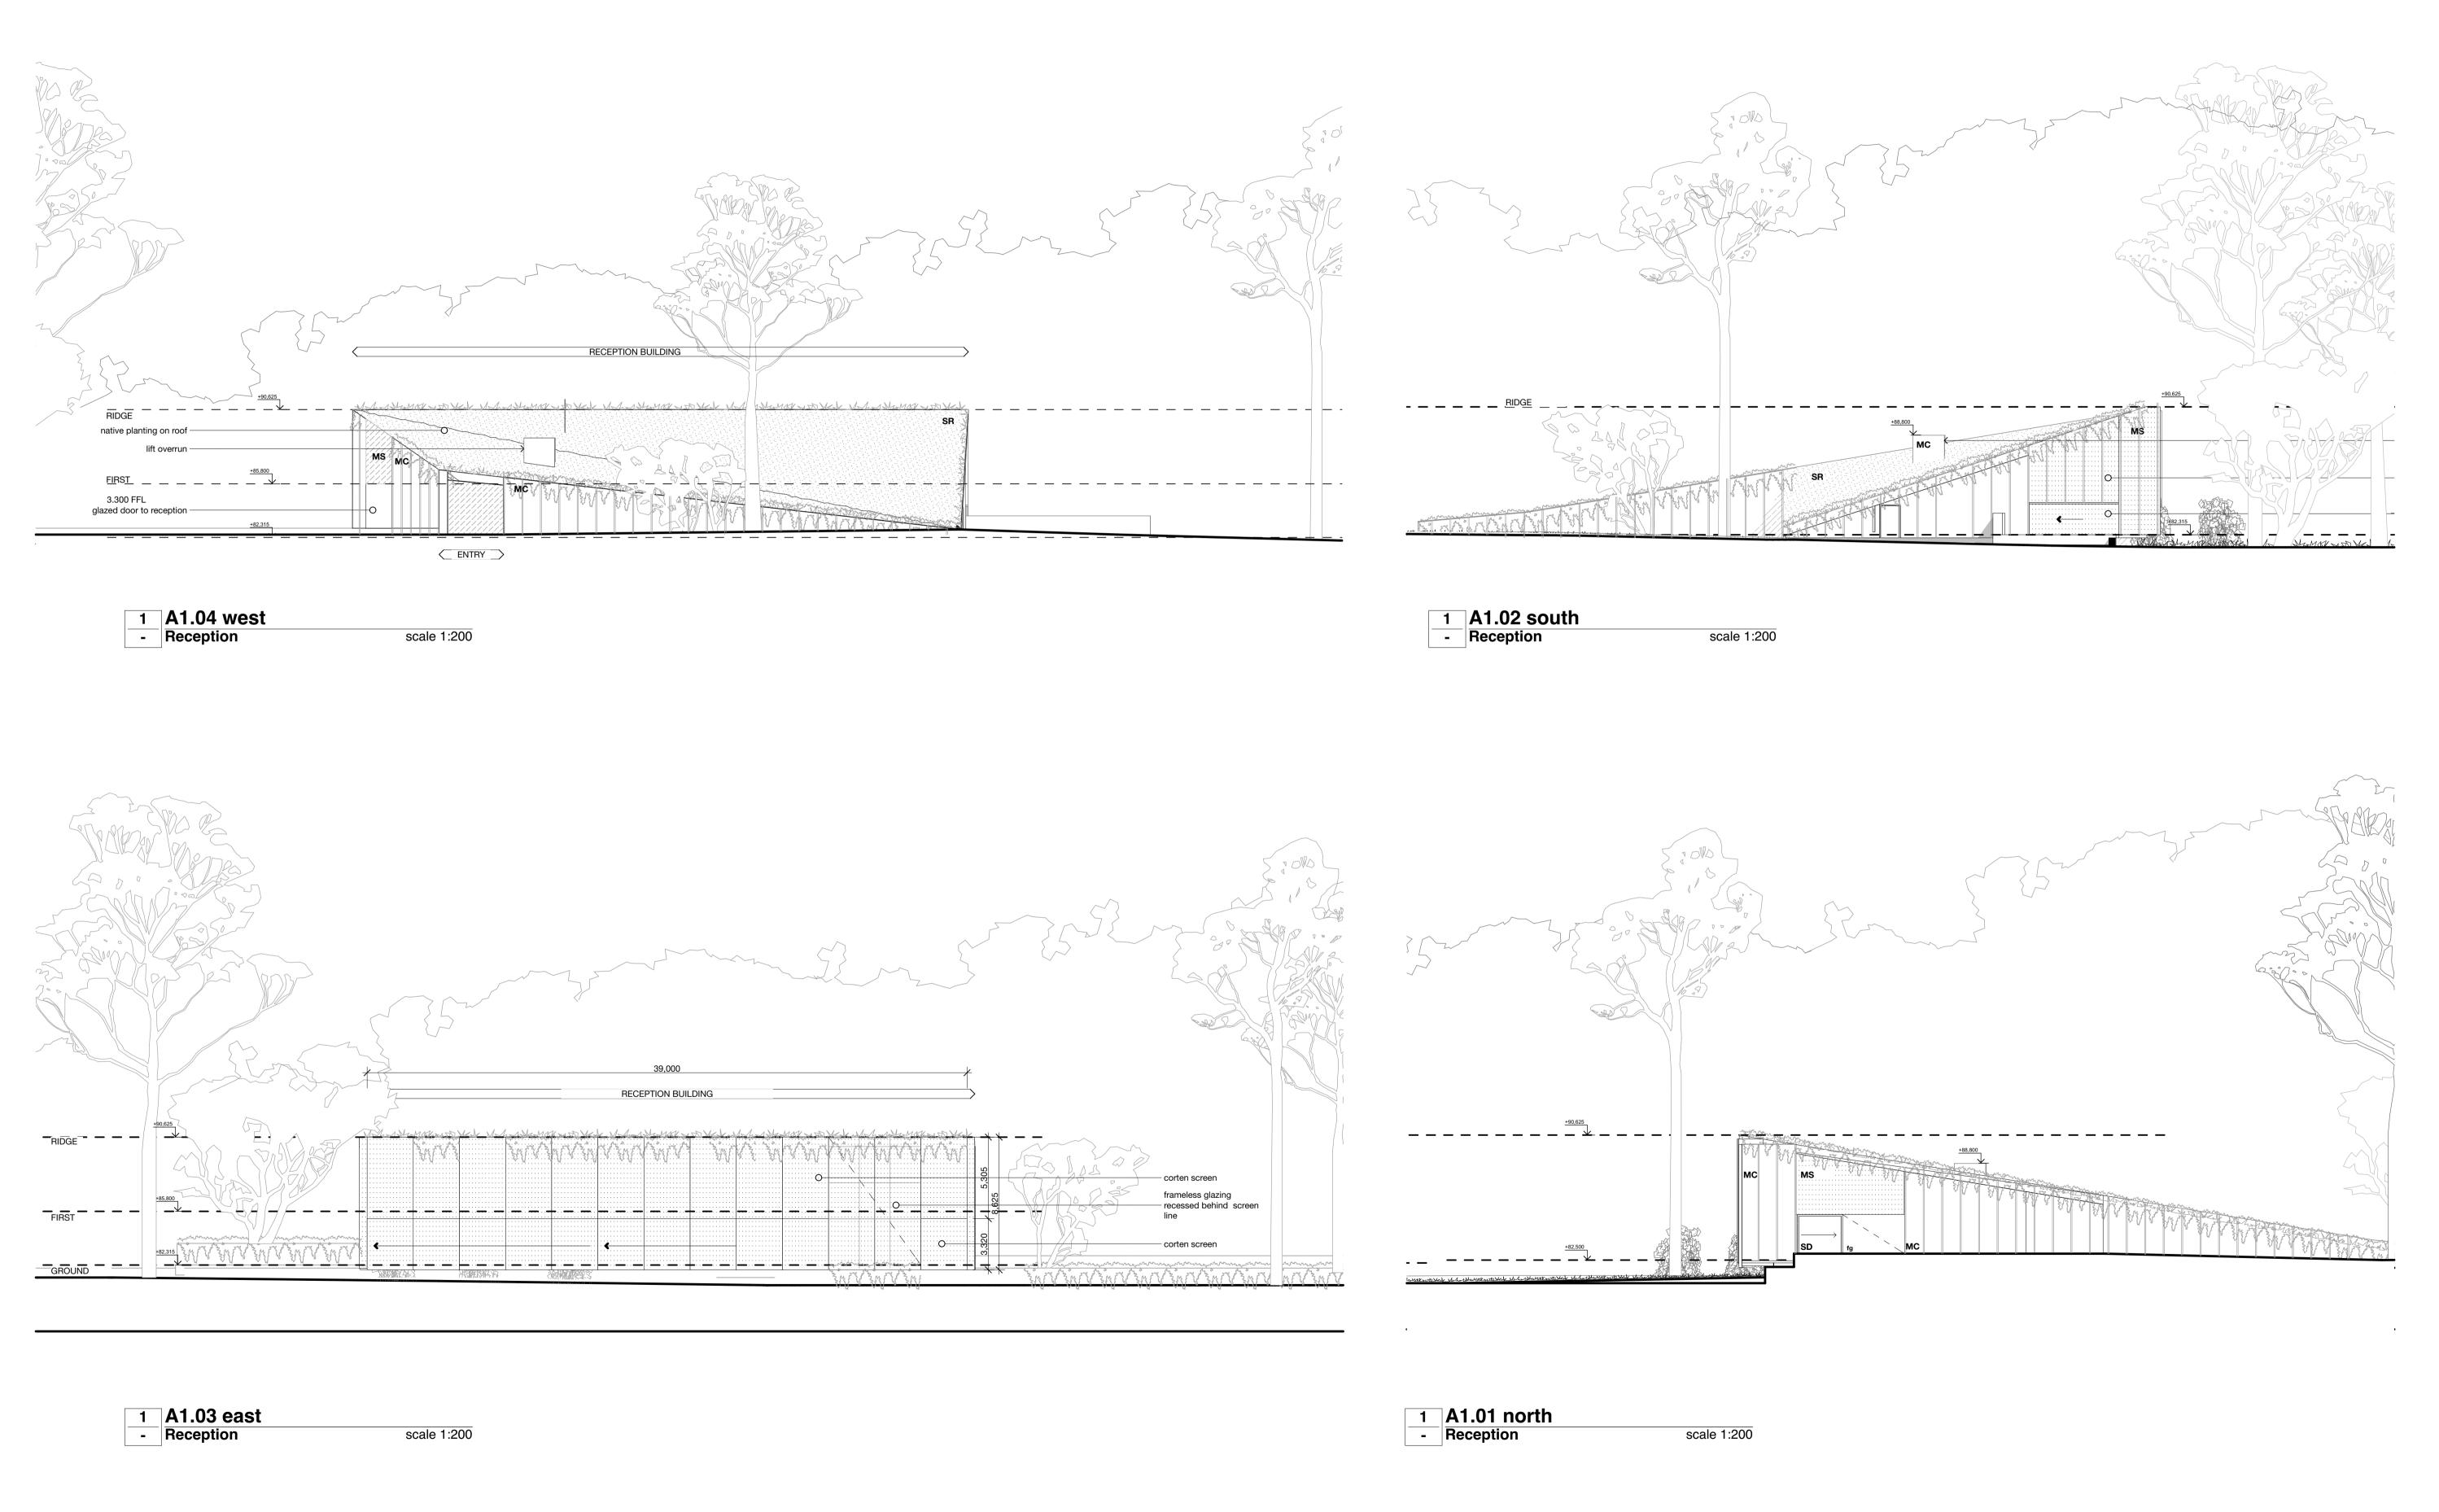

finish (charred)
Timber Screen vertical
finish (charred)

general legend

GL Glazing
MC Metal Cladding
MD Metal Door
MPB Mass Planted Berm
MS Metal Screen
MW Masonry Wall

revisions

NOT FOR CONSTRUCTION

H12 Pokolbin These designs, plans and specifications and the copyright therein are the property of Circa Morris-Nunn Architects and must not be used, reproduced or copied wholly or in part without the written permission of Circa Morris-Nunn Pty Ltd

circa morris-nunn architects Reception - Elevations ixl atrium | 27 hunter st | hobart | tas | 7000 03 6236 9544 These drawings show design intent and are suitable as a guide only. The builder shall check and verify all dimensions and verify all errors/ ornissions to the Architect. Do not scale off the drawings. Drawings are not to be used for construction purposes until issued the Architect for construction.

Tuesday, 19 September 2017 1604-DA2.02PRE



NOT FOR CONSTRUCTION


finish (charred)


ixl atrium | 27 hunter st | hobart | tas | 7000 03 6236 9544 info@circamorrisnunn.com.au These drawings show design intent and are suitable as a guide only. The builder shall check and verify all dimensions and verify all errors/ omissions to the Architect. Do not scale off the drawings. Drawings are not to be used for construction purposes until issued by the Architect for construction. These designs, plans and specifications and the copyright therein are the property of Circa Morris-Nunn Architects and must not be used, reproduced or copied wholly or in part without the written permission of Circa Morris-Nunn Pty Ltd

Tuesday, 19 September 2017

1604-DA3.01PRE



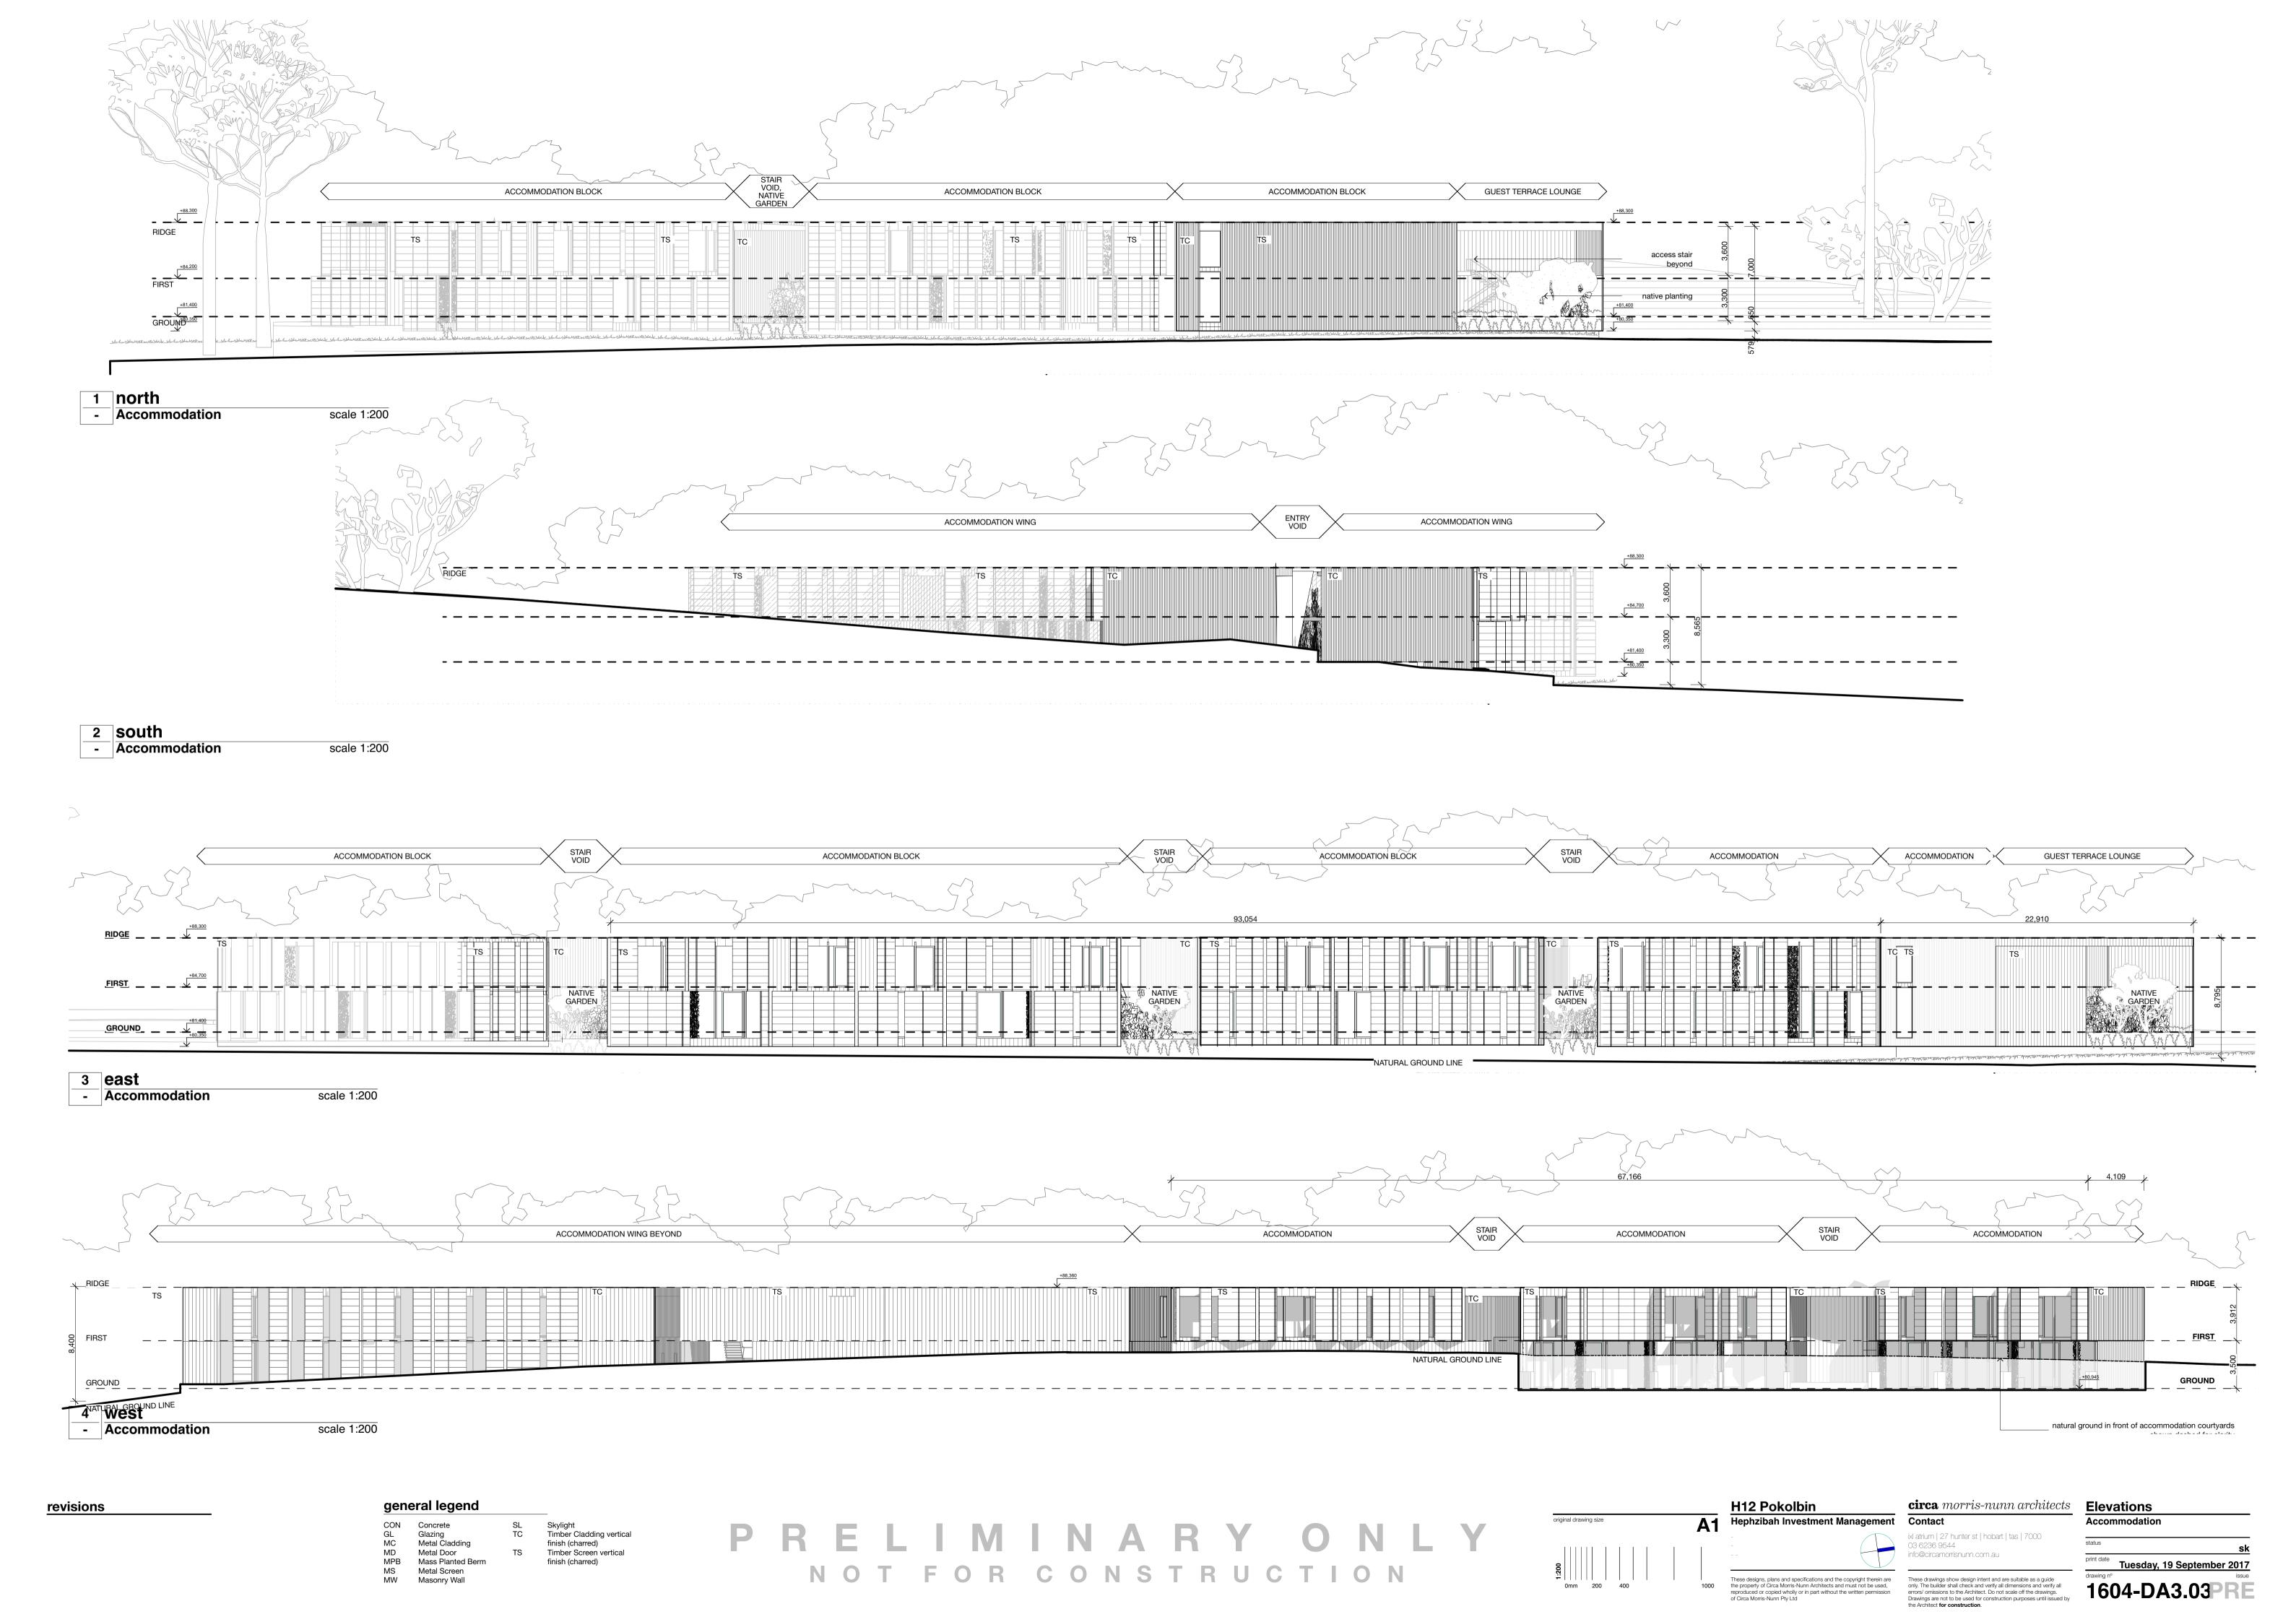

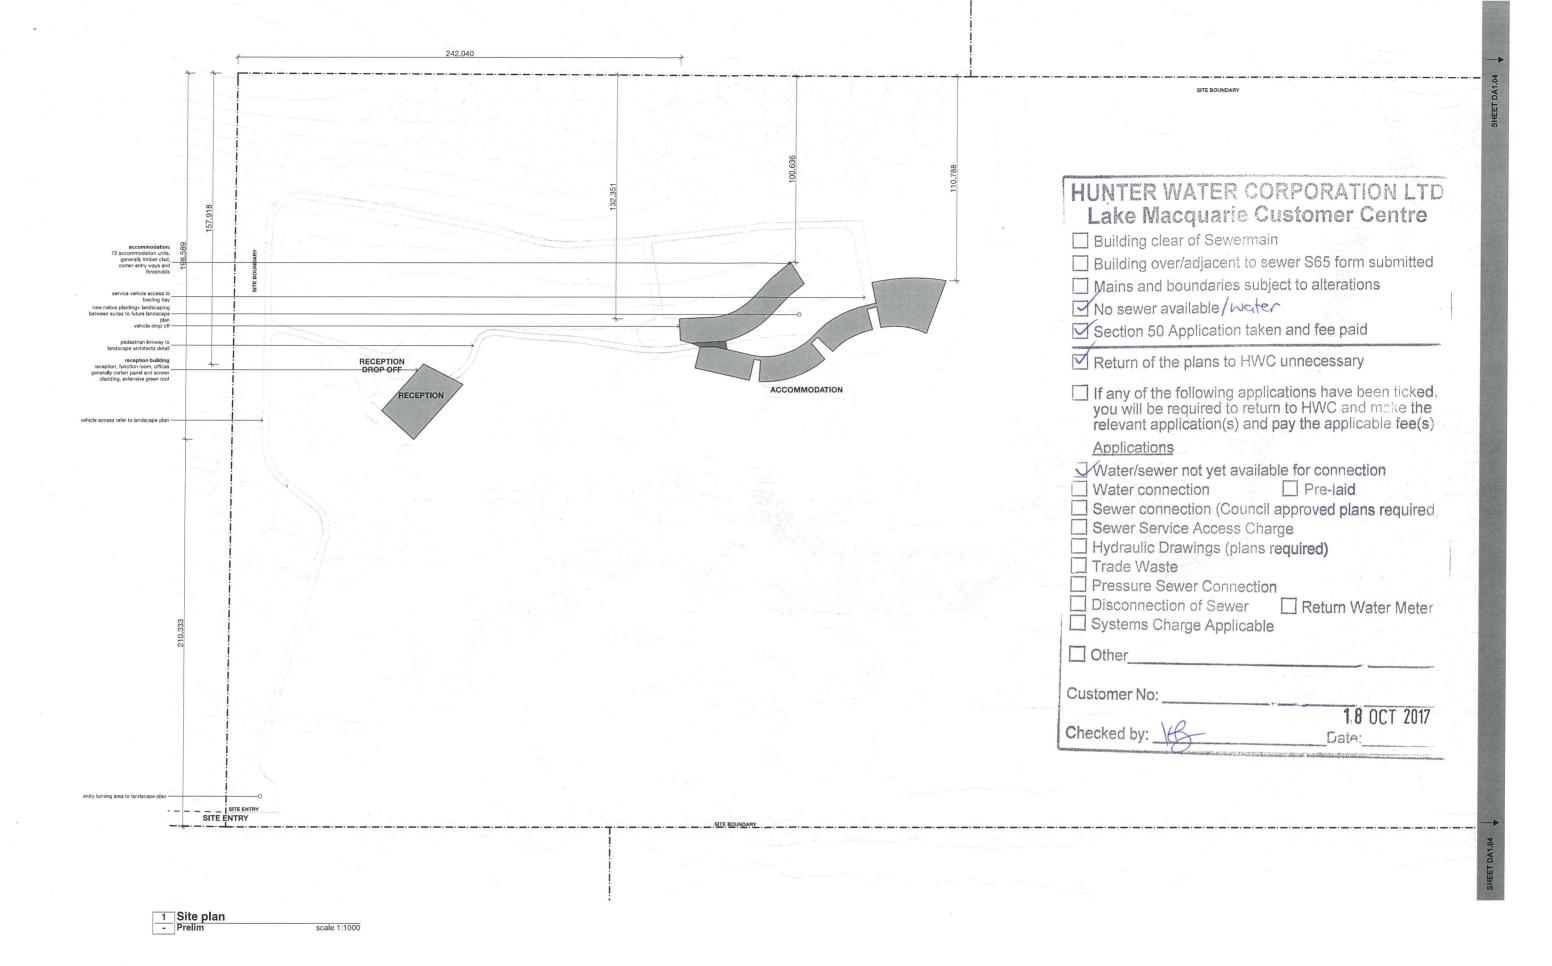

NOT FOR CONSTRUCTION



1604-DA1.03PRE