

DEVELOPEMENT APPLICATION
COVER SHEET

OLD BAR PUBLIC SCHOOL


Drawing List - Drawing Series (DA)		
Sheet Number	Sheet Name	Current Revision
DA 000	Cover Sheet	A
DA 001	Site Plan	A
DA 002	Demolition Plan	A
DA 003	Establishment Plan	A
DA 004	Ground Floor Plan	A
DA 005	Level 1 Floor Plan	A
DA 006	Roof Plan	A
DA 007	External Elevations	A
DA 008	External Elevations	A
DA 009	Building Sections	A
DA 010	Building Sections	A
DA 011	External Materials Palette	A
DA 012	Proposed Site Plan - Shadow Diagrams	A
DA 013	3D View	A
DA 014	3D View	A
DA 015	3D View	A
DA 016	3D View	A
Grand total: 17		



STREET VIEW FROM DAVID STREET



1 DA - Existing Site Plan
1:1000

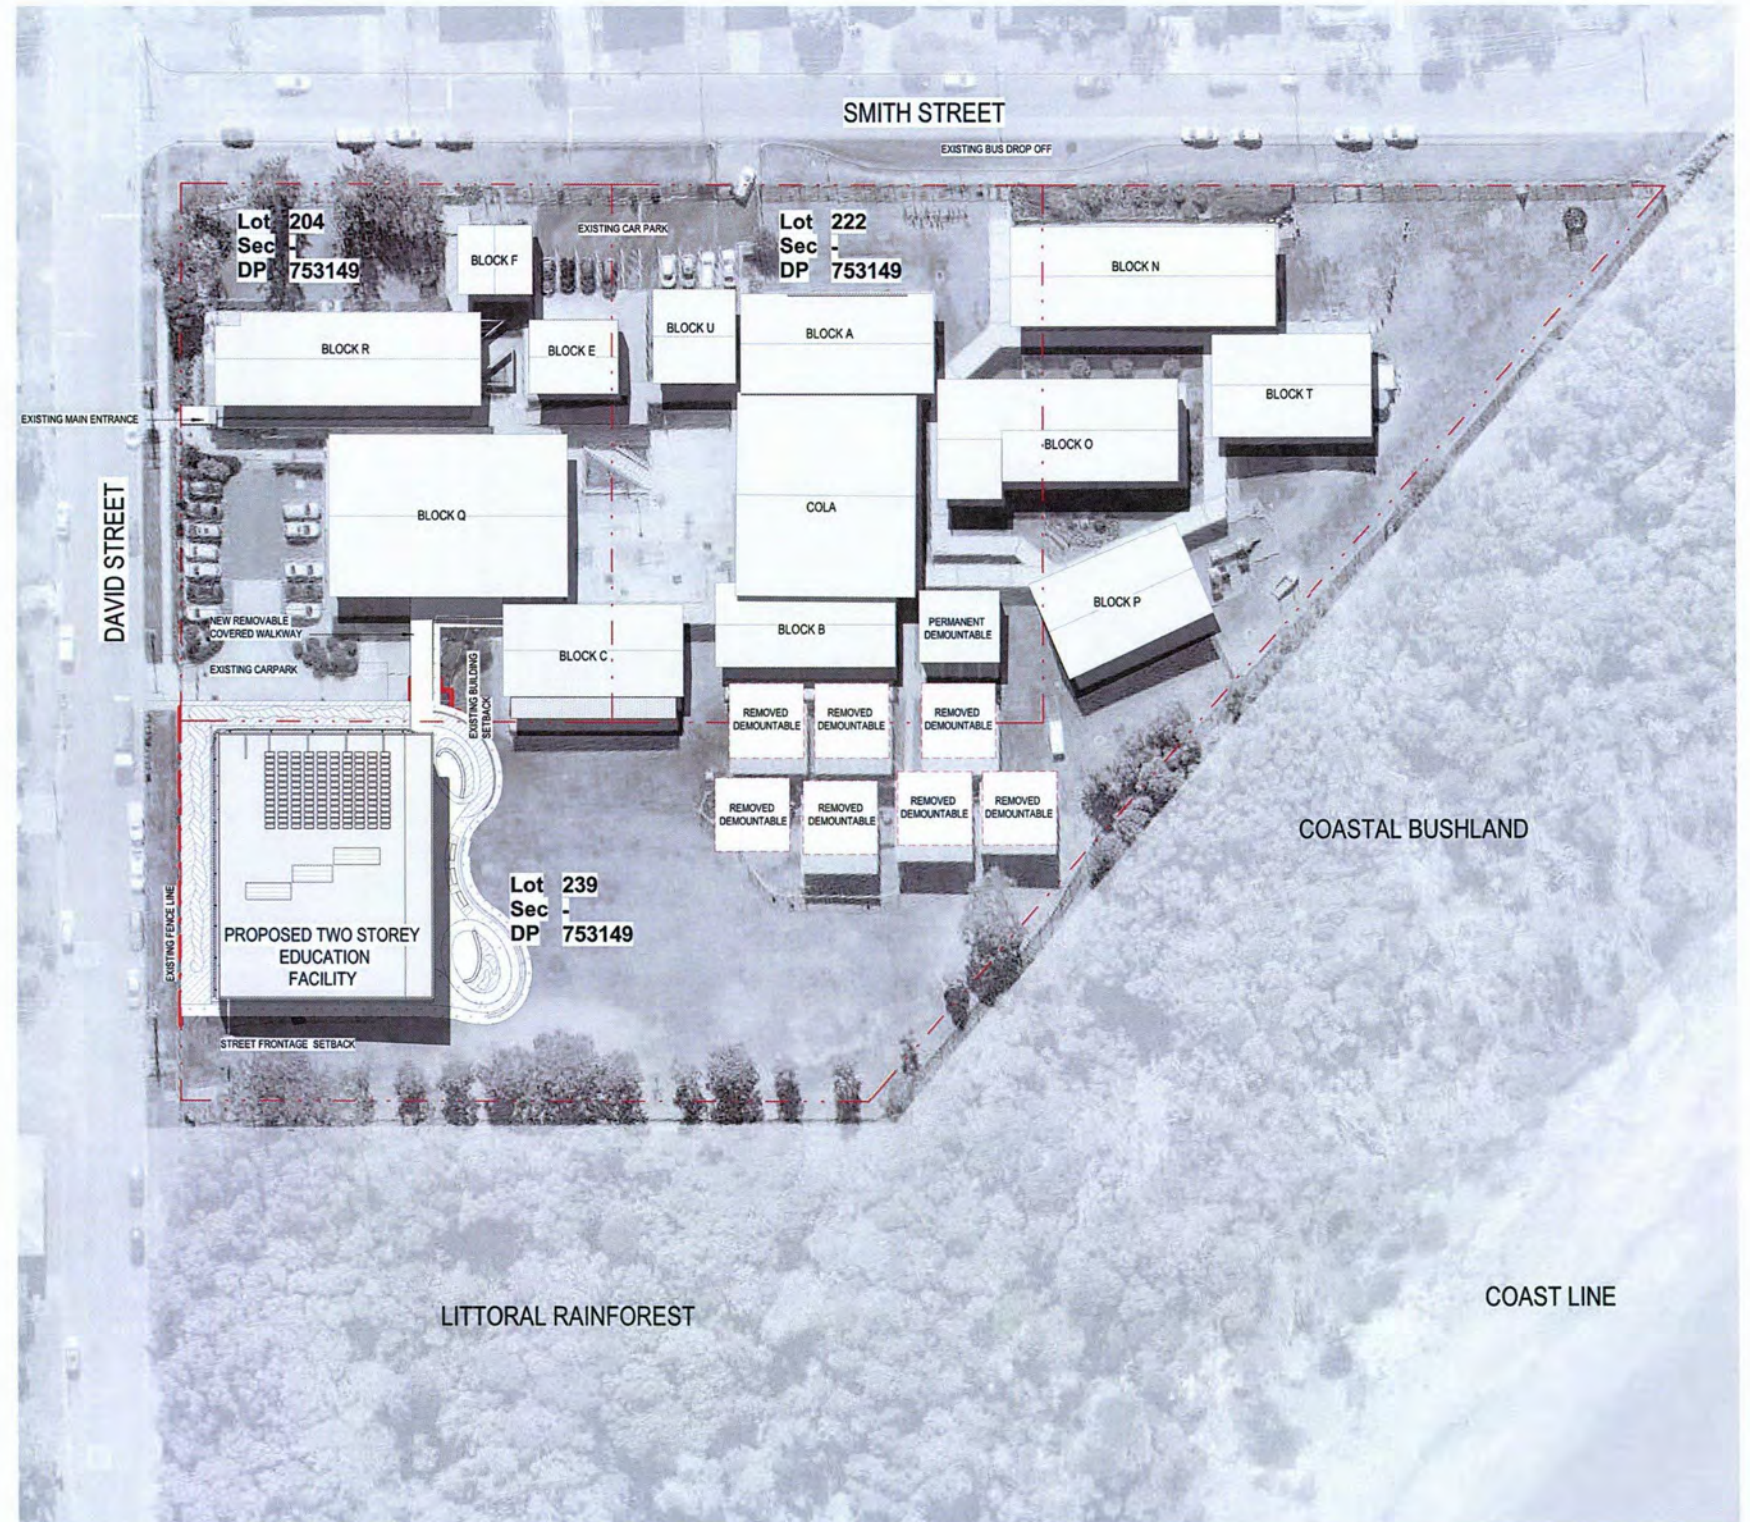

2 DA - Proposed Site Plan
1:500



LEGEND - DEMOLITION SITE PLAN

- EXISTING BUILDINGS
- ALTERATIONS TO EXISTING BUILDINGS
- EXISTING BUILDINGS TO BE DEMOLISHED


DEMOLITION AREA SCHEDULE

7 x DEMOUNTABLES	GENERAL LEARNING SPACE	581M2
EXISTING SPORTS COURT		910M2


1 DA - Proposed Site Plan - Demolition
1:500



1 DA - Establishment Plan
1:500

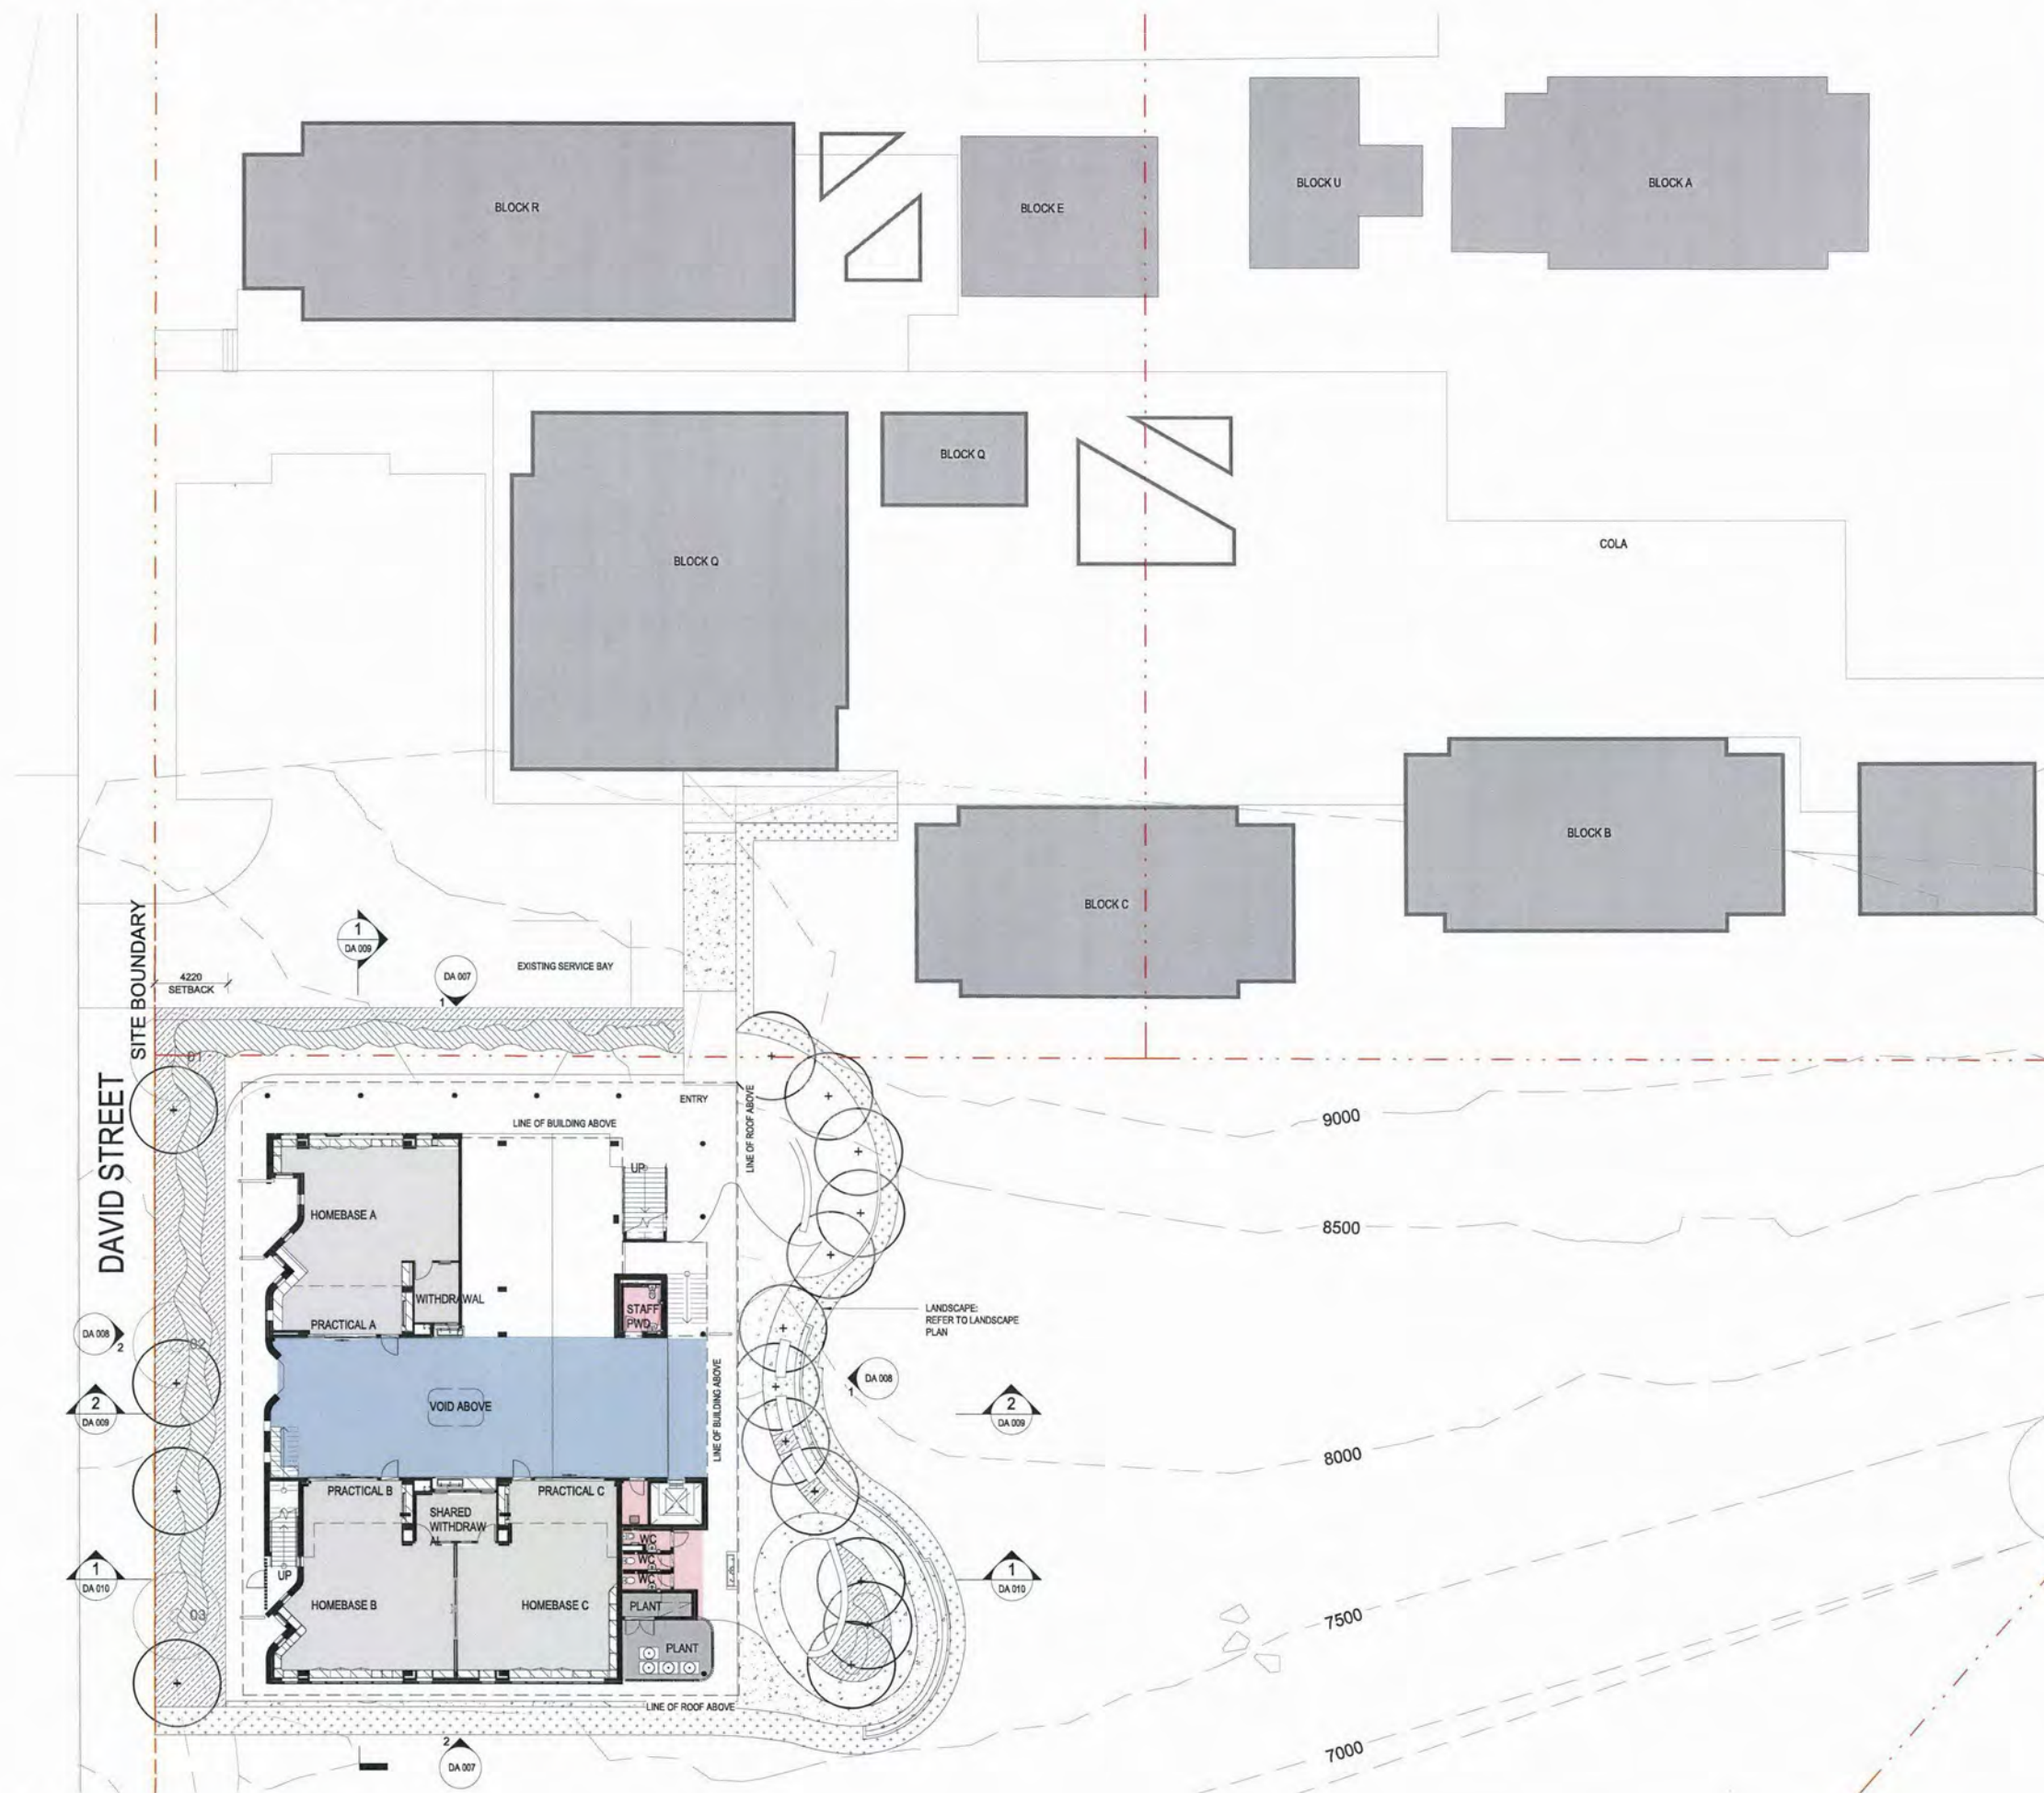

1 DA - GA Plan - Ground Level
1:200

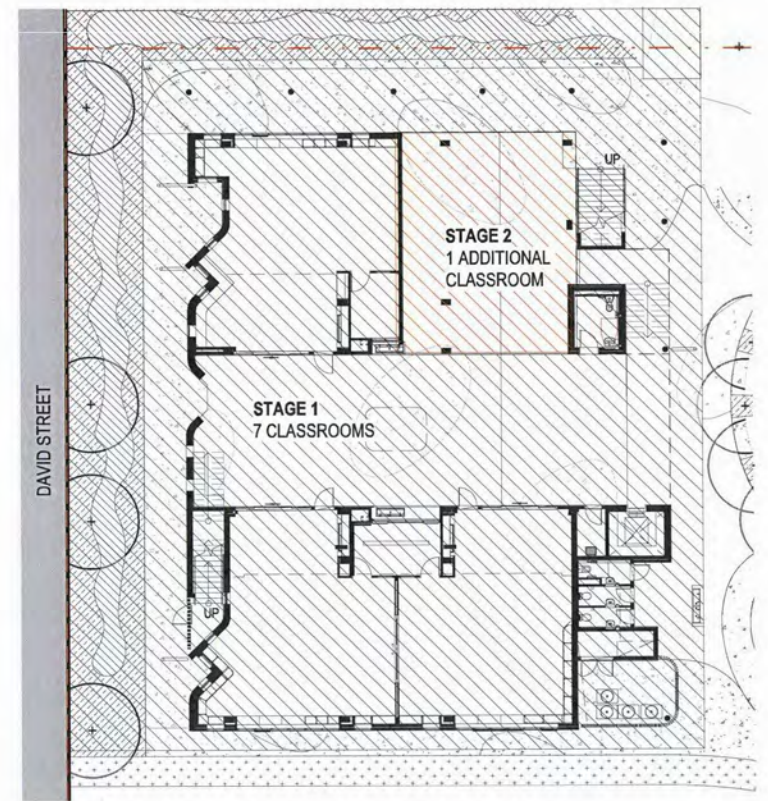

2 DA - Ground Level Key Plan - STAGING PLAN
1:200

GROSS FLOOR AREA CALCULATIONS

Ground Floor	:	395
Level 01	:	504
Total GFA	=	899m²

ADDITIONAL HOMEBASE AREA


Ground Floor	:	109m ²
--------------	---	-------------------

LEGEND - DA PLAN


EXISTING BUILDINGS

Colour Legend


- Circulation
- Cleaning Distributed Store Room
- Home Base Unit
- Services
- Staff Unit
- Student Amenities

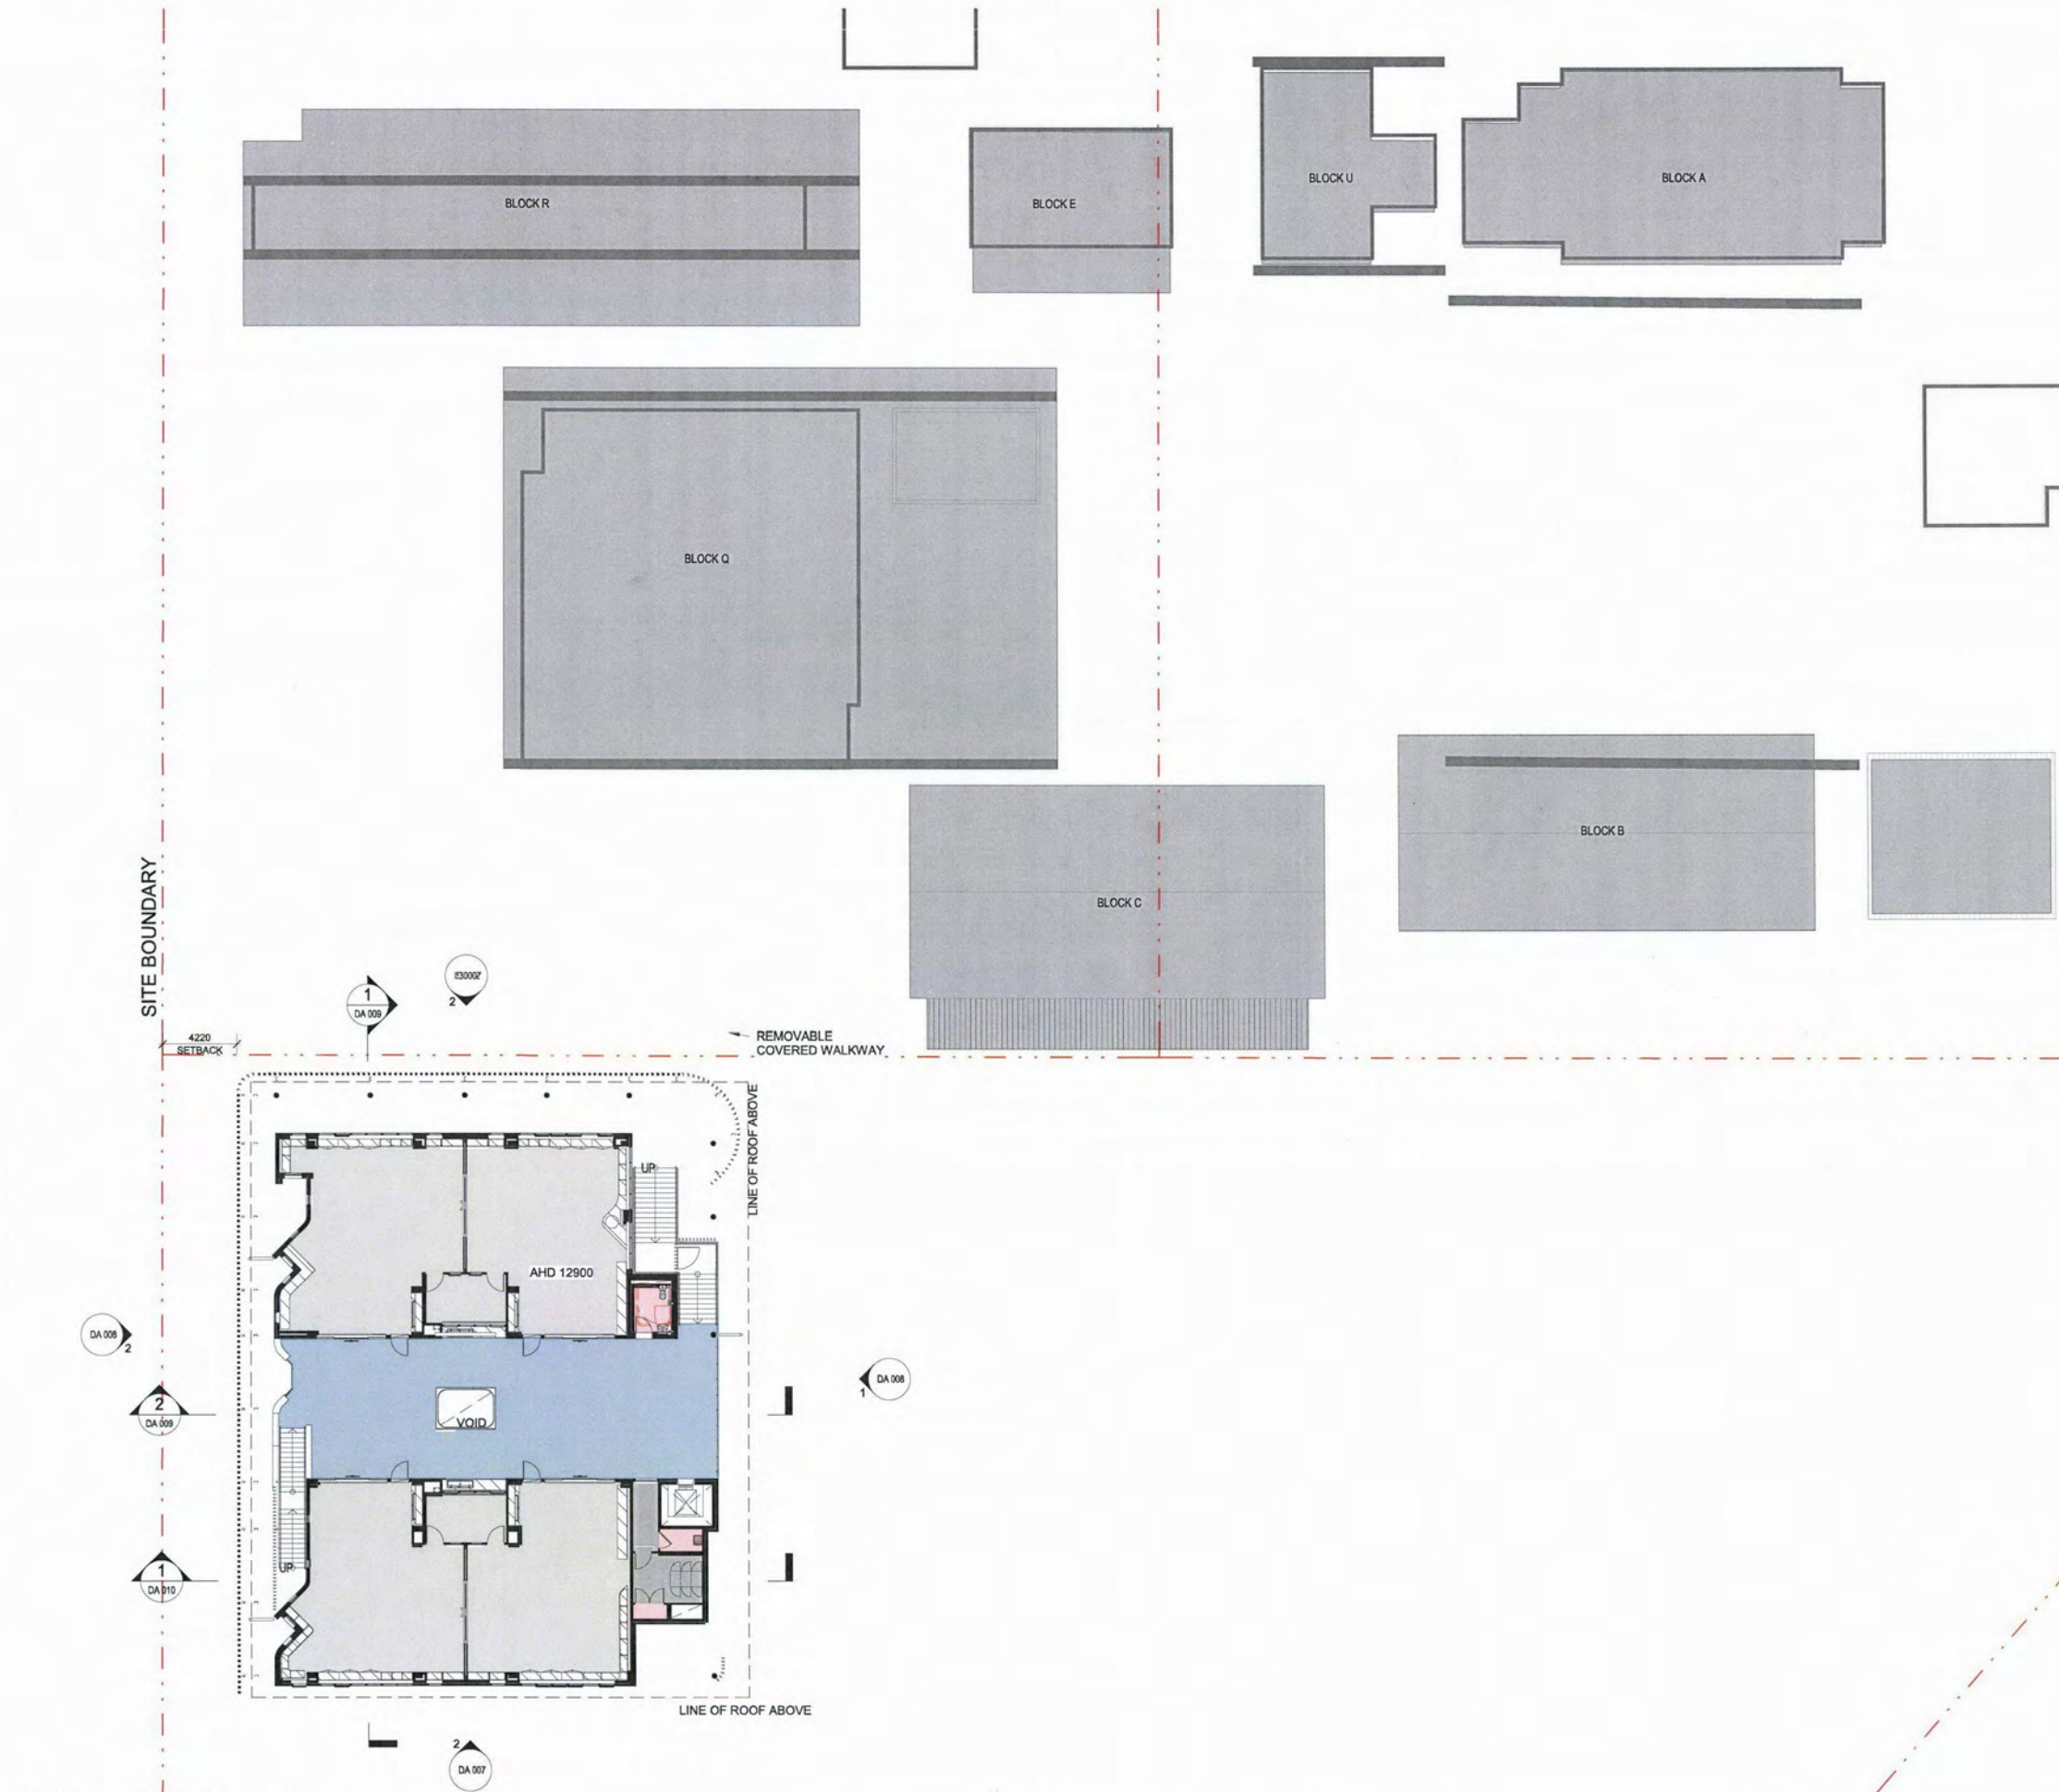

1 DA - GA Plan - Level 1
1:200

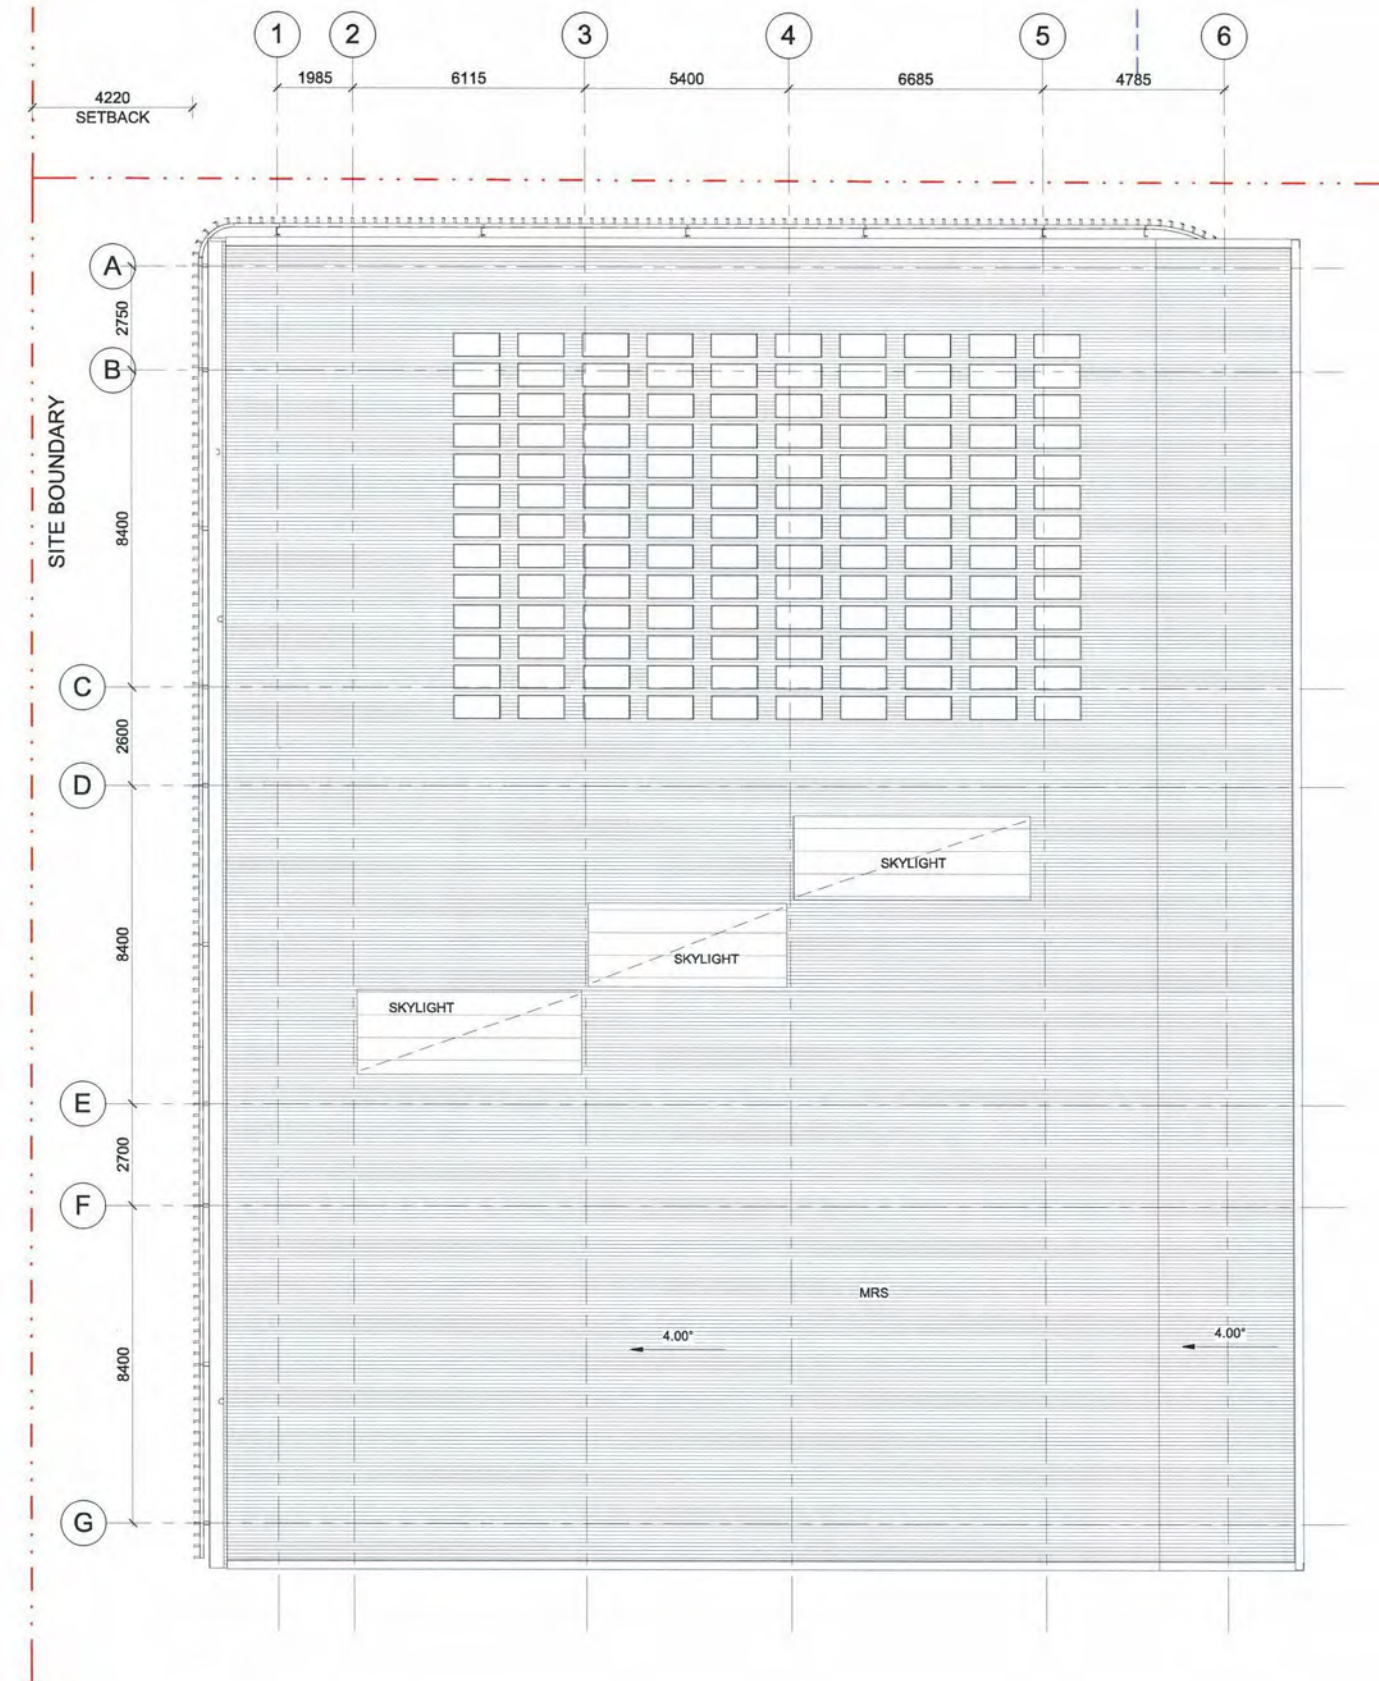


1 DA - Roof Plan
1:100

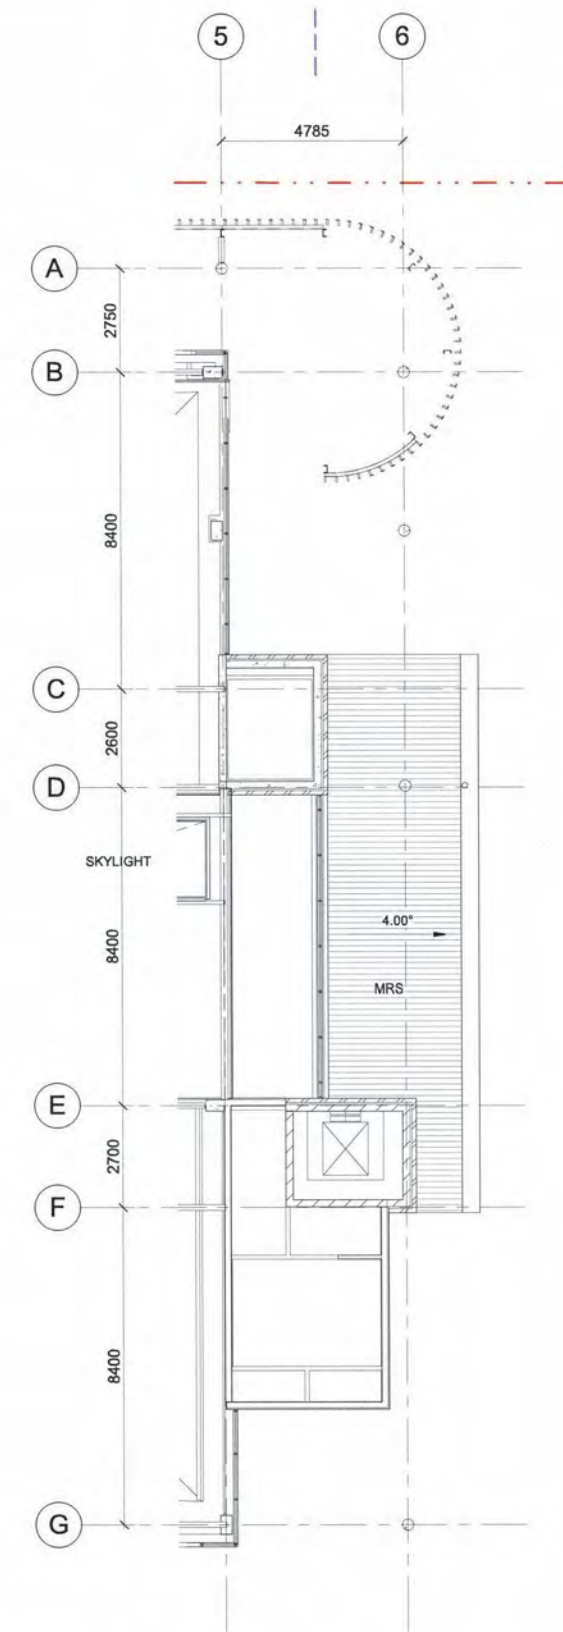


2 DA - Lower Roof Plan
1:100

LEGEND	
Abbrev.	Description
MRS	ROOF SHEETING, METAL (STRAMIT LONGSPAN)

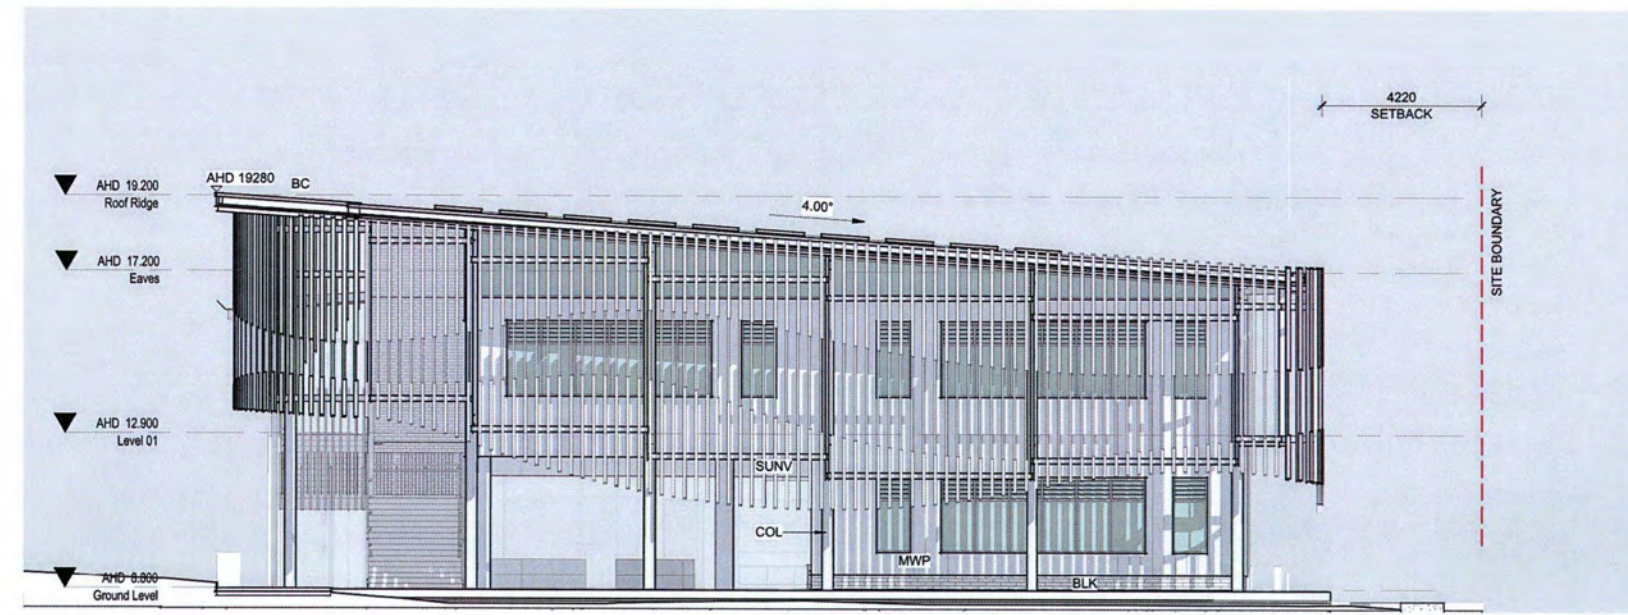


LEGEND	
Abbrev.	Description
BC	BARGE CAPPING
BLK	BLOCKWORK, SEALED
CFC	COMPRESSED FIBRE CEMENT
COL	COLUMN, CONCRETE
MRS	ROOF SHEETING, METAL (STRAMIT LONGSPAN)
MWP	WALL PANELS, METAL
RGE	ROOF GUTTER, EAVES
SCR	SCREEN
SUNV	SUNSHADE, VERTICAL (ALUMINIUM)

1 DA - North Elevation
DA 004 1:100

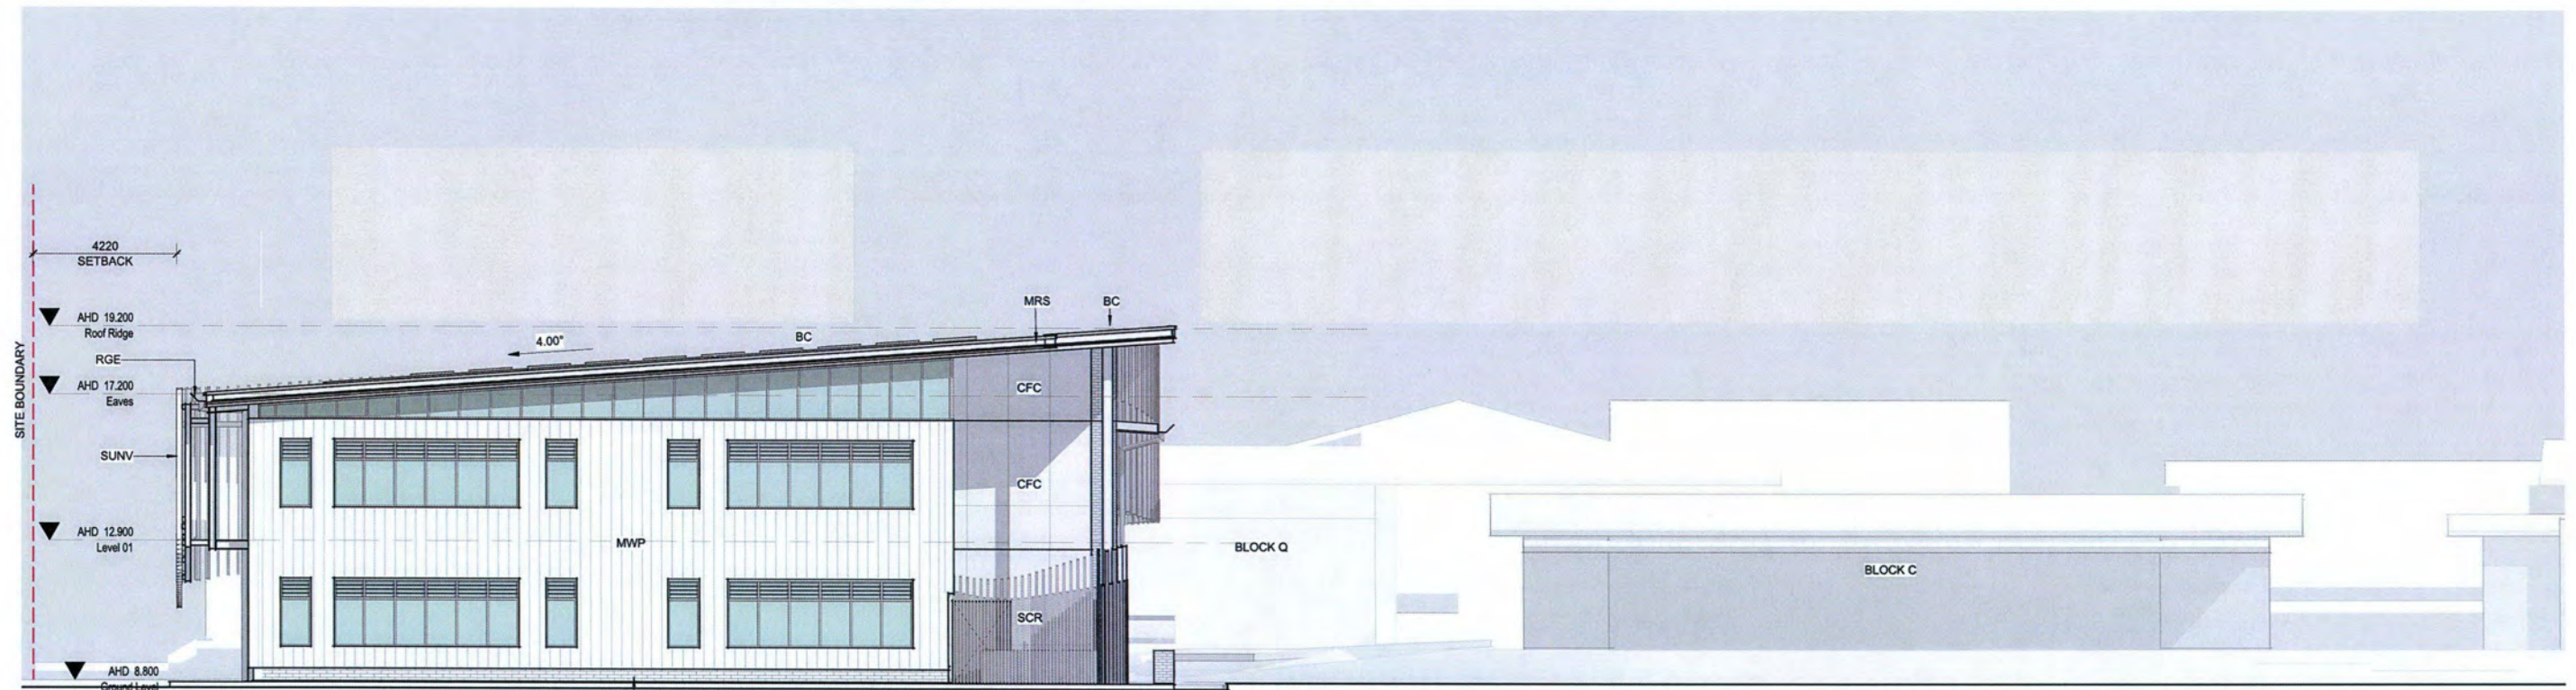


2 DA - South Elevation
DA 004 1:100


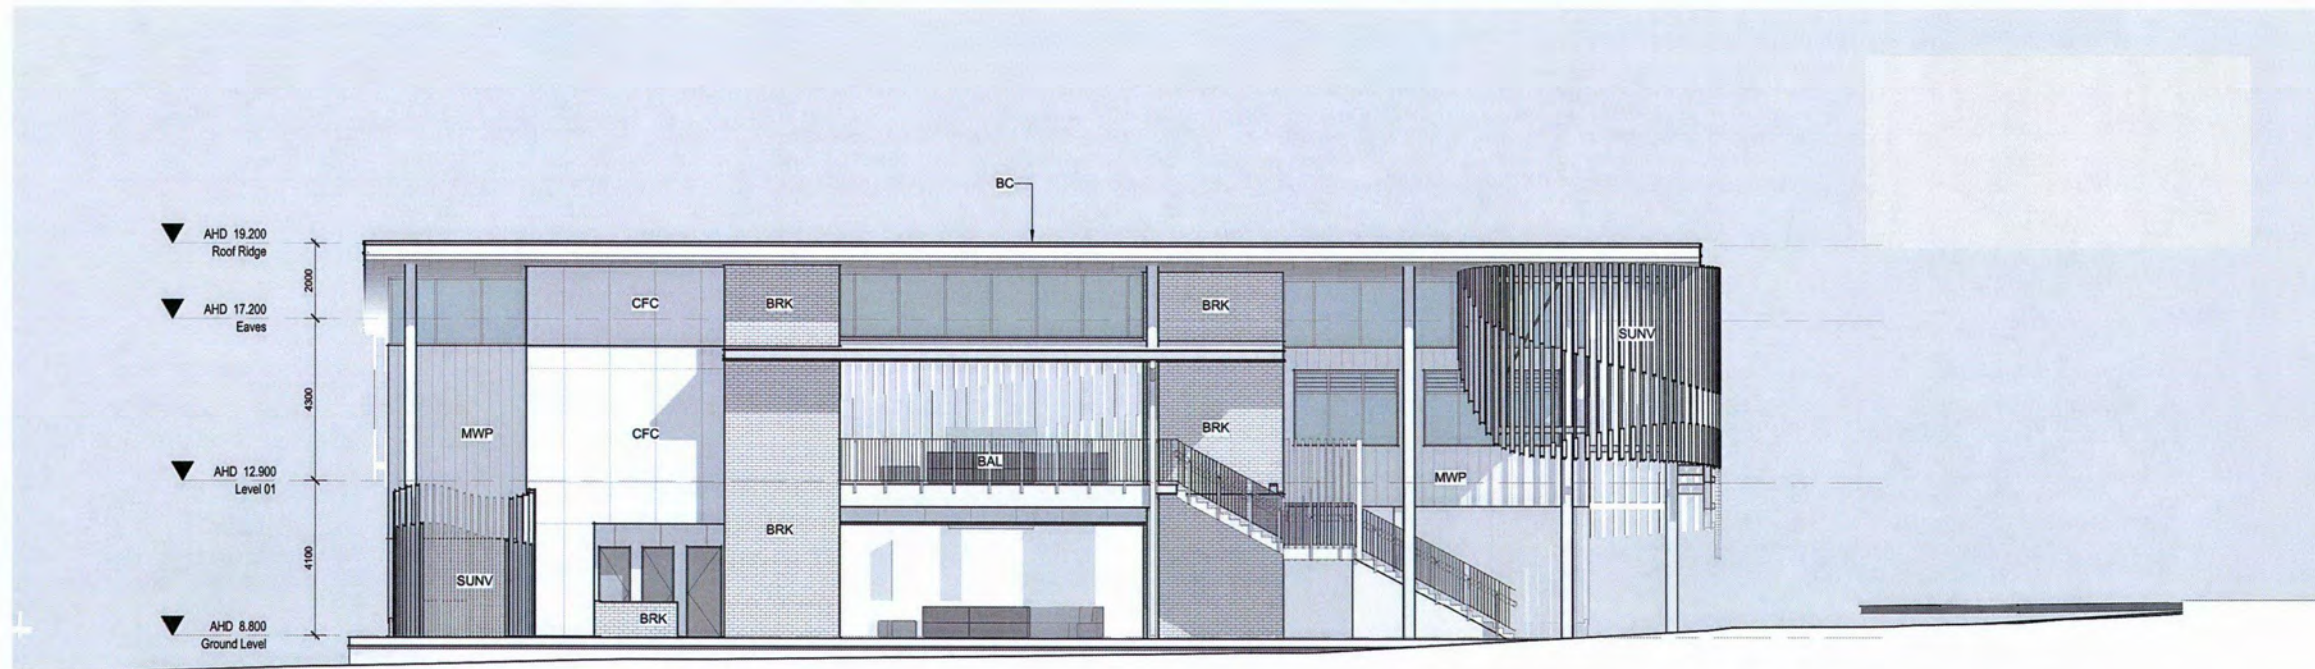



LEGEND	
Abbrev.	Description
BAL	BALUSTRADE WITH HANDRAIL (HDG)
BC	BARGE CAPPING
BLK	BLOCKWORK, SEALED
BRK	BRICKWORK
CFC	COMPRESSED FIBRE CEMENT
COL	COLUMN, CONCRETE
MRS	ROOF SHEETING, METAL (STRAMIT LONGSPAN)
MWP	WALL PANELS, METAL
SUNV	SUNSHADE, VERTICAL (ALUMINIUM)

1 DA - East Elevation
DA 004 1:100

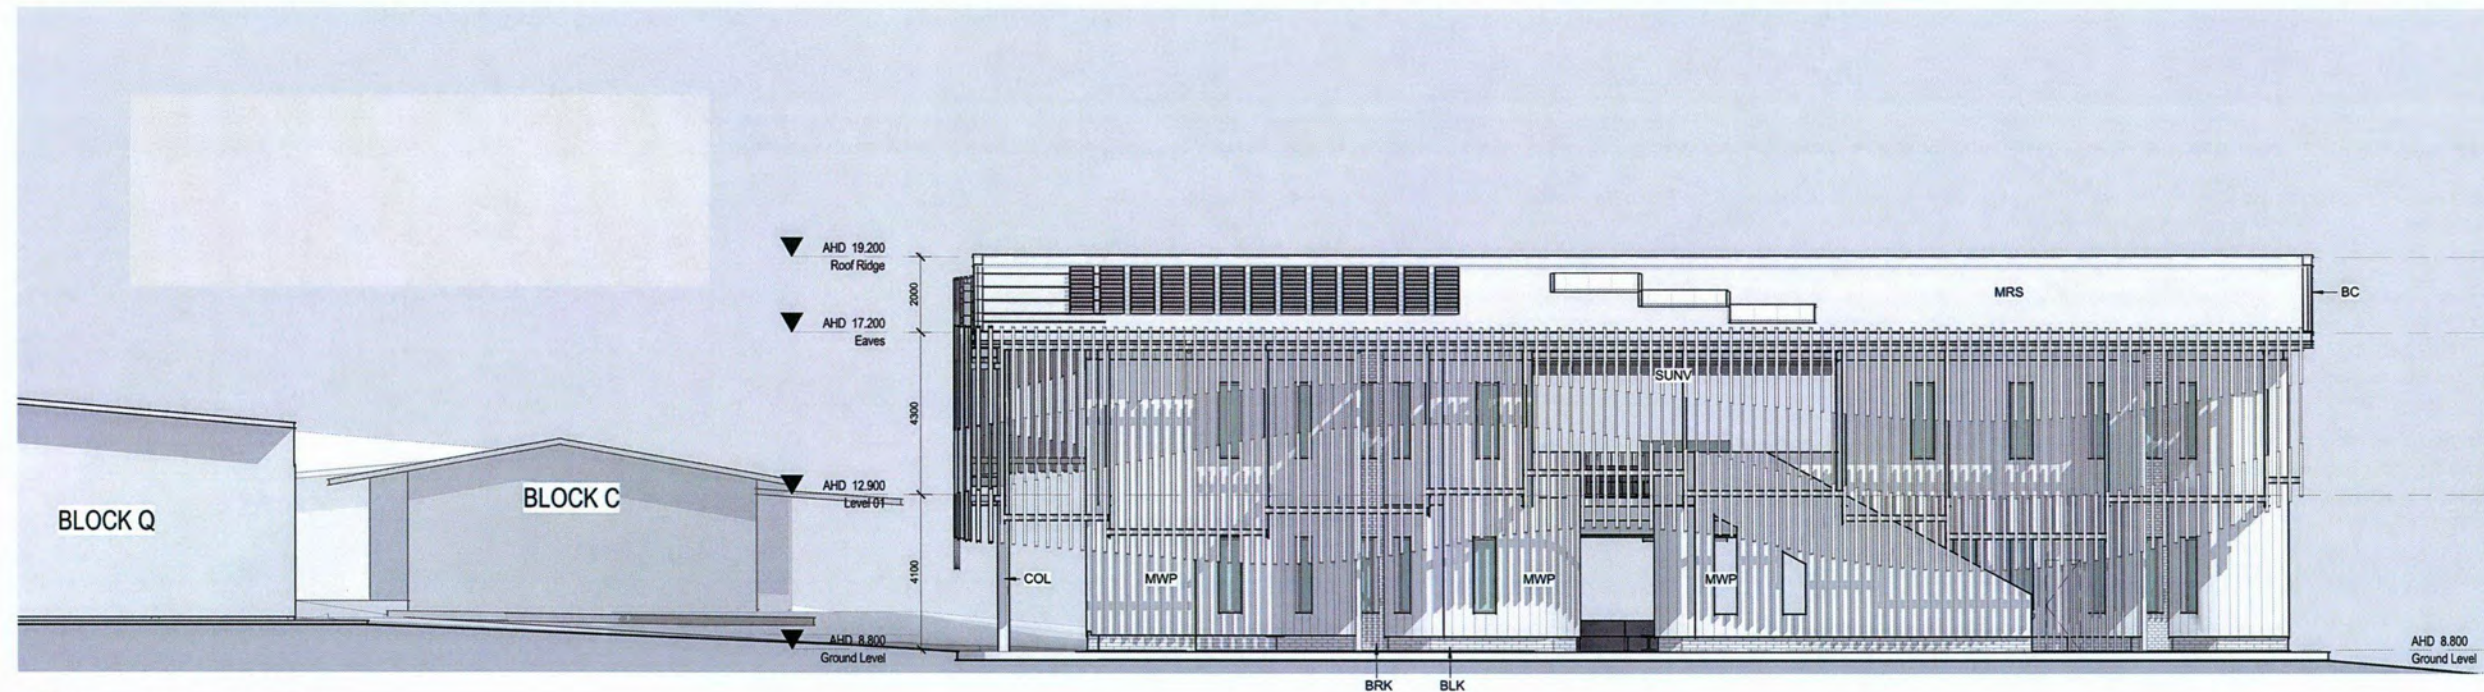


2 DA - West Elevation
DA 004 1:100

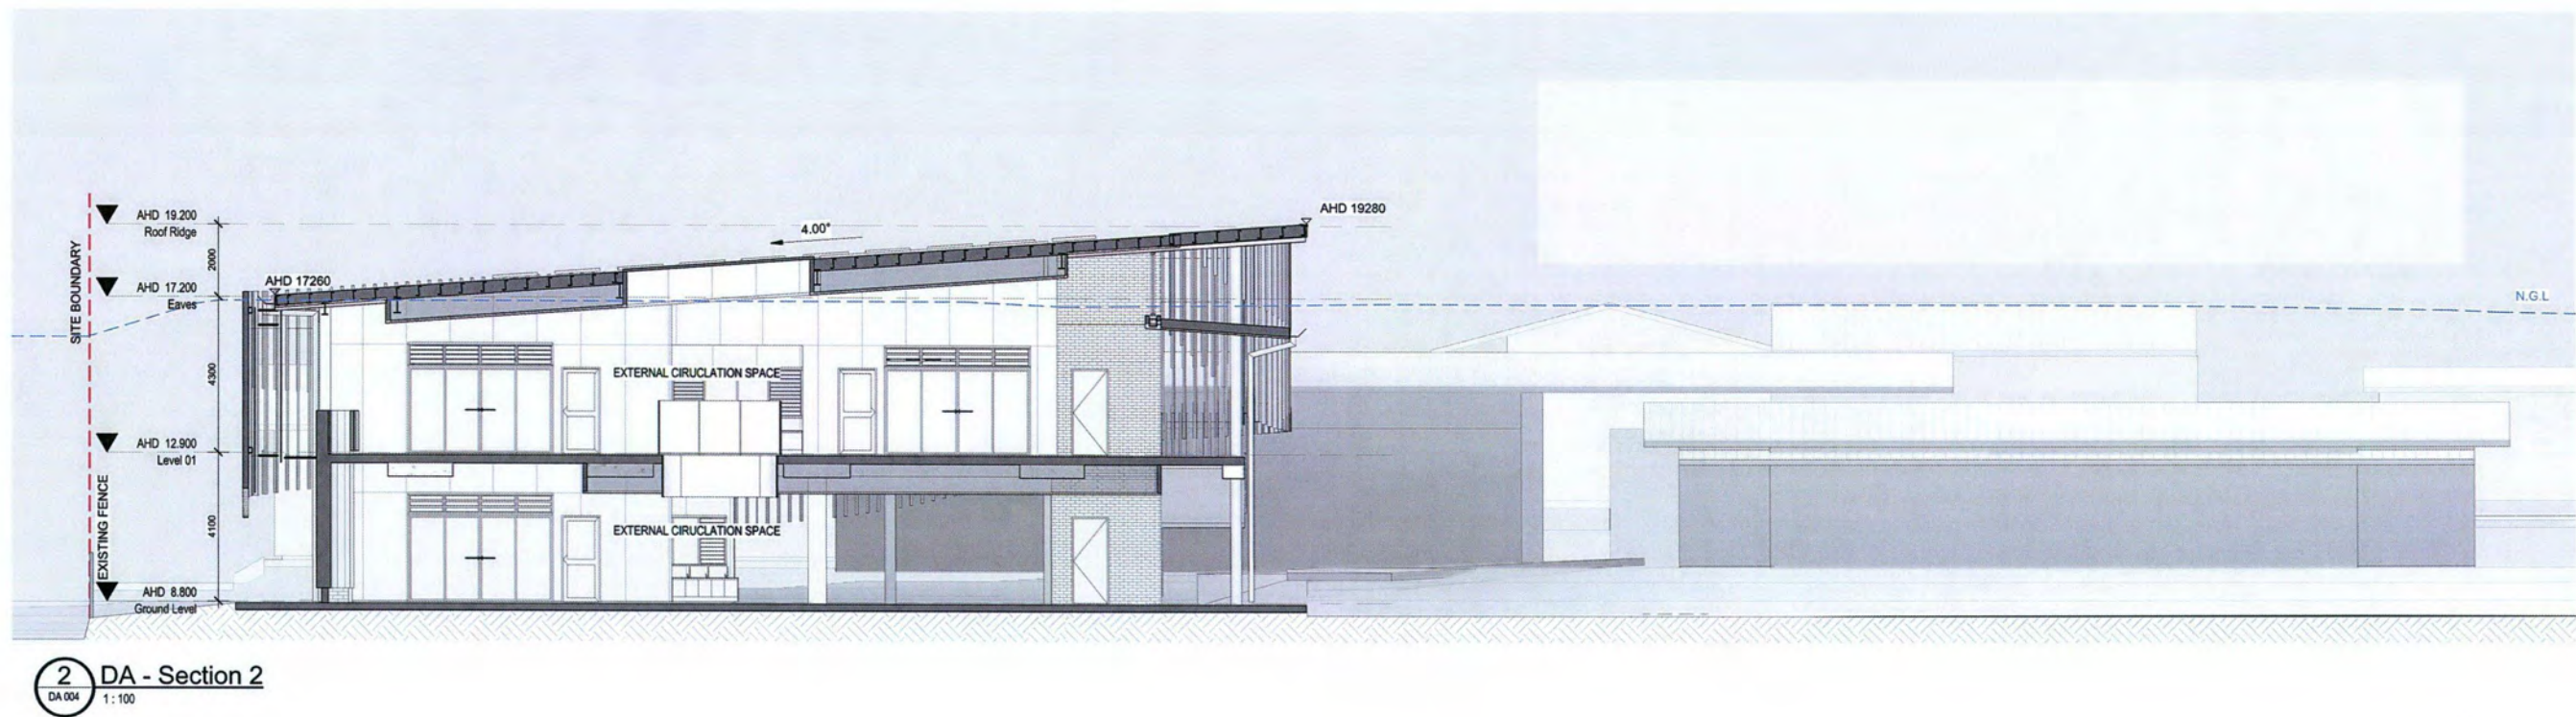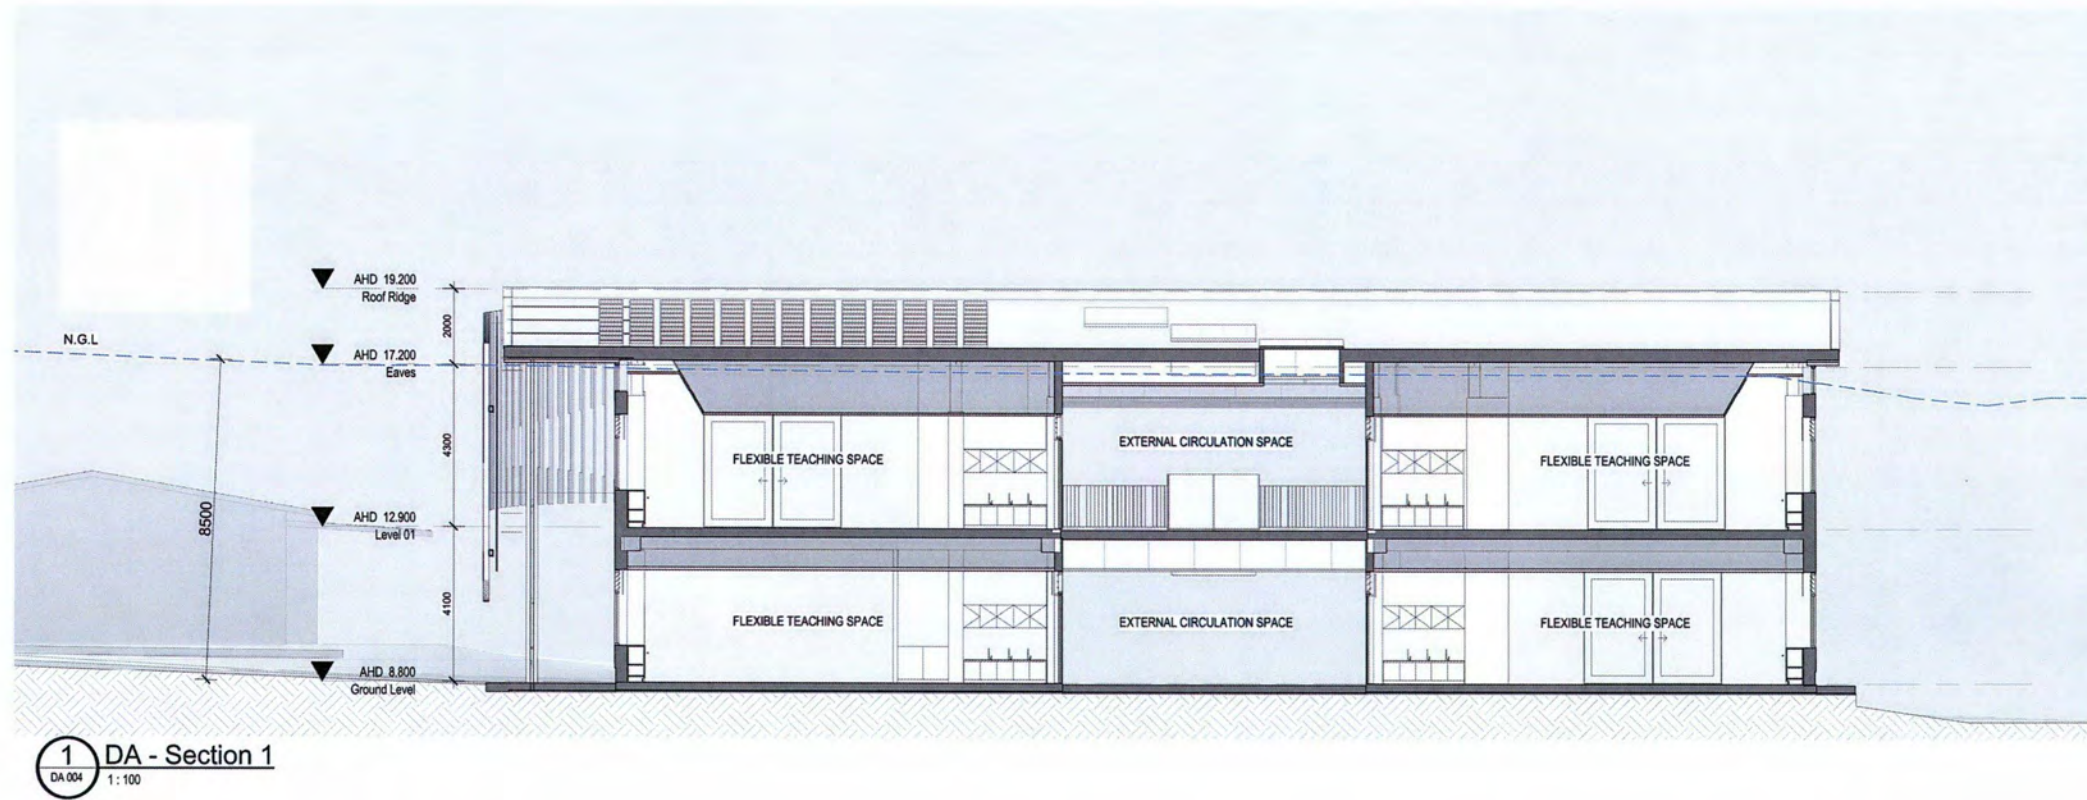

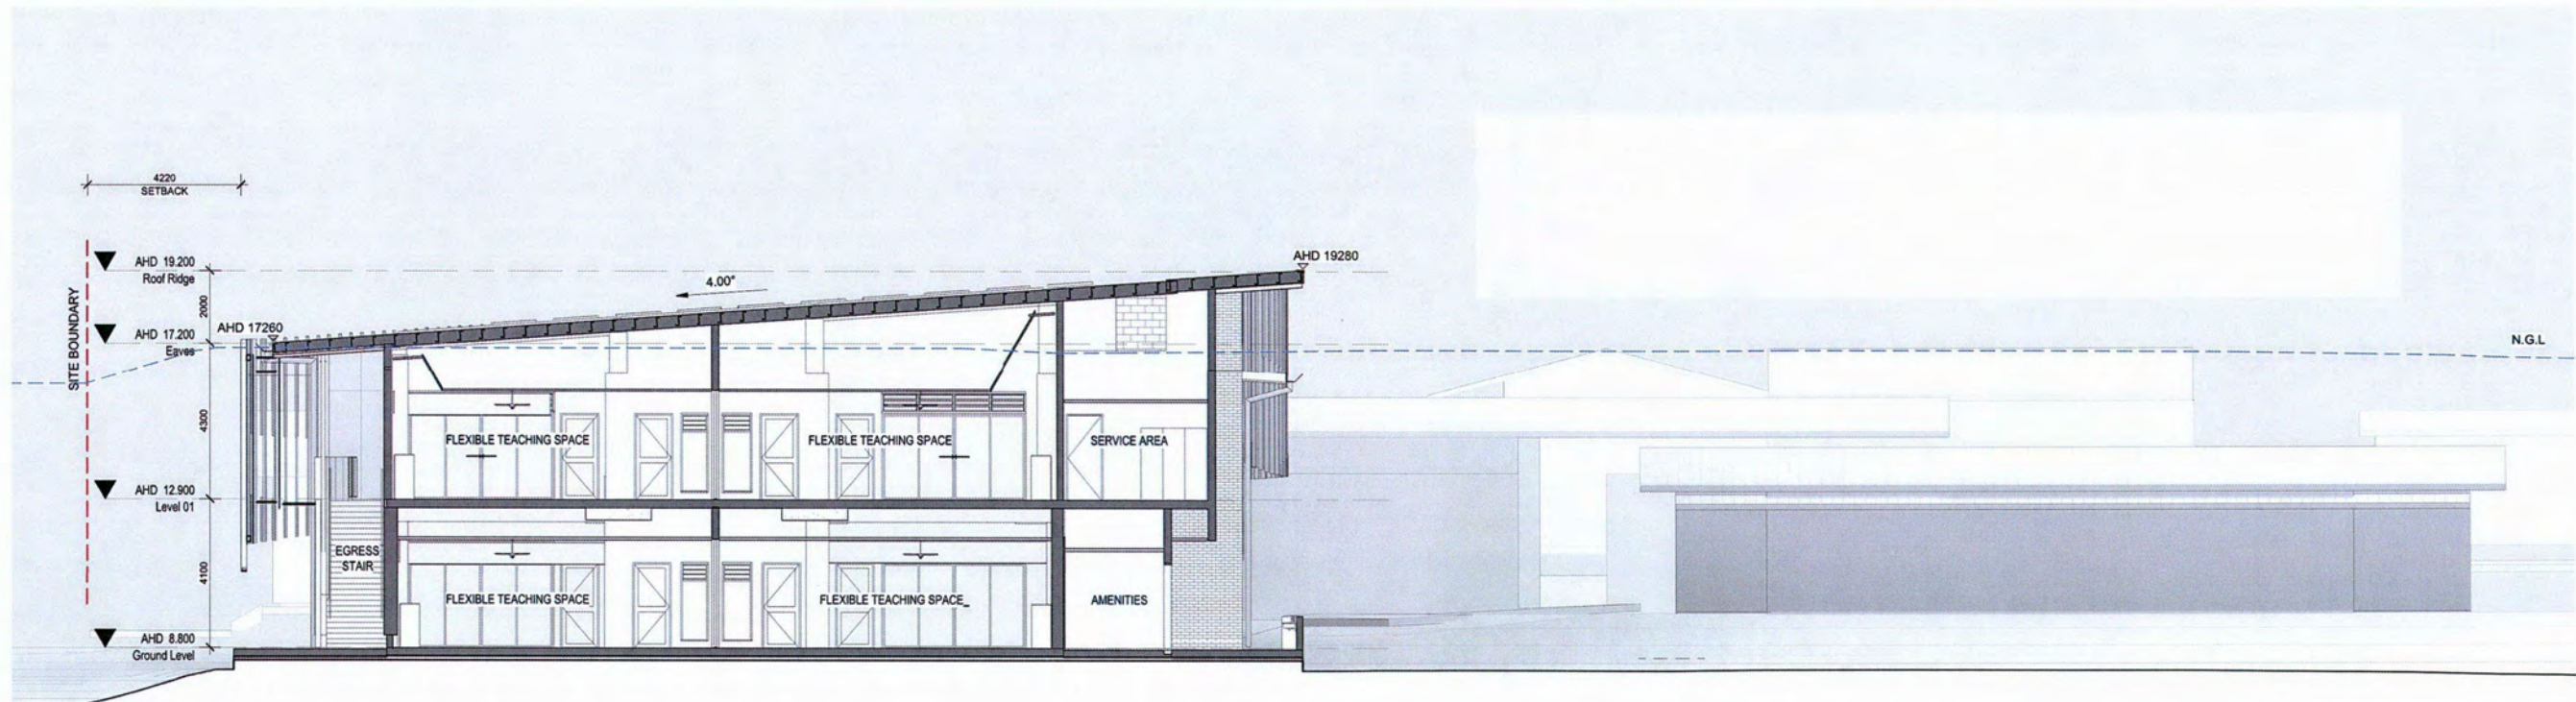

1 DA - Section 3
DA 004 1:100

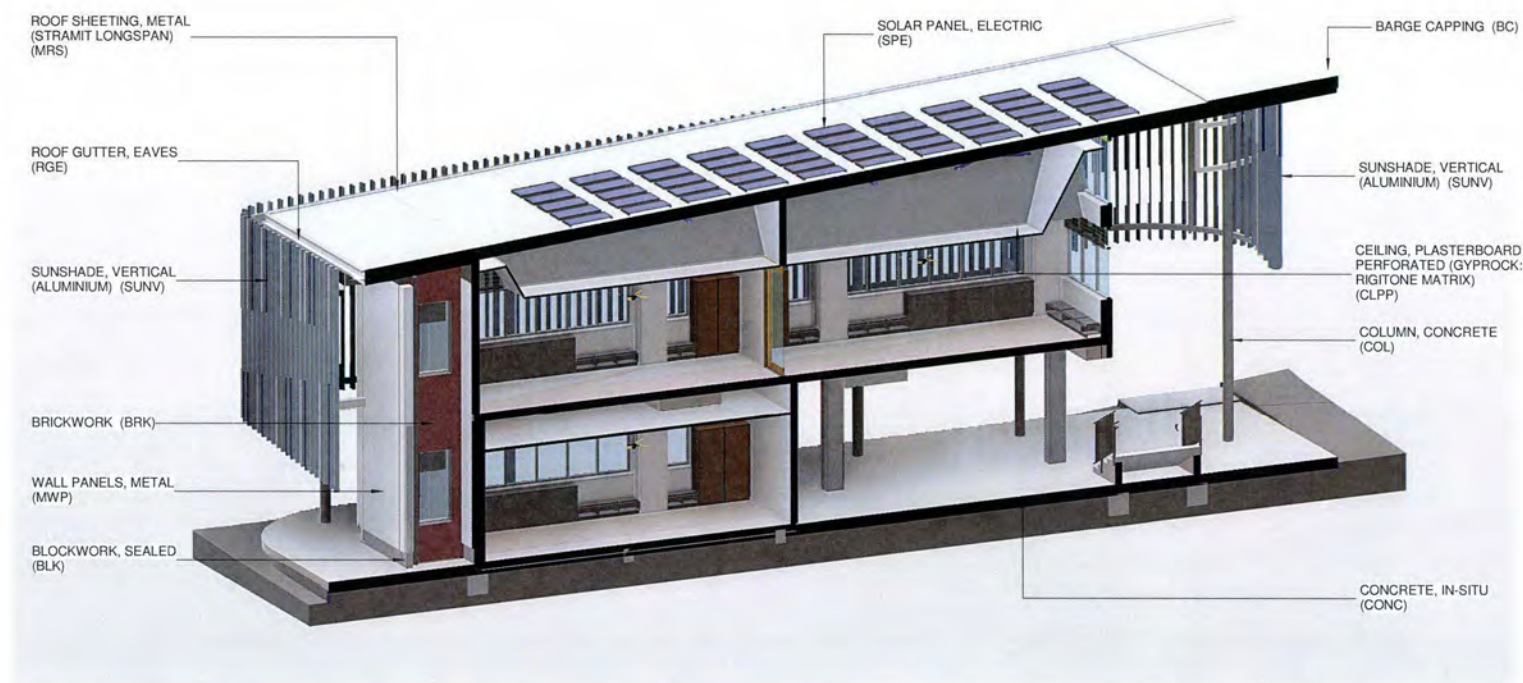

2 DA - External Material Palette

EXTERIOR MATERIAL PALETTE



1. ALUMINIUM SUNSHADES (SUNV)
- Louvreclad - Anodised aluminium
- Sunshading Device



2. ALUMINIUM FACADE PANELS (MWP)
- Zctechnical (Page White)



3. BRICK (BRK)
- To match existing



4. CONCRETE COLUMN / SOFFIT
- Off Form Concrete finish




5. BALUSTRADE (BAL)
- HDG steel balisters with HDG steel handrail



6. WINDOW / DOOR FRAMES (GF)
- Clear anodised aluminium



7. FACADE POLYCARBONATE (TWC)
- Danpatherm

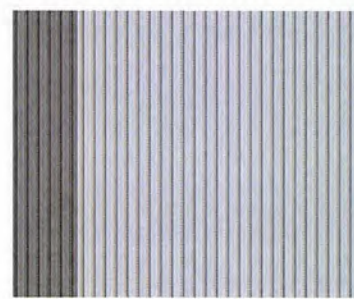


8. ROOF (MRS)
- Colorbond metal roof
- Stramit Longspan: 'Shale Grey'




9. ROOF SOFFIT
- Vitrapanel CFC




10. HALF HEIGHT BLOCKWORK (BLK)

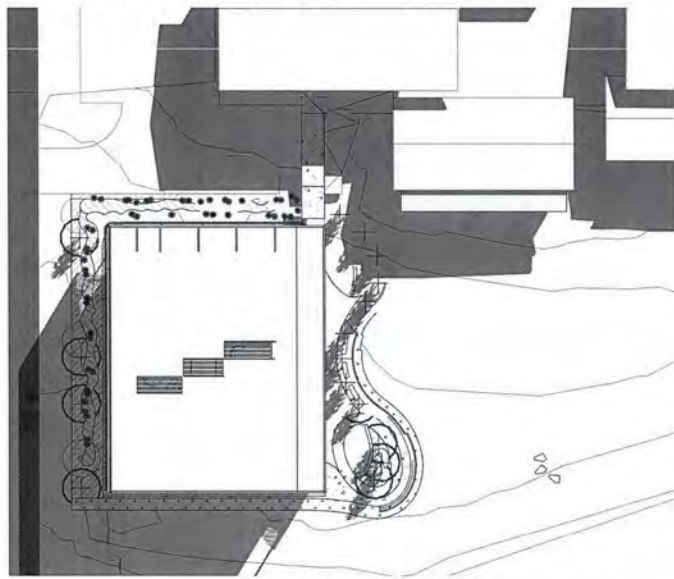


1 Solar Study - Proposed Site Plan - 22 June - 9am

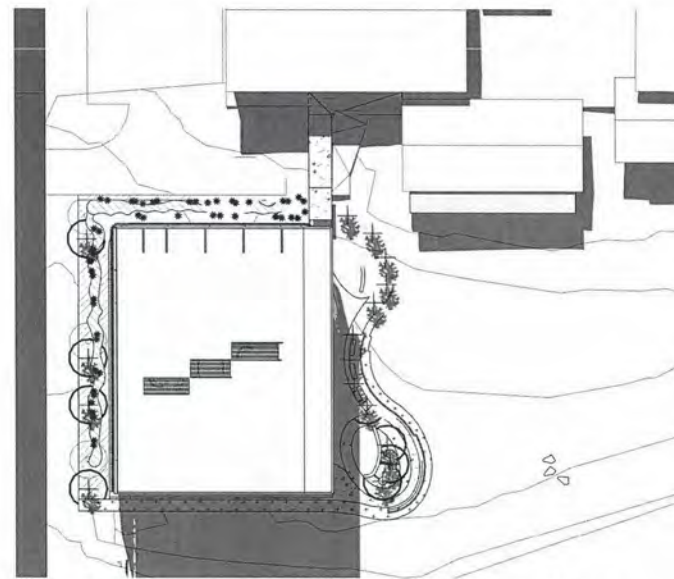


2 Solar Study - Proposed Site Plan - 22 June - 12pm

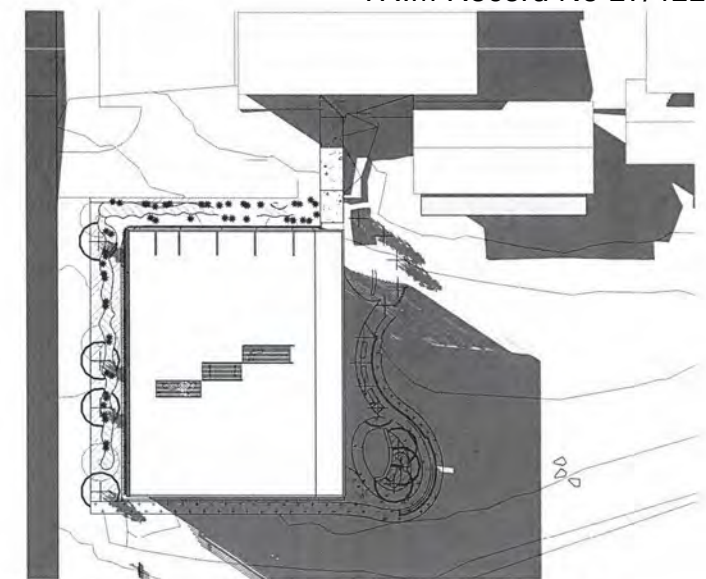


3 Solar Study - Proposed Site Plan - 22 June - 3pm

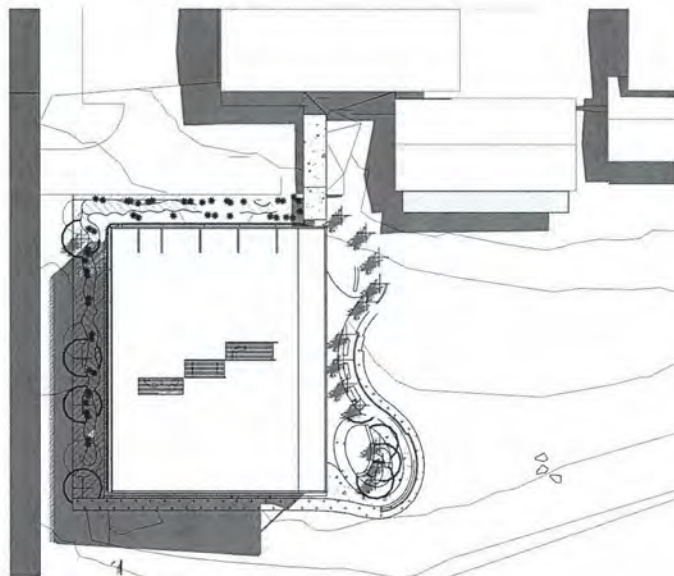


4 Solar Study - Proposed Site Plan - 22 September - 9am

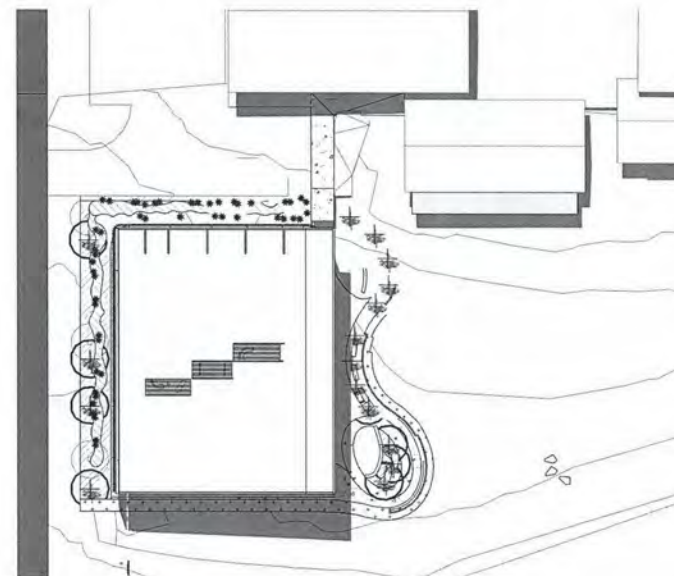


5 Solar Study - Proposed Site Plan - 22 September - 12pm

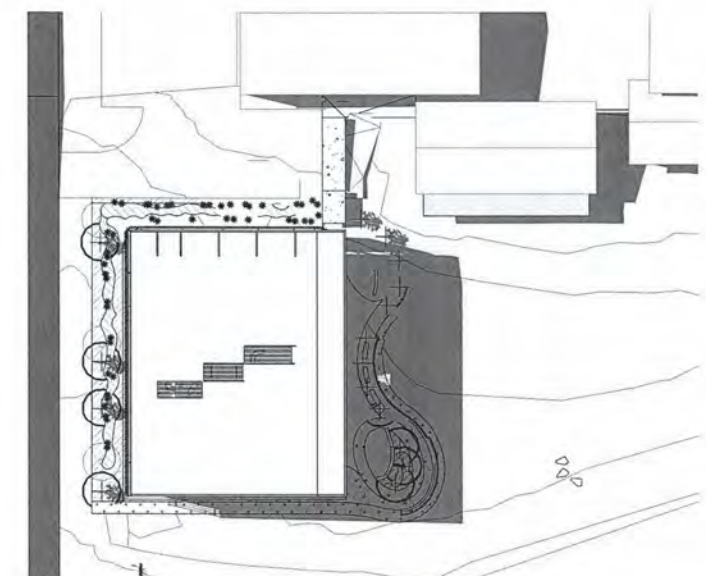


6 Solar Study - Proposed Site Plan - 22 September - 3pm

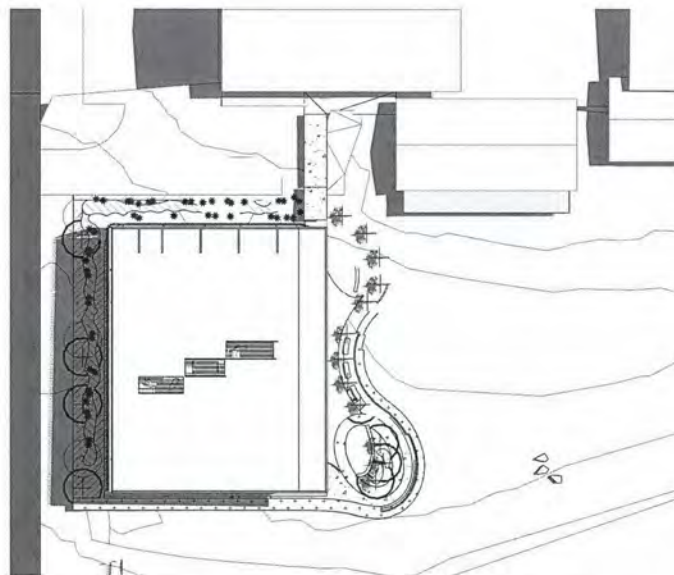

7 Solar Study - Proposed Site Plan - 22 December - 9am

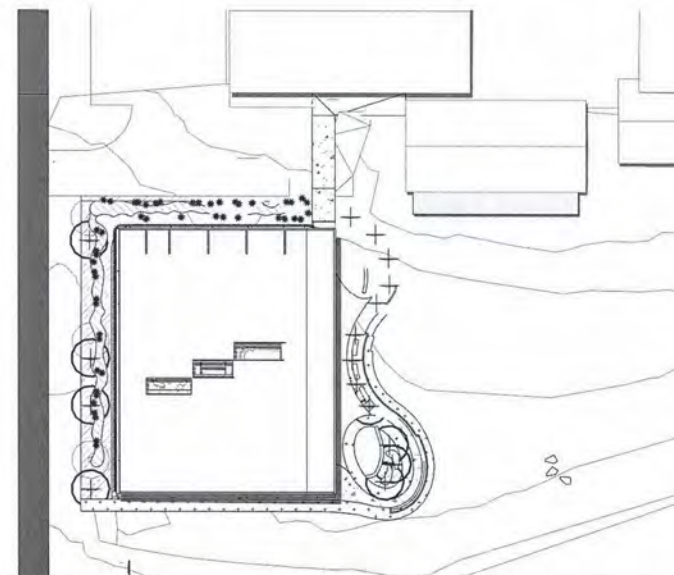

8 Solar Study - Proposed Site Plan - 22 December - 12pm

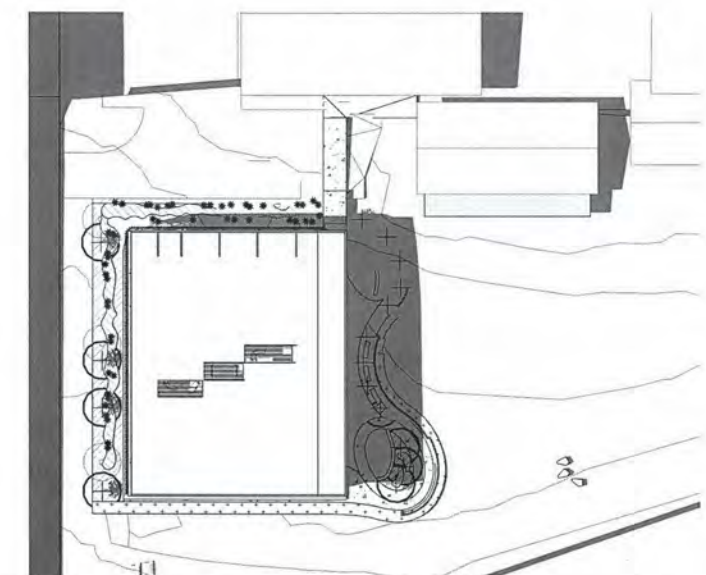

9 Solar Study - Proposed Site Plan - 22 December - 3pm



VIEW FROM DAVID STREET



VIEW FROM SCHOOL OUTDOOR PLAY AREA

CLIENT 	PROJECT MANAGER 	ARCHITECT CONRAD GARGETT ANCHER MORTLOCK WOOLLEY	PROJECT Old Bar Public School INTERNAL PROJECT No: 16 435 DATE: 24.08.17 © CONRAD GARGETT ANCHER MORTLOCK WOOLLEY mail@conradgargett.com.au ABN 49 325 121 350 DO NOT SCALE DRAWING & VERIFY ALL DIMENSIONS AND LEVELS ON SITE NOMINATED ARCHITECT: BRUCE WOLFE NSW Reg 6969	DRAWING 3D View	REV DESCRIPTION A DA Issue DATE 24.08.17 APPD PR	SCHOOL ID PACK ID STAGE DISCIPLINE DOC DRAWING No: REV: OBS - 01 - DD - AR - DR DA 014A @ A1
--	--	--	---	--------------------------------------	--	--



MAIN ENTRY TO NEW EDUCATION FACILITY

CLIENT  NSW GOVERNMENT Education	PROJECT MANAGER 	ARCHITECT CONRAD GARGETT ANCHER MORTLOCK WOOLLEY	PROJECT Old Bar Public School INTERNAL PROJECT No: 16 435 DATE: 24.08.17 © CONRAD GARGETT ANCHER MORTLOCK WOOLLEY mail@conradgargett.com.au ABN 49 325 121 350 DO NOT SCALE DRAWING & VERIFY ALL DIMENSIONS AND LEVELS ON SITE NOMINATED ARCHITECT: BRUCE WOLFE NSW Reg 6969	DRAWING 3D View	REV DESCRIPTION A DA Issue DATE APPD 24.08.17 PR	© A1 SCHOOL ID PACK IP ID STAGE DISCIPLINE DOC DRAWING No: REV: OBS - 01 -DD -AR -DR DA 015A
---	---	--	---	--	--	---



VIEW FROM FROM DAVID STREET