


PORT MACQUARIE - HASTINGS COUNCIL AIRPORT TERMINAL





PMHC AP SHEET LIST	
No.	Name
1200	SECTIONS
DA000	COVER SHEET
DA002	EXISTING SITE PLAN
DA003	EXISTING FLOOR PLAN
DA004	PROPOSED SITE PLAN
DA005	GROUND FLOOR PLAN PROPOSED
DA006	ELEVATIONS
DA007	PERSPECTIVES
DA008	SECTIONS

REV	DESCRIPTION	AUTH	CHK	DATE	- These designs and plans are the copyright of MODE DESIGN Corp. Pty Ltd and cannot be reproduced without written permission. - Verify all dimensions on site prior to commencement of work. - DO NOT scale off these drawings. - Report any discrepancies to the architect before carrying out any work.	ISSUE	NORTH	CLIENT Port Macquarie Hasting Council	 BRISBANE Plaza Level, Mosaic 826 Ann St Fortitude Valley QLD 4006 T +61 7 3846 0877 bne@modedesign.com.au ABN: 65 112 807 931	PROJECT PMHC 99 Boundary Street, Port Macquarie NSW 2444	DRAWING TITLE COVER SHEET	FIRST ISSUE		SCALE @ A1	
1	SECTION 96 SUBMISSION	AB	MG	06.09.2017								28/07/17			
2	SECTION 96 SUBMISSION	AB	MG	14.09.17								DRAWN BV		CHECKED MR	
												PROJECT No	STAGE	DRAWING No	REVISION
												17013SYD	DD	DA000	2

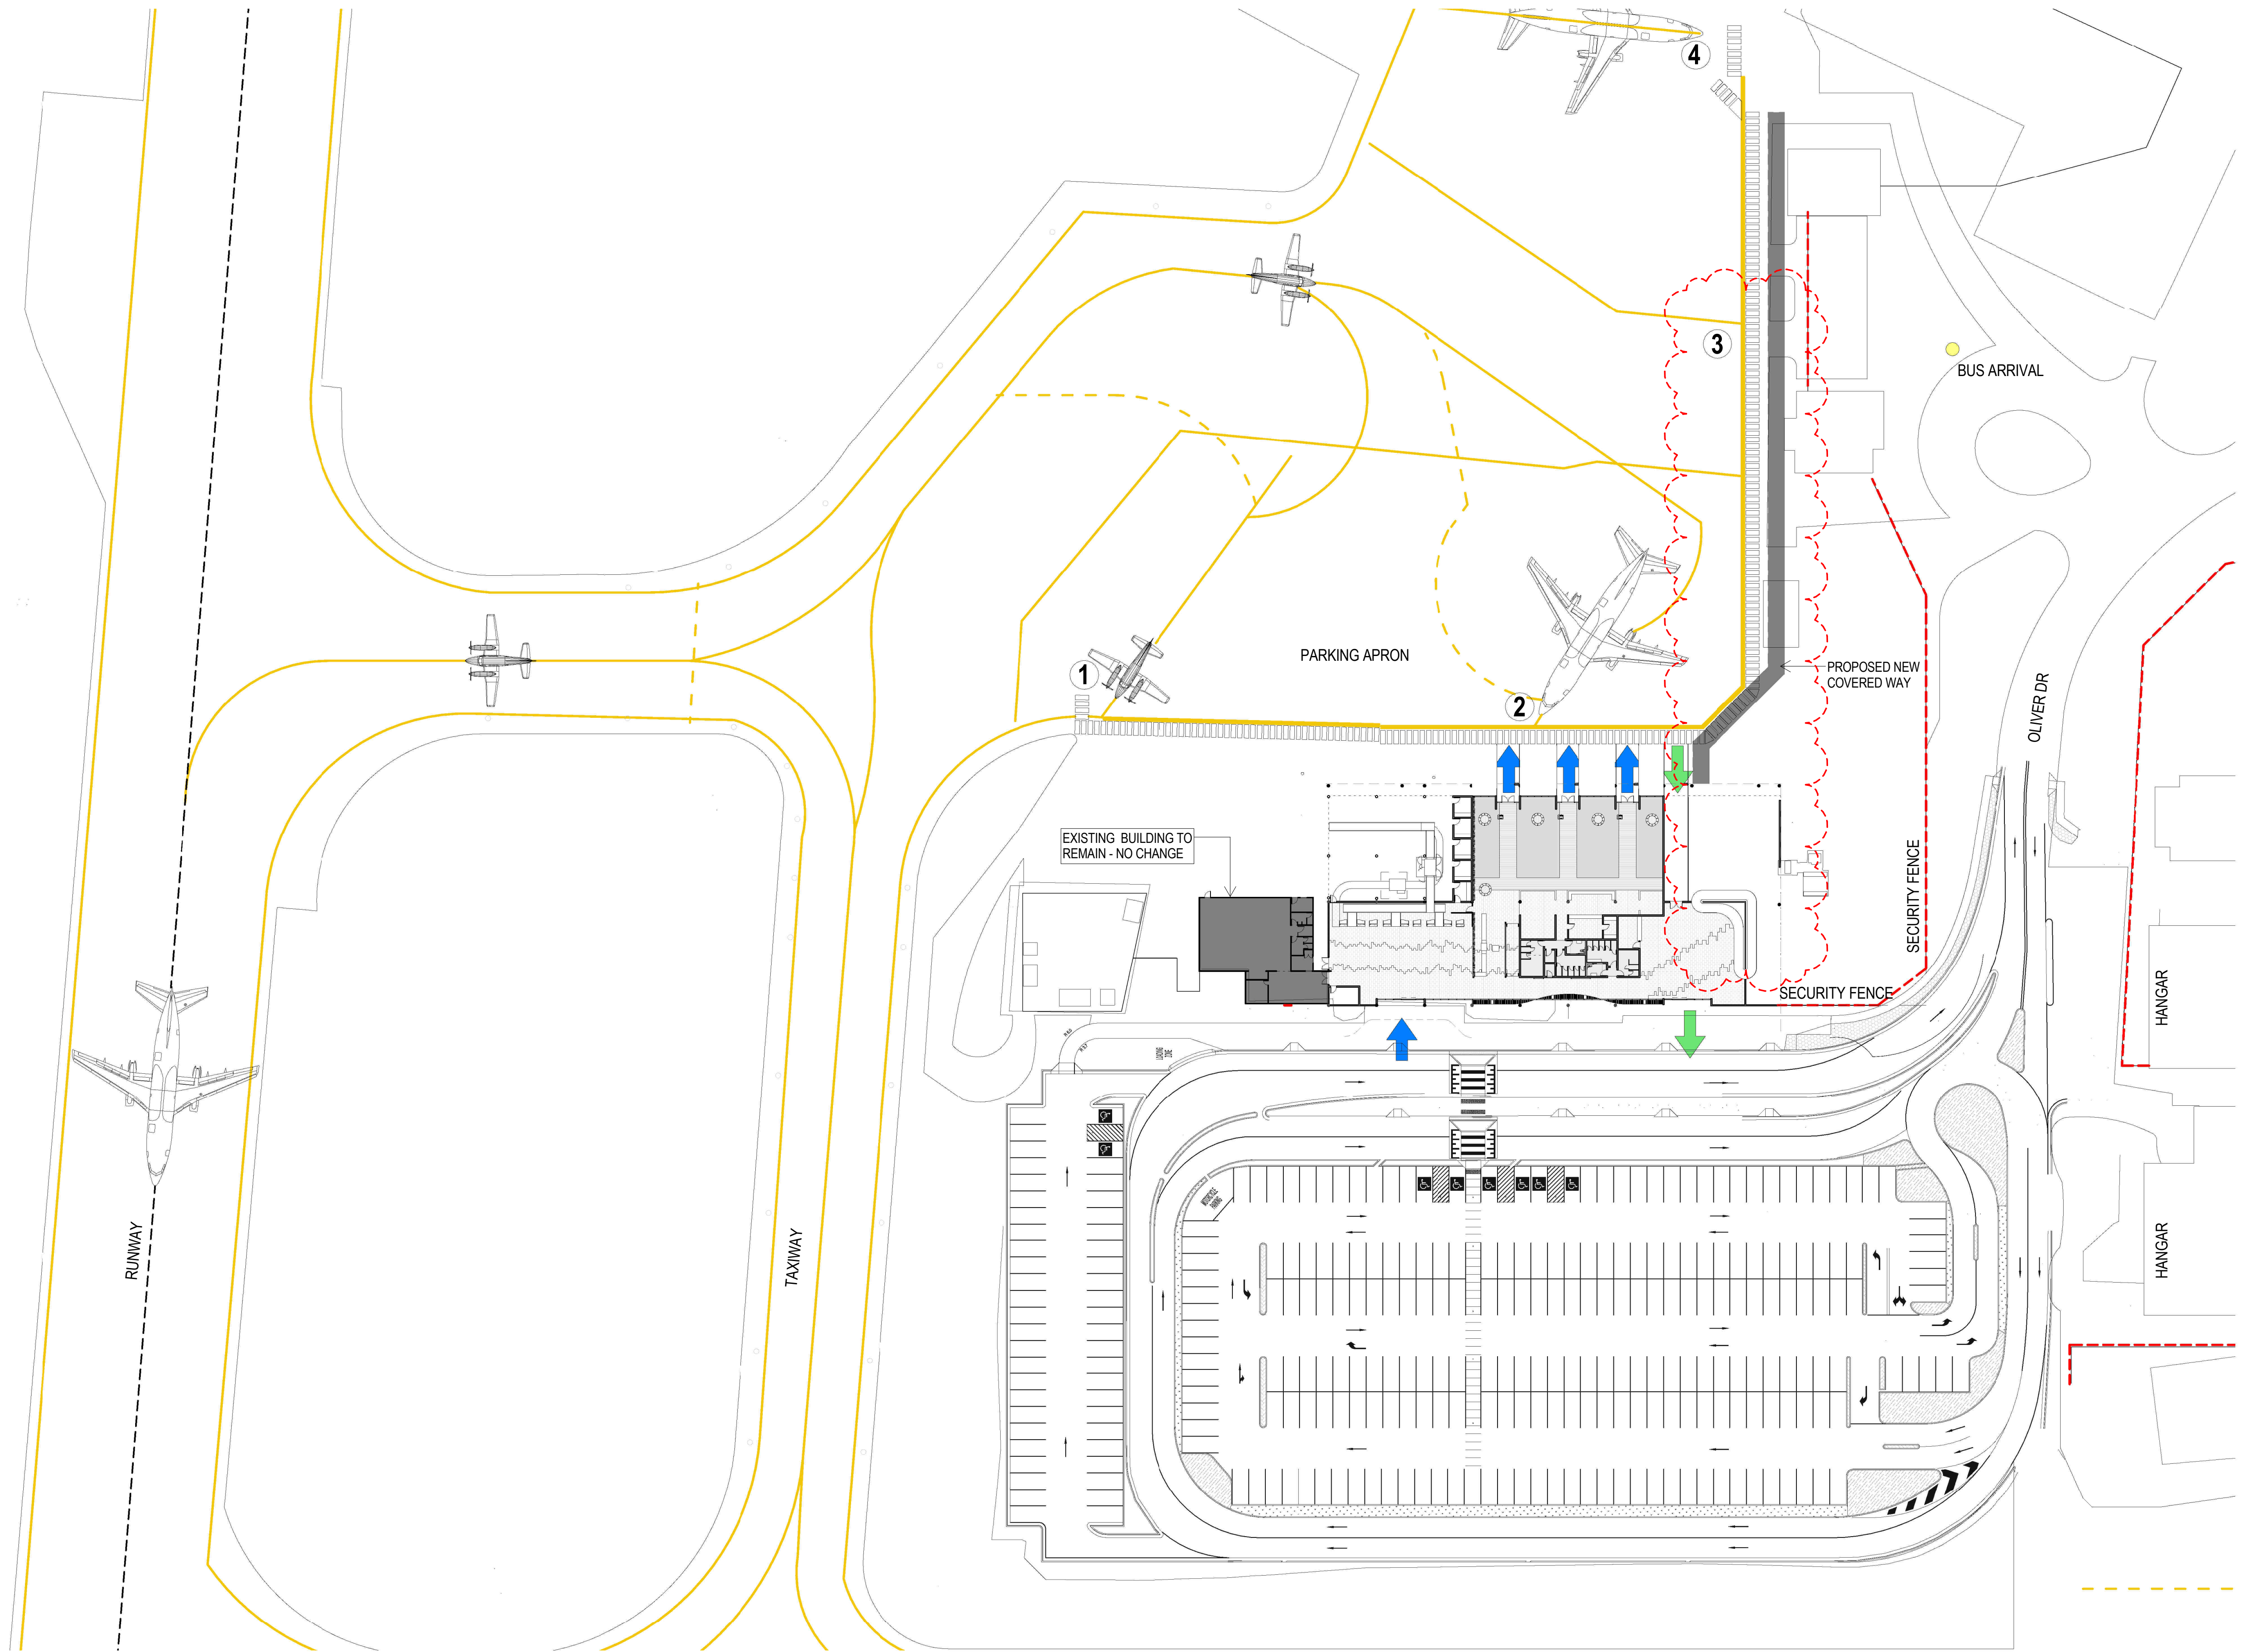

REV	DESCRIPTION	AUTH	CHK	DATE
1	SECTION 96 SUBMISSION	AB	MG	06.09.2017
2	SECTION 96 SUBMISSION	AB	MG	14.09.17
3	SECTION 96 RFI	AB	AB	19.10.17

- These designs and plans are the copyright of MODE DESIGN Corp. Pty Ltd and cannot be reproduced without written permission.
- Verify all dimensions on site prior to commencement of work.
- DO NOT scale off these drawings.
- Report any discrepancies to the architect before carrying out any work.

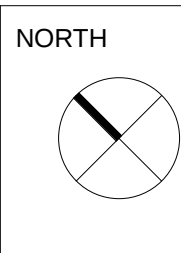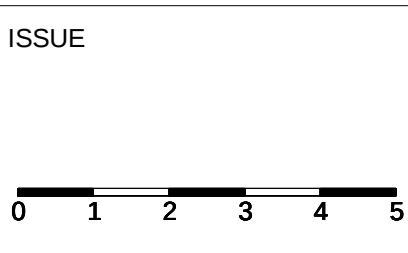

CLIENT
Port Macquarie Hasting Council

BRISBANE
Plaza Level, Mosaic
826 Ann St
Fortitude Valley QLD 4006
T +61 7 3846 0877
bne@modedesign.com.au
ABN: 65 112 807 931

PROJECT
PMHC
99 Boundary Street, Port
Macquarie NSW 2444


DRAWING TITLE
AIRPORT SITE PLAN

FIRST ISSUE
28/07/17
DRAWN
BV
PROJECT No
17013SYD

STAGE
DD
CHECKED
MR
DRAWING No
DA001
REVISION
3

SCALE @ A1
1 : 500


19/10/2017 4:17:26 PM

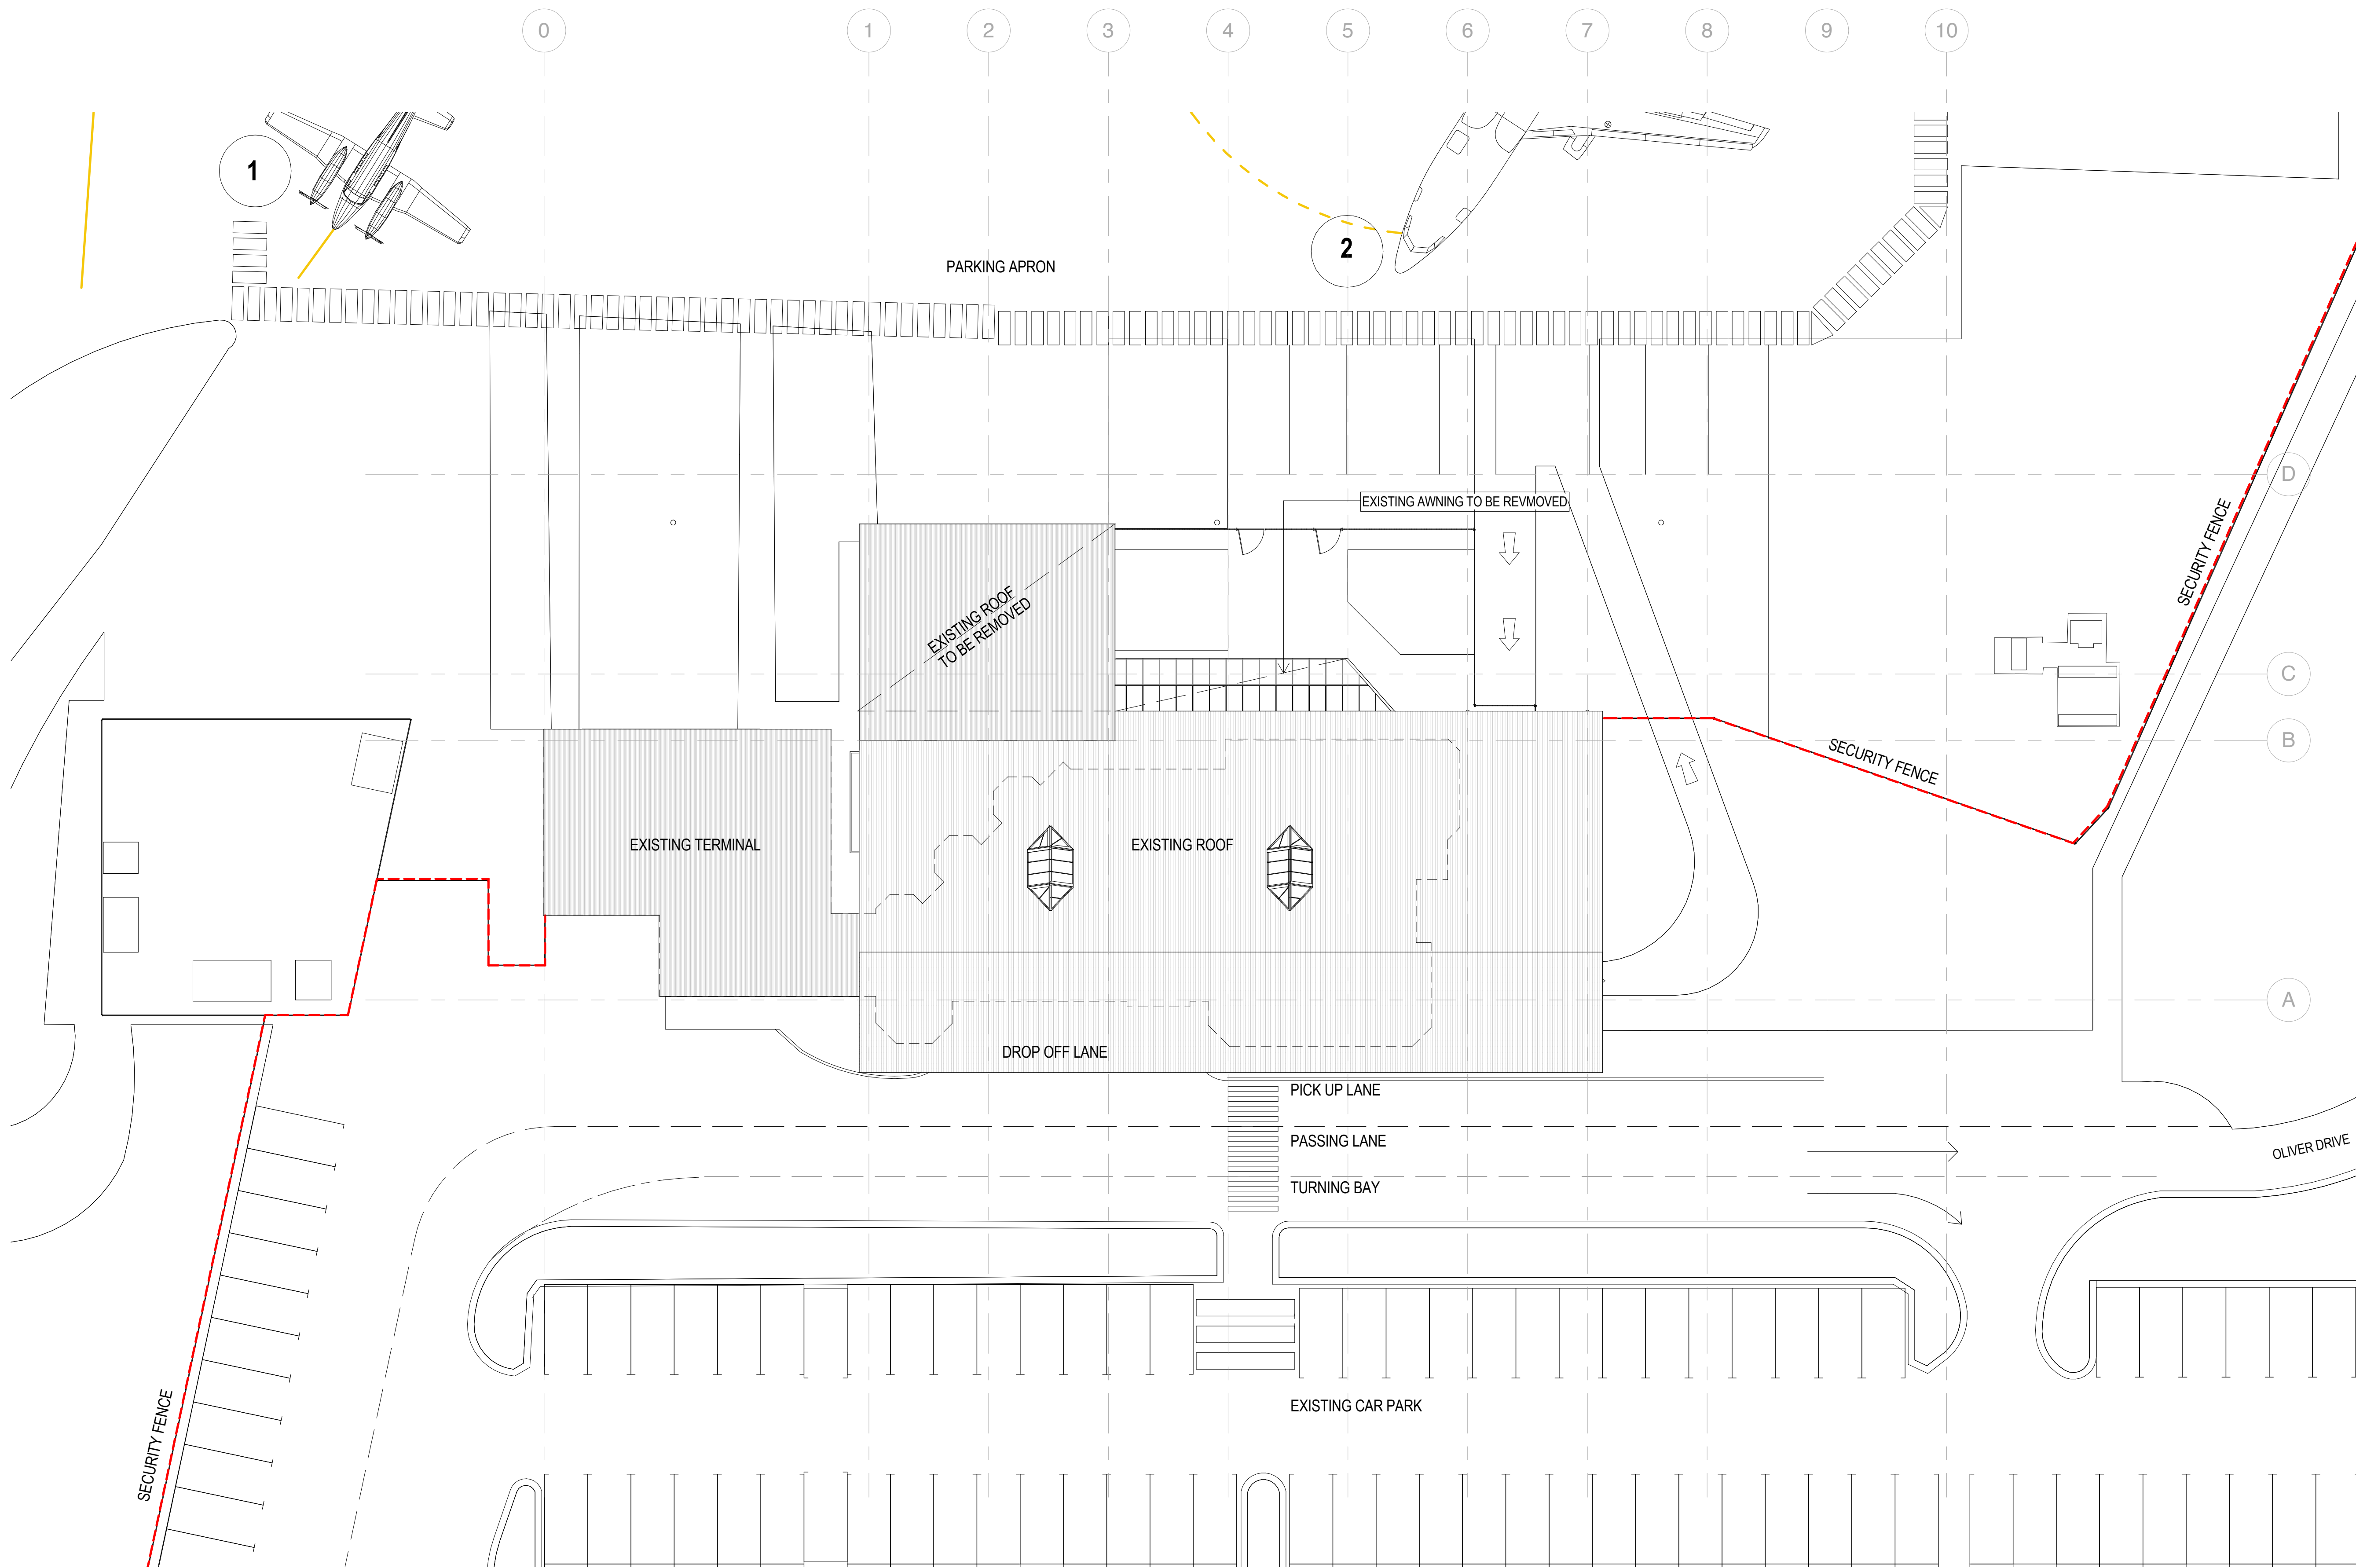

REV	DESCRIPTION	AUTH	CHK	DATE

• These designs and plans are the copyright of MODE DESIGN Corp. Pty Ltd and cannot be reproduced without written permission.
• Verify all dimensions on site prior to commencement of work.
• DO NOT scale off these drawings.
• Report any discrepancies to the architect before carrying out any work.

ISSUE
0 1 2 3 4 5

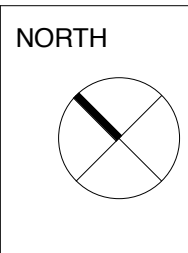

CLIENT
Port Macquarie Hasting Council




BRISBANE
Plaza Level, Mosaic
825 Ann St
Fortitude Valley QLD 4006
T +61 7 3846 0877
bne@modedesign.com.au
ABN: 65 112 807 931

PROJECT
PMHC
99 Boundary Street, Port
Macquarie NSW 2444

DRAWING TITLE
EXISTING SITE PLAN


FIRST ISSUE 28/07/17	SCALE @ A1 1 : 200
DRAWN BV	CHECKED MR
PROJECT No 17013SYD	STAGE DD
DRAWING No DA002	REVISION

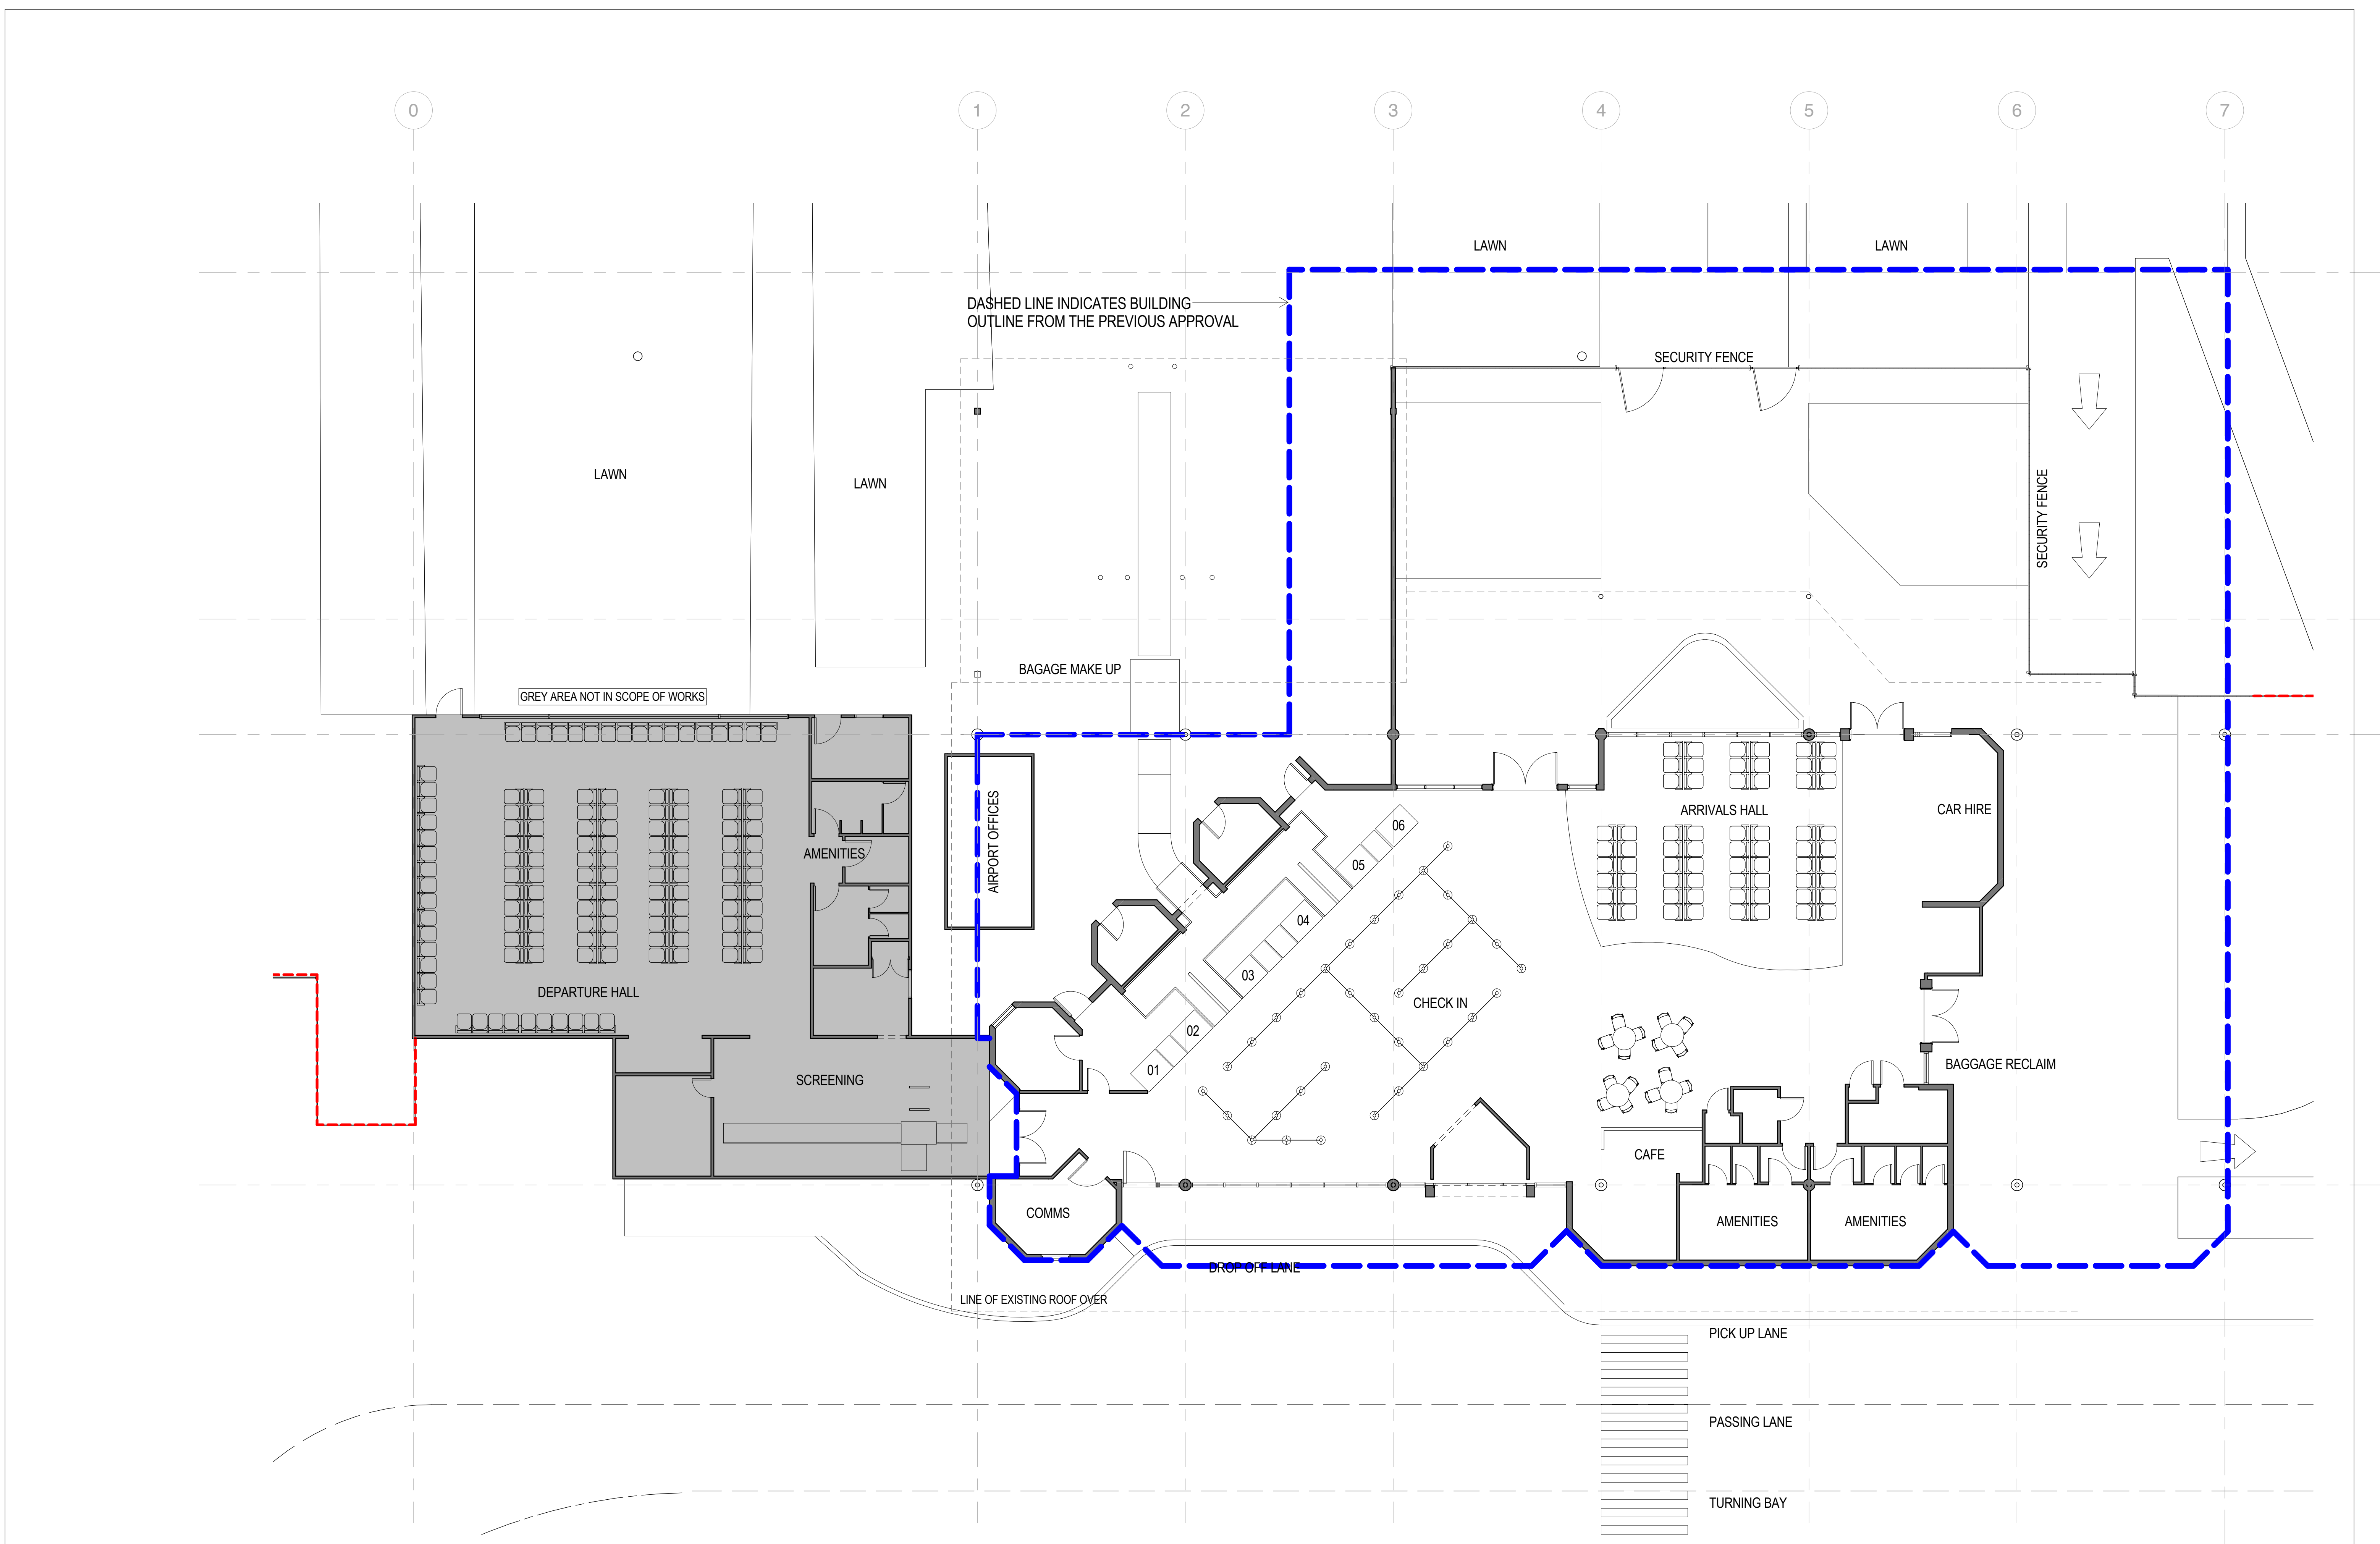

REV	DESCRIPTION	AUTH	CHK	DATE
1	SECTION 96 SUBMISSION	AB	MG	06.09.2017

• These designs and plans are the copyright of MODE DESIGN Corp. Pty Ltd and cannot be reproduced without written permission.
• Verify all dimensions on site prior to commencement of work.
• DO NOT scale off these drawings.
• Report any discrepancies to the architect before carrying out any work.

ISSUE
0 1 2 3 4 5

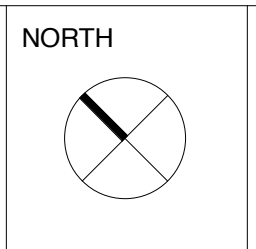

CLIENT
Port Macquarie Hasting Council




BRISBANE
Plaza Level, Mosaic
825 Ann St
Fortitude Valley QLD 4006
T +61 7 3846 0877
bne@modedesign.com.au
ABN: 65 112 807 931

PROJECT
PMHC
99 Boundary Street, Port
Macquarie NSW 2444

DRAWING TITLE
EXISTING FLOOR PLAN


FIRST ISSUE 28/07/17	SCALE @ A1 1 : 100
DRAWN BV	CHECKED MR
PROJECT No 17013SYD	STAGE DD
DRAWING No DA003	REVISION 1

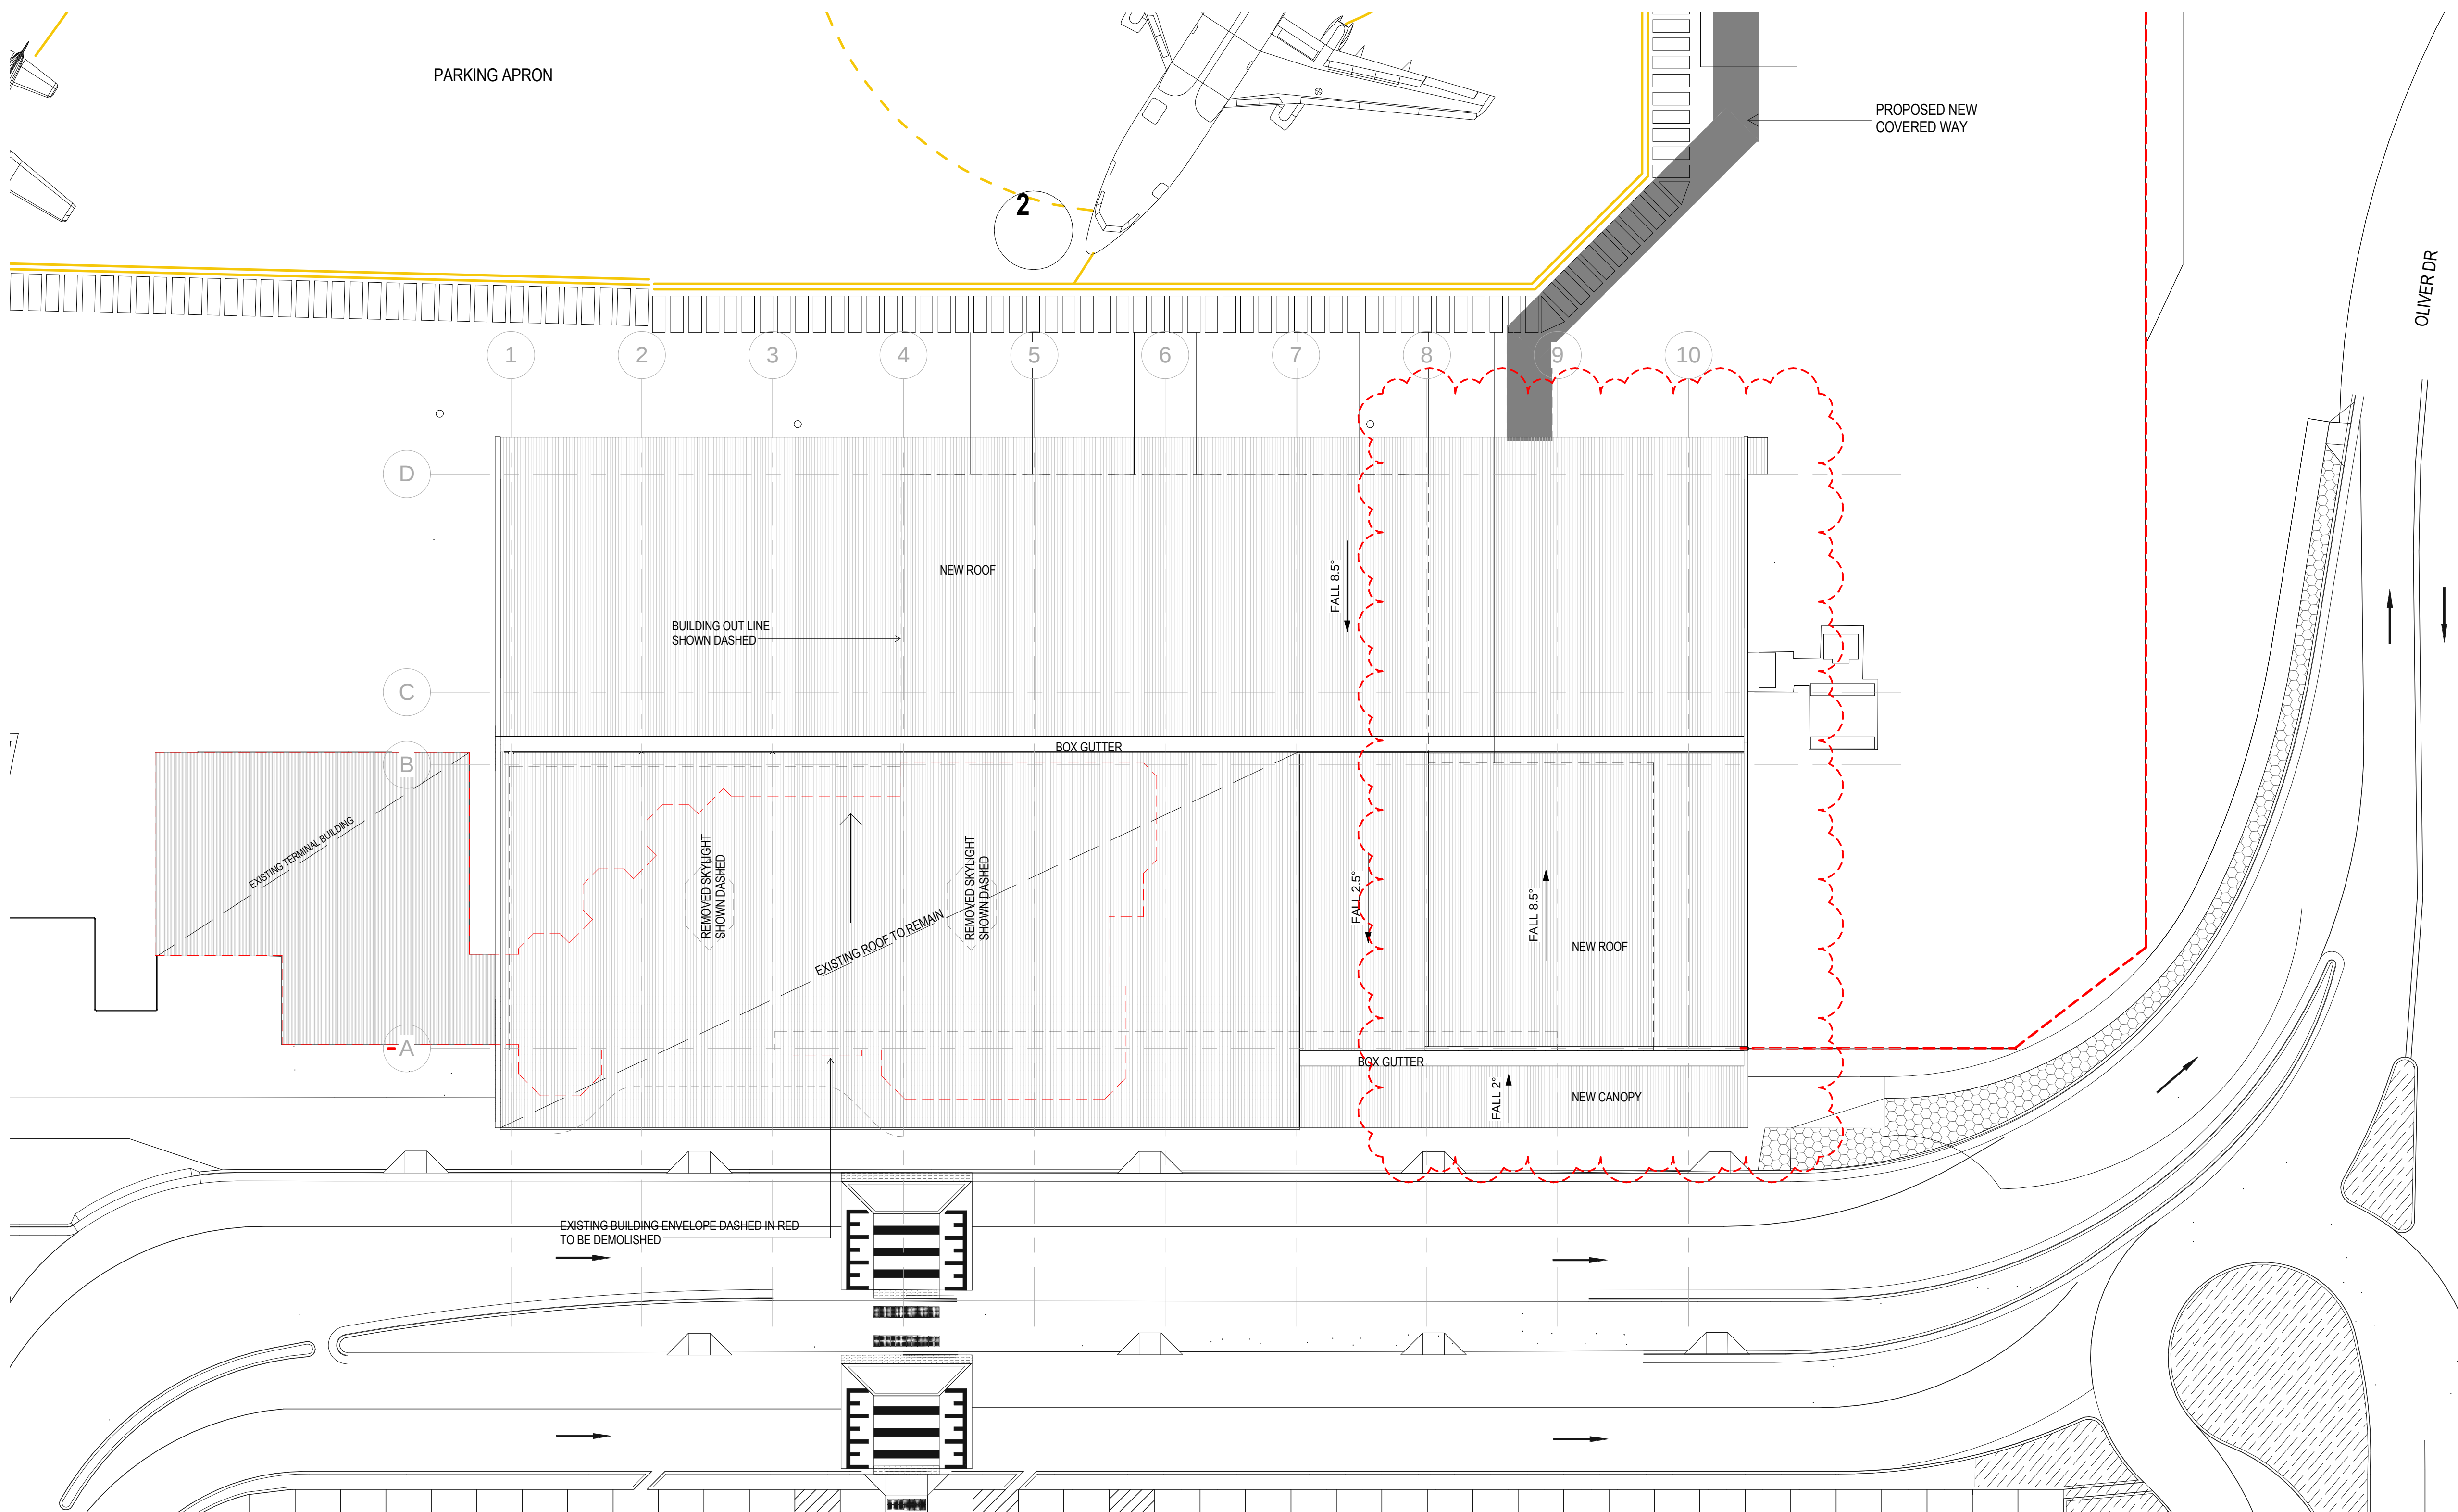

REV	DESCRIPTION	AUTH	CHK	DATE
1	SECTION 96 SUBMISSION	AB	MG	06.09.2017
2	SECTION 96 SUBMISSION	AB	MG	14.09.17
3	SECTION 96 SUBMISSION	AB	MG	15.09.17
4	SECTION 96 RFI	AB	AB	19.10.17

- These designs and plans are the copyright of MODE DESIGN Corp. Pty Ltd and cannot be reproduced without written permission.
- Verify all dimensions on site prior to commencement of work.
- DO NOT scale off these drawings.
- Report any discrepancies to the architect before carrying out any work.

ISSUE
0 2 4 6 8 10

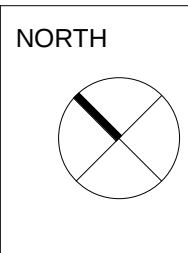

CLIENT
Port Macquarie Hasting
Council


BRISBANE
mode
Plaza Level, Mosaic
825 Ann St
Fortitude Valley QLD 4006
T +61 7 3846 0877
bne@modedesign.com.au
ABN: 65 112 807 931

PROJECT
PMHC
99 Boundary Street, Port
Macquarie NSW 2444

DRAWING TITLE
PROPOSED SITE PLAN

FIRST ISSUE 28/07/17	SCALE @ A1 1 : 200
DRAWN BV	CHECKED MR
PROJECT No 17013SYD	STAGE DD
DRAWING No DA004	REVISION 4

19/10/2017 4:18:35 PM

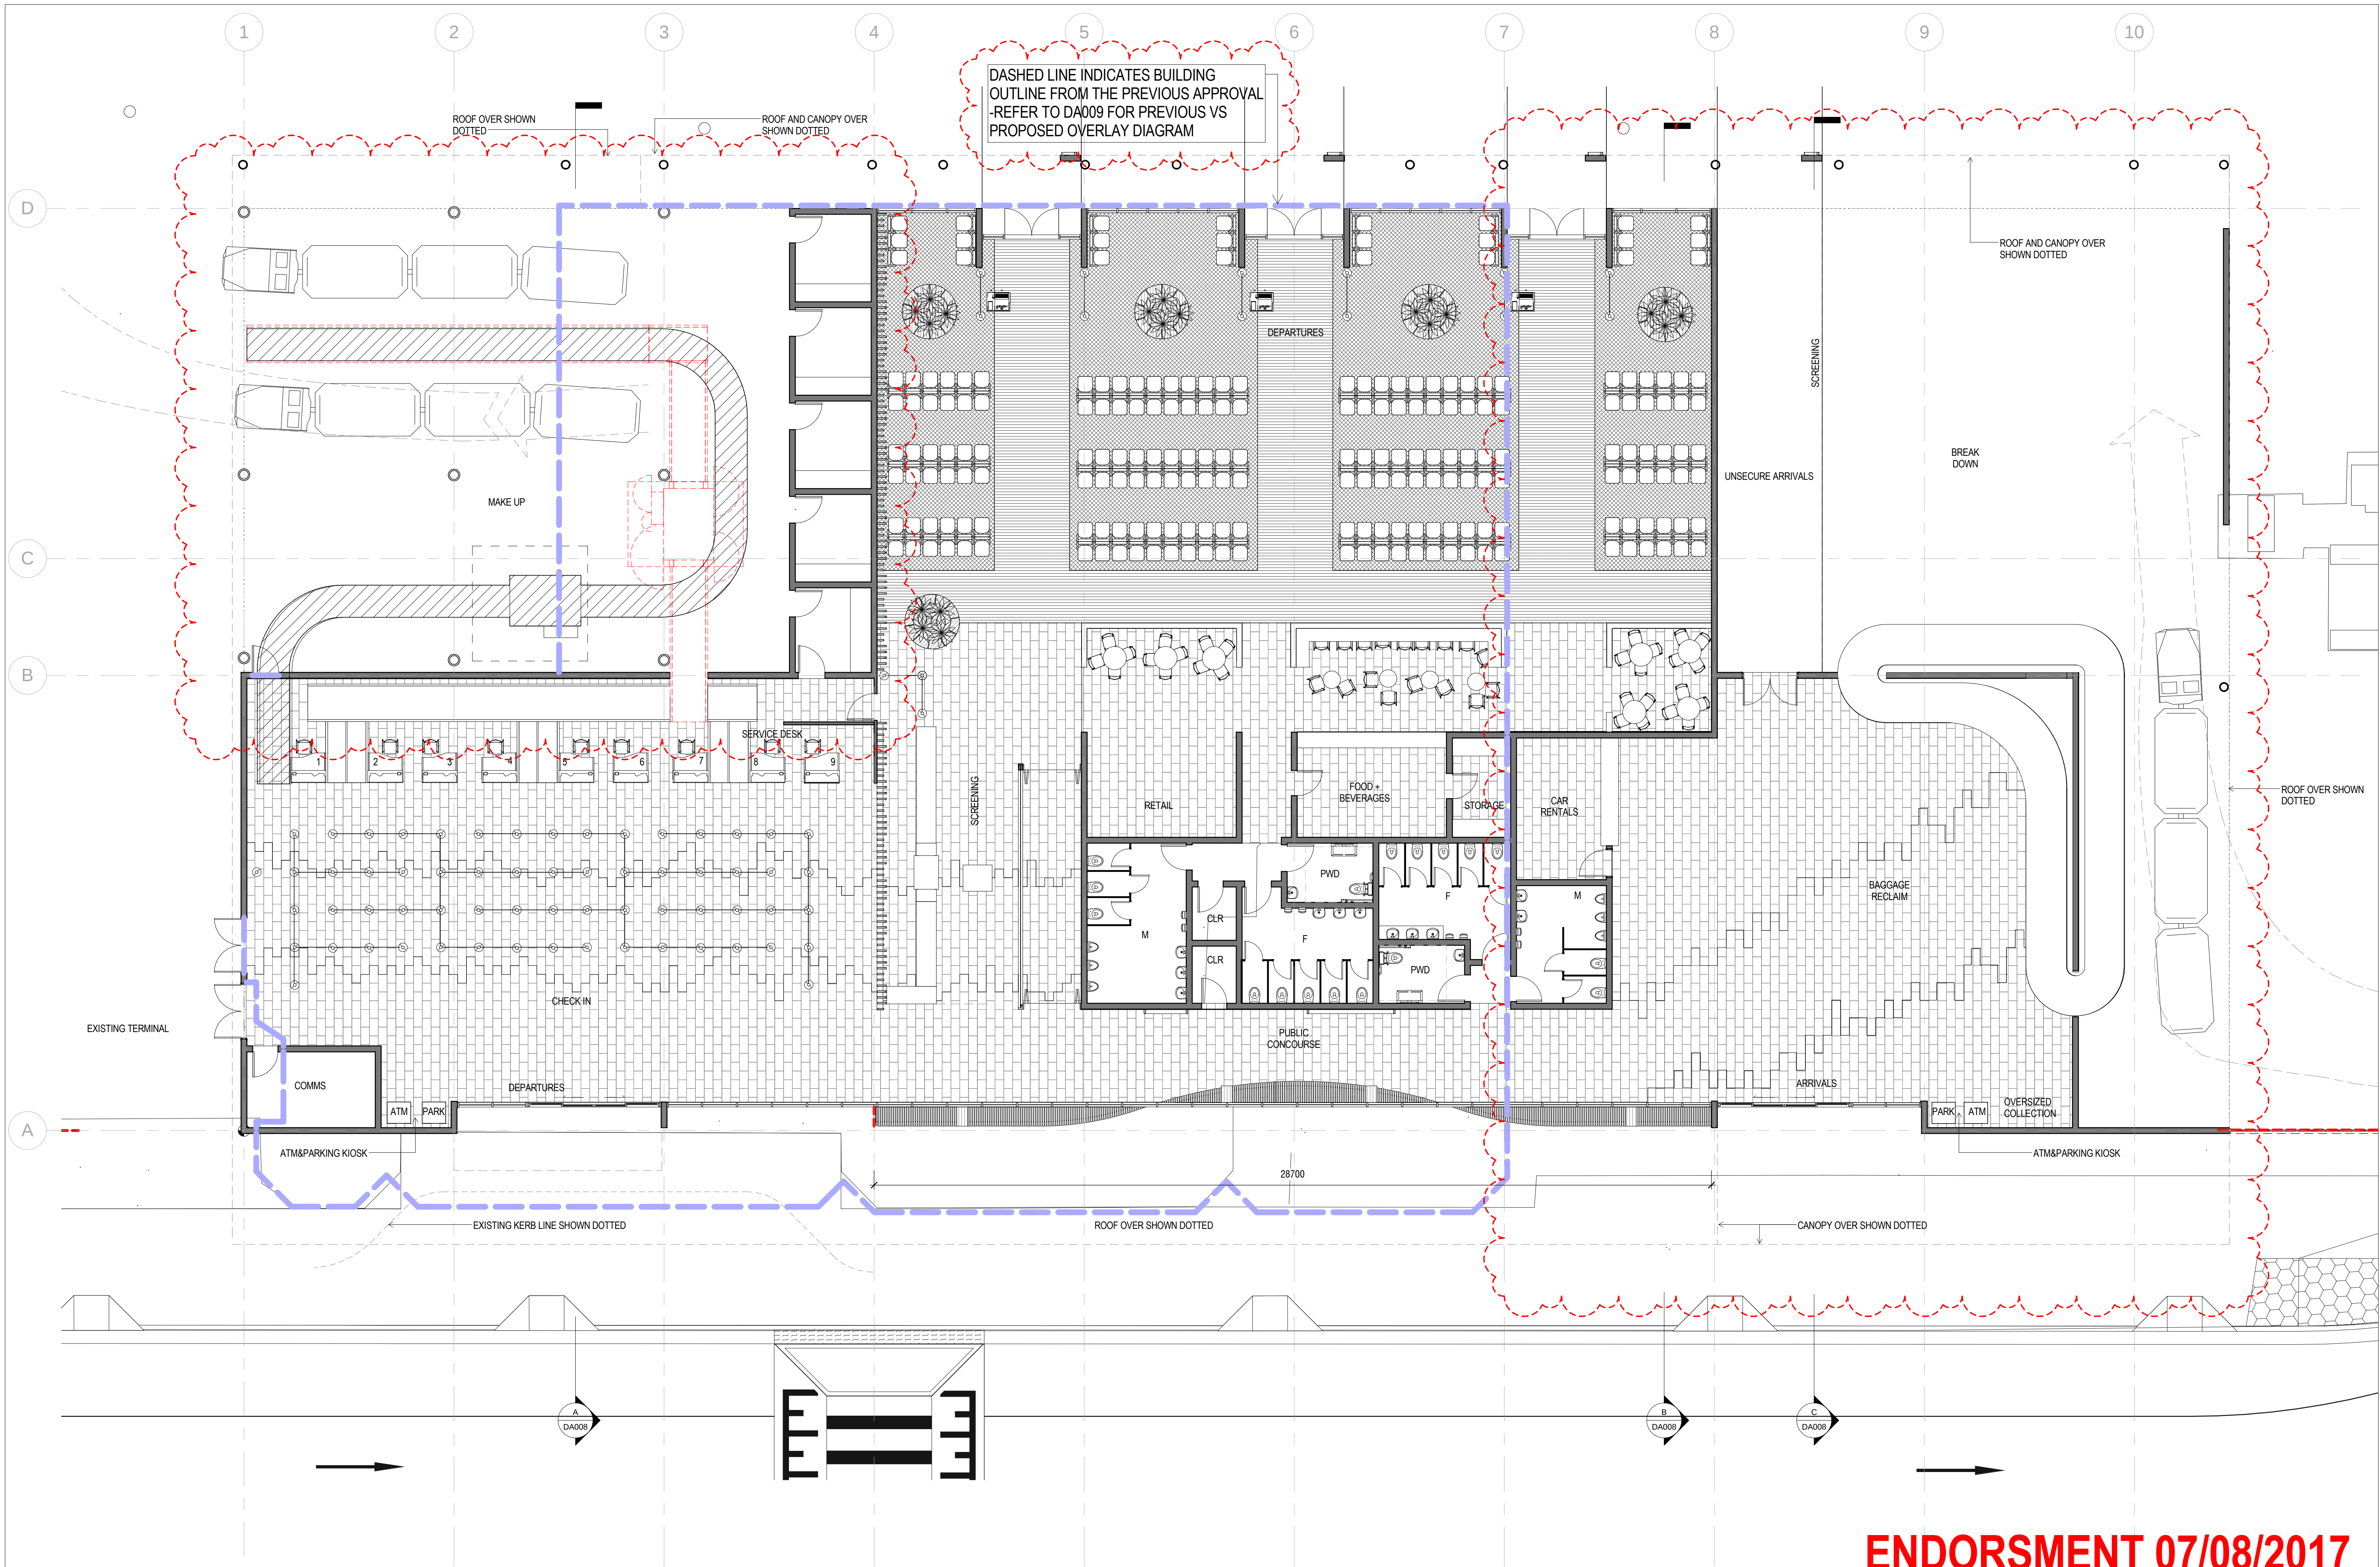


ENDORSMENT 07/08/2017

REV	DESCRIPTION	AUTH	CHK	DATE
1	SECTION 96 SUBMISSION	AB	MG	06.09.2017
2	SECTION 96 SUBMISSION	AB	MG	14.09.17
3	SECTION 96 RFI	AB	AB	19.10.17

- These designs and plans are the copyright of MODE DESIGN Corp. Pty Ltd and cannot be reproduced without written permission.
- Verify all dimensions on site prior to commencement of work.
- DO NOT scale off these drawings.
- Report any discrepancies to the architect before carrying out any work.

ISSUE
0 1 2 3 4 5

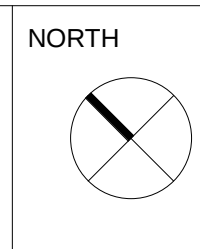

CLIENT
Port Macquarie Hasting
Council


BRISBANE
Plaza Level, Mosaic
825 Ann St
Fortitude Valley QLD 4006
T +61 7 3846 0877
bne@modedesign.com.au
ABN: 65 112 807 931

PROJECT
PMHC
99 Boundary Street, Port
Macquarie NSW 2444

DRAWING TITLE
GROUND FLOOR PLAN
PROPOSED

FIRST ISSUE	SCALE @ A1
28/07/17	1 : 100
DRAWN BV	CHECKED MR
PROJECT No 17013SYD	STAGE DD
DRAWING No DA005	REVISION 3

19/10/2017 4:27:10 PM


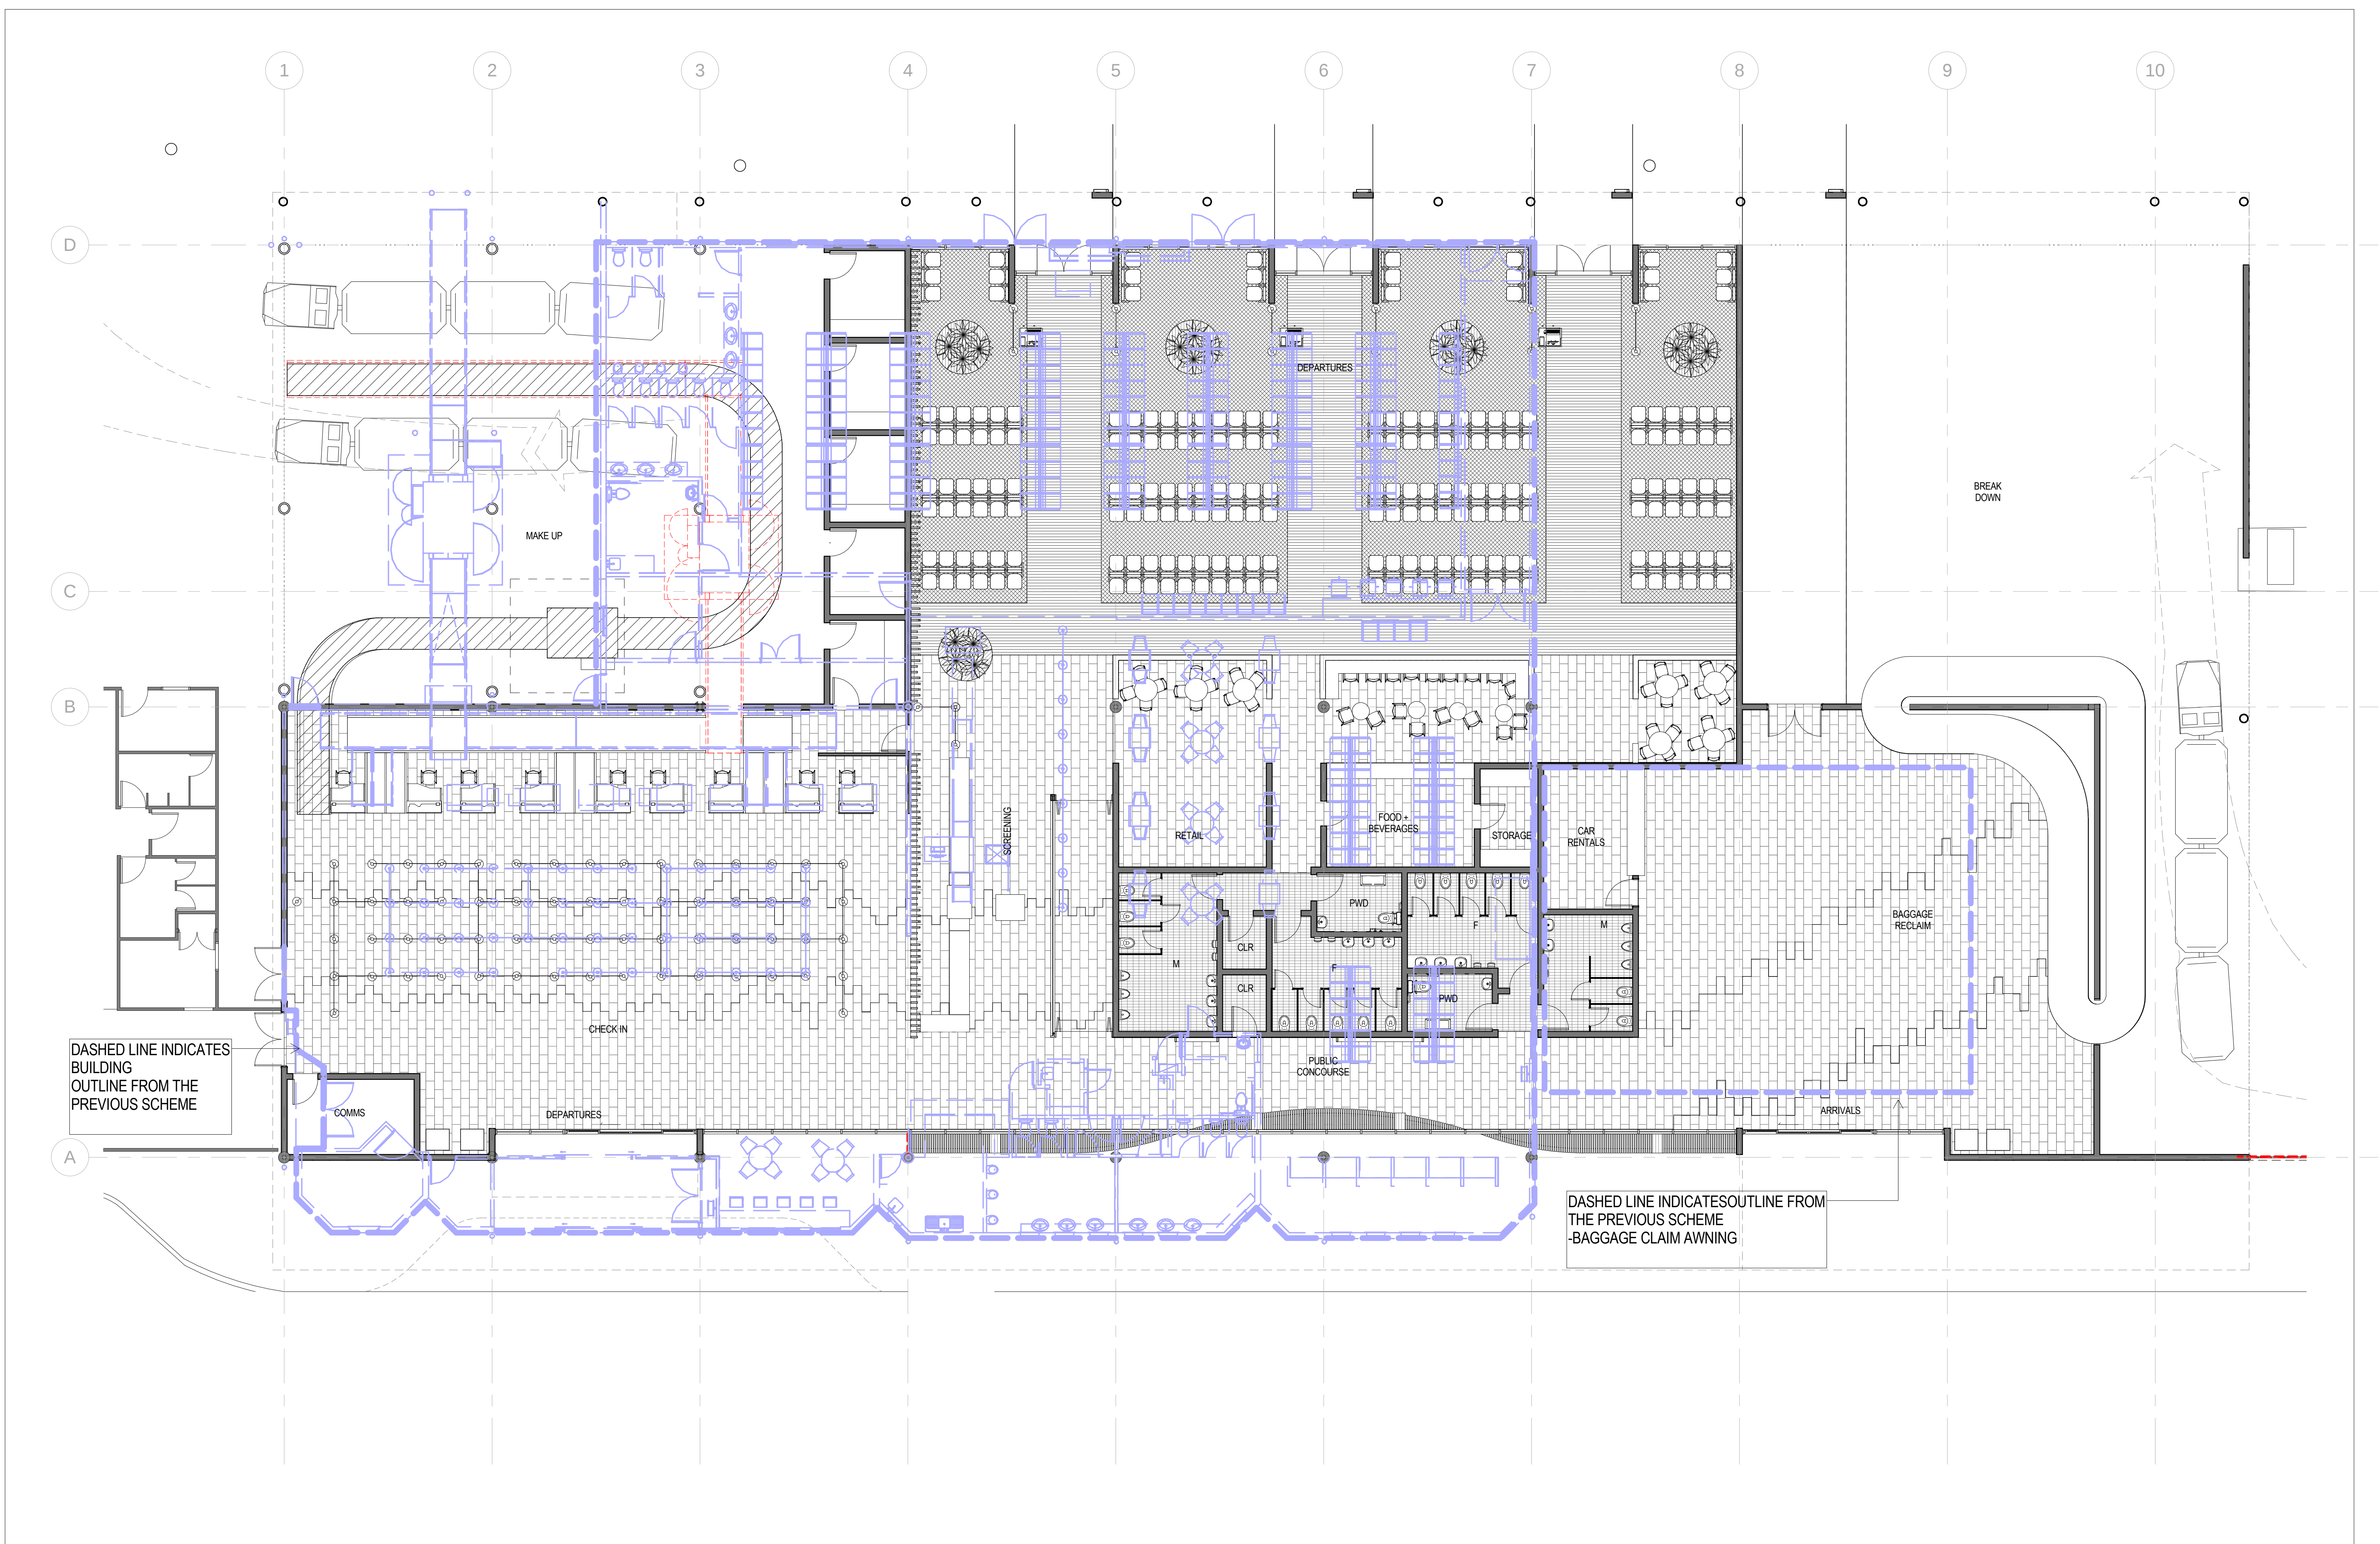


DASHED LINE INDICATES
BUILDING
OUTLINE FROM THE
PREVIOUS SCHEME

DASHED LINE INDICATES OUTLINE FROM
THE PREVIOUS SCHEME
-BAGGAGE CLAIM AWNING

REV	DESCRIPTION	AUTH	CHK	DATE
1	SECTION 96 RFI	AB	AB	19.10.17

- These designs and plans are the copyright of MODE DESIGN Corp. Pty Ltd and cannot be reproduced without written permission.
- Verify all dimensions on site prior to commencement of work.
- DO NOT scale off these drawings.
- Report any discrepancies to the architect before carrying out any work.

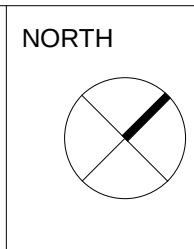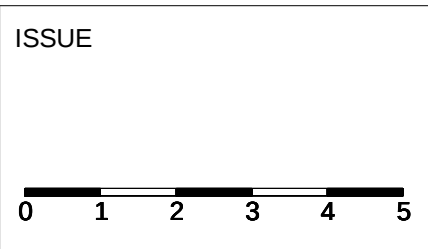


CLIENT
Port Macquarie Hasting Council

BRISBANE
Plaza Level, Mosaic
825 Ann St
Fortitude Valley QLD 4006
T +61 7 3846 0877
bne@modedesign.com.au
ABN: 65 112 807 931

PROJECT
PMHC
99 Boundary Street, Port
Macquarie NSW 2444


DRAWING TITLE
**FLOOR PLAN - PREVIOUS
SCHEME OVERLAY**

FIRST ISSUE 10/19/17	SCALE @ A1 1 : 100
DRAWN AB	CHECKED AB
PROJECT No 17013SYD	STAGE DD
DRAWING No DA009	REVISION 1

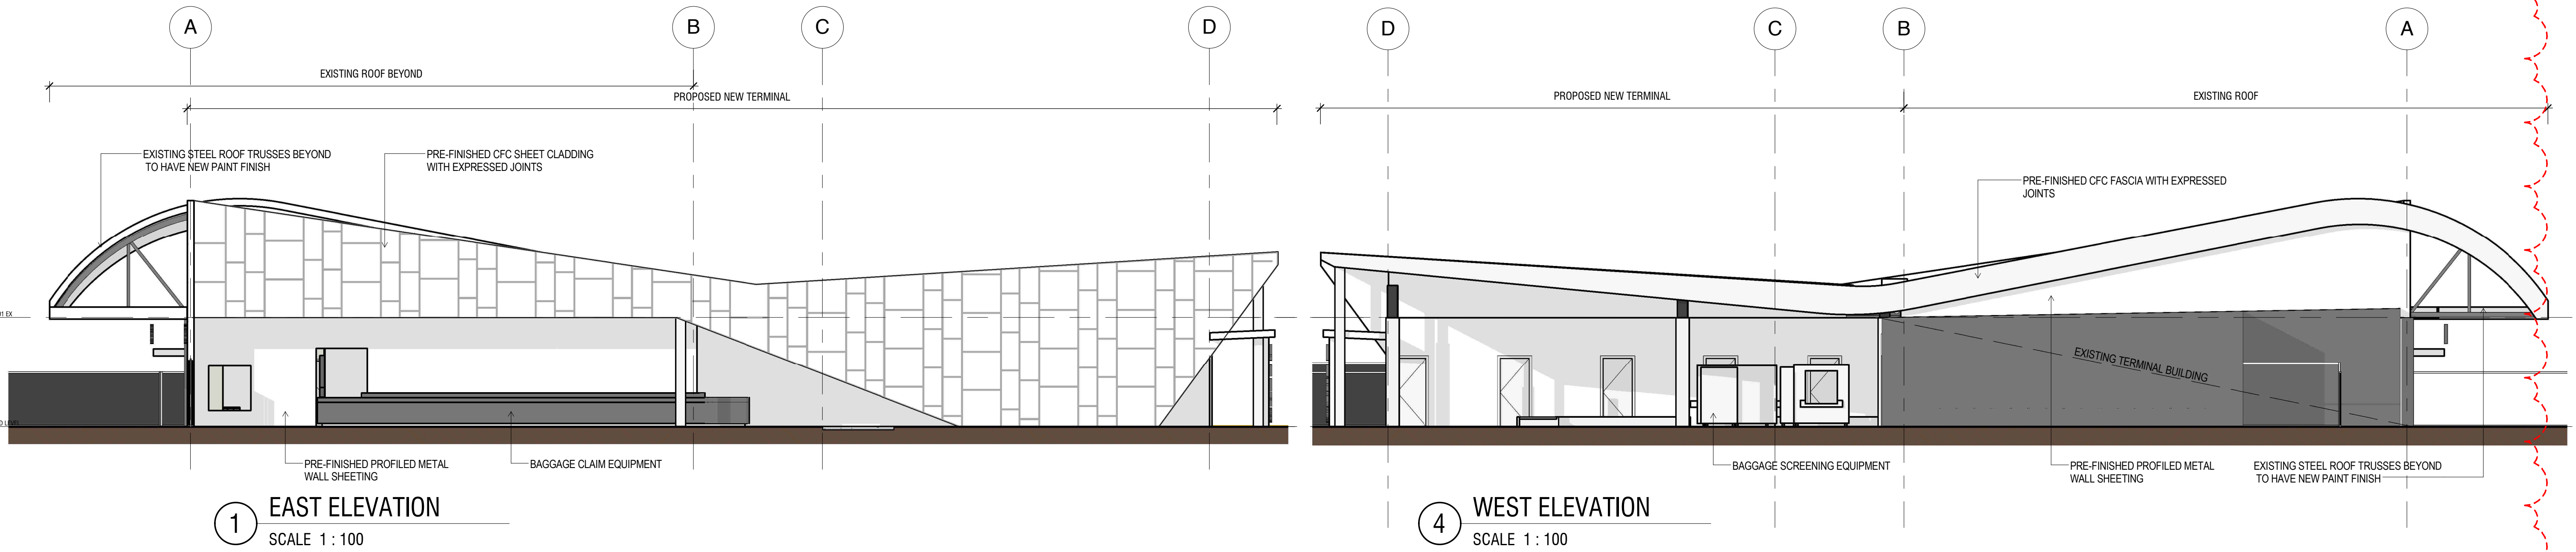


1 EAST ELEVATION
SCALE 1 : 100

4 WEST ELEVATION
SCALE 1 : 100

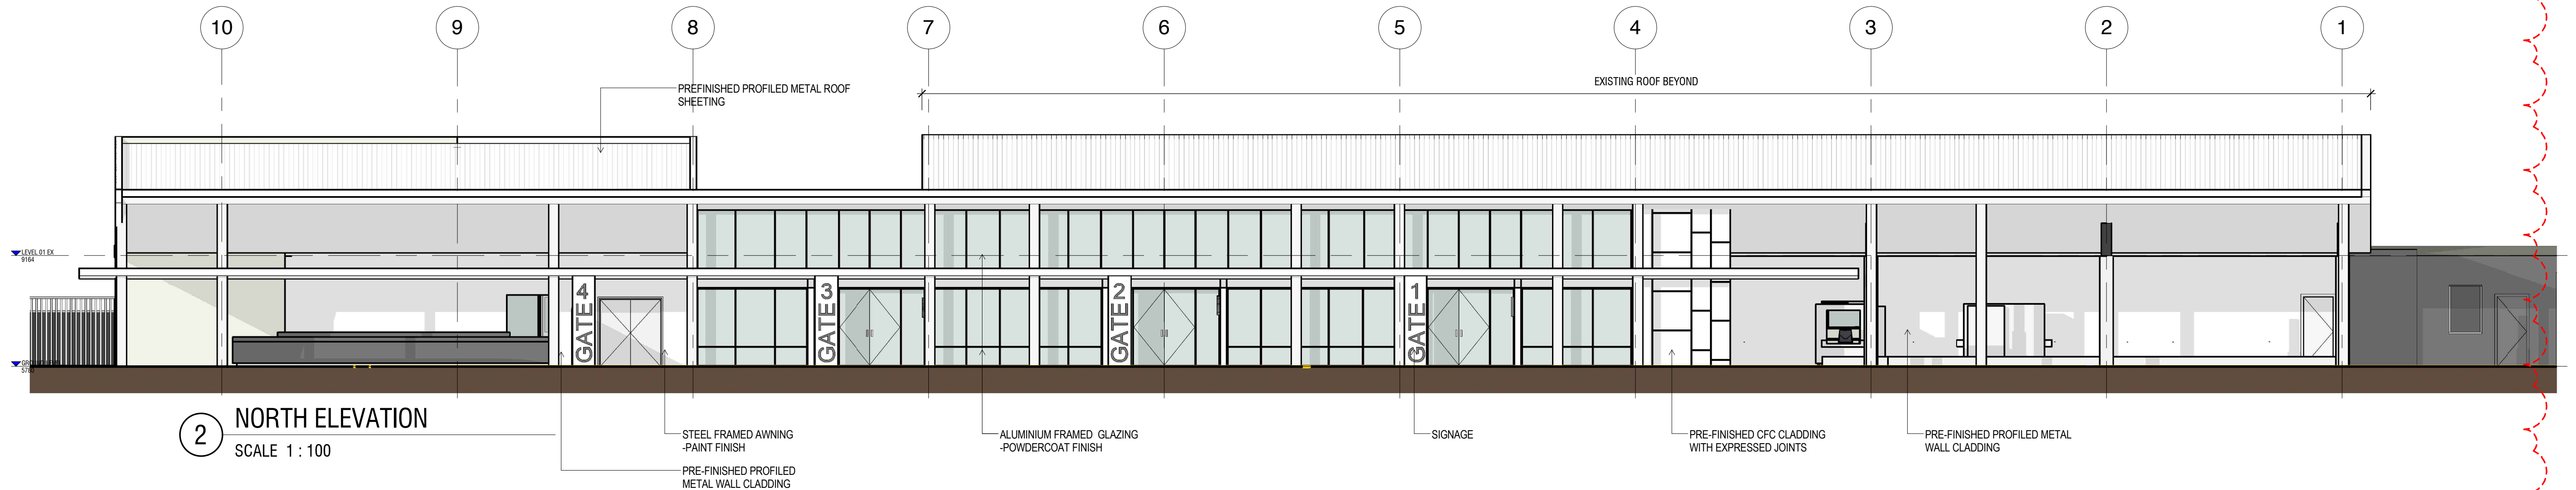

2 NORTH ELEVATION
SCALE 1 : 100

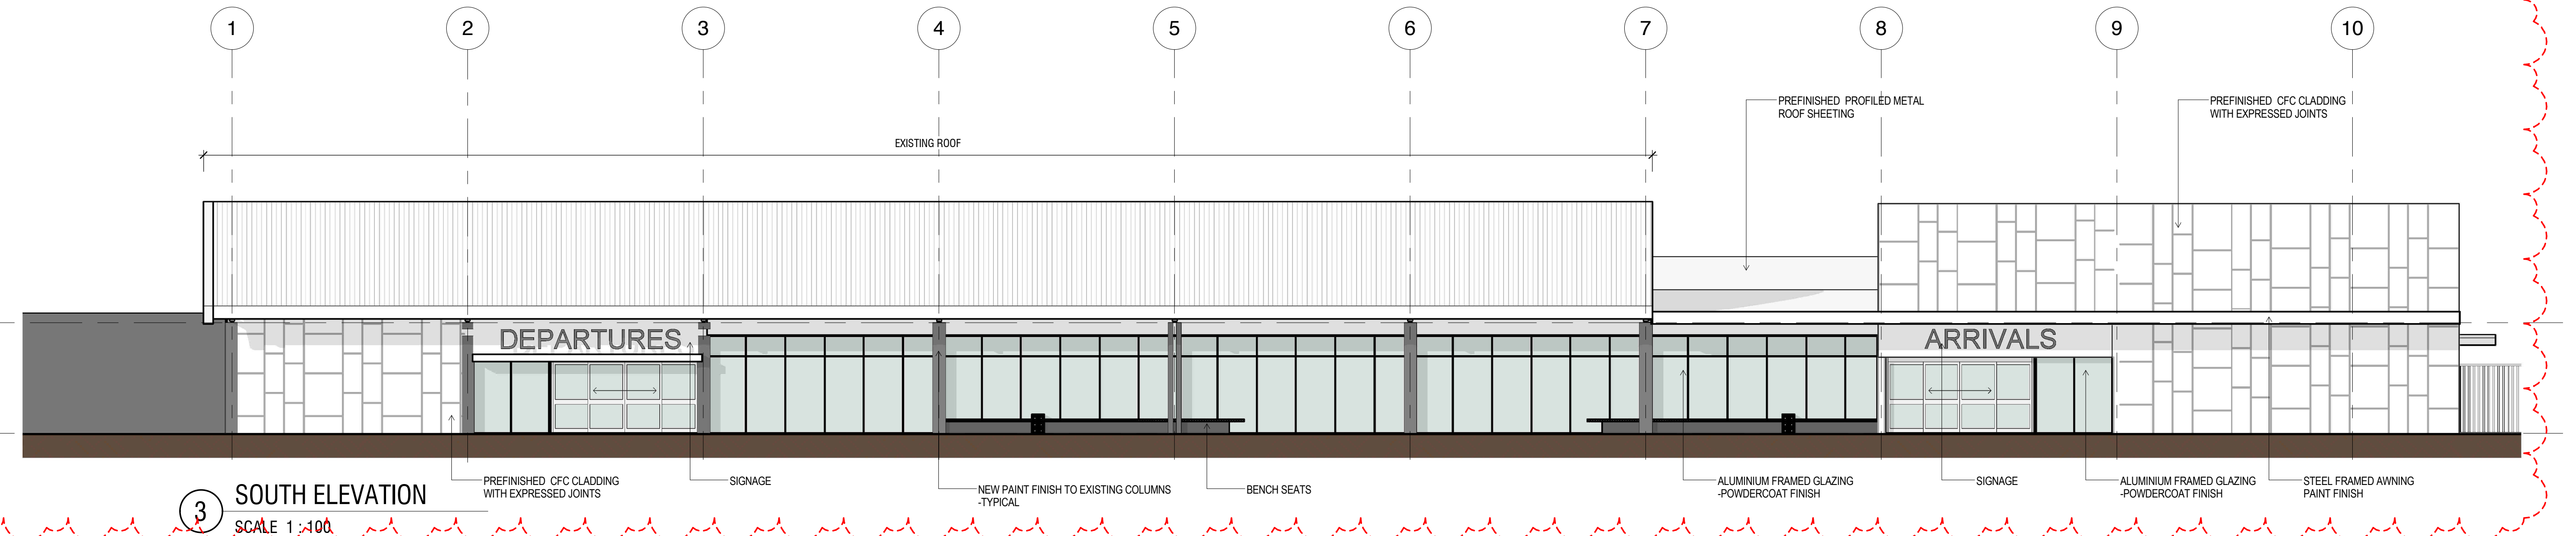

3 SOUTH ELEVATION
SCALE 1 : 100

REV	DESCRIPTION	AUTH	CHK	DATE	ISSUE	NORTH	CLIENT	PROJECT	DRAWING TITLE	FIRST ISSUE	SCALE @ A1
1	SECTION 96 SUBMISSION	AB	MG	06.09.2017			Port Macquarie Hasting Council	PMHC 99 Boundary Street, Port Macquarie NSW 2444	ELEVATIONS	28/07/11	1 : 100
										DRAWN BY	CHECKED MR
										PROJECT No	DRAWING No
										17013SYD	DA006
										STAGE	REVISION
										DD	1

These designs and plans are the copyright of MODE DESIGN Corp. Pty Ltd and cannot be reproduced without written permission.

Verify all dimensions on site prior to commencement of work.

DO NOT scale off these drawings.

Report any discrepancies to the architect before carrying out any work.




0 1 2 3 4 5

BRISBANE
Plaza Level, Mosaic
825 Ann St
Fortitude Valley QLD 4006
T +61 7 3846 0877
bne@modedesign.com.au
ABN: 65 112 807 931

6/09/2017 4:08:05 PM




REV	DESCRIPTION	AUTH	CHK	DATE	ISSUE	NORTH	CLIENT	mode	PROJECT	DRAWING TITLE	FIRST ISSUE	SCALE @ A1
1	SECTION 96 SUBMISSION	AB	MG	06.09.2017	These designs and plans are the copyright of MODE DESIGN Corp. Pty Ltd and cannot be reproduced without written permission. • Verify all dimensions on site prior to commencement of work. • DO NOT scale off these drawings. • Report any discrepancies to the architect before carrying out any work.		Port Macquarie Hasting Council	BRISBANE Plaza Level, Mosaic 825 Ann St Fortitude Valley QLD 4006 T +61 7 3846 0877 bne@modedesign.com.au ABN: 65 112 807 931	PMHC 99 Boundary Street, Port Macquarie NSW 2444	PERSPECTIVES	28/07/17 DRAWN JM PROJECT No 17013SYD	1 : 500 CHECKED MR DRAWING No DA007
											STAGE DD	REVISION 1

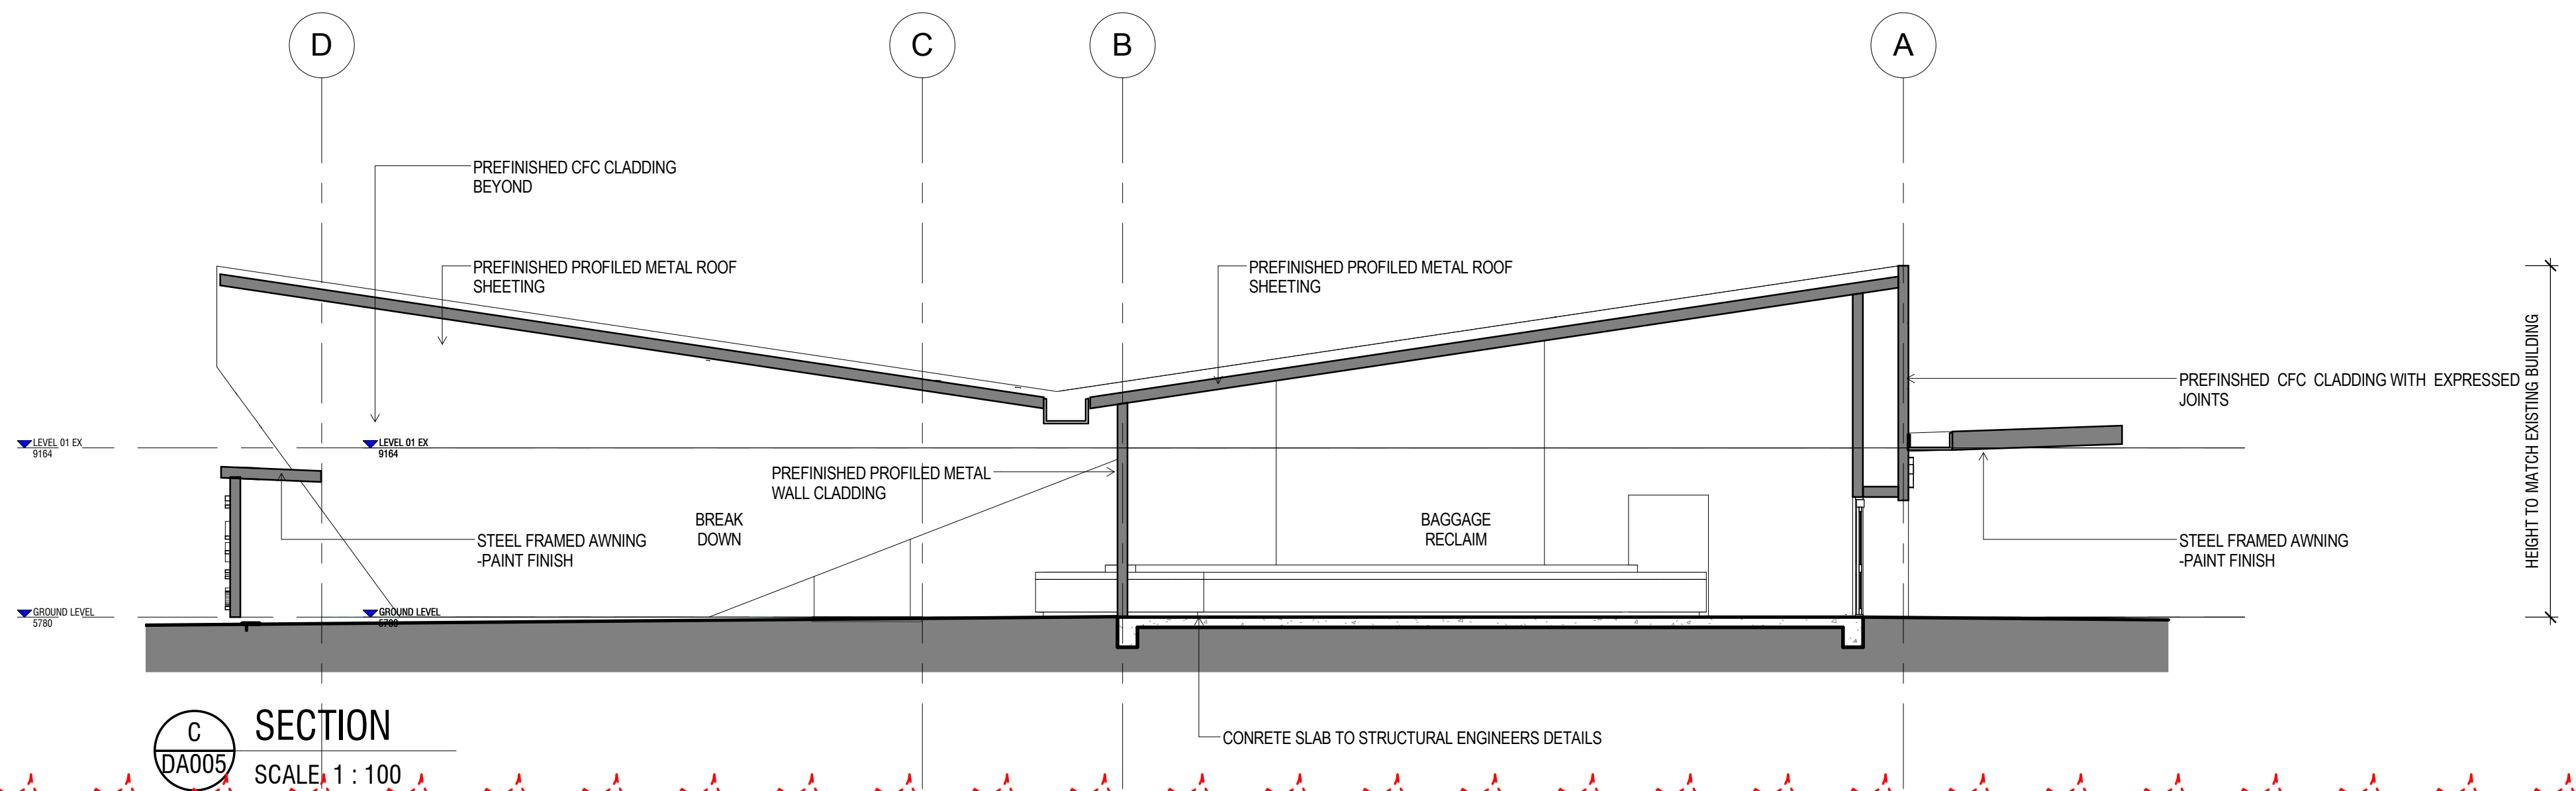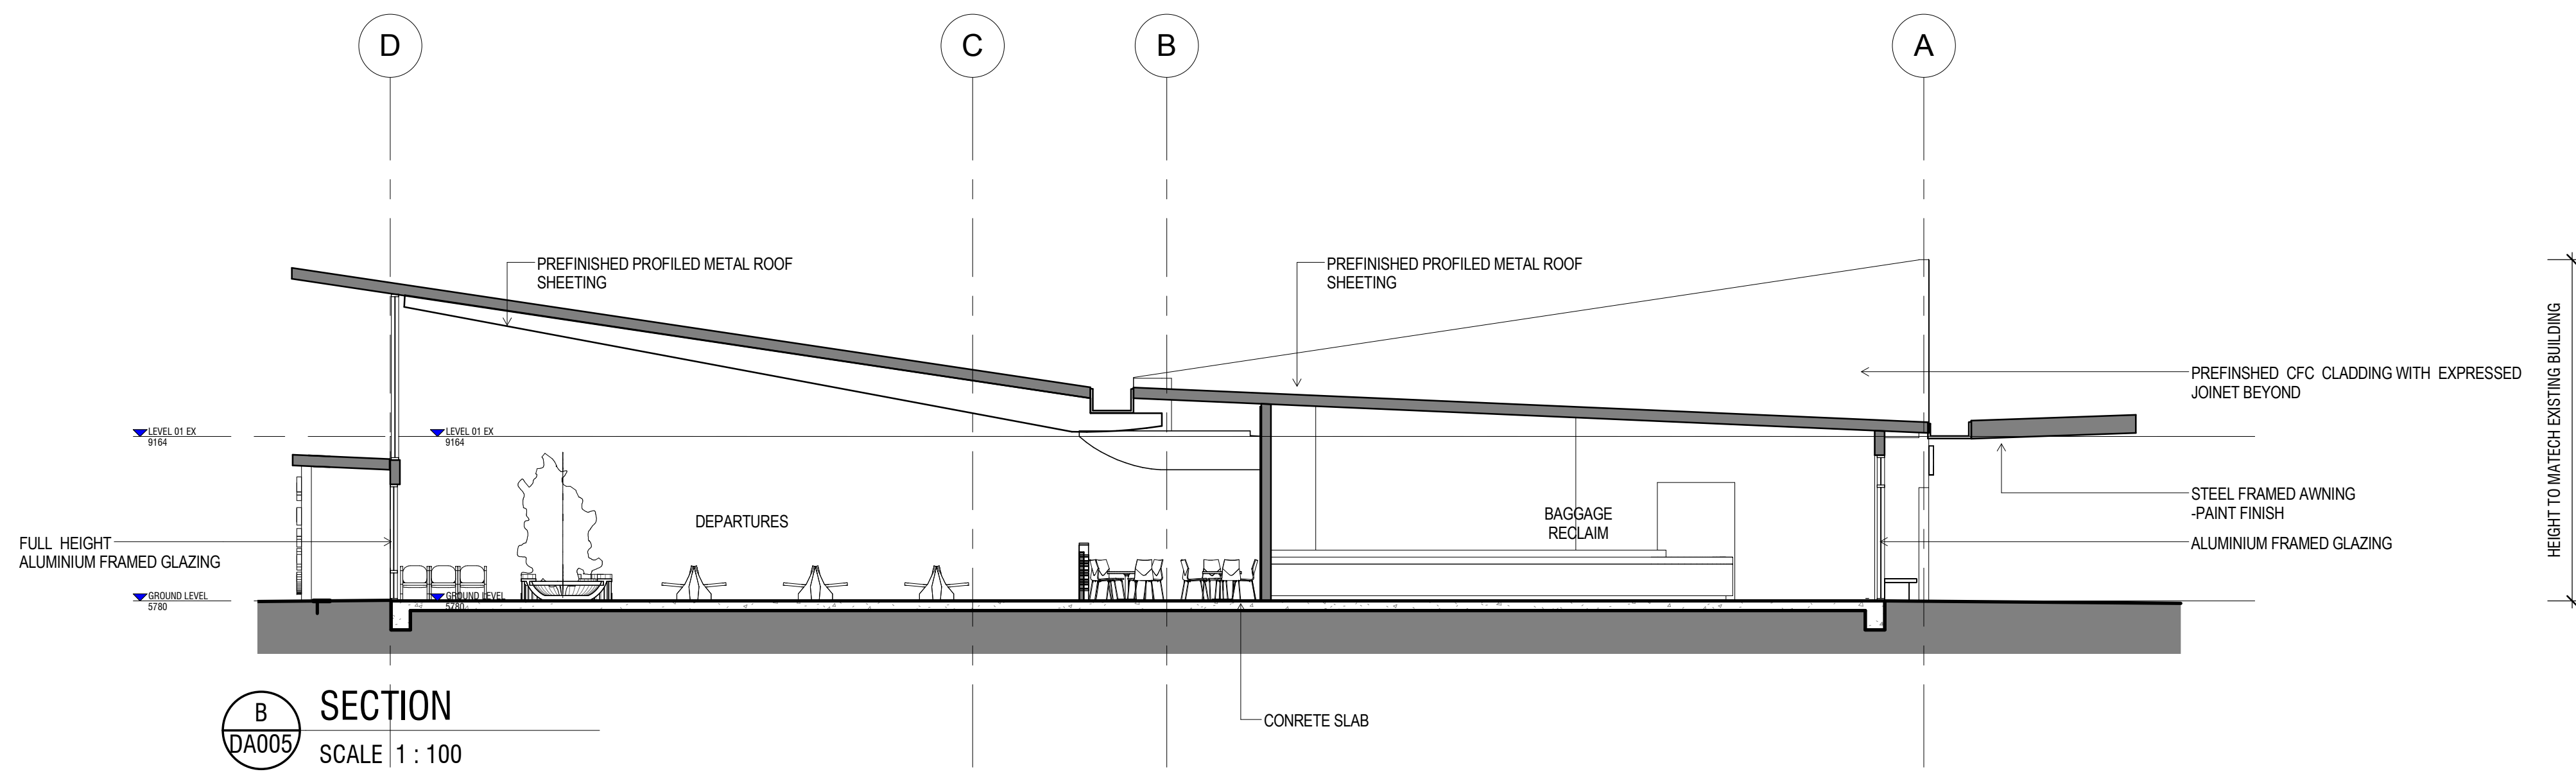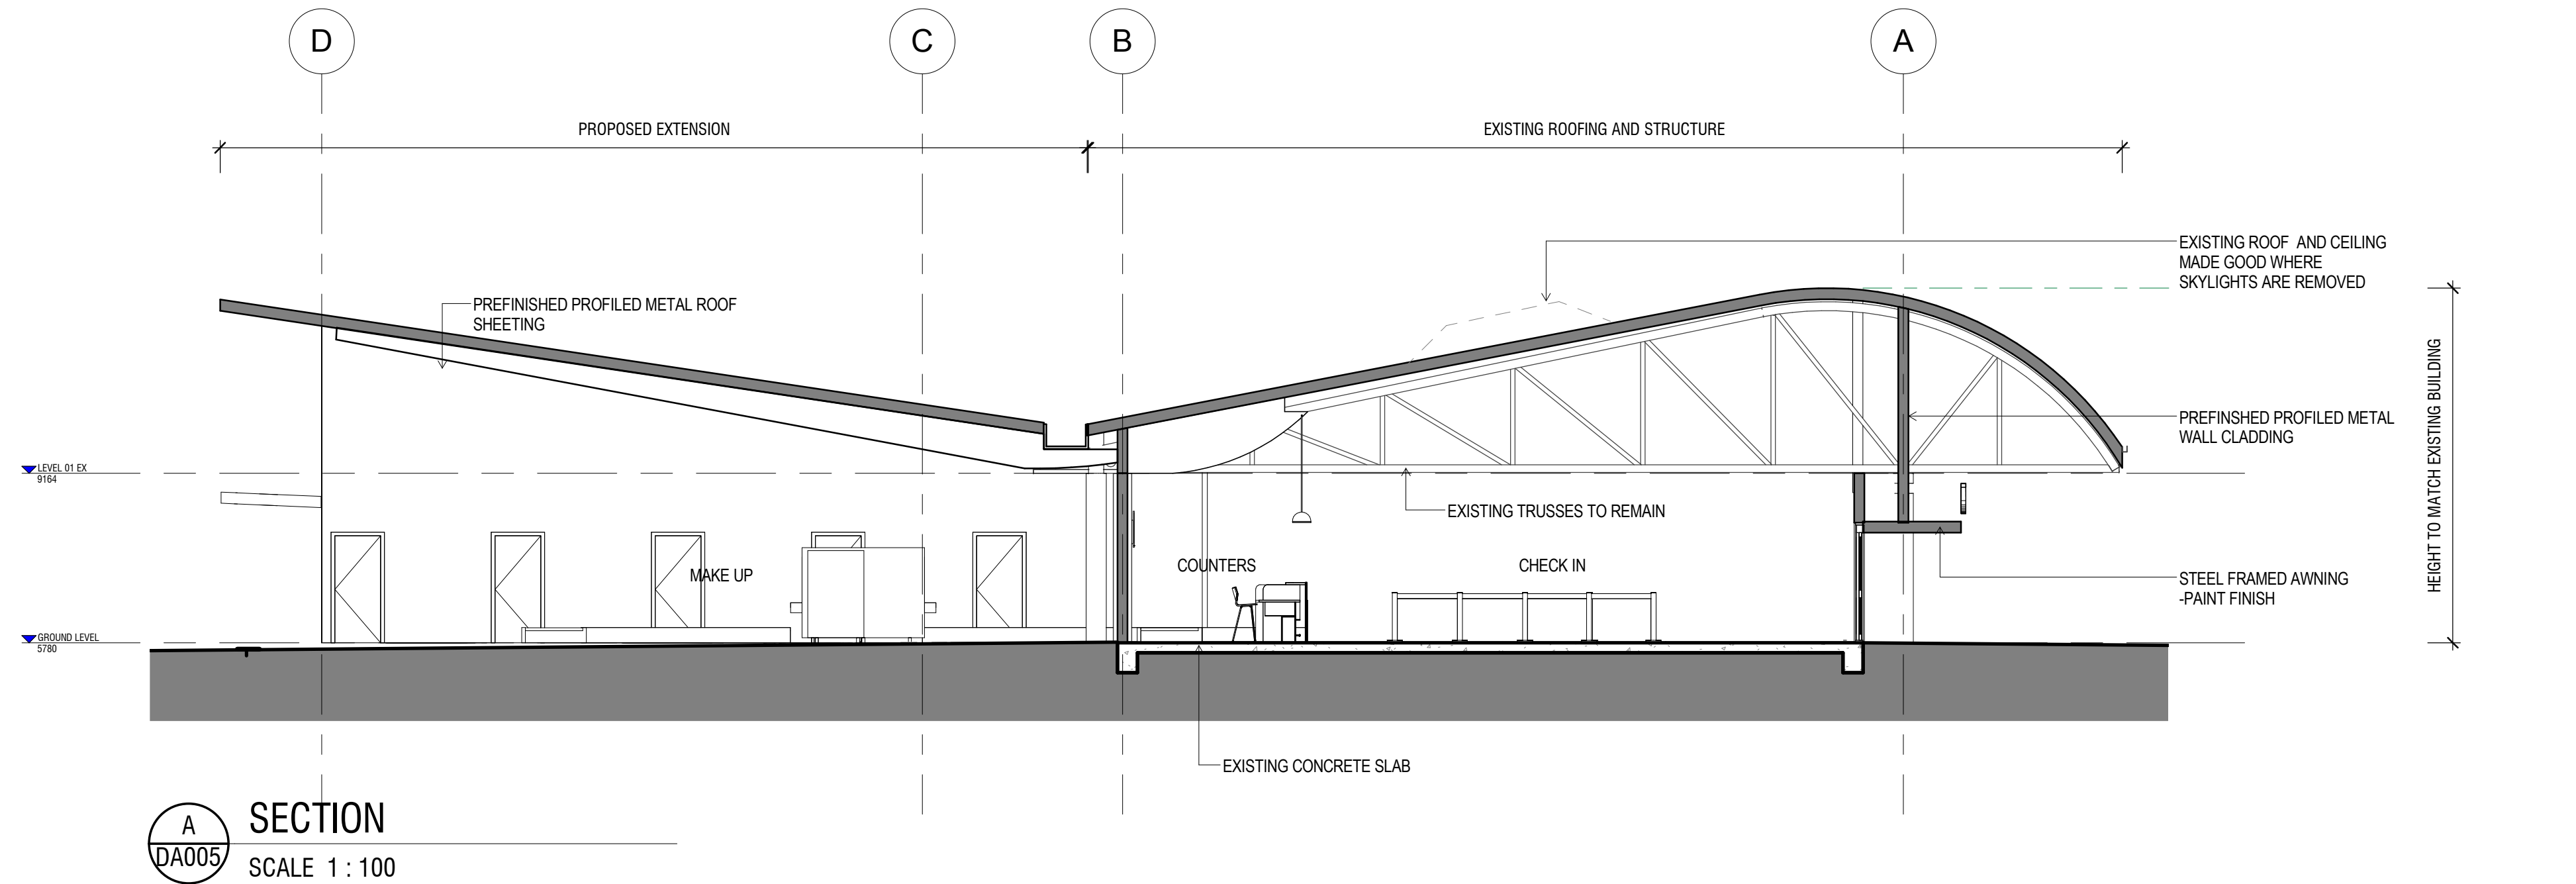

REV	DESCRIPTION	AUTH	CHK	DATE
1	SECTION 96 SUBMISSION	AB	MG	14.09.17
2	SECTION 96 SUBMISSION	AB	MG	15.09.17

- These designs and plans are the copyright of MODE DESIGN Corp. Pty Ltd and cannot be reproduced without written permission.
- Verify all dimensions on site prior to commencement of work.
- DO NOT scale off these drawings.
- Report any discrepancies to the architect before carrying out any work.

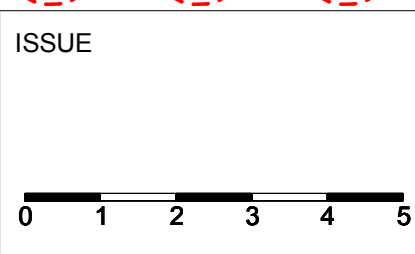

NORTH

CLIENT
Port Macquarie Hasting
Council


BRISBANE
mode
Plaza Level, Mosaic
825 Ann St
Fortitude Valley QLD 4006
T +61 7 3846 0877
bne@modedesign.com.au
ABN: 65 112 807 931

PROJECT
PMHC
99 Boundary Street, Port
Macquarie NSW 2444

DRAWING TITLE
SECTIONS

FIRST ISSUE 07/31/17	SCALE @ A1 1 : 100
DRAWN AB	CHECKED
PROJECT No 17013SYD	STAGE DD
CHECKER	DRAWING No DA008
REVISION 2	

15/09/2017 3:36:00 PM

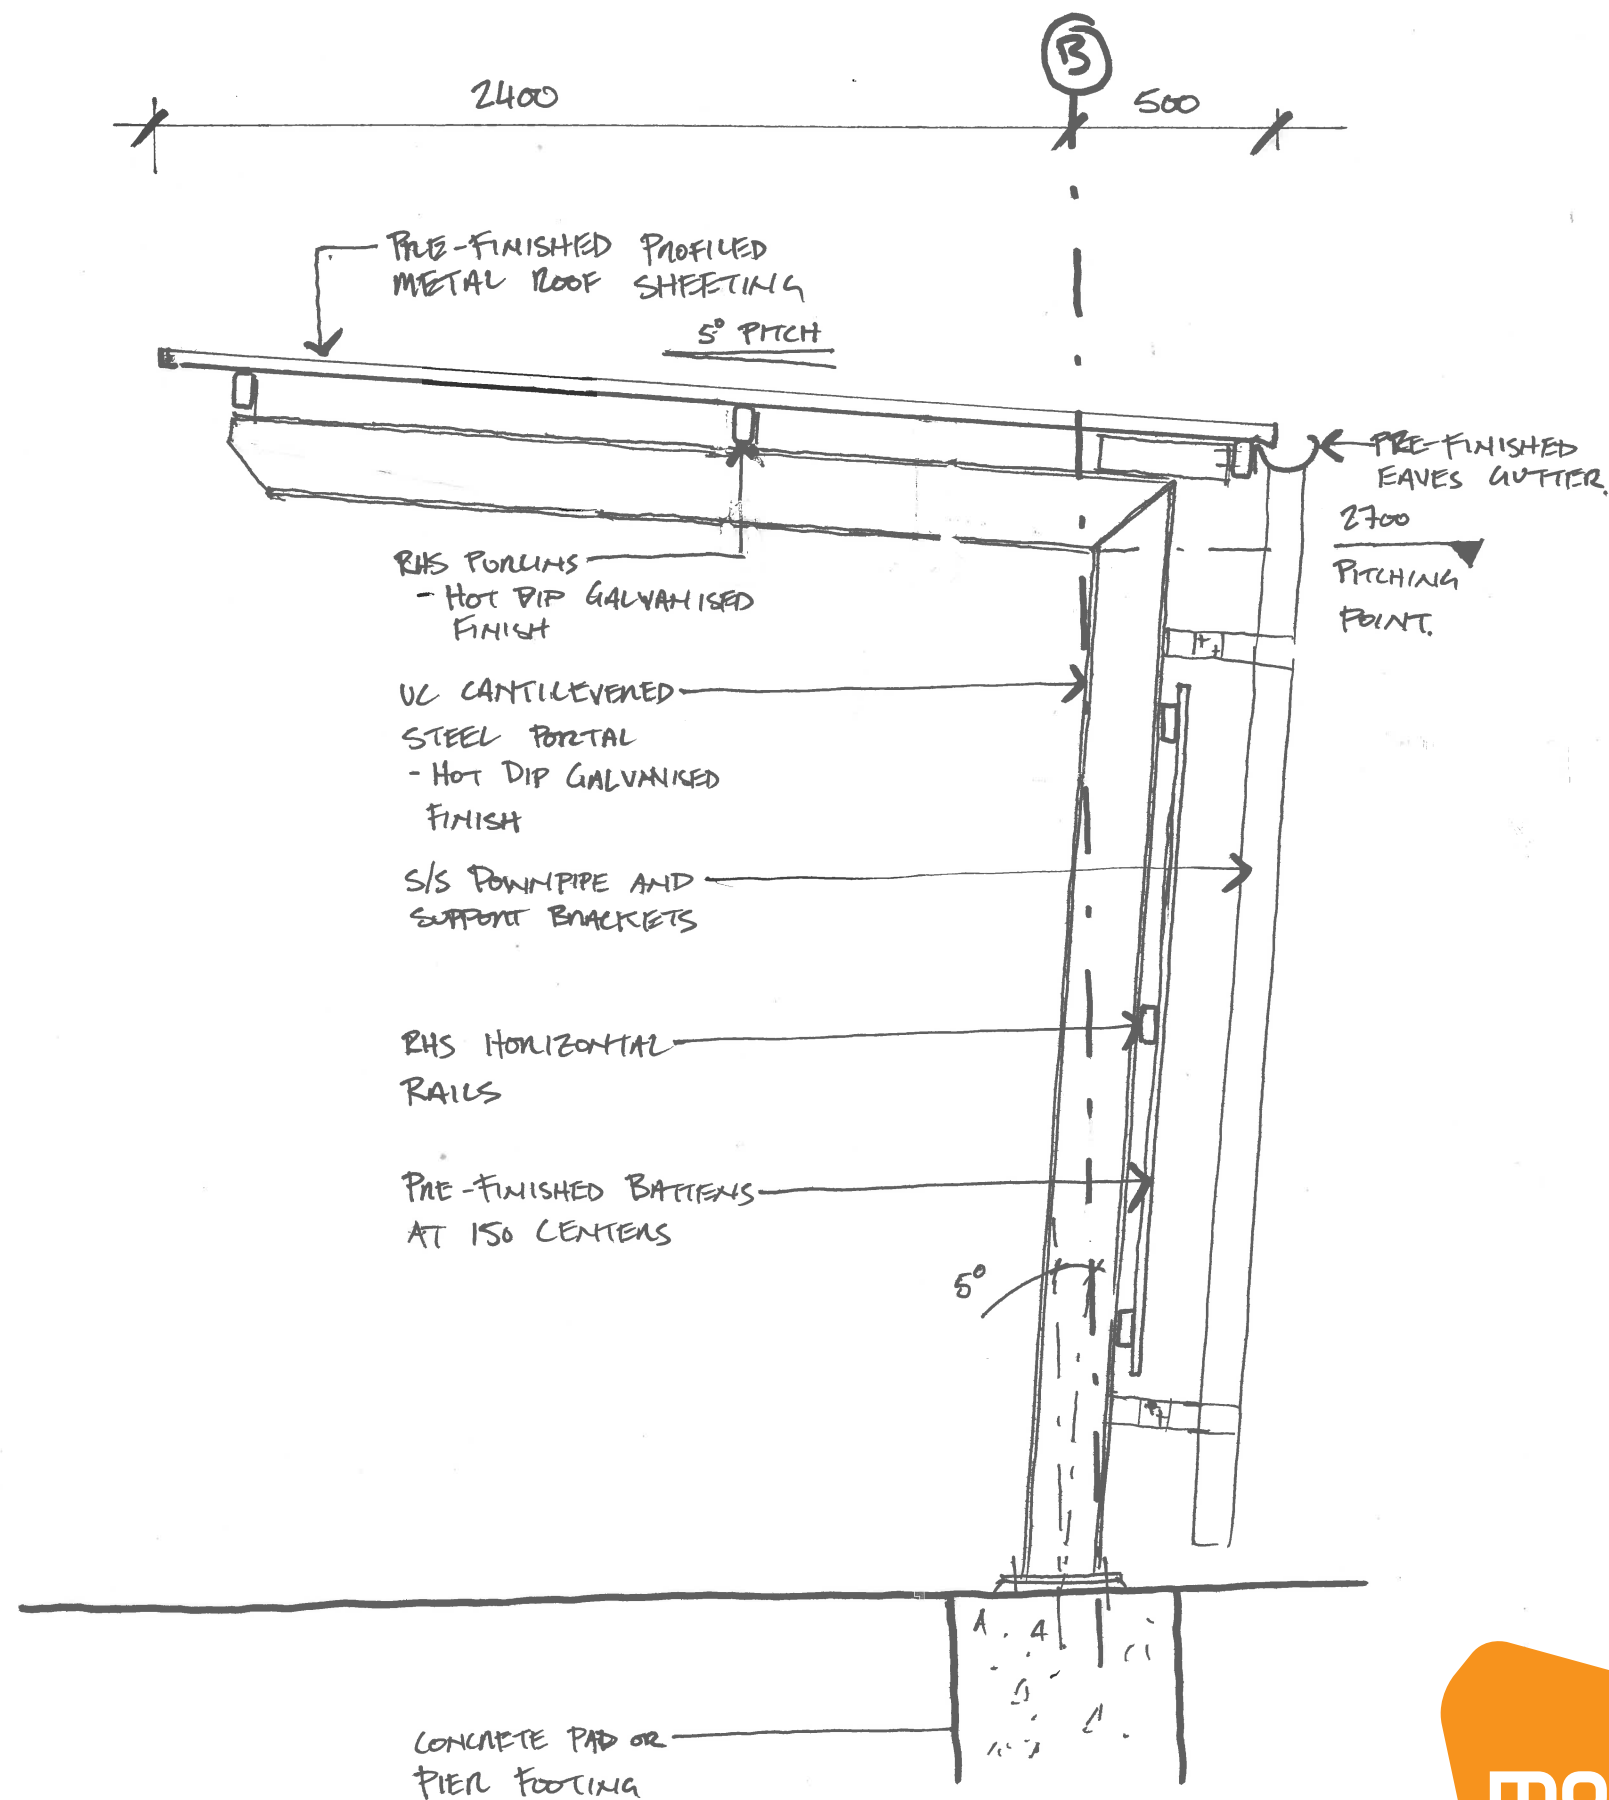

mode

17013 - PORT MACQUARIE AIRPORT TERMINAL EXPANSION

SECTION 96 APPLICATION RFI RESPONSE 17.10.2017

TYPICAL INDICATIVE COVERED WALKWAY SECTION TO AIRCRAFT PARKING BAYS 3 AND 4

SCALE - 1:20@A3