


N E I G H B O U R I N G P R O P E R T Y

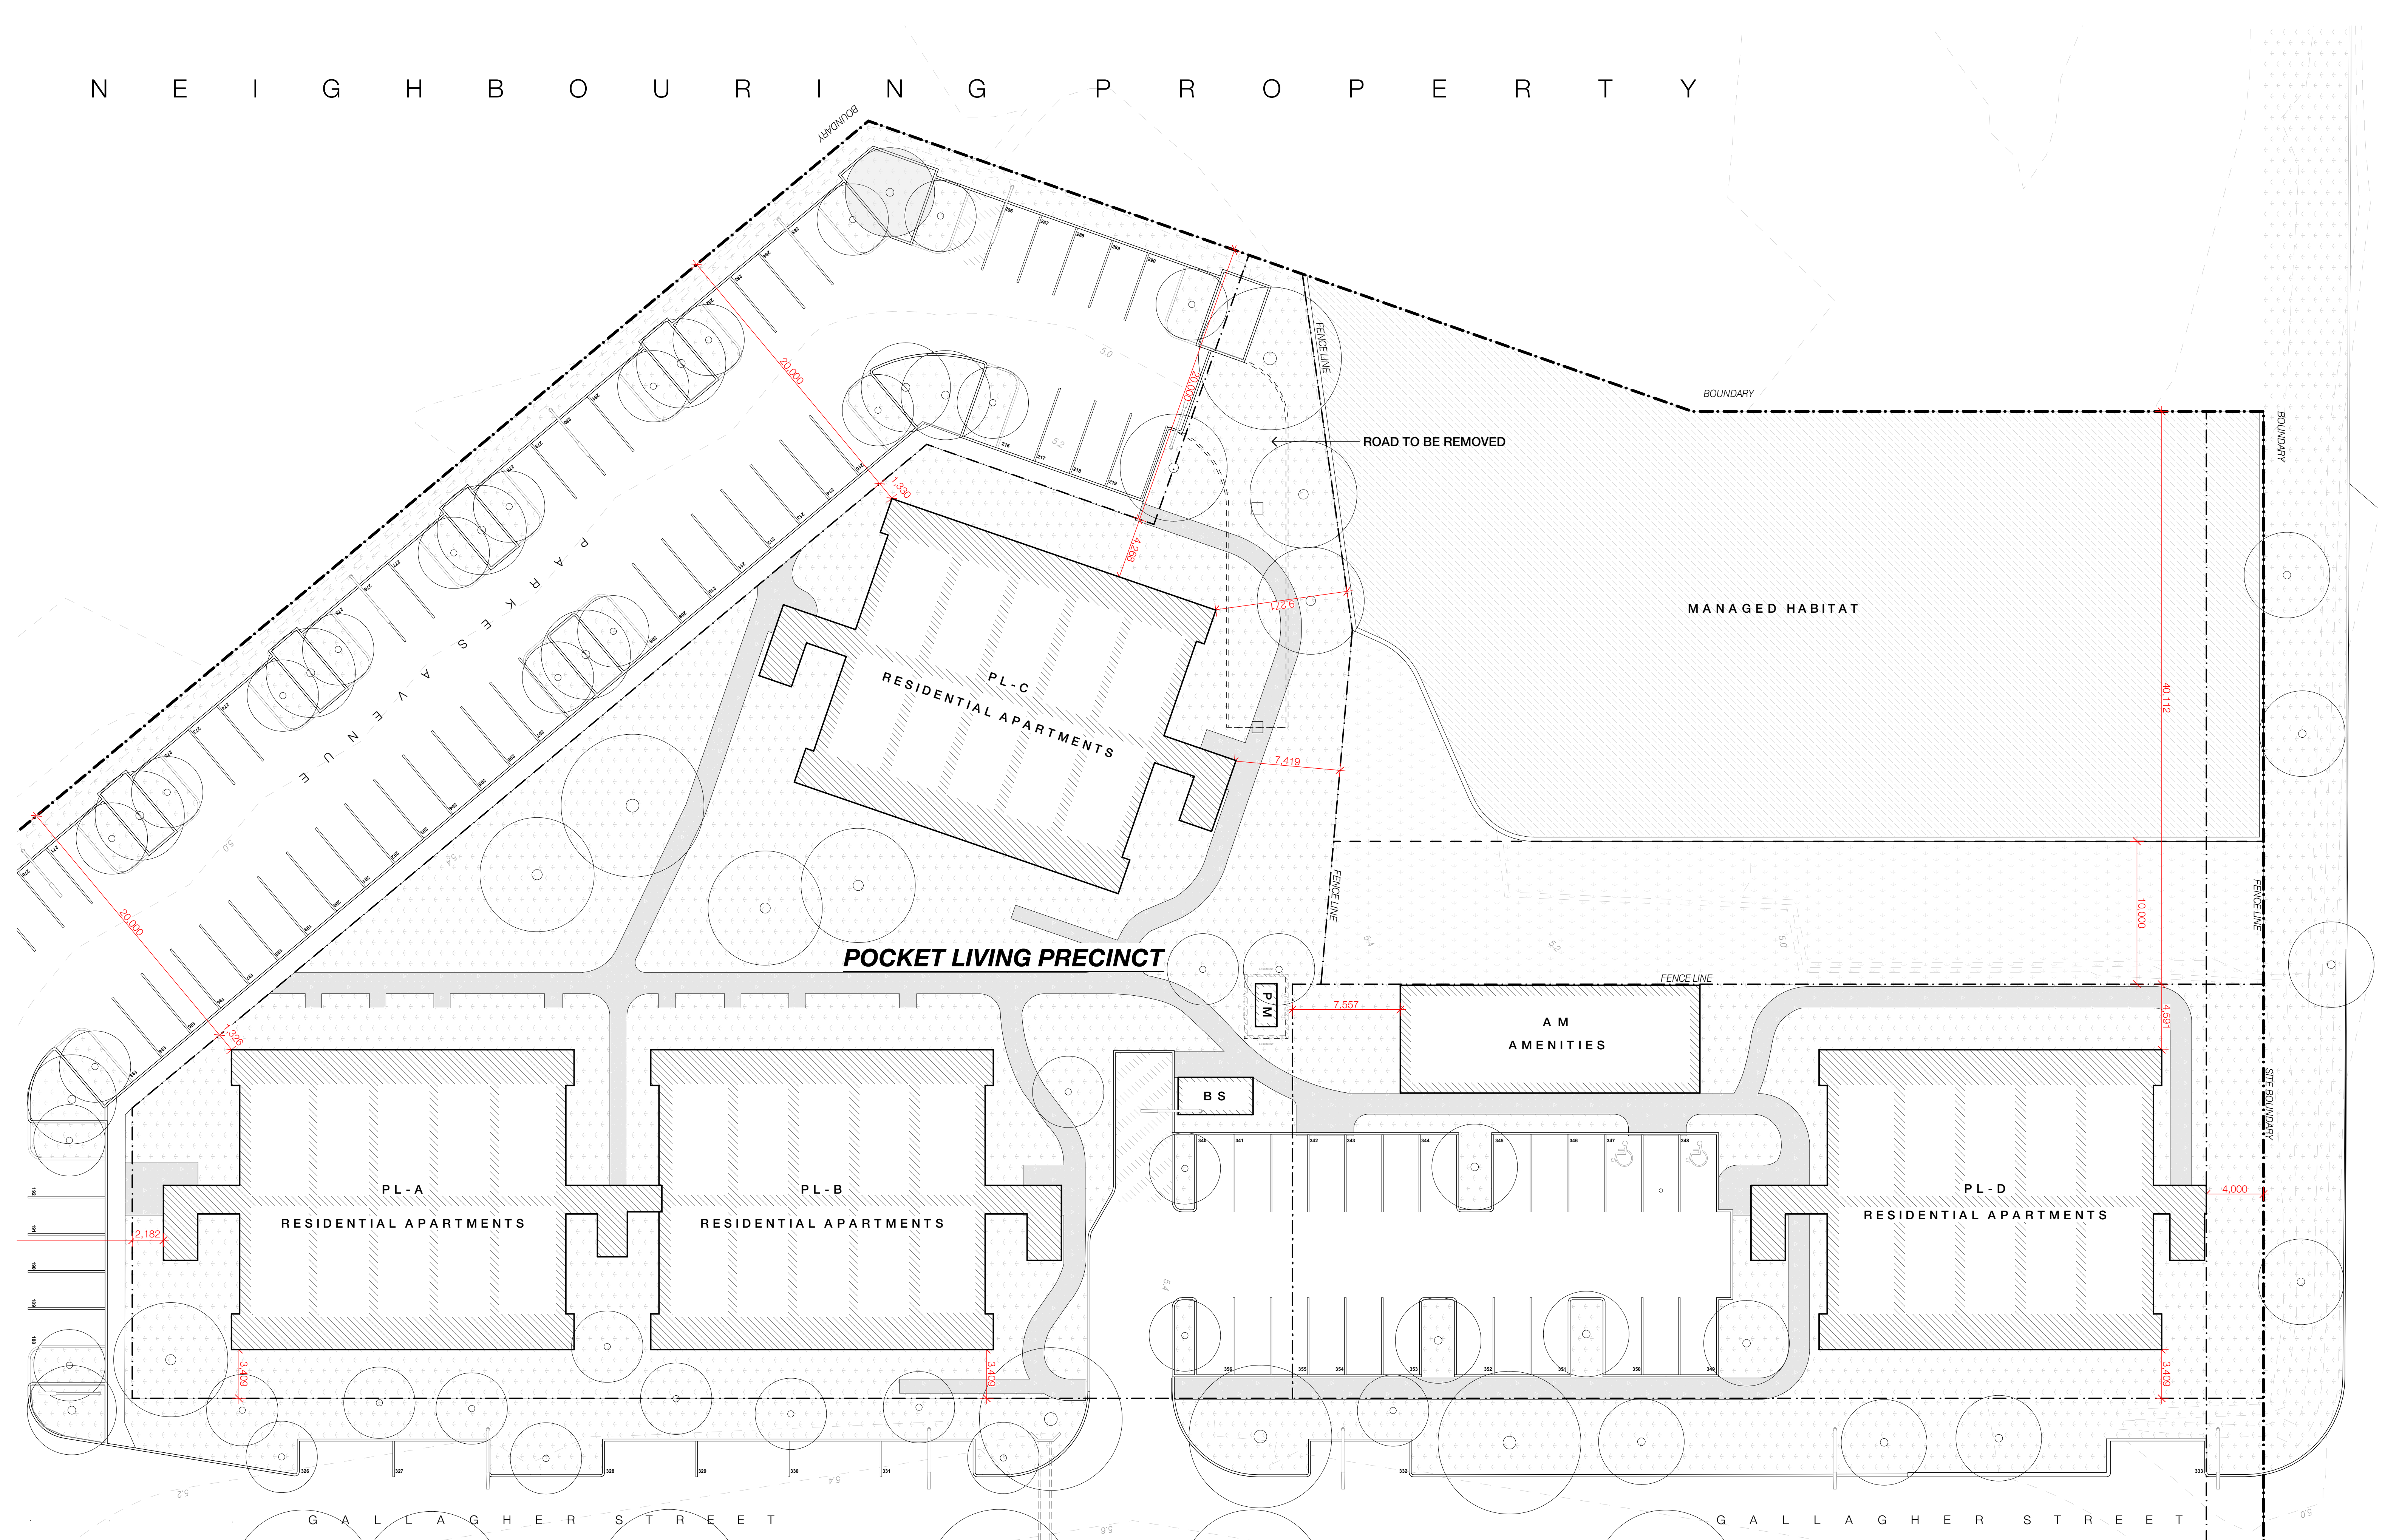

00 SITE PLAN  
HABITAT, POCKET LIVING

DOMINIC FINLAY JONES ARCHITECTS PTY LTD  
17/07/2017  
26/02/2018

| REVISION | ISSUE DATE | CHANGE              |
|----------|------------|---------------------|
| 01       | 17/07/2017 |                     |
| 02       | 26/02/2018 | Updates to DA Issue |

PROJECT  
HABITAT, POCKET LIVING  
100  
BAYSHORE PROPERTY TRUST, PTY, LTD  
10  
DOMINIC FINLAY-JONES BANGALOW AUSTRALIA  
NOMINATED ARCHITECT DOMINIC FINLAY-JONES BAY RESEARCH PROJECT TEN

DRAWING TITLE  
SITE PLAN (Rev2)

DEVELOPMENT  
APPLICATION

PROJECT NUMBER  
PL\_DA 100

SCALE AT 1:200  
SCALE AT A3  
PROJECT  
02

KEY NOTES

Scope of work generally within this area.  
Refer drawings PL\_CD 150, PL\_CD 151 +  
PL\_CD 152 for further detail.

- RL : RL's WITHIN LANDSCAPE BED  
INDICATIVE ONLY & TO BE  
COORDINATED WITH/BY LANDSCAPER
- : TURFED AREA
- : LANDSCAPED AREA
- : RAISED GARDEN BED

PLANT SCHEDULE - POCKET LIVING

| SCIENTIFIC NAME                                           | COMMON NAME             | EST HEIGHT | PLANT HT. OR POT SIZE | QUANTITY |
|-----------------------------------------------------------|-------------------------|------------|-----------------------|----------|
| <strong>ZONE A - North Facing Raised Garden Beds</strong> |                         |            |                       |          |
| Banksia Spinulosa                                         | Hairpin Banksia         | 2m         | 300 Millilitre Pot    | 1/sqm    |
| Macrozamia Communis                                       | Burrawang               | 2m         | 300 Millilitre Pot    | 1/sqm    |
| Gardenia Scabrella                                        | Star Flower             | 2m         | 300 Millilitre Pot    | 1/sqm    |
| Anigozanthos spp.                                         | Kangaroo Paw            | 1m         | 140 Millilitre Pot    | 2/sqm    |
| Gahnia Sieberiana                                         | Red Fruit Saw Sedge     | 2m         | 140 Millilitre Pot    | 1/sqm    |
| <strong>ZONE B - South Facing Raised Garden Beds</strong> |                         |            |                       |          |
| Alocasia Brisbaneensis                                    | Conjevoi                | 1.5m       | 300 Millilitre Pot    | 1/sqm    |
| Cordyline petiolaris                                      | Broad-leaved Palm Lilly | 4m         | 300 Millilitre Pot    | 1/sqm    |
| Cordyline fruticosa                                       | Cordyline Negra         | 4m         | 140 Millilitre Pot    | 2/sqm    |
| Asplenium nidus                                           | Birds Nest Fern         | 0.5m       | 140 Millilitre Pot    | 2/sqm    |
| Blechnum spp.                                             | Blechnum Fern           | 0.5m       | 140 Millilitre Pot    | 2/sqm    |
| Alpinia zerumbet                                          | Cream Shell Ginger      | 2m         | 300 Millilitre Pot    | 1/sqm    |
| Viola Hederacea                                           | Native Violet           | GC         | 140 Millilitre Pot    | 5/sqm    |
| <strong>ZONE C - Vegetated Areas</strong>                 |                         |            |                       |          |
| Microsorium pustulatum                                    | Kangaroo Fern           | 0.5m       | 300 Millilitre Pot    | 2/sqm    |
| Macrozamia Communis                                       | Burrawang               | 2m         | 300 Millilitre Pot    | 1/sqm    |
| Cordyline petiolaris                                      | Broad-leaved Palm Lilly | 4m         | 300 Millilitre Pot    | 1/sqm    |
| Cordyline fruticosa                                       | Cordyline Negra         | 4m         | 140 Millilitre Pot    | 2/sqm    |
| Lomandra confertifolia (pallida)                          | Lime Tuft               | 0.5m       | 140 Millilitre Pot    | 2/sqm    |
| Cyathea Cooperii                                          | Tree Fern               | 4m         | 300 Millilitre Pot    | 1/sqm    |
| Alocasia Brisbaneensis                                    | Conjevoi                | 1.5m       | 300 Millilitre Pot    | 1/sqm    |
| Asplenium nidus                                           | Birds Nest Fern         | 0.5m       | 140 Millilitre Pot    | 2/sqm    |
| Alpinia zerumbet                                          | Cream Shell Ginger      | 2m         | 300 Millilitre Pot    | 1/sqm    |
| Anigozanthos spp.                                         | Kangaroo Paw            | 1m         | 140 Millilitre Pot    | 1/sqm    |
| Scaevola aemula                                           | Fan flower              | GC         | 140 Millilitre Pot    | 1/sqm    |
| Viola Hederacea                                           | Native Violet           | GC         | 140 Millilitre Pot    | 5/sqm    |
| <strong>ZONE D - Between PL-A + PL-B</strong>             |                         |            |                       |          |
| Archontophoenix cunninghamiana                            | Bangalow Palm           | 20m        | 45 Litre Pot          | 9        |
| Alocasia Brisbaneensis                                    | Conjevoi                | 1.5m       | 300 Millilitre Pot    | 1/sqm    |
| Microsorium pustulatum                                    | Kangaroo Fern           | 0.5m       | 300 Millilitre Pot    | 2/sqm    |
| Gahnia Sieberiana                                         | Red Fruit Saw Sedge     | 2m         | 140 Millilitre Pot    | 1/sqm    |
| <strong>ZONE E - Turfed Areas</strong>                    |                         |            |                       |          |
| Digitaria didactyla                                       | Queensland Blue Couch   | -          | 45 Litre Pot          | -        |
| Archontophoenix cunninghamiana                            | Bangalow Palm           | 20m        | 45 Litre Pot          | 17       |
| Cordyline petiolaris                                      | Broad-leaved Palm Lilly | 4m         | 300 Millilitre Pot    | 1/sqm    |
| Cordyline fruticosa                                       | Cordyline Negra         | 4m         | 140 Millilitre Pot    | 2/sqm    |
| Microsorium pustulatum                                    | Kangaroo Fern           | 0.5m       | 140 Millilitre Pot    | 2/sqm    |
| <strong>PLANTED SCREENS</strong>                          |                         |            |                       |          |
| Jasminum suavisissimum                                    | Native Jasmine          | 0.3m       | 140 Millilitre Pot    | 2/sqm    |
| Hoya australis                                            | Common Waxflower        | 0.3m       | 140 Millilitre Pot    | 2/sqm    |
| Tecomanthe sp.                                            | Roaring Meg             | 0.3m       | 140 Millilitre Pot    | 1/sqm    |

\*Note: Mature heights of plants are representative of plants growing in a typical street environment.  
Plants will vary according to the planting location and micro-climate.  
Reduce pot size where practical to keep within budget allowance from Agcorp.

GENERAL NOTES

Site stripped of polluted materials to 300mm. Imported soils used to enhance the growth of native plant species.  
Ensure that the top of turf is flush with adjacent surfaces (kerbs, edges etc.) below weepholes and with adequate setdowns to terminate barriers. Topdress to fill any voids and achieve a smooth finished profile.  
Clarence River Gravel to all planted areas - no organic mulch

00 EXTERNAL WORKS KEY PLAN

HABITAT, POCKET LIVING

SCALE: 1:200 AT A4

DOMINIC FINLAY JONES ARCHITECTS PTY LTD  
1/100-1/101-1/102-1/103-1/104-1/105-1/106-1/107-1/108-1/109-1/110-1/111-1/112-1/113-1/114-1/115-1/116-1/117-1/118-1/119-1/120-1/121-1/122-1/123-1/124-1/125-1/126-1/127-1/128-1/129-1/130-1/131-1/132-1/133-1/134-1/135-1/136-1/137-1/138-1/139-1/140-1/141-1/142-1/143-1/144-1/145-1/146-1/147-1/148-1/149-1/150-1/151-1/152-1/153-1/154-1/155-1/156-1/157-1/158-1/159-1/160-1/161-1/162-1/163-1/164-1/165-1/166-1/167-1/168-1/169-1/170-1/171-1/172-1/173-1/174-1/175-1/176-1/177-1/178-1/179-1/180-1/181-1/182-1/183-1/184-1/185-1/186-1/187-1/188-1/189-1/190-1/191-1/192-1/193-1/194-1/195-1/196-1/197-1/198-1/199-1/200-1/201-1/202-1/203-1/204-1/205-1/206-1/207-1/208-1/209-1/210-1/211-1/212-1/213-1/214-1/215-1/216-1/217-1/218-1/219-1/220-1/221-1/222-1/223-1/224-1/225-1/226-1/227-1/228-1/229-1/230-1/231-1/232-1/233-1/234-1/235-1/236-1/237-1/238-1/239-1/240-1/241-1/242-1/243-1/244-1/245-1/246-1/247-1/248-1/249-1/250-1/251-1/252-1/253-1/254-1/255-1/256-1/257-1/258-1/259-1/260-1/261-1/262-1/263-1/264-1/265-1/266-1/267-1/268-1/269-1/270-1/271-1/272-1/273-1/274-1/275-1/276-1/277-1/278-1/279-1/280-1/281-1/282-1/283-1/284-1/285-1/286-1/287-1/288-1/289-1/290-1/291-1/292-1/293-1/294-1/295-1/296-1/297-1/298-1/299-1/300-1/301-1/302-1/303-1/304-1/305-1/306-1/307-1/308-1/309-1/310-1/311-1/312-1/313-1/314-1/315-1/316-1/317-1/318-1/319-1/320-1/321-1/322-1/323-1/324-1/325-1/326-1/327-1/328-1/329-1/330-1/331-1/332-1/333-1/334-1/335-1/336-1/337-1/338-1/339-1/340-1/341-1/342-1/343-1/344-1/345-1/346-1/347-1/348-1/349-1/350-1/351-1/352-1/353-1/354-1/355-1/356-1/357-1/358-1/359-1/360-1/361-1/362-1/363-1/364-1/365-1/366-1/367-1/368-1/369-1/370-1/371-1/372-1/373-1/374-1/375-1/376-1/377-1/378-1/379-1/380-1/381-1/382-1/383-1/384-1/385-1/386-1/387-1/388-1/389-1/390-1/391-1/392-1/393-1/394-1/395-1/396-1/397-1/398-1/399-1/400-1/401-1/402-1/403-1/404-1/405-1/406-1/407-1/408-1/409-1/410-1/411-1/412-1/413-1/414-1/415-1/416-1/417-1/418-1/419-1/420-1/421-1/422-1/423-1/424-1/425-1/426-1/427-1/428-1/429-1/430-1/431-1/432-1/433-1/434-1/435-1/436-1/437-1/438-1/439-1/440-1/441-1/442-1/443-1/444-1/445-1/446-1/447-1/448-1/449-1/450-1/451-1/452-1/453-1/454-1/455-1/456-1/457-1/458-1/459-1/460-1/461-1/462-1/463-1/464-1/465-1/466-1/467-1/468-1/469-1/470-1/471-1/472-1/473-1/474-1/475-1/476-1/477-1/478-1/479-1/480-1/481-1/482-1/483-1/484-1/485-1/486-1/487-1/488-1/489-1/490-1/491-1/492-1/493-1/494-1/495-1/496-1/497-1/498-1/499-1/500-1/501-1/502-1/503-1/504-1/505-1/506-1/507-1/508-1/509-1/510-1/511-1/512-1/513-1/514-1/515-1/516-1/517-1/518-1/519-1/520-1/521-1/522-1/523-1/524-1/525-1/526-1/527-1/528-1/529-1/530-1/531-1/532-1/533-1/534-1/535-1/536-1/537-1/538-1/539-1/540-1/541-1/542-1/543-1/544-1/545-1/546-1/547-1/548-1/549-1/550-1/551-1/552-1/553-1/554-1/555-1/556-1/557-1/558-1/559-1/560-1/561-1/562-1/563-1/564-1/565-1/566-1/567-1/568-1/569-1/570-1/571-1/572-1/573-1/574-1/575-1/576-1/577-1/578-1/579-1/580-1/581-1/582-1/583-1/584-1/585-1/586-1/587-1/588-1/589-1/590-1/591-1/592-1/593-1/594-1/595-1/596-1/597-1/598-1/599-1/600-1/601-1/602-1/603-1/604-1/605-1/606-1/607-1/608-1/609-1/610-1/611-1/612-1/613-1/614-1/615-1/616-1/617-1/618-1/619-1/620-1/621-1/622-1/623-1/624-1/625-1/626-1/627-1/628-1/629-1/630-1/631-1/632-1/633-1/634-1/635-1/636-1/637-1/638-1/639-1/640-1/641-1/642-1/643-1/644-1/645-1/646-1/647-1/648-1/649-1/650-1/651-1/652-1/653-1/654-1/655-1/656-1/657-1/658-1/659-1/660-1/661-1/662-1/663-1/664-1/665-1/666-1/667-1/668-1/669-1/670-1/671-1/672-1/673-1/674-1/675-1/676-1/677-1/678-1/679-1/680-1/681-1/682-1/683-1/684-1/685-1/686-1/687-1/688-1/689-1/690-1/691-1/692-1/693-1/694-1/695-1/696-1/697-1/698-1/699-1/700-1/701-1/702-1/703-1/704-1/705-1/706-1/707-1/708-1/709-1/710-1/711-1/712-1/713-1/714-1/715-1/716-1/717-1/718-1/719-1/720-1/721-1/722-1/723-1/724-1/725-1/726-1/727-1/728-1/729-1/730-1/731-1/732-1/733-1/734-1/735-1/736-1/737-1/738-1/739-1/740-1/741-1/742-1/743-1/744-1/745-1/746-1/747-1/748-1/749-1/750-1/751-1/752-1/753-1/754-1/755-1/756-1/757-1/758-1/759-1/760-1/761-1/762-1/763-1/764-1/765-1/766-1/767-1/768-1/769-1/770-1/771-1/772-1/773-1/774-1/775-1/776-1/777-1/778-1/779-1/780-1/781-1/782-1/783-1/784-1/785-1/786-1/787-1/788-1/789-1/790-1/791-1/792-1/793-1/794-1/795-1/796-1/797-1/798-1/799-1/800-1/801-1/802-1/803-1/804-1/805-1/806-1/807-1/808-1/809-1/810-1/811-1/812-1/813-1/814-1/815-1/816-1/817-1/818-1/819-1/820-1/821-1/822-1/823-1/824-1/825-1/826-1/827-1/828-1/829-1/830-1/831-1/832-1/833-1/834-1/835-1/836-1/837-1/838-1/839-1/840-1/841-1/842-1/843-1/844-1/845-1/846-1/847-1/848-1/849-1/850-1/851-1/852-1/853-1/854-1/855-1/856-1/857-1/858-1/859-1/860-1/861-1/862-1/863-1/864-1/865-1/866-1/867-1/868-1/869-1/870-1/871-1/872-1/873-1/874-1/875-1/876-1/877-1/878-1/879-1/880-1/881-1/882-1/883-1/884-1/885-1/886-1/887-1/888-1/889-1/890-1/891-1/892-1/893-1/894-1/895-1/896-1/897-1/898-1/899-1/900-1/901-1/902-1/903-1/904-1/905-1/906-1/907-1/908-1/909-1/910-1/911-1/912-1/913-1/914-1/915-1/916-1/917-1/918-1/919-1/920-1/921-1/922-1/923-1/924-1/925-1/926-1/927-1/928-1/929-1/930-1/931-1/932-1/933-1/934-1/935-1/936-1/937-1/938-1/939-1/940-1/941-1/942-1/943-1/944-1/945-1/946-1/947-1/948-1/949-1/950-1/951-1/952-1/953-1/954-1/955-1/956-1/957-1/958-1/959-1/960-1/961-1/962-1/963-1/964-1/965-1/966-1/967-1/968-1/969-1/970-1/971-1/972-1/973-1/974-1/975-1/976-1/977-1/978-1/979-1/980-1/981-1/982-1/983-1/984-1/985-1/986-1/987-1/988-1/989-1/990-1/991-1/992-1/993-1/994-1/995-1/996-1/997-1/998-1/999-1/1000-1/1001-1/1002-1/1003-1/1004-1/1005-1/1006-1/1007-1/1008-1/1009-1/1010-1/1011-1/1012-1/1013-1/1014-1/1015-1/1016-1/1017-1/1018-1/1019-1/1020-1/1021-1/1022-1/1023-1/1024-1/1025-1/1026-1/1027-1/1028-1/1029-1/1030-1/1031-1/1032-1/1033-1/1034-1/1035-1/1036-1/1037-1/1038-1/1039-1/1040-1/1041-1/1042-1/1043-1/1044-1/1045-1/1046-1/1047-1/1048-1/1049-1/1050-1/1051-1/1052-1/1053-1/1054-1/1055-1/1056-1/1057-1/1058-1/1059-1/1060-1/1061-1/1062-1/1063-1/1064-1/1065-1/1066-1/1067-1/1068-1/1069-1/1070-1/1071-1/1072-1/1073-1/1074-1/1075-1/1076-1/1077-1/1078-1/1079-1/1080-1/1081-1/1082-1/1083-1/1084-1/1085-1/1086-1/1087-1/1088-1/1089-1/1090-1/1091-1/1092-1/1093-1/1094-1/1095-1/1096-1/1097-1/1098-1/1099-1/1100-1/1101-1/1102-1/1103-1/1104-1/1105-1/1106-1/1107-1/1108-1/1109-1/1110-1/1111-1/1112-1/1113-1/1114-1/1115-1/1116-1/1117-1/1118-1/1119-1/1120-1/1121-1/1122-1/1123-1/1124-1/1125-1/1126-1/1127-1/1128-1/1129-1/1130-1/1131-1/1132-1/1133-1/1134-1/1135-1/1136-1/1137-1/1138-1/1139-1/1140-1/1141-1/1142-1/1143-1/1144-1/1145-1/1146-1/1147-1/1148-1/1149-1/1150-1/1151-1/1152-1/1153-1/1154-1/1155-1/1156-1/1157-1/1158-1/1159-1/1160-1/1161-1/1162-1/1163-1/1164-1/1165-1/1166-1/1167-1/1168-1/1169-1/1170-1/1171-1/1172-1/1173-1/1174-1/1175-1/1176-1/1177-1/1178-1/1179-1/1180-1/1181-1/1182-1/1183-1/1184-1/1185-1/1186-1/1187-1/1188-1/1189-1/1190-1/1191-1/1192-1/1193-1/1194-1/1195-1/1196-1/1197-1/1198-1/1199-1/1200-1/1201-1/1202-1/1203-1/1204-1/1205-1/1206-1/1207-1/1208-1/1209-1/1210-1/1211-1/1212-1/1213-1/1214-1/1215-1/1216-1/1217-1/1218-1/1219-1/1220-1/1221-1/1222-1/1223-1/1224-1/1225-1/1226-1/1227-1/1228-1/1229-1/1230-1/1231-1/1232-1/1233-1/1234-1/1235-1/1236-1/1237-1/1238-1/1239-1/1240-1/1241-1/1242-1/1243-1/1244-1/1245-1/1246-1/1247-1/1248-1/1249-1/1250-1/1251-1/1252-1/1253-1/1254-1/1255-1/1256-1/1257-1/1258-1/1259-1/1260-1/1261-1/1262-1/1263-1/1264-1/1265-1/1266-1/1267-1/1268-1/1269-1/1270-1/1271-1/1272-1/1273-1/1274-1/1275-1/1276-1/1277-1/1278-1/1279-1/1280-1/1281-1/1282-1/1283-1/1284-1/1285-1/1286-1/1287-1/1288-1/1289-1/1290-1/1291-1/1292-1/1293-1/1294-1/1295-1/1296-1/1297-1/1298-1/1299-1/1300-1/1301-1/1302-1/1303-1/1304-1/1305-1/1306-1/1307-1/1308-1/1309-1/1310-1/1311-1/1312-1/1313-1/1314-1/1315-1/1316-1/1317-1/1318-1/1319-1/1320-1/1321-1/1322-1/1323-1/1324-1/1325-1/1326-1/1327-1/1328-1/1329-1/1330-1/1331-1/1332-1/1333-1/1334-1/1335-1/1336-1/1337-1/1338-1/1339-1/1340-1/1341-1/1342-1/1343-1/1344-1/1345-1/1346-1/1347-1/1348-1/1349-1/1350-1/1351-1/1352-1/1353-1/1354-1/1355-1/1356-1/1357-1/1358-1/1359-1/1360-1/1361-1/1362-1/1363-1/1364-1/1365-1/1366-1/1367-1/1368-1/1369-1/1370-1/1371-1/1372-1/1373-1/1374-1/1375-1/1376-1/1377-1/1378-1/1379-1/1380-1/1381-1/1382-1/1383-1/1384-1/1385-1/1386-1/1387-1/1388-1/1389-1/1390-1/1391-1/1392-1/1393-1/1394-1/1395-1/1396-1/1397-1/1398-1/1399-1/1400-1/1401-1/1402-1/1403-1/1404-1/1405-1/1406-1/1407-1/1408-1/1409-1/1410-1/1411-1/1412-1/1413-1/1414-1/1415-1/1416-1/1417-1/1418-1/1419-1/1420-1/1421-1/1422-1/1423-1/1424-1/1425-1/1426-1/1427-1/1428-1/1429-1/1430-1/1431-1/1432-1/1433-1/1434-1/1435-1/1436-1/1437-1/1438-1/1439-1/1440-1/1441-1/1442-1/1443-1/1444-1/1445-1/1446-1/1447-1/1448-1/1449-1/1450-1/1451-1/1452-1/1453-1/1454-1/1455-1/1456-1/1457-1/1458-1/1459-1/1460-1/1461-1/1462-1/1463-1/1464-1/1465-1/1466-1/1467-1/1468-1/1469-1/1470-1/1471-1/1472-1/1473-1/1474-1/1475-1/1476-1/1477-1/1478-1/1479-1/1480-1/1481-1/1482-1/1483-1/1484-1/1485-1/1486-1/1487-1/1488-1/1489-1/1490-1/1491-1/1492-1/1493-1/1494-1/1495-1/1496-1/1497-1/1498-1/1499-1/1500-1/1501-1/1502-1/1503-1/1504-1/1505-1/1506-1/1507-1/1508-1/1509-1/1510-1/1511-1/1512-1/1513-1/1514-1/1515-1/1516-1/1517-1/1518-1/1519-1/1520-1/1521-1/1522-1/1523-1/1524-1/1525-1/1526-1/1527-1/1528-1/1529-1/1530-1/1531-1/1532-1/1533-1/1534-1/1535-1/1536-1/1537-1/1538-1/1539-1/1540-1/1541-1/1542-1/1543-1/1544-1/1545-1/1546-1/1547-1/1548-1/1549-1/1550-1/1551-1/1552-1/1553-1/1554-1/1555-1/1556-1/1557-1/1558-1/1559-1/1560-1/1561-1/1562-1/1563-1/1564-1/1565-1/1566-1/1567-1/1568-1/1569-1/1570-1/1571-1/1572-1/1573-1/1574-1/1575-1/1576-1/1577-1/1578-1/1579-1/1580-1/1581-1/1582-1/1583







00 PL-A/B LEVEL 00 FLOOR PLAN

HABITAT, POCKET LIVING

SCALE: 1:100 AT A1

DOMINIC FINLAY JONES ARCHITECTS PTY LTD  
17/07/2017  
18/08/2017  
30/08/2017  
26/02/2018

REVISION  
ISSUE DATE  
CHANGE

01 17/07/2017  
02 18/08/2017  
03 30/08/2017  
04 26/02/2018


01-001 Remove RWT, changes to windows, remove HWS from roof, add PV to roof  
02-002 Change size/location of gable end windows, remove louvre shading from eaves  
Updates to DA Issue

PROJECT  
HABITAT, POCKET LIVING  
BAYSHORE PROPERTY TRUST, PTY, LTD  
DOMINIC FINLAY-JONES BANGALOW AUSTRALIA

DRAWING TITLE  
PL-A/B LEVEL 00 FLOOR PLAN (Rev4)  
DEVELOPMENT  
APPLICATION

SCALE AT A1  
1:100  
SCALE AT A3  
1:100  
PL\_DA\_200

04

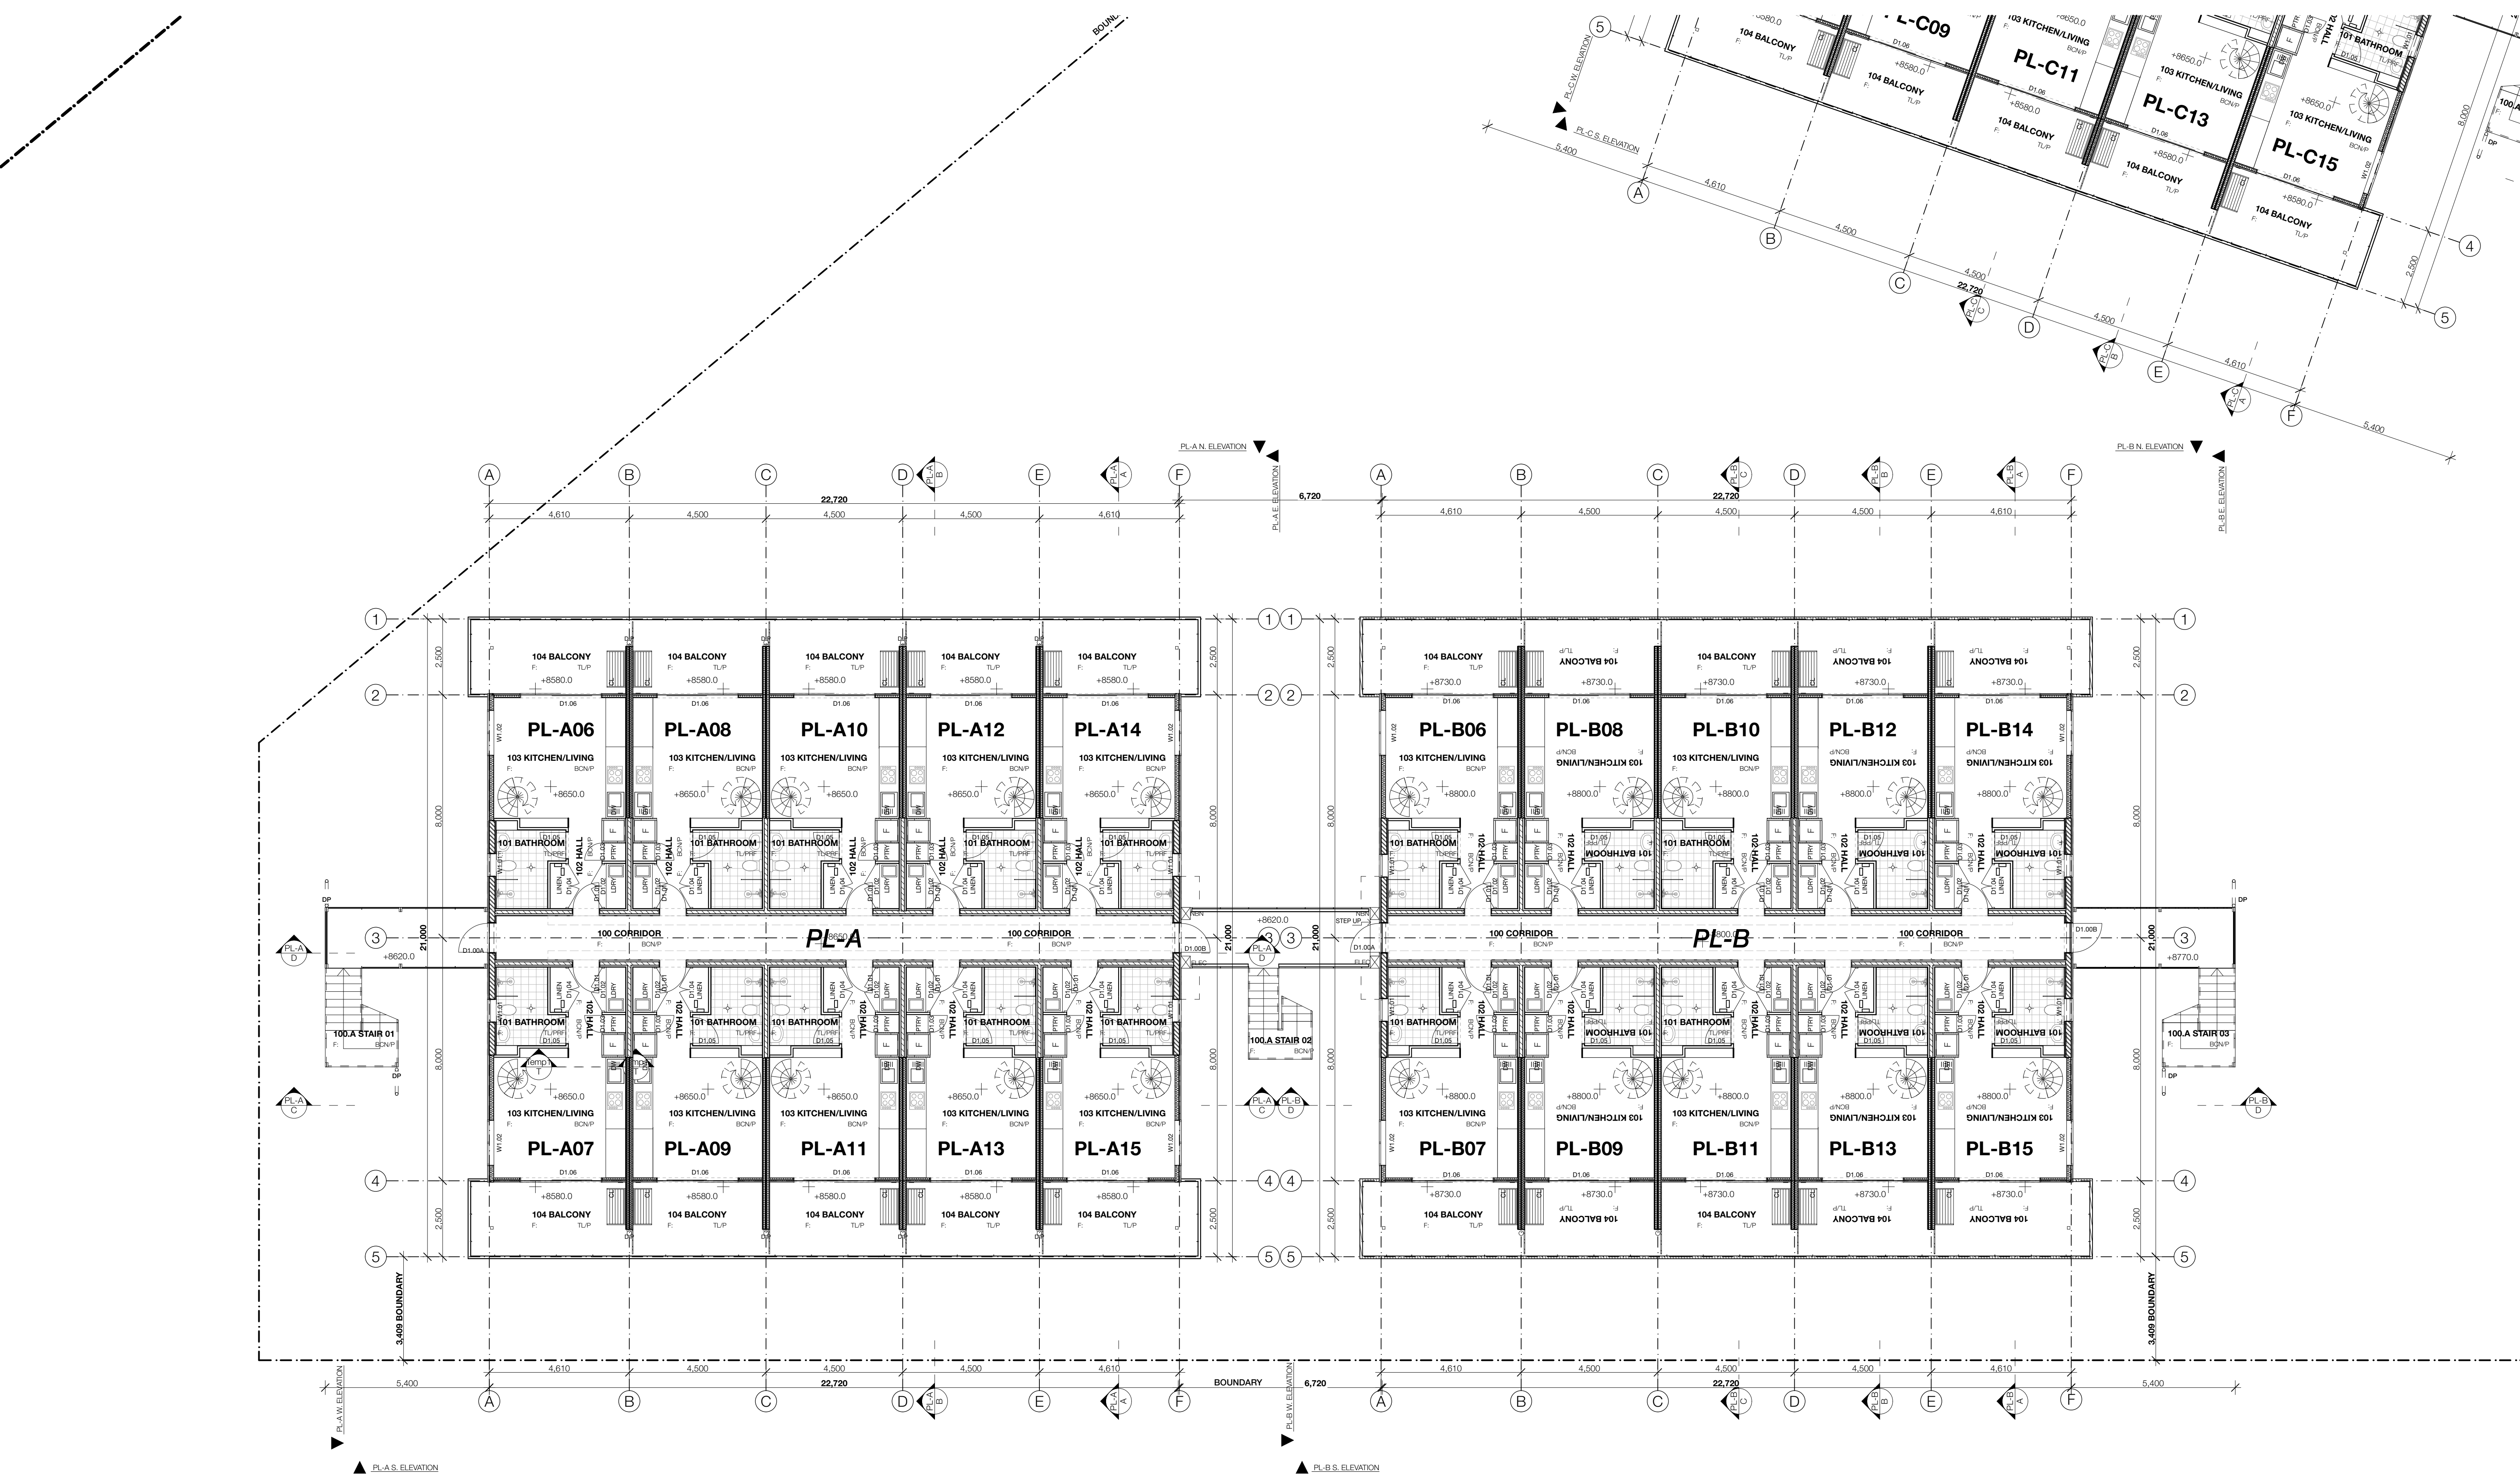

00 PL-A/B LEVEL 01 FLOOR PLAN (Rev5)  
HABITAT, POCKET LIVING

| REVISION | ISSUE DATE | CHANGE                                                                             |
|----------|------------|------------------------------------------------------------------------------------|
| 01       | 17/07/2017 | Ch-001 Remove RWT, changes to windows, remove HWS from roof, add PV to roof        |
| 02       | 18/08/2017 | Ch-002 Change size/location of gable end windows, remove louvre shading from eaves |
| 03       | 30/08/2017 | Ch-003 Change size/location of gable end windows L01                               |
| 04       | 5/09/2017  | Updates to DA Issue                                                                |
| 05       | 26/02/2018 |                                                                                    |

PROJECT

HABITAT, POCKET LIVING


100

BAYSHORE PROPERTY TRUST, PTY. LTD

11

DOMINIC FINLAY-JONES BANGALOW AUSTRALIA


NO. 100/101/102/103/2619/

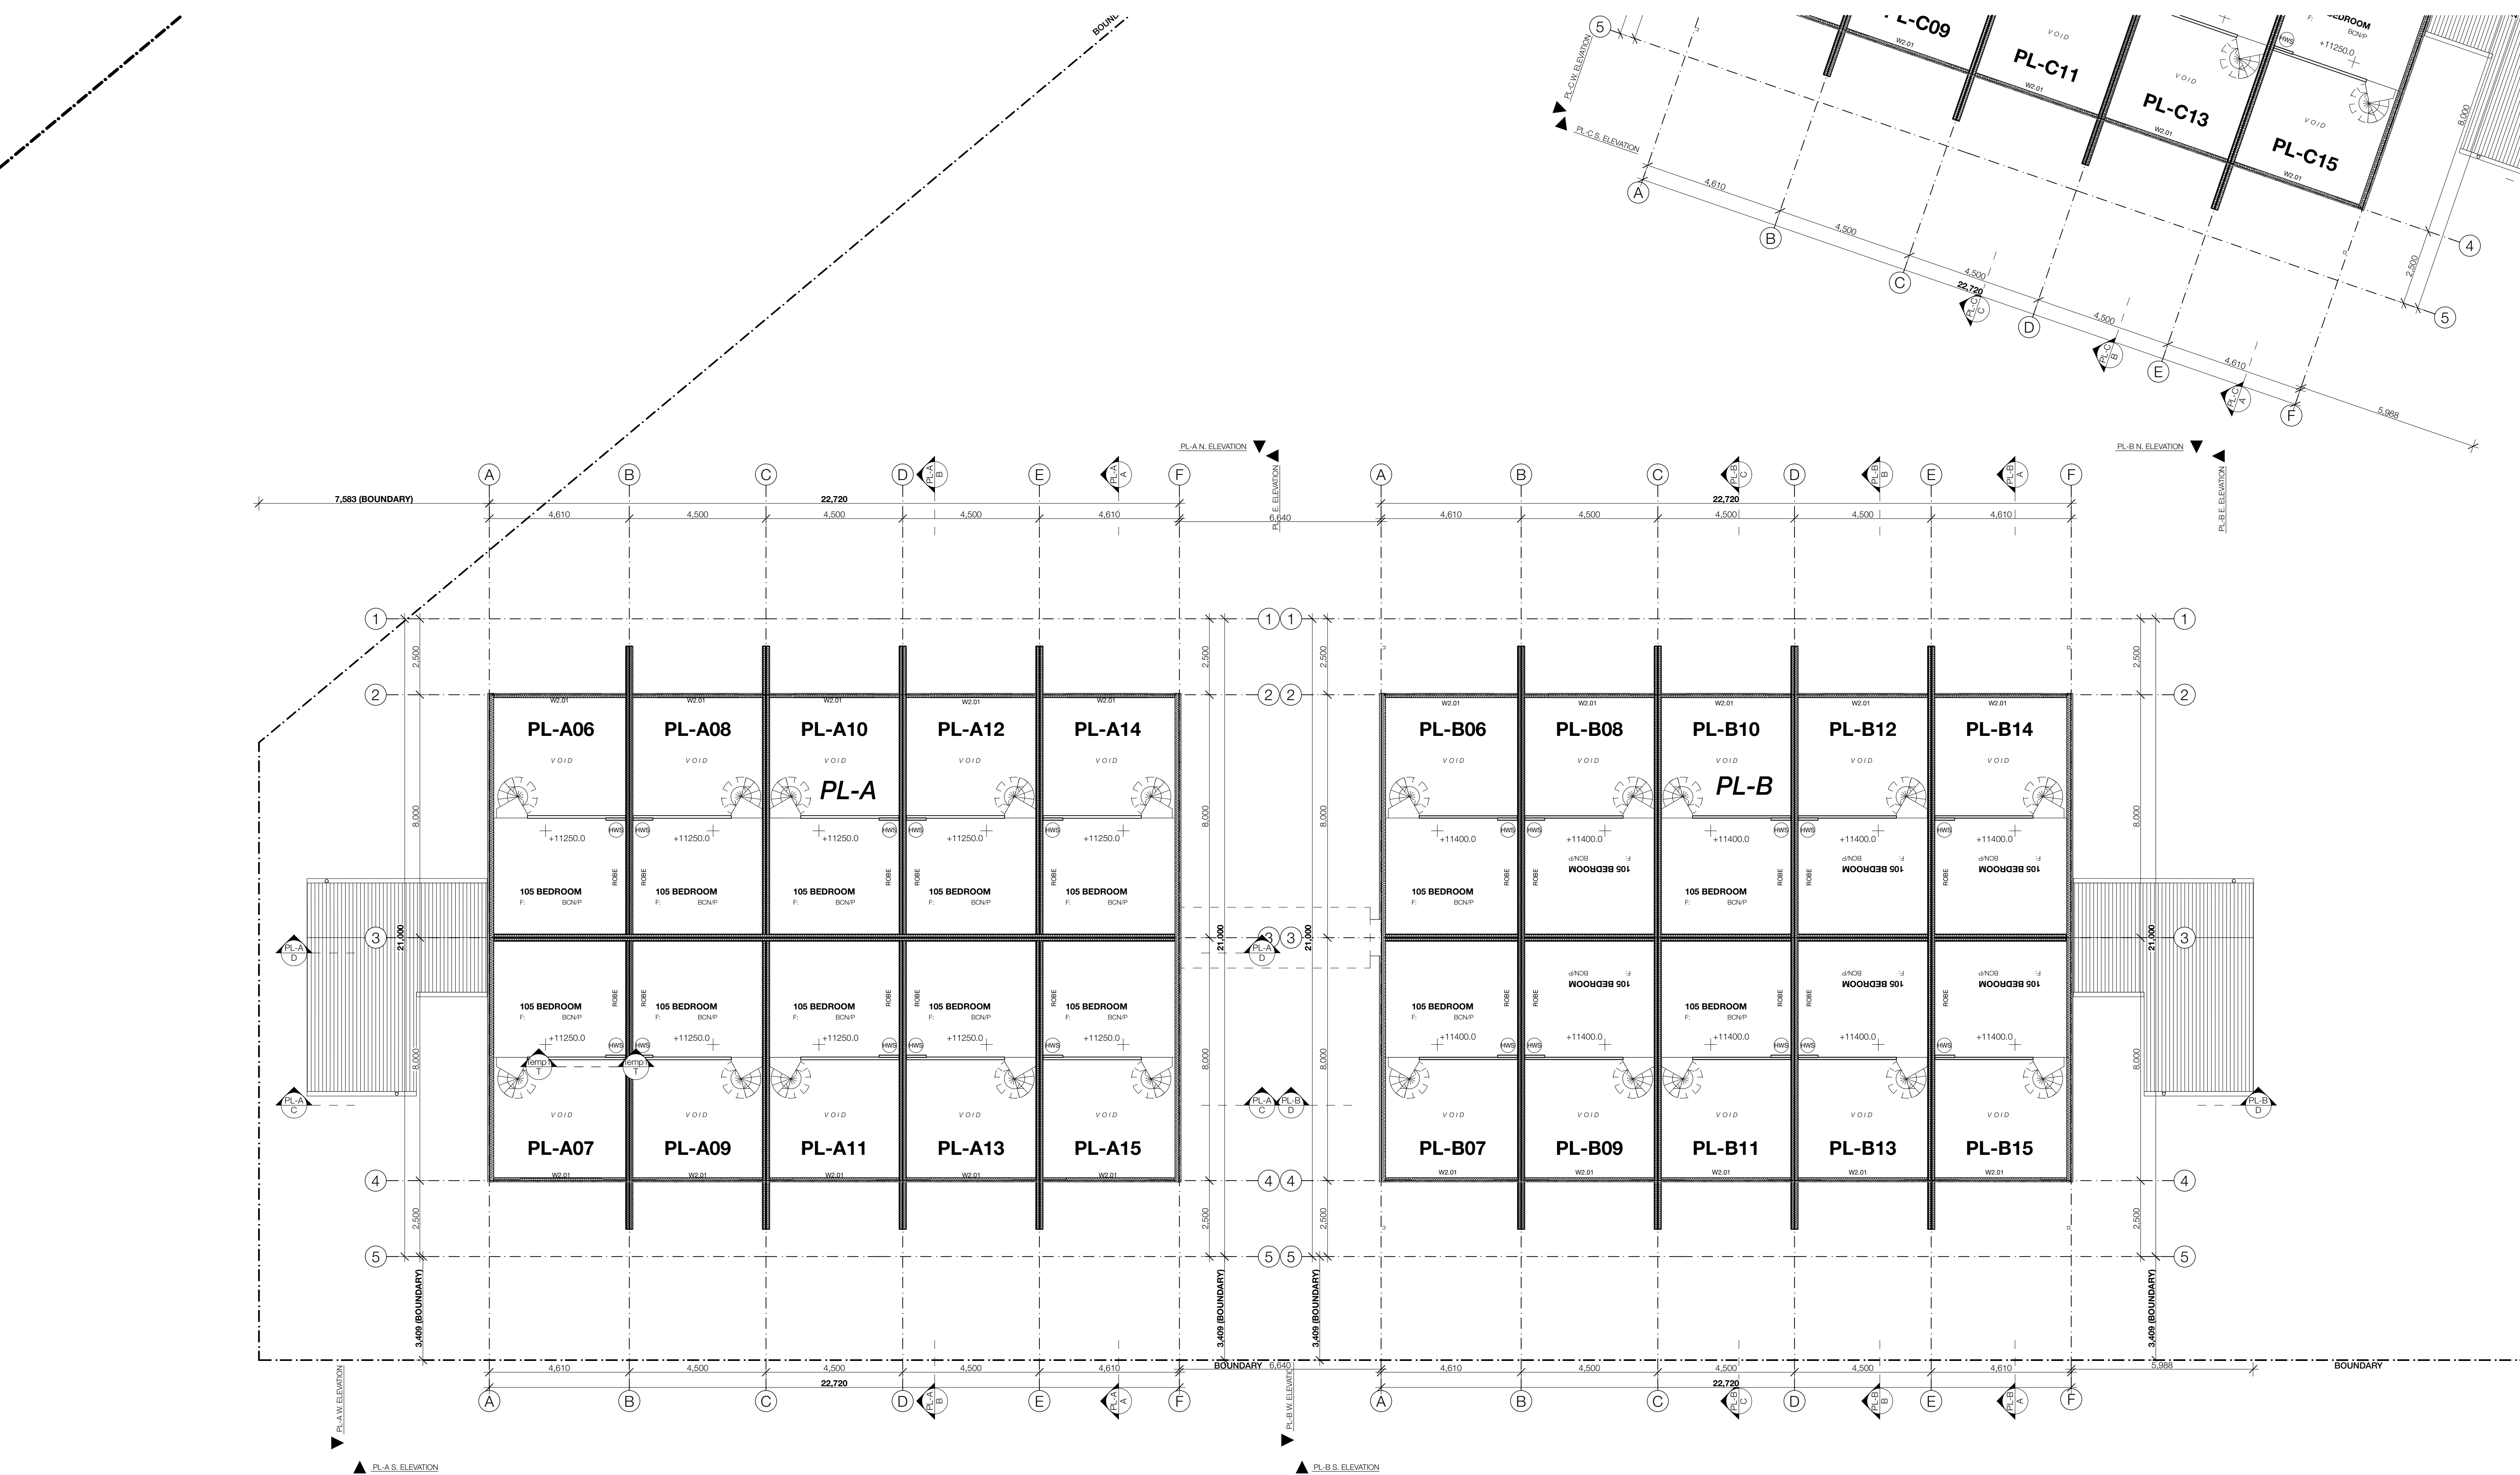

00 PL-A/B MEZZANINE FLOOR PLAN (Rev2)  
HABITAT, POCKET LIVING

| DOMINIC FINLAY JONES ARCHITECTS PTY LTD |  |  |
|-----------------------------------------|--|--|
| 17/07/2017                              |  |  |
| 26/02/2018                              |  |  |
| Updates to DA Issue                     |  |  |
|                                         |  |  |
|                                         |  |  |
|   |                                                        |   |                                                                    |                      |
|---|--------------------------------------------------------|---|--------------------------------------------------------------------|----------------------|
| PROJECT<br>HABITAT, POCKET LIVING<br>FOR<br>BAYSHORE PROPERTY TRUST, PTY, LTD<br>AT<br><br>DOMINIC FINLAY-JONES BANGALOW AUSTRALIA | DRAWING TITLE<br>PL-A/B MEZZANINE FLOOR PLAN<br>(Rev2) | <div>NORTH</div> <div></div> | JOB NUMBER<br>DFJ102                                               | SCALE AT A1<br>1:100 |
|   |                                                        |   | SCALE A3 AS                                                        |                      |
|   |                                                        |   | <div>DRAWING NUMBER<br/>PL_DA_202</div> <div>REVISION<br/>02</div> |                      |
| DEVELOPMENT APPLICATION   |                                                        |   |                                                                    |                      |

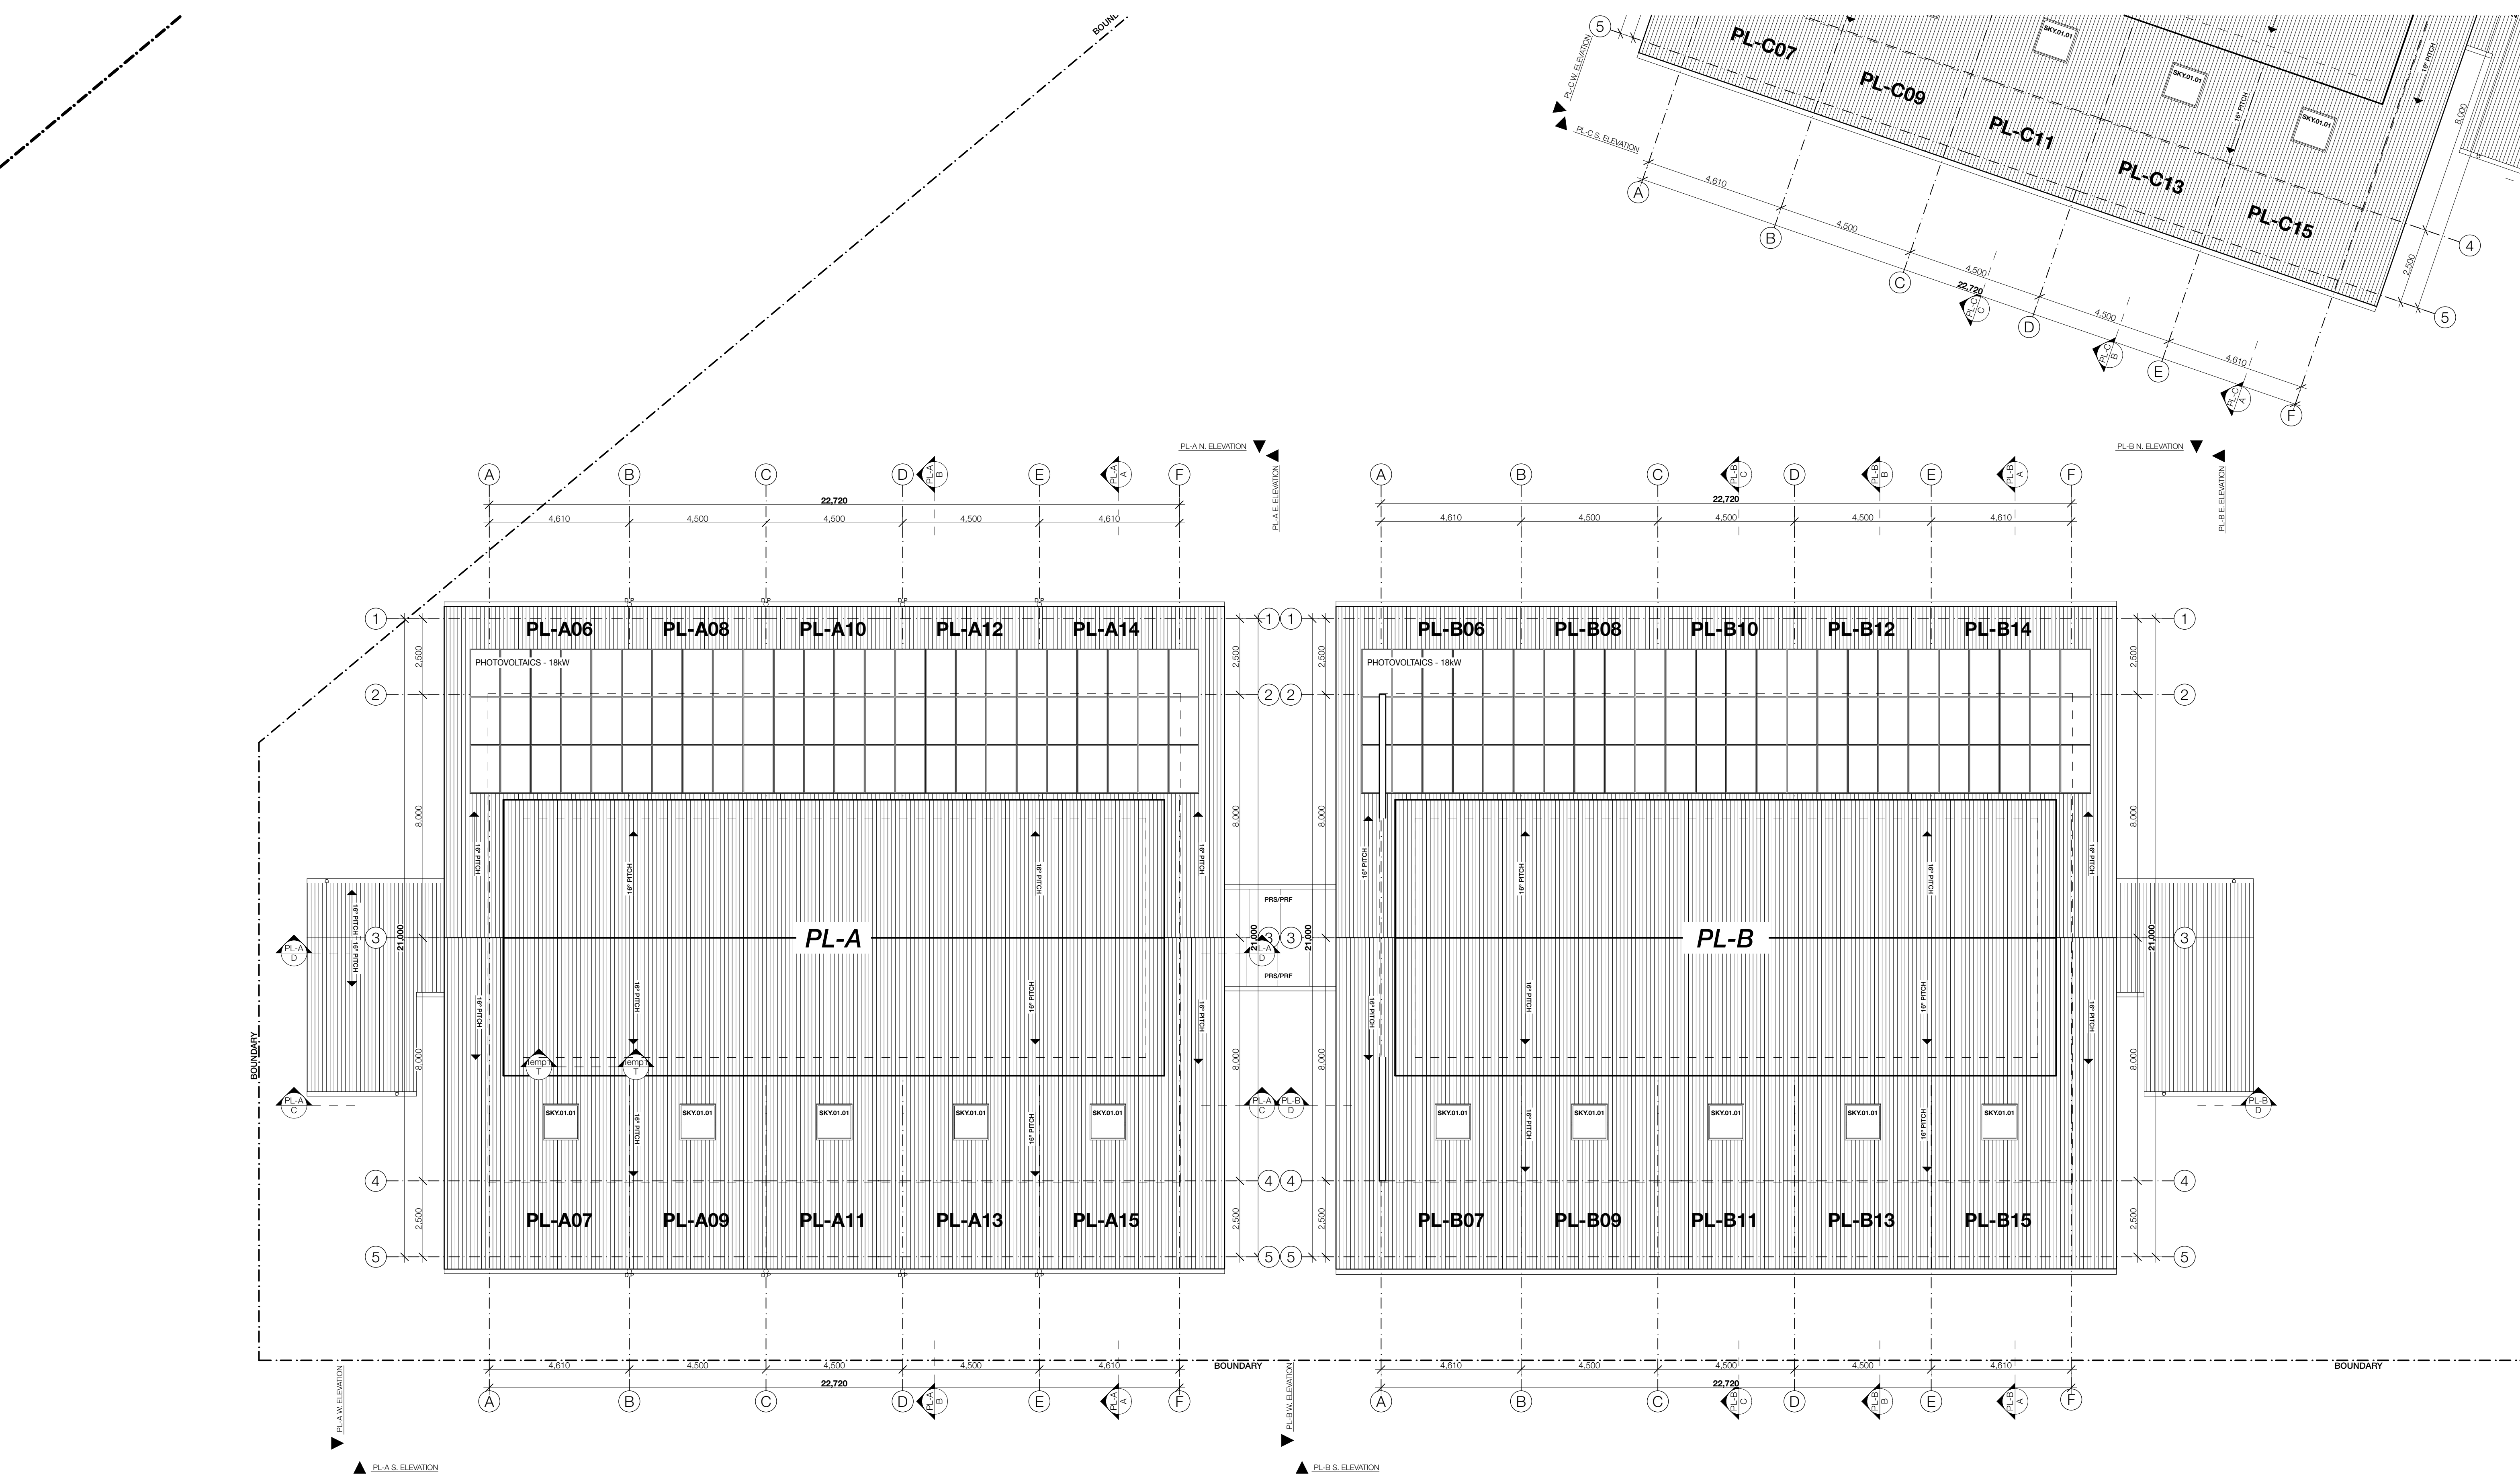




00 PL-C LEVEL 00 FLOOR PLAN (Rev4)  
HABITAT, POCKET LIVING

| REVISION | ISSUE DATE | CHANGE                                                                             |
|----------|------------|------------------------------------------------------------------------------------|
| 01       | 17/07/2017 |                                                                                    |
| 02       | 18/08/2017 | Ch-001 Remove RWIT, changes to windows, remove HWS from roof, add PV to roof       |
| 03       | 30/08/2017 | Ch-002 Change size/location of gable end windows, remove louvre shading from eaves |
| 04       | 26/02/2018 | Updates to DA Issue                                                                |


|   |                                                  |                              |                                                                 |
|---|--------------------------------------------------|------------------------------|-----------------------------------------------------------------|
| PROJECT<br>HABITAT, POCKET LIVING<br>FOR<br>BAYSHORE PROPERTY TRUST, PTY, LTD<br>BY<br>DOMINIC FINLAY-JONES BANGALOW AUSTRALIA | DRAWING TITLE<br>PL-C LEVEL 00 FLOOR PLAN (Rev4) | NORTH<br>DFJ102<br>PL_DA_204 | SCALE AT A1<br>1:100<br>SCALE AT A3<br>1:400<br>FOOTPRINT<br>04 |
|---|--------------------------------------------------|------------------------------|-----------------------------------------------------------------|



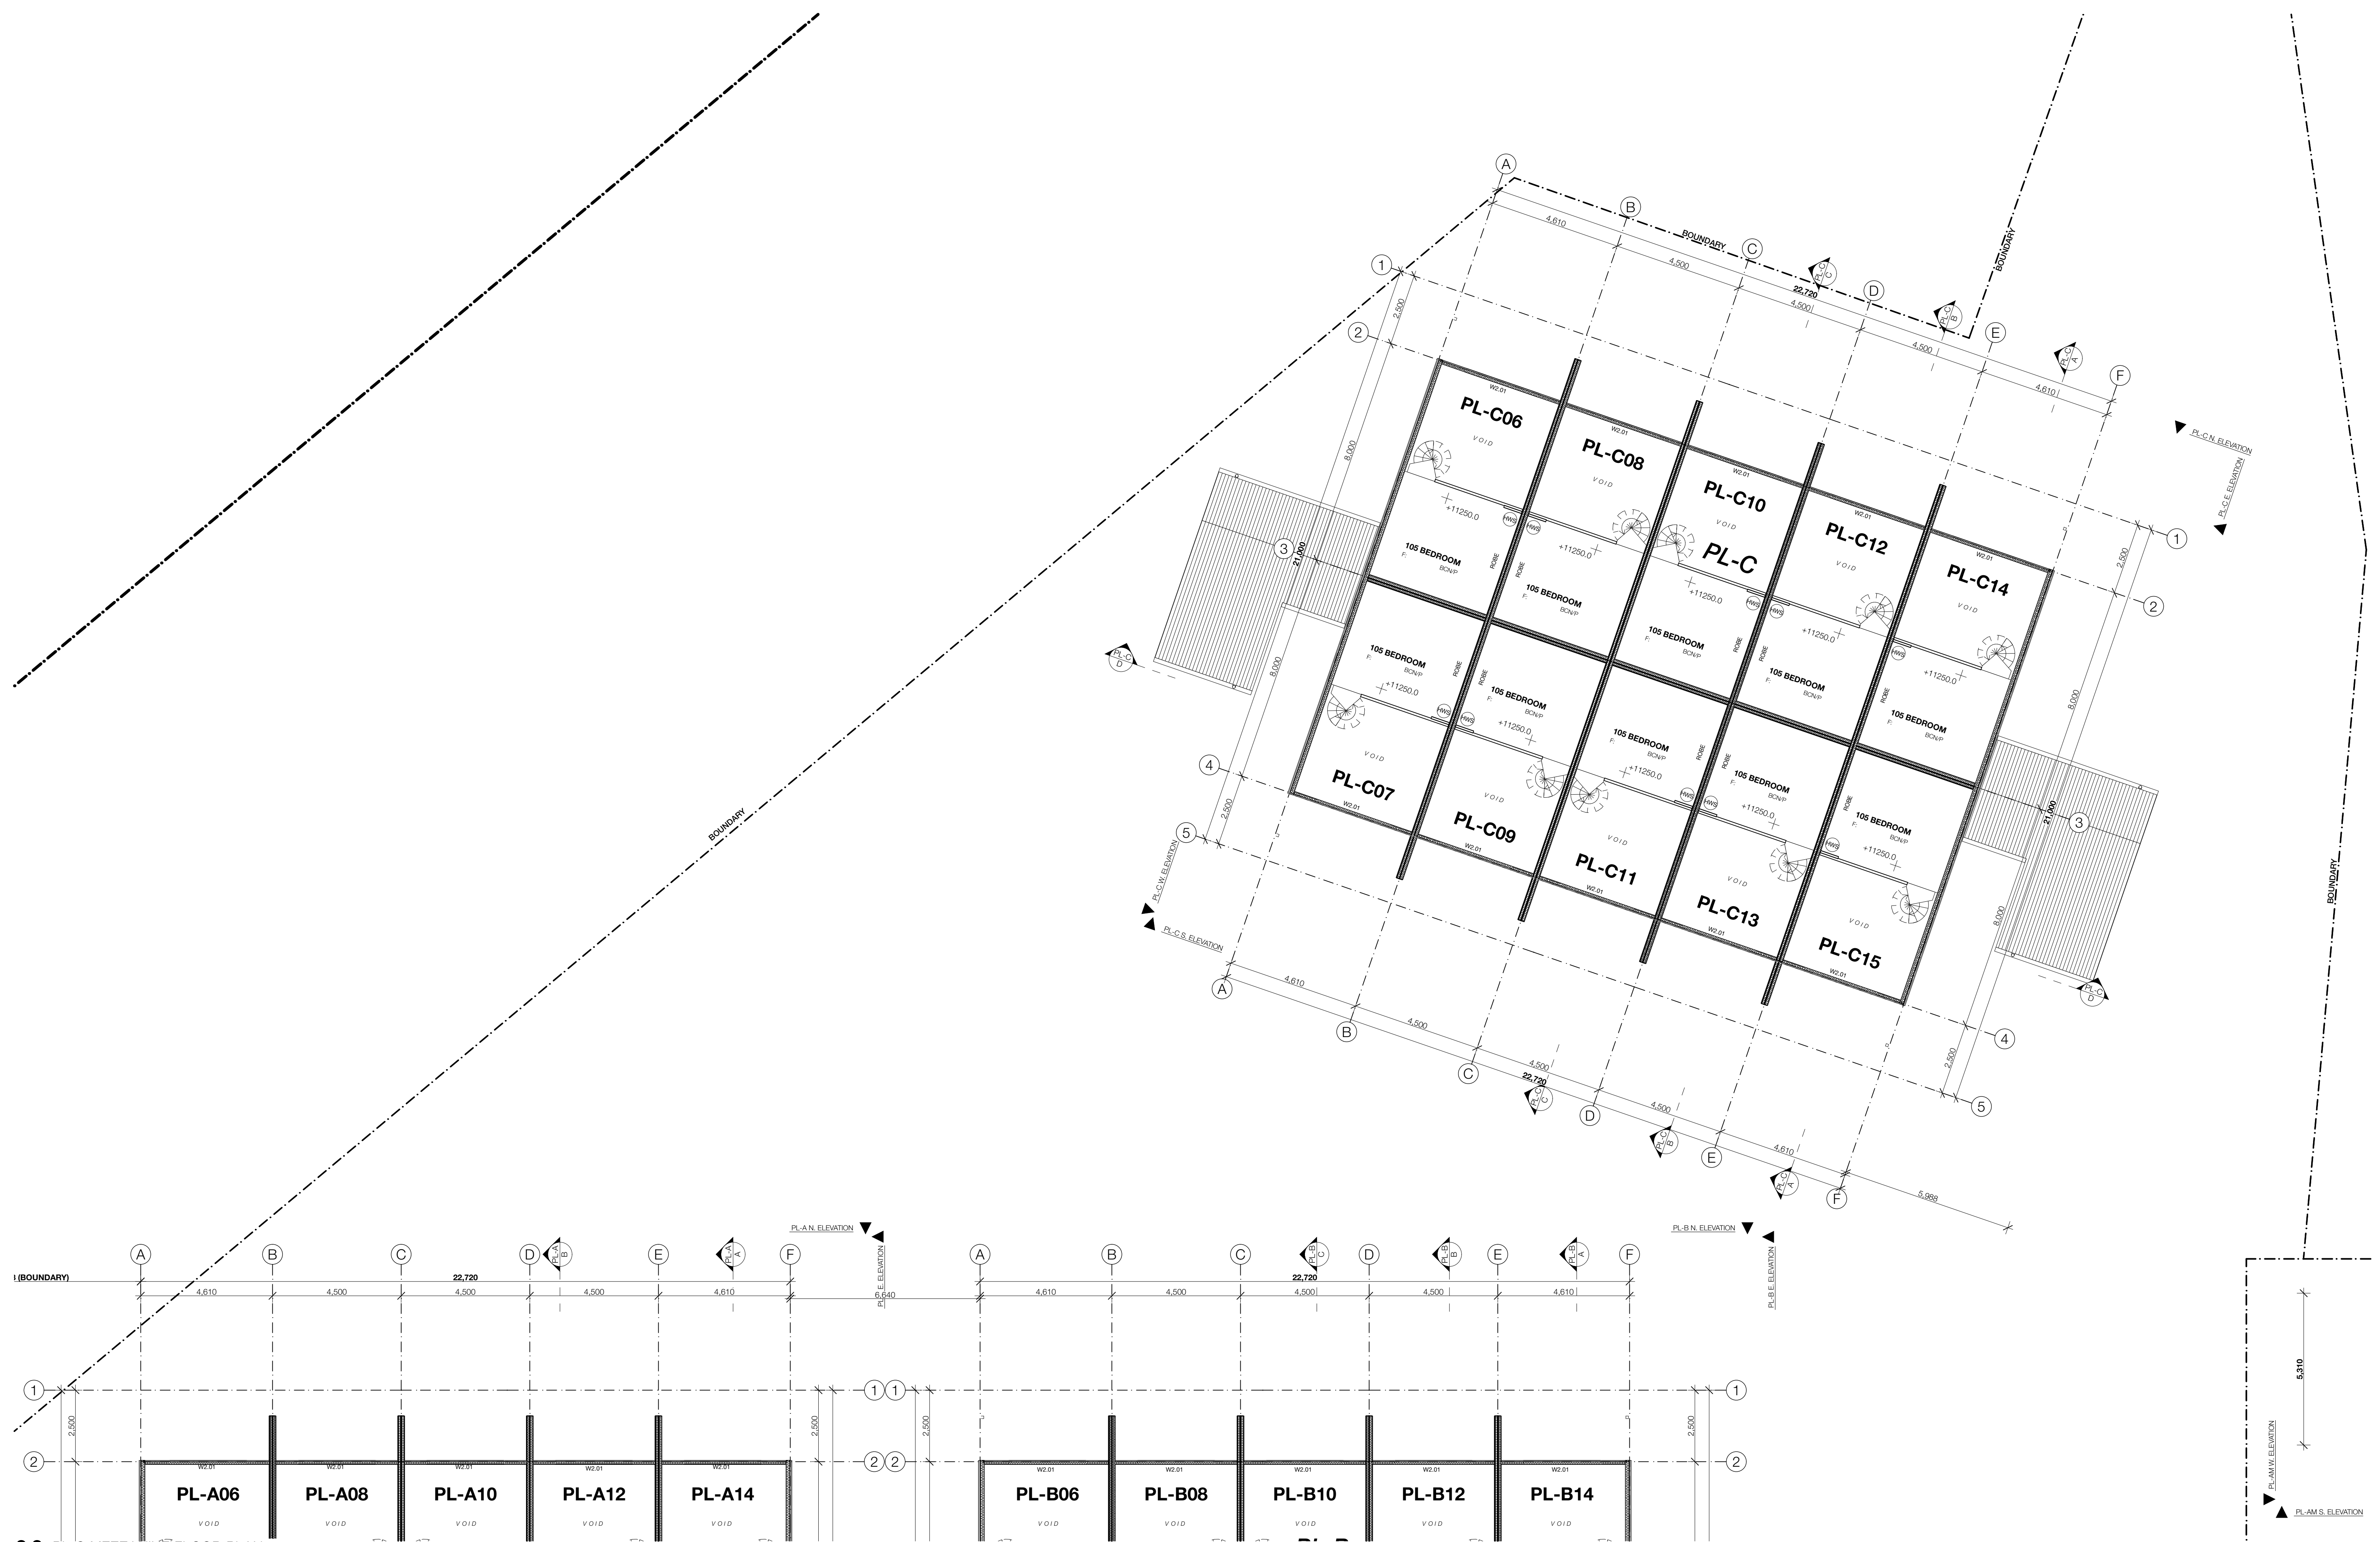

00 PL-C MEZZANINE FLOOR PLAN (Rev2)  
HABITAT, POCKET LIVING



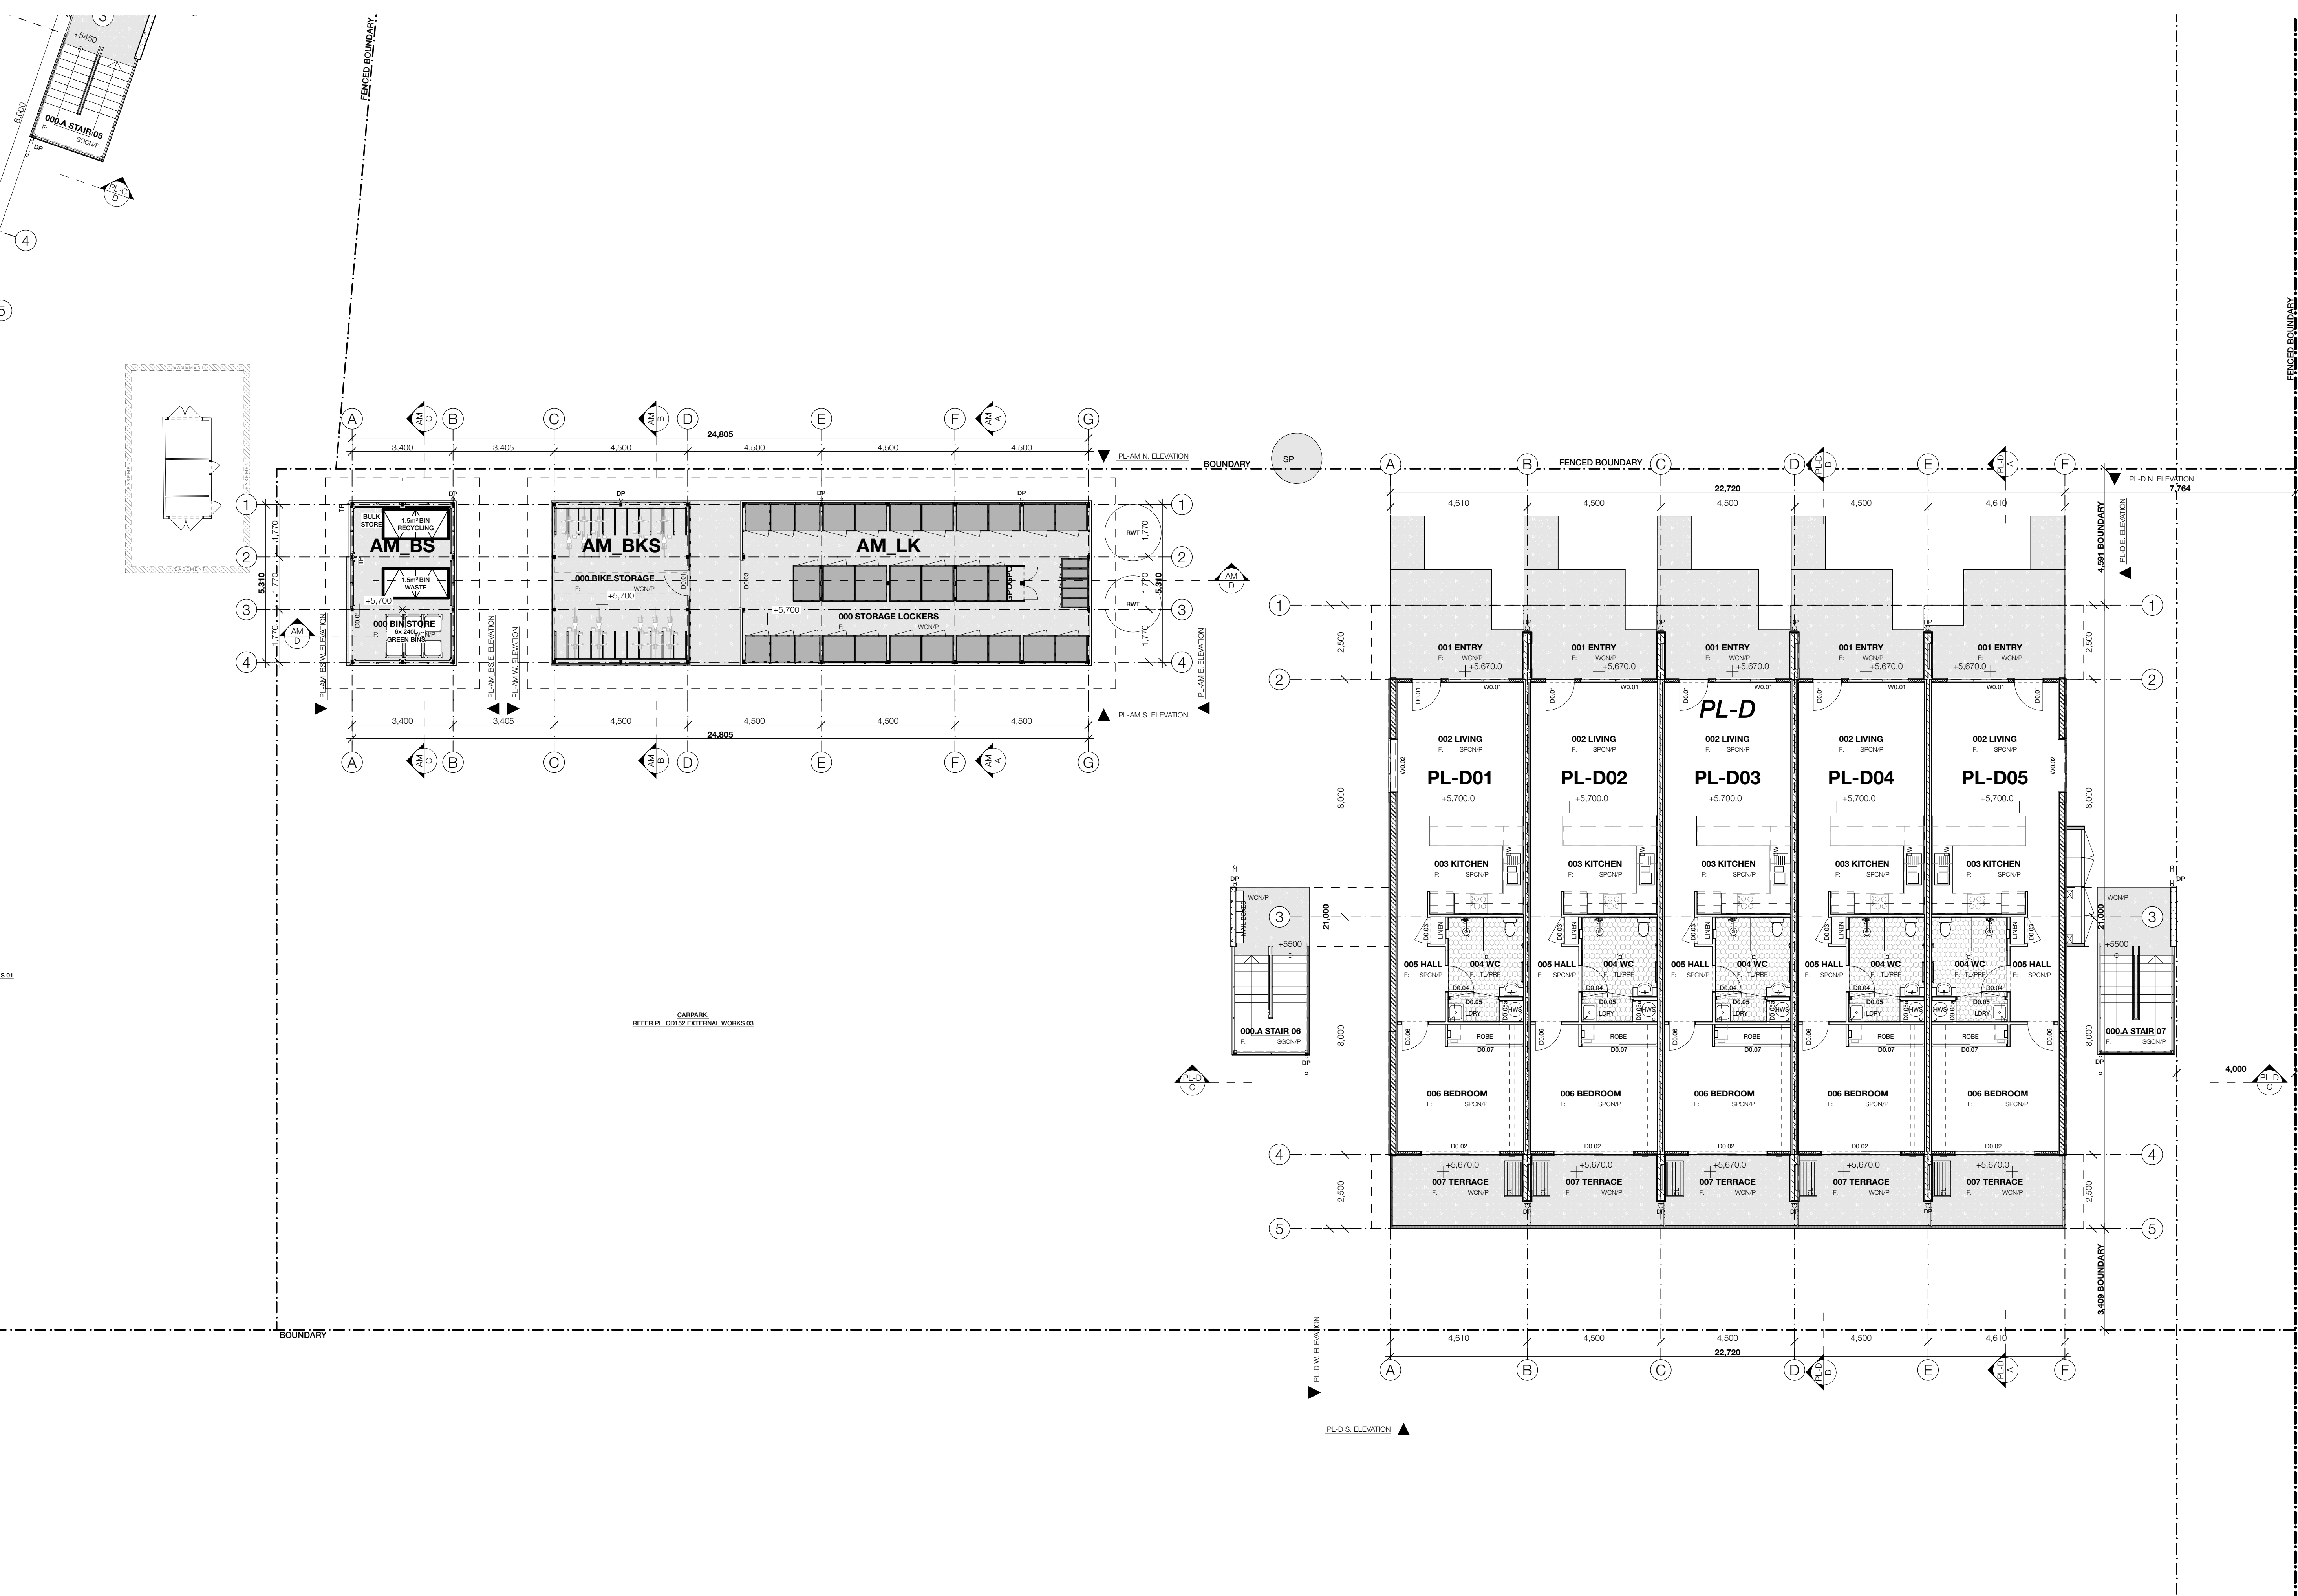

00 PL-D/AM LEVEL 00 FLOOR PLAN  
HABITAT, POCKET LIVING

| REVISION | ISSUE DATE | CHANGE              |
|----------|------------|---------------------|
| 05       | 27/06/2018 | Updates to DA Issue |
|          |            |                     |
|          |            |                     |
PROJECT

HABITAT, POCKET LIVING

FOR

BAYSHORE PROPERTY TRUST, PTY. LTD

CNR PARKES AVE + GALLAGHER ST BYRON BAY

Lot 7 DP271119

NOINVESTED ARCHITECT

DOMINIC FINLAY JONES ARCHITECTS PTY LTD

DRAWING TITLE

PL-D/AM LEVEL 00 FLOOR PLAN (Rev5)

NORTH

JOB NUMBER

DFJ102

SCALE AT A3

1:1100

SCALE AT A0



1:1100

PREPARED

05

DEVELOPMENT APPLICATION

PL-DA 208

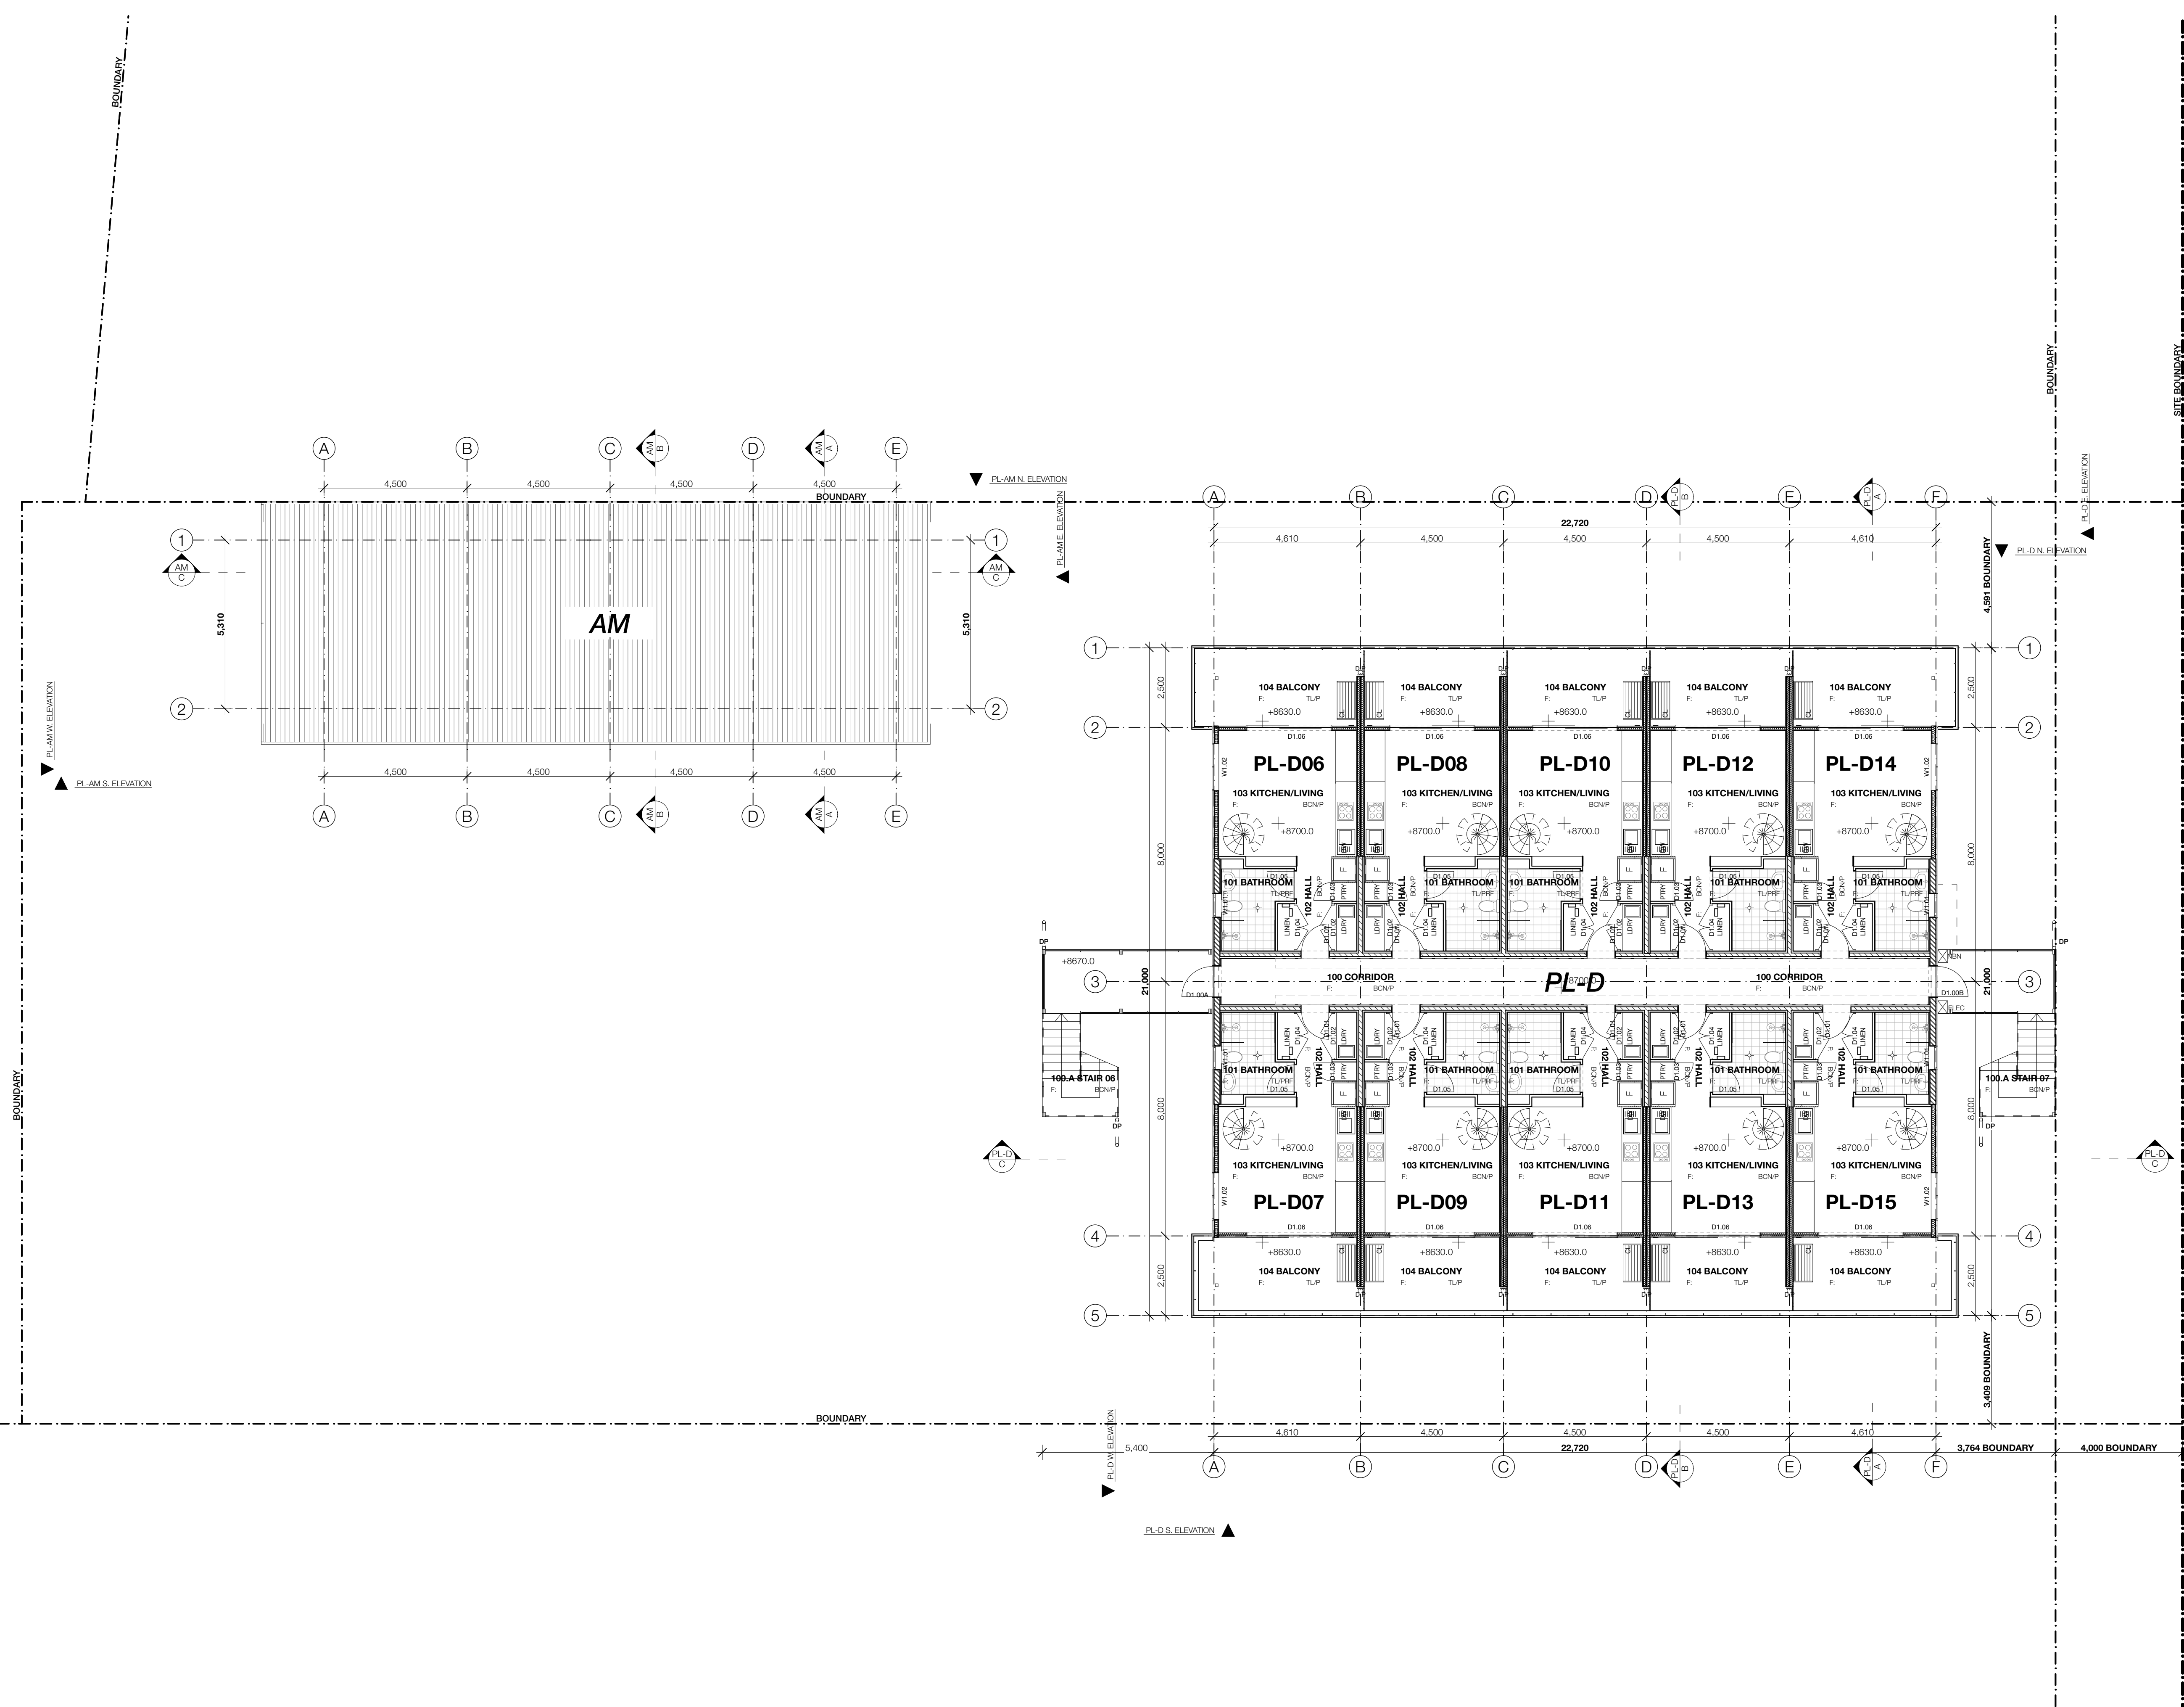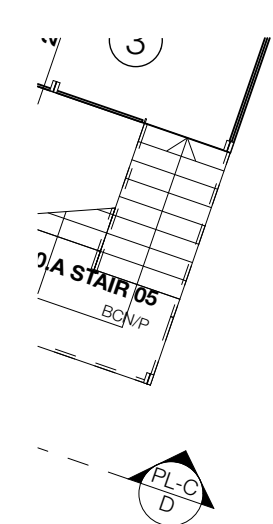


## 00 PL-D LEVEL 01 FLOOR PLAN

### HABITAT, POCKET LIVING

SCALE: 1:100 AT A

| REVISION | ISSUE DATE | CHANGE                                                                             |
|----------|------------|------------------------------------------------------------------------------------|
| 01       | 17/07/2017 |                                                                                    |
| 02       | 18/08/2017 | Ch-001 Remove RWfT, changes to windows, remove HWSing from roof, add PV to roof    |
| 03       | 30/08/2017 | Ch-002 Change size/location of gable and windows, remove louvre shading from eaves |
| 04       | 5/09/2017  | Ch-003 Change size/location of gable and windows L01                               |
| 05       | 26/02/2018 | Updates to DA Issue                                                                |

|   |  |                                                               |  |                                                                                                |  |                             |  |                             |  |
|---|--|---------------------------------------------------------------|--|------------------------------------------------------------------------------------------------|--|-----------------------------|--|-----------------------------|--|
| PROJECT<br><b>HABITAT, POCKET LIVING</b><br>FOR<br><b>BAYSHORE PROPERTY TRUST, PTY, LTD</b><br>AT<br><b>DOMINIC FINLAY-JONES BANGALOW AUSTRALIA</b> |  | DRAWING TITLE<br><b>PL-D/AM LEVEL 01 FLOOR PLAN</b><br>(Rev5) |  | NORTH<br> |  | JOB NUMBER<br><b>DFJ102</b> |  | SCALE AT A1<br><b>1:100</b> |  |
|   |  | <b>DEVELOPMENT<br/>APPLICATION</b>                            |  | OVERALL NUMBER<br><b>PL_DA 209</b>                                                             |  | REVISION<br><b>05</b>       |  | SCALE AT A3                 |  |
| NOMINATED ARCHITECT <b>DOMINIC FINLAY-JONES HWS REG ARCHITECT NSW</b>                                                                               |  |                                                               |  |                                                                                                |  |                             |  |                             |  |

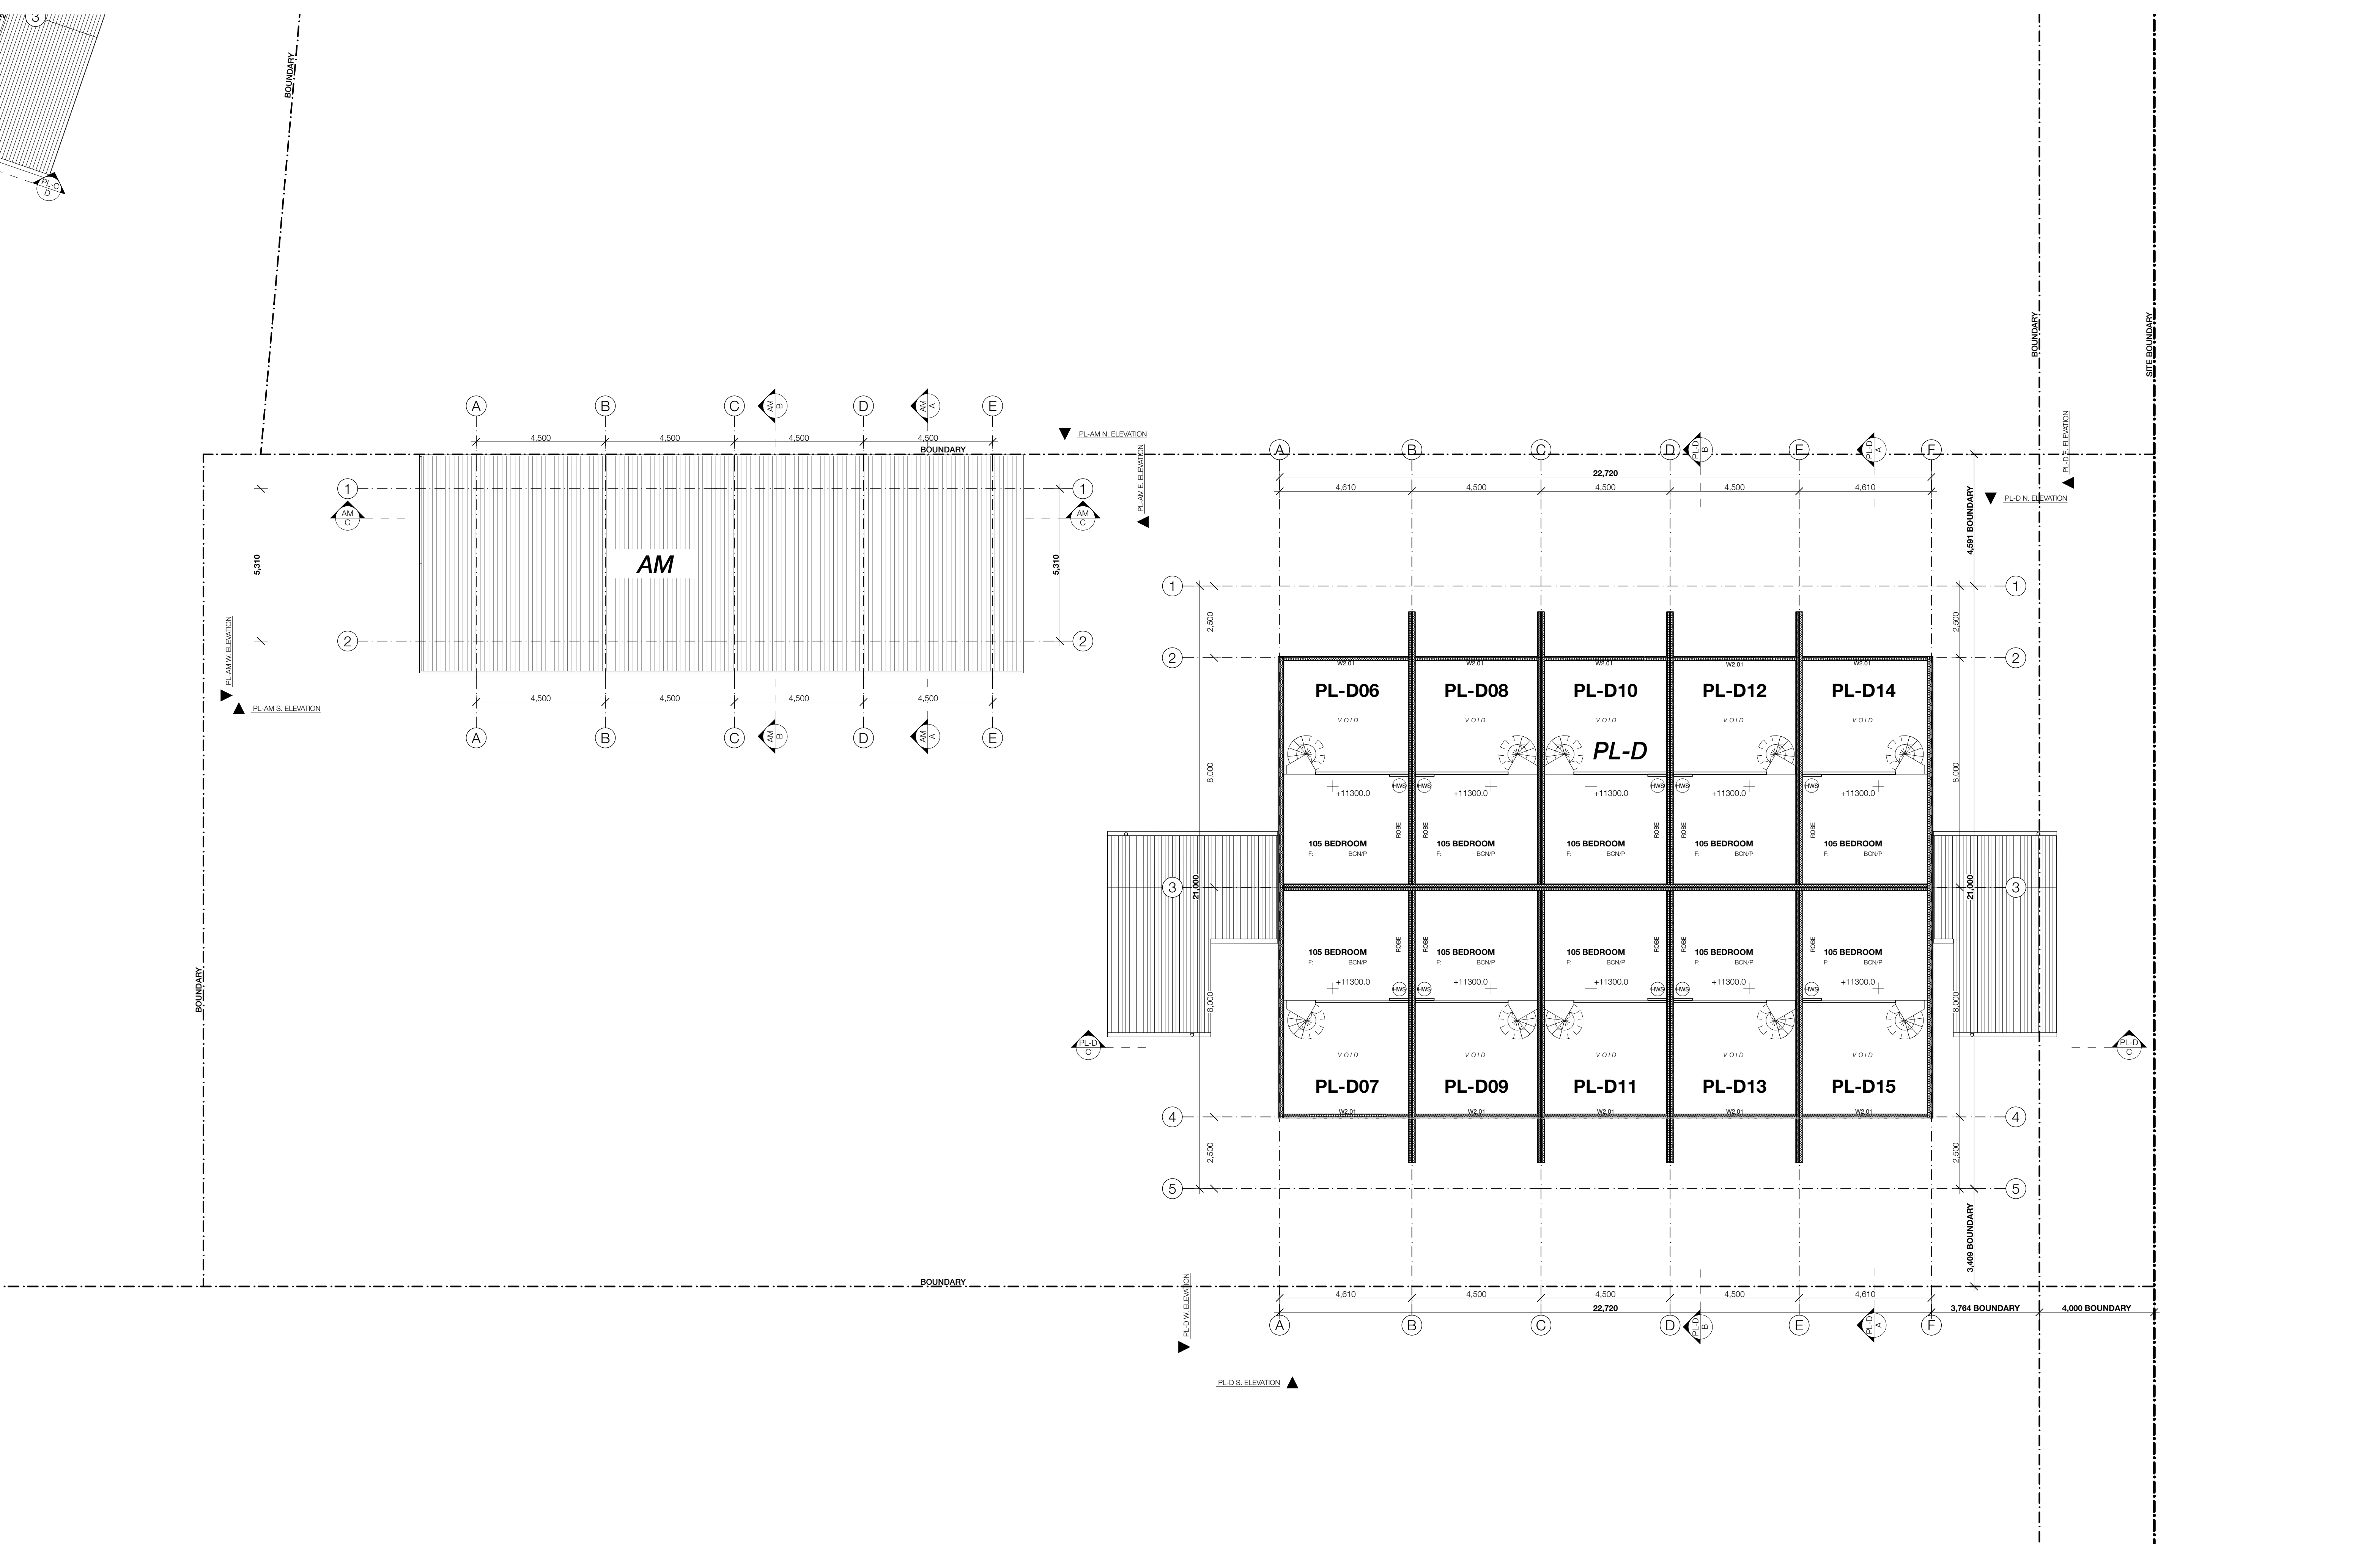

00 PL-D MEZZANINE FLOOR PLAN  
HABITAT, POCKET LIVING

| REVISION | ISSUE DATE | CHANGE              |
|----------|------------|---------------------|
| 01       | 17/07/2017 |                     |
| 02       | 26/02/2018 | Updates to DA Issue |
|          |            |                     |
|          |            |                     |
|   |                                                        |                   |          |                                                                      |
|---|--------------------------------------------------------|-------------------|----------|----------------------------------------------------------------------|
| PROJECT<br>HABITAT, POCKET LIVING<br>BAYSHORE PROPERTY TRUST, PTY, LTD<br>DOMINIC FINLAY-JONES BANGALOW AUSTRALIA | DRAWING FILE<br>PL-DIAM MEZZANINE FLOOR PLAN<br>(Rev2) | NORTH<br>01<br>02 | 01<br>02 | SCALE AT A1<br>1:100<br>SCALE AT A3<br>1:100<br>SCALE AT A4<br>1:100 |
| DEVELOPMENT<br>APPLICATION                                                                                        |                                                        | PL-DA 210         |          | 02                                                                   |