

BYRON BAY PUBLIC SCHOOL UPGRADE

Development Application



Drawing List - Drawing Series (DA)		
Sheet Number	Sheet Name	Current Revision
DA 000	Cover Sheet	C
DA 001	Existing Location Plan	C
DA 002	Site Analysis	C
DA 003	Demolition Plan	C
DA 004	Site Plan	C
DA 100	Ground Floor Plan	C
DA 101	Level 1 Floor Plan	C
DA 102	Roof Plan	C
DA 200	East Elevations	C

Drawing List - Drawing Series (DA)		
Sheet Number	Sheet Name	Current Revision
DA 201	North Elevations	C
DA 202	South Elevations	C
DA 203	West Elevations	C
DA 204	Sections	C
DA 300	Shadow Diagram - Existing and Proposed	C
DA 301	3D Views - Sheet 1	C
DA 302	3D Views - Sheet 2	C
DA 303	3D Views - Sheet 3	C
DA 304	3D Views - Sheet 4	C
Grand total: 18		

Byron Bay Public School
17 Kingsley St,
Byron Bay
NSW 2481

PRELIMINARY



PRELIMINARY



SITE BASE - OVERALL CONNECTION



CAMPUS - VEHICULAR ACCESS

PRELIMINARY




LEGEND

PROPOSED NEW STRUCTURES



EXISTING STRUCTURES

PRELIMINARY

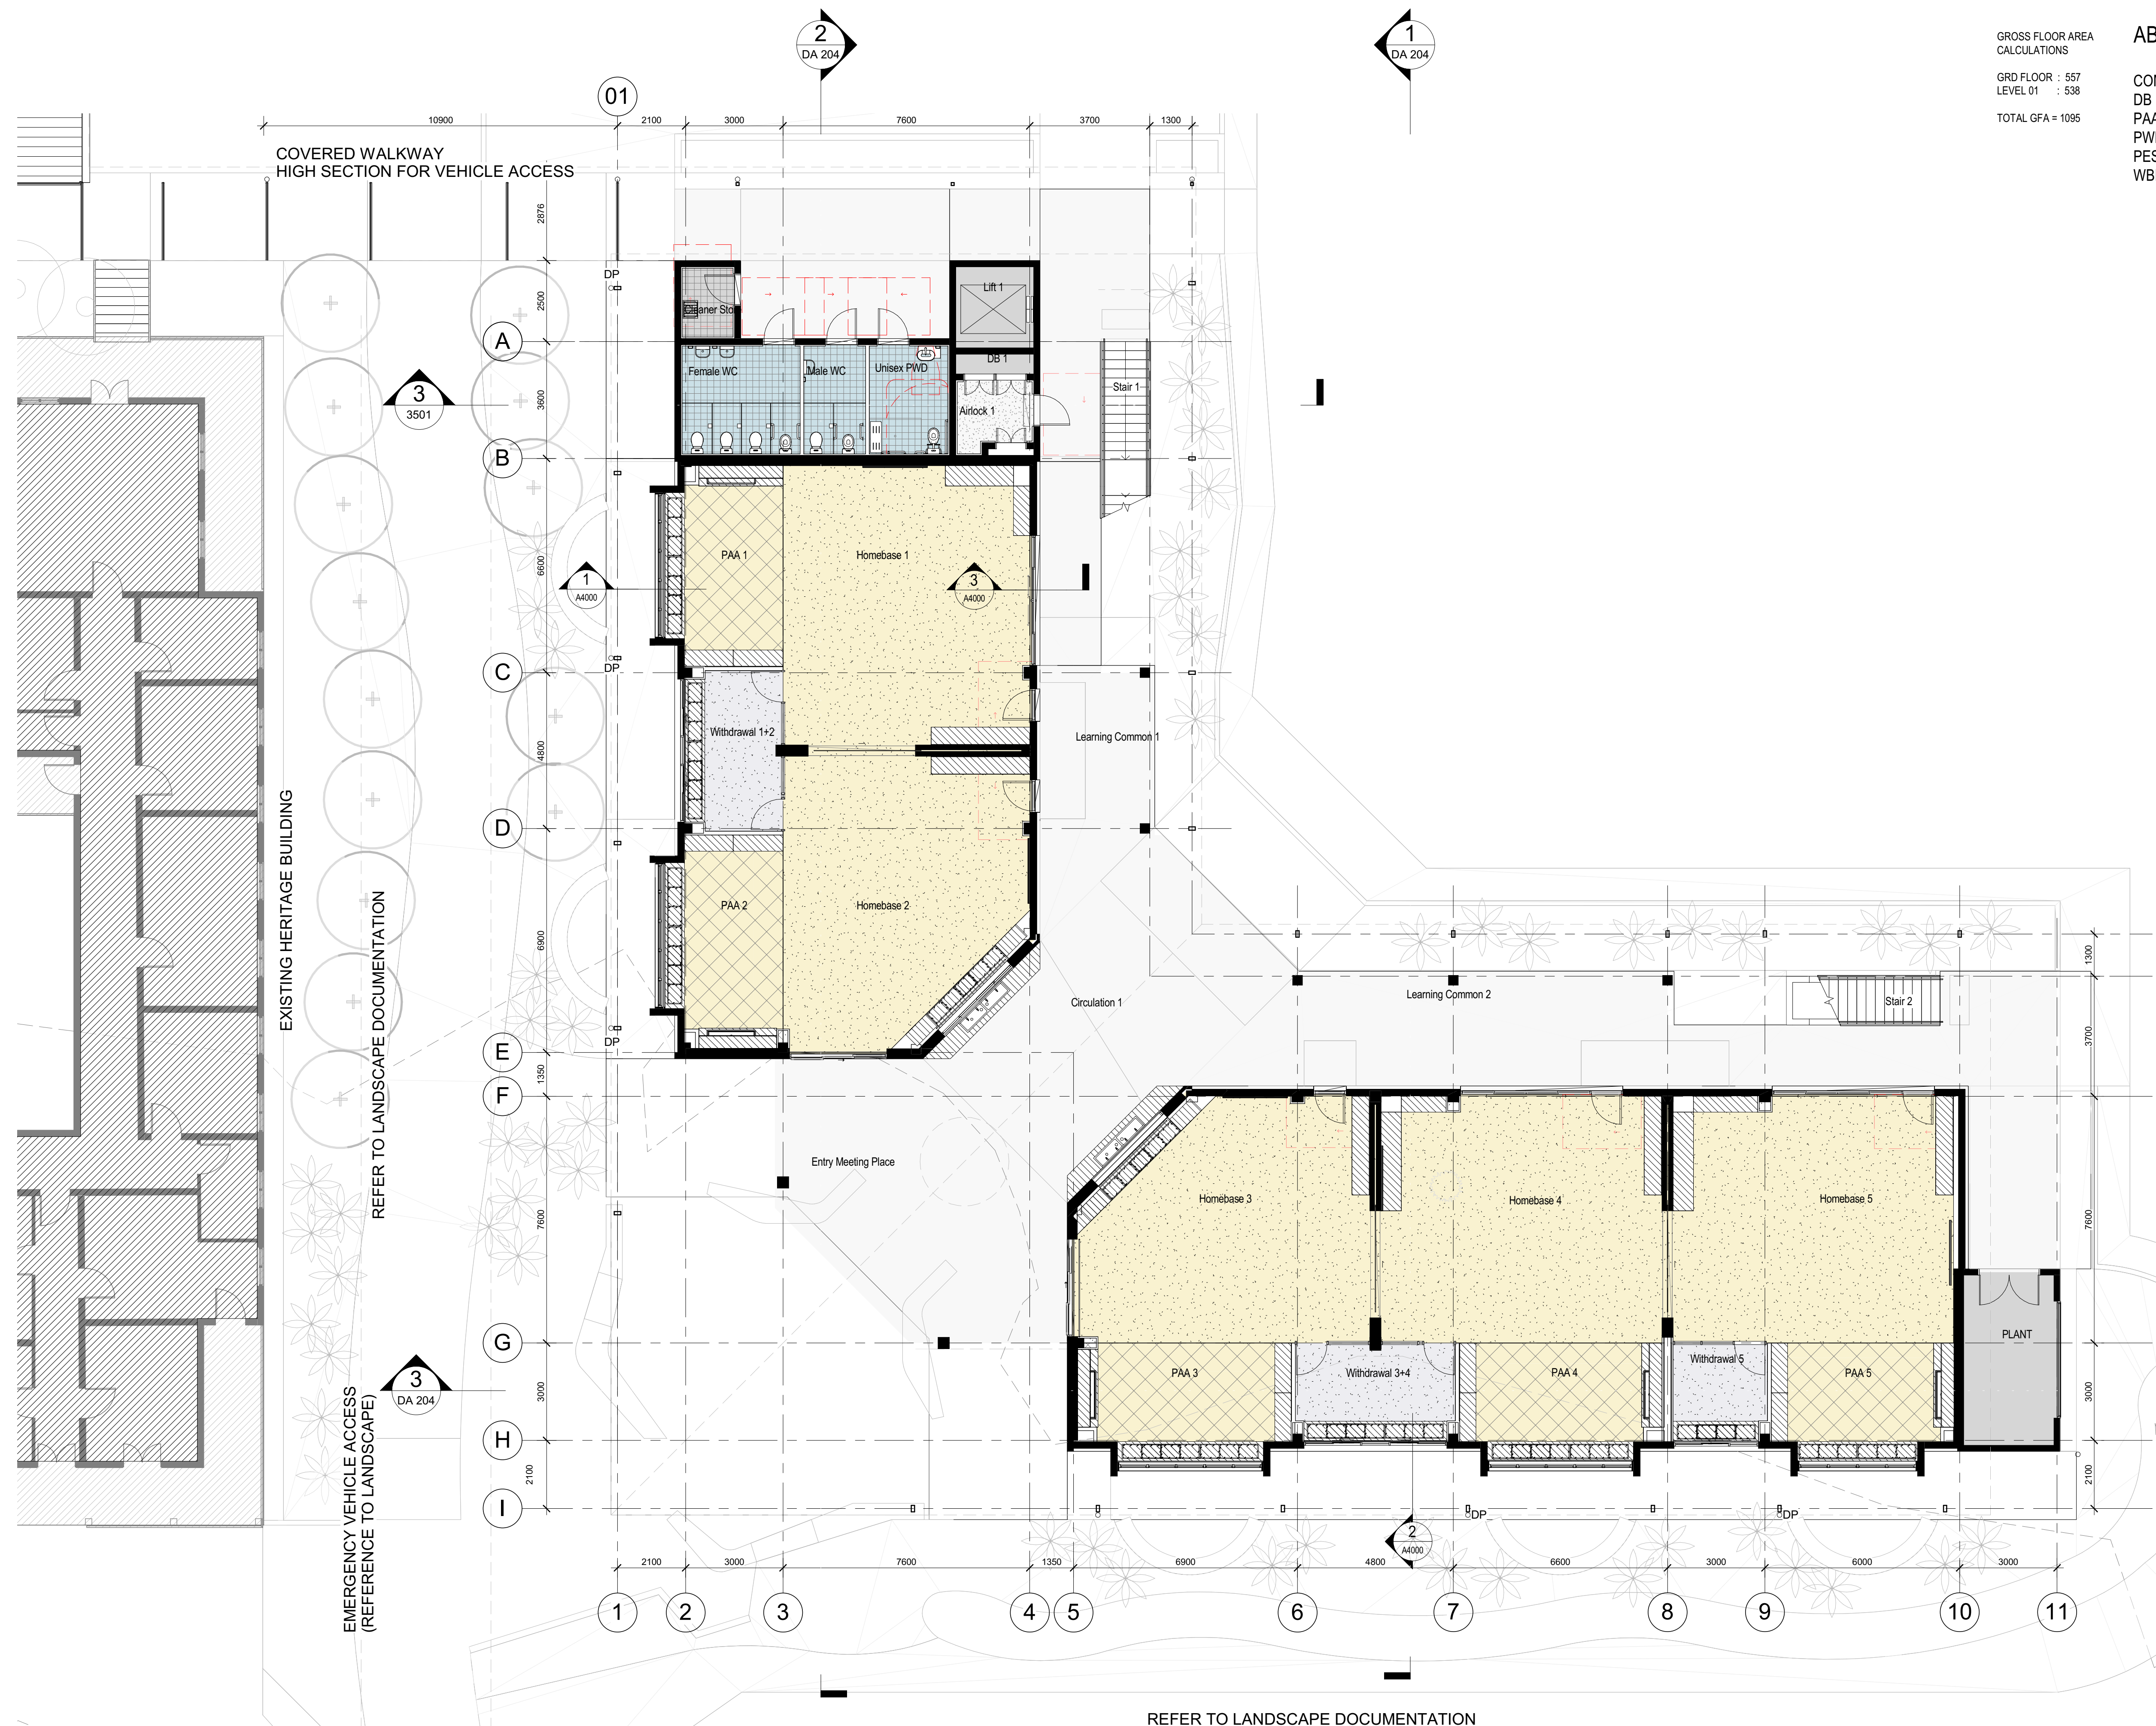


GROSS FLOOR AREA CALCULATIONS		ABBREVIATIONS	
GRD FLOOR	: 557	COMMS	- COMMUNICATIONS
LEVEL 01	: 538	DB	- DISTRIBUTION BOARD
TOTAL GFA = 1095		PAA	- PRACTICAL ACTIVITY
		PWD	- PERSON WITH A DISABILITY
		PSS	- PERSONAL EQUIPMENT STUDENT STORAGE
		WBI	- WHITE BOARD INTERACTRE


PRELIMINARY

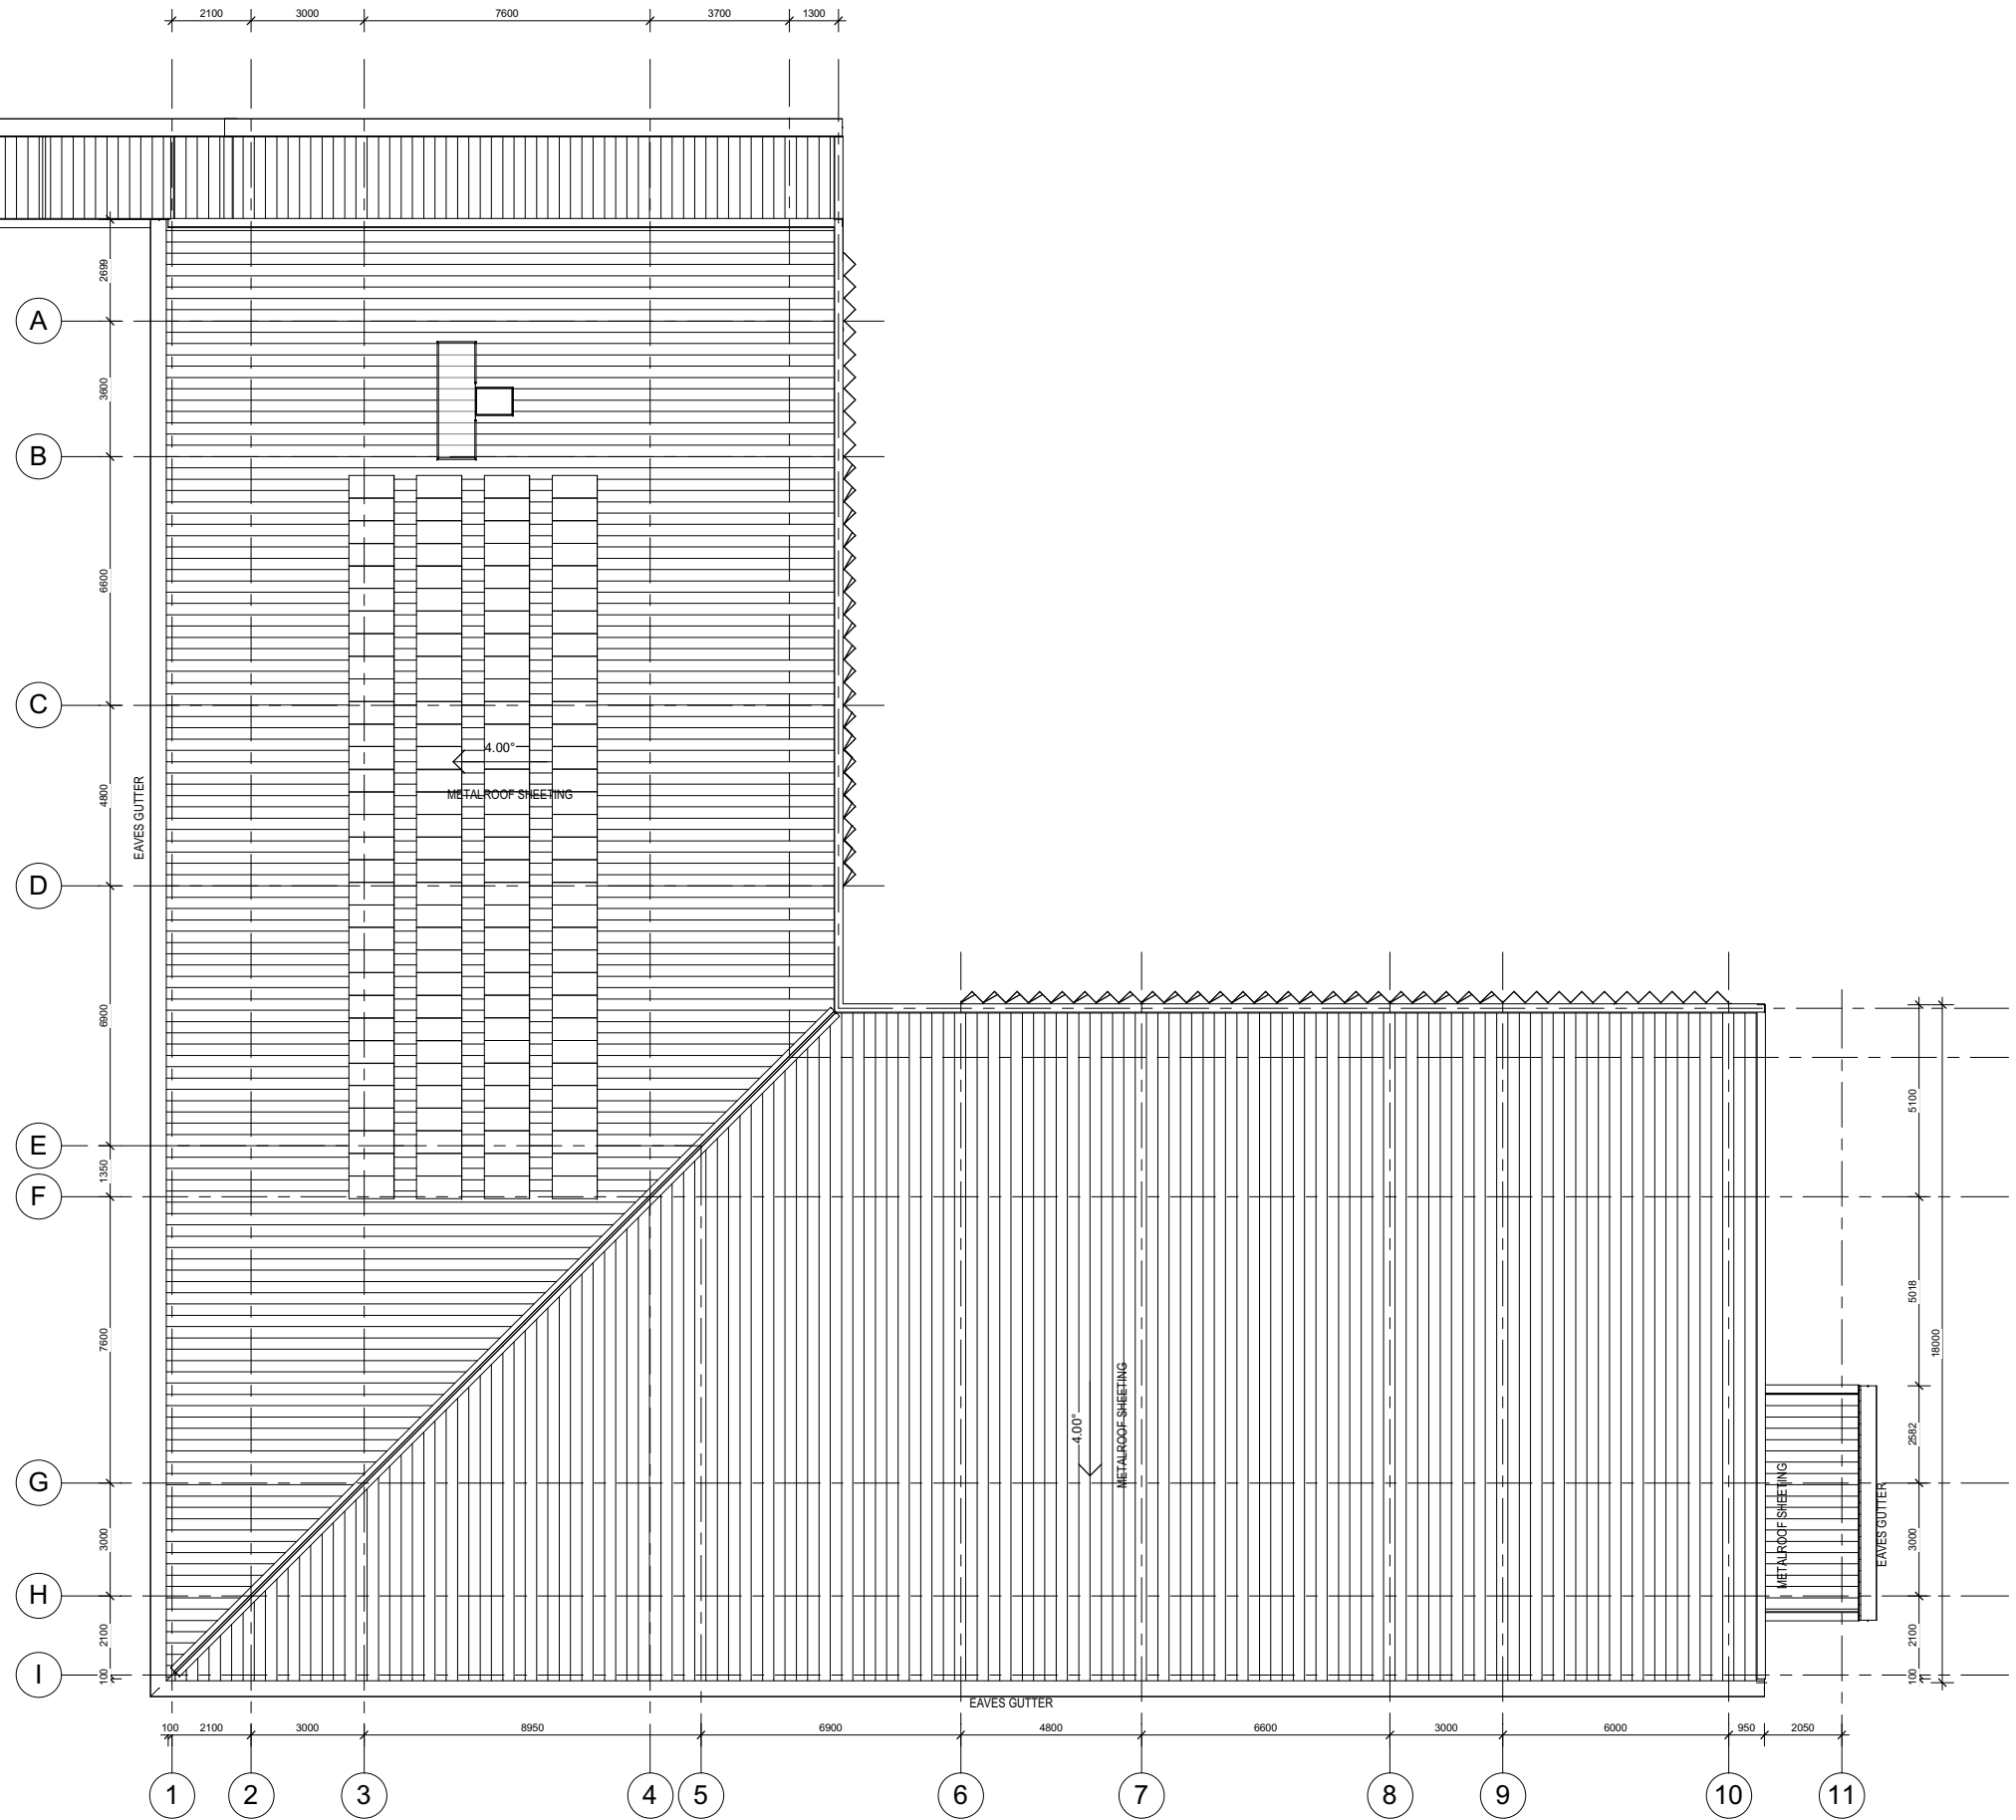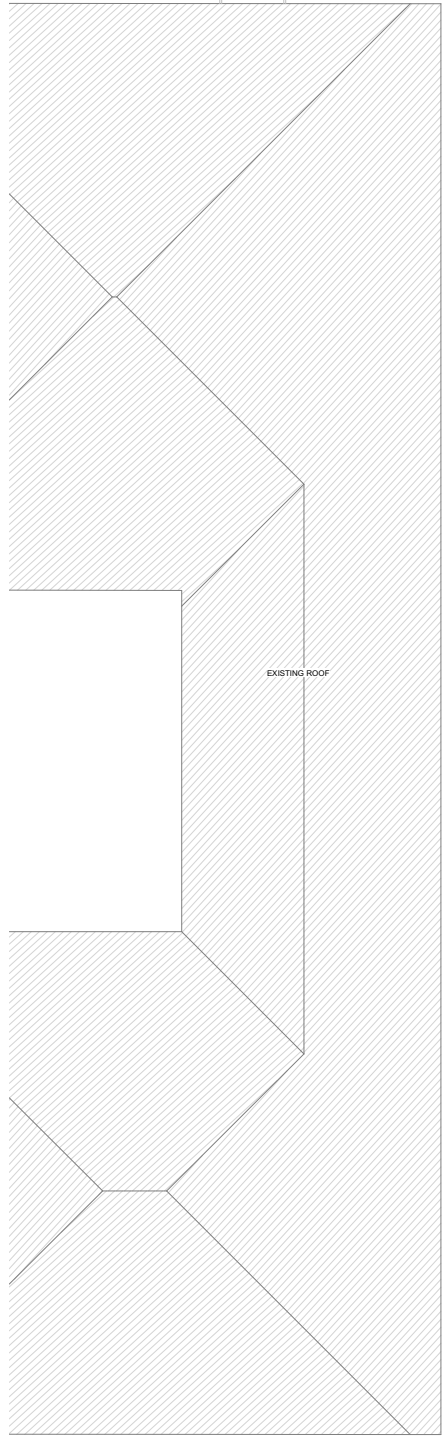

PRELIMINARY

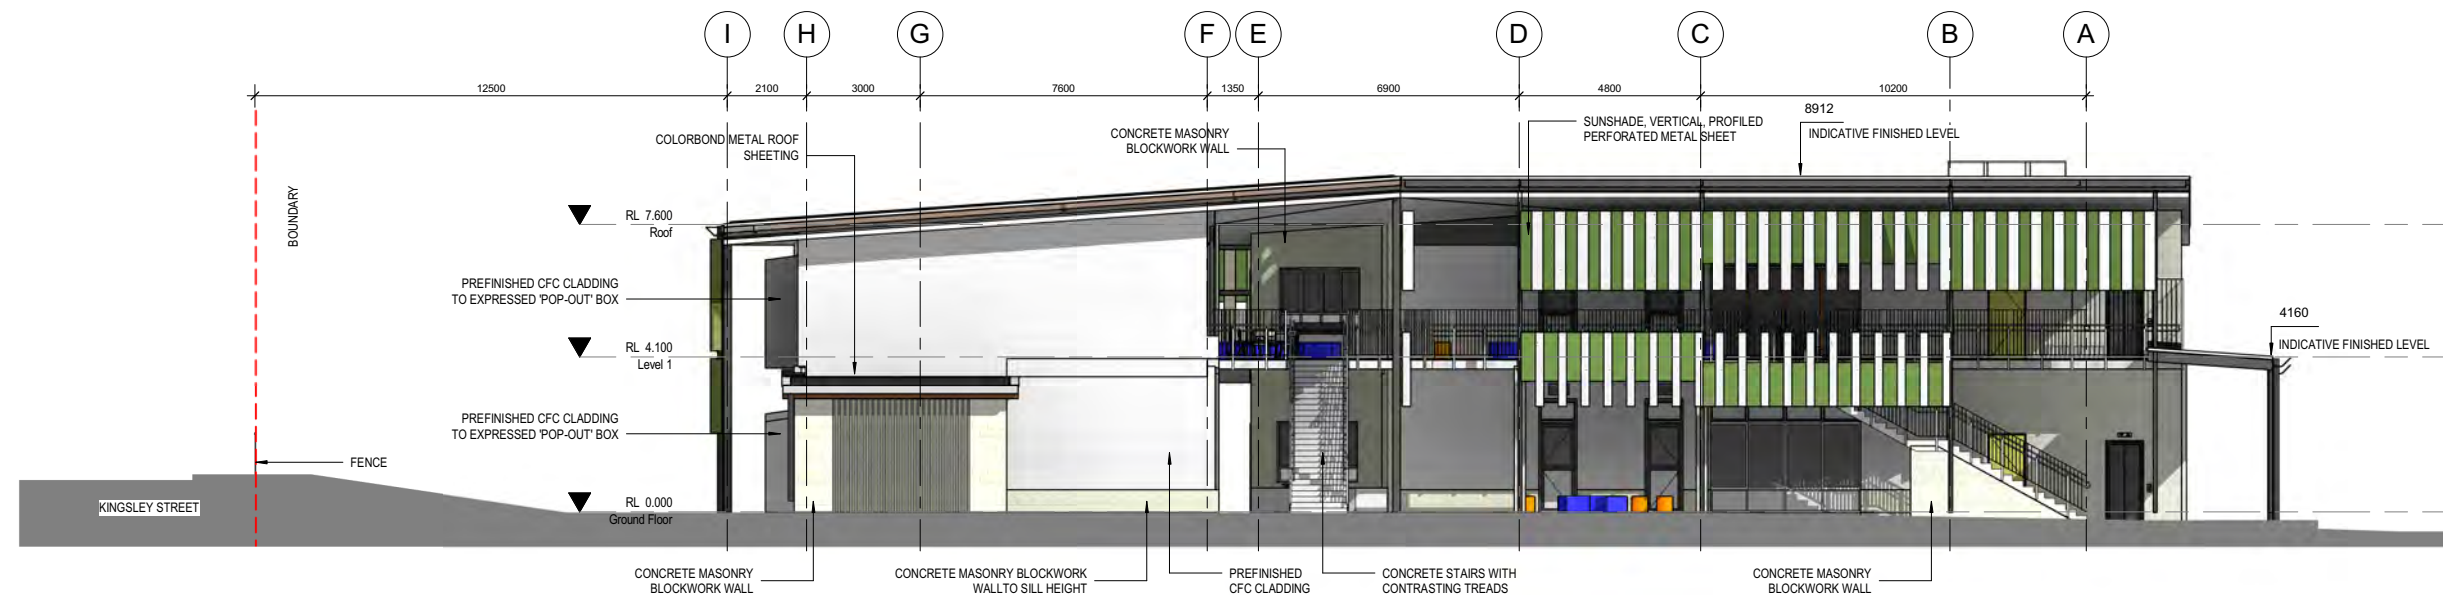


1 East Elevation - With Sunshading
1:100

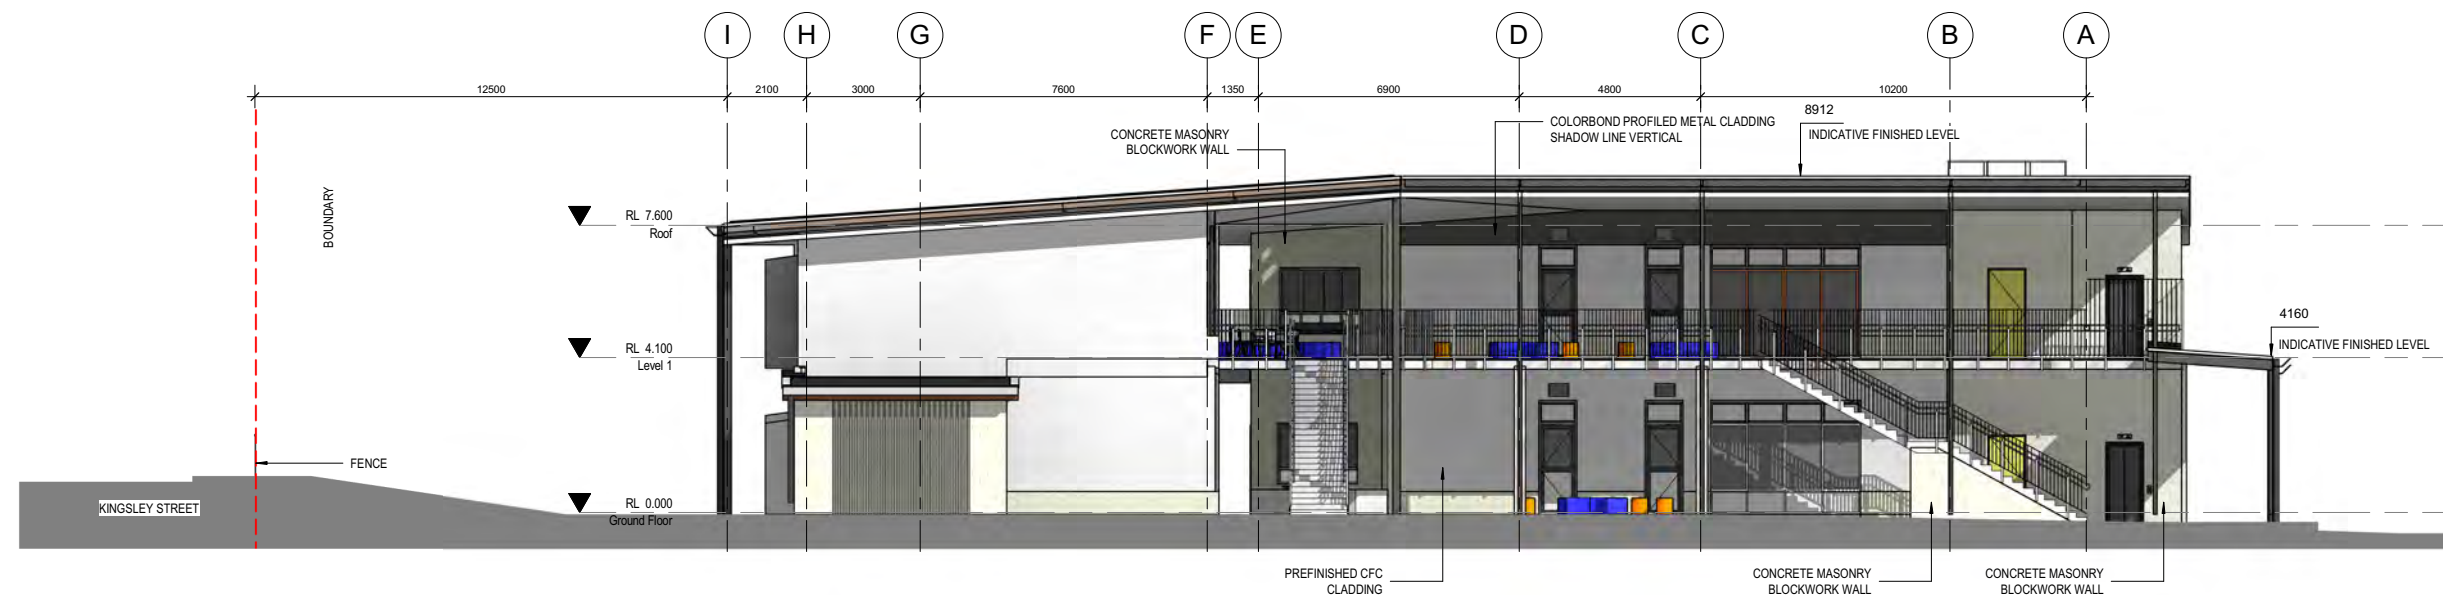


2 East Elevation - Without Sunshading
1:100

PRELIMINARY

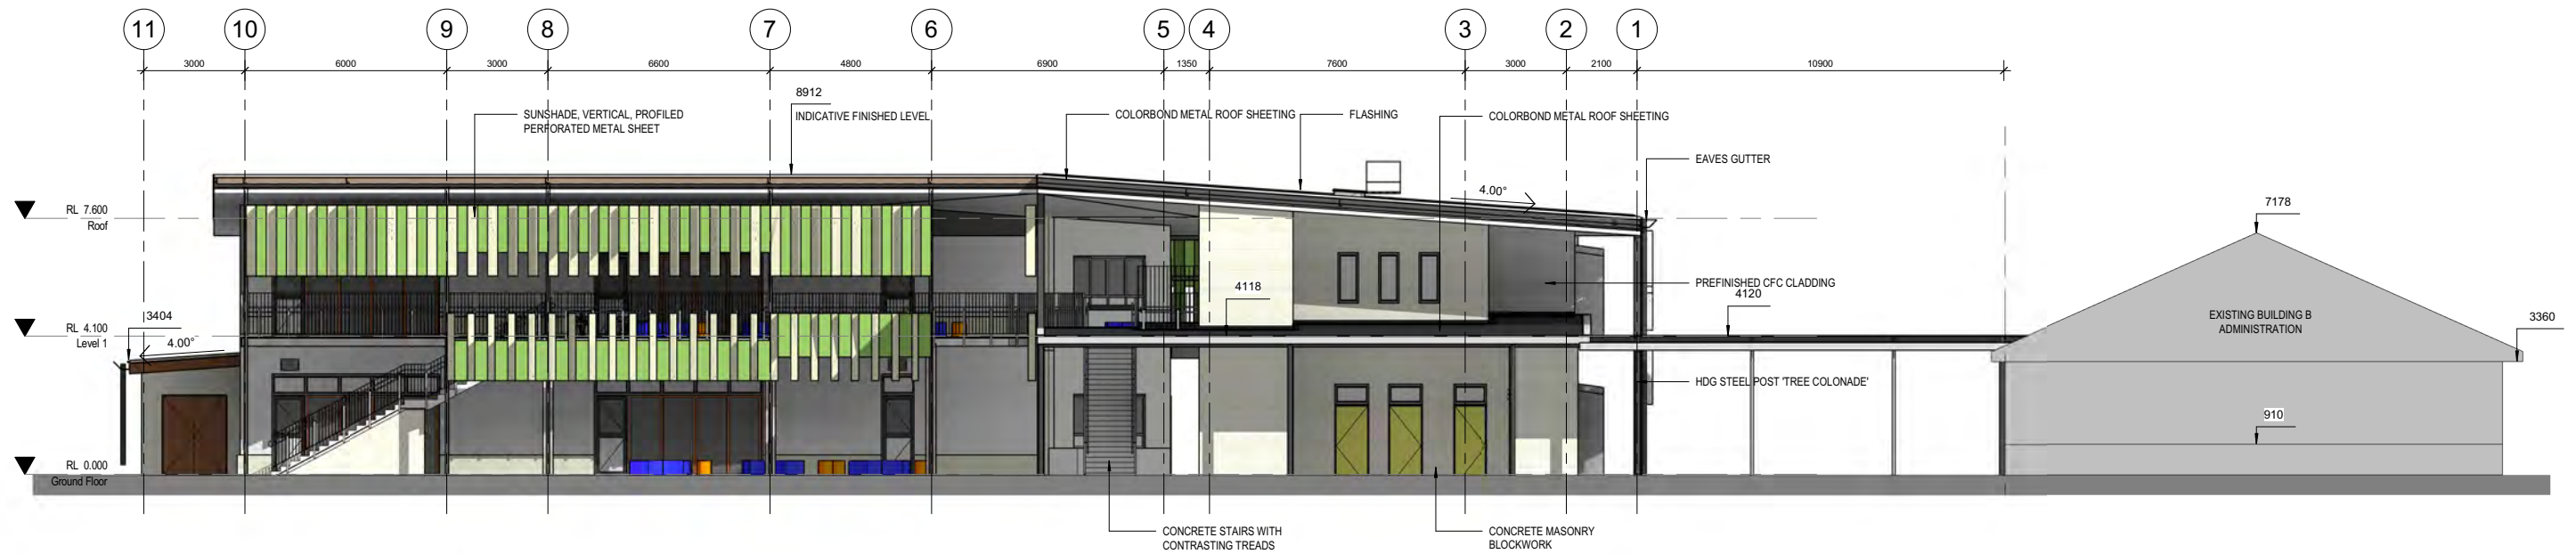

1 North Elevation - With Sunshading
1:100

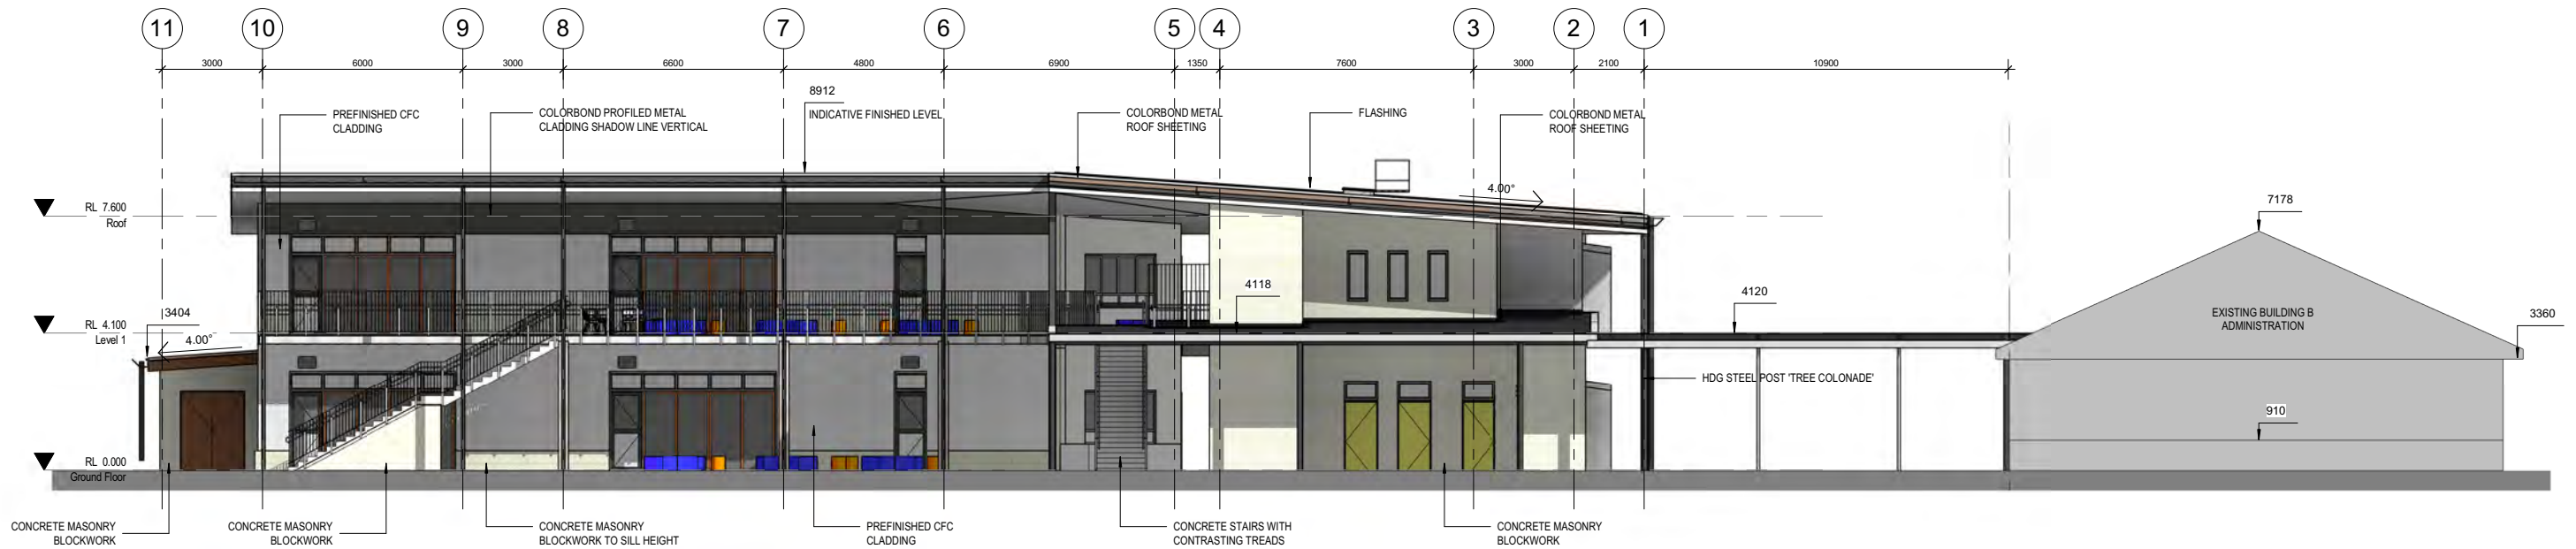

2 North Elevation - Without Sunshading
1:100

PRELIMINARY

LEGEND	
Abbrev.	Description



1 South Elevation - With Sunshading
1: 100



2 South Elevation - Without Sunshading
1: 100

PRELIMINARY




1 West Elevation - With Sunshading
1:100



2 West Elevation - Without Sunshading
1:100


PRELIMINARY

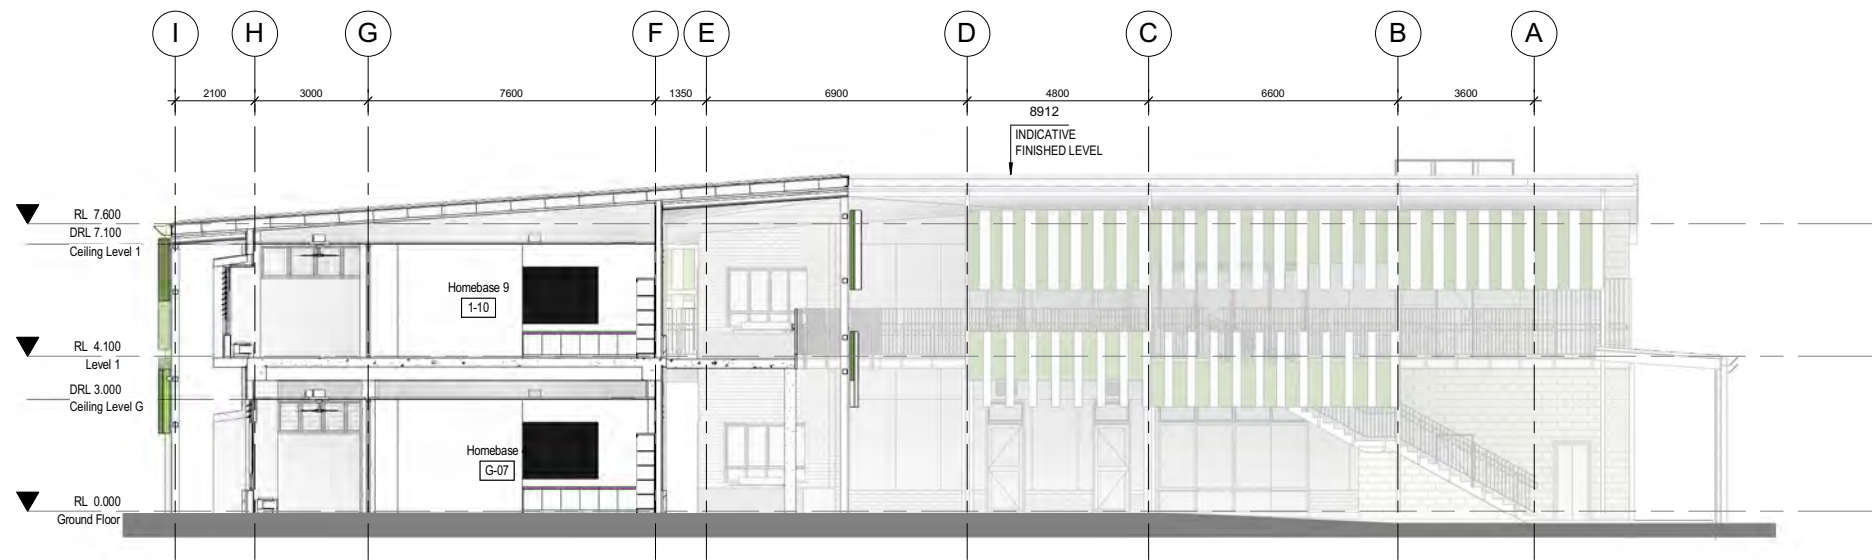

1 DA Section 1
1:100



2 DA Section 2
1:100

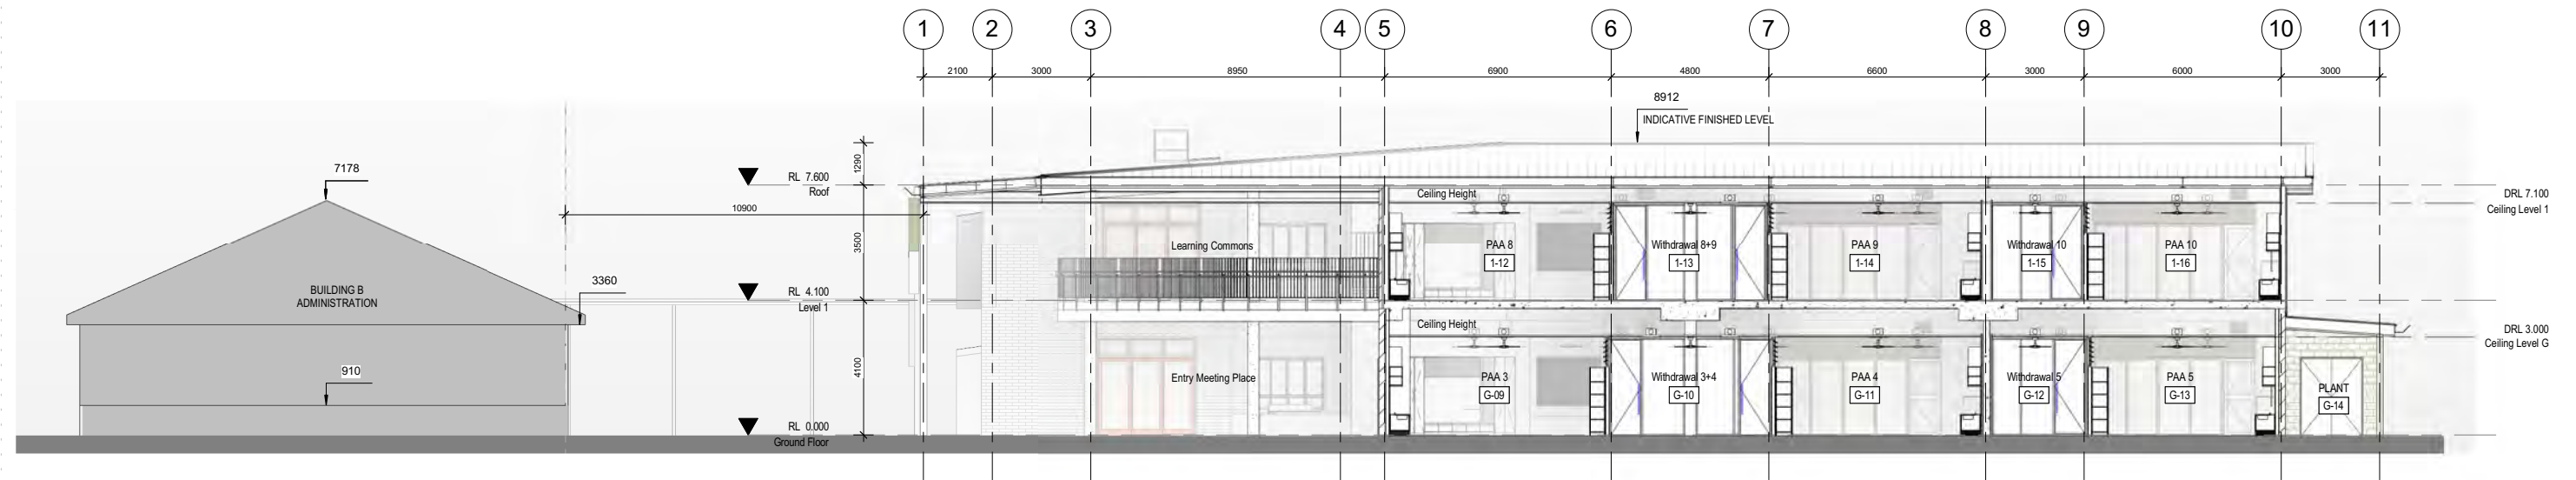

3 DA Section 3
1:100

PRELIMINARY

SHADOW TESTING FROM 9AM - 3PM ON WINTER SOLSTICE



1 Site Plan - Shadow Testing - 22 June 9 am
3000 1:1000



2 Site Plan - Shadow Testing - 22 June 10 am
3000 1:1000



3 Site Plan - Shadow Testing - 22 June 11 am
3000 1:1000



4 Site Plan - Shadow Testing - 22 June 1 pm
3000 1:1000



5 Site Plan - Shadow Testing - 22 June 2 pm
3000 1:1000



6 Site Plan - Shadow Testing - 22 June 3 pm
3000 1:1000

PRELIMINARY



PRELIMINARY

NSW

GOVERNMENT

Education

PROJECT MANAGER

APP

ARCHITECT

CONRAD GARGETT

ANCHER MORTLOCK WOOLLEY

PROJECT

Byron Bay Public School

INTERNAL PROJECT No:

16396

DATE:

28/08/17

© CONRAD GARGETT ANCHER MORTLOCK WOOLLEY

mail@conradgargett.com.au ABN 49 325 121 350

DO NOT SCALE DRAWING & VERIFY ALL DIMENSIONS AND LEVELS ON SITE

NOMINATED ARCHITECT: BRUCE WOLFE NSW Reg. 6969

DRAWING

3D Views - Sheet 1

REV	DESCRIPTION	DATE	APPD
A	DRAFT DA	23/08/17	AF
B	DA	29/08/17	AF
C	DA	28/08/17	RA

@ A1

SCHOOL ID	PACK ID	STAGE	DISCIPLINE	DOC	DRAWING No.	REV.
BBS - 01	-DD	-AR	-DR		DA 301G	



PRELIMINARY

NSW

GOVERNMENT

Education

PROJECT MANAGER

APP

ARCHITECT

CONRAD GARGETT

ANCHER MORTLOCK WOOLLEY

PROJECT

Byron Bay Public School

INTERNAL PROJECT No:
16396

DATE:
28/08/17

© CONRAD GARGETT ANCHER MORTLOCK WOOLLEY
mail@conradgargett.com.au ABN 49 325 121 350
DO NOT SCALE DRAWING & VERIFY ALL DIMENSIONS AND LEVELS ON SITE
NOMINATED ARCHITECT: BRUCE WOLFE NSW Reg. 6969

DRAWING

3D Views - Sheet 2

REV	DESCRIPTION	DATE	APPD
A	DRAFT DA	23/08/17	AF
B	DA	29/08/17	AF
C	DA	28/08/17	RA

@ A1

SCHOOL ID PACK ID STAGE DISCIPLINE DOC DRAWING No: REV:

BBS - 01 -DD -AR -DR DA 302G



PRELIMINARY



PRELIMINARY