

Drawing List	
No.:	SHEET NAME
DA-000	Coverpage
DA-001	Context Plan - Site Plan
DA-002	Building Articulation Plan
DA-005	UB4_Parking Level (Sheet 1)
DA-006	UB4_Parking Level (Sheet 2)
DA-100	UB4_Ground Floor Plan
DA-101	UB5_Ground Floor Plan
DA-102	UB4_Level 1-4 Plan
DA-103	UB4_Level 5 Plan
DA-104	UB4_Level 6 Plan
DA-105	UB4_Level 7 Plan
DA-106	UB4_Roof Plan
DA-201	North & South Elevations
DA-202	East & West Elevations
DA-203	Elevations Comparison
DA-301	Sections
DA-430	UB4_GFA Area Plans

Drawing List	
No.:	SHEET NAME
DA-501	Ventilation Analysis
DA-601	Shadow Analysis - Winter
DA-602	Solar Analysis - Solar Point Perspectives
DA-603	Solar Analysis - Plan
DA-604	Solar Analysis - Communal Open Space
DA-801	Survey Plan - Sheet 1
DA-802	Survey Plan - Sheet 2
DA-803	Survey Plan - Sheet 3
DA-1001	Adaptable Unit (Sheet 1)
DA-1002	Adaptable Unit (Sheet 2)
DA-1101	Privacy & Screening
DA-1201	BASIX Commitment Notes
DA-1401	UB4 & UB5 Basement Level Parking Allocation
DA-1601	Deep Soil Calculation

nt

nettletontribe

nettleton tribe partnership Pty Ltd ABN 58 161 683 122

117 willoughby road crows nest nsw 2065

t 02 9431 6431 f 02 9439 7474

e sydney@nettletontribe.com.au w nettletontribe.com.au

UB4 - Meriton - Pagewood

SITE AREA

TARGET GFA

PROPOSED GFA

Masterplan

= 7915.0 m²

= 18225.0 m²

= 18225.0 m²

Note :- Apartment sizes comply with Bayside Council Sizes

GFA:measured from inside face of external walls
excludes services cores, fire stairs, plant rooms, carpark, balconies, enclosed terraces and loading zone

DEVELOPMENT SUMMARY

SITE AREA:	7,915.00 M ²
PROPOSED GFA:	18,225.00 M ²
TOTAL NO. OF UNITS:	167 UNITS (20% ADAPTABLE)



(UB4)130-150 BUNNERONG ROAD, PAGEWOOD

FOR DA

Client


Meriton



Project

UB4, Pagewood

130 Bunnerong Road PAGEWOOD NSW 2035

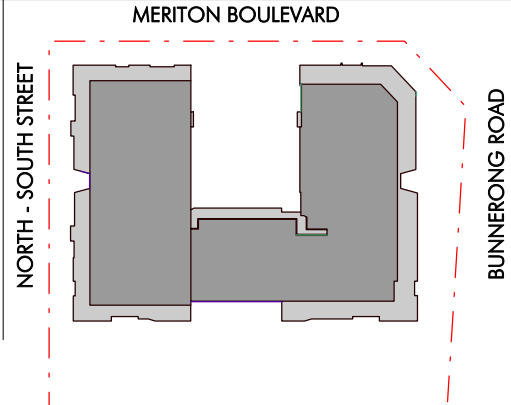

Issue	Description	Date
E	Amended DA	03.08.17
D	Amended DA	26.07.17
C	Amended DA	21.07.17
B	Amended DA	23.06.17
A	For DA	08.02.17

Title

Scale

Sheet Size

Date

Number



Coverpage

N.T.S

A1

03.08.17

4826_ DA-000

© copyright nettleton tribe partnership Pty Ltd



nettleton tribe partnership Pty Ltd ABN 58 161 683 122

117 willoughby road crows nest nsw 2065

t 02 9431 6431 f 02 9439 7474


e sydney@nettletontribe.com.au w nettletontribe.com.au

C:\Users\Hermod\Documents\Bent Local Files\54829_UB4_D4_Hermod.dwg
25/07/2017 6:07:35 PM

Client
Meriton



Project
UB4, Pagewood
130 Bunnerong Road PAGEWOOD NSW 2035

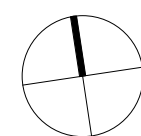

Issue	Description	Date
B	Amended DA	25.07.17
A	For DA	08.02.17


Title
Scale
Sheet Size
Date
Number
0 5 10
25

Context Plan - Site Plan
1:500
A1
25.07.17
4826_ DA-001
50
© copyright nettleton tribe partnership pty ltd



nettleton tribe partnership pty ltd ABN 58 161 683 122
117 willoughby road crows nest nsw 2065
t 02 9431 6431
e sydney@nettletontribe.com.au w nettletontribe.com.au

FOR DA

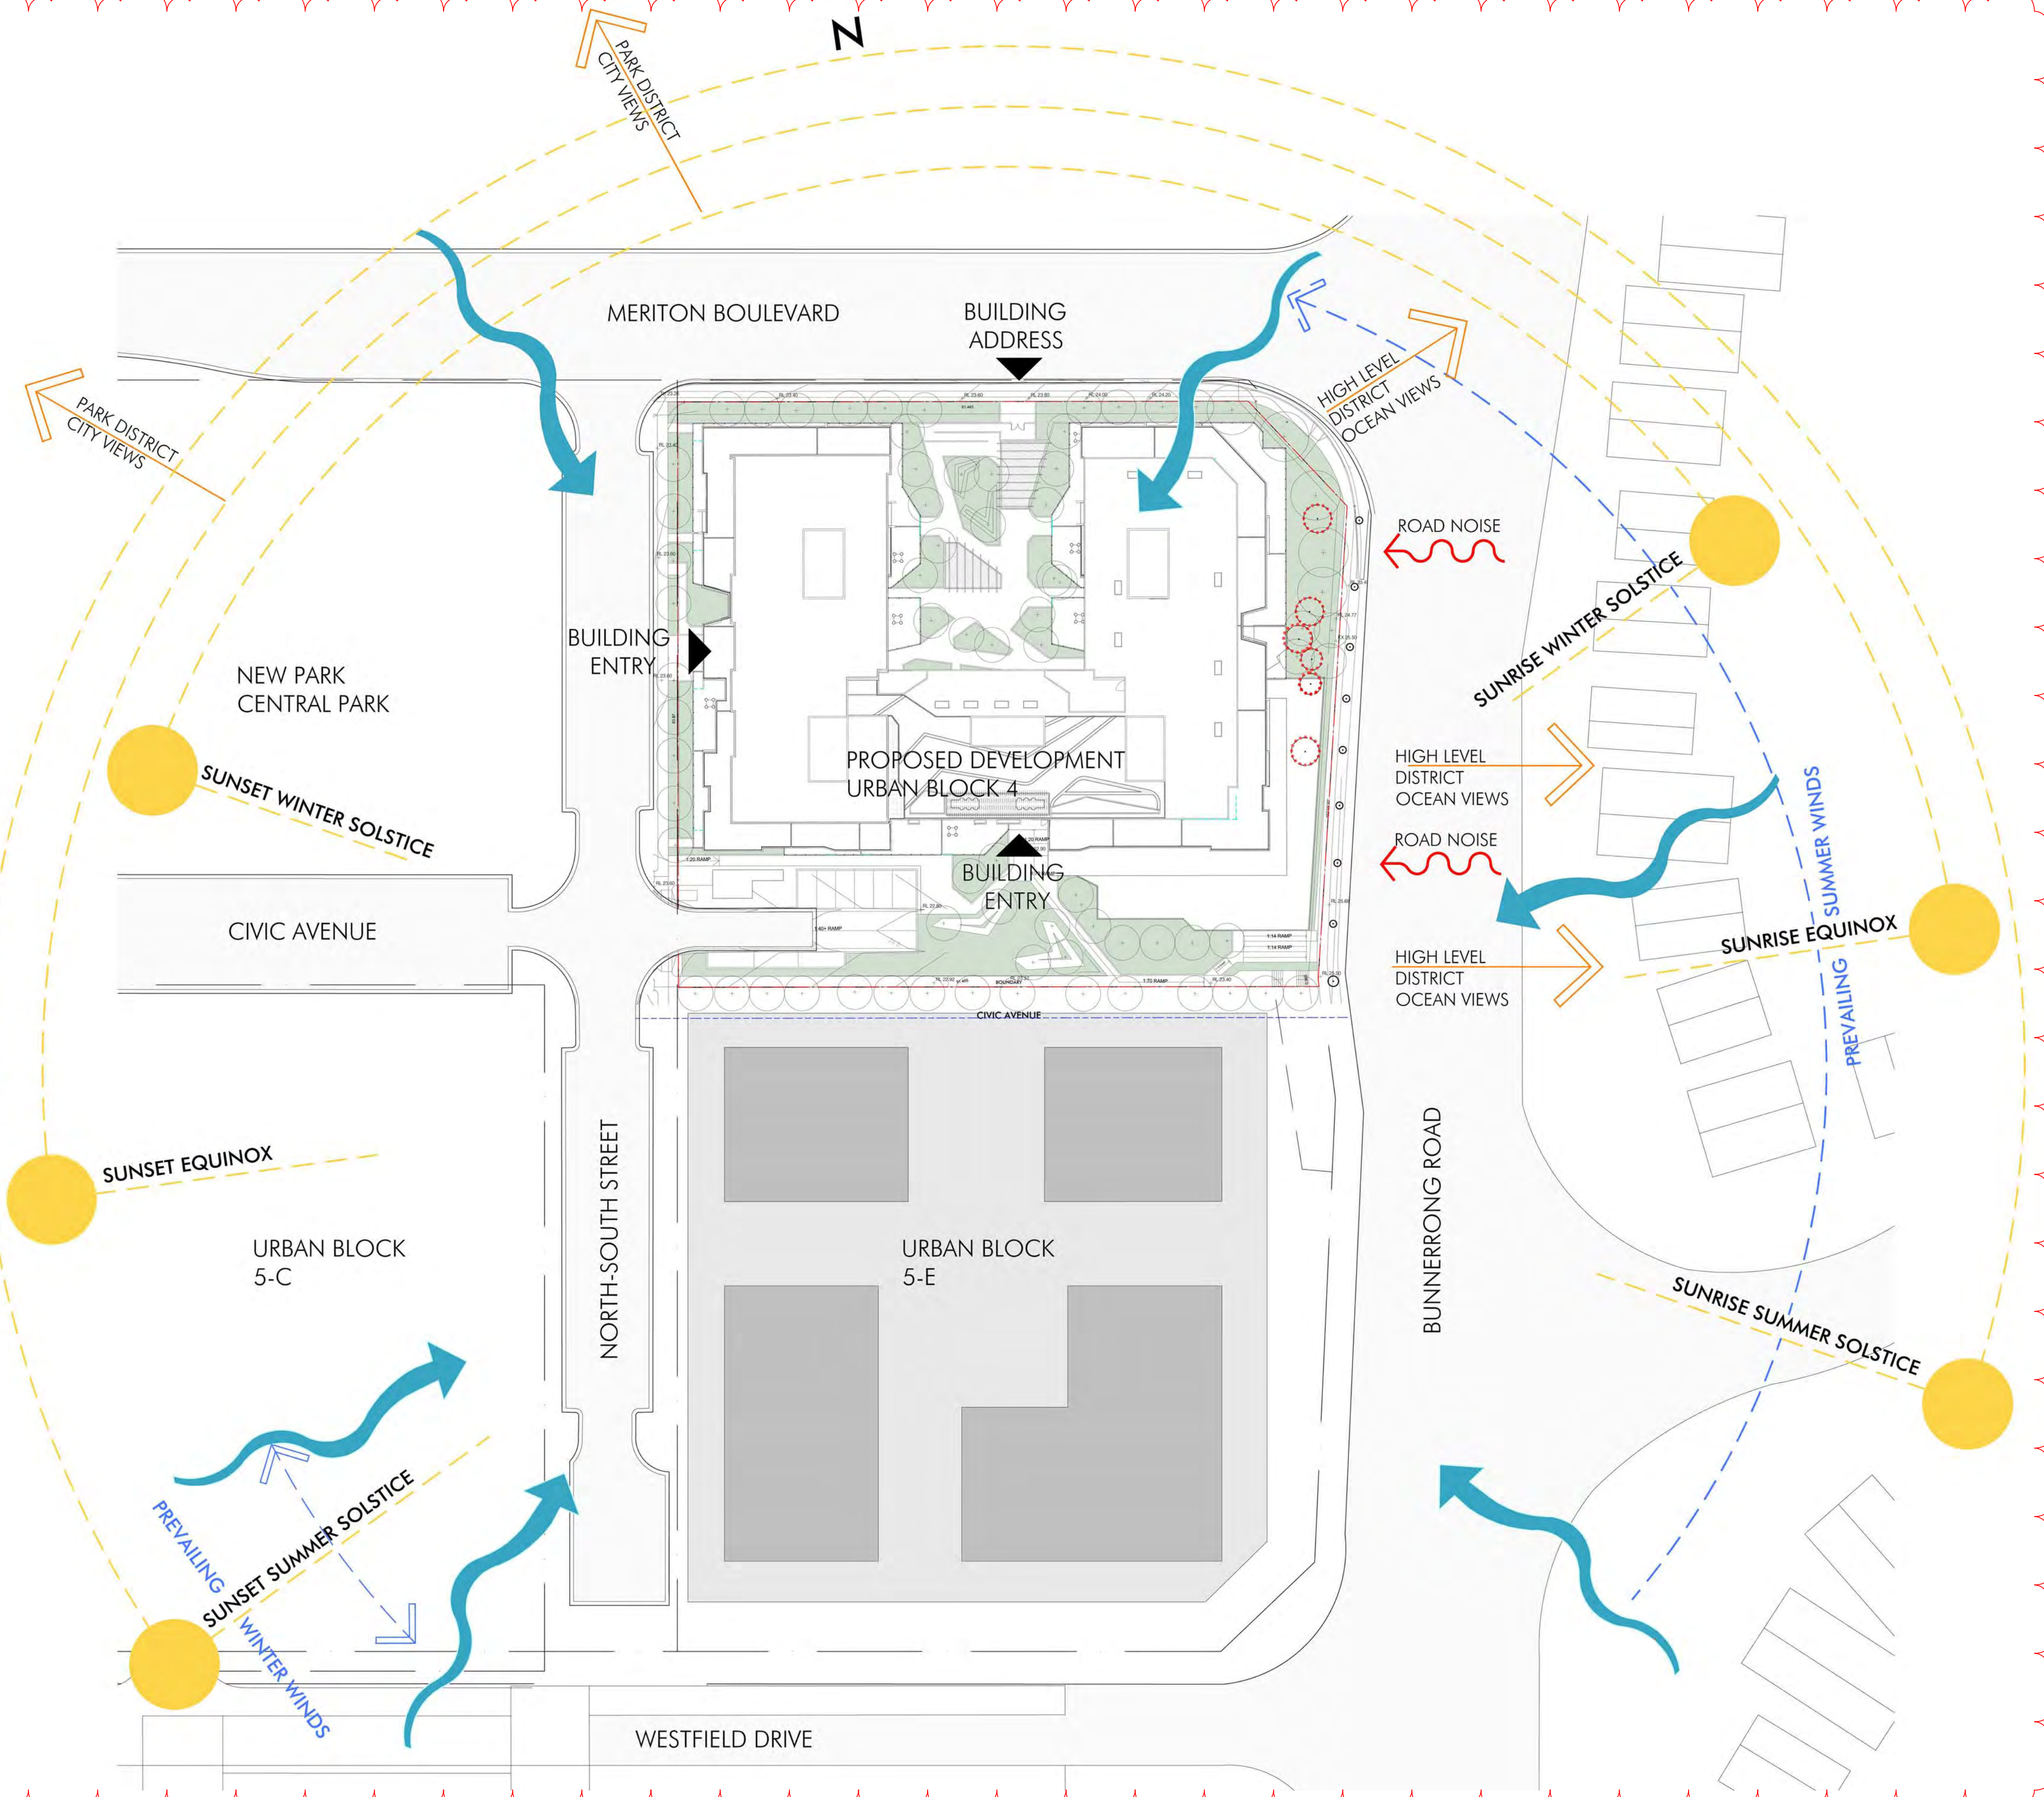

LEGEND

- BUILDING ENTRY
- BUILDING BOUNDARY
- SUN
- WIND
- NOISE
- TREE TO BE REMOVED
- PROPOSED NEW L/S
- EXISTING TREES TO BE RETAINED

NOTE:

REFER TO LANDSCAPE ARCHITECTS AND ARBORIST REPORT FOR DETAILS OF OLD TREES TO BE RETAINED AND REMOVED AS WELL AS PLANTING SCHEDULES FOR ALL NEW PROPOSED TREES

C:\Users\Steven\Documents\Bentley Local Files\4826\UB4_DA_4826.dgn
25/07/2017 6:16:05 PM

Client



Meriton



Project

UB4, Pagewood

130 Bunnerong Road PAGEWOOD NSW 2035

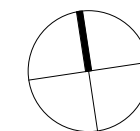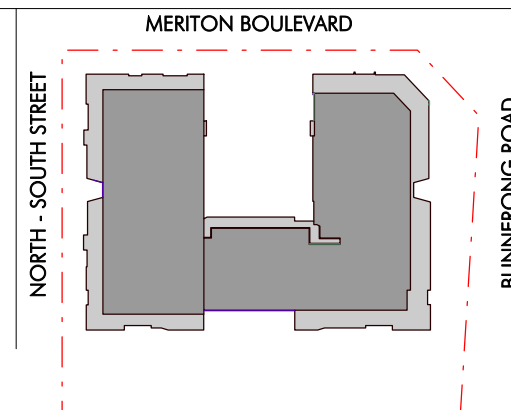

Issue	Description	Date
C	Amended DA	25.07.17
B	Amended DA	23.06.17
A	For DA	08.02.17

Title
Scale
Sheet Size
Date
Number
0 2 4

Building Articulation Plan

1:200

A1

25.07.17

4826_ DA-002

© copyright nettleton tribe partnership pty ltd




nettleton tribe partnership pty ltd ABN 58 161 683 122

117 willoughby road crows nest nsw 2065

t 02 9431 6431

e sydney@nettletontribe.com.au w nettletontribe.com.au

FOR DA

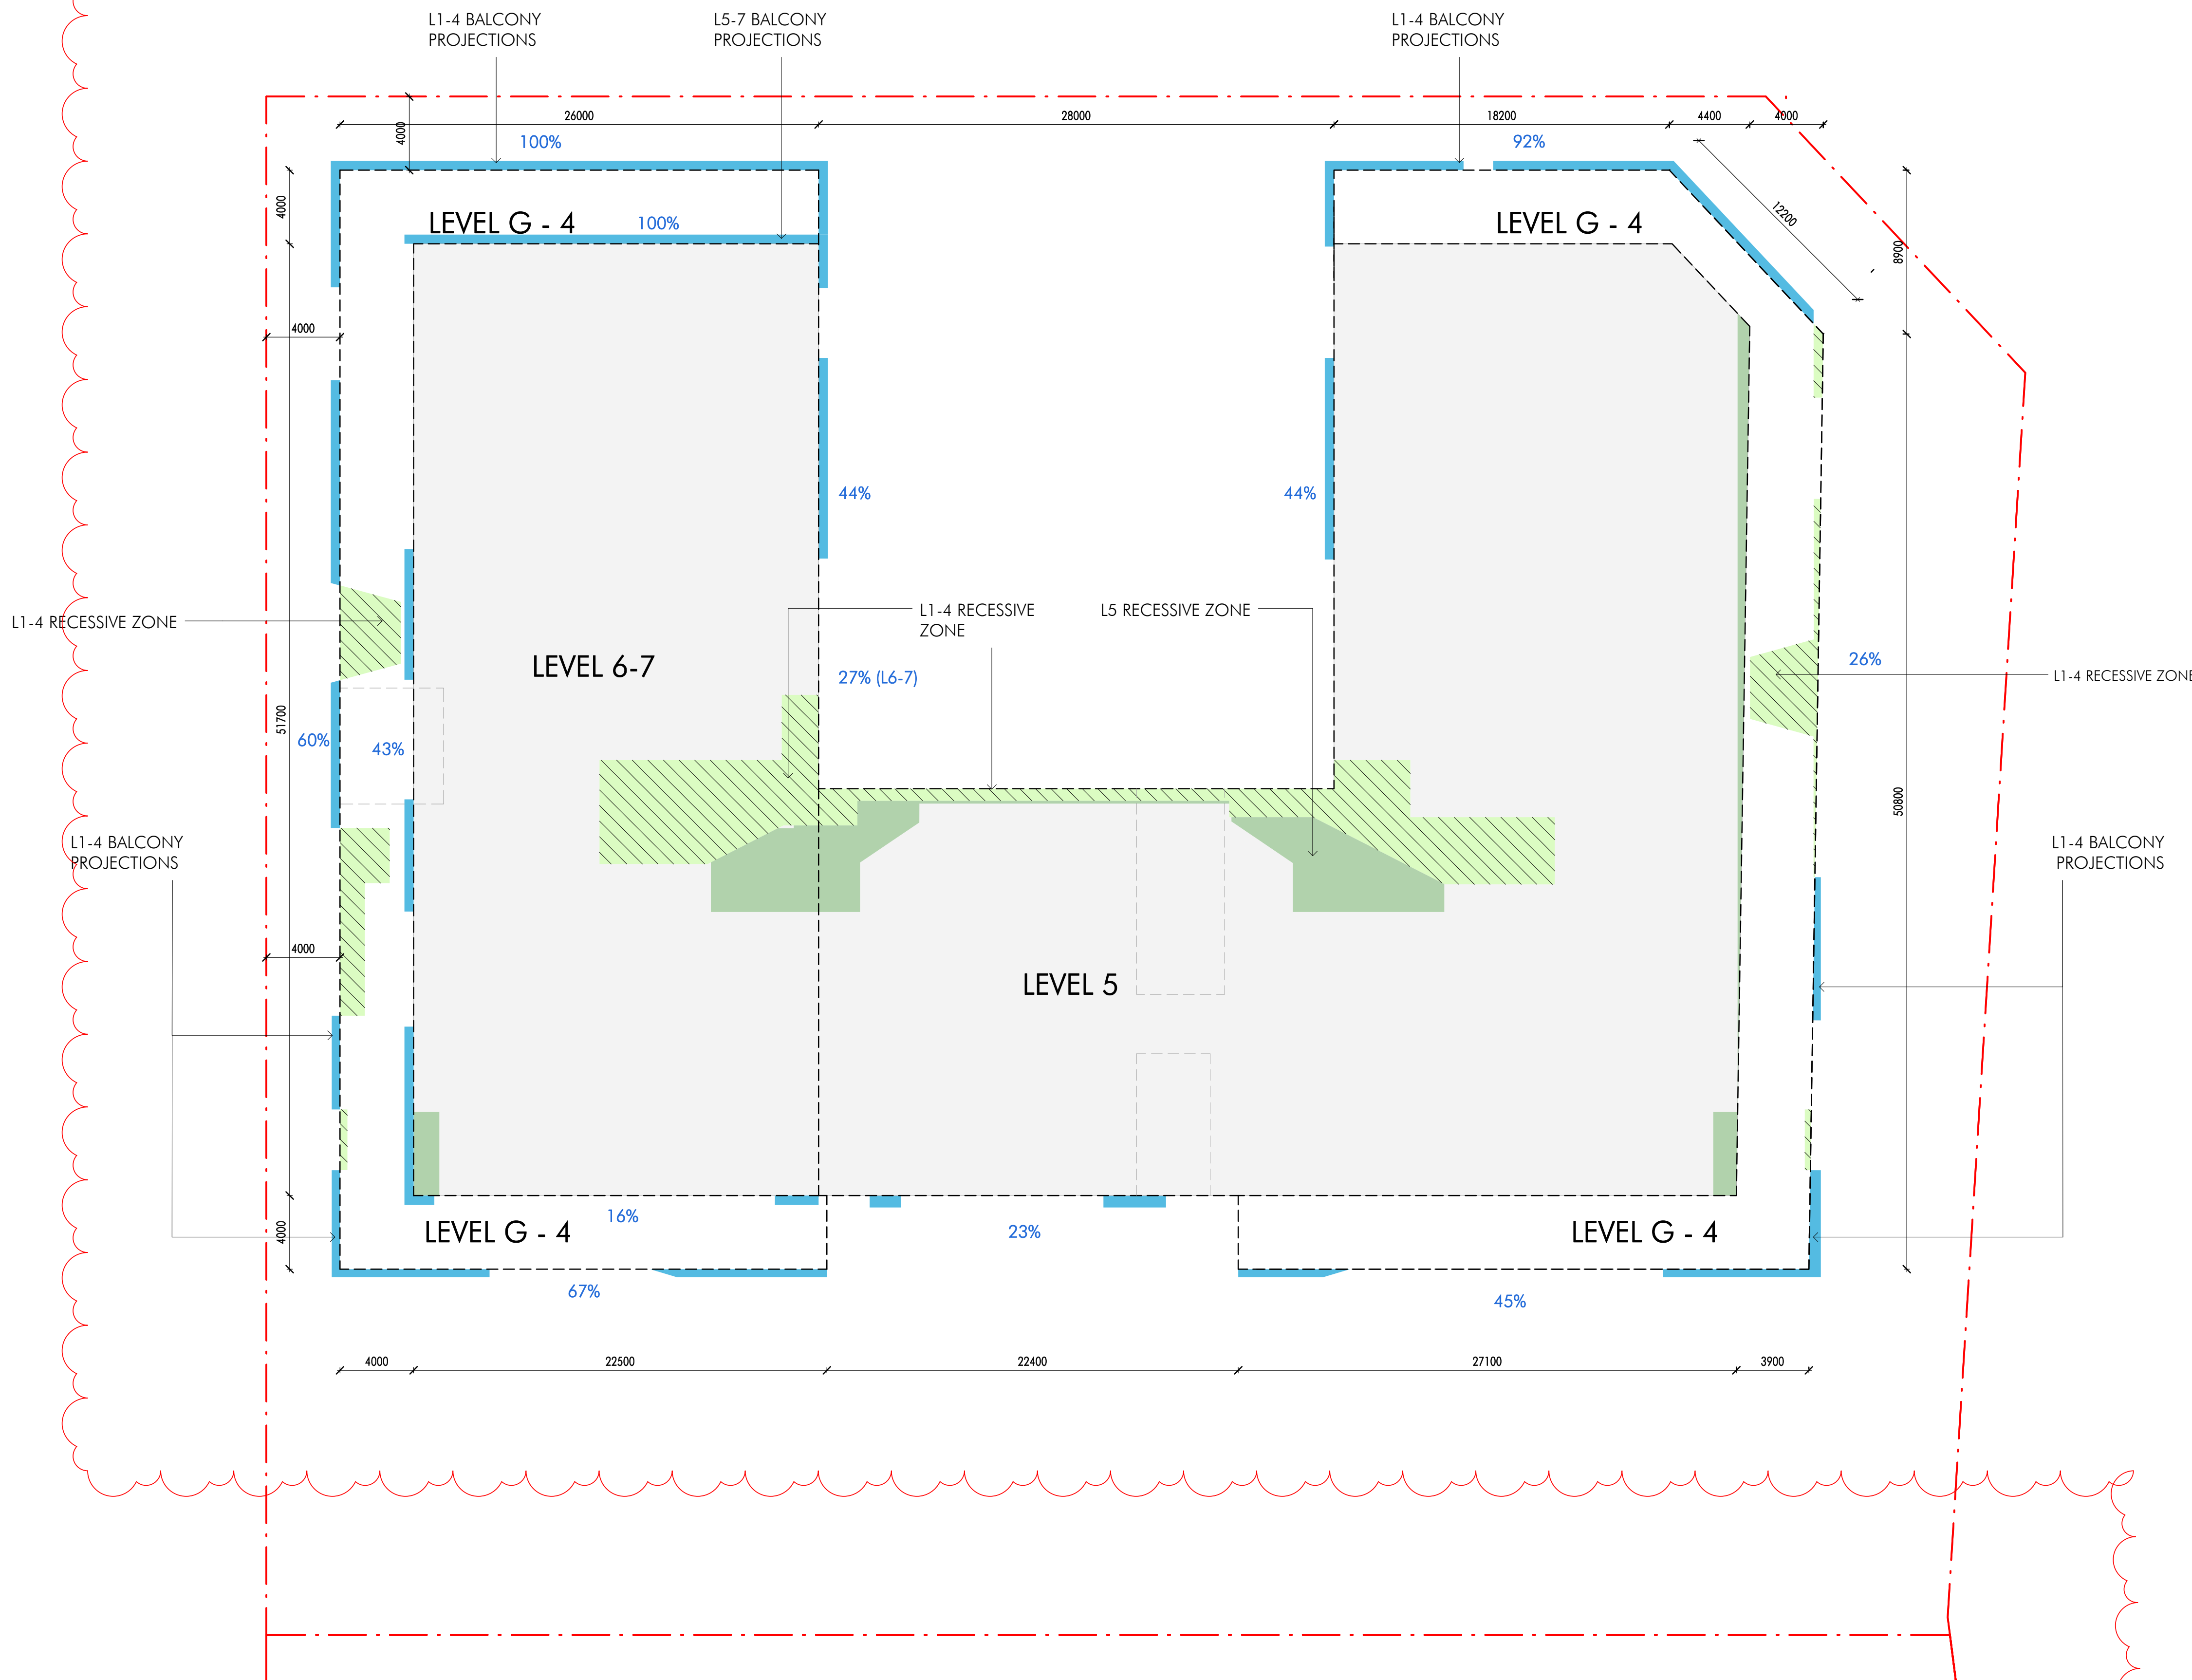

- LEGEND**
- BOUNDARY LINE
 - DA ENVELOPE (AMENDED SETBACK)
 - 500mm ARTICULATION ZONE
 - RECESSIVE ZONES (LEVEL 1-4)
 - RECESSIVE ZONES (LEVEL 5-7)
 - 500mm ARTICULATION ZONE PERCENTAGE
 - 500mm ARTICULATION ZONE PERCENTAGE INCL. RECESSIVE ZONE

AVERAGE 500mm ARTICULATION ZONE

LEVEL G-4: 48.8% AVERAGE ARTICULATION

LEVEL 5: 0 % AVERAGE ARTICULATION

LEVEL 6-7: 41.8% AVERAGE ARTICULATION

OVERALL:
41.6% AVERAGE 500mm ARTICULATION ZONE



CARPARKING SUMMARY

RESIDENTIAL PARKING (UB4)	285
CHILDCARE PARKING	27
ON GROUND CHILDCARE	8
TOTAL	320

LEGEND

- RESIDENTIAL PARKING (UB4)
- CHILDCARE PARKING
- CHILDCARE STAFF PARKING
- VISITOR PARKING
- CAR SHARE SPACE
- BICYCLE PARKING
- STORAGE
- UB5 PARKING

UB 5 BASEMENT

REFER TO SHEET 2 (DA-006)

FOR DA

C:\Users\Steven\Documents\New Local Files\4826_UB4_DA_Aeromagnetic



Client

Meriton

Project

UB4, Pagewood

130 Bunnerong Road PAGEWOOD NSW 2035

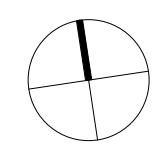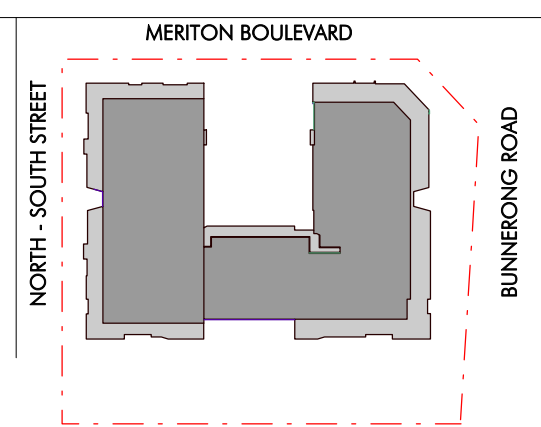

Issue	Description	Date
E	Amended DA	03.08.17
D	Amended DA	26.07.17
C	Amended DA	21.07.17
B	Amended DA	23.06.17
A	For DA	08.02.17

Title

Scale

Sheet Size

Date

Number

0 2 4

UB4_Parking Level (Sheet 1)

1:200

A1

03.08.17

4826_ DA-005

10 20

© copyright nettleton tribe partnership Pty Ltd

nettleton tribe partnership Pty Ltd ABN 58 161 683 122

117 willoughby road crows nest nsw 2065

t 02 9431 6431

e sydney@nettletontribe.com.au w nettletontribe.com.au

C:\Users\Steven\Documents\Local Files\4826_UB4_DA_Rev0000.rvt 3/08/2017 4:48:12 PM

Client



Meriton



Project

UB4, Pagewood

130 Bunnerong Road PAGEWOOD NSW 2035

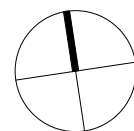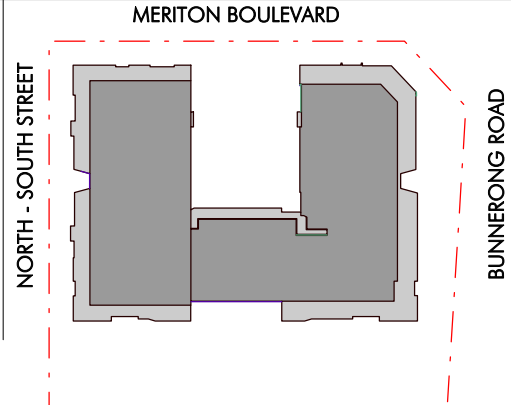

Issue	Description	Date
E	Amended DA	03.08.17
D	Amended DA	26.07.17
C	Amended DA	21.07.17
B	Amended DA	23.06.17
A	For DA	08.02.17

Title
Scale
Sheet Size
Date
Number

UB4_Parking Level (Sheet 2)

1:200

A1

03.08.17

4826_ DA-006

20

10

© copyright nettleton tribe partnership Pty Ltd

nettleton tribe partnership Pty Ltd ABN 58 161 683 122

117 willoughby road crows nest nsw 2065

t 02 9431 6431

e sydney@nettletontribe.com.au w nettletontribe.com.au


FOR DA

CARPARKING SUMMARY

RESIDENTIAL PARKING (UB4)	285
CHILDCARE PARKING	27
ON GROUND CHILDCARE	8
TOTAL	320

LEGEND

- RESIDENTIAL PARKING (UB4)
- CHILDCARE PARKING
- CHILDCARE STAFF PARKING
- VISITOR PARKING
- CAR SHARE SPACE
- BICYCLE PARKING
- STORAGE
- UB5 PARKING

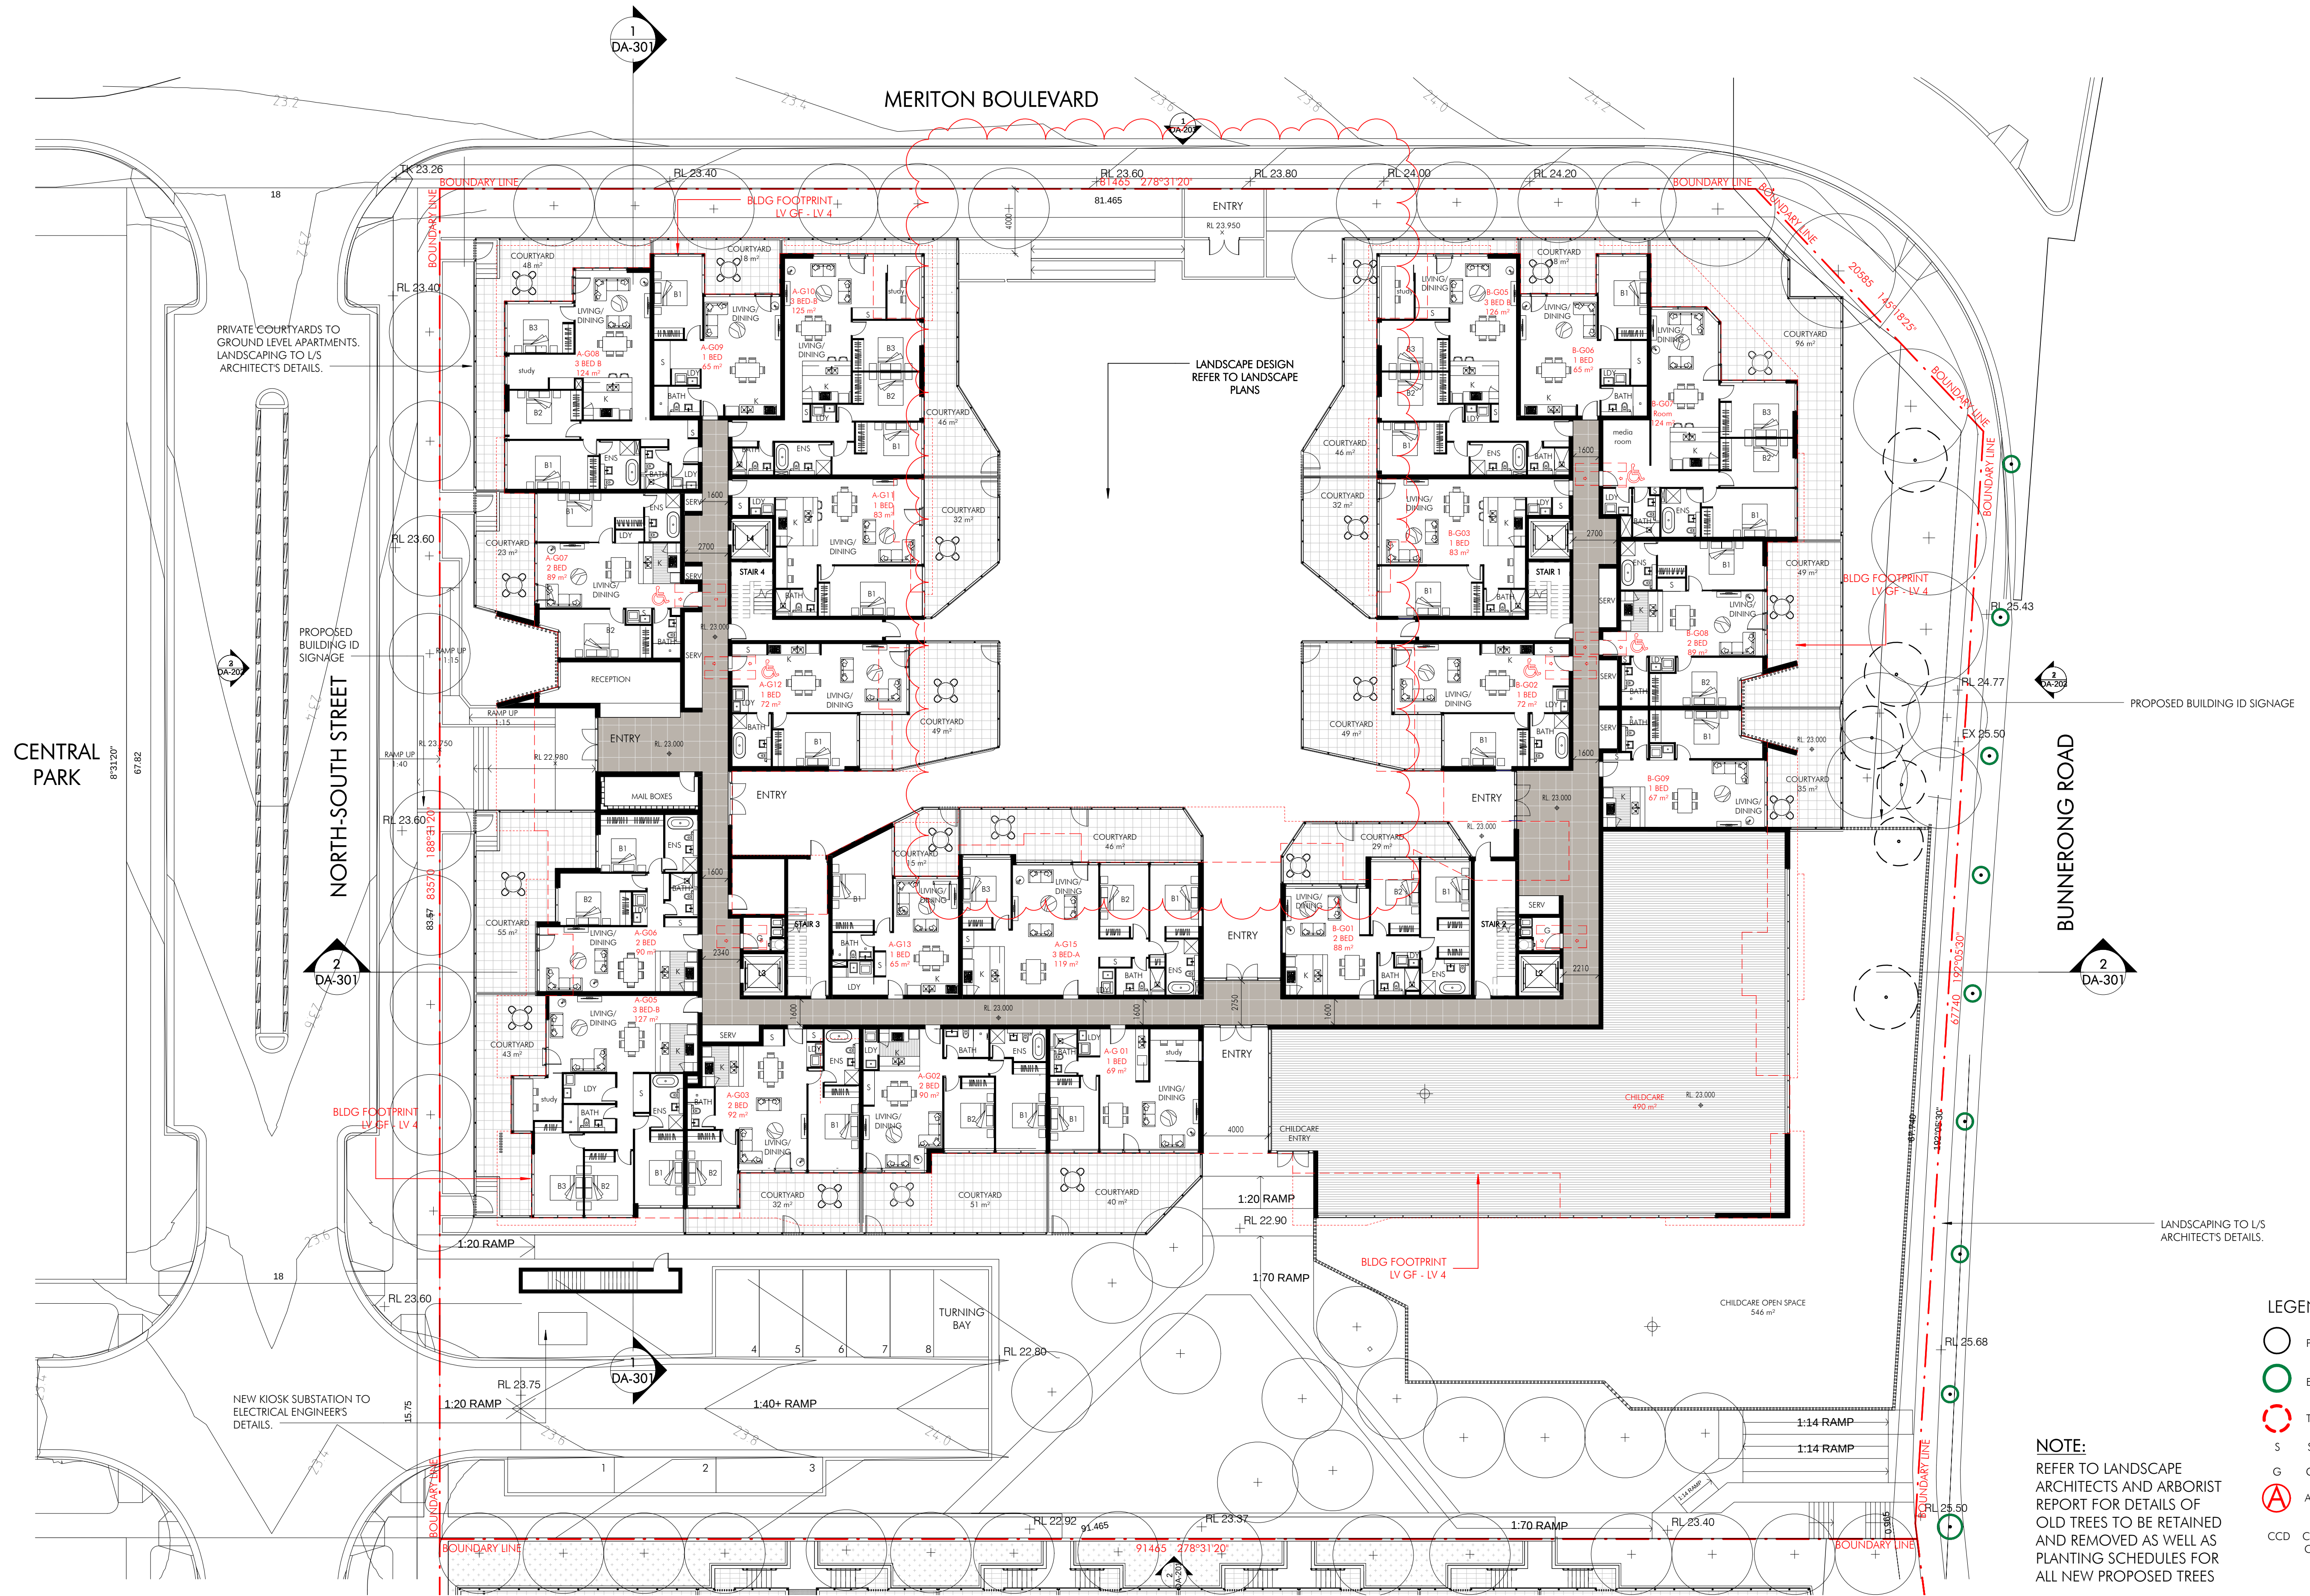

- LEGEND:
- PROPOSED NEW L/S
 - EXISTING TREES TO BE RETAINED
 - TREES TO BE REMOVED
 - S SERVICES
 - G GARBAGE CHUTE
 - A ADAPTABLE UNIT
 - CCD CHILD CARE DROP OFF CAR SPACE
- NOTE:
REFER TO LANDSCAPE ARCHITECTS AND ARBORIST REPORT FOR DETAILS OF OLD TREES TO BE RETAINED AND REMOVED AS WELL AS PLANTING SCHEDULES FOR ALL NEW PROPOSED TREES

FOR DA

Client

Meriton

Project

UB4, Pagewood

130 Bunnerong Road PAGEWOOD NSW 2035

Meriton Boulevard

North-South Street

Bunnerong Road

Issue	Description	Date
F	Amended DA	03.08.17
E	Amended DA	26.07.17
D	Amended DA	21.07.17
C	For Information	14.07.17
B	Amended DA	23.06.17
A	For DA	08.02.17

Title

Scale

Sheet Size

Date

Number

0 2 4

UB4_Ground Floor Plan

1:200

A1

03.08.17

4826_ DA-100

© copyright nettleton tribe partnership pty ltd

nettleton tribe partnership pty ltd ABN 58 161 683 122

117 willoughby road crows nest nsw 2045

t 02 9431 6431

e sydney@nettletontribe.com.au w nettletontribe.com.au

3/08/2017 2:48:50 PM C:\Users\Steven\Documents\Nettleton\Local Files\UB4\DA_4826\ub4_da_4826.dwg

C:\Users\Hemad\Documents\Bent Foot\4826_UB4_DA_Hemad.docx 25/07/2017 6:09:35 PM

Client



Meriton



Project

UB4, Pagewood

130 Bunnerong Road PAGEWOOD NSW 2035

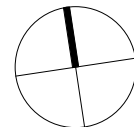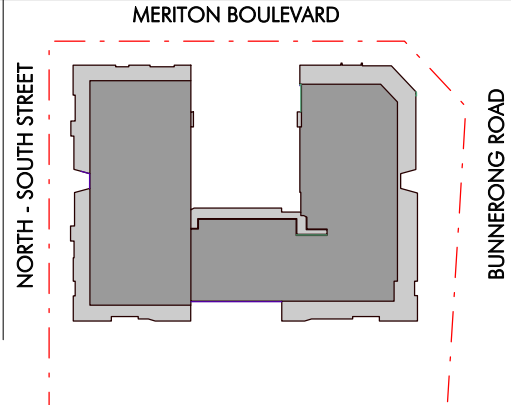

Issue	Description	Date
C	Amended DA	25.07.17
B	Amended DA	23.06.17
A	For DA	08.02.17

Title	UB5_Ground Floor Plan
Scale	1:200
Sheet Size	A1
Date	25.07.17
Number	4826_ DA-101

© copyright nettleton tribe partnership pty ltd

LEGEND

- UB4 CHILDCARE WASTE AREA
- UB4 WASTE AREA
- UB4 WASTE AREA

FOR DA

Client



Meriton



Project

UB4, Pagewood

130 Bunnerong Road PAGEWOOD NSW 2035

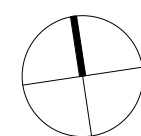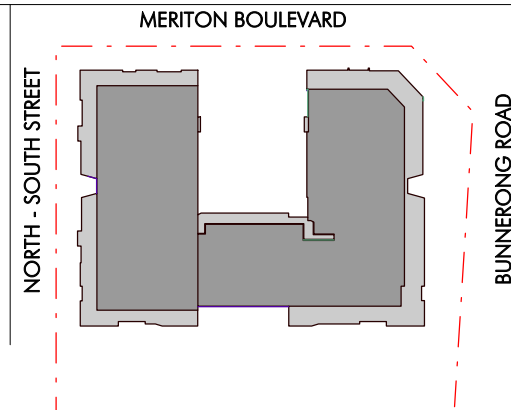

Issue	Description	Date
E	Amended DA	25.07.17
D	Amended DA	23.07.17
C	For Information	14.07.17
B	Amended DA	23.06.17
A	For DA	08.02.17

Title	UB4_Level 1-4 Plan
Scale	1:200
Sheet Size	A1
Date	25.07.17
Number	4826_ DA-102

© copyright nettleton tribe partnership pty ltd

UB4_Level 1-4 Plan

1:200

A1

25.07.17

4826_ DA-102

© copyright nettleton tribe partnership pty ltd



nettleton tribe partnership pty ltd ABN 58 161 683 122

117 willoughby road crows nest nsw 2065

t 02 9431 6431


e sydney@nettletontribe.com.au w nettletontribe.com.au

LEGEND:

- S SERVICES
- G GARBAGE CHUTE
- A ADAPTABLE UNIT
- SC FIXED SCREEN

LEVEL 1	RL 26.100
LEVEL 2	RL 29.200
LEVEL 3	RL 32.300
LEVEL 4	RL 35.400

FOR DA

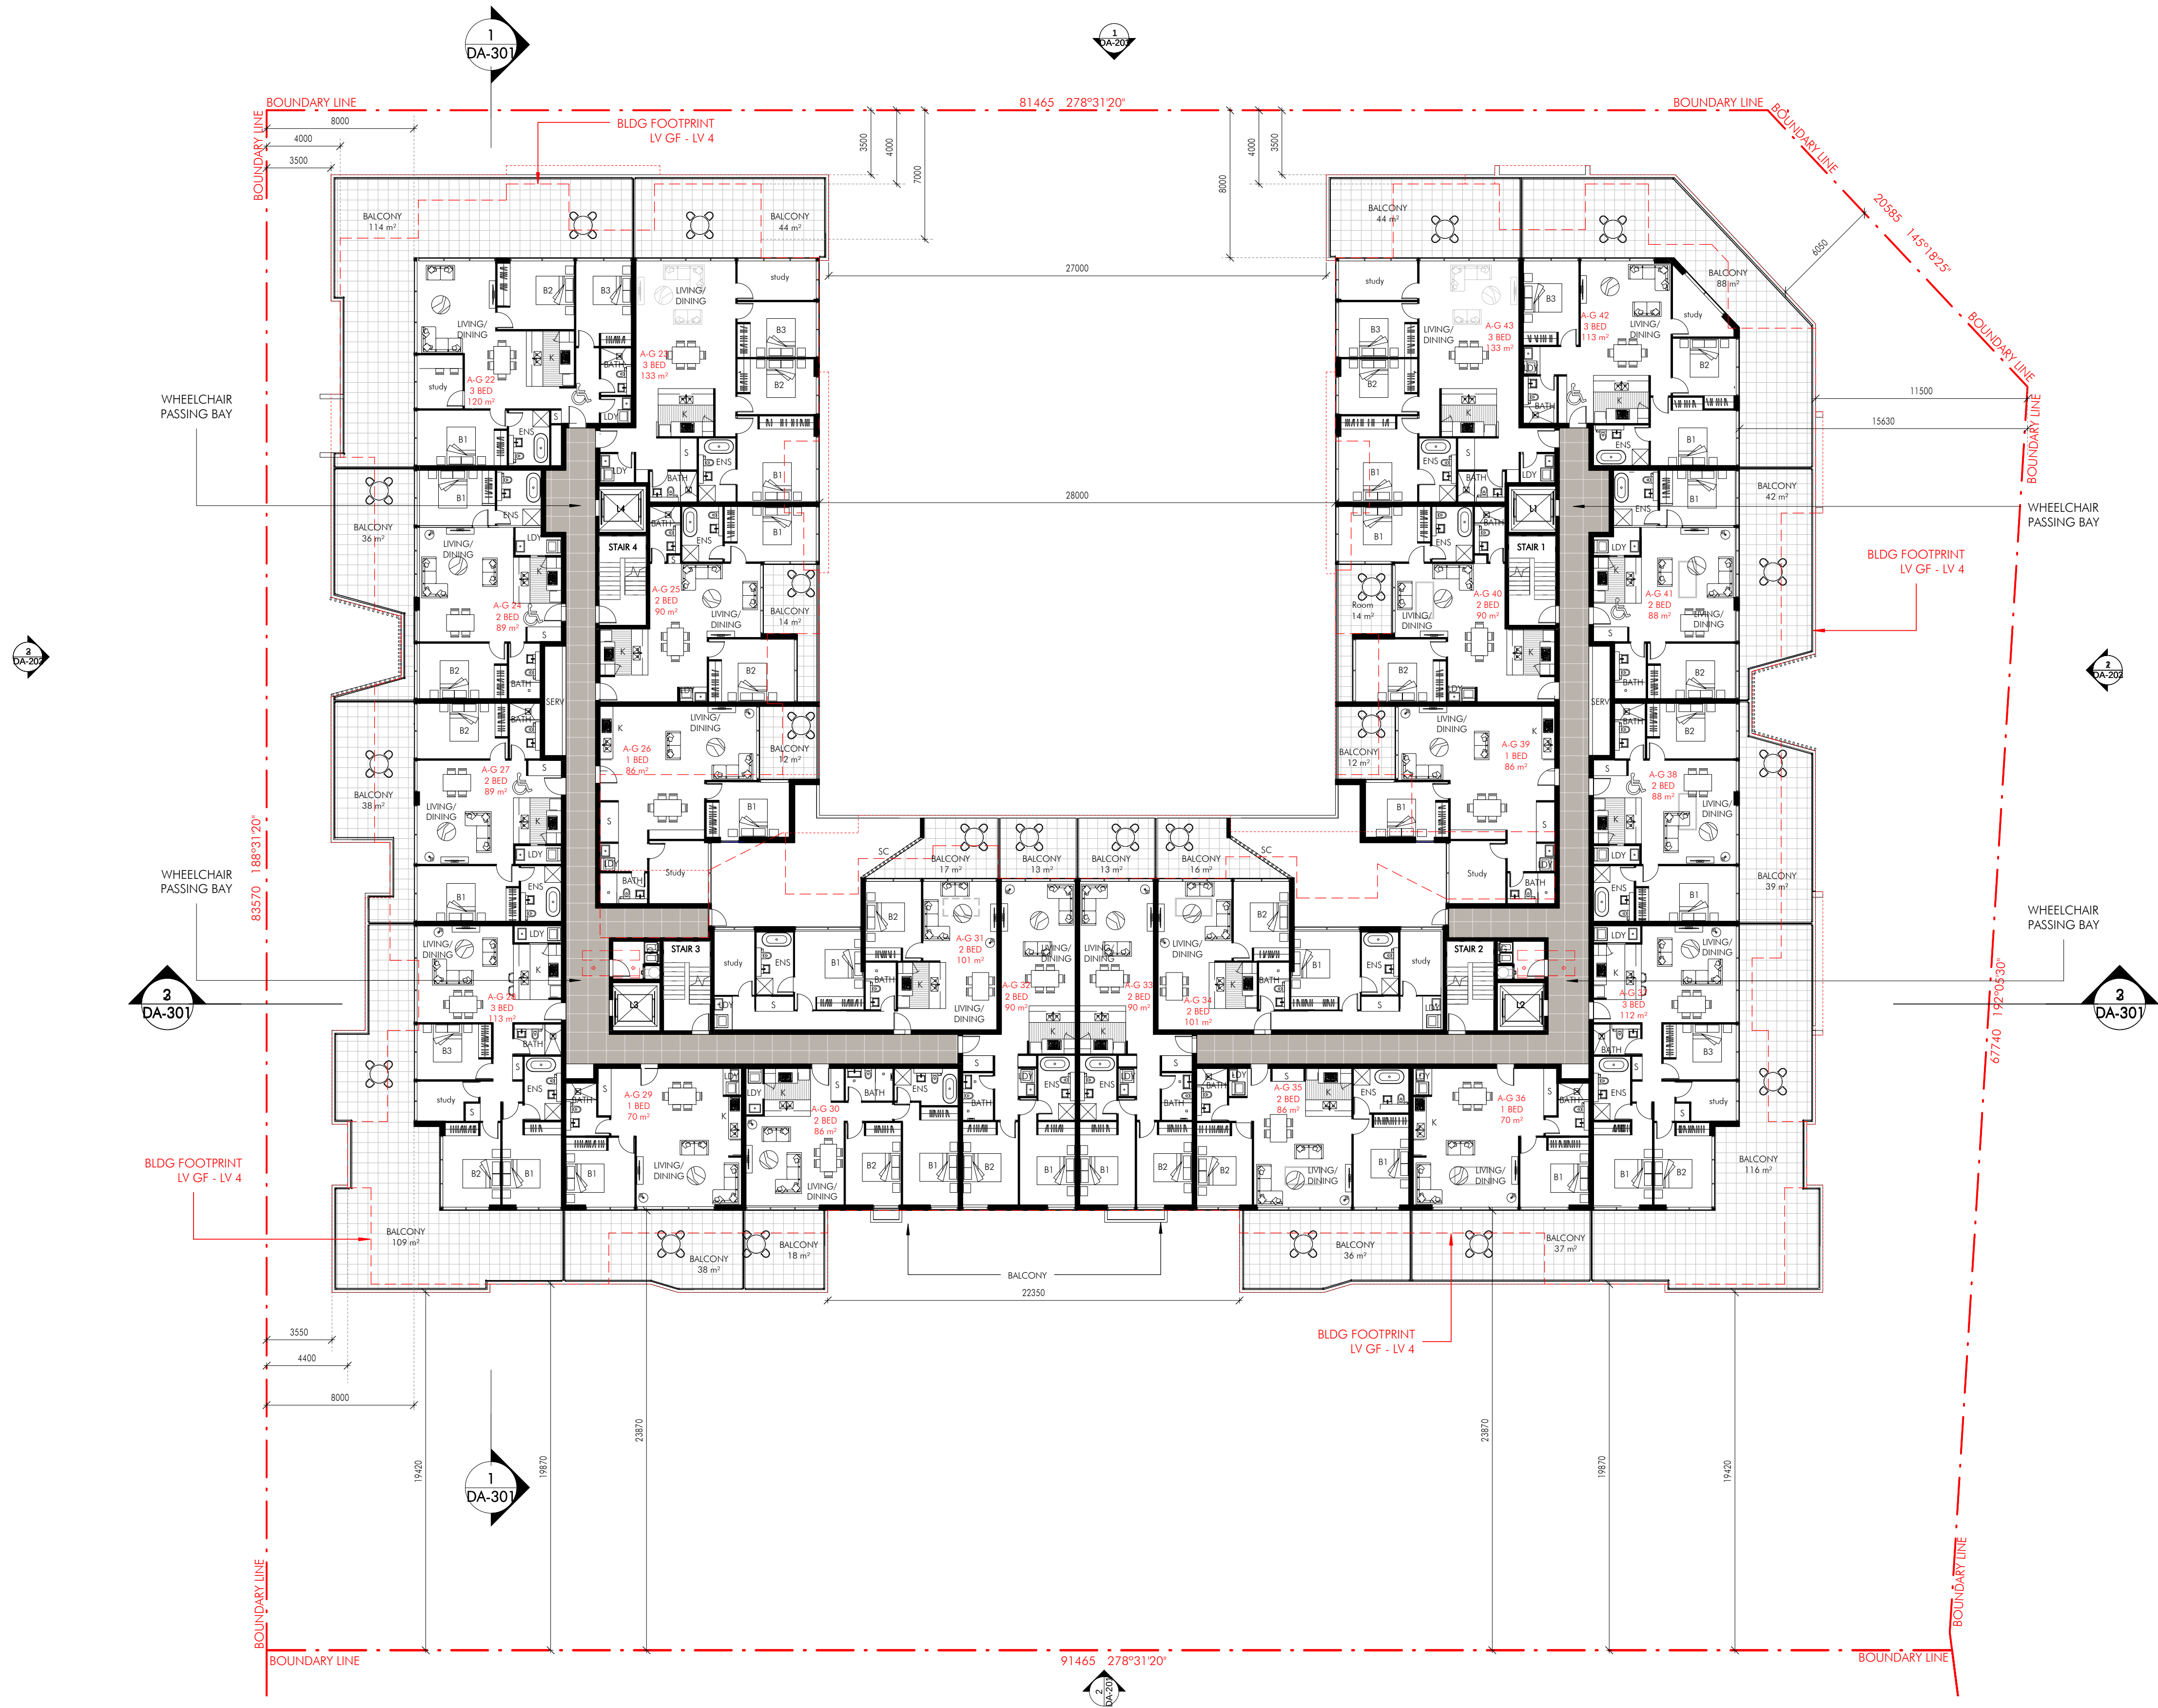


- LEGEND:
- S SERVICES
 - G GARBAGE CHUTE
 - ADAPTABLE UNIT
 - SC FIXED SCREEN

FOR DA

Client
Meriton



Project
UB4, Pagewood
130 Bunnerong Road PAGEWOOD NSW 2035

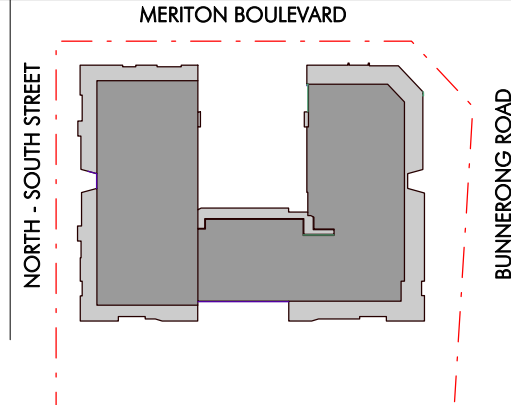


Issue	Description	Date
D	Amended DA	25.07.17
C	Amended DA	23.07.17
B	Amended DA	23.06.17
A	For DA	08.02.17

Title
Scale
Sheet Size
Date
Number
0 2 4
10 20

UB4_Level 5 Plan
1:200
A1
25.07.17
4826_ DA-103
© copyright nettleton tribe partnership pty ltd



nettleton tribe partnership pty ltd ABN 58 161 683 122
117 willoughby road crows nest nsw 2065
t 02 9431 6431
e sydney@nettletontribe.com.au w nettletontribe.com.au

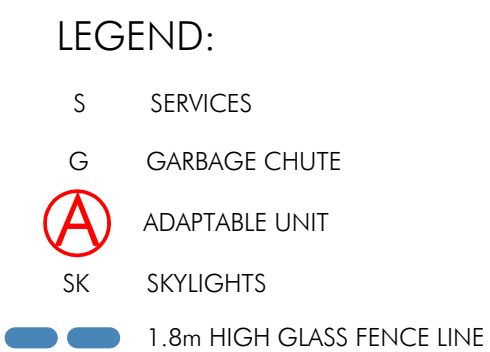

Client



Meriton



Project

UB4, Pagewood

130 Bunnerong Road PAGEWOOD NSW 2035

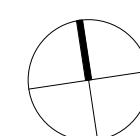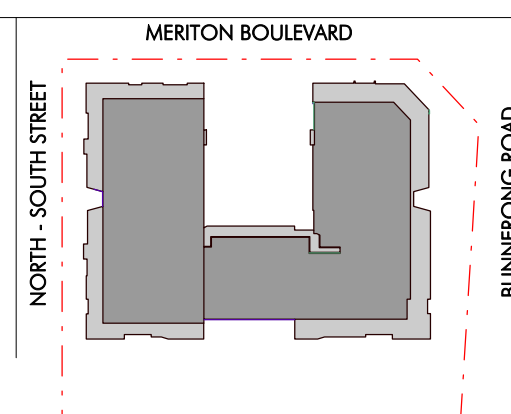[illegible]

Title	
Scale	
Sheet Size	
Date	
Number	
0	2

UB4_Level 6 Plan

A1

03.08.17

4826 DA-104

10 20



nettleton tribe partnership Pty Ltd ABN 58 161 683 122

117 willoughby road crows nest nsw 2065

† 02 9431 6431
e sydney@nettletontribe.com.au w nettletontribe.com.au

26/07/2017 11:29:26 AM C:\Users\Hernando\Documents\Bent Foot\4826_UB4_D4_Hernando.dwg

Client



Meriton



Project

UB4, Pagewood

130 Bunnerong Road PAGEWOOD NSW 2035

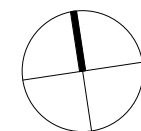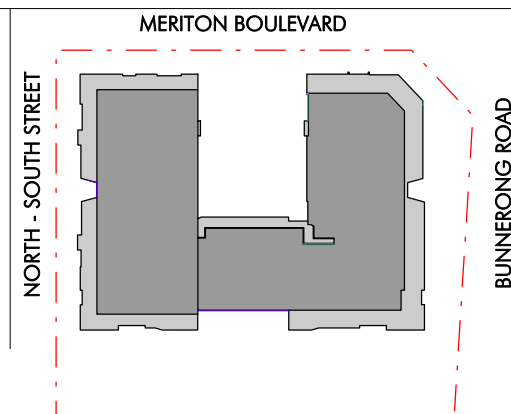

Issue	Description	Date
D	Amended DA	25.07.17
C	Amended DA	23.07.17
B	Amended DA	23.06.17
A	For DA	08.02.17

Title

Scale

Sheet Size

Date

Number



UB4_Level 7 Plan

1:200

A1

25.07.17

4826_ DA-105

© copyright nettleton tribe partnership pty ltd

LEGEND:

- S SERVICES
- G GARBAGE CHUTE
- Ⓐ ADAPTABLE UNIT
- SK SKYLIGHTS

FOR DA

nettleton tribe partnership pty ltd ABN 58 161 683 122

117 willoughby road crows nest nsw 2065

t 02 9431 6431 e sydney@nettletontribe.com.au w nettletontribe.com.au

C:\Users\Hemad\Documents\Bent Foot\4826_UB4_DA_Hemad.dwg 25/07/2017 6:14:01 PM

Client



Meriton



Project

UB4, Pagewood

130 Bunnerong Road PAGEWOOD NSW 2035

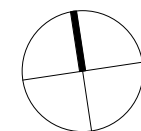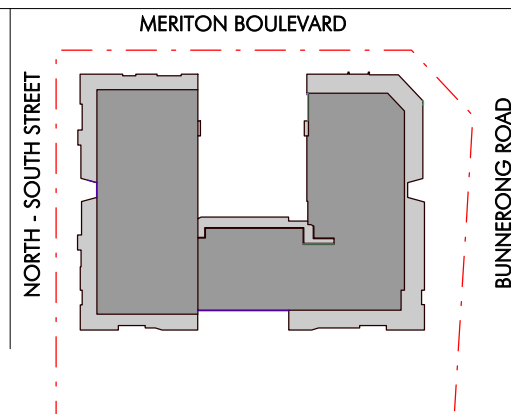

Issue	Description	Date
D	Amended DA	25.07.17
C	Amended DA	23.07.17
B	Amended DA	23.06.17
A	For DA	08.02.17

Title

UB4_Roof Plan

Scale

1:200

Sheet Size


A1

Date

25.07.17

Number

4826_ DA-106

 

© copyright nettleton tribe partnership Pty Ltd

nettleton tribe partnership Pty Ltd ABN 58 161 683 122

117 willoughby road crows nest nsw 2065


1 02 9431 6431

e sydney@nettletontribe.com.au w nettletontribe.com.au

LEGEND:

SK SKYLIGHTS

FOR DA

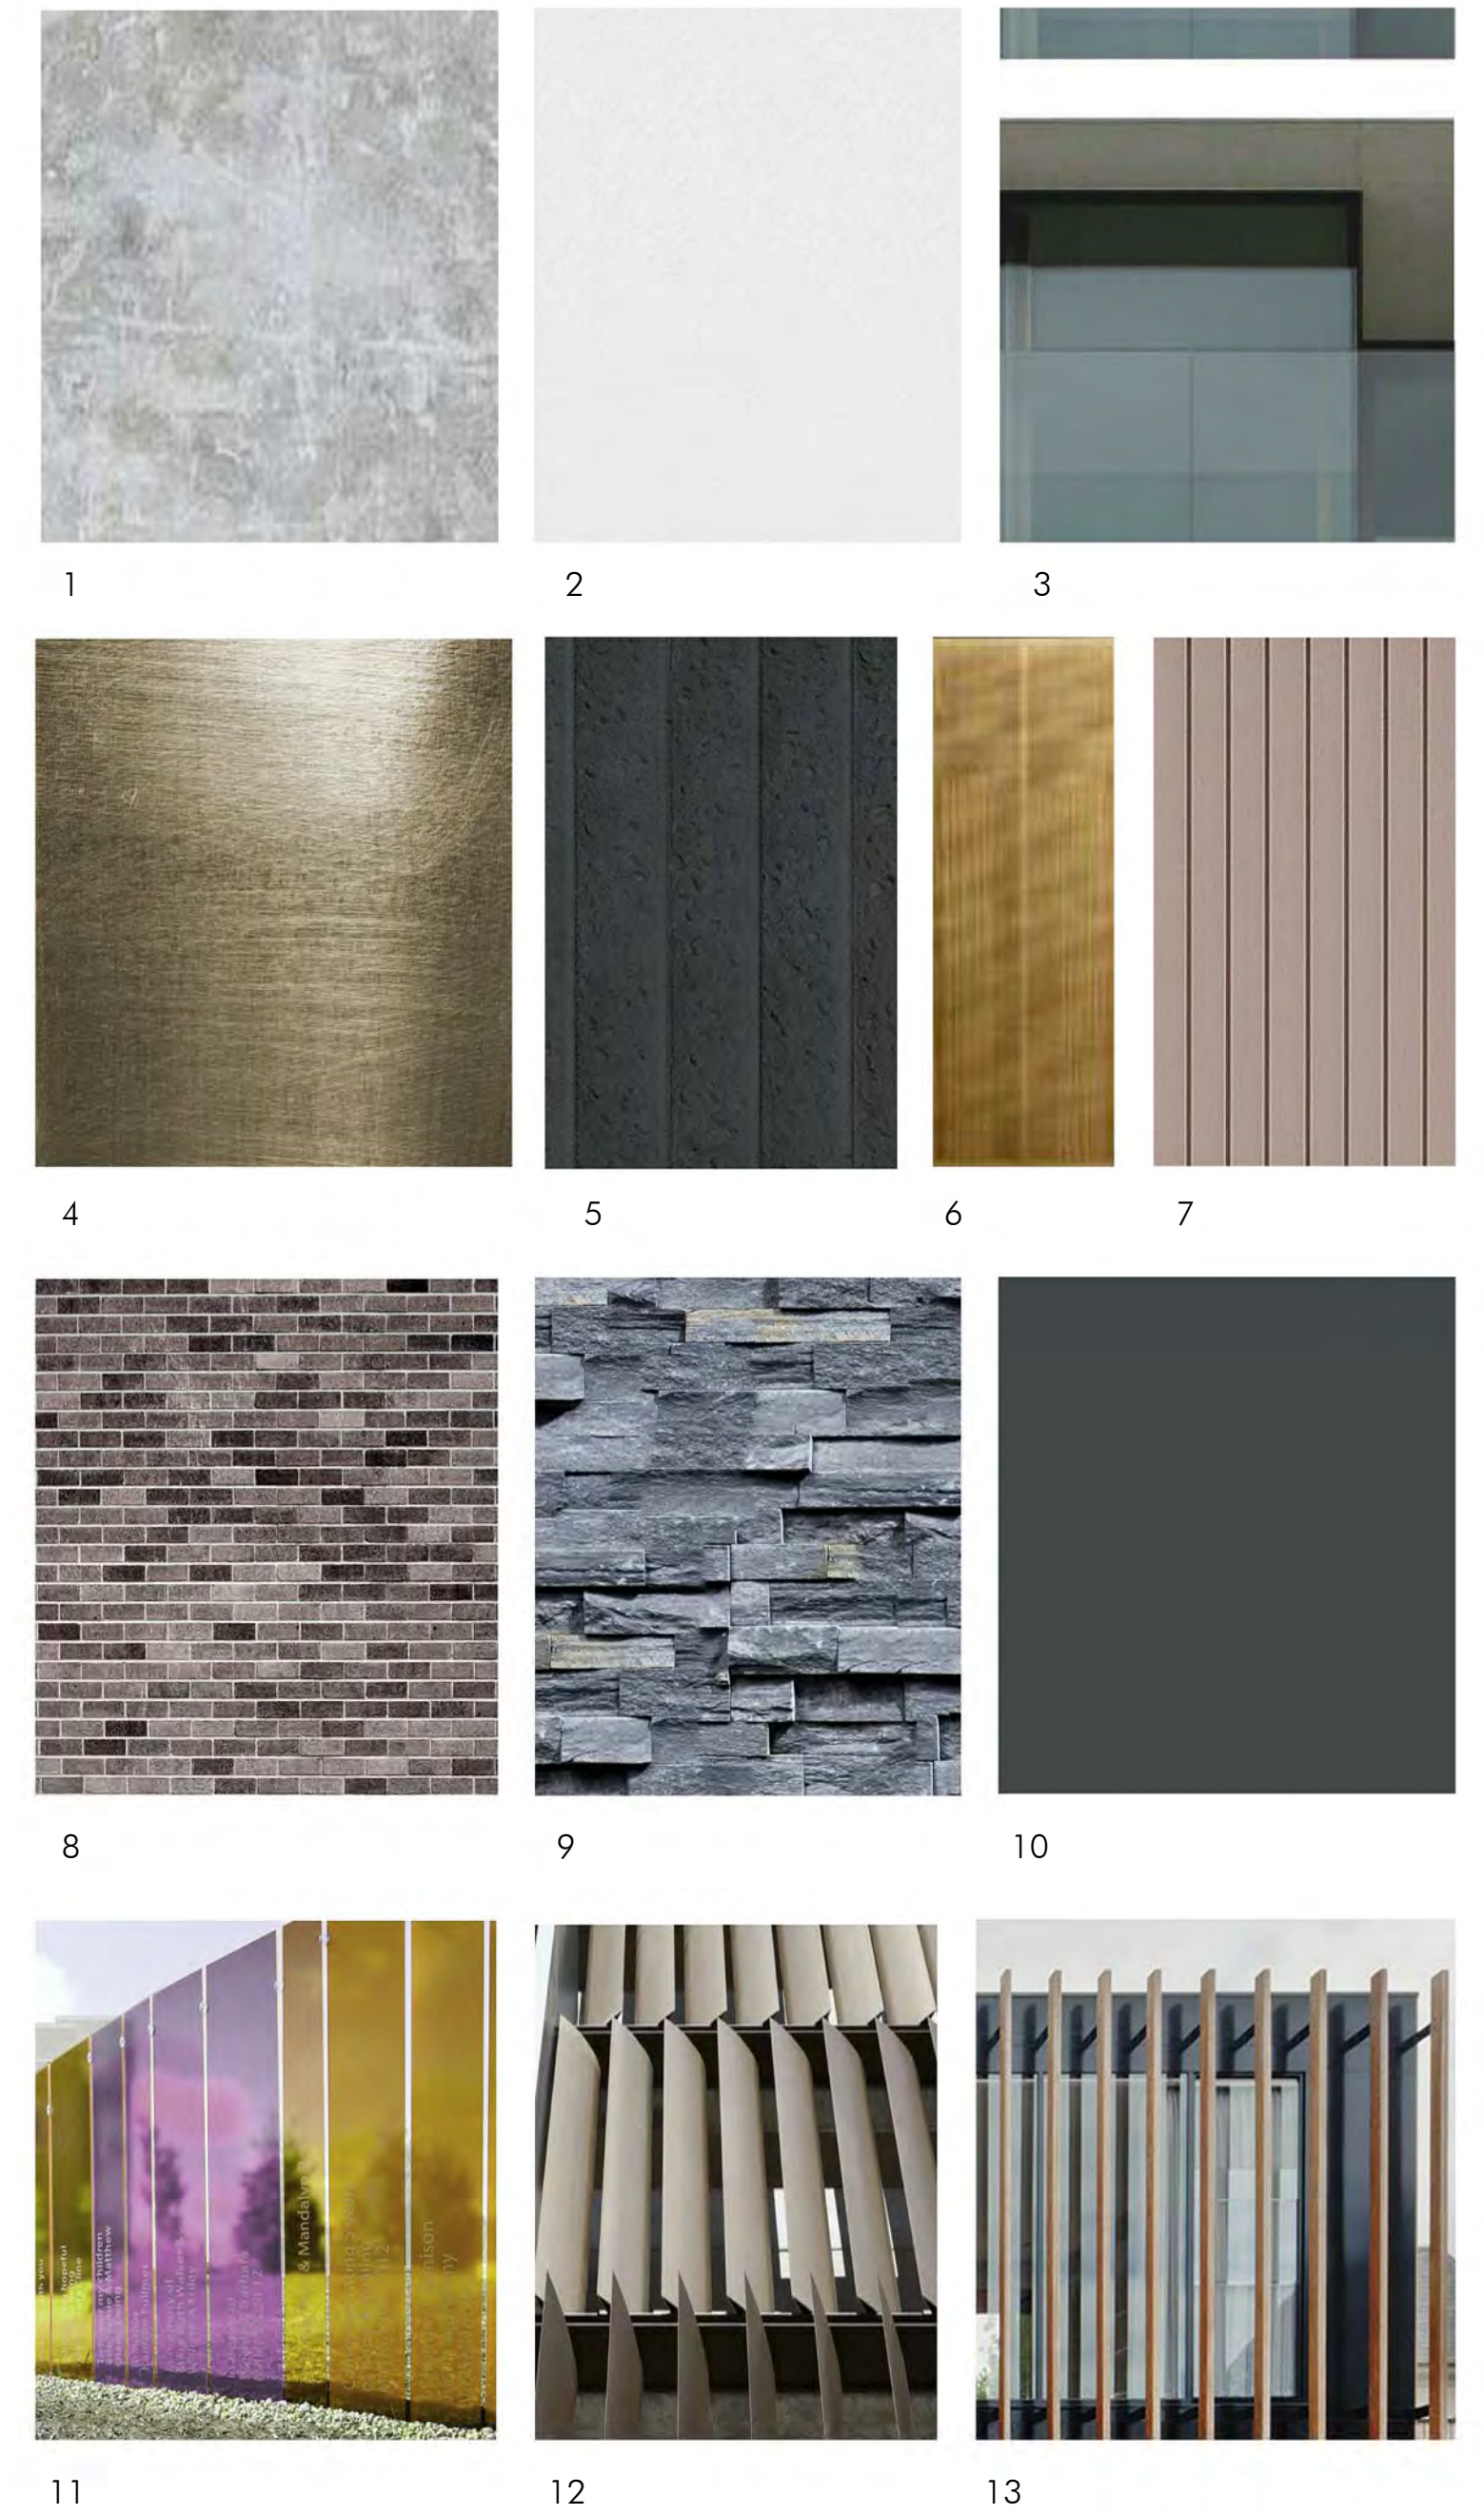

- LEGEND:
1. PAINTED GREY CONCRETE PRECAST
 2. WHITE PAINTED PRECAST
 3. BLACK TINTED GLASS BALUSTRADES
 4. METAL FRAME STRUCTURE
 5. CLADDING EFFECT PRECAST PANEL - CHARCOAL (VERTICAL GROOVE)
 6. PAINTED PRECAST - BRONZE COLOUR OR SIMILAR
 7. CLADDING EFFECT PRECAST PANEL - BEIGE (VERTICAL GROOVE)
 8. COURTYARD BRICK - BORAL BLUE
 9. STONE EFFECT CLADDING
 10. CHARCOAL PAINTED PRECAST
 11. COLOURED PLEXI GLASS
 12. ALUMINIUM PRIVACY SCREENS
 13. TIMBER EFFECT BLADES


FOR DA



Client
Meriton

Project
UB4, Pagewood

130 Bunnerong Road PAGEWOOD NSW 2035

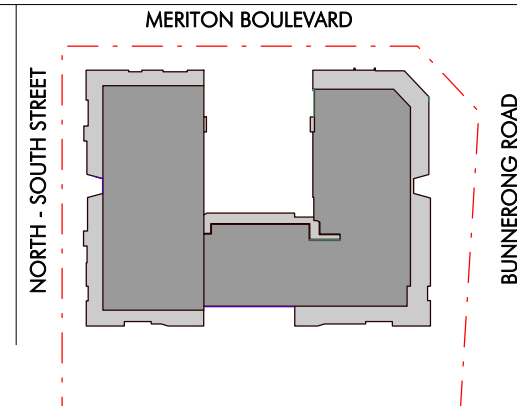


Issue	Description	Date
D	Amended DA	25.07.17
C	Amended DA	23.07.17
B	Amended DA	23.06.17
A	For DA	08.02.17

Title
Scale
Sheet Size
Date
Number

North & South Elevations
1:200
A1
25.07.17
4826_ DA-201
0 0 0
© copyright nettleton tribe partnership pty ltd




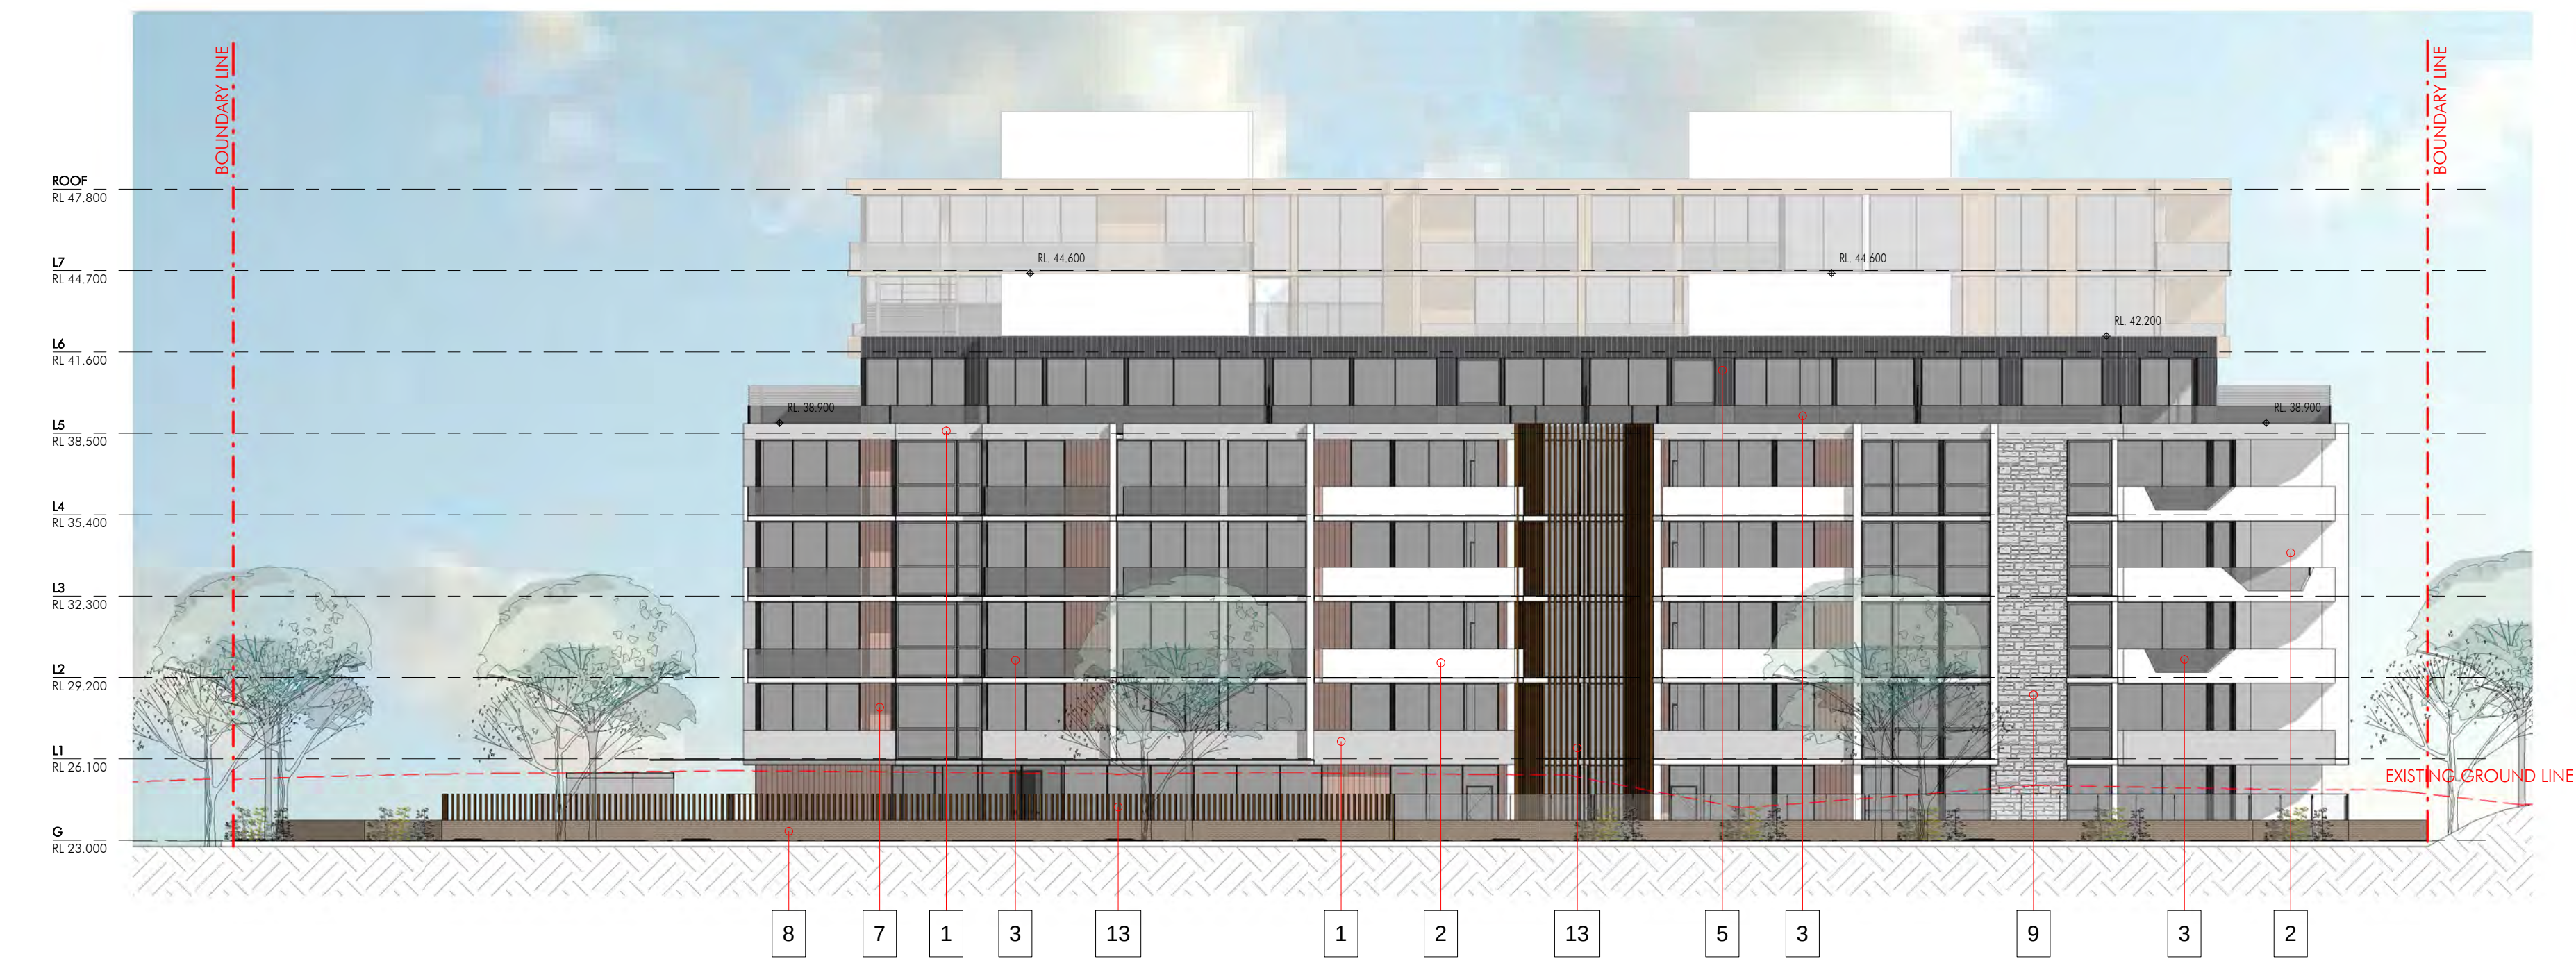

1 EAST ELEVATION
1 : 200



2 WEST ELEVATION
1 : 200

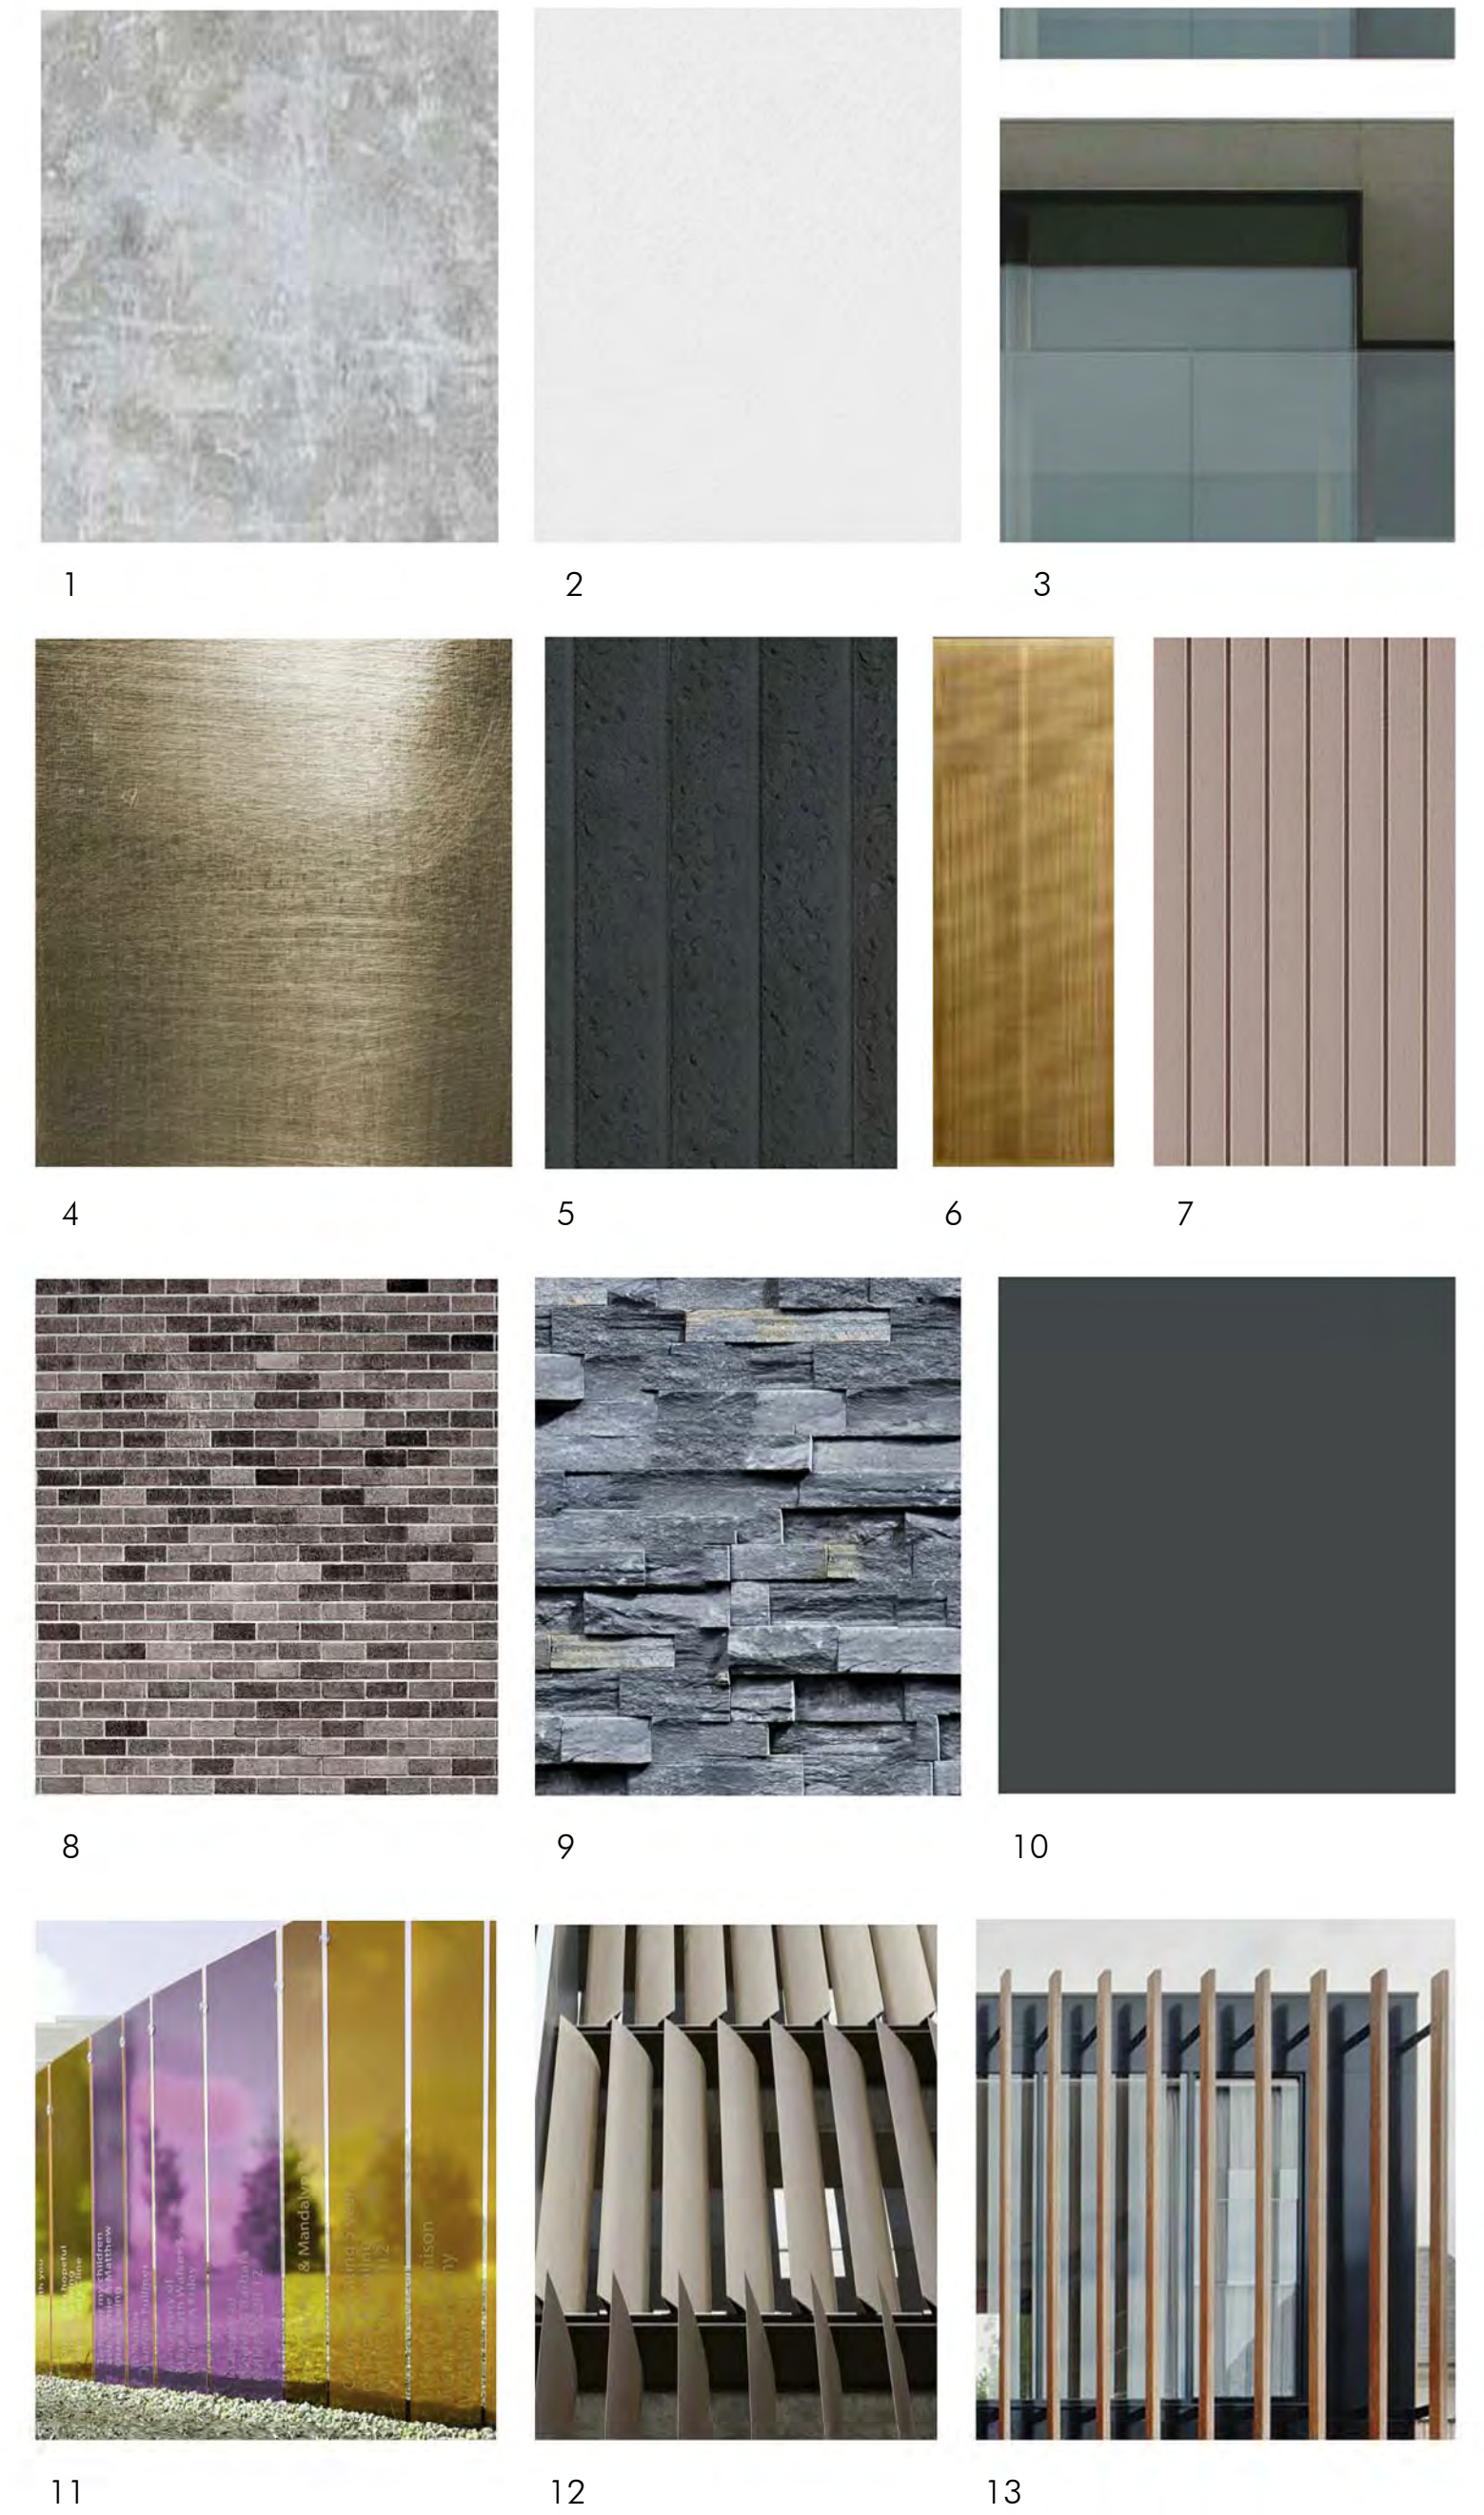

LEGEND:

1. PAINTED GREY CONCRETE PRECAST
2. WHITE PAINTED PRECAST
3. BLACK TINTED GLASS BALUSTRADES
4. METAL FRAME STRUCTURE
5. CLADDING EFFECT PRECAST PANEL - CHARCOAL (VERTICAL GROOVE)
6. PAINTED PRECAST - BRONZE COLOUR OR SIMILAR
7. CLADDING EFFECT PRECAST PANEL - BEIGE (VERTICAL GROOVE)
8. COURTYARD BRICK - BORAL BLUE
9. STONE EFFECT CLADDING
10. CHARCOAL PAINTED PRECAST
11. COLOURED PLEXI GLASS
12. ALUMINIUM PRIVACY SCREENS
13. TIMBER EFFECT BLADES

FOR DA


Client
Meriton



Project

UB4, Pagewood

130 Bunnerong Road PAGEWOOD NSW 2035

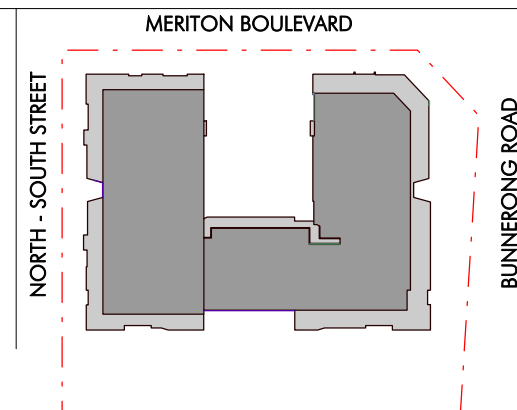

Issue	Description	Date
D	Amended DA	25.07.17
C	Amended DA	23.07.17
B	Amended DA	23.06.17
A	For DA	08.02.17

Title
Scale
Sheet Size
Date
Number
0 2 4

East & West Elevations

1:200


A1

25.07.17


4826_ DA-202

© copyright nettleton tribe partnership pty ltd



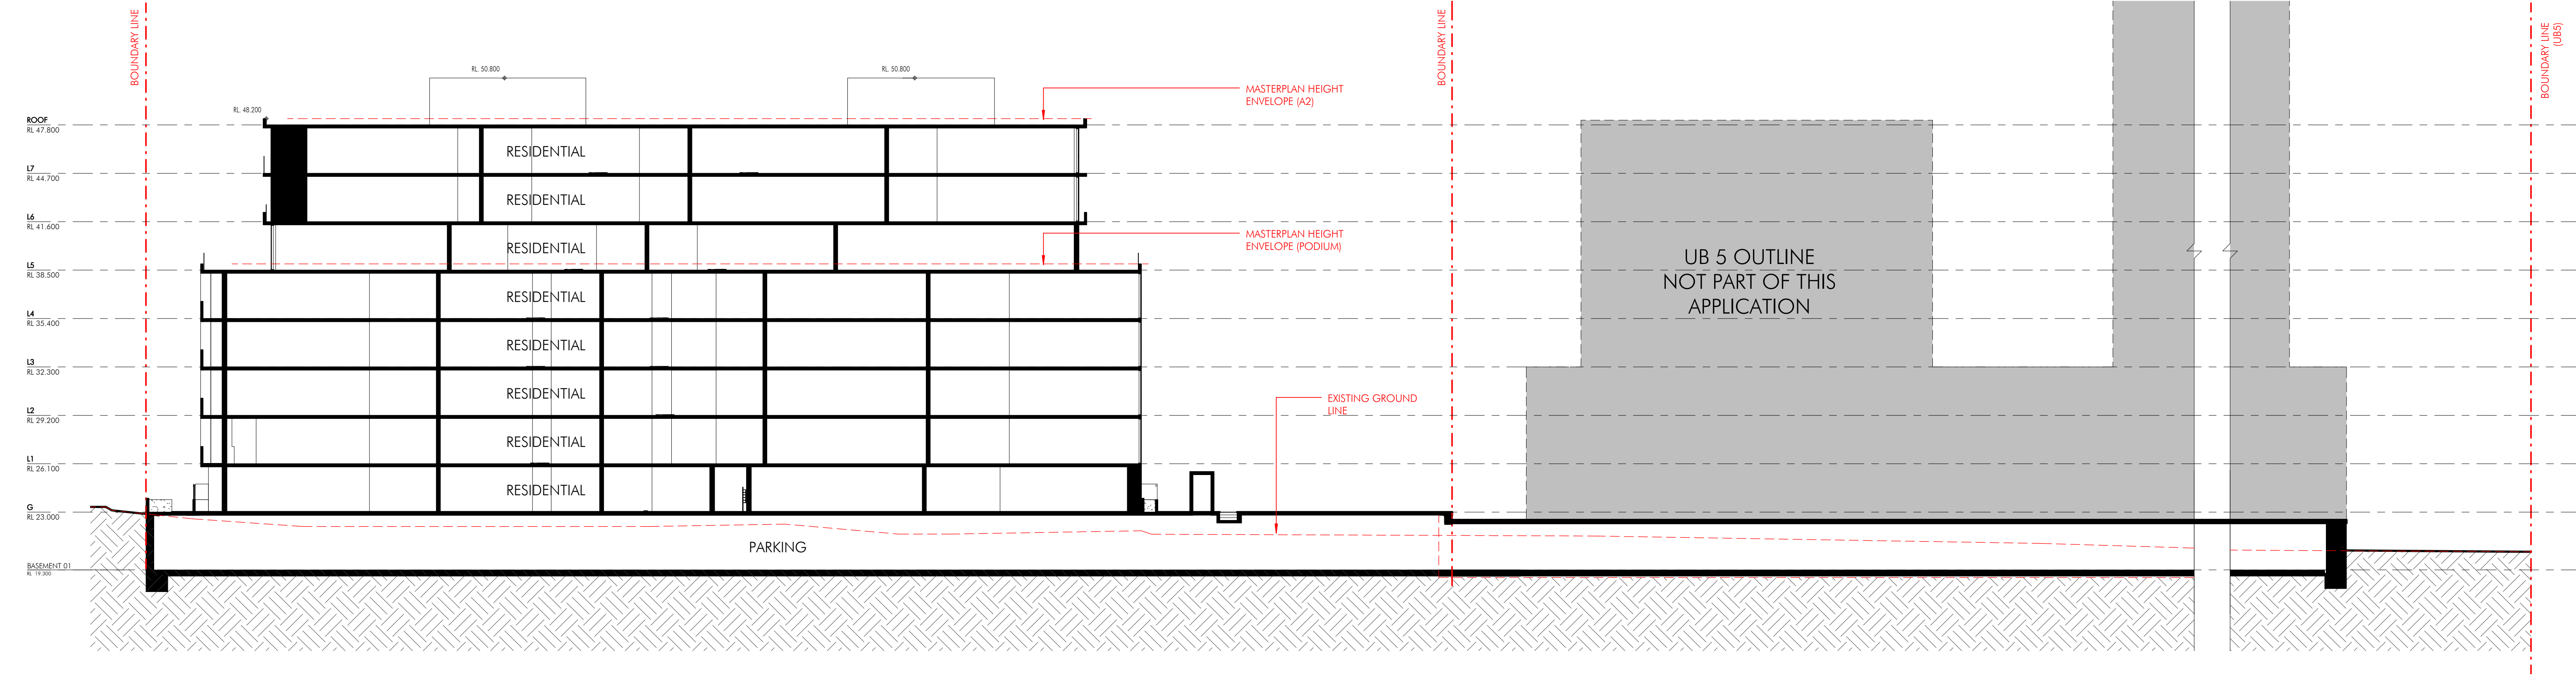

1 Section A-A
1 : 200

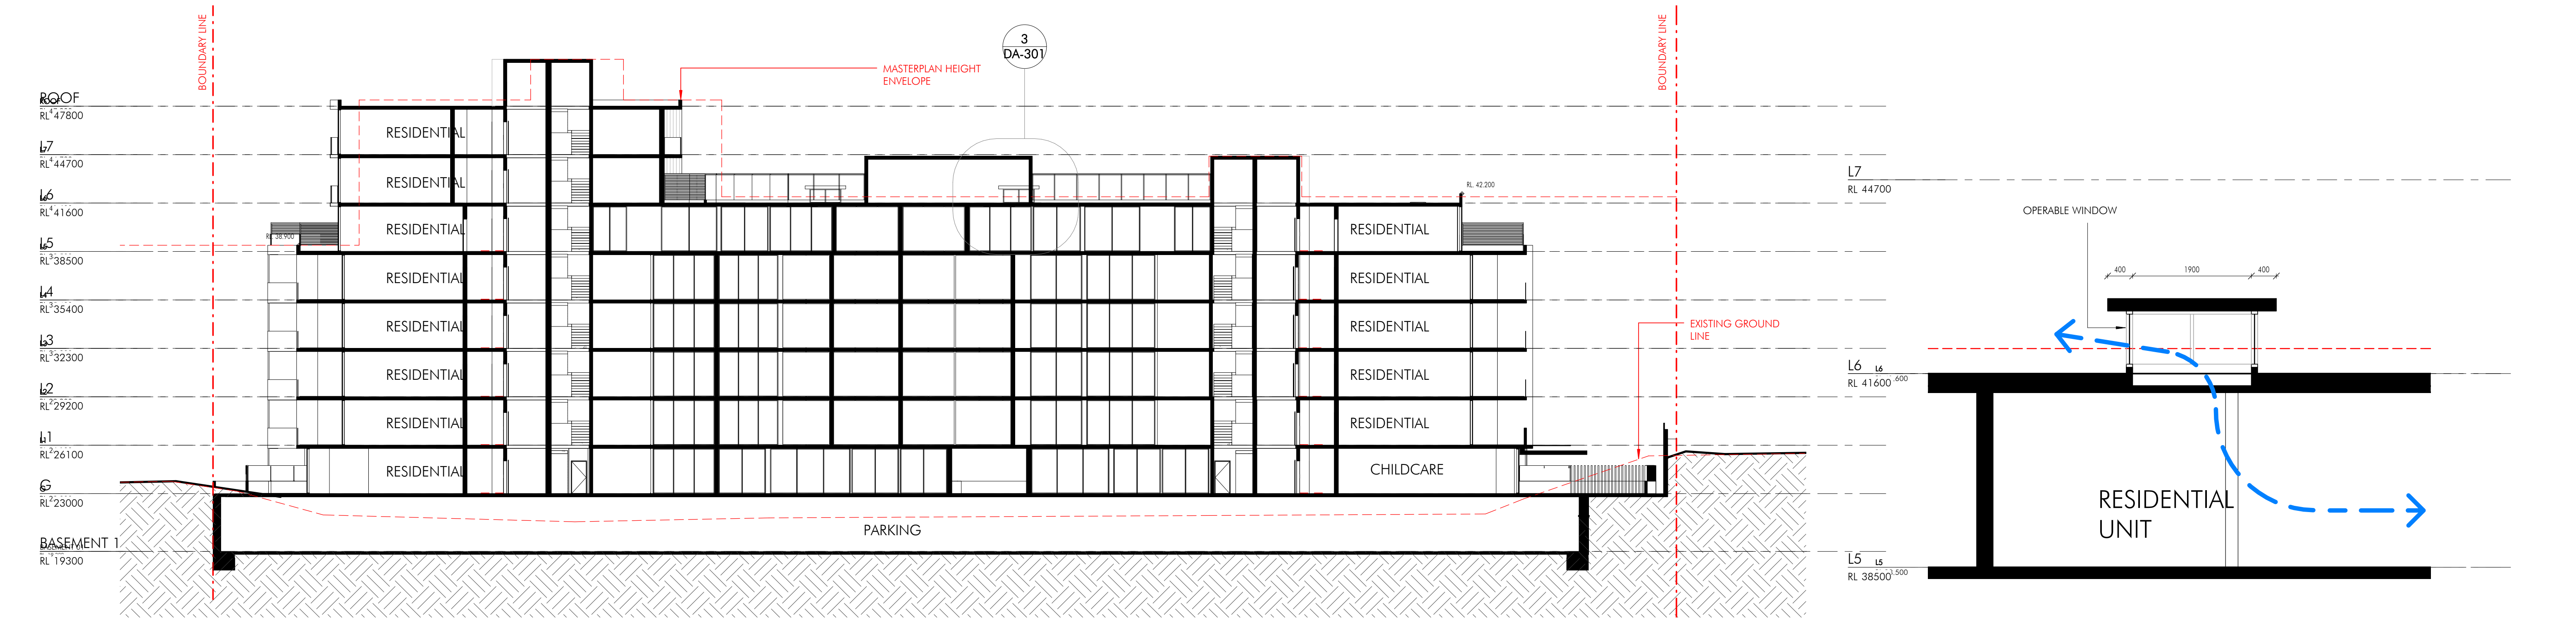


2 Section B-B
1 : 200

3 Skylight Detail
1 : 50



26/07/2017 12:00:46 PM C:\Users\Hermod\Documents\Bent Loss\4826_U4_DA_Hermod.doc



Project
UB4, Pagewood
130 Bunnerong Road PAGEWOOD NSW 2035

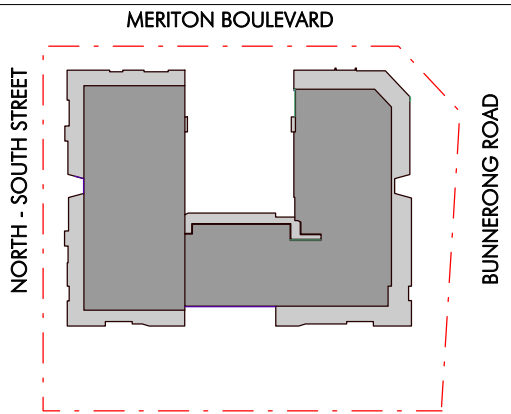


Issue	Description	Date
D	Amended DA	25.07.17
C	Amended DA	23.07.17
B	Amended DA	23.06.17
A	For DA	08.02.17

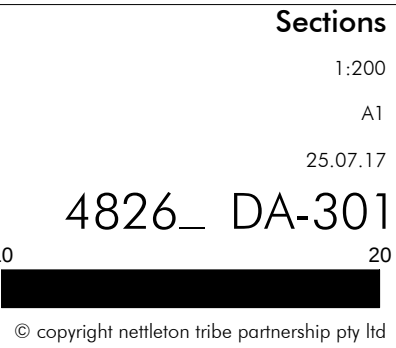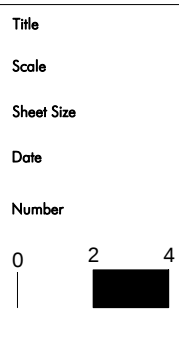


FOR DA

nettleton tribe partnership pty ltd ABN 58 161 683 122
117 willoughby road crows nest nsw 2065
t 02 9431 6431
e sydney@nettletontribe.com.au w nettletontribe.com.au

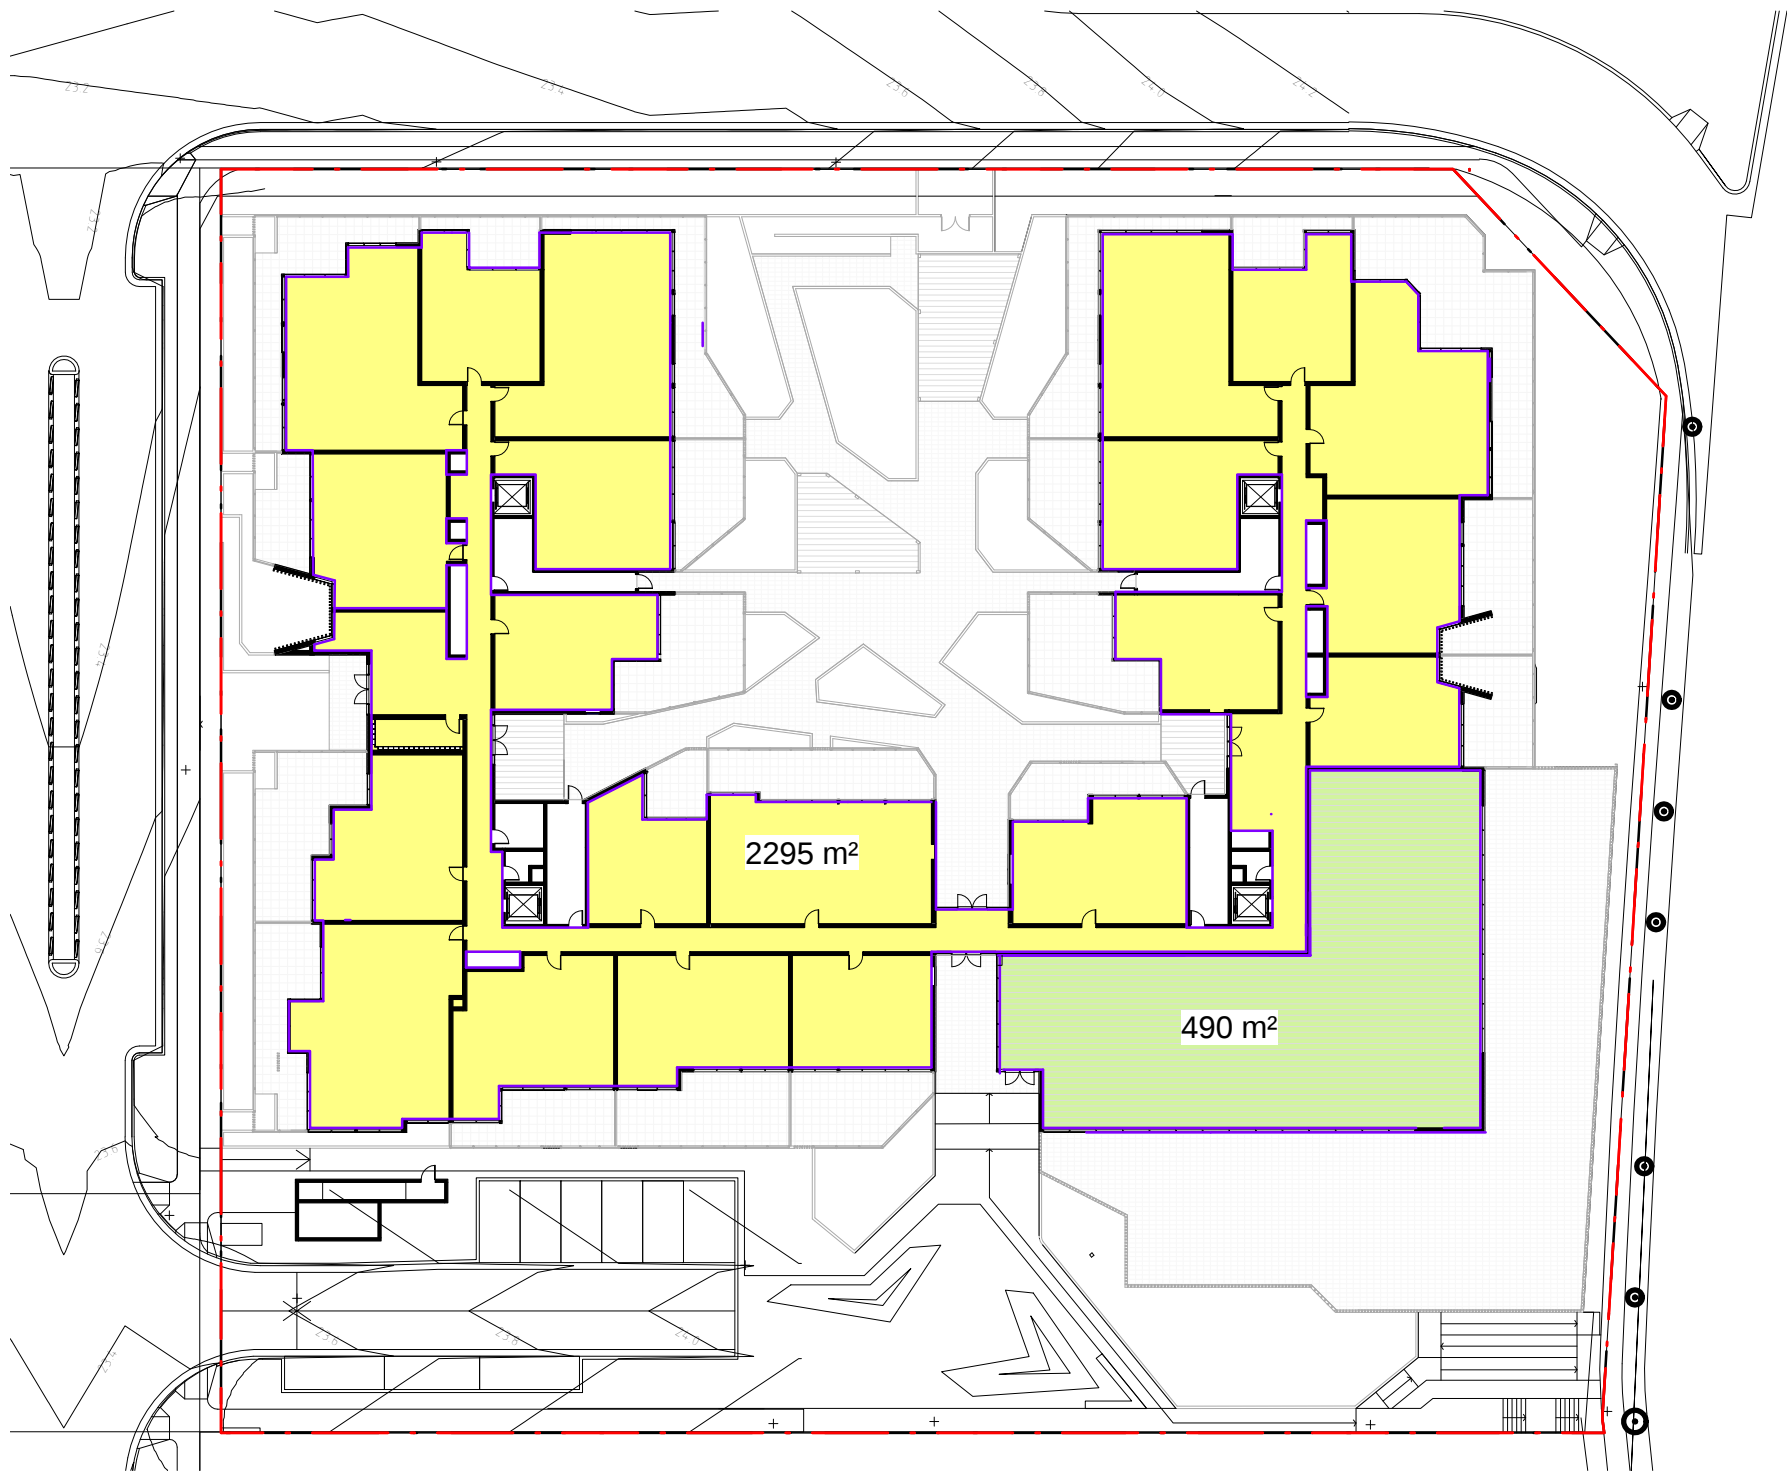

GFA Plan - Ground Level

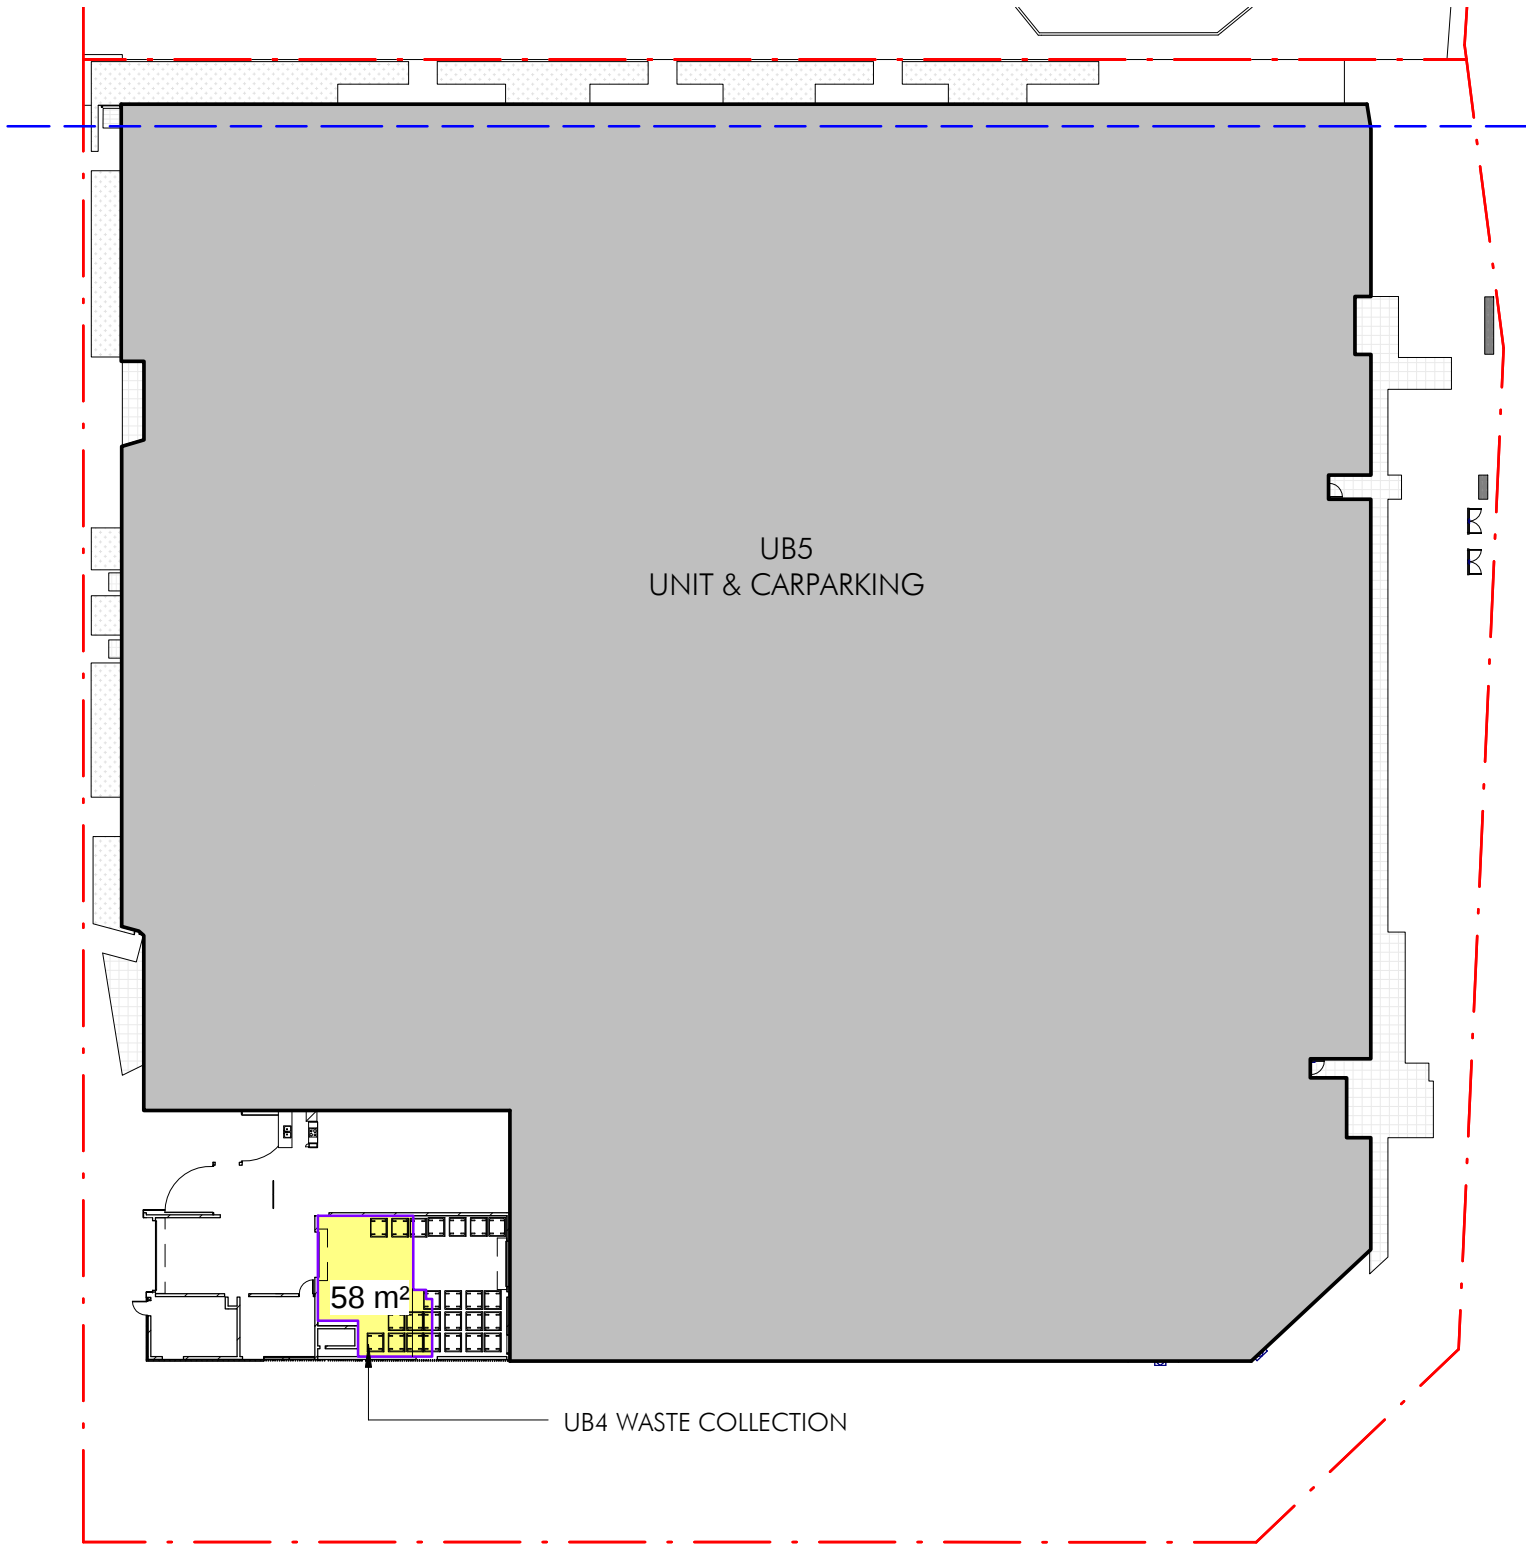


GFA Plan - UB5 Ground Level




GFA Plan - Level 1-4


GFA	
GL	2843 sq.m
L1	2801 sq.m
L2	2801 sq.m
L3	2801 sq.m
L4	2801 sq.m
L5	2400 sq.m
L6	889 sq.m
L7	889 sq.m
TOTAL	18225 sq.m

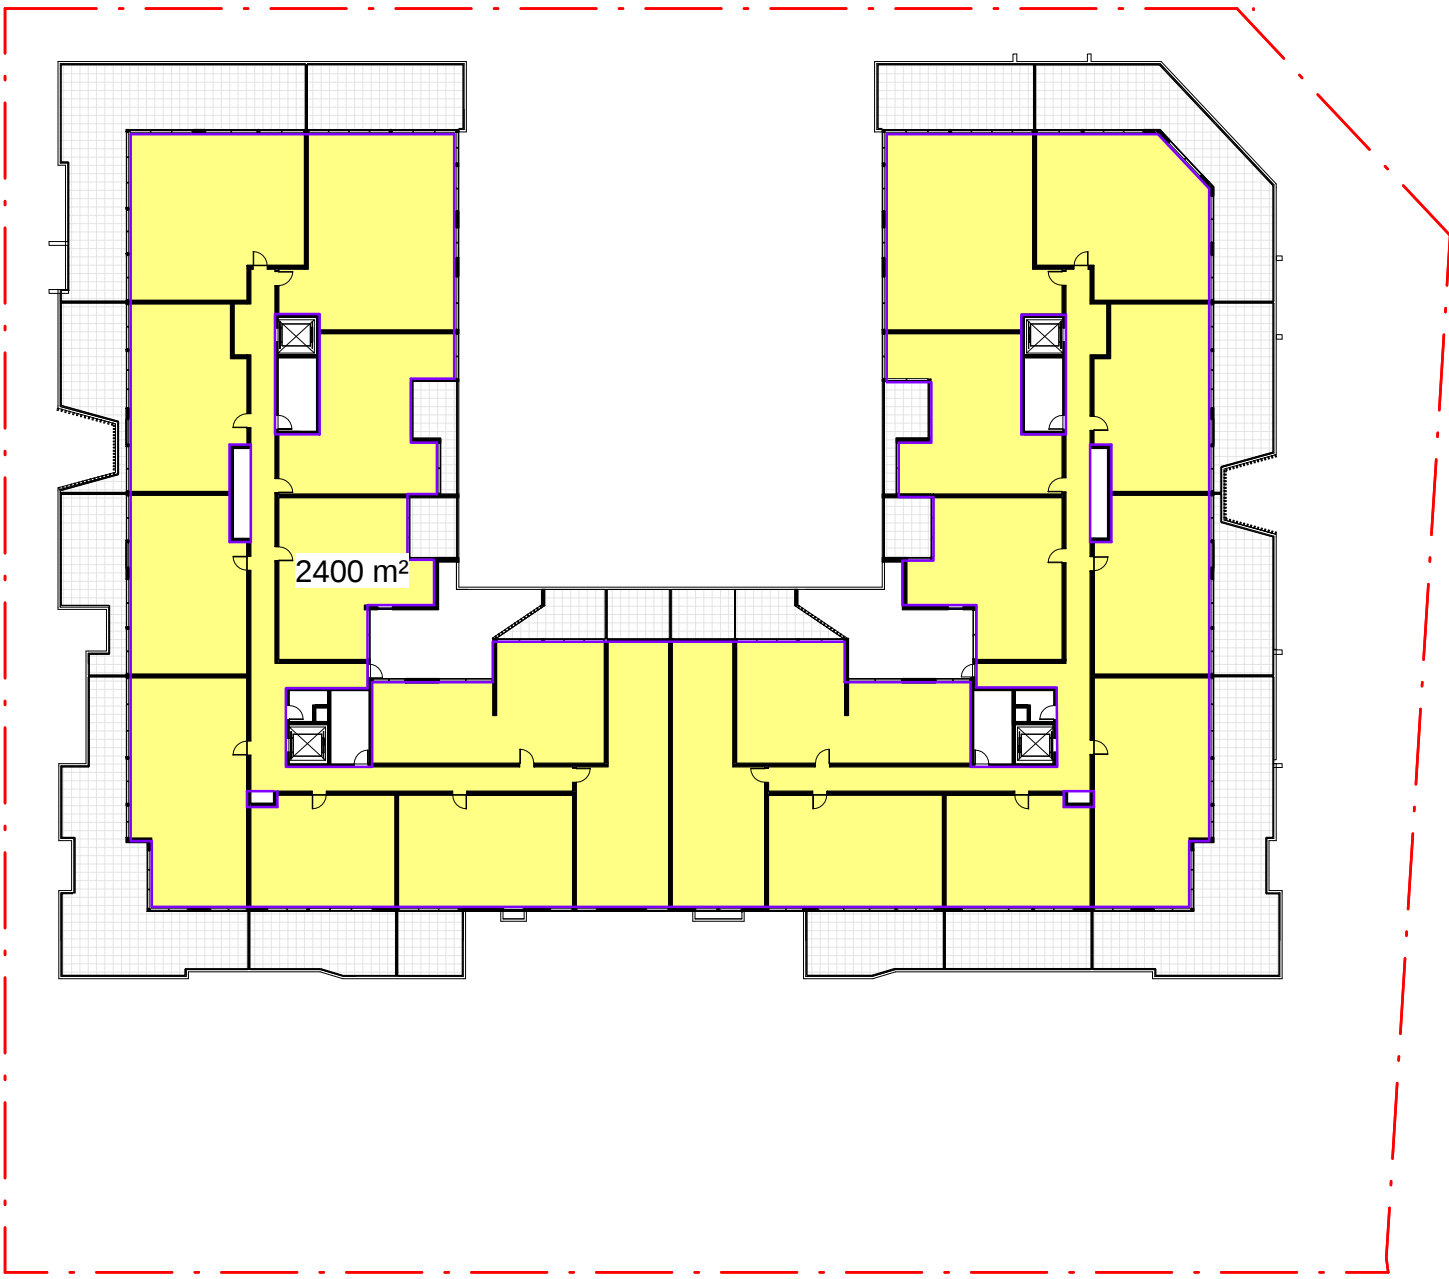

GFA Plan - Level 5

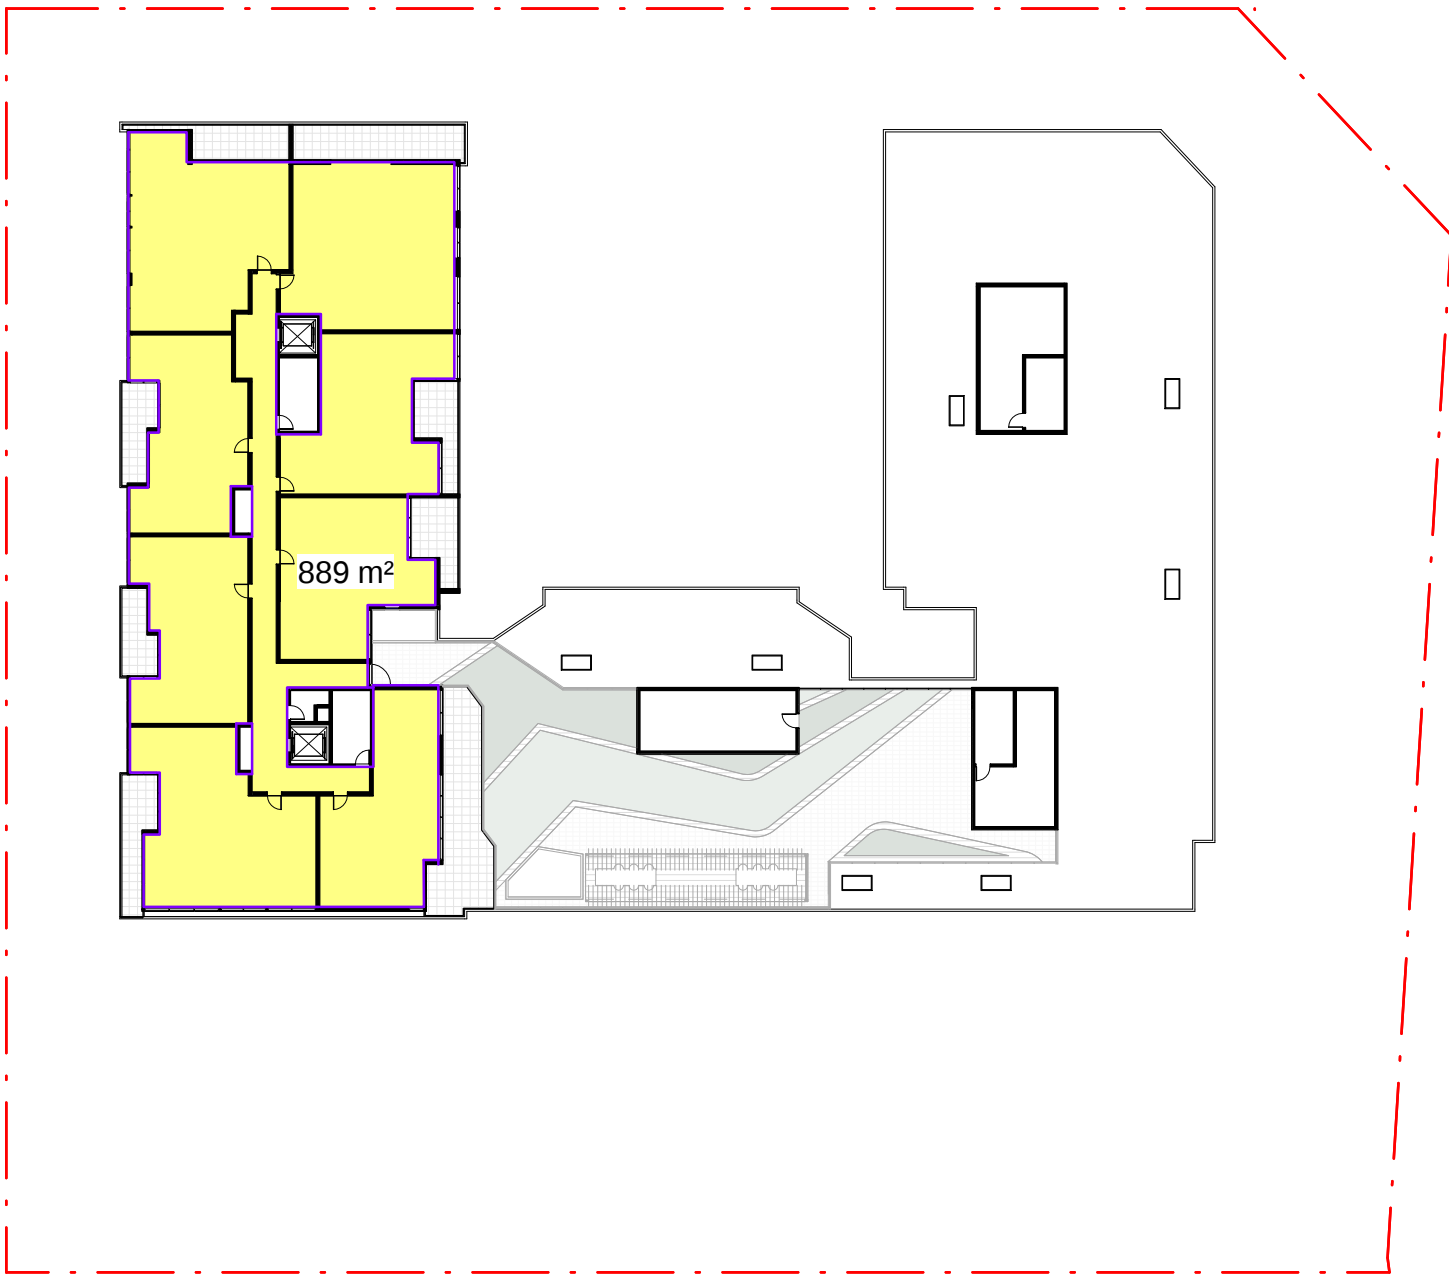

GFA Plan - Level 6

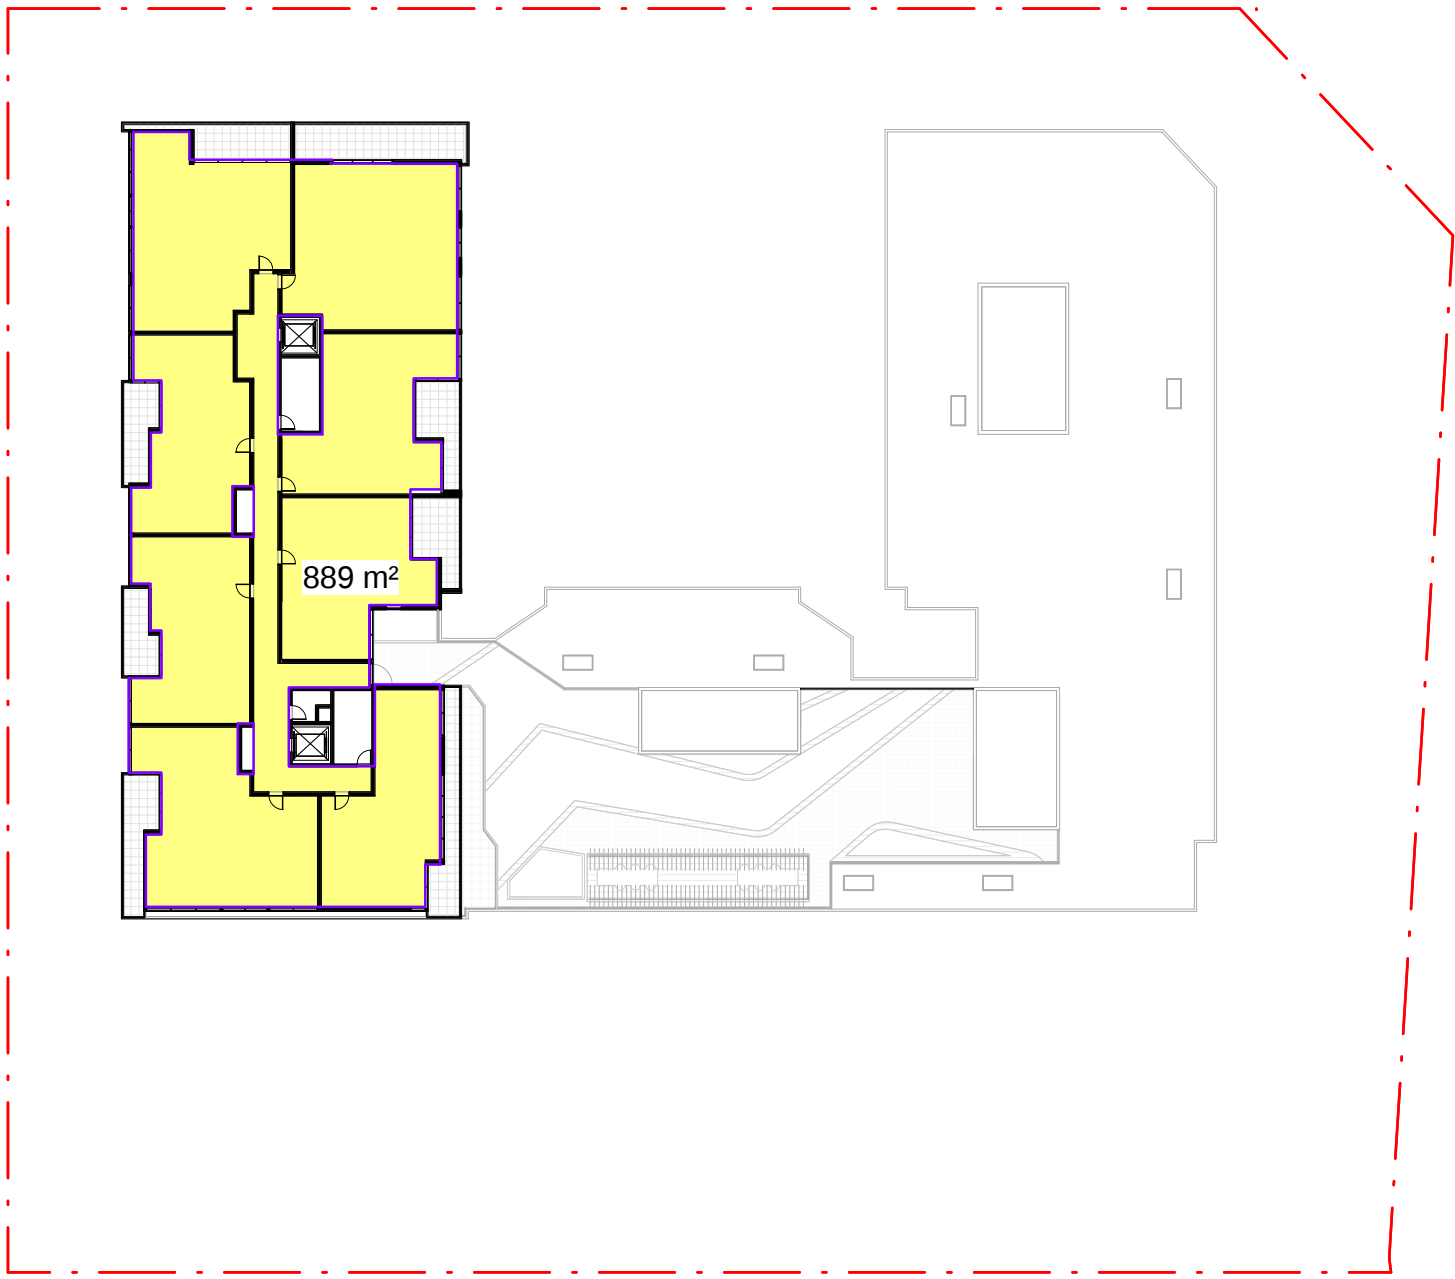

GFA Plan - Level 7

C:\Users\Hemad\Documents\Bent Loss\44829_UB4_DA_Hemad.docx 25/07/2017 6:10:20 PM

Client

Meriton





Project

UB4, Pagewood

130 Bunnerong Road PAGEWOOD NSW 2035

MERITON BOULEVARD

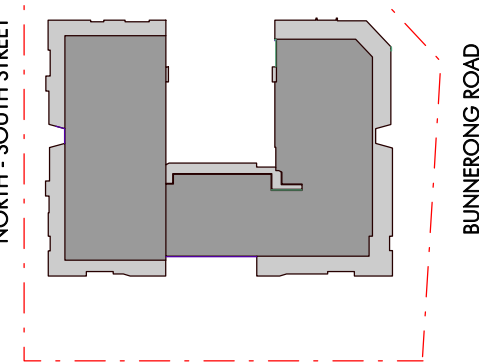

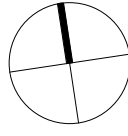

Issue	Description	Date
C	Amended DA	25.07.17
B	For information	14.07.17
A	For DA	08.02.17

Title

UB4_GFA Area Plans

Scale

1:500

Sheet Size

A1

Date

25.07.17

Number

4826_ DA-430



© copyright nettleton tribe partnership pty ltd



nettleton tribe partnership pty ltd ABN 58 161 683 122

117 willoughby road crows nest nsw 2065

02 9431 6431

sydney@nettletontribe.com.au w nettletontribe.com.au

FOR DA




Cross Ventilation - Ground Level




Cross Ventilation - Level 1-4



Cross Ventilation - Level 5

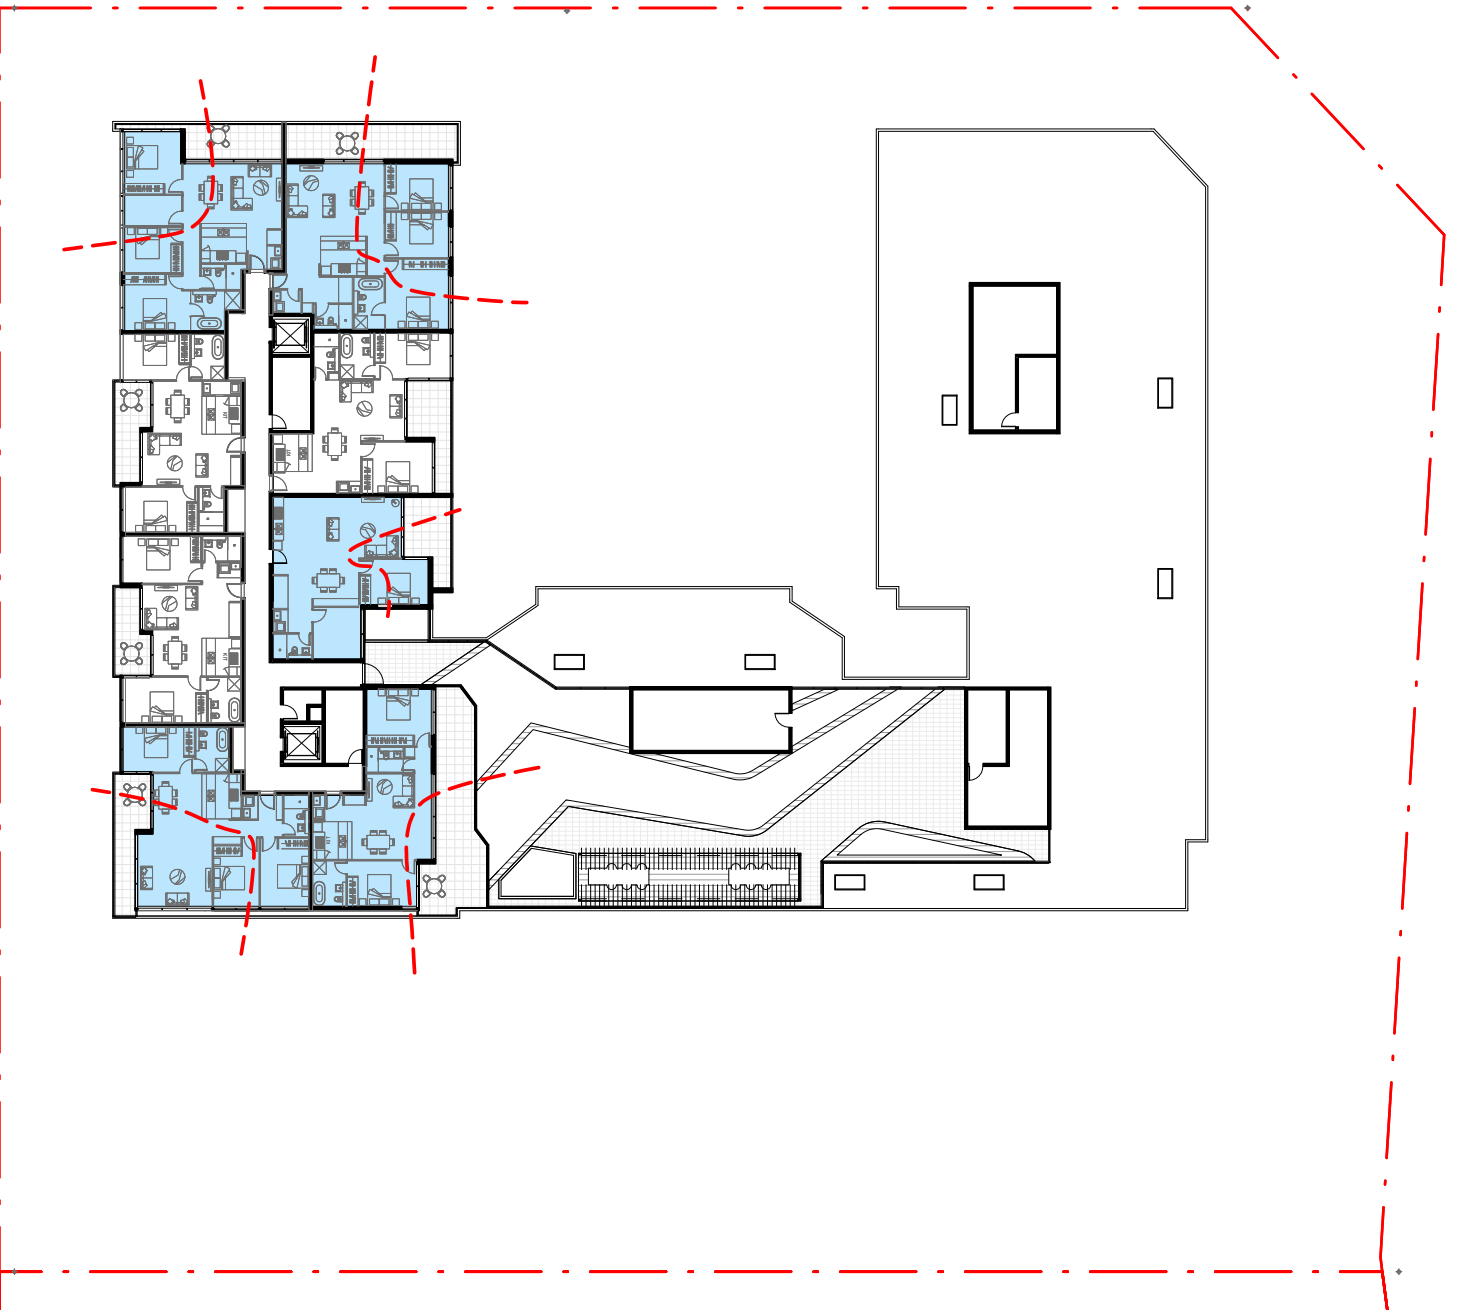

Cross Ventilation - Level 6

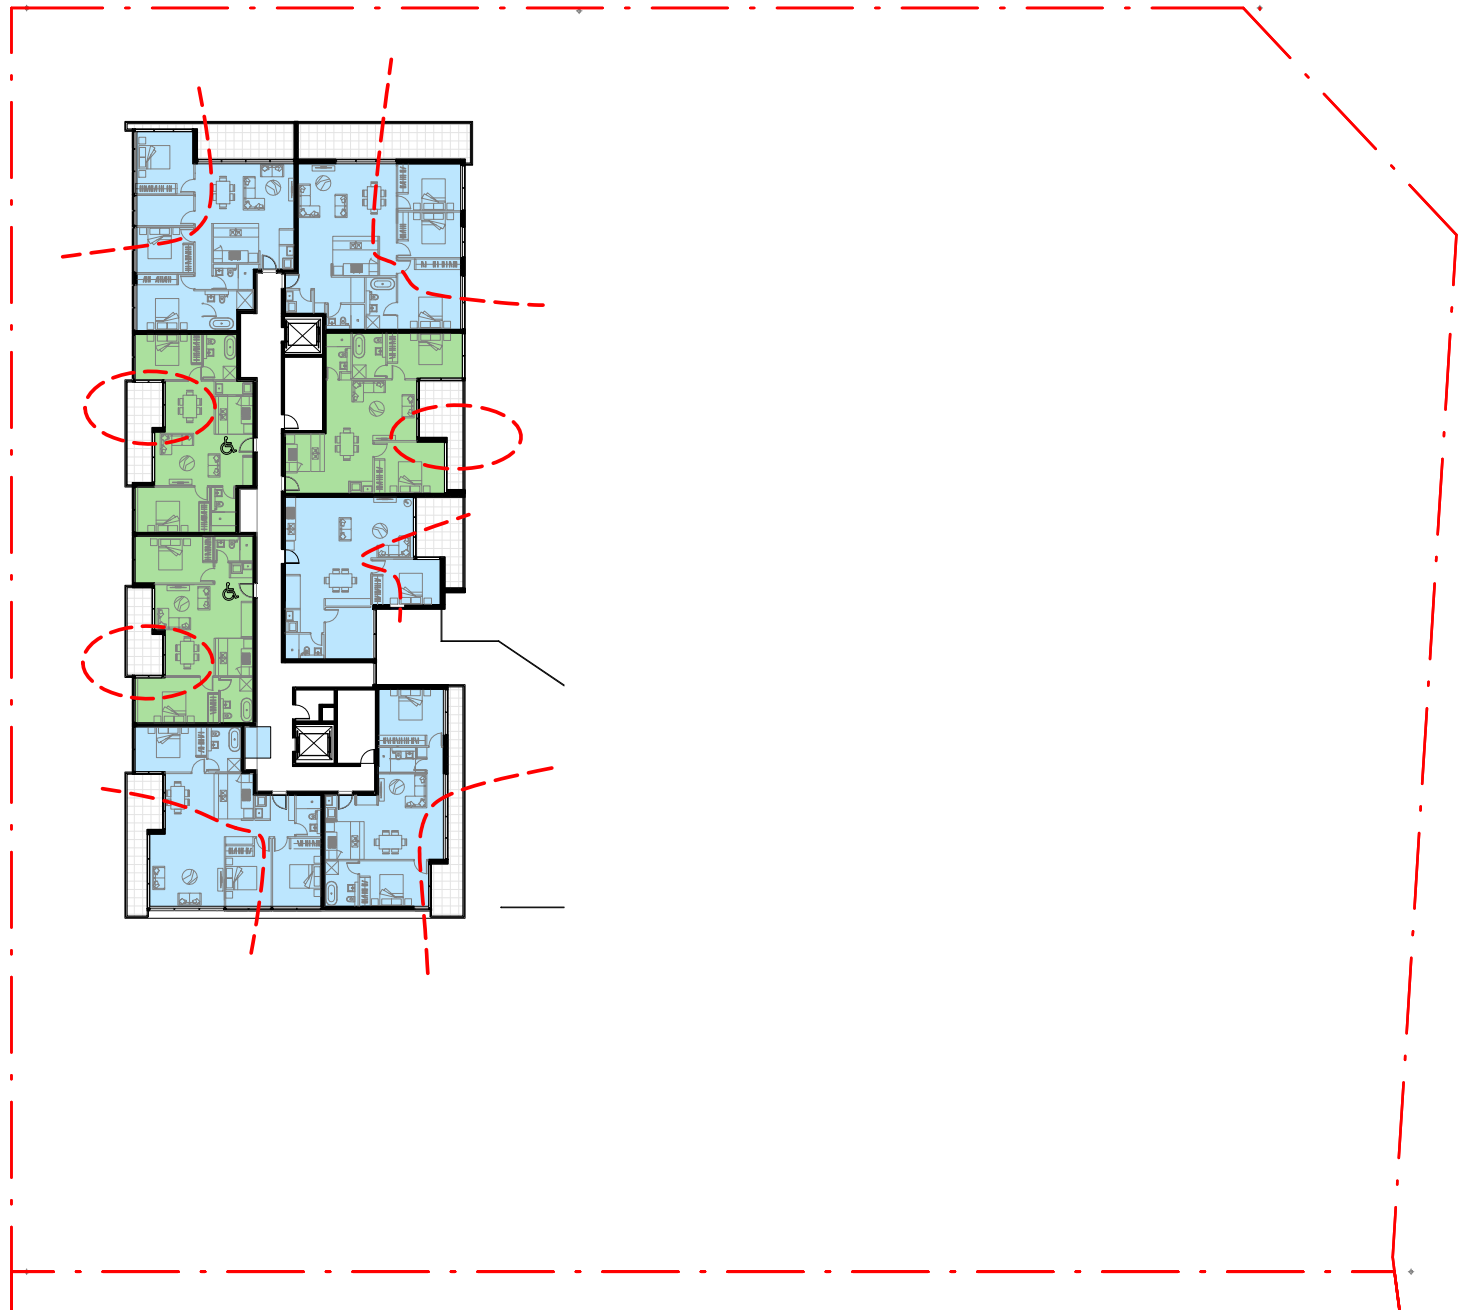


Cross Ventilation - Level 7


- Cross Ventilation
- Cross Ventilation - Achieved Through Skylight

Cross Ventilation		
Level	Total Apartments	Cross Vent. Compliance
Ground	21	15
Level 1	27	14
Level 2	27	14
Level 3	27	14
Level 4	27	14
Level 5	22	17
Level 6	8	5
Level 7	8	8
Total	167	101
60% Compliance		


C:\Users\Hemad\Documents\Bent Low\44629_LB4_DA_Hemad.docx 25/07/2017 6:17:25 PM

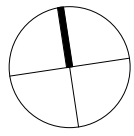


Issue	Description	Date
C	Amended DA	25.07.17
B	Amended DA	23.06.17
A	For DA	08.02.17

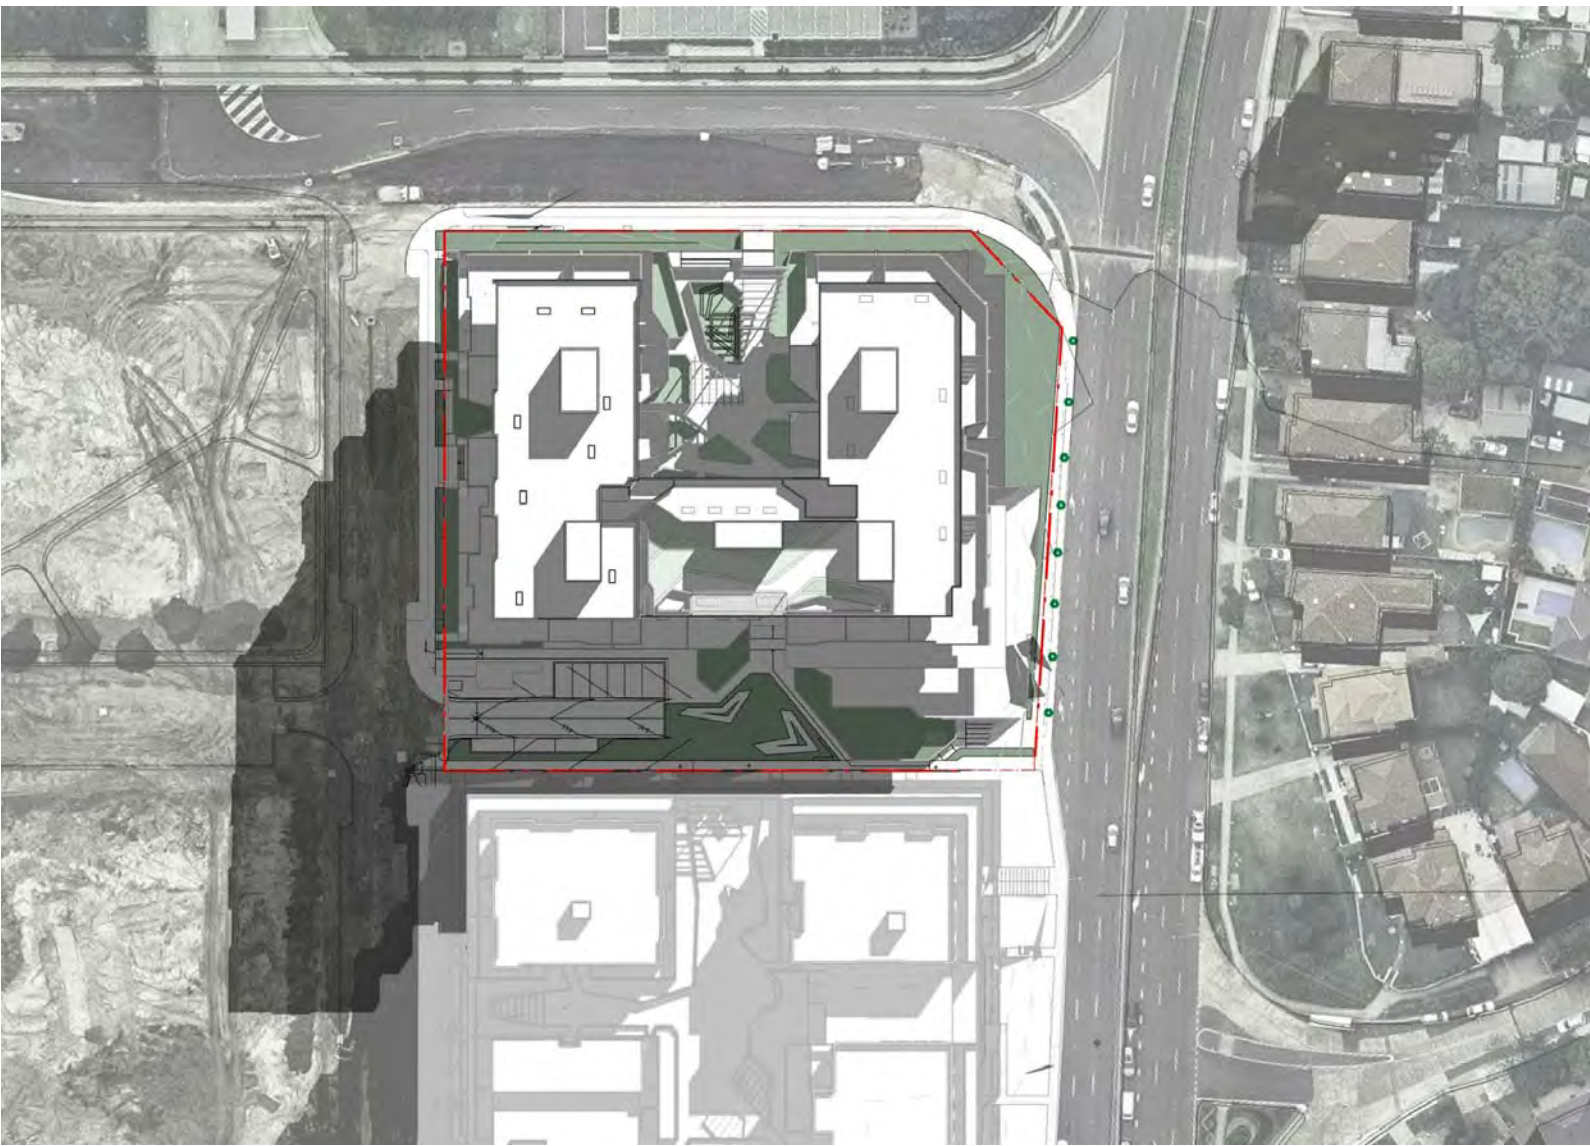


9AM - JUNE 21ST

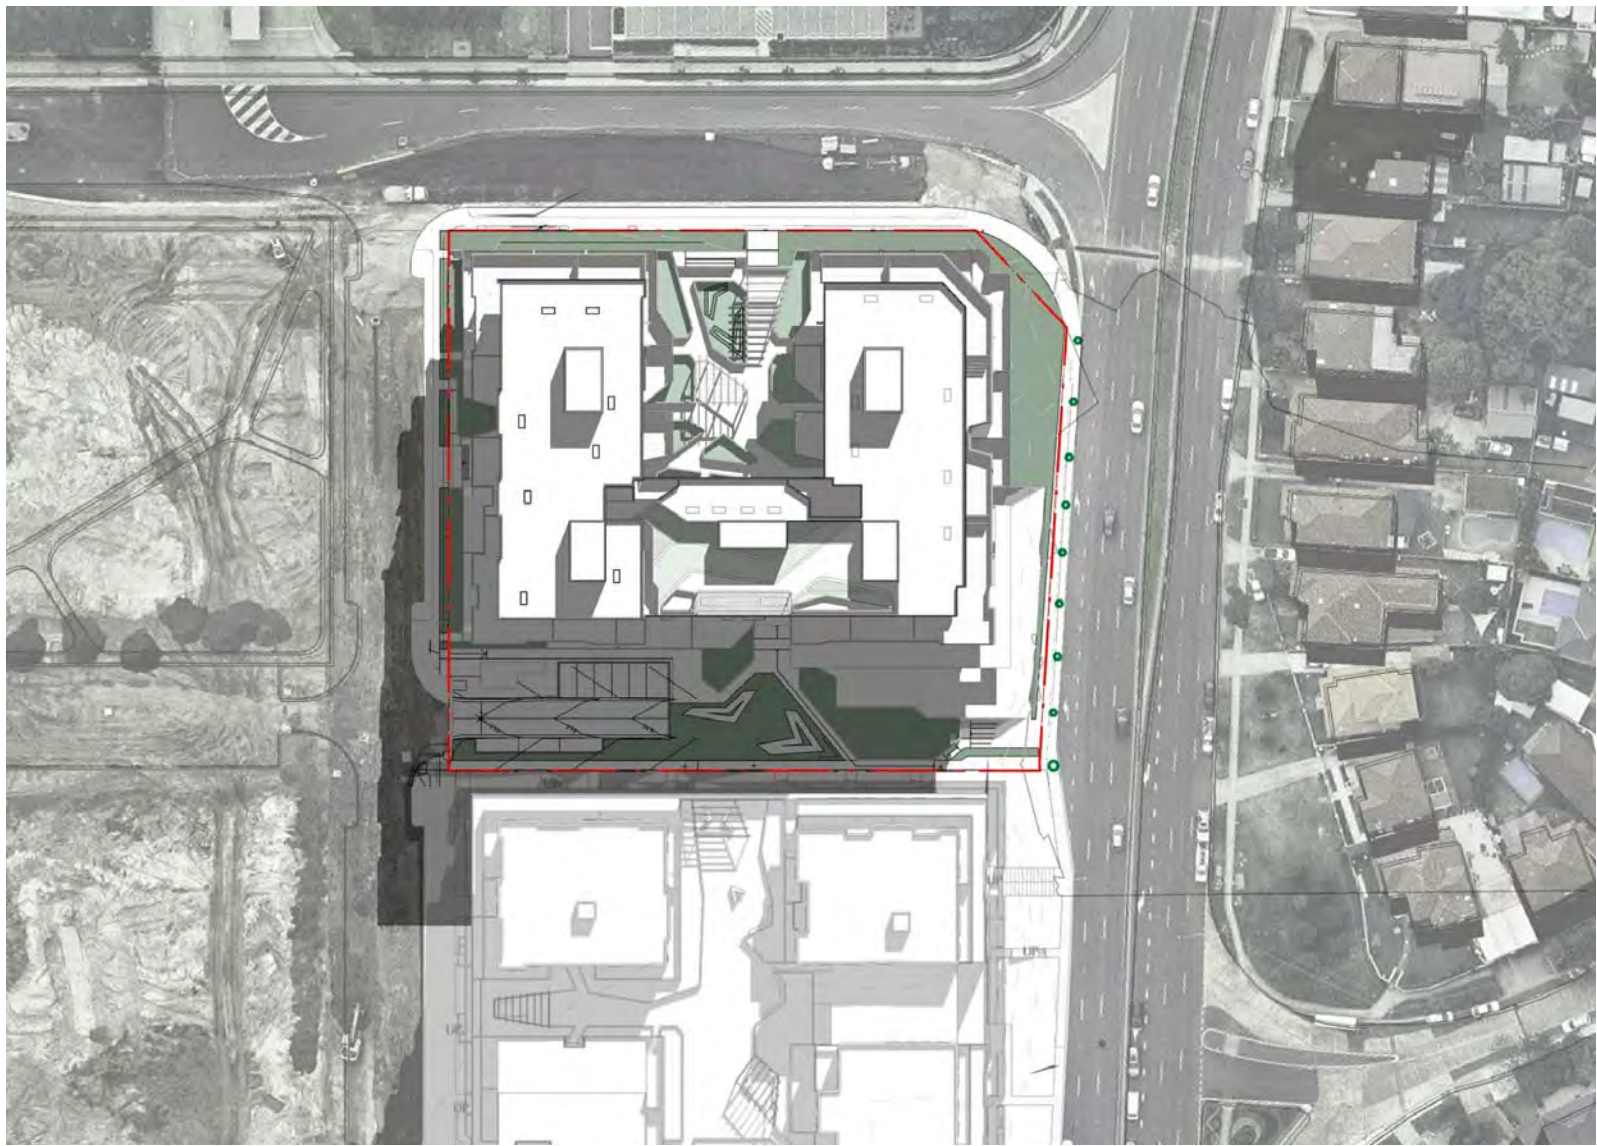


10AM - JUNE 21ST

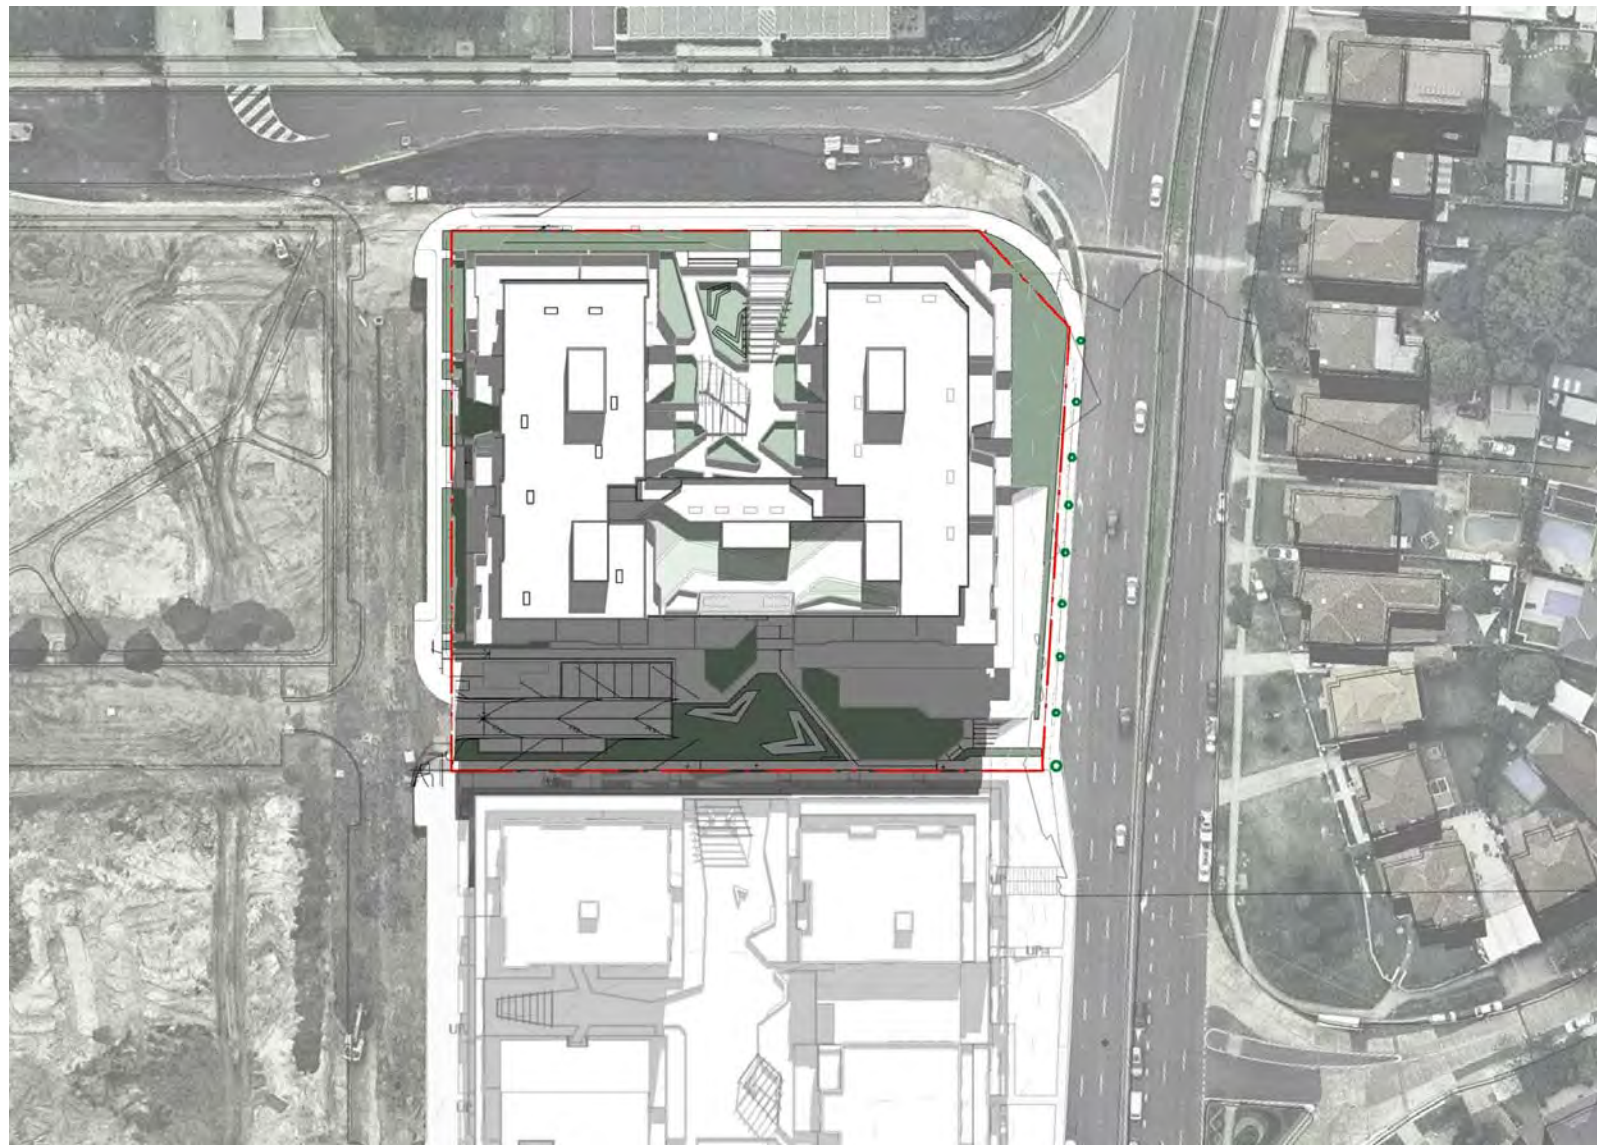


11AM - JUNE 21ST

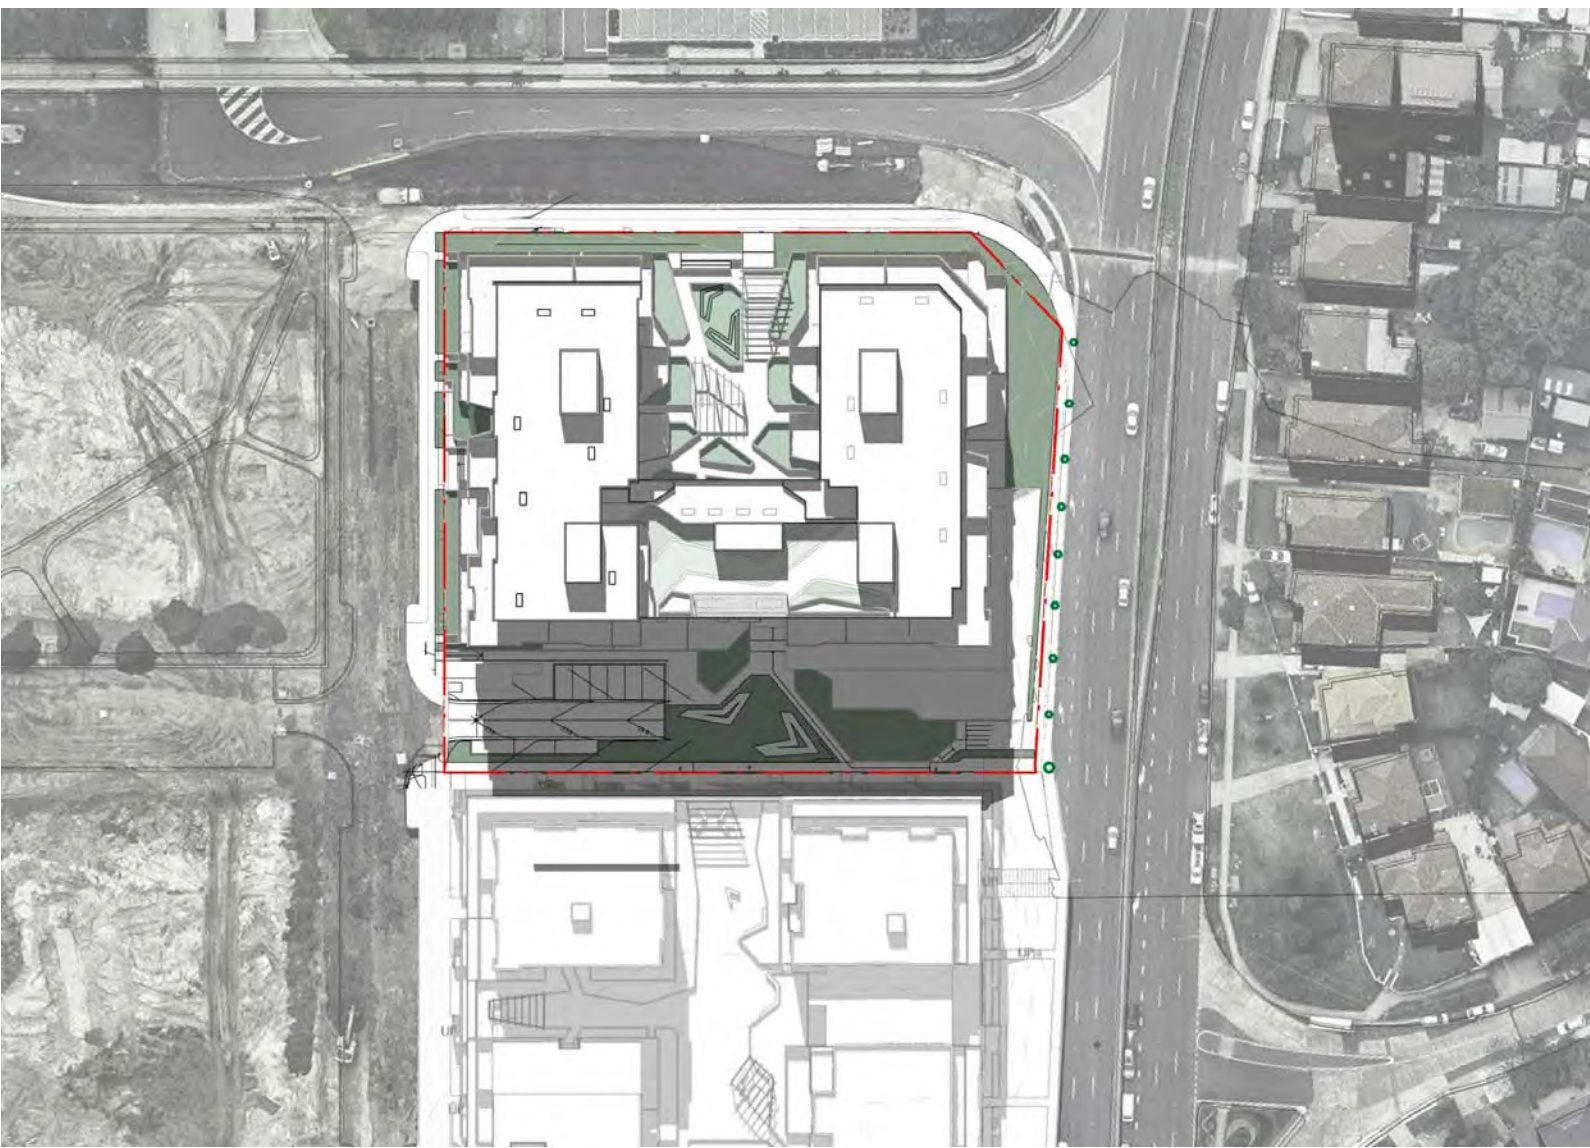


12PM - JUNE 21ST

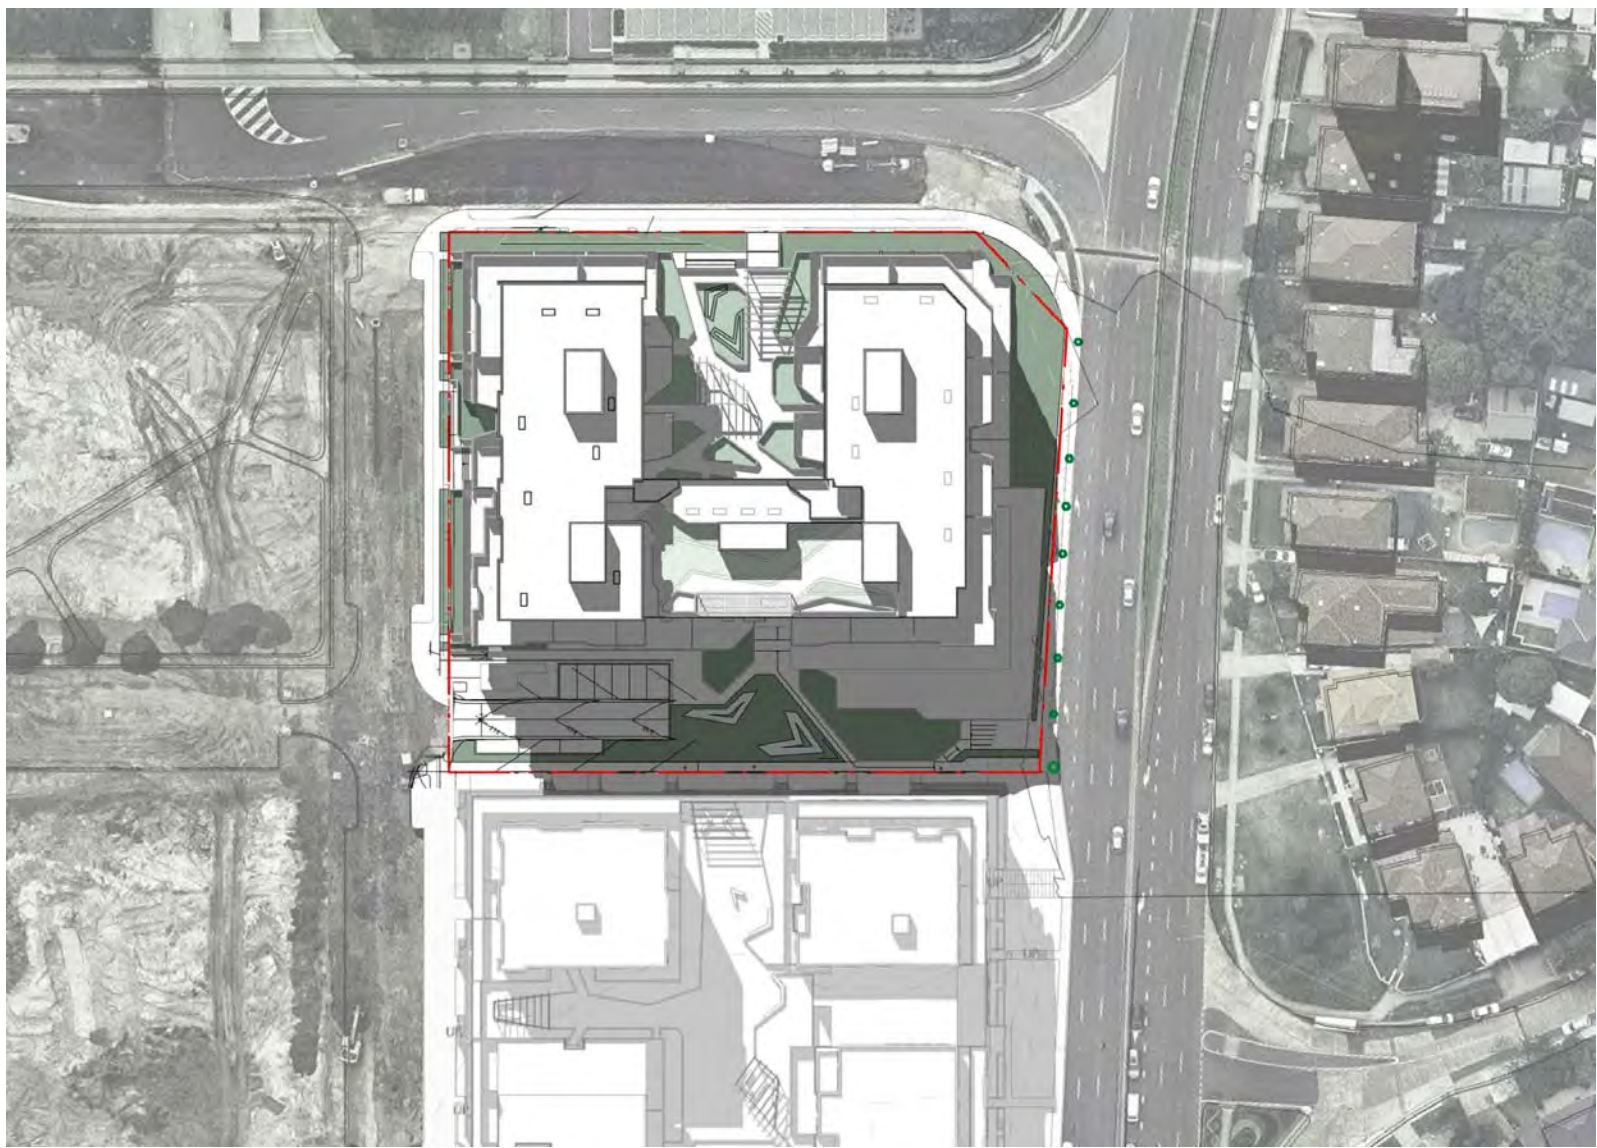

1PM - JUNE 21ST

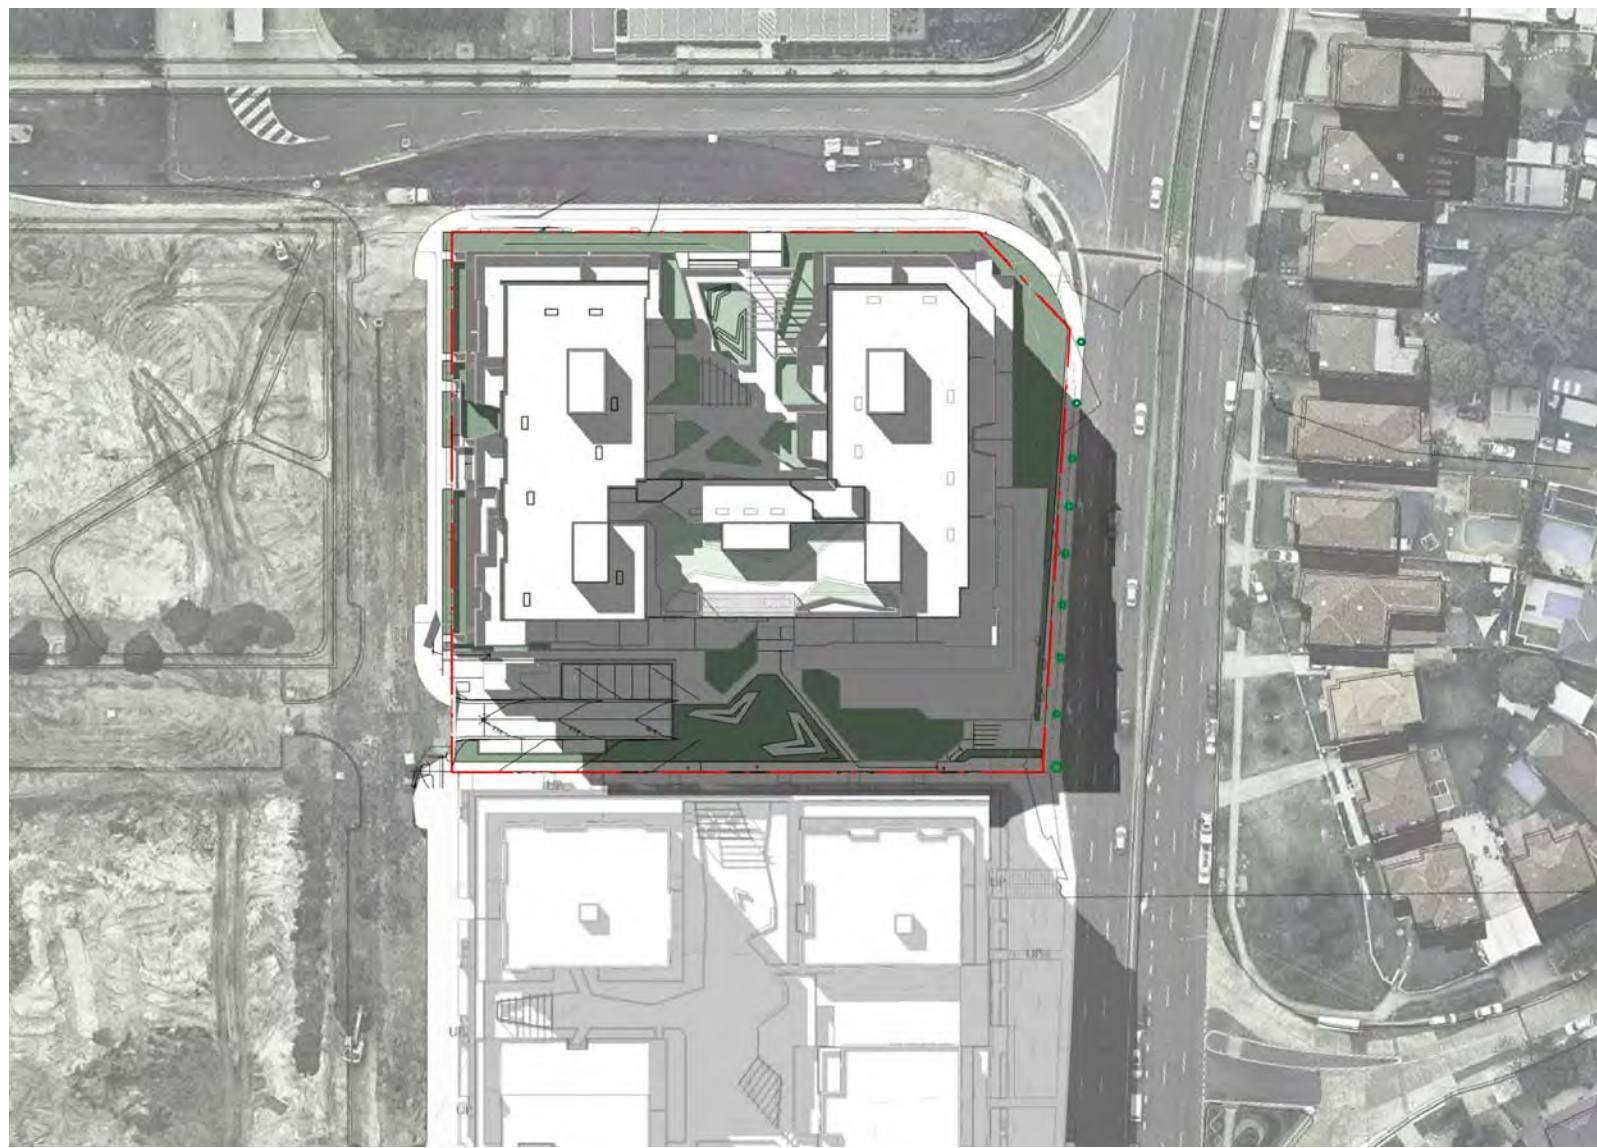

2PM - JUNE 21ST

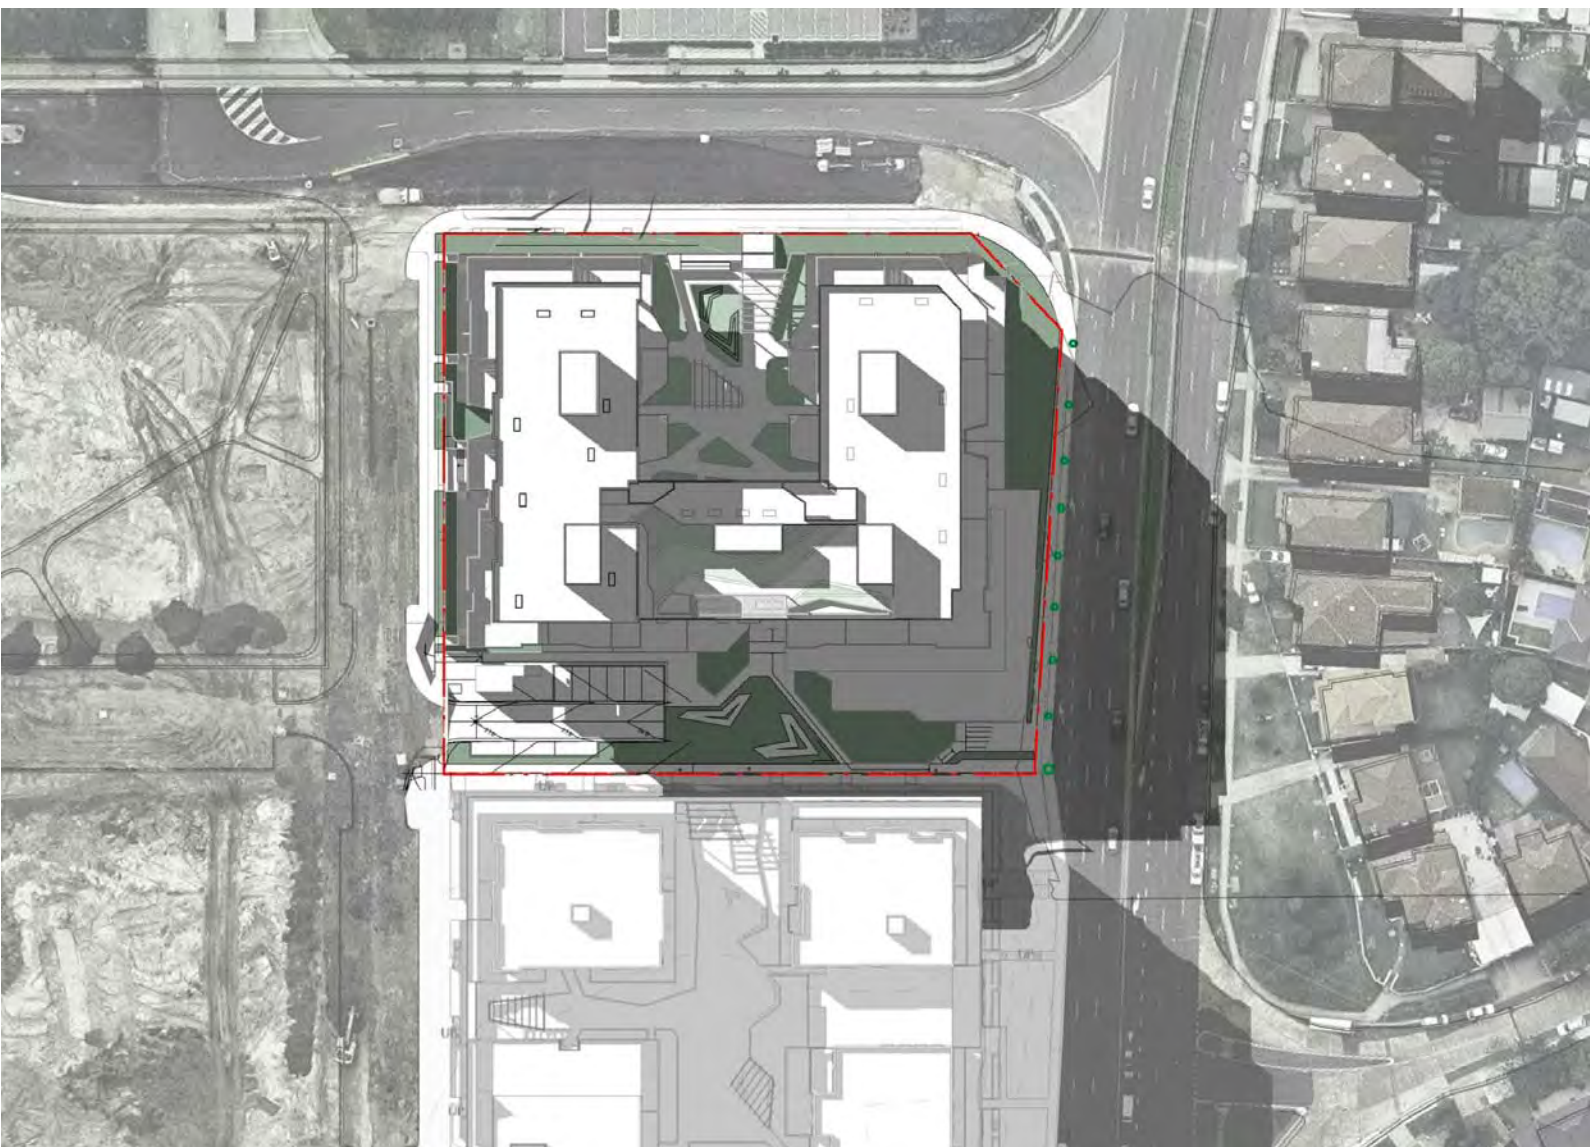

3PM - JUNE 21ST

PROPOSED SHADOW

Client



Meriton



Project

UB4, Pagewood

130 Bunnerong Road PAGEWOOD NSW 2035

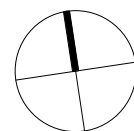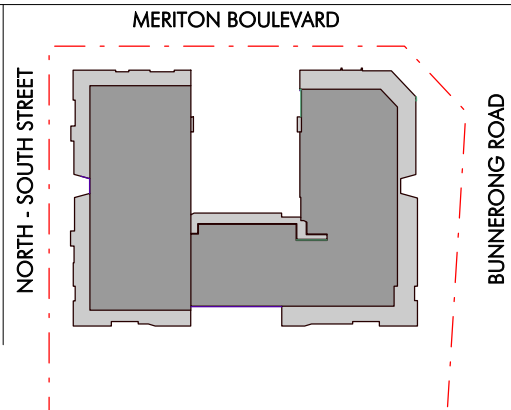

Issue	Description	Date
B	Amended DA	25.07.17
A	For DA	08.02.17

Title
Scale
Sheet Size
Date
Number
0 5 10

Shadow Analysis - Winter

N.T.S

A1

25.07.17

4826_ DA-601

© copyright nettleton tribe partnership Pty Ltd



nettleton tribe partnership Pty Ltd ABN 58 161 683 122

117 willoughby road crows nest nsw 2065

t 02 9431 6431 e sydney@nettletontribe.com.au w nettletontribe.com.au

FOR DA



9 AM 21 JUNE



10 AM 21 JUNE



11 AM 21 JUNE



12 PM 21 JUNE



1 PM 21 JUNE



2 PM 21 JUNE



3 PM 21 JUNE

FOR DA

C:\Users\Hemond\Documents\Bent Foot\4826_DA_Pagewood.ne

25/07/2017 6:17:55 PM

Client


Meriton



Project

UB4, Pagewood

130 Bunnerong Road PAGEWOOD NSW 2035

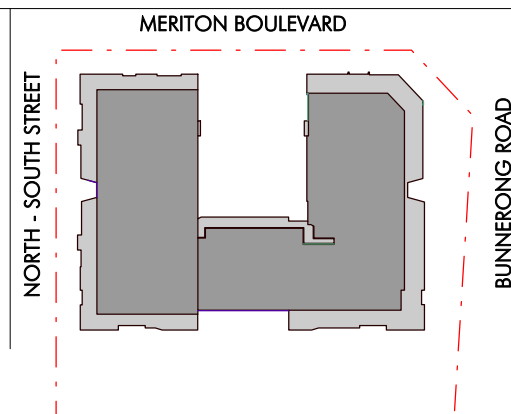

Issue	Description	Date
B	Amended DA	25.07.17
A	For DA	08.02.17

Title

Solar Analysis - Solar Point Perspectives

Scale

N.T.S

Sheet Size

A1

Date

25.07.17

Number

4826_ DA-602

0

5

10

25

50

© copyright nettleton tribe partnership pty ltd



nettleton tribe partnership pty ltd ABN 58 161 683 122

117 willoughby road crows nest nsw 2065

t 02 9431 6431 e sydney@nettletontribe.com.au w nettletontribe.com.au




Solar Analysis - Ground Level



Solar Analysis - Level 1-4



Solar Analysis - Level 5

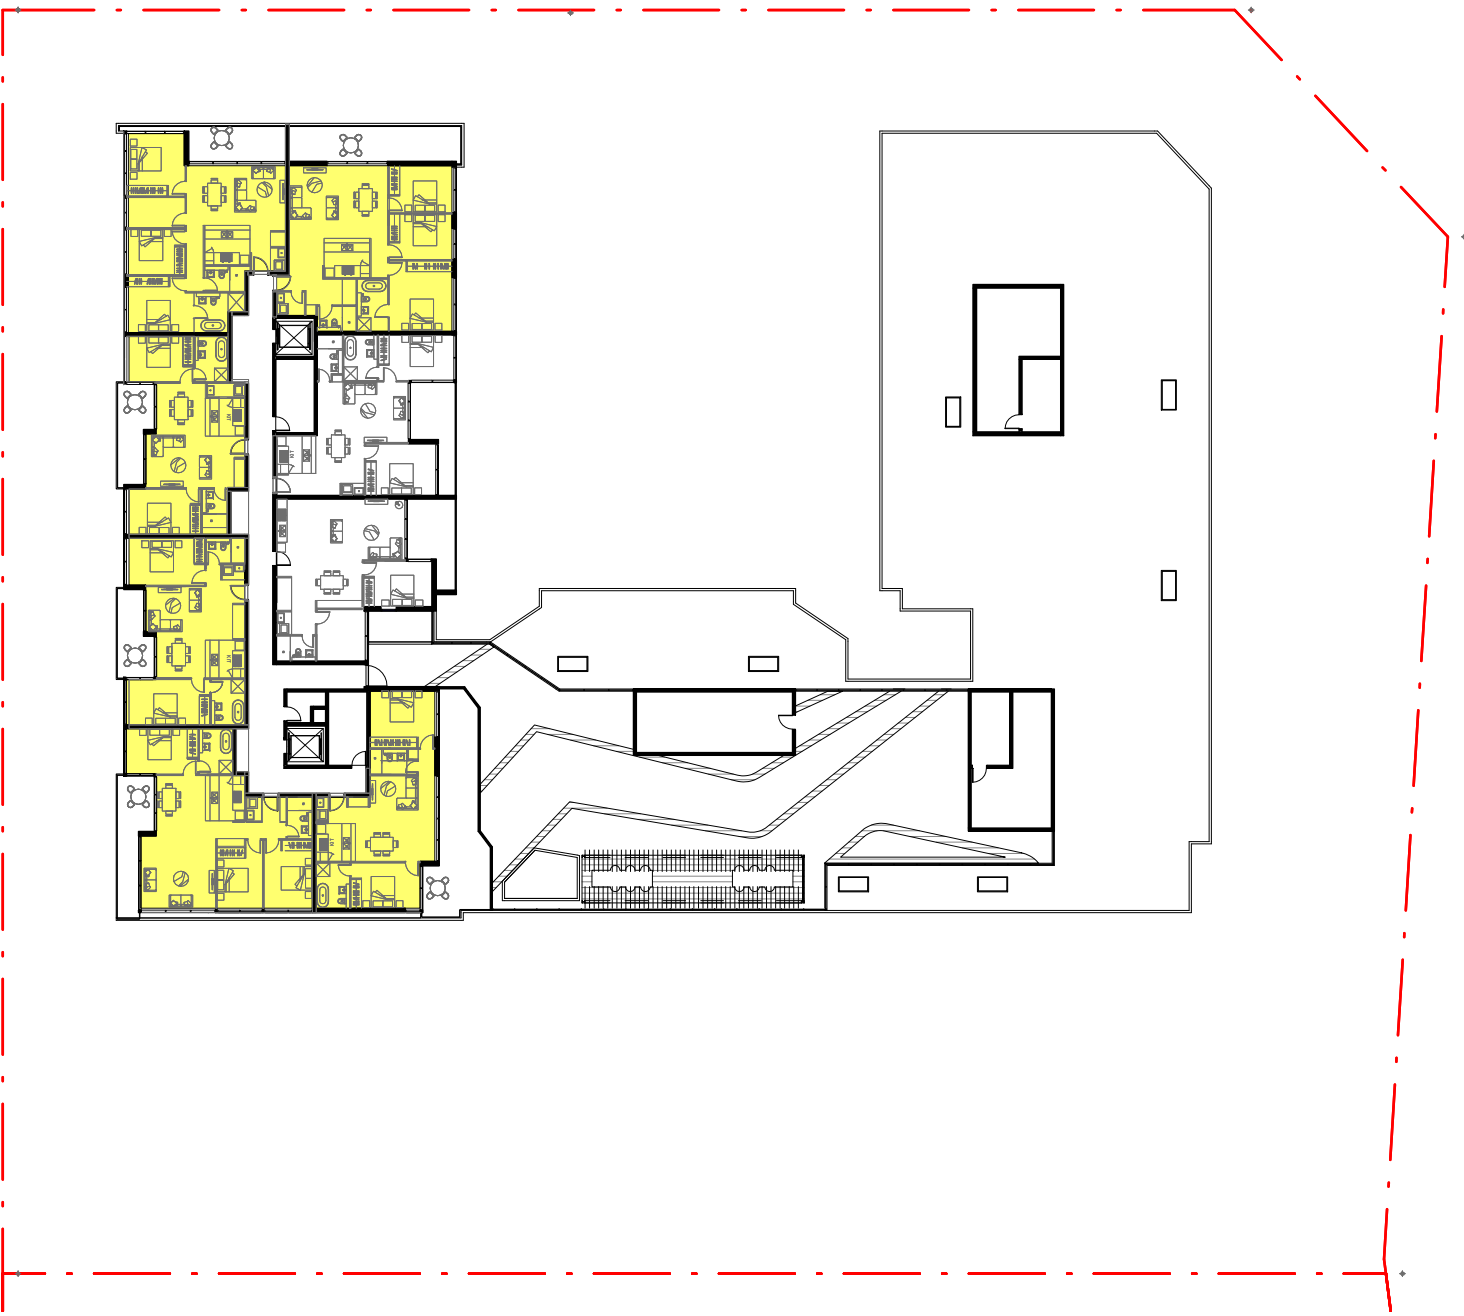


Solar Analysis - Level 6




Solar Analysis - Level 7

Solar Analysis (21st June)		
Level	Total Apartments	2hrs Solar Compliance
Ground	21	14
Level 1	27	19
Level 2	27	19
Level 3	27	19
Level 4	27	19
Level 5	22	16
Level 6	8	6
Level 7	8	6
Total	167	118
71% Compliance		

C:\Users\Hemad\Documents\Bent Foot\4682_UB4_DA_Hemad.docx 25/07/2017 6:18:39 PM

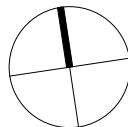

Issue	Description	Date
C	Amended DA	25.07.17
B	Amended DA	23.06.17
A	For DA	08.02.17

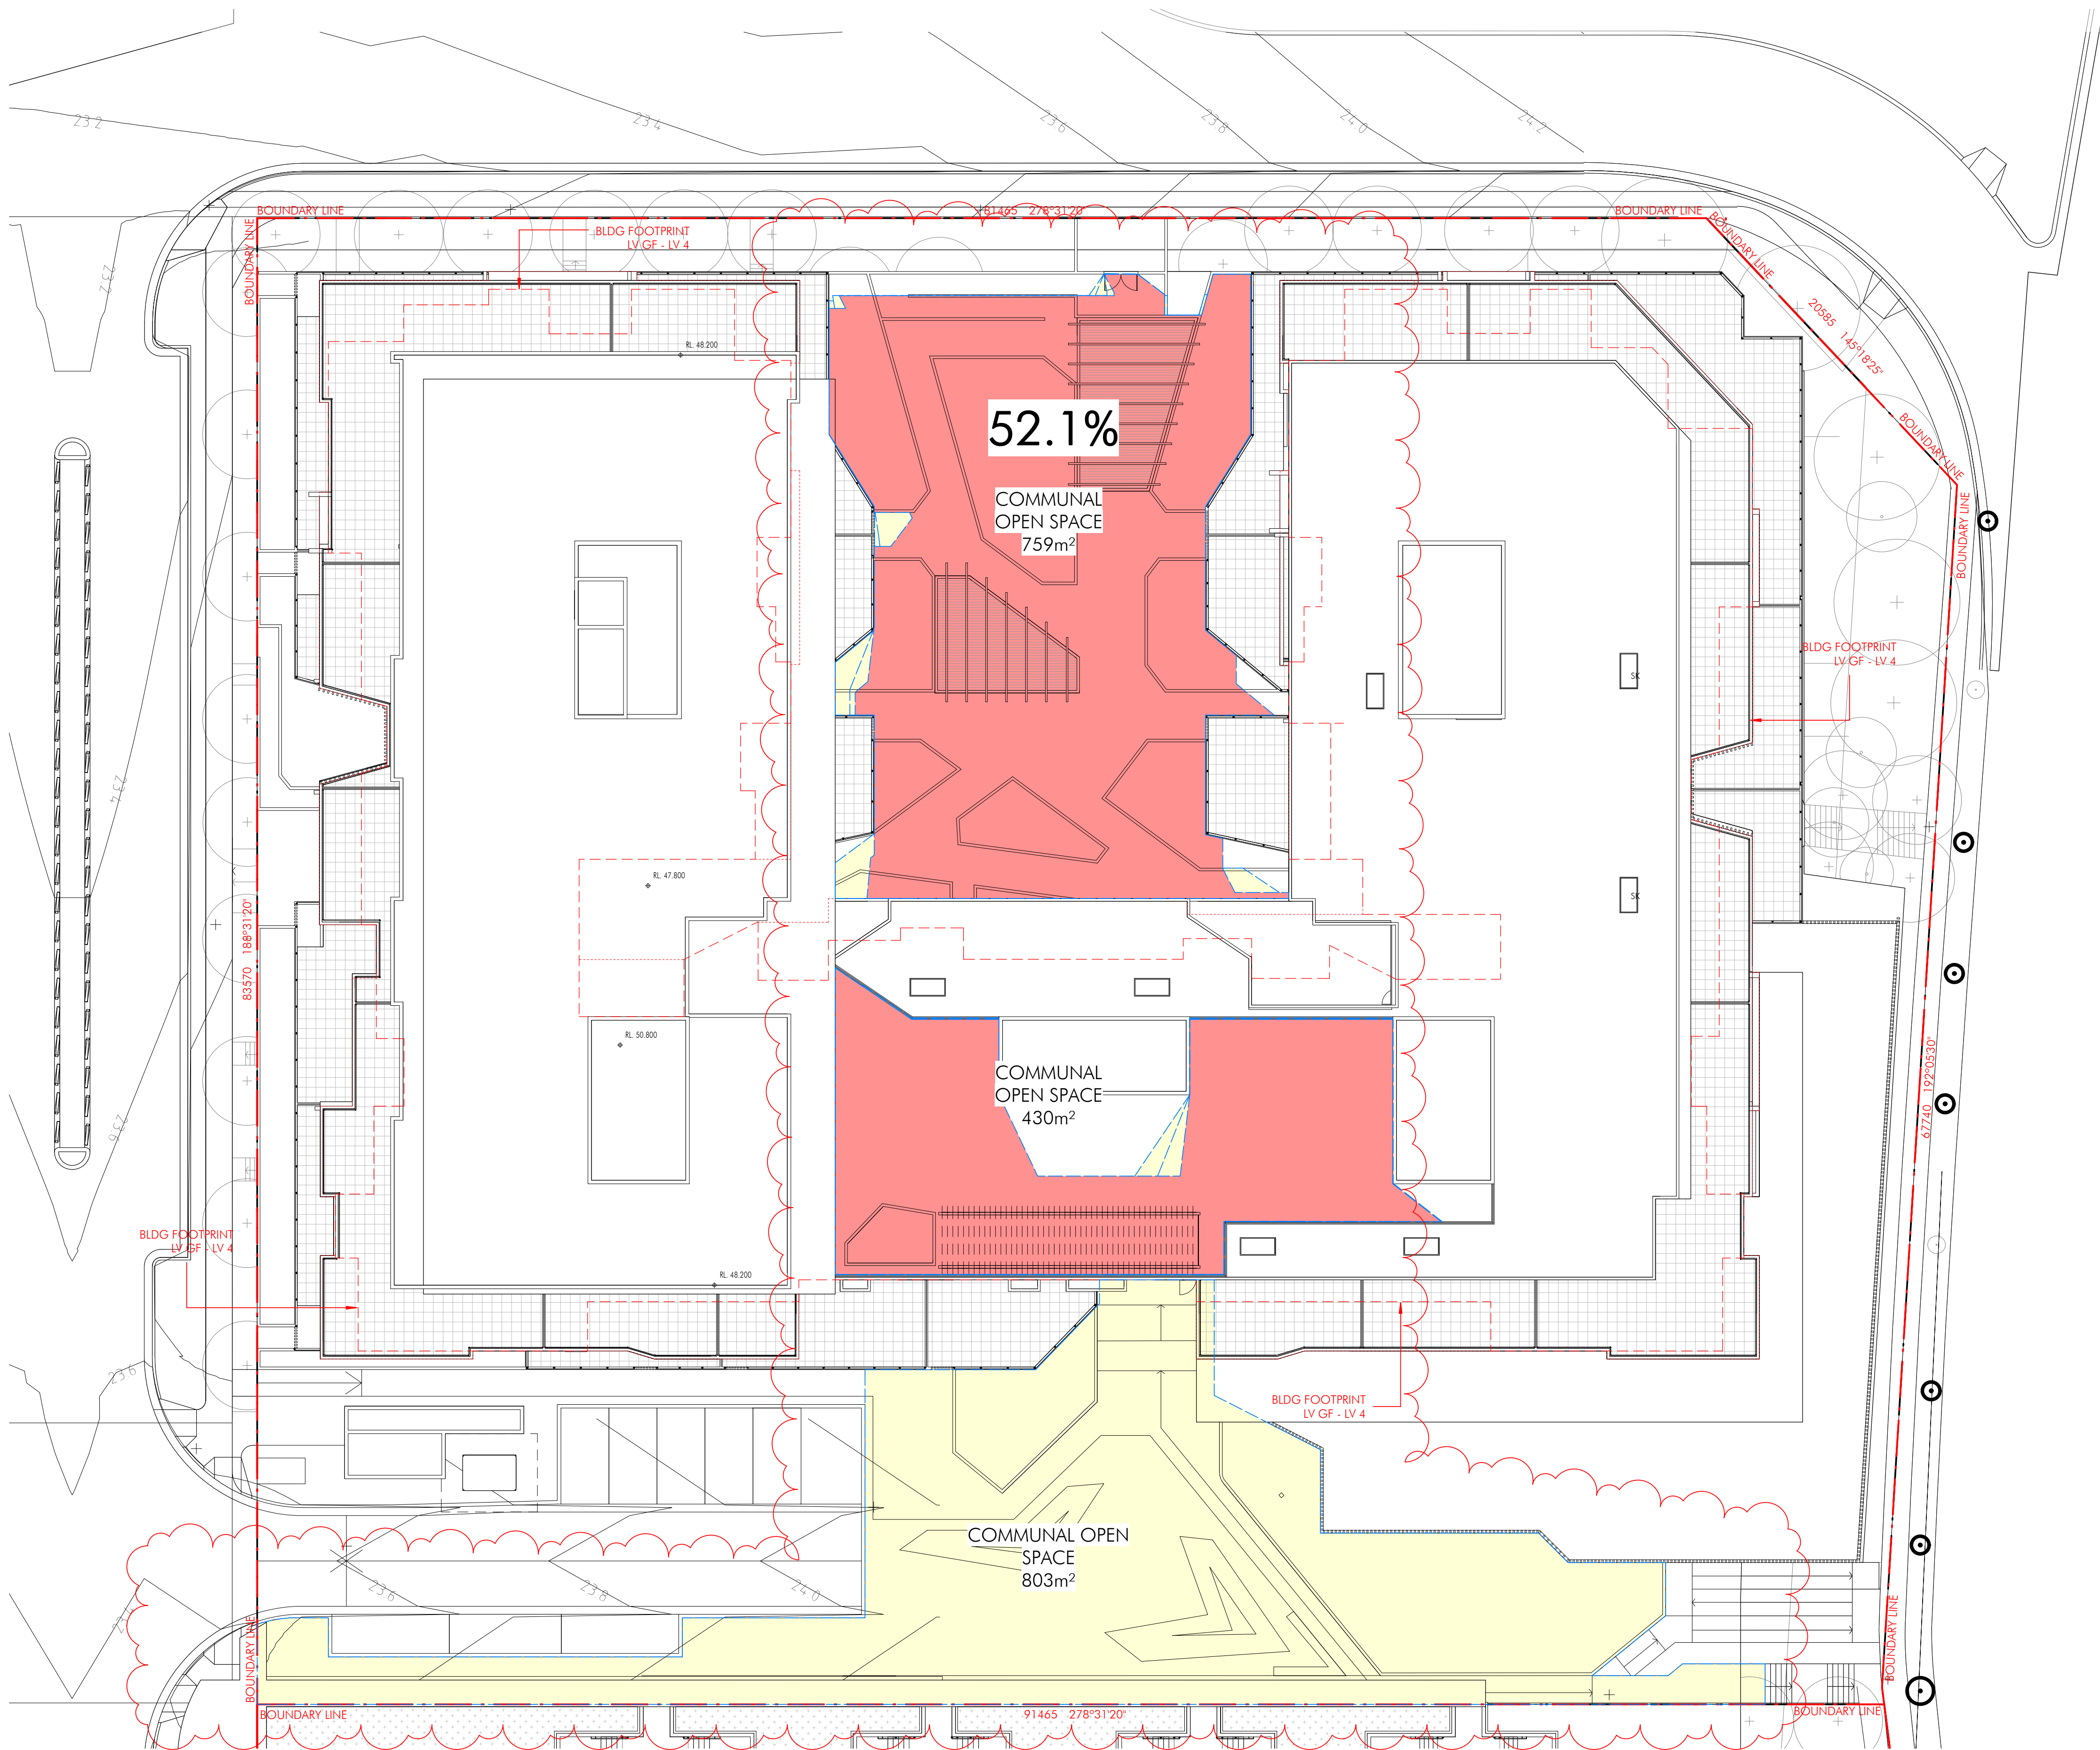

LEGEND

- RECEIVING MIN. 2 HRS SUNLIGHT (21st JUNE)
- RECEIVING LESS THAN 2 HRS SUNLIGHT (21st JUNE)

TOTAL COMMUNAL SPACE AREA RECEIVING MIN. 2 HRS SUNLIGHT:	1040 sqm
TOTAL COMMUNAL SPACE AREA PROVIDED:	1998 sqm
COMMUNAL SPACE SOLAR COMPLIANCE:	52.1% (50% REQUIRED)

FOR DA

Client

Meriton




Project

UB4, Pagewood

130 Bunnerong Road PAGEWOOD NSW 2035

MERITON BOULEVARD

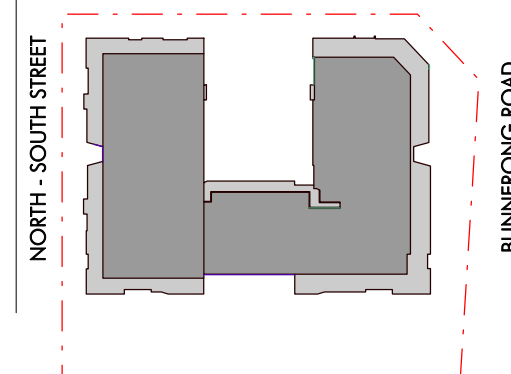

Issue	Description	Date
C	Amended DA	25.07.17
B	Amended DA	23.06.17
A	For DA	08.02.17

Title

Scale

Sheet Size

Date

Number

0 5 10

25 50

Solar Analysis - Communal Open Space

1:200

A1

25.07.17

4826_ DA-604

© copyright nettleton tribe partnership pty ltd





nettleton tribe partnership pty ltd ABN 58 161 683 122

117 willoughby road crows nest nsw 2065

t 02 9431 6431

e sydney@nettletontribe.com.au w nettletontribe.com.au


JBW SURVEYORS PTY LTD
CLIENT: MERTON GROVE
PROJECT: PEGAWOOD (c)
AUTOCAD MODEL '124815_PEGAWOOD DETAIL & LEVELS M1.dwg' - 1:1 SCALE IN
ISSUED DATE: 23/02/16
REVISION 1: DETAIL AND LEVEL SURVEY OVER UB56 (SHEET 0) 16/03/16 CW
REVISION 2: DETAIL AND LEVEL SURVEY OVER UB4 (SHEET 1) 16/03/16 CW
REVISION 3: ADDITIONAL DETAIL ALONG BANKS AVE AND HEFFRON RD ADDED
26/05/16 (BB)
REVISION 4: ADDED POTHOLE EXPOSED SERVICE INFORMATION AT THE
INTERSECTIONS 30/05/16 (RC)
REVISION 5: ADDED TWO SURVEYED UNDERGROUND EXPOSED SERVICES 31/05/16 (RC)
REVISION 6: ADDED TWO SURVEYED UNDERGROUND SERVICES 06/06/16 (BB)
REVISION 7: NEWLY CONSTRUCTED INTERNAL KERBS ADDED 01/07/16 (BB)
REVISION 8: ADDITIONAL DETAIL ADDED 01/07/16 (BB)
REVISION 9: ADDITIONAL DETAIL ADDED (SHEET 1) 01/07/16 (BB)

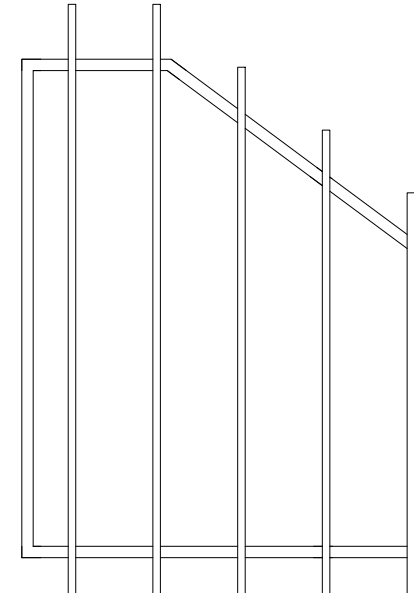 

 VIEW LINES

 HABITABLE AREAS

VIEW LINES
HABITABLE AREAS

 [illegible]

C:\Users\Hermes\Documents\Bent Loss\Final\54629_LB4_D4_Thermal.docx 25/07/2017 4:20:48 PM

Client


Meriton



Project

UB4, Pagewood


130 Bunnerong Road PAGEWOOD NSW 2035

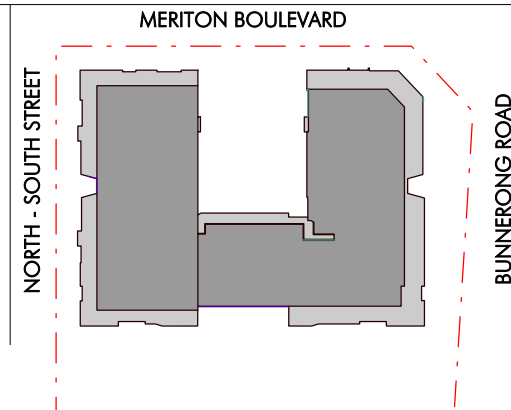

Issue	Description	Date
B	Amended DA	25.07.17
A	For DA	08.02.17

Title
Scale
Sheet Size
Date
Number
0 0 0

BASIX Commitment Notes

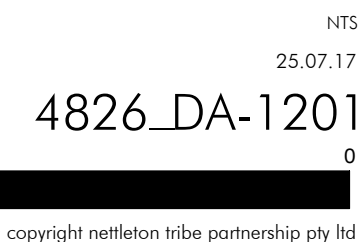

nettleon tribe partnership pty ltd ABN 58 161 683 122

117 willoughby road crows nest nsw 2065

1 02 9431 6431

e sydney@nettleontribe.com.au w nettleontribe.com.au

FOR DA

BASIX Thermal Comfort Inclusions	
Glazing Doors/windows	Aluminium framed single tint glazing to all units: U-Value: 6.60 (equal to or lower than) SHGC: 0.41 (±10%) A – awning windows + hinged glazed doors U-Value: 6.60 (equal to or lower than) SHGC: 0.49 (±10%) B – sliding doors/windows + fixed glazing + louvres windows Aluminium frame performance tint glazing as per assessor certificate U-Value: 4.80 (equal to or lower than) SHGC: 0.34 (±10%) A – awning windows + hinged glazed doors U-Value: 4.80 (equal to or lower than) SHGC: 0.34 (±10%) B – sliding doors/windows + fixed glazing + louvres windows Given values are AFRC, total window system values (glass and frame)
Roof	Concrete roof - Default light colour
Ceiling	Plasterboard ceiling R1.2 insulation where exposed balcony or terrace is above units R2.5 insulation where exposed roof is above (top floor units) Plasterboard ceiling, where neighbouring units are above (no insulation) Note: All ceiling penetrations have been modelled in accordance with NatHERS protocols, all downlights are assume non-ventilated LED down lights IC abutted and covered.
External wall	Min 150mm concrete with R1.5 bulk insulation (insulation only value) with plasterboard lining internally.
Inter tenancy walls	75 mm Hebel power panel to walls adjacent to neighbours, no insulation required 75 mm Hebel power panel to walls adjacent to hallways with a minimum R1.7 insulation (insulation only value). Minimum 200mm concrete with furring channel and plasterboard lining to all walls adjacent to lift shafts and fire stairs with R1.7 bulk insulation (insulation only value) Increased to required insulation in selected units, see thermal comfort upgrades and assessor certificate for clarity
Walls with-in dwellings	Plasterboard on studs – no insulation
Floors	Concrete, with a minimum no insulation required to units with garage below Concrete between levels no insulation required
Floor coverings	Carpet to living and bedrooms, tiles to bathrooms and kitchen
BASIX water inclusions	
Central rainwater storage	Tank size 10,000L Collecting from 1500m ² roof area Connected to outdoor tap for irrigation of landscaping common and private
Common area swimming pool	180kL indoor pool
BASIX energy inclusions	
Hot water system	Central gas-fired boiler with R0.6 (~25mm) insulation to ring main and supply risers
Common area swimming pool	Pool heating system – Electric heat pump Pump controlled by timer

Certificate no.: 0001177780
Assessor Name: Tracey Cools
Accreditation no.: VIC/BDAV/12/1473
Certificate date: 23 January 2017
Dwelling Address: 130-150 Bunnerong Road
Pagewood, NSW 2036

www.nathers.gov.au

www.nathers.gov.au



LEGEND

UB4 PARKING

UB5 PARKING

UB4 DEVELOPMENT
UB4: 216 CARS

UB5 DEVELOPMENT
UB4: 96 CARS
UB5: 32 CARS

TOTAL: 312 CARS PROVIDED FOR UB4

*8 ADDITIONAL CHILDCARE DROP OFF/PICK UP PROVIDED ON GROUND LEVEL

TOTAL: 343 CARS PROVIDED FOR UB5

FOR DA

C:\Users\Steven\Documents\Bentley Local Files\4826\UB4 DA_4826.dgn 3/08/2017 3:49:35 PM

Client



Meriton



Project

UB4, Pagewood

130 Bunnerong Road PAGEWOOD NSW 2035

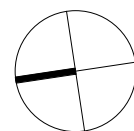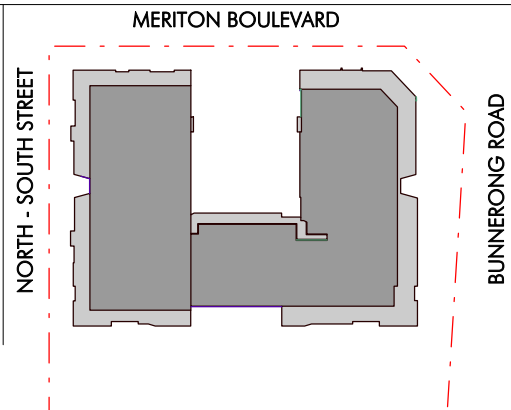

Issue	Description	Date
C	Amended DA	03.08.17
B	Amended DA	28.07.17
A	For Information	14.07.17

Title UB4 & UB5 Basement Level Parking Allocation

Scale 1:300

Sheet Size A1

Date 03.08.17

Number 4826_DA-1401

0 0 0

0 0 0



© copyright nettleton tribe partnership pty ltd

nettleton tribe partnership pty ltd ABN 58 161 683 122

117 willoughby road crows nest nsw 2065

t 02 9431 6431

e sydney@nettletontribe.com.au w nettletontribe.com.au

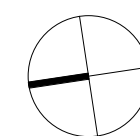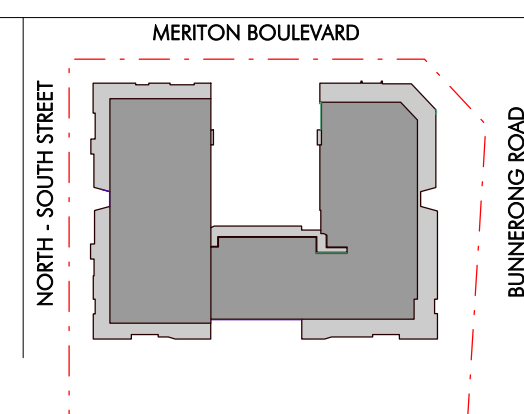[illegible]

Title
Scale
Sheet Size
Date
Number
0

UB4 & UB5 Level 1 Parking Allocation

1:300

A1

03.08.17

4826_DA-1403

© copyright nettleton tribe partnership pty ltd




nettleton tribe partnership Pty Ltd ABN 58 161 683 122

117 willoughby road crows nest nsw 2065

† 02 9431 6431
e sydney@nettletontribe.com.au w nettletontribe.com.au

FOR DA

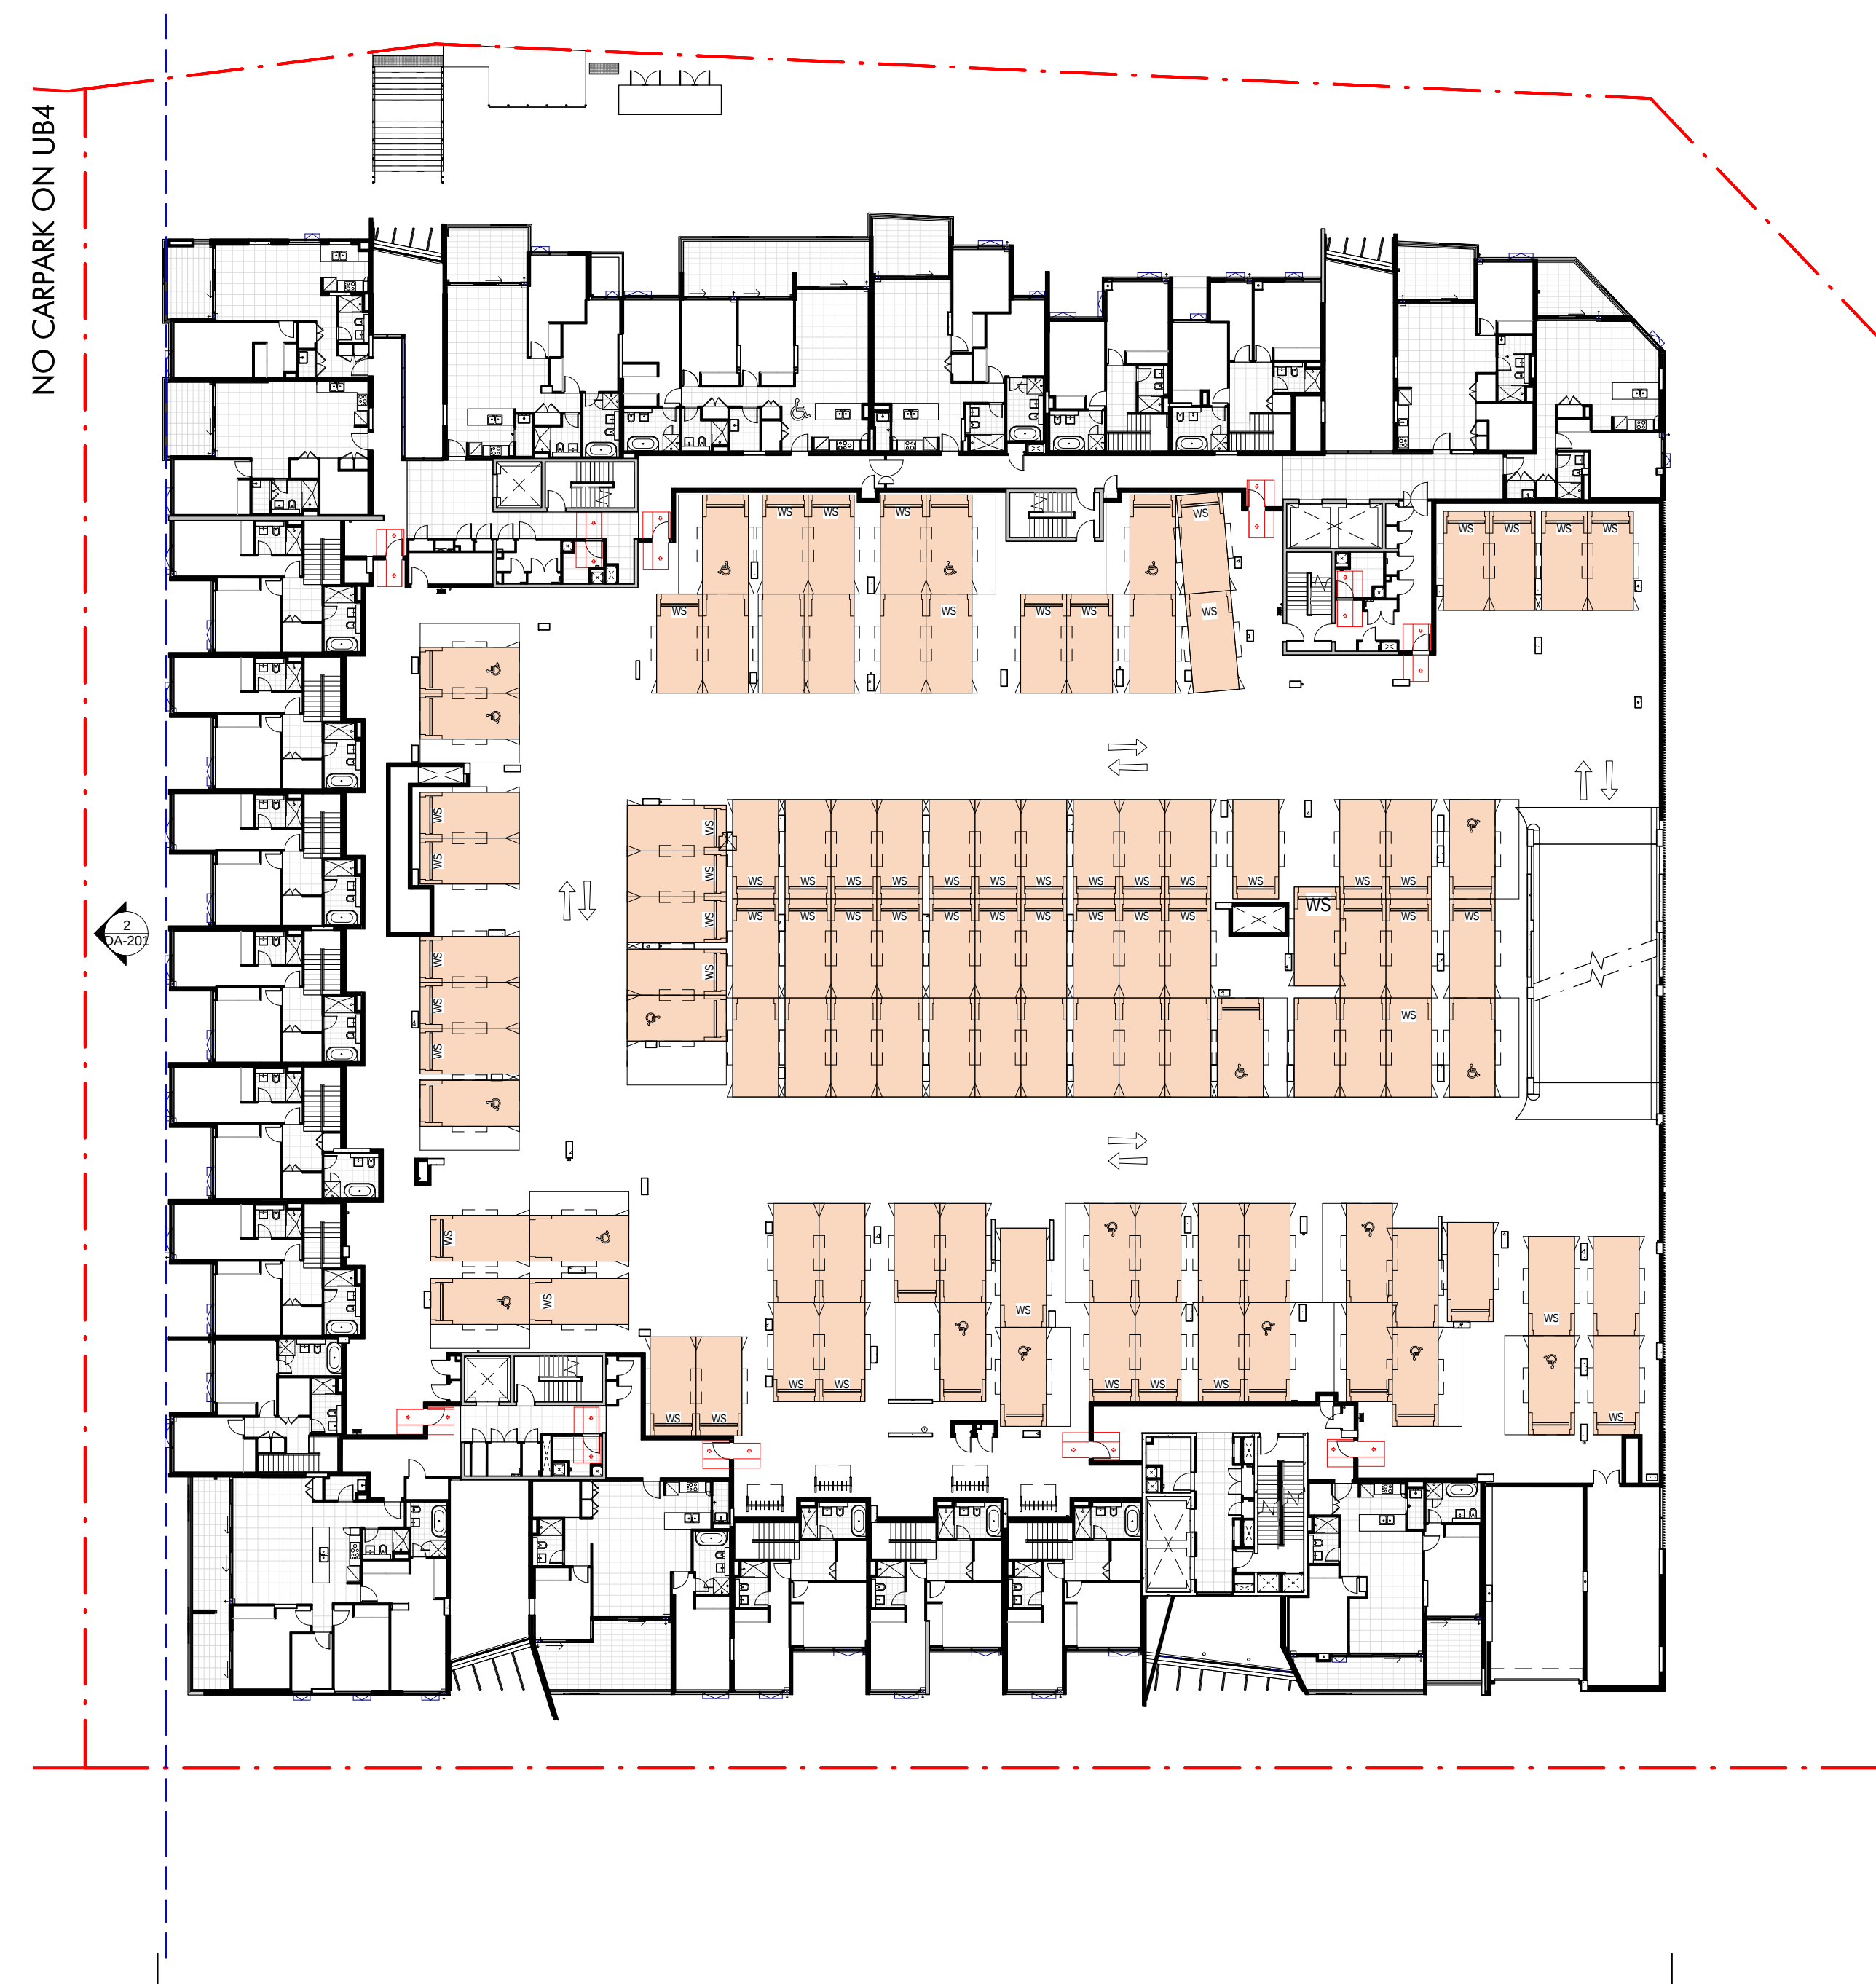

UB5 DEVELOPMENT
109 CARS

LEGEND

 UB4 PARKING

 UB5 PARKING

C:\Users\Steven\Documents\New Local Files\4826\UB4_D4_4826.dwg 3/08/2017 3:51:21 PM

Client



Meriton



Project

UB4, Pagewood

130 Bunnerong Road PAGEWOOD NSW 2035

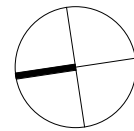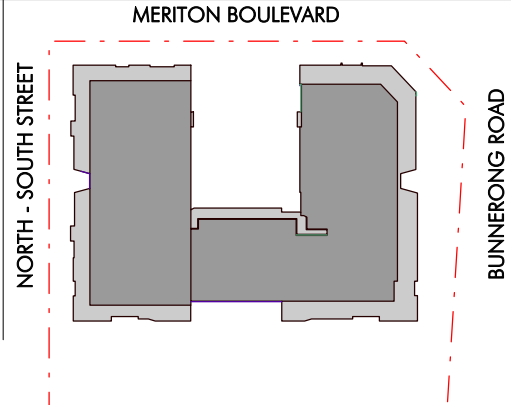

Issue	Description	Date
C	Amended DA	03.08.17
B	Amended DA	28.07.17
A	For Information	14.07.17

Title
Scale
Sheet Size
Date
Number

UB4 & UB5 Level 2 Parking Allocation
1:300
A1
03.08.17
4826_DA-1404

0 0 0
0 0 0

© copyright nettleton tribe partnership Pty Ltd


nettleton tribe partnership Pty Ltd ABN 58 161 683 122

117 willoughby road crows nest nsw 2065
t 02 9431 6431
e sydney@nettletontribe.com.au w nettletontribe.com.au

FOR DA



UB5 DEVELOPMENT
106 CARS

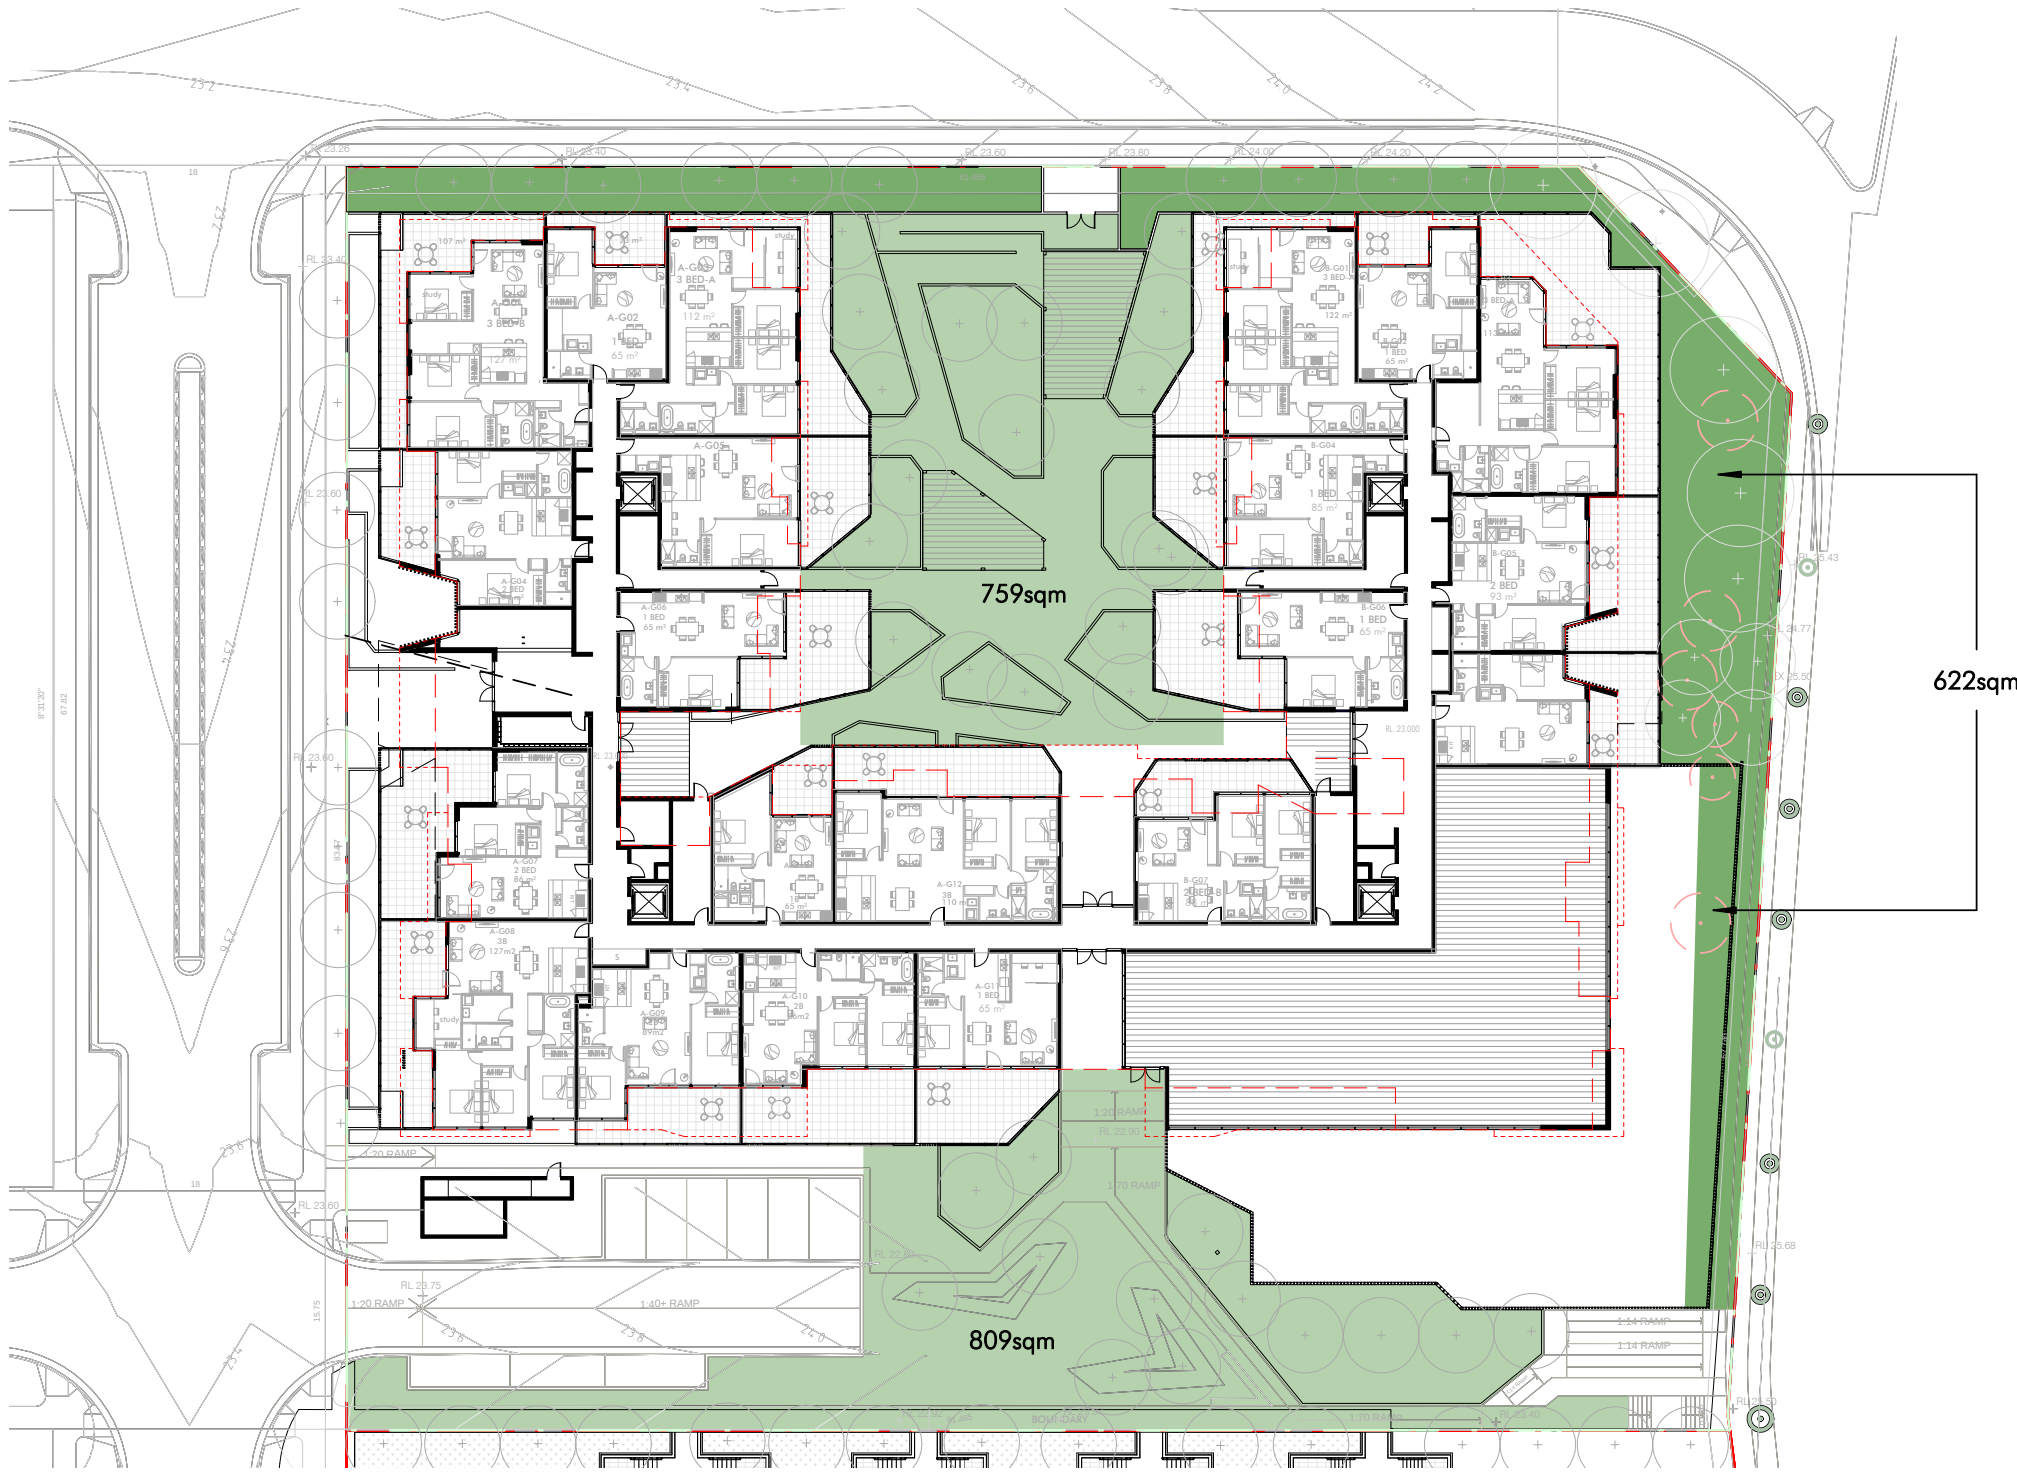

1 Ground Floor - Landscape
1 : 500

Deep Soil Area : 622sqm Required : 554sqm
Communal Open Space : 1998sqm Required : 1978sqm



2 LEVEL 6 - LANDSCAPE
1 : 500

C:\Users\Hemad\Documents\Bent Foot\4826_DA_Hemad.docx 25/07/2017 4:21:57 PM

Client



Meriton



Project

UB4, Pagewood

130 Bunnerong Road PAGEWOOD NSW 2035

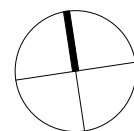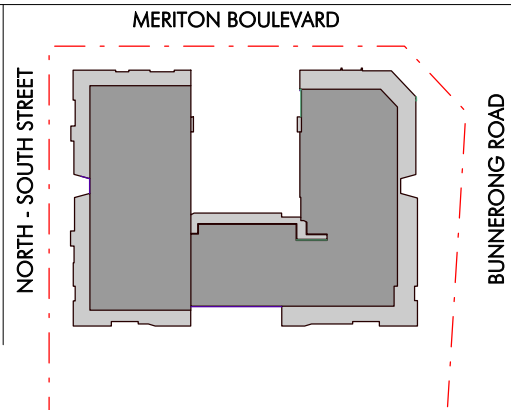

Issue	Description	Date
B	Amended DA	25.07.17
A	Amended DA	23.06.17

Title

Scale

Sheet Size

Date

Number



Deep Soil Calculation

A1

25.07.17

4826_DA-1601

© copyright nettleton tribe partnership Pty Ltd

FOR COORDINATION



nettleton tribe partnership Pty Ltd ABN 58 161 683 122

117 willoughby road crows nest nsw 2065

t 02 9431 6431 e sydney@nettletontribe.com.au w nettletontribe.com.au