

Check all dimensions and site conditions prior to commencement of any work, the purchase or ordering of any materials, fittings, plant, services or equipment and the preparation of shop drawings and/or the fabrication of any components.


All drawings to be read in conjunction with all architectural documents and all other consultants documents.

Do not scale drawings - refer to figured dimensions only. Any discrepancies shall immediately be referred to the architect for clarification.


All drawings may not be reproduced or distributed without prior permission from the architect.

MATERIAL LEGEND

- BP Palisade Balustrade
- BPa Palisade Balustrade (L post)
- BG Glass Balustrade
- CO Precast Concrete
- GB Colourback glazing (fire-rated wall behind)
- GC Clear Glazing(Fixed)
- GO Operable Glazing
- GL Louvred Glazing
- GW Casement Window
- LV Fixed vertical aluminium louvres
- MA Aluminium awnings
- MC Bronze coloured cladding
- MP Warm Grey coloured metal panelling
- MC2 Perforated bronze coloured metal panelling

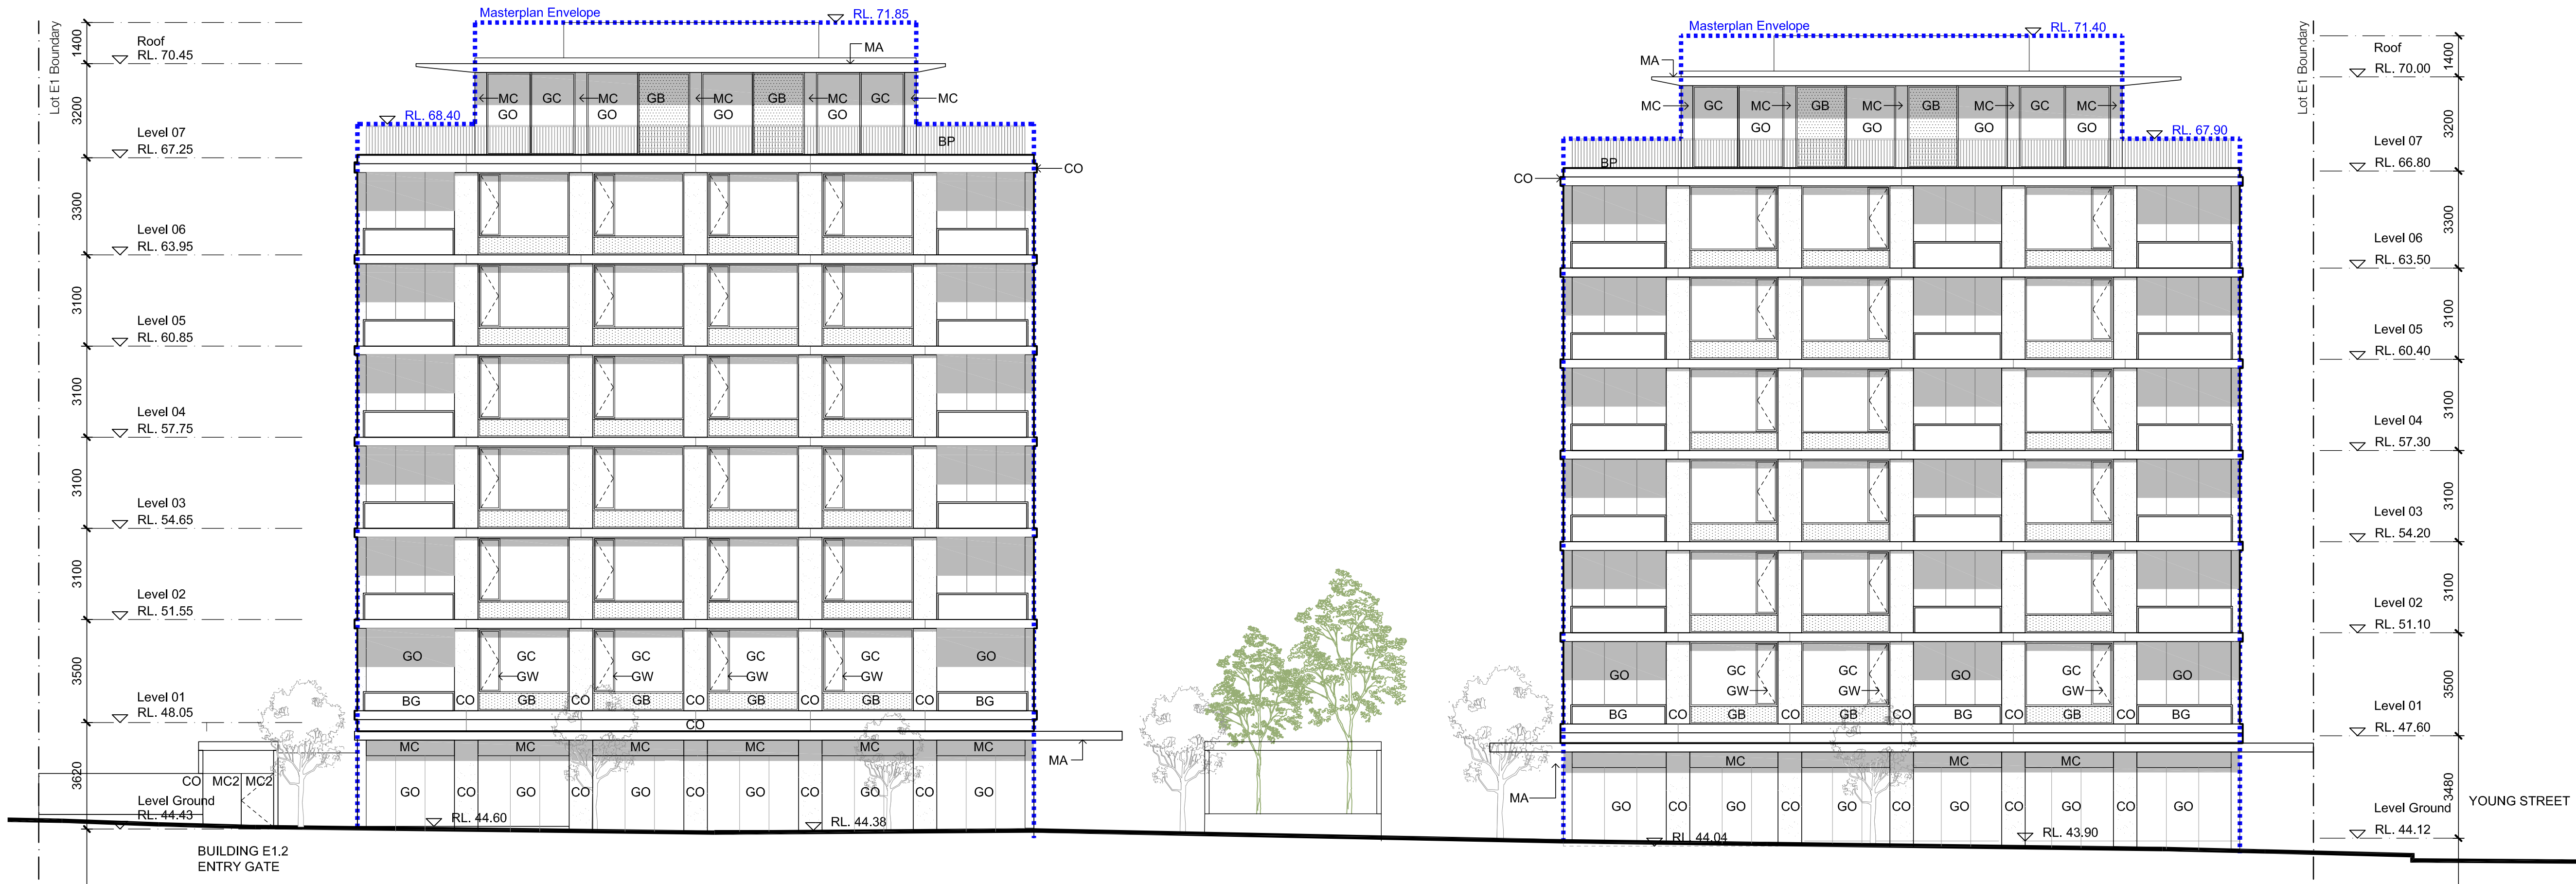

1 Barker Street Elevation
North 1:125

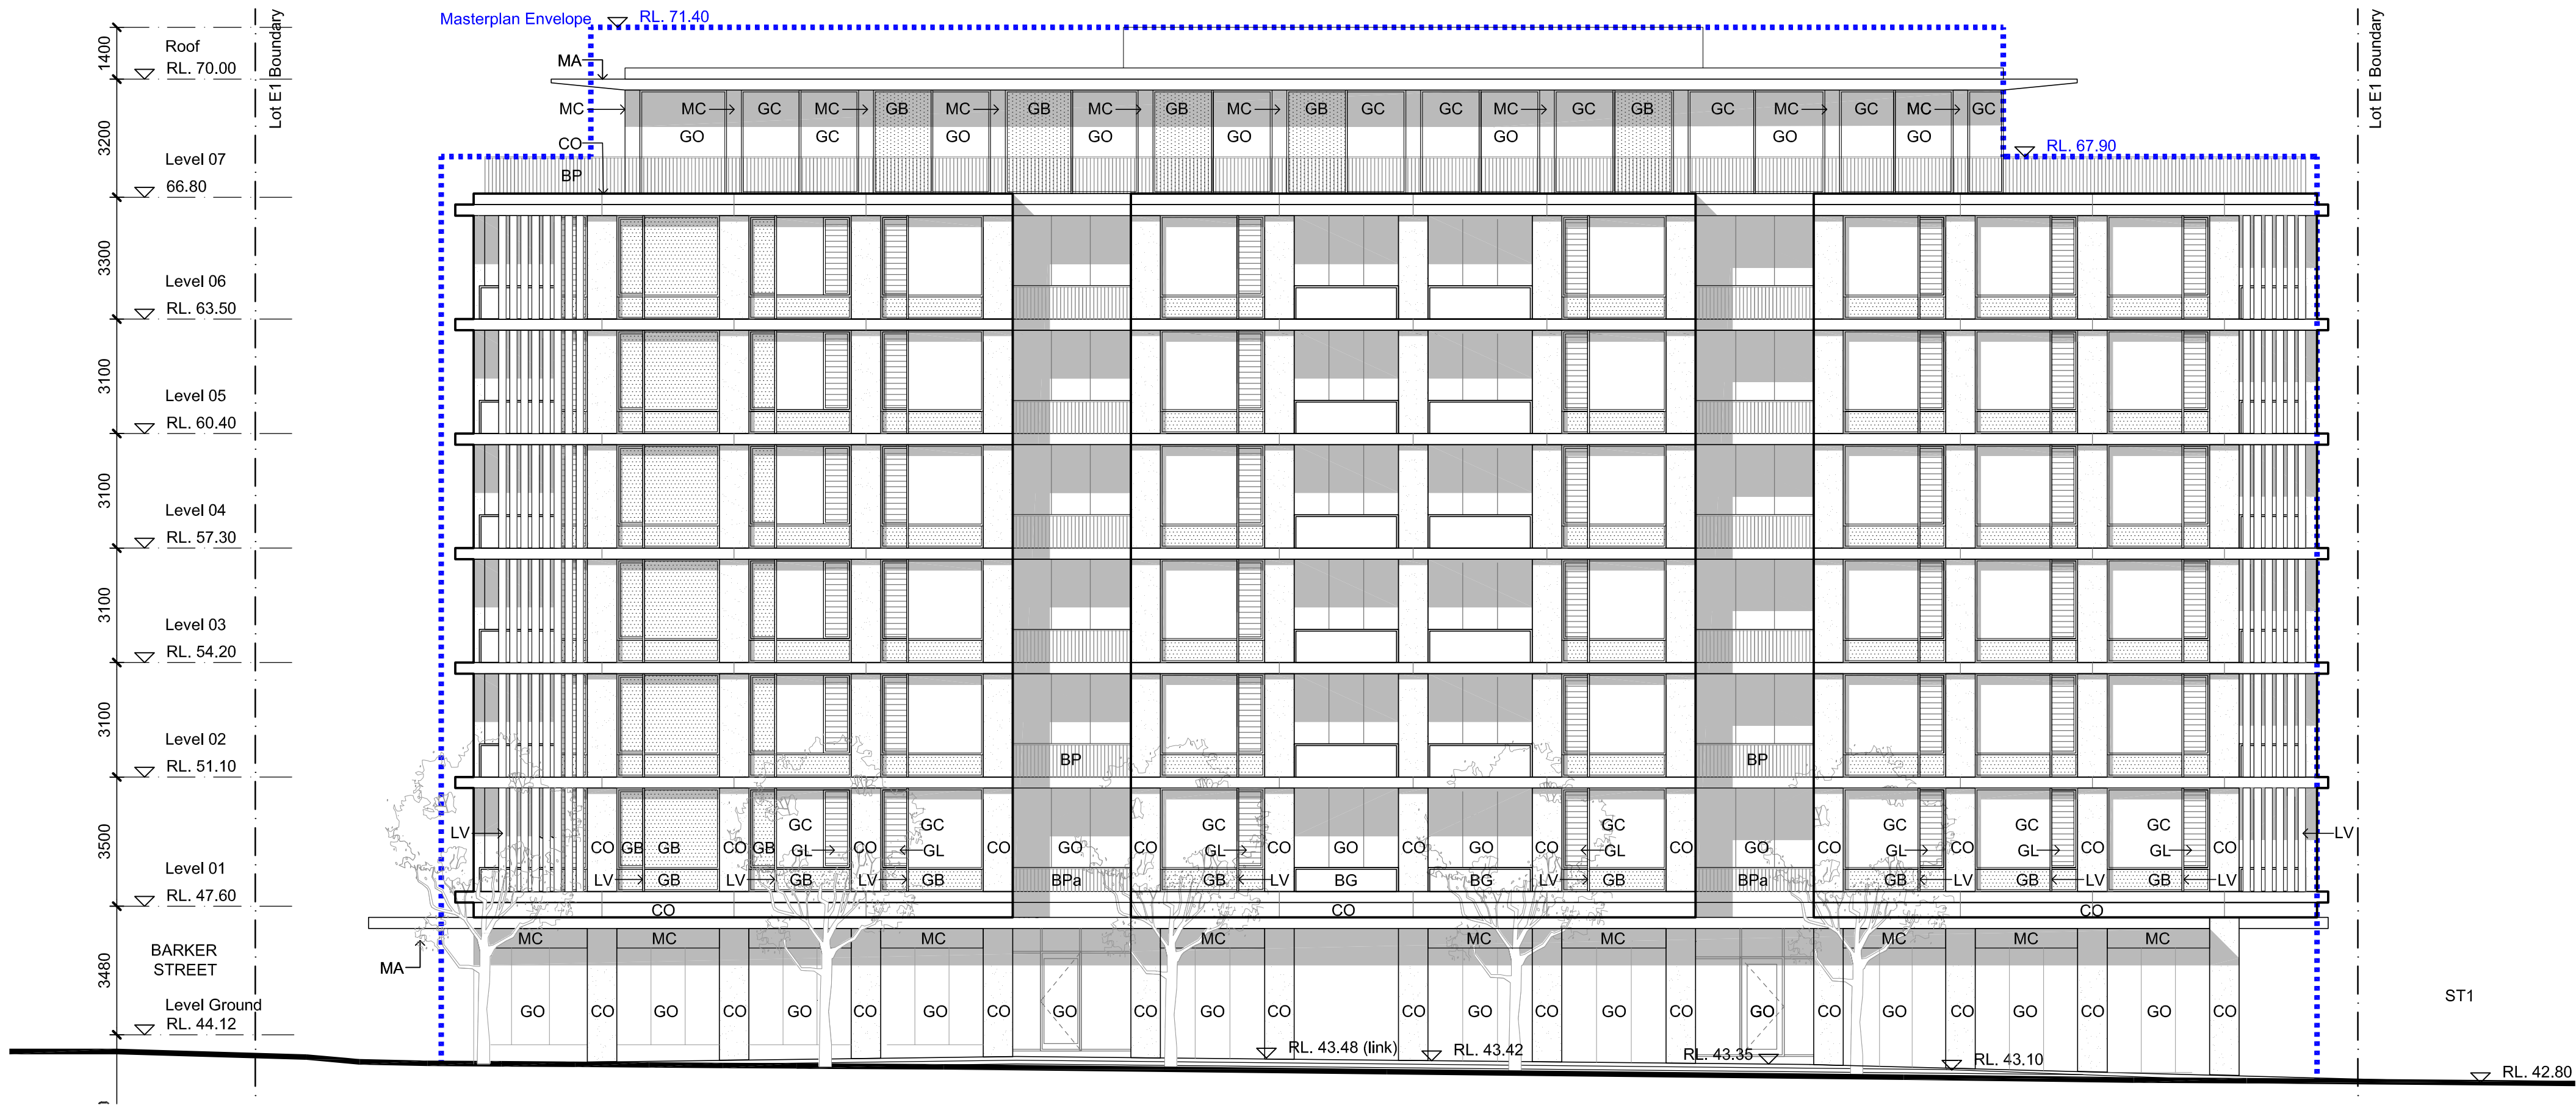

2 Young Street Elevation
E1.1 West 1:125

D	11.08.17	Development Application	CV	KB
C	26.05.17	Development Application	CV	KB
B	19.04.17	DEP drawing issue	CV	KB
A	16.09.16	Development Application	CV	CP
Revision	Date	Description	Initial	Checked

Project

BATESSMART


Melbourne 1 Nicholson Street
Melbourne VIC 3000 Australia
T 03 8664 6200 F 03 8664 6300
http://www.batesmart.com.au

Sydney 43 Brisbane Street
Surry Hills NSW 2010 Australia
T 02 8354 5100 F 02 8354 5199
http://www.batesmart.com.au

Bates Smart Architects Pty Ltd ABN 68 094 740 986

Lot E1, Newmarket Green Barker Street Randwick NSW

Elevations North and West


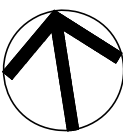


Scale	1:125@A1, 1:250@A3		
Drawn	CV	Checked	CP
Project No.	S11950.b		
Status	DA Issue		
Plot Date	11/8/2017 4:06 PM		
Plot File	S:\11900-11999\11950_b_chus_e1\70_CAD\Plots\DA\DA.E1.07... ...001.Dwg		
Drawing No.	[Revision]		

DA.E1.07.001[D]

All drawings may not be reproduced or distributed without prior permission from the architect.

BP	Palisade Balustrade
BPfa	Palisade Balustrade (L post)
BG	Glass Balustrade
CO	Precast Concrete
CB	Colourback glazing (fire-rated wall behind)
GC	Clear Glazing(Fixed)
GO	Operable Glazing
GL	Louvred Glazing
GW	Casement Window
LV	Fixed vertical aluminium louvers
MA	Aluminium awnings
MC	Bronze coloured cladding
MP	Warm Grey coloured metal panelling
MC2	Perforated Bronze coloured metal panelling

  

D	11.08.17	Development Application	CV	KB
C	26.05.17	Development Application	CV	KB
B	19.04.17	DEP drawing issue	CV	KB
A	16.09.16	Development Application	CV	CP
Revision	Date	Description	Initial	Checked

Bates Smart Architects Pty Ltd ABN 68 094 740 986

DA.E1.07.002[D]

Check all dimensions and site conditions prior to commencement of any work, the purchase or ordering of any materials, fittings, plant, services or equipment and the preparation of shop drawings and/or the fabrication of any components.


All drawings to be read in conjunction with all architectural documents and all other consultants documents.

Do not scale drawings - refer to figured dimensions only. Any discrepancies shall immediately be referred to the architect for clarification.


All drawings may not be reproduced or distributed without prior permission from the architect.

MATERIAL LEGEND

- BP** Palisade Balustrade
BPa Palisade Balustrade (L post)
BG Glass Balustrade
CO Precast Concrete
GB Colourback glazing (fire-rated wall behind)
GC Clear Glazing(Fixed)
GO Operable Glazing
GL Louvred Glazing
GW Casement Window
LV Fixed vertical aluminium louvres
MA Aluminium awnings
MC Bronze coloured cladding
MP Warm Grey coloured metal panelling
MC2 Perforated bronze coloured metal panelling

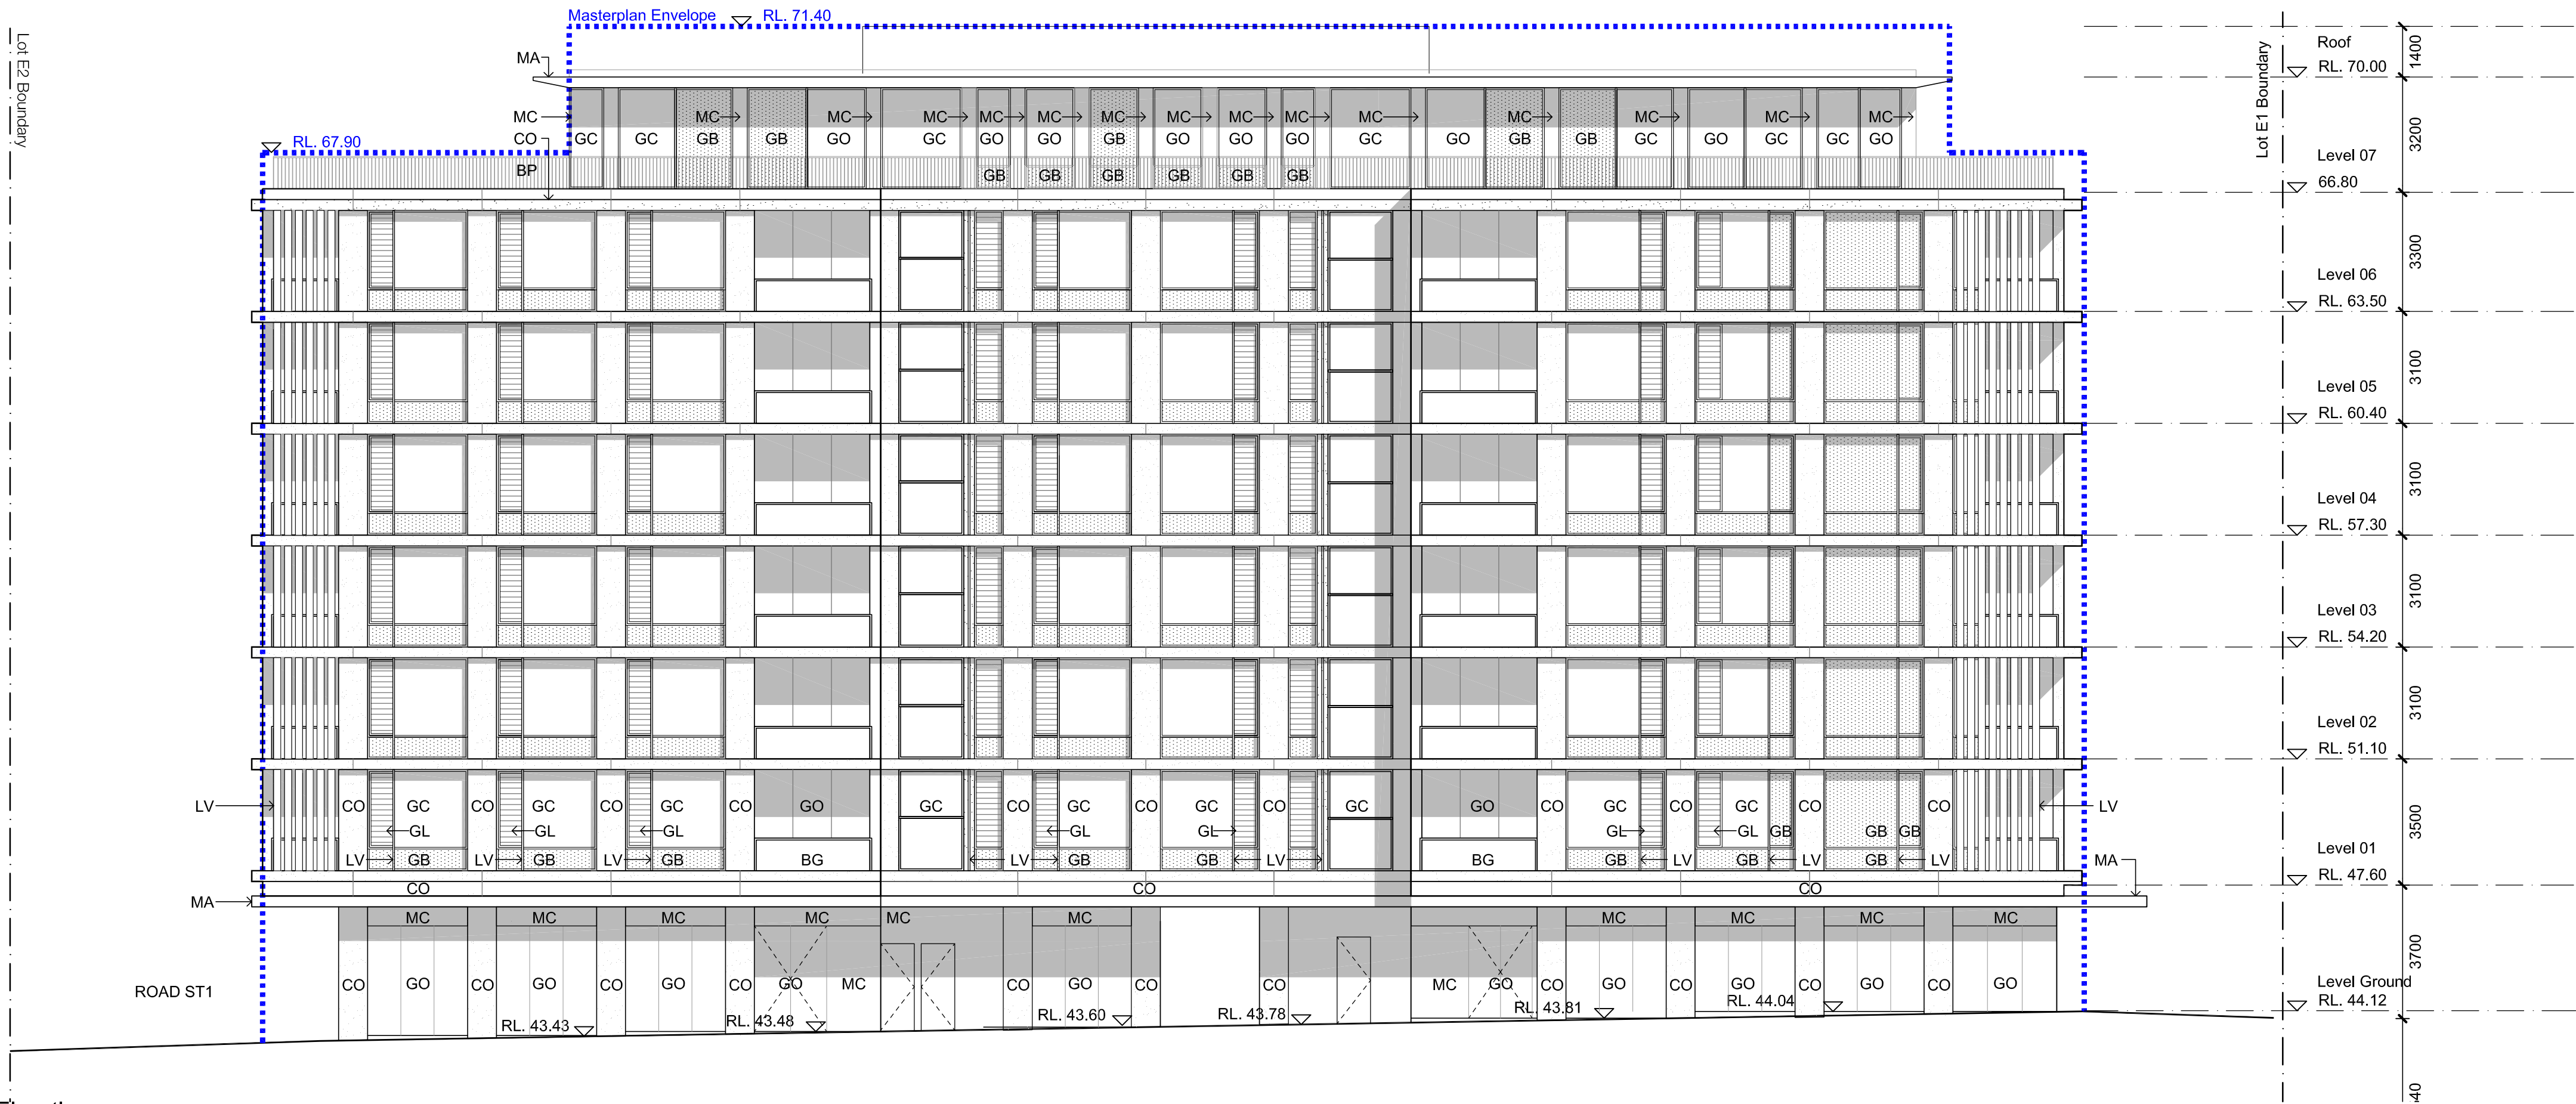

1 Retail Plaza - East Elevation
E1.1 East 1:125

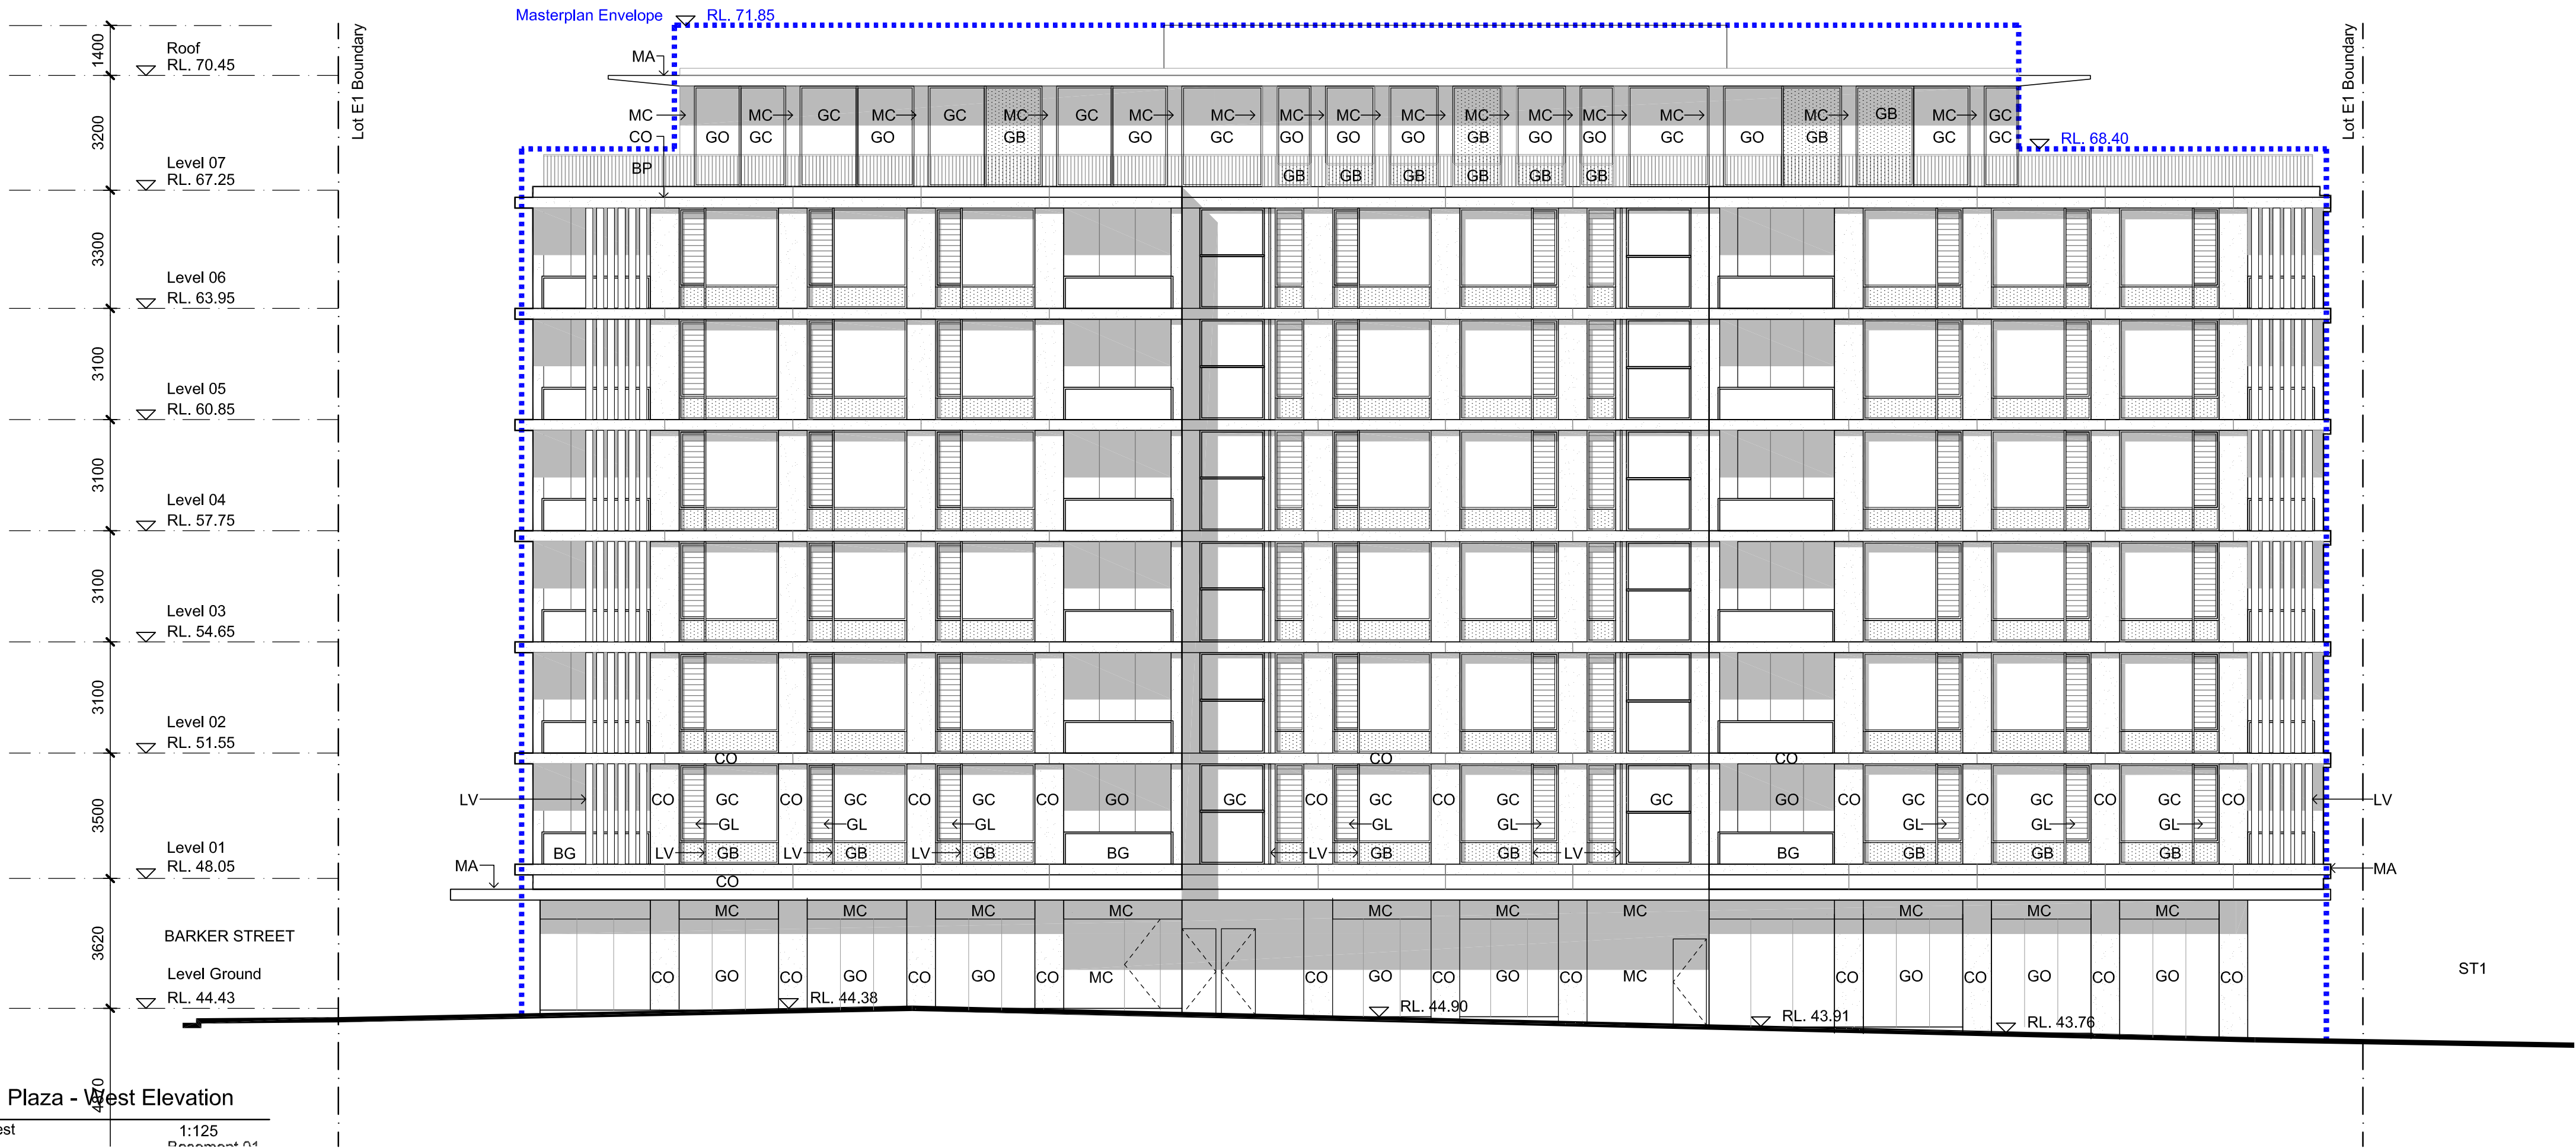

2 Retail Plaza - West Elevation
E1.2 West 1:125

D	11.08.17	Development Application	CV	KB
C	28.05.17	Development Application	CV	KB
B	19.04.17	DEP drawing issue	CV	KB
A	16.09.16	Development Application	CV	CP
Revision	Date	Description	Initial	Checked

Project

BATESSMART

Melbourne 1 Nicholson Street
Melbourne VIC 3000 Australia
T 03 8664 6200 F 03 8664 6300
http://www.batesmart.com.au

Sydney 43 Brisbane Street
Surry Hills NSW 2010 Australia
T 02 8354 5100 F 02 8354 5199
http://www.batesmart.com.au

Bates Smart Architects Pty Ltd ABN 68 094 740 986

Lot E1, Newmarket Green Barker Street Randwick NSW

Elevations Retail Plaza

Scale	1:125@A1, 1:250@A3		
Drawn	CV	Checked	CP
Project No.	S11950.b		
Status	DA Issue		
Plot Date	11/8/2017 4:06 PM		
Plot File	S:\11900-11999\11950_b_chus_e1\70_CAD\Plots\DA\DA.E1.07..._003[D].dwg		
Drawing No.	[Revision]		


DA.E1.07.003[D]

Check all dimensions and site conditions prior to commencement of any work, the purchase or ordering of any materials, fittings, plant, services or equipment and the preparation of shop drawings and/or the fabrication of any components.

All drawings to be read in conjunction with all architectural documents and all other consultants documents.

Do not scale drawings - refer to figured dimensions only. Any discrepancies shall immediately be referred to the architect for clarification.

All drawings may not be reproduced or distributed without prior permission from the architect.

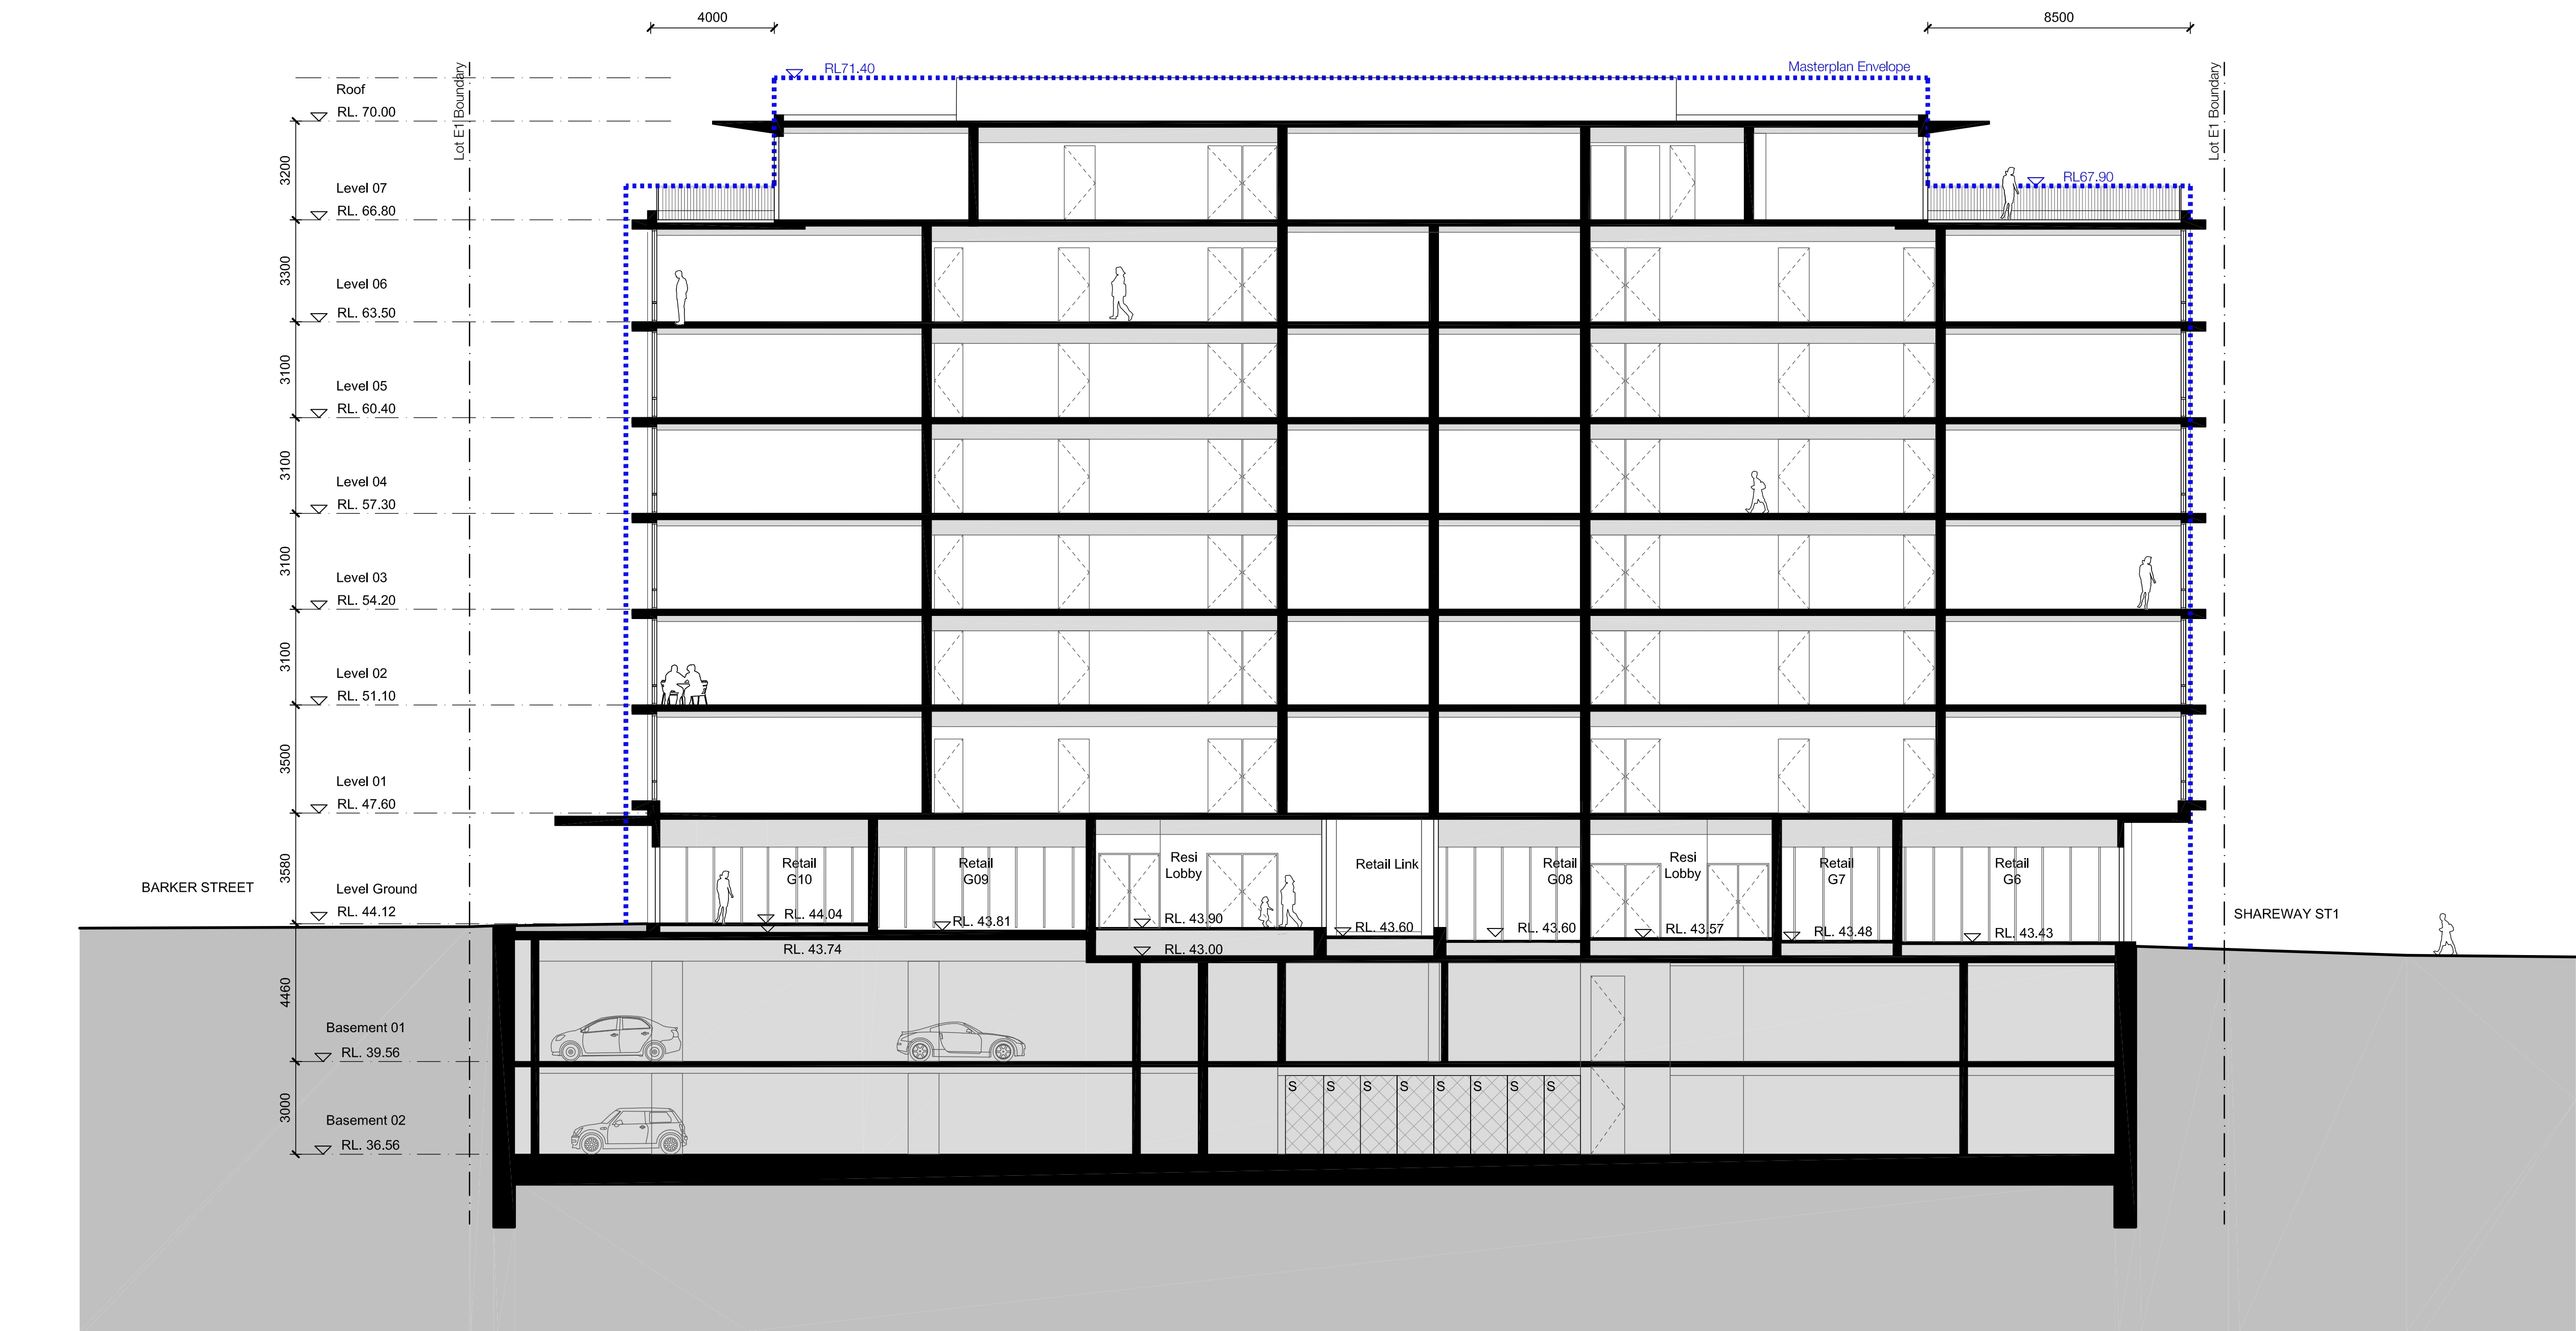

1 Section AA
E1.1 1:125

D	11.08.17	Development Application	CV	KB
C	26.05.17	Development Application	CV	KB
B	19.04.17	DEP drawing issue	CV	KB
A	16.09.16	Development Application	CV	CP
Revision	Date	Description	Initial	Checked

Project

BATESSMART

Melbourne 1 Nicholson Street
Melbourne VIC 3000 Australia
T 03 8664 6200 F 03 8664 6300
http://www.batesmart.com.au

Sydney 43 Brisbane Street
Surry Hills NSW 2010 Australia
T 02 8354 5100 F 02 8354 5199
http://www.batesmart.com.au

Bates Smart Architects Pty Ltd ABN 68 094 740 986


Lot E1, Newmarket Green
Barker Street Randwick NSW

Section
AA

Scale	1:125@A1, 1:250@A3
Drawn	CV Checked CP
Project No.	S11950.b
Status	DA Issue
Plot Date	11/8/2017 4:06 PM
Plot File	S:\11900-11999\11950_b_chus_e1\70_CAD\Plots\DA\DA.E1.08...001[D].dwg
Drawing No.	[Revision]

DA.E1.08.001[D]

All drawings may not be reproduced or distributed without prior permission from the architect.

 Project

Bates Smart Architects Pty Ltd ABN 68 094 740 986

Section
BB

DA.E1.08.002[D]