


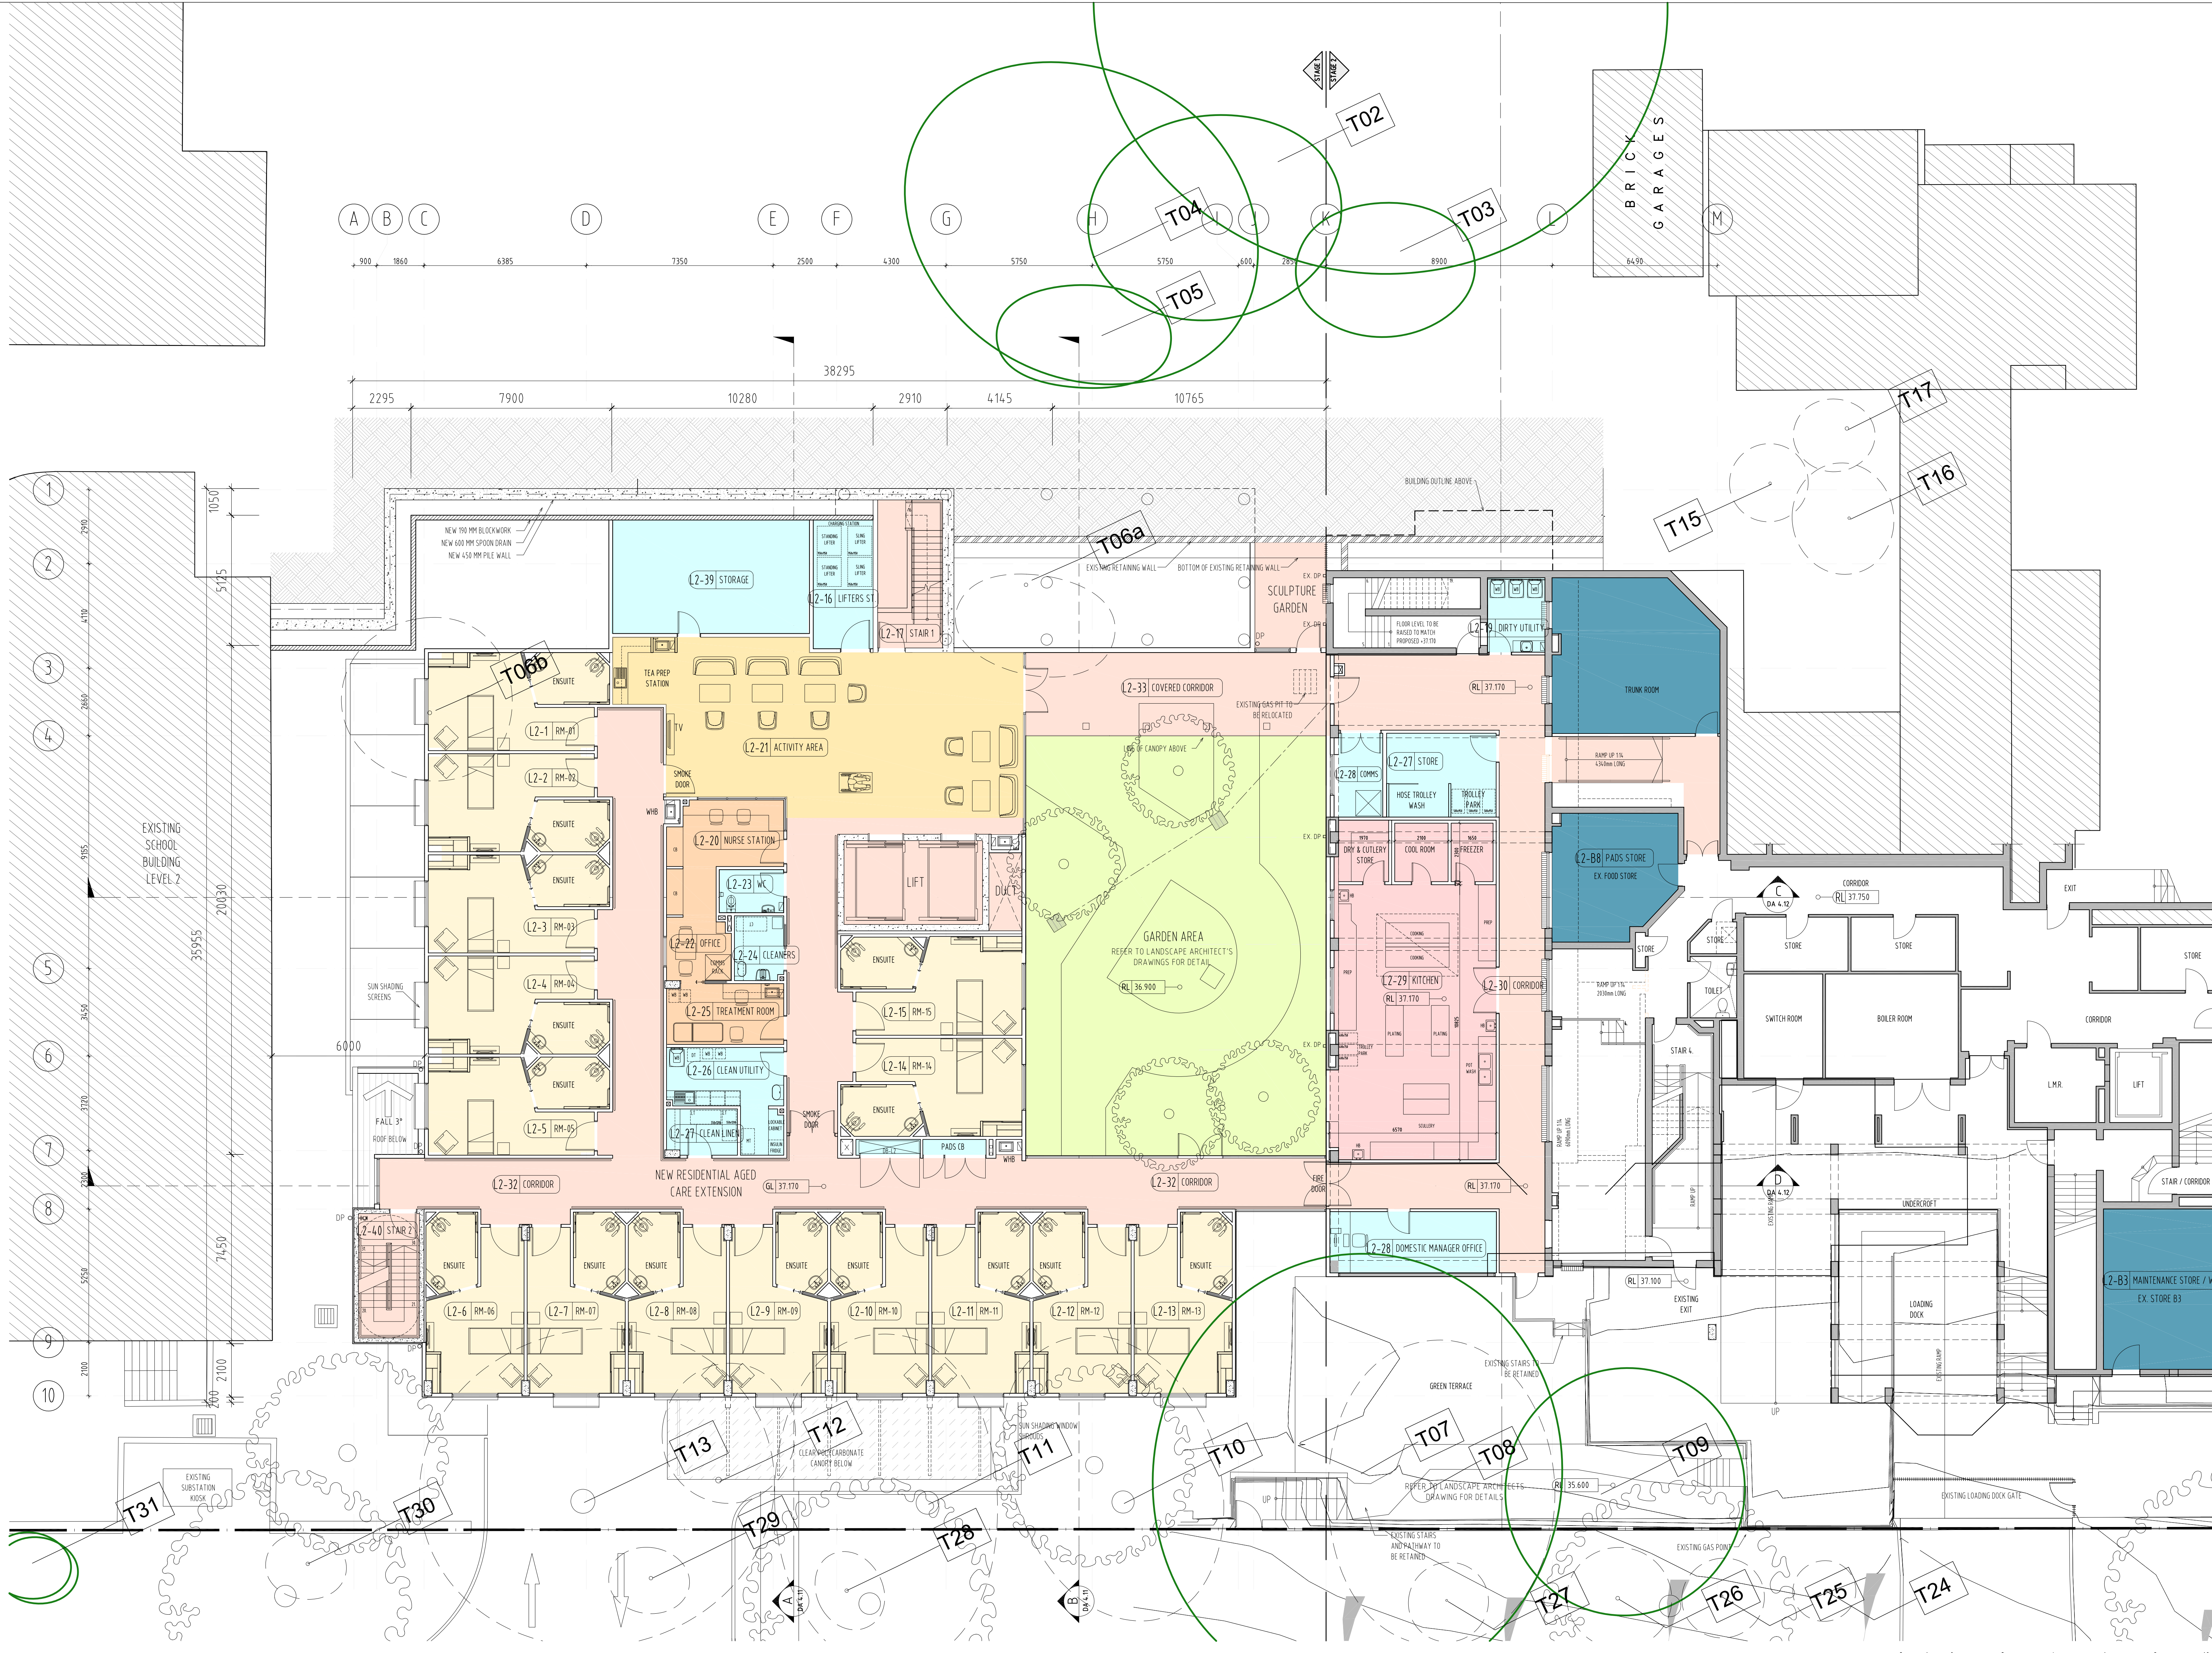

THE BUILDER SHALL CHECK & VERIFY ALL DIMENSIONS, NOTATIONS AND THE LINE ON SITE PRIOR TO THE COMMENCEMENT OF ANY BUILDING AND/OR EARTHWORKS. SHOULD ANY DISCREPANCY BETWEEN THE DOCUMENTATION AND ANY OTHER WRITTEN DOCUMENT DIRECTLY RELATED TO THIS PROJECT ARISE, THE BUILDER SHALL NOTIFY THE ARCHITECT IN WRITING. IMMEDIATELY FOR RESOLUTION. THIS OR ANY OTHER DRAWING FOR THIS PROJECT SHALL NOT BE SCALED, REFER TO THE ARCHITECT FOR ANY CLARIFICATION. THIS DOCUMENT HAS BEEN PREPARED SOLELY FOR THE PURPOSES INTENDED AND REMAINS THE PROPERTY OF THE AUTHOR. THIS DRAWING AND RELATED DOCUMENTATION SHALL NOT BE MODIFIED IN ANY MANNER WHATSOEVER WITHOUT THE EXPRESSED WRITTEN PERMISSION OF THE AUTHOR. THIS DRAWING IS COPYRIGHT PROTECTED © 2017.

DEVELOPMENT APPLICATION

Colour Legend

- Resident Rooms and Ensuite
- Launages / Dining
- Staff / Utility and B.O.H Areas
- Administration
- Circulation
- Kitchen
- Refurbished Areas

EXISTING TREES OF SIGNIFICANCE, TO BE RETAINED

PROPOSED TREES, REFER TO LANDSCAPE ARCHITECT'S DRAWINGS FOR DETAIL

EXISTING TREES, TO BE DEMOLISHED

DEVELOPMENT APPLICATION

506/2017

Randwick City Council
16 August 2017
Records Received

NO	DATE	BY	REVISION
R2	04.08.2017	PM	DEMO TREES AND TAGS ADDED
R1	21.07.2017	PM	ON SUBMISSION

CLIENT
DAUGHTERS OF OUR LADY OF THE SACRED HEART

PROJECT TITLE
**ST JOSEPH'S AGED CARE
2 KENSINGTON ROAD, KENSINGTON**

DRAWING TITLE
LEVEL 2 FLOOR PLAN

NORTH

DATE
04.08.2017

SCALE
1:100 @ B1

DRAWN
PM

CHECKED
NC

FILE NO
DOL101-DA 3.04.01 LEVEL 2 FLOOR PLAN DWG

PROJECT NO
DOL101

DRAWING NO
DA 3.04.01 R2

REVISION

PAYNTER DIXON

BALDASSO CORTESI P/L
ABN 71 448 482 210
LEVEL 5/108 OXFORD ST
POST OFFICE BOX 1896
COLLINGSWOOD VIC 3099
(T) +61 8 9417 7888
(F) +61 8 9417 7880
WWW.BALDASSO.NET

SCALE 1: 100
Measurements shown in Metres

BALDASSO CORTESI


THE BUILDER SHALL CHECK & VERIFY ALL DIMENSIONS, NOTATIONS AND THE LINE ON SITE PRIOR TO THE COMMENCEMENT OF ANY BUILDING AND/OR EARTHWORKS. SHOULD ANY DISCREPANCY BETWEEN THE DOCUMENTATION AND ANY OTHER WRITTEN DOCUMENT DIRECTLY RELATED TO THIS PROJECT ARISE, THE BUILDER SHALL NOTIFY THE ARCHITECT IN WRITING. IMMEDIATELY FOR RESOLUTION. THIS OR ANY OTHER DRAWING FOR ANY PROJECT SHALL NOT BE SCALED, REFER TO THE ARCHITECT FOR ANY CLARIFICATION. THIS DOCUMENT HAS BEEN PREPARED SOLELY FOR THE PURPOSES INTENDED AND REMAINS THE PROPERTY OF THE AUTHOR. THIS DRAWING AND RELATED DOCUMENTATION SHALL NOT BE MODIFIED IN ANY MANNER WHATSOEVER WITHOUT THE EXPRESSED WRITTEN PERMISSION OF THE AUTHOR. THIS DRAWING IS COPYRIGHT PROTECTED © 2017.

DEVELOPMENT
APPLICATION

Colour
Legend

- Resident Rooms and Ensuite
- Lounges / Dining
- Staff / Utility and B.O.H Areas
- Administration
- Circulation
- Kitchen
- Refurbished Areas

- EXISTING TREES OF SIGNIFICANCE, TO BE RETAINED
- PROPOSED TREES, REFER TO LANDSCAPE ARCHITECT'S DRAWINGS FOR DETAIL
- EXISTING TREES, TO BE DEMOLISHED

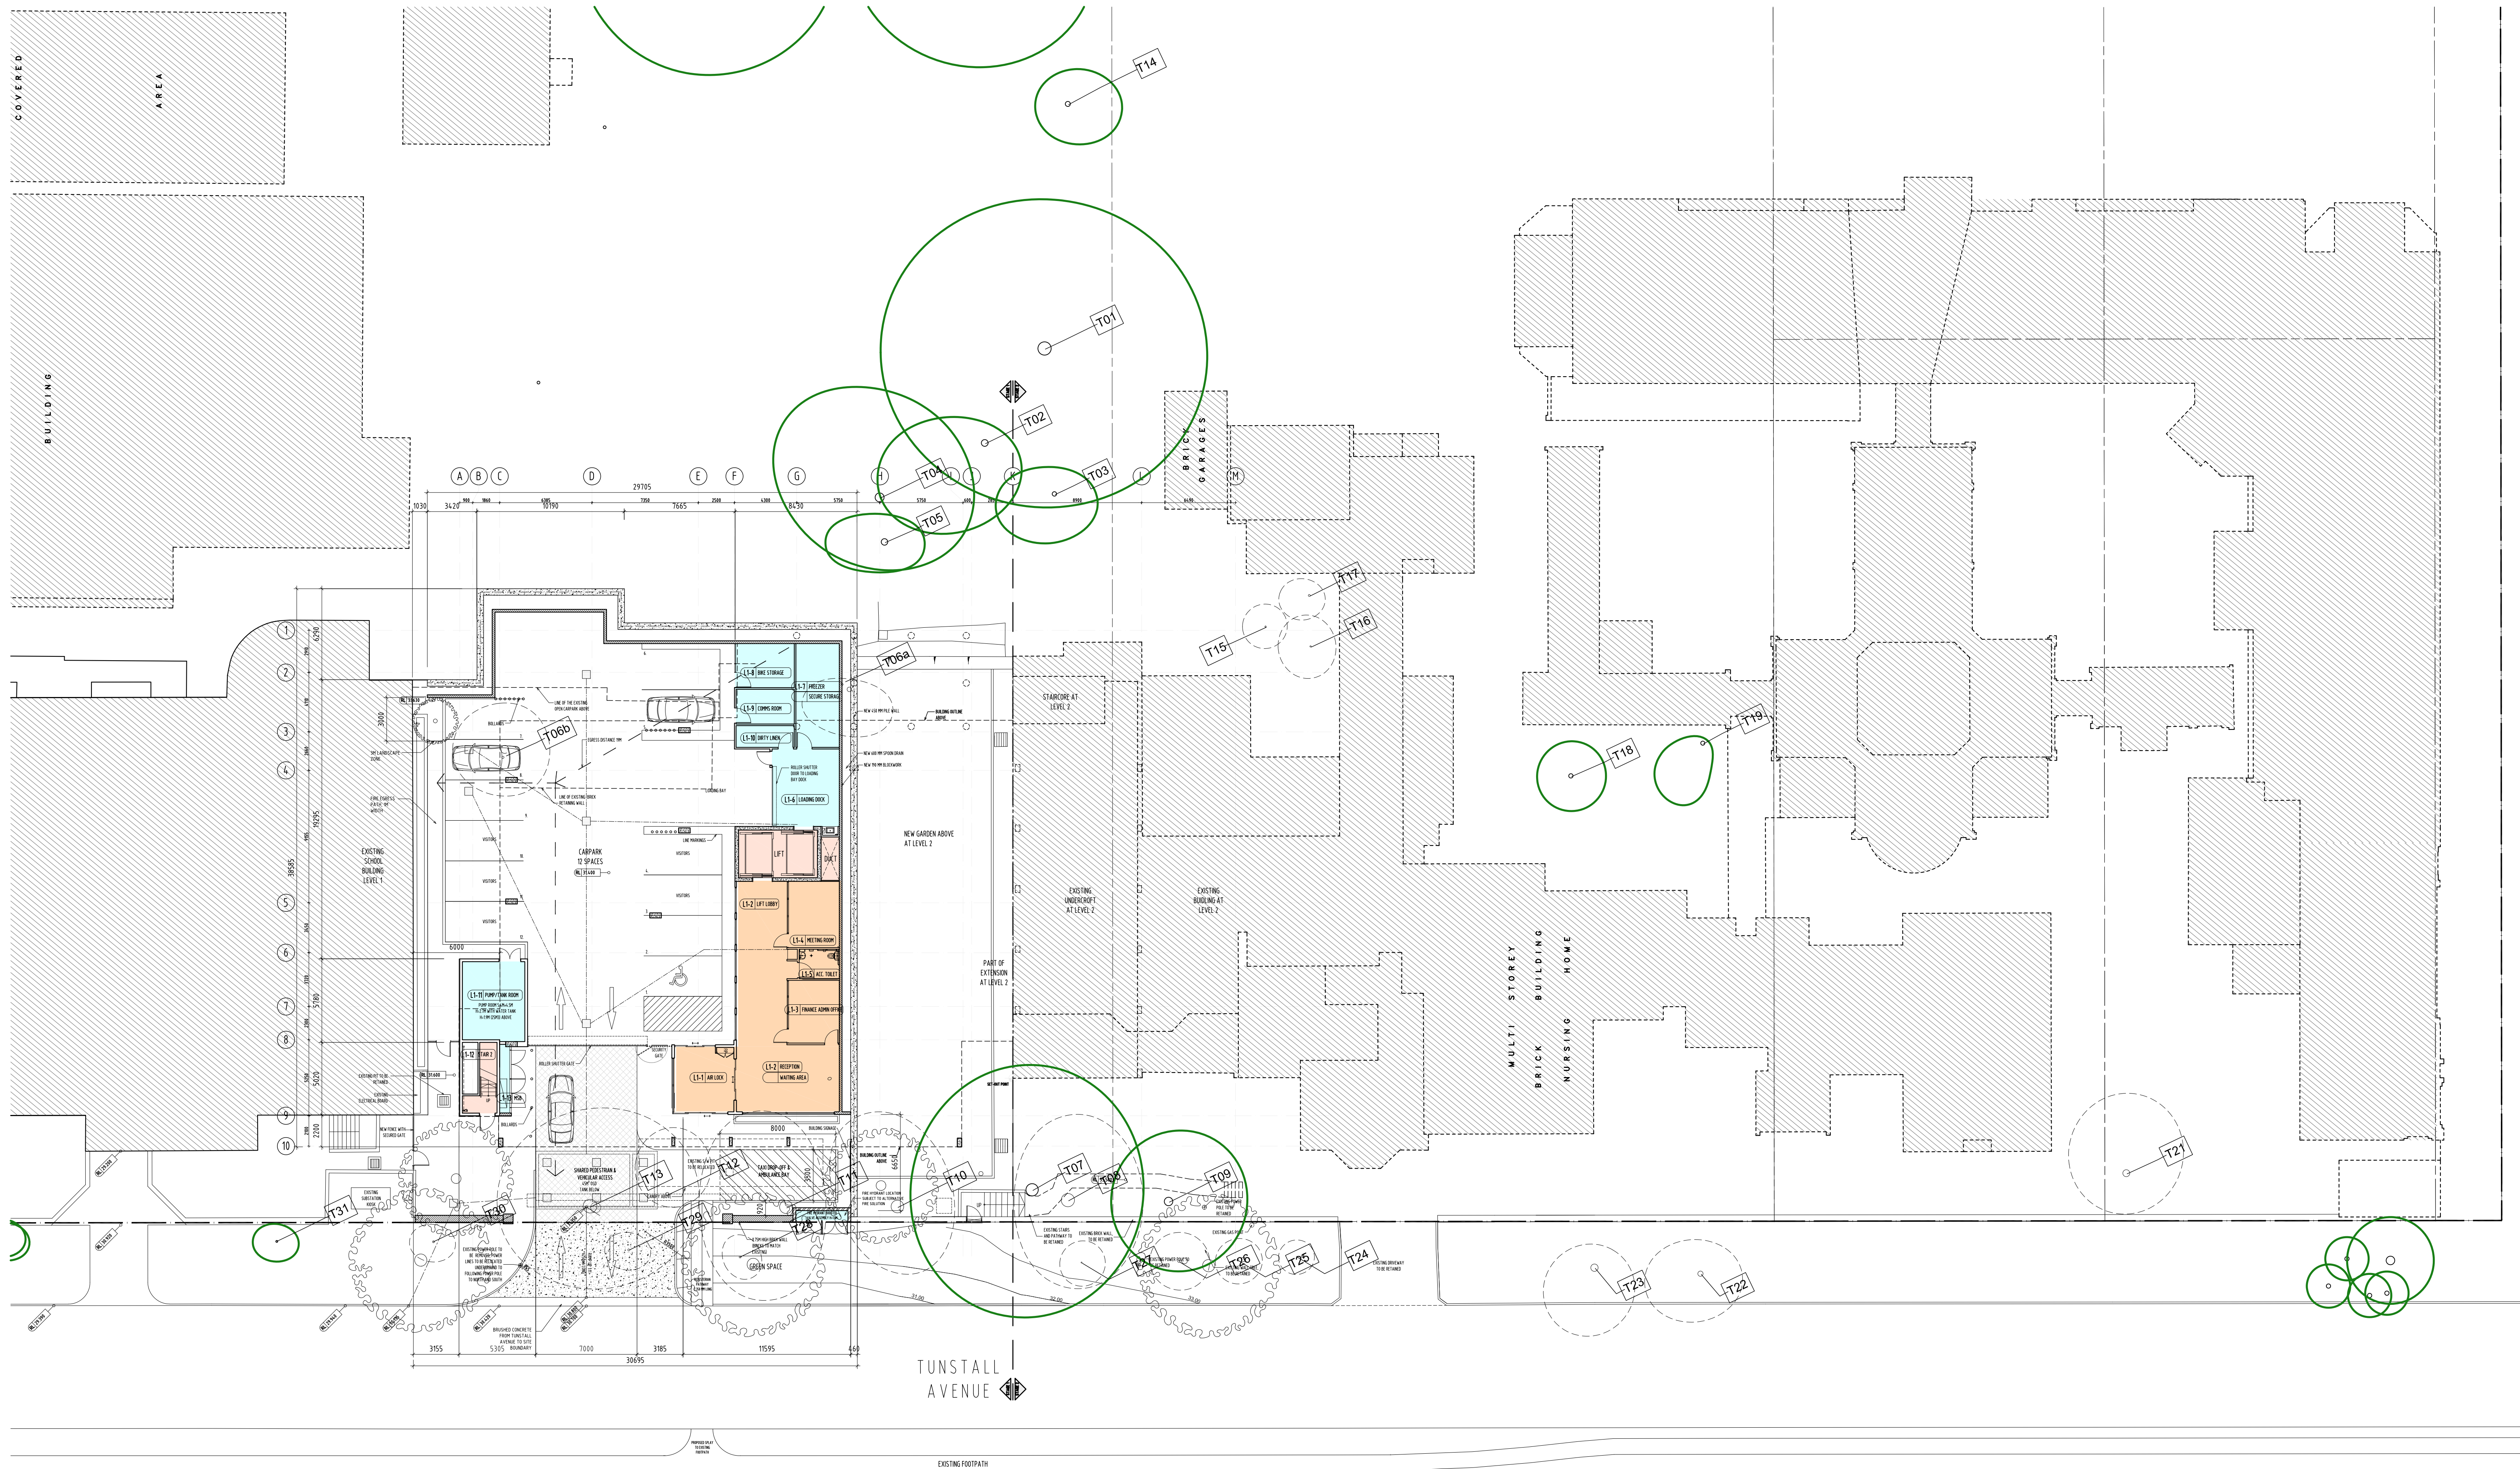

R2	04.08.2017	PM	DEMO TREES AND TAGS ADDED
R1	21.07.2017	PM	DA SUBMISSION
NO	DATE	BY	REVISION

CLIENT
DAUGHTERS OF OUR LADY
OF THE SACRED HEART

PROJECT TITLE
ST JOSEPH'S AGED CARE
2 KENSINGTON ROAD, KENSINGTON

DRAWING TITLE
LEVEL 1 FLOOR PLAN

NORTH	DATE	SCALE
	04.08.2017	1:200 @ B1
	DRAWN	CHECKED
	PM	NC

FILE NO
DOL101-DA-3.03.02_LEVEL 1 FLOOR PLAN.DWG


PROJECT NO
DOL101

DRAWING NO
DA 3.03.02

REVISION
R2



BALDASSO CORTESI P/L
ABN 71 440 840 210
LEVEL 1/108 CORPUS ST
POST OFFICE BOX 1089
COLLINGSWOOD VIC 3089
(T) +61 8 6417 7888
(F) +61 8 6417 7880
WWW.BALDASSO.COM.AU

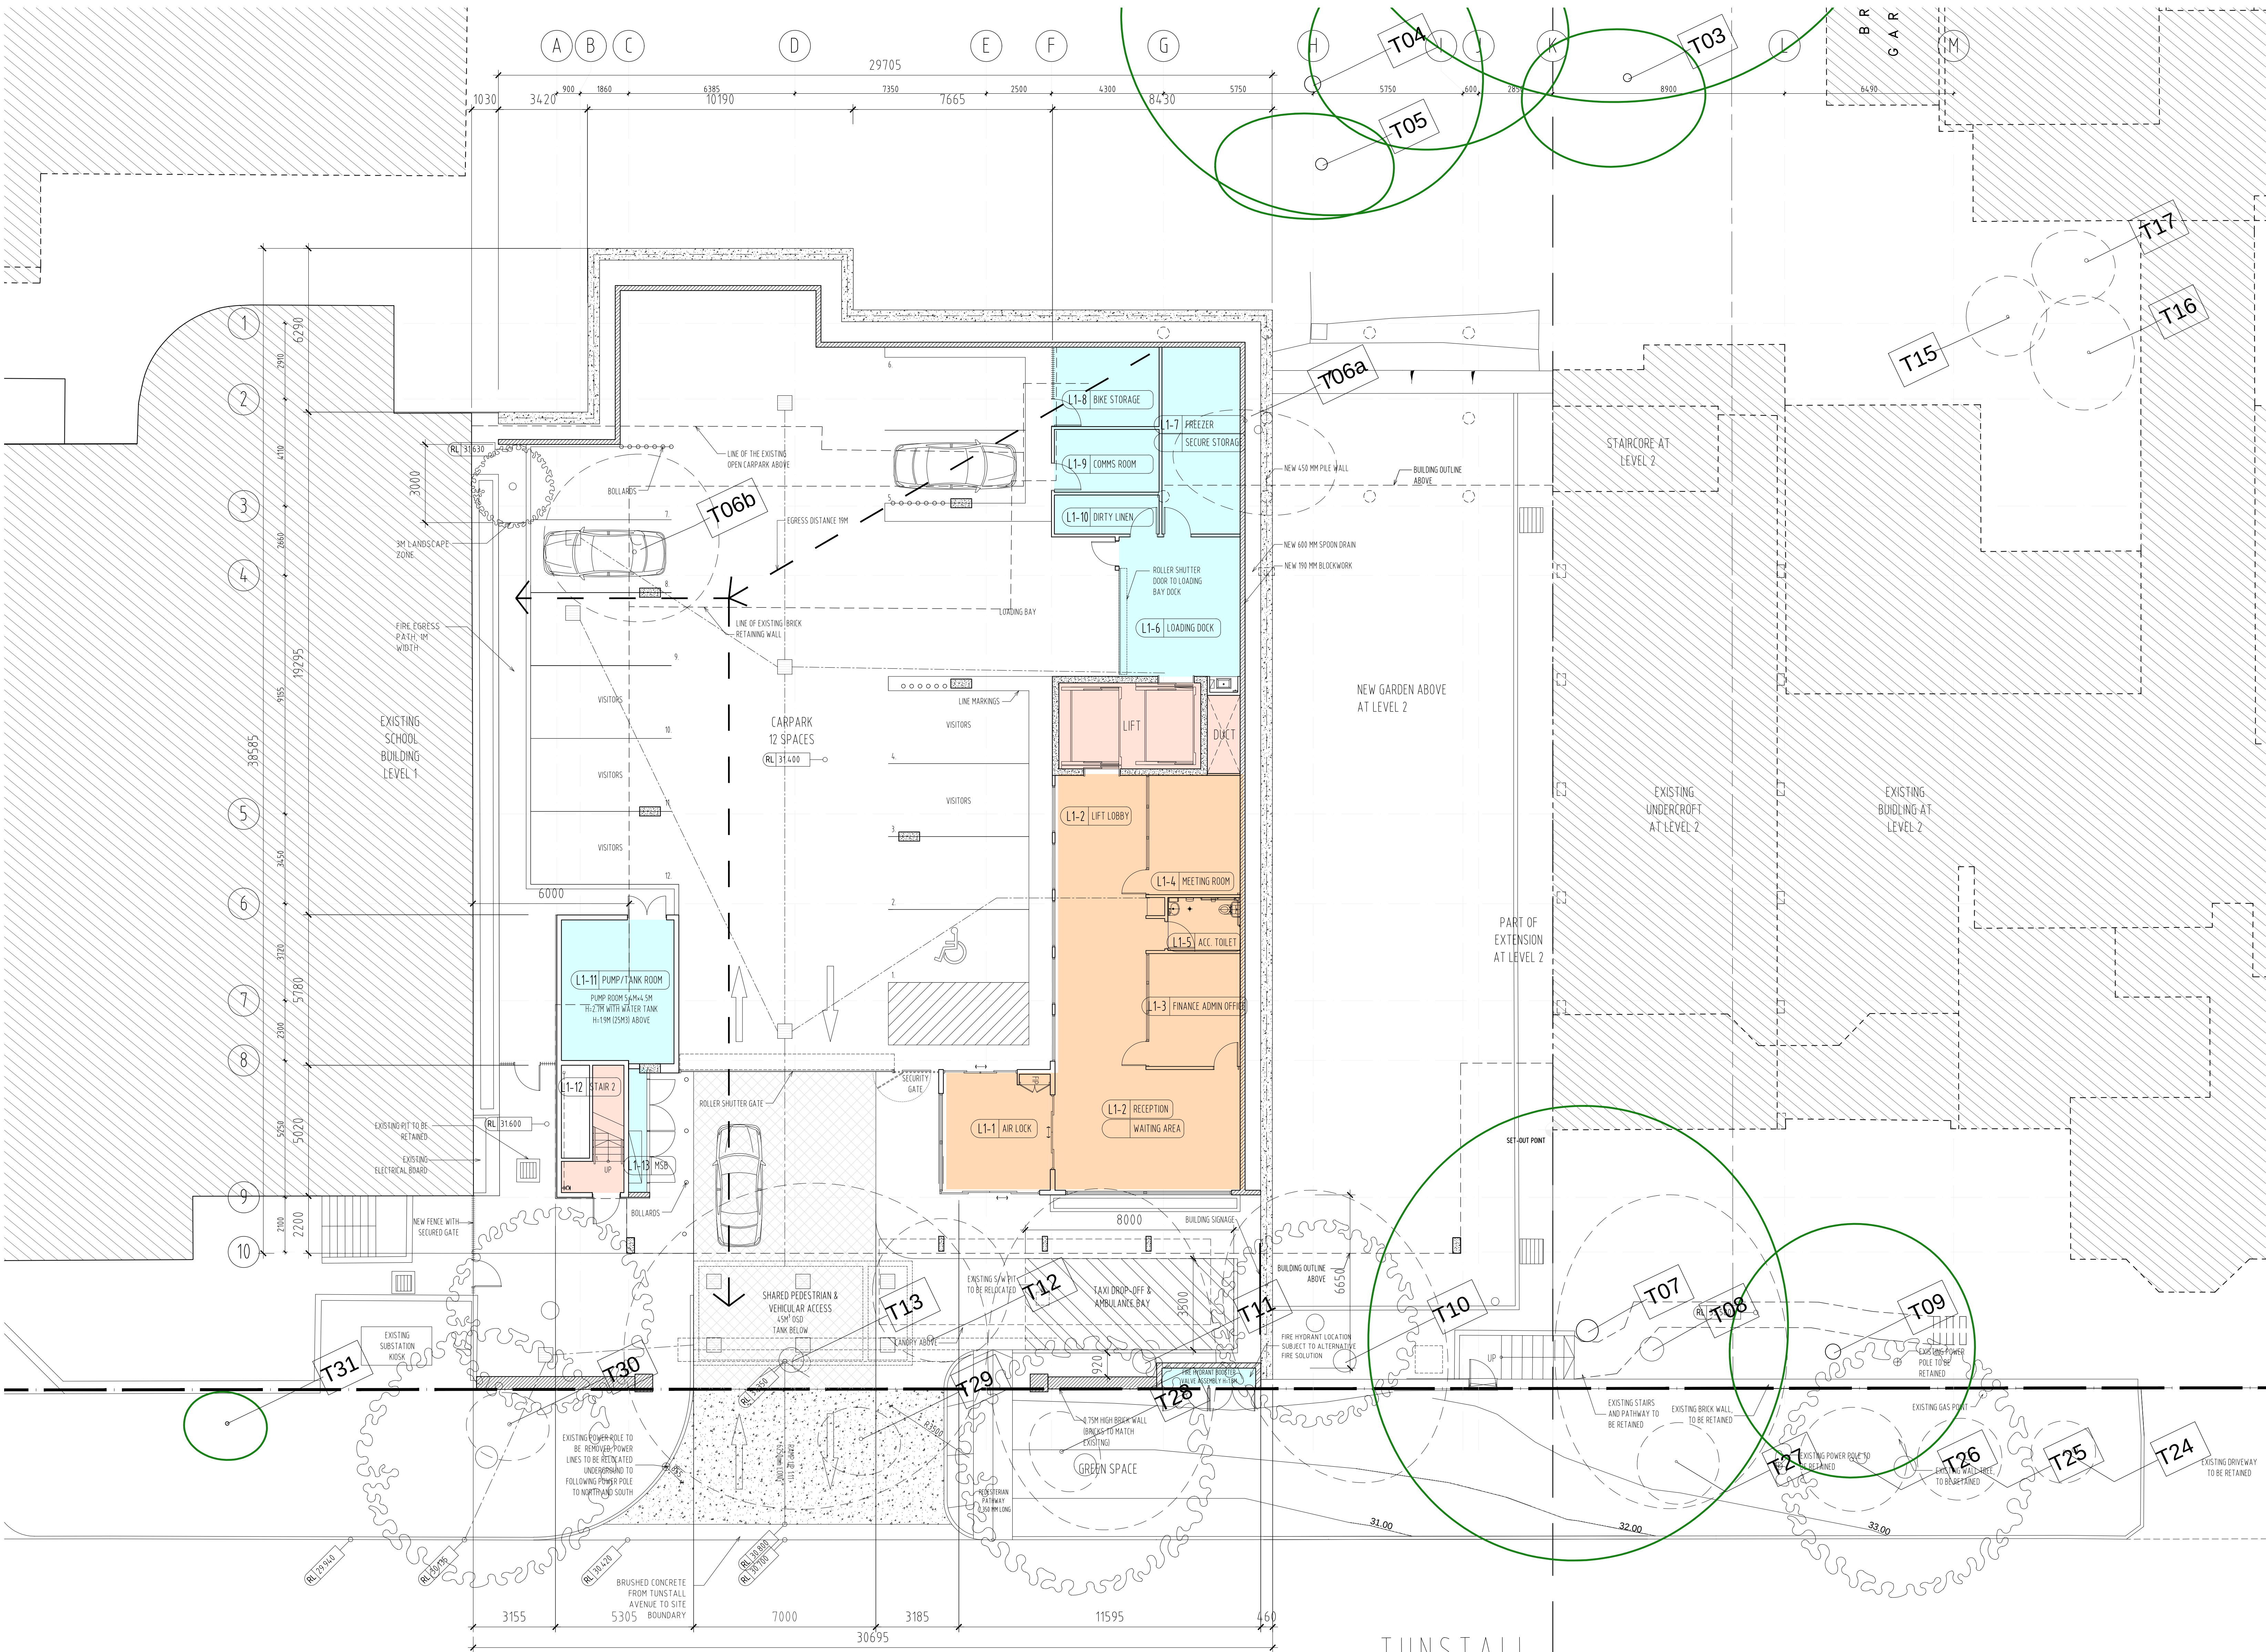

THE BUILDER SHALL CHECK & VERIFY ALL DIMENSIONS, NOTATIONS AND THE LINE ON SITE PRIOR TO THE COMMENCEMENT OF ANY BUILDING AND/OR LANDSCAPING. SHOULD ANY DISCREPANCY BETWEEN THE DOCUMENTATION AND ANY OTHER WRITTEN DOCUMENT DIRECTLY RELATED TO THIS PROJECT ARISE, THE BUILDER SHALL NOTIFY THE ARCHITECT IN WRITING. IMMEDIATELY FOR RESOLUTION. THIS OR ANY OTHER DRAWING FOR THIS PROJECT SHALL NOT BE SCALED. REFER TO THE ARCHITECT FOR ANY CLARIFICATION. THIS DOCUMENT HAS BEEN PREPARED SOLELY FOR THE PURPOSES INTENDED AND REMAINS THE PROPERTY OF THE AUTHOR. THIS DRAWING AND RELATED DOCUMENTATION SHALL NOT BE MODIFIED IN ANY MANNER WHATSOEVER WITHOUT THE EXPRESSED WRITTEN PERMISSION OF THE AUTHOR. THIS DRAWING IS COPYRIGHT PROTECTED © 2017.

DEVELOPMENT APPLICATION

Colour Legend

- Resident Rooms and Ensuite
- Lounges / Dining
- Staff / Linen and B.O.H Areas
- Administration
- Circulation
- Kitchen
- Refurbished Areas

EXISTING TREES OF SIGNIFICANCE, TO BE RETAINED

PROPOSED TREES, REFER TO LANDSCAPE ARCHITECT'S DRAWINGS FOR DETAIL

EXISTING TREES, TO BE DEMOLISHED

DEVELOPMENT APPLICATION

506/2017

Randwick City Council
16 August 2017
Records Received

NO	DATE	BY	REVISION
R2	04.08.2017	PM	DEMO TREES AND TAGS ADDED
R1	21.07.2017	PM	DA SUBMISSION

CLIENT
DAUGHTERS OF OUR LADY OF THE SACRED HEART

PROJECT TITLE
ST JOSEPH'S AGED CARE
2 KENSINGTON ROAD, KENSINGTON

DRAWING TITLE
LEVEL 1 FLOOR PLAN

NORTH	DATE	SCALE
	04.08.2017	1:100 @ B1

DRAWN	CHECKED
PM	NC

FILE NO
DOL101-DA 3.03.01_LEVEL 1 FLOOR PLANDWG

PROJECT NO	DRAWING NO	REVISION
DOL101	DA 3.03.01	R2

PAYNTER DIXON

BALDASSO CORTESI P/L
ABN 71 445 953 215
LEVEL 1/105 OXFORD ST
PORT GERRARD VIC 3088
COLLINGSWOOD VIC 3068
(T) +61 3 9477 7860
(F) +61 3 9477 3800
WWW.BCARCH.NET

BALDASSO CORTESI

TUNSTALL AVENUE

