

Mercedes-Benz Croydon

Showroom Development

Development Application
19 of March 2018

General	Drawing NO.	Drawing Title	Scale
	DA-000	Cover Sheet	Scale
Site Plans	DA-100		
	DA-100-001	Site Plan	1/500 @A1
	DA-100-002	Site Constraints	1/200 @A1
	DA-101-001	Demolition Plan	1/200 @A1
Plans	DA-110		
	DA-110-001	Roof Plan	1/200 @A1
	DA-110-002	Basement	1/200 @A1
	DA-110-003	Basement Mezzanine	1/200 @A1
	DA-110-100	Ground Level	1/200 @A1
	DA-110-110	Level 1	1/200 @A1
	DA-110-120	Level 2	1/200 @A1
	DA-110-130	Level 3	1/200 @A1
Elevations	DA-250		
	DA-250-001	North Elevation	1/200 @A1
	DA-250-101	East Elevation	1/200 @A1
	DA-250-201	South Elevation	1/200 @A1
	DA-250-301	West Elevation	1/200 @A1
Sections	DA-350		
	DA-350-001	Section AA	1/200 @A1
	DA-350-101	Section BB	1/200 @A1
	DA-350-201	Section CC	1/200 @A1
Analysis Diagrams	DA-700		
	DA-710-001	Views from the sun - June 21st 9am - 12pm	1/1000 @A1
	DA-710-002	Views from the sun - June 21st_1pm - 3pm	1/1000 @A1
	DA-720-001	GFA Diagrams	1/1000 @A1
Supplementary Drawings	DA-800		
	DA-810-001	Signage Plan	1/50 @A1
	DA-820-001	External Materials	1/50 @A1
3D Views	DA-900		
	DA-900-001	Perspective 01	NTS @A1
	DA-900-001	Perspective 02	NTS @A1
	DA-900-001	Perspective 03	NTS @A1



NOTES
THIS DRAWING IS COPYRIGHT © OF TURNER. NO REPRODUCTION WITHOUT PERMISSION. UNLESS NOTED OTHERWISE THIS DRAWING IS NOT FOR CONSTRUCTION. ALL DIMENSIONS AND LEVELS ARE TO BE CHECKED ON SITE PRIOR TO THE COMMENCEMENT OF WORK. INFORM TURNER OF ANY DISCREPANCIES FOR CLARIFICATION BEFORE PROCEEDING WITH WORK. DRAWINGS ARE NOT TO BE SCALED. USE ONLY FIGURED DIMENSIONS. REFER TO CONSULTANT DOCUMENTATION FOR FURTHER INFORMATION.

CLIENT
Star Auto Properties Pty
43-47 O'Riordan Street, Alexandria NSW
2015 Australia

Rev	Date	Approved by	Revision Notes
01	17.05.24	SC	For Client Information
02	17.06.02	SC	For Client Review
03	17.06.07	SC	For Client Review
04	17.06.09	SC	For Client Final Review
05	17.06.14	SC	For Client Final Review
06	17.06.20	SC	DA Submission
07	17.11.14	SC	Development Application
08	18.03.19	SC	COUNCIL ISSUE

Project Title
Mercedes-Benz Croydon
200 Parramatta Road Croydon NSW 2132 Australia

Drawing Title
GENERAL
Cover Sheet

Scale
1:1 @A1, 50% @A3

Status
For Information

Project No.
17008

Dwg No.
DA-000


Rev
08

North
↑

Level 7 ONE Oxford Street
Darlinghurst NSW 2010
AUSTRALIA

T +61 2 8668 0000
F +61 2 8668 0088
turnerstudio.com.au

TURNER

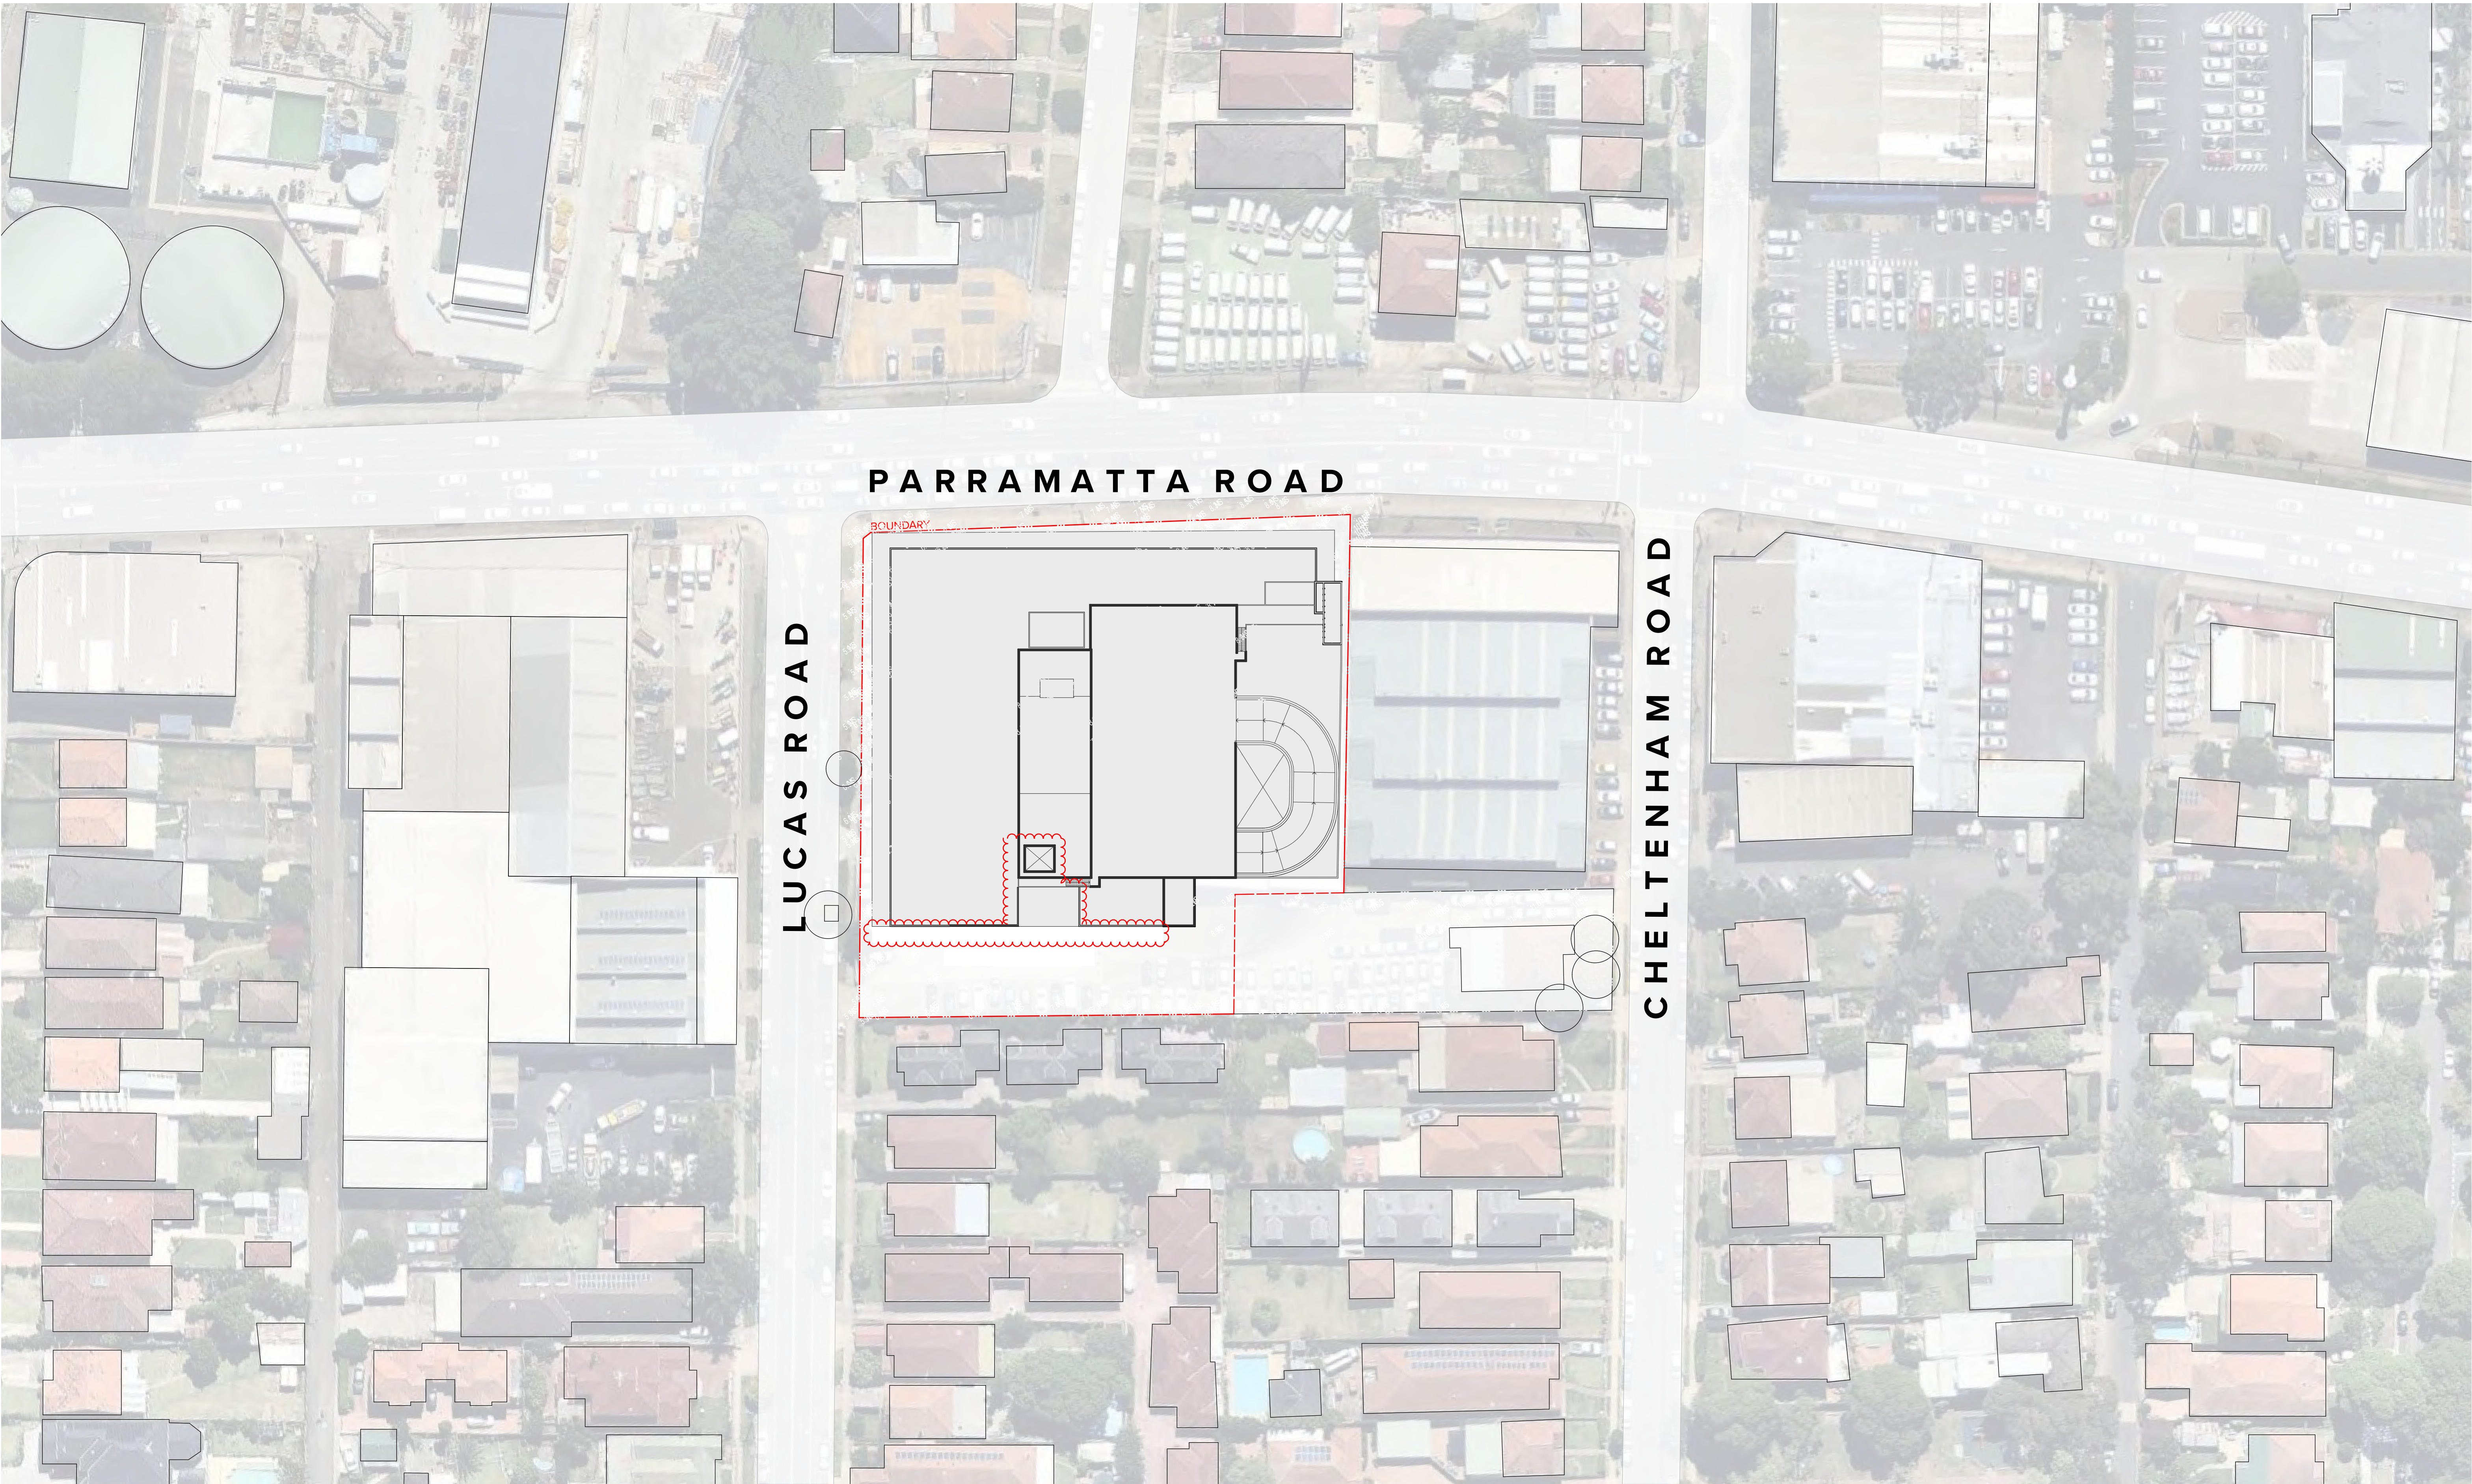

Site Area = 6,349m²

Site Plan

NOTES
THIS DRAWING IS COPYRIGHT © OF TURNER. NO REPRODUCTION WITHOUT PERMISSION. UNLESS NOTED OTHERWISE THIS DRAWING IS NOT FOR CONSTRUCTION. ALL DIMENSIONS AND LEVELS ARE TO BE CHECKED ON SITE PRIOR TO THE COMMENCEMENT OF WORK. INFORM TURNER OF ANY DISCREPANCIES FOR CLARIFICATION BEFORE PROCEEDING WITH WORK. DRAWINGS ARE NOT TO BE SCALED. USE ONLY FIGURED DIMENSIONS. REFER TO CONSULTANT DOCUMENTATION FOR FURTHER INFORMATION.

CLIENT
Star Auto Properties Pty
43-47 O'Riordan Street, Alexandria NSW
2015 Australia

- Existing tree to be retained
- Existing tree to be removed


Rev	Date	Approved by	Revision Notes
01	17.05.02	SC	For Client Review
02	17.06.07	SC	For Client Review
03	17.06.09	SC	For Client Final Review
04	17.06.20	SC	DA Submission
05	17.11.14	SC	Development Application
06	18.03.19	SC	COUNCIL ISSUE

Project Title
Mercedes-Benz Croydon
200 Parramatta Road Croydon NSW 2132 Australia
Drawing Title
**Siteworks
Site Plan**

Scale
1:500 @A1, 50% @A3
For Information
Project No.
17008
Dwg No.
DA-100-001
Rev
06

TURNER

Level 7 ONE Oxford Street
Sydney NSW 2100
AUSTRALIA
T +61 2 8558 0000
F +61 2 8558 0066
turner@tda.com.au

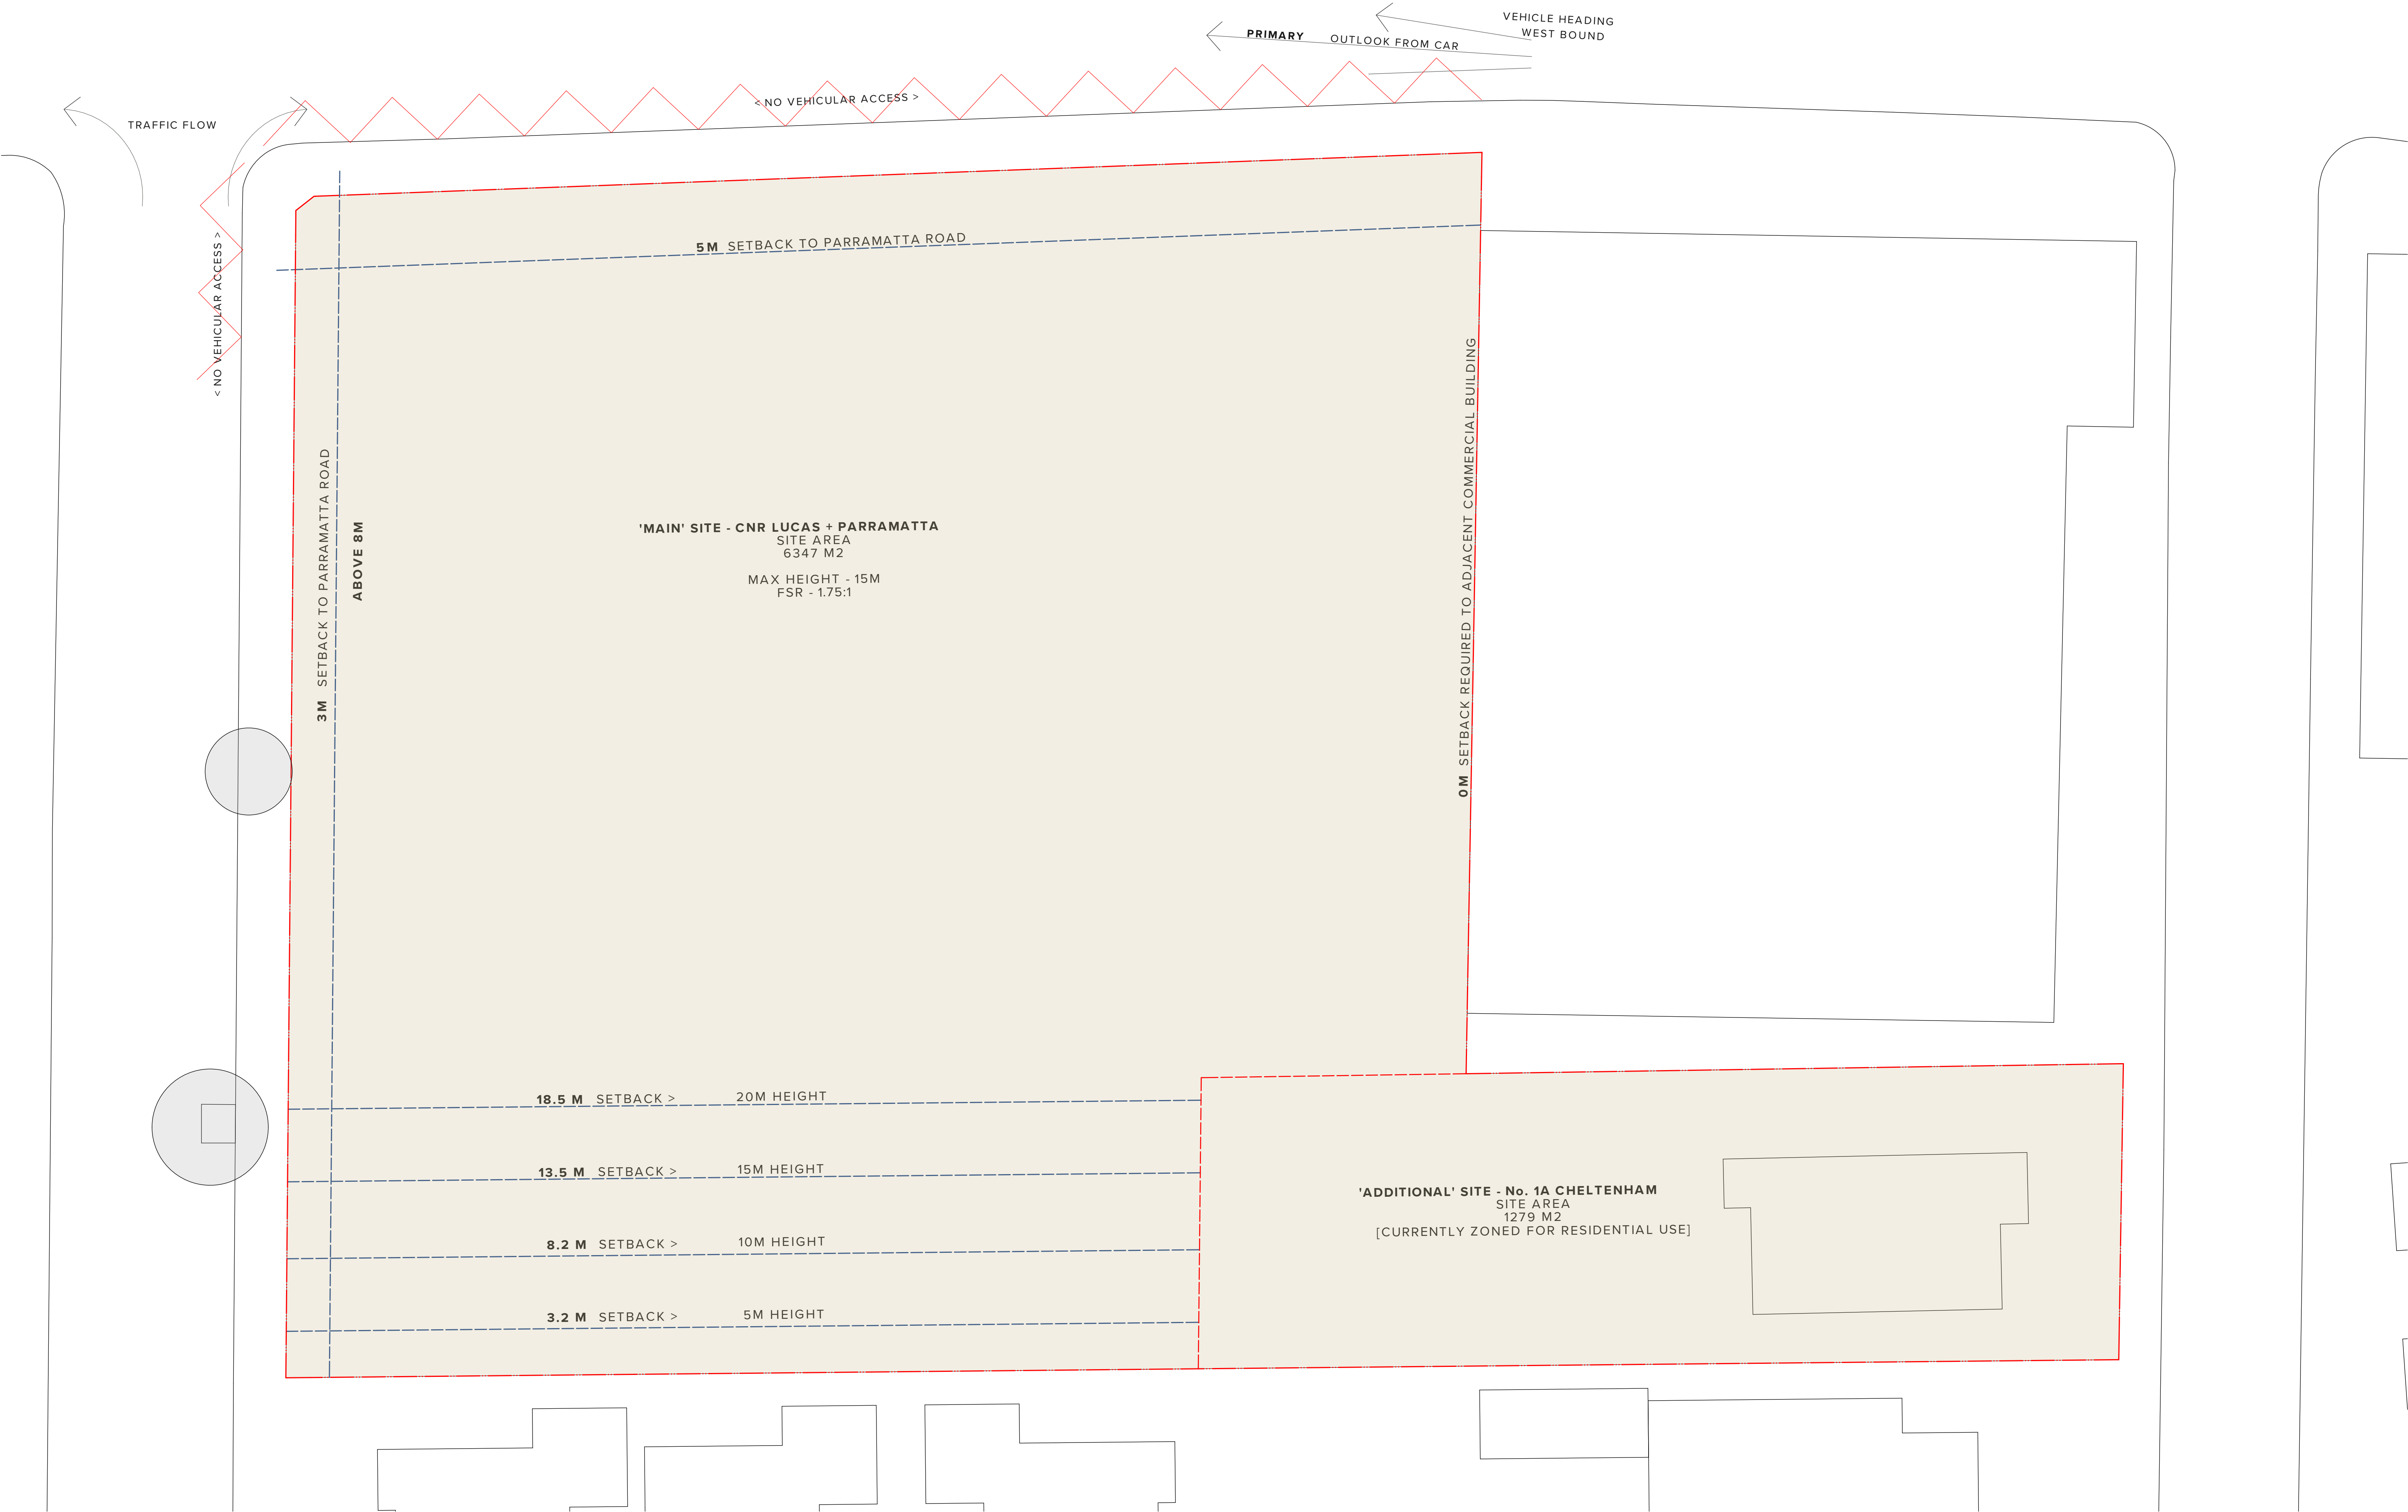

Site Constraints

NOTES
THIS DRAWING IS COPYRIGHT © OF TURNER. NO REPRODUCTION WITHOUT PERMISSION. UNLESS NOTED OTHERWISE THIS DRAWING IS NOT FOR CONSTRUCTION. ALL DIMENSIONS AND LEVELS ARE TO BE CHECKED ON SITE PRIOR TO THE COMMENCEMENT OF WORK. INFORM TURNER OF ANY DISCREPANCIES FOR CLARIFICATION BEFORE PROCEEDING WITH WORK. DRAWINGS ARE NOT TO BE SCALED. USE ONLY FIGURED DIMENSIONS. REFER TO CONSULTANT DOCUMENTATION FOR FURTHER INFORMATION.

CLIENT
Star Auto Properties Pty
43-47 O'Riordan Street, Alexandria NSW
2015 Australia

Rev	Date	Approved by	Revision Notes
01	14.05.17	SC	For Client Final Review
02	20.06.17	SC	DA Submission

Project Title
Mercedes-Benz Croydon
180 Parramatta Road Croydon NSW 2132 Australia

Drawing Title
**Siteworks
Site Constraints**

Scale
1:200 @A1, 50% @A3

Status
For Information

Project No.
17008

Dwg No.
DA-100-002

Drawn by
DF


Rev
02

North
↑

PARRAMATTA ROAD

LUCAS ROAD

CHELTENHAM ROAD

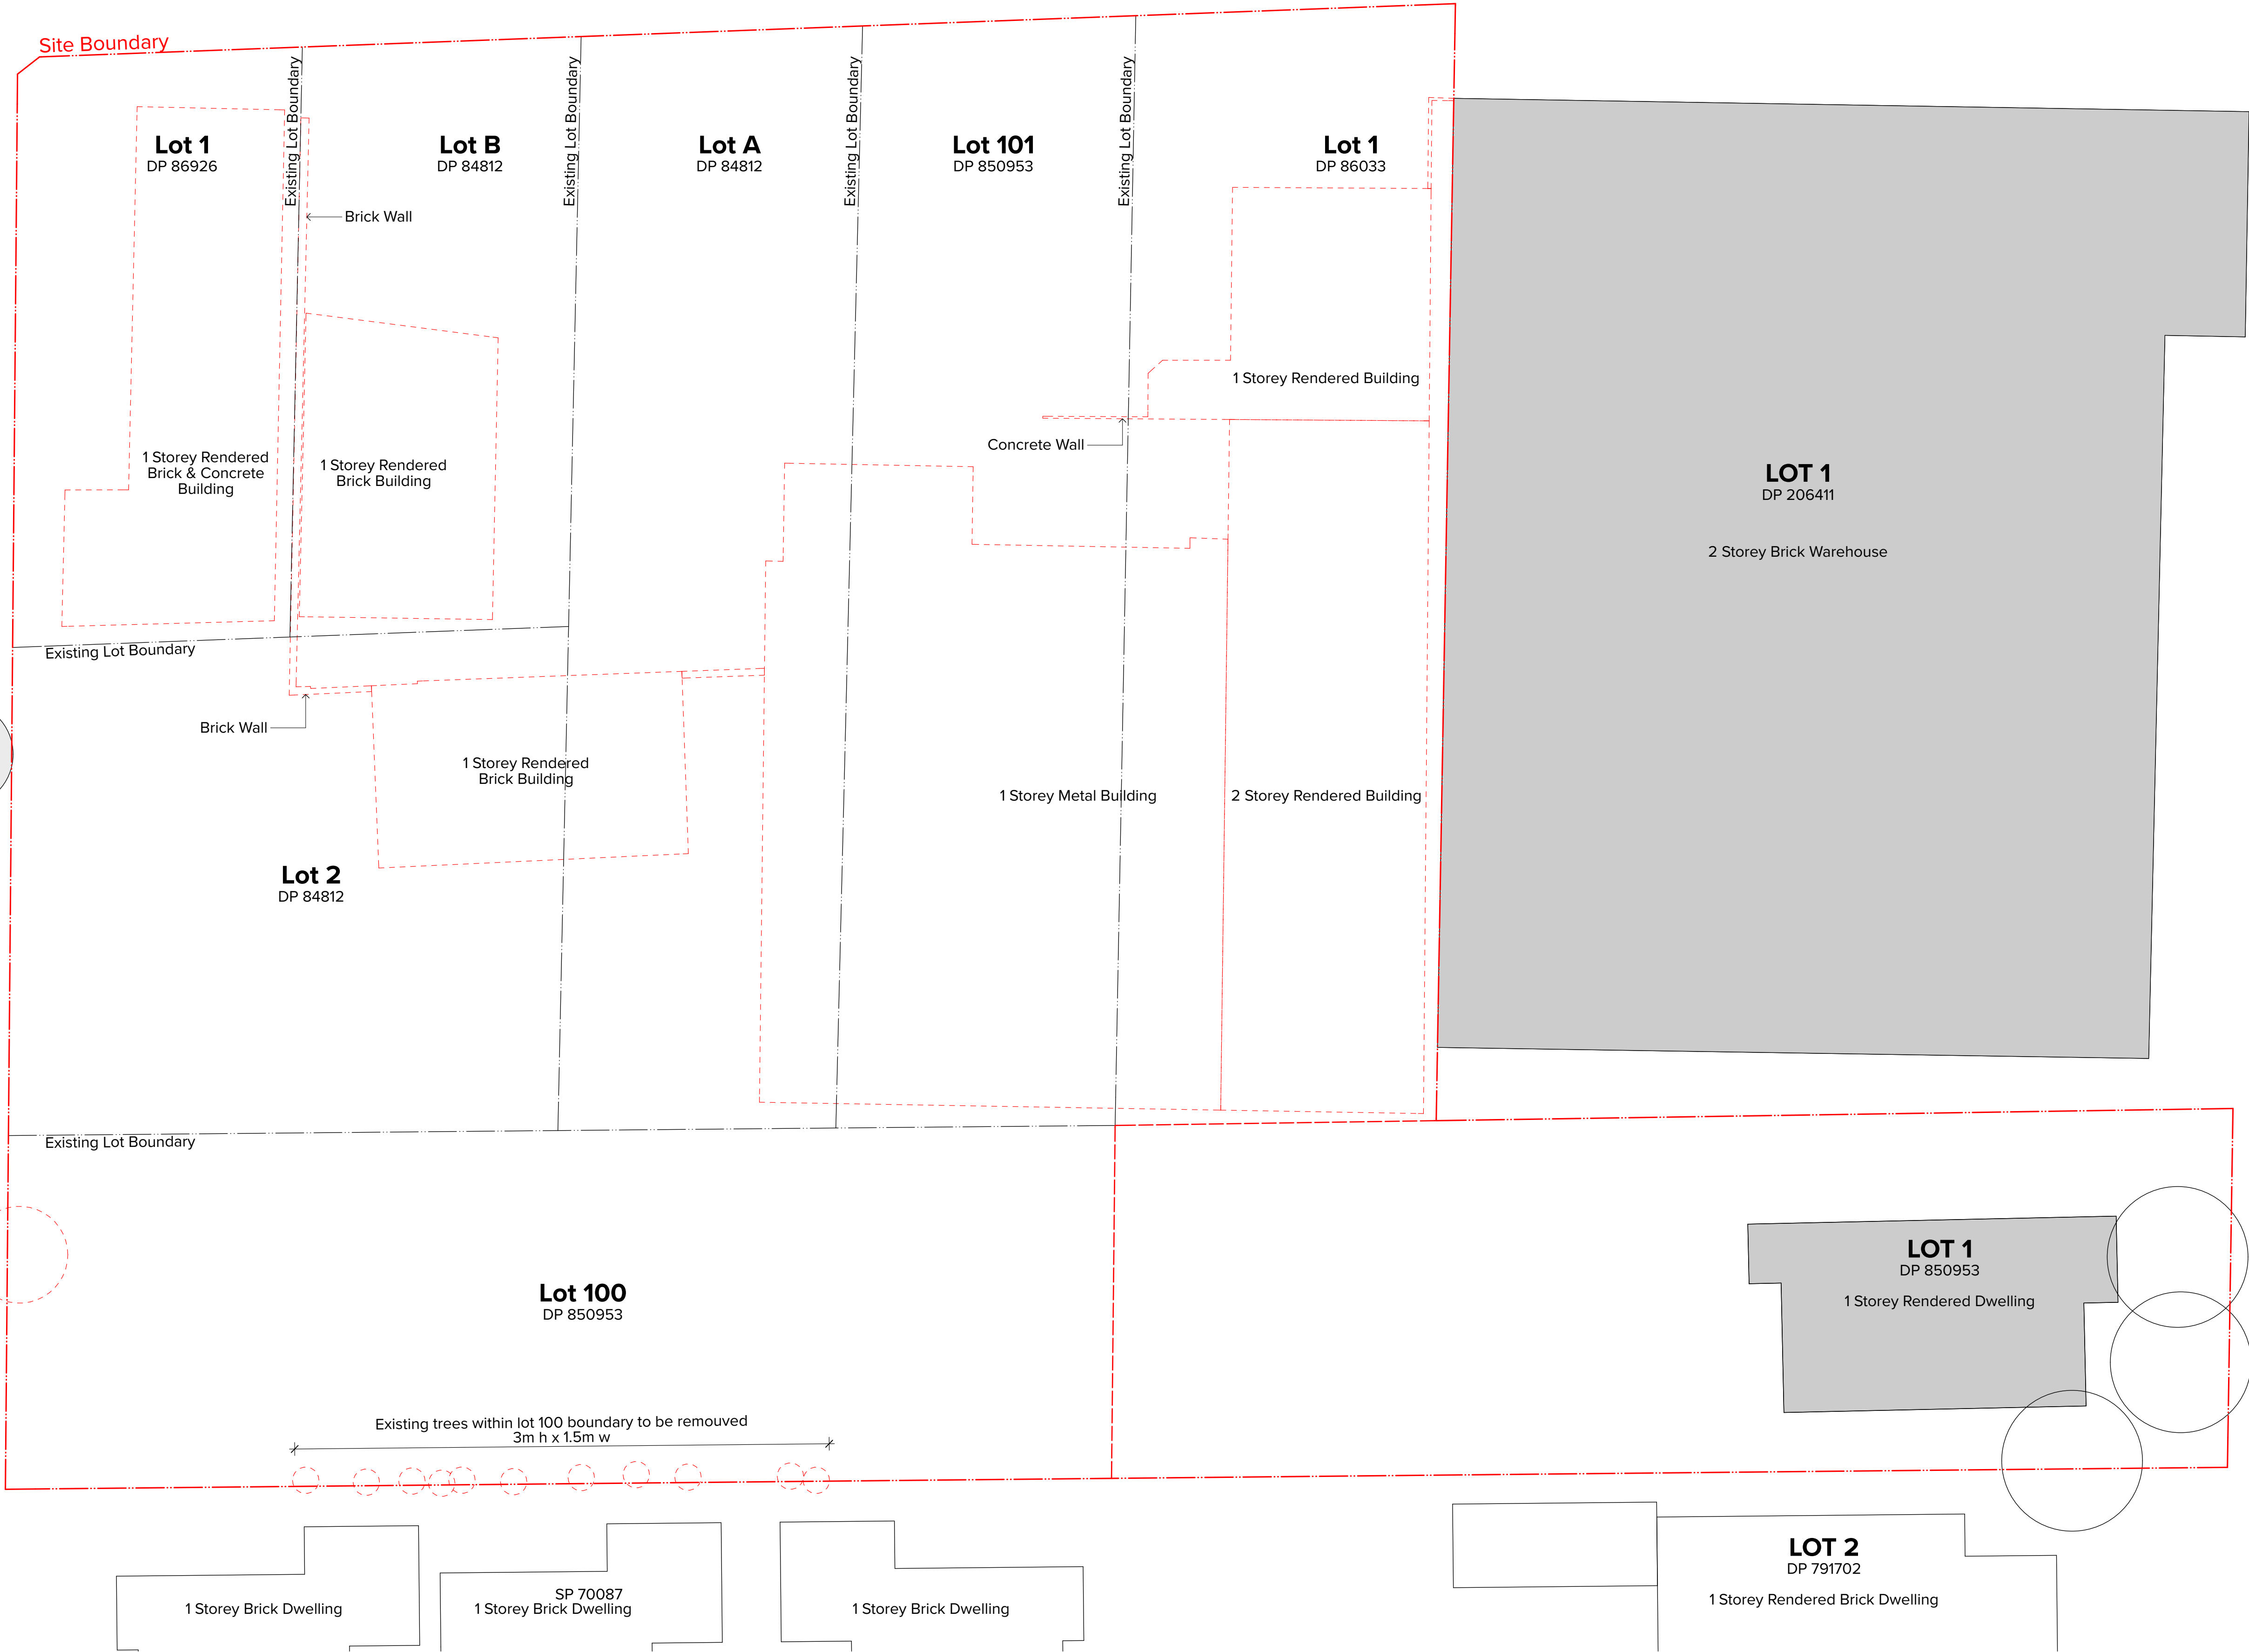

Demolition Plan

NOTES
THIS DRAWING IS COPYRIGHT © OF TURNER. NO REPRODUCTION WITHOUT PERMISSION. UNLESS NOTED OTHERWISE THIS DRAWING IS NOT FOR CONSTRUCTION. ALL DIMENSIONS AND LEVELS ARE TO BE CHECKED ON SITE PRIOR TO THE COMMENCEMENT OF WORK. INFORM TURNER OF ANY DISCREPANCIES FOR CLARIFICATION BEFORE PROCEEDING WITH WORK. DRAWINGS ARE NOT TO BE SCALED. USE ONLY FIGURED DIMENSIONS. REFER TO CONSULTANT DOCUMENTATION FOR FURTHER INFORMATION.


CLIENT
Star Auto Properties Pty
43-47 O'Riordan Street, Alexandria NSW
2015 Australia

- Existing tree to be retained
- Existing tree to be removed
- Existing construction to be demolished

Rev	Date	Approved by	Revision Notes
01	07.05.17	SC	For Client Review
02	09.06.17	SC	For Client Final Review
03	20.06.17	SC	DA Submission

Project Title
Mercedes-Benz Croydon
180 Parramatta Road Croydon NSW 2132 Australia
Drawing Title
Siteworks Demolition Plan

Scale
1:200 @A1, 50%@A3
Status
For Information
Project No.
17008
Dwg No.
DA-101-001
Drawn by
DF
Rev
03
North
↑

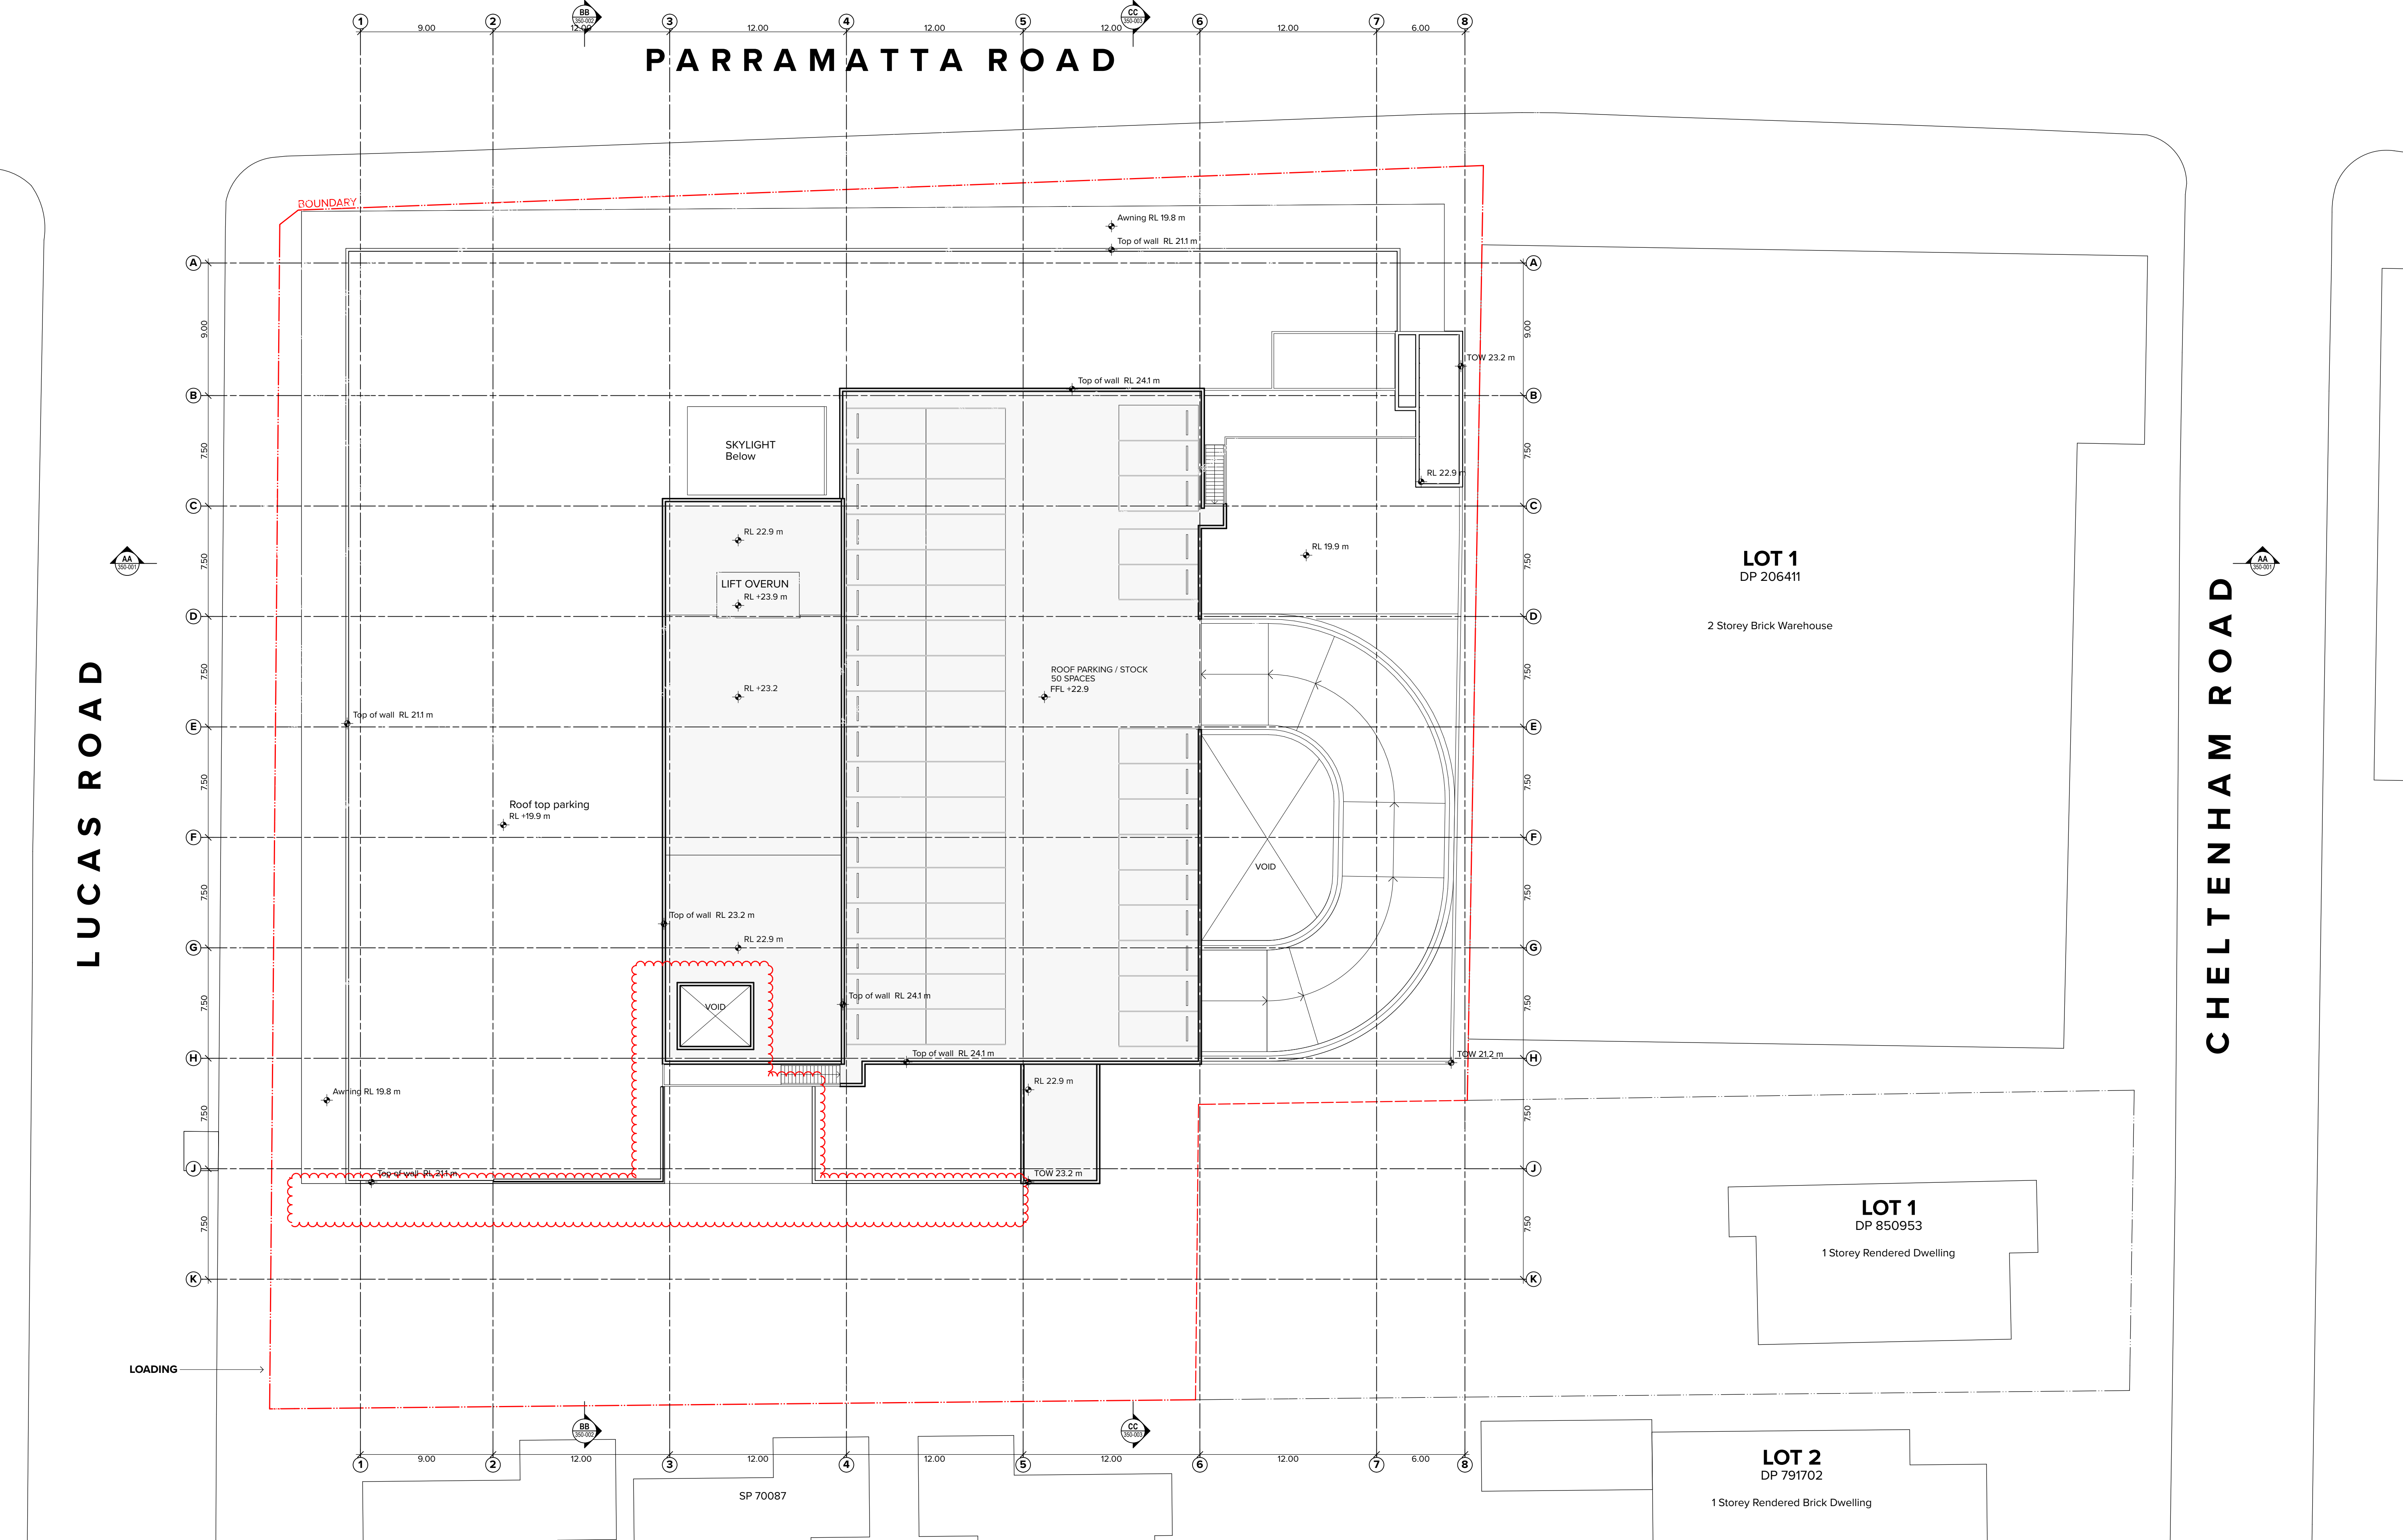

Roof Level

NOTES
THIS DRAWING IS COPYRIGHT © OF TURNER. NO REPRODUCTION WITHOUT PERMISSION. UNLESS NOTED OTHERWISE THIS DRAWING IS NOT FOR CONSTRUCTION. ALL DIMENSIONS AND LEVELS ARE TO BE CHECKED ON SITE PRIOR TO THE COMMENCEMENT OF WORK. INFORM TURNER OF ANY DISCREPANCIES FOR CLARIFICATION BEFORE PROCEEDING WITH WORK. DRAWINGS ARE NOT TO BE SCALED. USE ONLY FIGURED DIMENSIONS. REFER TO CONSULTANT DOCUMENTATION FOR FURTHER INFORMATION.

DLCS Quality Endorsed Company ISO 9001:2015, Registration Number 20476
Notified Architect Nicholas Turner 6055, APN 96 304 094 911

CLIENT
Star Auto Properties Pty
43-47 O'Riordan Street, Alexandria NSW
2015 Australia


Rev	Date	Approved by	Revision Notes
09	17.07.13	SC	For Client Review
10	17.07.20	SC	For Client Review
11	17.08.03	SC	Issue For consultants
12	17.08.03	SC	For Client Review
13	17.08.04	SC	Issue For Consultants
14	17.08.11	SC	For Client Review
15	17.11.14	SC	Development Application
16	18.02.01	SC	FOR INFORMATION
17	18.03.19	SC	COUNCIL ISSUE

Project Title
Mercedes-Benz Croydon
200 Parramatta Road Croydon NSW 2132 Australia
Drawing Title
GA Plans
Roof Level

Scale
1:200, 1:1, 1:0.00 @A1, 50% @A3
Status
For Information
Project No.
17008
Dwg No.
DA-110-001
Rev
17
North
↑

TURNER

Level 7 ONE Oxford Street
Darlinghurst NSW 2010
AUSTRALIA
T +61 2 8558 0000
F +61 2 8558 0088
turnerstudio.com.au

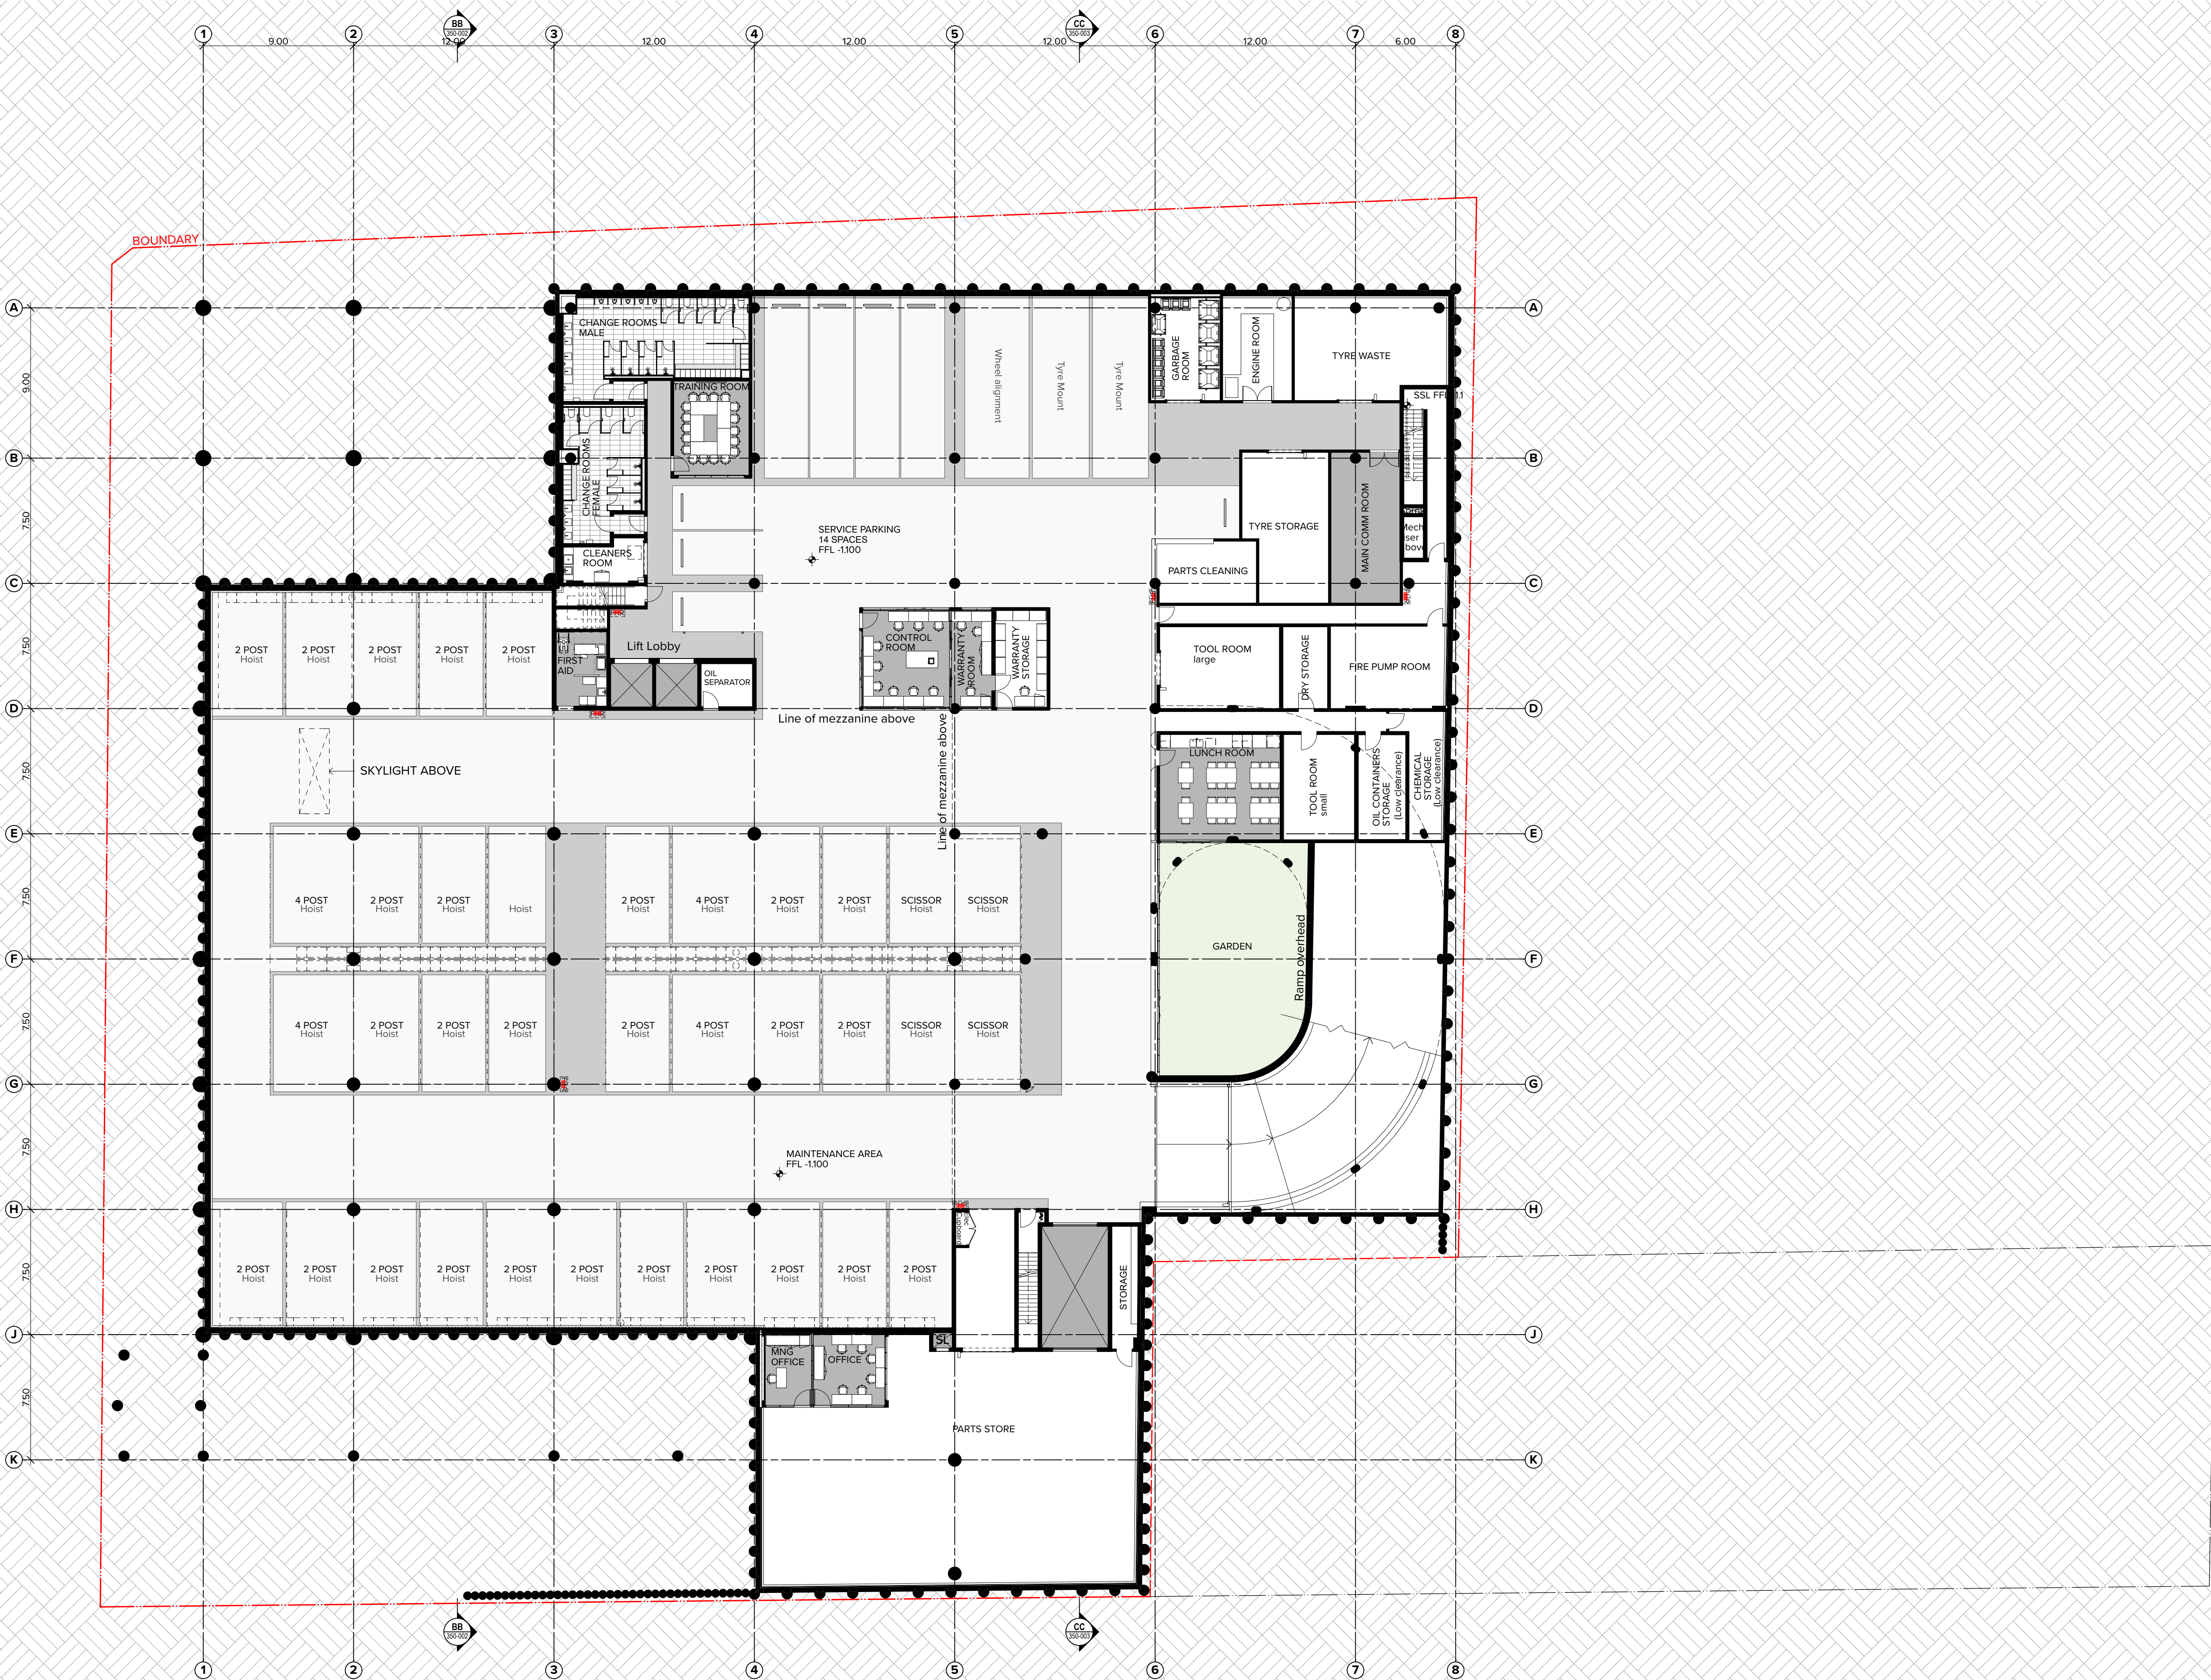

Basement

NOTES
THIS DRAWING IS COPYRIGHT © OF TURNER. NO REPRODUCTION WITHOUT PERMISSION. UNLESS NOTED OTHERWISE THIS DRAWING IS NOT FOR CONSTRUCTION. ALL DIMENSIONS AND LEVELS ARE TO BE CHECKED ON SITE PRIOR TO THE COMMENCEMENT OF WORK. NOTIFY TURNER OF ANY DISCREPANCIES FOR CLARIFICATION BEFORE PROCEEDING WITH WORK. DRAWINGS ARE NOT TO BE SCALED. USE ONLY FIGURED DIMENSIONS. REFER TO CONSULTANT DOCUMENTATION FOR FURTHER INFORMATION.

CLIENT
Star Auto Properties Pty
43-47 O'Riordan Street, Alexandria NSW
2015 Australia


Rev	Date	Approved by	Revision Notes
08	17.05.20	SC	DA Submission
09	17.07.13	SC	For Client Review
10	17.07.20	SC	For Client Review
11	17.08.03	SC	Issue For consultants
12	17.08.03	SC	For Client Review
13	17.08.04	SC	Issue For Consultants
14	17.08.11	SC	For Client Review
15	17.09.01	SC	FOR INFORMATION
16	17.11.14	SC	Development Application

Project Title
Mercedes-Benz Croydon
200 Parramatta Road Croydon NSW 2132 Australia
Drawing Title
GA Plans
Basement 01

Scale
1:200, 1:1 @A1, 50% @A3
Status
For Information
Project No.
17008
Dwg No.
DA-110-002
Rev
16
North
↑

TURNER

Level 7 ONE Oxford Street
Sydney NSW 2010
AUSTRALIA
T +61 2 8558 0000
F +61 2 8558 0088
turner@turner.com.au

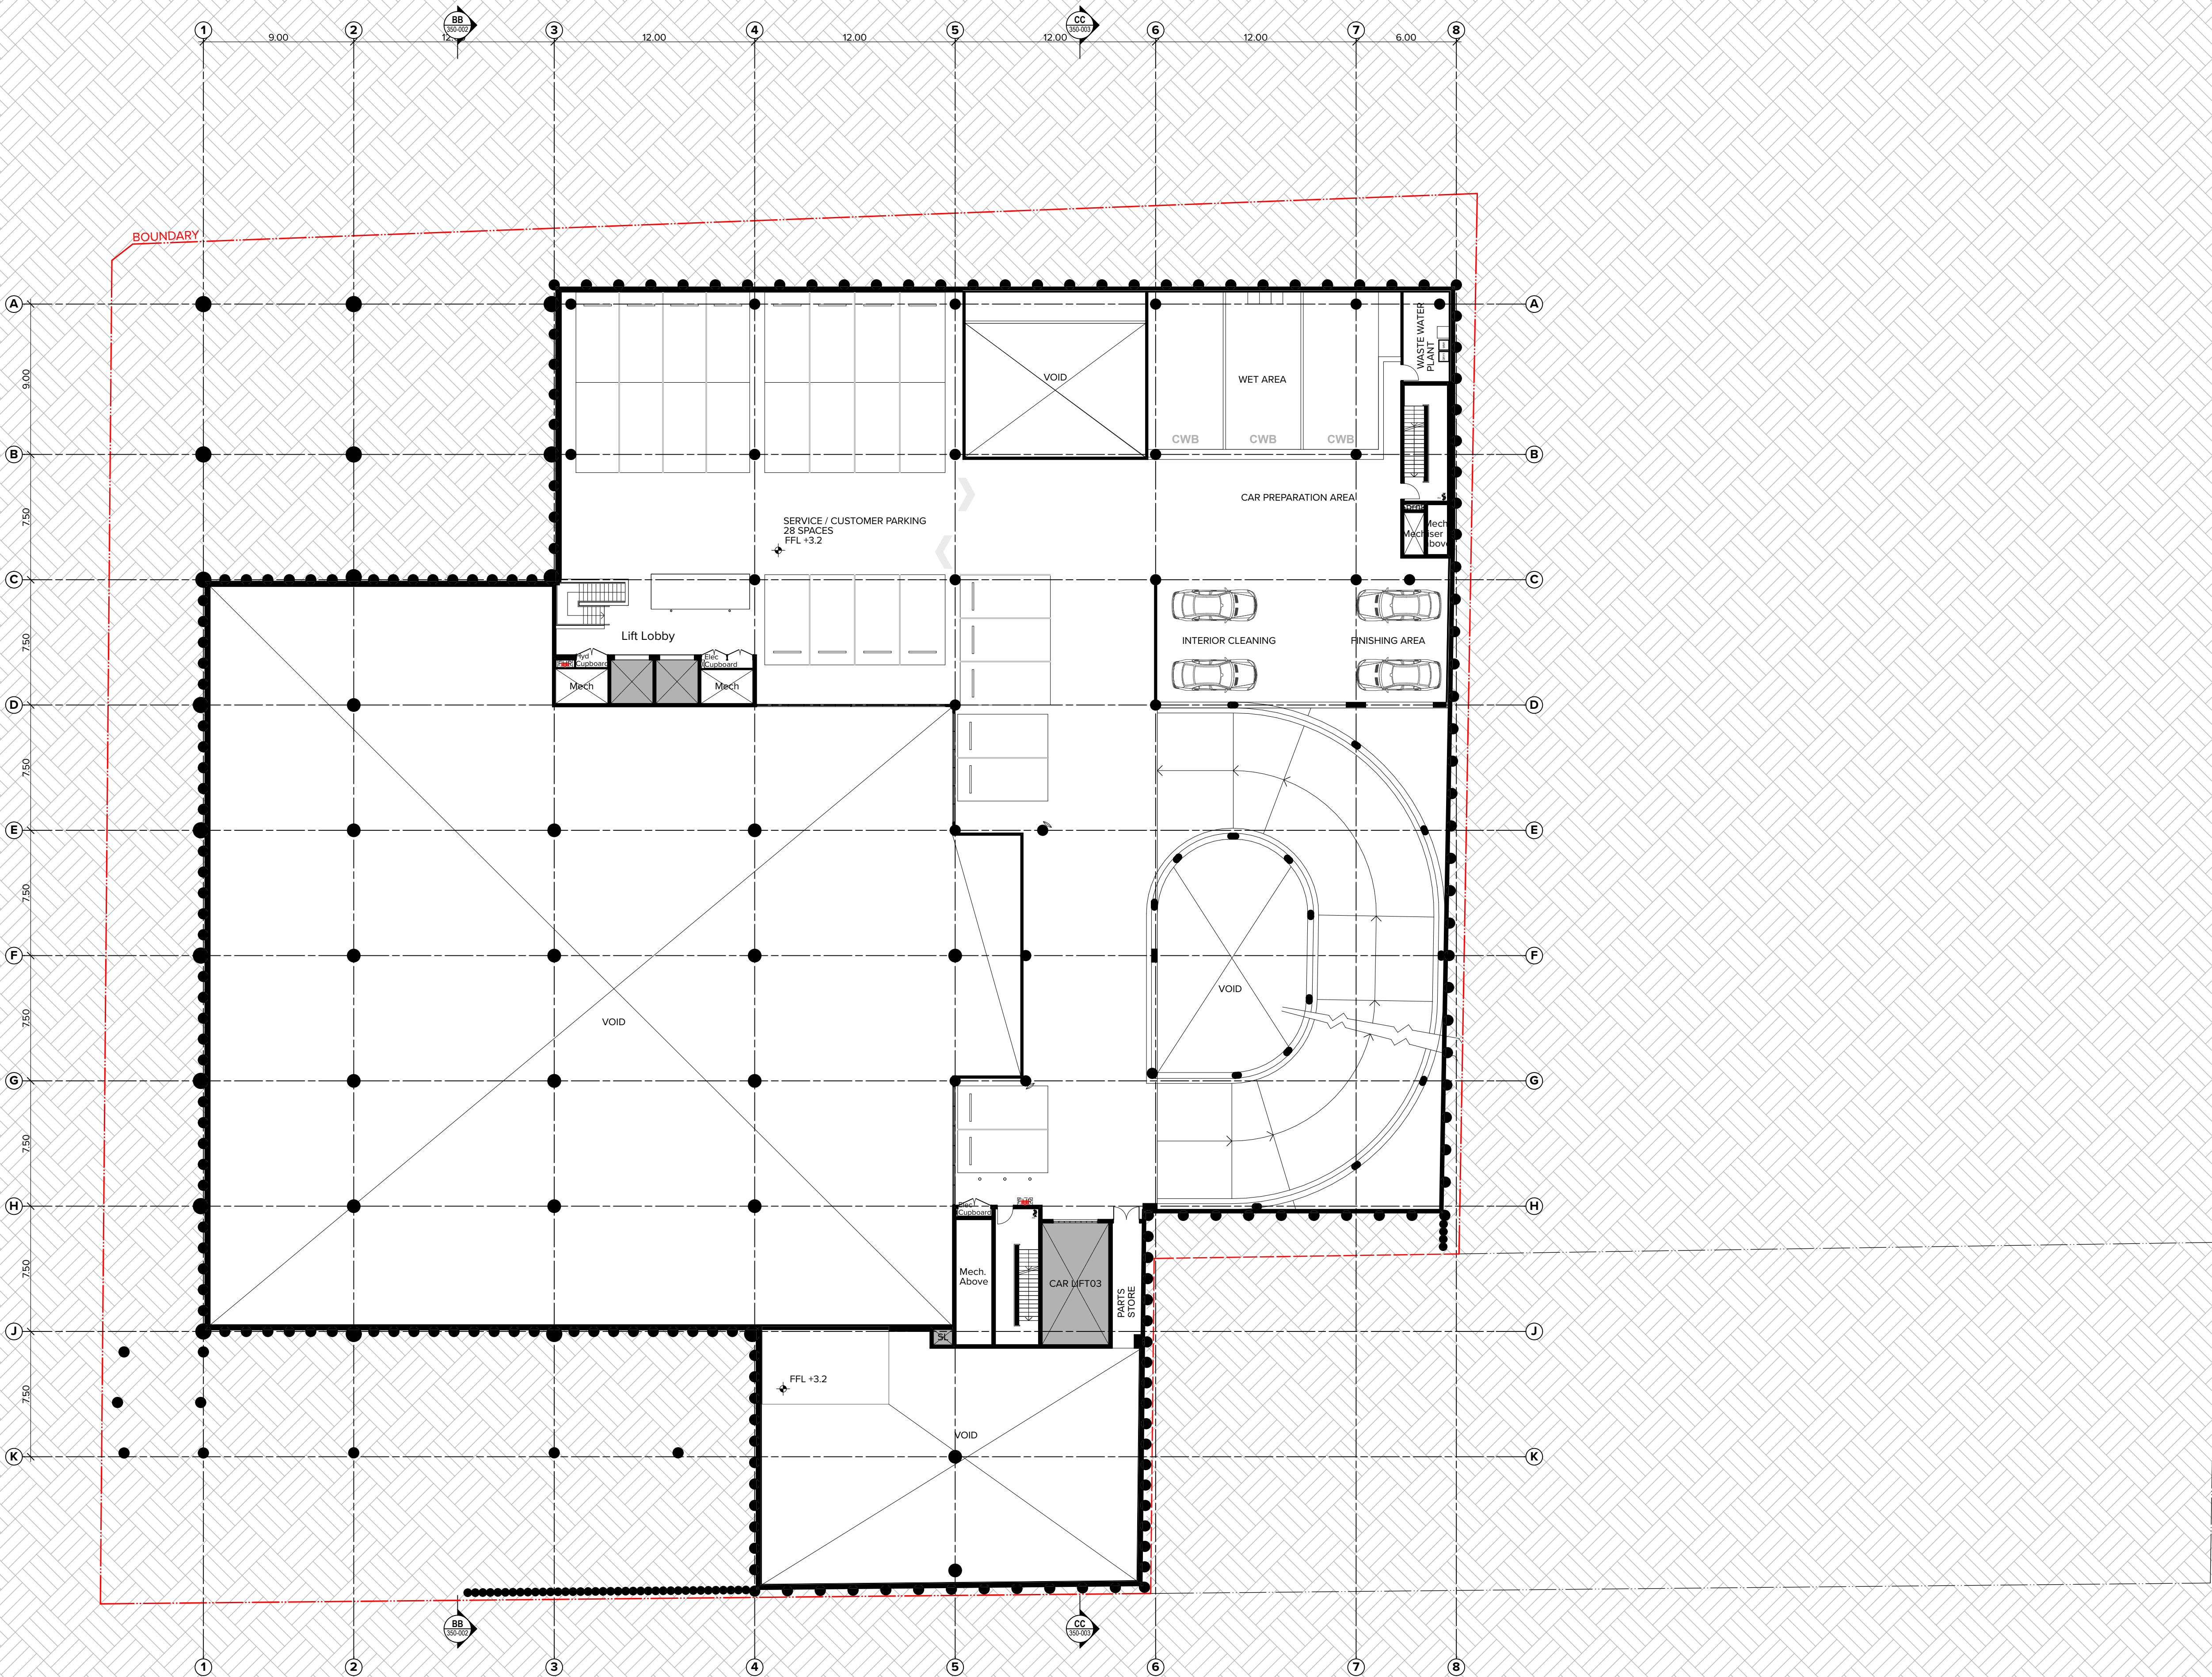

Basement Mezzanine

NOTES
THIS DRAWING IS COPYRIGHT © OF TURNER. NO REPRODUCTION WITHOUT PERMISSION. UNLESS NOTED OTHERWISE THIS DRAWING IS NOT FOR CONSTRUCTION. ALL DIMENSIONS AND LEVELS ARE TO BE CHECKED ON SITE PRIOR TO THE COMMENCEMENT OF WORK. NOTIFY TURNER IF ANY DISCREPANCIES FOR CLARIFICATION BEFORE PROCEEDING WITH WORK. DRAWINGS ARE NOT TO BE SCALED. USE ONLY FIGURED DIMENSIONS. REFER TO CONSULTANT DOCUMENTATION FOR FURTHER INFORMATION.

CLIENT
Star Auto Properties Pty
43-47 O'Riordan Street, Alexandria NSW
2015 Australia

DLCS Quality Endorsment Company ISO 9001:2008, Registration Number 20476
Notified Architect Nicholas Turner 6055, APN 98 264 294 811

Rev	Date	Approved by	Revision Notes
08	17.05.20	SC	DA Submission
09	17.07.13	SC	For Client Review
10	17.07.20	SC	For Client Review
11	17.08.03	SC	Issue For consultants
12	17.08.03	SC	For Client Review
13	17.08.04	SC	Issue For Consultants
14	17.08.11	SC	For Client Review
15	17.09.01	SC	FOR INFORMATION
16	17.11.14	SC	Development Application

Project Title
Mercedes-Benz Croydon
200 Parramatta Road Croydon NSW 2132 Australia
Drawing Title
GA Plans
Basement Mezzanine


Scale
1:200, 1:1 @A1, 50% @A3
Drawing
For Information
Project No.
17008
Dwg No.
DA-110-003
Rev
16
North
↑

TURNER

Level 7 ONE Oxford Street
Croydon NSW 2132
AUSTRALIA
T +61 2 8668 0000
F +61 2 8668 0068
turner@turner.com.au

LUCAS ROAD

PARRAMATTA ROAD

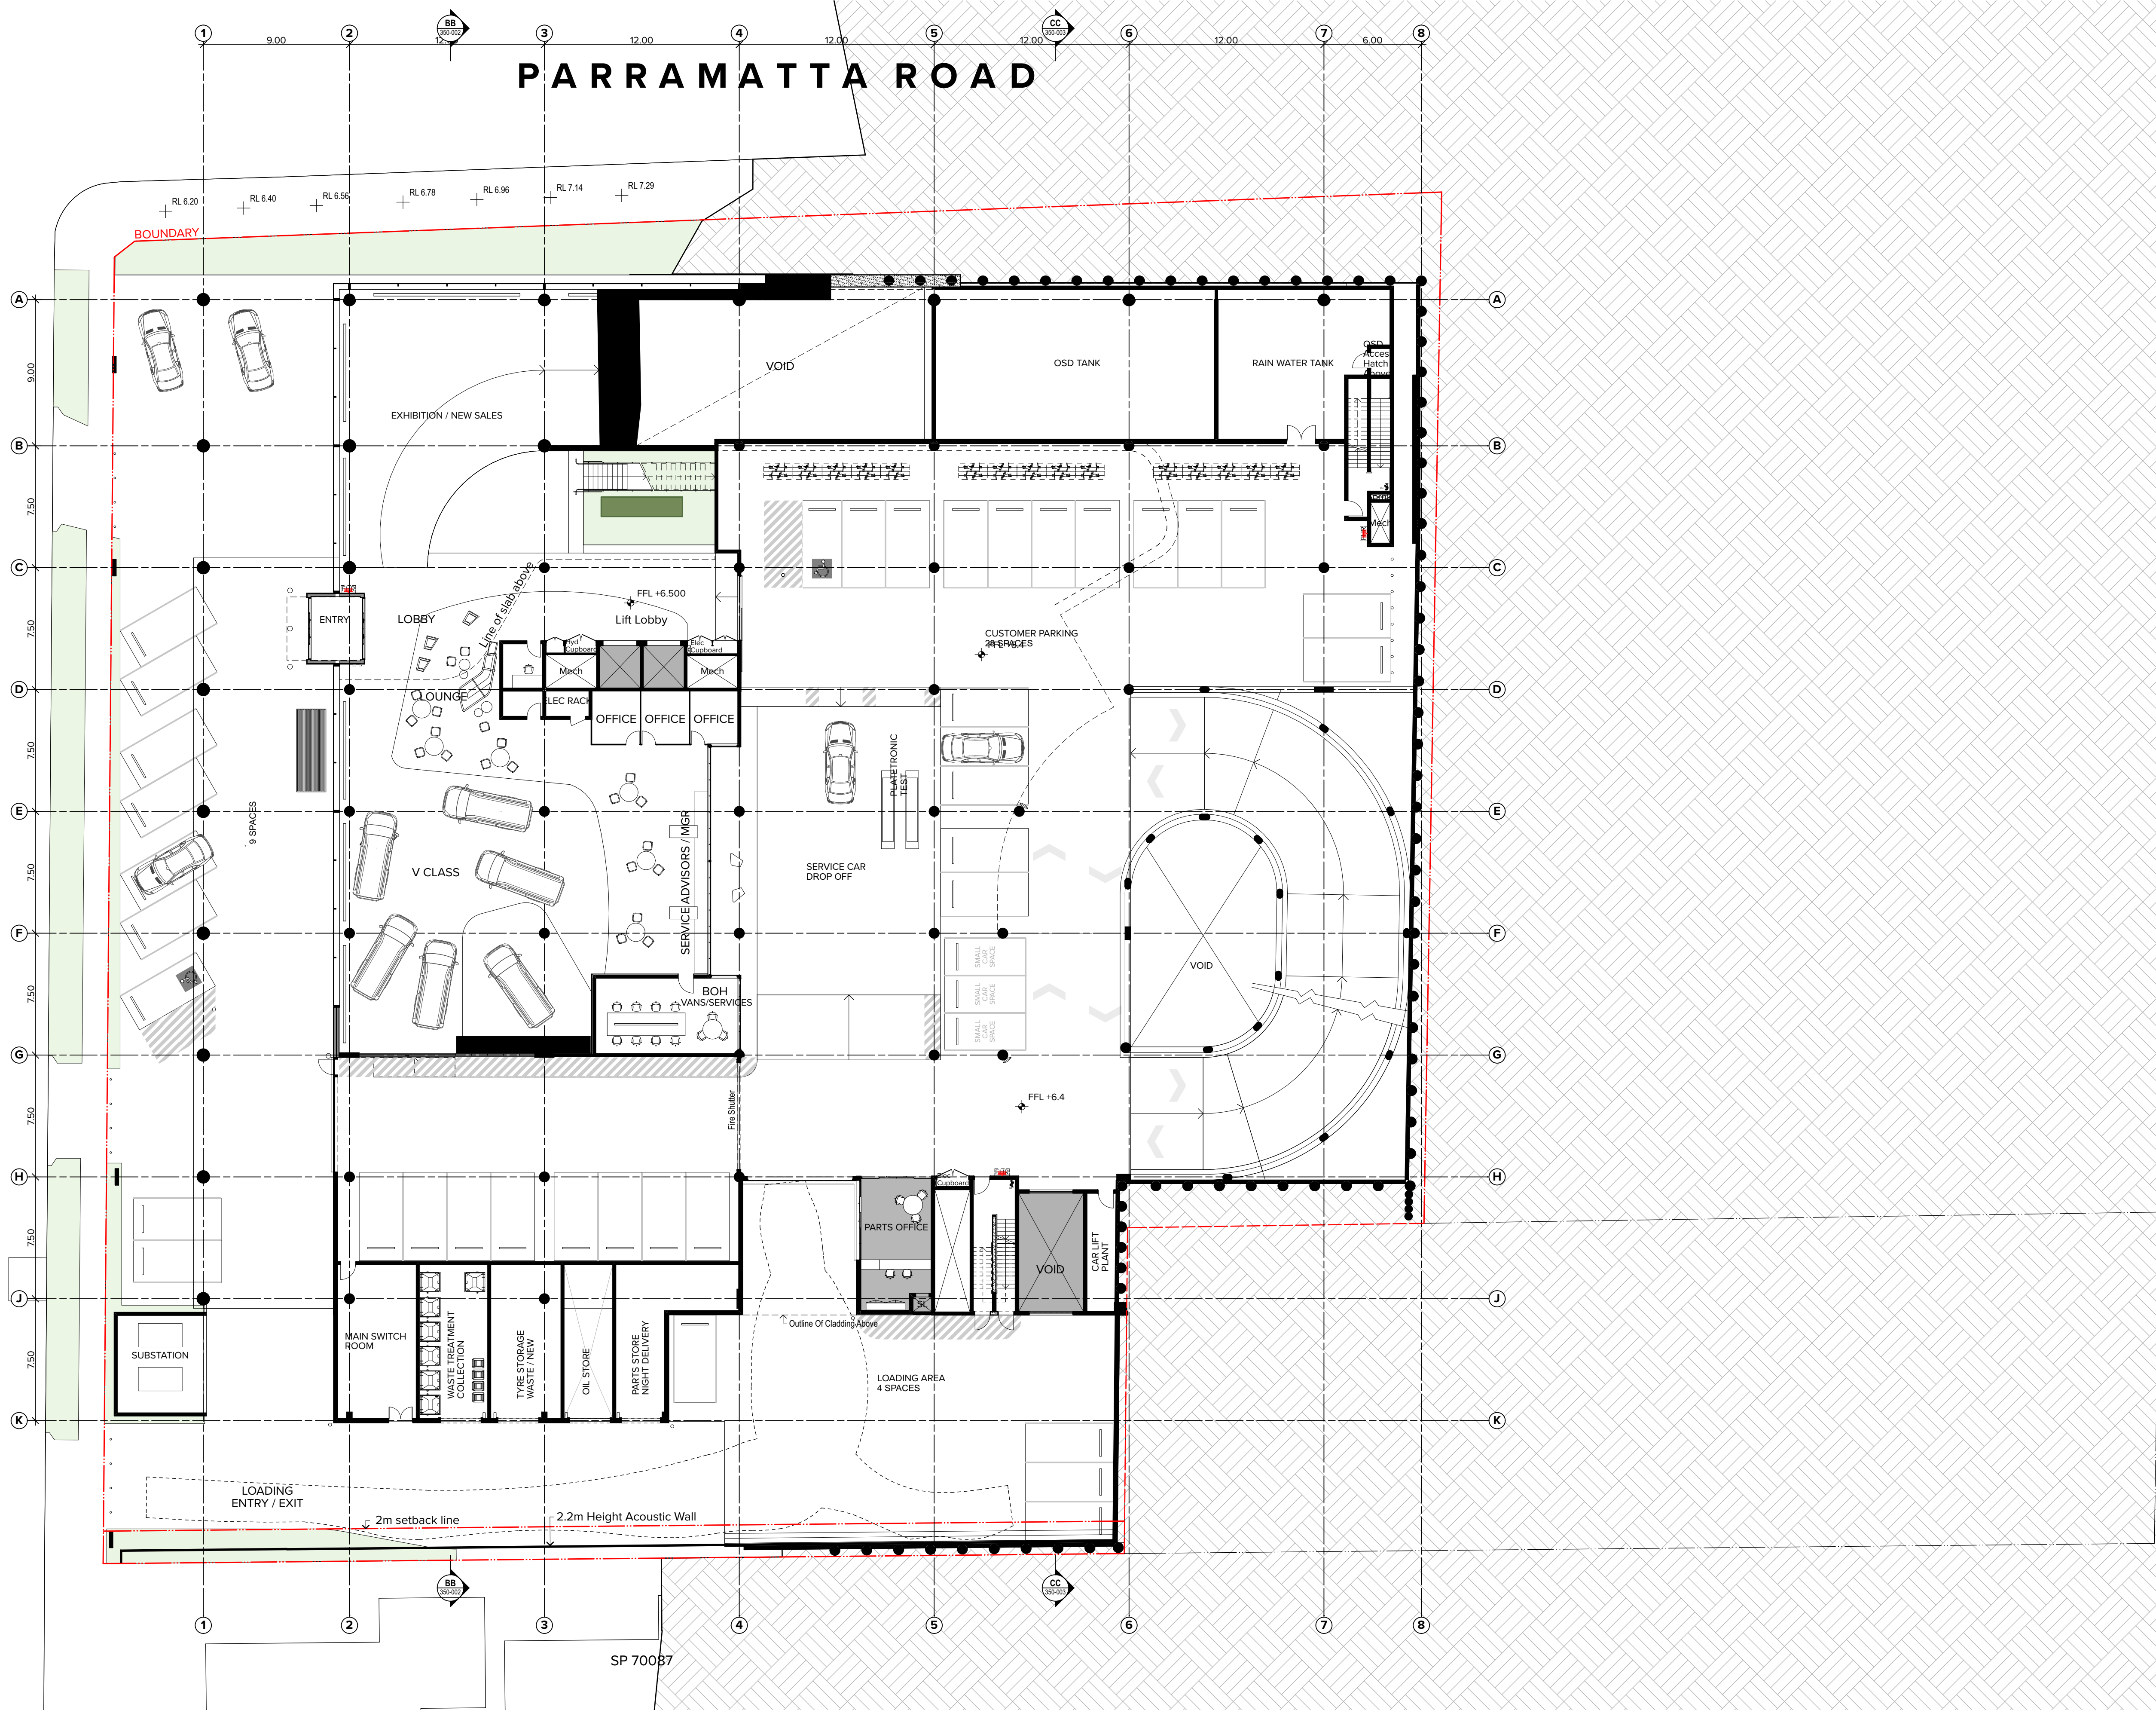

Ground Level

NOTES
THIS DRAWING IS COPYRIGHT © OF TURNER. NO REPRODUCTION WITHOUT PERMISSION. UNLESS NOTED OTHERWISE THIS DRAWING IS NOT FOR CONSTRUCTION. ALL DIMENSIONS AND LEVELS ARE TO BE CHECKED ON SITE PRIOR TO THE COMMENCEMENT OF WORK. NOTIFY TURNER OF ANY DISCREPANCIES FOR CLARIFICATION BEFORE PROCEEDING WITH WORK. DRAWINGS ARE NOT TO BE SCALED. USE ONLY FIGURED DIMENSIONS. REFER TO CONSULTANT DOCUMENTATION FOR FURTHER INFORMATION.

CLIENT
Star Auto Properties Pty
43-47 O'Riordan Street, Alexandria NSW
2015 Australia

DLCS Quality Endorsment Company ISO 9001:2015, Registration Number 23476
Notwithstanding to Nicholas Turner 4885, 4894-95 904 994 911

Rev	Date	Approved by	Revision Notes
07	17.05.09	SC	For Client Final Review
08	17.06.20	SC	DA Submission
09	17.07.13	SC	For Client Review
10	17.07.20	SC	For Client Review
11	17.08.03	SC	Issue For consultants
12	17.08.03	SC	For Client Review
13	17.08.04	SC	Issue For Consultants
14	17.08.11	SC	For Client Review
15	17.11.14	SC	Development Application

Project Title
Mercedes-Benz Croydon
200 Parramatta Road Croydon NSW 2132 Australia
Drawing Title
GA Plans
Ground Level

Scale
1:200, 1:1 @A1, 50% @A3
Drawing No.
DA-110-100
Rev
15


TURNER

Level 7 ONE Oxford Street
Croydon NSW 2132
AUSTRALIA
T +61 2 8668 0000
F +61 2 8668 0068
turner@turner.com.au

LUCAS ROAD

PARRAMATTA ROAD

CHELtenham ROAD

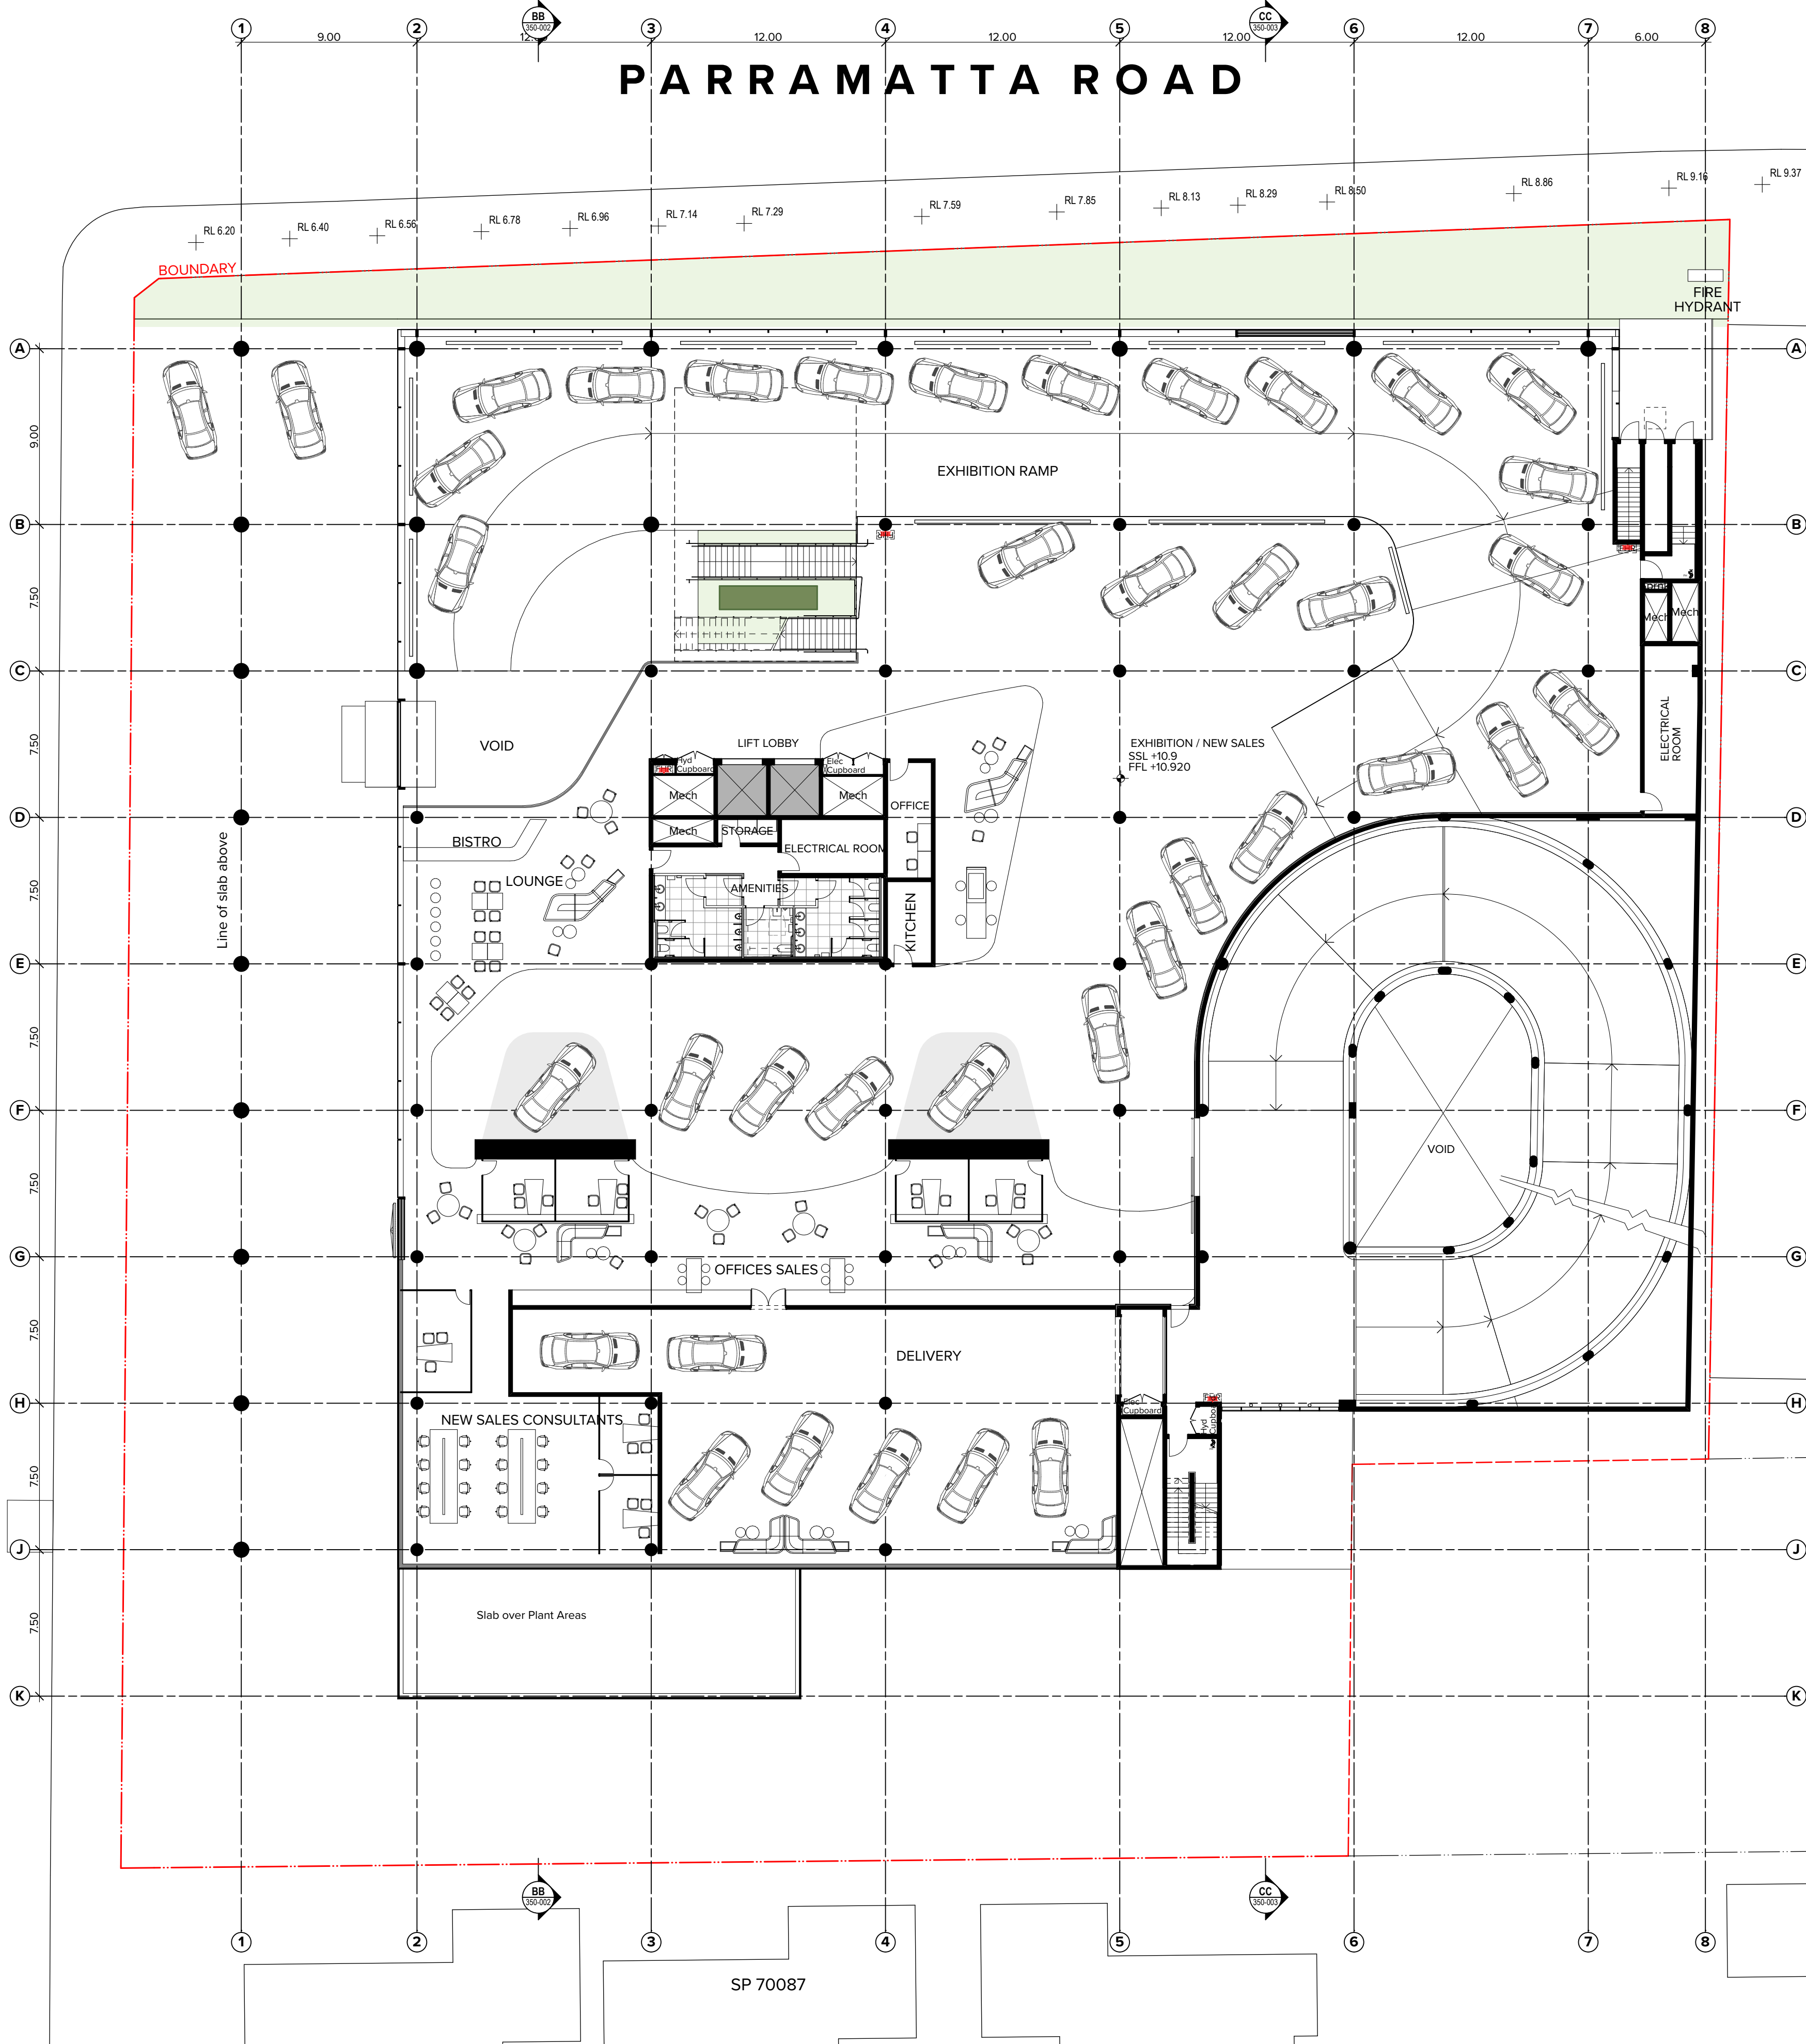

LOT 1
DP 206411

2 Storey Brick Warehouse

LOT 2
DP 791702

1 Storey Rendered Brick Dwelling

Level 01

NOTES
THIS DRAWING IS COPYRIGHT © OF TURNER. NO REPRODUCTION WITHOUT PERMISSION. UNLESS NOTED OTHERWISE THIS DRAWING IS NOT FOR CONSTRUCTION. ALL DIMENSIONS AND LEVELS ARE TO BE CHECKED ON SITE PRIOR TO THE COMMENCEMENT OF WORK. INFORM TURNER OF ANY DISCREPANCIES FOR CLARIFICATION BEFORE PROCEEDING WITH WORK. DRAWINGS ARE NOT TO BE SCALED. USE ONLY FIGURED DIMENSIONS. REFER TO CONSULTANT DOCUMENTATION FOR FURTHER INFORMATION.

CLIENT
Star Auto Properties Pty
43-47 O'Riordan Street, Alexandria NSW
2015 Australia

DLCS Quality Endorsed Company ISO 9001:2008, Registration Number 20476
Notified Architect Nicholas Turner 6055, APR 98 504 094 911

Rev	Date	Approved by	Revision Notes
07	17.05.09	SC	For Client Final Review
08	17.06.20	SC	DA Submission
09	17.07.13	SC	For Client Review
10	17.07.20	SC	For Client Review
11	17.08.03	SC	Issue For consultants
12	17.08.03	SC	For Client Review
13	17.08.04	SC	Issue For Consultants
14	17.08.11	SC	For Client Review
15	17.11.14	SC	Development Application

Project Title
Mercedes-Benz Croydon
200 Parramatta Road Croydon NSW 2132 Australia
Drawing Title
GA Plans
Level 01

Scale
1:200, 1:1 @A1, 50% @A3
Status
For Information

Project No.
17008
Dwg No.
DA-110-110
Rev
15

Drawn by
DF
North
↑

TURNER

Level 7 ONE Oxford Street
Darlinghurst NSW 2010
AUSTRALIA

T +61 2 8558 0000
F +61 2 8558 0088
turnerstudio.com.au

LUCAS ROAD

PARRAMATTA ROAD

CHELtenham ROAD

LOT 1
DP 206411

2 Storey Brick Warehouse

LOT 2
DP 791702

1 Storey Rendered Brick Dwelling

Level 02

NOTES
THIS DRAWING IS COPYRIGHT © OF TURNER. NO REPRODUCTION WITHOUT PERMISSION. UNLESS NOTED OTHERWISE THIS DRAWING IS NOT FOR CONSTRUCTION. ALL DIMENSIONS AND LEVELS ARE TO BE CHECKED ON SITE PRIOR TO THE COMMENCEMENT OF WORK. INFORM TURNER OF ANY DISCREPANCIES FOR CLARIFICATION BEFORE PROCEEDING WITH WORK. DRAWINGS ARE NOT TO BE SCALED. USE ONLY FIGURED DIMENSIONS. REFER TO CONSULTANT DOCUMENTATION FOR FURTHER INFORMATION.

DLCS Quality Endorsed Company ISO 9001:2015, Registration Number 20476
Notwithstanding to Nicholas Turner 6055, APR 98 504 594 911

CLIENT
Star Auto Properties Pty
43-47 O'Riordan Street, Alexandria NSW
2015 Australia

Rev	Date	Approved by	Revision Notes
08	17.05.20	SC	DA Submission
09	17.07.13	SC	For Client Review
10	17.07.20	SC	For Client Review
11	17.08.03	SC	Issue For consultants
12	17.08.03	SC	For Client Review
13	17.08.04	SC	Issue For Consultants
14	17.08.11	SC	For Client Review
15	17.09.01	SC	FOR INFORMATION
16	17.11.14	SC	Development Application

Project Title
Mercedes-Benz Croydon
200 Parramatta Road Croydon NSW 2132 Australia
Drawing Title
GA Plans
Level 02

Scale
1:200, 1:1 @A1, 50% @A3
Status
For Information

Project No.
17008
Dwg No.
DA-110-120
Rev
16

Drawn by
DF
North
↑

TURNER

Level 7 ONE Oxford Street
Darlinghurst NSW 2010
AUSTRALIA

T +61 2 8558 0000
F +61 2 8558 0088
turner@turner.com.au

LUCAS ROAD

PARRAMATTA ROAD

CHELTENHAM ROAD

LOT 1
DP 206411

2 Storey Brick Warehouse

LOT 2
DP 791702

1 Storey Rendered Brick Dwelling

Level 03

NOTES
THIS DRAWING IS COPYRIGHT © OF TURNER. NO REPRODUCTION WITHOUT PERMISSION. UNLESS NOTED OTHERWISE THIS DRAWING IS NOT FOR CONSTRUCTION. ALL DIMENSIONS AND LEVELS ARE TO BE CHECKED ON SITE PRIOR TO THE COMMENCEMENT OF WORK. INFORM TURNER OF ANY DISCREPANCIES FOR CLARIFICATION BEFORE PROCEEDING WITH WORK. DRAWINGS ARE NOT TO BE SCALED. USE ONLY FIGURED DIMENSIONS. REFER TO CONSULTANT DOCUMENTATION FOR FURTHER INFORMATION.

DLCS Quality Endorsed Company ISO 9001:2015, Registration Number 20476
Notified Architect Nicholas Turner 6055, APR 98 504 094 811

CLIENT
Star Auto Properties Pty
43-47 O'Riordan Street, Alexandria NSW
2015 Australia

Rev	Date	Approved by	Revision Notes
08	17.05.20	SC	DA Submission
09	17.07.13	SC	For Client Review
10	17.07.20	SC	For Client Review
11	17.08.03	SC	Issue For consultants
12	17.08.03	SC	For Client Review
13	17.08.04	SC	Issue For Consultants
14	17.08.11	SC	For Client Review
15	17.11.14	SC	Development Application
16	18.03.19	SC	COUNCIL ISSUE

Project Title
Mercedes-Benz Croydon
200 Parramatta Road Croydon NSW 2132 Australia
Drawing Title
**GA Plans
Level 03**

Scale
1:200, 1:1 @A1, 50% @A3
Status
For Information


Project No.
17008
Dwg No.
DA-110-130
Rev
16

North
↑

TURNER

Level 7 ONE Oxford Street
Caringbah NSW 2010
AUSTRALIA


T +61 2 8668 0000
F +61 2 8668 0088
turner@turner.com.au

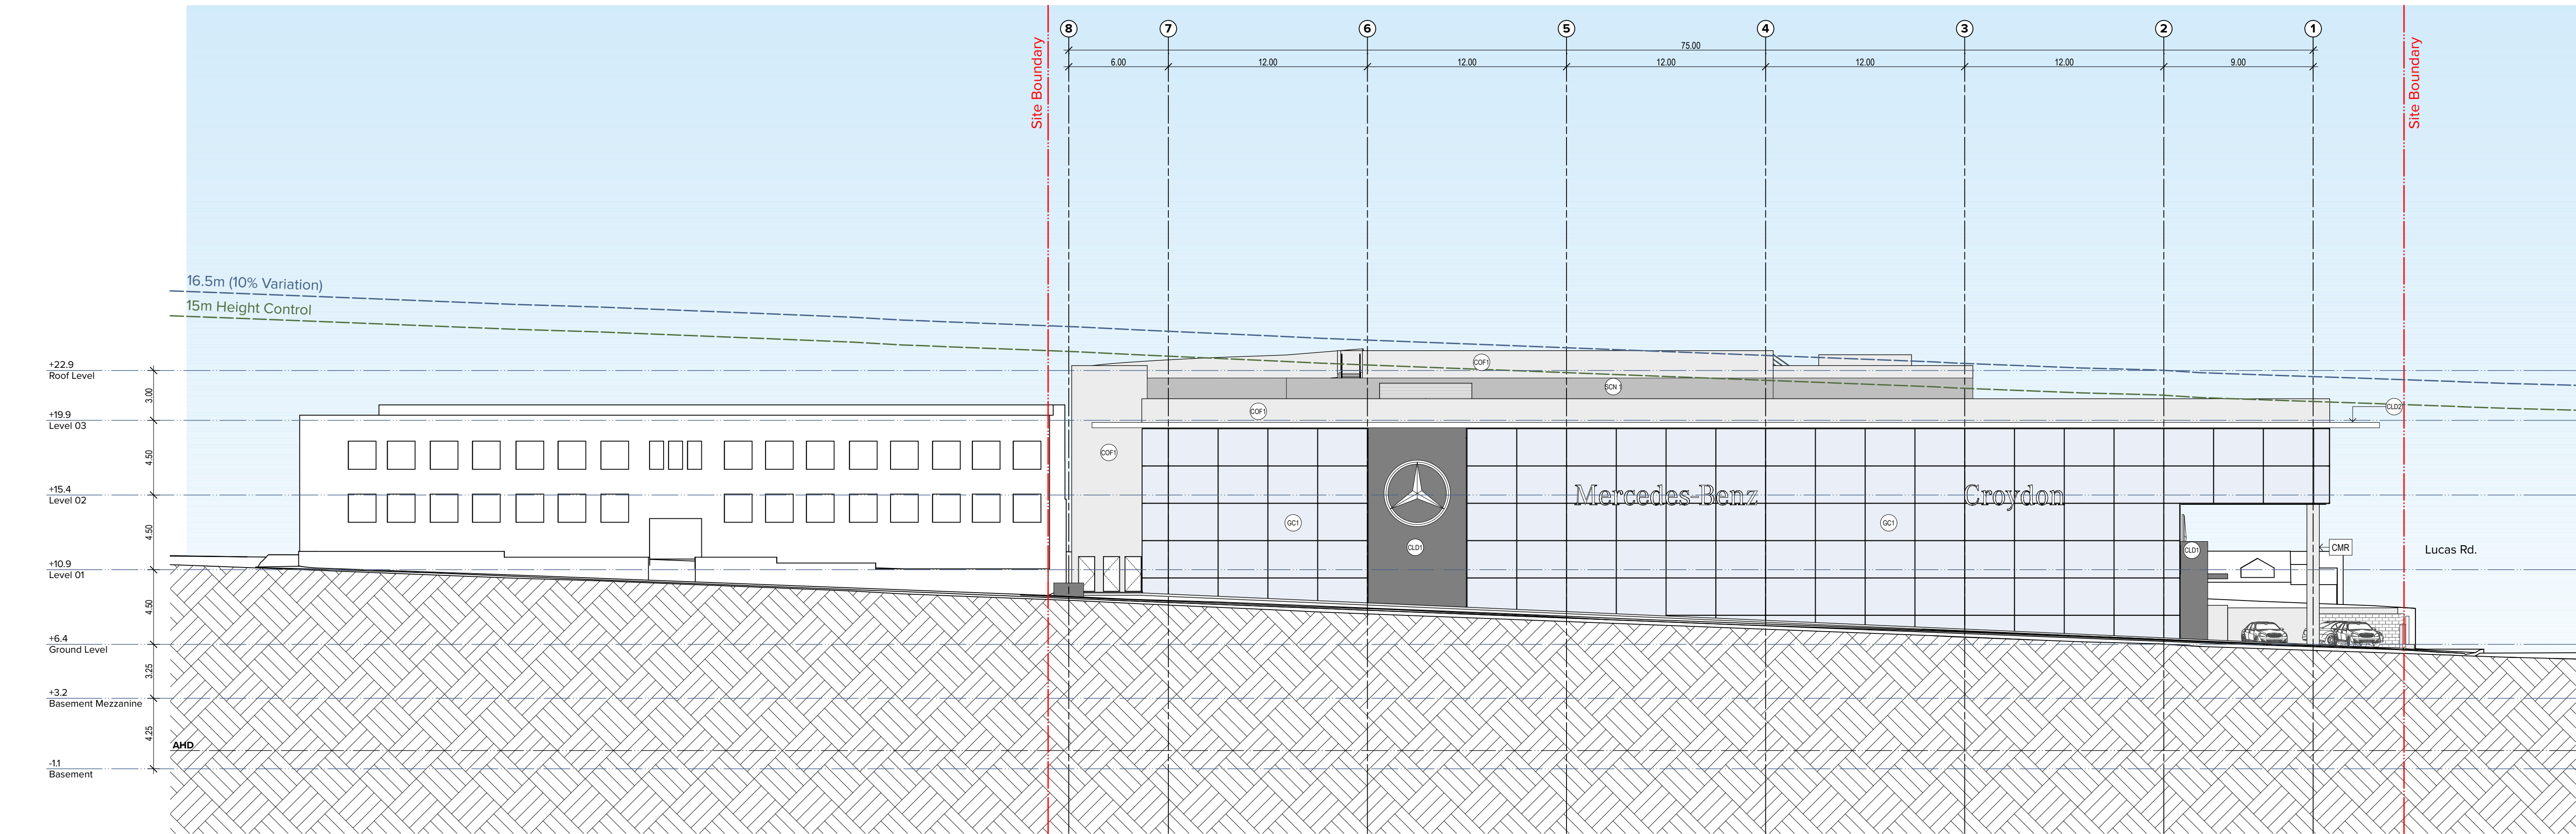

North Elevation

Legend

- | | | | | | |
|--|--|--|---|---|---|
| (BAL1) BALUSTRADE TYPE 1
Semi-frameless clear glass balustrade system, aluminium powdercoat finish, 50mm x 50mm tapered handrail system, aluminium powdercoat finish. Colour: Black | (COF1) CONCRETE TYPE 1
Off form Concrete - Natural Finish. | (CLD2) CLADDING TYPE 2
Aluminium wall fixed cladding - Colour: white | (GC1) GLASS CLEAR TYPE 1
Clear glass - powder coated aluminium frame. Colour: Black. | (SCN2) LOUVRE TYPE 2
Non Vertical steel screen. Colour: Silver | (CMR) CEMENT RENDER
Paint Finish Colour: Black |
| (BAL2) BALUSTRADE TYPE 2
Steel frame - powdercoated. Colour: Black | (CLD1) CLADDING TYPE 1
Aluminium wall fixed cladding - Colour: Black. | (CLD3) CLADDING TYPE 2
Aluminium wall fixed cladding - Colour: Anthracite | (SCN1) LOUVRE TYPE 1
Perforated aluminium screen. Colour: Silver | (PF1) PAINT FINISH TYPE 1
Colour: Black | (BLK) BLOCKWORK
Paint Finish Colour: Grey |

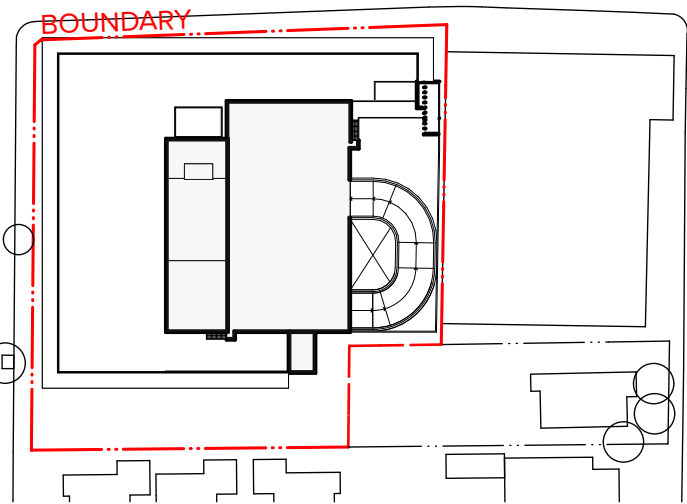

NOTES
THIS DRAWING IS COPYRIGHT © OF TURNER. NO REPRODUCTION WITHOUT PERMISSION. UNLESS NOTED OTHERWISE THIS DRAWING IS NOT FOR CONSTRUCTION. ALL DIMENSIONS AND LEVELS ARE TO BE CHECKED ON SITE PRIOR TO THE COMMENCEMENT OF WORK. INFORM TURNER OF ANY DISCREPANCIES FOR CLARIFICATION BEFORE PROCEEDING WITH WORK. DRAWINGS ARE NOT TO BE SCALED. USE ONLY FIGURED DIMENSIONS. REFER TO CONSULTANT DOCUMENTATION FOR FURTHER INFORMATION.

CLIENT
Star Auto Properties Pty
43-47 O'Riordan Street, Alexandria NSW
2015 Australia


Rev	Date	Approved by	Revision Notes
02	17.05.25	SC	For Client Pre-DA Approval
03	17.05.26	SC	For Client Review (Work In Progress)
04	17.06.02	SC	For Client Review
05	17.06.07	SC	For Client Review
06	17.06.08	SC	Issue for Consultants
07	17.06.09	SC	For Client Final Review
08	17.06.20	SC	DA Submission
09	17.06.03	SC	For Client Review
10	17.11.14	SC	Development Application

Project Title
Mercedes-Benz Croydon
200 Parramatta Road Croydon NSW 2132 Australia
Drawing Title
GA Elevations
North Elevation

Scale
1:200, 1:100, 1:1500 @A1, 50% @A3
Project No.
17008
Drawn by
DF
Status
For Information
Dwg No.
DA-250-001
Rev
10

TURNER


Level 7 ONE Oxford Street
Darlinghurst NSW 2010
AUSTRALIA
T +61 2 8558 0200
F +61 2 8558 0268
turnerstudio.com.au

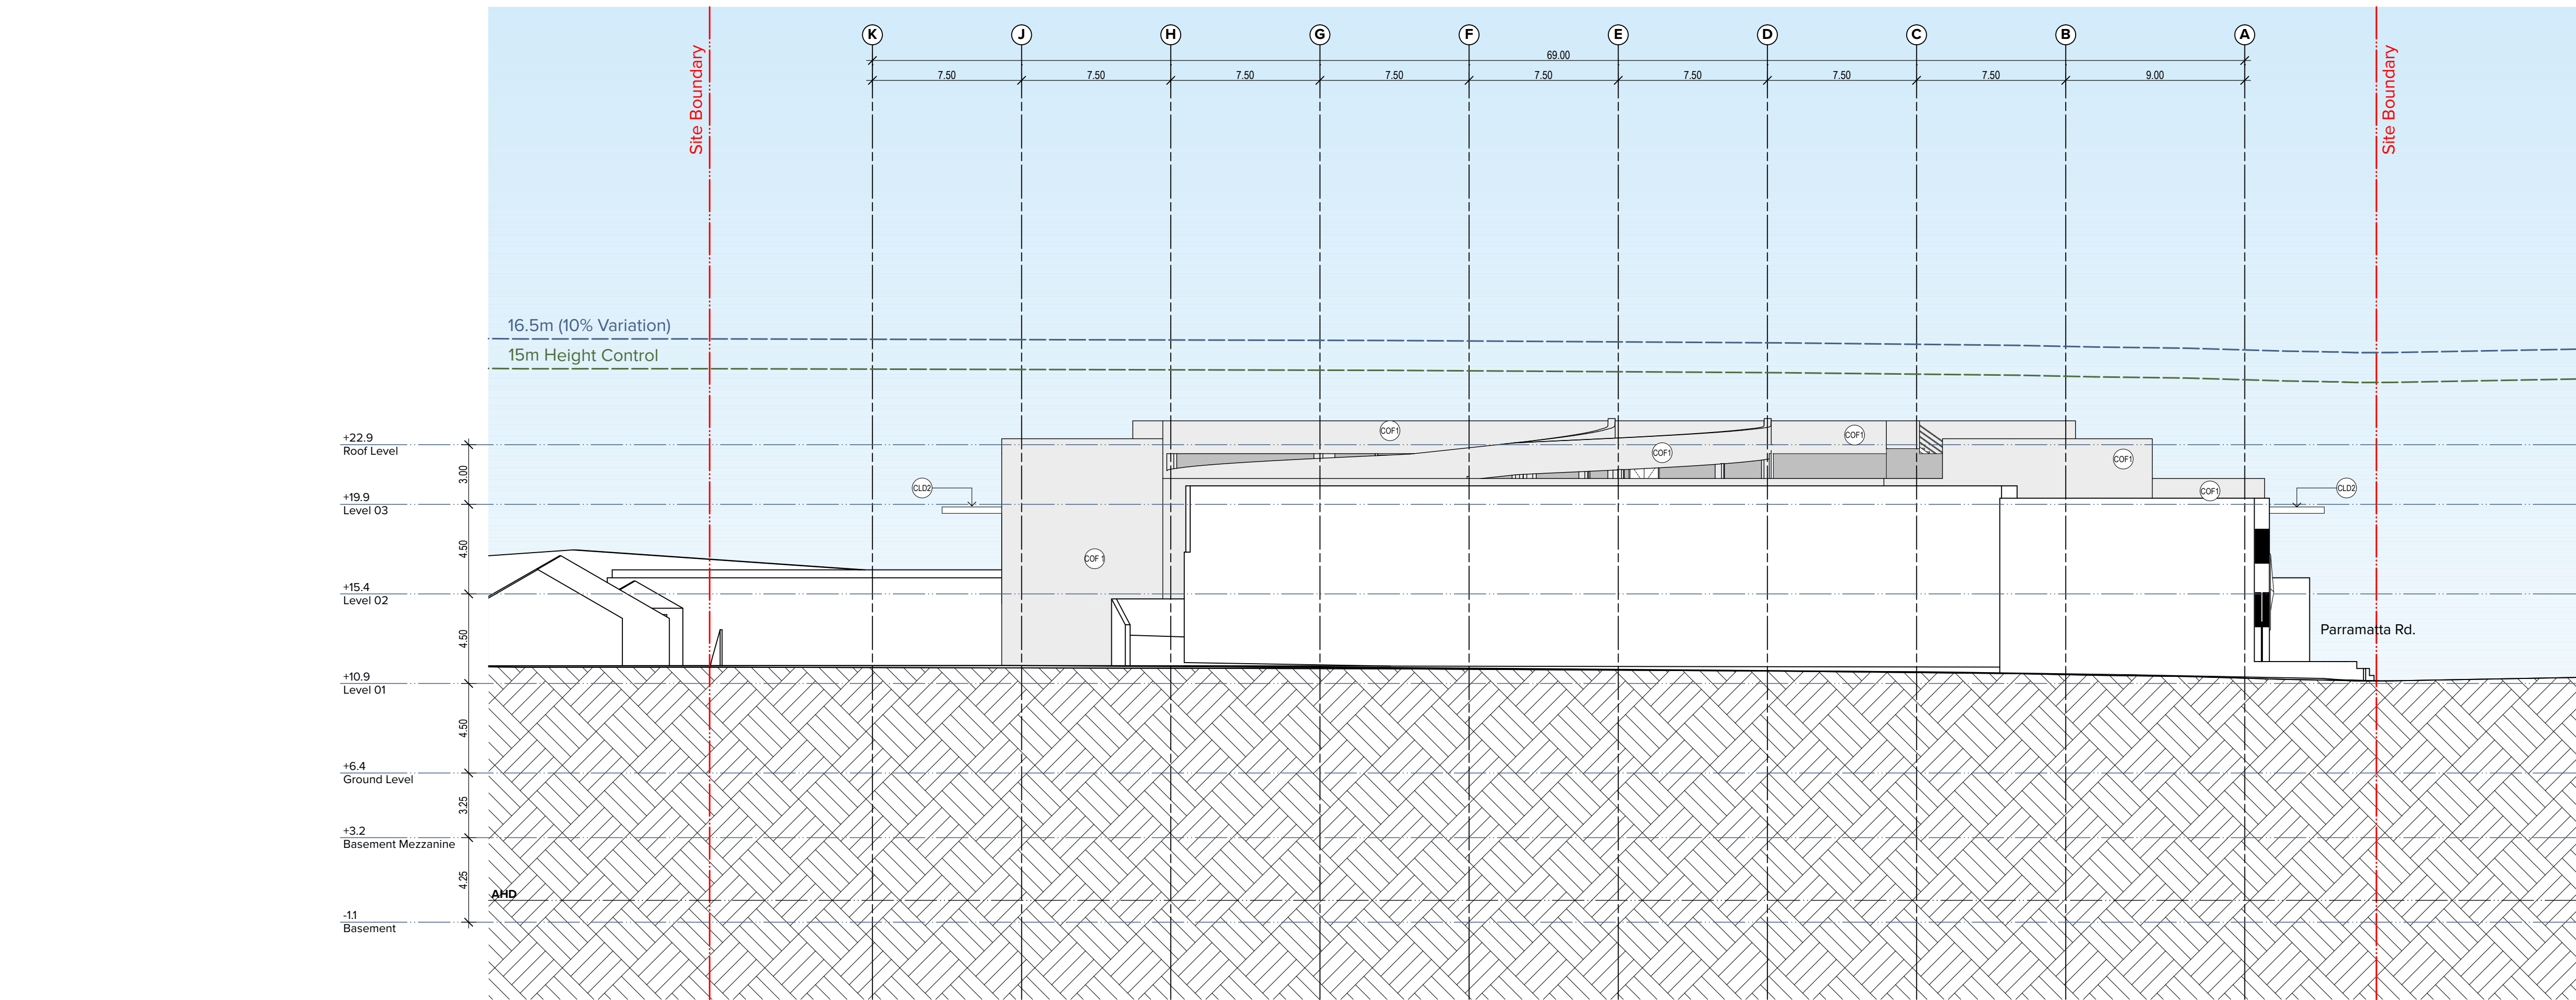

East Elevation

Legend

- | | | | | | |
|---|---|---|--|--|--|
| (BAL1) BALUSTRADE TYPE 1
Semi-frameless clear glass balustrade system, aluminium powdercoat finish, 50mm x 50mm tapered handrail system, aluminium powdercoat finish. Colour: Black | (COF) CONCRETE TYPE 1
Off form Concrete - Natural Finish. | (CLD2) CLADDING TYPE 2
Aluminium wall fixed cladding - Colour: white | (GC1) GLASS CLEAR TYPE 1
Clear glass - powder coated aluminium frame. Colour: Black. | (SCN2) LOUVRE TYPE 2
Non Vertical steel screen. Colour: Silver | (CMR) CEMENT RENDER
Paint Finish Colour: Black |
| (BAL2) BALUSTRADE TYPE 2
Steel frame - powdercoated. Colour: Black | (CLD1) CLADDING TYPE 1
Aluminium wall fixed cladding - Colour: Black. | (CLD3) CLADDING TYPE 2
Aluminium wall fixed cladding - Colour: Anthracite | (SCN1) LOUVRE TYPE 1
Perforated aluminium screen. Colour: Silver | (PF1) PAINT FINISH TYPE 1
Colour: Black | (BLK) BLOCKWORK
Paint Finish Colour: Grey |

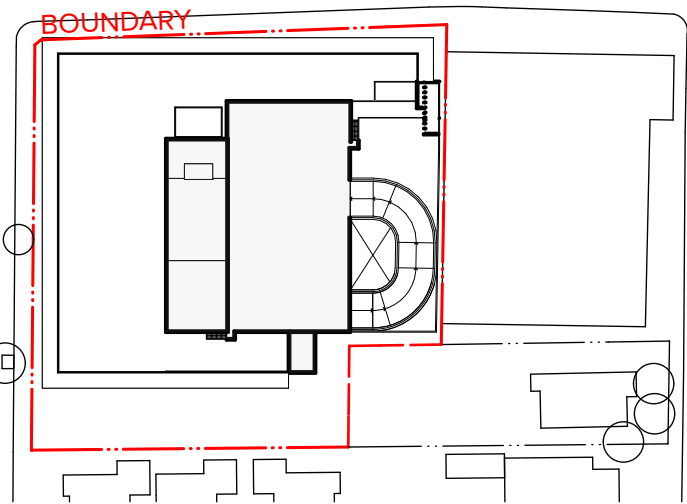

NOTES
THIS DRAWING IS COPYRIGHT © OF TURNER. NO REPRODUCTION WITHOUT PERMISSION. UNLESS NOTED OTHERWISE THIS DRAWING IS NOT FOR CONSTRUCTION. ALL DIMENSIONS AND LEVELS ARE TO BE CHECKED ON SITE PRIOR TO THE COMMENCEMENT OF WORK. INFORM TURNER OF ANY DISCREPANCIES FOR CLARIFICATION BEFORE PROCEEDING WITH WORK. DRAWINGS ARE NOT TO BE SCALED. USE ONLY FIGURED DIMENSIONS. REFER TO CONSULTANT DOCUMENTATION FOR FURTHER INFORMATION.

CLIENT
Star Auto Properties Pty
43-47 O'Riordan Street, Alexandria NSW
2015 Australia

Rev	Date	Approved by	Revision Notes
02	17.05.25	SC	For Client Pre-DA Approval
03	17.05.26	SC	For Client Review (Work in Progress)
04	17.06.02	SC	For Client Review
05	17.06.07	SC	For Client Review
06	17.06.08	SC	Issue for Consultants
07	17.06.09	SC	For Client Final Review
08	17.06.20	SC	DA Submission
09	17.06.03	SC	For Client Review
10	17.11.14	SC	Development Application

Project Title
Mercedes-Benz Croydon
200 Parramatta Road Croydon NSW 2132 Australia

Drawing Title
GA Elevations
East Elevation

Scale
1:200, 1:100, 1:1500 @A1, 50%@A3

Project No.
17008

Drawn by
DF

Status
For Information


Dwg No.
DA-250-101

Rev
10

TURNER

Level 7 ONE Oxford Street
Darlinghurst NSW 2010
AUSTRALIA


T +61 2 8668 0000
F +61 2 8668 0068
turnerstudio.com.au

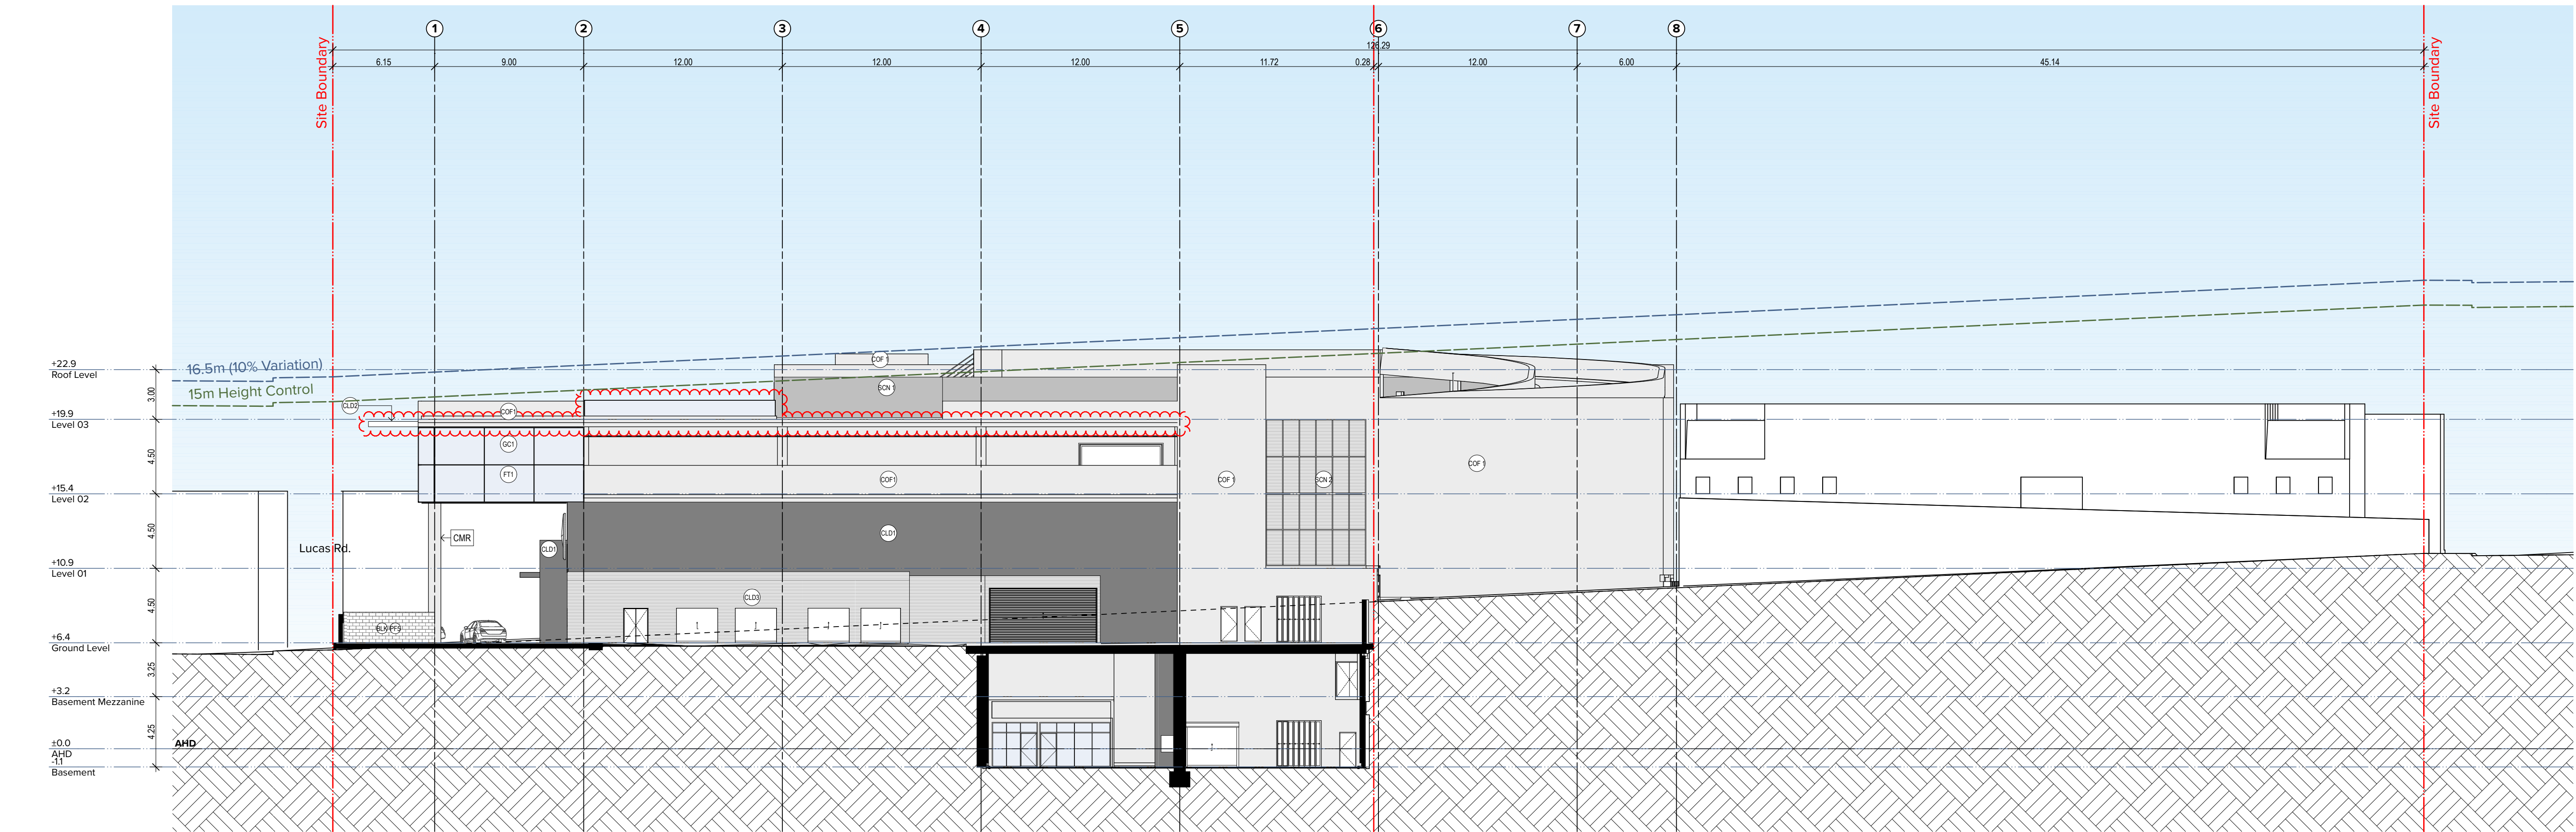

South Elevation

Legend

- | | | | | | |
|--|--|--|---|---|---|
| (BAL1) BALUSTRADE TYPE 1
Semi-frameless clear glass balustrade system, aluminium powdercoat finish, 50mm x 50mm tapered handrail system, aluminium powdercoat finish. Colour: Black | (COF1) CONCRETE TYPE 1
Off form Concrete - Natural Finish. | (CLD2) CLADDING TYPE 2
Aluminium wall fixed cladding - Colour: white | (GC1) GLASS CLEAR TYPE 1
Clear glass - powder coated aluminium frame. Colour: Black. | (SCN2) LOUVRE TYPE 2
Non Vertical steel screen. Colour: Silver | (CMR) CEMENT RENDER
Paint Finish Colour: Black |
| (BAL2) BALUSTRADE TYPE 2
Steel frame - powdercoated. Colour: Black | (CLD1) CLADDING TYPE 1
Aluminium wall fixed cladding - Colour: Black. | (CLD3) CLADDING TYPE 2
Aluminium wall fixed cladding - Colour: Anthracite | (SCN1) LOUVRE TYPE 1
Perforated aluminium screen. Colour: Silver | (PF1) PAINT FINISH TYPE 1
Colour: Black | (BLK) BLOCKWORK
Paint Finish Colour: Grey |

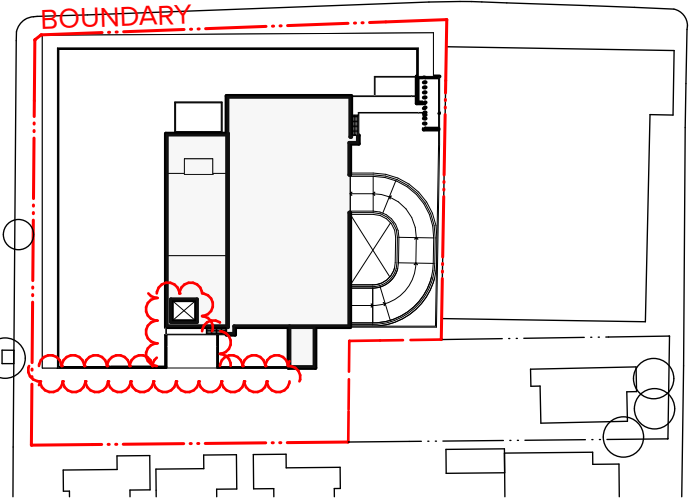

NOTES
THIS DRAWING IS COPYRIGHT © OF TURNER. NO REPRODUCTION WITHOUT PERMISSION. UNLESS NOTED OTHERWISE THIS DRAWING IS NOT FOR CONSTRUCTION. ALL DIMENSIONS AND LEVELS ARE TO BE CHECKED ON SITE PRIOR TO THE COMMENCEMENT OF WORK. INFORM TURNER OF ANY DISCREPANCIES FOR CLARIFICATION BEFORE PROCEEDING WITH WORK. DRAWINGS ARE NOT TO BE SCALED. USE ONLY FIGURED DIMENSIONS. REFER TO CONSULTANT DOCUMENTATION FOR FURTHER INFORMATION.

CLIENT
Star Auto Properties Pty
43-47 O'Riordan Street, Alexandria NSW
2015 Australia


Rev	Date	Approved by	Revision Notes
03	17.05.26	SC	For Client Review (Work In Progress)
04	17.06.02	SC	For Client Review
05	17.06.07	SC	For Client Review
06	17.06.08	SC	Issue for Consultants
07	17.06.09	SC	For Client Final Review
08	17.06.20	SC	DA Submission
09	17.08.03	SC	For Client Review
10	17.11.14	SC	Development Application
11	18.03.19	SC	COUNCIL ISSUE

Project Title
Mercedes-Benz Croydon
200 Parramatta Road Croydon NSW 2132 Australia
Drawing Title
GA Elevations
South Elevation

Scale
1:200, 1:100, 1:1500 @A1, 50% @A3
Project No.
17008
Dwg No.
DA-250-201
Rev
11
North
↑

TURNER

Level 7 ONE Oxford Street
Darlinghurst NSW 2010
AUSTRALIA
T +61 2 8558 0200
F +61 2 8558 0268
turnerstudio.com.au

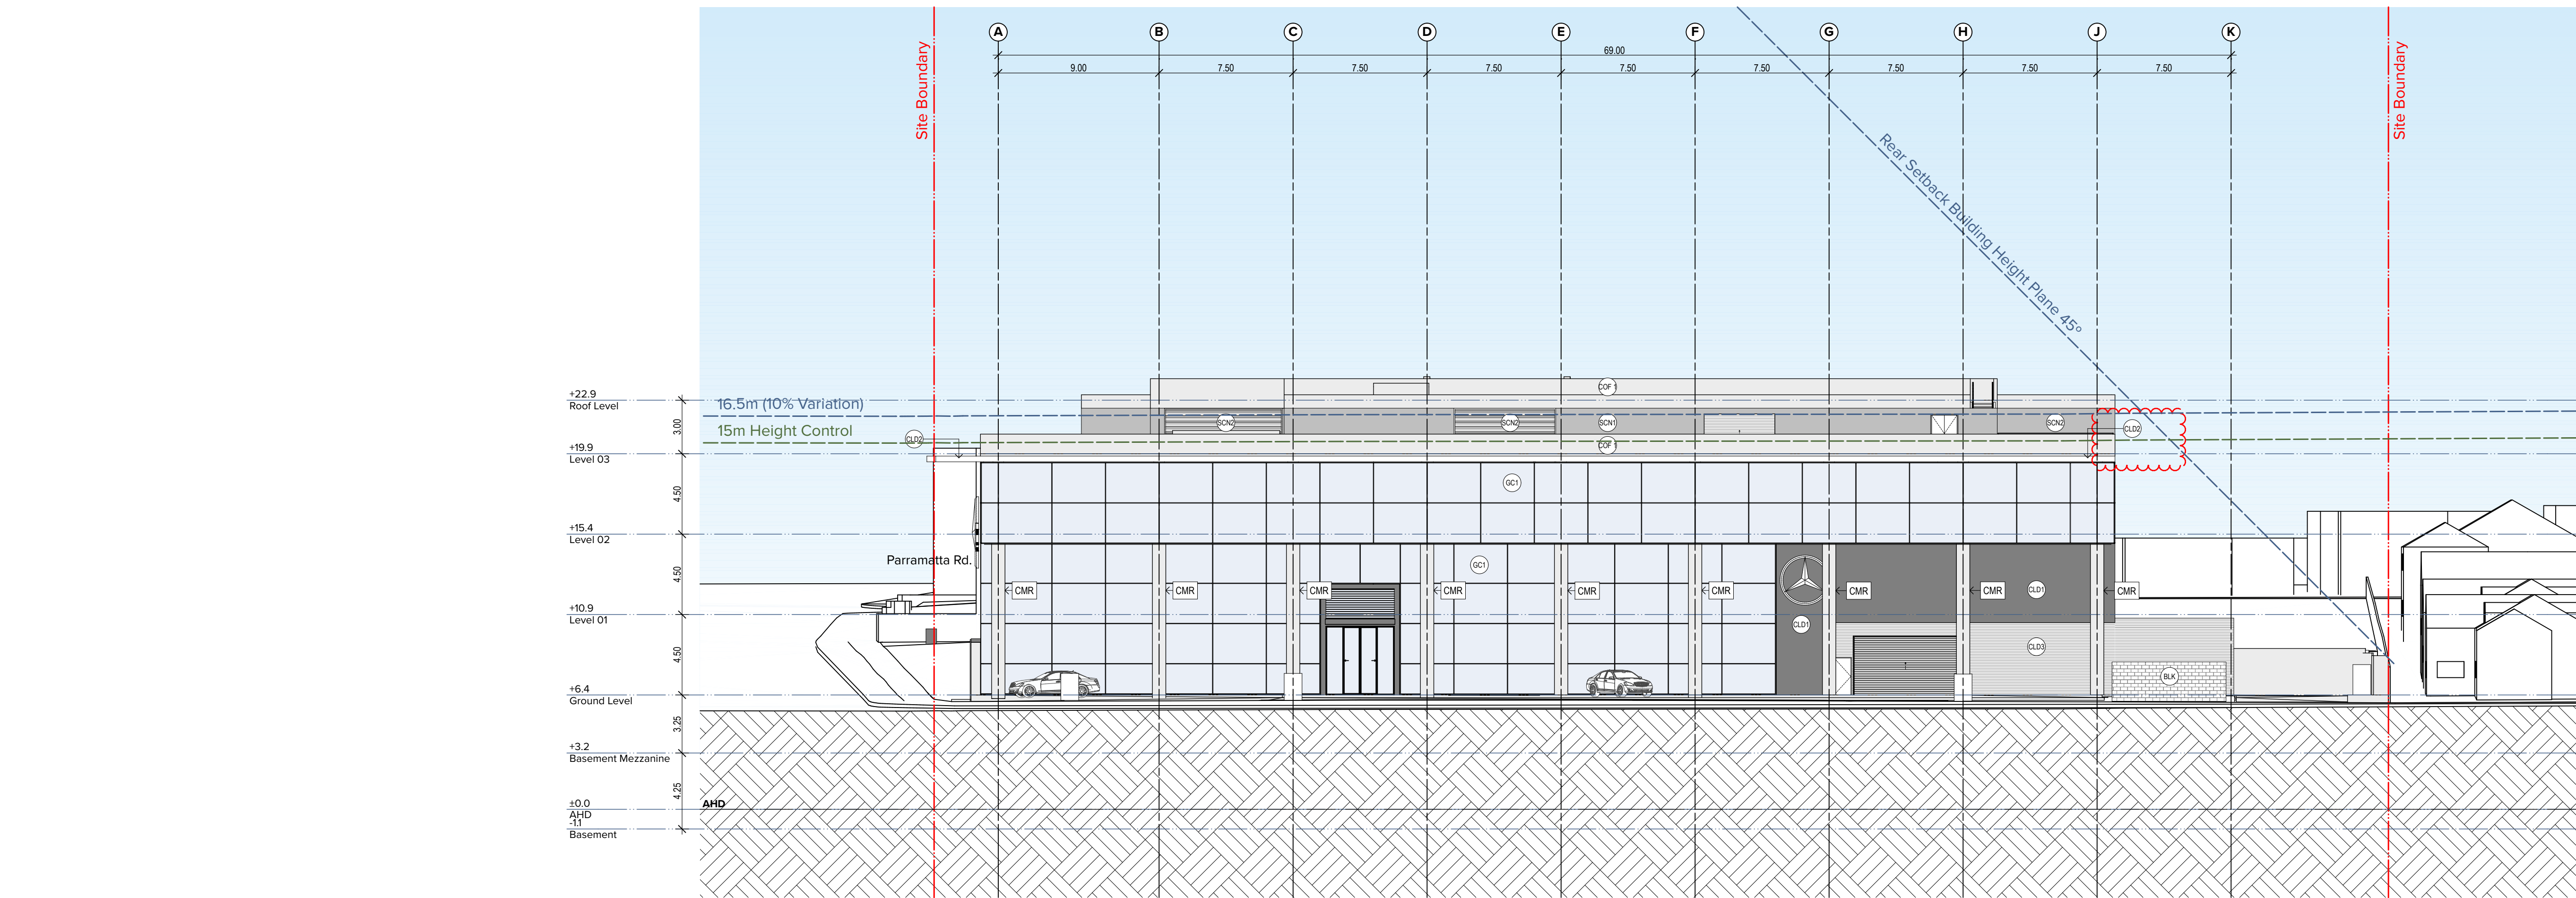

West Elevation

Legend

- (BAL1) BALUSTRADE TYPE 1
Semi-frameless clear glass balustrade system, aluminium powdercoat finish, 50mm x 50mm tapered handrail system, aluminium powdercoat finish. Colour: Black

(BAL2) BALUSTRADE TYPE 2
Steel frame - powdercoated. Colour: Black
- (COF1) CONCRETE TYPE 1
Off form Concrete - Natural Finish.


(CLD1) CLADDING TYPE 1
Aluminium wall fixed cladding - Colour: Black.
- (CLD2) CLADDING TYPE 2
Aluminium wall fixed cladding - Colour: white

(CLD3) CLADDING TYPE 2
Aluminium wall fixed cladding - Colour: Anthracite
- (GC1) GLASS CLEAR TYPE 1
Clear glass - powder coated aluminium frame. Colour: Black.

(SCN1) LOUVRE TYPE 1
Perforated aluminium screen. Colour: Silver
- (SCN2) LOUVRE TYPE 2
Non Vertical steel screen. Colour: Silver

(PF1) PAINT FINISH TYPE 1
Colour: Black
- (CMR) CEMENT RENDER
Paint Finish Colour: Black

(BLK) BLOCKWORK
Paint Finish Colour: Grey

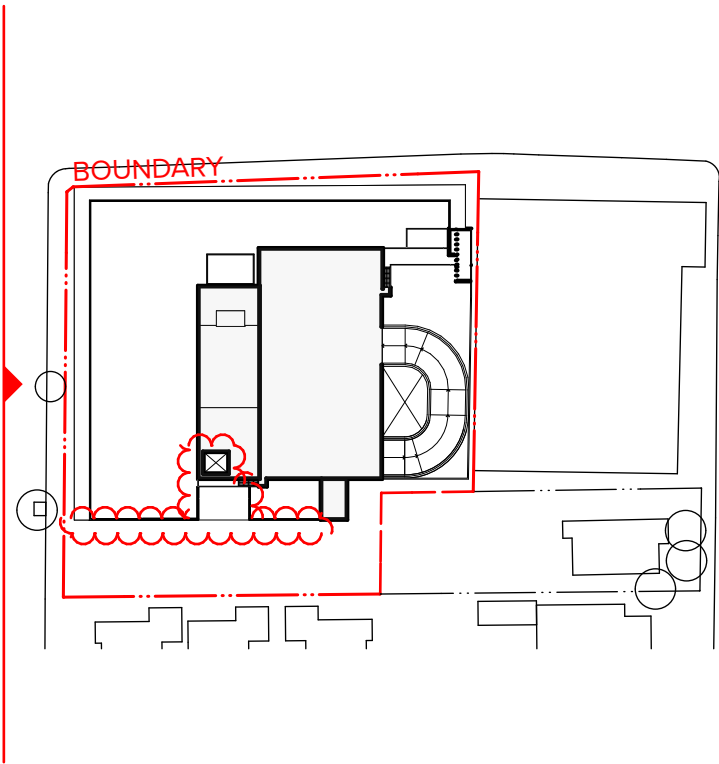

NOTES
THIS DRAWING IS COPYRIGHT © OF TURNER. NO REPRODUCTION WITHOUT PERMISSION. UNLESS NOTED OTHERWISE THIS DRAWING IS NOT FOR CONSTRUCTION. ALL DIMENSIONS AND LEVELS ARE TO BE CHECKED ON SITE PRIOR TO THE COMMENCEMENT OF WORK. INFORM TURNER OF ANY DISCREPANCIES FOR CLARIFICATION BEFORE PROCEEDING WITH WORK. DRAWINGS ARE NOT TO BE SCALED. USE ONLY FIGURED DIMENSIONS. REFER TO CONSULTANT DOCUMENTATION FOR FURTHER INFORMATION.

CLIENT
Star Auto Properties Pty
43-47 O'Riordan Street, Alexandria NSW
2015 Australia

Rev	Date	Approved by	Revision Notes
03	17.05.26	SC	For Client Review (Work In Progress)
04	17.06.02	SC	For Client Review
05	17.06.07	SC	For Client Review
06	17.06.08	SC	Issue for Consultants
07	17.06.09	SC	For Client Final Review
08	17.06.20	SC	DA Submission
09	17.08.03	SC	For Client Review
10	17.11.14	SC	Development Application
11	18.03.19	SC	COUNCIL ISSUE

Project Title
Mercedes-Benz Croydon
200 Parramatta Road Croydon NSW 2132 Australia

Drawing Title
**GA Elevations
West Elevation**

Scale
1:200, 1:100, 1:1500 @A1, 50% @A3

Project No.
17008

Dwg No.
DA-250-301


Rev
11

For Information


TURNER

Level 7 ONE Oxford Street
Darlinghurst NSW 2010
AUSTRALIA

T +61 2 8558 0200
F +61 2 8558 0268
turnerstudio.com.au

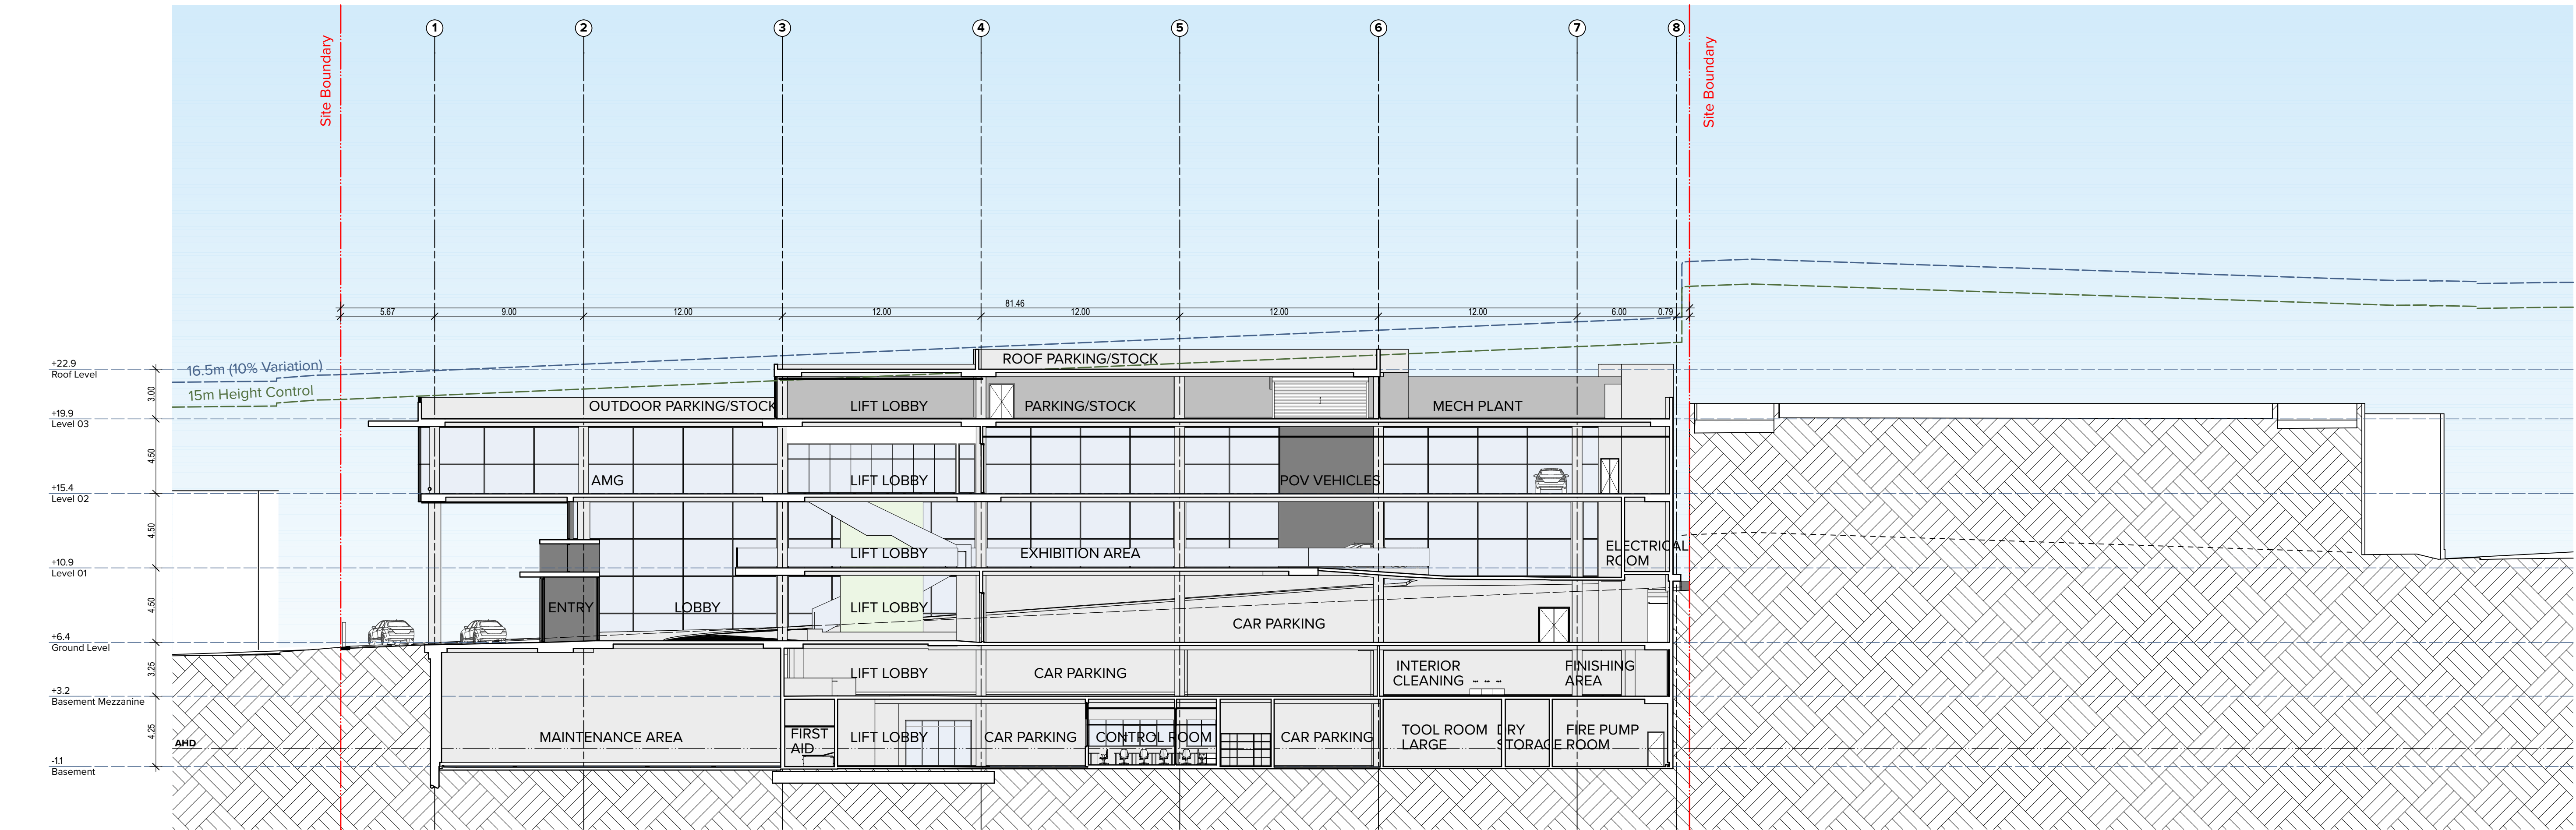

Section AA

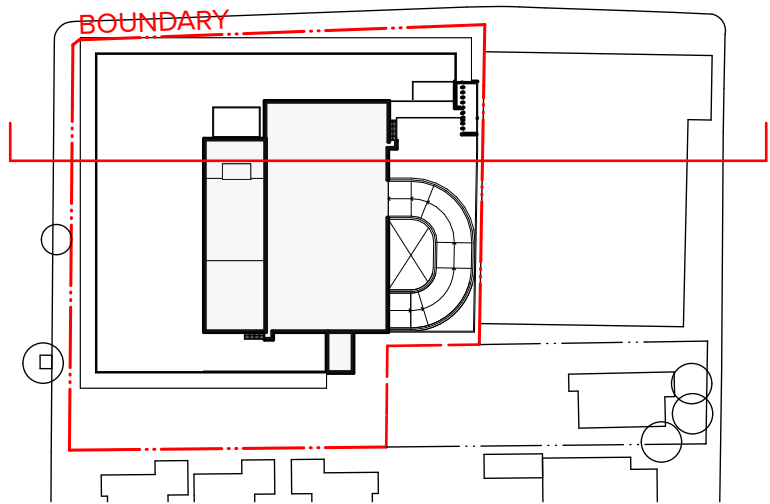

NOTES
THIS DRAWING IS COPYRIGHT © OF TURNER. NO REPRODUCTION WITHOUT PERMISSION. UNLESS NOTED OTHERWISE THIS DRAWING IS NOT FOR CONSTRUCTION. ALL DIMENSIONS AND LEVELS ARE TO BE CHECKED ON SITE PRIOR TO THE COMMENCEMENT OF WORK. INFORM TURNER OF ANY DISCREPANCIES FOR CLARIFICATION BEFORE PROCEEDING WITH WORK. DRAWINGS ARE NOT TO BE SCALED. USE ONLY FIGURED DIMENSIONS. REFER TO CONSULTANT DOCUMENTATION FOR FURTHER INFORMATION.

CLIENT
Star Auto Properties Pty
43-47 O'Riordan Street, Alexandria NSW
2015 Australia

Rev	Date	Approved by	Revision Notes
03	17.05.26	SC	For Client Review (Work In Progress)
04	17.06.02	SC	For Client Review
05	17.06.07	SC	For Client Review
06	17.06.08	SC	Issue for Consultants
07	17.06.09	SC	For Client Final Review
08	17.06.20	SC	DA Submission
09	17.08.03	SC	Issue for consultants
10	17.08.03	SC	For Client Review
11	17.11.14	SC	Development Application

Project Title
Mercedes-Benz Croydon
200 Parramatta Road Croydon NSW 2132 Australia

Drawing Title
GA Sections
Section AA

Scale
1:200, 1:1500 @A1, 50% @A3

Project No. 17008
Dwg No. DA-350-001
Rev 11


Status
For Information

North


TURNER

Level 7 ONE Oxford Street
Darlinghurst NSW 2010
AUSTRALIA

T +61 2 8558 0000
F +61 2 8558 0088
turnerstudio.com.au

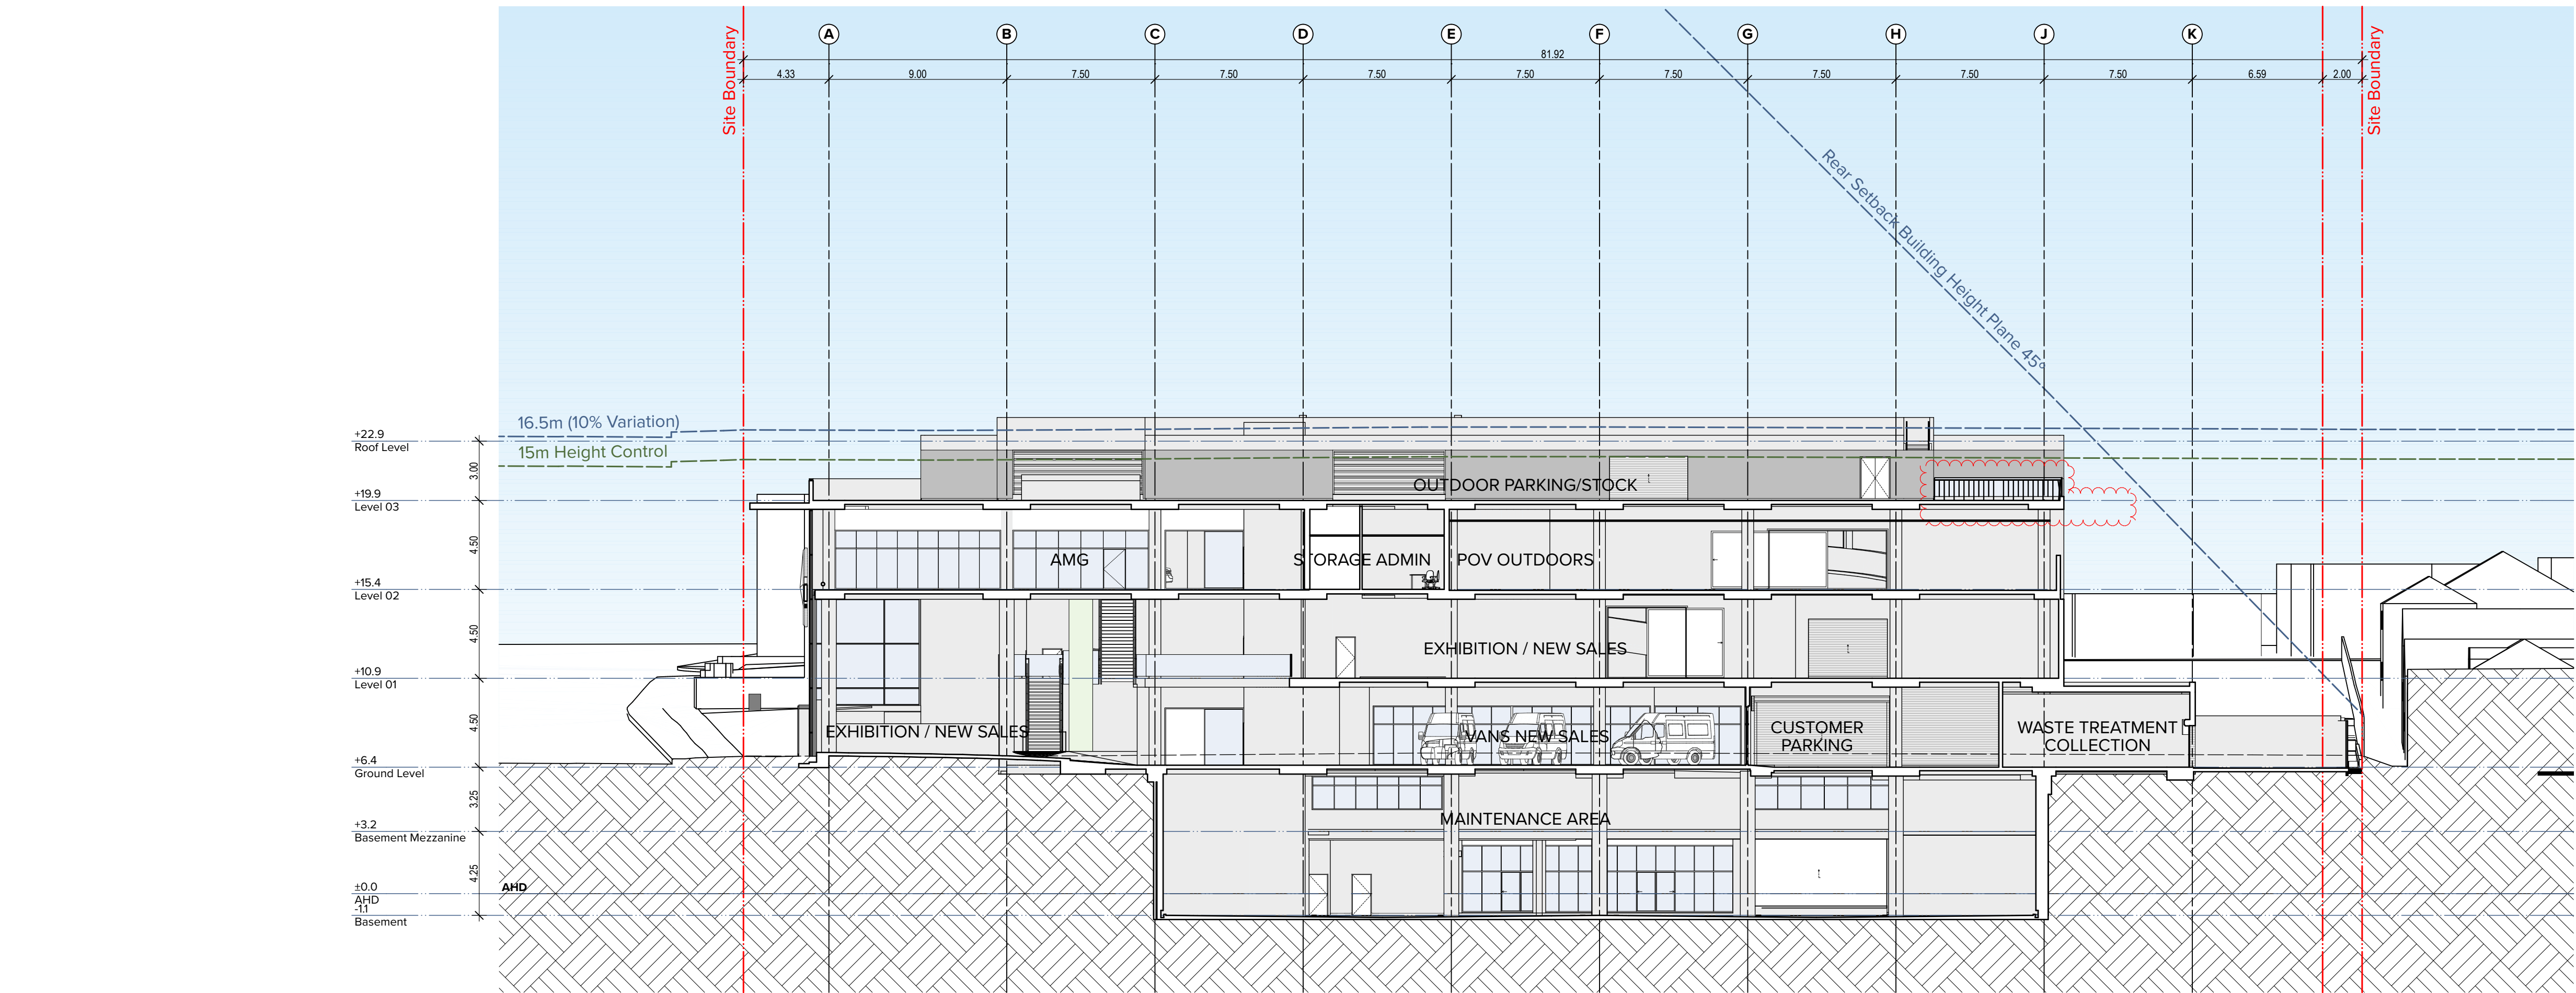

Section BB

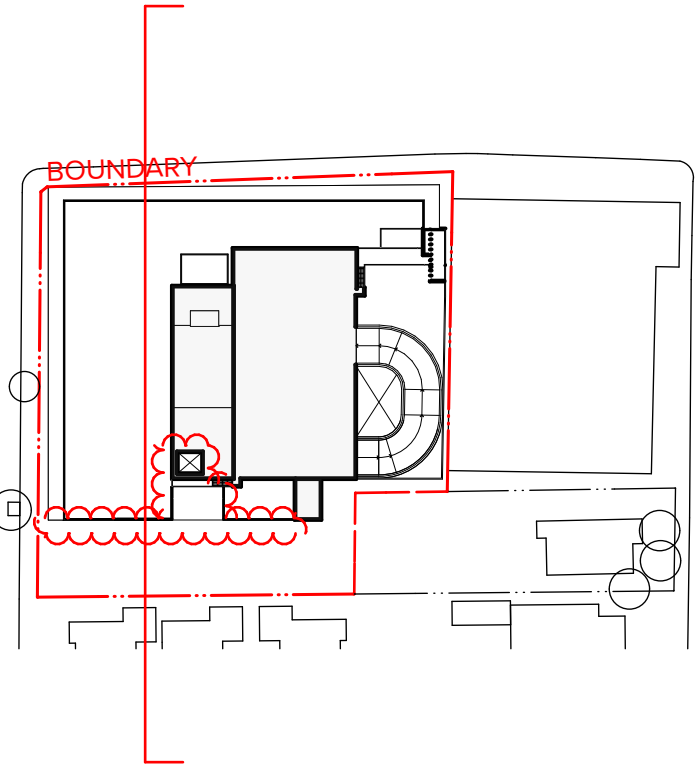

NOTES
THIS DRAWING IS COPYRIGHT © OF TURNER. NO REPRODUCTION WITHOUT PERMISSION. UNLESS NOTED OTHERWISE THIS DRAWING IS NOT FOR CONSTRUCTION. ALL DIMENSIONS AND LEVELS ARE TO BE CHECKED ON SITE PRIOR TO THE COMMENCEMENT OF WORK. INFORM TURNER OF ANY DISCREPANCIES FOR CLARIFICATION BEFORE PROCEEDING WITH WORK. DRAWINGS ARE NOT TO BE SCALED. USE ONLY FIGURED DIMENSIONS. REFER TO CONSULTANT DOCUMENTATION FOR FURTHER INFORMATION.

CLIENT
Star Auto Properties Pty
43-47 O'Riordan Street, Alexandria NSW
2015 Australia


Rev	Date	Approved by	Revision Notes
02	17.05.02	SC	For Client Review
03	17.06.07	SC	For Client Review
04	17.06.08	SC	Issue for Consultants
05	17.06.09	SC	For Client Final Review
06	17.06.20	SC	DA Submission
07	17.08.03	SC	Issue For consultants
08	17.08.03	SC	For Client Review
09	17.11.14	SC	Development Application
10	18.03.19	SC	COUNCIL ISSUE

Project Title
Mercedes-Benz Croydon
200 Parramatta Road Croydon NSW 2132 Australia
Drawing Title
GA Sections
Section BB


Scale
1:200, 1:1500 @A1, 50% @A3
Status
For Information
Project No.
17008
Dwg No.
DA-350-101
Rev
10
Drawn by
DF
North
↑

TURNER

Level 7 ONE Oxford Street
Darlinghurst NSW 2010
AUSTRALIA
T +61 2 8558 0000
F +61 2 8558 0088
turnerstudio.com.au

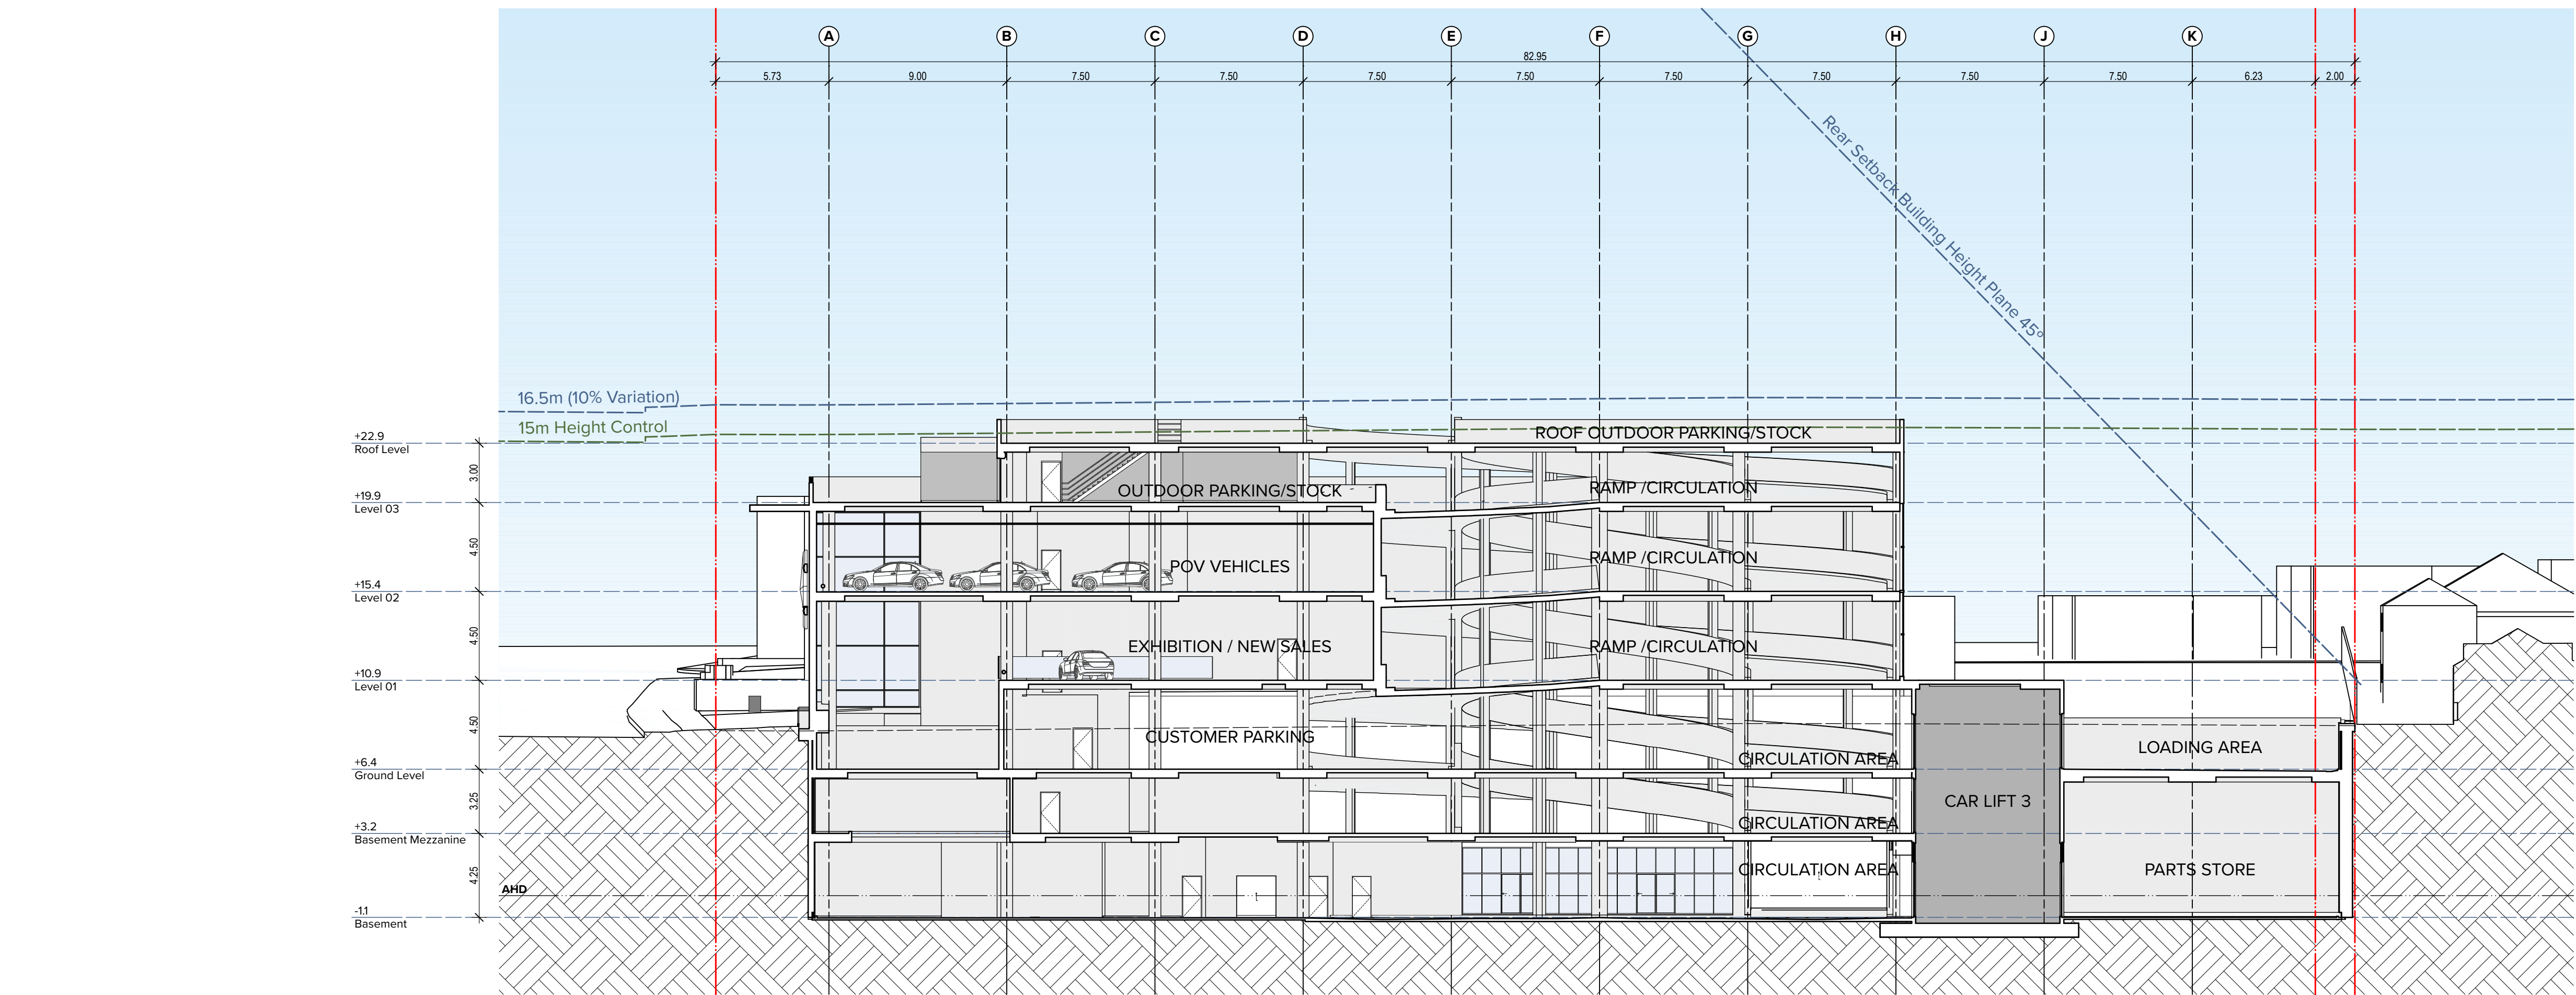

Section CC

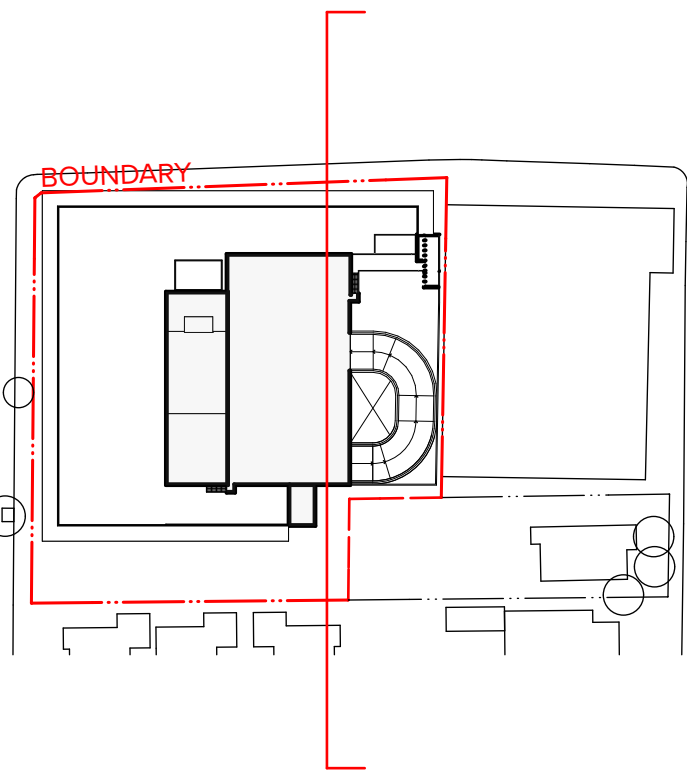

NOTES
THIS DRAWING IS COPYRIGHT © OF TURNER. NO REPRODUCTION WITHOUT PERMISSION. UNLESS NOTED OTHERWISE THIS DRAWING IS NOT FOR CONSTRUCTION. ALL DIMENSIONS AND LEVELS ARE TO BE CHECKED ON SITE PRIOR TO THE COMMENCEMENT OF WORK. INFORM TURNER OF ANY DISCREPANCIES FOR CLARIFICATION BEFORE PROCEEDING WITH WORK. DRAWINGS ARE NOT TO BE SCALED. USE ONLY FIGURED DIMENSIONS. REFER TO CONSULTANT DOCUMENTATION FOR FURTHER INFORMATION.

CLIENT
Star Auto Properties Pty
43-47 O'Riordan Street, Alexandria NSW
2015 Australia

Rev	Date	Approved by	Revision Notes
01	17.05.24	SC	For Client Information
02	17.06.02	SC	For Client Review
03	17.06.07	SC	For Client Review
04	17.06.08	SC	Issue for Consultants
05	17.06.09	SC	For Client Final Review
06	17.06.20	SC	DA Submission
07	17.08.03	SC	Issue for consultants
08	17.08.03	SC	For Client Review
09	17.11.14	SC	Development Application

Project Title
Mercedes-Benz Croydon
200 Parramatta Road Croydon NSW 2132 Australia

Drawing Title
GA Sections
Section CC

Scale
1:200, 1:1500 @A1, 50% @A3

Project No.
17008

Drawn by
DF

Status
For Information


Dwg No.
DA-350-201

Rev
09


TURNER

Level 7 ONE Oxford Street
Darlinghurst NSW 2010
AUSTRALIA

T +61 2 8558 0000
F +61 2 8558 0088
turnerstudio.com.au

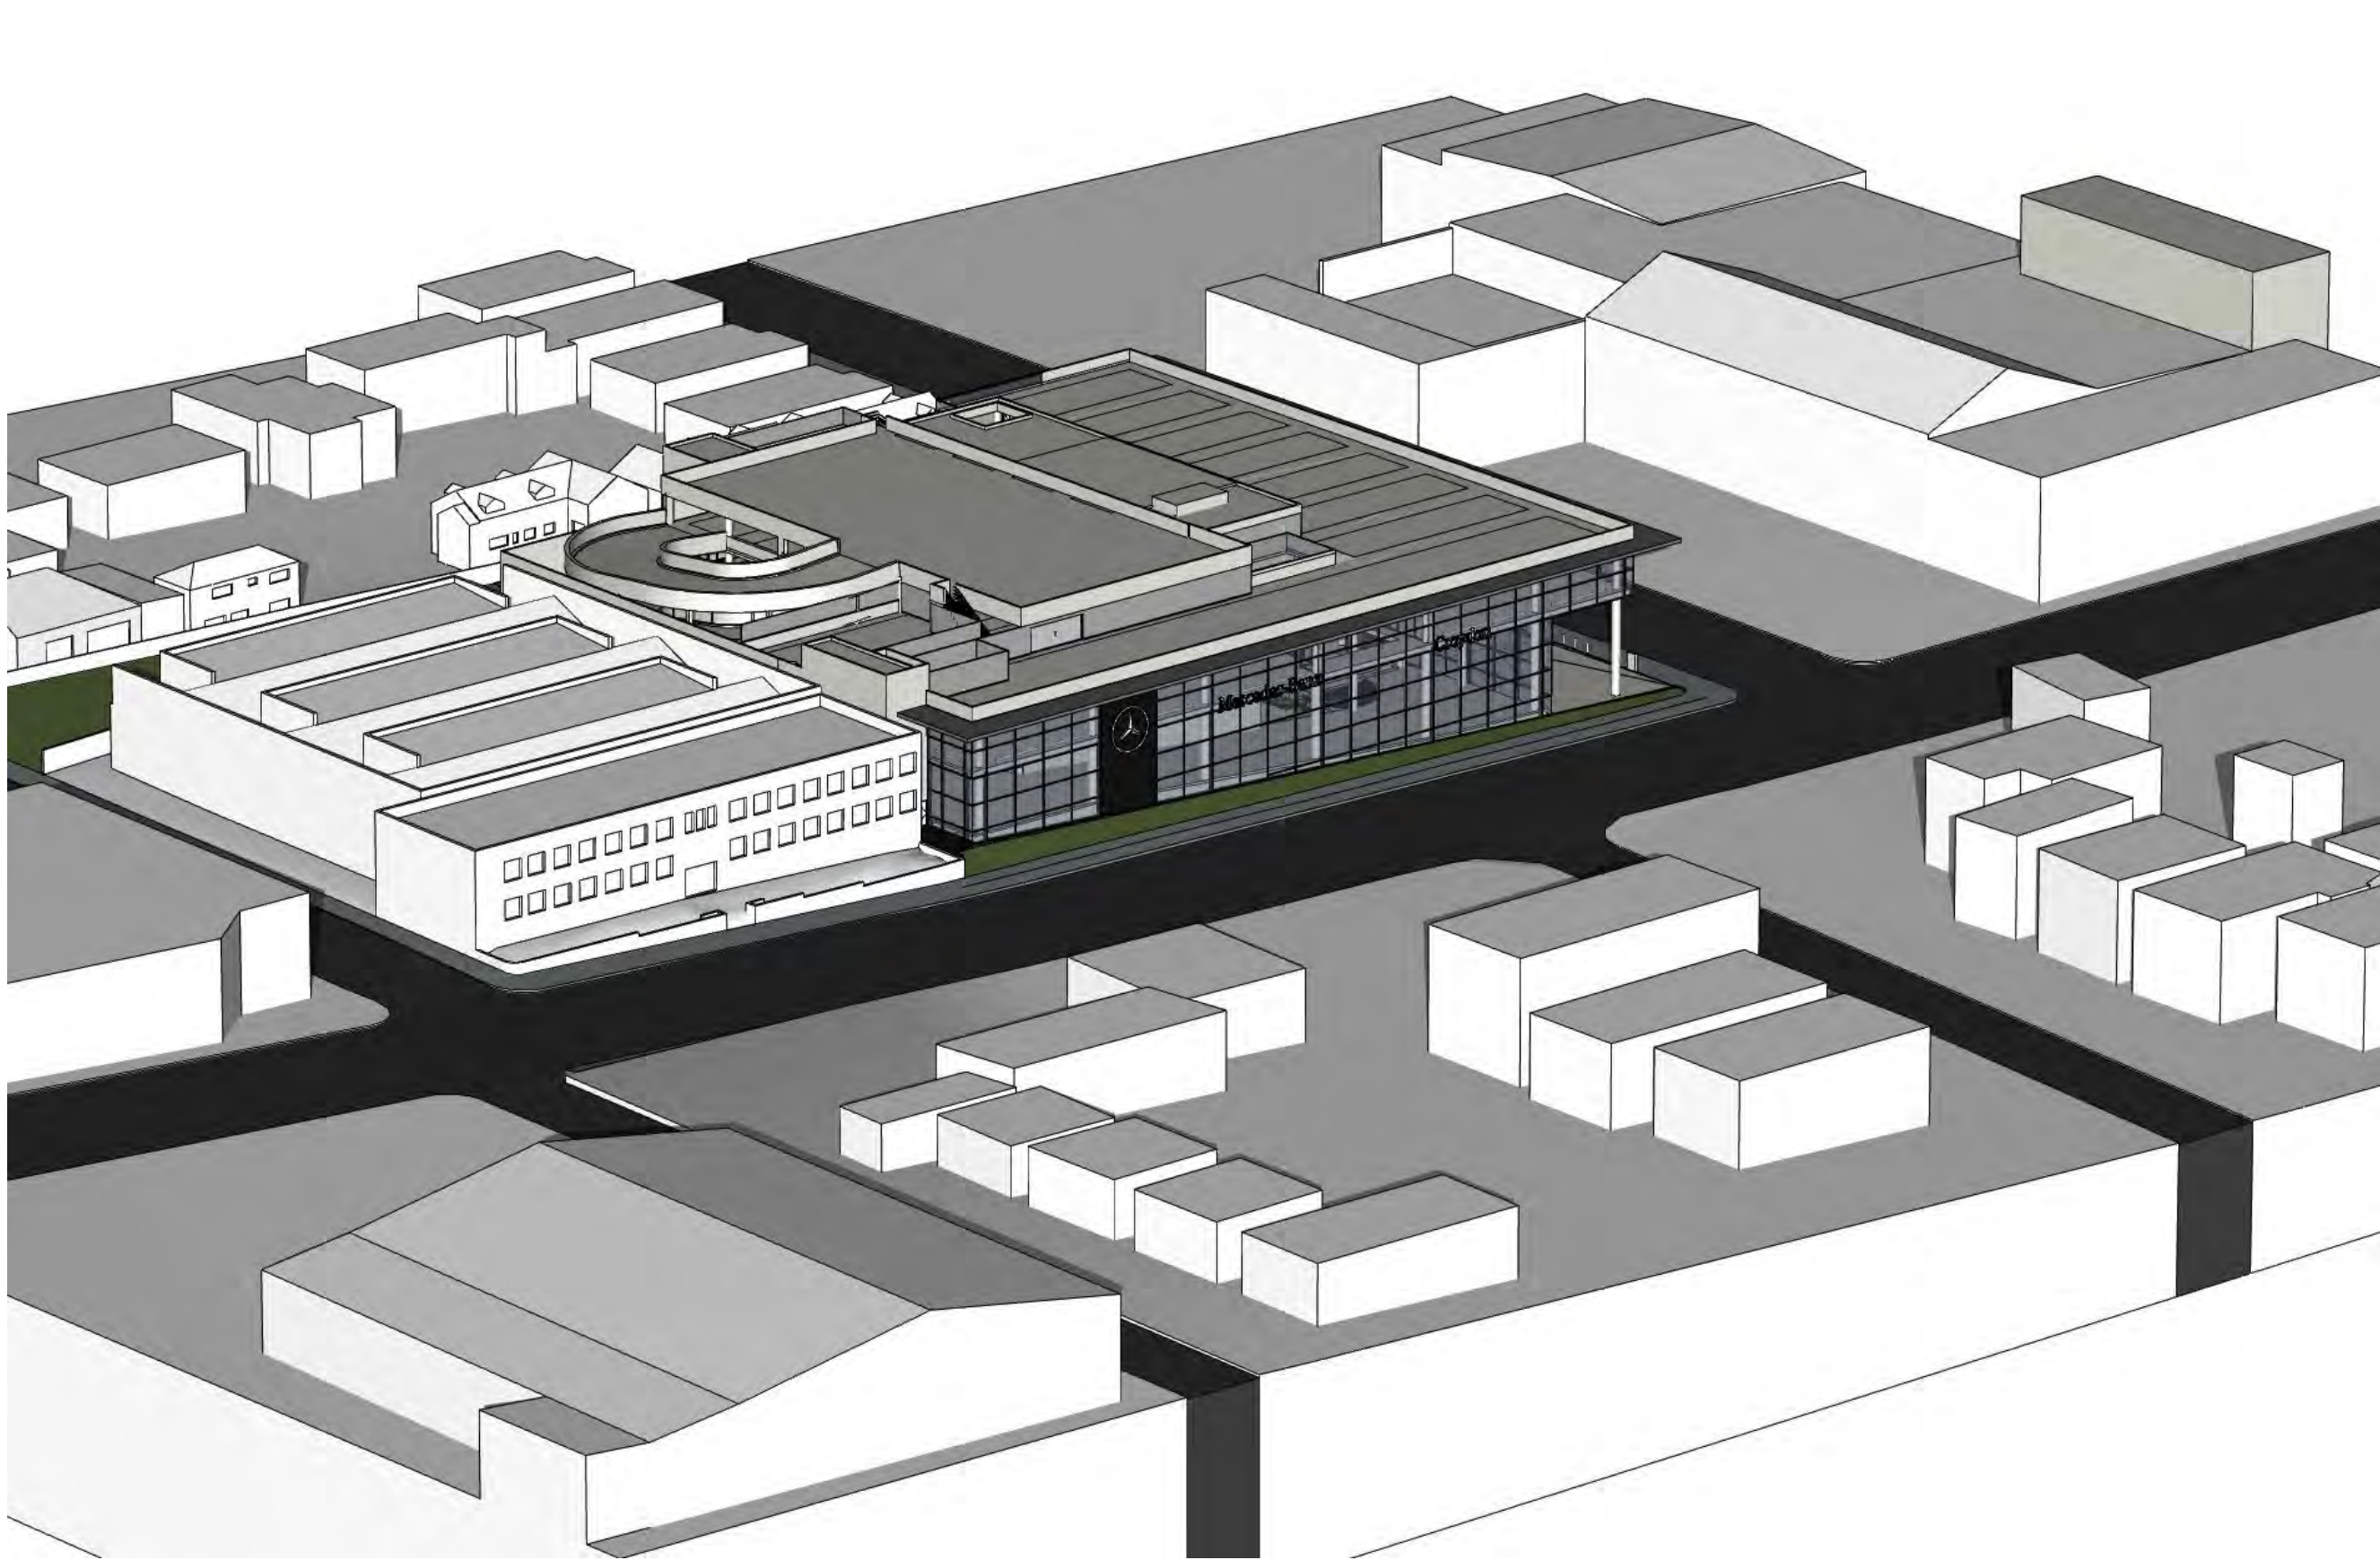

21 June 9am

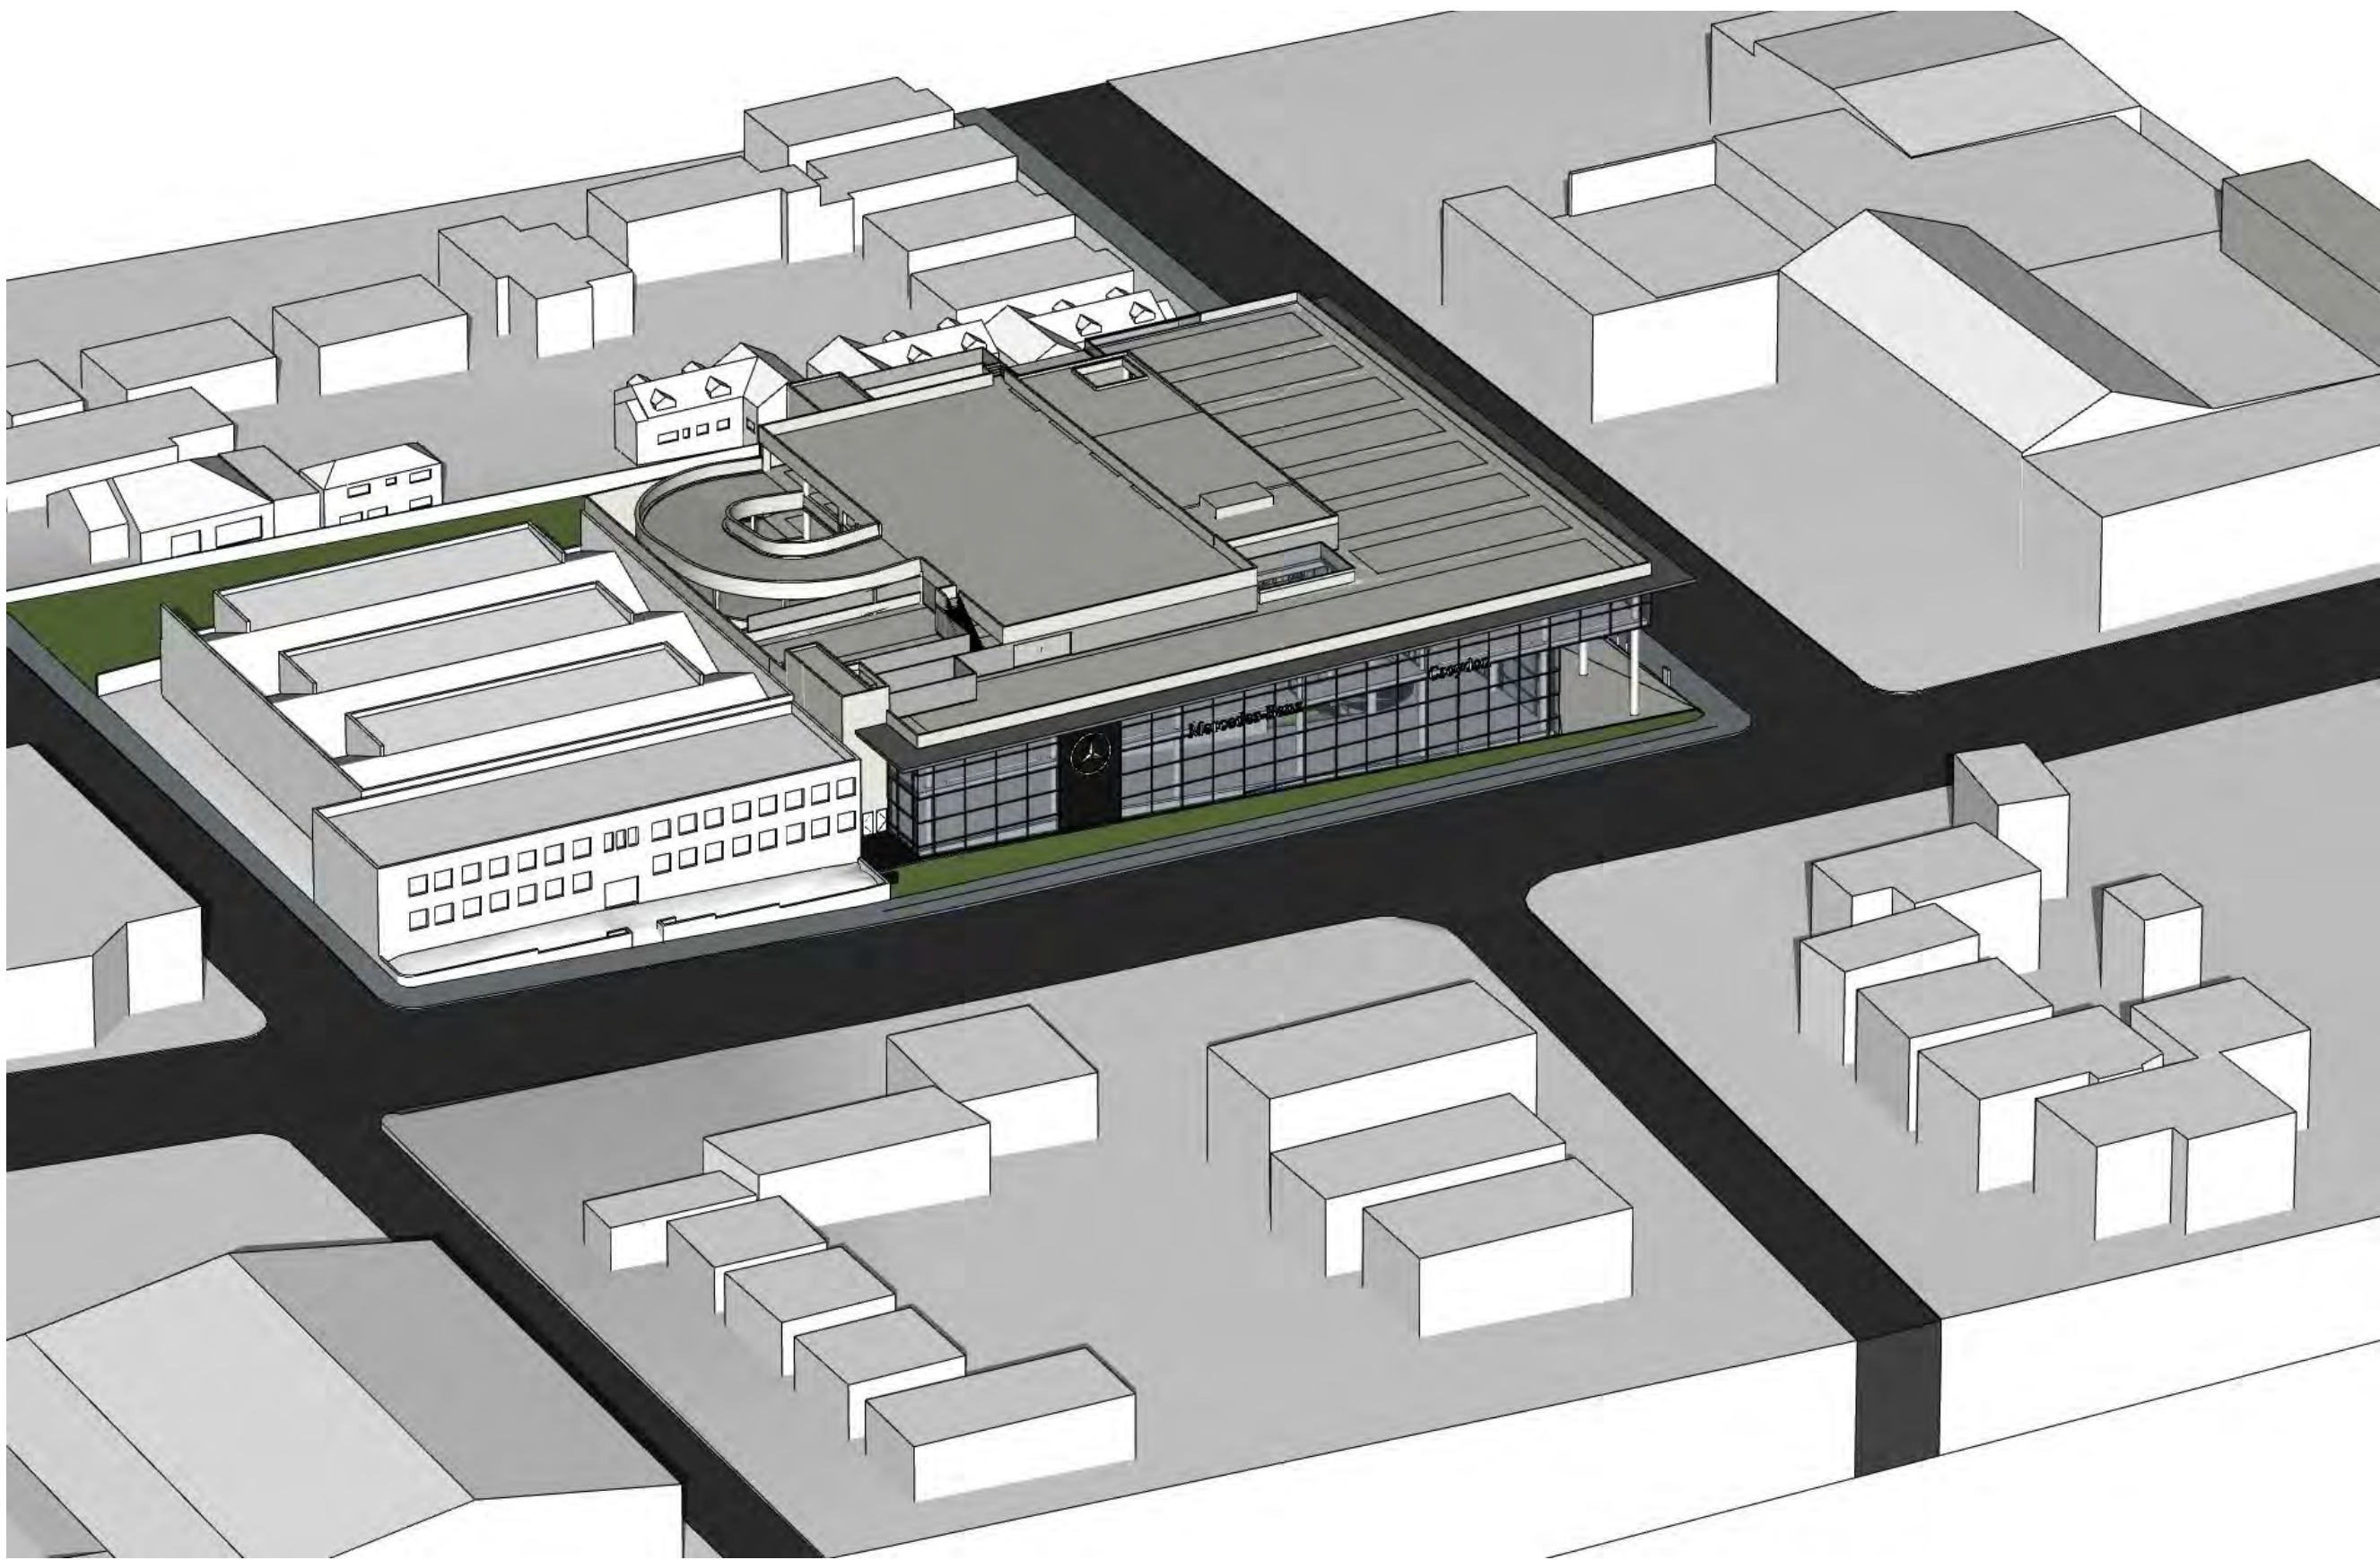

21 June 10am



21 June 11am



21 June 12pm

NOTES
THIS DRAWING IS COPYRIGHT © OF TURNER. NO REPRODUCTION WITHOUT PERMISSION. UNLESS NOTED OTHERWISE, THIS DRAWING IS NOT FOR CONSTRUCTION. ALL DIMENSIONS AND LEVELS ARE TO BE CHECKED ON SITE PRIOR TO THE COMMENCEMENT OF WORK. INFORM TURNER OF ANY DISCREPANCIES FOR CLARIFICATION BEFORE PROCEEDING WITH WORK. DRAWINGS ARE NOT TO BE SCALED. USE ONLY FIGURED DIMENSIONS. REFER TO CONSULTANT DOCUMENTATION FOR FURTHER INFORMATION.

CLIENT
Star Auto Properties Pty
43-47 O'Riordan Street, Alexandria NSW
2015 Australia

Rev	Date	Approved by	Revision Notes
01	17.05.07	SC	For Client Review
02	18.01.19	SC	FOR INFORMATION
03	18.02.01	SC	FOR INFORMATION
04	18.03.19	SC	COUNCIL ISSUE

Project Title
Mercedes-Benz Croydon
200 Parramatta Road Croydon NSW 2132 Australia
Drawing Title
View From the Sun
June 21st 9am - 12pm

Scale
1:191.81 @A1, 50%@A3
Status
For Information
Project No.
17008
Dwg No.
DA-710-001
Rev
04
North
↑

TURNER

Level 7 ONE Oxford Street
Sydney NSW 2010
AUSTRALIA
T +61 2 8558 0000
F +61 2 8558 0088
turnerstudio.com.au



21 June 1pm



21 June 2pm



21 June 3pm

NOTES
THIS DRAWING IS COPYRIGHT © OF TURNER. NO REPRODUCTION WITHOUT PERMISSION. UNLESS NOTED OTHERWISE THIS DRAWING IS NOT FOR CONSTRUCTION. ALL DIMENSIONS AND LEVELS ARE TO BE CHECKED ON SITE PRIOR TO THE COMMENCEMENT OF WORK. INFORM TURNER OF ANY DISCREPANCIES FOR CLARIFICATION BEFORE PROCEEDING WITH WORK. DRAWINGS ARE NOT TO BE SCALED. USE ONLY FIGURED DIMENSIONS. REFER TO CONSULTANT DOCUMENTATION FOR FURTHER INFORMATION.

CLIENT
Star Auto Properties Pty
43-47 O'Riordan Street, Alexandria NSW
2015 Australia

DLCS Quality Endorsed Company ISO 9001:2015, Registration Number 20476
Notified Architect Nicholas Turner 6895, APR 98 264 284 871

Rev	Date	Approved by	Revision Notes
01	17.05.07	SC	For Client Review
02	18.01.19	SC	FOR INFORMATION
03	18.02.01	SC	FOR INFORMATION
04	18.03.19	SC	COUNCIL ISSUE

Project Title
Mercedes-Benz Croydon
200 Parramatta Road Croydon NSW 2132 Australia

Drawing Title
View From the Sun
June 21st 1pm - 3pm

Scale
1:191.81 @A1, 50%@A3
Status
For Information

Project No.
17008
Dwg No.
DA-710-002


Drawn by
DF
Rev
04

North
↑


TURNER

Level 7 ONE Oxford Street
Darlinghurst NSW 2010
AUSTRALIA


T +61 2 8558 0000
F +61 2 8558 0088
turnerstudio.com.au

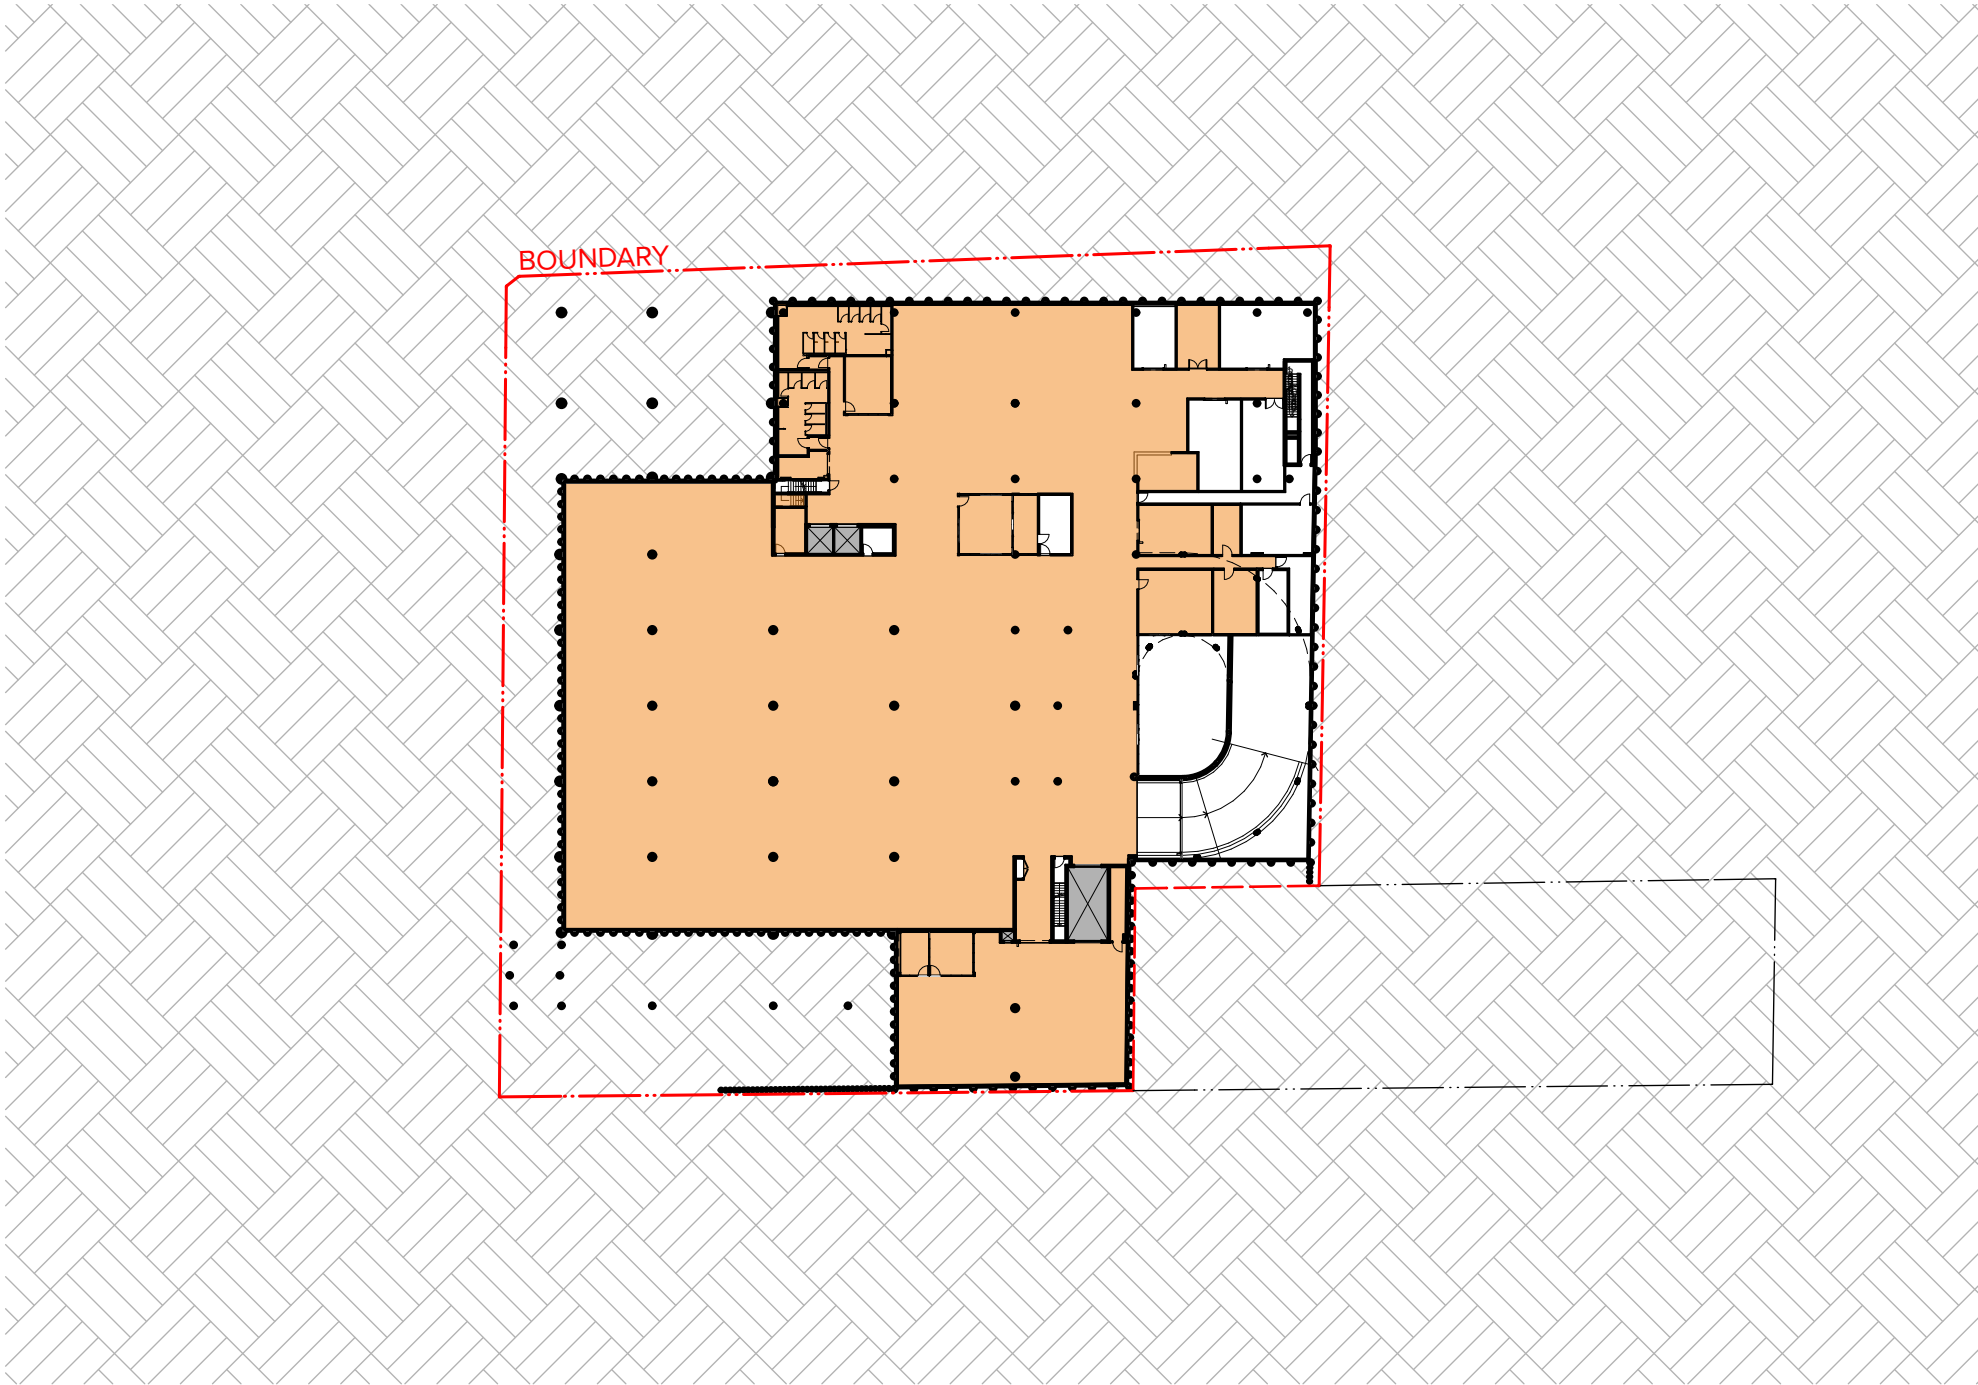


Basement 3,648

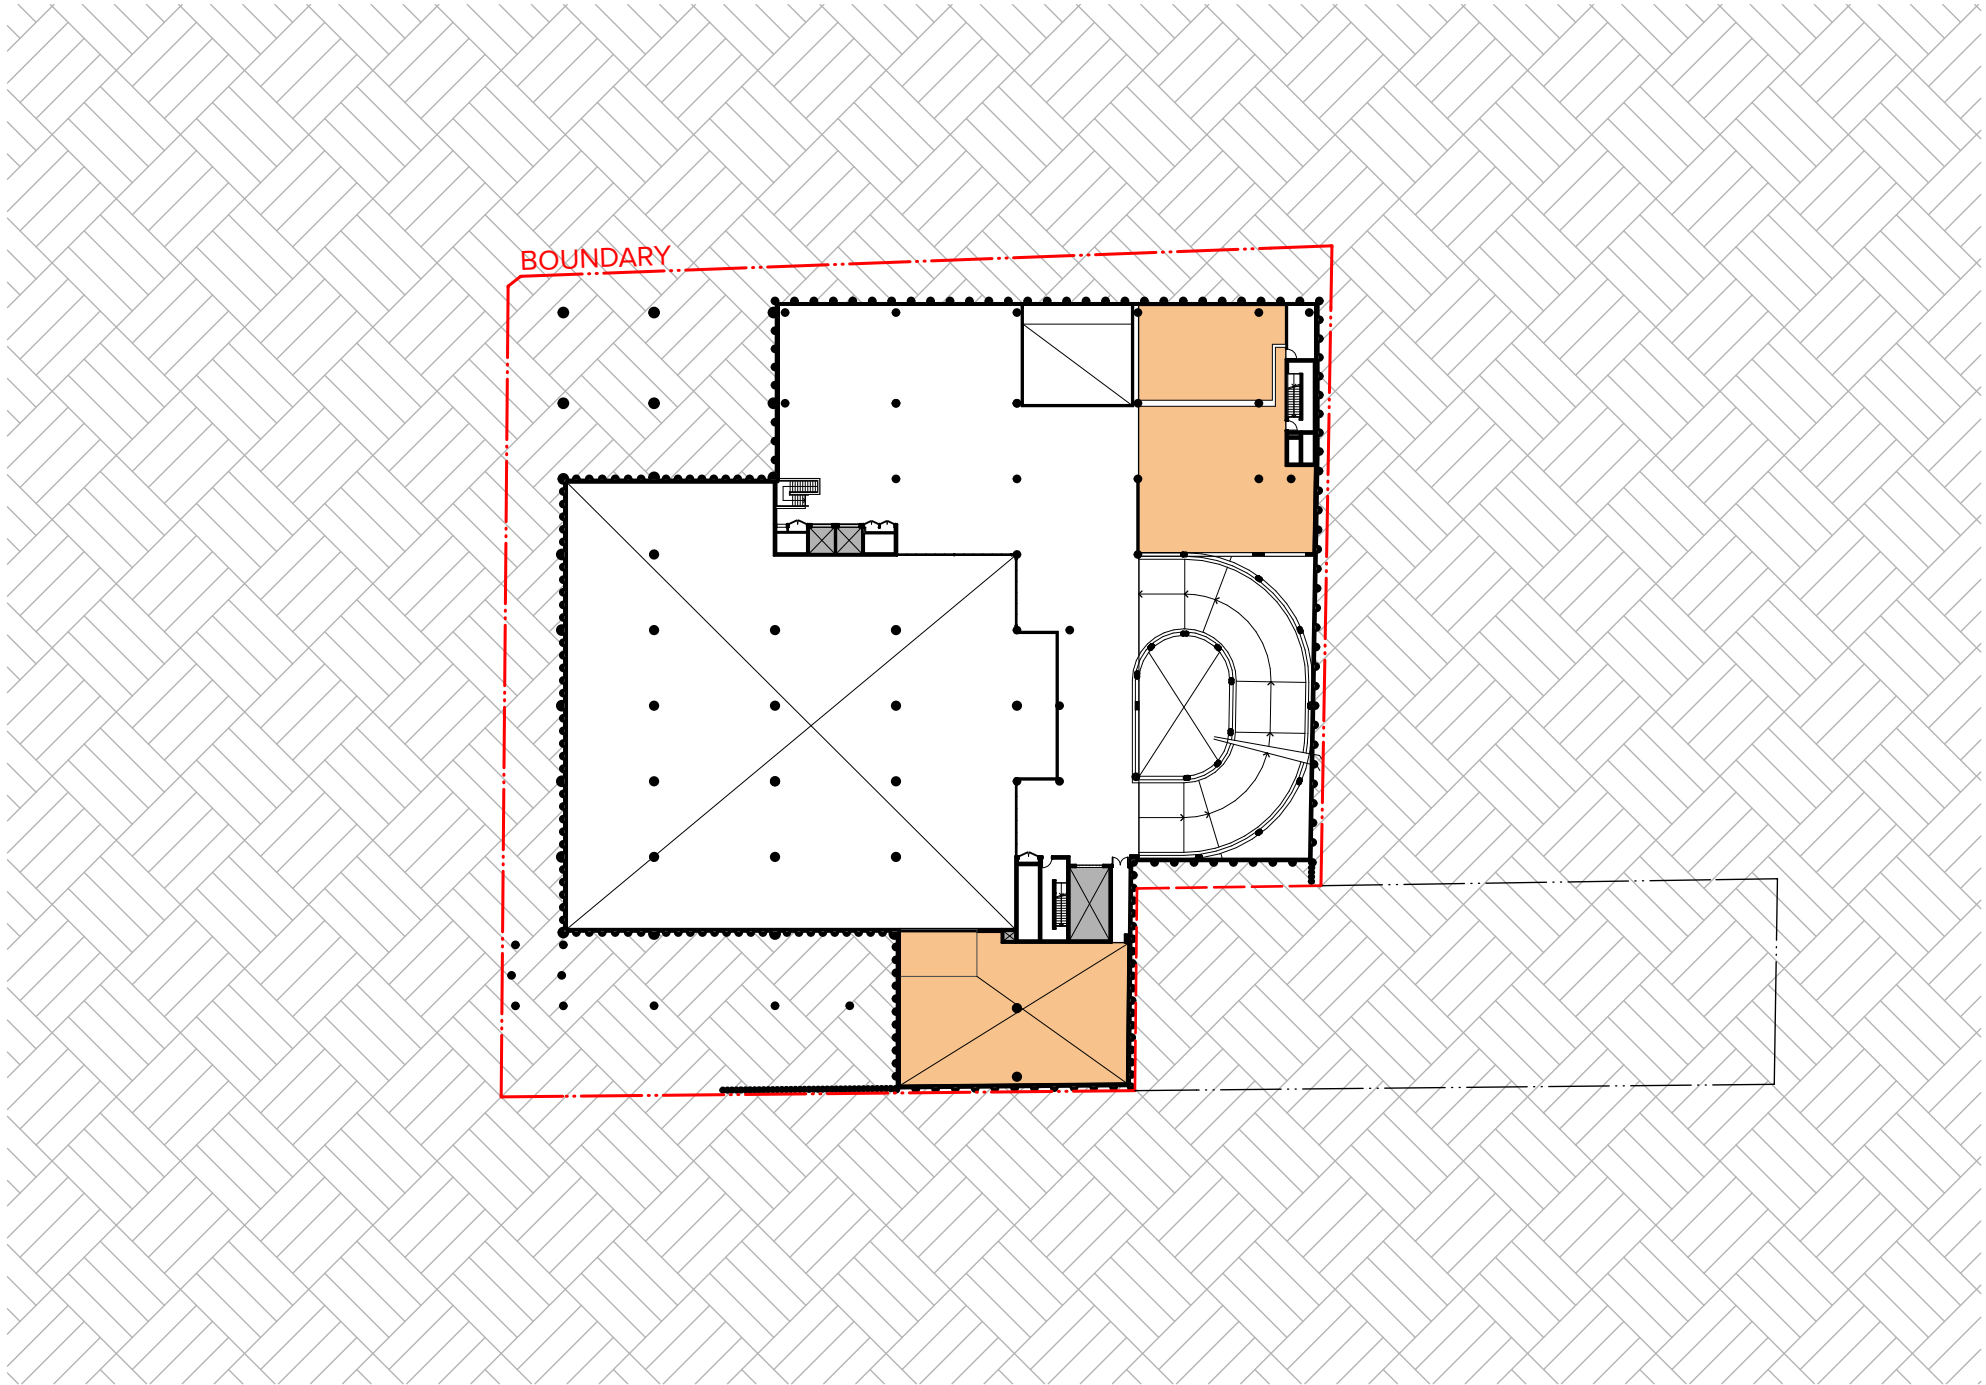


Basement Mezzanine 711

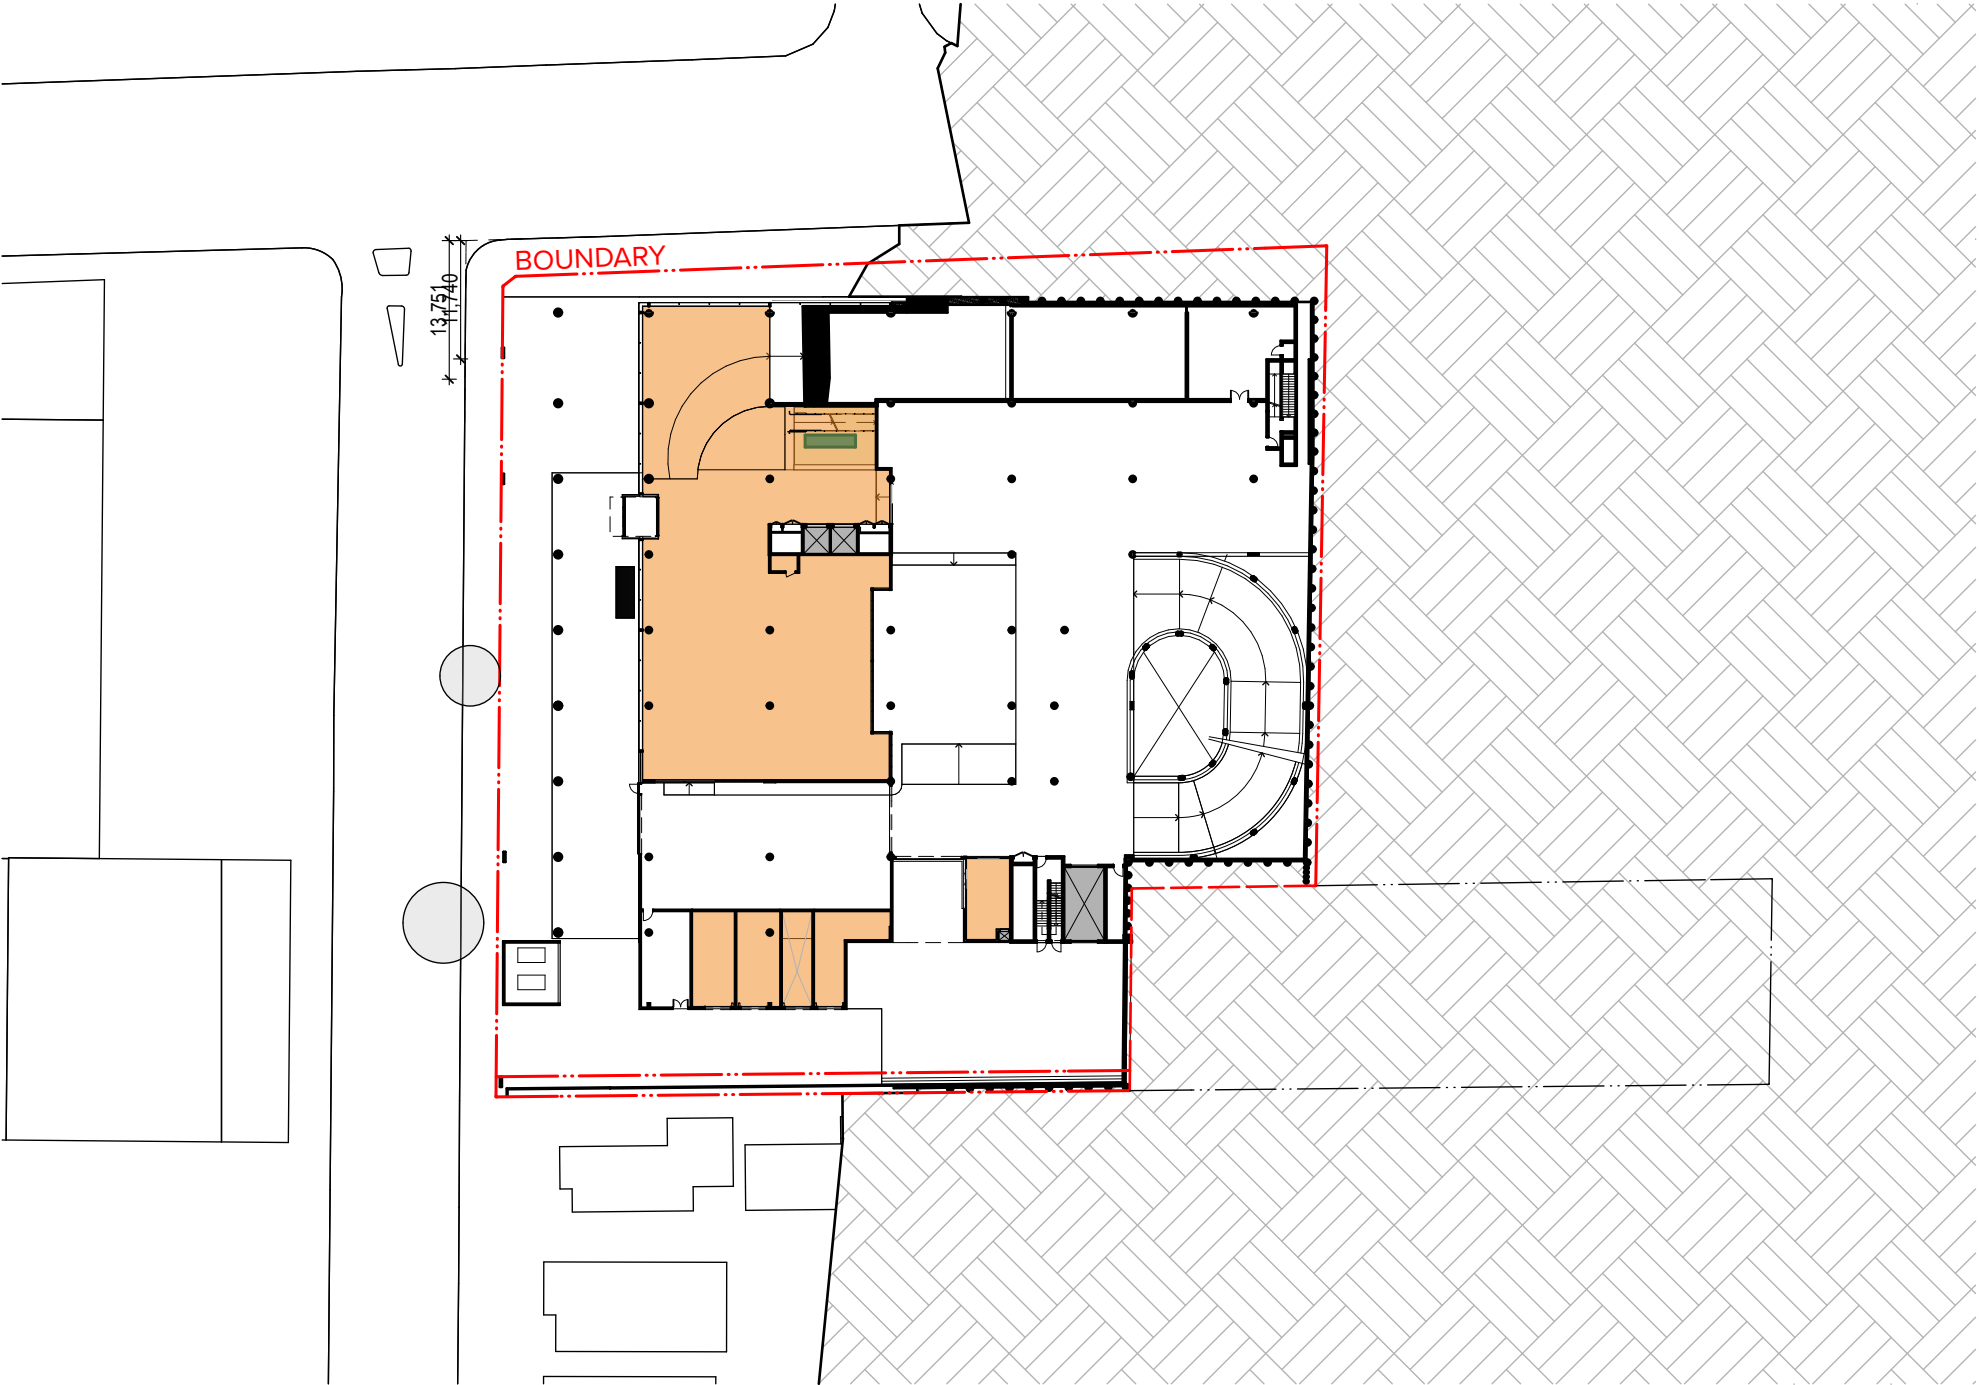


Ground Level 1,144

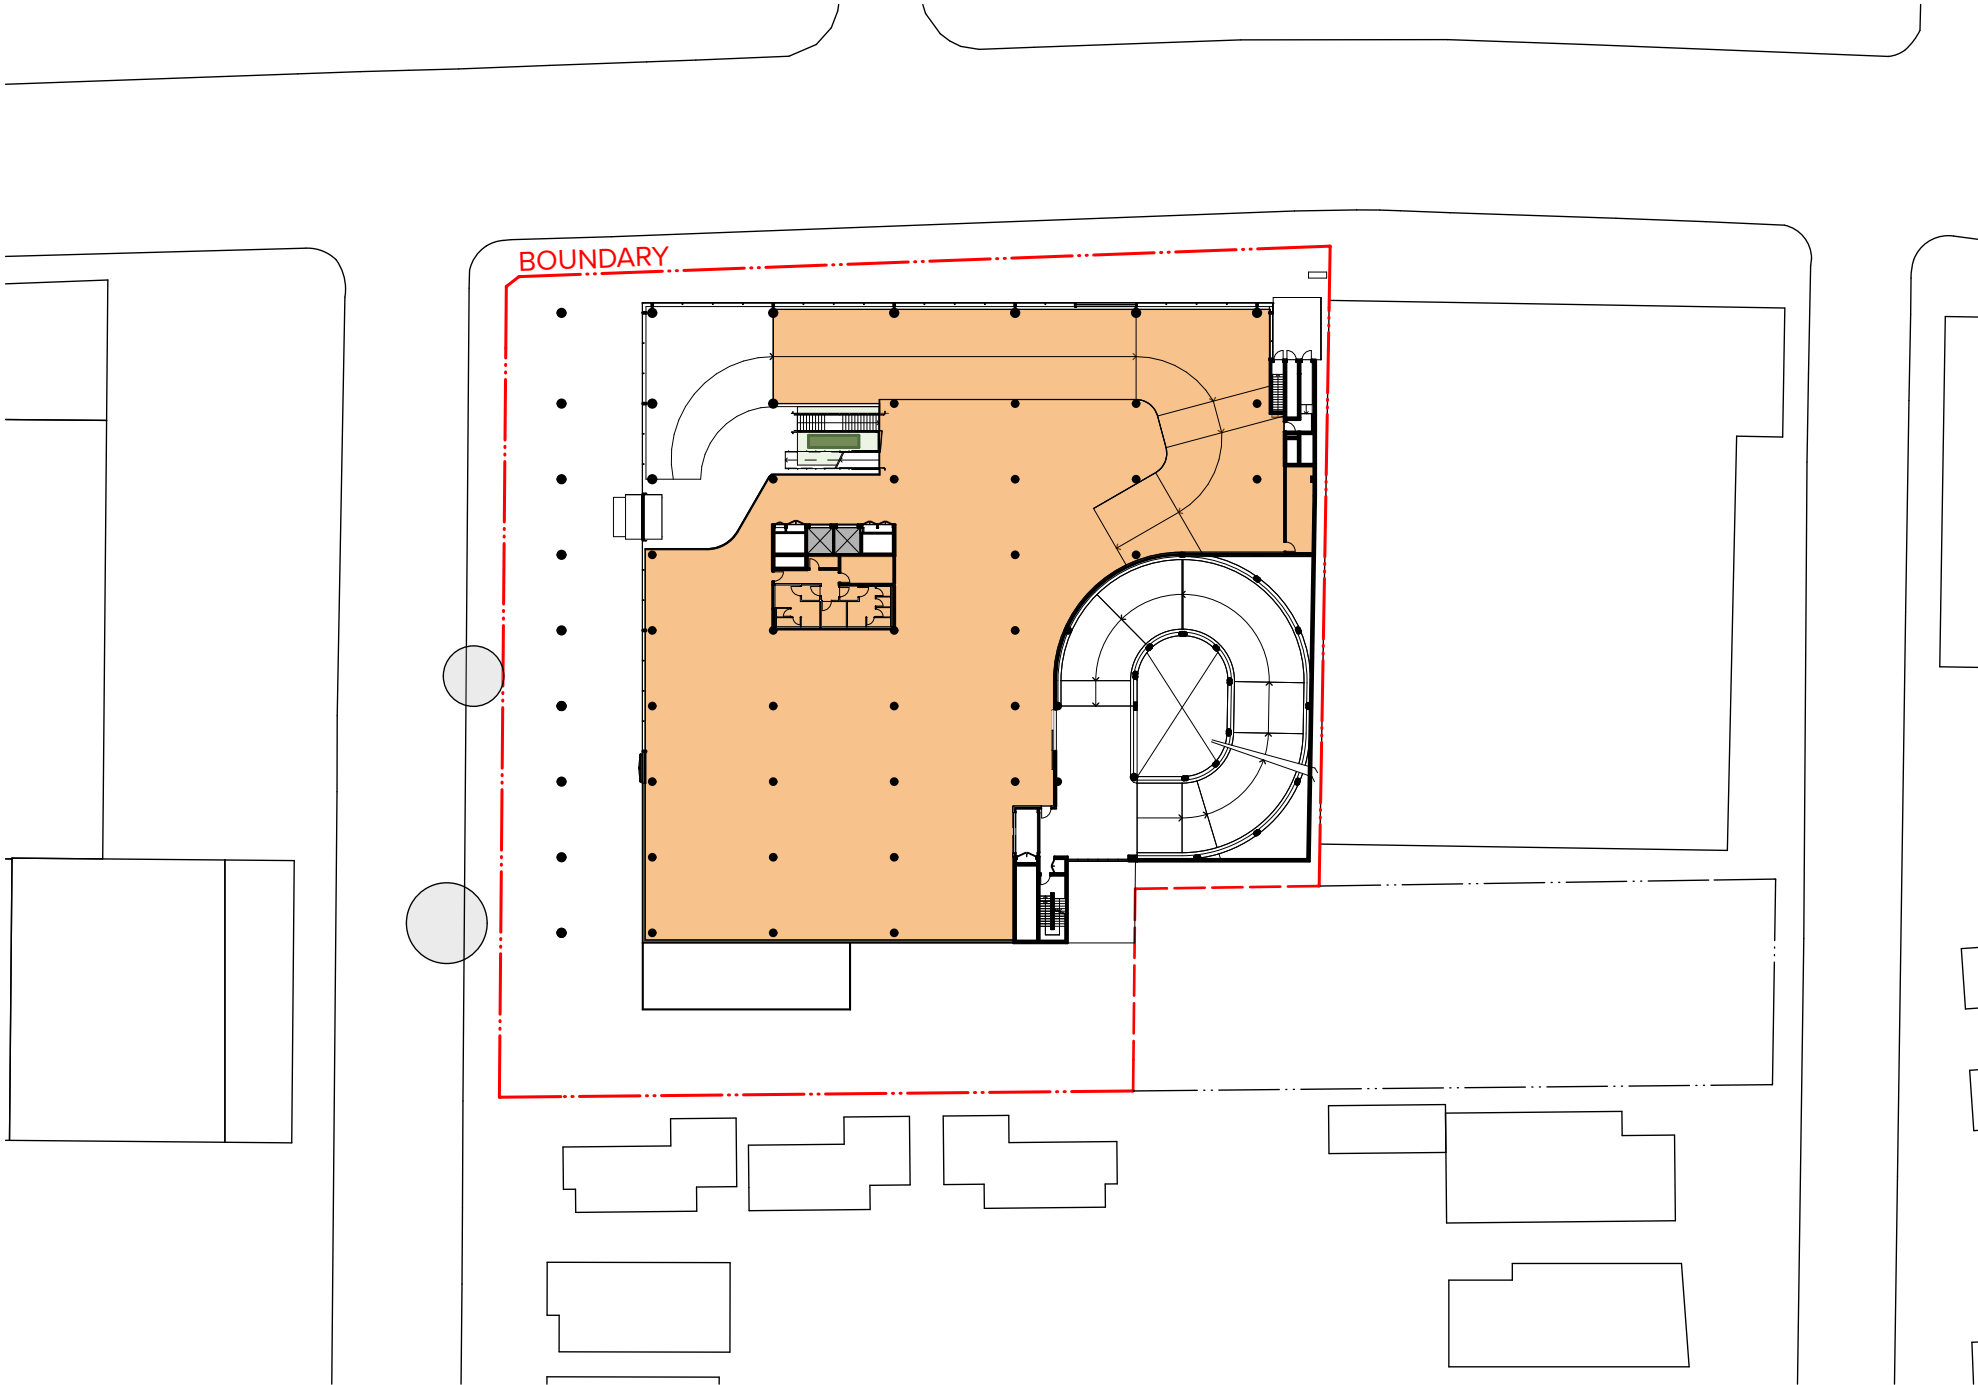

Level 01 2,679

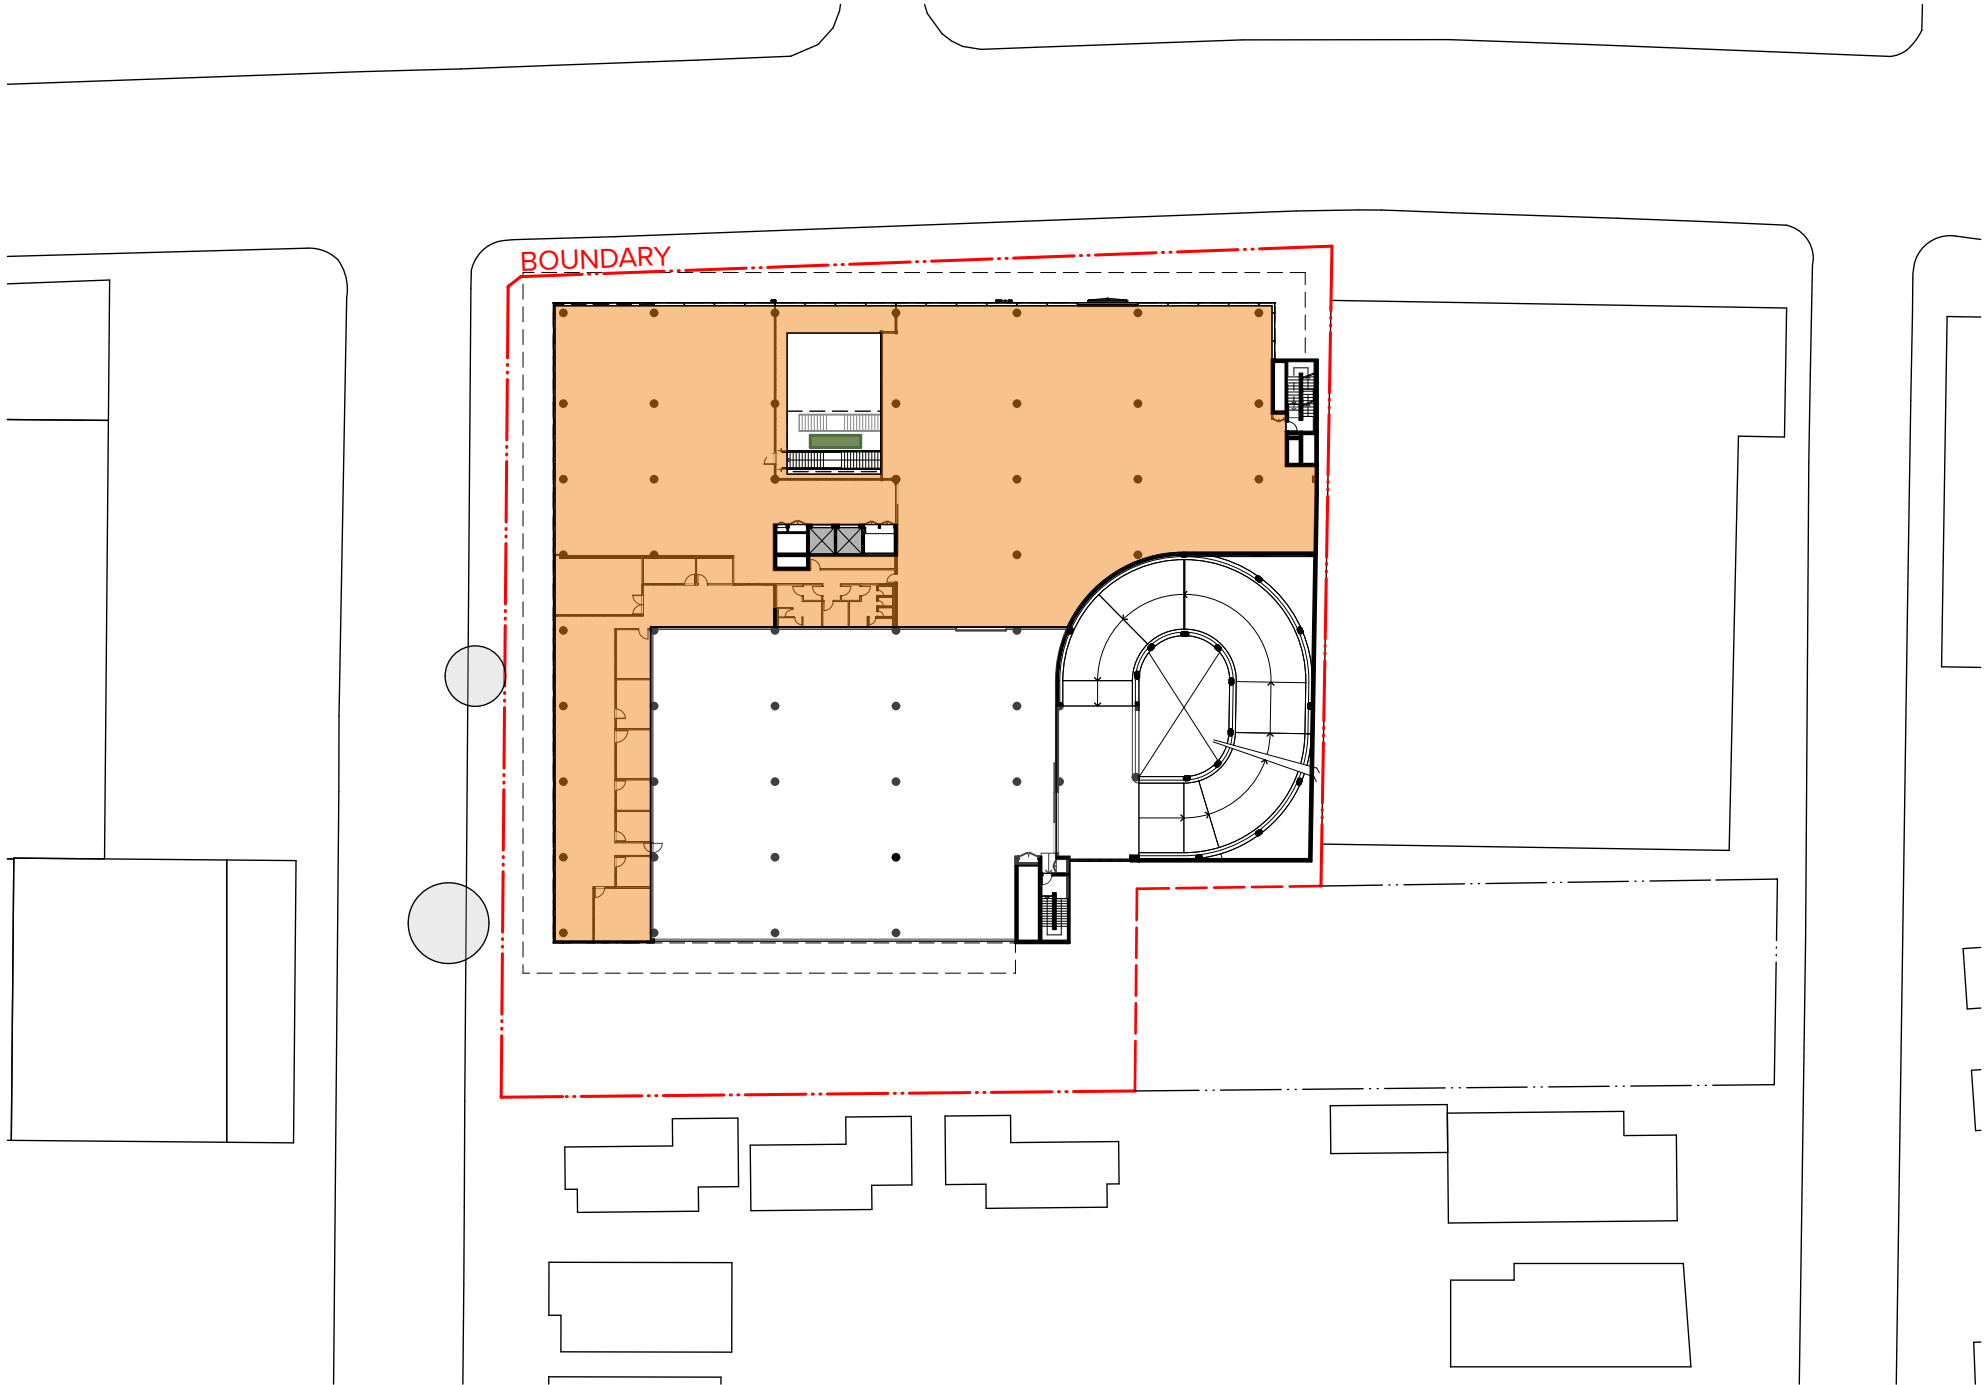

Level 02 2,305

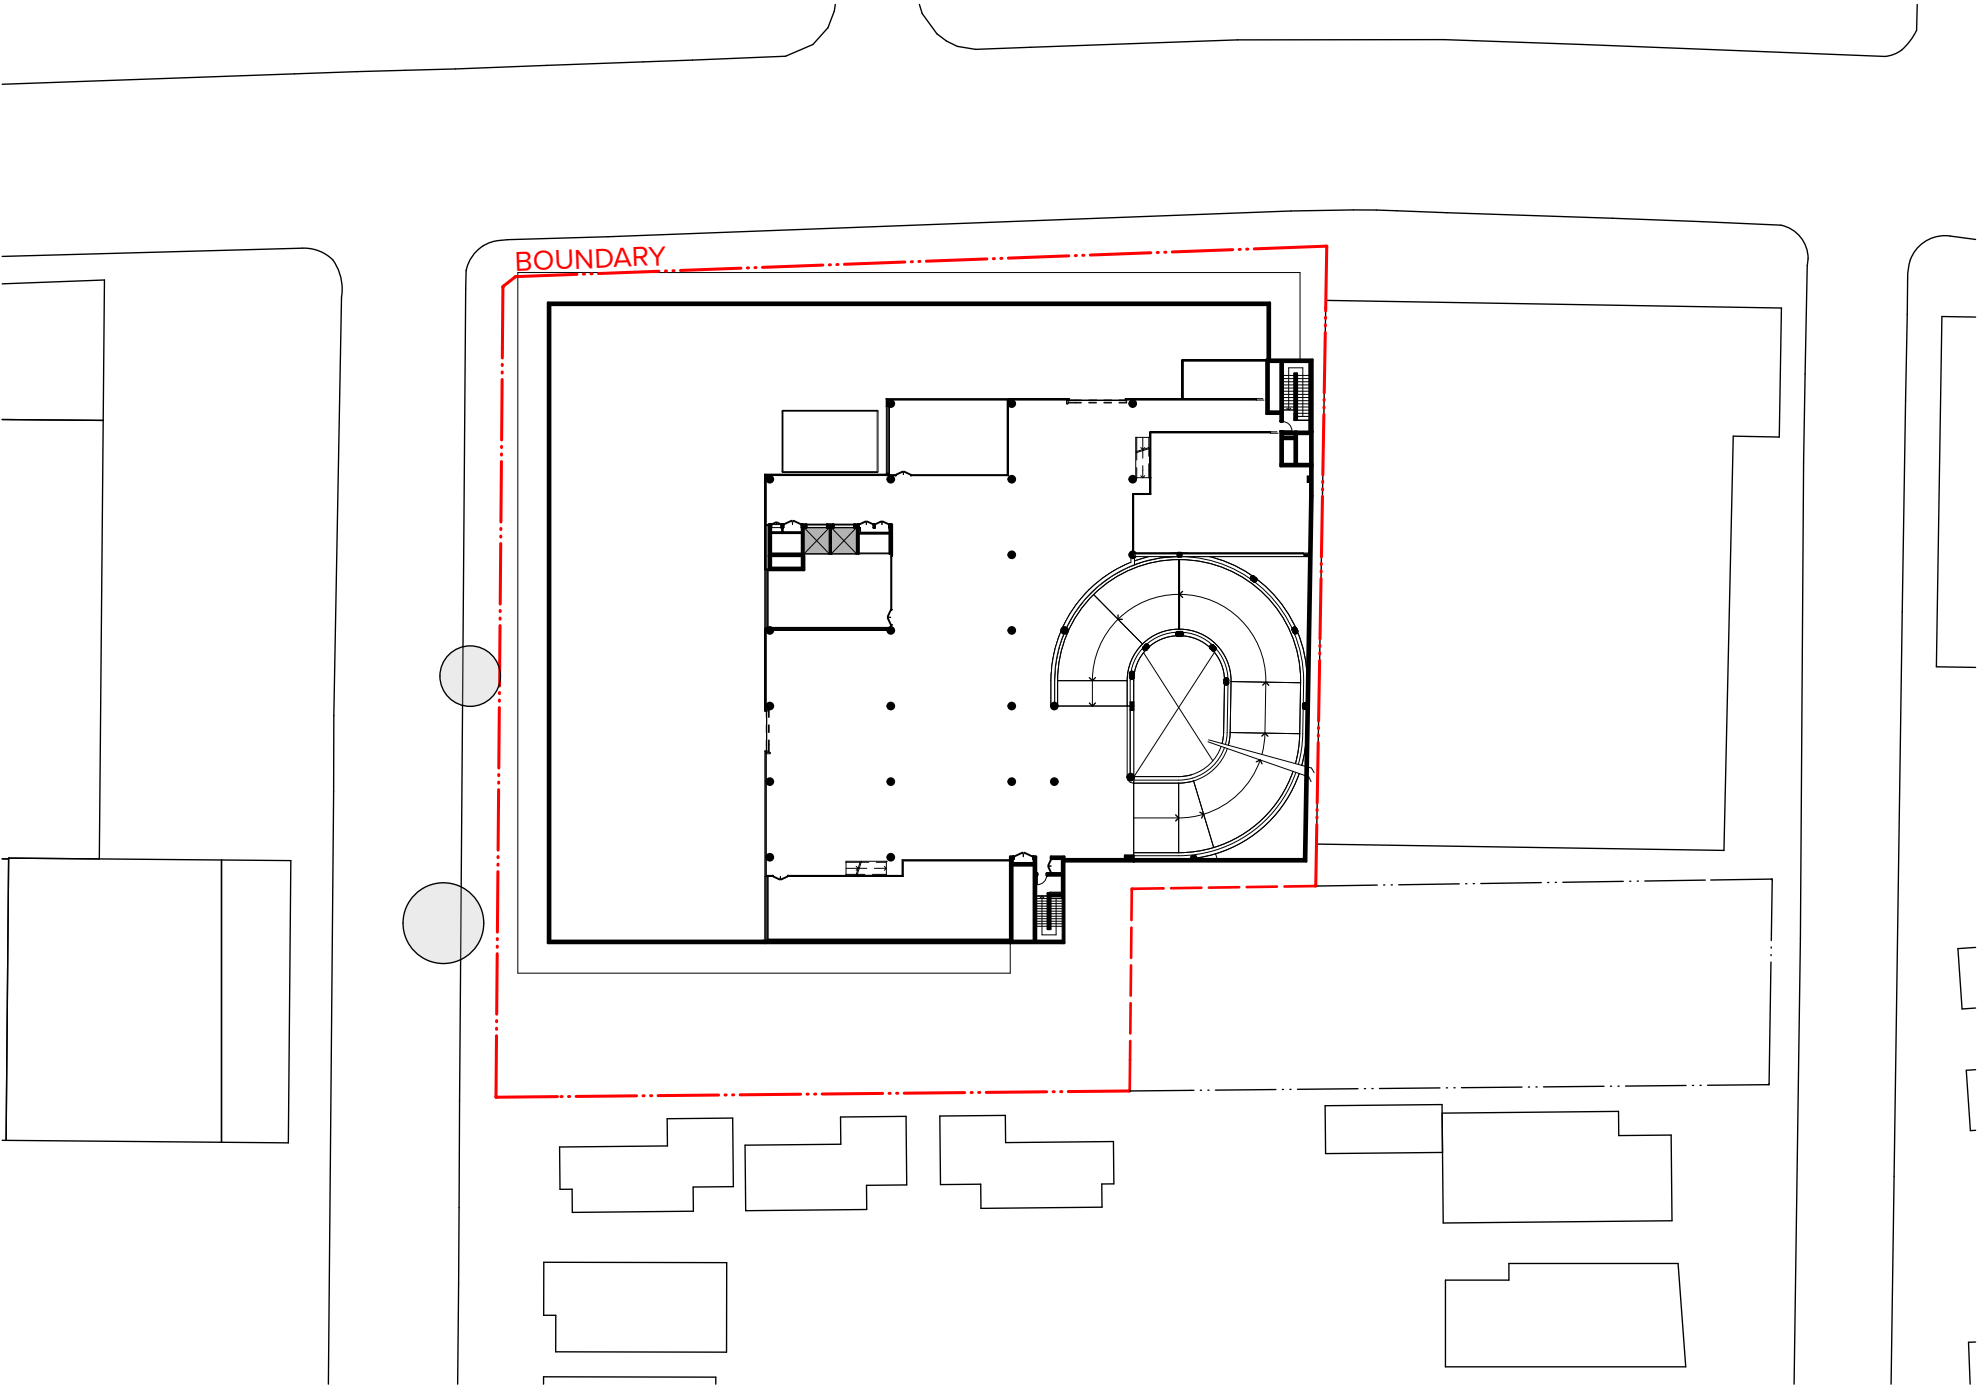

Level 03

GFA	
Basement	3,648
Basement Mezzanine	711
Ground Level	1,144
Level 01	2,679
Level 02	2,305
10,487 m ²	

NOTES
THIS DRAWING IS COPYRIGHT © OF TURNER. NO REPRODUCTION WITHOUT PERMISSION. UNLESS NOTED OTHERWISE THIS DRAWING IS NOT FOR CONSTRUCTION. ALL DIMENSIONS AND LEVELS ARE TO BE CHECKED ON SITE PRIOR TO THE COMMENCEMENT OF WORK. REPORT TURNER OF ANY DISCREPANCIES FOR CLARIFICATION BEFORE PROCEEDING WITH WORK. DRAWINGS ARE NOT TO BE SCALED. USE ONLY FIGURED DIMENSIONS. REFER TO CONSULTANT DOCUMENTATION FOR FURTHER INFORMATION.

CLIENT
Star Auto Properties Pty
43-47 O'Riordan Street, Alexandria NSW
2015 Australia


Rev	Date	Approved by	Revision Notes
01	17.05.14	--	For Client Final Review
02	17.06.20	--	DA Submission
03	17.11.14	--	Development Application
04	18.01.19	--	FOR INFORMATION

Project Title
Mercedes-Benz Croydon
200 Parramatta Road Croydon NSW 2132 Australia
Drawing Title
GFA Diagrams
GFA Diagrams


Scale 1:750, 1:1 @A1, 50% @A3	Project No. 17008	Drawn by DF	North ↑
Status For Information	Dwg No. DA-720-001	Rev 04	

TURNER


Level 7 ONE Oxford Street
Croydon NSW 2010
AUSTRALIA
T +61 2 8658 0000
F +61 2 8658 0088
turnerinfo.com.au

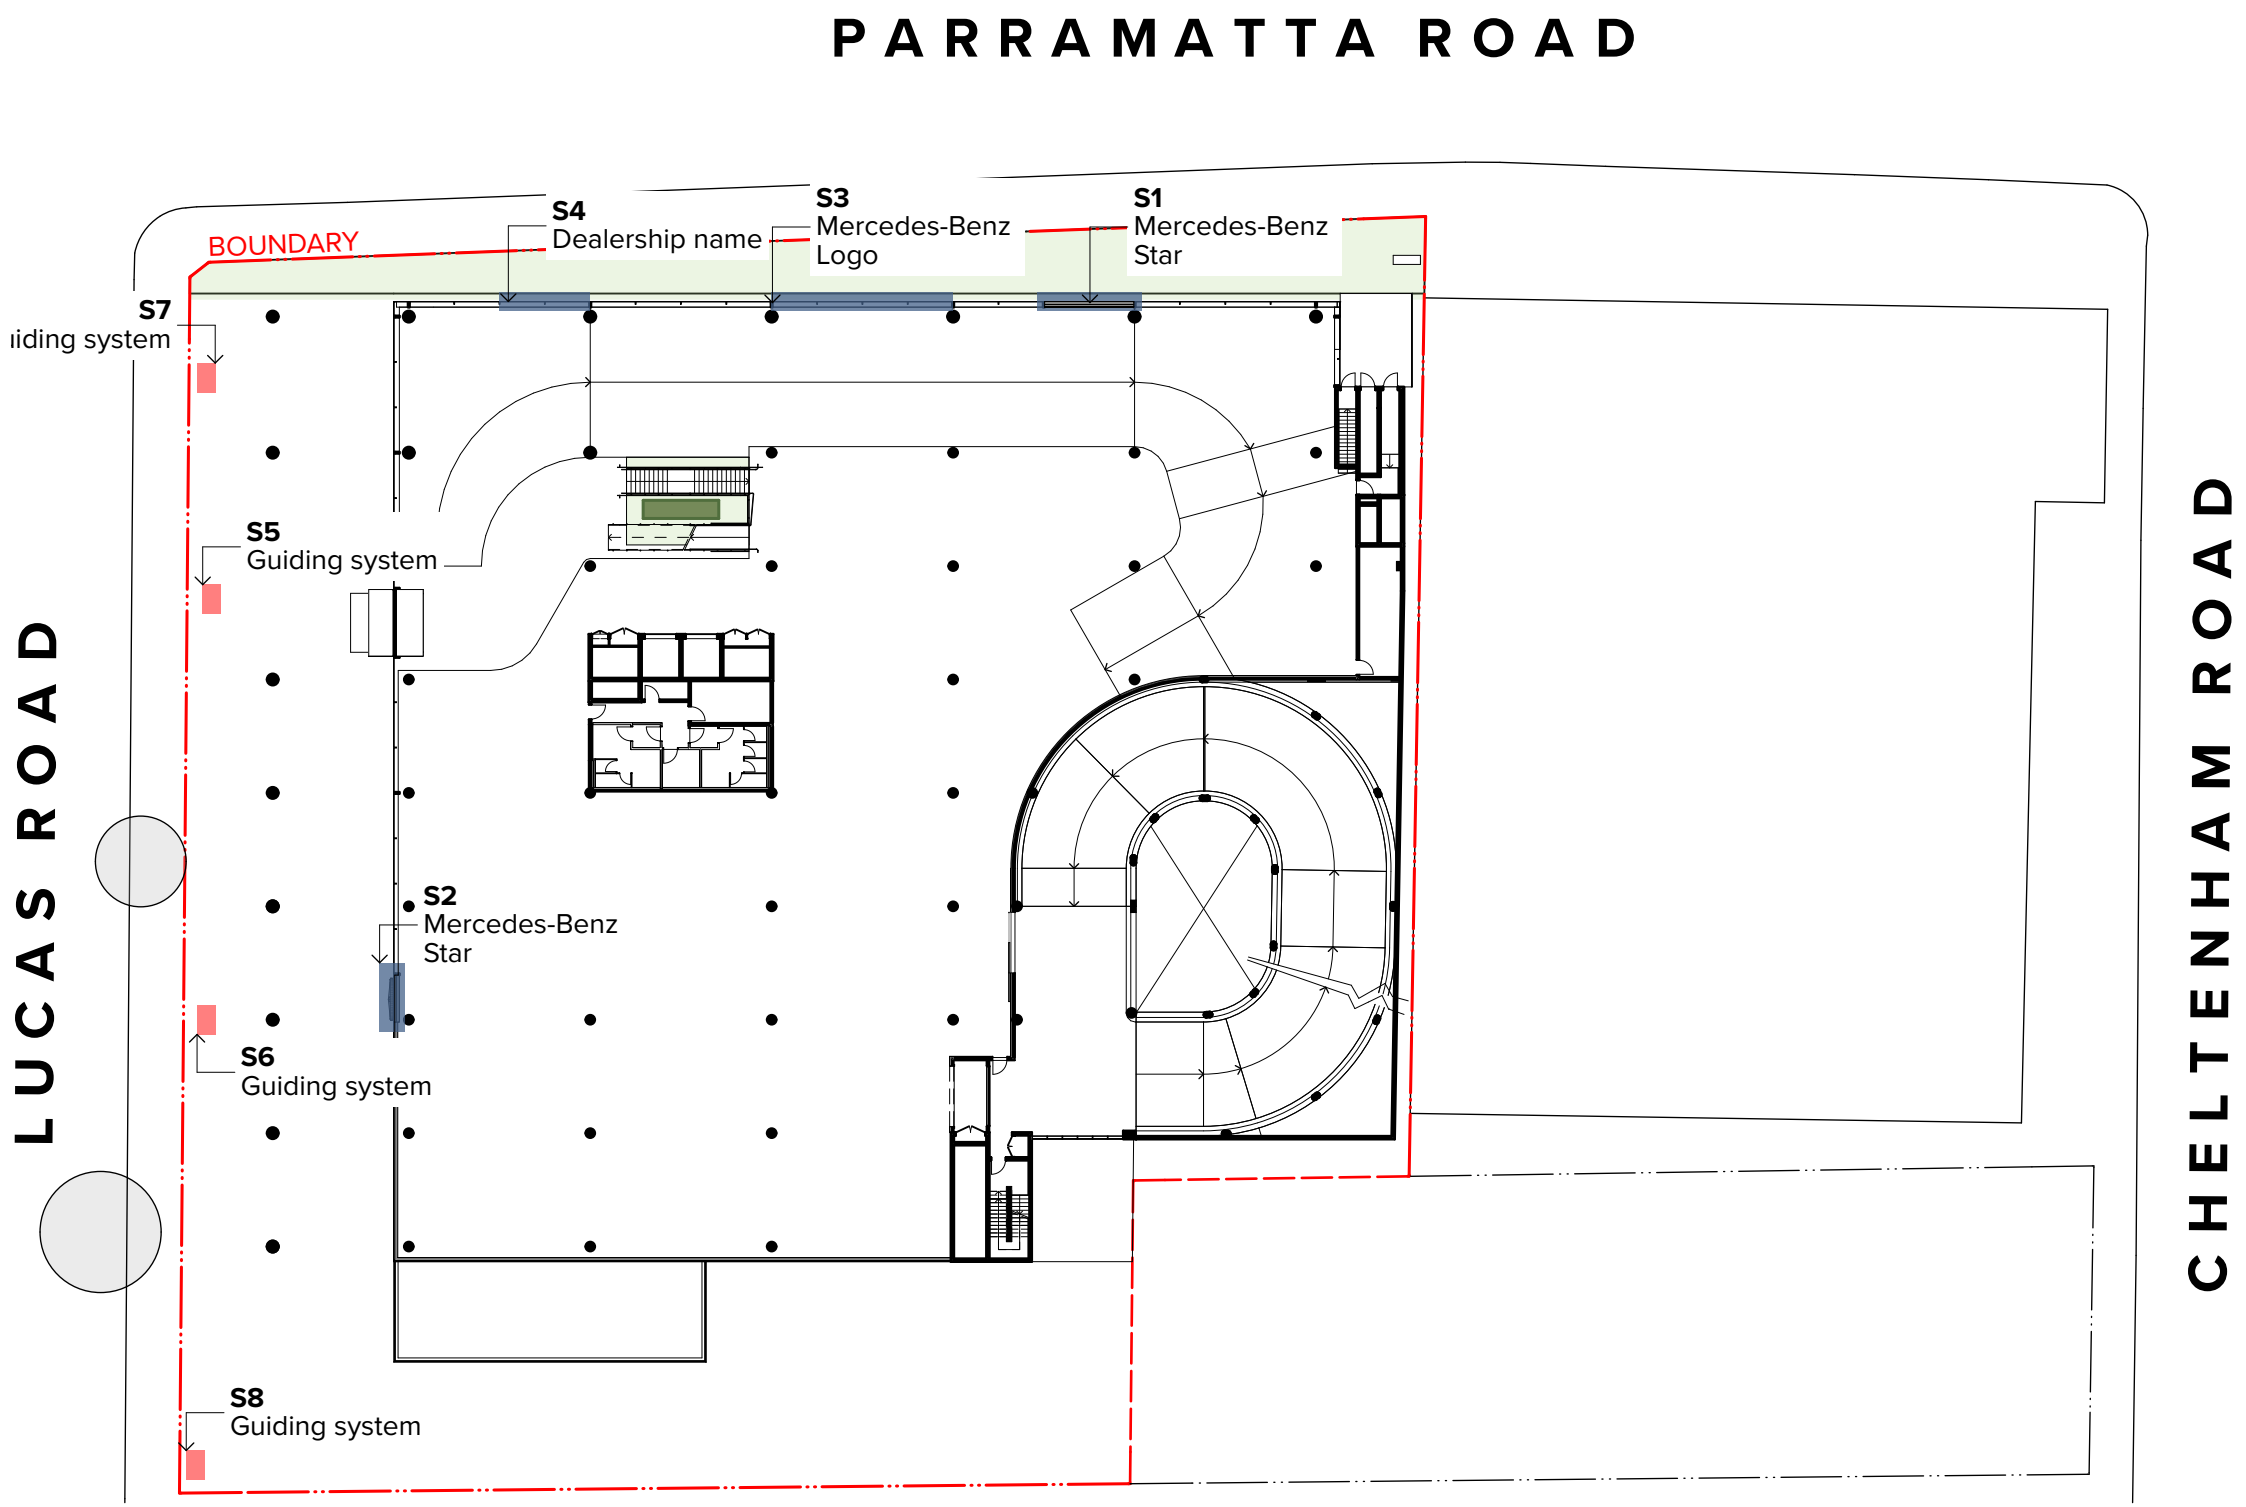


Signage Plan

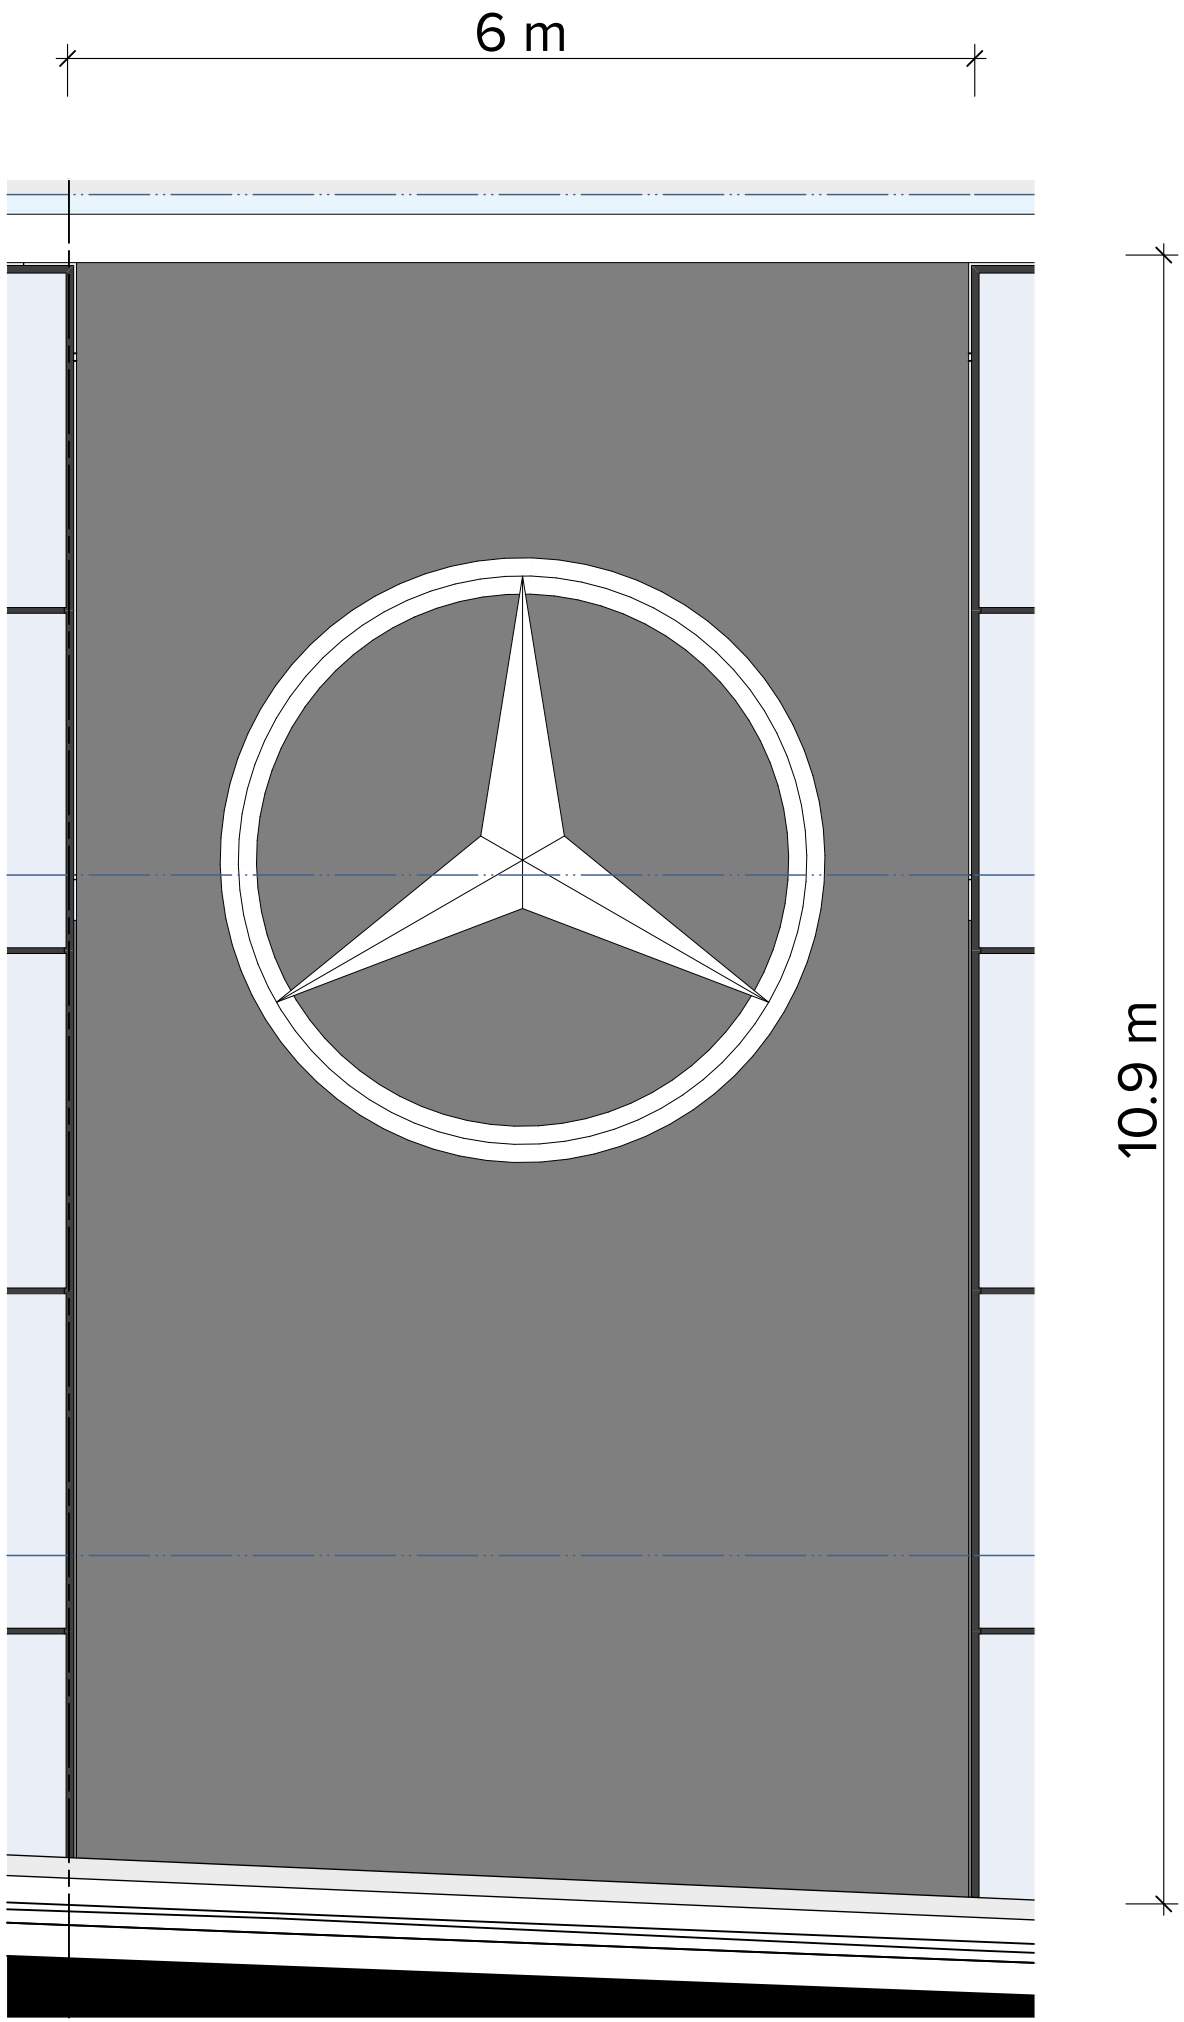


S1_MercedesBenz star
Illuminated Sign

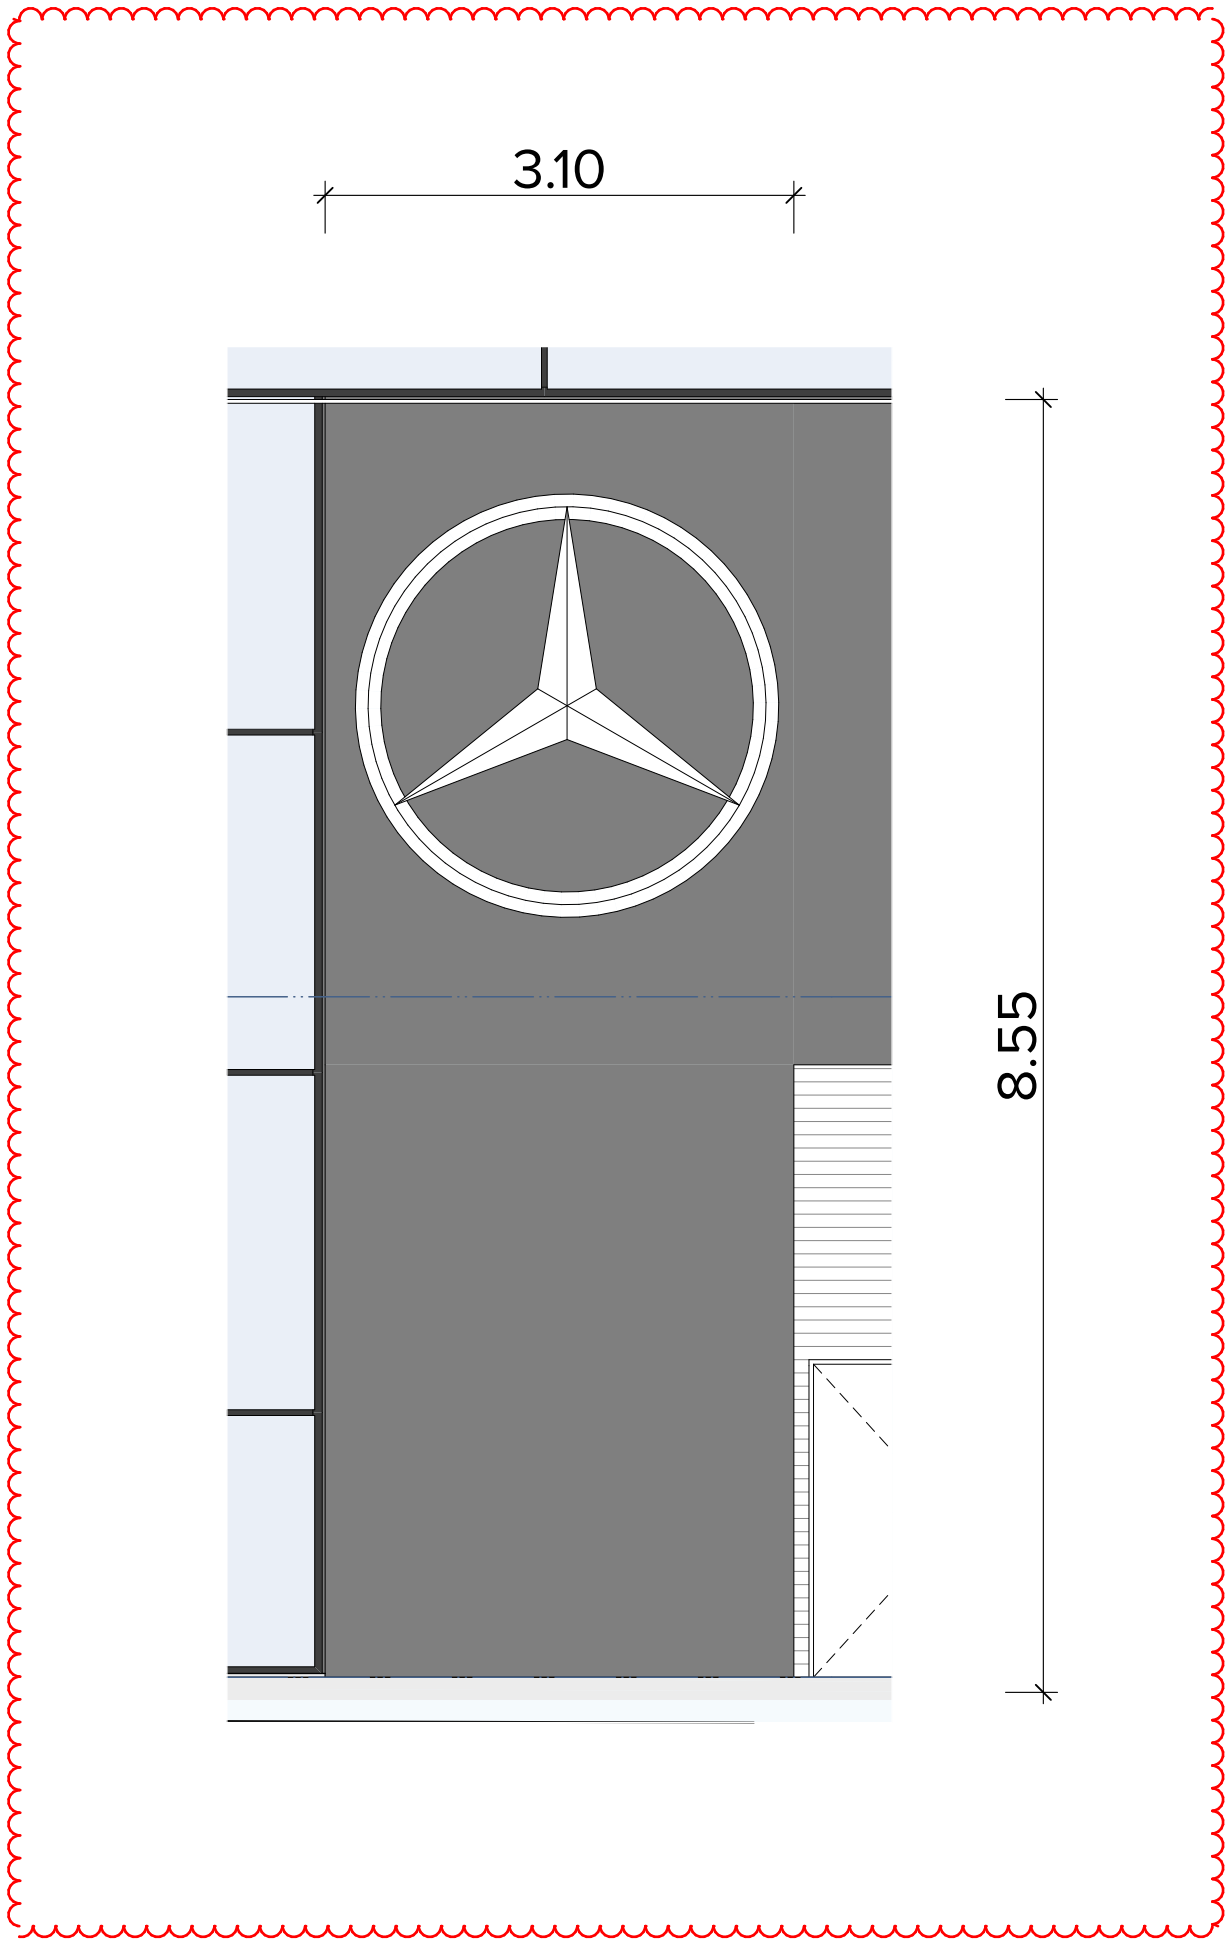


S2_MercedesBenz star
Illuminated Sign

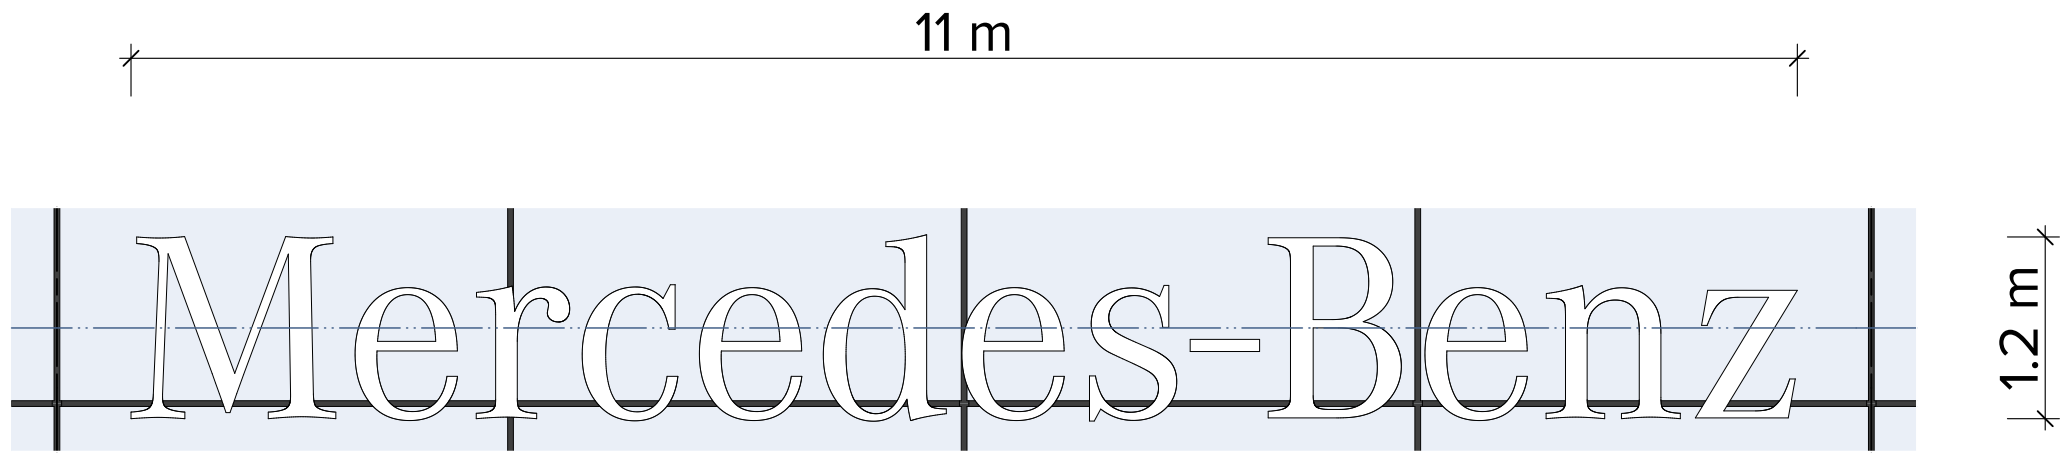

S3_Mercede-Benz Logo
Illuminated Sign

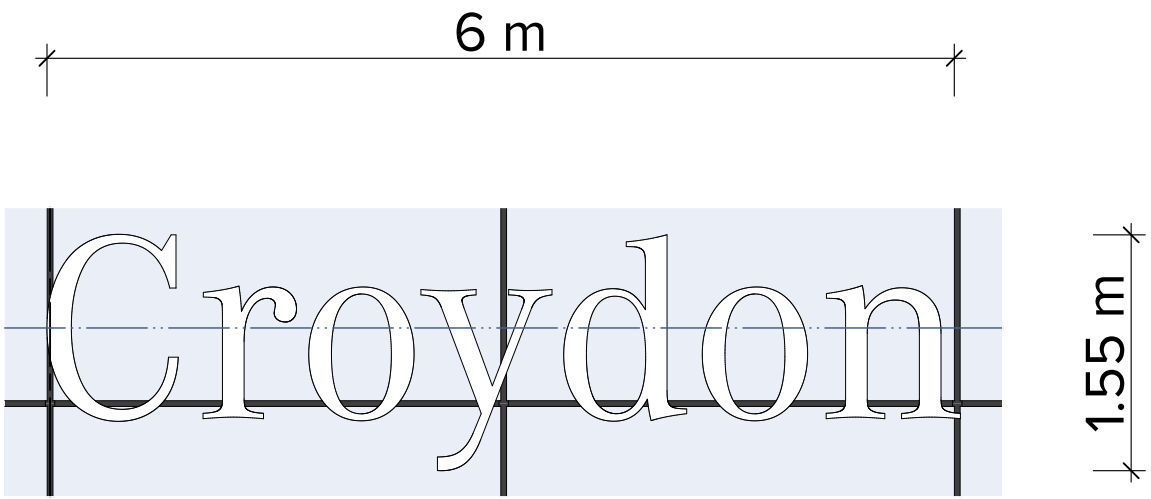

S4_Dealership Name
Illuminated Sign

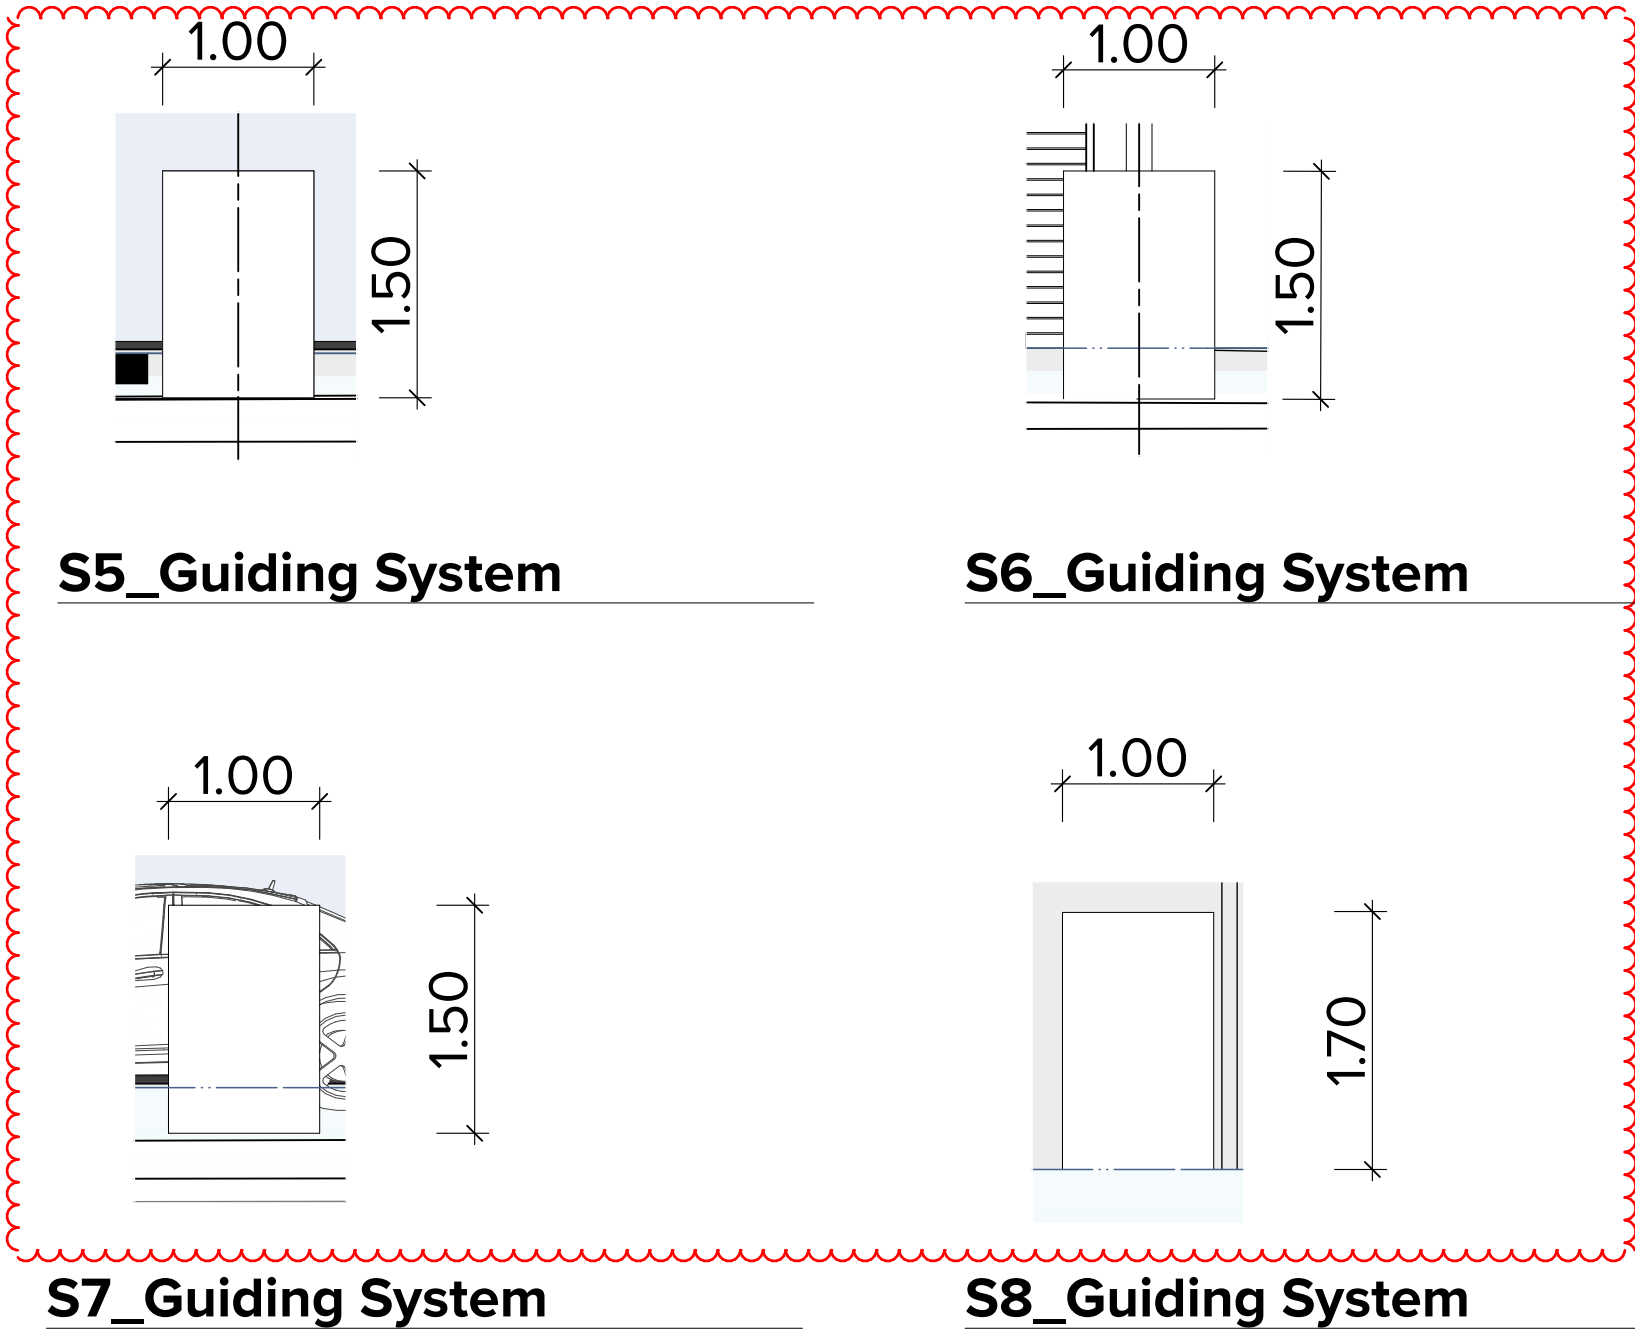

S5_Guiding System

S6_Guiding System

S7_Guiding System

S8_Guiding System

NOTES
THIS DRAWING IS COPYRIGHT © OF TURNER. NO REPRODUCTION WITHOUT PERMISSION. UNLESS NOTED OTHERWISE THIS DRAWING IS NOT FOR CONSTRUCTION. ALL DIMENSIONS AND LEVELS ARE TO BE CHECKED ON SITE PRIOR TO THE COMMENCEMENT OF WORK. REPORT TURNER OF ANY DISCREPANCIES FOR CLARIFICATION BEFORE PROCEEDING WITH WORK. DRAWINGS ARE NOT TO BE SCALED. USE ONLY FIGURED DIMENSIONS. REFER TO CONSULTANT DOCUMENTATION FOR FURTHER INFORMATION.

CLIENT
Star Auto Properties Pty
43-47 O'Riordan Street, Alexandria NSW
2015 Australia

Rev	Date	Approved by	Revision Notes
01	17.05.09	SC	For Client Final Review
02	17.06.14	SC	For Client Final Review
03	17.06.20	SC	DA Submission
04	17.11.14	SC	Development Application

Project Title
Mercedes-Benz Croydon
200 Parramatta Road Croydon NSW 2132 Australia

Scale	Project No.	Drawn by	North
1:500, 1:50 @A1, 50% @A3	17008	DF	↑
Status	Dwg No.	Rev	
For Information	DA-810-001	04	



NOTES
THIS DRAWING IS COPYRIGHT © OF TURNER. NO REPRODUCTION WITHOUT PERMISSION. UNLESS NOTED OTHERWISE THIS DRAWING IS NOT FOR CONSTRUCTION. ALL DIMENSIONS AND LEVELS ARE TO BE CHECKED ON SITE PRIOR TO THE COMMENCEMENT OF WORK. INFORM TURNER OF ANY DISCREPANCIES FOR CLARIFICATION BEFORE PROCEEDING WITH WORK. DRAWINGS ARE NOT TO BE SCALED. USE ONLY FIGURED DIMENSIONS. REFER TO CONSULTANT DOCUMENTATION FOR FURTHER INFORMATION.

CLIENT
Star Auto Properties Pty
43-47 O'Riordan Street, Alexandria NSW
2015 Australia

DLCS Quality Endorsed Company ISO 9001:2008, Registration Number 20476
Turner & Townsend Architects Pty Ltd ABN 96 584 394 811

Rev	Date	Approved by	Revision Notes
01	17.05.24	SC	For Client Information
02	17.05.25	SC	For Client Pre-DA Approval
03	17.05.26	SC	For Client Review (Work In Progress)
04	17.06.02	SC	For Client Review
05	17.06.07	SC	For Client Review
06	17.06.09	SC	For Client Final Review
07	17.06.20	SC	DA Submission
08	17.07.13	SC	For Client Review
09	17.11.14	SC	Development Application

Project Title
Mercedes-Benz Croydon
200 Parramatta Road Croydon NSW 2132 Australia
Drawing Title
3D VIEWS
Perspective 01

Scale
1:216 @A1, 50% @A3
Status
For Information
Project No.
17008
Dwg No.
DA-900-001
Rev
09
North
DF

TURNER

Level 7 ONE Oxford Street
Sydney NSW 2010
AUSTRALIA
T +61 2 8558 0000
F +61 2 8558 0088
turner@tda.com.au



NOTES
THIS DRAWING IS COPYRIGHT © OF TURNER. NO REPRODUCTION WITHOUT PERMISSION. UNLESS NOTED OTHERWISE THIS DRAWING IS NOT FOR CONSTRUCTION. ALL DIMENSIONS AND LEVELS ARE TO BE CHECKED ON SITE PRIOR TO THE COMMENCEMENT OF WORK. INFORM TURNER OF ANY DISCREPANCIES FOR CLARIFICATION BEFORE PROCEEDING WITH WORK. DRAWINGS ARE NOT TO BE SCALED. USE ONLY FIGURED DIMENSIONS. REFER TO CONSULTANT DOCUMENTATION FOR FURTHER INFORMATION.

CLIENT
Star Auto Properties Pty
43-47 O'Riordan Street, Alexandria NSW
2015 Australia

DLCS Quality Endorsed Company ISO 9001:2008, Registration Number 20476
Nominated Architect Nicholas Turner 6055, APN 90 264 094 911

Rev	Date	Approved by	Revision Notes
01	17.05.24	SC	For Client Information
02	17.06.02	SC	For Client Review
03	17.06.07	SC	For Client Review
04	17.06.09	SC	For Client Final Review
05	17.06.20	SC	DA Submission
06	17.11.14	SC	Development Application

Project Title
Mercedes-Benz Croydon
200 Parramatta Road Croydon NSW 2132 Australia
Drawing Title
3D VIEWS
Perspective 02

Scale
1:0.61 @A1, 50% @A3
Status
For Information
Project No.
17008
Dwg No.
DA-900-002
Drawn by
DF
Rev
06
North

TURNER

Level 7 ONE Oxford Street
Darlinghurst NSW 2010
AUSTRALIA
T +61 2 8568 0000
F +61 2 8568 0088
turnerstudio.com.au



NOTES
THIS DRAWING IS COPYRIGHT © OF TURNER. NO REPRODUCTION WITHOUT PERMISSION. UNLESS NOTED OTHERWISE THIS DRAWING IS NOT FOR CONSTRUCTION. ALL DIMENSIONS AND LEVELS ARE TO BE CHECKED ON SITE PRIOR TO THE COMMENCEMENT OF WORK. REPORT TURNER OF ANY DISCREPANCIES FOR CLARIFICATION BEFORE PROCEEDING WITH WORK. DRAWINGS ARE NOT TO BE SCALED. USE ONLY FIGURED DIMENSIONS. REFER TO CONSULTANT DOCUMENTATION FOR FURTHER INFORMATION.

CLIENT
Star Auto Properties Pty
43-47 O'Riordan Street, Alexandria NSW
2015 Australia

Rev	Date	Approved by	Revision Notes
01	24.05.17	SC	For Client Information
02	02.06.17	SC	For Client Review
03	07.06.17	SC	For Client Review
04	09.06.17	SC	For Client Final Review
05	20.06.17	SC	DA Submission

Project Title
Mercedes-Benz Croydon
180 Parramatta Road Croydon NSW 2132 Australia
Drawing Title
3D VIEWS
Perspective 03

Scale @A1: 50% @ A3	Project No. 17008	Drawn by DF	North
Status For Information	Dwg No. DA-900-003	Rev 05	