



NOTES

THIS DRAWING IS COPYRIGHT AND MAY NOT BE USED WITHOUT WRITTEN CONSENT.

DO NOT SCALE DRAWINGS, REFER TO FIGURED DIMENSIONS ONLY. ANY DISCREPENCIES PLEASE NOTIFY THE ARCHITECT FOR CLARIFICATION.

VERIFY ALL DIMENSIONS AND SITE CONDITIONS PRIOR TO COMMENCEMENT OF ANY WORKS.

ALL WORKS TO BE IN ACCORDANCE WITH AUSTRALIAN STANDARDS, THE BUILDING CODE OF AUSTRALIA, OTHER RELEVANT CODES AND MANUFACTURERS INSTRUCTIONS / SPECIFICATIONS.

THESE DRAWINGS ARE FOR THE PURPOSE OF DESIGN INTENT ONLY AND HAVE NOT BEEN CO-ORDINATED WITH OTHER CONSULTANTS PRIOR TO TENDER. CONFIRMATION AND CO-ORDINATION OF THE DESIGN SHOULD BE VARIFIED ON SITE.

CONSULTANTS

CLIENT	151 PROPERTY GUY HALSTED - P: 0404 020 576 GUY.HALSTED@VALAD.COM.AU
PROJECT MANAGER	NIX ANDERSON MATTHEW HANNIBAL - P: 0450 526 913 MATTHEW.HANNIBAL@NXA.COM.AU
HERITAGE ARCHITECT	HERITAGE 21 ALIDA EISERMANN - P: 02 9519 2521 ALIDA@HERITAGE21.COM.AU
LANDSCAPE ARCHITECT	ARCADIA MICHAEL BARNETT - P: 0424 593 040 MICHAELB@ARCADIALA.COM.AU
TOWN PLANNING	URBIS AUDREY CHEE - P: 0410 699 121 ACHEE@URBIS.COM.AU
TRAFFIC CONSULTANTS	GTA BTREE MAYNARD - P: 0414 240 412 BRETT.MAYNARD@GTA.COM.AU
STRUCTURAL ENGINEER	ROBERT BIRD KOSMAS KIKKINOS - P: 02 8246 3200 KOSMAS.KIKKINOS@ROBERTBIRD.COM.AU
CIVIL ENGINEER	C & M CONSULTING ANTHONY MANCONE - P: 0406 659 496 ANTHONY@CMCE.COM.AU

LEGEND

ISSUE FOR DA APPLICATION

A	17.03.17	ISSUE FOR DA APPLICATION - POST DA REVIEW
REV	DATE	DESCRIPTION

A

C

M

E

&

O

architecture + interiors
suite 3.10
46a macleay street
potts point nsw 2011
info@acme-co.com.au
acme-co.com.au

PROJECT
ARTARMON HOME HQ
1 FREDERICK STREET, ARTARMON

DRAWING
VIEW 04: RESERVE ROAD
EXISTING

PROJECT NO.	DATE	SCALE
06:13	17.03.2017	NTS

DRAWING NUMBER	REVISION
A.08.07	A



NOTES

THIS DRAWING IS COPYRIGHT AND MAY NOT BE USED WITHOUT WRITTEN CONSENT.

DO NOT SCALE DRAWINGS, REFER TO FIGURED DIMENSIONS ONLY. ANY DISCREPENCIES PLEASE NOTIFY THE ARCHITECT FOR CLARIFICATION.

VERIFY ALL DIMENSIONS AND SITE CONDITIONS PRIOR TO COMMENCEMENT OF ANY WORKS.

ALL WORKS TO BE IN ACCORDANCE WITH AUSTRALIAN STANDARDS, THE BUILDING CODE OF AUSTRALIA, OTHER RELEVANT CODES AND MANUFACTURERS INSTRUCTIONS / SPECIFICATIONS.

THESE DRAWINGS ARE FOR THE PURPOSE OF DESIGN INTENT ONLY AND HAVE NOT BEEN CO-ORDINATED WITH OTHER CONSULTANTS PRIOR TO TENDER. CONFIRMATION AND CO-ORDINATION OF THE DESIGN SHOULD BE VARIFIED ON SITE.

CONSULTANTS

CLIENT	151 PROPERTY GUY HALSTED - P: 0404 020 576 GUY.HALSTED@VALAD.COM.AU
PROJECT MANAGER	NIX ANDERSON MATTHEW HANNIBAL - P: 0450 526 913 MATTHEW.HANNIBAL@NXA.COM.AU
HERITAGE ARCHITECT	HERITAGE 21 ALIDA EISERMANN - P: 02 9519 2521 ALIDA@HERITAGE21.COM.AU
LANDSCAPE ARCHITECT	ARCADIA MICHAEL BARNETT - P: 0424 593 040 MICHAELB@ARCADIALA.COM.AU
TOWN PLANNING	URBIS AUDREY CHEE - P: 0410 699 121 ACHEE@URBIS.COM.AU
TRAFFIC CONSULTANTS	GTA BTREE MAYNARD - P: 0414 240 412 BRETT.MAYNARD@GTA.COM.AU
STRUCTURAL ENGINEER	ROBERT BIRD KOSMAS KIKKINOS - P: 02 8246 3200 KOSMAS.KIKKINOS@ROBERTBIRD.COM.AU
CIVIL ENGINEER	C & M CONSULTING ANTHONY MANCONE - P: 0406 659 496 ANTHONY@CMCE.COM.AU

LEGEND

ISSUE FOR DA APPLICATION

A	17.03.17	ISSUE FOR DA APPLICATION - POST DA REVIEW
REV	DATE	DESCRIPTION

ACME
& O

architecture + interiors
suite 3.10
46a macleay street
potts point nsw 2011
info@acme-co.com.au
acme-co.com.au

PROJECT
ARTARMON HOME HQ
1 FREDERICK STREET, ARTARMON

DRAWING
VIEW 04: RESERVE ROAD
PROPOSED

PROJECT NO.	DATE	SCALE
06:13	17.03.2017	NTS

DRAWING NUMBER	REVISION
A.08.08	A



NOTES

THIS DRAWING IS COPYRIGHT AND MAY NOT BE USED WITHOUT WRITTEN CONSENT.

DO NOT SCALE DRAWINGS, REFER TO FIGURED DIMENSIONS ONLY. ANY DISCREPENCIES PLEASE NOTIFY THE ARCHITECT FOR CLARIFICATION.

VERIFY ALL DIMENSIONS AND SITE CONDITIONS PRIOR TO COMMENCEMENT OF ANY WORKS.

ALL WORKS TO BE IN ACCORDANCE WITH AUSTRALIAN STANDARDS, THE BUILDING CODE OF AUSTRALIA, OTHER RELEVANT CODES AND MANUFACTURERS INSTRUCTIONS / SPECIFICATIONS.

THESE DRAWINGS ARE FOR THE PURPOSE OF DESIGN INTENT ONLY AND HAVE NOT BEEN CO-ORDINATED WITH OTHER CONSULTANTS PRIOR TO TENDER. CONFIRMATION AND CO-ORDINATION OF THE DESIGN SHOULD BE VARIFIED ON SITE.

CONSULTANTS

CLIENT	151 PROPERTY GUY HALSTED - P: 0404 020 576 GUY.HALSTED@VALAD.COM.AU
PROJECT MANAGER	NIX ANDERSON MATTHEW HANNIBAL - P: 0450 526 913 MATTHEW.HANNIBAL@NXA.COM.AU
HERITAGE ARCHITECT	HERITAGE 21 ALIDA EISERMANN - P: 02 9519 2521 ALIDA@HERITAGE21.COM.AU
LANDSCAPE ARCHITECT	ARCADIA MICHAEL BARNETT - P: 0424 593 040 MICHAELB@ARCADIALA.COM.AU
TOWN PLANNING	URBIS AUDREY CHEE - P: 0410 699 121 ACHEE@URBIS.COM.AU
TRAFFIC CONSULTANTS	GTA BTRREE MAYNARD - P: 0414 240 412 BRETT.MAYNARD@GTA.COM.AU
STRUCTURAL ENGINEER	ROBERT BIRD KOSMAS KIKKINOS - P: 02 8246 3200 KOSMAS.KOKKINOS@ROBERTBIRD.COM.AU
CIVIL ENGINEER	C & M CONSULTING ANTHONY MANCONE - P: 0406 659 496 ANTHONY@CMCE.COM.AU

LEGEND

ISSUE FOR DA APPLICATION

A	17.03.17	ISSUE FOR DA APPLICATION - POST DA REVIEW
REV	DATE	DESCRIPTION

ACME & O

architecture + interiors
suite 3.10
46a macleay street
potts point nsw 2011
info@acme-co.com.au
acme-co.com.au

PROJECT
ARTARMON HOME HQ
1 FREDERICK STREET, ARTARMON

DRAWING
VIEW 05: RESERVE ROAD
EXISTING

PROJECT NO.	DATE	SCALE
06:13	17.03.2017	NTS

DRAWING NUMBER	REVISION
A.08.09	A



NOTES

THIS DRAWING IS COPYRIGHT AND MAY NOT BE USED WITHOUT WRITTEN CONSENT.

DO NOT SCALE DRAWINGS, REFER TO FIGURED DIMENSIONS ONLY. ANY DISCREPENCIES PLEASE NOTIFY THE ARCHITECT FOR CLARIFICATION.

VERIFY ALL DIMENSIONS AND SITE CONDITIONS PRIOR TO COMMENCEMENT OF ANY WORKS.

ALL WORKS TO BE IN ACCORDANCE WITH AUSTRALIAN STANDARDS, THE BUILDING CODE OF AUSTRALIA, OTHER RELEVANT CODES AND MANUFACTURERS INSTRUCTIONS / SPECIFICATIONS.

THESE DRAWINGS ARE FOR THE PURPOSE OF DESIGN INTENT ONLY AND HAVE NOT BEEN CO-ORDINATED WITH OTHER CONSULTANTS PRIOR TO TENDER. CONFIRMATION AND CO-ORDINATION OF THE DESIGN SHOULD BE VARIFIED ON SITE.

CONSULTANTS

CLIENT	151 PROPERTY GUY HALSTED - P: 0404 020 576 GUY.HALSTED@VALAD.COM.AU
PROJECT MANAGER	NIX ANDERSON MATTHEW HANNIBAL - P: 0450 526 913 MATTHEW.HANNIBAL@NXA.COM.AU
HERITAGE ARCHITECT	HERITAGE 21 ALIDA EISERMANN - P: 02 9519 2521 ALIDA@HERITAGE21.COM.AU
LANDSCAPE ARCHITECT	ARCADIA MICHAEL BARNETT - P: 0424 593 040 MICHAELB@ARCADIALA.COM.AU
TOWN PLANNING	URBIS AUDREY CHEE - P: 0410 699 121 ACHEE@URBIS.COM.AU
TRAFFIC CONSULTANTS	GTA BTREE MAYNARD - P: 0414 240 412 BRETT.MAYNARD@GTA.COM.AU
STRUCTURAL ENGINEER	ROBERT BIRD KOSMAS KIKKINOS - P: 02 8246 3200 KOSMAS.KIKKINOS@ROBERTBIRD.COM.AU
CIVIL ENGINEER	C & M CONSULTING ANTHONY MANCONE - P: 0406 659 496 ANTHONY@CMCE.COM.AU

LEGEND

ISSUE FOR DA APPLICATION

A	17.03.17	ISSUE FOR DA APPLICATION - POST DA REVIEW
REV	DATE	DESCRIPTION

ACME
& O

architecture + interiors
suite 3.10
46a macleay street
potts point nsw 2011
info@acme-co.com.au
acme-co.com.au

PROJECT
ARTARMON HOME HQ
1 FREDERICK STREET, ARTARMON

DRAWING
VIEW 05: RESERVE ROAD
PROPOSED

PROJECT NO.	DATE	SCALE
06:13	17.03.2017	NTS

DRAWING NUMBER	REVISION
A.08.10	A



NOTES

THIS DRAWING IS COPYRIGHT AND MAY NOT BE USED WITHOUT WRITTEN CONSENT.

DO NOT SCALE DRAWINGS, REFER TO FIGURED DIMENSIONS ONLY. ANY DISCREPANCIES PLEASE NOTIFY THE ARCHITECT FOR CLARIFICATION.

VERIFY ALL DIMENSIONS AND SITE CONDITIONS PRIOR TO COMMENCEMENT OF ANY WORKS.

ALL WORKS TO BE IN ACCORDANCE WITH AUSTRALIAN STANDARDS, THE BUILDING CODE OF AUSTRALIA, OTHER RELEVANT CODES AND MANUFACTURERS INSTRUCTIONS / SPECIFICATIONS.

THESE DRAWINGS ARE FOR THE PURPOSE OF DESIGN INTENT ONLY AND HAVE NOT BEEN CO-ORDINATED WITH OTHER CONSULTANTS PRIOR TO TENDER. CONFIRMATION AND CO-ORDINATION OF THE DESIGN SHOULD BE VARIFIED ON SITE.

CONSULTANTS

CLIENT	151 PROPERTY GUY HALSTED - P: 0404 020 576 GUY.HALSTED@VALAD.COM.AU
PROJECT MANAGER	NIX ANDERSON MATTHEW HANNIBAL - P: 0450 526 913 MATTHEW.HANNIBAL@NXA.COM.AU
HERITAGE ARCHITECT	HERITAGE 21 ALIDA EISERMANN - P: 02 9519 2521 ALIDA@HERITAGE21.COM.AU
LANDSCAPE ARCHITECT	ARCADIA MICHAEL BARNETT - P: 0424 593 040 MICHAELB@ARCADIALA.COM.AU
TOWN PLANNING	URBIS AUDREY CHEE - P: 0410 699 121 ACHEE@URBIS.COM.AU
TRAFFIC CONSULTANTS	GTA BTREE MAYNARD - P: 0414 240 412 BRETT.MAYNARD@GTA.COM.AU
STRUCTURAL ENGINEER	ROBERT BIRD KOSMAS KIKKINOS - P: 02 8246 3200 KOSMAS.KOKKINOS@ROBERTBIRD.COM.AU
CIVIL ENGINEER	C & M CONSULTING ANTHONY MANCONE - P: 0406 659 496 ANTHONY@CMCE.COM.AU

LEGEND

ISSUE FOR DA APPLICATION

A	17.03.17	ISSUE FOR DA APPLICATION - POST DA REVIEW
REV	DATE	DESCRIPTION

A

C

M

E

&

O

architecture + interiors
suite 3.10
46a macleay street
potts point nsw 2011
info@acme-co.com.au
acme-co.com.au

PROJECT
ARTARMON HOME HQ
1 FREDERICK STREET, ARTARMON

DRAWING
VIEW 06: RESERVE ROAD
EXISTING

PROJECT NO.	DATE	SCALE
06:13	17.03.2017	NTS

DRAWING NUMBER	REVISION
A.08.11	A



NOTES

THIS DRAWING IS COPYRIGHT AND MAY NOT BE USED WITHOUT WRITTEN CONSENT.

DO NOT SCALE DRAWINGS, REFER TO FIGURED DIMENSIONS ONLY. ANY DISCREPENCIES PLEASE NOTIFY THE ARCHITECT FOR CLARIFICATION.

VERIFY ALL DIMENSIONS AND SITE CONDITIONS PRIOR TO COMMENCEMENT OF ANY WORKS.

ALL WORKS TO BE IN ACCORDANCE WITH AUSTRALIAN STANDARDS, THE BUILDING CODE OF AUSTRALIA, OTHER RELEVANT CODES AND MANUFACTURERS INSTRUCTIONS / SPECIFICATIONS.

THESE DRAWINGS ARE FOR THE PURPOSE OF DESIGN INTENT ONLY AND HAVE NOT BEEN CO-ORDINATED WITH OTHER CONSULTANTS PRIOR TO TENDER. CONFIRMATION AND CO-ORDINATION OF THE DESIGN SHOULD BE VARIFIED ON SITE.

CONSULTANTS	
CLIENT	151 PROPERTY GUY HALSTED - P: 0404 020 576 GUY.HALSTED@VALAD.COM.AU
PROJECT MANAGER	NIX ANDERSON MATTHEW HANNIBAL - P: 0450 526 913 MATTHEW.HANNIBAL@NXA.COM.AU
HERITAGE ARCHITECT	HERITAGE 21 ALIDA EISERMANN - P: 02 9519 2521 ALIDA@HERITAGE21.COM.AU
LANDSCAPE ARCHITECT	ARCADIA MICHAEL BARNETT - P: 0424 593 040 MICHAELB@ARCADIALA.COM.AU
TOWN PLANNING	URBIS AUDREY CHEE - P: 0410 699 121 ACHEE@URBIS.COM.AU
TRAFFIC CONSULTANTS	GTA BTREE MAYNARD - P: 0414 240 412 BRETT.MAYNARD@GTA.COM.AU
STRUCTURAL ENGINEER	ROBERT BIRD KOSMAS KIKKINOS - P: 02 8246 3200 KOSMAS.KIKKINOS@ROBERTBIRD.COM.AU
CIVIL ENGINEER	C & M CONSULTING ANTHONY MANCONE - P: 0406 659 496 ANTHONY@CMCE.COM.AU

LEGEND

ISSUE FOR DA APPLICATION

D	15.12.16	ISSUE FOR DA APPLICATION
C	01.12.16	ISSUE FOR CO-ORDINATION
B	30.11.16	ISSUE FOR CO-ORDINATION
A	24.11.16	ISSUE FOR CO-ORDINATION
REV	DATE	DESCRIPTION

ACME & O

architecture + interiors
suite 3.10
46a macleay street
poits point nsw 2011
info@acme-co.com.au
acme-co.com.au


PROJECT
ARTARMON HOME HQ
1 FREDERICK STREET, ARTARMON

DRAWING
EXISTING : ROOF PLAN

PROJECT NO.	DATE	SCALE
06:13	23.11.2016	1:250 @ A1

DRAWING NUMBER	REVISION
A.01.03	D



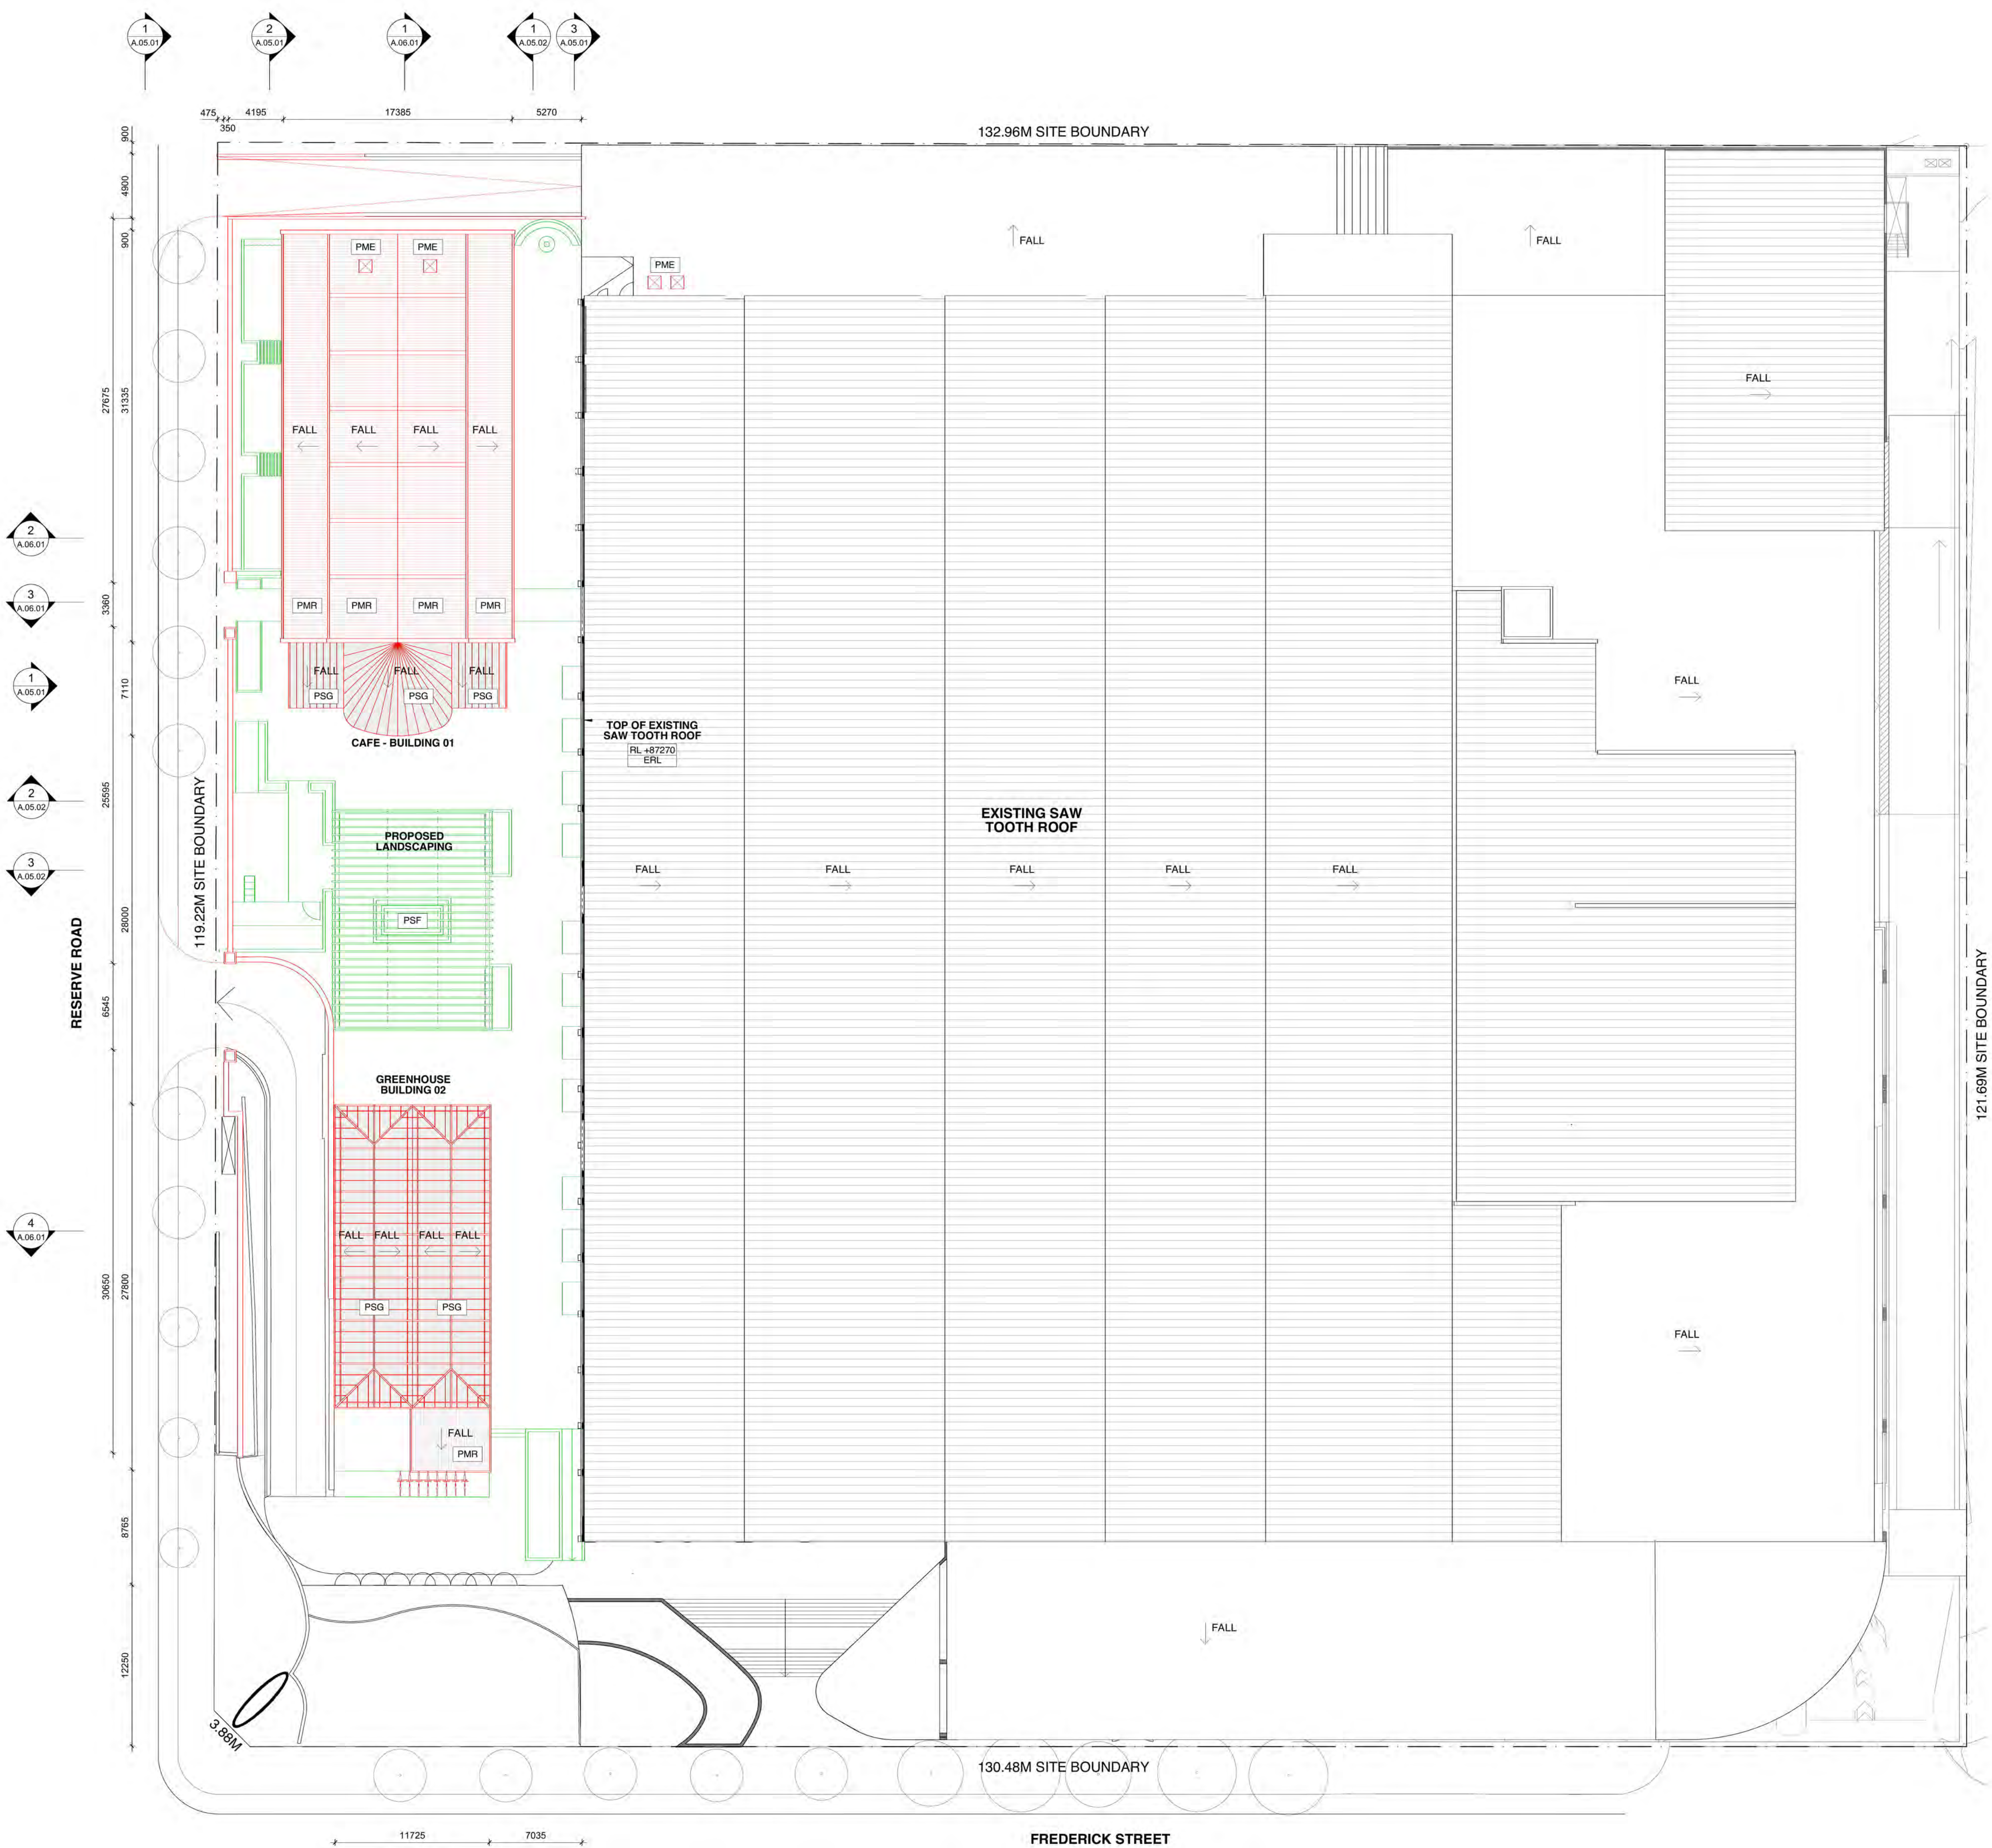

NOTES

THIS DRAWING IS COPYRIGHT AND MAY NOT BE USED WITHOUT WRITTEN CONSENT.

DO NOT SCALE DRAWINGS, REFER TO FIGURED DIMENSIONS ONLY. ANY DISCREPANCIES PLEASE NOTIFY THE ARCHITECT FOR CLARIFICATION.

VERIFY ALL DIMENSIONS AND SITE CONDITIONS PRIOR TO COMMENCEMENT OF ANY WORKS.

ALL WORKS TO BE IN ACCORDANCE WITH AUSTRALIAN STANDARDS, THE BUILDING CODE OF AUSTRALIA, OTHER RELEVANT CODES AND MANUFACTURERS INSTRUCTIONS / SPECIFICATIONS.

THESE DRAWINGS ARE FOR THE PURPOSE OF DESIGN INTENT ONLY AND HAVE NOT BEEN CO-ORDINATED WITH OTHER CONSULTANTS PRIOR TO TENDER. CONFIRMATION AND CO-ORDINATION OF THE DESIGN SHOULD BE VERIFIED ON SITE.

CONSULTANTS

CLIENT	151 PROPERTY GUY HALSTED - P: 0404 020 576 GUY.HALSTED@VALAD.COM.AU
PROJECT MANAGER	NIX ANDERSON MATTHEW HANNIBAL - P: 0450 526 913 MATTHEW.HANNIBAL@NXA.COM.AU
HERITAGE ARCHITECT	HERITAGE 21 ALIDA EISERMANN - P: 02 9519 2521 ALIDA@HERITAGE21.COM.AU
LANDSCAPE ARCHITECT	ARCADIA MICHAEL BARNETT - P: 0424 593 040 MICHAELB@ARCADIALA.COM.AU
TOWN PLANNING	URBIS AUDREY CHEE - P: 0410 699 121 ACHEE@URBIS.COM.AU
TRAFFIC CONSULTANTS	GTA BTREE MAYNARD - P: 0414 240 412 BRETT.MAYNARD@GTA.COM.AU
STRUCTURAL ENGINEER	ROBERT BIRD KOSMAS KIKKINOS - P: 02 8246 3200 KOSMAS.KIKKINOS@ROBERTBIRD.COM.AU
CIVIL ENGINEER	C & M CONSULTING ANTHONY MANCONE - P: 0406 659 496 ANTHONY@CMCE.COM.AU

LEGEND

NOTE ALL PROPOSED MODIFICATIONS INDICATED IN COLOUR

RED	PROPOSED WORKS
GREEN	PROPOSED LANDSCAPING
EDW	EXISTING DRIVEWAY
EFH	EXISTING FIRE HYDRANT BOOSTER
ERW	EXISTING RETAINING WALL
EMW	EXISTING MASONARY WALL
PS	PROPOSED CONCRETE FIRE STAIR
PLP	PROPOSED LIGHTWEIGHT PARTITION
PW1	PROPOSED MASONARY BRICK WALL - TYPE 1
PW2	PROPOSED MASONARY BRICK WALL - TYPE 2
PW3	PROPOSED MASONARY BRICK WALL - TYPE 3
PMW	PROPOSED MASONARY WALL TO MATCH EXISTING
PME	PROPOSED MECHANICAL EXHAUST
PMG	PROPOSED METAL GUTTER
PMR	PROPOSED METAL ROOF SHEET
PP1	PROPOSED PAVING - TYPE 1
PP2	PROPOSED PAVING - TYPE 2
PPC	PROPOSED POLISHED CONCRETE FLOOR
PSB	PROPOSED STEEL BALUSTRADE
PSC	PROPOSED STONE COLUMN
PSD	PROPOSED STEEL FRAMED DOOR
PSF	PROPOSED STEEL FRAME
PSG	PROPOSED STEEL FRAMED GLAZING
PSW	PROPOSED STEEL FRAMED WINDOW
PTB	PROPOSED TIMBER FLOOR
PTD	PROPOSED TIMBER DOOR
PTF	PROPOSED TILED FLOOR

ISSUE FOR DA APPLICATION

F	21.03.17	ISSUE FOR DA APPLICATION
E	01.03.17	ISSUE FOR DA APPLICATION
D	15.12.16	ISSUE FOR DA APPLICATION
C	01.12.16	ISSUE FOR CO-ORDINATION
B	30.11.16	ISSUE FOR CO-ORDINATION
A	24.11.16	ISSUE FOR CO-ORDINATION
REV	DATE	DESCRIPTION

ACME & O


architecture + interiors
suite 3.10
46a macleay street
poits point nsw 2011
info@acme-co.com.au
acme-co.com.au

PROJECT
ARTARMON HOME HQ
1 FREDERICK STREET, ARTARMON


DRAWING
PROPOSED : ROOF PLAN

PROJECT NO. DATE SCALE
06:13 23.11.2016 1:250 @ A1


DRAWING NUMBER REVISION
A.04.01 F

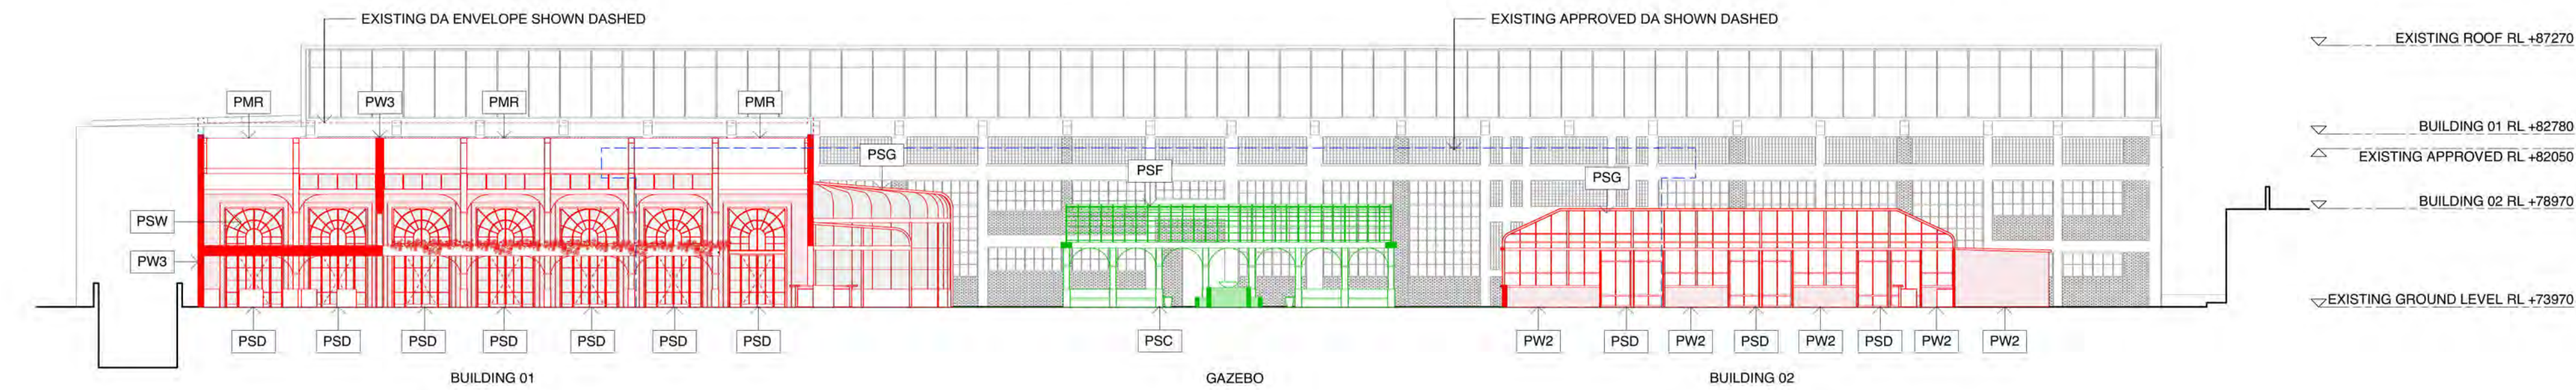


1 SECTION

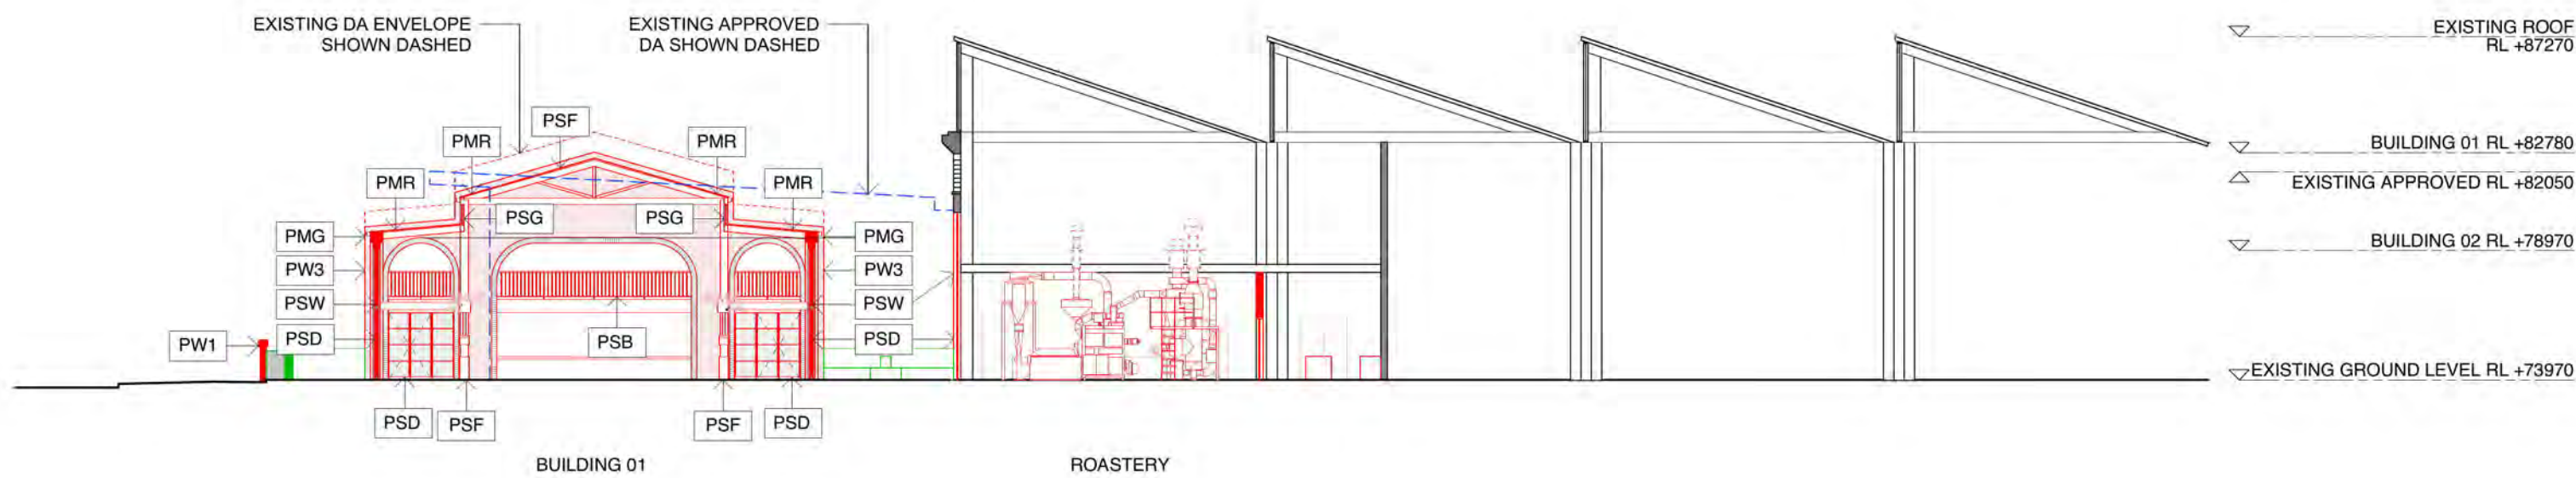

2 SECTION

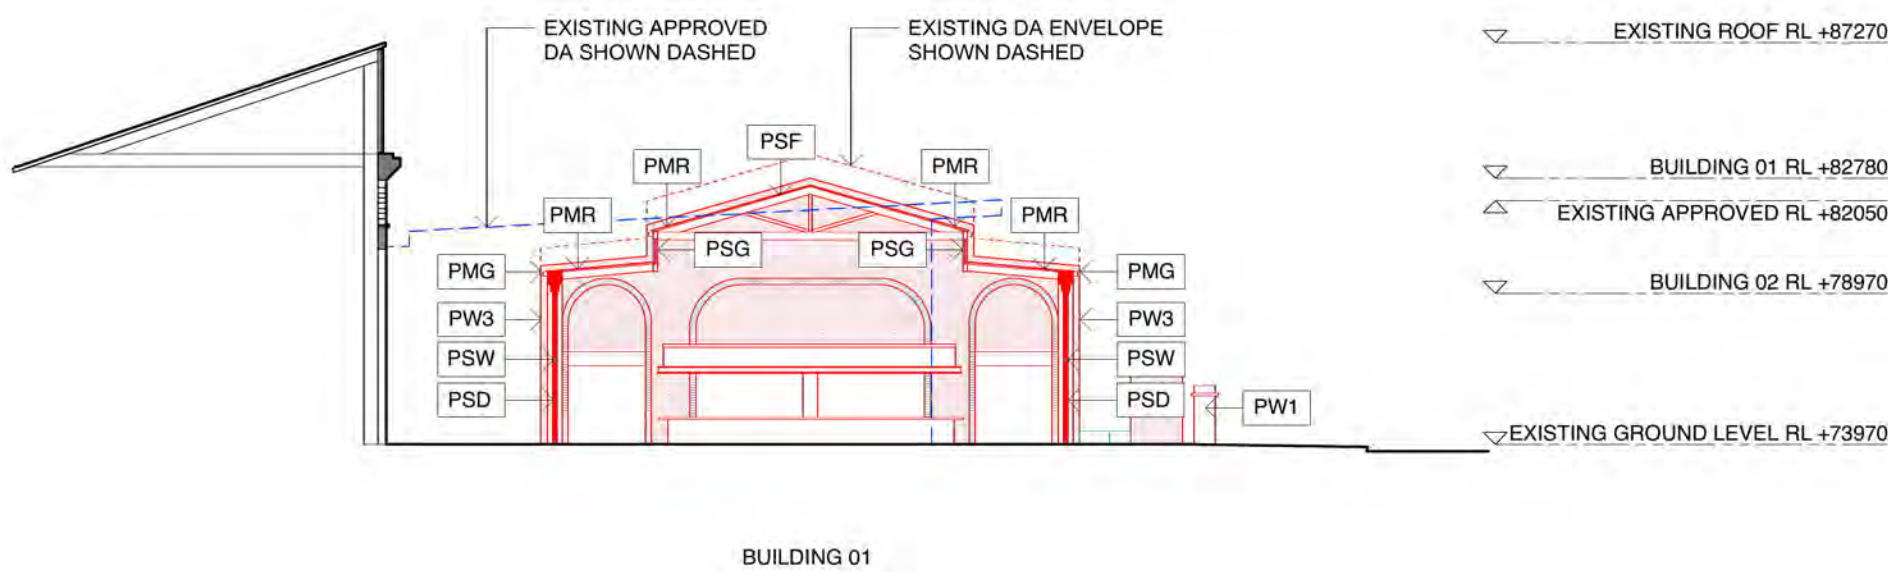

3 SECTION

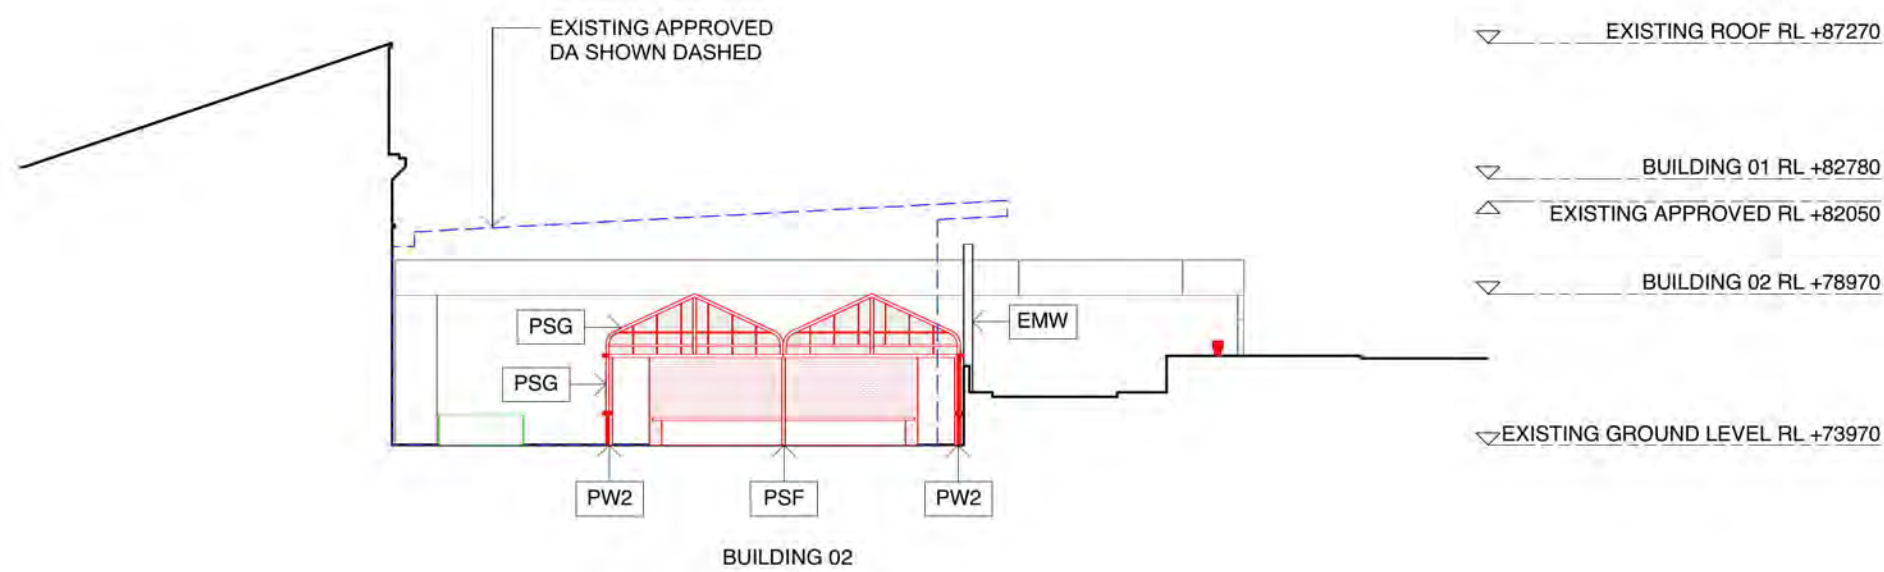

4 SECTION

NOTES

THIS DRAWING IS COPYRIGHT AND MAY NOT BE USED WITHOUT WRITTEN CONSENT.

DO NOT SCALE DRAWINGS, REFER TO FIGURED DIMENSIONS ONLY. ANY DISCREPENCIES PLEASE NOTIFY THE ARCHITECT FOR CLARIFICATION.

VERIFY ALL DIMENSIONS AND SITE CONDITIONS PRIOR TO COMMENCEMENT OF ANY WORKS.

ALL WORKS TO BE IN ACCORDANCE WITH AUSTRALIAN STANDARDS, THE BUILDING CODE OF AUSTRALIA, OTHER RELEVANT CODES AND MANUFACTURERS INSTRUCTIONS / SPECIFICATIONS.

THESE DRAWINGS ARE FOR THE PURPOSE OF DESIGN INTENT ONLY AND HAVE NOT BEEN CO-ORDINATED WITH OTHER CONSULTANTS PRIOR TO TENDER. CONFIRMATION AND CO-ORDINATION OF THE DESIGN SHOULD BE VARIFIED ON SITE.

CONSULTANTS

CLIENT	151 PROPERTY GUY HALSTED - P: 0404 020 576 GUY.HALSTED@VALAD.COM.AU
PROJECT MANAGER	NIX ANDERSON MATTHEW HANNIBAL - P: 0450 526 913 MATTHEW.HANNIBAL@NXA.COM.AU
HERITAGE ARCHITECT	HERITAGE 21 ALIDA EISERMANN - P: 02 9519 2521 ALIDA@HERITAGE21.COM.AU
LANDSCAPE ARCHITECT	ARCADIA MICHAEL BARNETT - P: 0424 593 040 MICHAELB@ARCADIALA.COM.AU
TOWN PLANNING	URBIS AUDREY CHEE - P: 0410 699 121 ACHEE@URBIS.COM.AU
TRAFFIC CONSULTANTS	GTA BTREE MAYNARD - P: 0414 240 412 BRETT.MAYNARD@GTA.COM.AU
STRUCTURAL ENGINEER	ROBERT BIRD KOSMAS KIKKINOS - P: 02 8246 3200 KOSMAS.KIKKINOS@ROBERTBIRD.COM.AU
CIVIL ENGINEER	C & M CONSULTING ANTHONY MANCONE - P: 0406 659 496 ANTHONY@CMCE.COM.AU

LEGEND

NOTE ALL PROPOSED MODIFICATIONS INDICATED IN COLOUR

RED PROPOSED WORKS
GREEN PROPOSED LANDSCAPING

EDW	EXISTING DRIVEWAY
EFH	EXISTING FIRE HYDRANT BOOSTER
ERW	EXISTING RETAINING WALL
EMW	EXISTING MASONARY WALL
PS	PROPOSED CONCRETE FIRE STAIR
PLP	PROPOSED LIGHTWEIGHT PARTITION
PW1	PROPOSED MASONARY BRICK WALL - TYPE 1
PW2	PROPOSED MASONARY BRICK WALL - TYPE 2
PW3	PROPOSED MASONARY BRICK WALL - TYPE 3
PMW	PROPOSED MASONARY WALL TO MATCH EXISTING
PME	PROPOSED MECHANICAL EXHAUST
PMG	PROPOSED METAL GUTTER
PMR	PROPOSED METAL ROOF SHEET
PP1	PROPOSED PAVING - TYPE 1
PP2	PROPOSED PAVING - TYPE 2
PPC	PROPOSED POLISHED CONCRETE FLOOR
PSB	PROPOSED STEEL BALUSTRADE
PSC	PROPOSED STONE COLUMN
PSD	PROPOSED STEEL FRAMED DOOR
PSF	PROPOSED STEEL FRAME
PSG	PROPOSED STEEL FRAMED GLAZING
PSW	PROPOSED STEEL FRAMED WINDOW
PTB	PROPOSED TIMBER FLOOR
PTD	PROPOSED TIMBER DOOR
PTF	PROPOSED TILED FLOOR

ISSUE FOR DA APPLICATION

F	17.03.17	ISSUE FOR DA APPLICATION - POST DA REVIEW
E	01.03.17	ISSUE FOR DA APPLICATION
D	15.12.16	ISSUE FOR DA APPLICATION
C	01.12.16	ISSUE FOR CO-ORDINATION
B	30.11.16	ISSUE FOR CO-ORDINATION
A	24.11.16	ISSUE FOR CO-ORDINATION
REV	DATE	DESCRIPTION

ACME
& O


architecture + interiors
suite 3.10
46a macleay street
poits point nsw 2011
info@acme-co.com.au
acme-co.com.au

PROJECT
ARTARMON HOME HQ
1 FREDERICK STREET, ARTARMON

DRAWING
PROPOSED : OVERALL SECTIONS

PROJECT NO.	DATE	SCALE
06:13	23.11.2016	1:250 @ A1

DRAWING NUMBER	REVISION
A.06.01	F

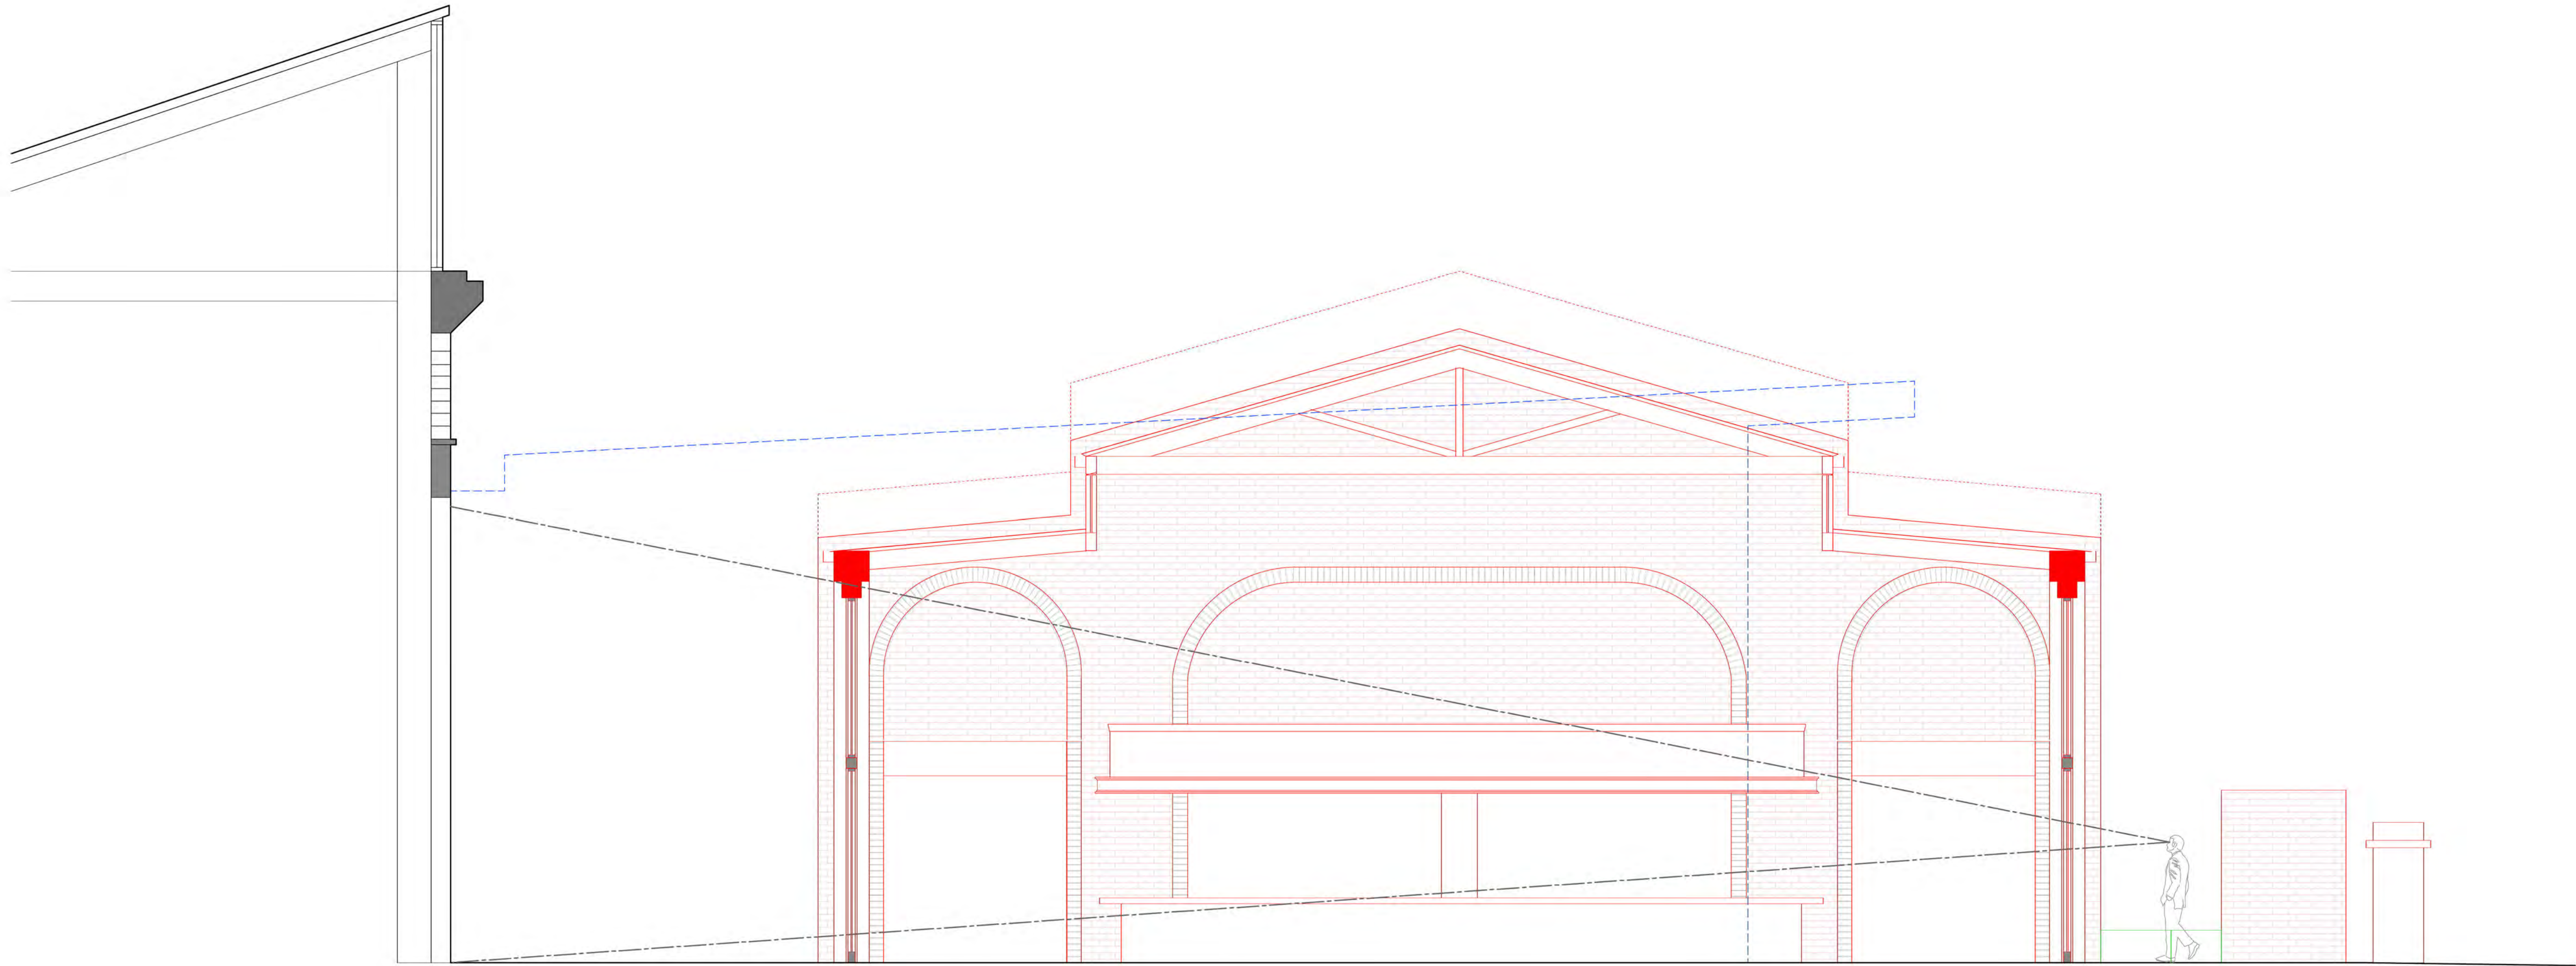

1 SECTION

NOTES

THIS DRAWING IS COPYRIGHT AND MAY NOT BE USED WITHOUT WRITTEN CONSENT.

DO NOT SCALE DRAWINGS, REFER TO FIGURED DIMENSIONS ONLY. ANY DISCREPENCIES PLEASE NOTIFY THE ARCHITECT FOR CLARIFICATION.

VERIFY ALL DIMENSIONS AND SITE CONDITIONS PRIOR TO COMMENCEMENT OF ANY WORKS.

ALL WORKS TO BE IN ACCORDANCE WITH AUSTRALIAN STANDARDS, THE BUILDING CODE OF AUSTRALIA, OTHER RELEVANT CODES AND MANUFACTURERS INSTRUCTIONS / SPECIFICATIONS.

THESE DRAWINGS ARE FOR THE PURPOSE OF DESIGN INTENT ONLY AND HAVE NOT BEEN CO-ORDINATED WITH OTHER CONSULTANTS PRIOR TO TENDER. CONFIRMATION AND CO-ORDINATION OF THE DESIGN SHOULD BE VARIFIED ON SITE.

CONSULTANTS

CLIENT	151 PROPERTY GUY HALSTED - P: 0404 020 576 GUY.HALSTED@VALAD.COM.AU
PROJECT MANAGER	NIX ANDERSON MATTHEW HANNIBAL - P: 0450 526 913 MATTHEW.HANNIBAL@NXA.COM.AU
HERITAGE ARCHITECT	HERITAGE 21 ALIDA EISERMANN - P: 02 9519 2521 ALIDA@HERITAGE21.COM.AU
LANDSCAPE ARCHITECT	ARCADIA MICHAEL BARNETT - P: 0424 593 040 MICHAELB@ARCADIALA.COM.AU
TOWN PLANNING	URBIS AUDREY CHEE - P: 0410 699 121 ACHEE@URBIS.COM.AU
TRAFFIC CONSULTANTS	GTA BTREE MAYNARD - P: 0414 240 412 BRETT.MAYNARD@GTA.COM.AU
STRUCTURAL ENGINEER	ROBERT BIRD KOSMAS KIKKINOS - P: 02 8246 3200 KOSMAS.KIKKINOS@ROBERTBIRD.COM.AU
CIVIL ENGINEER	C & M CONSULTING ANTHONY MANCONE - P: 0406 659 496 ANTHONY@CMCE.COM.AU

LEGEND

ISSUE FOR DA APPLICATION

B	17.03.17	ISSUE FOR DA APPLICATION - POST DA REVIEW
A	01.03.17	ISSUE FOR DA APPLICATION
REV	DATE	DESCRIPTION

ACME & O


architecture + interiors
suite 3.10
46a macleay street
potts point nsw 2011
info@acme-co.com.au
acme-co.com.au

PROJECT
ARTARMON HOME HQ
1 FREDERICK STREET, ARTARMON

DRAWING
PROPOSED : DETAILED SECTION

PROJECT NO.	DATE	SCALE
06:13	01.03.2017	1:100 @ A1

DRAWING NUMBER	REVISION
A.06.02	B

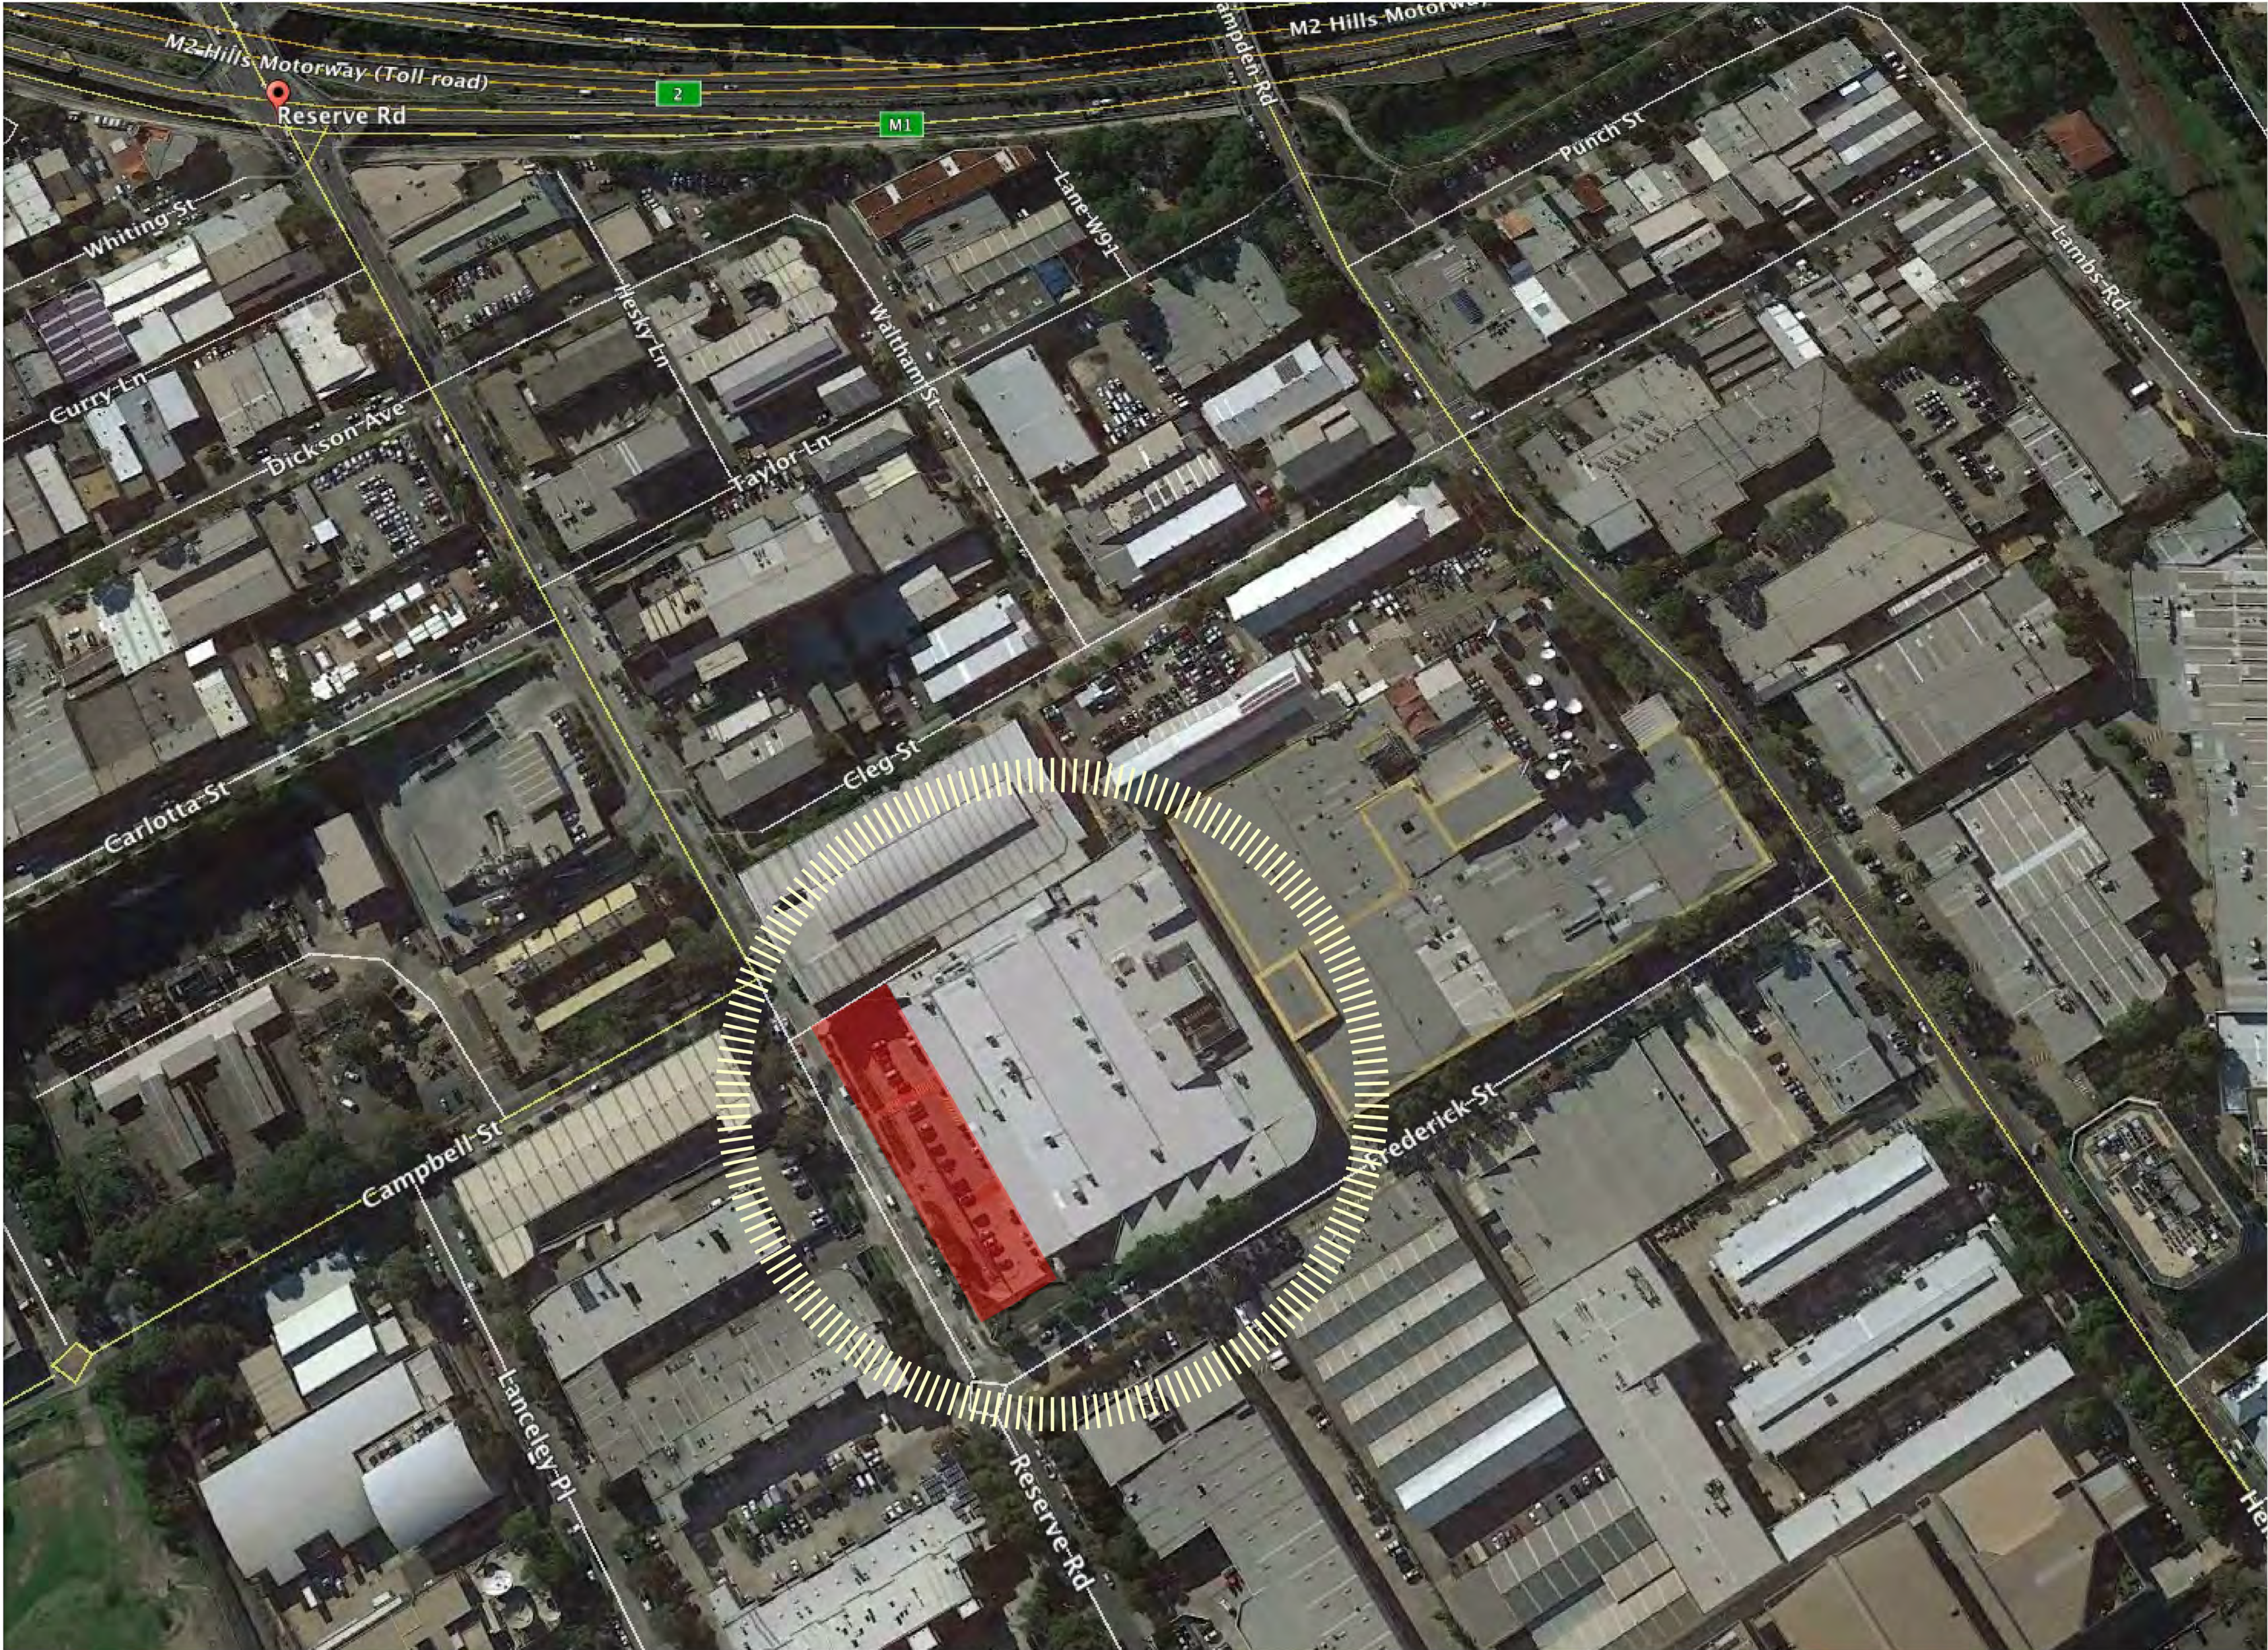

NOTES

THIS DRAWING IS COPYRIGHT AND MAY NOT BE USED WITHOUT WRITTEN CONSENT.

DO NOT SCALE DRAWINGS, REFER TO FIGURED DIMENSIONS ONLY. ANY DISCREPANCIES PLEASE NOTIFY THE ARCHITECT FOR CLARIFICATION.

VERIFY ALL DIMENSIONS AND SITE CONDITIONS PRIOR TO COMMENCEMENT OF ANY WORKS.

ALL WORKS TO BE IN ACCORDANCE WITH AUSTRALIAN STANDARDS, THE BUILDING CODE OF AUSTRALIA, OTHER RELEVANT CODES AND MANUFACTURERS INSTRUCTIONS / SPECIFICATIONS.

THESE DRAWINGS ARE FOR THE PURPOSE OF DESIGN INTENT ONLY AND HAVE NOT BEEN CO-ORDINATED WITH OTHER CONSULTANTS PRIOR TO TENDER. CONFIRMATION AND CO-ORDINATION OF THE DESIGN SHOULD BE VERIFIED ON SITE.

CONSULTANTS	
CLIENT	151 PROPERTY GUY HALSTED - P: 0404 020 576 GUY.HALSTED@VALAD.COM.AU
PROJECT MANAGER	NIX ANDERSON MATTHEW HANNIBAL - P: 0450 526 913 MATTHEW.HANNIBAL@NXA.COM.AU
HERITAGE ARCHITECT	HERITAGE 21 ALIDA EISERMANN - P: 02 9519 2521 ALIDA@HERITAGE21.COM.AU
LANDSCAPE ARCHITECT	ARCADIA MICHAEL BARNETT - P: 0424 593 040 MICHAELB@ARCADIALA.COM.AU
TOWN PLANNING	URBIS AUDREY CHEE - P: 0410 699 121 ACHEE@URBIS.COM.AU
TRAFFIC CONSULTANTS	GTA BTREE MAYNARD - P: 0414 240 412 BRETT.MAYNARD@GTA.COM.AU
STRUCTURAL ENGINEER	ROBERT BIRD KOSMAS KIKKINOS - P: 02 8246 3200 KOSMAS.KOKKINOS@ROBERTBIRD.COM.AU
CIVIL ENGINEER	C & M CONSULTING ANTHONY MANCONE - P: 0406 659 496 ANTHONY@CMCE.COM.AU

LEGEND	
DRAWING LIST	
A.00.01	AERIAL PHOTOGRAPH
A.00.02	SITE PHOTOGRAPH
A.01.01	EXISTING : LOWER GROUND LEVEL FLOOR PLAN
A.01.02	EXISTING : GROUND LEVEL FLOOR PLAN
A.01.03	EXISTING : ROOF PLAN
A.01.04	PROPOSED : LOWER GROUND LEVEL DEMOLITION PLAN
A.01.05	PROPOSED : GROUND LEVEL DEMOLITION PLAN
A.02.01	PROPOSED : FSR
A.02.02	PROPOSED : LOWER GROUND LEVEL PLAN
A.02.03	PROPOSED : GROUND LEVEL PLAN
A.04.01	PROPOSED : ROOF PLAN
A.05.01	PROPOSED : OVERALL ELEVATIONS
A.05.02	PROPOSED : OVERALL ELEVATIONS
A.06.01	PROPOSED : OVERALL SECTIONS
A.07.01	EXTERNAL MATERIAL SELECTION
A.08.01	EXTERNAL PERSPECTIVE VIEW - RESERVE RD

ISSUE FOR DA APPLICATION

D	15.12.16	ISSUE FOR DA APPLICATION
C	01.12.16	ISSUE FOR CO-ORDINATION
B	30.11.16	ISSUE FOR CO-ORDINATION
A	24.11.16	ISSUE FOR CO-ORDINATION
REV	DATE	DESCRIPTION

ACME & O

architecture + interiors
suite 3.10
46a macleay street
potts point nsw 2011
info@acme-co.au
acme-co.com.au

PROJECT
ARTARMON HOME HQ
1 FREDERICK STREET, ARTARMON

DRAWING
AERIAL PHOTOGRAPH

PROJECT NO.	DATE	SCALE
06:13	23.11.2016	NTS

DRAWING NUMBER	REVISION
A.00.01	D

