


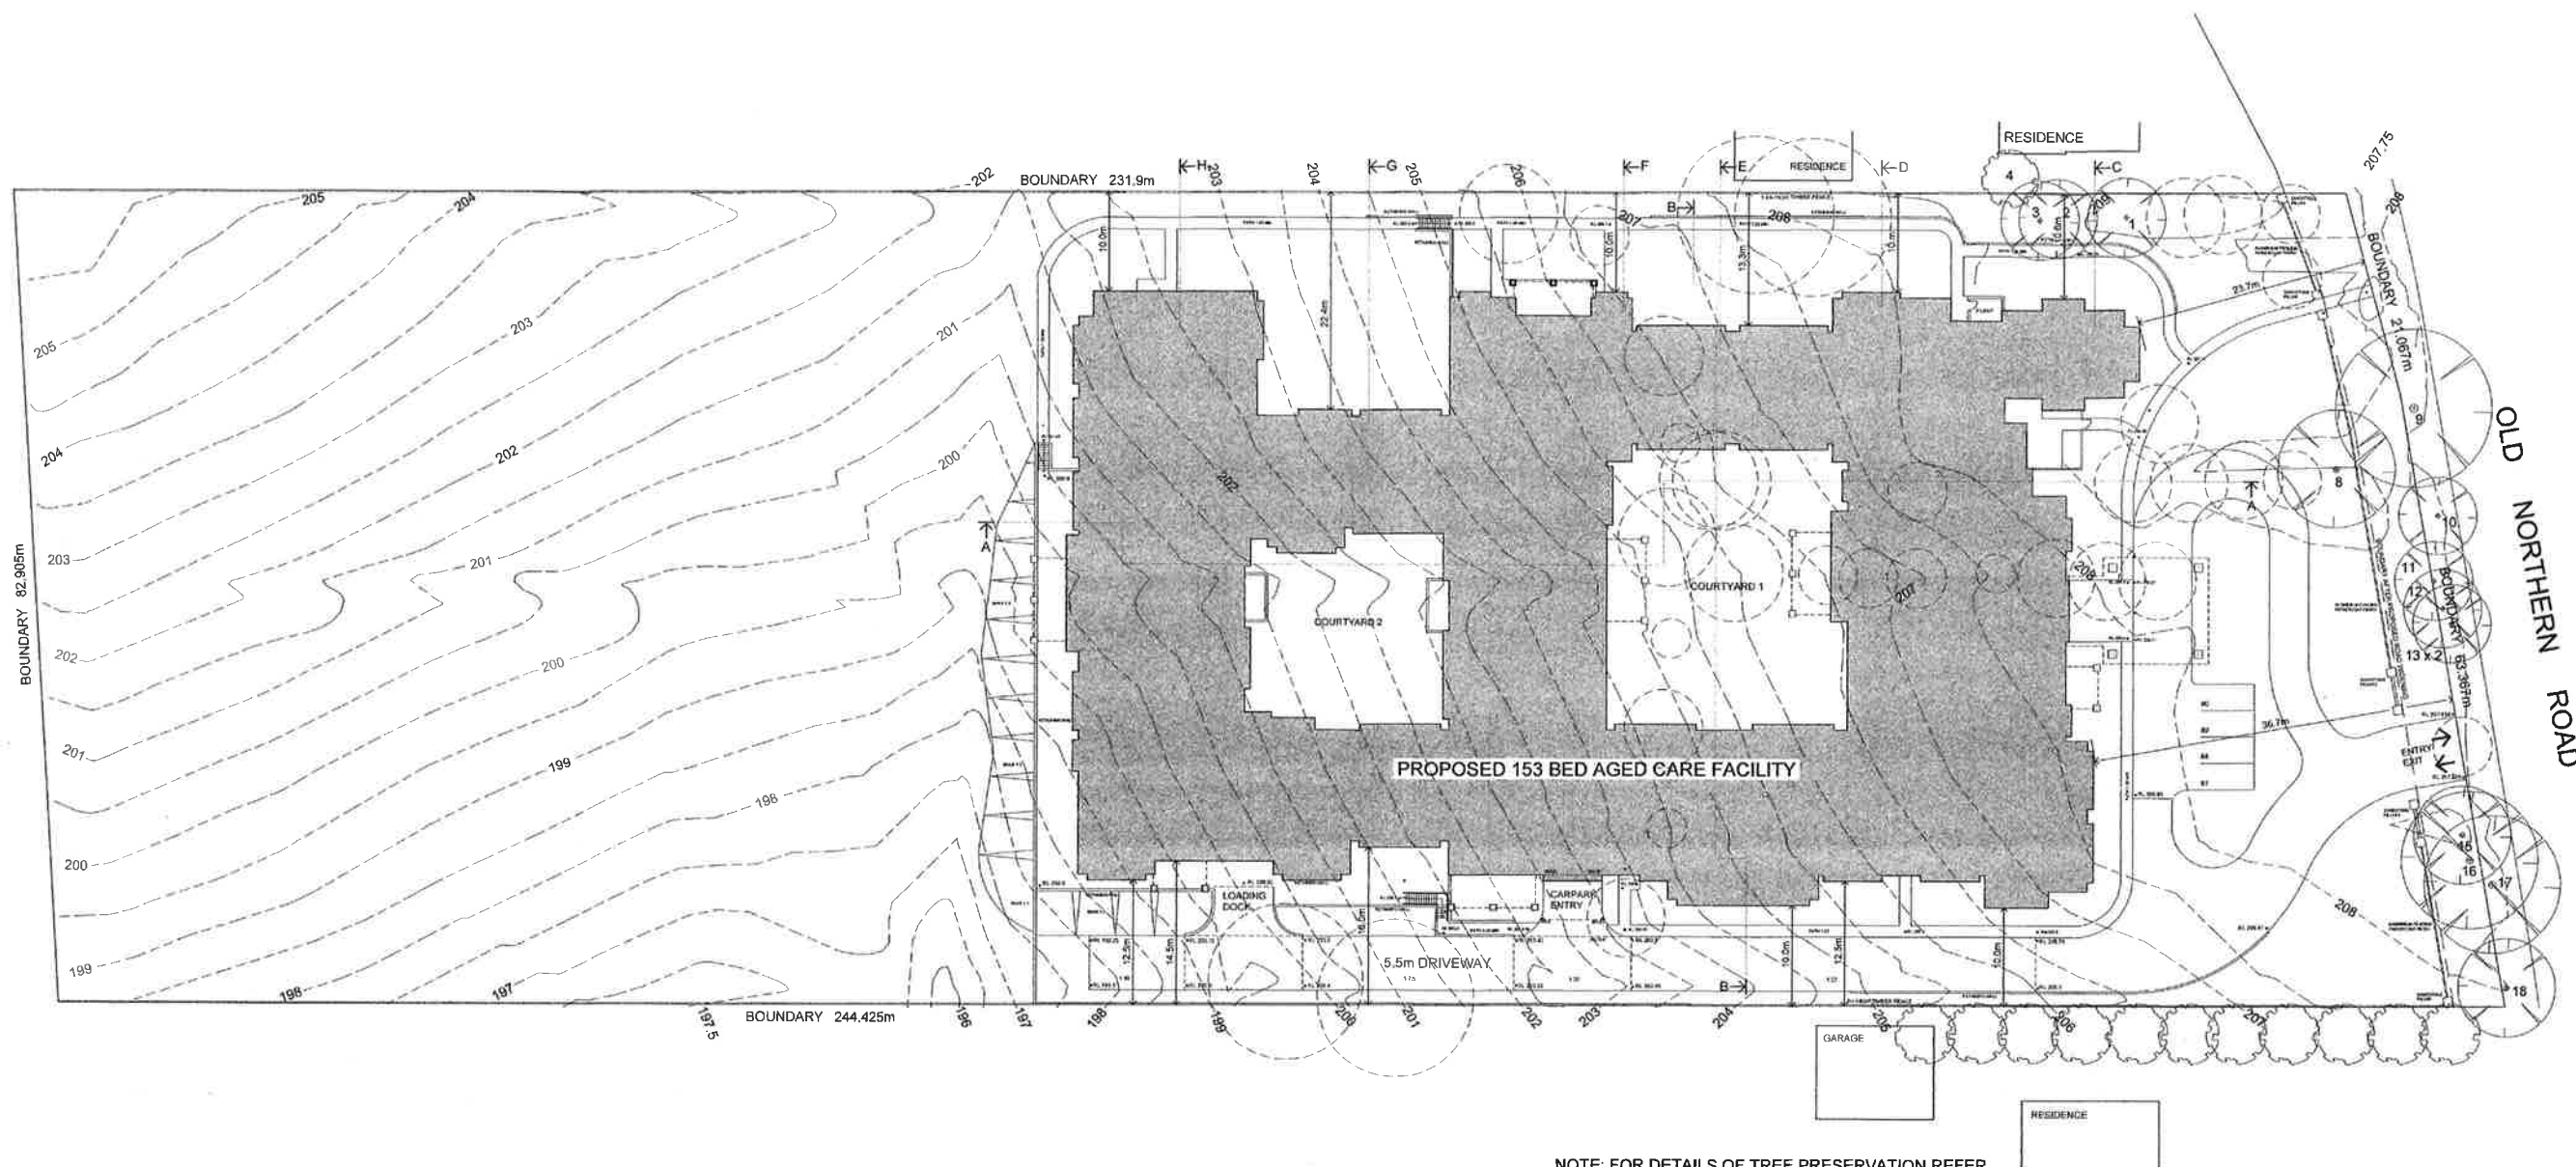

NOTE: FOR DETAILS OF TREE PRESERVATION REFER TO THE ARBORICULTURAL IMPACT ASSESSMENT PREPARED BY REDGUM HORTICULTURAL

NOTES:
THIS DRAWING SHALL BE READ IN CONJUNCTION WITH ALL ARCHITECTURAL AND OTHER CONSULTANTS DRAWINGS, SPECIFICATIONS AND OTHER WRITTEN INSTRUCTIONS AS MAY BE ISSUED DURING THE COURSE OF CONSTRUCTION.
ALL DIMENSIONS, LEVELS AND DATUM POINTS ON THIS DRAWING ARE TO BE VERIFIED BY THE BUILDER ON SITE. ANY DISCREPANCIES ARE TO BE REFERRED TO THE PROJECT MANAGER OR DESIGN CONSULTANT. USE FIGURED DIMENSIONS ONLY.

NO.	AMENDMENT	DATE
A	DA ISSUE	12-12-16
B	SETBACKS TO WESTERN BOUNDARY INCREASED	19-04-17

PROJECT

PROPOSED AGED CARE FACILITY
AT 705 - 717 OLD NORTHERN
ROAD, DURAL NSW

CLIENT

For THOMPSON HEALTH CARE

DRAWING

SITE PLAN

ISSUE
B
PROJECT NO.
DRAWING NO.
DA-01

PO Box 627 Penrith NSW 2049
Telephone 0411 103325
Email gen@gmna.net.au

Geoffrey Martin Associates Pty Ltd ABN 55 917 686 239