



VIEW FROM MYOORA ROAD

ABBREVIATIONS

AL	ALUMINIUM	FW	FLOOR WASTE	SW	STORMWATER
A-LV	ALUMINIUM LOUVRE	G	GLASS	SWP	STORMWATER PIT
BG	BOX GUTTER	GFA	GROSS FLOOR AREA	TB	TIMBER
CBG	COLOURBACK GLASS	HR	HANDRAIL	TD	TIMBER DECKING
CFH	CLEAR FINISH	MC	METAL SHEET CLADDING	UG	UNDERGROUND
CFC	COMPRESSED FIBRE CEMENT	MR	METAL ROOF SHEETING	UIS	UNDERSIDE
CJ	CONSTRUCTION JOINT	MSB	MAIN SWITCH BOARD	UR	URNAL
CL	CENTRELINE	O/F	OVERFLOW OUTLET	W	WINDOW
CONC	CONCRETE	OPC	OFF-FORM CONCRETE	WB	WEATHERBOARD
CR	CEMENT RENDER	OFCT	OFF-FORM CONC. TEXTURED	WC	WATER CLOSET
DB	ELEC. DISTRIBUTION BOARD	OG	OPAQUE GLAZING		
EX	EXISTING	P/C	POWDERCOATED		
EXP/AV	EXTERNAL PAVERS	PEB	PEBBLE BALLAST		
F	FIXED	PAV	PAVERS		
FB	FACE BRICK	PB	PLASTERBOARD		
FCL	FINISHED CEILING LEVEL	PC	PRECAST CONCRETE		
FFL	FINISHED FLOOR LEVEL	PF#	PAINT FINISH SHEET		
FG	FIXED GLAZING	RP	RENDER & PAINT FINISH		
FGL	FINISHED GROUND LEVEL	RS	ROLLER SHUTTER		
FH	FIRE HYDRANT	RWH	RAINWATER HEAD		
FHR	FIRE HOSE REEL	SFL	STRUCTURAL FLOOR LEVEL		
FIP	FIRE INDICATOR PANEL	SS	STAINLESS STEEL		

DA - ARCHITECTURAL DRAWING LIST

NO.	NAME	SCALE
DA000/02	COVER SHEET	NTS
DA001/02	SITE ANALYSIS	NTS
DA002/01	PERSPECTIVES	NTS
DA100/02	SITE PLAN PROPOSED	1:500
DA200/03	BASEMENT FLOOR PLAN	1:200
DA210/03	LOWER GROUND FLOOR PLAN	1:200
DA211/03	GROUND FLOOR PLAN	1:200
DA212/03	LEVEL 01 FLOOR PLAN	1:200
DA213/03	LEVEL 02 FLOOR PLAN	1:200
DA214/02	ROOF PLAN	1:200
DA310/03	ELEVATIONS - SHEET 01	1:200
DA311/02	ELEVATIONS - SHEET 02	1:200, 1:500
DA320/03	SECTIONS	1:200
DA330/02	MATERIALS AND FINISHES	NTS
DA340/01	SIGNAGE DETAILS	VAR
DA401/02	SHADOW DIAGRAMS	NTS

NEW PRIVATE HOSPITAL

4A LAROOL ROAD


LOT 2 DP1145029

TERREY HILLS NSW 2084

DEVELOPMENT APPLICATION



LOCATION PLAN

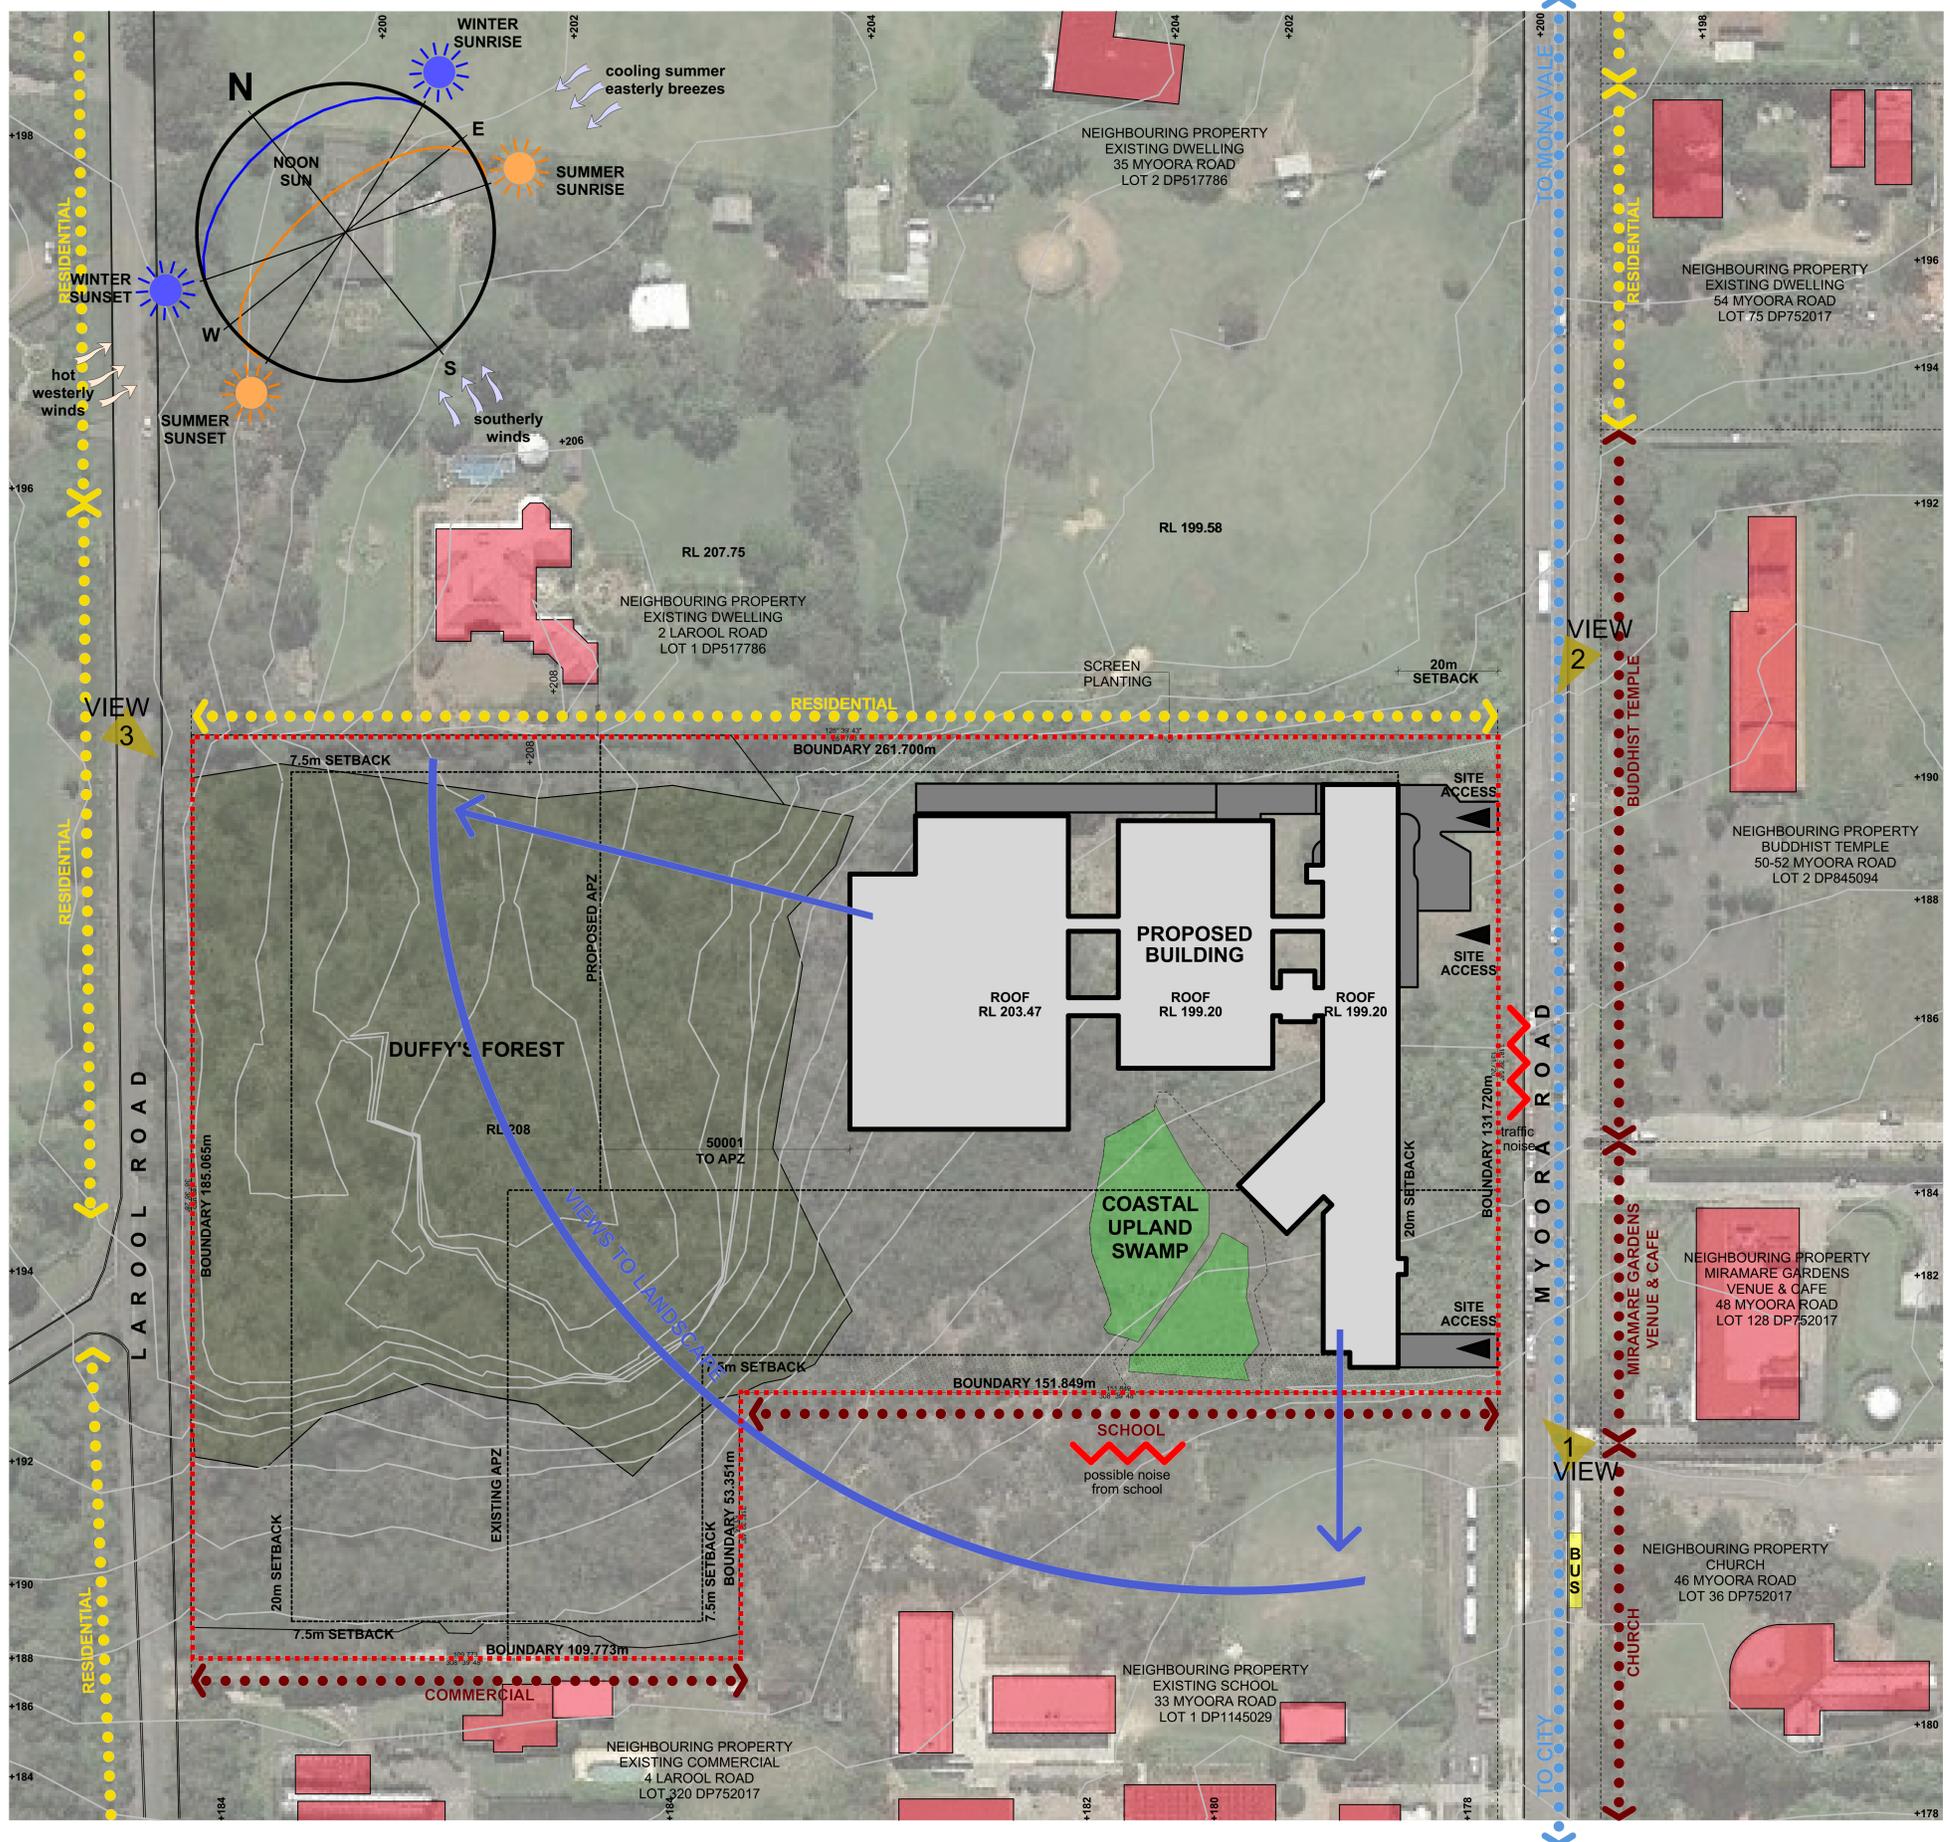

VIEW 1 BEFORE



VIEW 1 AFTER



VIEW 2 BEFORE



VIEW 2 AFTER



VIEW 3

HOSPITAL NOT SEEN DUE TO TOPOGRAPHY + DUFFY'S FOREST

BUREAU SRH | architecture STUDIO 3 2 VERONA STREET PADDINGTON NSW 2021 AUSTRALIA Tel: +61 2 9389 4696
 admin@bureau.srh.com | Nominated Architect - Simon Hanson 86729 | ABN 94 115 689 834

KEY NOTES:
 THIS DRAWING SHALL BE READ IN CONJUNCTION WITH ALL OTHER ARCHITECTURAL & CONSULTANT DRAWINGS & SPECIFICATIONS & WITH SUCH OTHER WRITTEN INSTRUCTIONS OR SKETCHES AS MAY BE ISSUED DURING THE COURSE OF THE CONTRACT. NOTIFY ARCHITECT OF ANY DISCREPANCIES BEFORE PROCEEDING WITH WORK.
 MATERIALS & WORKMANSHIP SHALL BE IN ACCORDANCE WITH THE SPECIFICATION, CURRENT SAA CODES, BUILDING REGULATIONS & THE REQUIREMENTS OF ANY OTHER RELEVANT STATUTORY AUTHORITIES.
 CONTRACTORS SHALL VERIFY ALL DIMENSIONS ON SITE AND NOTIFY ARCHITECT OF ANY DISCREPANCIES IN WRITTEN DIMENSIONS ONLY. COPYRIGHT ALL RIGHTS RESERVED. THIS DRAWING IS COPYRIGHT AND CONFIDENTIAL. APART FROM ANY FAIR DEALINGS AS PERMITTED UNDER COPYRIGHT, IT MAY NOT BE REPRODUCED BY ANY PERSON WITHOUT WRITTEN PERMISSION OF THE ABOVE COMPANY & IS NOT TO BE USED IN ANY MANNER PREJUDICIAL TO THE INTERESTS OF THAT COMPANY. THIS DRAWING AND ATTACHED SHEET REMAIN THE PROPERTY OF BUREAU SRH PTY LTD.

CONSULTANTS:
 TOWN PLANNING - THINK PLANNERS
 ECOLOGIST - NAILA ENVIRONMENTAL
 BUSH FIRE - PETERSON ENGINEERS
 LANDSCAPE - CHARNICAL STUDIOS
 ACCESSIBILITY & BCA - CITY PLAN SERVICES
 FIRE ENGINEERING - OLSSON FIRE & RISK
 TRAFFIC - MCLAREN TRAFFIC MANAGEMENT SERVICES - ADP
 GEOTECHNICAL / HYDROLOGY - MARTENS AND ASSOCIATES PTY LTD.

CLIENT:
Wyvern Health Pty. Ltd.

REVISION	No.	DATE	DESCRIPTION
	01	13/04/17	ISSUE FOR CLIENT REVIEW
	02	28/06/17	ISSUE FOR CA

No.	DATE	DESCRIPTION
STATUS		
NOT FOR CONSTRUCTION		

NEW PRIVATE HOSPITAL, TERREY HILLS

ADDRESS	DRAWING TITLE	DRAWING No.
4A LAROOL ROAD LOT 2 DP1145029 TERREY HILLS NSW 2084	SITE ANALYSIS	DA001
PROJECT No.	SCALE @ A0	REVISION
16082	1:500	02

1:500