

CONSULTANTS:

SERVICES - ADP

TOWN PLANNING - THINK PLANNERS

ECOLOGIST - NARLA ENVIRONMENTA

LANDSCAPE - CHARMICAL STUDIOS

ACCESSIBILITY & BCA - CITY PLAN SERVICES

FIRE ENGINEERING - OLSSON FIRE & RISK

TRAFFIC - MCLAREN TRAFFIC MANAGEMENT

GEOTECHNICAL / HYDROLOGY - MARTENS AND ASSOCIATES PTY LTD.

BUSH FIRE - PETERSON BUSHFIRE

NEW PRIVATE HOSPITAL 4ALAROOL ROAD LOT 2 DP1145029 **TERREY HILLS NSW 2084** DEVELOPMENT APPLICATION

BUREAU SRH architecture STUDIO 3 2 VERONA STREET PADDINGTON NSW 2021 AUSTRALIA tel +61 2 9380 4666 admin@bureausrh.com | Nominated Architect - Simon Hanson #6739 | ABN 94 115 880 834

COURSE OF THE CONTRACT | NOTIFY ARCHITECT OF ANY DISCREPANCIES BEFORE PROCEEDING WITH WORK | MATERIALS & WORKMANSHIP SHALL BE IN ACCORDANCE WITH THE SPECIFICATION. CURRENT SAA CODES. BUILDING REGULATIONS & THE REQUIREMENTS OF ANY OTHER RELEVANT STATUTORY AUTHORITIES CONTRACTORS SHALL VERIFY ALL DIMENSIONS ON SITE AND NOTIFY ARCHITECT OF ANY DISCREPANCIES | USE FIGURED DIMENSIONS ONLY | COPYRIGHT, ALL RIGHT RESERVED | THIS DRAWING IS COPYRIGHT AND ONFIDENTIAL APART FROM ANY FAIR DEALINGS AS PERMITTED UNDER COPYRIGHT & MAY NOT BE REPRODUCED BY ANY PERSON WITHOUT WRITTEN PERMISSION OF THE ABOVE COMPANY. IS NOT TO BE USED IN ANY MANNER PREJUDICAL TO THE INTERESTS OF THAT COMPANY | THIS DRAWING AND ATTACHED SHEET REMAIN THE PROPERTY OF BUREAU SRH PTY LTD

THIS DRAWING SHALL BE READ IN CONJUNCTION WITH ALL OTHER ARCHITECTURAL & CONSULTANT DRAWINGS &

SPECIFICATIONS & WITH SUCH OTHER WRITTEN INSTRUCTIONS OR SKETCHES AS MAY BE ISSUED DURING THE



Wyvern Health Pty. Ltd.

VIEW FROM MYOORA ROAD

ABBREVIATIONS

	ALUMINIUM
LV	ALUMINIUM LOUVRE
3	BOX GUTTER
3G	COLOURBACK GLASS
#	CLEAR FINSH
-C	COMPRESSED FIBRE CE
	CONSTRUCTION JOINT
_	CENTRELINE
ONC	CONCRETE
र	CEMENT RENDER
3	ELEC. DISTRIBUTION BO
(EXISTING
(PAV	EXTERNAL PAVERS
	FIXED
6	FACE BRICK
Ľ	FINISHED CELING LEVE
Ľ	FINISHED FLOOR LEVEL
3	FIXED GLAZING
SL .	FINISHED GROUND LEV
ł	FIRE HYDRANT
IR	FIRE HOSE REEL
2	FIRE INDICATOR PANEL

DA -	ARCHITECTU	RAL DF
NO.	NAME	SCALE
DA000/02 DA001/02 DA002/01		NTS NTS NTS
DA100/02	SITE PLAN PROPOSED	1:500
DA200/03 DA210/03 DA211/03 DA212/03 DA213/03 DA214/02		1:200 1:200 1:200 1:200 1:200 1:200
DA310/03 DA311/02 DA320/03	ELEVATIONS - SHEET 01 ELEVATIONS - SHEET 02 SECTIONS	1:200 1:200, 1:500 1:200
DA330/02 DA340/01	MATERIALS AND FINISHES SIGNAGE DETAILS	NTS VAR
DA401/02	SHADOW DIAGRAMS	NTS

4A LAROOL ROAD LOT 2 DP1145029 **TERREY HILLS NSW 2084**


NEW	
ADDRESS:	

REVISION				ADDRESS:
No. DATE DESCRIPTION	No.	DATE	DESCRIPTION	4A LAROOL F
01 13.04.17 ISSUE FOR CLIENT REVIE	w			LOT 2 DP114
02 28.04.17 ISSUE FOR DA				TERREY HILL
				NSW 2084
	STAT			PROJECT No.
				FROJECT NO.
		OT FOF	R CONSTRUCTION	16082
				10002

MENT ARD	FW G GFA HR MC MR MSB O/F OFC OFCT OFC OFCT OG P/C PEB PAV PB PC PF#	FLOOR WASTE GLASS GROSS FLOOR AREA HANDRAIL METAL SHEET CLADDING METAL ROOF SHEETING MAIN SWITCH BOARD OVERFLOW OUTLET OFF-FORM CONCRETE OFF-FORM CONC. TEXTURED OPAQUE GLAZING POWDERCOATED PEBBLE BALLAST PAVERS PLASTERBOARD PRECAST CONCRETE PAINT FINISH #SHEET	SW SWP TB TD U/G U/S UR W WB WC
-	PC	PRECAST CONCRETE	
EL	RS RWH SFL SS	ROLLER SHUTTER RAINWATER HEAD STRUCTURAL FLOOR LEVEL STAINLESS STEEL	

STORMWATER STORMWATER PI IMBER DECKING UNDERGROUND JNDERSIDE WINDOW WEATHERBOARD WATER CLOSET

RAWING LIST

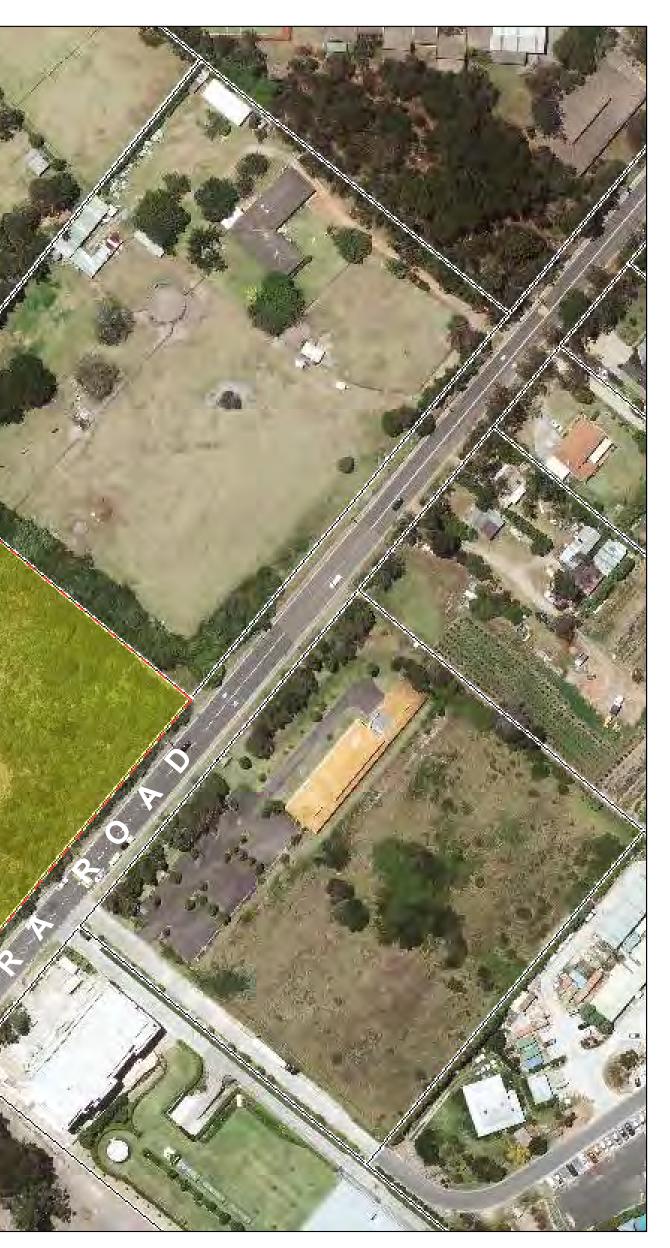


LOCATION PLAN

PRIVATE HOSPITAL, TERREY HILLS

COVER SHEET

DA000 REVISION: 02

SCALE @ A0

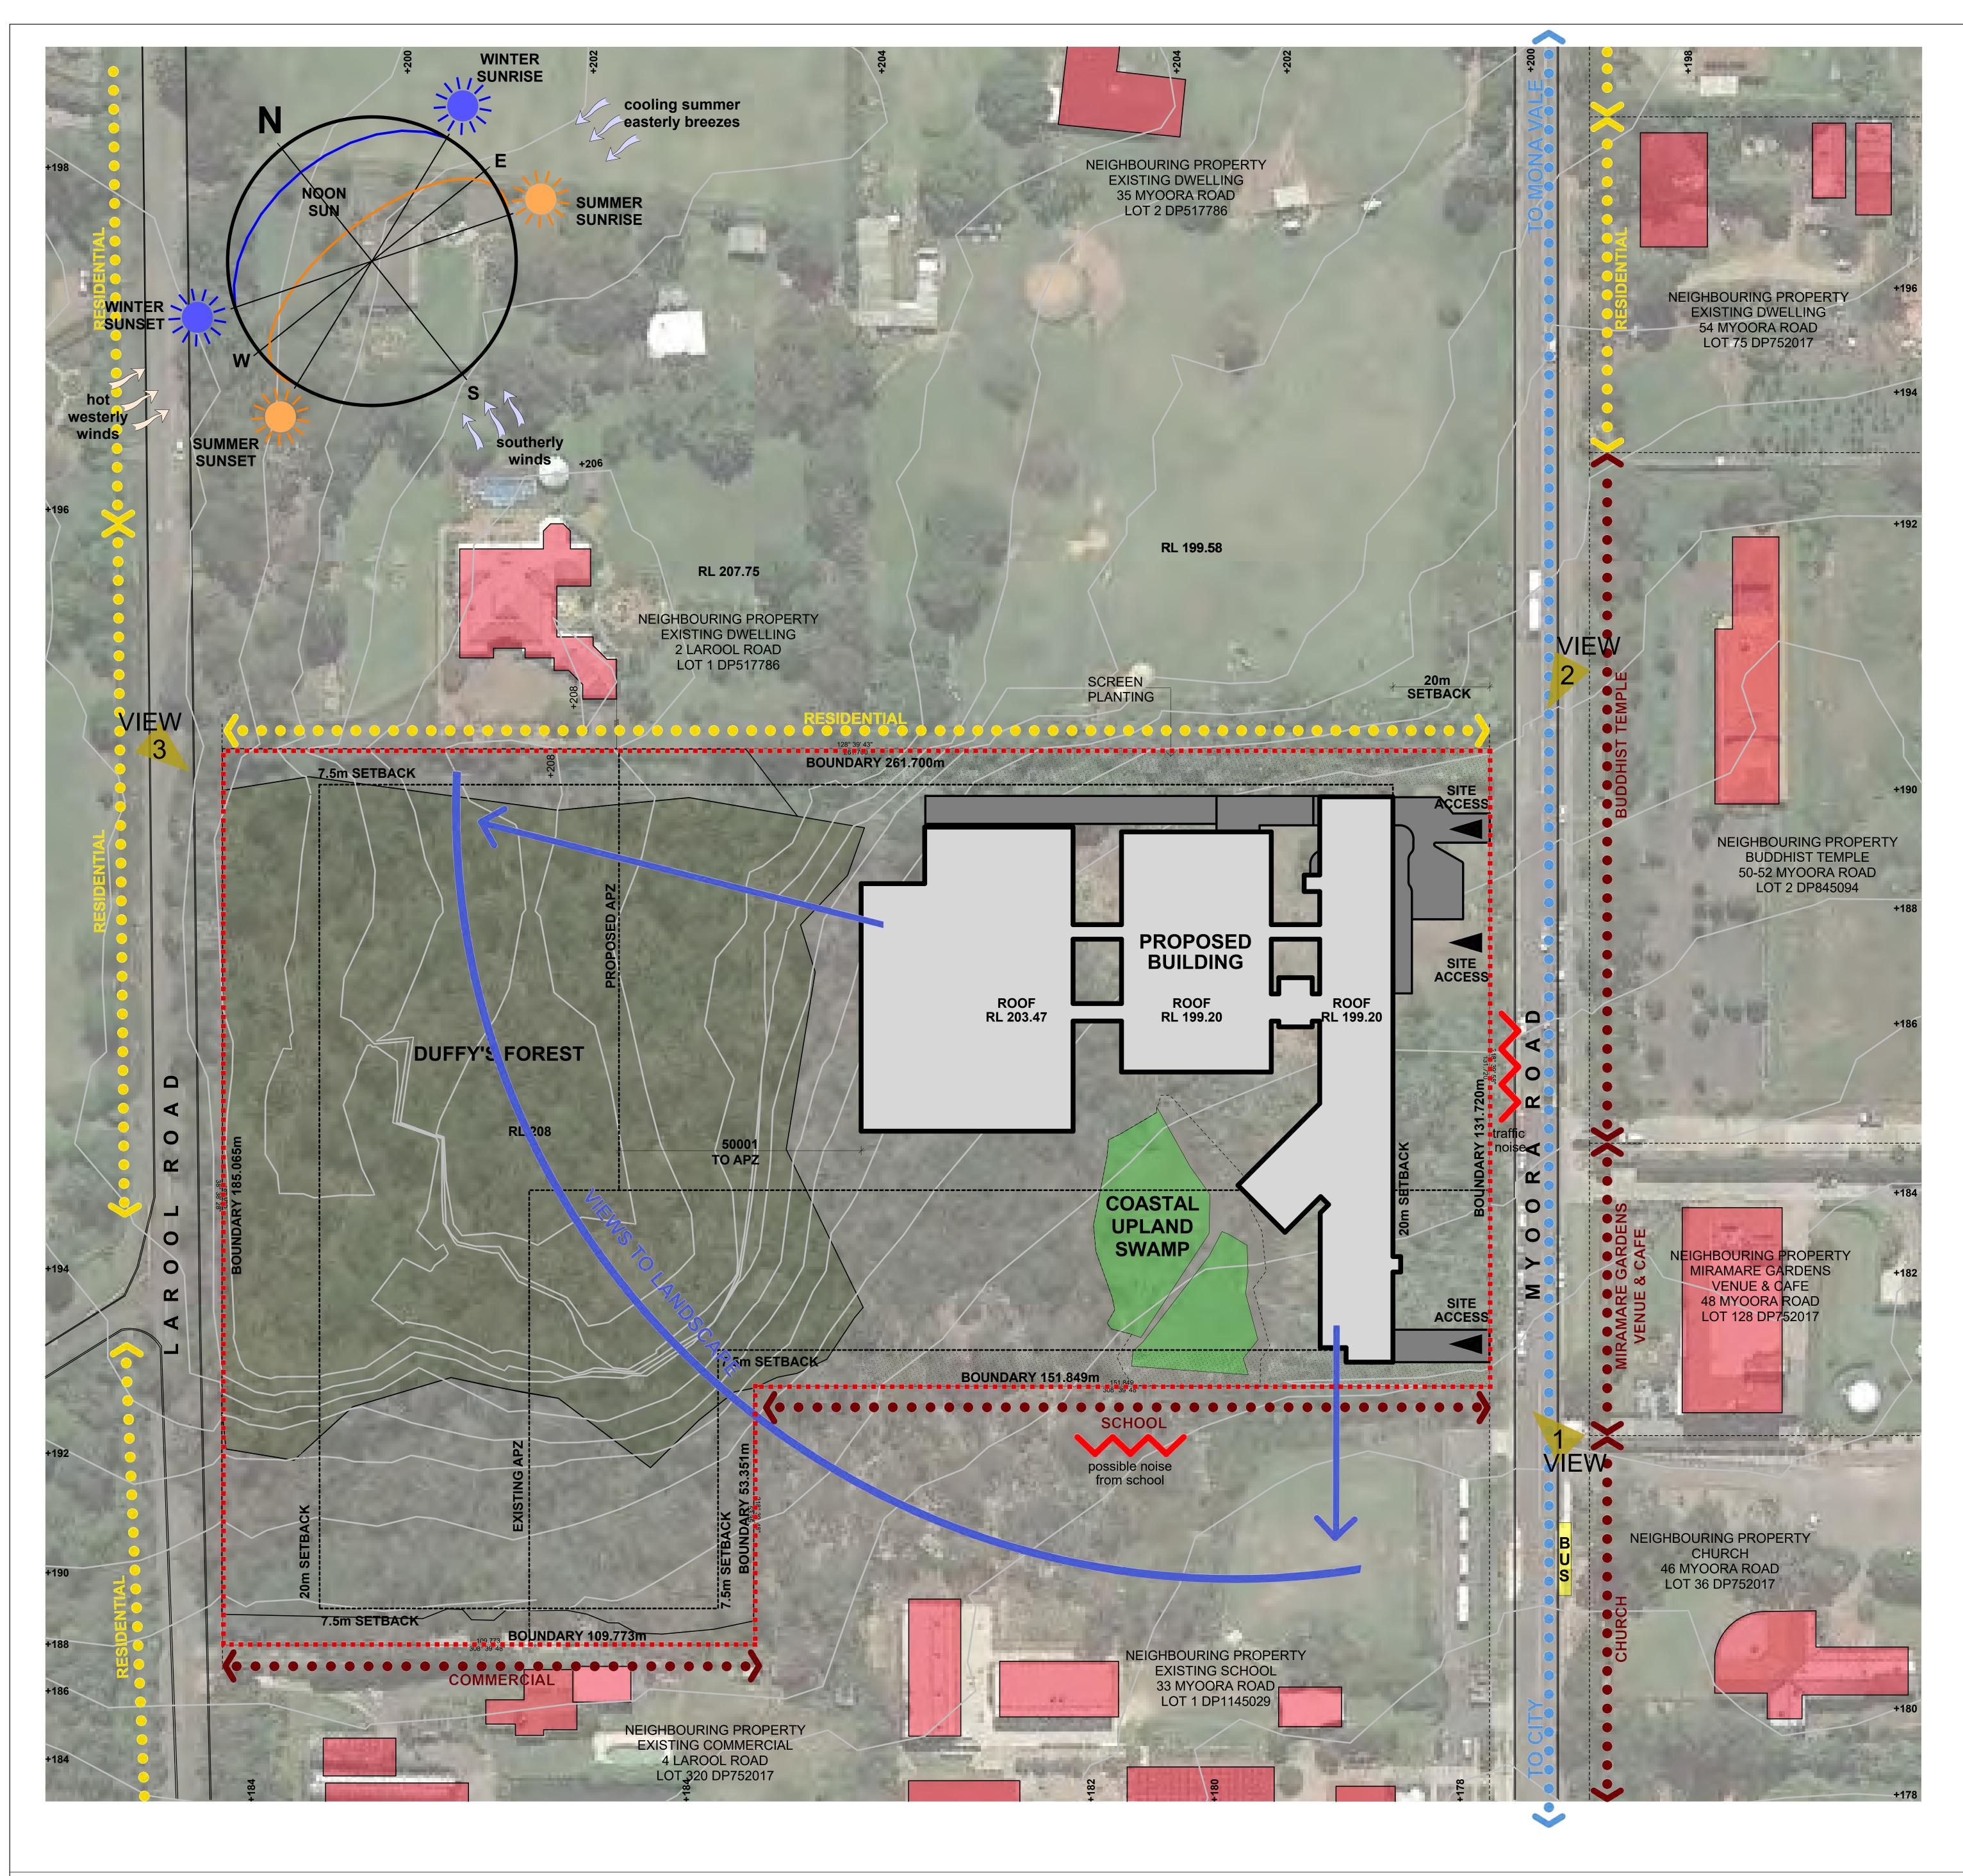

SPECIFICATIONS & WITH SUCH OTHER WRITTEN INSTRUCTIONS OR SKETCHES AS MAY BE ISSUED DURING THE COURSE OF THE CONTRACT | NOTIFY ARCHITECT OF ANY DISCREPANCIES BEFORE PROCEEDING WITH WORK | MATERIALS & WORKMANSHIP SHALL BE IN ACCORDANCE WITH THE SPECIFICATION, CURRENT SAA CODES, BUILDING REGULATIONS & THE REQUIREMENTS OF ANY OTHER RELEVANT STATUTORY AUTHORITIES CONTRACTORS SHALL VERIFY ALL DIMENSIONS ON SITE AND NOTIFY ARCHITECT OF ANY DISCREPANCIES | USE FIGURED DIMENSIONS ONLY | COPYRIGHT, ALL RIGHT RESERVED | THIS DRAWING IS COPYRIGHT AND CONFIDENTIAL APART FROM ANY FAIR DEALINGS AS PERMITTED UNDER COPYRIGHT & MAY NOT BE REPRODUCED BY ANY PERSON WITHOUT WRITTEN PERMISSION OF THE ABOVE COMPANY,& IS NOT TO BE USED IN ANY MANNER PREJUDICAL TO THE INTERESTS OF THAT COMPANY | THIS DRAWING AND ATTACHED SHEET REMAIN THE

PROPERTY OF BUREAU SRH PTY LTD


THIS DRAWING SHALL BE READ IN CONJUNCTION WITH ALL OTHER ARCHITECTURAL & CONSULTANT DRAWINGS & KEY / NOTES:


CONSULTANTS:	CLIENT:
TOWN PLANNING - THINK PLANNERS	Wyvern Health Pty. Ltd.
ECOLOGIST - NARLA ENVIRONMENTAL	wyvern nealth Fly. Llu.
BUSH FIRE - PETERSON BUSHFIRE	
LANDSCAPE - CHARMICAL STUDIOS	
ACCESSIBILITY & BCA - CITY PLAN SERVICES	
FIRE ENGINEERING - OLSSON FIRE & RISK	
TRAFFIC - MCLAREN TRAFFIC MANAGEMENT	
SERVICES - ADP	
GEOTECHNICAL / HYDROLOGY - MARTENS AND ASSOCIATES PTY LTD.	







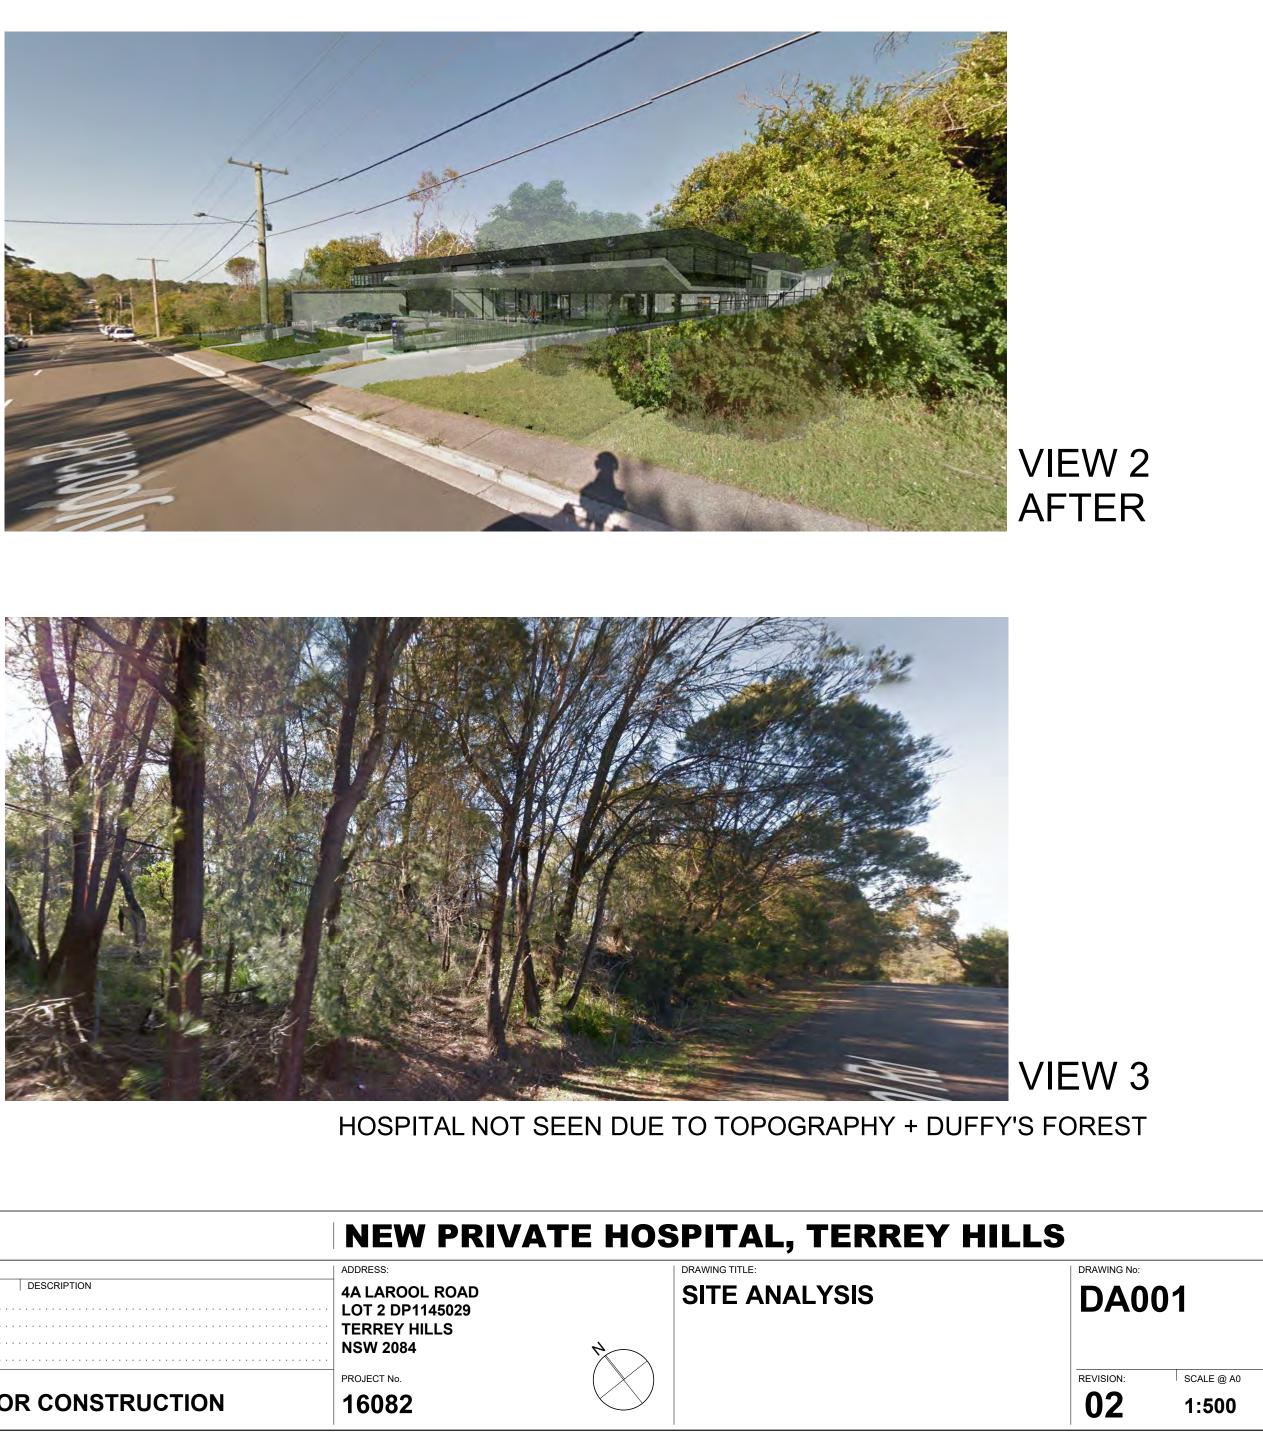

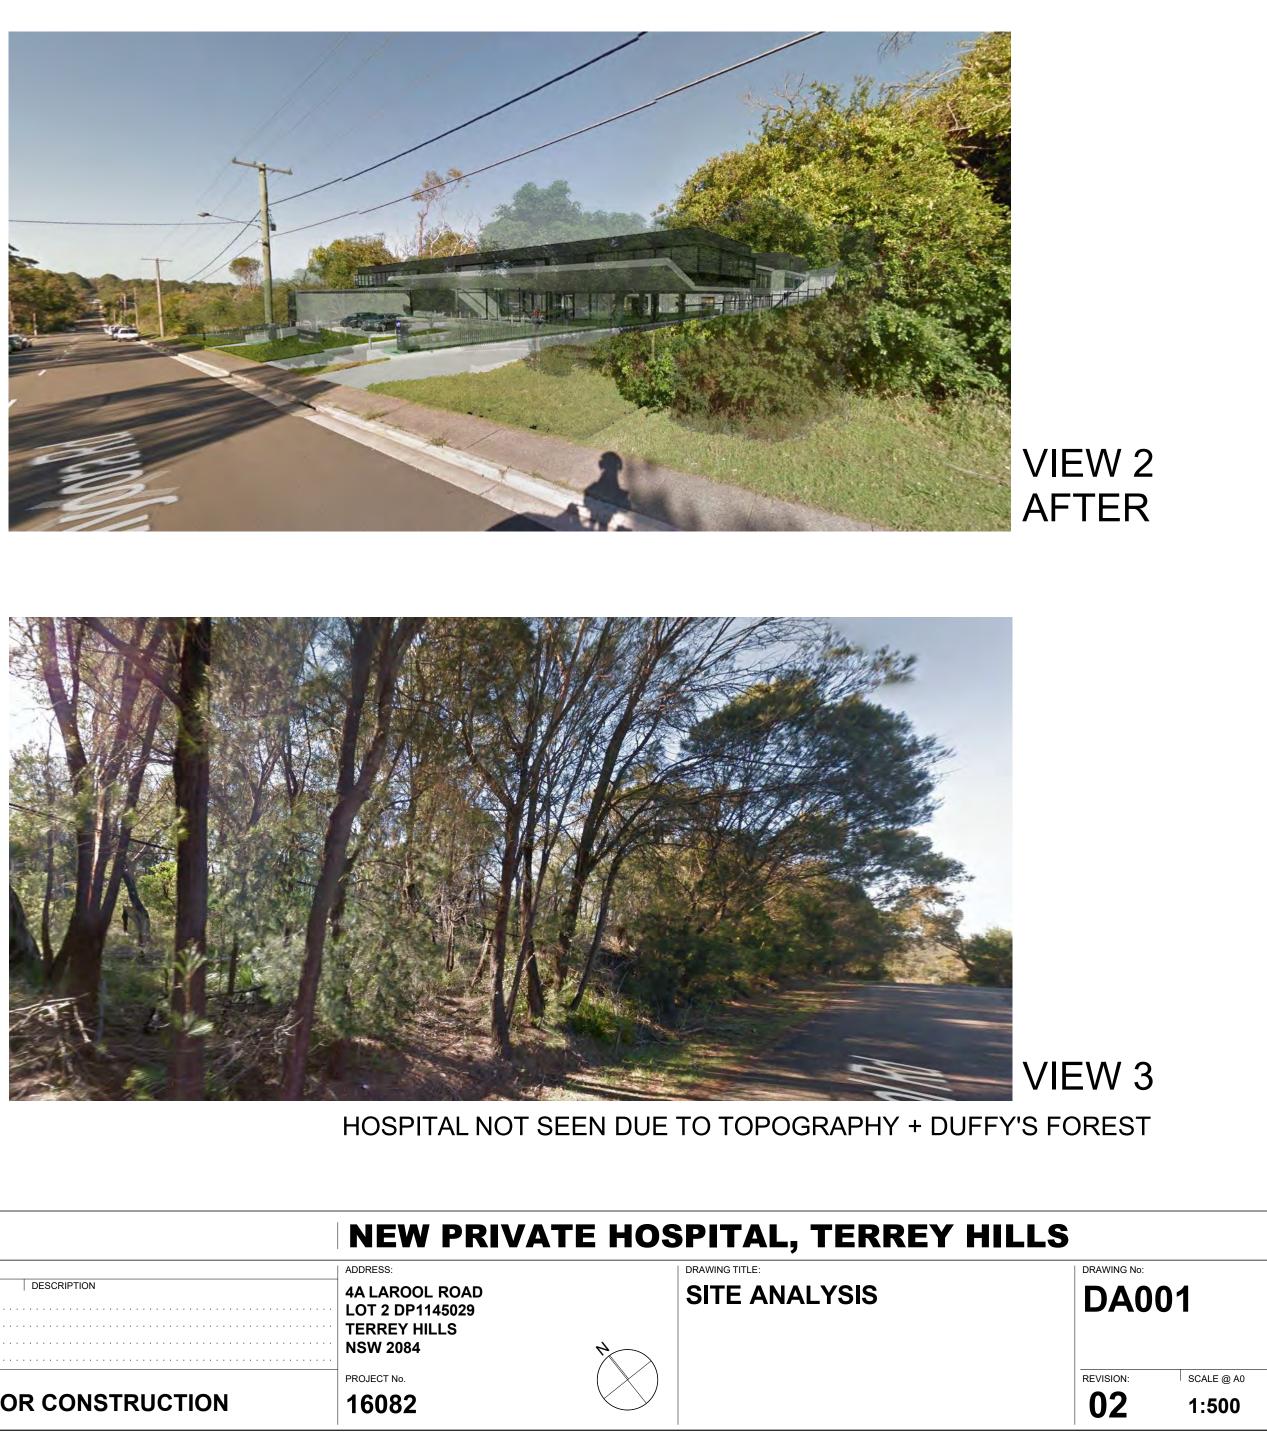

REVISIO	N					ADDRESS:
No. E	DATE	DESCRIPTION	No.	DATE	DESCRIPTION	4A LAROO
01 1	3.04.17	ISSUE FOR CLIENT REVIEW				LOT 2 DP1
02 2	8.04.17	ISSUE FOR DA				-
						TERREY H
						NSW 2084
			STAT	TUS		PROJECT No.
			····· N		R CONSTRUCTION	16082
			•••			10002

VIEW 1 BEFORE

VIEW 2 BEFORE





THIS DRAWING SHALL BE READ IN CONJUNCTION WITH ALL OTHER ARCHITECTURAL & CONSULTANT DRAWINGS & SPECIFICATIONS & WITH SUCH OTHER WRITTEN INSTRUCTIONS OR SKETCHES AS MAY BE ISSUED DURING THE COURSE OF THE CONTRACT | NOTIFY ARCHITECT OF ANY DISCREPANCIES BEFORE PROCEEDING WITH WORK | MATERIALS & WORKMANSHIP SHALL BE IN ACCORDANCE WITH THE SPECIFICATION, CURRENT SAA CODES, BUILDING REGULATIONS & THE REQUIREMENTS OF ANY OTHER RELEVANT STATUTORY AUTHORITIES | CONTRACTORS SHALL VERIFY ALL DIMENSIONS ON SITE AND NOTIFY ARCHITECT OF ANY DISCREPANCIES | USE FIGURED DIMENSIONS ONLY | COPYRIGHT, ALL RIGHT RESERVED | THIS DRAWING IS COPYRIGHT AND CONFIDENTIAL APART FROM ANY FAIR DEALINGS AS PERMITTED UNDER COPYRIGHT & MAY NOT BE REPRODUCED BY ANY PERSON WITHOUT WRITTEN PERMISSION OF THE ABOVE COMPANY,& IS NOT TO BE USED IN ANY MANNER PREJUDICAL TO THE INTERESTS OF THAT COMPANY | THIS DRAWING AND ATTACHED SHEET REMAIN THE PROPERTY OF BUREAU SRH PTY LTD



CONSULTANTS:	CLIENT:
TOWN PLANNING - THINK PLANNERS	Wyvern Health Pty.
ECOLOGIST - NARLA ENVIRONMENTAL	wyvenn neann r ty.
BUSH FIRE - PETERSON BUSHFIRE	
LANDSCAPE - CHARMICAL STUDIOS	
ACCESSIBILITY & BCA - CITY PLAN SERVICES	
FIRE ENGINEERING - OLSSON FIRE & RISK	
TRAFFIC - MCLAREN TRAFFIC MANAGEMENT	
SERVICES - ADP	
GEOTECHNICAL / HYDROLOGY - MARTENS AND ASSOCIATES PTY LTD.	



	REVISION			ADDRESS:
Pty. Ltd.	No. DATE DESCRIPTION N 01 28.04.17 ISSUE FOR DA .	o. DATE	DESCRIPTION	4A LAROOL ROA LOT 2 DP114502 TERREY HILLS NSW 2084
		TATUS	DR CONSTRUCTION	PROJECT No. 16082

NEW PRIVATE HOSPITAL, TERREY HILLS

DRAWING TITLE:

ROAD 5029 S



PERSPECTIVES


DA002

DRAWING No:

REVISION:

01

SCALE @ A0

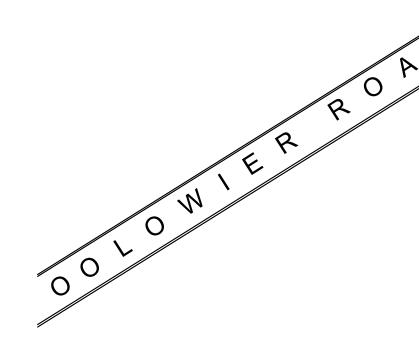

REFER TO ARBORIST REPORT AND SURVEY TREES

NOTE: LINE OF APZ DETERMINED BY PETERSON BUSHFIRE PLEASE READ IN CONJUNCTION WITH BUSHFIRE ASSESSMENT REPORT DATED 24 FEBRUARY 2017

BUREAU SRH architecture STUDIO 3 2 VERONA STREET PADDINGTON NSW 2021 AUSTRALIA tel +61 2 9380 4666 admin@bureausrh.com | Nominated Architect - Simon Hanson #6739 | ABN 94 115 880 834

SPECIFICATIONS & WITH SUCH OTHER WRITTEN INSTRUCTIONS OR SKETCHES AS MAY BE ISSUED DURING THE COURSE OF THE CONTRACT | NOTIFY ARCHITECT OF ANY DISCREPANCIES BEFORE PROCEEDING WITH WORK | MATERIALS & WORKMANSHIP SHALL BE IN ACCORDANCE WITH THE SPECIFICATION, CURRENT SAA CODES, BUILDING REGULATIONS & THE REQUIREMENTS OF ANY OTHER RELEVANT STATUTORY AUTHORITIES | CONTRACTORS SHALL VERIFY ALL DIMENSIONS ON SITE AND NOTIFY ARCHITECT OF ANY DISCREPANCIES | USE FIGURED DIMENSIONS ONLY | COPYRIGHT, ALL RIGHT RESERVED | THIS DRAWING IS COPYRIGHT AND CONFIDENTIAL APART FROM ANY FAIR DEALINGS AS PERMITTED UNDER COPYRIGHT & MAY NOT BE REPRODUCED BY ANY PERSON WITHOUT WRITTEN PERMISSION OF THE ABOVE COMPANY,& IS NOT TO BE USED IN ANY MANNER PREJUDICAL TO THE INTERESTS OF THAT COMPANY | THIS DRAWING AND ATTACHED SHEET REMAIN THE

PROPERTY OF BUREAU SRH PTY LTD

THIS DRAWING SHALL BE READ IN CONJUNCTION WITH ALL OTHER ARCHITECTURAL & CONSULTANT DRAWINGS & KEY / NOTES:


TREE LEGEND: TO BE READ IN CONUNCTION WITH ARBORIST AND LANDSCAPE PLANS + REPORTS

TR XX)

LANDSCAPE PLANS + REPORTS

TR XX EXISTING TREE TO BE REMOVED

EXISTING TREE TO BE RETAINED

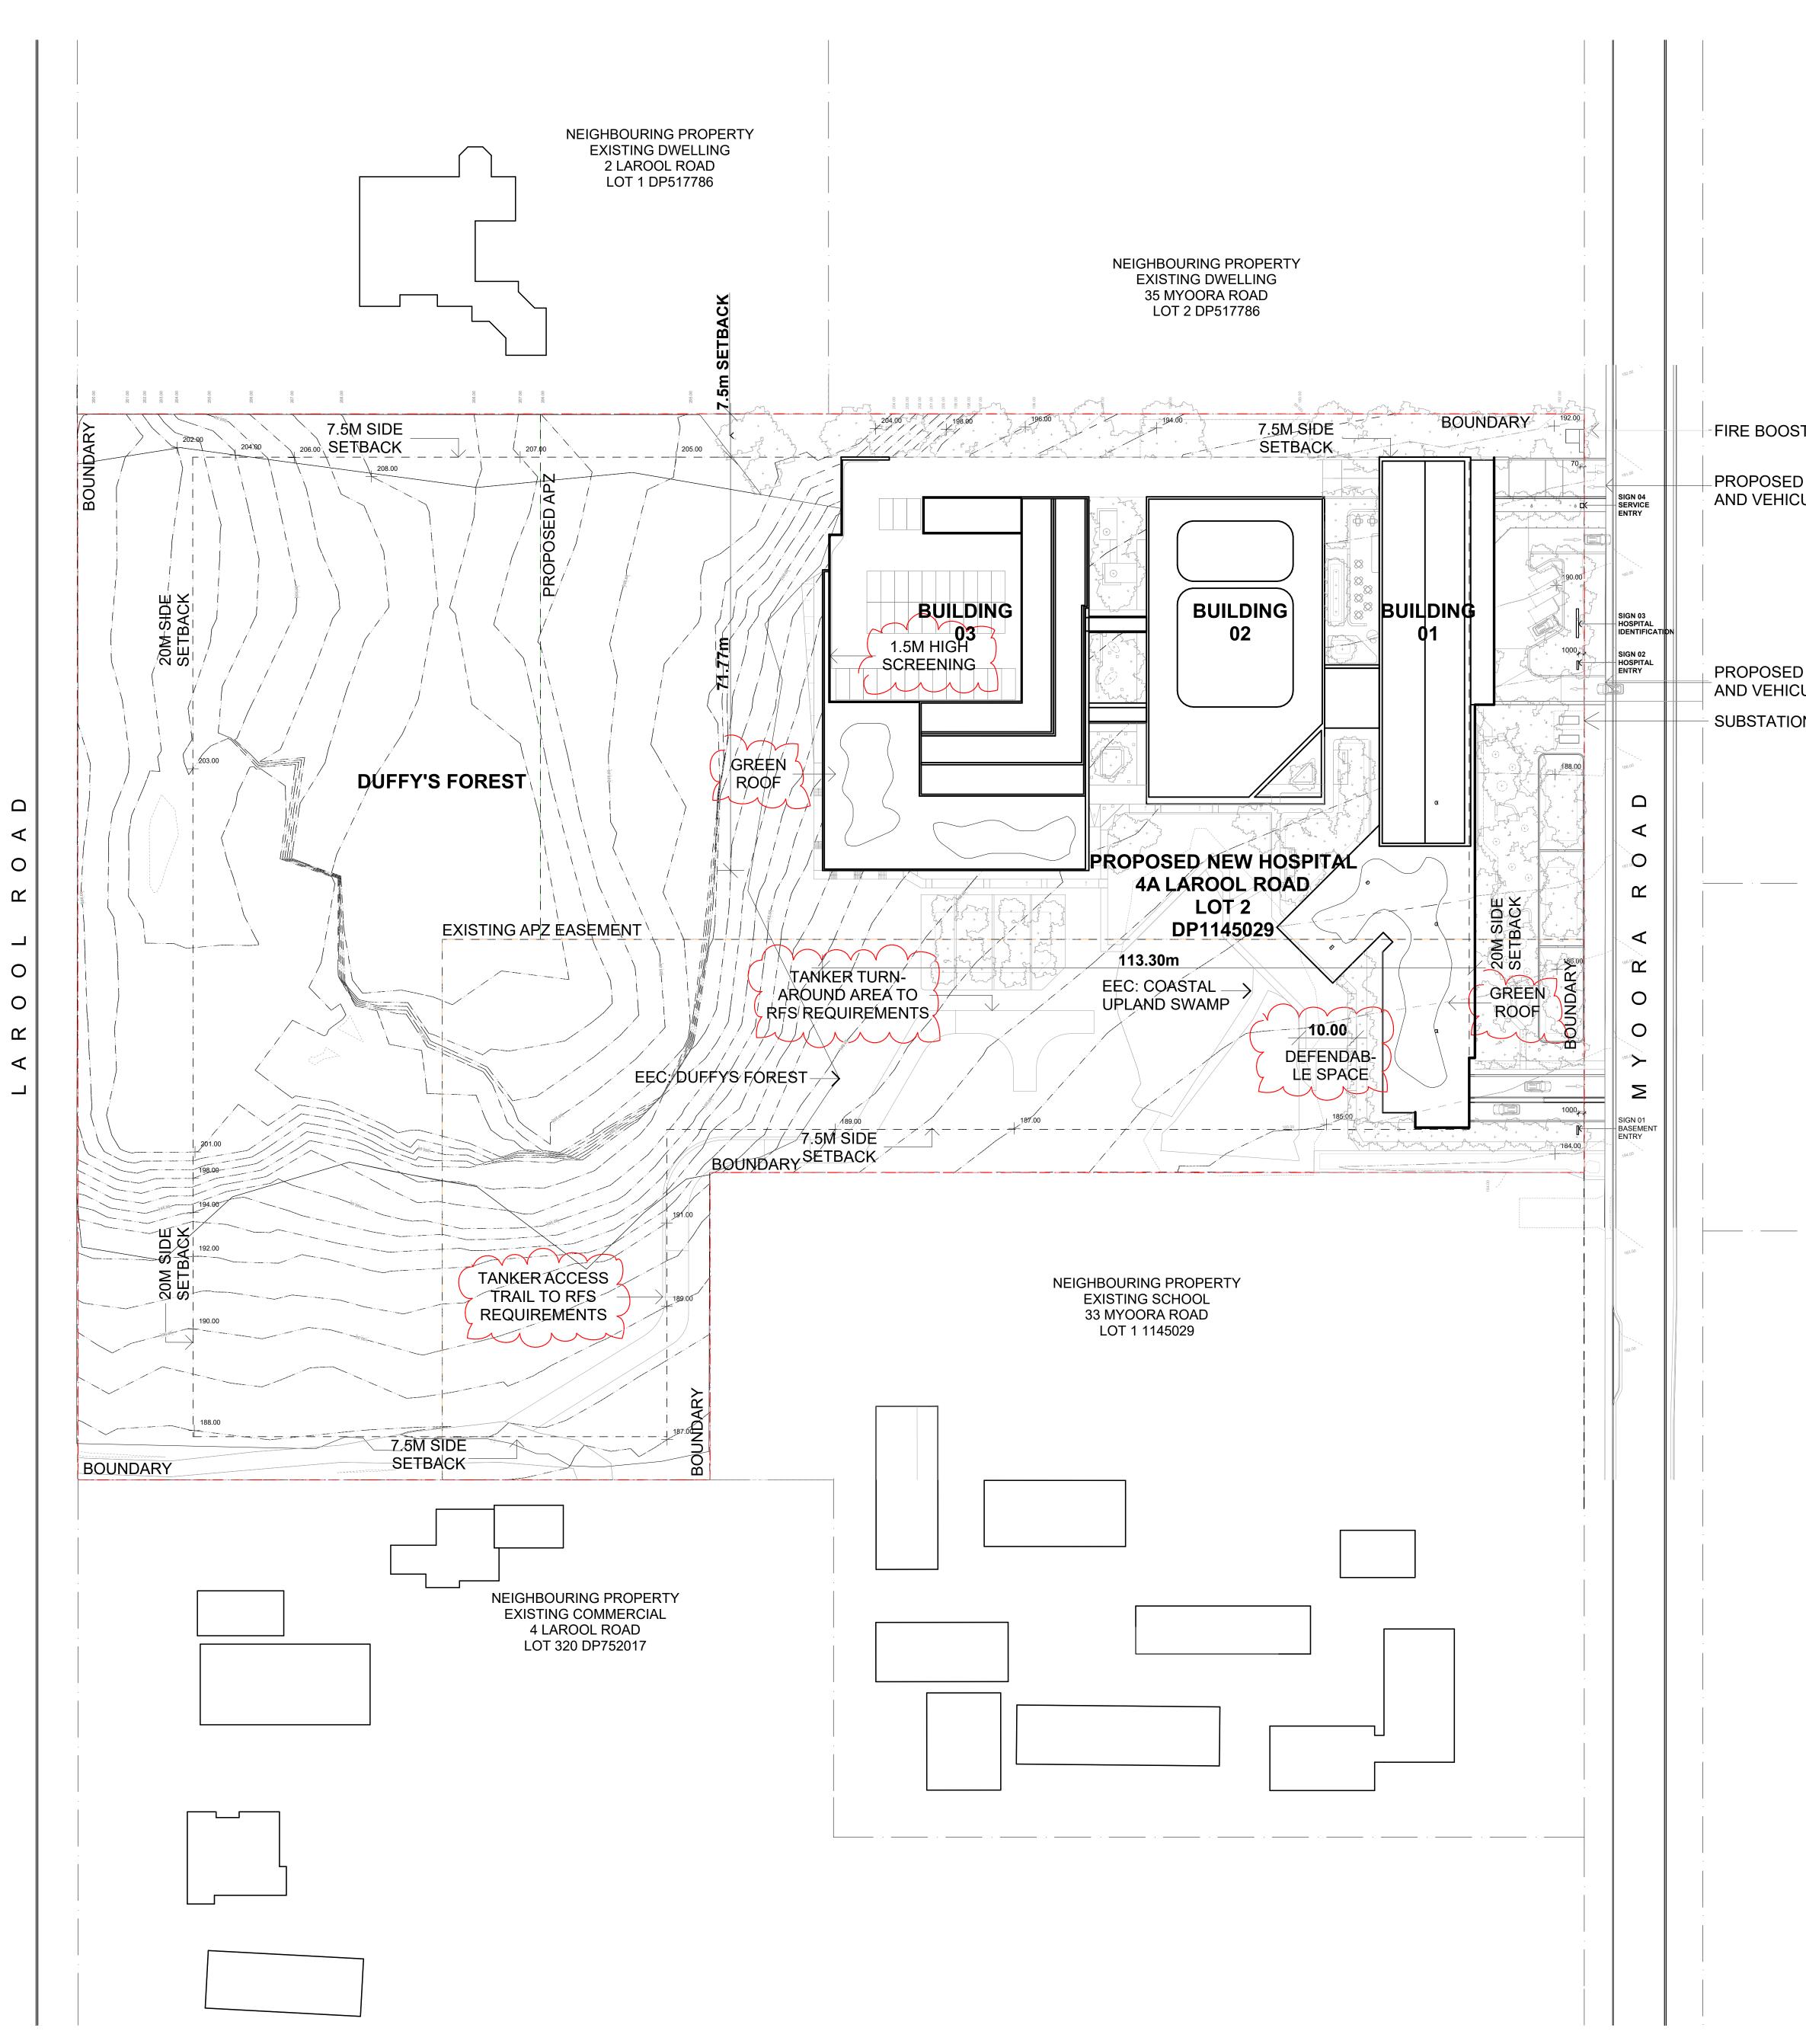

CONSULTANTS:	CLIENT:
TOWN PLANNING - THINK PLANNERS	Wyvern Health Pty
ECOLOGIST - NARLA ENVIRONMENTAL	иучен пеани гну
BUSH FIRE - PETERSON BUSHFIRE	
LANDSCAPE - CHARMICAL STUDIOS	
ACCESSIBILITY & BCA - CITY PLAN SERVICES	
FIRE ENGINEERING - OLSSON FIRE & RISK	
TRAFFIC - MCLAREN TRAFFIC MANAGEMENT	
SERVICES - ADP	
GEOTECHNICAL / HYDROLOGY - MARTENS AND ASSOCIATES PTY LTD.	

	REVISION					ADDRESS:
	No. DATE	DESCRIPTION	No.	DATE	DESCRIPTION	4A LAROOL I
y. Ltd.	01 13.04.17	ISSUE FOR CLIENT REVIEW				LOT 2 DP114
	02 28.04.17	ISSUE FOR DA				TERREY HILI
	03 22.08.17	ADDITION OF RFS REQUIREMENTS AND ROOF DETAILS				
						NSW 2084
			· · · STAT	US		PROJECT No.
						40000
			N(OR CONSTRUCTION	16082

FIRE BOOSTER LOCATION

PROPOSED NEW CROSSOVER AND VEHICULAR ACCESS POINT

PROPOSED NEW CROSSOVER AND VEHICULAR ACCESS POINT SUBSTATION LOCATION

ADDRESS: DRAWING TITLE: DRAWING TITLE: DRAWING NO:

SITE PLAN

4	
	$\langle \rangle$
$\left<$	\searrow

REVISION:

DA100

scale @ A0


SPECIFICATIONS & WITH SUCH OTHER WRITTEN INSTRUCTIONS OR SKETCHES AS MAY BE ISSUED DURING THE COURSE OF THE CONTRACT | NOTIFY ARCHITECT OF ANY DISCREPANCIES BEFORE PROCEEDING WITH WORK | MATERIALS & WORKMANSHIP SHALL BE IN ACCORDANCE WITH THE SPECIFICATION, CURRENT SAA CODES, BUILDING REGULATIONS & THE REQUIREMENTS OF ANY OTHER RELEVANT STATUTORY AUTHORITIES CONTRACTORS SHALL VERIFY ALL DIMENSIONS ON SITE AND NOTIFY ARCHITECT OF ANY DISCREPANCIES | USE FIGURED DIMENSIONS ONLY | COPYRIGHT, ALL RIGHT RESERVED | THIS DRAWING IS COPYRIGHT AND CONFIDENTIAL APART FROM ANY FAIR DEALINGS AS PERMITTED UNDER COPYRIGHT & MAY NOT BE REPRODUCED BY ANY PERSON WITHOUT WRITTEN PERMISSION OF THE ABOVE COMPANY,& IS NOT TO BE USED IN ANY MANNER PREJUDICAL TO THE INTERESTS OF THAT COMPANY | THIS DRAWING AND ATTACHED SHEET REMAIN THE

PROPERTY OF BUREAU SRH PTY LTD

THIS DRAWING SHALL BE READ IN CONJUNCTION WITH ALL OTHER ARCHITECTURAL & CONSULTANT DRAWINGS & KEY / NOTES:

		\frown	\frown	\frown	\frown	\frown	\sim	
	(14)	(13)	(12)	(11)	(10)	(9)		
· · · · · · · ·		· ·	· ·					
		•			•	-		
	· · · · · · · · · · · · · · · · · · ·	· · · · · · · · · · · · · · · · · · ·	•	• • • • • • • • • • • • • • • • • • •	· · 
							OF BUILDING	
		· _	·	· ·	· ·			
				-				
	· · · · · · · · · · · · · · · · · · ·	· · · · · · · · · · · · · · · · · · ·	······································	· <u> </u>	· ·	· ·	·	
	· · ·	· · _	,					
						_		
	· · _	· · _		·	· ·			
				' . _			DOTTED	
	· · ·	·	<u>·</u>	· ·	· ·			
	I	· · _		 	· ·	 	·	
	· · · · · · · · · · · ·			· ·	· ·	· · · · · · ·	··	
	· ·	<u> </u>	[<u> </u>		

 CONSULTANTS:	CLIENT:
TOWN PLANNING - THINK PLANNERS ECOLOGIST - NARLA ENVIRONMENTAL BUSH FIRE - PETERSON BUSHFIRE	Wyvern Health Pty
LANDSCAPE - CHARMICAL STUDIOS ACCESSIBILITY & BCA - CITY PLAN SERVICES	
FIRE ENGINEERING - OLSSON FIRE & RISK TRAFFIC - MCLAREN TRAFFIC MANAGEMENT	
SERVICES - ADP GEOTECHNICAL / HYDROLOGY - MARTENS AND ASSOCIATES PTY LTD.	

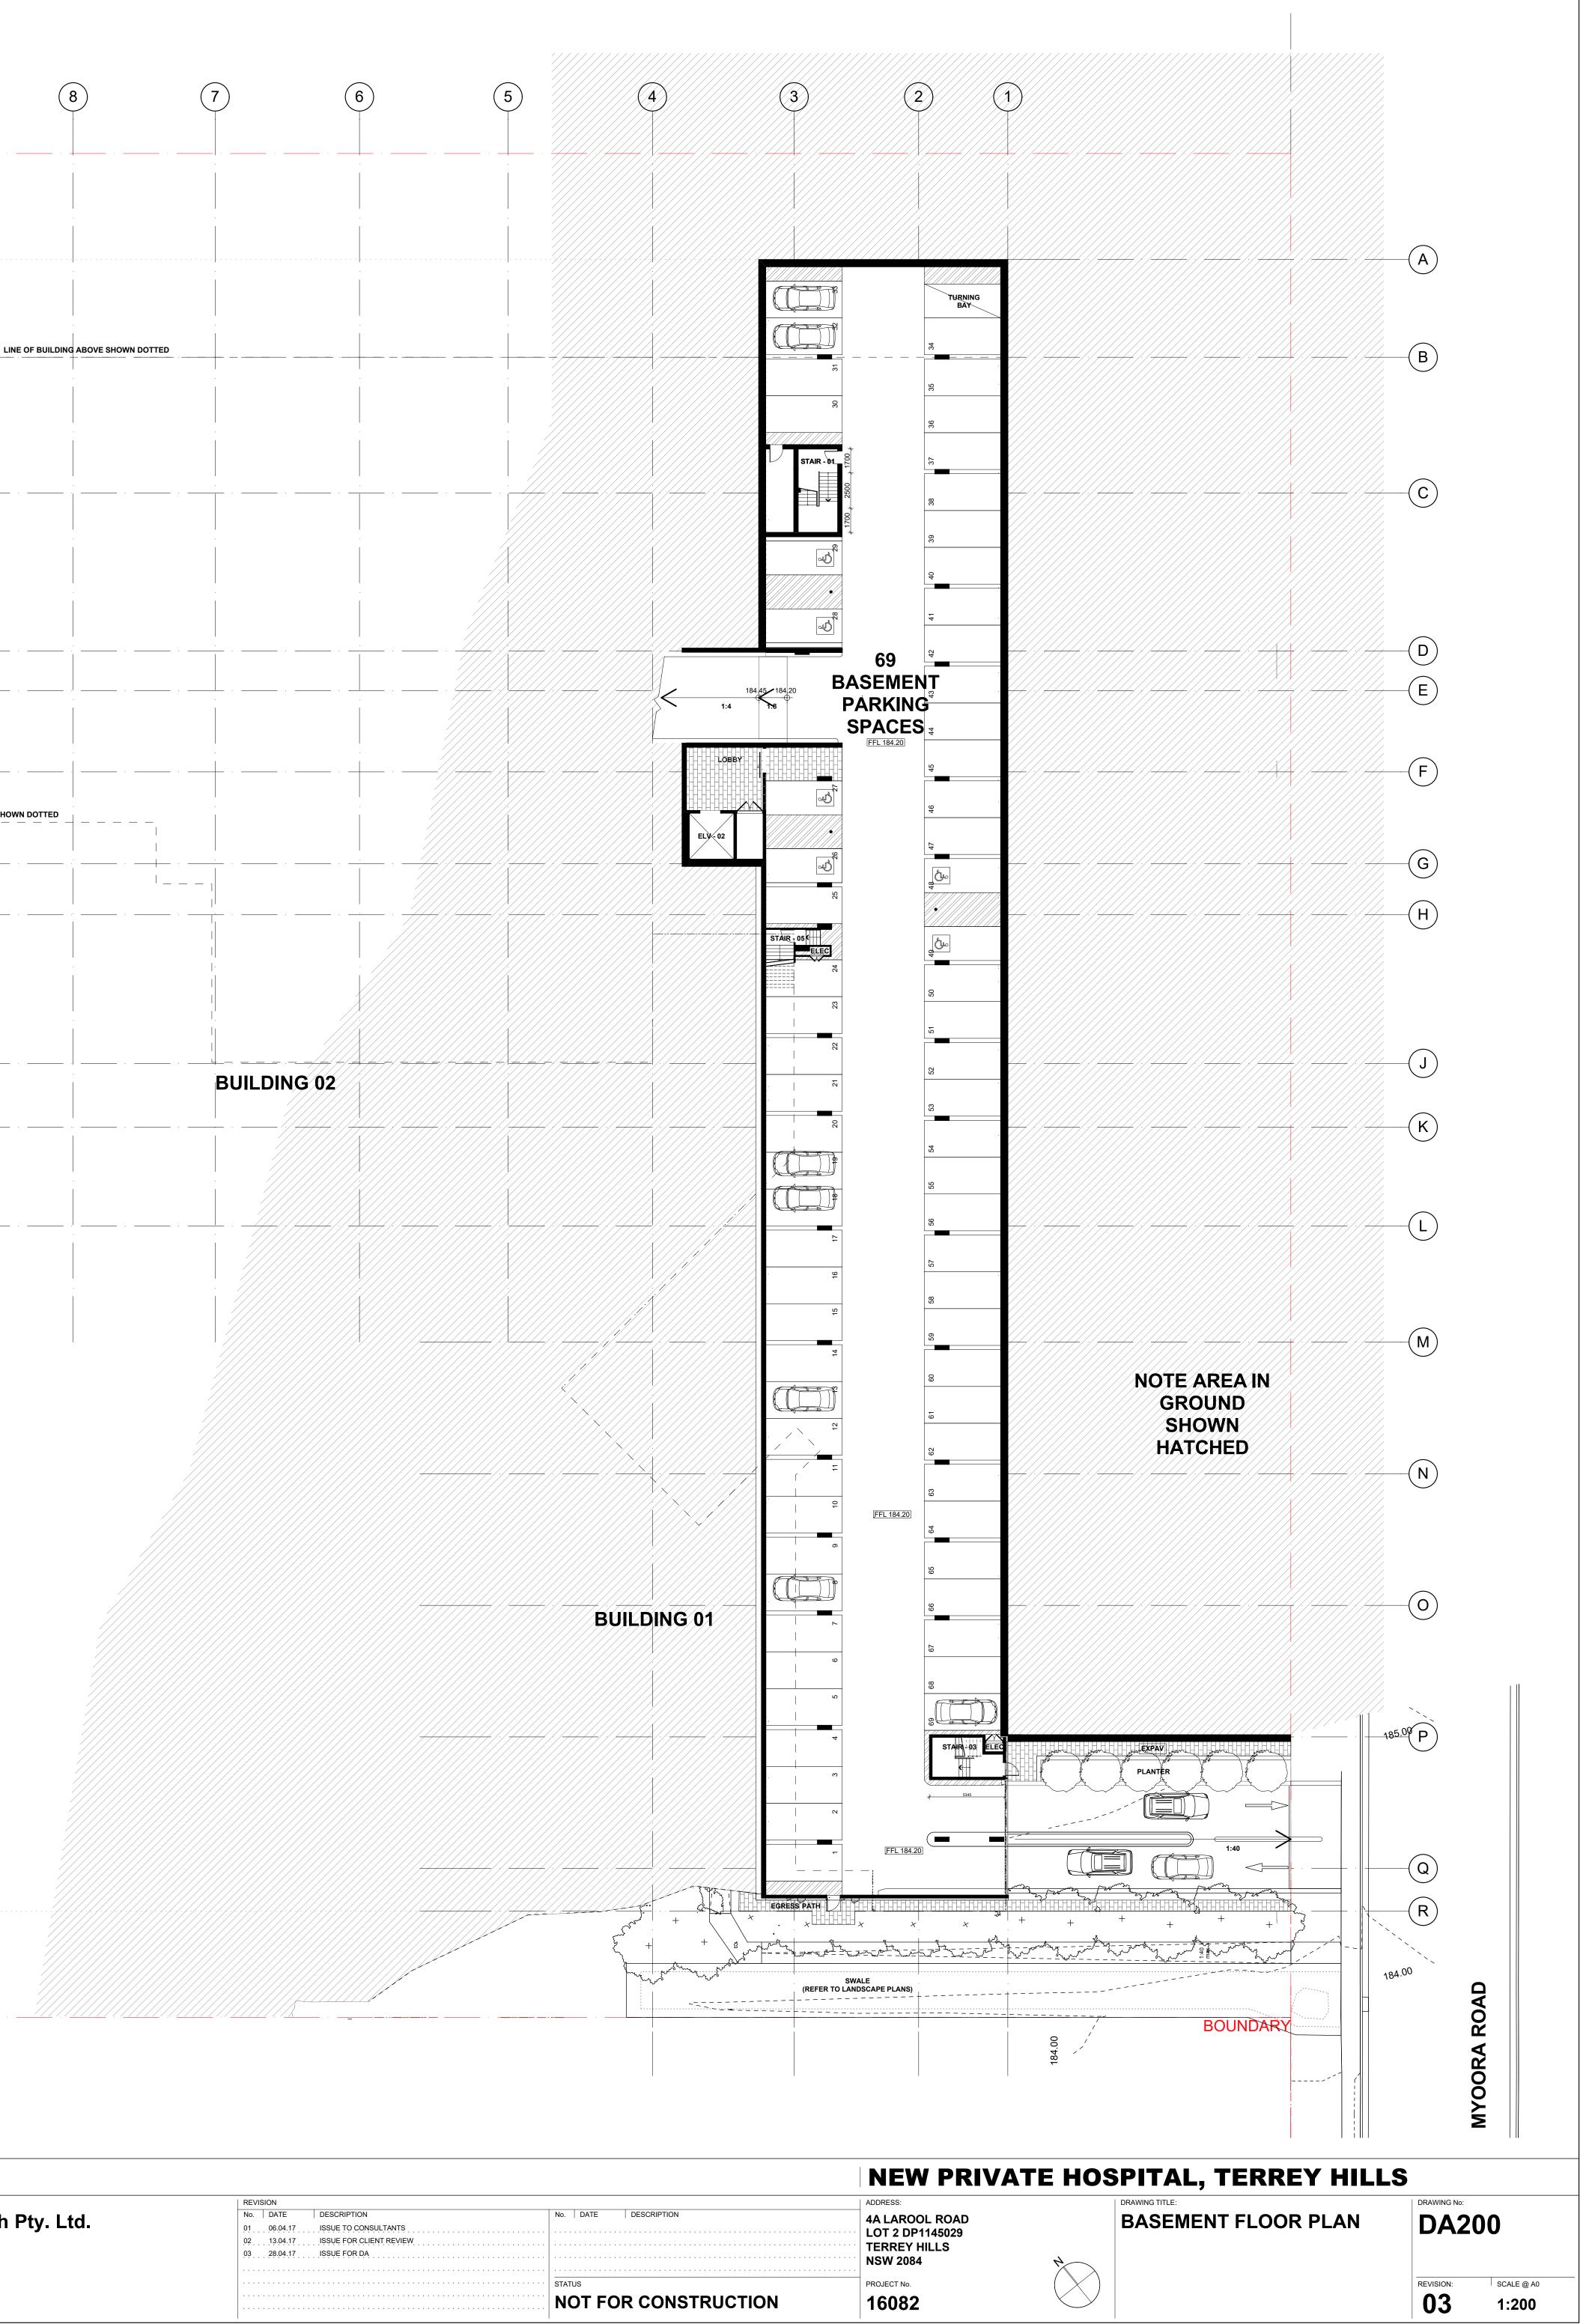


	NEW PK
	ADDRESS:
DESCRIPTION	4A LAROOL ROAD
	LOT 2 DP1145029
	TERREY HILLS
	NSW 2084
	PROJECT No.
OR CONSTRUCTION	40000
	16082

	REVISION						
	No. DATE	DESCRIPTION	No. D	DATE	DESCRIPTION		
-iy. Liu.	01 06.04.17	ISSUE TO CONSULTANTS					
	02 13.04.17	ISSUE FOR CLIENT REVIEW					
	03 28.04.17	ISSUE FOR DA					
			STATUS				
			NO	t foi	R CONSTRUCTION		

SPECIFICATIONS & WITH SUCH OTHER WRITTEN INSTRUCTIONS OR SKETCHES AS MAY BE ISSUED DURING THE COURSE OF THE CONTRACT | NOTIFY ARCHITECT OF ANY DISCREPANCIES BEFORE PROCEEDING WITH WORK | MATERIALS & WORKMANSHIP SHALL BE IN ACCORDANCE WITH THE SPECIFICATION, CURRENT SAA CODES, BUILDING REGULATIONS & THE REQUIREMENTS OF ANY OTHER RELEVANT STATUTORY AUTHORITIES CONTRACTORS SHALL VERIFY ALL DIMENSIONS ON SITE AND NOTIFY ARCHITECT OF ANY DISCREPANCIES | USE FIGURED DIMENSIONS ONLY | COPYRIGHT, ALL RIGHT RESERVED | THIS DRAWING IS COPYRIGHT AND CONFIDENTIAL APART FROM ANY FAIR DEALINGS AS PERMITTED UNDER COPYRIGHT & MAY NOT BE REPRODUCED BY ANY PERSON WITHOUT WRITTEN PERMISSION OF THE ABOVE COMPANY,& IS NOT TO BE USED IN ANY MANNER PREJUDICAL TO THE INTERESTS OF THAT COMPANY | THIS DRAWING AND ATTACHED SHEET REMAIN THE

PROPERTY OF BUREAU SRH PTY LTD

THIS DRAWING SHALL BE READ IN CONJUNCTION WITH ALL OTHER ARCHITECTURAL & CONSULTANT DRAWINGS & KEY / NOTES:

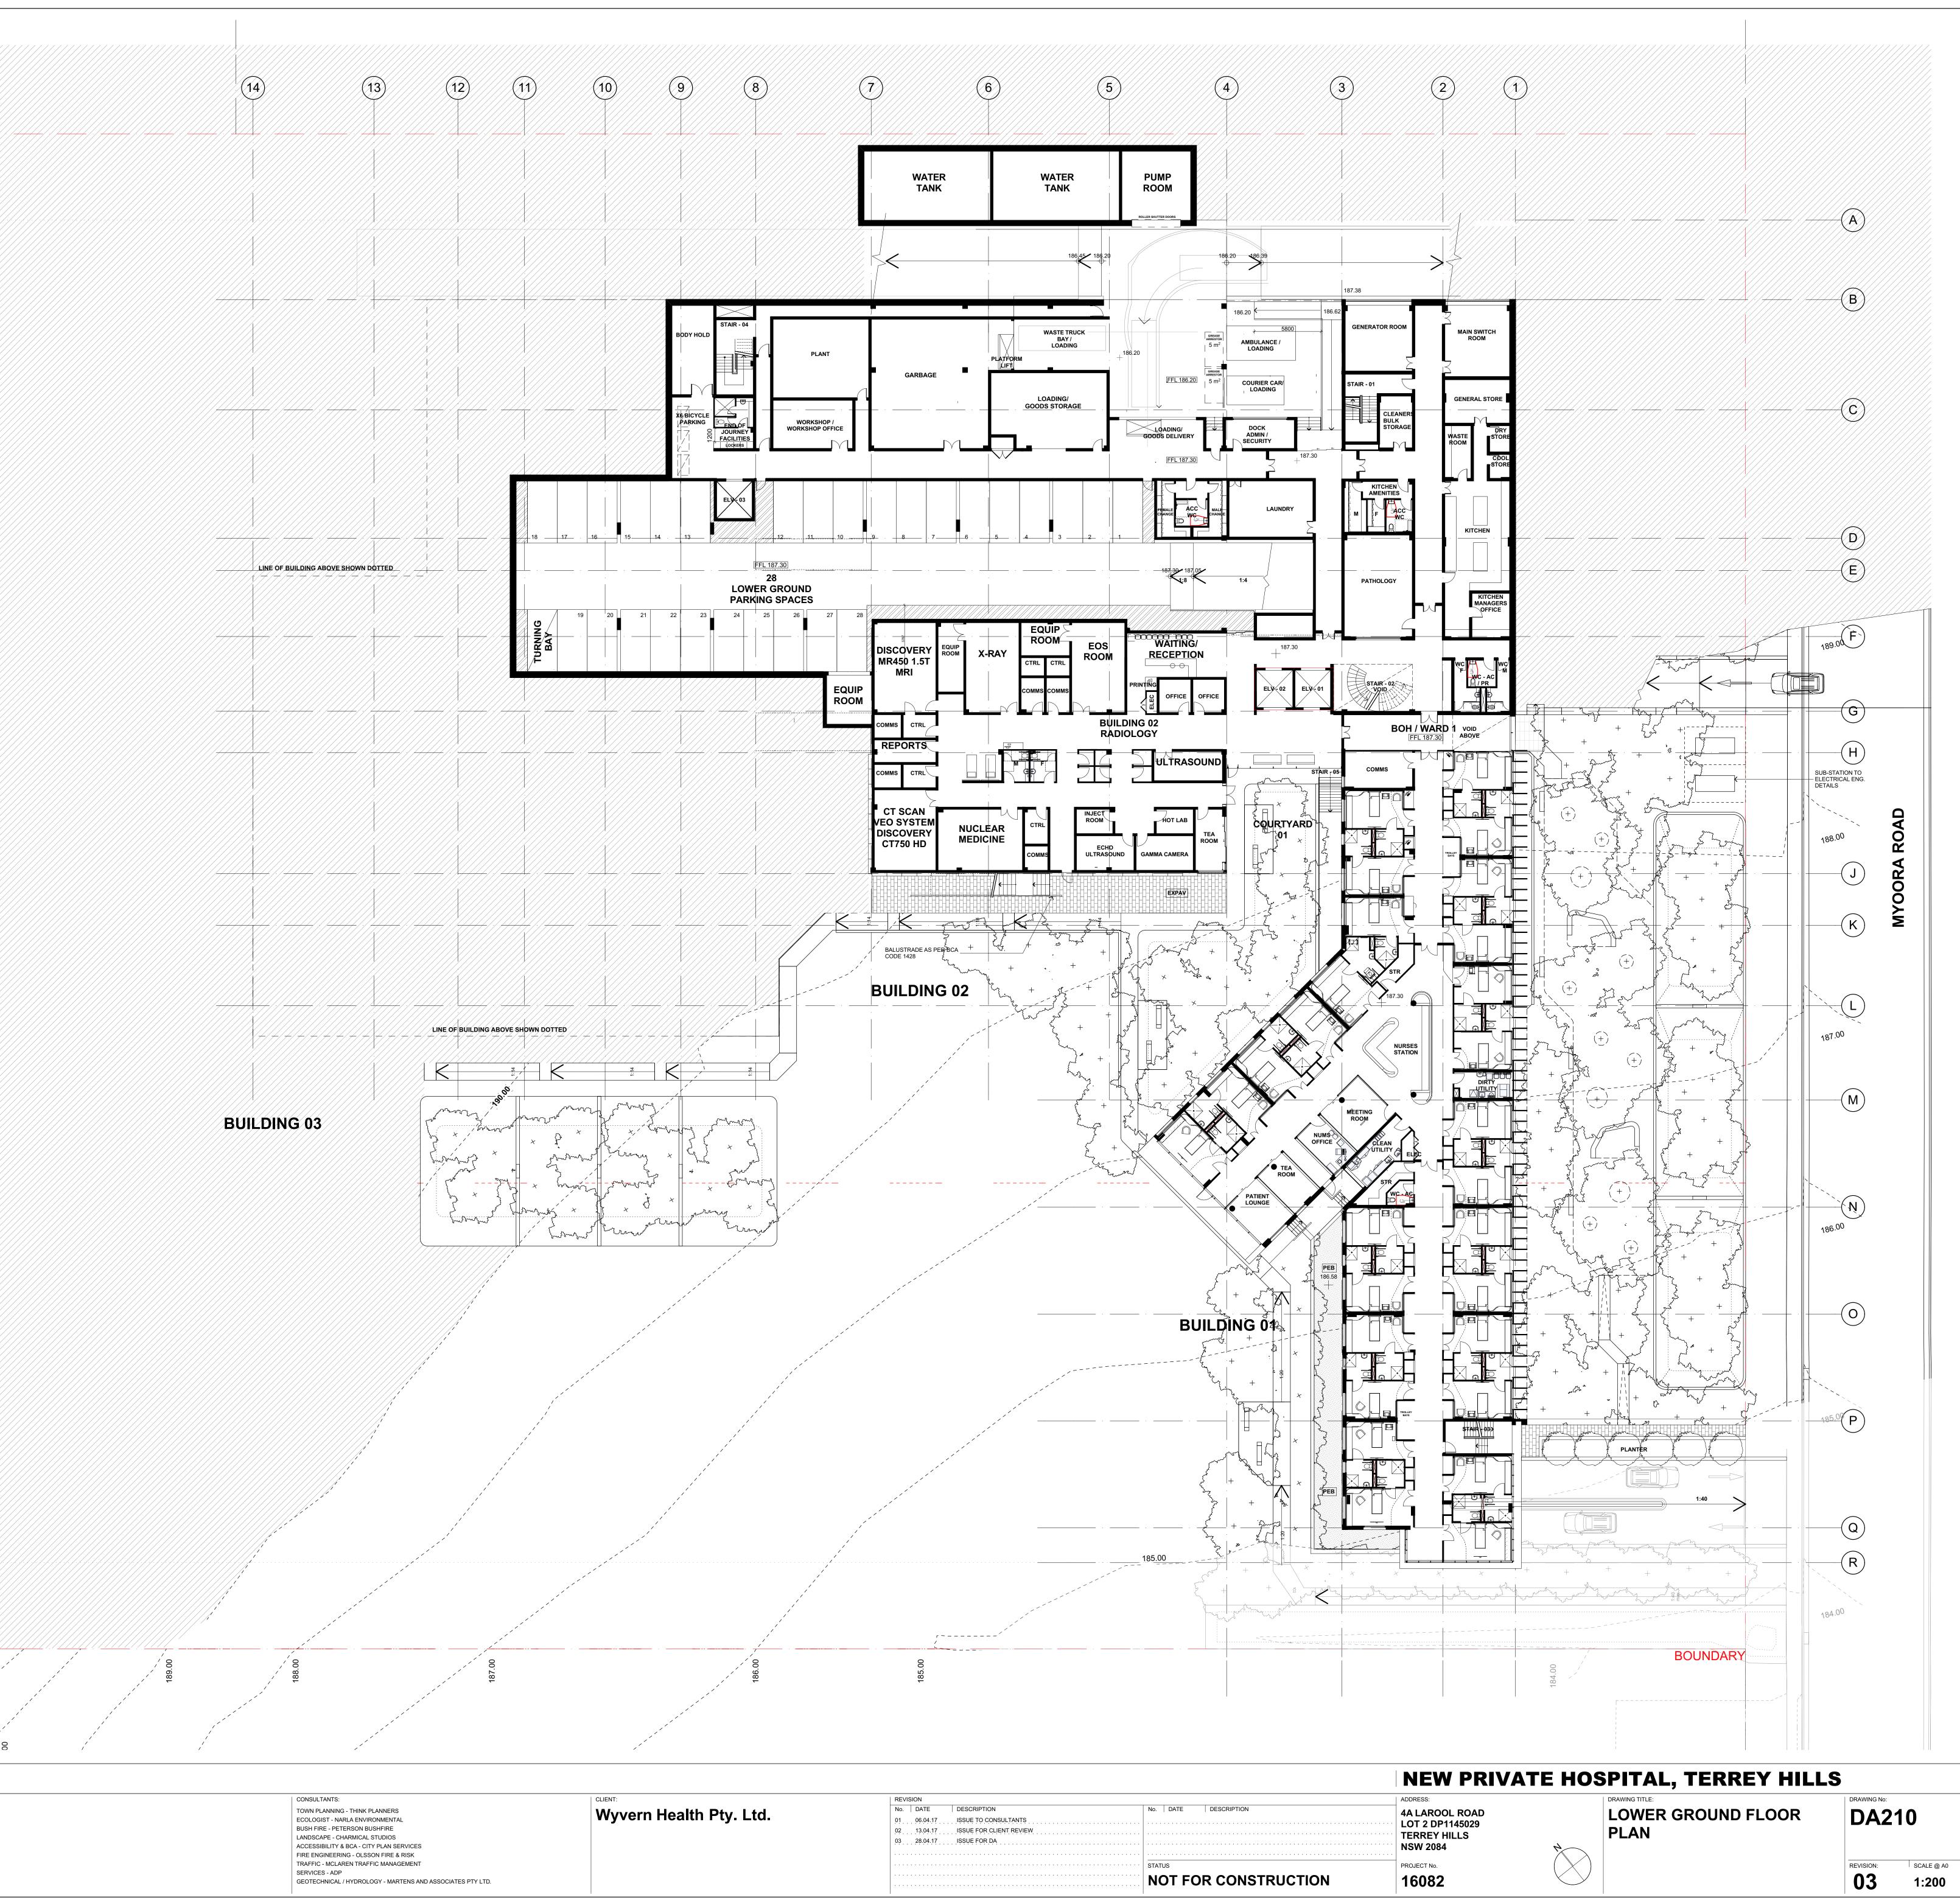

	REVISION		ADDRESS:
y. Ltd.	No.DATEDESCRIPTION0106.04.17ISSUE TO CONSULTANTS0213.04.17ISSUE FOR CLIENT REVIEW0328.04.17ISSUE FOR DA	No. DATE DESCRIPTION	4A LAROOL R LOT 2 DP1145 TERREY HILLS NSW 2084
		STATUS	TION 16082

SPECIFICATIONS & WITH SUCH OTHER WRITTEN INSTRUCTIONS OR SKETCHES AS MAY BE ISSUED DURING THE COURSE OF THE CONTRACT | NOTIFY ARCHITECT OF ANY DISCREPANCIES BEFORE PROCEEDING WITH WORK | MATERIALS & WORKMANSHIP SHALL BE IN ACCORDANCE WITH THE SPECIFICATION, CURRENT SAA CODES, BUILDING REGULATIONS & THE REQUIREMENTS OF ANY OTHER RELEVANT STATUTORY AUTHORITIES CONTRACTORS SHALL VERIFY ALL DIMENSIONS ON SITE AND NOTIFY ARCHITECT OF ANY DISCREPANCIES | USE FIGURED DIMENSIONS ONLY | COPYRIGHT, ALL RIGHT RESERVED | THIS DRAWING IS COPYRIGHT AND CONFIDENTIAL APART FROM ANY FAIR DEALINGS AS PERMITTED UNDER COPYRIGHT & MAY NOT BE REPRODUCED BY ANY PERSON WITHOUT WRITTEN PERMISSION OF THE ABOVE COMPANY,& IS NOT TO BE USED IN ANY MANNER PREJUDICAL TO THE INTERESTS OF THAT COMPANY | THIS DRAWING AND ATTACHED SHEET REMAIN THE

PROPERTY OF BUREAU SRH PTY LTD

THIS DRAWING SHALL BE READ IN CONJUNCTION WITH ALL OTHER ARCHITECTURAL & CONSULTANT DRAWINGS & KEY / NOTES:



Wyvern	Health	Pty

	REVISION				ADDRESS:
/. Ltd.	No.DATEDESCRIPTION0106.04.17ISSUE TO CONSULTANTS0213.04.17ISSUE FOR CLIENT REVIEW0328.04.17ISSUE FOR DA	No.	DATE	DESCRIPTION	4A LAROOL RO LOT 2 DP11450 TERREY HILLS NSW 2084
		STATU NC		R CONSTRUCTION	PROJECT No. 16082