

CLIENT

Ausgrid


570 George Street
Sydney NSW 2000
T 9269 2756
F 9289 2919



ARCHITECT



T +612 9319 2955
ABN: 48 942 921 969
Nominated Architects:
Andrew Hipwell 6562
Daniel Beekwilder 6192
64 Rose Street
Chippendale NSW 2008
Sydney Australia
djrd.com.au

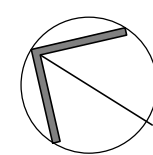

1:200 0 2 4 10m

REV	DATE	DESCRIPTION
B	16.11.17	DEVELOPMENT APPLICATION UPDATE
A	30.03.17	DEVELOPMENT APPLICATION
15	22.03.17	ISSUED FOR BCA REVIEW
14	21.03.17	COMMUNITY ASSOCIATION APPROVAL
13	14.03.17	ISSUED FOR APPROVAL
12	13.03.17	ISSUED FOR INFORMATION
11	09.03.17	ISSUED FOR COORDINATION
10	09.03.17	ISSUED FOR INFORMATION
9	28.02.17	ISSUED FOR COORDINATION
8	27.02.17	ISSUED FOR INFORMATION

DL	APPR.
DL	
DL	
JH	
DL	
DL	
DL	
DL	
DL	

PROJECT

AUSGRID GORE HILL
1 Broadcast Way,
Artarmon NSW

STATUS

DEVELOPMENT APPLICATION

SCALE AT A1

1:200

DESCRIPTION

GROUND LEVEL GENERAL
ARRANGEMENT PLAN

PROJECT No DRAWING No REVISION

15 446 DA1.01 B

ISSUE DATE

16.11.17

DRAWN

DL

CLIENT

Ausgrid


570 George Street
Sydney NSW 2000
T 9269 2756
F 9289 2919



ARCHITECT



T +612 9319 2955
ABN: 48 942 921 969
Nominated Architects:
Andrew Hipwell 6562
Daniel Beekwilder 6192
64 Rose Street
Chippendale NSW 2008
Sydney Australia
djrd.com.au

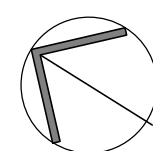

B	16.11.17	DEVELOPMENT APPLICATION UPDATE
A	30.03.17	DEVELOPMENT APPLICATION
13	22.03.17	ISSUED FOR BCA REVIEW
12	21.03.17	COMMUNITY ASSOCIATION APPROVAL
11	14.03.17	ISSUED FOR APPROVAL
10	13.03.17	ISSUED FOR INFORMATION
9	09.03.17	ISSUED FOR COORDINATION
8	09.03.17	ISSUED FOR INFORMATION
7	27.02.17	ISSUED FOR INFORMATION
6	20.02.17	ISSUED FOR INFORMATION
REV	DATE	DESCRIPTION

DL
DL
DL
JH
DL
DL
DL
DL
DL
DL
APPR.

PROJECT

AUSGRID GORE HILL
1 Broadcast Way,
Artarmon NSW

STATUS

DEVELOPMENT APPLICATION

SCALE AT A1	ISSUE DATE	DRAWN
1:200	16.11.17	DL

DESCRIPTION
LEVEL 1 GENERAL
ARRANGEMENT PLAN

PROJECT No	DRAWING No	REVISION
15 446	DA1.02	B

CLIENT

Ausgrid


570 George Street
Sydney NSW 2000
T 9269 2756
F 9289 2919



ARCHITECT



T +612 9319 2955
ABN: 48 942 921 969
Nominated Architects:
Andrew Hipwell 6562
Daniel Beekwilder 6192
64 Rose Street
Chippendale NSW 2008
Sydney Australia
djrd.com.au

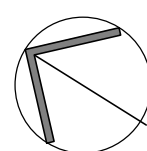

1:200 0 2 4 10m

B	16.11.17	DEVELOPMENT APPLICATION UPDATE
A	30.03.17	DEVELOPMENT APPLICATION
12	22.03.17	ISSUED FOR BCA REVIEW
11	21.03.17	COMMUNITY ASSOCIATION APPROVAL
10	14.03.17	ISSUED FOR APPROVAL
9	13.03.17	ISSUED FOR INFORMATION
8	09.03.17	ISSUED FOR COORDINATION
7	09.03.17	ISSUED FOR INFORMATION
6	27.02.17	ISSUED FOR INFORMATION
5	24.02.17	ISSUED FOR INFORMATION
REV	DATE	DESCRIPTION

DL	PROJECT
DL	AUSGRID GORE HILL
DL	1 Broadcast Way,
JH	Artarmon NSW
DL	STATUS
DL	DEVELOPMENT APPLICATION
DL	APPR.

SCALE AT A1	ISSUE DATE	DRAWN
1:200	16.11.17	DL

DESCRIPTION
**LEVEL 2 GENERAL
ARRANGEMENT PLAN**

PROJECT No	DRAWING No	REVISION
15 446	DA1.03	B

1/ DA2.00

B
DA2.51

D


E
A
DA2.50

F
G
H


1/ DA2.01

D
DA2.52

1/ DA2.02

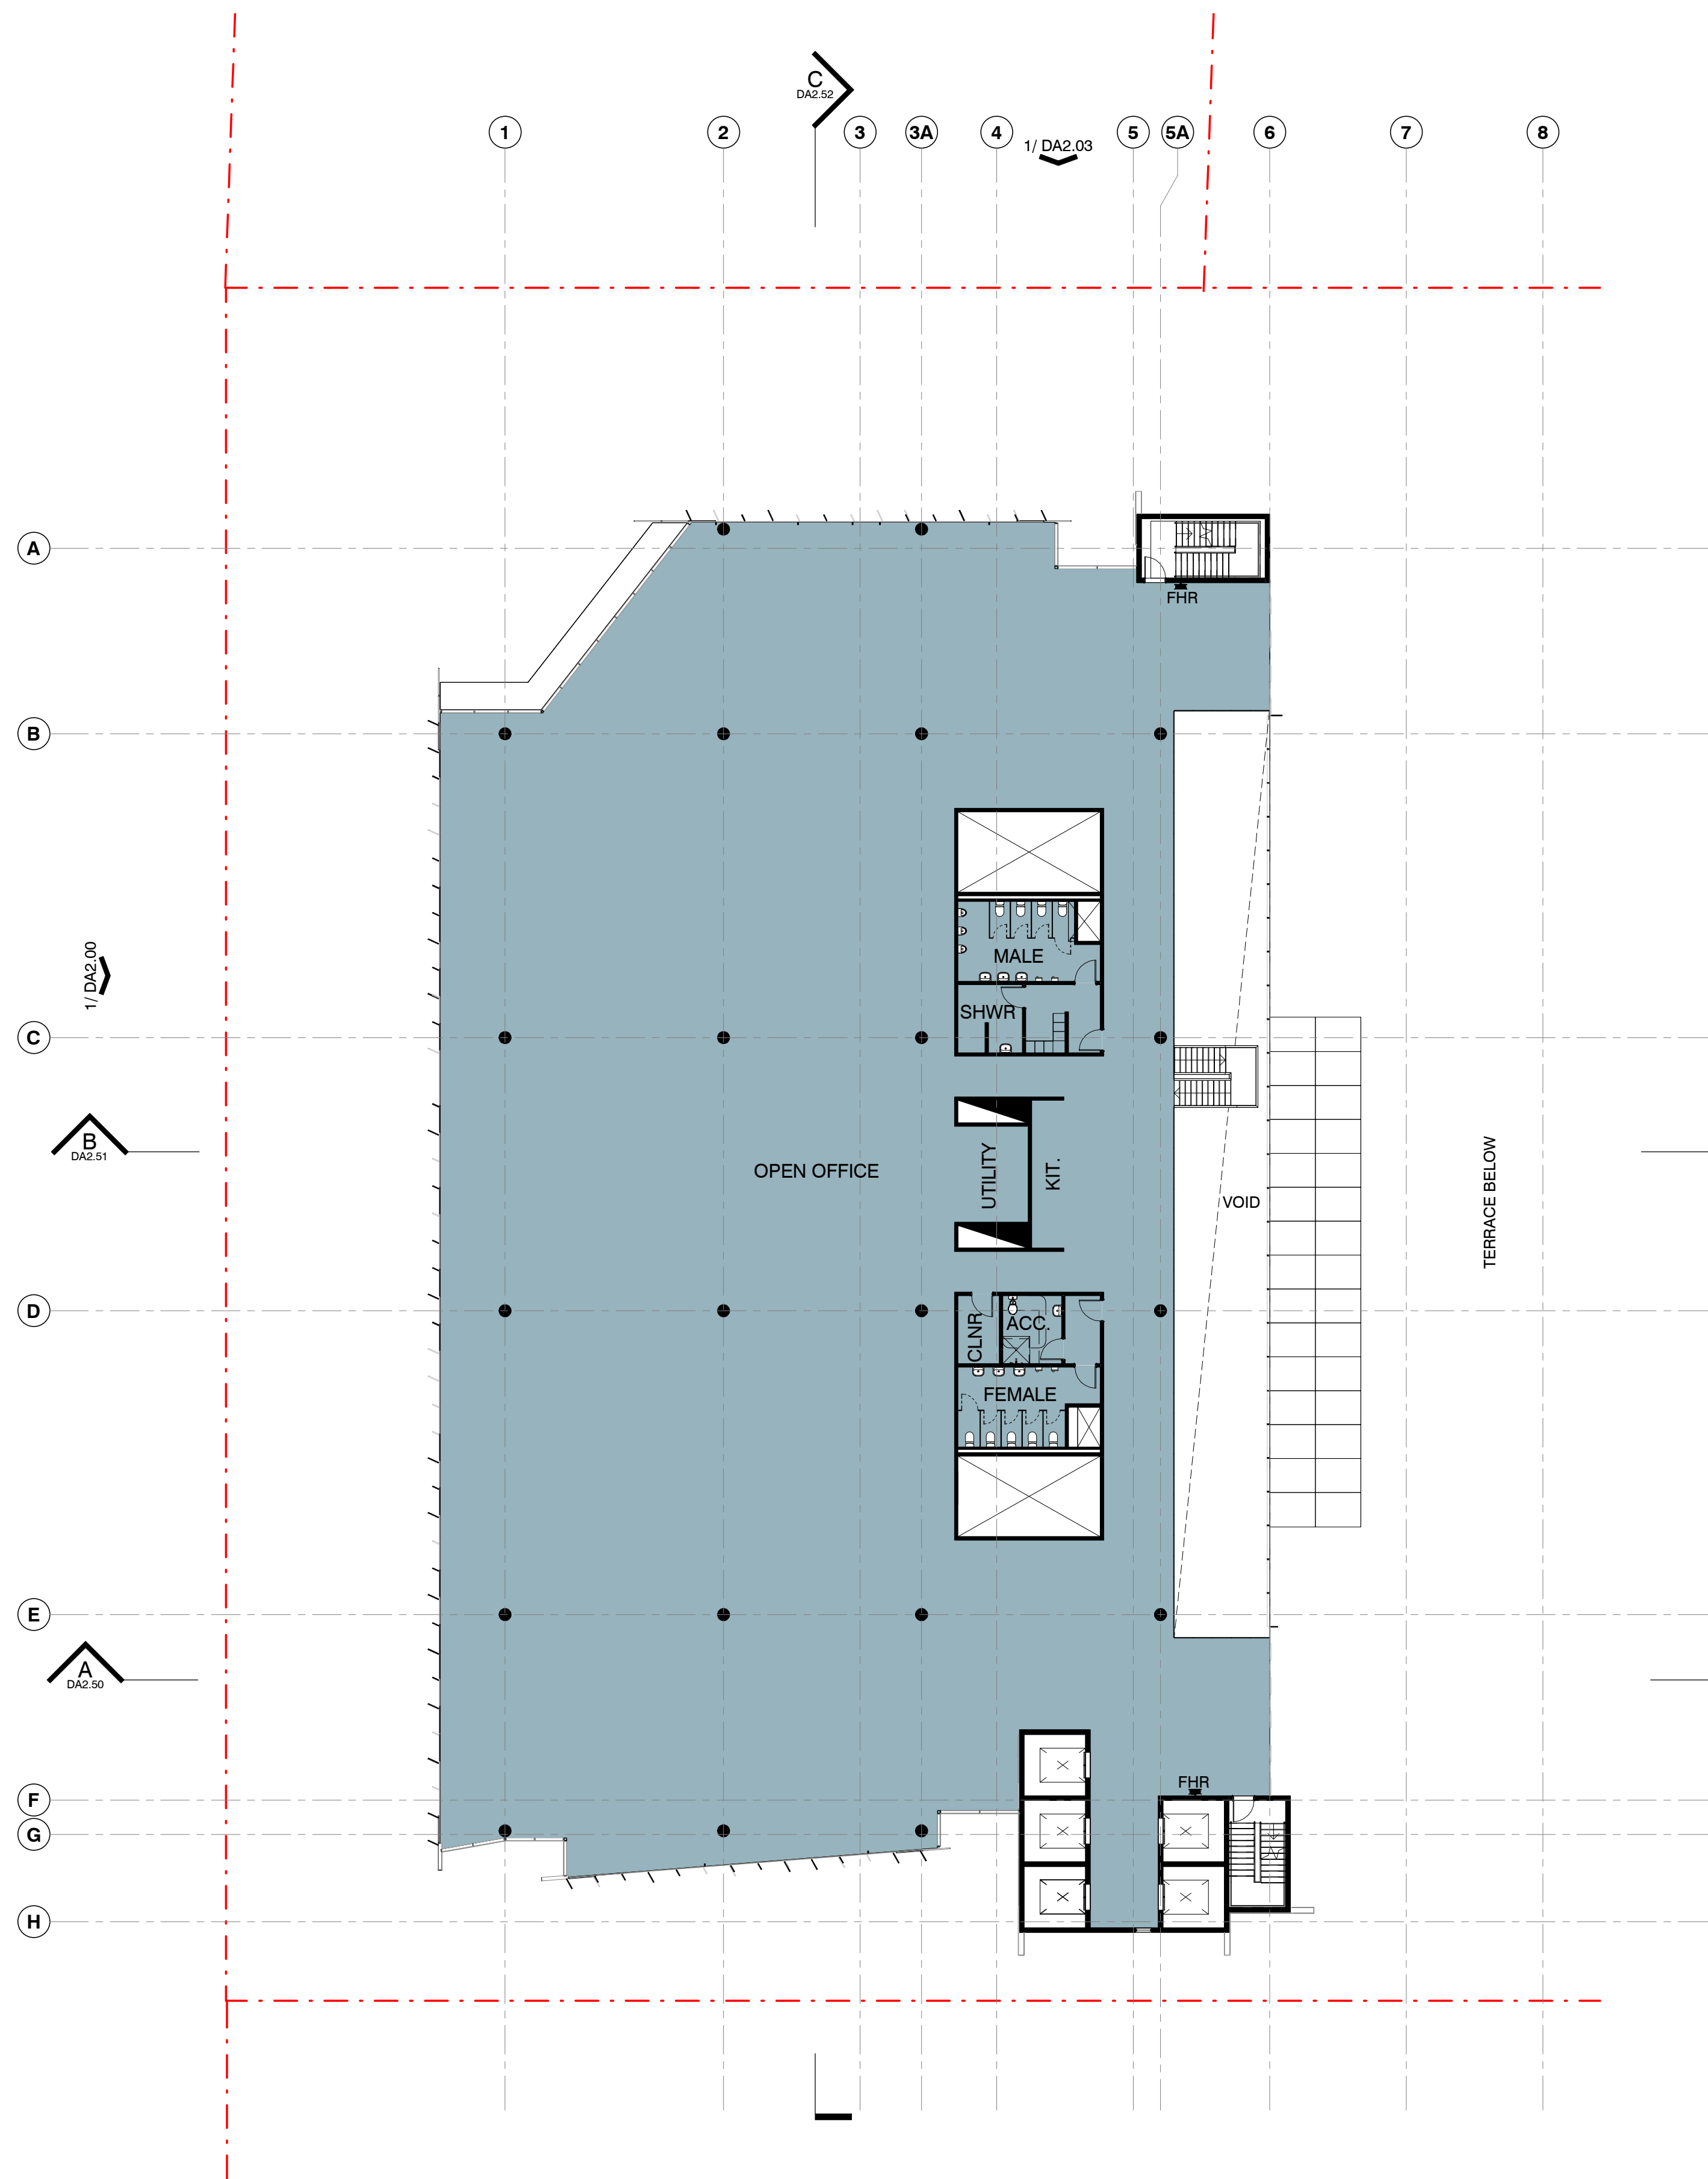

1 | TYPICAL ADMIN FLOOR WITH VOID
1 : 200 @ A1

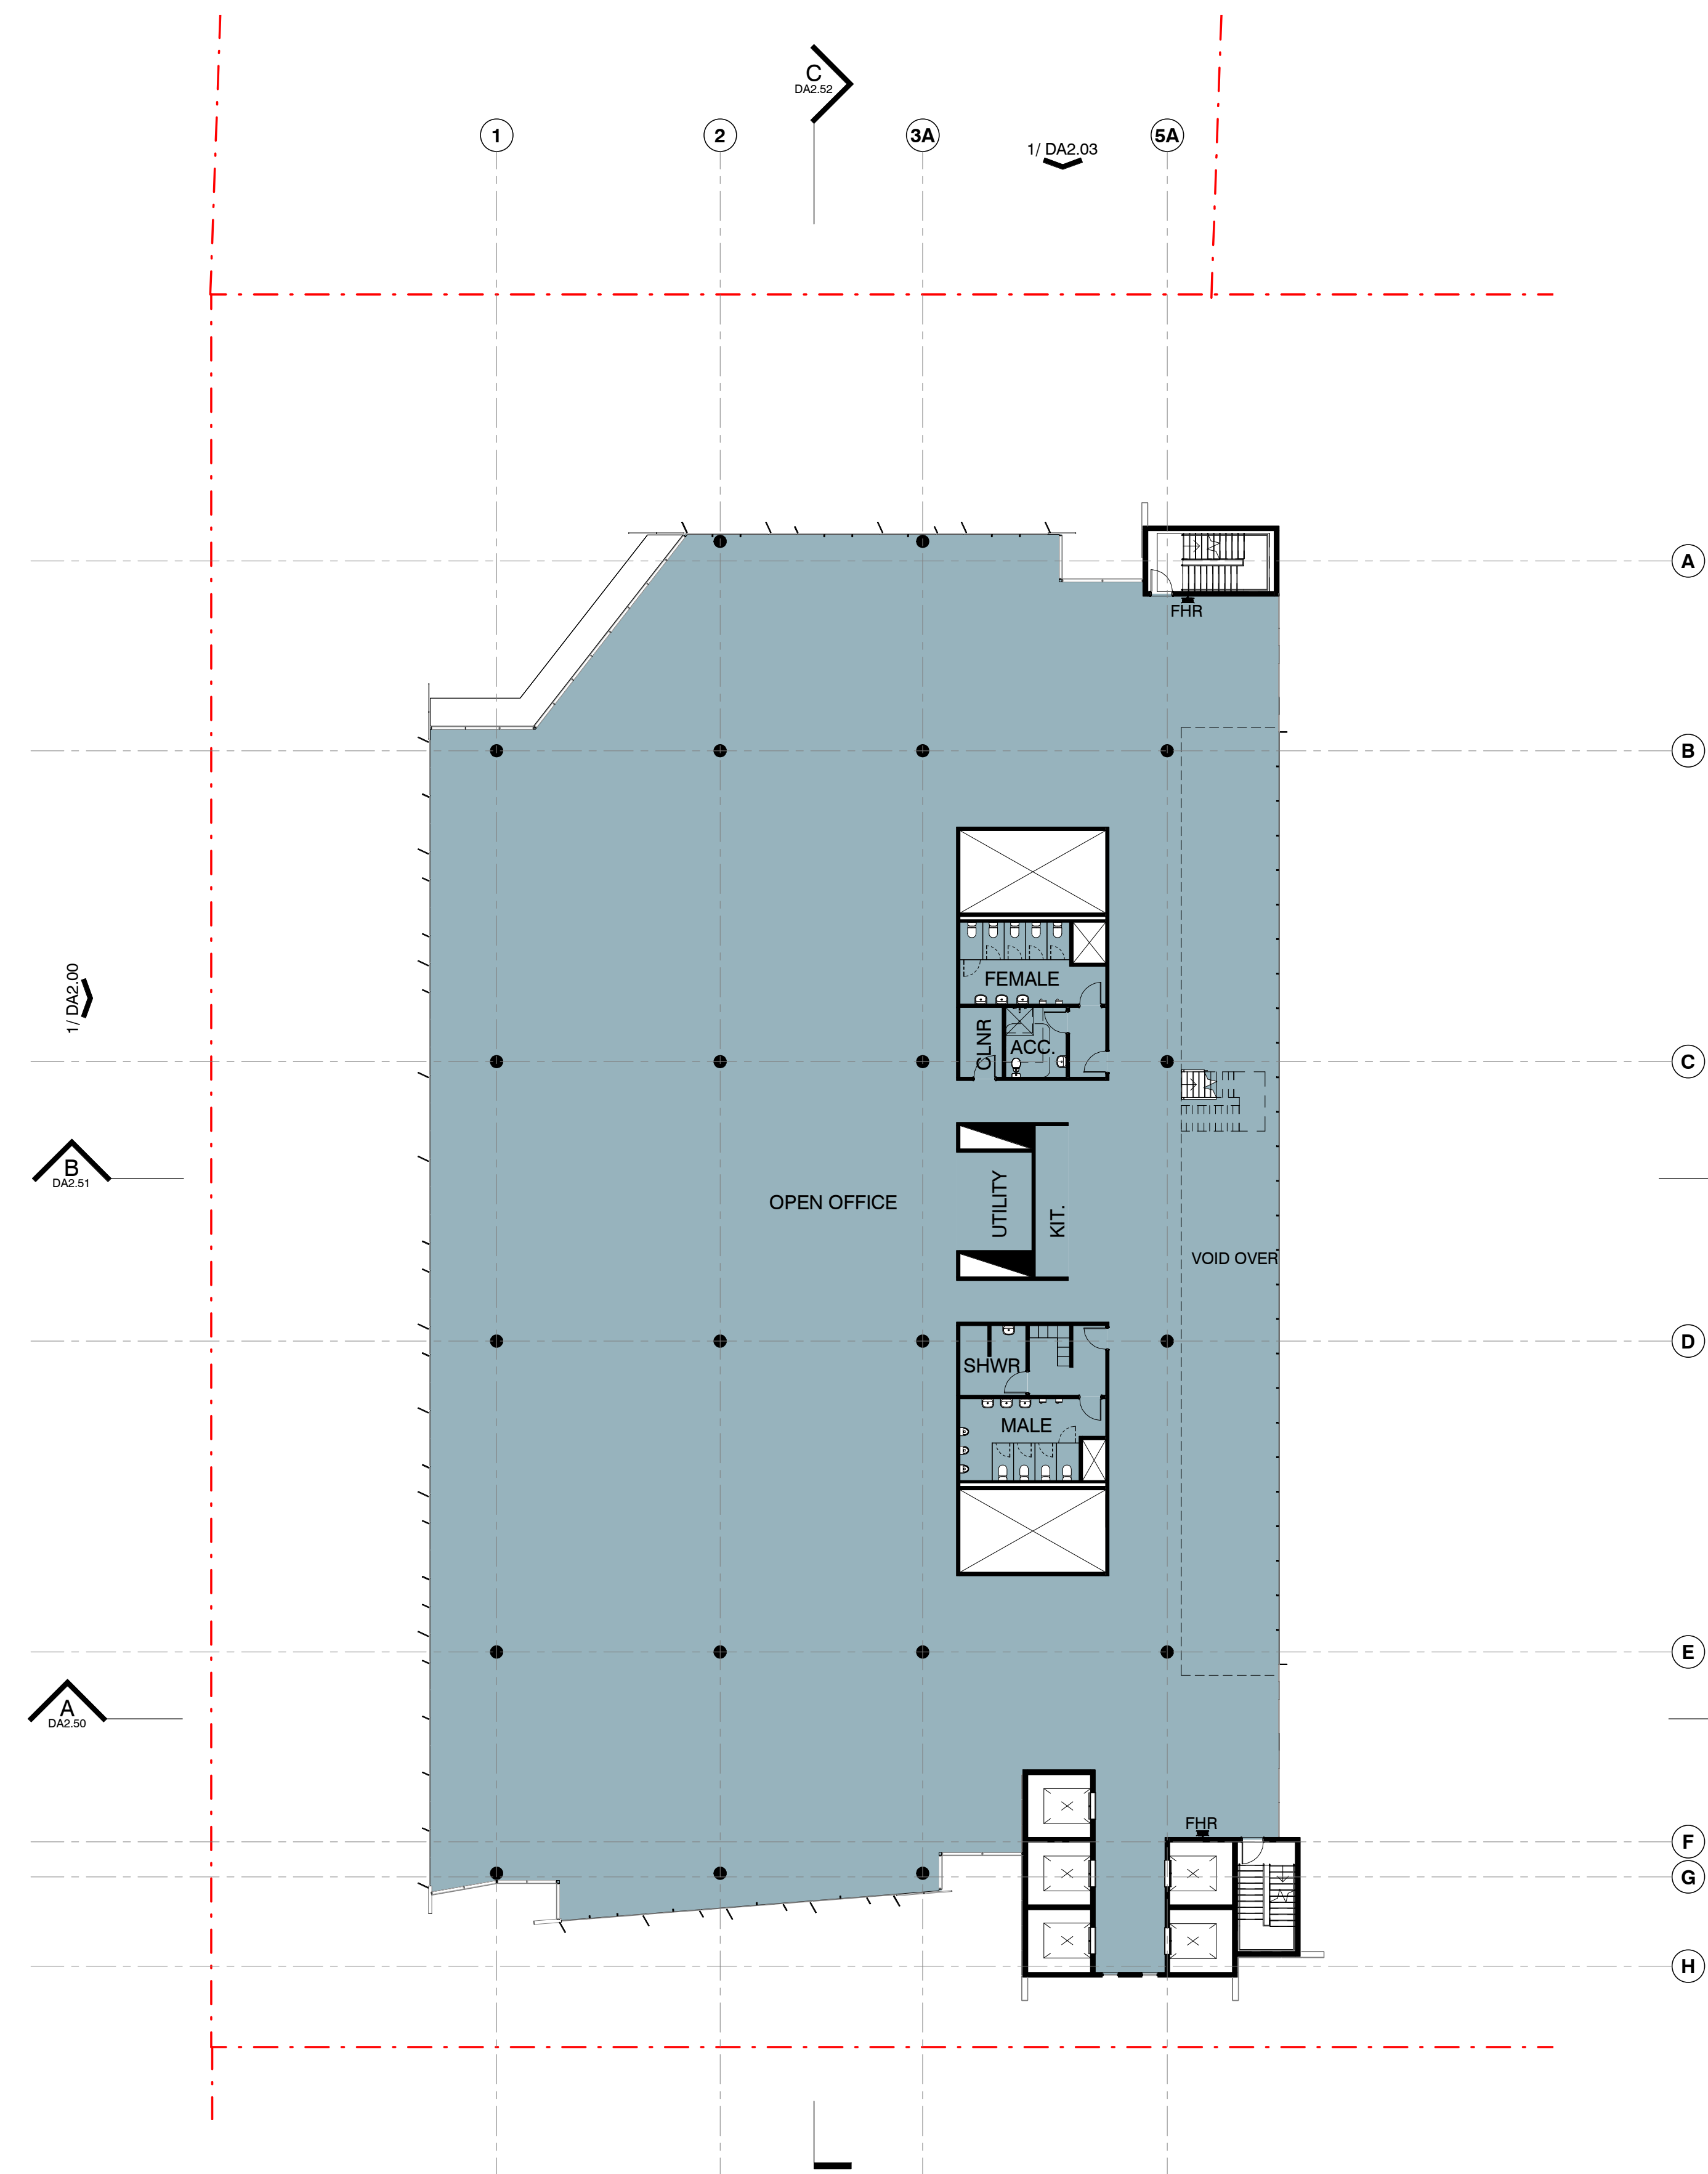

2 | TYPICAL ADMIN FLOOR WITHOUT VOID
1 : 200 @ A1

CLIENT


Ausgrid
570 George Street
Sydney NSW 2000
T 9269 2756
F 9289 2919



ARCHITECT



T +612 9319 2955
ABN: 48 942 921 969
Nominated Architects:
Andrew Hipwell 6562
Daniel Beekwilder 6192
64 Rose Street
Chippendale NSW 2008
Sydney Australia
djrd.com.au

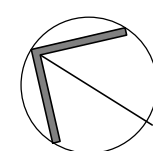

1:200 0 2 4 10m

REV	DATE	DESCRIPTION
A	30.03.17	DEVELOPMENT APPLICATION
13	22.03.17	ISSUED FOR BCA REVIEW
12	21.03.17	COMMUNITY ASSOCIATION APPROVAL
11	14.03.17	ISSUED FOR APPROVAL
10	09.03.17	ISSUED FOR COORDINATION
9	27.02.17	ISSUED FOR INFORMATION
8	24.02.17	ISSUED FOR INFORMATION
7	20.02.17	ISSUED FOR INFORMATION
6	25.01.17	ISSUED FOR PRE-DA MEETING
5	22.01.17	ISSUED FOR INFORMATION

DL	PROJECT
DL	AUSGRID GORE HILL
JH	1 Broadcast Way,
DL	Artarmon NSW
DL	STATUS
DL	DEVELOPMENT APPLICATION
DL	APPR.

SCALE AT A1	ISSUE DATE	DRAWN
1 : 200	30.03.17	DL

DESCRIPTION
**LEVEL 4-9 GENERAL
ARRANGEMENT PLAN**

PROJECT No	DRAWING No	REVISION
15 446	DA1.05	A

30-Mar-17 4:34:33 PM

30-Mar-17 4:34:40 PM


CLIENT

Ausgrid
570 George Street
Sydney NSW 2000
T 9269 2756
F 9289 2919




ARCHITECT

djrd architects
T +612 9319 2955
ABN: 48 942 921 969
Nominated Architects:
Andrew Hipwell 6562
Daniel Beekwilder 6192
64 Rose Street
Chippendale NSW 2008
Sydney Australia
djrd.com.au

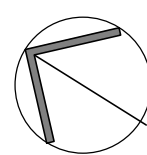

1:200 0 2 4 10m

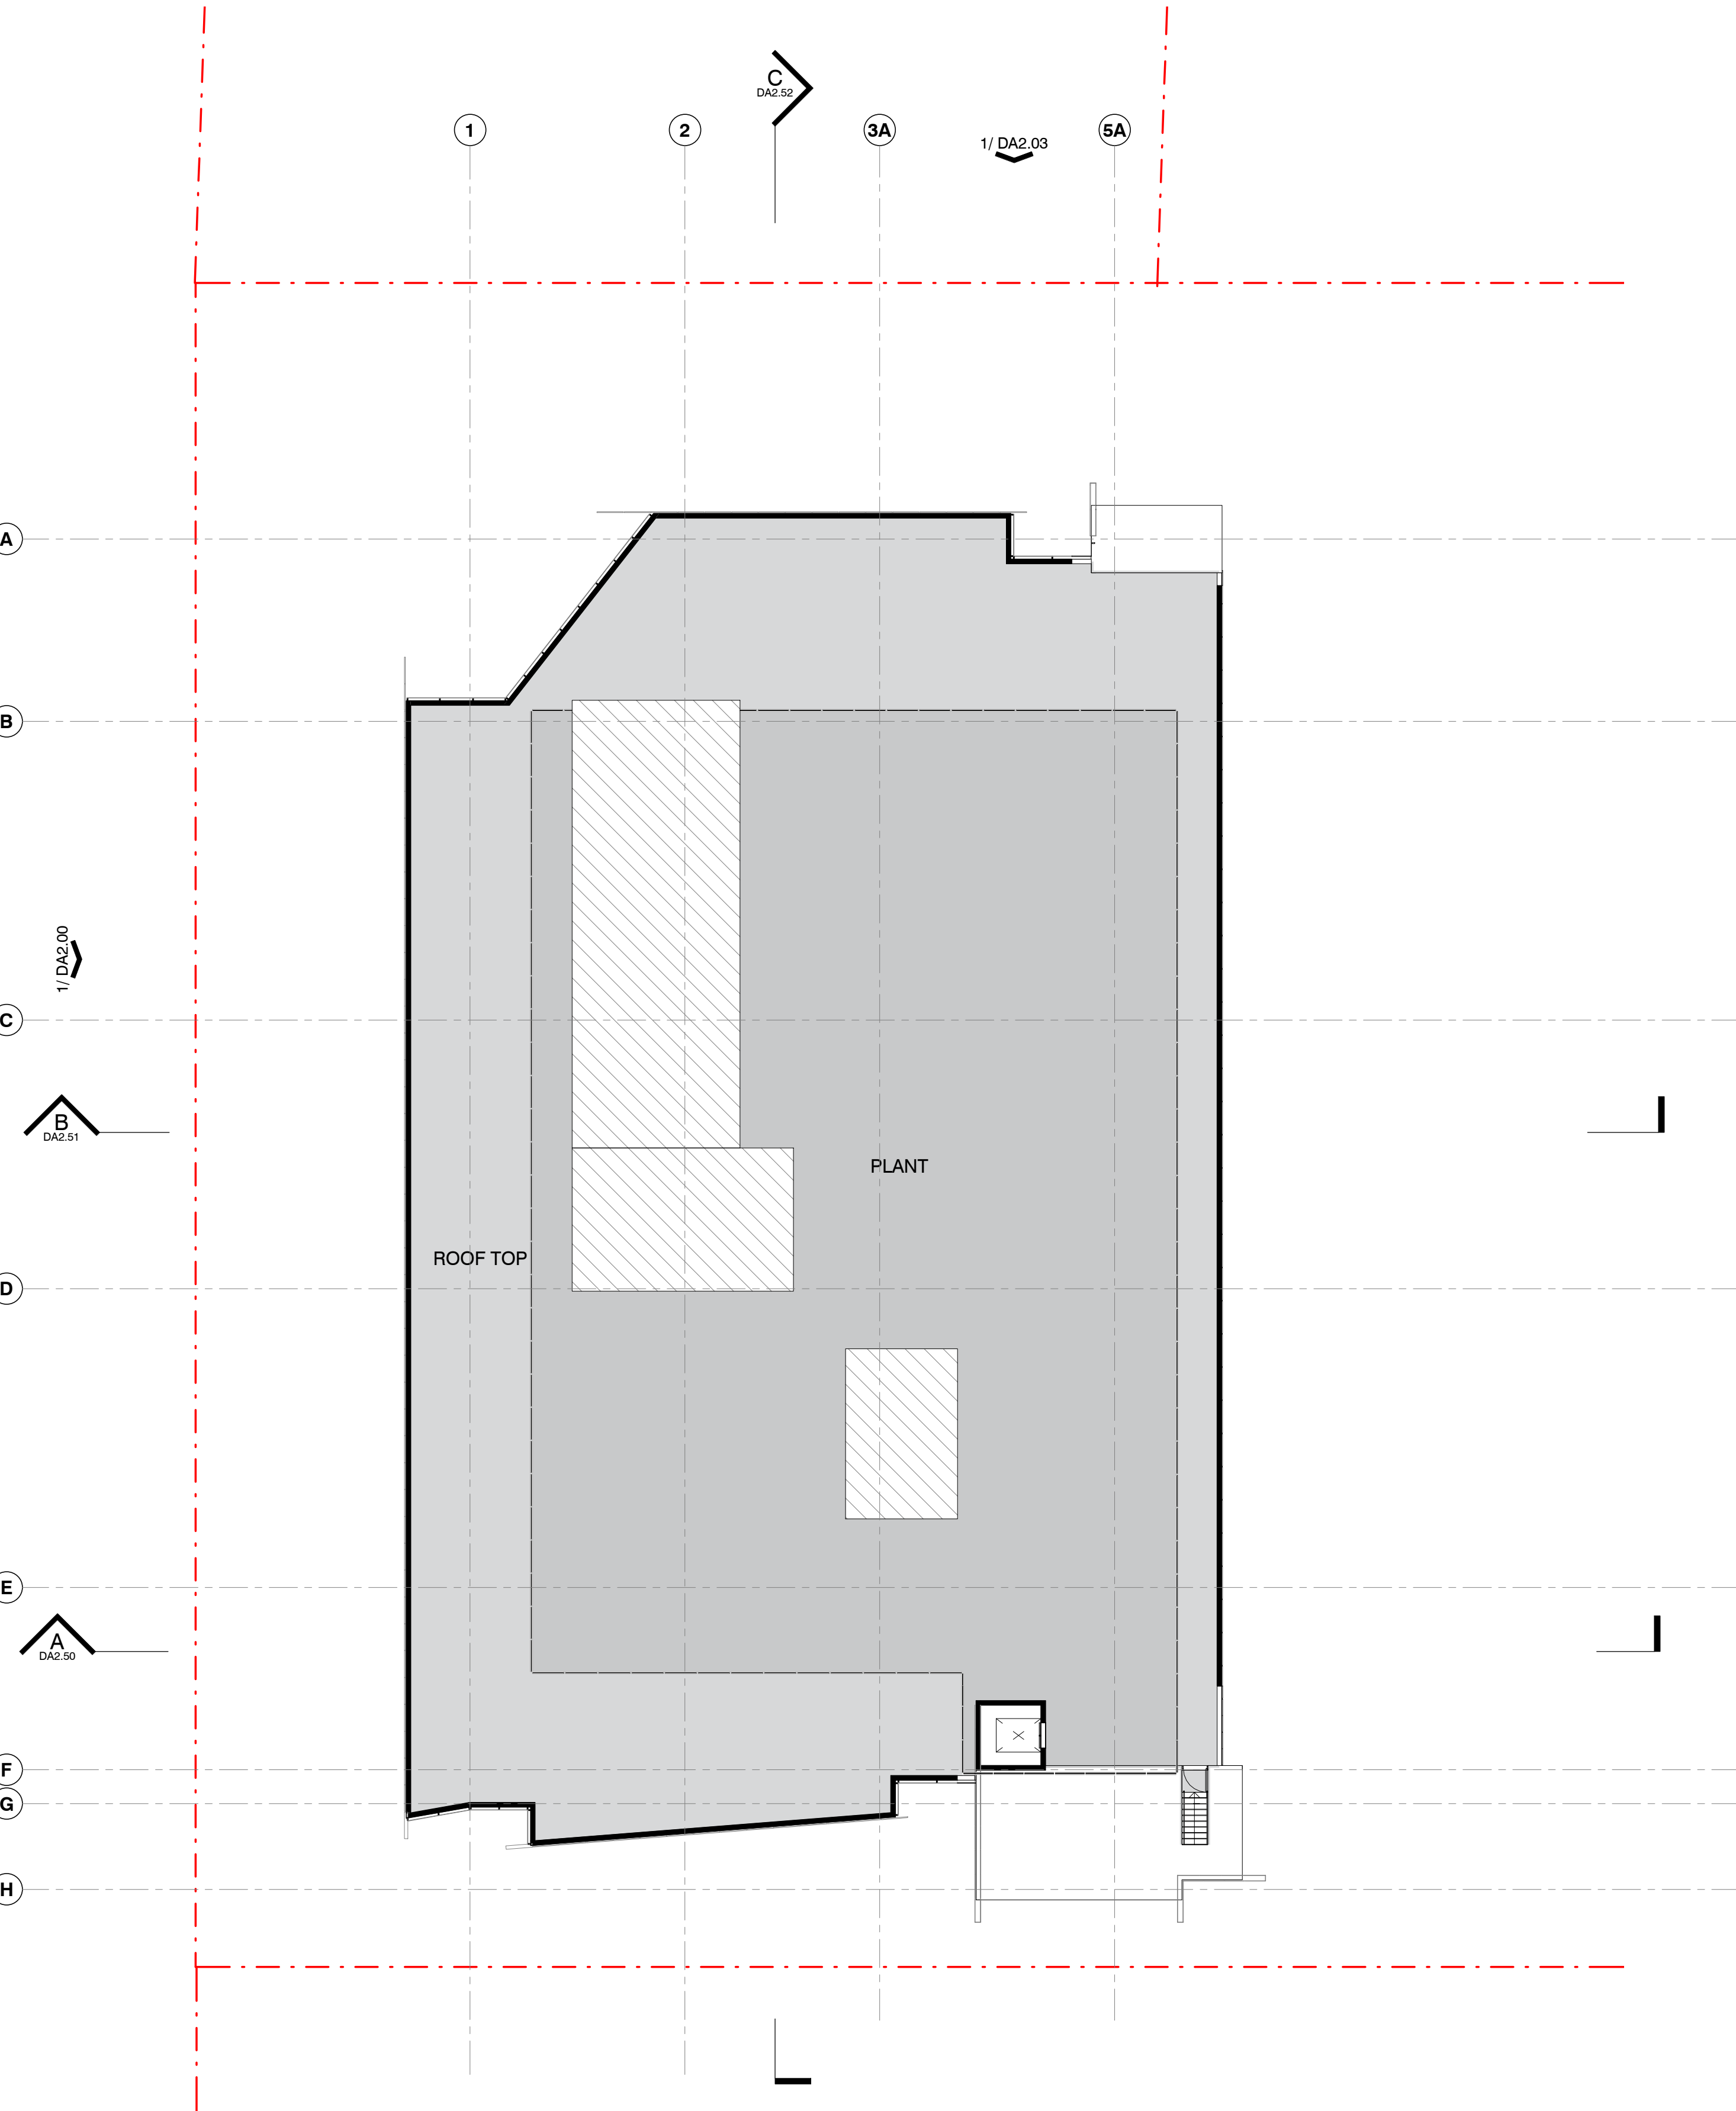

REV	DATE	DESCRIPTION
A	30.03.17	DEVELOPMENT APPLICATION
5	21.03.17	COMMUNITY ASSOCIATION APPROVAL
4	14.03.17	ISSUED FOR APPROVAL
3	09.03.17	ISSUED FOR COORDINATION
2	27.02.17	ISSUED FOR INFORMATION
1	20.02.17	ISSUED FOR INFORMATION

PROJECT

AUSGRID GORE HILL
1 Broadcast Way,
Artarmon NSW

STATUS

DL
JH
DL
DL
DL
DL
DL
APPR.

DEVELOPMENT APPLICATION

SCALE AT A1

1:200

ISSUE DATE

30.03.17

DRAWN

ST


DESCRIPTION

LEVEL 10 GENERAL
ARRANGEMENT PLAN

PROJECT No	DRAWING No	REVISION
15 446	DA1.06	A

PROPOSED MATERIALS PALLETTE

- 1. GREY COMPOSITE ALUMINIUM
- 2. COPPER COMPOSITE ALUMINIUM
- 3. GLAZED FACADE SYSTEM
- 4. POWDERCOATED FOLDED METAL BLADES
- 5. BASALT STONE CLADDING
- 6. BLUE GLASS FACADE SYSTEM
- 7. POWDERCOATED ALUMINIUM LOUVRES
- 8. PRE-CAST CONCRETE PANELS

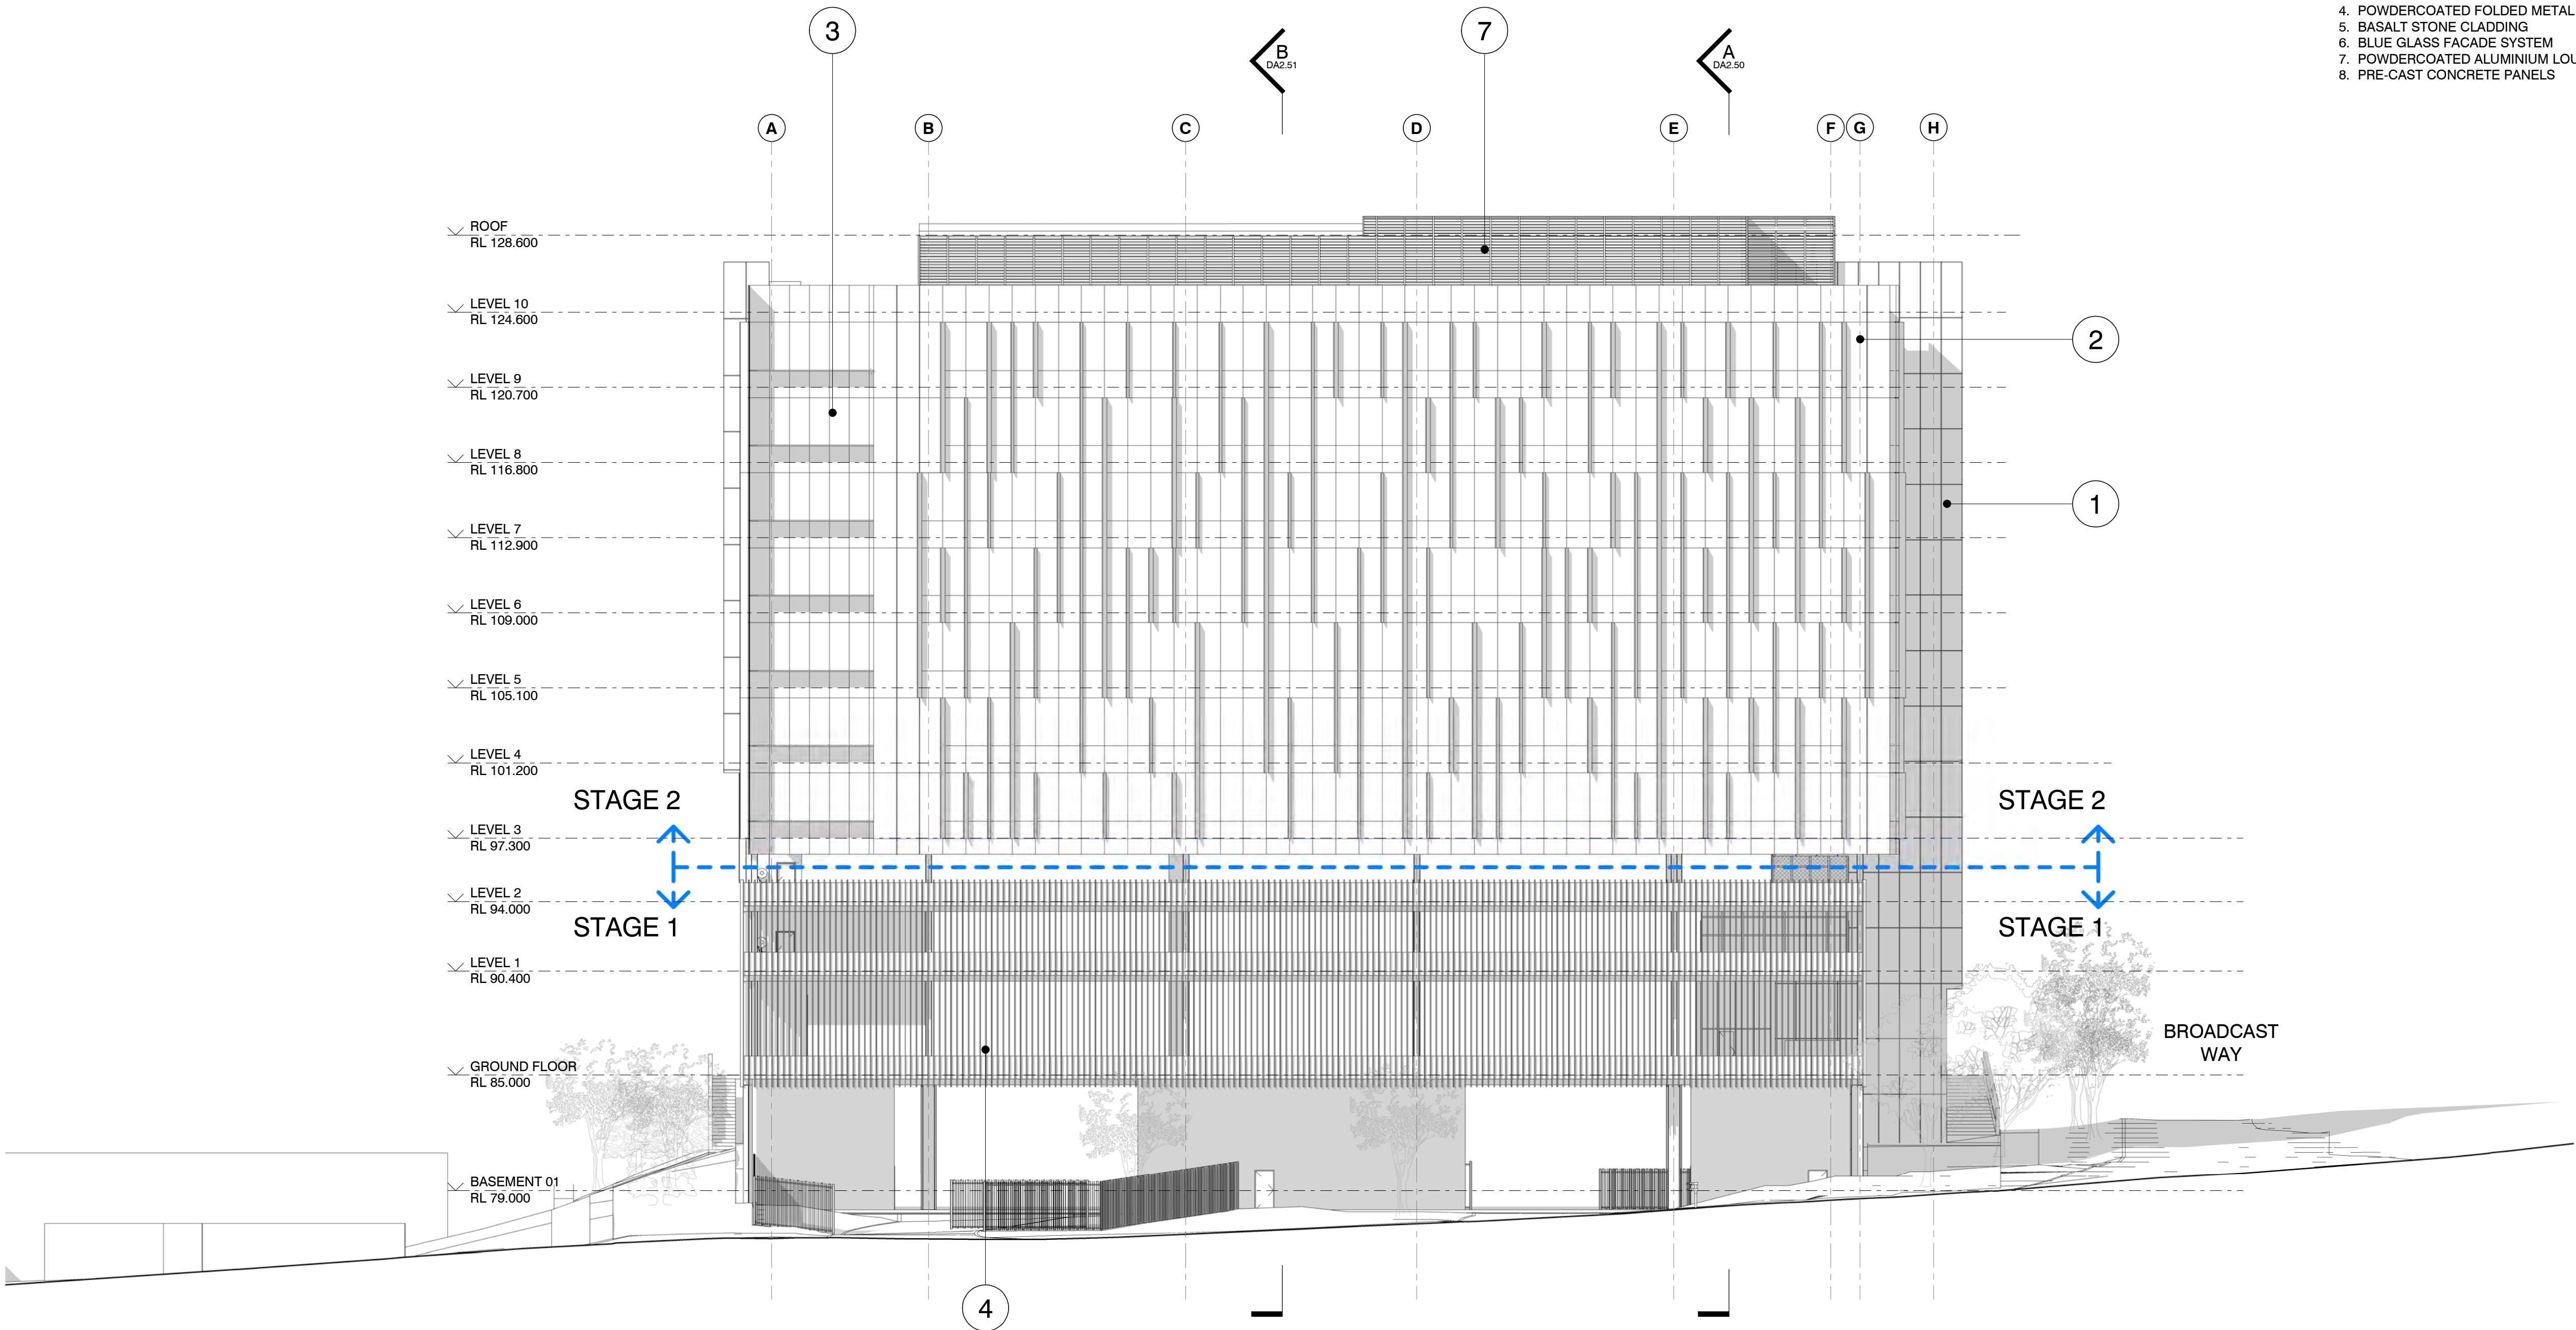

1 | NORTH ELEVATION
1 : 200 @ A1

11-Apr-17 5:24:43 PM

CLIENT

Ausgrid
570 George Street
Sydney NSW 2000
T 9269 2756
F 9289 2919



ARCHITECT

djrd
architects

T +612 9319 2955
ABN: 48 942 921 969
Nominated Architects:
Andrew Hipwell 6562
Daniel Beekwilder 6192
64 Ross Street
Chippendale NSW 2008
Sydney Australia
djrd.com.au

1:200 0 2 4 10m

REV	DATE	DESCRIPTION
A	30.03.17	DEVELOPMENT APPLICATION
12	22.03.17	ISSUED FOR BCA REVIEW
11	21.03.17	COMMUNITY ASSOCIATION APPROVAL
10	14.03.17	ISSUED FOR APPROVAL
9	09.03.17	ISSUED FOR COORDINATION
8	27.02.17	ISSUED FOR INFORMATION
7	22.02.17	ISSUED FOR INFORMATION
6	20.02.17	ISSUED FOR INFORMATION
5	25.01.17	ISSUED FOR PRE-DA MEETING
4	22.01.17	ISSUED FOR INFORMATION

DL	APPR.
DL	
JH	
DL	
DL	
DL	
DL	
DL	
DL	

PROJECT

AUSGRID GORE HILL
1 Broadcast Way,
Artarmon NSW

STATUS

DEVELOPMENT APPLICATION

SCALE AT A1	ISSUE DATE	DRAWN
1 : 200	30.03.17	DL

DESCRIPTION
ELEVATIONS

PROJECT No	DRAWING No	REVISION
15 446	DA2.00	A

1. GREY COMPOSITE ALUMINIUM
2. COPPER COMPOSITE ALUMINIUM
3. GLAZED FACADE SYSTEM
4. POWDERCOATED FOLDED METAL BLADES
5. BASALT STONE CLADDING
6. BLUE GLASS FACADE SYSTEM
7. POWDERCOATED ALUMINIUM LOUVRES
8. PRE-CAST CONCRETE PANELS




570 George Street
Sydney NSW 2000
T 9269 2756
F 9289 2919



ARCHITECT



T +612 9319 2955
ABN: 48 942 921 969
Nominated Architects:
Andrew Hipwell 6562
Daniel Beekwilder 6192
64 Rose Street
Chippendale NSW 2008
Sydney Australia
djrd.com.au

 

A	30.03.17	DEVELOPMENT APPLICATION
12	22.03.17	ISSUED FOR BCA REVIEW
11	21.03.17	COMMUNITY ASSOCIATION APPROVAL
10	14.03.17	ISSUED FOR APPROVAL
9	09.03.17	ISSUED FOR COORDINATION
8	27.02.17	ISSUED FOR INFORMATION
7	22.02.17	ISSUED FOR INFORMATION
6	20.02.17	ISSUED FOR INFORMATION
5	25.01.17	ISSUED FOR PRE-DA MEETING
4	22.01.17	ISSUED FOR INFORMATION
REV	DATE	DESCRIPTION

DL
DL
JH
DL
DL
DL
DL
DL
DL
DL
APPR.

PROJECT

AUSGRID GORE HILL
1 Broadcast Way,
Artarmon NSW

STATUS

DEVELOPMENT APPLICATION

SCALE AT A1	ISSUE DATE	DRAWN
1:200	30.03.17	DL


DESCRIPTION
ELEVATIONS

PROJECT No	DRAWING No	REVISION
15 446	DA2.01	A

11-Apr-17 5:25:32 PM

PROPOSED MATERIALS PALLETTE


- 1. GREY COMPOSITE ALUMINIUM
- 2. COPPER COMPOSITE ALUMINIUM
- 3. GLAZED FACADE SYSTEM
- 4. POWDERCOATED FOLDED METAL BLADES
- 5. BASALT STONE CLADDING
- 6. BLUE GLASS FACADE SYSTEM
- 7. POWDERCOATED ALUMINIUM LOUVRES
- 8. PRE-CAST CONCRETE PANELS

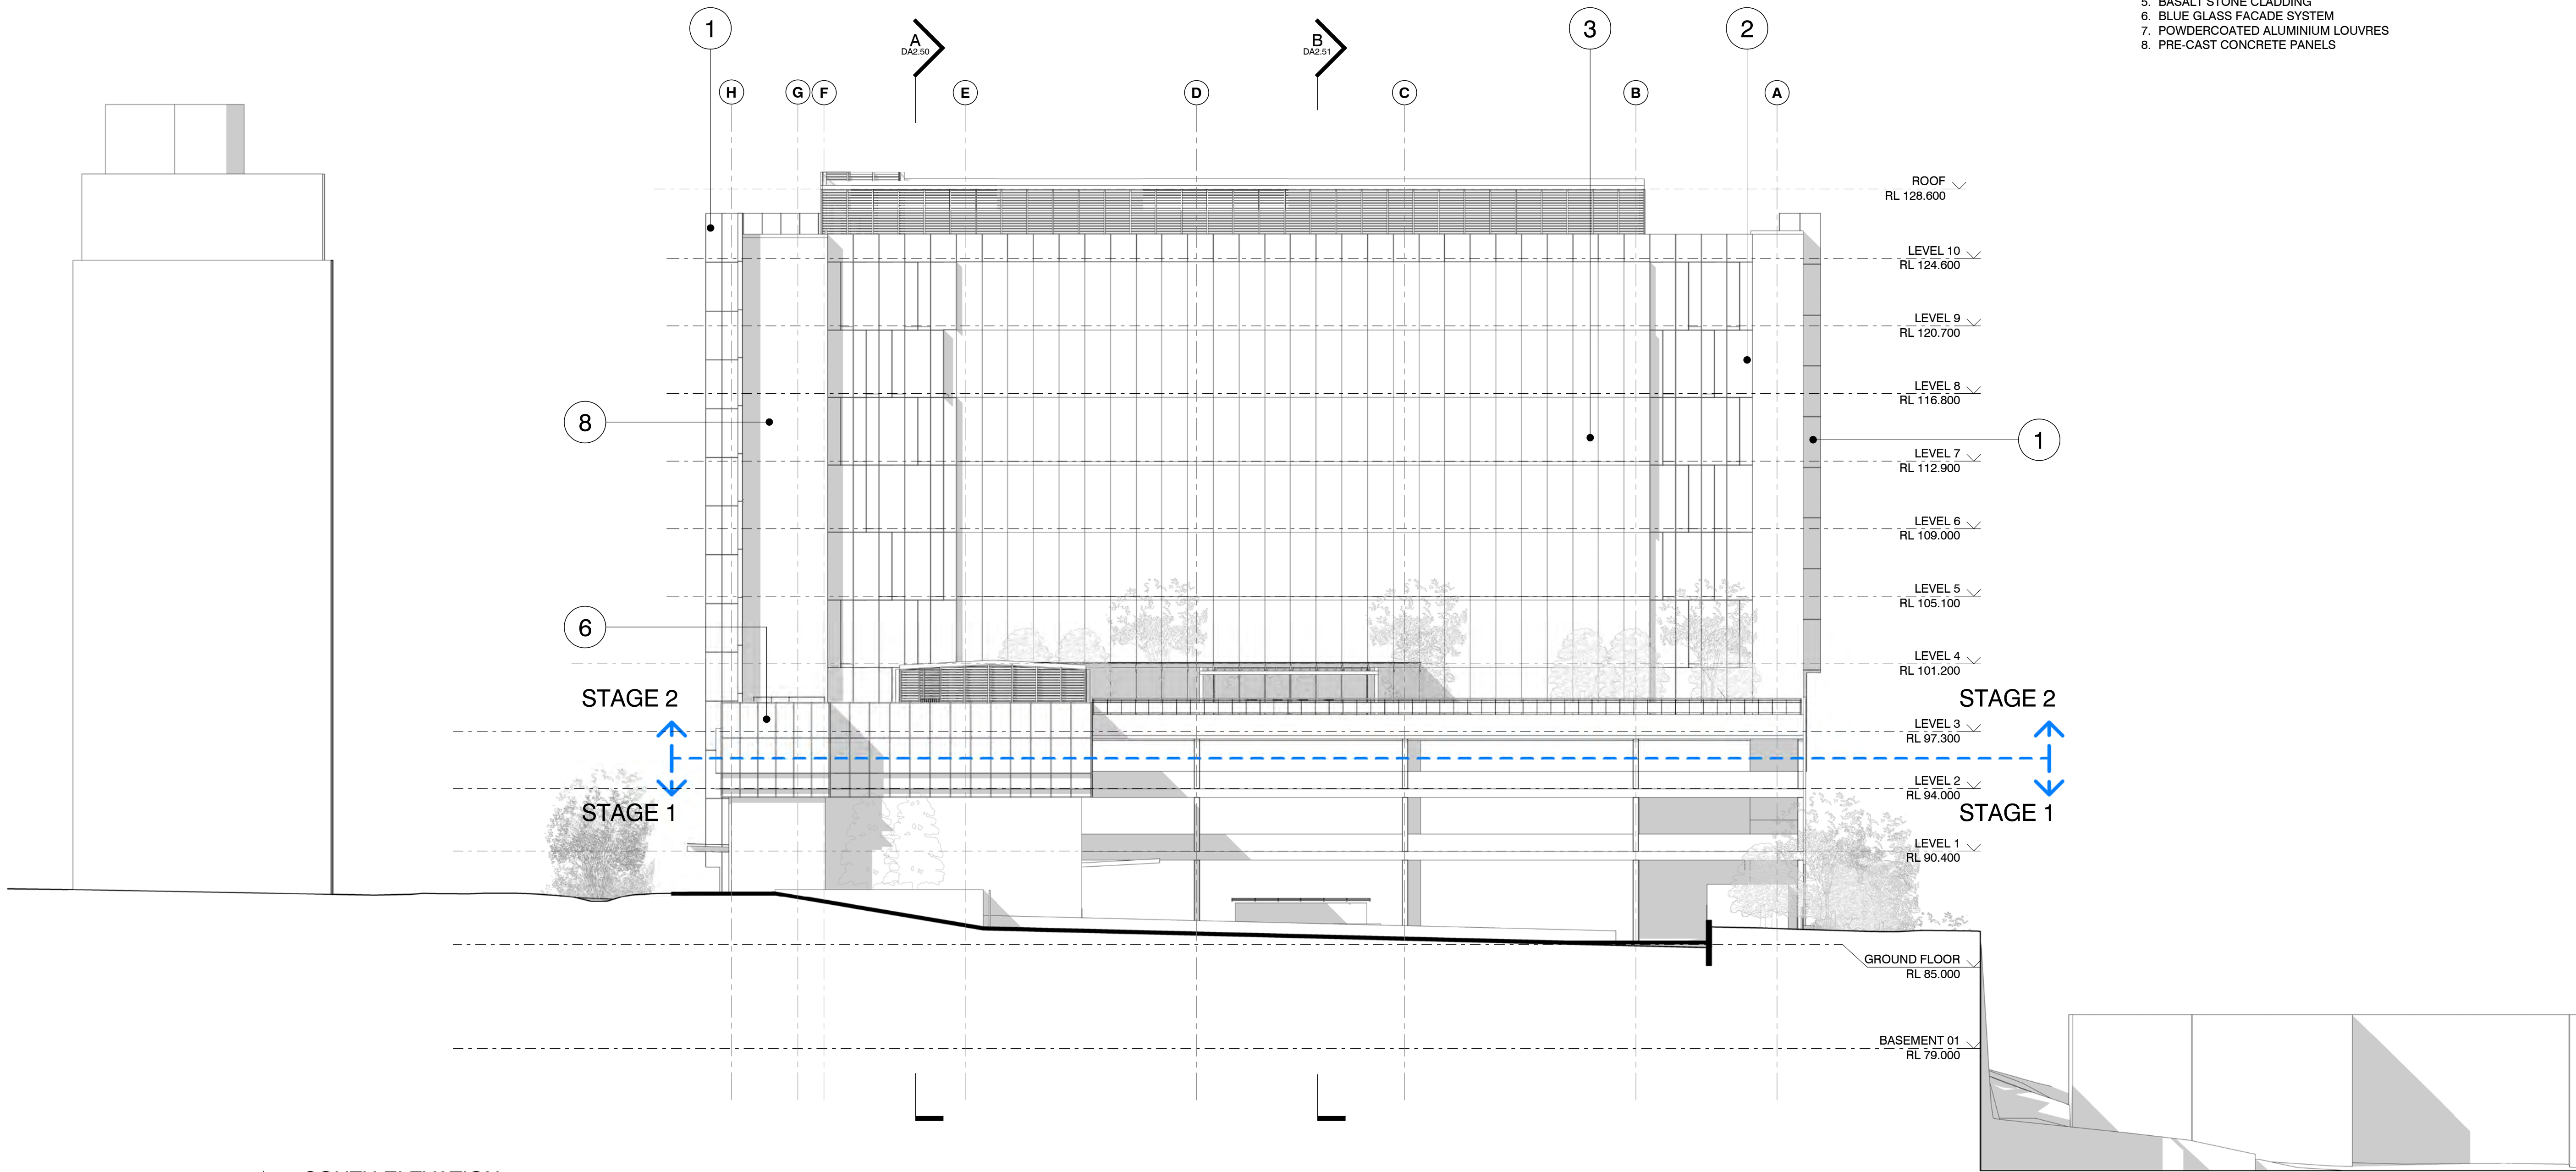

1 | SOUTH ELEVATION
1 : 200 @ A1

PROPOSED MATERIALS PALLETTE

- 1. GREY COMPOSITE ALUMINIUM
- 2. COPPER COMPOSITE ALUMINIUM
- 3. GLAZED FACADE SYSTEM
- 4. POWDERCOATED FOLDED METAL BLADES
- 5. BASALT STONE CLADDING
- 6. BLUE GLASS FACADE SYSTEM
- 7. POWDERCOATED ALUMINIUM LOUVRES
- 8. PRE-CAST CONCRETE PANELS

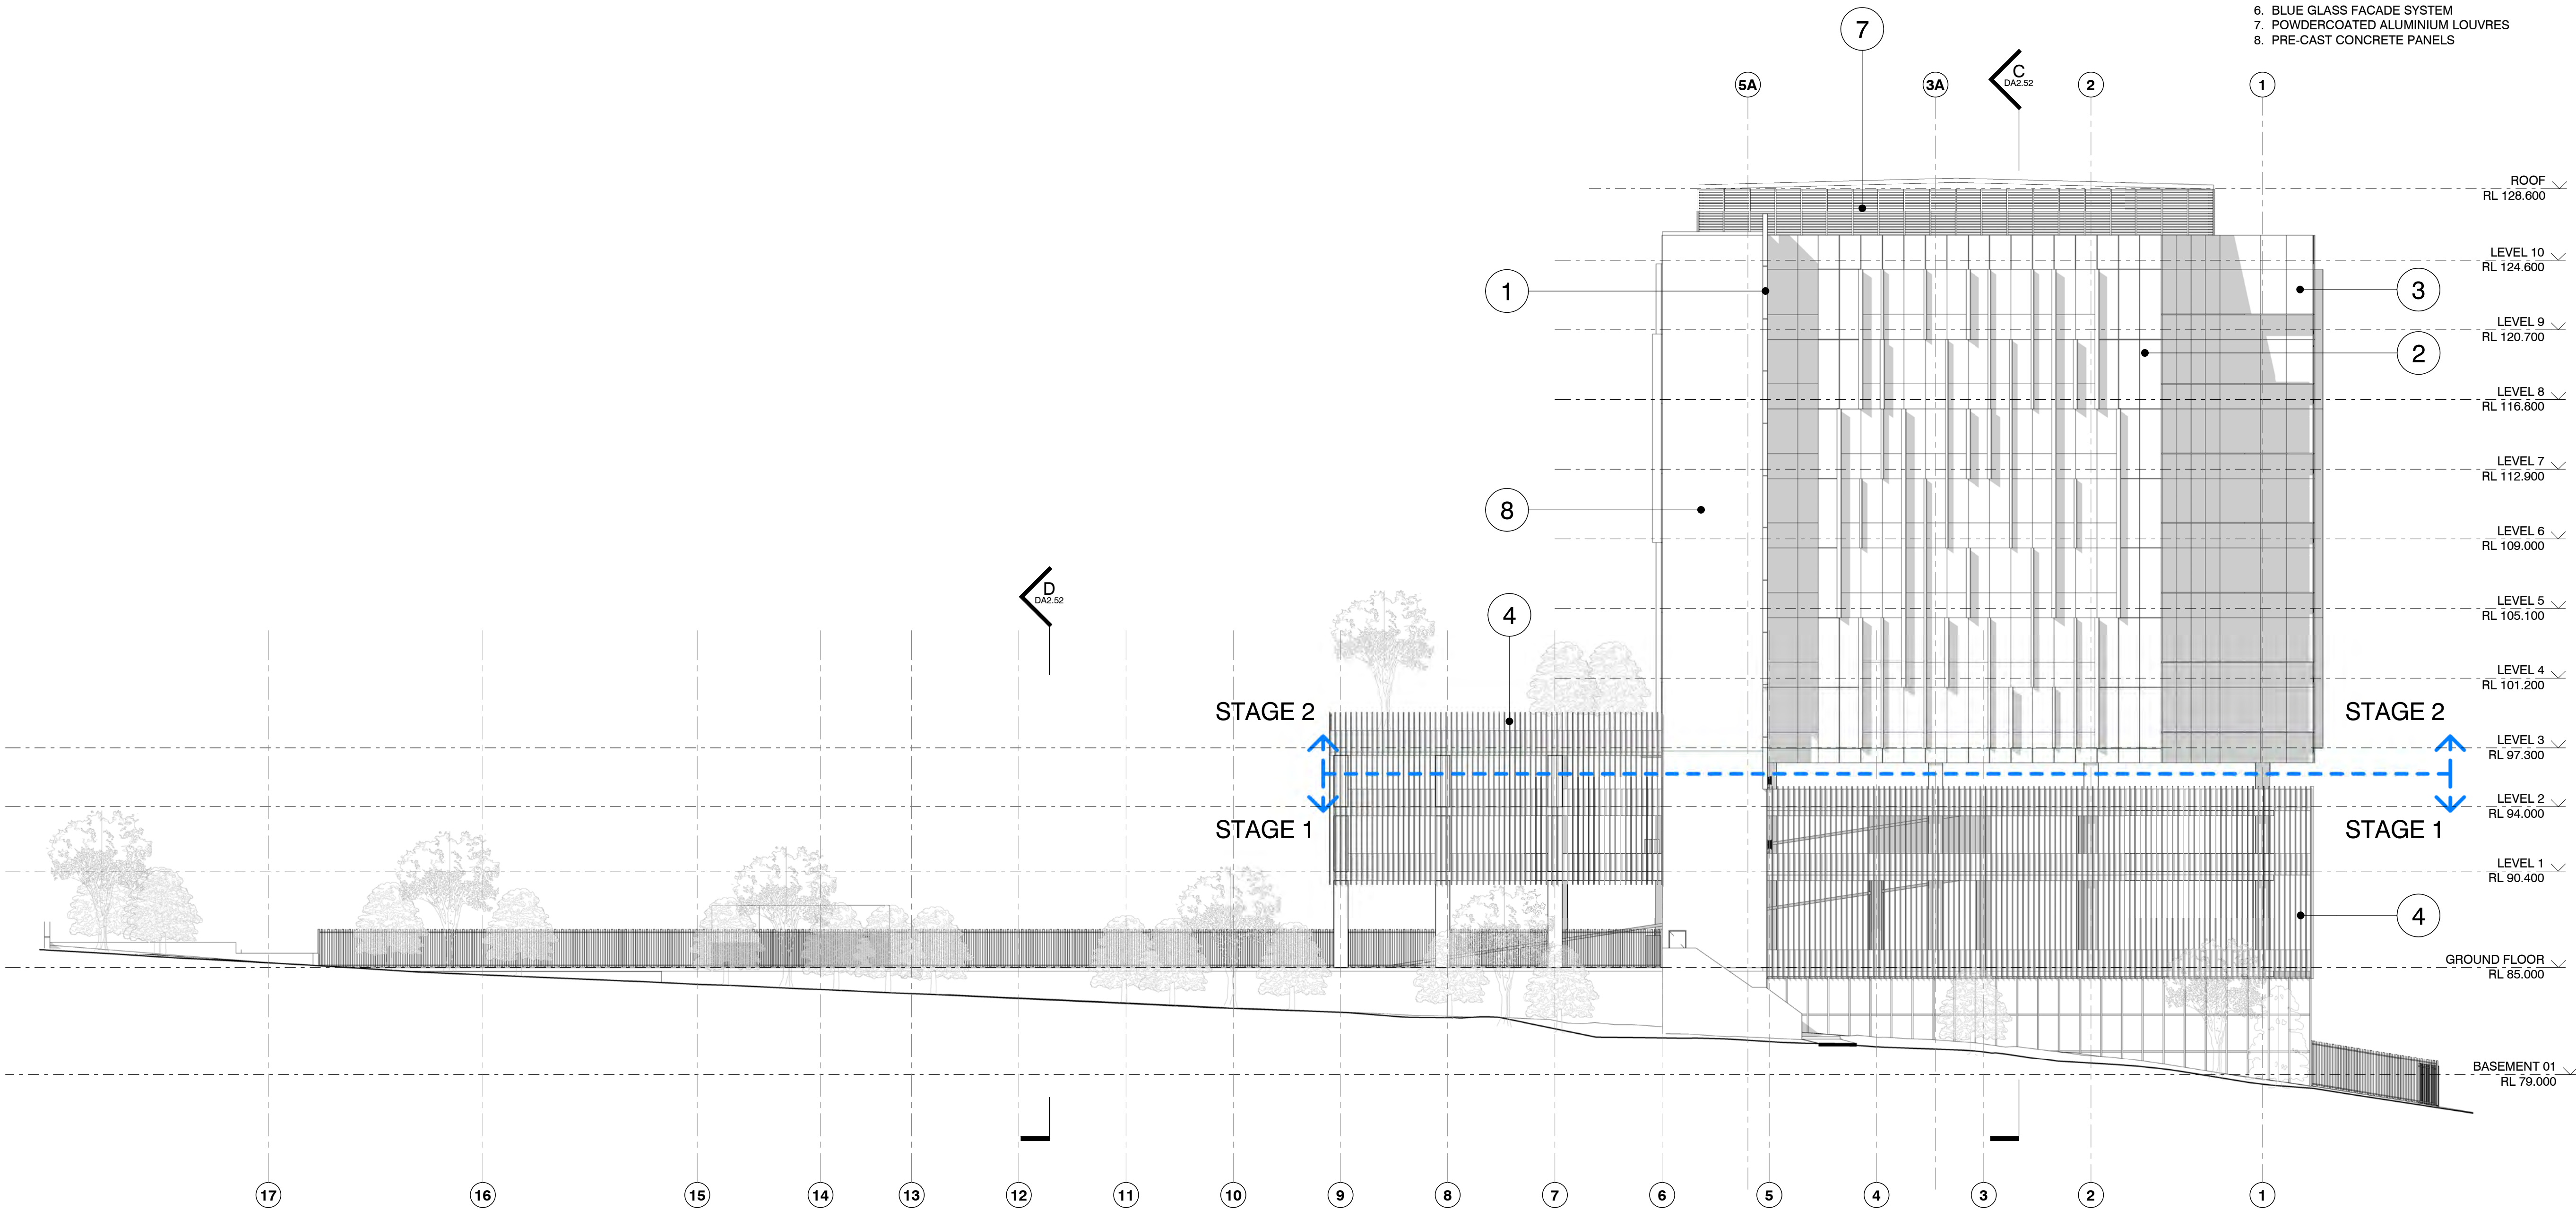

1 | EAST ELEVATION
1 : 200 @ A1

11-Apr-17 5:27:21 PM

CLIENT

Ausgrid
570 George Street
Sydney NSW 2000
T 9269 2756
F 9289 2919



ARCHITECT



T +612 9319 2955
ABN: 48 942 921 969
Nominated Architects:
Andrew Hipwell 6562
Daniel Beekwilder 6192
64 Ross Street
Chippendale NSW 2008
Sydney Australia
djrd.com.au

1:200 0 2 4 10m


REV	DATE	DESCRIPTION
A	30.03.17	DEVELOPMENT APPLICATION
8	22.03.17	ISSUED FOR BCA REVIEW
7	21.03.17	COMMUNITY ASSOCIATION APPROVAL
6	14.03.17	ISSUED FOR APPROVAL
5	09.03.17	ISSUED FOR COORDINATION
4	27.02.17	ISSUED FOR INFORMATION
3	22.02.17	ISSUED FOR INFORMATION
2	20.02.17	ISSUED FOR INFORMATION
1	25.01.17	ISSUED FOR PRE-DA MEETING

PROJECT	STATUS
AUSGRID GORE HILL 1 Broadcast Way, Artarmon NSW	DEVELOPMENT APPLICATION

SCALE AT A1
1 : 200
ISSUE DATE
30.03.17
DRAWN
DL

ELEVATIONS

PROJECT No	DRAWING No	REVISION
15 446	DA2.03	A

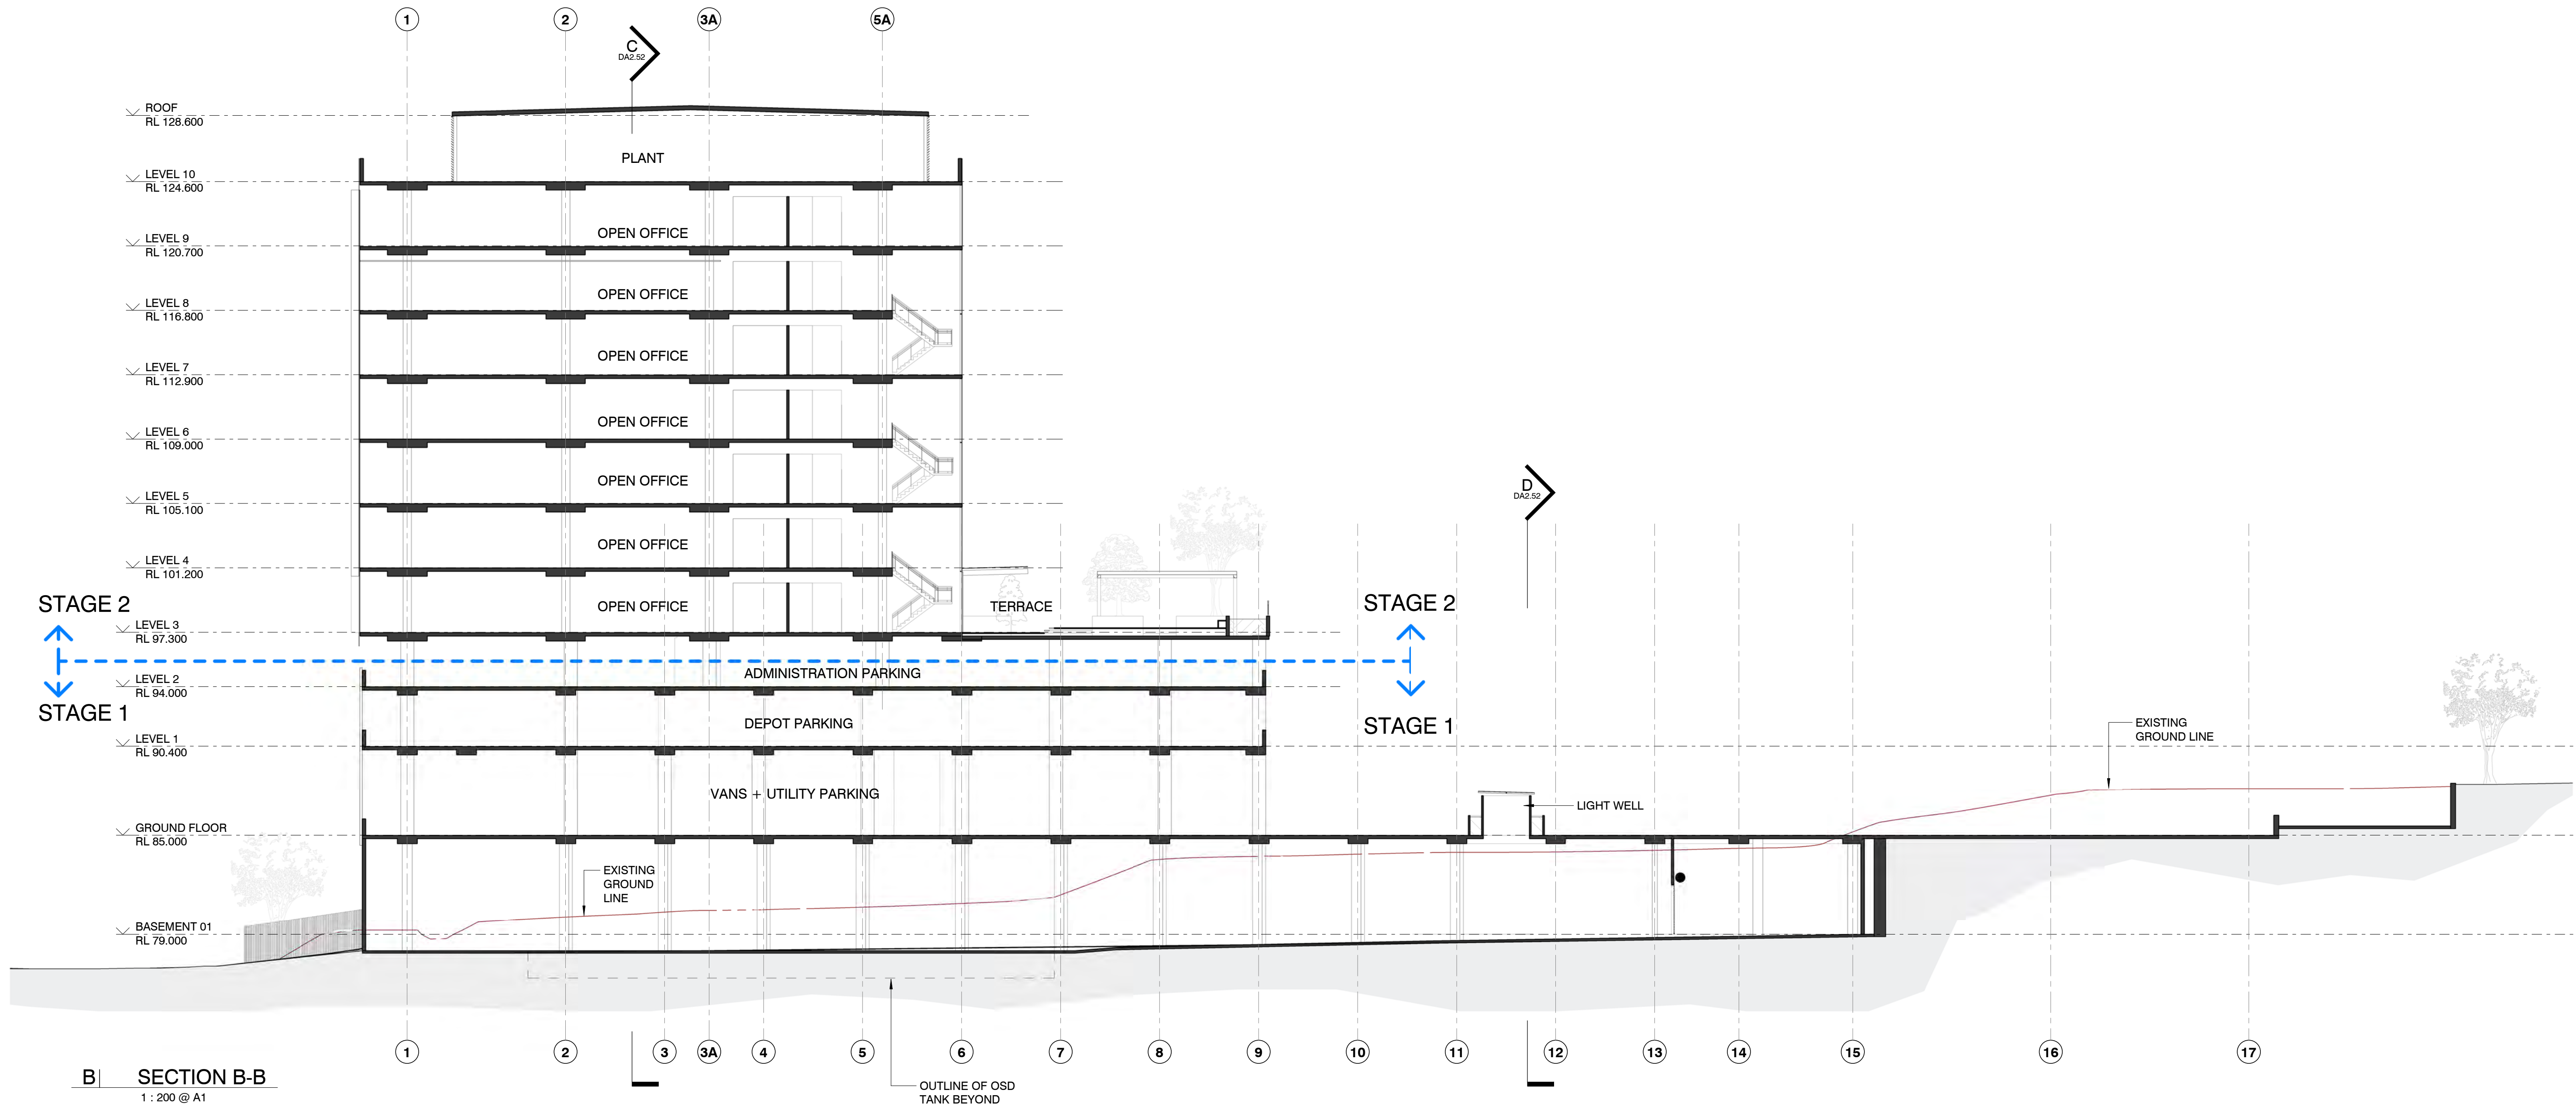

B | SECTION B-B
1 : 200 @ A1

CLIENT

Ausgrid
570 George Street
Sydney NSW 2000
T 9269 2756
F 9289 2919



ARCHITECT



T +612 9319 2955
ABN: 48 942 921 969
Nominated Architects:
Andrew Hipwell 6562
Daniel Beekwilder 6192
64 Rose Street
Chippendale NSW 2008
Sydney Australia
djrd.com.au

1:200 0 2 4 10m

REV	DATE	DESCRIPTION
A	30.03.17	DEVELOPMENT APPLICATION
11	22.03.17	ISSUED FOR BCA REVIEW
10	21.03.17	COMMUNITY ASSOCIATION APPROVAL
9	14.03.17	ISSUED FOR APPROVAL
8	09.03.17	ISSUED FOR COORDINATION
7	09.03.17	ISSUED FOR INFORMATION
6	27.02.17	ISSUED FOR INFORMATION
5	20.02.17	ISSUED FOR INFORMATION
4	25.01.17	ISSUED FOR PRE-DA MEETING
3	22.01.17	ISSUED FOR INFORMATION

DL
DL
JH
DL
DL
DL
DL
DL
DL
DL
APP.

PROJECT

AUSGRID GORE HILL
1 Broadcast Way,
Artarmon NSW

STATUS

DEVELOPMENT APPLICATION

SCALE AT A1

1 : 200

DESCRIPTION

SECTIONS

ISSUE DATE

30.03.17

DRAWN

DL

PROJECT No	DRAWING No	REVISION
15 446	DA2.51	A

30-Mar-17 4:38:57 PM

30-Mar-17 6:14:16 PM

CLIENT

Ausgrid
570 George Street
Sydney NSW 2000
T 9269 2756
F 9289 2919




ARCHITECT

djrd
architects


T +612 9319 2955
ABN: 48 942 921 969
Nominated Architects:
Andrew Hipwell 6562
Daniel Beekwilder 6192
64 Rose Street
Chippendale NSW 2008
Sydney Australia
djrd.com.au

1:200 0 2 4 10m

C | SECTION C-C
1 : 200 @ A1

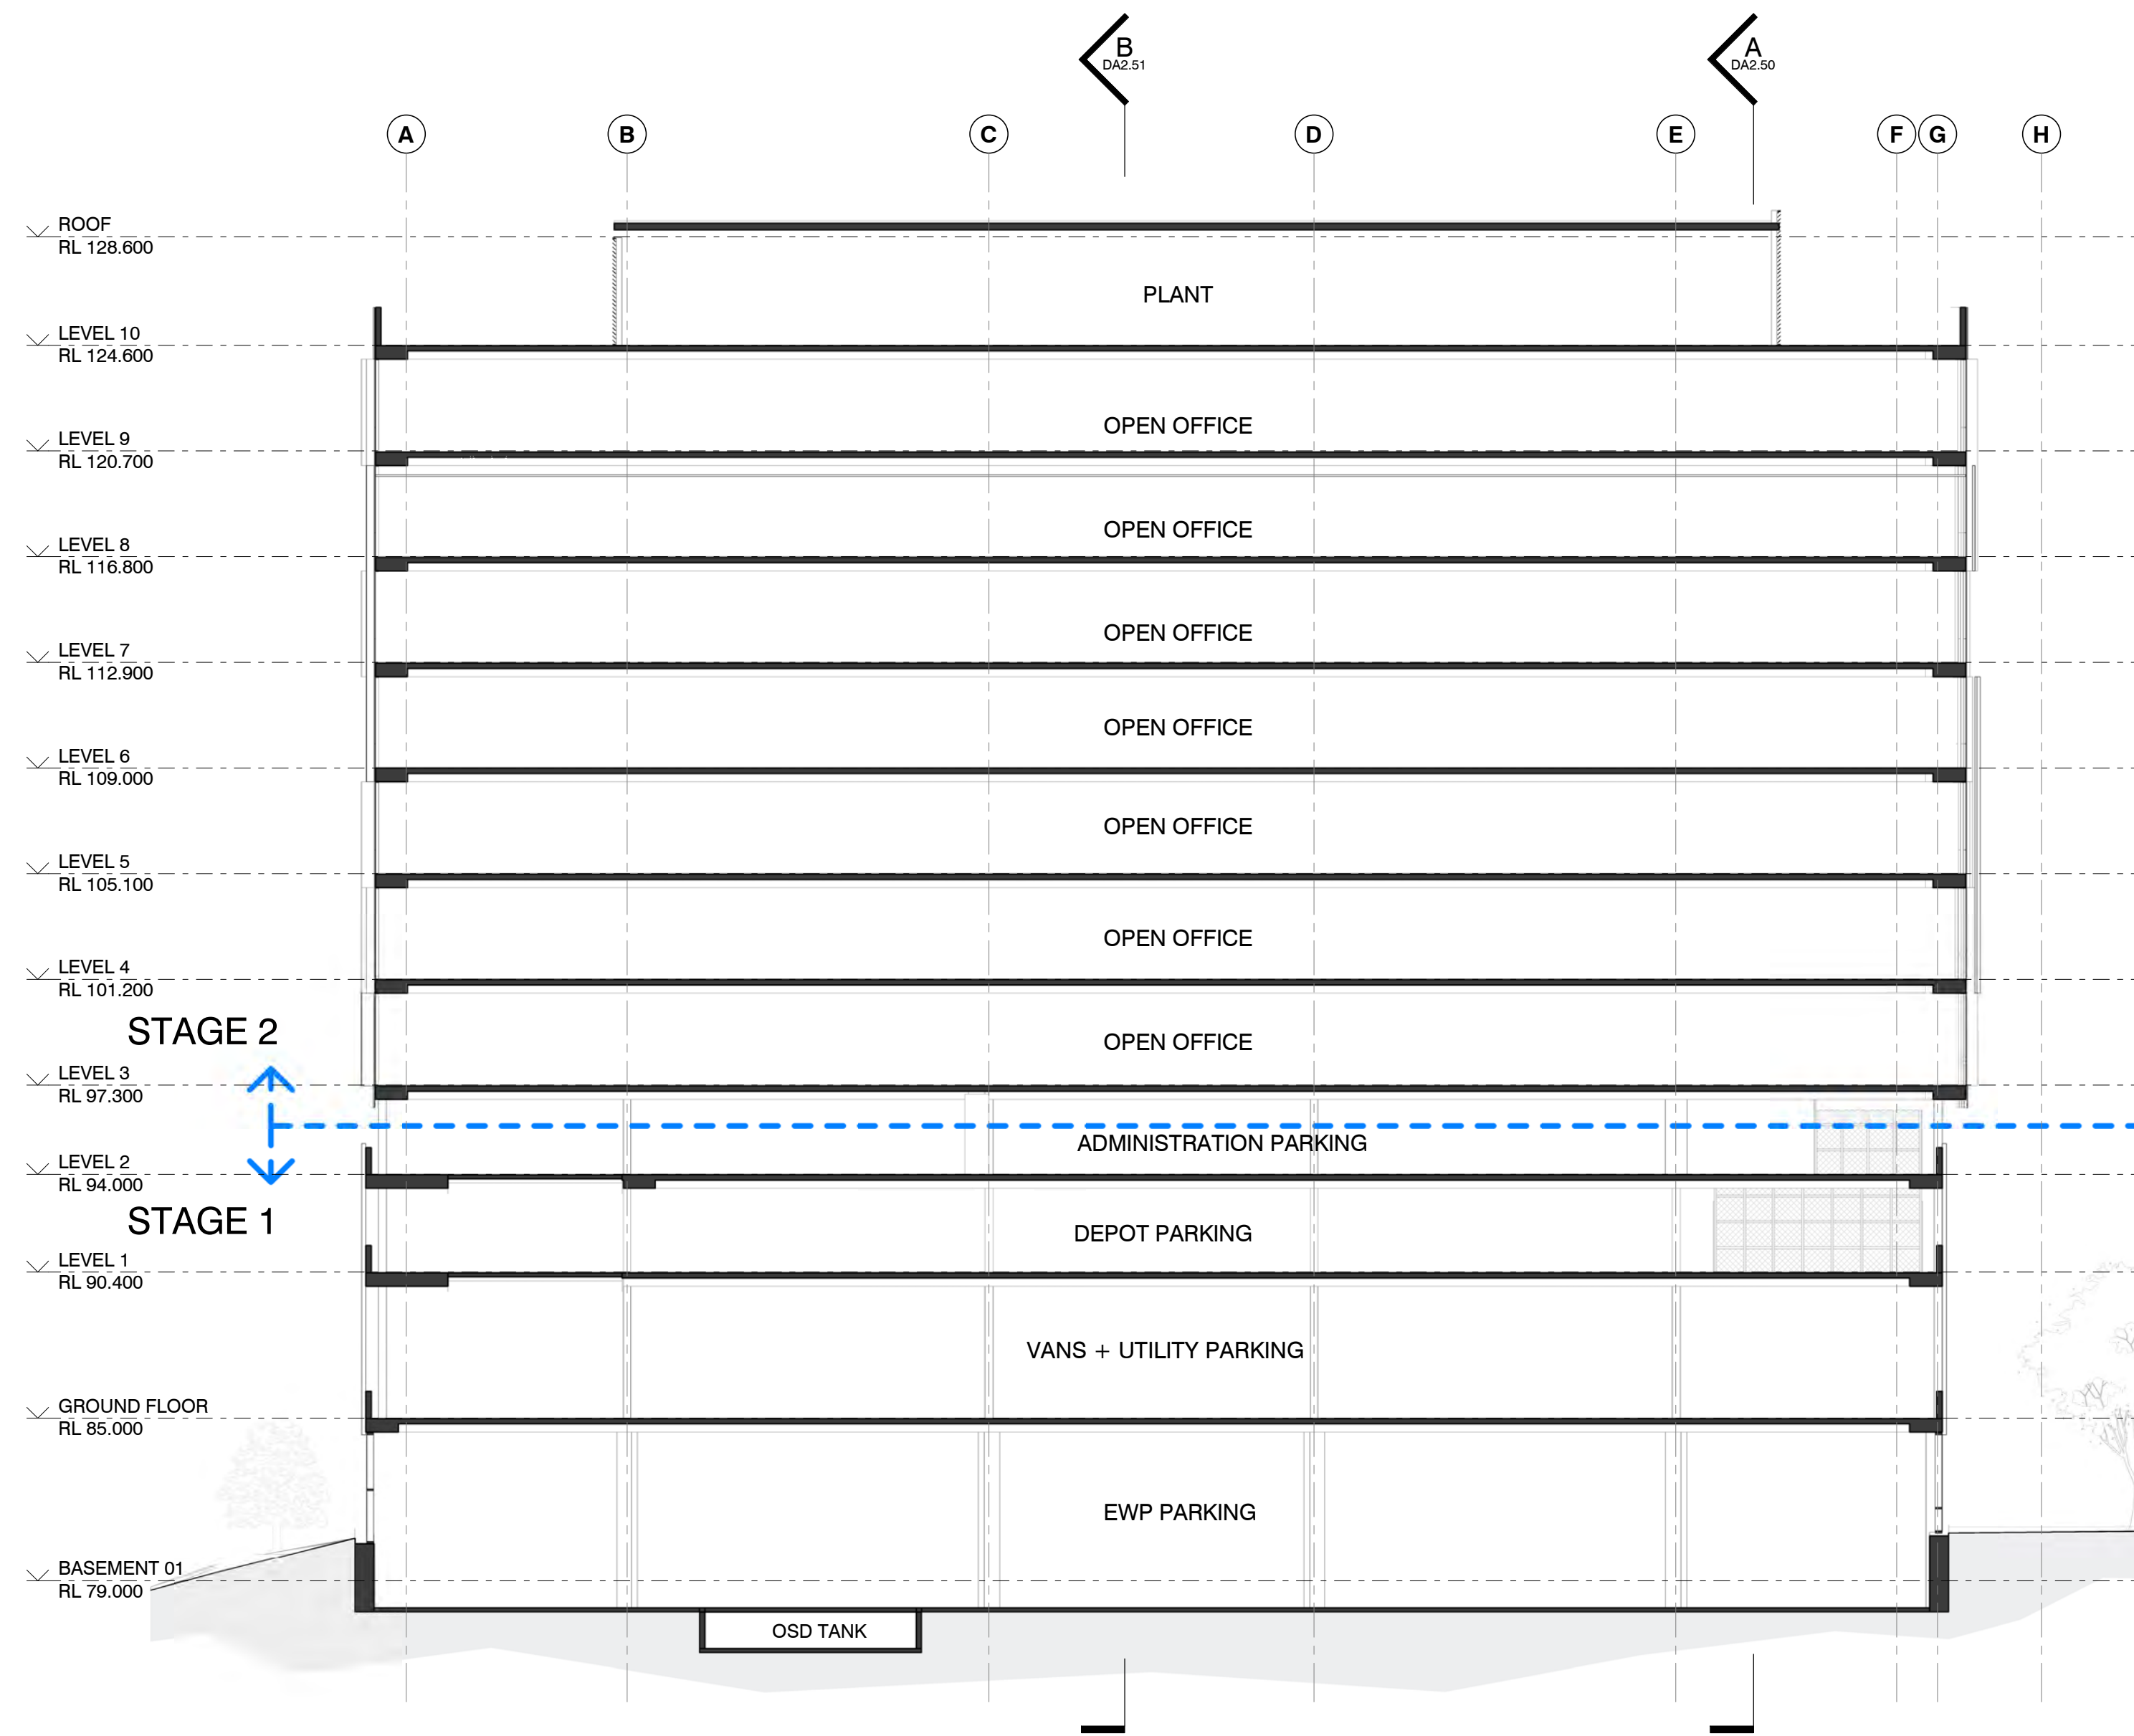


D | SECTION D-D
1 : 200 @ A1

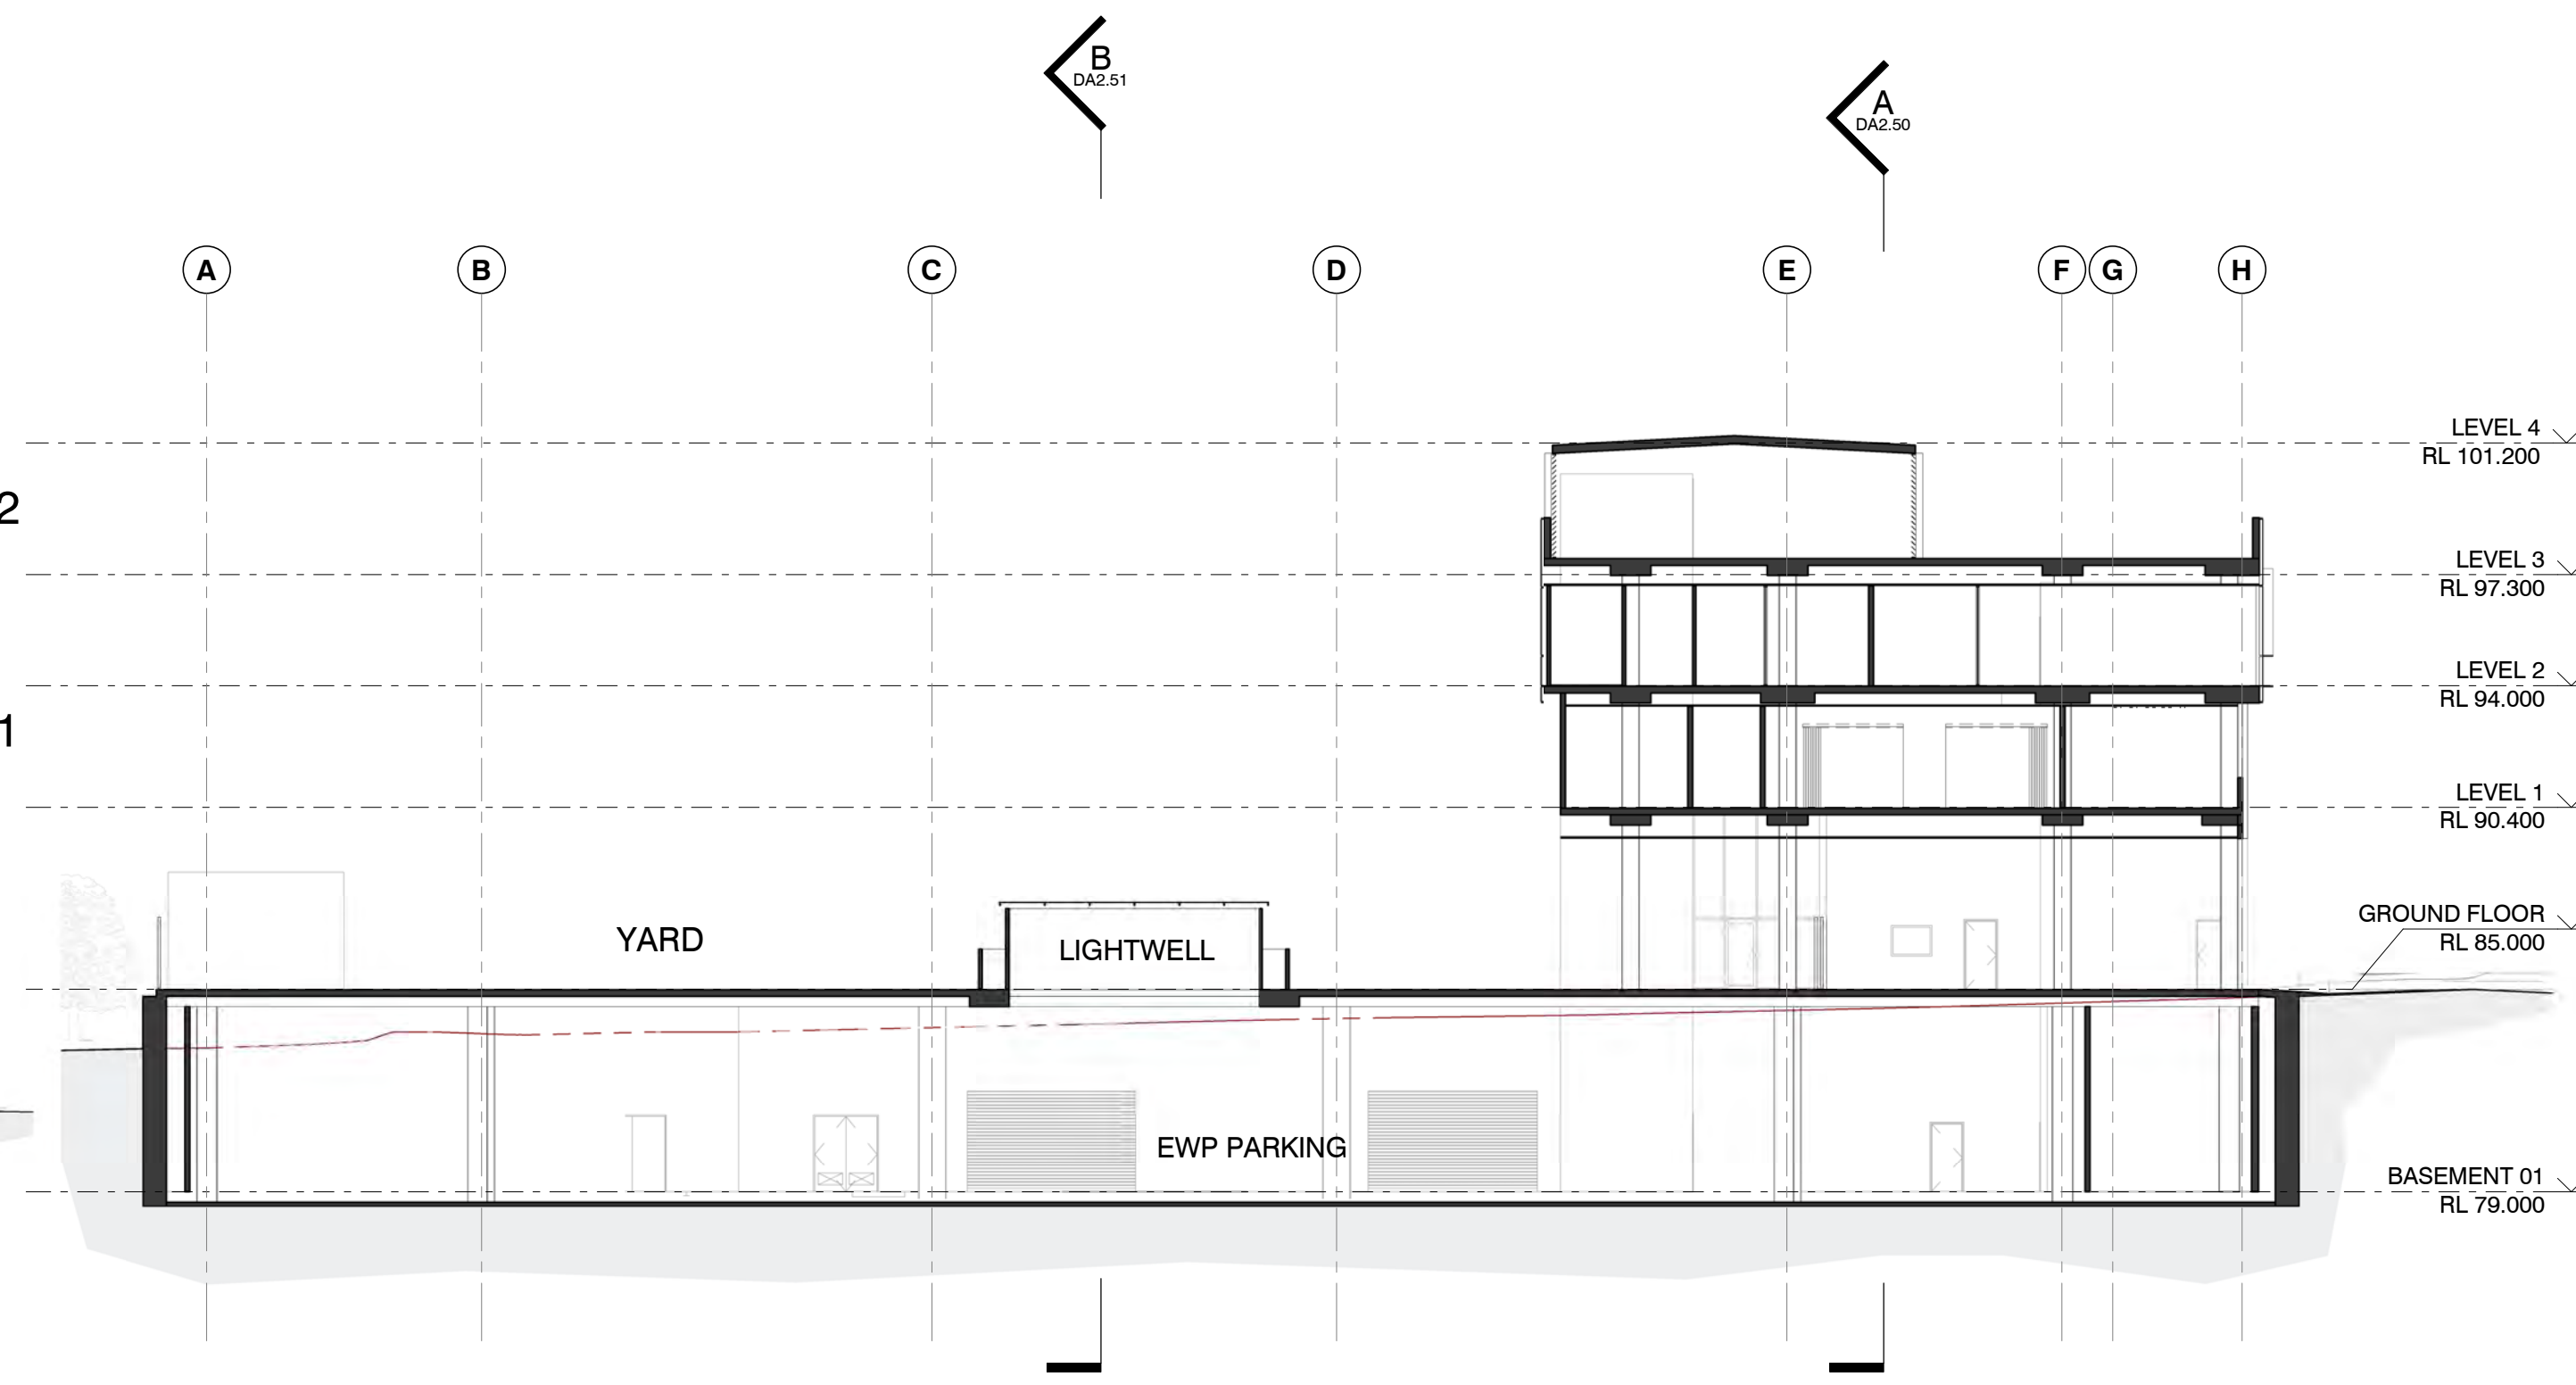

REV	DATE	DESCRIPTION
A	30.03.17	DEVELOPMENT APPLICATION
7	22.03.17	ISSUED FOR BCA REVIEW
6	21.03.17	COMMUNITY ASSOCIATION APPROVAL
5	14.03.17	ISSUED FOR APPROVAL
4	09.03.17	ISSUED FOR COORDINATION
3	27.02.17	ISSUED FOR INFORMATION
2	20.02.17	ISSUED FOR INFORMATION
1	25.01.17	ISSUED FOR PRE-DA MEETING

DL	PROJECT	AUSGRID GORE HILL
DL		1 Broadcast Way,
JH		Artarmon NSW
DL		
DL		
DL		
DL		
DL		
DL	STATUS	DEVELOPMENT APPLICATION
APPR.		


SCALE AT A1	ISSUE DATE	DRAWN
1 : 200	30.03.17	DL
DESCRIPTION		
SECTIONS		
PROJECT No	DRAWING No	REVISION
15 446	DA2.52	A

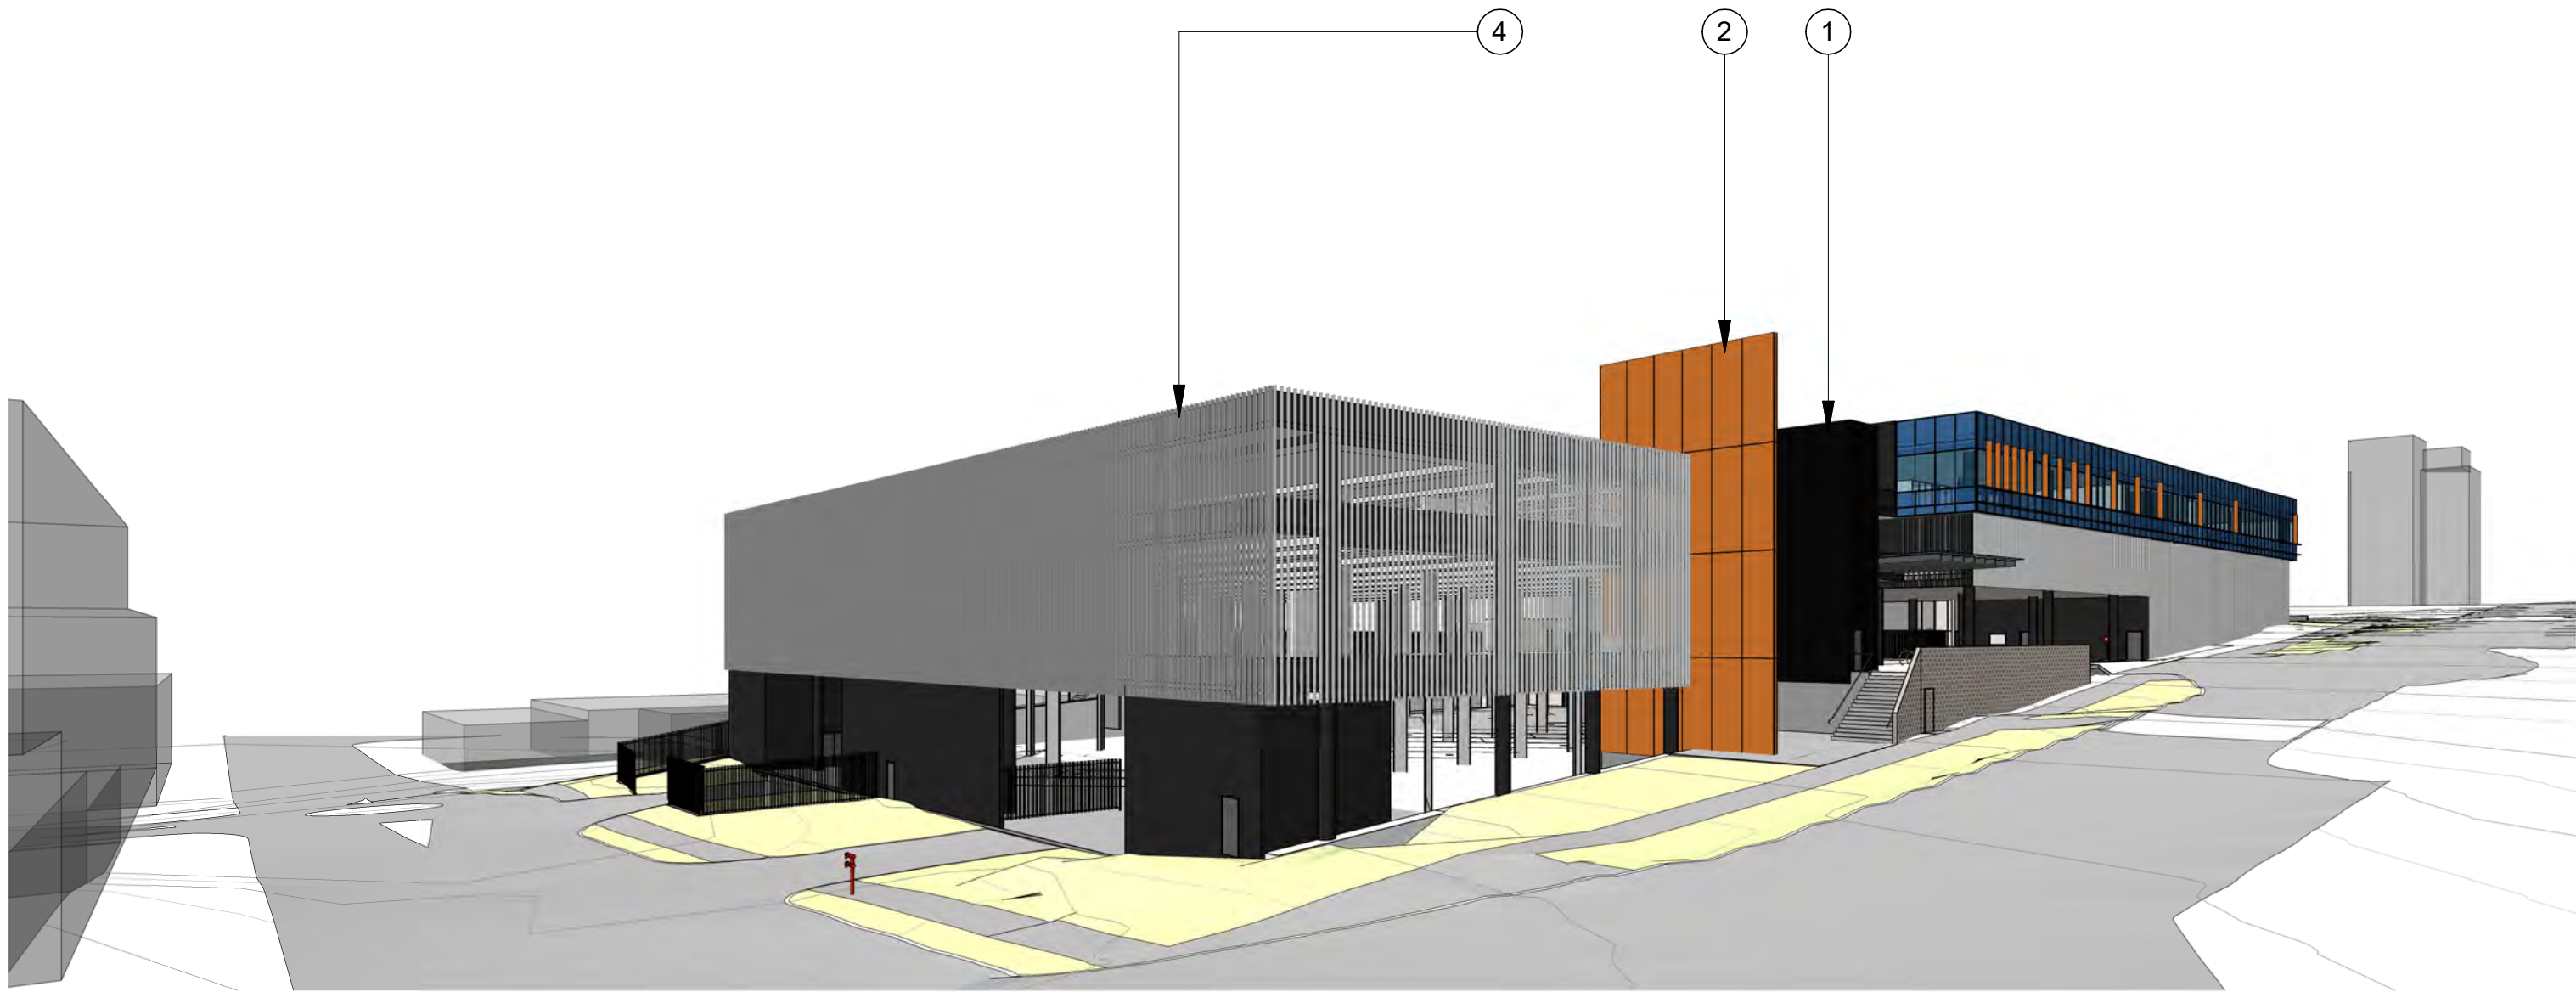


1 | 3D View - Stage 1 - View from corner of Campbell St & Broadcast Way
@ A1




2 | 3D View 2 - Stage 1 - View from corner of Campbell St & Lanceley Place
@ A1

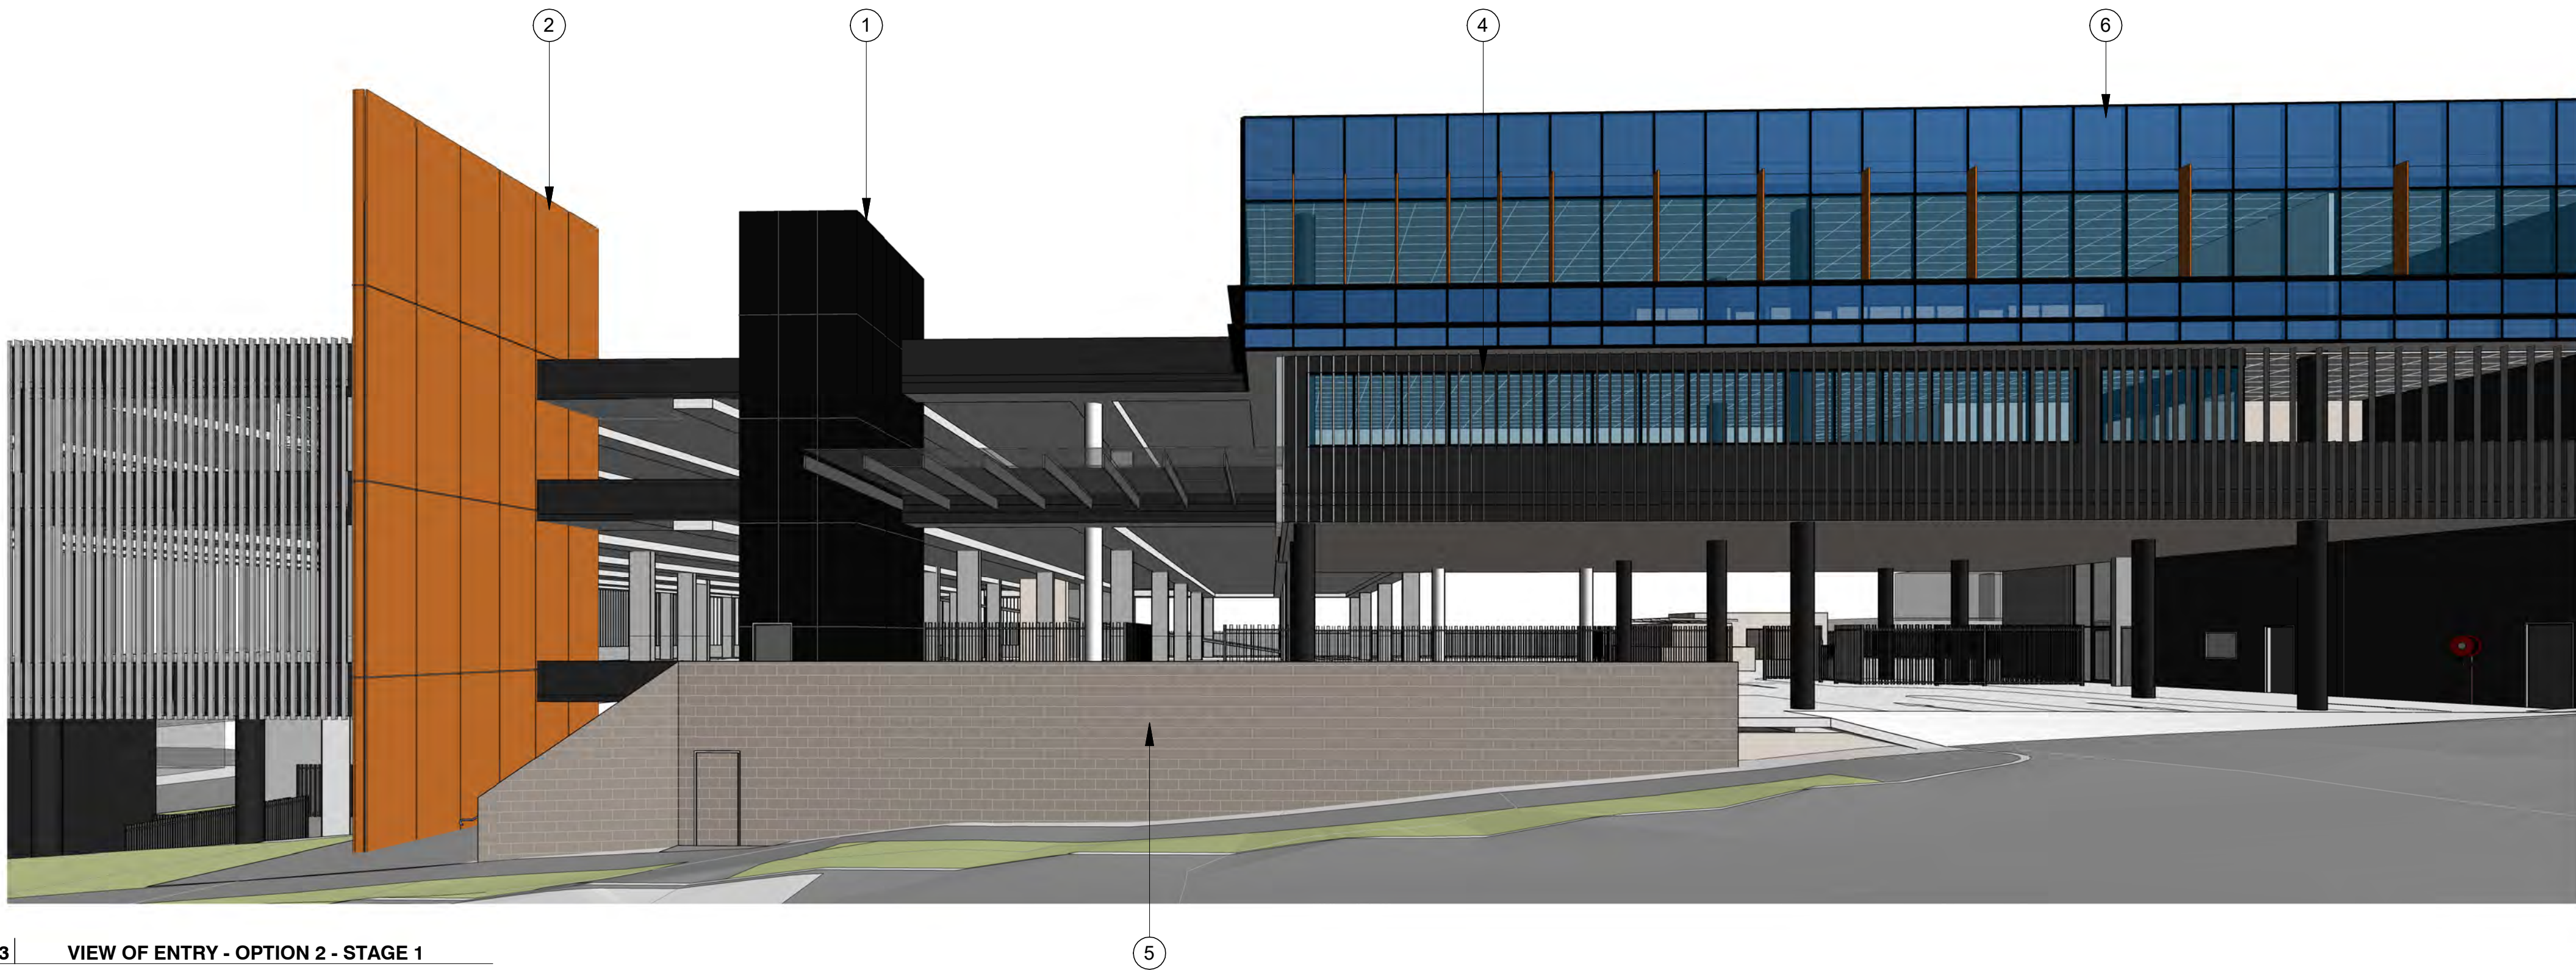

3 | VIEW OF ENTRY - OPTION 2 - STAGE 1
@ A1

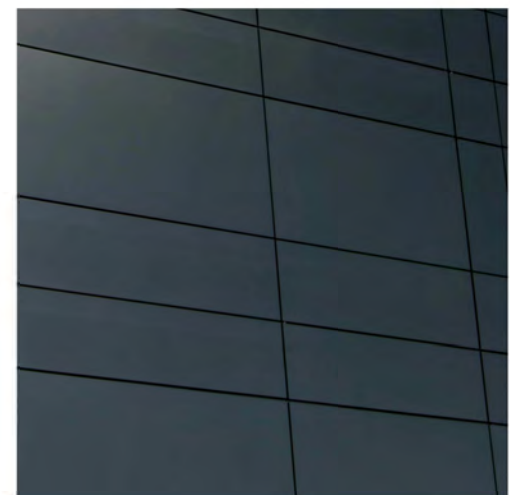

1. GREY COMPOSITE ALUMINIUM

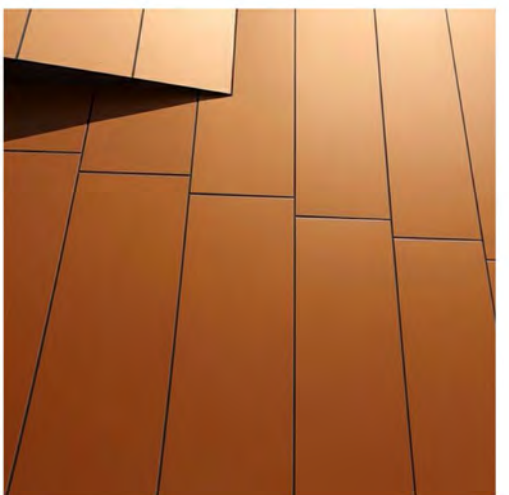

2. COPPER COMPOSITE ALUMINIUM



7. POWDER COATED LOUVRES



3. GLAZING SYSTEM



4. POWDER COATED METAL BLADES



8. PRE-CAST CONCRETE



5. BASALT CLADDING



6. BLUE GLASS CURTAIN WALL

CLIENT

Ausgrid
570 George Street
Sydney NSW 2000
T 9269 2756
F 9289 2919



ARCHITECT



T +612 9319 2955
ABN: 48 942 921 969
Nominated Architects:
Andrew Hipwell 6562
Daniel Beekwilder 6192
64 Ross Street
Chippendale NSW 2008
Sydney Australia
djrd.com.au

REV	DATE	DESCRIPTION
A	30.03.17	DEVELOPMENT APPLICATION
7	21.03.17	COMMUNITY ASSOCIATION APPROVAL
6	14.03.17	ISSUED FOR APPROVAL
5	09.03.17	ISSUED FOR COORDINATION
4	27.02.17	ISSUED FOR INFORMATION
3	20.02.17	ISSUED FOR INFORMATION
2	25.01.17	ISSUED FOR PRE-DA MEETING
1	22.01.17	ISSUED FOR INFORMATION

PROJECT

AUSGRID GORE HILL
1 Broadcast Way,
Artarmon NSW

STATUS

DEVELOPMENT APPLICATION

SCALE AT A1

1:200

ISSUE DATE

30.03.17


DRAWN

ST


DESCRIPTION

PERSPECTIVES &
MATERIALS - STAGE 1

PROJECT No	DRAWING No	REVISION
15 446	DA9.00	A

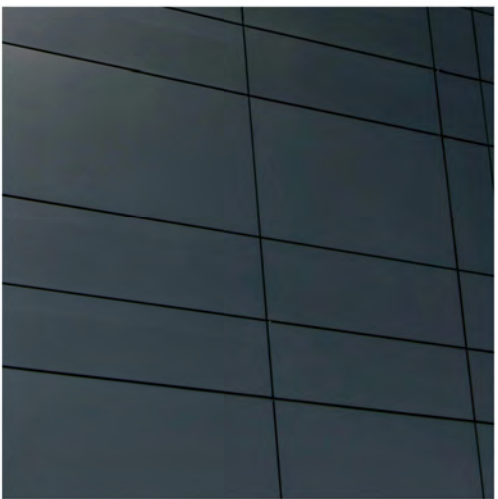

1. GREY COMPOSITE ALUMINIUM

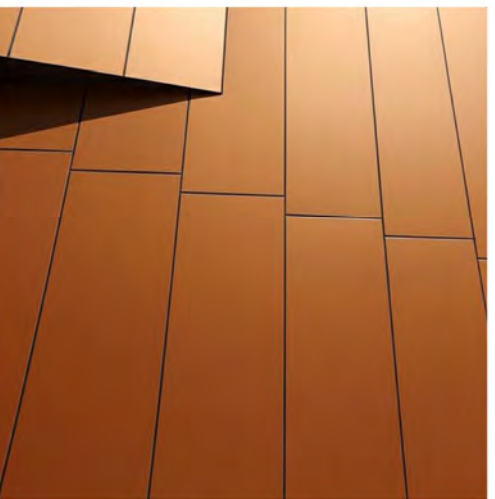

2. COPPER COMPOSITE ALUMINIUM




3. GLAZING SYSTEM



4. POWDER COATED METAL BLADES




5. BASALT CLADDING

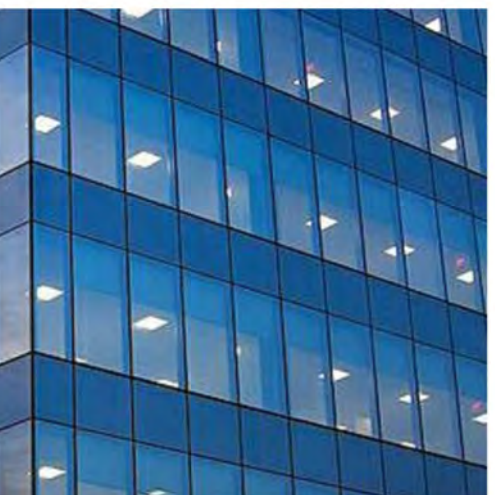


6. BLUE GLASS CURTAIN WALL



7. POWDER COATED LOUVRES

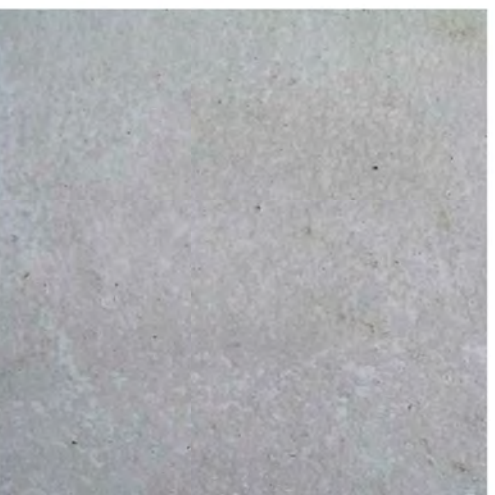

8. PRE-CAST CONCRETE

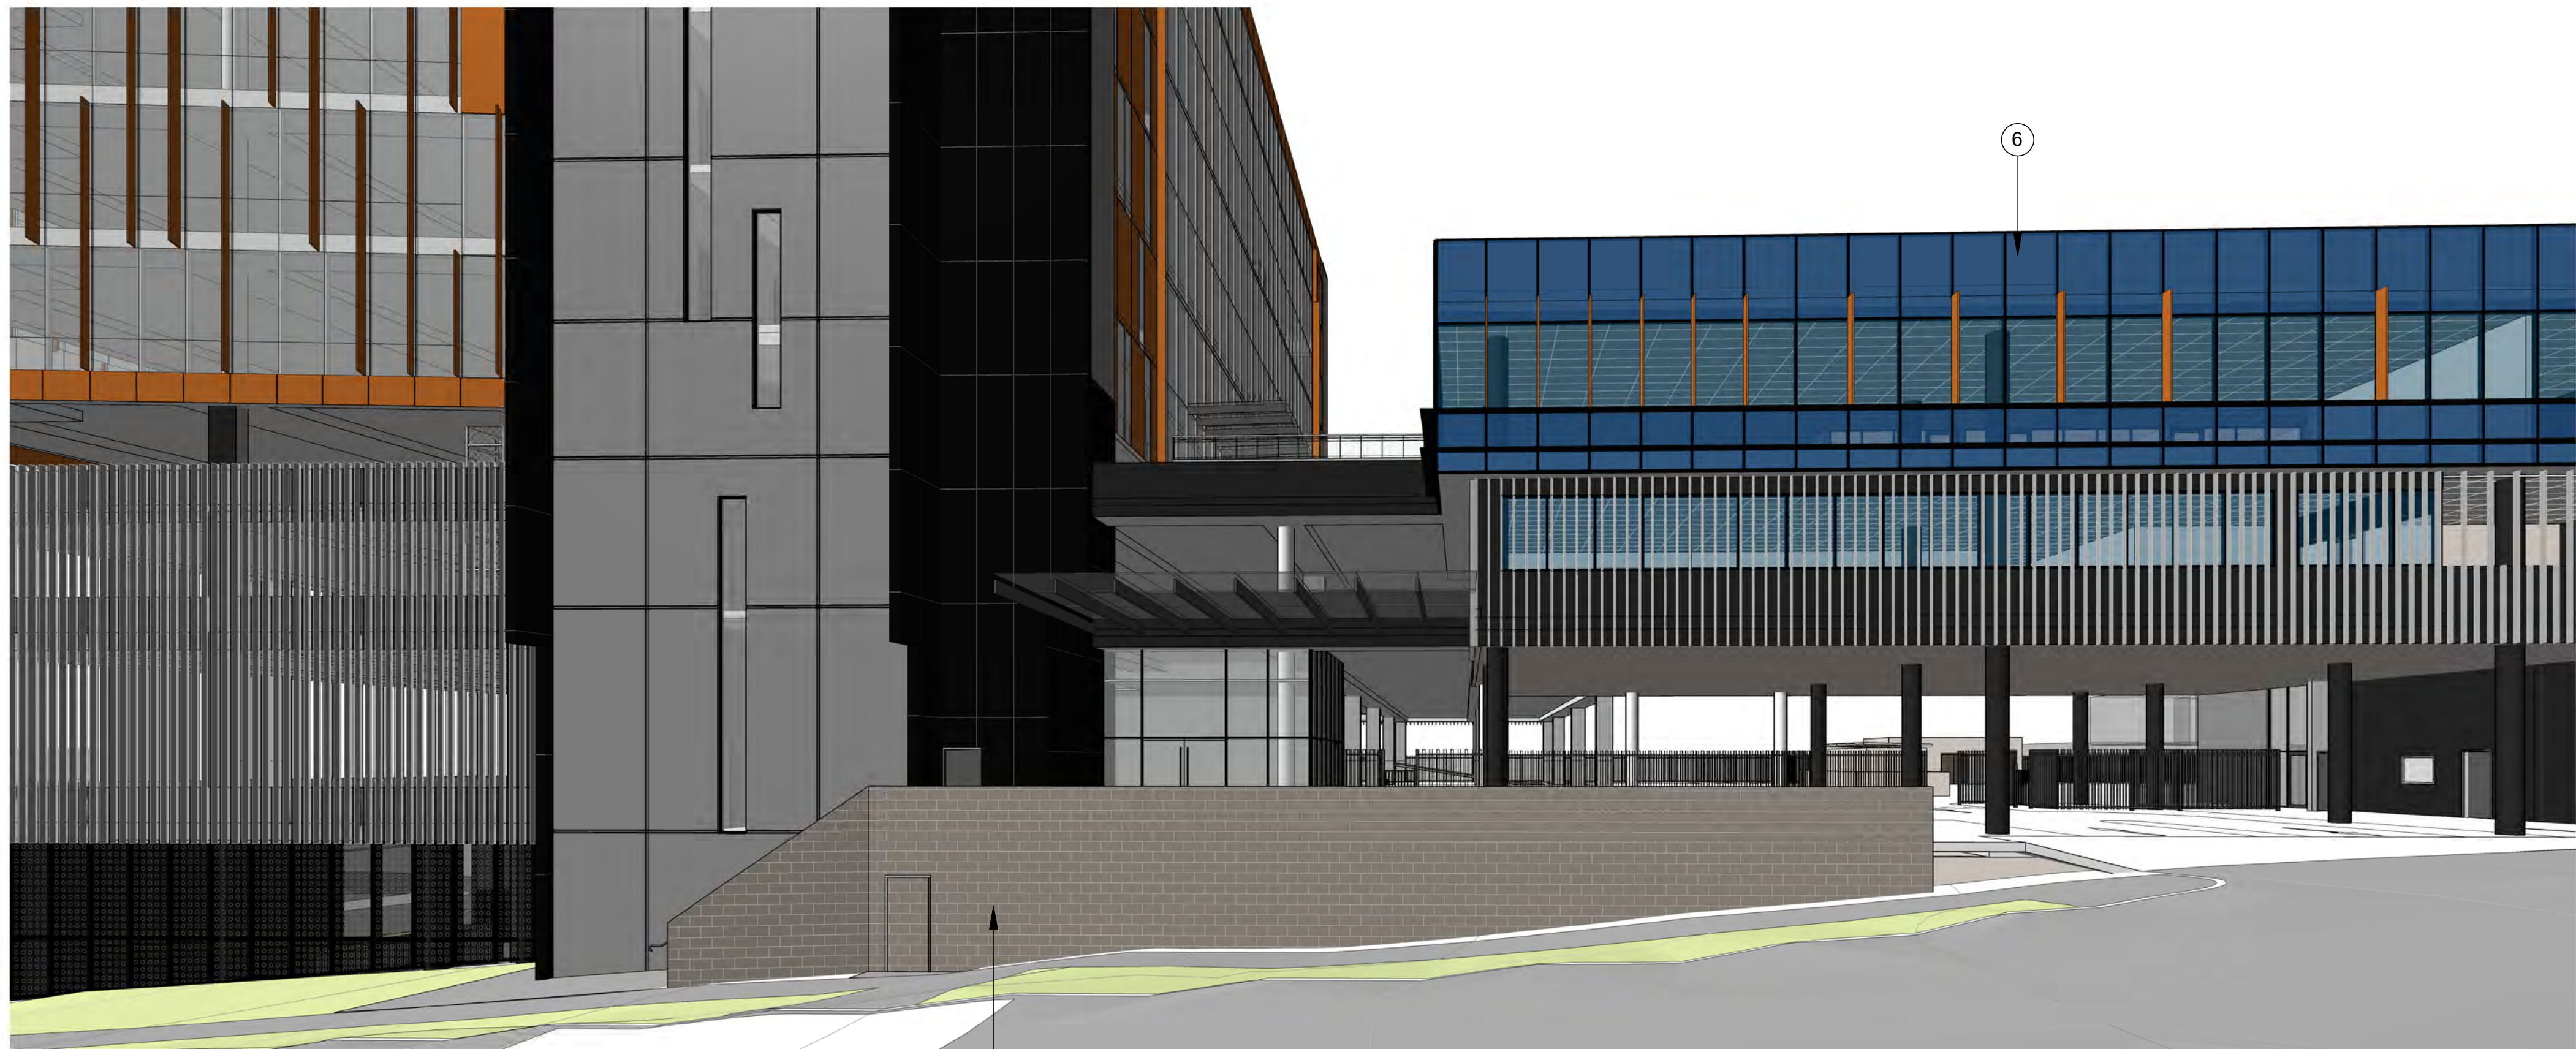

5

6

CLIENT

Ausgrid
570 George Street
Sydney NSW 2000
T 9269 2756
F 9289 2919



ARCHITECT



T +612 9319 2955
ABN: 48 942 921 969
Nominated Architects:
Andrew Hipwell 6562
Daniel Beekwilder 6192
64 Ross Street
Chippendale NSW 2008
Sydney Australia
djrd.com.au

REV	DATE	DESCRIPTION
9	30.03.17	DEVELOPMENT APPLICATION
8	21.03.17	COMMUNITY ASSOCIATION APPROVAL
7	14.03.17	ISSUED FOR APPROVAL
6	09.03.17	ISSUED FOR COORDINATION
5	27.02.17	ISSUED FOR INFORMATION
4	20.02.17	ISSUED FOR INFORMATION
3	25.01.17	ISSUED FOR PRE-DA MEETING
2	22.01.17	ISSUED FOR INFORMATION
1	04.01.17	ISSUED FOR COORDINATION
DL	19.12.16	ISSUED FOR INFORMATION

DL	PROJECT
JH	AUSGRID GORE HILL
DL	1 Broadcast Way,
DL	Artarmon NSW
DL	STATUS
DL	DEVELOPMENT APPLICATION
DL	APPR.

SCALE AT A1	ISSUE DATE	DRAWN
1:200	30.03.17	DL
DESCRIPTION		
PERSPECTIVES & MATERIALS - STAGE 2		
PROJECT No	DRAWING No	REVISION
15 446	DA9.01	A

11-Apr-17 5:36:49 PM