


ILU C - North Elevation




ILU D - Section

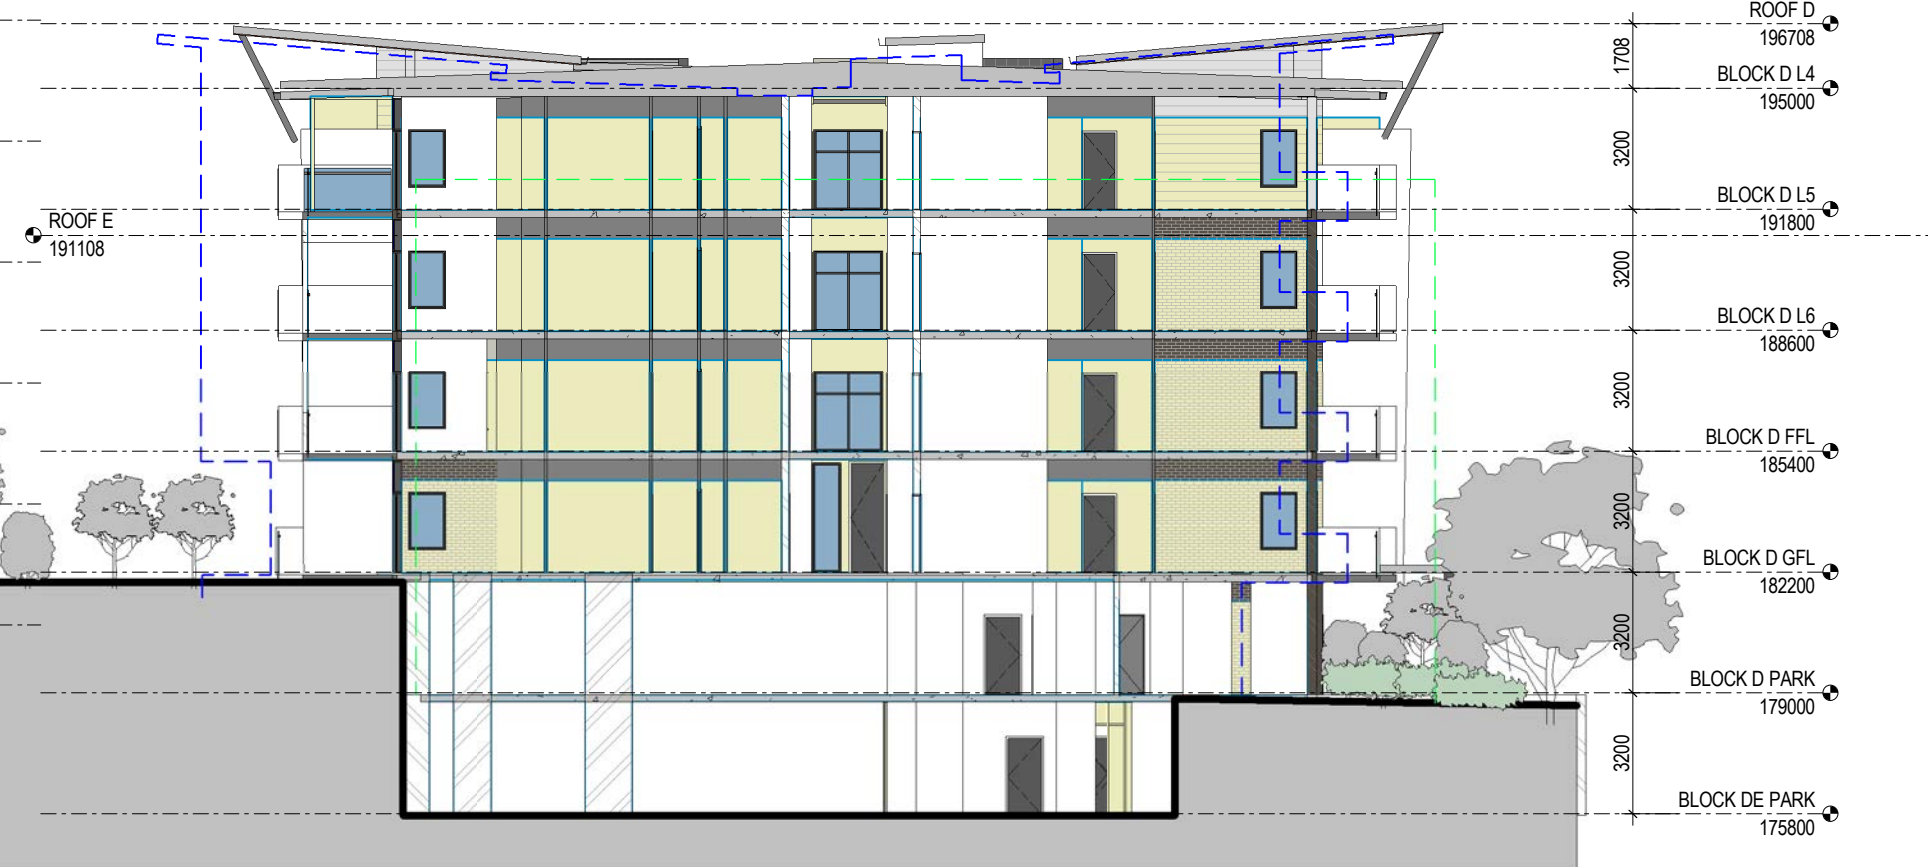

1 Site Section 7
SCALE 1 : 200

ILU A - North Elevation

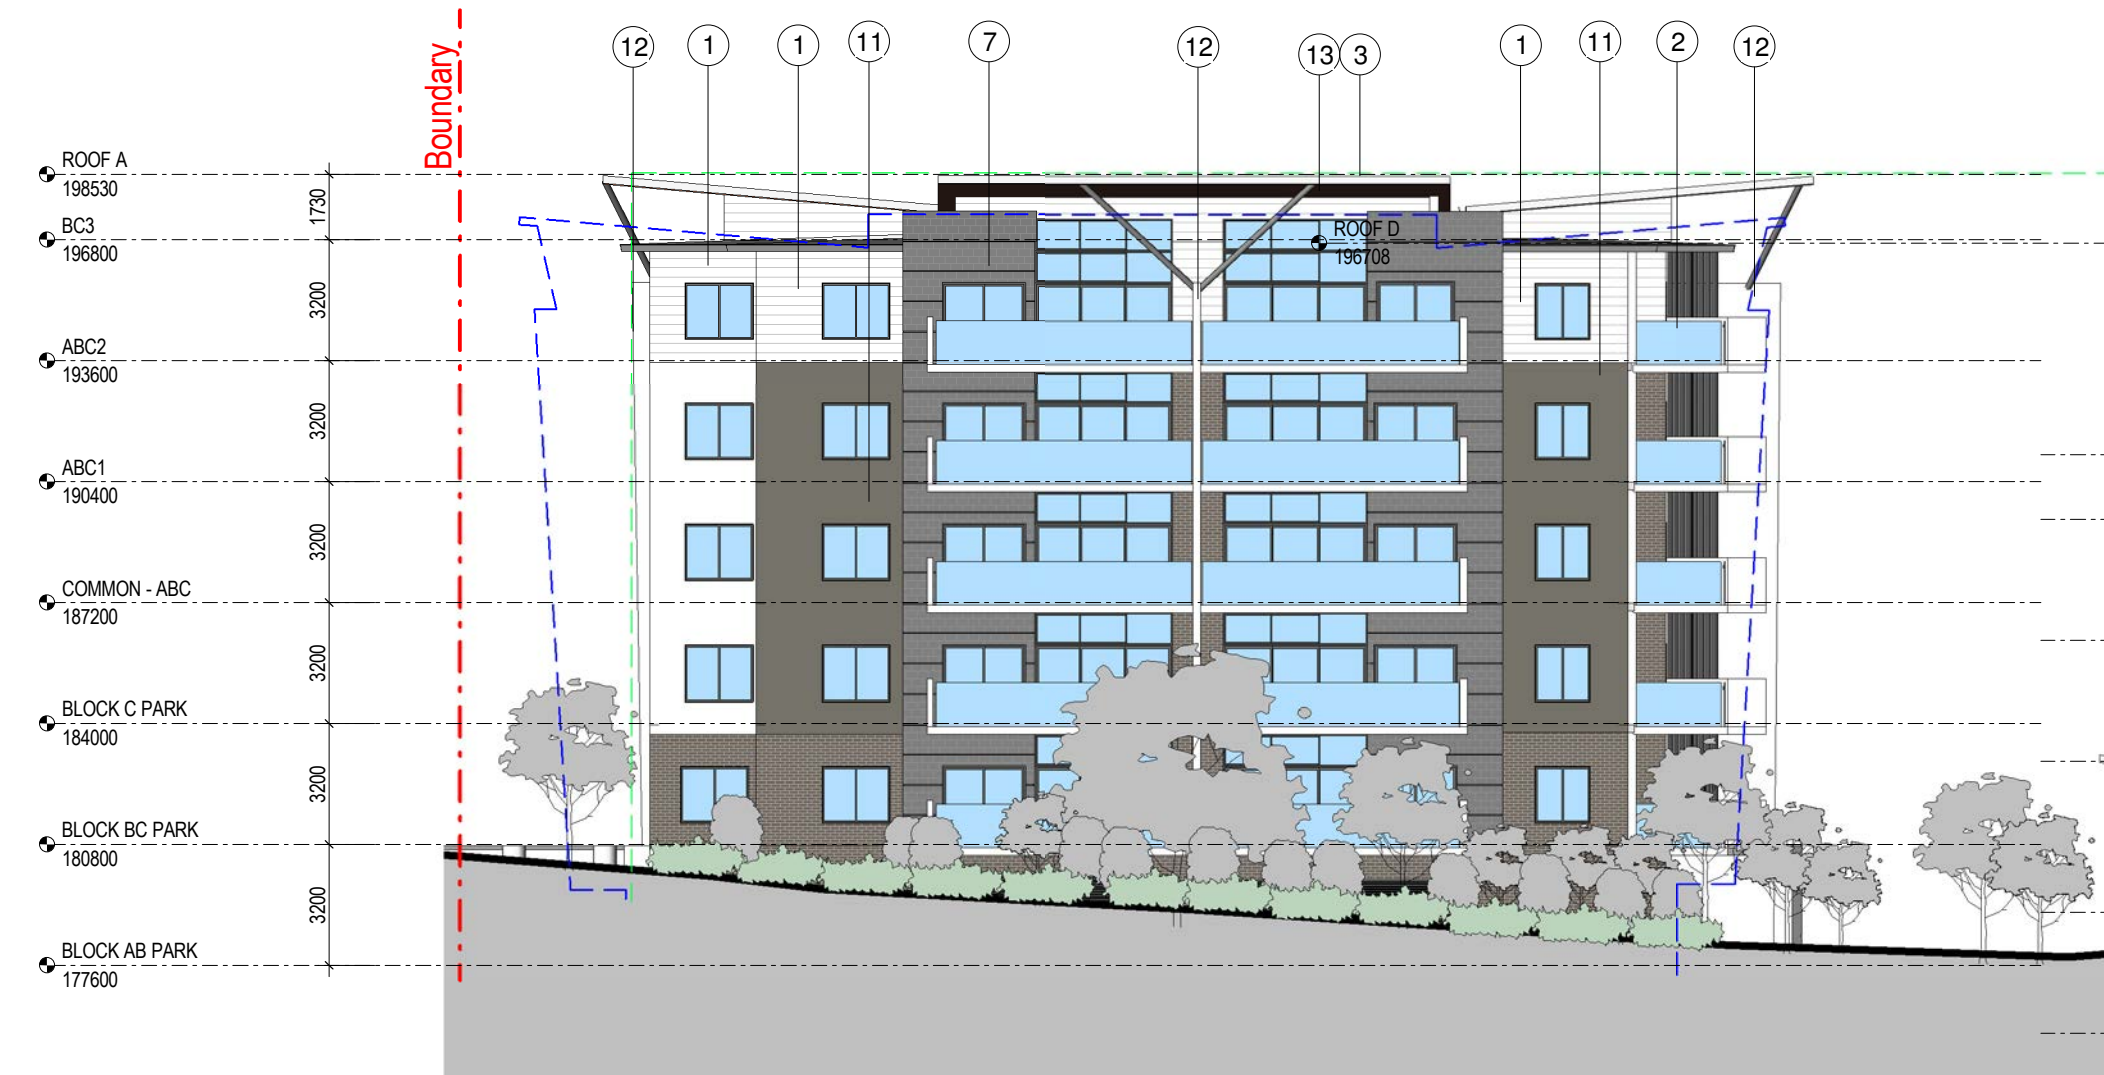

ILU E - North Elevation



2 Site Section 8
SCALE 1 : 200

ILU C - South Elevation



ILU D - South Elevation




3 Site Section 9
SCALE 1 : 200


--- PREVIOUS DEVELOPMENT
--- APPLICATION OUTLINE
--- EXISTING MASTERPLAN
--- OUTLINE

FINISHES SCHEDULE


- 1** MATERIAL: LINEA WEATHERBOARD
JAMES HARDIE SECTION
COLOUR: LIGHT GREY
- 2** MATERIAL: ALUMINIUM FRAMED GLASS
BALUSTRADE
COLOUR: CLEAR
- 3** MATERIAL: ALUMINIUM PANEL, SOFFT
WITH A WOODGRAIN FINISH
COLOUR: DARK BROWN
- 4** MATERIAL: ALUMINIUM FRAMED
WINDOW
COLOUR: LIGHT GREY
- 5** MATERIAL: STEEL GRATING LOUVRES
COLOUR: LIGHT GREY
- 6** MATERIAL: ALUMINIUM LOUVRED
SCREEN FIXED VERTICAL
BLADES
COLOUR: LIGHT GREY
- 7** MATERIAL: HONED BLOCK WORK
AUSTRAL
COLOUR: DARK GREY
- 8** MATERIAL: HONED BLOCK WORK
AUSTRAL ASPIC
COLOUR: DARK GREY
- 9** MATERIAL: CURTAIN WALL WITH
INTERGRADED ANNING
WINDOWS
COLOUR: CLEAR & COLOUR
BACKED GLASS
FRAME TO MATCH WINDOW
LIGHT GRAY
- 10** MATERIAL: FACE BRICK BOWRAL
COLOUR: DARK BROWN
- 11** MATERIAL: RENDER, PAINTED
COLOUR: DARK GREY
- 12** MATERIAL: PAINTED CONCRETE UPSTAND
/BLADE WALL
COLOUR: WHITE
- 13** MATERIAL: METAL ROOF, COLORBOND
FINISH
COLOUR: LIGHT/DARK GREY
- 14** MATERIAL: ALUMINIUM LOUVRED
SCREEN FIXED HORIZONTAL
BLADES
COLOUR: LIGHT GREY
- P** PARAPET

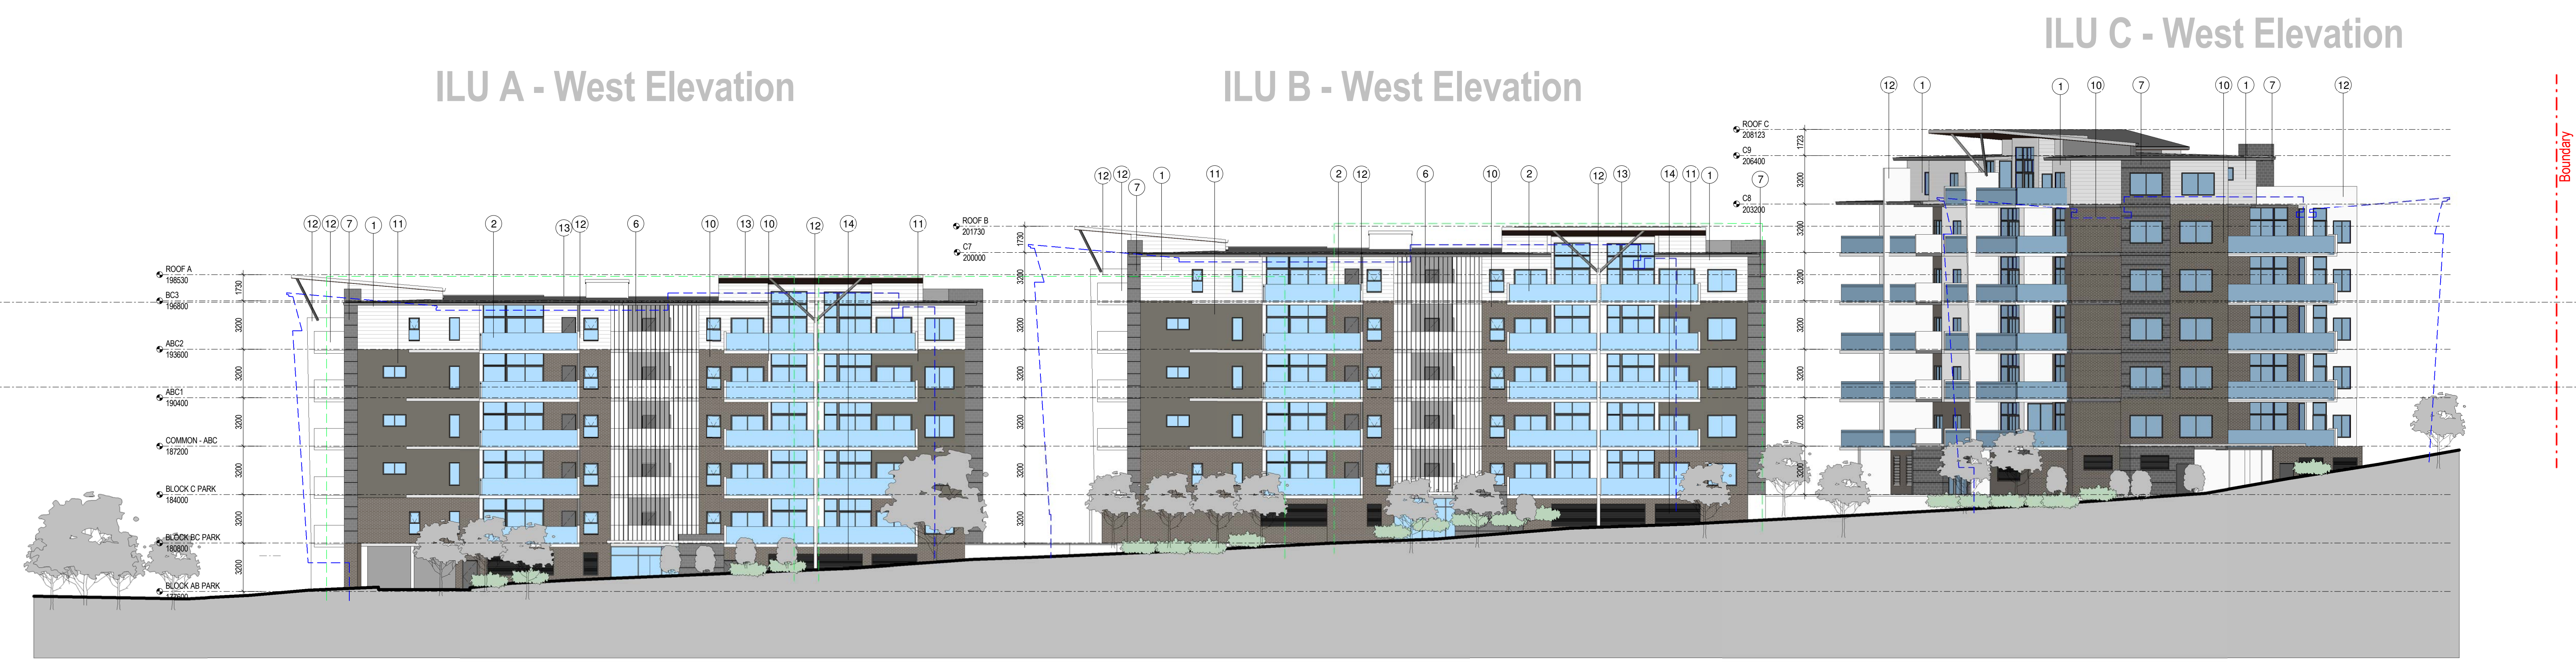

1 Site Section 1
SCALE 1 : 200

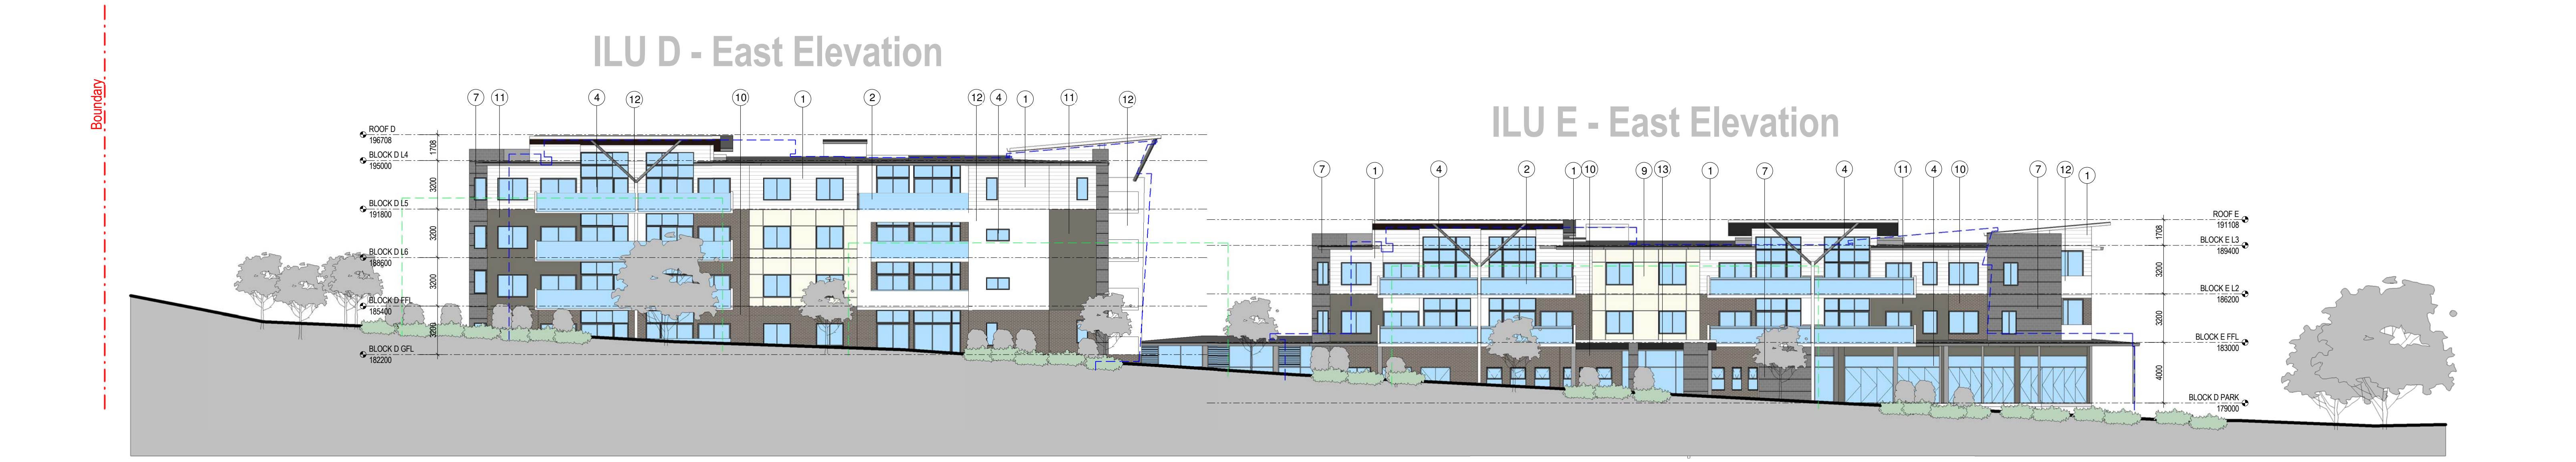

2 Site Section 2
SCALE 1 : 200

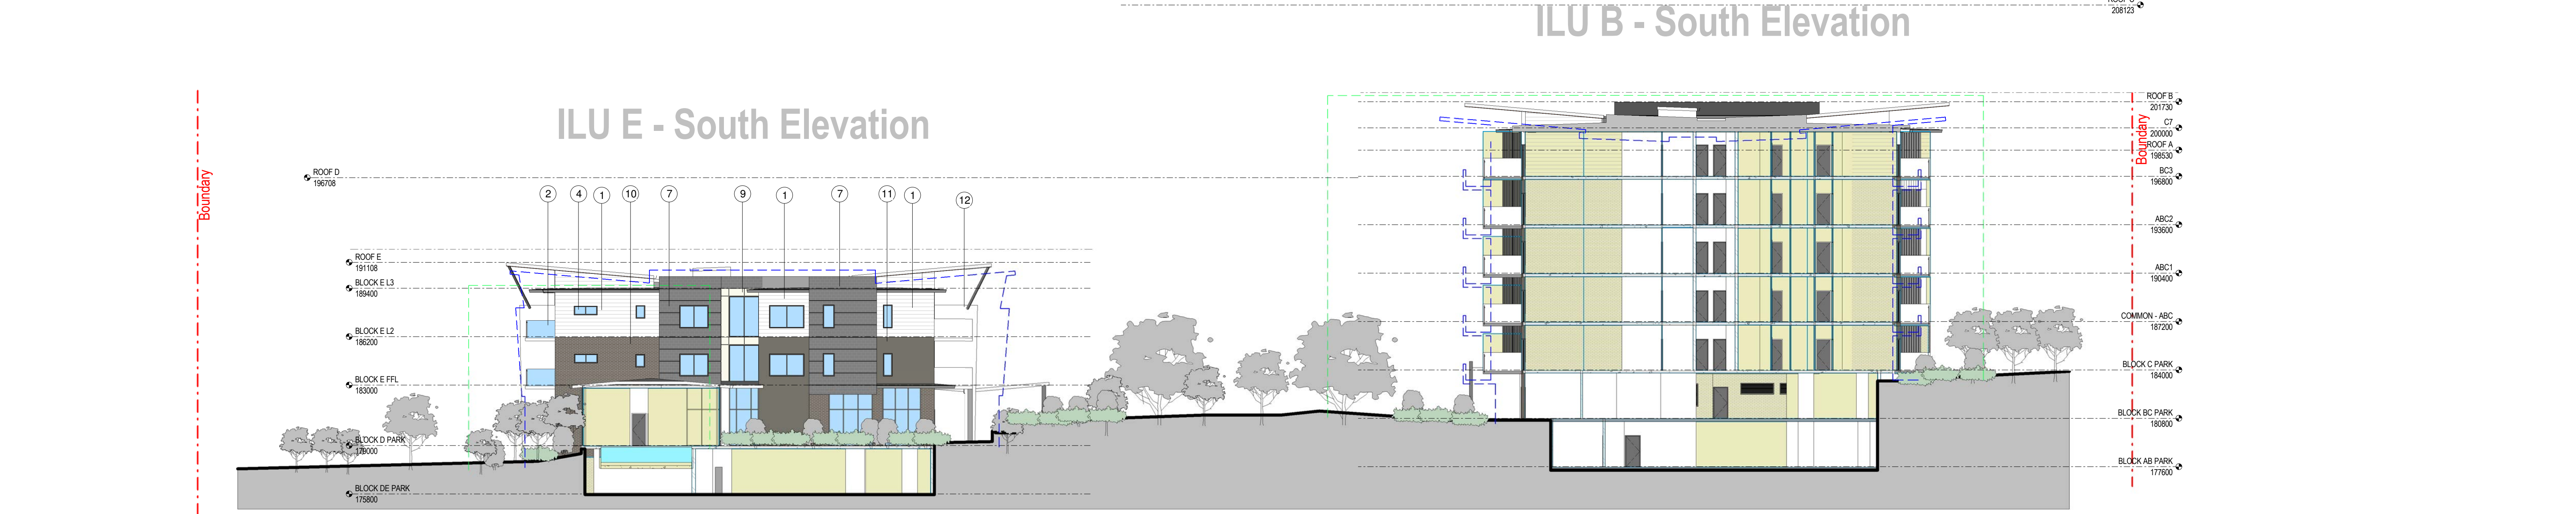

3 Site Section 3
SCALE 1 : 200

FINISHES SCHEDULE	
	1 MATERIAL: LINEAR WEATHERBOARD JAMES HARDIE SCYON COLOUR: LIGHT GREY
	2 MATERIAL: ALUMINIUM FRAMED GLASS BALUSTRADE COLOUR: CLEAR
	3 MATERIAL: ALUMINIUM PANEL, SOFTIE WITH A WOODGRAIN FINISH COLOUR: DARK BROWN
	4 MATERIAL: ALUMINIUM FRAMED WINDOW AISTRAL COLOUR: LIGHT GREY
	5 MATERIAL: STEEL GRATING LOUVRES COLOUR: LIGHT GREY
	6 MATERIAL: ALUMINIUM LOUVRED SCREEN FIXED VERTICAL BLADES COLOUR: LIGHT GREY
	7 MATERIAL: HONED BLOCK WORK AISTRAL COLOUR: DARK GREY
	8 MATERIAL: HONED BLOCK WORK AISTRAL ASPECT COLOUR: DARK GREY
	9 MATERIAL: CURTAIN WALL WITH INTERSPERSED AWNING WINDOWS COLOUR: CLEAR & COLOUR BACKED GLASS FRAME TO MATCH WINDOW LIGHT GREY
	10 MATERIAL: FACE BRICK BOWRAL COLOUR: DARK BROWN
	11 MATERIAL: RENDER, PAINTED COLOUR: DARK GREY
	12 MATERIAL: PAINTED CONCRETE UPSTAND /BLADE WALL COLOUR: WHITE
	13 MATERIAL: METAL ROOF, COLORBOND FINISH COLOUR: LIGHT/DARK GREY
	14 MATERIAL: ALUMINIUM LOUVRED SCREEN FIXED HORIZONTAL BLADES COLOUR: LIGHT GREY
	P PARAPET

--- PREVIOUS DEVELOPMENT
--- APPLICATION OUTLINE
--- EXISTING MASTERPLAN
--- OUTLINE

FINISHES SCHEDULE



1 MATERIAL:
LINEA WEATHERBOARD
JAMES HARDIE SECTION
COLOUR: LIGHT GREY



2 MATERIAL:
ALUMINIUM FRAMED GLASS
BALUSTRADE
COLOUR: CLEAR



3 MATERIAL:
ALUMINIUM PANEL, SORTE
WITH A WOODGRAIN FINISH
COLOUR: DARK BROWN



4 MATERIAL:
ALUMINIUM FRAMED
WINDOW
COLOUR: LIGHT GREY



5 MATERIAL:
STEEL GRATING LOUVRES
COLOUR: LIGHT GREY



6 MATERIAL:
ALUMINIUM LOUVRED
SCREEN FIXED VERTICAL
BLADES
COLOUR: LIGHT GREY



7 MATERIAL:
HONED BLOCK WORK
AUSTRAL
COLOUR: DARK GREY




8 MATERIAL:
HONED BLOCK WORK
AUSTRAL ASPECT
COLOUR: DARK GREY



9 MATERIAL:
CURTAIN WALL WITH
INTERGLAZED ANVING
WINDOWS
COLOUR: CLEAR & COLOUR
BACKED GLASS
FRAME: TO MATCH WINDOW
LIGHT GRAY



10 MATERIAL:
FACE BRICK, BOWRAL
COLOUR: DARK BROWN

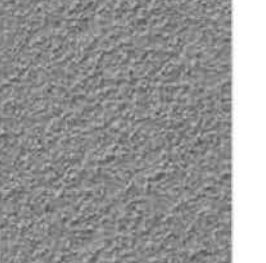

11 MATERIAL:
RENDIER, PAINTED
COLOUR: DARK GREY



12 MATERIAL:
PAINTED CONCRETE UPSTAND
/BLADE WALL
COLOUR: WHITE




13 MATERIAL:
METAL ROOF, COLORBOND
FINISH
COLOUR: LIGHT/DARK GREY




14 MATERIAL:
ALUMINIUM LOUVRED
SCREEN FIXED HORIZONTAL
BLADES
COLOUR: LIGHT GREY

P PARAPET

ILU B - Section

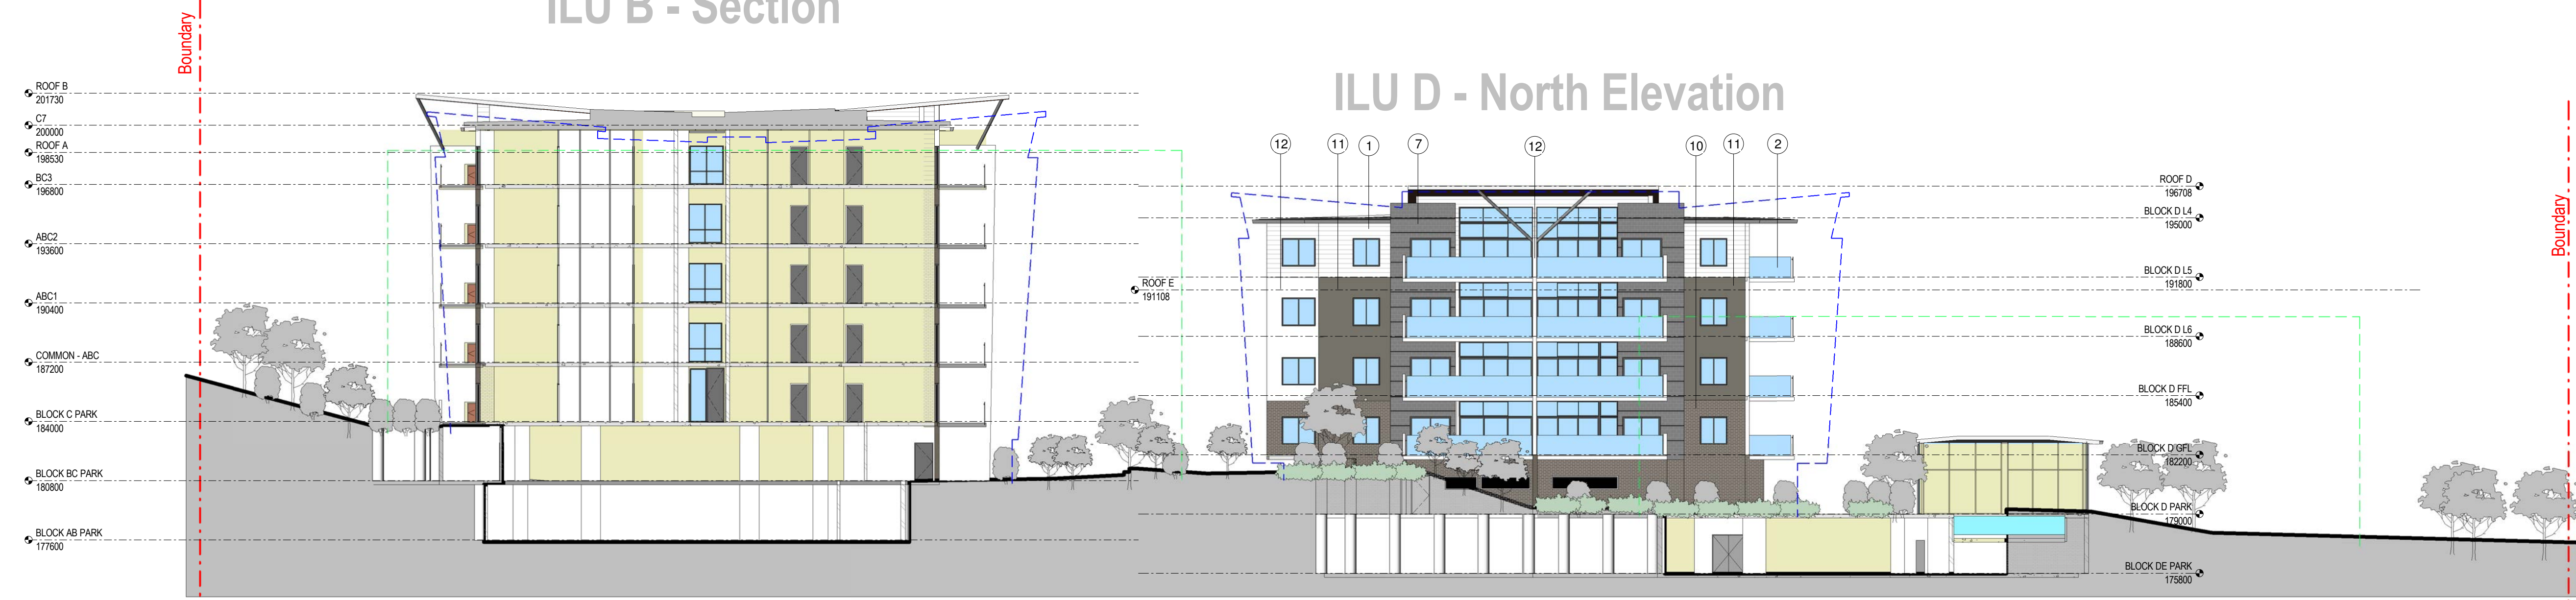


ILU D - North Elevation

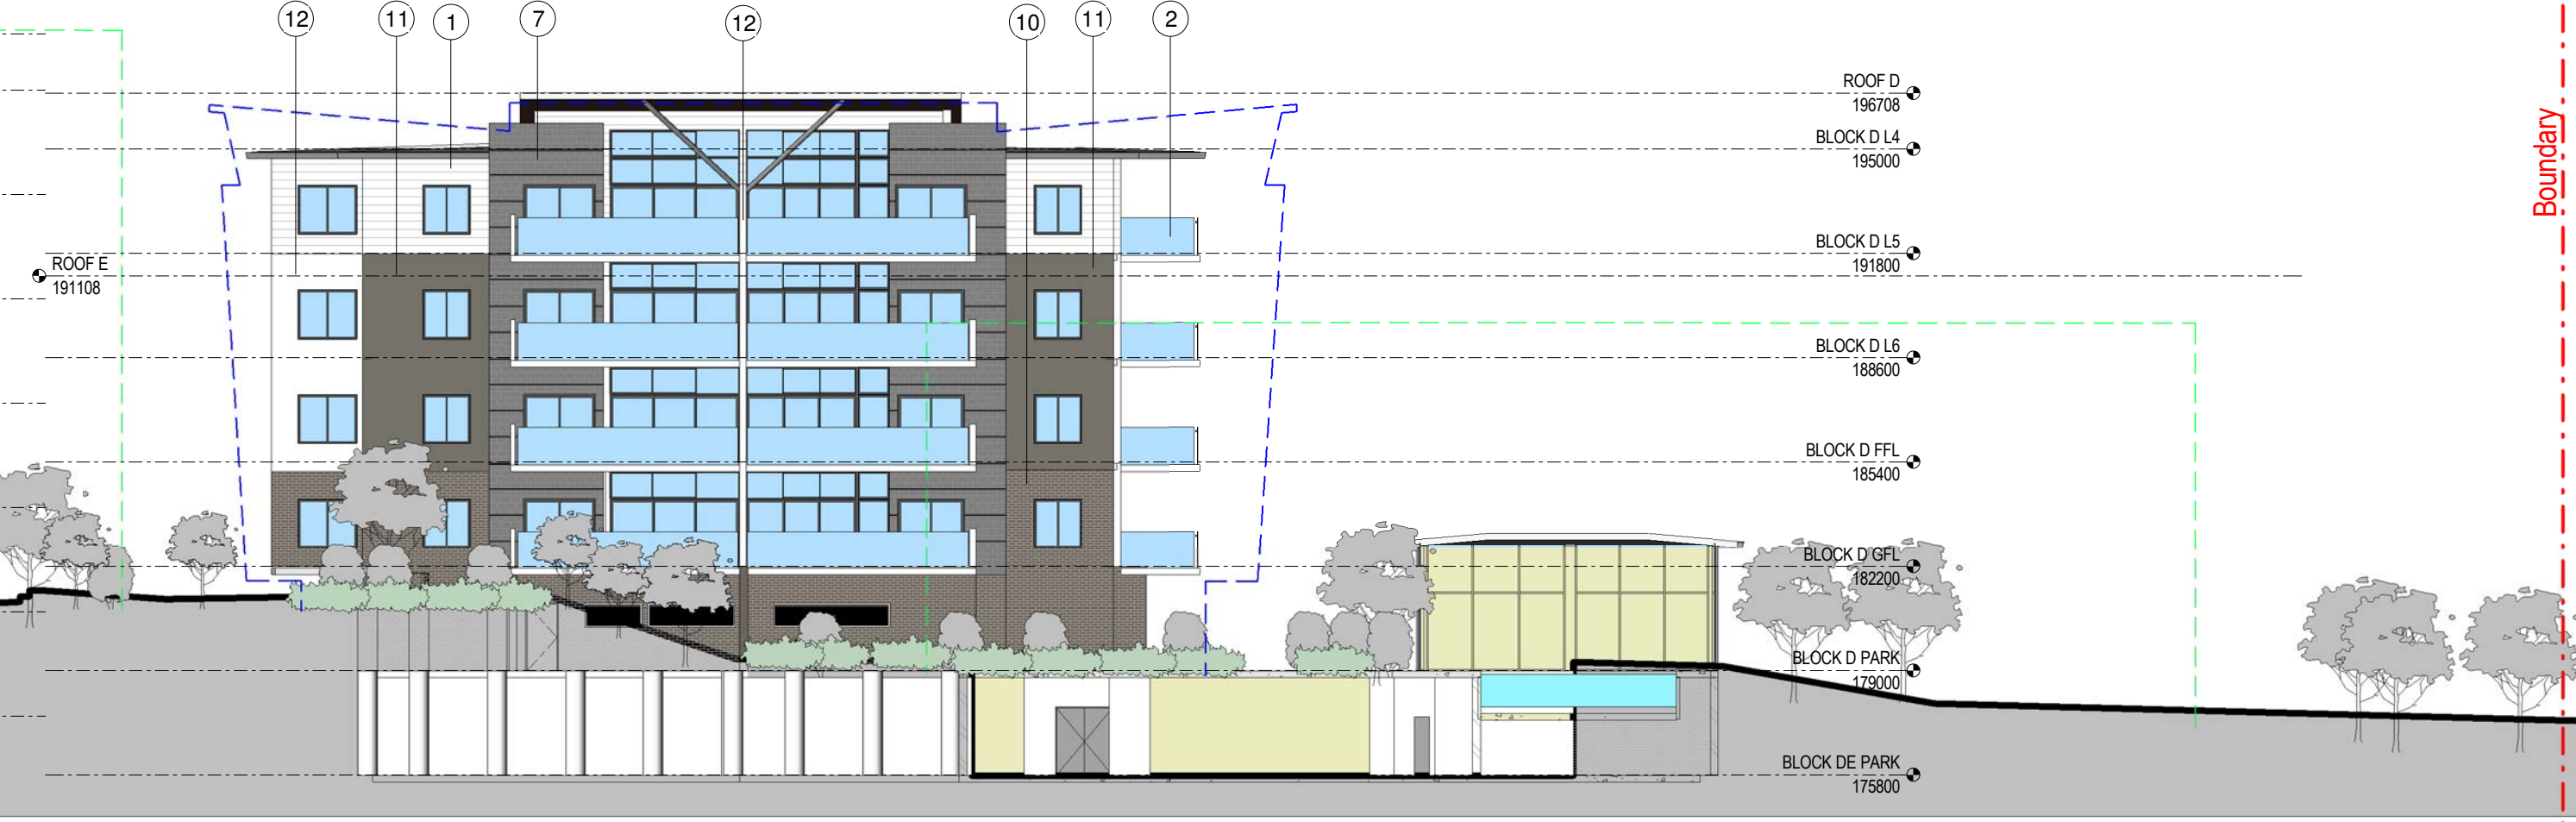


1 SITE SECTION 4

SCALE 1:200

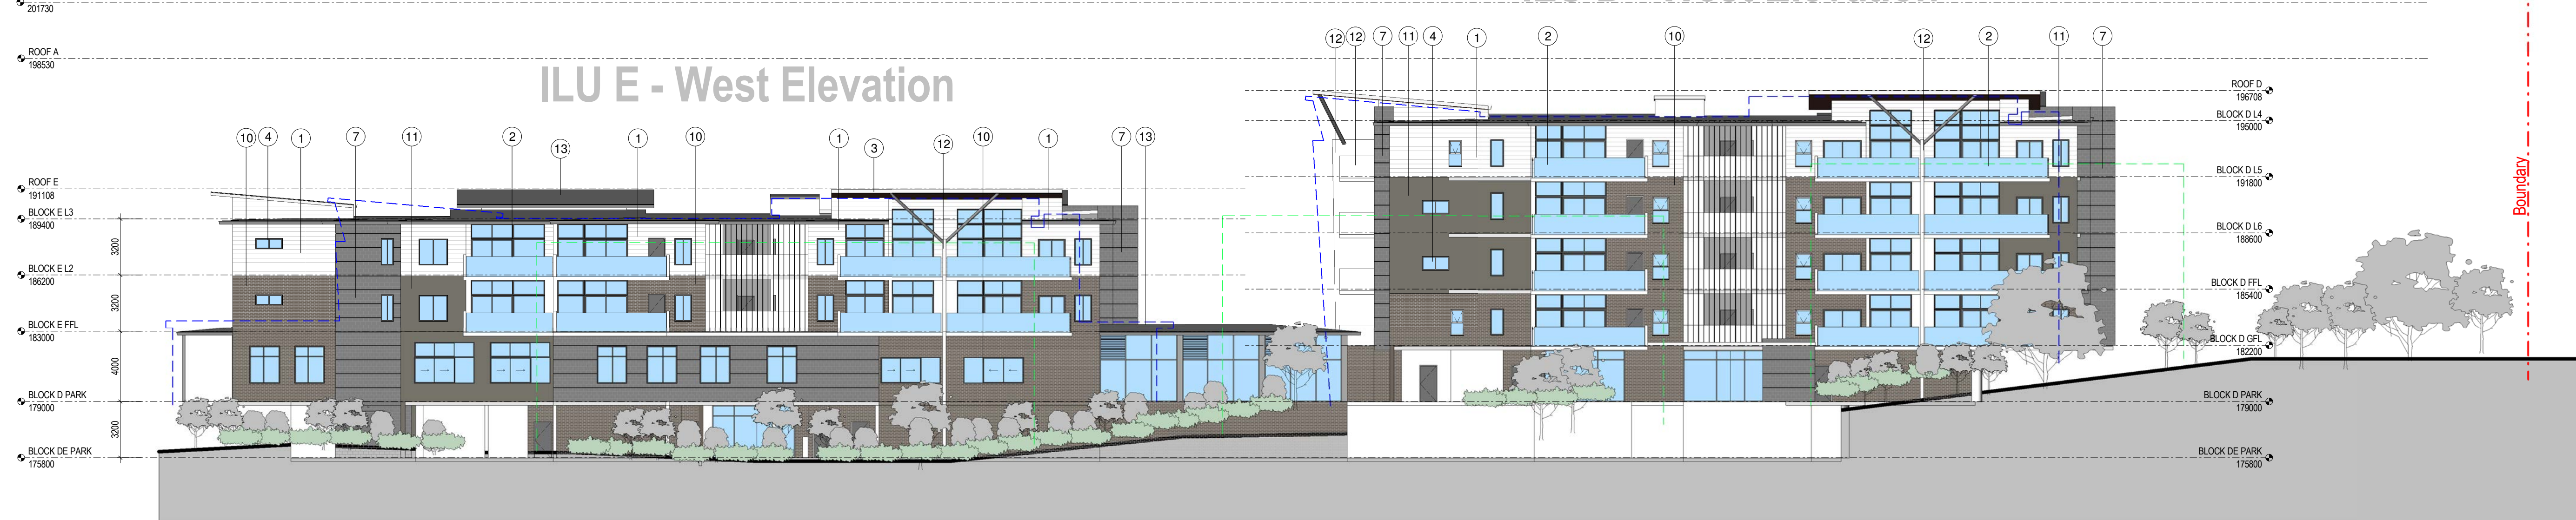

ILU E - West Elevation

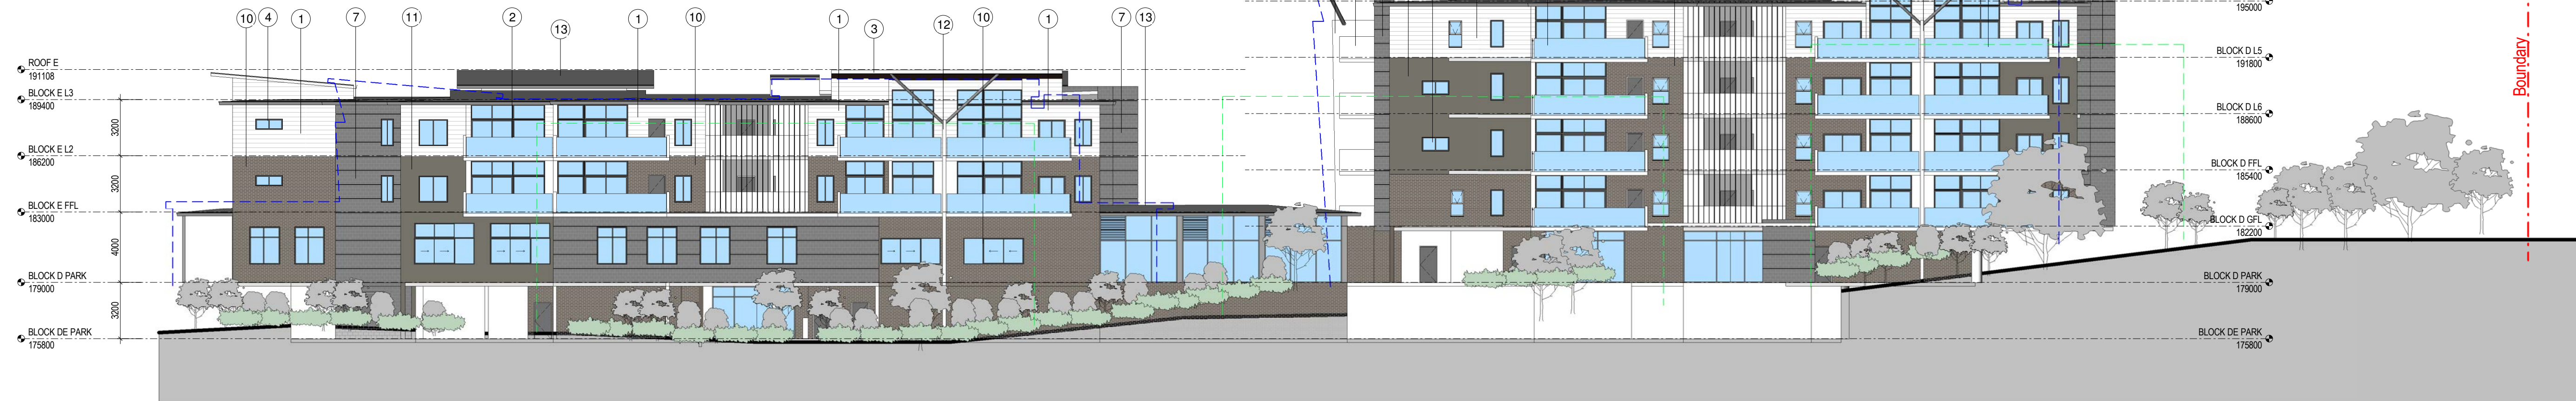

2 SITE SECTION 5

SCALE 1:200

ILU C - East Elevation

ILU B - East Elevation

ILU A - East Elevation



3 SITE SECTION 6 - Pacific Highway Frontage

SCALE 1:200

architecture
interior design
project management

CLIENT
CATHOLIC HEALTHCARE LTD



PROJECT
Mc QUOIN PARK - SENIORS LIVING
McAuley Place

DRAWING TITLE
SITE SECTION 4, 5 & 6

REV DATE AMENDMENT
DA01 2017-02-16 SECTION 96
DA02 2018-03-14 S96 APPLICATION
DA03 2018-04-27 ROOF LEVELS ADDED

INITIALS CHECK
AK MM
AK MM
DT MM

PROJECT NO.
2954

DRAWING NO.
A-301

REVISION
DA03

SCALE
1:200 @ A1

DRAWN Author

PROJECT PRINCIPLE GO

DATE 16.02.2017

Morrison
Design
Partnership
SINCE 1969