


Α	12.07.17	ISSUE	D FOR A	ARCHIV	AL REC	ORDING	I			WJC
SSUE	DATE	AMEND	MENT							BY
۹N	80	70	60	50	40	30	20	10	0	10m

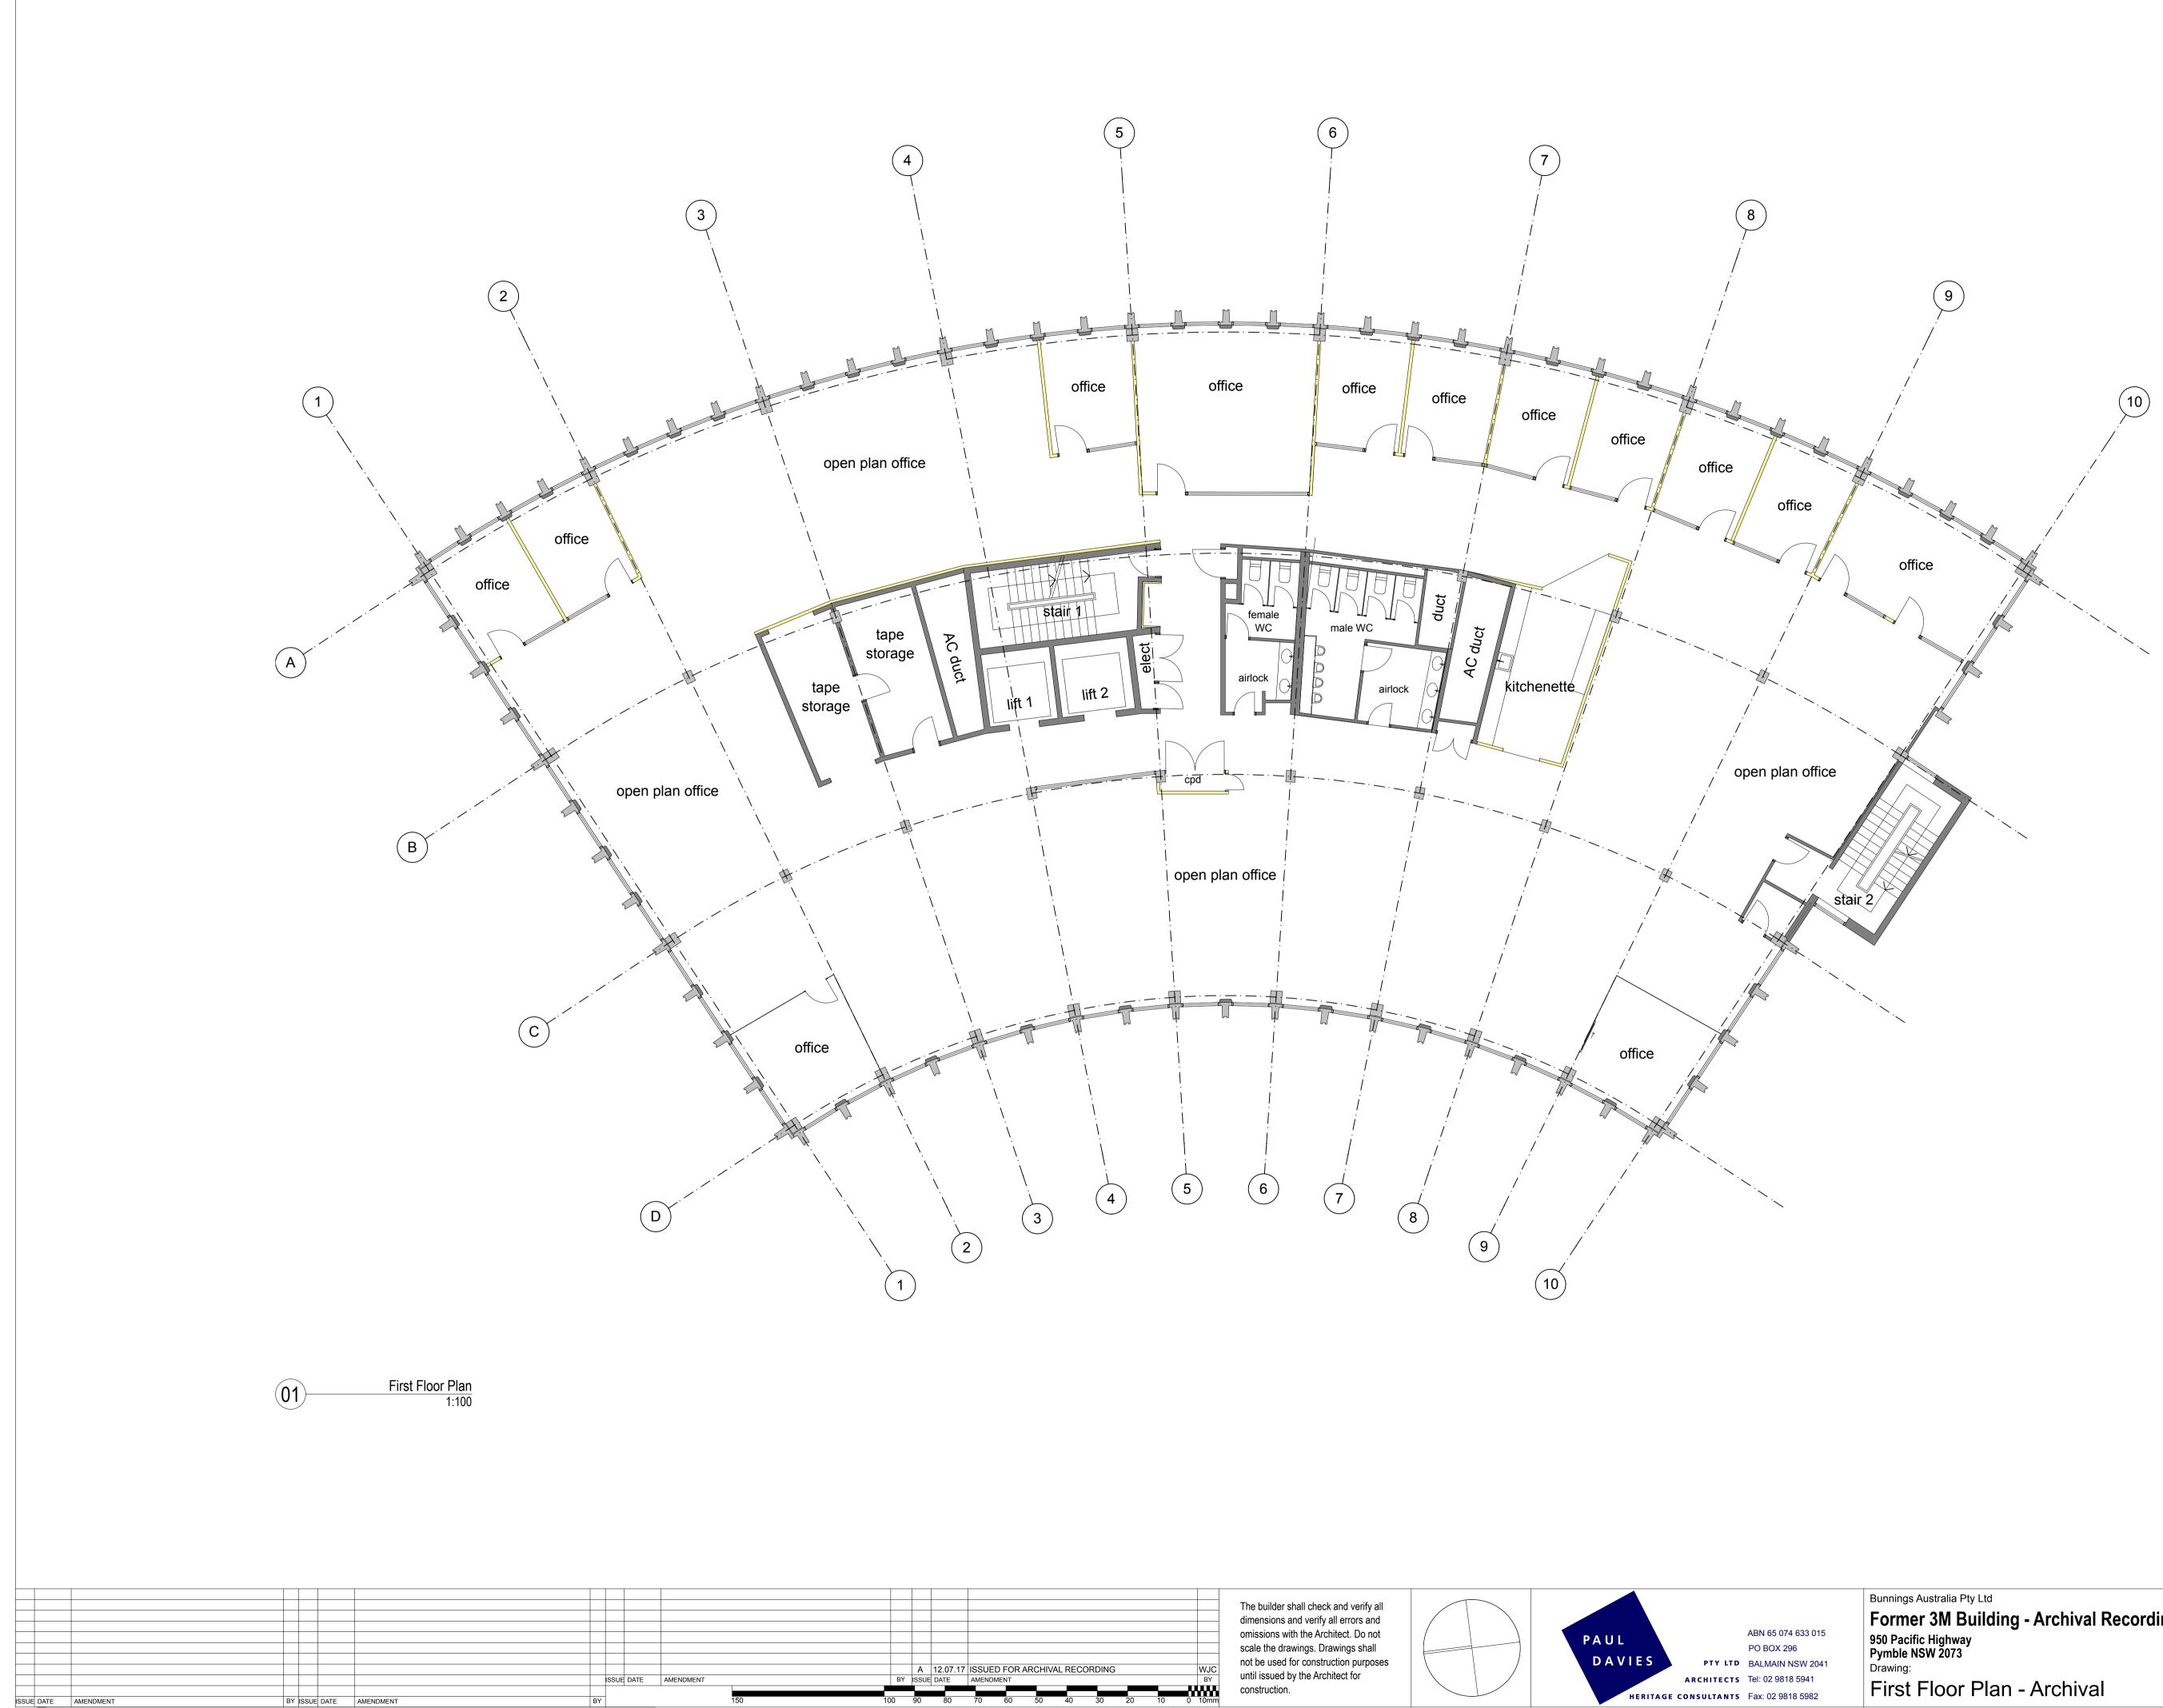


А	12.07.17	ISSUE	D FOR	ARCHIV	AL REC	ORDING	i			WJ
SSUE	DATE	AMEND	MENT							BY
										UU.
90	80	70	60	50	40	30	20	10	0	10m

Project No.:	3-401e
Drawn by: Author : Date: Scale:	WJC PD JUNE 2017 AS NOTED @ A1
Drawing No.	:
	A02

Plot Date:



3/8/17

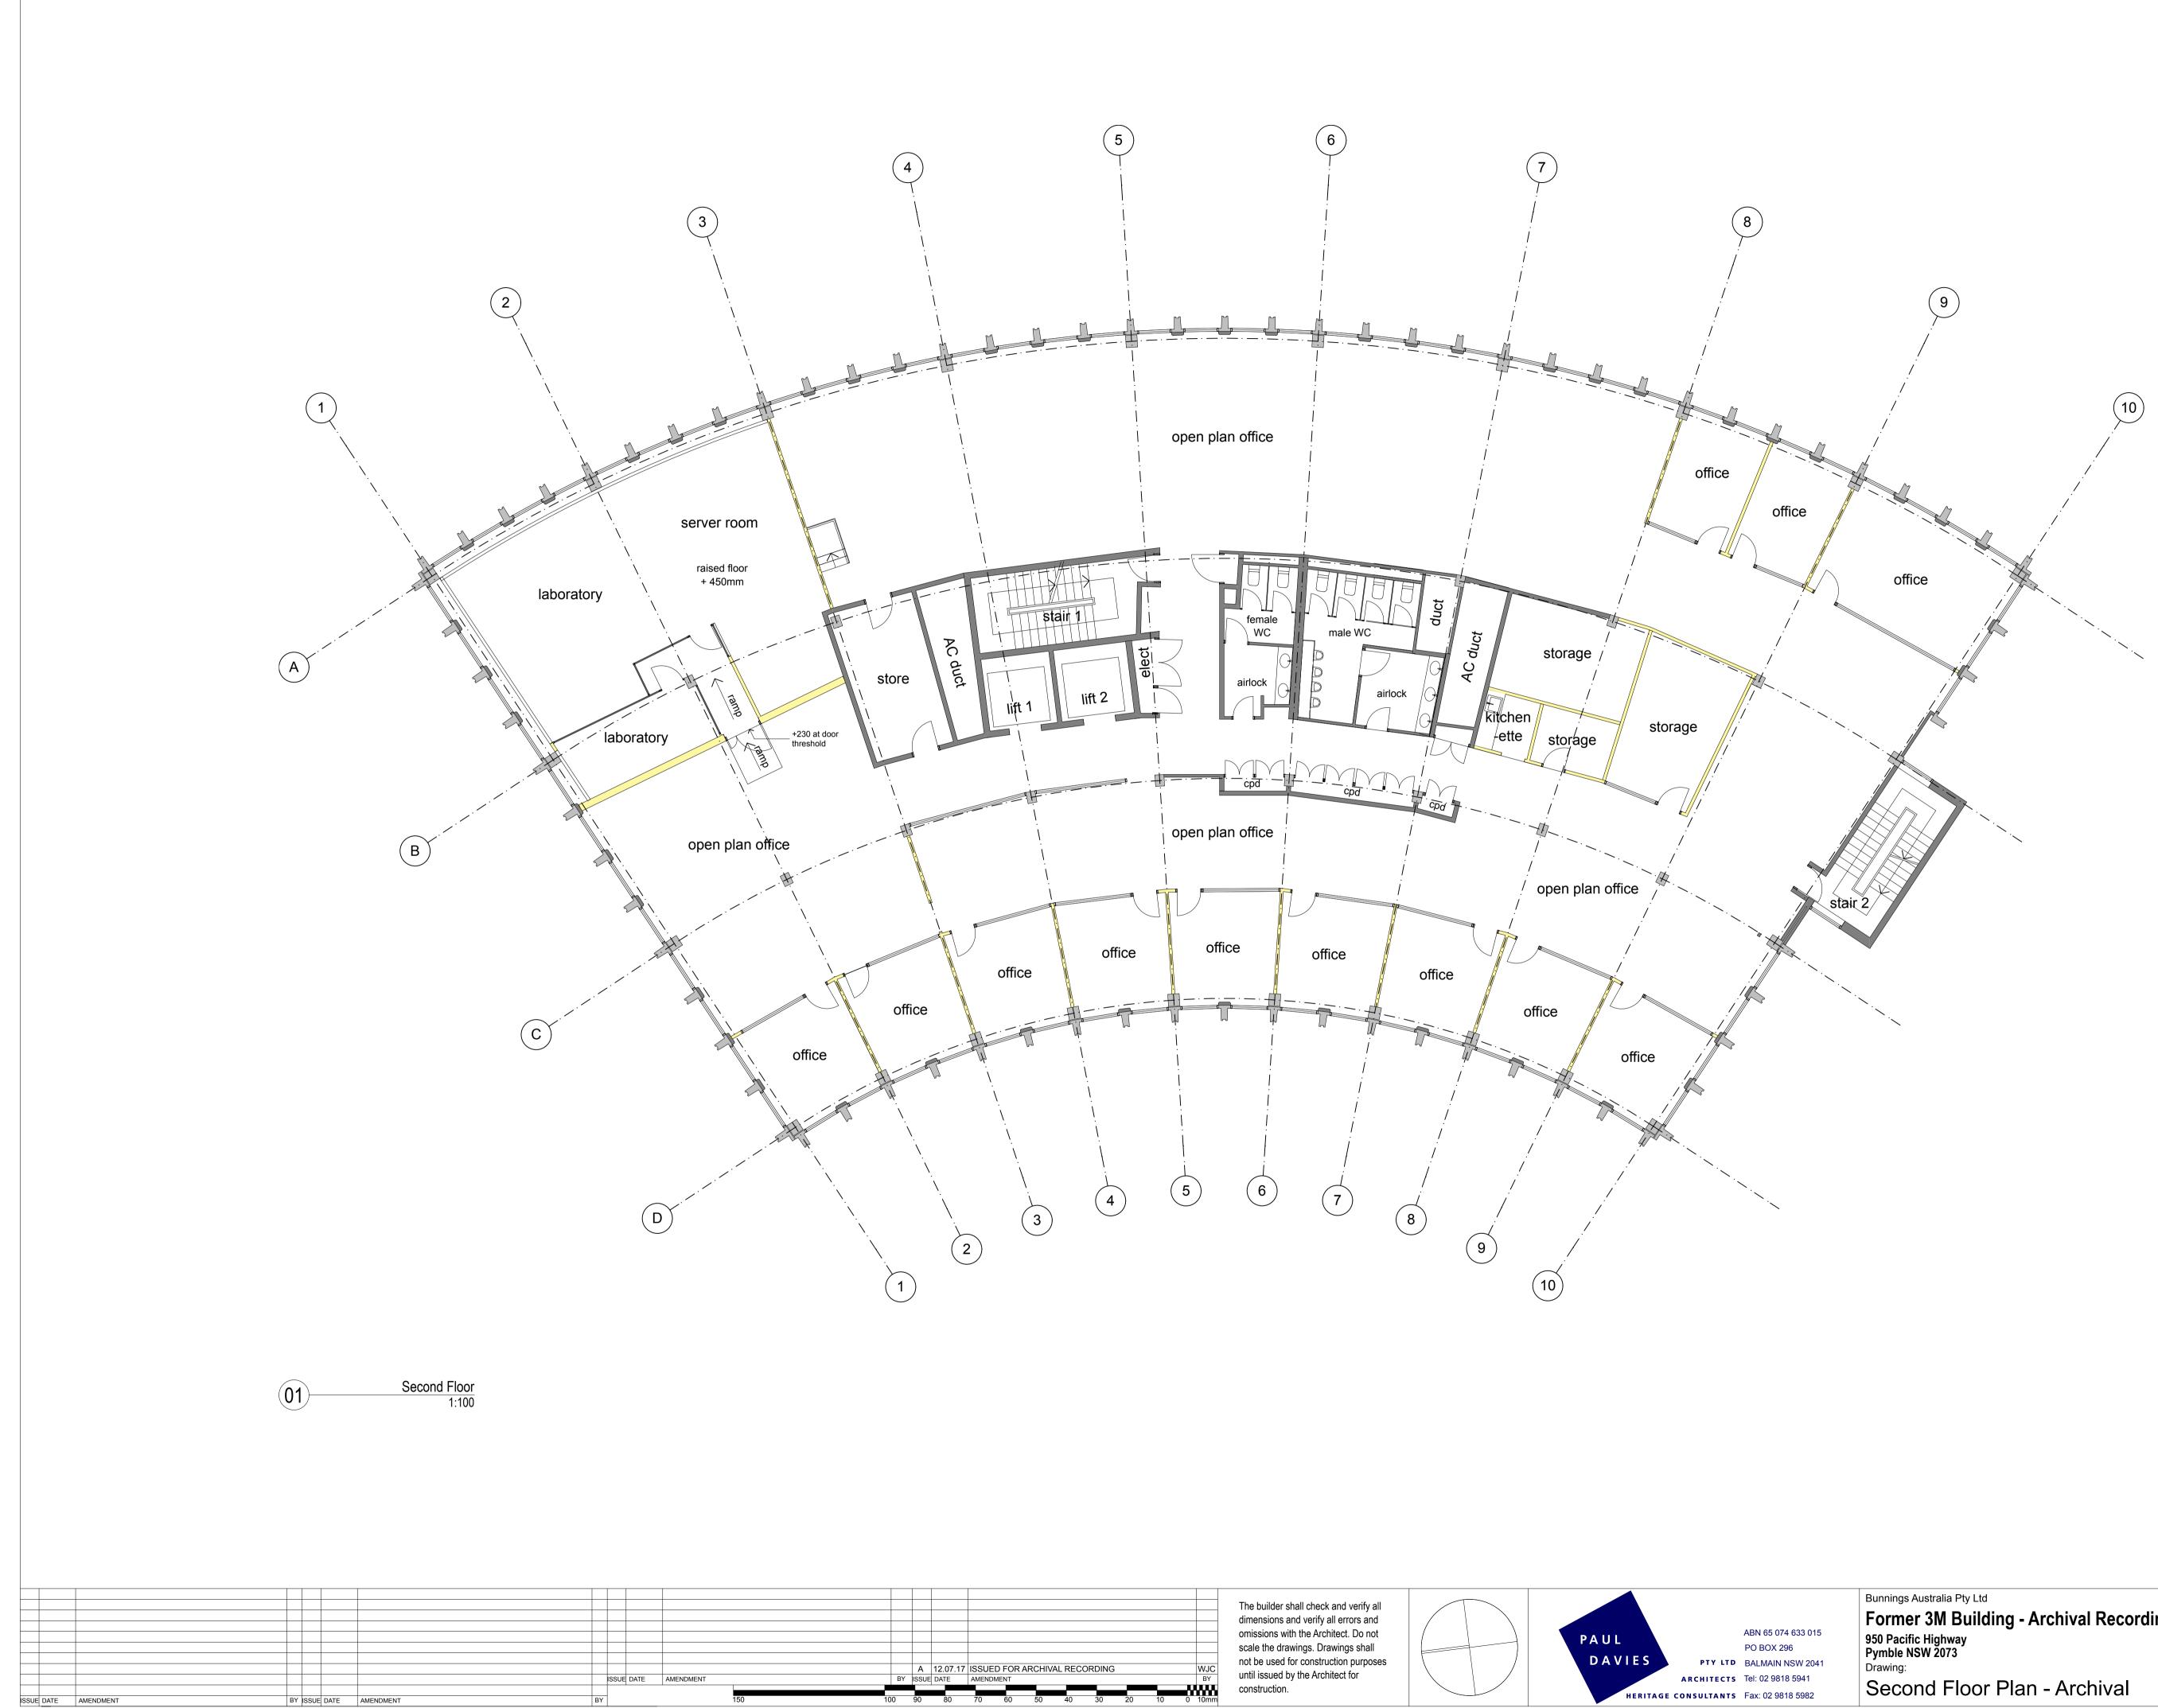

Α	12.07.17	ISSUE	ED FOR A	ARCHIV	AL REC	ORDING)			WJ
ISSUE	DATE	AMEND	DMENT							BY
										UU,
90	80	70	60	50	40	30	20	10	0	10m


Former 3M Building - Archival Recording

Project No.:	3-401e
Drawn by: Author : Date: Scale:	WJC PD JUNE 2017 AS NOTED @ A1
Drawing No.	:
	A03

Plot Date:

Issue:

Α 3/8/17

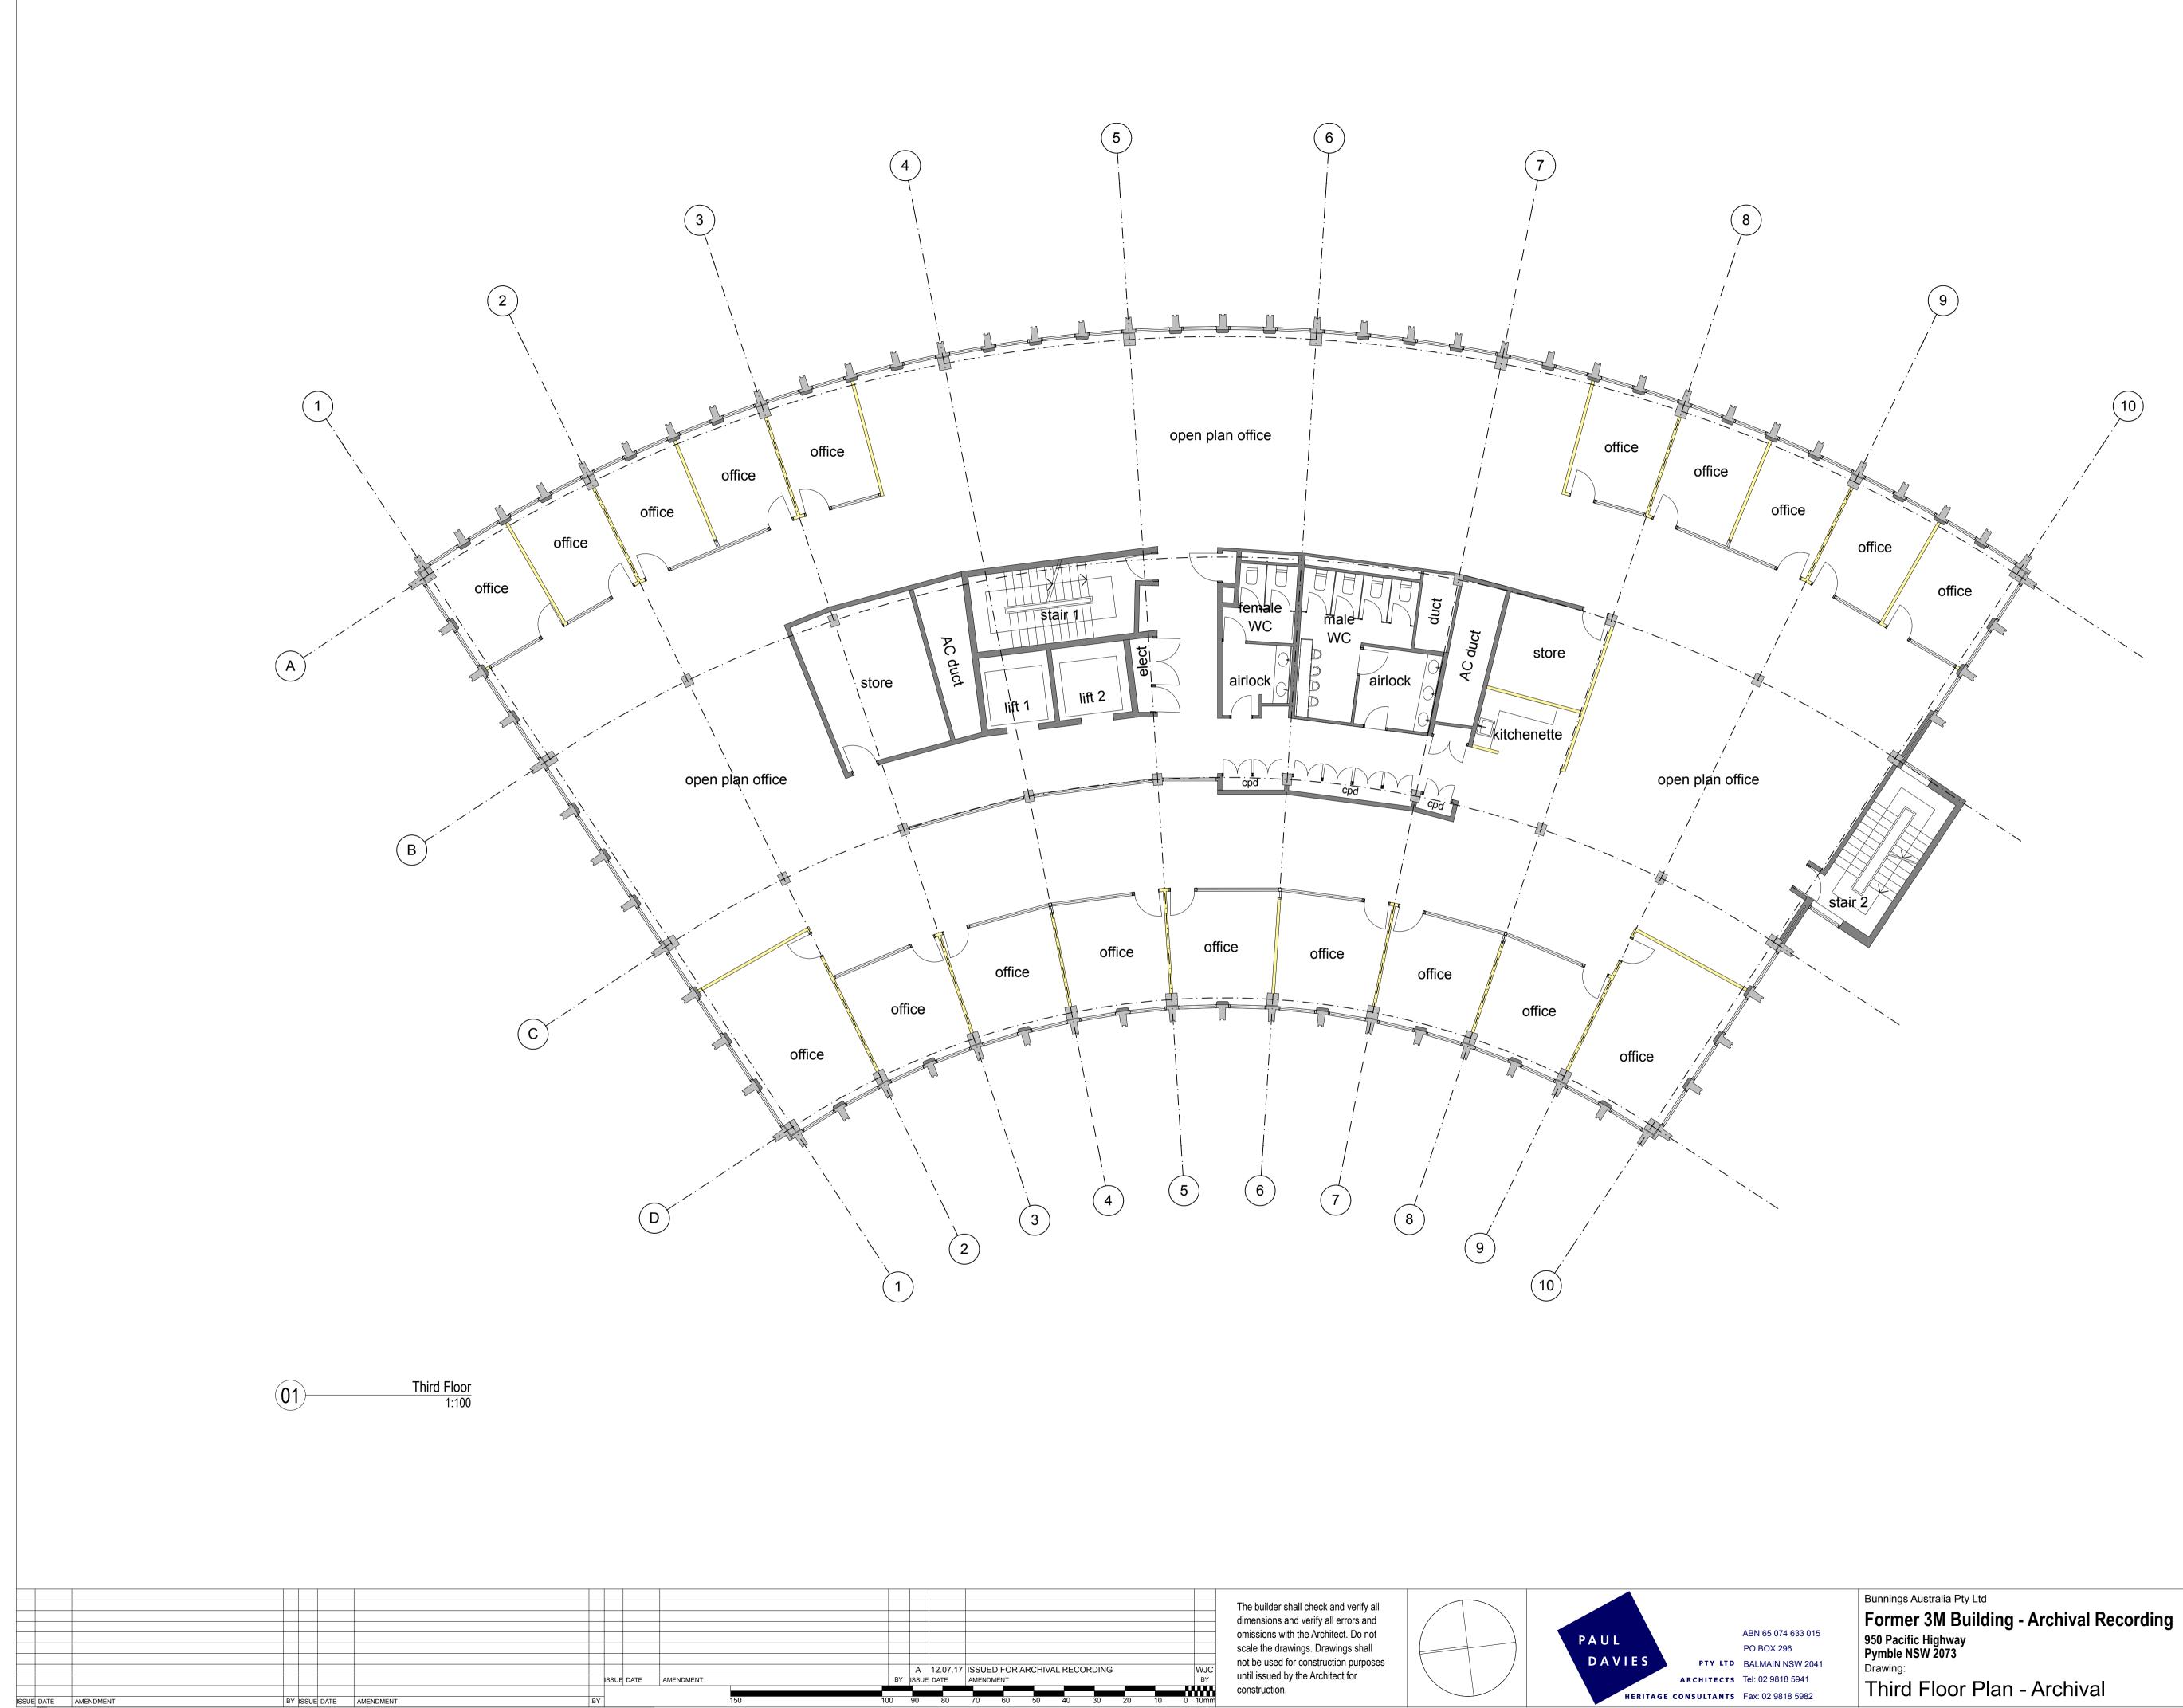


Α	12.07.17	ISSUED	FOR	ARCHIV	AL REC	ORDING	I			WJ
ISSUE	DATE	AMENDM	ENT							BY
90	80	70	60	50	40	30	20	10	0	10m

roject No.:	3-401e
rawn by:	WJC
uthor :	PD
ate:	JUNE 2017
cale:	AS NOTED @ A1
rawing No.	:
	A04

Plot Date:

Issue:

Α 3/8/17

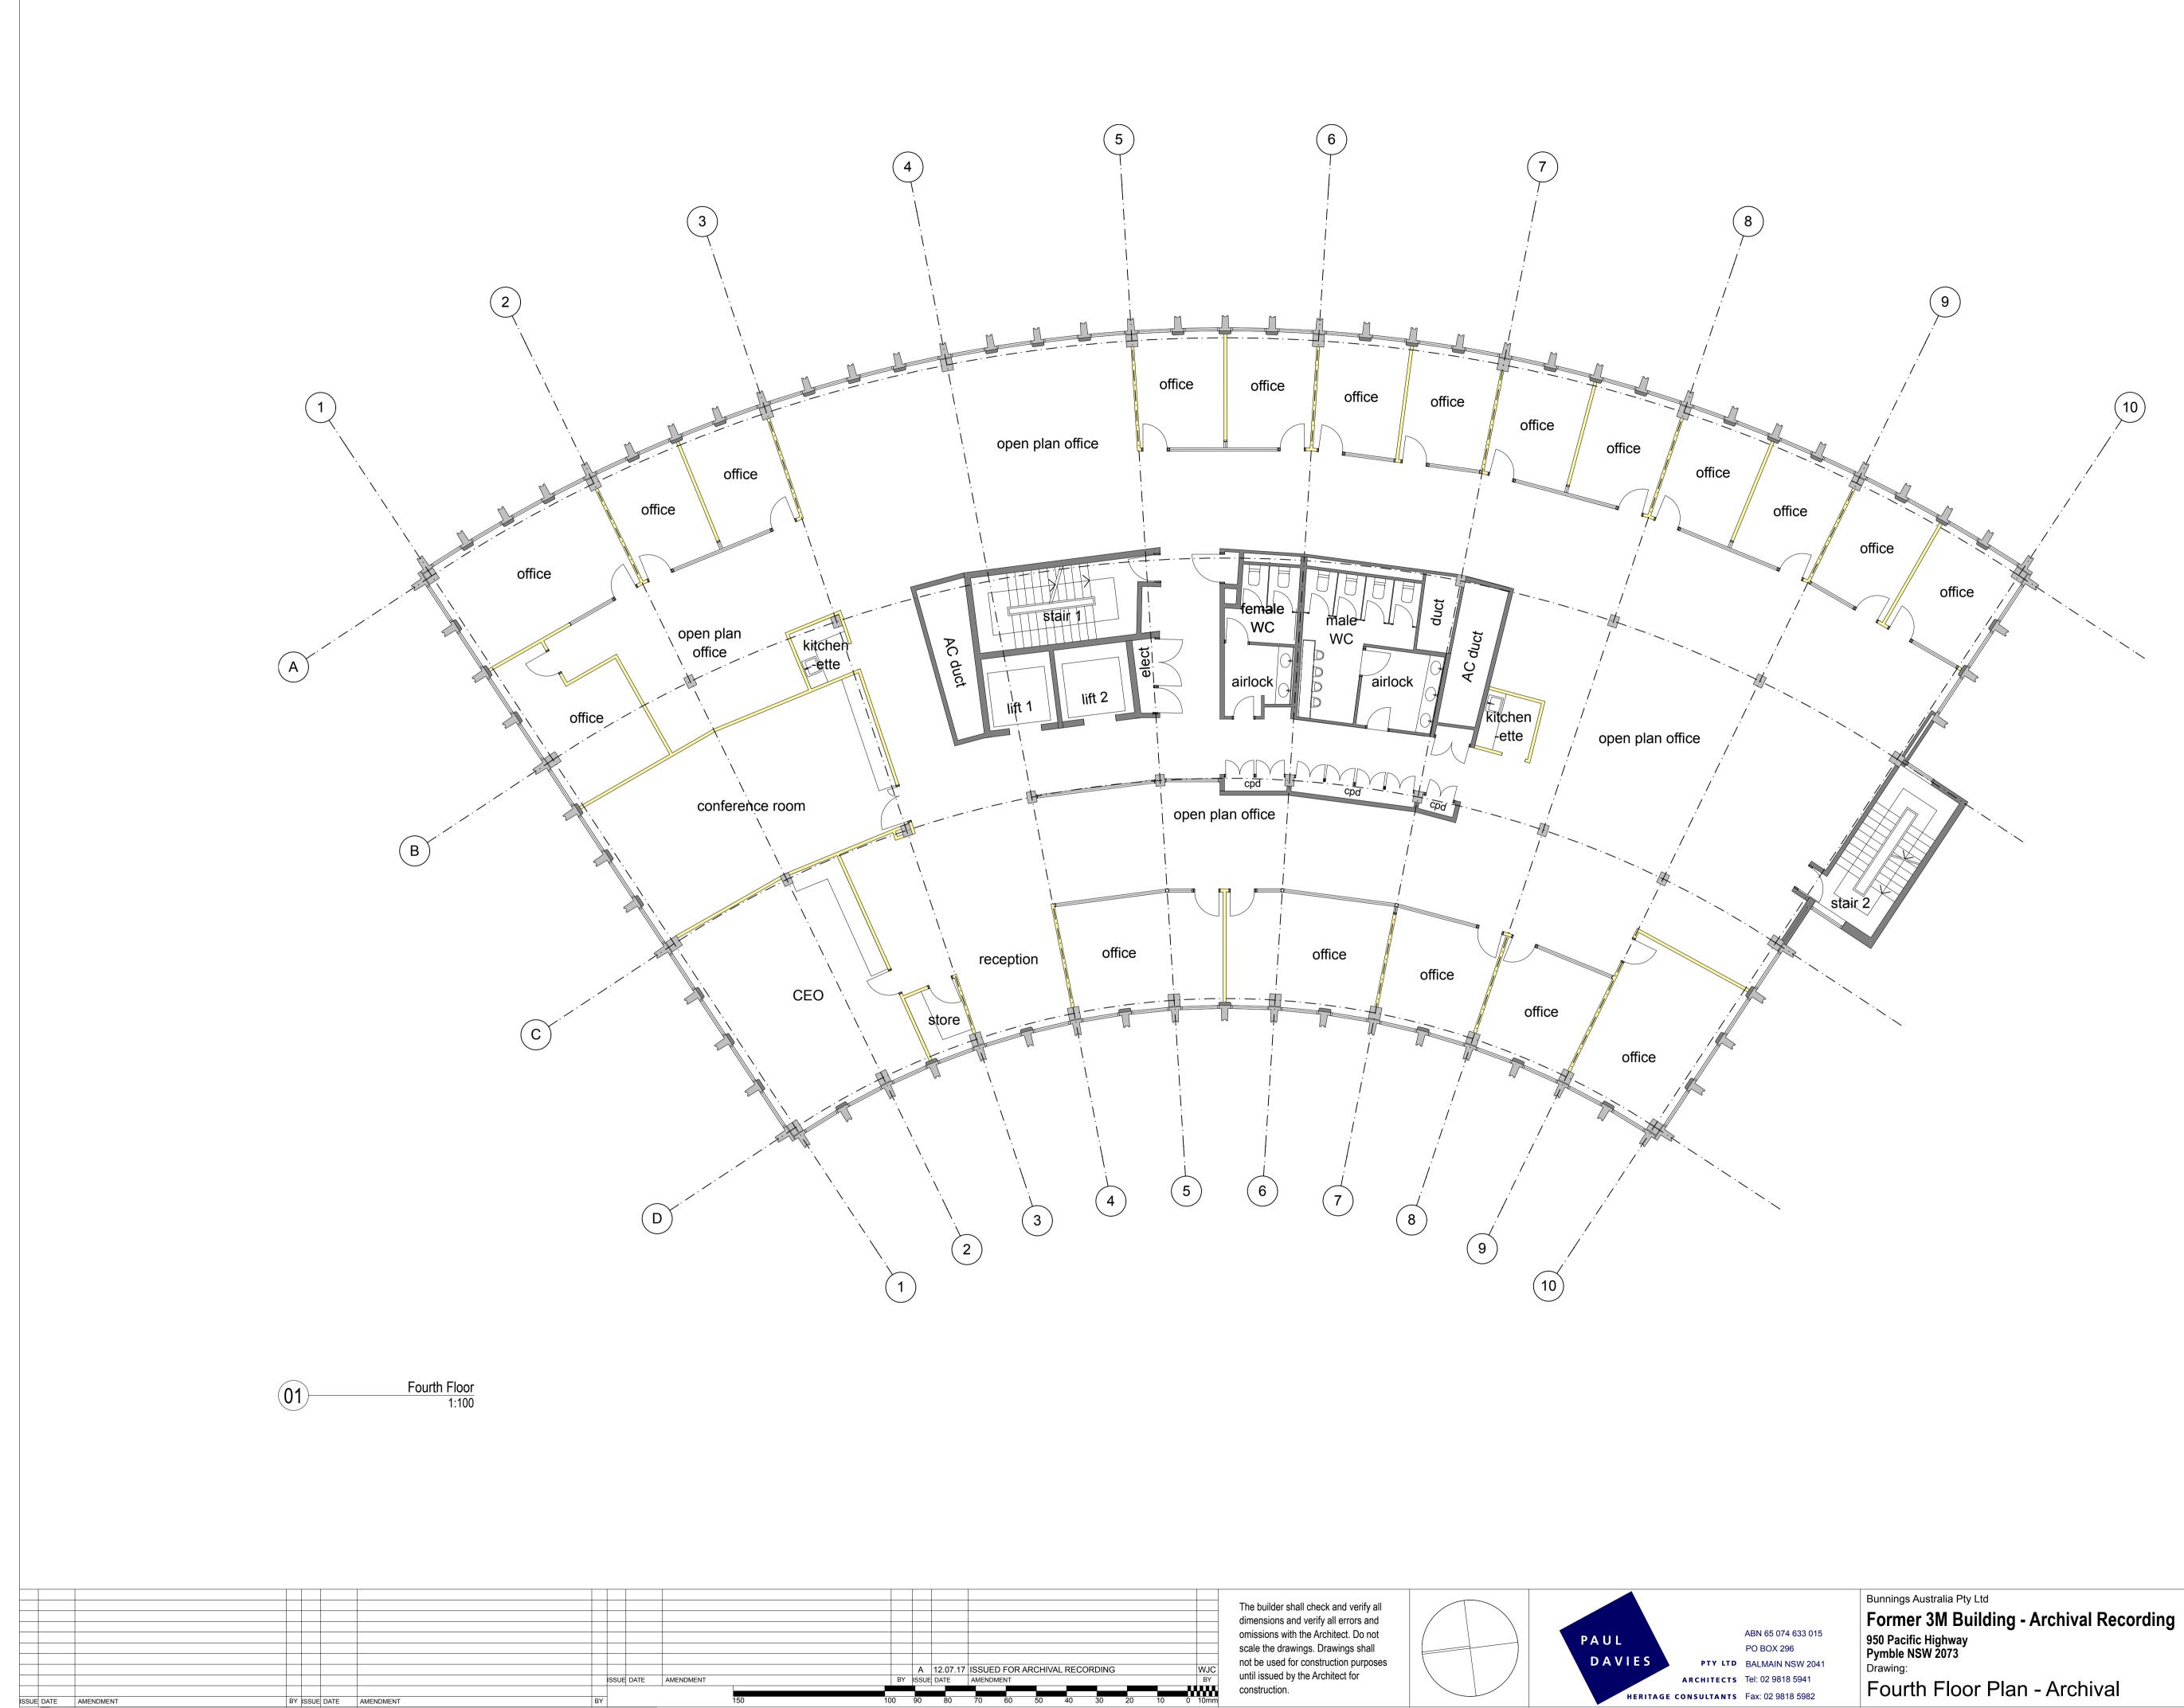


А	12.07.17	ISSUED F	OR AR	CHIVAL	RECOR	DING				WJC
ISSUE	DATE	AMENDMEN	ΙT							BY
00	80	70 6	20	50	10	20	20	10 (<u> </u>	10m


Project No.:	3-401e
Drawn by: Author : Date: Scale:	WJC PD JUNE 2017 AS NOTED @ A1
Drawing No.	:
	A05

5			
ourth	Floor	Plan	- Archiva

Α 3/8/17


Issue:

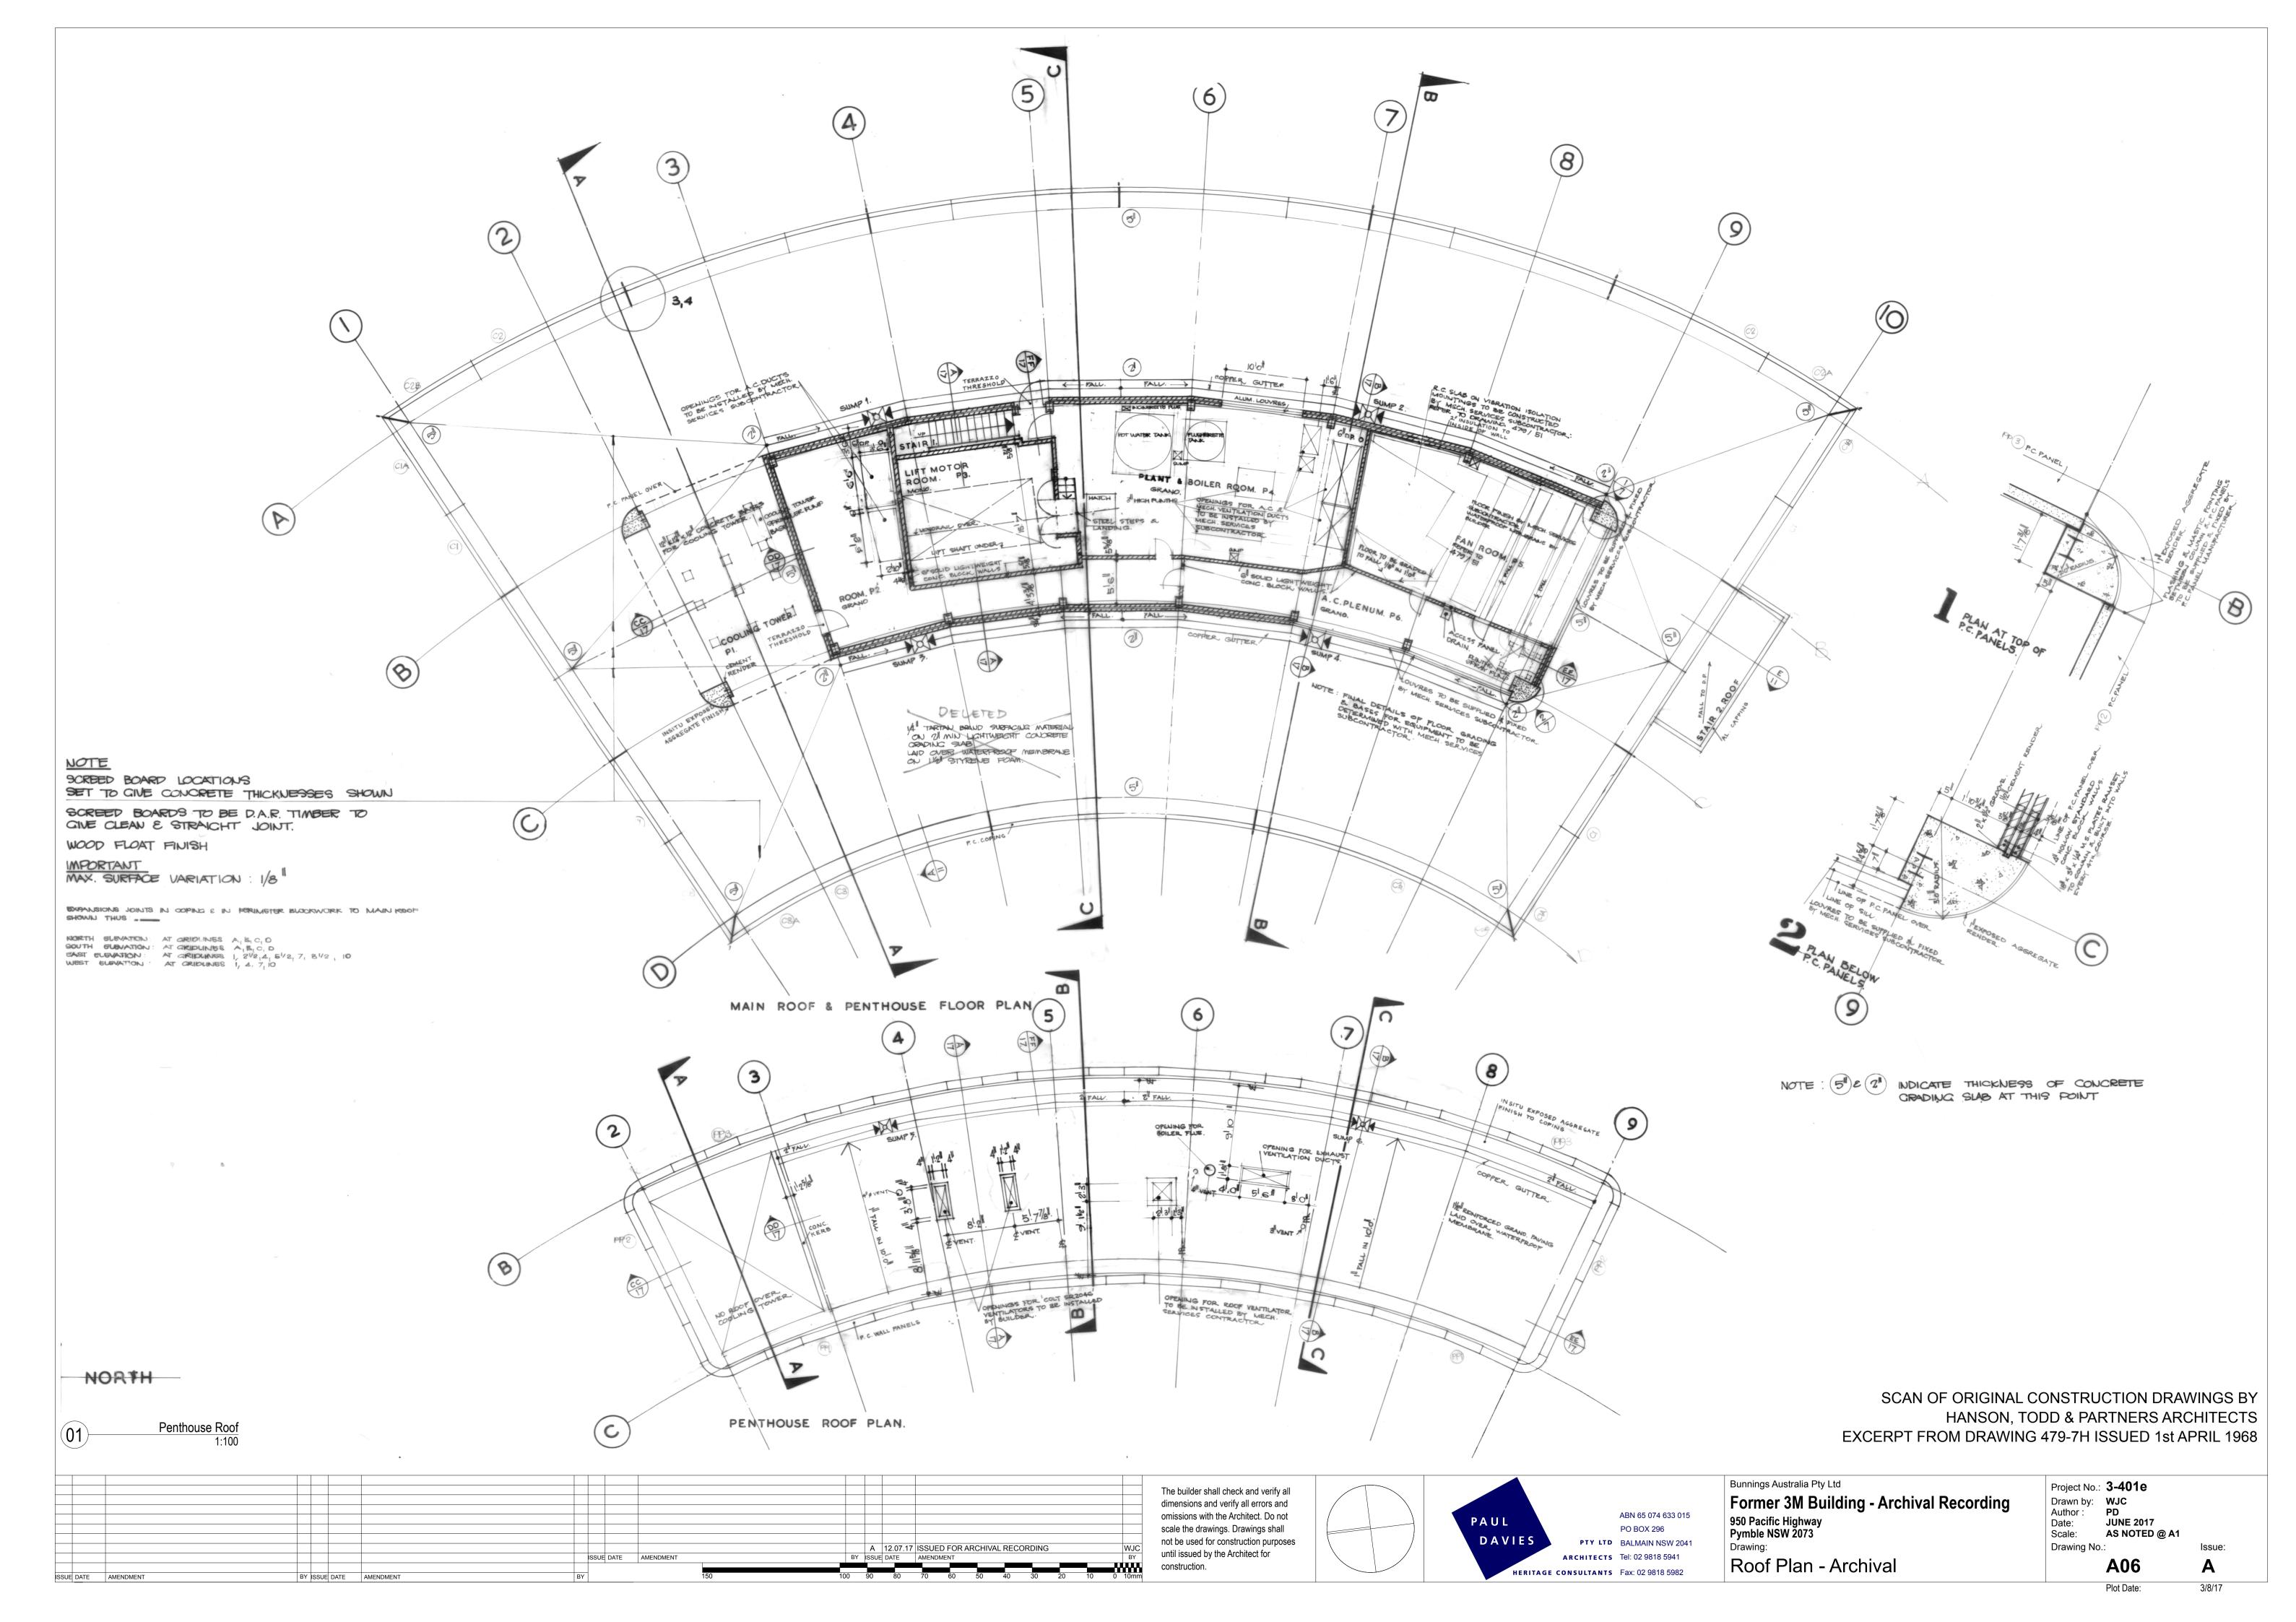

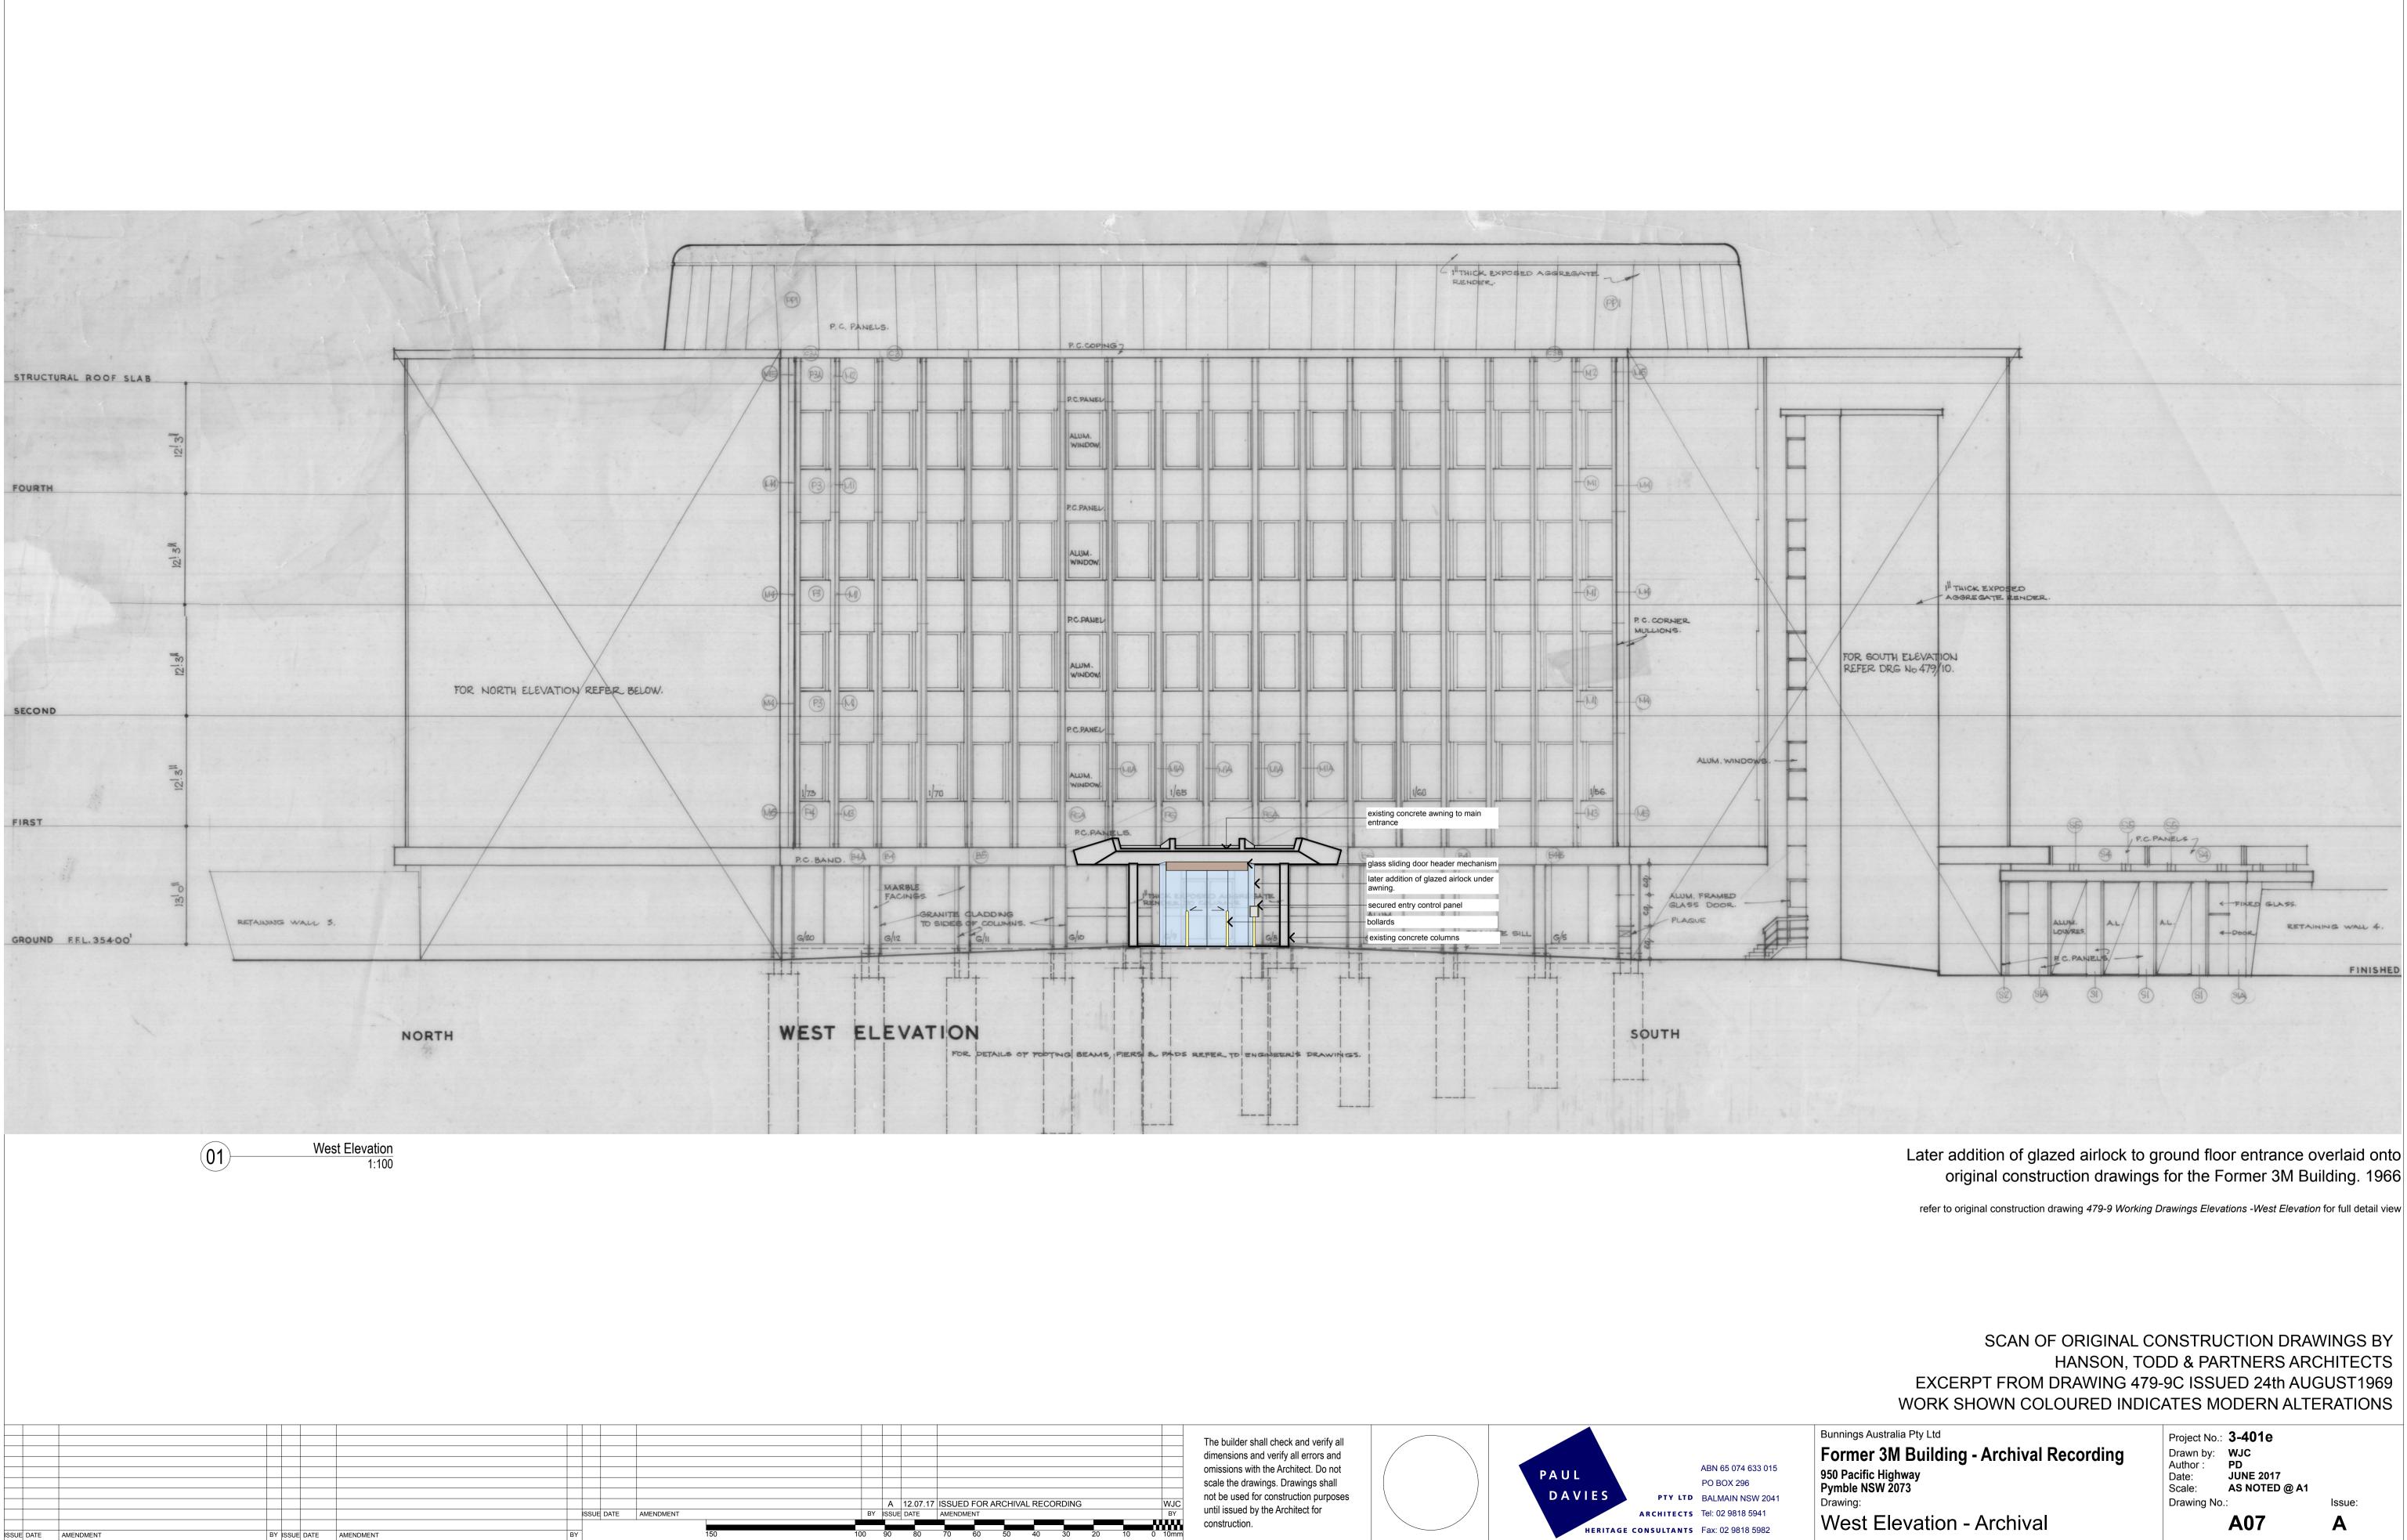

	Α	12.0)7.17	ISSUE	D FOR A	ARCHIV	AL REC	ORDING			W.
	ISSUE	DATI	Ē	AMEND	MENT						B
-	00	0	0	70	60	50	40	20	20	10	10-

Bunnings Australia Pty Ltd	Project No.:	3-4010	
Former 3M Building - Archival Recording	Drawn by:	MJC	
950 Pacific Highway Pymble NSW 2073	Author : Date: Scale:	PD JUNE 2017 AS NOTED @ A	1
Drawing:	Drawing No).: 	Issue:
West Elevation - Archival		A07	Α
		Plot Date:	3/8/17

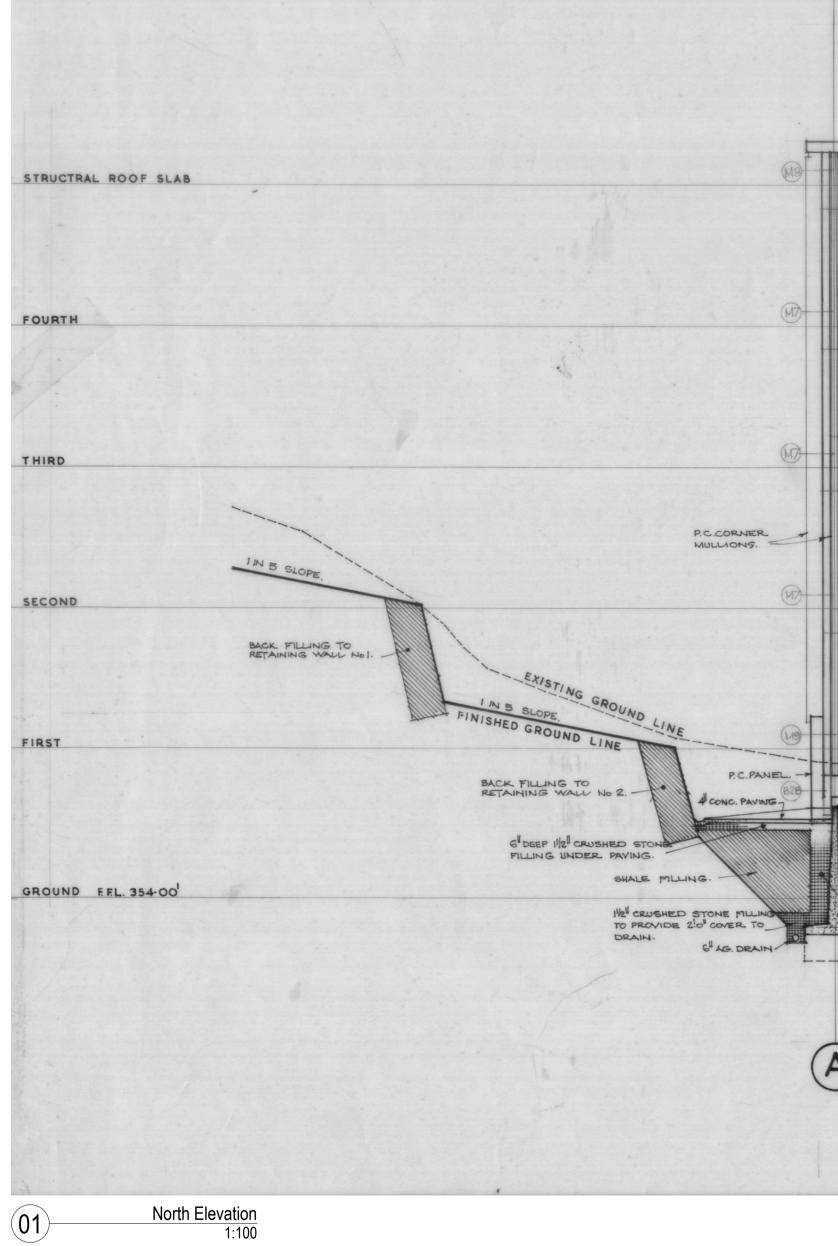

ISSUE	DATE	AMENDMENT	BY	ISSUE DATE	AMENDMENT	B	Y		150 10	00	90
											4
							ISSU	E DATE	AMENDMENT	BY	ISS
											Α


				6	and the second			1		-)
					C.PANELS.				(EXPOSED Egate Ren	DER.			
(A)		Ø			- Tode			P.C.C	OPING	(G)B	-		
PIA	-M2	7			1			1					
			P.C.PANEL				P.C.MULLI	0145				ABM	
		-	ALUM. WINDOW,										
4/12.			4/9				4/5				4/1		
PI	-[M]											MA	
			P.C.PANEL								<u> </u>		
	1		ALUM. WINDOW							1.			
3/12			3/9				3/5				3/1.		
P	M		P.C.PANEL.										
	1		ALUM. WINDOW.								ch.	PRECAST CONCRETE CORNER MULLIONS	
P1			2/9.				2/5				2/1	TOR Y	WEST ELEVATION REFER A
			P.C.PANEL										
			ALUM.										
1/12			WINDOW. 1/9.				1/5				1/1.		/
R	-[M3]											ACM	
(B2)	+	(BI)	P.C. PANEL	5.	<u> </u>	· · · · · · · · · · · · · · · · · · ·		(BI)		BIB			
	INDOWS.	GFIB							CLADDING	1		1 /	
R.C. RETAI	MING	MOSAIC TH							VINDOWS			1	
GFIA P.C. PANE	GHA GRAN	TE SILL	GFIA.	G/2	INDOWS.			G/1					
			++	+				<u>+ +</u> + +			<u> </u>		FINISHED GROUND
' \n c	NIN. 18 WIDE	FILL BEHIN	ND RETAININ	NG WALL	ING BEAM	e diere	+ PADEID			DRAWING			
NOR	тн в	LEV	ATIOI	N	ING DEAN	5, 112.00			en Gineer			WEST	
5			(2			1	5			t	5	
2			C	9			C	2			0		
							-						

A 12.07.17 ISSUED FOR ARCHIVAL RECORDING

The builder shall check and verify all dimensions and verify all errors and omissions with the Architect. Do not scale the drawings. Drawings shall not be used for construction purposes until issued by the Architect for construction.



ABN 65 074 633 015 PO BOX 296 PTY LTD BALMAIN NSW 2041 ARCHITECTS Tel: 02 9818 5941

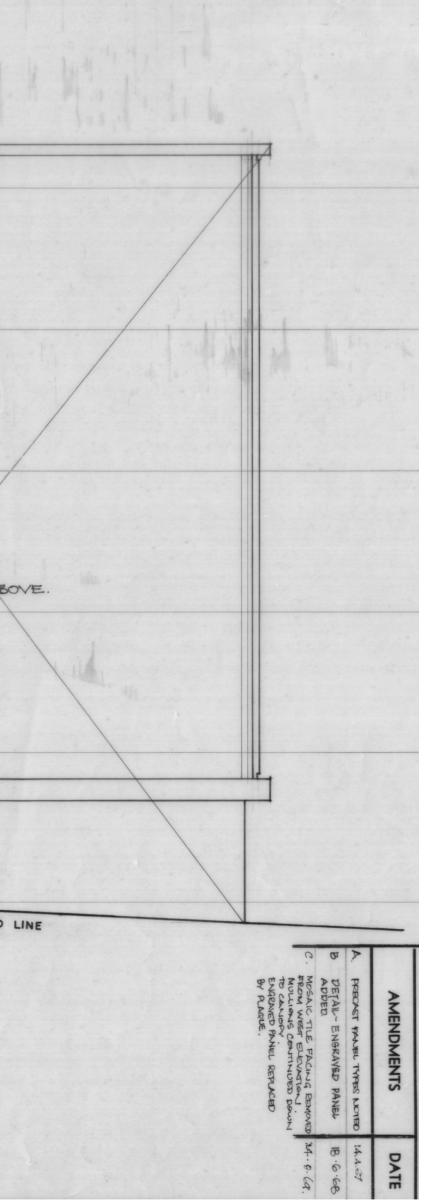

SCAN OF ORIGINAL CONSTRUCTION DRAWINGS BY HANSON, TODD & PARTNERS ARCHITECTS EXCERPT FROM DRAWING 479-9C ISSUED 24th AUGUST1969

Bunnings Australia Pty Ltd	Project No.:	3-401e	
Former 3M Building - Archival Recording	Drawn by: Author :	WJC PD	
950 Pacific Highway Pymble NSW 2073	Date: Scale:	JUNE 2017 AS NOTED @ A1	
Drawing:	Drawing No	.:	Issue:
North Elevation - Archival		A08	Α
	1	Plot Date:	3/8/17

GROUND F.FL. 354.00	Sigh						FOR D		F RETAINING	WALLS REFE	R. TO ENG	INEER'S	DRAWING.	 				+			
	070	DETAILS OF SUBSTATION REFE	16 GGE . FOL		nom Fascia												R DETAILS FER DRG	OF STAIR 3 No 479/19.			
FIRST			AWNING 2.	I NATURA			P. C. PAN	NELS.						 (The	5	+				FINISHE	
	12:31		(MGA	1/48		ALUM. WINDOW	.			1/40							+	M.S. BALDS	TRADE.		
SECOND	118121	IN THICK EXPOSED AGGREGATE RENDER	M4-	<u>2/48</u> (P5)		ALUM. WINDOK				. 2/40 .											
THIRD	12/3/1			<u>3/48.</u> P5		ALUM. WINDOW P. C. MULLIONS P.C. PANE															-
OURTH	1213			<u>4/48.</u> (P5)		ALUM. WINDOW				4/40											
STRUCTURAL ROOF SLAB	1		MB-	C2A IBA	-M2	1	PING 7		P.C.PANELS	.											

East Elevation 1:100 (01)


ISSUE DATE	AMENDMENT	BY	ISSUE DATE	AMENDMENT	BI	Y			150	100 90
						ISS	UE DATE	AMENDMENT		BY ISSI
										A
					•					

Α	12.07.17	ISSUED F	OR AR	CHIVAL	RECOR	DING				WJC
ISSUE	DATE	AMENDMEN	ΝT							BY
90	80	70 6	60	50	40	30	20	10	0	10mm

The builder shall check and verify all dimensions and verify all errors and omissions with the Architect. Do not scale the drawings. Drawings shall not be used for construction purposes until issued by the Architect for construction.




ABN 65 074 633 015 PO BOX 296 PTY LTD BALMAIN NSW 2041 ARCHITECTS Tel: 02 9818 5941

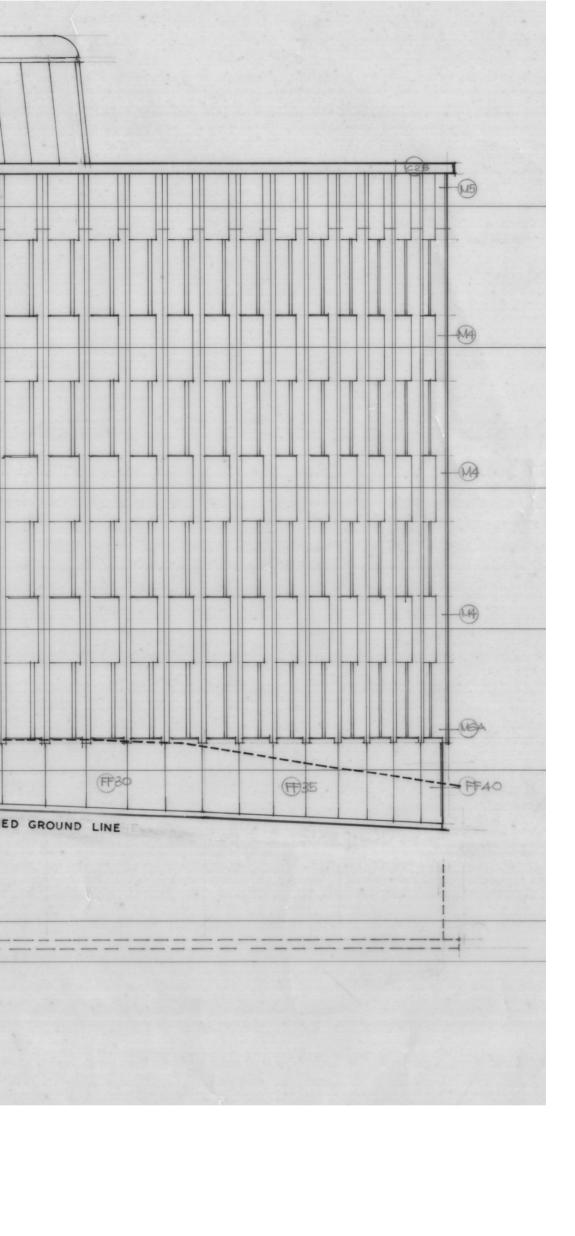

SCAN OF ORIGINAL CONSTRUCTION DRAWINGS BY HANSON, TODD & PARTNERS ARCHITECTS EXCERPT FROM DRAWING 479-10B ISSUED 14th APRIL 1967

Bunnings Australia Pty Ltd	Project No.:	3-401e	
Former 3M Building - Archival Recording	Drawn by: Author :	WJC PD	
950 Pacific Highway Pymble NSW 2073		JUNE 2017 AS NOTED @ A1	
Drawing:	Drawing No.	:	Issue:
East Elevation - Archival		A09	Α
	1	Plot Date:	3/8/17

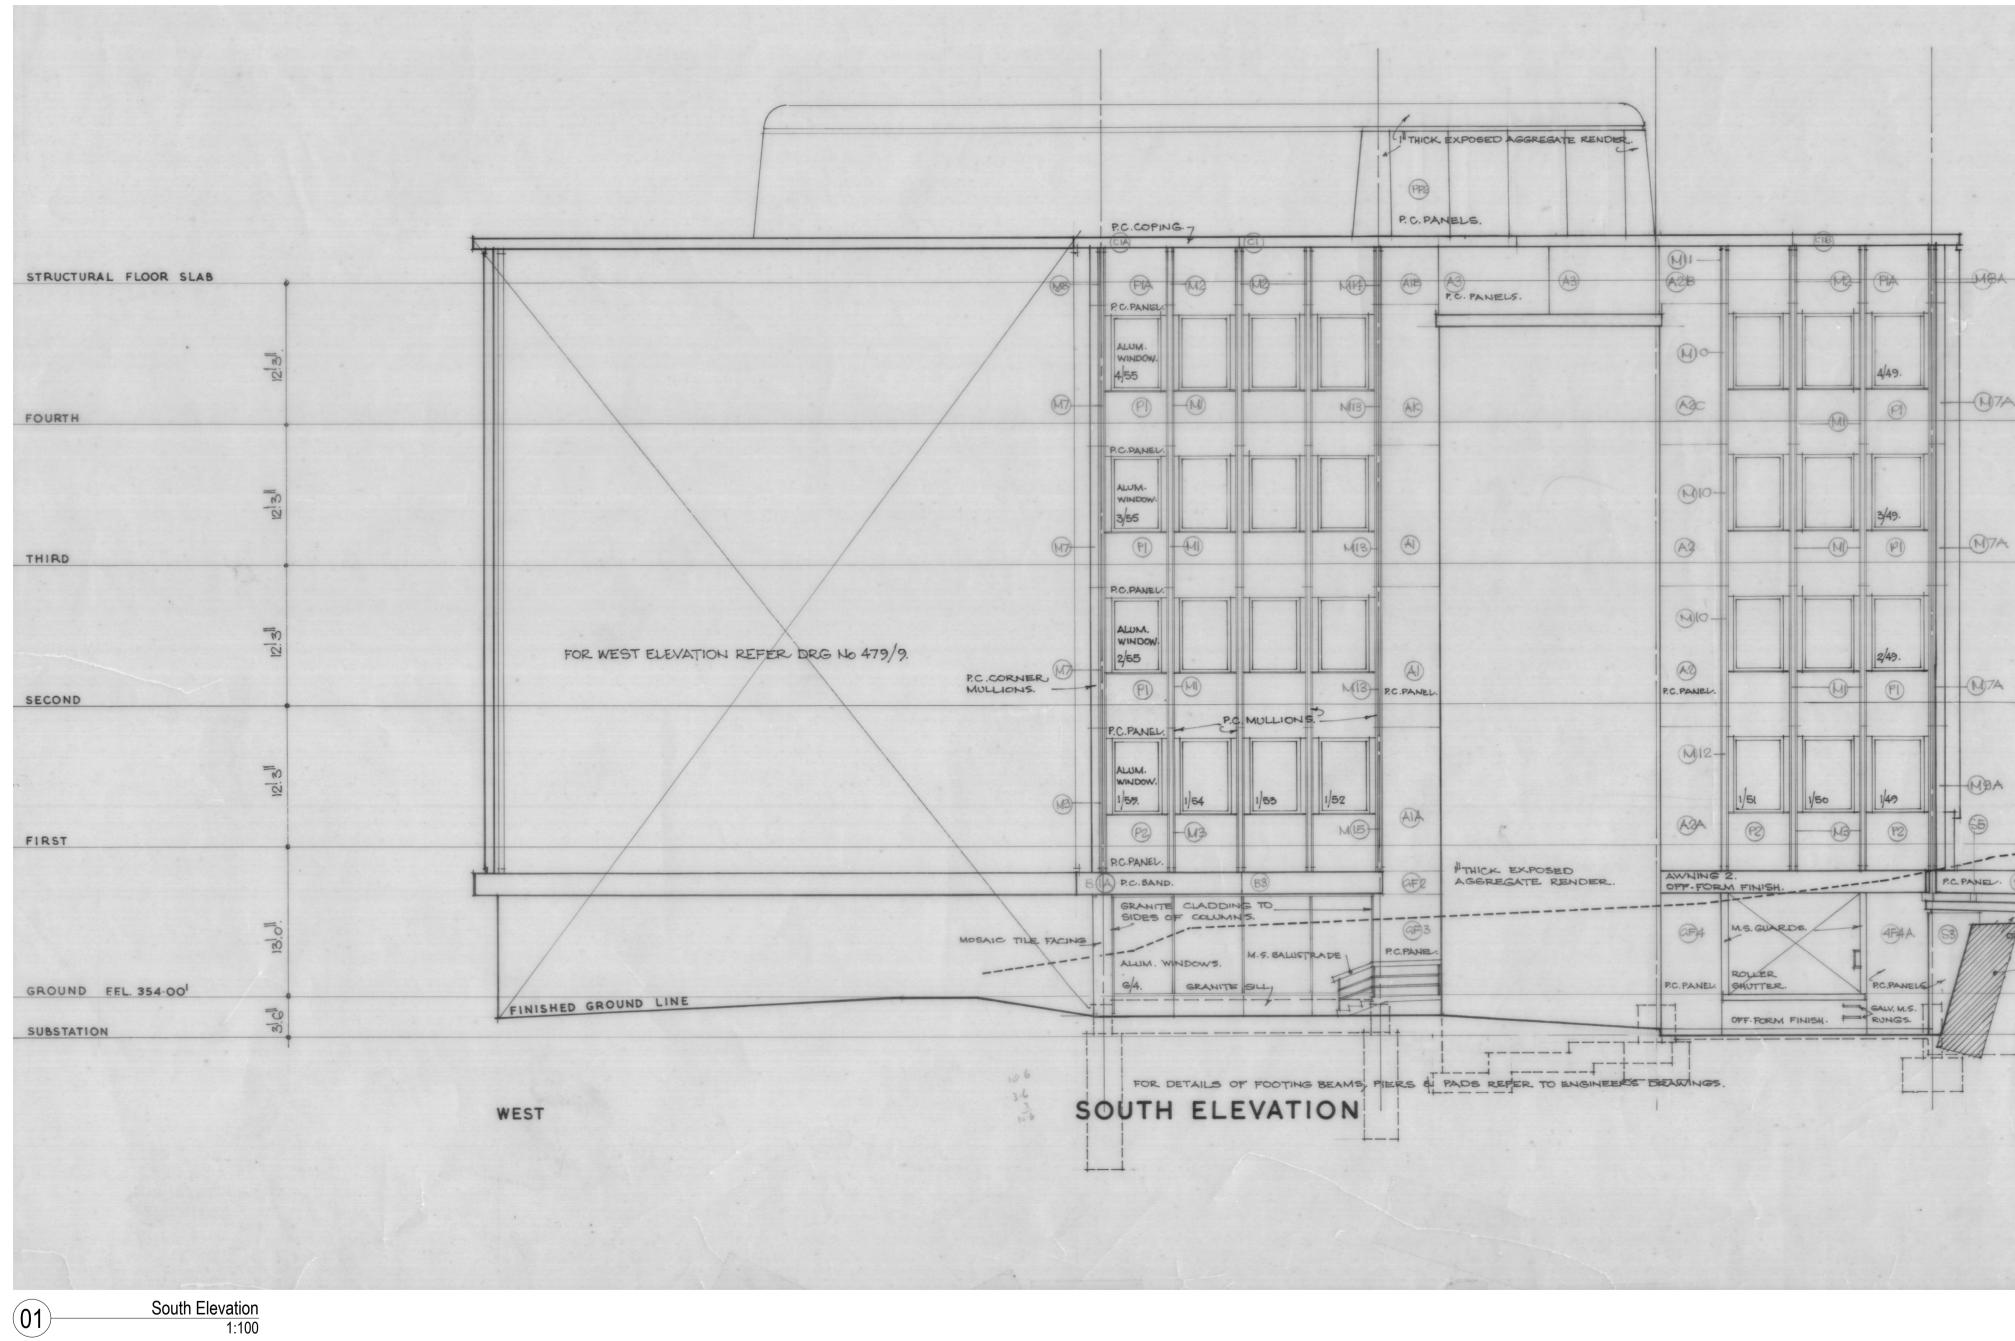

												1
												1
												T
												F
								ISSUE	DATE	AMENDMENT	BY	ISS
												4
ISSUE	E DATE	AMENDMENT	BY	Y ISSUE	DATE AMENDMENT	1	BY			150	100	90

Α	12.07.17	ISSUE	D FOR /	ARCHIV	AL REC	ORDING	i			WJ
ISSUE	DATE	AMEND	/IENT							BY
90	80	70	60	50	40	30	20	10	0	10m

The builder shall check and verify all dimensions and verify all errors and omissions with the Architect. Do not scale the drawings. Drawings shall not be used for construction purposes until issued by the Architect for construction.



ABN 65 074 633 015 PO BOX 296 PTY LTD BALMAIN NSW 2041 ARCHITECTS Tel: 02 9818 5941

NATURAL GROUND LINE	-	-	_	
BACK FILLING TO RETAINING WALL	1.			
FF.FORM FINIGH. BACK FILLING TO RETAINING WALL 4.				
a second accord accord accord accord accord	B FRECKET FANTEL	'A' SUBSTAT	2	
	TYPES	ION AMENDED ON	AMENDMENTS	
	14. 4. G7		DATE	
	-67		TE	
HAN	ISC	DN	I, TC	CONSTRUCTION DRAWINGS BY ODD & PARTNERS ARCHITECTS 79-10B ISSUED 14th APRIL 1967
Bunnings Australia Ptv Ltd				Droject No : 3-4010

Former 3M Building - Archival Recording 950 Pacific Highway Pymble NSW 2073 Drawing: South Elevation - Archival

Project No.:	3-401e	
Drawn by: Author : Date: Scale:	WJC PD JUNE 2017 AS NOTED @ A1	
Drawing No.	•	Issue:
	A10	Α
	Plot Date:	3/8/17