

Day	Week	Number of days	Score
1	1	1	1
2	1	2	2
3	1	3	3
106	1	106	106
107	1		

www.elsevier.com/locate/jmb

© 1997 by The American Psychological Association
0893-3200/97/\$12.00
DOI: 10.1037/0893-3200.11.4.455

2 3D - Shadow Diagrams - 8.00AM June 21 - Proposed 4 storey

$$\frac{3D - 5H}{scale}$$

3D - Shadow Diagrams - 8.00AM June 21 - Proposed 5 storey

1 3D-5000

4 3D - Shadow Diagrams - 8:00AM June 21 - Proposed 2 storey

4 Score:


3 3D - Shadow Diagrams - 8AM June 21 - Proposed 3 storey

25


3D - Shadow Diagrams - 8:00AM June 21 - Existing Site

5 3D - Shadow Diagrams - 8.00AM June 21 - Proposed 1 storey


Scale:

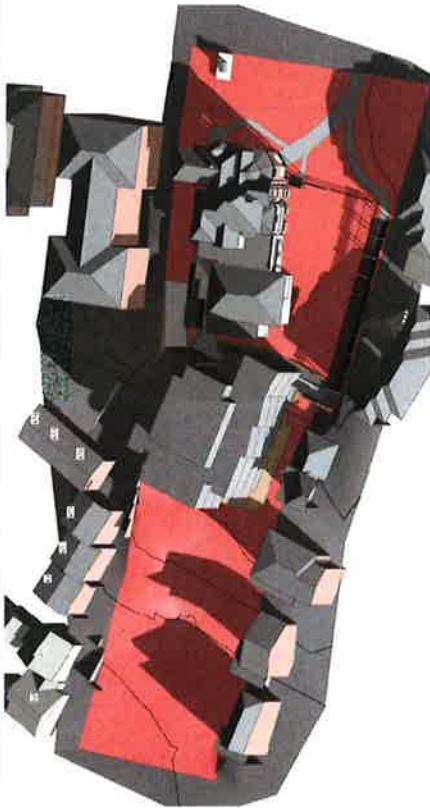


1 3D - Shadow Diagrams - 8:45AM June 21 - Proposed 5 story
Scale

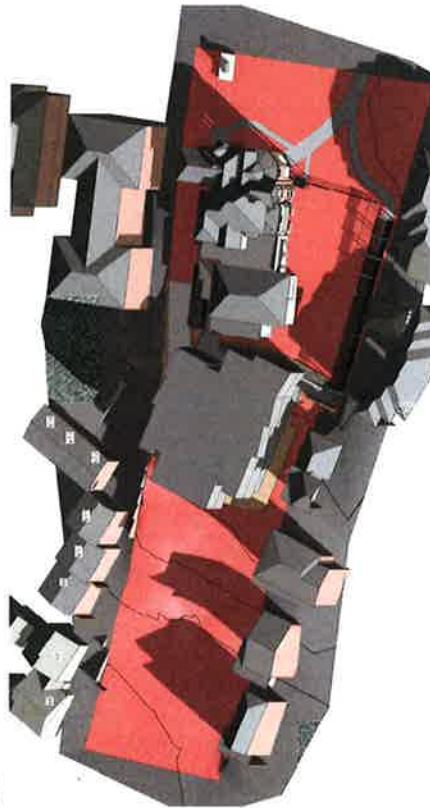


3 3D - Shadow Diagrams - 8:45AM June 21 - Proposed 3 story
Scale

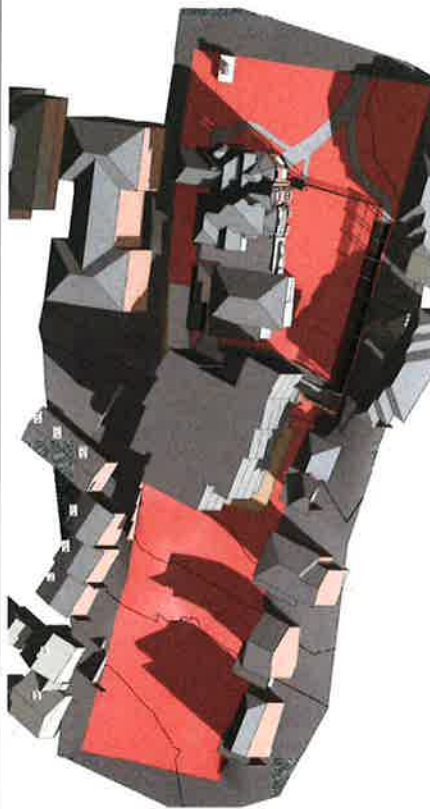


2 3D - Shadow Diagrams - 8:45AM June 21 - Proposed 4 story
Scale

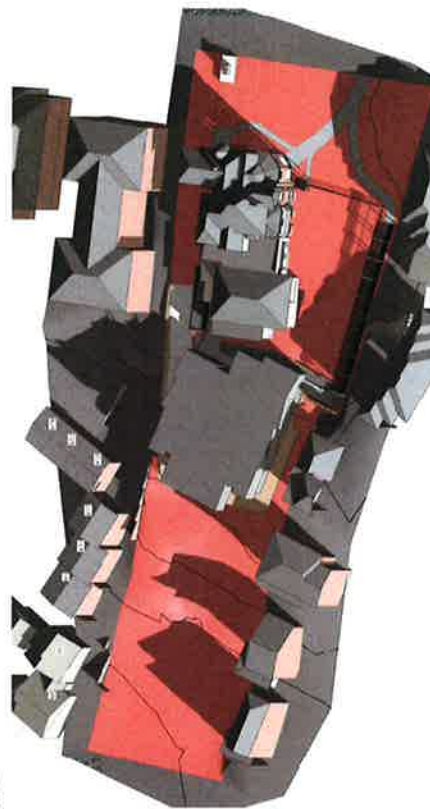

4 3D - Shadow Diagrams - 8:45AM June 21 - Proposed 2 story
Scale

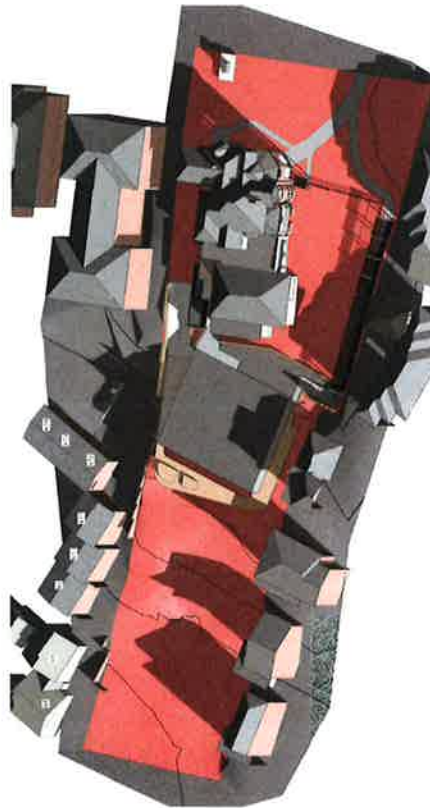

5 3D - Shadow Diagrams - 8:45AM June 21 - Proposed 1 story
Scale

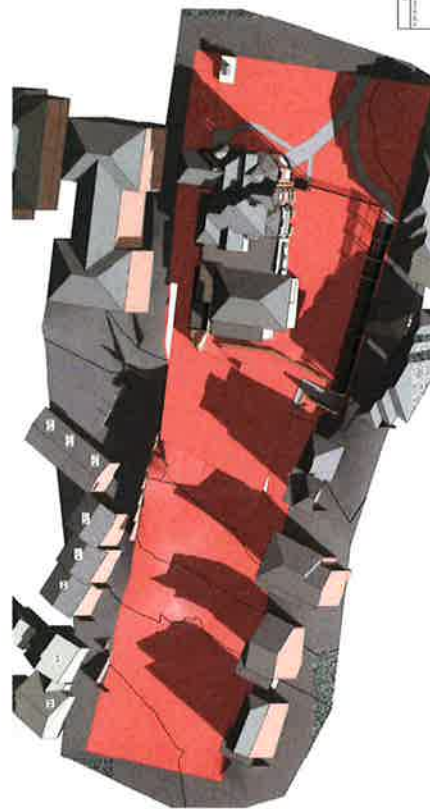

6 3D - Shadow Diagrams - 8:45AM June 21 - Existing Site
Scale

DEVELOPMENT APPLICATION

Item	Description	Date
1	Initial Application	10/10/2018
2	Revised Application	11/10/2018
3	Final Application	12/10/2018
4	Final Application	12/10/2018
TEAM ARCHITECTS
13 Green Rd
Wollaton Park, WA 6107
Ph: 08 9444 2222
Fax: 08 9444 2223
Email: info@teamarchitects.com.au
www.teamarchitects.com.au

Project: Wollaton Park
Site: 13 Green Rd
Lot 8, DP 94442, 25 Shirley Rd
Wollaton Park, WA 6107

Shadow Study 8:45AM June 21

SS113 A

[illegible]

SQUARED TWENTY-TWO POINT SIX TWO

and the Ca^{2+} concentration in the Ca^{2+} solution. The Ca^{2+} concentration in the Ca^{2+} solution was determined by atomic absorption spectrophotometry. 


23 January 2005

TEAM
ARCHITECTS

Trillion Wallstonecraft
 Unit A, C-64444, 21 Shirley Rd
 Wallstonecraft, NY 12155

Shadow Study - 9:00AM June 21

712	SS114	A
-----	-------	---

 

Rev	Description	Date
1	Issue for Information	10/06/2021
2	Issue for Information	10/06/2021
REF TO ARCHITECTURAL DRAWINGS

1. SITE PLAN (DRAWING NO. 1/2021/0001)
2. FLOOR PLANS (DRAWING NO. 1/2021/0002)
3. SECTION PLANS (DRAWING NO. 1/2021/0003)
4. ELEVATIONS (DRAWING NO. 1/2021/0004)
5. LANDSCAPE ARCHITECTURE (DRAWING NO. 1/2021/0005)
6. STRUCTURAL ENGINEERING (DRAWING NO. 1/2021/0006)
7. MECHANICAL ENGINEERING (DRAWING NO. 1/2021/0007)
8. ELECTRICAL ENGINEERING (DRAWING NO. 1/2021/0008)
9. CIVIL ENGINEERING (DRAWING NO. 1/2021/0009)
10. ENVIRONMENTAL ENGINEERING (DRAWING NO. 1/2021/0010)
11. TRAFFIC ENGINEERING (DRAWING NO. 1/2021/0011)
12. SOIL MECHANICS (DRAWING NO. 1/2021/0012)
13. GEOTECHNICAL ENGINEERING (DRAWING NO. 1/2021/0013)
14. HYDROLOGICAL ENGINEERING (DRAWING NO. 1/2021/0014)
15. CLIMATE ENGINEERING (DRAWING NO. 1/2021/0015)
16. ACOUSTIC ENGINEERING (DRAWING NO. 1/2021/0016)
17. VIBRATION ENGINEERING (DRAWING NO. 1/2021/0017)
18. FIRE ENGINEERING (DRAWING NO. 1/2021/0018)
19. SAFETY ENGINEERING (DRAWING NO. 1/2021/0019)
20. QUALITY ENGINEERING (DRAWING NO. 1/2021/0020)
21. PROJECT MANAGEMENT (DRAWING NO. 1/2021/0021)
22. CONSTRUCTION MANAGEMENT (DRAWING NO. 1/2021/0022)
23. OPERATIONS MANAGEMENT (DRAWING NO. 1/2021/0023)
24. MAINTENANCE MANAGEMENT (DRAWING NO. 1/2021/0024)
25. FINANCIAL MANAGEMENT (DRAWING NO. 1/2021/0025)
26. LEGAL MANAGEMENT (DRAWING NO. 1/2021/0026)
27. POLITICAL MANAGEMENT (DRAWING NO. 1/2021/0027)
28. COMMUNITY MANAGEMENT (DRAWING NO. 1/2021/0028)
29. ENVIRONMENTAL MANAGEMENT (DRAWING NO. 1/2021/0029)
30. CULTURAL MANAGEMENT (DRAWING NO. 1/2021/0030)

Tresillian
15 Dwyer Rd
Wollstonecraft NSW 2065


TEAM
ARCHITECTS

WOLLSTONECRAFT
15 DWYER RD
WOLLSTONECRAFT NSW 2065
PH: 02 9444 4444
WWW.TEAMARCHITECTS.COM.AU


Tresillian Wollstonecraft
Lot 8, DP 944448, 25 Dwyer Rd
Wollstonecraft NSW 2065

Shadow Study 9:30AM June 21


Scale: 1:1000
Sheet 712 of 712
SS116

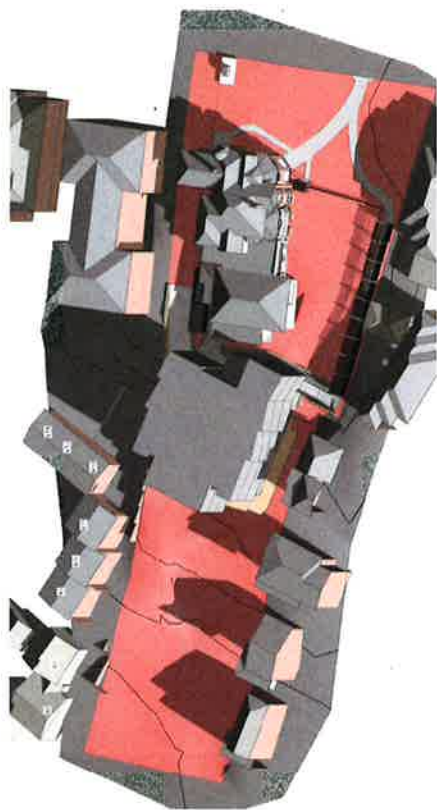


2 3D - Shadow Diagrams - 9:30AM June 21 - Proposed 4 storey
Scale:

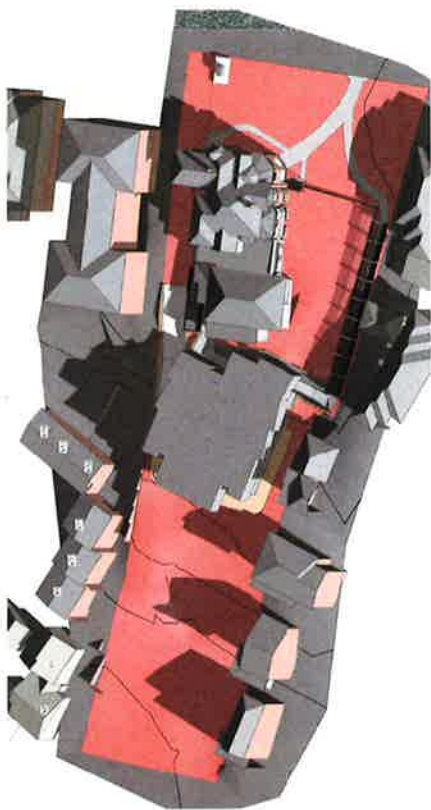


4 3D - Shadow Diagrams - 9:30AM June 21 - Proposed 2 storey
Scale:

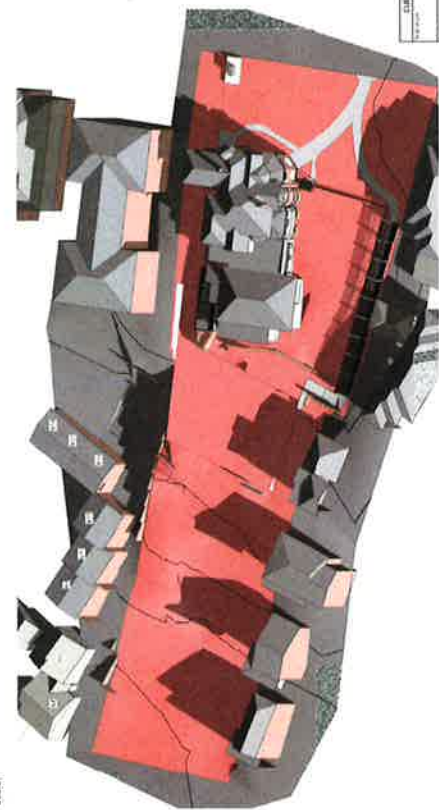


6 3D - Shadow Diagrams - 9:30AM June 21 - Existing Site
Scale:

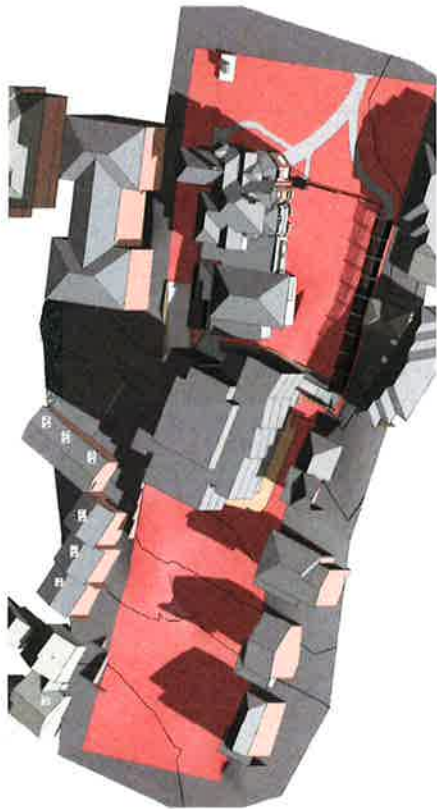

1 3D - Shadow Diagrams - 9:30AM June 21 - Proposed 5 storey
Scale:

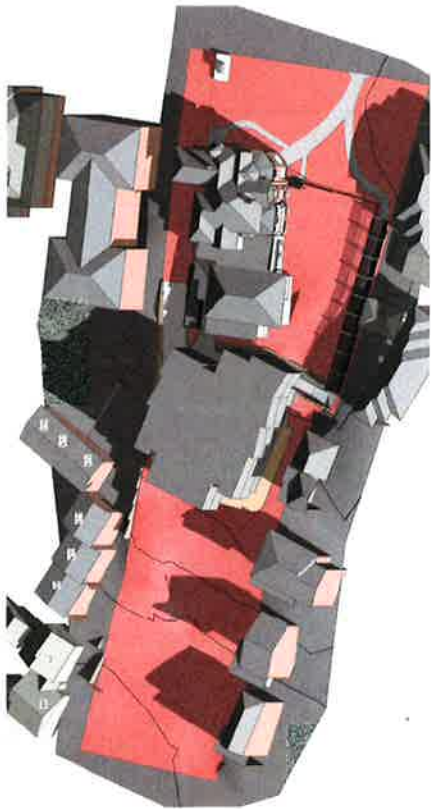

3 3D - Shadow Diagrams - 9:30AM June 21 - Proposed 3 storey
Scale:

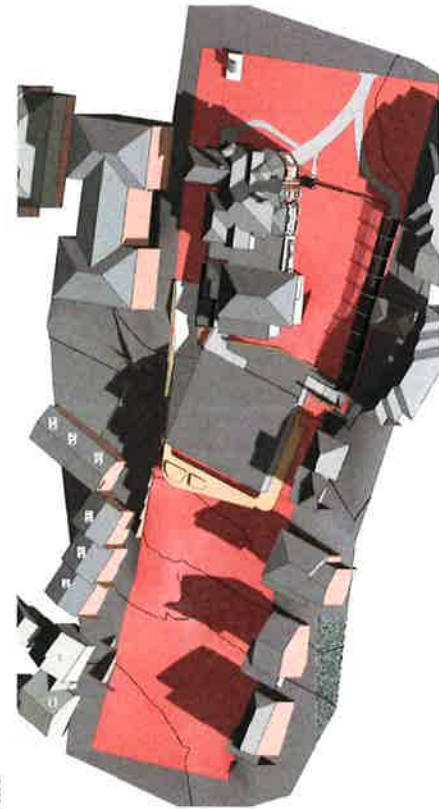

5 3D - Shadow Diagrams - 9:30AM June 21 - Proposed 1 storey
Scale:

[illegible]

ITY TO ARCHITECTURAL DRAWINGS

ALL ABOUT THE GAMES — PLAY TO WIN! I
AM THE BEST! I AM THE BEST! I AM THE BEST!
I AM THE BEST! I AM THE BEST! I AM THE BEST!

Tresillian
255 Sturley Rd
Woolston near Mt NSW 2065

TEAM
ARCHITECTS

25 1/2 West 10th Street
New York, NY 10011
Tel: 212 333 3344
Fax: 212 333 3344


NEW YORK OFFICE
25 1/2 West 10th Street
New York, NY 10011
Tel: 212 333 3344
Fax: 212 333 3344

Tresillian Wallstonecraft

Lot 8, DP 964648, 25 Shirley Rd
Wollstonecraft NSW 2065

Shadow Study 9:45AM June 21


SS117

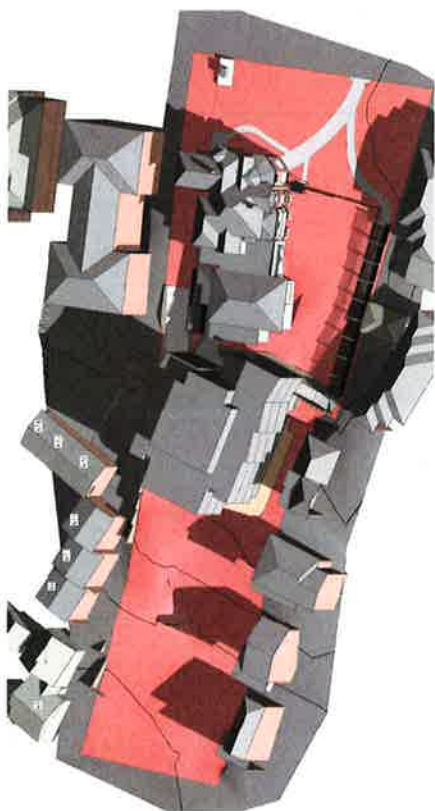

3D - Shadow Diagrams - 9.45AM June 21 - Proposed 5 storey




2 3D - Shadow Diagrams - 9.45AM June 21 - Proposed 4 storey
Scale:

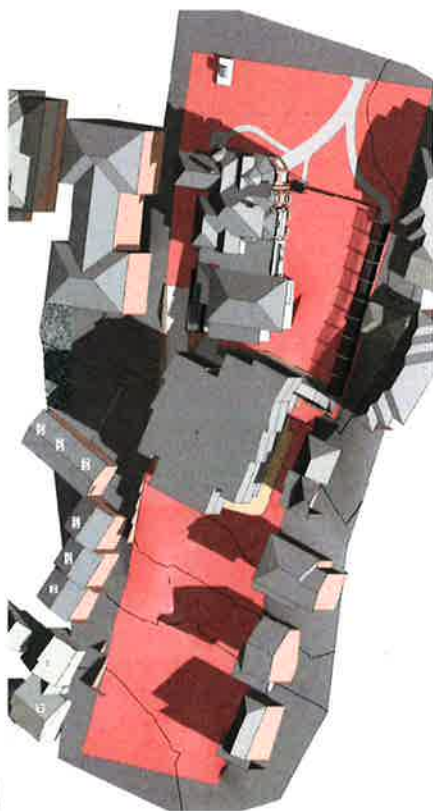


3D • Shadow Diagrams • 9 45AM June 21 • Proposed 3 storey
Scale:



4 3D - Shadow Diagrams - 9:45AM June 21 - Proposed 2 storey Scale=

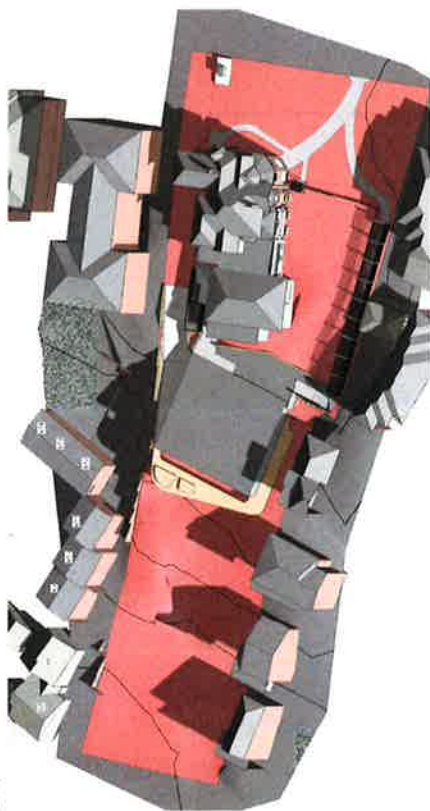

5 3D - Shadow Diagrams - 9.45AM June 21 - Proposed 1 storey
Scale:

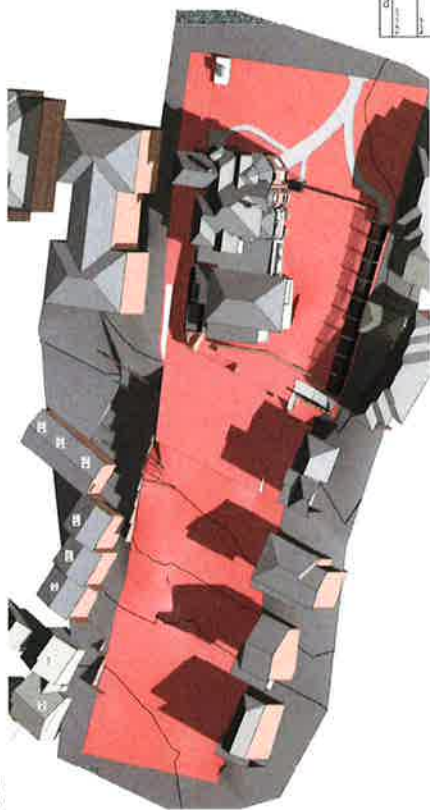

6 3D - Shadow Diagrams - 9.45AM June 21 - Existing Site
Scale: 1" = 10'

5 3D - Shadow Diagrams - 10:00AM June 21 - Proposed 1 storey

DRAWING STATUS		
DEVELOPMENT APPLICATION		
No.	Revised Description	Date
1		
2		
1. ALL RIGHTS RESERVED. NO PART OF THIS DOCUMENT MAY BE REPRODUCED OR TRANSMITTED IN ANY FORM OR BY ANY MEANS, ELECTRONIC OR MECHANICAL, INCLUDING PHOTOCOPYING, RECORDING, OR BY ANY INFORMATION STORAGE AND RETRIEVAL SYSTEM, WITHOUT PERMISSION IN WRITING FROM TEAM2 ARCHITECTS.
 2. THIS DOCUMENT IS THE PROPERTY OF TEAM2 ARCHITECTS AND IS TO BE USED ONLY FOR THE PROJECT AND SITE SPECIFICALLY IDENTIFIED HEREIN.
 3. ANY REUSE OF THIS DOCUMENT FOR ANY OTHER PROJECT OR SITE WITHOUT THE WRITTEN PERMISSION OF TEAM2 ARCHITECTS IS STRICTLY PROHIBITED.
TEAM2

ARCHITECTS


25 Sydney Rd
 Wollumboolah NSW 2555
 Tel: 08 9442 4825
 Email: info@team2architects.com.au
 www.team2architects.com.au

Shadow Study
 10.45AM June 21


SS121 A

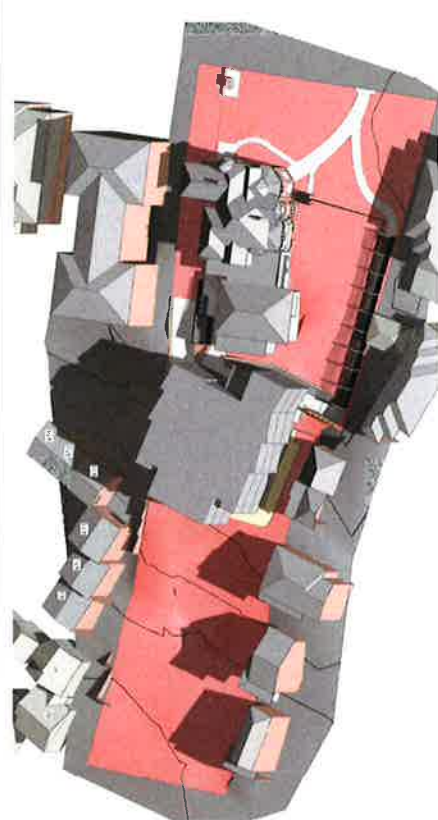


1 3D - Shadow Diagrams - 10.45AM June 21 - Proposed 5 storey
Scale

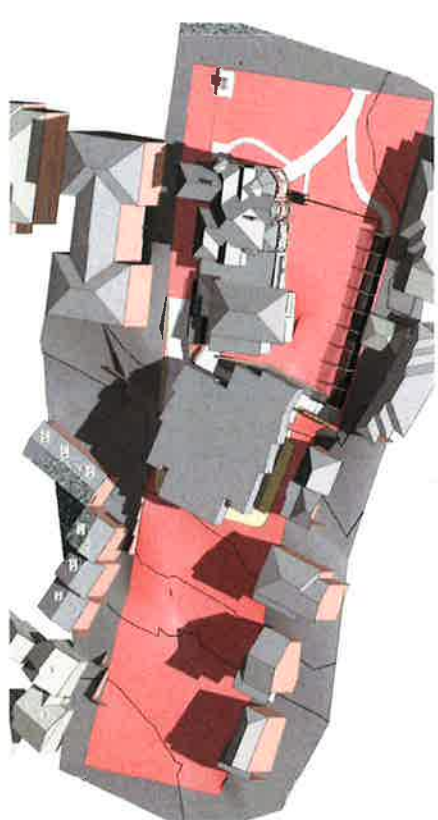


2 3D - Shadow Diagrams - 10.45AM June 21 - Proposed 4 storey
Scale

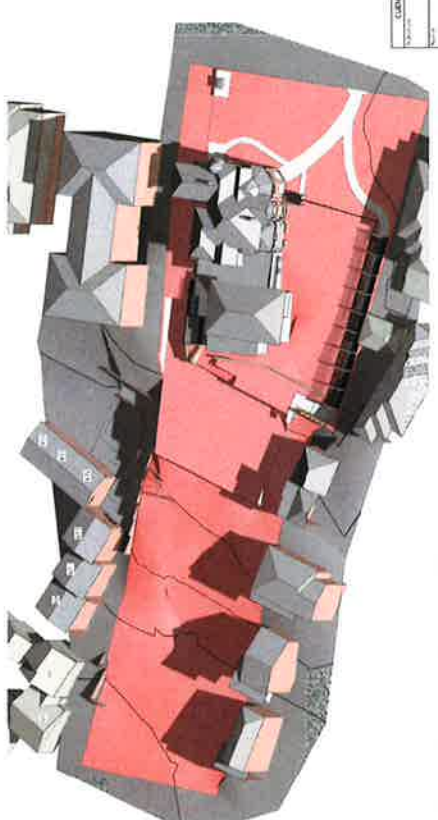

3 3D - Shadow Diagrams - 10.45AM June 21 - Proposed 3 storey
Scale

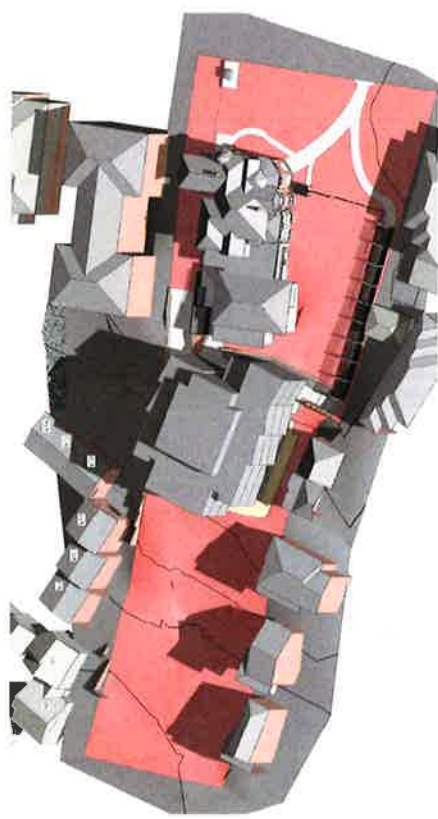

4 3D - Shadow Diagrams - 10.45AM June 21 - Proposed 2 storey
Scale

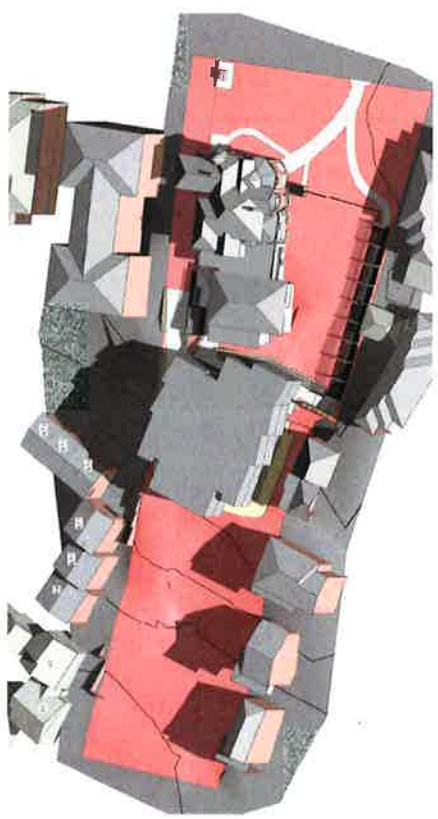

5 3D - Shadow Diagrams - 10.45AM June 21 - Existing Site
Scale



6 3D - Shadow Diagrams - 10.45AM June 21 - Proposed 1 storey
Scale

DEVELOPMENT APPLICATION

Item	Description	Scale	Date
1	Site Plan	1:1000	11/06/21
2	3D - Shadow Diagrams - 11.00AM June 21 - Proposed 4 storey	Scale	11/06/21
3	3D - Shadow Diagrams - 11.00AM June 21 - Proposed 3 storey	Scale	11/06/21
4	3D - Shadow Diagrams - 11.00AM June 21 - Proposed 2 storey	Scale	11/06/21
5	3D - Shadow Diagrams - 11.00AM June 21 - Proposed 1 storey	Scale	11/06/21
6	3D - Shadow Diagrams - 11.00AM June 21 - Existing Site	Scale	11/06/21


KEY TO ARCHITECTURAL DRAWINGS

1. ALL DIMENSIONS ARE IN METRES UNLESS OTHERWISE SPECIFIED.
 2. ALL DIMENSIONS ARE TO FACE UNLESS OTHERWISE SPECIFIED.
 3. ALL DIMENSIONS ARE TO FACE UNLESS OTHERWISE SPECIFIED.
 4. ALL DIMENSIONS ARE TO FACE UNLESS OTHERWISE SPECIFIED.
 5. ALL DIMENSIONS ARE TO FACE UNLESS OTHERWISE SPECIFIED.
 6. ALL DIMENSIONS ARE TO FACE UNLESS OTHERWISE SPECIFIED.
 7. ALL DIMENSIONS ARE TO FACE UNLESS OTHERWISE SPECIFIED.
 8. ALL DIMENSIONS ARE TO FACE UNLESS OTHERWISE SPECIFIED.
 9. ALL DIMENSIONS ARE TO FACE UNLESS OTHERWISE SPECIFIED.
 10. ALL DIMENSIONS ARE TO FACE UNLESS OTHERWISE SPECIFIED.


TEAM ARCHITECTS
 ARCHITECTS
 25 GLENVIEW ROAD
 WILLOWBROOK NSW 2055
 Tel: 02 9438 1111
 Fax: 02 9438 1112
 Email: info@teamarchitects.com.au
 Website: www.teamarchitects.com.au

Tredwell Wallis Architects
 Ltd B, Dr 96/98-100 Sydney Rd
 WILLOWBROOK NSW 2055
 Tel: 02 9438 1111
 Fax: 02 9438 1112
 Email: info@tredwellwallis.com.au
 Website: www.tredwellwallis.com.au


Sheet No.	712
Project No.	SS122
Revision	A
Scale	1:1000
Date	11/06/21

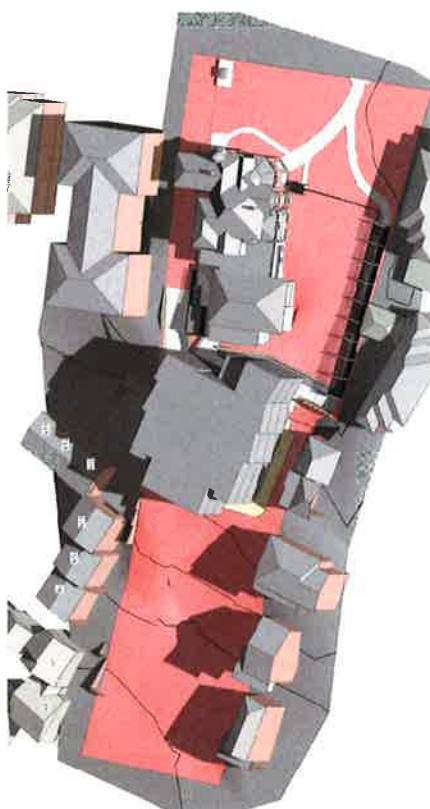


2 3D - Shadow Diagrams - 11.00AM June 21 - Proposed 4 storey
Scale

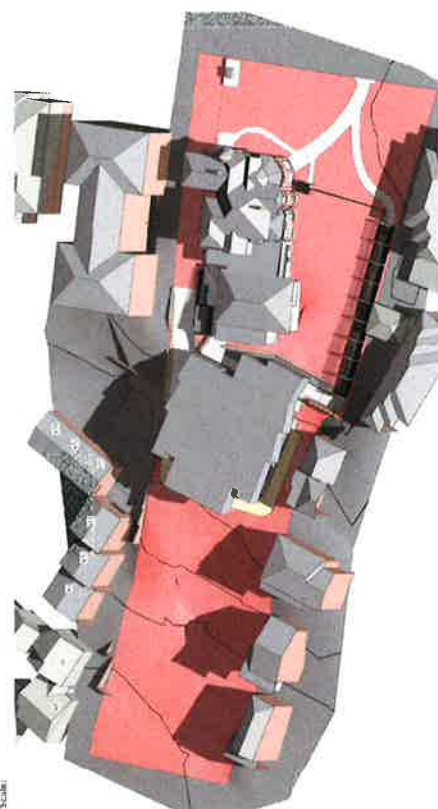


4 3D - Shadow Diagrams - 11.00AM June 21 - Proposed 2 storey
Scale

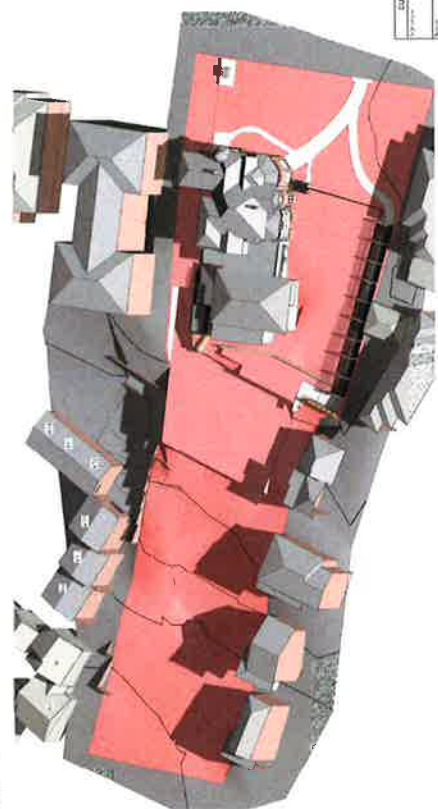


6 3D - Shadow Diagrams - 11.00AM June 21 - Existing Site
Scale

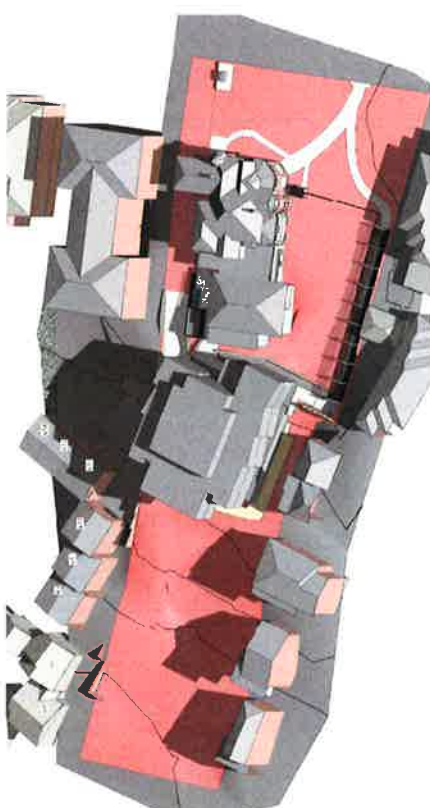

1 3D - Shadow Diagrams - 11.00AM June 21 - Proposed 5 storey
Scale

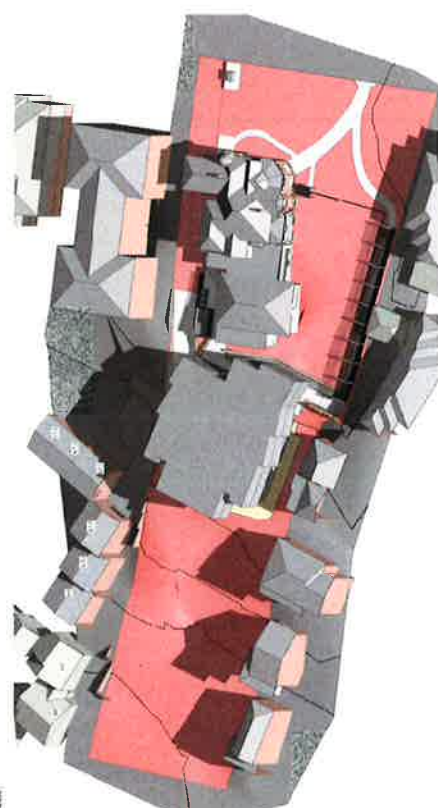

3 3D - Shadow Diagrams - 11.00AM June 21 - Proposed 3 storey
Scale

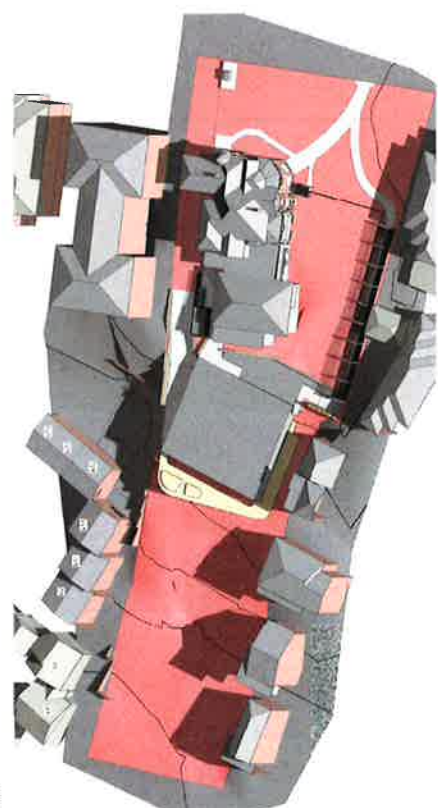

5 3D - Shadow Diagrams - 11.00AM June 21 - Proposed 1 storey
Scale

SHEDDING SITES

Site	Shedding Diagram	Scale
1		
2		
3		
4		
5		
6		

KEY TO ARCHITECTURAL DRAWINGS

1. ALL DRAWINGS ARE TO BE READ IN CONJUNCTION WITH THE PROJECT BRIEF AND THE ARCHITECTURAL SPECIFICATION.


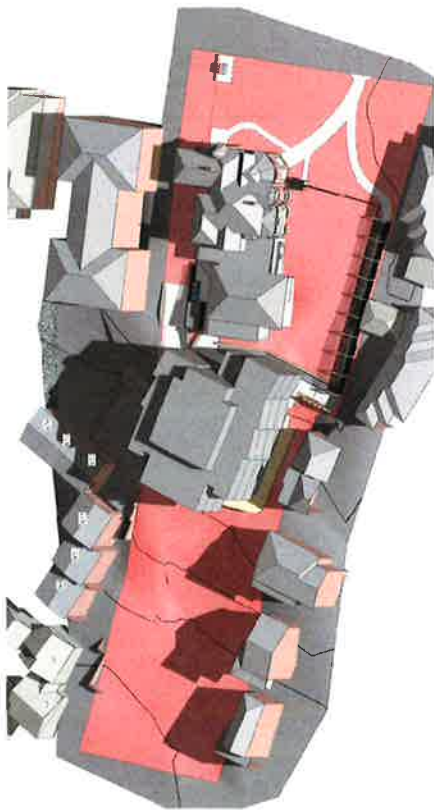


1 3D - Shadow Diagrams - 11:15AM, June 21 - Proposed 5 storey
Scale

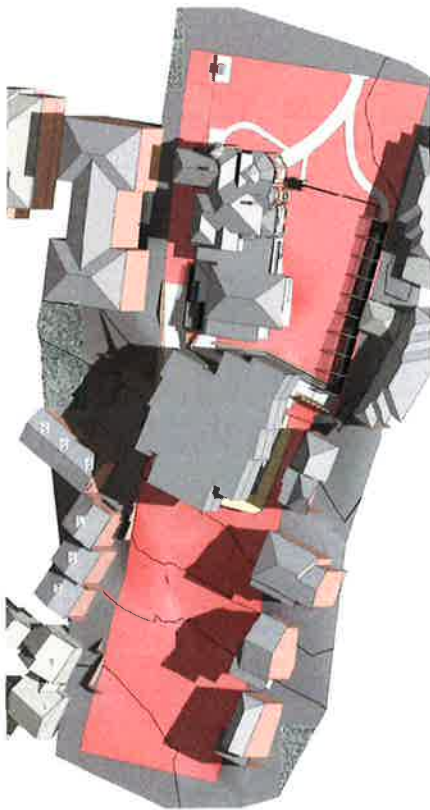


3 3D - Shadow Diagrams - 11:15AM, June 21 - Proposed 3 storey
Scale

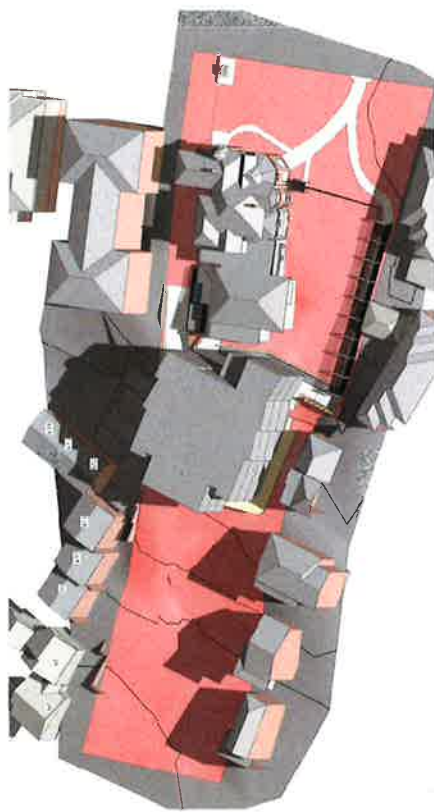


2 3D - Shadow Diagrams - 11:15AM, June 21 - Proposed 4 storey
Scale

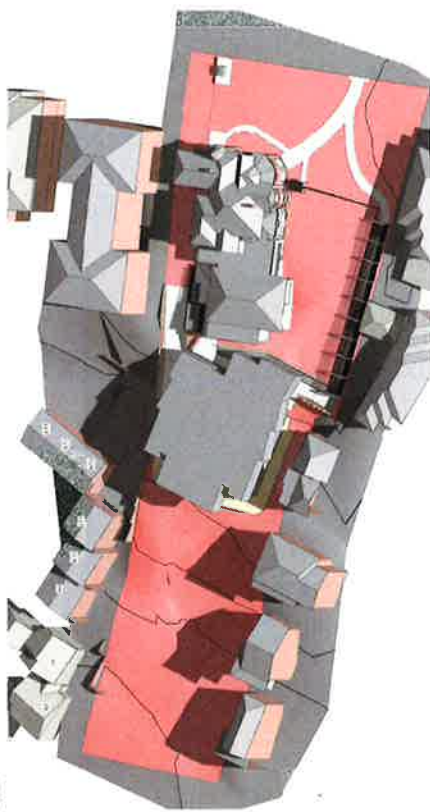

4 3D - Shadow Diagrams - 11:15AM, June 21 - Proposed 2 storey
Scale

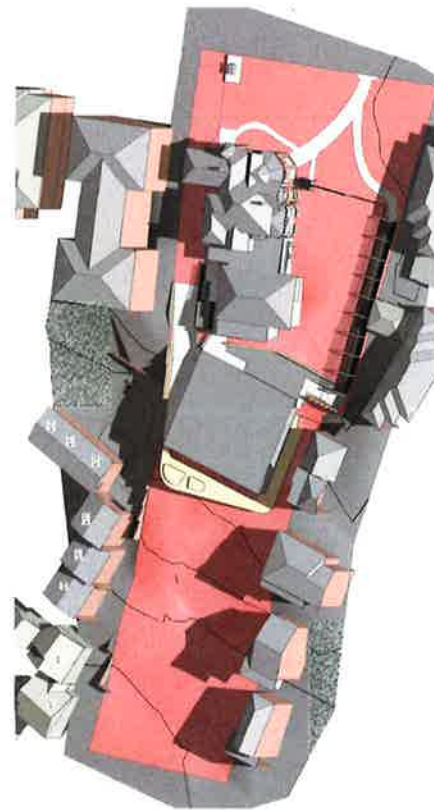

5 3D - Shadow Diagrams - 11:15AM, June 21 - Proposed 1 storey
Scale

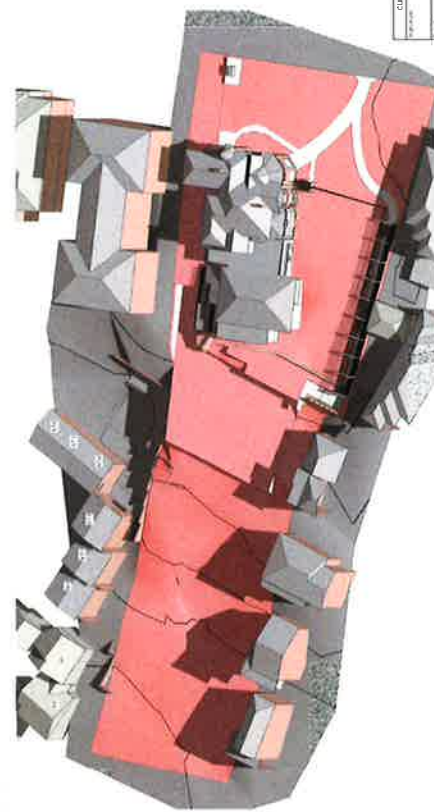

6 3D - Shadow Diagrams - 11:15AM, June 21 - Existing Site
Scale

TEAM2
ARCHITECTS

25 Stirling Rd
Woolwich NSW 2025

11/15AM June 21

Shadow Study 11/15AM June 21


712

SS123 A


Rev	Description	Date
1	Initial Design	12/06/21
2	Revised Design	12/06/21
3	Final Design	12/06/21
4	Final Design	12/06/21
KEY TO ARCHITECTURAL DRAWINGS


1. PROPOSED NEW CONSTRUCTION - 12.00PM June 21 - Proposed 5 storey
2. PROPOSED NEW CONSTRUCTION - 12.00PM June 21 - Proposed 4 storey
3. PROPOSED NEW CONSTRUCTION - 12.00PM June 21 - Proposed 3 storey
4. PROPOSED NEW CONSTRUCTION - 12.00PM June 21 - Proposed 2 storey
5. EXISTING CONSTRUCTION - 12.00PM June 21 - Existing Site

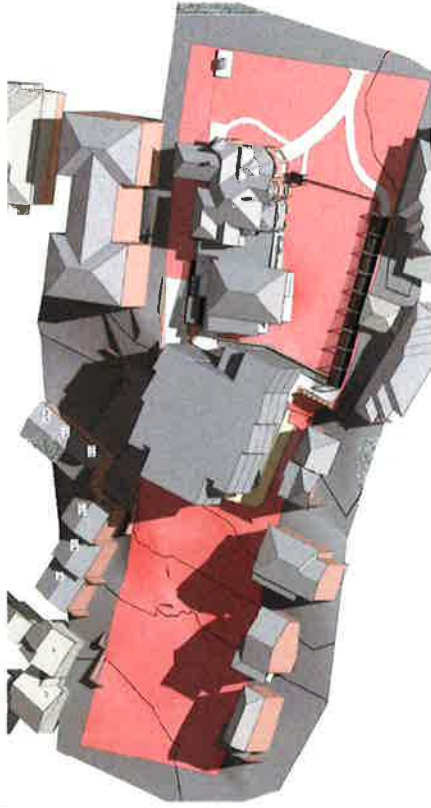


1 3D - Shadow Diagrams - 12.00PM June 21 - Proposed 5 storey
Scale

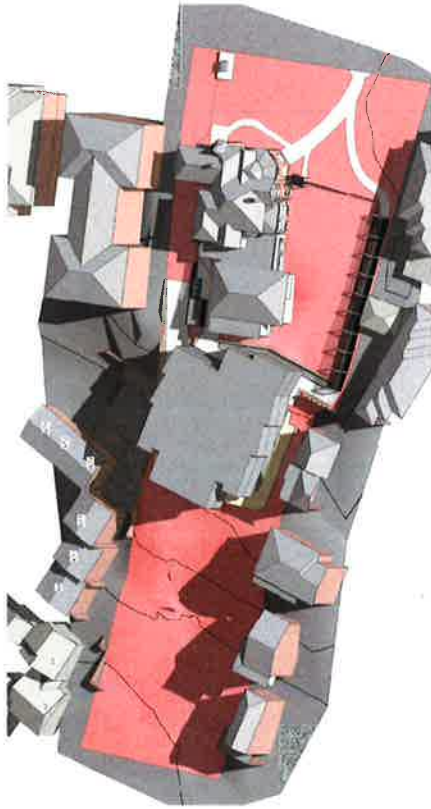


2 3D - Shadow Diagrams - 12.00PM June 21 - Proposed 4 storey
Scale

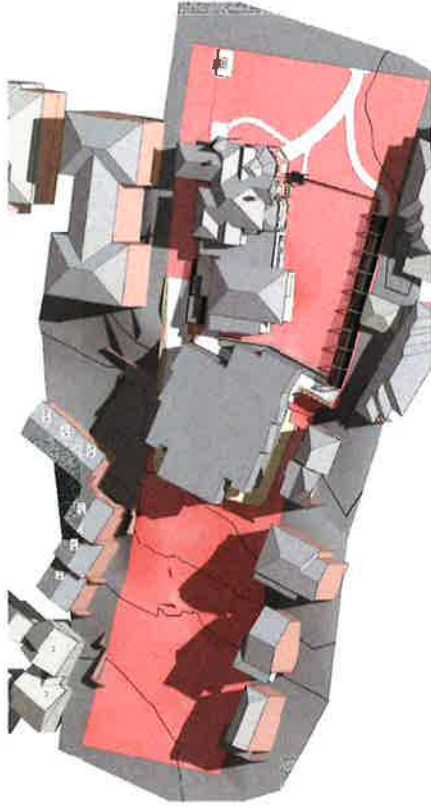

3 3D - Shadow Diagrams - 12.00PM June 21 - Proposed 3 storey
Scale

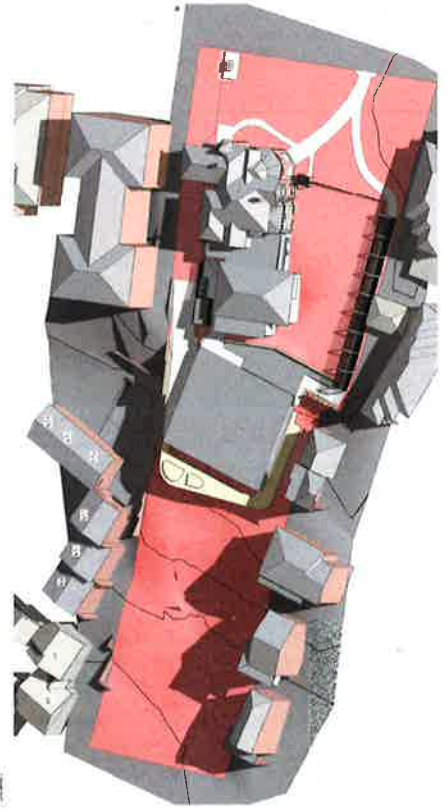

4 3D - Shadow Diagrams - 12.00PM June 21 - Existing Site
Scale

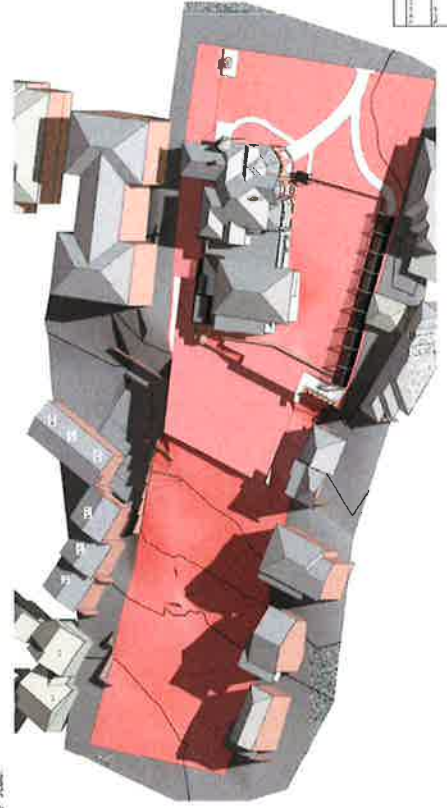

5 3D - Shadow Diagrams - 12.00PM June 21 - Proposed 2 storey
Scale

DEVELOPMENT APPLICATION

Item	Revised	Original	Date
1			
2			
KEY TO ARCHITECTURAL DRAWINGS

1. PROPOSED DEVELOPMENT
2. EXISTING DEVELOPMENT
3. EXISTING ROADS
4. EXISTING UTILITIES
5. EXISTING LANDSCAPE
6. EXISTING BUILDINGS
7. EXISTING TREES
8. EXISTING FENCES
9. EXISTING SIGNAGE
10. EXISTING LIGHTING
11. EXISTING PAVING
12. EXISTING GRASS
13. EXISTING WATERWAYS
14. EXISTING BARRIERS
15. EXISTING FLOODING
16. EXISTING WINDS
17. EXISTING CLIMATE
18. EXISTING SOILS
19. EXISTING GEOLGY
20. EXISTING HISTORY
21. EXISTING CULTURE
22. EXISTING SOCIETY
23. EXISTING ECONOMY
24. EXISTING POLITICS
25. EXISTING LAWS
26. EXISTING CUSTOMS
27. EXISTING RELIGION
28. EXISTING ETHNICITY
29. EXISTING LANGUAGE
30. EXISTING IDENTITY
31. EXISTING BELIEFS
32. EXISTING VALUES
33. EXISTING NORMS
34. EXISTING MORES
35. EXISTING TABOOS
36. EXISTING TRADITIONS
37. EXISTING CUSTOMS
38. EXISTING BELIEFS
39. EXISTING VALUES
40. EXISTING NORMS
41. EXISTING MORES
42. EXISTING TABOOS
43. EXISTING TRADITIONS
44. EXISTING CUSTOMS
45. EXISTING BELIEFS
46. EXISTING VALUES
47. EXISTING NORMS
48. EXISTING MORES
49. EXISTING TABOOS
50. EXISTING TRADITIONS
51. EXISTING CUSTOMS
52. EXISTING BELIEFS
53. EXISTING VALUES
54. EXISTING NORMS
55. EXISTING MORES
56. EXISTING TABOOS
57. EXISTING TRADITIONS
58. EXISTING CUSTOMS
59. EXISTING BELIEFS
60. EXISTING VALUES
61. EXISTING NORMS
62. EXISTING MORES
63. EXISTING TABOOS
64. EXISTING TRADITIONS
65. EXISTING CUSTOMS
66. EXISTING BELIEFS
67. EXISTING VALUES
68. EXISTING NORMS
69. EXISTING MORES
70. EXISTING TABOOS
71. EXISTING TRADITIONS
72. EXISTING CUSTOMS
73. EXISTING BELIEFS
74. EXISTING VALUES
75. EXISTING NORMS
76. EXISTING MORES
77. EXISTING TABOOS
78. EXISTING TRADITIONS
79. EXISTING CUSTOMS
80. EXISTING BELIEFS
81. EXISTING VALUES
82. EXISTING NORMS
83. EXISTING MORES
84. EXISTING TABOOS
85. EXISTING TRADITIONS
86. EXISTING CUSTOMS
87. EXISTING BELIEFS
88. EXISTING VALUES
89. EXISTING NORMS
90. EXISTING MORES
91. EXISTING TABOOS
92. EXISTING TRADITIONS
93. EXISTING CUSTOMS
94. EXISTING BELIEFS
95. EXISTING VALUES
96. EXISTING NORMS
97. EXISTING MORES
98. EXISTING TABOOS
99. EXISTING TRADITIONS
100. EXISTING CUSTOMS

Team Architects
120 St. John St.
Wollstonecraft NSW 2055

TEAM ARCHITECTS


Toshihiro Wollstonecraft
Lot 8, DP 96444, 35 Shirley Rd
Wollstonecraft NSW 2055

Shadow Study 12.15PM June 21


Scale: 1:1000

712


SS127 A

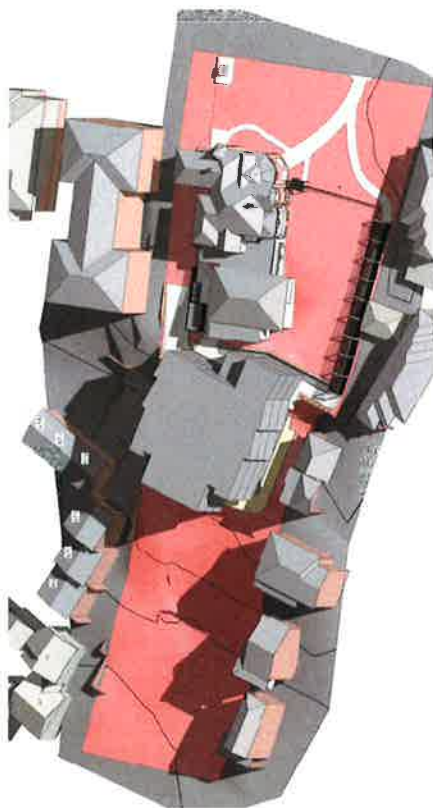


2 3D - Shadow Diagrams - 12.15PM June 21 - Proposed 4 storey
Scale:

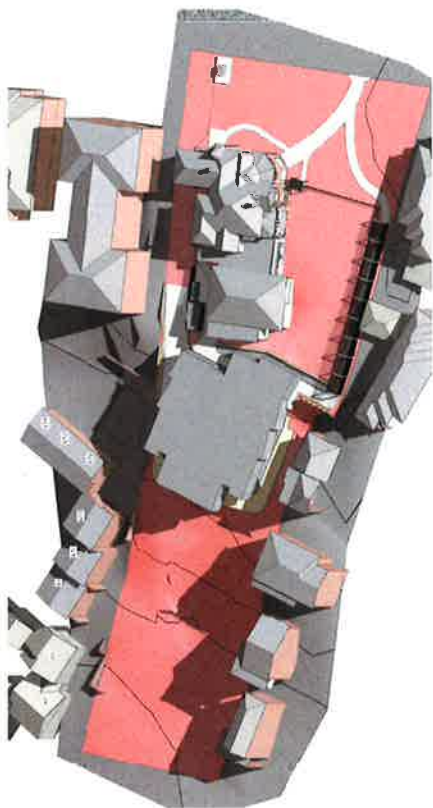


4 3D - Shadow Diagrams - 12.15PM June 21 - Proposed 2 storey
Scale:

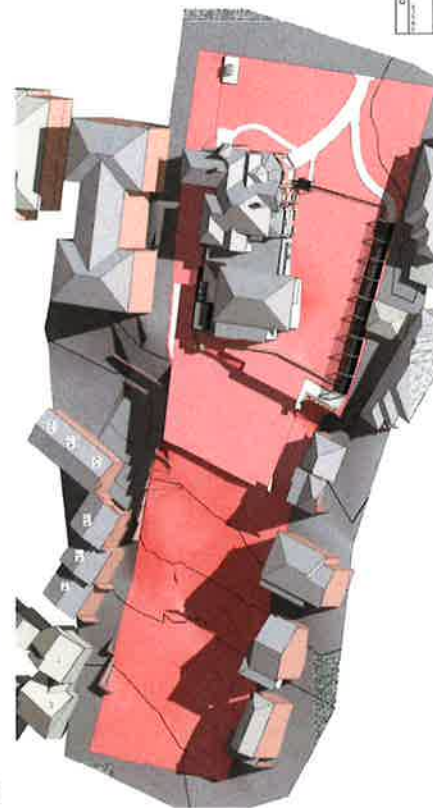


6 3D - Shadow Diagrams - 12.15 PM June 21 - Existing Site
Scale:

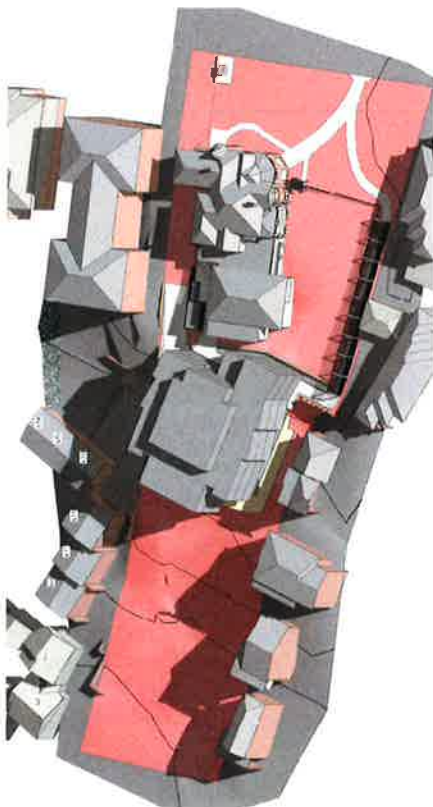

1 3D - Shadow Diagrams - 12.15PM June 21 - Proposed 5 storey
Scale:

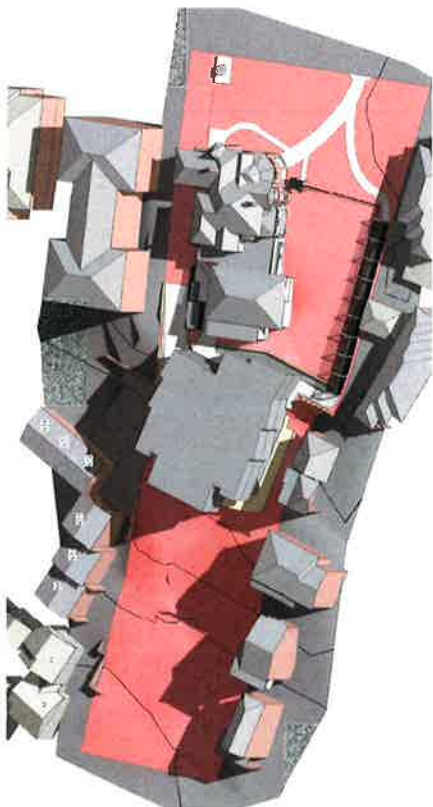

3 3D - Shadow Diagrams - 12.15PM June 21 - Proposed 3 storey
Scale:

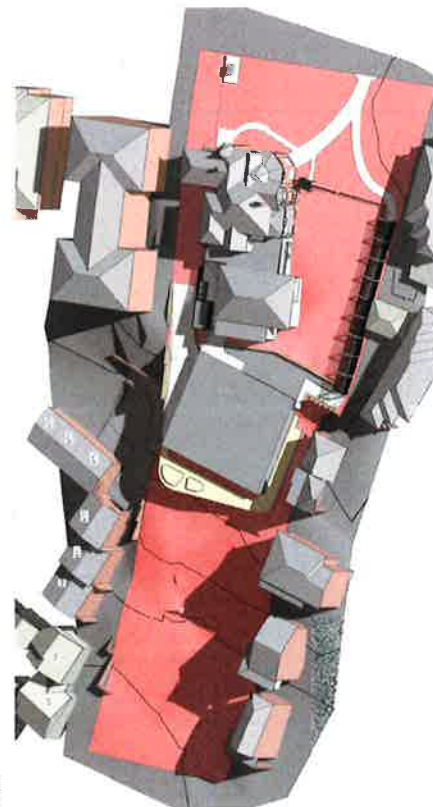

5 3D - Shadow Diagrams - 12.15PM June 21 - Proposed 1 storey
Scale:

Standard Details

DEVELOPMENT APPLICATION

Item	Description	Area	Value
1	Site Area	10,000	10,000
2	Building Footprint	5,000	5,000
3	Roof Area	15,000	15,000
4	Ground Area	10,000	10,000
5	Water Area	0	0
6	Other Area	0	0
7	Total Area	30,000	30,000

KEY TO ARCHITECTURAL DRAWINGS

1. ALL DIMENSIONS ARE IN METERS UNLESS OTHERWISE SPECIFIED.

2. ALL DIMENSIONS ARE TO FACE UNLESS OTHERWISE SPECIFIED.

3. ALL DIMENSIONS ARE TO CENTERLINE UNLESS OTHERWISE SPECIFIED.

4. ALL DIMENSIONS ARE TO EXTERIOR UNLESS OTHERWISE SPECIFIED.

5. ALL DIMENSIONS ARE TO INTERIOR UNLESS OTHERWISE SPECIFIED.

TEAM2 ARCHITECTS

25 Shirley Rd
Wollstonecraft NSW 1585


Treillian Wollstonecraft
Lot 8, DP 964448, 25 Shirley Rd
Wollstonecraft NSW 1585

Shadow Study 12.30PM June 21


SS128 A




1 3D - Shadow Diagrams - 12.30PM June 21 - Proposed 5 storey
Scale

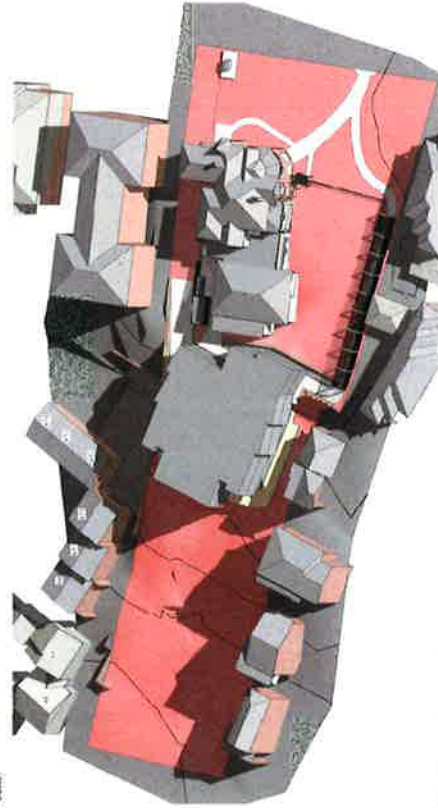

3 3D - Shadow Diagrams - 12.30PM June 21 - Proposed 3 storey
Scale

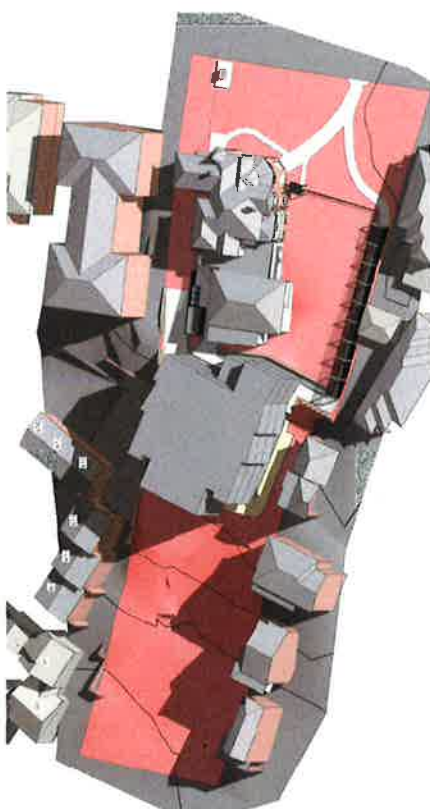


2 3D - Shadow Diagrams - 12.30PM June 21 - Proposed 4 storey
Scale

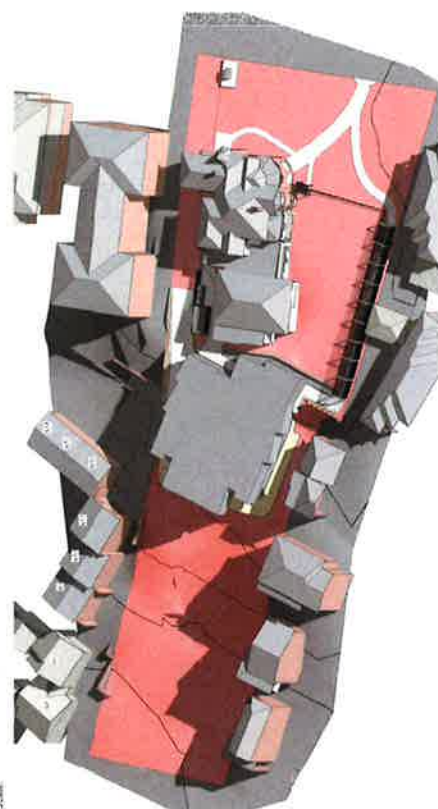

4 3D - Shadow Diagrams - 12.30PM June 21 - Proposed 2 storey
Scale



5 3D - Shadow Diagrams - 12.30PM June 21 - Proposed 1 storey
Scale

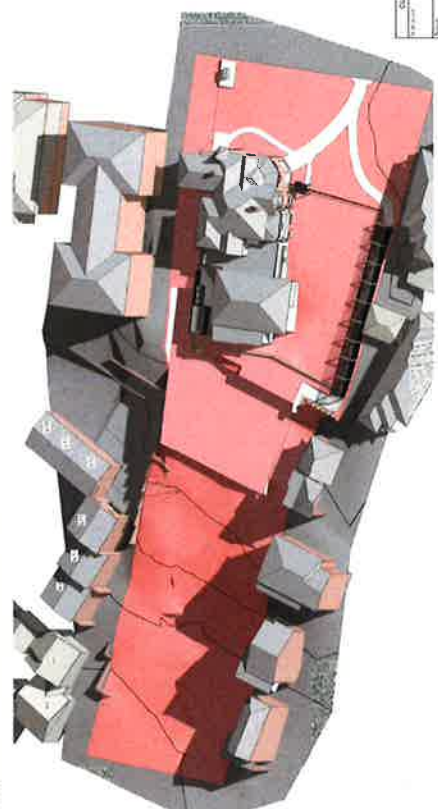

6 3D - Shadow Diagrams - 12.30PM June 21 - Existing Site
Scale


Age	Sex	Residence Description	Case
1			
2			
to the above-mentioned


the authors are not aware of any other studies that have examined the effects of a single session of a group-based, self-help program on the self-efficacy of people with low self-efficacy. The authors are also not aware of any other studies that have examined the effects of a single session of a group-based, self-help program on the self-efficacy of people with low self-efficacy.




3D - Shadow Diagrams - 1.15PM June 21 - Proposed 5 Storey

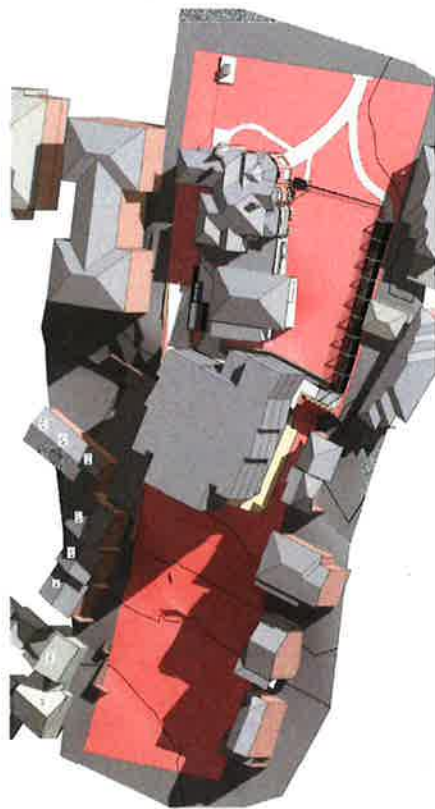

2 3D - Shadow Diagrams - 1.15PM June 21 - Proposed 4 storey

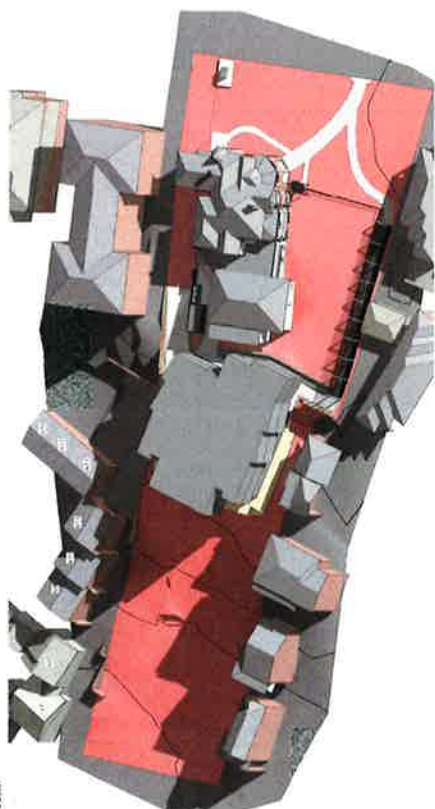


3D - Shadow Diagrams - 1.15PM June 21 - Proposed 3 storey

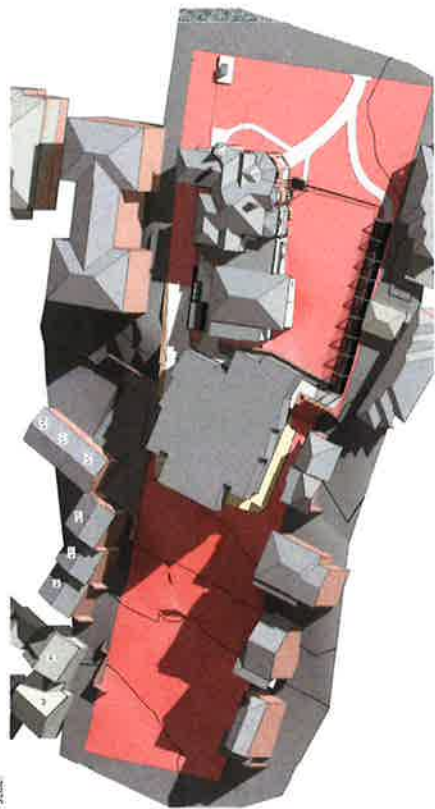

4 3D - Shadow Diagrams - 1.15PM June 21 - Proposed 2 storey



3D - Shadow Diagrams - 1.15PM June 21 - Proposed 1 storey

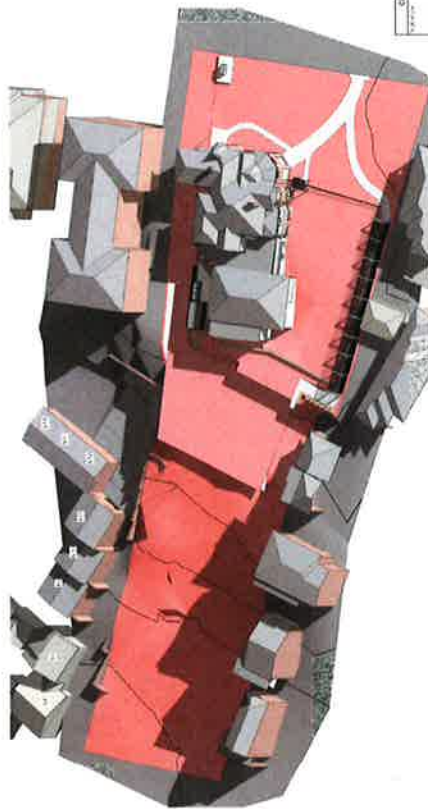

3D - Shadow Diagrams - 1.15PM June 21 - Existing Site

Freeman
1000 1st St
Frederick, MD 21701

TEAM
ARCHITECTS

Tresillian Wollstonecraft
Lot 8, DP 964648, 25 Shirley Rd
Wollstonecraft NSW 2065

Shadow Study 1:15PM June 21

SS131 A

SHADING STUDY

DEVELOPMENT APPLICATION		
No.	Description	Scale
1	3D - Shadow Diagrams - 1.30PM June 21 - Proposed 5 storey	Scale
2	3D - Shadow Diagrams - 1.30PM June 21 - Proposed 4 storey	Scale
3	3D - Shadow Diagrams - 1.30PM June 21 - Proposed 3 storey	Scale
4	3D - Shadow Diagrams - 1.30PM June 21 - Proposed 2 storey	Scale
5	3D - Shadow Diagrams - 1.30PM June 21 - Proposed 1 storey	Scale
6	3D - Shadow Diagrams - 1.30PM June 21 - Existing Site	Scale

KEY TO ARCHITECTURAL DRAWINGS

1. ALL DIMENSIONS ARE IN METERS UNLESS OTHERWISE SPECIFIED.

2. ALL DIMENSIONS ARE TO FACE UNLESS OTHERWISE SPECIFIED.

3. ALL DIMENSIONS ARE TO CENTERLINE UNLESS OTHERWISE SPECIFIED.

4. ALL DIMENSIONS ARE TO EXTERIOR FACE UNLESS OTHERWISE SPECIFIED.

5. ALL DIMENSIONS ARE TO INTERIOR FACE UNLESS OTHERWISE SPECIFIED.

6. ALL DIMENSIONS ARE TO CENTERLINE OF ROAD UNLESS OTHERWISE SPECIFIED.

7. ALL DIMENSIONS ARE TO EXTERIOR FACE OF CURB UNLESS OTHERWISE SPECIFIED.

8. ALL DIMENSIONS ARE TO INTERIOR FACE OF CURB UNLESS OTHERWISE SPECIFIED.

9. ALL DIMENSIONS ARE TO CENTERLINE OF FOOTPATH UNLESS OTHERWISE SPECIFIED.

10. ALL DIMENSIONS ARE TO EXTERIOR FACE OF FOOTPATH UNLESS OTHERWISE SPECIFIED.

11. ALL DIMENSIONS ARE TO INTERIOR FACE OF FOOTPATH UNLESS OTHERWISE SPECIFIED.

12. ALL DIMENSIONS ARE TO CENTERLINE OF DRIVEWAY UNLESS OTHERWISE SPECIFIED.

13. ALL DIMENSIONS ARE TO EXTERIOR FACE OF DRIVEWAY UNLESS OTHERWISE SPECIFIED.

14. ALL DIMENSIONS ARE TO INTERIOR FACE OF DRIVEWAY UNLESS OTHERWISE SPECIFIED.

15. ALL DIMENSIONS ARE TO CENTERLINE OF ALLEY UNLESS OTHERWISE SPECIFIED.

16. ALL DIMENSIONS ARE TO EXTERIOR FACE OF ALLEY UNLESS OTHERWISE SPECIFIED.

17. ALL DIMENSIONS ARE TO INTERIOR FACE OF ALLEY UNLESS OTHERWISE SPECIFIED.

18. ALL DIMENSIONS ARE TO CENTERLINE OF LOT UNLESS OTHERWISE SPECIFIED.

19. ALL DIMENSIONS ARE TO EXTERIOR FACE OF LOT UNLESS OTHERWISE SPECIFIED.

20. ALL DIMENSIONS ARE TO INTERIOR FACE OF LOT UNLESS OTHERWISE SPECIFIED.

TRELLIAN
25 SUNDAY RD
WALLINGROOF NSW 2055

TEAM ARCHITECTS
ARCHITECTS
10/11-13/15 SUNDAY RD
WALLINGROOF NSW 2055
TEL: 02 9333 1313
WWW.TEAMARCHITECTS.COM.AU

Trellian Wallingrooft
Lot 8, 25 Sunday Rd
Wallingrooft NSW 2055


SHADOW STUDY 1.30PM June 21

No.	Description	Scale
1	3D - Shadow Diagrams - 1.30PM June 21 - Proposed 5 storey	Scale
2	3D - Shadow Diagrams - 1.30PM June 21 - Proposed 4 storey	Scale
3	3D - Shadow Diagrams - 1.30PM June 21 - Proposed 3 storey	Scale
4	3D - Shadow Diagrams - 1.30PM June 21 - Proposed 2 storey	Scale

SS132 A




1 3D - Shadow Diagrams - 1.30PM June 21 - Proposed 5 storey
Scale

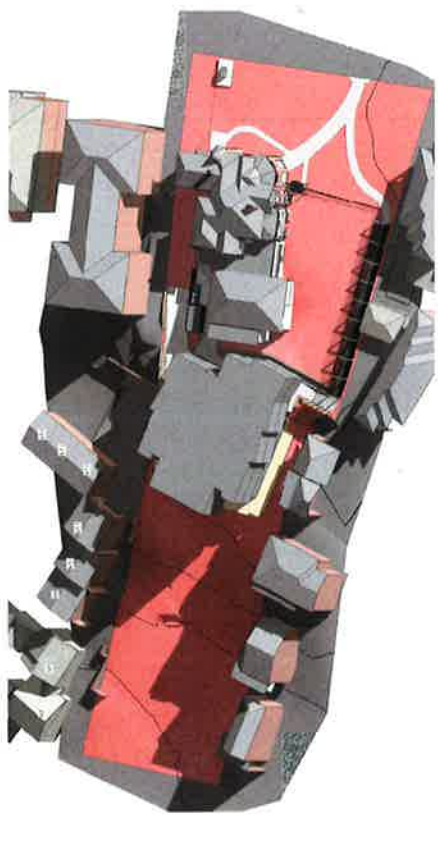


3 3D - Shadow Diagrams - 1.30PM June 21 - Proposed 3 storey
Scale




5 3D - Shadow Diagrams - 1.30PM June 21 - Proposed 1 storey
Scale

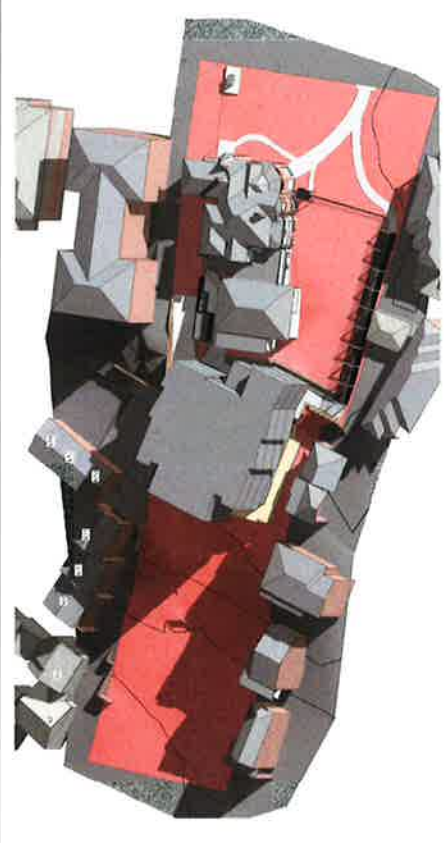

2 3D - Shadow Diagrams - 1.30PM June 21 - Proposed 4 storey
Scale

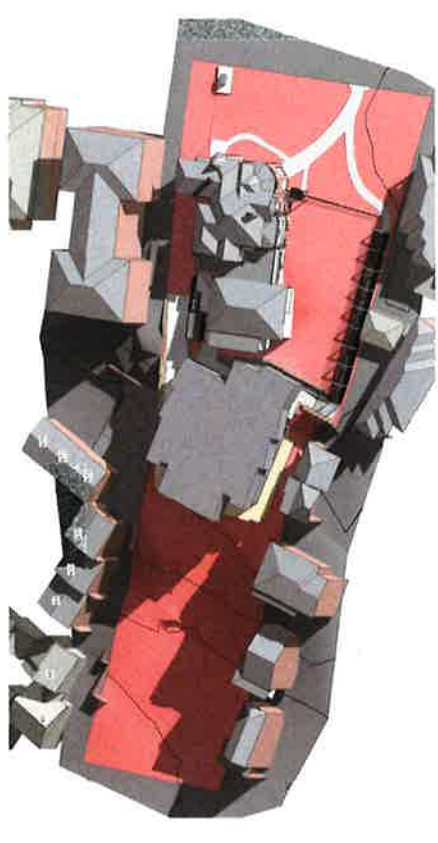

4 3D - Shadow Diagrams - 1.30PM June 21 - Proposed 2 storey
Scale

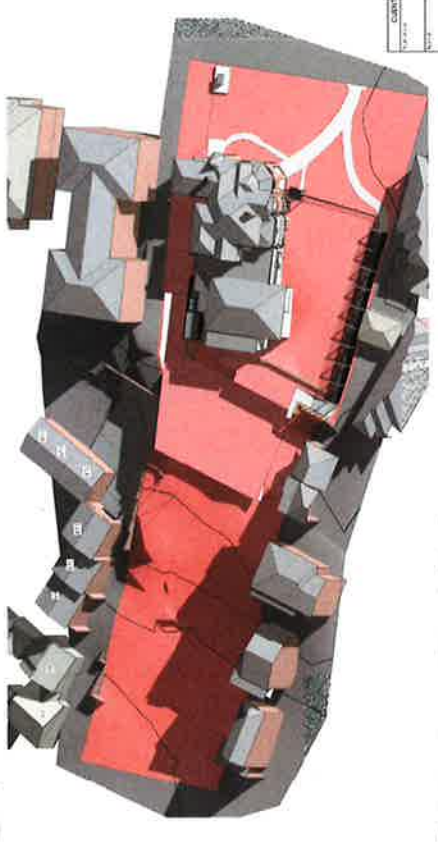

6 3D - Shadow Diagrams - 1.30PM June 21 - Existing Site
Scale

NO.	REVISION	DATE
1	Initial Design	11/06/2021
2	Revised Design	11/06/2021
3	Revised Design	11/06/2021
KEY TO ARCHITECTURAL DRAWINGS

1. Proposed Development

2. Existing Development

3. Proposed Access

4. Proposed Parking

5. Proposed Landscaping

6. Proposed Fencing

7. Proposed Lighting

8. Proposed Signage

9. Proposed Stormwater Management

10. Proposed Sewerage Management

11. Proposed Gas Management

12. Proposed Electricity Management

13. Proposed Telecommunications Management

14. Proposed Water Management

15. Proposed Fire Management

16. Proposed Noise Management

17. Proposed Air Quality Management

18. Proposed Social and Cultural Management

19. Proposed Heritage Management

20. Proposed Biodiversity Management

21. Proposed Visual Amenity Management

22. Proposed Community Management

23. Proposed Employment Management

24. Proposed Recreation Management

25. Proposed Transport Management

26. Proposed Urban Design Management

27. Proposed Planning Management

28. Proposed Policy Management

29. Proposed Strategy Management

30. Proposed Vision Management

TEAM ARCHITECTS

25 York Rd
Wollstonecraft NSW 2038

Phone: 02 9438 1111
Fax: 02 9438 1112
Email: info@teamarchitects.com.au
Website: www.teamarchitects.com.au


Trevelyan Wollstonecraft
Lot 8, DP 944448, 25 York Rd
Wollstonecraft NSW 2038

Shadow Study 1.45PM June 21


SS133 A




2 3D - Shadow Diagrams - 1.45PM June 21 - Proposed 4 storey
Scale:

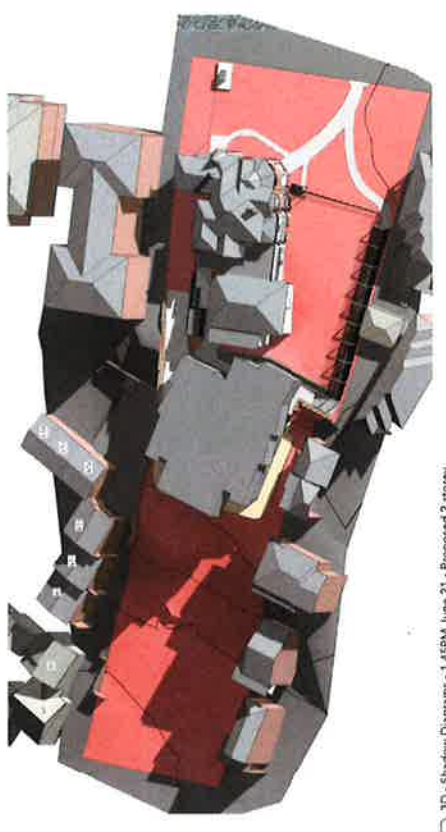


4 3D - Shadow Diagrams - 1.45PM June 21 - Proposed 2 storey
Scale:

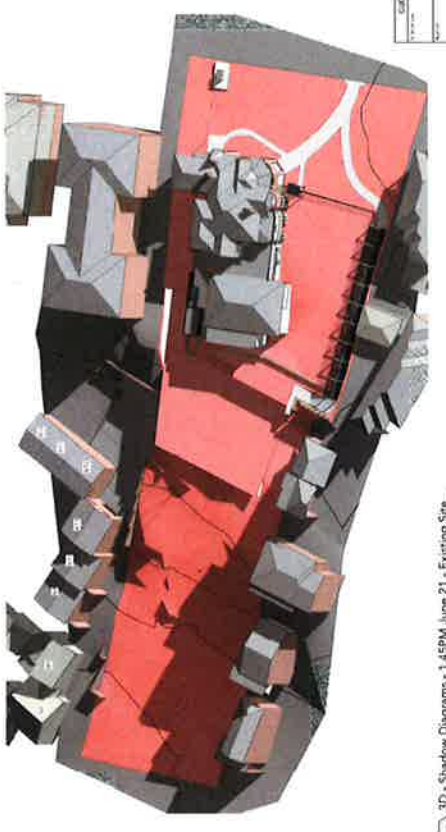


6 3D - Shadow Diagrams - 1.45PM June 21 - Existing Site
Scale:

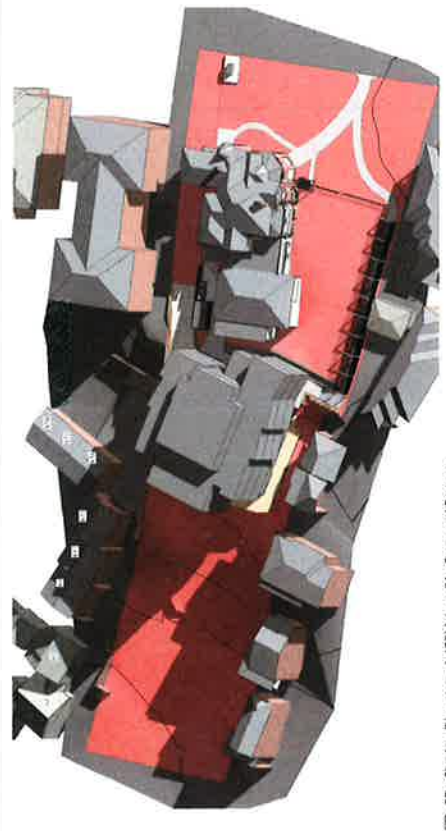

1 3D - Shadow Diagrams - 1.45PM June 21 - Proposed 5 storey
Scale:

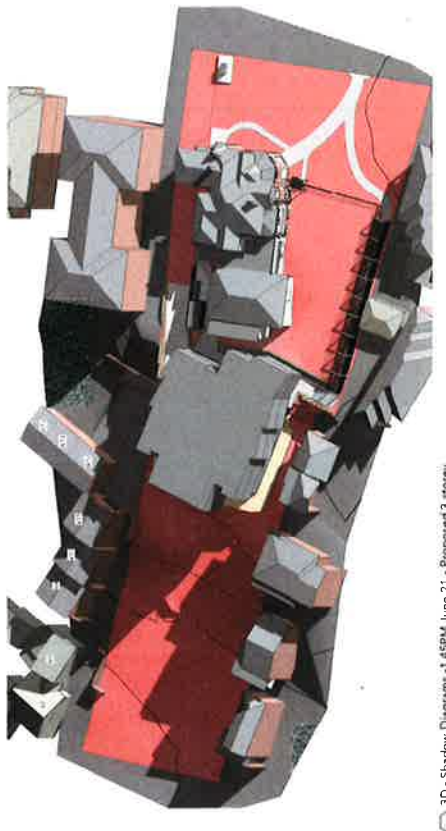

3 3D - Shadow Diagrams - 1.45PM June 21 - Proposed 3 storey
Scale:

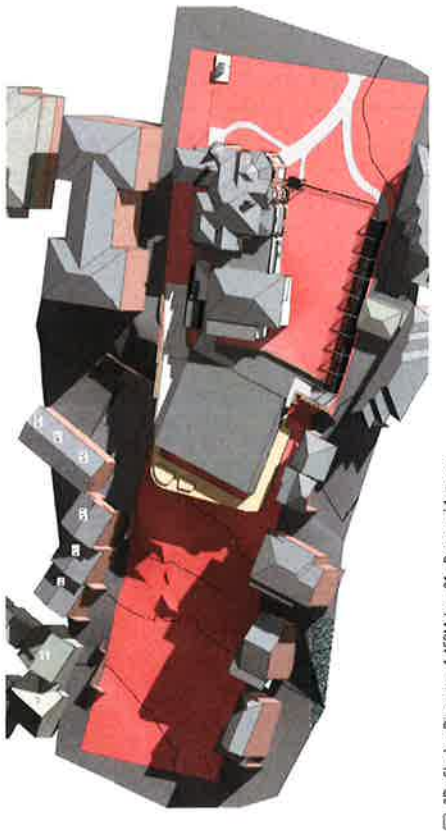

5 3D - Shadow Diagrams - 1.45PM June 21 - Proposed 1 storey
Scale:




1 3D - Shadow Diagrams - 2:00PM June 21 - Proposed 5 storey
Scale:



2 3D - Shadow Diagrams - 2:00PM June 21 - Proposed 4 storey
Scale:




3 3D - Shadow Diagrams - 2:00PM June 21 - Proposed 3 storey
Scale:

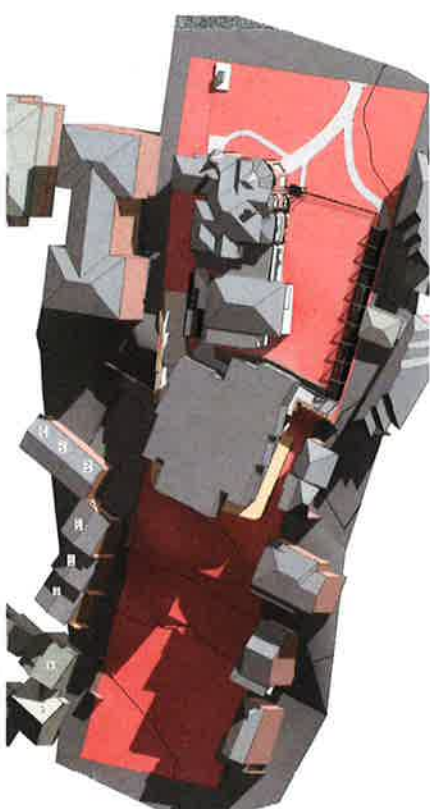

4 3D - Shadow Diagrams - 2:00PM June 21 - Proposed 2 storey
Scale:



5 3D - Shadow Diagrams - 2:00PM June 21 - Proposed 1 storey
Scale:

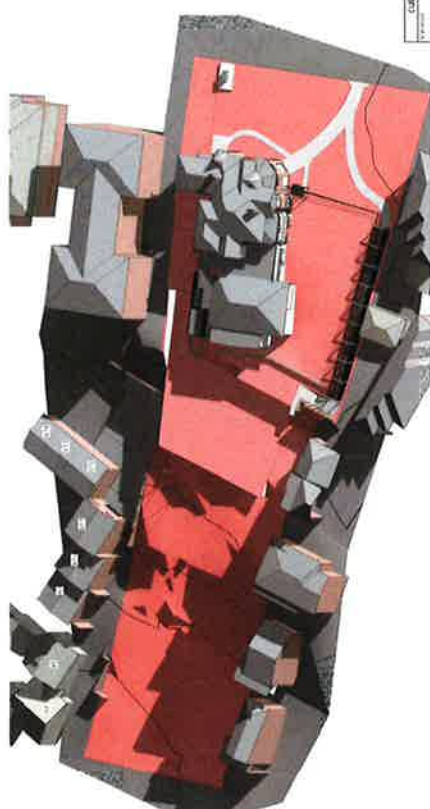

6 3D - Shadow Diagrams - 2:00PM June 21 - Existing Site
Scale:

DRAWING STATUS

DEVELOPMENT APPLICATION

No.	Revised Description	Date
1		
2		
KEY TO ARCHITECTURAL SYMBOLS

1. NORTH ARROW

2. SCALE

3. SITE BOUNDARY

4. EXISTING BUILDINGS

5. PROPOSED BUILDINGS

6. EXISTING ROADS

7. PROPOSED ROADS

8. EXISTING UTILITIES

9. PROPOSED UTILITIES

10. EXISTING LANDSCAPE

11. PROPOSED LANDSCAPE

12. EXISTING FENCES

13. PROPOSED FENCES

14. EXISTING SIGNAGE

15. PROPOSED SIGNAGE

16. EXISTING LIGHTING

17. PROPOSED LIGHTING

18. EXISTING PAVING

19. PROPOSED PAVING

20. EXISTING CURBS

21. PROPOSED CURBS

22. EXISTING DRIVEWAYS

23. PROPOSED DRIVEWAYS

24. EXISTING SIDEWALKS

25. PROPOSED SIDEWALKS

26. EXISTING STAIRS

27. PROPOSED STAIRS

28. EXISTING RAMP

29. PROPOSED RAMP

30. EXISTING ELEVATOR

31. PROPOSED ELEVATOR

32. EXISTING ESCALATOR

33. PROPOSED ESCALATOR

34. EXISTING MECHANICAL

35. PROPOSED MECHANICAL

36. EXISTING ELECTRICAL

37. PROPOSED ELECTRICAL

38. EXISTING PLUMBING

39. PROPOSED PLUMBING

40. EXISTING HEATING

41. PROPOSED HEATING

42. EXISTING COOLING

43. PROPOSED COOLING

44. EXISTING VENTILATION

45. PROPOSED VENTILATION

46. EXISTING EXHAUST

47. PROPOSED EXHAUST

48. EXISTING INTAKE

49. PROPOSED INTAKE

50. EXISTING STORAGE

51. PROPOSED STORAGE

52. EXISTING WASTE

53. PROPOSED WASTE

54. EXISTING WATER

55. PROPOSED WATER

56. EXISTING SEWER

57. PROPOSED SEWER

58. EXISTING GAS

59. PROPOSED GAS

60. EXISTING TELEPHONE

61. PROPOSED TELEPHONE

62. EXISTING CABLE

63. PROPOSED CABLE

64. EXISTING FIBER

65. PROPOSED FIBER

66. EXISTING RAIL

67. PROPOSED RAIL

68. EXISTING HIGHWAY

69. PROPOSED HIGHWAY

70. EXISTING AIRPORT

71. PROPOSED AIRPORT

72. EXISTING PORT

73. PROPOSED PORT

74. EXISTING CANAL

75. PROPOSED CANAL

76. EXISTING LAKE

77. PROPOSED LAKE

78. EXISTING RIVER

79. PROPOSED RIVER

80. EXISTING OCEAN

81. PROPOSED OCEAN

82. EXISTING MOUNTAIN

83. PROPOSED MOUNTAIN

84. EXISTING HILL

85. PROPOSED HILL

86. EXISTING VALLEY

87. PROPOSED VALLEY

88. EXISTING PLAIN

89. PROPOSED PLAIN

90. EXISTING DESERT

91. PROPOSED DESERT

92. EXISTING TROPICS

93. PROPOSED TROPICS

94. EXISTING ARCTIC

95. PROPOSED ARCTIC

96. EXISTING ANTARCTIC

97. PROPOSED ANTARCTIC

98. EXISTING SPACE

99. PROPOSED SPACE

100. EXISTING TIME

101. PROPOSED TIME

TEAM ARCHITECTS

25 Stirling Rd
Wollstonecraft NSW 2035

Trevillian Wollstonecraft
Unit 8, 25 Stirling Rd
Wollstonecraft NSW 2035

Shadow Study 2:00PM June 21

SS134 A

Year	Number of Publications	Country
1990	1	USA
1991	1	USA
[illegible]

Trigullari
35 Cherry Rd
Beverly Hills, CA 90210

TEAM
ARCHITECTS
PCVIA
101 South Main
#812 Salem, MA 01970
Tel: 508/744-1466
Fax: 508/744-1466

Tresillian Wollstonecraft
Lot 8, DP 946648, 25 Shirley Rd
Wollstonecraft NSW 2065

Shadow Study 2:30PM June 21

SS136 A 712 3A





5 3D - Shadow Diagrams - 3.00PM June 21 - Proposed 1 storey
Scale:




1 3D - Shadow Diagrams - 3:15PM June 21 - Proposed 5 story.
Scale



2 3D - Shadow Diagrams - 3:15PM June 21 - Proposed 4 story.
Scale




3 3D - Shadow Diagrams - 3:15PM June 21 - Proposed 3 story.
Scale

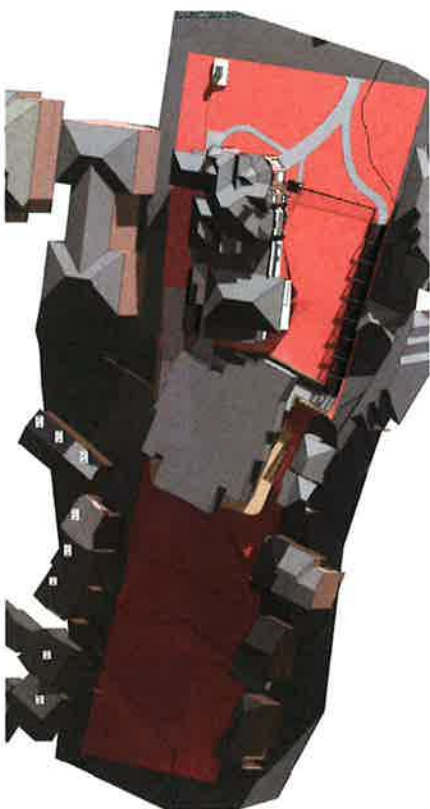

4 3D - Shadow Diagrams - 3:15PM June 21 - Proposed 2 story.
Scale



5 3D - Shadow Diagrams - 3:15PM June 21 - Existing Site.
Scale

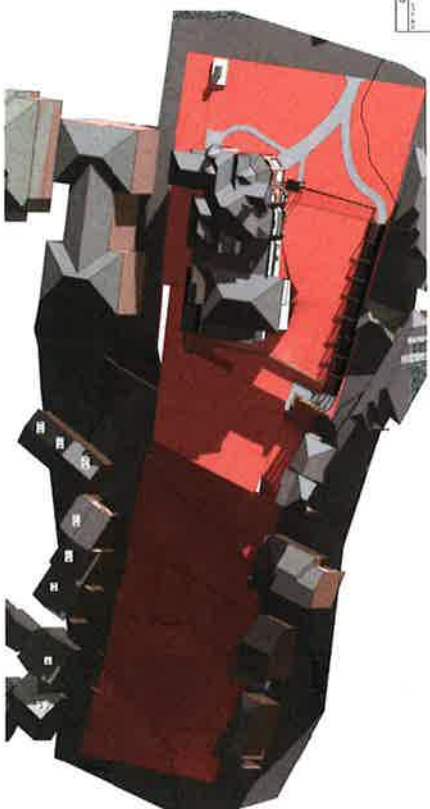

6 3D - Shadow Diagrams - 3:15PM June 21 - Existing Site.
Scale

SHADING STUDY

DEVELOPMENT APPLICATION		
No.	Revised Description	Date
1		
2		
KEY TO ARCHITECTURAL DRAWINGS

1. ALL DIMENSIONS ARE IN METERS UNLESS OTHERWISE SPECIFIED.

2. ALL DIMENSIONS ARE TO FACE UNLESS OTHERWISE SPECIFIED.

3. ALL DIMENSIONS ARE TO CENTERLINE UNLESS OTHERWISE SPECIFIED.

4. ALL DIMENSIONS ARE TO EXTERIOR FACE UNLESS OTHERWISE SPECIFIED.

5. ALL DIMENSIONS ARE TO INTERIOR FACE UNLESS OTHERWISE SPECIFIED.

6. ALL DIMENSIONS ARE TO CENTERLINE OF ROAD UNLESS OTHERWISE SPECIFIED.

7. ALL DIMENSIONS ARE TO EXTERIOR FACE OF ROAD UNLESS OTHERWISE SPECIFIED.

8. ALL DIMENSIONS ARE TO INTERIOR FACE OF ROAD UNLESS OTHERWISE SPECIFIED.

9. ALL DIMENSIONS ARE TO CENTERLINE OF RAILROAD UNLESS OTHERWISE SPECIFIED.

10. ALL DIMENSIONS ARE TO EXTERIOR FACE OF RAILROAD UNLESS OTHERWISE SPECIFIED.

11. ALL DIMENSIONS ARE TO INTERIOR FACE OF RAILROAD UNLESS OTHERWISE SPECIFIED.

12. ALL DIMENSIONS ARE TO CENTERLINE OF CANAL UNLESS OTHERWISE SPECIFIED.

13. ALL DIMENSIONS ARE TO EXTERIOR FACE OF CANAL UNLESS OTHERWISE SPECIFIED.

14. ALL DIMENSIONS ARE TO INTERIOR FACE OF CANAL UNLESS OTHERWISE SPECIFIED.

15. ALL DIMENSIONS ARE TO CENTERLINE OF DRAINAGE CANAL UNLESS OTHERWISE SPECIFIED.

16. ALL DIMENSIONS ARE TO EXTERIOR FACE OF DRAINAGE CANAL UNLESS OTHERWISE SPECIFIED.

17. ALL DIMENSIONS ARE TO INTERIOR FACE OF DRAINAGE CANAL UNLESS OTHERWISE SPECIFIED.

TEAM ARCHITECTS

1501 15th Ave S
Suite 100
Boulder, CO 80502
Tel: 303.440.1234
Fax: 303.440.1235
www.teamarchitects.com

Trevillian Walkersville
Lot 8, Old-1500, 25 S. 15th Rd
Walkersville, NM 87401

Shadow Study - 3:15PM June 21

SS139 A

Year	Number of Students	Year
1990		
1991		
SPENDING THROUGHOUT CYCLE

1992, 1993, 1994,26



Tienchen
25 Shirley Rd
Wollstonecraft NSW 2065

TEAM ARCHITECTS
1000 15th St., Suite 1000
San Francisco, CA 94103
Tel: 415.774.1000
Fax: 415.774.1001
www.teamarchitects.com

Tresillian Wollstonecraft
Lot 8, DP 964618, 25 Shirley Rd
Wollstonecraft NSW 2065

Shadow Study 3:30PM June 21

SS140 A

TRESILLIAN WOLLSTONECRAFT SUNSHADOW MATRIX - EXISTING LIVING SPACES

Rev	Comment	Date
A	For review	3-Apr-18

	No sunlight access to living spaces
	Sunlight access to living spaces
	No change to existing conditions

TIME	DRAWING REFERENCE	R1	R2	R3	R4	R5	R6	R7	R8	R9	R10	R11	R12	R13	R14	COMMENTS
8.00	SS110															
8.15	SS111															
8.30	SS112															
8.45	SS113															
9.00	SS114															
9.15	SS115															
9.30	SS116															
9.45	SS117															
10.00	SS118															
10.15	SS119															
10.30	SS120															
10.45	SS121															
11.00	SS122															
11.15	SS123															
11.30	SS124															
11.45	SS125															
12.00	SS126															
12.15	SS127															
12.30	SS128															
12.45	SS129															
1.00	SS130															
1.15	SS131															
1.30	SS132															
1.45	SS133															
2.00	SS134															
2.15	SS135															
2.30	SS136															
2.45	SS137															
3.00	SS138															
3.15	SS139															
3.30	SS140															
3.45	SS141															
4.00	SS142															
		N/A	N/A	N/A	N/A	N/A	N/A	6.75	6.75	5.5	6.75	6.75	5.25	5.25	4.5	

R12 - R14 SUN NOT YET ACCESSING LIVING SPACES UNTIL 9.30


R9 OVERSHADOWED BY EXISTING BLADE WALL

R14 OVERSHADOWED BY EXISTING RFB

TRYON STREET DEVELOPMENT COMPLETELY OVERSHADOWED BY EXISTING RFB AND EXISTING CARPENTER HOUSE

TRESILLIAN WOLLSTONECRAFT SUNSHADOW MATRIX - INTERNAL LIVING SPACES

Rev	Comment	Date
A	For review	3-Apr-18

 

Indicates extent of existing shadows

TIME	DRAWING REFERENCE	R1	R2	R3	R4	R5	R6	R7	R8	R9	R10	R11	R12	R13	R14	COMMENTS
8.00	SS110															
8.15	SS111															
8.30	SS112															
8.45	SS113															
9.00	SS114															
9.15	SS115															
9.30	SS116															
9.45	SS117															
10.00	SS118															
10.15	SS119															
10.30	SS120															
10.45	SS121															
11.00	SS122															
11.15	SS123															
11.30	SS124															
11.45	SS125															
12.00	SS126															
12.15	SS127															
12.30	SS128															
12.45	SS129															
1.00	SS130															
1.15	SS131															
1.30	SS132															
1.45	SS133															
2.00	SS134															
2.15	SS135															
2.30	SS136															
2.45	SS137															
3.00	SS138															
3.15	SS139															
3.30	SS140															
3.45	SS141															
4.00	SS142															
TOTAL		N/A	N/A	N/A	N/A	N/A	N/A	5.75	5.5	5.25	4.75	4	1.75	2.25	2.25	

R12 - R14 SUN NOT YET ACCESSING LIVING SPACES UNTIL 9.30

R9 OVERSHADOWED BY EXISTING BLADE WALL

R14 OVERSHADOWED BY EXISTING RFB

CARPENTER HOUSE

TRESILLIAN WOLLSTONECRAFT SUNSHADOW MATRIX - EXISTING PRIVATE OUTDOOR SPACE



Team 2 Architects Pty Ltd
701/1 Clarendon Street,
St Leonards NSW 2065
313/737 Burwood Road,
Hawthorn East VIC 3123
T 02 9437 3166
E info@team2.com.au
W team2.com.au
ABN 72 04 833 507 I REG NO 9940

Rev	Comment	Date
A	For review	3-Apr-18

 No sunlight access to living spaces
 Sunlight access to living spaces
 No change to existing conditions

TIME	DRAWING REFERENCE	R1	R2	R3	R4	R5	R6	R7	R8	R9	R10	R11	R12	R13	R14	COMMENTS
8.00	SS110															
8.15	SS111															
8.30	SS112															
8.45	SS113															
9.00	SS114															
9.15	SS115															
9.30	SS116															
9.45	SS117															
10.00	SS118															
10.15	SS119															
10.30	SS120															
10.45	SS121															
11.00	SS122															
11.15	SS123															
11.30	SS124															
11.45	SS125															
12.00	SS126															
12.15	SS127															
12.30	SS128															
12.45	SS129															
1.00	SS130															
1.15	SS131															
1.30	SS132															
1.45	SS133															
2.00	SS134															
2.15	SS135															
2.30	SS136															R10 OVERSHADOWED BY EXISTING WALL, R14 OVERSHADOWED BY EXISTING RFB
2.45	SS137															R11 OVERSHADOWED BY EXISTING RETAINING WALL
3.00	SS138															R9-R14 OVERSHADOWED BY EXISTING ELEMENTS
3.15	SS139															TRYON STREET DEVELOPMENT OVERSHADOWED BY EXISTING RFB AND CARPENTER HOUSE
3.30	SS140															
3.45	SS141															
4.00	SS142															
TOTAL		N/A	N/A	N/A	N/A	N/A	N/A	6.75	6.75	6.5	5.75	5.5	5.25	6.5	6	

TRESILLIAN WOLLSTONECRAFT SUNSHADOW MATRIX - PROPOSED PRIVATE OUTDOOR SPACE

Rev	Comment	Date
A	For review	3-Apr-18

	No sunlight access to living spaces
	Sunlight access to living spaces
	No change to existing conditions

 Indicates extent of existing shadows

TIME	DRAWING REFERENCE	R1	R2	R3	R4	R5	R6	R7	R8	R9	R10	R11	R12	R13	R14	COMMENTS
8.00	SS110															
8.15	SS111															
8.30	SS112															
8.45	SS113															
9.00	SS114															
9.15	SS115															
9.30	SS116															
9.45	SS117															
10.00	SS118															
10.15	SS119															
10.30	SS120															
10.45	SS121															
11.00	SS122															
11.15	SS123															
11.30	SS124															
11.45	SS125															
12.00	SS126															
12.15	SS127															
12.30	SS128															
12.45	SS129															
1.00	SS130															
1.15	SS131															
1.30	SS132															
1.45	SS133															
2.00	SS134															
2.15	SS135															
2.30	SS136															R10 OVERSHADOWED BY EXISTING WALL, R14 OVERSHADOWED BY EXISTING RFB
2.45	SS137															R11 OVERSHADOWED BY EXISTING RETAINING WALL
3.00	SS138															R9-R14 OVERSHADOWED BY EXISTING ELEMENTS.
3.15	SS139															TRYON STREET DEVELOPMENT OVERSHADOWED BY RFB AND EXISTING CARPENTER HOUSE
3.30	SS140															
3.45	SS141															
4.00	SS142															
TOTAL		N/A	N/A	N/A	N/A	N/A	N/A	6	5.5	5.25	4.5	2.5	1.75	3.25	3.5	