




RECEIVED BY CS
19 OCT 2018
NORTH SYDNEY COUNCIL

DRAWING INDEX

Legend:

Current drawing submitted with DA-359/17
Drawing DELETED
01.2/1 Drawings with suffix /# are AMENDED
06.1 Drawings with numeric suffix, # are NEW Drawings.

01.2/2	MPCS_Proposed Site Plan
02.2/2	MPCS_Proposed Site Analysis Plan
03.0/2	MPCS_LGF2 GA REFERENCE PLAN
04.1/1	MPCS_LGF2 GA PLAN 2
05.0/2	MPCS_LGF1 GA REFERENCE PLAN
06.0/2	MPCS_LGF1 GA PLAN 1
06.1/1	MPCS_LGF1 GA PLAN 2
07.0/2	MPCS_GF GA REFERENCE PLAN
08.0/2	MPCS_GF GA PLAN 1
09.0/2	MPCS_GF GA PLAN 2
09.1/1	MPCS_GF GA PLAN 3
10.0/2	MPCS_1F GA REFERENCE PLAN
11.0/2	MPCS_1F GA PLAN 1
11.1/1	MPCS_1F GA PLAN 2
11.2/1	MPCS_1F GA PLAN 3
12.0/2	MPCS_2F GA REFERENCE PLAN
12.1/1	MPCS_2F GA PLAN 1
12.2/1	MPCS_2F GA PLAN 2
12.3/1	MPCS_2F GA PLAN 3
14.0/2	MPCS_ROOF PLAN 1
14.1/1	MPCS_ROOF PLAN 2
14.2	MPCS_ROOF PLAN
21.0/2	MPCS_Proposed Section A
22.0/2	MPCS_Proposed Section B
23.0/2	MPCS_Proposed Section C
24.0/2	MPCS_Proposed Section D
25.0/2	MPCS_Cross Section 1-Consulting
25.1/1	MPCS_Cross Section 2-Consulting
25.2	MPCS_150 Wall Sections
26.0/2	MPCS_North Elevation - MPCS
26.1/1	MPCS_North Elevation - Consulting
26.2	MPCS_South Elevation - MPCS
27.0/2	MPCS_South Elevation - Consulting
27.1/1	MPCS_East Elevation - Consulting
28.0/2	MPCS_East Elevation - MPCS
28.1/1	MPCS_East Elevation - Consulting
28.2/1	MPCS_East Elevation
28.3/1	MPCS_West Elevation 1
28.4/1	MPCS_West Elevation 2
29.0/2	MPCS_External Finishes
30.0/1	MPCS_Landscape Plan
30.0/2	MPCS_Landscape Plan
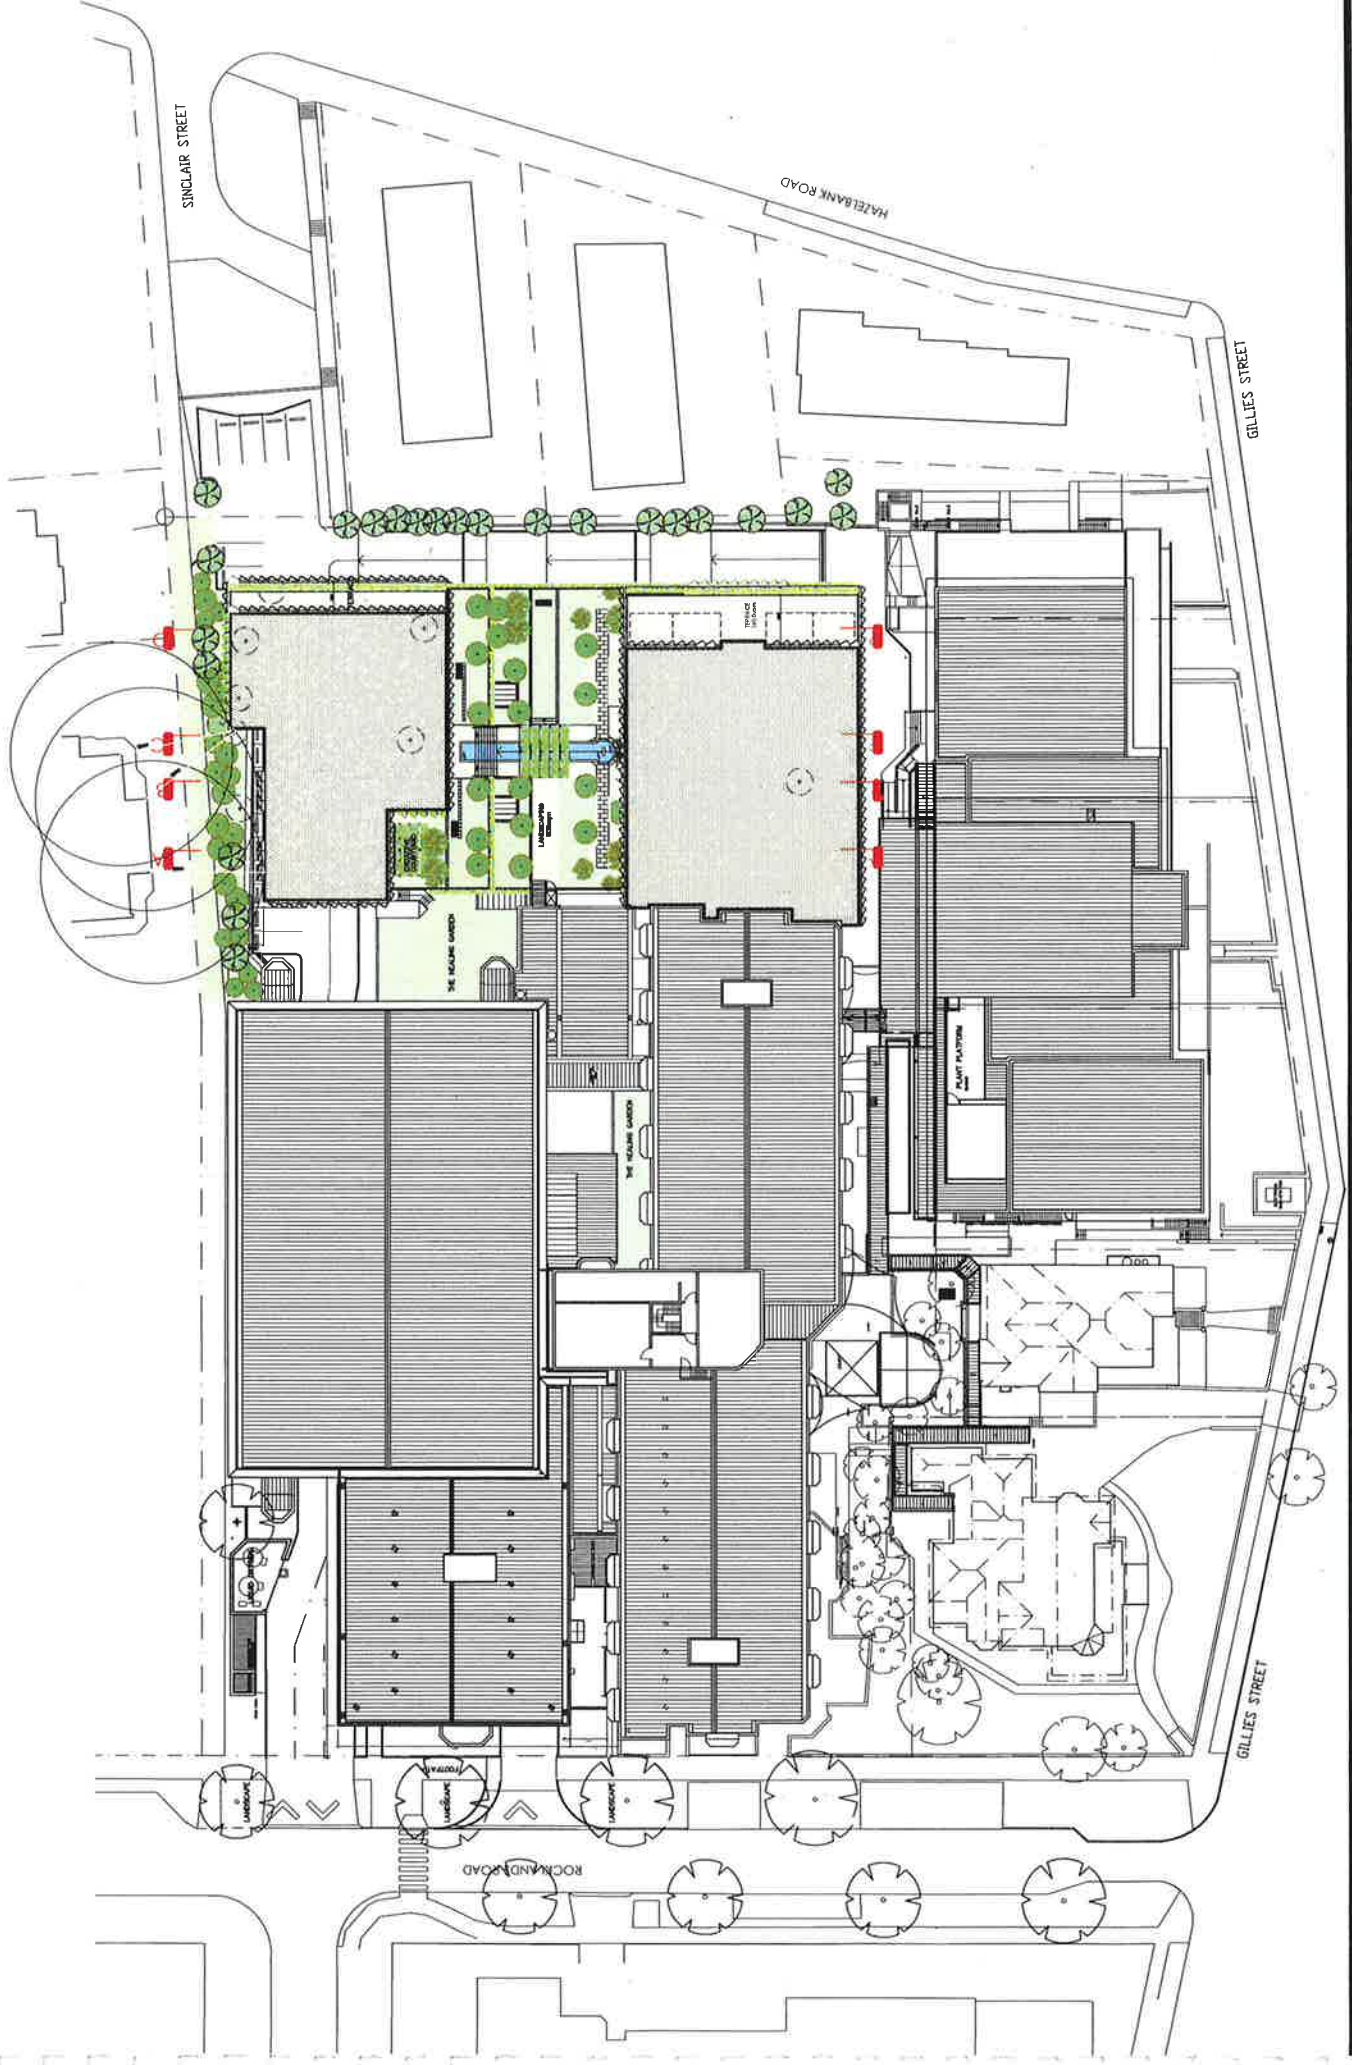


MATER HOSPITAL
A FACILITY OF
ST VINCENT'S
17 ROCKDALE ROAD, ROCKDALE NSW

Mater Palliative Care Service



Zone Architects
125 YOUNG STREET, CREMORNE NSW AUSTRALIA 2090 PTY LTD
TELEPHONE/FAX: 02 9068 4000 ABN: 13 181 077746
Scale: 1:300 @ A3 Date: 14/10/2018 Drawing Number: DA-01.2/2
© Zone Architects Pty Ltd

SITE PLAN - PROPOSED

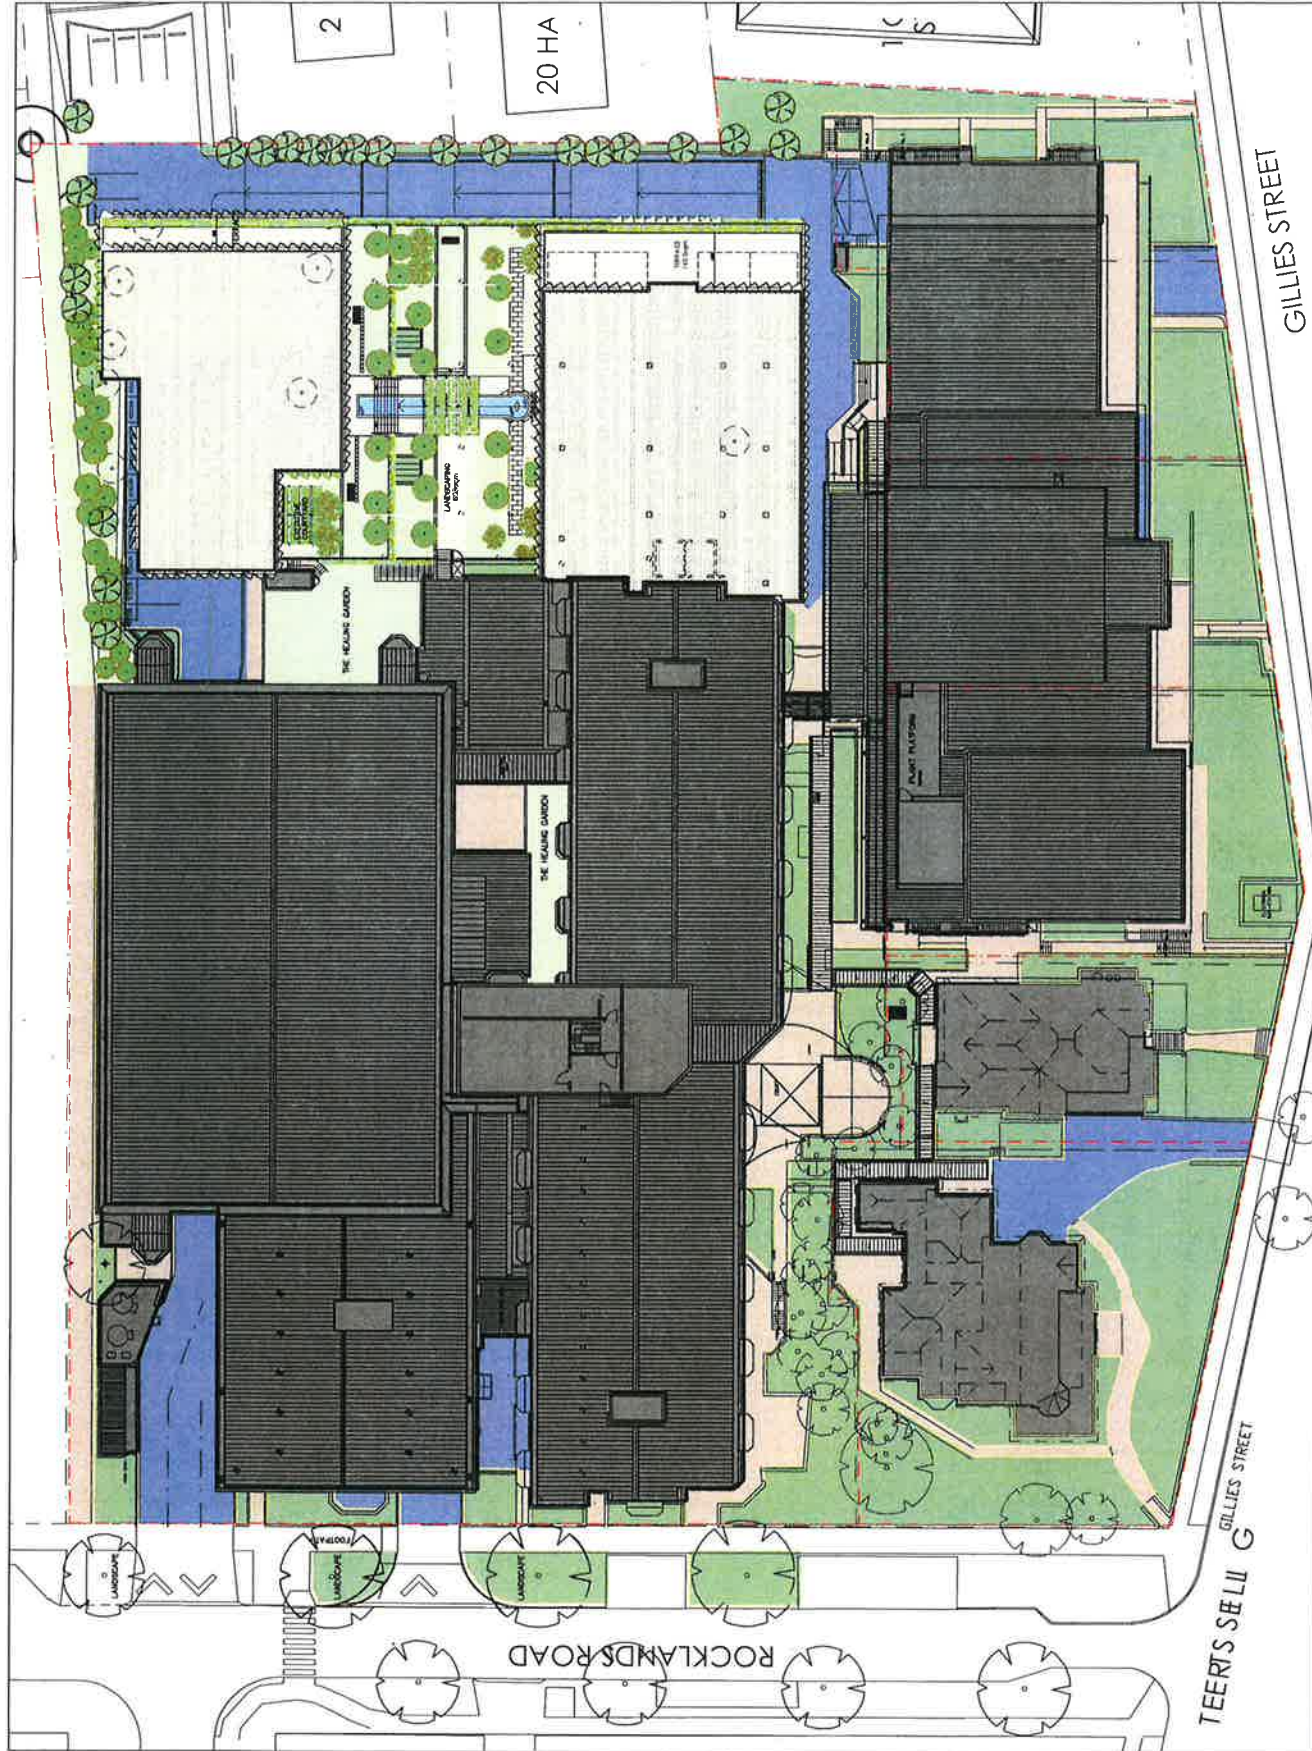

CALCULATIONS

SITE AREA	15,483.5sqm
BUILDING AREA	9,198.75sqm 59.4%
DRIVEWAYS/ CARPARKING	1,344.45sqm 8.6%
LANDSCAPE AREA	4,940.3sqm
STREET LANDSCAPE	160.2sqm
TOTAL LANDSCAPE	5,100.5sqm 32.0%
SOFT LANDSCAPING	3,300.5sqm 65.0%
HARD LANDSCAPING	1,800.0sqm 35.0%




Mater Palliative Care Service



MATER HOSPITAL
 A FACILITY OF
 ST VINCENT'S
 171 BARKLY ROAD, WILLOWBROOK, NSW

The
 SITE ANALYSIS PLAN
 PROPOSED

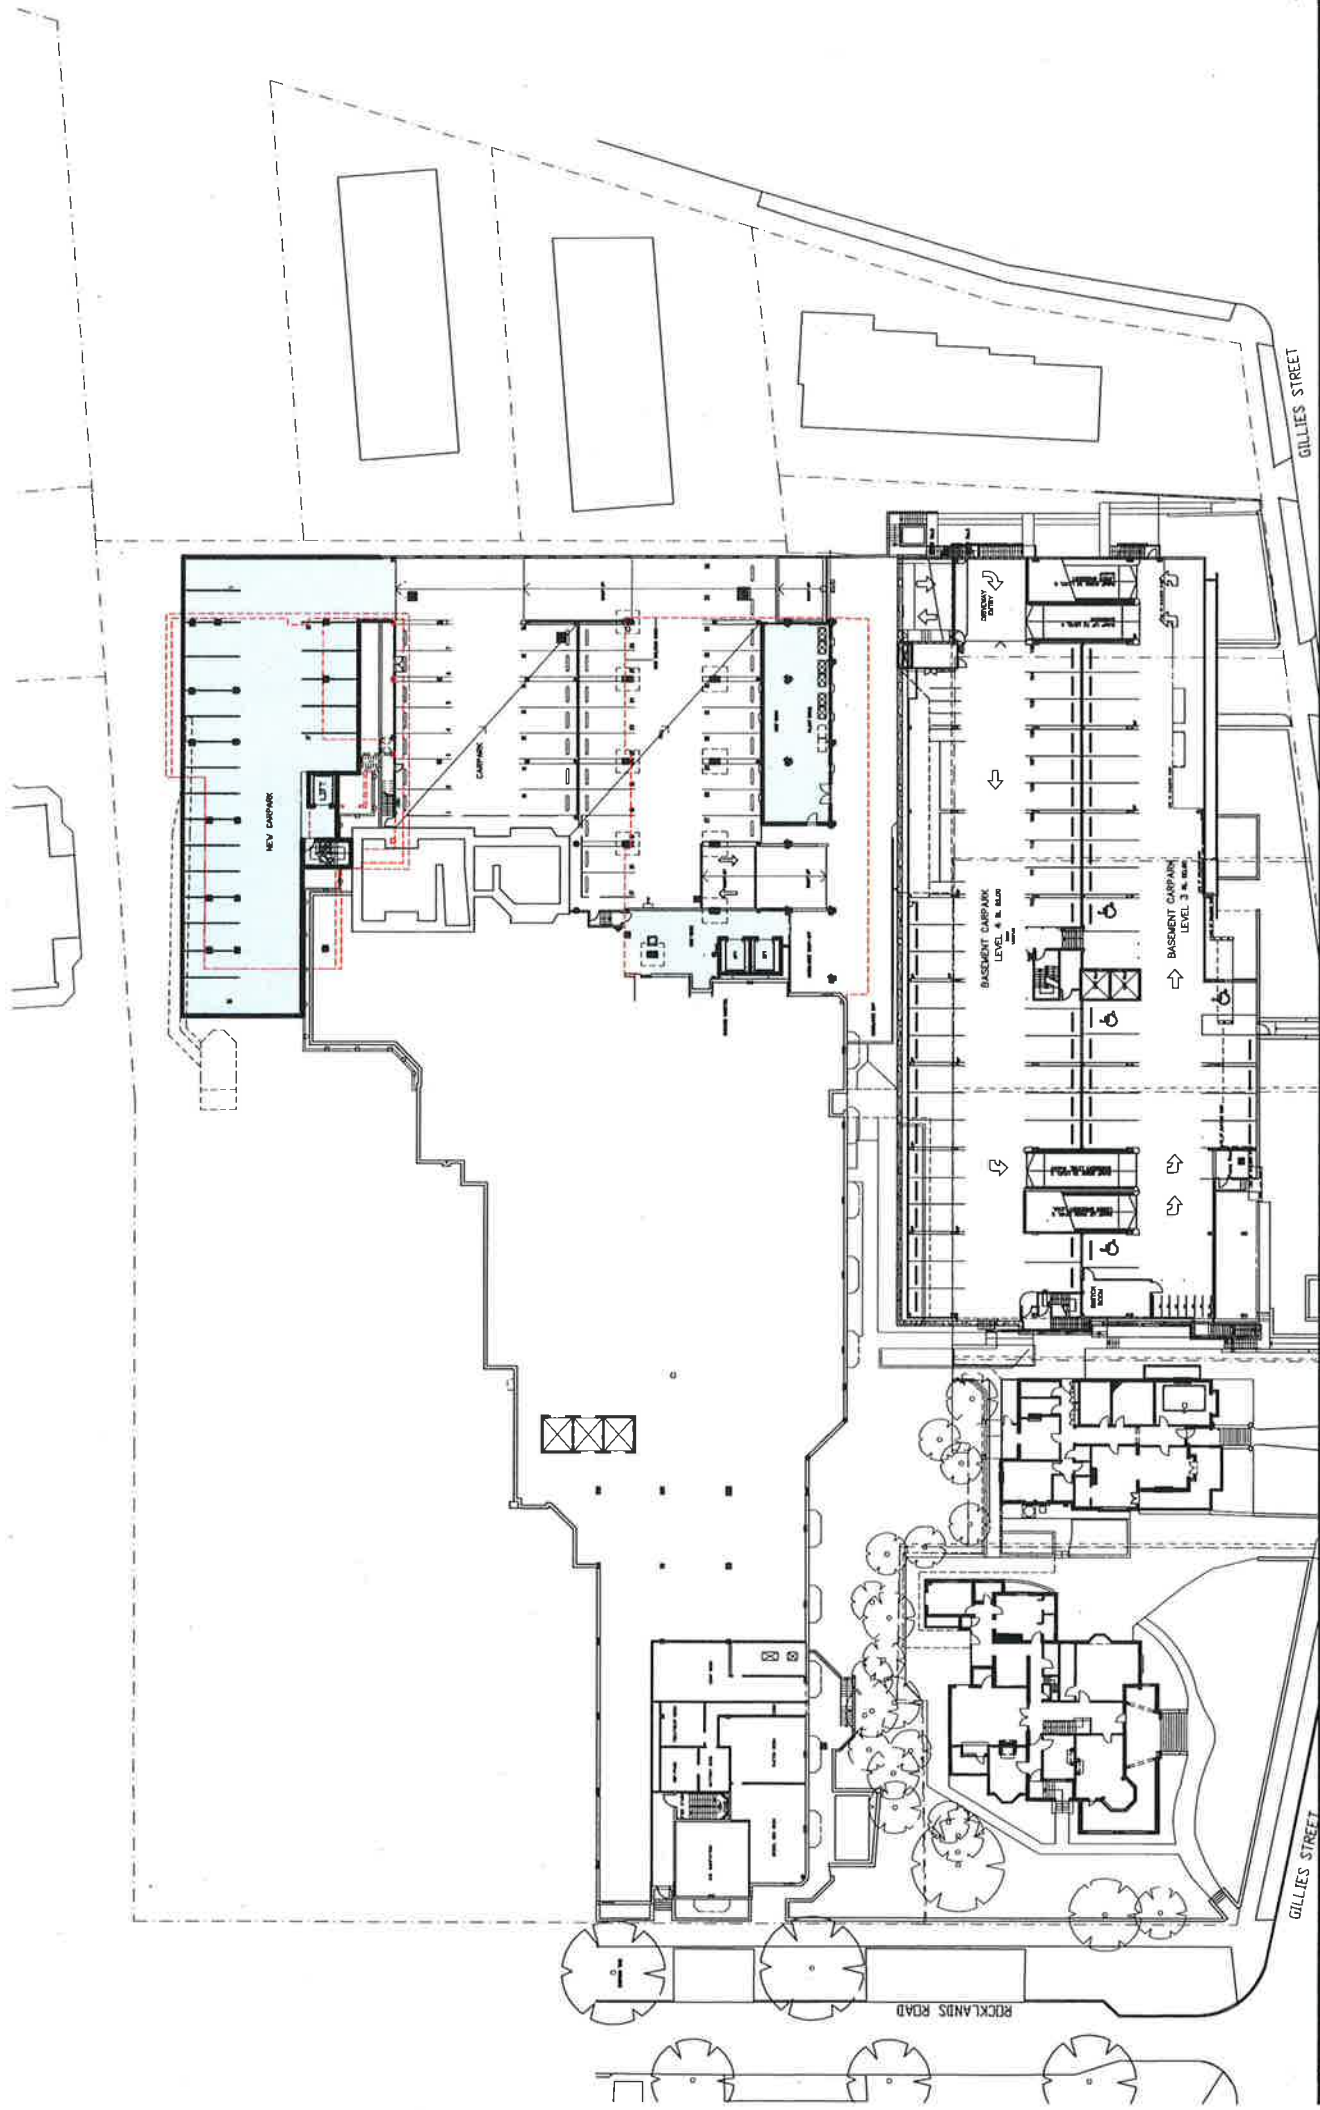


MATER HOSPITAL
A FACILITY OF
ST VINCENT'S
44 REGENT ROAD, WATERLOO VIC 3067

Mater Palliative Care Service



Title: LOWER GROUND FLOOR 2
REFERENCE PLAN

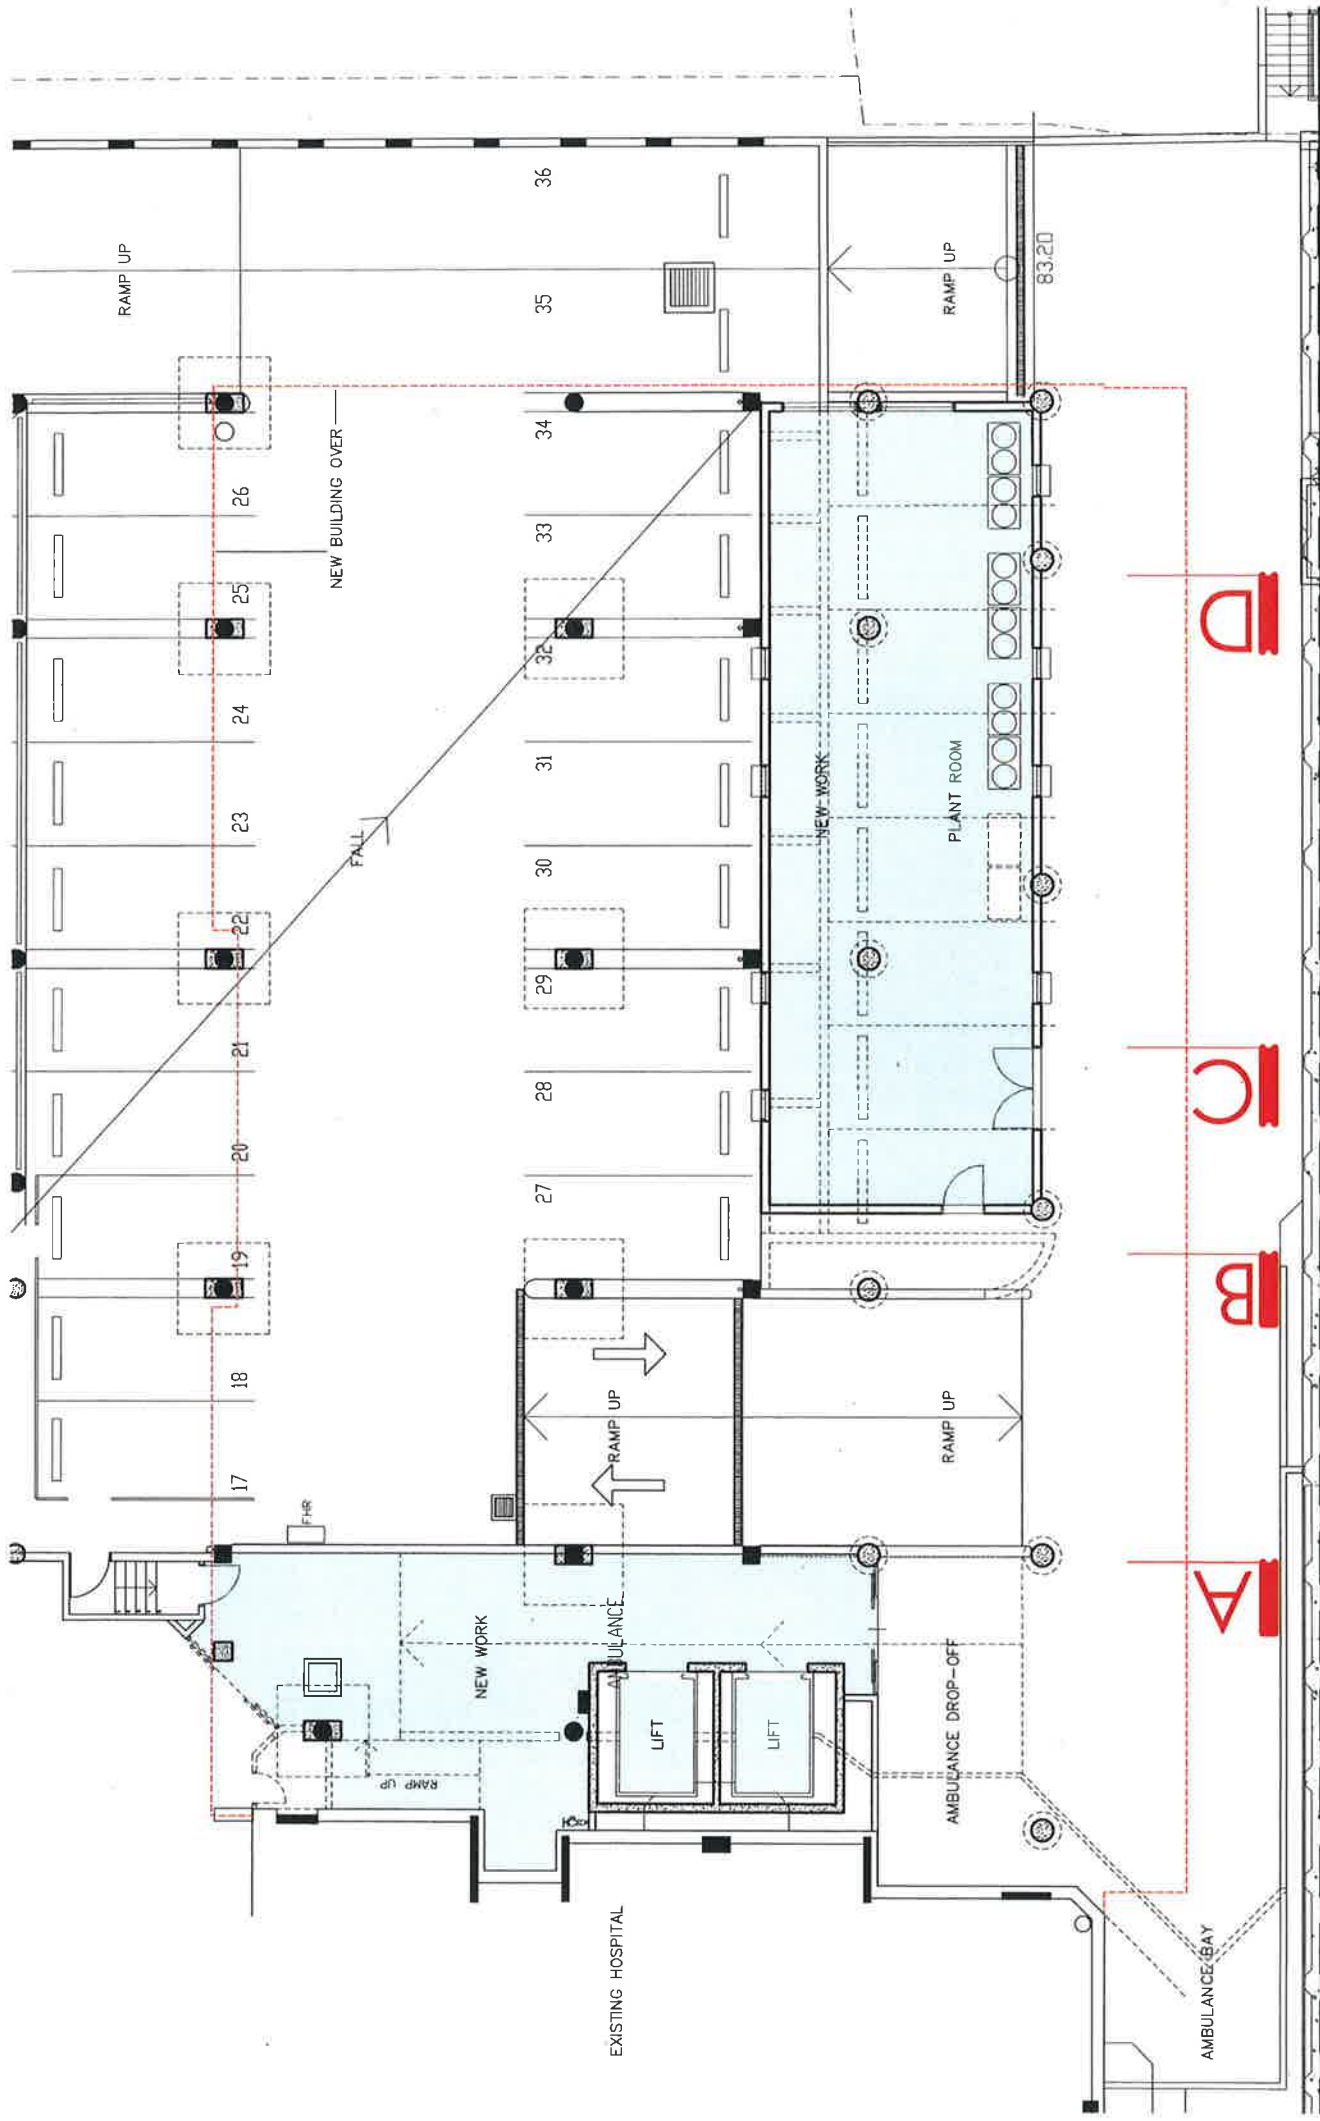




MATER HOSPITAL
A FACILITY OF
ST VINCENT'S
15 WICKHAM ROAD, MELBOURNE VIC 3003


Mater Palliative Care Service



Zone Architects
129 YOUNG STREET, CREMORNE NSW AUSTRALIA 2090 PTY LTD
TELEPHONE/FAX: 02 9908 4000 ABN: 13 181 079746
Scale: 1:125000 Date: 19.03.2018 Drawing Number: DA-04.0/1
© Zone Architects Pty Ltd

LOWER GROUND FLOOR 2
GENERAL ARRANGEMENT 1

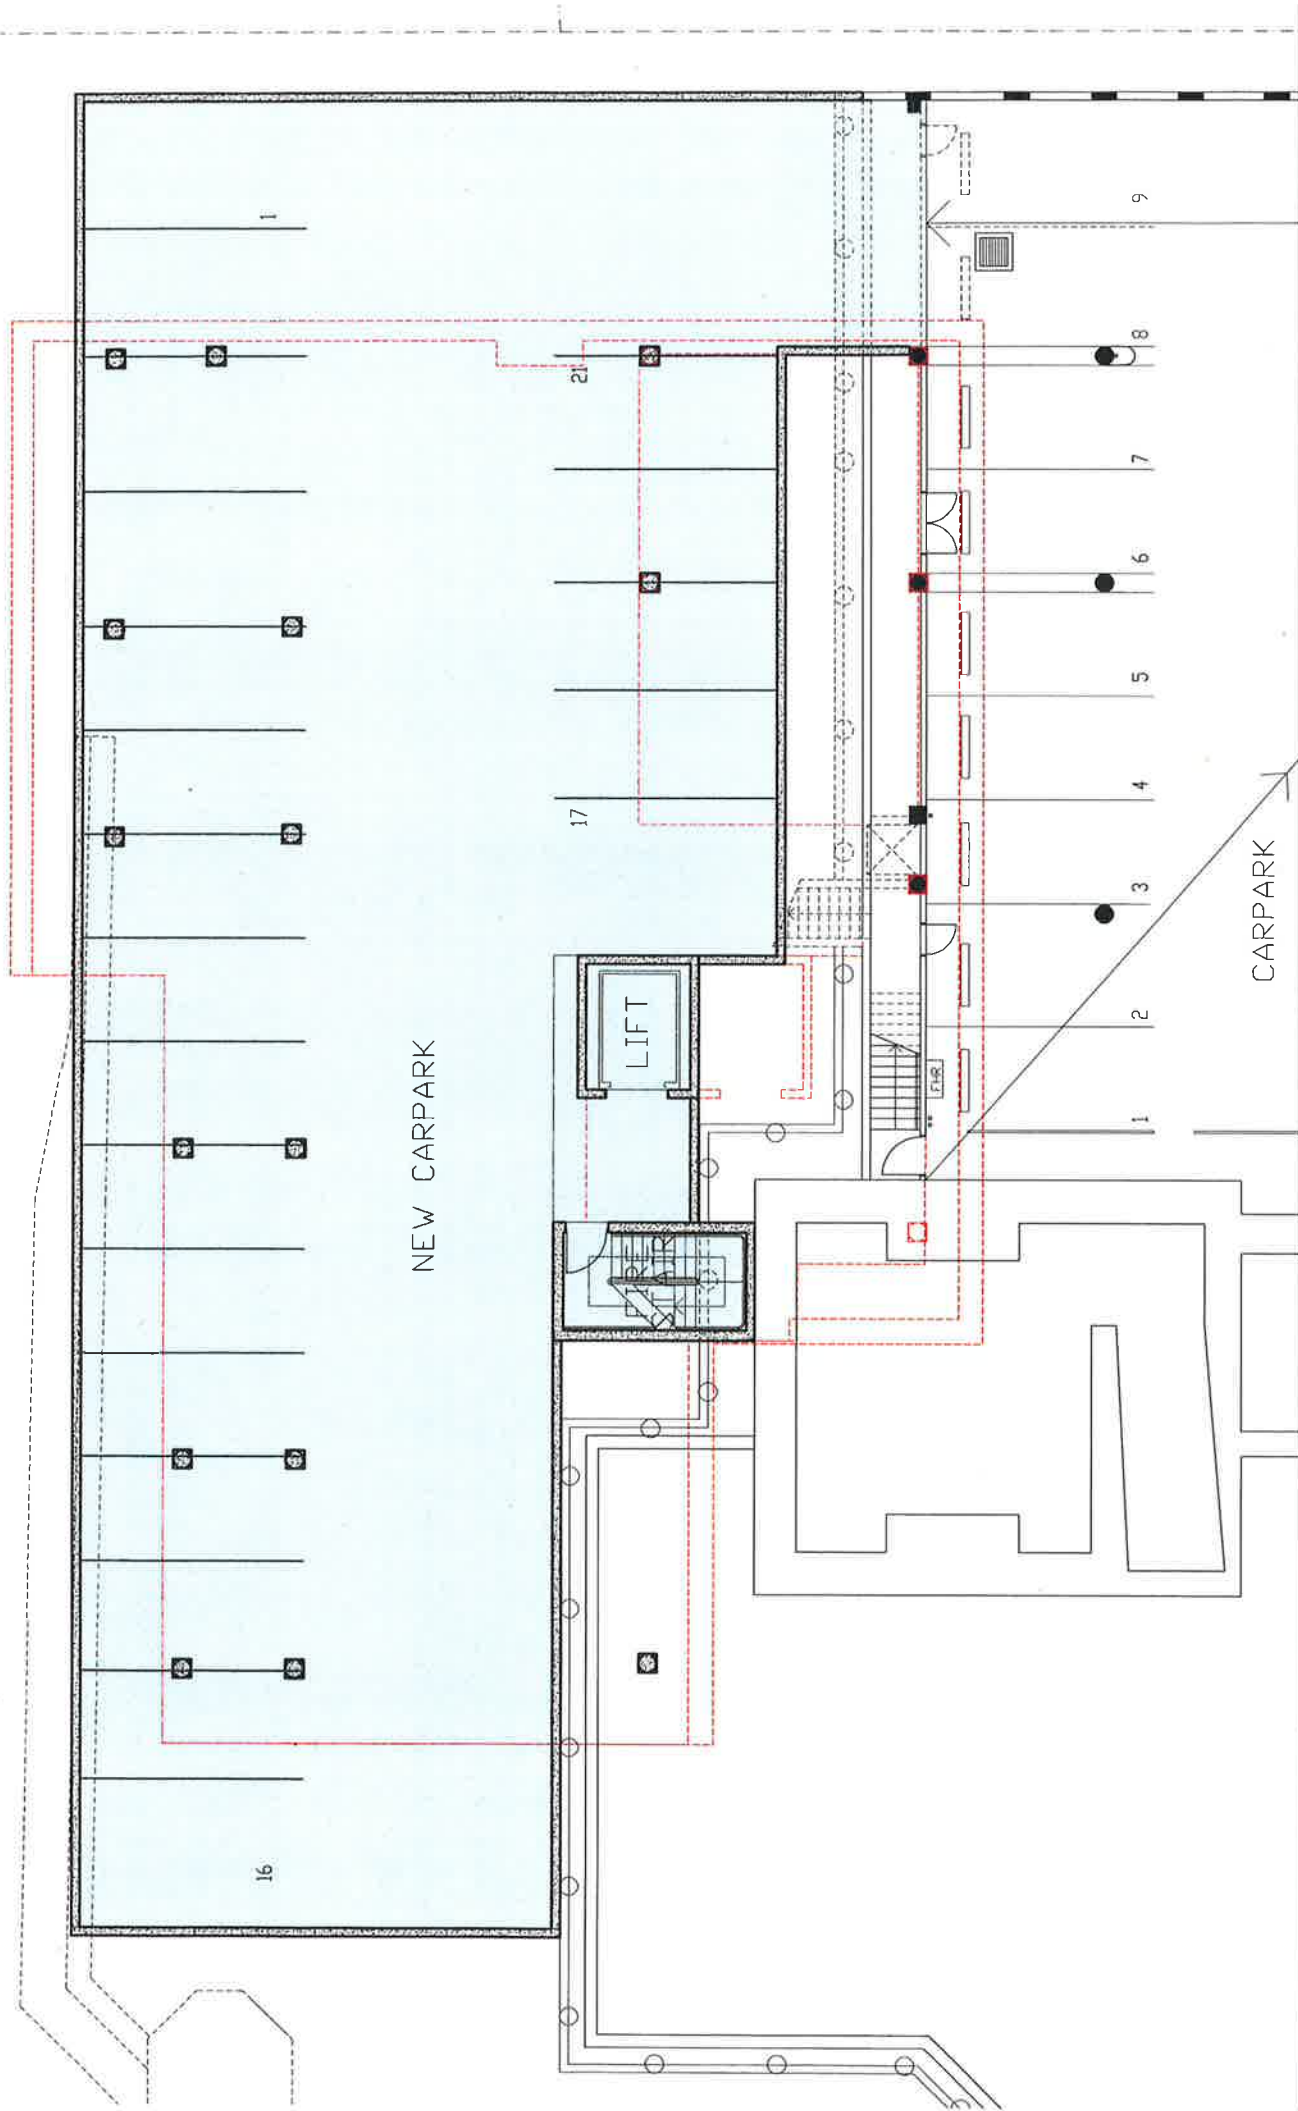

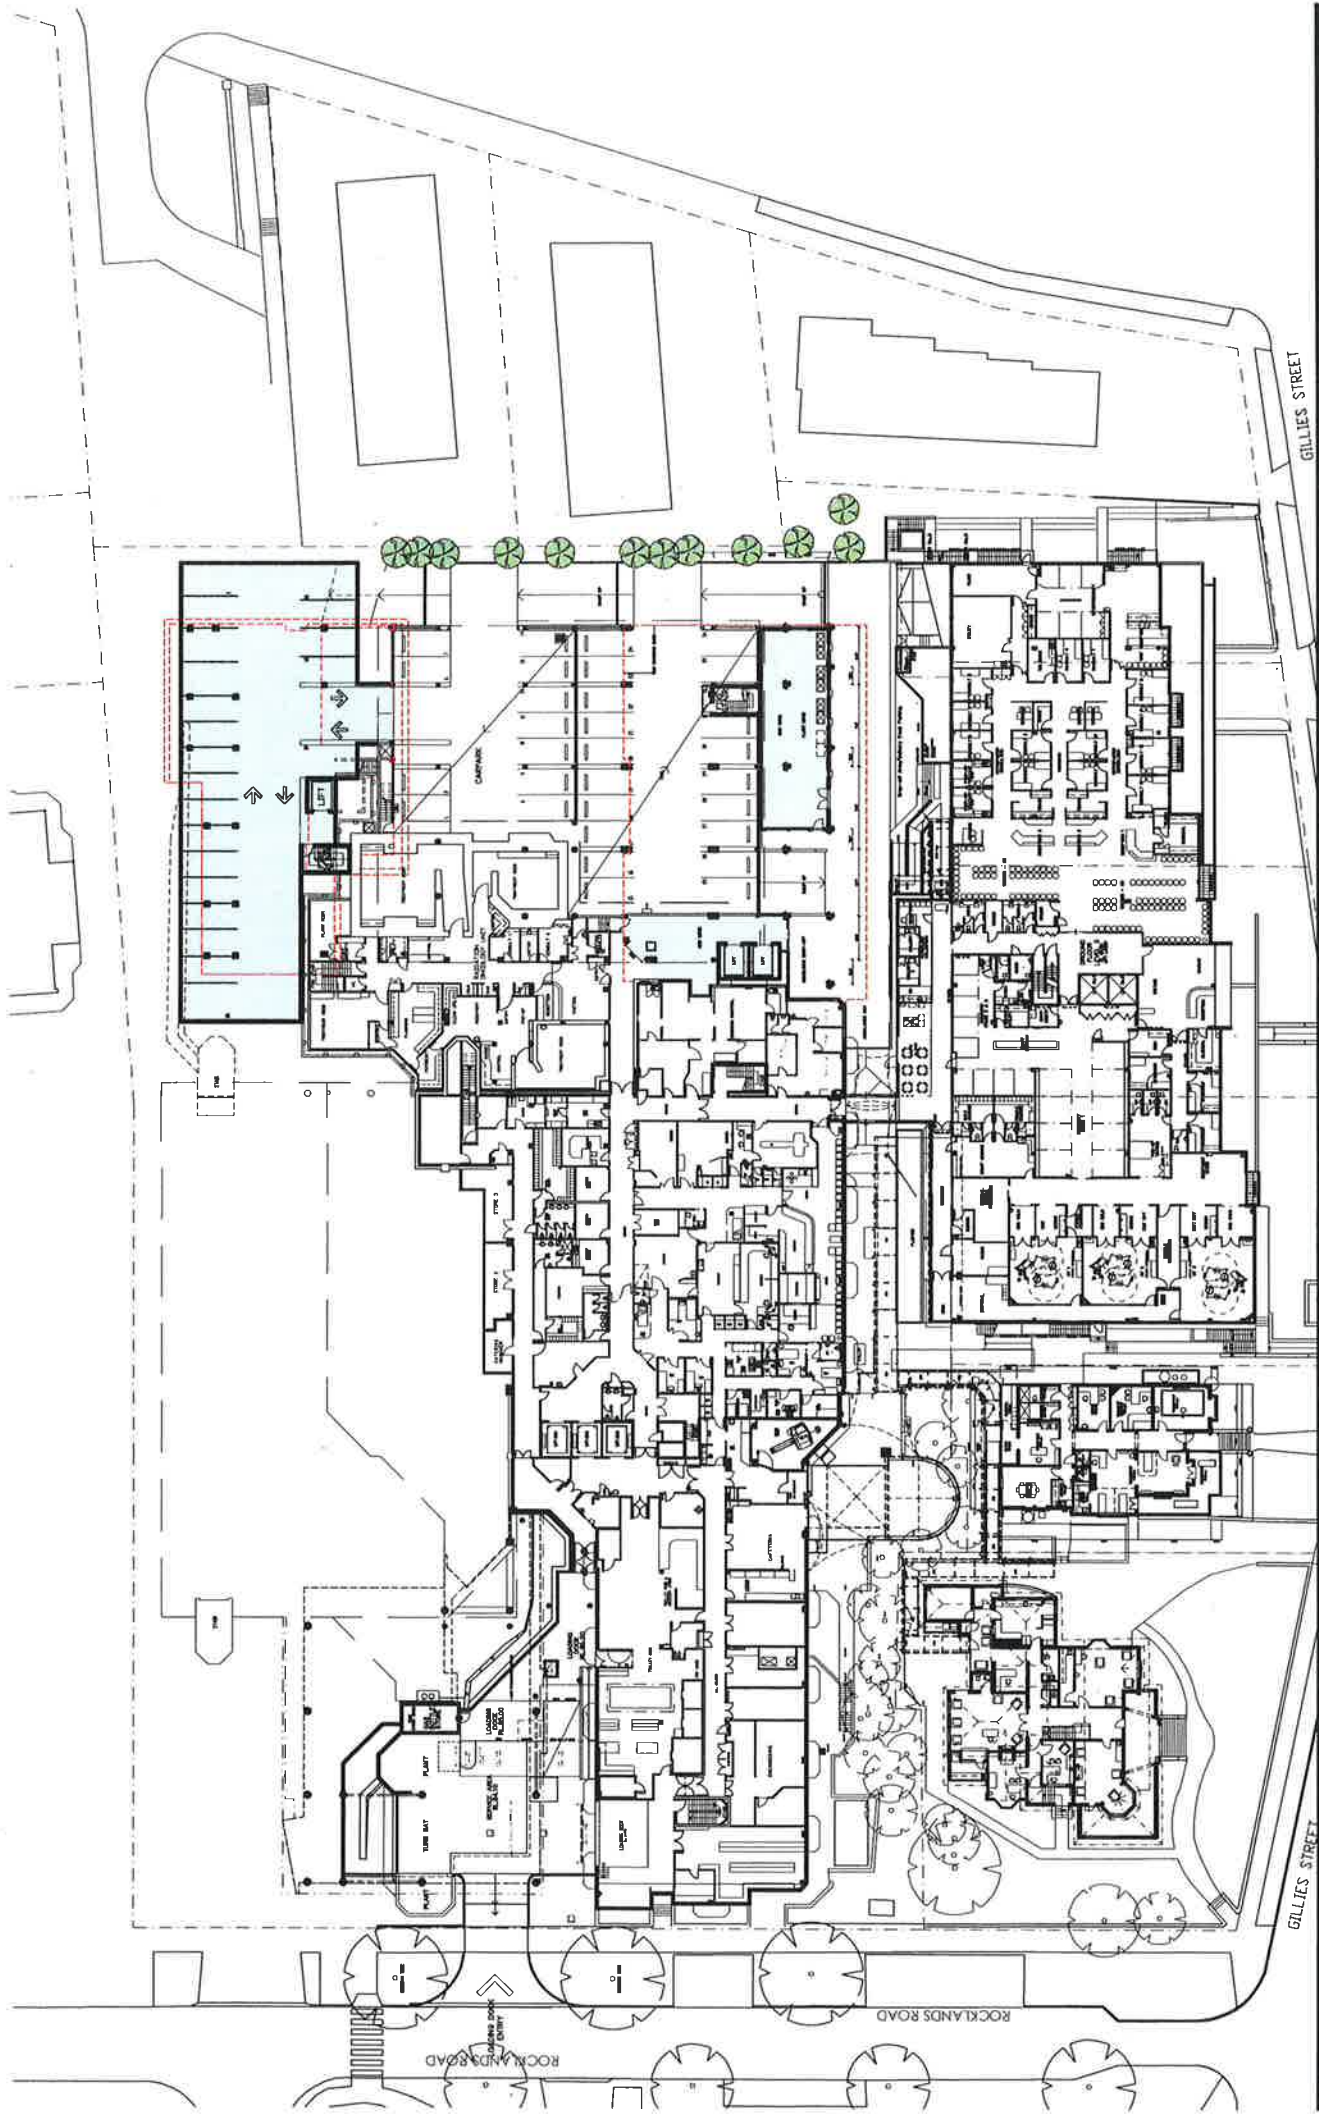

MATER HOSPITAL
A FACILITY OF
ST VINCENT'S
14 BUNKLAND ROAD, WAREHOUSES, NSW


Mater Palliative Care Service



THE

LOWER GROUND FLOOR 1
REFERENCE PLAN

Zone Architects
129 YONG STREET, CROMWELL NSW, AUSTRALIA 2800
TEL: 02 9968 4000 FAX: 02 9968 4003 AKA: 13 18 10 79746 LTD
Scale: 1:500 @ A3 Date: 14.10.2018 Drawing Number: DA-05.0/2

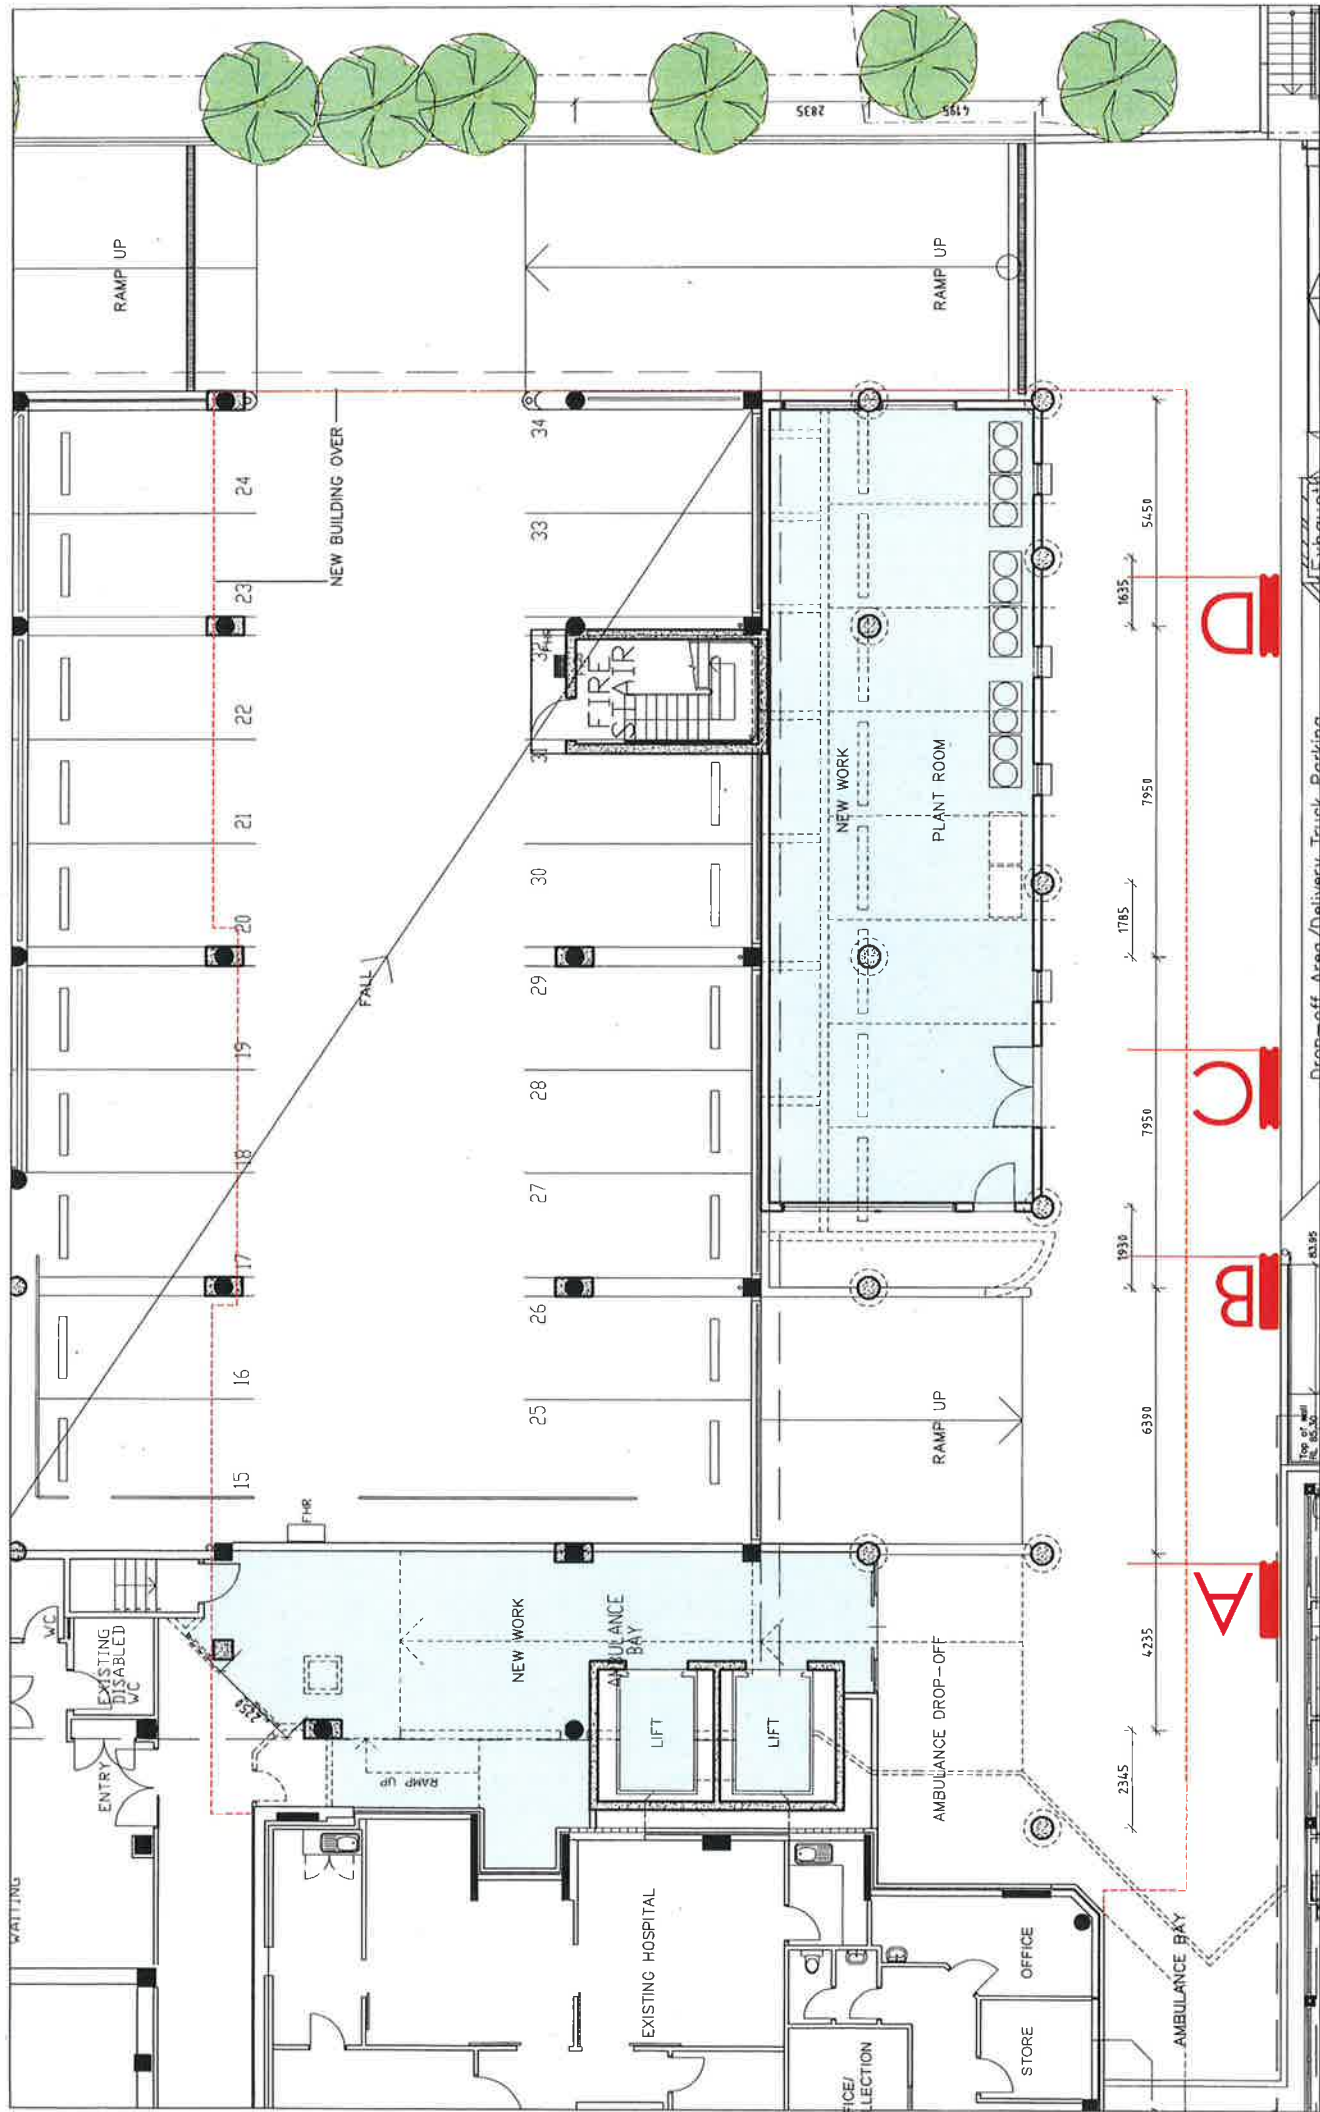

MATER HOSPITAL
AFACILITY OF
ST VINCENT'S
IN BRISBANE WITH NEIGHBOURING AREA


Mater Palliative Care Service



Zone Architects

LOWER GROUND FLOOR 1
GENERAL ARRANGEMENT 1

Title: 1/29 YOUNG STREET, CROMBIE NSW AUSTRALIA 2090 PTY
TELEPHONE/FAX: 02 9508 4000 ABN: 13 181 079746 LTD
Scale: 1:125 @ A3 Date: 17.10.2018 Drawing Number: DA-06.0/2
Zone Architects Pty Ltd

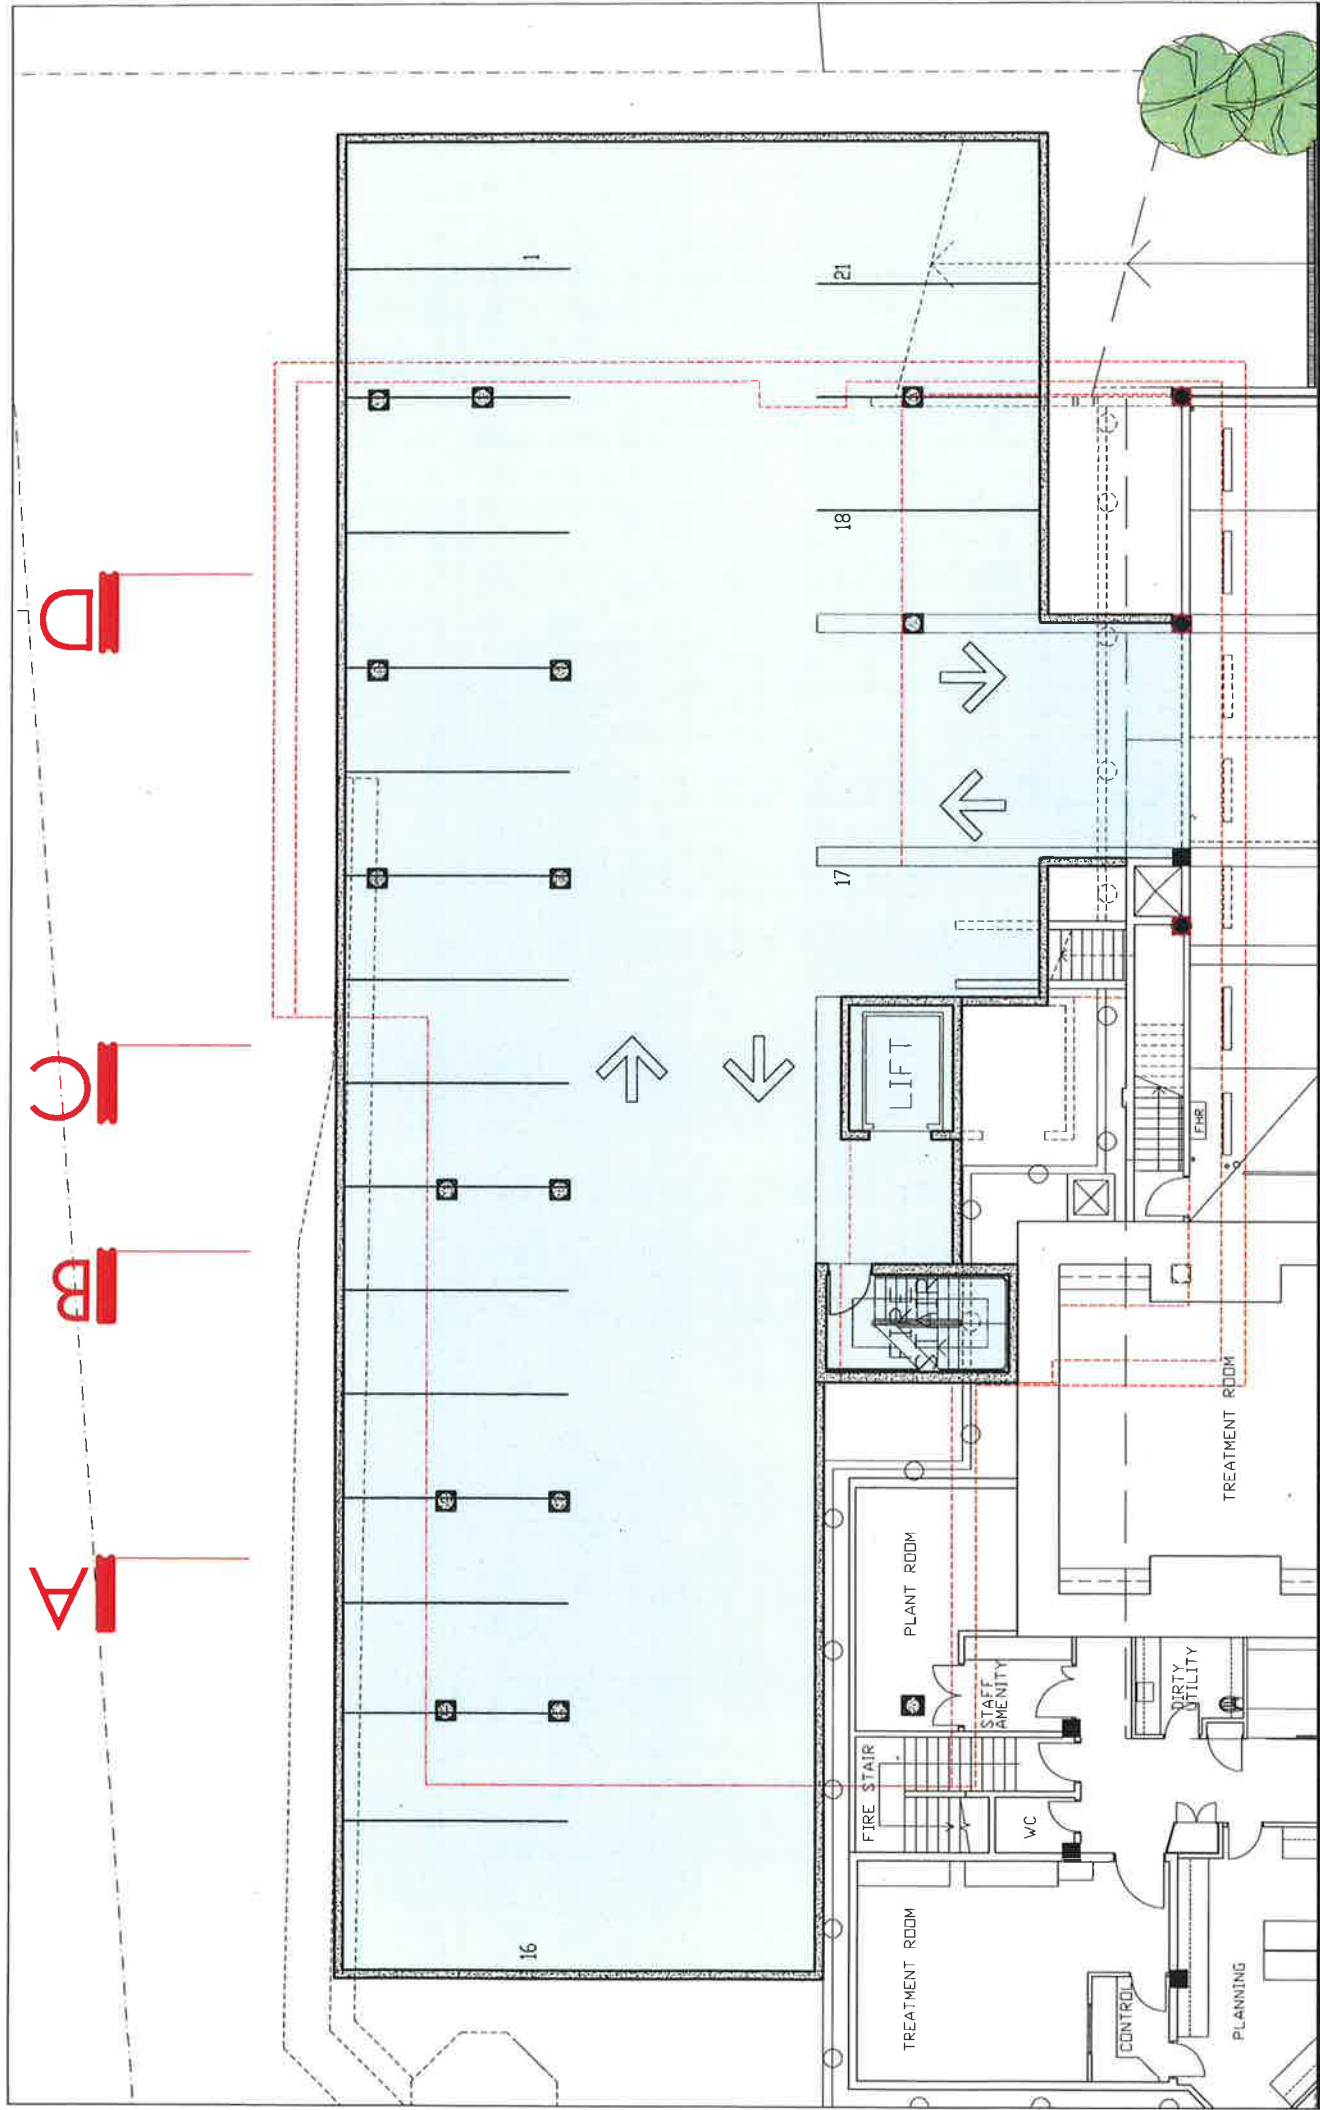

MATER HOSPITAL
A FACILITY OF
ST VINCENT'S
30 BUNN CROW ROAD - MELBOURNE VIC 3004

Mater Palliative Care Service



Zone Architects
129 YOUNG STREET, CREMORNE NSW AUSTRALIA 2090 PTY
TEL: 02 9508 4000 FAX: 02 9508 4000 ASH: 13 81 07746 LTD
Drawing Number: **DA-06.1/1**
Scale: 1:125 @ A3 Date: 17.10.2018
© Zone Architects Pty Ltd

LOWER GROUND FLOOR 1
GENERAL ARRANGEMENT 2




MATER HOSPITAL
A FACILITY OF
ST VINCENT'S
31 ROCKBURN ROAD, WILLOWBURY, NSW


Mater Palliative Care Service



Zone Architects
129 YOUNG STREET, CREMORNE NSW AUSTRALIA 2090 PTY
TELEPHONE/FAX: 02 9908 4000 ASN: 13 181 07716 LTD
Scale: 1:500 @ A3 Date: 14.10.2018 Drawing Number: DA-07.01/2

**GROUND FLOOR
REFERENCE PLAN**

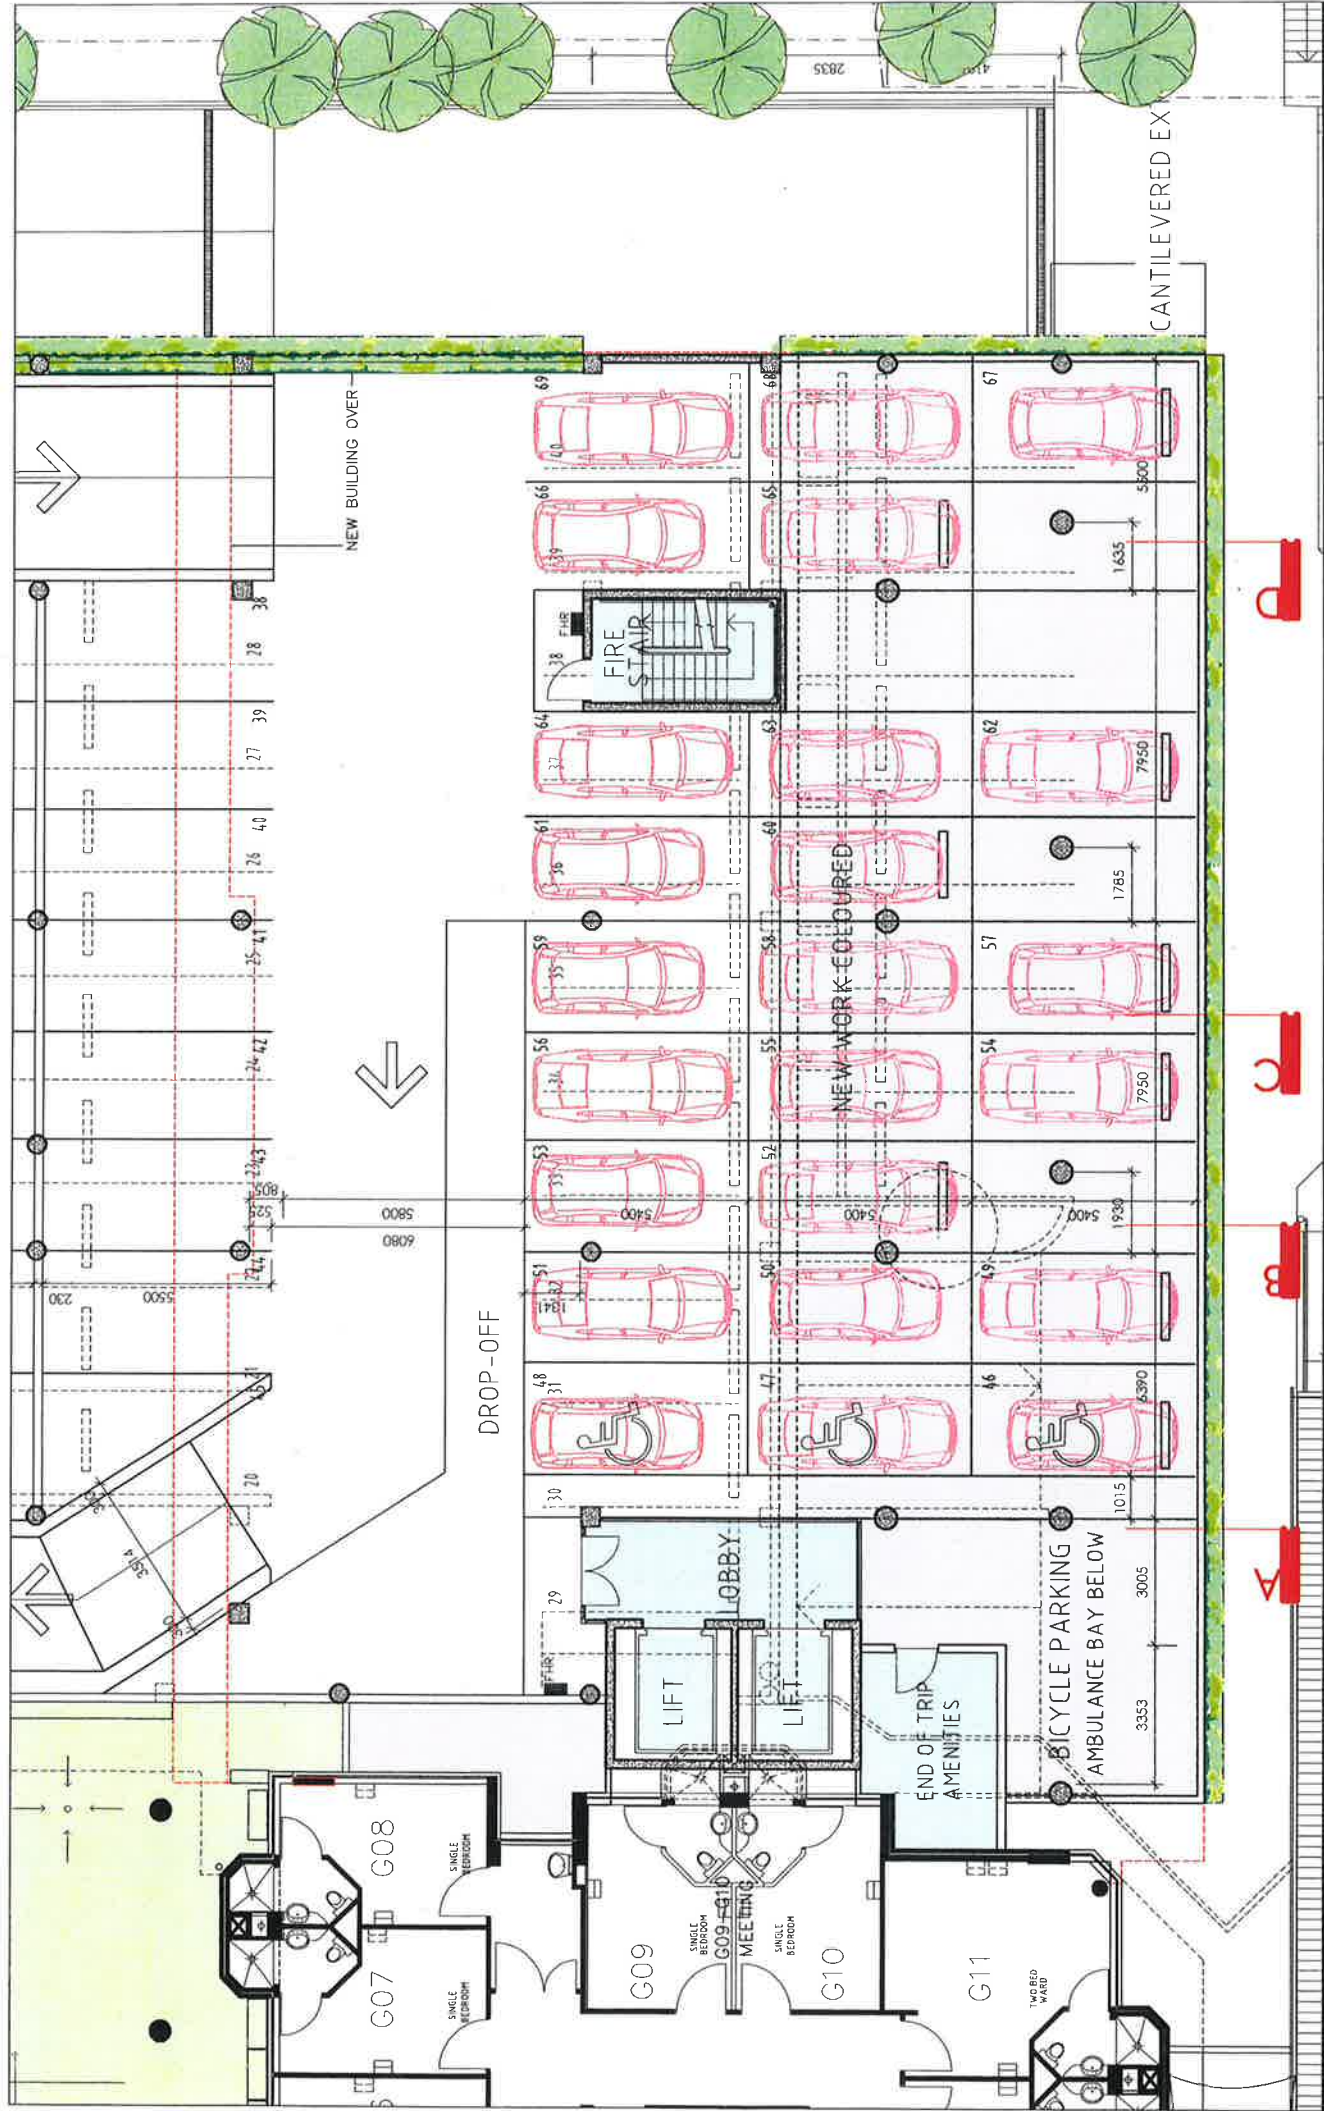

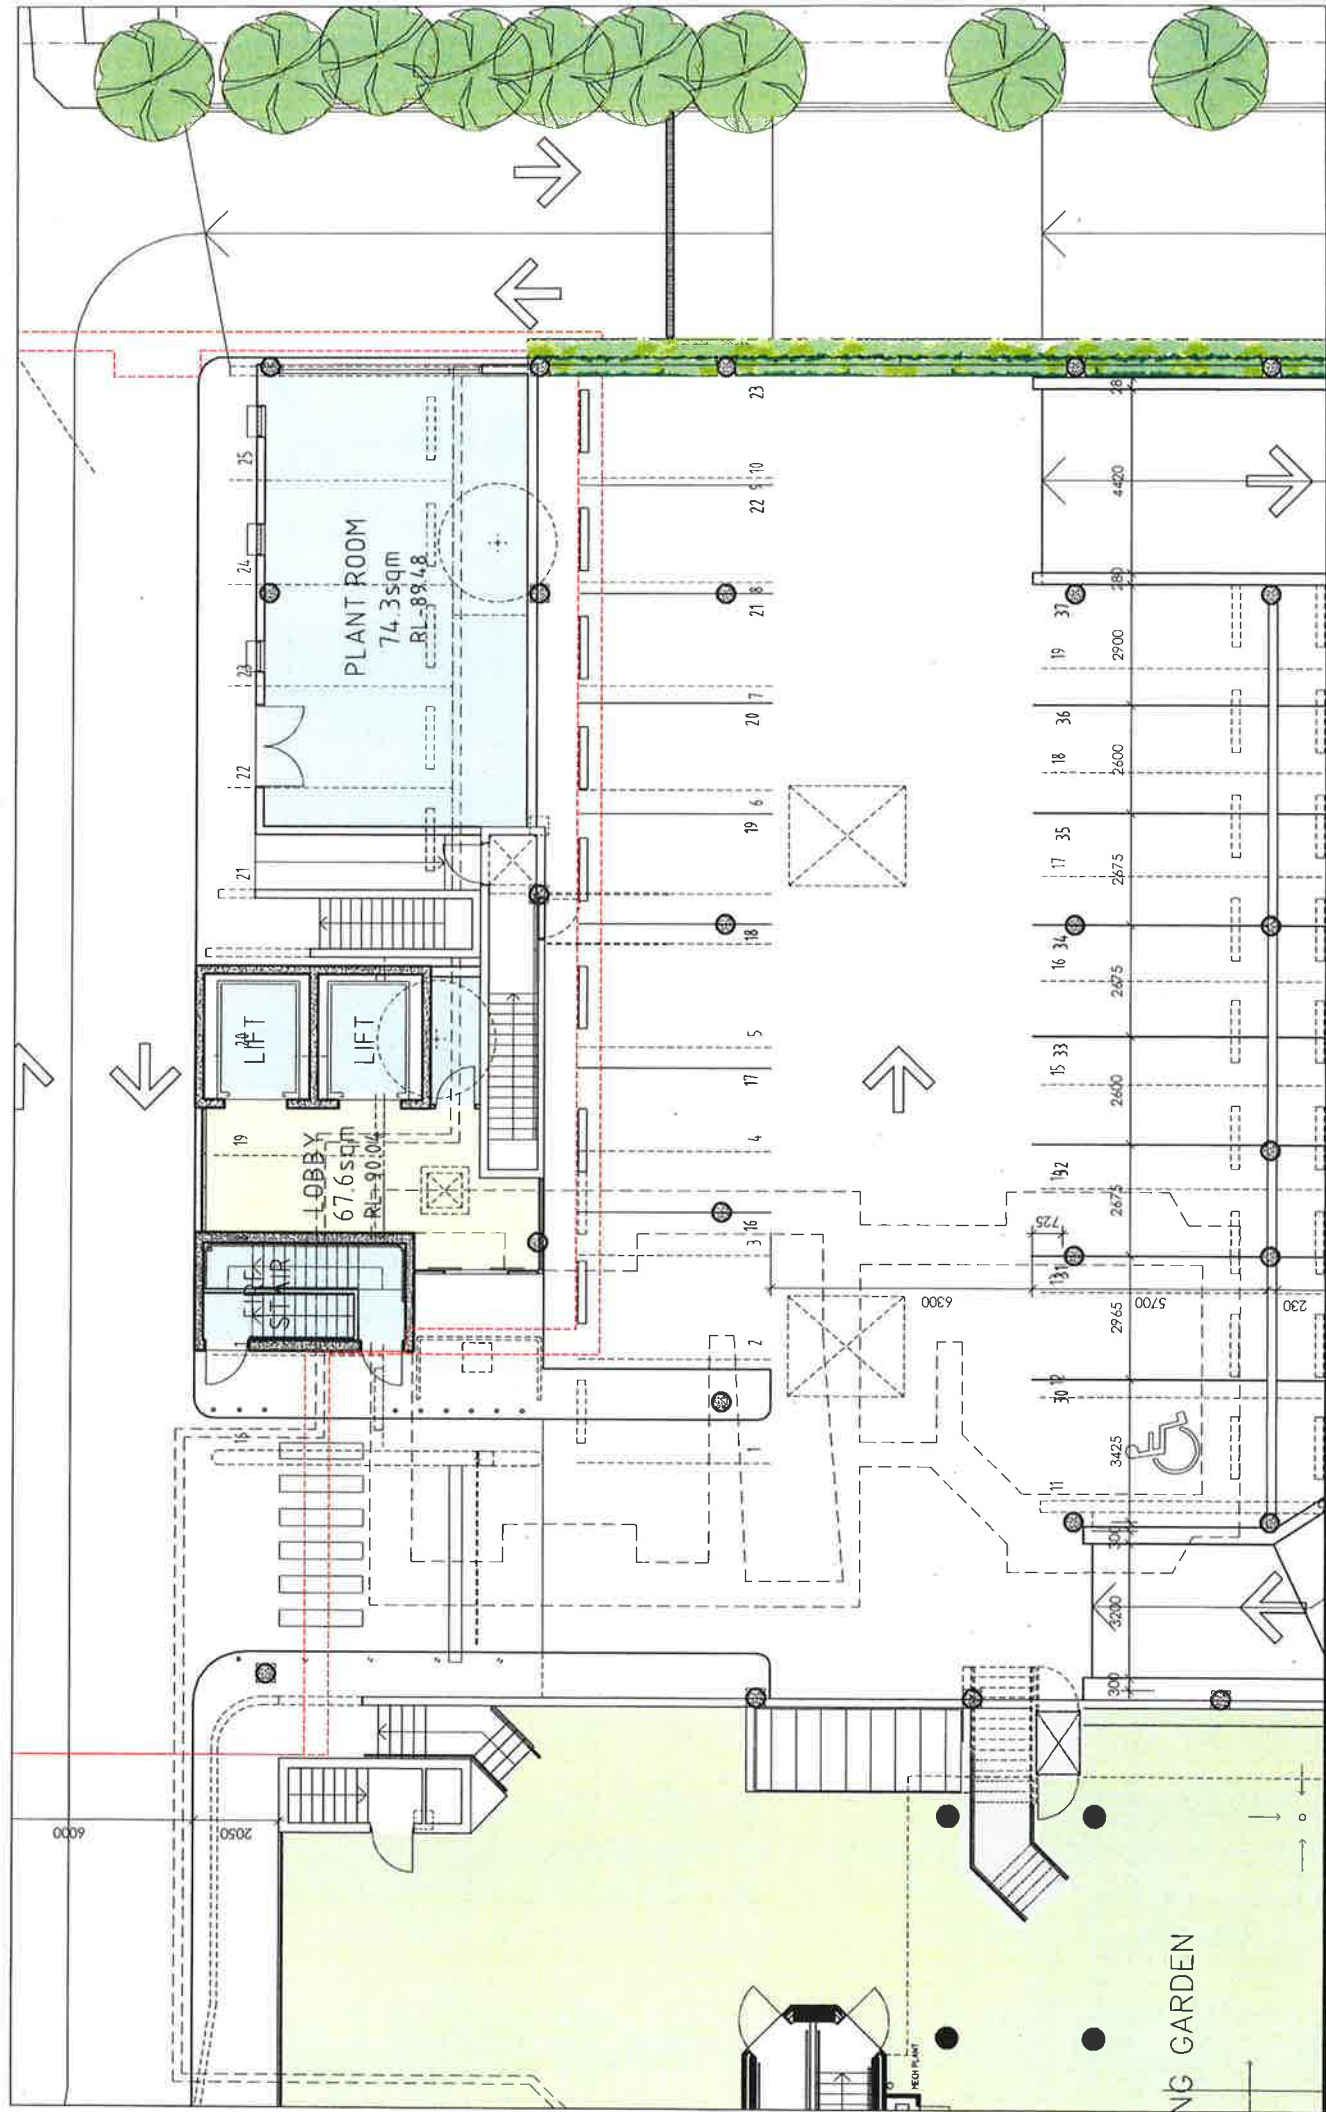


MATER HOSPITAL
A FACILITY OF
ST VINCENT'S
31 BAKER STREET, SYDNEY, NSW 2002

Mater Palliative Care Service



Zone Architects
Title: GROUND FLOOR GA PLAN 2
Scale: 1:125 @ A3
Date: 17/10/2018
Drawing Number: DA-09.0/2
129 YOUNG STREET, CREMORNE NSW AUSTRALIA 2090 PTY LTD
TELEPHONE/FAX: 02 9908 4000 ABN: 13 079746

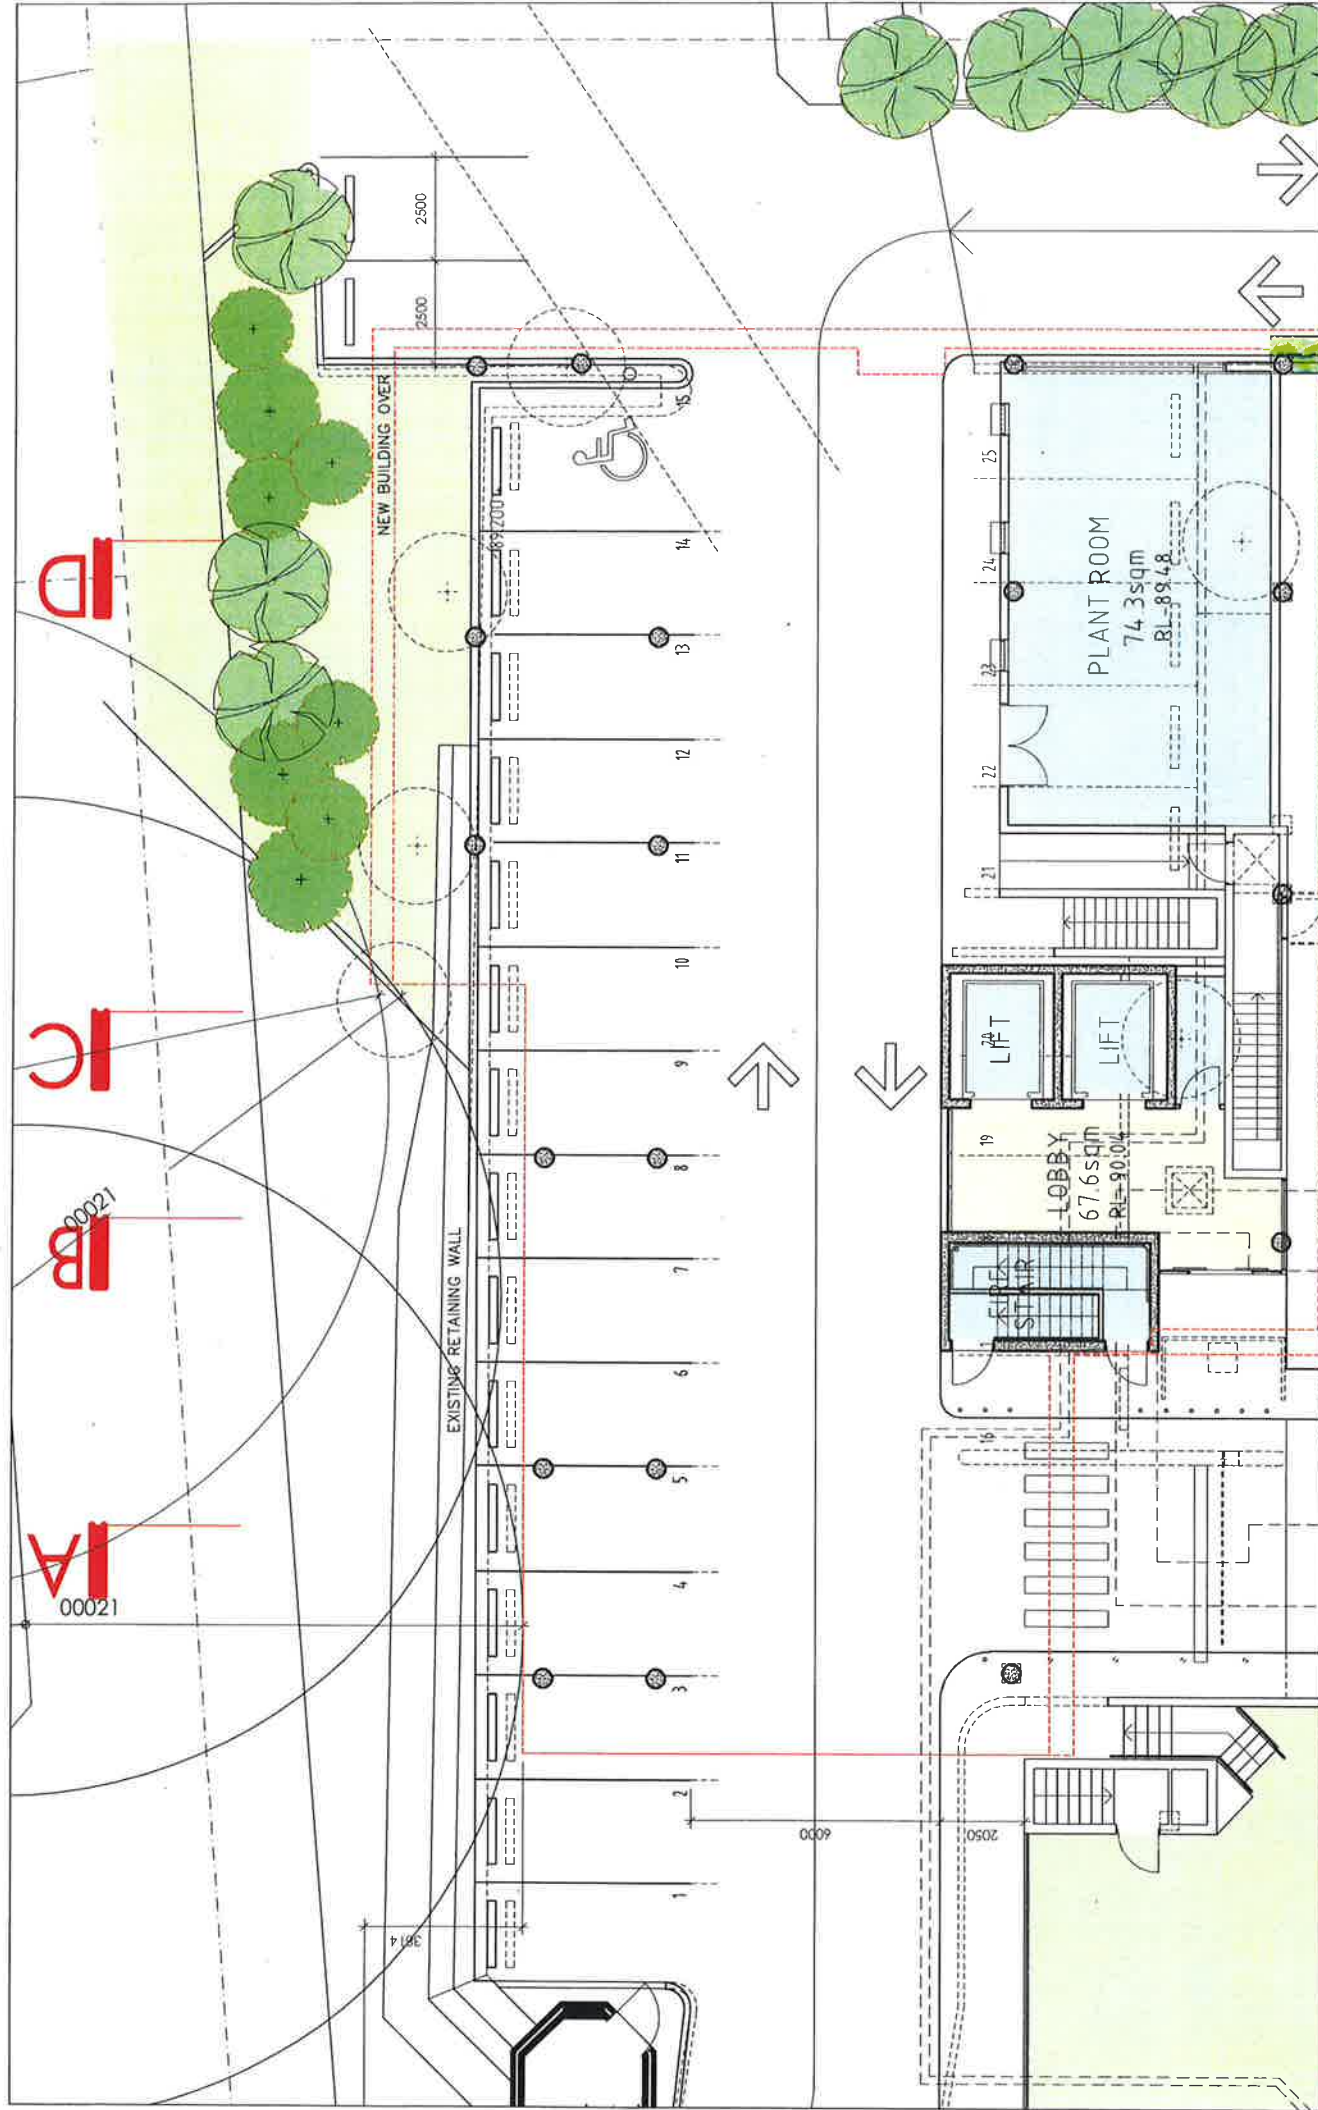



MATER HOSPITAL
A FACILITY OF
ST VINCENT'S
17 BUCKLAND ROAD, WILLOWBROOK NSW

Mater Palliative Care Service


Zone Architects

129 YOUNG STREET, CREMORNE NSW AUSTRALIA 2090 P.O.
TELEPHONE/FAX: 02 9408 4000 AS/NZS 13 181 07746 C/D
Scale: 1:125 @ A3 Date: 17.10.2016 Drawing Number: DA-09.1/1



TM

GROUND FLOOR
GA PLAN 3

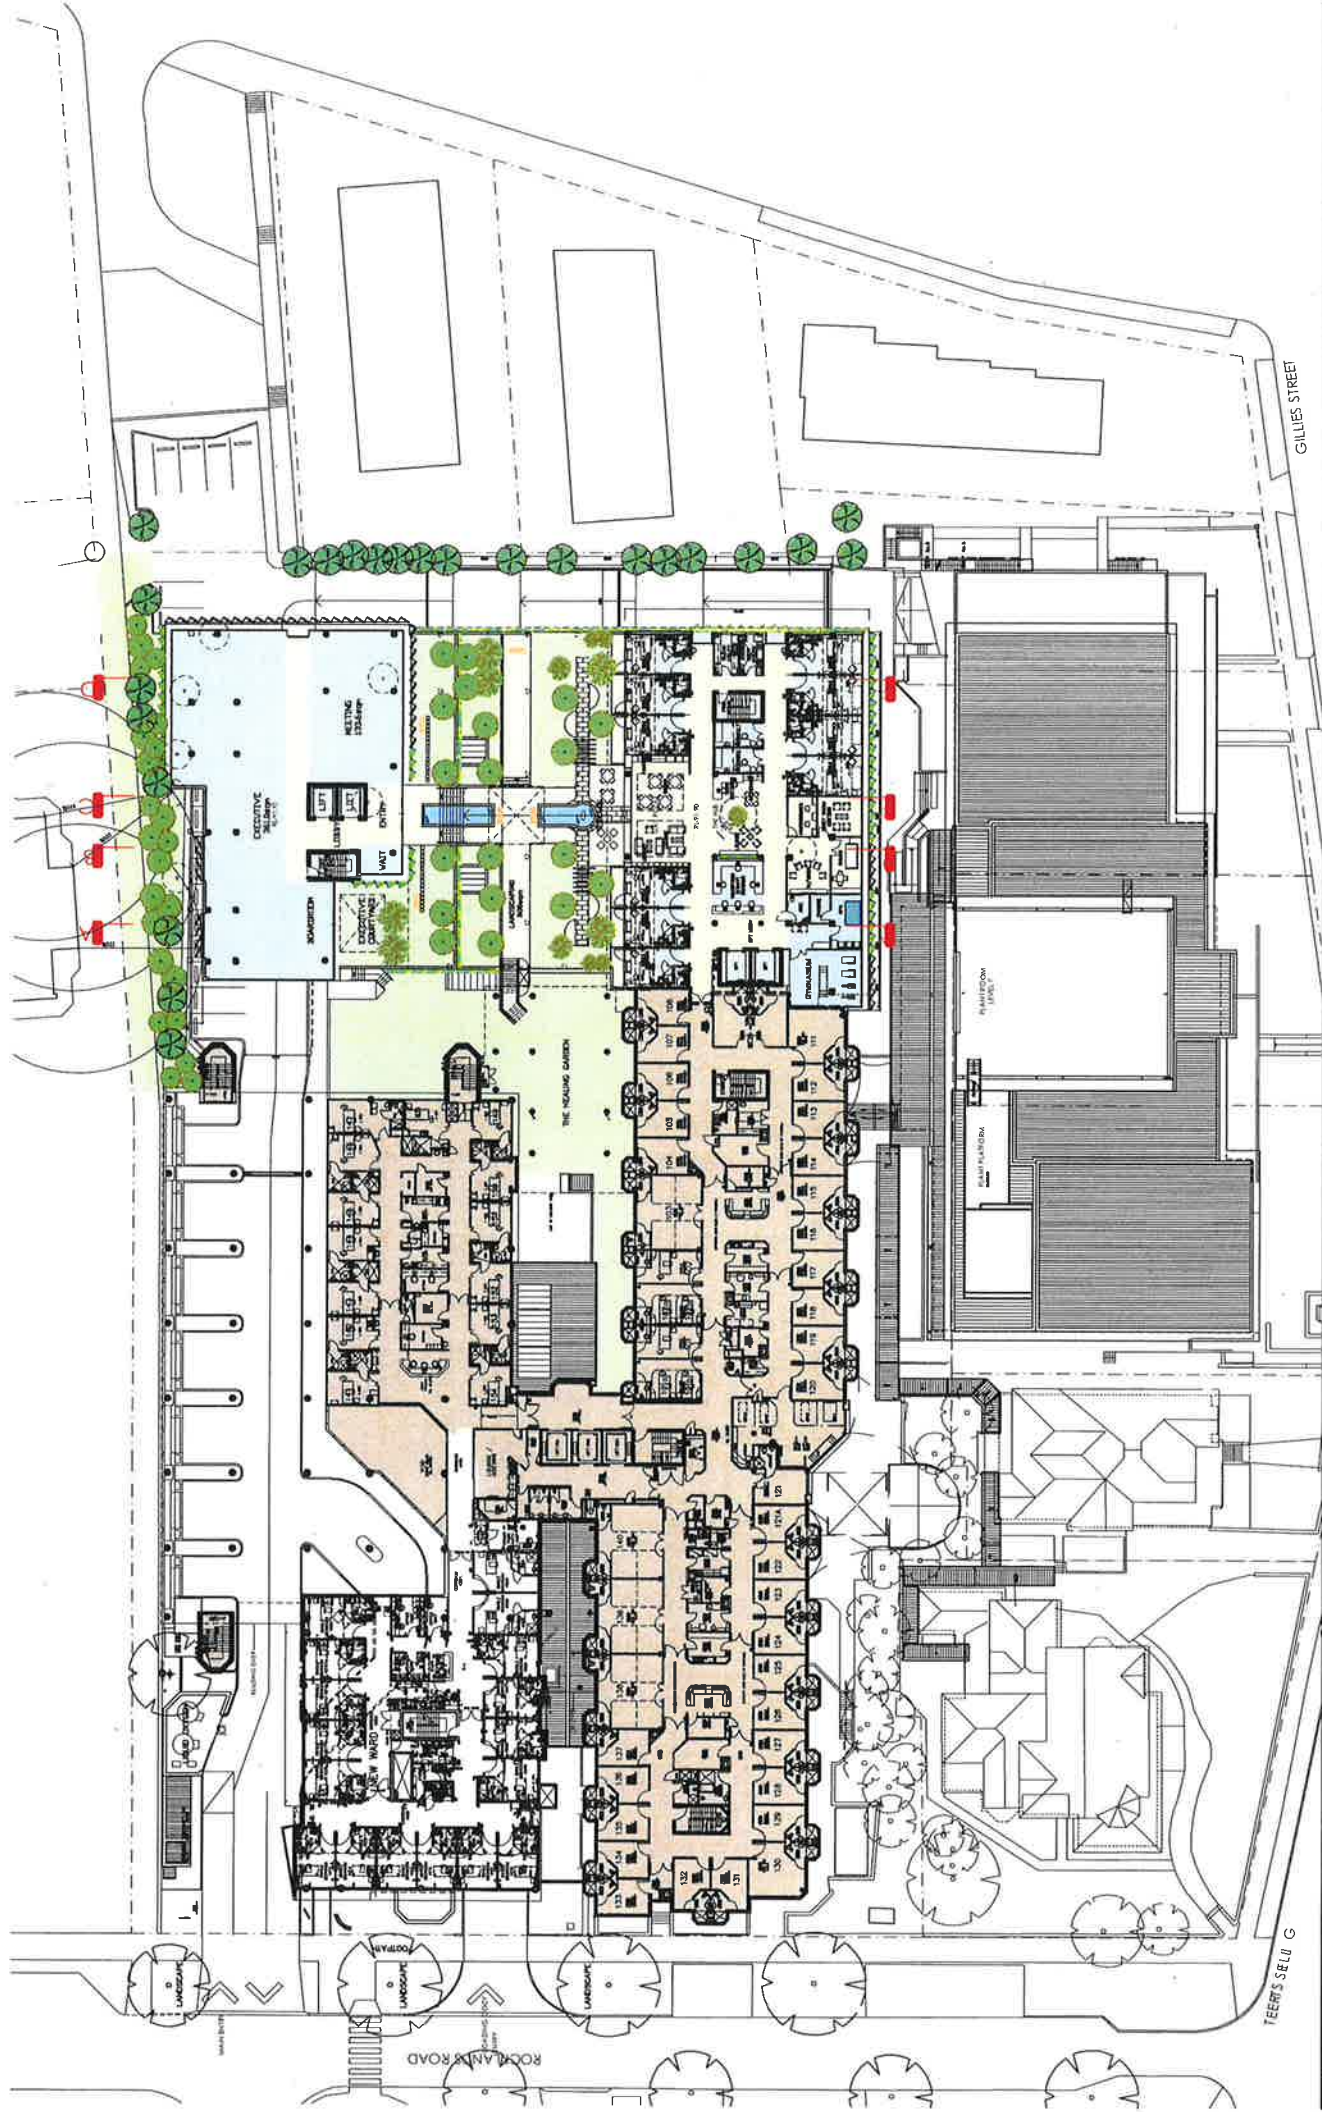

MATER HOSPITAL
A FACILITY OF
ST VINCENT'S
14 MARLBOROUGH ROAD, WESTBOROUGH NSW


Mater Palliative Care Service



Zone Architects

FIRST FLOOR
REFERENCE PLAN

129 YOUNG STREET, CREMORNE NSW AUSTRALIA 2090 PTY
TELEPHONE/FAX: 02 9908 4000 ABN: 13 181 079746 LTD
Scale: 1:500 @ A3 Date: 13.10.2018 Drawing Number: DA-10.0/2
Zone Architects Pty Ltd

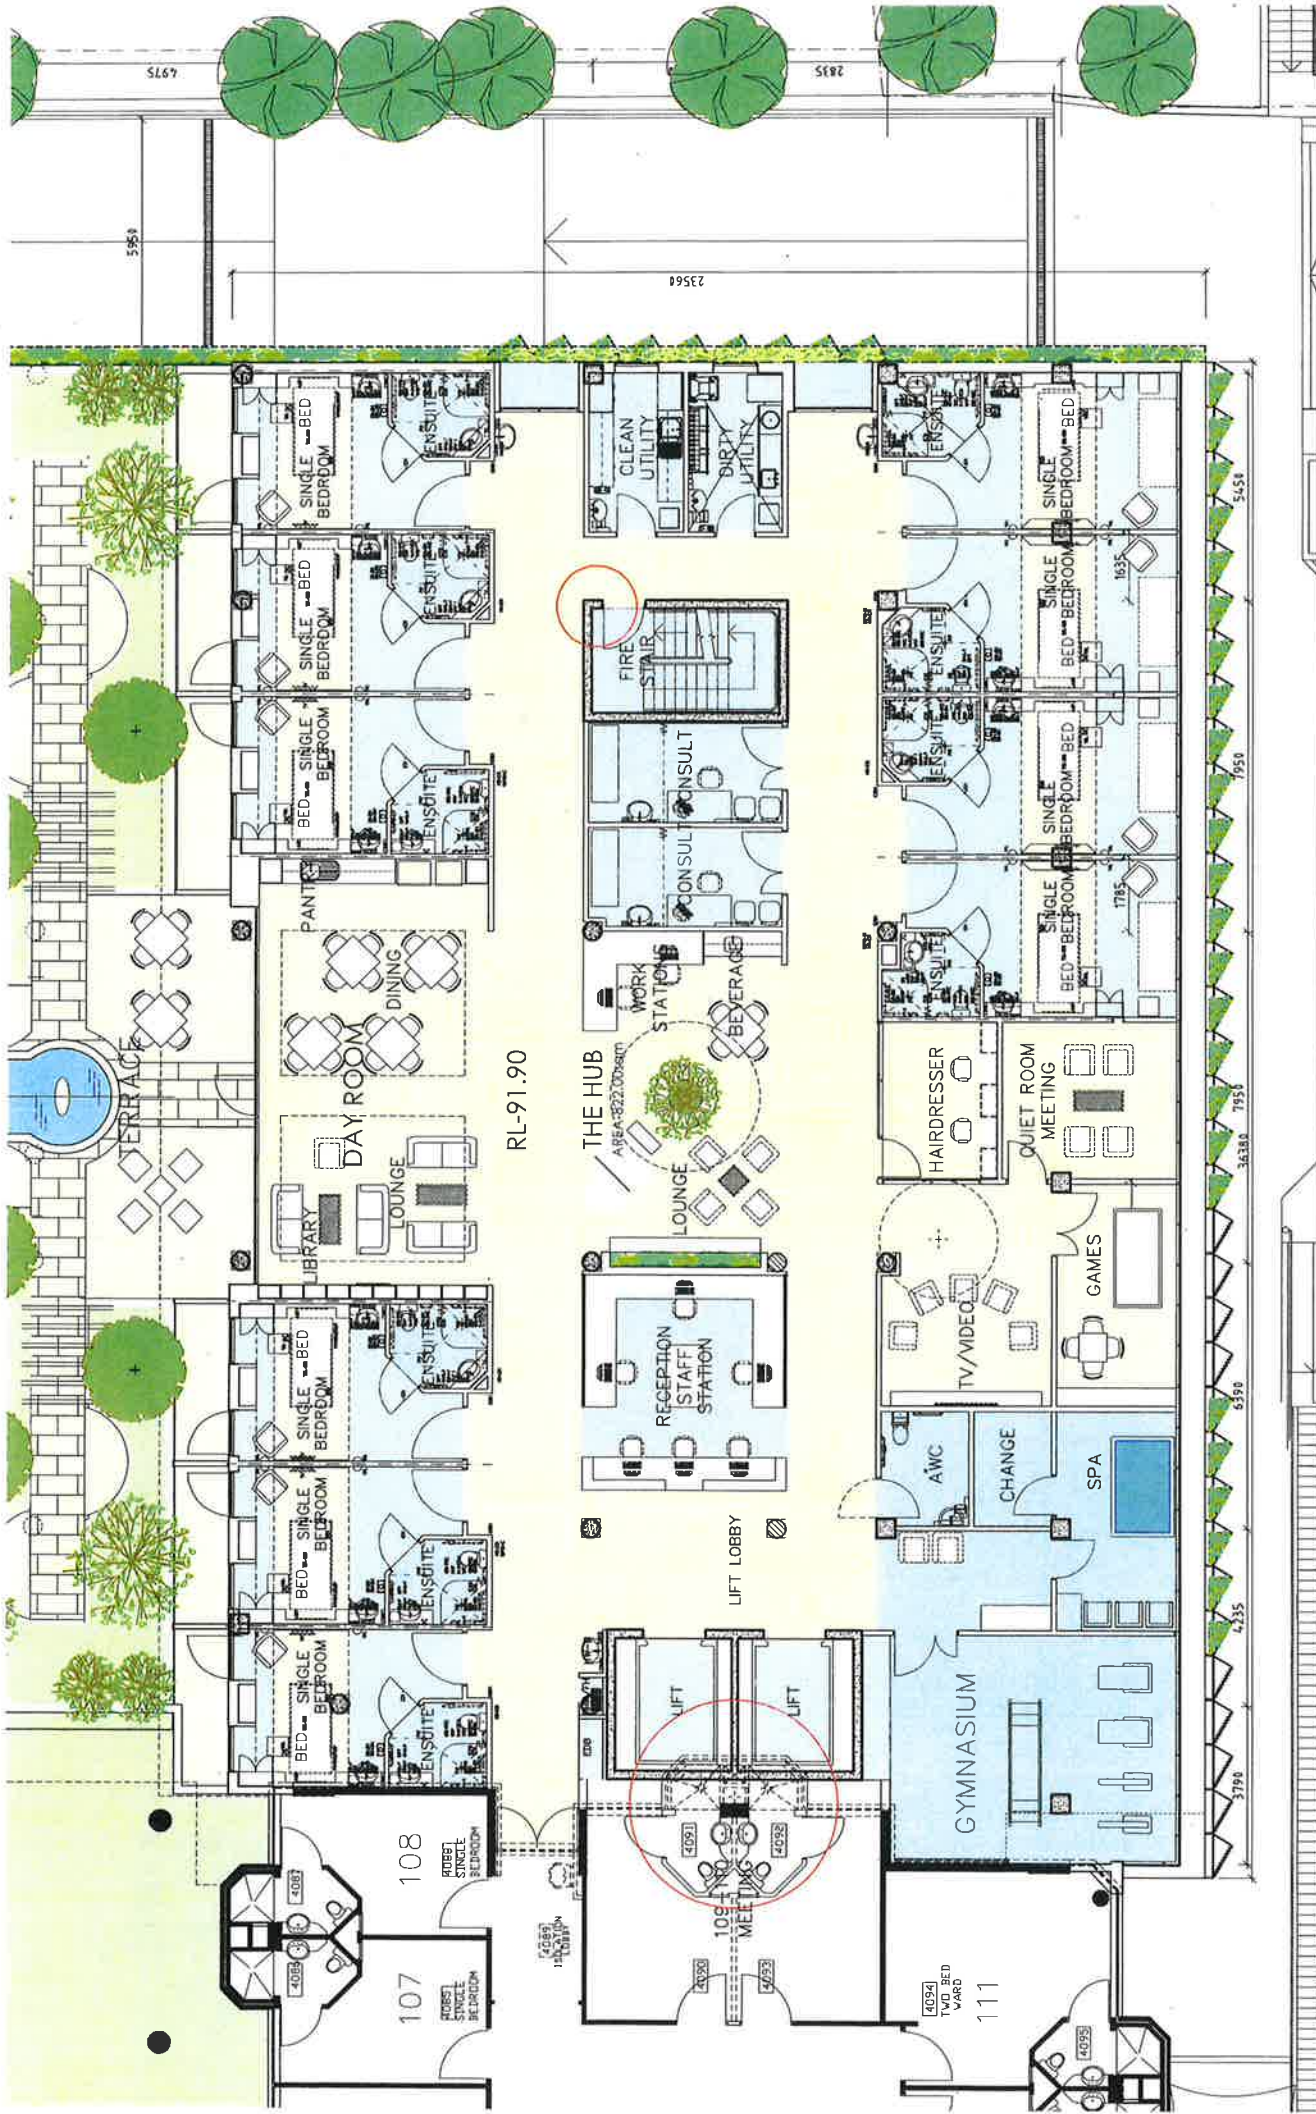


MATER HOSPITAL
FACILITY OF
ST VINCENT'S
30 ROBERTSON ROAD, WESTMEAD NSW

Mater Palliative Care Service



Zone Architects
Title: FIRST FLOOR
GA Plan 1
Drawing Number: DA-11.0/2
Date: 17.10.2018
Scale: 1:125 @ A3
129 YOUNG STREET, CREMORIE NSW AUSTRALIA 2090 PTY
TELEPHONE/FAX: 02 9908 4000 ABN: 13 019746 LTD

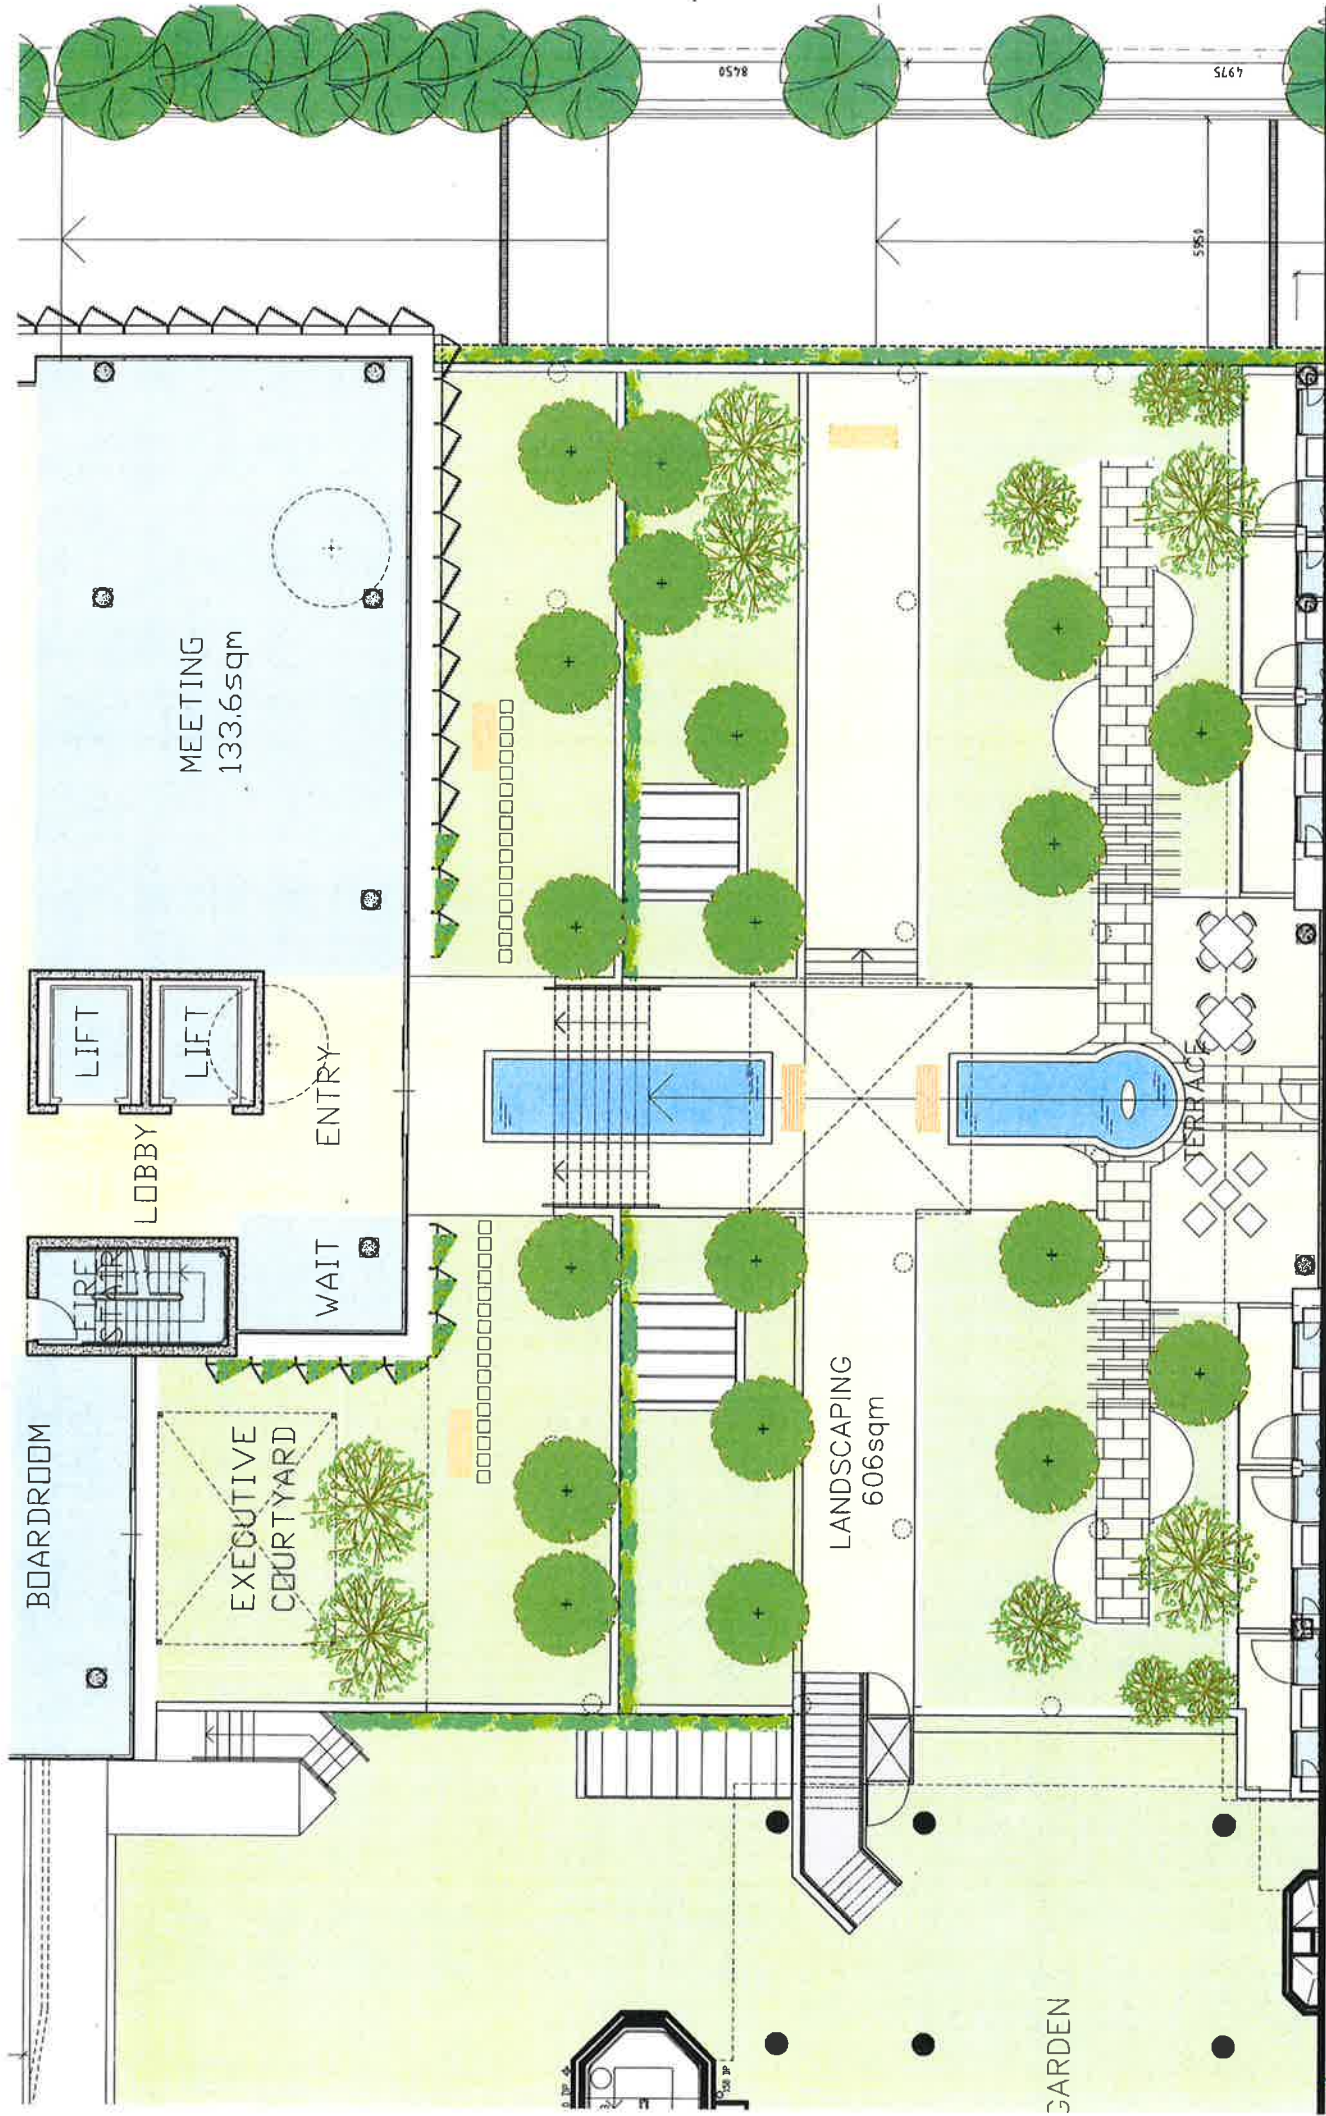



MATER HOSPITAL
A FACILITY OF
ST VINCENT'S
37 WINKLEMAN ROAD, WILLOWHURST NSW

Mater Palliative Care Service

Zone Architects


129 YOUNG STREET, CREMORNE NSW AUSTRALIA 2090 PTY
TELEPHONE/FAX: 02 9908 4000 A/N: 13 81 07746 LTD

Scale: 1:125 @ A3 Date: 17.10.2018 Drawing Number: DA-11-1/1



GA Plan 2

FIRST FLOOR

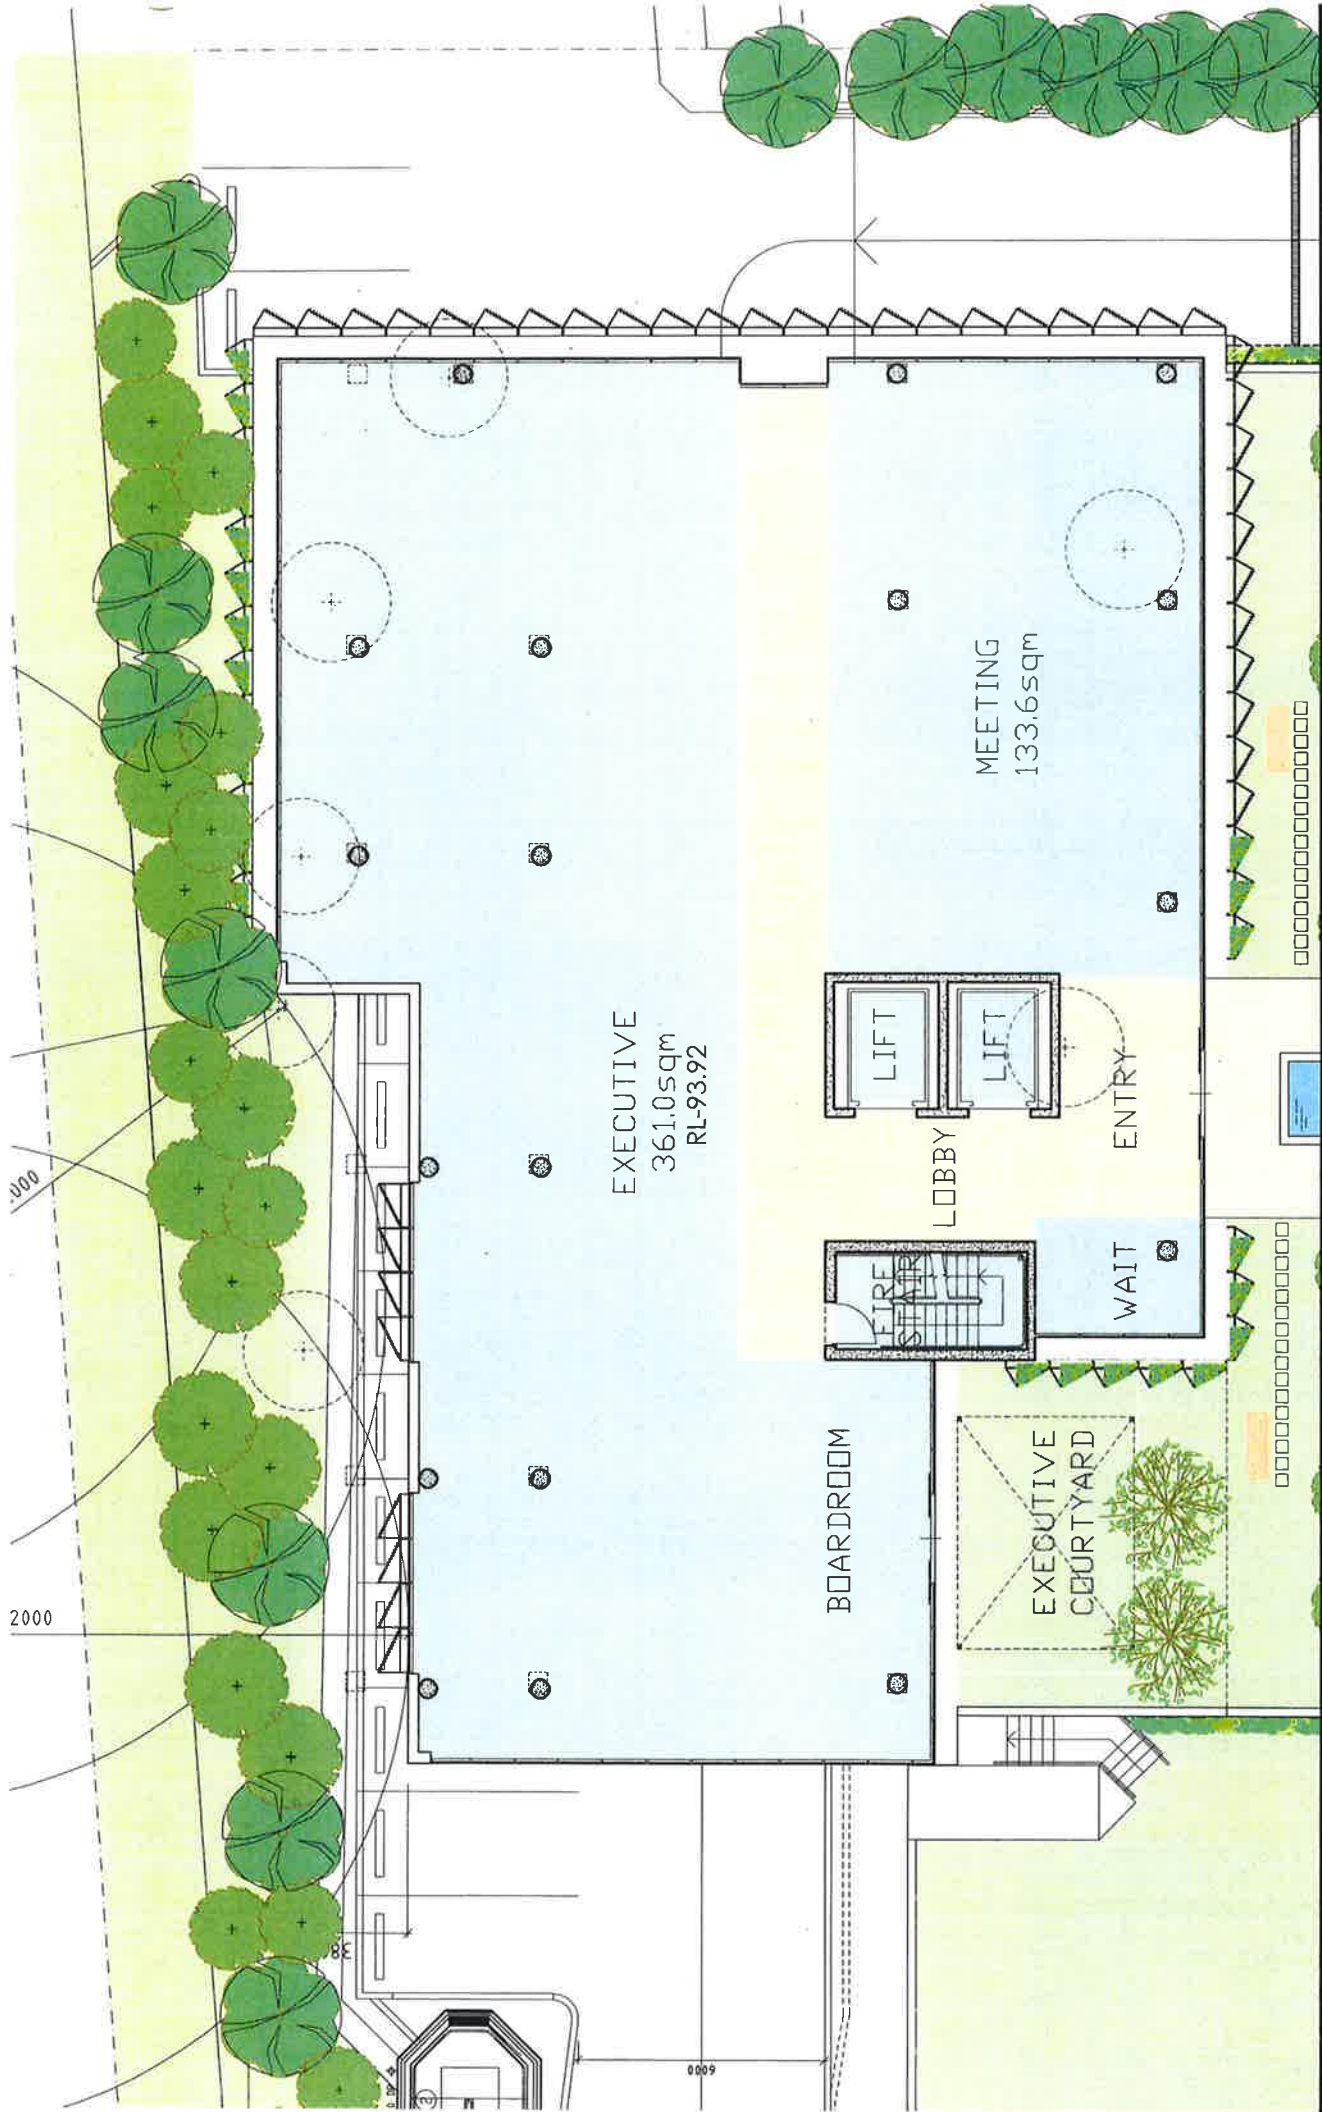

MATER HOSPITAL
A FACILITY OF
ST VINCENT'S
34 BUNDOCK ROAD, WAREHOUSESIDE, NSW


Mater Palliative Care Service



FIRST FLOOR
GA Plan 3

Zone Architects

129 YOUNG STREET, CREMORRE NSW AUSTRALIA 2006 PTY
TELEPHONE/FAX: 02 9558 4000 ABN: 13 161 077 746 LD
Scale: 1:125 @ A3 Date: 17.10.2018 Drawing Number: DA-11.2/1
© Zone Architects Pty Ltd

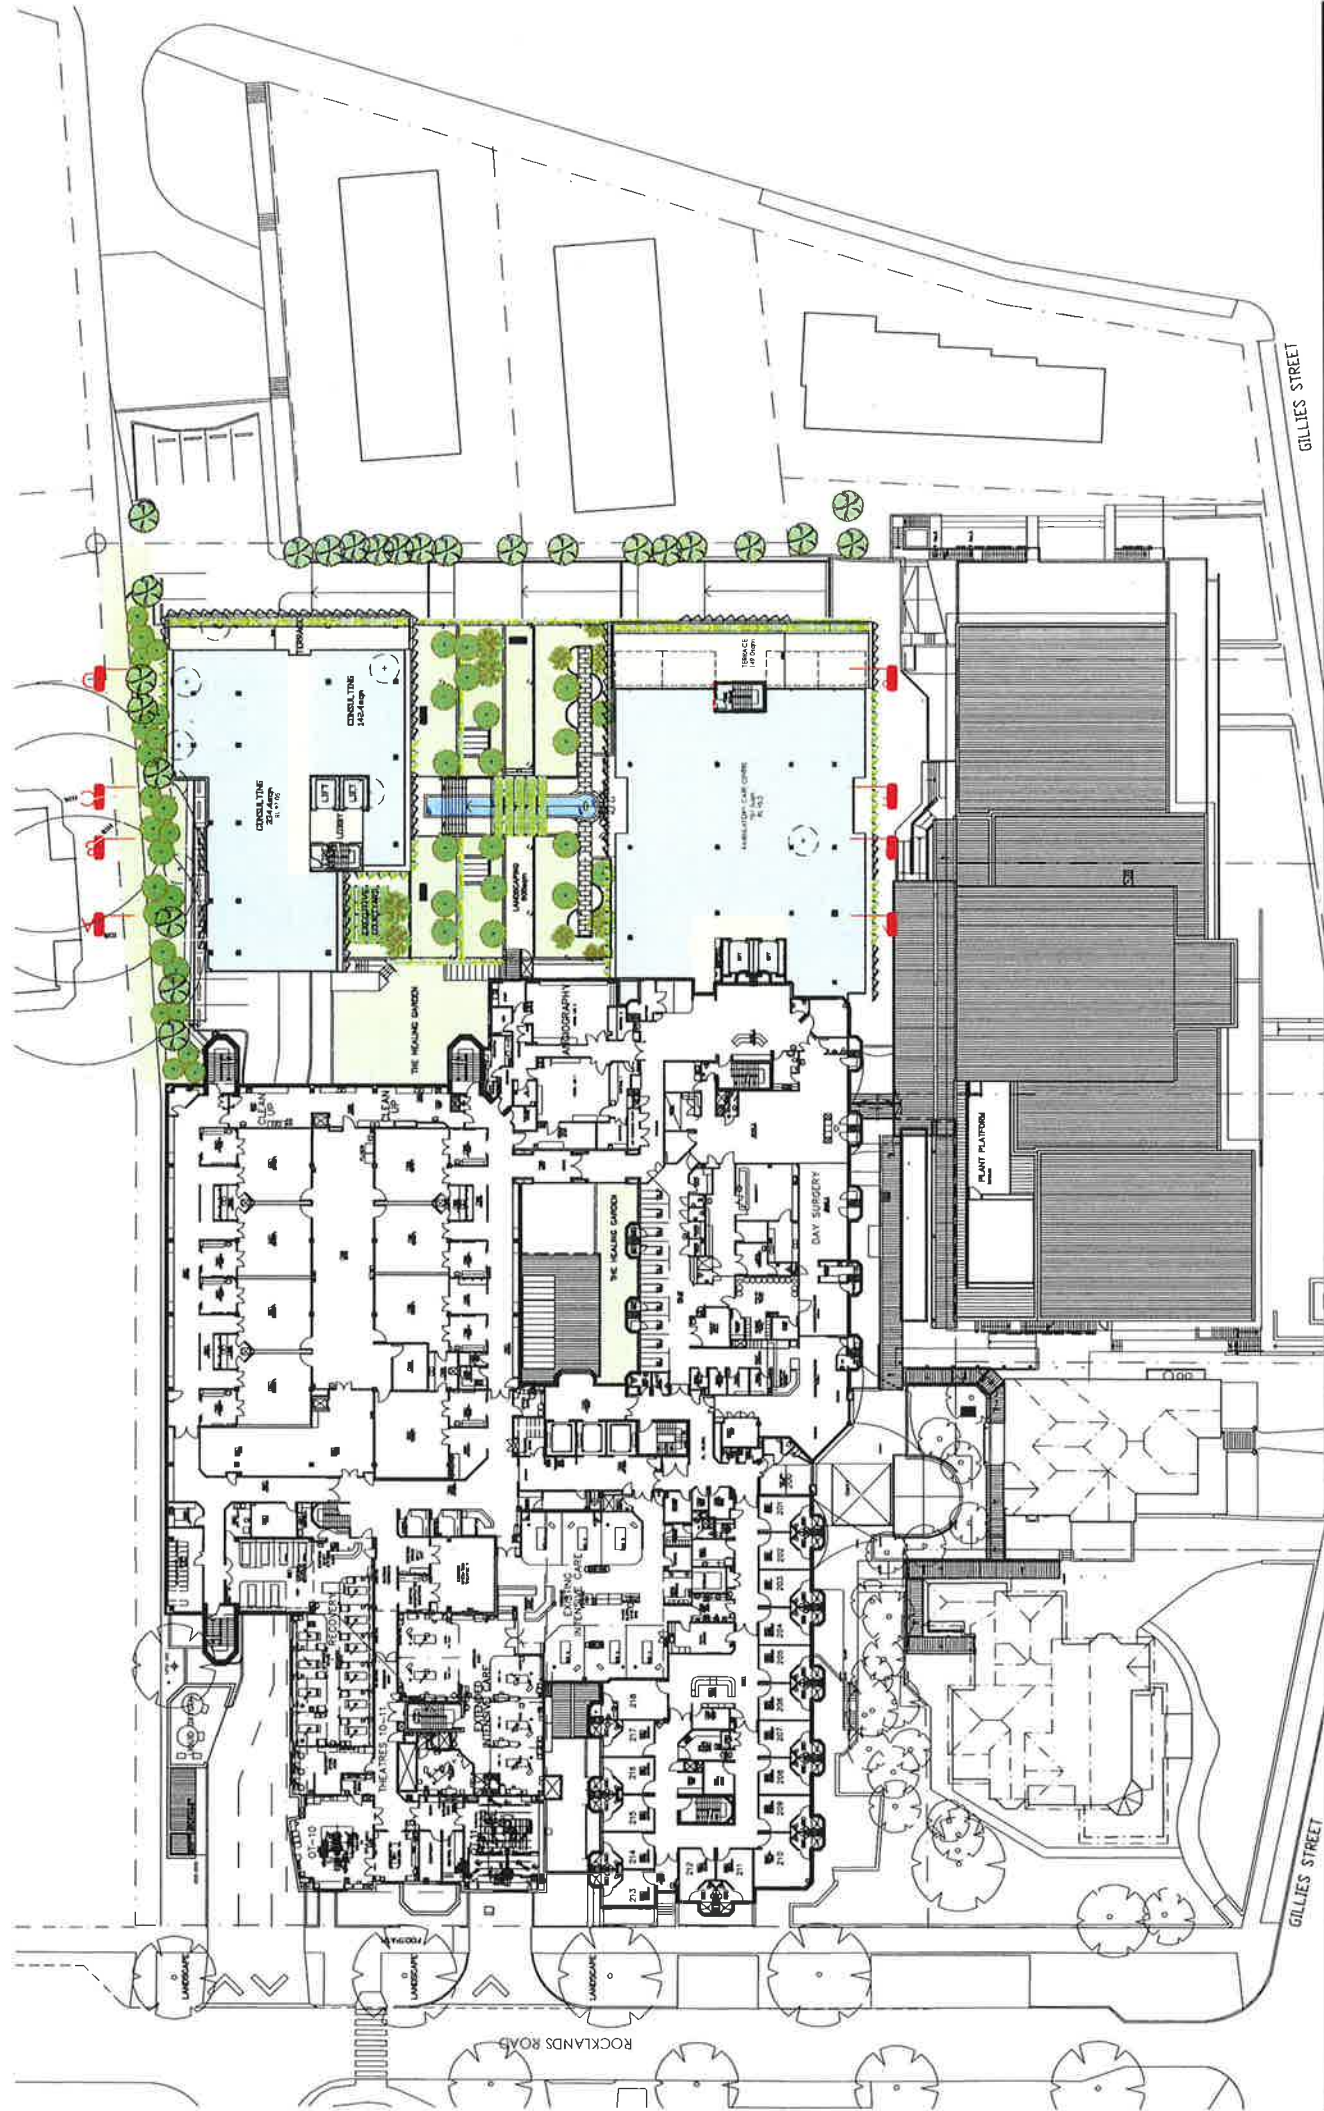

MATER HOSPITAL
FACILITY OF
ST VINCENTS


10 BRIDAL LANE, ROSH, WESTERN AUSTRALIA 6000




Zone Architects
 129 YOUNG STREET, CROMBIE NSW AUSTRALIA 2090 - PTY LTD
 TELEPHONE/FAX: 02 9928 4000 - A/N: 13 81 07746
 Scale: 1:500 @ A3 Date: 14.10.2018 Drawing Number: DA-12.0/2
 © Zone Architects Pty Ltd

Mater Palliative Care Service

SECOND FLOOR
REFERENCE PLAN

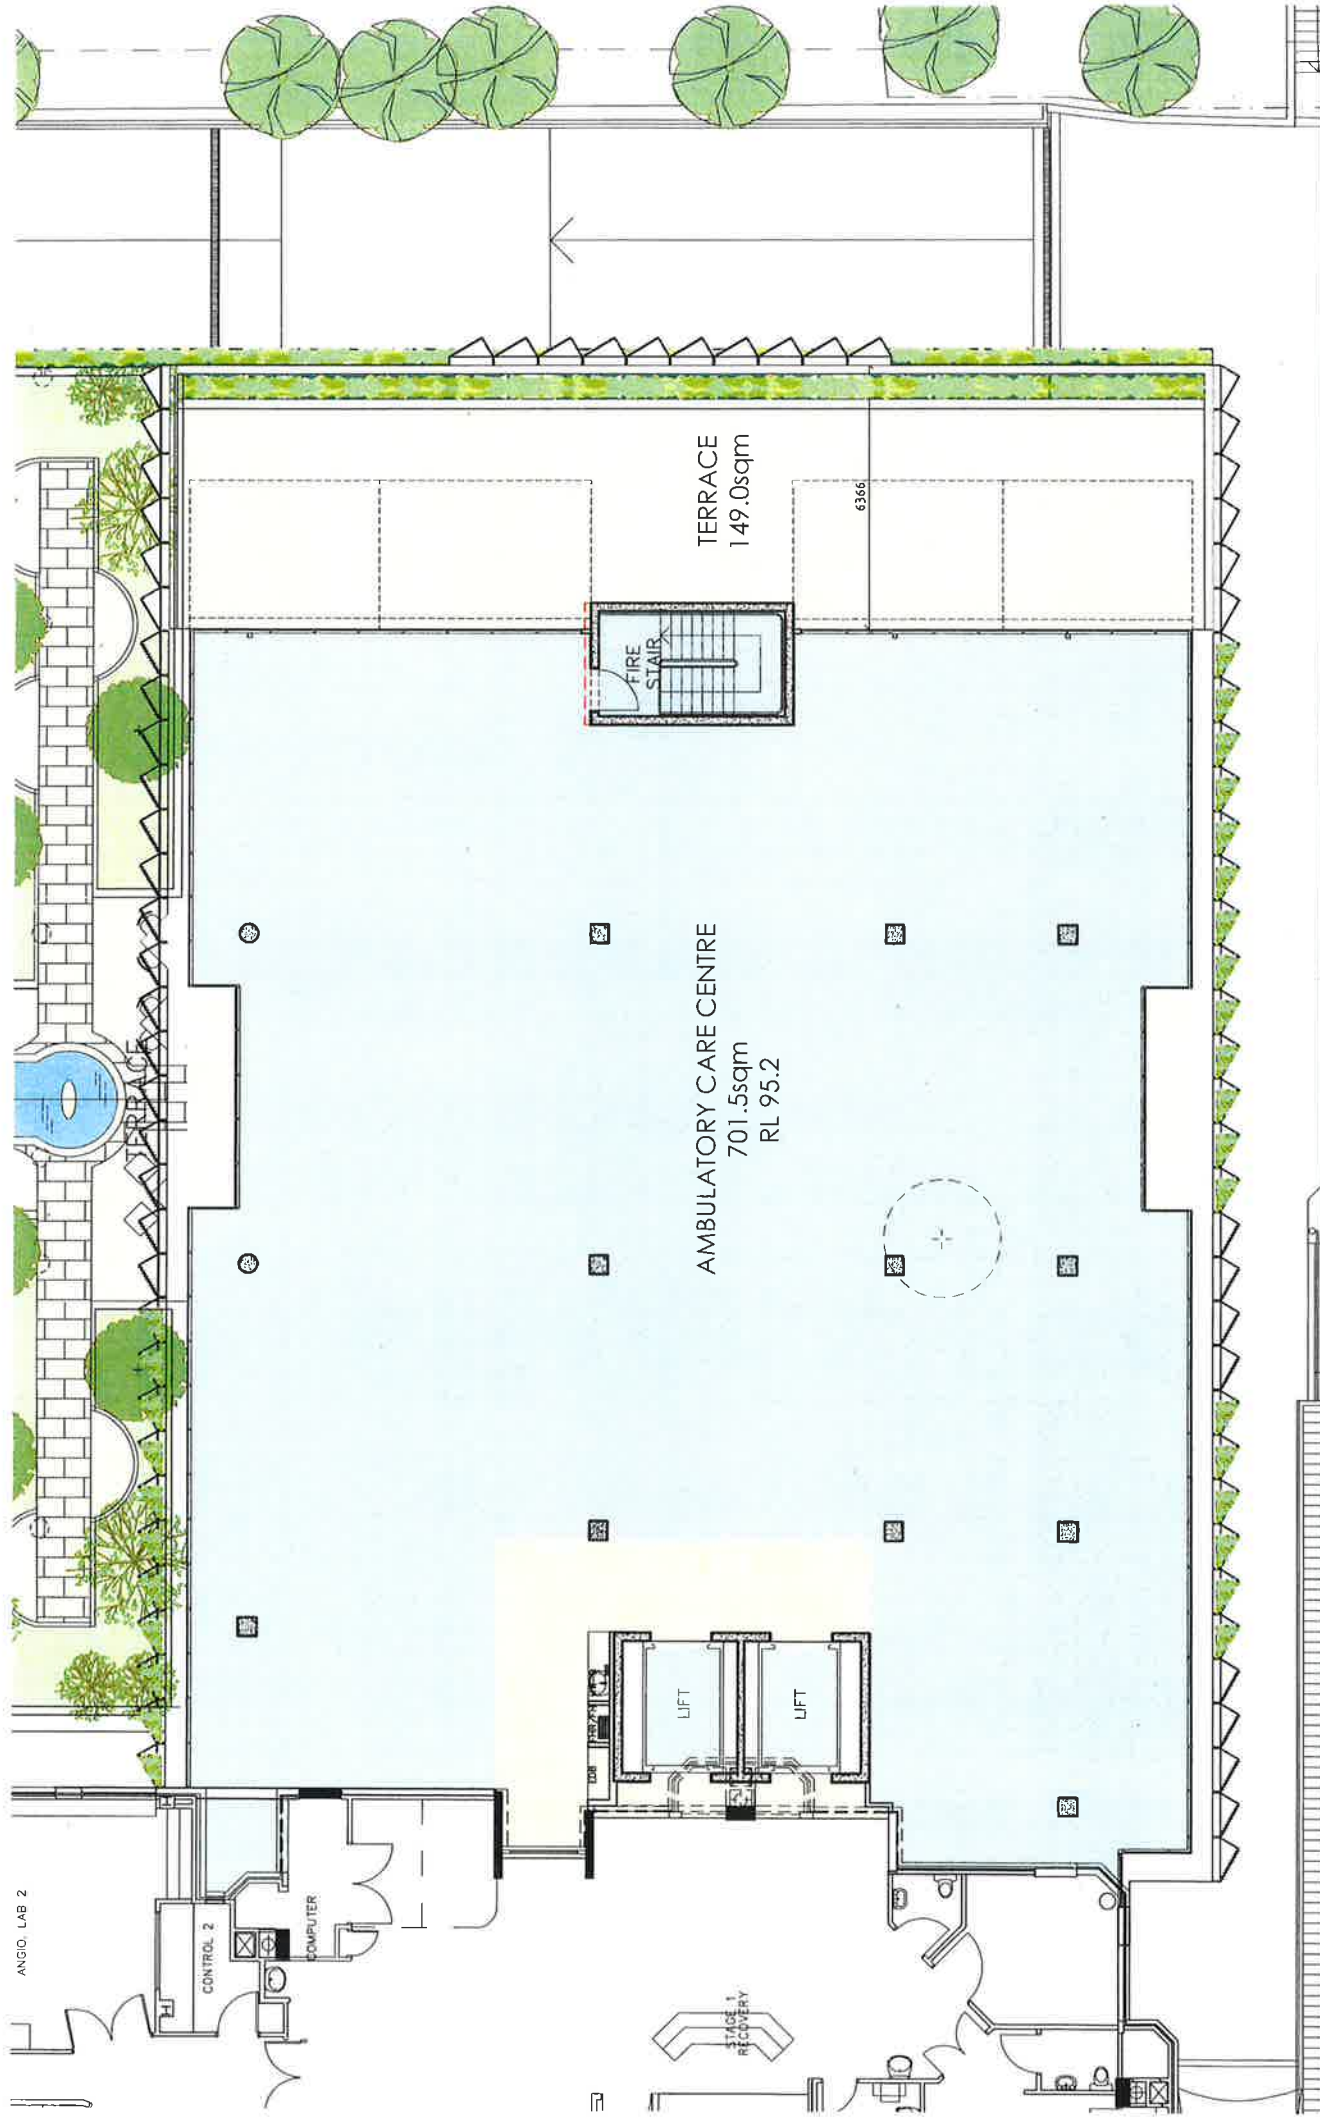

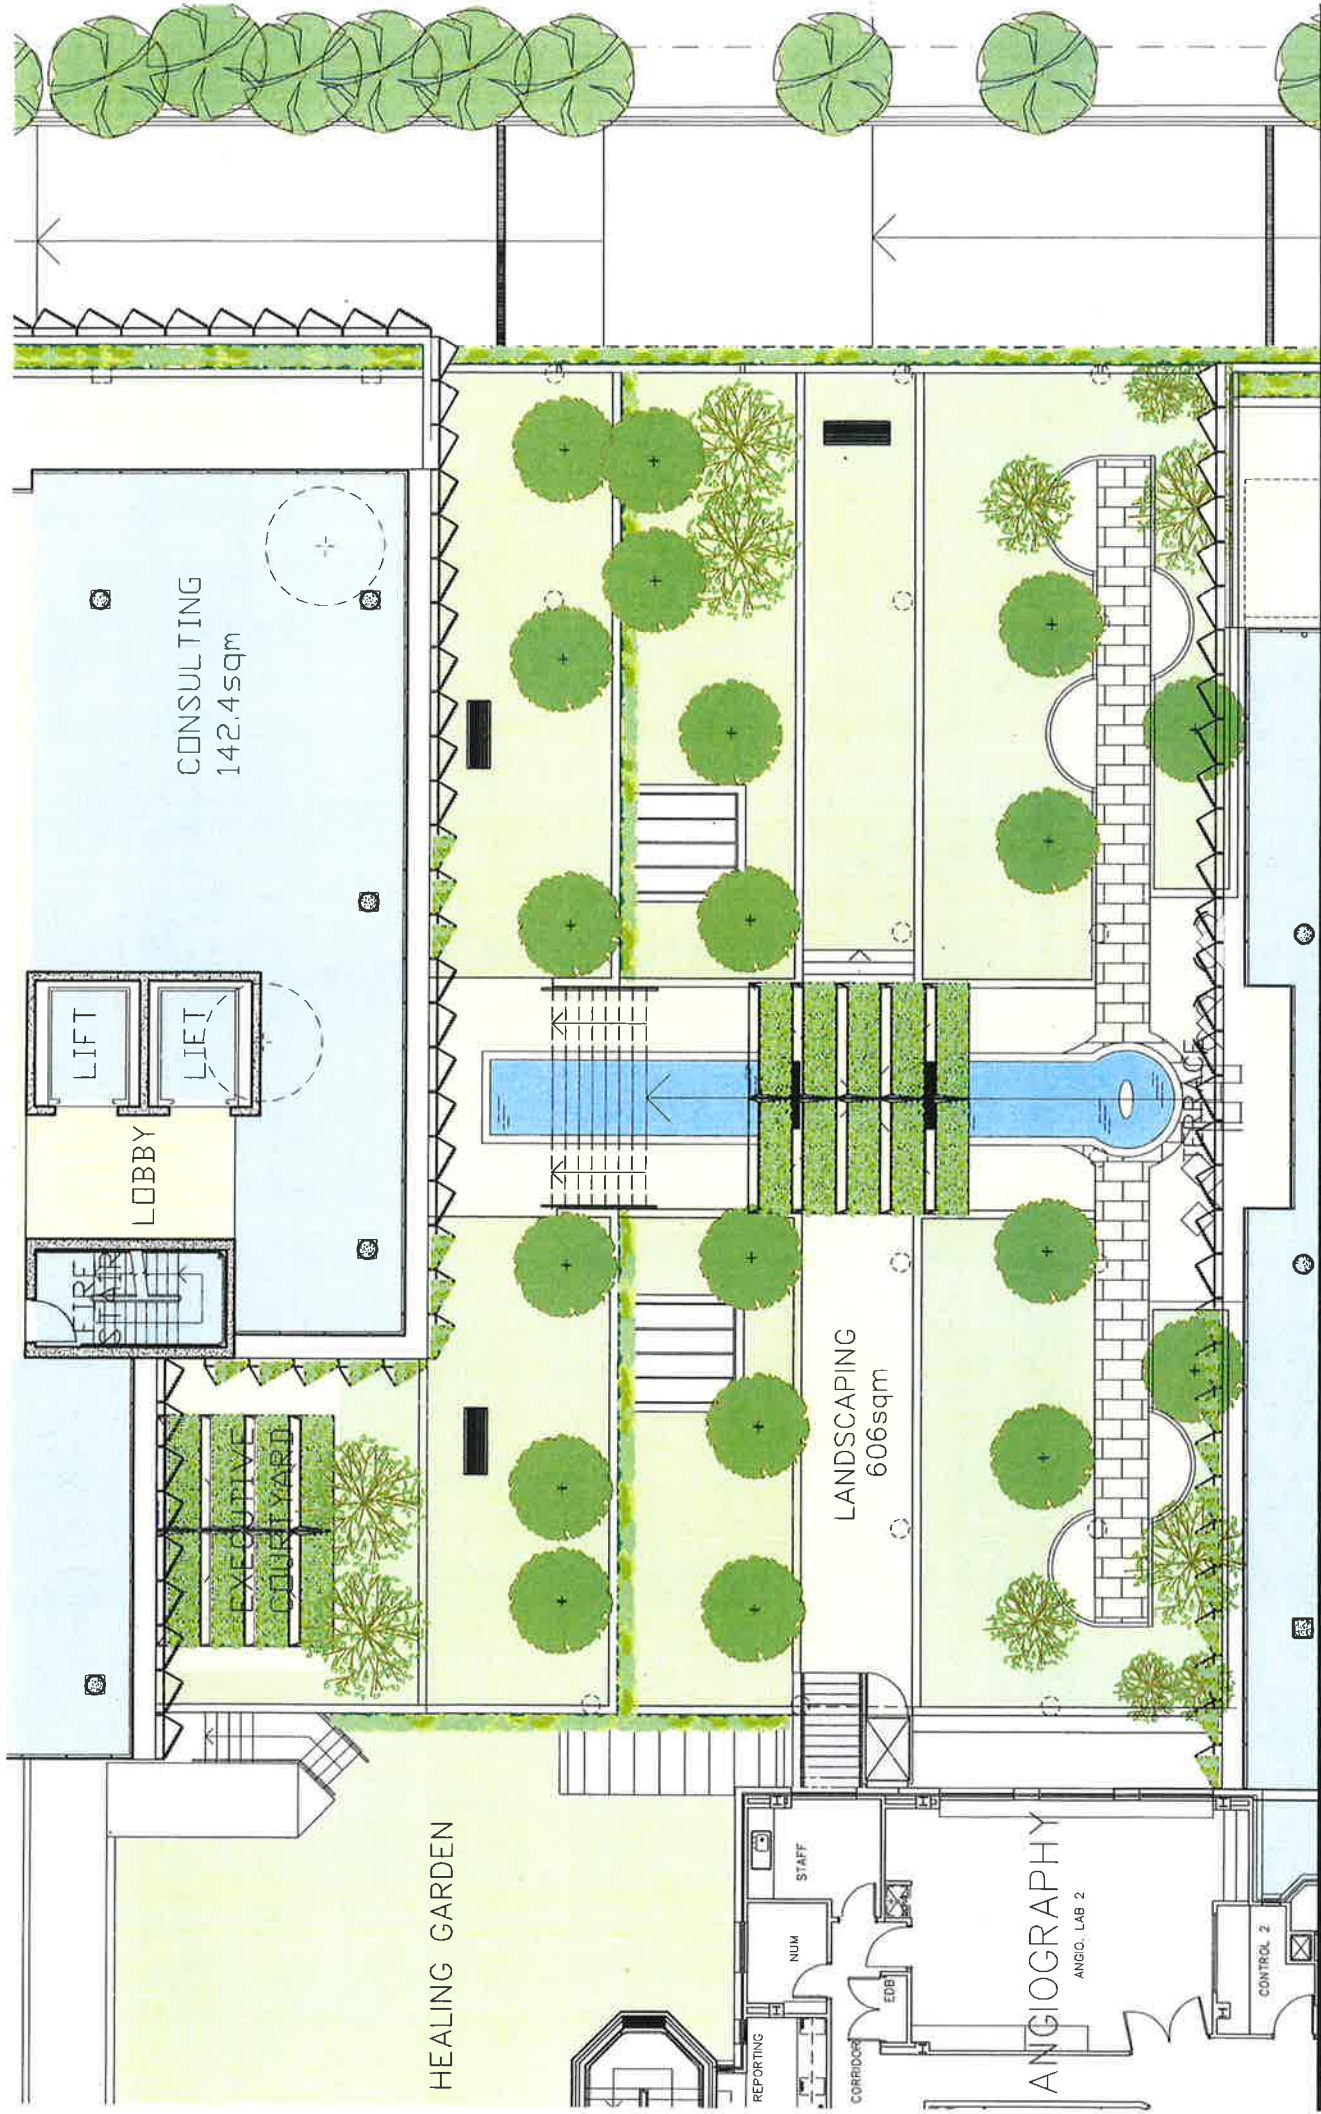


MATER HOSPITAL
 A FACILITY OF
ST VINCENT'S
38 WILSON ROAD, MELBOURNE VIC 3003

Mater Palliative Care Service



Zone Architects
 129 YOUNG STREET, CREMORNE NEW AUSTRALIA, 2090 PTY LTD
 TEL: 02 9398 4000 FAX: 02 9398 4000 ABRN: 13 81 079746
 Scale: 1:125 @ A3 Date: 17.10.2018 Drawing Number: DA-12.2/1
 Zone Architects Pty Ltd

TITLE:
SECOND FLOOR
GA PLAN 2

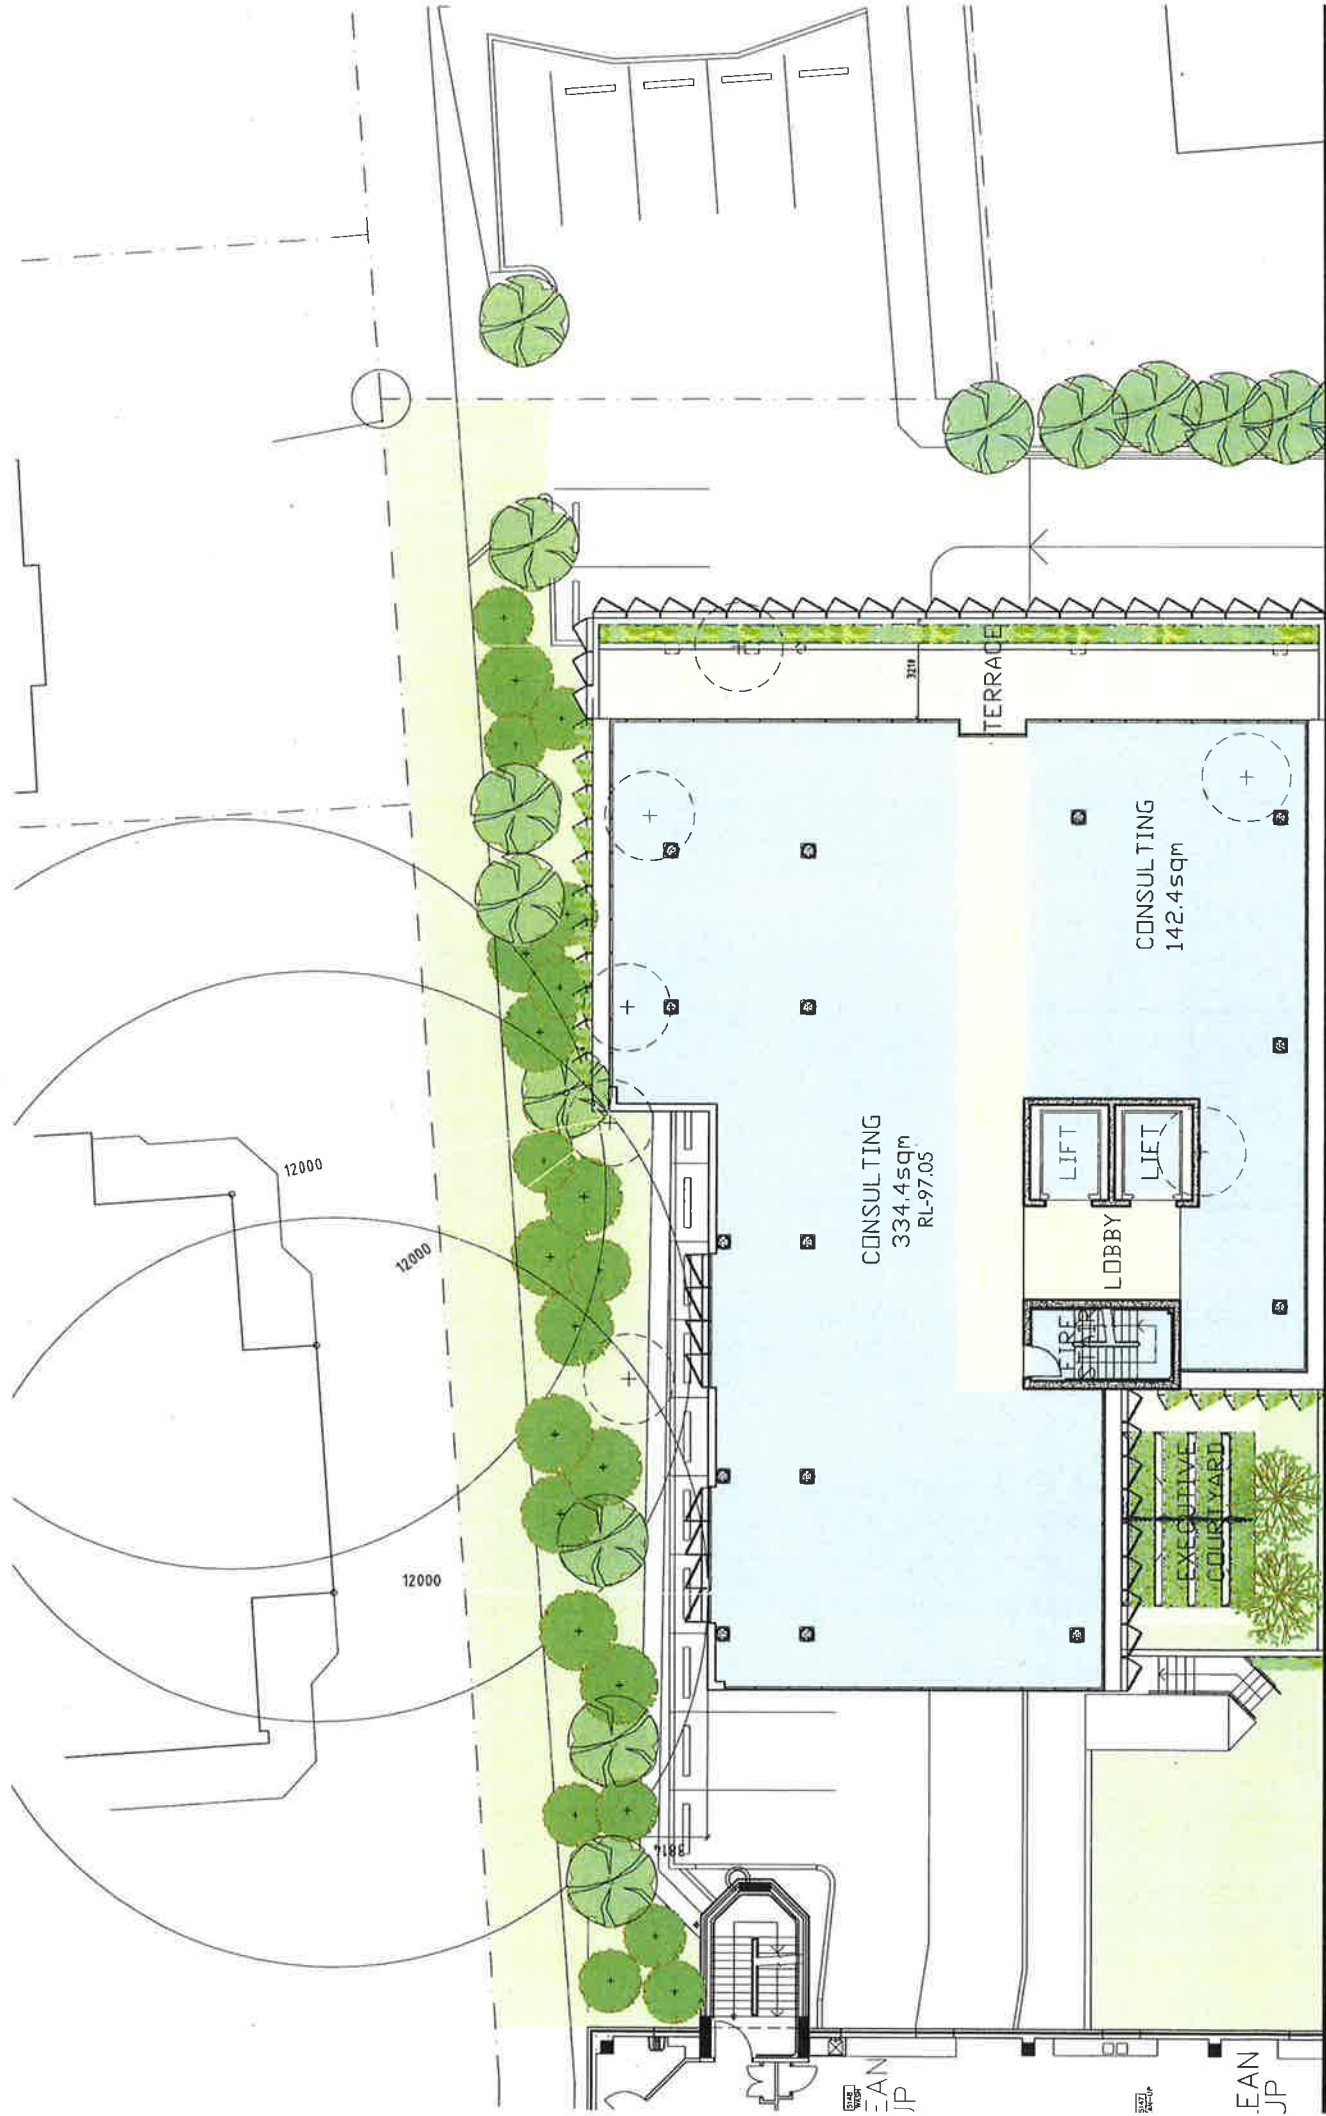


MATER HOSPITAL
A FACILITY OF
ST VINCENT'S
37 ROCKLAND ROAD, WATSONS CREEK, NSW

Mater Palliative Care Service



Zone Architects
129 YOUNG STREET, CREMORIE NSW AUSTRALIA, 2090 PTY
TELEPHONE/FAX: 02 9908 4000 ABN: 13 107746 LTD
Scale: 1:125 @ A3 Date: 17/10/2018 Drawing Number: DA-12.3/1
Titled: **SECOND FLOOR**
GA PLAN 3

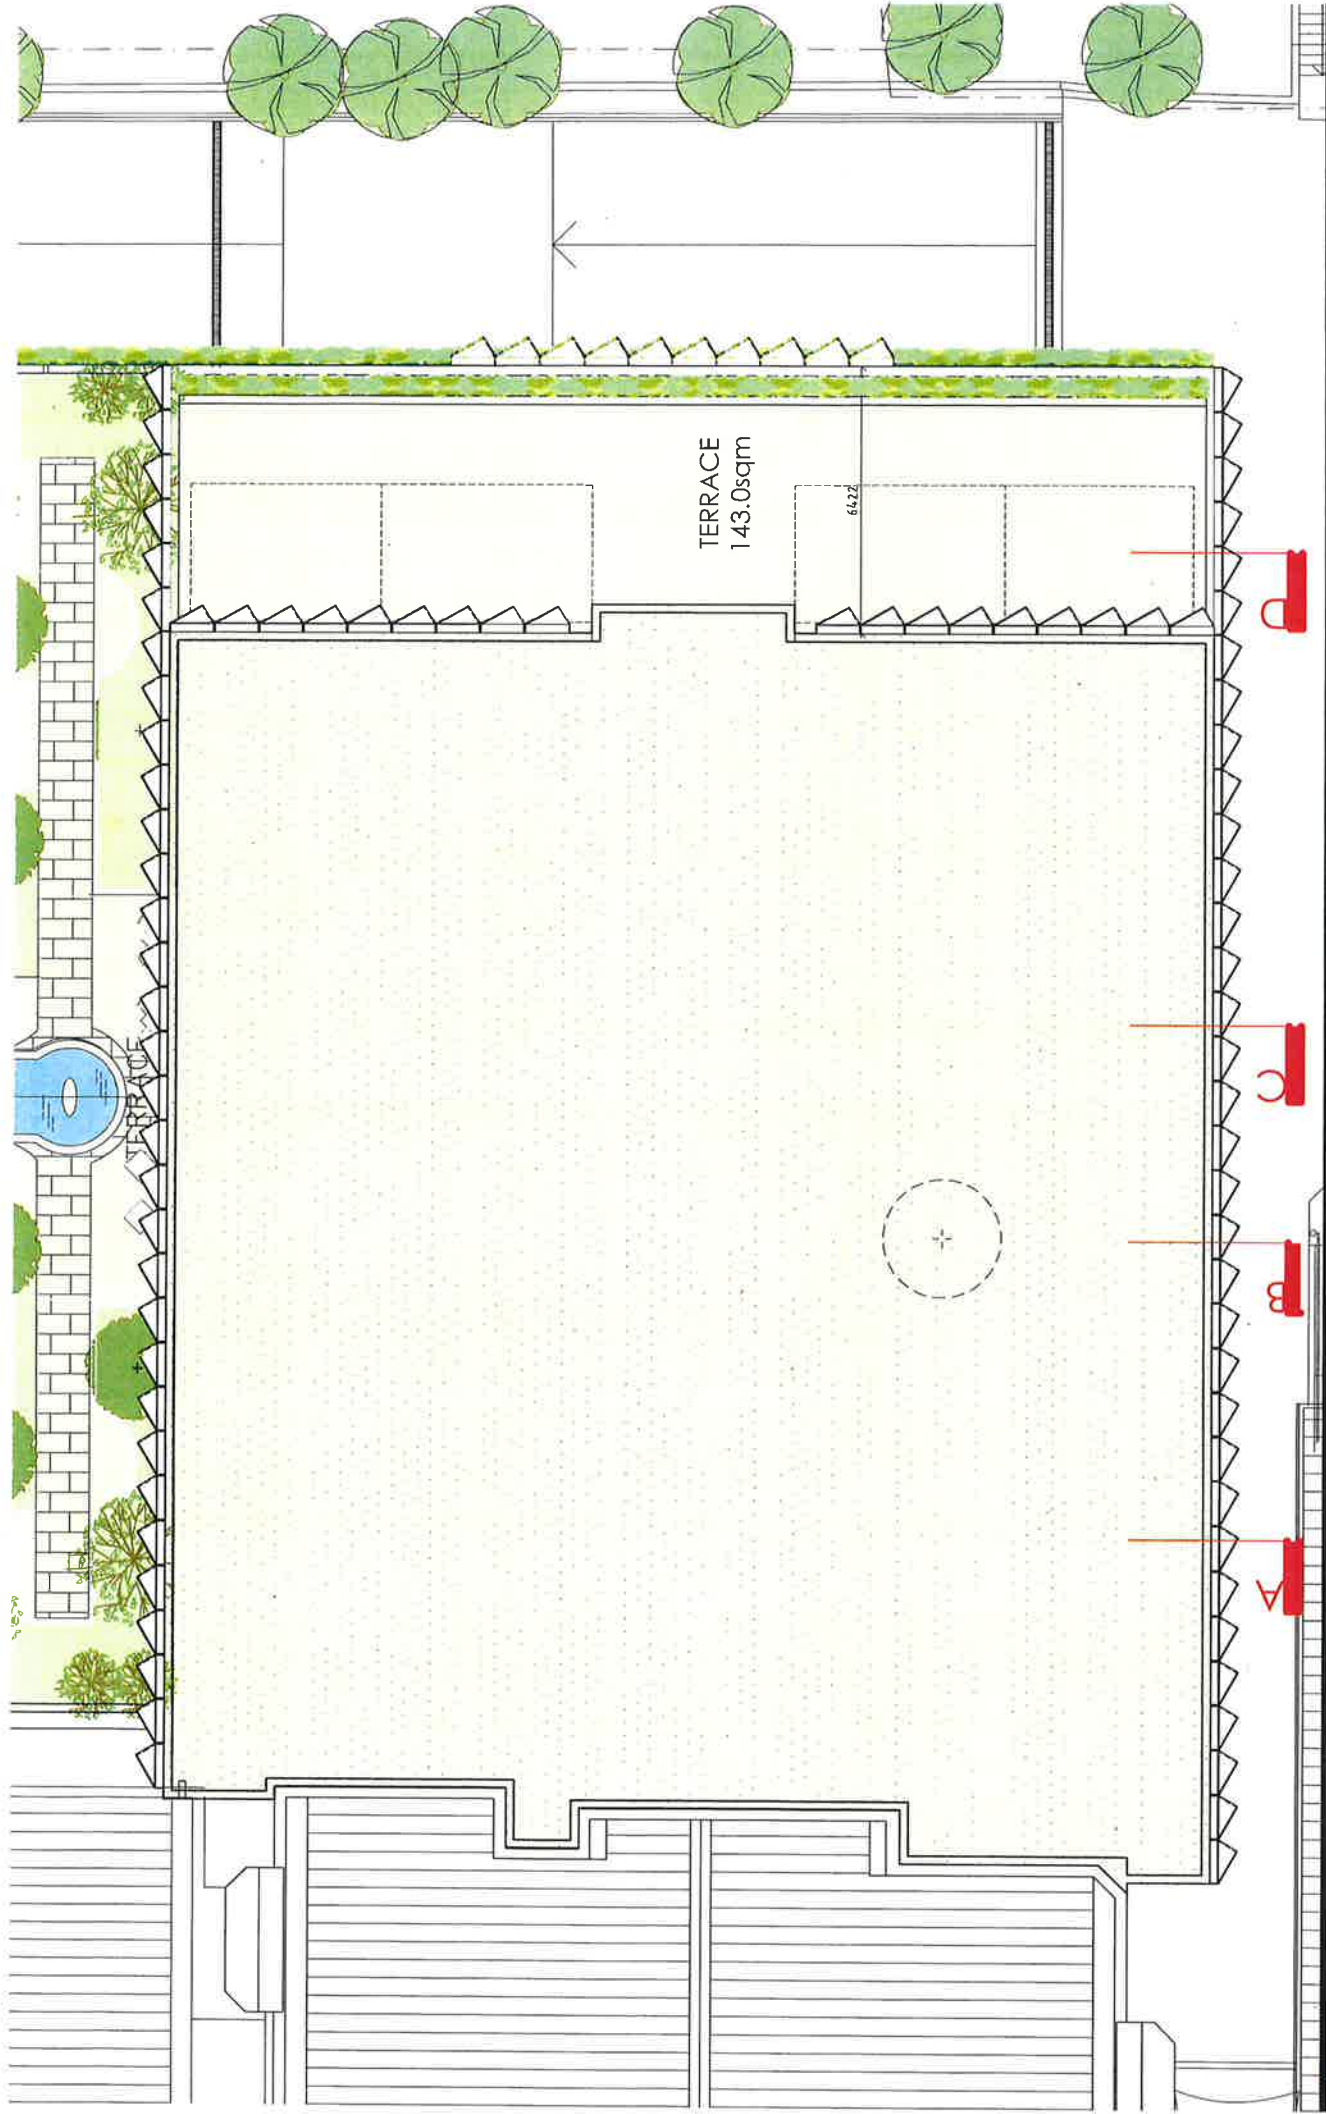

MATER HOSPITAL
A FACILITY OF
ST VINCENT'S
10 BUCKLAND ROAD, MELBOURNE VIC 3004


Mater Palliative Care Service



Zone Architects

ROOF PLAN 1

Title: 128 YOUNG STREET CREMORNE NSW AUSTRALIA 2090 PTY
Telephone/Fax: 02 958 4000 **ABN:** 13 181 097946 **UTD**
Scale: 1:125 @ A3 **Date:** 17/10/2016 **Drawing Number:** DA-140/2
© Zone Architects Pty Ltd

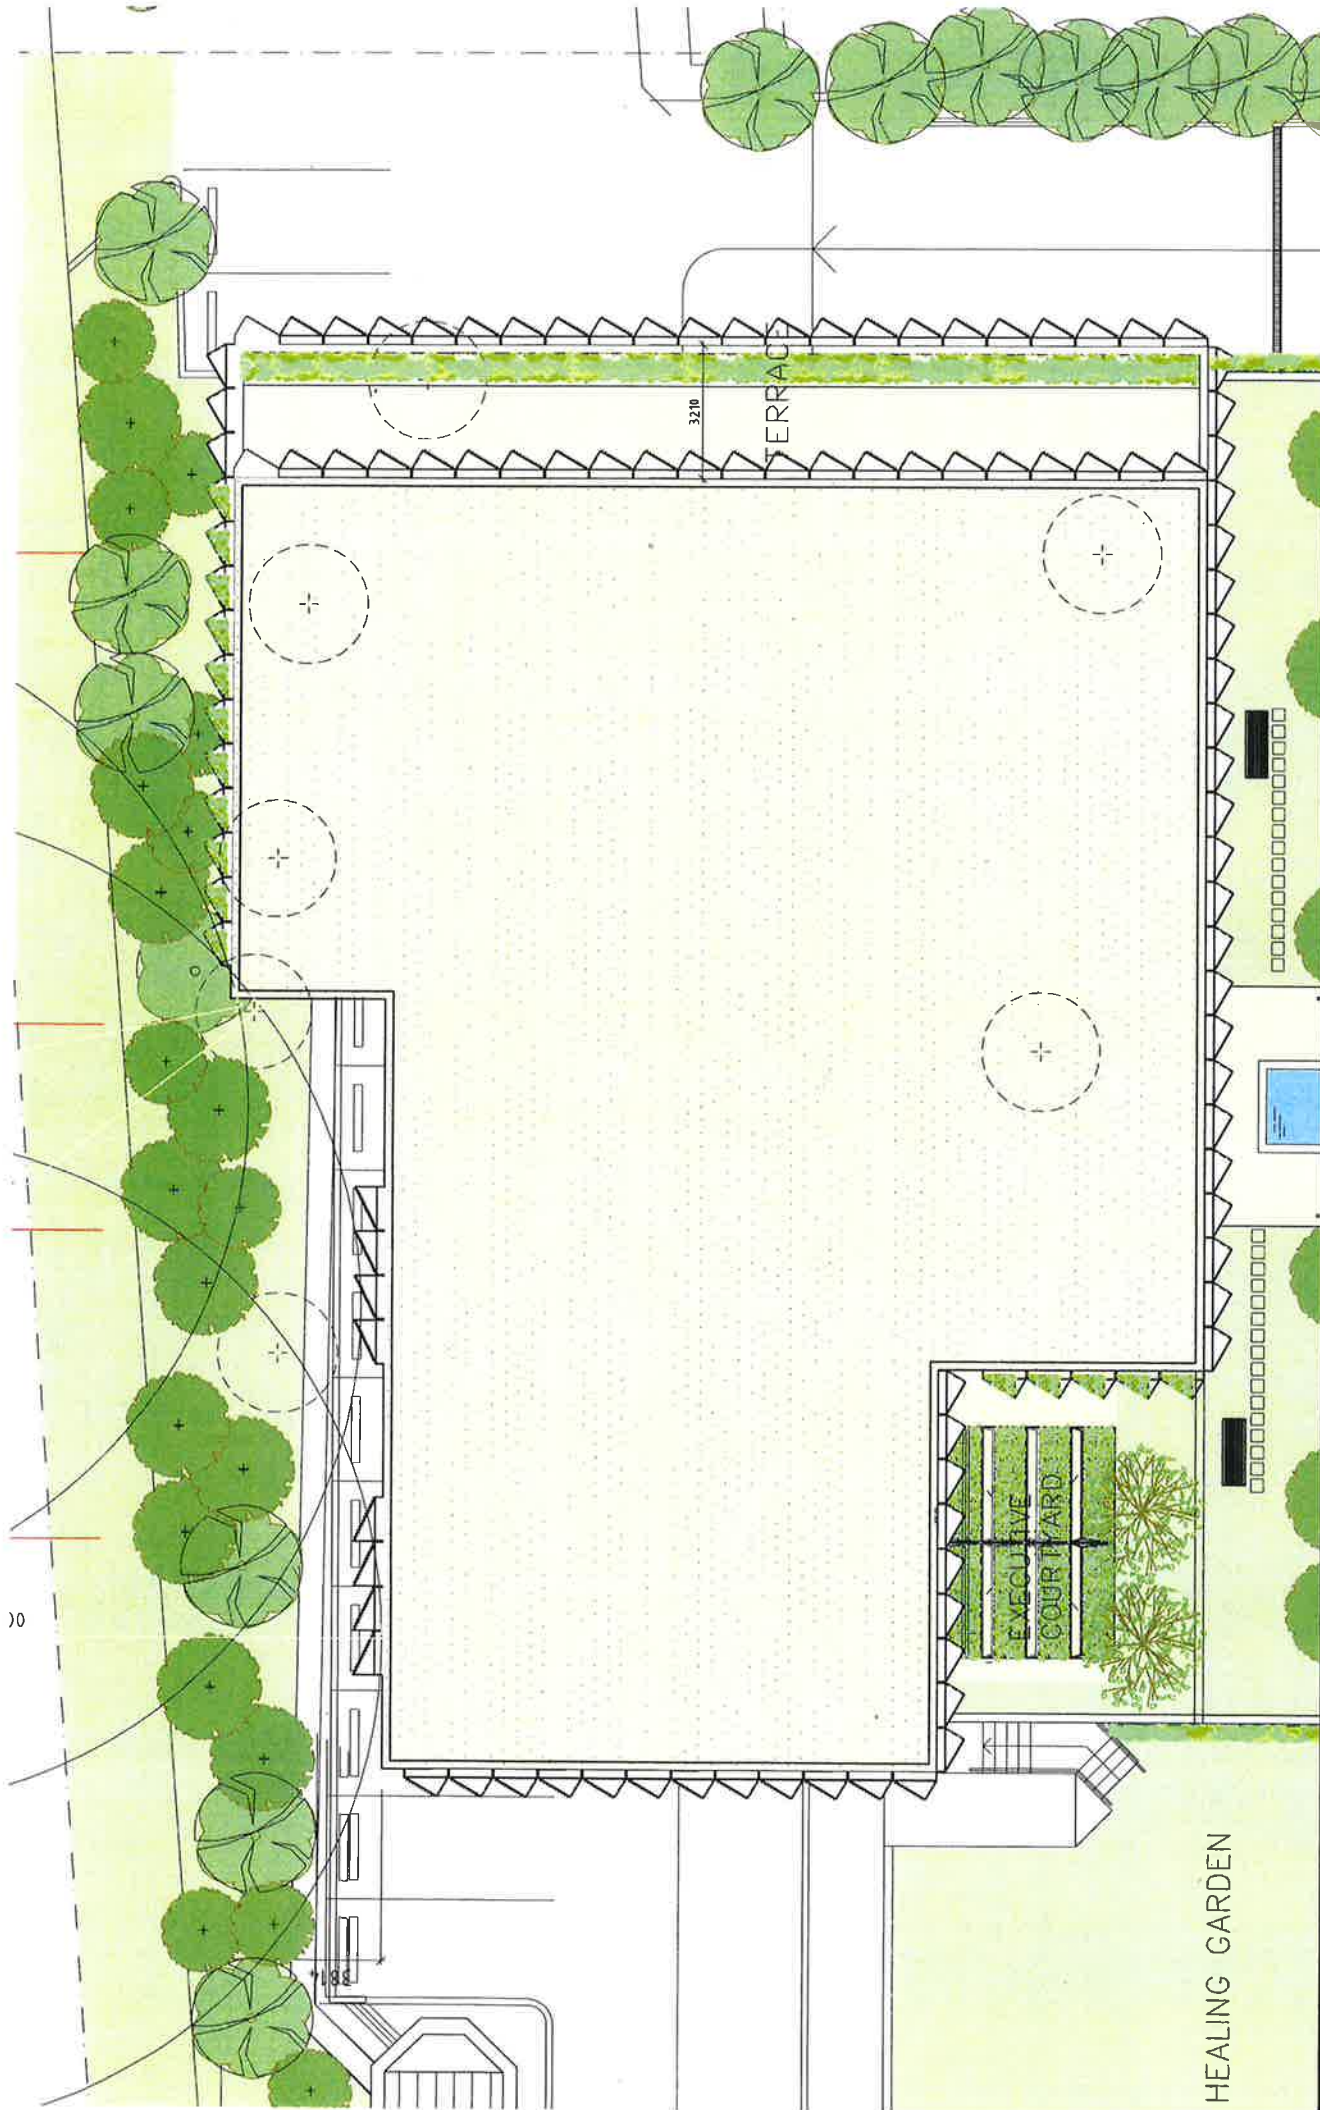




MATER HOSPITAL
A FACILITY OF
ST VINCENT'S
34 ROBERTSON ROAD, SYDNEY NSW 2010

Mater Palliative Care Service

ROOF PLAN 2

Zone Architects

129 YOUNG STREET, CREMORNE NSW AUSTRALIA 2090 PTY LTD
TELEPHONE/FAX: 02 9908 4000 A.B.N. 13 181 097746
Scale: 1:125 @ A3 Date: 17.10.2018 Drawing Number: **DA-14.1/1**
© Zone Architects Pty Ltd

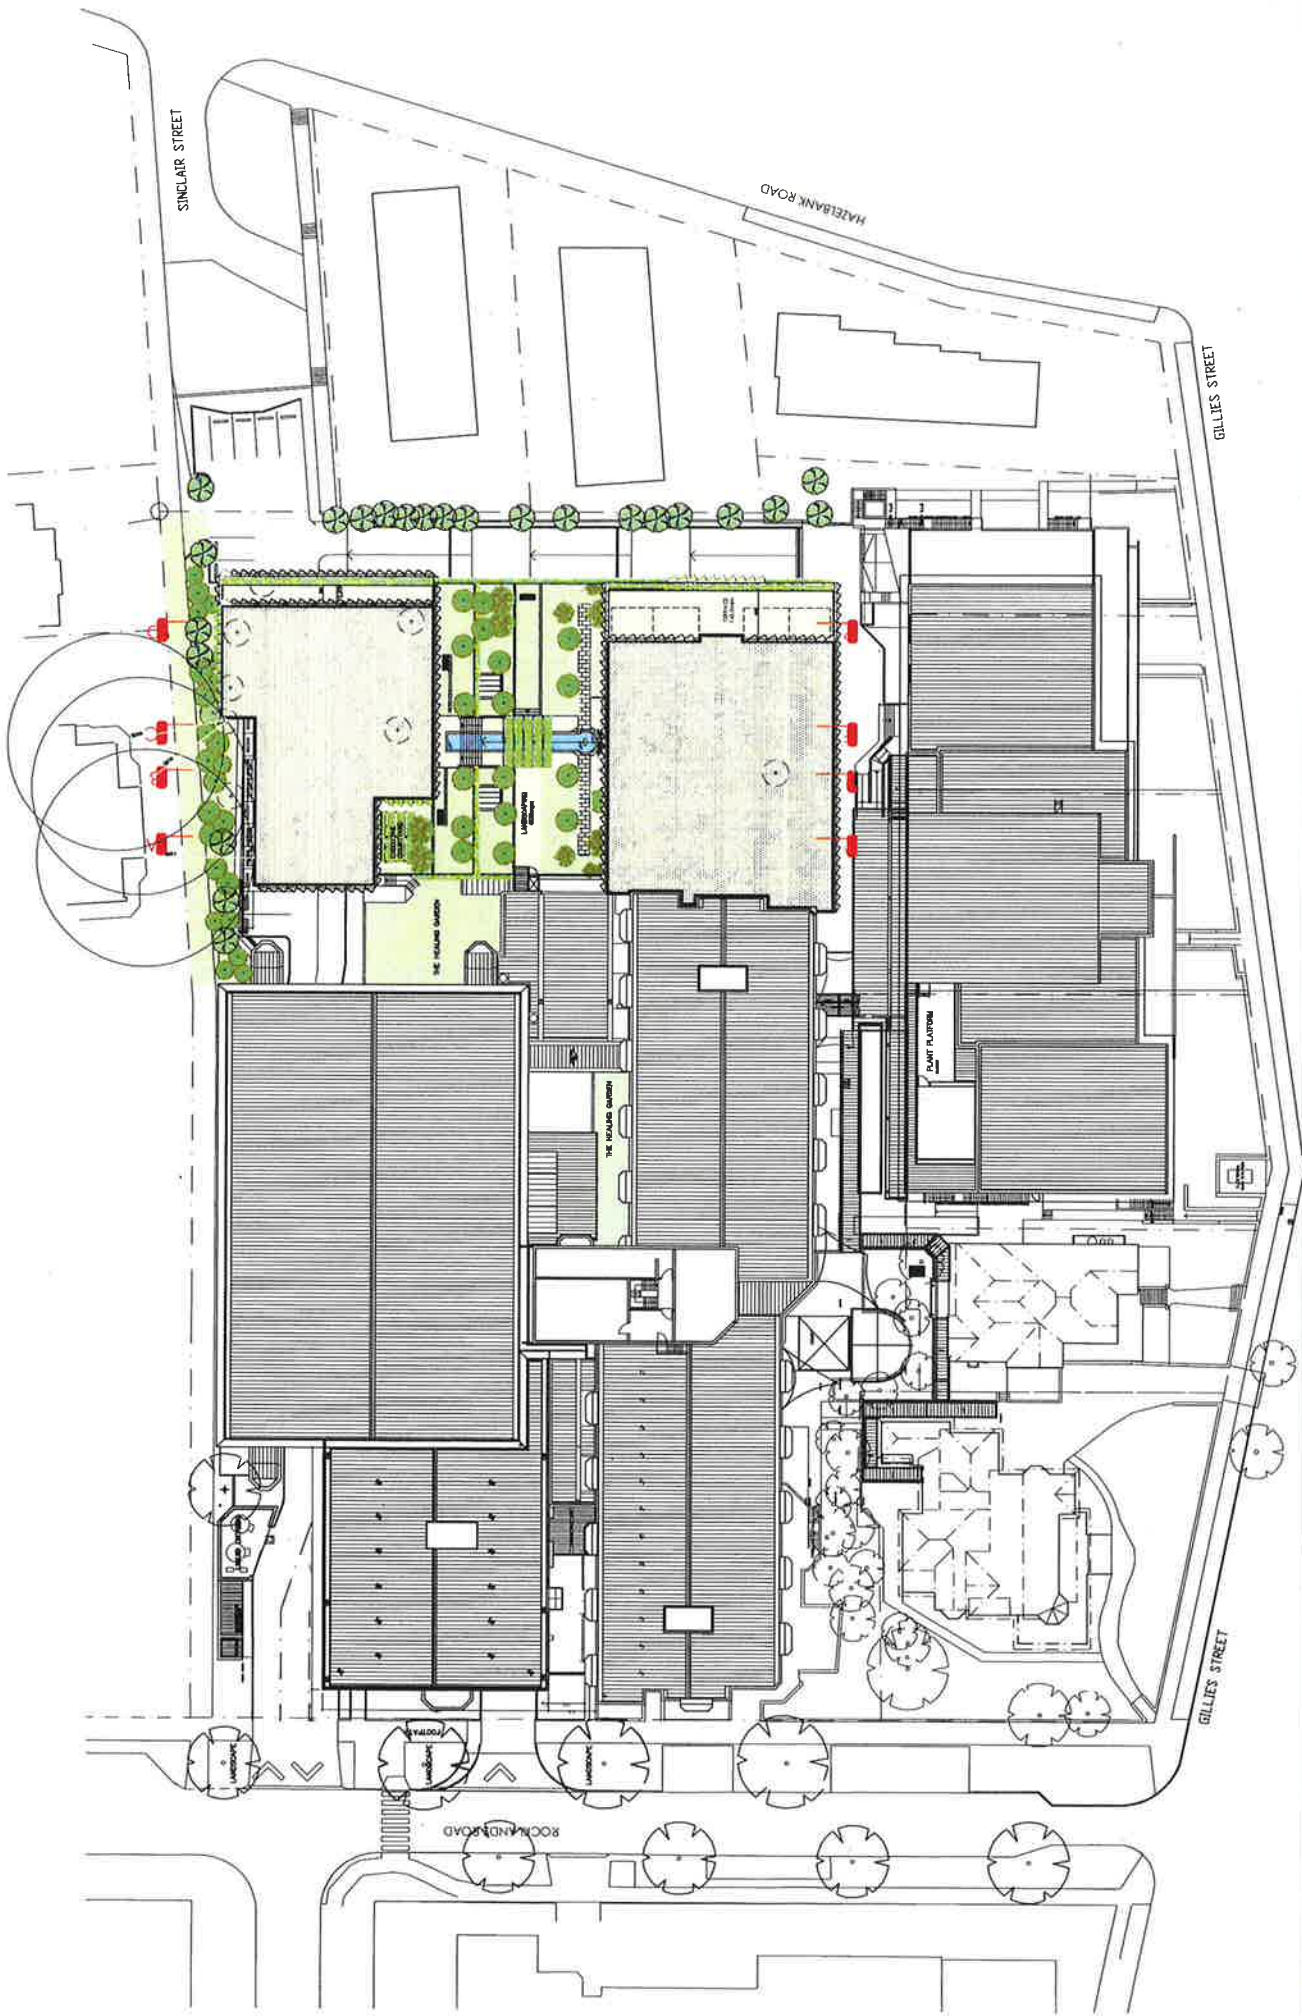

MATER HOSPITAL
A FACILITY OF
ST VINCENT'S
35 BUCKINGHAM ROAD, BALMAIN NSW

Mater Palliative Care Service



THE

ROOF PLAN


Zone Architects


125 YOUNG STREET, CREWMORE NSW AUSTRALIA 2090 PTY LTD
TELEPHONE/FAX: 02 9908 4000 ABN: 13 181 079746
Scale: 1:500 @ A3 Date: 14/10/2018 Drawing Number: DA-14.2
© Zone Architects Pty Ltd



Zone Architects

129 YOUNG STREET CREMORNE NSW AUSTRALIA 2090
TELEPHONE/FAX: 02 9908 4000 ABN: 13 181 079746

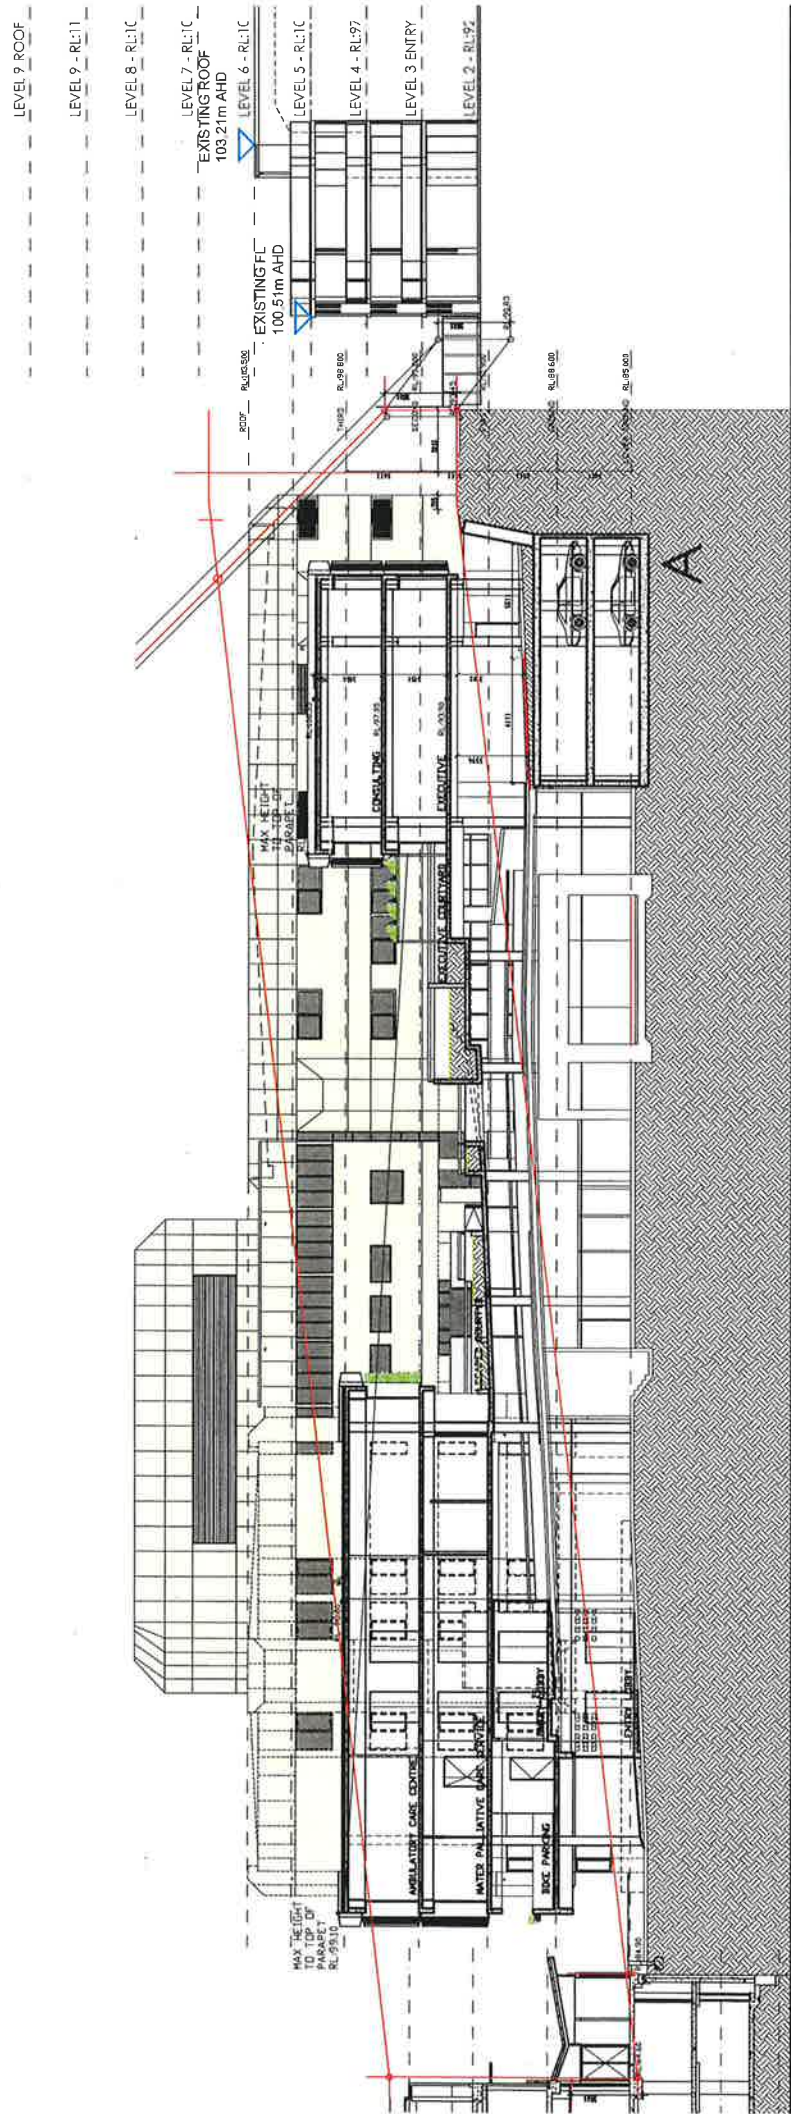

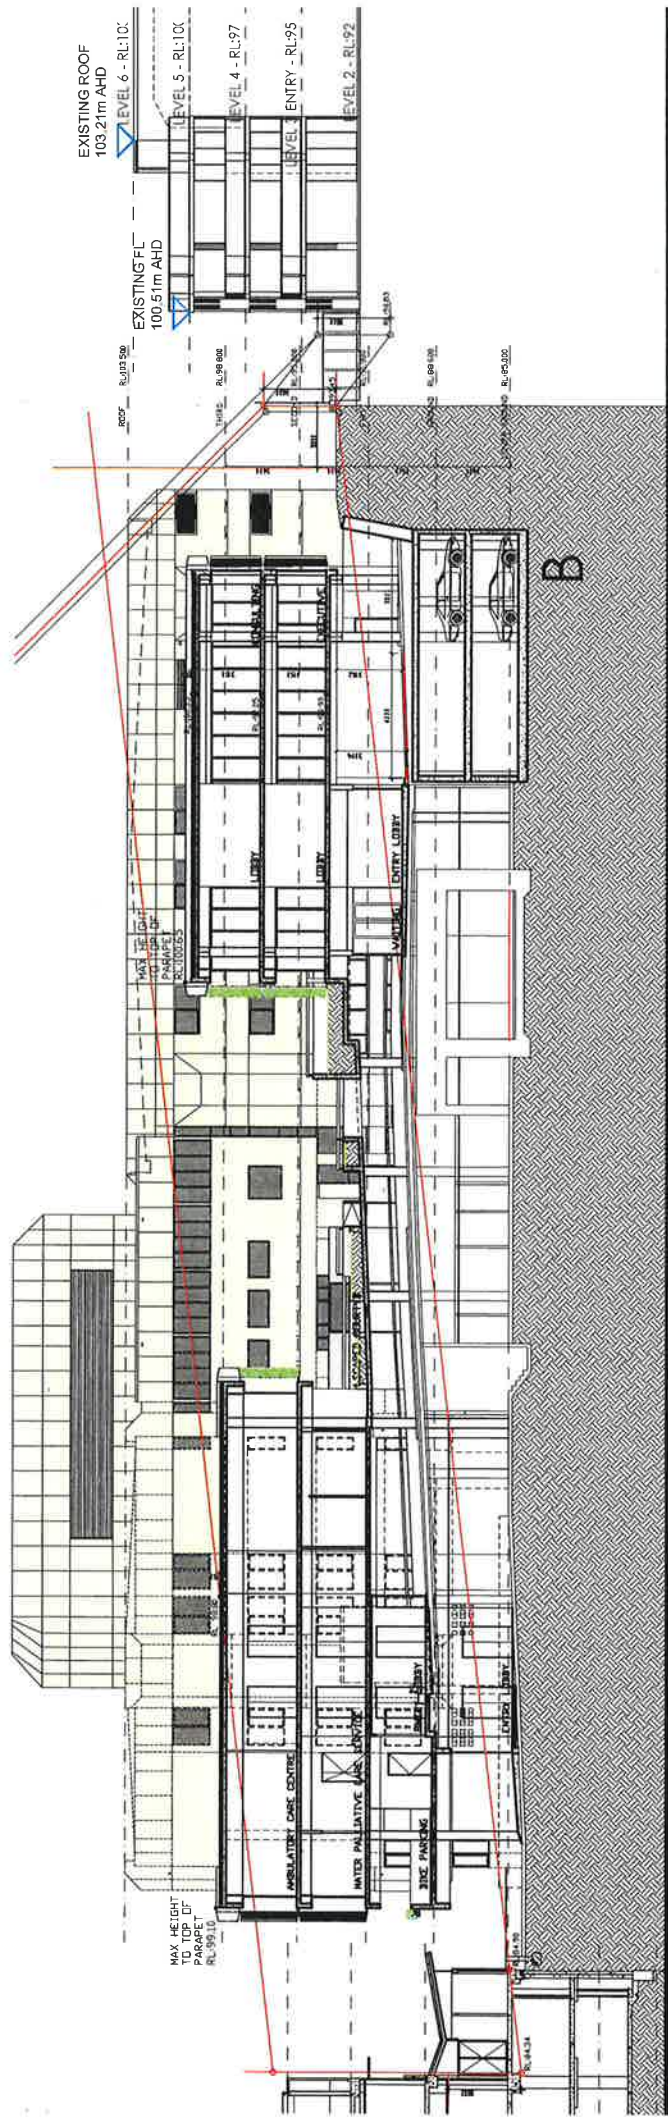

MATER HOSPITAL
FACILITY OF
ST VINCENT'S
37 BUCKLEBOARD ROAD, WATERLOO VIC 3067

Mater Palliative Care Service



Section:
SECTION B

Zone Architects

129 YOUNG STREET, CREMORNE NSW AUSTRALIA 2090 PTY LTD
TELEPHONE/FAX: 02 9508 4000 A/N: 13 181 097746 LTD
Scale: 1:250 @ A3 Date: 16.10.2018 Drawing Number: DA-22.0/2
© Zone Architects Pty Ltd

LEVEL 9 ROO

LEVEL 9 - RL.1

LEVEL 8 - RL.1

LEVEL 7 - RL.1

EXISTING ROOF

103.21m AHD

LEVEL 6 - RL.1

EXISTING FFL


100.51m AHD


LEVEL 5 - RL.1

LEVEL 4 - RL.9

LEVEL 3 ENTR

LEVEL 2 - RL.9

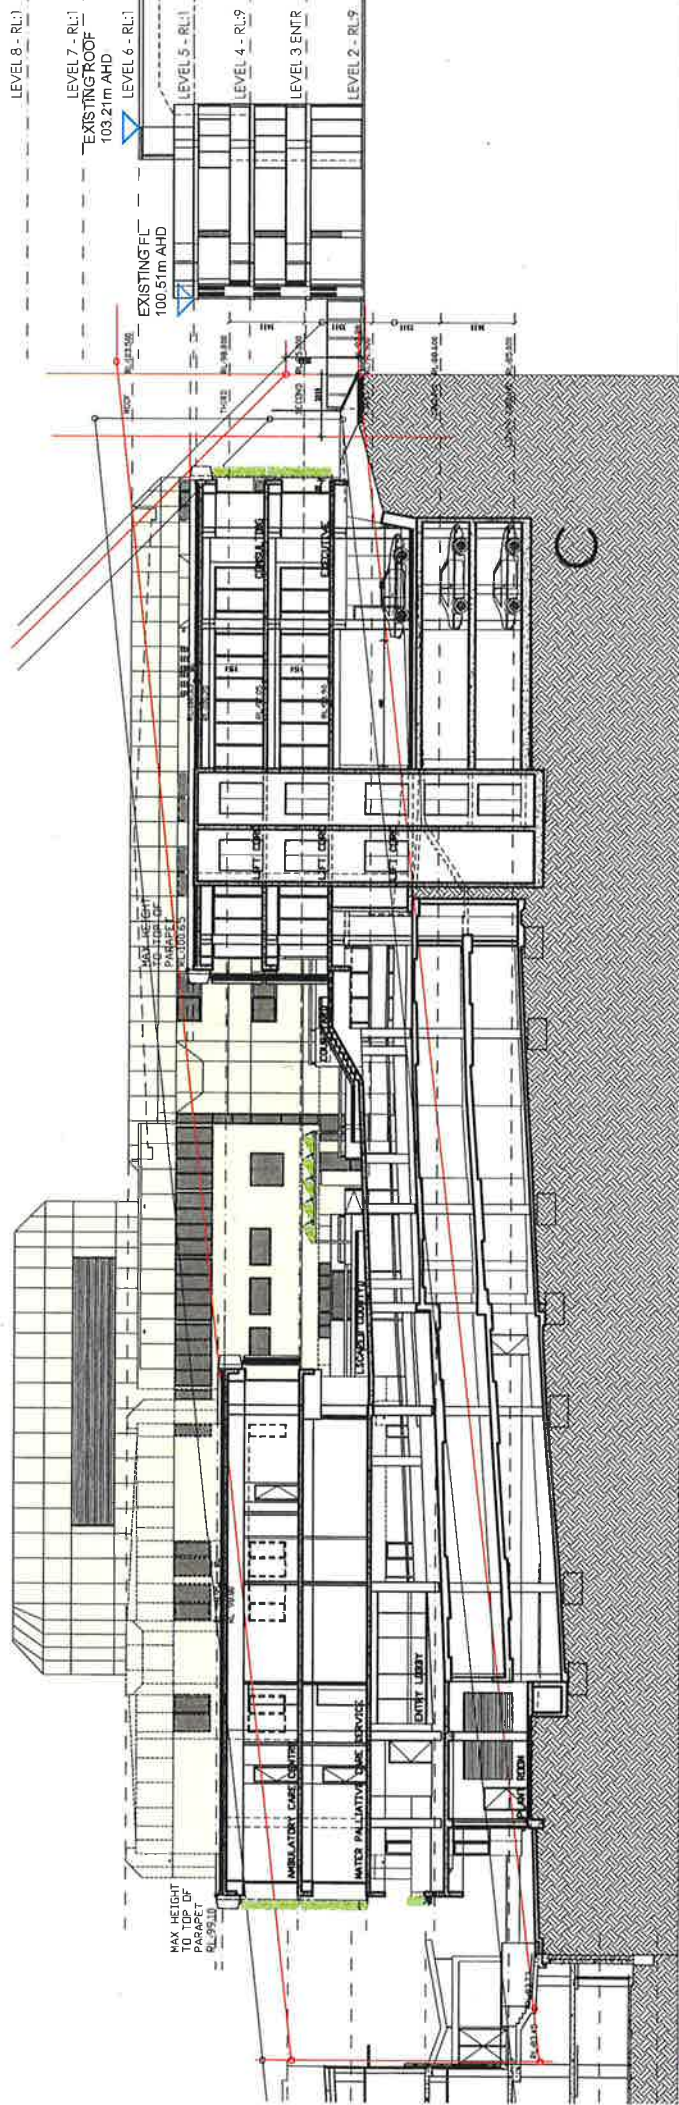

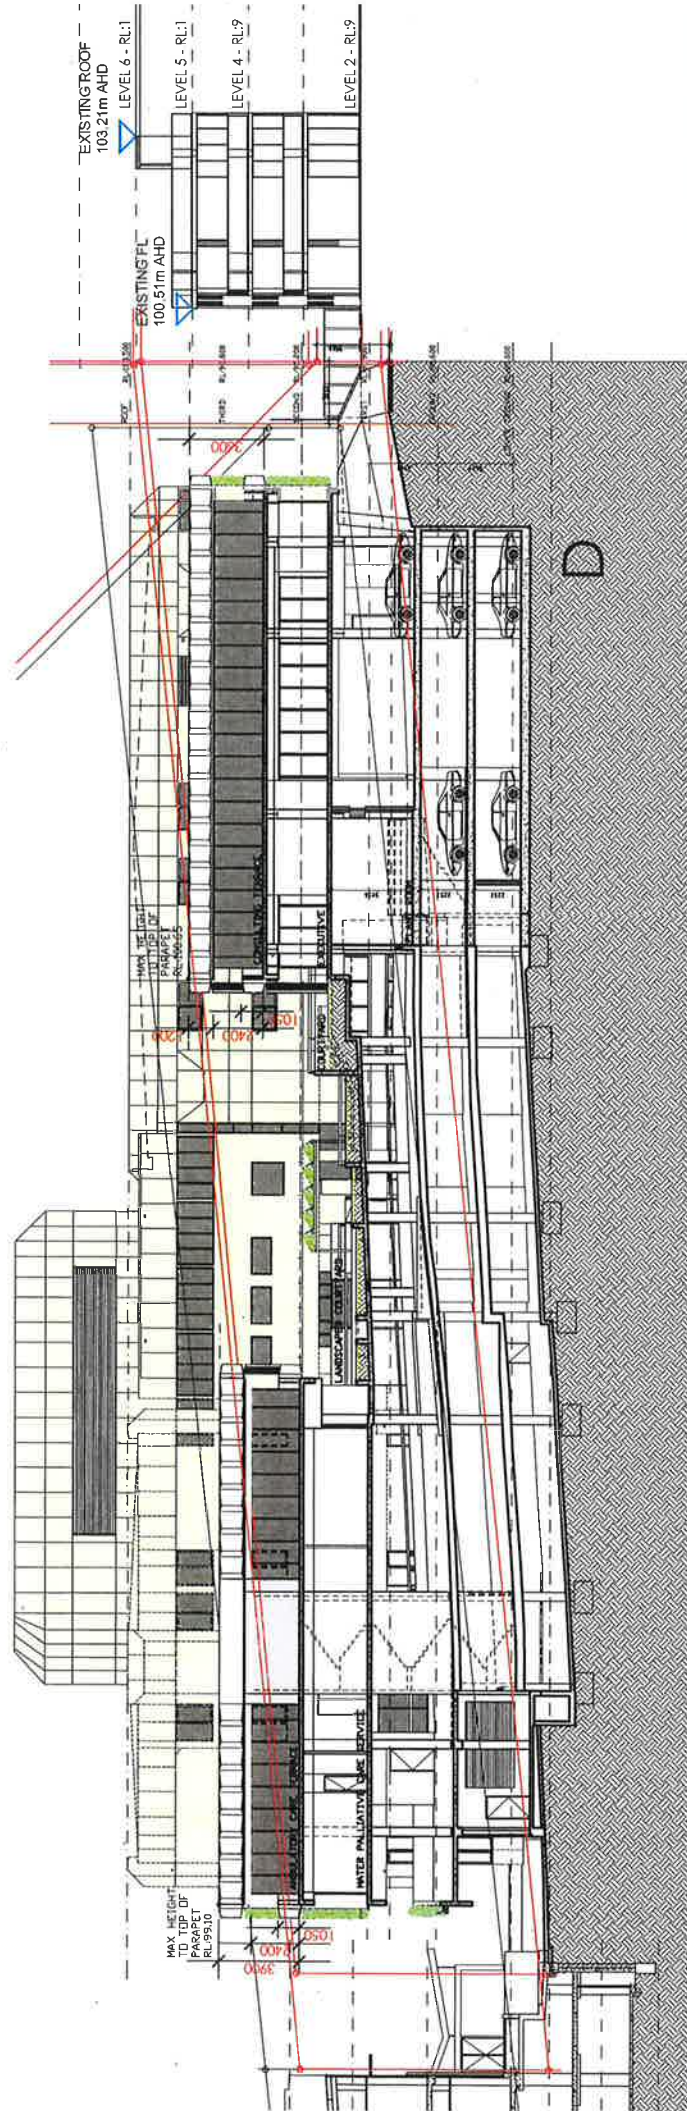

MATER HOSPITAL
FACILITY OF
ST VINCENT'S
37 BARKLY ROAD, WESTPORTER, NSW


Mater Palliative Care Service



Zone Architects

SECTION D

129 YOUNG STREET, CREMORNE NSW AUSTRALIA 2090 PTY LTD
TELEPHONE/FAX: 02 9908 4000 ASN: 13 181 077746
Scale: 1:250 @ A3 Date: 16.10.2018 Drawing Number: DA-24.0/2
© Zone Architects Pty Ltd

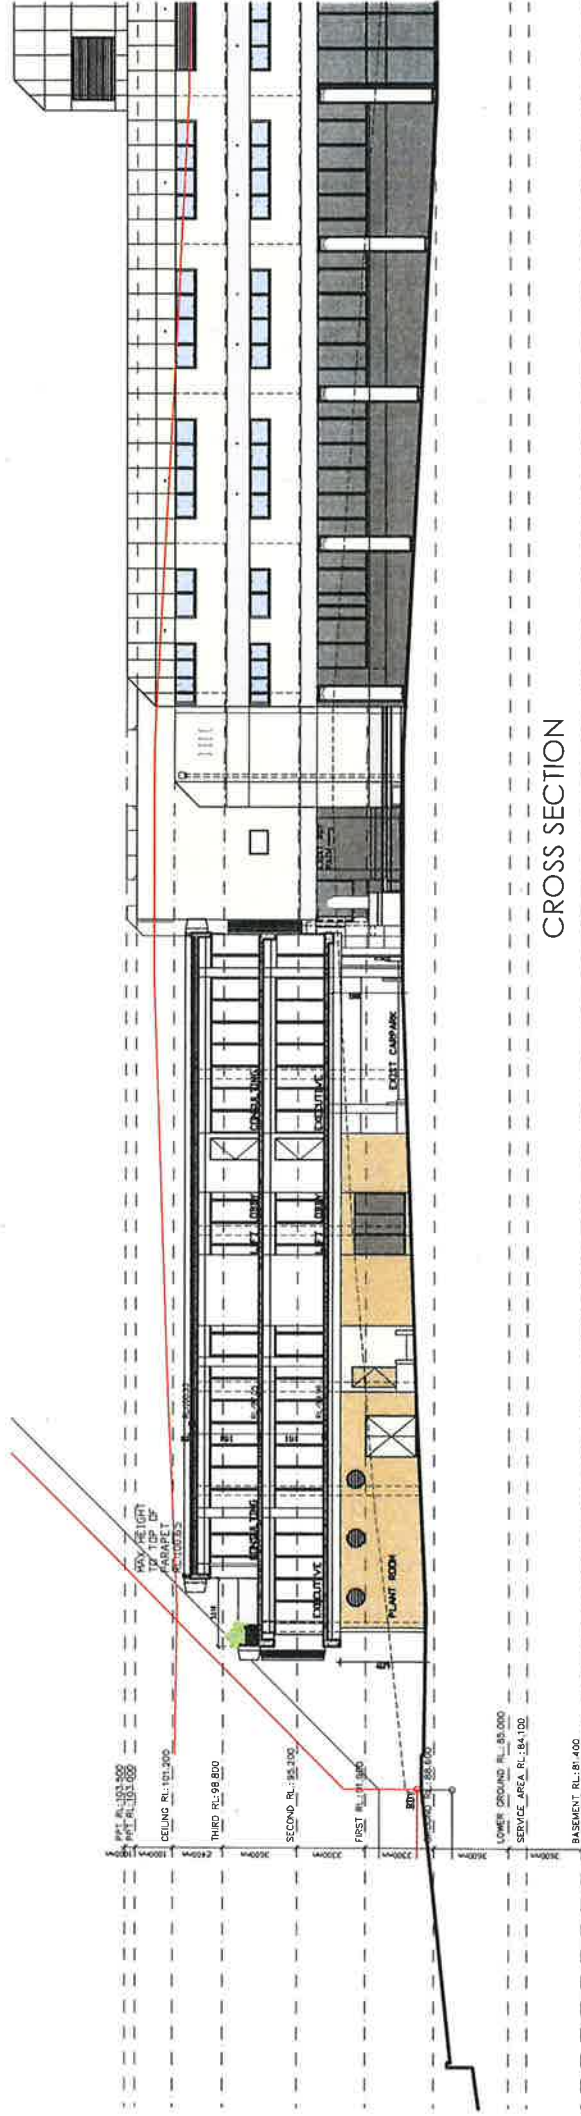


MATER HOSPITAL
A FACILITY OF
ST VINCENT'S
37 BENKAY ROAD, NORTHMEAD, NSW

Mater Palliative Care Service



Zone Architects
129 YOUNG STREET, CREMORNE NSW AUSTRALIA 2090 RY
TELEPHONE/FAX: 02 9508 4000 ARN: 13 01746 LD
Scale: 1:250 @ A3 Date: 16.10.2018 Drawing Number: DA-25.0/2

CROSS SECTION 1
CONSULTING

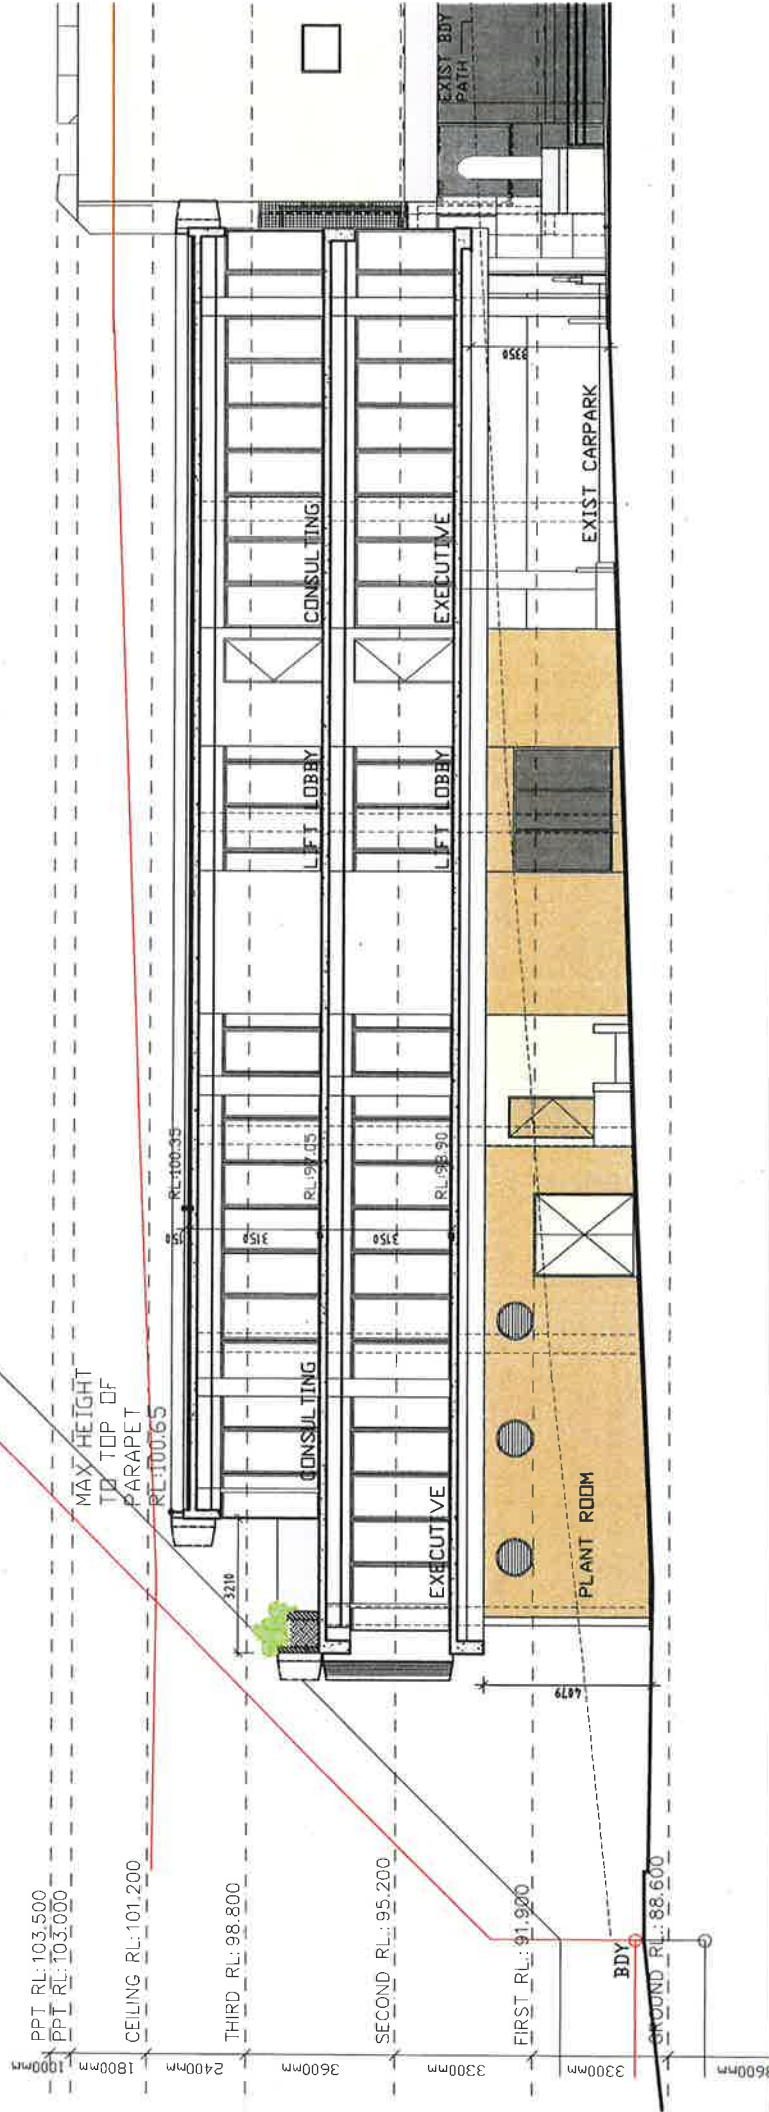

MATER HOSPITAL
A FACILITY OF
ST VINCENT'S
HEALTHCARE GROUP, NOT FOR PROFIT, NSW



Mater Palliative Care Service




Zone Architects

CROSS SECTION 2
CONSULTING

129 YOUNG STREET, CREMORNE NSW AUSTRALIA 2090 PTY
TELEPHONE/FAX: 02 9506 4000 ASN: 13 181 097746 LTD
Scale: 1:125 @ A3 Date: 16.10.2018 Drawing Number: **DA-25.1/1**
© Zone Architects Pty Ltd

RL:93.40

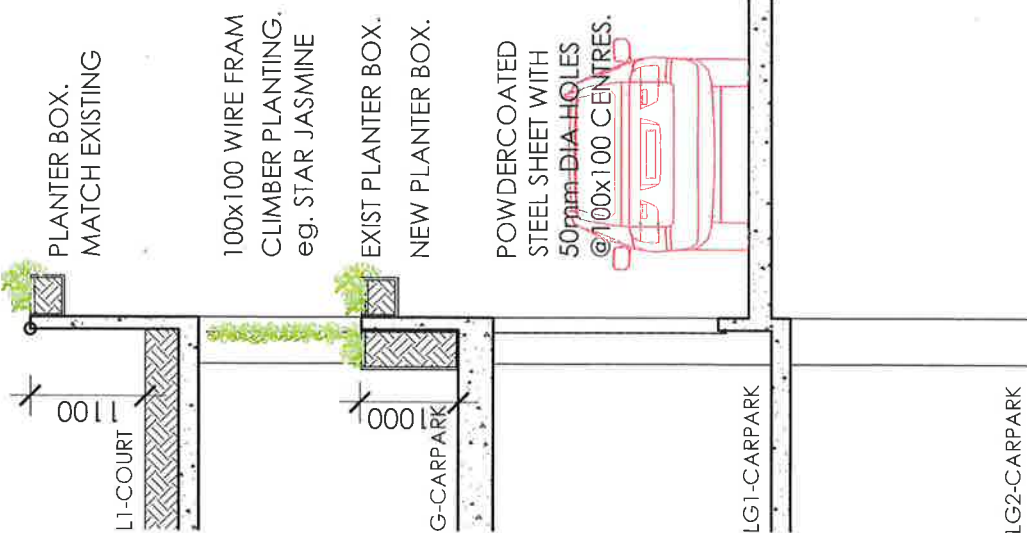

RL:100.65

RL:100.65

RL:100.65

RL:100.65

LTING

ITIVE

EXECUTIV

PLANT RC

3210

4709

120

00



MATER HOSPITAL
A FACILITY OF
ST VINCENT'S


37 ROCKHAMPTON ROAD, WOODBURN, NSW



Zone Architects
127 YOUNG STREET, CROMBIE NSW AUSTRALIA 2095 PTY
TELEPHONE: 02 9788 1000 FAX: 02 9788 1000 LTD
Date: 18.10.2018
Scale: 1:50 @ A3
Drawing Number: DA-25.2
© Zone Architects Pty Ltd

Mater Palliative Care Service

WALL SECTIONS

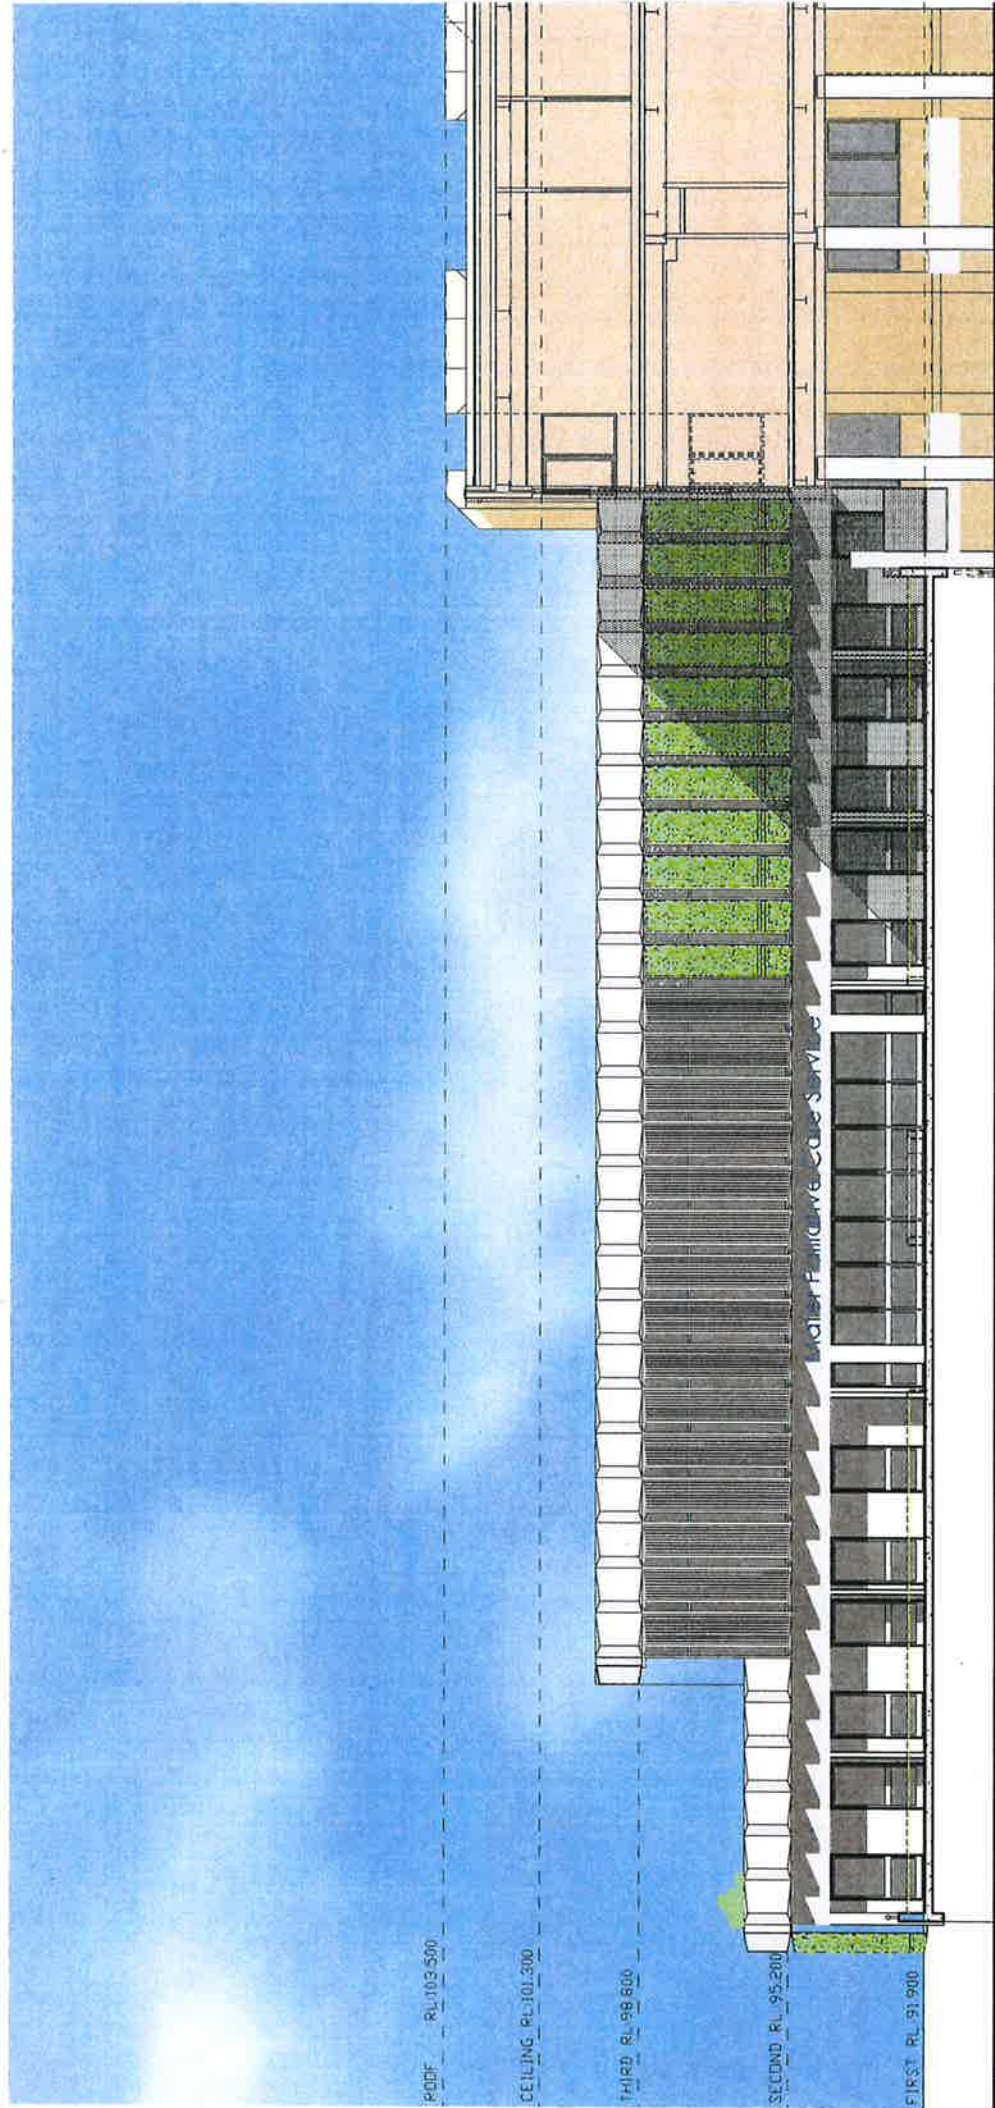


Zone Architects



129 YOUNG STREET, CREMORNE NSW AUSTRALIA 2090 PTY
 TELEPHONE/FAX: 02 9709 4000 ABN: 13 18 079745 LTD
 Scale: 1:125 @ A3 Date: 18.10.2018
 Drawing Number: DA-26.0/2
 Zone Architects Pty Ltd

North Elevation
 MPCs

Mater Palliative Care Service

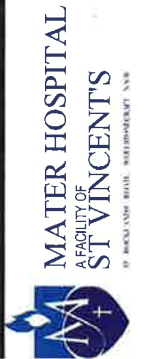

MATER HOSPITAL
 A FACILITY OF
 ST VINCENT'S
 30 BAKER STREET, SYDNEY NSW



MATER HOSPITAL
FACILITY OF
ST VINCENT'S
39 RUSSELL RD, NORTHMEAD, NSW




Mater Palliative Care Service



Zone Architects

NORTH ELEVATION
CONSULTING

129 YOUNG STREET, CREMORNE NSW AUSTRALIA 2090 PTY
TELEPHONE/FAX: 02 9908 4000 A/N: 13 01 079746 LTD
Scale: 1:125 @ A3 Date: 17/10/2018 Drawing Number: DA-26.1/1
© Zone Architects Pty Ltd

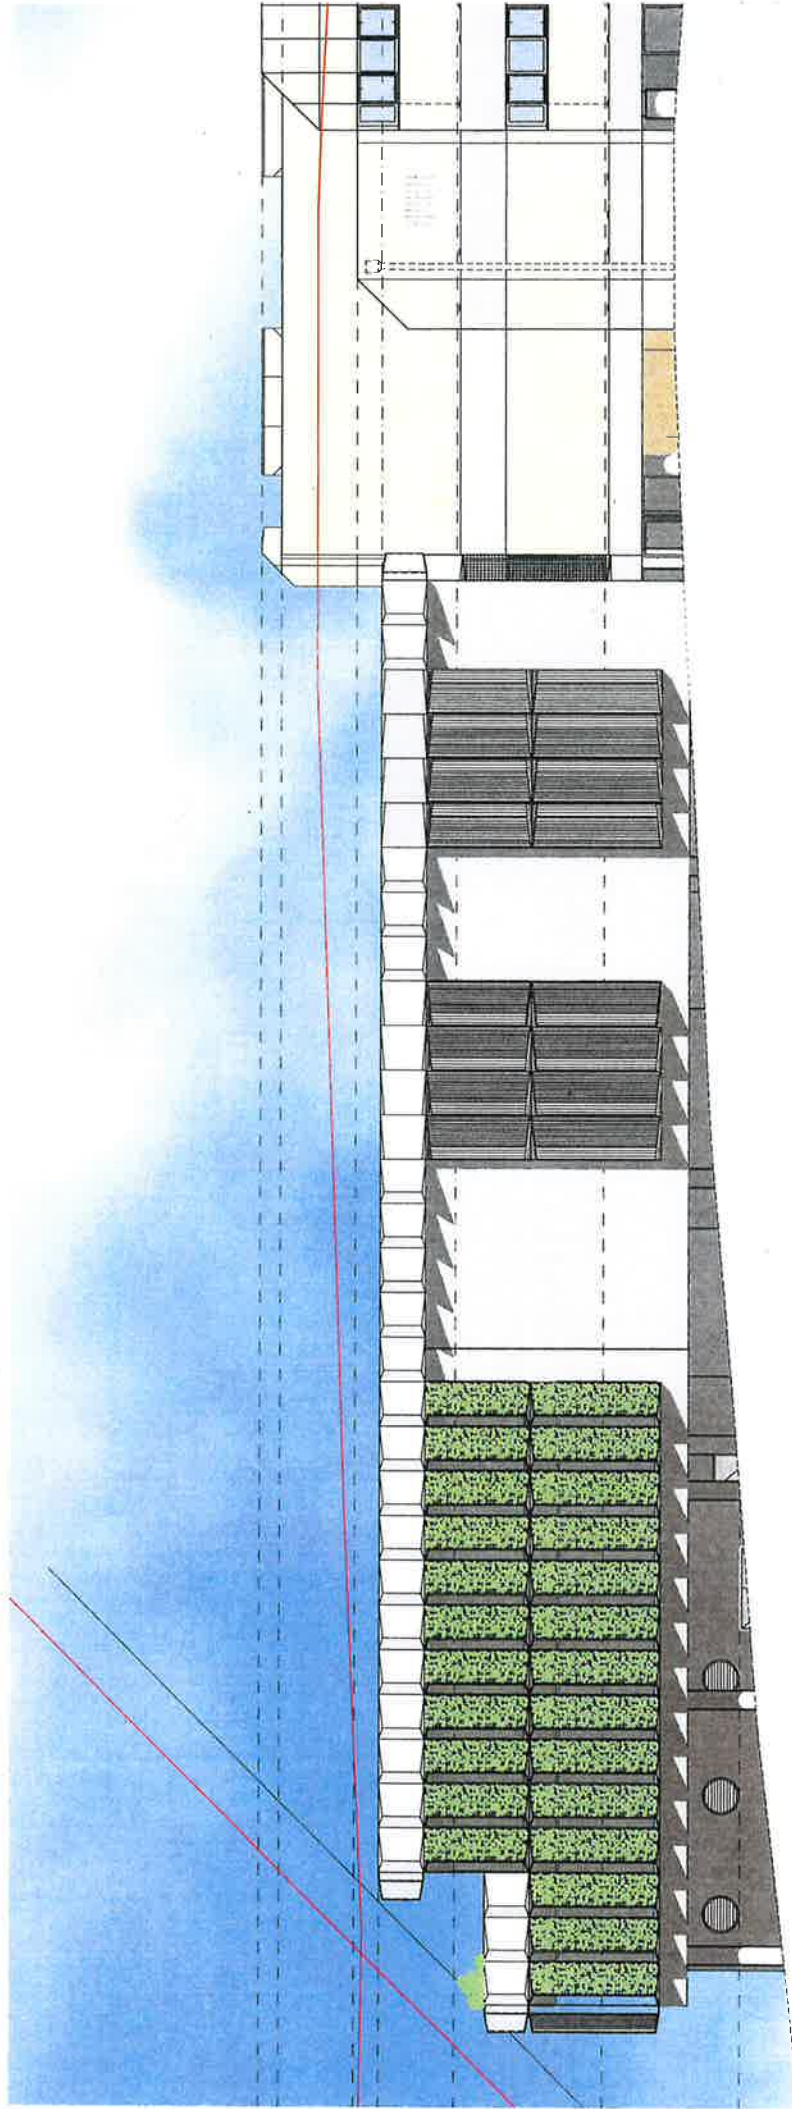


MATER HOSPITAL
A FACILITY OF
ST VINCENT'S
37 BUCKLEBOURNE ROAD, WATSONS CREEK, NSW

Mater Palliative Care Service



Zone Architects

NORTH ELEVATION
CONSULTING EX LANDSCAPE
1:125 @ A3
Date: 17/10/2018
Drawing Number: DA-26.2
© Zone Architects Pty Ltd
129 YOUNG STREET, CREMORNE NSW AUSTRALIA 2090 PTY LTD
TELEPHONE/FAX: 02 9908 4000 ABN: 13 181 079746

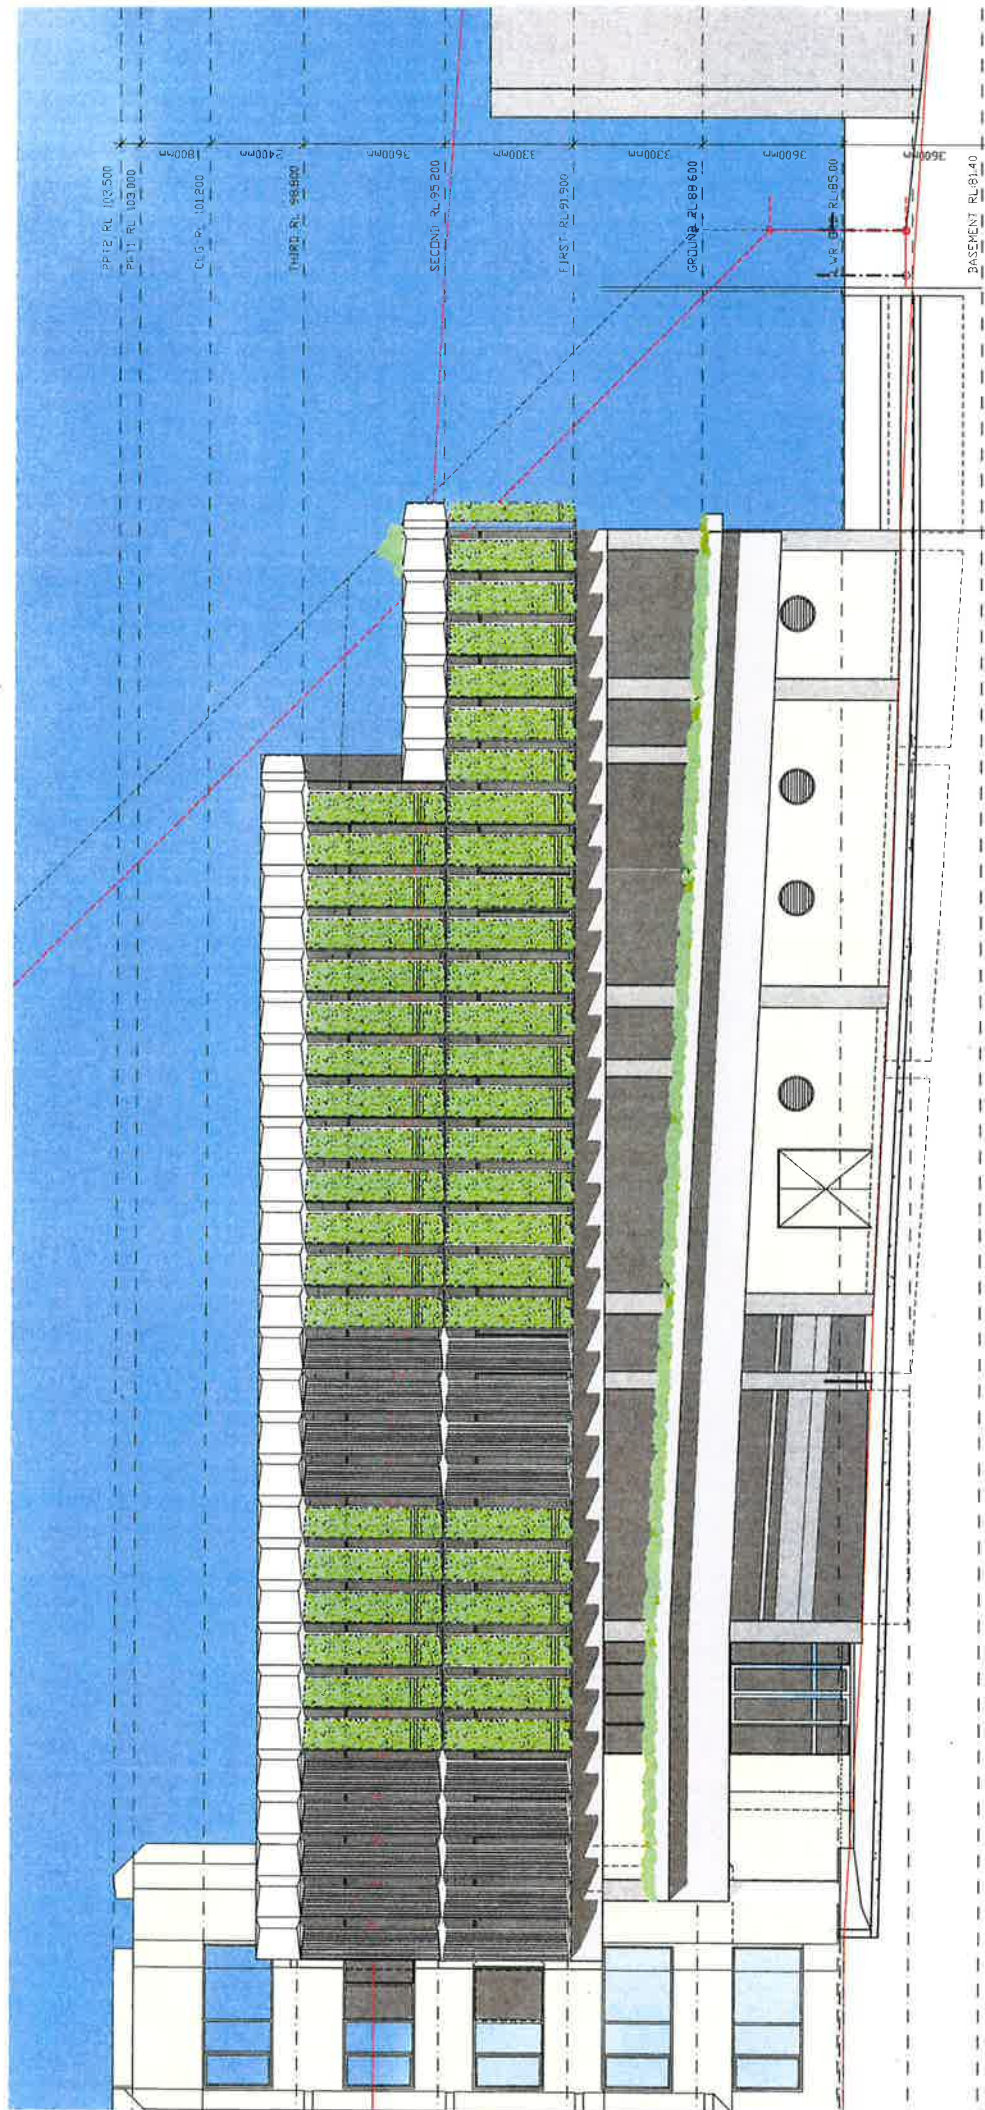



MATER HOSPITAL
A FACILITY OF
ST VINCENT'S
11 BUCKLE STREET, SYDNEY NSW 2010

Mater Palliative Care Service




Zone Architects

129 YOUNG STREET, CREMORNE NSW AUSTRALIA 2090 PTY
TELEPHONE/FAX 02 9508 4000 ABN 13 181 097145 LTD


Scale: 1:125 @ A3 Date: 18.10.2018 Drawing Number: DA-27.0/2
© Zone Architects Pty Ltd

SOUTH ELEVATION

MPCS

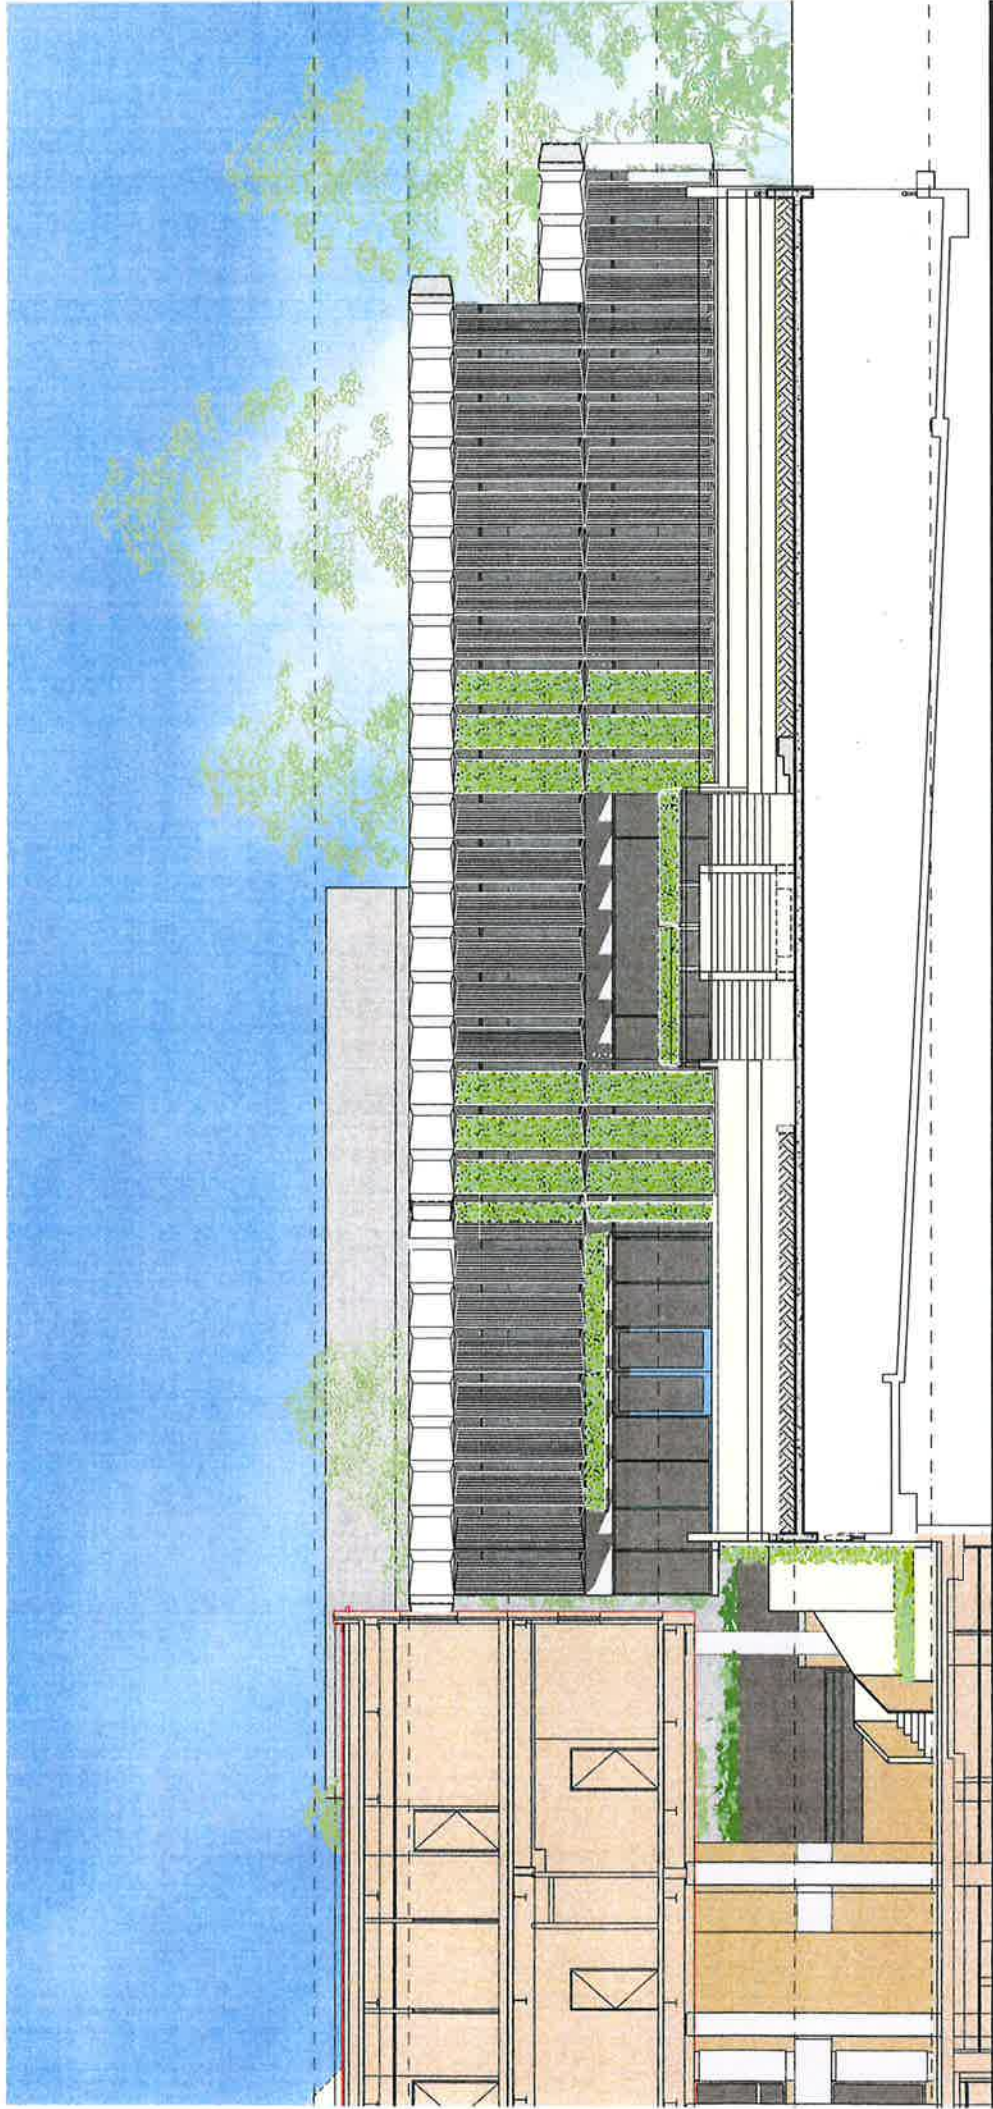

MATER HOSPITAL
A FACILITY OF
ST VINCENT'S
10 BRICKS CREEK ROAD, MOUNT CRESSWELL, VIC 3084

 

Zone Architects


129 YOUNG STREET, CROMBIE NSW AUSTRALIA 2090 PTY
TELEPHONE/FAX: 02 9506 4000 AS/NZS 13181:07/746 110

Scale: 1:125 @ A3 Date: 18.10.2018 Drawing Number: DA-27.1/1

© 2008 ZONE ARCHITECTS PTY LTD

Mater Palliative Care Service

SOUTH ELEVATION
EXECUTIVE BUILDING

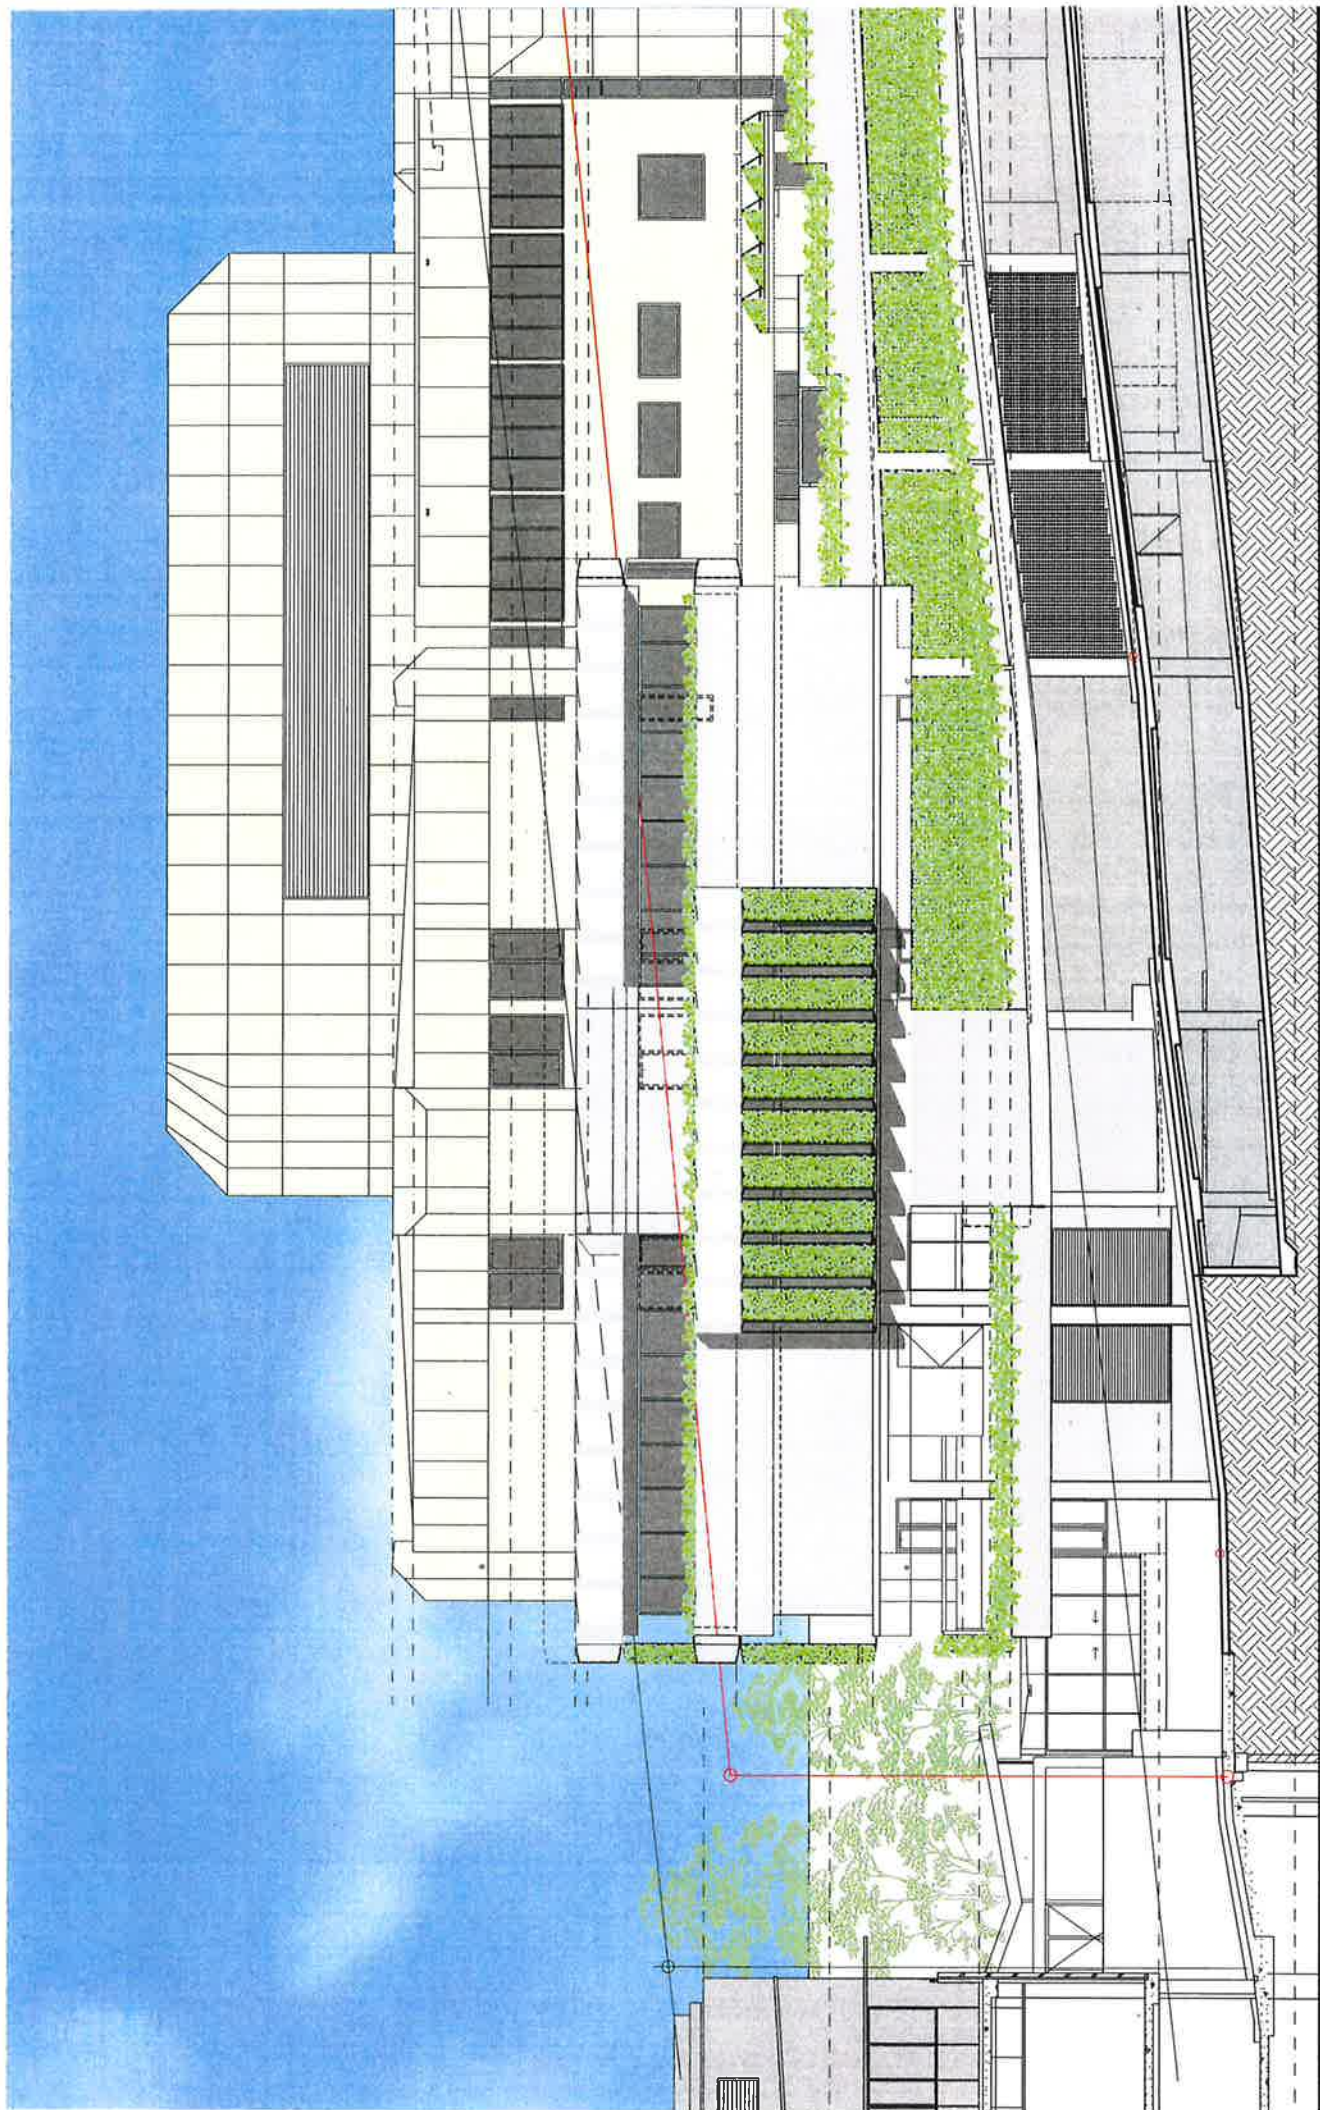

MATER HOSPITAL
FACILITY OF
ST VINCENT'S
HEALTHCARE GROUP


Mater Palliative Care Service



Title EAST ELEVATION
MPCS

Zone Architects

129 YOUNG STREET, CREMORNE NSW AUSTRALIA 2090
TELEPHONE/FAX: 02 9508 4000 ARN: 13 18 10 9746
Scale: 1:125 @ A3 Date: 17/10/2018 Drawing Number: DA-28.0/2
© Zone Architects Pty Ltd

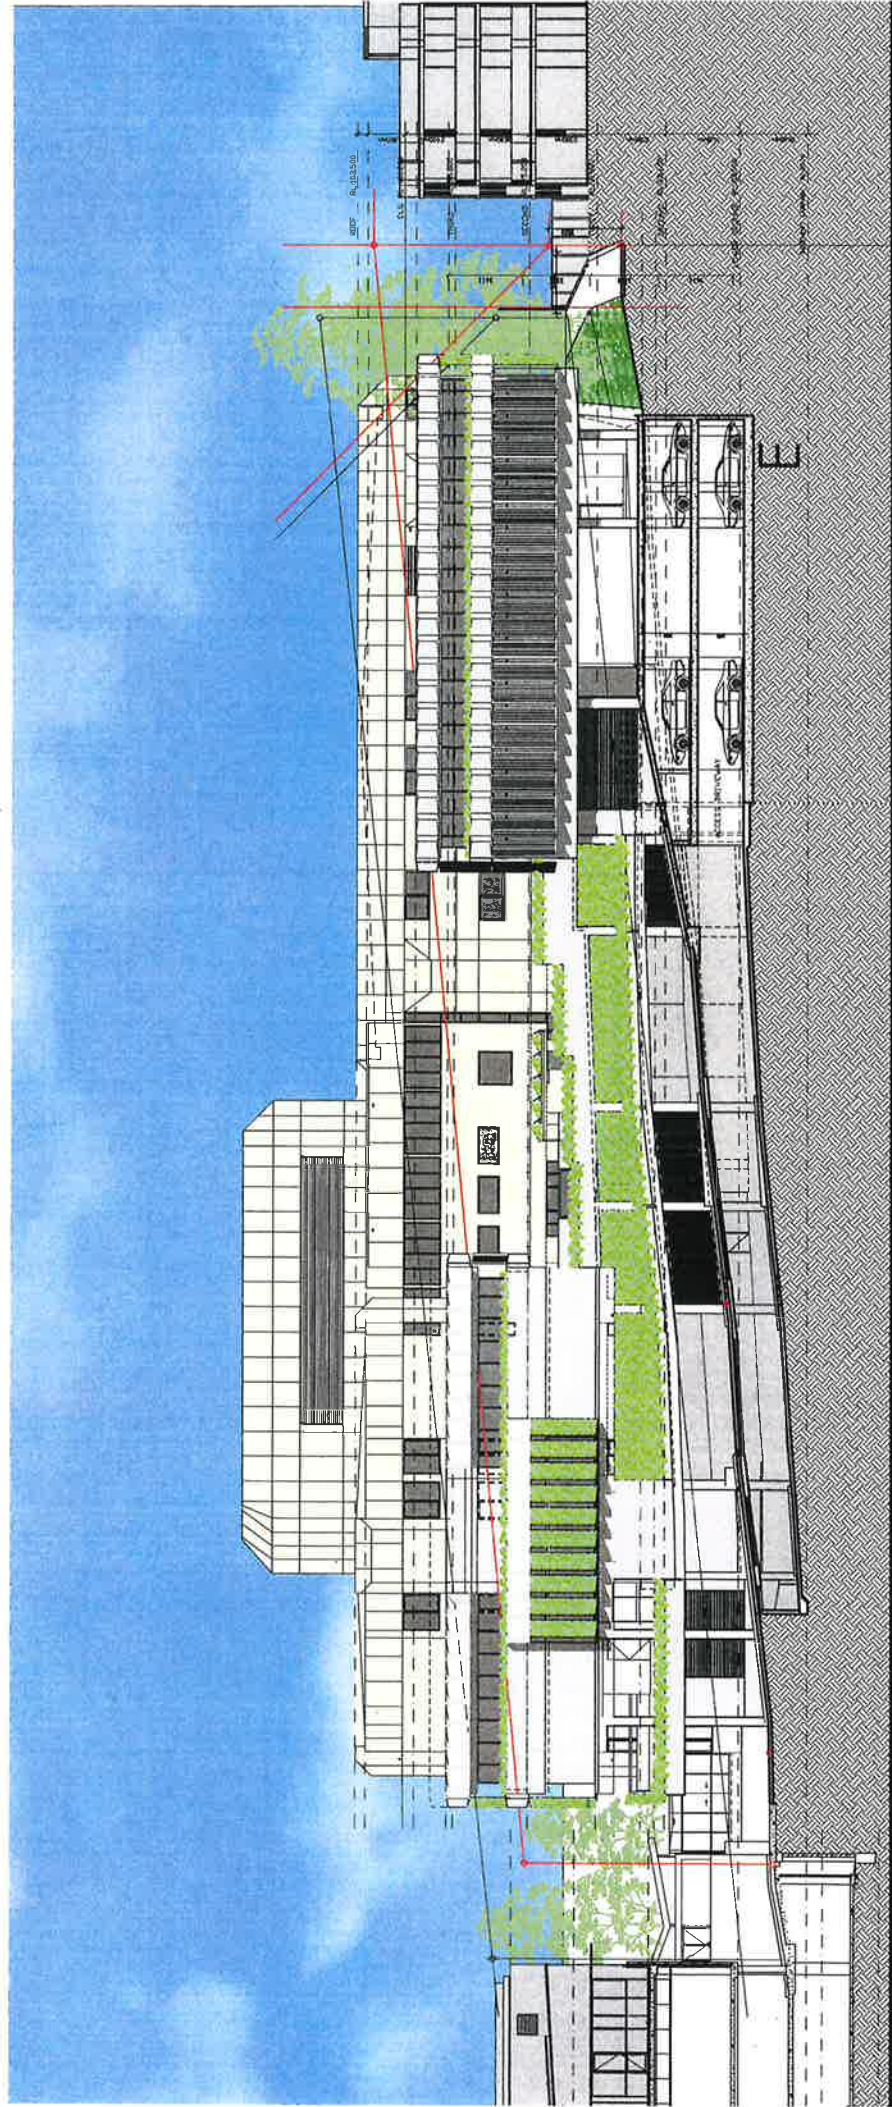

MATER HOSPITAL
A FACILITY OF
ST VINCENT'S
39 BUCKLAND ROAD, WILLOWBURY NSW




Mater Palliative Care Service



Zone Architects

129 YOUNG STREET, CROMBIE NEW AUSTRALIA, 2090 PLY
TELEPHONE/FAX: 02 9508 4000 A&S: 13 18 079746 DD
Scale: 1:125 @ A3 Drawing Number: DA-28.2/1
Date: 14.10.2018
© Zone Architects Pty Ltd

EAST ELEVATION

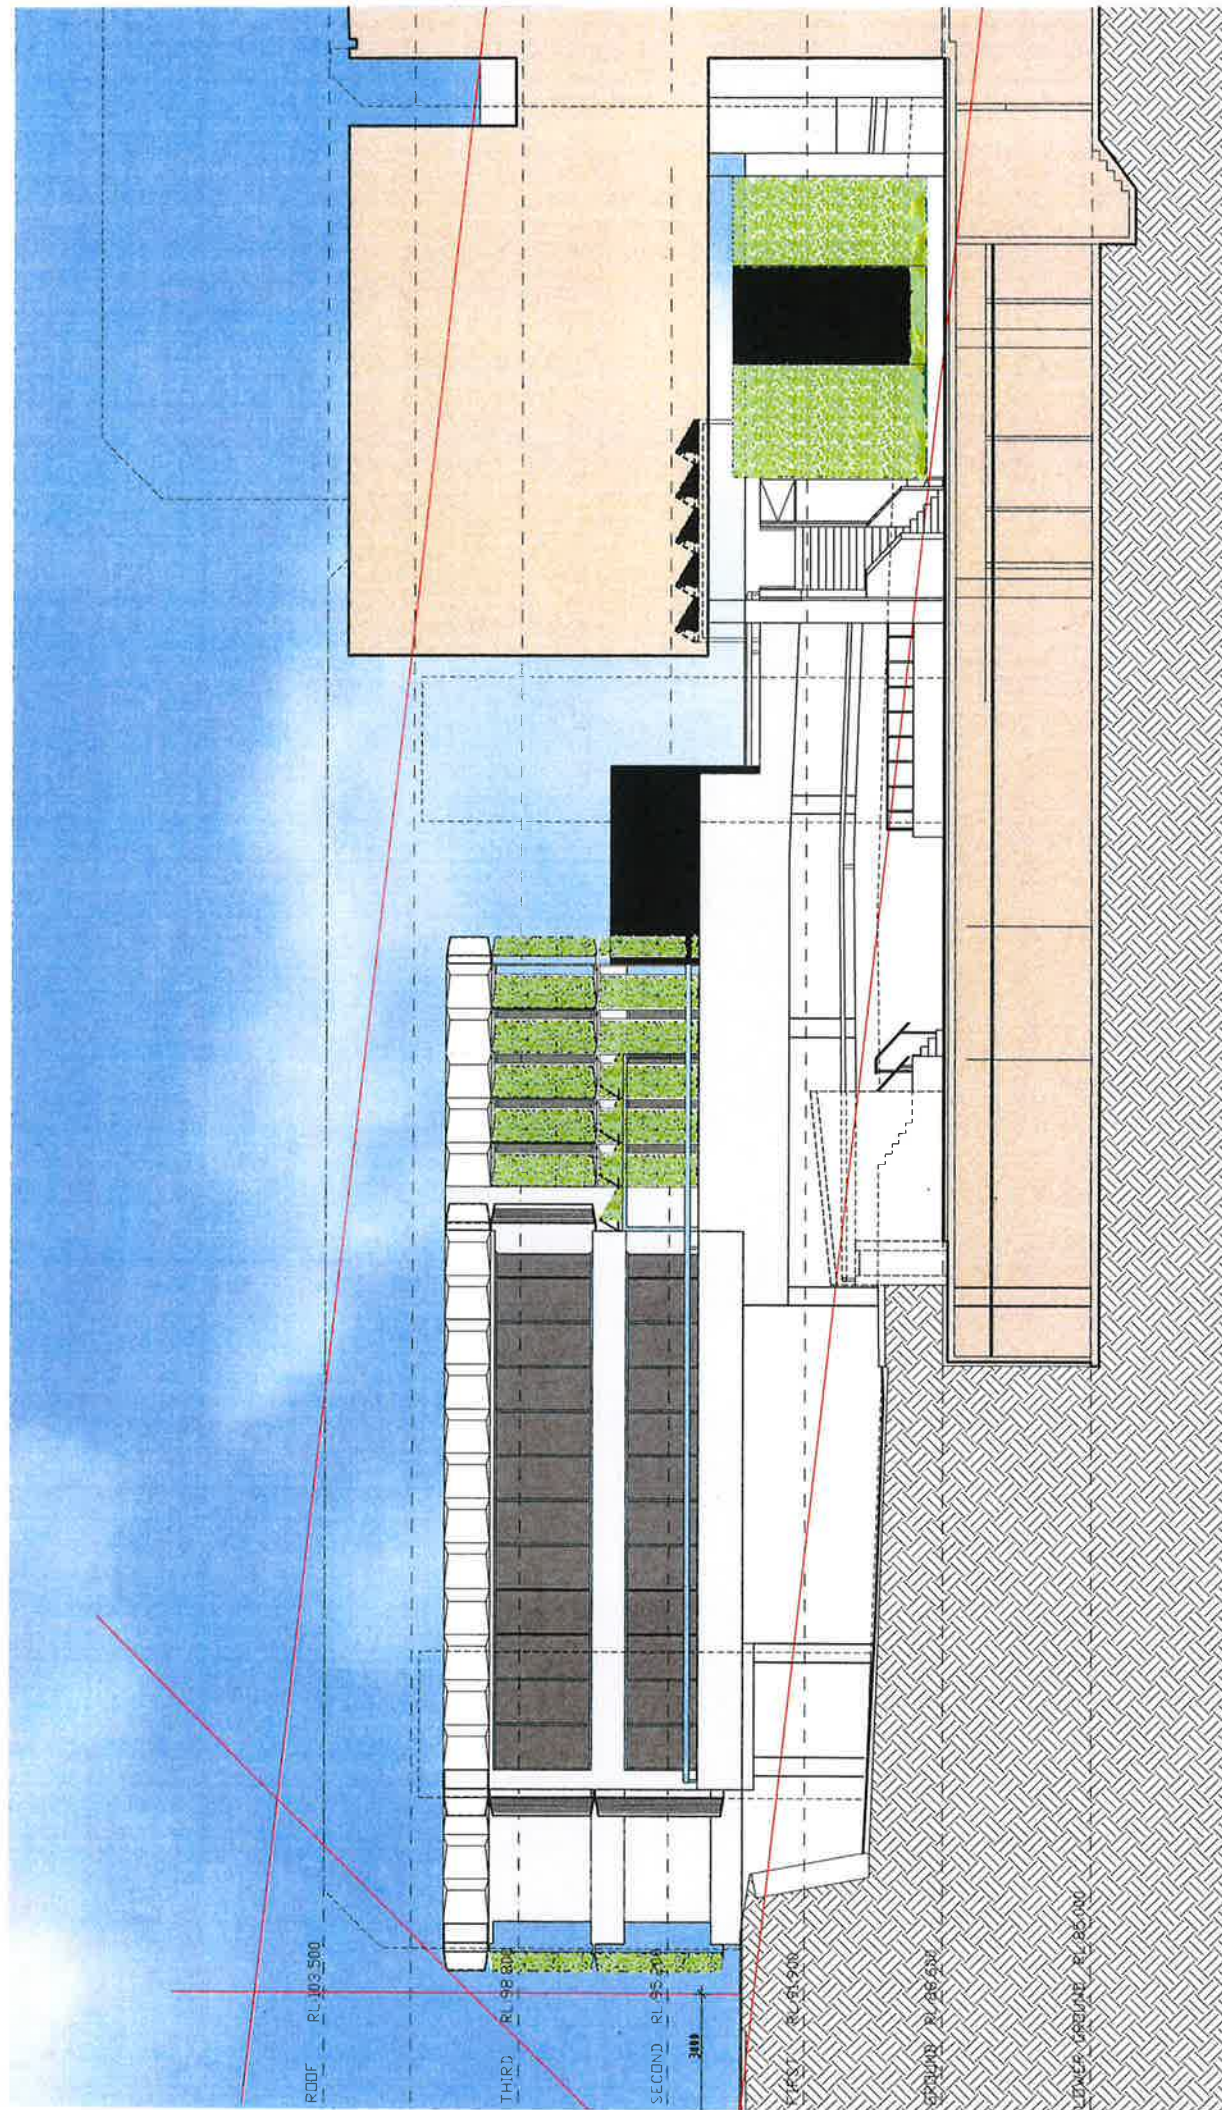


MATER HOSPITAL
FACILITY OF
ST VINCENT'S
39 BUCKLEBOURNE ROAD, WILLOWBROOK NSW



Mater Palliative Care Service

Zone Architects

Title: WEST ELEVATION 1
CONSULTING
Scale: 1:125 @ A3
Date: 18.10.2018
Drawing Number: DA-28-3/1
Zone Architects Pty Ltd
129 YOUNG STREET, CREMORNE NSW AUSTRALIA 2090
TEL: 02 9508 4000 FAX: 02 9508 4000
ABN: 13 181 097746

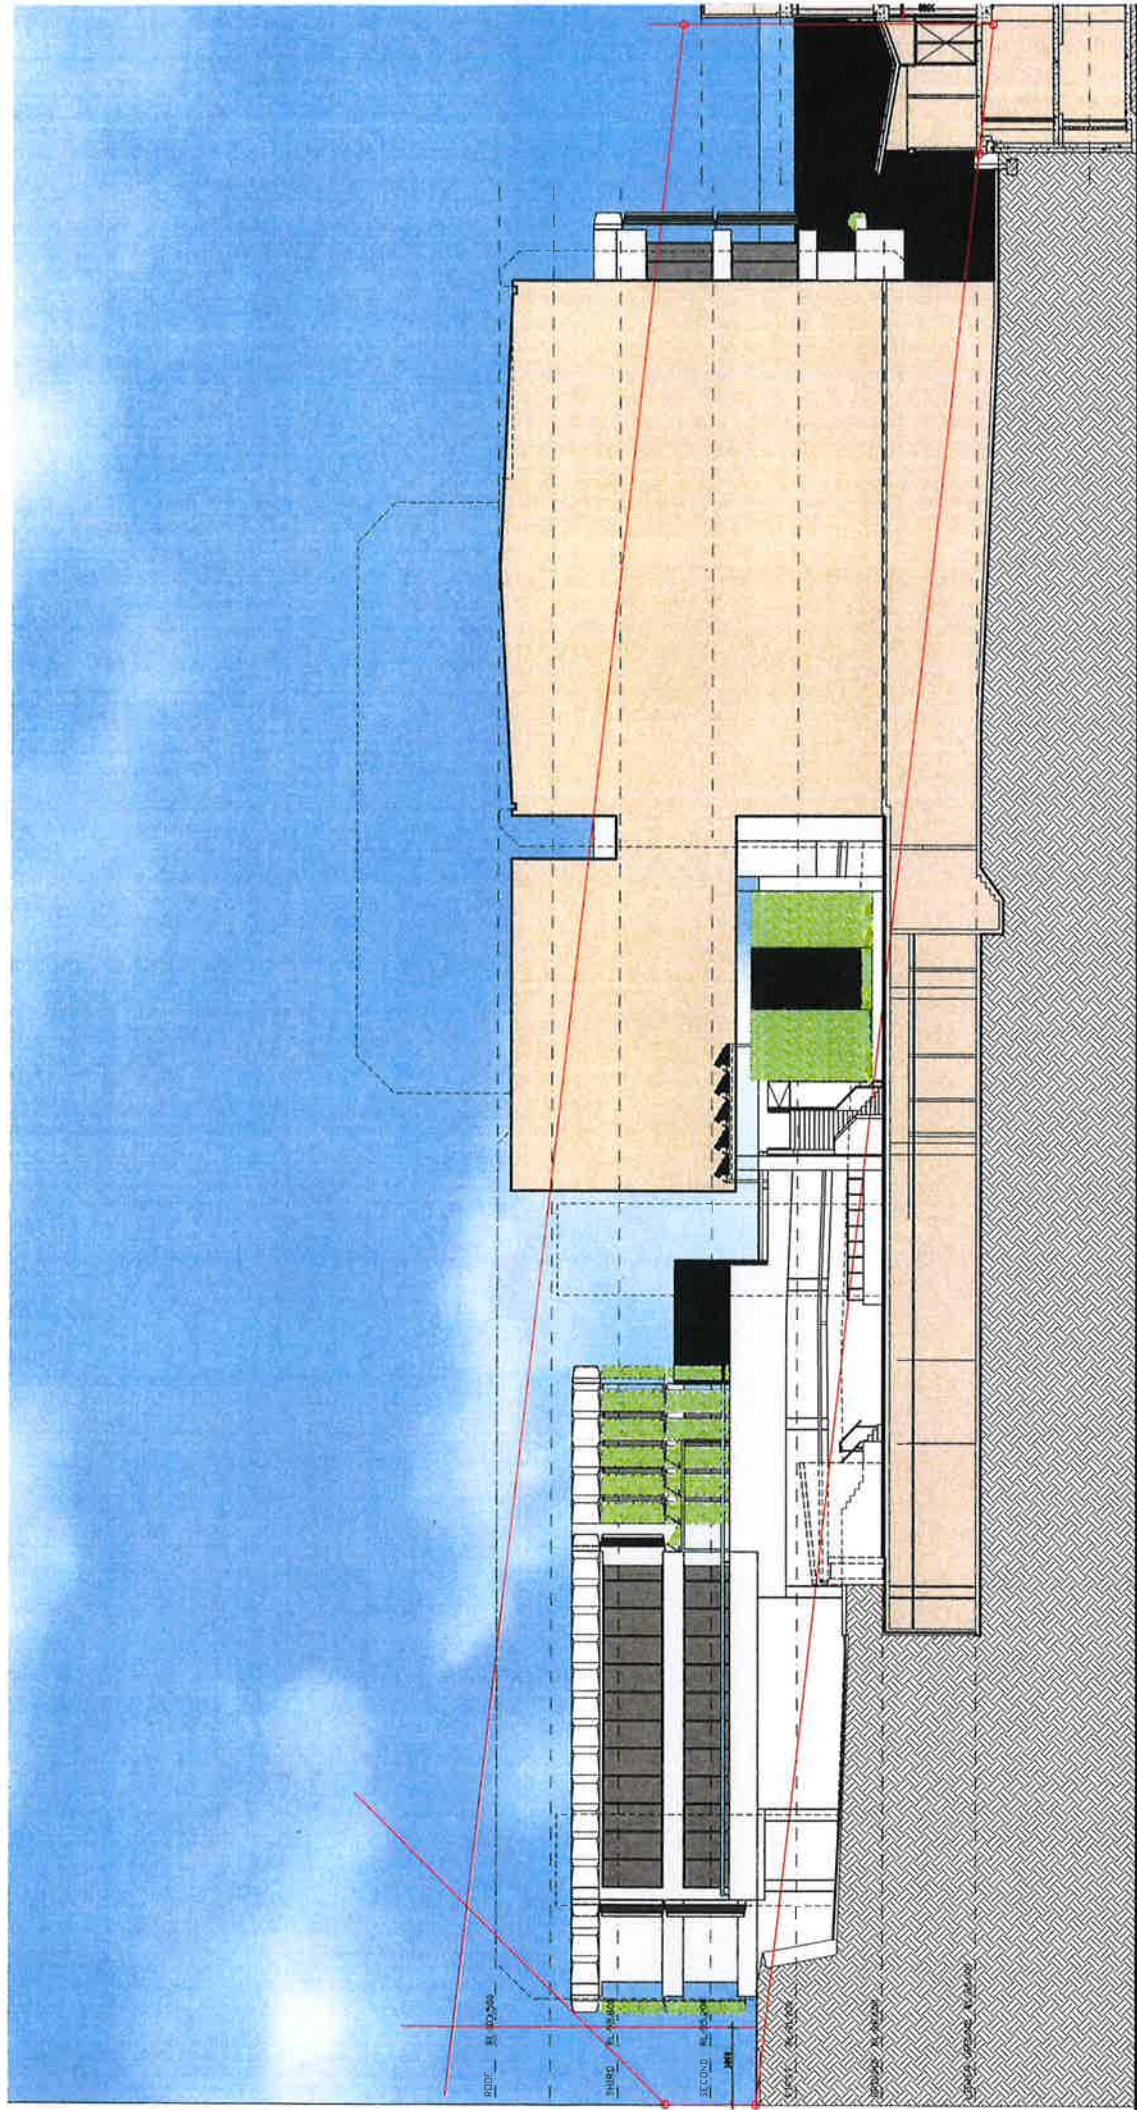

MATER HOSPITAL
A FACILITY OF
ST VINCENT'S
38 BARKLAND ROAD, MELBOURNE VIC 3004

Mater Palliative Care Service



Zone Architects

WEST ELEVATION 2

129 YOUNG STREET, CREMORIE NSW AUSTRALIA 2090 PTY
TELEPHONE/FAX: 02 9908 4000 ABN: 13 181 077746 LTD
Scale: 1:200 @ A3 Date: 18.10.2018 Drawing Number: DA-28-4/1
© Zone Architects Pty Ltd



CLADDING 1
NEW EXTERNAL WALLS
PREFINISHED CFC PANELS AND
CONCRETE STRUCTURE
COLOUR: DULUX NATURAL WHITE



CLADDING 2
NEW EXTERNAL RENDERED
MASONRY AND CONCRETE INC
NEW PLANTROOMS
COLOUR: DULUX CHINA WHITE




CLADDING 3
NEW EXTERNAL RENDERED
MASONRY, DOORS AND FRAMES
COLOUR: DULUX ECRU



CLADDING 4
EXISTING EXTERNAL RENDERED
MASONRY AND CONCRETE
COLOUR: DULUX GREY PEBBLE



EXTERNAL LOUVRE AND GREEN
SCREENS
FRAMES: NATURAL ALUMINIUM
VERTICAL LOUVRES: DULUX WHITE
ON WHITE

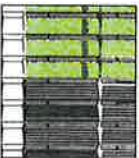

PLANTING MESH: 80x80 NATURAL
ALUMINIUM
PARAPET PANELS: DULUX VIVID WHITE





ROOFING:
MIN. 120mm DEEP WHITE RIVER
PEBBLES, MAX 50mm DIAMETER.,
OVER TRAFFICABLE WATERPROOF
ROOFING MEMBRANE.



WINDOW FRAMES
ANODISED ALUMINIUM
COLOUR: NATURAL
GLASS: GREY TINT



EXTERNAL METALWORK:
COLOUR: DULUX MARY JANES
MATCH EXISTING

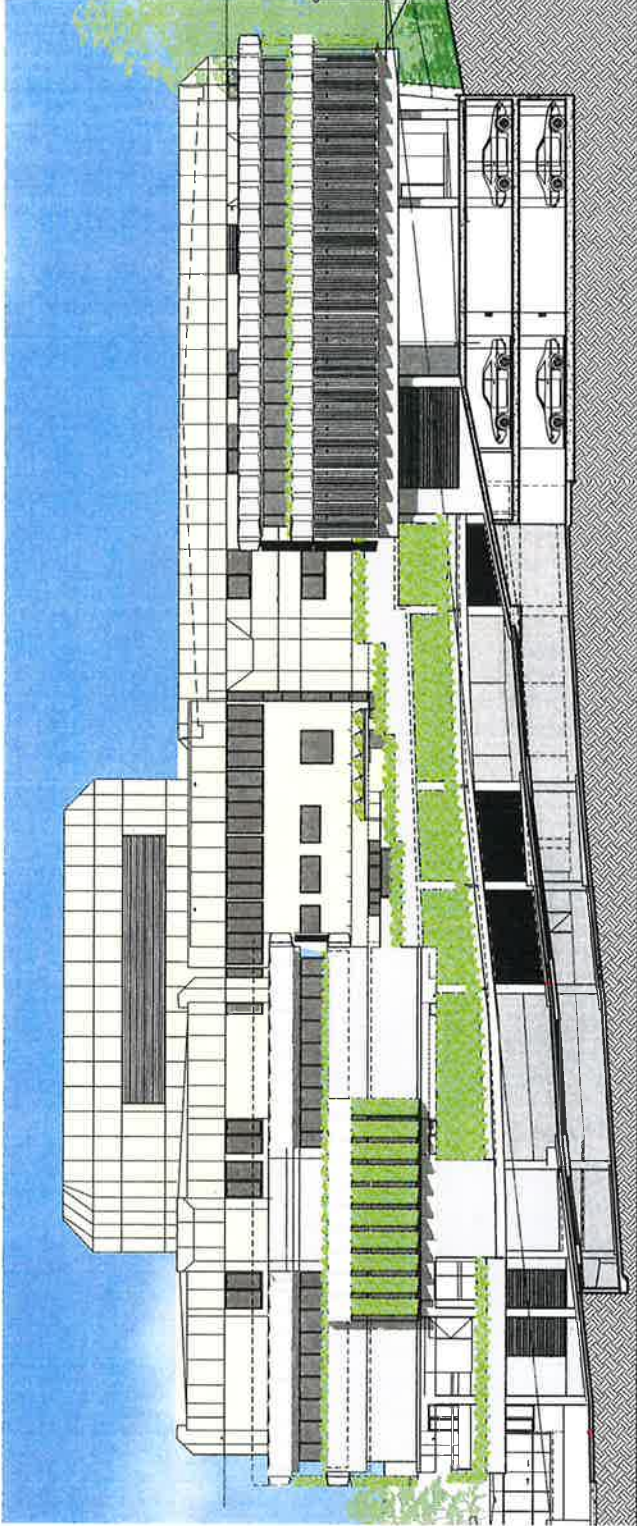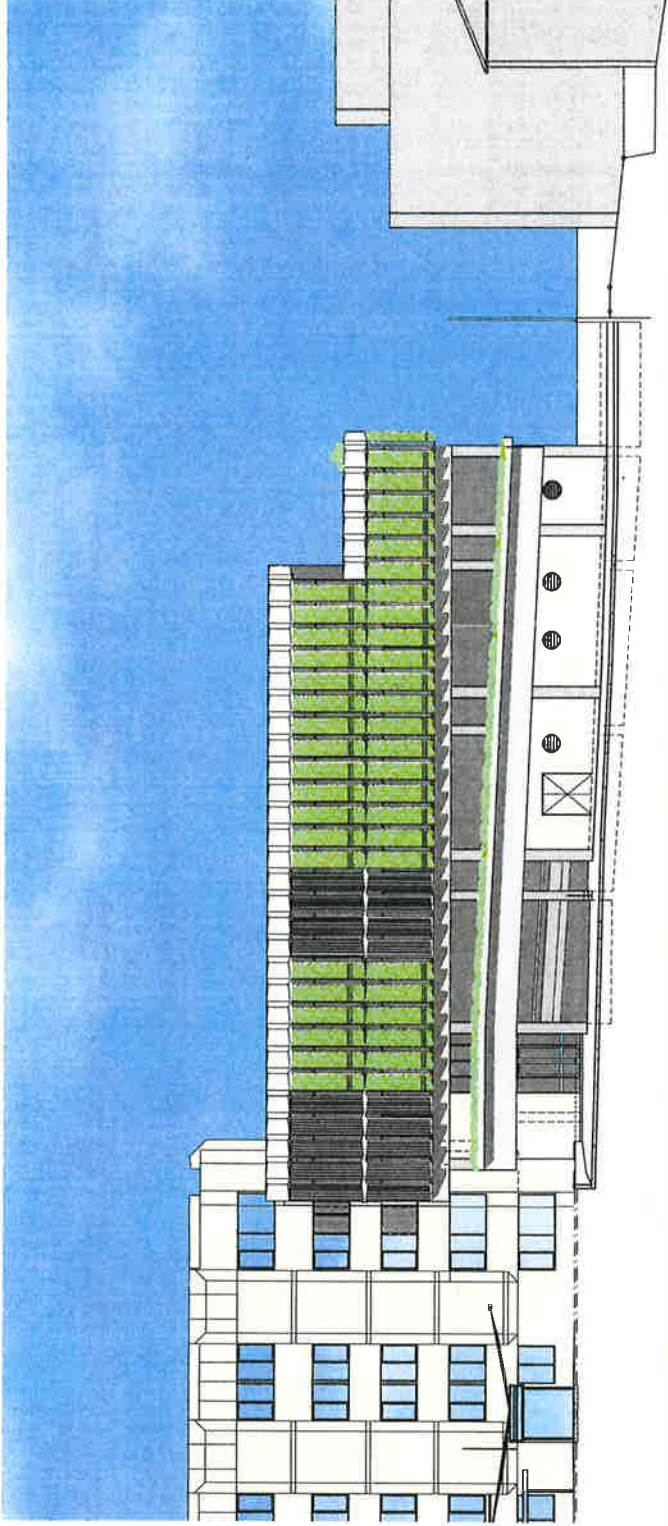

MATER HOSPITAL
A FACILITY OF
ST VINCENT'S
11 BROADVIEW ROAD, WATERLOOHEET, NSW



EXTERNAL FINISHES

Zone Architects
129 YOUNG STREET, CREMORNE NSW AUSTRALIA 2090 PTY
TELEPHONE/FAX: 02 9581 4000 / A/NZ: 13 181 09746 LTD
Scale: 1:250 @ A3 Date: 18.10.2018 Drawing Number: DA-29.0/2
© Zone Architects Pty Ltd

