




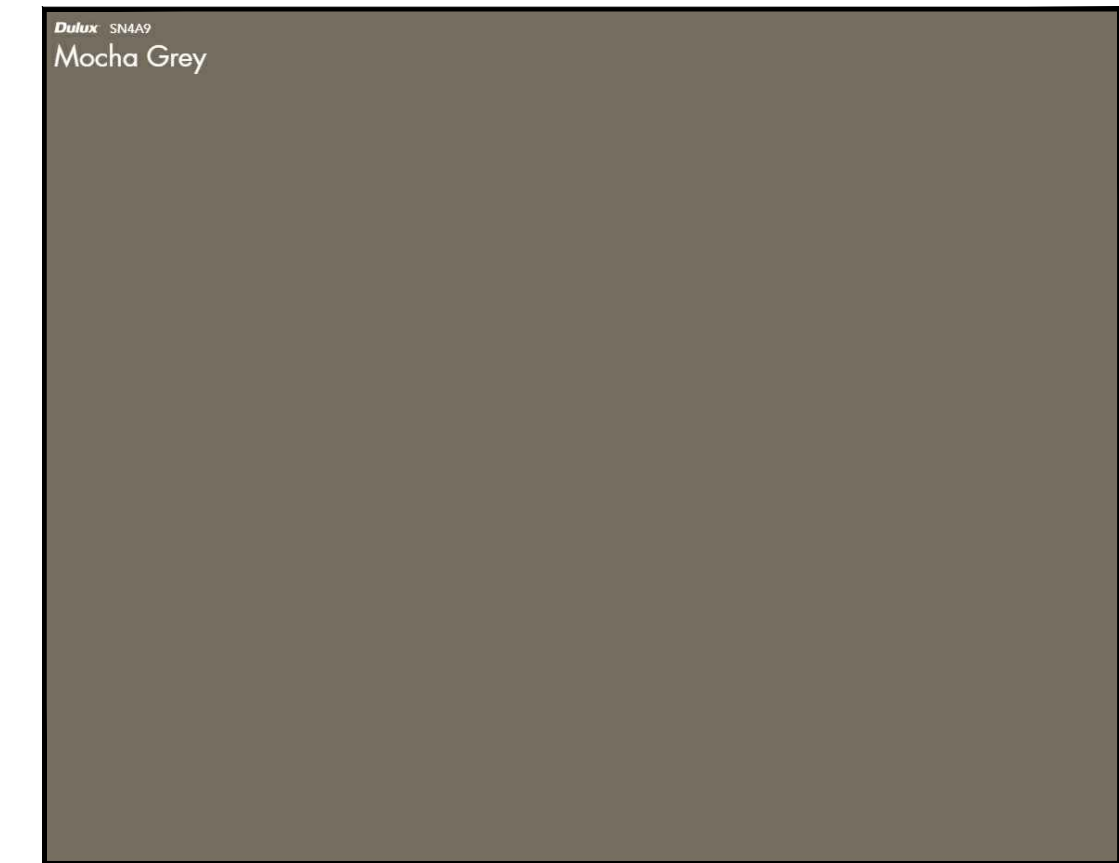


CLD1 : HEBEL with Dulux AcraTex render
Colour: Dulux Mocha Grey

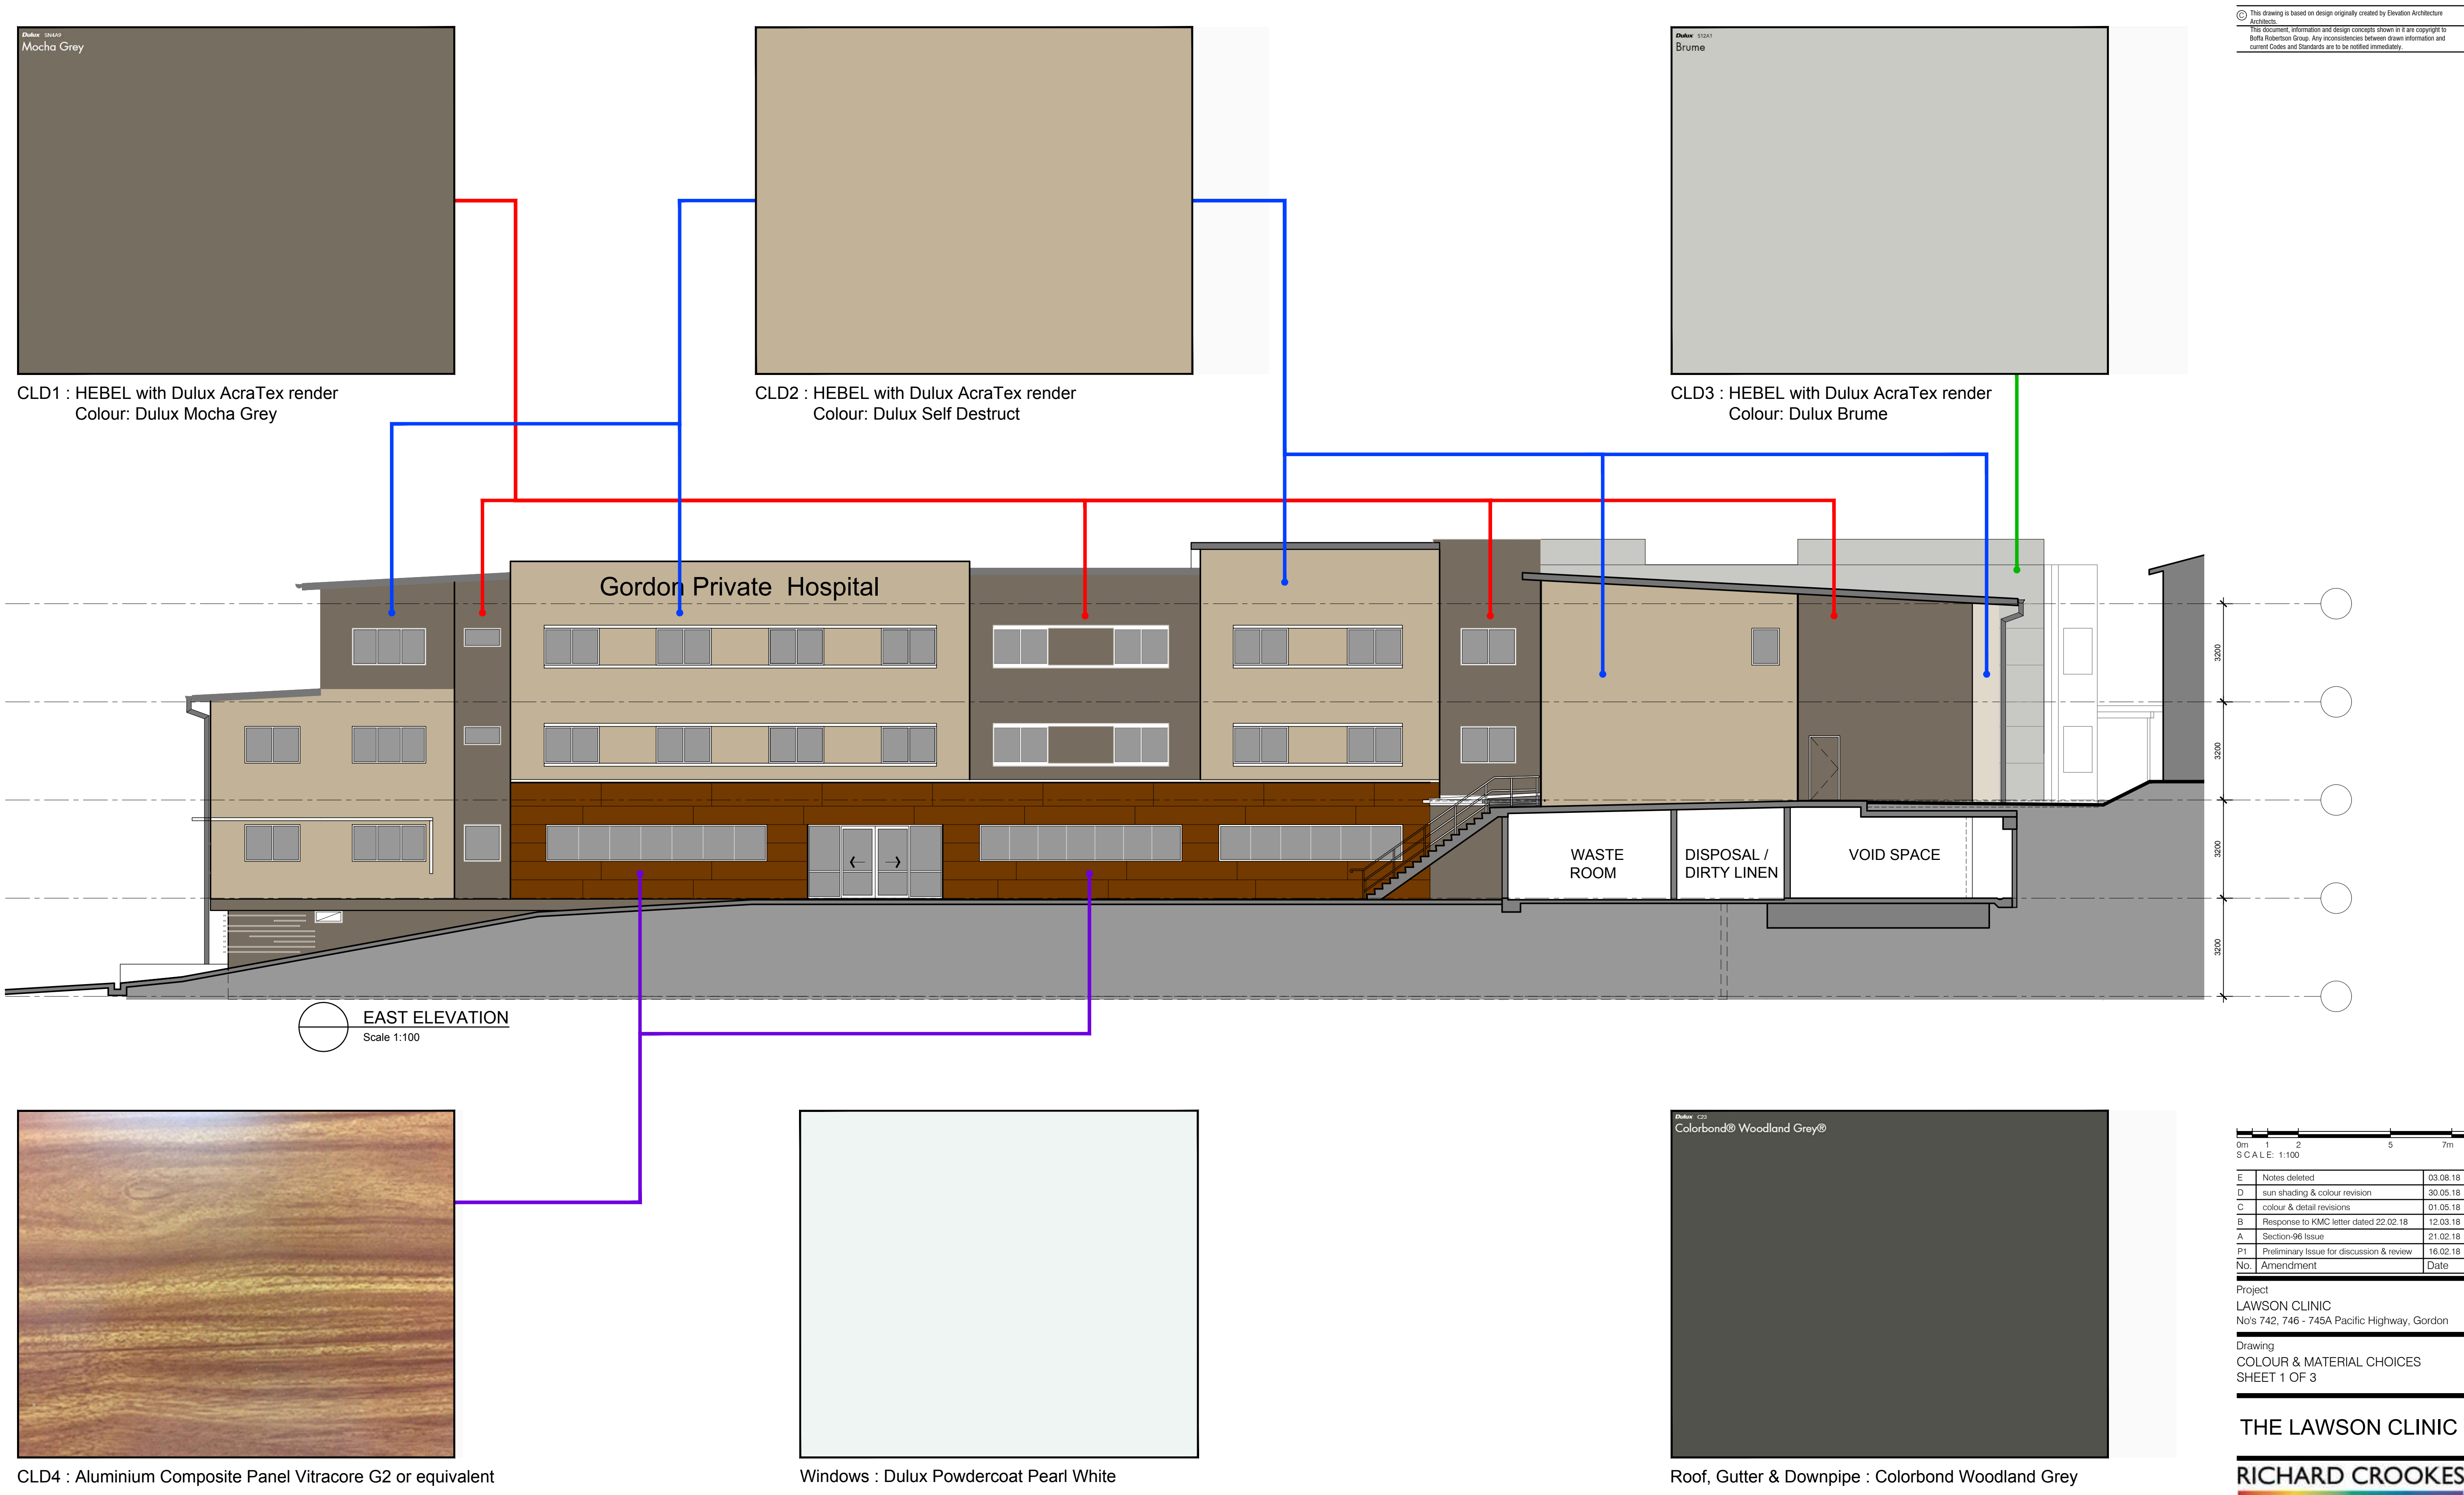


CLD2 : HEBEL with Dulux AcraTex render
Colour: Dulux Self Destruct

 

CLD3 : HEBEL with Dulux AcraTex render
Colour: Dulux Brume

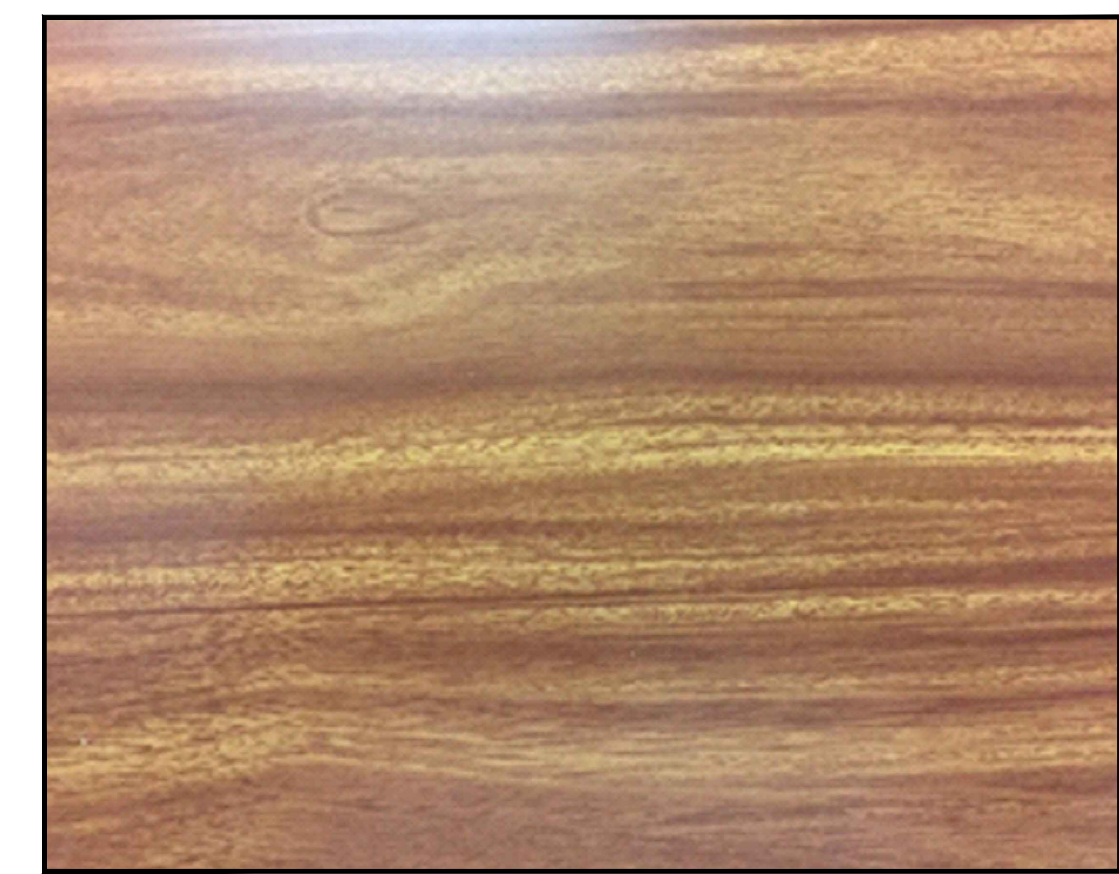

CLD4 : Aluminium Composite Panel Vitracore G2 or equivalent

 

Windows : Dulux Powdercoat Pearl White



Roof, Gutter & Downpipe : Colorbond Woodland Grey

This drawing is based on design originally created by Elevation Architecture Architects.
This document, information and design concepts shown in it are copyright to Boffa Robertson Group. Any inconsistencies between drawn information and current Codes and Standards are to be notified immediately.

0m 1 2 5 7m
SCALE: 1:100

E	Notes deleted	03.08.18
D	sun shading & colour revision	30.05.18
C	colour & detail revisions	01.05.18
B	Response to KMC letter dated 22.02.18	12.03.18
A	Section-96 Issue	21.02.18
P1	Preliminary Issue for discussion & review	16.02.18
No.	Amendment	Date

Project
LAWSON CLINIC
No's 742, 746 - 745A Pacific Highway, Gordon


Drawing
COLOUR & MATERIAL CHOICES
SHEET 1 OF 3


THE LAWSON CLINIC


RICHARD CROOKES
CONSTRUCTIONS

boffa robertson group
architecture, health and aged care planning, project management
Suite 7, Level 1, Epica, 9 Railway Street
Cherrywood NSW 2067
AUSTRALIA
Tel: (02) 9406 7000
Fax: (02) 9406 7009
Email: brgroup@brgr.net


Date	FEB 2018	Job No.	Drawing
Scale	1:100 @ A1		
Drawn	WW		1723 / S96-08
Amendment	E		

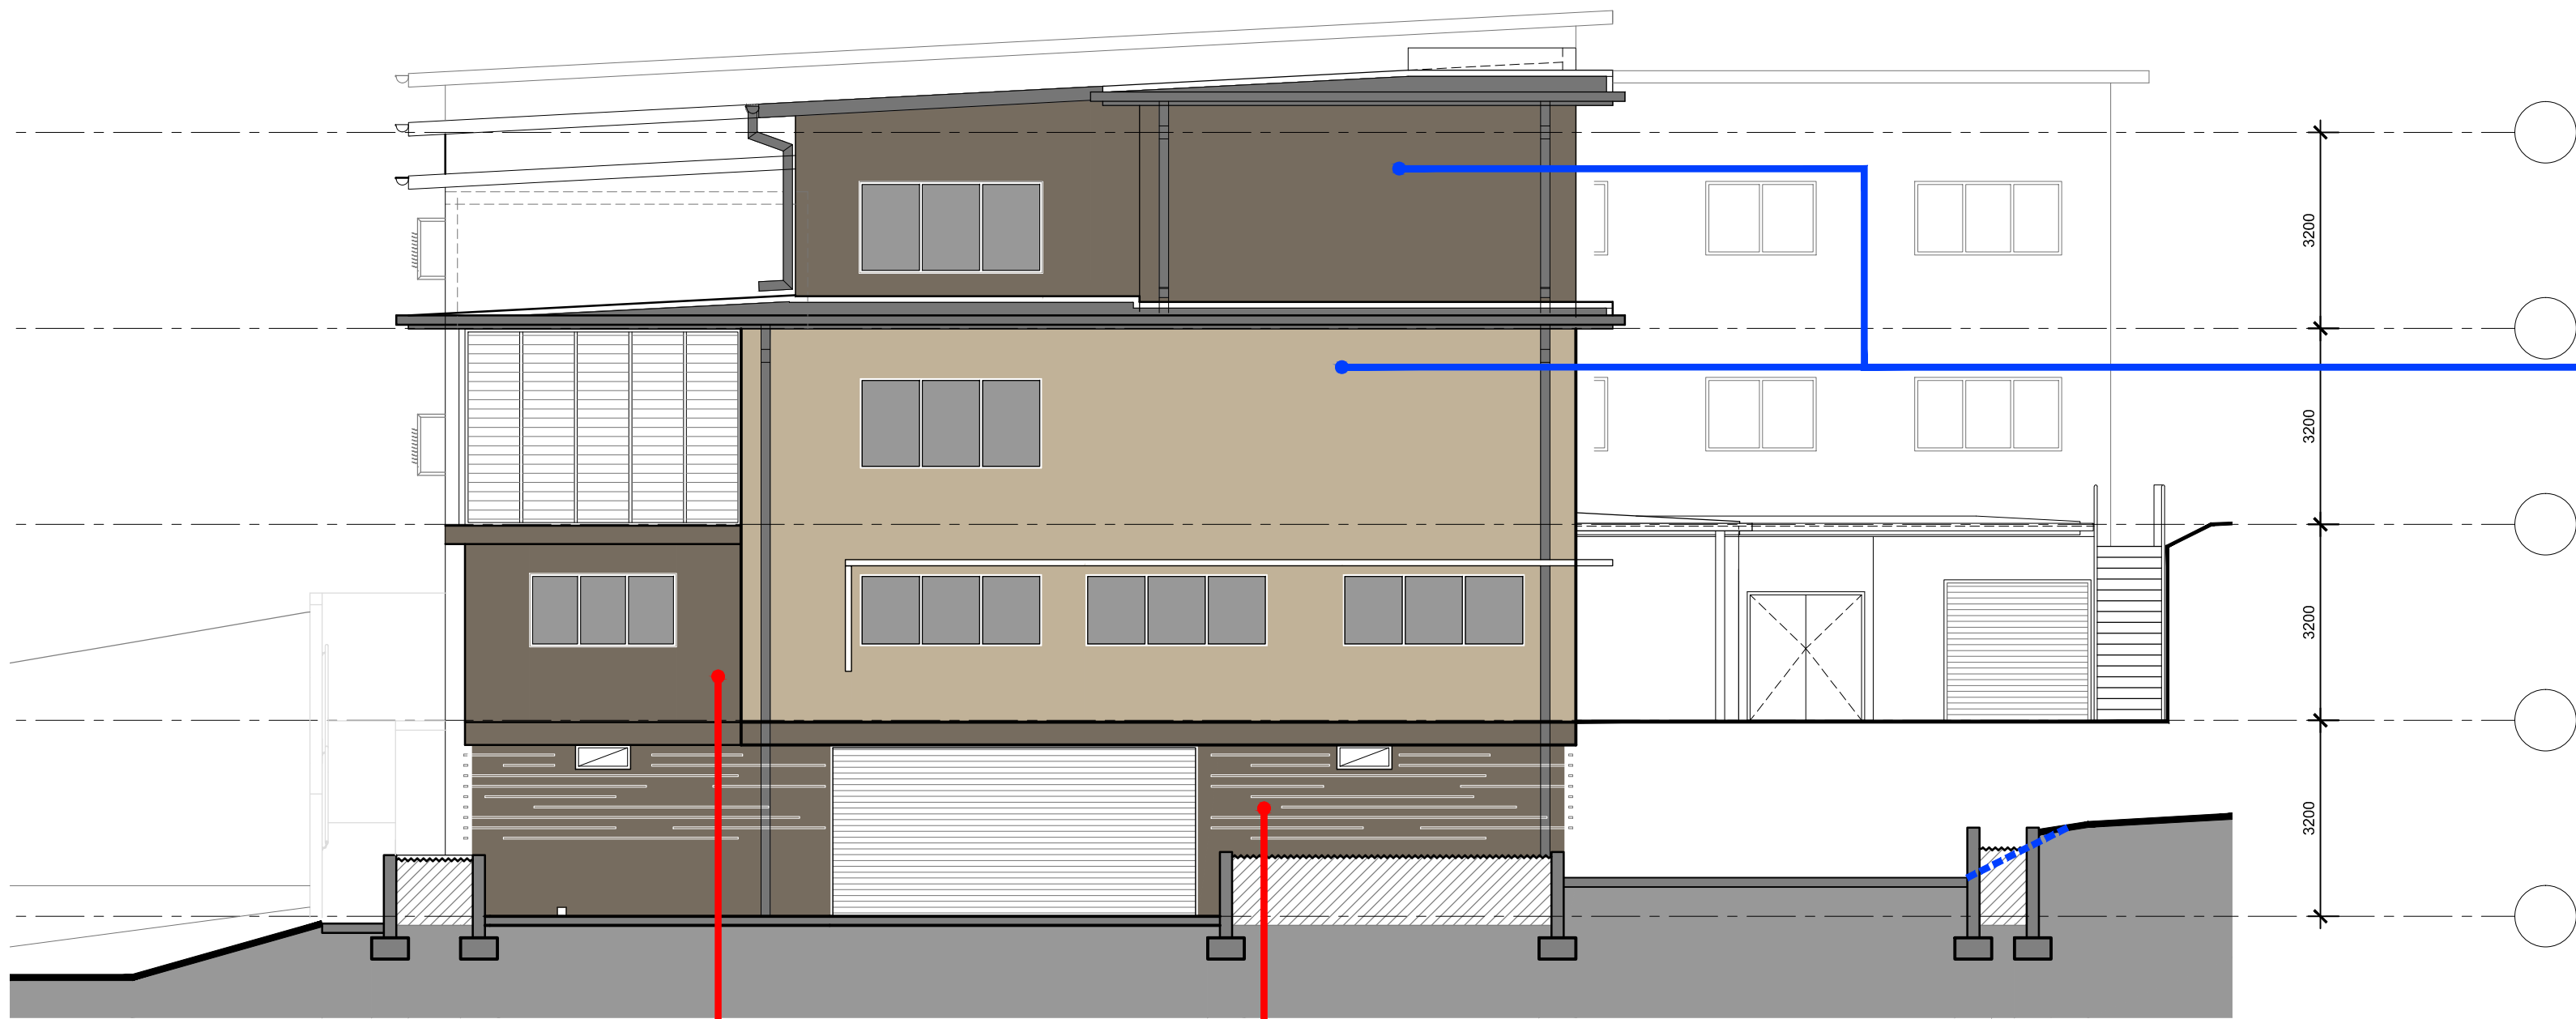

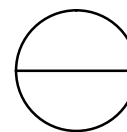
 **SOUTH ELEVATION**
Scale 1:100

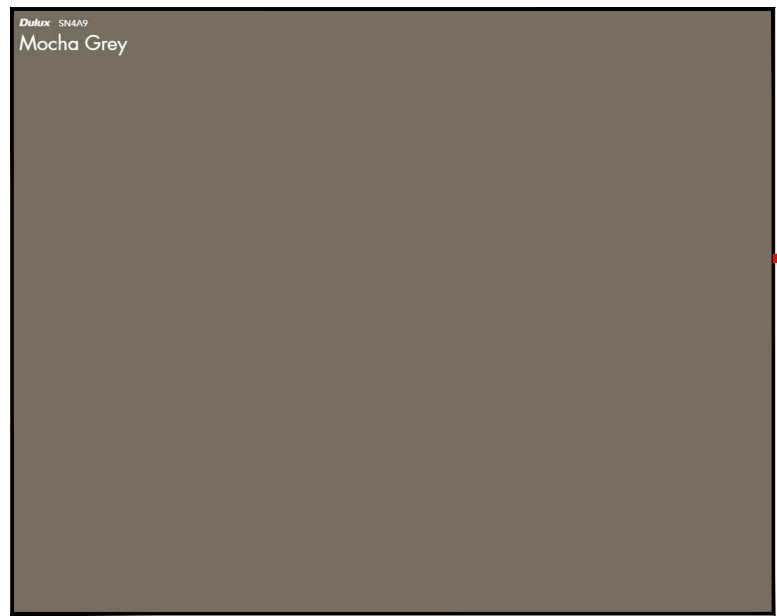

CLD1 : HEBEL with Dulux AcraTex render
Colour: Dulux Mocha Grey

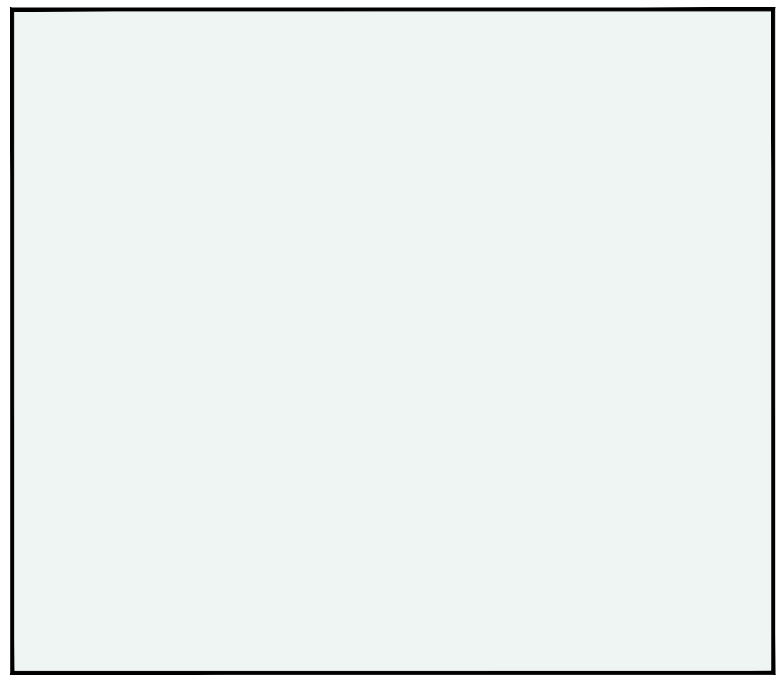

Windows & Louvres: Dulux Powdercoat
Pearl White

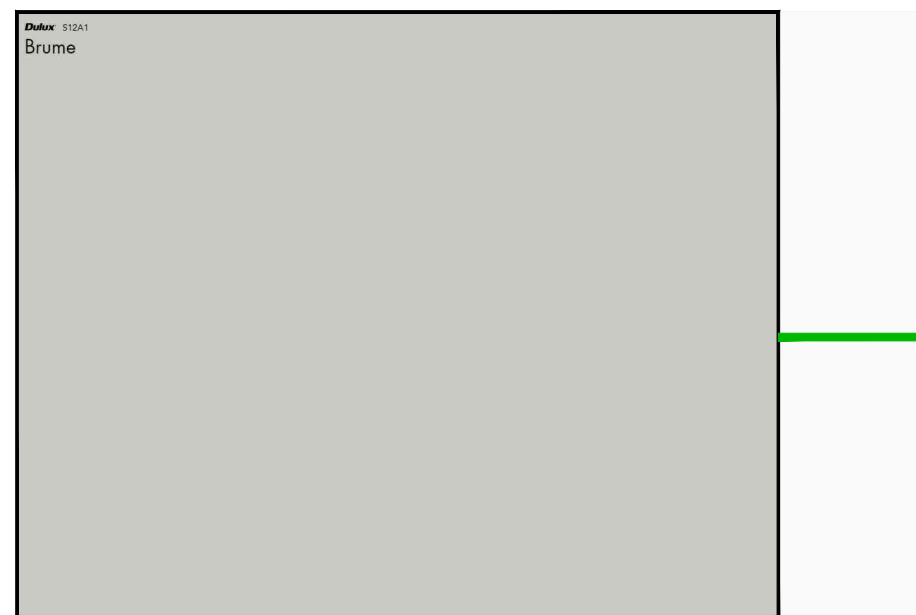


CLD3 : HEBEL with Dulux AcraTex render
Colour: Dulux Brume




CLD2 : HEBEL with Dulux AcraTex render
Colour: Dulux Self Destruct



Roof, Gutter & Downpipe : Colorbond Woodland Grey

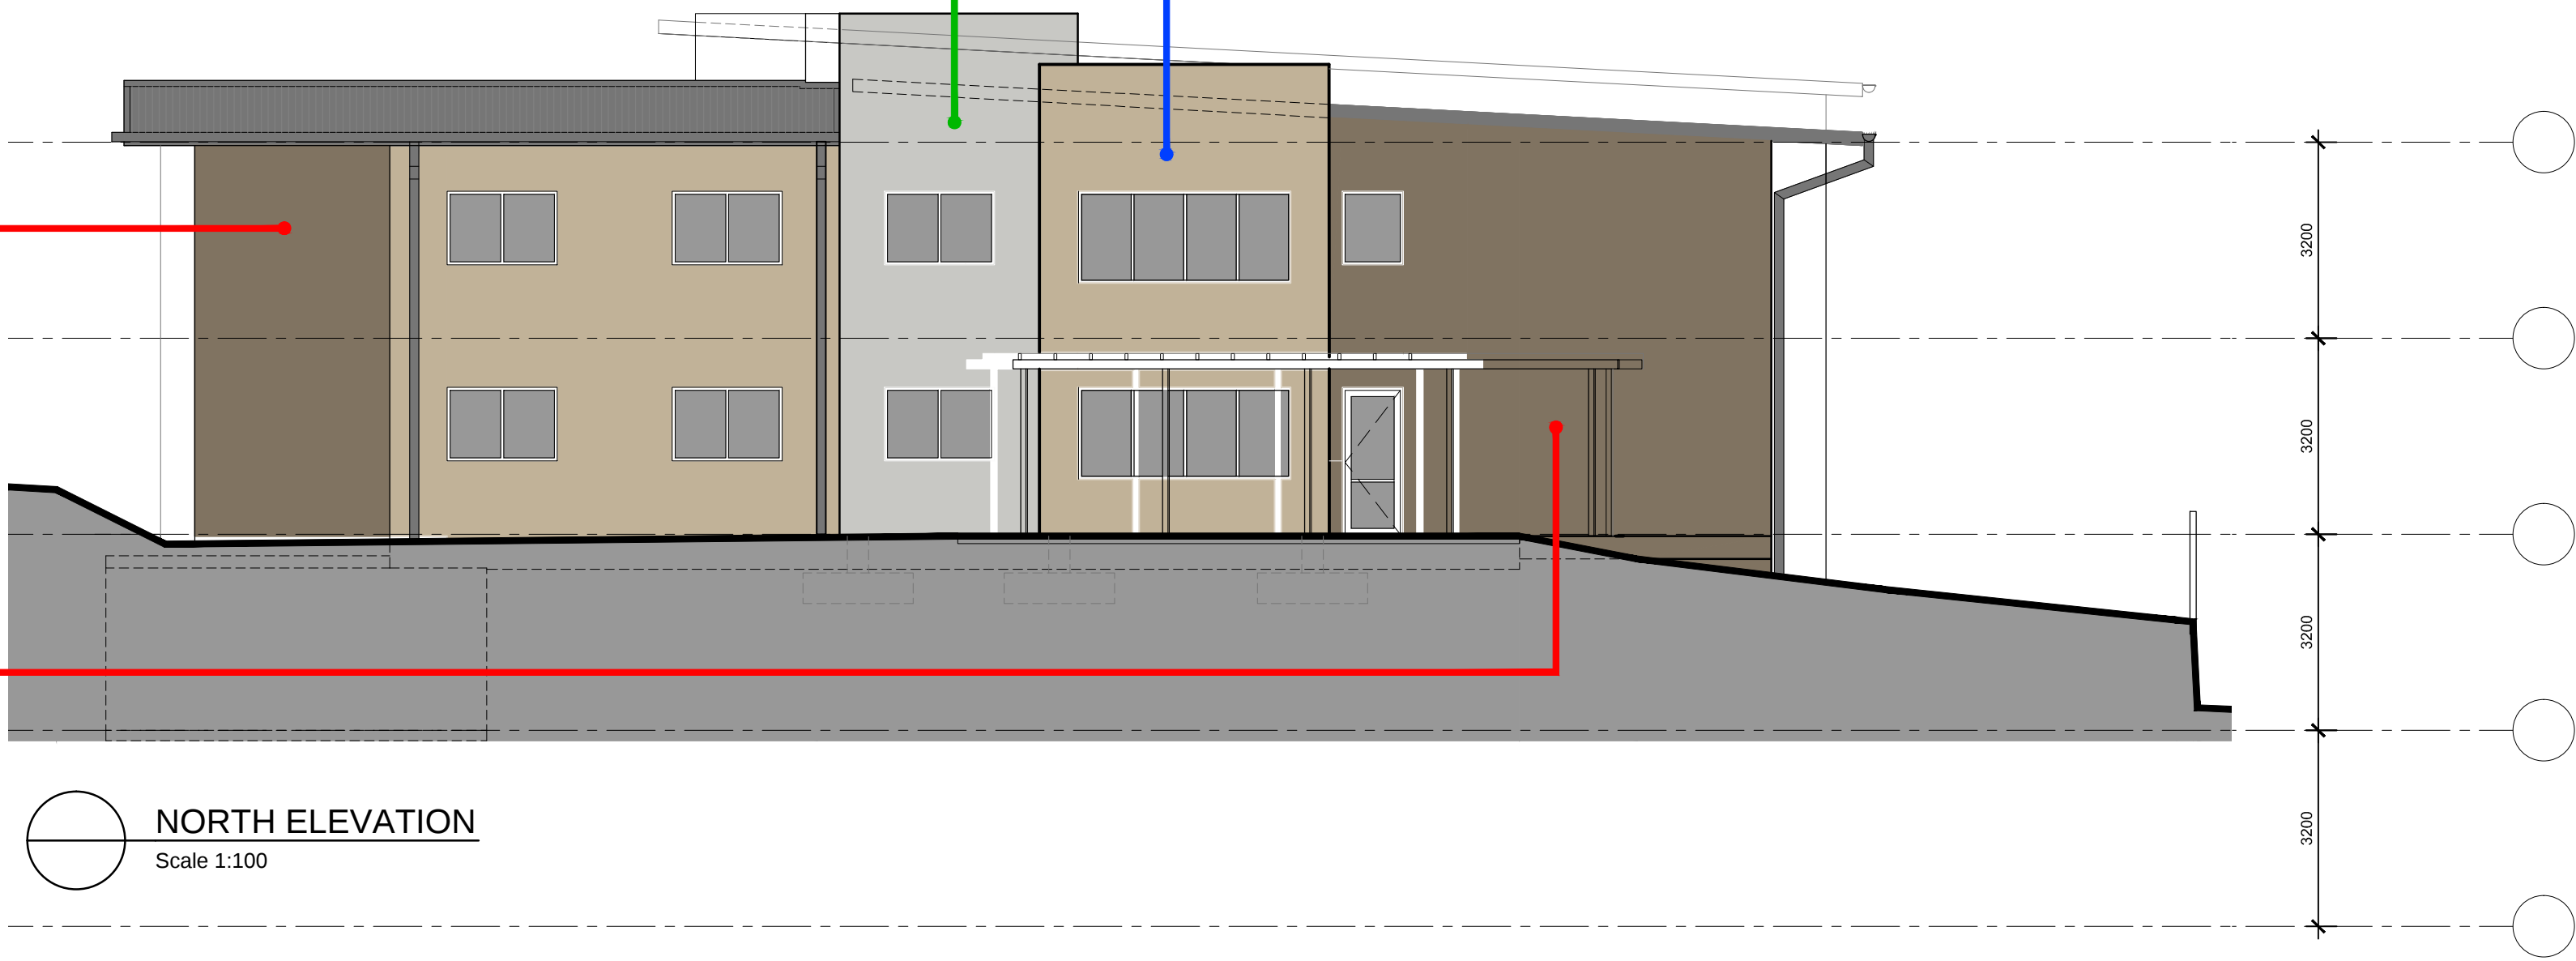

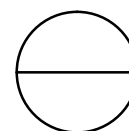 **NORTH ELEVATION**
Scale 1:100

0m 1 2 5 7m
SCALE: 1:100

D	Sun shading & colour revision	30.05.18
C	colour & detail revisions	01.05.18
B	Response to KMC letter dated 22.02.18	12.03.18
A	Section-96 issue	21.02.18
P2	Preliminary issue for discussion & review	20.02.18
P1	Preliminary issue for discussion & review	16.02.18
No.	Amendment	Date

Project
LAWSON CLINIC
No's 742, 746 - 745A Pacific Highway, Gordon

Drawing
COLOUR & MATERIAL CHOICES
SHEET 2 OF 3


THE LAWSON CLINIC
RICHARD CROOKES
CONSTRUCTIONS
boffa robertson group
architecture, health and aged care planning, project management

br
190g
Suite 7, Level 1 Epica, 9 Railway Street
Cherrywood NSW 2067
AUSTRALIA
Tel: (02) 9406 7000
Fax: (02) 9406 7009
Email: brgroup@brgr.net


Date	FEB 2018	Job No.	Drawing
Scale	1:00 @ A1		
Drawn	WW		1723 / S96-09
Amendment	D		




Roof, Gutter & Downpipe : Colorbond Woodland Grey

 


Windows & Louvres: Dulux Powdercoat Pearl White

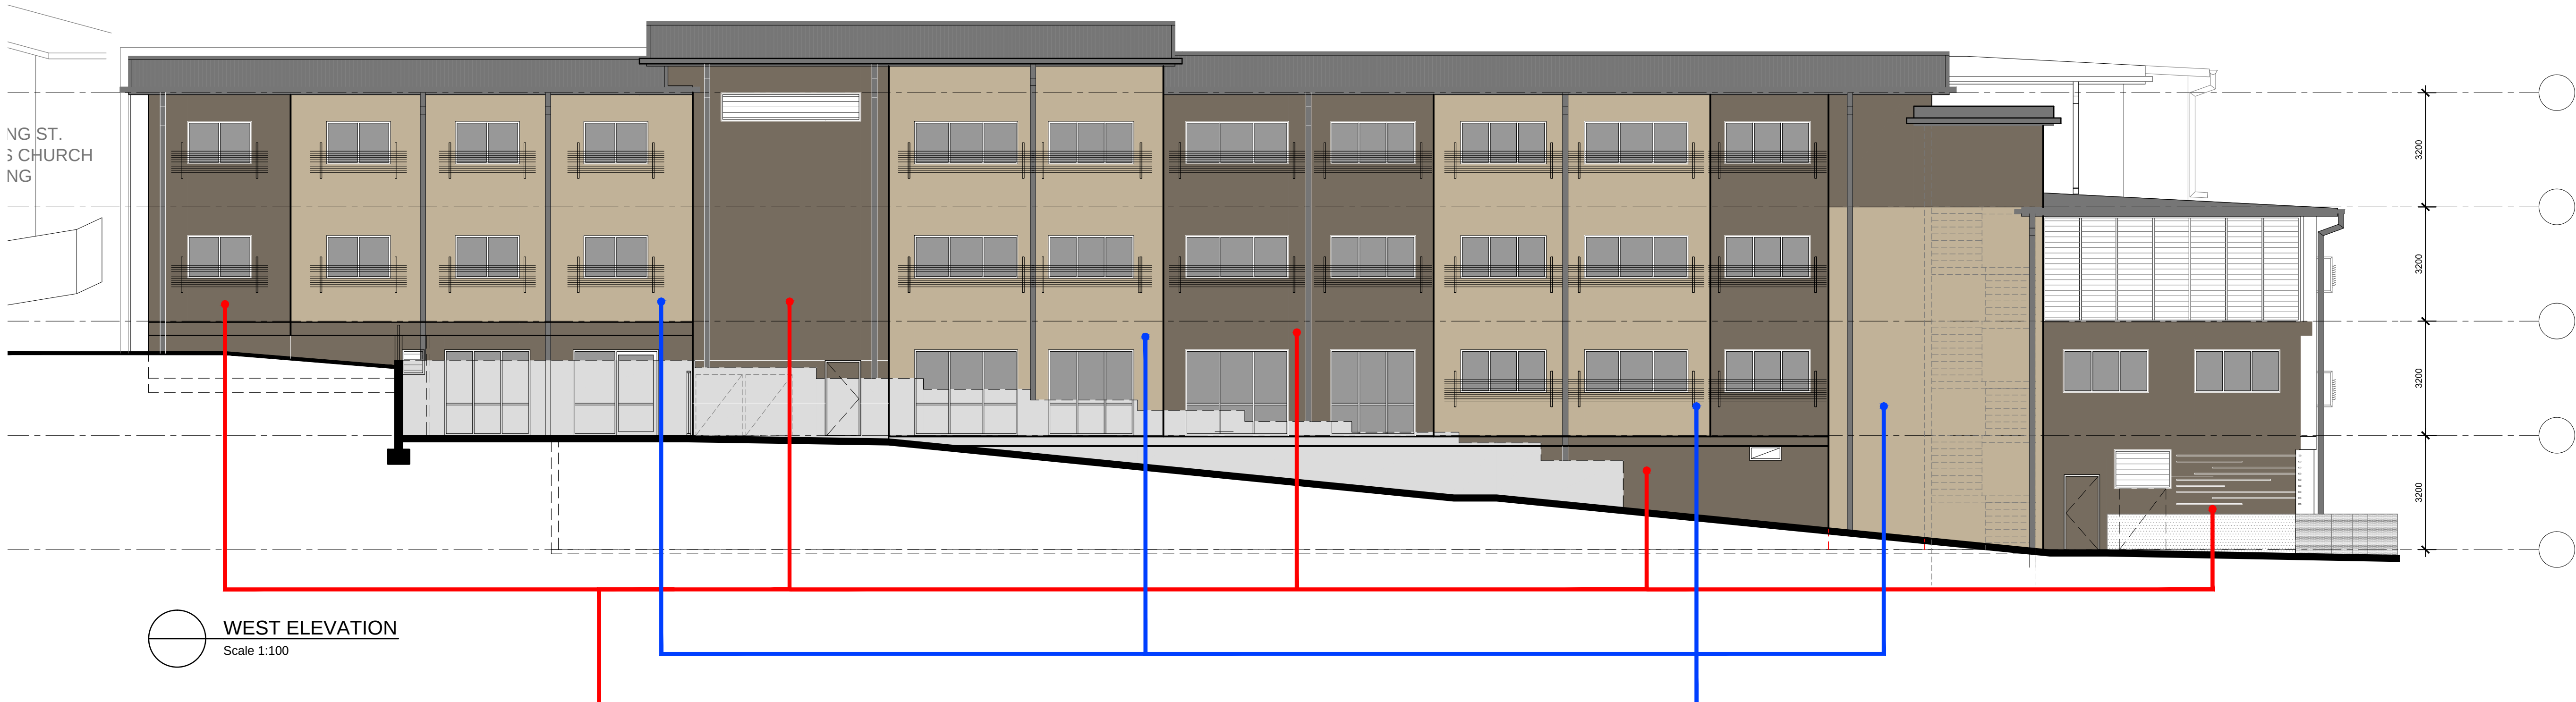

WEST ELEVATION
Scale 1:100

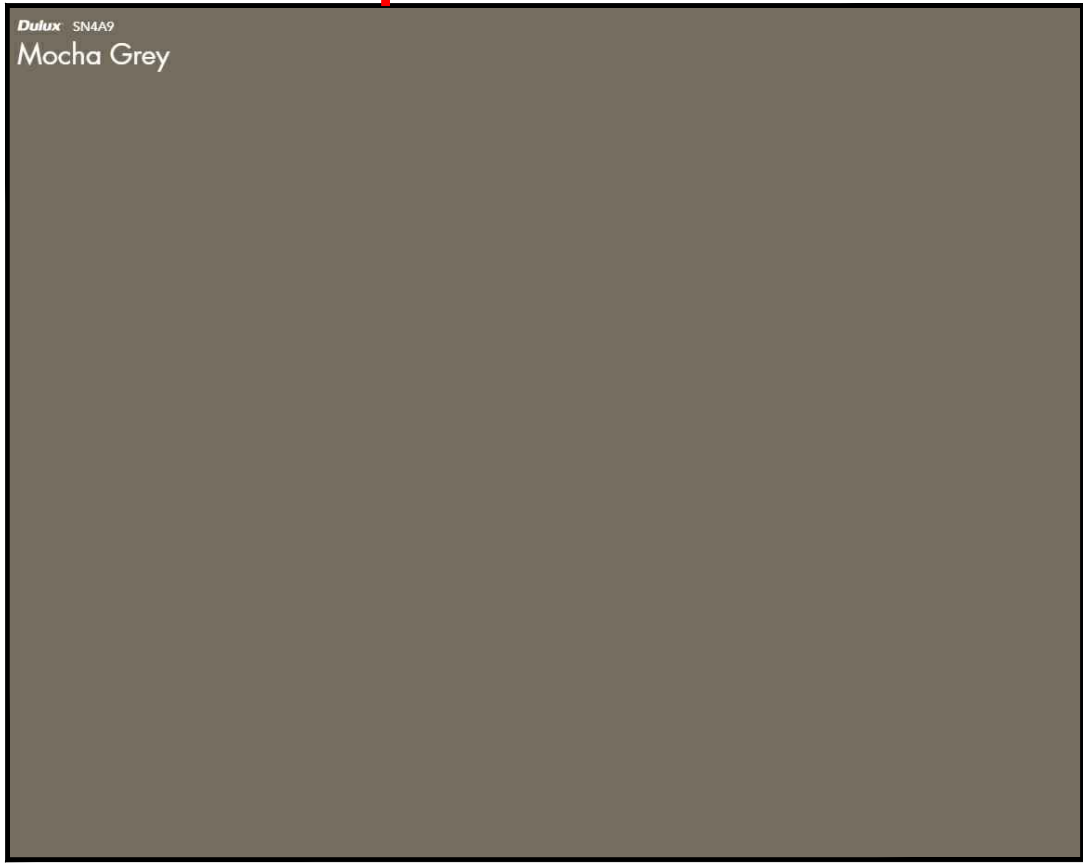

CLD1 : HEBEL with Dulux AcraTex render
Colour: Dulux Mocha Grey

 

CLD2 : HEBEL with Dulux AcraTex render
Colour: Dulux Self Destruct

C	colour & detail revisions	01.05.18
B	Response to KMC letter dated 22.02.18	12.03.18
A	Section 96 Issue	21.02.18
P1	Preliminary Issue for discussion & review	20.02.18
No.	Amendment	Date

Project
LAWSON CLINIC
No's 742, 746 - 745A Pacific Highway, Gordon

Drawing
COLOUR & MATERIAL CHOICES
SHEET 3 OF 3

THE LAWSON CLINIC

RICHARD CROOKES
CONSTRUCTIONS

boffa robertson group
architecture, health and aged care planning, project management
Suite 7, Level 1 Epica, 9 Railway Street
Cherrywood NSW 2067
AUSTRALIA
Tel: (02) 9406 7000
Fax: (02) 9400 7009
Email: brgroup@brgr.net

Date	FEB 2018	Job No.	Drawing
Scale	1:00 @ A1		
Drawn	WW		1723 / S96-10
Amendment	C		