



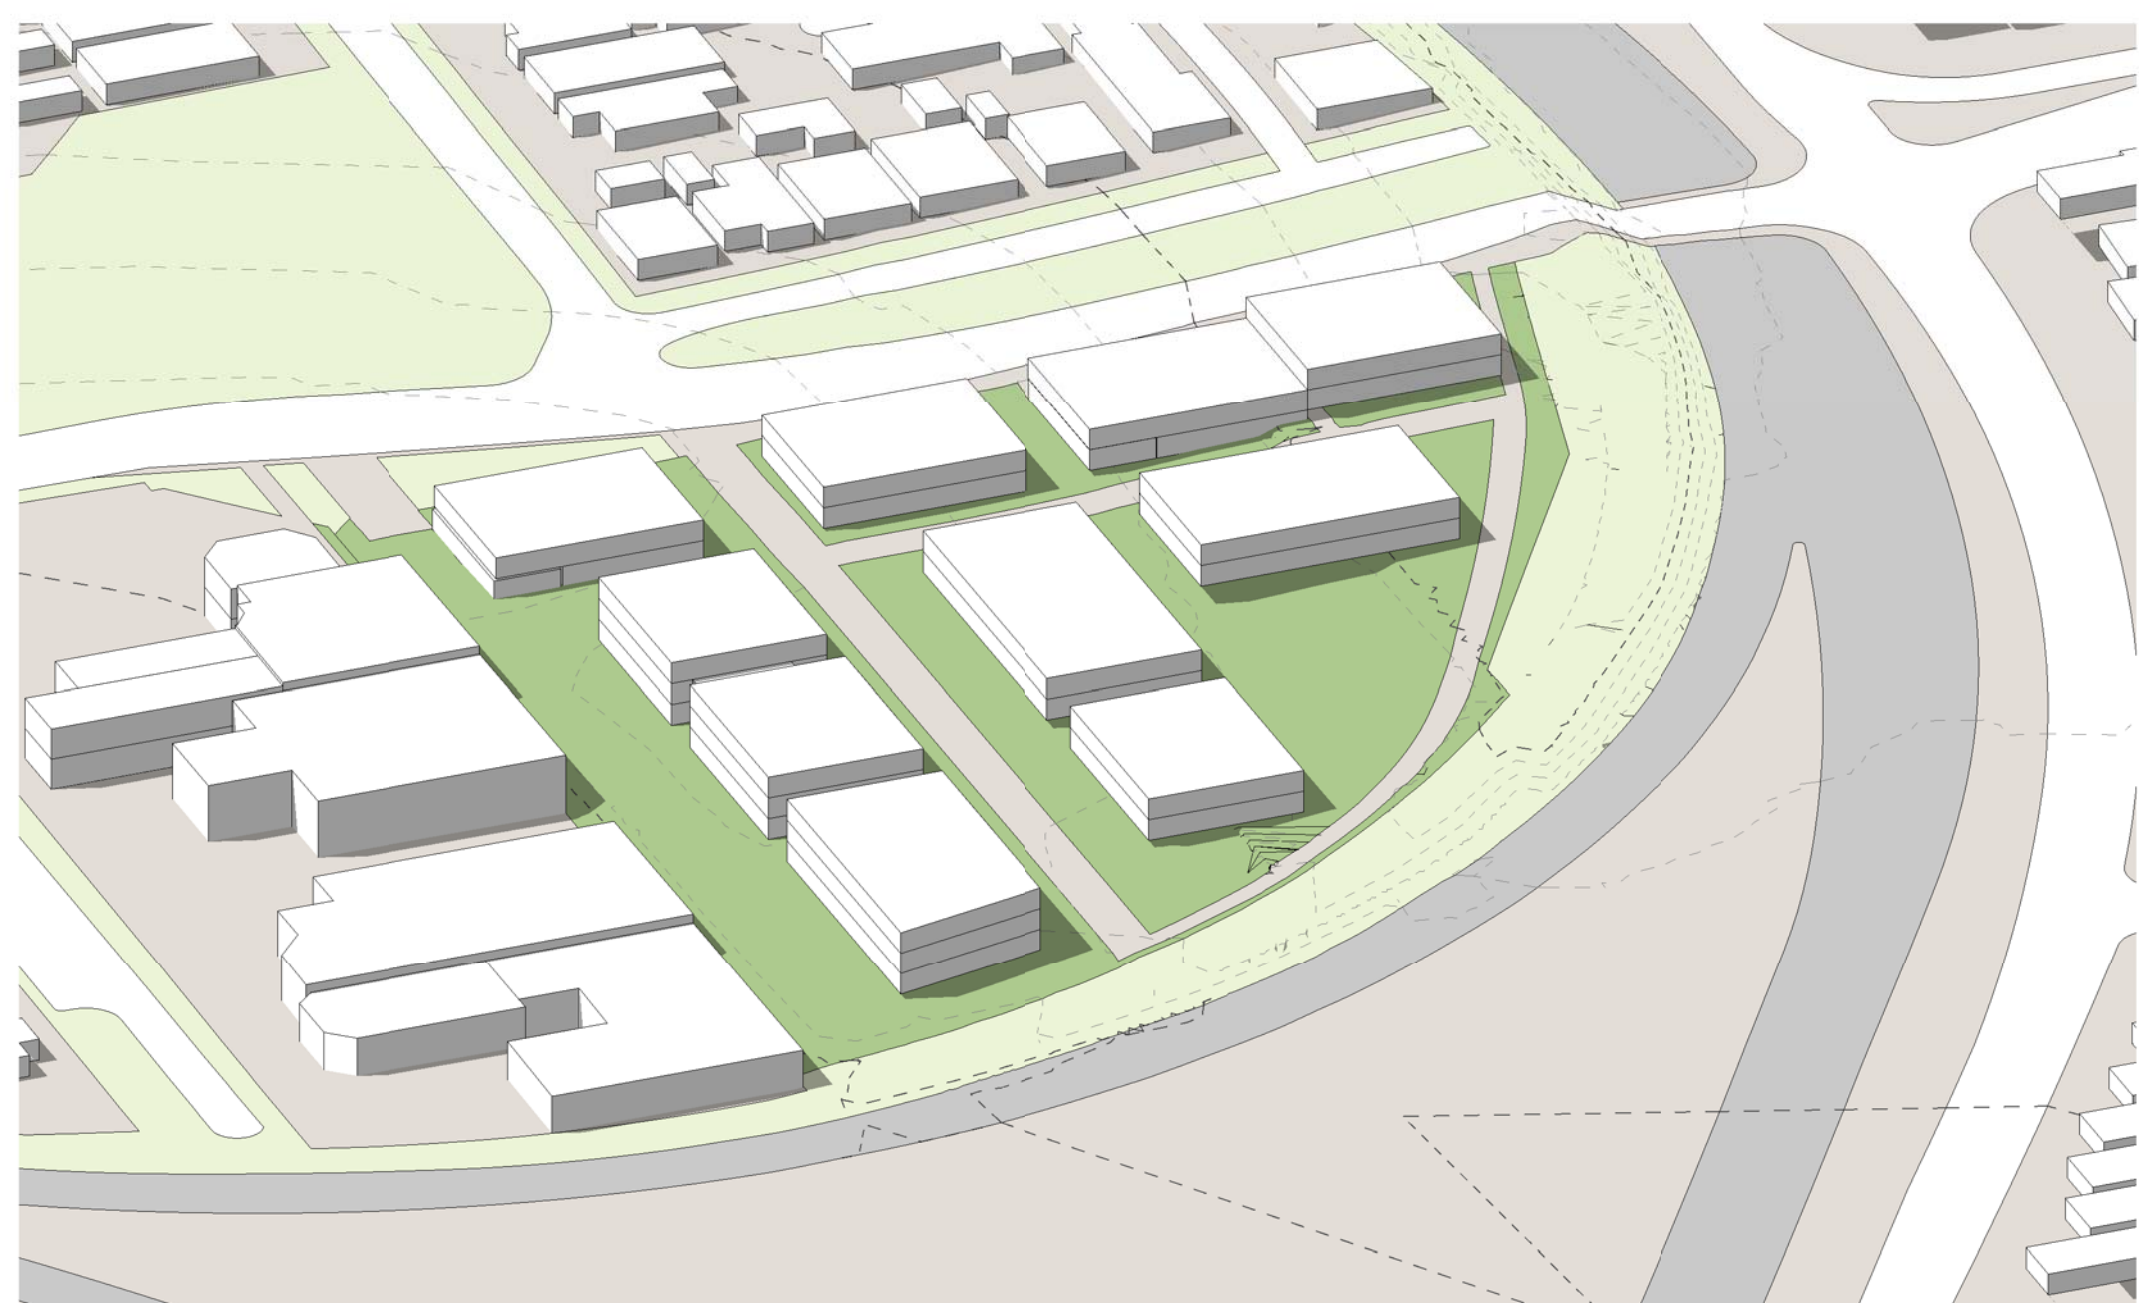

1 PERSPECTIVE VIEW - LOOKING SOUTH WEST



2 PERSPECTIVE VIEW - LOOKING SOUTH EAST

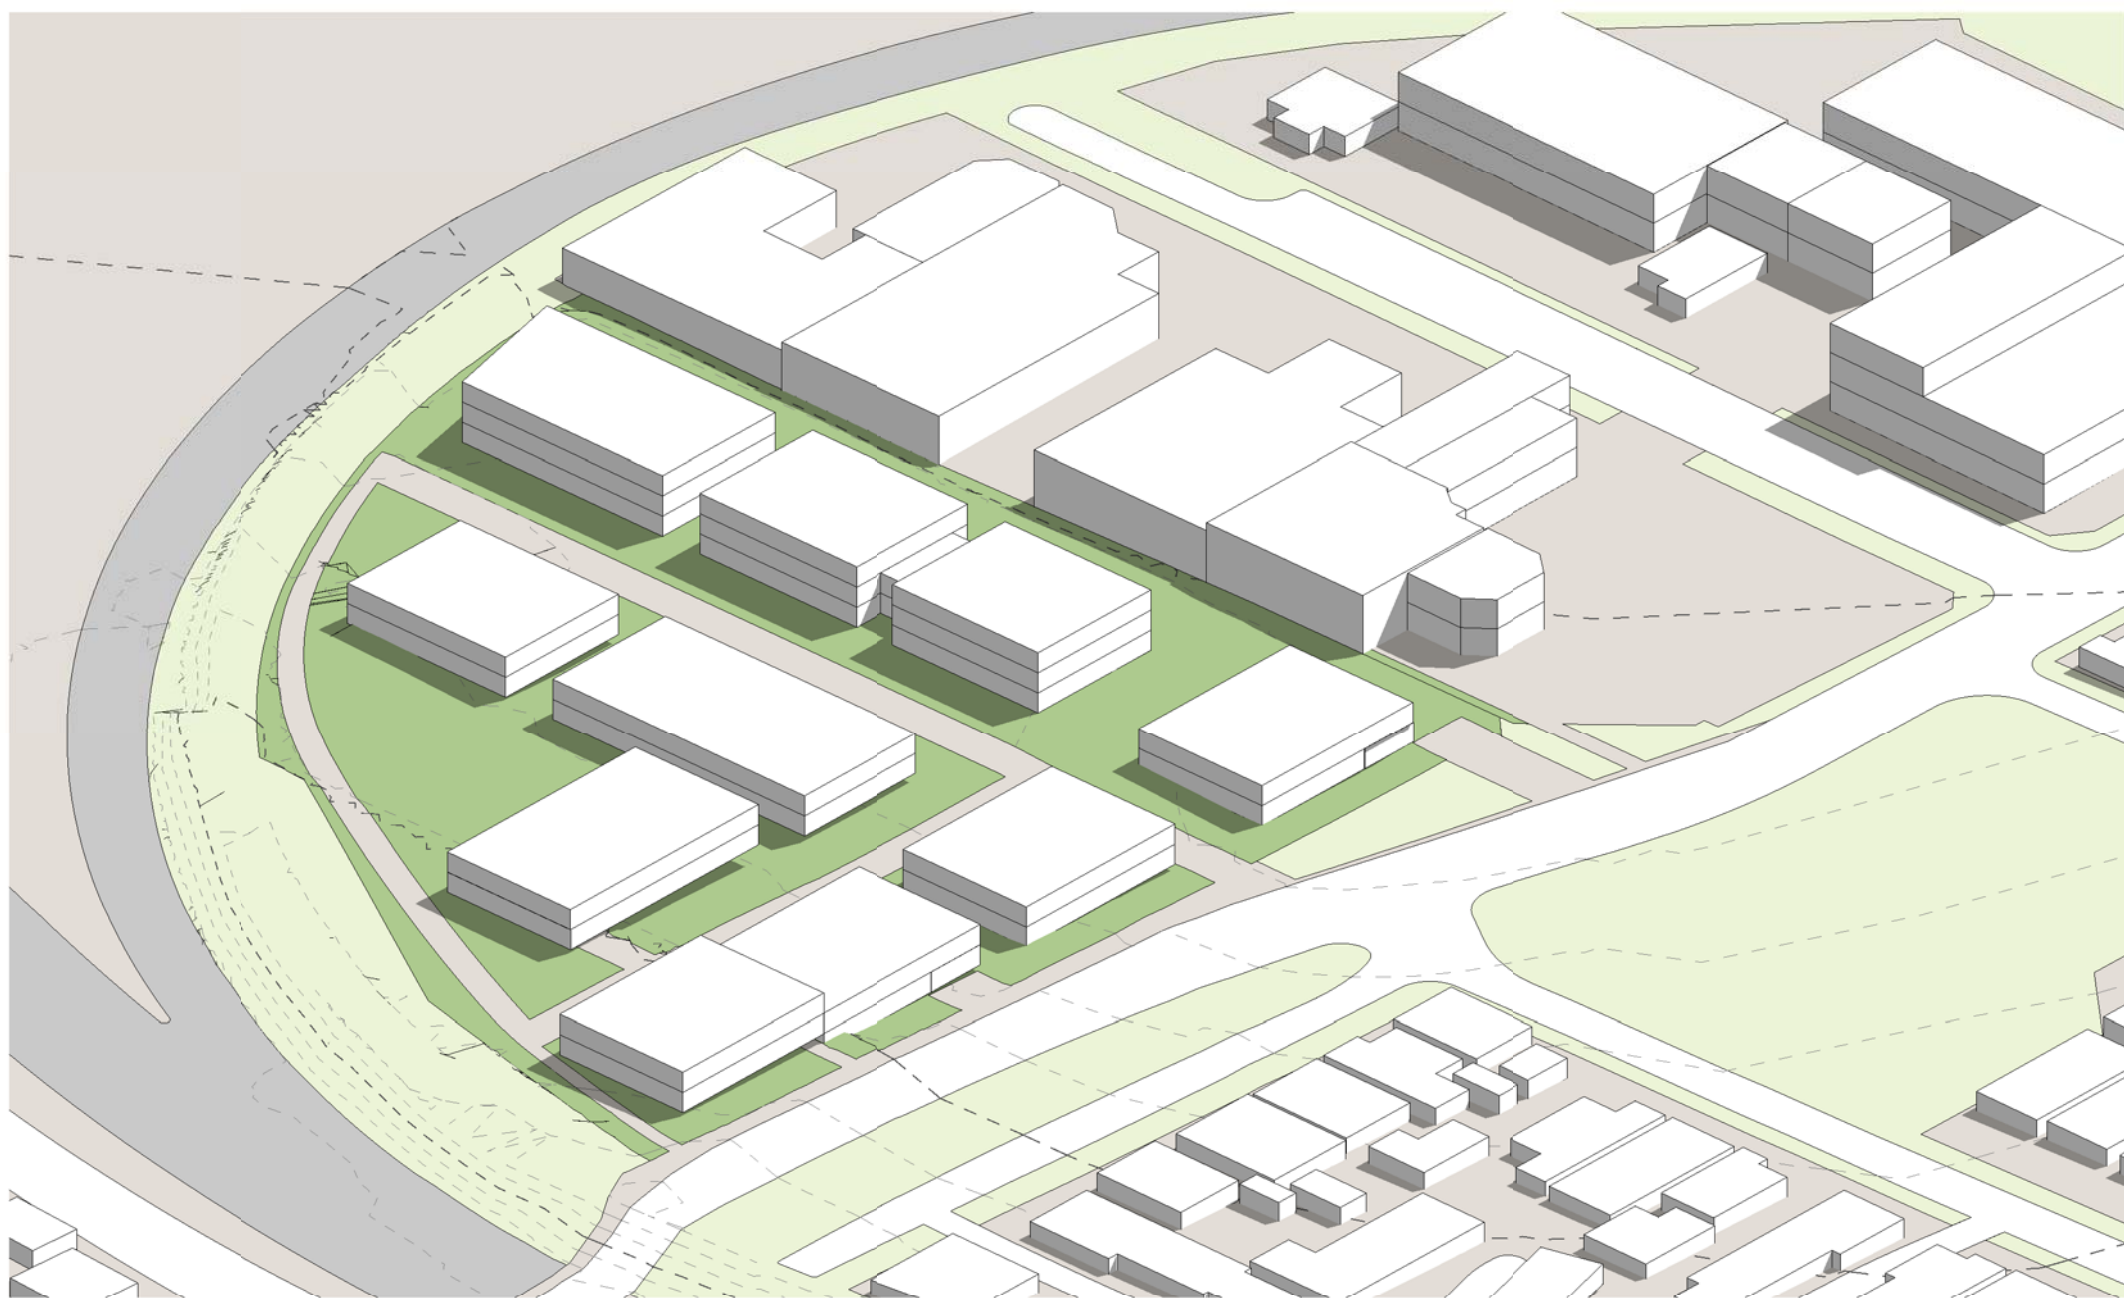

3 PERSPECTIVE VIEW - LOOKING NORTH WEST



4 PERSPECTIVE VIEW - LOOKING NORTH EAST

issue	amendment	date	legend

client
HALLMARK CONSTRUCTION PTY LTD

stanisic architects

Level 2, 243 Liverpool Street, East Sydney NSW 2010
T (61 2) 9358 5588
www.stanisic.com.au ABN 11002633481



project
CONCEPT SKETCH - FSR 0.6-1
30-46 AUBURN ROAD, REGENTS PARK

drawing
PERSPECTIVE VIEWS

do not scale from drawings.

the layout shown and the areas noted on this drawing are indicative only. layouts are to be read in conjunction with floor plans, elevations + sections.

scale bar

  

checked	Checker
drawn	Author

scale	@A1 1 : 1000@A3
project no	13035

issue	15 JUNE 2017
drawing no	

SK103