


DO NOT SCALE DRAWINGS.
VERIFY ALL DIMENSIONS ON SITE.
REFER ANY DISCREPANCIES TO
THE SUPERINTENDENT BEFORE
PROCEEDING WITH THE WORK.

These drawings are subject to copyright and may not be copied, used
or reproduced in any way without the express permission of
InkArchitects Pty Ltd

FUZORTINN PTY LTD

PROPRIETOR

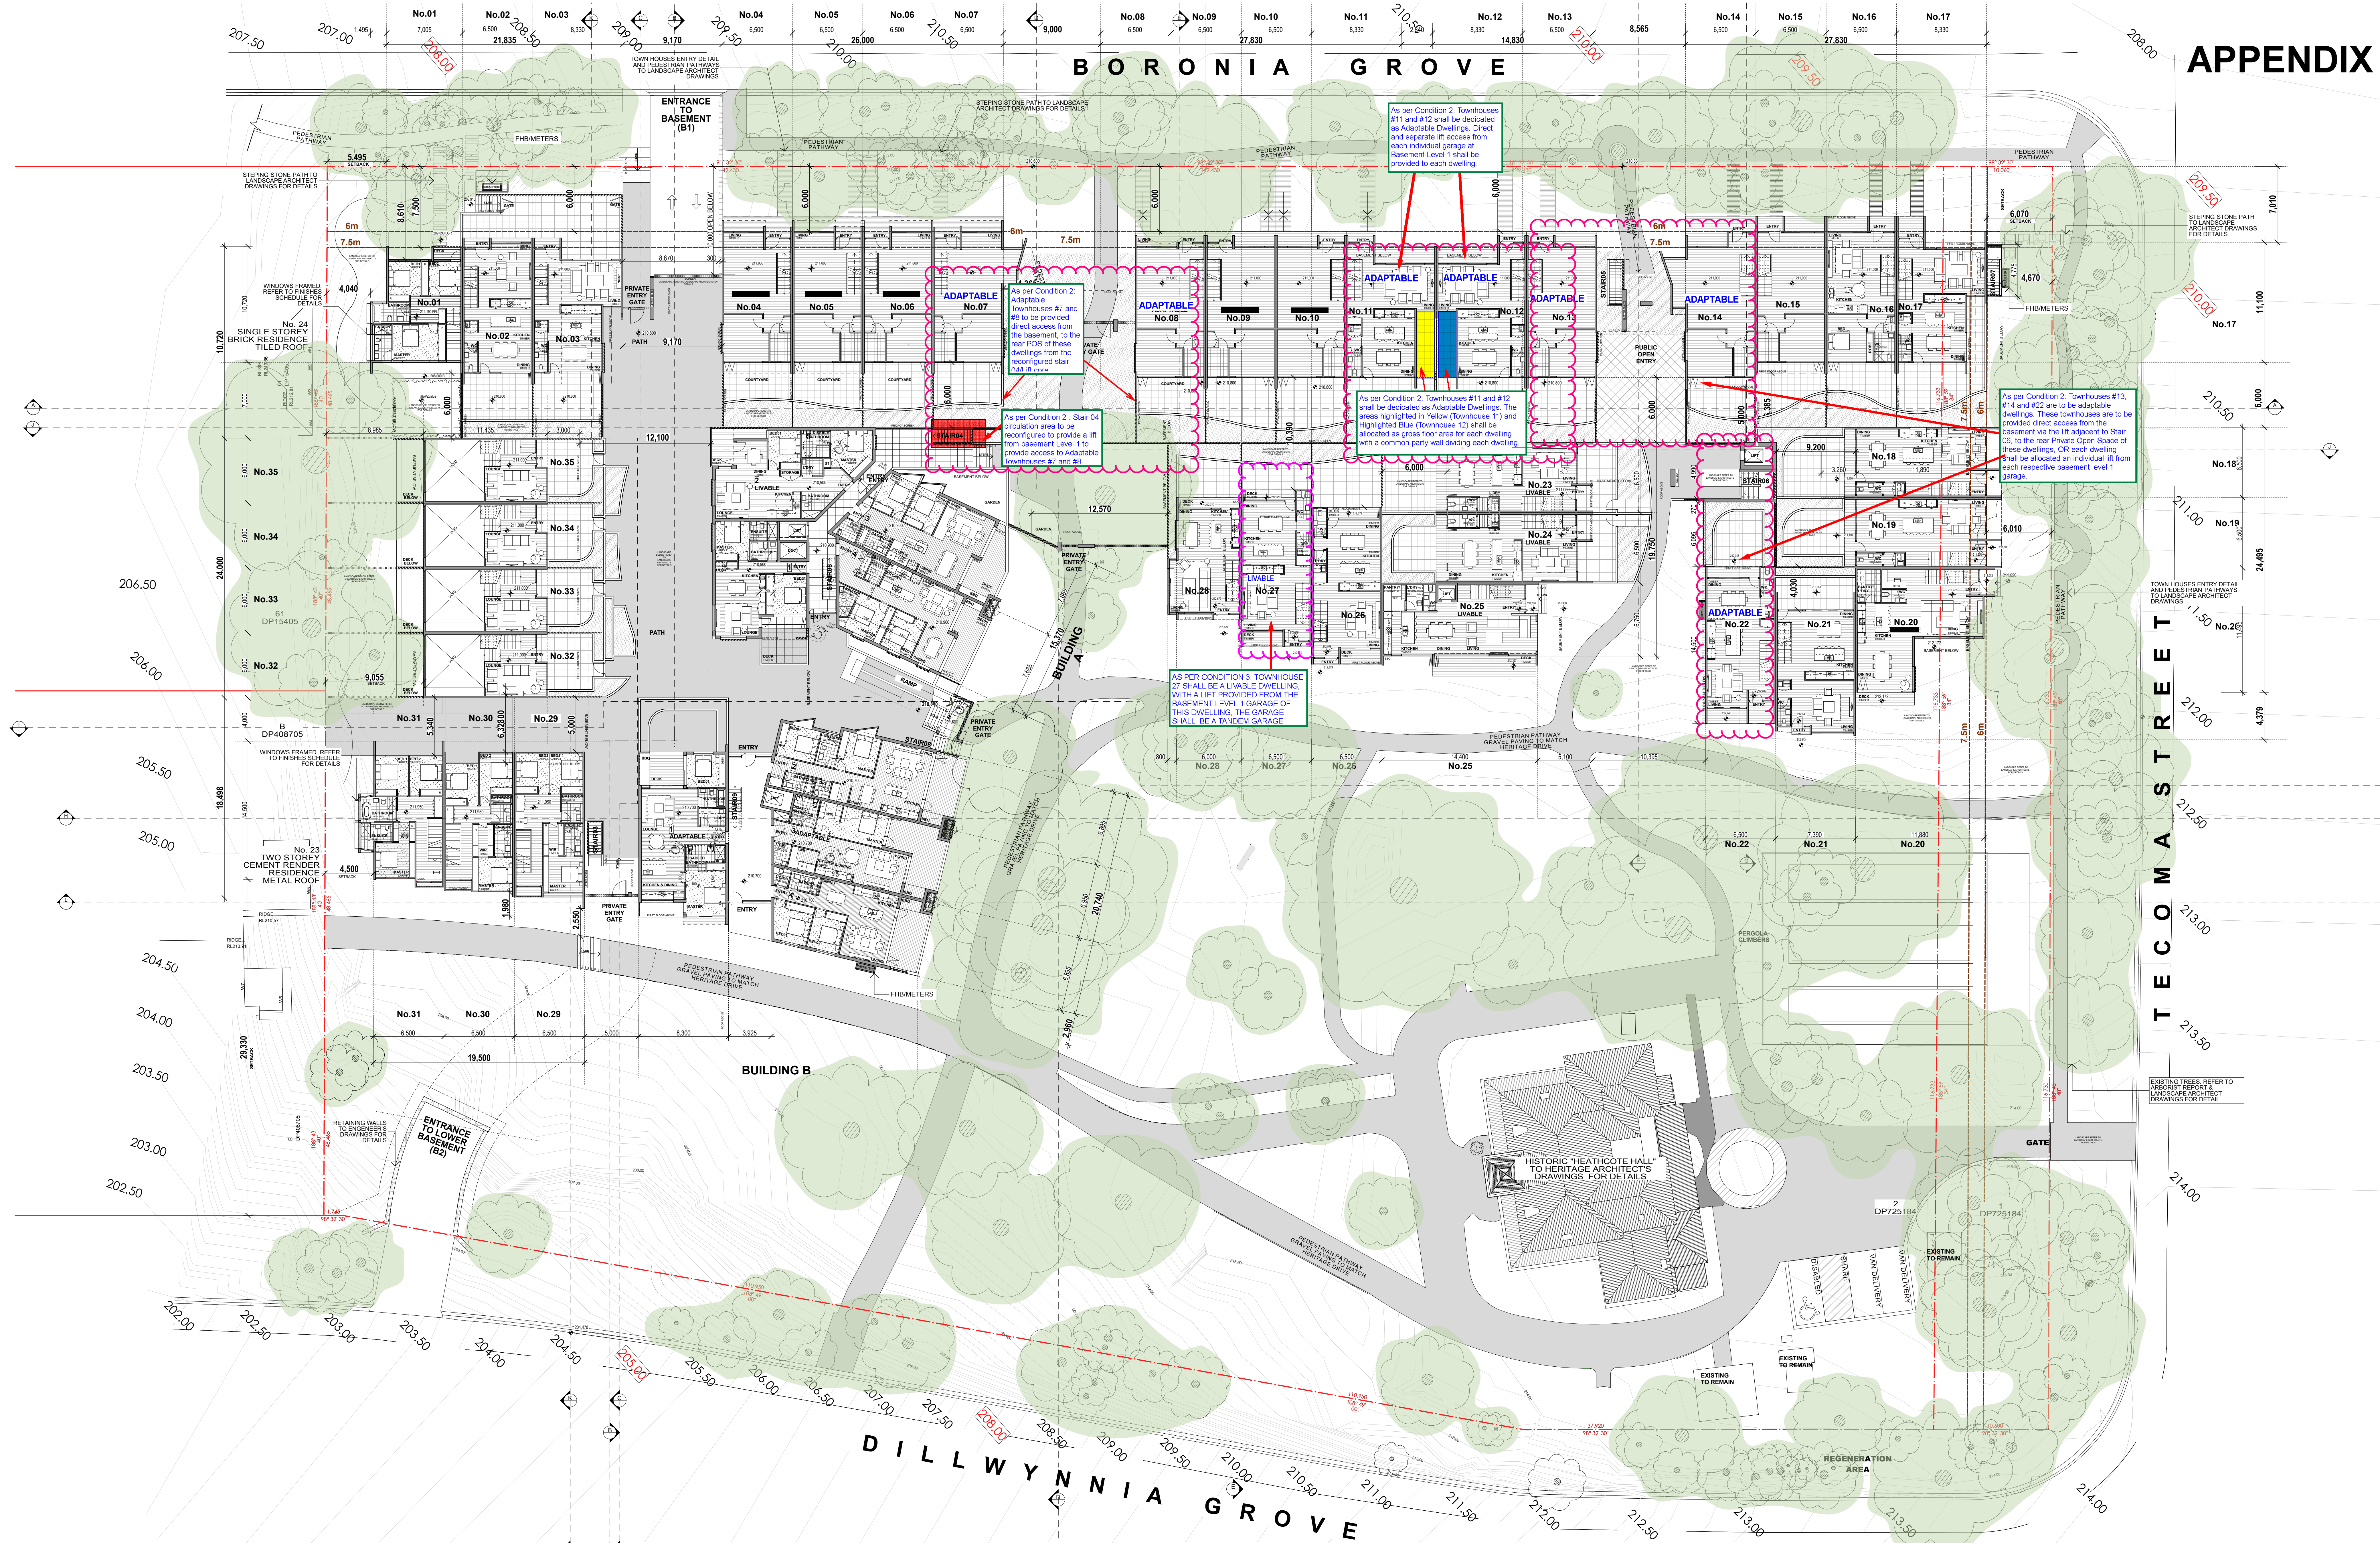

RECORD OF DEFERRAL
HISTORIC HEATHCOTE HALL
1-21 Dillwynia Grove,
Heathcote Sutherland

Ground Floor Plan



Suite 202, 23 Chandos Street
St Leonards, NSW 2065
P: 02 9009 4400
E: admin@inkarchitects.com.au

DATE 27-Aug-19
SCALE 1:200 @ A0

DRAWN SN
CHECKED GT

PROJECT NO. DRAWING NO. ISSUE

IA1633

DA07

I