


**PRELIMINARY**

Rev	Revision Description	Date
A	Bridge Link DA set	18/03/19
B	DA Prelim Issue	18/04/27

Sheet List			
Sheet Number	Sheet Name	Current Revision	Current Revision Date

DA St George Specialist Centre			
000-Specification + Site			
DA 000	Title Sheet	B	18/04/27
DA 050	External Finishes	A	18/04/27
100-General Arrangement Plans			
DA 101	Ground Floor Plan	B	18/04/27
DA 102	Bridge Level Plan	B	18/04/27
DA ELEVATIONS			
DA 201	Proposed Elevations	C	18/04/27
DA SECTIONS			
DA 301	Proposed Sections	B	18/04/27

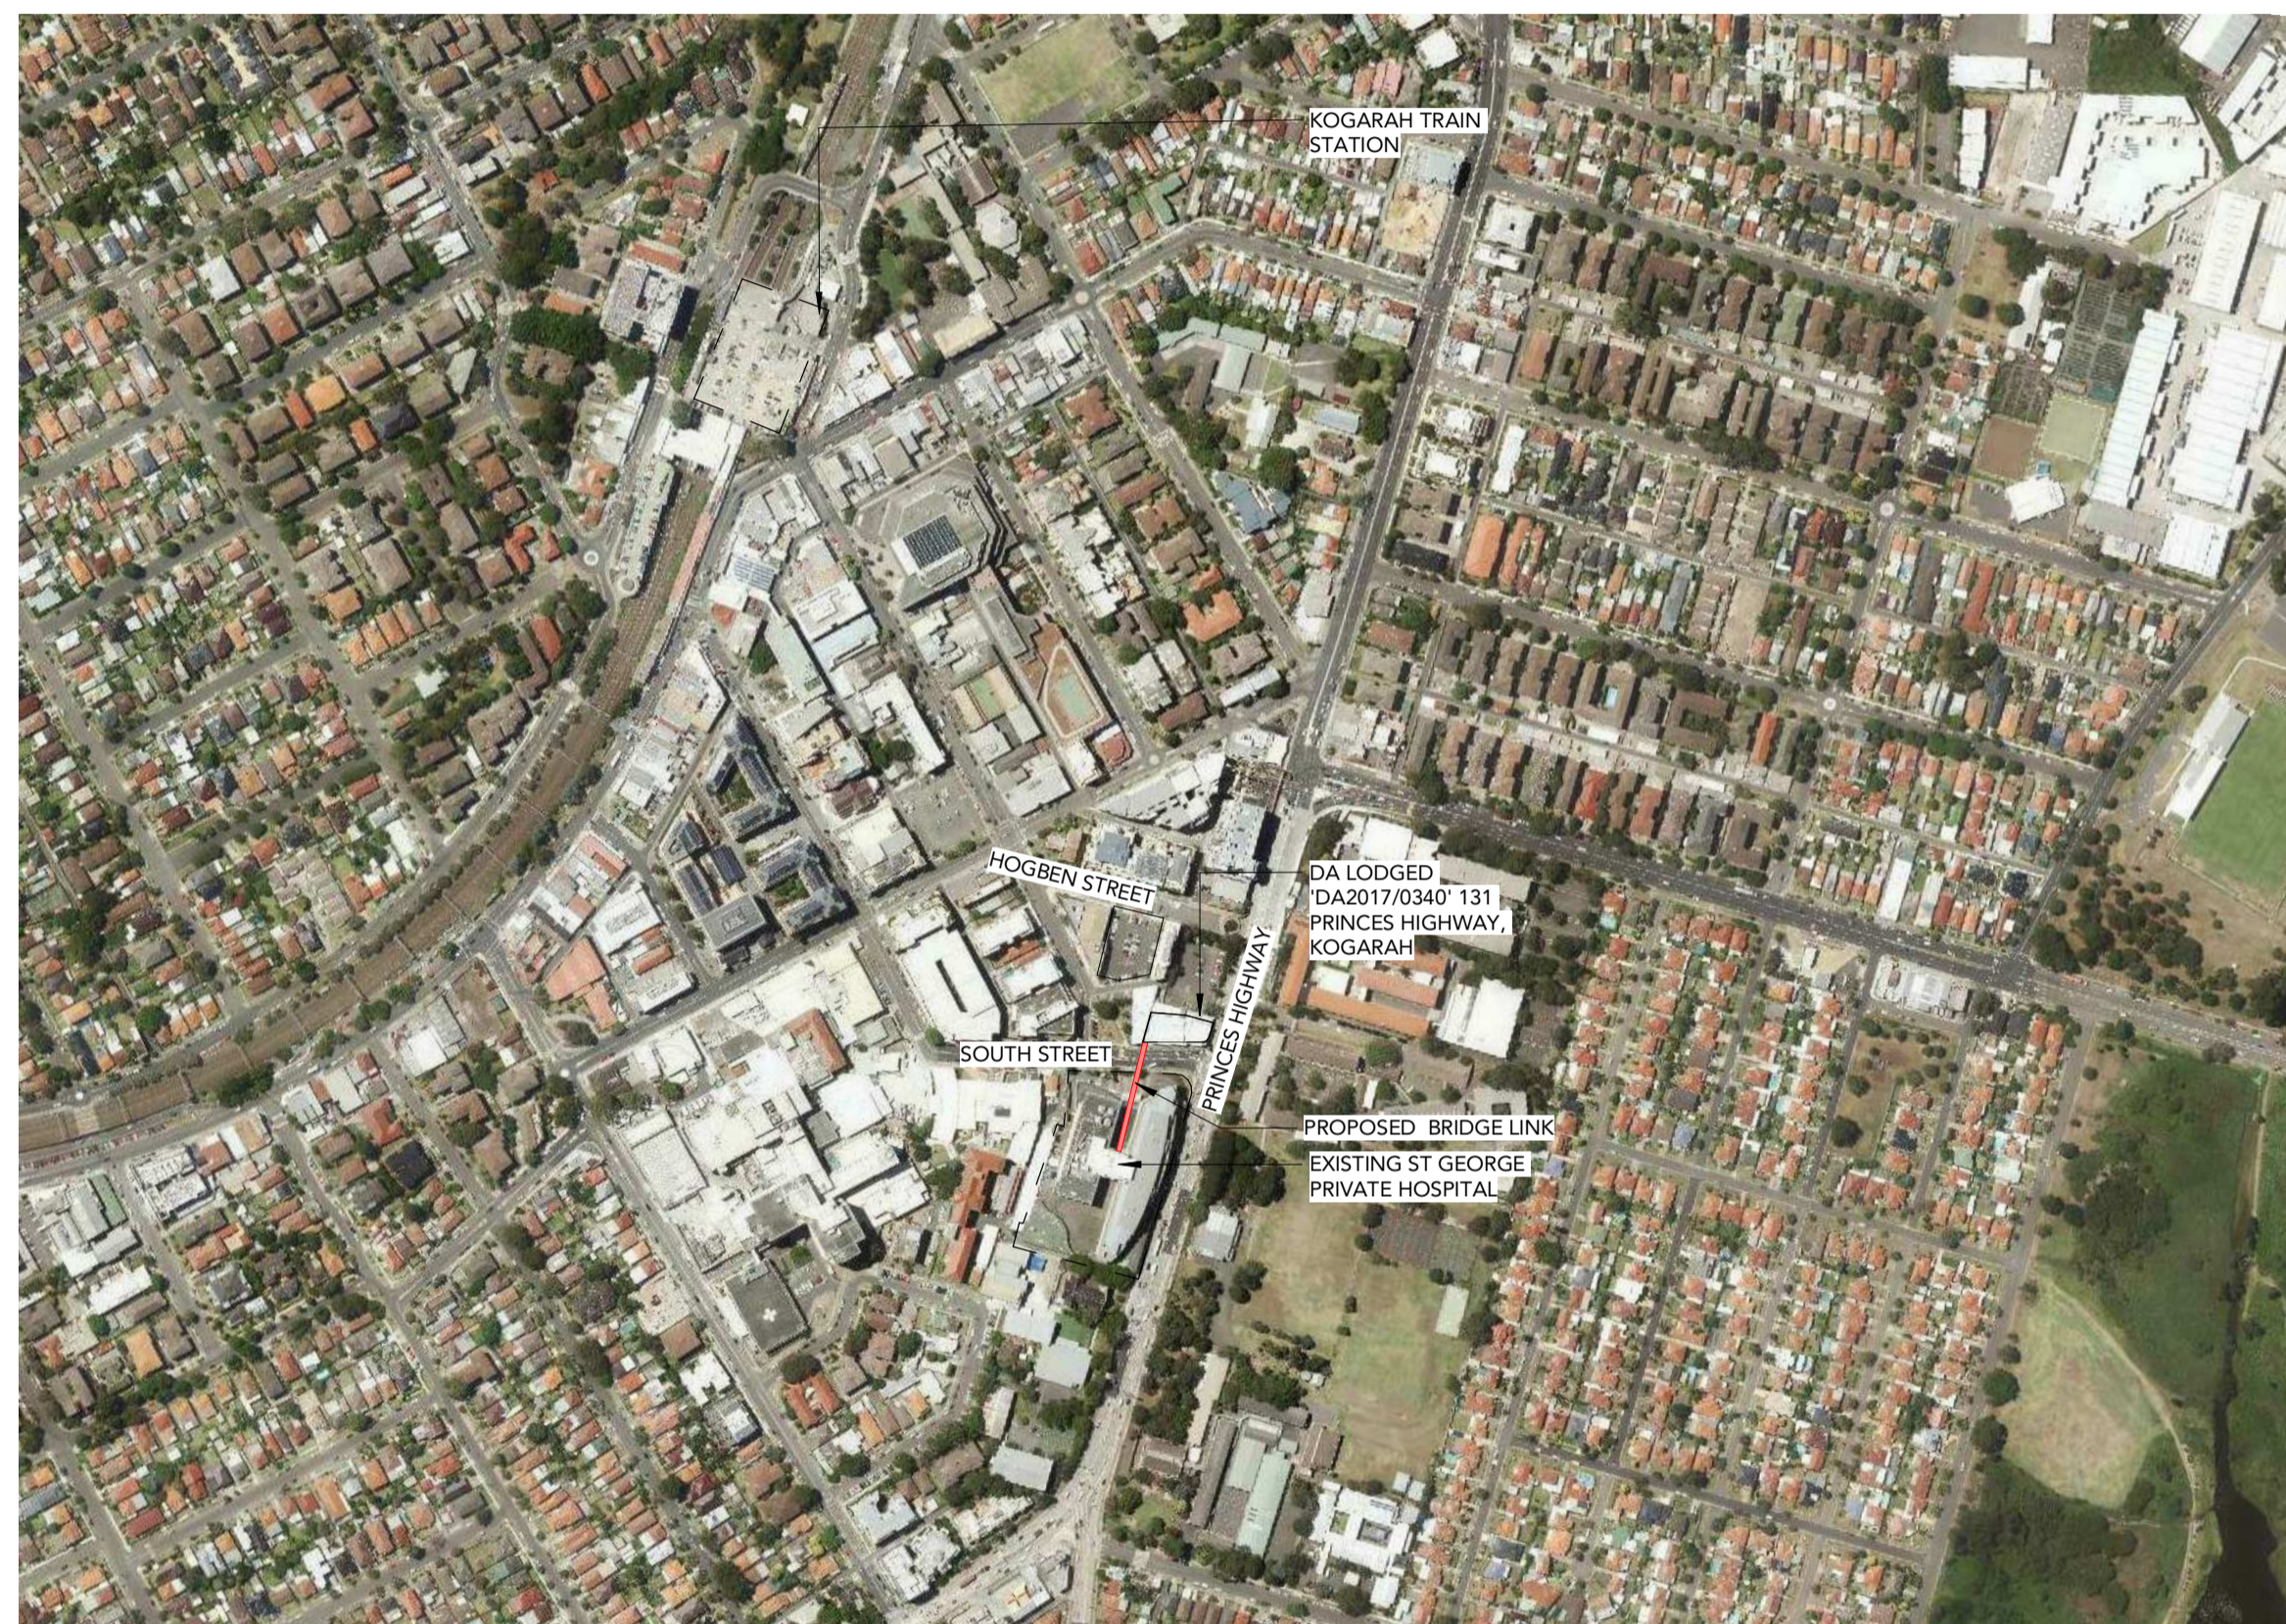

1 KOGARAH LOCALITY PLAN  
Scale: 1 : 5000

KEY TO ARCHITECTURAL DRAWINGS:

- 1. ARCHITECTURAL DRAWINGS SHALL BE READ IN CONJUNCTION WITH OTHER CONSULTANT DRAWINGS AND SPECIFICATIONS. ANY DISCREPANCIES SHALL BE REFERRED TO TEAM 2 ARCHITECTS BEFORE PROCEEDING WITH WORK.
- 2. ALL DIMENSIONS AND LEVELS ARE IN MILLIMETERS UNLESS NOTED OTHERWISE. NO DIMENSION SHALL BE OBTAINED BY SCALING THE DRAWING.
- 3. ALL DIMENSIONS TO BE CHECKED ON SITE WITH ANY DISCREPANCIES REFERRED TO TEAM 2 ARCHITECTS BEFORE PROCEEDING WITH WORK.
- 4. ALL WORK TO BE CARRIED OUT IN ACCORDANCE WITH THE REQUIREMENTS OF THE PRINCIPAL CERTIFYING AUTHORITY, CURRENT NCC & AUSTRALIAN STANDARDS.

ABBREVIATION LEGEND

SGPH	ST GEORGE PRIVATE HOSPITAL
SGPHSC	ST GEORGE PRIVATE HOSPITAL SPECIALIST CENTRE
NTS	NOT TO SCALE
COS	CHECK ON SITE
APPROX	APPROXIMATE



PROPOSED EAST PERSPECTIVE OF BRIDGE LINK - NTS.



PROPOSED WEST PERSPECTIVE OF BRIDGE LINK - NTS.




SYDNEY 7011 Chandos Street, St Leonards NSW 2065  
 MELBOURNE 3137/37 Burwood Road, Hawthorn East VIC 3166  
 T: + 61 2 9437 3166  
 E: info@team2.com.au ABN: 72 104 833 507

Project:  
**PROPOSED NEW ST GEORGE PRIVATE HOSPITAL BRIDGE LINK**  
 SOUTH STREET, KOGARAH

Title:  
**Title Sheet**

Project #:	732	Drw:	JA	Chk:	ON
Drawing No:	<b>DA 000</b>				
Rev:	<b>B</b>	Scale:	<b>1 : 5000</b>		

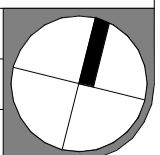


Rev	Revision Description	Date
A	DA Prelim Issue	18/04/27

KEY TO ARCHITECTURAL DRAWINGS:


1. ARCHITECTURAL DRAWINGS SHALL BE READ IN CONJUNCTION WITH OTHER CONSULTANT DRAWINGS AND SPECIFICATIONS. ANY DISCREPANCIES SHALL BE REFERRED TO TEAM 2 ARCHITECTS BEFORE PROCEEDING WITH WORK.
2. ALL DIMENSIONS AND LEVELS ARE IN MILLIMETERS UNLESS NOTED OTHERWISE. NO DIMENSION SHALL BE OBTAINED BY SCALING THE DRAWING.
3. ALL DIMENSIONS TO BE CHECKED ON SITE WITH ANY DISCREPANCIES REFERRED TO TEAM 2 ARCHITECTS BEFORE PROCEEDING WITH WORK.
4. ALL WORK TO BE CARRIED OUT IN ACCORDANCE WITH THE REQUIREMENTS OF THE PRINCIPAL CERTIFYING AUTHORITY, CURRENT NCC & AUSTRALIAN STANDARDS.



EXTERIOR VIEW OF EXISTING ST GEORGE PRIVATE HOSPITAL

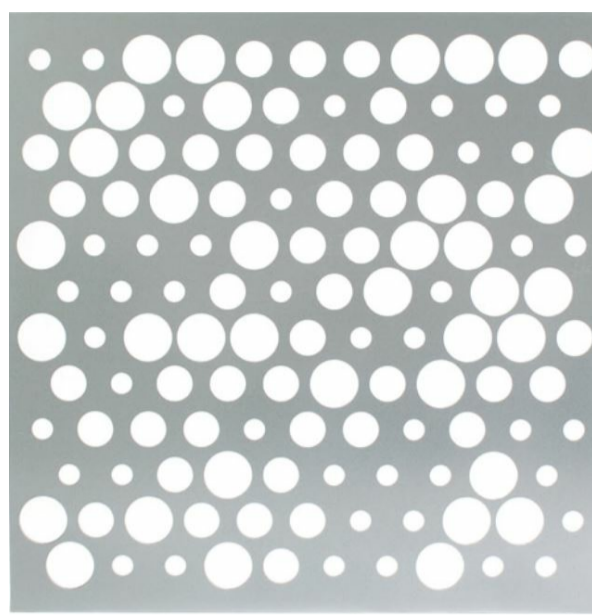

PERFORATED METAL SHEET WITH PATTERN OF VARIOUS CUT OUT SIZES

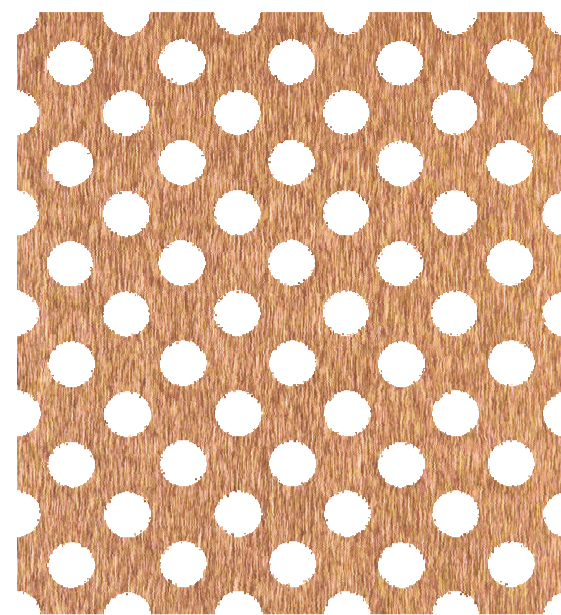

PERFORATED COPPER METAL SHEET

REFLECTIVE QUALITY OF MATERIAL AND RECTANGULAR SHAPE OF GLAZING AND ALUMINUM FRAMES

STONE CLADDING OR RECONSTITUTED CLADDING TO MATCH EXISTING ST GEORGE PRIVATE HOSPITAL



EXAMPLE OF TRIANGULAR SHAPED PERFORATED METAL PANELS



EXAMPLE OF TRIANGULAR SHAPED PERFORATED METAL PANELS




EXAMPLE OF TRIANGULAR SHAPED PERFORATED METAL PANELS



EXAMPLE OF VISIBLE STRUCTURAL COLUMNS



EXAMPLE OF COPPER PERFORATED METAL PANELS

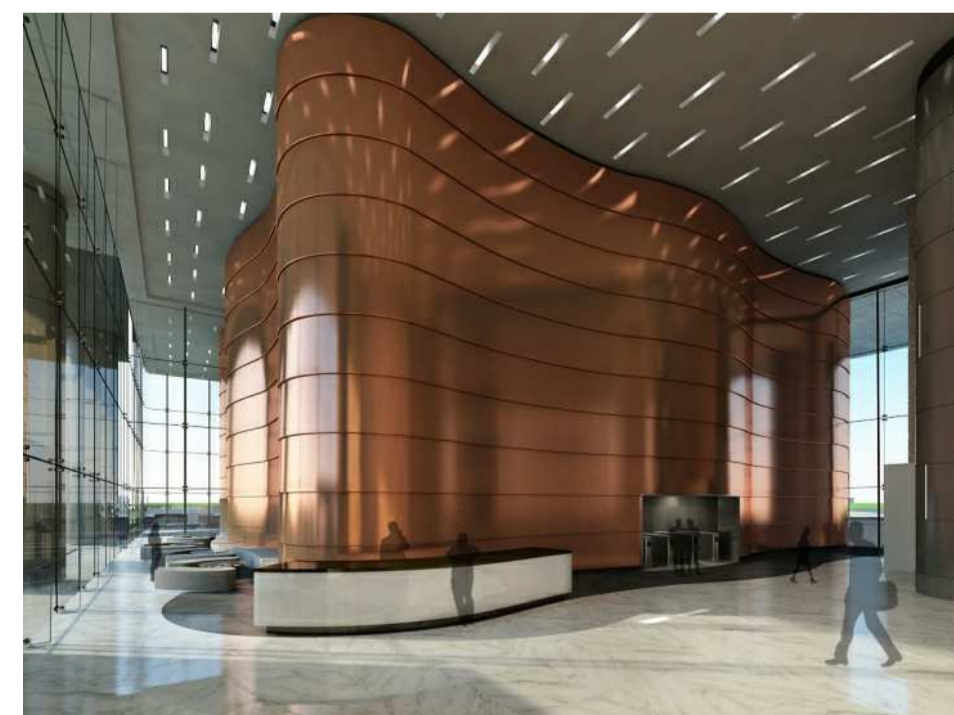

EXAMPLE OF REFLECTIVE QUALITY OF COPPER OR SIMILAR MATERIAL



SYDNEY 7011 Chandos Street,  
St Leonards NSW 2065  
T: + 61 2 9437 3166  
E: info@team2.com.au

MELBOURNE 31/3737 Burwood Road,  
Hawthorn East VIC 3166  
ABN: 72 104 833 507

Project:  
**St George Private Hospital  
Specialist Centre**  
Crn, South St and Princes Hwy

Title:  
**External Finishes**

Project #:	732	Drw:	ON	Chk:	ZA
Drawing No:	DA 050				
Rev:	A	Scale:			


DRAWING STATUS:

**PRELIMINARY**

Rev	Revision Description	Date
A	Bridge Link DA set	18/03/19
B	DA Prelim Issue	18/04/27

KEY TO ARCHITECTURAL DRAWINGS:

1. ARCHITECTURAL DRAWINGS SHALL BE READ IN CONJUNCTION WITH OTHER CONSULTANT DRAWINGS AND SPECIFICATIONS. ANY DISCREPANCIES SHALL BE REFERRED TO TEAM 2 ARCHITECTS BEFORE PROCEEDING WITH WORK.
2. ALL DIMENSIONS AND LEVELS ARE IN MILLIMETERS UNLESS NOTED OTHERWISE. NO DIMENSION SHALL BE OBTAINED BY SCALING THE DRAWING.
3. ALL DIMENSIONS TO BE CHECKED ON SITE WITH ANY DISCREPANCIES REFERRED TO TEAM 2 ARCHITECTS BEFORE PROCEEDING WITH WORK.
4. ALL WORK TO BE CARRIED OUT IN ACCORDANCE WITH THE REQUIREMENTS OF THE PRINCIPAL CERTIFYING AUTHORITY, CURRENT NCC & AUSTRALIAN STANDARDS.

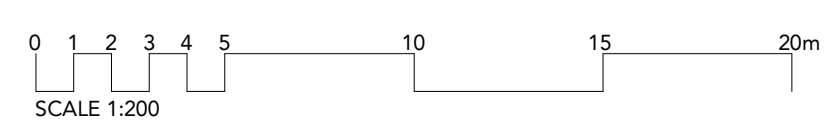

SYDNEY 7011 Chandos Street, St Leonards NSW 2065  
 MELBOURNE 313737 Burwood Road, Hawthorn East VIC 3166  
 T: +61 2 9437 3166  
 E: info@team2.com.au  
 ABN: 72 104 833 507

Project:  
**PROPOSED NEW ST GEORGE PRIVATE HOSPITAL BRIDGE LINK SOUTH STREET, KOGARAH**



Title:  
**Ground Floor Plan**

Project #:	732	Drw:	JA	Chk:	ON
Drawing No:	<b>DA 101</b>				
Rev:	B	Scale:	1 : 200	@A1	

Rev	Revision Description	Date
A	Bridge Link DA set	18/03/19
B	DA Prelim Issue	18/04/27

KEY TO ARCHITECTURAL DRAWINGS:

1. ARCHITECTURAL DRAWINGS SHALL BE READ IN CONJUNCTION WITH OTHER CONSULTANT DRAWINGS AND SPECIFICATIONS. ANY DISCREPANCIES SHALL BE REFERRED TO TEAM 2 ARCHITECTS BEFORE PROCEEDING WITH WORK.
2. ALL DIMENSIONS AND LEVELS ARE IN MILLIMETERS UNLESS NOTED OTHERWISE. NO DIMENSION SHALL BE OBTAINED BY SCALING THE DRAWING.
3. ALL DIMENSIONS TO BE CHECKED ON SITE WITH ANY DISCREPANCIES REFERRED TO TEAM 2 ARCHITECTS BEFORE PROCEEDING WITH WORK.
4. ALL WORK TO BE CARRIED OUT IN ACCORDANCE WITH THE REQUIREMENTS OF THE PRINCIPAL CERTIFYING AUTHORITY, CURRENT NCC & AUSTRALIAN STANDARDS.

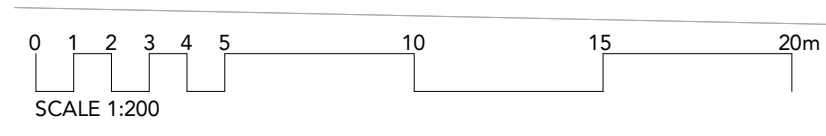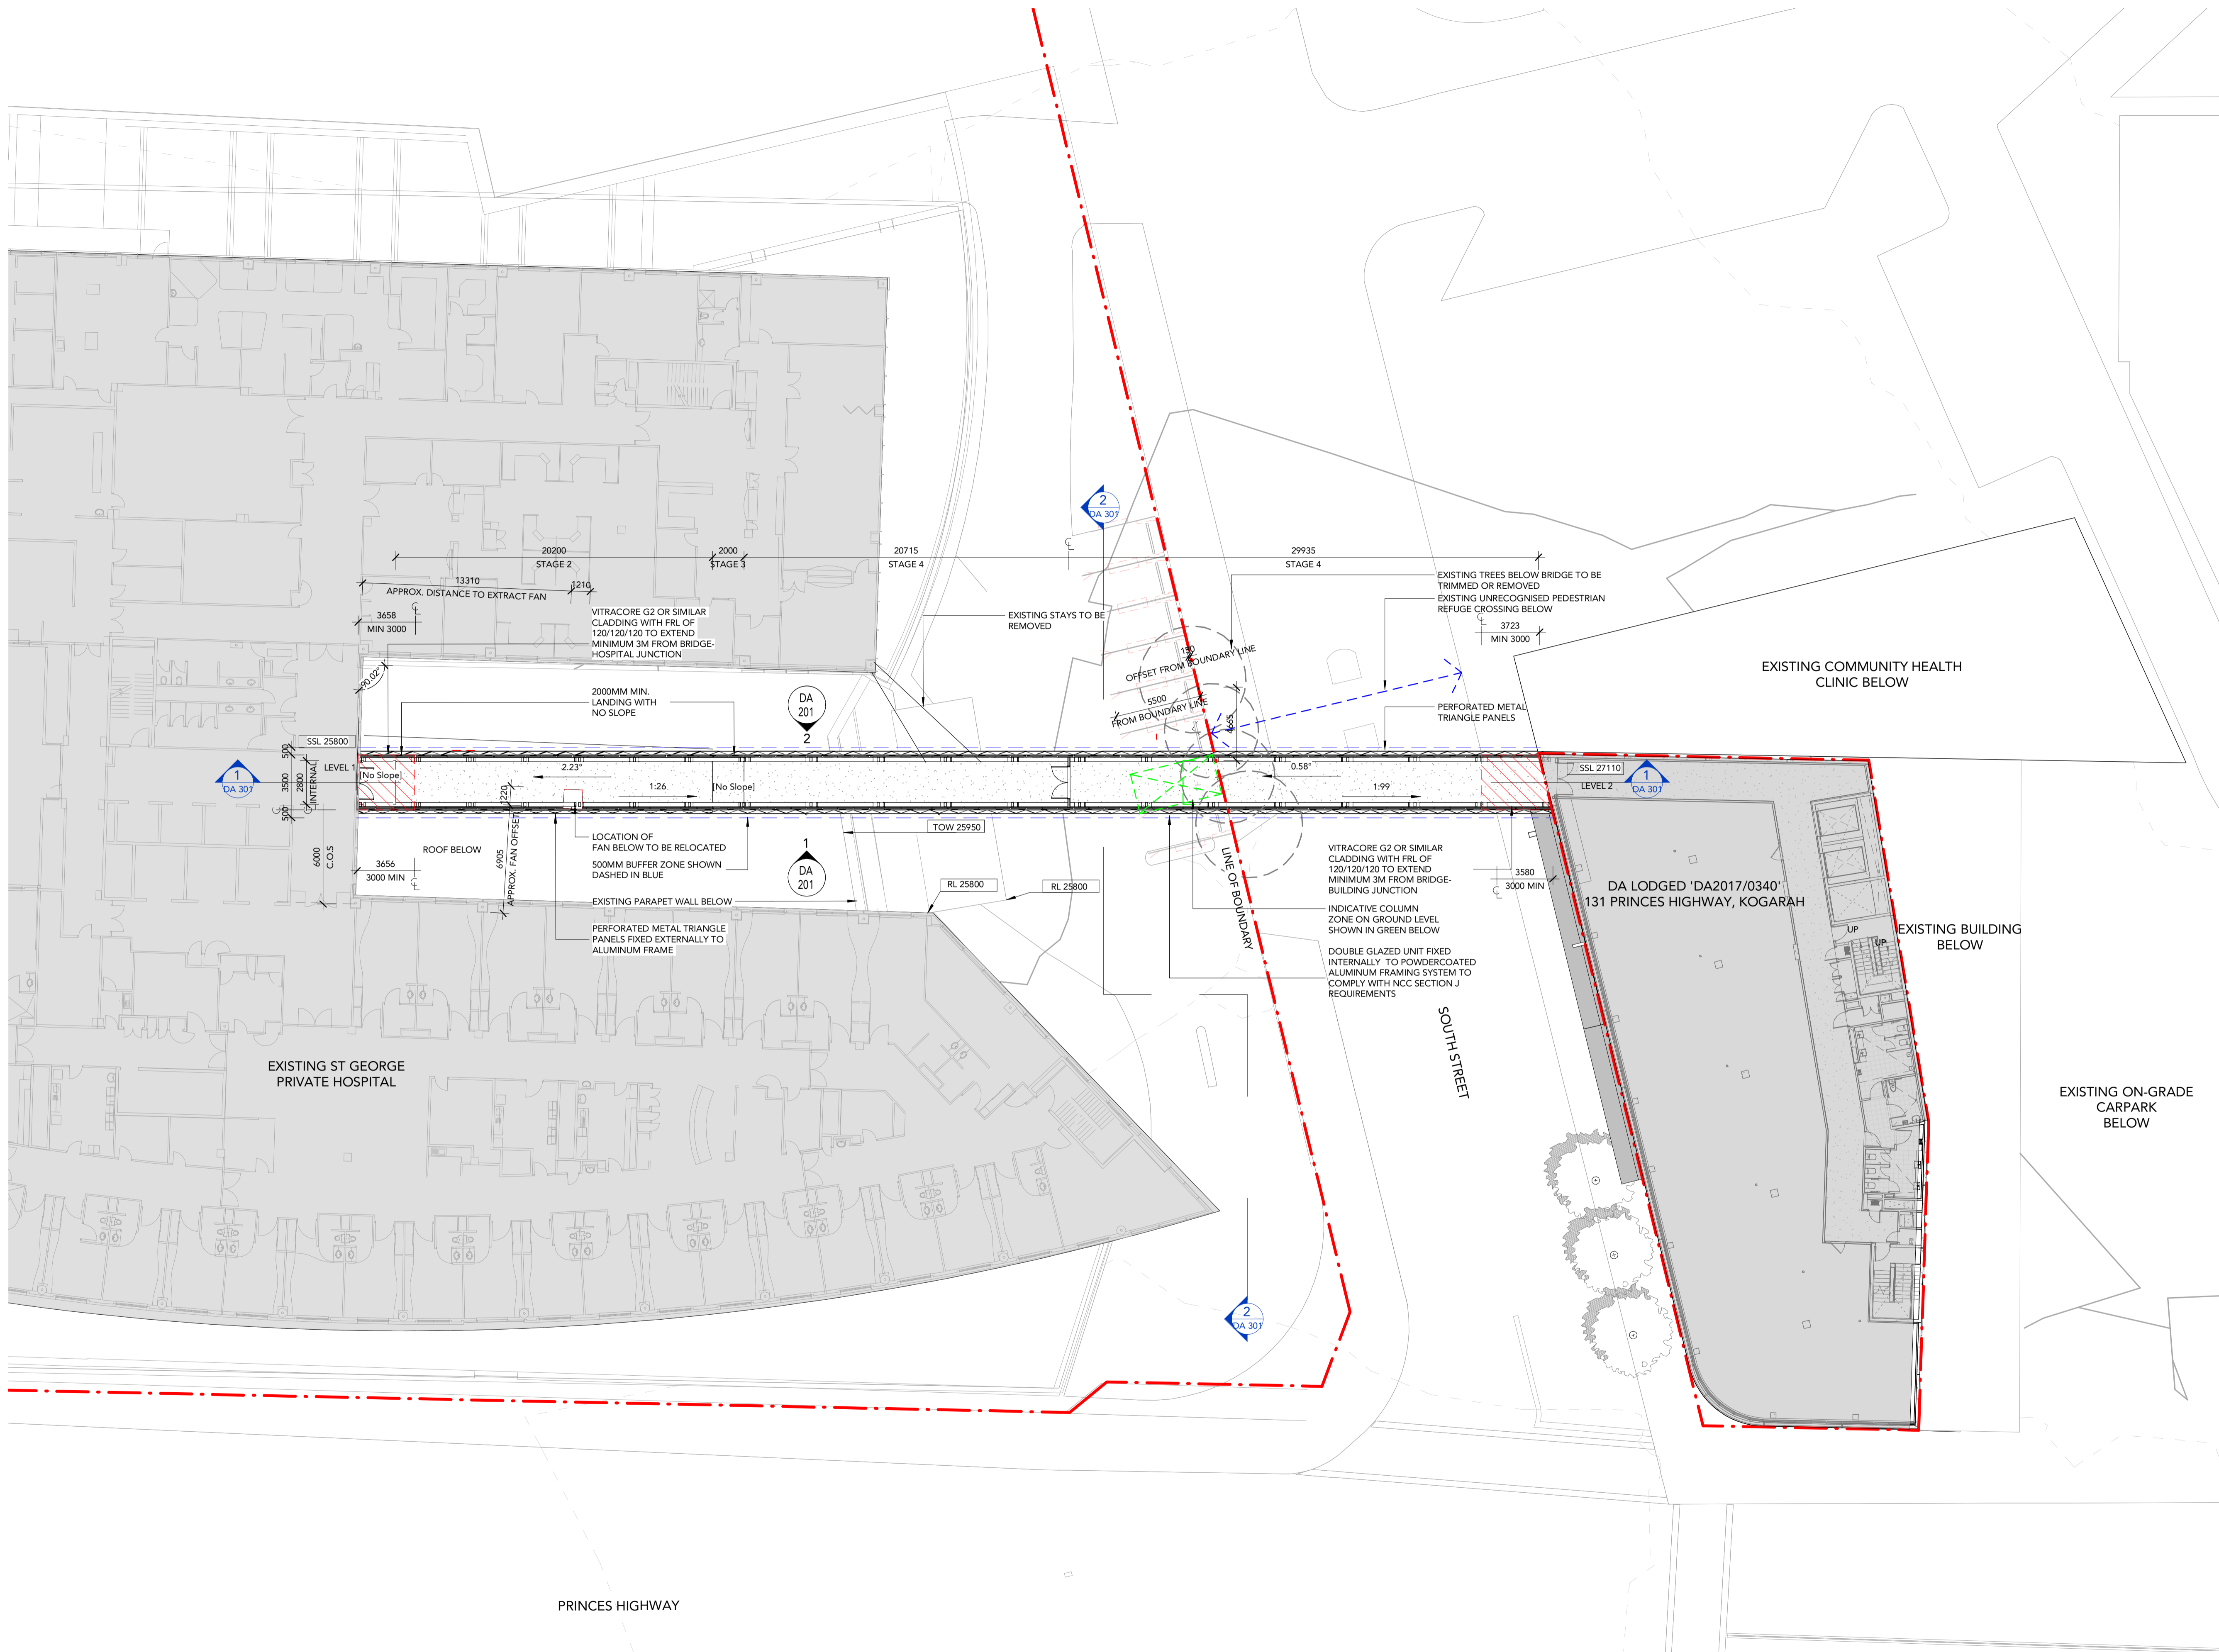

SYDNEY 7011 Chandos Street, St Leonards NSW 2065  
 MELBOURNE 313737 Burwood Road, Hawthorn East VIC 3166  
 T: +61 2 9437 3166  
 E: info@team2.com.au  
 ABN: 72 104 833 507

PROPOSED NEW ST GEORGE PRIVATE HOSPITAL BRIDGE LINK  
 SOUTH STREET, KOGARAH

Title: Bridge Level Plan

Project #:	732	Drw:	JA	Chk:	ON
Drawing No:	DA 102				
Rev:	B	Scale:	1 : 200	@A1	


Rev	Revision Description	Date
A	Bridge Link DA set	18/03/19
B	Bridge Elevations Revised	18/03/28
C	DA Prelim Issue	18/04/27

KEY TO ARCHITECTURAL DRAWINGS:


1. ARCHITECTURAL DRAWINGS SHALL BE READ IN CONJUNCTION WITH OTHER CONSULTANT DRAWINGS AND SPECIFICATIONS. ANY DISCREPANCIES SHALL BE REFERRED TO TEAM 2 ARCHITECTS BEFORE PROCEEDING WITH WORK.
2. ALL DIMENSIONS AND LEVELS ARE IN MILLIMETERS UNLESS NOTED OTHERWISE. NO DIMENSION SHALL BE OBTAINED BY SCALING THE DRAWING.
3. ALL DIMENSIONS TO BE CHECKED ON SITE WITH ANY DISCREPANCIES REFERRED TO TEAM 2 ARCHITECTS BEFORE PROCEEDING WITH WORK.
4. ALL WORK TO BE CARRIED OUT IN ACCORDANCE WITH THE REQUIREMENTS OF THE PRINCIPAL CERTIFYING AUTHORITY, CURRENT NCC & AUSTRALIAN STANDARDS.

ABBREVIATION LEGEND


SGPH	ST GEORGE PRIVATE HOSPITAL
SGPHSC	ST GEORGE PRIVATE HOSPITAL SPECIALIST CENTRE
NTS	NOT TO SCALE
COS	CHECK ON SITE
MIN.	MINIMUM
APPROX.	APPROXIMATE

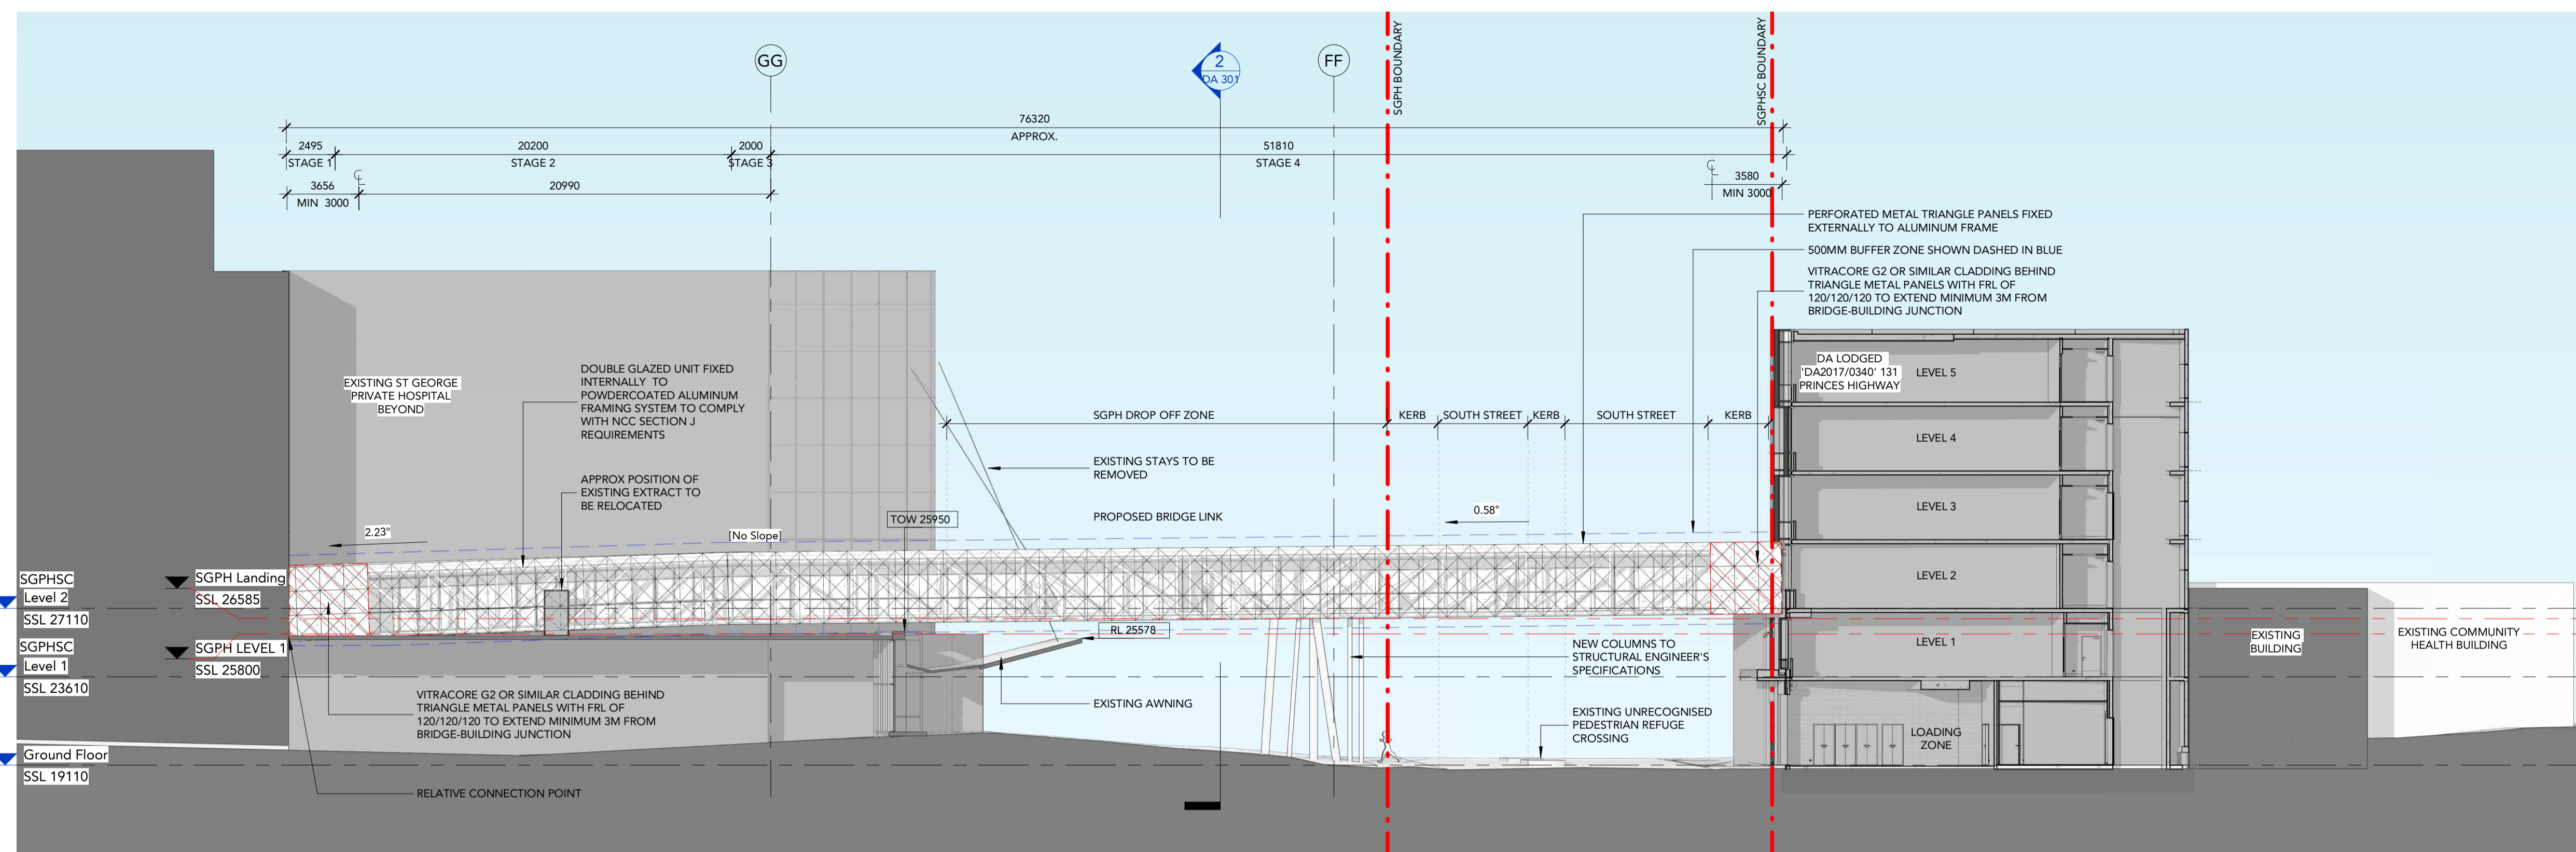

1 East Elevation - Bridge Link  
Scale: 1 : 200

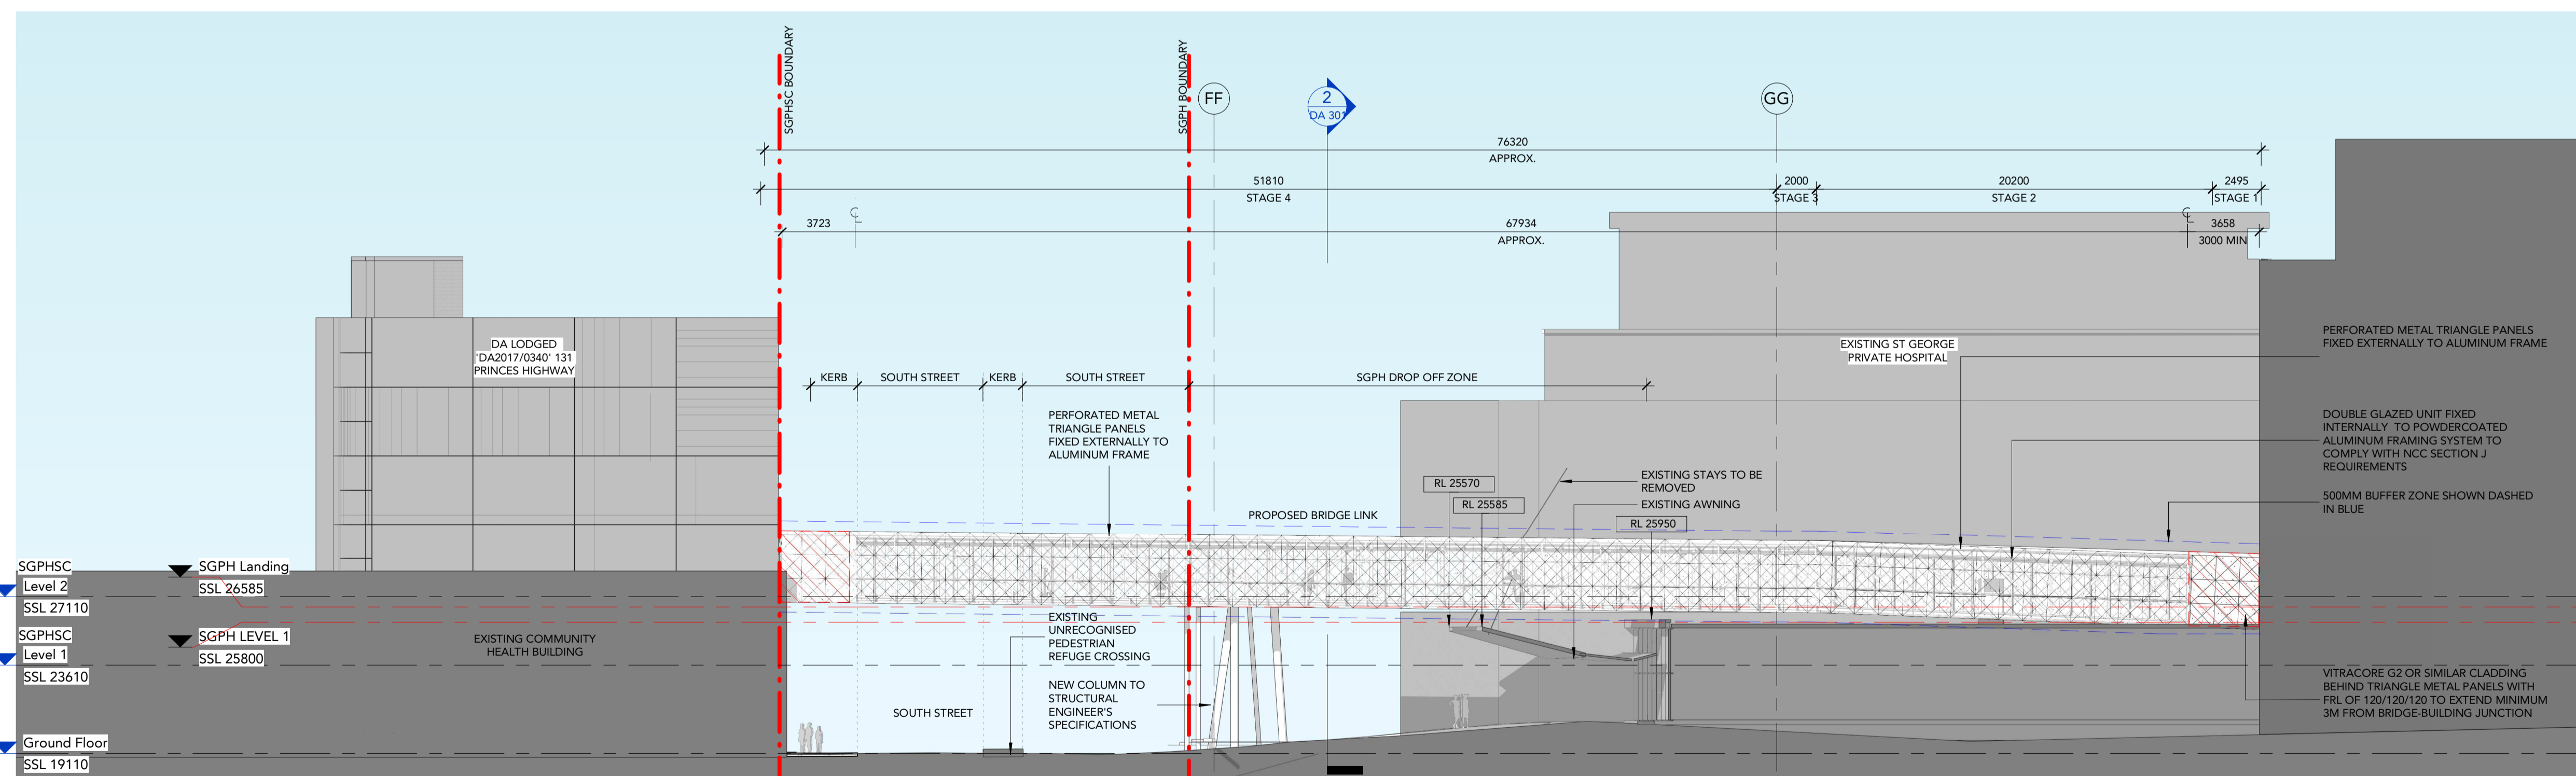

2 West Elevation - Bridge Link  
Scale: 1 : 200

 

SYDNEY 7011 Chandos Street,  
St Leonards NSW 2065  
T: +61 2 9437 3166  
E: info@team2.com.au

MELBOURNE 31/3737 Burwood Road,  
Hawthorn East VIC 3166  
ABN: 72 104 833 507

PROPOSED NEW ST GEORGE PRIVATE HOSPITAL BRIDGE LINK  
SOUTH STREET, KOGARAH

Title:  
Proposed Elevations

Project #:	732	Drw:	ON	Chk:	ZA
Drawing No:	DA 201				
Rev:	C	Scale:	1 : 200	#A1	

**PRELIMINARY**


Rev	Revision Description	Date
A	Bridge Link DA set	18/03/19
B	DA Prelim Issue	18/04/27

KEY TO ARCHITECTURAL DRAWINGS:


- ARCHITECTURAL DRAWINGS SHALL BE READ IN CONJUNCTION WITH OTHER CONSULTANT DRAWINGS AND SPECIFICATIONS. ANY DISCREPANCIES SHALL BE REFERRED TO TEAM 2 ARCHITECTS BEFORE PROCEEDING WITH WORK.
- ALL DIMENSIONS AND LEVELS ARE IN MILLIMETERS UNLESS NOTED OTHERWISE. NO DIMENSION SHALL BE OBTAINED BY SCALING THE DRAWING.
- ALL DIMENSIONS TO BE CHECKED ON SITE WITH ANY DISCREPANCIES REFERRED TO TEAM 2 ARCHITECTS BEFORE PROCEEDING WITH WORK.
- ALL WORK TO BE CARRIED OUT IN ACCORDANCE WITH THE REQUIREMENTS OF THE PRINCIPAL CERTIFYING AUTHORITY, CURRENT NCC & AUSTRALIAN STANDARDS.

ABBREVIATION LEGEND


SGPH	ST GEORGE PRIVATE HOSPITAL
SGPHSC	ST GEORGE PRIVATE HOSPITAL SPECIALIST CENTRE
NTS	NOT TO SCALE
COS	CHECK ON SITE
MIN.	MINIMUM
APPROX.	APPROXIMATE

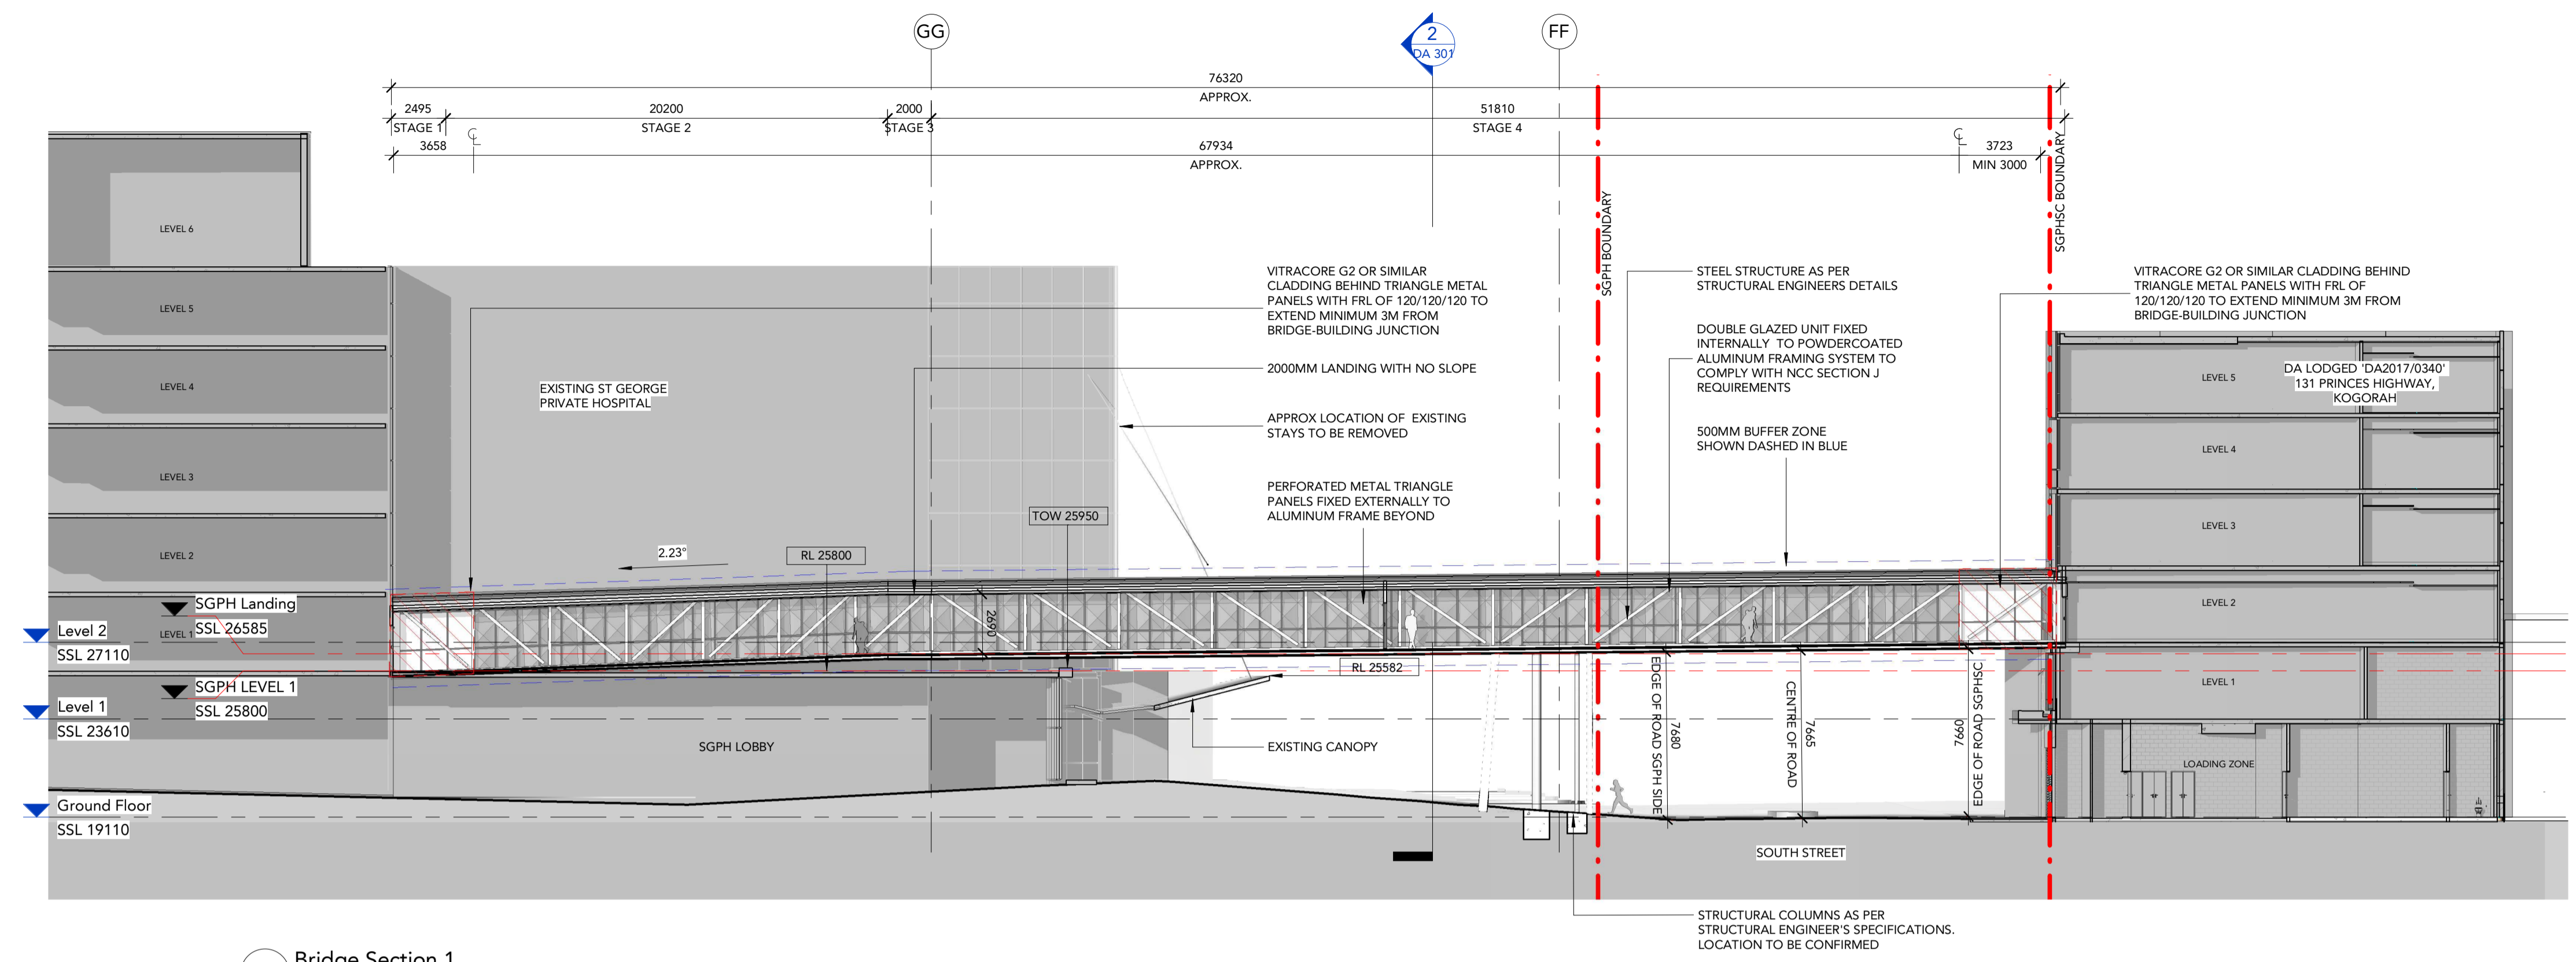

1 Bridge Section 1  
Scale: 1 : 200

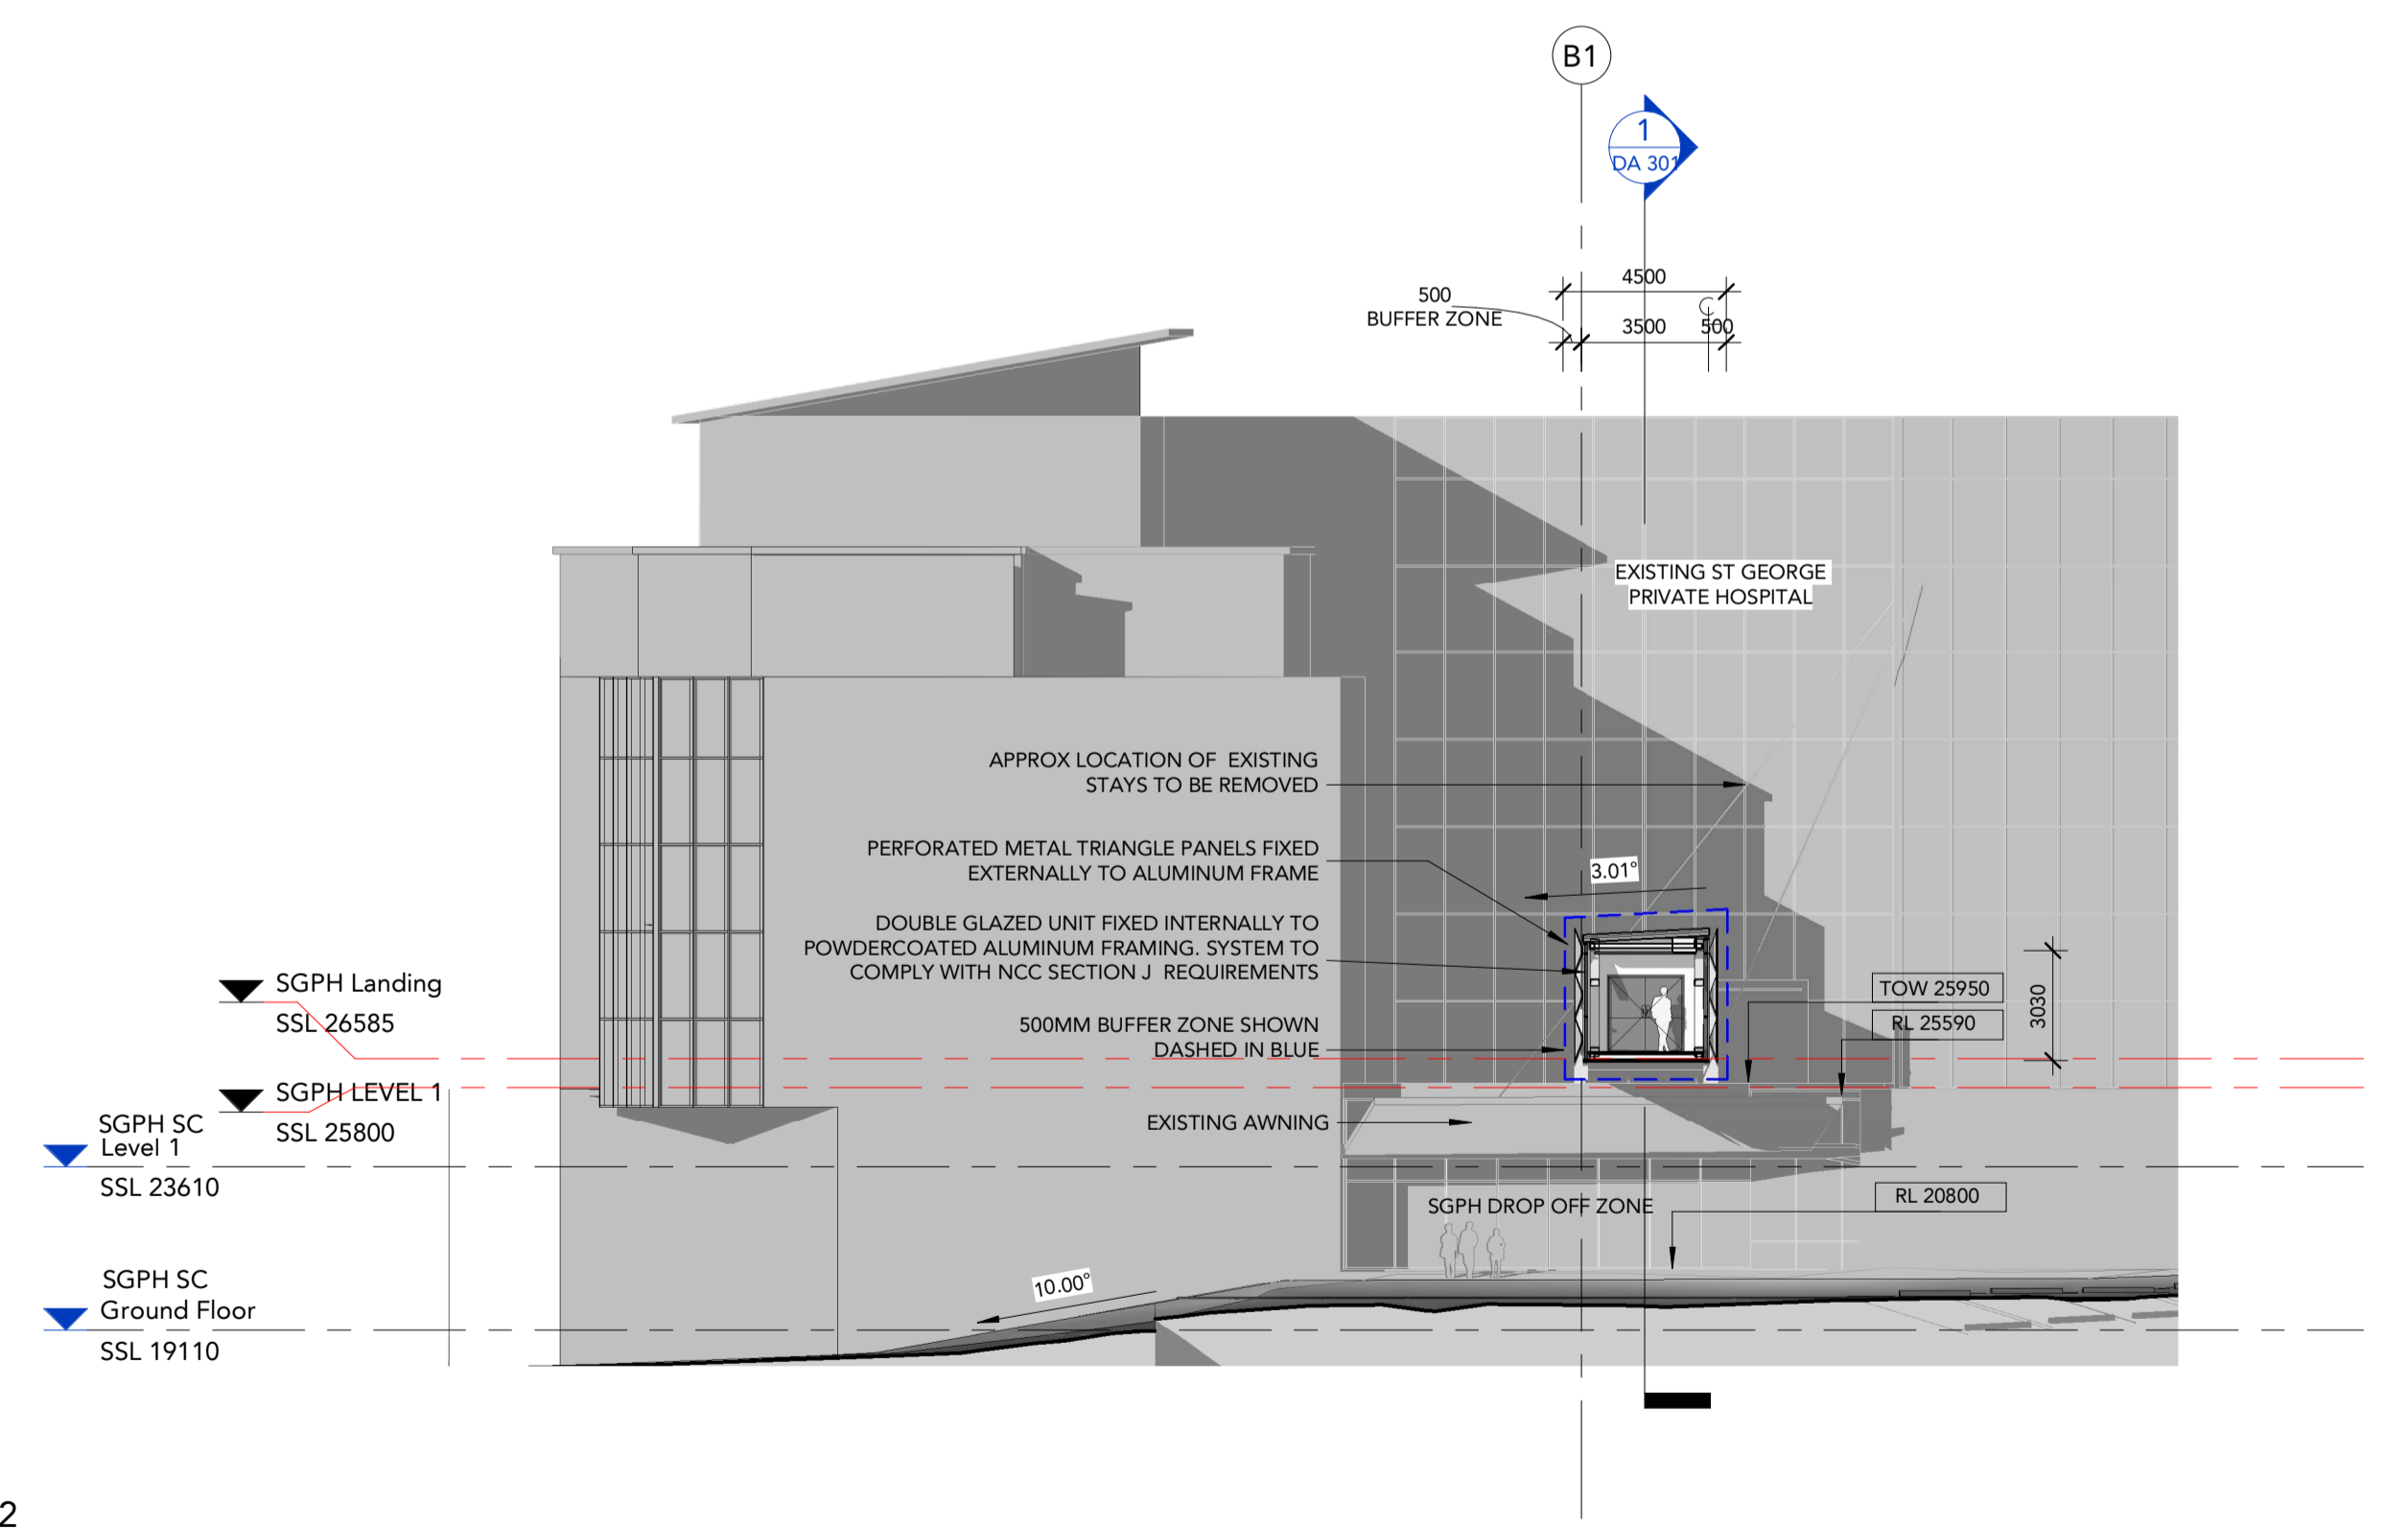

2 Bridge Section 2  
Scale: 1 : 200

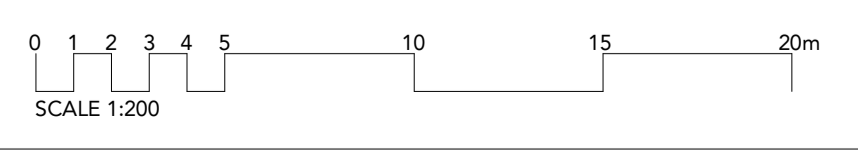

**TEAM**  
ARCHITECTS  
SYDNEY 70/71 Chandos Street, St Leonards NSW 2065  
MELBOURNE 31/3737 Burwood Road, Hawthorn East VIC 3166  
E: info@team2.com.au ABN: 72 104 833 507

PROPOSED NEW ST GEORGE PRIVATE HOSPITAL BRIDGE LINK  
SOUTH STREET, KOGARAH

Title:  
Proposed Sections

Project #:	732	Drw:	ON	Chk:	ZA
Drawing No:	DA 301				
Rev:	B	Scale:	1 : 200	@A1	