


3973 A9032 4




3973 A9034 4




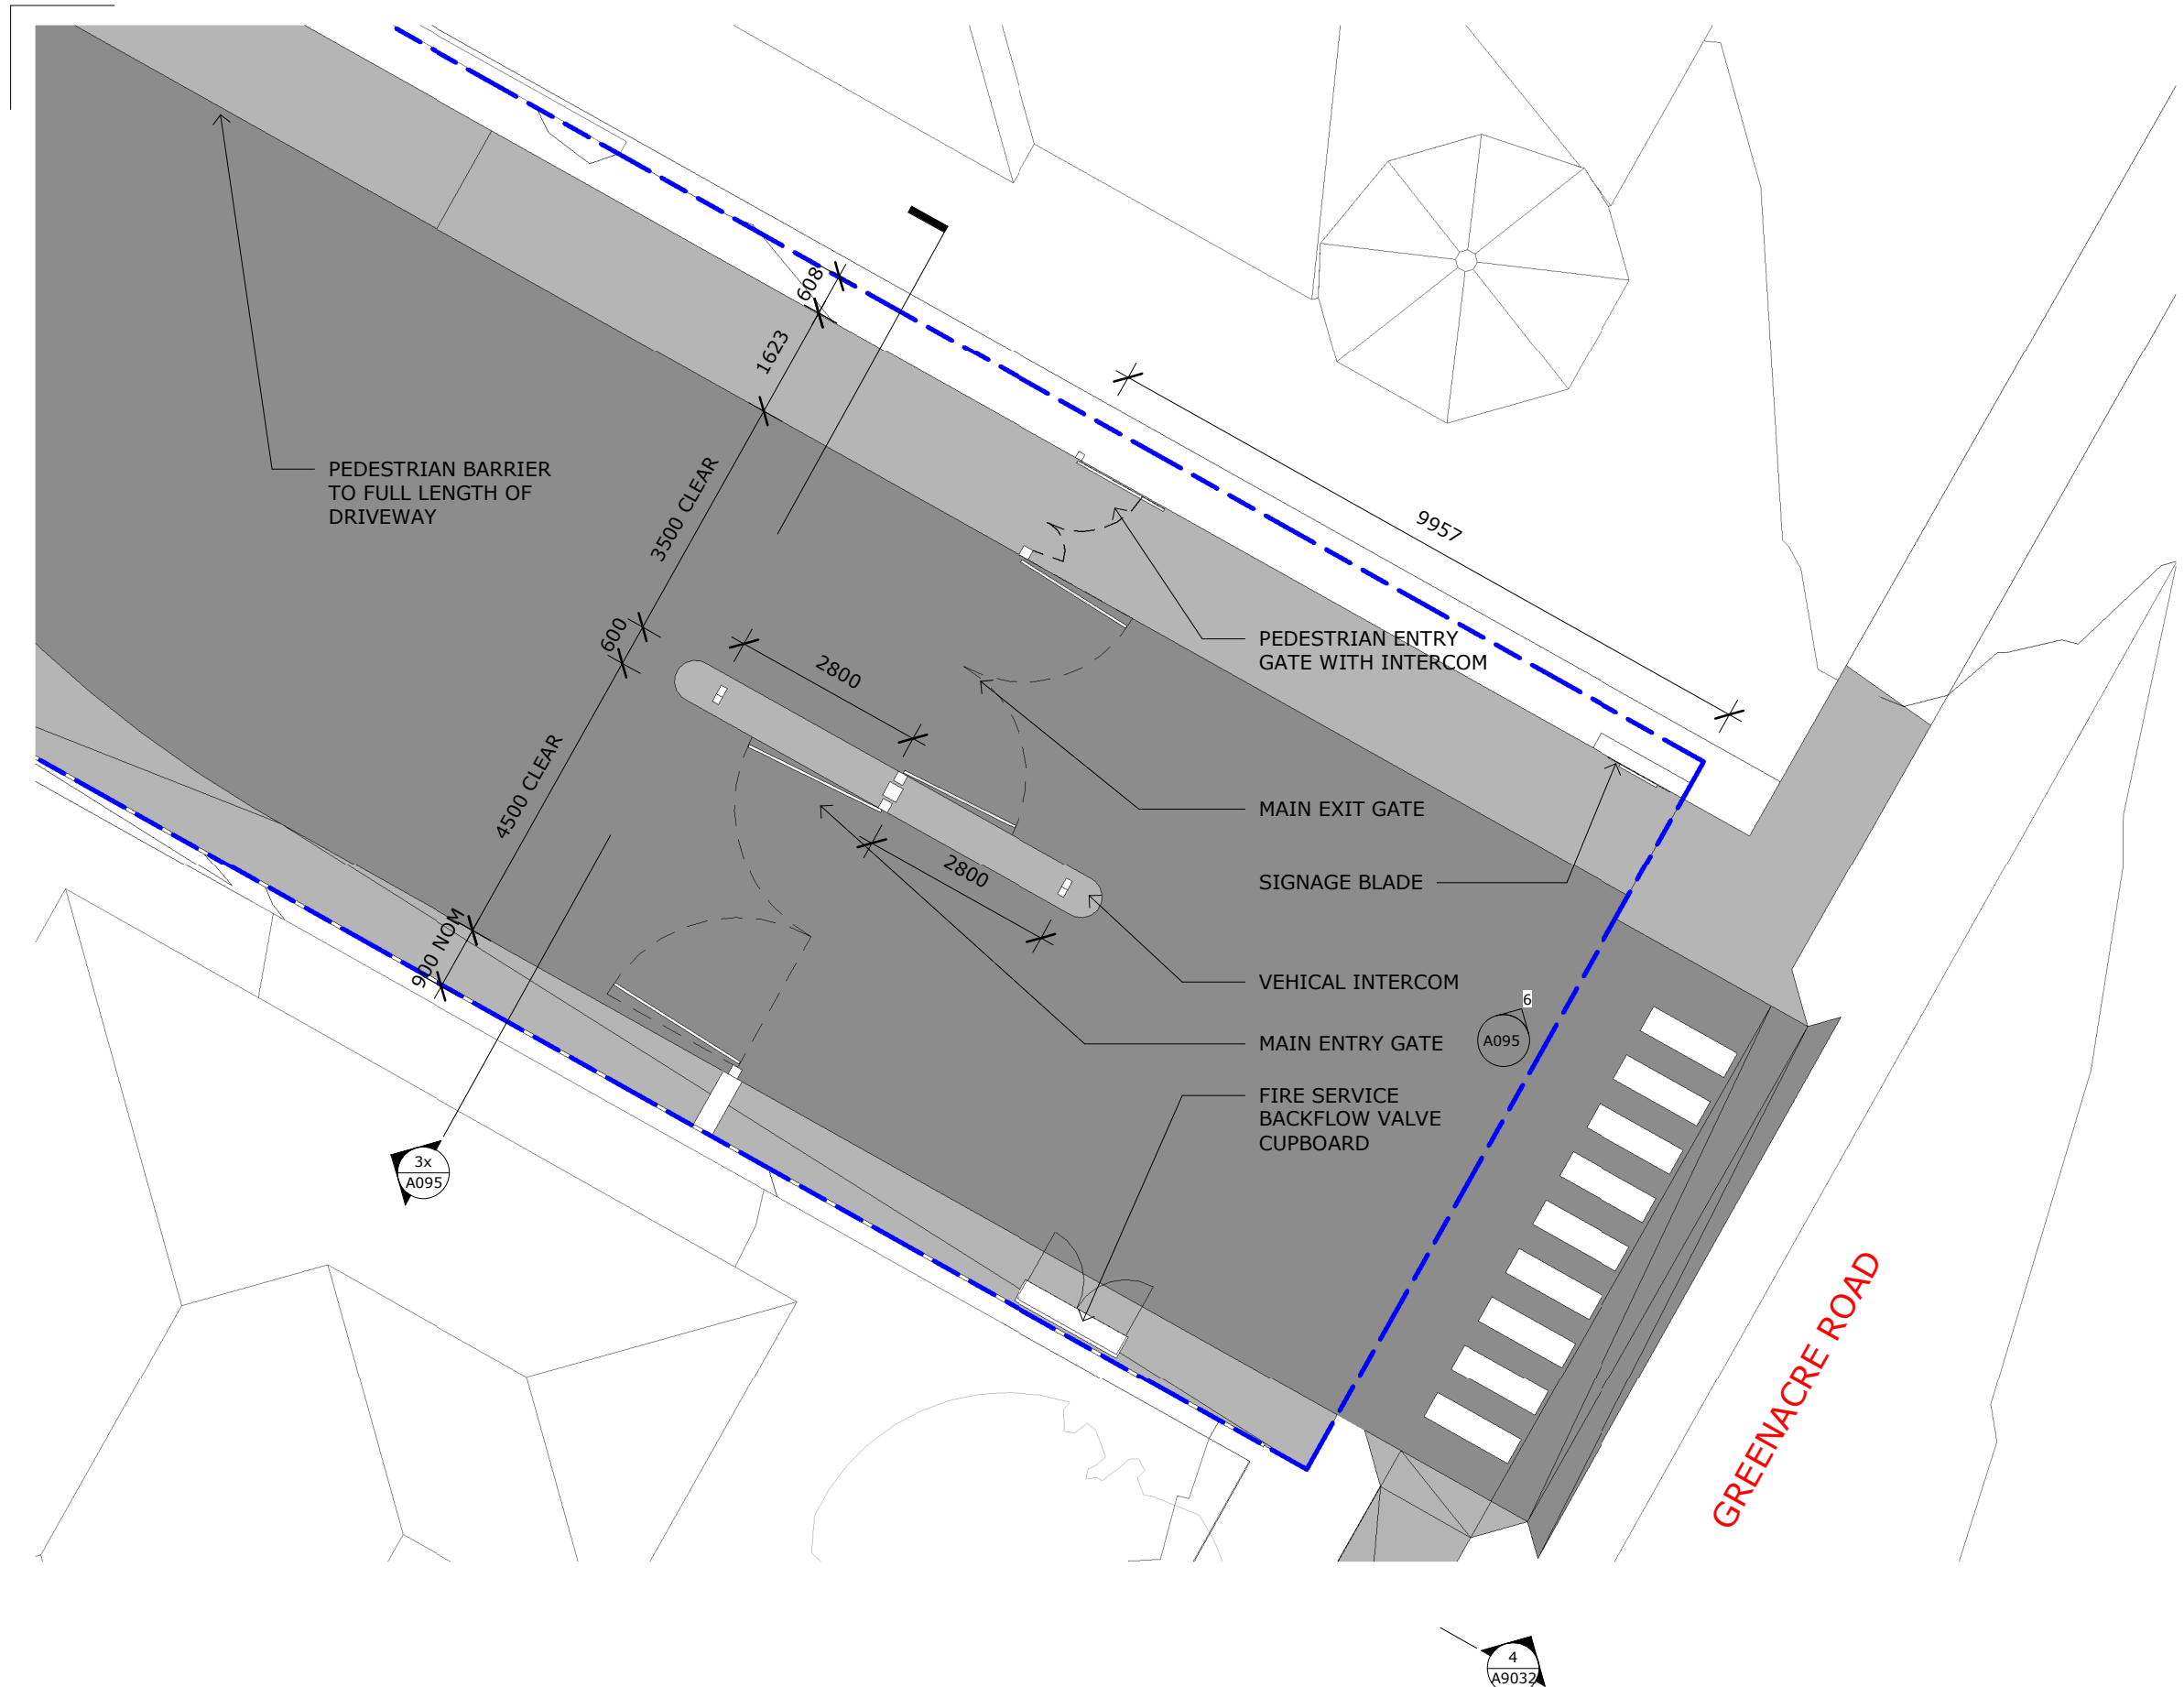

1 MAIN ENTRY GATE
1 : 100

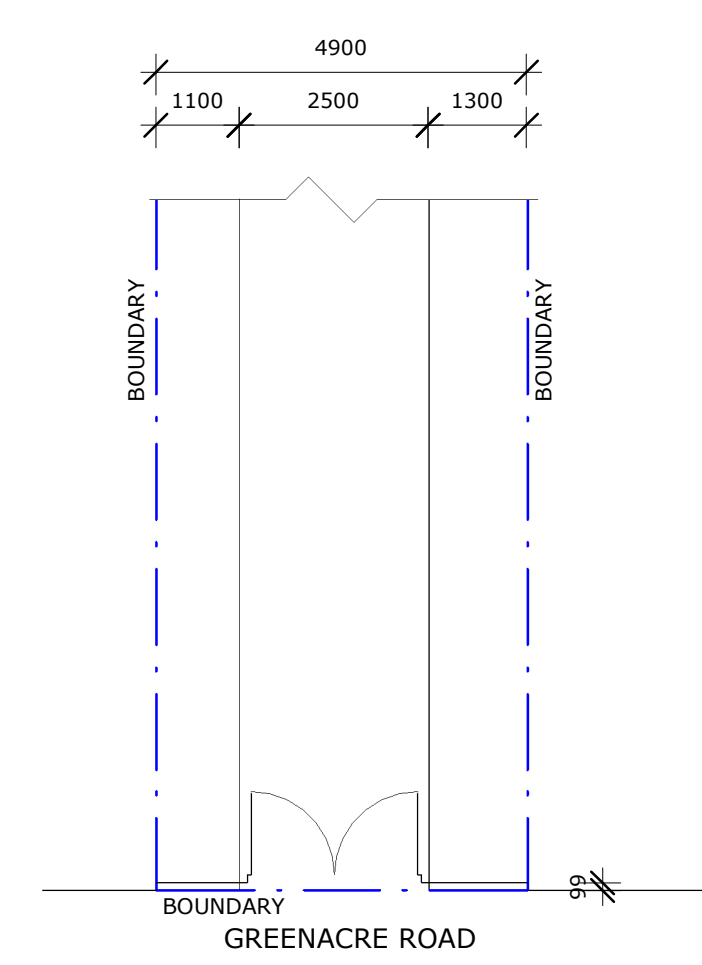


PEDESTRIAN ENTRY-PLAN

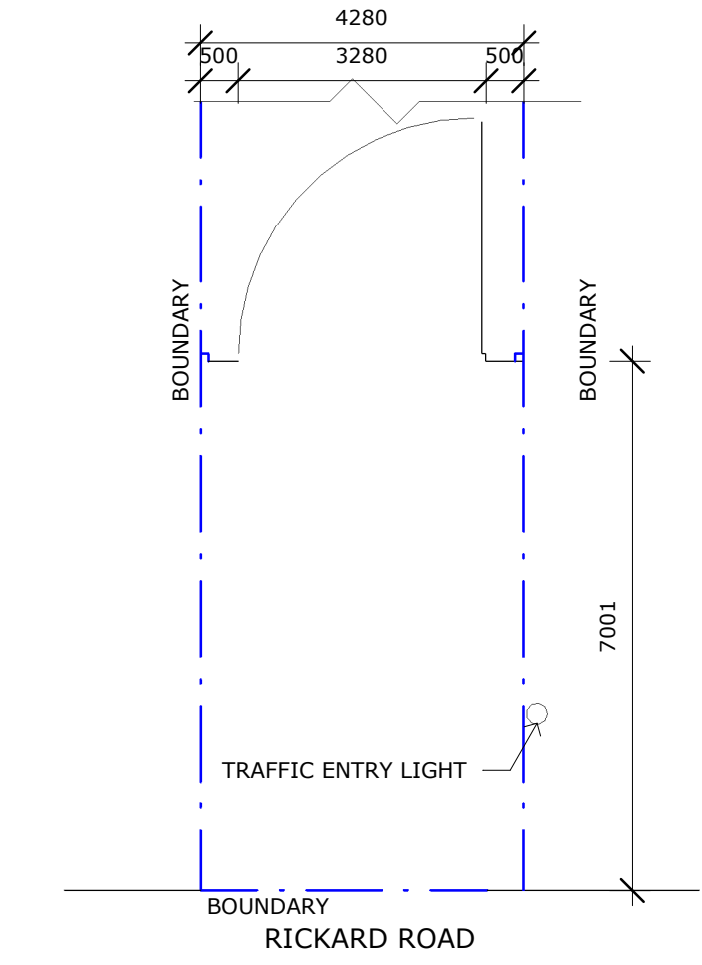


STAFF VEHICULAR ENTRY-PLAN


2 ENTRY GATES
1 : 100

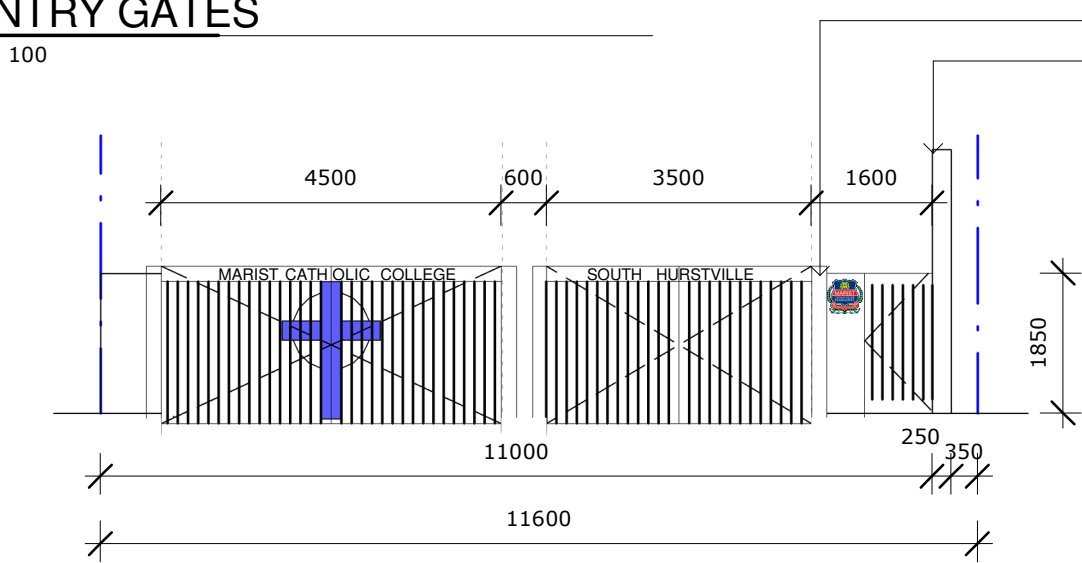

VEHICULAR ENTRY GATE - ELEVATION

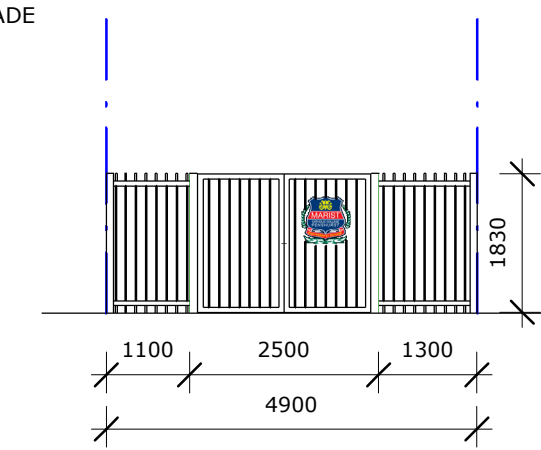


PEDESTRIAN ENTRY - ELEVATION


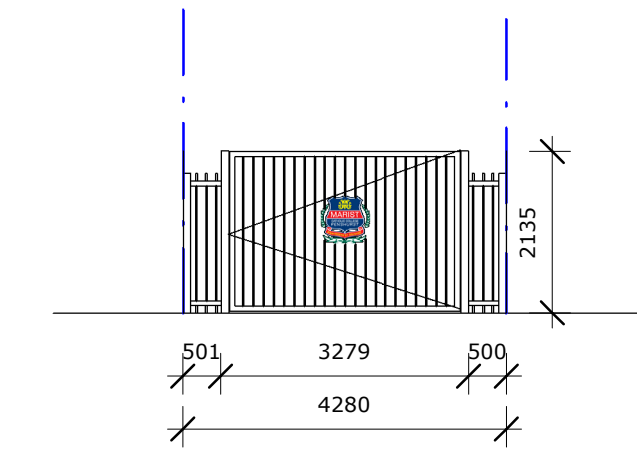


STAFF VEHICULAR ENTRY-ELEVATION

4 ELEVATIONS OF ENTRY GATES
1 : 100

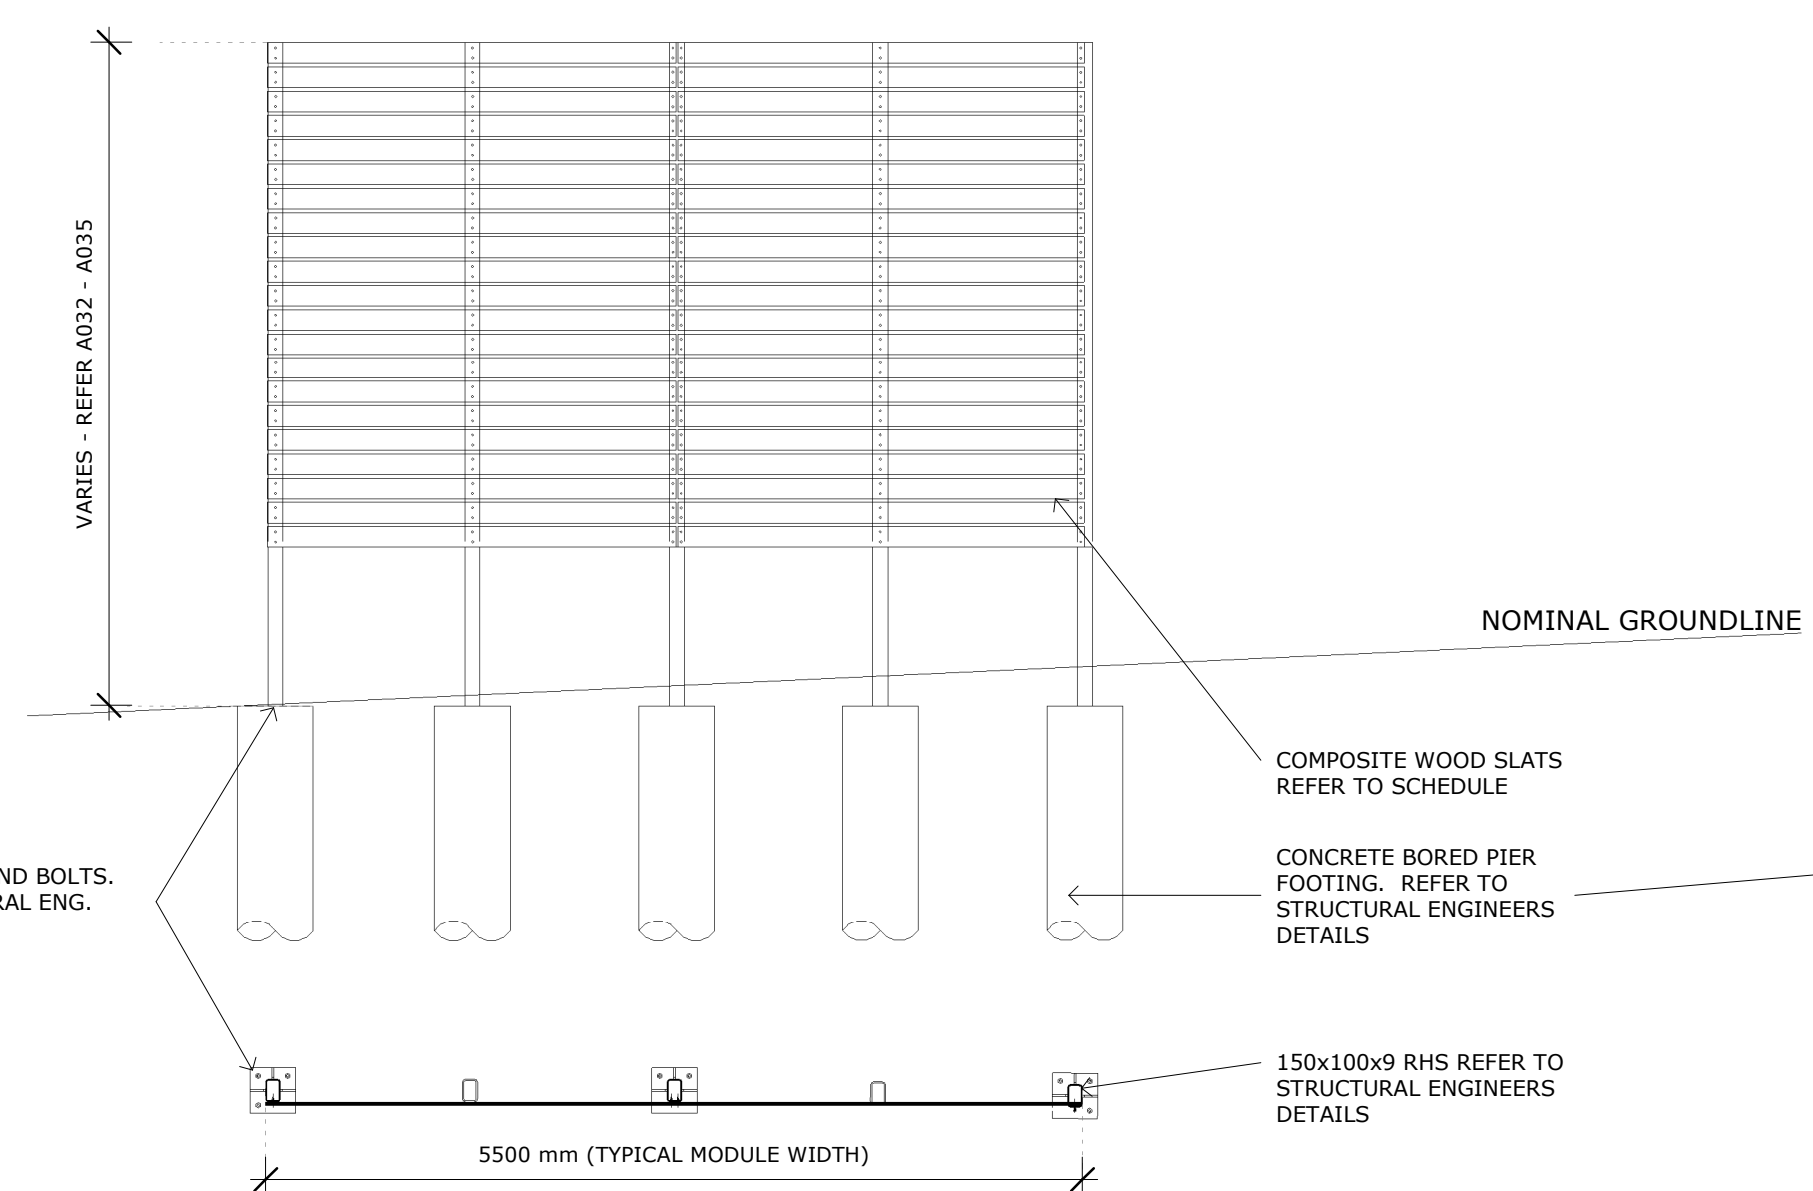

5 DETAILS - PRIVACY SCREEN - TYPICAL MODULE
1 : 50

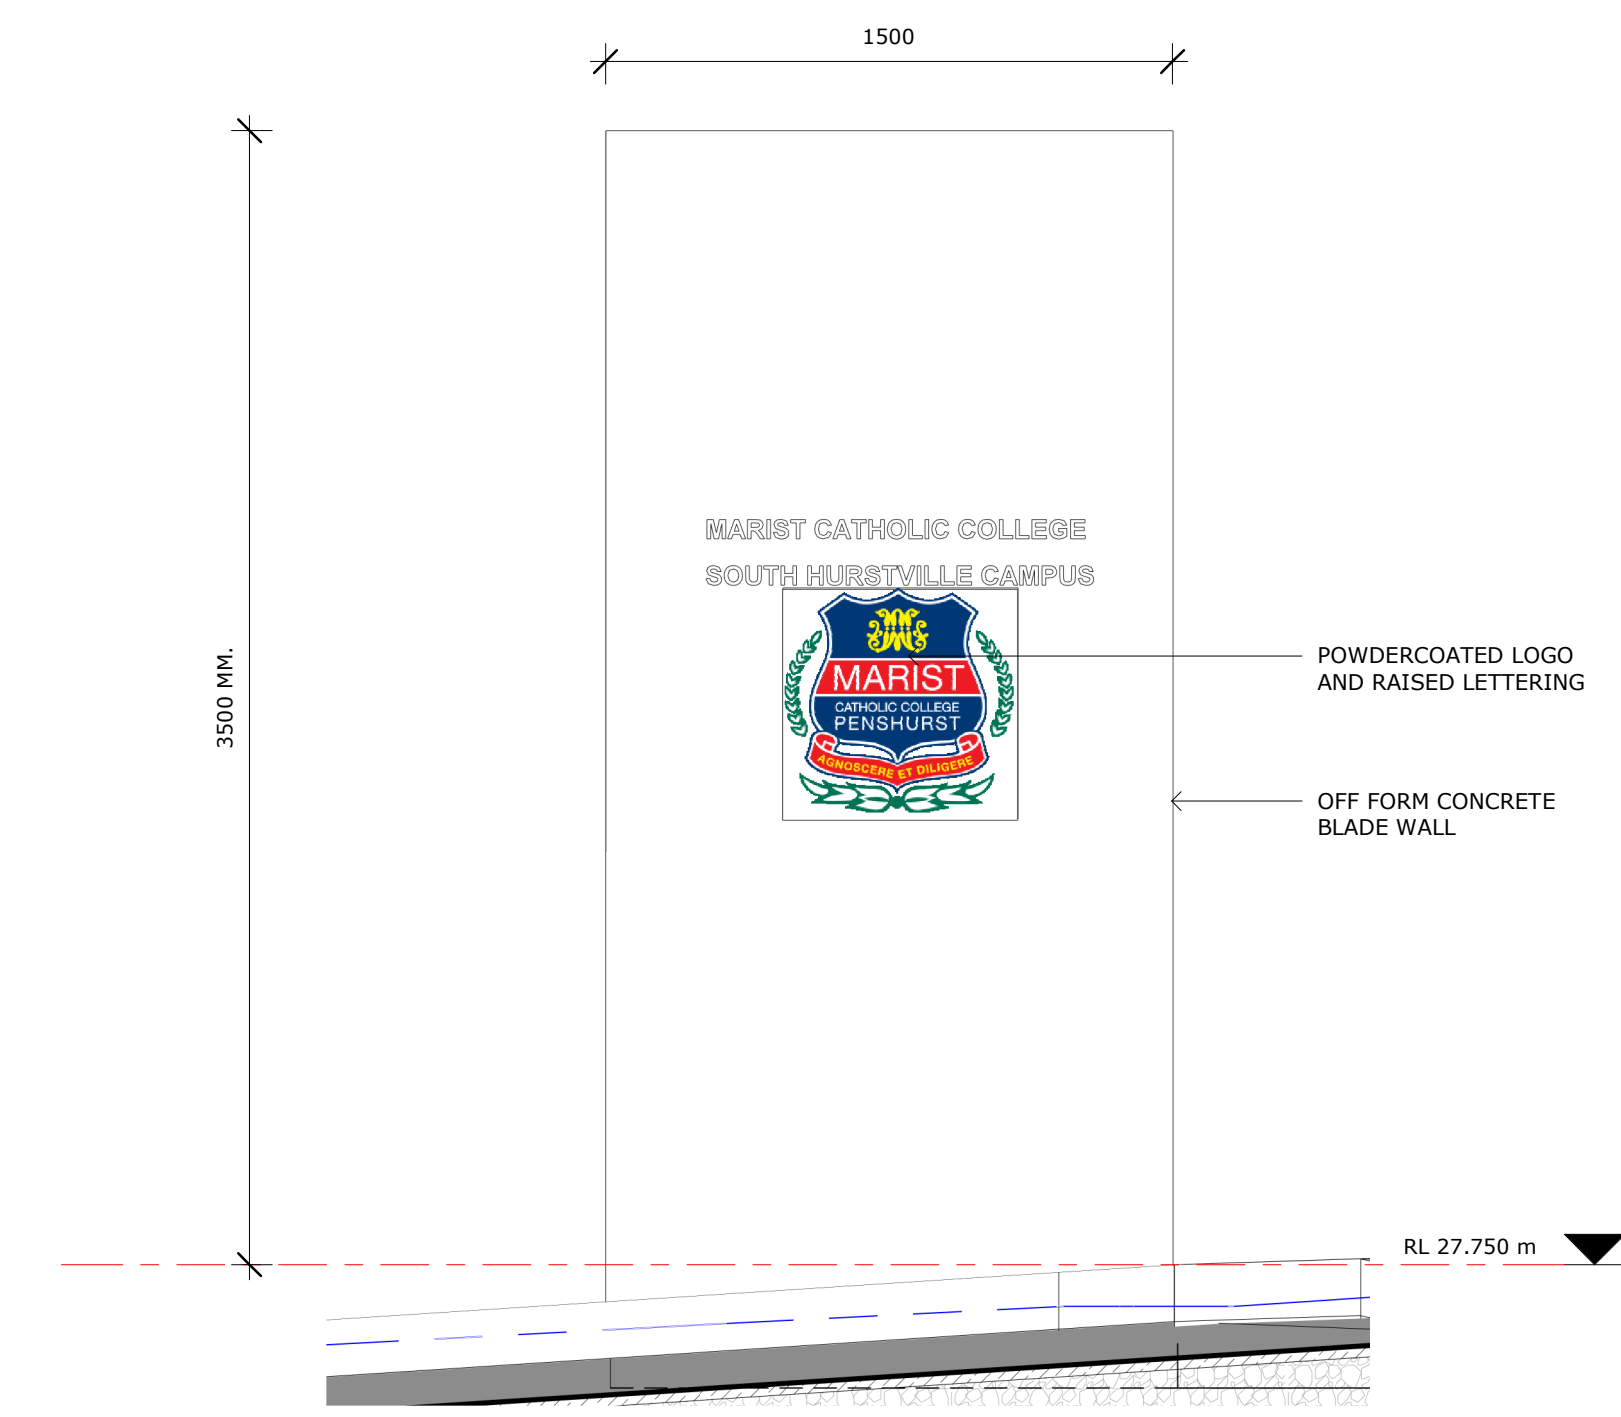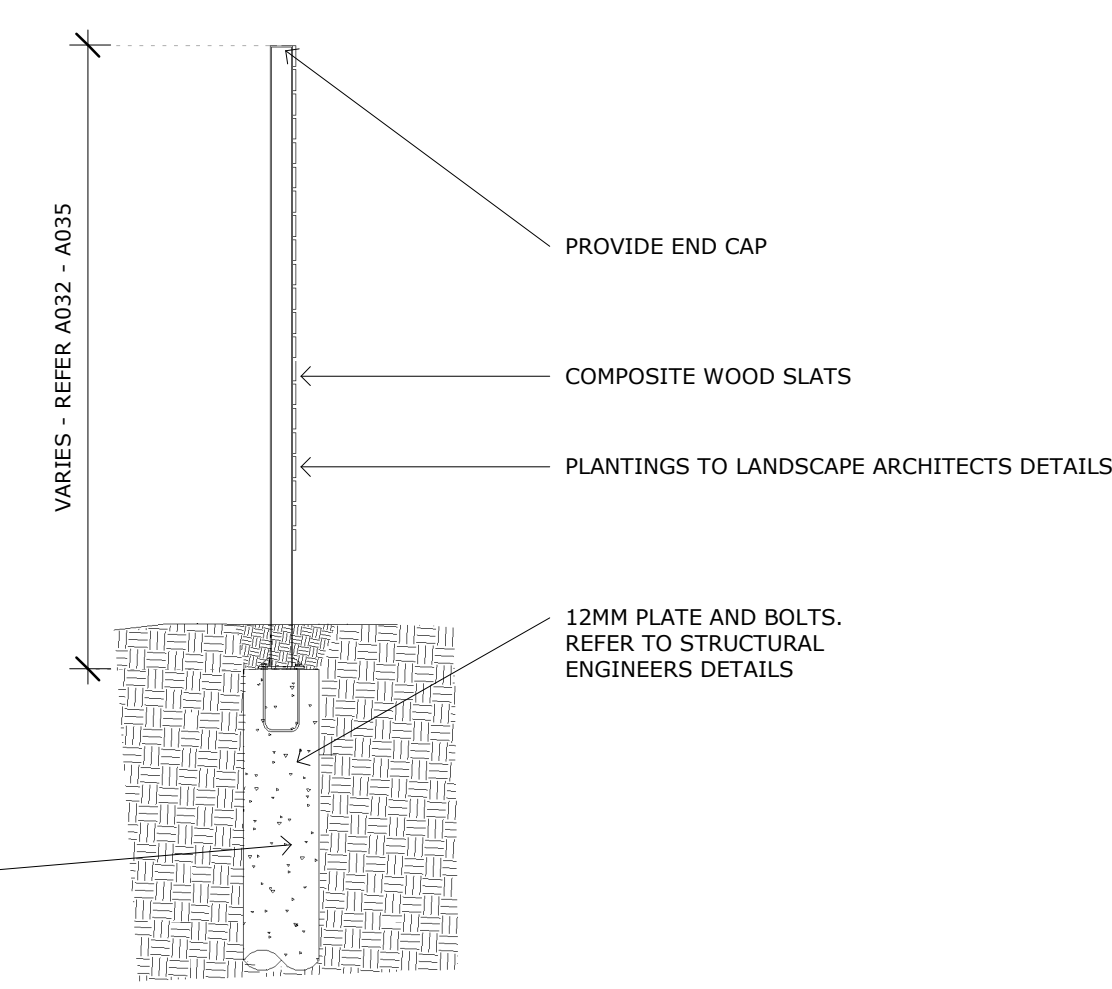

6 SIGNAGE BLADE ELEVATION
1 : 20

COPYRIGHT © MUNNS SLY MOORE ARCHITECTS 2015
Reproduction of the whole or part of the document constitutes an infringement of copyright. The information, ideas and concepts contained in this document are confidential. The recipient(s) of this document is/are prohibited from disclosing such information, ideas and concepts to any person without the prior written consent of the copyright holder.

- NOTES
1. Use figured dimensions. Do not scale from drawings.
 2. All dimensions are in millimetres, except levels and drawings to scale of 1:500 and smaller which are given in metres.
 3. Drawings to be read in conjunction with specifications and/or schedules.
 4. Contractor to verify all dimensions and levels on site prior to commencing any work or making of shop drawings, and seek instructions if any discrepancies are found.

NO.	DATE	DESCRIPTION
8	7/12/17	ISSUE FOR DA
7	10/11/17	60% ISSUE
6	29/08/17	INFORMATION ONLY
5	28/07/17	CONSULTANT COORDINATION
4	16/06/17	ISSUE FOR DA APPROVAL
3	10/02/17	FOR INFORMATION
2	19/12/16	FOR INFORMATION
1	14/12/16	FOR INFORMATION

NO.	DATE	DESCRIPTION
8	7/12/17	ISSUE FOR DA
7	10/11/17	60% ISSUE
6	29/08/17	INFORMATION ONLY
5	28/07/17	CONSULTANT COORDINATION
4	16/06/17	ISSUE FOR DA APPROVAL
3	10/02/17	FOR INFORMATION
2	19/12/16	FOR INFORMATION
1	14/12/16	FOR INFORMATION

STRUCTURAL + ENVIRONMENTAL



HYDRAULIC + CIVIL

AJ Whipps Consulting Group
2/101 Union St, McMahon's Point
NSW 2060 Australia
t: 61 2 8923 8444
f: 61 2 8923 8484
sydney@ajwhipps.com.au
ajwhipps.com.au



LANDSCAPE ARCHITECT

Umbaco
LANDSCAPE ARCHITECTS PTY LTD
Suite 104, 283 Alfred Street
North Sydney NSW 2060
T 02 9955 6772
www.umbaco.com.au



MUNNS SLY MOORE architects

MUNNS SLY MOORE ARCHITECTS PTY LTD ABN 30 008 534 019
9 Hall Street | PO Box 5093 | Lyneham ACT 2602 Australia
P + 61 2 6248 8922 F + 61 2 6248 8300
www.munnsslymoore.com.au

Nominated Architect Robert Sly FAIA ACT #331 NSW #9212


DRAWING

**SITE STRUCTURES
SHEET 1**

PROJECT


**MARIST COLLEGE
PENSURST - STH
HURSTVILLE SITE
(14C11)**

LOT 4 DP 790242 CITY SOUTH HURSTVILLE
DATE 12/12/16 FILE C:\Users\jacob\Documents\3973_TEN_WF-17_cjacob\munsslymoore.com.au
DRAWN AB CHECKED CJ VERIFIED EI
STATUS **FOR COORDINATION**

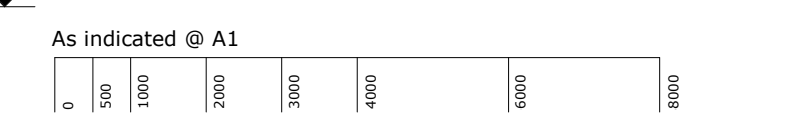


PROJECT NO. DRAWING NO. REVISION


3973 A095 8

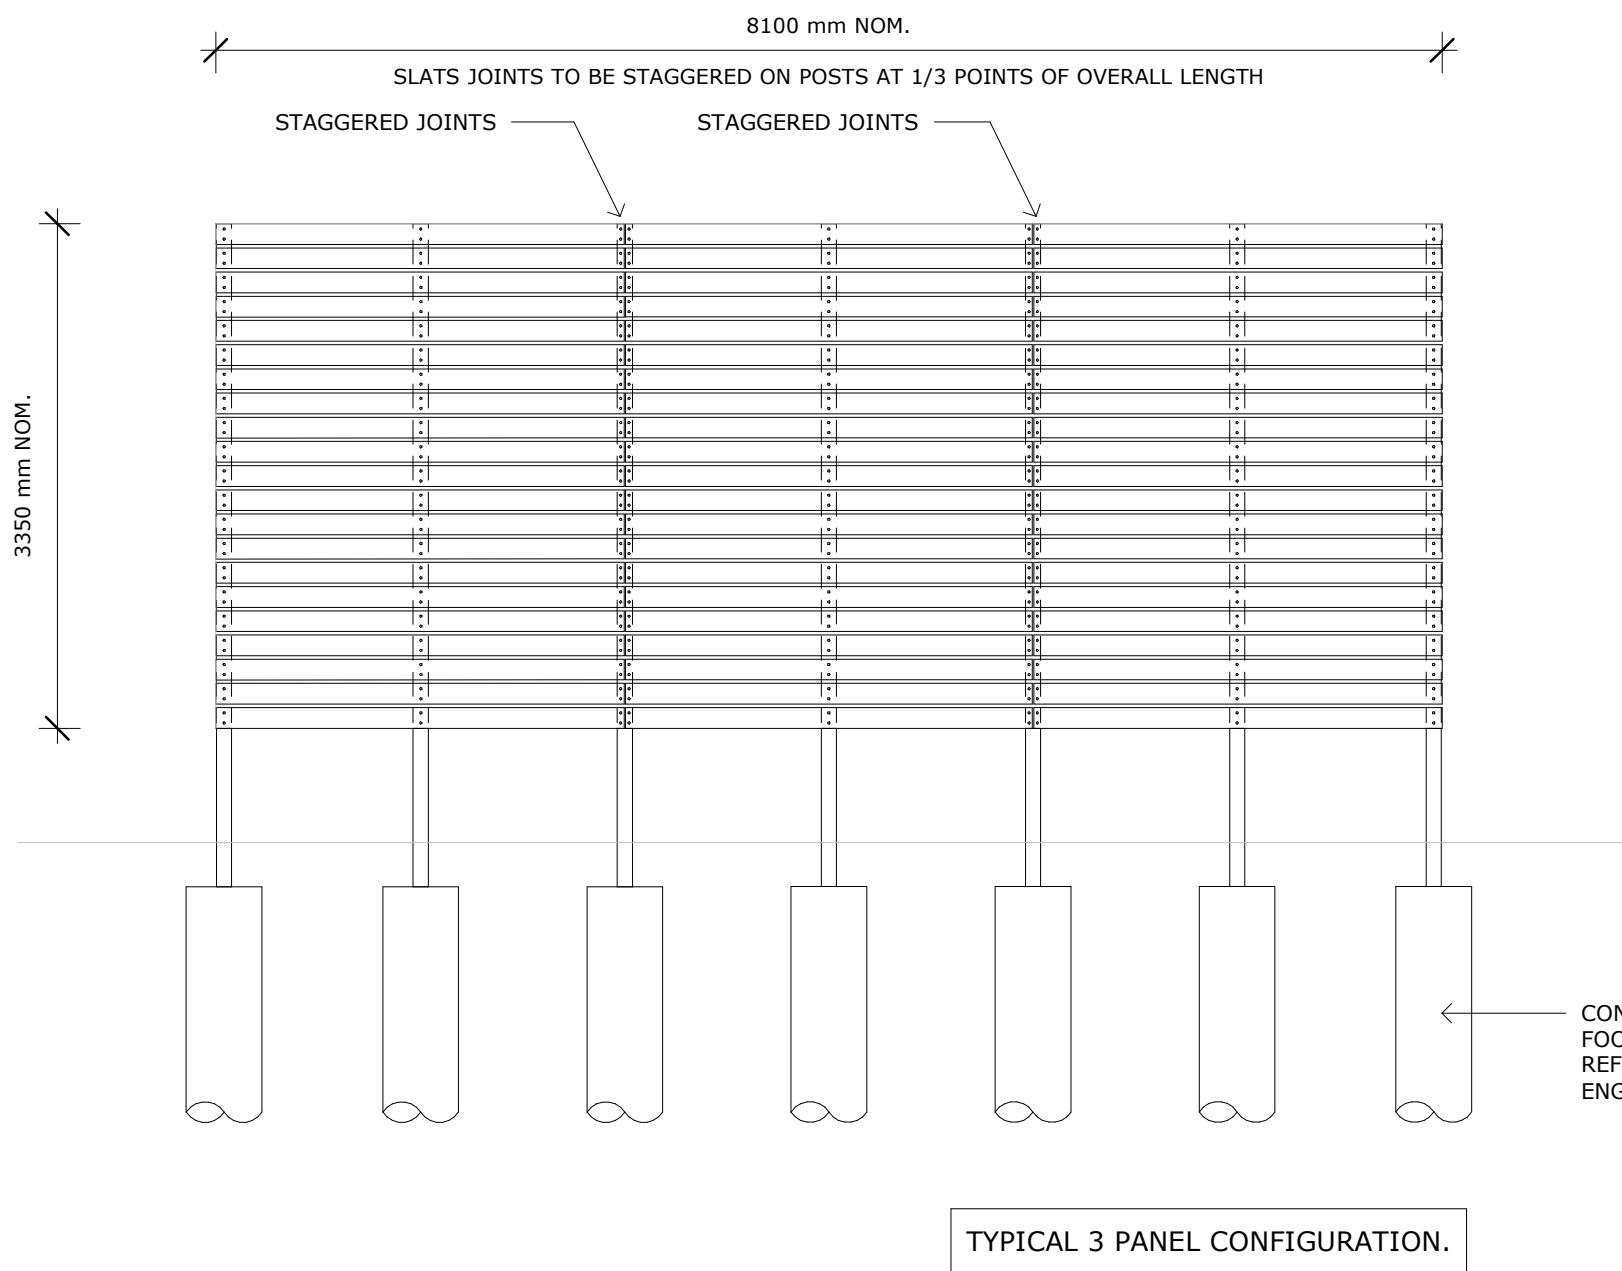


1 TYPICAL ELEVATION
1 : 50

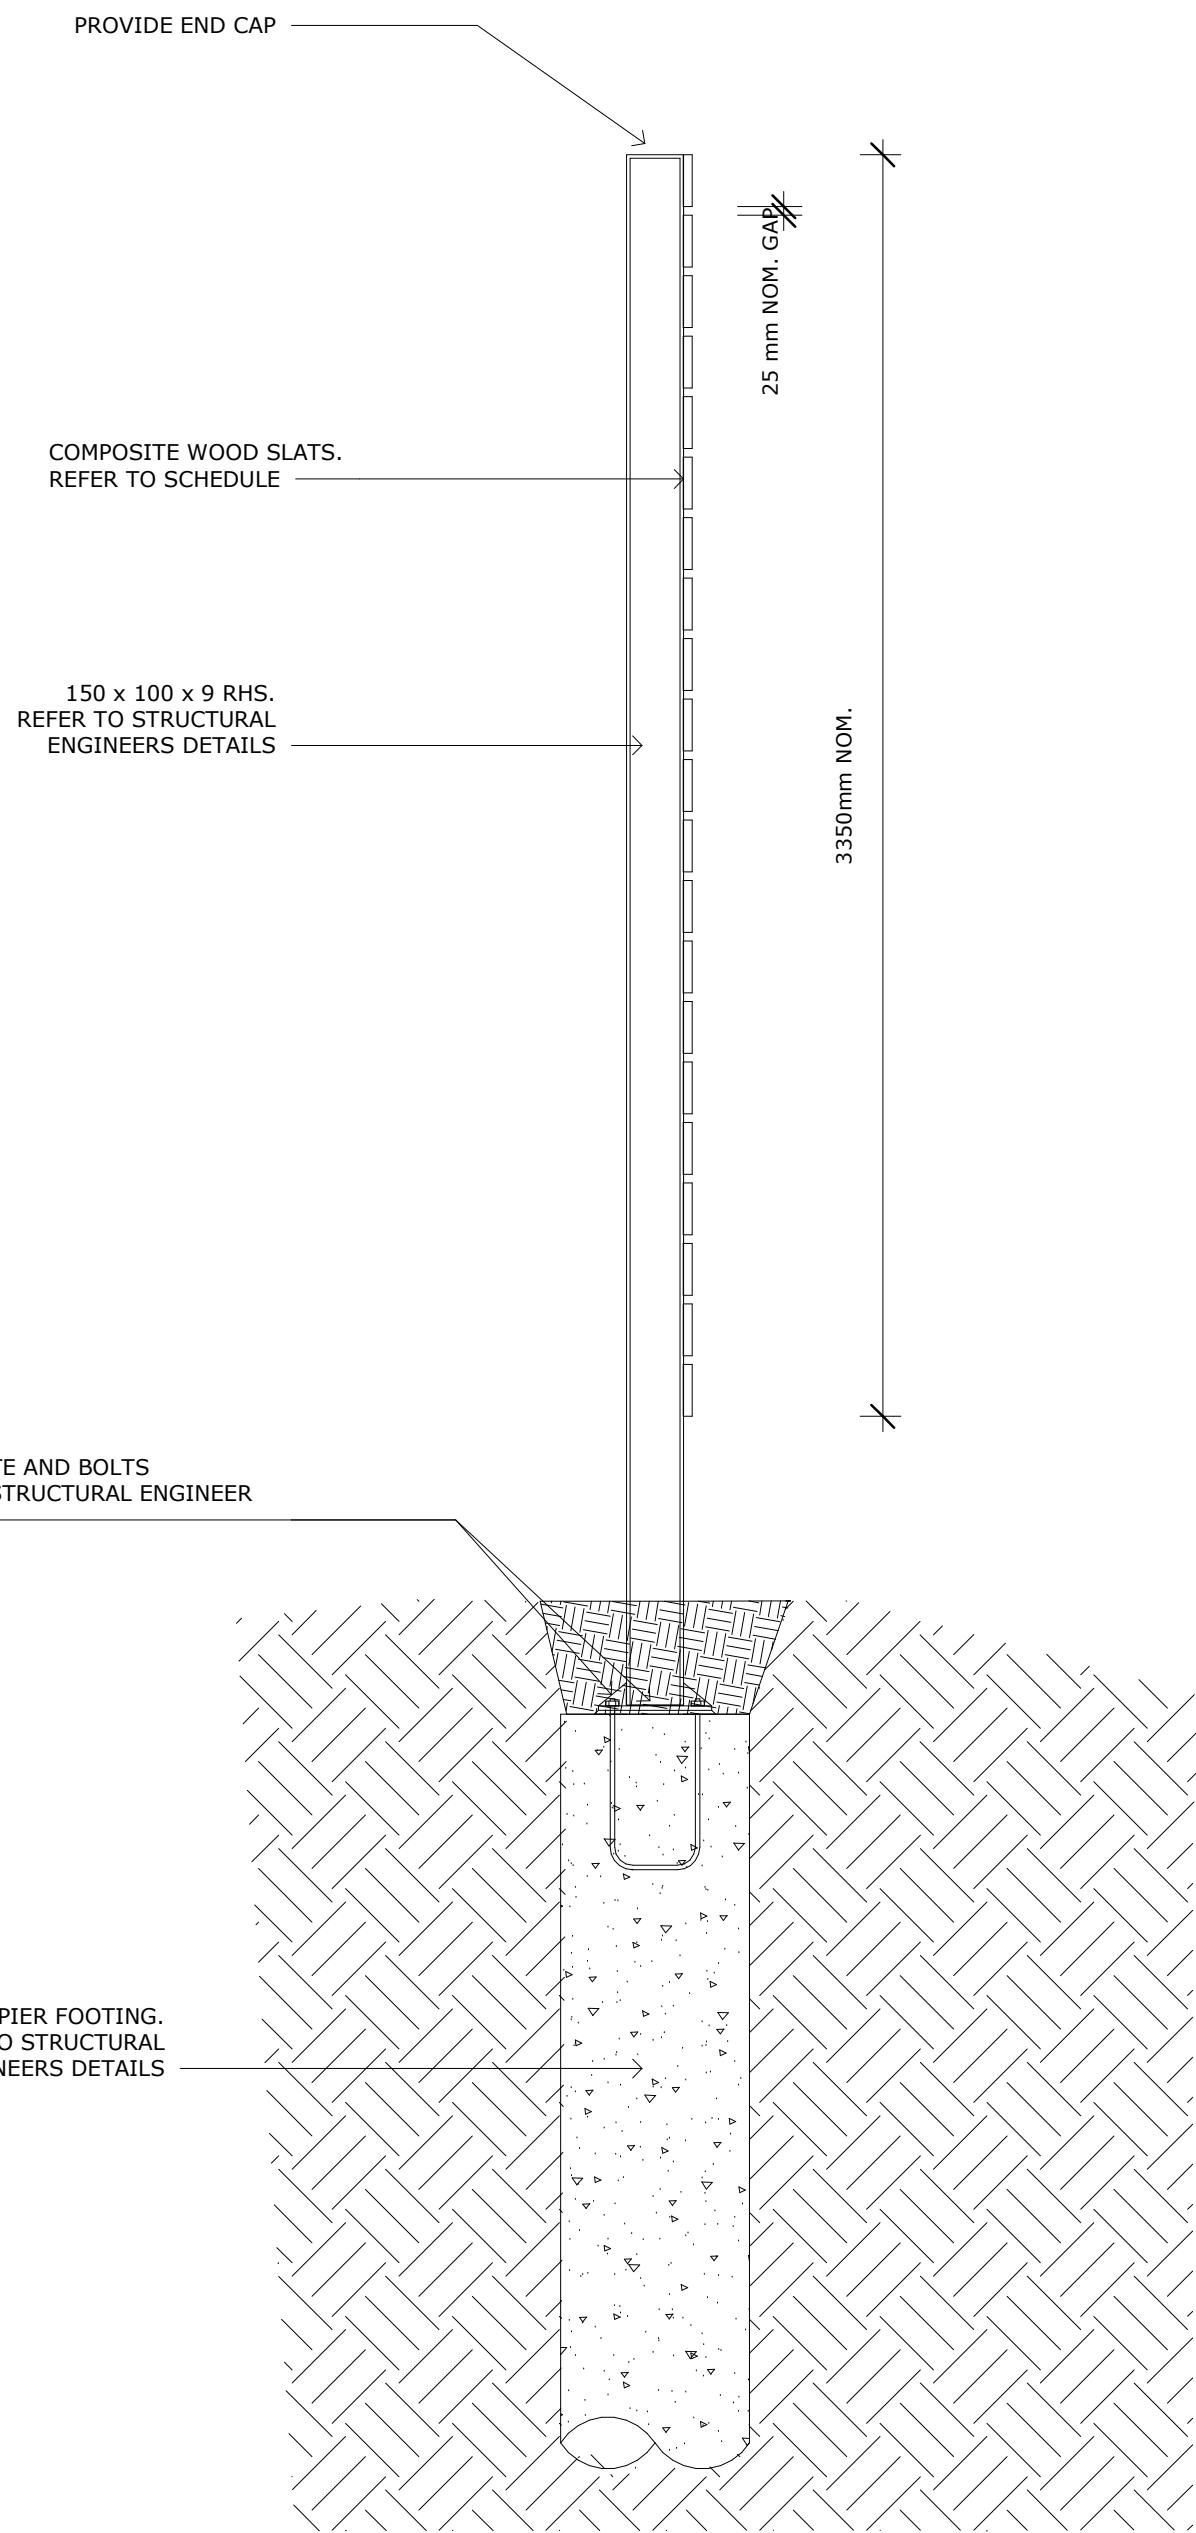


2 SECTION - TYPICAL POST
DETAIL
1 : 20

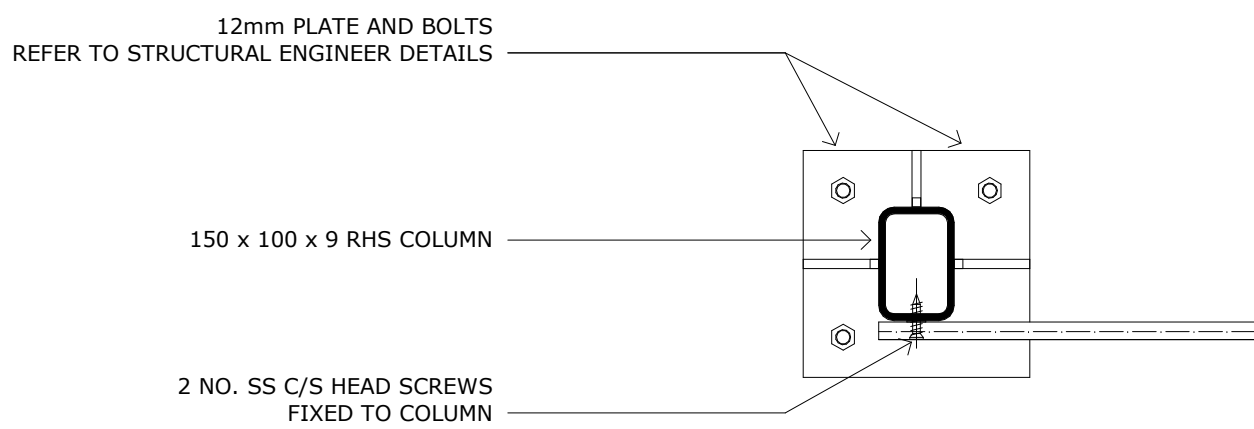

3 PLAN DETAIL - END POST
1 : 10

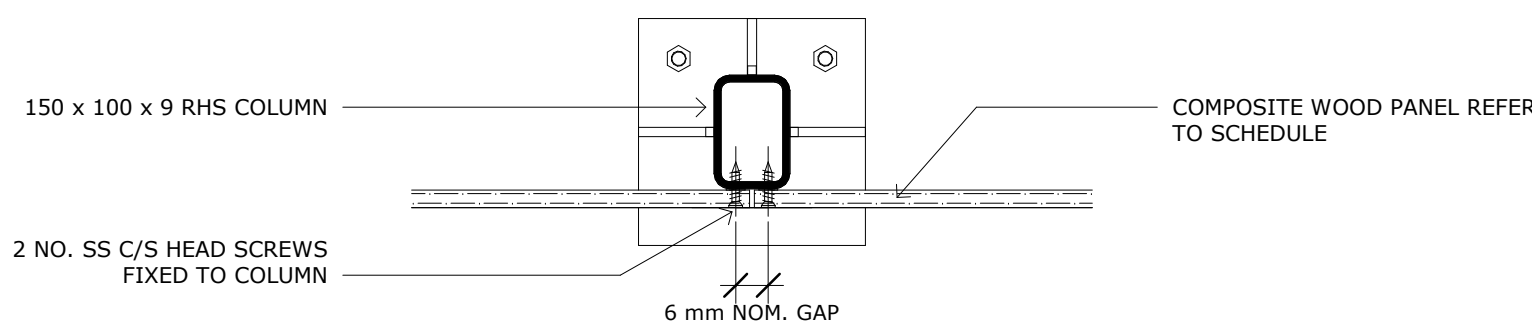

4 PLAN DETAIL - INTERMEDIATE
1 : 10

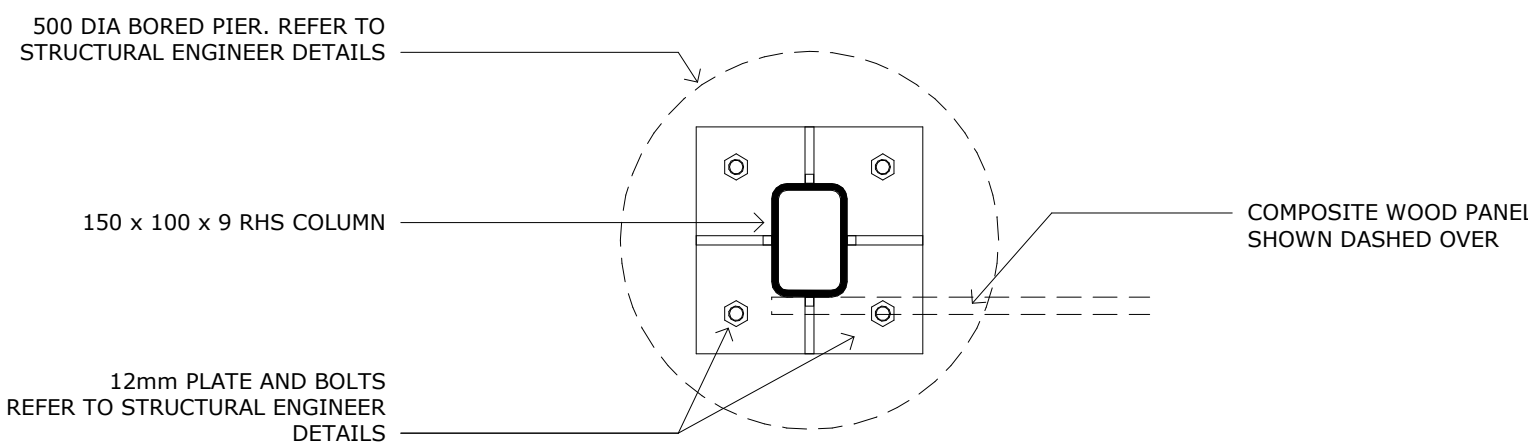

5 PLAN DETAIL - BASE PLATE
1 : 10

NOTE:
ALL STEEL HOT DIP GALVANISED FOR PAINT FINISH AFTER FABRICATION
ALL FIXINGS AND CLEARANCES TO BE AS PER COMPOSITE WOOD MANUFACTURERS SPECIFICATIONS

COPYRIGHT © MUNNS SLY MOORE ARCHITECTS 2015
Reproduction of the whole or part of the document constitutes an infringement of copyright. The information, ideas and concepts contained in this document are confidential. The recipient(s) of this document is/are prohibited from disclosing such information, ideas and concepts to any person without the prior written consent of the copyright holder.

NOTES
1. Use figured dimensions. Do not scale from drawings.
2. All dimensions are in millimetres, except levels and drawings to scale of 1:500 and smaller which are given in metres.
3. Drawings to be read in conjunction with specifications and/or schedules.
4. Contractor to verify all dimensions and levels on site prior to commencing any work or making of shop drawings, and seek instructions if any discrepancies are found.

1 NO.	7/12/17 DATE	ISSUE FOR DA DESCRIPTION
----------	-----------------	-----------------------------

STRUCTURAL + ENVIRONMENTAL

TTW Taylor
Thomson
Whitting

HYDRAULIC + CIVIL



AJ Whipps Consulting Group
2/101 Union St, McMahon's Point
NSW 2060 Australia
t: 61 2 8923 8444
f: 61 2 8923 8484
sydney@ajwhipps.com.au
ajwhipps.com.au

BUILDING SERVICES



LANDSCAPE ARCHITECT



CLIENT



MUNNS SLY MOORE architects

MUNNS SLY MOORE ARCHITECTS PTY LTD ABN 30 008 534 019
9 Hall Street | PO Box 5093 | Lyneham ACT 2602 Australia
P + 61 2 6248 8922 F + 61 2 6248 8300

Nominated Architect Robert Sly FAIA ACT #331 NSW #6712 www.munnsslymoore.com.au

DRAWING

**SITE STRUCTURES -
PRIVACY SCREENS**

PROJECT

**MARIST COLLEGE
PENHURST - STH
HURSTVILLE SITE
(14C11)**

LOT 4 DP 790242 CITY SOUTH HURSTVILLE
DATE 01/31/18 FILE C:\Users\cjacob\Documents\3973_TEN_WF-17_cjacob@munnsslymoore.com.au


DRAWN Author CHECKED CJ VERIFIED EI

STATUS **FOR INFORMATION**


As indicated @ A1

PROJECT NO. DRAWING NO. REVISION


3973 A053 1

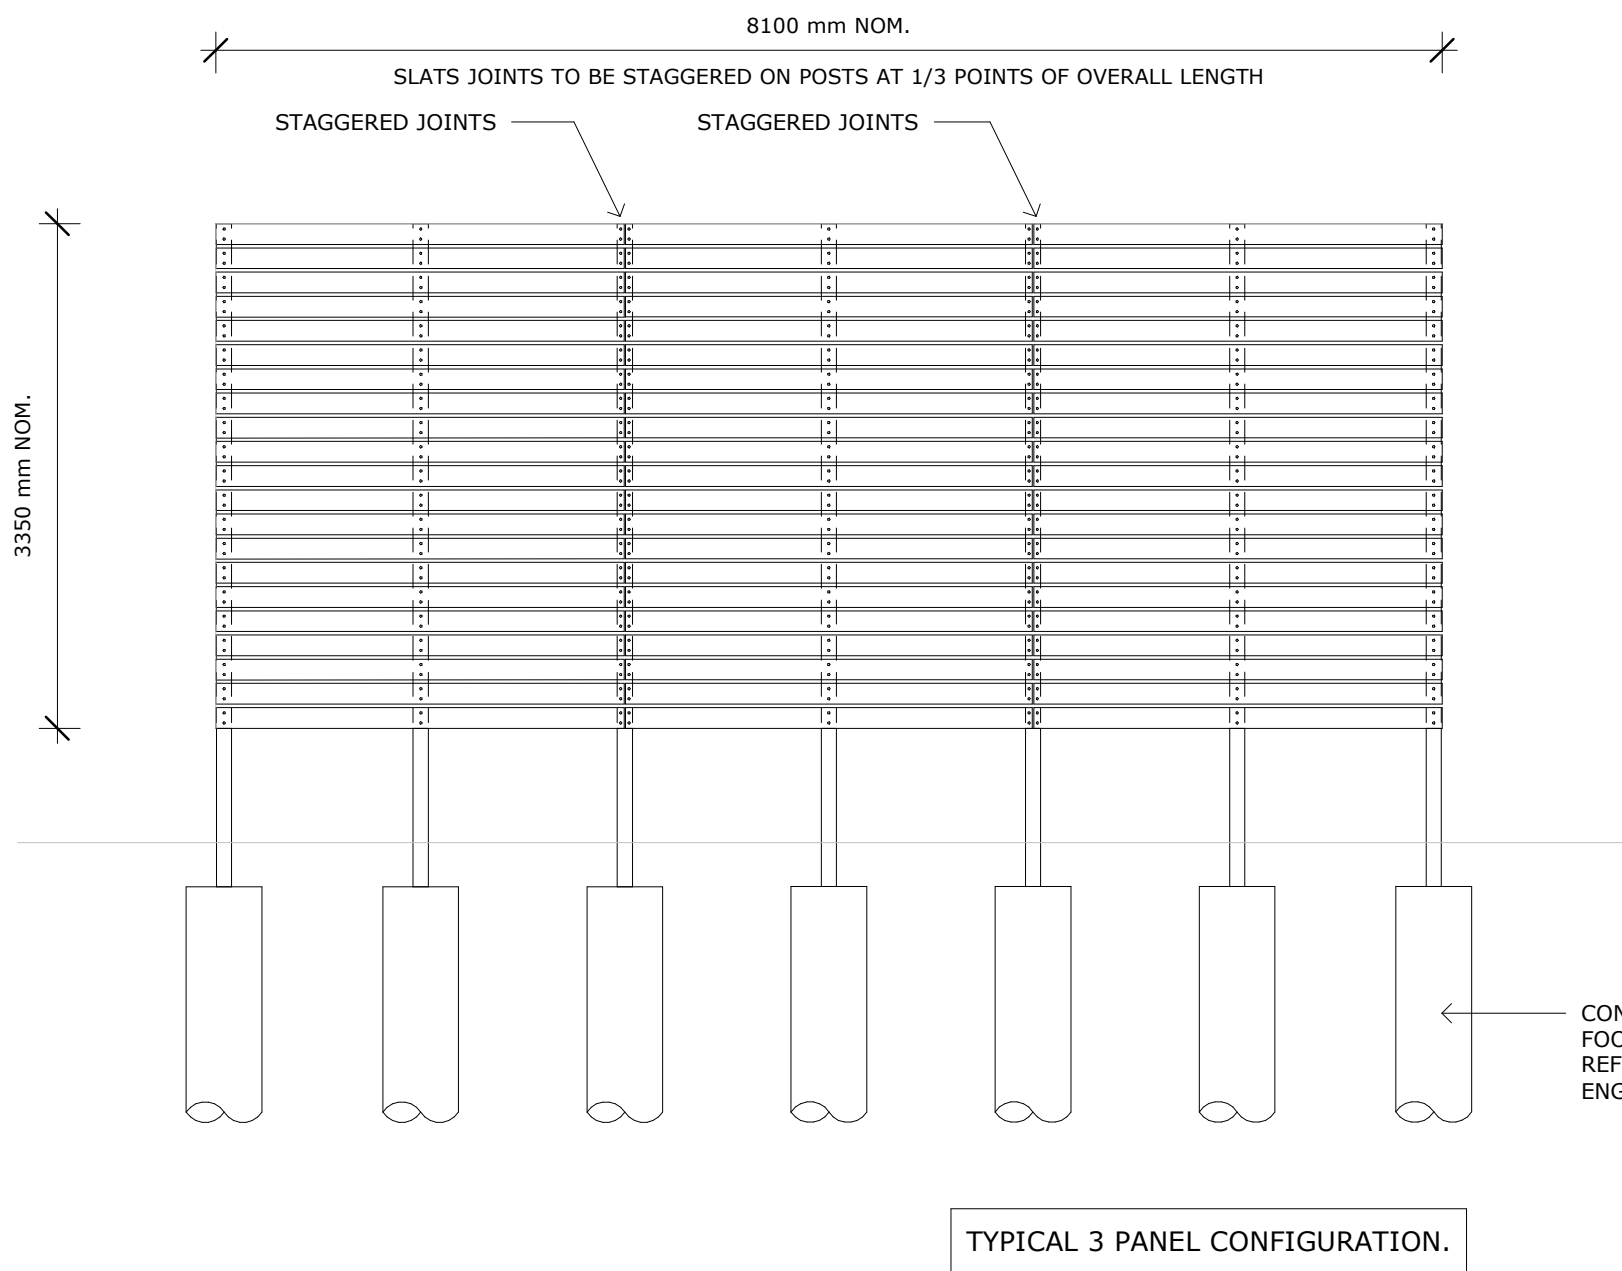


1 TYPICAL ELEVATION
1 : 50

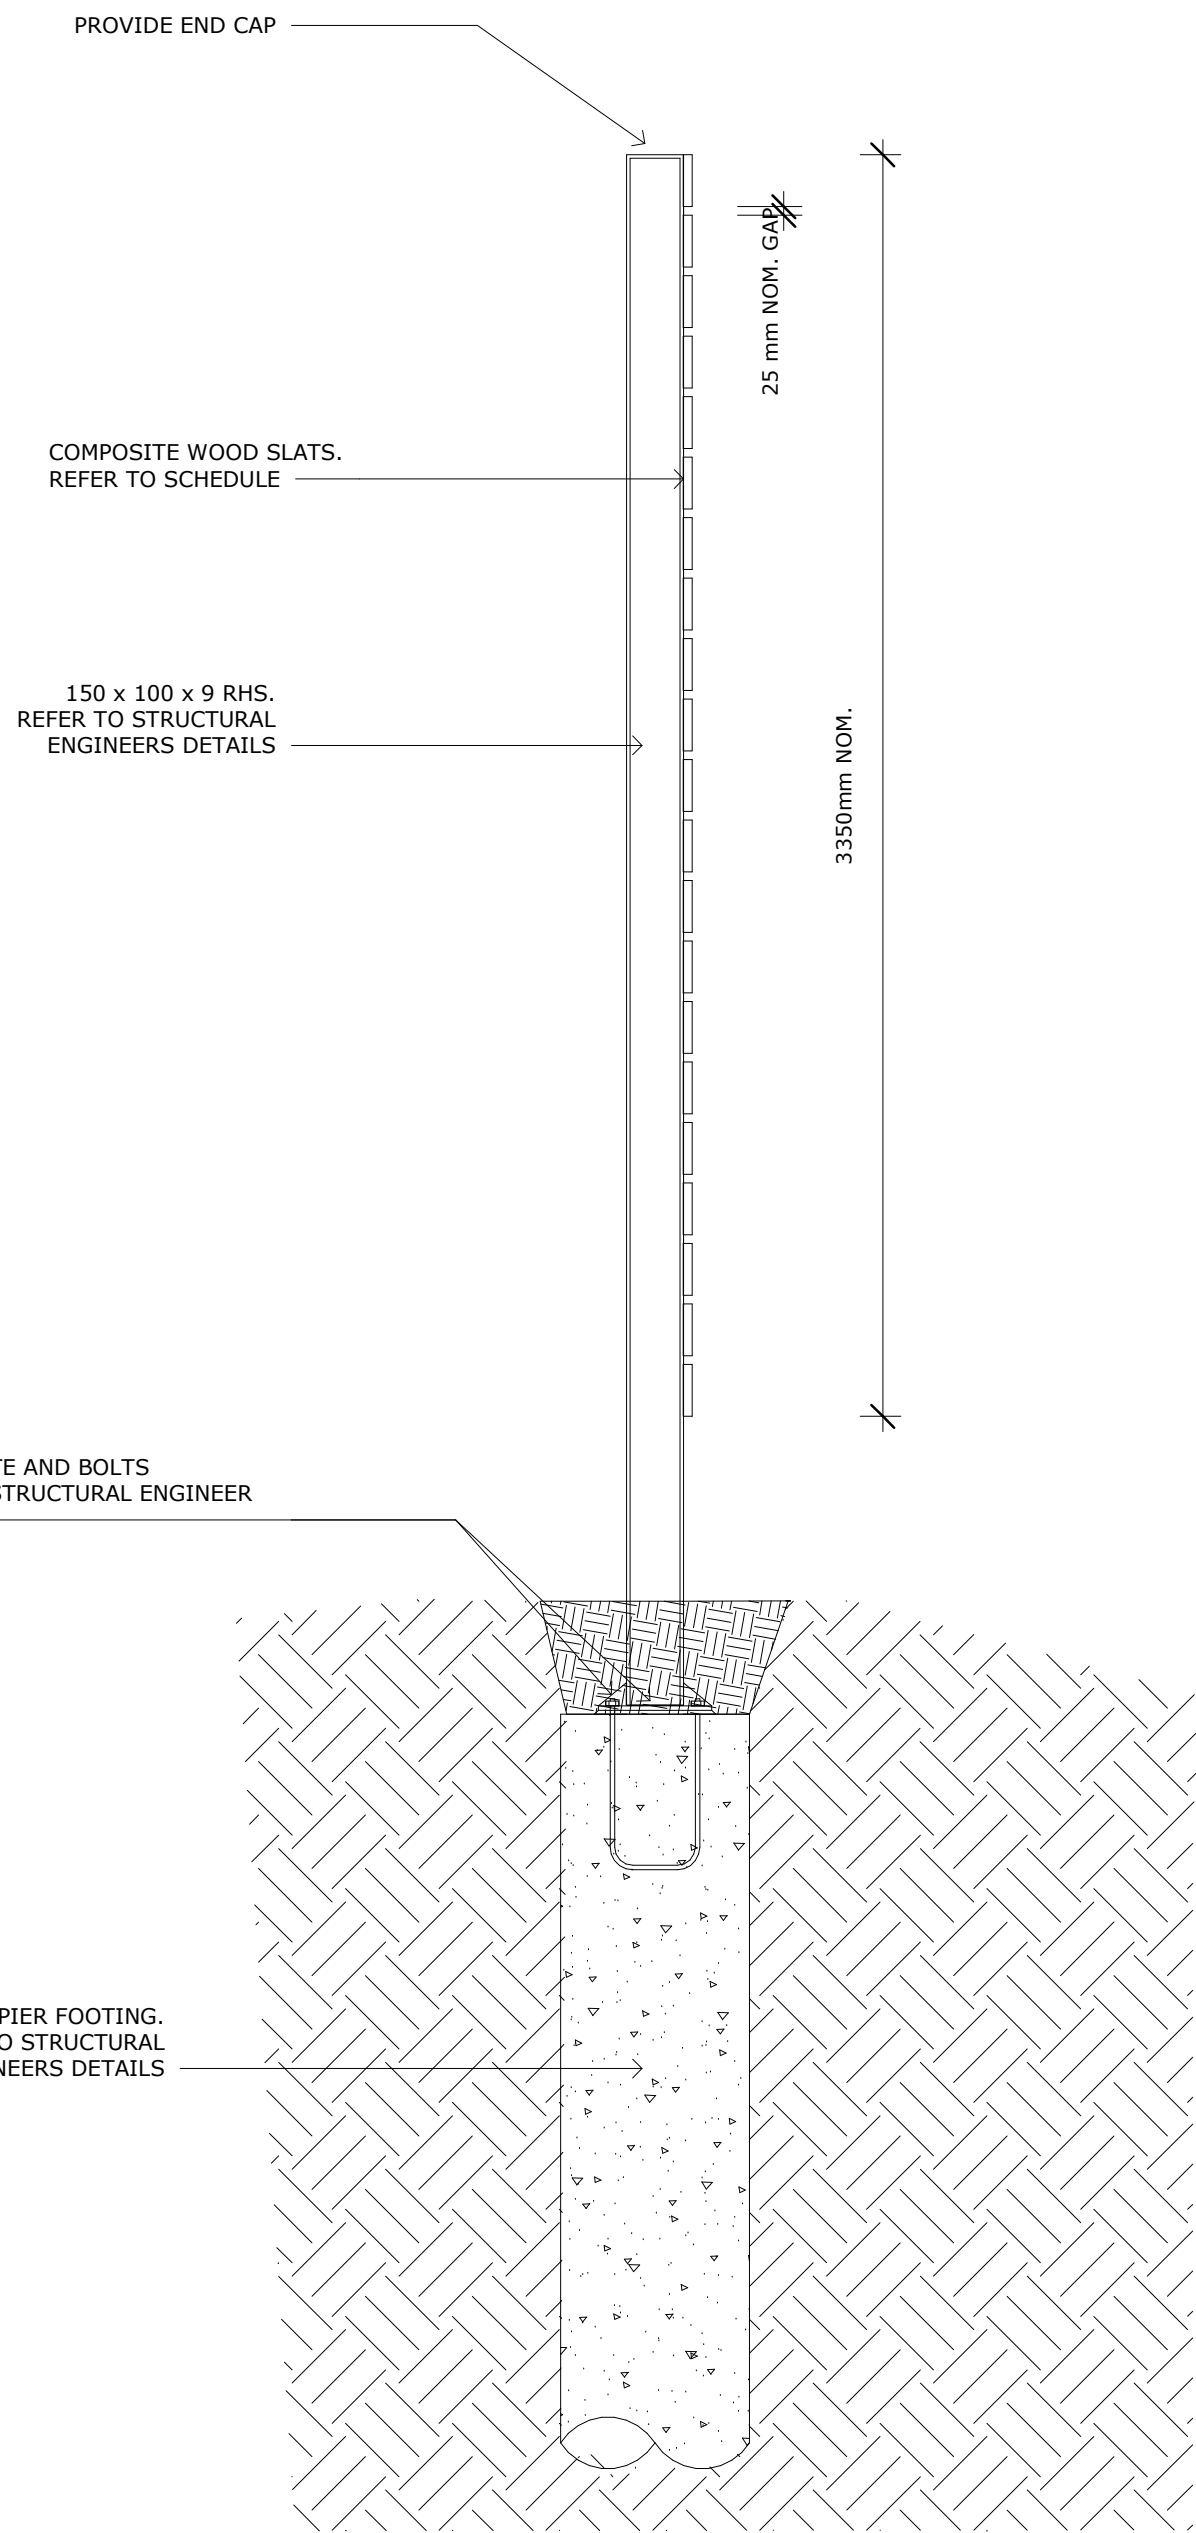


2 SECTION - TYPICAL POST
DETAIL
1 : 20

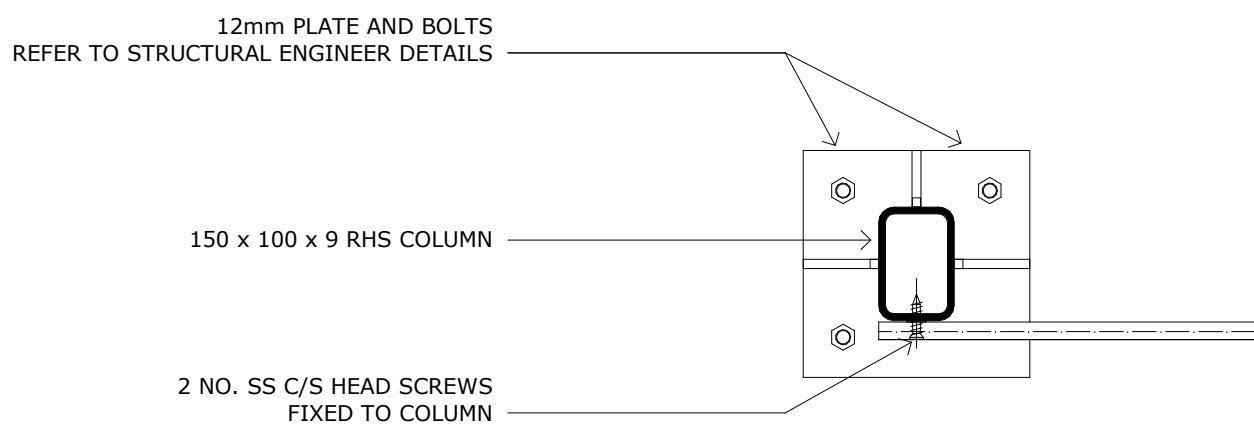

3 PLAN DETAIL - END POST
1 : 10

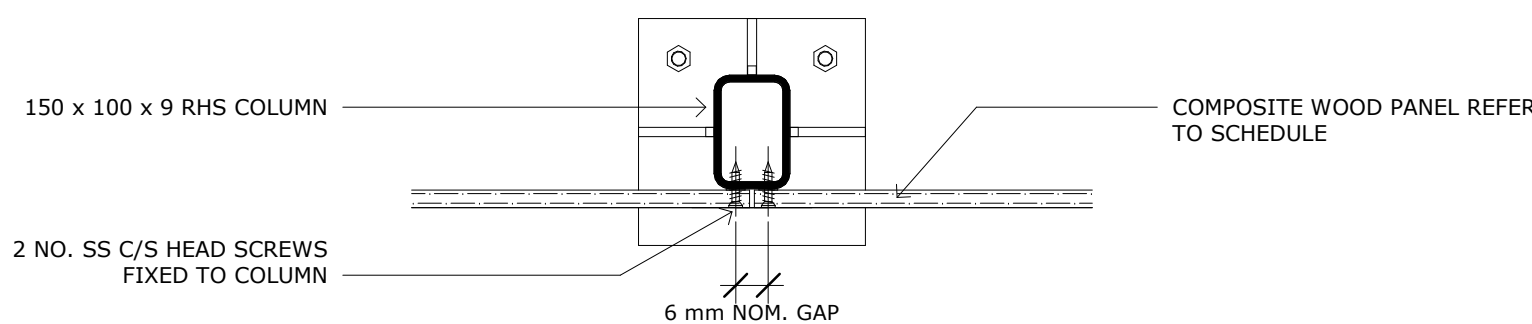

4 PLAN DETAIL - INTERMEDIATE
1 : 10

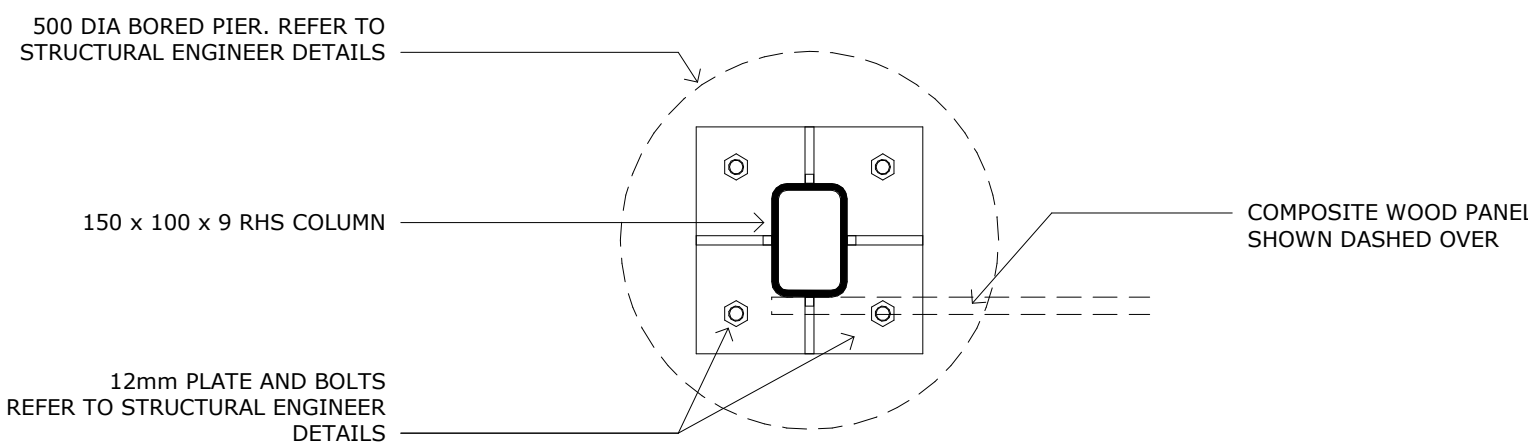

5 PLAN DETAIL - BASE PLATE
1 : 10

NOTE:
ALL STEEL HOT DIP GALVANISED FOR PAINT FINISH AFTER FABRICATION
ALL FIXINGS AND CLEARANCES TO BE AS PER COMPOSITE WOOD MANUFACTURERS SPECIFICATIONS

COPYRIGHT © MUNNS SLY MOORE ARCHITECTS 2015
Reproduction of the whole or part of the document constitutes an infringement of copyright. The information, ideas and concepts contained in this document are confidential. The recipient(s) of this document is/are prohibited from disclosing such information, ideas and concepts to any person without the prior written consent of the copyright holder.

NOTES
1. Use figured dimensions. Do not scale from drawings.
2. All dimensions are in millimetres, except levels and drawings to scale of 1:500 and smaller which are given in metres.
3. Drawings to be read in conjunction with specifications and/or schedules.
4. Contractor to verify all dimensions and levels on site prior to commencing any work or making of shop drawings, and seek instructions if any discrepancies are found.

1 NO.	7/12/17 DATE	ISSUE FOR DA DESCRIPTION
----------	-----------------	-----------------------------

STRUCTURAL + ENVIRONMENTAL

TTW Taylor
Thomson
Whitting

HYDRAULIC + CIVIL



AJ Whipps Consulting Group
2/101 Union St, McMahon's Point
NSW 2060 Australia
t: 61 2 8923 8444
f: 61 2 8923 8484
sydney@ajwhipps.com.au
ajwhipps.com.au

BUILDING SERVICES



LANDSCAPE ARCHITECT



CLIENT



MUNNS SLY MOORE architects

MUNNS SLY MOORE ARCHITECTS PTY LTD ABN 30 008 534 019
9 Hall Street | PO Box 5093 | Lyneham ACT 2602 Australia
P + 61 2 6248 8922 F + 61 2 6248 8300

Nominated Architect Robert Sly FAIA ACT #331 NSW #6712 www.munnsslymoore.com.au

DRAWING

**SITE STRUCTURES -
PRIVACY SCREENS**

PROJECT

**MARIST COLLEGE
PENSHURST - STH
HURSTVILLE SITE
(14C11)**

LOT 4 DP 790242 CITY SOUTH HURSTVILLE
DATE 01/31/18 FILE C:\Users\cjacob\Documents\3973_TEN_WF-17_cjacob@munnsslymoore.com.au


DRAWN Author CHECKED CJ VERIFIED EI

STATUS **FOR INFORMATION**

As indicated @ A1


PROJECT NO. DRAWING NO. REVISION

3973 A053 1

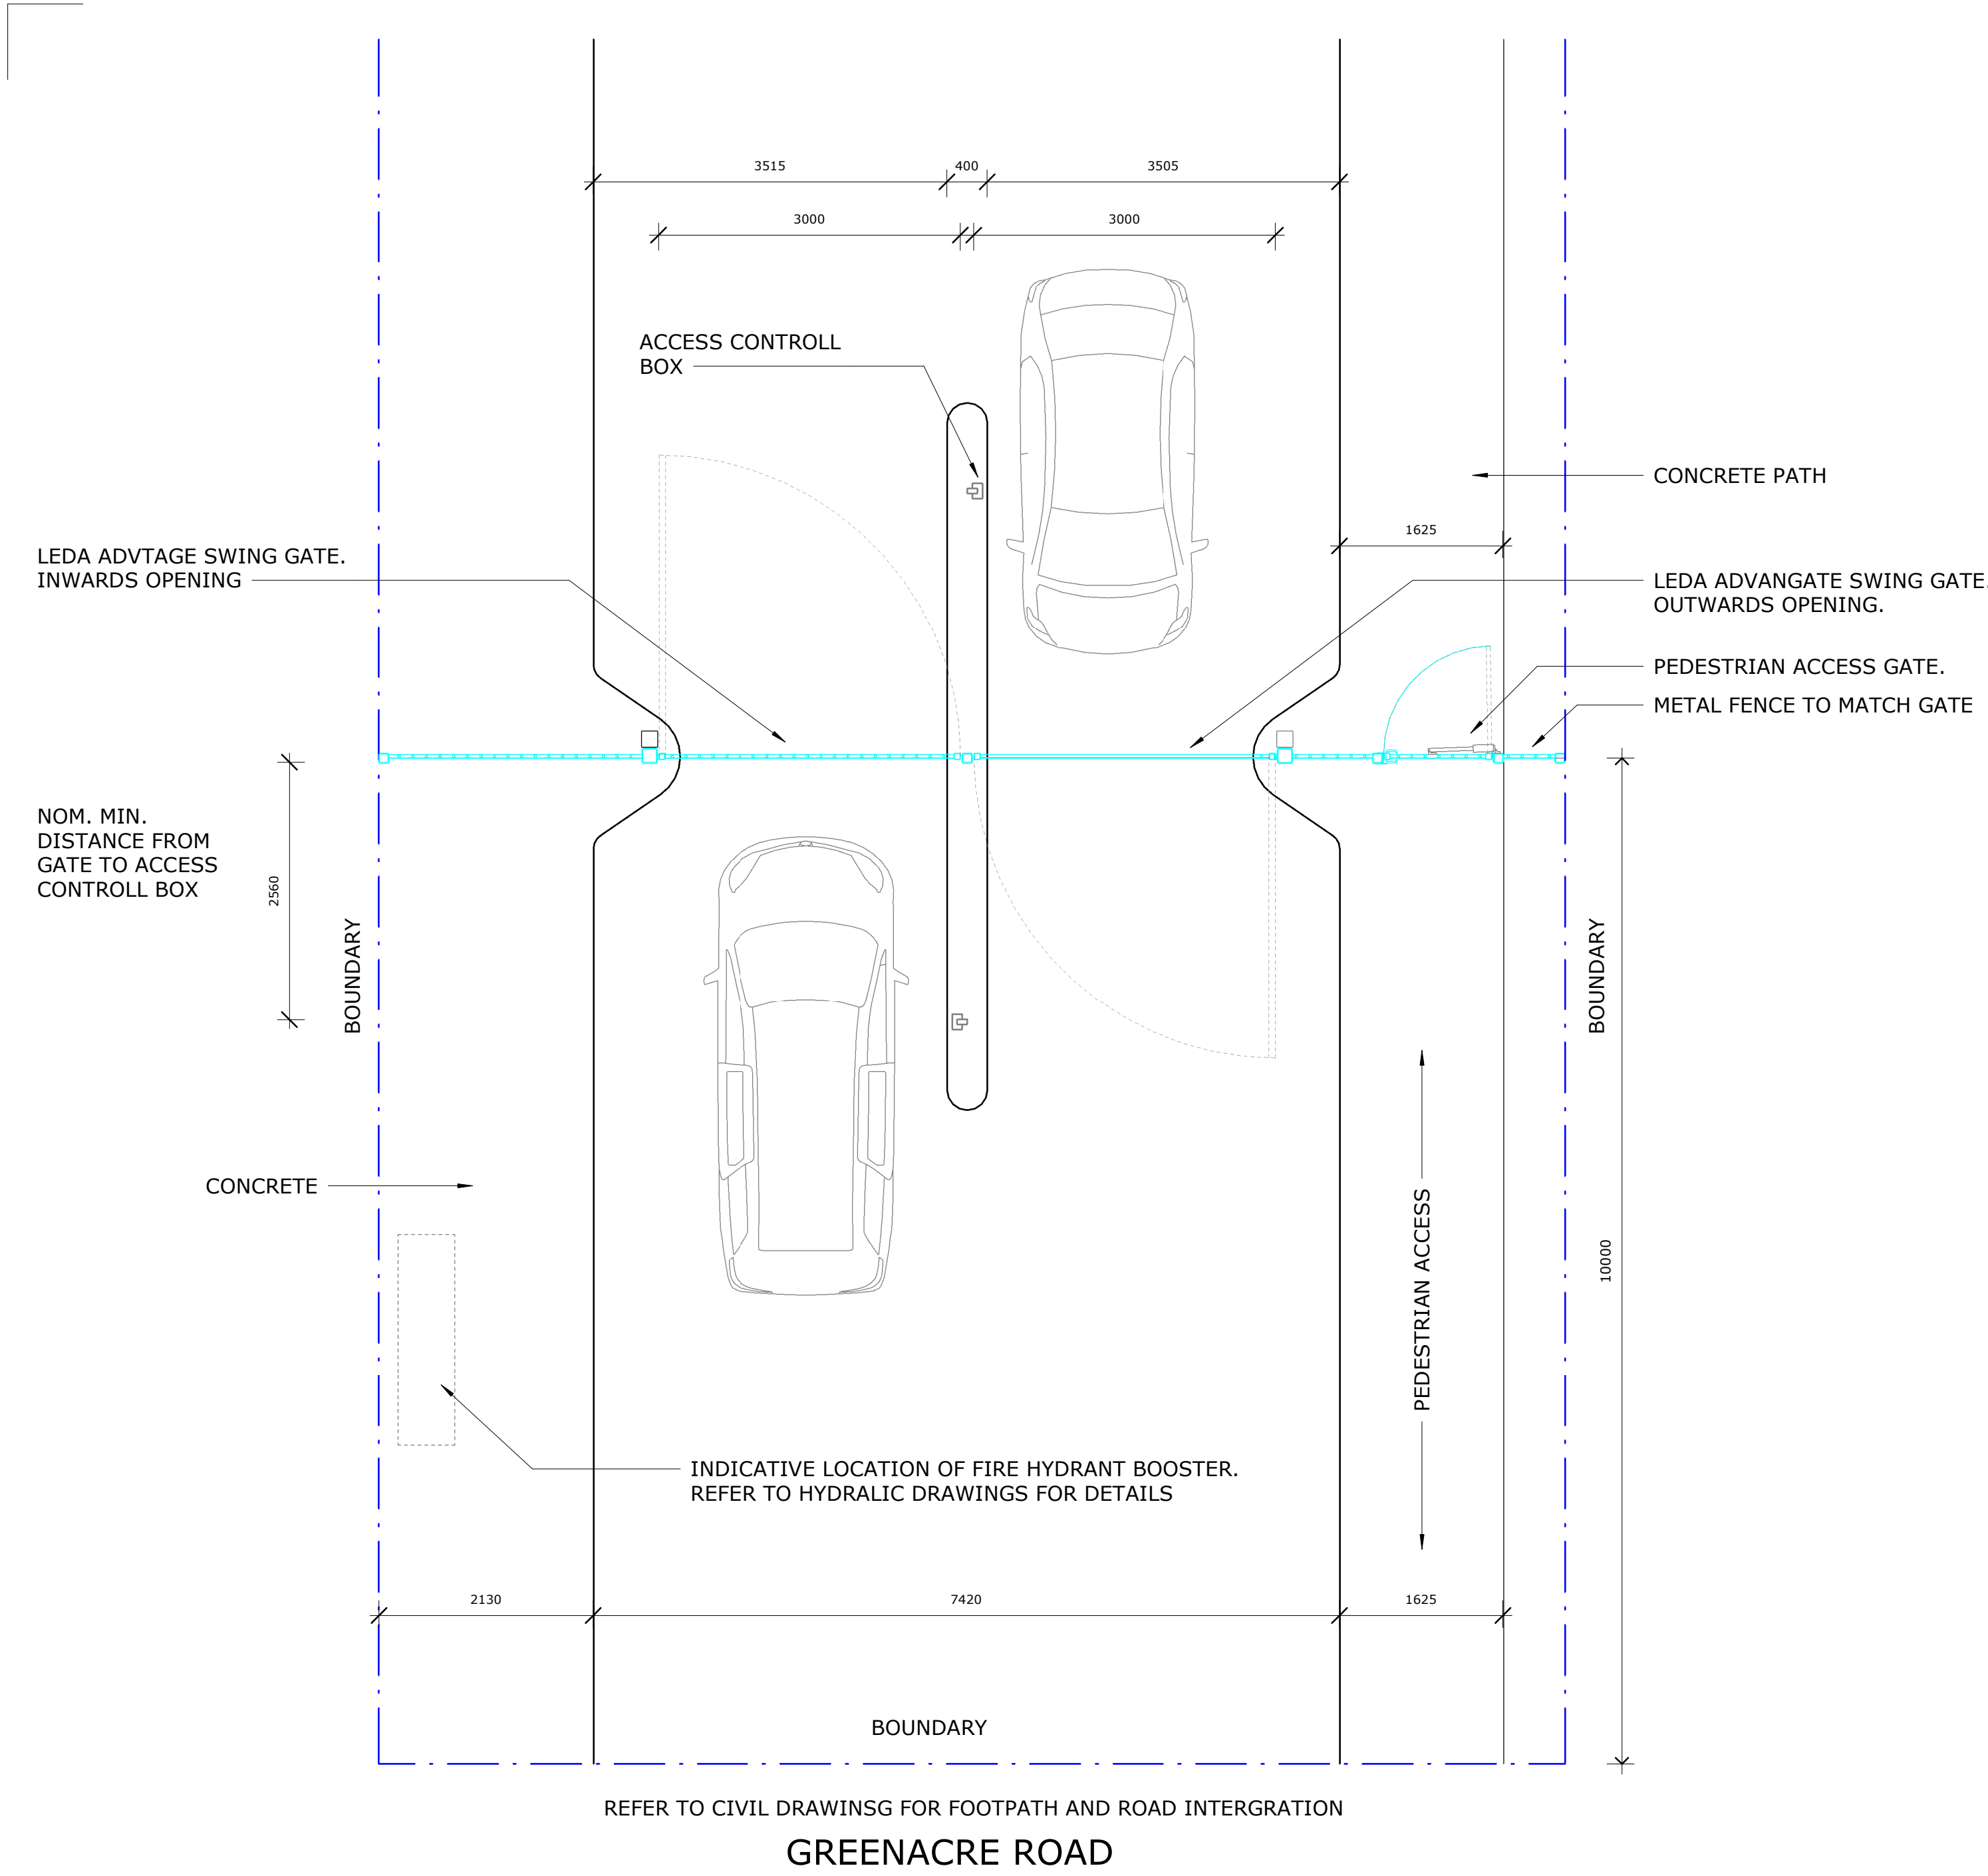


GREENACRE ROAD

8 PLAN DEATIL - MAIN GATE
1 : 50

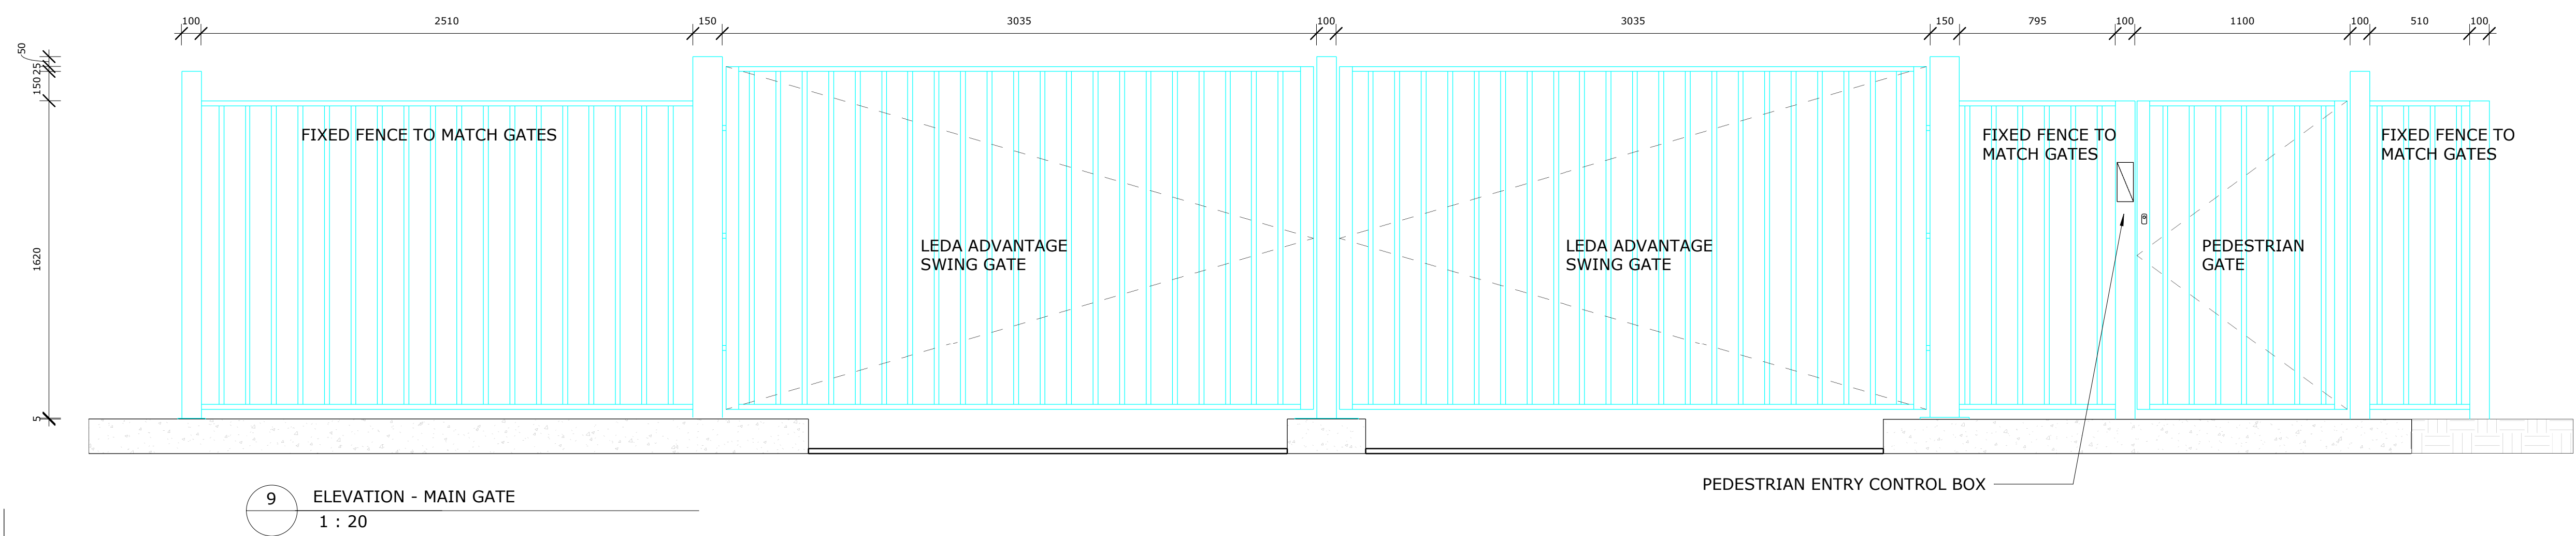


9 ELEVATION - MAIN GATE
1 : 20

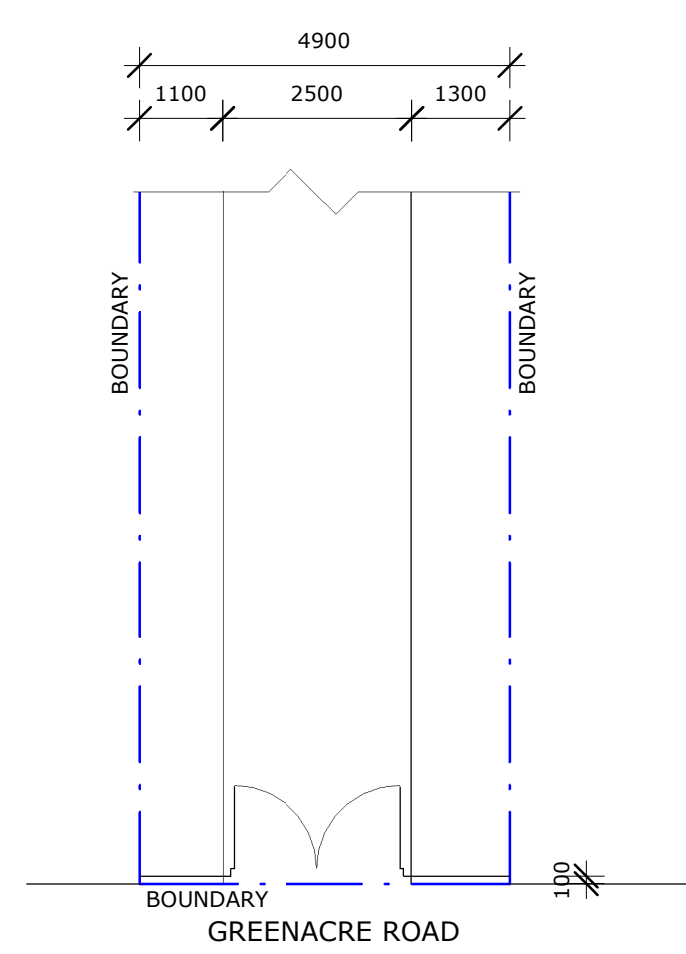


PEDESTRIAN ENTRY-PLAN


2 ENTRY GATES
1 : 100

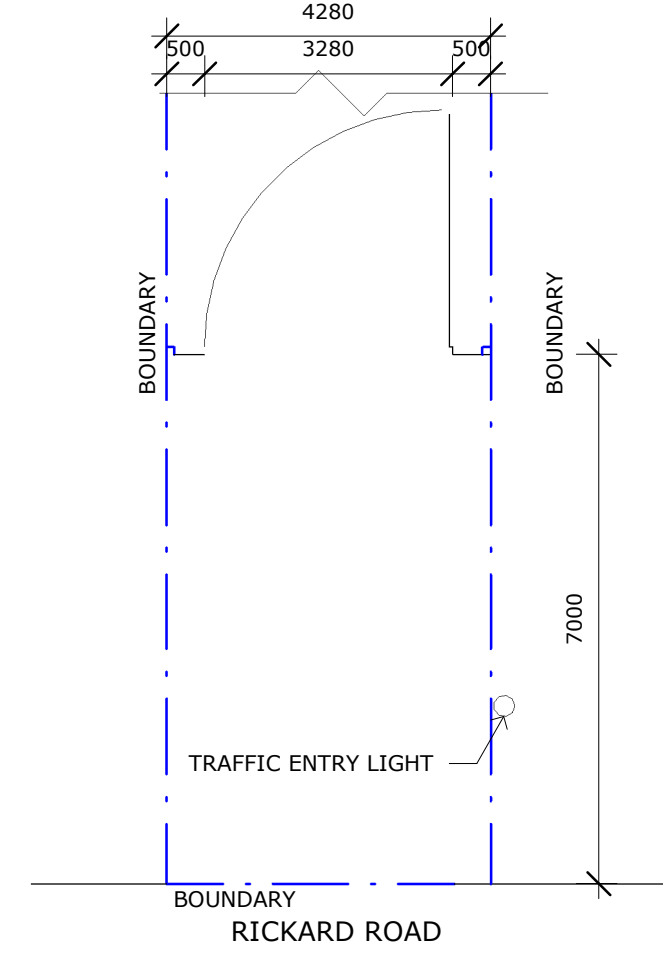

STAFF VEHICULAR ENTRY-PLAN

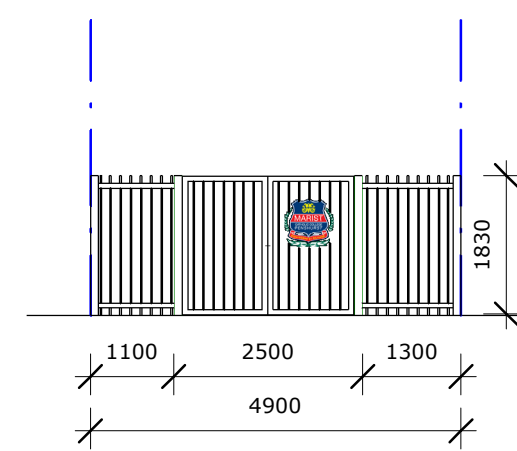

PEDESTRIAN ENTRY- ELEVATION

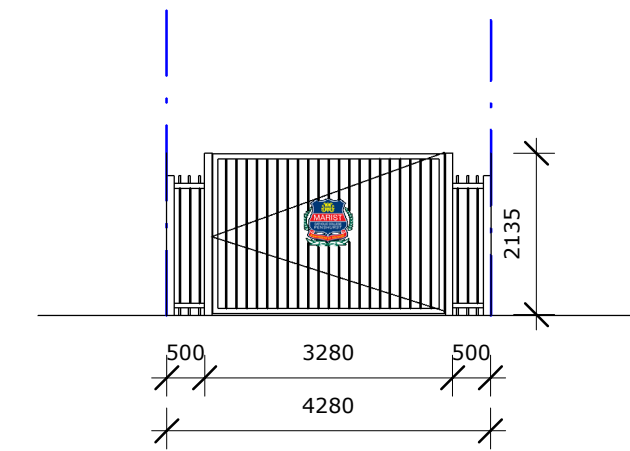

STAFF VEHICULAR ENTRY-ELEVATION

4 ELEVATIONS OF ENTRY GATES
1 : 100

COPYRIGHT © MUNNS SLY MOORE ARCHITECTS 2015
Reproduction of the whole or part of the document constitutes an infringement of copyright. The information, ideas and concepts contained in this document are confidential. The recipient(s) of this document is/are prohibited from disclosing such information, ideas and concepts to any person without the prior written consent of the copyright holder.

- NOTES
1. Use figured dimensions. Do not scale from drawings.
 2. All dimensions are in millimetres, except levels and drawings to scale of 1:500 and smaller which are given in metres.
 3. Drawings to be read in conjunction with specifications and/or schedules.
 4. Contractor to verify all dimensions and levels on site prior to commencing any work or making of shop drawings, and seek instructions if any discrepancies are found.

2	7/12/17	ISSUE FOR DA
1	29/08/17	INFORMATION ONLY
NO.	DATE	DESCRIPTION

STRUCTURAL + ENVIRONMENTAL

TTW Taylor Thomson Whitting

HYDRAULIC + CIVIL
AJ Whipps Consulting Group
2/101 Union St, McMahon's Point
NSW 2060 Australia
t: 61 2 8923 8444
f: 61 2 8923 8484
sydney@ajwhipps.com.au
ajwhipps.com.au

BUILDING SERVICES
Level 23, 101 Miller Street
North Sydney
New South Wales
Australia
+61 (02) 9637 1000
general@jhservices.com.au
www.jhservices.com

LANDSCAPE ARCHITECT
Umbaco
LANDSCAPE ARCHITECTS PTY LTD
Suite 104, 283 Alfred Street
North Sydney NSW 2060
T 02 9955 6772
www.umbaco.com.au

CLIENT
Sydney Catholic Schools
MARIST CATHOLIC COLLEGE PENSURST

MUNNS SLY MOORE architects

MUNNS SLY MOORE ARCHITECTS PTY LTD ABN 30 008 534 019
9 Hall Street | PO Box 5093 | Lyneham ACT 2602 Australia
P + 61 2 6248 8922 F + 61 2 6248 8300
Nominated Architect Robert Sly FAIA ACT #331 NSW #9212 www.munnslymoore.com.au


DRAWING

SITE STRUCTURES -
GATE & FENCE DETAILS


PROJECT
MARIST COLLEGE PENSURST - STH HURSTVILLE SITE (14C11)

LOT 4 DP 790242 CITY SOUTH HURSTVILLE
DATE 12/12/16 FILE C:\Users\jacob\Documents\3973_TEN_WF-17_cjacob\munnslymoore.com.au
DRAWN AB CHECKED CJ VERIFIED EI
STATUS FOR INFORMATION


As indicated @ A1							
0	500	1000	2000	3000	4000	6000	8000
PROJECT NO.	DRAWING NO.	REVISION					
3973	A051	2					

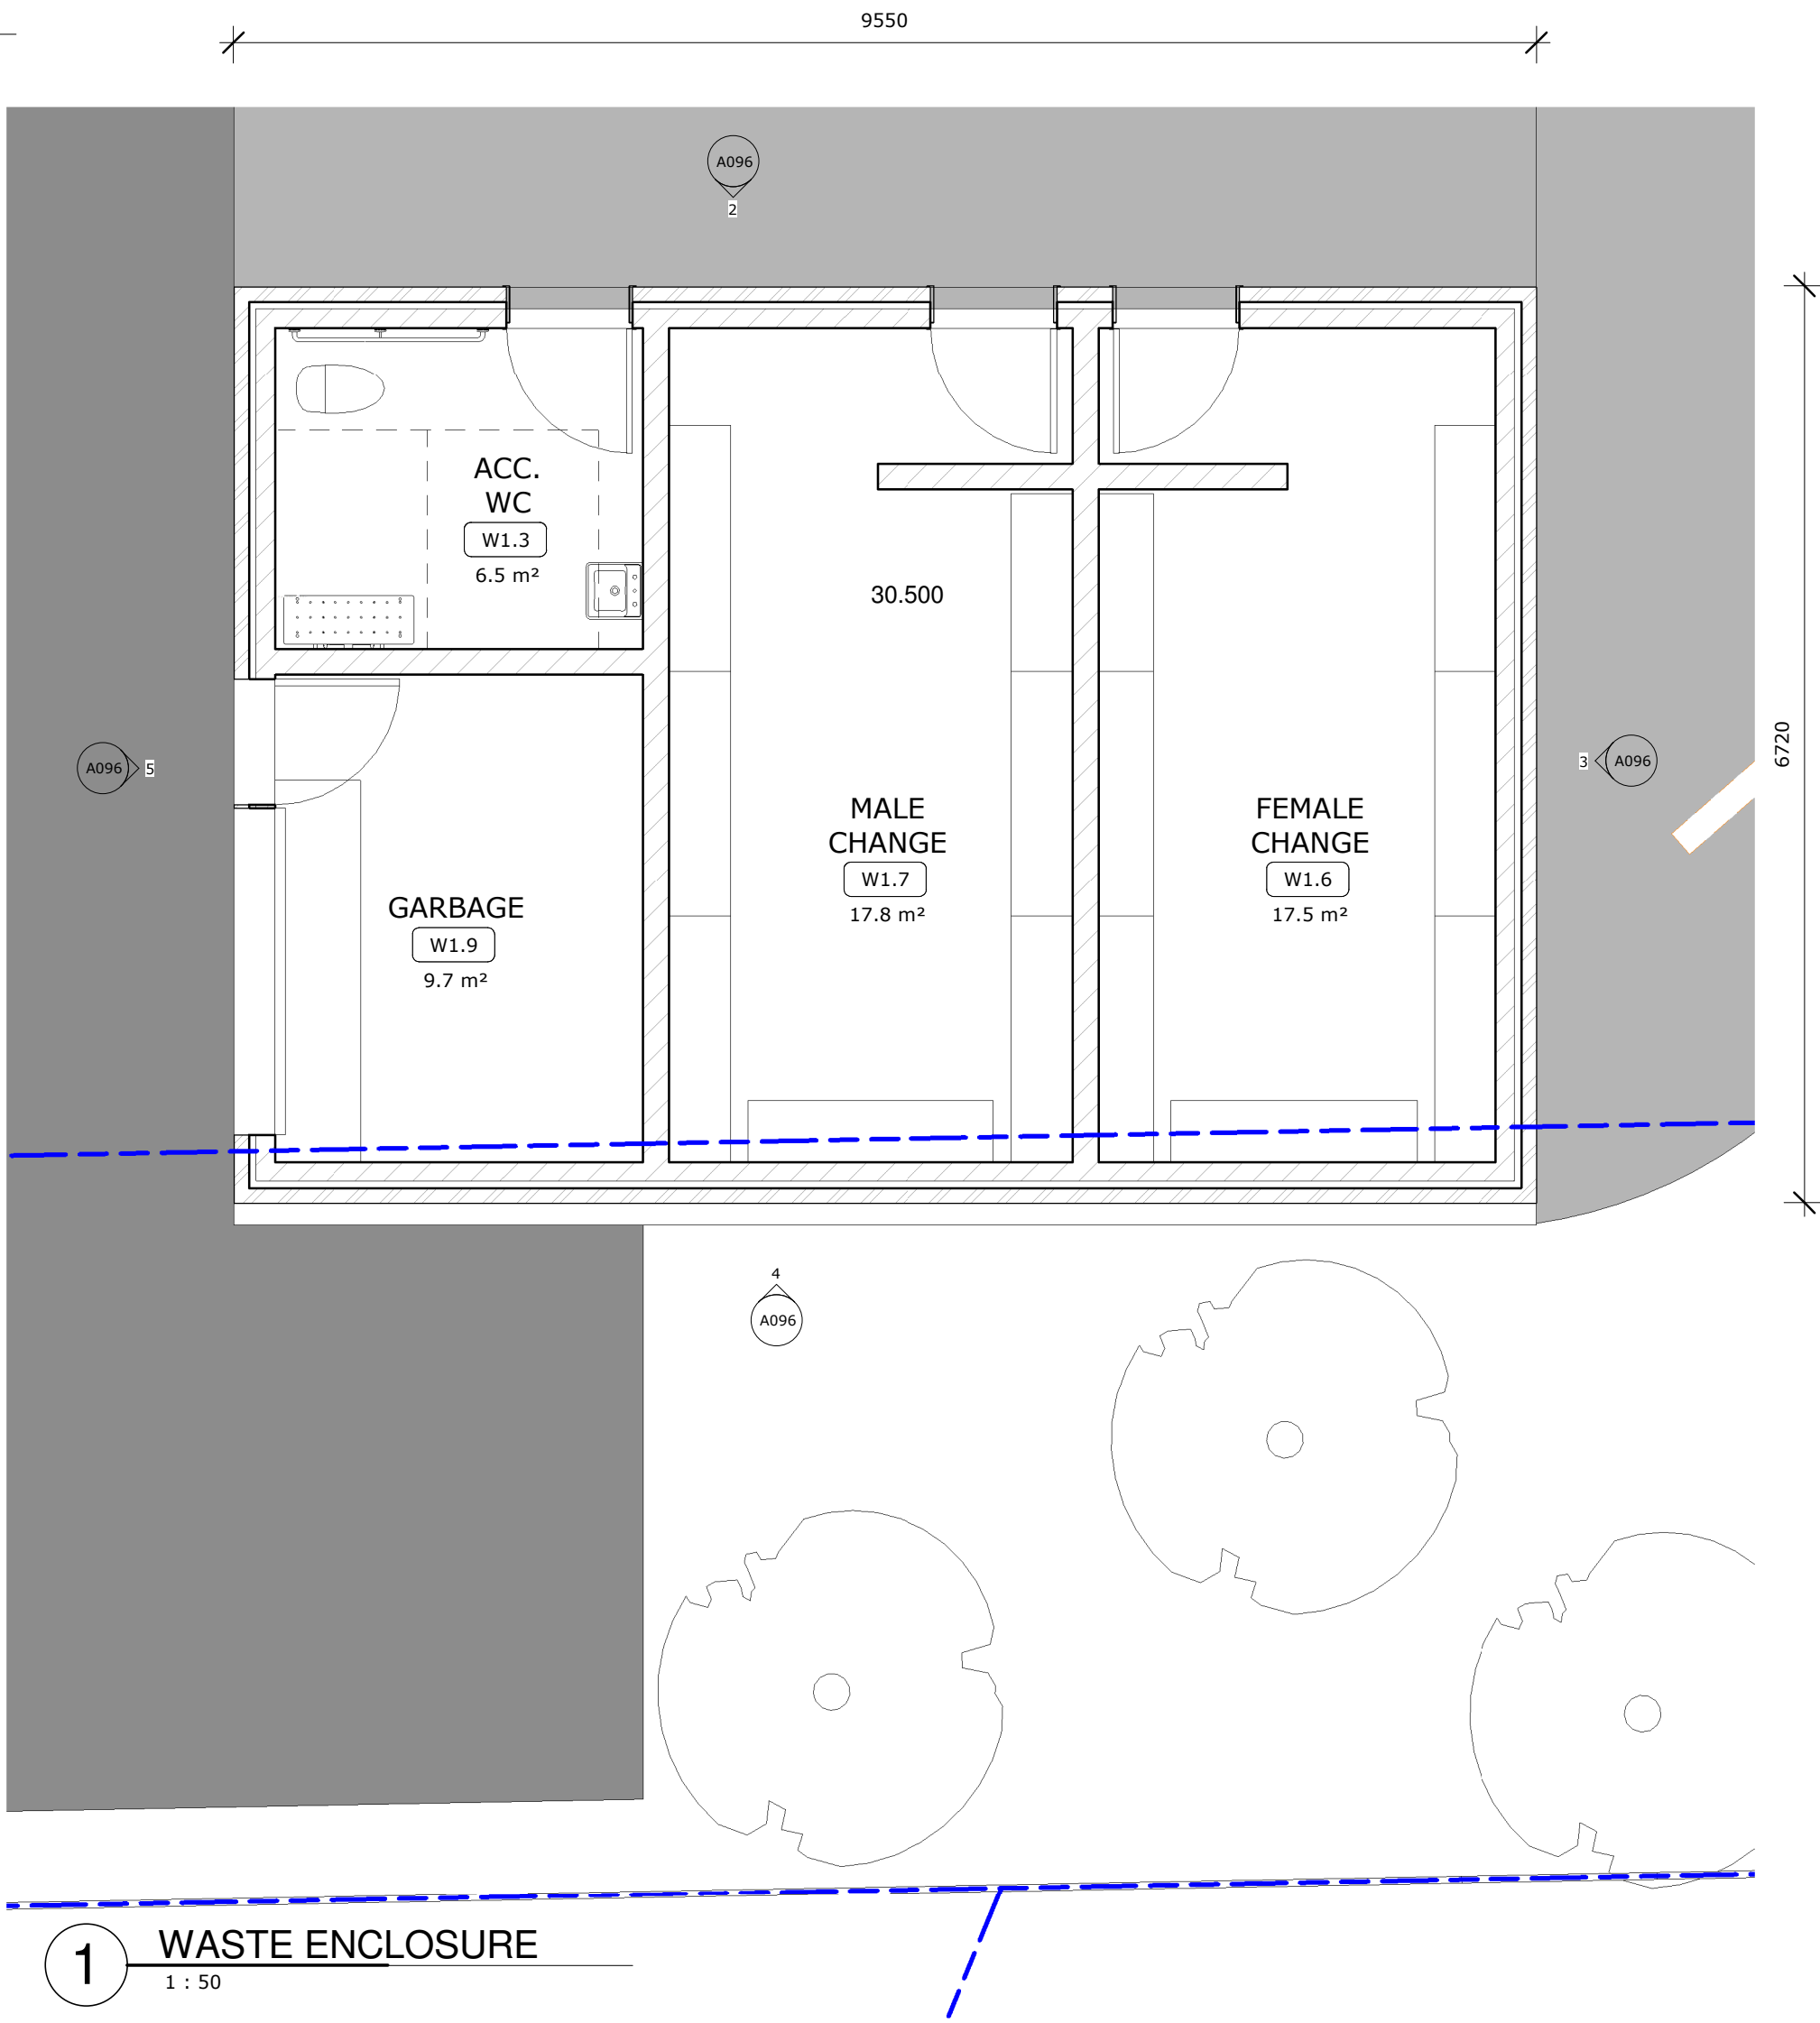


1 WASTE ENCLOSURE
1 : 50

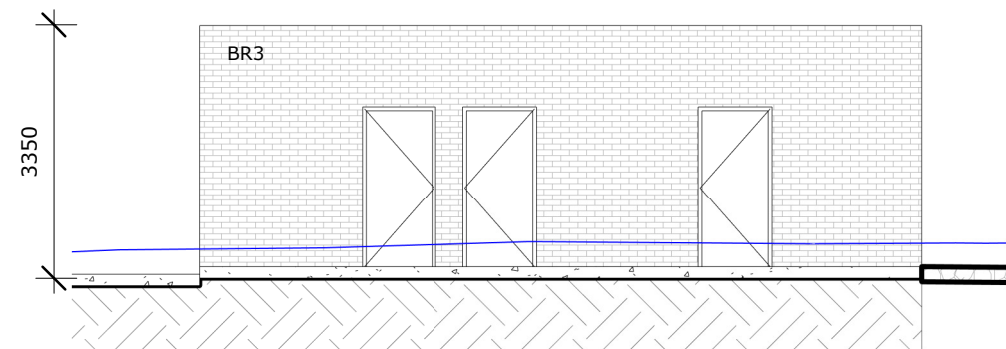


2 ELEVATION 1
1 : 100

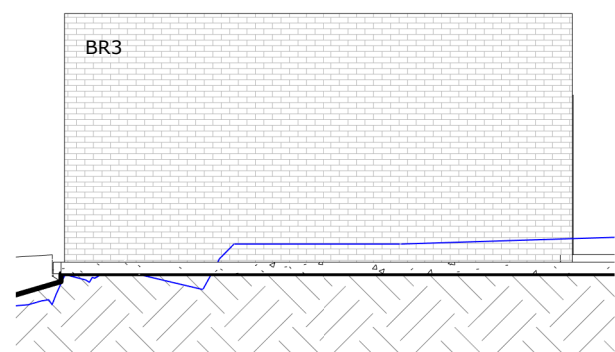


3 ELEVATION 2
1 : 100

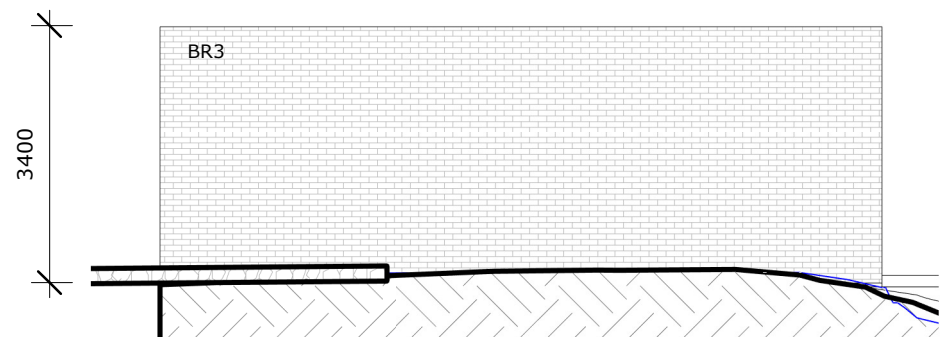


4 ELEVATION 3
1 : 100

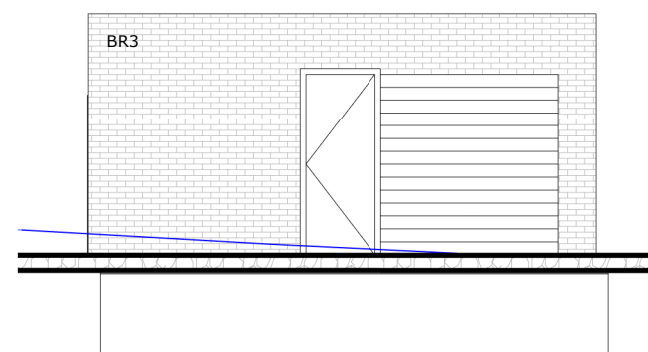


5 ELEVATION 4
1 : 100

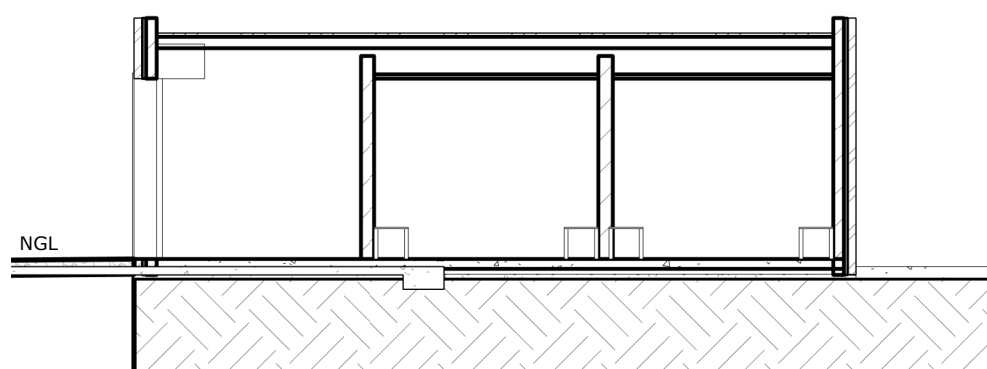


6 SECTION - CHANGE/GARBAGE/BSO
1 : 100

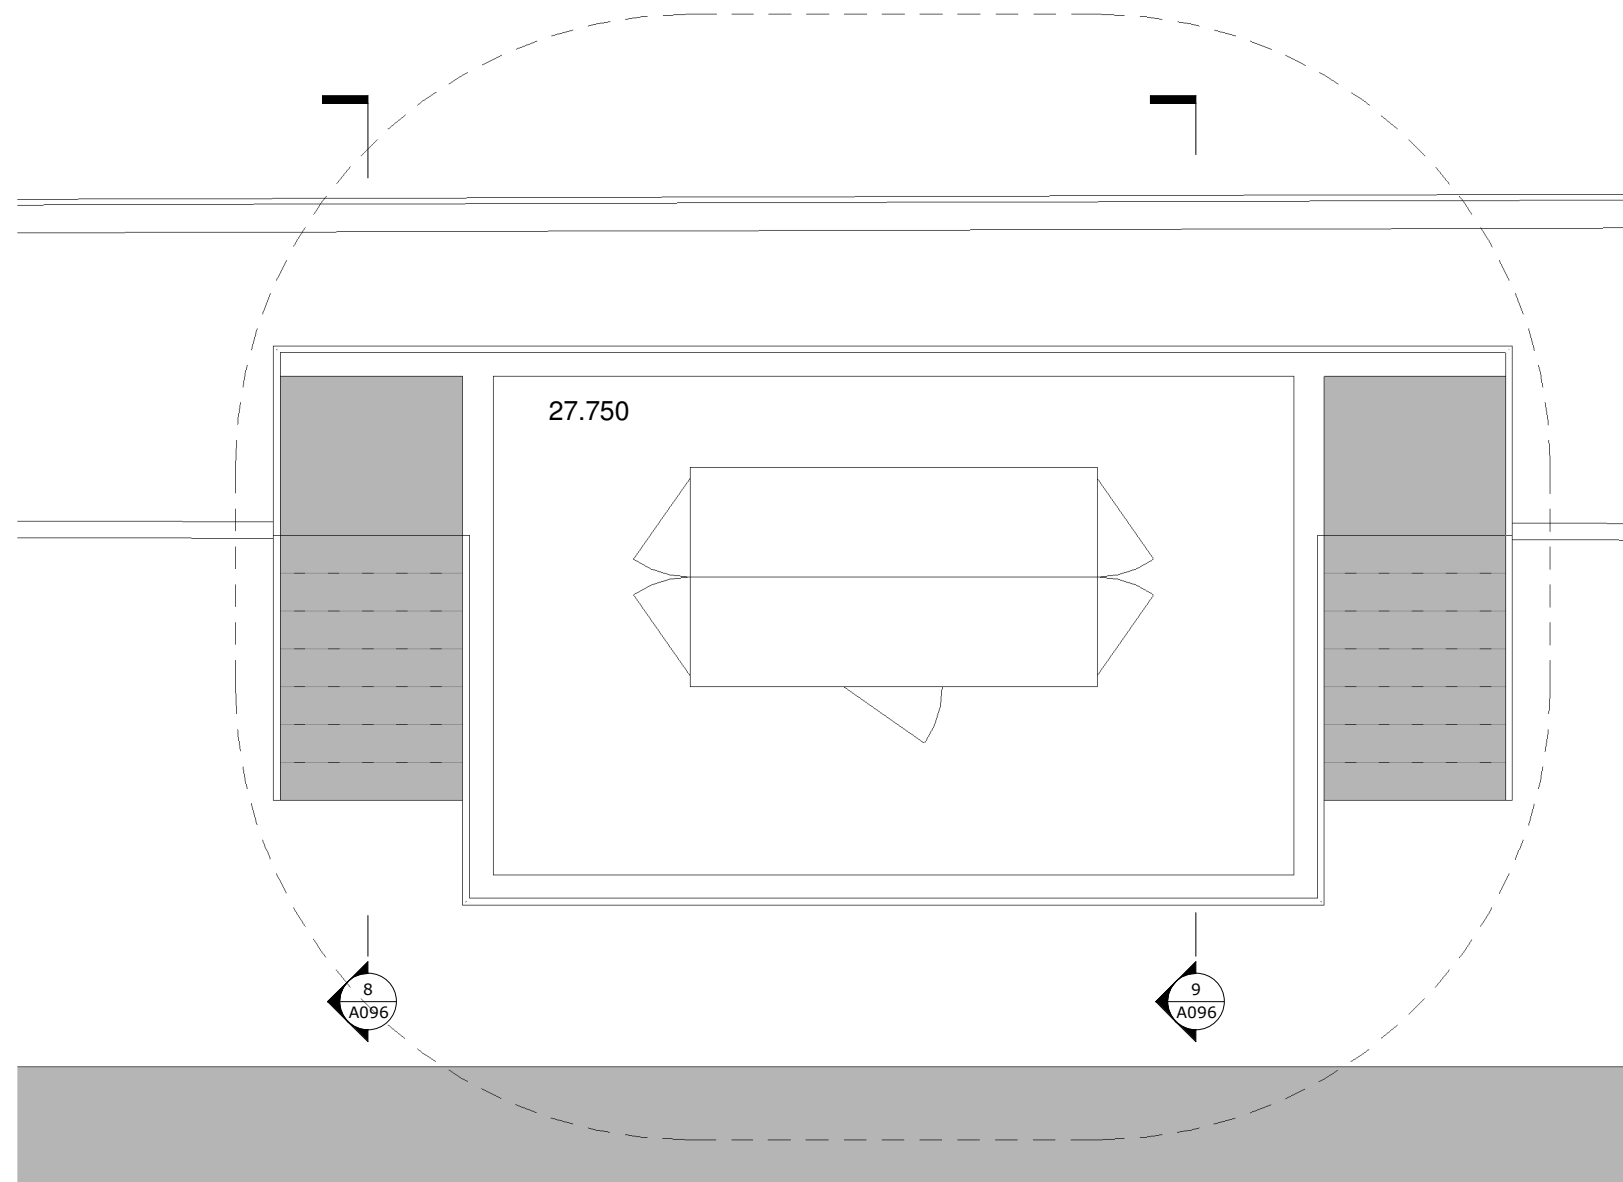

7 SUBSTATION PLATFORM
1 : 50

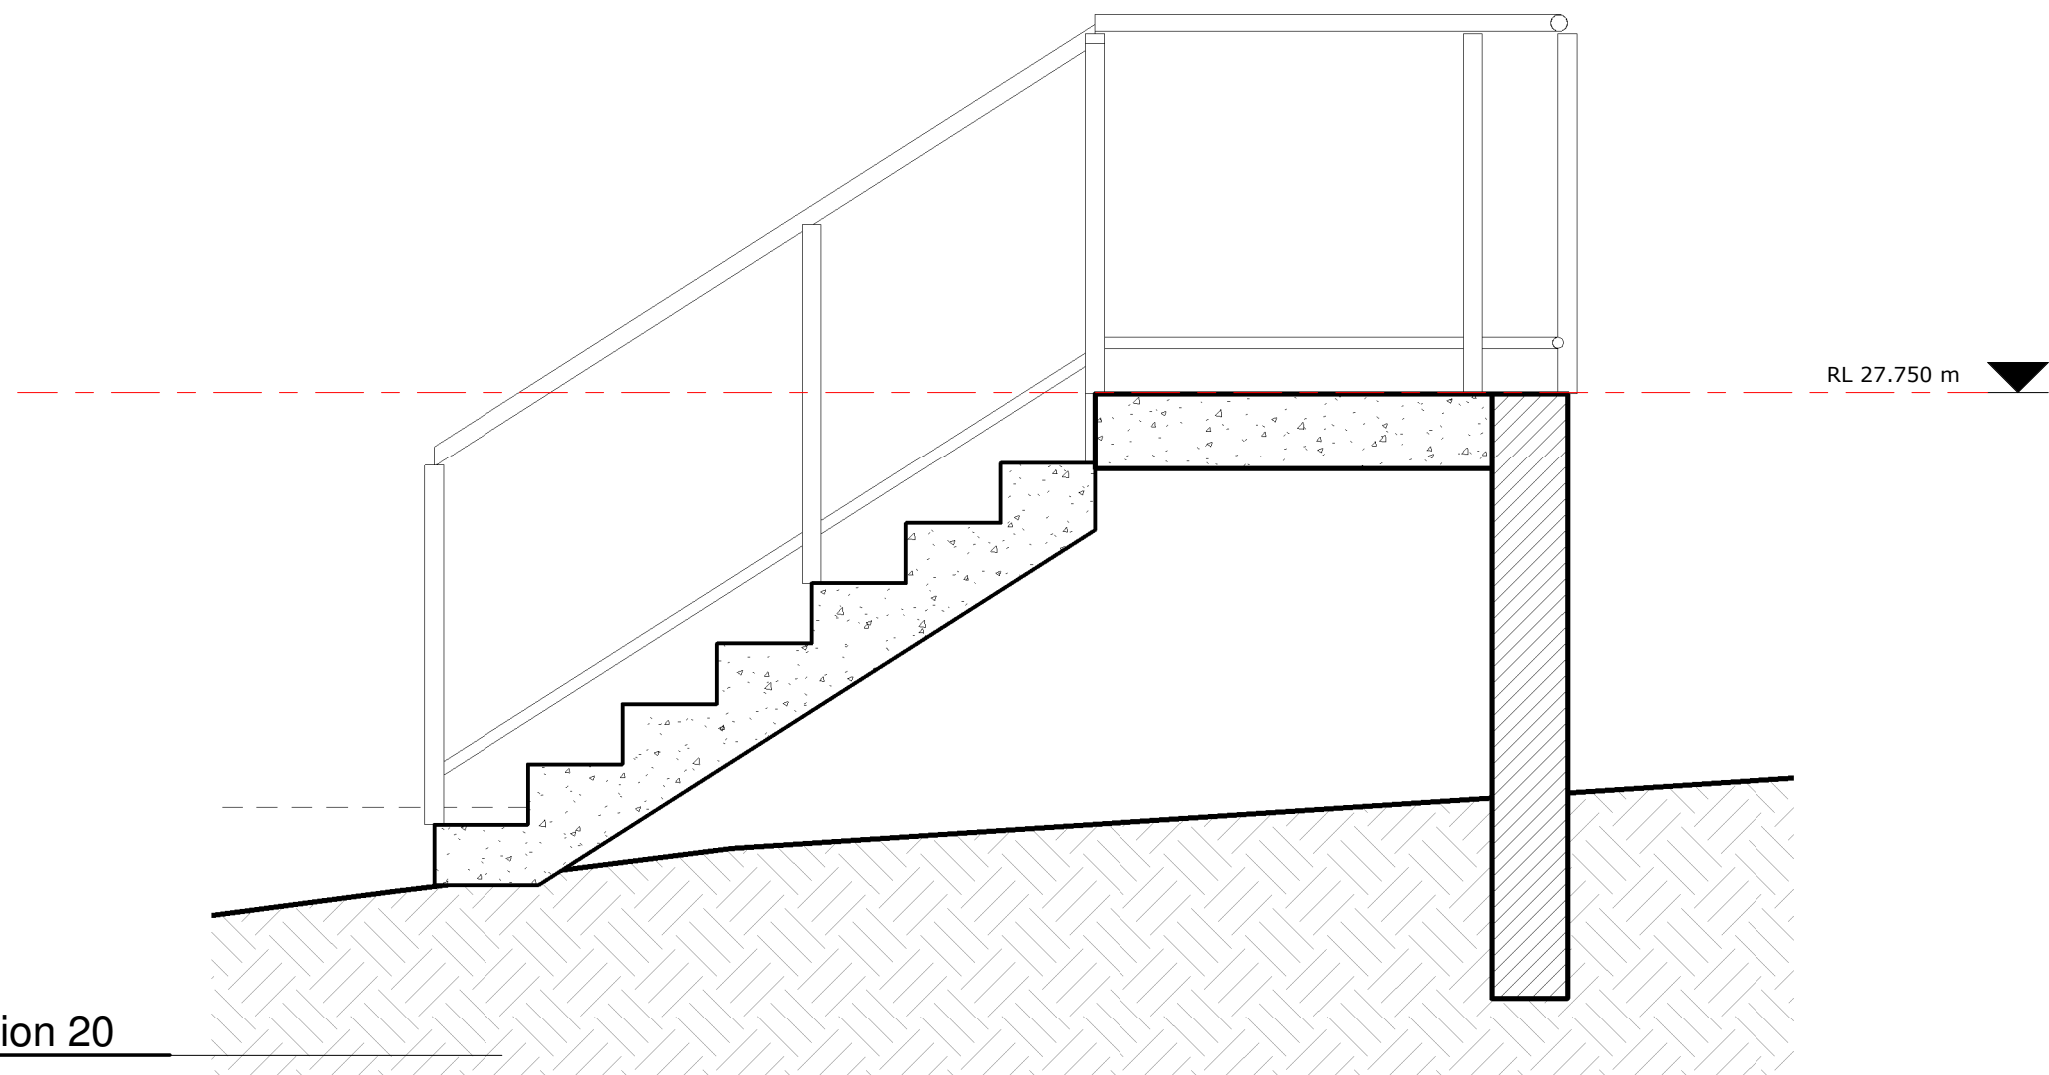

8 Section 20
1 : 20

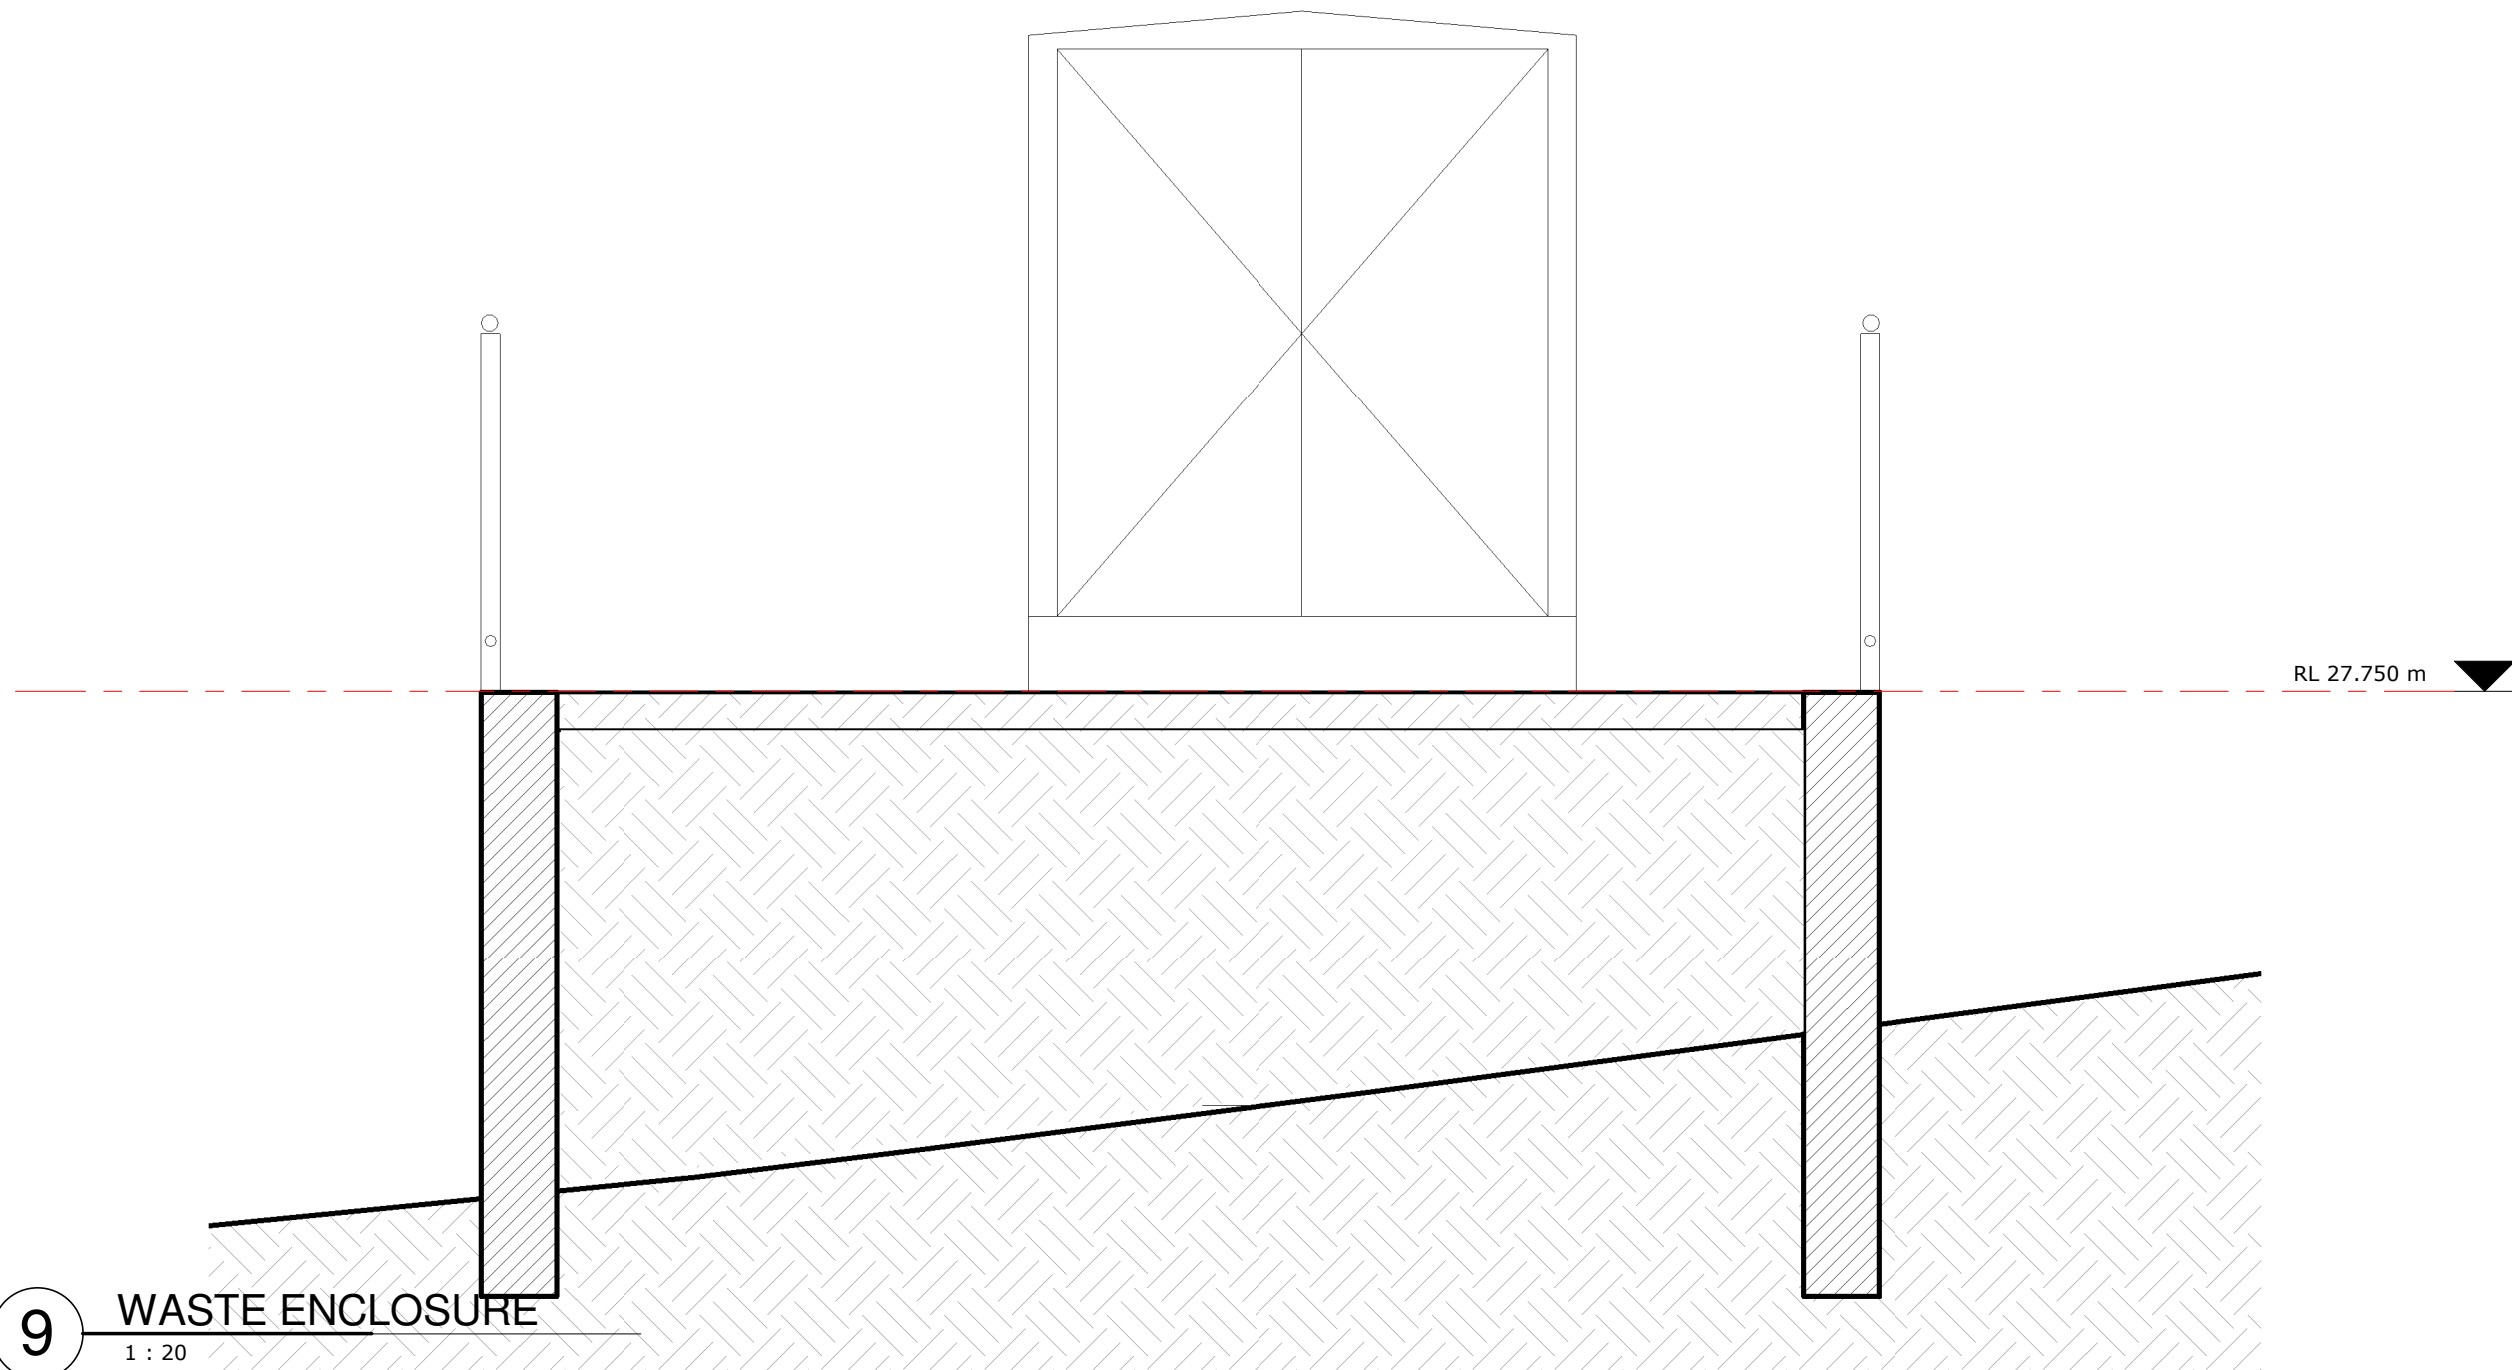

9 WASTE ENCLOSURE
1 : 20

COPYRIGHT © MUNNS SLY MOORE ARCHITECTS 2015
Reproduction of the whole or part of the document constitutes an infringement of copyright. The information, ideas and concepts contained in this document are confidential. The recipient(s) of this document is/are prohibited from disclosing such information, ideas and concepts to any person without the prior written consent of the copyright holder.

- NOTES
1. Use figured dimensions. Do not scale from drawings.
 2. All dimensions are in millimetres, except levels and drawings to scale of 1:500 and smaller which are given in metres.
 3. Drawings to be read in conjunction with specifications and/or schedules.
 4. Contractor to verify all dimensions and levels on site prior to commencing any work or making of shop drawings, and seek instructions if any discrepancies are found.

6	7/12/17	ISSUE FOR DA
5	10/11/17	60% ISSUE
4	29/08/17	INFORMATION ONLY
3	28/07/17	CONSULTANT COORDINATION
2	26/06/17	RE-ISSUE DA APPROVAL
1	16/06/17	ISSUE FOR DA APPROVAL
NO.	DATE	DESCRIPTION

STRUCTURAL + ENVIRONMENTAL

TTW Taylor
Thomson
Whitting

HYDRAULIC + CIVIL
AJ Whipps Consulting Group
2/101 Union St, McMahon's Point
NSW 2060 Australia
t: 61 2 8923 8444
f: 61 2 8923 8484
sydney@ajwhipps.com.au
ajwhipps.com.au

BUILDING SERVICES
Level 23, 101 Miller Street
North Sydney
New South Wales
Australia
+61 (02) 9637 1000
general@jhaengineers.com.au
www.jhaservices.com

LANDSCAPE ARCHITECT
Umbaco
LANDSCAPE ARCHITECTS PTY LTD
Suite 104, 283 Alfred Street
North Sydney NSW 2060
T 02 9955 6772
www.umbaco.com.au

CLIENT
Sydney Catholic Schools
MARIST CATHOLIC COLLEGE PENSURST

MUNNS SLY MOORE architects

MUNNS SLY MOORE ARCHITECTS PTY LTD ABN 30 008 534 019
9 Hall Street PO Box 5093 Lyneham ACT 2602 Australia
P + 61 2 6248 8922 F + 61 2 6248 8300
www.munnsslymoore.com.au

Nominated Architect Robert Sly FAIA ACT #331 NSW #9212

DRAWING

SITE STRUCTURES
SHEET 2

PROJECT
MARIST COLLEGE
PENSURST - STH
HURSTVILLE SITE
(14C11)


LOT 4 DP 790242 CITY SOUTH HURSTVILLE
DATE 06/22/17 FILE C:\Users\jacobr\Documents\3973_TEN_WF-17_cjacobr@munnsslymoore.com.au
DRAWN RR CHECKED CJ VERIFIED EI
STATUS FOR COORDINATION


As indicated @ A1

0	2.5	5	10	15	20	25	30
---	-----	---	----	----	----	----	----

PROJECT NO. DRAWING NO. REVISION

3973 A096 6

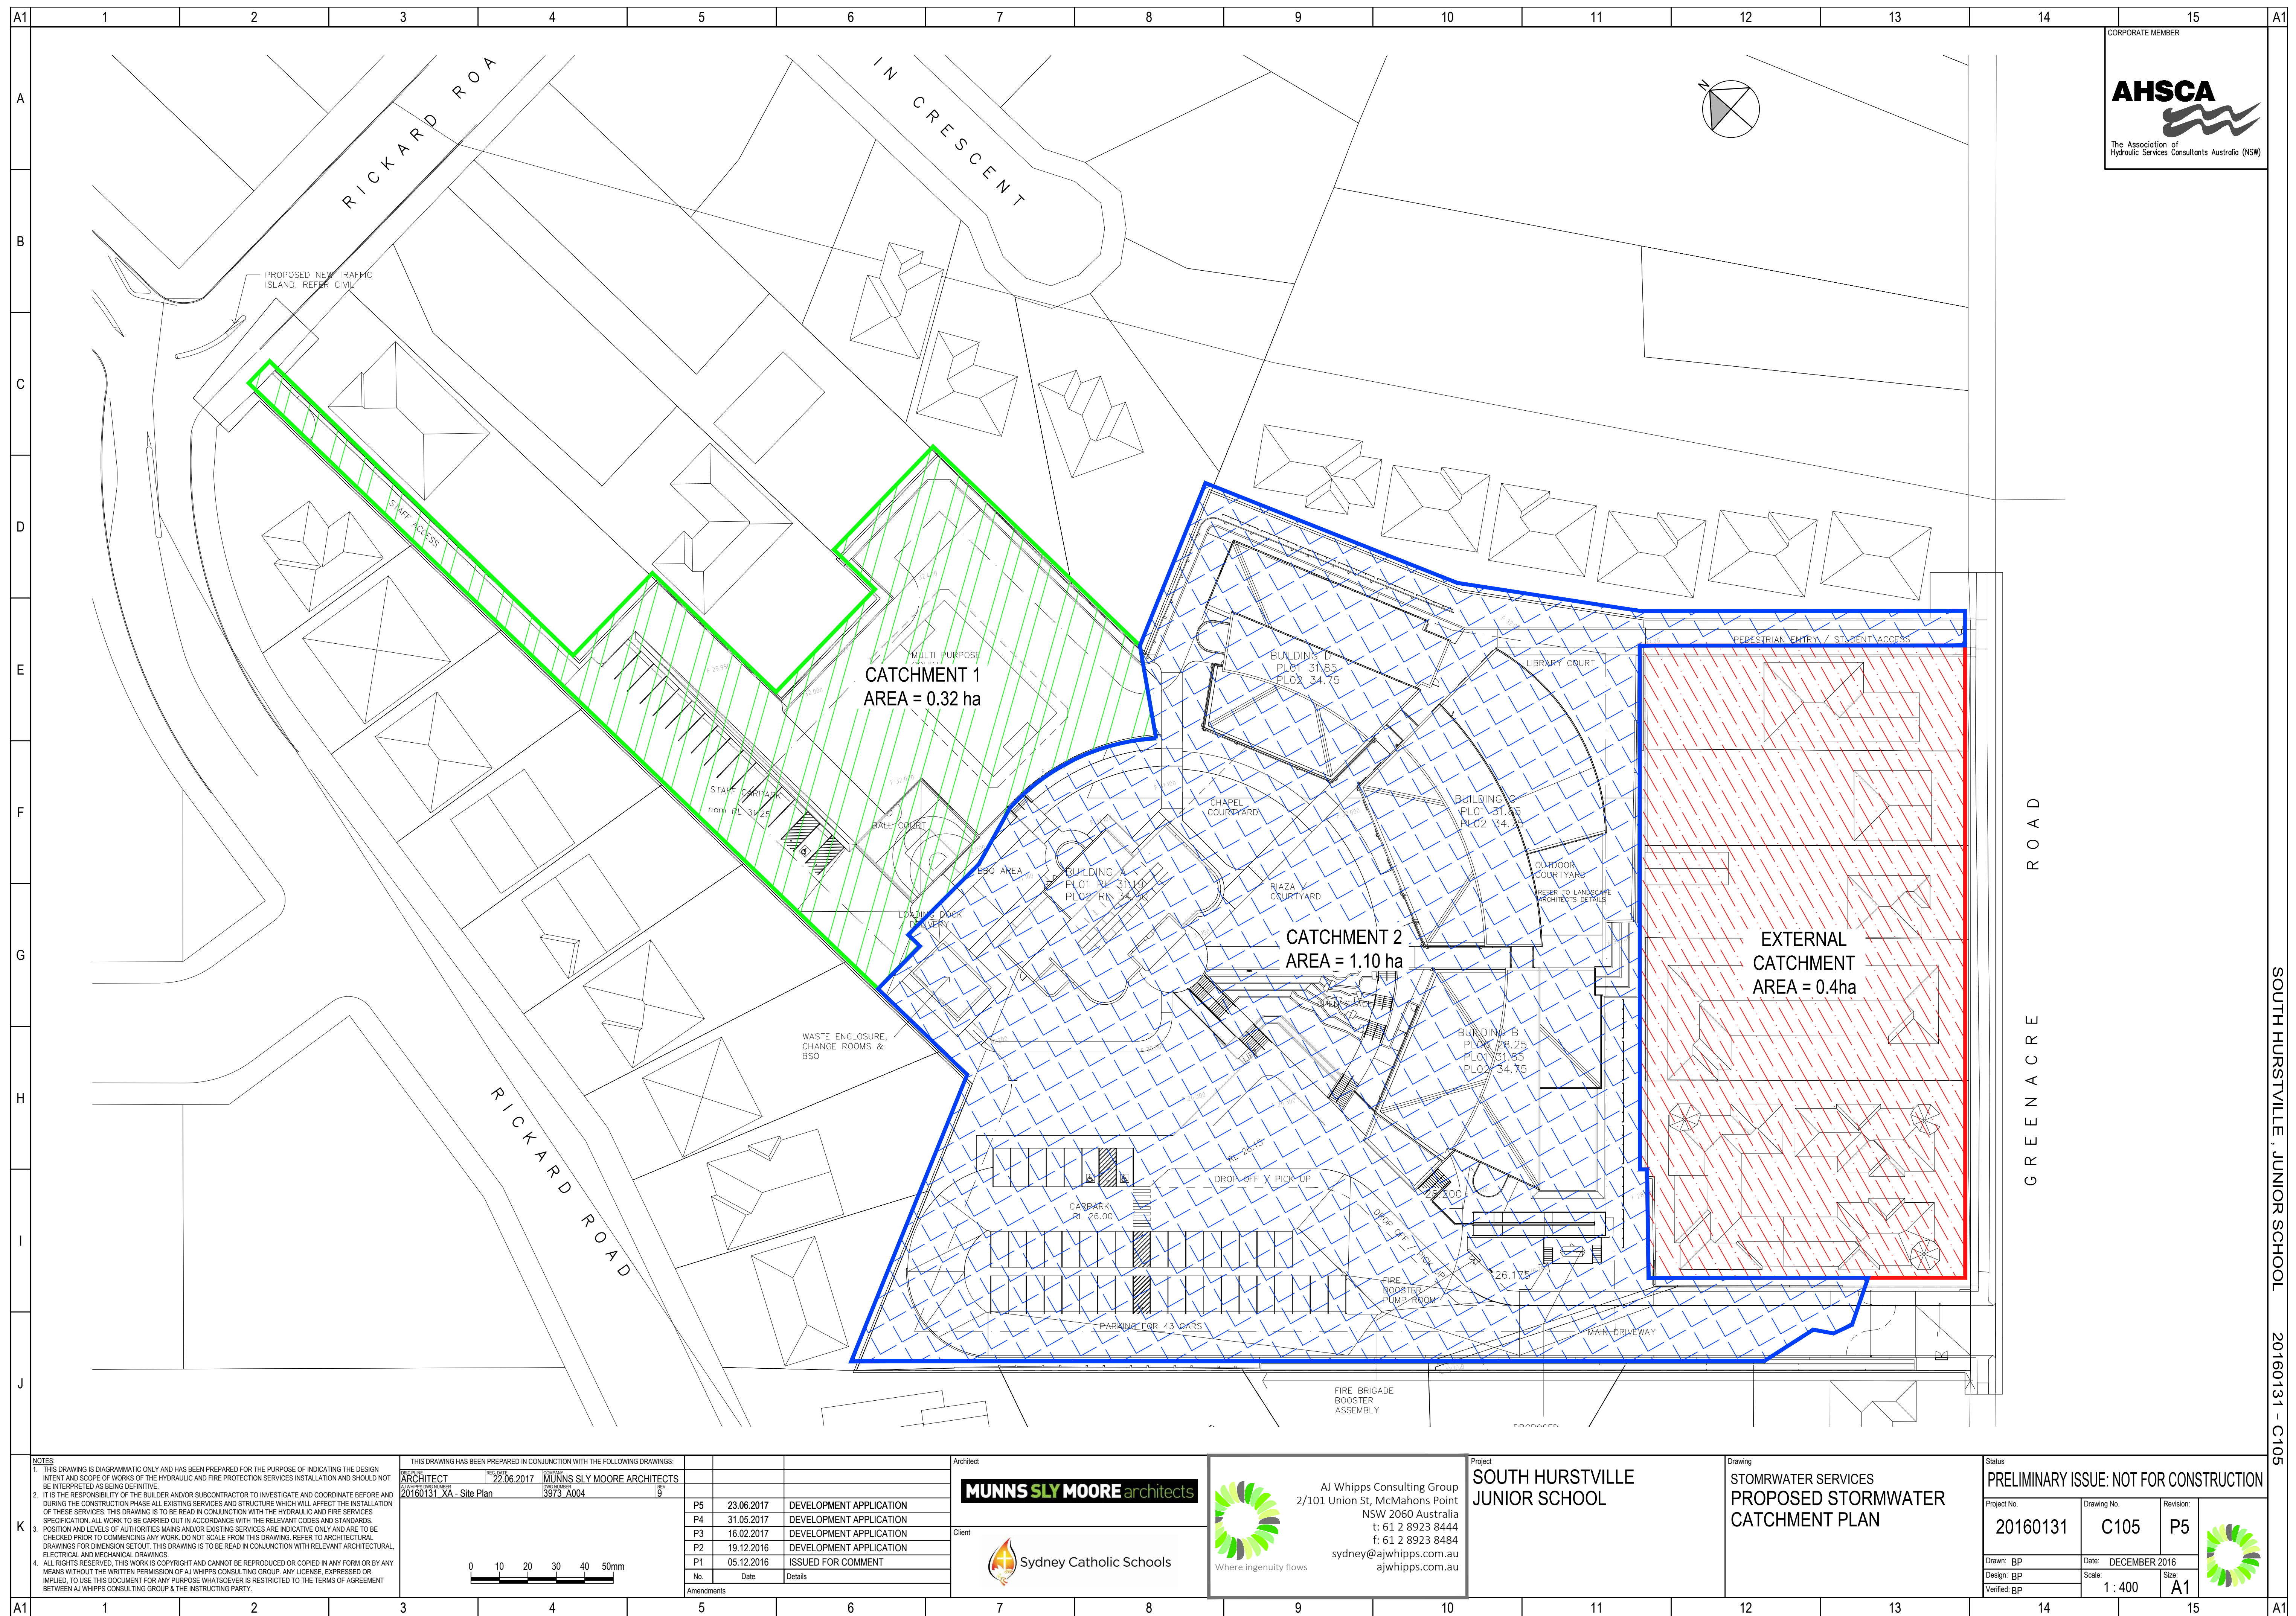

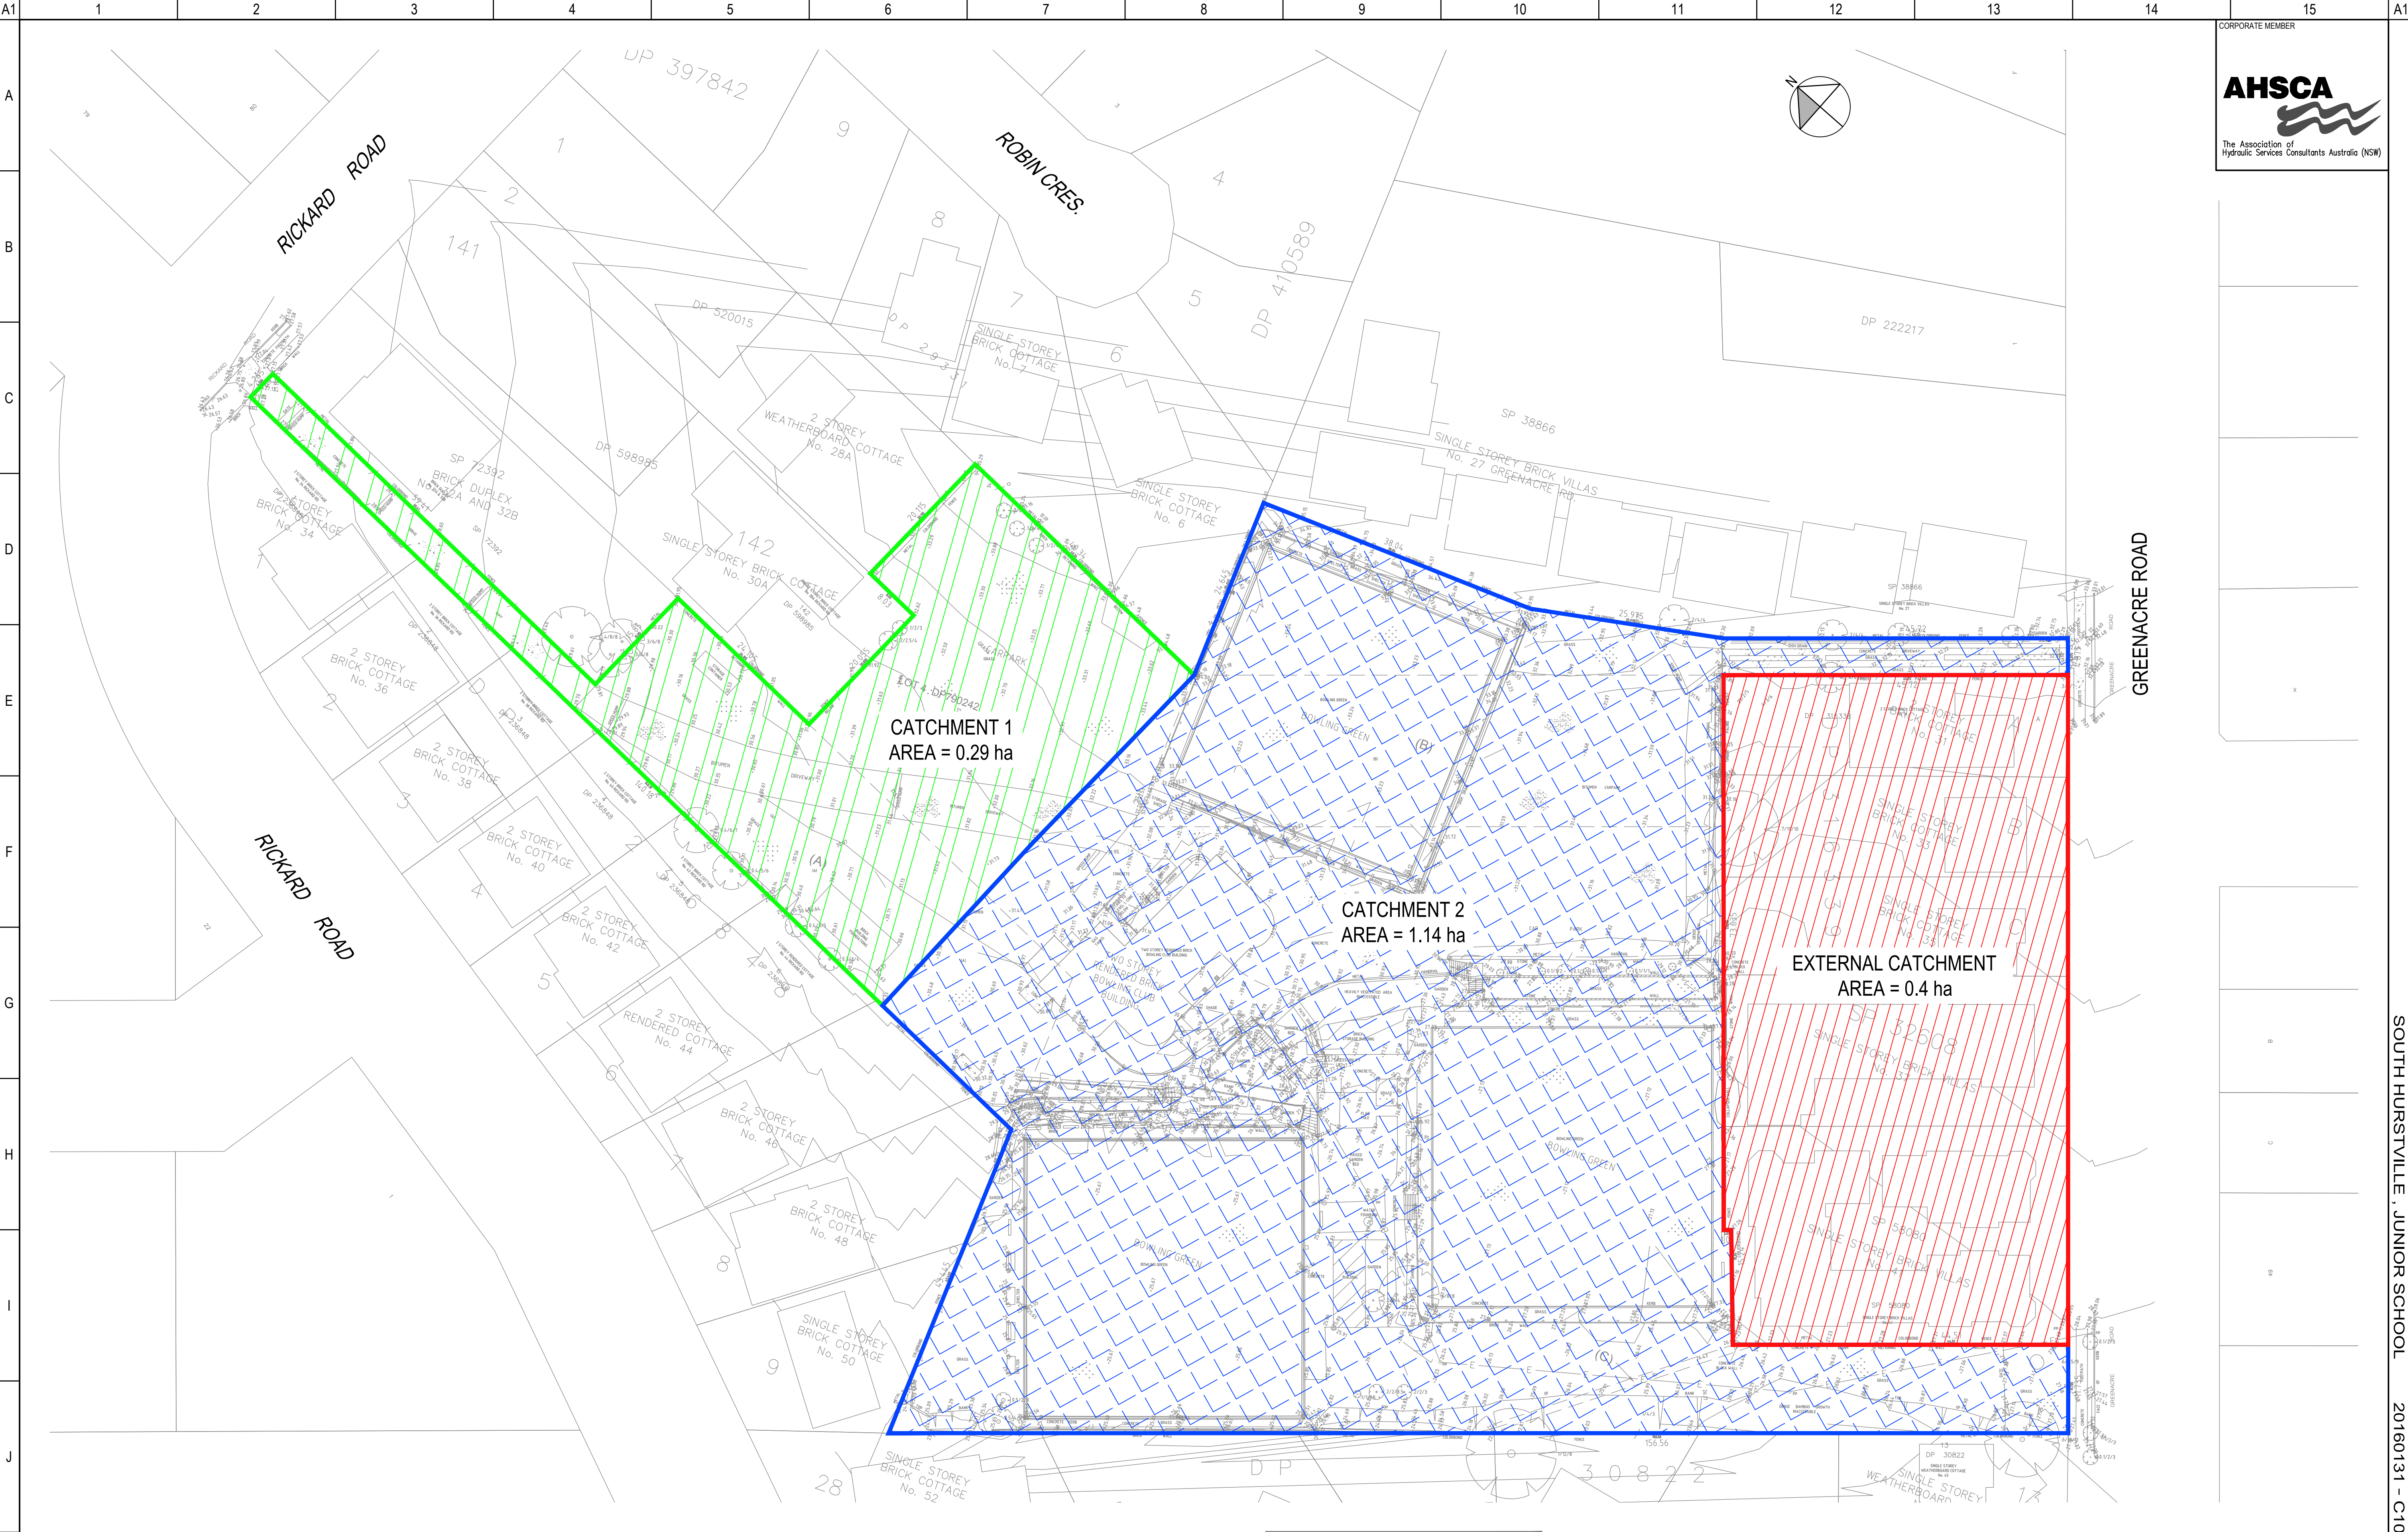

CORPORATE MEMBER

AHSCA
The Association of
Hydraulic Services Consultants Australia (NSW)

NOTES

1. THIS DRAWING IS DIAGRAMMATIC ONLY AND HAS BEEN PREPARED FOR THE PURPOSE OF INDICATING THE DESIGN INTENT AND SCOPE OF WORKS OF THE HYDRAULIC AND FIRE PROTECTION SERVICES INSTALLATION AND SHOULD NOT BE INTERPRETED AS BEING DEFINITIVE.

2. IT IS THE RESPONSIBILITY OF THE BUILDER AND/OR SUBCONTRACTOR TO INVESTIGATE AND COORDINATE BEFORE AND DURING THE CONSTRUCTION PHASE ALL EXISTING SERVICES AND STRUCTURE WHICH WILL AFFECT THE INSTALLATION OF THESE SERVICES. THIS DRAWING IS TO BE READ IN CONJUNCTION WITH THE HYDRAULIC AND FIRE SERVICES SPECIFICATION. ALL WORK TO BE CARRIED OUT IN ACCORDANCE WITH THE RELEVANT CODES AND STANDARDS.

3. POSITION AND LEVELS OF AUTHORITIES MAINS AND/OR EXISTING SERVICES ARE INDICATIVE ONLY AND ARE TO BE CHECKED PRIOR TO COMMENCING ANY WORK. DO NOT SCALE FROM THIS DRAWING. REFER TO ARCHITECTURAL DRAWINGS FOR DIMENSION SETOUT. THIS DRAWING IS TO BE READ IN CONJUNCTION WITH RELEVANT ARCHITECTURAL, ELECTRICAL AND MECHANICAL DRAWINGS.

4. ALL RIGHTS RESERVED. THIS WORK IS COPYRIGHT AND CANNOT BE REPRODUCED OR COPIED IN ANY FORM OR BY ANY MEANS WITHOUT THE WRITTEN PERMISSION OF AJ WHIPPS CONSULTING GROUP. ANY LICENSE, EXPRESSED OR IMPLIED, TO USE THIS DOCUMENT FOR ANY PURPOSE WHATSOEVER IS RESTRICTED TO THE TERMS OF AGREEMENT BETWEEN AJ WHIPPS CONSULTING GROUP & THE INSTRUCTING PARTY.

THIS DRAWING HAS BEEN PREPARED IN CONJUNCTION WITH THE FOLLOWING DRAWINGS:

P3	31.05.2017	DEVELOPMENT APPLICATION
P2	19.12.2016	DEVELOPMENT APPLICATION
P1	05.12.2016	ISSUED FOR COMMENT
No.	Date	Details
Amendments		

01020304050mm

Architect

MUNNS SLY MOORE architects

Client

Sydney Catholic Schools

Project

SOUTH HURSTVILLE JUNIOR SCHOOL

Project

SOUTH HURSTVILLE JUNIOR SCHOOL

Drawing

STORMWATER SERVICES
EXISTING STORMWATER
CATCHMENT PLAN

Status

PRELIMINARY ISSUE: NOT FOR CONSTRUCTION

Drawn: BP

Design: BP


Verified: BP

Date: DECEMBER 2016

Scale: 1:400


Revision: P3

Size: A1

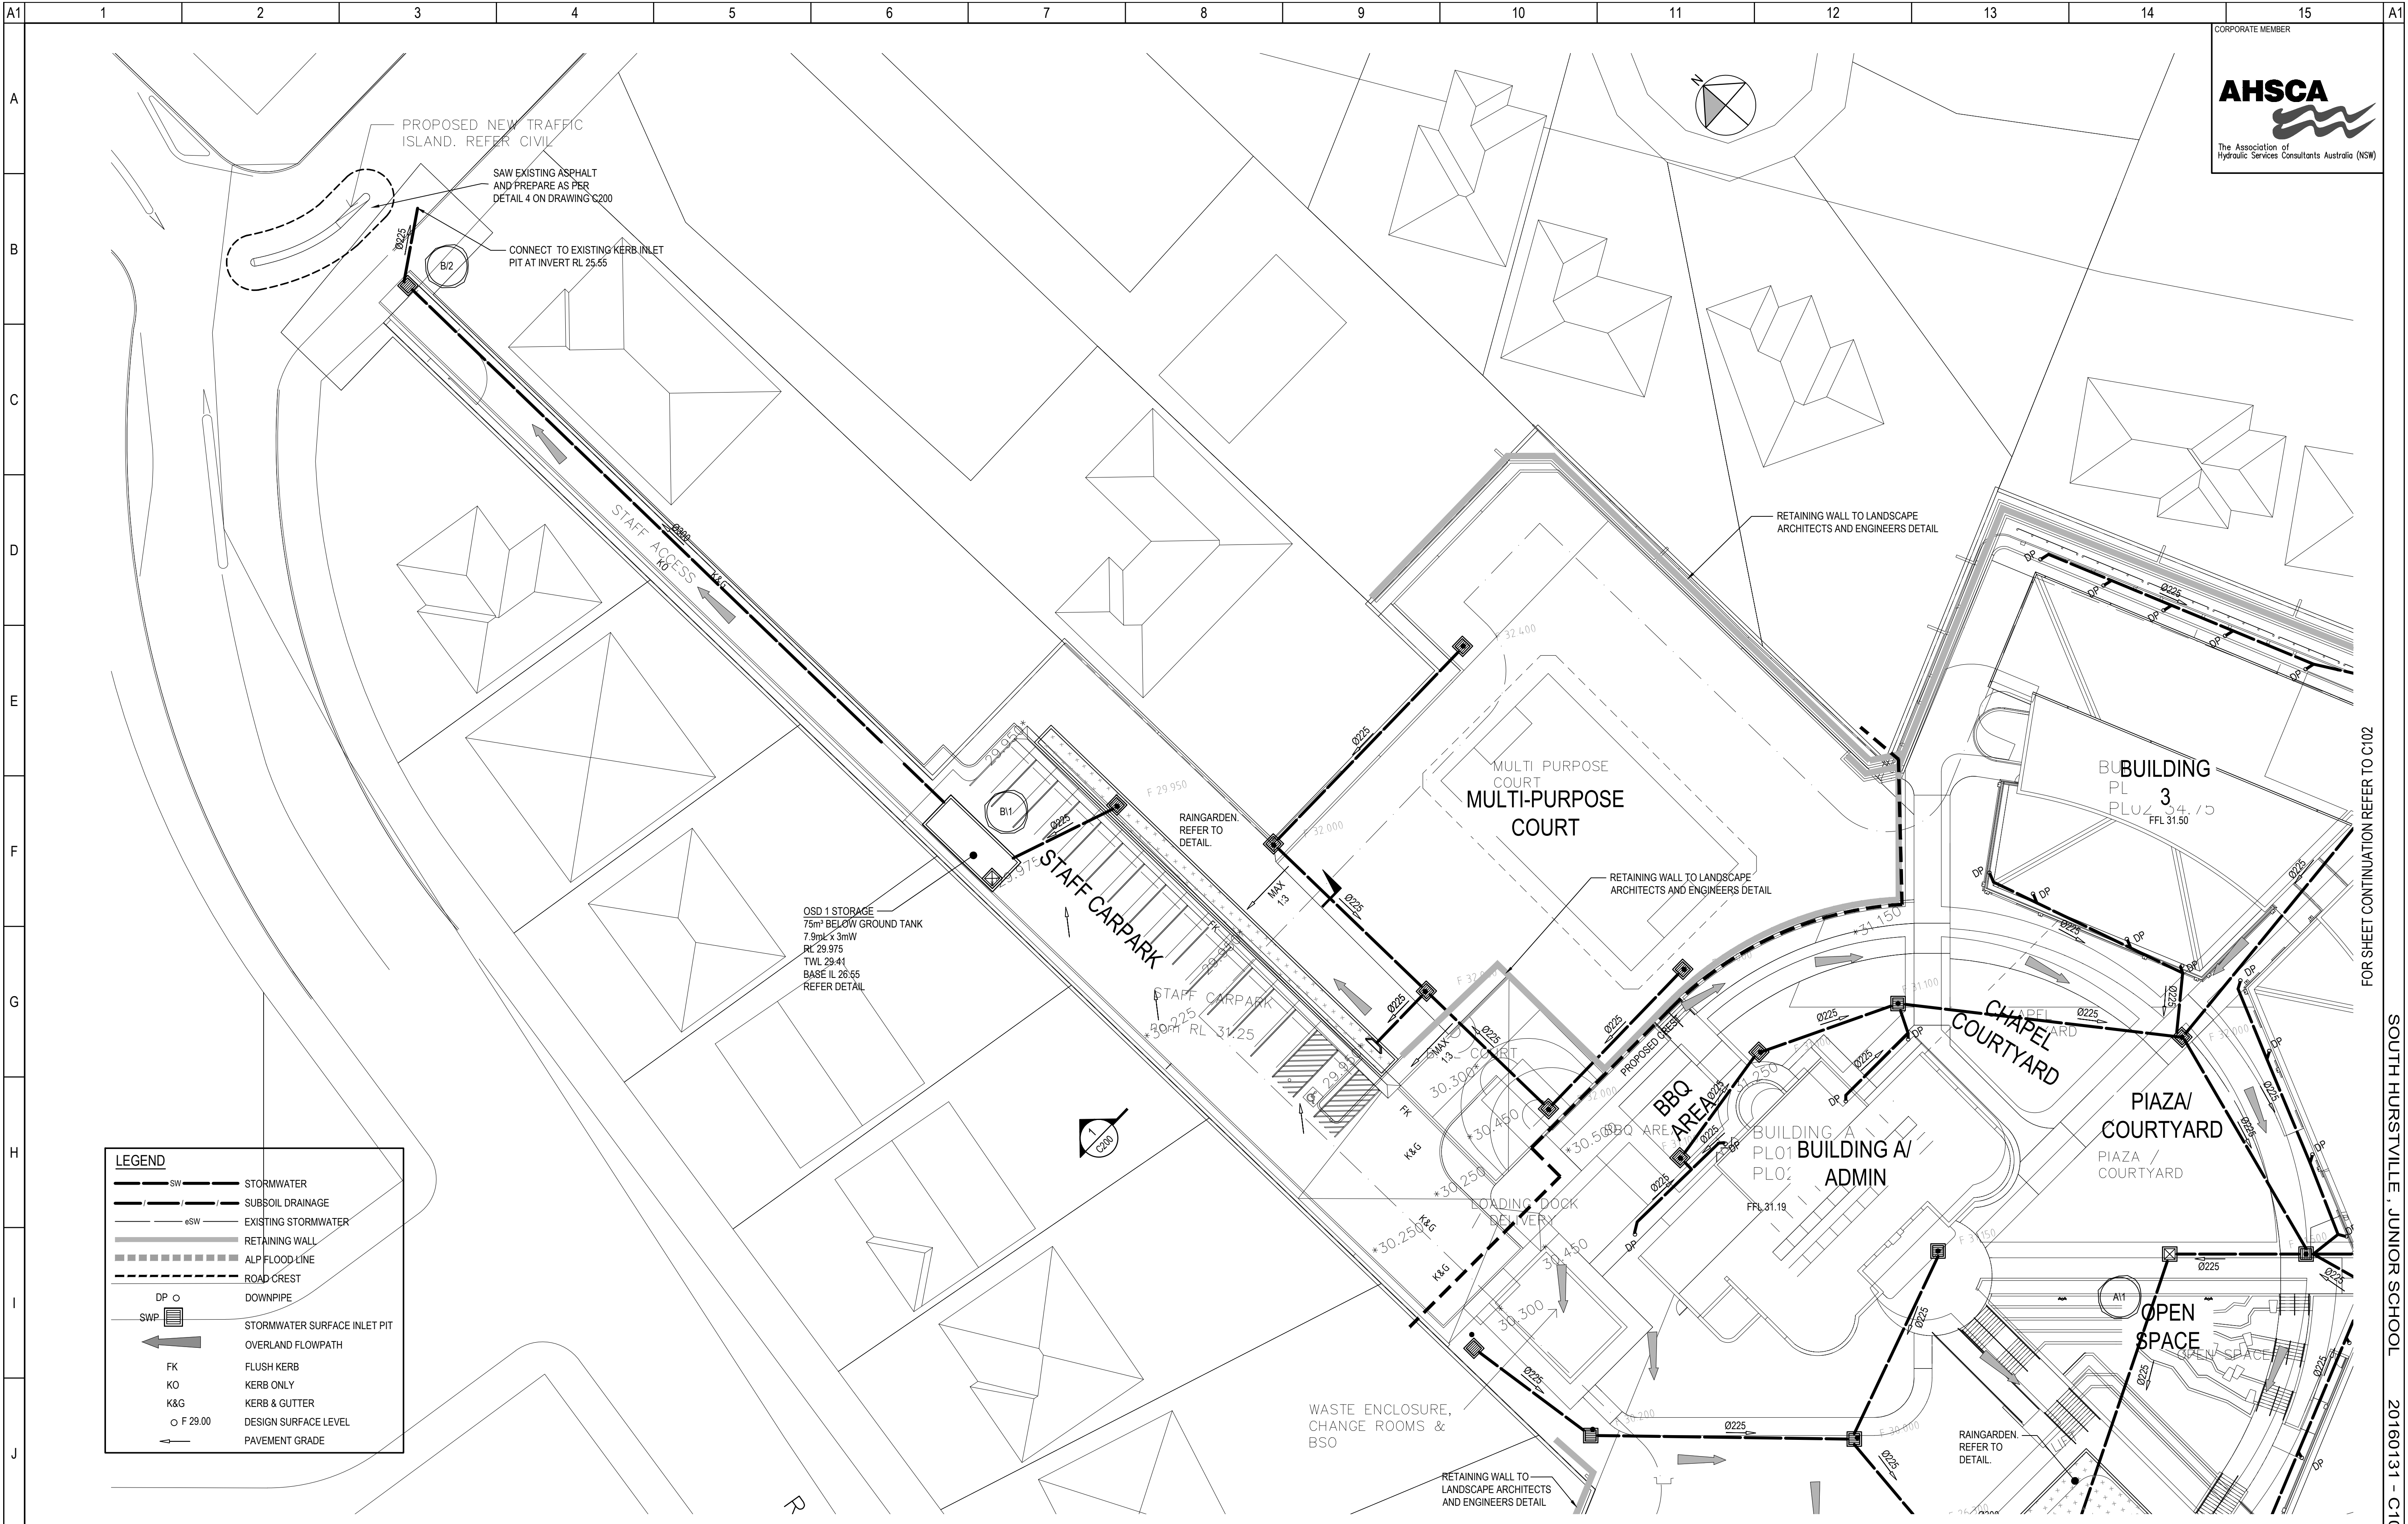

LEGEND	
	STORMWATER
	SUBSOIL DRAINAGE
	EXISTING STORMWATER
	RETAINING WALL
	ALP FLOOD LINE
	ROAD CREST
	DOWNPIPE
	STORMWATER SURFACE INLET PIT
	OVERLAND FLOWPATH
	FLUSH KERB
	KERB ONLY
	KERB & GUTTER
	DESIGN SURFACE LEVEL
	PAVEMENT GRADE

K	NOTES: 1. THIS DRAWING IS DIAGRAMMATIC ONLY AND HAS BEEN PREPARED FOR THE PURPOSE OF INDICATING THE DESIGN INTENT AND SCOPE OF WORKS OF THE HYDRAULIC AND FIRE PROTECTION SERVICES INSTALLATION AND SHOULD NOT BE INTERPRETED AS BEING DEFINITIVE. 2. IT IS THE RESPONSIBILITY OF THE BUILDER AND/OR SUBCONTRACTOR TO INVESTIGATE AND COORDINATE BEFORE AND DURING THE CONSTRUCTION PHASE ALL EXISTING SERVICES AND STRUCTURE WHICH WILL AFFECT THE INSTALLATION OF THESE SERVICES. THIS DRAWING IS TO BE READ IN CONJUNCTION WITH THE HYDRAULIC AND FIRE SERVICES SPECIFICATION. ALL WORK TO BE CARRIED OUT IN ACCORDANCE WITH THE RELEVANT CODES AND STANDARDS. 3. POSITION AND LEVELS OF AUTHORITIES MANS AND/OR EXISTING SERVICES ARE INDICATIVE ONLY AND ARE TO BE CHECKED PRIOR TO COMMENCING ANY WORK. DO NOT SCALE FROM THIS DRAWING. REFER TO ARCHITECTURAL DRAWINGS FOR DIMENSION SETOUT. THIS DRAWING IS TO BE READ IN CONJUNCTION WITH RELEVANT ARCHITECTURAL, ELECTRICAL AND MECHANICAL DRAWINGS. 4. ALL RIGHTS RESERVED. THIS WORK IS COPYRIGHT AND CANNOT BE REPRODUCED OR COPIED IN ANY FORM OR BY ANY MEANS WITHOUT THE WRITTEN PERMISSION OF AJ WHIPPS CONSULTING GROUP. ANY LICENSE, EXPRESSED OR IMPLIED, TO USE THIS DOCUMENT FOR ANY PURPOSE WHATSOEVER IS RESTRICTED TO THE TERMS OF AGREEMENT BETWEEN AJ WHIPPS CONSULTING GROUP & THE INSTRUCTING PARTY.										THIS DRAWING HAS BEEN PREPARED IN CONJUNCTION WITH THE FOLLOWING DRAWINGS: ARCHITECT 22.06.2017 /MUNNS SLY MOORE ARCHITECTS 20160131_XA - Site Plan 3973_A004 9 0 10 20 30 40 50mm <table><tr><td>P5</td><td>23.06.2017</td><td>DEVELOPMENT APPLICATION</td></tr><tr><td>P4</td><td>31.05.2017</td><td>DEVELOPMENT APPLICATION</td></tr><tr><td>P3</td><td>16.02.2017</td><td>DEVELOPMENT APPLICATION</td></tr><tr><td>P2</td><td>19.12.2016</td><td>DEVELOPMENT APPLICATION</td></tr><tr><td>P1</td><td>05.12.2016</td><td>ISSUED FOR COMMENT</td></tr><tr><td>No.</td><td>Date</td><td>Details</td></tr><tr><td colspan="3">Amendments</td></tr></table>										P5	23.06.2017	DEVELOPMENT APPLICATION	P4	31.05.2017	DEVELOPMENT APPLICATION	P3	16.02.2017	DEVELOPMENT APPLICATION	P2	19.12.2016	DEVELOPMENT APPLICATION	P1	05.12.2016	ISSUED FOR COMMENT	No.	Date	Details	Amendments			Architect MUNNS SLY MOORE architects Client Sydney Catholic Schools Where ingenuity flows Architect AJ Whipps Consulting Group 2/101 Union St, McMahon's Point NSW 2060 Australia t: 61 2 8923 8444 f: 61 2 8923 8484 sydney@ajwhipps.com.au ajwhipps.com.au										Project SOUTH HURSTVILLE JUNIOR SCHOOL Drawing STORMWATER SERVICES SITEWORKS AND STORMWATER DRAINAGE PLAN SHEET 1										Status PRELIMINARY ISSUE: NOT FOR CONSTRUCTION Project No. 20160131 Drawing No. C101 Revision: P5 Drawn: BP Design: BP Verified: BP Date: DECEMBER 2016 Scale: 1 : 250 Size: A1									
	P5	23.06.2017	DEVELOPMENT APPLICATION	
	P4	31.05.2017	DEVELOPMENT APPLICATION	
P3	16.02.2017	DEVELOPMENT APPLICATION	
P2	19.12.2016	DEVELOPMENT APPLICATION	
P1	05.12.2016	ISSUED FOR COMMENT	
No.	Date	Details	
Amendments	
A1	1	2	3	4	5	6	7	8	9	10	11	12	13	14	15	A1	

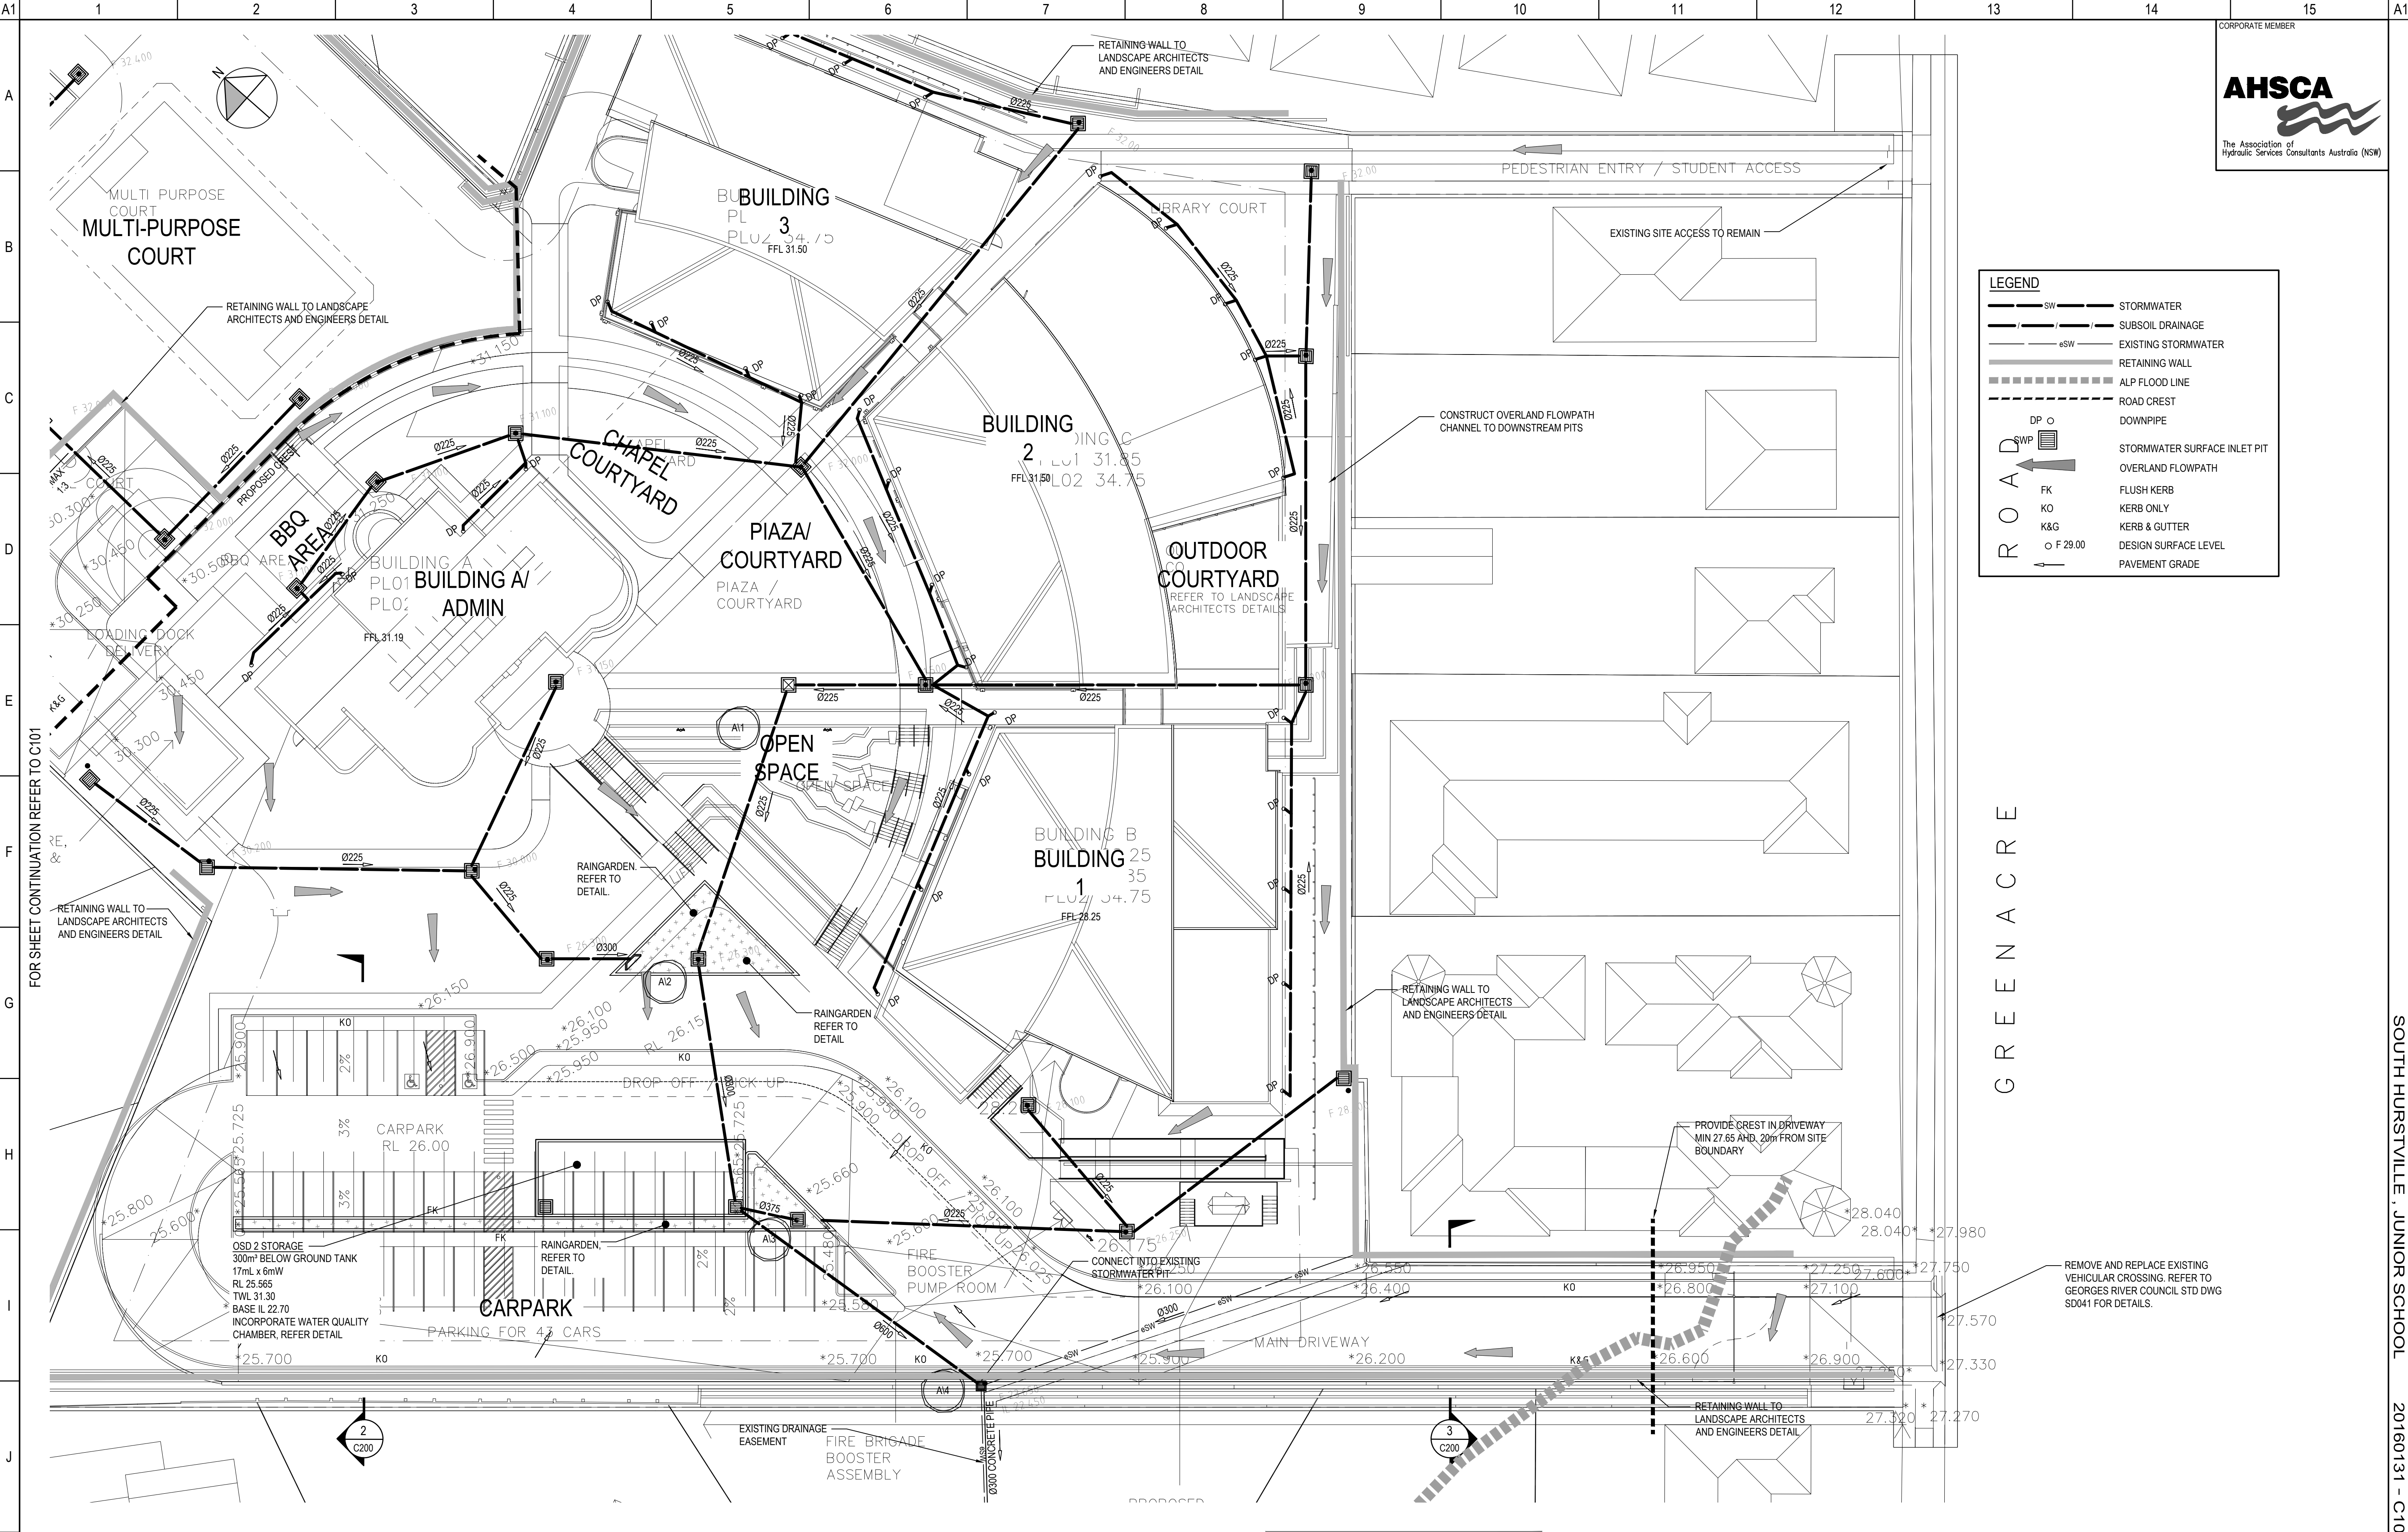

LEGEND

SW	STORMWATER
SSD	SUBSOIL DRAINAGE
ESW	EXISTING STORMWATER
—	RETAINING WALL
----	ALP FLOOD LINE
---	ROAD CREST
DP	DOWNPIPE
SWP	STORMWATER SURFACE INLET PIT
—	OVERLAND FLOWPATH
FK	FLUSH KERB
KO	KERB ONLY
K&G	KERB & GUTTER
o F 29.00	DESIGN SURFACE LEVEL
—	PAVEMENT GRADE

FOR SHEET CONTINUATION REFER TO C101

GREENACRE

NOTES

1. THIS DRAWING IS DIAGRAMMATIC ONLY AND HAS BEEN PREPARED FOR THE PURPOSE OF INDICATING THE DESIGN INTENT AND SCOPE OF WORKS OF THE HYDRAULIC AND FIRE PROTECTION SERVICES INSTALLATION AND SHOULD NOT BE INTERPRETED AS BEING DEFINITIVE.

2. IT IS THE RESPONSIBILITY OF THE BUILDER AND/OR SUBCONTRACTOR TO INVESTIGATE AND COORDINATE BEFORE AND DURING THE CONSTRUCTION PHASE ALL EXISTING SERVICES AND STRUCTURE WHICH WILL AFFECT THE INSTALLATION OF THESE SERVICES. THIS DRAWING IS TO BE READ IN CONJUNCTION WITH THE HYDRAULIC AND FIRE SERVICES SPECIFICATION. ALL WORK TO BE CARRIED OUT IN ACCORDANCE WITH THE RELEVANT CODES AND STANDARDS.

3. POSITION AND LEVELS OF AUTHORITIES MAINS AND/OR EXISTING SERVICES ARE INDICATIVE ONLY AND ARE TO BE CHECKED PRIOR TO COMMENCING ANY WORK. DO NOT SCALE FROM THIS DRAWING. REFER TO ARCHITECTURAL DRAWINGS FOR DIMENSION SETOUT. THIS DRAWING IS TO BE READ IN CONJUNCTION WITH RELEVANT ARCHITECTURAL, ELECTRICAL AND MECHANICAL DRAWINGS.

4. ALL RIGHTS RESERVED. THIS WORK IS COPYRIGHT AND CANNOT BE REPRODUCED OR COPIED IN ANY FORM OR BY ANY MEANS WITHOUT THE WRITTEN PERMISSION OF AJ WHIPPS CONSULTING GROUP. ANY LICENSE, EXPRESSED OR IMPLIED, TO USE THIS DOCUMENT FOR ANY PURPOSE WHATSOEVER IS RESTRICTED TO THE TERMS OF AGREEMENT BETWEEN AJ WHIPPS CONSULTING GROUP & THE INSTRUCTING PARTY.

THIS DRAWING HAS BEEN PREPARED IN CONJUNCTION WITH THE FOLLOWING DRAWINGS:

ARCHITECT	22.06.2017	MUNNS SLY MOORE ARCHITECTS
20160131_XA - Site Plan		3973_A004

P5	23.06.2017	DEVELOPMENT APPLICATION
P4	31.05.2017	DEVELOPMENT APPLICATION
P3	16.02.2017	DEVELOPMENT APPLICATION
P2	19.12.2016	DEVELOPMENT APPLICATION
P1	05.12.2016	ISSUED FOR COMMENT
No.	Date	Details
Amendments		

Architect

MUNNS SLY MOORE architects

Client

Sydney Catholic Schools

Project

SOUTH HURSTVILLE JUNIOR SCHOOL

Design: BP

Scale: 1:250

Size: A1

Status

PRELIMINARY ISSUE: NOT FOR CONSTRUCTION

Project No. 20160131

Drawing No. C102

Revision: P5

Drawn: BP

Date: DECEMBER 2016


Verified: BP

SOUTH HURSTVILLE, JUNIOR SCHOOL 20160131 - C102



1
No. 28A
STREETSCAPE ELEVATION -
RICKARD ROAD
1 : 200

NOTE:
THIS IS A TRUE ELEVATION, AND NOT INDICATIVE OF
THE PERSPECTIVE AS SEEN FROM STREET LEVEL.

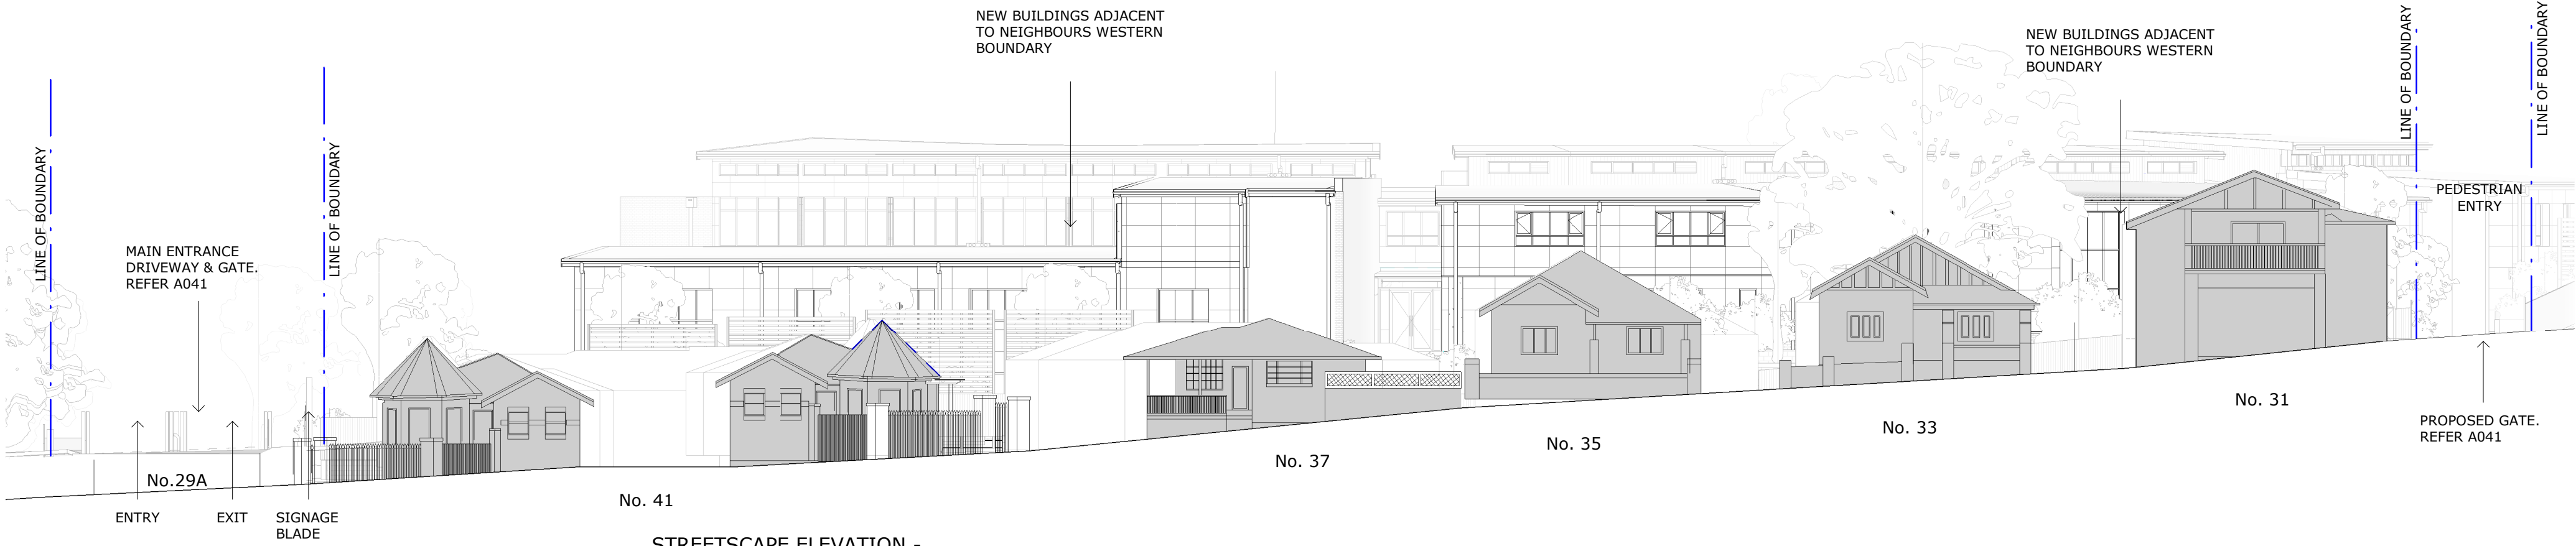

2
No. 41
STREETSCAPE ELEVATION -
GREENACRE ROAD
1 : 200

NOTE:
THIS IS A TRUE ELEVATION, AND NOT INDICATIVE OF
THE PERSPECTIVE AS SEEN FROM STREET LEVEL.

COPYRIGHT © MUNNS SLY MOORE ARCHITECTS 2015
Reproduction of the whole or part of the document constitutes an infringement of copyright. The information, ideas and concepts contained in this document are confidential. The recipient(s) of this document is/are prohibited from disclosing such information, ideas and concepts to any person without the prior written consent of the copyright holder.


- NOTES
1. Use figured dimensions. Do not scale from drawings.
 2. All dimensions are in millimetres, except levels and drawings to scale of 1:500 and smaller which are given in metres.
 3. Drawings to be read in conjunction with specifications and/or schedules.
 4. Contractor to verify all dimensions and levels on site prior to commencing any work or making of shop drawings, and seek instructions if any discrepancies are found.

3	7/12/17	ISSUE FOR DA
2	16/06/17	ISSUE FOR DA APPROVAL
1	20/02/17	FOR INFORMATION
NO.	DATE	DESCRIPTION

STRUCTURAL + ENVIRONMENTAL



HYDRAULIC + CIVIL

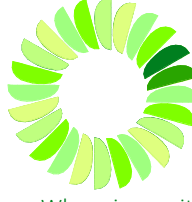

AJ Whipps Consulting Group
2/101 Union St, McMahon's Point
NSW 2060 Australia
t: 61 2 8923 8444
f: 61 2 8923 8484
sydney@ajwhipps.com.au
ajwhipps.com.au

BUILDING SERVICES



LANDSCAPE ARCHITECT



CLIENT



MUNNS SLY MOORE architects

MUNNS SLY MOORE ARCHITECTS PTY LTD ABN 30 008 534 019
9 Hall Street | PO Box 5093 | Lyneham ACT 2602 Australia
P + 61 2 6248 8922 F + 61 2 6248 8300

Nominated Architect Robert Sly FAIA ACT #331 NSW #6712 www.munnsslymoore.com.au

DRAWING

STREETSCAPE
ELEVATIONS

PROJECT

MARIST COLLEGE
PENSHURST - STH
HURSTVILLE SITE
(14C11)

LOT 4 DP 790242 CITY SOUTH HURSTVILLE
DATE 12/15/16 FILE C:\Users\jacobr\Documents\3973_TEN_WF-17_cjacobr@munnsslymoore.com.au
DRAWN AB CHECKED CJ VERIFIED EI


STATUS FOR INFORMATION

1 : 200 @ A1



PROJECT NO. DRAWING NO. REVISION

3973 A9021 3

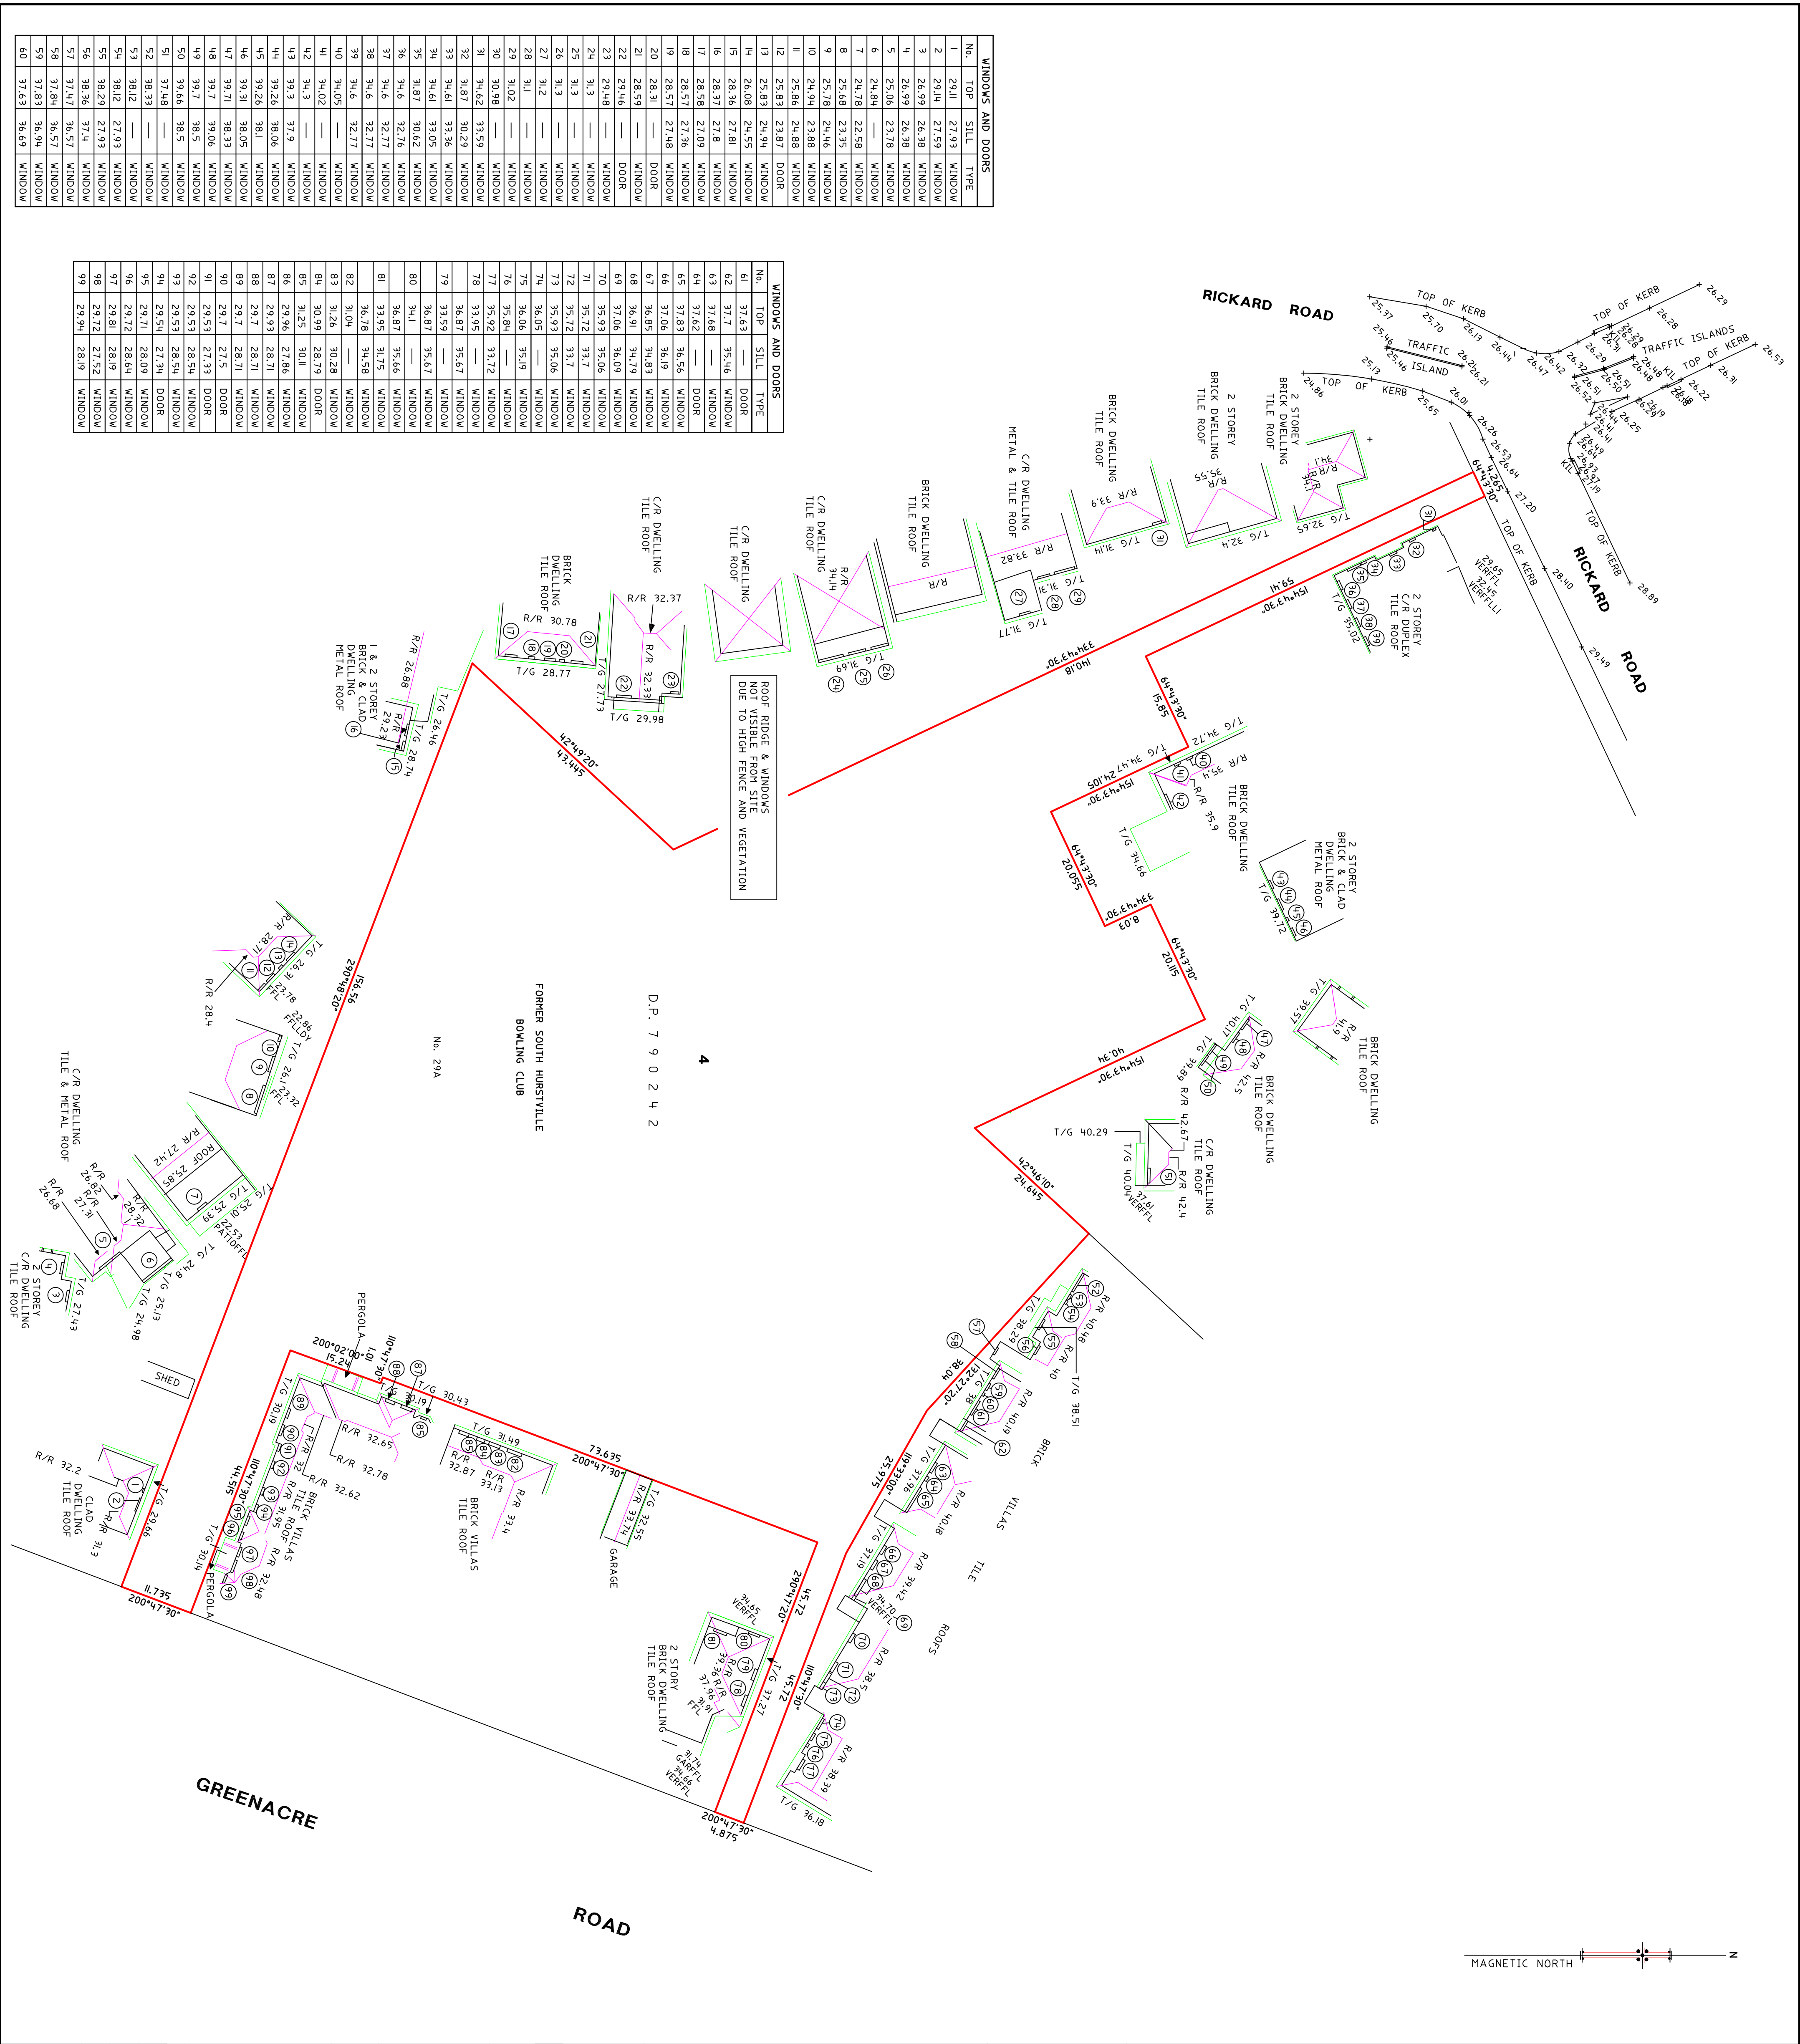

JKK SURVEYS

Wollongong 4284 9922
Sydney 9548 1338
Fax 4284 9986
Email: info@surveys.com.au

www.surveys.com.au

CLIENT: MUNNS SLY MOORE ARCHITECTS

LEVEL DATUM: A.H.D.

SURVEY BY: J.K.

DRAWN BY: J.K./C.K.

DRAWING No.: SCALE 1:5000(A1)

17-17SP1

SHEET 1 OF 1 SHEETS

DATE: 7TH JUNE 2017

TITLE: ADJACENT BUILDING LOCATIONS & LEVELS BEING NO. 29A GREENACRE ROAD SOUTH HURSTVILLE

NOTES:

1. NO INVESTIGATION OF UNDERGROUND SERVICES OR BUILDING FOOTINGS HAS BEEN UNDERTAKEN IN THE PREPARATION OF THIS SURVEY.

2. ORIGIN OF LEVELS SSMB879 R.L.26.15(M.AHD) BY SCIMS, PLUS G.N.S.S. SURVEY DATED 19TH MAY 2016.

3. ALL BUILDING AND FENCING INFORMATION IS APPROXIMATE ONLY.

4. TREE SIZES ARE ESTIMATES ONLY.

5. DATE OF SURVEY 2ND AND 6TH JUNE 2017.

JKK SURVEYS PTY LTD COPYRIGHT STATEMENT

THE SURVEY INFORMATION SHOWN IN THIS PLAN IS THE PROPERTY OF JKK SURVEYS PTY LTD. THIS PLAN SHALL ONLY BE USED FOR THE PURPOSES FOR WHICH IT HAS BEEN COMMISSIONED. UNAUTHORISED USE OF THIS DOCUMENT IN ANY FORM WITHOUT THE WRITTEN PERMISSION OF JKK SURVEYS PTY LTD IS PROHIBITED. UNLESS OTHERWISE STATED, ALL DATA IS THE PROPERTY OF JKK SURVEYS PTY LTD AND IS THE SOURCE OF THE SURVEY DATA.

SCALE 1:500 @ A1/1:1000 @ A3

0 5 10 15 20 25 30 35 40 45 50 [m]

TREES

102.37 SPOT LEVEL

3 - 3m SPREAD

0.2 - 0.2m APPROX. TRUNK DIA.

Liability Limited by a Scheme approved under the Professional Standards Legislation



NOTE

AN ELECTRONIC FILE IS PROVIDED OUT OF ARRANGED AND SHOULD BE USED ONLY IN CONNECTION WITH THE APPLIED PAPER COPY OF THE PLAN.

A LIMITED BOUNDARY CORRECTION HAS BEEN UNDERTAKEN TO DEFINE THE POSITION OF PERIMETER BOUNDARIES OF THE SITE TO AN ACCURACY OF ±0.05 METRES IF CONSTRUCTION OR DEVELOPMENT OF THE SITE IS PROPOSED. IT IS RECOMMENDED THE BOUNDARIES BE MARKED PRIOR TO CONSTRUCTION OR DEVELOPMENT. WORK DIMENSION AND AREA ARE FROM TITLE ONLY AND ARE SUBJECT TO CONFIRMATION BY BOUNDARY CORRECTION.

LEVELS INDICATED ARE INDICATIVE ONLY. POSITIONS ARE BASED ON THE RACE INDICATOR LOCATED DURING FIELD SURVEY. CONFIRMATION OF THE EXACT POSITION SHOULD BE MADE TO THE RELEVANT AUTHORITY PRIOR TO ANY CONSTRUCTION OR OTHER SERVICE MAINTENANCE WORKS.

LEVELS ARE BASED ON AUSTRALIAN HEIGHT DATUM (AHD) BOUNDARY MARK 79 (ITRL 02/11) (ACC B2) LOCATED AT RICKARD ROAD TO THE NORTH.

ORIGIN OF COORDINATE SYSTEM IS ITM MGA COORDINATE (ALERT 324/13/23 N 23 73/14)

- (A) COVENANT G91344
- (B) COVENANT B441949
- (C) EASEMENT TO DRAIN WATER 1 SIDE DP74132

REVISIONS

No.	DATE	REVISION DETAILS	DRAWN	CHK	APP
A	25.11.2014	INITIAL VERSION	ZHY	DWF	MDL

HORIZ. SCALE: 1:400

VERT. SCALE: N/A @ A1

COORDINATES: MGA

DATUM: AHD

ORIGIN: SSM88579

ORIGIN: SSM88579

SCALE IN METRES AT ORIGINAL REDUCTION RATIO

NOTES

CLIENT: CATHOLIC EDUCATION OFFICE

SURVEY: DATE OF SURVEY: 11.11.2014

DRAWN: DATE OF PLAN: 21.11.2014

CHECKED: DATE LAST SAVED: 10.12.2014

APPROVED: MDL DATE APPROVED: 01.12.2014

TITLE: PLAN SHOWING LEVELS & DETAIL SOUTH HURSTVILLE BOWLING CLUB 29A GREENACRE ROAD, SOUTH HURSTVILLE

DRAWING No: PR125177-001-A-1Page.dwg

JOB No: PR125177

www.dial100.com.au

DIAL100 BEFORE YOU DIG

SHEET 1 OF 4 SHEETS

SIZE A1

Copyright © RPS GROUP PLC. INFORMATION CONTAINED IN THIS DRAWING / FILE IS THE COPYRIGHT OF RPS GROUP PLC. COPYING OR USING THIS DATA IN WHOLE OR PART, IN ANY FORMAT, WITHOUT PERMISSION INFRINGES COPYRIGHT. © T. I. DOCUMENT IN BOTH ELECTRONIC AND PAPER FORMATS AND ALL REMAIN THE PROPERTY OF RPS GROUP PLC. INFORMATION MAINTAINED, EDITED, OR T. P. R. P. E. OR I. C. I. T. A. COMMUNION AND IN ACCORDANCE WITH THE TERMS OF ENGAGEMENT OR THE COMMUNICATION IN THE INFORMATION IN AN ORIGINAL OR REPRODUCED FORM IS PROHIBITED.

RPS AUSTRALIA EAST PTY LTD (ABN 44 140 292 762) LEVEL 9, 17 YORK STREET SYDNEY NSW 2000 GPO BOX 4401 SYDNEY NSW 2001 T: 02 9248 9800 F: 02 9248 9810 www.rpsgroup.com.au

THIS IS A COLOURED PLAN. REPRODUCTION IN COLOUR ONLY.

creative

RPS

P:PR12:177MaAadGPR12:177001A:1Pa10.12.2014 4:00 PM