



COPYRIGHT © MUNNS SLY MOORE ARCHITECTS 2015
Reproduction of the whole or part of the document constitutes an infringement of copyright. The information, ideas and concepts contained in this document are confidential. The recipient(s) of this document is/are prohibited from disclosing such information, ideas and concepts to any person without the prior written consent of the copyright holder.


- NOTES
1. Use figured dimensions. Do not scale from drawings.
 2. All dimensions are in millimetres, except levels and drawings to scale of 1:500 and smaller which are given in metres.
 3. Drawings to be read in conjunction with specifications and/or schedules.
 4. Contractor to verify all dimensions and levels on site prior to commencing any work or making of shop drawings, and seek instructions if any discrepancies are found.

| | | |
|-----|------------|-----------------------|
| 3 | 12/12/2017 | UPDATE FOR S.E.E (DA) |
| 2 | 10/11/17 | 60% ISSUE |
| 1 | 16/06/17 | ISSUE FOR DA APPROVAL |
| NO. | DATE | DESCRIPTION |

STRUCTURAL + ENVIRONMENTAL

TTW Taylor
Thomson
Whitting

HYDRAULIC + CIVIL

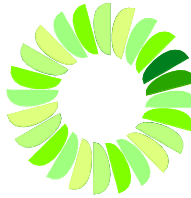

AJ Whipps Consulting Group
2/101 Union St, McMahon's Point
NSW 2060 Australia
t: 61 2 8923 8444
f: 61 2 8923 8484
sydney@ajwhipps.com.au
ajwhipps.com.au

Where ingenuity flows

BUILDING SERVICES



LANDSCAPE ARCHITECT

Umbaco
LANDSCAPE ARCHITECTS PTY LTD
Suite 104, 283 Alfred Street
North Sydney NSW 2060
T 02 9955 6772
www.umbaco.com.au

CLIENT



MUNNS SLY MOORE architects

MUNNS SLY MOORE ARCHITECTS PTY LTD ABN 30 008 534 049
9 Hall Street PO Box 5093 Lyneham ACT 2602 Australia
P + 61 2 6248 8922 F + 61 2 6248 8300

Nominated Architect Robert Sly FAIA ACT #331 NSW #6712

www.munnesslymoore.com.au

DRAWING

**SITE PERSPECTIVE -
SHEET 2**

PROJECT

**MARIST COLLEGE
PENSHURST - STH
HURSTVILLE SITE
(14C11)**


| | | | | | |
|-------|----------|---------|---|----------|------------------|
| LOT | 4 | DP | 790242 | CITY | SOUTH HURSTVILLE |
| DATE | 06/13/17 | FILE | \\MSMA-ADC\Redirected\Folders\Drawings\My Documents\3973_TEN_WF-17_Discardon@munnsslymoore.com.au.rvt | | |
| DRAWN | CJ | CHECKED | CJ | VERIFIED | EI |

FOR INFORMATION


@ A1

PROJECT NO. DRAWING NO. REVISION


3973 A9023 3

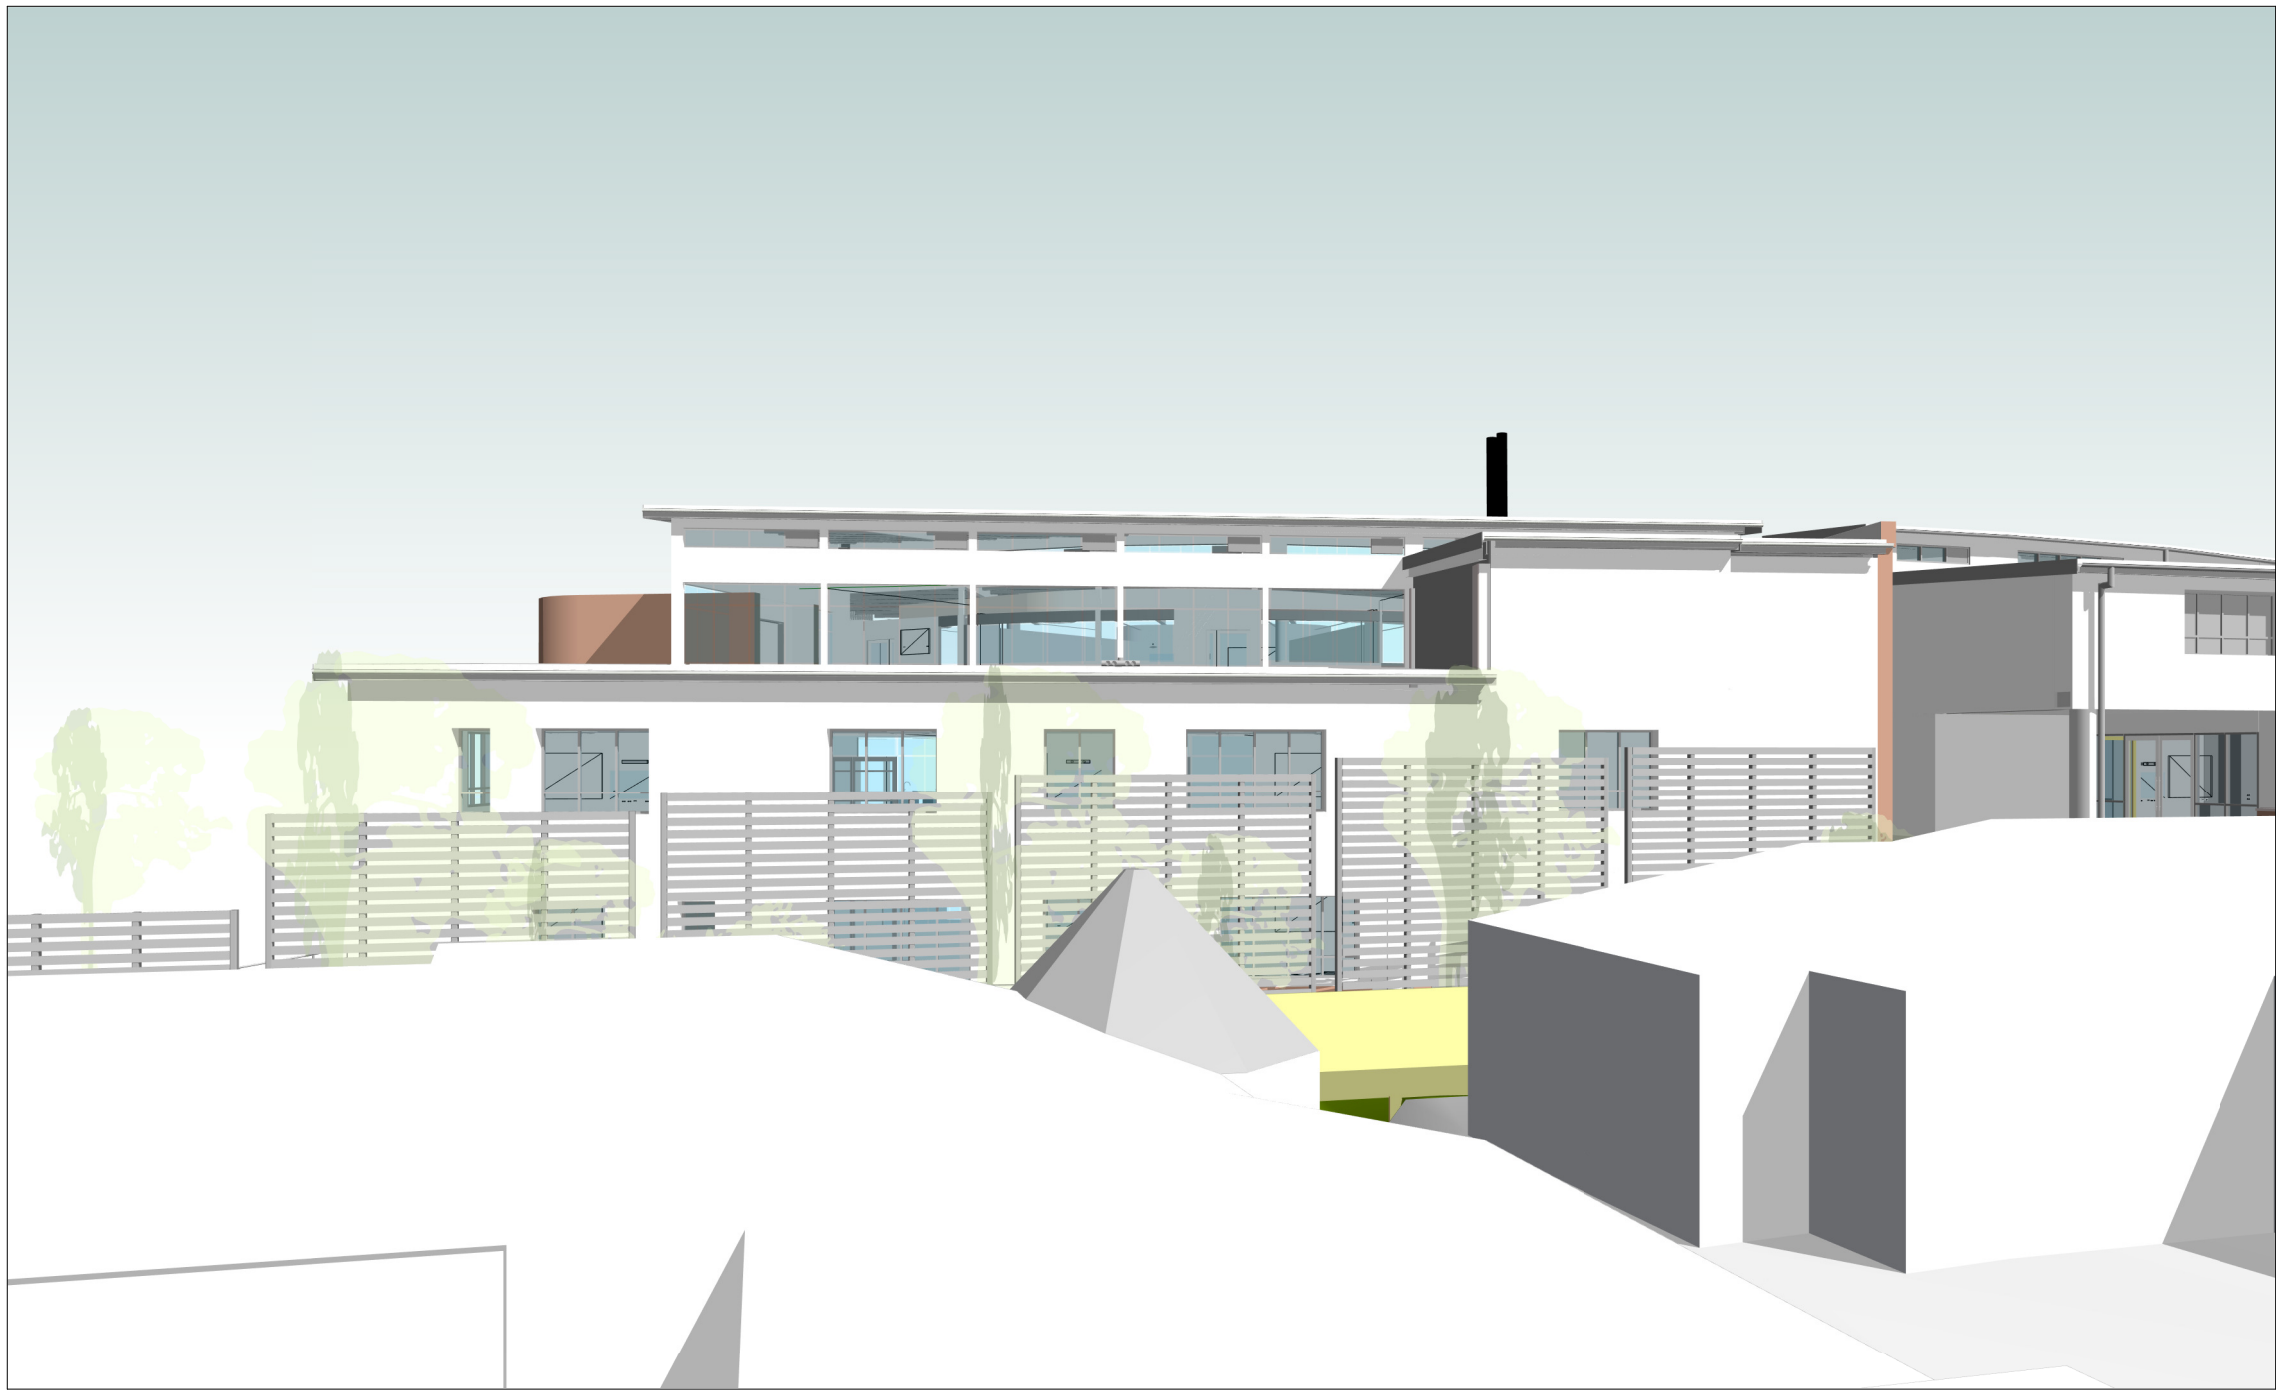


1 3D Neighbours 1

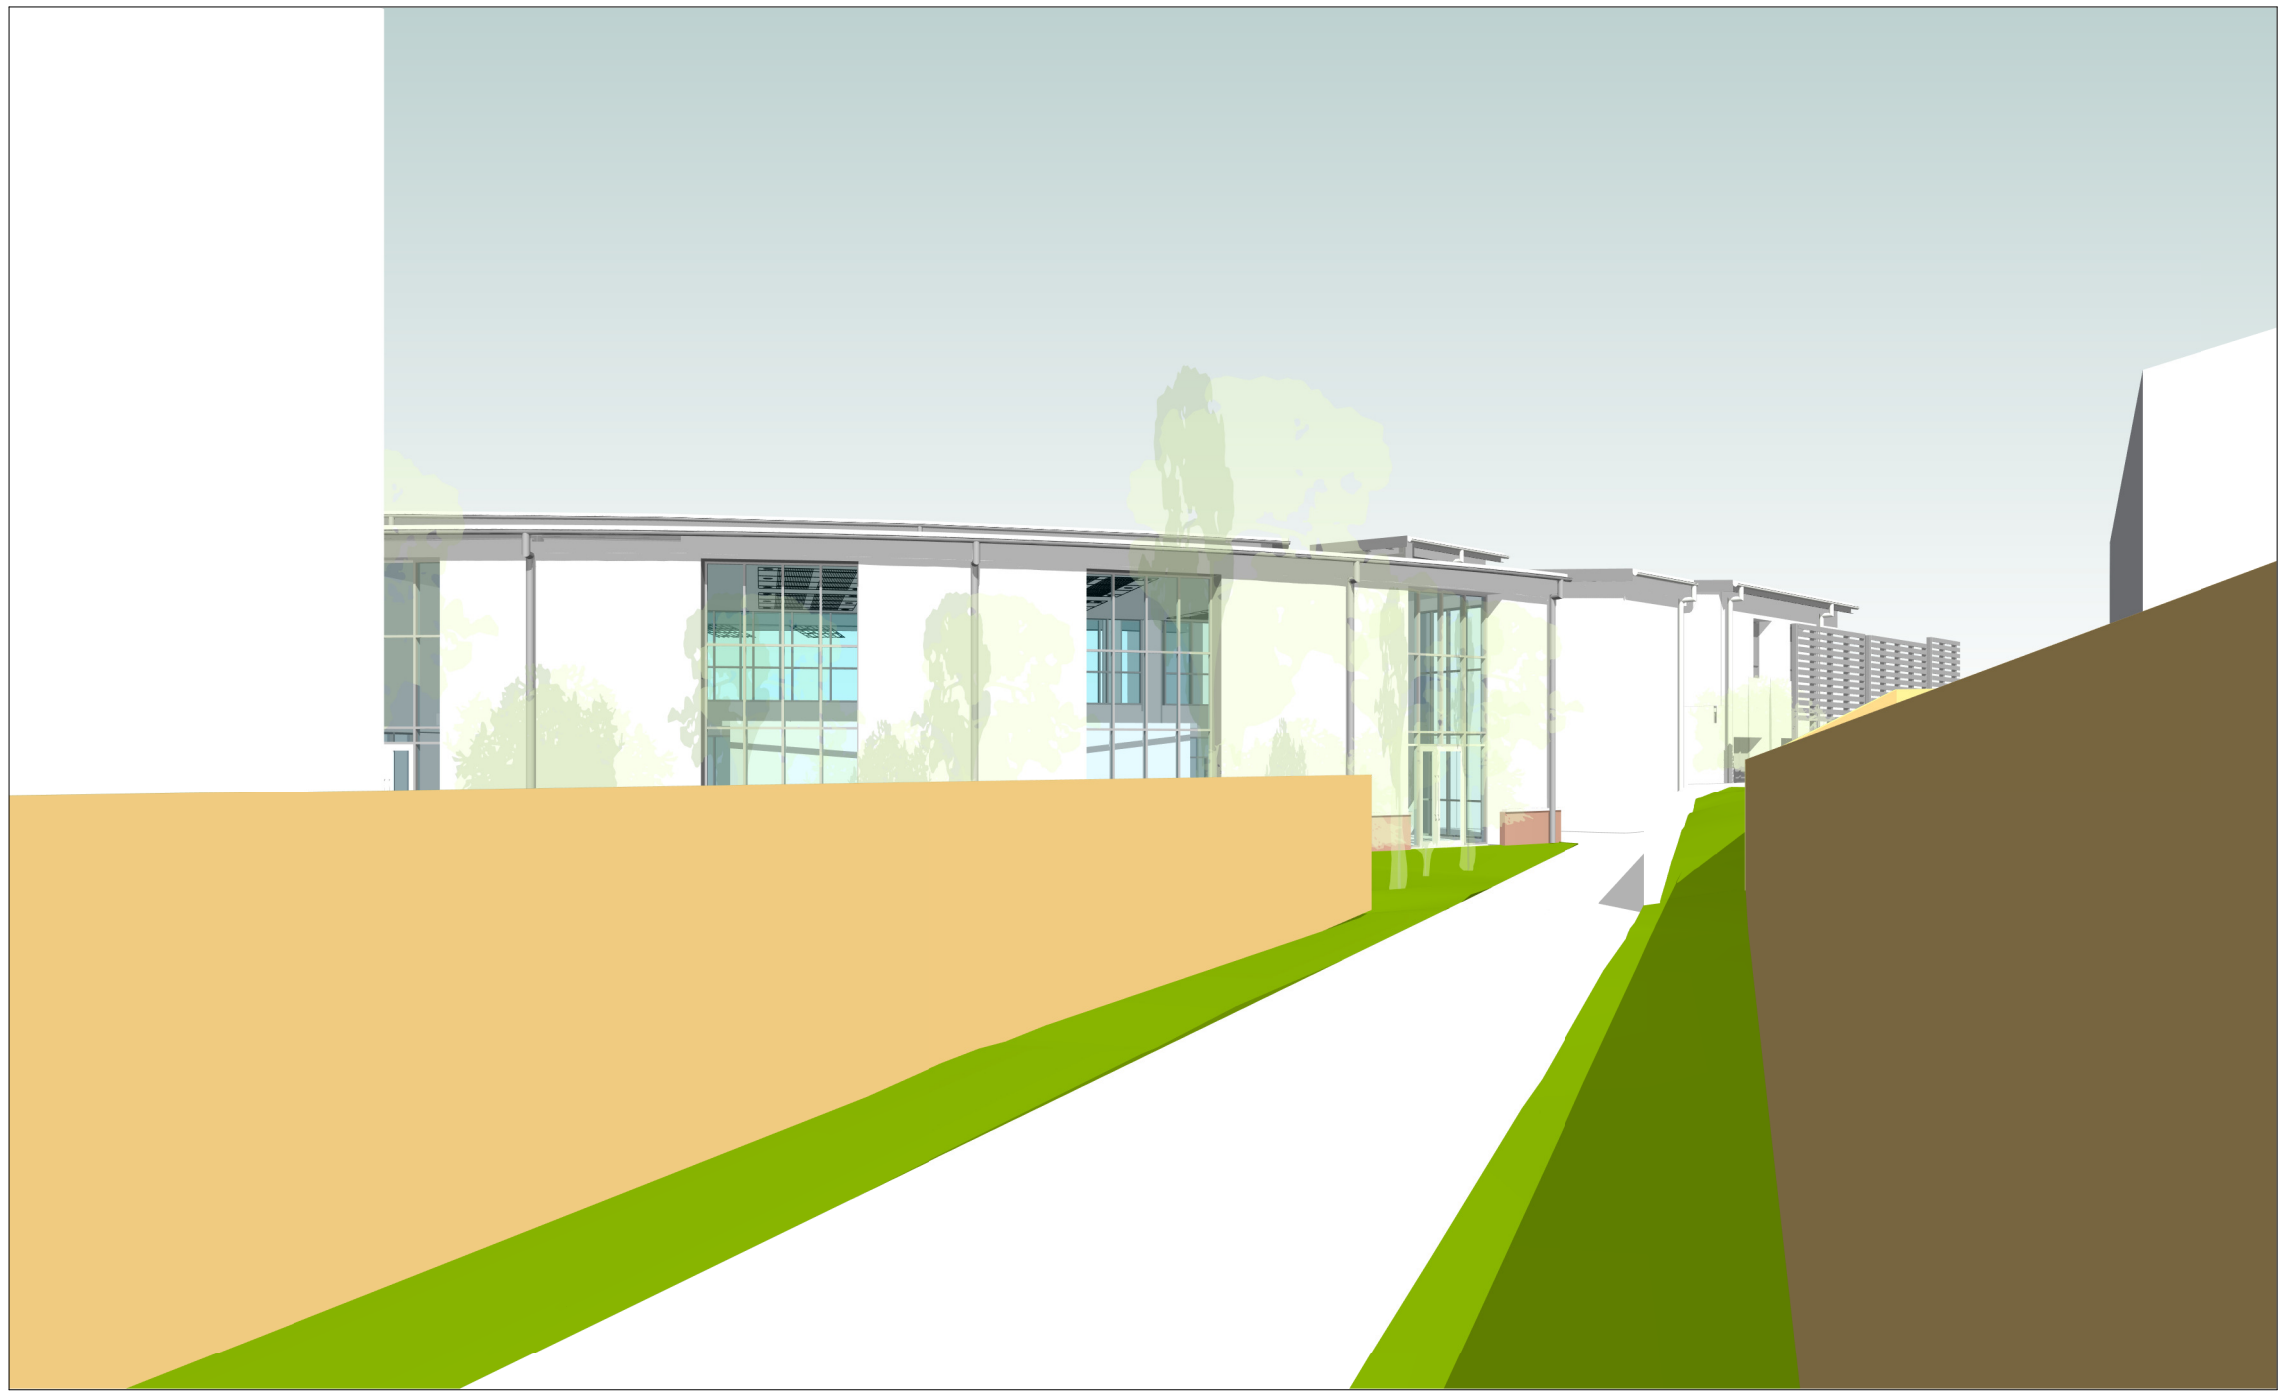

2 3D Neighbours 2

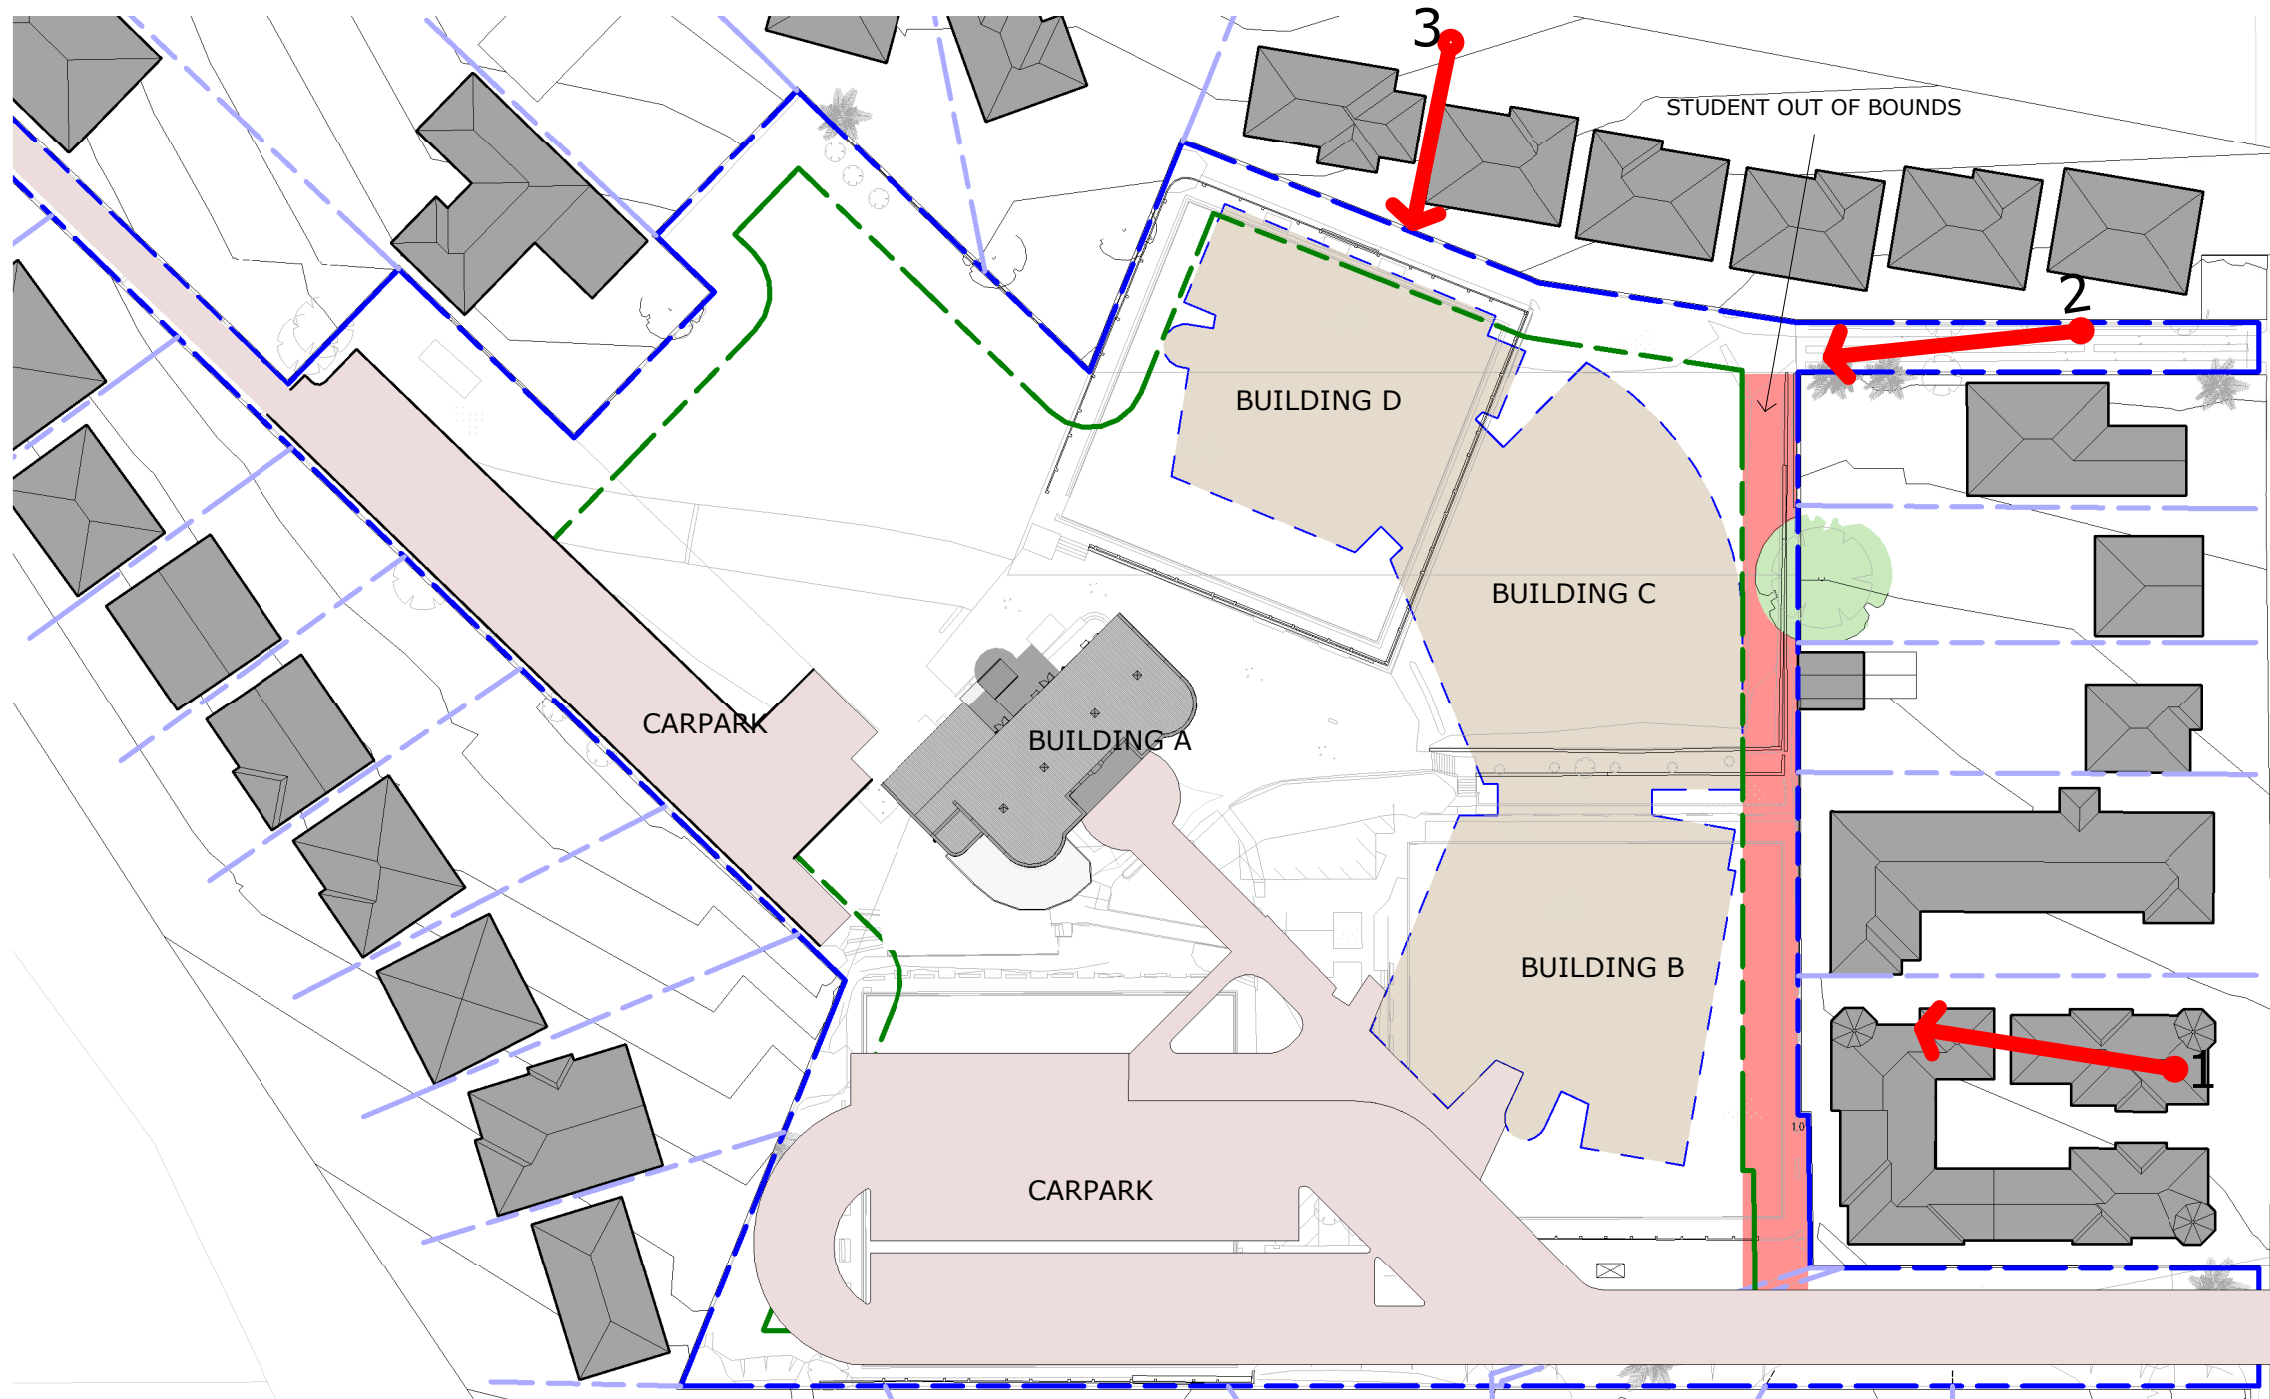

4 SITE PLAN - KEYPLAN 1
1 : 750

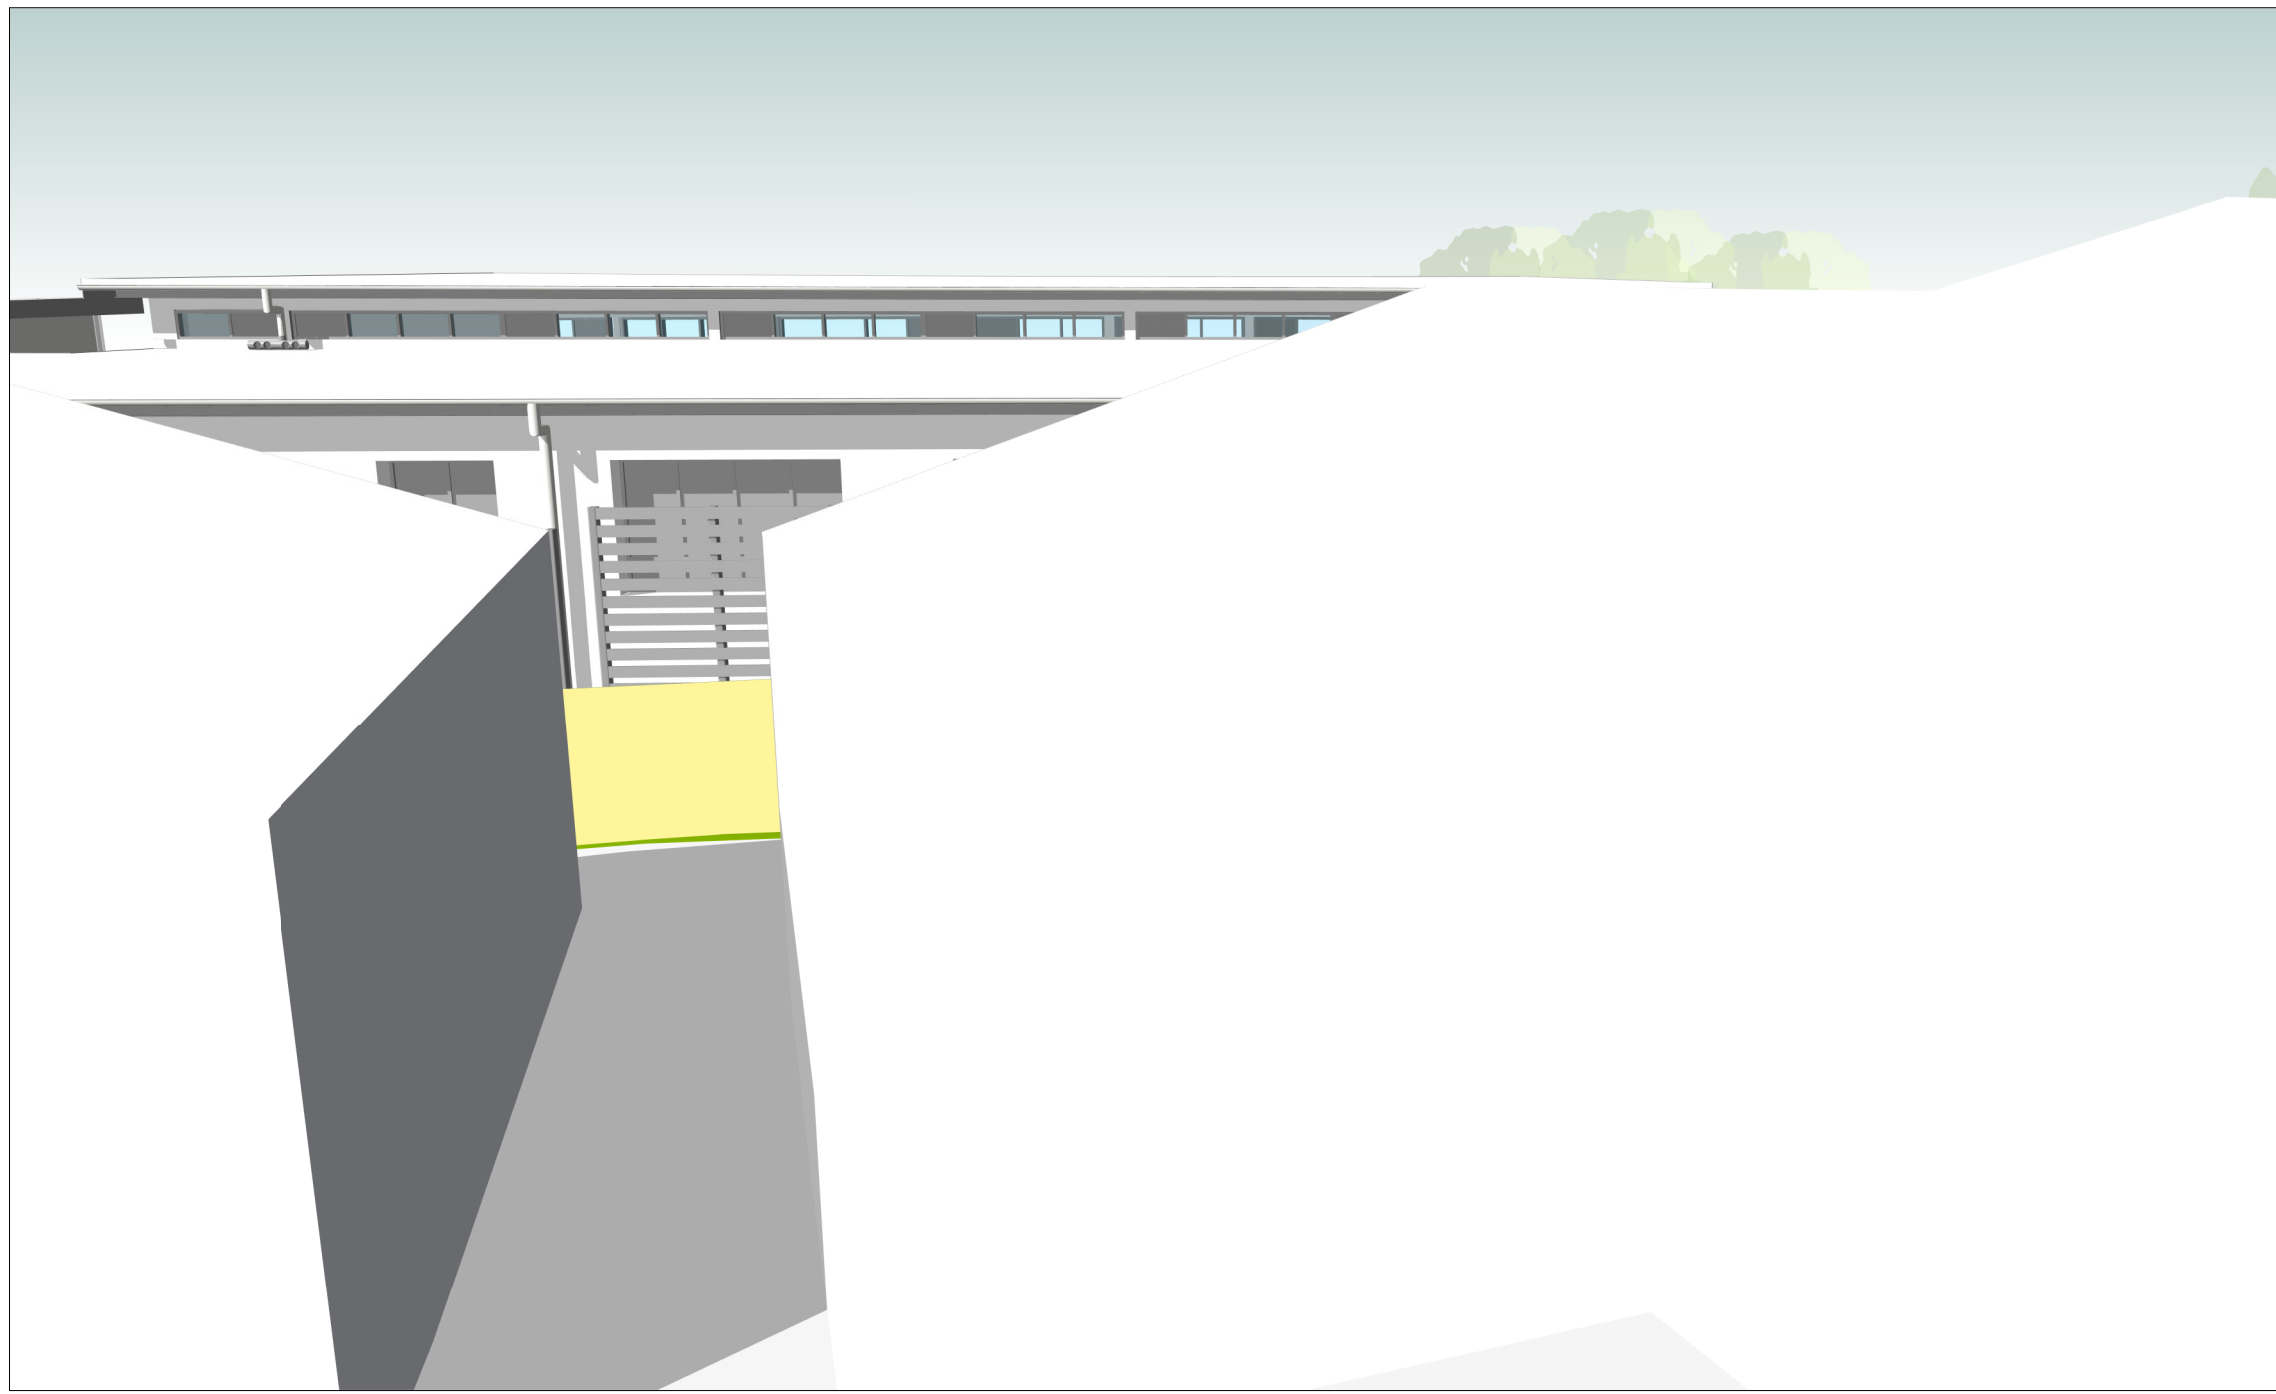

3 3D Neighbours 3

COPYRIGHT © MUNNS SLY MOORE ARCHITECTS 2015
Reproduction of the whole or part of the document constitutes an infringement of copyright. The information, ideas and concepts contained in this document are confidential. The recipient(s) of this document is/are prohibited from disclosing such information, ideas and concepts to any person without the prior written consent of the copyright holder.


NOTES
1. Use figured dimensions. Do not scale from drawings.
2. All dimensions are in millimetres, except levels and drawings to scale of 1:500 and smaller which are given in metres.
3. Drawings to be read in conjunction with specifications and/or schedules.
4. Contractor to verify all dimensions and levels on site prior to commencing any work or making of shop drawings, and seek instructions if any discrepancies are found.

| NO. | DATE | DESCRIPTION |
|-----|------------|-----------------------|
| 4 | 12/12/2017 | UPDATE FOR S.E.E (DA) |
| 3 | 26/06/17 | RE-ISSUE DA APPROVAL |
| 2 | 16/06/17 | ISSUE FOR DA APPROVAL |
| 1 | 05/04/17 | FOR INFORMATION |

STRUCTURAL + ENVIRONMENTAL

TTW Taylor
Thomson
Whitting

HYDRAULIC + CIVIL

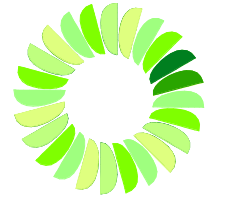

AJ Whipps Consulting Group
2/101 Union St, McMahon's Point
NSW 2060 Australia
t: 61 2 8923 8444
f: 61 2 8923 8484
sydney@ajwhipps.com.au
ajwhipps.com.au

Where ingenuity flows

BUILDING SERVICES



LANDSCAPE ARCHITECT

Umbaco
LANDSCAPE ARCHITECTS PTY LTD
Suite 104, 283 Alfred Street
North Sydney NSW 2060
T 02 9955 6772
www.umbaco.com.au

CLIENT



MUNNS SLY MOORE architects

MUNNS SLY MOORE ARCHITECTS PTY LTD ABN 30 008 534 049
9 Hall Street | PO Box 5093 | Lyneham ACT 2602 Australia
P + 61 2 6248 8922 F + 61 2 6248 8300
www.munnesslymoore.com.au

Nominated Architect Robert Sly FAIA ACT #331 NSW #6712

DRAWING

**SITE PERSPECTIVES -
SHEET 3**

PROJECT

**MARIST COLLEGE
PENHURST - STH
HURSTVILLE SITE
(14C11)**

LOT 4 DP 790242 CITY SOUTH HURSTVILLE

DATE 11/30/16 FILE \\MSMA-ADC\RedirectedFolders\drawings\My Documents\3973_TEN_WF-17_D\searchon@munnesslymoore.com.au.rvt

DRAWN AB CHECKED CJ VERIFIED EI

STATUS **FOR INFORMATION**

1 : 750 @ A1

PROJECT NO.

3973

DRAWING NO.

A9024

REVISION


4




1 3D Neighbours 5



2 3D Neighbours 6

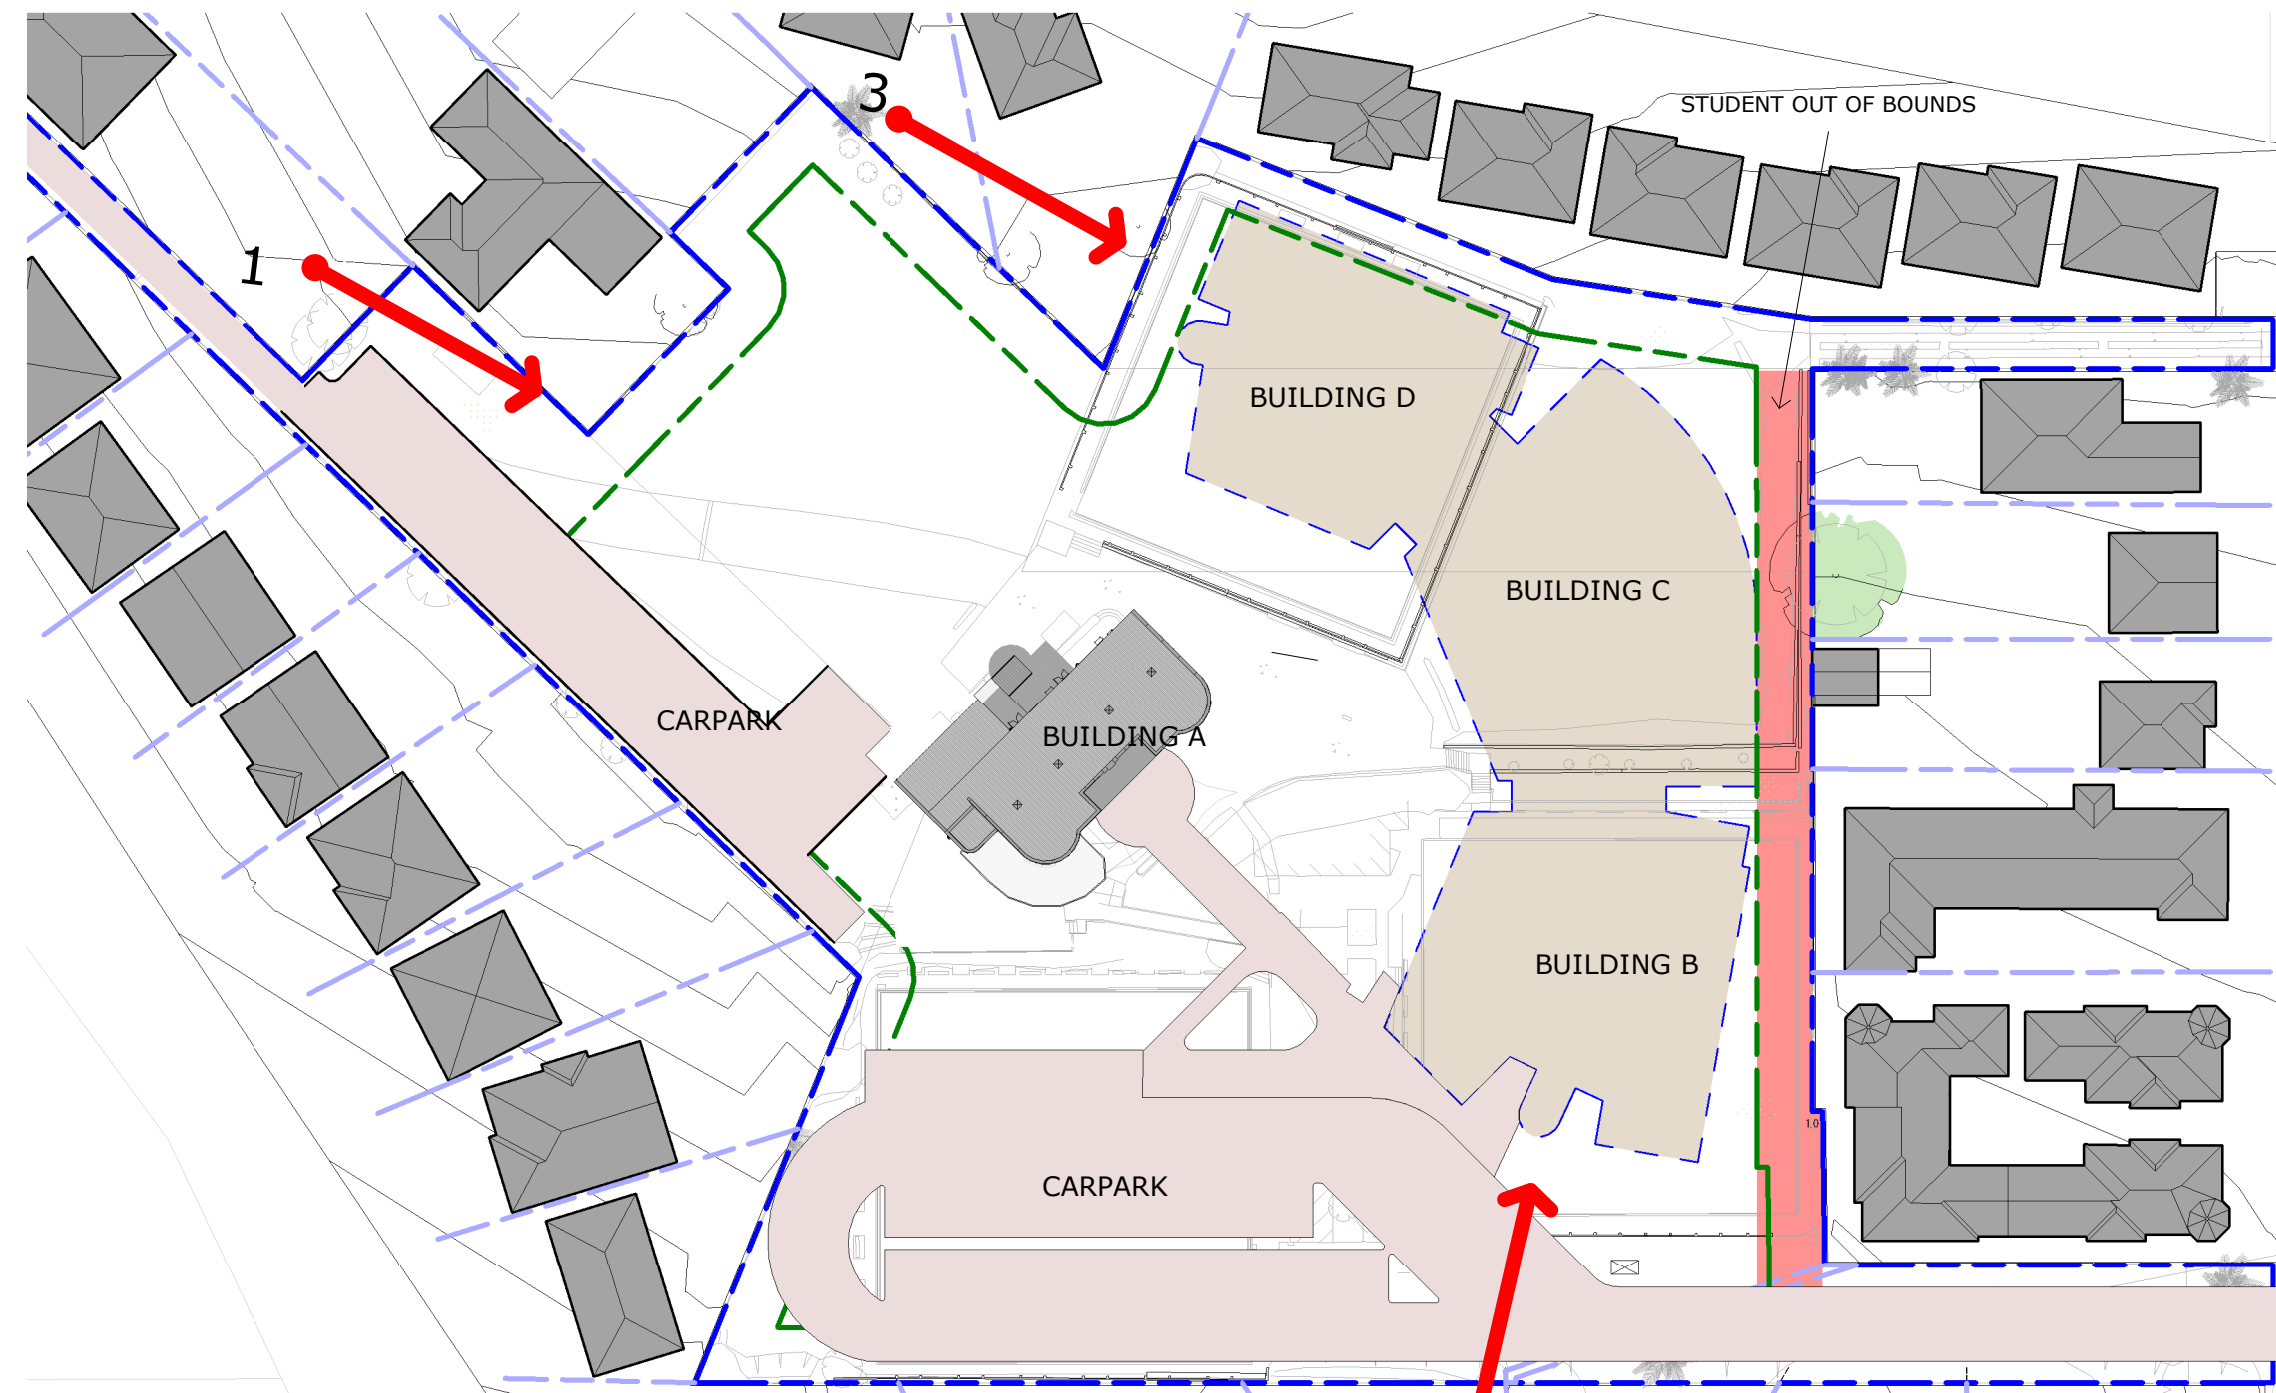

x SITE PLAN - KEYPLAN 2
1 : 750

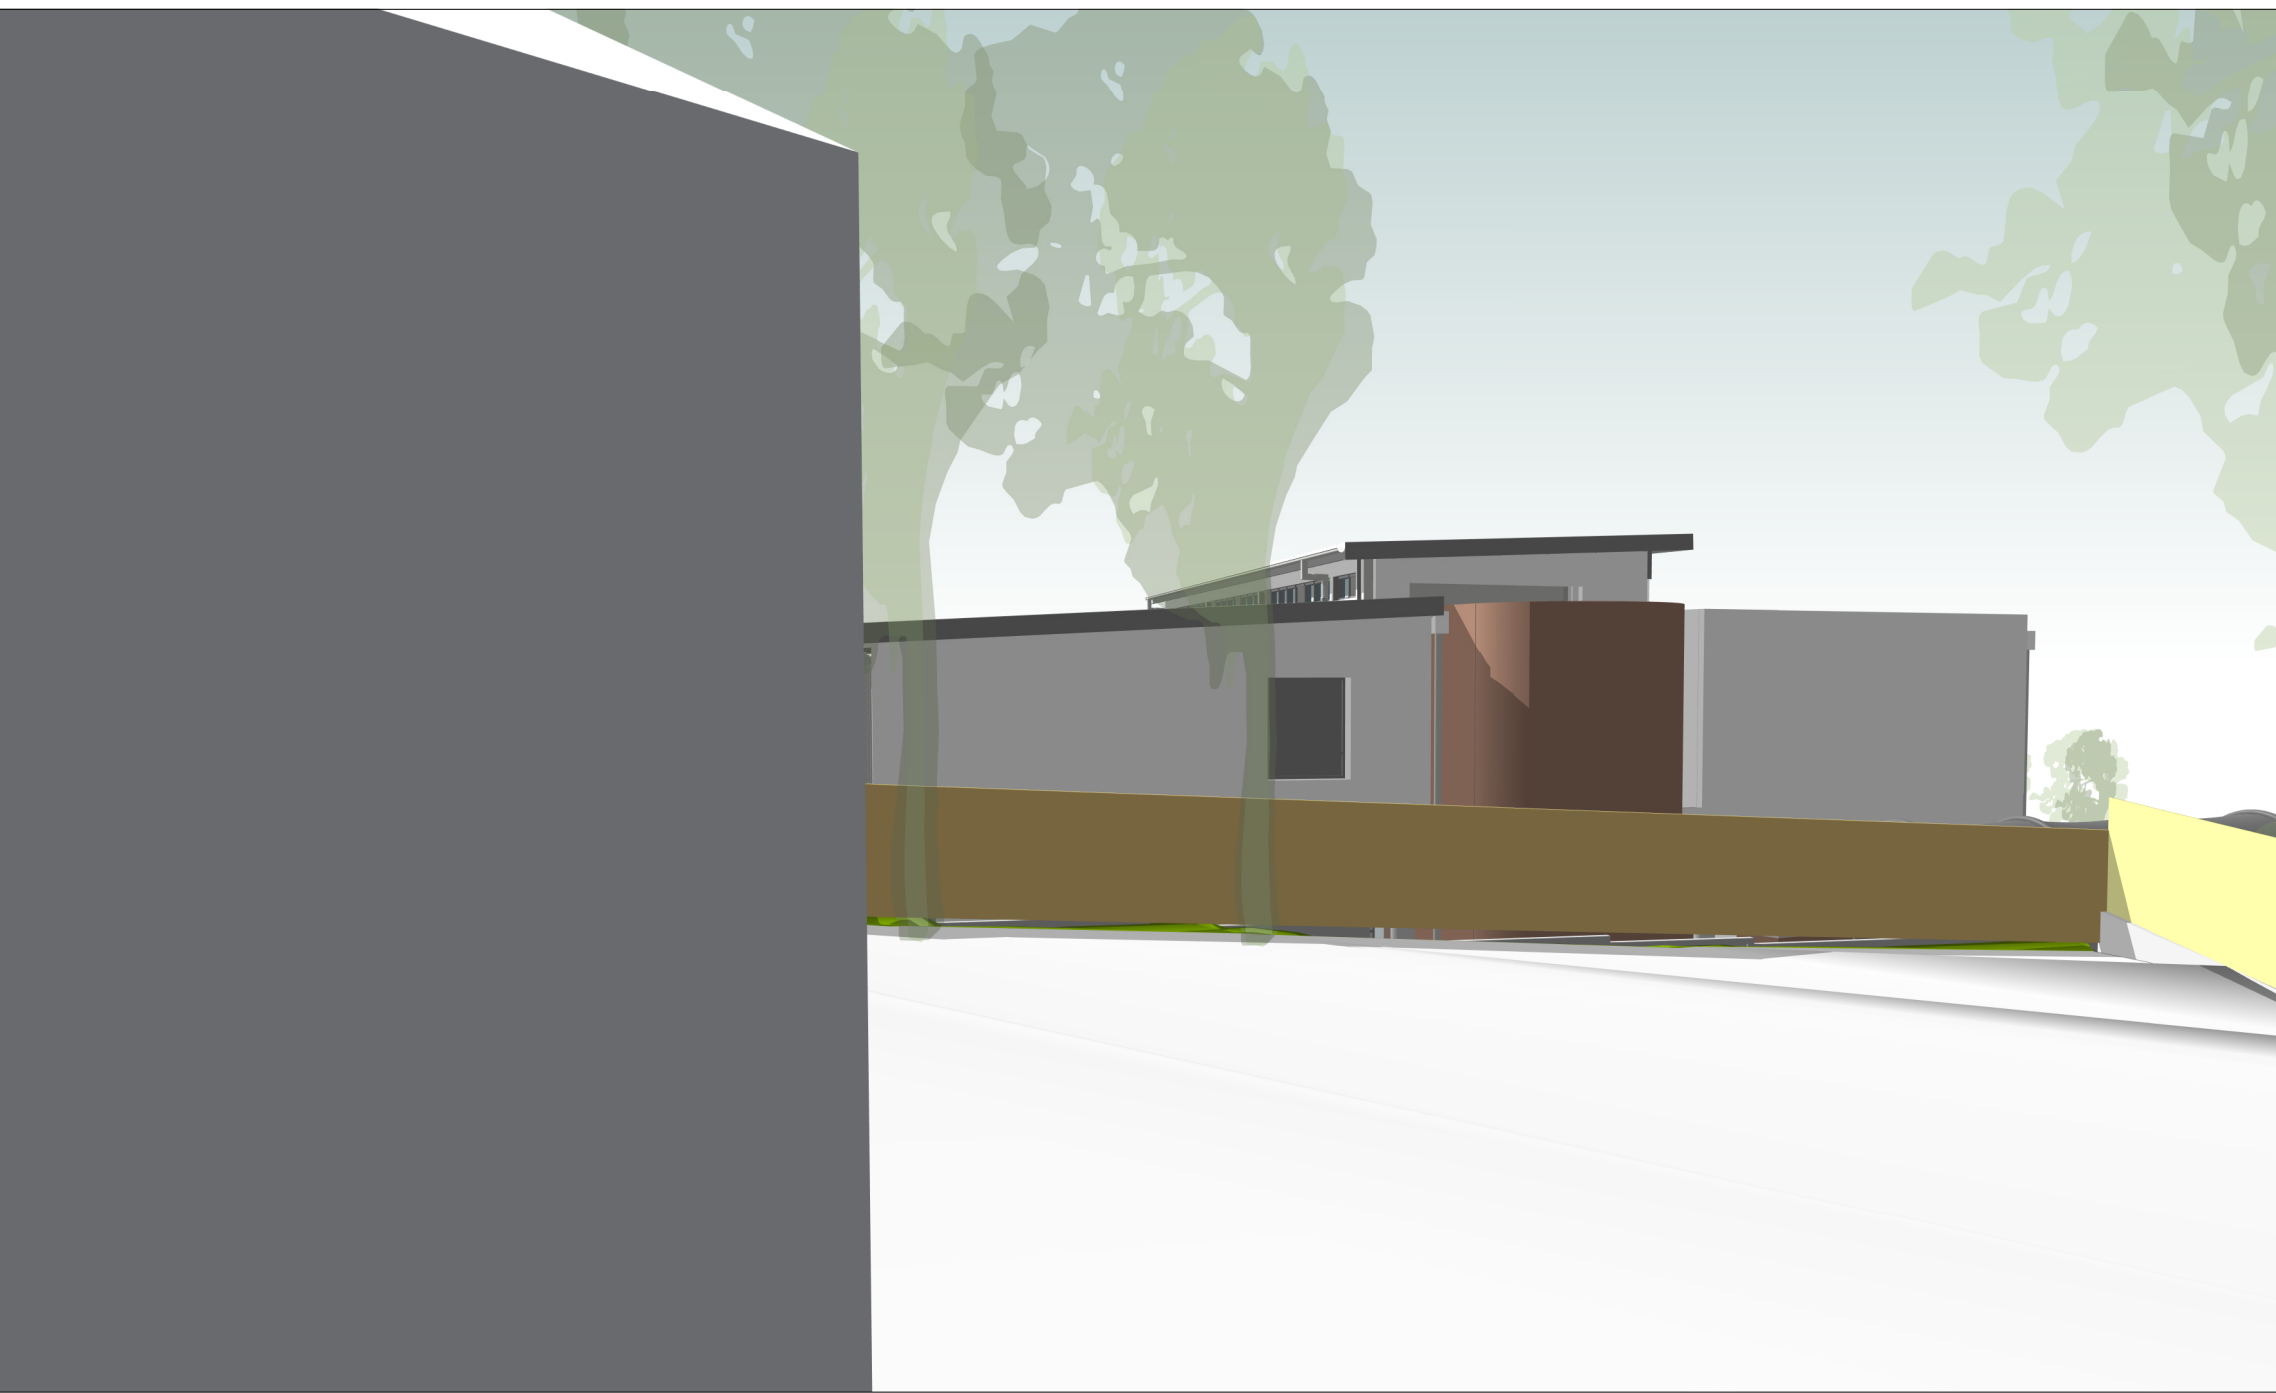

3 3D Neighbours 4

COPYRIGHT © MUNNS SLY MOORE ARCHITECTS 2015
Reproduction of the whole or part of the document constitutes an infringement of copyright. The information, ideas and concepts contained in this document are confidential. The recipient(s) of this document is/are prohibited from disclosing such information, ideas and concepts to any person without the prior written consent of the copyright holder.


NOTES
1. Use figured dimensions. Do not scale from drawings.
2. All dimensions are in millimetres, except levels and drawings to scale of 1:500 and smaller which are given in metres.
3. Drawings to be read in conjunction with specifications and/or schedules.
4. Contractor to verify all dimensions and levels on site prior to commencing any work or making of shop drawings, and seek instructions if any discrepancies are found.

| NO. | DATE | DESCRIPTION |
|-----|------------|-----------------------|
| 4 | 12/12/2017 | UPDATE FOR S.E.E (DA) |
| 3 | 26/06/17 | RE-ISSUE DA APPROVAL |
| 2 | 16/06/17 | ISSUE FOR DA APPROVAL |
| 1 | 05/04/17 | FOR INFORMATION |

STRUCTURAL + ENVIRONMENTAL

TTW Taylor
Thomson
Whitting

HYDRAULIC + CIVIL

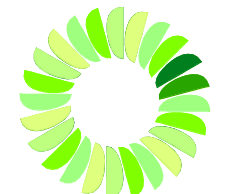

AJ Whipps Consulting Group
2/101 Union St, McMahon's Point
NSW 2060 Australia
t: 61 2 8923 8444
f: 61 2 8923 8484
sydney@ajwhipps.com.au
ajwhipps.com.au

Where ingenuity flows

BUILDING SERVICES



LANDSCAPE ARCHITECT

Umbaco
LANDSCAPE ARCHITECTS PTY LTD
Suite 104, 283 Alfred Street
North Sydney NSW 2060
T 02 9955 6772
www.umbaco.com.au

CLIENT



MUNNS SLY MOORE architects

MUNNS SLY MOORE ARCHITECTS PTY LTD ABN 30 008 534 049
9 Hall Street | PO Box 5093 | Lyneham ACT 2602 Australia
P + 61 2 6248 8922 F + 61 2 6248 8300

Nominated Architect Robert Sly FASA ACT #331 NSW #6712

www.munnsslymoore.com.au

DRAWING

**SITE PERSPECTIVES -
SHEET 4**

PROJECT

**MARIST COLLEGE
PENHURST - STH
HURSTVILLE SITE
(14C11)**

| | | | | | |
|-------|----------|---------|---|----------|------------------|
| LOT | 4 | DP | 790242 | CITY | SOUTH HURSTVILLE |
| DATE | 11/30/16 | FILE | \\MSMA-ADC\Redirected\Folders\drawings\My Documents\3973_TEN_WF-17_D\drawn@munnsslymoore.com.au.rvt | | |
| DRAWN | AB | CHECKED | CJ | VERIFIED | EI |

FOR INFORMATION

1 : 750 @ A1

PROJECT NO. DRAWING NO. REVISION

3973 A9025 4



LEGEND

SELF IMPOSED 5.5M SETBACK

COPYRIGHT © MUNNS SLY MOORE ARCHITECTS 2015
Reproduction of the whole or part of the document constitutes an infringement of copyright. The information, ideas and concepts contained in this document are confidential. The recipient(s) of this document is/are prohibited from disclosing such information, ideas and concepts to any person without the prior written consent of the copyright holder.

NOTES

1. Use figured dimensions. Do not scale from drawings.
2. All dimensions are in millimetres, except levels and drawings to scale of 1:500 and smaller which are given in metres.
3. Drawings to be read in conjunction with specifications and/or schedules.
4. Contractor to verify all dimensions and levels on site prior to commencing any work or making of shop drawings, and seek instructions if any discrepancies are found.

| NO. | DATE | DESCRIPTION |
|-----|----------|-------------------------|
| 16 | 7/12/17 | ISSUE FOR DA |
| 15 | 10/11/17 | 60% ISSUE |
| 14 | 21/09/17 | FOR COORDINATION |
| 13 | 13/09/17 | INFORMATION ONLY |
| 12 | 29/08/17 | INFORMATION ONLY |
| 11 | 28/07/17 | CONSULTANT COORDINATION |
| 10 | 26/06/17 | RE-ISSUE DA APPROVAL |
| 9 | 16/06/17 | ISSUE FOR DA APPROVAL |
| 8 | 01/06/17 | ISSUE FOR DA REVIEW |
| 7 | 08/05/17 | FOR COORDINATION |
| 6 | 05/04/17 | FOR INFORMATION |
| 5 | 20/02/17 | FOR INFORMATION |
| 4 | 14/12/16 | FOR INFORMATION |
| 3 | 08/11/16 | FOR COORDINATION |
| 2 | 30/11/16 | FOR COORDINATION |
| 1 | 09/11/16 | FOR COORDINATION |

| NO. | DATE | DESCRIPTION |
|-----|----------|-------------------------|
| 16 | 7/12/17 | ISSUE FOR DA |
| 15 | 10/11/17 | 60% ISSUE |
| 14 | 21/09/17 | FOR COORDINATION |
| 13 | 13/09/17 | INFORMATION ONLY |
| 12 | 29/08/17 | INFORMATION ONLY |
| 11 | 28/07/17 | CONSULTANT COORDINATION |
| 10 | 26/06/17 | RE-ISSUE DA APPROVAL |
| 9 | 16/06/17 | ISSUE FOR DA APPROVAL |
| 8 | 01/06/17 | ISSUE FOR DA REVIEW |
| 7 | 08/05/17 | FOR COORDINATION |
| 6 | 05/04/17 | FOR INFORMATION |
| 5 | 20/02/17 | FOR INFORMATION |
| 4 | 14/12/16 | FOR INFORMATION |
| 3 | 08/11/16 | FOR COORDINATION |
| 2 | 30/11/16 | FOR COORDINATION |
| 1 | 09/11/16 | FOR COORDINATION |

STRUCTURAL + ENVIRONMENTAL

TTW Taylor
Thomson
Whitting

HYDRAULIC + CIVIL



AJ Whipps Consulting Group
2/101 Union St, McMahon's Point
NSW 2060 Australia
t: 61 2 8923 8444
f: 61 2 8923 8484
sydney@ajwhipps.com.au
ajwhipps.com.au

BUILDING SERVICES



LANDSCAPE ARCHITECT

Umbaco
LANDSCAPE ARCHITECTS PTY LTD
Suite 104, 283 Alfred Street
North Sydney NSW 2060
T 02 9555 6772
www.umbaco.com.au

CLIENT



MUNNS SLY MOORE architects

MUNNS SLY MOORE ARCHITECTS PTY LTD ABN 30 008 534 019
9 Hall Street | PO Box 5093 | Lynnham ACT 2602 Australia
P + 61 2 6248 8922 F + 61 2 6248 8300

Nominated Architect Robert Sly FAIA ACT #331 NSW #5212 www.munns Sly Moore.com.au

DRAWING

SITE PLAN- NEW

PROJECT

**MARIST COLLEGE
PENSURST - STH
HURSTVILLE SITE
(14C11)**

LOT 4 DP 790242 CITY SOUTH HURSTVILLE
DATE 11/16/16 FILE C:\Users\jacobi\Documents\1973_TEN_WF-17_cjacob\munns Sly Moore.com.au
DRAWN AB CHECKED CJ VERIFIED EI

STATUS **FOR COORDINATION**


1 : 400 @ A1



PROJECT NO. 3973 DRAWING NO. A004 REVISION

3973 A004 16



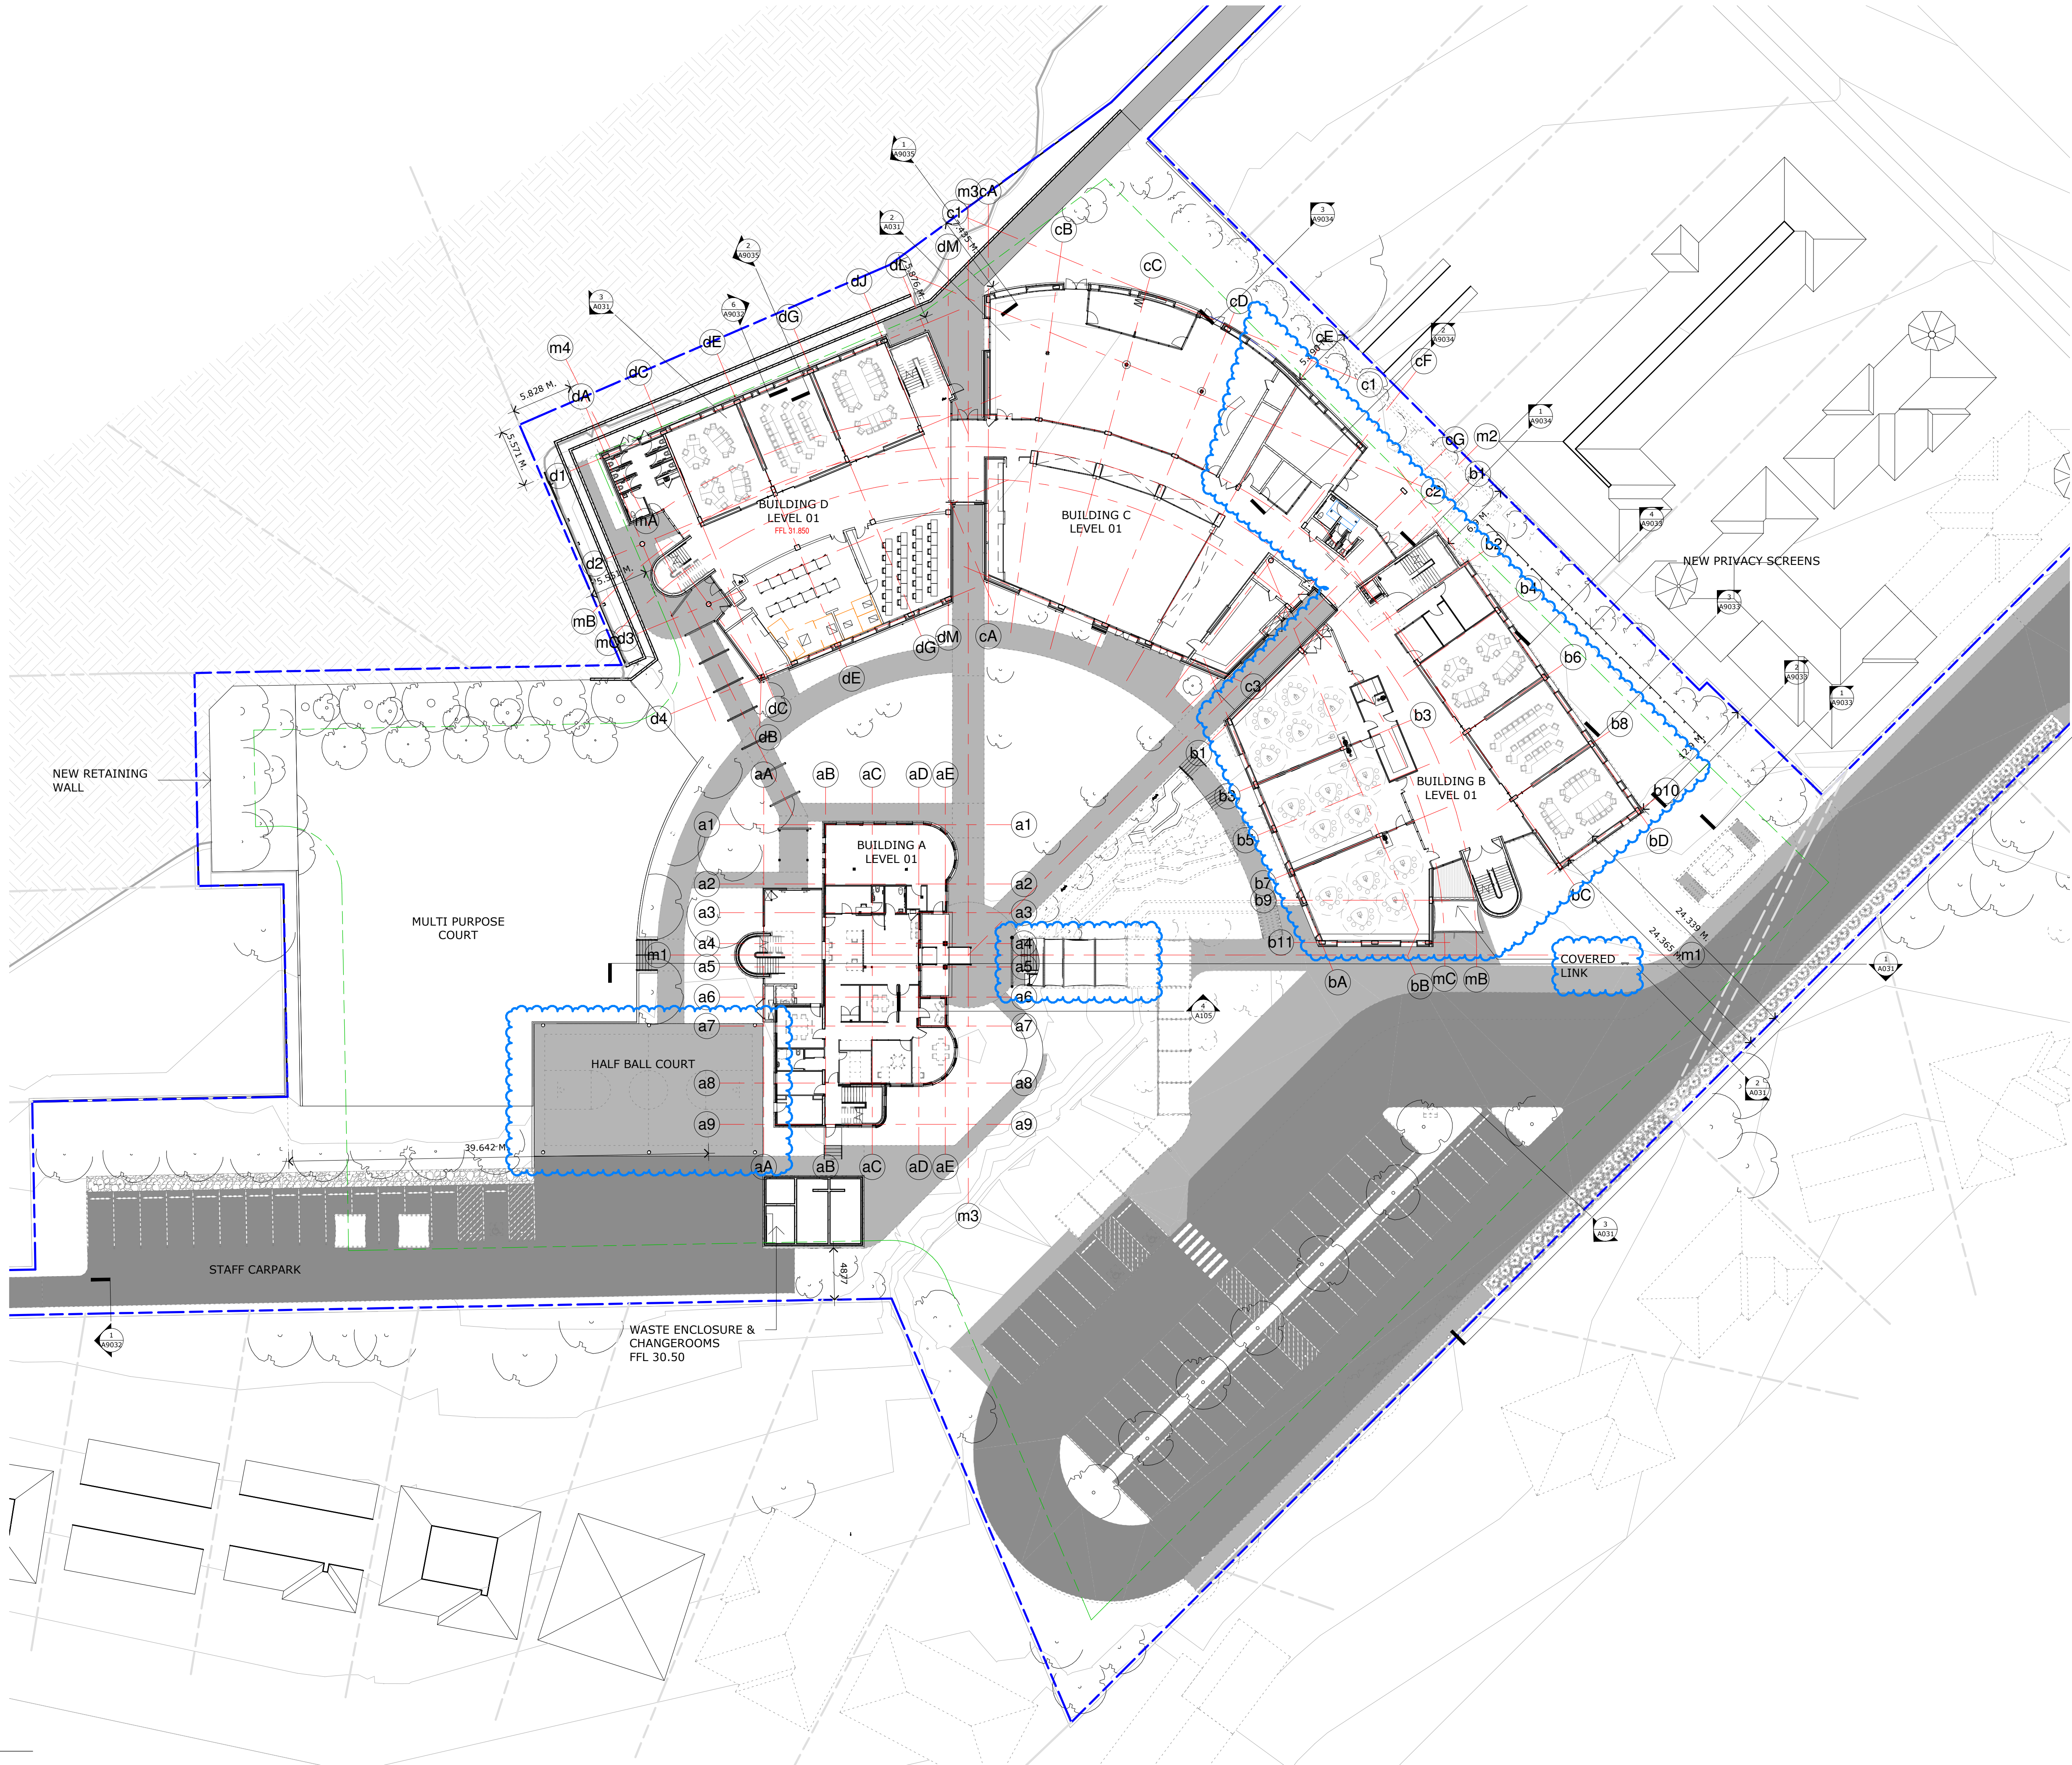

COPYRIGHT © MUNNS SLY MOORE ARCHITECTS 2015
Reproduction of the whole or part of the document constitutes an infringement of copyright. The information, ideas and concepts contained in this document are confidential. The recipient(s) of this document is/are prohibited from disclosing such information, ideas and concepts to any person without the prior written consent of the copyright holder.

- NOTES
1. Use figured dimensions. Do not scale from drawings.
 2. All dimensions are in millimetres, except levels and drawings to scale of 1:500 and smaller which are given in metres.
 3. Drawings to be read in conjunction with specifications and/or schedules.
 4. Contractor to verify all dimensions and levels on site prior to commencing any work or making of shop drawings, and seek instructions if any discrepancies are found.

| NO. | DATE | DESCRIPTION |
|-----|----------|--|
| 13 | 7/12/17 | ISSUE FOR DA |
| 12 | 10/11/17 | 60% ISSUE |
| 11 | 25/10/17 | 50% SIGNOFF |
| 10 | 21/09/17 | FOR COORDINATION |
| 9 | 29/08/17 | INFORMATION ONLY |
| 8 | 28/07/17 | CONSULTANT COORDINATION |
| 7 | 26/06/17 | RE-ISSUE DA APPROVAL |
| 6 | 16/06/17 | ISSUE FOR DA APPROVAL |
| 5 | 01/06/17 | ISSUE FOR DA REVIEW |
| 4 | 18/05/17 | FOR INFORMATION - MINOR PLANNING CHANGES |
| 3 | 05/04/17 | FOR INFORMATION |
| 2 | 10/02/17 | FOR INFORMATION |
| 1 | 14/12/16 | FOR INFORMATION |

| NO. | DATE | DESCRIPTION |
|-----|----------|--|
| 13 | 7/12/17 | ISSUE FOR DA |
| 12 | 10/11/17 | 60% ISSUE |
| 11 | 25/10/17 | 50% SIGNOFF |
| 10 | 21/09/17 | FOR COORDINATION |
| 9 | 29/08/17 | INFORMATION ONLY |
| 8 | 28/07/17 | CONSULTANT COORDINATION |
| 7 | 26/06/17 | RE-ISSUE DA APPROVAL |
| 6 | 16/06/17 | ISSUE FOR DA APPROVAL |
| 5 | 01/06/17 | ISSUE FOR DA REVIEW |
| 4 | 18/05/17 | FOR INFORMATION - MINOR PLANNING CHANGES |
| 3 | 05/04/17 | FOR INFORMATION |
| 2 | 10/02/17 | FOR INFORMATION |
| 1 | 14/12/16 | FOR INFORMATION |

STRUCTURAL + ENVIRONMENTAL

TTW Taylor Thomson Whitting

HYDRAULIC + CIVIL
AJ Whipps Consulting Group
2/101 Union St, McMahon's Point
NSW 2060 Australia
t: 61 2 8923 8444
f: 61 2 8923 8484
sydney@ajwhipps.com.au
ajwhipps.com.au

BUILDING SERVICES
JHA
Level 23, 101 Miller Street
North Sydney
New South Wales
Australia
+61 (02) 9637 1000
general@jhangroup.com.au
www.jhaservices.com

LANDSCAPE ARCHITECT
Umbaco
LANDSCAPE ARCHITECTS PTY LTD
Suite 104, 283 Alfred Street
North Sydney NSW 2060
T 02 9955 6772
www.umbaco.com.au

CLIENT
Sydney Catholic Schools
MARIST CATHOLIC COLLEGE PENSURST

MUNNS SLY MOORE architects


MUNNS SLY MOORE ARCHITECTS PTY LTD
9 Hall Street PO Box 5093 Lyneham ACT 2602 Australia
P + 61 2 6248 8922 F + 61 2 6248 8300
Nominated Architect Robert Sly FAIA ACT #331 NSW #9712 www.munnslymoore.com.au

DRAWING
SITE FLOOR PLAN - LEVEL 1

PROJECT
MARIST COLLEGE PENSURST - STH HURSTVILLE SITE (14C11)

LOT 4 DP 790242 CITY SOUTH HURSTVILLE
DATE 12/12/16 FILE C:\Users\scab\Documents\3973_TEN_WF-17_cjacob@munnsslymoore.com.au
DRAWN AB CHECKED CJ VERIFIED EI
STATUS FOR COORDINATION

1 : 300 @ A1
PROJECT NO. 3973 DRAWING NO. A022 REVISION 13
NORTH

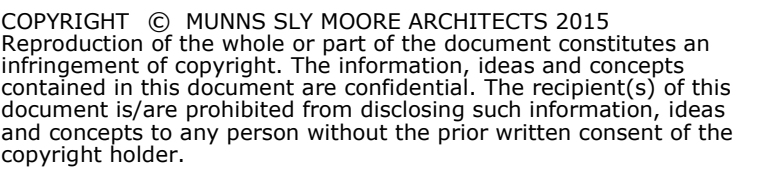

1. Use figured dimensions. Do not scale from drawings.
2. All dimensions are in millimetres, except levels and drawings to scale of 1:500 and smaller which are given in metres.
3. Drawings to be read in conjunction with specifications and/or schedules.
4. Contractor to verify all dimensions and levels on site prior to commencing any work or making of shop drawings, and seek instructions if any discrepancies are found.

| | | |
|-----|----------|--|
| 12 | 7/12/17 | ISSUE FOR DA |
| 11 | 10/11/17 | 60% ISSUE |
| 9 | 21/09/17 | FOR COORDINATION |
| 9 | 29/08/17 | INFORMATION ONLY |
| 8 | 28/07/17 | GOVANT MINOR COORDINATION |
| 7 | 14/06/17 | RE-ISSUE DA APPROVAL |
| 6 | 16/06/17 | ISSUE FOR DA APPROVAL |
| 5 | 01/06/17 | ISSUE FOR DA REVIEW |
| 4 | 18/05/17 | FOR INFORMATION - MINOR PLANNING CHANGES |
| 3 | 05/04/17 | FOR INFORMATION |
| 2 | 10/02/17 | FOR INFORMATION |
| 1 | 14/12/16 | FOR INFORMATION |
| NO. | DATE | DESCRIPTION |

STRUCTURAL + ENVIRONMENTAL



AJ Whipps Consulting Group
2/101 Union St, McMahon's Point
NSW 2060 Australia
t: 61 2 8923 8444
f: 61 2 8923 8484
sydney@ajwhipps.com.au
ajwhipps.com.au

BUILDING SERVICES



LANDSCAPE ARCHITECT



CLIENT



MUNNS SLY MOOREarchitects

MUNNS SLY MOORE ARCHITECTS PTY LTD ABN 30 008 534 049
9 Hall Street | PO Box 5093 | Lyneham ACT 2602 Australia
P + 61 2 6248 8922 F + 61 2 6248 8300

Nominated Architect: Robert Sly FAIA, ACT #331, NSW #6712 www.munnsslymoore.com.au


DRAWING

SITE FLOOR PLAN - LEVEL 2

PROJECT
MARIST COLLEGE
PENSHURST - STH
HURSTVILLE SITE
(14C11)


| | | | | | |
|--------|------------------|---------|--|----------|------------------|
| LOT | 4 | DP | 790242 | CITY | SOUTH HURSTVILLE |
| DATE | 12/12/16 | FILE | C:\Users\jacoboi\Documents\3973_TEN_WF-17_cj | | |
| DRAWN | AB | CHECKED | CJ | VERIFIED | EI |
| STATUS | FOR COORDINATION | | | | |

1 : 300 @ A1

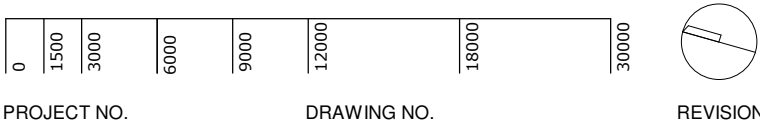

PROJECT NO. DRAWING NO. REVISION

3973 A023 12

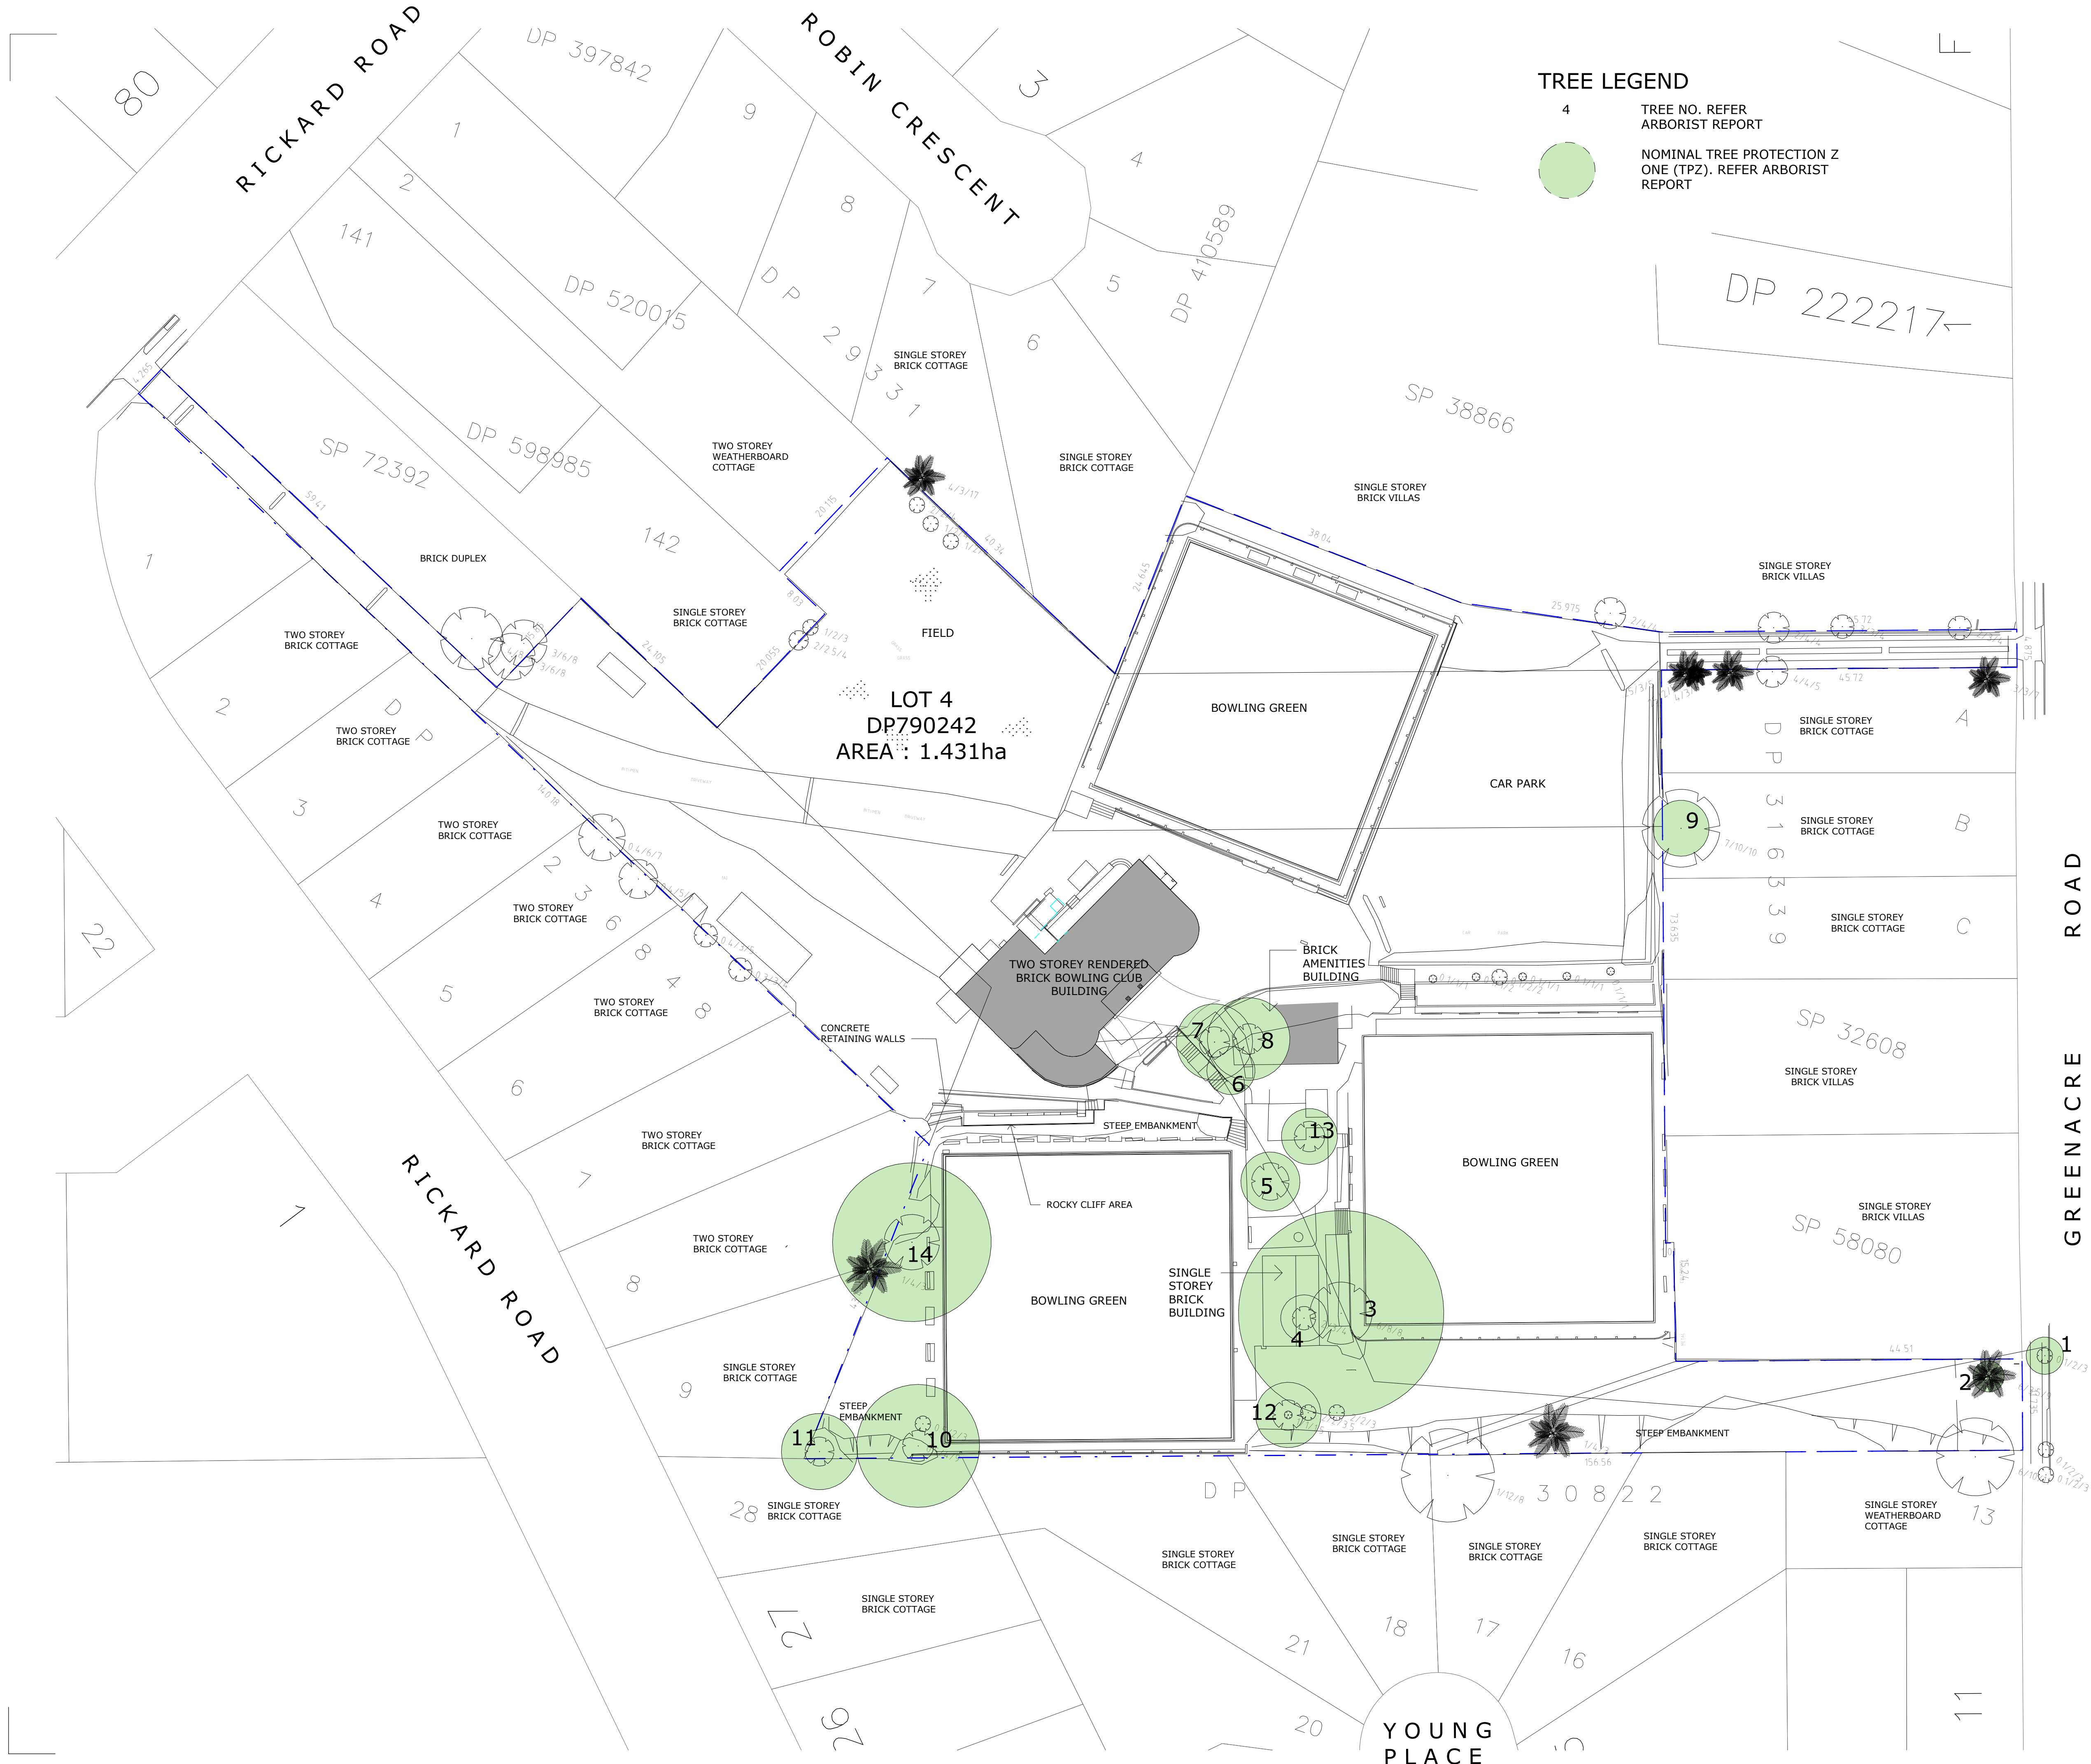

TREE LEGEND

- 4
- TREE NO. REFER ARBORIST REPORT
- NOMINAL TREE PROTECTION ZONE (TPZ). REFER ARBORIST REPORT

COPYRIGHT © MUNNS SLY MOORE ARCHITECTS 2015
Reproduction of the whole or part of the document constitutes an infringement of copyright. The information, ideas and concepts contained in this document are confidential. The recipient(s) of this document is/are prohibited from disclosing such information, ideas and concepts to any person without the prior written consent of the copyright holder.

- NOTES
1. Use figured dimensions. Do not scale from drawings.
 2. All dimensions are in millimetres, except levels and drawings to scale of 1:500 and smaller which are given in metres.
 3. Drawings to be read in conjunction with specifications and/or schedules.
 4. Contractor to verify all dimensions and levels on site prior to commencing any work or making of shop drawings, and seek instructions if any discrepancies are found.

| | | |
|-----|----------|-------------------------|
| 8 | 7/12/17 | ISSUE FOR DA |
| 7 | 10/11/17 | 60% ISSUE |
| 6 | 29/08/17 | INFORMATION ONLY |
| 5 | 28/07/17 | CONSULTANT COORDINATION |
| 4 | 16/06/17 | ISSUE FOR DA APPROVAL |
| 3 | 25/05/17 | FOR COORDINATION |
| 2 | 20/02/17 | FOR INFORMATION |
| 1 | 24/11/16 | FOR COORDINATION |
| NO. | DATE | DESCRIPTION |

STRUCTURAL + ENVIRONMENTAL



HYDRAULIC + CIVIL

AJ Whipps Consulting Group
2/101 Union St, McMahon's Point
NSW 2060 Australia
t: 61 2 8923 8444
f: 61 2 8923 8484
sydney@ajwhipps.com.au
ajwhipps.com.au

BUILDING SERVICES



LANDSCAPE ARCHITECT



CLIENT



MUNNS SLY MOORE architects

MUNNS SLY MOORE ARCHITECTS PTY LTD ABN 30 008 534 019
9 Hall Street | PO Box 5093 | Lyneham ACT 2602 Australia
P + 61 2 6248 8922 F + 61 2 6248 8300

Nominated Architect Robert Sly FAIA ACT #331 NSW #5212 www.munns Sly Moore architects

DRAWING

SITE PLAN - EXISTING/SURVEY

PROJECT

MARIST COLLEGE PENSURST - STH HURSTVILLE SITE (14C11)

| | | | | | |
|--------|----------|---------|--|----------|------------------|
| LOT | 4 | DP | 790242 | CITY | SOUTH HURSTVILLE |
| DATE | 11/16/16 | FILE | C:\Users\scabot\Documents\3973_TEN_WF-17_cjacob@munns Sly Moore architects | | |
| DRAWN | AB | CHECKED | CJ | VERIFIED | EI |
| STATUS | | | | | |


FOR COORDINATION

1 : 400 @ A1




PROJECT NO. DRAWING NO. REVISION


3973 A003 8

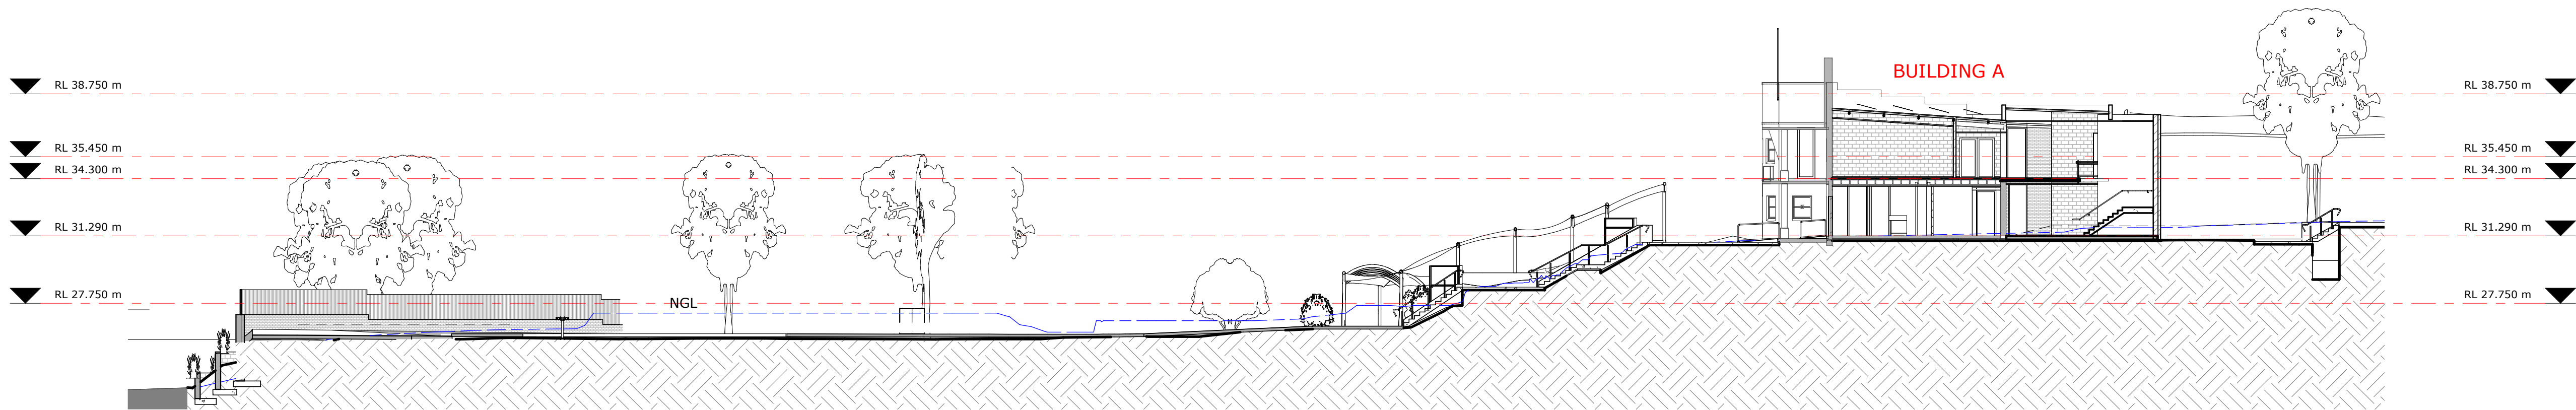

1 SITE CROSS SECTION 1
1 : 200

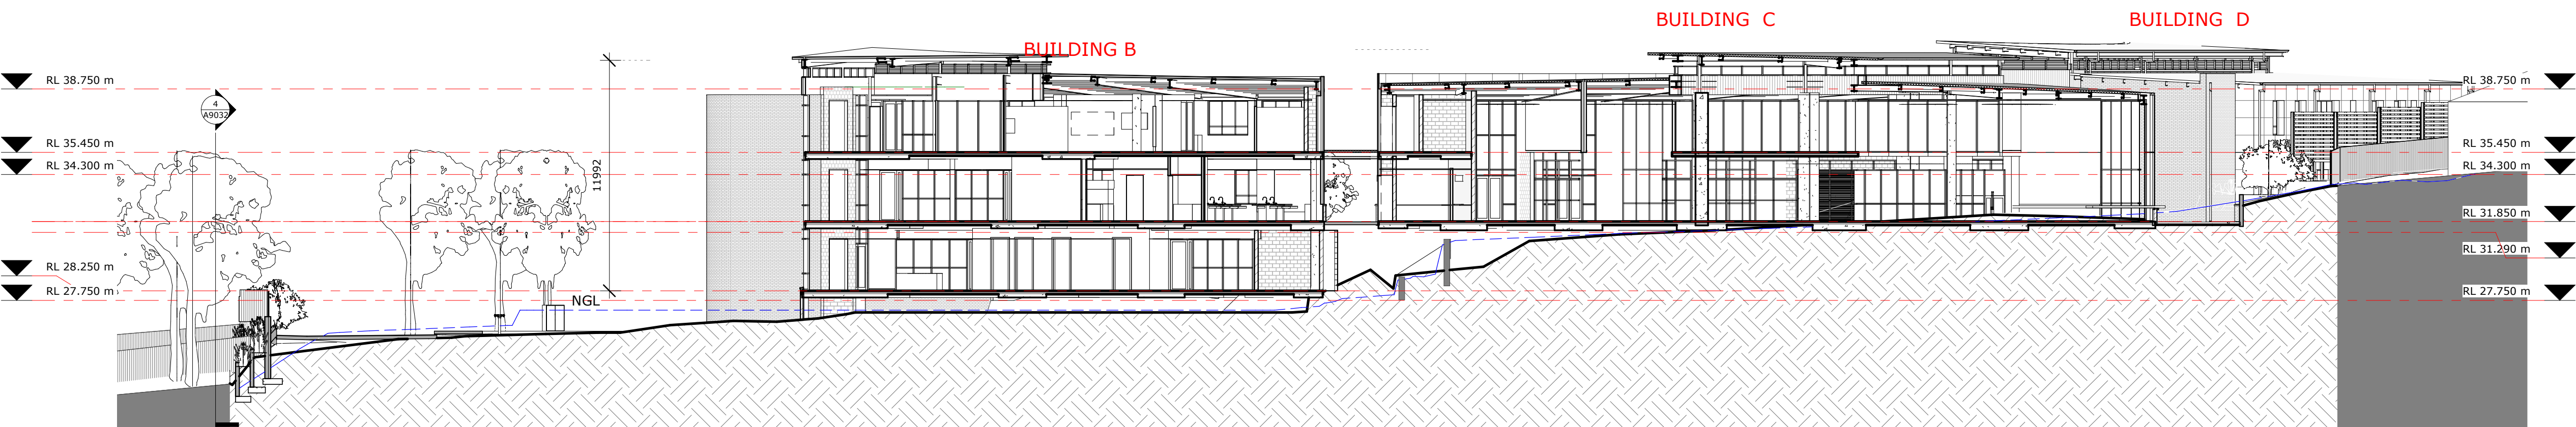

2 SITE CROSS SECTION 2
1 : 200

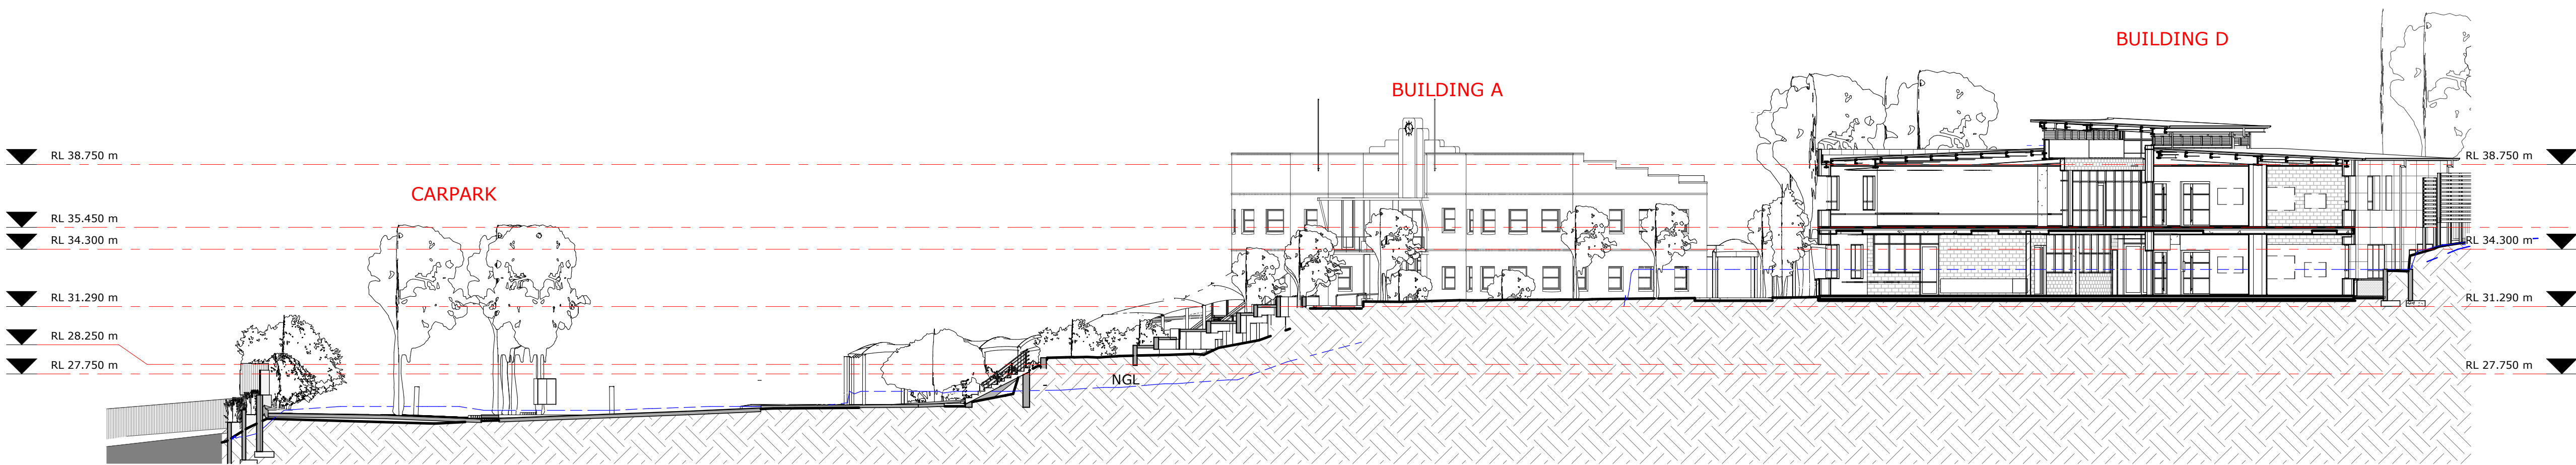

3 SITE CROSS SECTION 3
1 : 200

COPYRIGHT © MUNNS SLY MOORE ARCHITECTS 2015
Reproduction of the whole or part of the document constitutes an infringement of copyright. The information, ideas and concepts contained in this document are confidential. The recipient(s) of this document is/are prohibited from disclosing such information, ideas and concepts to any person without the prior written consent of the copyright holder.

NOTES


1. Use figured dimensions. Do not scale from drawings.
2. All dimensions are in millimetres, except levels and drawings to scale of 1:500 and smaller which are given in metres.
3. Drawings to be read in conjunction with specifications and/or schedules.
4. Contractor to verify all dimensions and levels on site prior to commencing any work or making of shop drawings, and seek instructions if any discrepancies are found.

| NO. | DATE | DESCRIPTION |
|-----|----------|-------------------------|
| 7 | 7/12/17 | ISSUE FOR DA |
| 6 | 10/11/17 | 60% ISSUE |
| 5 | 29/08/17 | INFORMATION ONLY |
| 4 | 28/07/17 | CONSULTANT COORDINATION |
| 3 | 16/06/17 | ISSUE FOR DA APPROVAL |
| 2 | 08/05/17 | FOR COORDINATION |
| 1 | 20/02/17 | FOR INFORMATION |

STRUCTURAL + ENVIRONMENTAL

TTW Taylor
Thomson
Whitting

HYDRAULIC + CIVIL

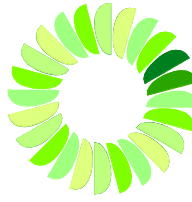

AJ Whipps Consulting Group
2/101 Union St, McMahon's Point
NSW 2060 Australia
t: 61 2 8923 8444
f: 61 2 8923 8484
sydney@ajwhipps.com.au
ajwhipps.com.au

BUILDING SERVICES



LANDSCAPE ARCHITECT

Umbaco
LANDSCAPE ARCHITECTS PTY LTD
Suite 104, 283 Alfred Street
North Sydney NSW 2060
T 02 9955 6772
www.umbaco.com.au

CLIENT



MUNNS SLY MOORE architects

MUNNS SLY MOORE ARCHITECTS PTY LTD ABN 30 008 534 019
9 Hall Street | PO Box 5093 | Lyneham ACT 2602 Australia
P + 61 2 6248 8922 F + 61 2 6248 8300

Nominated Architect Robert Sly FAIA ACT #331 NSW #5212 www.munnsslymoore.com.au

DRAWING


SITE SECTIONS

PROJECT

**MARIST COLLEGE
PENHURST - STH
HURSTVILLE SITE
(14C11)**

LOT 4 DP 790242 CITY SOUTH HURSTVILLE
DATE 11/16/16 FILE C:\Users\jacobi\Documents\3973_TEN_WF-17_cjacob@munnsslymoore.com.au
DRAWN AB CHECKED CJ VERIFIED EI
STATUS **FOR COORDINATION**

1 : 200 @ A1

 

PROJECT NO. DRAWING NO. REVISION

3973

A031

7