


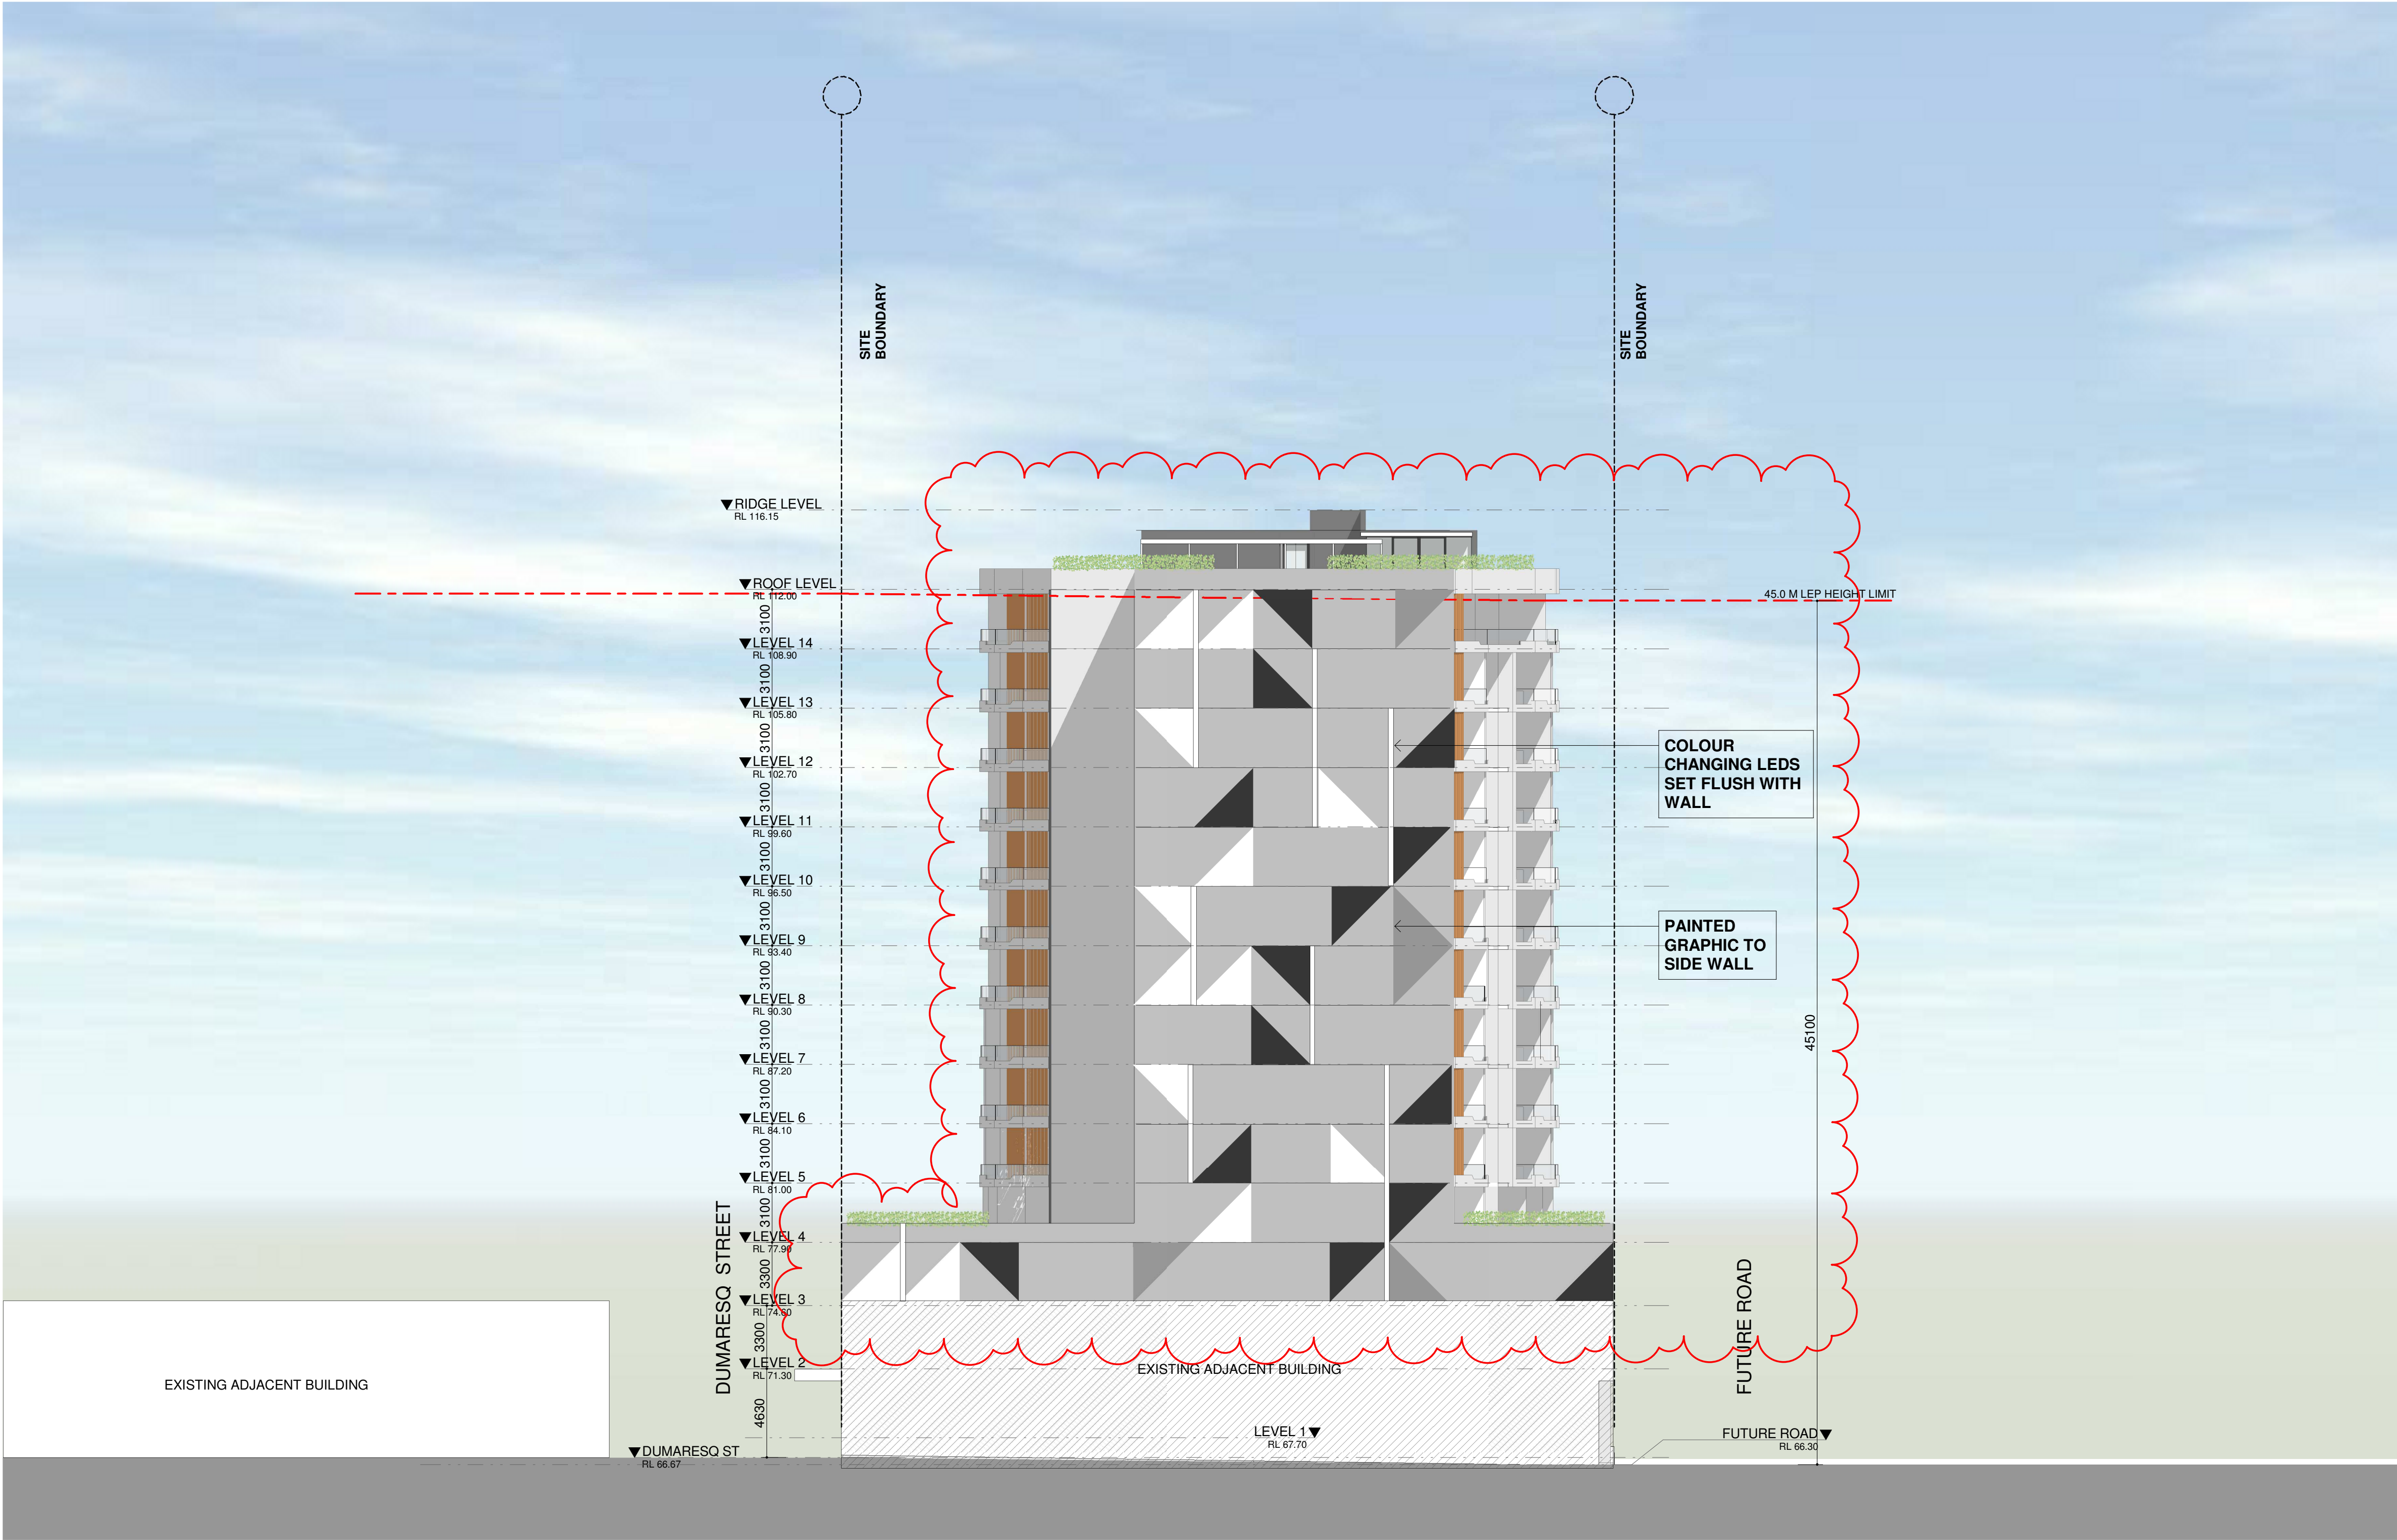

IMPORTANT NOTES:
Do not scale from drawings. All dimensions to be checked on site before commencement of work. All discrepancies to be brought to the attention of the Architect. Larger scale drawings and written dimensions take preference. This drawing is copyright and the property of the author, and must not be retained, copied or used without the express authority of MARCHESI + PARTNERS INTERNATIONAL PTY. LTD.

DEVELOPMENT APPLICATION
NOT FOR CONSTRUCTION

REVISION	DATE	DESCRIPTION	BY
A	20/12/2016	DRAFT DA FOR REVIEW	PD
B	21/12/2016	ISSUED FOR DA	PD
C	16/11/2017	ISSUED FOR CLIENT CHANGES	CA
D	08/12/2017	ISSUED DA	CA
E	18/05/2018	UPDATED DA	CA
F	10/07/2018	UPDATED DA	CA
G	21/08/2018	UPDATED DA	CA
H	27/11/2018	ISSUED TO COUNCIL	CA

marchesepartners

Marchese Partners International Pty Ltd
Level 1, 53 Walker Street, North Sydney, NSW 2060 Australia
P +61 2 9922 4375 F +61 2 9929 5786 E info@marchesepartners.com
www.marchesepartners.com


Sydney · Brisbane · Canberra · Melbourne · Adelaide · Perth
London · Kuala Lumpur · Auckland
ABN 20 098 552 151

CLIENT
SAXON DEVELOPMENTS

PROJECT
**CAMPBELLTOWN
8 DUMARESQ STREET**

DRAWING TITLE
SOUTH EAST ELEVATION

SCALE 1:200 @A1 1:400 @A3	DATE 27/11/2018	DRAWN CA	CHECKED AK
JOB 16035	DRAWING DA3.03	REVISION H	

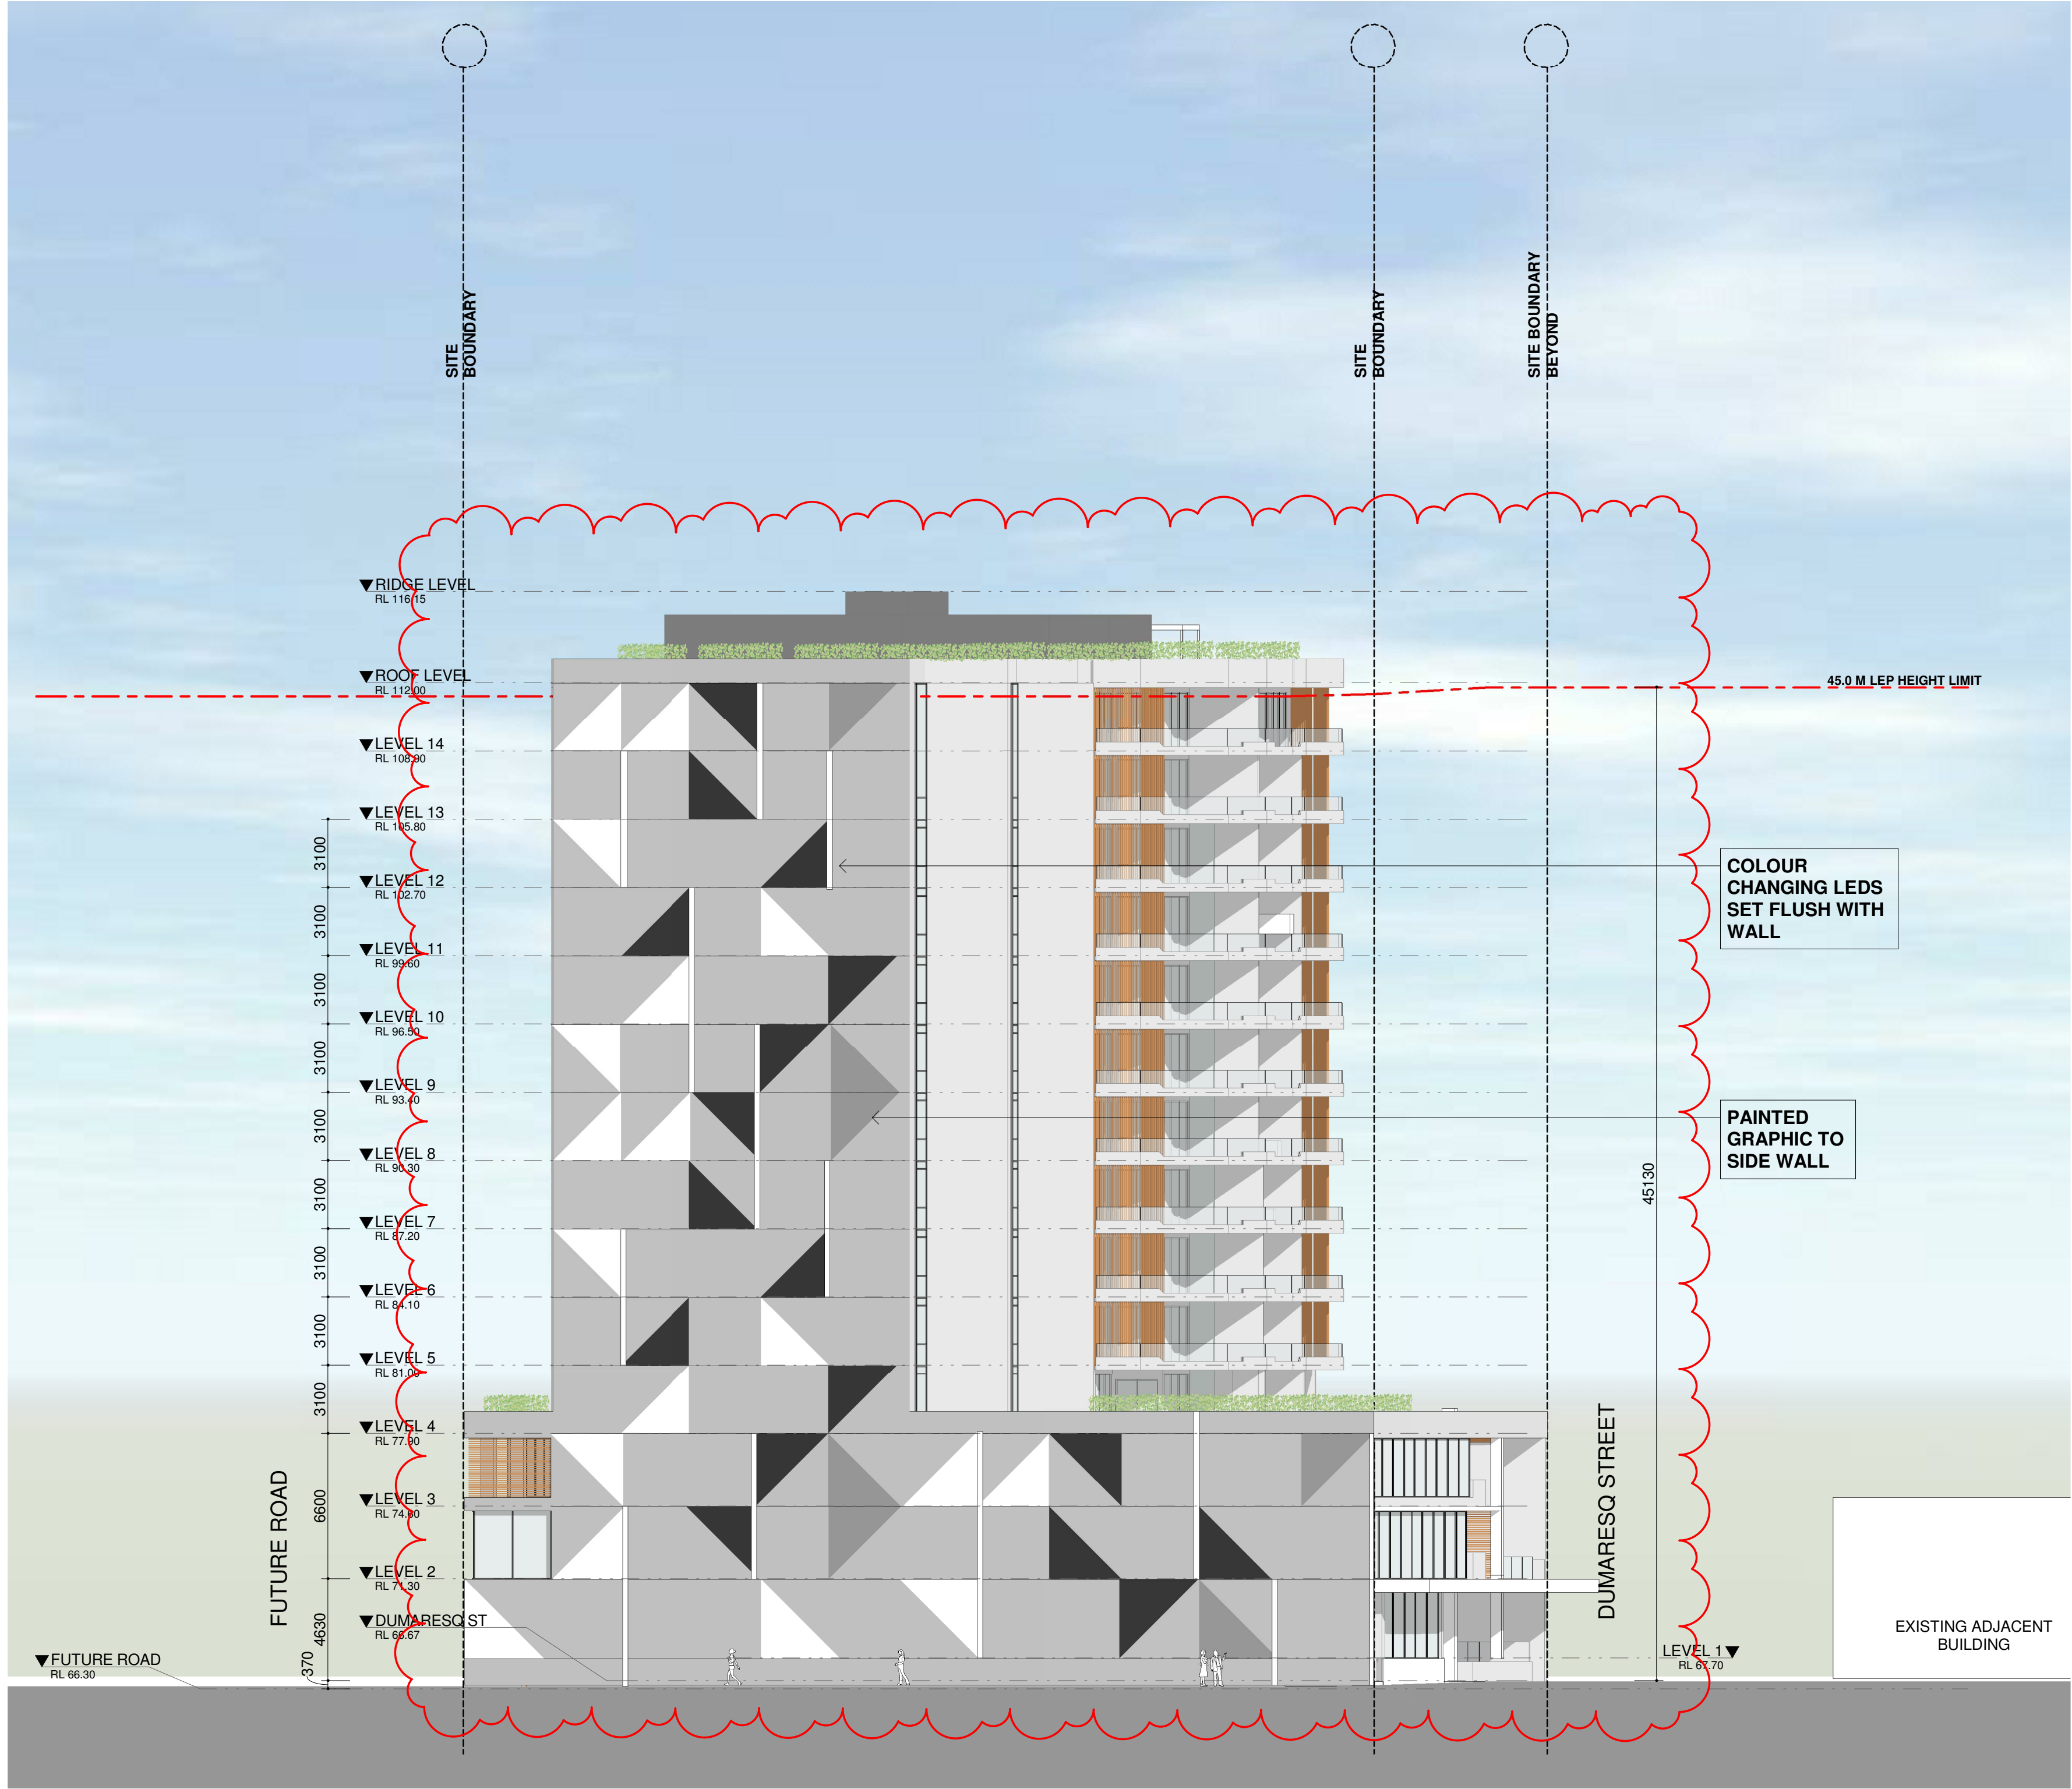

IMPORTANT NOTES:
Do not scale from drawings. All dimensions to be checked on site before commencement of work. All discrepancies to be brought to the attention of the Architect. Larger scale drawings and written dimensions take preference. This drawing is copyright and the property of the author, and must not be retained, copied or used without the express authority of MARCHESE + PARTNERS INTERNATIONAL PTY. LTD.

DEVELOPMENT APPLICATION
NOT FOR CONSTRUCTION

REVISION	DATE	DESCRIPTION	BY
A	20/12/2016	DRAFT DA FOR REVIEW	PD
B	21/12/2016	ISSUED FOR DA	PD
C	16/11/2017	ISSUED FOR CLIENT CHANGES	CA
D	08/12/2017	ISSUED DA	CA
E	18/05/2018	UPDATED DA	CA
F	10/07/2018	UPDATED DA	CA
G	21/08/2018	UPDATED DA	CA
H	27/11/2018	ISSUED TO COUNCIL	CA

marchesepartners

Marchese Partners International Pty Ltd
Level 1, 53 Walker Street, North Sydney, NSW 2060 Australia
P +61 2 9922 4375 F +61 2 9929 5786 E info@marchesepartners.com
www.marchesepartners.com










Sydney · Brisbane · Canberra · Melbourne · Adelaide · Perth
London · Kuala Lumpur · Auckland
ABN 20 098 552 151

CLIENT
SAXON DEVELOPMENTS

PROJECT
**CAMPBELLTOWN
8 DUMARESQ STREET**

DRAWING TITLE
NORTH WEST ELEVATION

SCALE	DATE	DRAWN	CHECKED
1:200 @A1 1:400 @A3	27/11/2018	CA	AK
JOB	DRAWING	REVISION	
16035	DA3.04	H	

 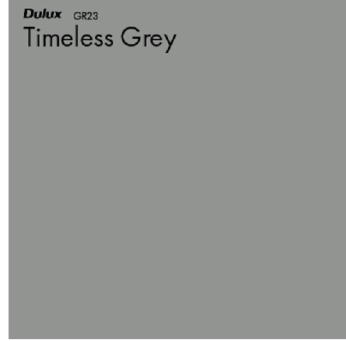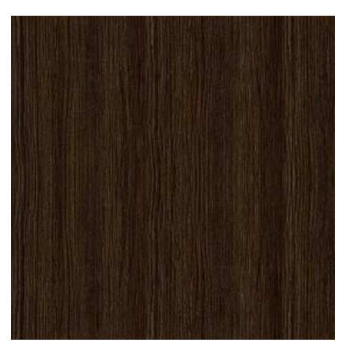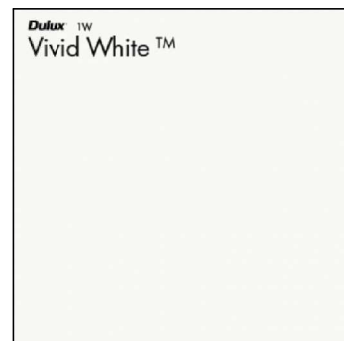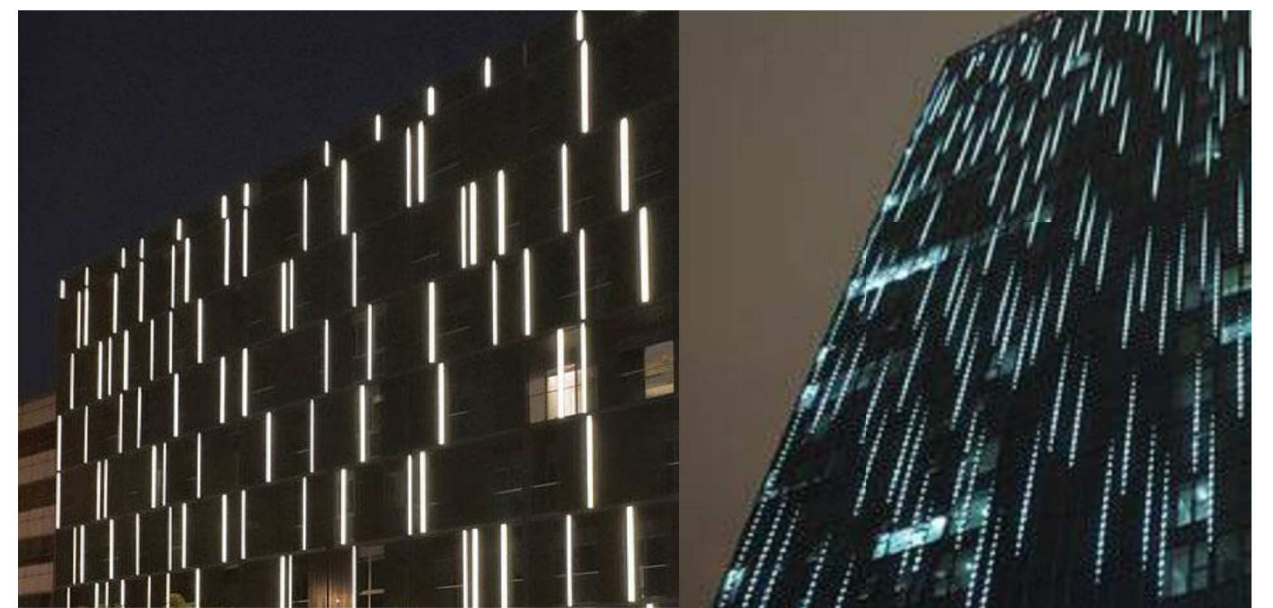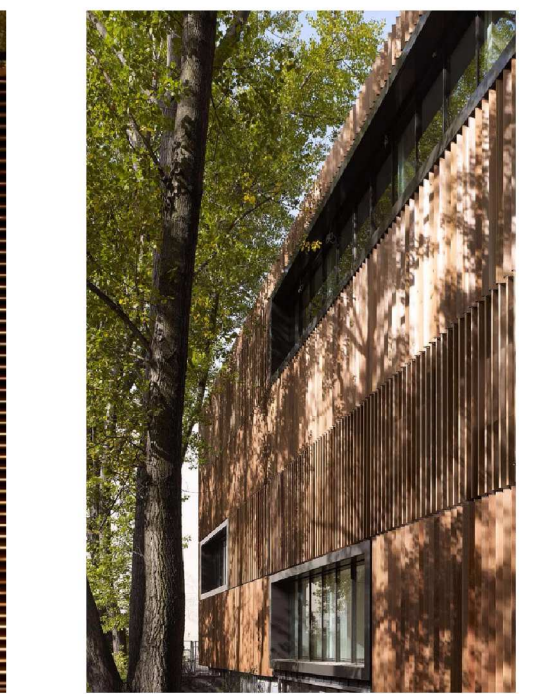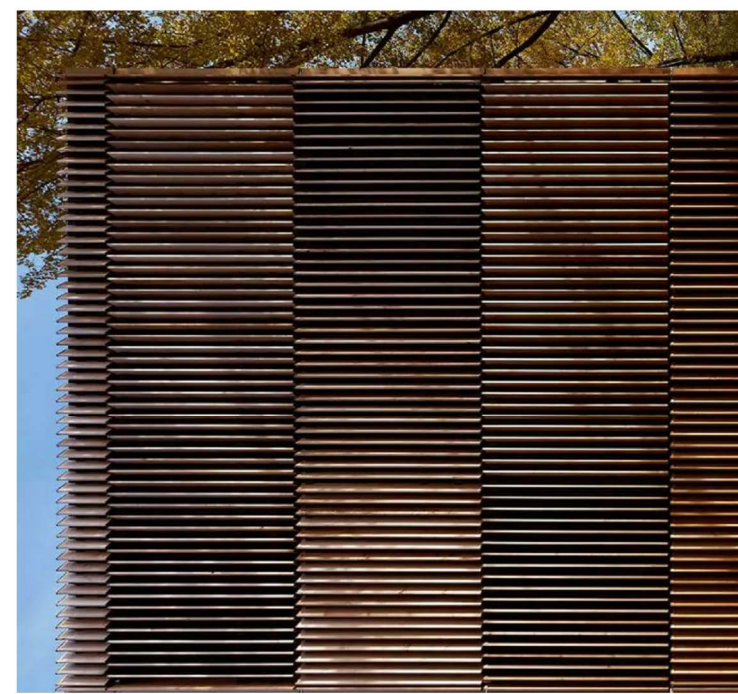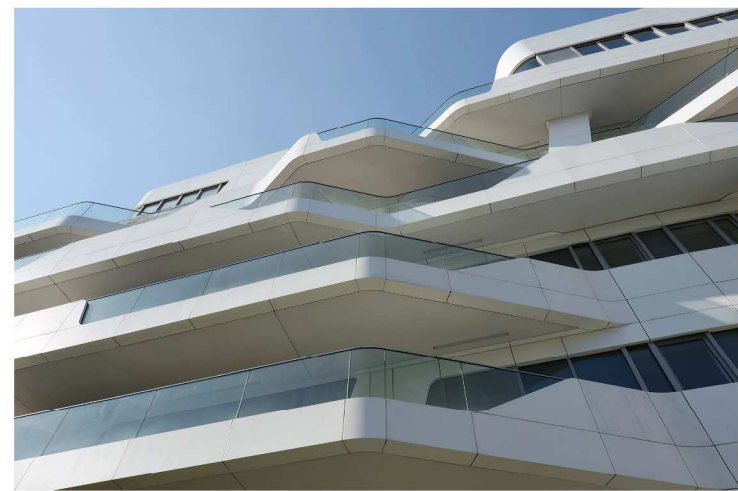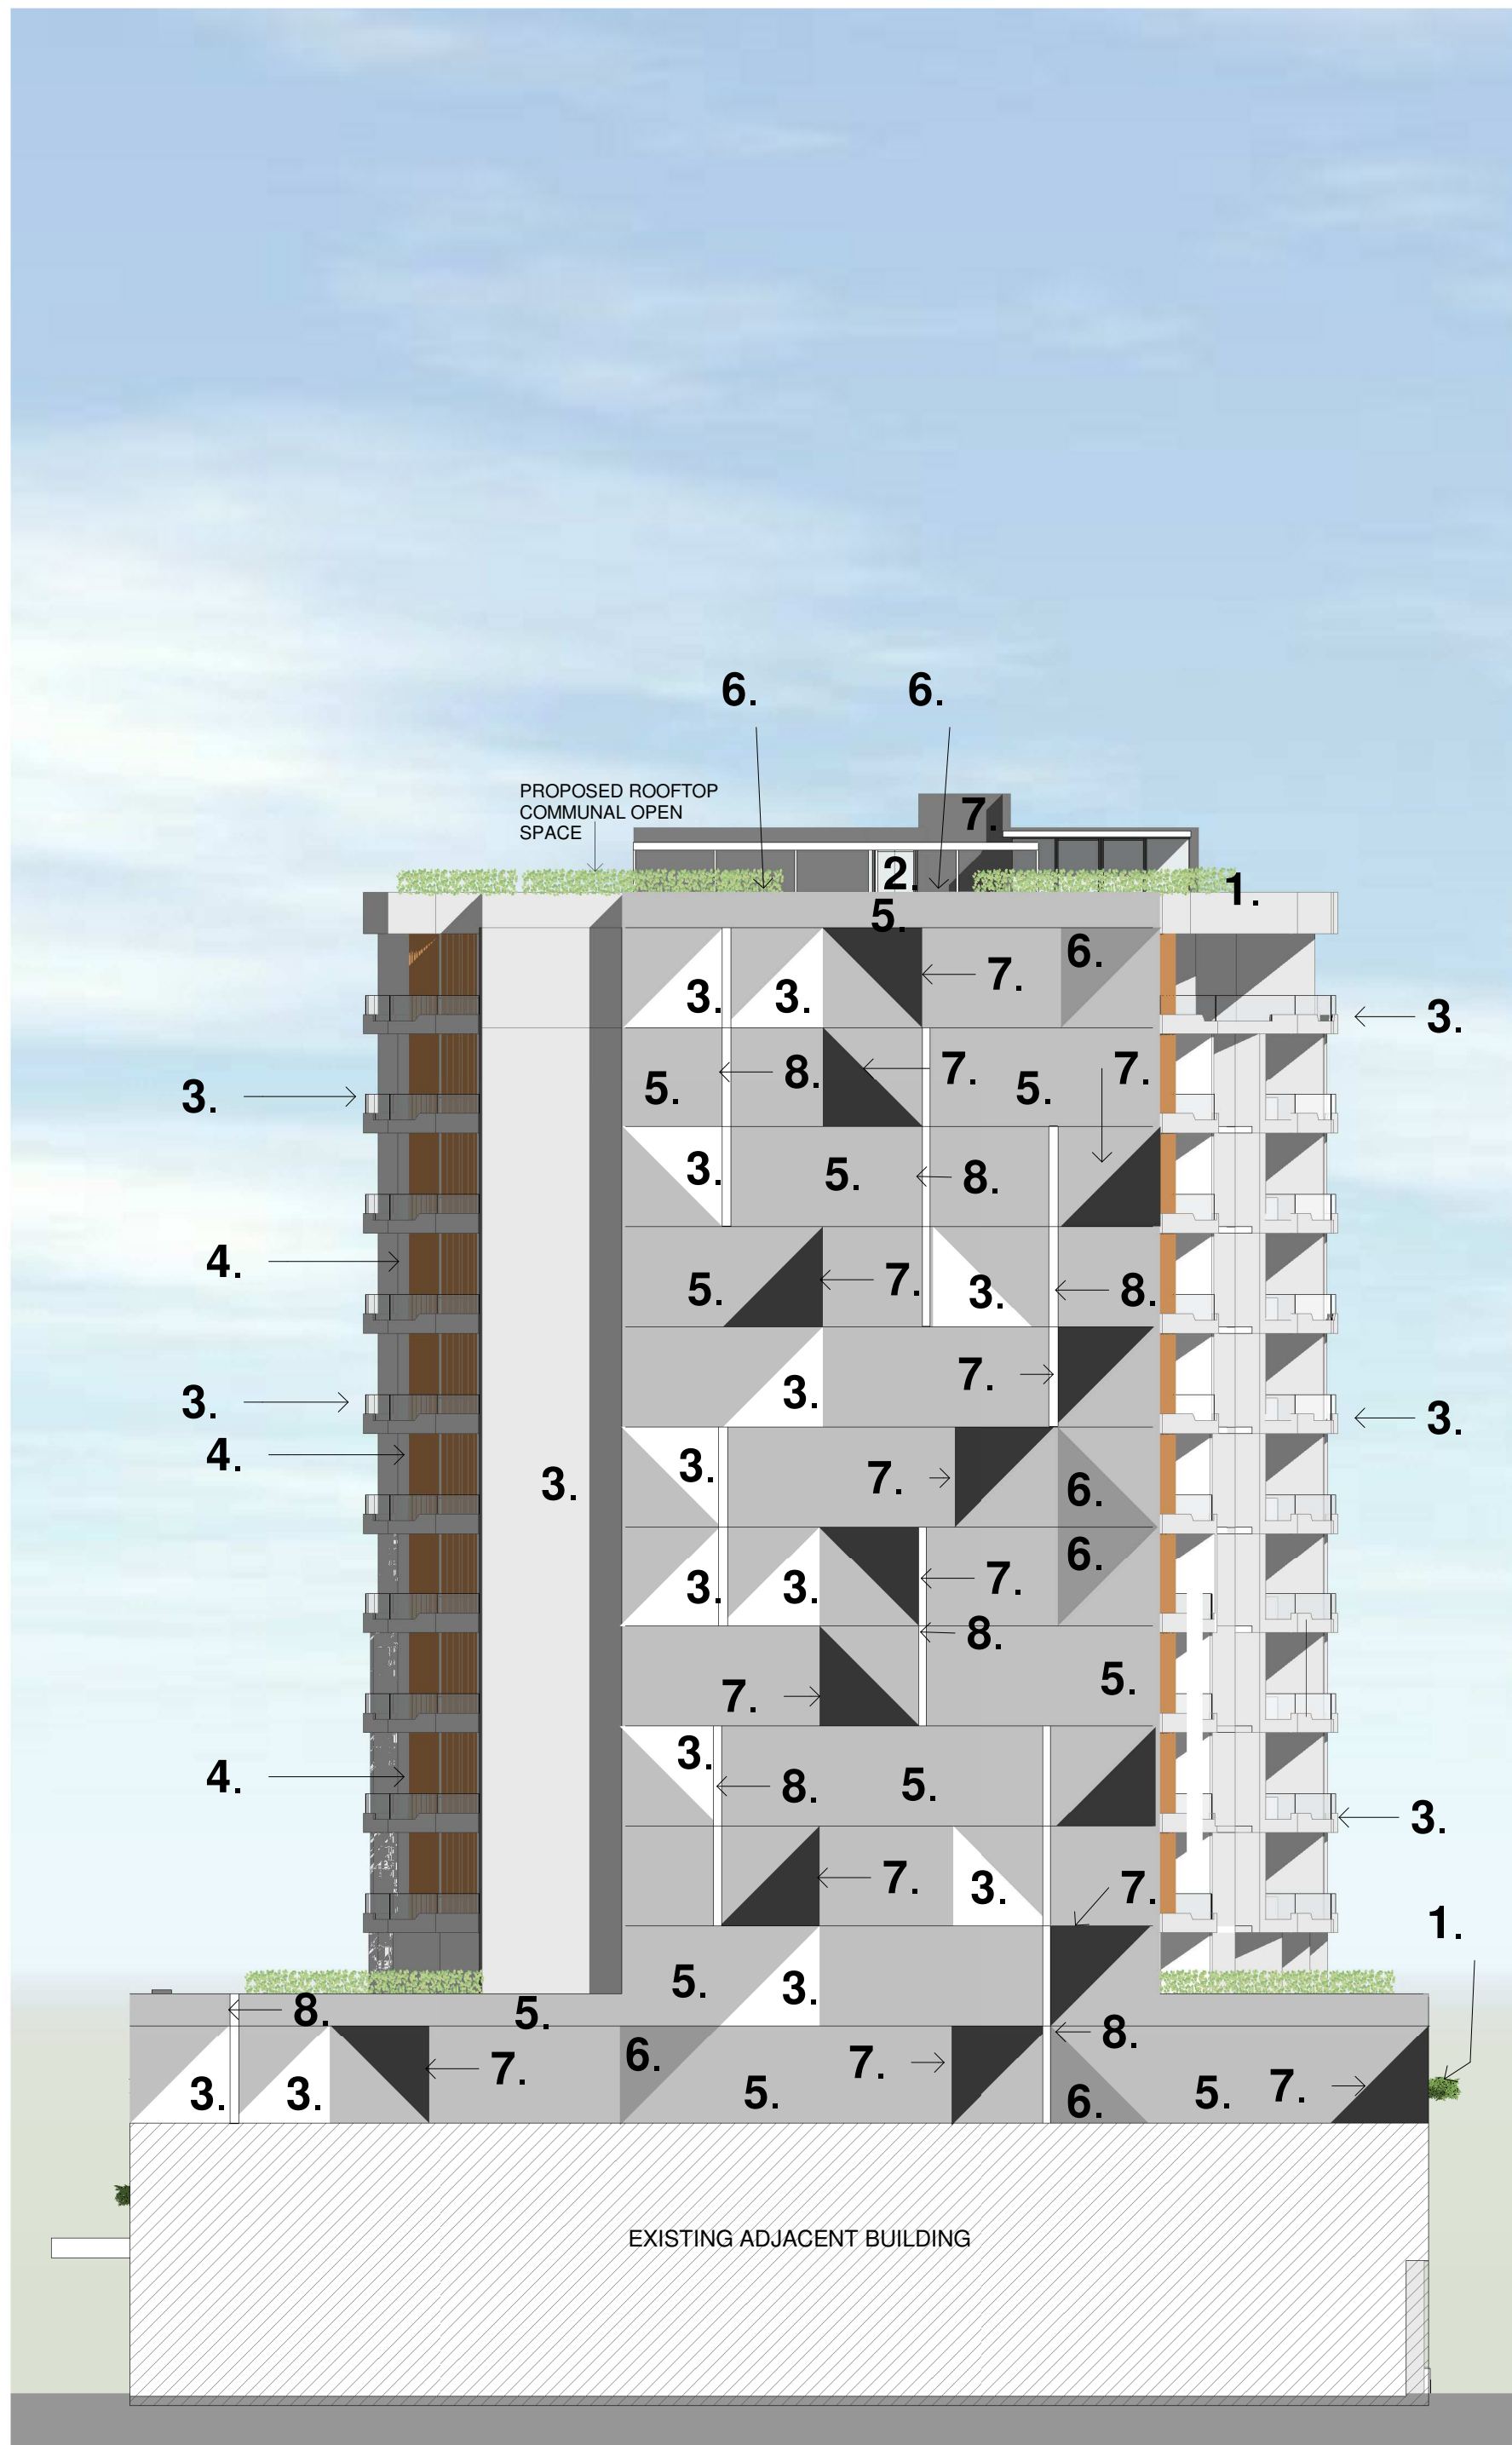

3. DULUX VIVID WHITE SW161

4. DARK TIMBER FINISH POWDER COATED ALUMINIUM

5. LIGHT GREY DULUX SILVER TEA SET SG6H1

6. MID GREY DULUX TIMELESS GREY PG1F4

7. DARK GREY DULUX WESTERY MYALL PG1F7

1. PAINTED CONCRETE PLANTERBOXES - DULUX VIVID WHITE SW161
2. DARK GREY POWDER COATED ALUMINIUM WINDOW FRAMES AND CLEAR GLASS.
3. WHITE CONCRETE, DULUX VIVID WHITE SW161, AND GLAZED SEMI FRAMELESS BALAUSTRADE WITH CLEAR GLASS AND SILVER POWDERCOATED ALUMINIUM TOP RAIL INTERPOM D1000 VIVICCI GL211A
4. DARK TIMBER FINISH POWDER COATED ALUMINIUM LOUVRE SCREENS.
5. CONCRETE PAINTED, (LIGHT GREY) - DULUX SILVER TEA SET SG6H1
6. MID GREY - DULUX TIMELESS GREY SN4G4
7. COLOUR CHANGING LED LIGHTING STRIP SET FLUSH ON SIDE WALLS

IMPORTANT NOTES:
Do not scale these drawings. All dimensions to be checked on site before commencement of work. All discrepancies to be brought to the attention of the Architect. Larger scale drawings and written dimensions take preference. This drawing is copyright and the property of the author, and must not be retained, copied or used without the express authority of MARCHESE + PARTNERS INTERNATIONAL PTY. LTD.

DEVELOPMENT APPLICATION
NOT FOR CONSTRUCTION

REVISION	DATE	DESCRIPTION	BY
A	20/12/2016	DEVELOPMENT APPLICATION	PD
B	21/12/2016	ISSUED FOR DA	CA
C	08/12/2017	ISSUED DA	CA
D	18/05/2018	UPDATED DA	CA
E	10/07/2018	UPDATED DA	CA
F	21/08/2018	UPDATED DA	CA
G	27/11/2018	ISSUED TO COUNCIL	CA

marchesepartners





Marchese Partners International Pty Ltd
Level 1, 53 Walker Street, North Sydney, NSW 2060 Australia
P +61 2 9922 4375 F +61 2 9929 5786 E info@marchesepartners.com
www.marchesepartners.com
Sydney · Brisbane · Canberra · Melbourne · Adelaide · Perth
London · Kuala Lumpur · Auckland
ABN 20 098 552 151

CLIENT
SAXON DEVELOPMENTS


PROJECT
**CAMPBELLTOWN
8 DUMARESQ STREET**

DRAWING TITLE
MATERIAL BOARD


SCALE	DATE 27/11/2018	DRAWN EK	CHECKED AK
JOB 16035	DRAWING DA8.01	REVISION G	

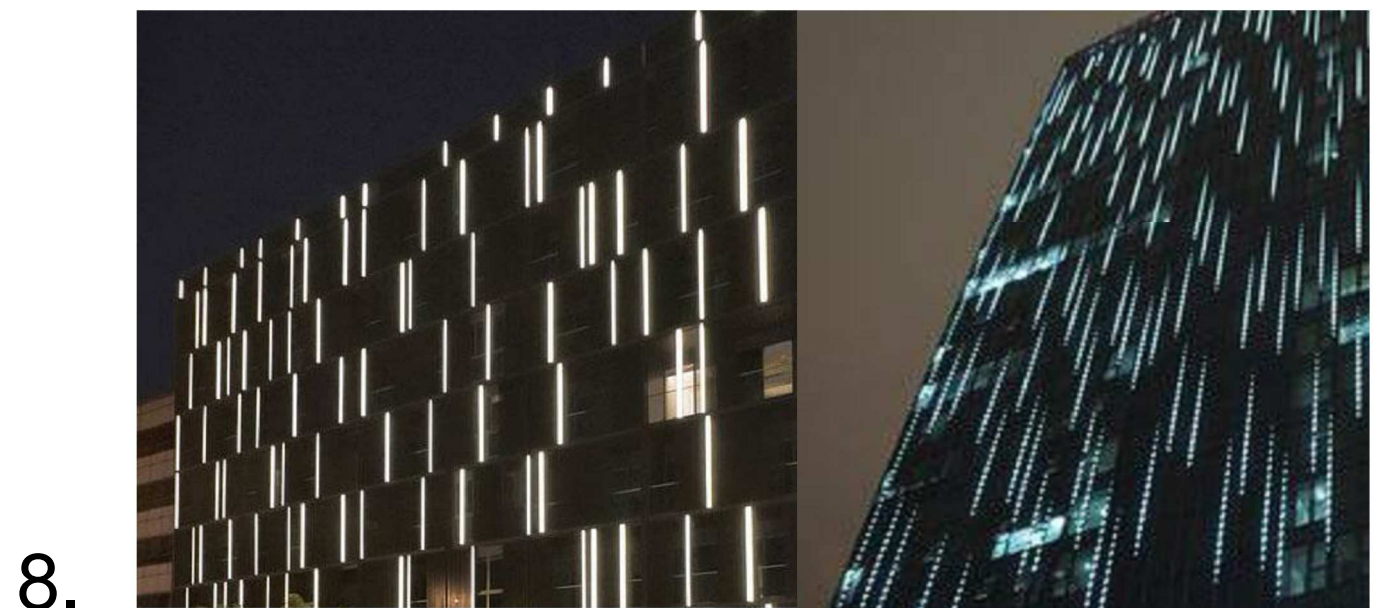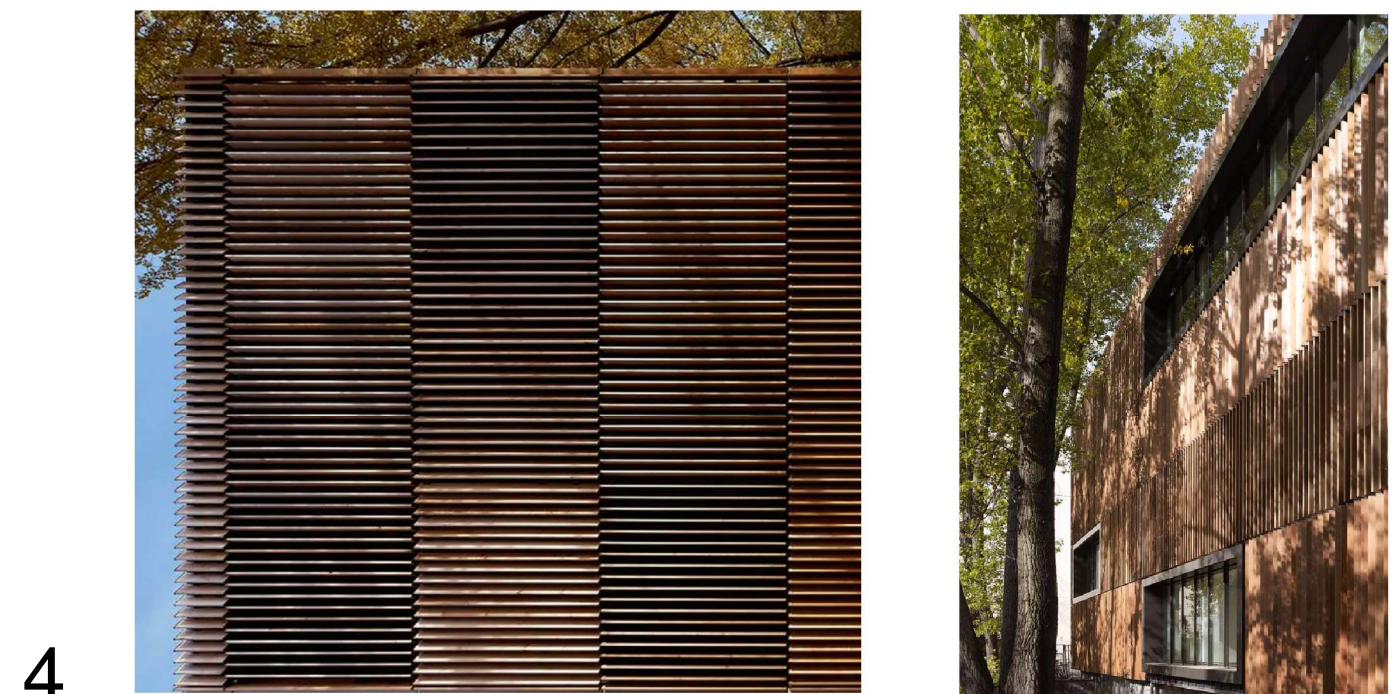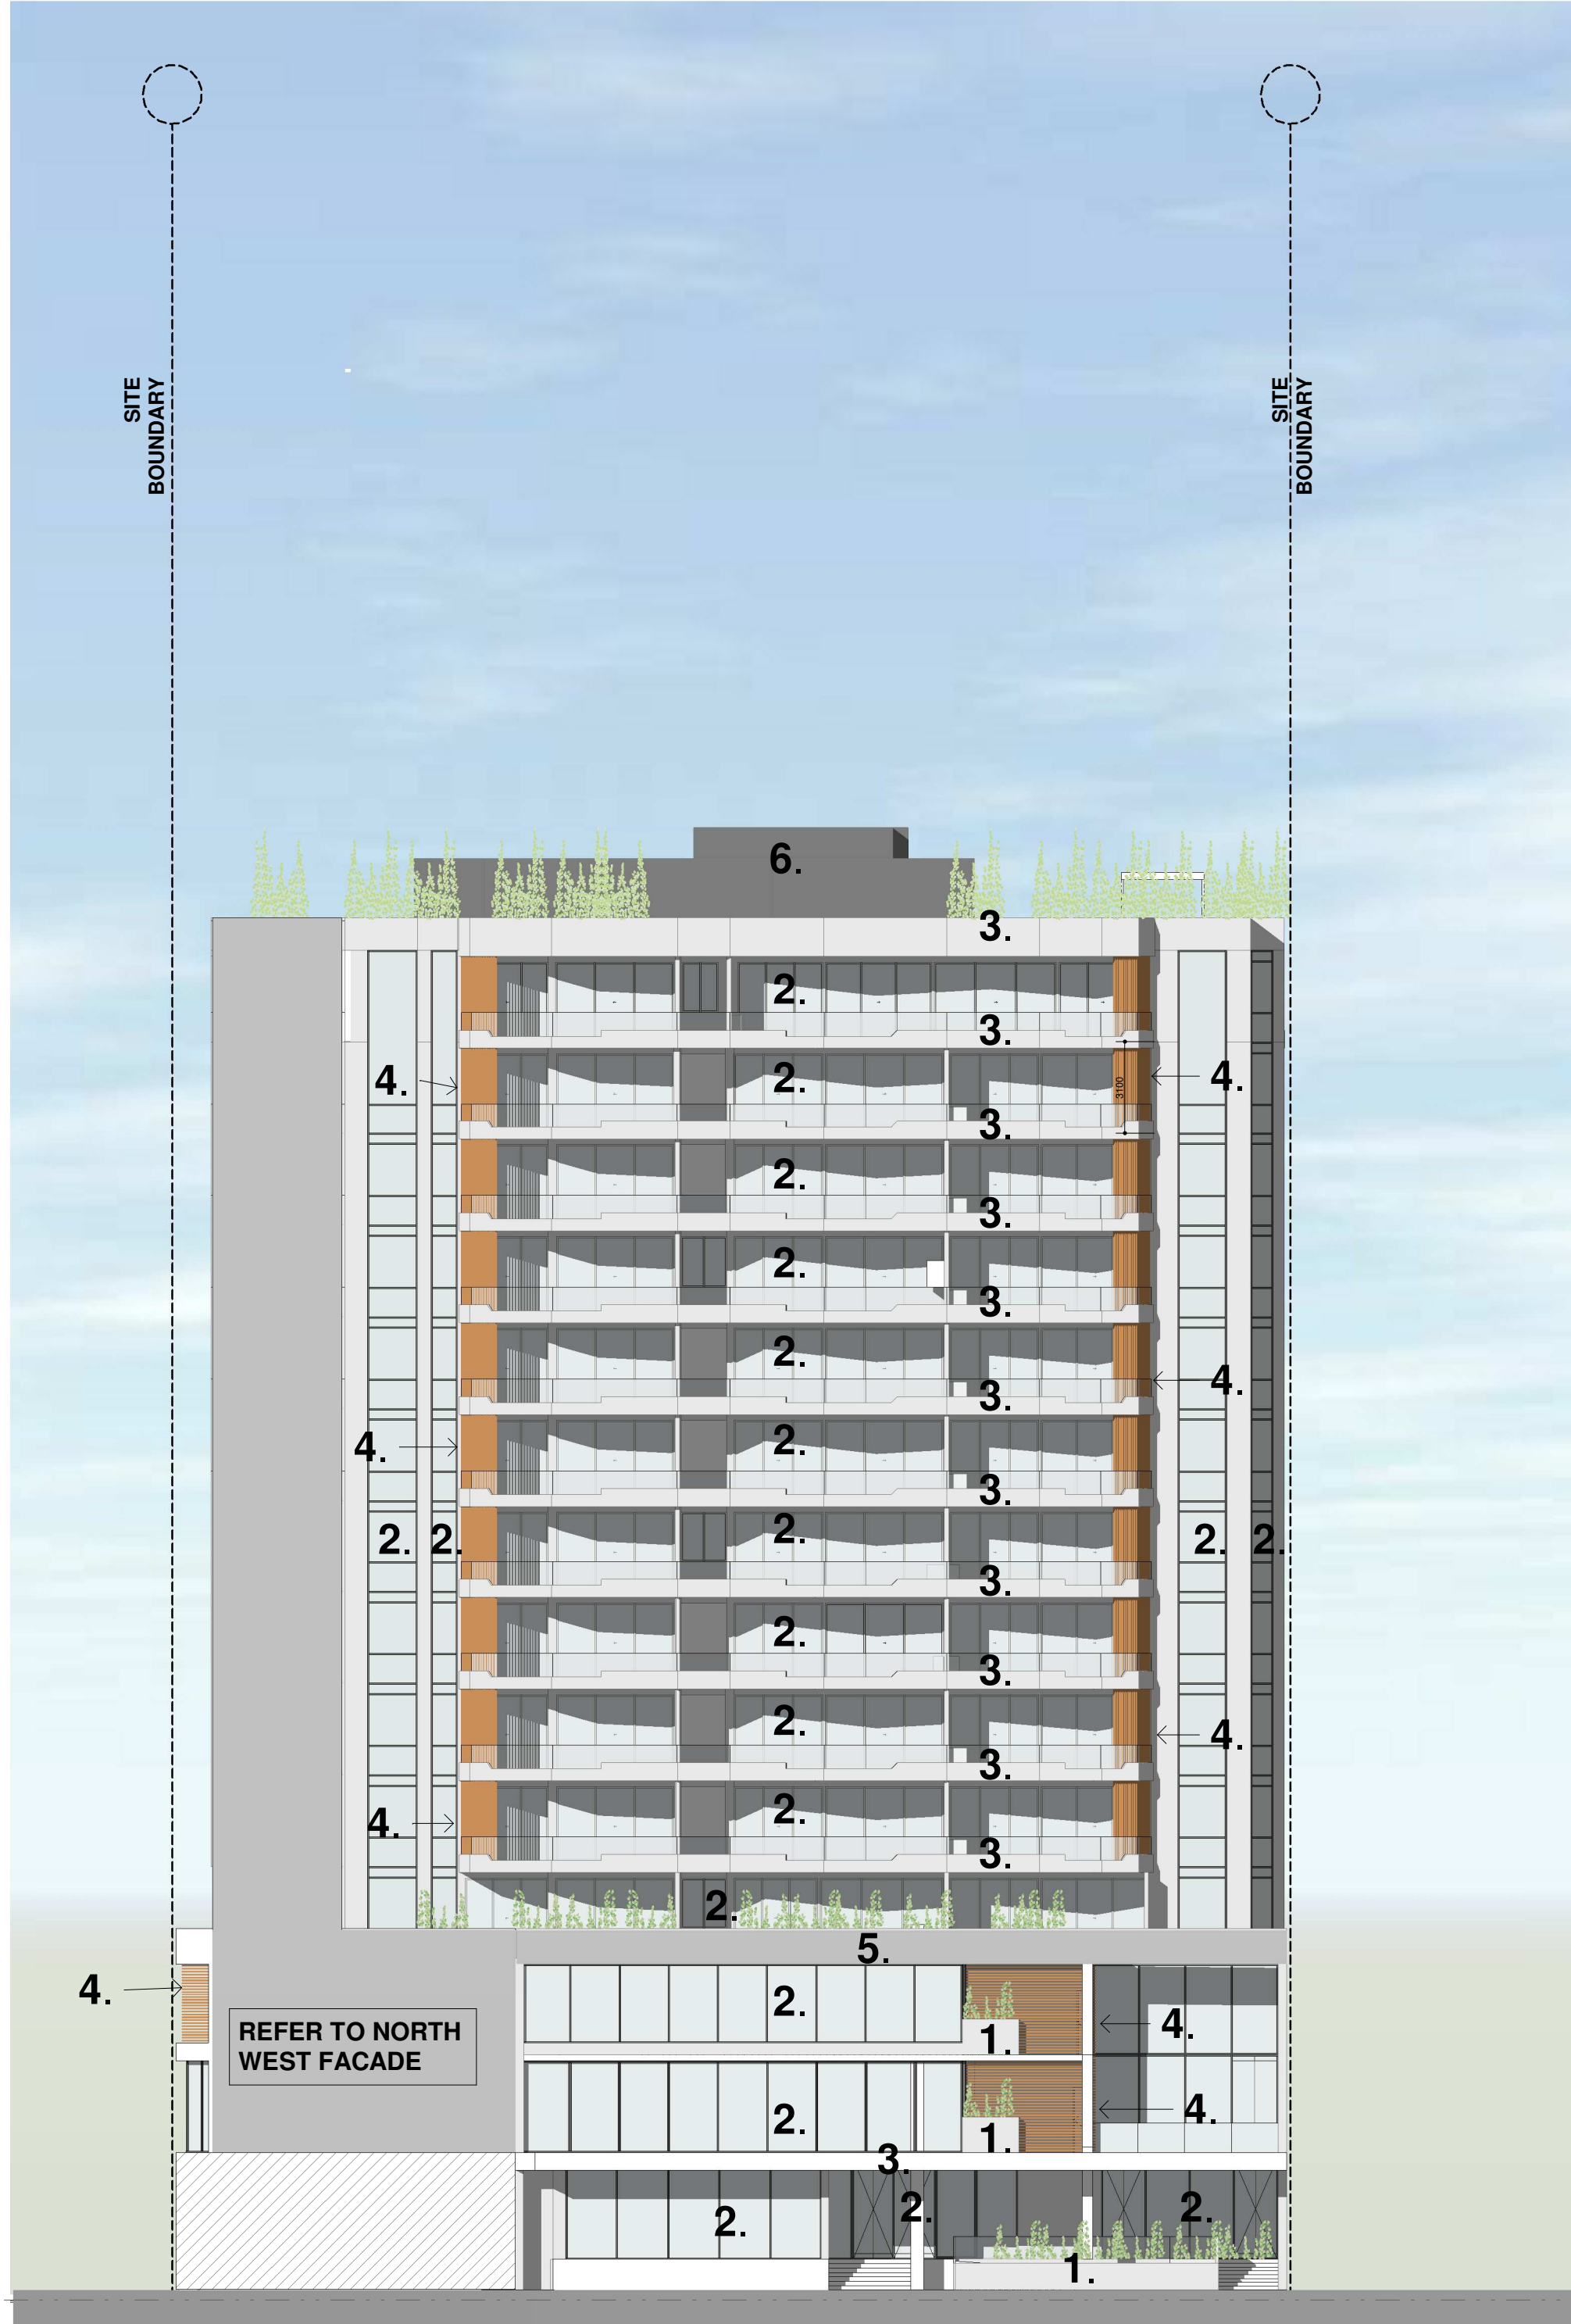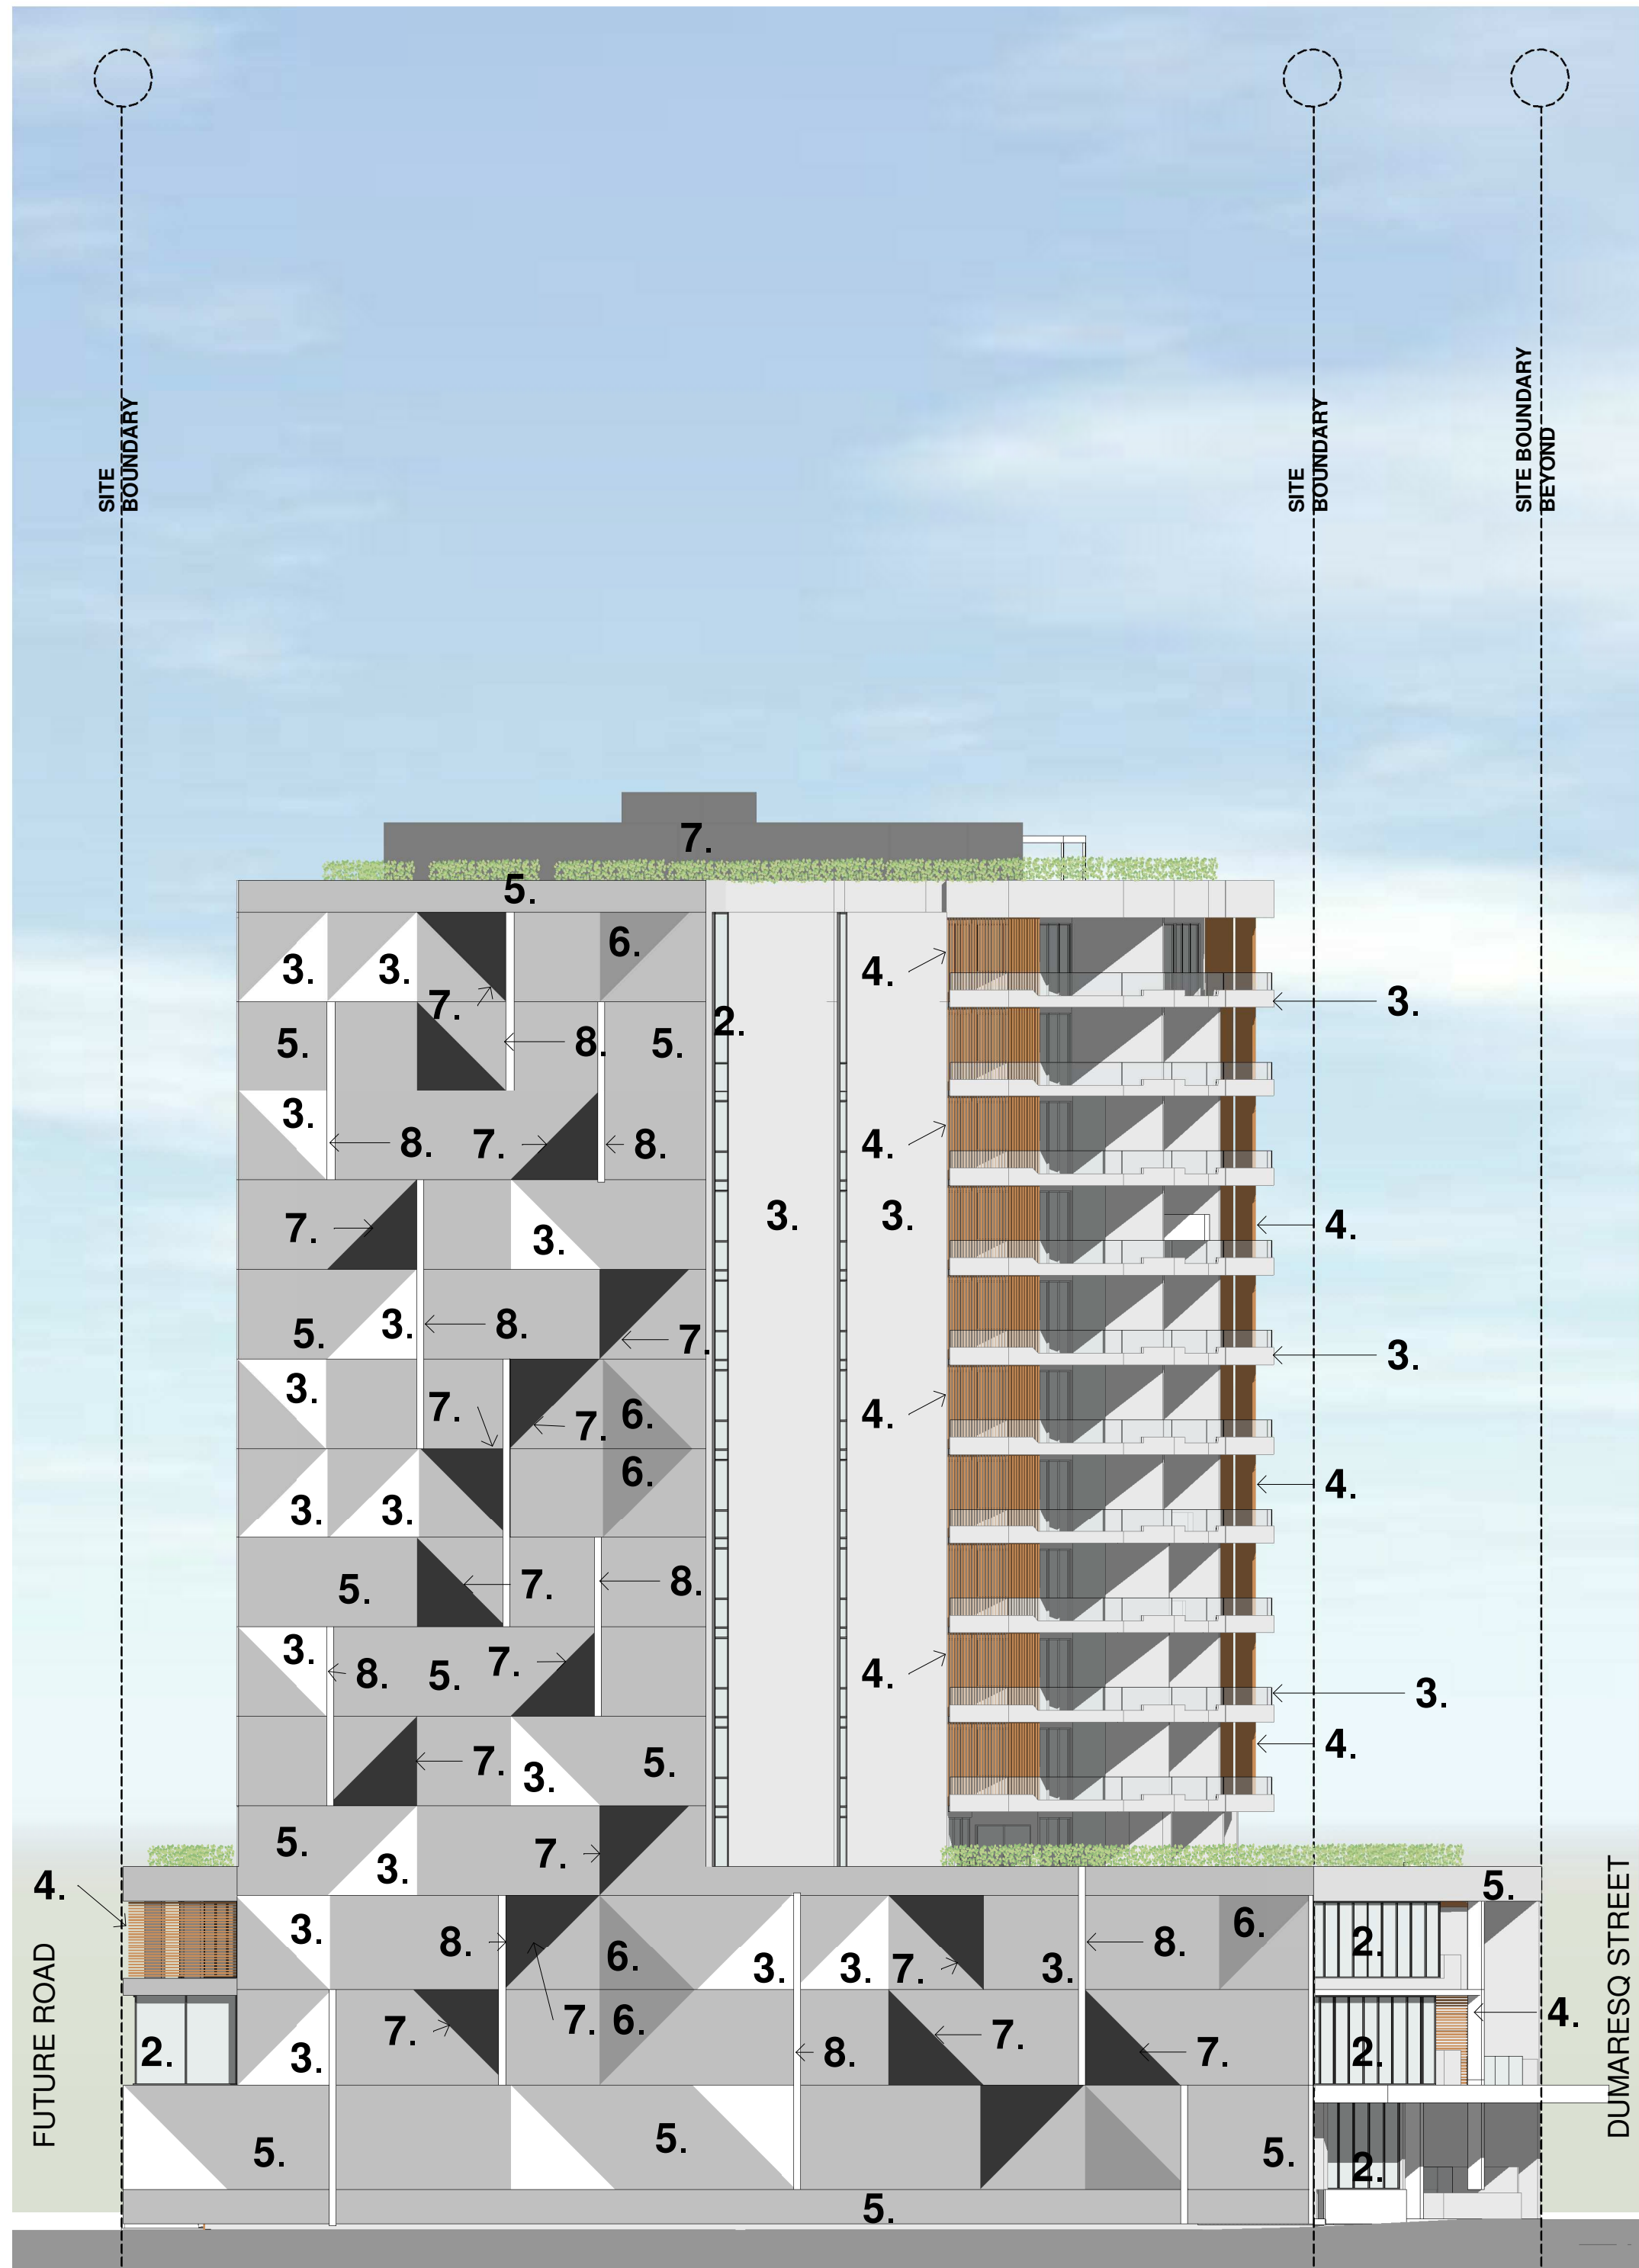


1. PAINTED CONCRETE PLANTERBOXES - DULUX VIVID WHITE SW161
2. DARK GREY POWDER COATED ALUMINIUM WINDOW FRAMES AND CLEAR GLASS.
3. WHITE CONCRETE , DULUX VIVID WHITE SW161, AND GLAZED SEMI FRAMELESS BALAUSTRADE WITH CLEAR GLASS AND SILVER POWDERCOATED ALUMINIUM TOP RAIL INTERPOM D1000 VIVICCI GL211A
4. DARK TIMBER FINISH POWDER COATED ALUMINIUM LOUVRE SCREENS.
5. CONCRETE PAINTED, (LIGHT GREY) - DULUX SILVER TEA SET SG6H1
6. MID GREY - DULUX TIMELESS GREY SN4G4
7. COLOUR CHANGING LED LIGHTING STRIP SET FLUSH ON SIDE WALLS

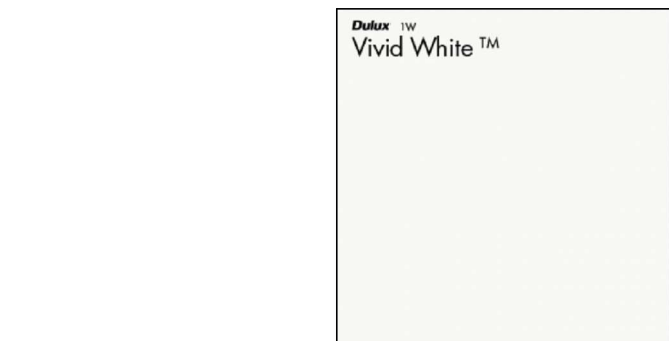


3. DULUX VIVID WHITE SW161

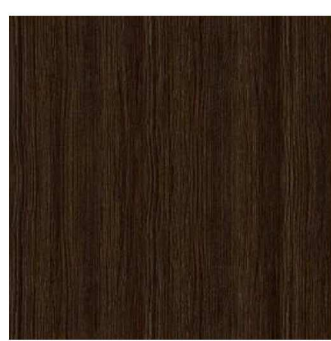


4. DARK TIMBER FINISH POWDER COATED ALUMINIUM

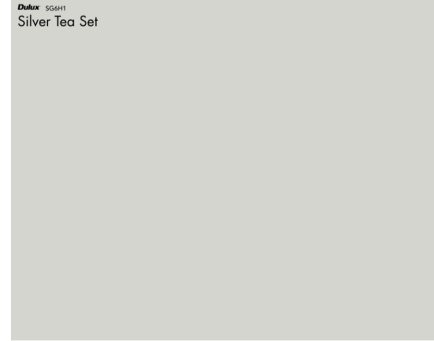

5. LIGHT GREY DULUX SILVER TEA SET SG6H1

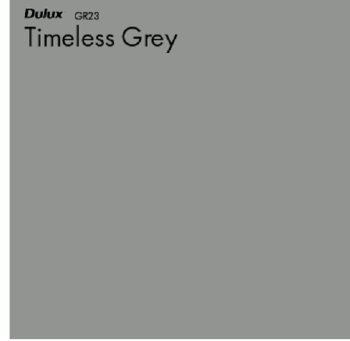

6. MID GREY DULUX TIMELESS GREY PG1F4

 

7. DARK GREY DULUX WESTERY MYALL PG1F7

IMPORTANT NOTES:			
Do not scale from drawings. All dimensions to be checked on site before commencement of work. All discrepancies to be brought to the attention of the Architect. Larger scale drawings and written dimensions take preference. This drawing is copyright and the property of the author, and must not be retained, copied or used without the express authority of MARCHESE + PARTNERS INTERNATIONAL PTY. LTD.			
REVISION	DATE	DESCRIPTION	BY
A	18/05/2018	UPDATED DA	CA
B	10/07/2018	UPDATED DA	CA
C	21/08/2018	UPDATED DA	CA
D	27/11/2018	ISSUED TO COUNCIL	CA

DEVELOPMENT APPLICATION
NOT FOR CONSTRUCTION

marchesepartners

Marchese Partners International Pty Ltd
Level 1, 53 Walker Street, North Sydney, NSW 2060 Australia
P +61 2 9922 4375 F +61 2 9929 5786 E info@marchesepartners.com
www.marchesepartners.com
Sydney · Brisbane · Canberra · Melbourne · Adelaide · Perth
London · Kuala Lumpur · Auckland
ABN 20 098 552 151

CLIENT
SAXON DEVELOPMENTS

PROJECT
CAMPBELLTOWN
8 DUMARESQ STREET

DRAWING TITLE
MATERIAL BOARD

SCALE	DATE	DRAWN	CHECKED
	27/11/2018	CA	AK
JOB	DRAWING	REVISION	
16035	DA8.02	D	