


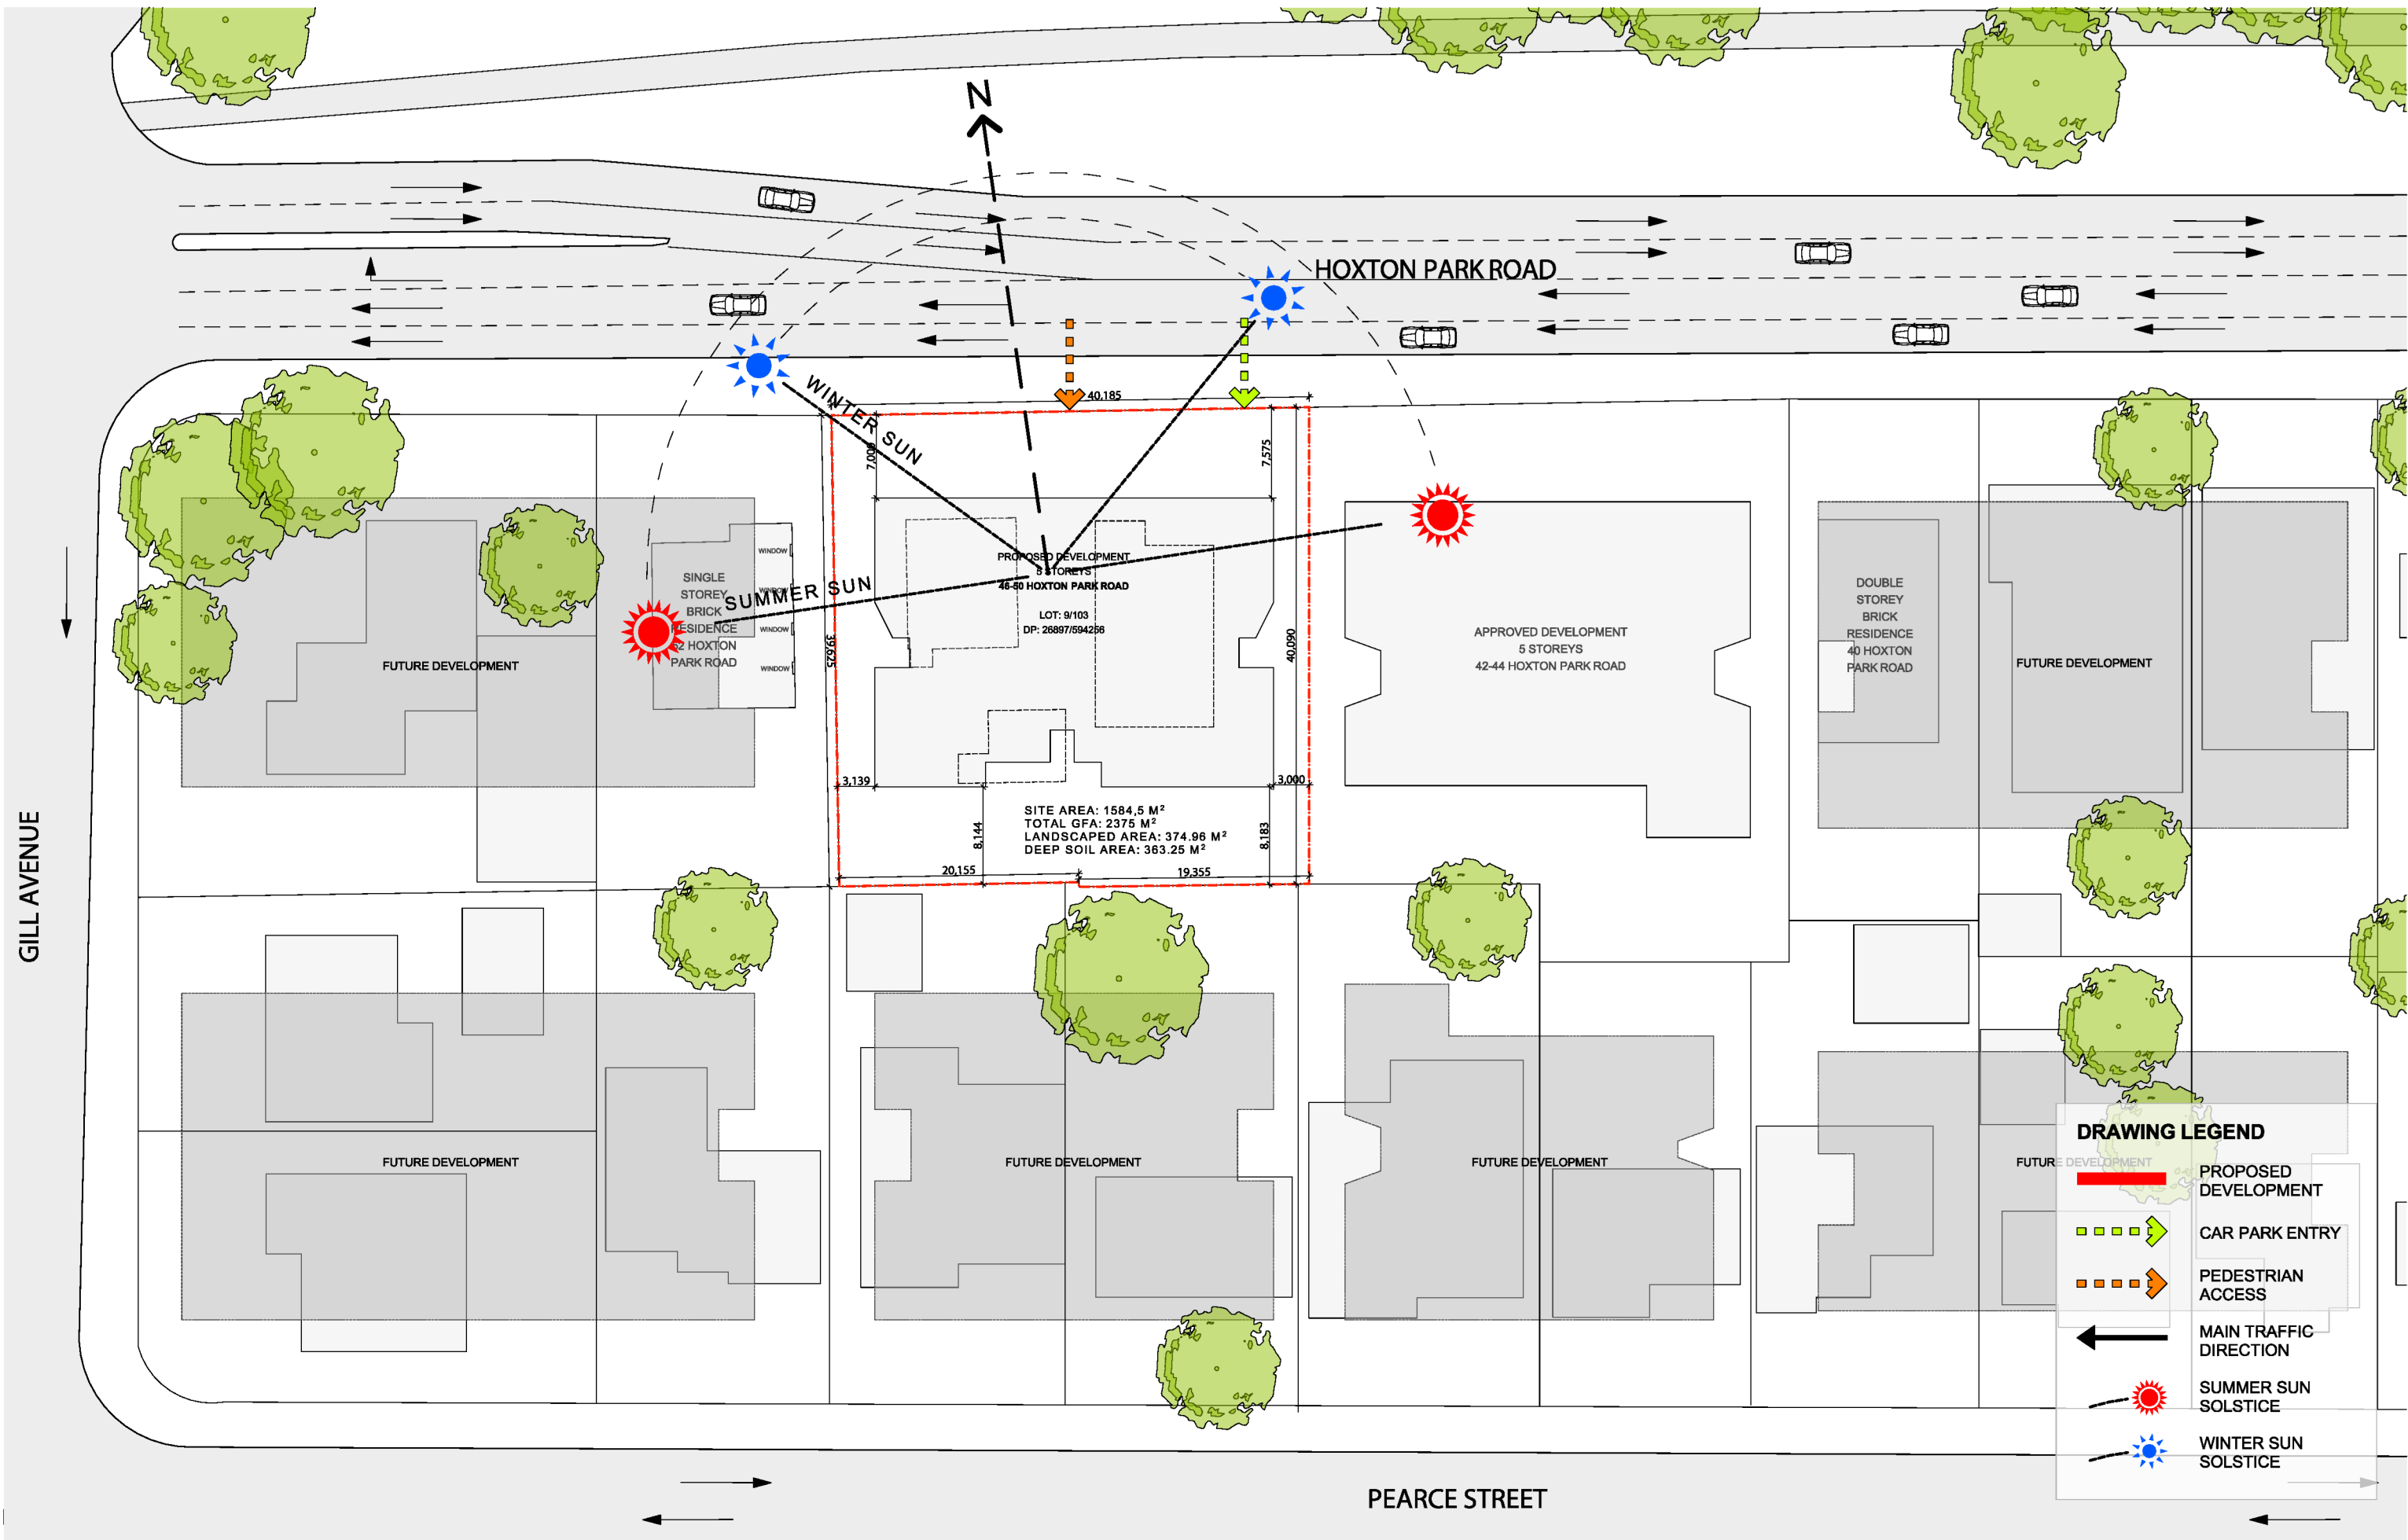

FOR DA PURPOSES ONLY
NOT FOR CONSTRUCTION

DA

Drawing Original Size

A3

Issue	Date	Description
A	4/11/2015	DA

© COPYRIGHT
DO NOT SCALE DWGS. USE DIMENSIONS ONLY. REFER ANY DISCREPANCIES TO ARCHITECT PRIOR TO CONSTRUCTION.
THESE DRAWINGS ARE SUBJECT TO COPYRIGHT.

ACCESS:
BUILDING INNOVATIONS AUSTRALIA
MARDIROS
450278007

QUANTITY SURVEY:
MMDCC
MICHAEL DAKHOUL
9633 9233

TRAFFIC:
PARKING & TRAFFIC CONSULTANTS
STEVE WELLMAN
8920 0800

BASIS:
SUSTAINABLE THERMAL SOLUTIONS
BRUCE CARR
0408 140 990

ACOUSTIC:
ACOUSTIC CONSULTING
DAN DANG
8005 5560

GEOTECHNICAL:
GEO-ENVIRONMENTAL ENGINEERING
STEPHEN MCCORMACK
1300 197 038

HYDRAULIC:
SGC
SAM HADDAD
2 9502 4388

LANDSCAPING:
LANDSCAPE ARCHITECTS
MICHAEL SHU
9567 9833

BCA:
BUILDING INNOVATIONS AUSTRALIA
MARDIROS
450278007

PLANNING:
WILLANA
STUART HARDING
9398 8500

ARCHITECT:

GHAZI AL ALI ARCHITECT PTY LTD
T. +612 8086 1644 | E. office@ghazia.com
ACN: 67187131548
UNIT 2H,
9-13 REDMYRE RD, STRATHFIELD, NSW 2135

PROJECT:
46-50 HOXTON PARK ROAD
CLIENT:
Hoxten Park PL

SCALE:
1:500

DATE:
4/11/2015

DAD FILE NUMBER:

DRAWN BY:
RM

CHECKED 1:
JU

CHECKED 2:
QA

APPROVED:

DRAWING NAME
SITE PLAN

DRAWING NUMBER
DA

PROJECT NUMBER
68.15

ISSUE
A

FILE NUMBER
A1010