

External Walls: Rendered Cavity brick (NO INSUL) -medium colour - SEE TABLE FOR EXCEPTIONS  
Internal Walls:

- Plasterboard on studs (no insul.)
- Party/corridor walls: 70mm AAC x2 with 13mm PB both sides plus R1.0 insulation in centre

Windows: Aluminium DG Air Fill High Solar Gain low-E -Clear: U = 4.30: SHGC = 0.53

Roof: concrete tiled surface (medium colour) - no insulation - SEE TABLE FOR EXCEPTIONS

Ceiling: Plasterboard + no Insulation.

Floor: Concrete slab: no insulation - SEE TABLE FOR EXCEPTIONS

Roof Covering: Concrete in wet areas and carpet elsewhere.

Wall Exhaust fans must be sealed

G02 R1.0 insulation in floor

G03 R1.0 insulation in floor

G04 R1.0 insulation in floor + R1.0 insul. in external walls

G05 R1.0 insulation in floor

G06 R2.0 insulation in floor + R2.0 in roof below tiled surface.

103 R1.0 insulation in floor

104 R1.0 insulation in floor

107 R1.0 insulation in floor

201 R2.0 in roof below walking surface

204 R2.0 in roof below walking surface

205 R2.0 in roof below walking surface

207 R2.0 in roof below walking surface

401 R2.0 insulation in roof

402 R2.0 insulation in roof

403 R2.0 insulation in roof

404 R2.0 insulation in roof

405 R2.0 insulation in roof + R1.0 in floor above 'open air'


SCALE 1:200

0 1 2 5 10M

FOR DA  
PURPOSES ONLY  
NOT FOR  
CONSTRUCTION  
**DA**

| Issue | Date | Description             |
|-------|------|-------------------------|
| C     | 2017 | Control Comments        |
| B     | 2017 | Addressing DEP comments |
| A     | 2017 | DA                      |

© COPYRIGHT  
DO NOT SCALE DWGS. USE  
DIMENSIONS ONLY. REFER  
ANY DISCREPANCIES TO  
ARCHITECT PRIOR TO  
CONSTRUCTION.  
THESE DRAWINGS ARE  
SUBJECT TO COPYRIGHT.

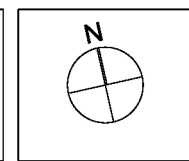

ACCESS:  
BUILDING INNOVATIONS  
AUSTRALIA  
MARDIROS  
450278007  
QUANTITY SURVEY:  
MMDC  
MICHAEL DAKHOL  
9633 6233

TRAFFIC:  
PARKING & TRAFFIC  
CONSULTANTS  
STEVE WELLMAN  
8620 0800  
BASIX:  
SUSTAINABLE THERMAL  
SOLUTIONS  
BRUCE CARR  
0408 140 990

ACOUSTIC:  
ACOUSTIC CONSULTING  
DAN DANG  
8005 5560  
GEOTECHNICAL:  
GEO-ENVIRONMENTAL  
ENGINEERING  
STEPHEN MCCORMACK  
1300 197 036

HYDRAULIC:  
SGC  
SAM HADDAD  
2 9502 4388  
LANDSCAPING:  
LANDSCAPE ARCHITECTS  
MICHAEL SRU  
9567 9833


BCA:  
BUILDING INNOVATIONS  
AUSTRALIA  
MARDIROS  
450278007

PLANNING:  
WILLANA  
STUART HARDING  
8398 8500


ARCHITECT:  
**GHAZI AL ALI**  
ARCHITECT  
NSW reg. no. 7542  
T. +612 9744 7036 | E. office@ghazia.com  
ACN: 67187131648  
UNIT 2 LEVEL 2, 14 RAILWAY PDE  
BURWOOD NSW 2134

PROJECT:  
**46-50 HOXTON PARK ROAD**  
CLIENT:  
**Hoxten Park PL**  
SCALE:  
**1:200**  
DATE:  
**2/02/2017**  
DAD FILE NUMBER:  
DRAWN BY:  
**EB**  
CHECKED 1:  
**JU**  
CHECKED 2:  
**GA**  
APPROVED:

DRAWING NAME  
**BASEMENT PLAN**  
DRAWING NUMBER  
**DA**  
PROJECT NUMBER  
**68.15**  
ISSUE  
**C**  
A1200

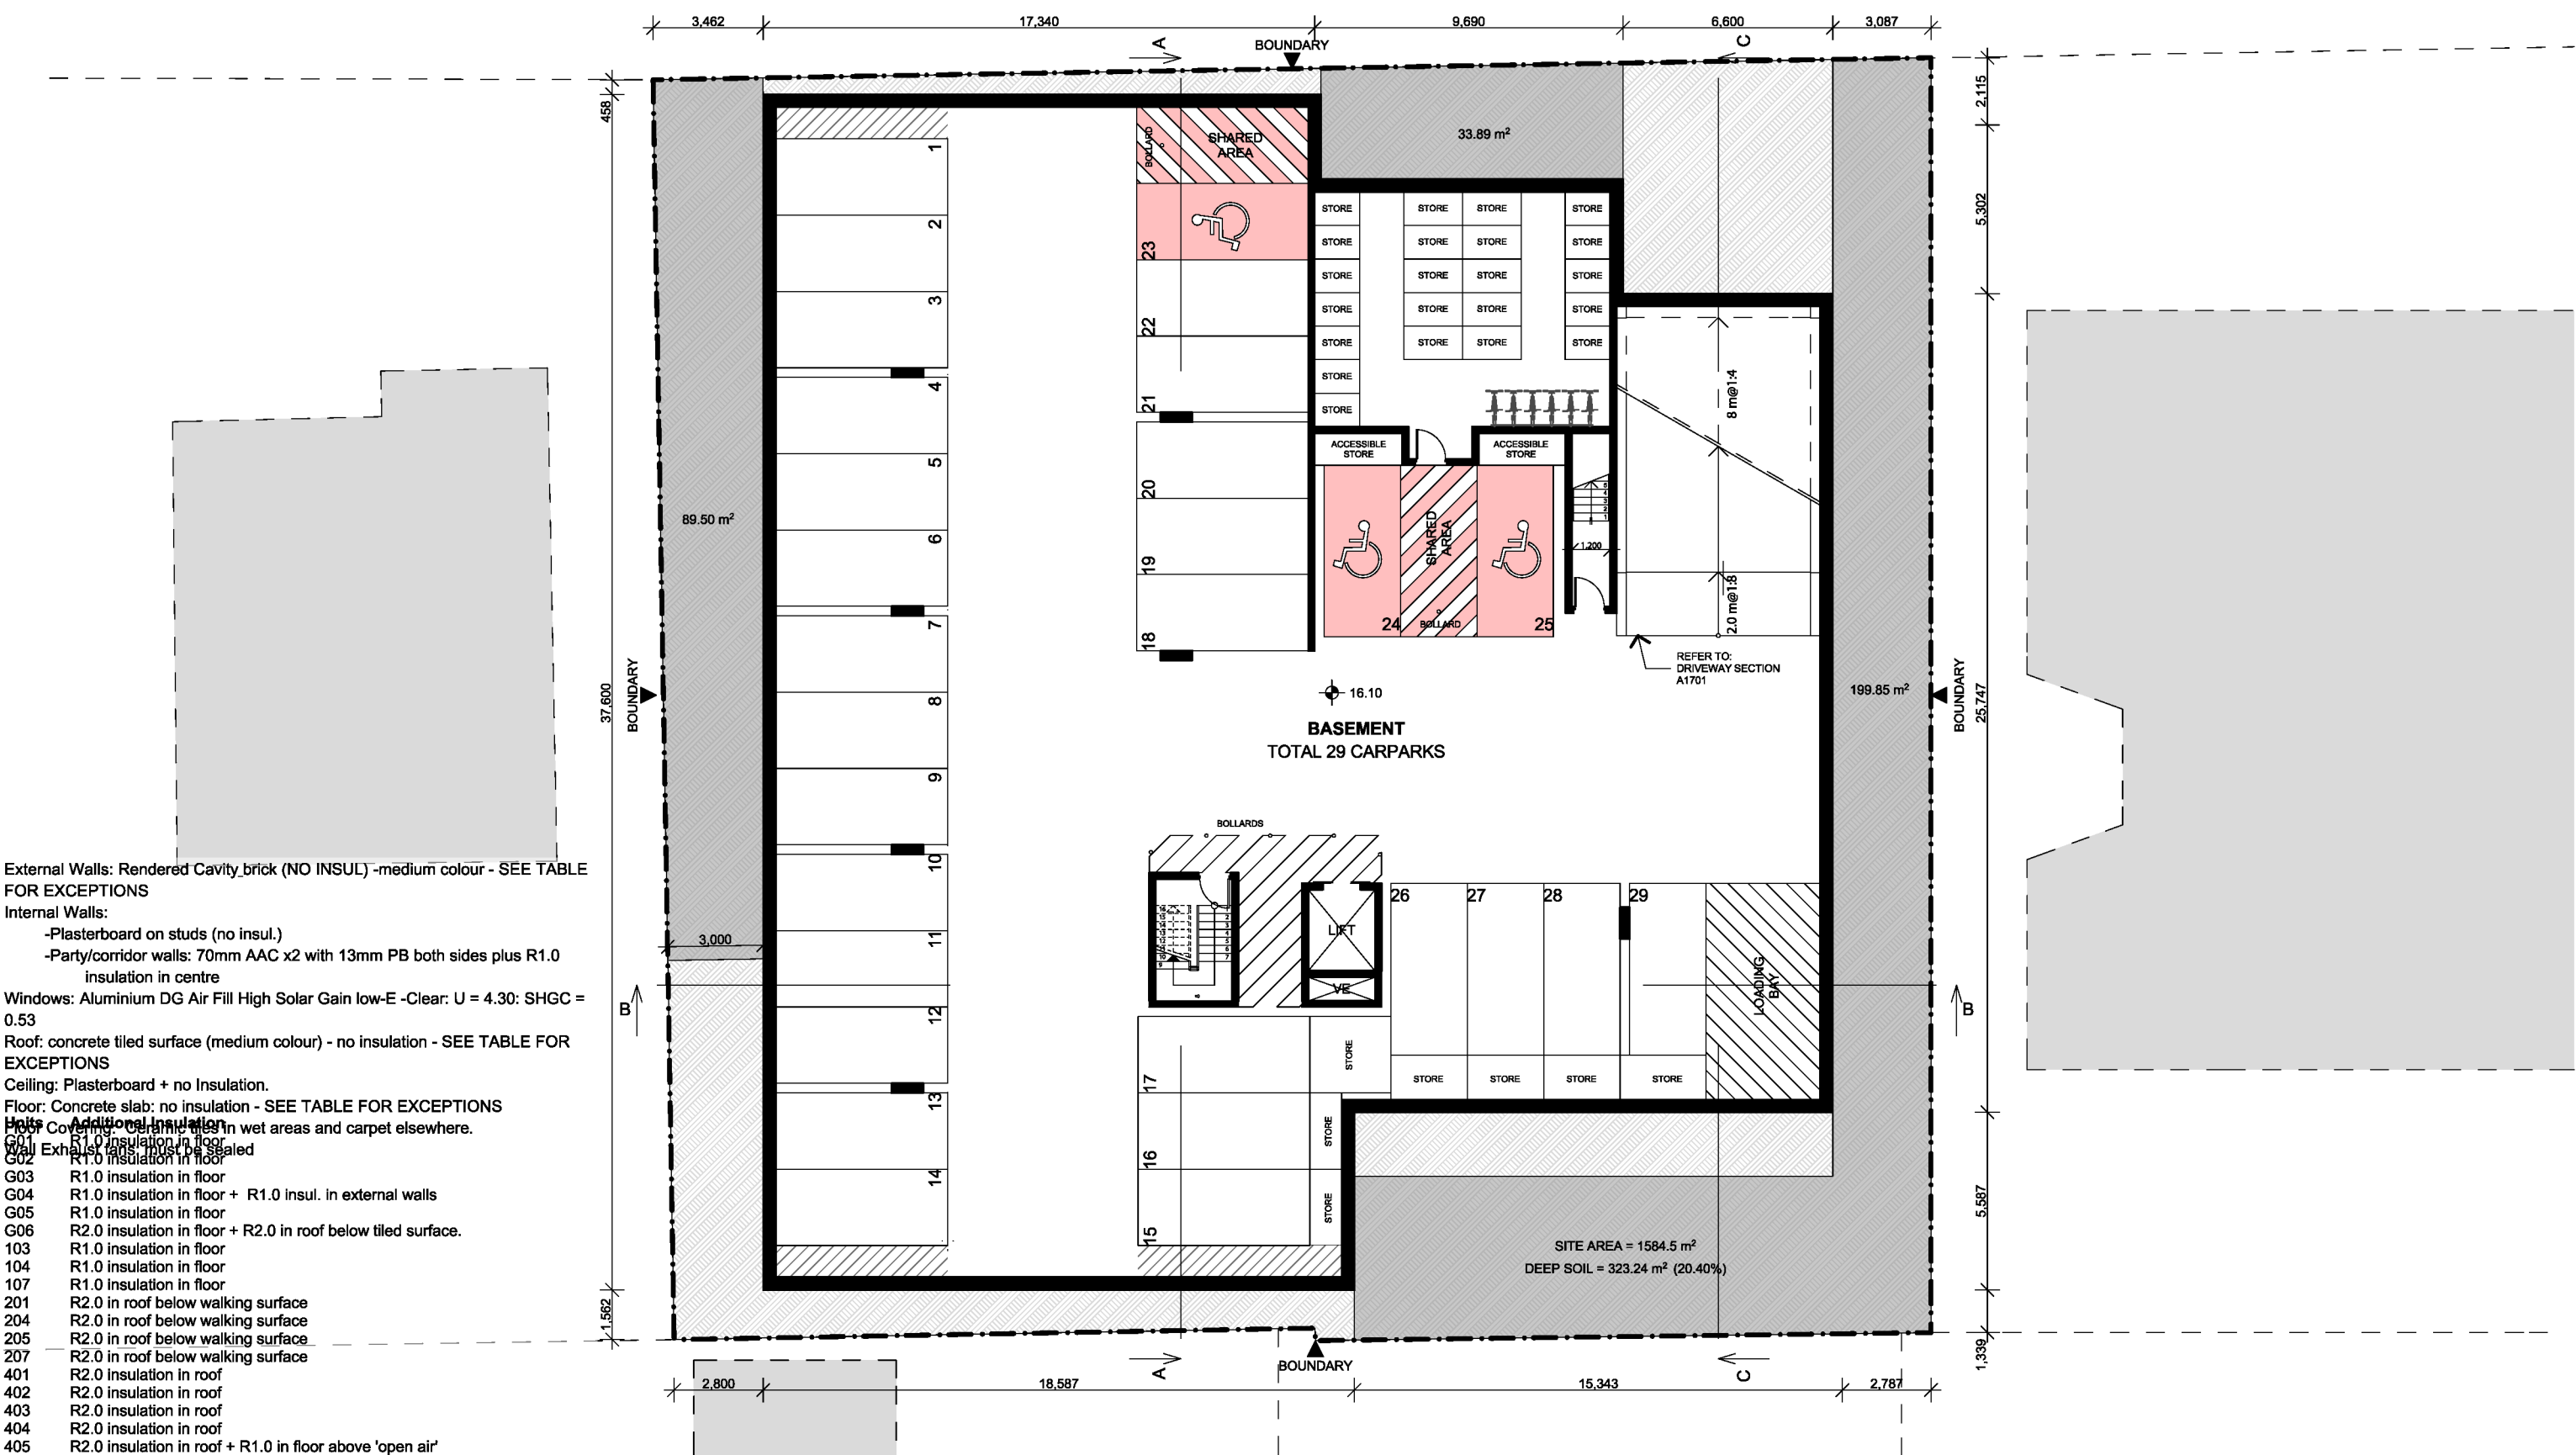

BASEMENT PLAN SCALE 1:200

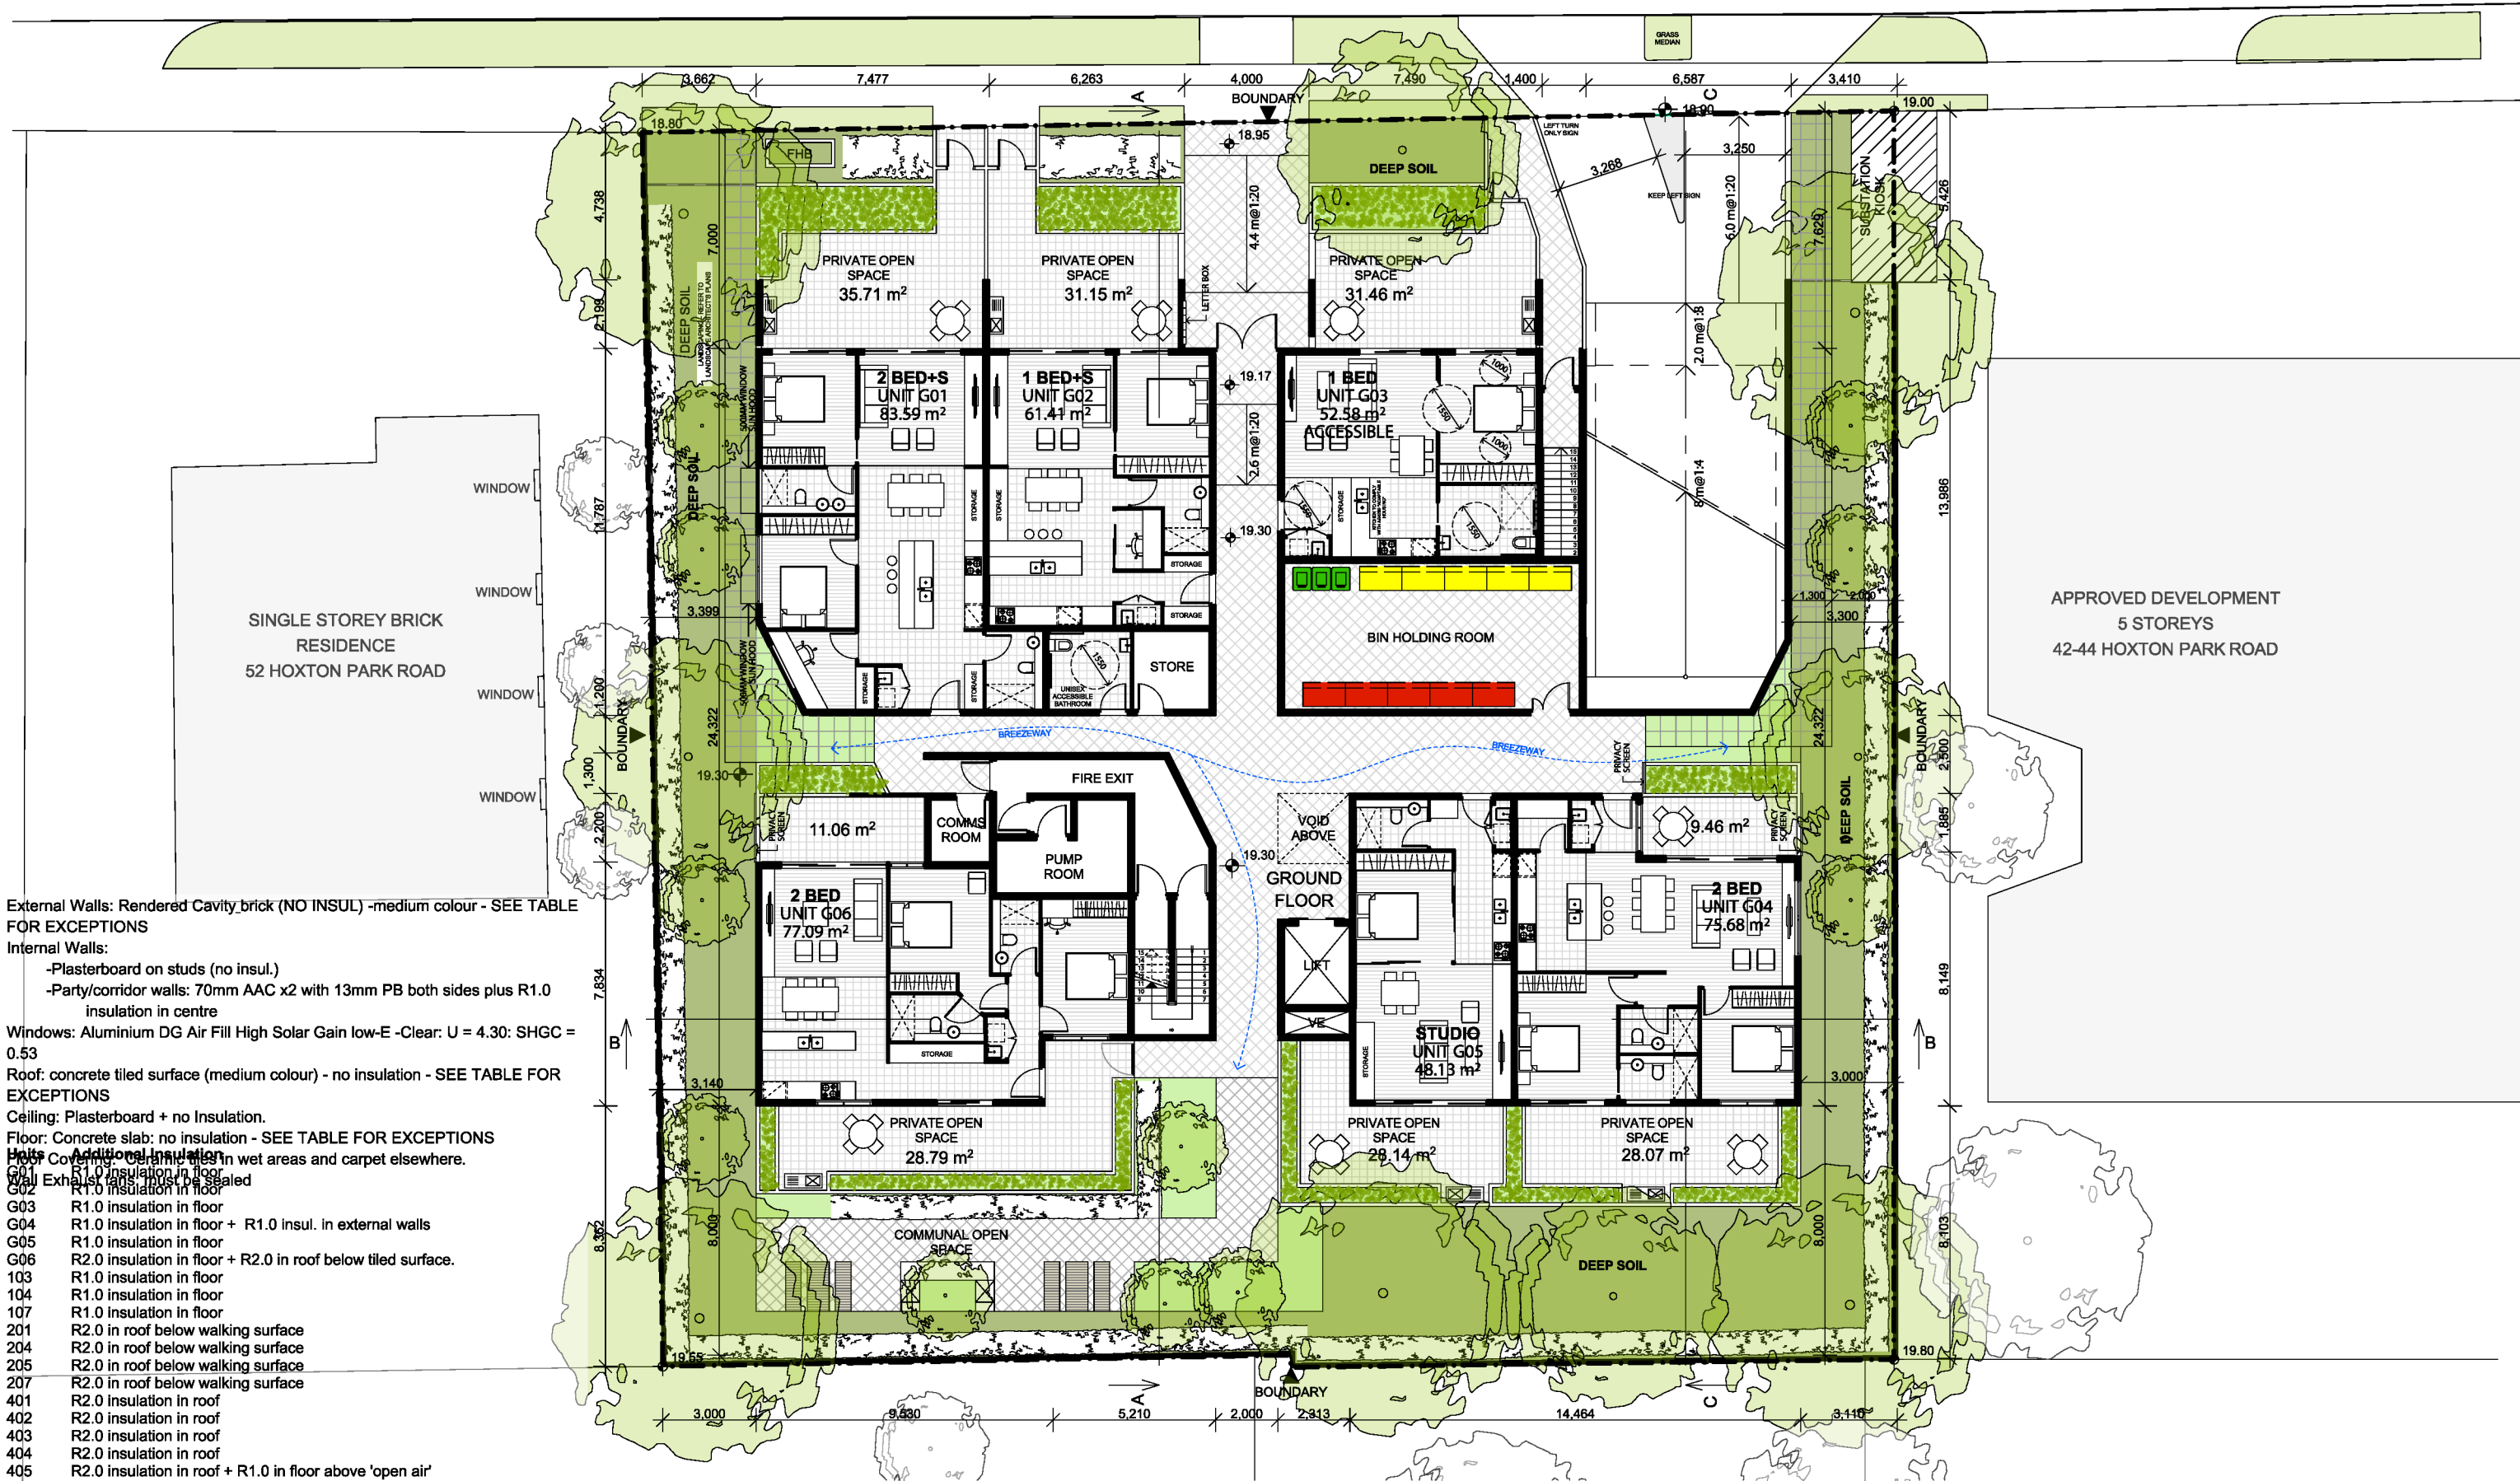

External Walls: Rendered Cavity brick (NO INSUL) -medium colour - SEE TABLE FOR EXCEPTIONS

Internal Walls:

- Plasterboard on studs (no insul.)
- Party/corridor walls: 70mm AAC x2 with 13mm PB both sides plus R1.0 insulation in centre

Windows: Aluminium DG Air Fill High Solar Gain low-E -Clear: U = 4.30: SHGC = 0.53

Roof: concrete tiled surface (medium colour) - no insulation - SEE TABLE FOR EXCEPTIONS

Ceiling: Plasterboard + no Insulation.

Floor: Concrete slab: no insulation - SEE TABLE FOR EXCEPTIONS

Notes: Covering in wet areas and carpet elsewhere.

G01 Exhaust fan to be sealed


- G01 R1.0 insulation in floor
- G02 R1.0 insulation in floor
- G03 R1.0 insulation in floor
- G04 R1.0 insulation in floor + R1.0 insul. in external walls
- G05 R1.0 insulation in floor
- G06 R2.0 insulation in floor + R2.0 in roof below tiled surface.
- 103 R1.0 insulation in floor
- 104 R1.0 insulation in floor
- 107 R1.0 insulation in floor
- 201 R2.0 in roof below walking surface
- 204 R2.0 in roof below walking surface
- 205 R2.0 in roof below walking surface
- 207 R2.0 in roof below walking surface
- 401 R2.0 insulation in roof
- 402 R2.0 insulation in roof
- 403 R2.0 insulation in roof
- 404 R2.0 insulation in roof
- 405 R2.0 insulation in roof + R1.0 in floor above 'open air'

SCALE 1:200



GROUND FLOOR SCALE 1:200



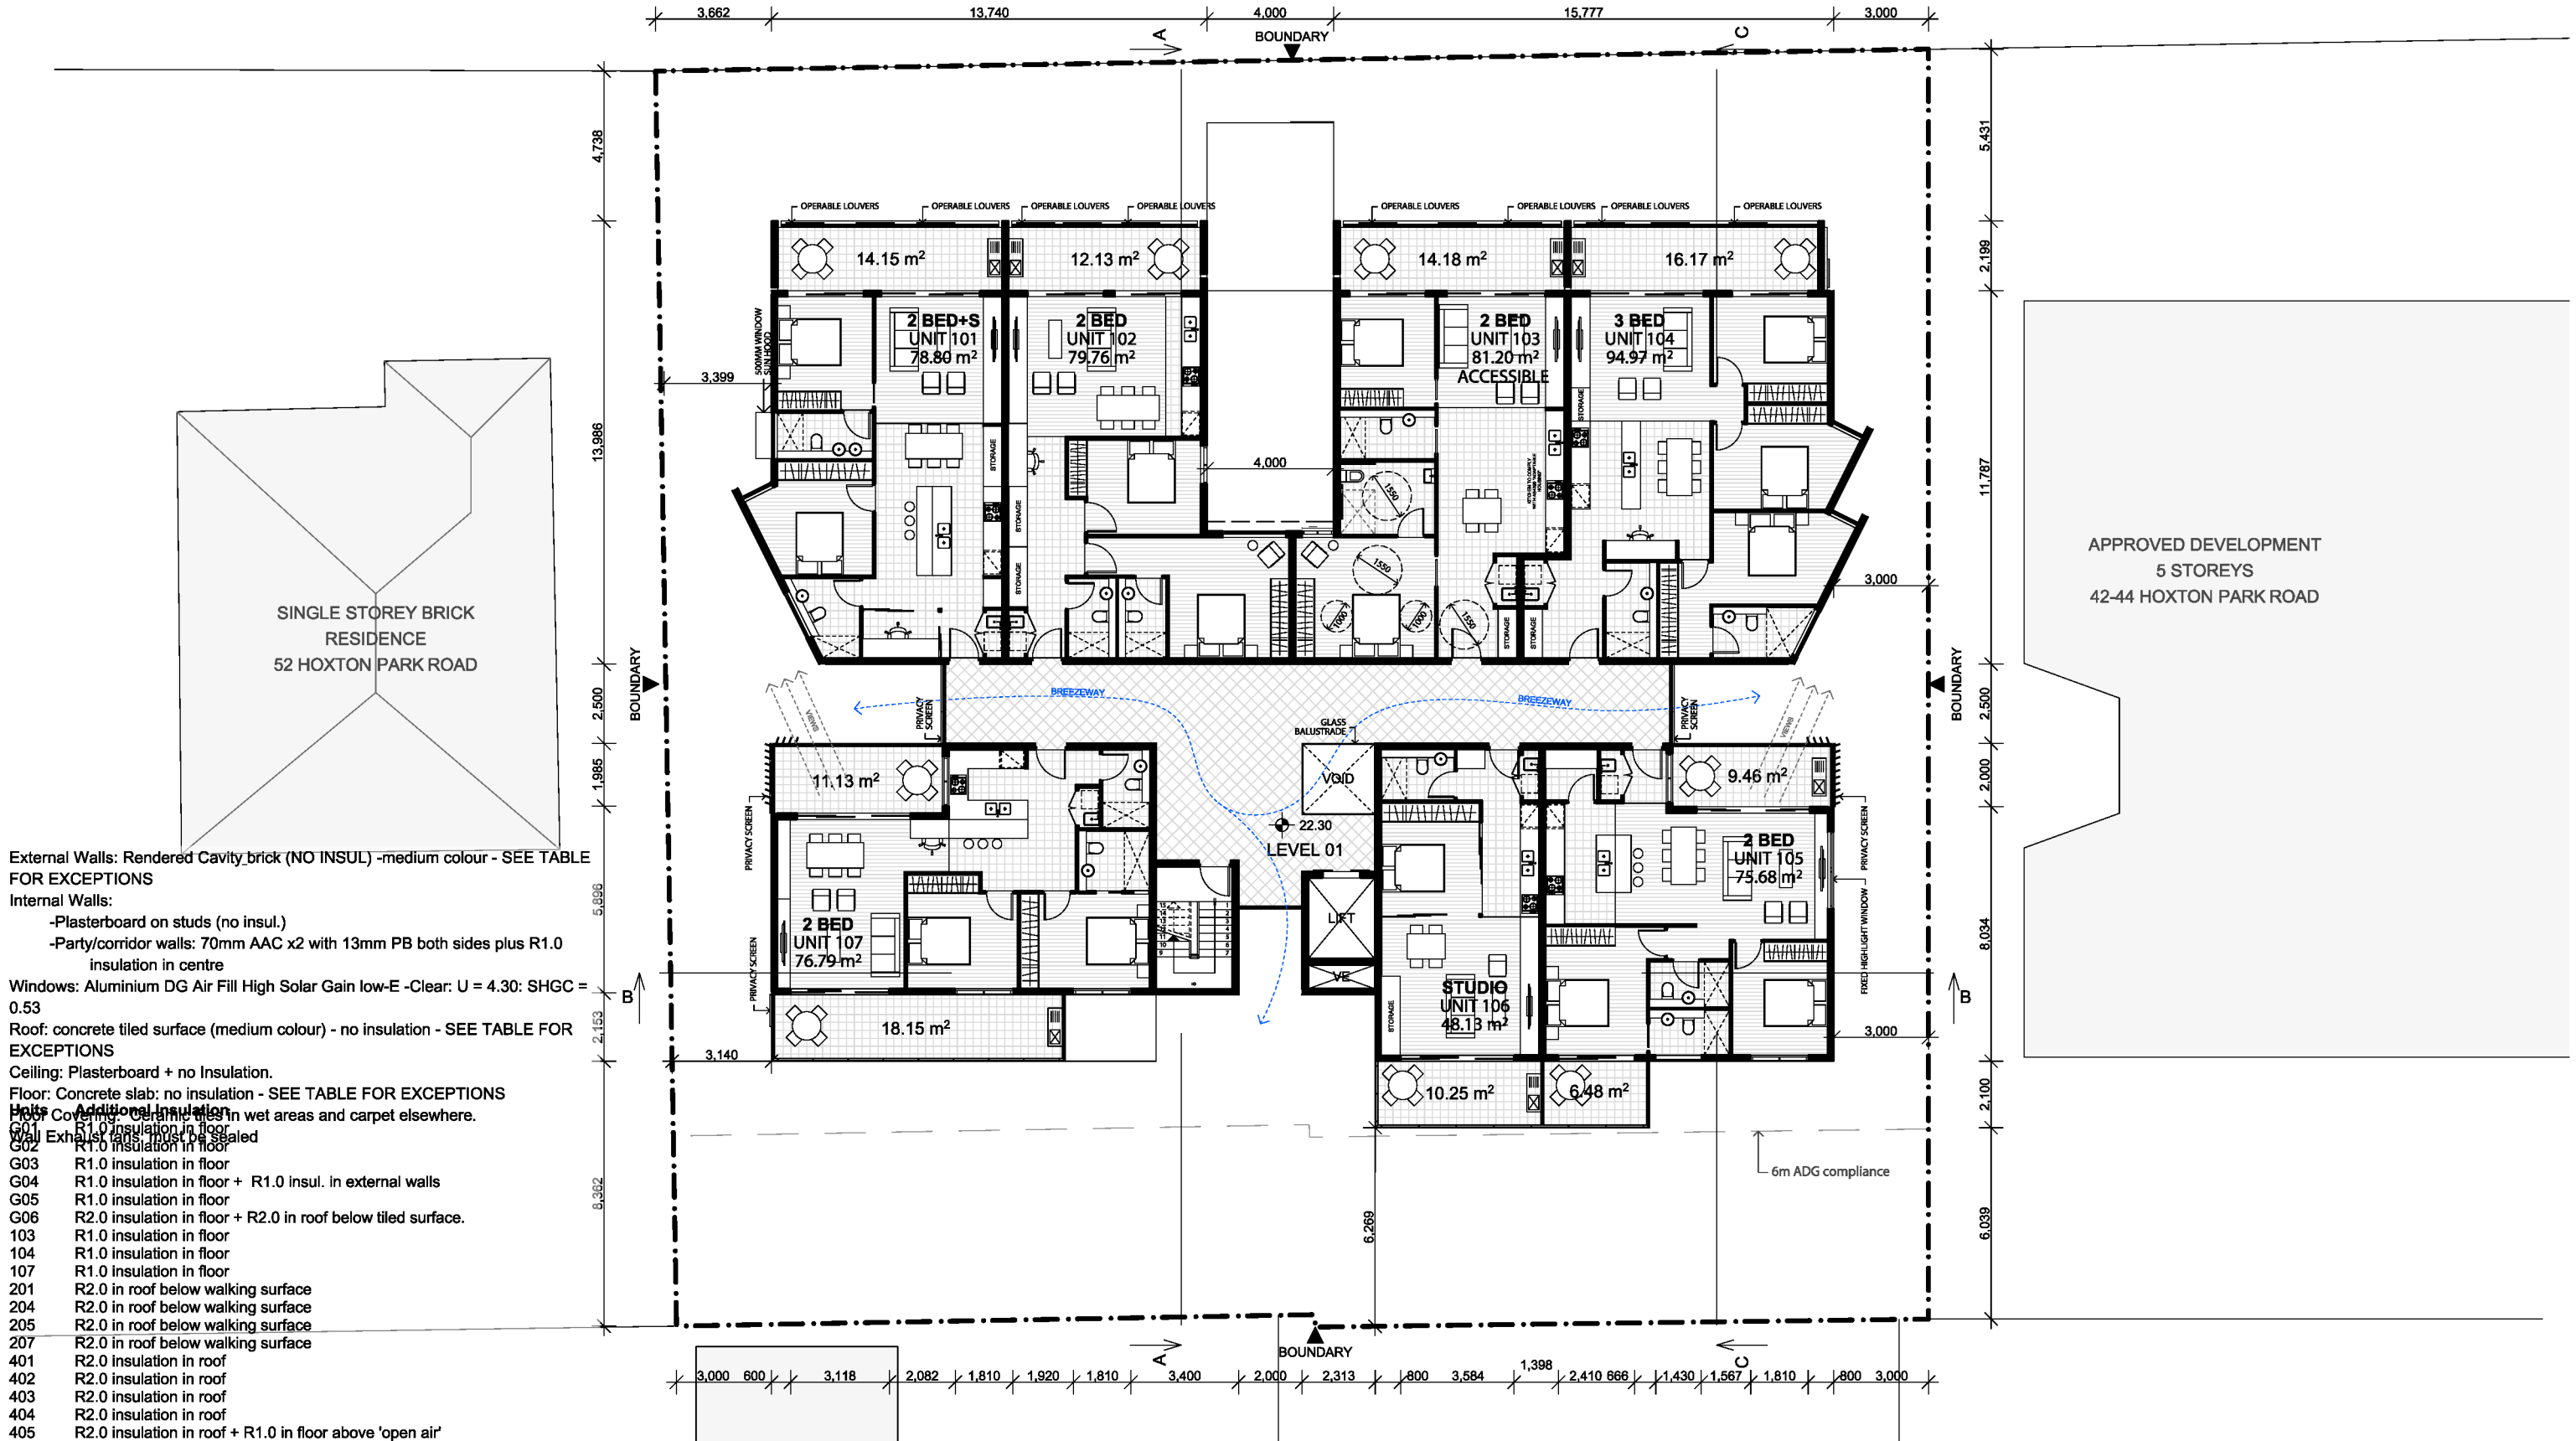


External Walls: Rendered Cavity brick (NO INSUL) -medium colour - SEE TABLE FOR EXCEPTIONS  
Internal Walls:  
-Plasterboard on studs (no insul.)  
-Party/corridor walls: 70mm AAC x2 with 13mm PB both sides plus R1.0 insulation in centre  
Windows: Aluminium DG Air Fill High Solar Gain low-E -Clear: U = 4.30: SHGC = 0.53  
Roof: concrete tiled surface (medium colour) - no insulation - SEE TABLE FOR EXCEPTIONS  
Ceiling: Plasterboard + no Insulation.  
Floor: Concrete slab: no insulation - SEE TABLE FOR EXCEPTIONS  
Roof Covering: R1.0 insulation in floor in wet areas and carpet elsewhere.  
G01 Exhaust fans must be sealed  
G02 R1.0 insulation in floor  
G03 R1.0 insulation in floor  
G04 R1.0 insulation in floor + R1.0 insul. in external walls  
G05 R1.0 insulation in floor  
G06 R2.0 insulation in floor + R2.0 in roof below tiled surface.  
103 R1.0 insulation in floor  
104 R1.0 insulation in floor  
107 R1.0 insulation in floor  
201 R2.0 in roof below walking surface  
204 R2.0 in roof below walking surface  
205 R2.0 in roof below walking surface  
207 R2.0 in roof below walking surface  
401 R2.0 insulation in roof  
402 R2.0 insulation in roof  
403 R2.0 insulation in roof  
404 R2.0 insulation in roof  
405 R2.0 insulation in roof + R1.0 in floor above 'open air'

SCALE 1:200  
0 1 2 5 10M

LEVEL 01 SCALE 1:200

|                                                    |                             |   |   |   |   |   |   |   |                                                                    |                                                     |   |   |   |
|----------------------------------------------------|-----------------------------|---|---|---|---|---|---|---|--------------------------------------------------------------------|-----------------------------------------------------|---|---|---|
| FOR DA PURPOSES ONLY<br>NOT FOR CONSTRUCTION<br>DA | A3<br>Drawing Original Size | Client Comments<br>D 09/02/2017<br>C 12/02/2017<br>B 12/02/2017<br>A 12/02/2017<br>Issue Date<br>Description | DO NOT SCALE DWGS. USE DIMENSIONS ONLY. REFER ANY DISCREPANCIES TO ARCHITECT PRIOR TO CONSTRUCTION.<br>THESE DRAWINGS ARE SUBJECT TO COPYRIGHT. | N | ACCESS:<br>BUILDING INNOVATIONS<br>AUSTRALIA<br>MARDIROS<br>450278007<br>QUANTITY SURVEY:<br>MMDCC<br>MICHAEL DAKHOU<br>9633 9233 | TRAFFIC:<br>PARKING & TRAFFIC CONSULTANTS<br>STEVE WELLMAN<br>8620 0800<br>BASIS:<br>SUSTAINABLE THERMAL SOLUTIONS<br>BRUCE CARR<br>0408 140 990 | ACOUSTIC:<br>ACOUSTIC CONSULTING<br>DAN DANG<br>8005 5560<br>GEO-TECHNICAL:<br>GEO-ENVIRONMENTAL ENGINEERING<br>STEPHEN MCCORMACK<br>1300 197 038 | HYDRAULIC:<br>SGC<br>SAM HADDAD<br>2 9502 4388<br>LANDSCAPING:<br>LANDSCAPE ARCHITECTS<br>MICHAEL SRU<br>9567 9833 | BCA:<br>BUILDING INNOVATIONS<br>AUSTRALIA<br>MARDIROS<br>450278007 | PLANNING:<br>WILLANA<br>STUART HARDING<br>9399 8500 | ARCHITECT:<br>GHAZI AL ALI<br>ARCHITECT<br>NSW reg. no. 75442<br>T. +612 9744 7035   E. office@ghazia.com<br>ACN: 67187131648<br>UNIT 2 LEVEL 2, 14 RAILWAY PDE<br>BURWOOD NSW 2134 | PROJECT:<br>46-50 HOXTON PARK ROAD<br>CLIENT:<br>Hoxten Park PL<br>SCALE:<br>1:200<br>DATE:<br>2/02/2017<br>DAD FILE NUMBER:<br>DRAWN BY:<br>EB<br>CHECKED 1:<br>JU<br>CHECKED 2:<br>QA<br>APPROVED: | DRAWING NAME<br>LEVEL 01<br>DRAWING NUMBER<br>DA<br>PROJECT NUMBER<br>A1202<br>ISSUE<br>68.15<br>D |
|----------------------------------------------------|-----------------------------|---|---|---|---|---|---|---|--------------------------------------------------------------------|-----------------------------------------------------|---|---|---|

## HOXTON PARK ROAD

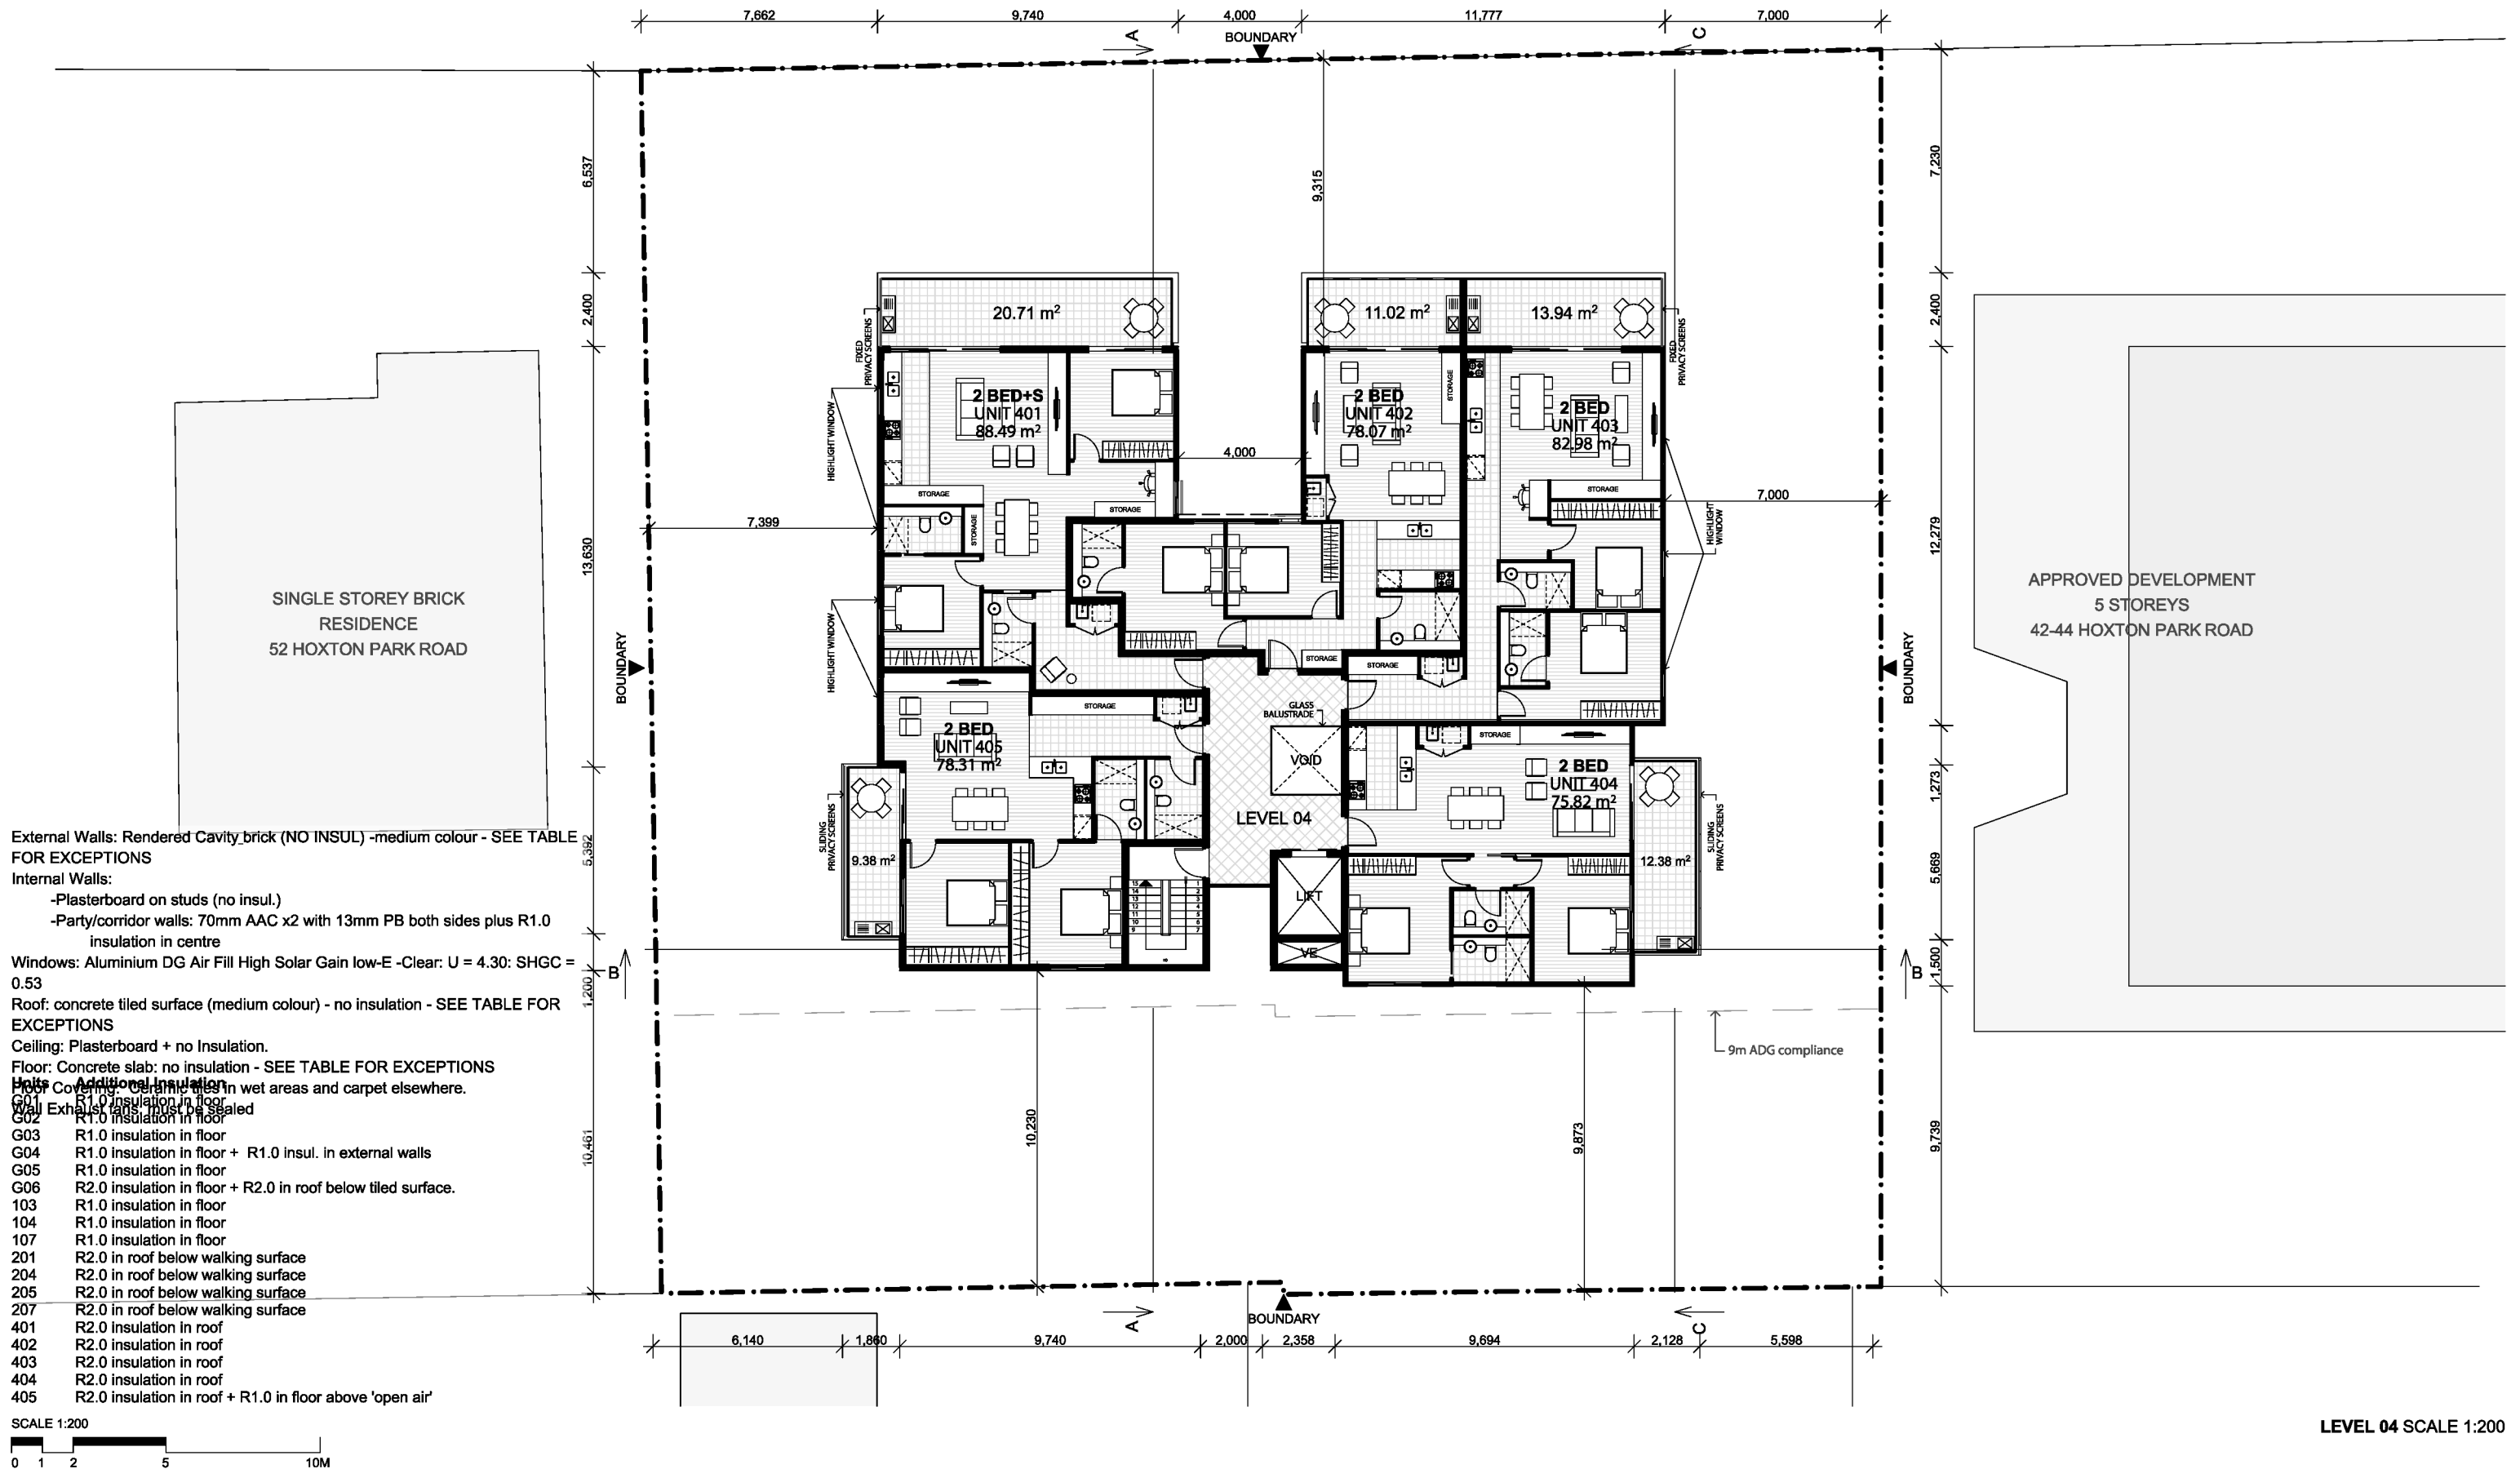

**LEVEL 04 SCALE 1:200**

[illegible]





External Walls: Rendered Cavity brick (NO INSUL) -medium colour - SEE TABLE FOR EXCEPTIONS  
Internal Walls:  
-Plasterboard on studs (no insul.)  
-Party/corridor walls: 70mm AAC x2 with 13mm PB both sides plus R1.0 insulation in centre  
Windows: Aluminium DG Air Fill High Solar Gain low-E -Clear: U = 4.30: SHGC = 0.53  
Roof: concrete tiled surface (medium colour) - no insulation - SEE TABLE FOR EXCEPTIONS  
Ceiling: Plasterboard + no Insulation.  
Floor: Concrete slab: no insulation - SEE TABLE FOR EXCEPTIONS  
Roof Covering: R1.0 insulation in floor in wet areas and carpet elsewhere.  
G01 Exhaust fans must be sealed  
G02 R1.0 insulation in floor  
G03 R1.0 insulation in floor  
G04 R1.0 insulation in floor + R1.0 insul. in external walls  
G05 R1.0 insulation in floor  
G06 R2.0 insulation in floor + R2.0 in roof below tiled surface.  
103 R1.0 insulation in floor  
104 R1.0 insulation in floor  
107 R1.0 insulation in floor  
201 R2.0 in roof below walking surface  
204 R2.0 in roof below walking surface  
205 R2.0 in roof below walking surface  
207 R2.0 in roof below walking surface  
401 R2.0 insulation in roof  
402 R2.0 insulation in roof  
403 R2.0 insulation in roof  
404 R2.0 insulation in roof  
405 R2.0 insulation in roof + R1.0 in floor above 'open air'

SCALE 1:200  
0 1 2 5 10M

LEVEL 03 SCALE 1:200

FOR DA PURPOSES ONLY  
NOT FOR CONSTRUCTION  
DA

A3

Drawing Original Size

|   |            |                              |
|---|------------|------------------------------|
| E | 02/02/2017 | Council Comments             |
| D | 20/01/2017 | Addressing DCF comments      |
| C | 15/01/2017 | Response to objection letter |
| B | 12/12/2016 | Addressing DCF comments      |
| A | 01/11/2016 | DA                           |

| Issue | Date       | Description |
|-------|------------|-------------|
| 1     | 01/11/2016 | DA          |

© COPYRIGHT  
DO NOT SCALE DWGS. USE DIMENSIONS ONLY. REFER ANY DISCREPANCIES TO ARCHITECT PRIOR TO CONSTRUCTION.  
THESE DRAWINGS ARE SUBJECT TO COPYRIGHT.

ACCESS:  
BUILDING INNOVATIONS AUSTRALIA  
MARDIROS  
450278007

QUANTITY SURVEY:  
MMDCC  
MICHAEL DAKHOUL  
9633 6233

TRAFFIC:  
PARKING & TRAFFIC CONSULTANTS  
STEVE WELLMAN  
8620 0800

BASIX:  
SUSTAINABLE THERMAL SOLUTIONS  
BRUCE CARR  
0408 140 990

ACOUSTIC:  
ACOUSTIC CONSULTING  
DAN DANG  
8005 5560

GEOTECHNICAL:  
GEO-ENVIRONMENTAL ENGINEERING  
STEPHEN MCCORMACK  
1300 197 038

HYDRAULIC:  
SBC  
SAM HADDAD  
2 9502 4388

LANDSCAPING:  
LANDSCAPE ARCHITECTS  
MICHAEL SRU  
9567 9833

BCA:  
BUILDING INNOVATIONS AUSTRALIA  
MARDIROS  
450278007


PLANNING:  
WILLIANA STUART HARDING  
9399 8500

ARCHITECT:  
  
GHAZI AL ALI ARCHITECT  
NSW reg. no. 7542  
T. +612 9744 7035 | E. office@ghazia.com  
ACN: 97187131648  
UNIT 2 LEVEL 2, 14 RAILWAY PDE  
BURWOOD NSW 2134

PROJECT:  
46-50 HOXTON PARK ROAD  
CLIENT:  
Hoxten Park PL

|                 |                     |                  |
|-----------------|---------------------|------------------|
| SCALE:<br>1:200 | DATE:<br>20/02/2017 | CAD FILE NUMBER: |
| DRAWN BY:<br>ES | CHECKED 1:<br>JU    | CHECKED 2:<br>GA |
| APPROVED:       |                     |                  |

|                           |                          |
|---------------------------|--------------------------|
| DRAWING NAME:<br>LEVEL 03 | PROJECT NUMBER:<br>68.15 |
| DRAWING NUMBER:<br>DA     | ISSUE:<br>E              |
| A1204                     |                          |

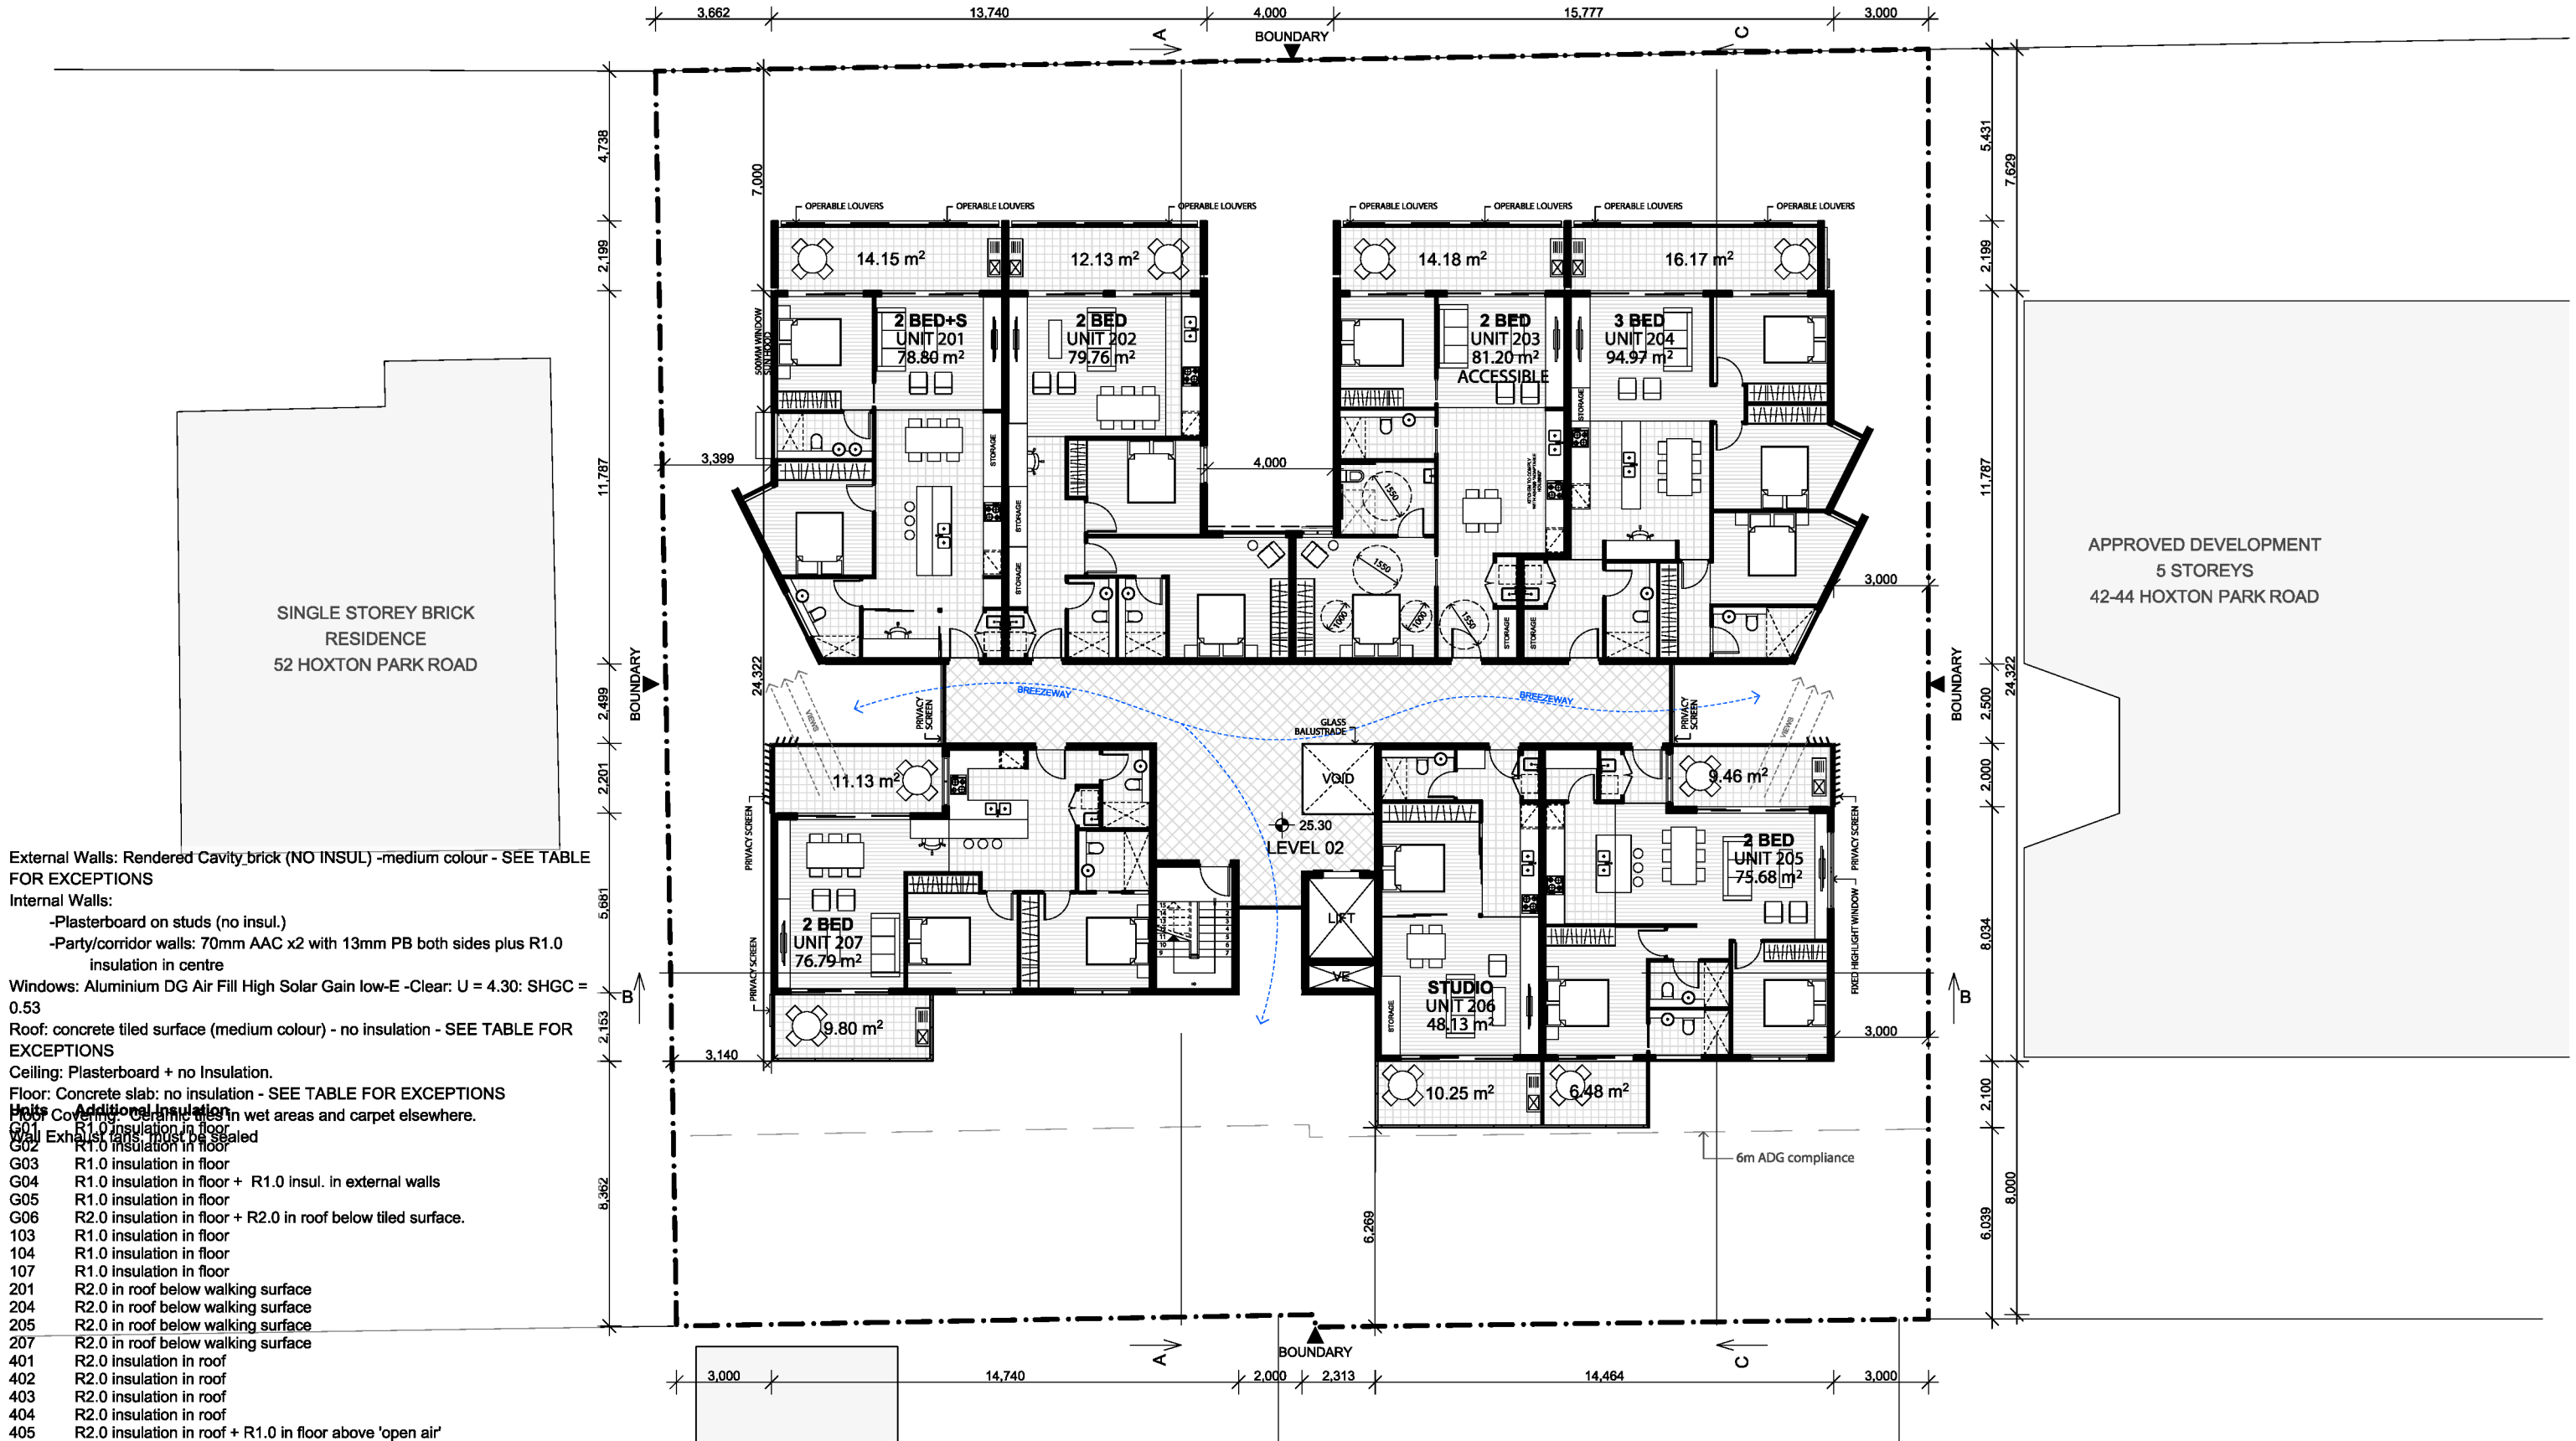

External Walls: Rendered Cavity brick (NO INSUL) -medium colour - SEE TABLE FOR EXCEPTIONS  
Internal Walls:

- Plasterboard on studs (no insul.)
- Party/corridor walls: 70mm AAC x2 with 13mm PB both sides plus R1.0 insulation in centre

Windows: Aluminium DG Air Fill High Solar Gain low-E -Clear: U = 4.30: SHGC = 0.53  
Roof: concrete tiled surface (medium colour) - no insulation - SEE TABLE FOR EXCEPTIONS

Ceiling: Plasterboard + no Insulation.  
Floor: Concrete slab: no insulation - SEE TABLE FOR EXCEPTIONS

Roof Covering: R1.0 insulation in floor in wet areas and carpet elsewhere.  
Roof Exhaust fans must be sealed


- G01 R1.0 insulation in floor
- G02 R1.0 insulation in floor
- G03 R1.0 insulation in floor
- G04 R1.0 insulation in floor + R1.0 insul. in external walls
- G05 R1.0 insulation in floor
- G06 R2.0 insulation in floor + R2.0 in roof below tiled surface.
- 103 R1.0 insulation in floor
- 104 R1.0 insulation in floor
- 107 R1.0 insulation in floor
- 201 R2.0 in roof below walking surface
- 204 R2.0 in roof below walking surface
- 205 R2.0 in roof below walking surface
- 207 R2.0 in roof below walking surface
- 401 R2.0 insulation in roof
- 402 R2.0 insulation in roof
- 403 R2.0 insulation in roof
- 404 R2.0 insulation in roof
- 405 R2.0 insulation in roof + R1.0 in floor above 'open air'

SCALE 1:200  
0 1 2 5 10M

LEVEL 02 SCALE 1:200

|                                                    |                             |   |   |   |   |   |   |   |                                                                 |                                                     |   |   |   |
|----------------------------------------------------|-----------------------------|---|---|---|---|---|---|---|-----------------------------------------------------------------|-----------------------------------------------------|---|---|---|
| FOR DA PURPOSES ONLY<br>NOT FOR CONSTRUCTION<br>DA | A3<br>Drawing Original Size | Client Comments<br>09/09/2017<br>C<br>20/09/2017<br>B<br>17/10/2017<br>A<br>10/11/2017<br>Issue Date<br>Description | © COPYRIGHT<br>DO NOT SCALE DWGS. USE DIMENSIONS ONLY. REFER ANY DISCREPANCIES TO ARCHITECT PRIOR TO CONSTRUCTION.<br>THESE DRAWINGS ARE SUBJECT TO COPYRIGHT. | N | ACCESS:<br>BUILDING INNOVATIONS AUSTRALIA<br>MARDIROS<br>450278007<br>QUANTITY SURVEY:<br>MMDCC<br>MICHAEL DAKHOU<br>9633 9233 | TRAFFIC:<br>PARKING & TRAFFIC CONSULTANTS<br>STEVE WELLMAN<br>8620 0800<br>BASIS:<br>SUSTAINABLE THERMAL SOLUTIONS<br>BRUCE CARR<br>0408 140 990 | ACOUSTIC:<br>ACOUSTIC CONSULTING<br>DAN DANG<br>8005 5560<br>GEO-TECHNICAL:<br>GEO-ENVIRONMENTAL ENGINEERING<br>STEPHEN MCCORMACK<br>1300 197 038 | HYDRAULIC:<br>BGC<br>SAM HADDAD<br>2 9502 4388<br>LANDSCAPING:<br>LANDSCAPE ARCHITECTS<br>MICHAEL SRU<br>9567 9833 | BCA:<br>BUILDING INNOVATIONS AUSTRALIA<br>MARDIROS<br>450278007 | PLANNING:<br>WILLANA<br>STUART HARDING<br>9399 8500 | ARCHITECT:<br>GHAZI AL ALI ARCHITECT<br>NSW reg. no. 7542<br>T. +612 9744 7035   E. office@ghazialali.com<br>ACN: 61187131648<br>UNIT 2 LEVEL 2, 14 RAILWAY PDE<br>BURWOOD NSW 2134 | PROJECT:<br>46-50 HOXTON PARK ROAD<br>CLIENT:<br>Hoxten Park PL<br>SCALE:<br>1:200<br>DATE:<br>20/02/2017<br>CADD FILE NUMBER:<br>DRAWN BY:<br>ES<br>CHECKED 1:<br>JU<br>CHECKED 2:<br>QA<br>APPROVED: | DRAWING NAME<br>LEVEL 02<br>DRAWING NUMBER<br>DA<br>PROJECT NUMBER<br>A1203<br>ISSUE<br>68.15<br>D |
|----------------------------------------------------|-----------------------------|---|---|---|---|---|---|---|-----------------------------------------------------------------|-----------------------------------------------------|---|---|---|



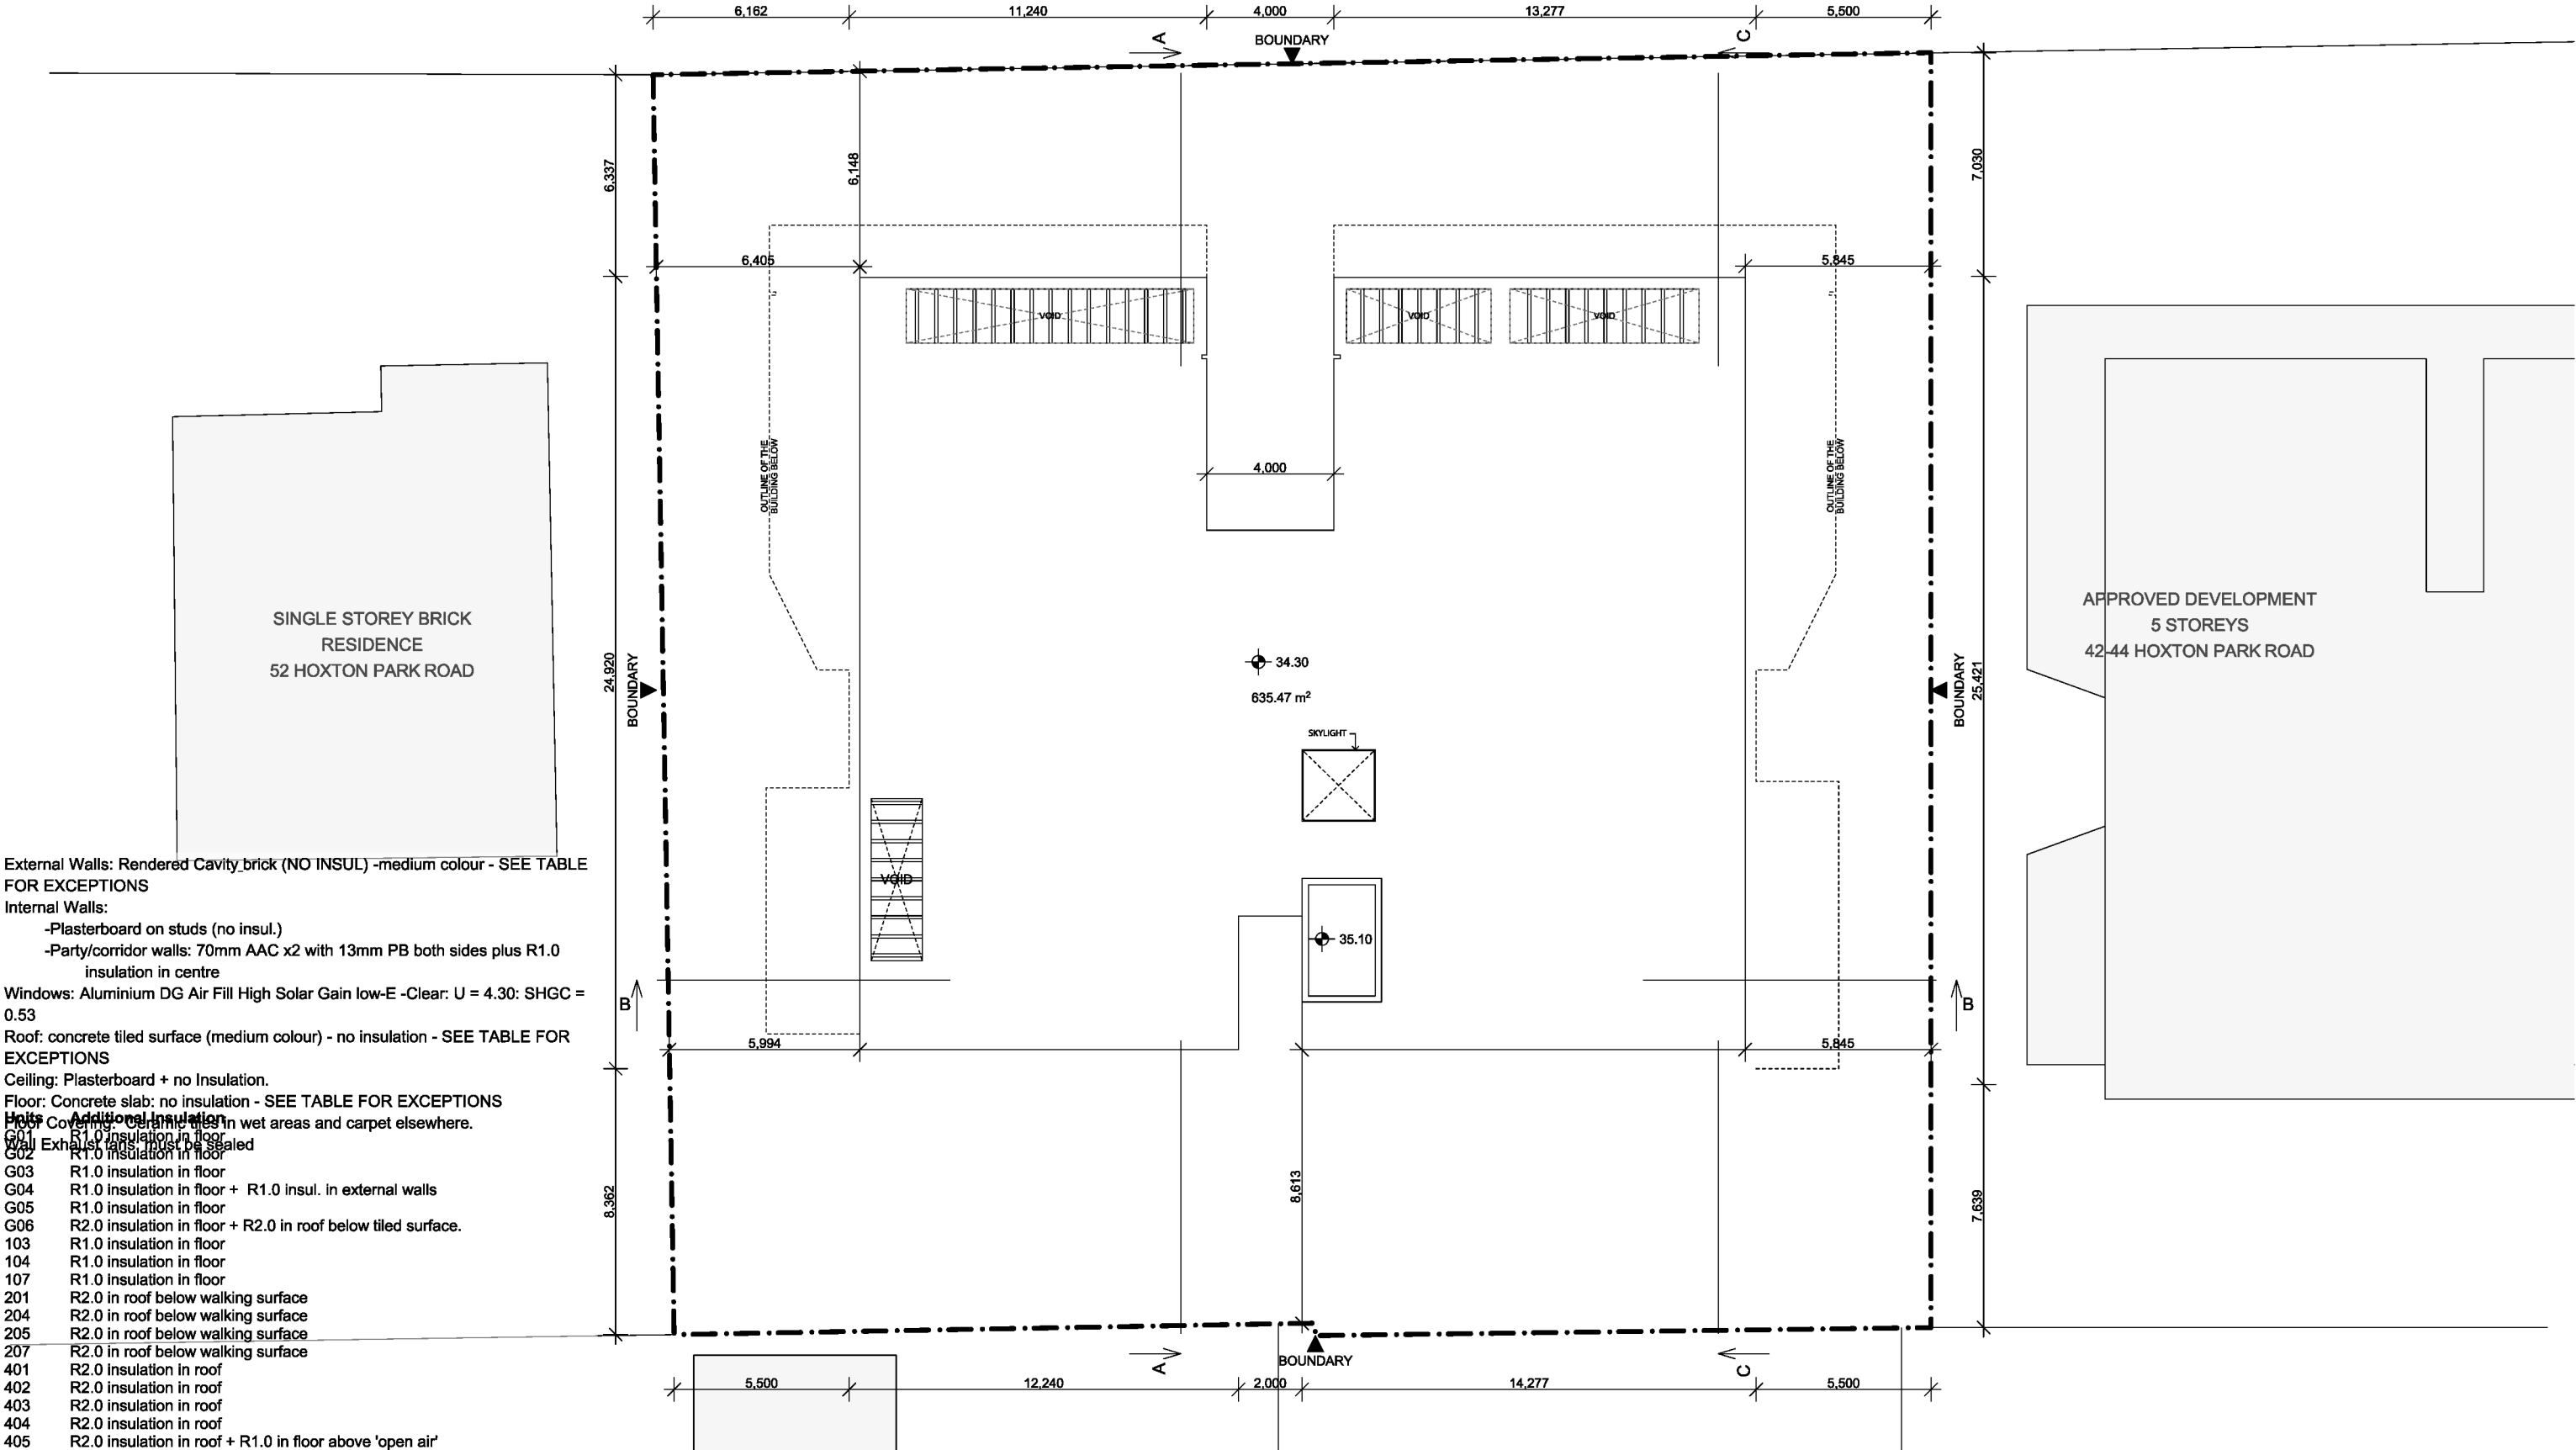

External Walls: Rendered Cavity brick (NO INSUL) -medium colour - SEE TABLE FOR EXCEPTIONS

Internal Walls:

- Plasterboard on studs (no insul.)
- Party/corridor walls: 70mm AAC x2 with 13mm PB both sides plus R1.0 insulation in centre

Windows: Aluminium DG Air Fill High Solar Gain low-E -Clear: U = 4.30: SHGC = 0.53

Roof: concrete tiled surface (medium colour) - no insulation - SEE TABLE FOR EXCEPTIONS

Ceiling: Plasterboard + no Insulation.

Floor: Concrete slab: no insulation - SEE TABLE FOR EXCEPTIONS

Roof Covering: Concrete in wet areas and carpet elsewhere.

Wall Exhaust fans must be sealed

- G01 R1.0 insulation in floor
- G02 R1.0 insulation in floor
- G03 R1.0 insulation in floor
- G04 R1.0 insulation in floor + R1.0 insul. in external walls
- G05 R1.0 insulation in floor
- G06 R2.0 insulation in floor + R2.0 in roof below tiled surface.
- 103 R1.0 insulation in floor
- 104 R1.0 insulation in floor
- 107 R1.0 insulation in floor
- 201 R2.0 in roof below walking surface
- 204 R2.0 in roof below walking surface
- 205 R2.0 in roof below walking surface
- 207 R2.0 in roof below walking surface
- 401 R2.0 insulation in roof
- 402 R2.0 insulation in roof
- 403 R2.0 insulation in roof
- 404 R2.0 insulation in roof
- 405 R2.0 insulation in roof + R1.0 in floor above 'open air'

SCALE 1:200

ROOF PLAN SCALE 1:200

FOR DA PURPOSES ONLY

NOT FOR CONSTRUCTION

DA

Drawing Original Size

A3

| Issue | Date | Description |
|-------|------|-------------|
| B     | 2017 | DA          |
| A     | 2017 | DA          |

© COPYRIGHT

DO NOT SCALE DWGS. USE DIMENSIONS ONLY. REFER ANY DISCREPANCIES TO ARCHITECT PRIOR TO CONSTRUCTION.

THESE DRAWINGS ARE SUBJECT TO COPYRIGHT.

N

ACCESS:

BUILDING INNOVATIONS AUSTRALIA MARDIROG 450278007

QUANTITY SURVEY:

MMDCC MICHAEL DAKHOUL 9633 6233

TRAFFIC:

PARKING & TRAFFIC CONSULTANTS STEVE WELLMAN 8620 0800

BASIX:

SUSTAINABLE THERMAL SOLUTIONS BRUCE CARR 0408 140 990

ACOUSTIC:

ACOUSTIC CONSULTING DAN DANG 8005 5560

GEOTECHNICAL:

GEO-ENVIRONMENTAL ENGINEERING STEPHEN MCCORMACK 1300 197 038

HYDRAULIC:

SGC SAM HADDAD 2 9502 4388

LANDSCAPING:

LANDSCAPE ARCHITECTS MICHAEL SRU 9567 9833

BCA:

BUILDING INNOVATIONS AUSTRALIA MARDIROG 450278007

PLANNING:

WILLANA STUART HARDING 9399 8500

ARCHITECT:

GHAZI AL ALI ARCHITECT

NSW reg. no. 7542

T. +612 9744 7036 | E. office@ghazia.com

ACN: 67187131648

UNIT 2 LEVEL 2, 14 RAILWAY PDE BURWOOD NSW 2134

PROJECT:

46-50 HOXTON PARK ROAD

CLIENT:

Hoxten Park PL

SCALE:

1:200

DRAWN BY:

ES

CHECKED 1:

JU

CHECKED 2:

QA

APPROVED:

DRAWING NAME

ROOF PLAN

DRAWING NUMBER

DA

PROJECT NUMBER

68.15

ISSUE

B