


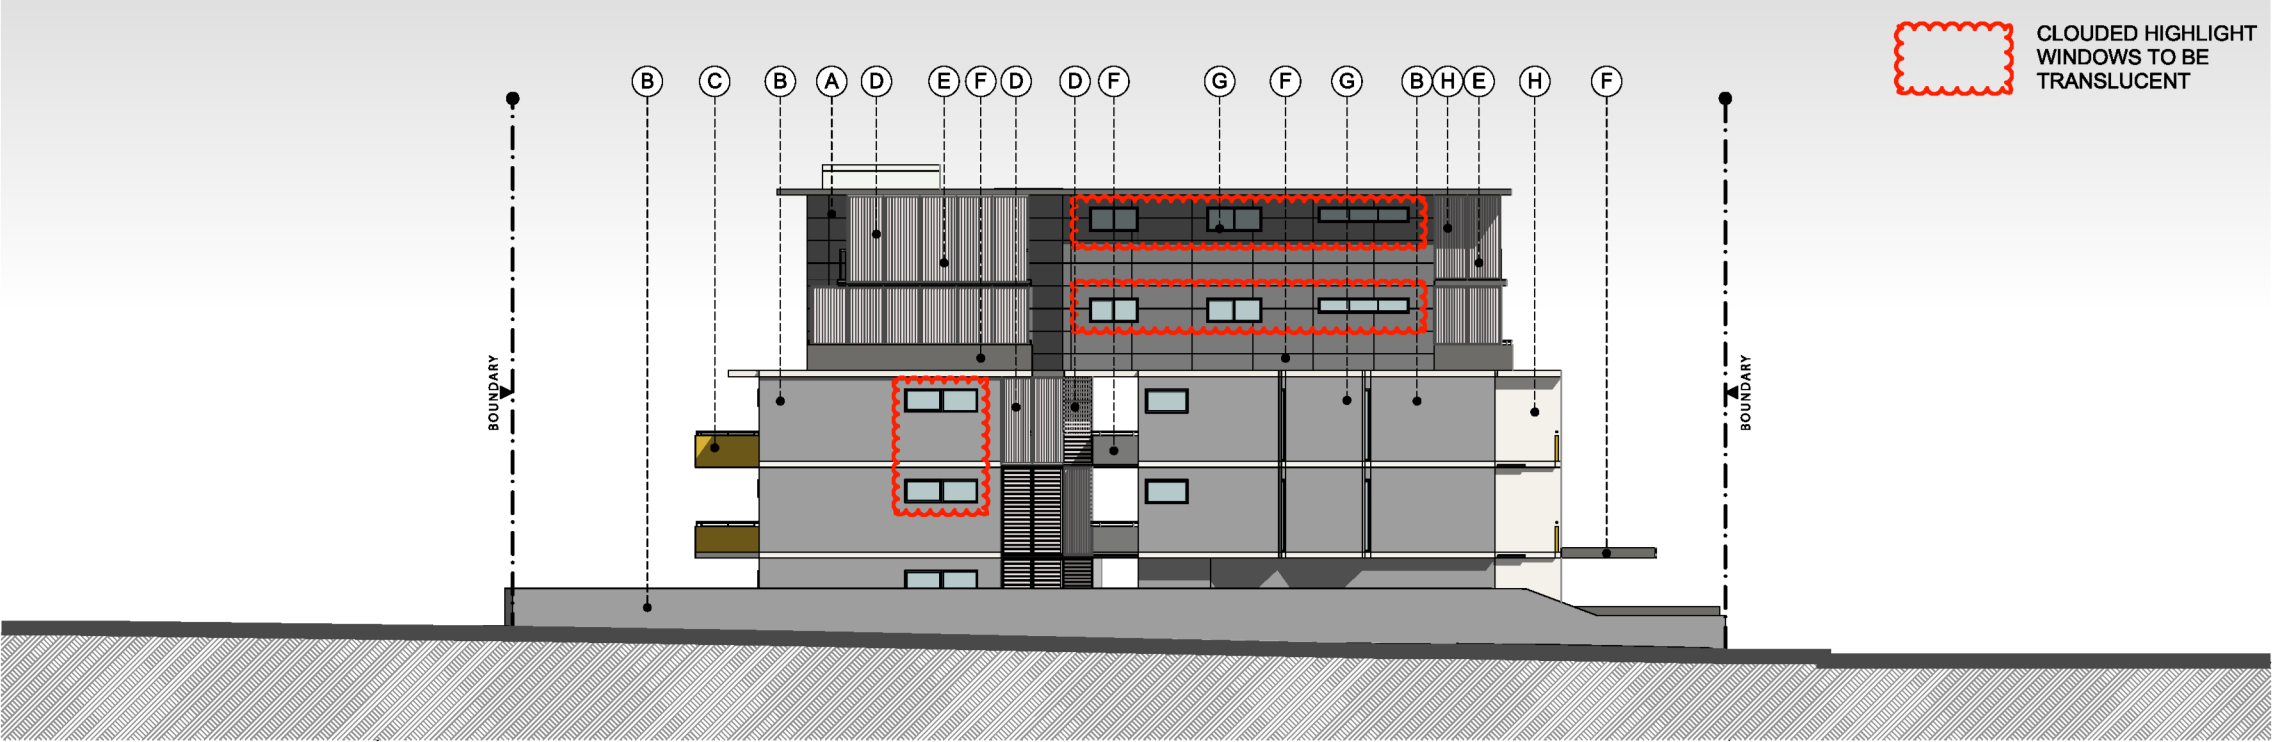

EAST ELEVATION SCALE 1:250



NORTH ELEVATION SCALE 1:250



- A RENDERED FINISH - GRANOSITE G2.22
GranoRoll-On Smooth Membrane
- B RENDERED FINISH - GRANOSITE G2.23
GranoMarble Fast Shield
- C RENDERED FINISH - DULUX A206 SOFTSUN
- D ALUMINUM LOUVERS (GREY/GOLD)
- E POWDER-COATED STEEL BALUSTRADE.
FINISH - DULUX O15 COLORBOND NIGHT SKY
- F RENDERED FINISH - DULUX GR11 MALAY GREY
- G GLAZED ALUMINUM DOORS AND WINDOWS WITH LOW E GLASS
- H TEXTURED RENDERED FINISH - DULUX B24 Stowe White / DULUX Texture Fine Cover
- I BALUSTRADE
- J RENDERED FINISH - DULUX B1 NATURAL WHITE


FOR DA
PURPOSES ONLY
NOT FOR
CONSTRUCTION

DA

Drawing Original Size
A3

Issue	Date	Description
B	02/02/2017	Clouded Comments
A	20/11/2016	DA

© COPYRIGHT
DO NOT SCALE DWGS. USE
DIMENSIONS ONLY. REFER
ANY DISCREPANCIES TO
ARCHITECT PRIOR TO
CONSTRUCTION.
THESE DRAWINGS ARE
SUBJECT TO COPYRIGHT.

 

ACCESS:
BUILDING INNOVATIONS
AUSTRALIA
MARDIROS
450278007

QUANTITY SURVEY:
MMDC
MICHAEL DAKHOL
9633 6233

TRAFFIC:
PARKING & TRAFFIC
CONSULTANTS
STEVE WELLMAN
8920 0800

BASIC:
SUSTAINABLE THERMAL
SOLUTIONS
BRUCE CARR
0408 140 990

ACOUSTIC:
ACOUSTIC CONSULTING
DAN DANG
8005 5560

GEOTECHNICAL:
GEO-ENVIRONMENTAL
ENGINEERING
STEPHEN MCCORMACK
1300 197 036

HYDRAULIC:
SGC
SAM HADDAD
2 9502 4388

LANDSCAPING:
LANDSCAPE ARCHITECTS
MICHAEL SRU
9567 9833

BCA:
BUILDING INNOVATIONS
AUSTRALIA
MARDIROS
450278007

PLANNING:
WILLANA
STUART HARDING
9399 8500

ARCHITECT:
GHAZI AL ALI
ARCHITECT
P71116
NSW reg. no. 7542

T. +612 9744 7035 | E. office@ghazialali.com
ACN: 97187131648
UNIT 2 LEVEL 2, 14 RAILWAY PDE
BURWOOD NSW 2134

PROJECT:
46-50 HOXTON PARK ROAD

CLIENT:
Hoxten Park PL

SCALE:
1:250

DATE:
20/02/2017

DRAWN BY:
RM

CHECKED 1:
JU

CHECKED 2:
GA

APPROVED:

DAD FILE NUMBER:


DRAWING NAME:
MATERIAL
SCHEDULE

DRAWING NUMBER:
DA

PROJECT NUMBER:
68.15

ISSUE:
B

A1600

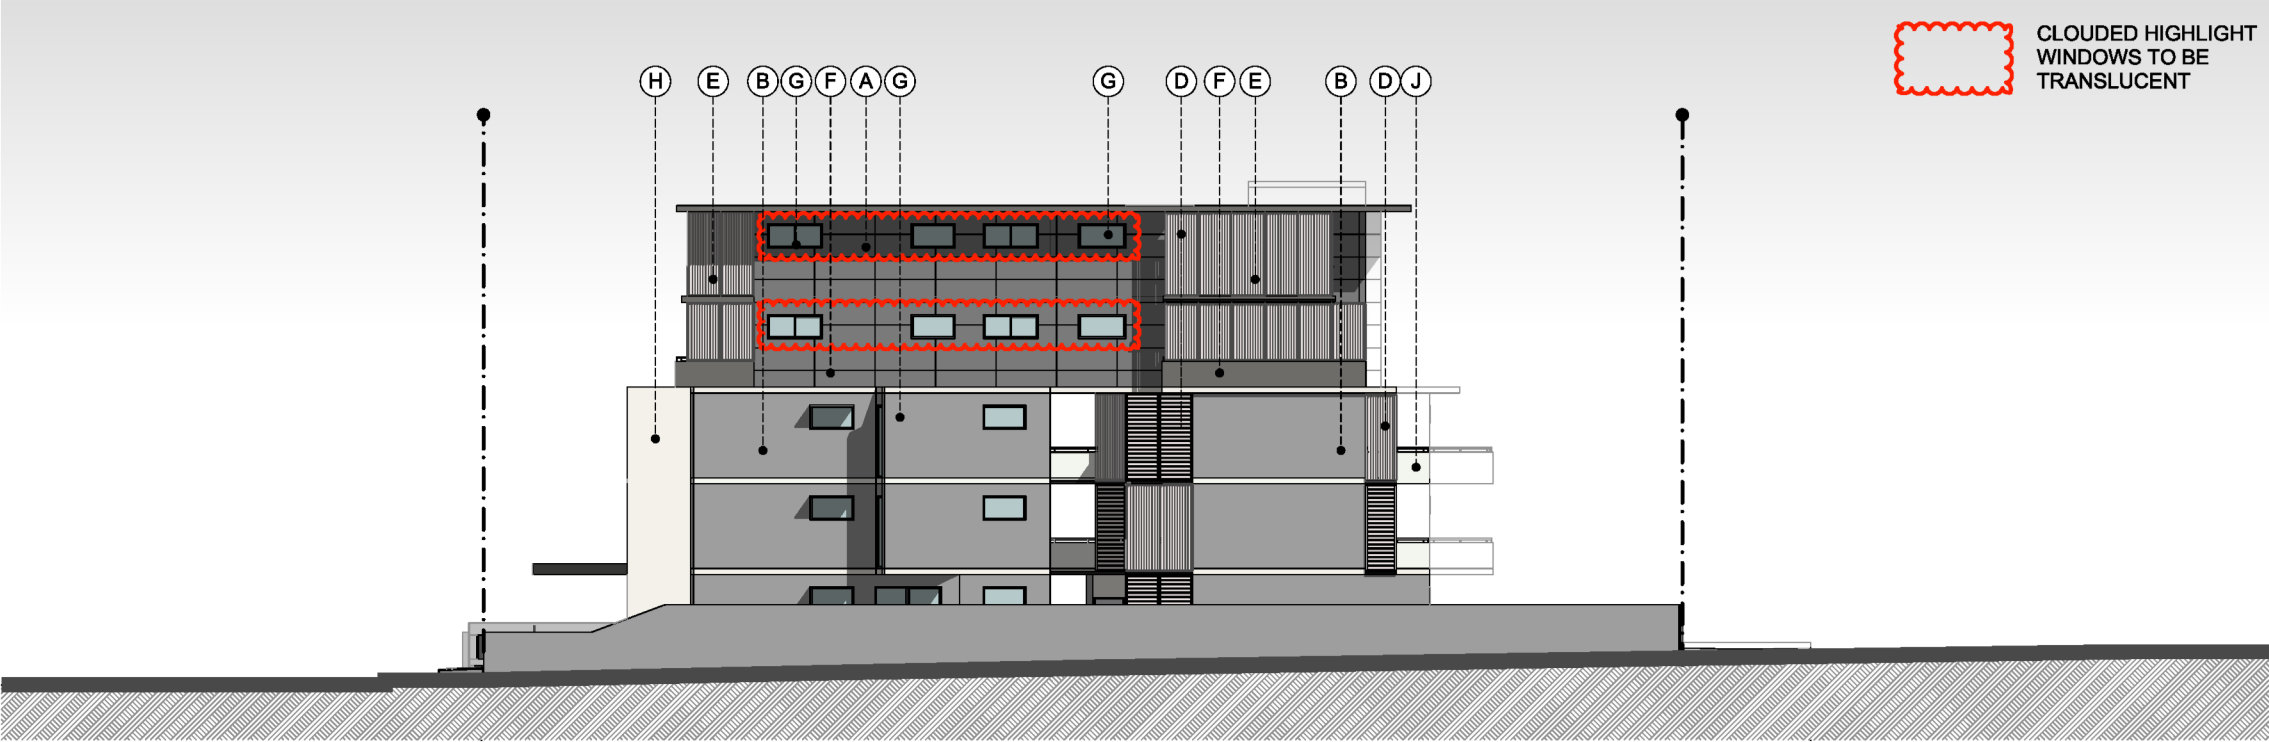

WEST ELEVATION SCALE 1:250



SOUTH ELEVATION SCALE 1:250



- A RENDERED FINISH - GRANOSITE G2.22
GranoRoll-On Smooth Membrane
- B RENDERED FINISH - GRANOSITE G2.23
GranoMarble Fast Shield
- C RENDERED FINISH - DULUX A206 SOFTSUN
- D ALUMINUM LOUVERS (GREY/GOLD)
- E POWDER-COATED STEEL BALUSTRADE.
FINISH - DULUX O15 COLORBOND NIGHT SKY
- F RENDERED FINISH - DULUX GR11 MALAY GREY
- G GLAZED ALUMINUM DOORS AND WINDOWS WITH LOW E GLASS
- H TEXTURED RENDERED FINISH - DULUX B24 Stowe White / DULUX Texture Fine Cover
- I BALUSTRADE (RENDERED FINISH - DULUX A142 ABBOT)
- J RENDERED FINISH - DULUX B1 NATURAL WHITE


FOR DA
PURPOSES ONLY
NOT FOR
CONSTRUCTION

DA

Drawing Original Size A3

Issue	Date	Description
B	02/02/2017	DA
A	02/02/2017	DA

© COPYRIGHT
DO NOT SCALE DWGS. USE
DIMENSIONS ONLY. REFER
ANY DISCREPANCIES TO
ARCHITECT PRIOR TO
CONSTRUCTION.
THESE DRAWINGS ARE
SUBJECT TO COPYRIGHT.

 

ACCESS:
BUILDING INNOVATIONS
AUSTRALIA
MARDIROUS
450278007

QUANTITY SURVEY:
MMDCC
MICHAEL DAKHOL
9633 6233

TRAFFIC:
PARKING & TRAFFIC
CONSULTANTS
STEVE WELLMAN
8920 0800

BASIX:
SUSTAINABLE THERMAL
SOLUTIONS
BRUCE CARR
0408 140 990

ACOUSTIC:
ACOUSTIC CONSULTING
DAN DANG
8005 5560

GEOTECHNICAL:
GEO-ENVIRONMENTAL
ENGINEERING
STEPHEN MCCORMACK
1300 197 038

HYDRAULIC:
SGC
SAM HADDAD
2 9502 4388

LANDSCAPING:
LANDSCAPE ARCHITECTS
MICHAEL SRU
9567 9833

BCA:
BUILDING INNOVATIONS
AUSTRALIA
MARDIROUS
450278007

PLANNING:
WILLANA
STUART HARDING
9398 8500

ARCHITECT:
GHAZI AL ALI
ARCHITECT PTY LTD
NSW reg. no. 7542

T. +612 9744 7035 | E. office@ghazialali.com
ACN: 97187131648
UNIT 2 LEVEL 2, 14 RAILWAY PDE
BURWOOD NSW 2134

PROJECT:
46-50 HOXTON PARK ROAD

CLIENT:
Hoxten Park PL

SCALE:
1:250

DATE:
2/02/2017

DAD FILE NUMBER:

DRAWN BY:
RM

CHECKED 1:
JU

CHECKED 2:
GA

APPROVED:

DRAWING NAME:
MATERIAL
SCHEDULE

DRAWING NUMBER:
DA

PROJECT NUMBER:
A1601

ISSUE:
B

68.15