

2017 SSW025 - Proposed Architectural Plans.



DEVELOPMENT SUBJECT TO
FUTURE DA

Client: SSW025, 10
 Date: 10/10/2017
 Drawn: 10/10/2017
 Checked: 10/10/2017
 Scale: 1:1000
 Project No: 20170101010101
 Drawing No: A110
 Date: 10/10/2017

Item	Description	Zone	Area
1	FOR DEVELOPMENT OF LOT 1	AC	1.0
2	FOR DEVELOPMENT OF LOT 2	AC	1.0
3	FOR DEVELOPMENT OF LOT 3	AC	1.0
4	FOR DEVELOPMENT OF LOT 4	AC	1.0
5	FOR DEVELOPMENT OF LOT 5	AC	1.0
6	FOR DEVELOPMENT OF LOT 6	AC	1.0
7	FOR DEVELOPMENT OF LOT 7	AC	1.0
8	FOR DEVELOPMENT OF LOT 8	AC	1.0
9	FOR DEVELOPMENT OF LOT 9	AC	1.0
10	FOR DEVELOPMENT OF LOT 10	AC	1.0

Project: LEND LEASE BAPTIST CARE
 Location: WARELLAN
 Client: LEND LEASE BAPTIST CARE
 Drawing No: A110
 Date: 10/10/2017

Site Plan: ZONES LEGEND
 2500-340-0000
 Scale: 1:1000
 Project No: 20170101010101
 Drawing No: A110
 Date: 10/10/2017

DWELLING TOTALS
AFFORDABLE HOUSING:
 VILLAS = 84
 TOWNHOUSES = 38
TOTAL = 122
RETIREMENT VILLAGE:
 VILLAS = 46

MASTERPLAN
COHORT • LEGEND:

STAGE 1
 AGED VILLA - TYPE A -
 1BED - SINGLE STOREY
 DWELLING

 FAMILY • TOWN HOUSE -
 TYPE A - 2BED
 DOUBLE STOREY
 DWELLING

STAGE 2
 NEW PRIVATE
 RETIREMENT
 VILLAGE VILLAS
 SINGLE STOREY
 DWELLING
 (NOTIONAL)

dwp






Drawing: SITE PLAN - ZONE 1
 Project: LEND LEASE BAPTIST CARE
 Location: MARELLAN
 Scale: 1:200 @ A0
 Date: 10/02/2017 11:13:11 AM
 Project No: 200365
 Drawing No: A111
 Issue: 10

Project: LEND LEASE BAPTIST CARE
 Location: MARELLAN
 Scale: 1:200 @ A0
 Date: 10/02/2017 11:13:11 AM
 Project No: 200365
 Drawing No: A111
 Issue: 10



Item	Description	Unit	Quantity	Rate	Amount
1	CONSULTANT'S FEE	\$	1.00	100.00	100.00
2	CONSULTANT'S FEE	\$	1.00	100.00	100.00
 

PLEASE NOTE: ALL SITE RLS ARE AS PER CIVIL. REFER TO CIVIL ENGINEERS DRAWINGS FOR CONFIRMATION AND FURTHER DETAIL.

REFER TO ZONE 2

RD 002 - REFER CIVIL ENGINEERS DRAWINGS

RD 001 - REFER CIVIL ENGINEERS DRAWINGS

REFER TO LANDSCAPE ARCHITECT DRAWINGS

RETAINING UP TO APPROX 600mm HIGH. REFER CIVIL ENGINEERS DRAWINGS FOR DETAIL.

RETAINING UP TO APPROX 900mm HIGH. REFER CIVIL ENGINEERS DRAWINGS FOR DETAIL.

RETAINING UP TO APPROX 2300mm HIGH BETWEEN LOTS. REFER CIVIL ENGINEERS DRAWINGS FOR DETAIL.

RETAINING UP TO APPROX 3000mm HIGH. REFER CIVIL ENGINEERS DRAWINGS FOR DETAIL.

MINIMUM LOT LENGTH 20000

194° 43' 14" 95.520 m

192° 01' 14" 89.470 m

188° 20' 58" 31.711 m



PLEASE NOTE: ALL SITE RLs ARE AS PER CIVIL REFER TO CIVIL ENGINEERS DRAWINGS FOR CONFIRMATION AND FURTHER DETAIL.

dwp suters


dwg: SITE PLAN - ZONE 2
25-590-5-AD-000-07

Scale: 1:500 @ A3
Date: 11/09/2018
Project No: 203565
Drawing No: A112

Client: LEND LEASE BUILDING
Location: 49 LUCAS RD, MARELLAN NSW
Project: LEND LEASE BAPTIST CARE


Project: LEND LEASE BAPTIST CARE
Location: 49 LUCAS RD, MARELLAN NSW
Project: LEND LEASE BUILDING
Drawing No: A112

Rev	Description	Date	By	App
1	ISSUED FOR PERMIT	11/09/2018	...	...
2	FOR CIVIL ENGINEERS DRAWINGS	11/09/2018	...	...
3	FOR LANDSCAPE ARCHITECT DRAWINGS	11/09/2018	...	...
4	FOR CIVIL ENGINEERS DRAWINGS	11/09/2018	...	...
5	FOR LANDSCAPE ARCHITECT DRAWINGS	11/09/2018	...	...
6	FOR CIVIL ENGINEERS DRAWINGS	11/09/2018	...	...
7	FOR LANDSCAPE ARCHITECT DRAWINGS	11/09/2018	...	...
8	FOR CIVIL ENGINEERS DRAWINGS	11/09/2018	...	...
9	FOR LANDSCAPE ARCHITECT DRAWINGS	11/09/2018	...	...
10	FOR CIVIL ENGINEERS DRAWINGS	11/09/2018	...	...

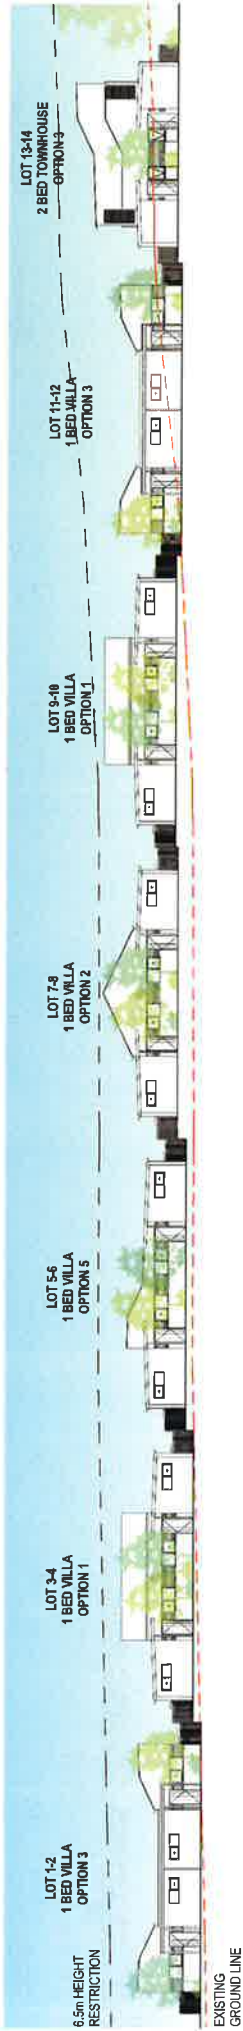


1 SITE ELEVATION - RD002_ZONE 1_EAST

A111 1:350

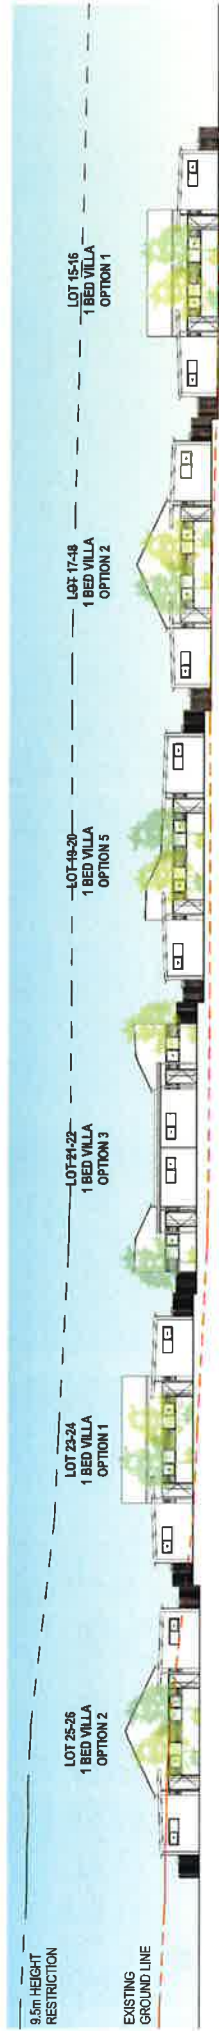

2 SITE ELEVATION - RD002_ZONE 1_WEST

A111 1:350

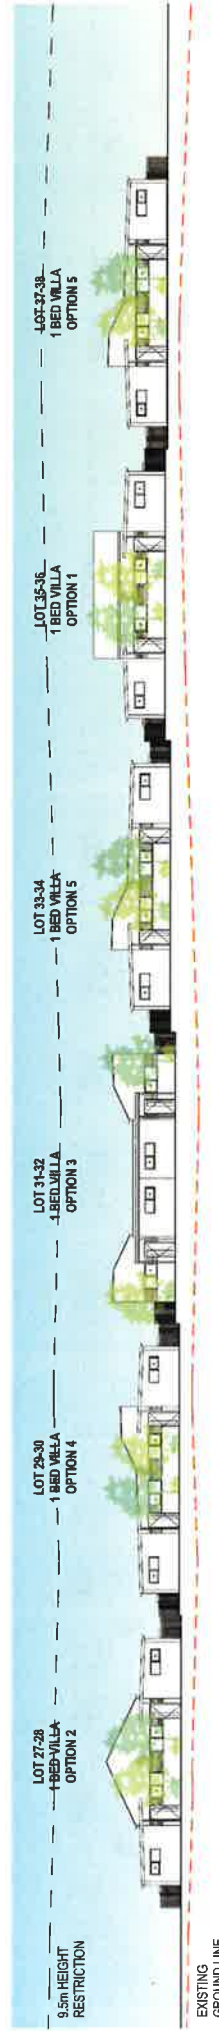

3 SITE ELEVATION - RD001_ZONE 1_EAST

A111 1:350

© 2018 dwpsutera Pty Ltd
 dwpsutera Pty Ltd is a registered company in South Africa (Pty Ltd 2018/171)
 dwpsutera Pty Ltd is a registered company in South Africa (Pty Ltd 2018/171)

This site plan is a conceptual drawing and is not a final design. It is for informational purposes only and is not to be used for any other purpose without the written consent of dwpsutera Pty Ltd.

dwpsutera

Project: LENO LEASE BAPTIST CARE
 Location: WARELLAN
 Client: 41 LODGES RD, WARELLAN, NSW
 Date: 20/08/2018 12:14 PM
 Scale: 1:350 @ A3
 Project No: 203565
 Drawing No: A140
 Drawn By: [blank]
 Checked By: [blank]

Drawings: STREETSCAPE ELEVATIONS - ZONE 1 25496-3-AD-00-00

dwpsutera

1. PA SITE ELEVATION APPLICATION
 2. PA SITE ELEVATION APPLICATION
 3. PA SITE ELEVATION APPLICATION
 4. PA SITE ELEVATION APPLICATION

Date: 20/08/2018 12:14 PM



EXISTING GROUND LINE
SITE ELEVATION - RD001_ZONE 2_WEST
A112 1:350



EXISTING GROUND LINE
SITE ELEVATION - RD003_ZONE 2_EAST
A112 1:350



EXISTING GROUND LINE
SITE ELEVATION - RD003_ZONE 2_WEST
A112 1:350







EXISTING GROUND LINE
SITE ELEVATION - RD003_ZONE 2_SOUTH
A112 1:350



Copyright © 2019
All Rights Reserved
This document is the property of
dwpsuturs Pty Ltd and is not to be
reproduced or used in any way
without the written consent of
dwpsuturs Pty Ltd.



Project: LEND LEASE BAPTIST CARE
Location: MARELLAN
48 LOGGERS RD, MARELLAN, NSW
Client: LEND LEASE BUILDING
Project No: 203565
Drawing No: A141
Date: 20/07/2019
Scale: 1:350
Author: [Name]
Check: [Name]
Draw: [Name]
Issue: 5

Street: [Name]
Lot: [Name]
Project: [Name]
Drawing: [Name]
Scale: [Name]
Date: [Name]
Issue: [Name]

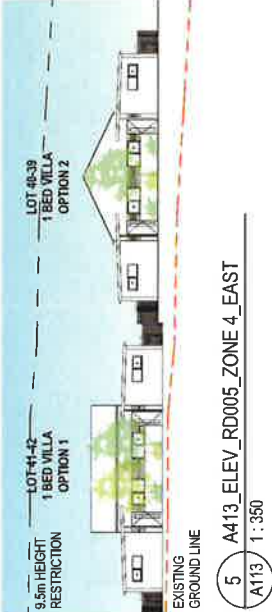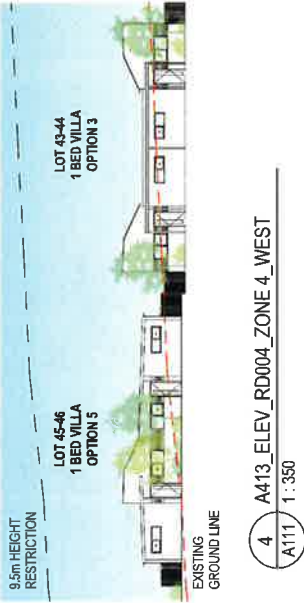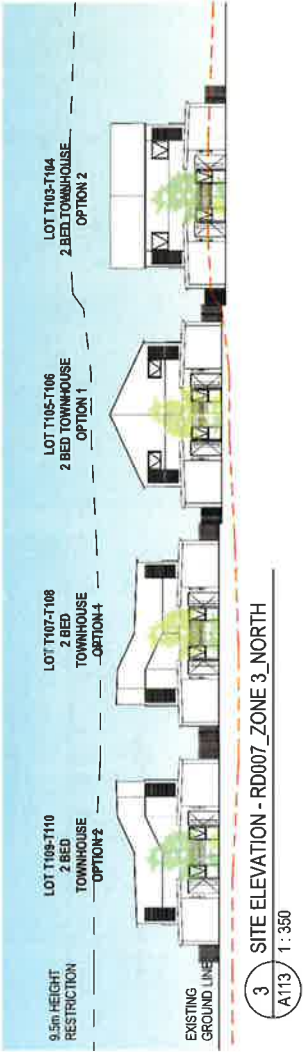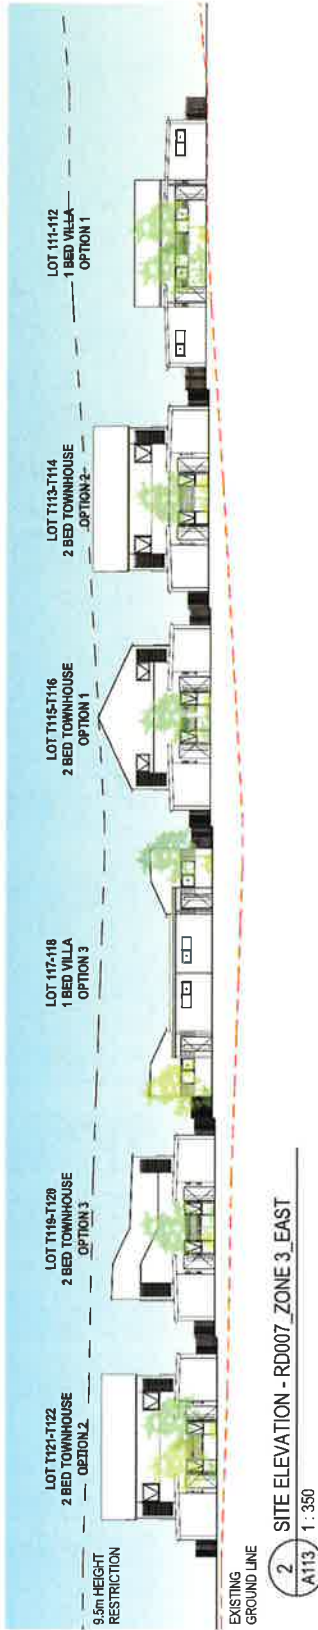

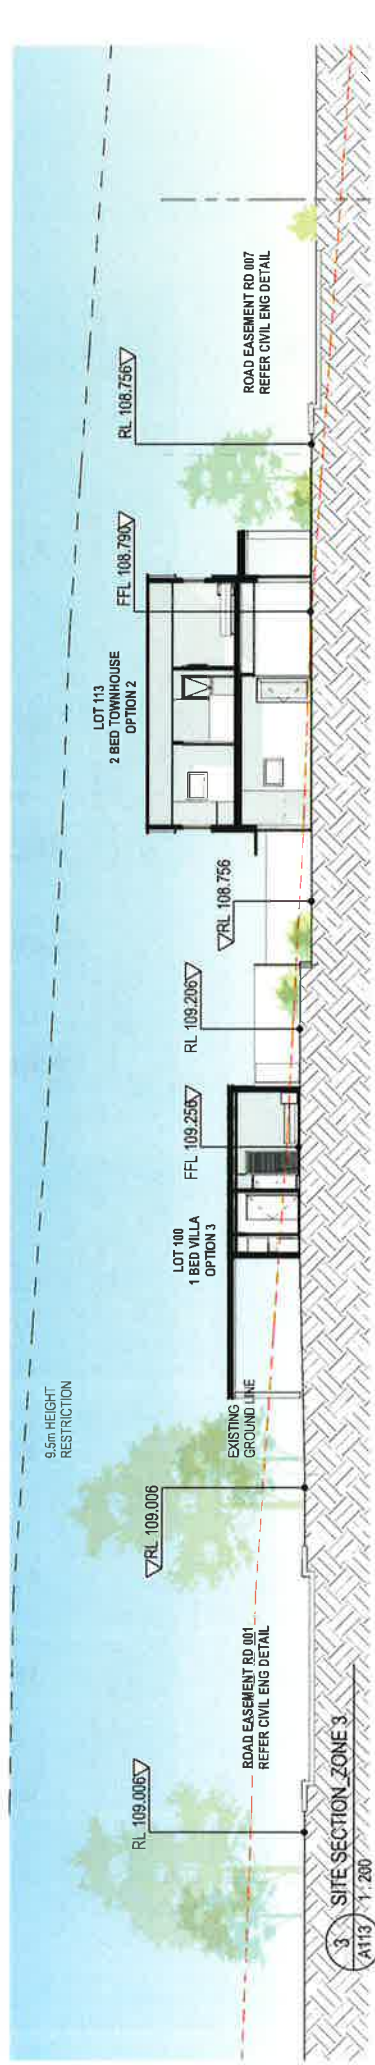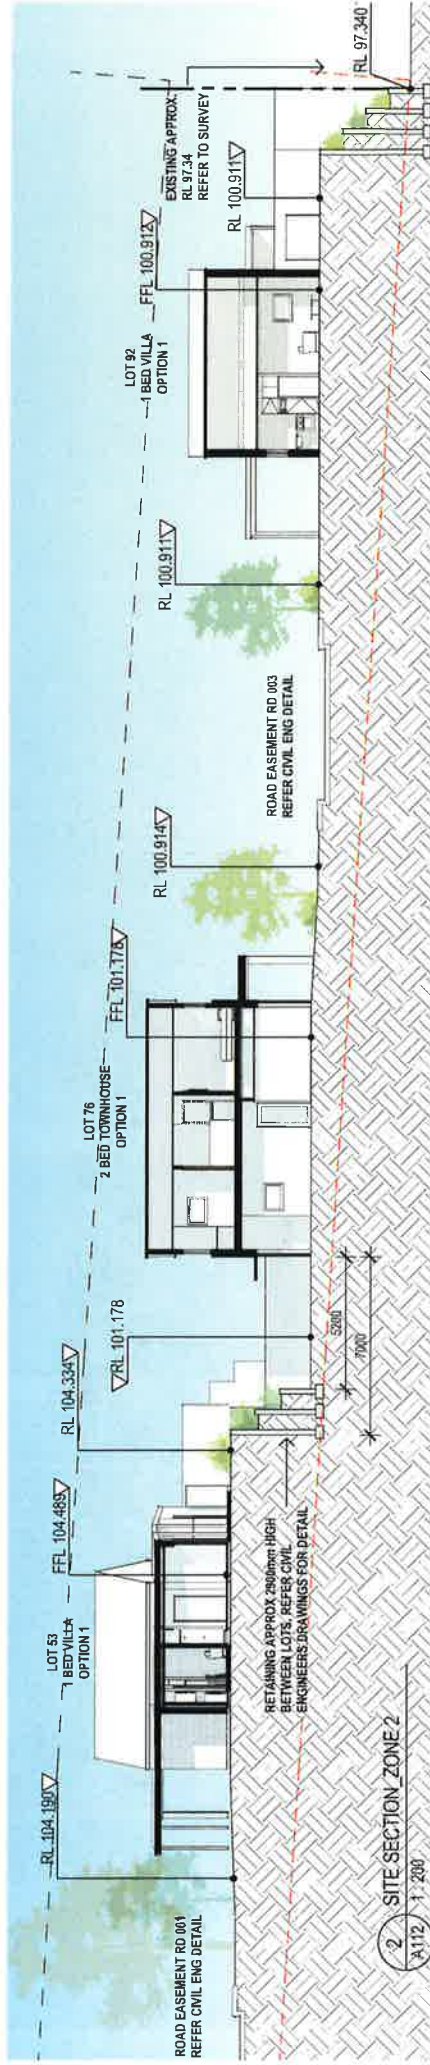

PLEASE NOTE:
ALL LEVELS AS PER CIVIL ENGINEERS DRAWINGS AND DETAILS. REFER ALSO SITE SURVEY.

Drawn by: J. Lee
Checked by: J. Lee
Scale: 1:200
Date: 10/10/2023

dwpsuters

dwpsuters Pty Ltd
10/10/2023
10/10/2023
10/10/2023

Project: LEND LEASE BAPTIST CARE
Location: 40 LUDLOWS RD, WAILLAWAN NSW
Client: LEND LEASE BUILDING

Drawn by: J. Lee
Checked by: J. Lee
Scale: 1:200
Date: 10/10/2023



TYPICAL RETAINING PLANTER SHOWN. REFER TO CIVIL ENGINEER DETAILS FOR FURTHER INFORMATION


200m2 GFA = 55m2
65m2 FSR = 0.275:1
120m2

AREAS (PER LOT)
LOT AREA=
BUILT FOOTPRINT =
LANDSCAPE =

Project: LENO LEASE BAPTIST CARE
Location: MARELLAN
Client: BAPTIST CARE
Date: 20/03/2020
Drawing No: 203565
Scale: 1:100 @ A3
Sheet: 9



Rev	Description	Date	By	App
1	FOR SUBMITTAL TO THE COUNCIL	14/03/20	AC	DA
2	FOR DEVELOPMENT APPLICATION	12/03/20	AC	DA
3	FOR DEVELOPMENT APPLICATION	11/03/20	AC	DA
4	FOR DEVELOPMENT APPLICATION	10/03/20	AC	DA
5	FOR DEVELOPMENT APPLICATION	09/03/20	AC	DA
6	FOR DEVELOPMENT APPLICATION	08/03/20	AC	DA
7	FOR DEVELOPMENT APPLICATION	07/03/20	AC	DA
8	FOR DEVELOPMENT APPLICATION	06/03/20	AC	DA
9	FOR DEVELOPMENT APPLICATION	05/03/20	AC	DA
10	FOR DEVELOPMENT APPLICATION	04/03/20	AC	DA

 


The information contained in this document is copyrighted and may not be used or reproduced for any other purpose without permission.

Project
LEND LEASE BAPTIST CARE
NARELLAN
Location
49 LODGES RD, NARELLAN NSW
Client
BAPTIST CARE


DATE	Scale	Date Printed	Drawing No.
2017-06-28	1" = 100' @ A3	27/01/2017 4:42 PM	A201
PROJECT NO.			
203555			
PLAN OPTION 1, 2, 4 & 5			
254590-3-A-D-200-01			
FLOOR			
GROUND FLOOR			

Architectural site plan of a house. The plan shows a house with a carport, a living/dining area, and a backyard. A water tank is located in the backyard. A fence is shown with a 1800mm dimension. The plan includes a north arrow and a scale bar. The text 'CARPORT', 'LIVING / DINING', 'BACKYARD', and 'WATER TANK' are labeled. The text '2450 CEILING' is also present. The text 'FENCE' and '1800' are also present. The text 'TANNING PLANTER' and 'REFER TO CIVIL' are also present. The text 'DETAILS' and 'SITE PLANS' are also present. The text 'FOR INFORMATION' is also present.

This architectural floor plan illustrates the second floor of the 'Small House'. The layout is symmetrical, featuring two bedrooms on the left and right sides, each with a built-in bed and a wardrobe. The central area is divided into two living/dining spaces, each containing a sofa, a coffee table, and a dining table. A central hallway provides access to these rooms and includes a side passage leading to a bathroom. The plan also shows a staircase leading up to the third floor and a side passage leading to the first floor. The overall design is modern and functional, with a focus on maximizing space in a small footprint.

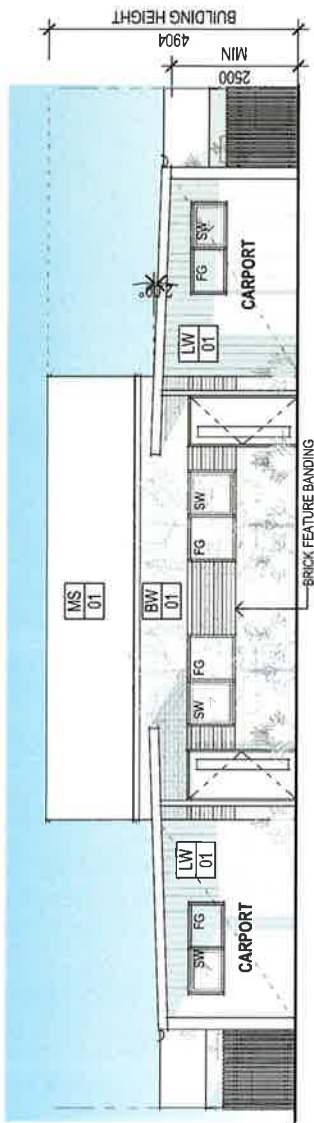

1 VILLA ELEVATION 1_OPTION 1
1:100

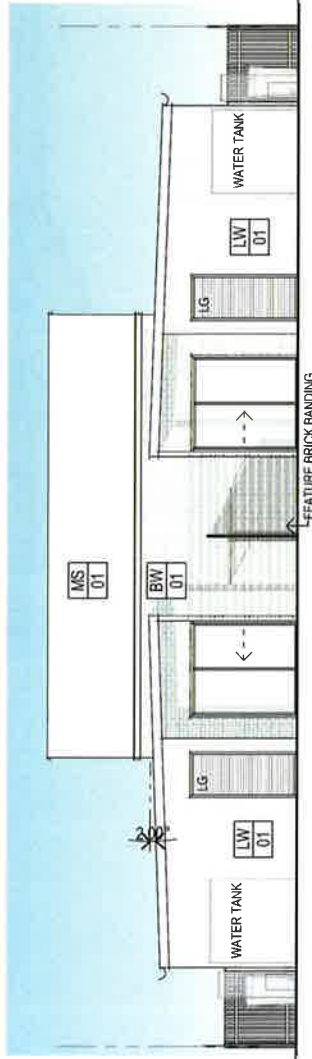

2 VILLA ELEVATION 2_OPTION 1
1:100



3 VILLA ELEVATION 3_OPTION 1
1:100



4 VILLA ELEVATION 4_OPTION 1
1:100

FG FIXED GLASS
LG LOUVED GLASS

BW BRICKWORK
MS METAL ROOF SHEETING
LW LIGHT WEIGHT CLADDING

© 2017 dwpsutera Pty Ltd
All rights reserved. No part of this publication may be reproduced, stored in a retrieval system, or transmitted, in any form or by any means, electronic, mechanical, photocopying, recording, or by any information storage or retrieval system, without prior written permission from dwpsutera Pty Ltd.





This document is the property of dwpsutera Pty Ltd. It is to be used for the purpose for which it was prepared and is not to be used for any other purpose without the prior written consent of dwpsutera Pty Ltd.

NO.	DESCRIPTION	DATE	BY	CHK
1	ISSUED FOR PERMIT	13/07/2017	AC	AC
2	CLIENT REVIEW	13/07/2017	AC	AC
3	PERMIT REVIEW	13/07/2017	AC	AC
4	PERMIT REVIEW	13/07/2017	AC	AC
5	PERMIT REVIEW	13/07/2017	AC	AC
6	PERMIT REVIEW	13/07/2017	AC	AC
7	PERMIT REVIEW	13/07/2017	AC	AC
8	PERMIT REVIEW	13/07/2017	AC	AC
9	PERMIT REVIEW	13/07/2017	AC	AC
10	PERMIT REVIEW	13/07/2017	AC	AC



Project: LEND LEASE BAPTIST CARE
Location: MARELLAN
48 LODGES RD, MARELLAN NSW
Client: BAPTIST CARE

Drawing: VILLA ELEVATIONS OPTION 1
Drawing No: 203585
Date: 27/07/2017 4:11 PM
Scale: 1:100 @ A3
Project No: 203585
Issue: 7

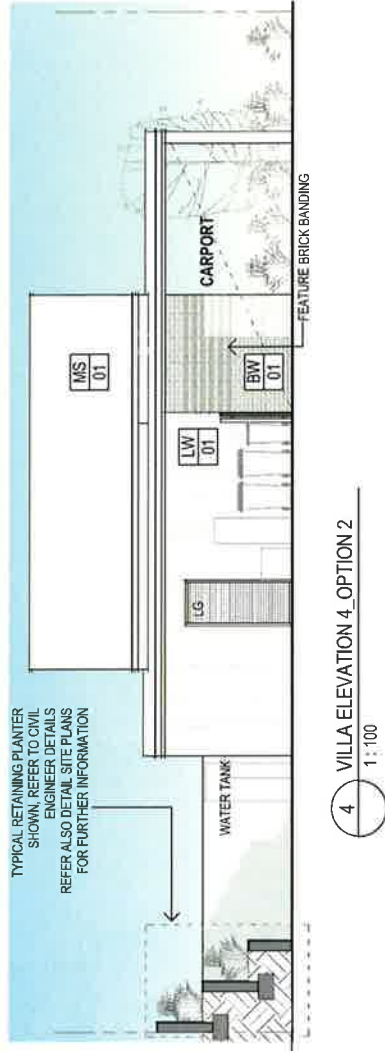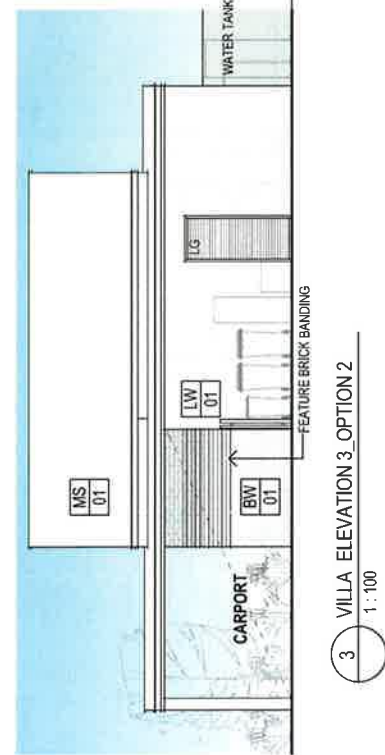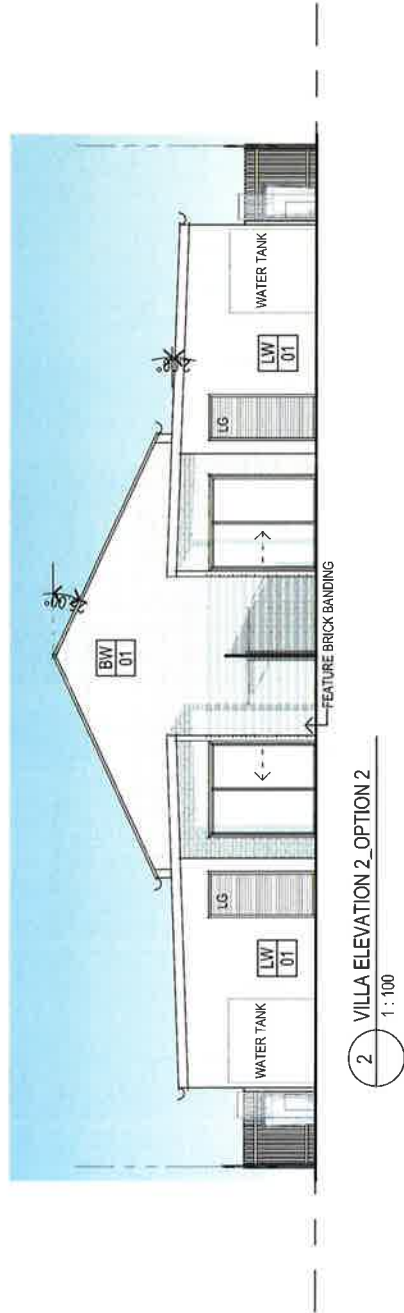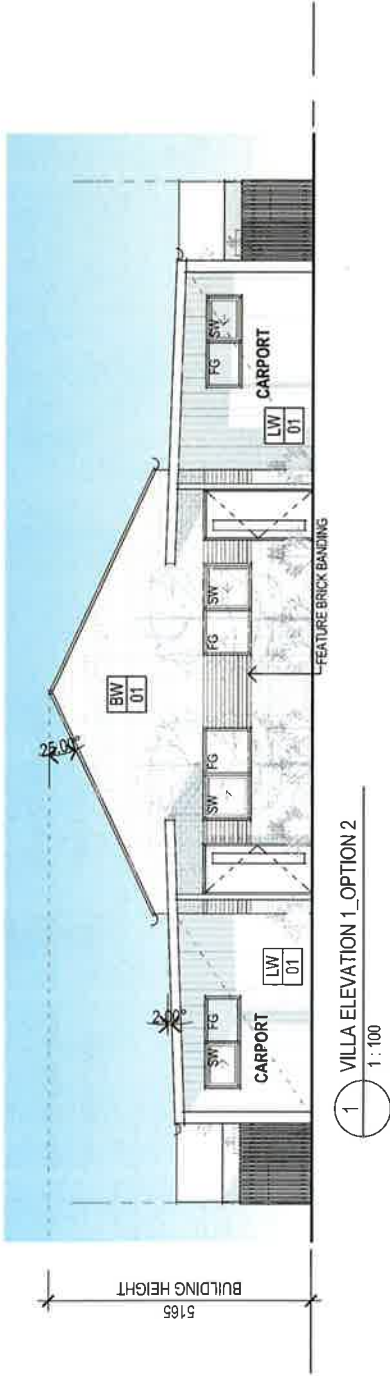

1:100 Scale
Drawing No. 203565
Project No. 25596-5AD-02-04

FG FIXED GLASS
LG LOUNDED GLASS

BW BRICKWORK
##

MS METAL ROOF SHEETING
##


LW LIGHT WEIGHT CLADDING
##

Rev	Description	Date	By	App
1	FOR REVIEW	25.05.18	AC	AC
2	FOR REVIEW	25.05.18	AC	AC
Project: LEVIO LEASE BAPTIST CARE
Location: MARELLAN
Client: BAPTIST CARE
Design No: 203565
Drawing No: A204

Design: VILLA ELEVATIONS_OPTION 2
25596-5AD-02-04
Scale: 1:100 @ A3
Project No: 203565
Drawing No: A204
Issue: 7

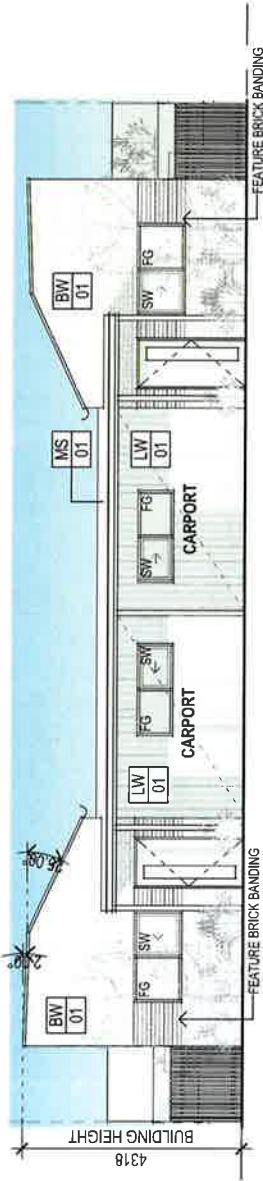


1 VILLA ELEVATION 1_OPTION 3

1:100

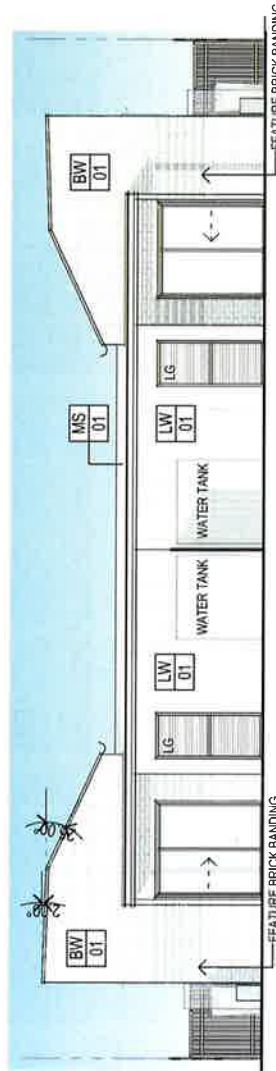


2 VILLA ELEVATION 2_OPTION 3

1:100

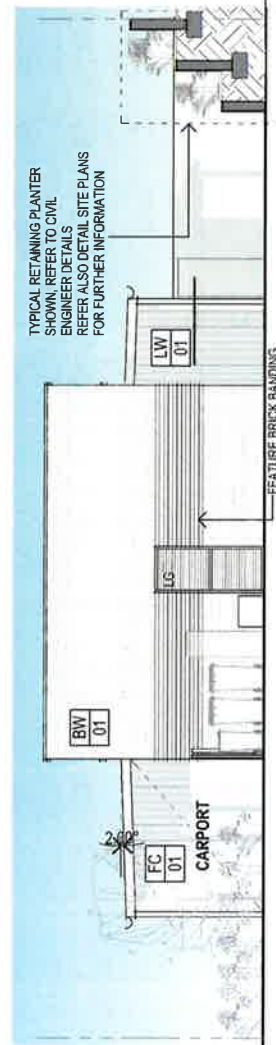

3 VILLA ELEVATION 3_OPTION 3

1:100

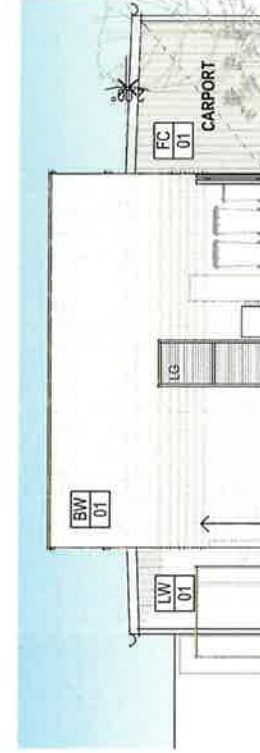

6 VILLA ELEVATION 4_OPTION 3

1:100

FG FIXED GLASS
LG LOUVERED GLASS

BW BRICKWORK
MS METAL ROOF SHEETING
LW LIGHT WEIGHT CLADDING

© 2005 dwpsutners Pty Ltd
All rights reserved. No part of this publication may be reproduced, stored in a retrieval system, or transmitted, in any form or by any means, electronic, mechanical, photocopying, recording, or by any information storage or retrieval system, without prior written permission from dwpsutners Pty Ltd.


dwpsutners

dwpsutners Pty Ltd
481 LODGES RD MARELLAN NSW
200565

Project: LEND LEASE BAPTIST CARE
MARELLAN
Location: 481 LODGES RD MARELLAN NSW
Client: BAPTIST CARE


Drawn: 200565
Scale: 1:100 @ A3
Project No: 200565
Drawing No: A206
Date: 6

dwpsutners
dwpsutners Pty Ltd
481 LODGES RD MARELLAN NSW
200565

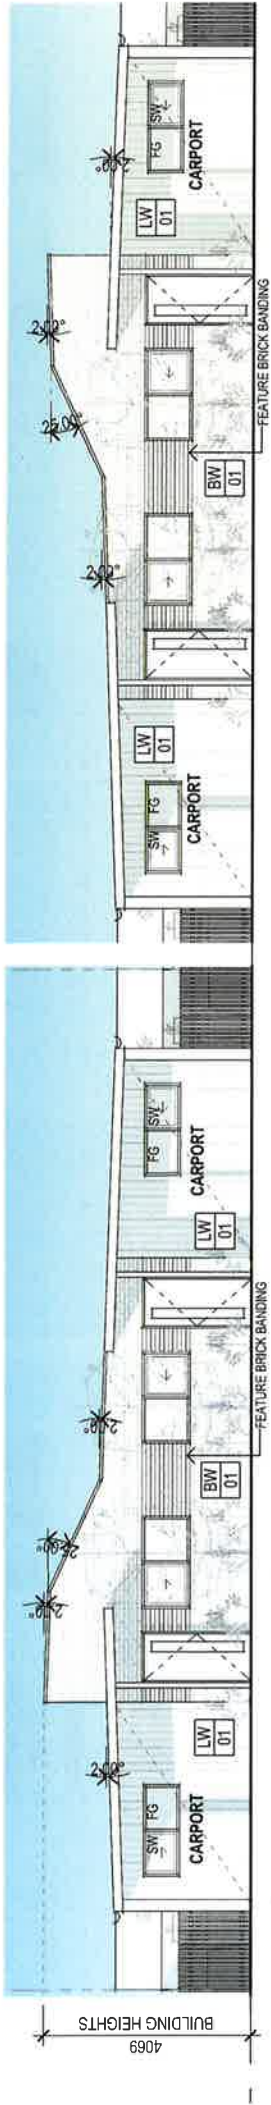


1 VILLA ELEVATION 1_OPTION 5
1:100

5 VILLA ELEVATION 1_OPTION 4
1:100

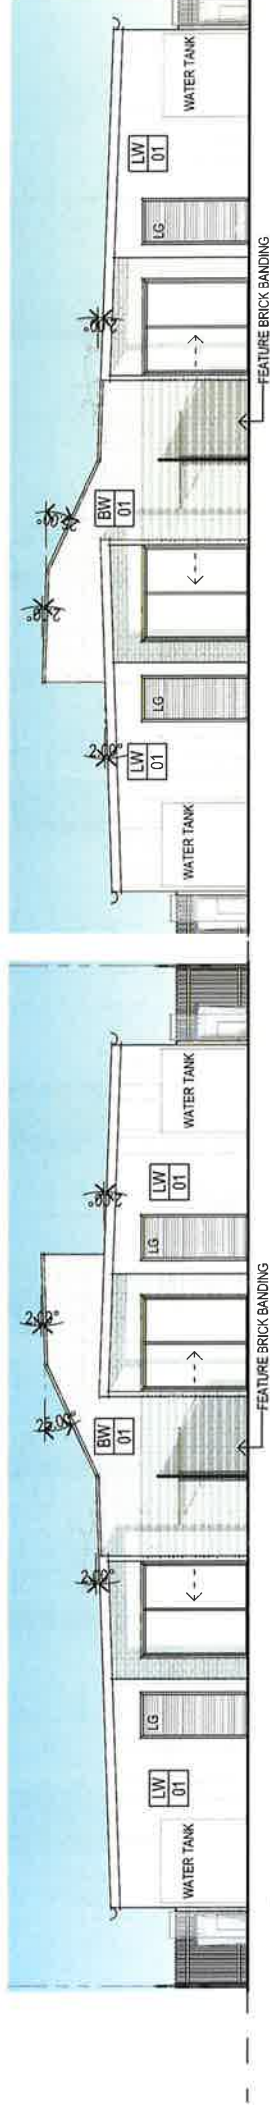

2 VILLA ELEVATION 2_OPTION 5
1:100

6 VILLA ELEVATION 2_OPTION 4
1:100

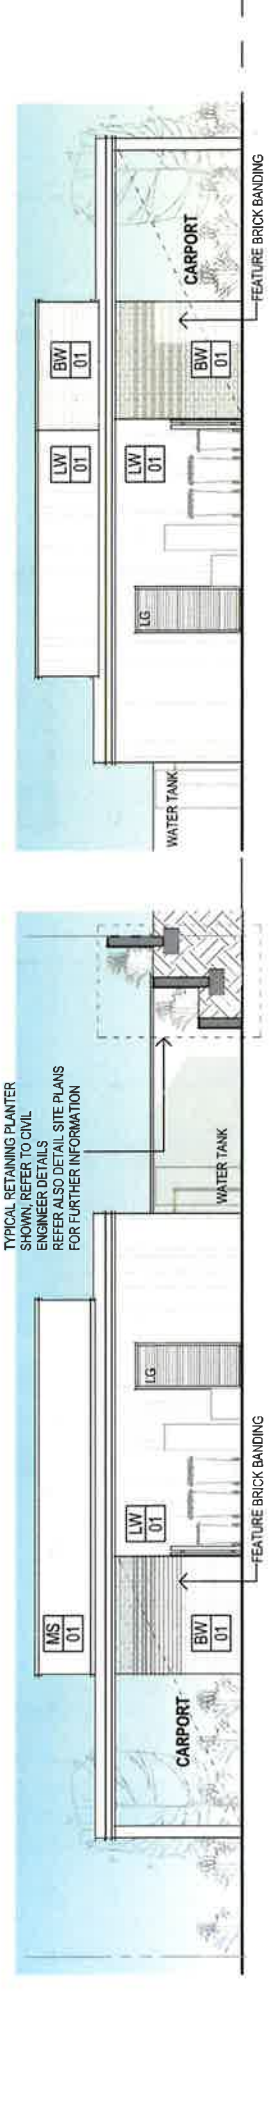

3 VILLA ELEVATION 3_OPTION 5
1:100

4 VILLA ELEVATION 4_OPTION 5
1:100

- FG FIXED GLASS
LG LOUVRED GLASS
- BW BRICKWORK
MS METAL ROOF SHEETING
LW LIGHT WEIGHT CLADDING

1. Not to be used for any other purpose without the written consent of the architect.
2. This drawing is prepared in accordance with the requirements of the relevant building code.
3. The architect is not responsible for the accuracy of the information provided by the client.



1 TOWNHOUSE - GROUND FLOOR PLAN
1:100


AREAS (PER LOT)

LOT AREA = 150m2
BUILT FOOTPRINT = 48m2
LANDSCAPE = 75m2

GFA = 80SQM
FSR = 0.53:1

Comp Assets Pk Ltd
Registered Business Name: digipark A&P 17 168 22 11 16
David Ross National Account A&P A&P 6082

The information contained in this document is confidential and may not be used or reproduced by any other person without the express written consent of the copyright owner.

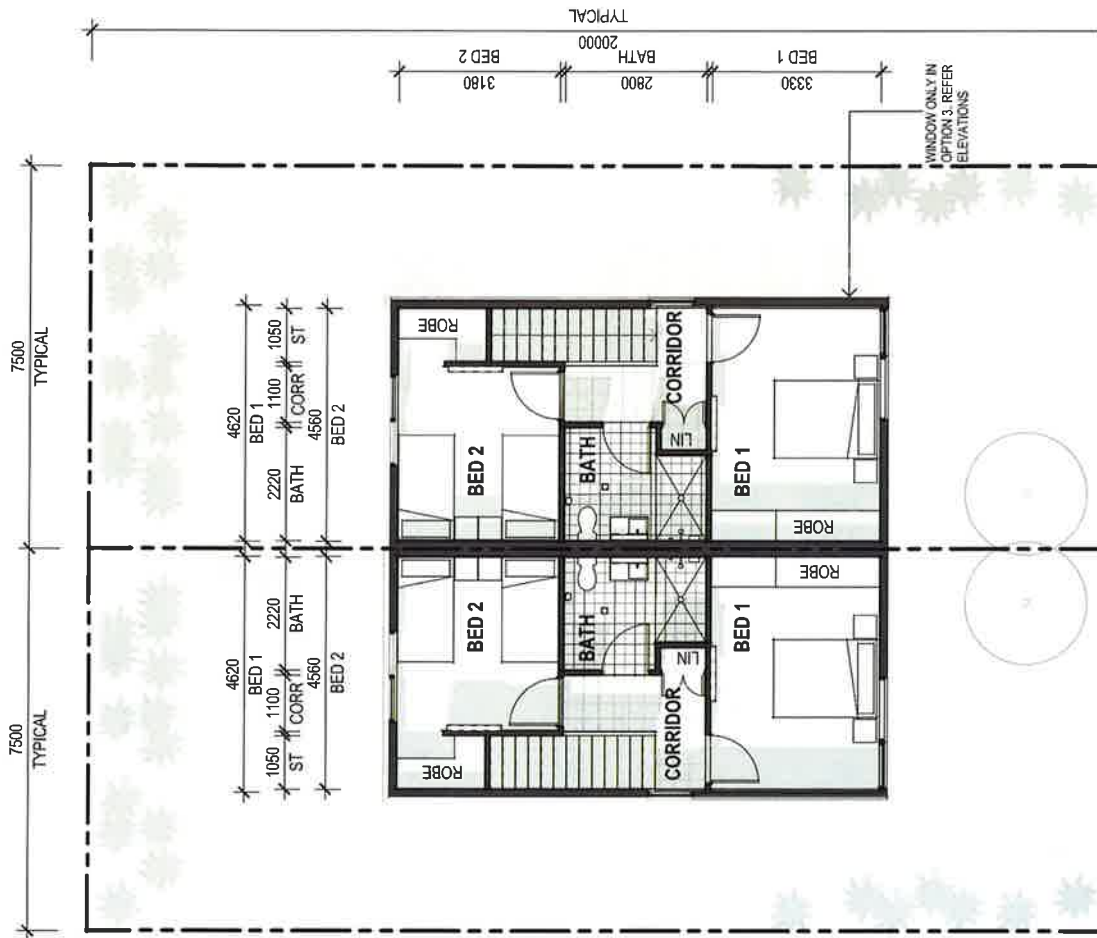



2 TOWNHOUSE - UPPER FLOOR PLAN
1 : 100


Issue	Description	Date	Chg Auth
4	FOR REVIEW	02.11.16	AC DR
3	FOR REVIEW	20.10.16	AC AR
2	PROJ MEETING	02.09.16	CM AR
1	CLIENT REVIEW	13.07.16	CM AR
7	FOR DEVELOPMENT APPLICATION	17.06.16	AC DR
6	FOR DEVELOPMENT APPLICATION	20.01.17	AC DR
5	FOR DEVELOPMENT APPLICATION	12.01.16	AC DR
4	FOR DEVELOPMENT APPLICATION	15.12.16	AC AR

dwps **suters**


Project
LEND LEASE BAPTIST CARE
NARELLAN
Location
48 LOGGERS RD NARELLAN NSW
Client
BAPTIST CARE

Drawing
TOWNHOUSE FLOOR PLANS
254590-3-AD-200-02

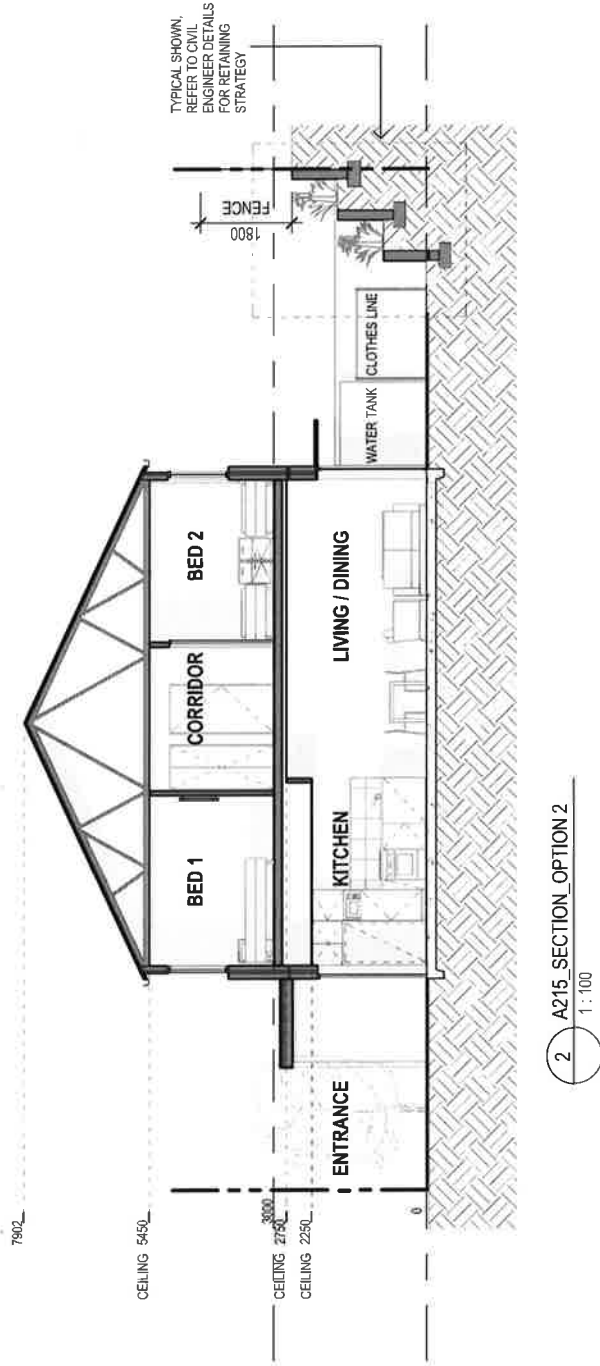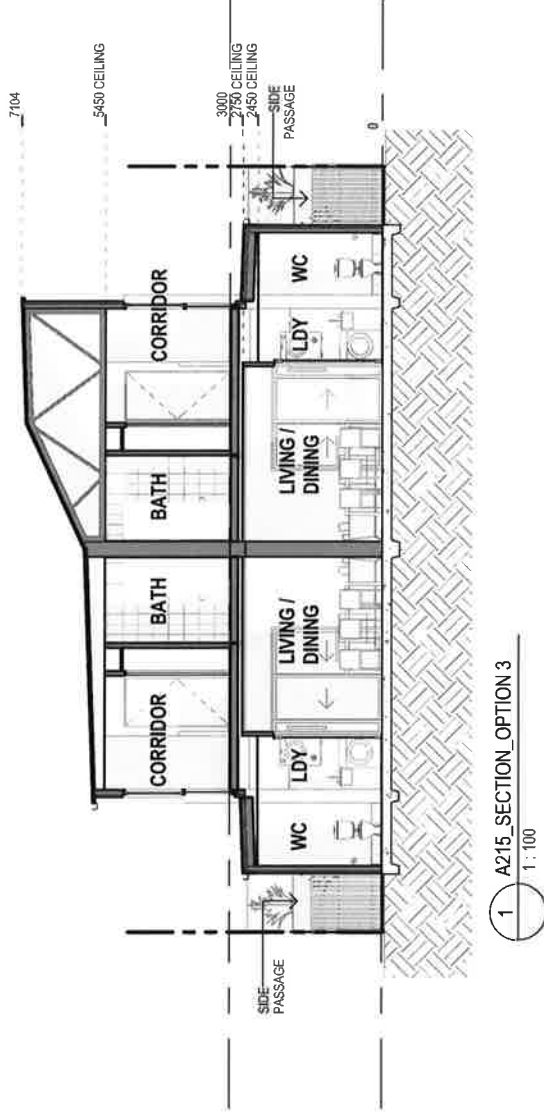


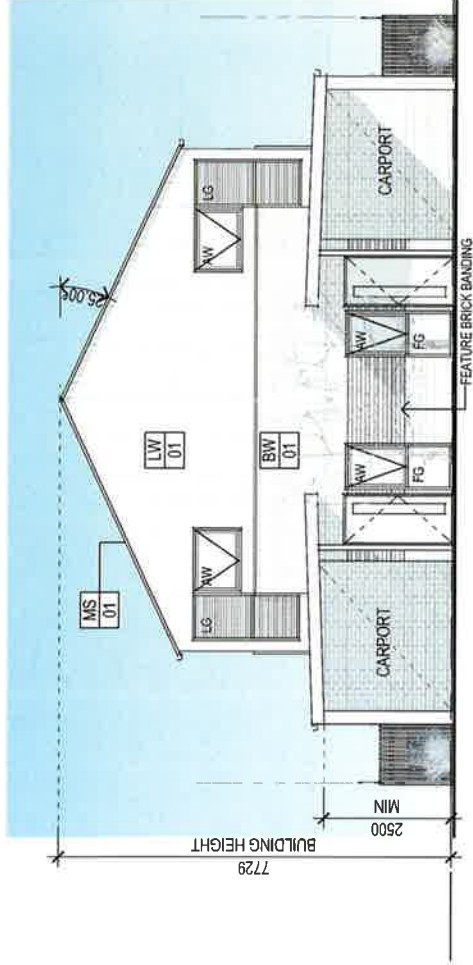

1 TOWN HOUSE_ ELEVATION 1_OPTION 1
1:100

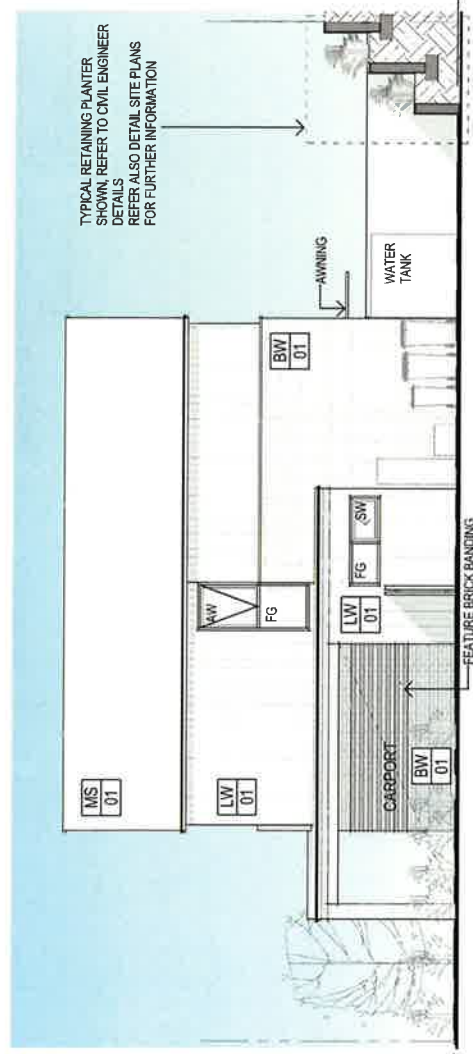

2 TOWN HOUSE_ ELEVATION 2_OPTION 1
1:100

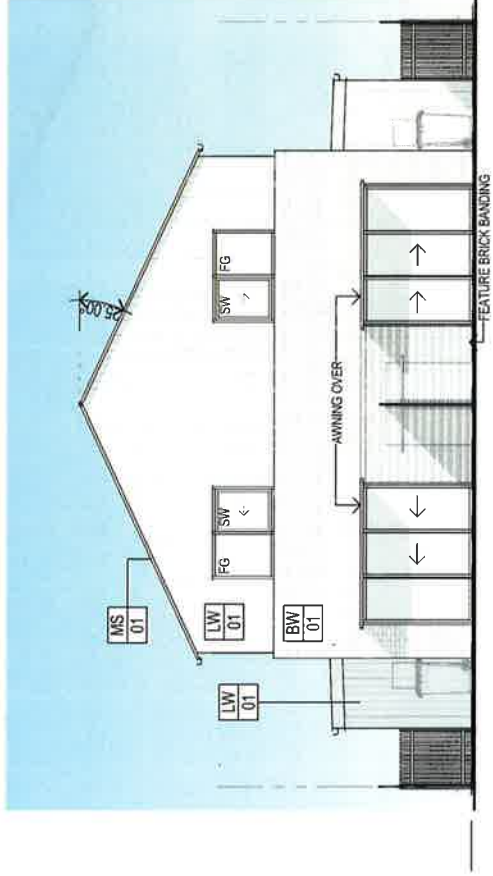

3 TOWN HOUSE_ ELEVATION 3_OPTION 1
1:100

© 2019 dwp suters Ltd.
All rights reserved. No part of this publication may be reproduced, stored in a retrieval system, or transmitted, in any form or by any means, electronic, mechanical, photocopying, recording, or by any information storage or retrieval system, without prior written permission from dwp suters Ltd.


FG FIXED GLASS
LG LOUVERED GLASS
BW BRICKWORK
LW LIGHT WEIGHT CLADDING
MS METAL SHEET ROOFING




Project: LEND LEASE BAPTIST CARE
Location: MARELLAN
48 LUGGESS RD, MARELLAN NSW
Client: BAPTIST CARE

Drawn: TOWNHOUSE ELEVATIONS -
OPTION 1 (24/06/2019)
Scale: 1:100
Project No: 203565
Drawing No: A212
Rev: 6


Rev	Description	Date	By	Chk
1	Issue for tender	24/06/2019	MS	MS
2	Issue for tender	24/06/2019	MS	MS
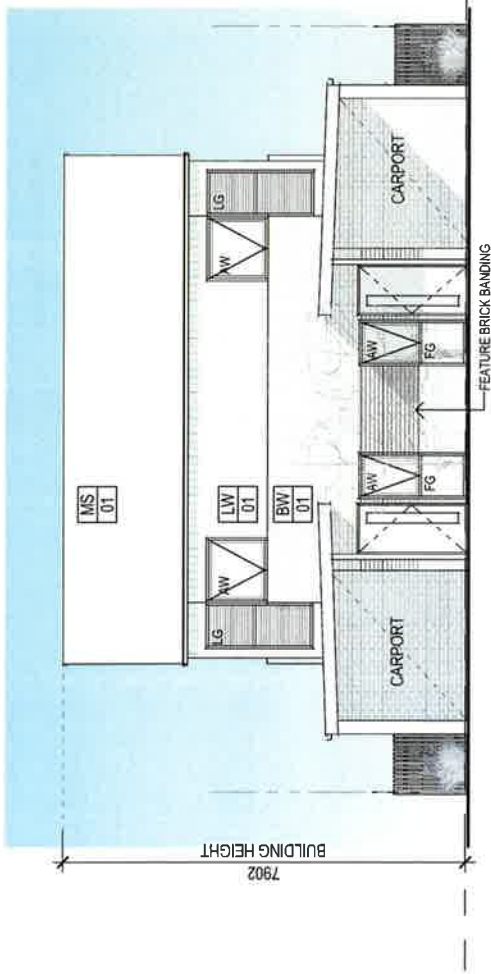

1 TOWN HOUSE_ ELEVATION 1_OPTION 2
1:100

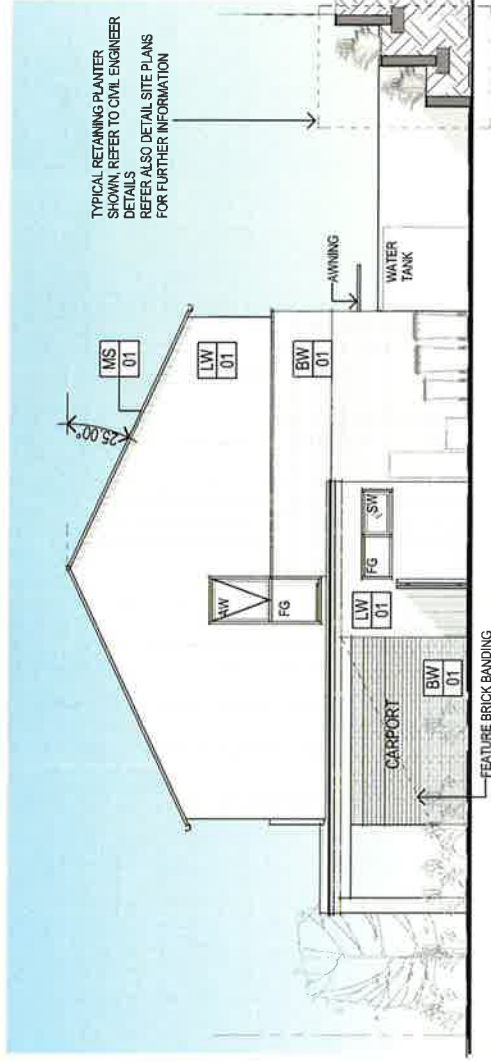

2 TOWN HOUSE_ ELEVATION 2_OPTION 2
1:100

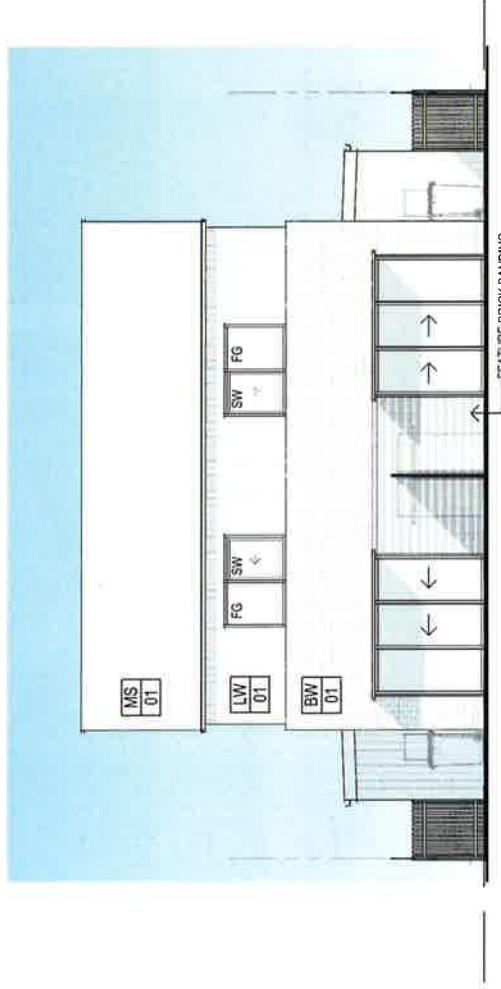

3 TOWN HOUSE_ ELEVATION 3_OPTION 2
1:100

- FG FIXED GLASS
- LG LOUVERED GLASS
- BW BRICKWORK
- LW LIGHT WEIGHT CLADDING
- MS METAL SHEET ROOFING


1:100 (Overall)

This information is provided for your information only and is not to be used for any other purpose.


Project	LENO LEASE BAPTIST CARE
Location	WARRILLAN
Client	48 LODGES RD, WARRILLAN NSW
Project No	203565
Drawing No	A213
Issue	6




Townhouse Elevations -
OPTION 2 25/09/2020
Scale 1:100 @ A3
Date Printed 20/10/2020
Project No 203565
Drawing No A213
Issue 6

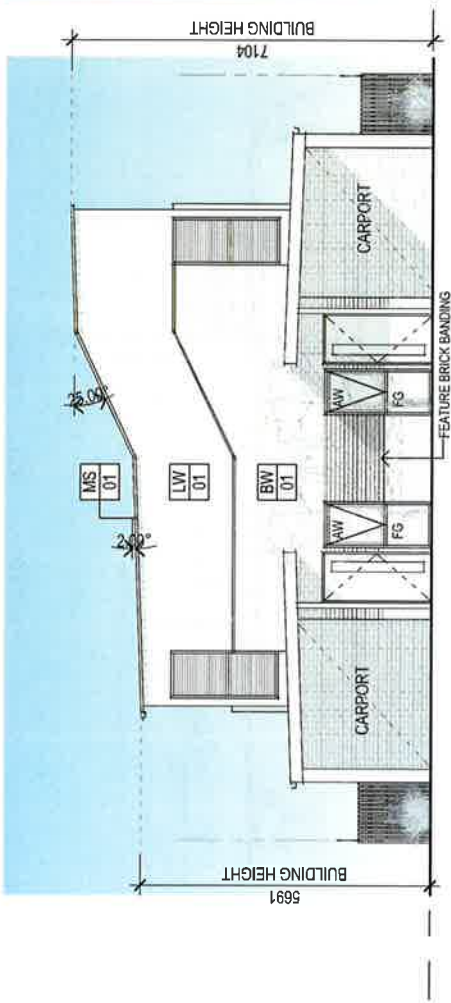

1 TOWN HOUSE_ELEVATION 1_OPTION 3
1:100

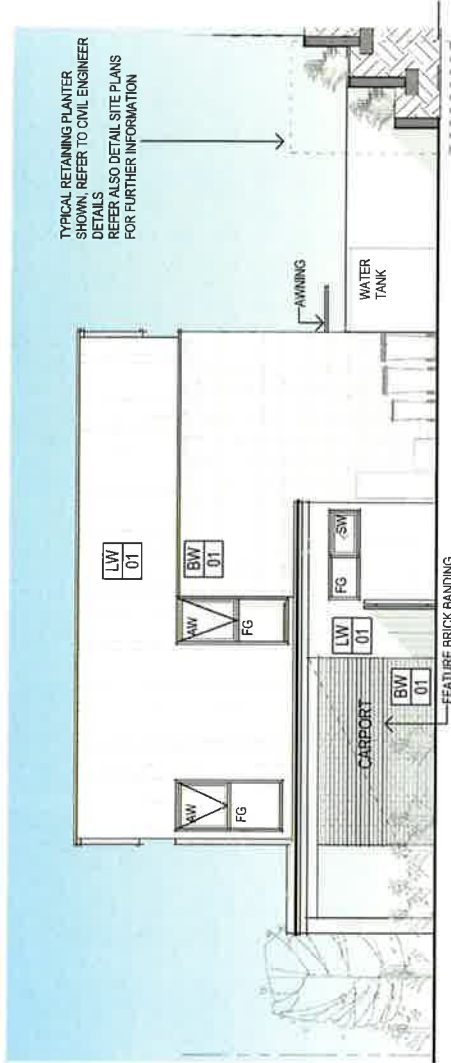

2 TOWN HOUSE_ELEVATION 2_OPTION 3
1:100

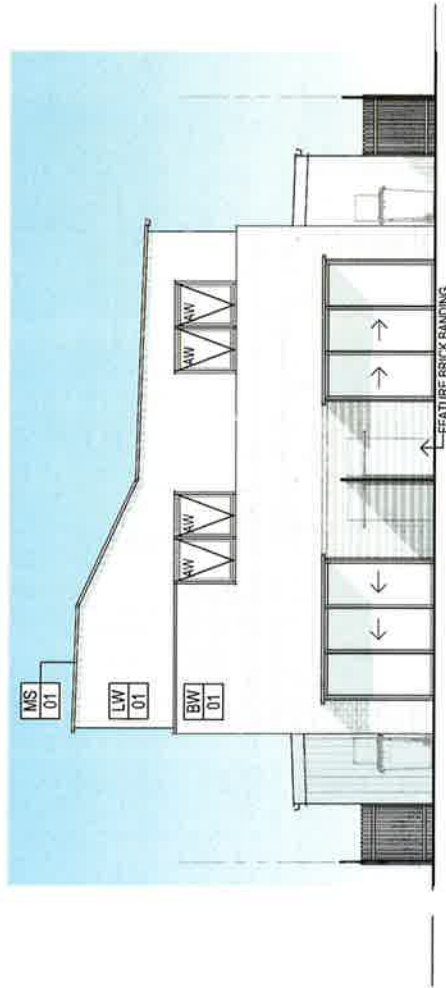

3 TOWN HOUSE_ELEVATION 3_OPTION 3
1:100

FG FIXED GLASS
LG LOUVERED GLASS
BW BRICKWORK
LW LIGHT WEIGHT CLADDING
MS METAL SHEET ROOFING

Copyright © 2014
dwpsutners Pty Ltd
All rights reserved. No part of this publication may be reproduced, stored in a retrieval system, or transmitted, in any form or by any means, electronic, mechanical, photocopying, recording, or by any information storage or retrieval system, without prior written permission from dwpsutners Pty Ltd.


This information is intended for the client's use only and may not be used for any other purpose without the prior written permission of dwpsutners Pty Ltd.



Project: LEND LEASE BAPTIST CHURCH
Location: MARELLAN
Client: 491 COOSES RD, MARELLAN, NSW
DWPSUTNERS
BAPTIST CHURCH

Project: TOWNHOUSE ELEVATIONS - OPTION 3 25489A-A0-005-0
Scale: 1:100 (ELEV)
Project No: 203555
Drawing No: A214
Date: 6

dwpsutners
BAPTIST CHURCH

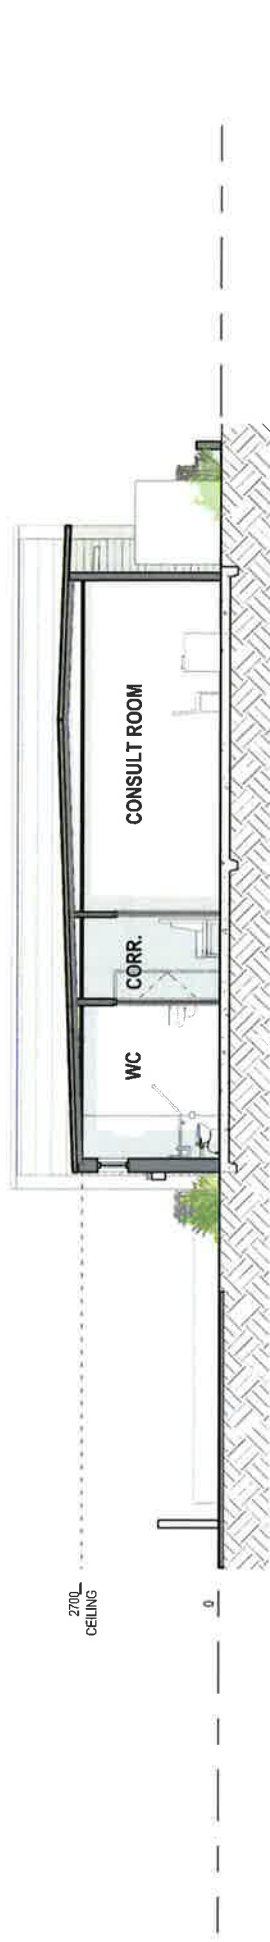

1 SECTION 1
1:100



3 SECTION 2
1:100

© 2014 dwpsut.com Pty Ltd
All rights reserved. No part of this publication may be reproduced, stored in a retrieval system, or transmitted, in any form or by any means, electronic, mechanical, photocopying, recording, or by any information storage or retrieval system, without prior written permission from dwpsut.com Pty Ltd.

This information is provided in the form of a guide only and should not be used as a substitute for professional advice or for any other purpose.

Item	Description	Unit	Qty	Value
1	FOR DEVELOPMENT APPLICATION	sqm	10	10
2	FOR DEVELOPMENT APPLICATION	sqm	10	10
Project: LEND LEASE BAPTIST CARE
Location: NARELLAN
Client: 40 LODGES RD, NARELLAN, NSW
Drawing No: A252
Scale: 4

Community Centre - Sections
254594-3-A0-50043
Drawing No: A252
Scale: 4

Notes:
 1. All dimensions are in millimetres unless otherwise stated.
 2. All dimensions are to the centre of the wall unless otherwise stated.
 3. All dimensions are to the face of the wall unless otherwise stated.
Project Name: BHM 580 (dwp) / A4400 - 15/08/2016, Land Lease SHAF Baptist Care Newbury (0556), COMMUNITY CENTRE, R15 (M)
 Project: LEVO LEASE BAPTIST CARE MARELLAN
 Location: LEVO LEASE BUILDING
 Drawing No: A4400
 Scale: 1:100
 Date: 13/08/2016
 Drawn By: [Name]
 Checked By: [Name]
 Approved By: [Name]

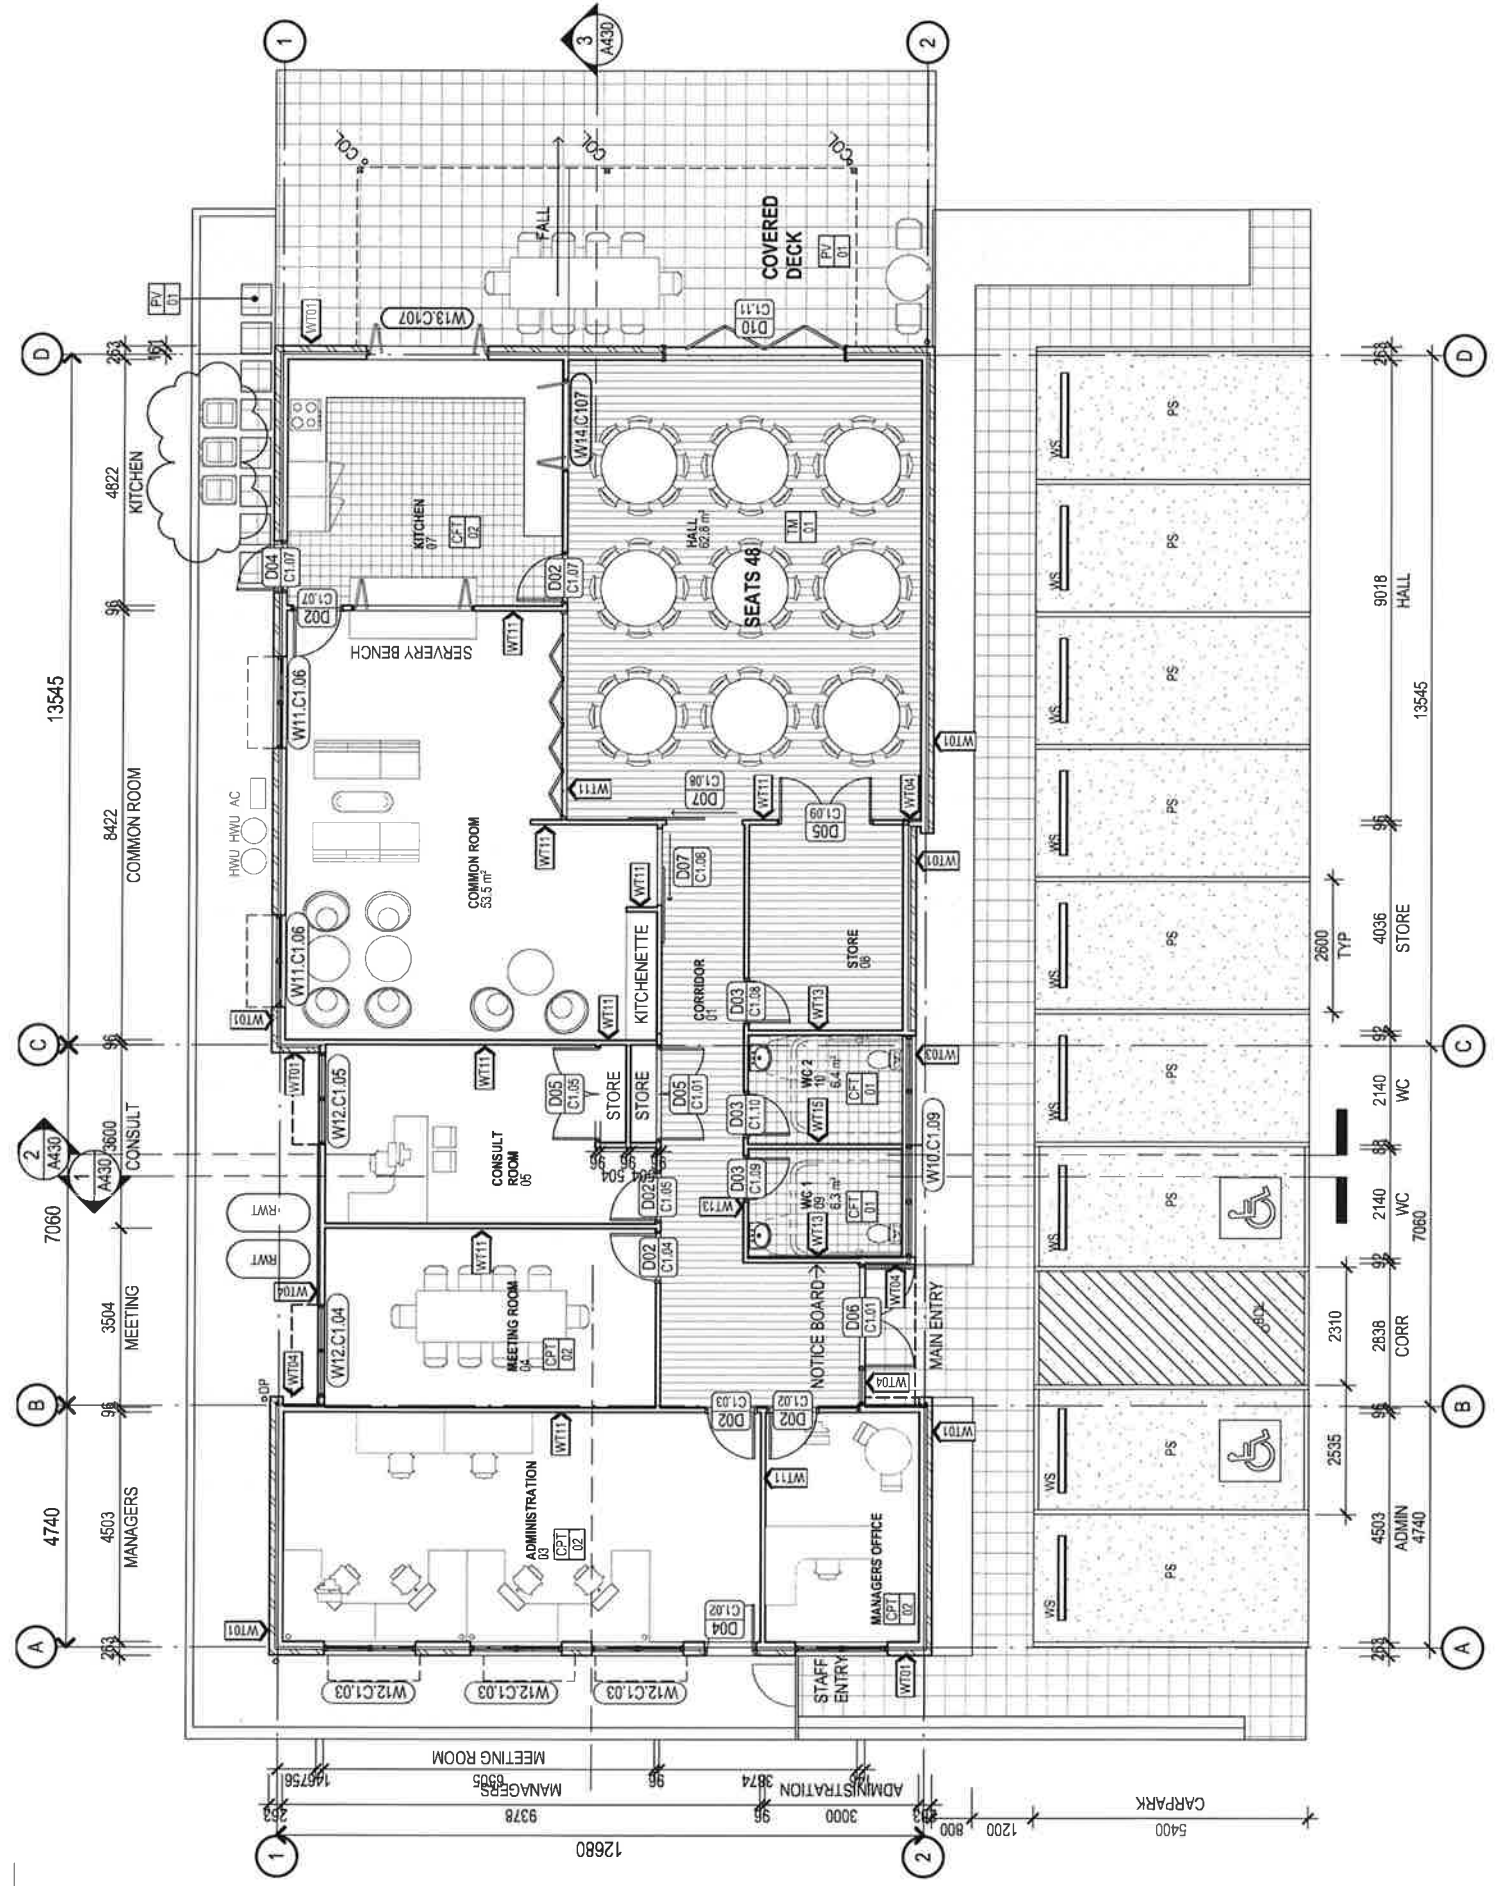

Drawings are to be read in conjunction with all other contract documents.

Drawings are for reference only. Do not scale dimensions.

Owner cannot guarantee the accuracy of contract and format for purposes of drawings issued electronically.

The completion of the Issue Details Checklist and Authorization is a confirmation of the status of the drawing. The drawing shall not be used for construction unless authorized by the Consultant and authorized for sale.

REFER TO STANDARD DETAIL PACKAGE FOR JOINERY DETAILS
REFER TO STANDARDISED SCHEDULES FOR
SELECTION OF SCHEDULES FOR MATERIAL FINISHES, FIXTURES AND FITTINGS
REFER TO LANDSCAPE PLAN FOR PLANTINGS
REFER TO DOOR AND WINDOW SCHEDULES FOR DOOR AND WINDOW TYPES
REFER TO STANDARDISED SCHEDULES FOR PAINT FINISHES
REFER TO CIVIL, HYDRAULIC, ELECTRICAL, DOCUMENTATION FOR CONNECTION OF UTILITIES AND SERVICES
THE SIZING AND SPACING OF DOWNPIPES IS TO BE IN ACCORDANCE WITH AS3300.3
AUSTRALIAN STANDARDS FOR STEELWATER INSTALLATIONS

MC	—	MATERIAL TYPE
01	—	MATERIAL CODE



CONSTRUCTION OF THE

Year	U.S. A.
1990	10.0
1991	10.0
ANNUAL REPORT 2001

LEND LEASE BUILDING

[illegible]Drawing
COMMUNITY RESOURCES: CITE IN AN

Project Number	Date Printed


Drawing Number	Scale	Issue
----------------	-------	-------

10


camp

○


dwp

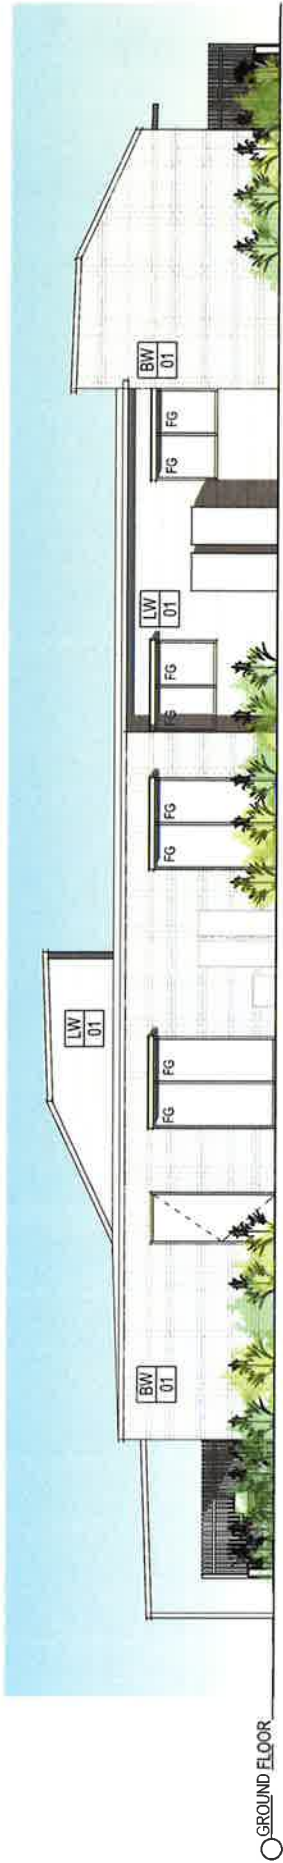


1 NORTH ELEVATION
1:100

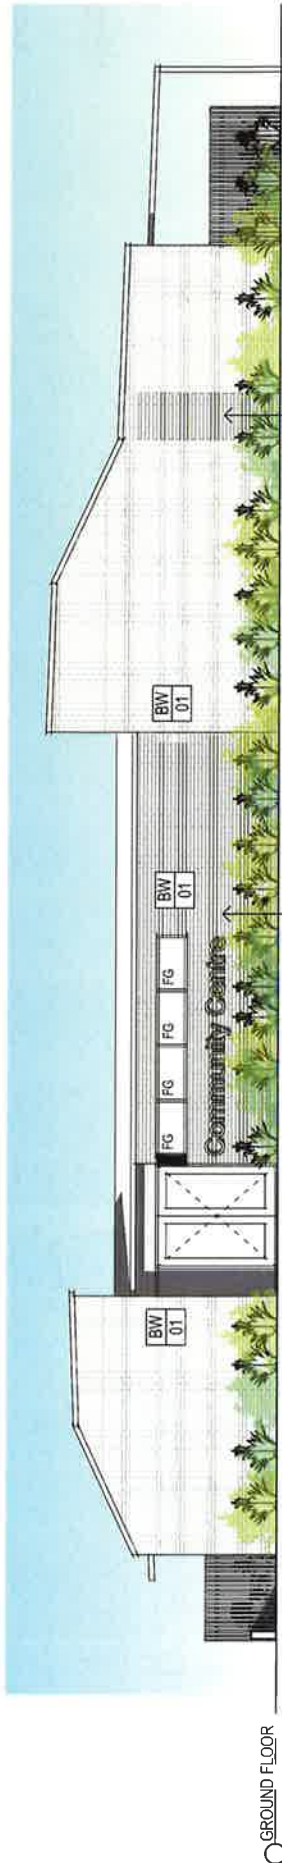

2 SOUTH ELEVATION
1:100

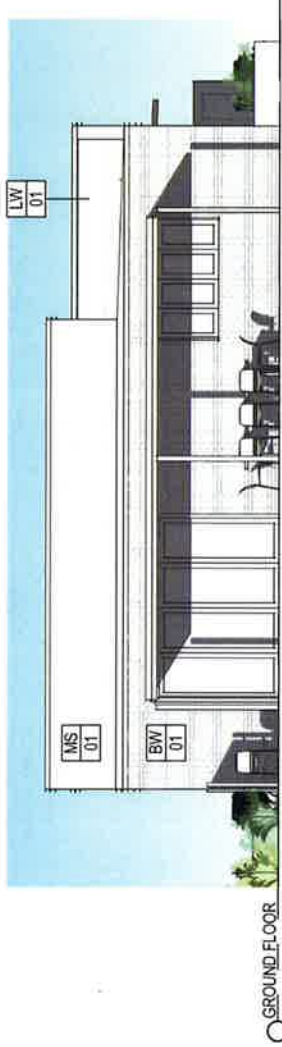

3 EAST ELEVATION
1:100

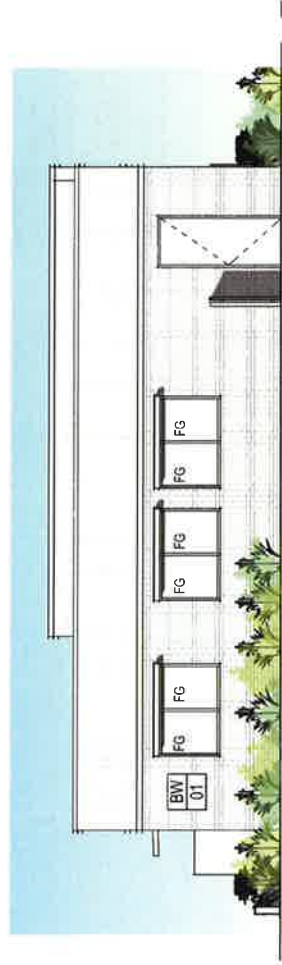


4 WEST ELEVATION
1:100

Client: Lead Lease Baptist Care
Project: Community Centre -
Elevations 2459-3-AD-40-11
Scale: 1:100
Drawing No: 203565
Date: 27/07/21 14:55 PM
Author: J. A. J.
Check: J. A. J.
Issue: 5

FG FIXED GLASS
BW BRICKWORK
MS METAL SHEETING
LW LIGHT WEIGHT CLADDING


dwpsuters

Project: Lead Lease Baptist Care
Location: 41 Looch's Hill, Murrells Creek, NSW
Client: Lead Lease Building
Drawing No: 203565
Date: 27/07/21 14:55 PM
Author: J. A. J.
Check: J. A. J.
Issue: 5

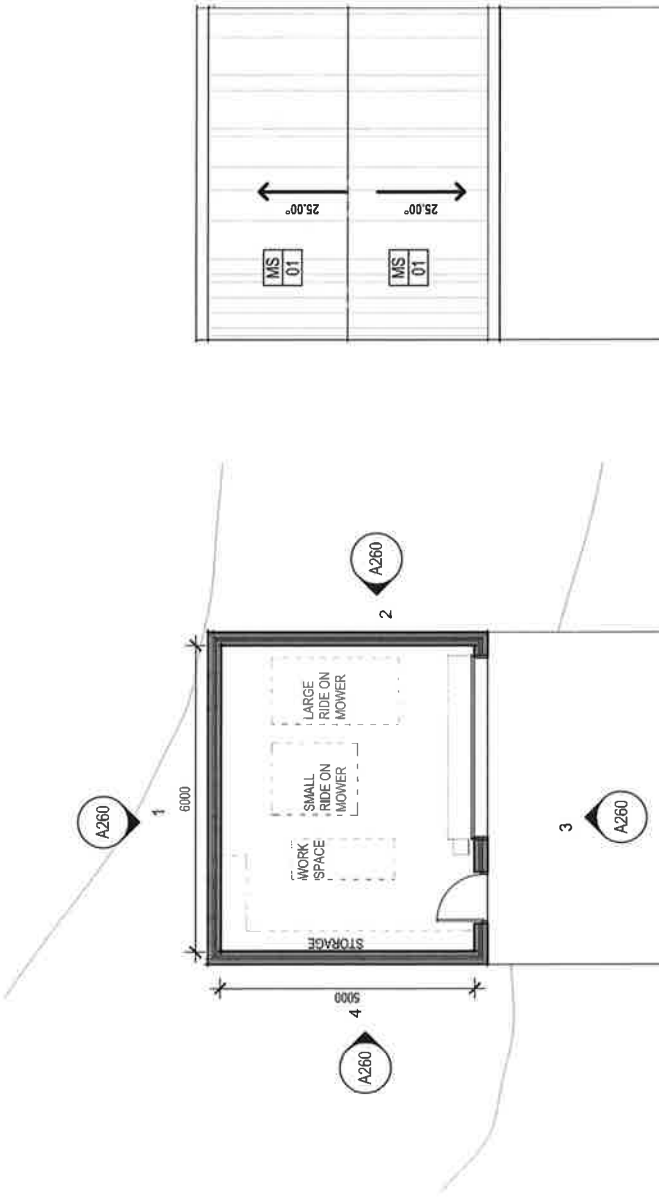


6 MAINTENANCE SHED PLAN

A260 1:100

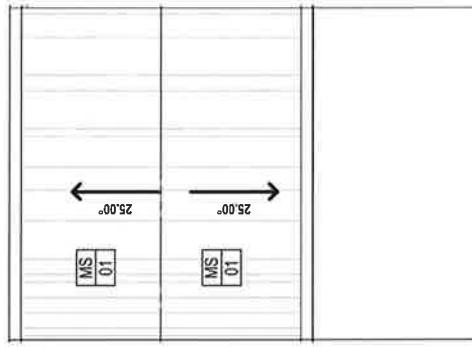

5 ROOF PLAN

A260 1:100

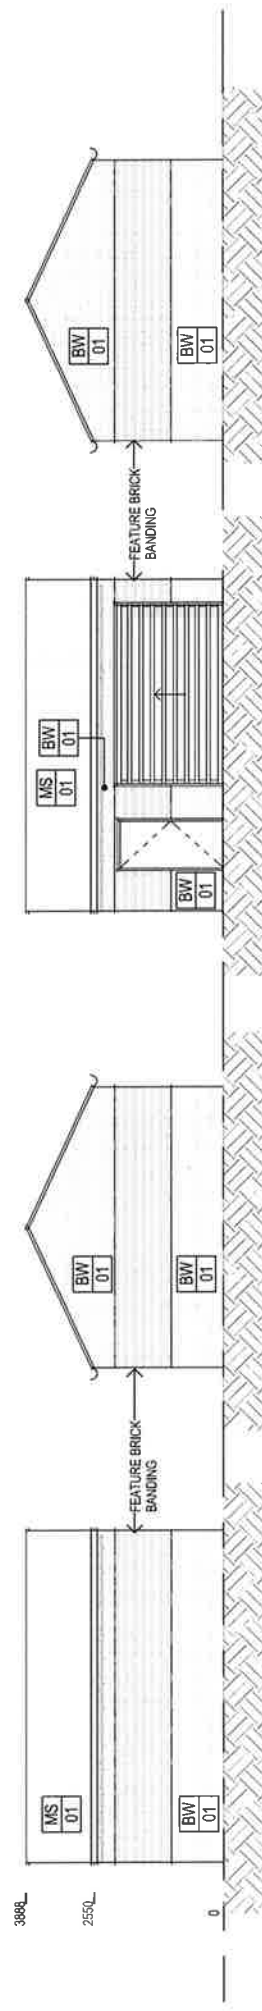

1 ELEVATION

A260 1:100

2 ELEVATION

A260 1:100

3 ELEVATION

A260 1:100

4 ELEVATION

A260 1:100

© New South Wales Pty. Ltd.
All Rights Reserved. No part of this publication may be reproduced, stored in a retrieval system, or transmitted, in any form or by any means, electronic, mechanical, photocopying, recording, or by any information storage and retrieval system, without prior written permission from the publisher.

The information contained in this document is subject to change without notice. The publisher is not responsible for any errors or omissions in this document.



Project: LENO LEASE BAPTIST CARE
Location: NARELLAN
Client: LENO LEASE BUILDING
89 LOGGERS RD, NARELLAN, NSW

Drawings: MAINTENANCE SHED
ELEVATIONS 24890-3-AD-200-04
Scale: 1:100 @ A3
Project No: 27010017 230.22 PM
Drawing No: 203565
Date: 3

