


### SOUTH ELEVATION (Bartley Street)

3

Scale: 1 : 1000

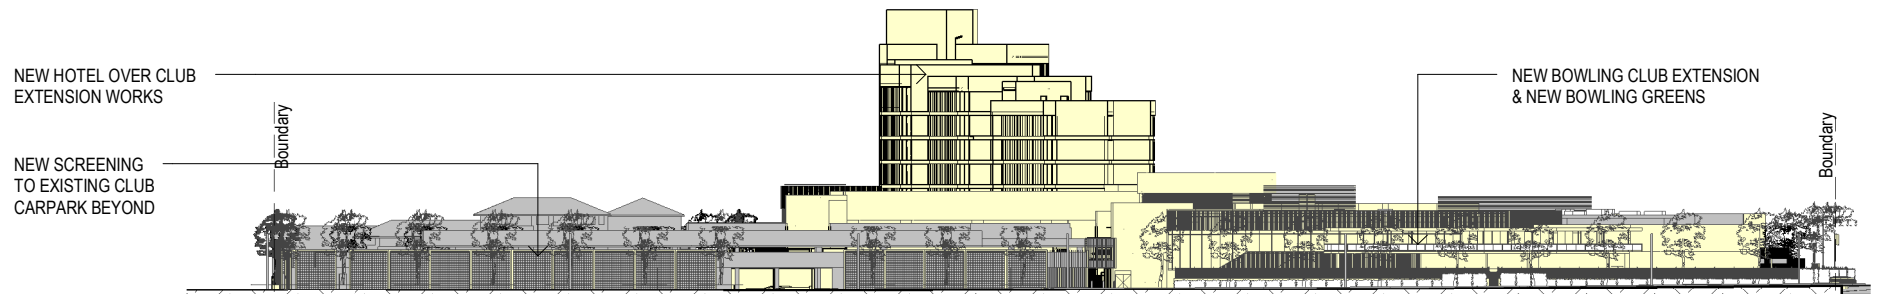


### WEST ELEVATION (Phelps Street)

4

Scale: 1 : 1000

ISSUE : 2

 

NOTIFICATION PLANS-3

**ALTIS**  
architecture