


1

EAST ELEVATION (Railway Parade)


Scale: 1 : 1000

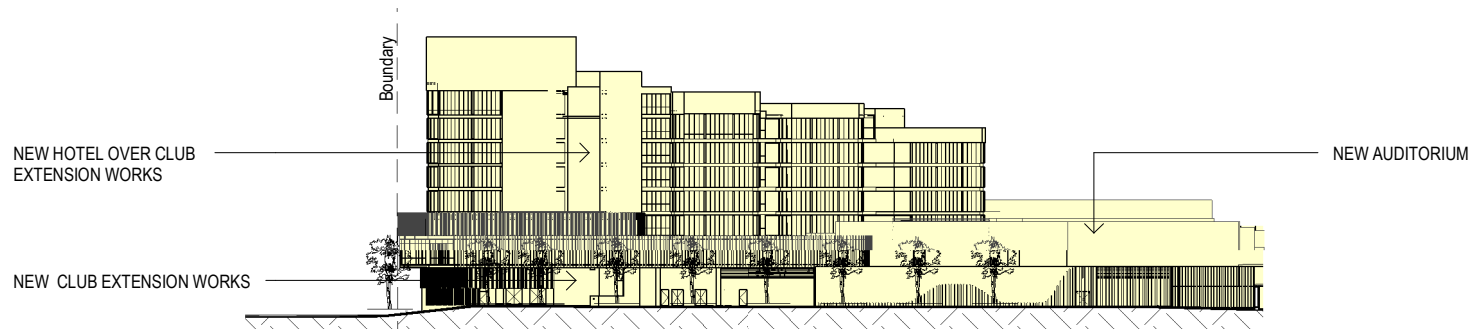

2

NORTH ELEVATION (Service Road)

Scale: 1 : 1000

 

ISSUE : 2

NOTIFICATION PLANS-2

ALTIS
architecture