## ALL SAINTS CATHOLIC COLLEGE

Leacocks Lane, CASULA, NSW

## LANDSCAPE DOCUMENTS DRAWING REGISTER

ID	Name
DA000	DRAWING REGISTER & SITE PLAN
DA800	LANDSCAPE PLAN 1
DA801	LANDSCAPE PLAN 2
DA802	LANDSCAPE PLAN 3
DA803	LANDSCAPE PLAN 4
DA804	LANDSCAPE PLAN 5
D8880	LANDSCAPE DETAILS
DA885	PLANTING SCHEDULE





ALL SAINTS CATHOLIC LEGEND ON THE FA IT INDICATE TO THE FACE OF THE PROPERTY O

Leacocks Lane, CASULA, NSW

IOTE IF AN (e) IS LOCATED AT THE FRONT OF AN ABBRE
INDICIATES THE ELEMENT IS EXISTING, OTHERWISE IT S
E ASSUMED AS NEW.
E WISTING GB GARDEN BED
E RELOCATED GB GRATED OFAI
T ARTHRICIAL TURF H HYDRANT
IT ARTHRICIAL TURF H HYDRANT
IS BOLLARD PP GWER POLE
IAL BALUSTRADE RW RETAINING W
C COLUMN STW STORE RET. W
C COLUMN STW STORE RET. W

GARDEN BED

EXISTING TREE

NEW TREE

EXISTING TURF



DRAWING REGISTER & SITE PLAN

JANE O'HANLON
O'HANLON DESIGN PITY LTO - DIRECTOR
AILA REGISTRATION NO: 395

CHECKED BY: WF, TOH

JOB NUMBER

DRAWING NUMBER

DRAWING NUMBER

ISSUE

1:1000 ® A3

40


ADATE REVISION


DRAWING NUMBER


DRAWING NUMBER

ISSUE


DEVELOPMENT APPLICATION NO:

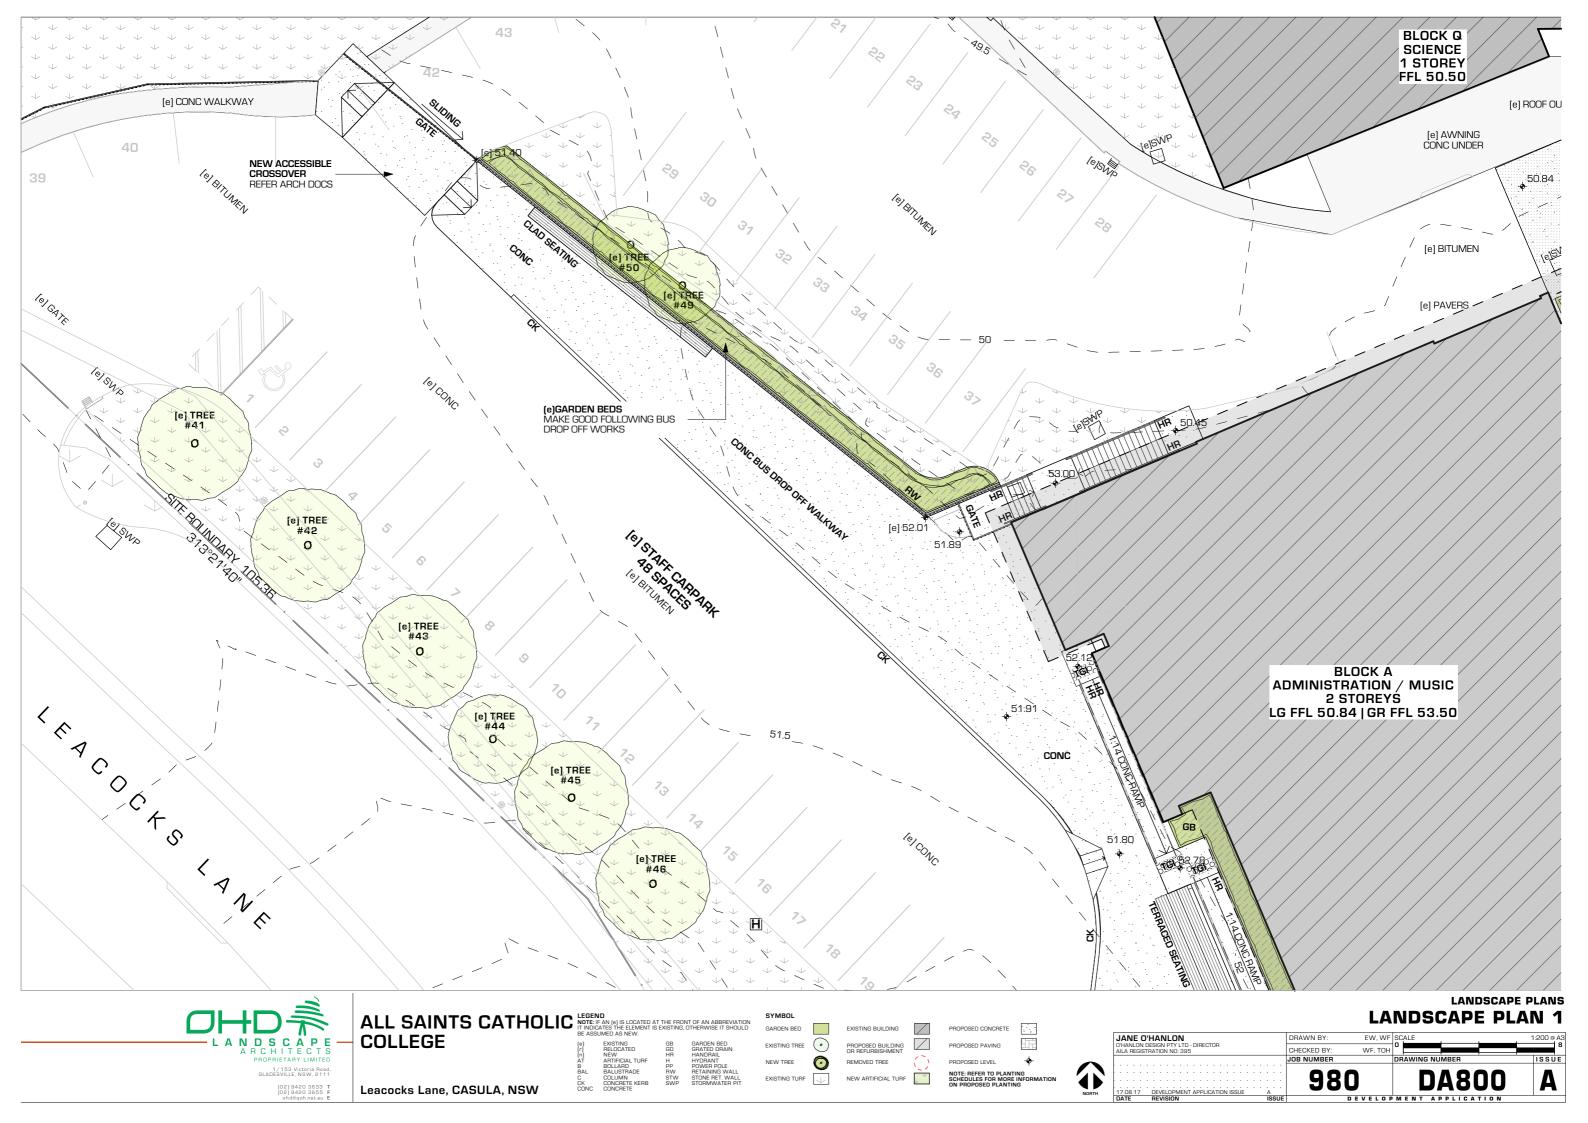


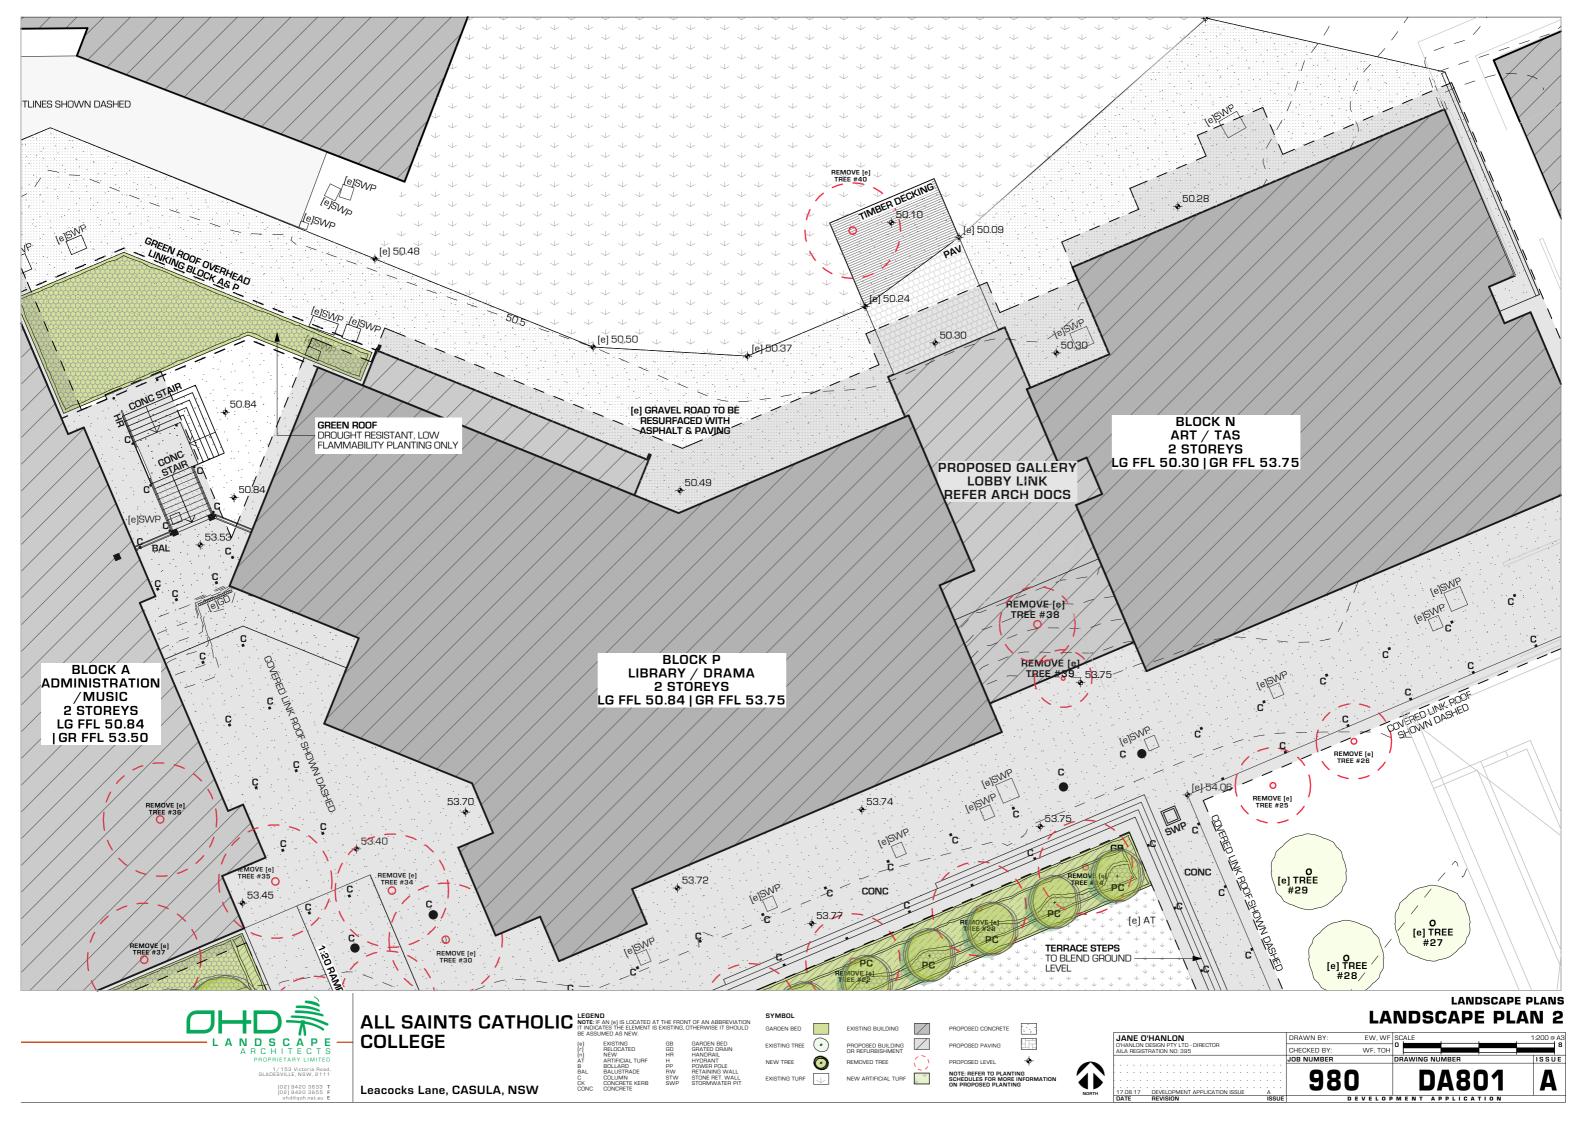


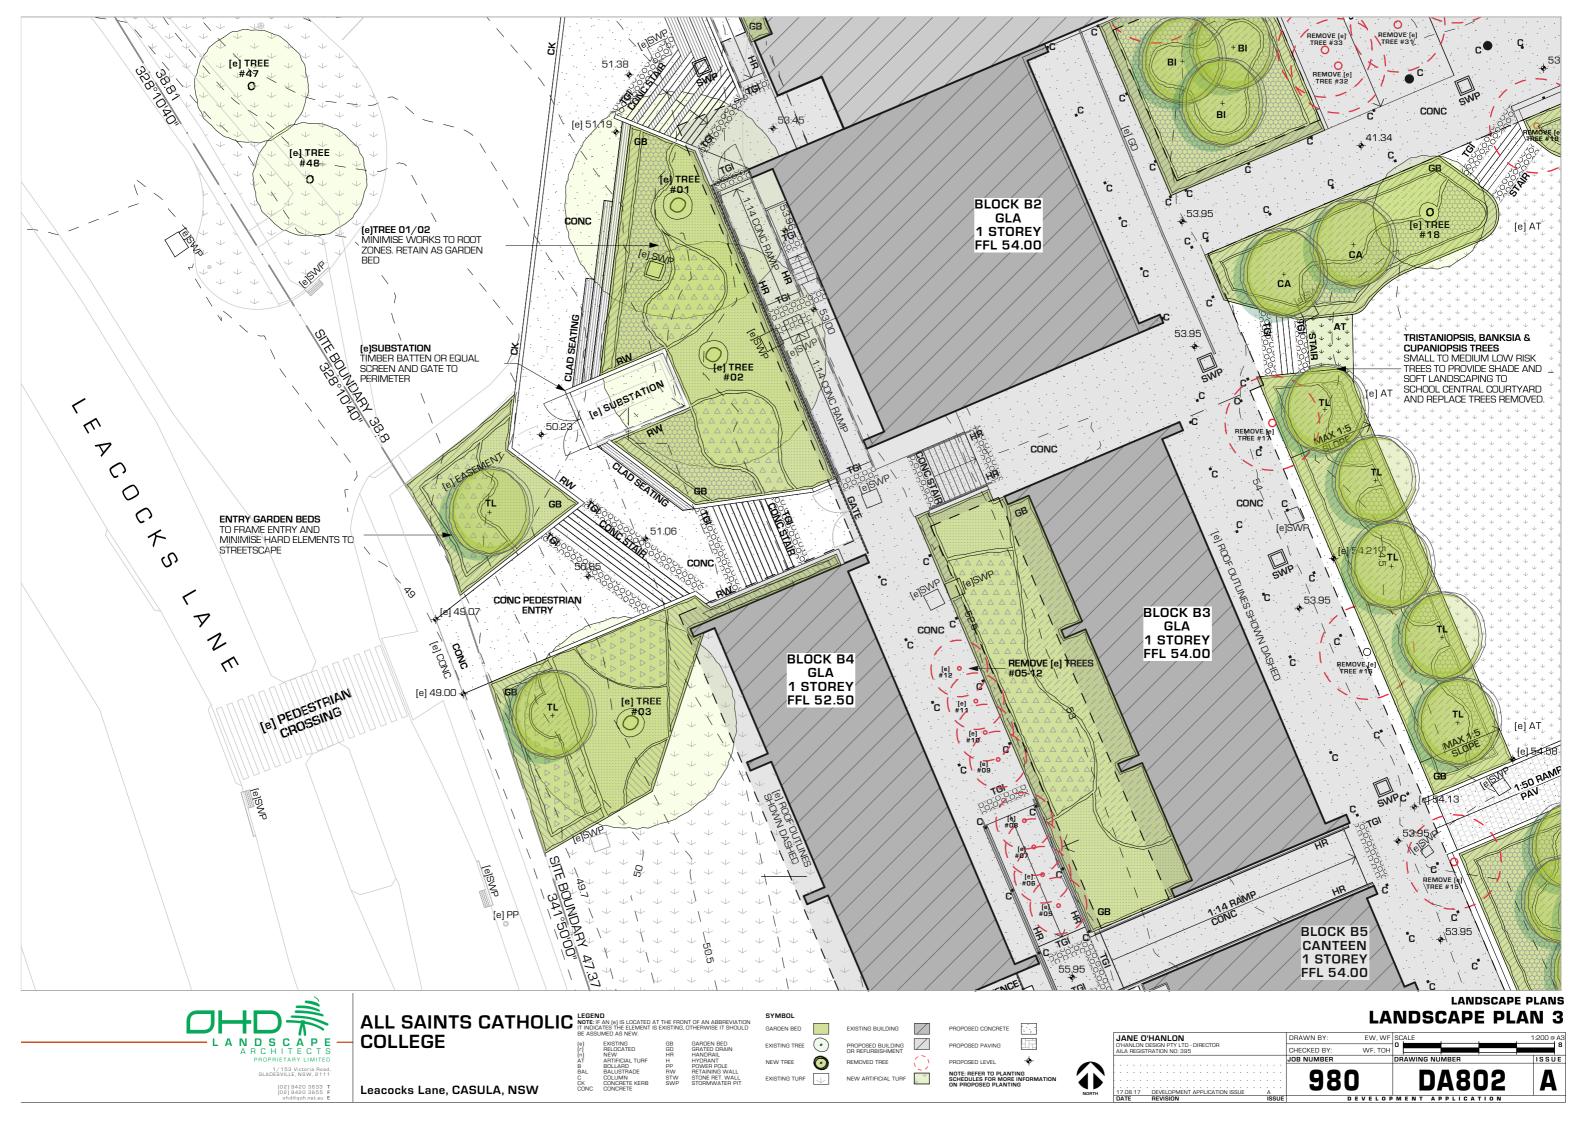



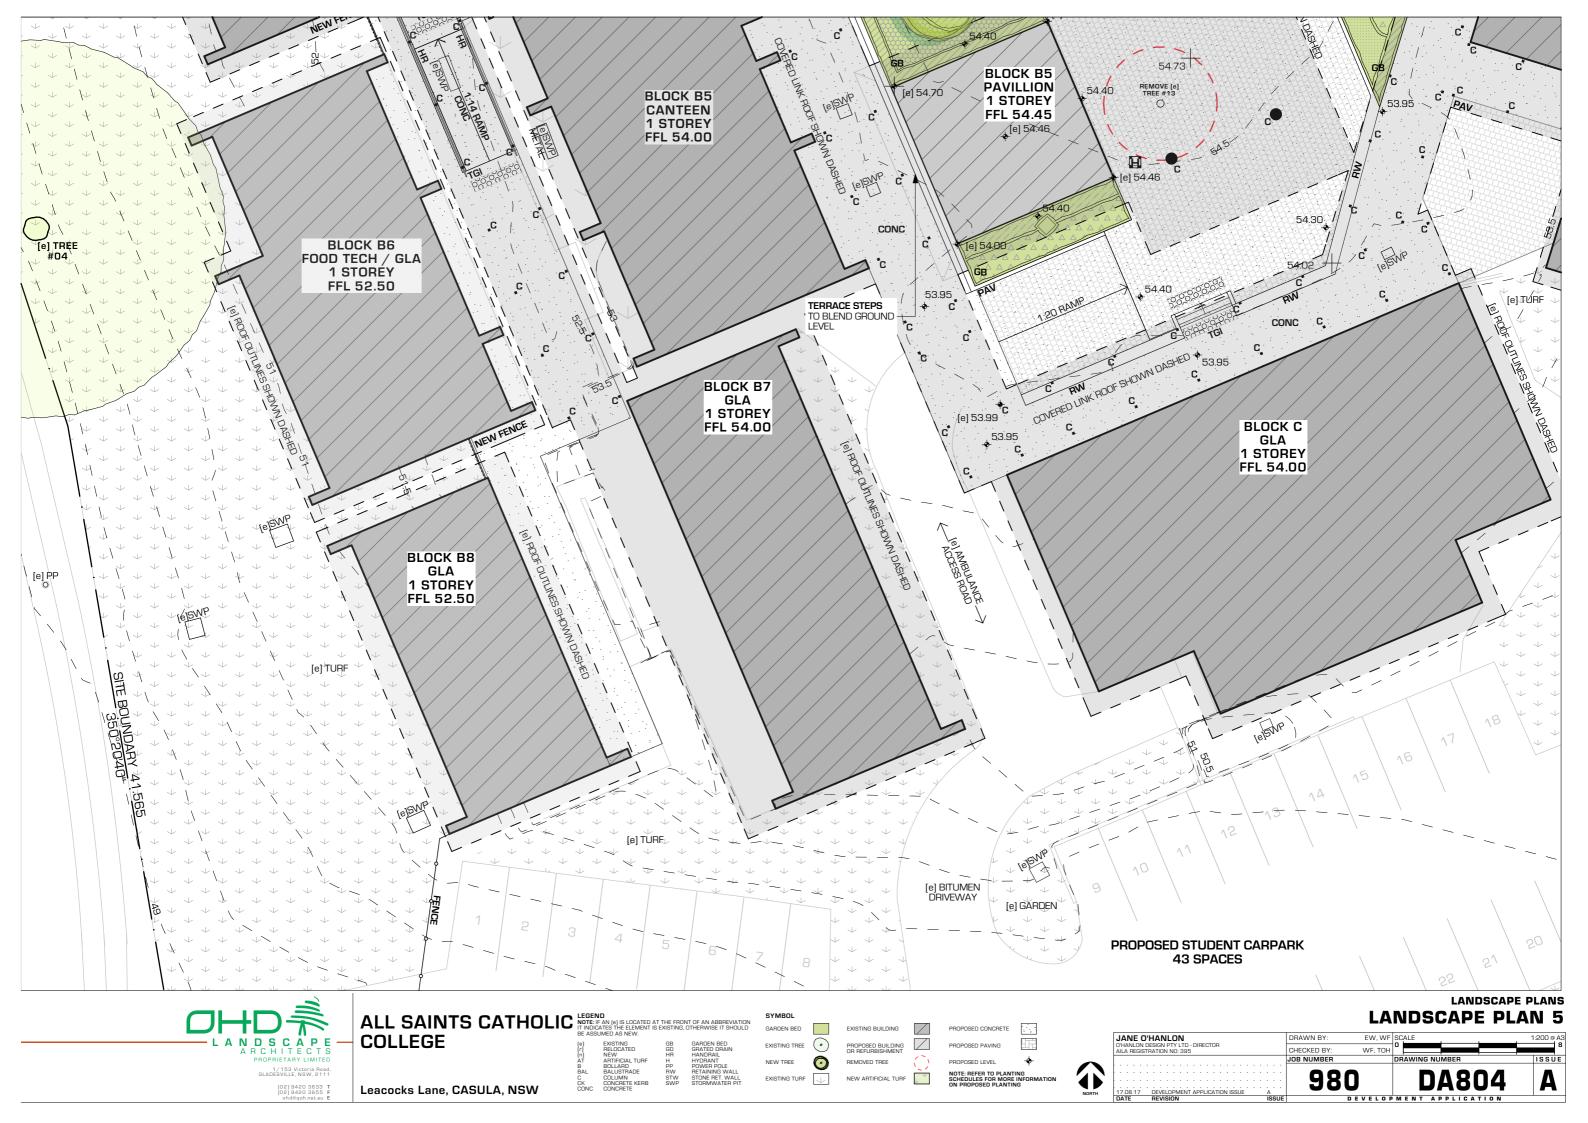

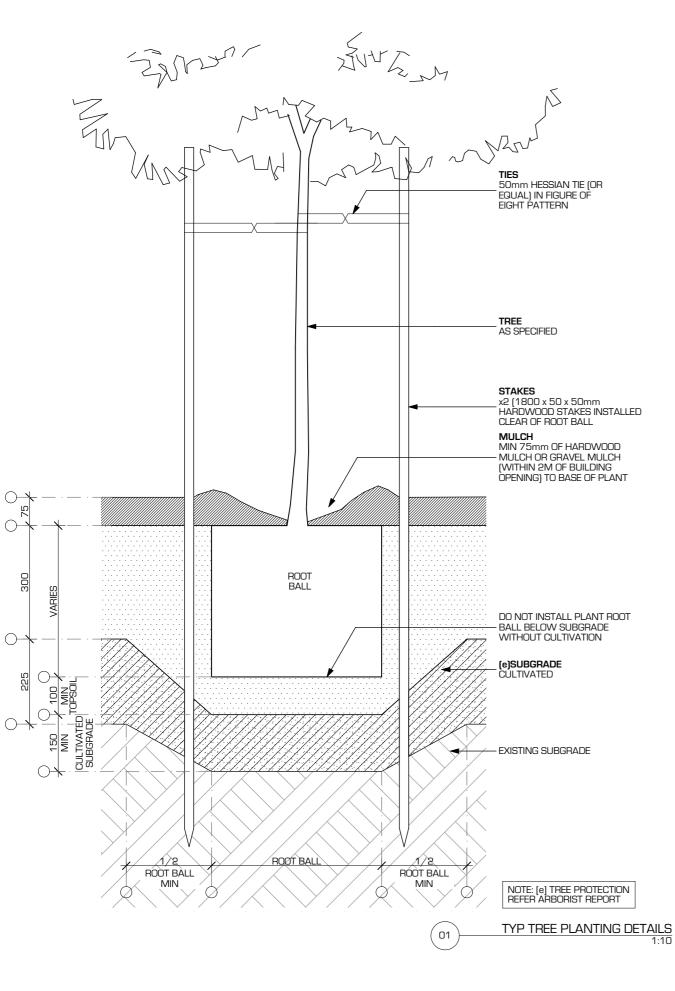

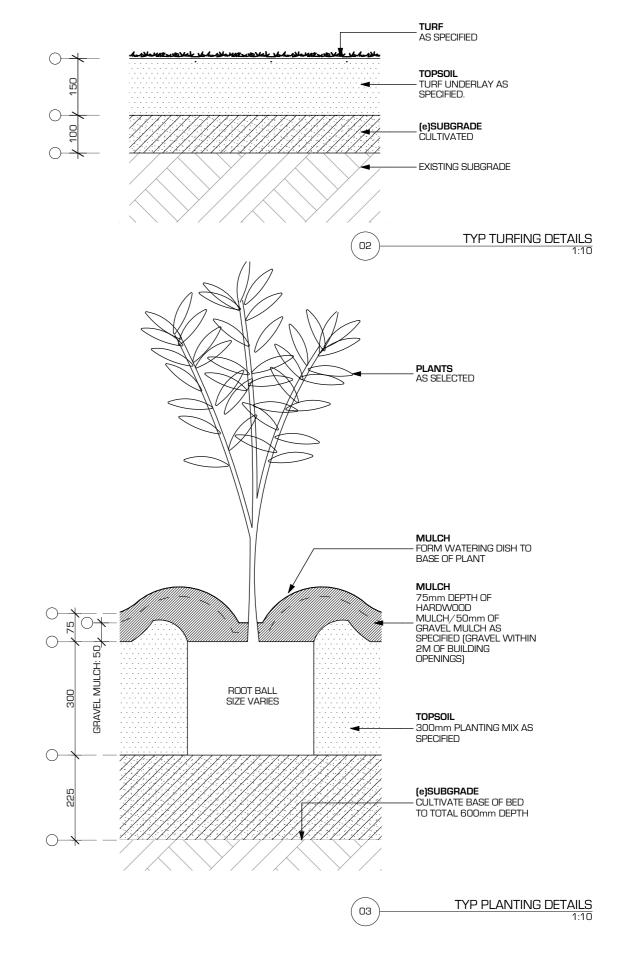



(02) 9420 3633 T (02) 9420 3655 F ALL SAINTS CATHOLIC LEGEND NOTE: IF AN (e) IS LOCATED AT THE FRONT OF AN ABBREVIATION IT INDICATES THE ELEMENT IS EXISTING, OTHERWISE TS HOULD BE ASSUMED AS NEW.

COLLEGE

(e) EXISTING GB GARGED BED OF GRAFFED DEAD OF GRAF

Leacocks Lane, CASULA, NSW

BE ASSUMED AS NEW.

[e] EXISTING
[r] RELOCATED
[n] NEW
AT ARTIFICIAL TURF
B BOLLARD
BAL BALUSTRADE
C COLUMN
CK CONCRETE KERE
CONC CONCRETE

B GARDEN BED D GRATED DRAIN R HANDRAIL HYDRANT POWER POLE W RETAINING WALL WP STORMWATER P

SYMBOL

GARDEN BED

EXISTING TREE

NEW TREE

EXISTING BUILDING
PROPOSED BUILDING
OR REFURBISHMENT
REMOVED TREE

OPOSED CONCRETE

OPOSED PAVING

OPOSED LEVEL

OPOSED LEVEL

LANDSCAPE DETAILS

DRAWN BY: EW, WF SCALE 1:10 @ A3 OLA REGISTRATION NO. 395 CHECKED BY: WF, TOH

JOB NUMBER DRAWING NUMBER ISSUE

17.08.17 DEVELOPMENT APPLICATION ISSUE

DRAWN BY: EW, WF SCALE 1:10 @ A3 OLA CHECKED BY: WF, TOH

DRAWING NUMBER ISSUE

DRAWN BY: EW, WF SCALE 1:10 @ A3 OLA CHECKED BY: WF, TOH

DRAWING NUMBER ISSUE

DRAWN BY: EW, WF SCALE 1:10 @ A3 OLA CHECKED BY: WF, TOH

DRAWING NUMBER ISSUE

DRAWN BY: EW, WF SCALE 1:10 @ A3 OLA CHECKED BY: WF, TOH

DRAWING NUMBER ISSUE