



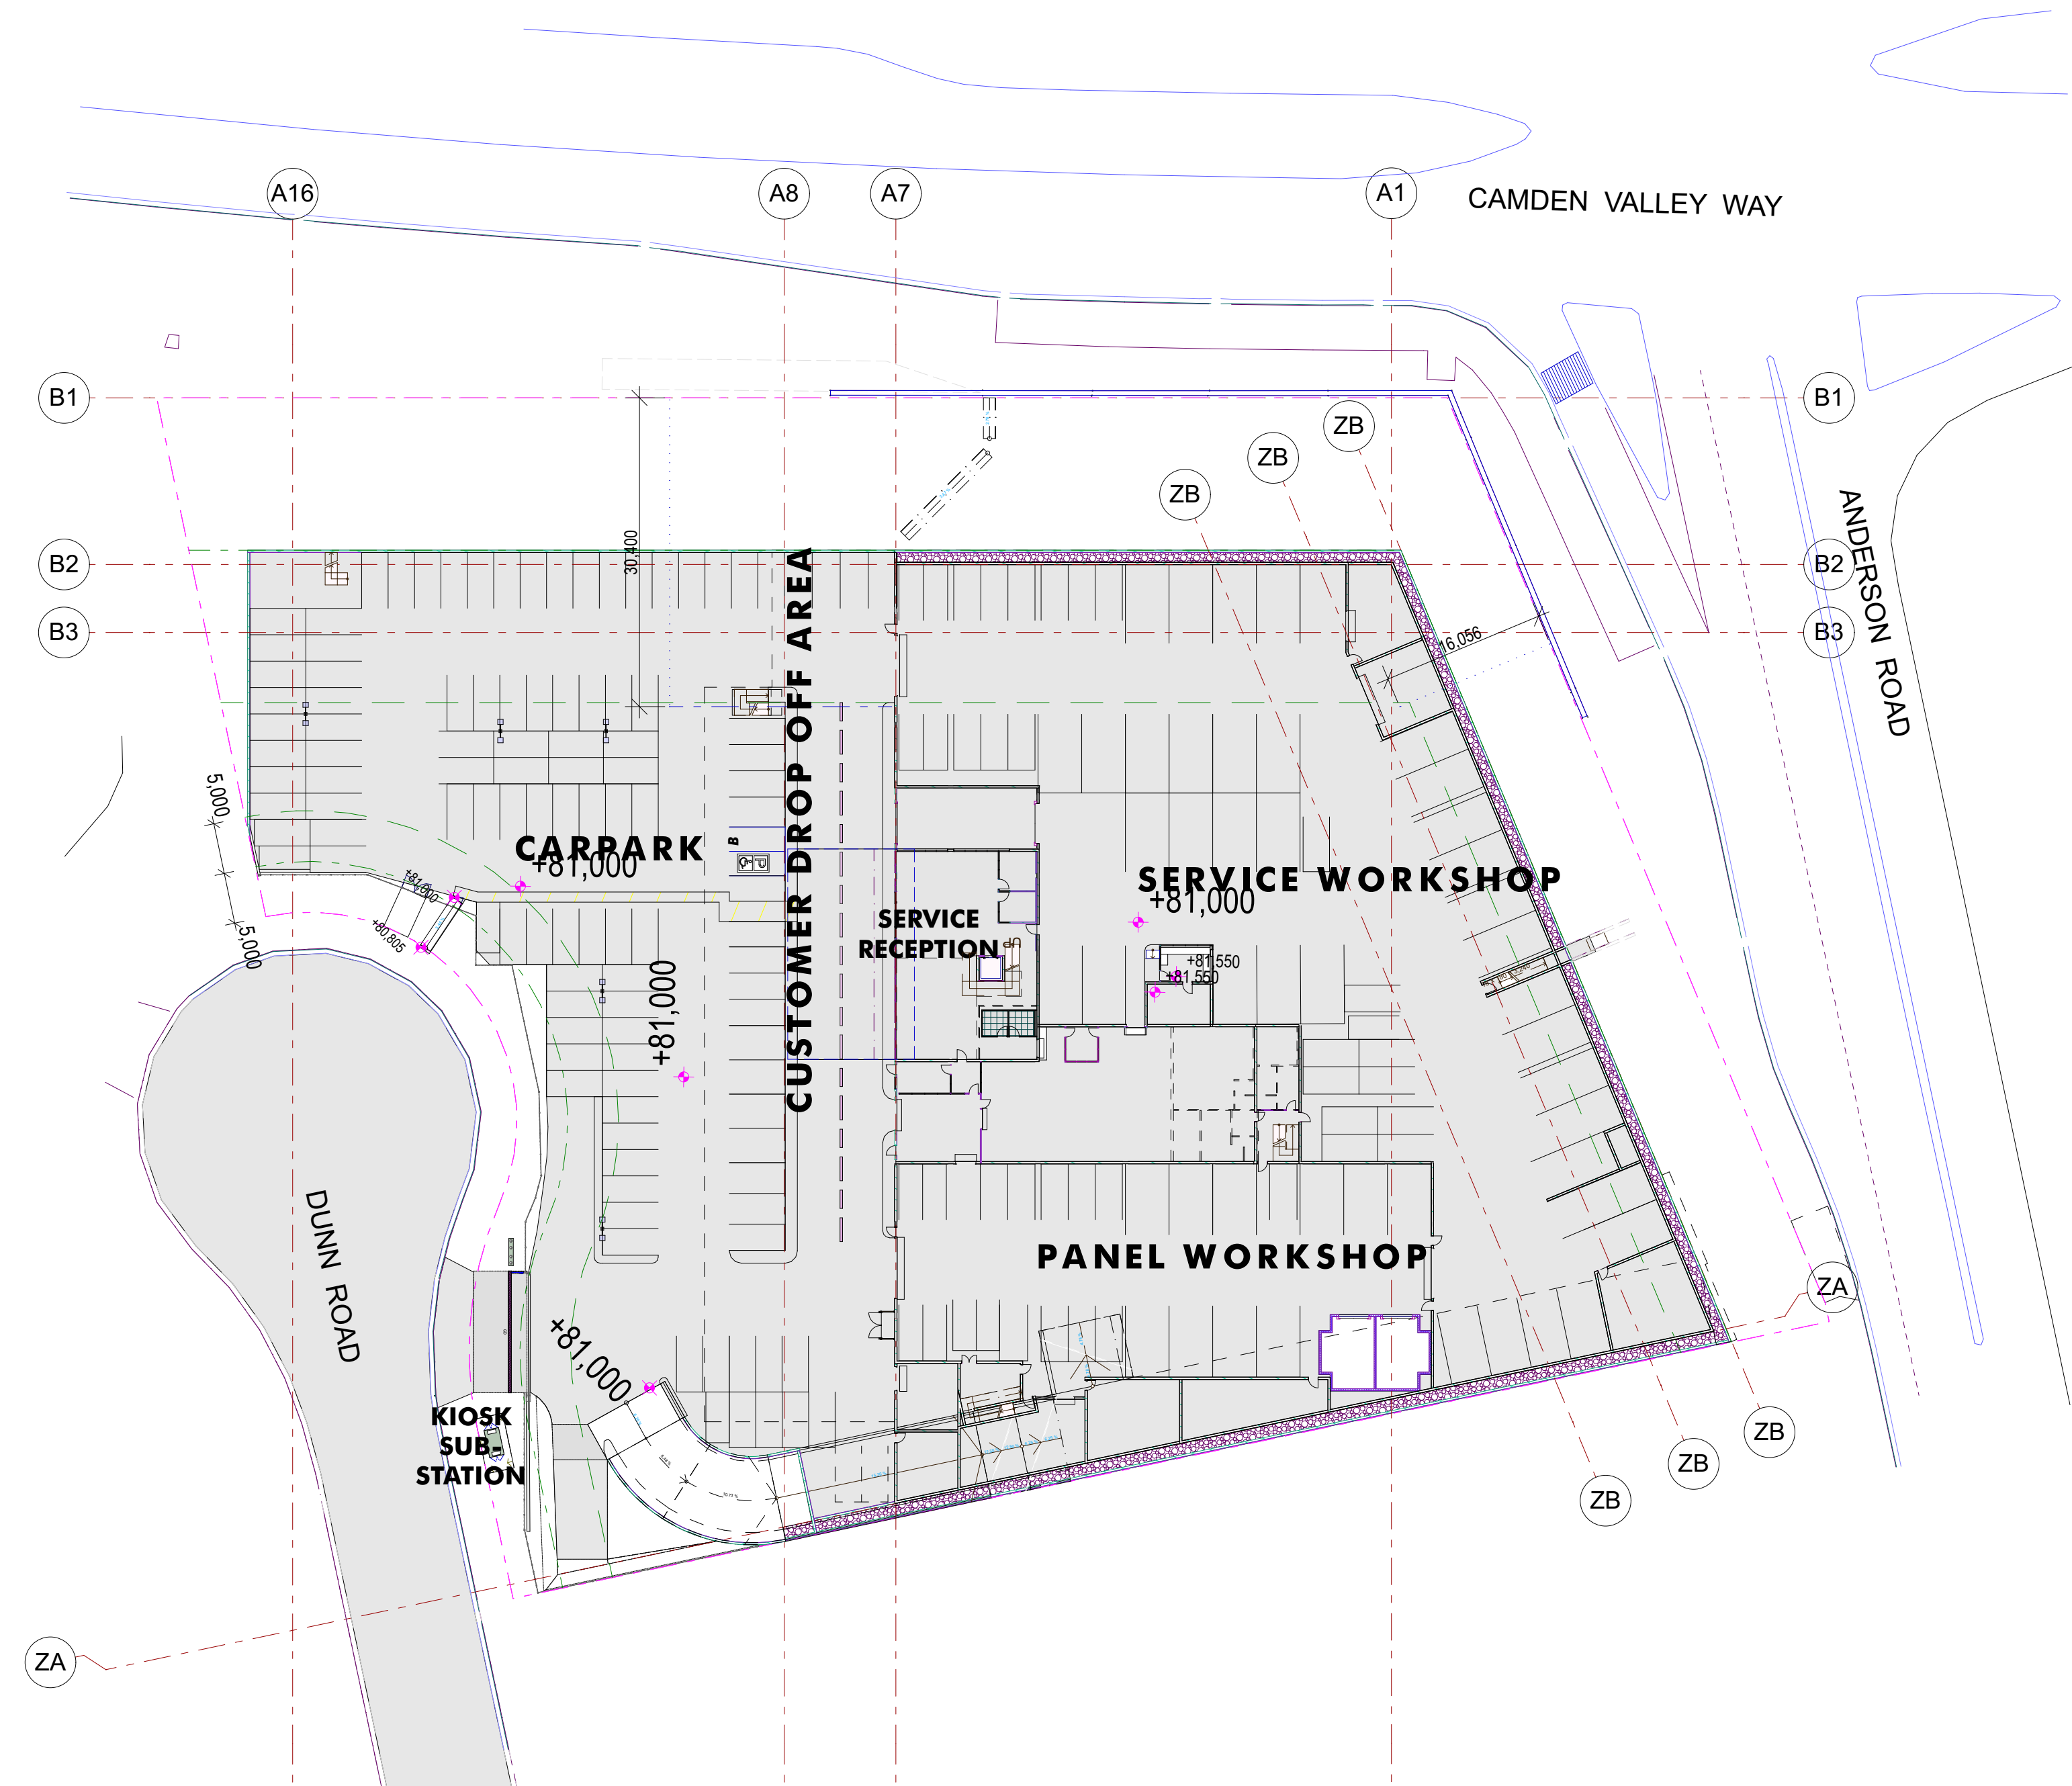

2. 1:500 Basement Workshop Floor Plan 1:500

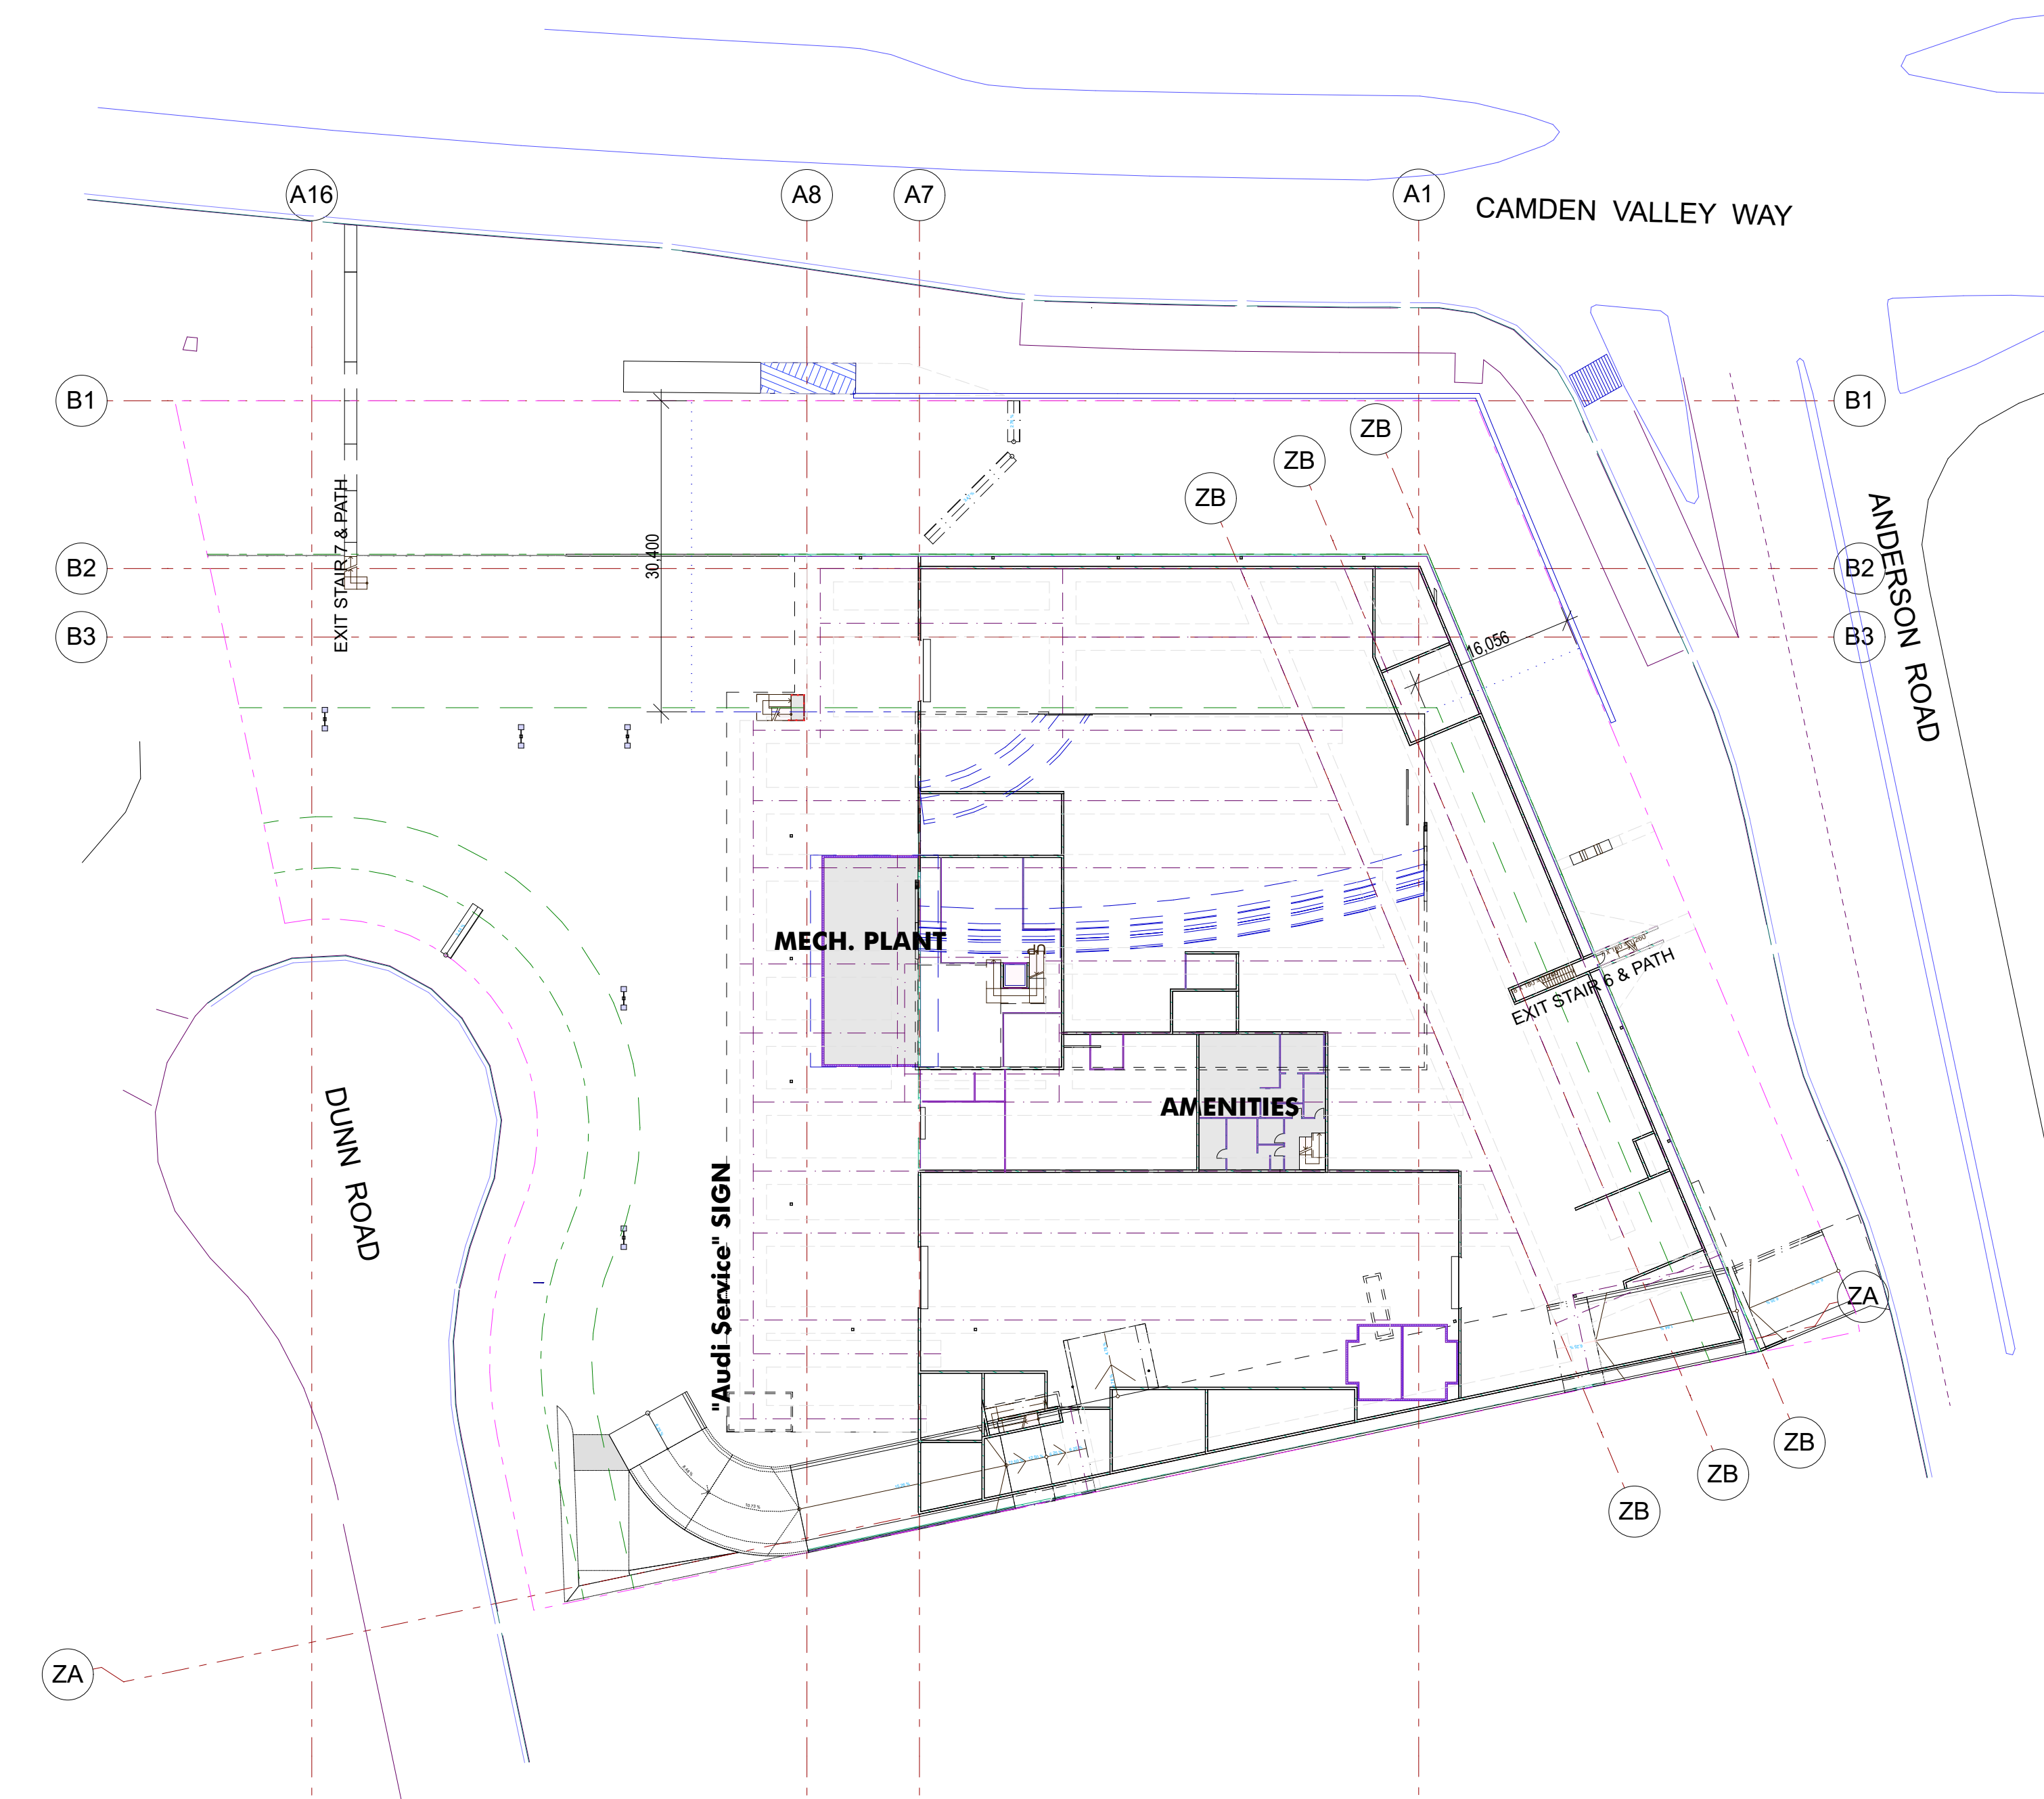

3. 1:500 Mezzanine Floor Plan 1:500

Rev.	Date	Description
1	25.08.2017	DEVELOPMENT APPLICATION ISSUE
THE BUILDER SHALL CHECK DIMENSIONS AND NOTIFY ALL ERRORS TO ARCHITECT PRIOR TO COMMENCEMENT OF WORKS. DO NOT SCALE DRAWINGS.		


A1 (Original drawing size)

1:500 Site Plans Sheet 1


Audi Macarthur

Lot 11 DP 1145448. 12-18 Dunn Road. Smeaton Grange. Cnr of Camden Valley Way and Anderson Road
for Altomonte Holdings Pty Ltd

DEVELOPMENT APPLICATION ISSUE	
	SOUTH WATER DESIGN Architects Arch. Reg. No 7438 ABN 66 124 724 742 e: swdprojects@gmail.com m: 0422 530 088
	IF THIS DRAWING AND DESIGN IS SUBJECT TO COPYRIGHT AND MAY NOT BE REPRODUCED WITHOUT WRITTEN CONSENT FROM SOUTH WATER DESIGN PTY LIMITED.
	DRAWING NO. 6/09/2017 SG-AND
	ISSUE: AD.A.02 1

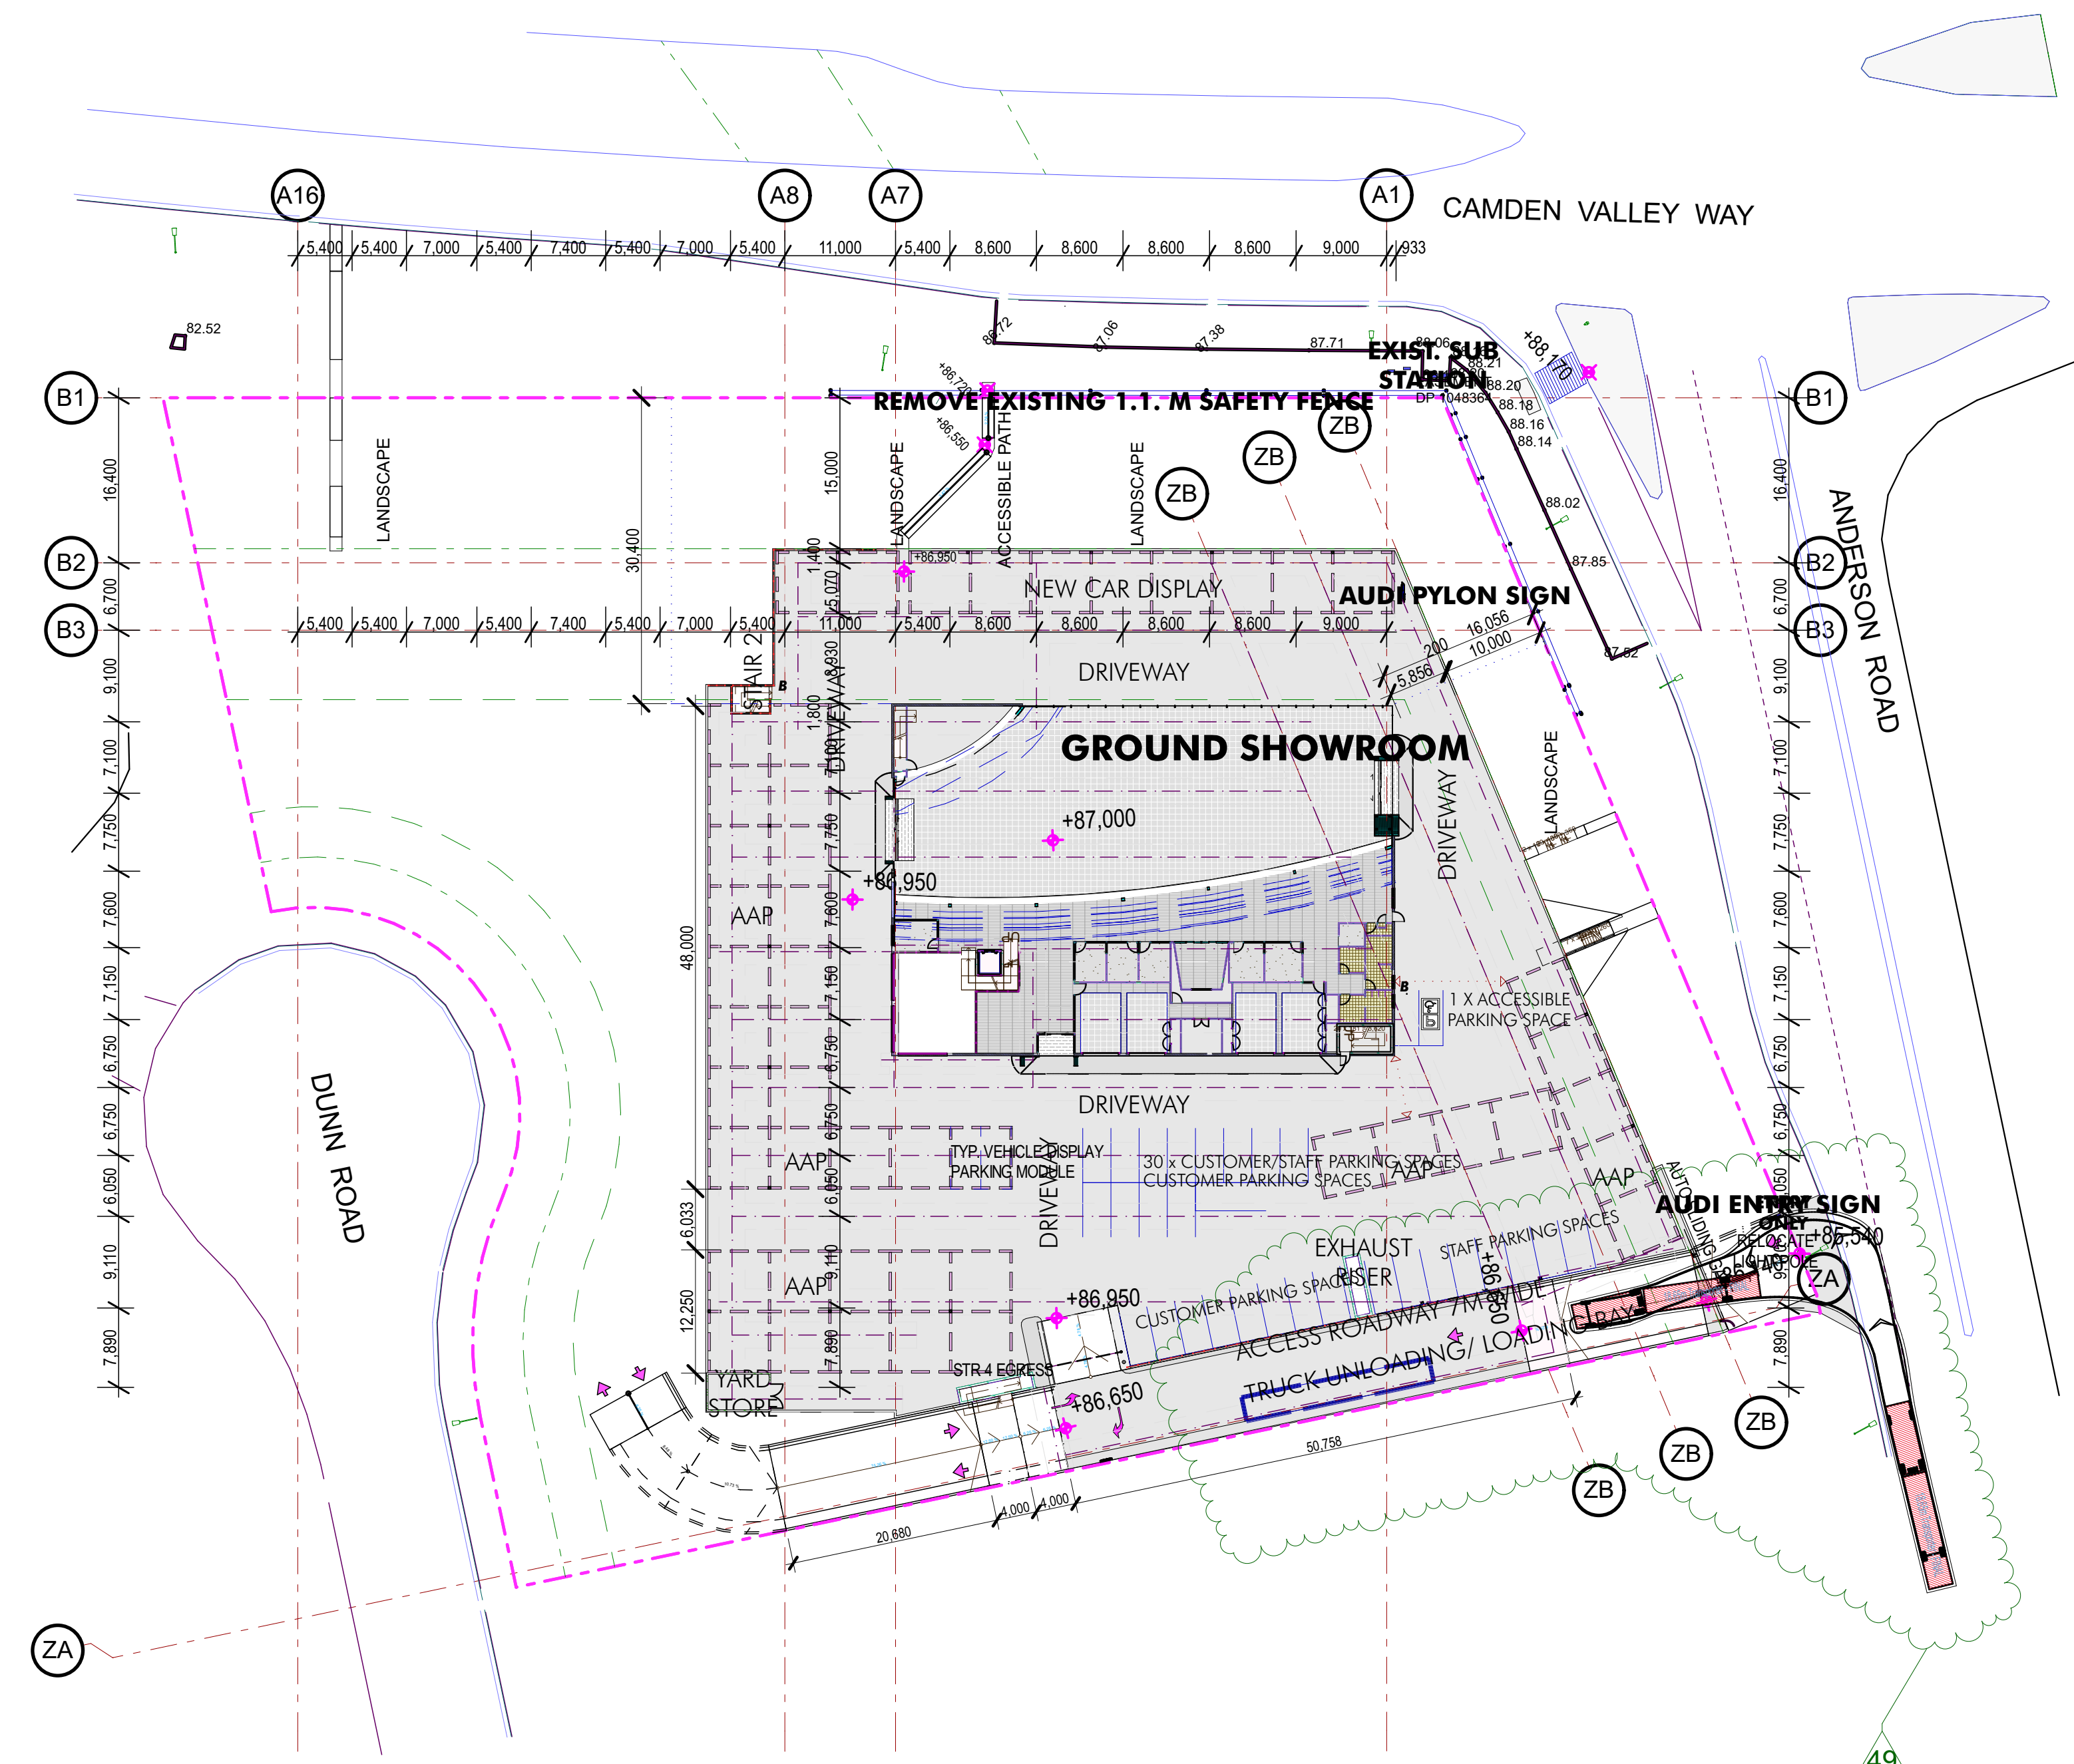

4. 1:500 Ground Floor Plan 1:500

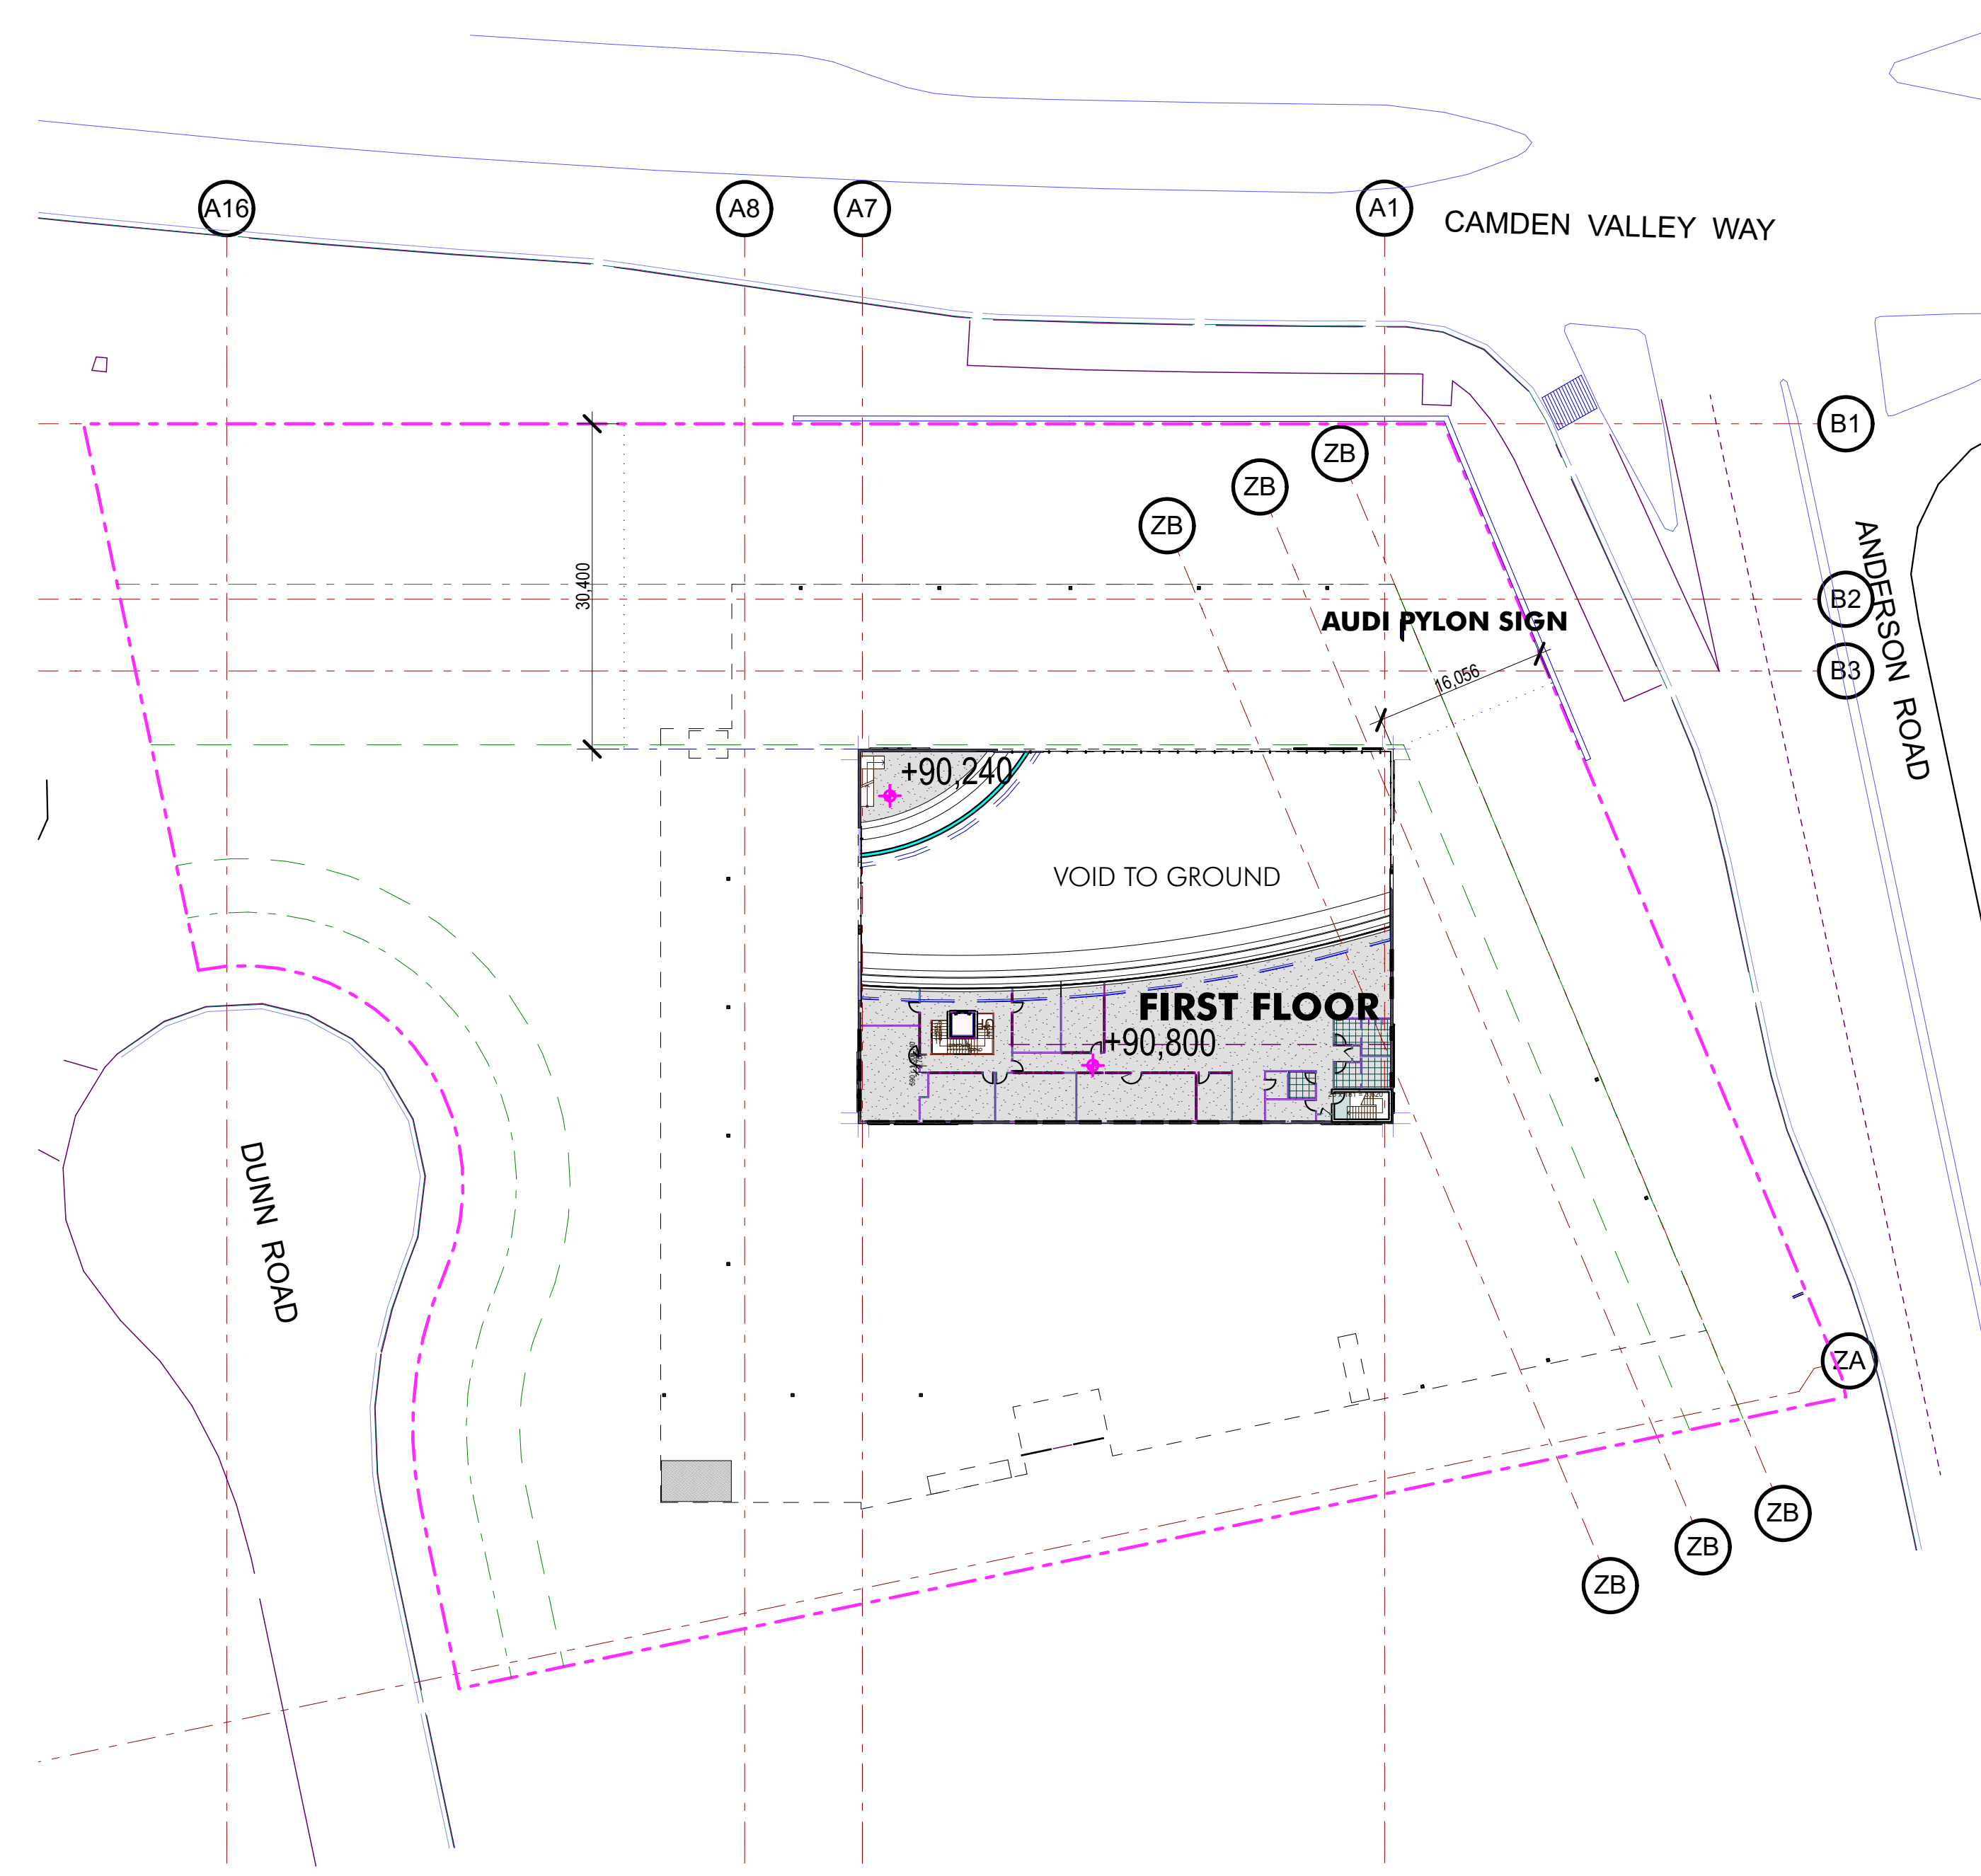

5. 1:500 First Floor Plan 1:500

Rev.	Date	Description
1	25.08.2017	DEVELOPMENT APPLICATION ISSUE
2	16.02.2018	PARKING, TRUCK LOADING, TURNING ADD/REV.

THE BUILDER SHALL CHECK DIMENSIONS AND NOTIFY ALL ERRORS TO ARCHITECT PRIOR TO COMMENCEMENT OF WORKS. DO NOT SCALE DRAWINGS.

1:500 Site Plans Sheet 2
Audi Macarthur
 Lot 11 DP 1145448. 12-18 Dunn Road. Smeaton Grange. Cnr of Camden Valley Way and Anderson Road
 for Altomonte Holdings Pty Ltd

DEVELOPMENT APPLICATION ISSUE

SOUTH WATER DESIGN


Architects

Arch. Reg. No 7438
ABN 66 124 724 742

e: swdprojects@gmail.com
m: 0422 530 088

16/02/2018 SG-AND

AD.A.03 2

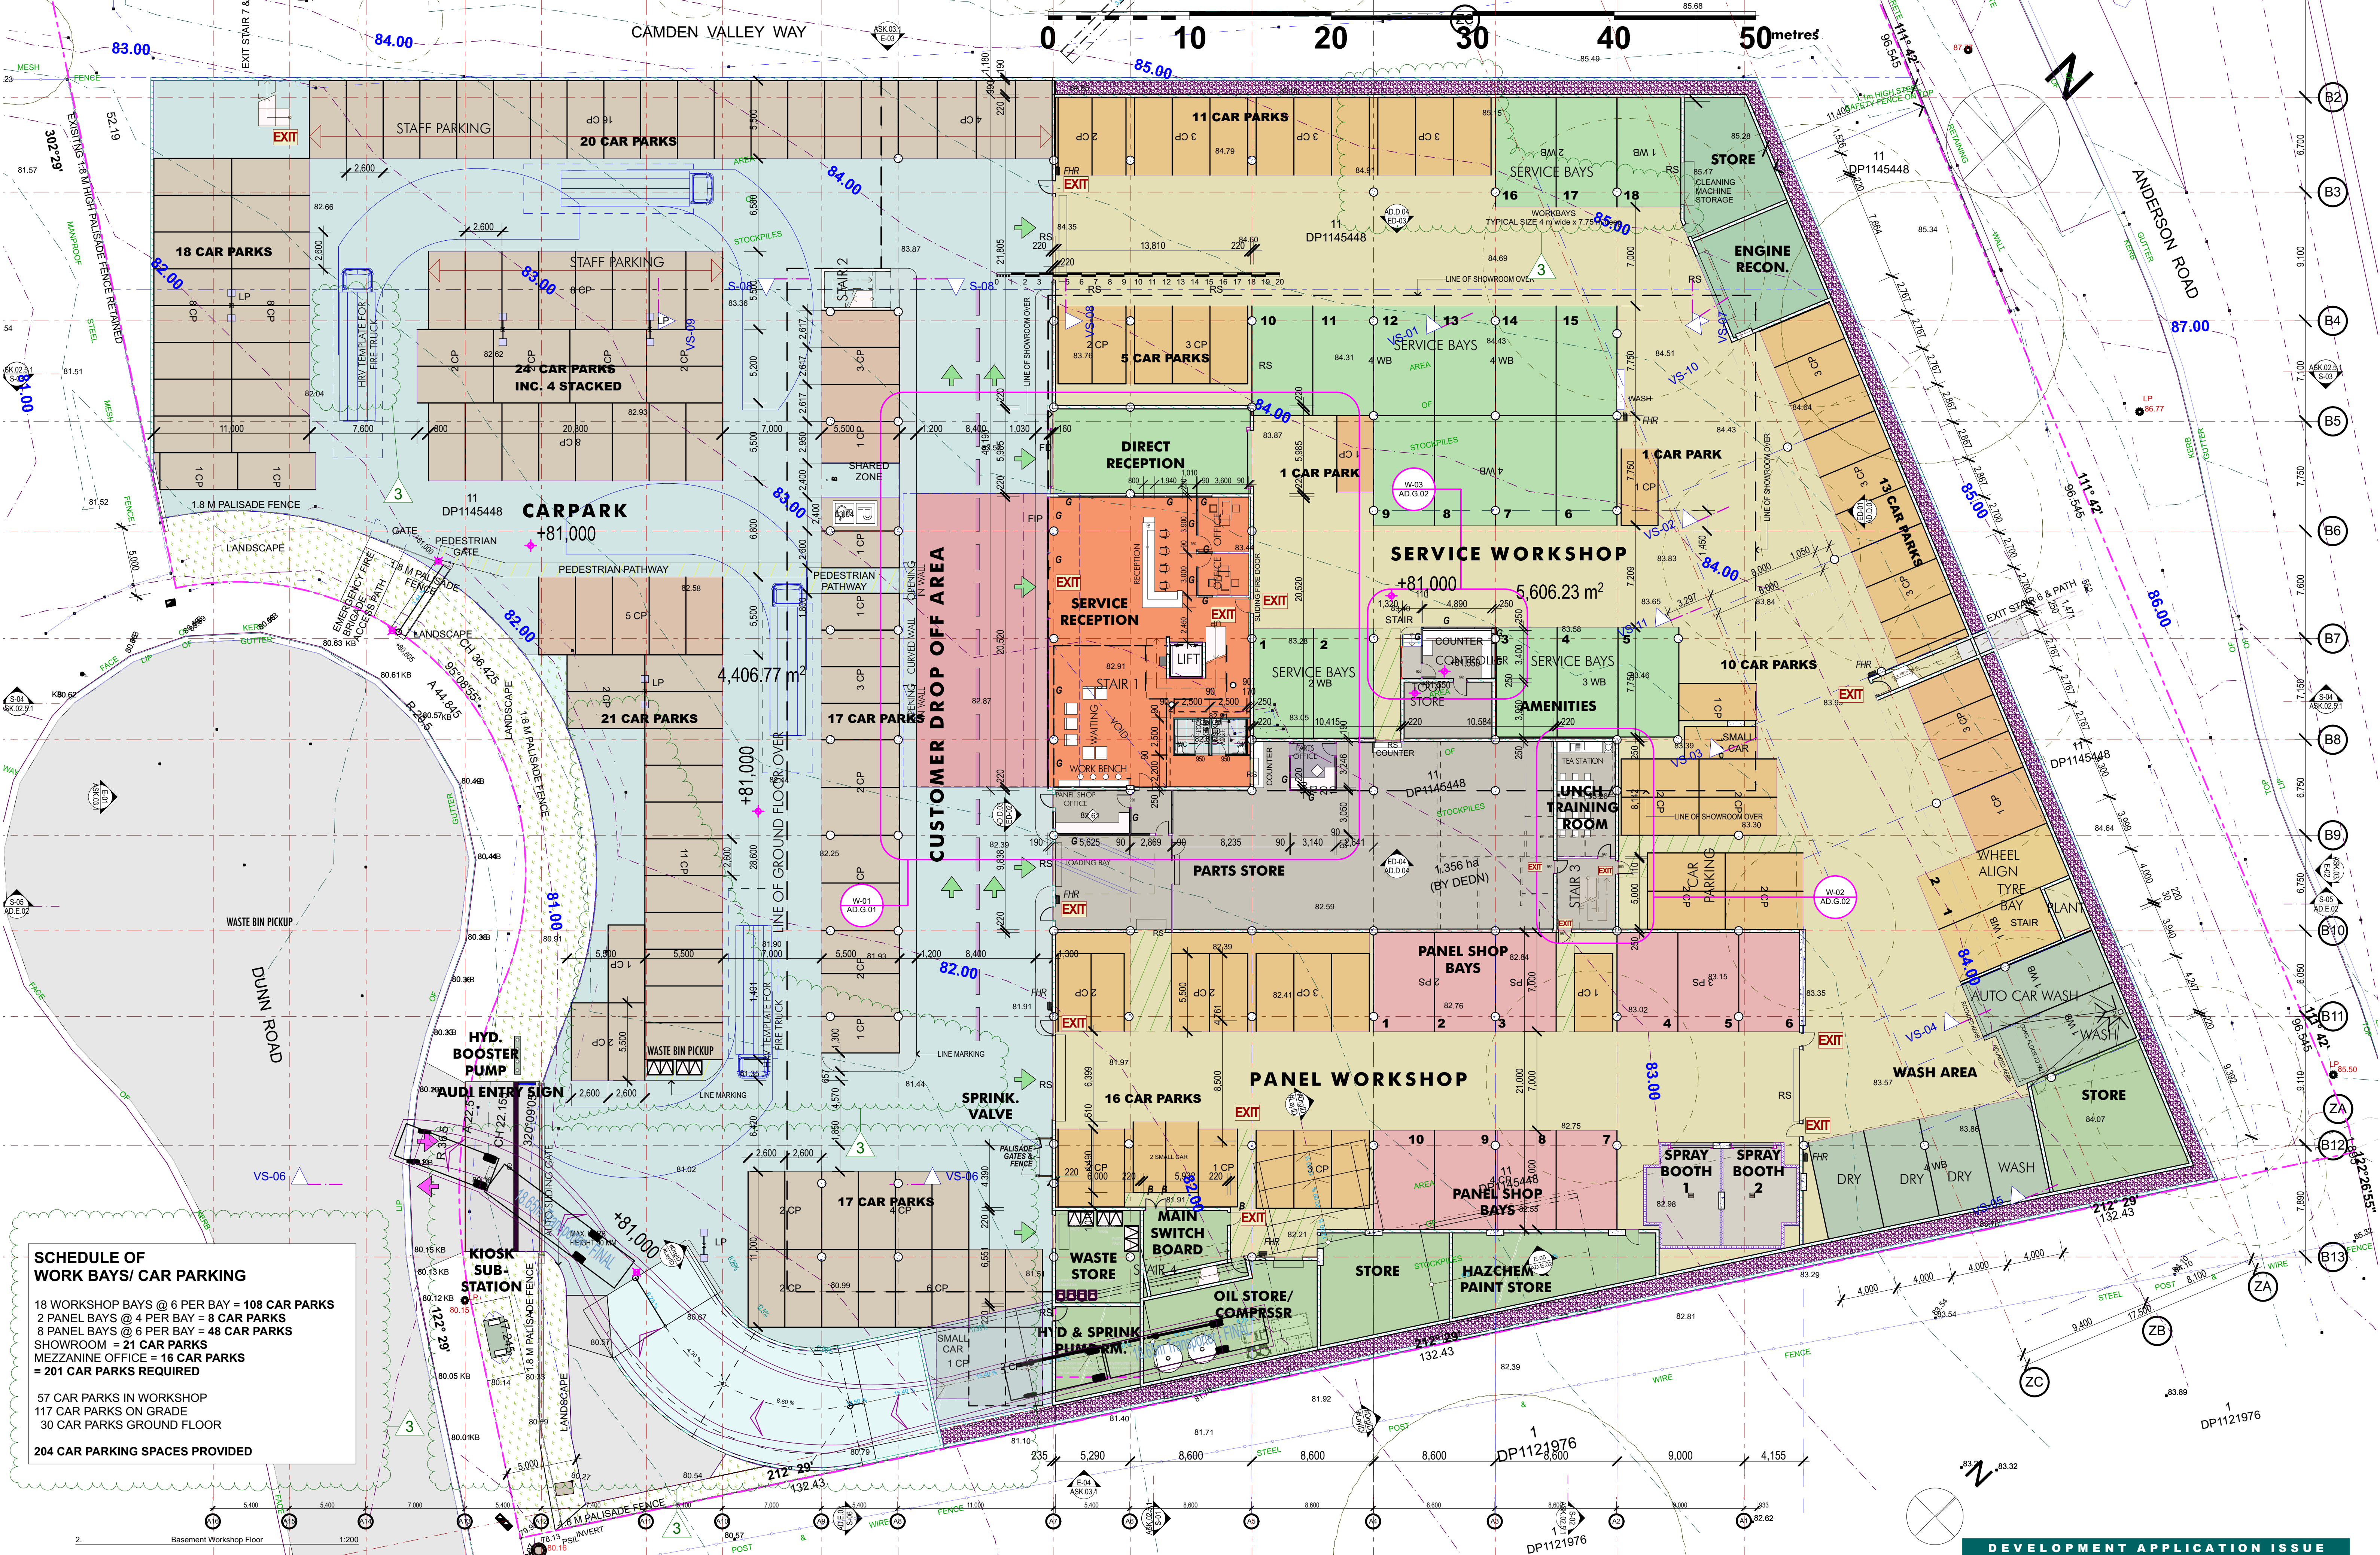

SCHEDULE OF WORK BAYS/ CAR PARKING		
18 WORKSHOP BAYS @ 6 PER BAY = 108 CAR PARKS		
2 PANEL BAYS @ 4 PER BAY = 8 CAR PARKS		
8 PANEL BAYS @ 6 PER BAY = 48 CAR PARKS		
SHOWROOM = 21 CAR PARKS		
MEZZANINE OFFICE = 16 CAR PARKS		
= 201 CAR PARKS REQUIRED		
57 CAR PARKS IN WORKSHOP		
117 CAR PARKS ON GRADE		
30 CAR PARKS GROUND FLOOR		
204 CAR PARKING SPACES PROVIDED		

Rev.	Date	Description
1	25.08.2017	DEVELOPMENT APPLICATION ISSUE
2	15.01.2018	PARKING, NOTES ADD/ REV.
3	20.02.2018	TRUCK LOADING, NOTES ADD/ REV.

THE BUILDER SHALL CHECK DIMENSIONS AND NOTIFY ALL ERRORS TO ARCHITECT PRIOR TO COMMENCEMENT OF WORKS. DO NOT SCALE DRAWINGS.

Basement Floor Plan 1:200
Audi Macarthur
Lot 11 DP 1145448, 12-18 Dunn Road, Smeaton Grange, Cnr of Camden Valley Way and Anderson Road
for Altomonte Holdings Pty Ltd

DEVELOPMENT APPLICATION ISSUE




SOUTH WATER DESIGN
Architects
Arch. Reg. No 1438
ABN 66 124 724 742
e: swdprojects@gmail.com
m: 0422 530 088

20/02/2018

SG-AND

AD.B.01

3

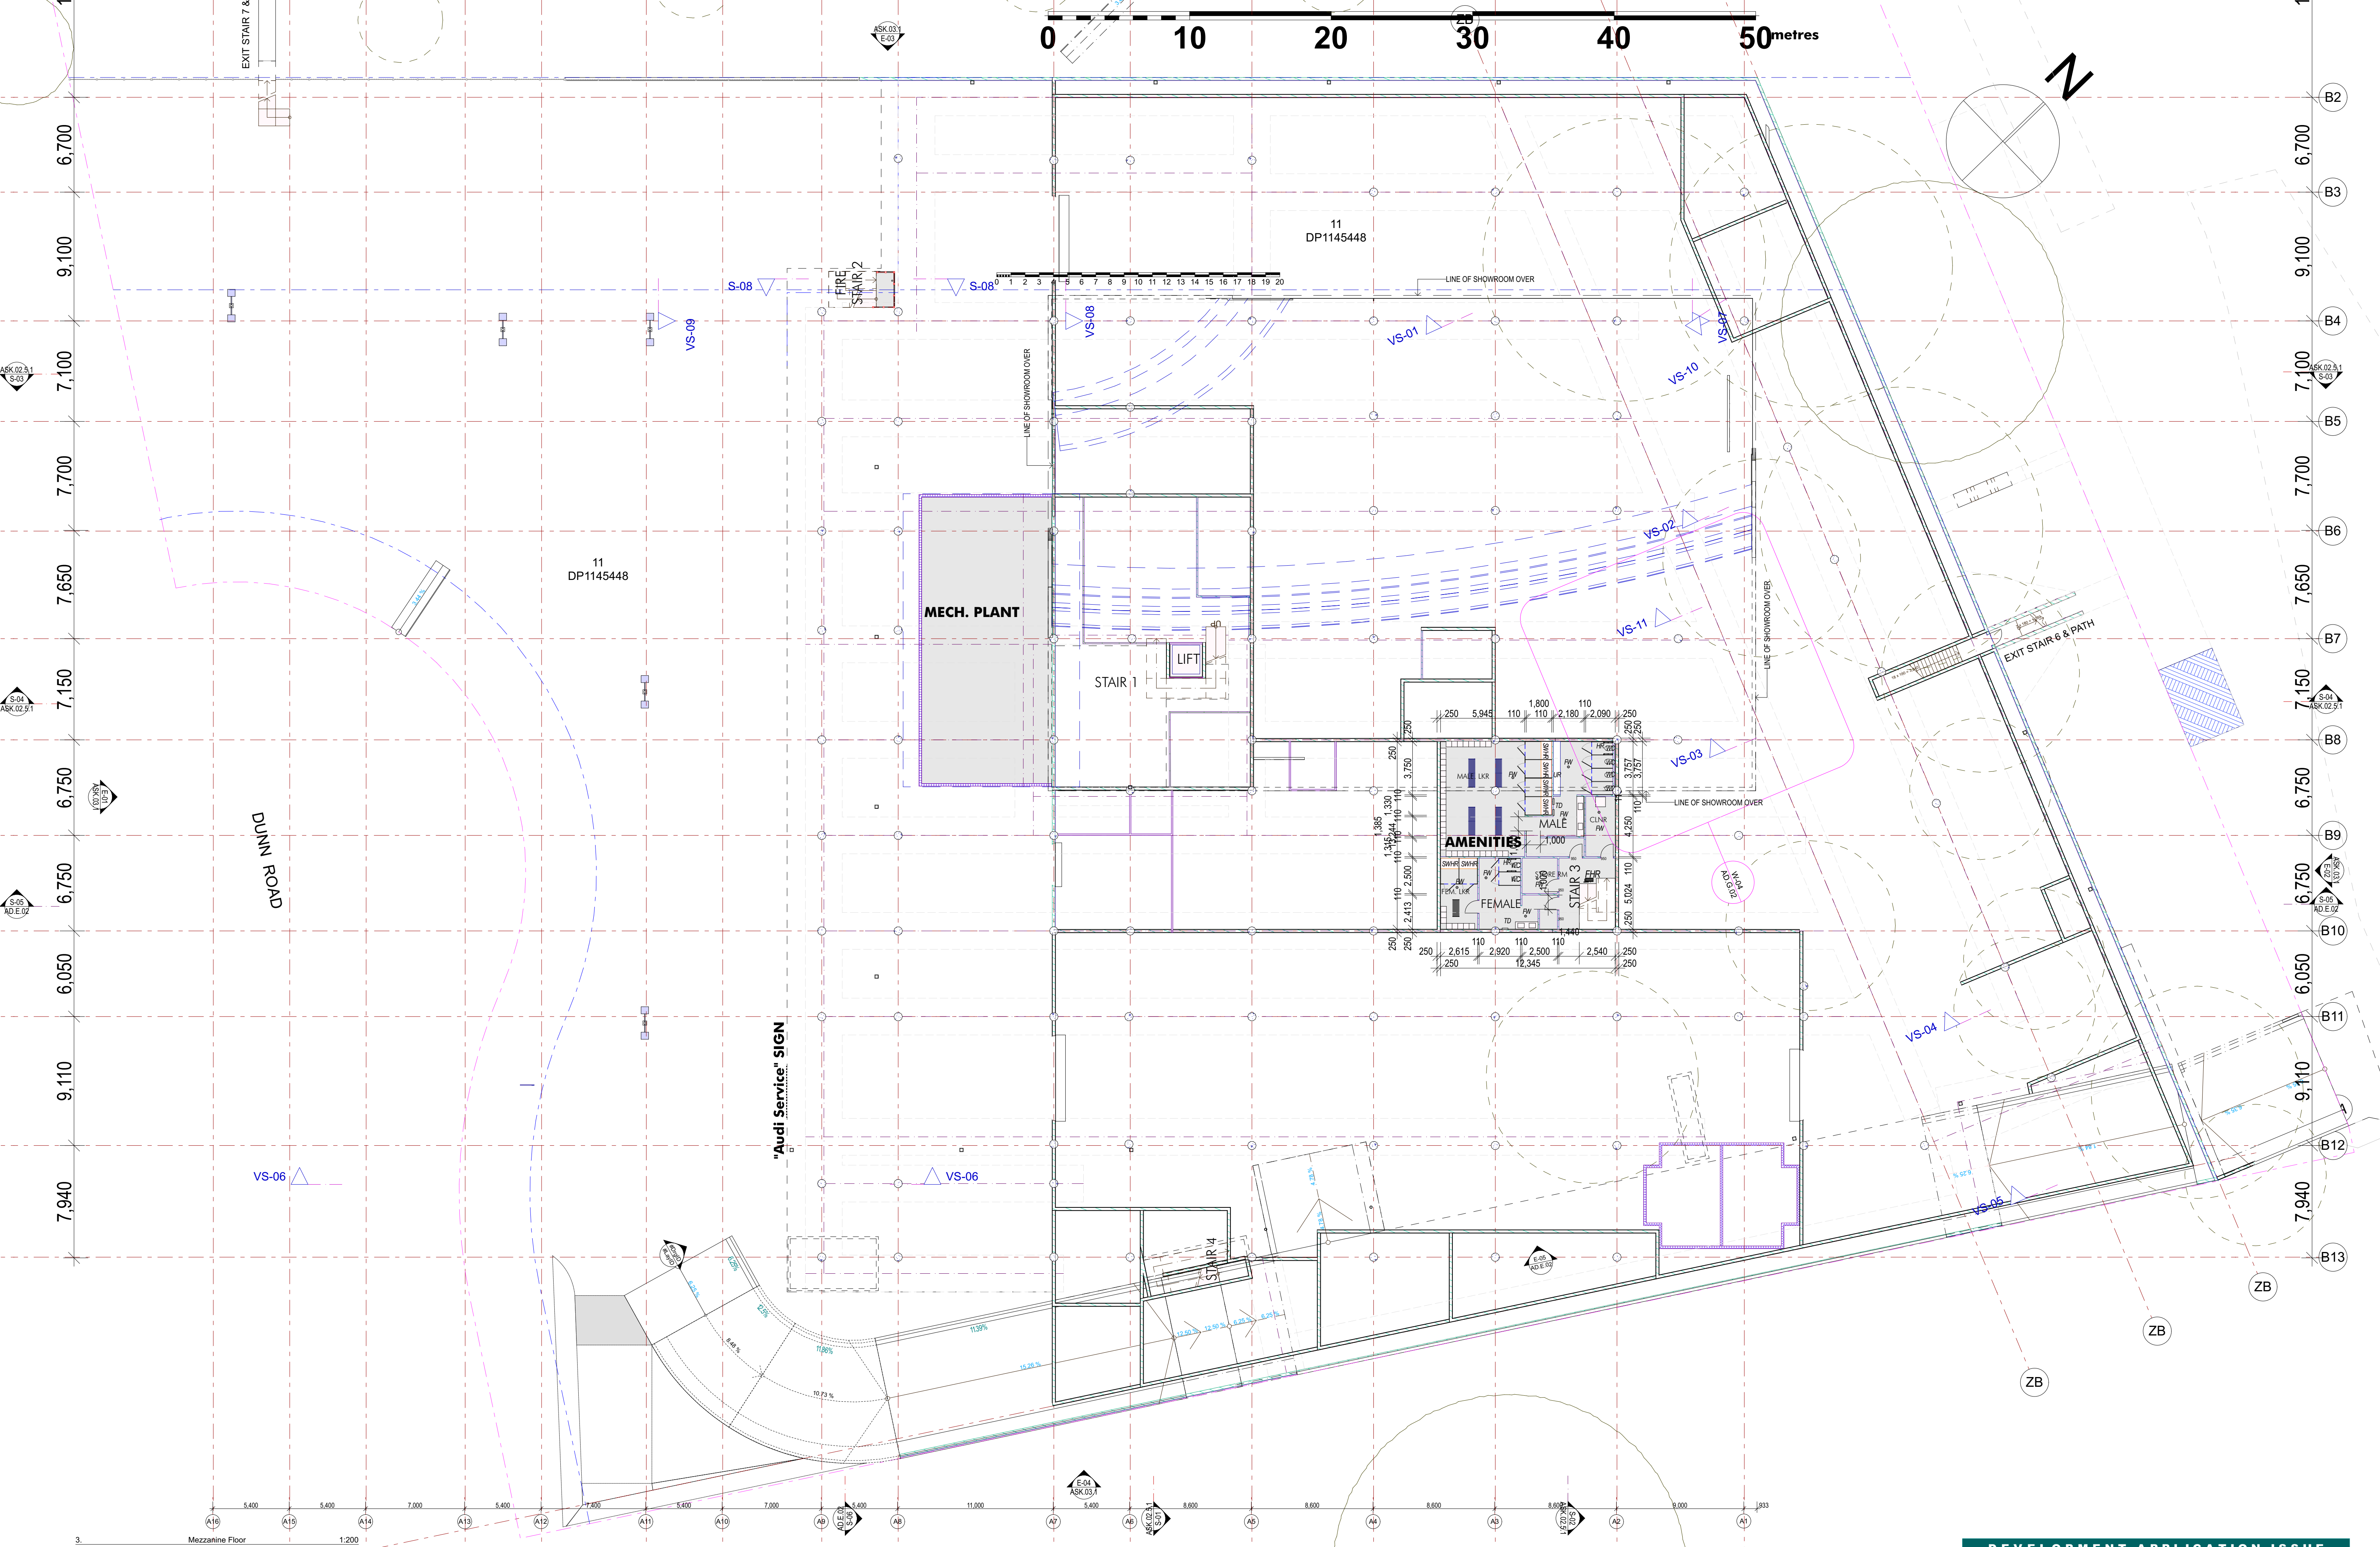


Rev.	Date	Description
1	25.08.2017	DEVELOPMENT APPLICATION ISSUE

THE BUILDER SHALL CHECK DIMENSIONS AND NOTIFY ALL ERRORS TO ARCHITECT PRIOR TO COMMENCEMENT OF WORKS. DO NOT SCALE DRAWINGS.

Mezzanine Floor Plan 1:200
Audi Macarthur
Lot 11 DP 1145448. 12-18 Dunn Road. Smeaton Grange. Cnr of Camden Valley Way and Anderson Road
for Altomonte Holdings Pty Ltd

DEVELOPMENT APPLICATION ISSUE
AltoGroup

SOUTH WATER DESIGN
Architects
Arch. Reg. No 7438
ABN 66 124 724 742
e: swdprojects@gmail.com
m: 0422 530 088
THIS DRAWING AND DESIGN IS SUBJECT TO COPYRIGHT AND MAY NOT BE REPRODUCED WITHOUT WRITTEN CONSENT FROM SOUTH WATER DESIGN PTY LIMITED.
DRAWING NO. **AD.B.02**
DATE: 6/09/2017
SCALE: SG-AND
ISSUE: **1**

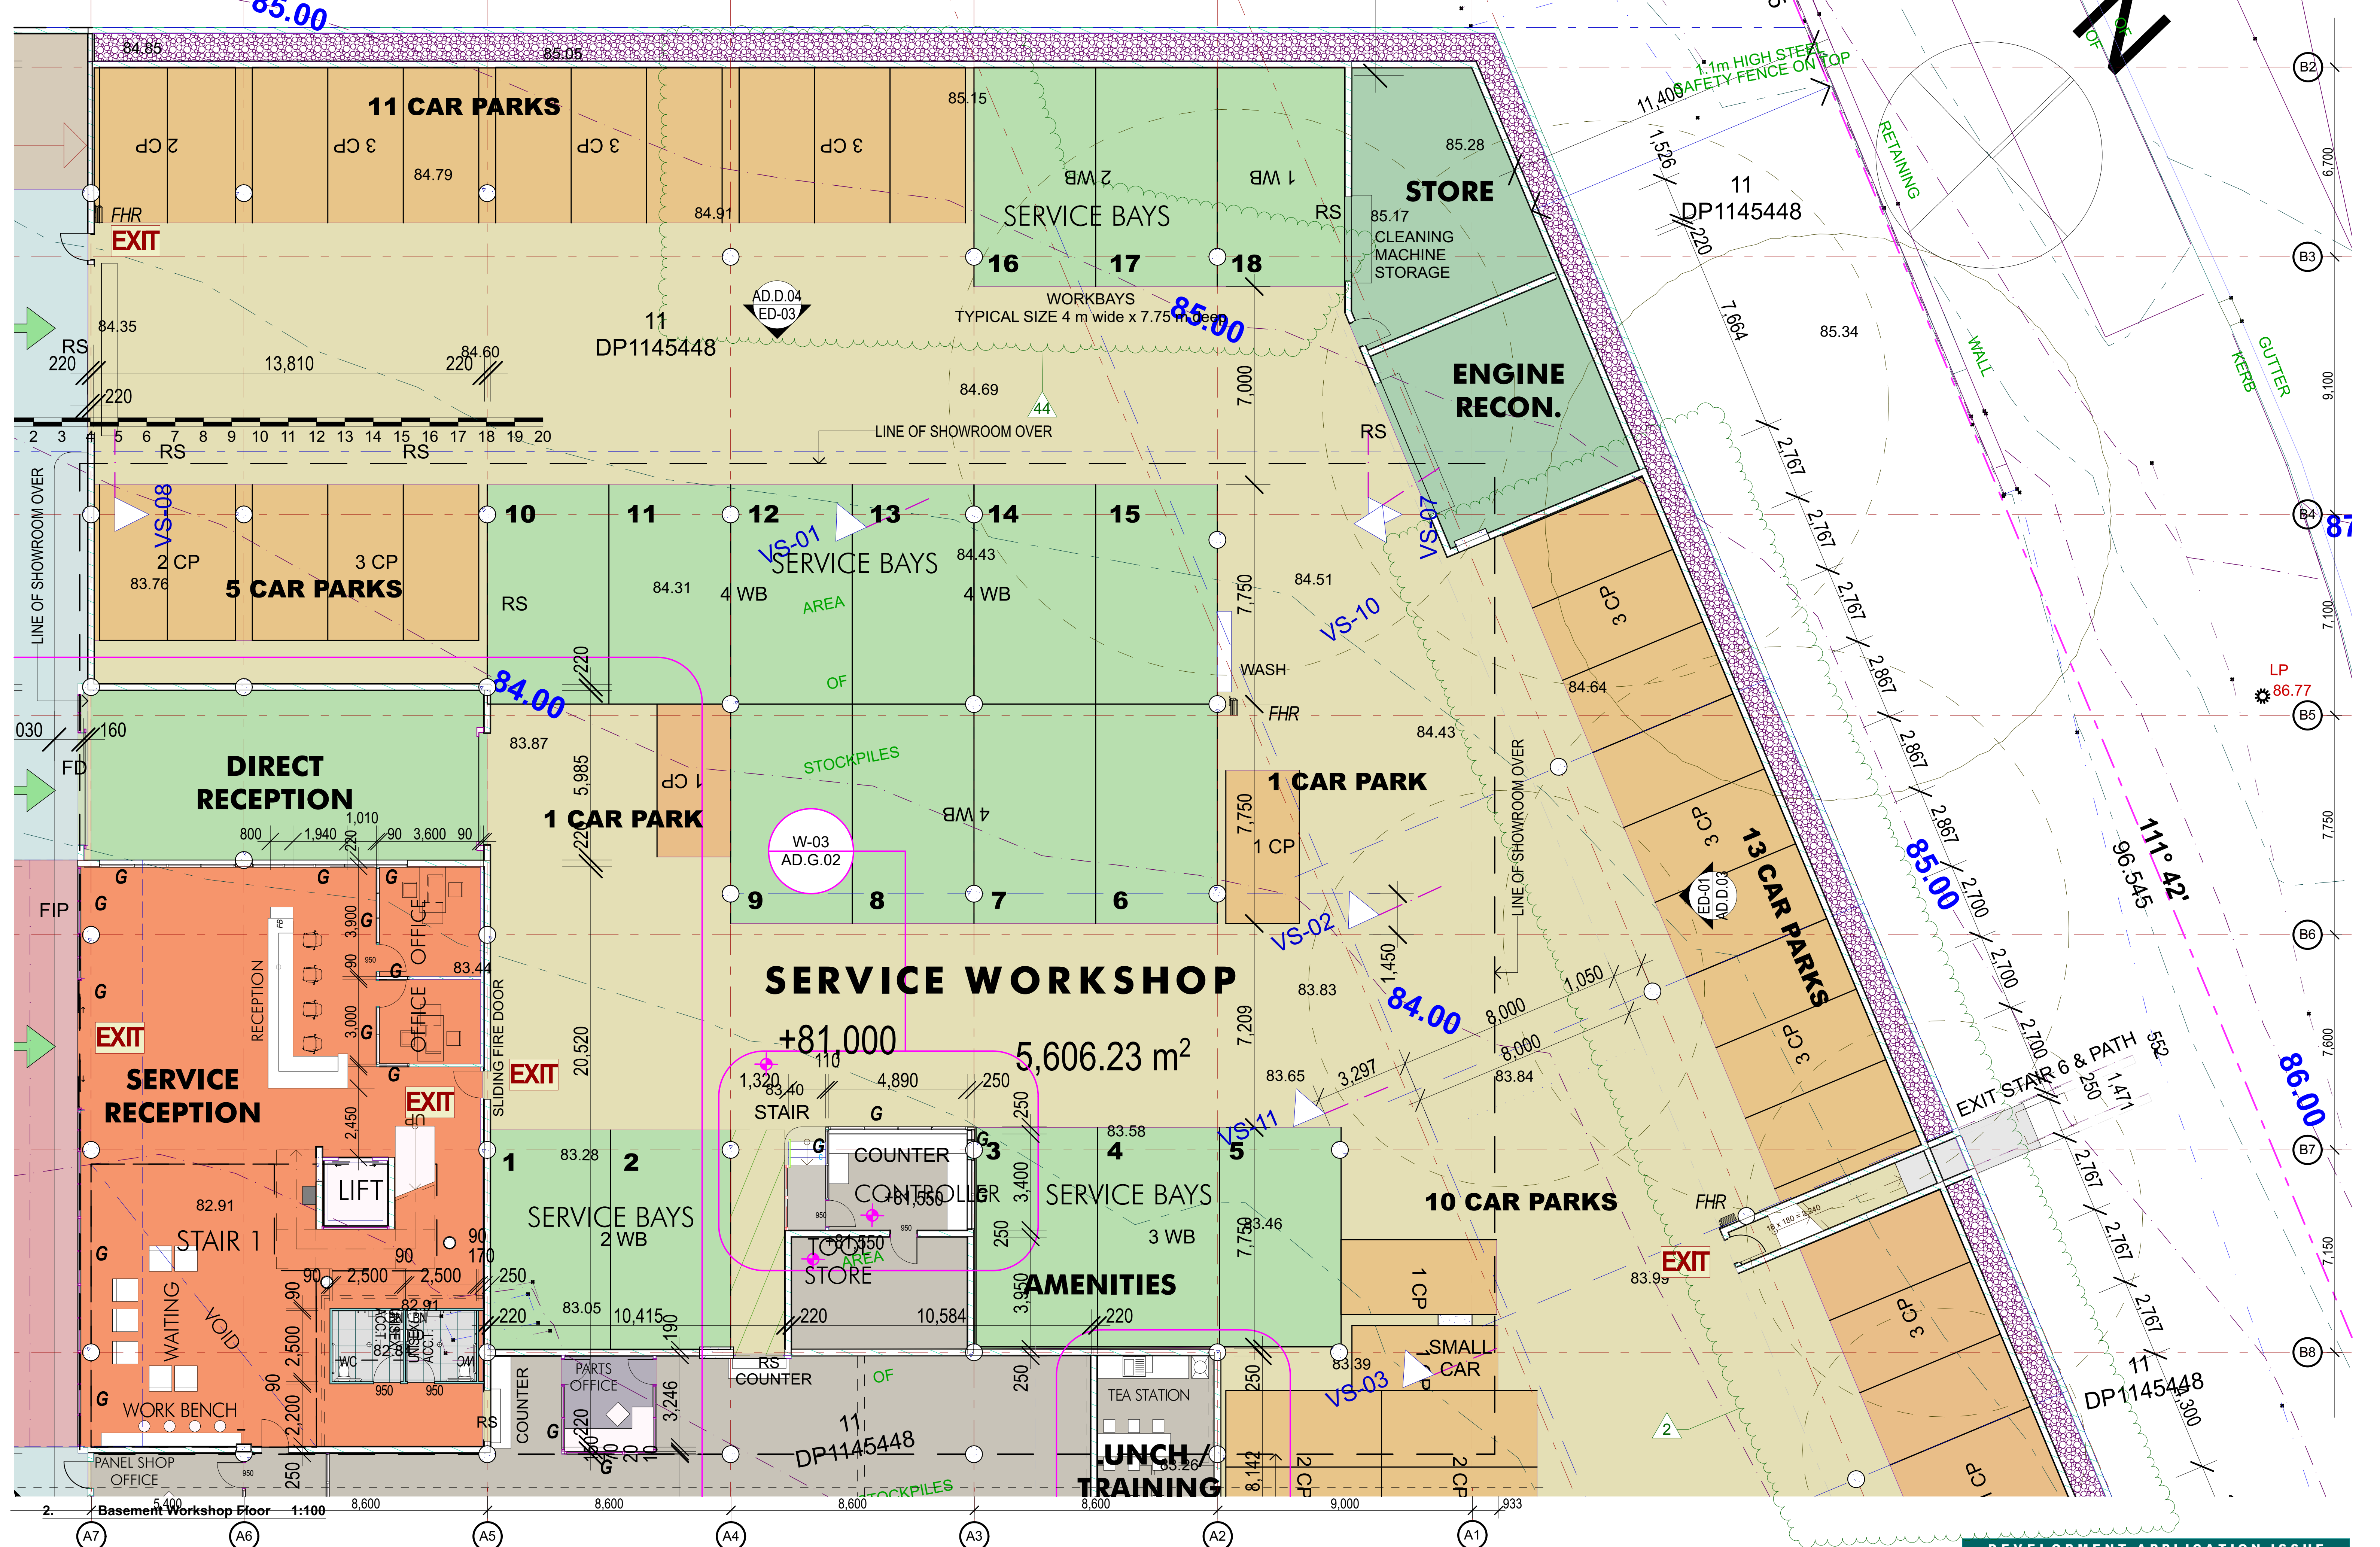

Rev.	Date	Description
1	25.08.2017	DEVELOPMENT APPLICATION ISSUE
2	14.02.2018	PANEL BAYS/ PARKING REV.

A1 (Original drawing size)

Basement Floor Plan Part 1
Audi Macarthur
Lot 11 DP 1145448, 12-18 Dunn Road, Smeaton Grange, Cnr of Camden Valley Way and Anderson Road
for Altomonte Holdings Pty Ltd



DEVELOPMENT APPLICATION ISSUE

SOUTH WATER DESIGN


Architects

Arch. Reg. No 7438
ABN 66 124 724 742


e: swdprojects@gmail.com
m: 0422 530 088

14/02/2018 SG-AND

AD.C.01 2

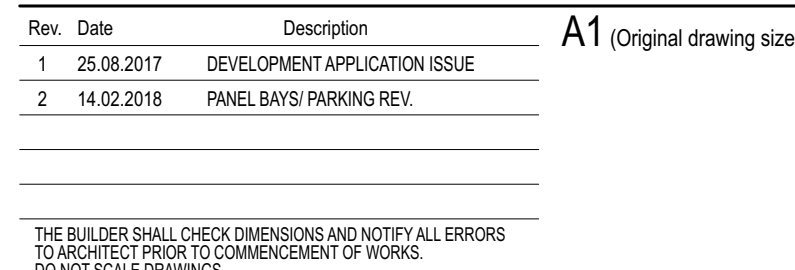

**Lot 11 DP 1145448. 12-18 Dunn Road. Smeaton Grange. Cnr of Camden Valley Way and Anderson Road
for Altomonte Holdings Pty Ltd**

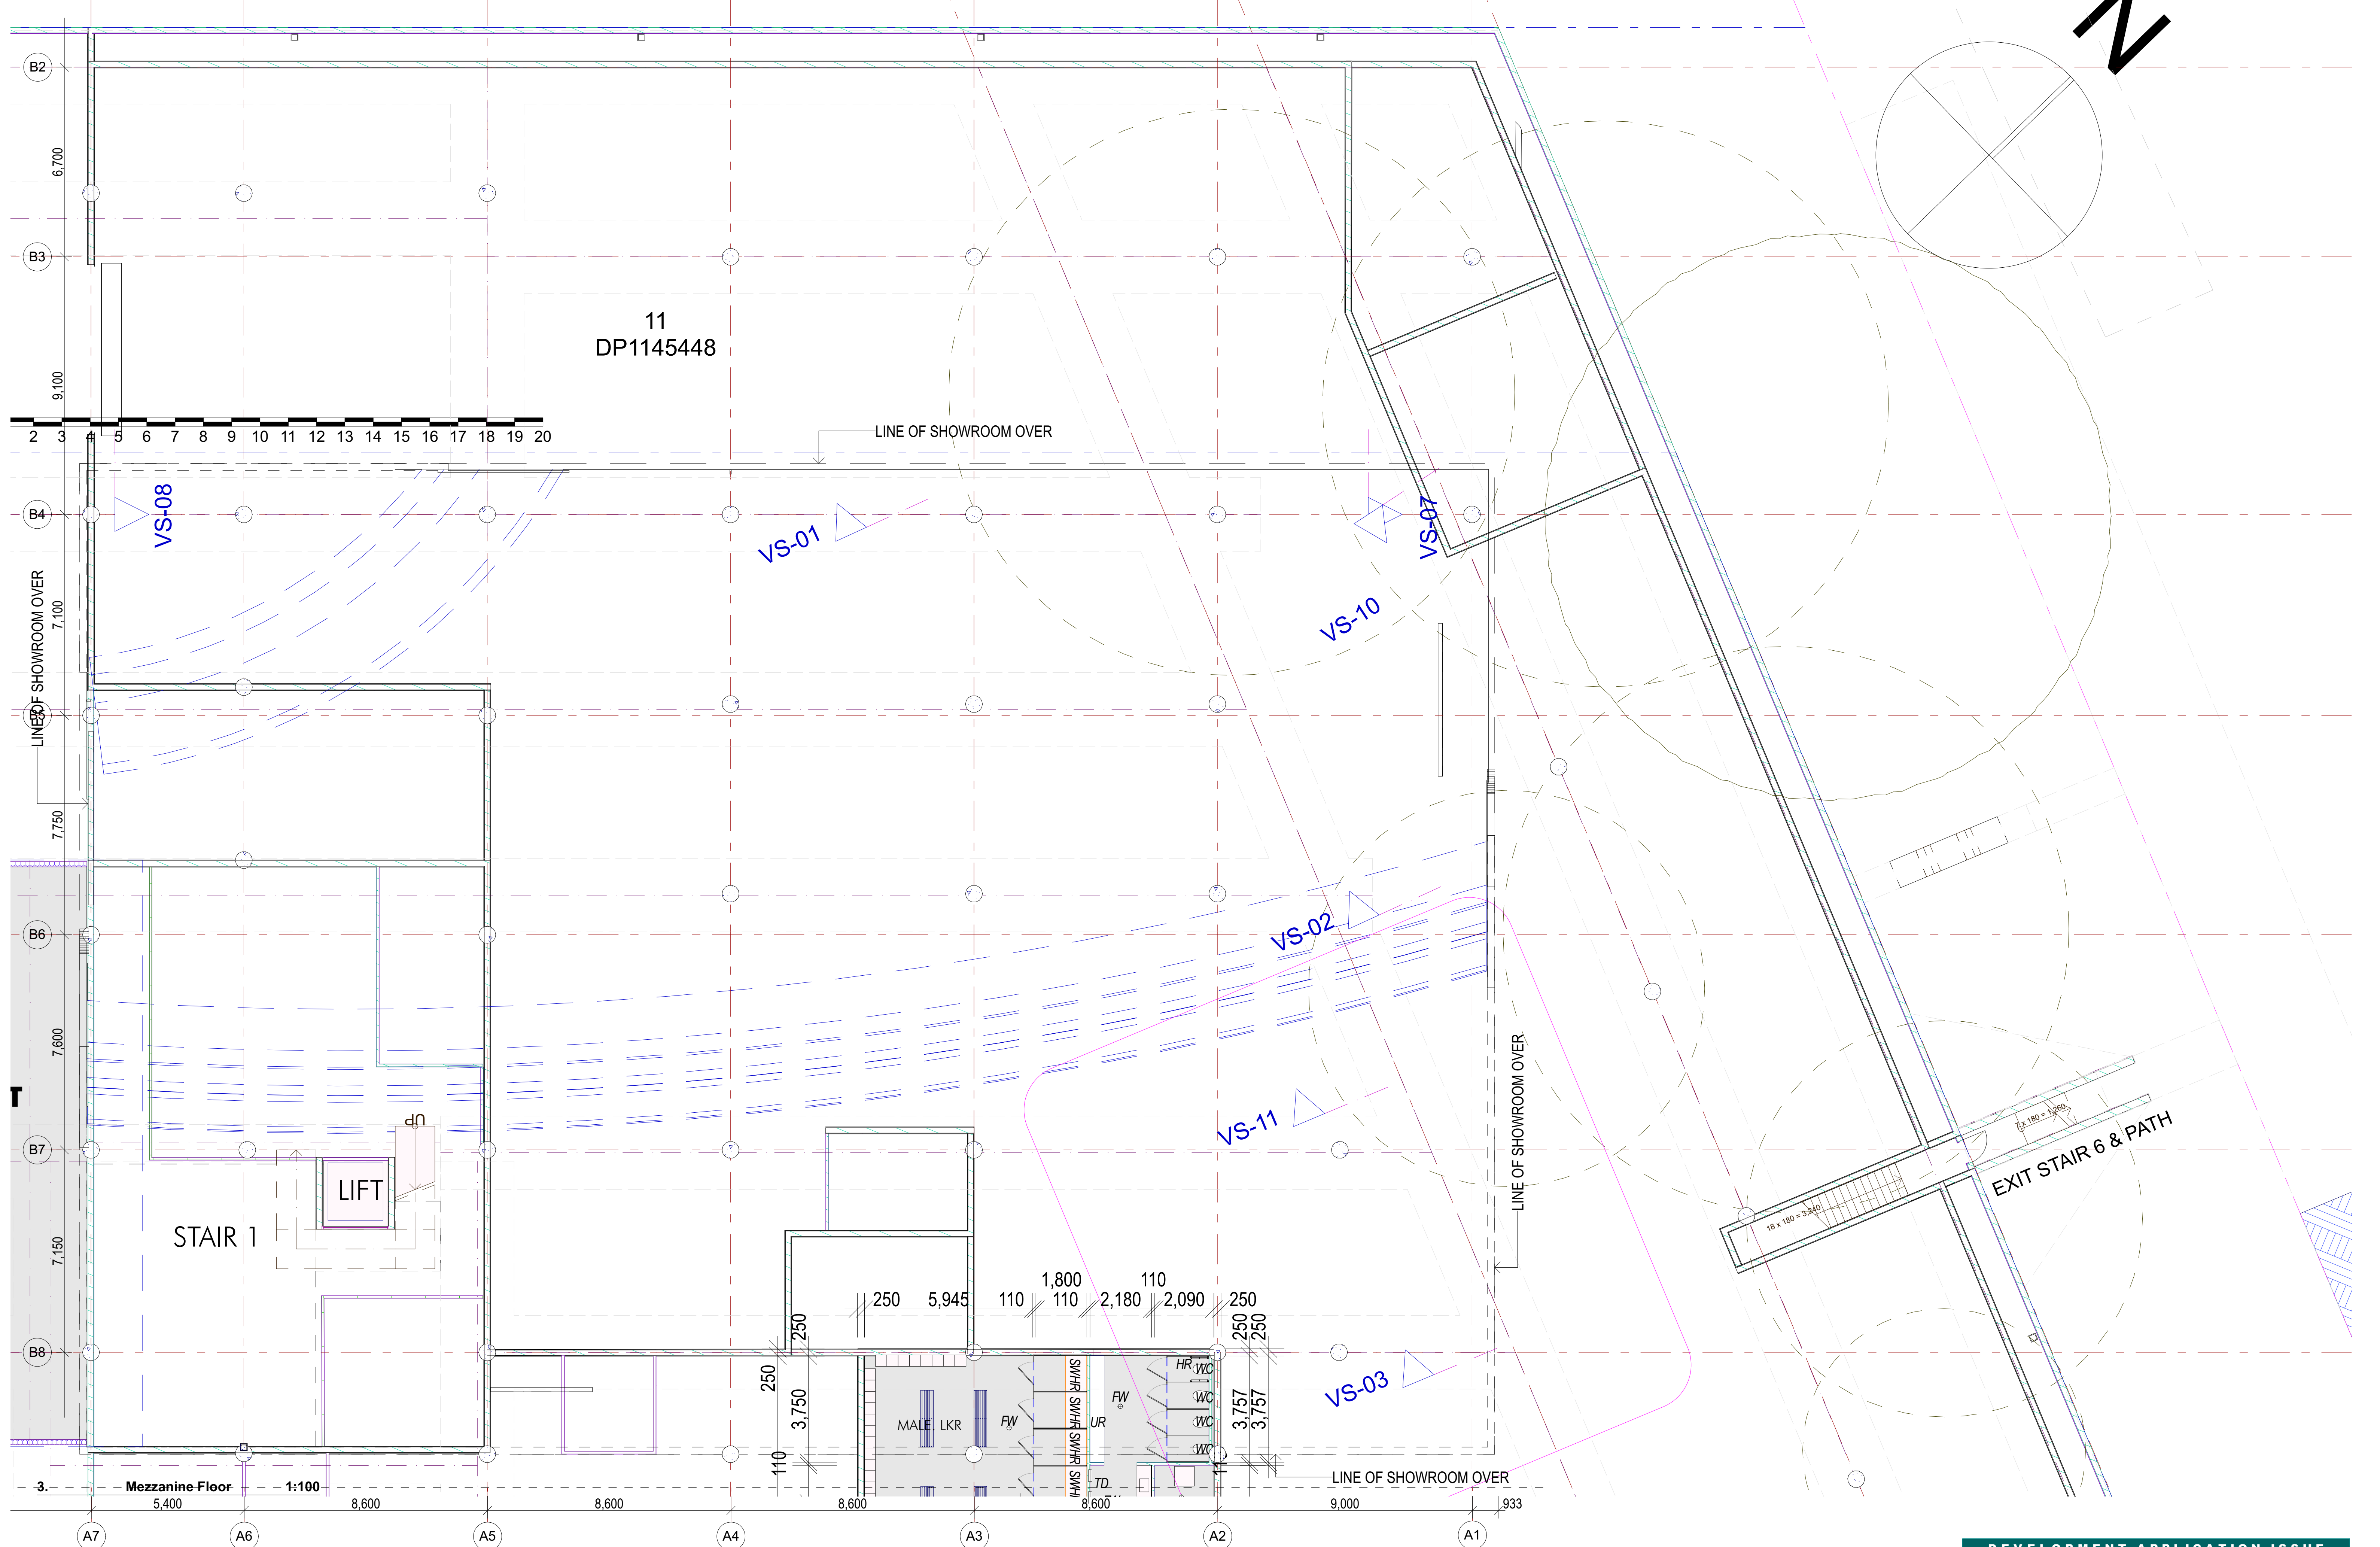

Rev.	Date	Description
1	25.08.2017	DEVELOPMENT APPLICATION ISSUE

THE BUILDER SHALL CHECK DIMENSIONS AND NOTIFY ALL ERRORS TO ARCHITECT PRIOR TO COMMENCEMENT OF WORKS. DO NOT SCALE DRAWINGS.

Mezzanine Floor Plan Part 1
Audi Macarthur
Lot 11 DP 1145448. 12-18 Dunn Road. Smeaton Grange. Cnr of Camden Valley Way and Anderson Road
for Altomonte Holdings Pty Ltd



DEVELOPMENT APPLICATION ISSUE


SOUTH WATER DESIGN

Architects
Arch. Reg. No 7438
ABN 66 124 724 742
e: swdprojects@gmail.com
m: 0422 530 088

6/09/2017 SG-AND

DRAWING NO. **AD.C.03**

ISSUE: **1**

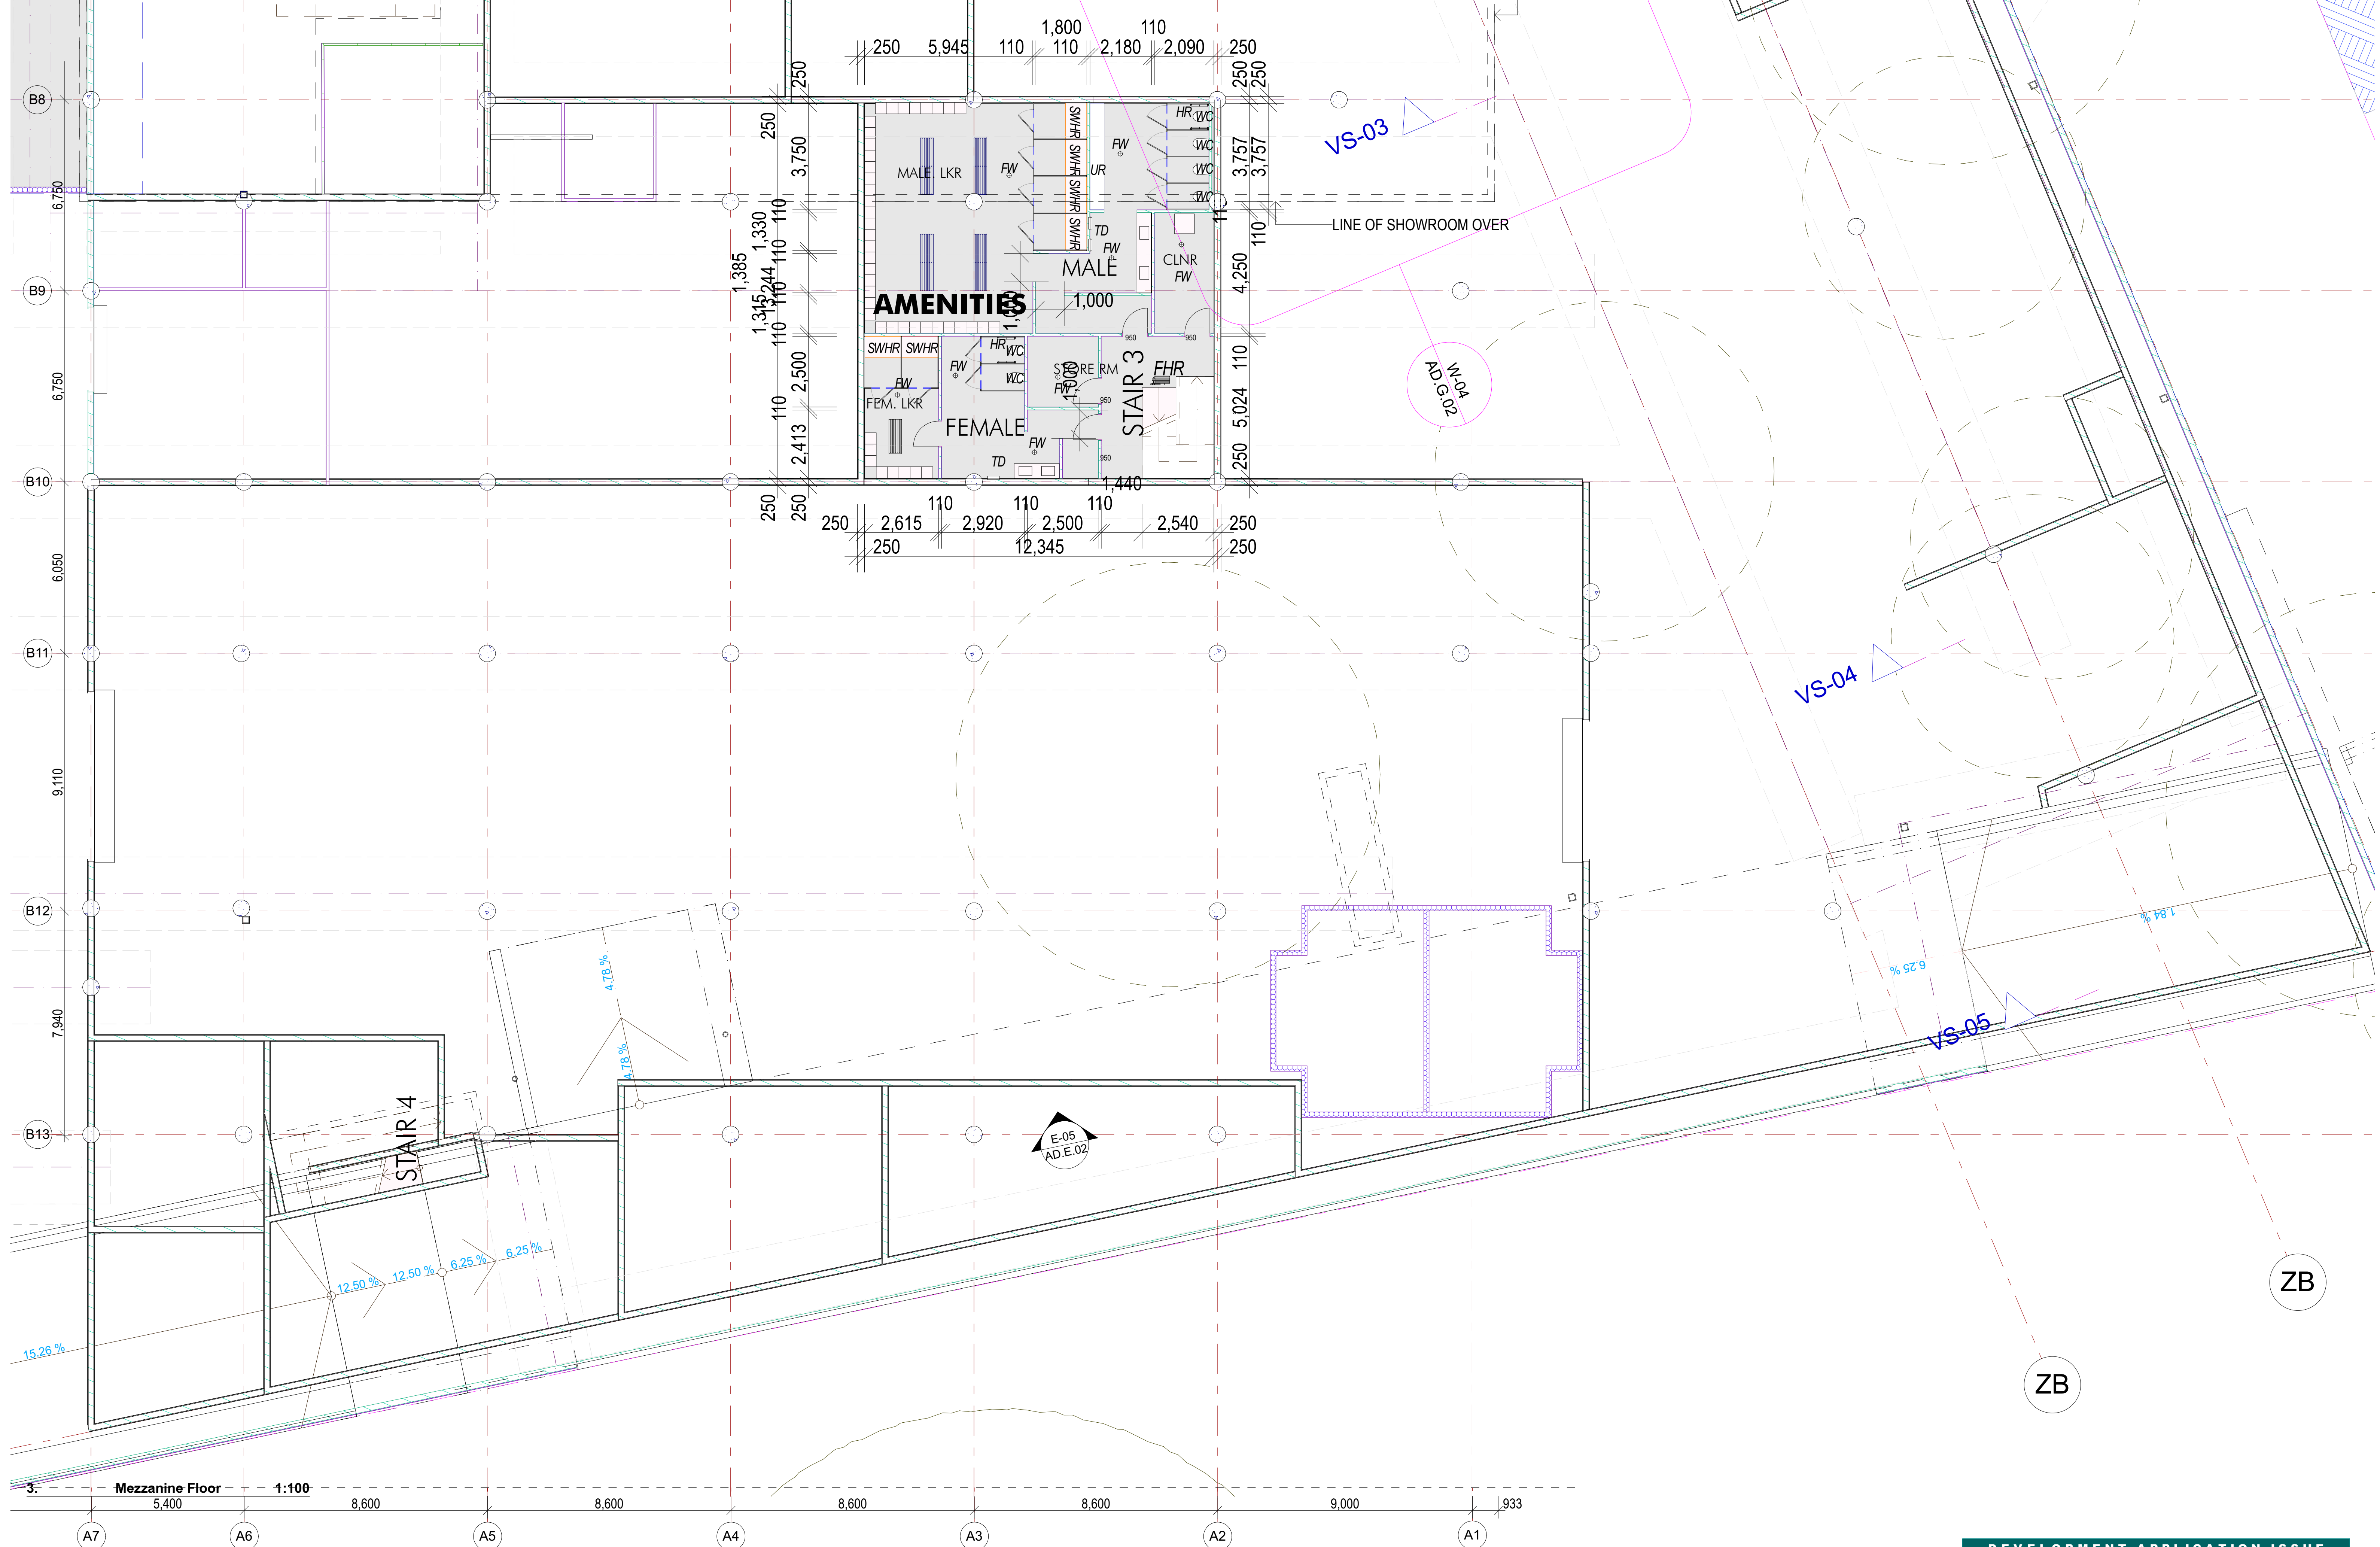

Rev.	Date	Description
1	25.08.2017	DEVELOPMENT APPLICATION ISSUE


A1 (Original drawing size)

THE BUILDER SHALL CHECK DIMENSIONS AND NOTIFY ALL ERRORS TO ARCHITECT PRIOR TO COMMENCEMENT OF WORKS. DO NOT SCALE DRAWINGS.

Mezzanine Floor Plan Part 2
Audi Macarthur
Lot 11 DP 1145448. 12-18 Dunn Road. Smeaton Grange. Cnr of Camden Valley Way and Anderson Road
for Altomonte Holdings Pty Ltd

DEVELOPMENT APPLICATION ISSUE
**AltoGroup**

SOUTH WATER DESIGN
Architects
Arch. Reg. No 7438
ABN 66 124 724 742
e: swdprojects@gmail.com
m: 0422 530 088
IF THIS DRAWING AND DESIGN IS SUBJECT TO COPYRIGHT AND MAY NOT BE REPRODUCED WITHOUT WRITTEN CONSENT FROM SOUTH WATER DESIGN PTY LIMITED.
DRAWING NO. 6/09/2017 SG-AND
ISSUE: **AD.C.04 1**

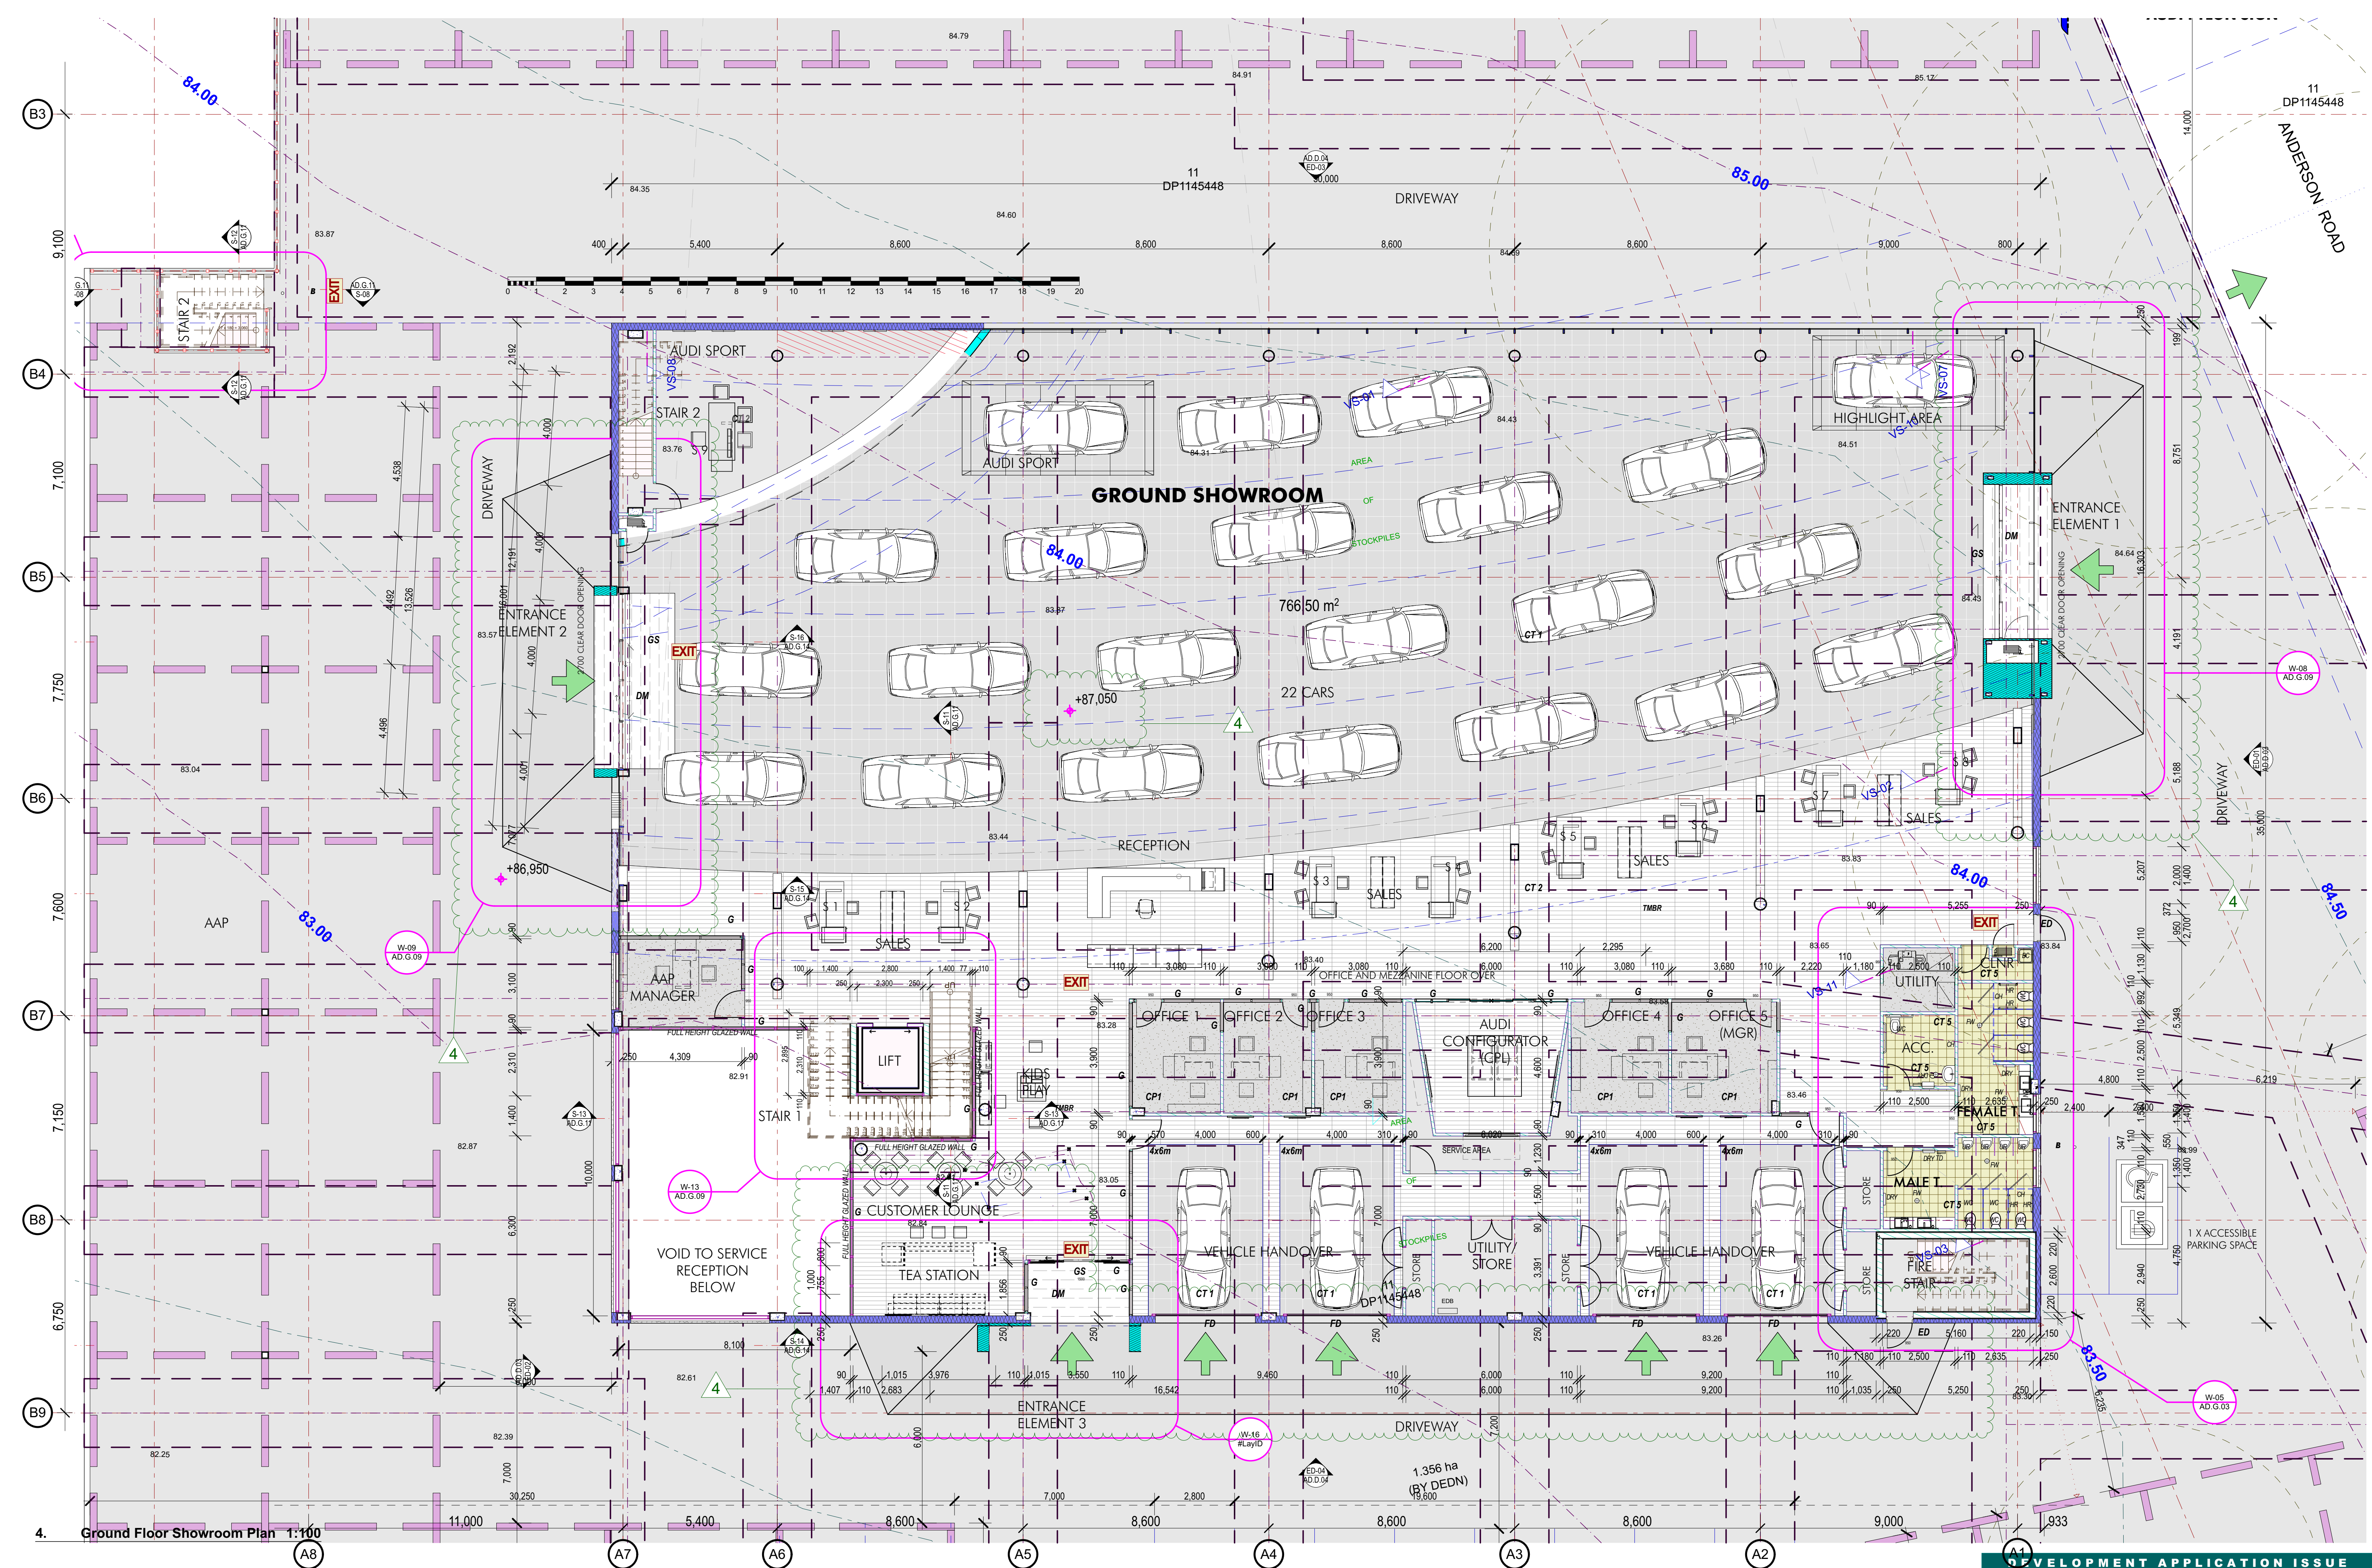

Rev.	Date	Description
1	25.08.2017	DEVELOPMENT APPLICATION ISSUE
2	15.01.2018	PARKING, DIMS ADD / REV.
3	14.02.2018	DESKS REV.
4	12.04.2018	TEA STATION LABEL ADD, NOTES, LEVELS REV.

A1 (Original drawing size)

Ground Floor Plan Audi Macarthur

Lot 11 DP 1145448. 12-18 Dunn Road. Smeaton Grange. Cnr of Camden Valley Way and Anderson Road
for Altomonte Holdings Pty Ltd

DEVELOPMENT APPLICATION ISSUE

SOUTH WATER DESIGN


Architects

Arch. Reg. No 7438
ABN 66 124 724 742

13/04/2018 SG-AND

ISSUE: 4

AD.C.05

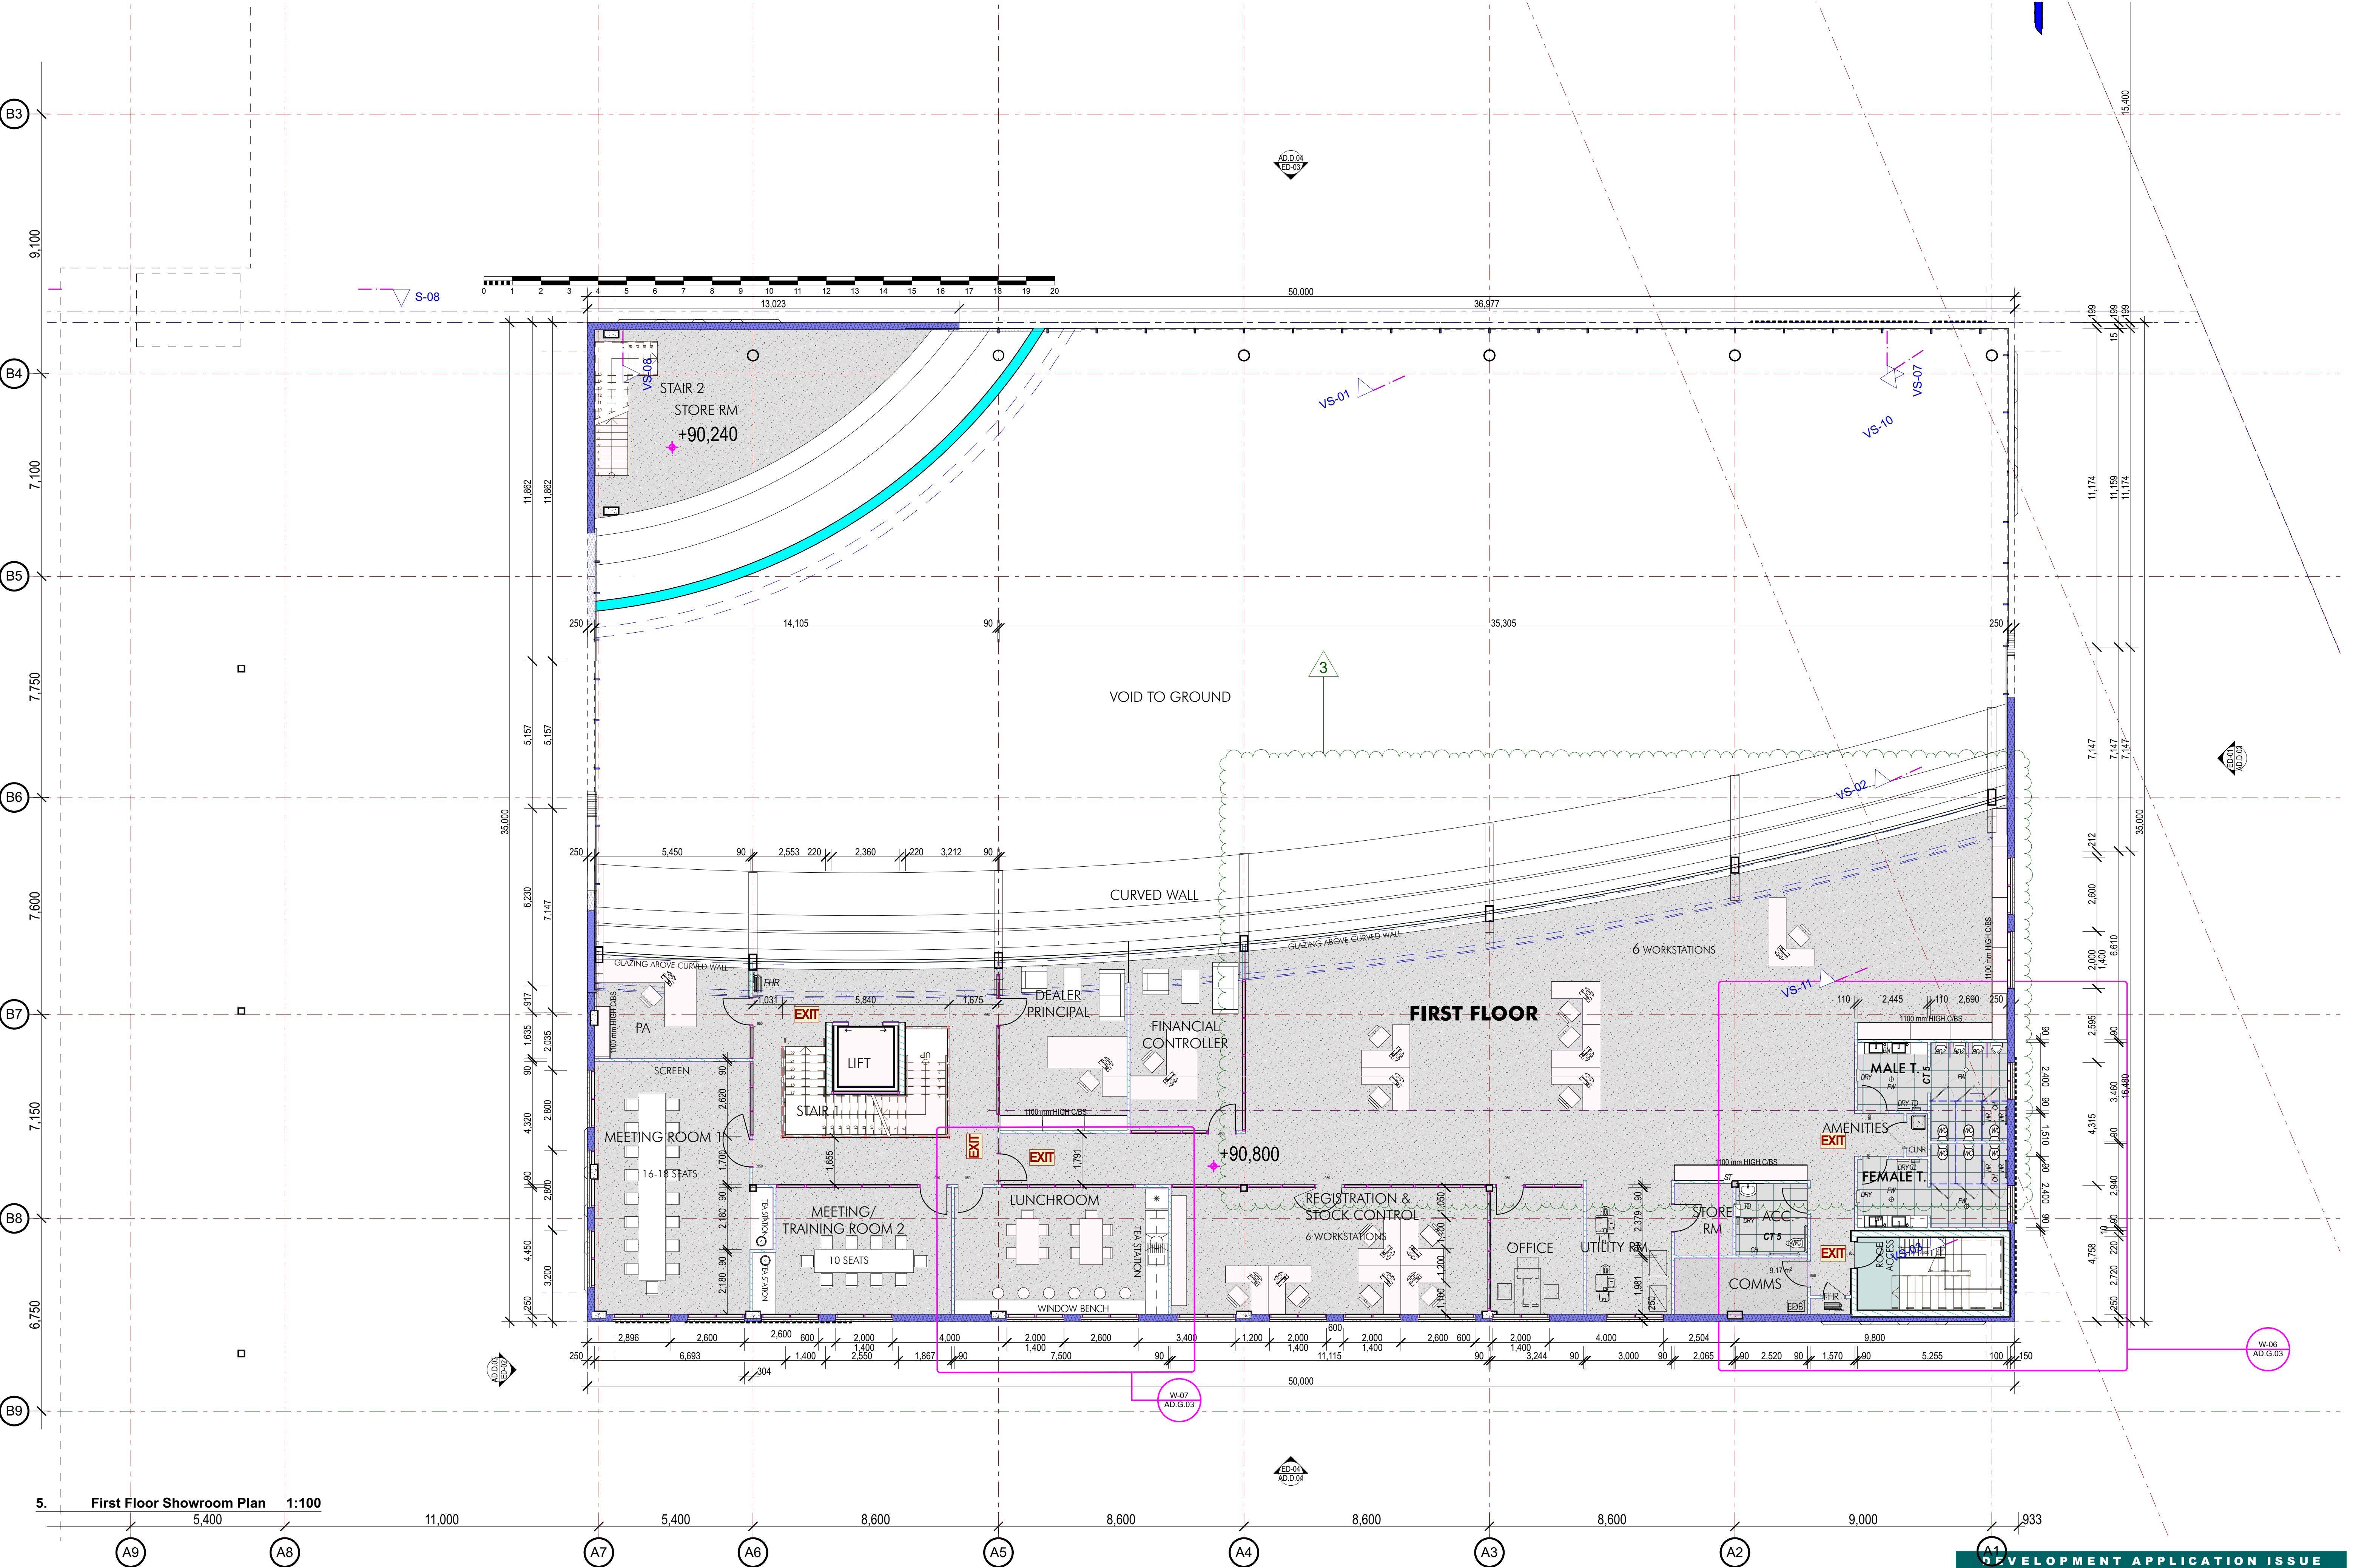

5. First Floor Showroom Plan 1:100

Rev.	Date	Description
1	25.08.2017	DEVELOPMENT APPLICATION ISSUE
2	14.02.2018	WORK STATIONS REV.
3	14.03.2018	CALL CENTRE DELETED

THE BUILDER SHALL CHECK DIMENSIONS AND NOTIFY ALL ERRORS TO ARCHITECT PRIOR TO COMMENCEMENT OF WORKS. DO NOT SCALE DRAWINGS.

First Floor Plan
Audi Macarthur
Lot 11 DP 1145448. 12-18 Dunn Road. Smeaton Grange. Cnr of Camden Valley Way and Anderson Road
for Altomonte Holdings Pty Ltd



DEVELOPMENT APPLICATION ISSUE


SOUTH WATER DESIGN

Architects


Arch. Reg. No 7438
ABN 66 124 724 742
e: swdprojects@gmail.com
m: 0422 530 088

14/03/2018 SG-AND


AD.C.06 3

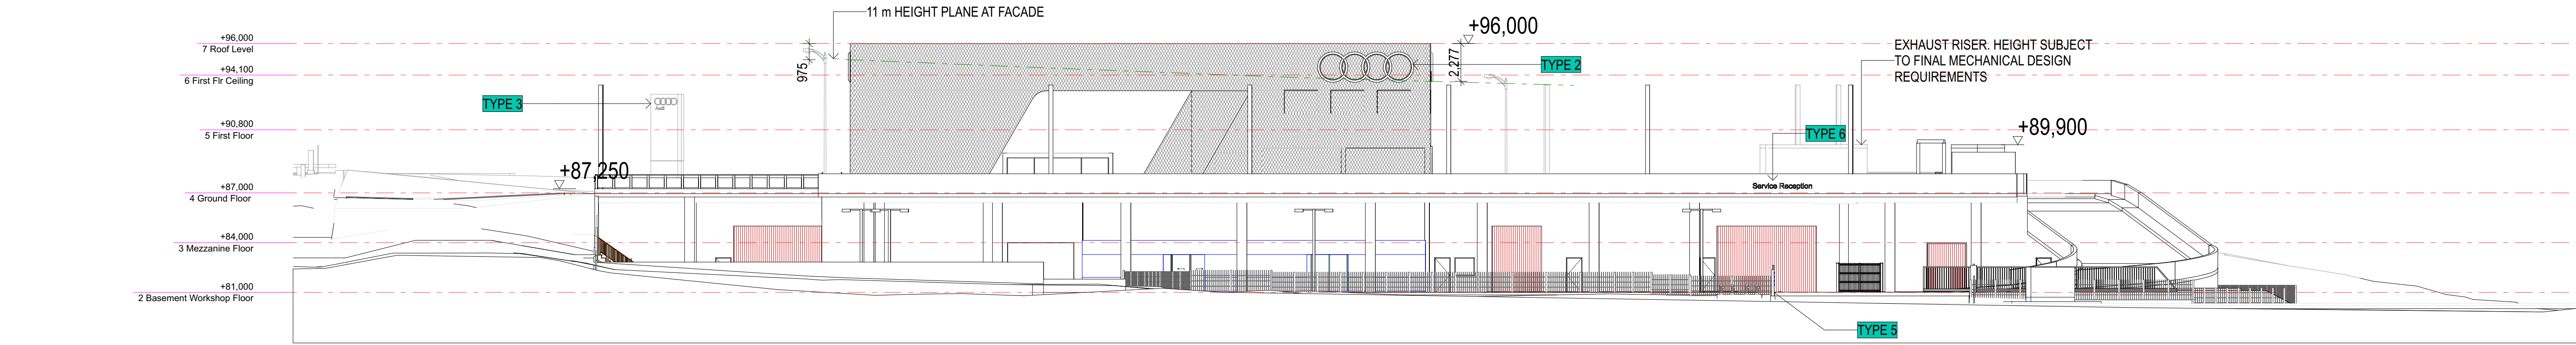


E-01 SOUTH ELEVATION 1:200
VIEW FROM DUNN ROAD

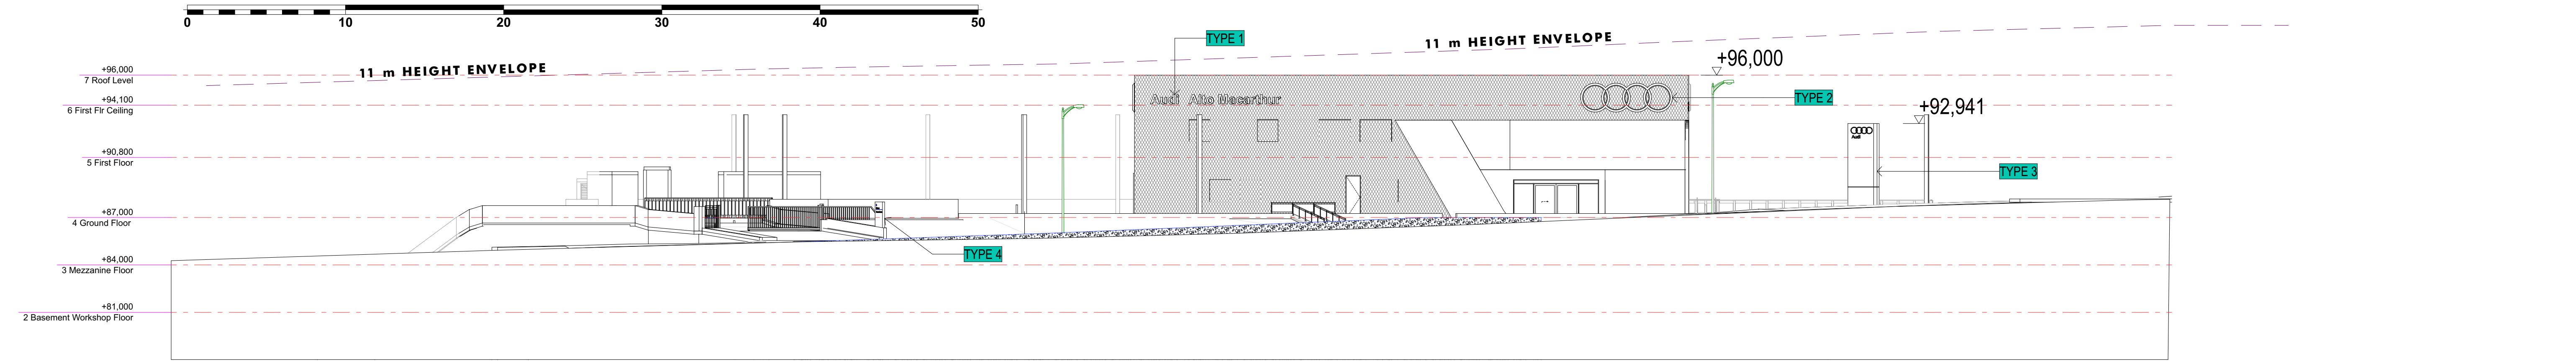

E-02 NORTH ELEVATION 1:200
VIEW FROM ANDERSON ROAD

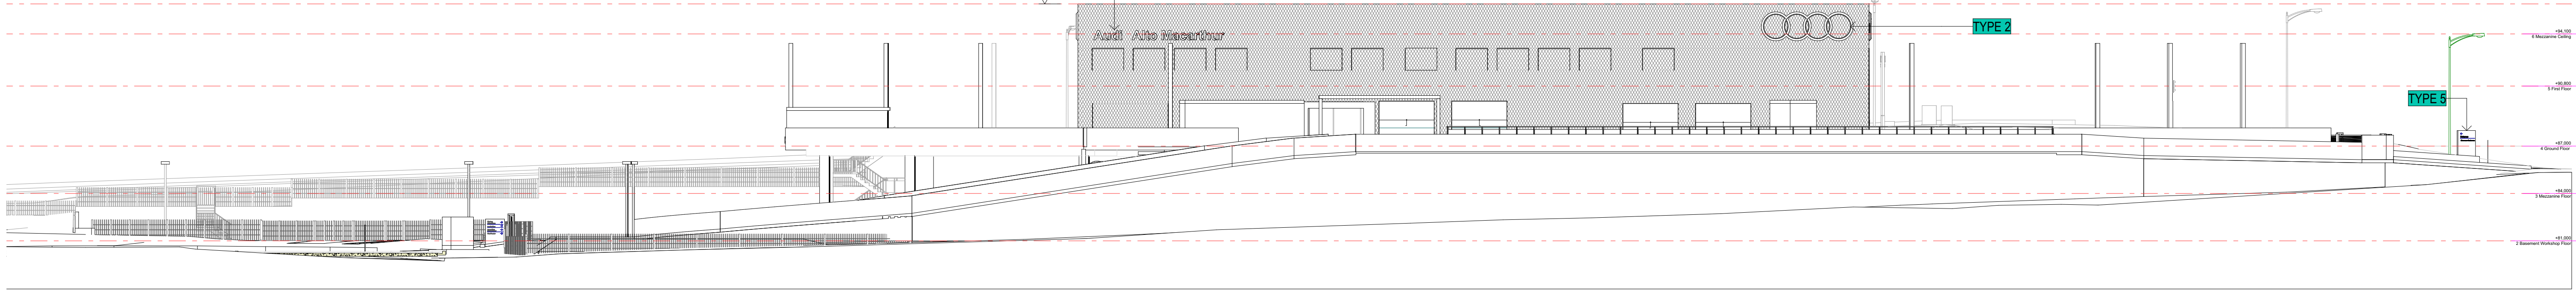

E-04 EAST ELEVATION 1:200
VIEW FROM WESTERN BOUNDARY

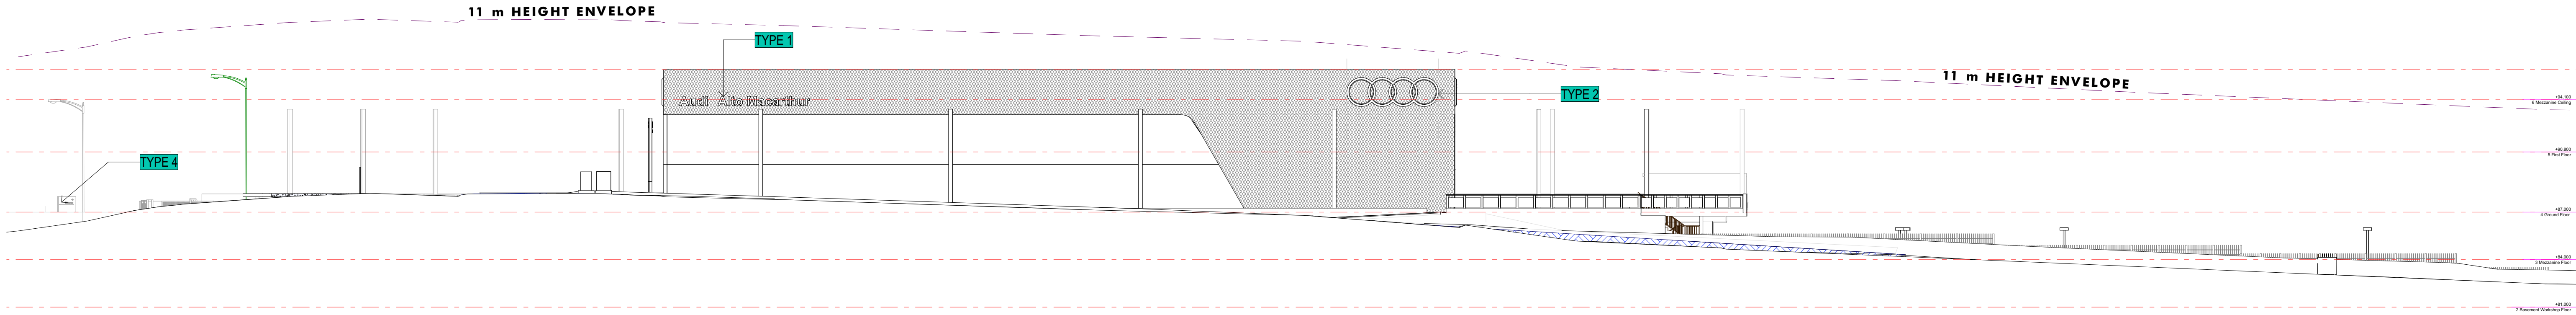

E-03 WEST ELEVATION 1:200
VIEW FROM CAMDEN VALLEY WAY

Rev.	Date	Description
1	25.08.2017	DEVELOPMENT APPLICATION ISSUE

A1 (Original drawing size)

THE BUILDER SHALL CHECK DIMENSIONS AND NOTIFY ALL ERRORS TO ARCHITECT PRIOR TO COMMENCEMENT OF WORKS. DO NOT SCALE DRAWINGS.

Elevations
Audi Macarthur
Lot 11 DP 1145448. 12-18 Dunn Road. Smeaton Grange. Cnr of Camden Valley Way and Anderson Road
for Altomonte Holdings Pty Ltd

DEVELOPMENT APPLICATION ISSUE




SOUTH WATER DESIGN
Architects
Arch. Reg. No 7438
ABN 66 124 724 742
e: swdprojects@gmail.com
m: 0422 530 088


6/09/2017

SG-AND


AD.D.01 1

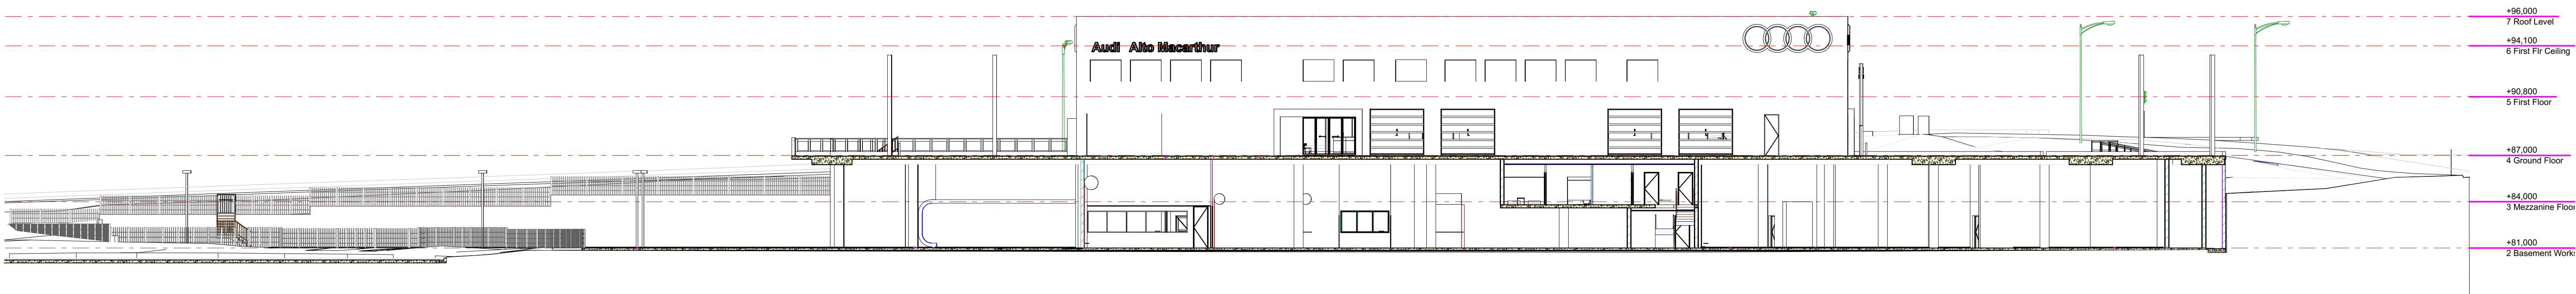

S-05 SECTION E-E 1:200

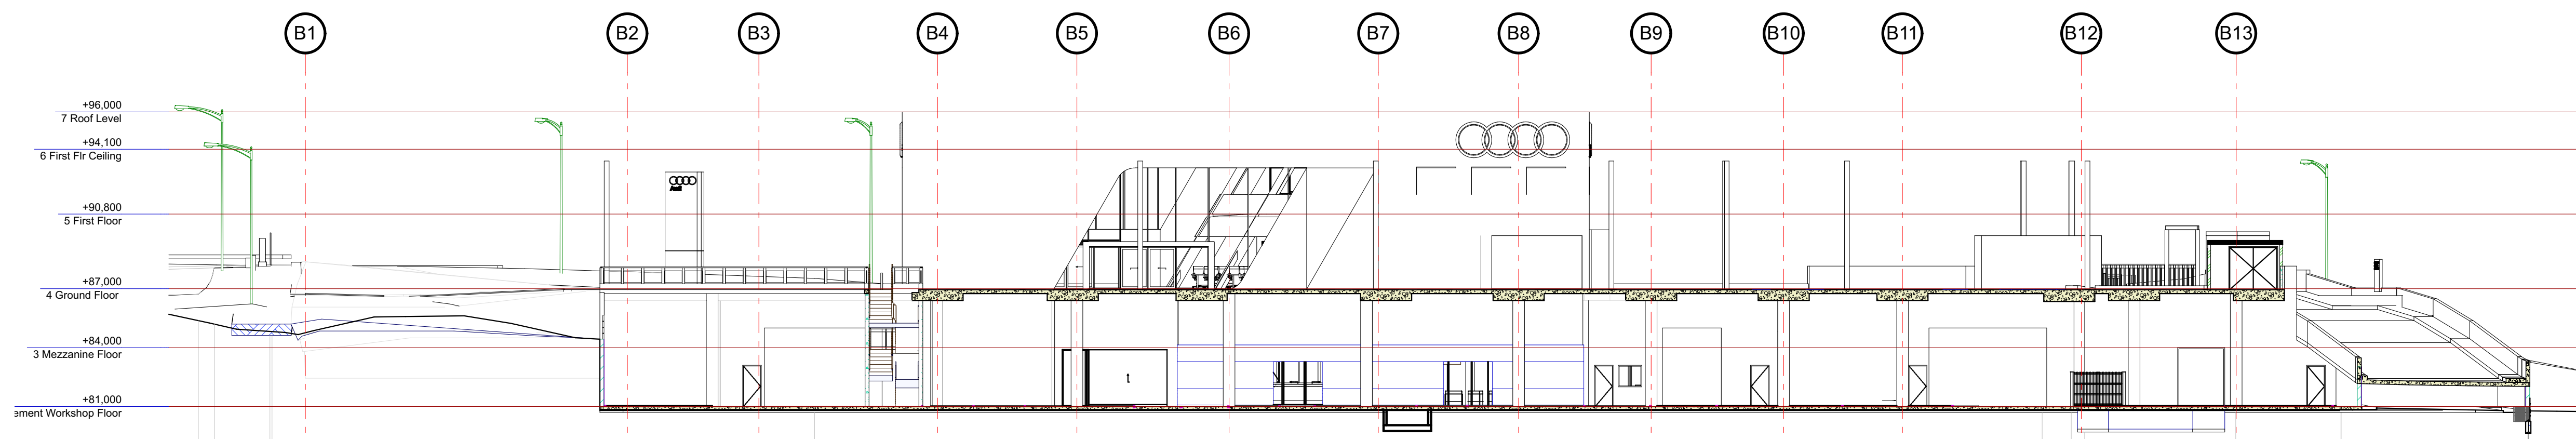

S-06 SECTION F-F 1:200

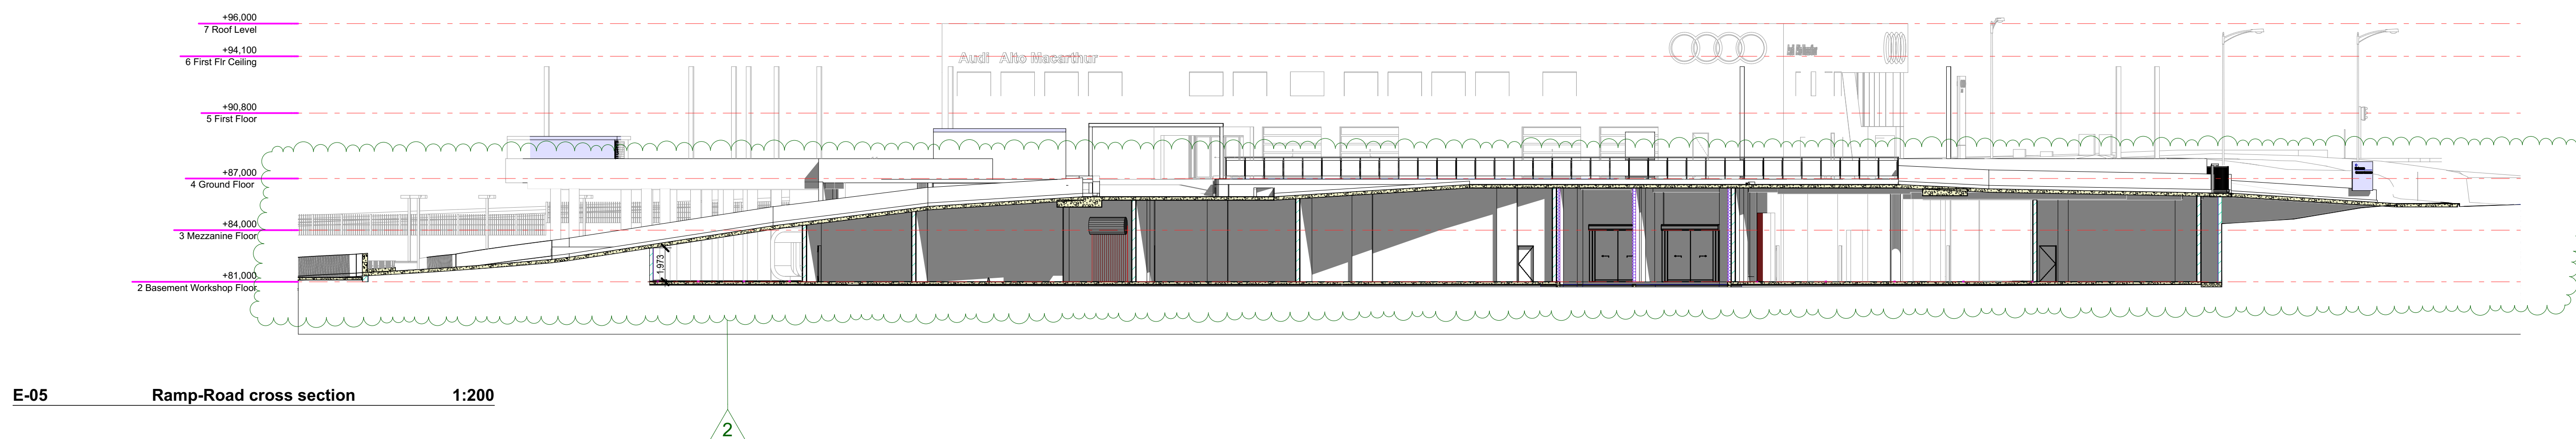

E-05 Ramp-Road cross section 1:200

Rev.	Date	Description
1	25.08.2017	DEVELOPMENT APPLICATION ISSUE
2	20.02.2018	RAMPS REV.

THE BUILDER SHALL CHECK DIMENSIONS AND NOTIFY ALL ERRORS TO ARCHITECT PRIOR TO COMMENCEMENT OF WORKS. DO NOT SCALE DRAWINGS.

A1 (Original drawing size)

Section Sheet 2
Audi Macarthur
Lot 11 DP 1145448. 12-18 Dunn Road. Smeaton Grange. Cnr of Camden Valley Way and Anderson Road
for Altomonte Holdings Pty Ltd

DEVELOPMENT APPLICATION ISSUE

Architects
AltoGroup

SOUTH WATER DESIGN
Arch. Reg. No 7438
ABN 66 124 724 742
e: swdprojects@gmail.com
m: 0422 530 088


20/02/2018 SG-AND

AD.E.02 2



Sign - 600 mm high, approx 10.54 m length
RAISED LETTERS FIXED TO FACADE

TYPE 1 SIGN

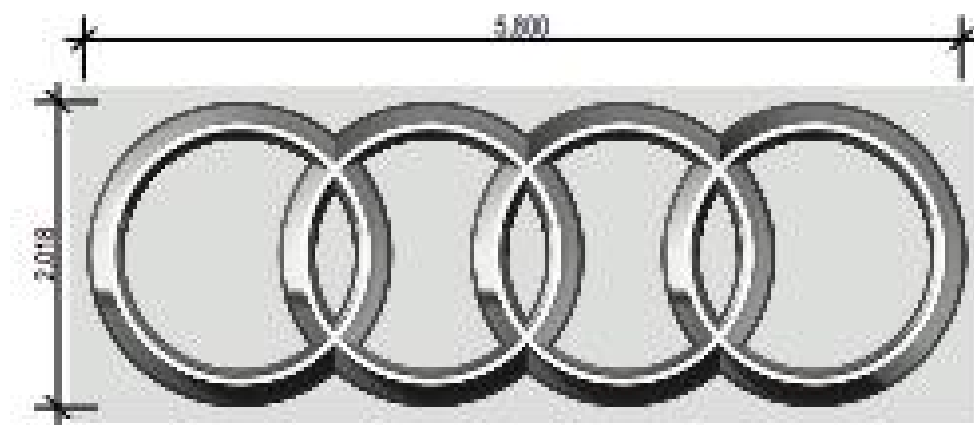

Audi Rings
w 5800mm x h 2018mm
RAISED LOGO FIXED TO FACADE


TYPE 2 SIGN

NOTE:
ALL EXTERNAL SIGNAGE BACK-LIT ILLUMINATED UNLESS NOTED OTHERWISE.




Audi Pylon
w 1930mm x h 6000mm x d 224mm

TYPE 3 PYLON SIGN

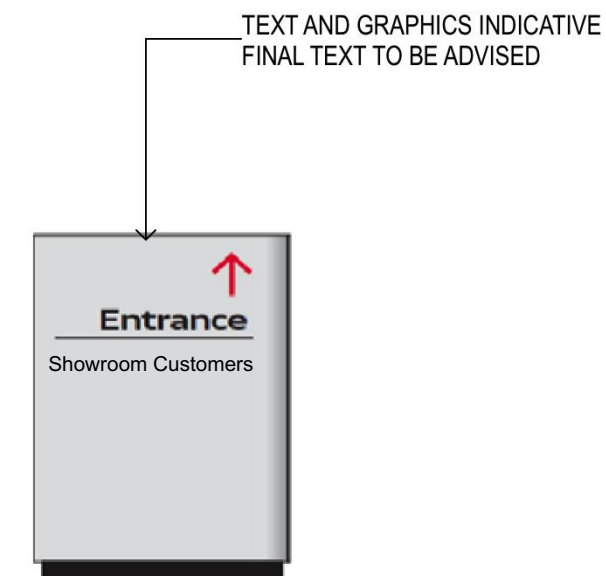

FREE STANDING SIGN
1700mm x 1150mm
1700 H X 1150 MM W SIGN
2 SIDED
TYPE 4 ENTRY SIGN

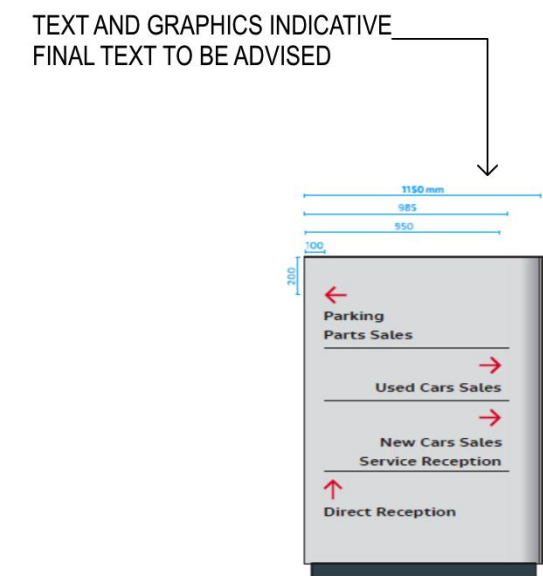


1700 H X 1150 MM W SIGN
2 SIDED
TYPE 5 ENTRY SIGN



Service Reception

300 H X 3300 MM W (approx.) SIGN
RAISED LETTERS
TYPE 6 SIGN

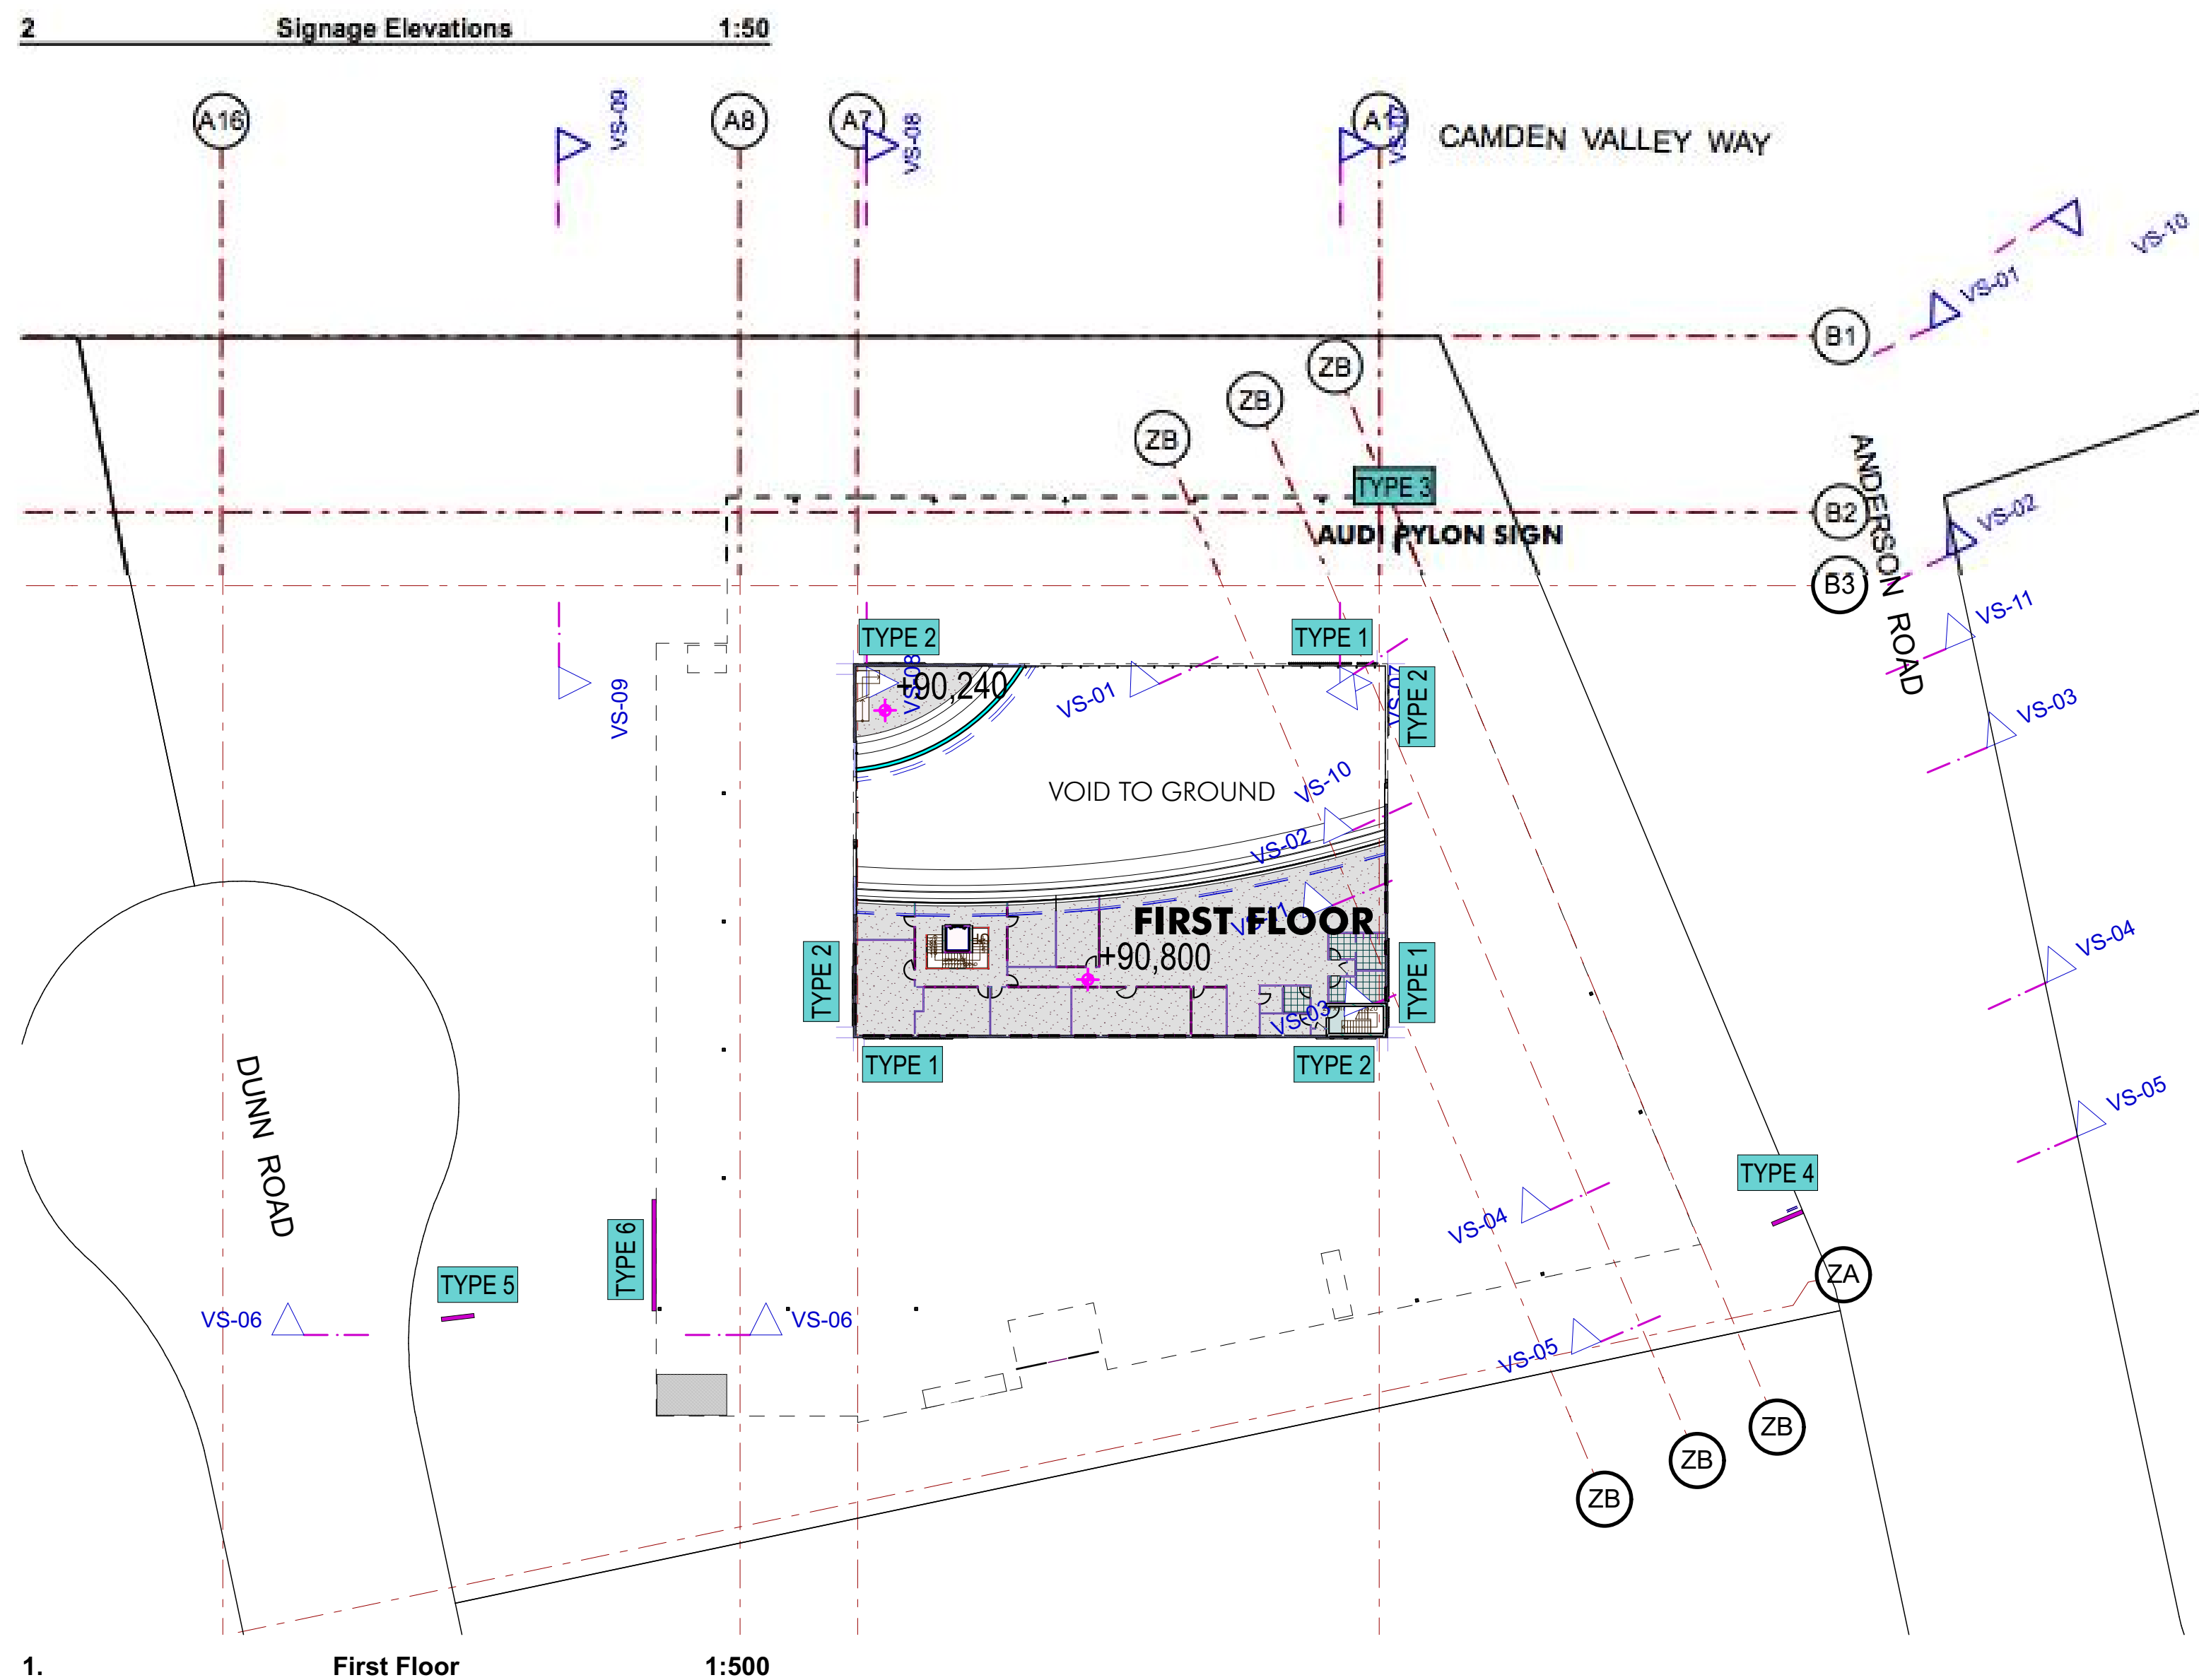

Rev.	Date	Description
1	25.08.2017	DEVELOPMENT APPLICATION ISSUE

A1 (Original drawing size)

THE BUILDER SHALL CHECK DIMENSIONS AND NOTIFY ALL ERRORS TO ARCHITECT PRIOR TO COMMENCEMENT OF WORKS. DO NOT SCALE DRAWINGS.

External Signage
Audi Macarthur
Lot 11 DP 1145448. 12-18 Dunn Road. Smeaton Grange. Cnr of Camden Valley Way and Anderson Road
for Altomonte Holdings Pty Ltd





DEVELOPMENT APPLICATION ISSUE
AltoGroup

SOUTH WATER DESIGN
Architects
Arch. Reg No 7438
ABN 66 124 724 742
e: swdprojects@gmail.com
m: 0422 530 088

6/09/2017SG-AND

AD.D.02

1

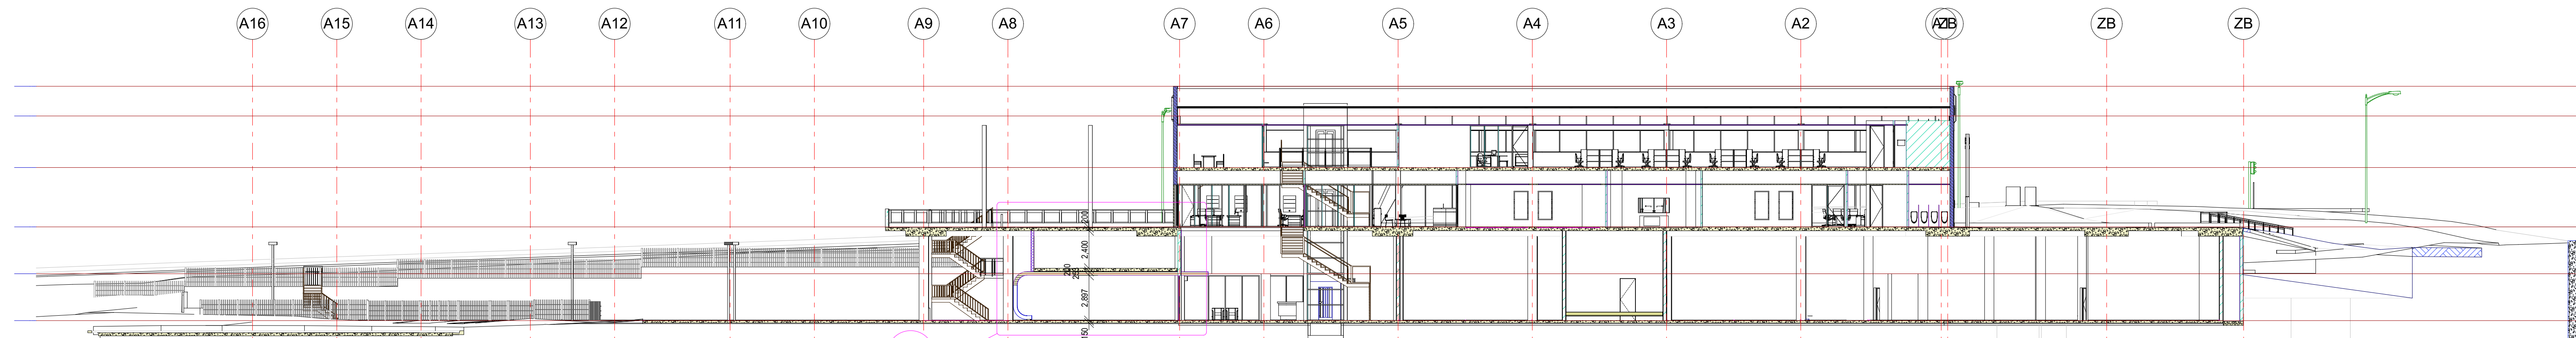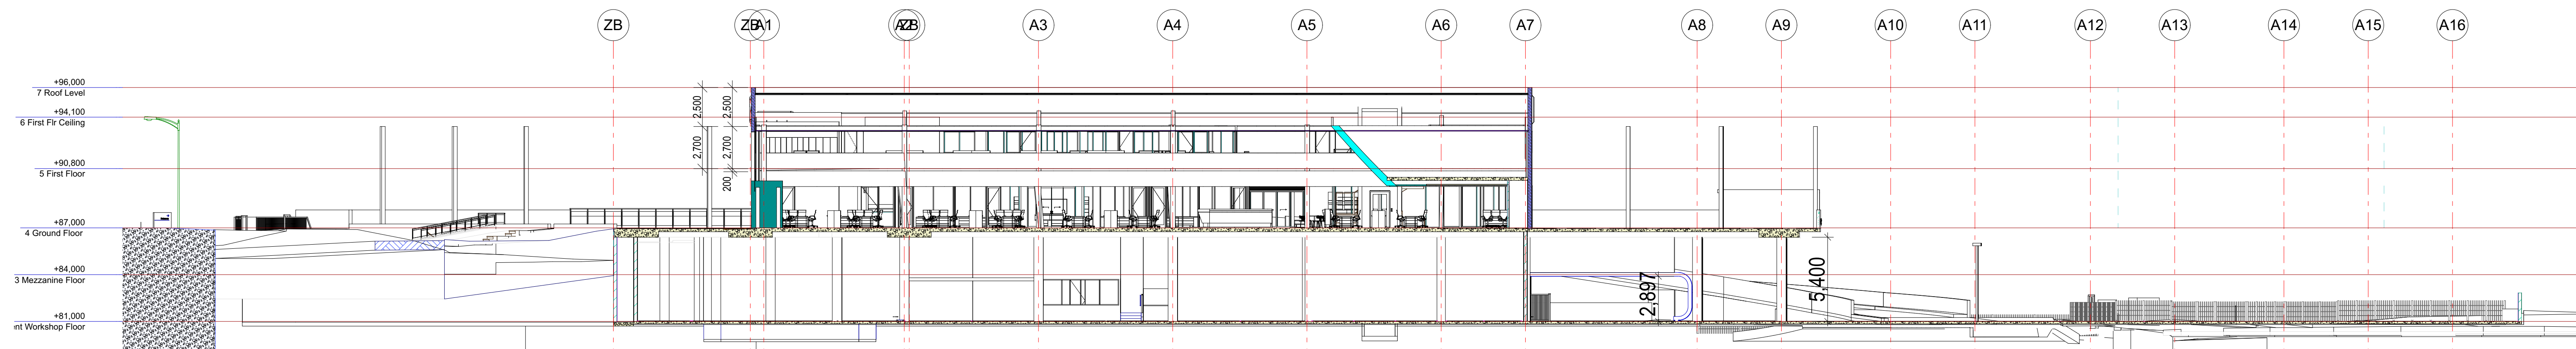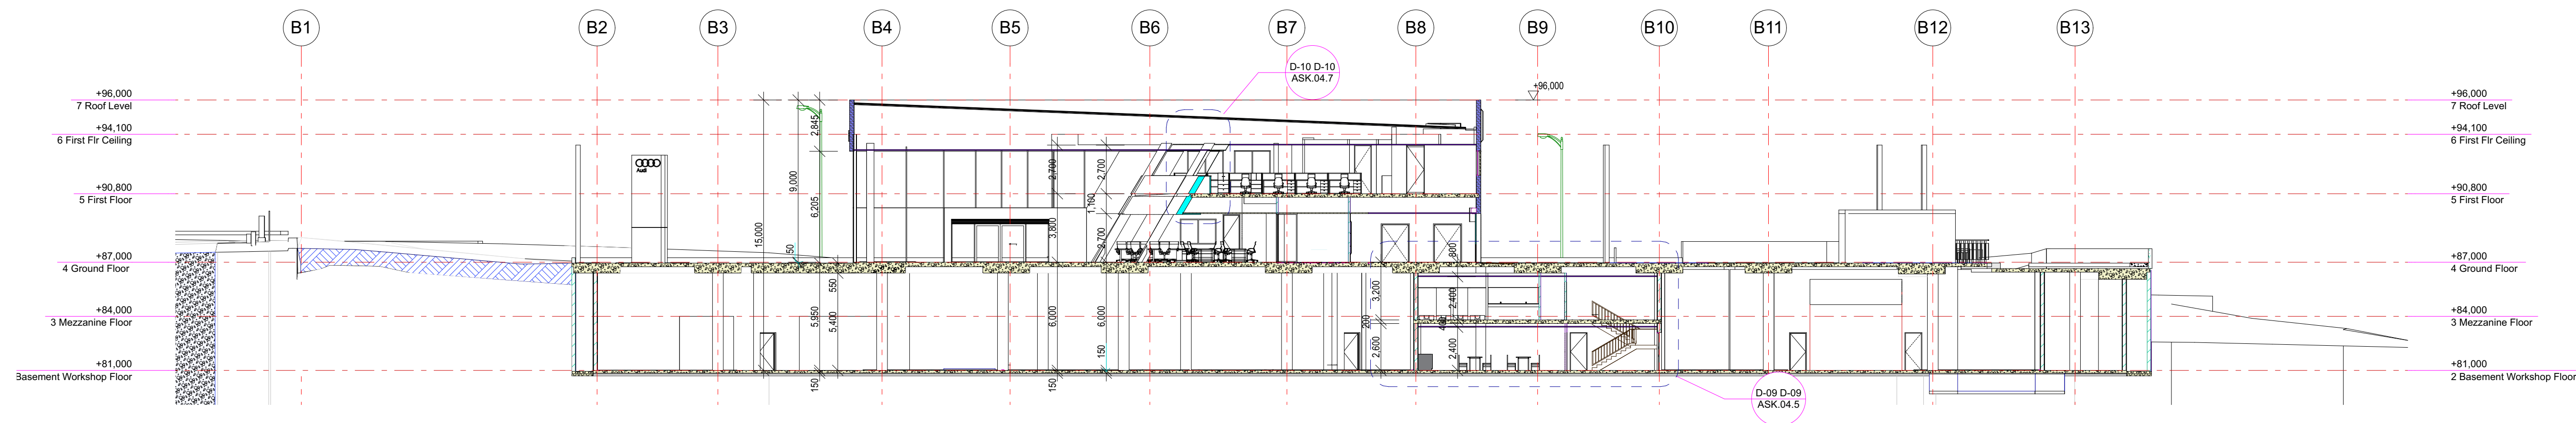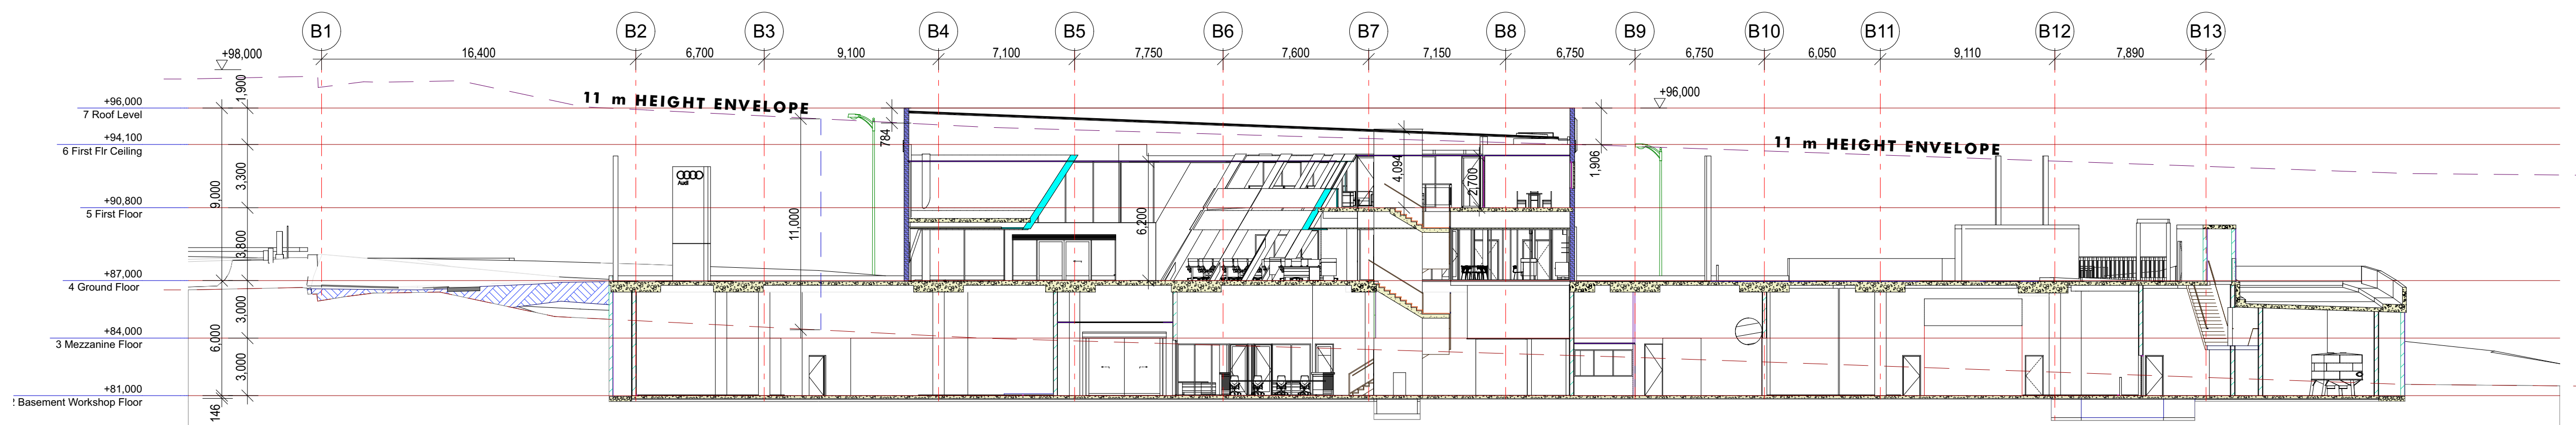

Rev.	Date	Description
1	25.08.2017	DEVELOPMENT APPLICATION ISSUE


A1 (Original drawing size)

THE BUILDER SHALL CHECK DIMENSIONS AND NOTIFY ALL ERRORS
TO ARCHITECT PRIOR TO COMMENCEMENT OF WORKS.
DO NOT SCALE DRAWINGS.


Sections Sheet 1

Audi MacArthur


Lot 11 DP 1145448. 12-18 Dunn Road. Smeaton Grange. Cnr of Camden Valley Way and Anderson Road
for Altomonte Holdings Pty Ltd

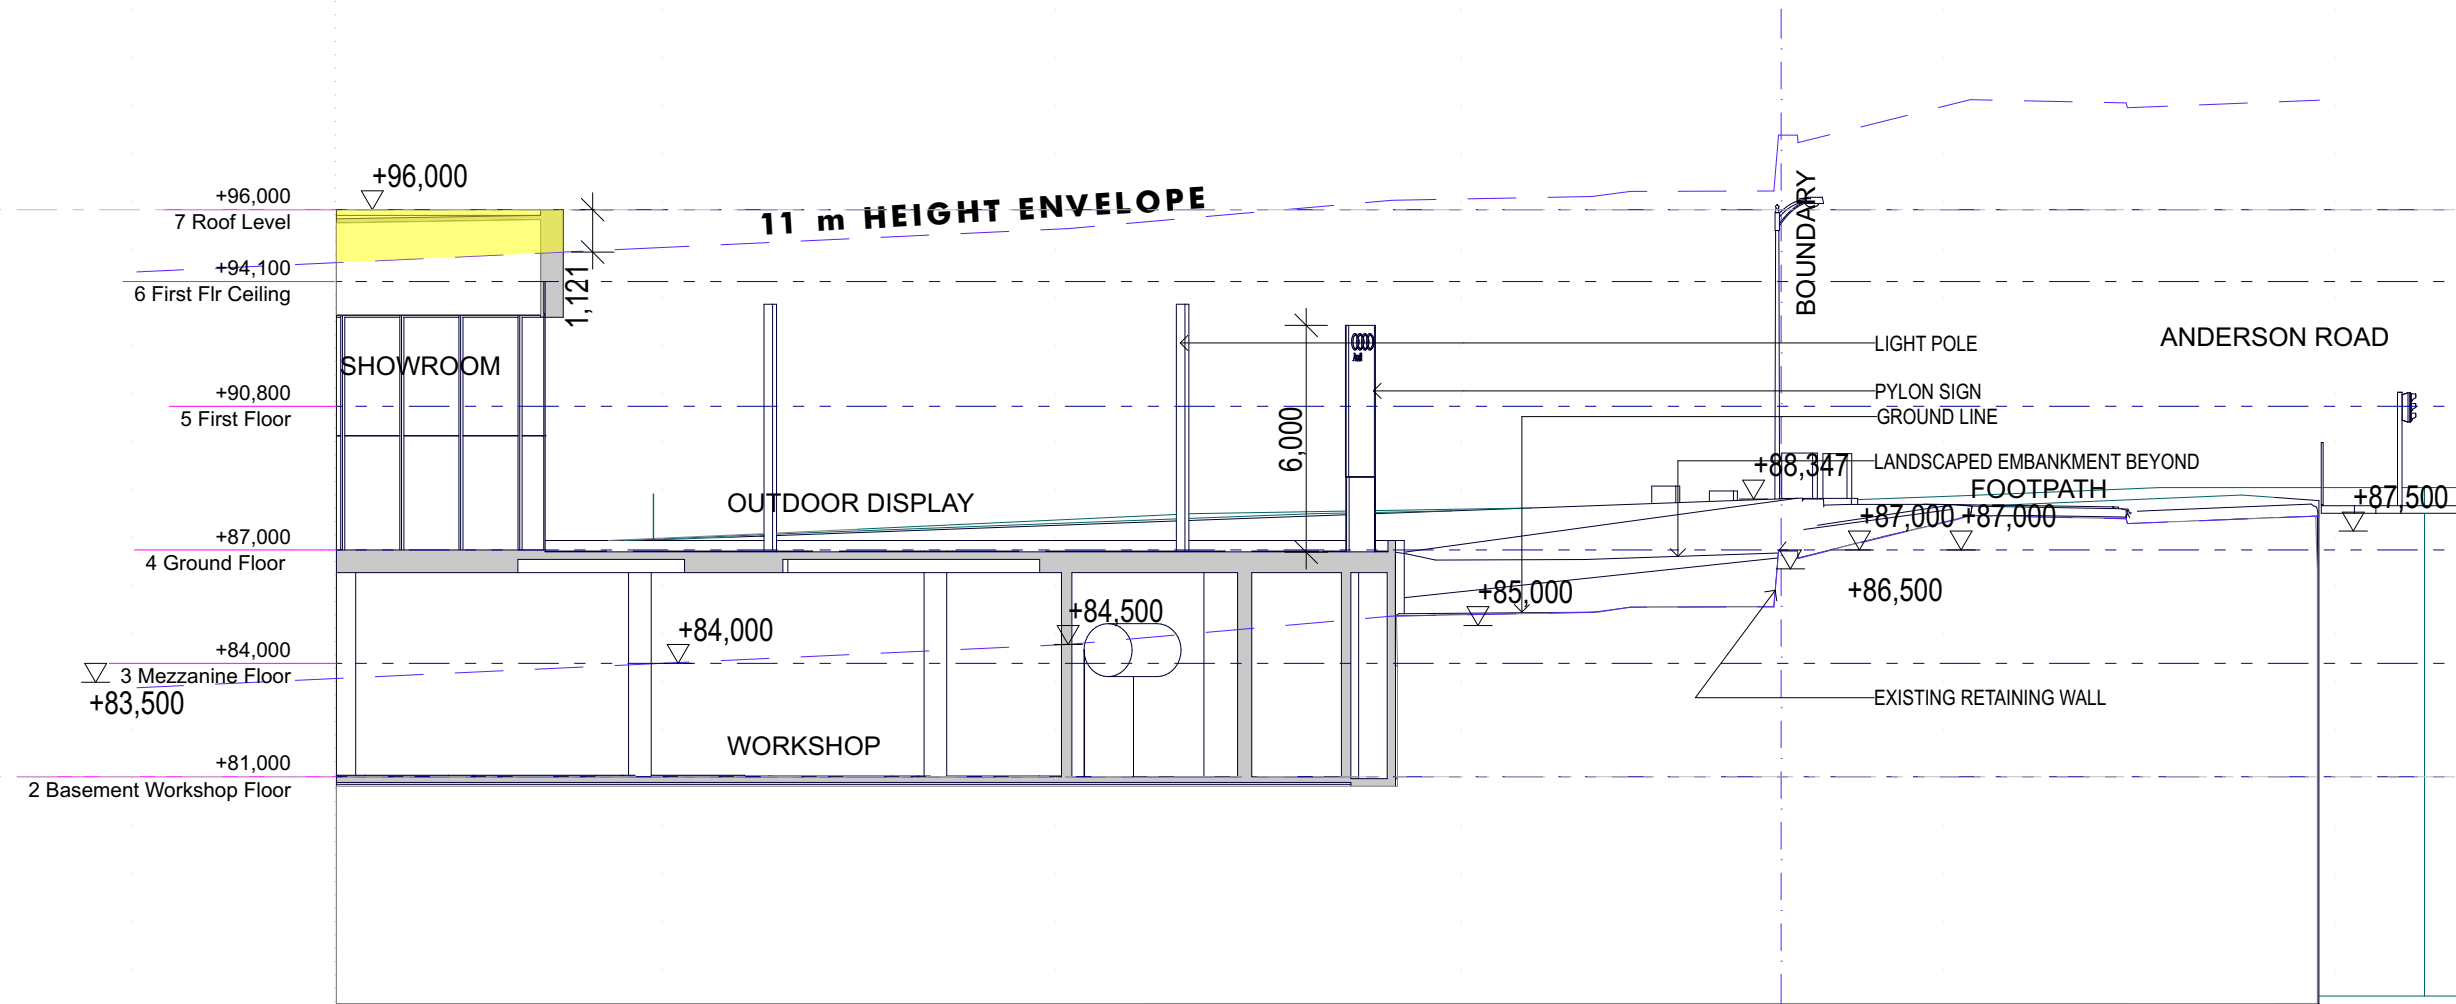


VS-01 SECTION A-A 1:200

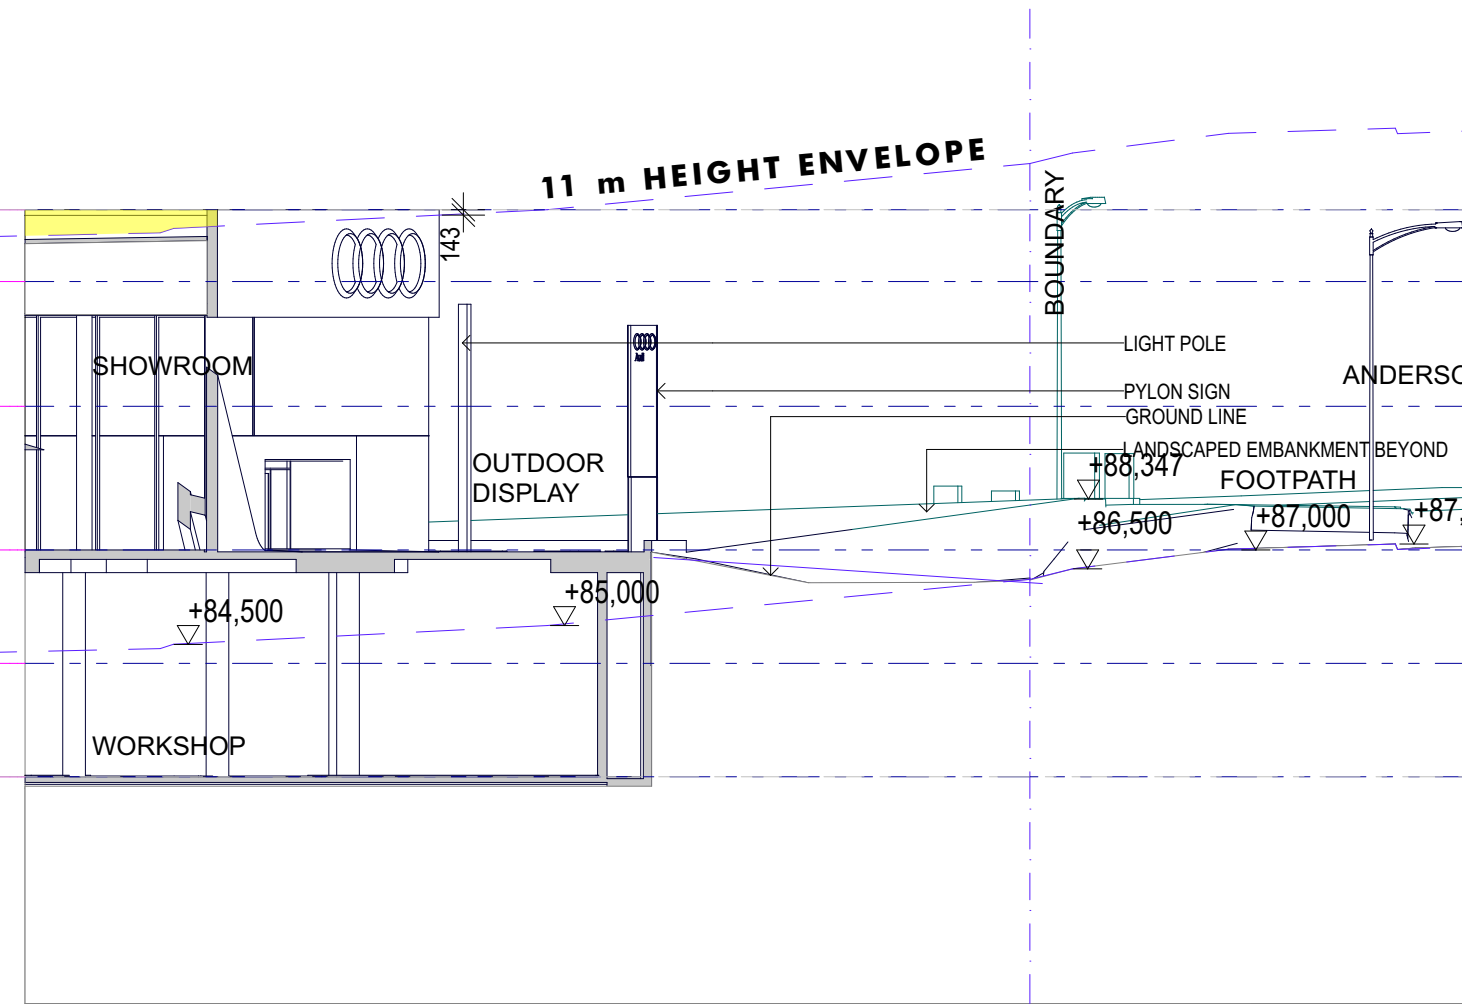


VS-02 SECTION B-B 1:200

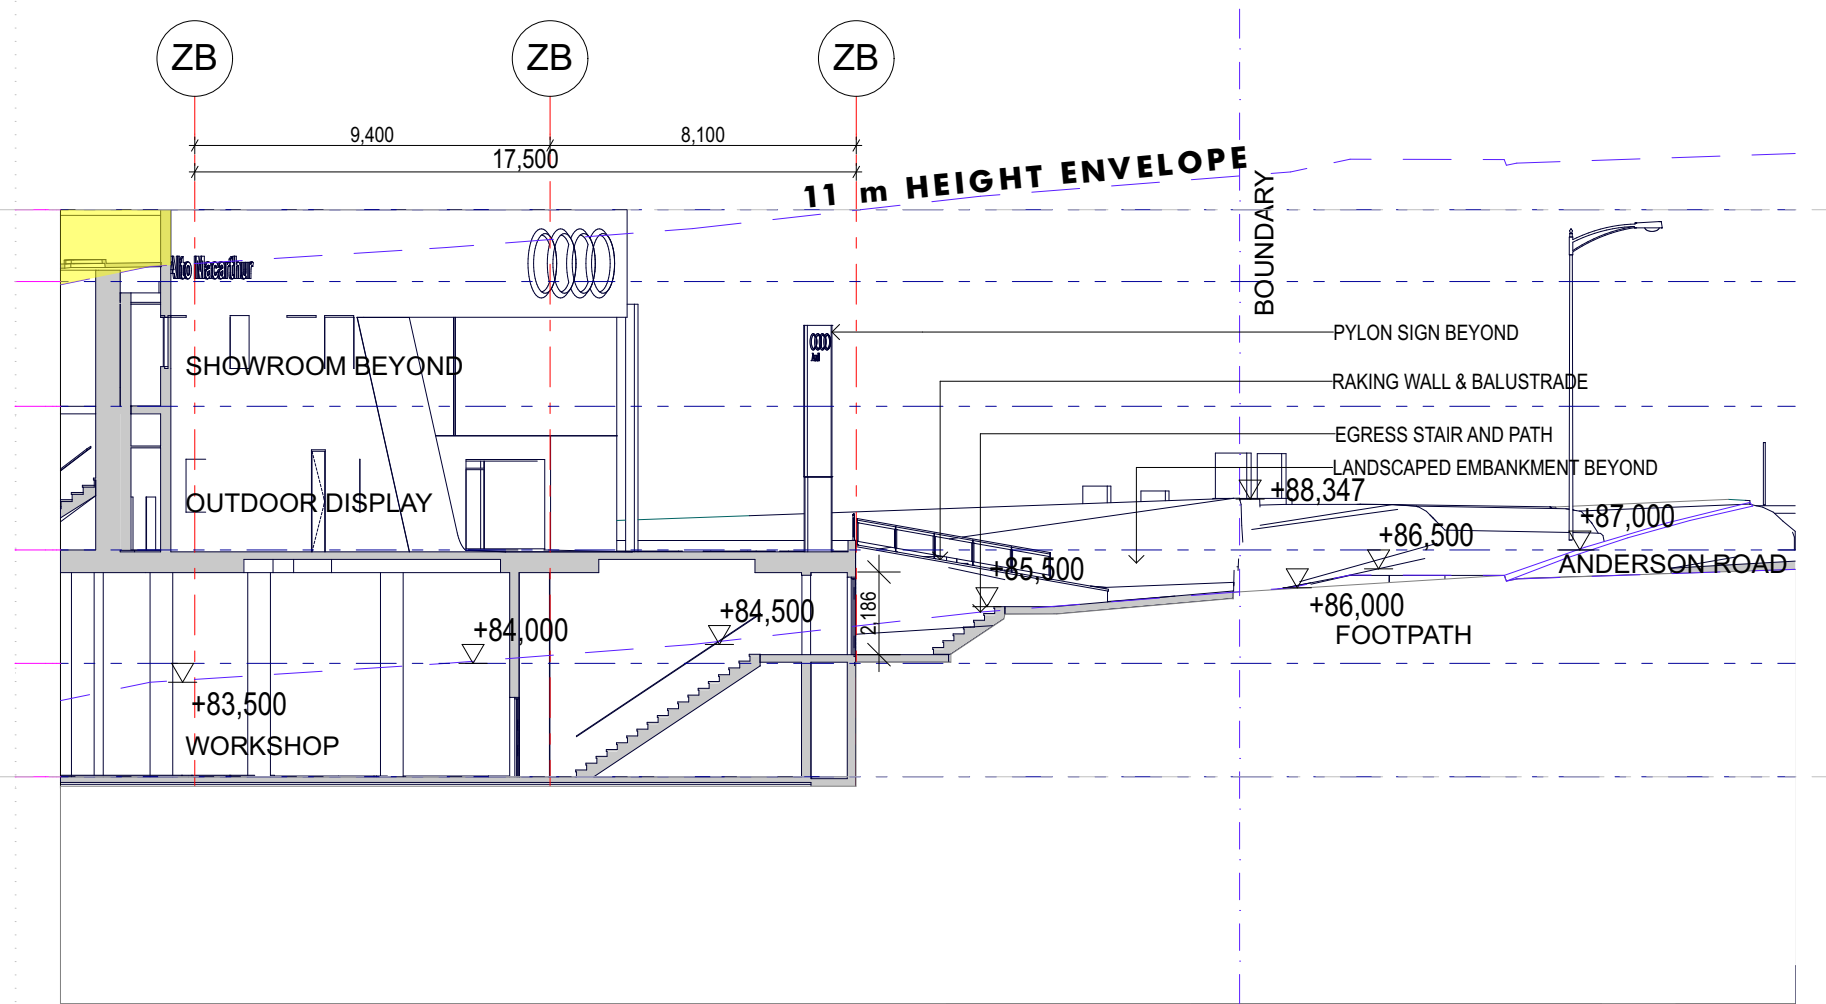


VS-03 SECTION A-A 1:200

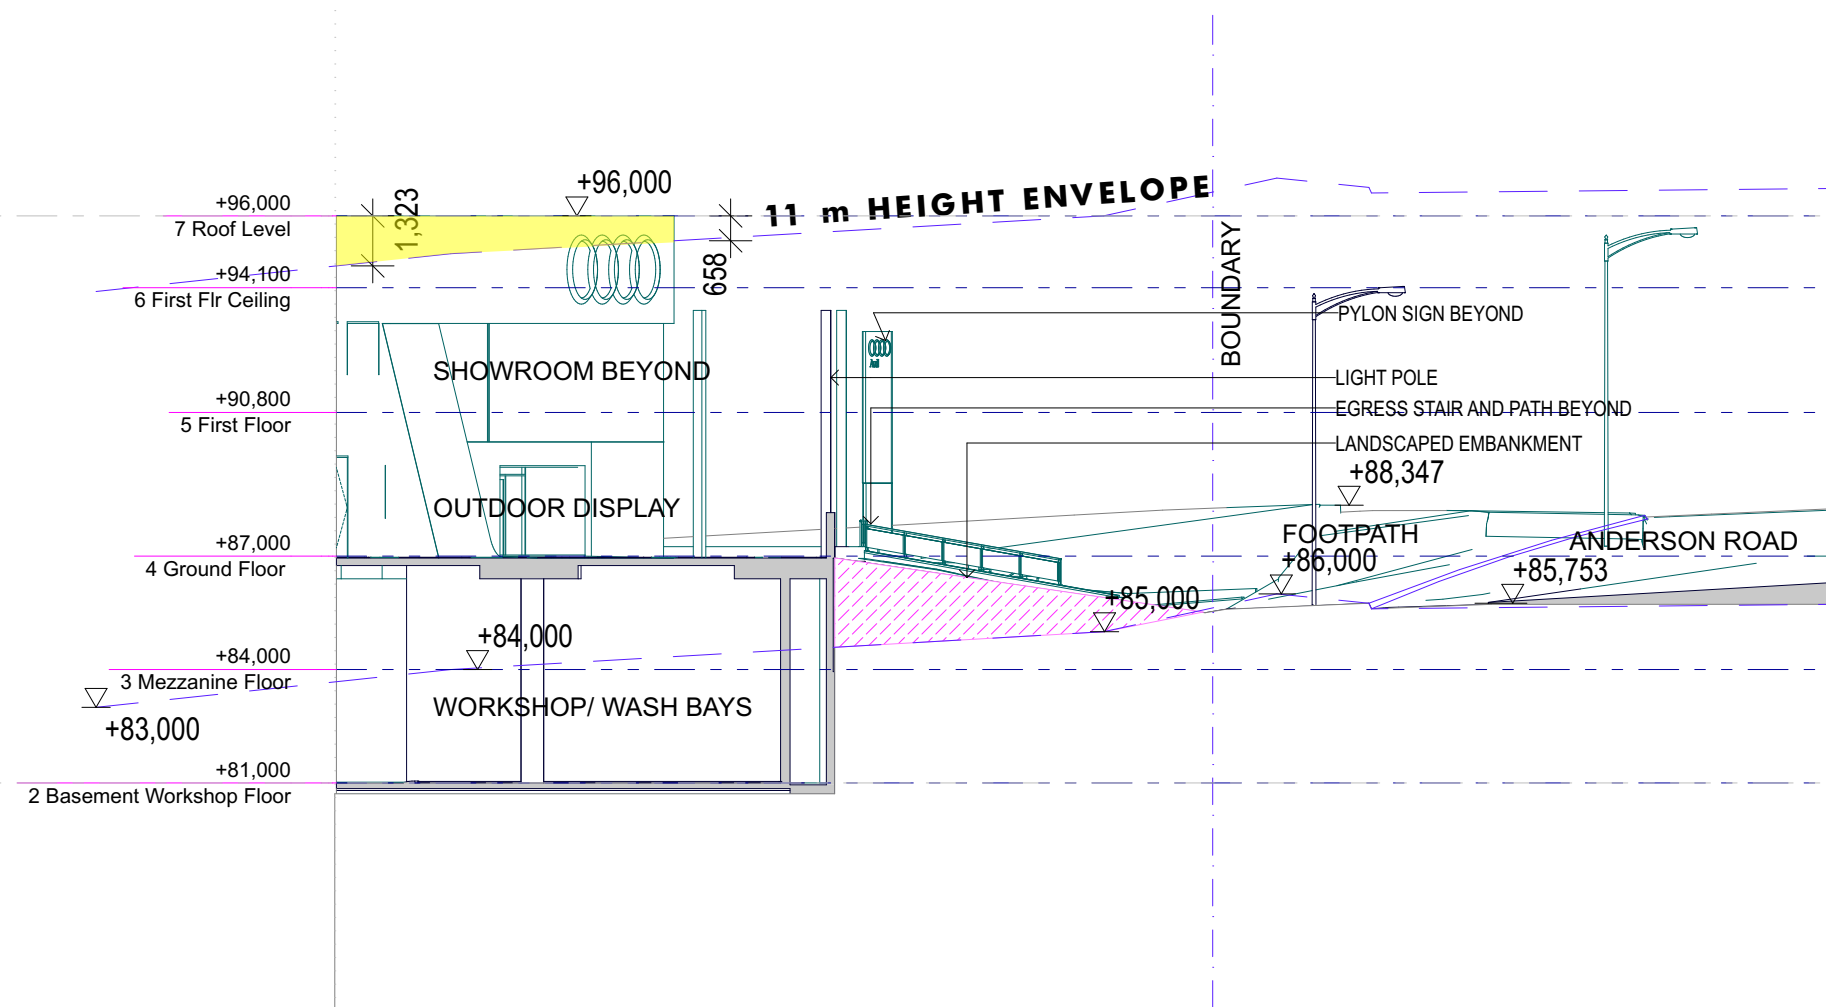

VS-04 SECTION D-D 1:200

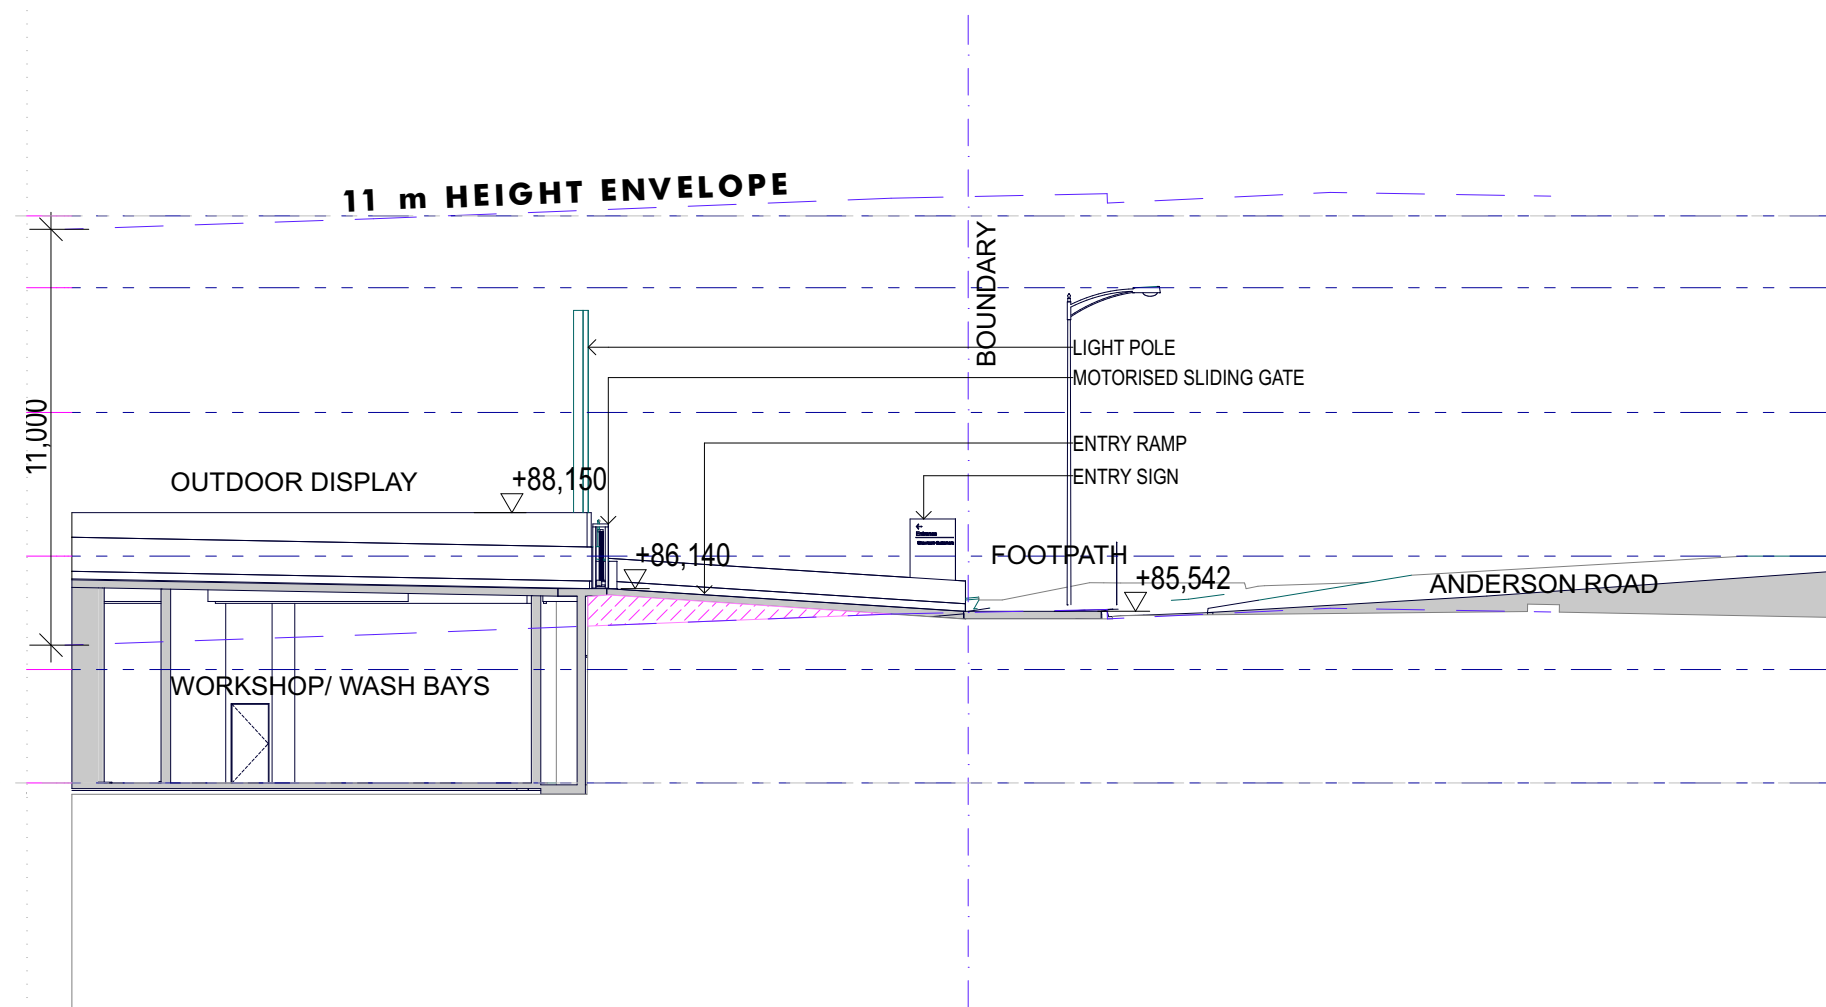

VS-05 SECTION E-E 1:200

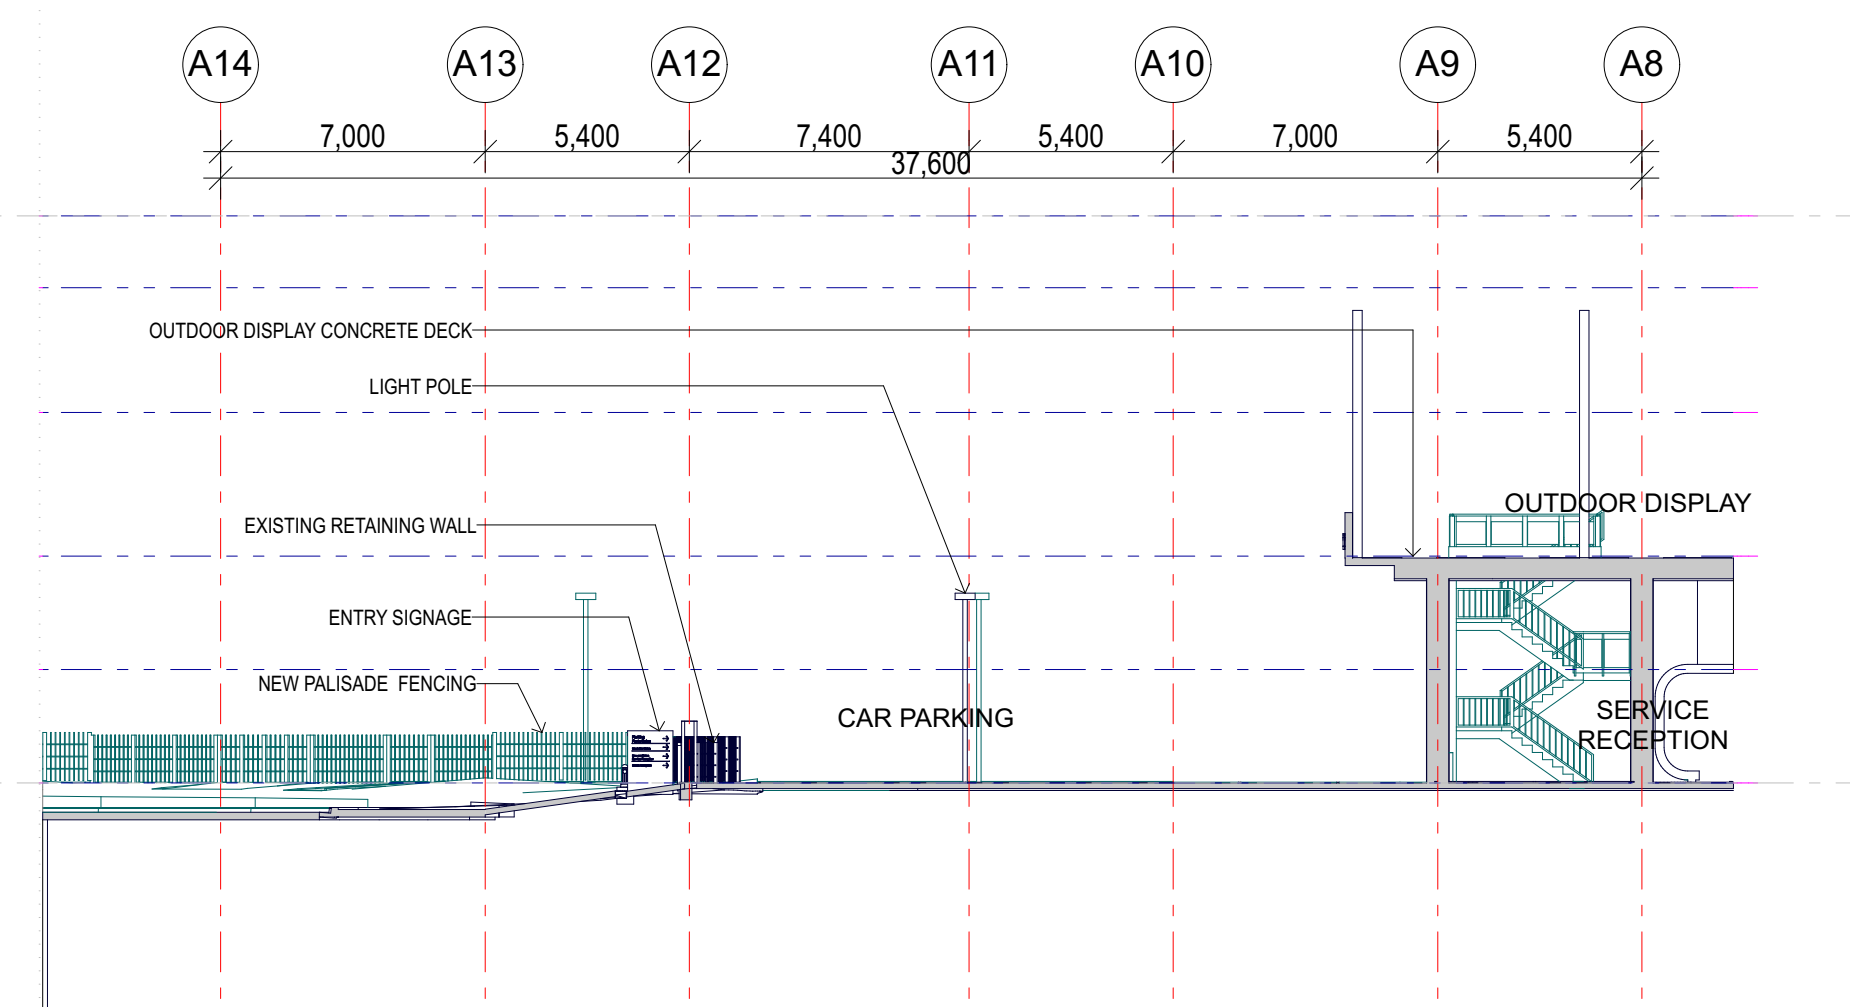

VS-06 SECTION F-F 1:200


Rev. Date Description
1 25.08.2017 DEVELOPMENT APPLICATION ISSUE

A1 (Original drawing size)


THE BUILDER SHALL CHECK DIMENSIONS AND NOTIFY ALL ERRORS TO ARCHITECT PRIOR TO COMMENCEMENT OF WORKS. DO NOT SCALE DRAWINGS.

Perimeter Sections Sheet 1 Audi Macarthur


Lot 11 DP 1145448. 12-18 Dunn Road. Smeaton Grange. Cnr of Camden Valley Way and Anderson Road
for Altomonte Holdings Pty Ltd

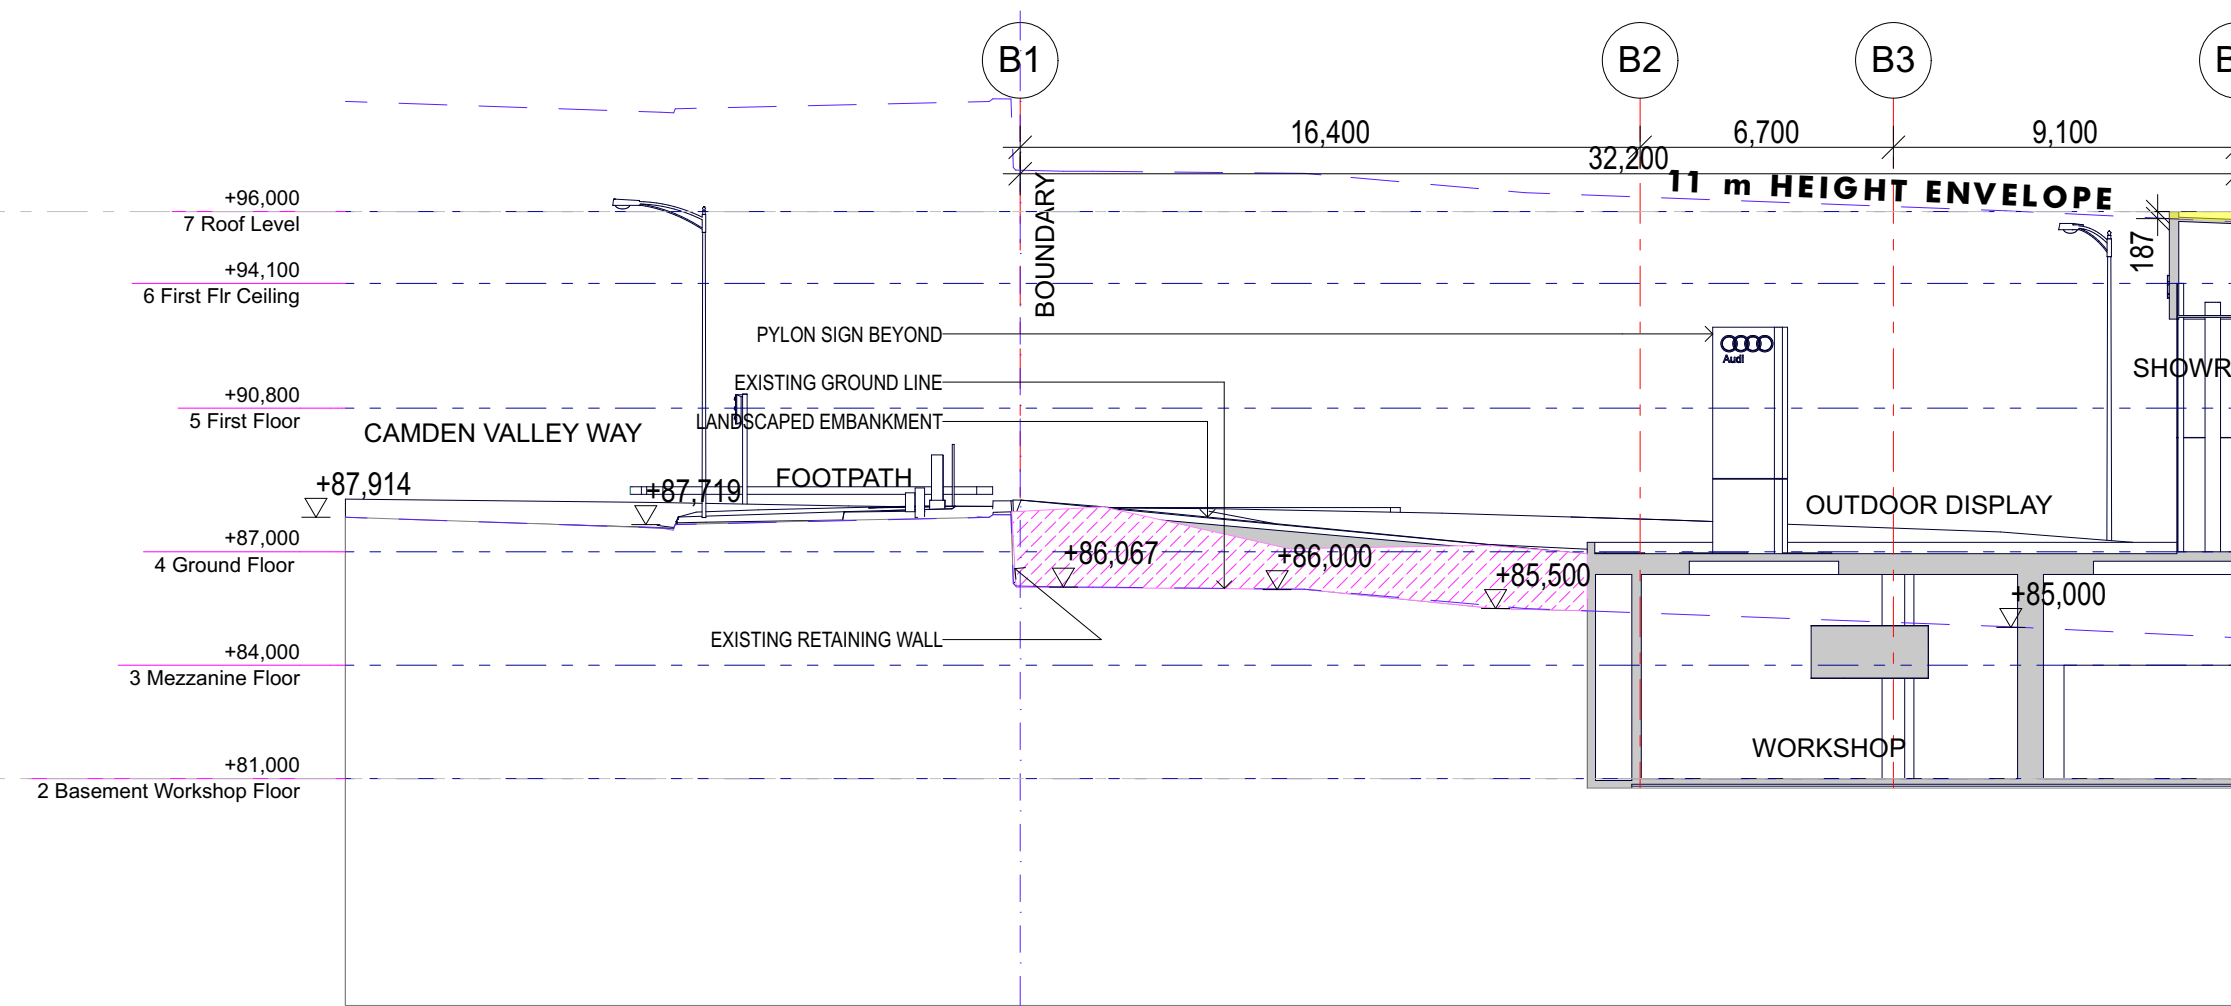


VS-07 SECTION G-G 1:200

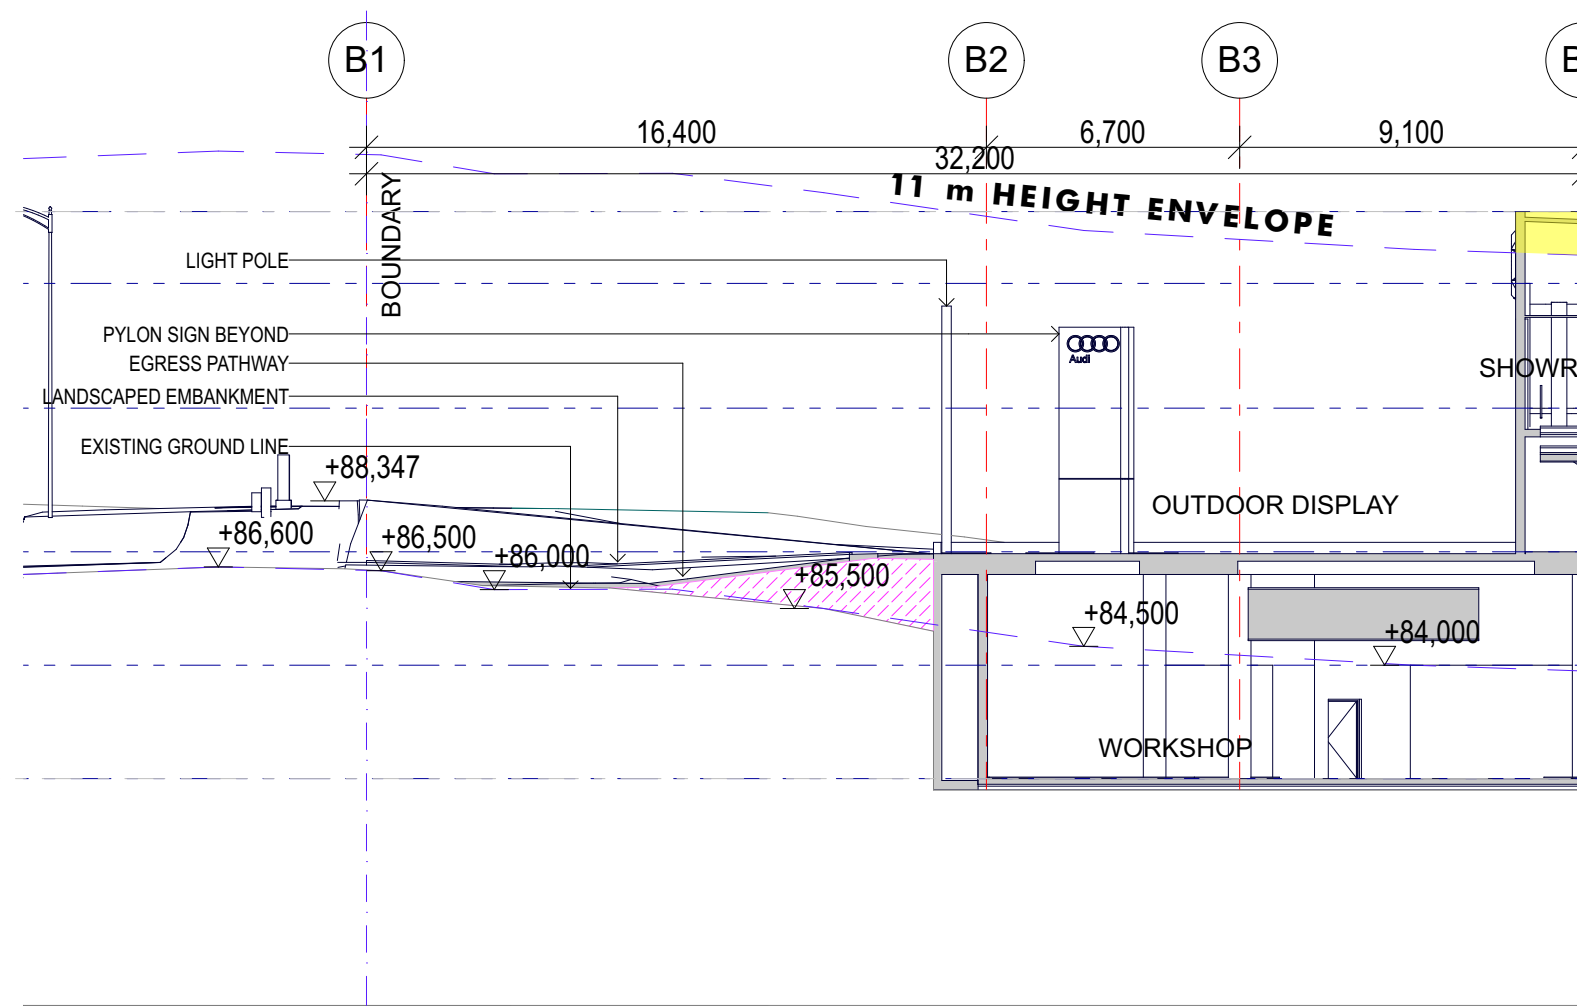


VS-08 SECTION H-H 1:200

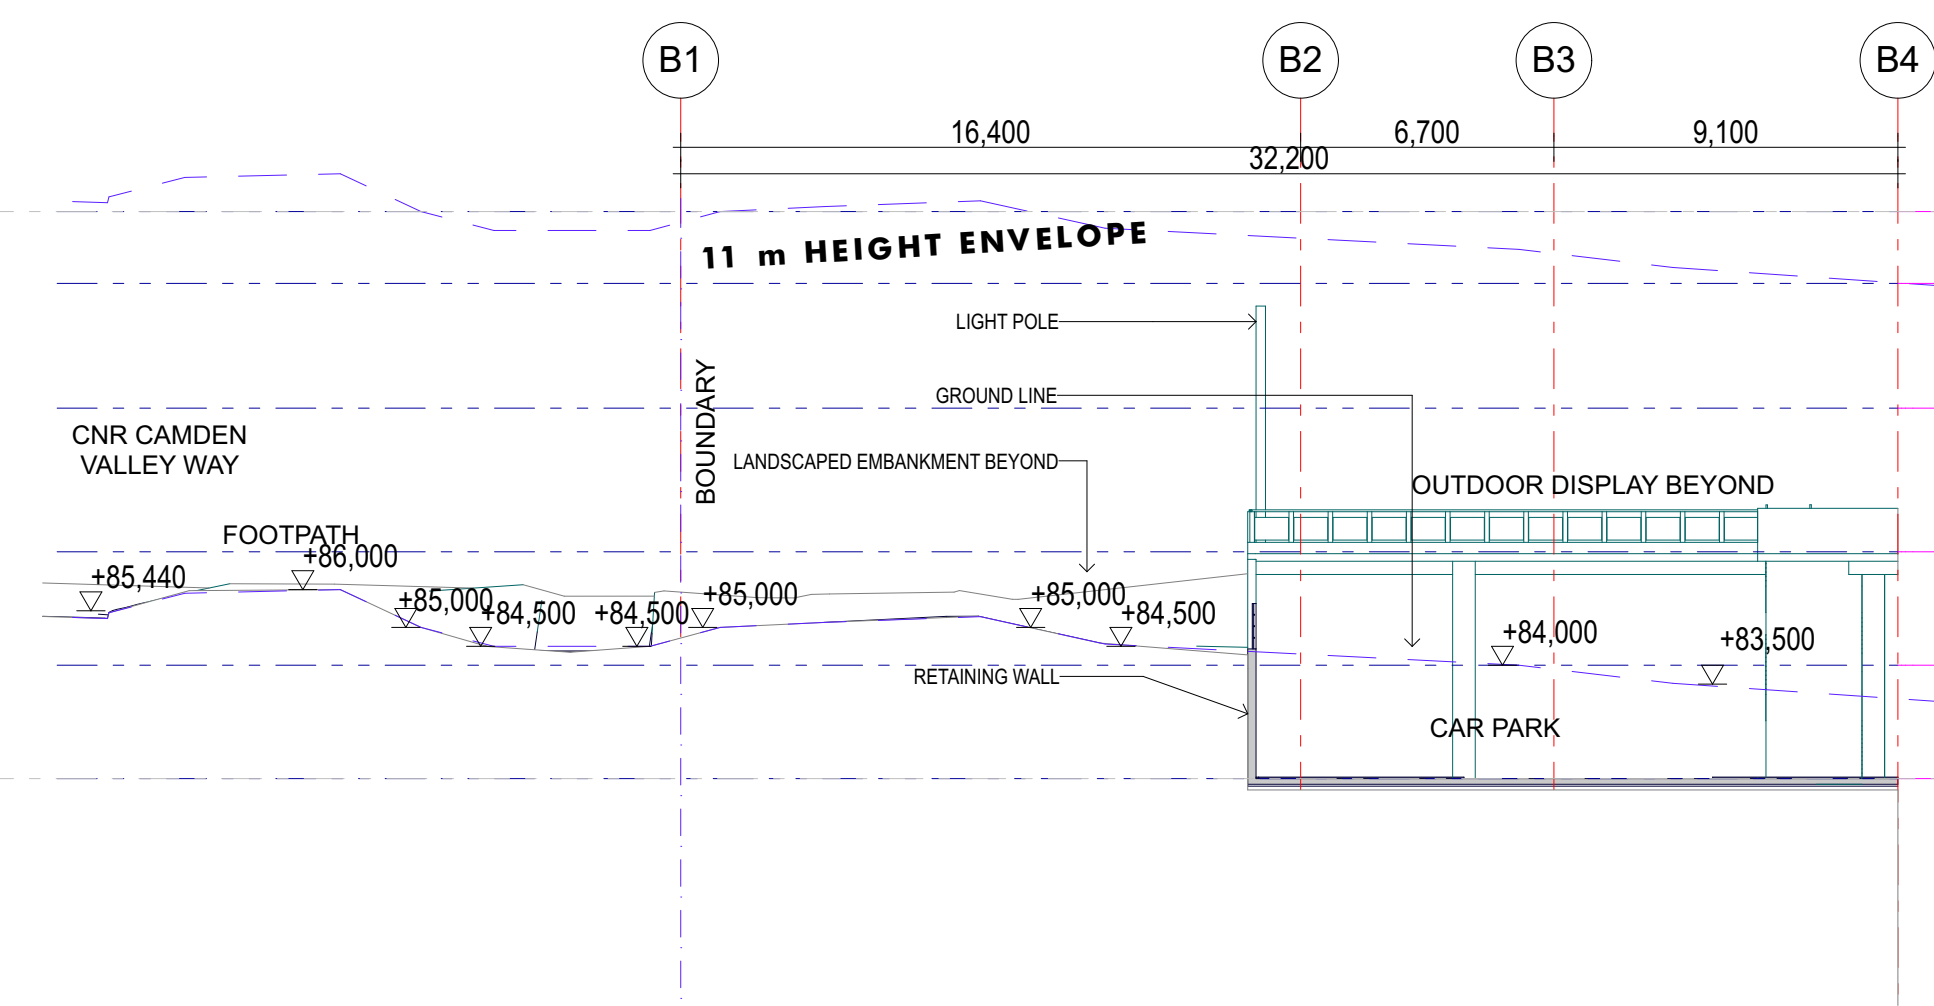


VS-09 SECTION I-I 1:200

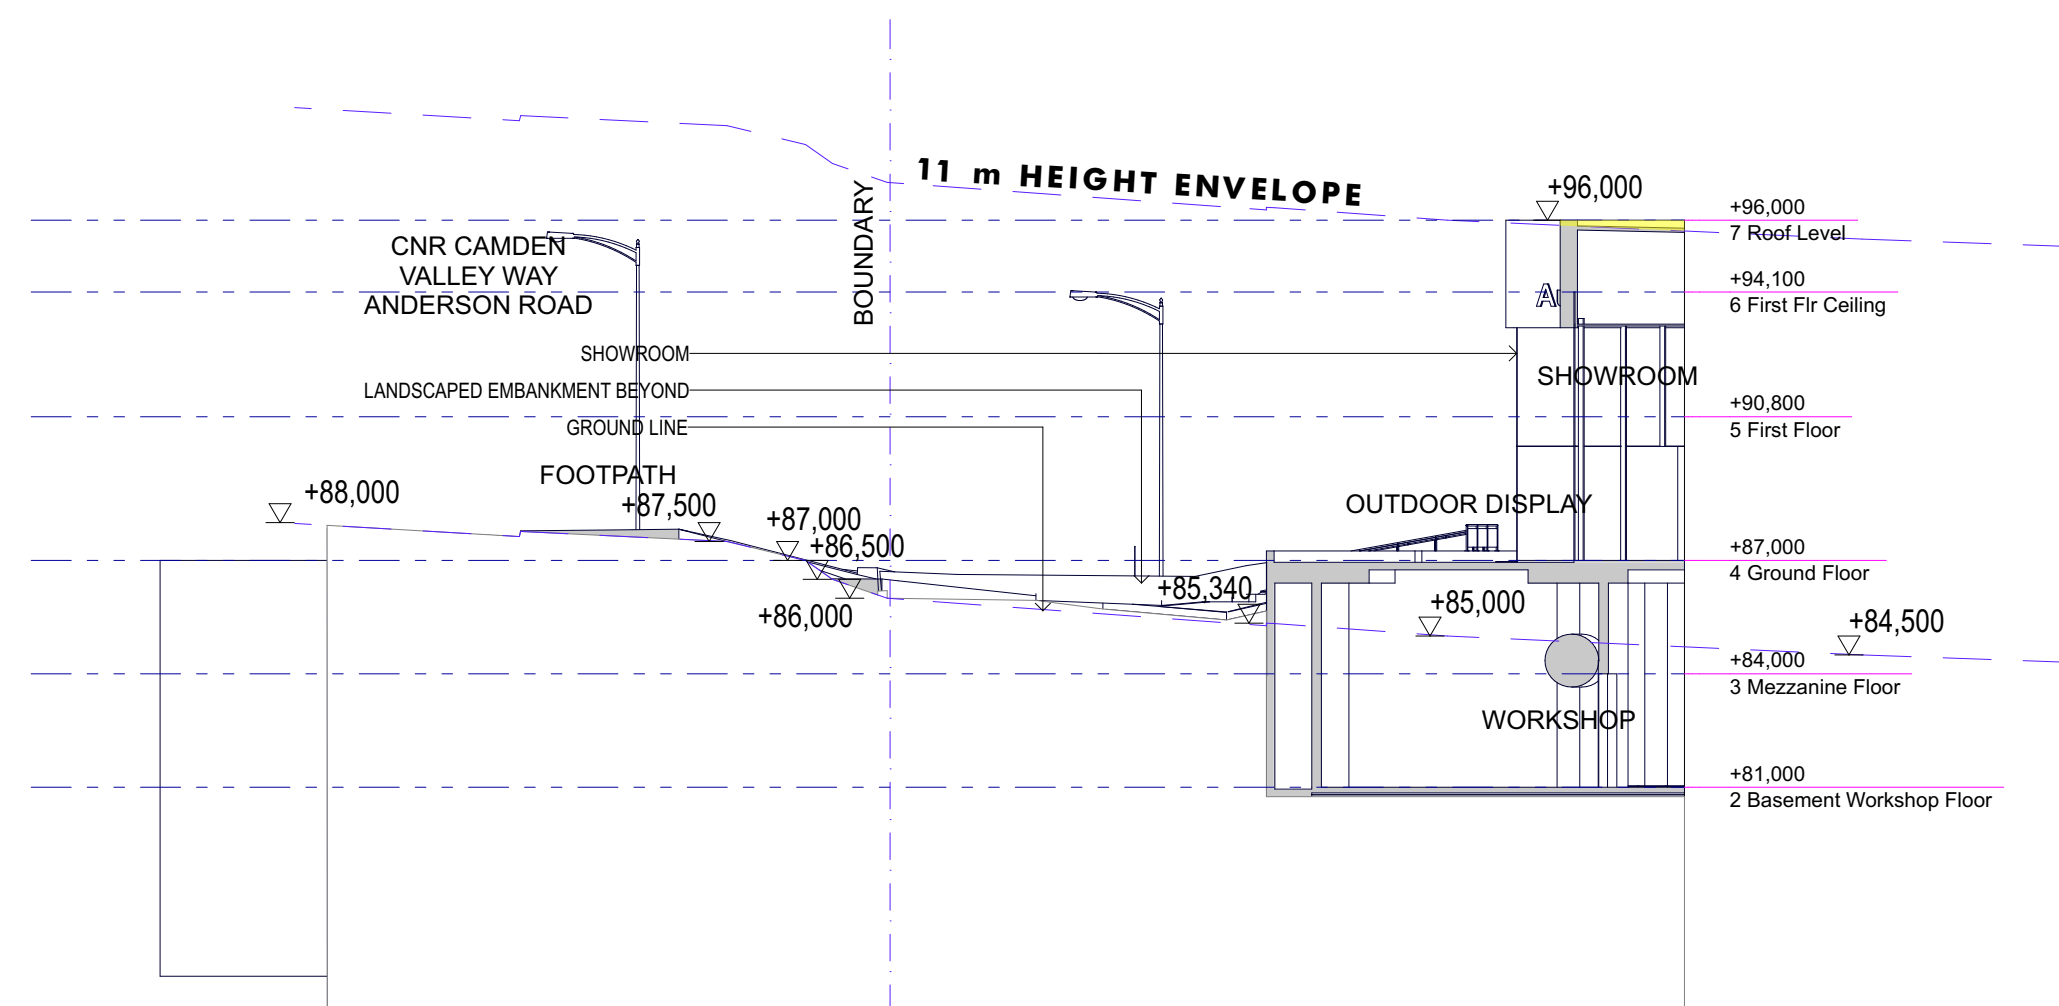

VS-10 SECTION J-J 1:200

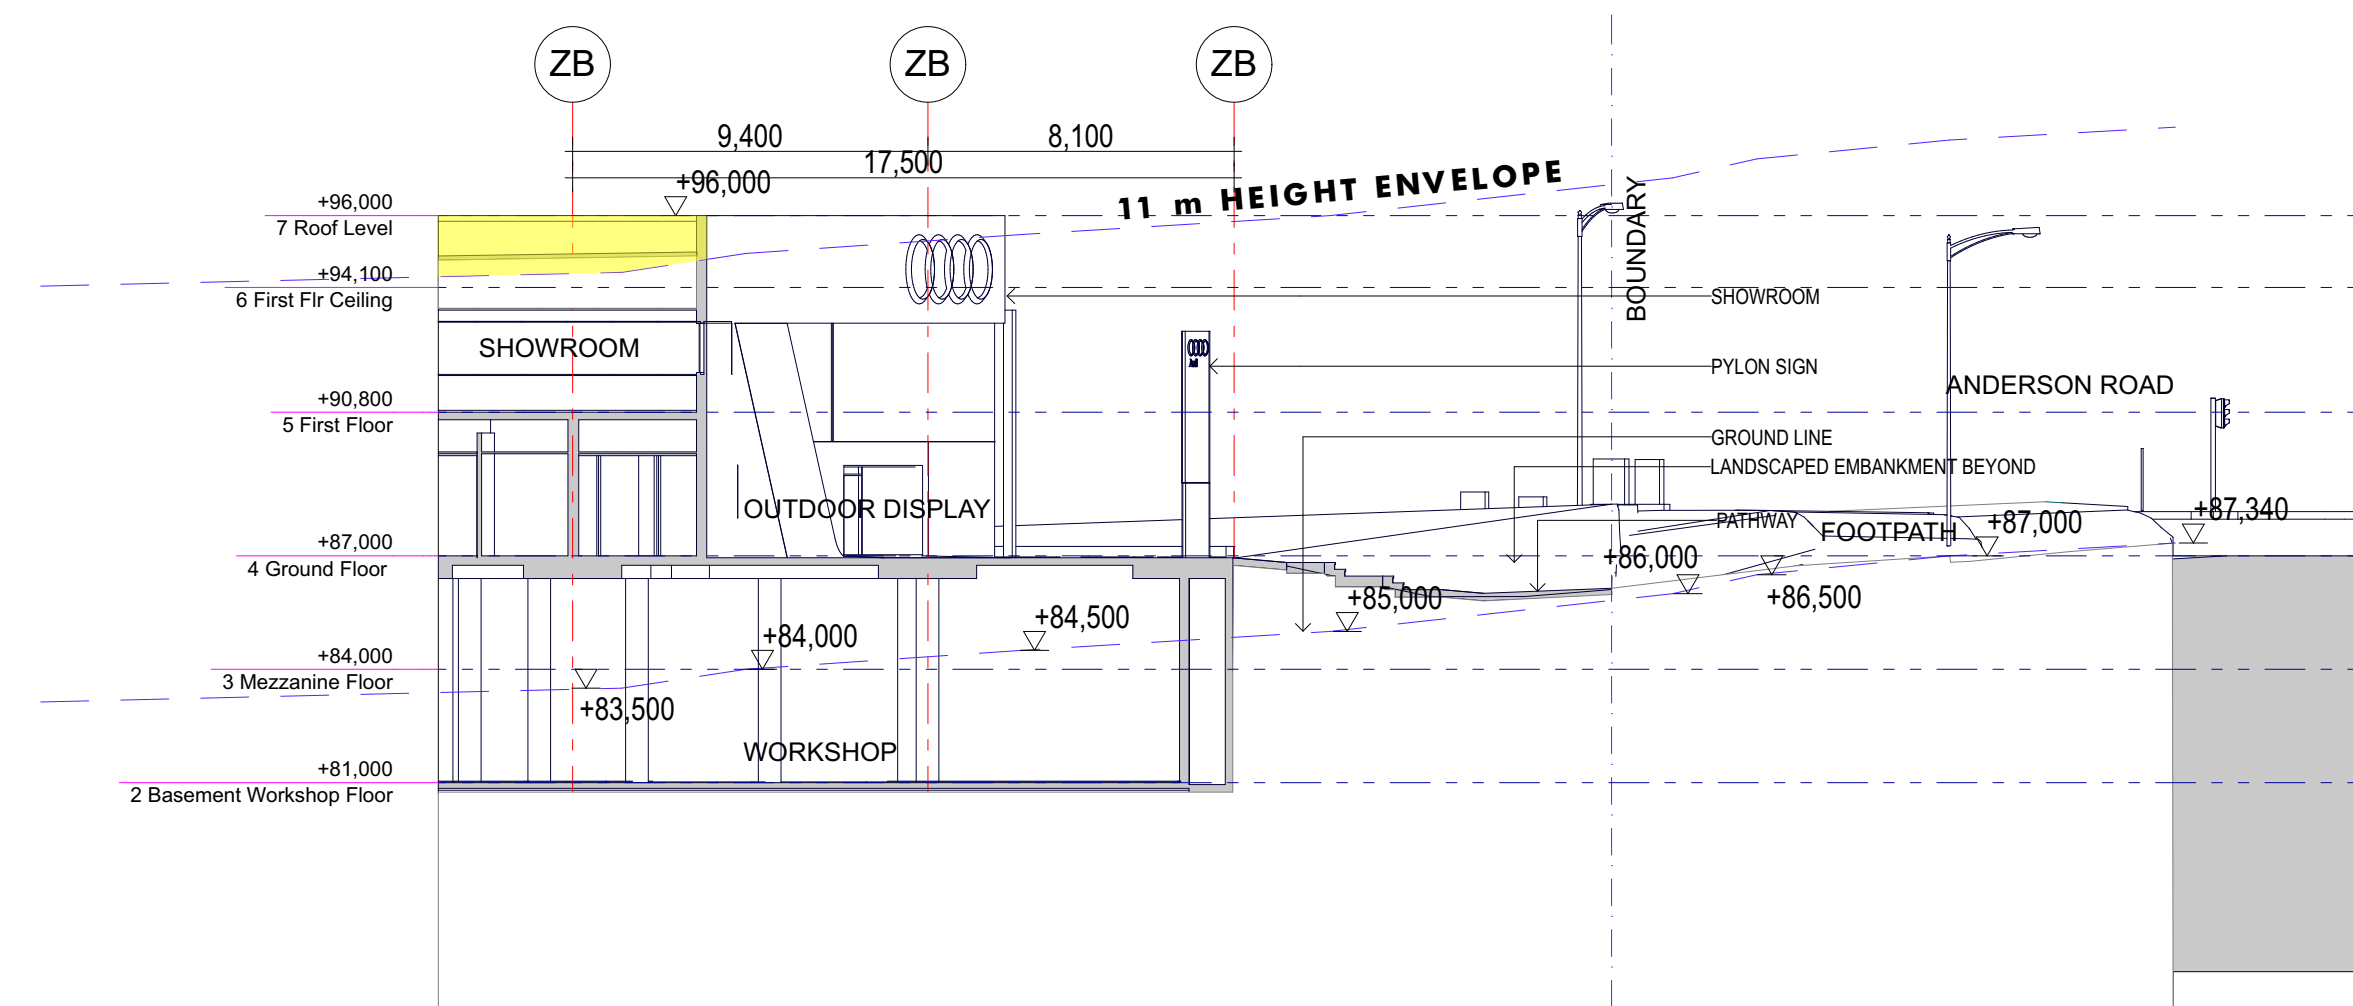

VS-11 SECTION K-K 1:200

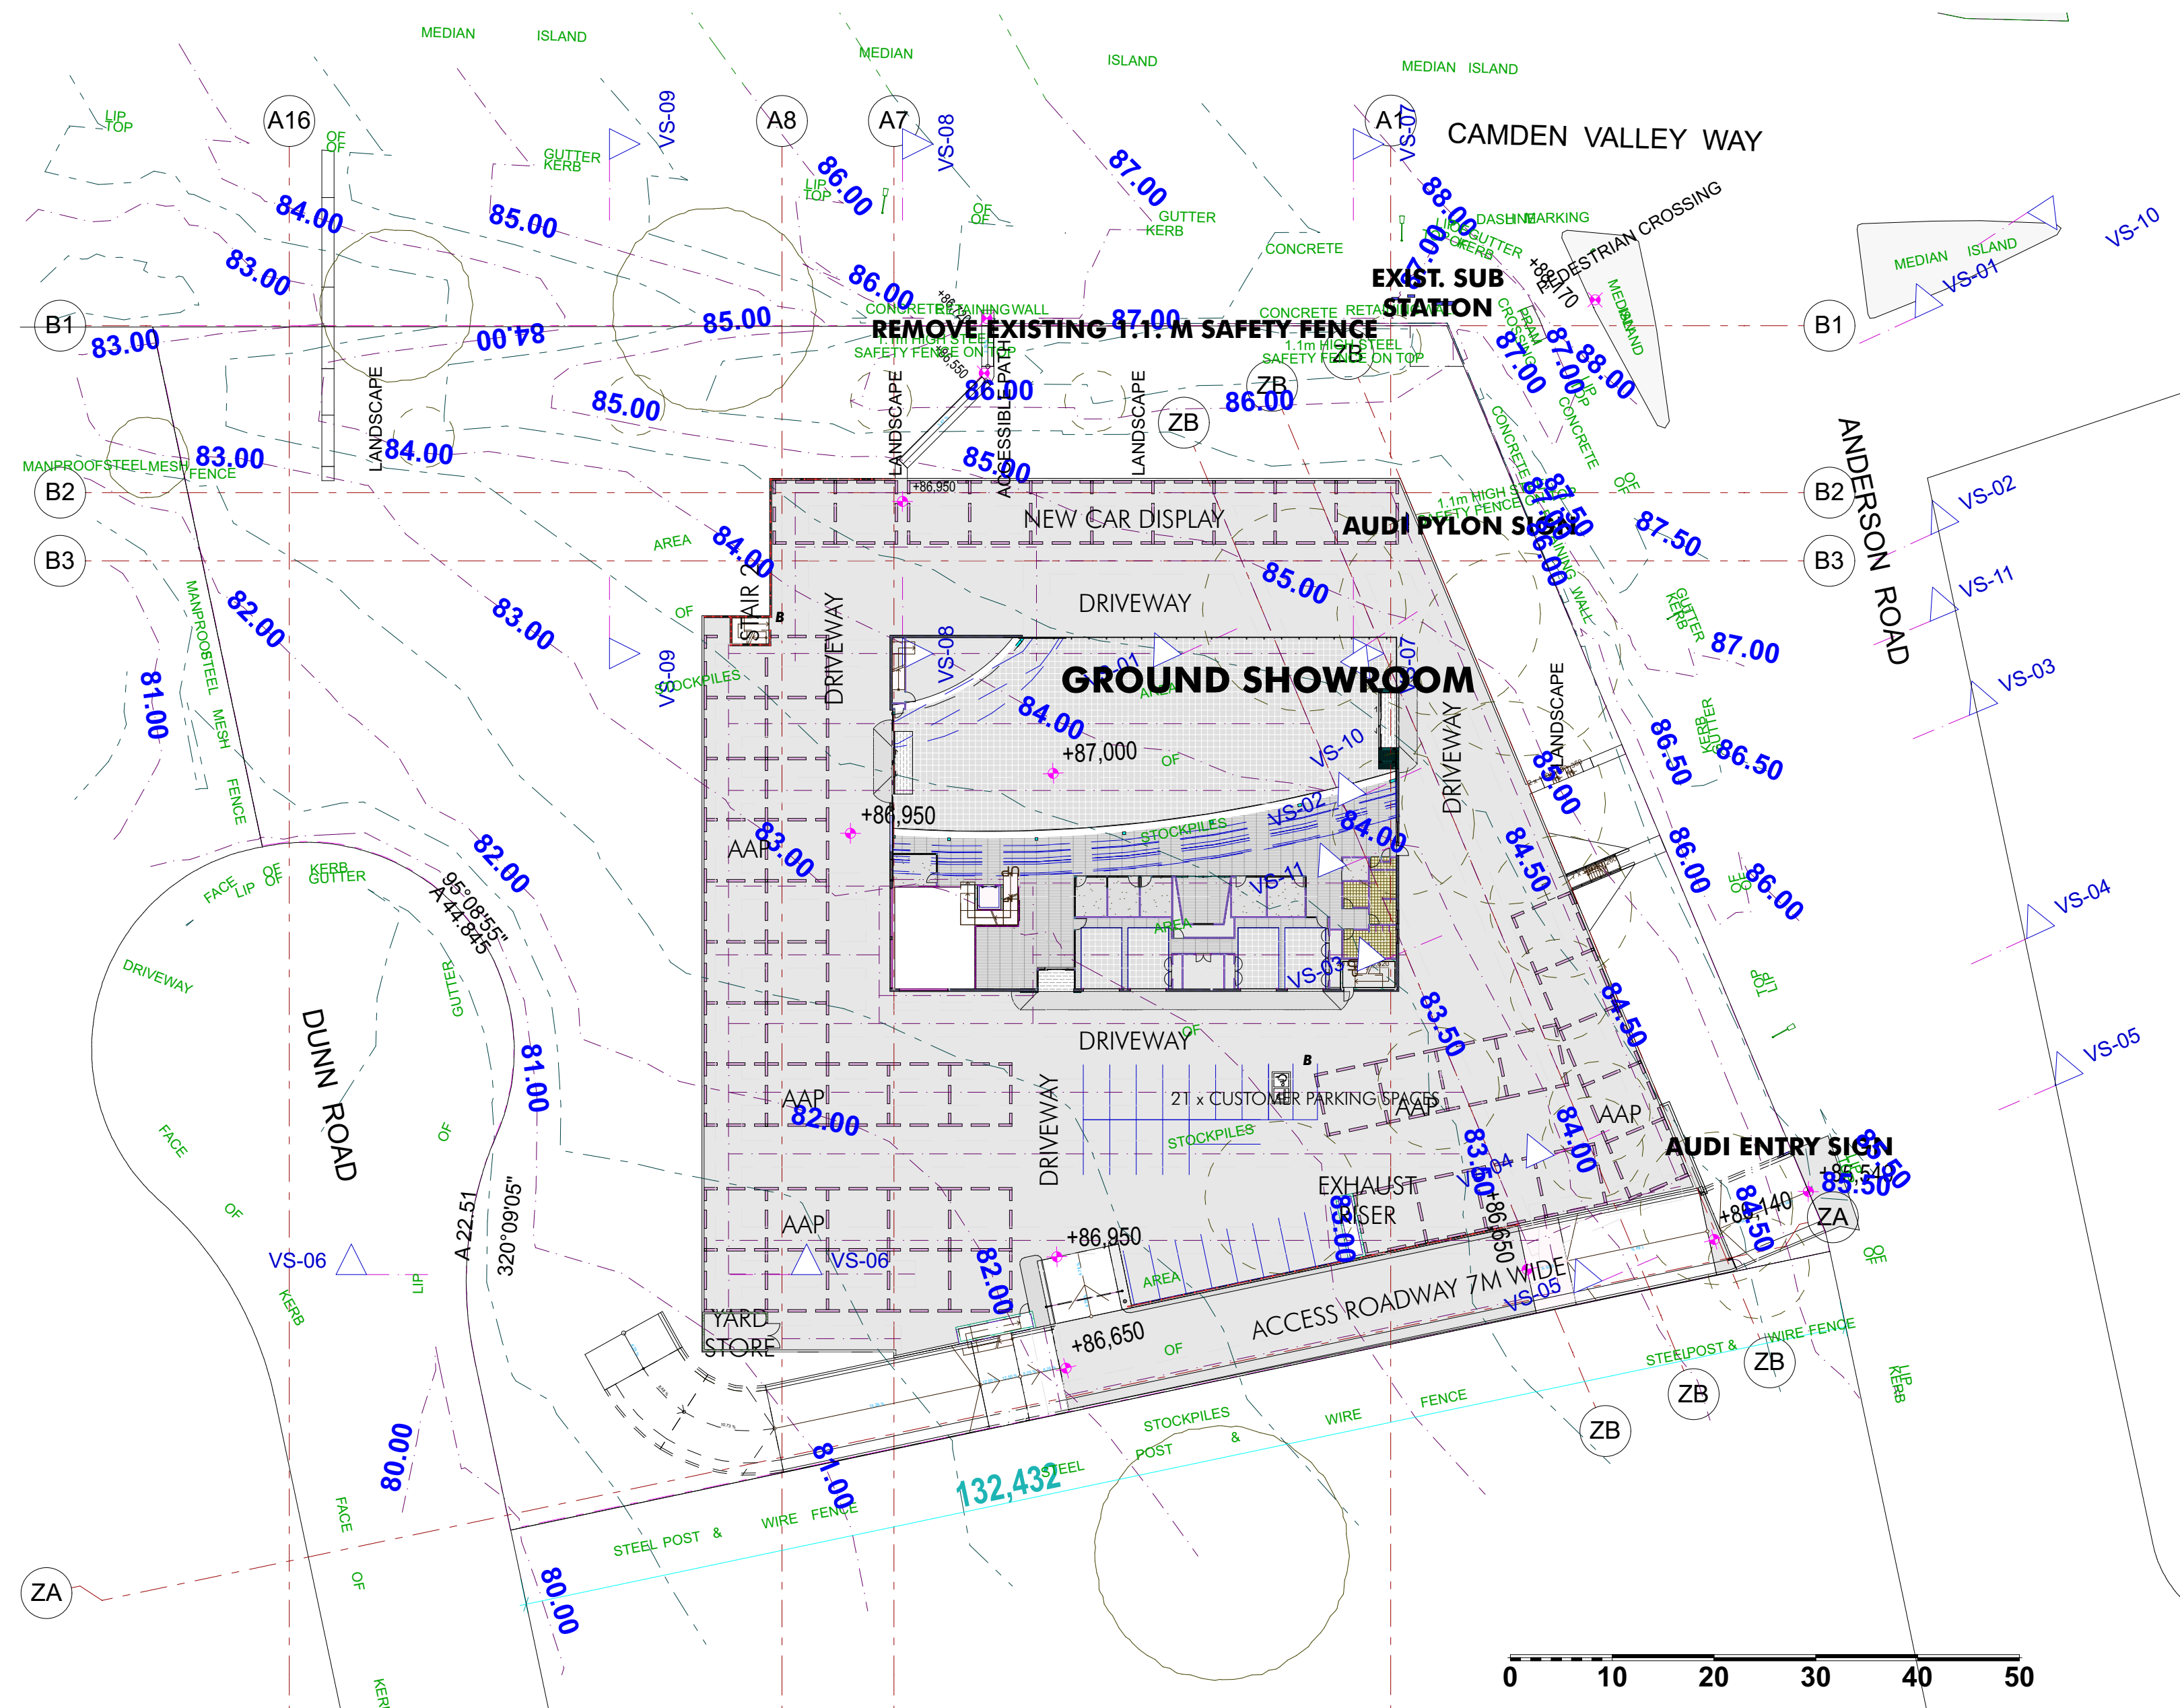

4. Ground Floor Keyplan 1:500

Rev.	Date	Description
1	25.08.2017	DEVELOPMENT APPLICATION ISSUE

A1 (Original drawing size)

Perimeter Sections Sheet 2 Audi Macarthur

Lot 11 DP 1145448. 12-18 Dunn Road. Smeaton Grange. Cnr of Camden Valley Way and Anderson Road
for Altomonte Holdings Pty Ltd

DEVELOPMENT APPLICATION ISSUE

SOUTH WATER DESIGN

Architects

Arch. Reg. No 7438
ABN 66 124 724 742

e: swdprojects@gmail.com
m: 0422 530 088

IS THIS DRAWING AND DESIGN SUBJECT TO COPYRIGHT AND MAY NOT BE REPRODUCED WITHOUT PRIOR WRITTEN CONSENT FROM SOUTH WATER DESIGN PTY LIMITED.

6/09/2017 SG-AND

ISSUE: **AD.E.04 1**



V.10 View from Dunn Road looking North



V.11 View from Anderson Road Looking East


Rev.	Date	Description
1	25/08/2017	DEVELOPMENT APPLICATION ISSUE

A3 (Original drawing size)


Street Views
Audi Macarthur
Lot 11 DP 1145448. 12-18 Dunn Road. Smeaton Grange. Cnr of Camden Valley Way and Anderson Road
for Altomonte Holdings Pty Ltd

DEVELOPMENT APPLICATION ISSUE			
	SOUTH WATER DESIGN Architects Arch. Reg No 7438 ABN 66 124 724 742 e: swdprojects@gmail.com m : 0422 530 088		
	© THIS DRAWING AND DESIGN IS SUBJECT TO COPYRIGHT AND MAY NOT BE REPRODUCED WITHOUT PRIOR WRITTEN CONSENT FROM SOUTH WATER DESIGN PTY LIMITED.		
	DATE: 6/09/2017 JOB NO: SG-AND	DRAWING NO: AD.F.01	ISSUE: 1

THE BUILDER SHALL CHECK DIMENSIONS AND NOTIFY ALL ERRORS TO ARCHITECT PRIOR TO COMMENCEMENT OF WORKS. DO NOT SCALE DRAWINGS.

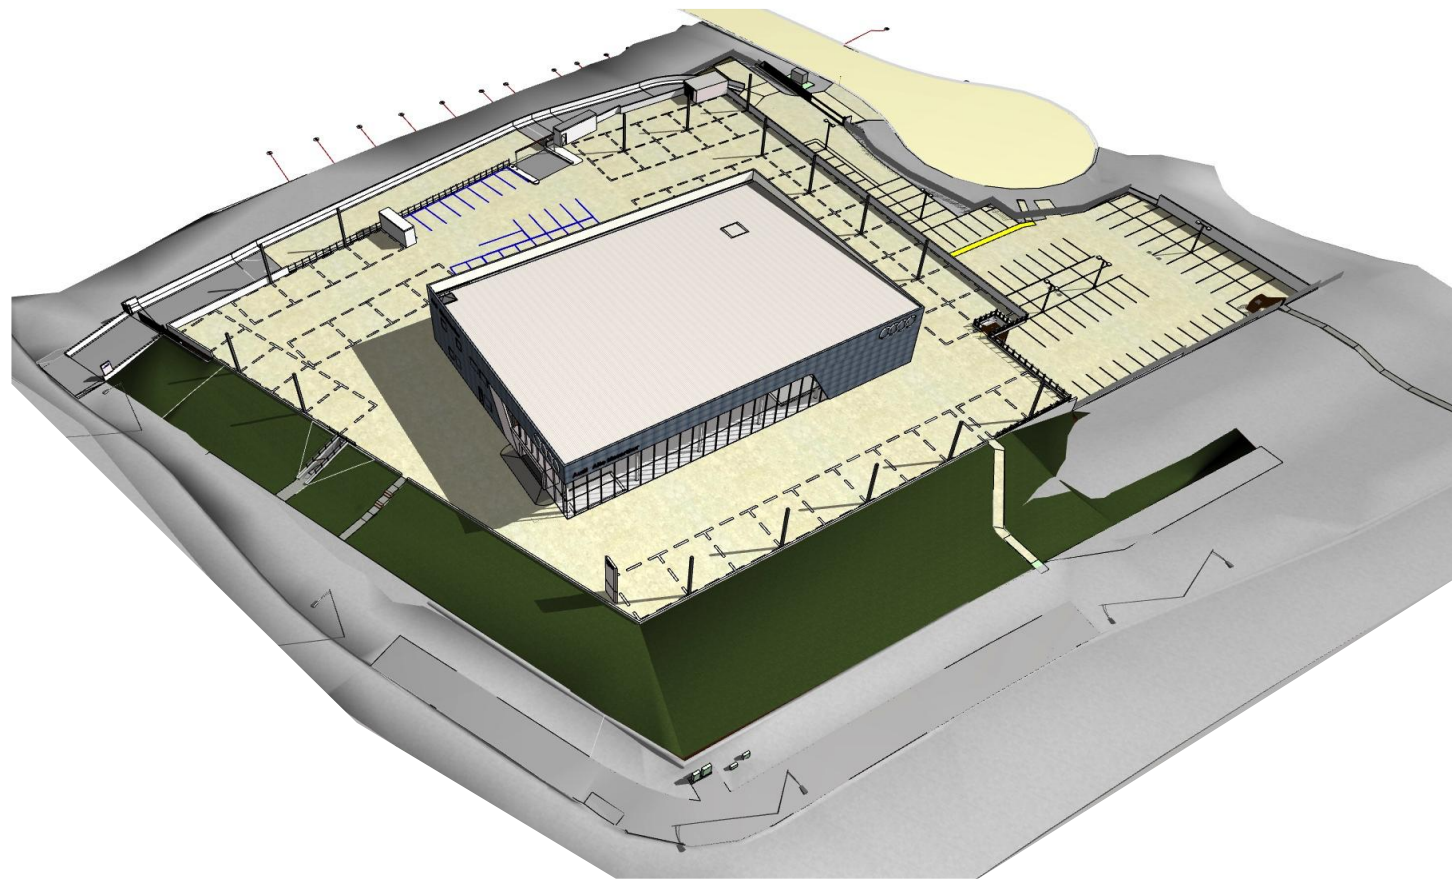

V.06 Aerial View from CVW Looking South

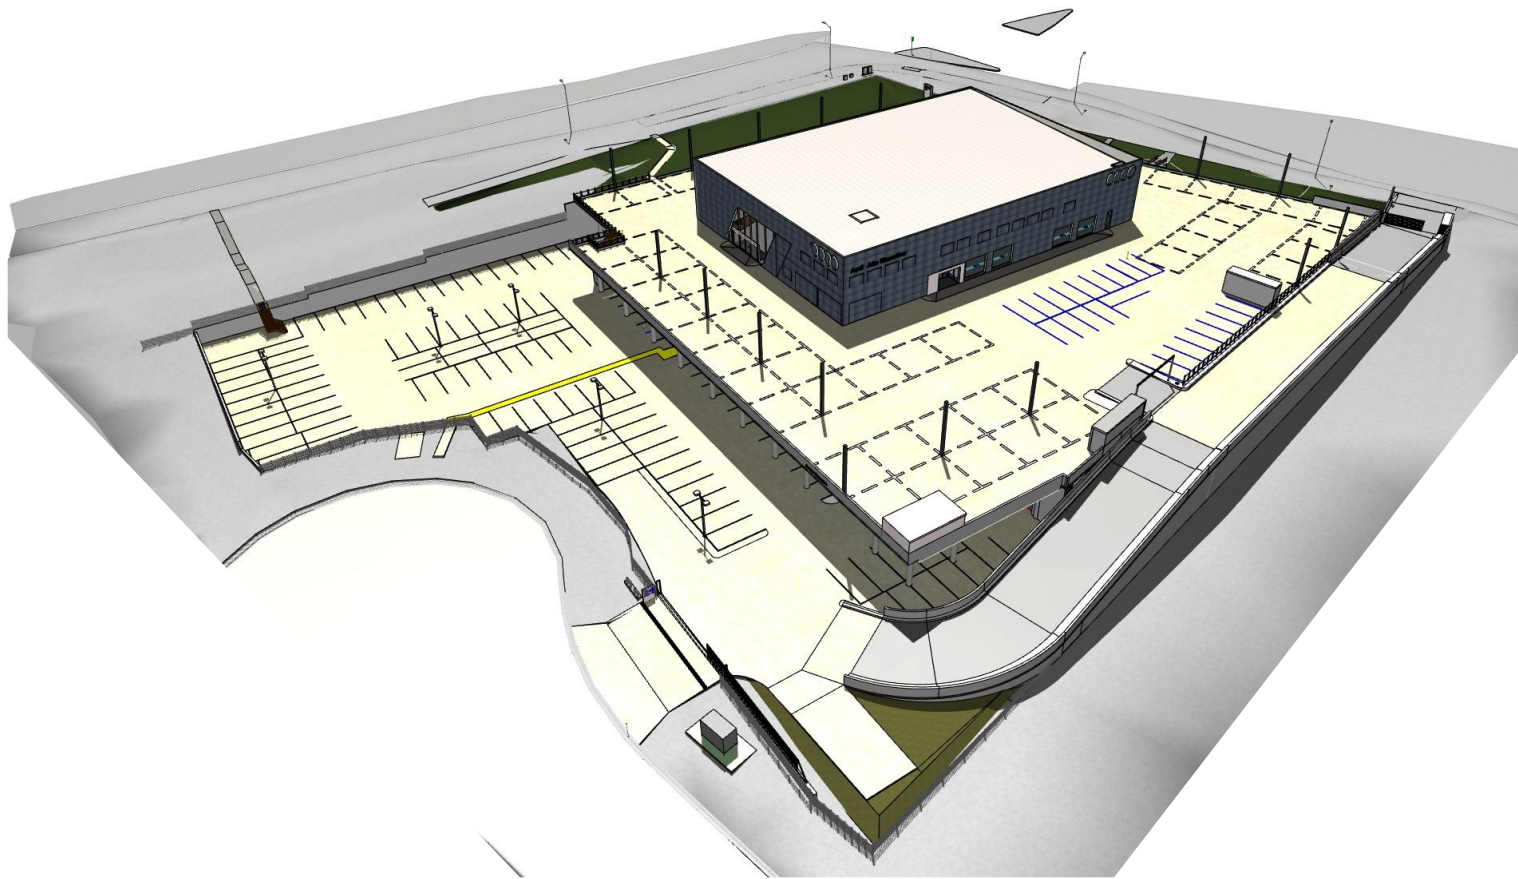

V.05 Aerial View of the Site looking North

Rev.	Date	Description
1	25/08/2017	DEVELOPMENT APPLICATION ISSUE

THE BUILDER SHALL CHECK DIMENSIONS AND NOTIFY ALL ERRORS TO ARCHITECT PRIOR TO COMMENCEMENT OF WORKS. DO NOT SCALE DRAWINGS.


A3 (Original drawing size)

Aerial Views
Audi Macarthur
 Lot 11 DP 1145448. 12-18 Dunn Road. Smeaton Grange. Cnr of Camden Valley Way and Anderson Road
 for Altomonte Holdings Pty Ltd

DEVELOPMENT APPLICATION ISSUE			
	SOUTH WATER DESIGN		
	Architects Arch. Reg No 7438 ABN 66 124 724 742		
	e: swdprojects@gmail.com m : 0422 530 088		
	© THIS DRAWING AND DESIGN IS SUBJECT TO COPYRIGHT AND MAY NOT BE REPRODUCED WITHOUT PRIOR WRITTEN CONSENT FROM SOUTH WATER DESIGN PTY LIMITED.		
DATE: 6/09/2017	JOB No: SG-AND	DRAWING No: AD.F.02	ISSUE: 1



V.01 View from Camden Valley Way looking South

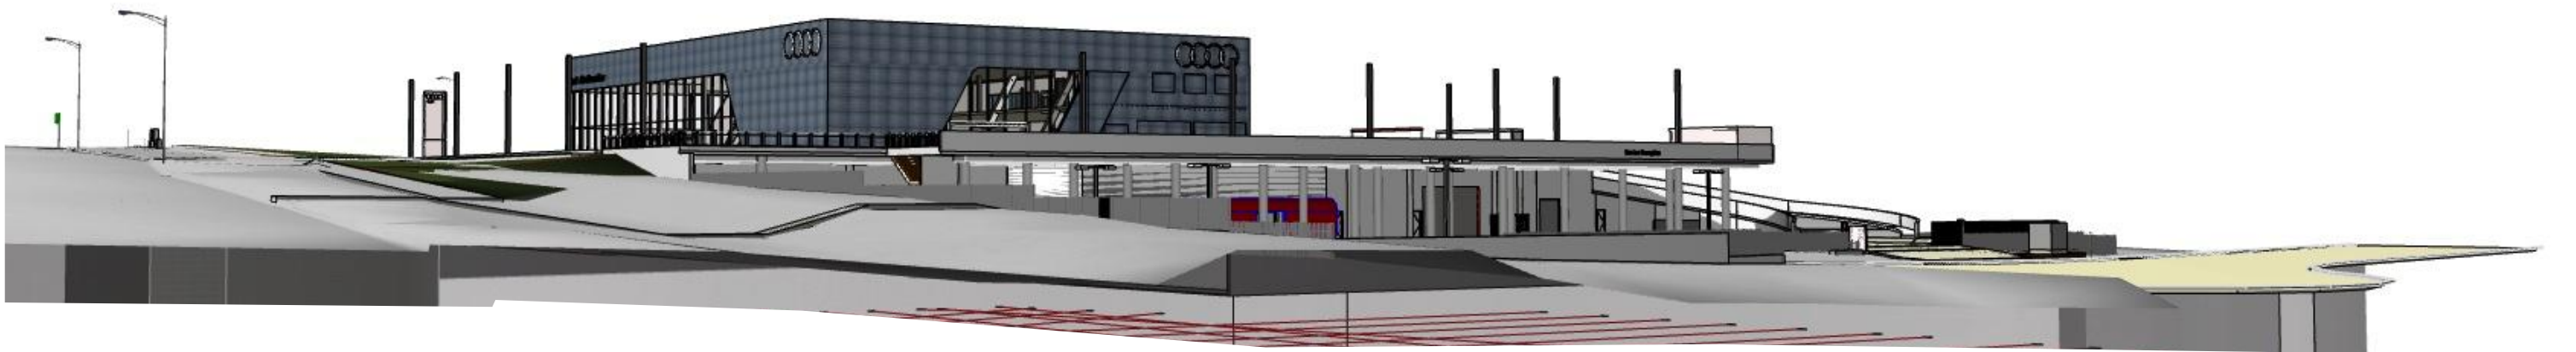

V.02 View from Camden Valley Way looking North

Rev.	Date	Description
1	25/08/2017	DEVELOPMENT APPLICATION ISSUE

A3 (Original drawing size)

THE BUILDER SHALL CHECK DIMENSIONS AND NOTIFY ALL ERRORS TO ARCHITECT PRIOR TO COMMENCEMENT OF WORKS. DO NOT SCALE DRAWINGS.

Street Views
Audi Macarthur
 Lot 11 DP 1145448. 12-18 Dunn Road. Smeaton Grange. Cnr of Camden Valley Way and Anderson Road
 for Altomonte Holdings Pty Ltd

DEVELOPMENT APPLICATION ISSUE			
	SOUTH WATER DESIGN Architects Arch. Reg No 7438 ABN 66 124 724 742 e: swdprojects@gmail.com m : 0422 530 088		
	© THIS DRAWING AND DESIGN IS SUBJECT TO COPYRIGHT AND MAY NOT BE REPRODUCED WITHOUT PRIOR WRITTEN CONSENT FROM SOUTH WATER DESIGN PTY LIMITED.		
	DRAWING NO: 6/09/2017 SG-AND	ISSUE: AD.F.03	1



VIEW FROM THE NORTH-EAST CORNER OF ANDERSON ROAD AND CAMDEN VALLEY WAY LOOKING SOUTH-WEST

Rev.	Date	Description
1	25/08/2017	DEVELOPMENT APPLICATION ISSUE

THE BUILDER SHALL CHECK DIMENSIONS AND NOTIFY ALL ERRORS TO ARCHITECT PRIOR TO COMMENCEMENT OF WORKS. DO NOT SCALE DRAWINGS.

A3 (Original drawing size)

View from the corner of Camden Valley Way and Anderson Road
Audi Macarthur
Lot 11 DP 1145448. 12-18 Dunn Road. Smeaton Grange. Cnr of Camden Valley Way and Anderson Road
for Altomonte Holdings Pty Ltd

DEVELOPMENT APPLICATION ISSUE			
	SOUTH WATER DESIGN		
	Architects		
	Arch. Reg No 7438 ABN 66 124 724 742		
	e: swdprojects@gmail.com m : 0422 530 088		
© THIS DRAWING AND DESIGN IS SUBJECT TO COPYRIGHT AND MAY NOT BE REPRODUCED WITHOUT PRIOR WRITTEN CONSENT FROM SOUTH WATER DESIGN PTY LIMITED.		DRAWING NO:	ISSUE:
DATE: 6/09/2017		JOB NO: SG-AND	AD.F.04 1



CLOSE UP VIEW OF SHOWROOM

Rev.	Date	Description
1	25/08/2017	DEVELOPMENT APPLICATION ISSUE

THE BUILDER SHALL CHECK DIMENSIONS AND NOTIFY ALL ERRORS TO ARCHITECT PRIOR TO COMMENCEMENT OF WORKS. DO NOT SCALE DRAWINGS.

A3 (Original drawing size)

Close-up View of Showroom
Audi Macarthur

Lot 11 DP 1145448. 12-18 Dunn Road. Smeaton Grange. Cnr of Camden Valley Way and Anderson Road
for Altomonte Holdings Pty Ltd

DEVELOP



DRAFT

SOUTH WATER DESIGN
Architects
Arch. Reg No 7438
ABN 66 124 724 742
e: swdprojects@gmail.com
m : 0422 530 088

© THIS DRAWING AND DESIGN IS SUBJECT TO COPYRIGHT AND MAY NOT BE REPRODUCED WITHOUT PRIOR WRITTEN CONSENT FROM SOUTH WATER DESIGN PTY LIMITED.

DATE: 6/09/2017


JOB No: SG-AND

DRAWING No:

AD.F.05

ISSUE:

1

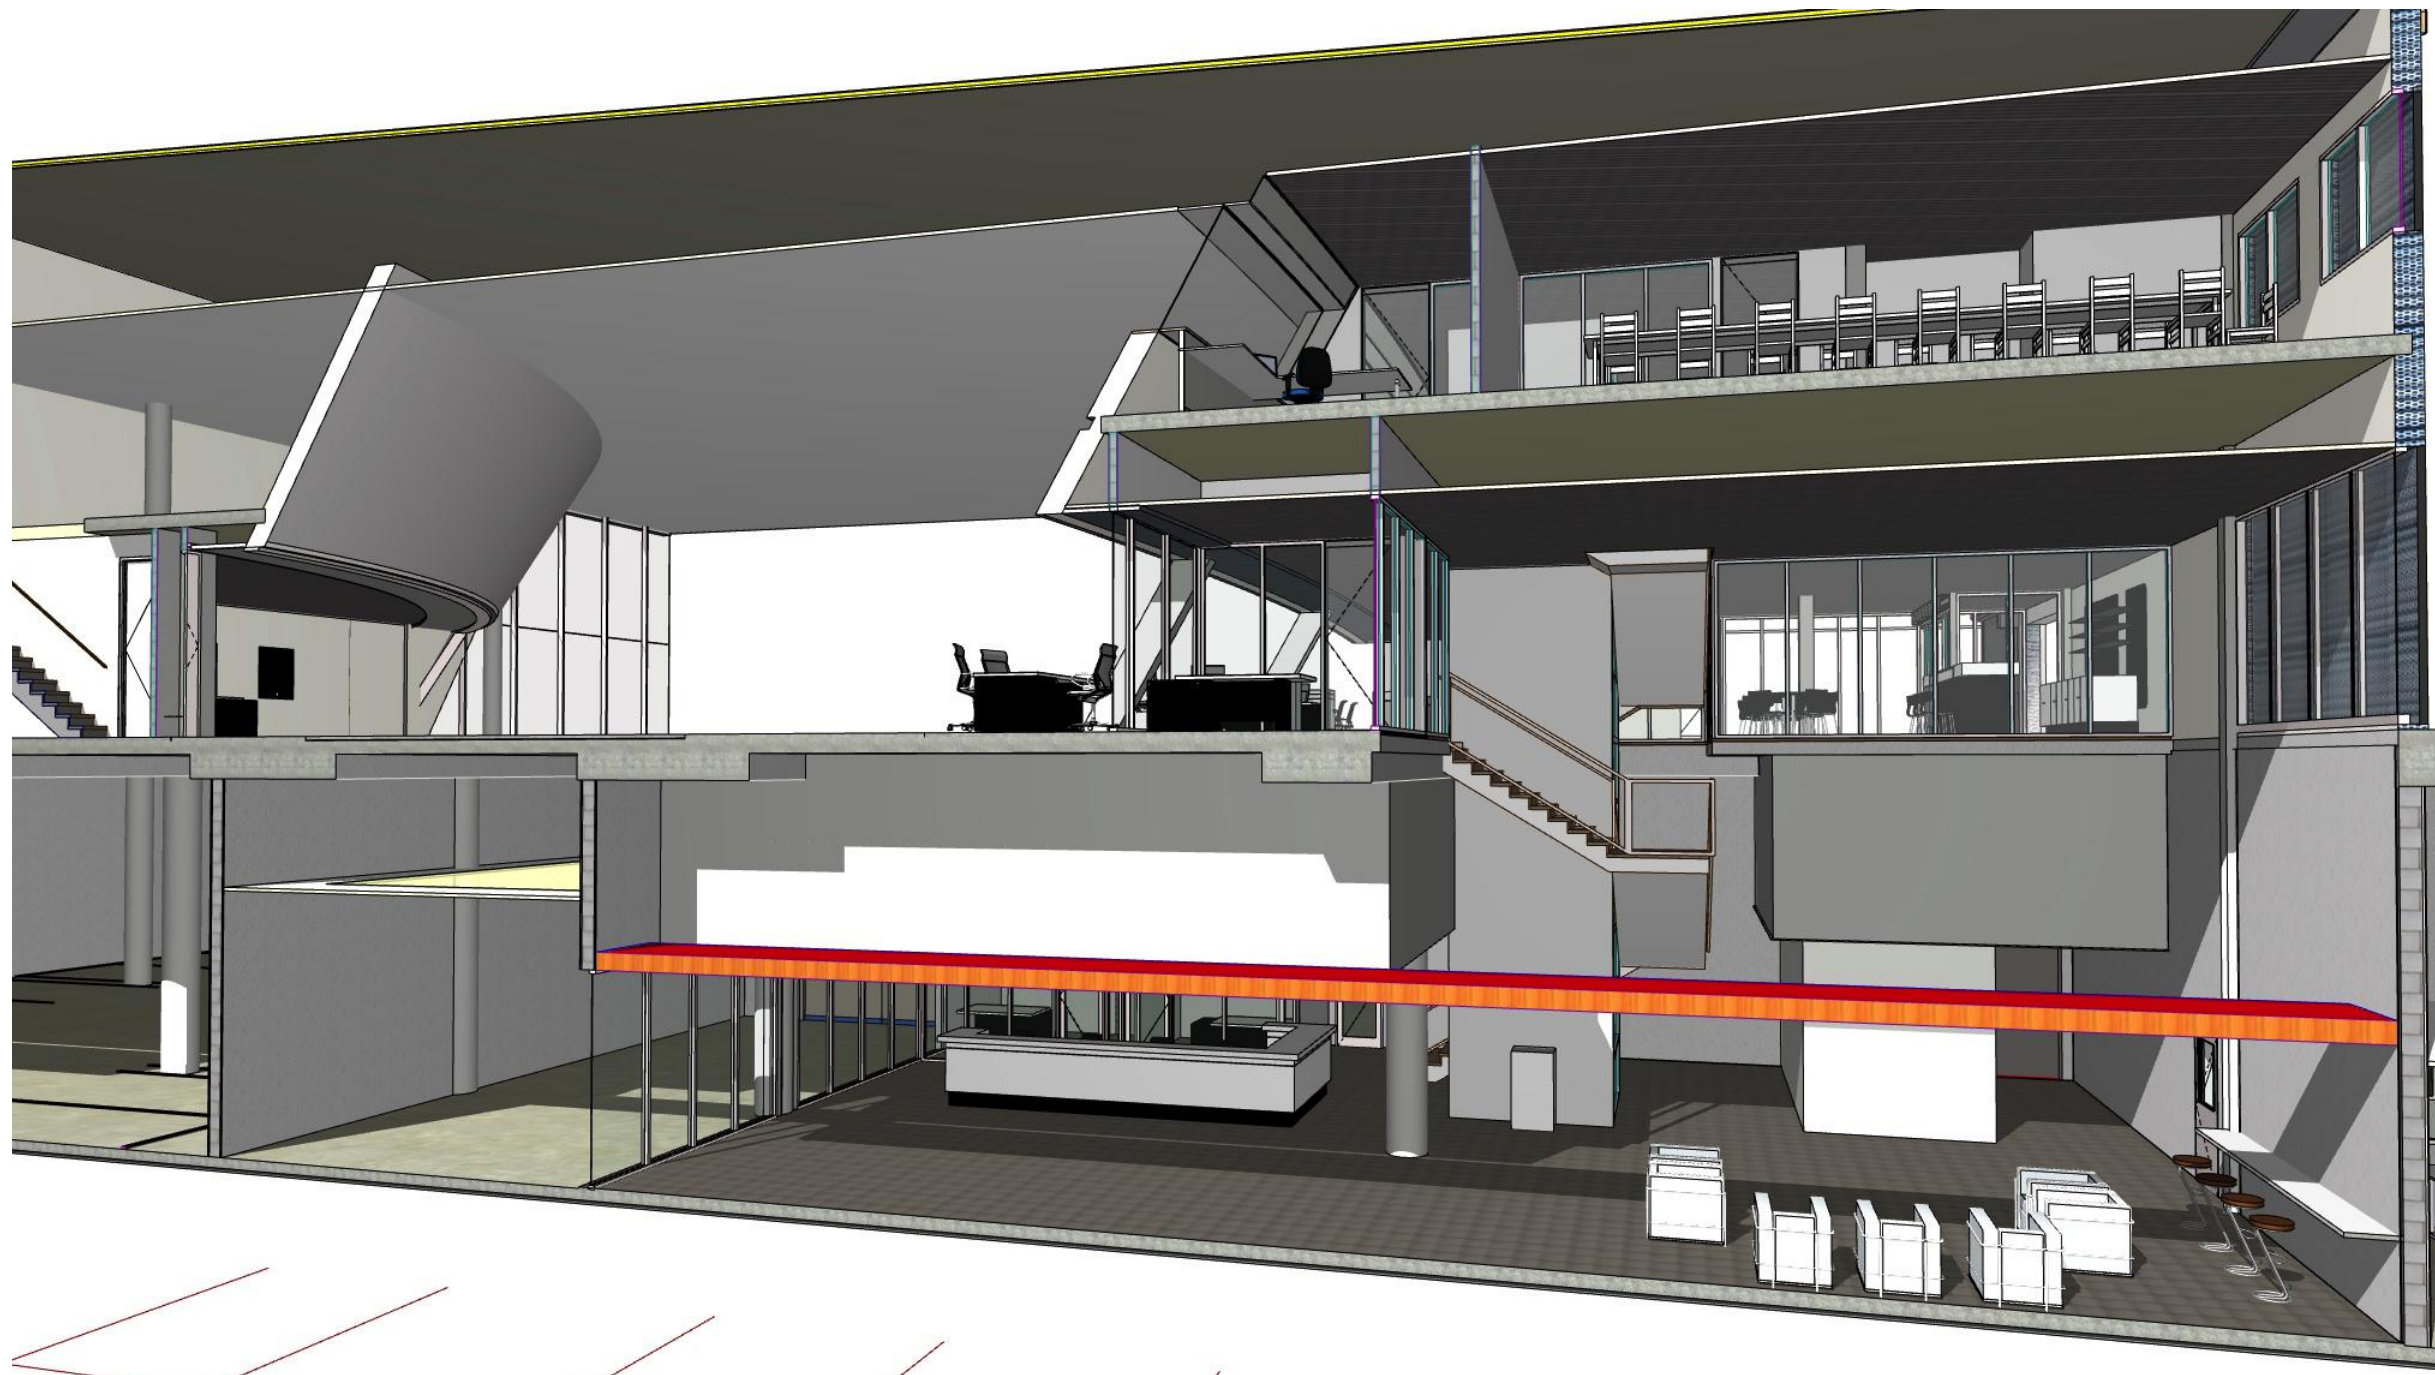

1. Sectional Cut-Away Through Showroom at Light Well

Rev.	Date	Description
1	25/08/2017	DEVELOPMENT APPLICATION ISSUE

A3 (Original drawing size)

THE BUILDER SHALL CHECK DIMENSIONS AND NOTIFY ALL ERRORS TO ARCHITECT PRIOR TO COMMENCEMENT OF WORKS. DO NOT SCALE DRAWINGS.

Sectional Cut-away Audi Macarthur

Lot 11 DP 1145448. 12-18 Dunn Road. Smeaton Grange. Cnr of Camden Valley Way and Anderson Road
for Altomonte Holdings Pty Ltd

DEVELOPMENT APPLICATION ISSUE



SOUTH WATER DESIGN
Architects

Arch. Reg No 7438
ABN 66 124 724 742
e: swdprojects@gmail.com
m: 0422 530 088

DATE: 6/09/2017
JOB No: SG-AND
DRAWING No: **AD.F.06**
ISSUE: **1**



View of Showroom Interior

Rev.	Date	Description
1	25/08/2017	DEVELOPMENT APPLICATION ISSUE


A3 (Original drawing size)

THE BUILDER SHALL CHECK DIMENSIONS AND NOTIFY ALL ERRORS TO ARCHITECT PRIOR TO COMMENCEMENT OF WORKS. DO NOT SCALE DRAWINGS.

View of Showroom Interior
Audi Macarthur

Lot 11 DP 1145448. 12-18 Dunn Road. Smeaton Grange. Cnr of Camden Valley Way and Anderson Road
for Altomonte Holdings Pty Ltd

DEVELOPMENT APPLICATION ISSUE			
	SOUTH WATER DESIGN		
	Architects		
	Arch. Reg No 7438 ABN 66 124 724 742 e: swdprojects@gmail.com m : 0422 530 088		
	© THIS DRAWING AND DESIGN IS SUBJECT TO COPYRIGHT AND MAY NOT BE REPRODUCED WITHOUT PRIOR WRITTEN CONSENT FROM SOUTH WATER DESIGN PTY LIMITED.		
DATE: 6/09/2017	JOB NO: SG-AND	DRAWING NO: AD.F.07	ISSUE: 1

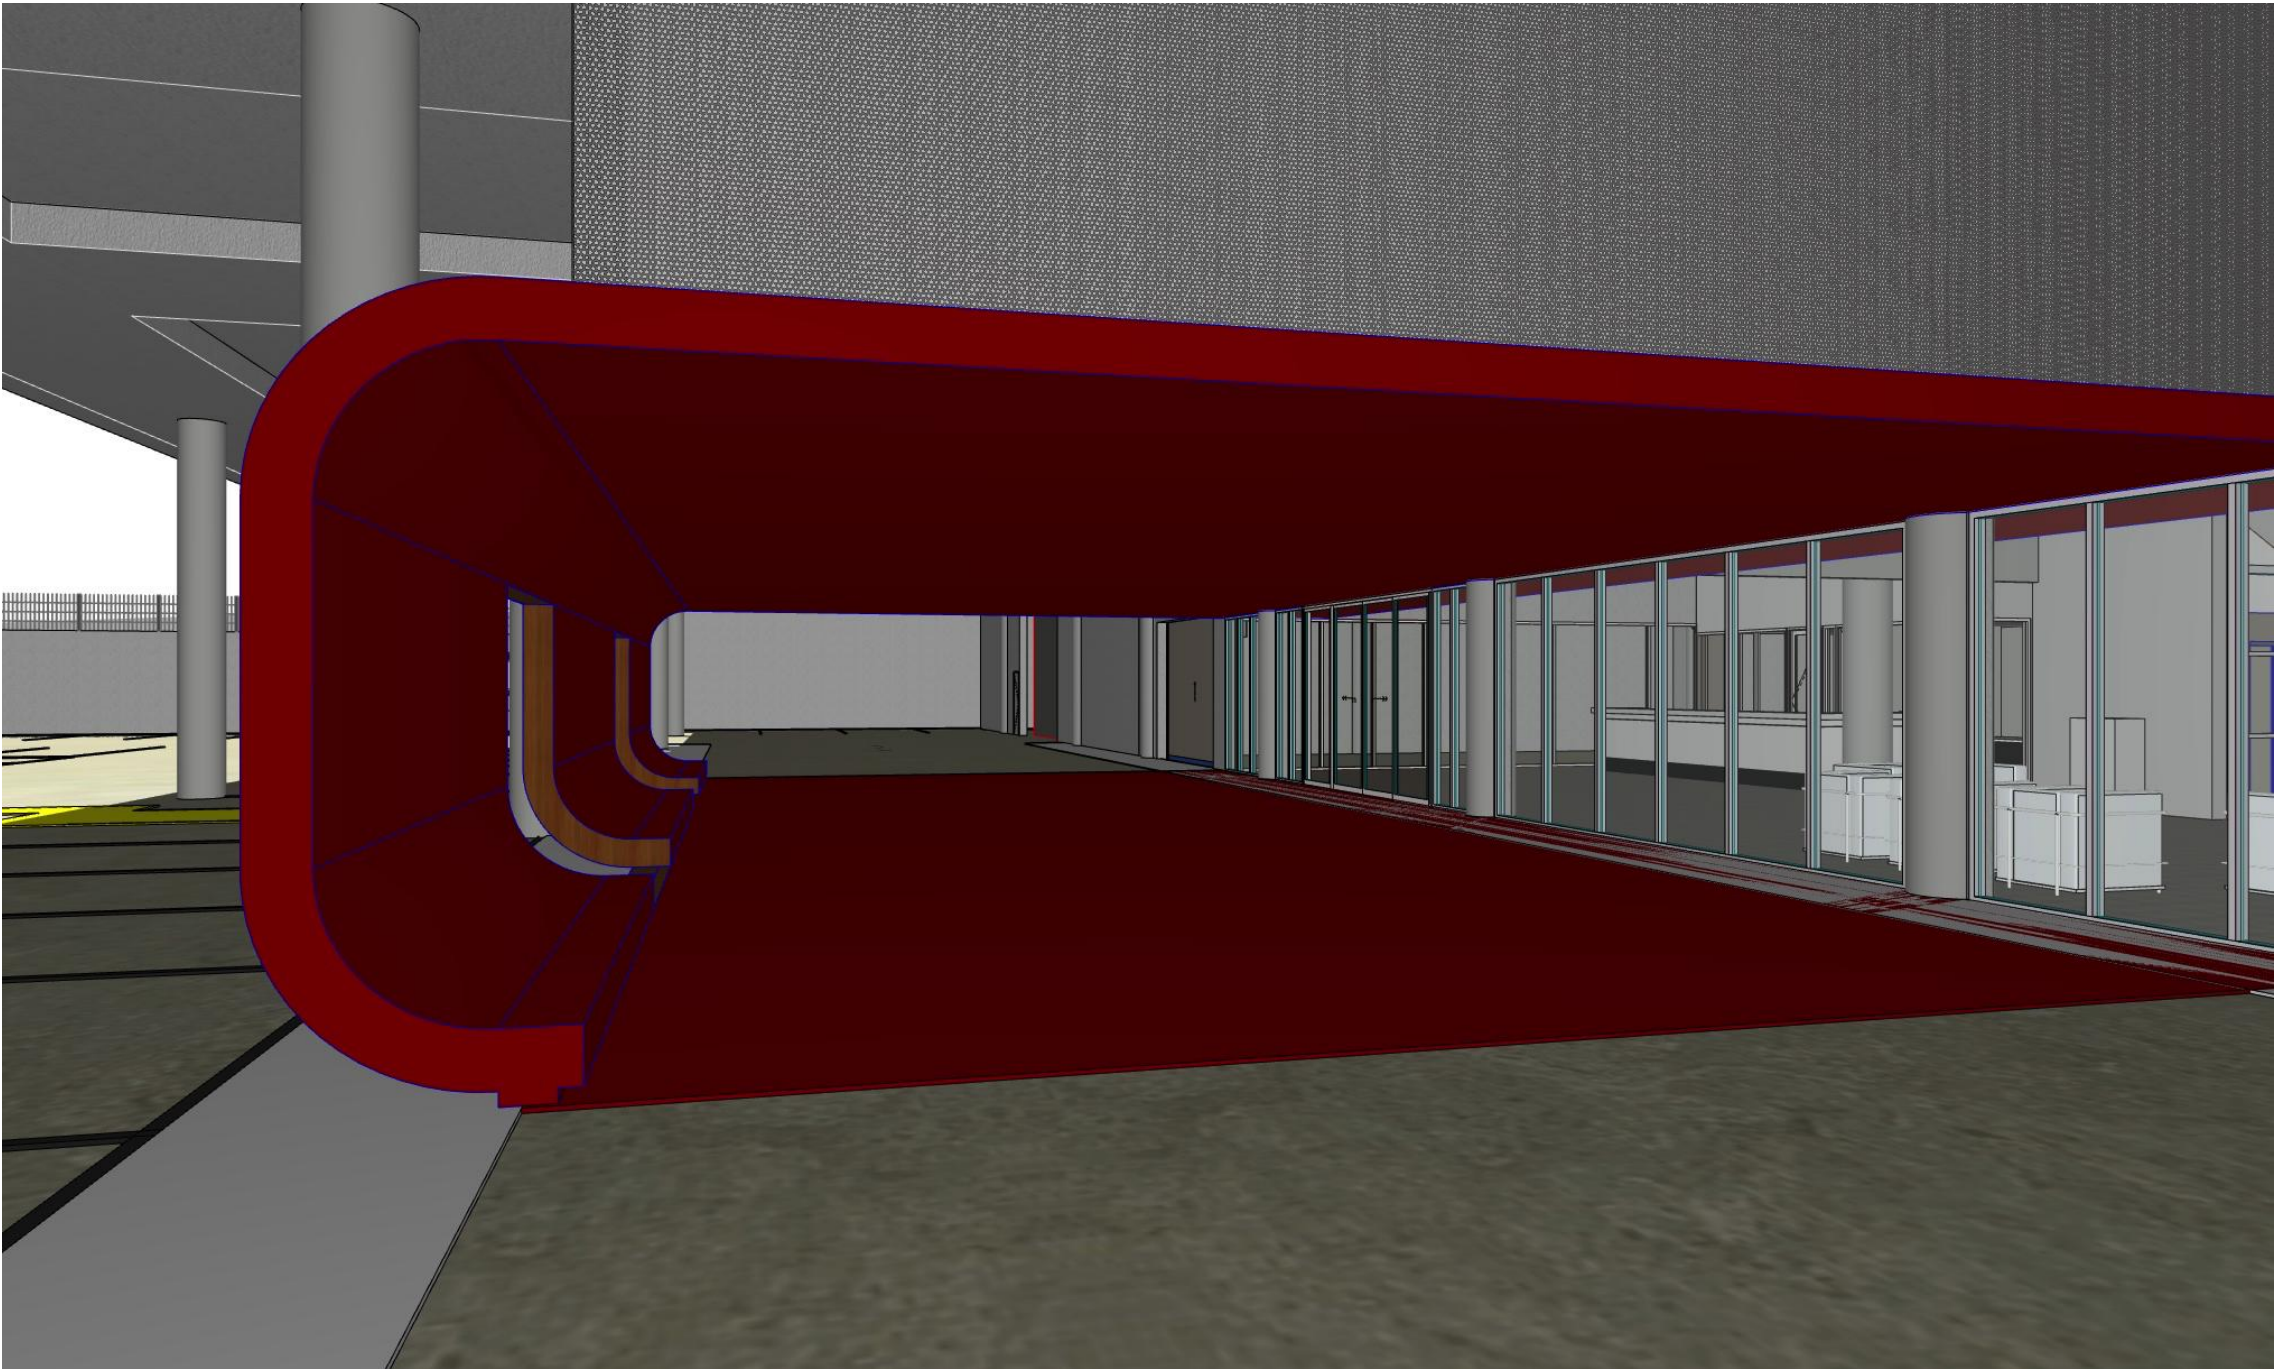

1. Audi Service Reception & Customer Drop Off

Rev.	Date	Description
1	25/08/2017	DEVELOPMENT APPLICATION ISSUE


THE BUILDER SHALL CHECK DIMENSIONS AND NOTIFY ALL ERRORS TO ARCHITECT PRIOR TO COMMENCEMENT OF WORKS. DO NOT SCALE DRAWINGS.

A3 (Original drawing size)

Audi Reception and Customer Drop Off View
Audi Macarthur

Lot 11 DP 1145448. 12-18 Dunn Road. Smeaton Grange. Cnr of Camden Valley Way and Anderson Road
for Altomonte Holdings Pty Ltd

DEVELOPMENT APPLICATION ISSUE			
			
© THIS DRAWING AND DESIGN IS SUBJECT TO COPYRIGHT AND MAY NOT BE REPRODUCED WITHOUT PRIOR WRITTEN CONSENT FROM SOUTH WATER DESIGN PTY LIMITED.		DRAWING NO: AD.F.08	
DATE: 6/09/2017		DESIGNER: SG-AND	ISSUE: 1

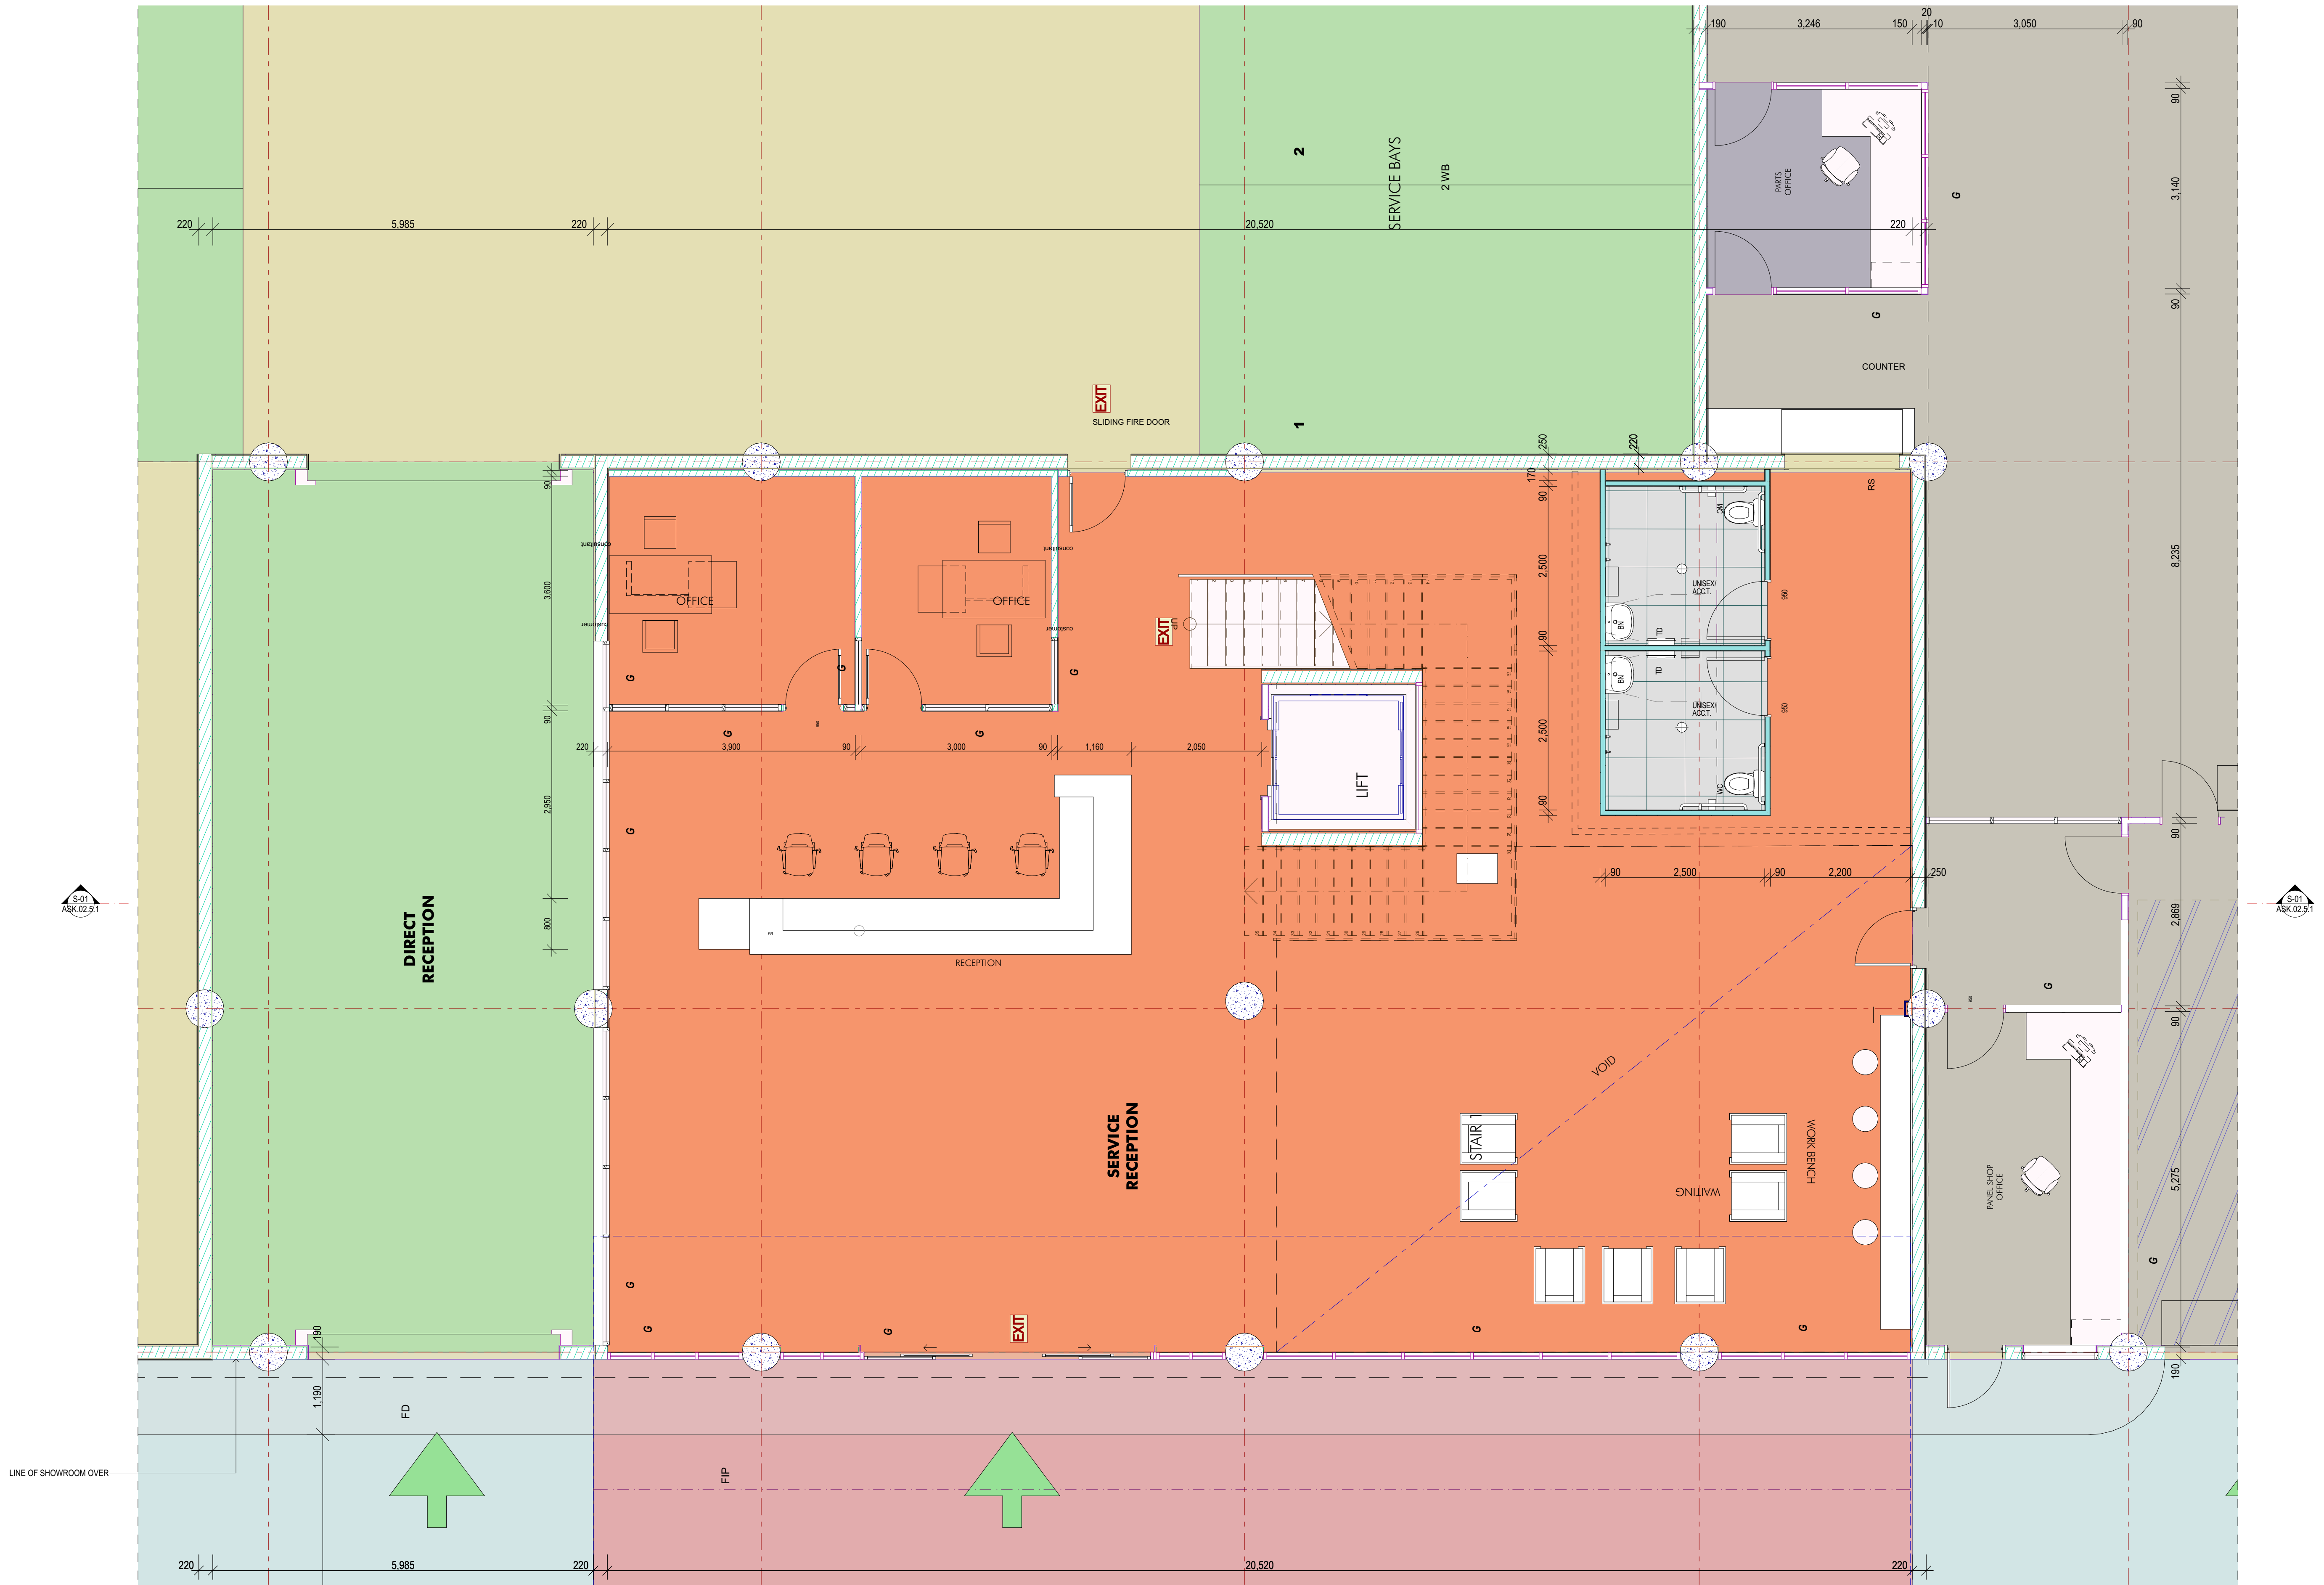

W-01 Service Reception Plan 1:50

Rev.	Date	Description
1	25.08.2017	DEVELOPMENT APPLICATION ISSUE

THE BUILDER SHALL CHECK DIMENSIONS AND NOTIFY ALL ERRORS TO ARCHITECT PRIOR TO COMMENCEMENT OF WORKS. DO NOT SCALE DRAWINGS.

Service Reception
Audi Macarthur
Lot 11 DP 1145448. 12-18 Dunn Road. Smeaton Grange. Cnr of Camden Valley Way and Anderson Road
for Altomonte Holdings Pty Ltd


DEVELOPMENT APPLICATION ISSUE




Architects
Arch. Reg. No 7438
ABN 66 124 724 742
e: swdprojects@gmail.com
m: 0422 530 088

6/09/2017 SG-AND


AD.G.01 1

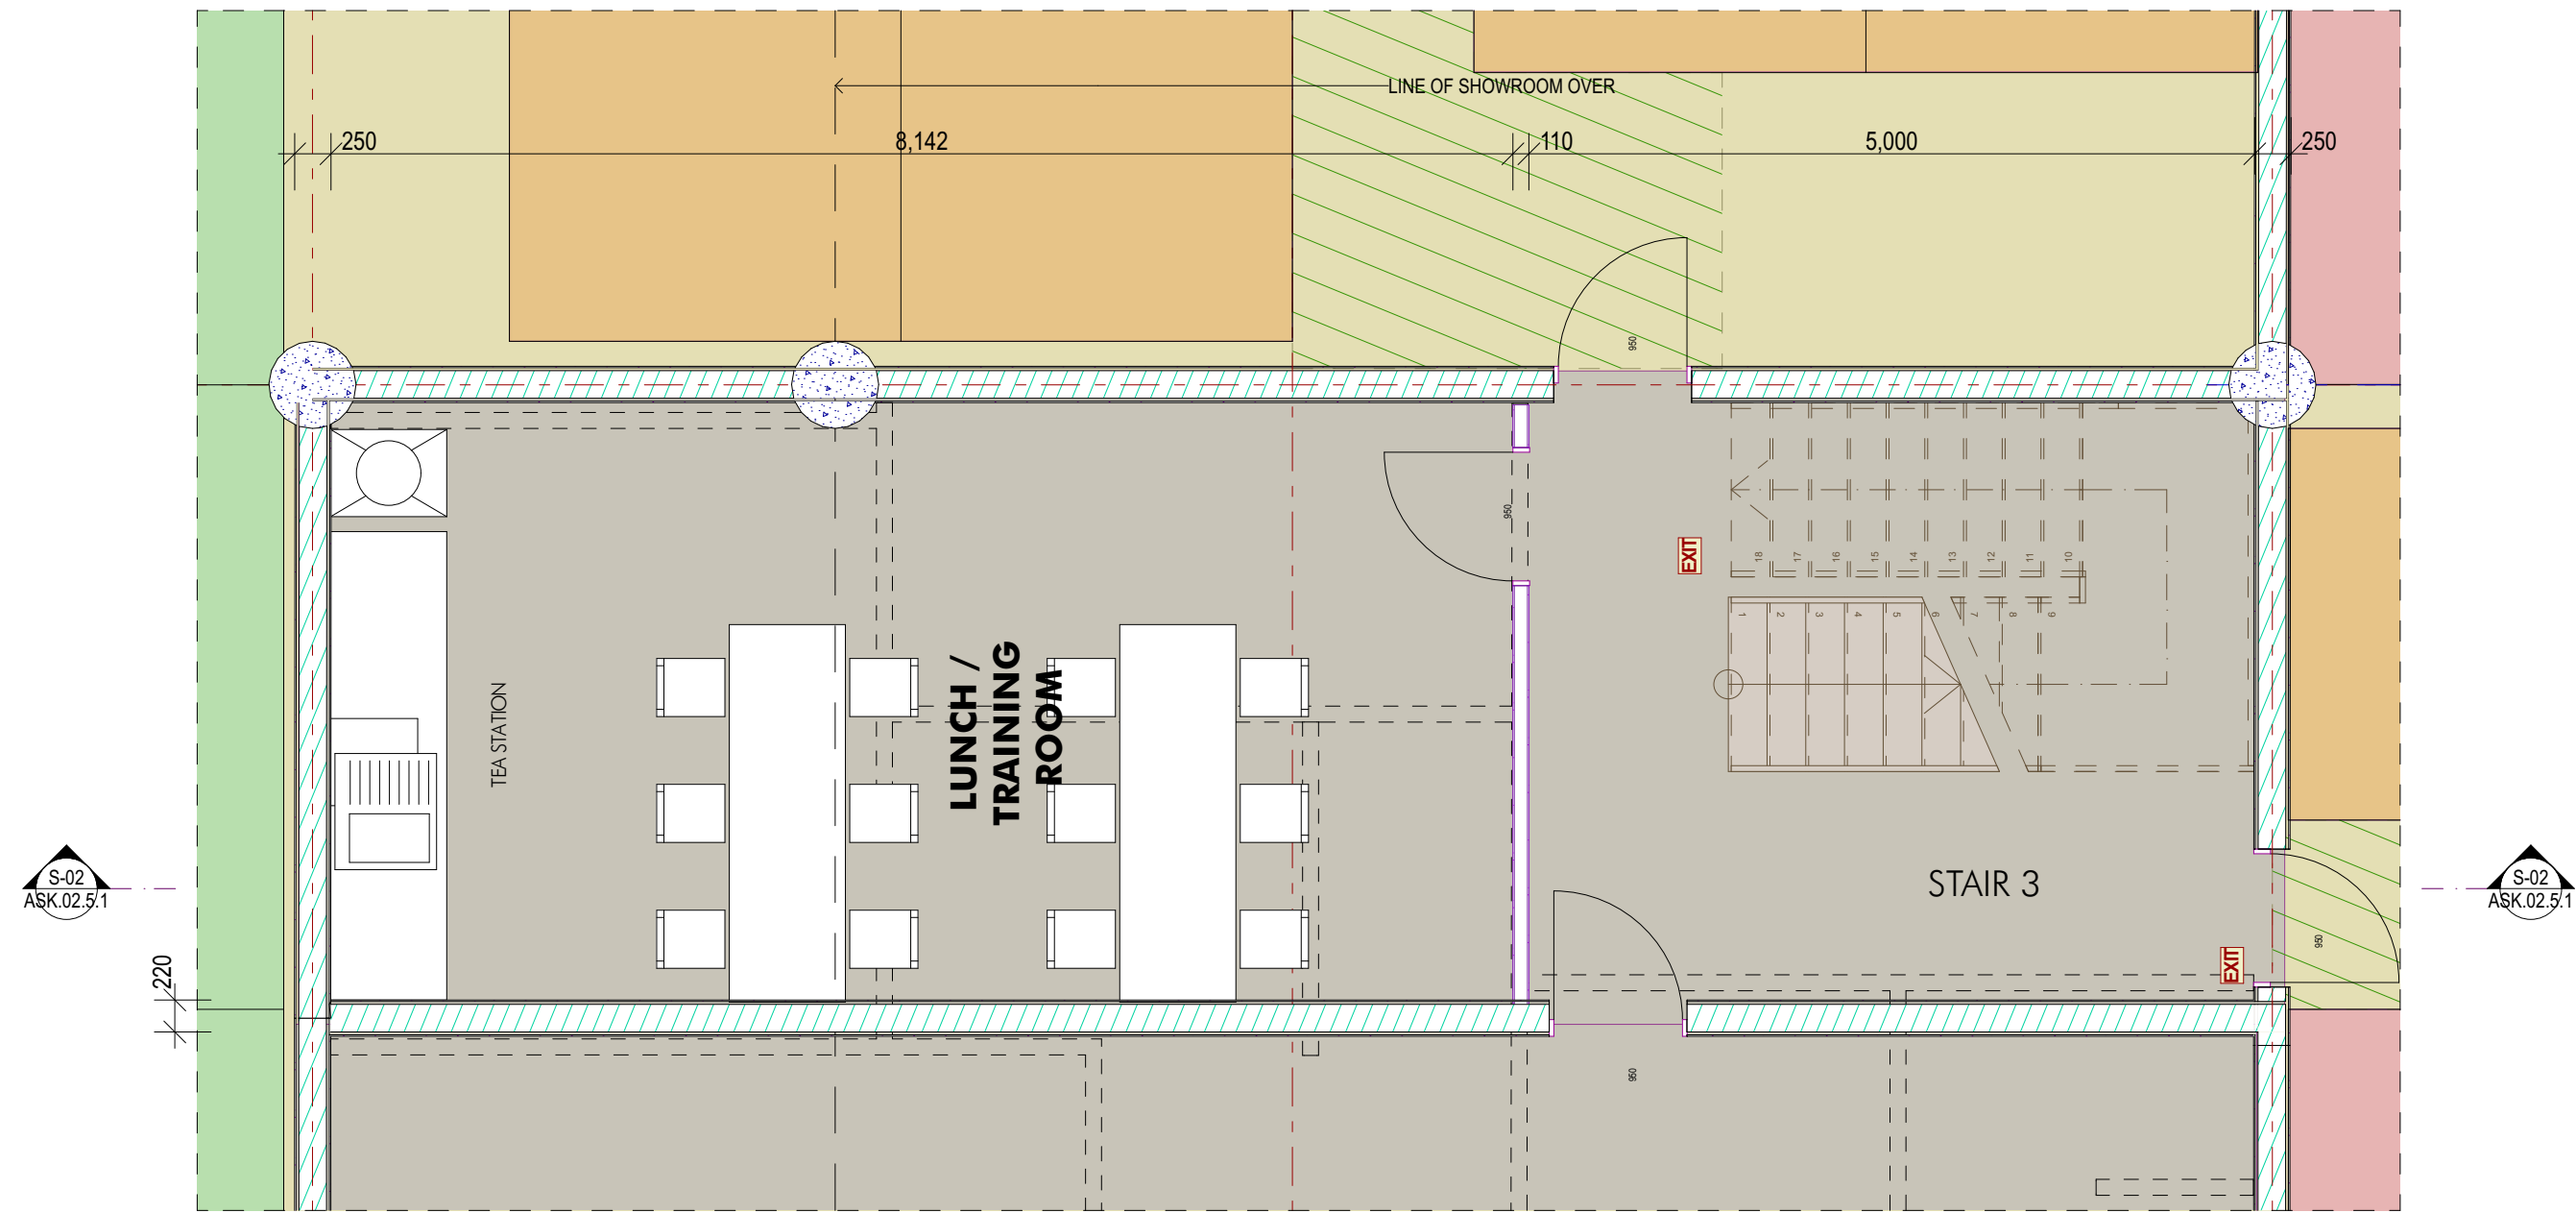

W-02 Lunch/ Training Rm Plan 1:50

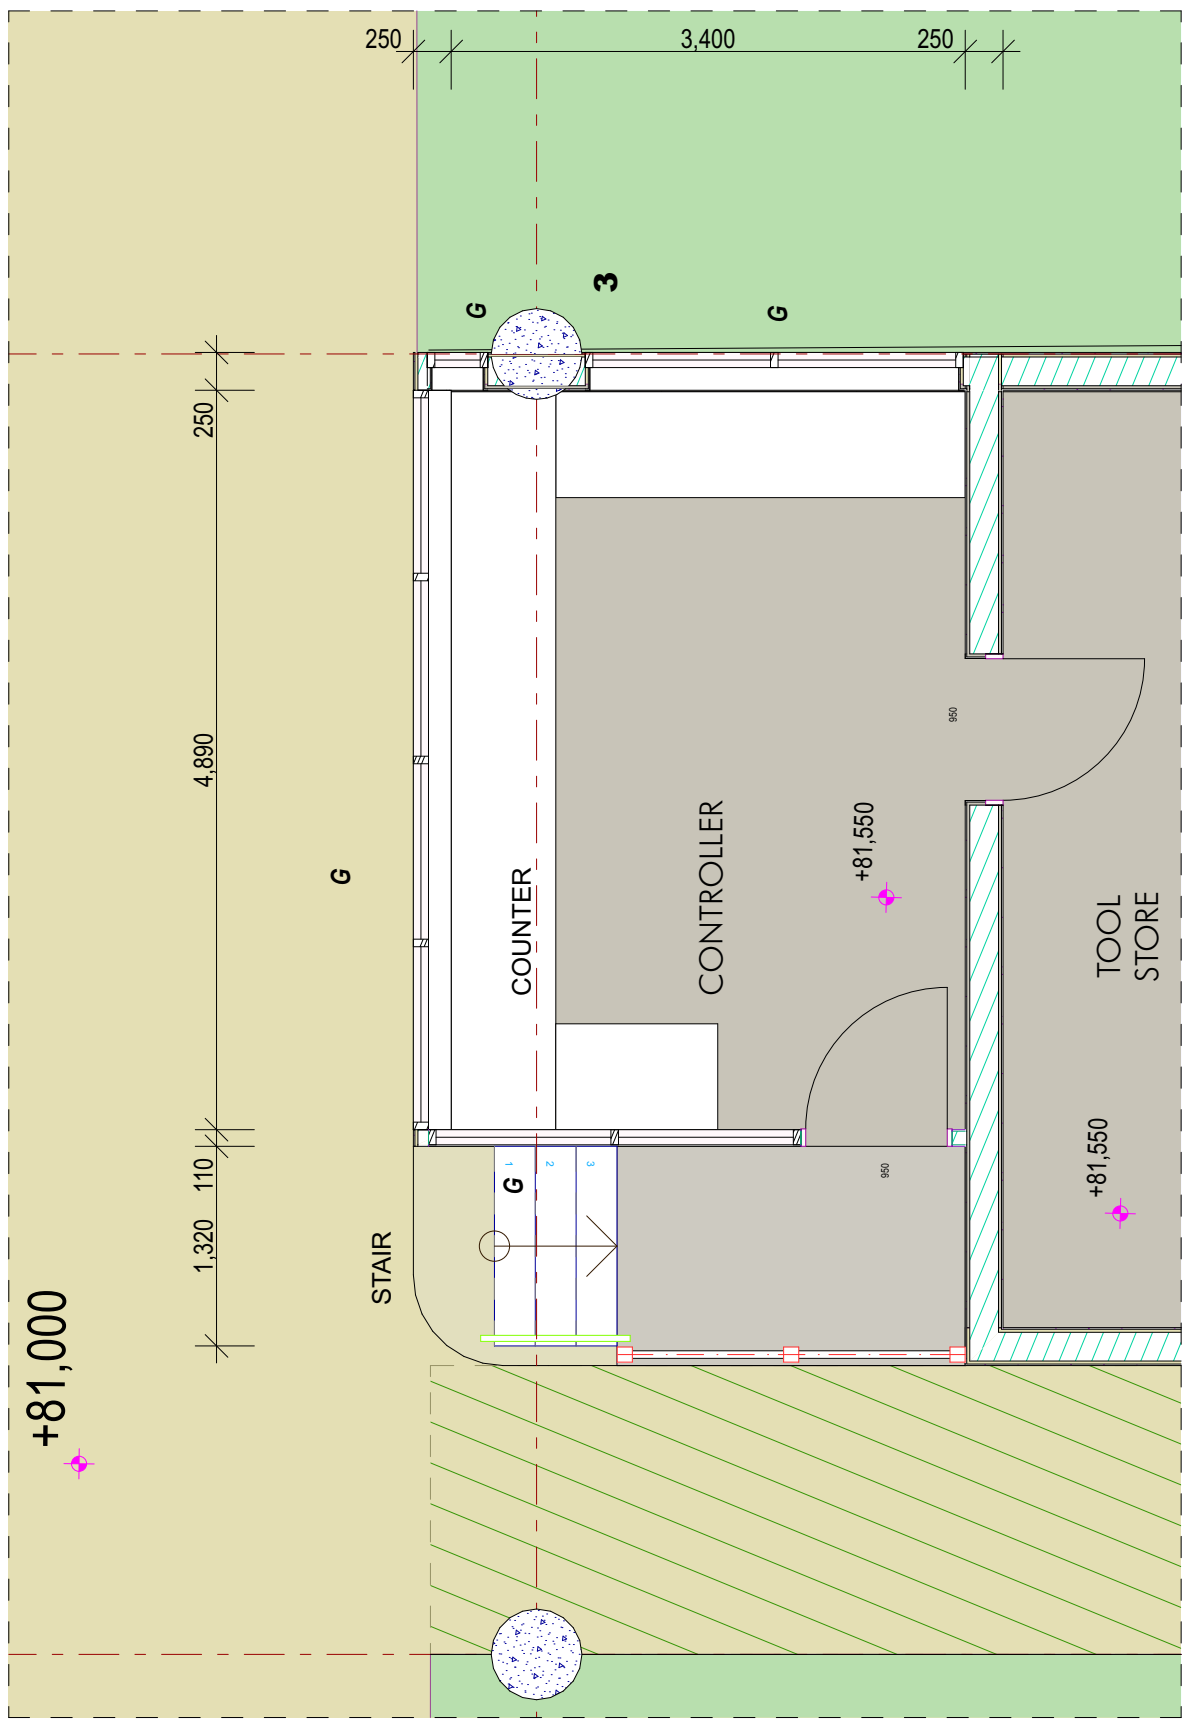

W-03 Workshop Controller Rm Plan 1:50

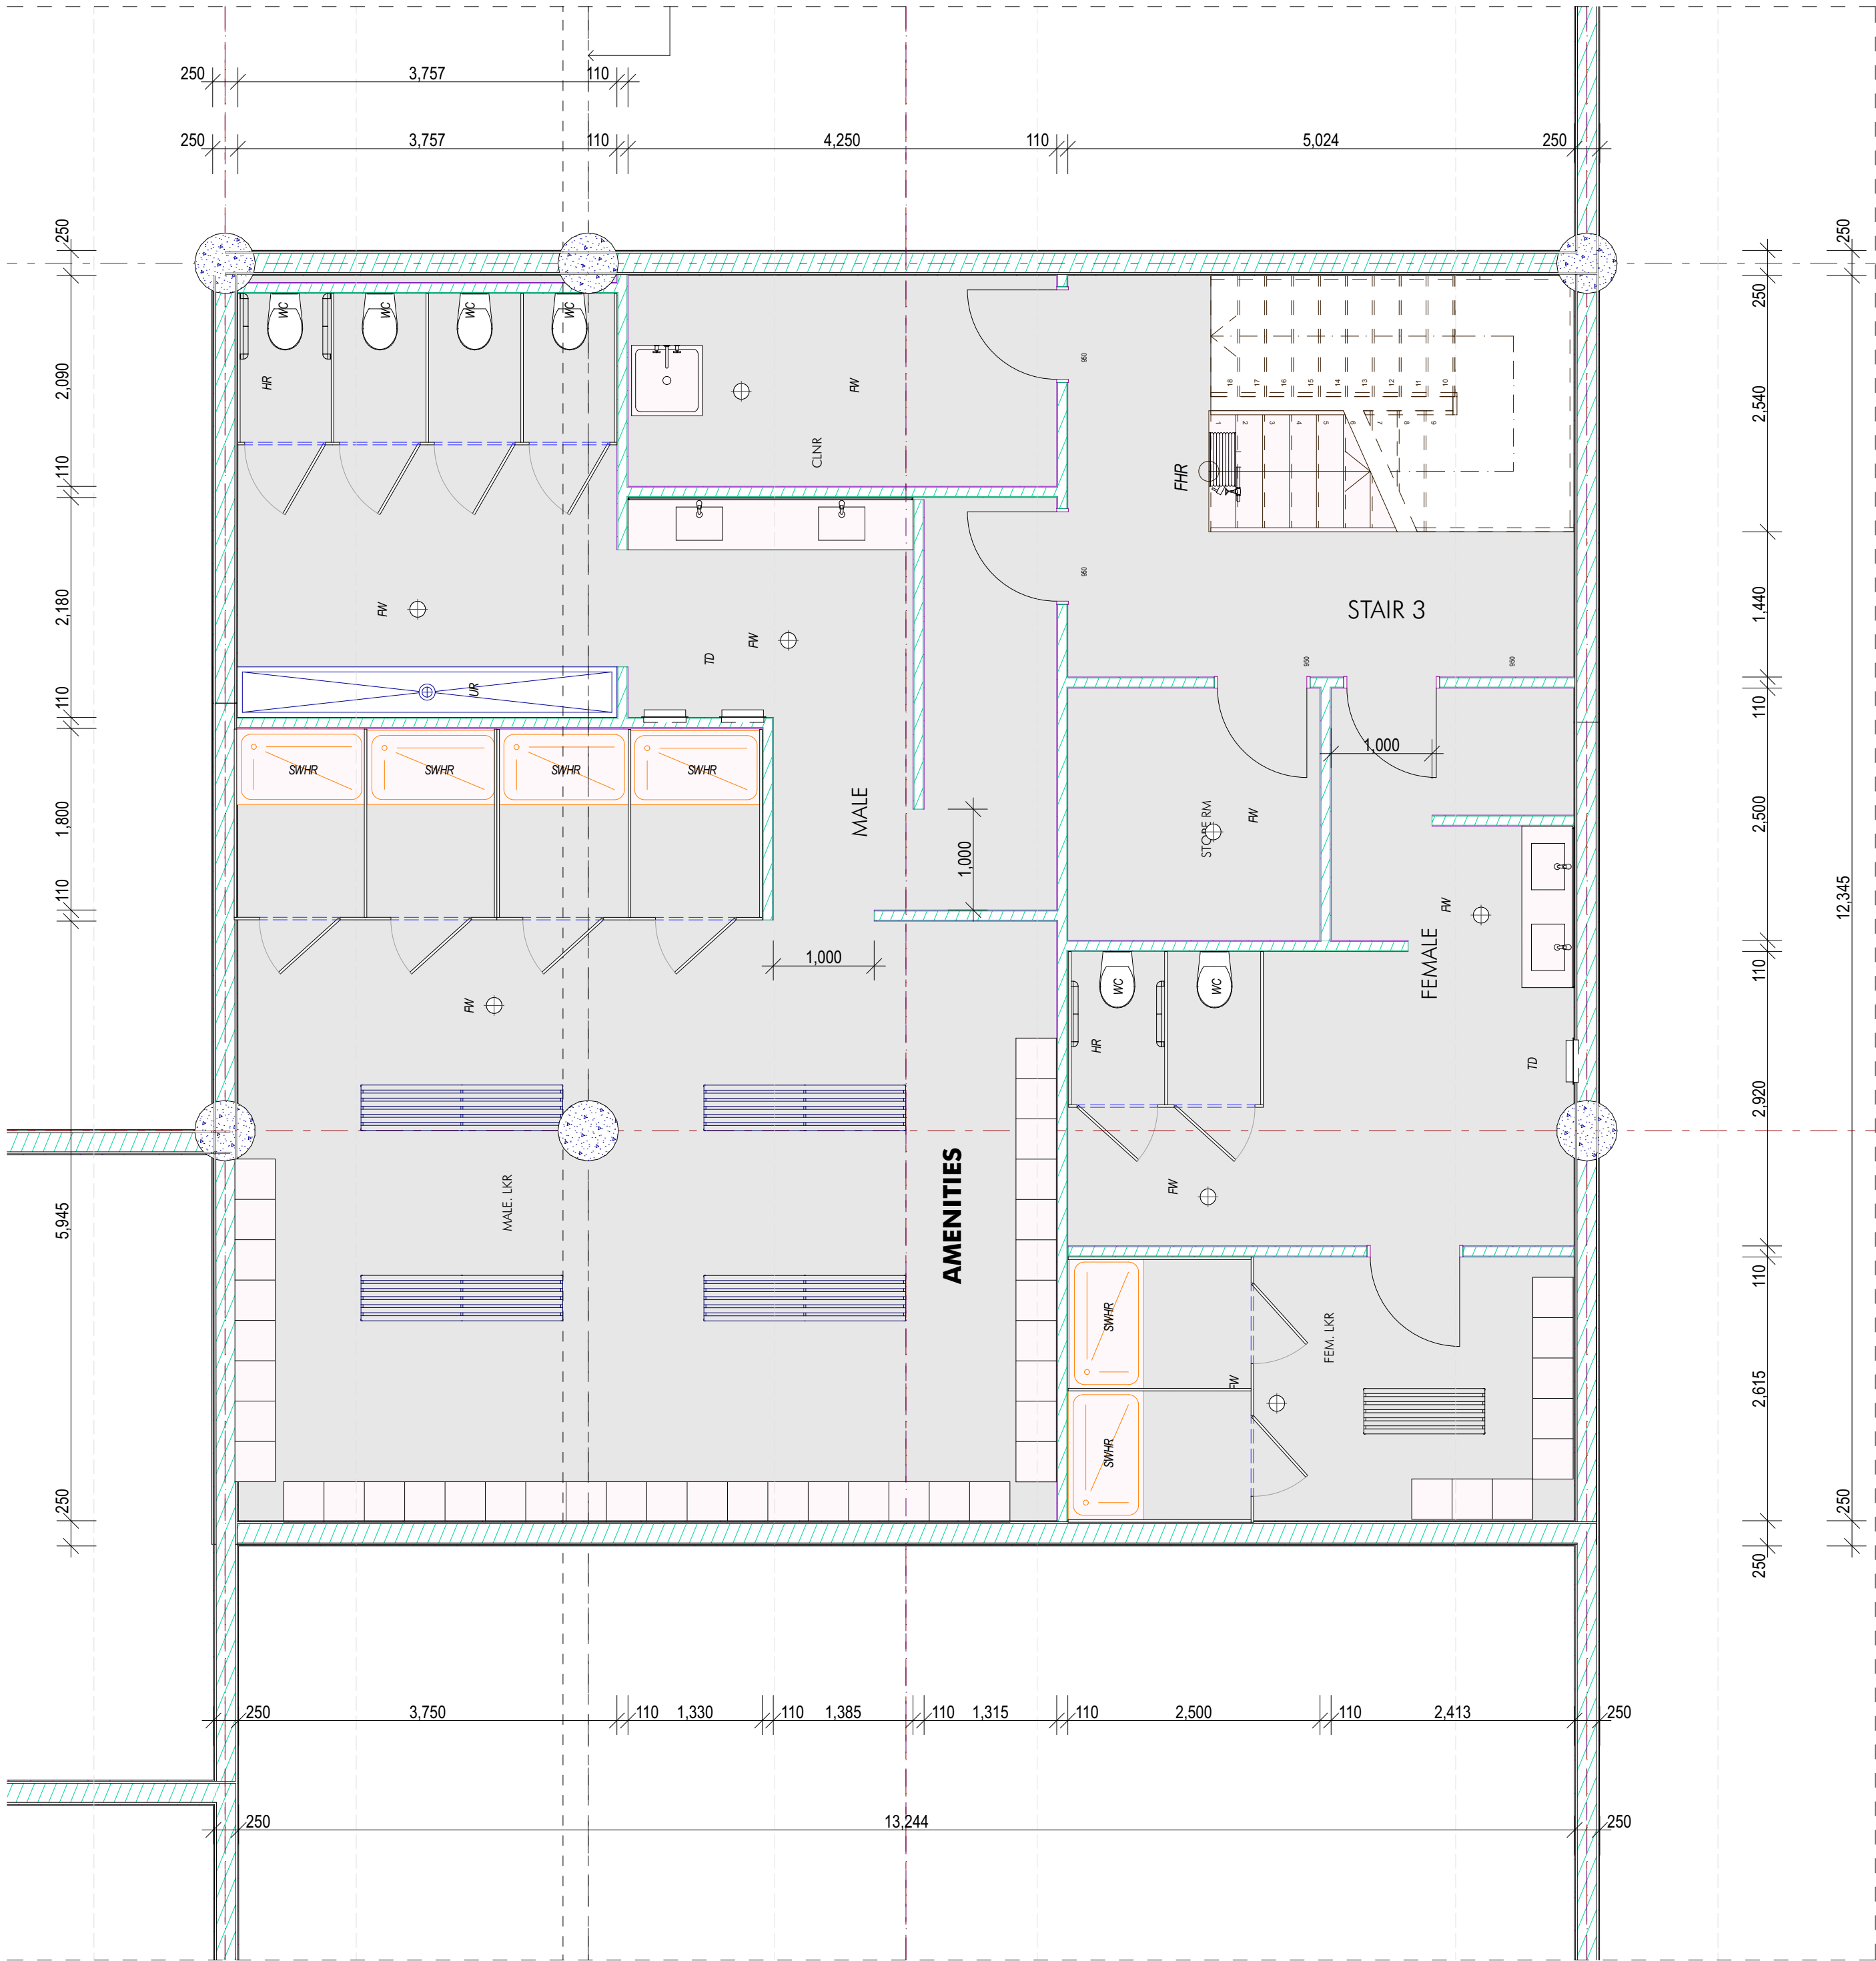

W-04 Mezzanine Amenities Plan 1:50

Rev.	Date	Description
1	25.08.2017	DEVELOPMENT APPLICATION ISSUE

A1 (Original drawing size)

THE BUILDER SHALL CHECK DIMENSIONS AND NOTIFY ALL ERRORS TO ARCHITECT PRIOR TO COMMENCEMENT OF WORKS. DO NOT SCALE DRAWINGS.

Amenities Plans Sheet 1

Audi Macarthur

Lot 11 DP 1145448. 12-18 Dunn Road. Smeaton Grange. Cnr of Camden Valley Way and Anderson Road
for Altomonte Holdings Pty Ltd

DEVELOPMENT APPLICATION ISSUE


SOUTH WATER DESIGN

Arch. Reg No 7438
ABN 66 124 724 742


6/09/2017 SG-AND

Architects
e: swdprojects@gmail.com
m: 0422 530 088


ISSUE: **AD.G.02 1**

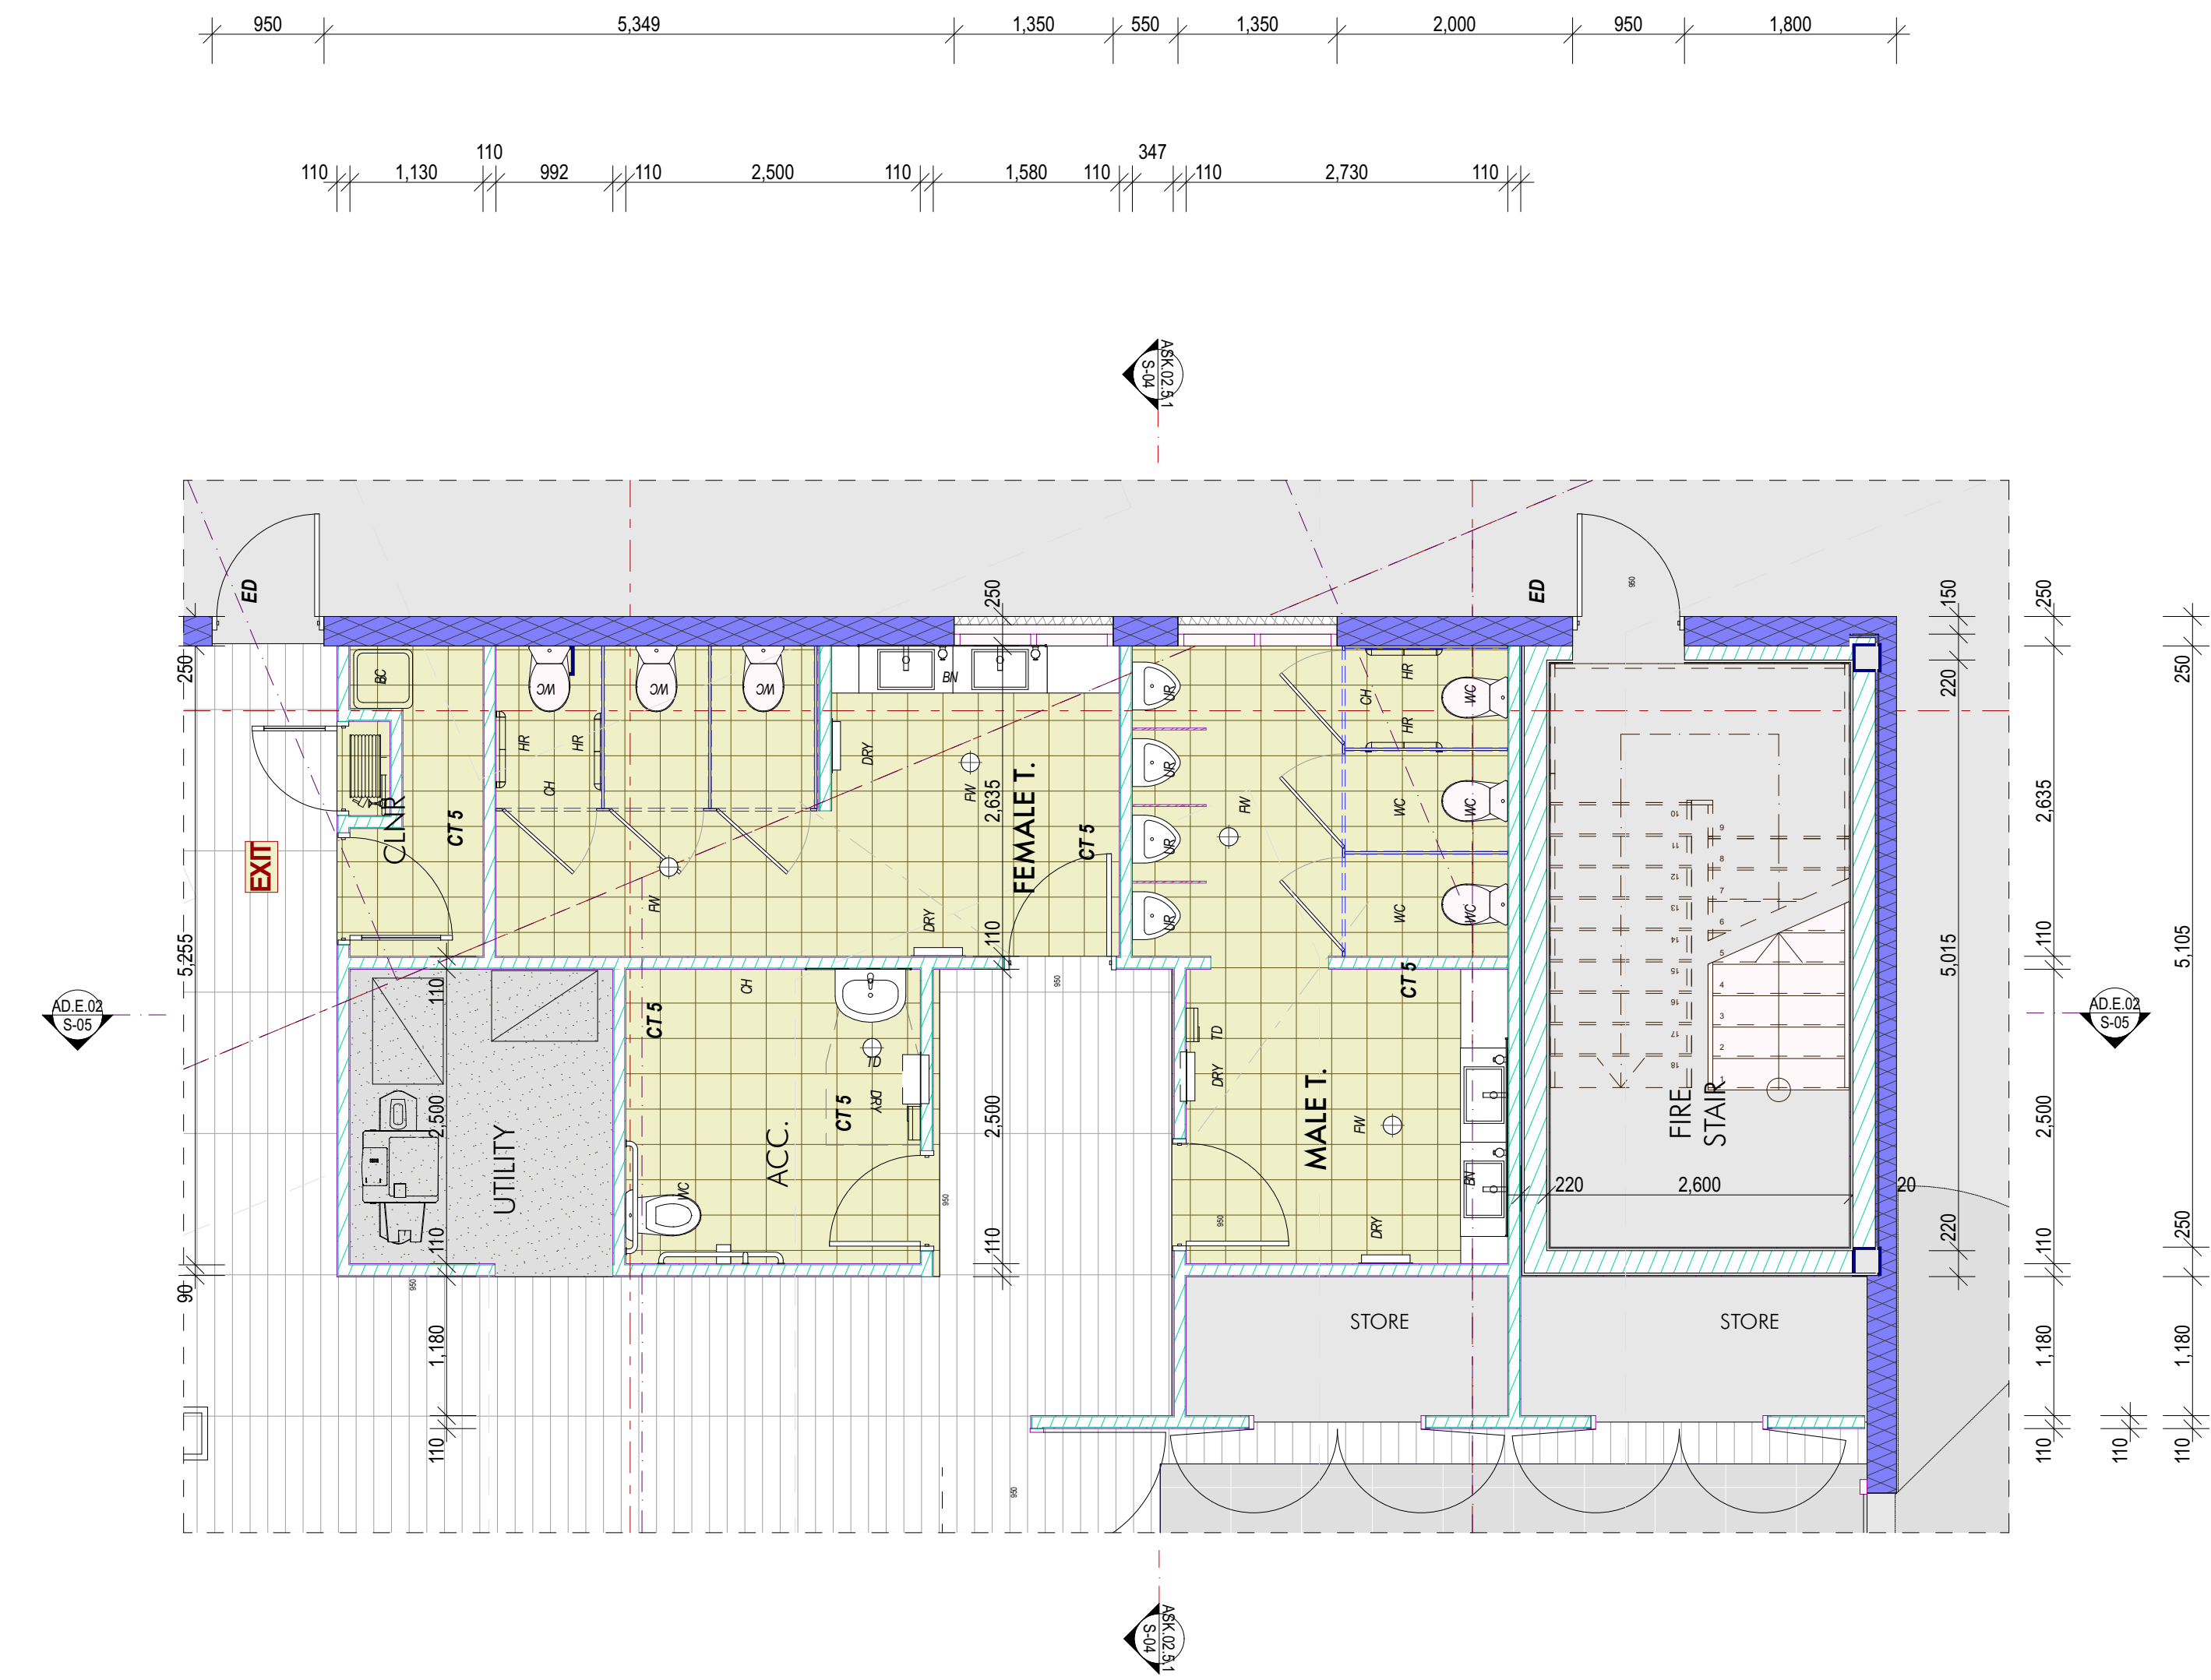

W-05 Ground Flr Amenities Plan 1:50

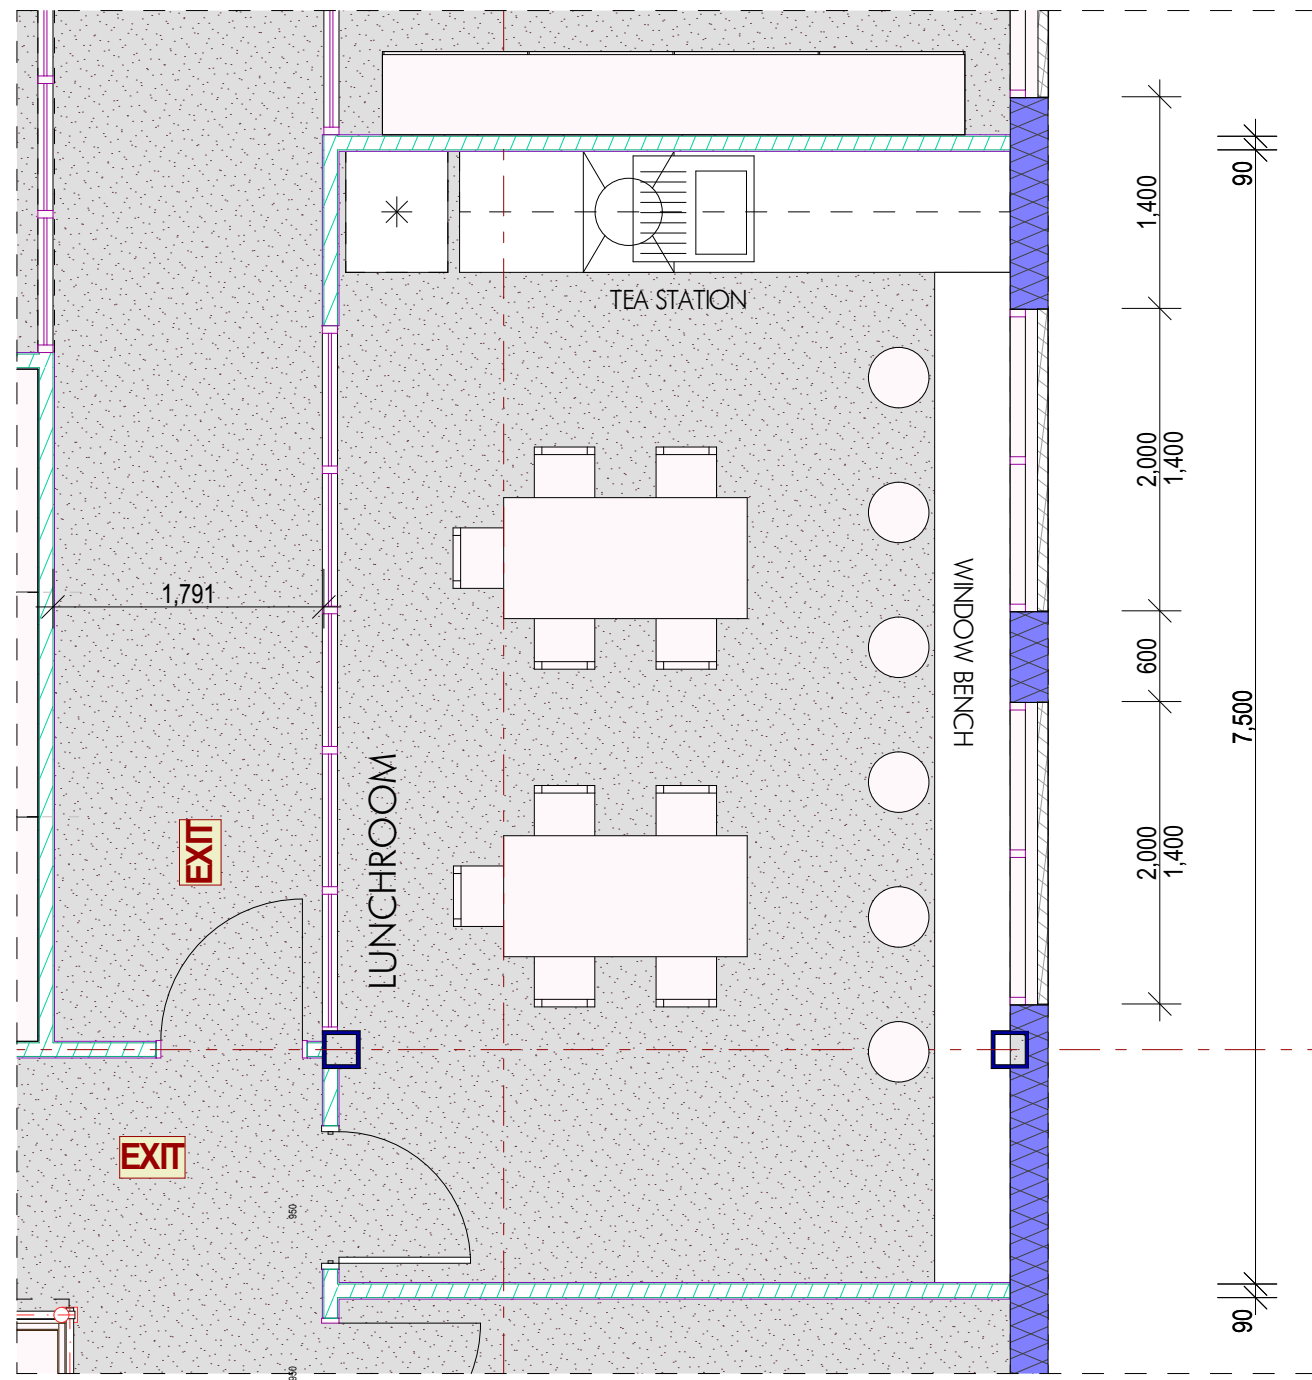

W-07 First Flr Lunchroom Plan 1:50

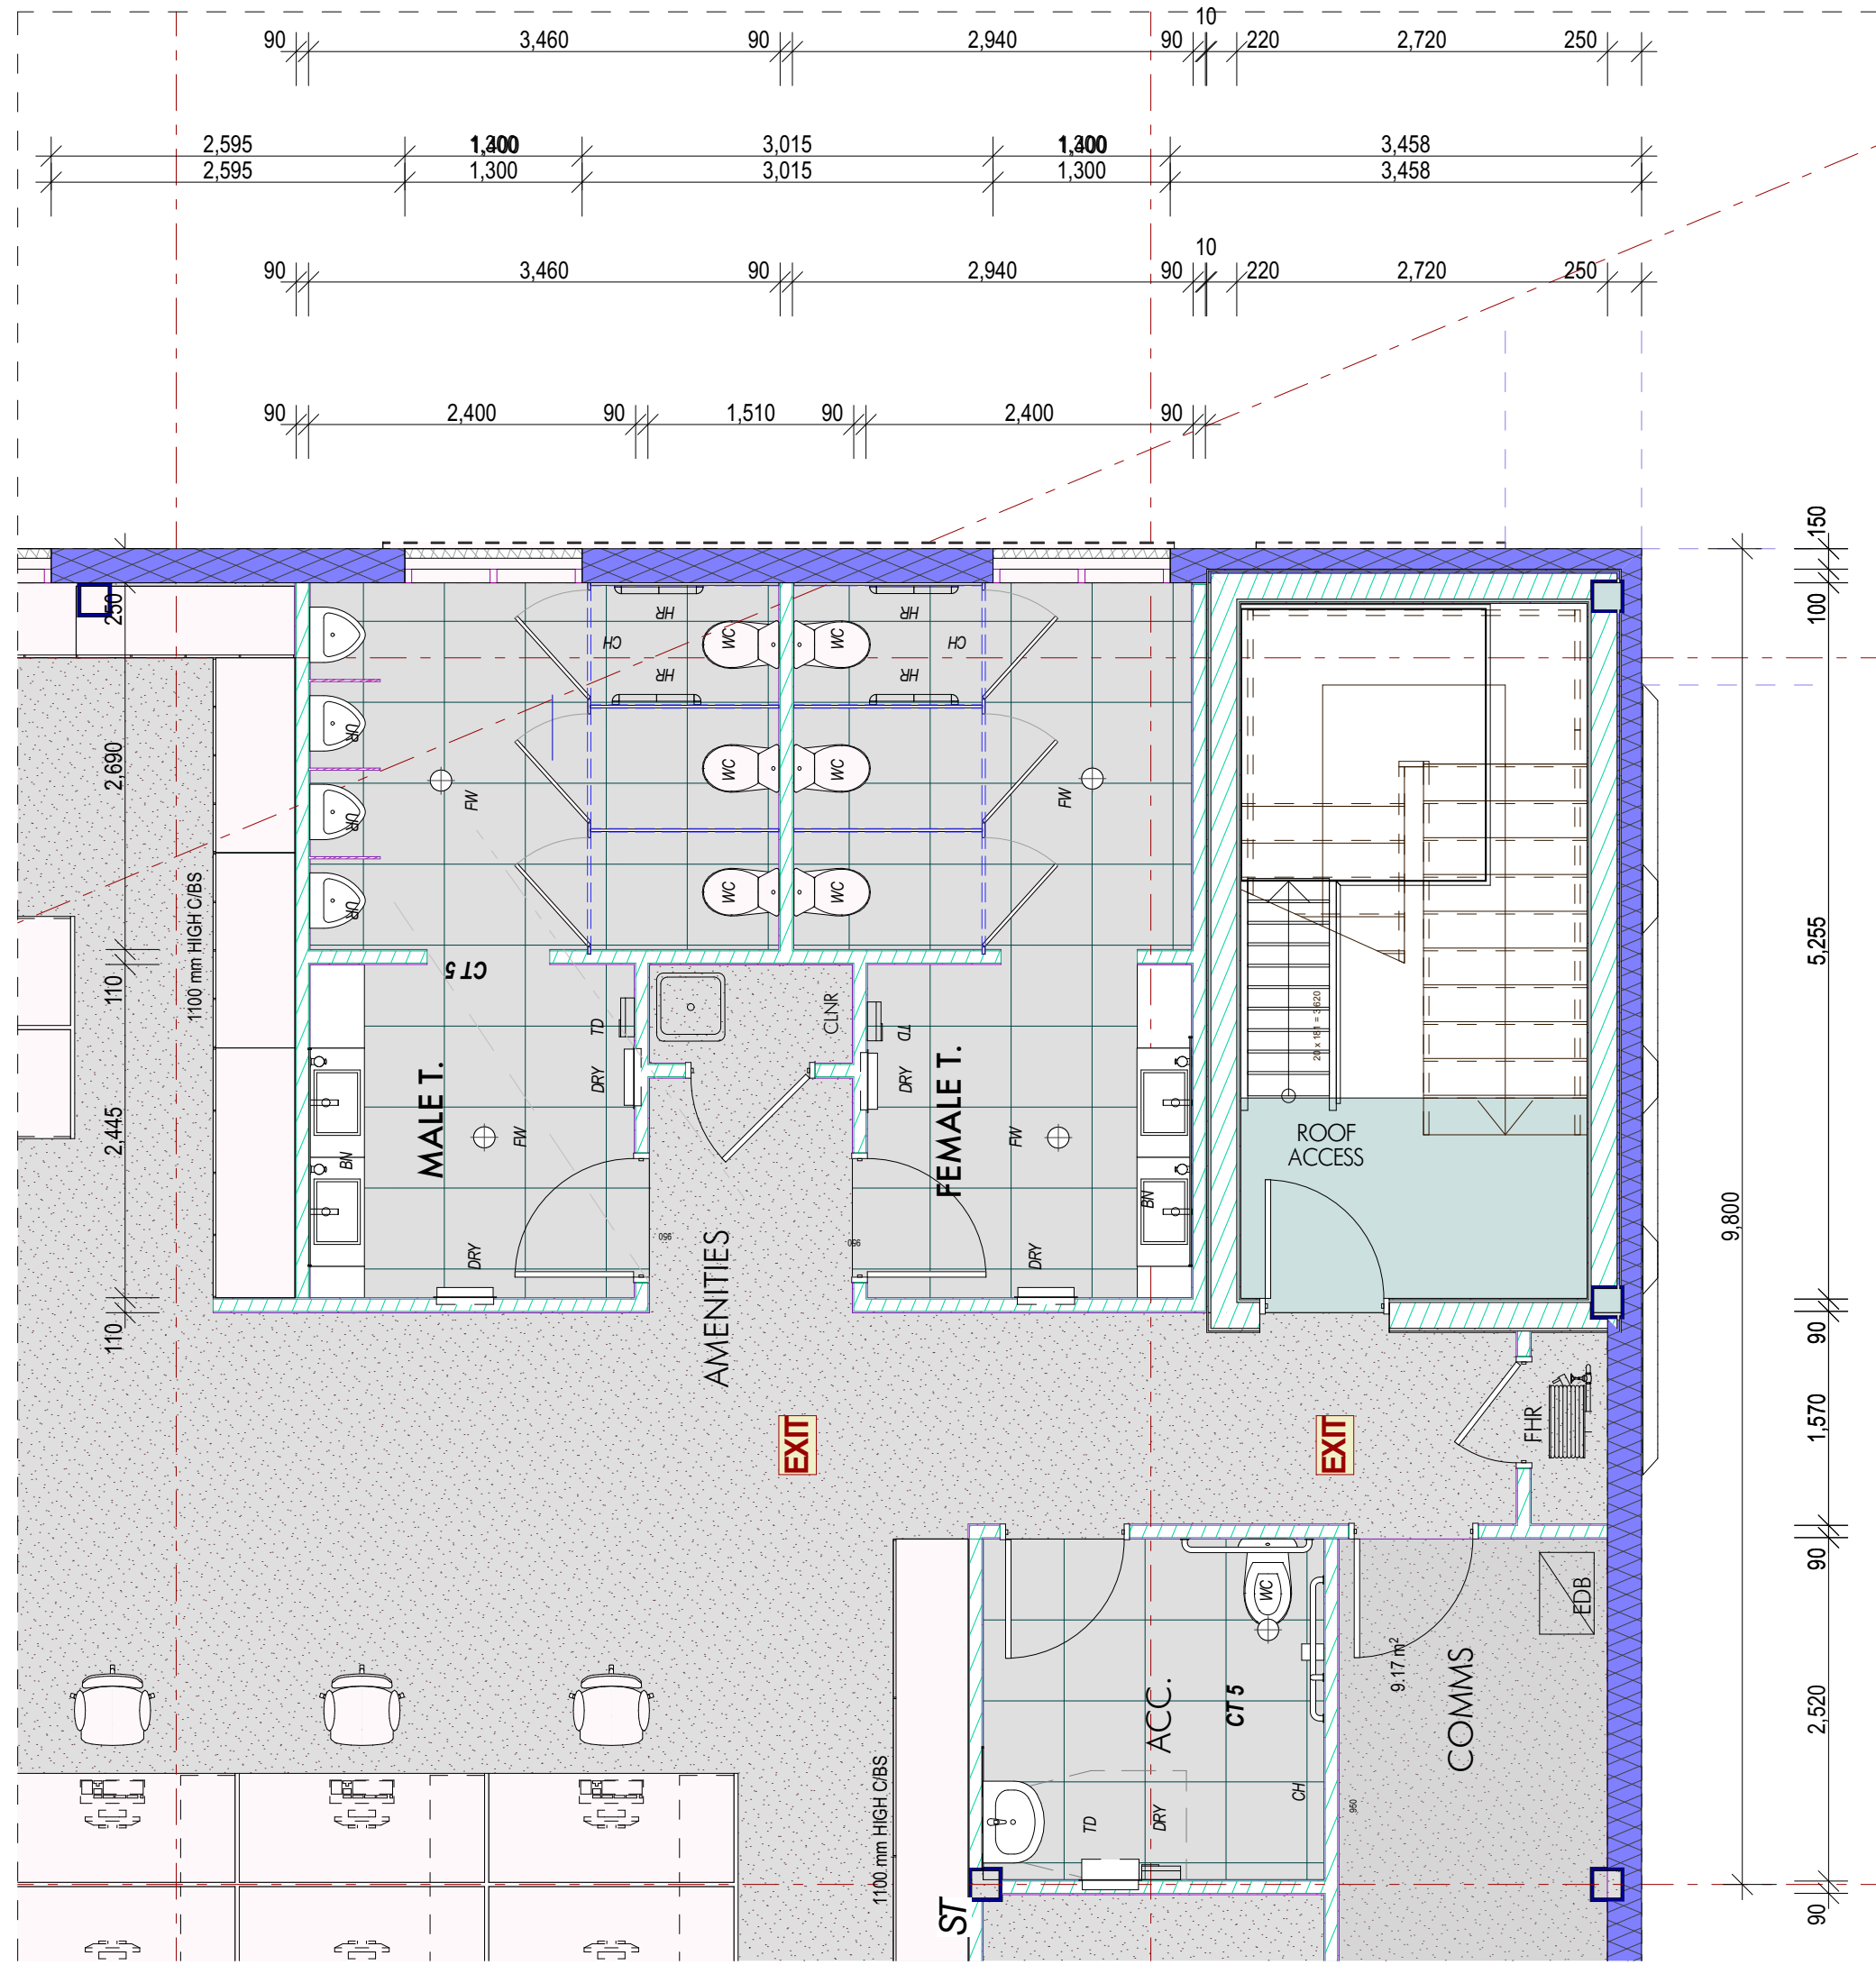

W-06 First Flr Amenities Plan 1:50

Rev.	Date	Description
1	25.08.2017	DEVELOPMENT APPLICATION ISSUE

THE BUILDER SHALL CHECK DIMENSIONS AND NOTIFY ALL ERRORS TO ARCHITECT PRIOR TO COMMENCEMENT OF WORKS. DO NOT SCALE DRAWINGS.

A1 (Original drawing size)

Amenities Plans Sheet 2

Audi Macarthur

Lot 11 DP 1145448. 12-18 Dunn Road. Smeaton Grange. Cnr of Camden Valley Way and Anderson Road
for Altomonte Holdings Pty Ltd

DEVELOPMENT APPLICATION ISSUE



SOUTH WATER DESIGN
Architects
Arch. Reg. No 7438
ABN 66 124 724 742
e: swdprojects@gmail.com
m: 0422 530 088

6/09/2017SG-AND

AD.G.03

1