

Issue	Date	Description
1	18.08.2017	PRELIMINARY ISSUE
2	25.08.2017	PRELIMINARY ISSUE
3	29.08.2017	DRAFT DA ISSUE
4	30.08.2017	DRAFT DA ISSUE
5	01.09.2017	DA ISSUE
6	06.09.2017	DA ISSUE
7	06.09.2017	DA ISSUE

Sc. 1:500 0 5 10 15 25m
Key Plan

GREENBOX

+61 2 8069 8930
LEVEL 3
40 KING STREET
SYDNEY, NSW 2000 AUSTRALIA
GREENBOX ARCHITECTURE PTY LTD
ABN: 79 139 779 098
ISO 9001 CERTIFIED QUALITY SYSTEM

- Use written dimensions only
- Do not scale from drawing
- Contractors shall confirm all dimensions on-site prior to commencing any work or producing any shop drawings
- All materials to be used in accordance with the manufacturer's specifications and instructions and shall comply with the relevant Australian Standards
- Copyright of this drawing and design remain the property of Greenbox Architecture Pty Ltd
- Nominated Architect - Gerald Page, NSW reg No 7247, NZ reg No 3715, Vic reg No 17664, SA reg No 3061, QLD reg No 4538, WA reg No 2489

Client
RuData

Project
SYD56
42A BLUETT DRIVE
SMEATON GRANGE
NSW 2567

Drawn By
PL

Scale
1 : 500 @ A1

Checked By
BY

Approved By
AO

Date
06.09.17

Job Number
170040

Project Status
DEVELOPMENT APPLICATION

Drawing Title
FIRST FLOOR PLAN

Drawing Number
DA - 004

Issue
7

1 11660
2 8500
3 10500
4 10500
5 10500
6 10500
7 10500
8 10500
9 10500
10 10500
11 10500
12 10500
13 7060

121725



Issue	Date	Description
1	25.08.2017	PRELIMINARY ISSUE
2	29.08.2017	DRAFT DA ISSUE
3	30.08.2017	DRAFT DA ISSUE
4	01.09.2017	DA ISSUE
5	05.09.2017	DA ISSUE
6	06.09.2017	DA ISSUE
7	20.12.2017	REVISED DA ISSUE

Sc. 1:500 0 5 10 15 25m

Key Plan

GREENBOX

+61 2 8069 8930

LEVEL 3
40 KING STREET
SYDNEY, NSW 2000 AUSTRALIA

GREENBOX ARCHITECTURE PTY LTD
ABN: 79 139 779 098

ISO 9001 CERTIFIED QUALITY SYSTEM

- Use written dimensions only
- Do not scale from drawing
- Contractors shall confirm all dimensions on-site prior to commencing any work or producing any shop drawings
- All materials to be used in accordance with the manufacturer's specifications and instructions and shall comply with the relevant Australian Standards
- Copyright of this drawing and design remain the property of Greenbox Architecture Pty Ltd
- Nominated Architect - Gerard Page, NSW reg No.7247, NZ reg No.3715, Vic reg No.17664, SA reg No.3061, QLD reg No.4538, WA reg No.2489

Client

RuData

Project

SYD56
42A BLUETT DRIVE
SMEATON GRANGE
NSW 2567

Drawn By

PL

Scale

1 : 500

@ A1

Checked By

BY

Approved By

AO

Date

06.09.17

Job Number

170040

Project Status

DEVELOPMENT APPLICATION

Drawing Title


ROOF PLAN

Drawing Number


DA - 005

Issue


7

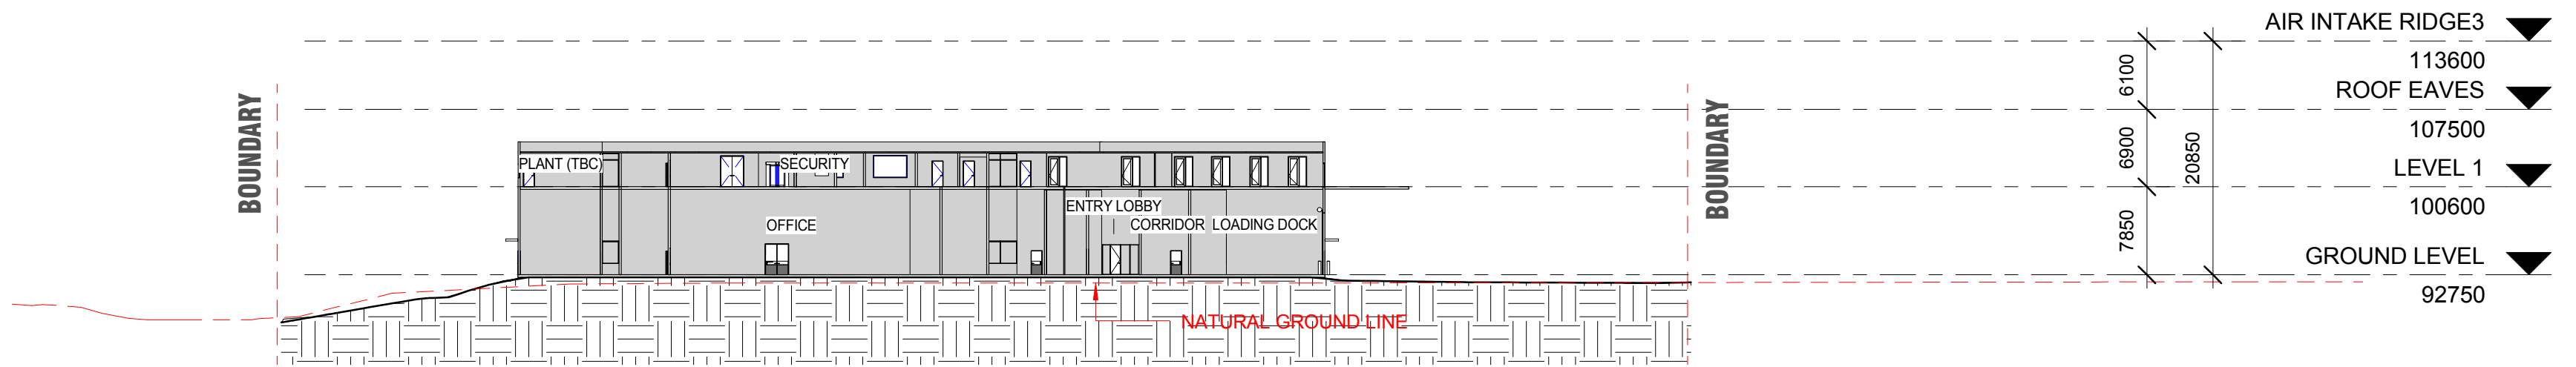


1 A-A
1 : 500

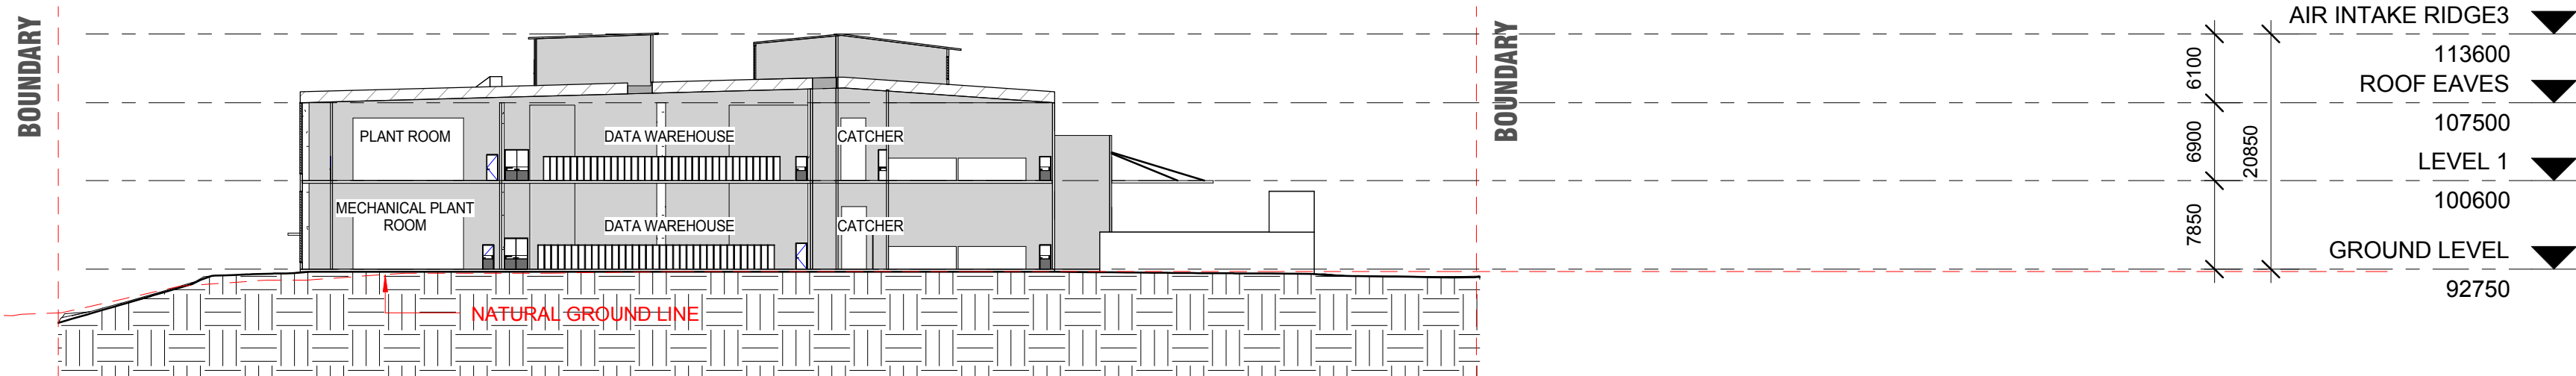

2 B-B
1 : 500

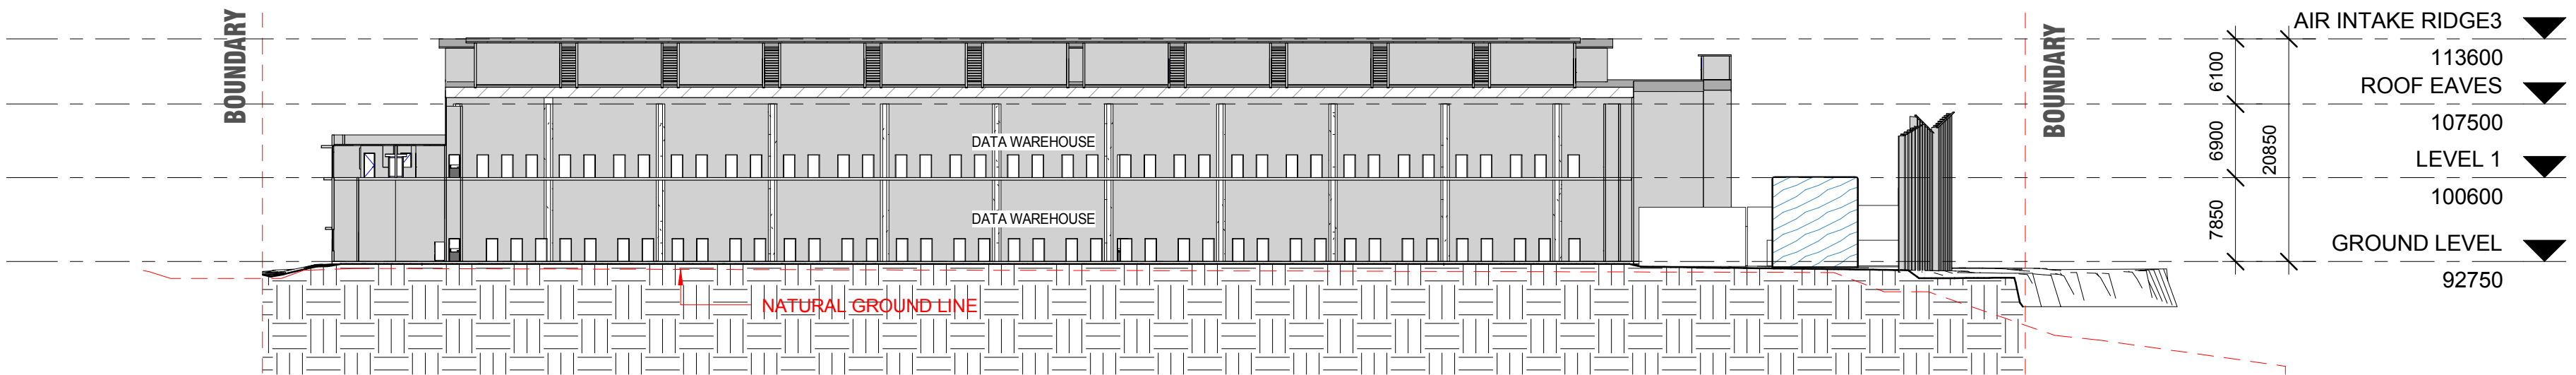

3 C-C
1 : 500

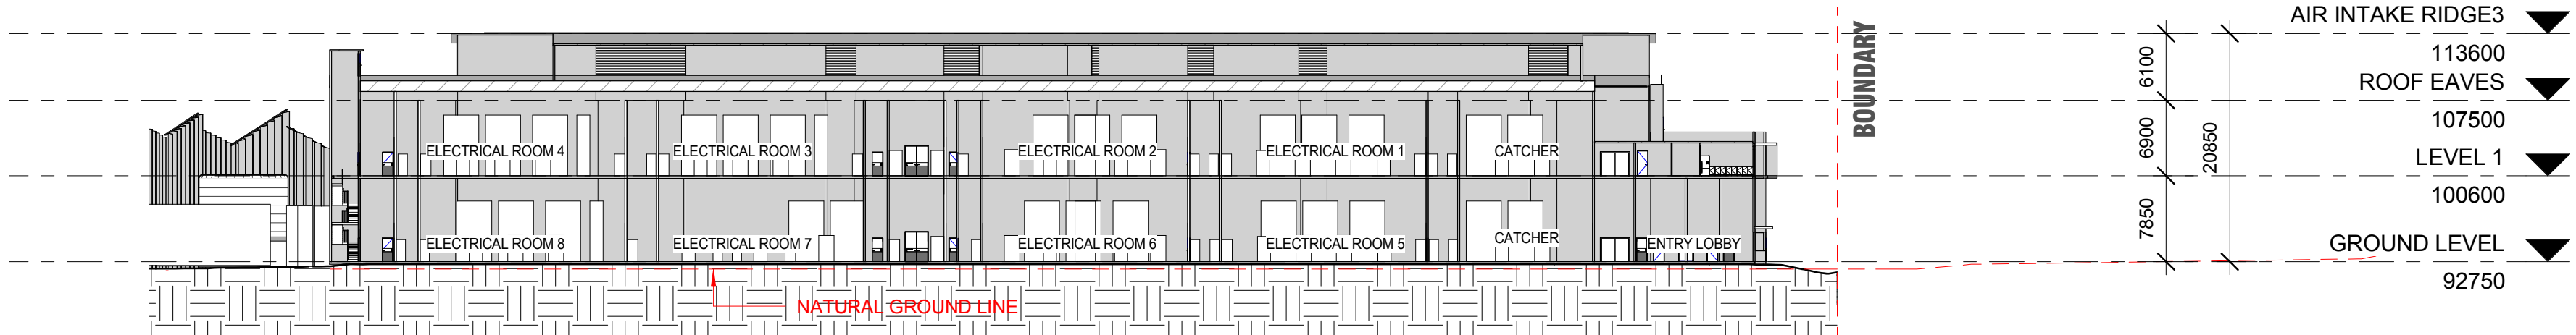

4 D-D
1 : 500

Issue	Date	Description
1	29.08.2017	DRAFT DA ISSUE
2	30.08.2017	DRAFT DA ISSUE
3	01.09.2017	DA ISSUE
4	05.09.2017	DA ISSUE
5	06.09.2017	DA ISSUE



Key Plan

GREENBOX

+61 2 8069 8930

LEVEL 3
40 KING STREET
SYDNEY, NSW 2000 AUSTRALIA

GREENBOX ARCHITECTURE PTY LTD
ABN: 79 139 779 098

ISO 9001 CERTIFIED QUALITY SYSTEM

- Use written dimensions only
- Do not scale from drawing
- Contractors shall confirm all dimensions on-site prior to commencing any work or producing any shop drawings
- All materials to be used in accordance with the manufacturer's specifications and instructions and shall comply with the relevant Australian Standards
- Copyright of this drawing and design remain the property of Greenbox Architecture Pty Ltd
- Nominated Architect - Gerard Page, NSW reg No 7247, NZ reg No 3715, Vic reg No 17664, SA reg No 3061, QLD reg No 4538, WA reg No 2489

Client

RuData

Project

SYD56
42A BLUETT DRIVE
SMEATON GRANGE
NSW 2567

Drawn By

PL

Scale

1 : 500

@ A1

Checked By

BY

Approved By

AO

Date

06.09.17

Job Number

170040

Project Status

DEVELOPMENT APPLICATION

Drawing Title


SECTIONS

Drawing Number


DA - 006

Issue


5

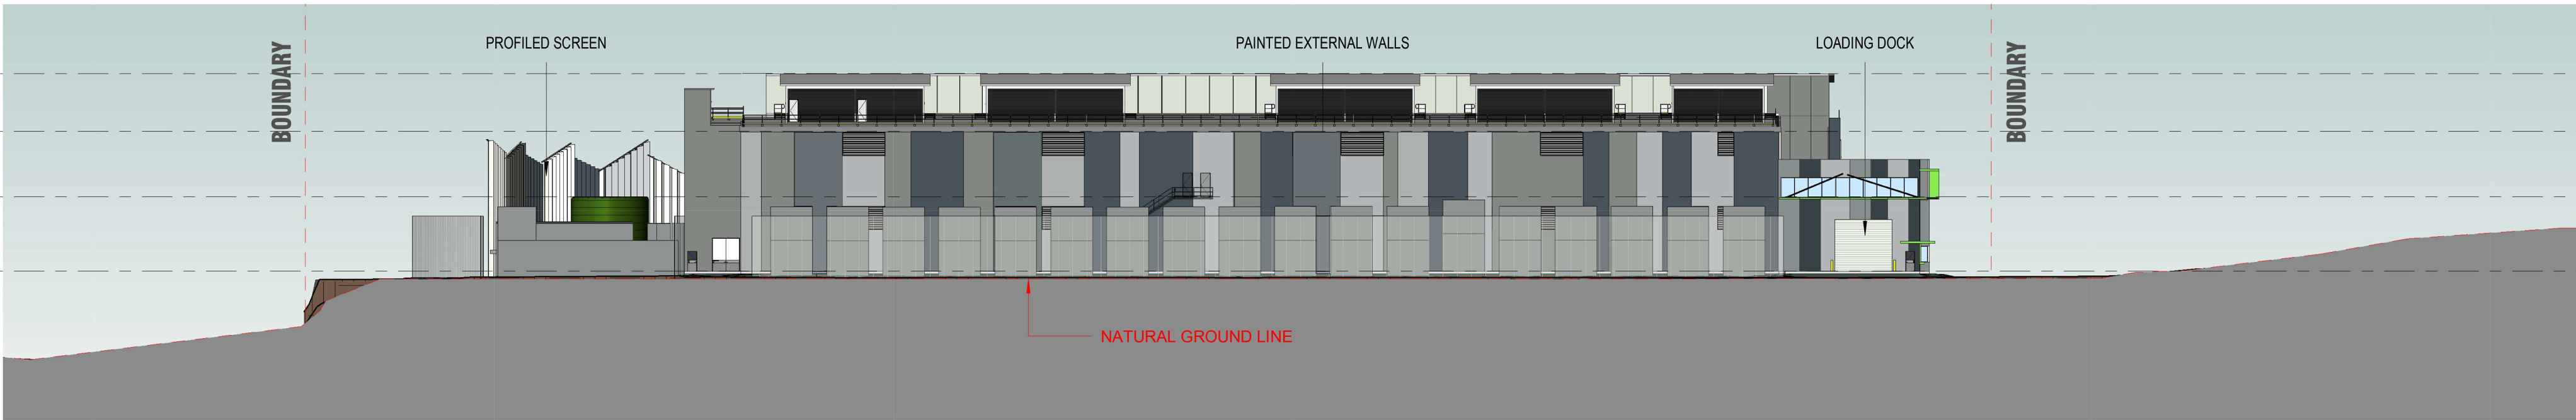


1 EAST ELEVATION
1 : 500

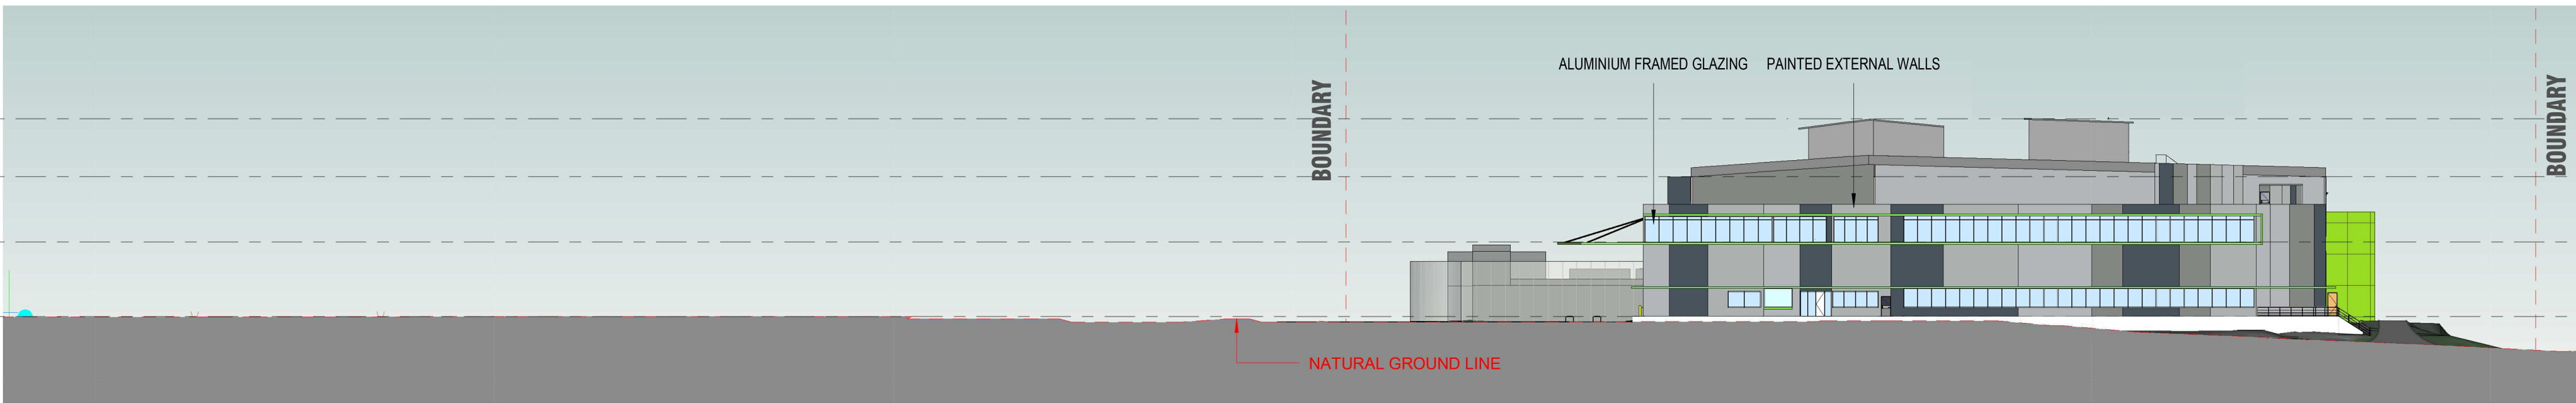

2 NORTH ELEVATION
1 : 500

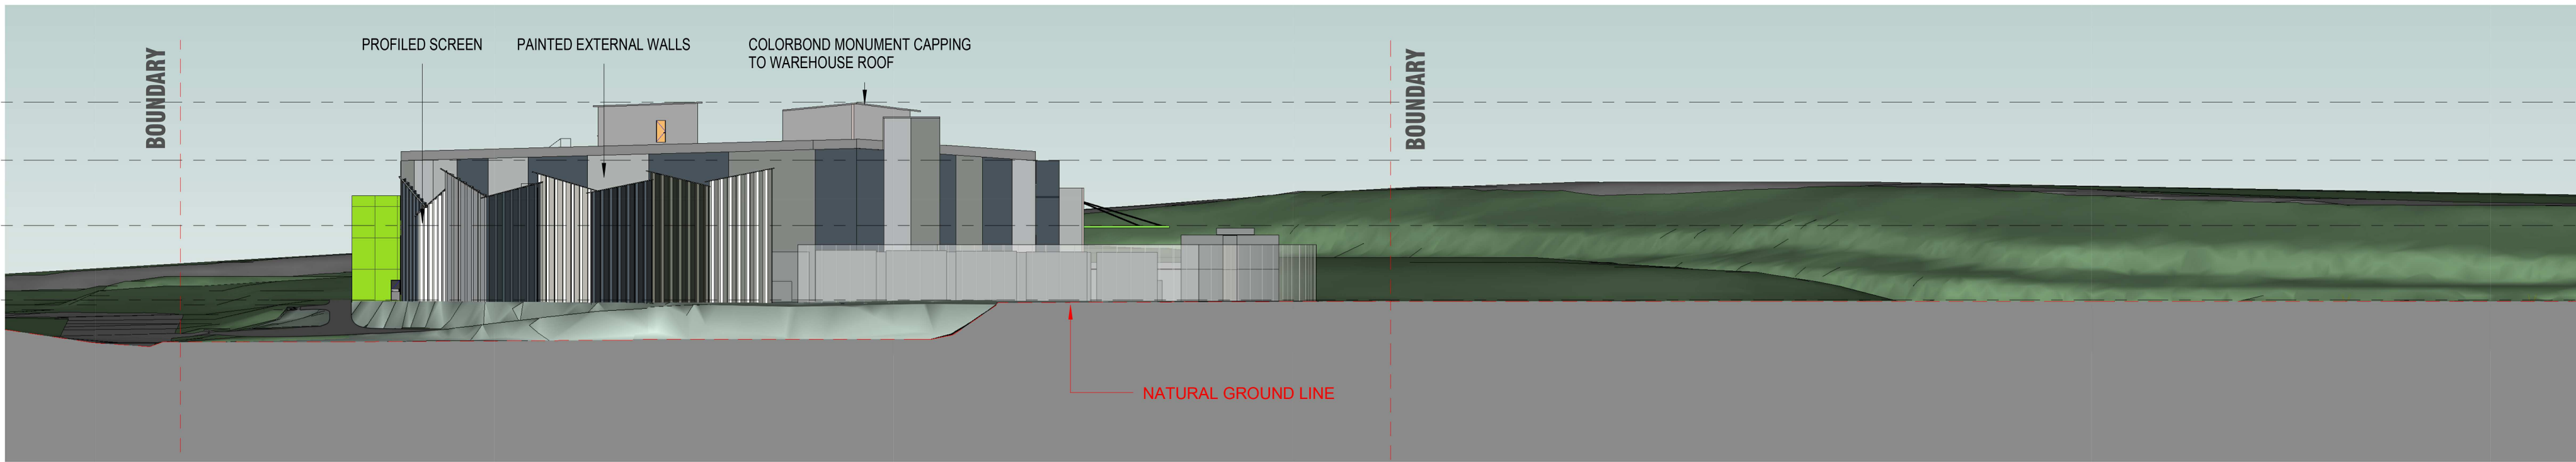

3 SOUTH ELEVATION
1 : 500

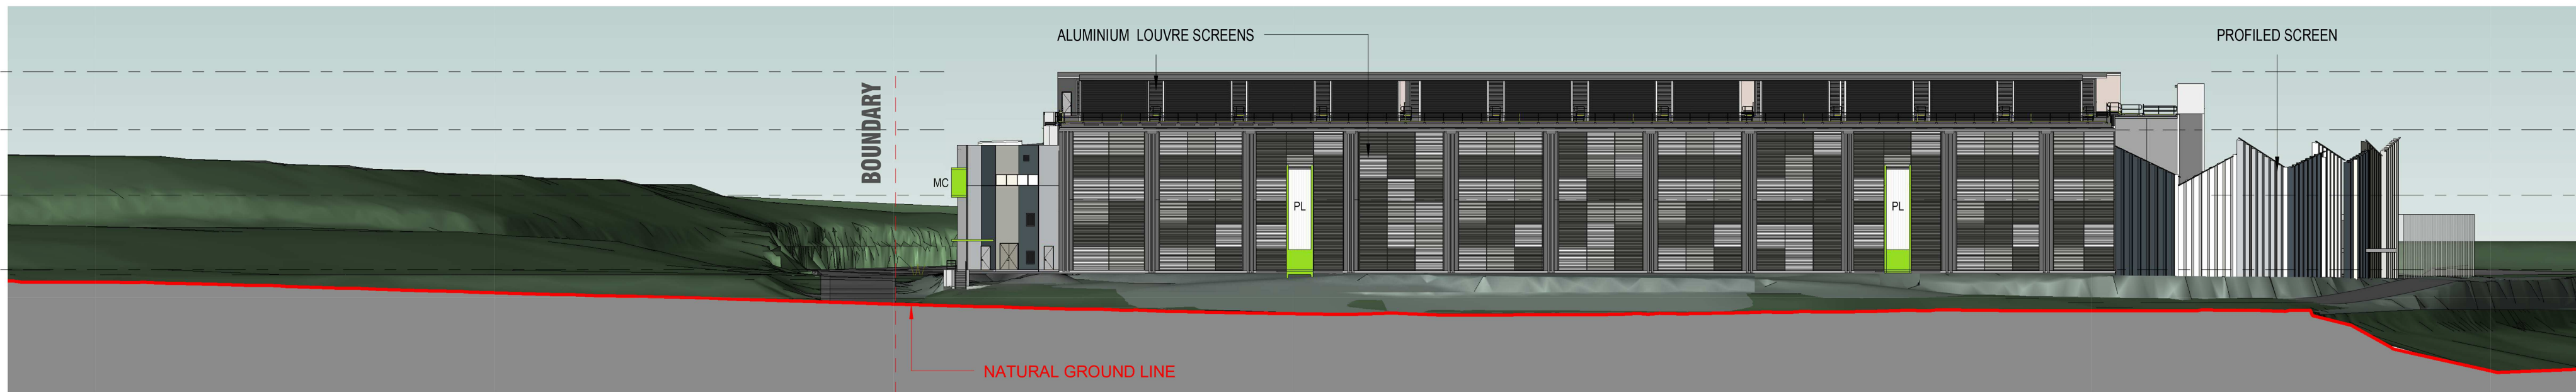

4 WEST ELEVATION
1 : 500

EXTERNAL FINISHES LEGEND:


PROFILED SCREEN COLOURS:



PAINTED EXTERNAL WALLS COLOURS:



LV - MECH LOUVRES COLOURS

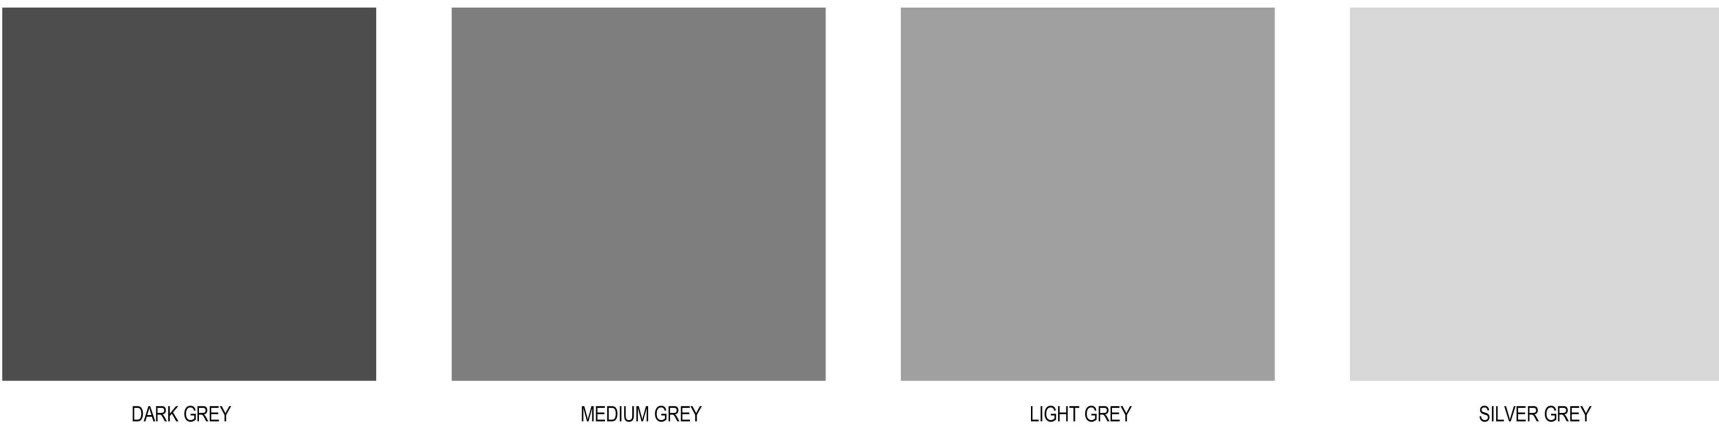

FENCE NOT SHOWING FOR CLARITY.

Issue	Date	Description
1	29.08.2017	DRAFT DA ISSUE
2	30.08.2017	DRAFT DA ISSUE
3	01.09.2017	DA ISSUE
4	05.09.2017	DA ISSUE
5	06.09.2017	DA ISSUE
6	20.12.2017	REVISED DA ISSUE

Sc. 1:500 0 5 10 15 25m

Key Plan

GREENBOX

+61 2 8069 8930

LEVEL 3
40 KING STREET
SYDNEY, NSW 2000 AUSTRALIA

GREENBOX ARCHITECTURE PTY LTD
ABN: 79 139 779 098

ISO 9001 CERTIFIED QUALITY SYSTEM

- Use written dimensions only
- Do not scale from drawing
- Contractors shall confirm all dimensions on-site prior to commencing any work or producing any shop drawings
- All materials to be used in accordance with the manufacturer's specifications and instructions and shall comply with the relevant Australian Standards
- Copyright of this drawing and design remain the property of Greenbox Architecture Pty Ltd
- Nominated Architect - Gerard Page: NSW reg No.7247, NZ reg No.3715, Vic reg No.17664, SA reg No.3061, QLD reg No.4538, WA reg No.2489

Client

RuData

Project

SYD56
42A BLUETT DRIVE
SMEATON GRANGE
NSW 2567

Drawn By

PL

Scale

@ A1

Checked By

BY

Approved By

AO

Date

06.09.17

Job Number

170040

Project Status

DEVELOPMENT APPLICATION

Drawing Title

ELEVATIONS & EXTERNAL FINISHES

Drawing Number

DA - 007

Issue

6