




# GOULBURN PERFORMING ART CENTER


## DEVELOPMENT APPLICATION

### DRAWING LIST

- A000 - COVERSHEET
- A010 - SITE ANALYSIS
- A100 - SITE PLAN
- A101 - DEMOLITION PLAN
- A110 - LEVEL 0 PLAN (BASEMENT)
- A111 - LEVEL 1 PLAN (GROUND FLOOR)
- A112 - LEVEL 2 PLAN
- A113 - LEVEL 3 PLAN
- A114 - LEVEL 4 PLAN
- A115 - LEVEL 5 PLAN
- A116 - ROOF PLAN
- A200 - NORTH WEST (AUBURN STREET) & SOUTH EAST (LAWCOURT PARKING) ELEVATION
- A201 - NORTH EAST ELEVATION ( POST OFFICE LANE)
- A202 - SOUTH WEST ELEVATION (GOVERNMENT OFFICES)
- A210 - SECTION 1
- A211 - SECTION 2 & 3
- A300 - ARTIST IMPRESSION 1
- A301 - ARTIST IMPRESSION 2
- A302 - ARTIST IMPRESSION 3
- A400 - SHADOW DIAGRAMS AND MATERIALS

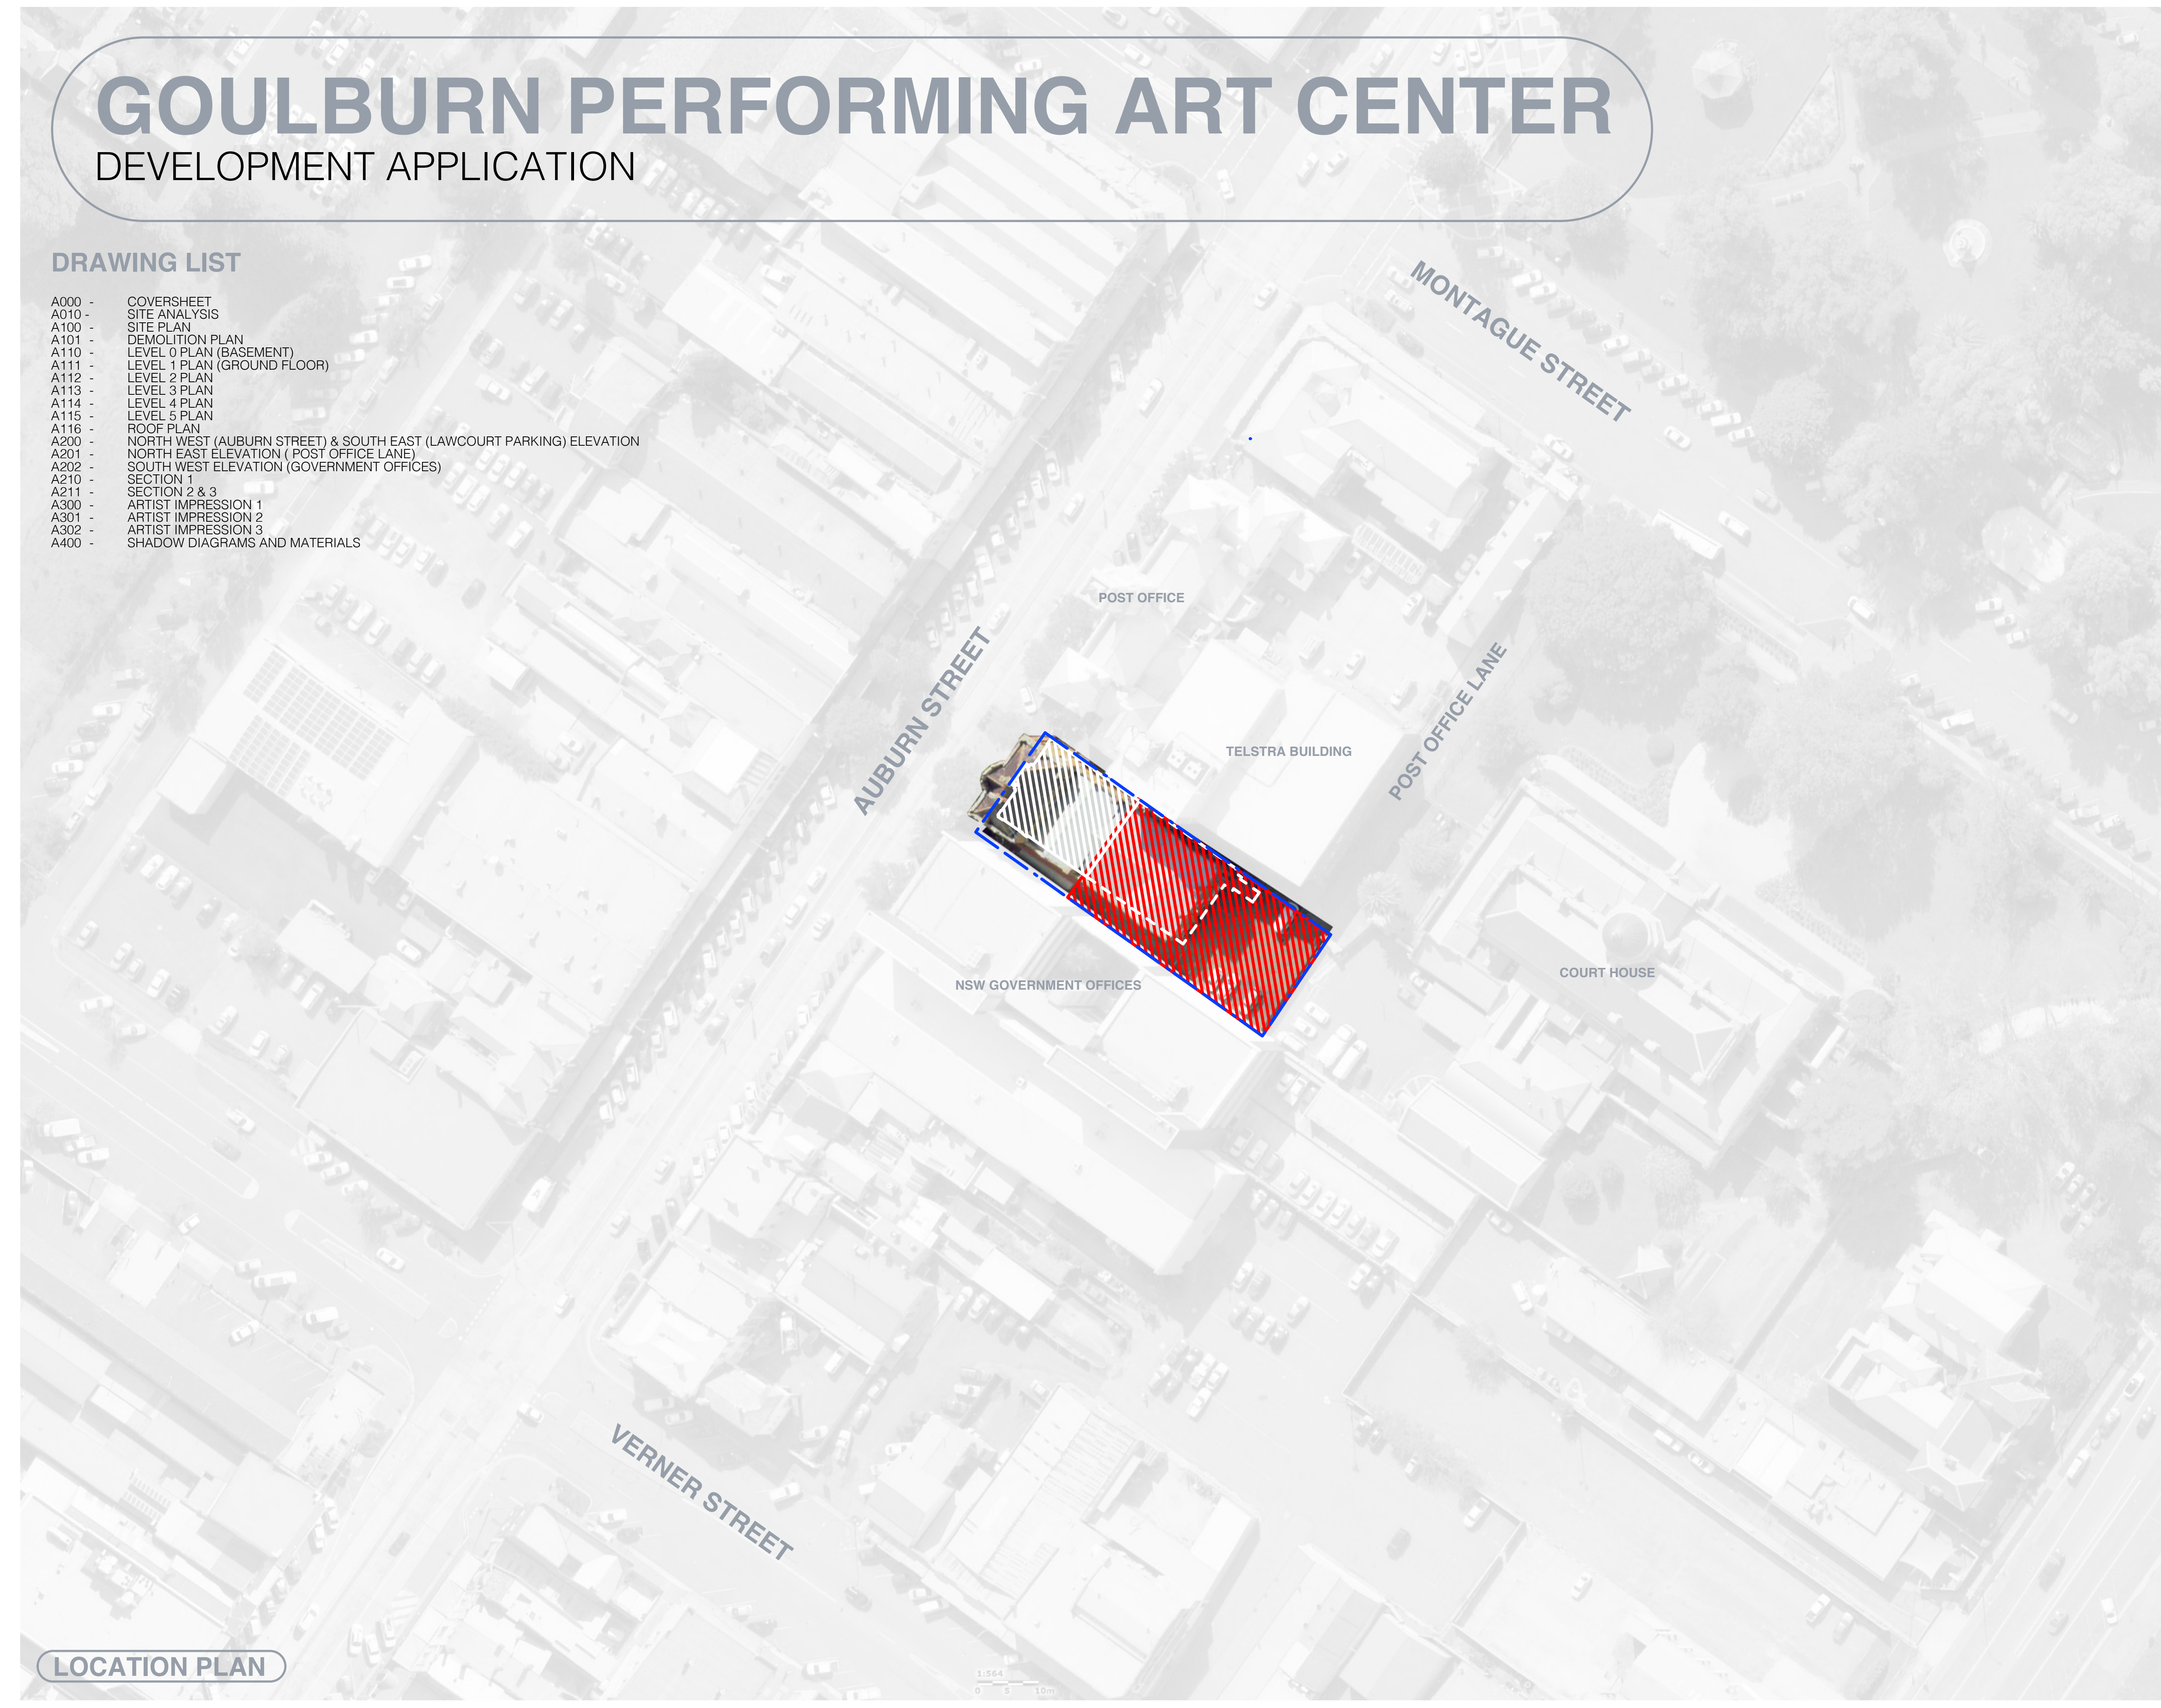

LOCATION PLAN

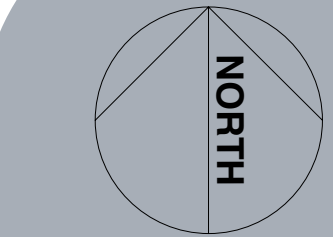

- LEGEND :
- EXTENT OF BOUNDARY
  - RETAINED BUILDING
  - DEMOLISHED BUILDING
  - NEW BUILDING

B	A	22/11/16	ISSUED FOR INFORMATION
		17/11/16	ISSUED FOR INFORMATION
ISSUE	DATE	REVISION	

DO NOT SCALE FROM DRAWING. USE FIGURED DIMENSIONS ONLY. CHECK ALL DIMENSIONS ON SITE BEFORE ANY MANUFACTURE OR CONSTRUCTION.

Goulburn Performing Art Centre

Goulburn Mulwaree Council

Coversheet

A000 rev B

project : 21616 print date : 11/22/16  
drawn : checked :  
scale : 1:500 @ A1 + 1:1000 @ A3




first floor  
4-14 Foster St, Surry Hills NSW 2010  
t: 02 8231 7100  
www.brewsterhjorth.com.au

dominated architects  
ian brewster reg 5561  
larry melocco reg 5481  
andrew hjorth reg 5413

© Copyright © Brewster Hjorth Pty Limited  
ACN 002 513 783  
All rights reserved. Figured dimensions shall be taken in preference to scaling.  
The Contractor shall check all dimensions on site before commencing work.  
Brewster Hjorth Architects is a division of Brewster Hjorth Pty Limited.

21616 - A000 Coversheet / Site plan.vwx



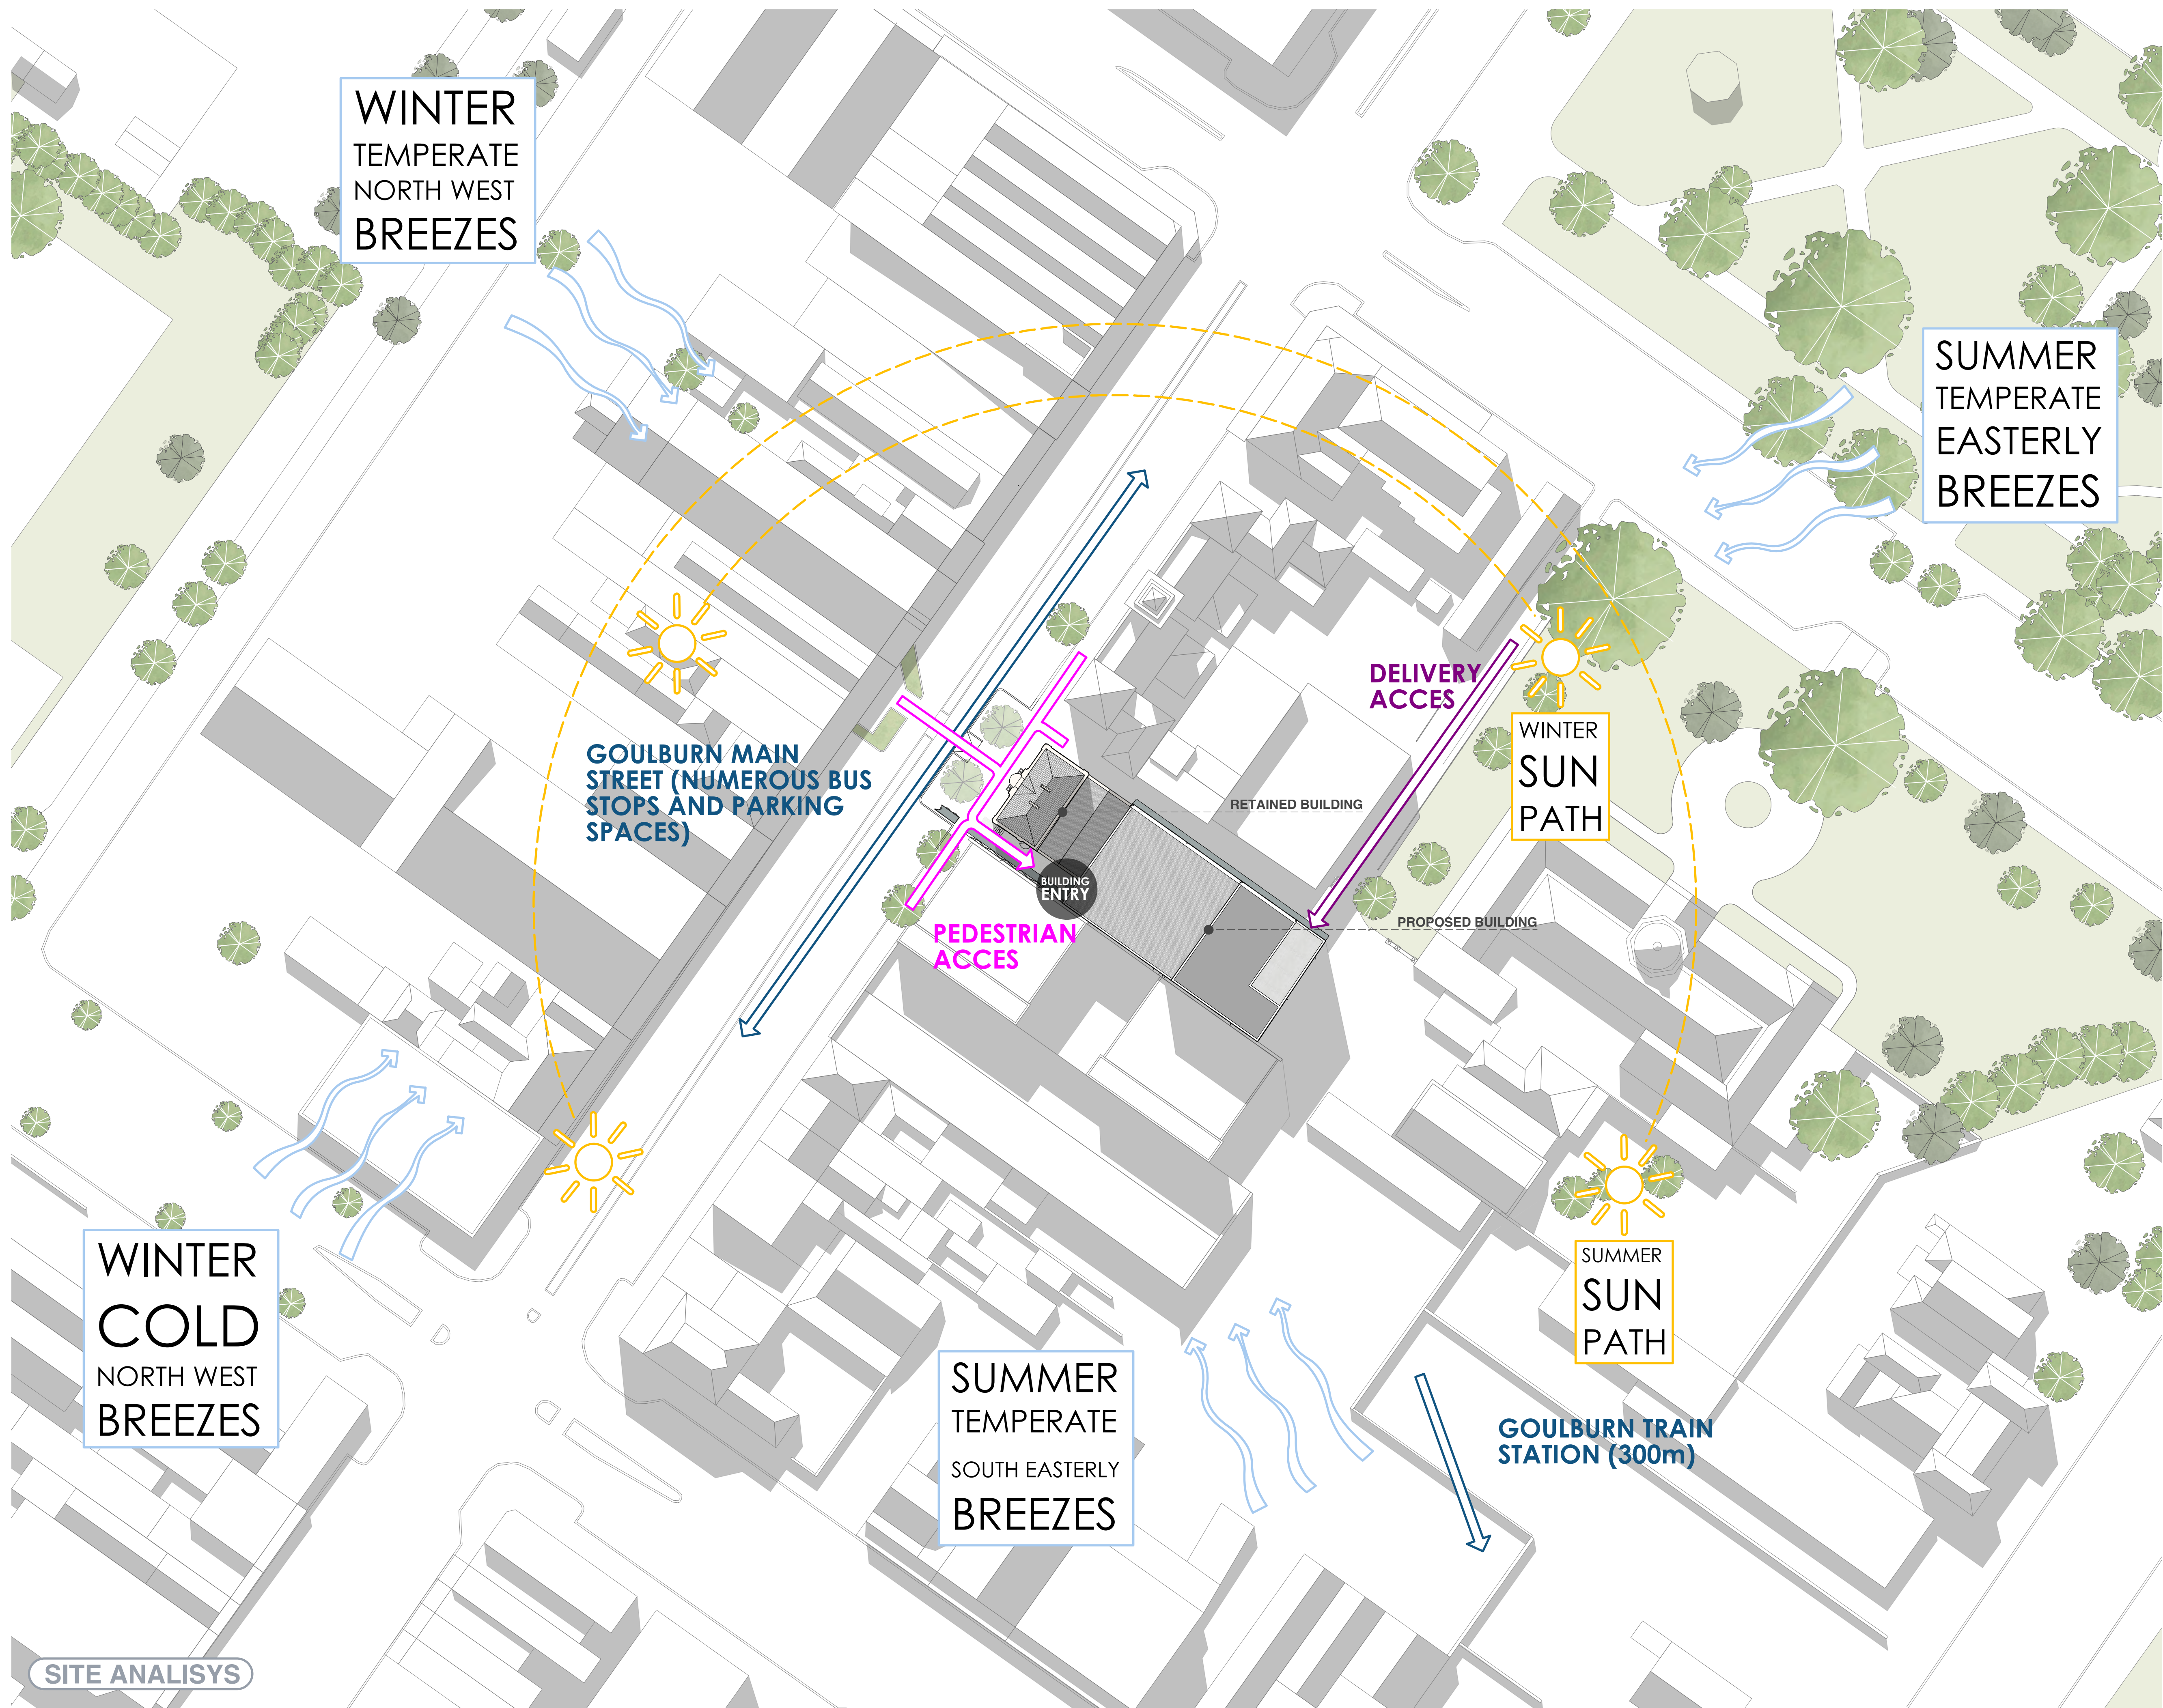

SITE ANALISYS

B	22/11/16	ISSUED FOR INFORMATION
A	17/11/16	ISSUED FOR INFORMATION
ISSUE	DATE	REVISION

DO NOT SCALE FROM DRAWING. USE FIGURED DIMENSIONS ONLY. CHECK ALL DIMENSIONS ON SITE BEFORE ANY MANUFACTURE OR CONSTRUCTION

Goulburn Performing Art Centre

Goulburn Mulwaree Council

Site Analysis

A010 rev B

project : 21616 print date : 11/22/16  
drawn : checked :  
scale : 1:500 @ A1 + 1:1000 @ A3

**brewster horth architects**  
first floor  
4-14 foster st, surry hills nsw 2010  
t: 02 8231 7100  
www.brewsterhorth.com.au

nominated architects  
ian brewster reg 5561  
larry melocco reg 5481  
andrew horth reg 5413

© Copyright of Brewster Horth Pty Limited  
ACN 002 513 153  
All rights reserved. Figured dimensions shall be taken in preference to scaling.  
The Contractor shall check all dimensions on site before commencing work.  
Brewster Horth Architects is a division of Brewster Horth Pty Limited.

21616 - A000 Coversheet / Site plan v04





**LEGEND :**

BOUNDARY

B	22/11/16	ISSUED FOR INFORMATION
A	17/11/16	ISSUED FOR INFORMATION
ISSUE	DATE	REVISION

DO NOT SCALE FROM DRAWING. USE FIGURED  
DIMENSIONS ONLY. CHECK ALL DIMENSIONS ON SITE  
BEFORE ANY MANUFACTURE OR CONSTRUCTION

Goulburn Performing Art  
Centre

Goulburn Mulwaree  
Council

Site Plan

A100 rev B

project : 21616      print date : 11/22/16  
drawn :              checked:  
scale :    1:200 @ A1 + 1:400 @ A3




first floor  
4-14 foster st, surry hills nsw 2010  
t: 02 8231 7100  
www.brewsterhjorth.com.au

nominated architects

ian brewster	reg 5561
larry melocco	reg 5481
andrew hiorth	reg 5413


© Copyright of Brewster Hjorth Pty Limited.  
ACN 002 513 153.  
All rights reserved. Figured dimensions shall be taken in  
preference to scaling.  
The Contractor shall check all dimensions on site before  
commencing work.  
Brewster Hjorth Architects is a division of Brewster Hjorth  
Pty Limited.

21616 - A000 Coversheet / Site plan vwx

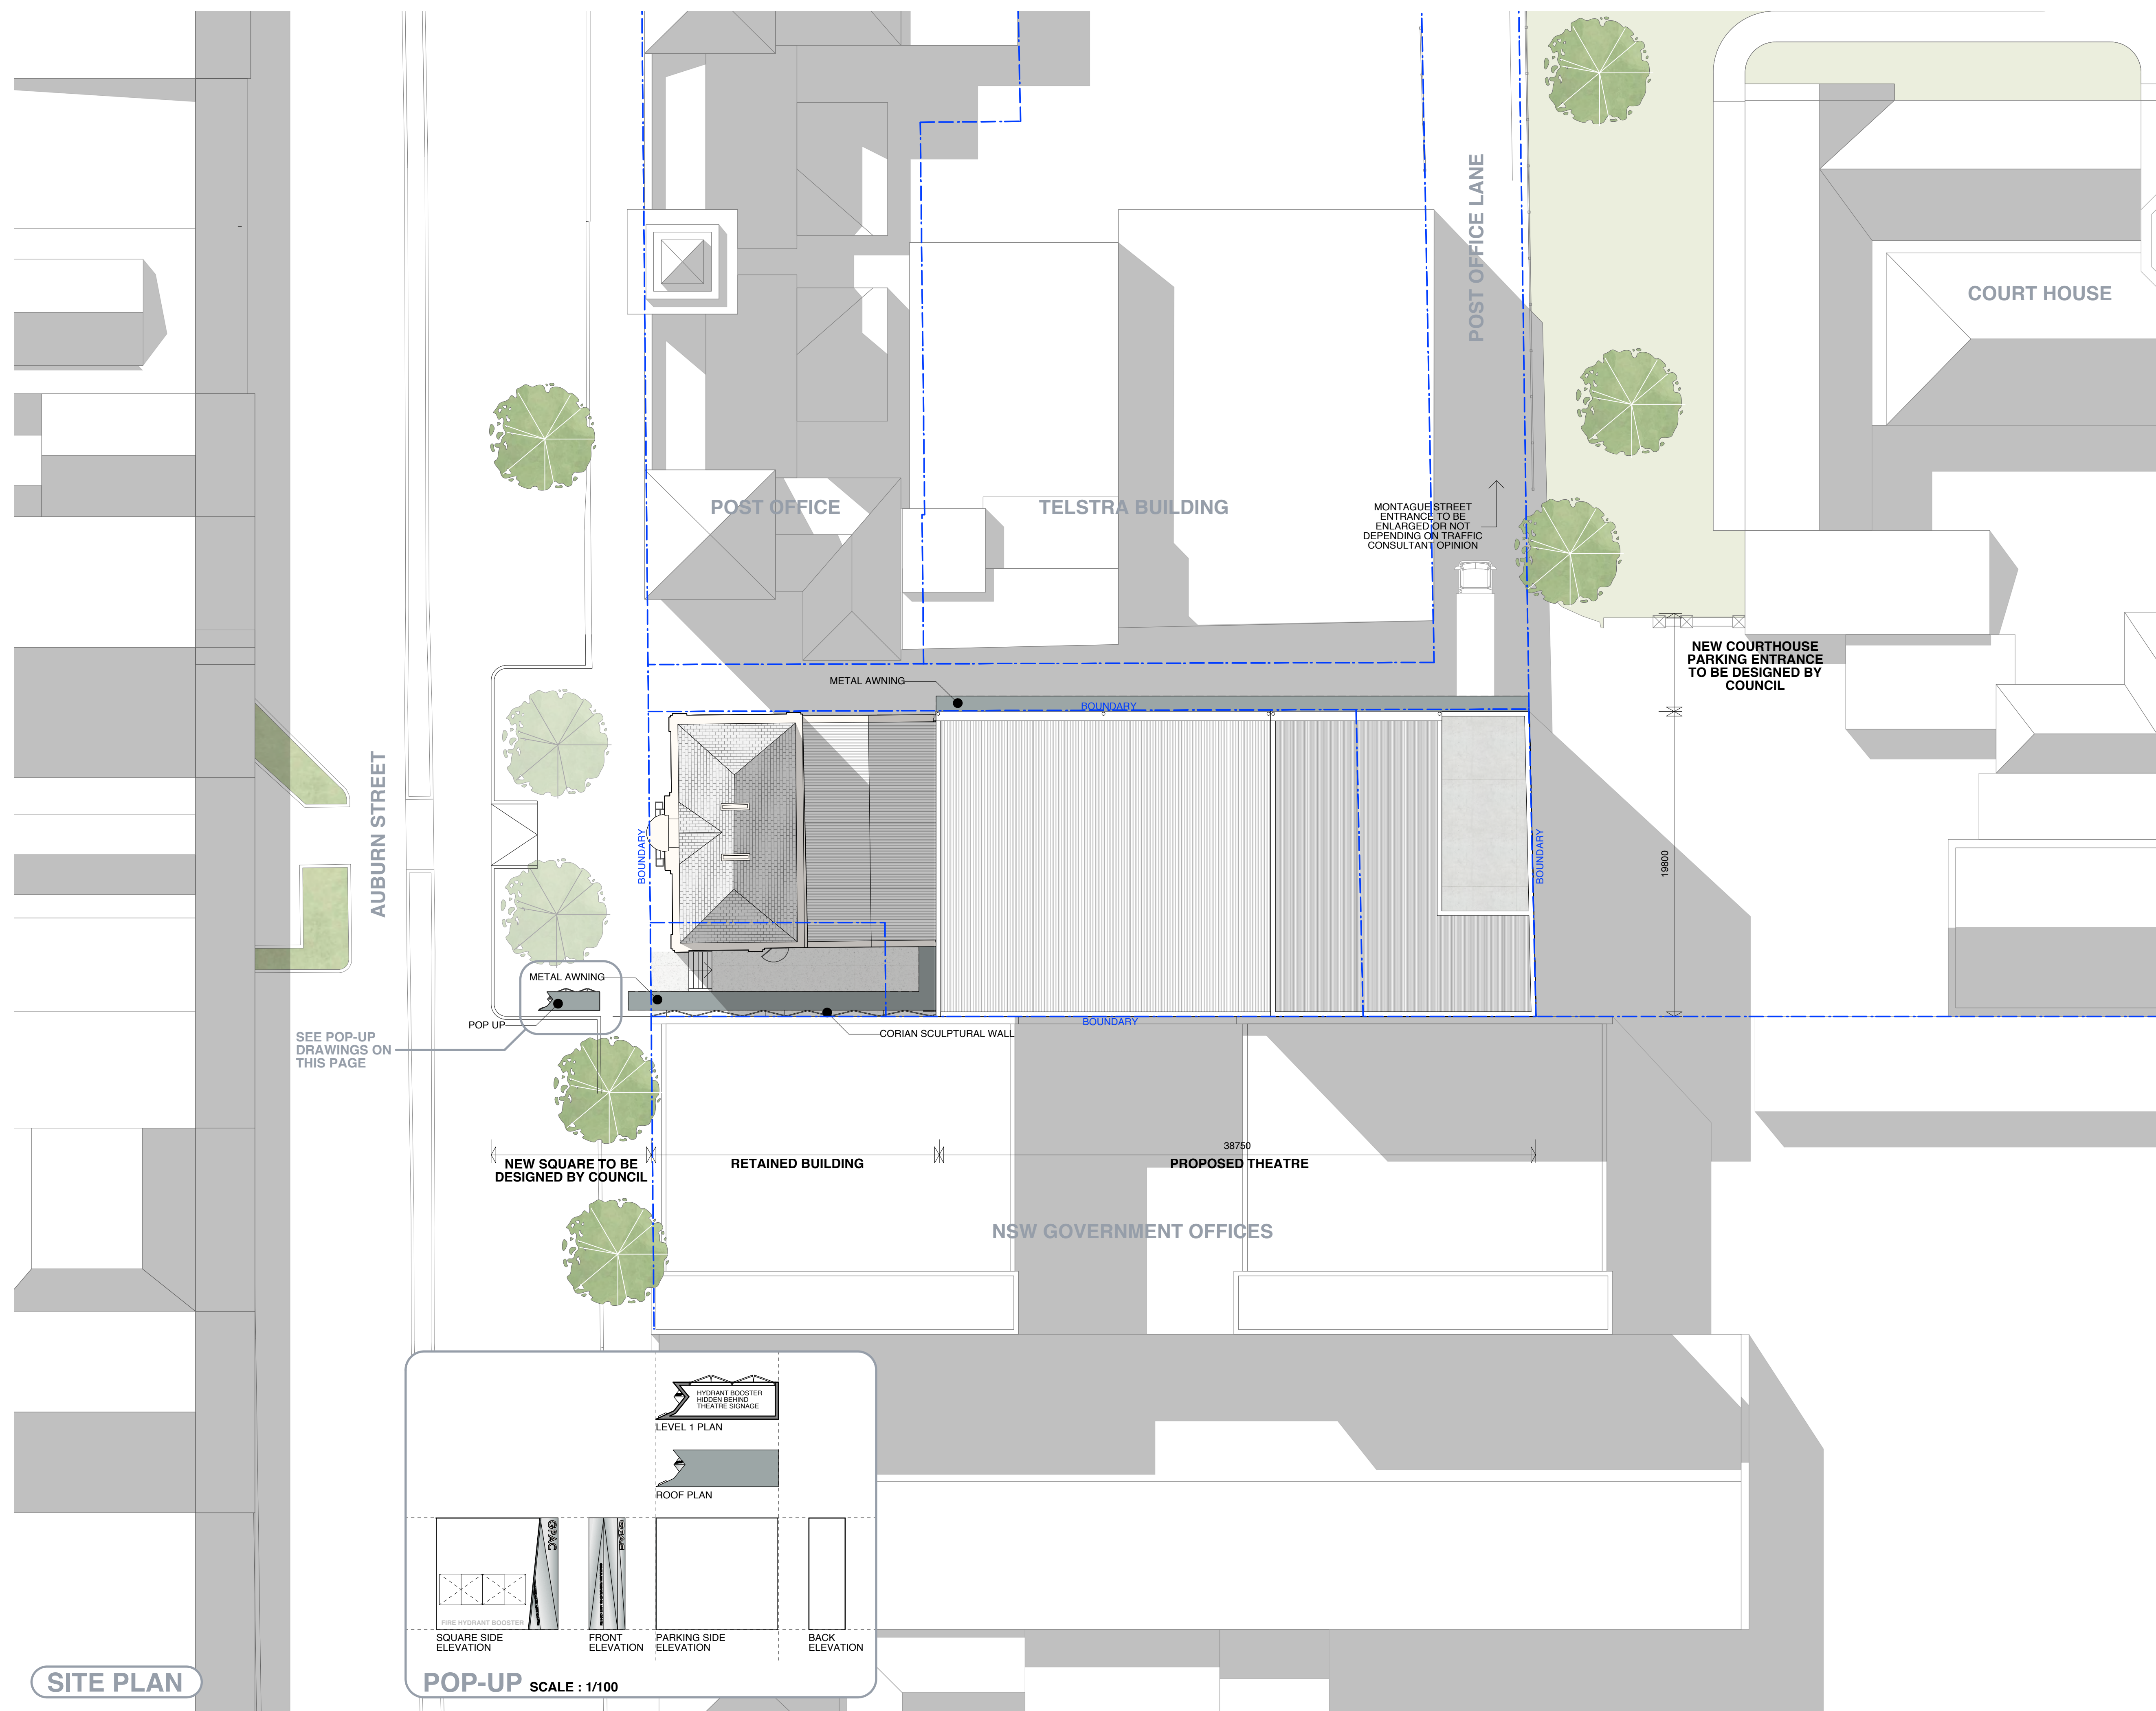


## SITE PLAN

**POP-UP** SCALE : 1/100

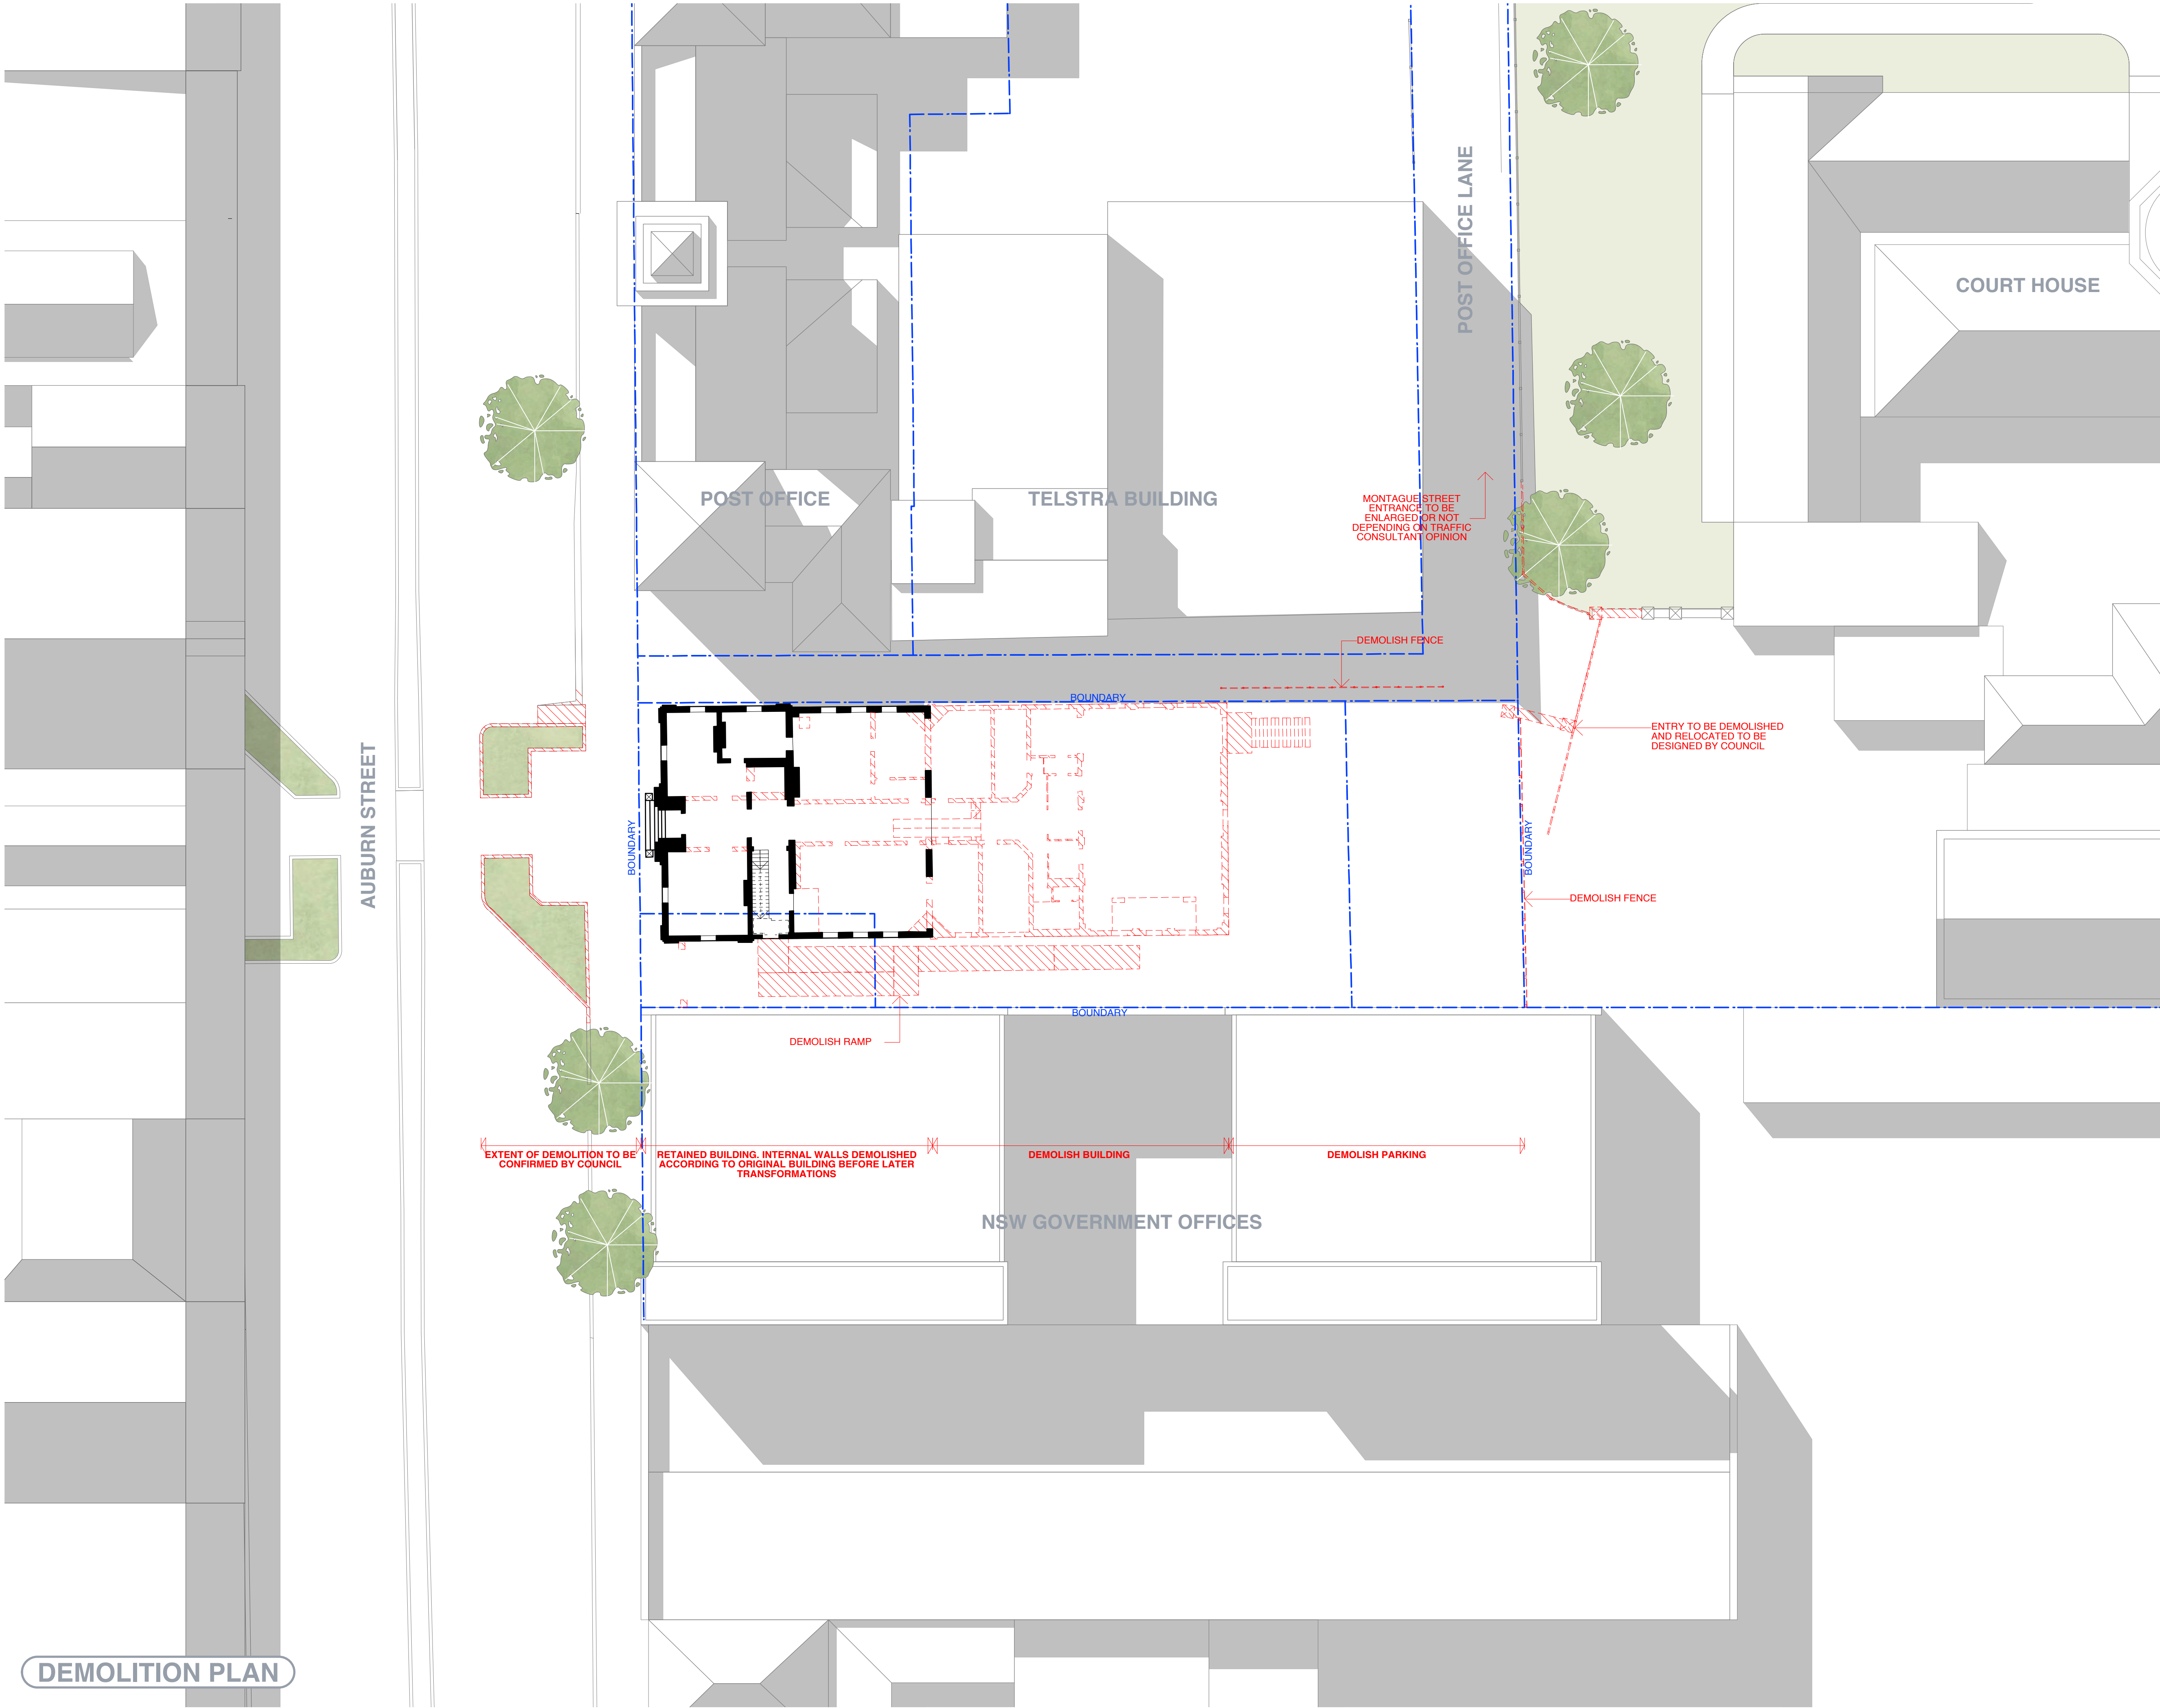

DEMOLITION PLAN

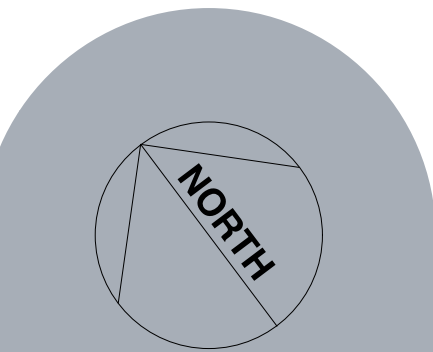

- LEGEND :
- BOUNDARY
  - DEMOLISHED ITEMS
  - EXISTING MASONRY

B	22/11/16	ISSUED FOR INFORMATION
A	17/11/16	ISSUED FOR INFORMATION
ISSUE	DATE	REVISION

DO NOT SCALE FROM DRAWING. USE FIGURED DIMENSIONS ONLY. CHECK ALL DIMENSIONS ON SITE BEFORE ANY MANUFACTURE OR CONSTRUCTION.

Goulburn Performing Art Centre

Goulburn Mulwaree Council

Demolition Plan

A101 rev B

project : 21616 print date : 11/22/16  
drawn : checked :  
scale : 1:100 @ A1 + 1:200 @ A3




first floor  
4-14 Foster St, Surry Hills NSW 2010  
t: 02 8231 7100  
www.brewsterhjorth.com.au

nominated architects  
ian brewster reg 5561  
larry melocco reg 5481  
andrew hjorth reg 5413


© Copyright of Brewster Hjorth Pty Limited.  
ACN 102 513 753.  
All rights reserved. Figured dimensions shall be taken in preference to scaling.  
The Contractor shall check all dimensions on site before commencing work.  
Brewster Hjorth Architects is a division of Brewster Hjorth Pty Limited.

21616 - A100 Plans.vsx



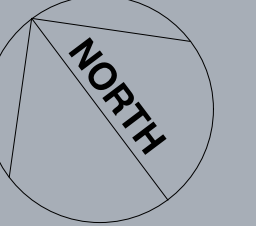

- LEGEND :
- BOUNDARY
  - NEW WALLS
  - EXISTING MASONRY

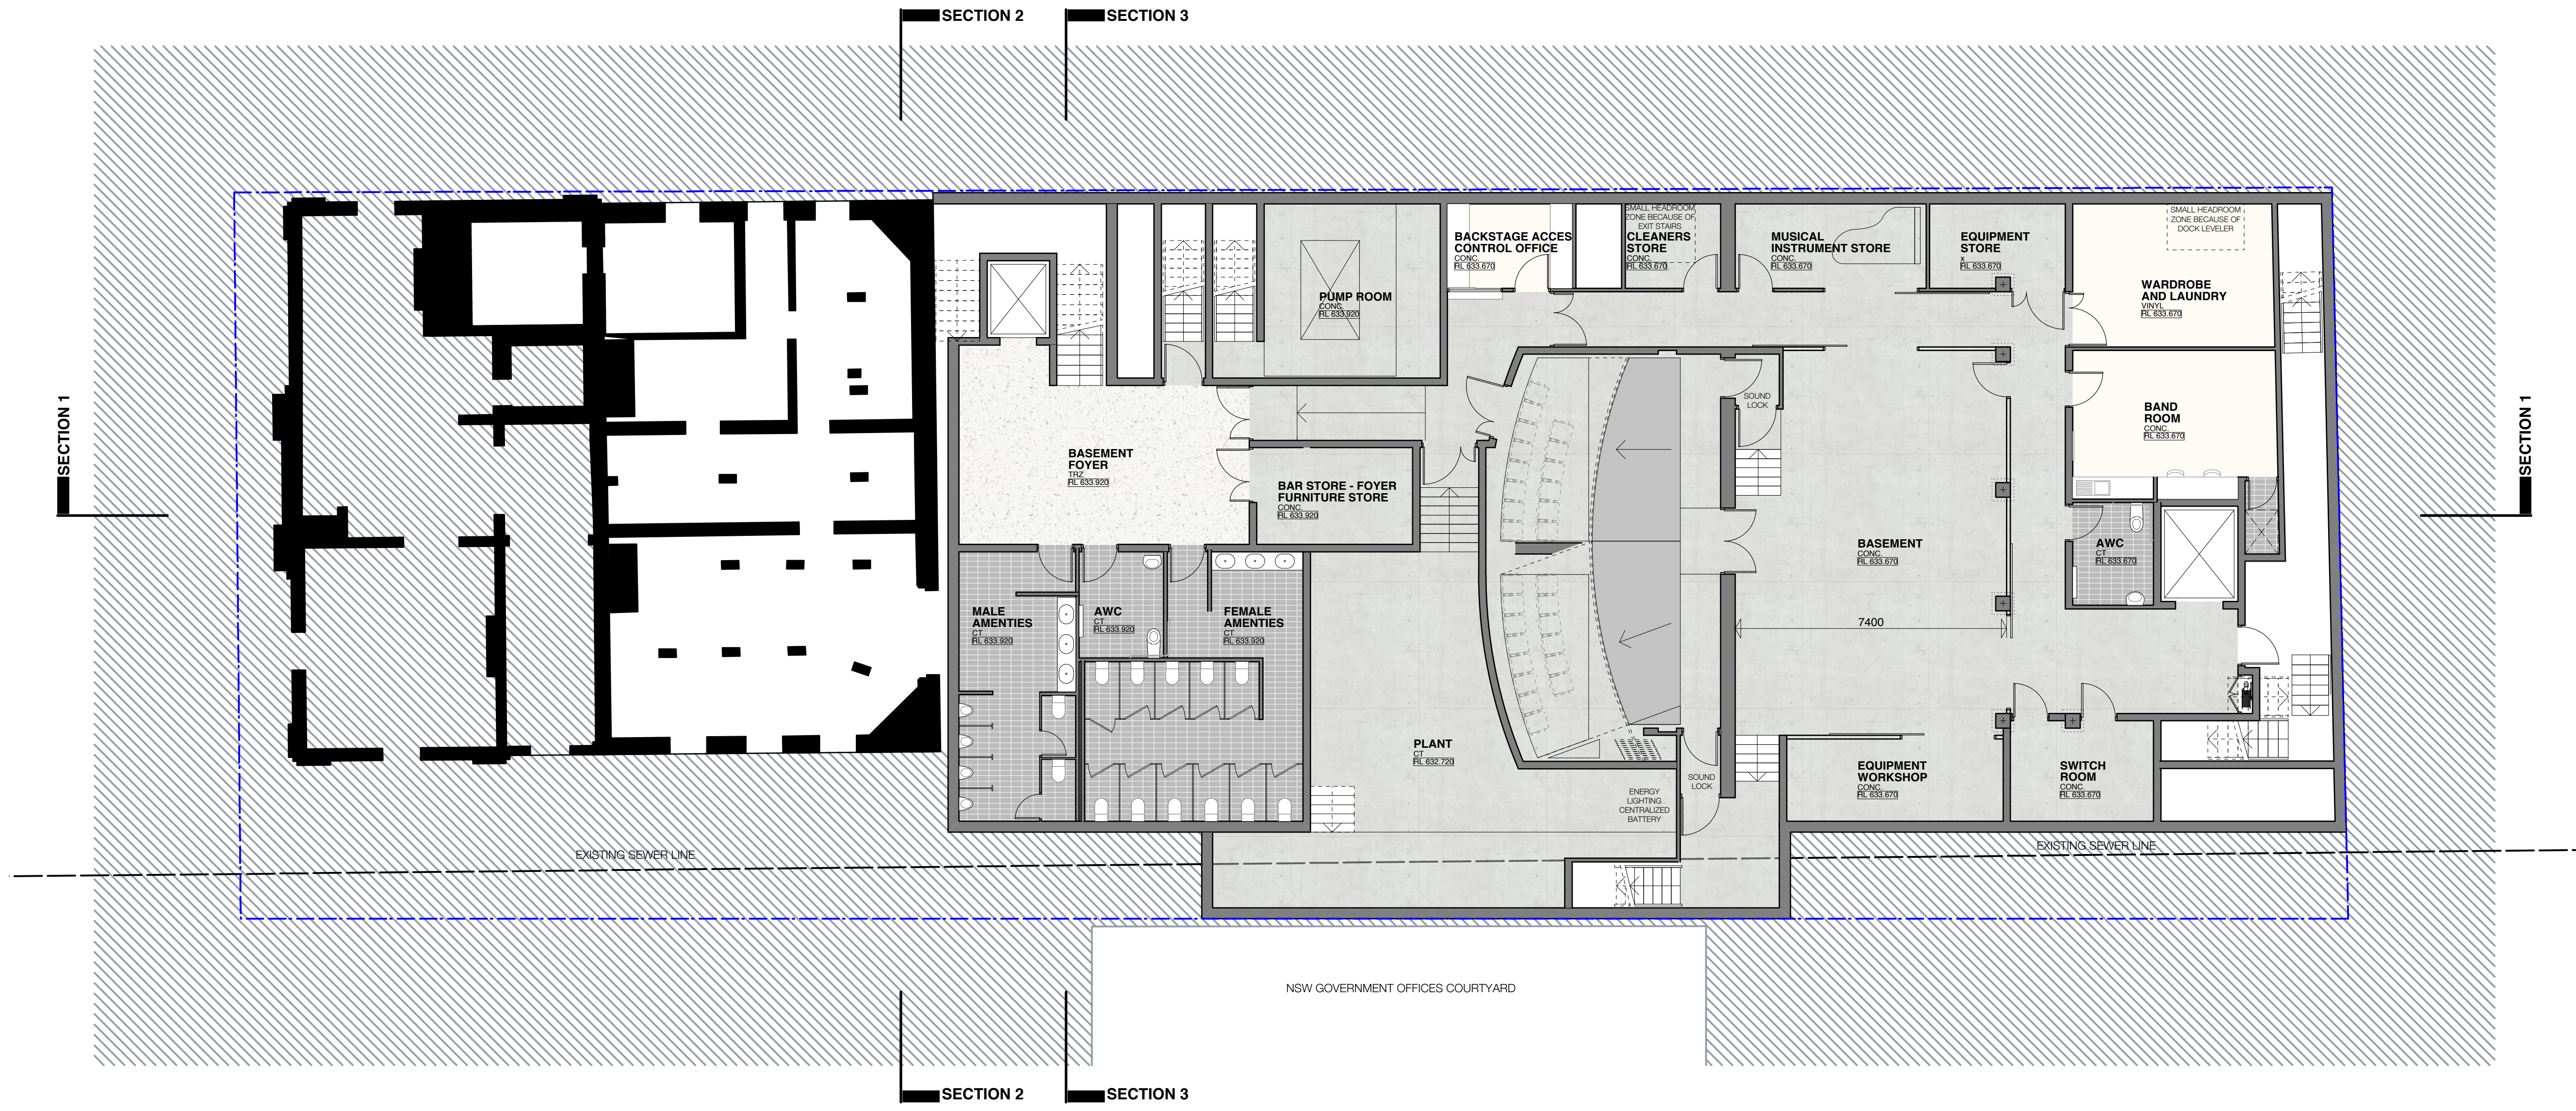

B	22/11/16	ISSUED FOR INFORMATION
A	17/11/16	ISSUED FOR INFORMATION
ISSUE	DATE	REVISION

DO NOT SCALE FROM DRAWING. USE FIGURED DIMENSIONS ONLY. CHECK ALL DIMENSIONS ON SITE BEFORE ANY MANUFACTURE OR CONSTRUCTION.

Goulburn Performing Art Centre

Goulburn Mulwaree Council

Level 0 Floor Plan (Basement)

A110 rev B

project : 21616 print date : 11/22/16  
drawn : checked :  
scale : 1:100 @ A1 + 1:200 @ A3




first floor  
4-14 foster st. surry hills nsw 2010  
t: 02 8231 7100  
www.brewsterhjorth.com.au

dominated architects  
ian brewster reg 5561  
larry melocco reg 5481  
andrew hjorth reg 5413

© Copyright of Brewster Hjorth Pty Limited  
ACN 002 513 753  
All rights reserved. Figured dimensions shall be taken in preference to scaling.  
The Contractor shall check all dimensions on site before commencing work.  
Brewster Hjorth Architects is a division of Brewster Hjorth Pty Limited.

LEVEL 0 FLOOR PLAN



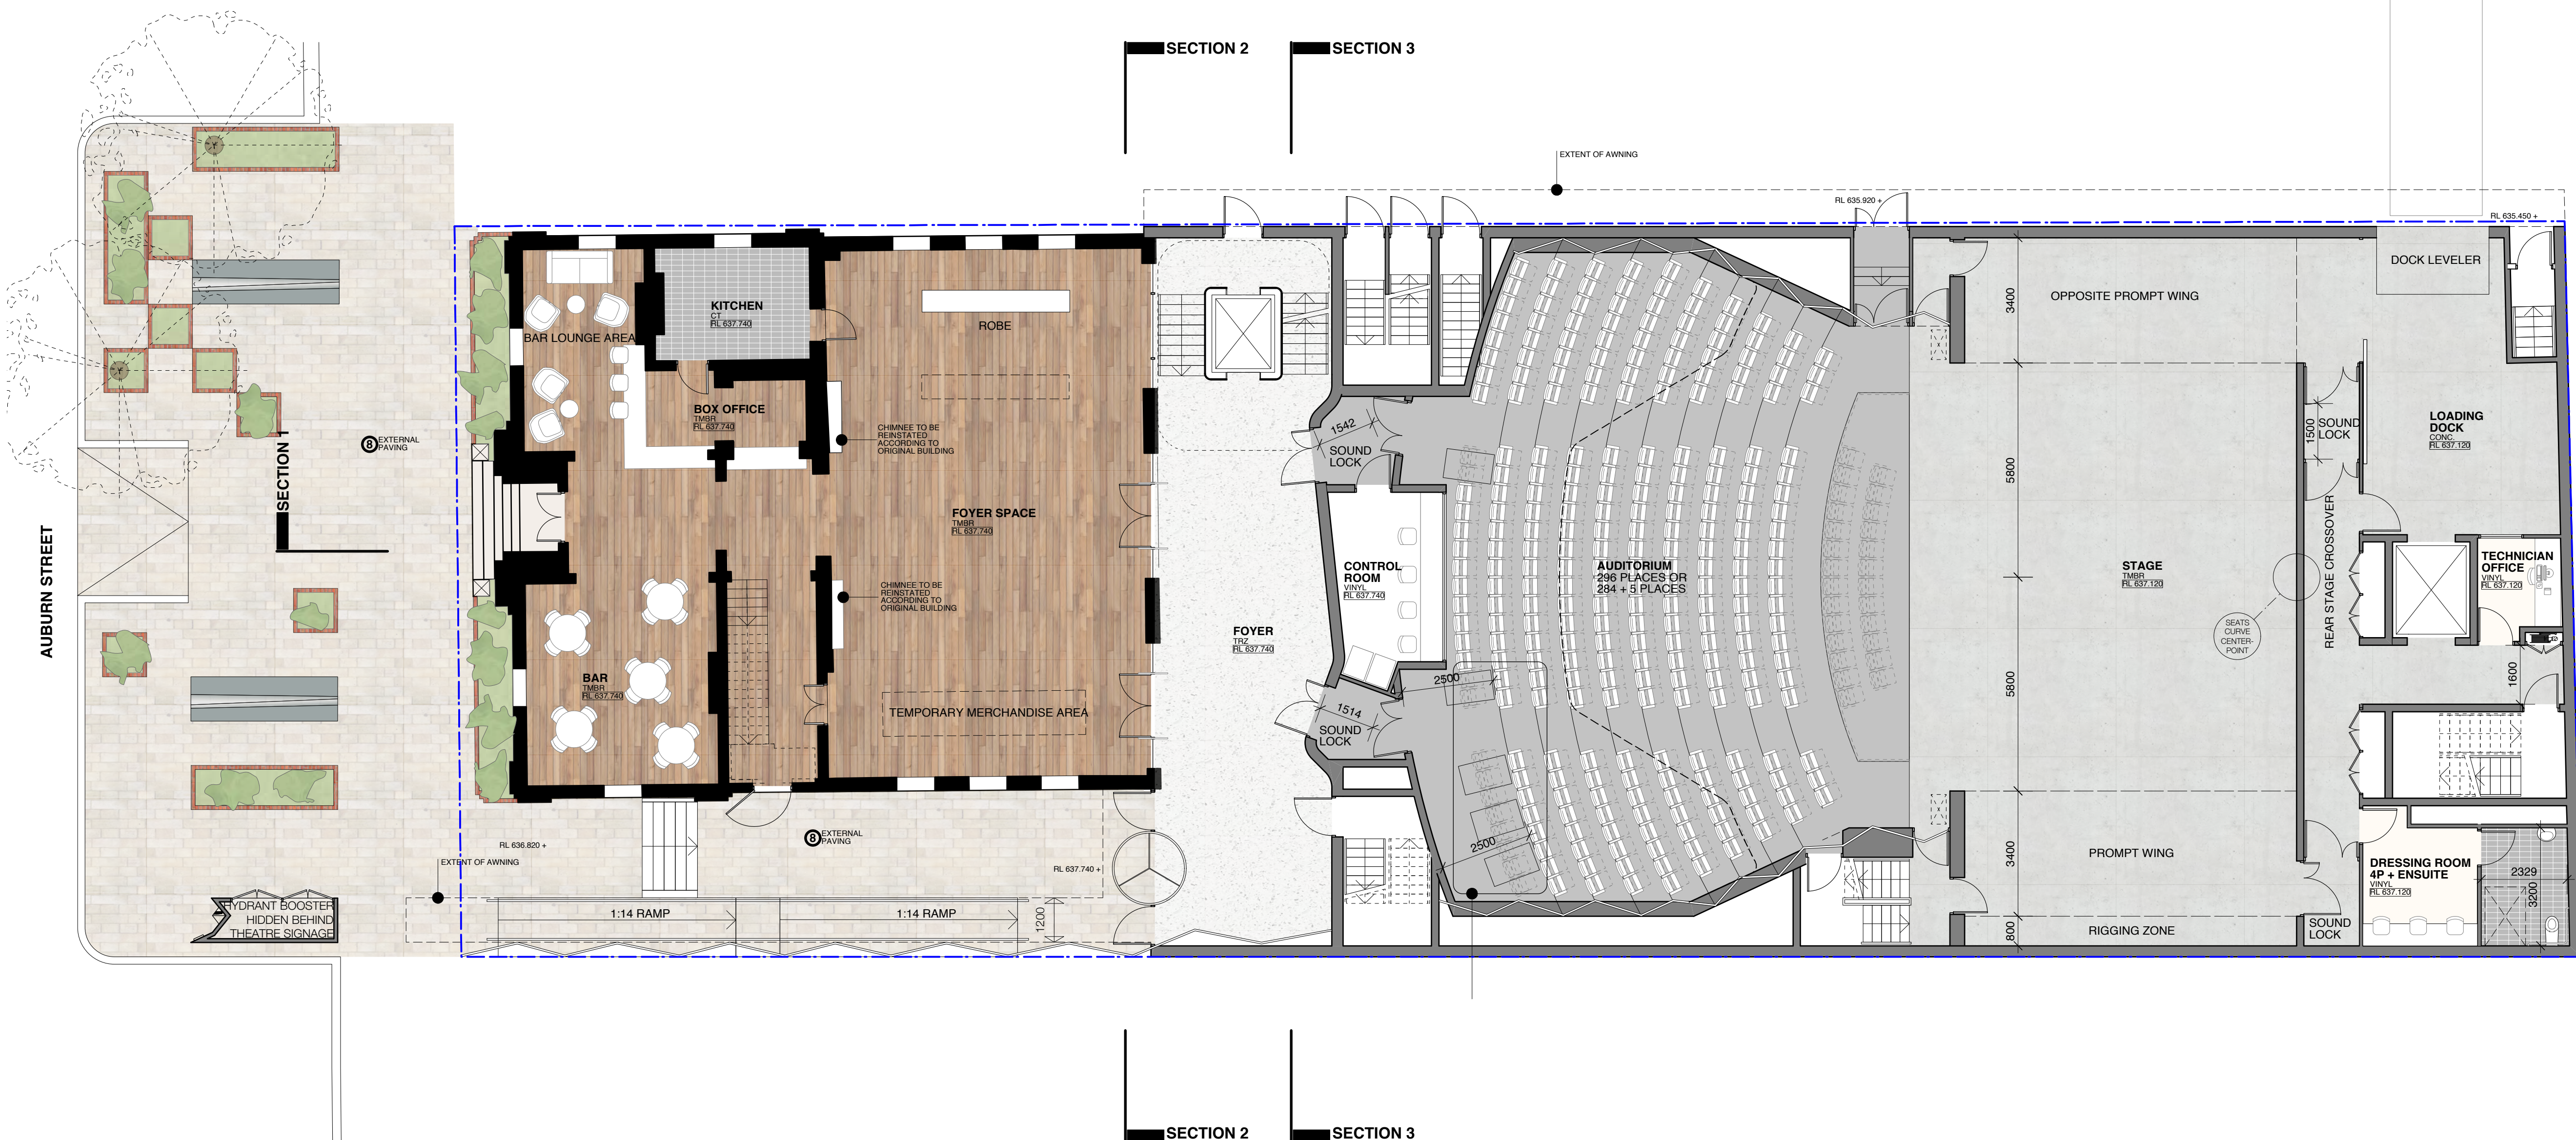

LEVEL 1 FLOOR PLAN

BOUNDARY

NEW WALLS

EXISTING MASONRY

C

08/12/16

ISSUED FOR INFORMATION

B

22/11/16

ISSUED FOR INFORMATION

A

17/11/16

ISSUED FOR INFORMATION

ISSUE

DATE

REVISION

DO NOT SCALE FROM DRAWING. USE FIGURED DIMENSIONS ONLY. CHECK ALL DIMENSIONS ON SITE BEFORE ANY MANUFACTURE OR CONSTRUCTION.

Goulburn Performing Art Centre

Goulburn Mulwaree Council

Level 1 Floor Plan (Ground Floor)

A111 rev C

project : 21616

print date : 12/8/16

drawn :

checked:

scale : 1:100 @ A1 + 1:200 @ A3

brewster  
horth  
architects

first floor

4-14 foster st. surry hills nsw 2010

t: 02 8231 7100

www.brewsterhorth.com.au

nominated architects

ian brewster reg 5561

larry melocco reg 5481

andrew horth reg 5413

© Copyright of Brewster Horth Pty Limited. ACN 002 513 163.

All rights reserved. Figured dimensions shall be taken in preference to scaling.

The Contractor shall check all dimensions on site before commencing work.



Brewster Horth Architects is a division of Brewster Horth Pty Limited.

21616 - A100 Plans V04






SECTION 1

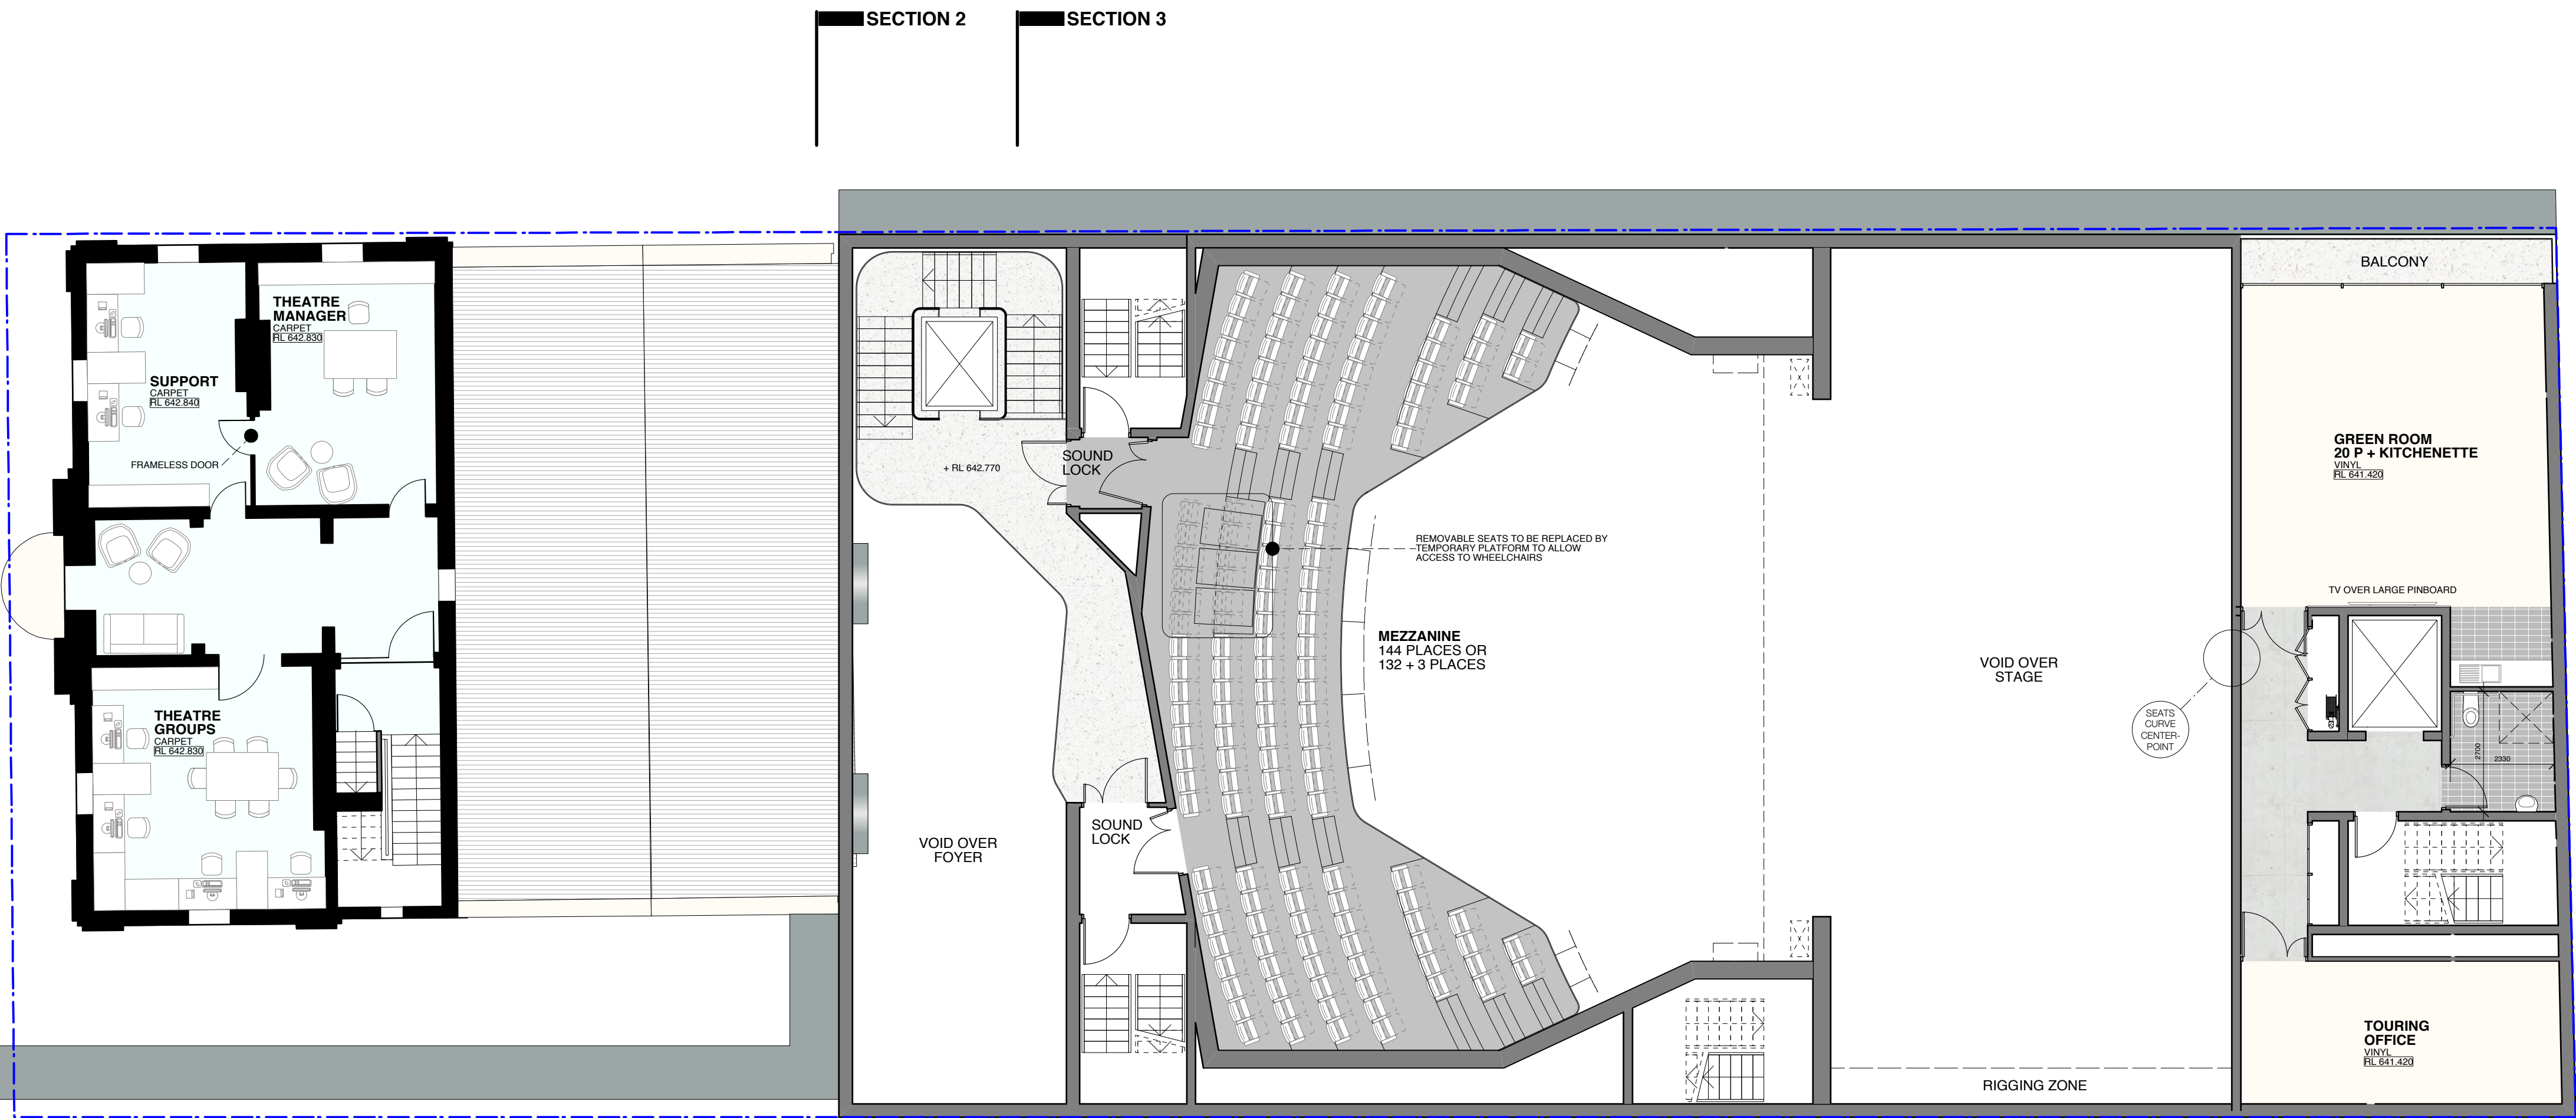 

SECTION 2 SECTION 3

SECTION 2 SECTION 3

SECTION 1

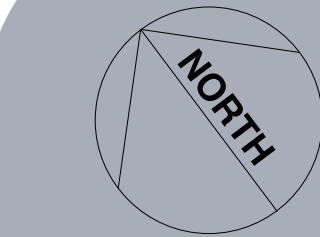

- BOUNDARY
- NEW WALLS
- EXISTING MASONRY

C	08/12/16	ISSUED FOR INFORMATION
B	22/11/16	ISSUED FOR INFORMATION
A	17/11/16	ISSUED FOR INFORMATION
ISSUE	DATE	REVISION

DO NOT SCALE FROM DRAWING. USE FIGURED DIMENSIONS ONLY. CHECK ALL DIMENSIONS ON SITE BEFORE ANY MANUFACTURE OR CONSTRUCTION.

Goulburn Performing Art Centre

Goulburn Mulwaree Council

Level 2 Floor Plan

A112 rev C

project : 21616 print date : 12/8/16  
drawn : checked :  
scale : 1:100 @ A1 + 1:200 @ A3



**brewster  
hjorth  
architects**  
first floor  
4-14 foster st. surry hills nsw 2010  
t: 02 8231 7100  
www.brewsterhjorth.com.au

**nominated architects**  
ian brewster reg 5561  
larry melocco reg 5481  
andrew hjorth reg 5413

© Copyright of Brewster Hjorth Pty Limited.  
ACN102 513 753.  
All rights reserved. Figured dimensions shall be taken in preference to scaling.  
The Contractor shall check all dimensions on site before commencing work.  
Brewster Hjorth Architects is a division of Brewster Hjorth Pty Limited.



LEVEL 3 FLOOR PLAN

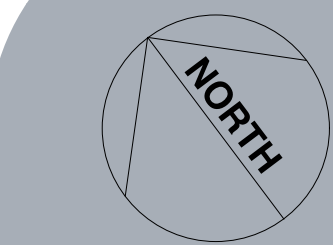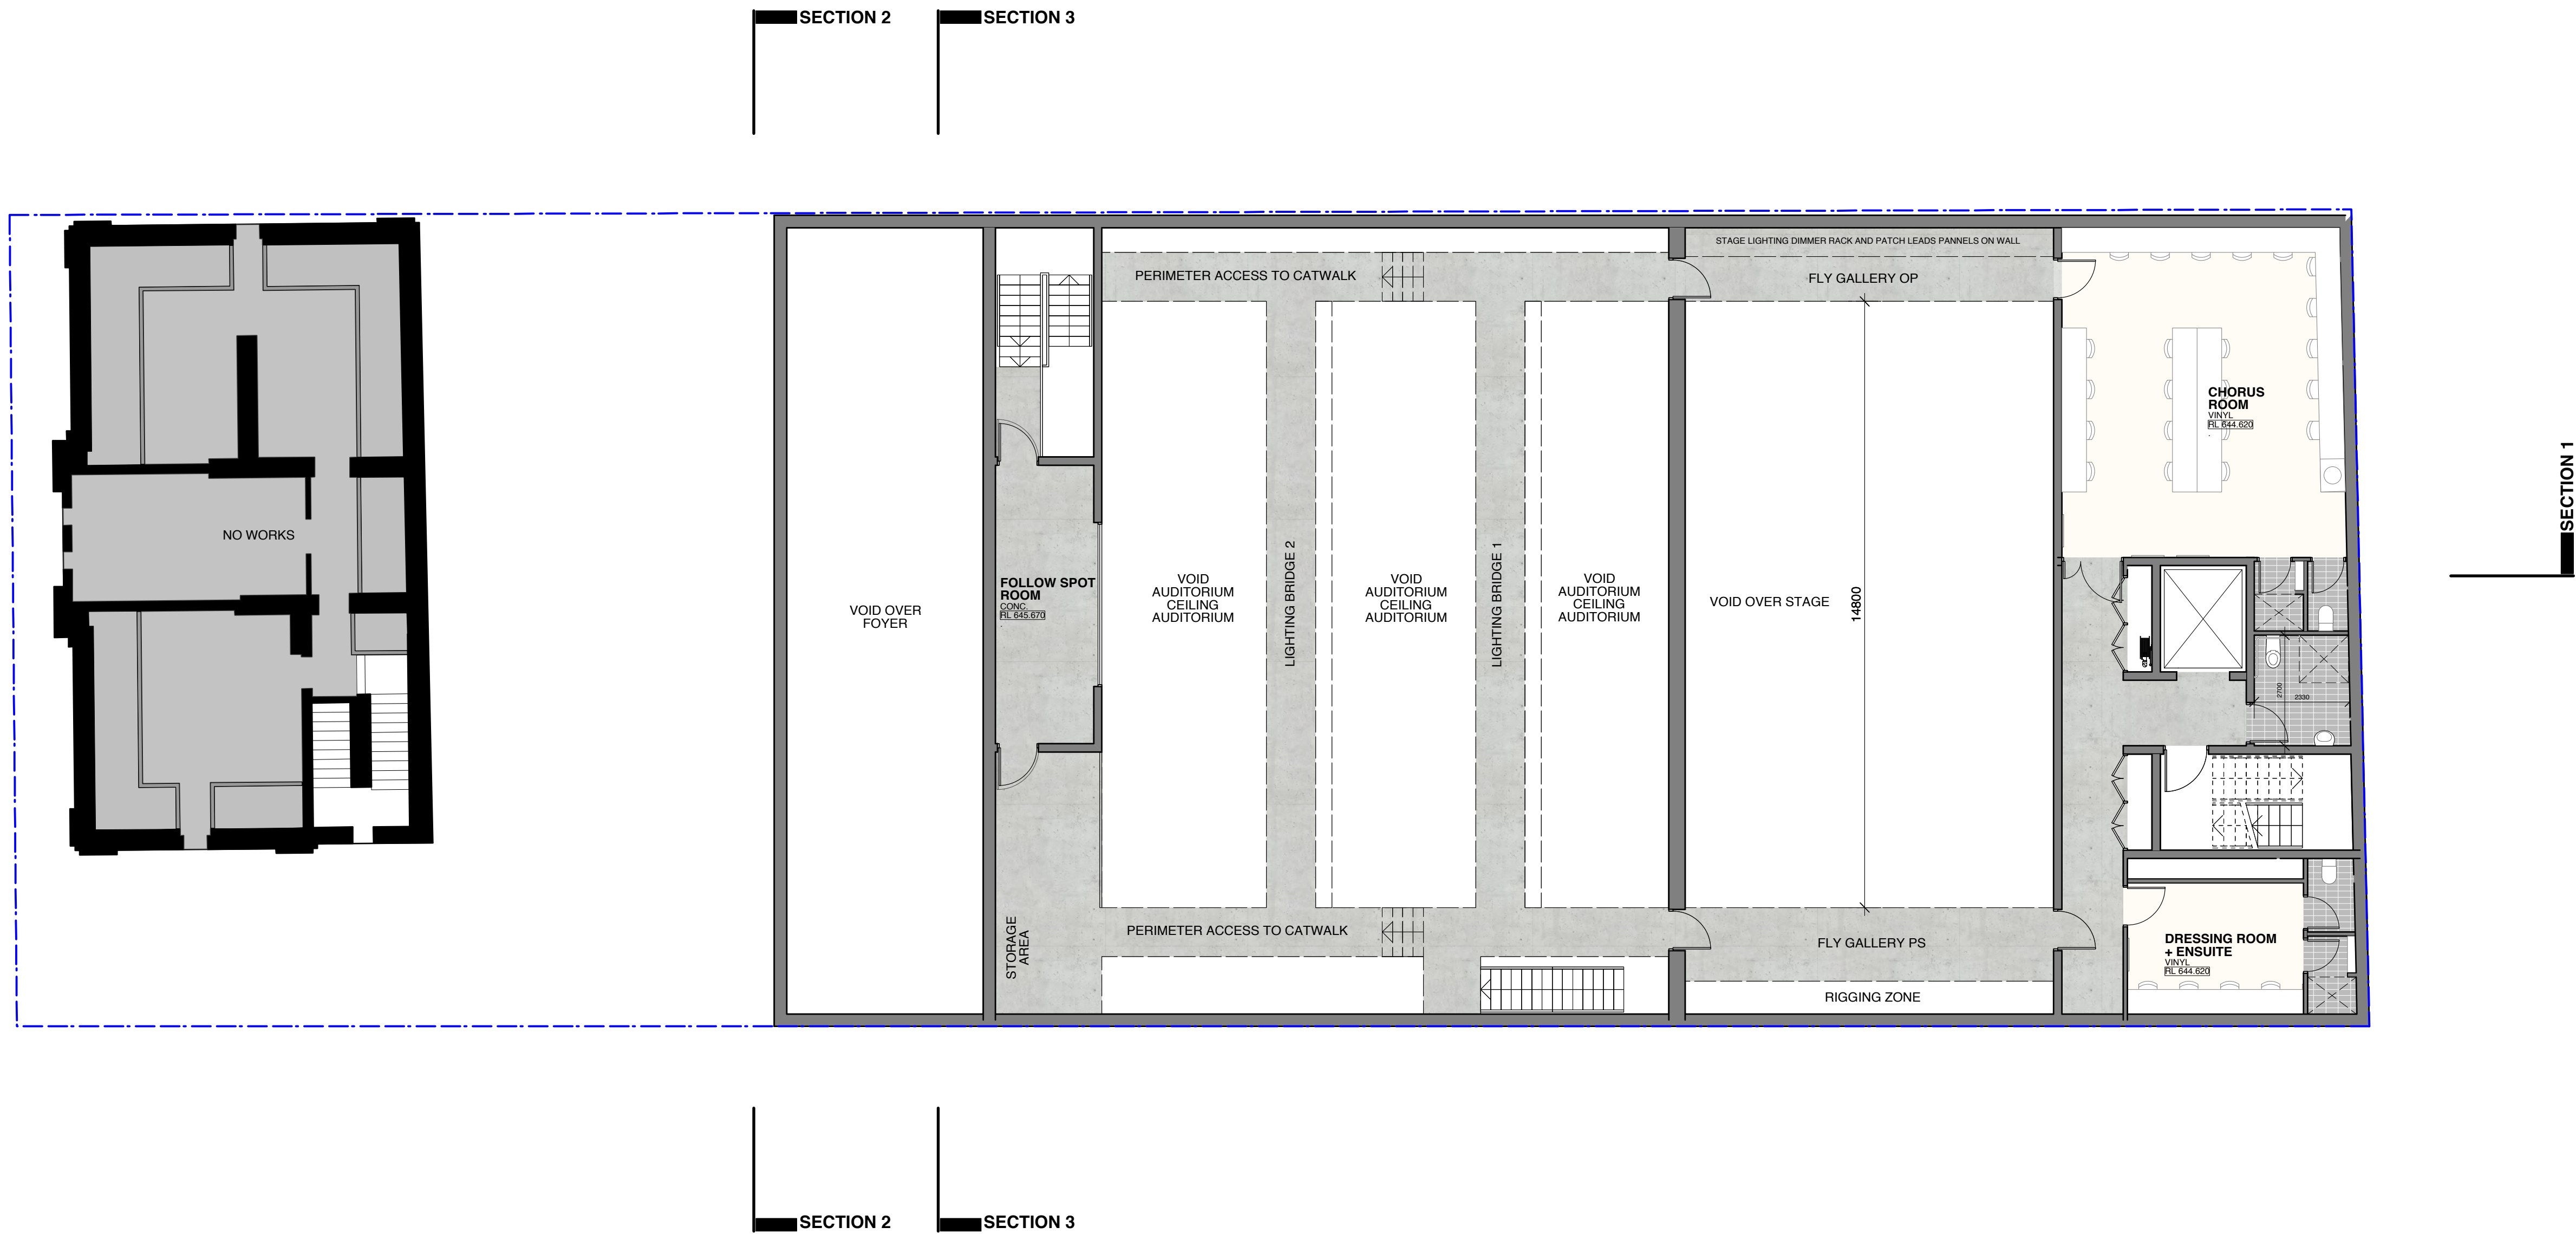

- BOUNDARY
- NEW WALLS
- EXISTING MASONRY

B A	22/11/16	ISSUED FOR INFORMATION
	17/11/16	ISSUED FOR INFORMATION
ISSUE	DATE	REVISION

DO NOT SCALE FROM DRAWING. USE FIGURED DIMENSIONS ONLY. CHECK ALL DIMENSIONS ON SITE BEFORE ANY MANUFACTURE OR CONSTRUCTION.

Goulburn Performing Art Centre

Goulburn Mulwaree Council

Level 3 Floor Plan

A113 rev B

project : 21616 print date : 11/22/16  
drawn : checked:  
scale : 1:100 @ A1 + 1:200 @ A3

**brewster  
horth  
architects**  
first floor  
4-14 foster st. surry hills nsw 2010  
t: 02 8231 7100  
www.brewsterhorth.com.au


**nominated architects**  
ian brewster reg 5561  
larry melocco reg 5481  
andrew horth reg 5413

© Copyright of Brewster Horth Pty Limited.  
ACN102 513 763.  
All rights reserved. Figured dimensions shall be taken in preference to scaling.  
The Contractor shall check all dimensions on site before commencing work.  
Brewster Horth Architects is a division of Brewster Horth Pty Limited.

21616 - A100 Plans V04



LEVEL 4 FLOOR PLAN

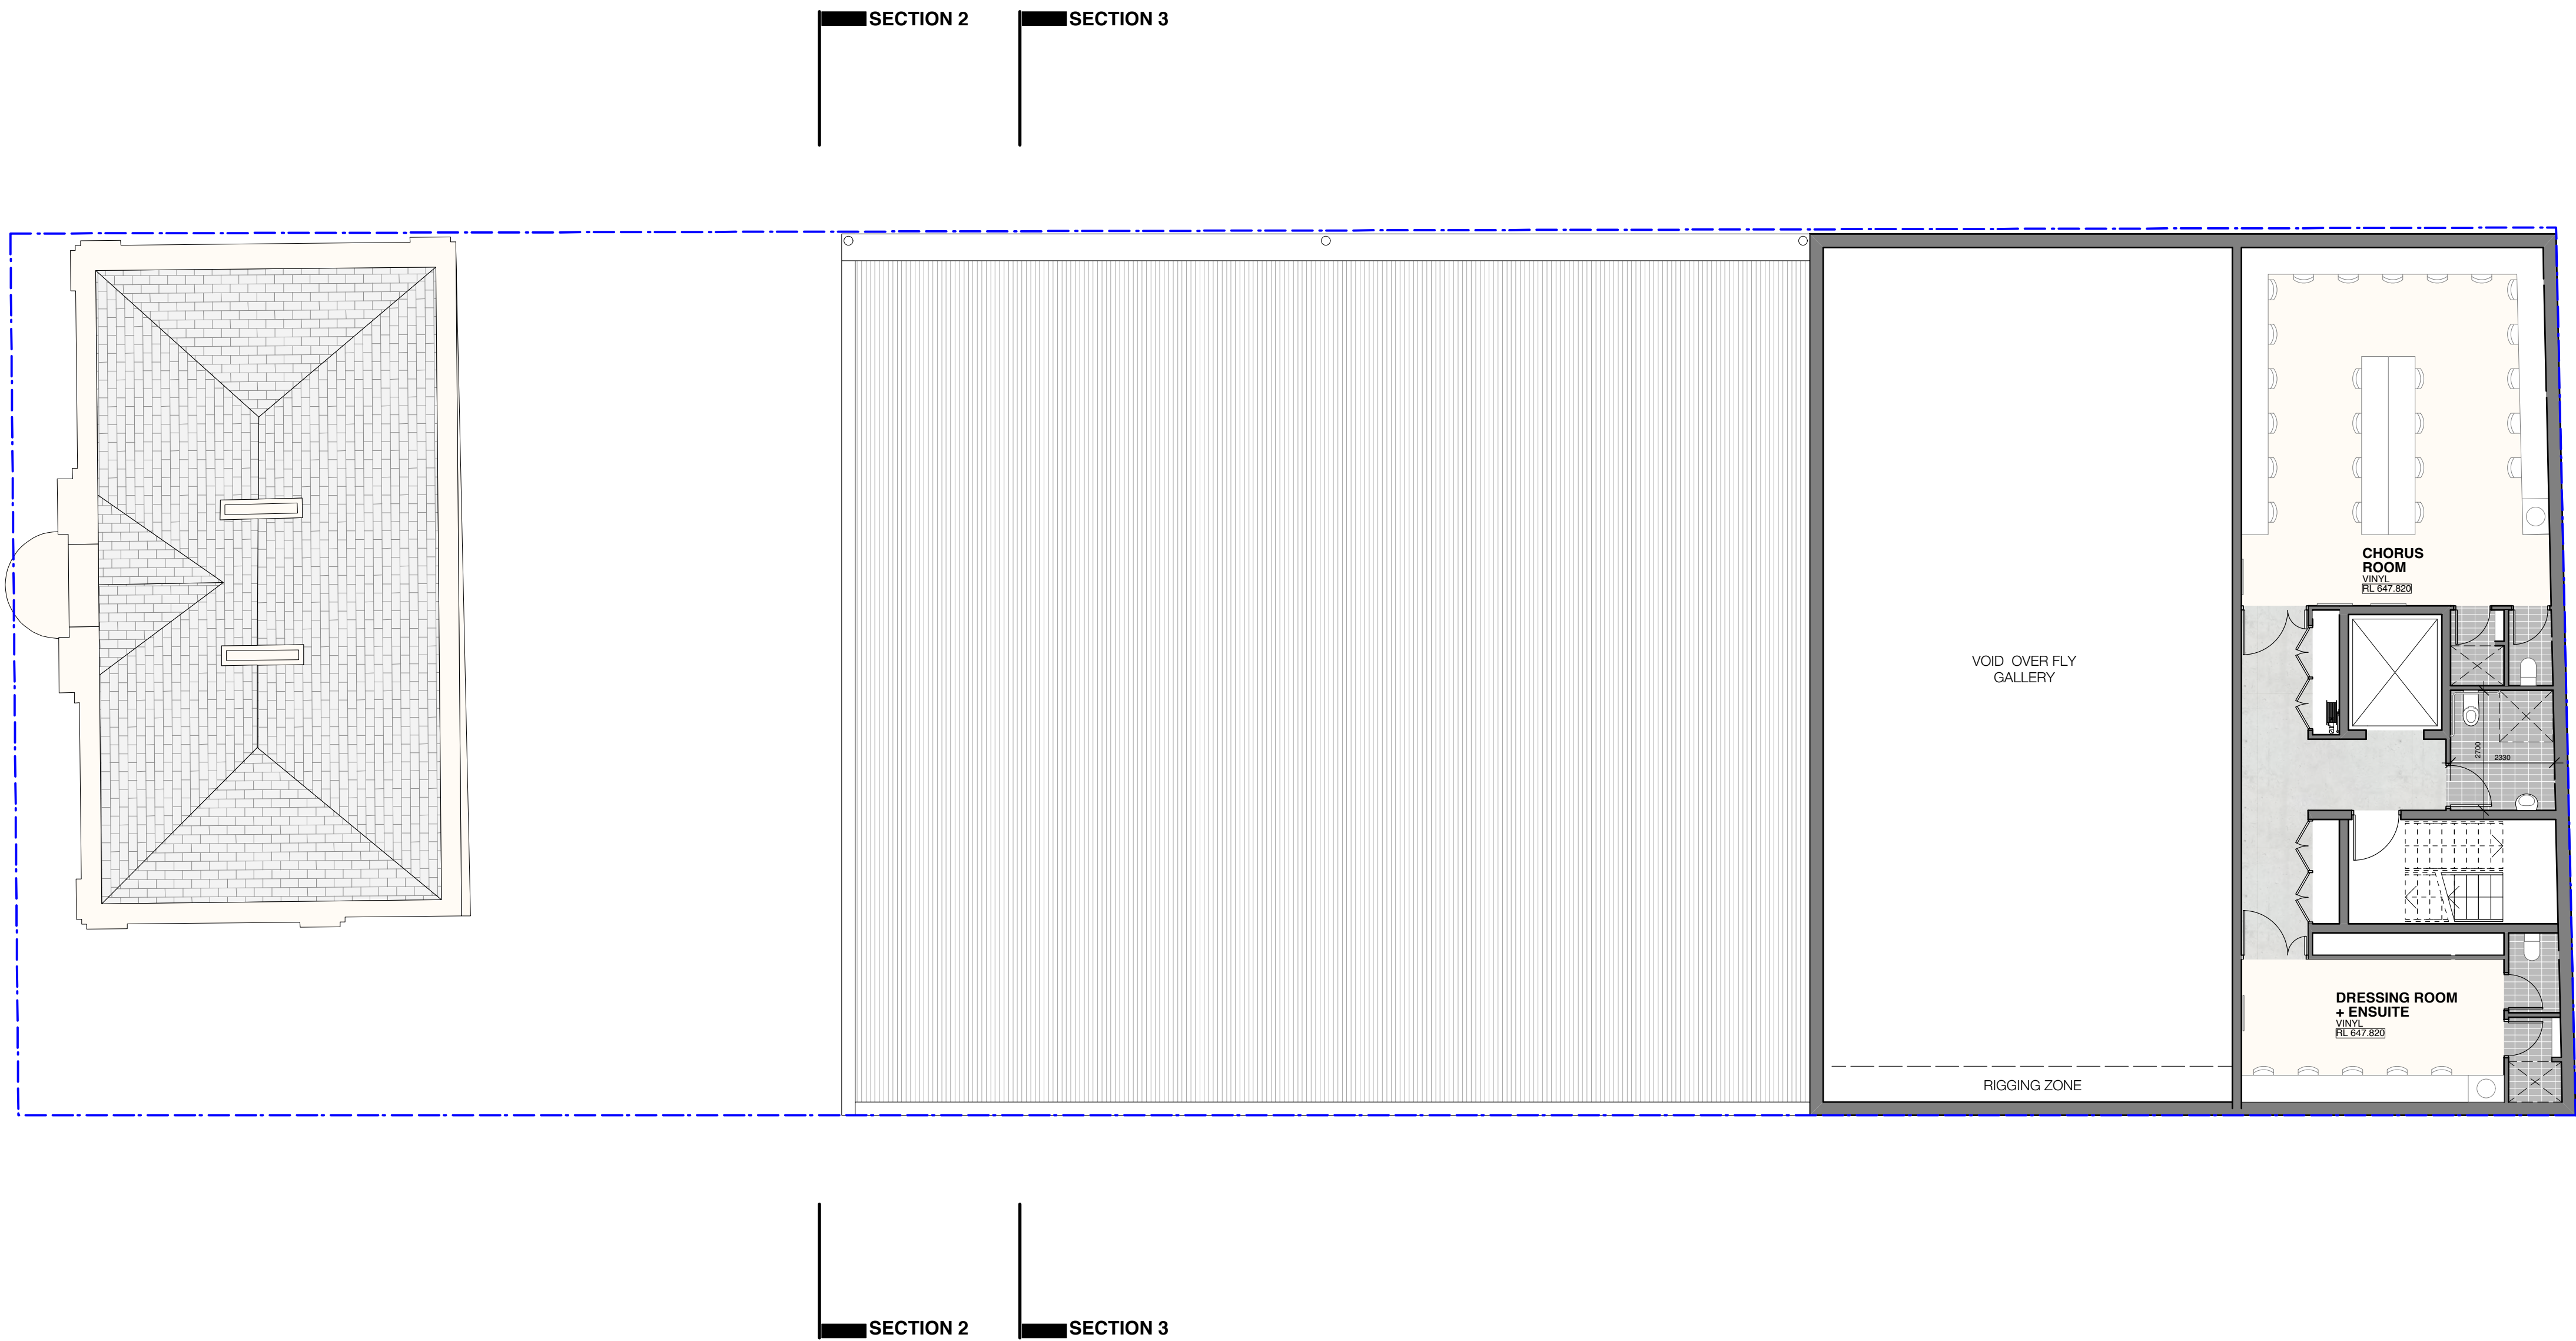

B	22/11/16	ISSUED FOR INFORMATION
A	17/11/16	ISSUED FOR INFORMATION
ISSUE	DATE	REVISION

DO NOT SCALE FROM DRAWING. USE FIGURED DIMENSIONS ONLY. CHECK ALL DIMENSIONS ON SITE BEFORE ANY MANUFACTURE OR CONSTRUCTION.

Goulburn Performing Art Centre

Goulburn Mulwaree Council

Level 4 Floor Plan

A114 rev B

project : 21616 print date : 11/22/16  
drawn : checked :  
scale : 1:100 @ A1 + 1:200 @ A3

**brewster  
hjorth  
architects**

first floor  
4-14 foster st. surry hills nsw 2010  
t: 02 8231 7100  
www.brewsterhjorth.com.au

**nominated architects**  
ian brewster reg 5561  
larry melocco reg 5481  
andrew hjorth reg 5413

© Copyright of Brewster Hjorth Pty Limited.  
ACN 002 513 753.  
All rights reserved. Figured dimensions shall be taken in preference to scaling.  
The Contractor shall check all dimensions on site before commencing work.  
Brewster Hjorth Architects is a division of Brewster Hjorth Pty Limited.

21616 - A100 Plans.vwx



LEVEL 5 FLOOR PLAN

SECTION 1


SECTION 2

SECTION 3

SECTION 1

SECTION 2

SECTION 3

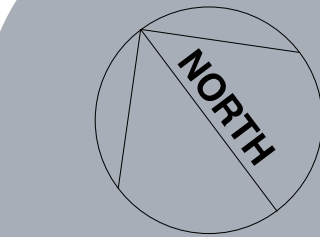

BOUNDARY  
NEW WALLS

B	22/11/16	ISSUED FOR INFORMATION
A	17/11/16	ISSUED FOR INFORMATION
ISSUE	DATE	REVISION

DO NOT SCALE FROM DRAWING. USE FIGURED DIMENSIONS ONLY. CHECK ALL DIMENSIONS ON SITE BEFORE ANY MANUFACTURE OR CONSTRUCTION.

Goulburn Performing Art Centre

Goulburn Mulwaree Council

Level 5 Floor Plan

A115 rev B

project : 21616 print date : 11/22/16  
drawn : checked:  
scale : 1:100 @ A1 + 1:200 @ A3




dominated architects  
ian brewster reg 5561  
larry melocco reg 5481  
andrew hjorth reg 5413


© Copyright of Brewster Hjorth Pty Limited.  
ACN 002 513 753.  
All rights reserved. Figured dimensions shall be taken in preference to scaling.  
The Contractor shall check all dimensions on site before commencing work.  
Brewster Hjorth Architects is a division of Brewster Hjorth Pty Limited.

21616 - A100 Plans V04



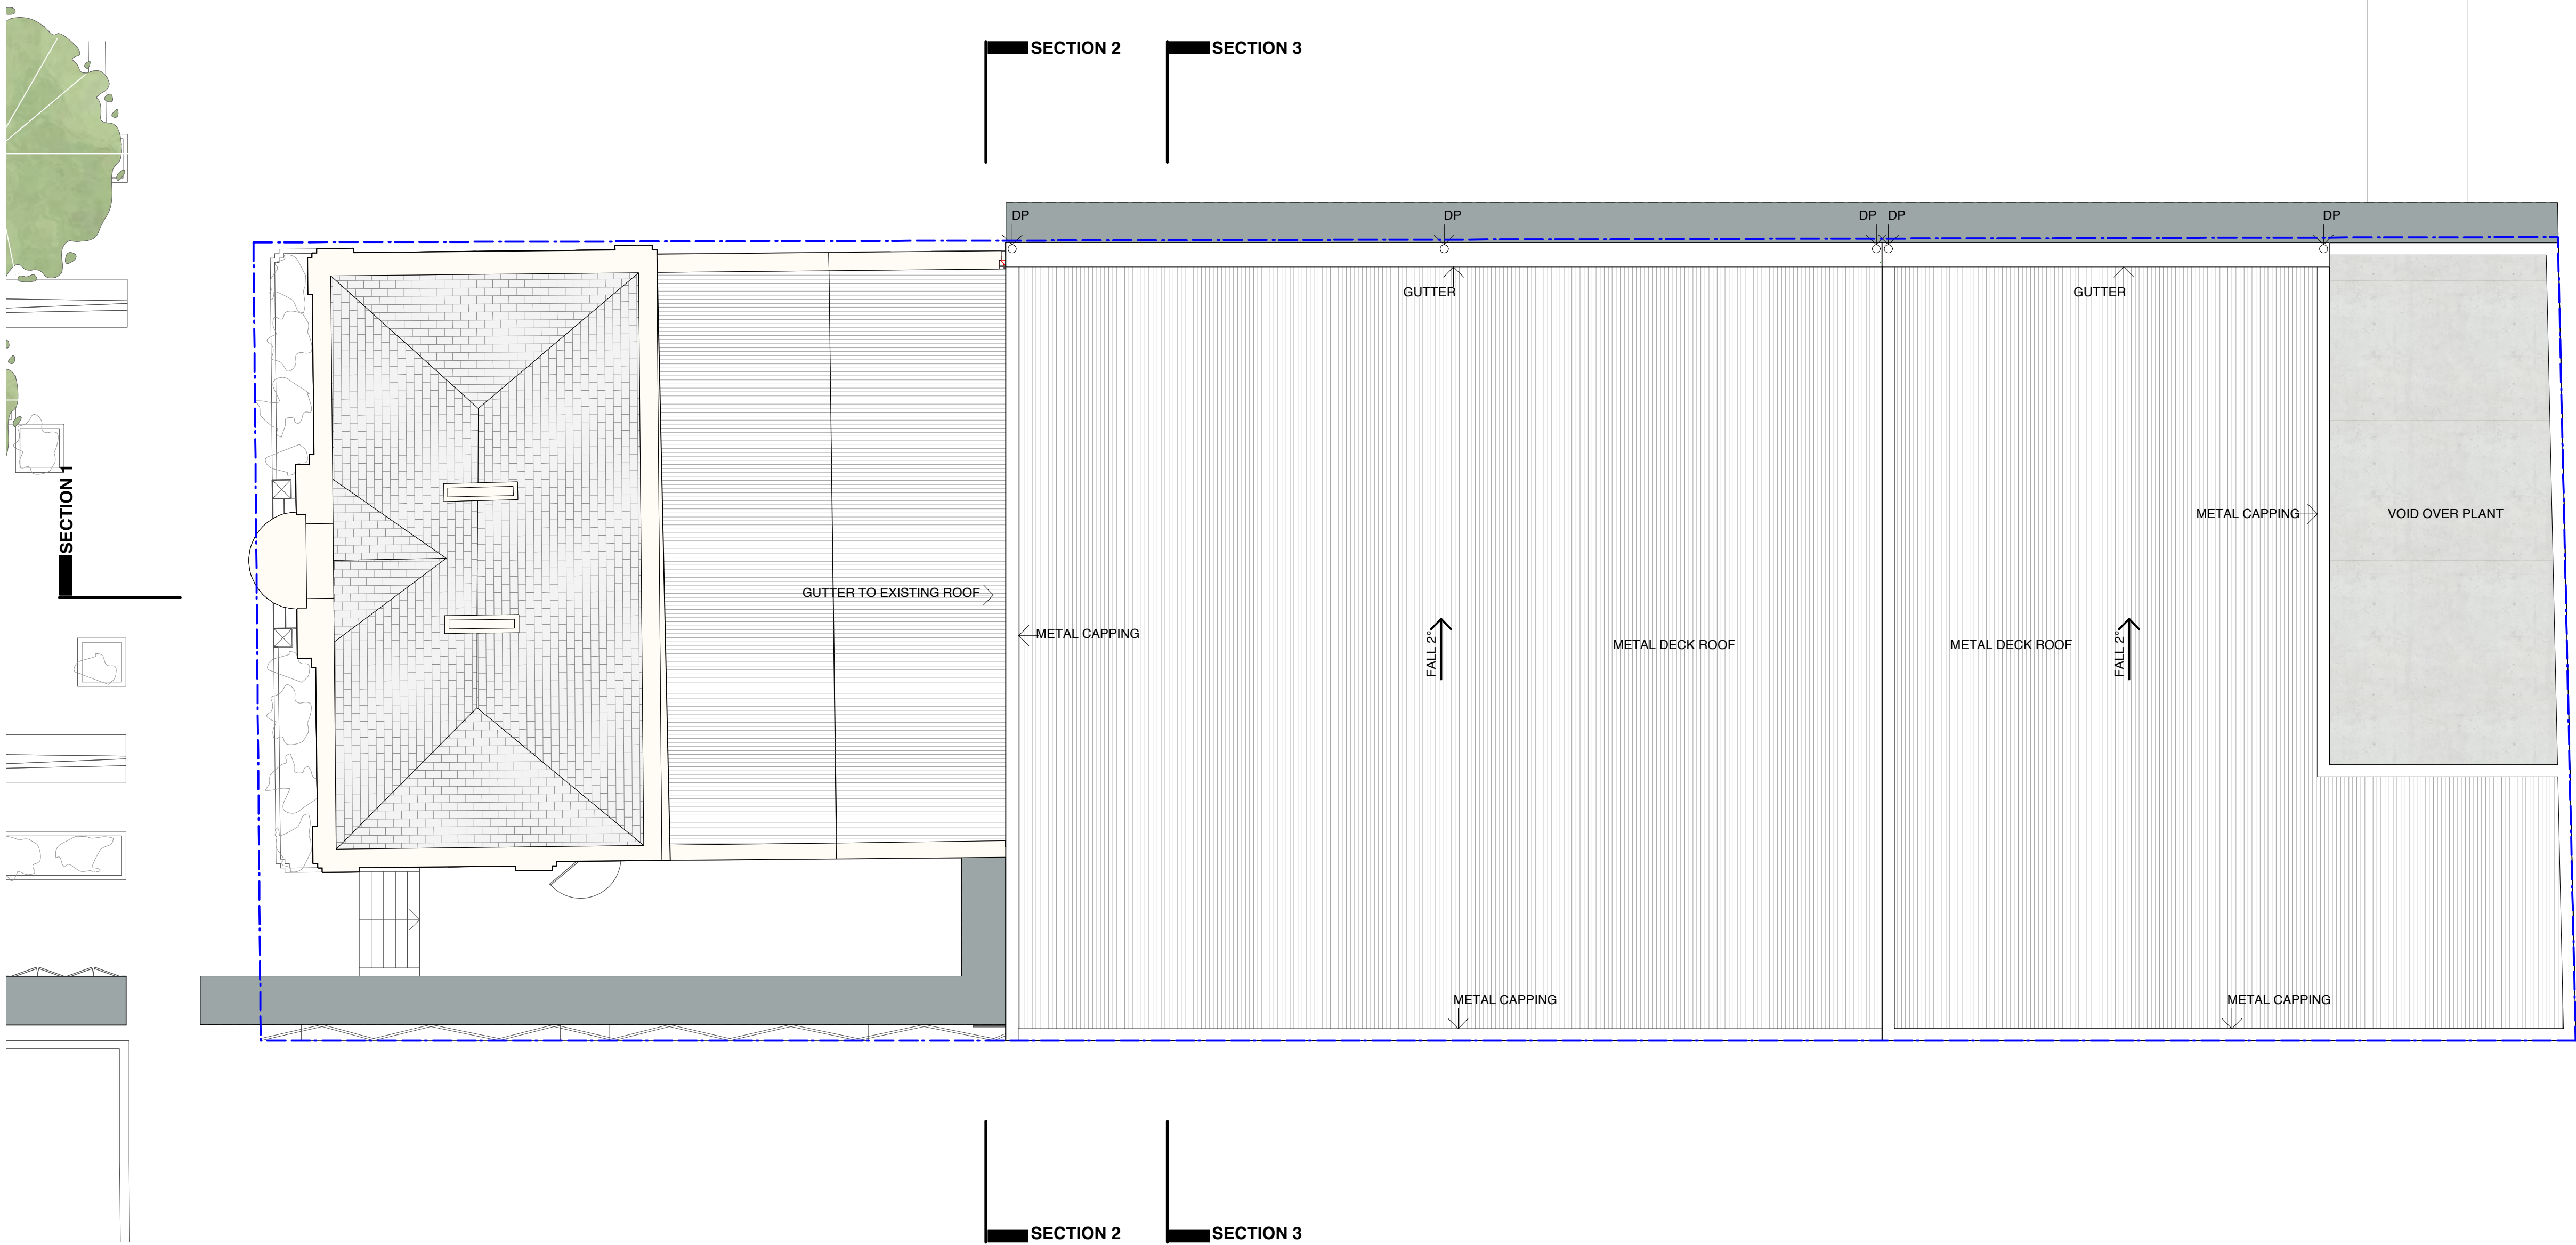

ROOF PLAN

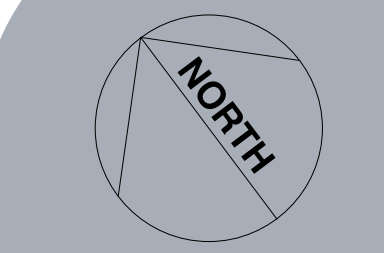

BOUNDARY

ISSUE	DATE	REVISION
B	22/11/16	ISSUED FOR INFORMATION
A	17/11/16	ISSUED FOR INFORMATION

DO NOT SCALE FROM DRAWING. USE FIGURED DIMENSIONS ONLY. CHECK ALL DIMENSIONS ON SITE BEFORE ANY MANUFACTURE OR CONSTRUCTION.

Goulburn Performing Art Centre

Goulburn Mulwaree Council

Roof Plan

A116 rev B

project : 21616 print date : 11/22/16  
drawn : checked:  
scale : 1:100 @ A1 + 1:200 @ A3




first floor  
4-14 foster st. surry hills nsw 2010  
t: 02 8231 7100  
www.brewsterhjorth.com.au


nominated architects  
ian brewster reg 5561  
larry melocco reg 5481  
andrew hjorth reg 5413

© Copyright of Brewster Hjorth Pty Limited.  
ACN102 513 753.  
All rights reserved. Figured dimensions shall be taken in preference to scaling.  
The Contractor shall check all dimensions on site before commencing work.  
Brewster Hjorth Architects is a division of Brewster Hjorth Pty Limited.



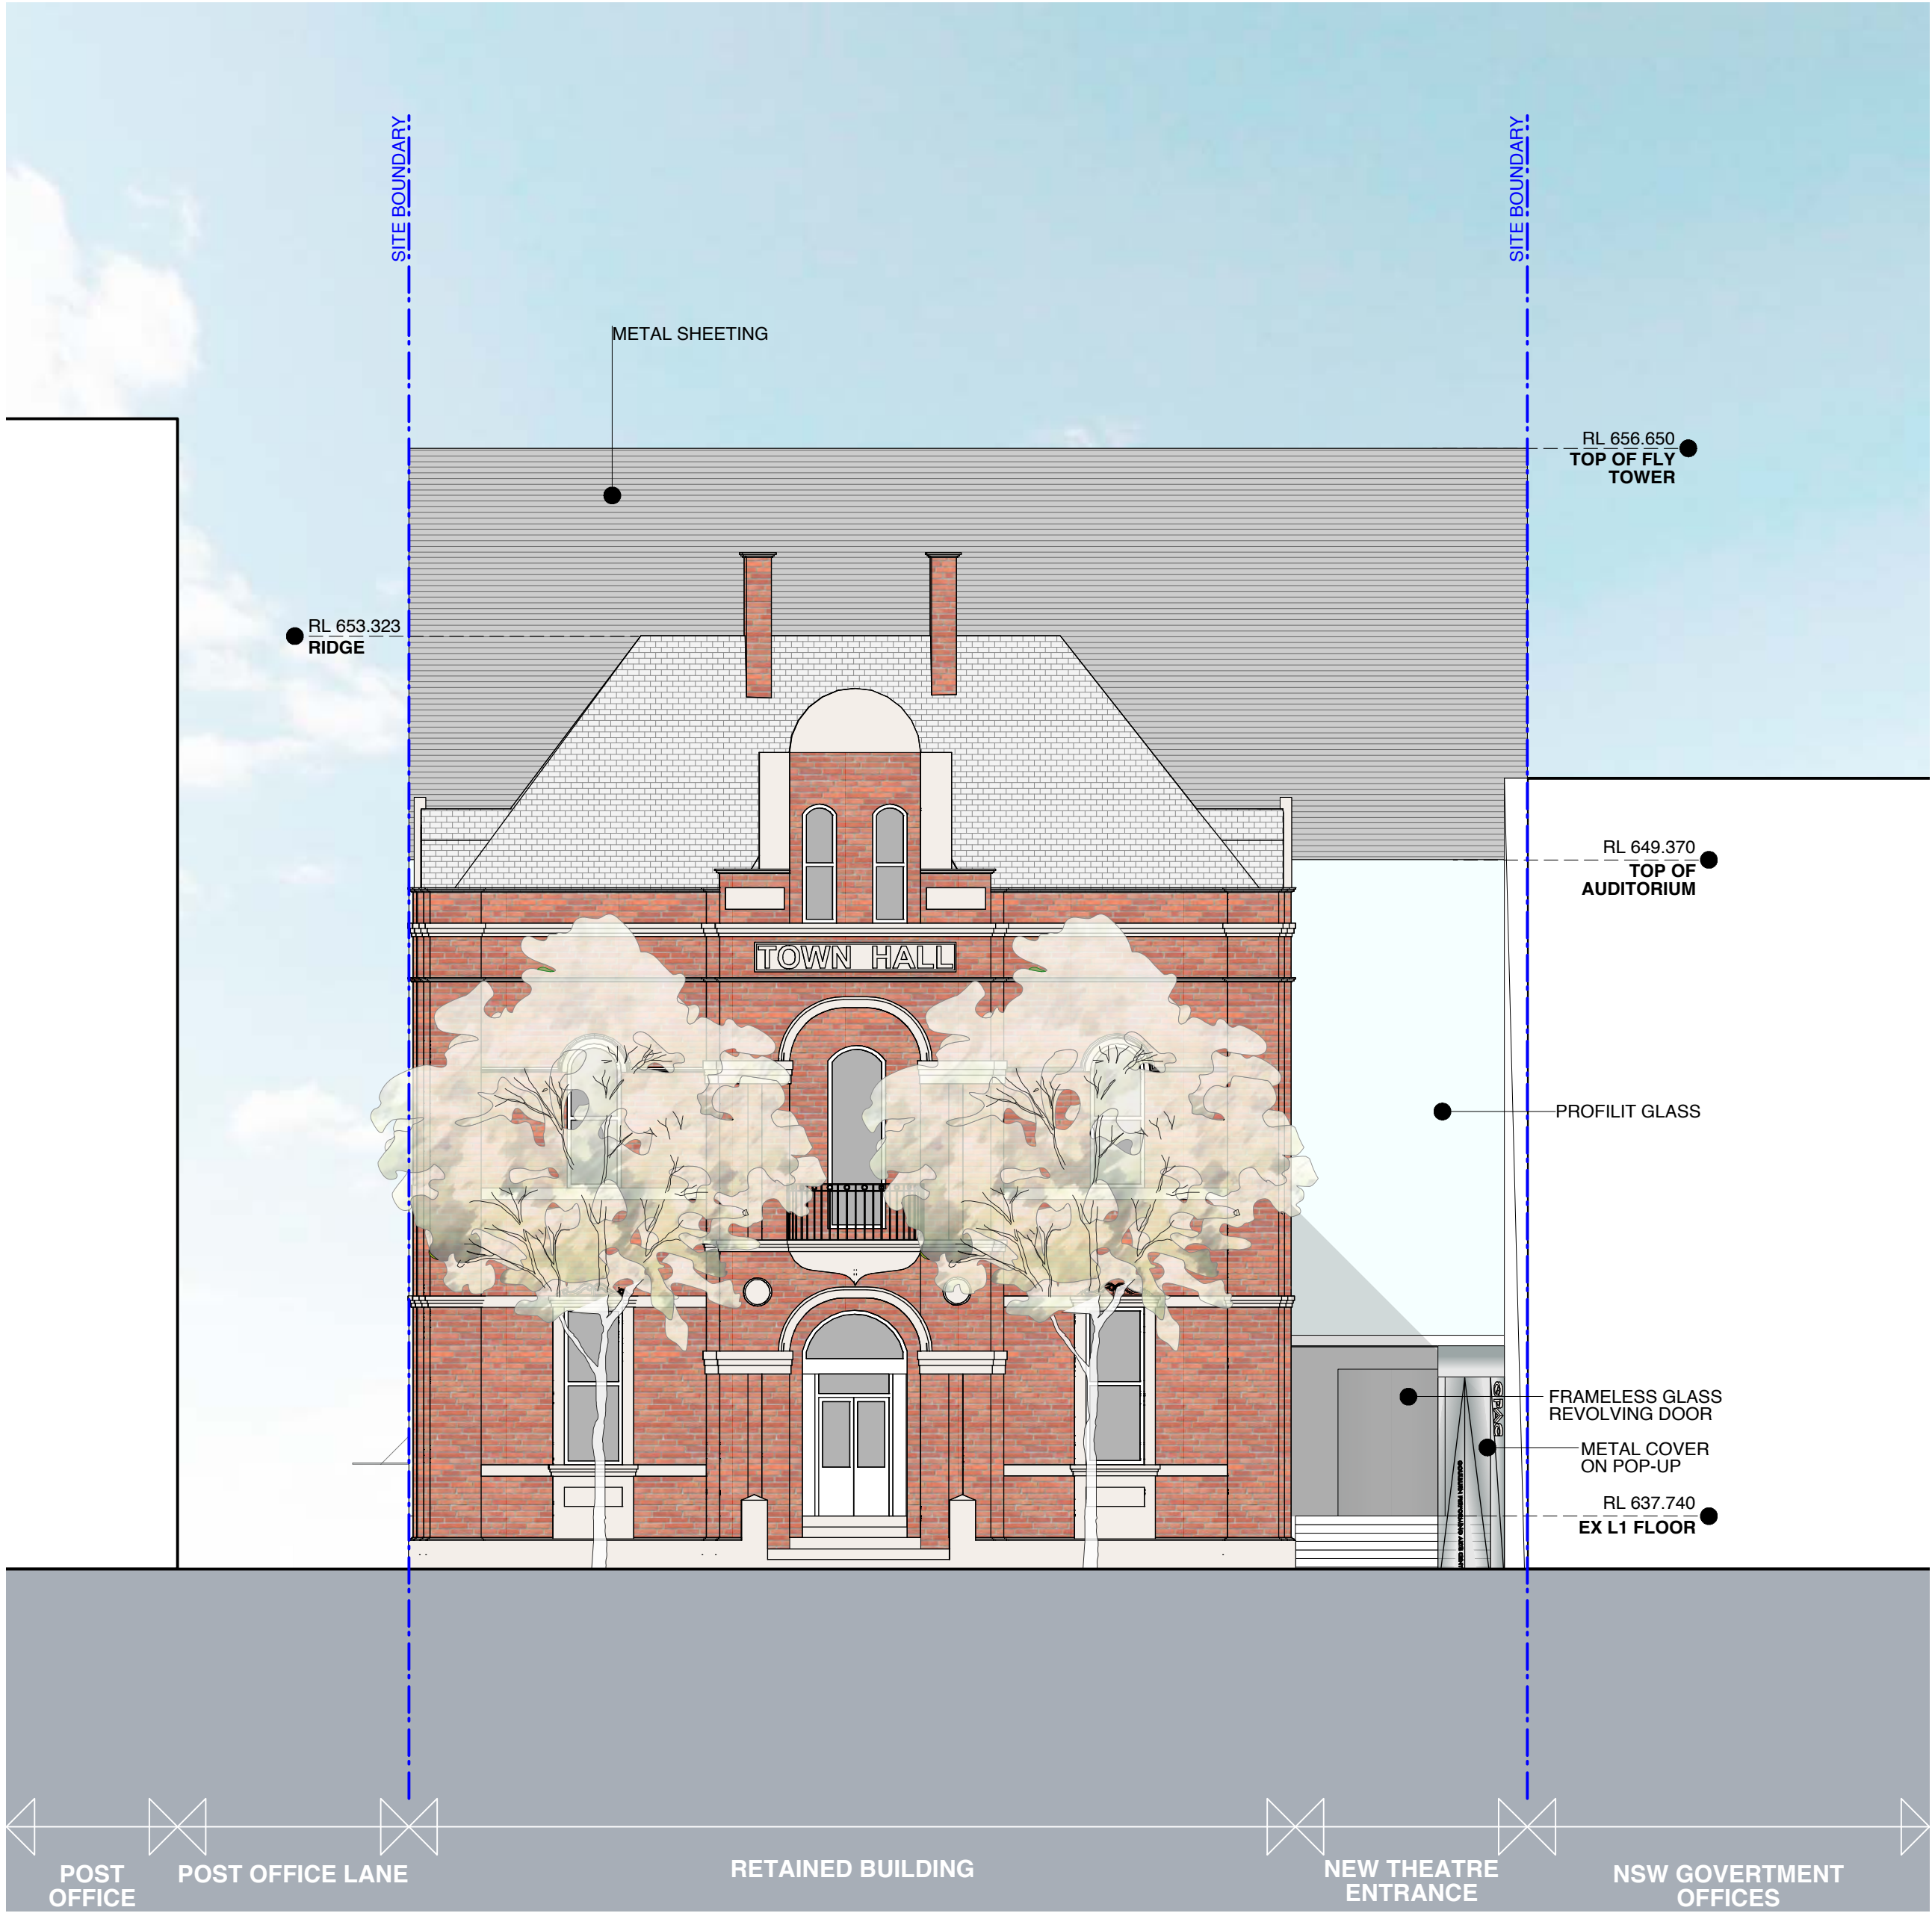

NORTH WEST ELEVATION

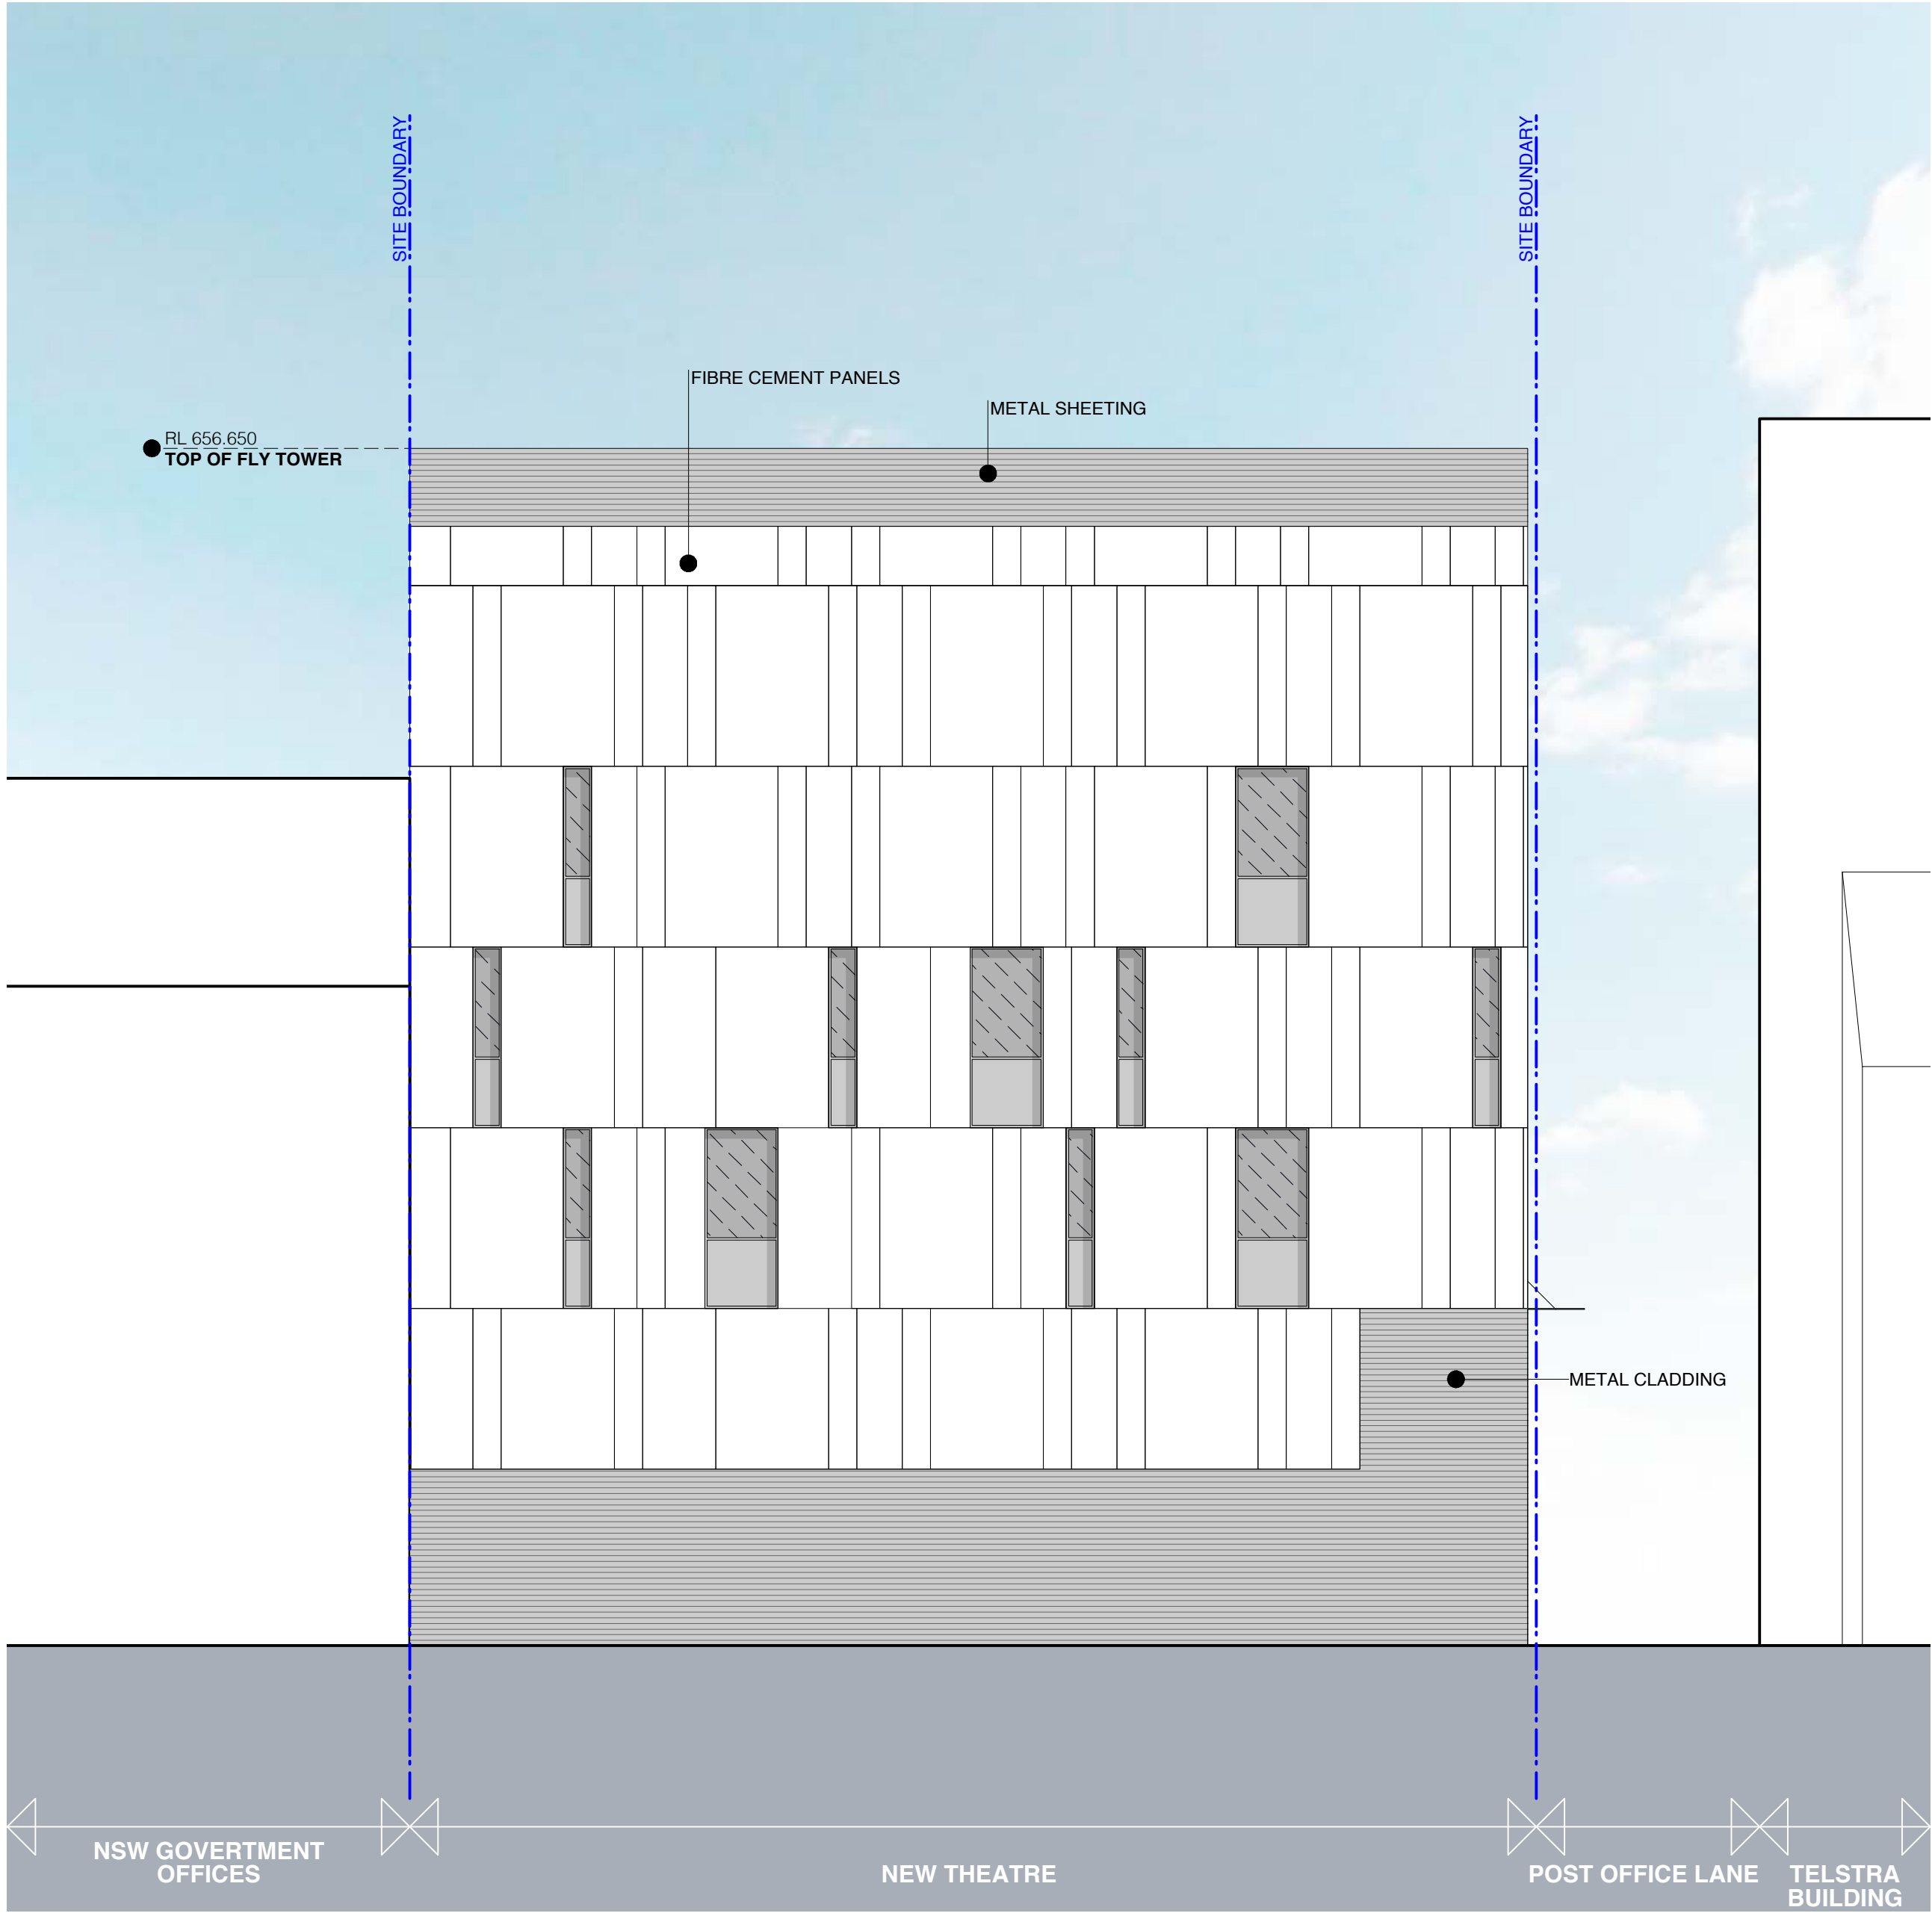

SOUTH EAST ELEVATION

ISSUE	DATE	REVISION	ISSUED FOR INFORMATION
B	22/11/16		ISSUED FOR INFORMATION
A	17/11/16		ISSUED FOR INFORMATION

DO NOT SCALE FROM DRAWING. USE FIGURED DIMENSIONS ONLY. CHECK ALL DIMENSIONS ON SITE BEFORE ANY MANUFACTURE OR CONSTRUCTION.

Goulburn Performing Art Centre

Goulburn Mulwaree Council

North West & South East Elevations

A200 rev B

project : 21616 print date : 11/22/16  
drawn : checked :  
scale : 1:100 @ A1 + 1:200 @ A3

**brewster horth architects**  
first floor  
4-14 foster st, surry hills nsw 2010  
t: 02 8231 7100  
www.brewsterhorth.com.au

**nominated architects**  
ian brewster reg 5561  
larry melocco reg 5481  
andrew horth reg 5413

© Copyright of Brewster Horth Pty Limited  
ACN 002 513 153  
All rights reserved. Figured dimensions shall be taken in preference to scaling.  
The Contractor shall check all dimensions on site before commencing work.  
Brewster Horth Architects is a division of Brewster Horth Pty Limited.

21616 - A200 Elevations/Sections.nsw





NORTH EAST ELEVATION

B	22/11/16	ISSUED FOR INFORMATION
A	17/11/16	ISSUED FOR INFORMATION
ISSUE	DATE	REVISION

DO NOT SCALE FROM DRAWING. USE FIGURED DIMENSIONS ONLY. CHECK ALL DIMENSIONS ON SITE BEFORE ANY MANUFACTURE OR CONSTRUCTION.

Goulburn Performing Art Centre

Goulburn Mulwaree Council

North East Elevation  
(Post Office Lane)

A201 rev B

project : 21616 print date : 11/22/16

drawn : checked :

scale : 1:100 @ A1 + 1:200 @ A3

**brewster  
horth  
architects**


first floor  
4-14 foster st, surry hills nsw 2010  
t: 02 8231 7100  
www.brewsterhorth.com.au

**nominated architects**  
ian brewster reg 5561  
larry melocco reg 5481  
andrew horth reg 5413

© Copyright of Brewster Horth Pty Limited  
ACN 002 513 153  
All rights reserved. Figured dimensions shall be taken in preference to scaling.  
The Contractor shall check all dimensions on site before commencing work.  
Brewster Horth Architects is a division of Brewster Horth Pty Limited.

21616 - A201 Elevations/Sections.vwx



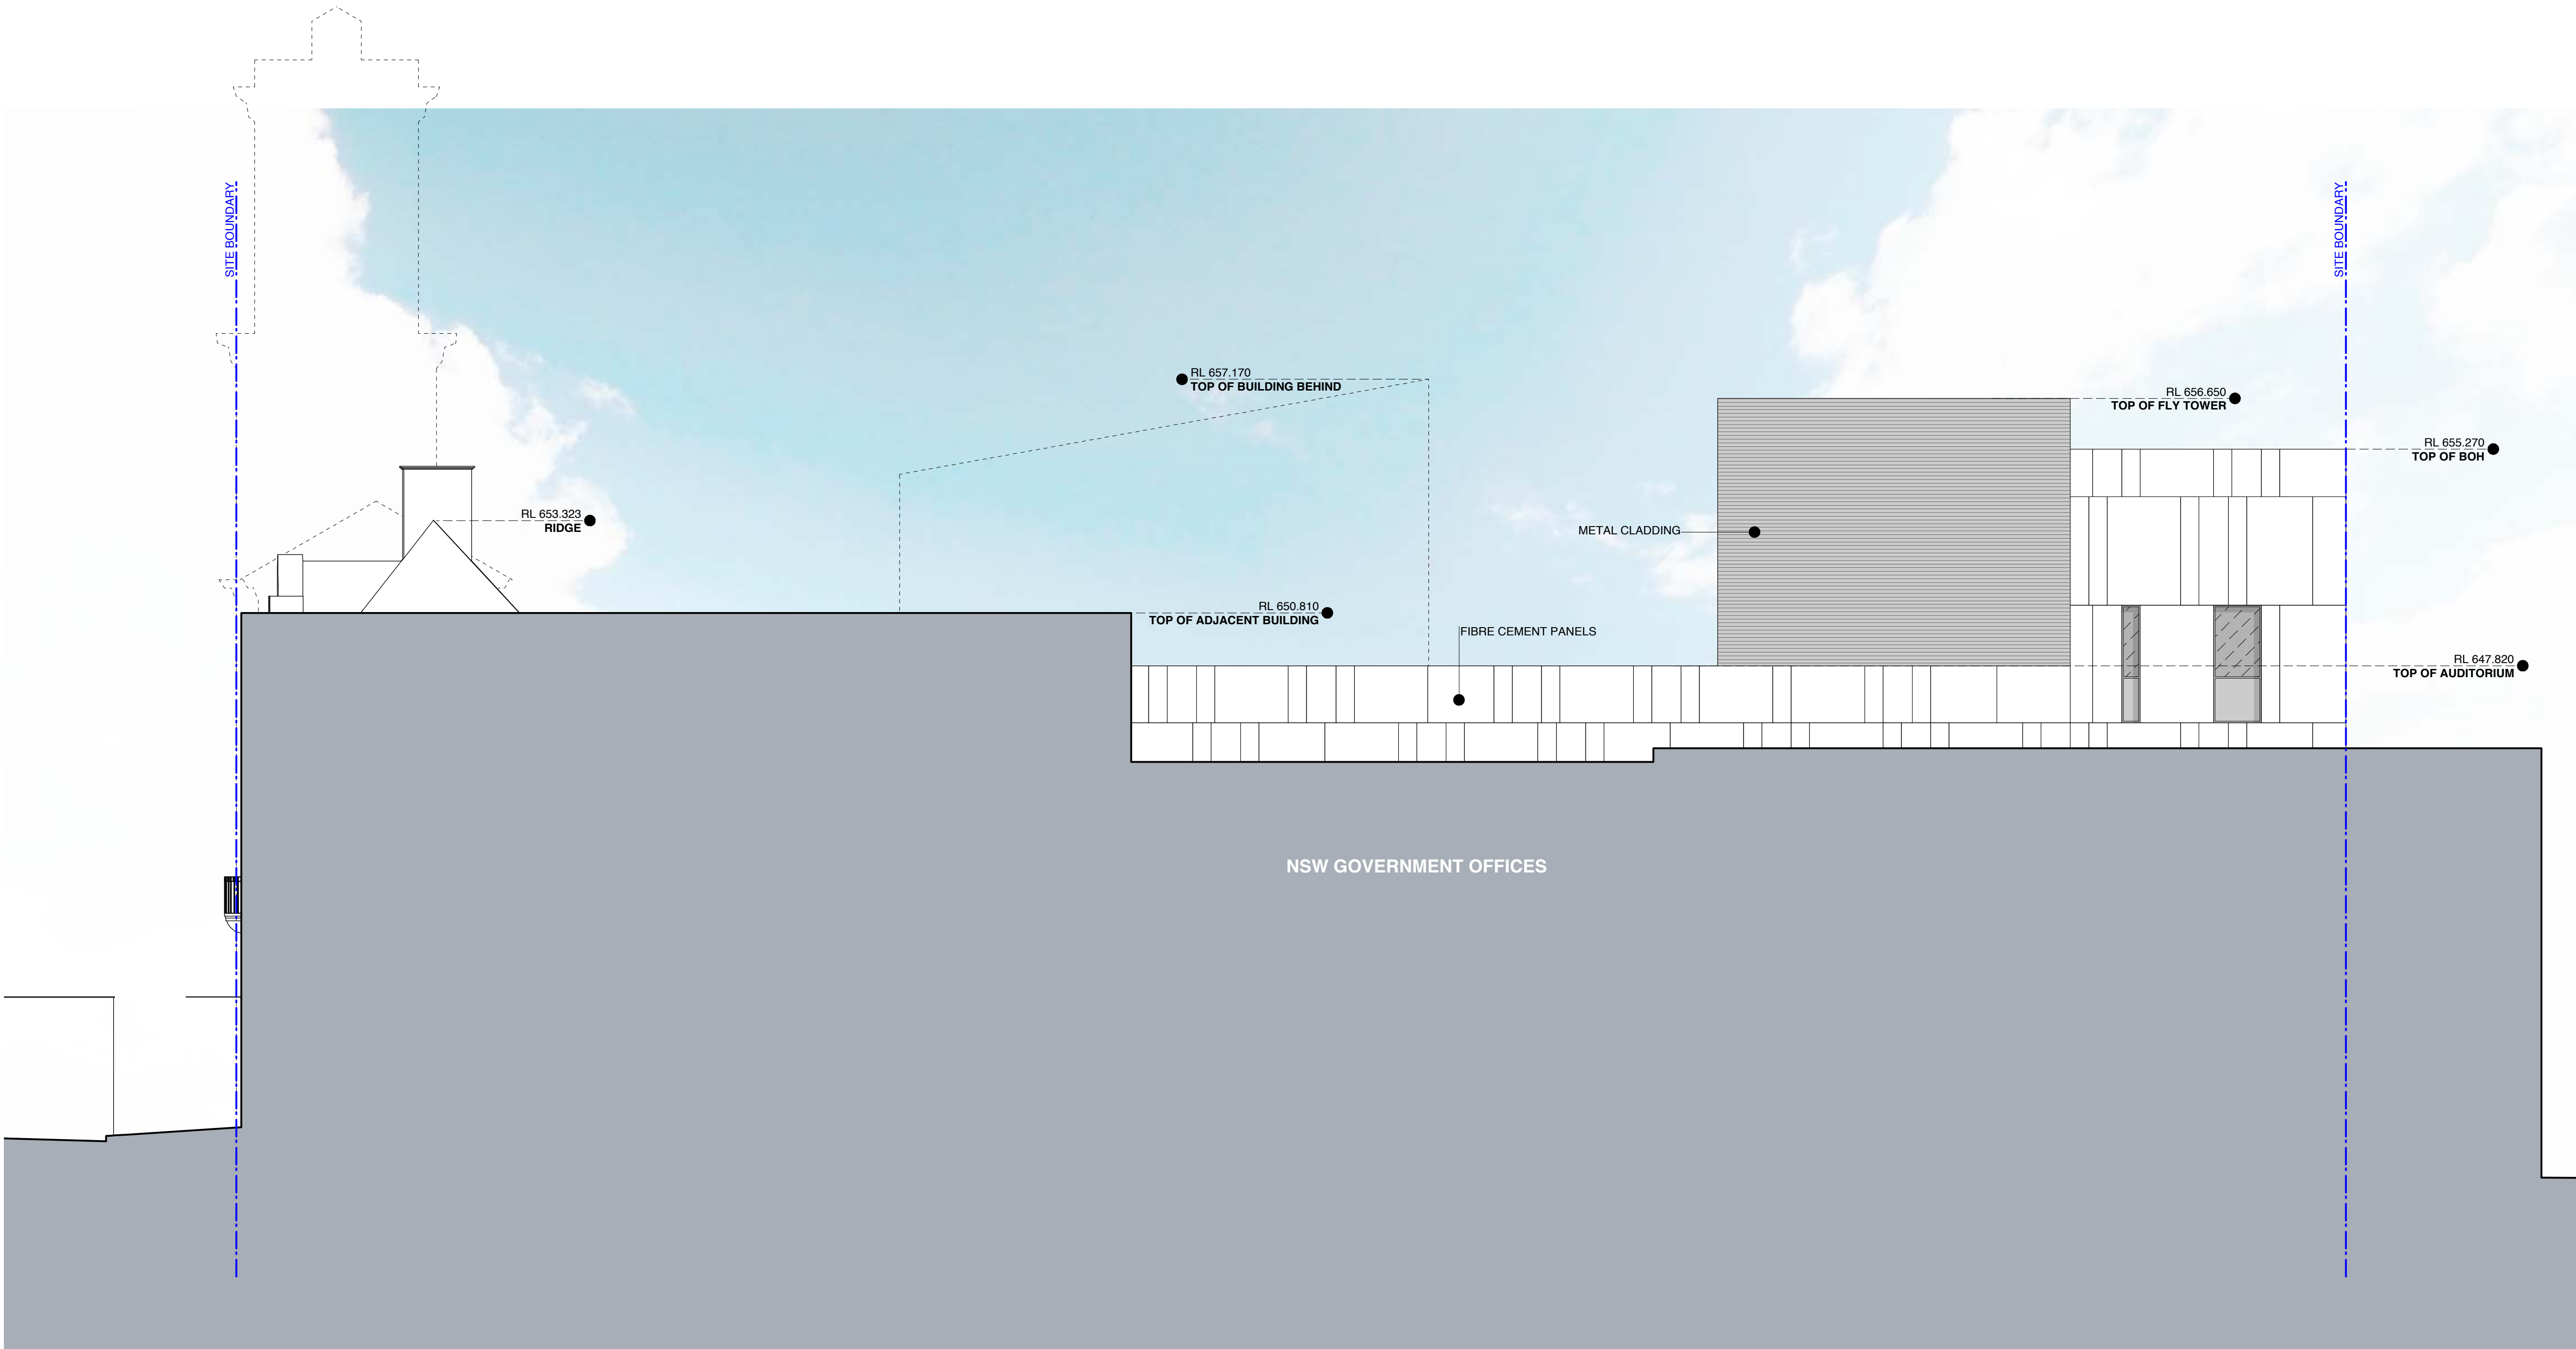

SOUTH WEST ELEVATION

B	22/11/16	ISSUED FOR INFORMATION
A	17/11/16	ISSUED FOR INFORMATION
ISSUE	DATE	REVISION

DO NOT SCALE FROM DRAWING. USE FIGURED DIMENSIONS ONLY. CHECK ALL DIMENSIONS ON SITE BEFORE ANY MANUFACTURE OR CONSTRUCTION.

Goulburn Performing Art Centre

Goulburn Mulwaree Council

South West Elevation  
(Government Offices)

A202 rev B

project : 21616 print date : 11/22/16  
drawn : checked :  
scale : 1:100 @ A1 + 1:200 @ A3

**brewster  
horth  
architects**


first floor  
4-14 foster st, surry hills nsw 2010  
t: 02 8231 7100  
www.brewsterhorth.com.au

**nominated architects**  
ian brewster reg 5561  
larry melocco reg 5481  
andrew horth reg 5413

© Copyright of Brewster Horth Pty Limited  
ACN 002 513 153  
All rights reserved. Figured dimensions shall be taken in preference to scaling.  
The Contractor shall check all dimensions on site before commencing work.  
Brewster Horth Architects is a division of Brewster Horth Pty Limited.

21616 - A202 Elevations/Sections.vwx



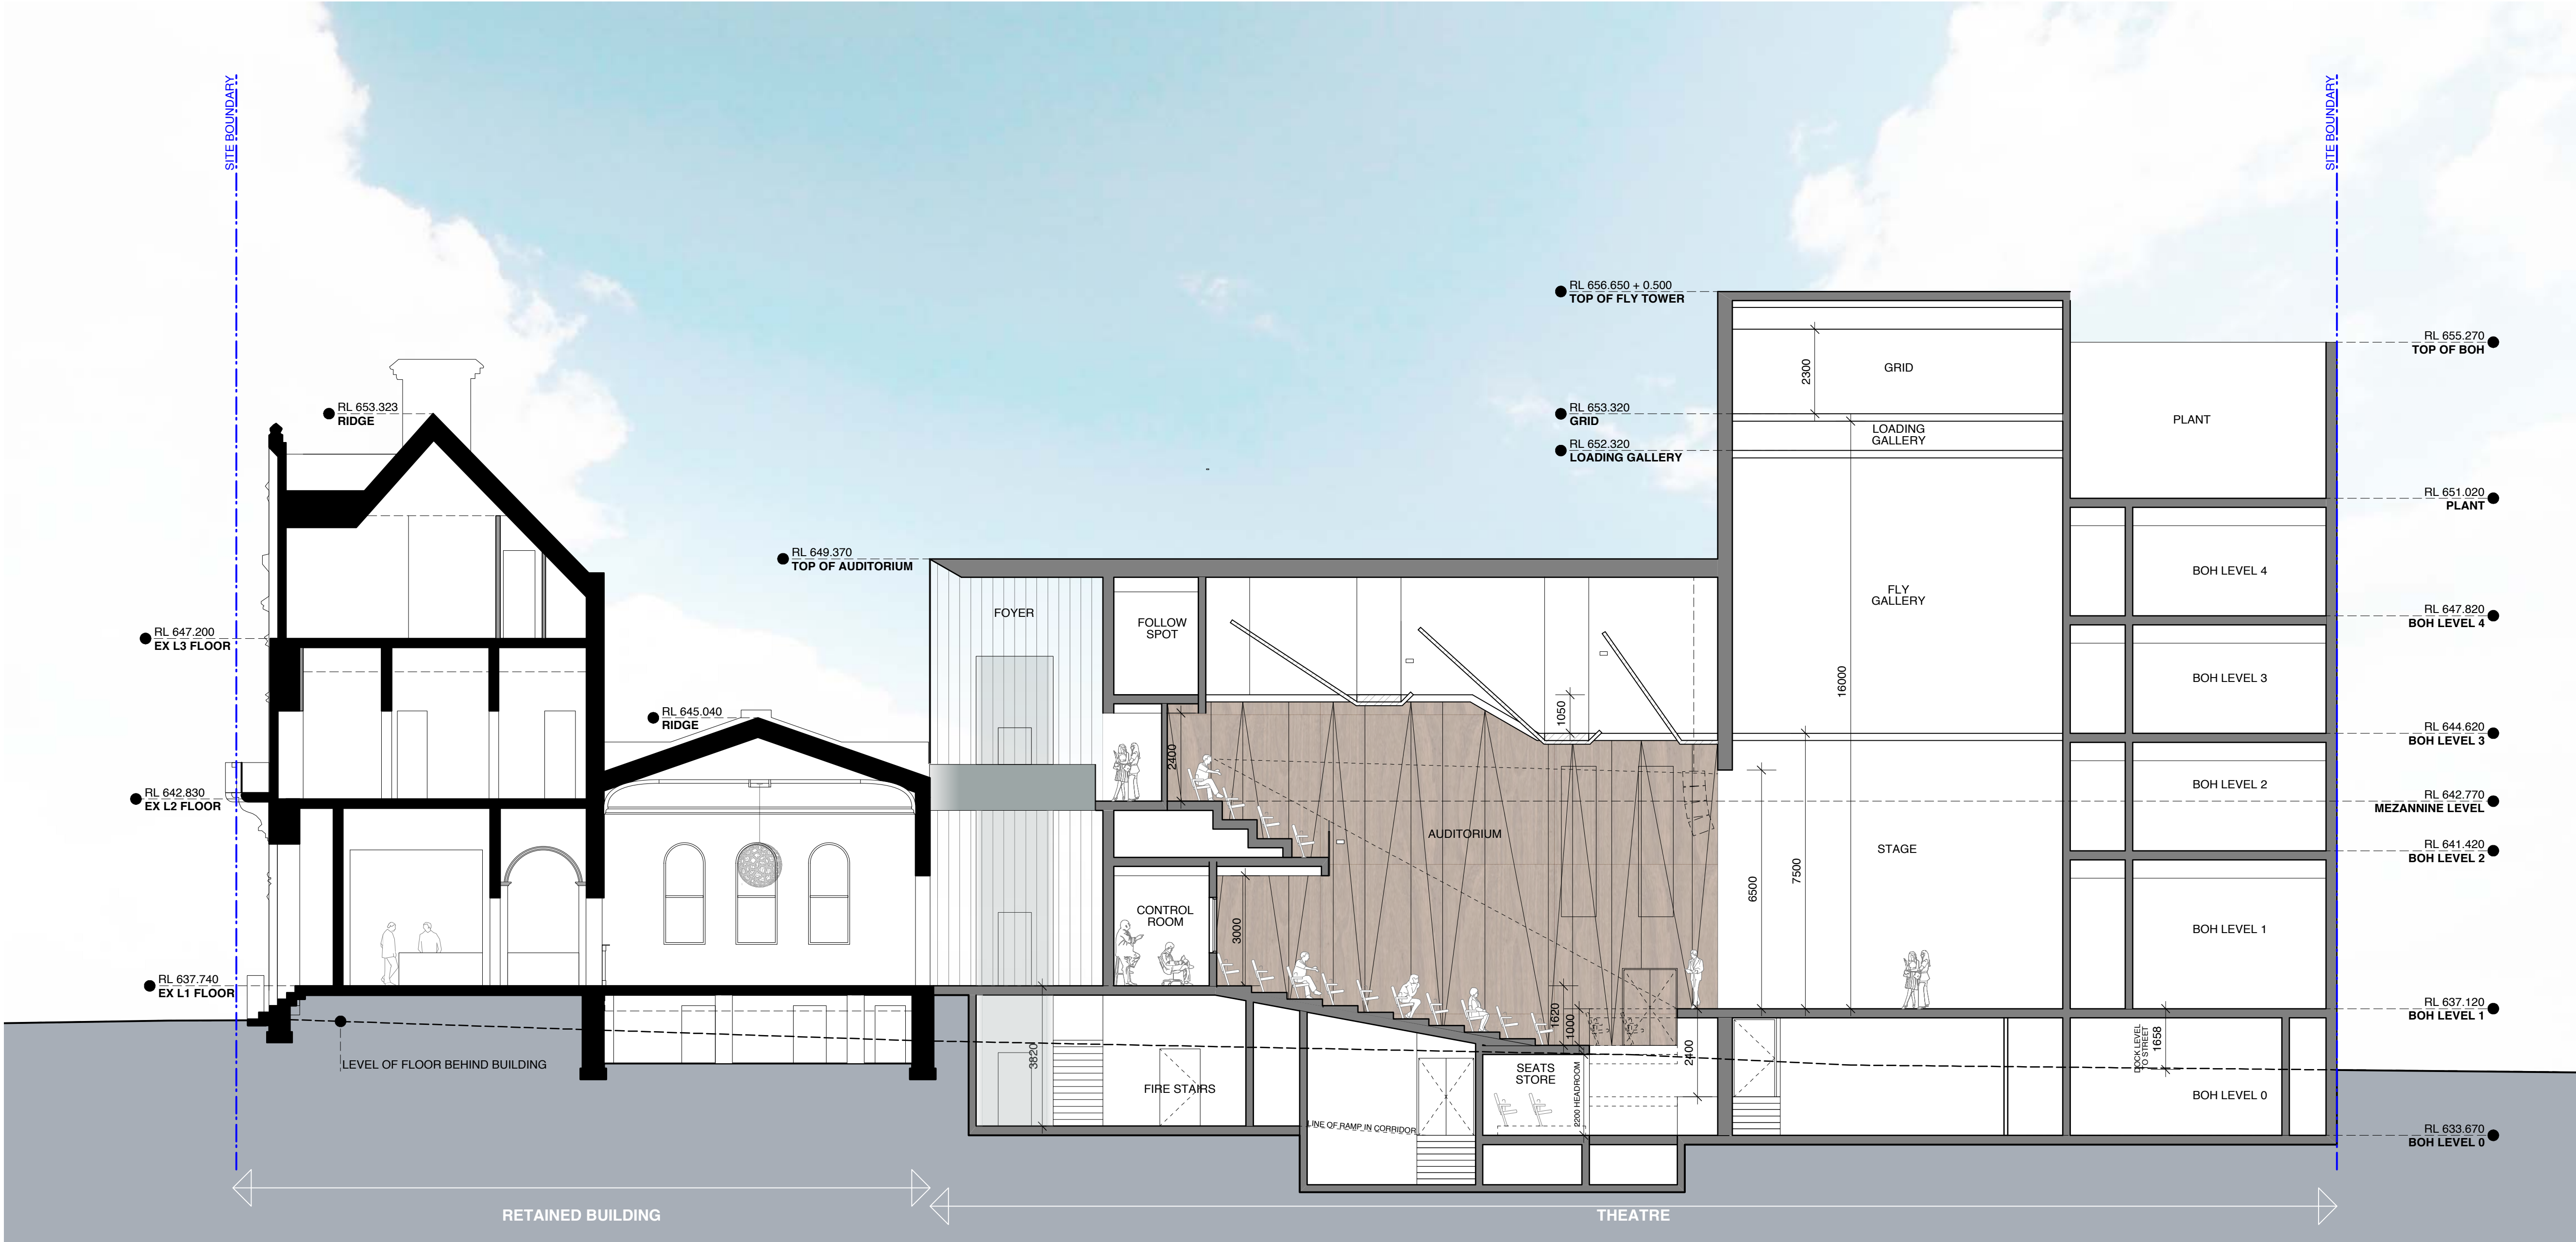

ISSUE	DATE	REVISION	ISSUED FOR INFORMATION
B	22/11/16		ISSUED FOR INFORMATION
A	17/11/16		ISSUED FOR INFORMATION

DO NOT SCALE FROM DRAWING. USE FIGURED DIMENSIONS ONLY. CHECK ALL DIMENSIONS ON SITE BEFORE ANY MANUFACTURE OR CONSTRUCTION.

Goulburn Performing Art Centre

Goulburn Mulwaree Council

Section 1

A210 rev B

project : 21616 print date : 11/29/16

drawn : checked :

scale : 1:100 @ A1 + 1:200 @ A3




first floor  
4-14 foster st, surry hills nsw 2010  
t: 02 8231 7100  
www.brewsterhorth.com.au


nominated architects  
ian brewster reg 5561  
larry melocco reg 5481  
andrew horth reg 5413

© Copyright of Brewster Horth Pty Limited  
ACN 002 513 153  
All rights reserved. Figured dimensions shall be taken in preference to scaling.  
The Contractor shall check all dimensions on site before commencing work.  
Brewster Horth Architects is a division of Brewster Horth Pty Limited.



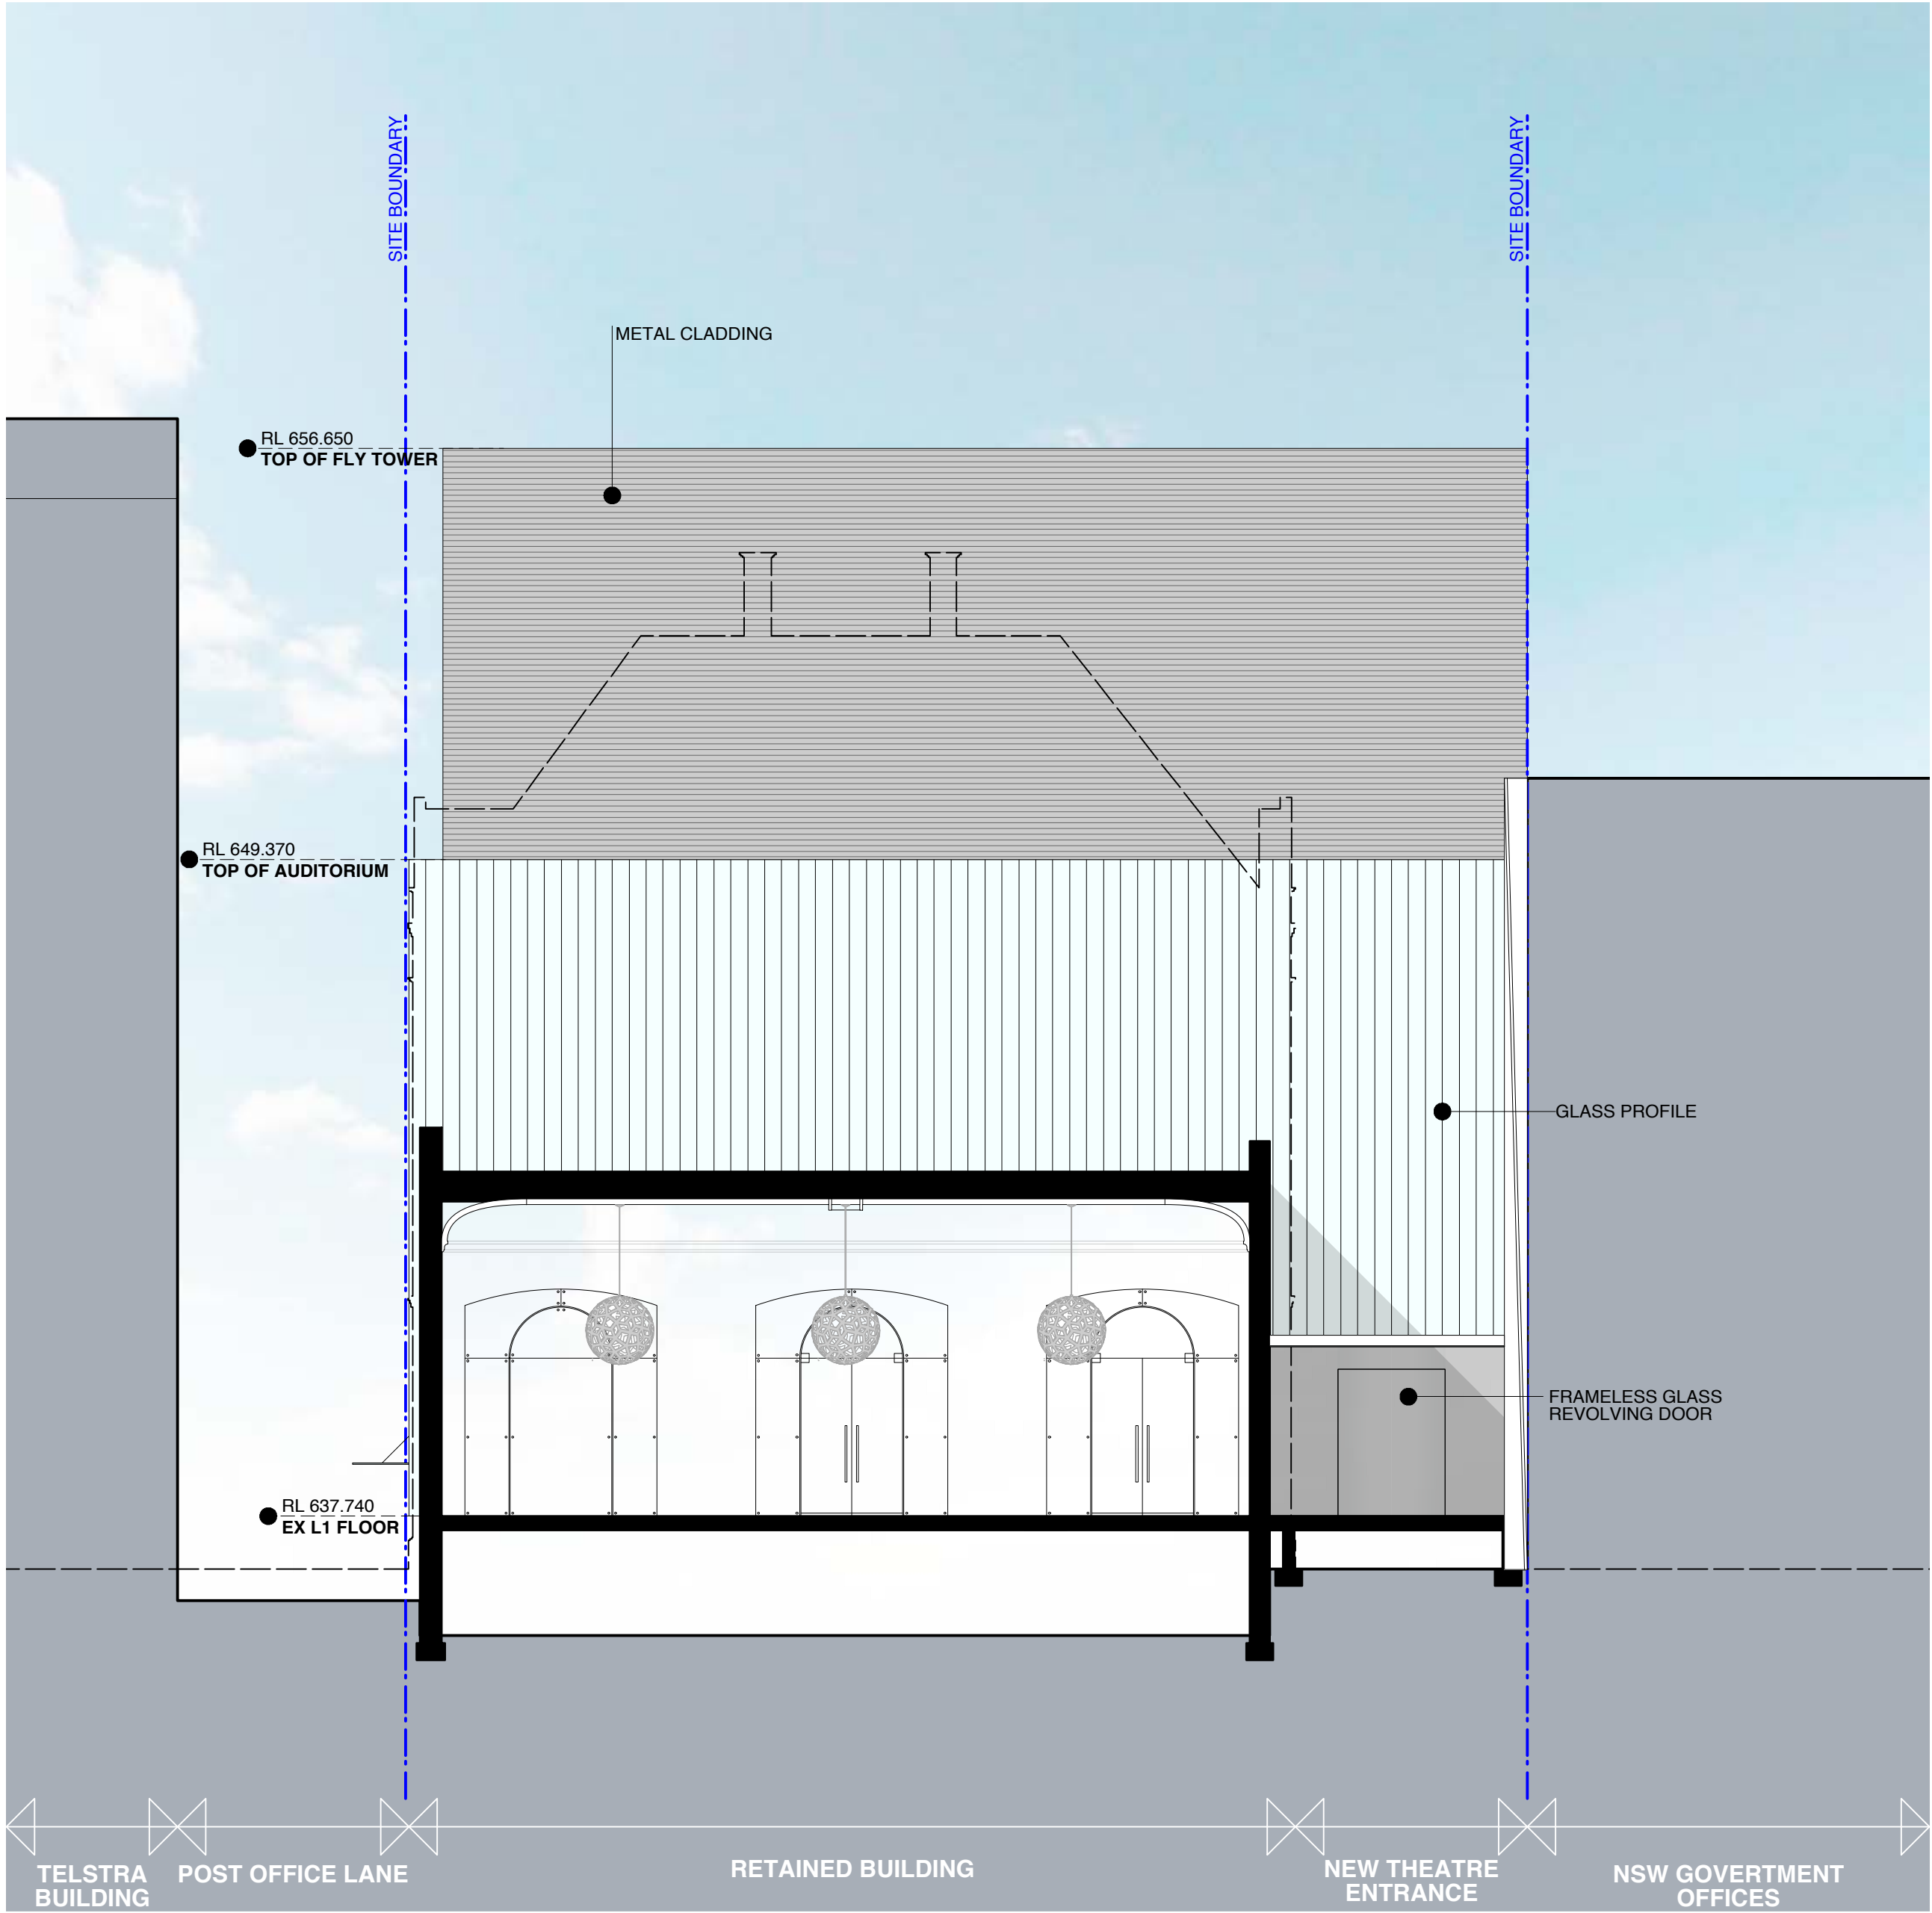

SECTION 2

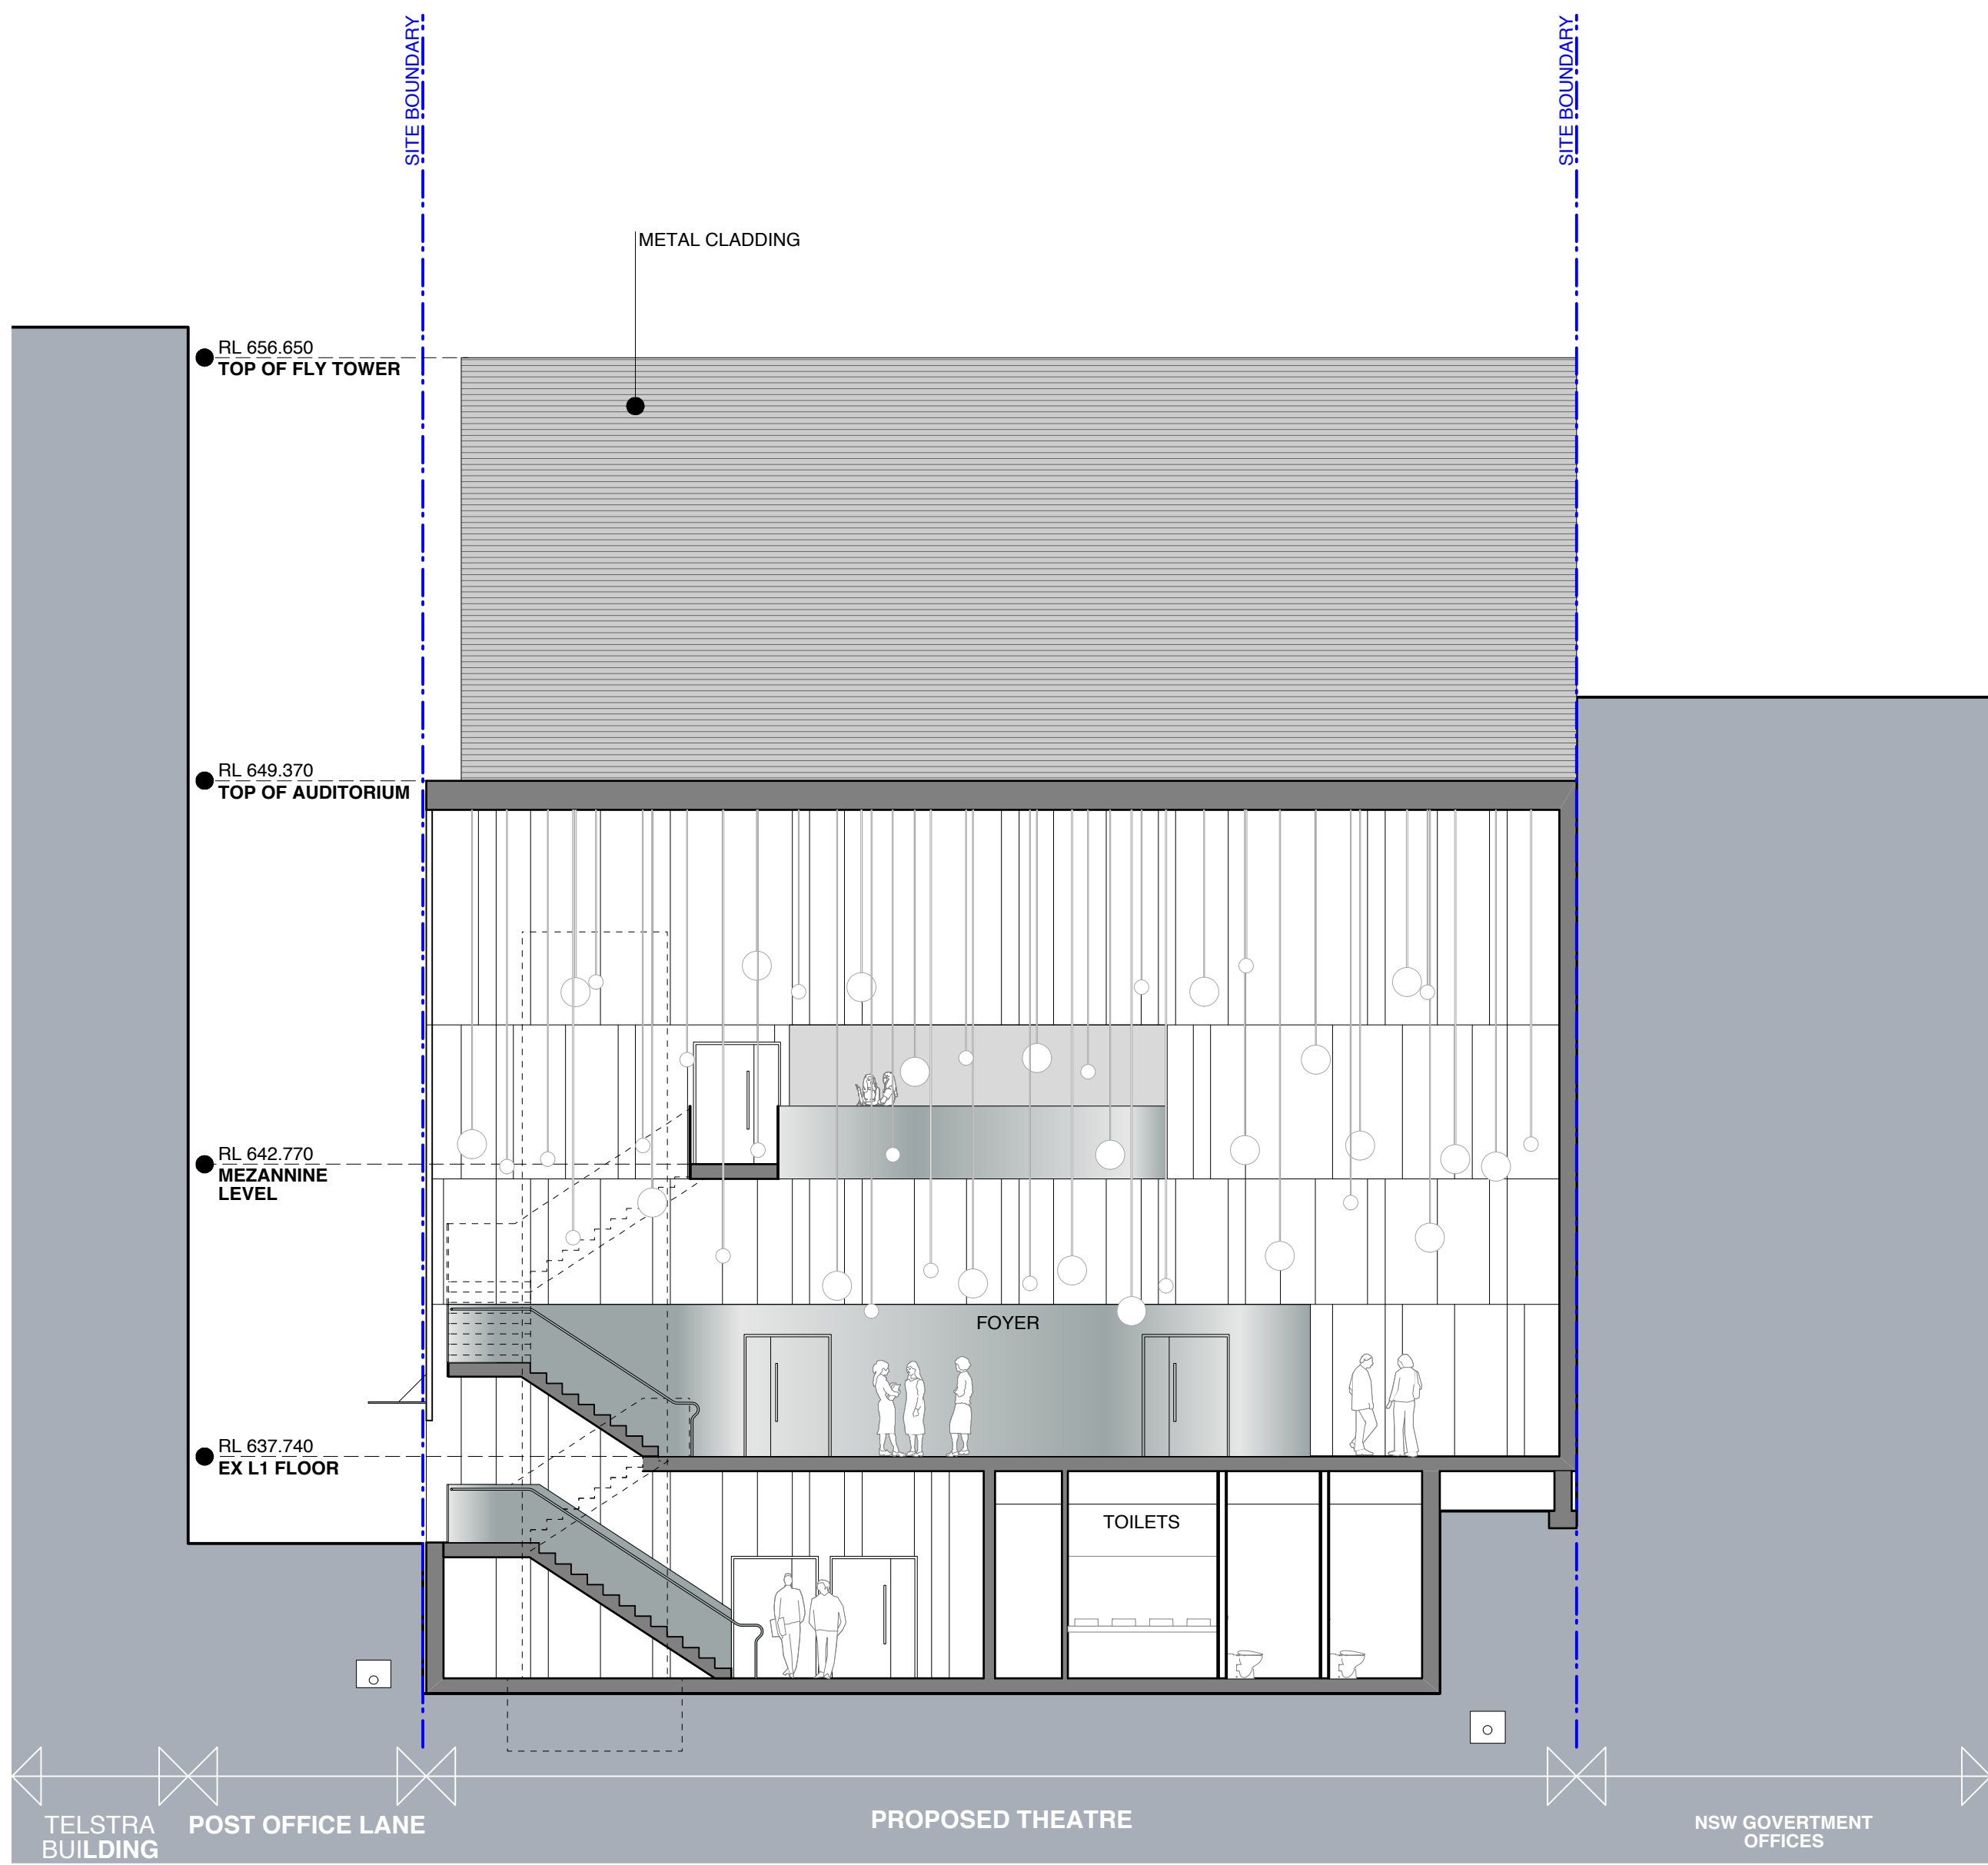

SECTION 3

B	22/11/16	ISSUED FOR INFORMATION
A	17/11/16	ISSUED FOR INFORMATION
ISSUE	DATE	REVISION

DO NOT SCALE FROM DRAWING. USE FIGURED DIMENSIONS ONLY. CHECK ALL DIMENSIONS ON SITE BEFORE ANY MANUFACTURE OR CONSTRUCTION.

Goulburn Performing Art Centre

Goulburn Mulwaree Council

Sections 2 & 3

A211 rev B

project : 21616 print date : 11/22/16  
drawn : checked :  
scale : 1:100 @ A1 + 1:200 @ A3

**brewster horth architects**  
first floor  
4-14 foster st, surry hills nsw 2010  
t: 02 8231 7100  
www.brewsterhorth.com.au

**nominated architects**  
ian brewster reg 5561  
larry melocco reg 5481  
andrew horth reg 5413

© Copyright of Brewster Horth Pty Limited  
ACN 002 513 153  
All rights reserved. Figured dimensions shall be taken in preference to scaling.  
The Contractor shall check all dimensions on site before commencing work.  
Brewster Horth Architects is a division of Brewster Horth Pty Limited.

21616 - A200 Elevations/Sections.vwx