



ARTIST IMPRESSION 3

B	22/11/16	ISSUED FOR INFORMATION
A	17/11/16	ISSUED FOR INFORMATION
ISSUE	DATE	REVISION

DO NOT SCALE FROM DRAWING. USE FIGURED DIMENSIONS ONLY. CHECK ALL DIMENSIONS ON SITE BEFORE ANY MANUFACTURE OR CONSTRUCTION.

Goulburn Performing Art Centre

Goulburn Mulwaree Council

Artist Impression 3

A302 rev B

project : 21616 print date : 11/22/16

drawn : checked :

scale :




first floor
4-14 foster st, surry hills nsw 2010
t: 02 8231 7100
www.brewsterhjorth.com.au


nominated architects
ian brewster reg 5561
larry melocco reg 5481
andrew hjorth reg 5413

© Copyright of Brewster Hjorth Pty Limited.
ACN 622 513 753.
All rights reserved. Figure dimensions shall be taken in preference to scaling.
The Contractor shall check all dimensions on site before commencing work.
Brewster Hjorth Architects is a division of Brewster Hjorth Pty Limited.


21616 - A302 Cover sheet / Site plan v.w.x

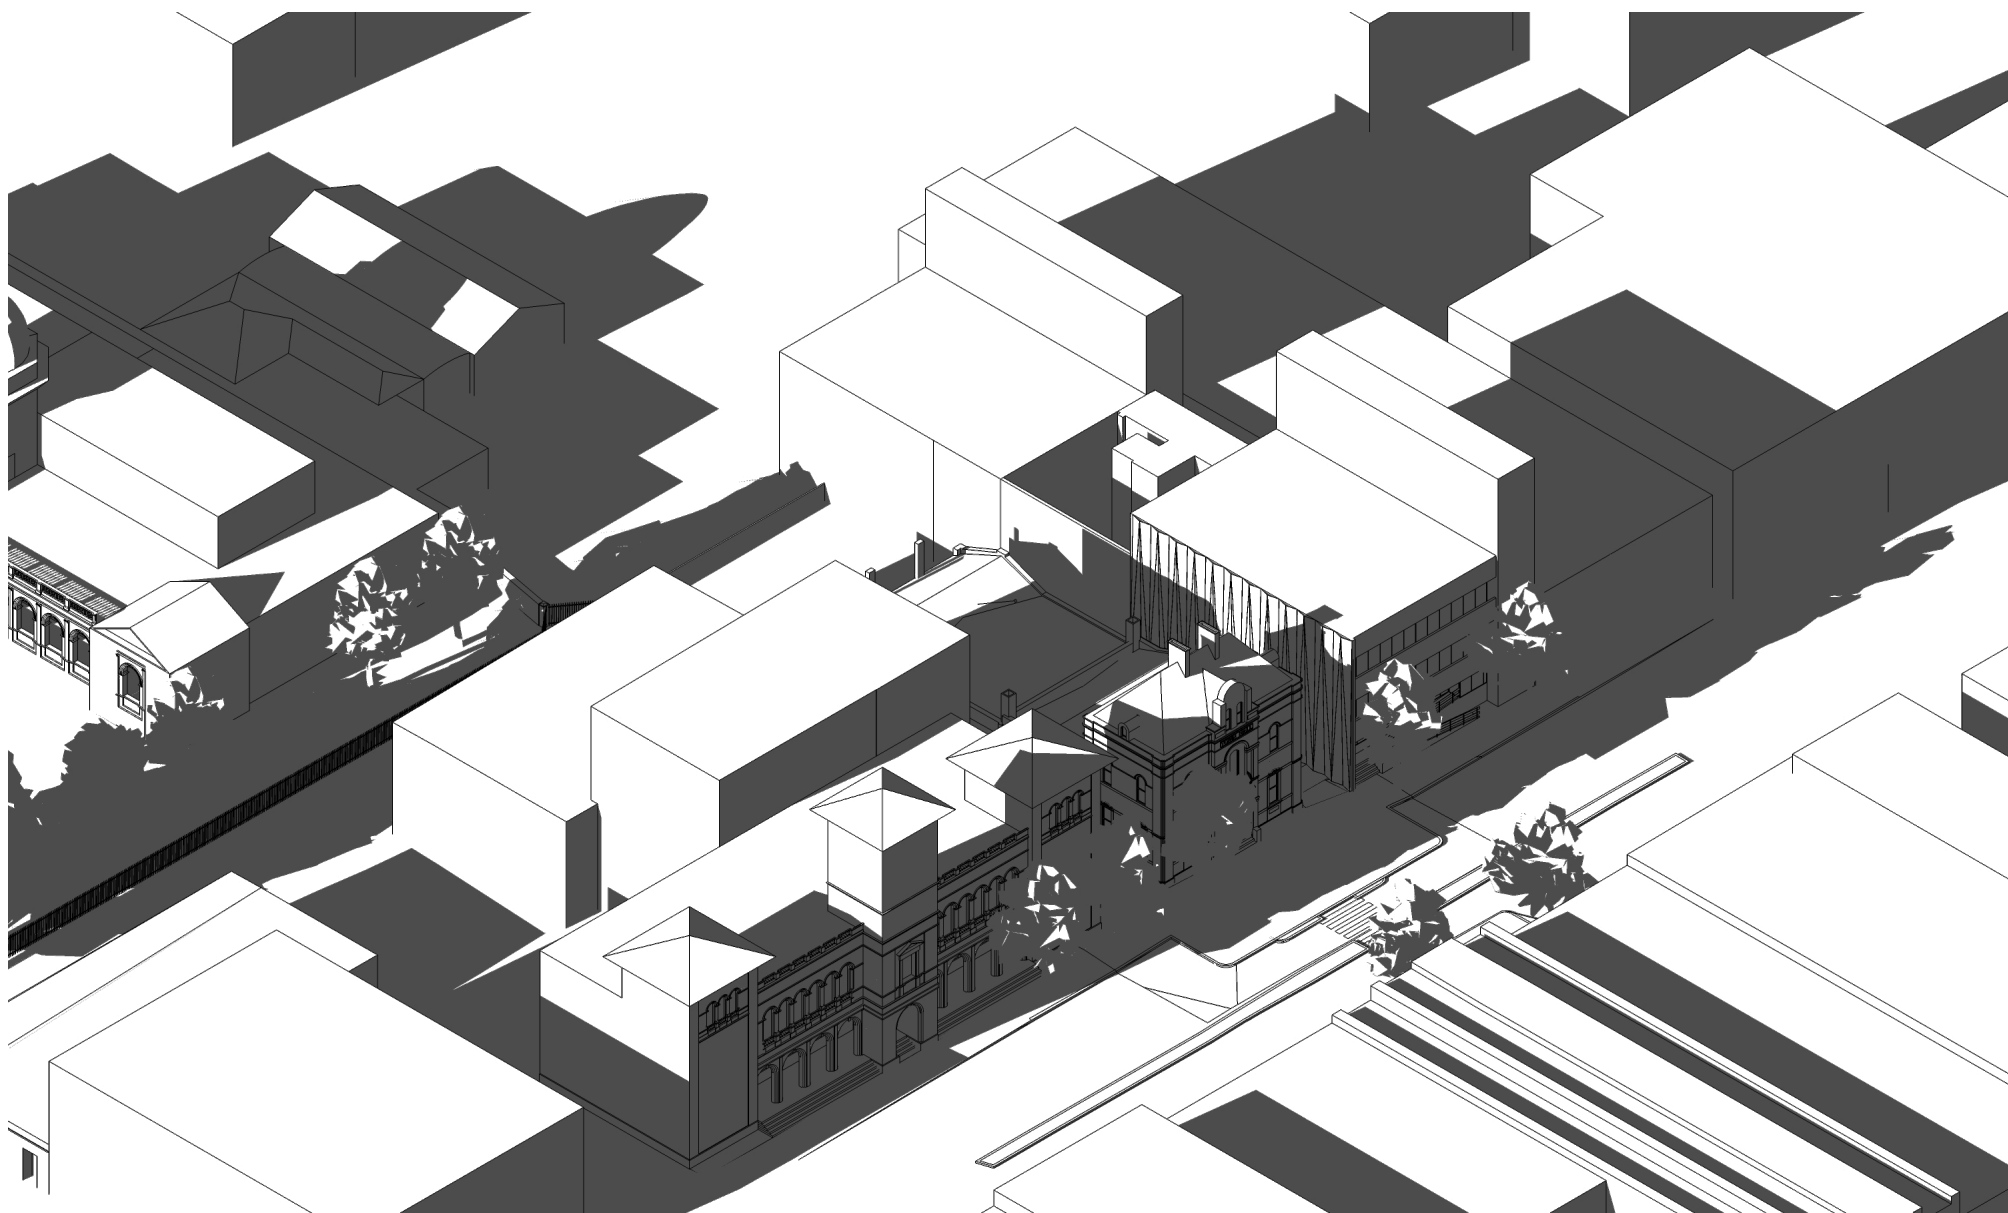


ACTUAL SHADOWS on 21st JUNE at 9 AM

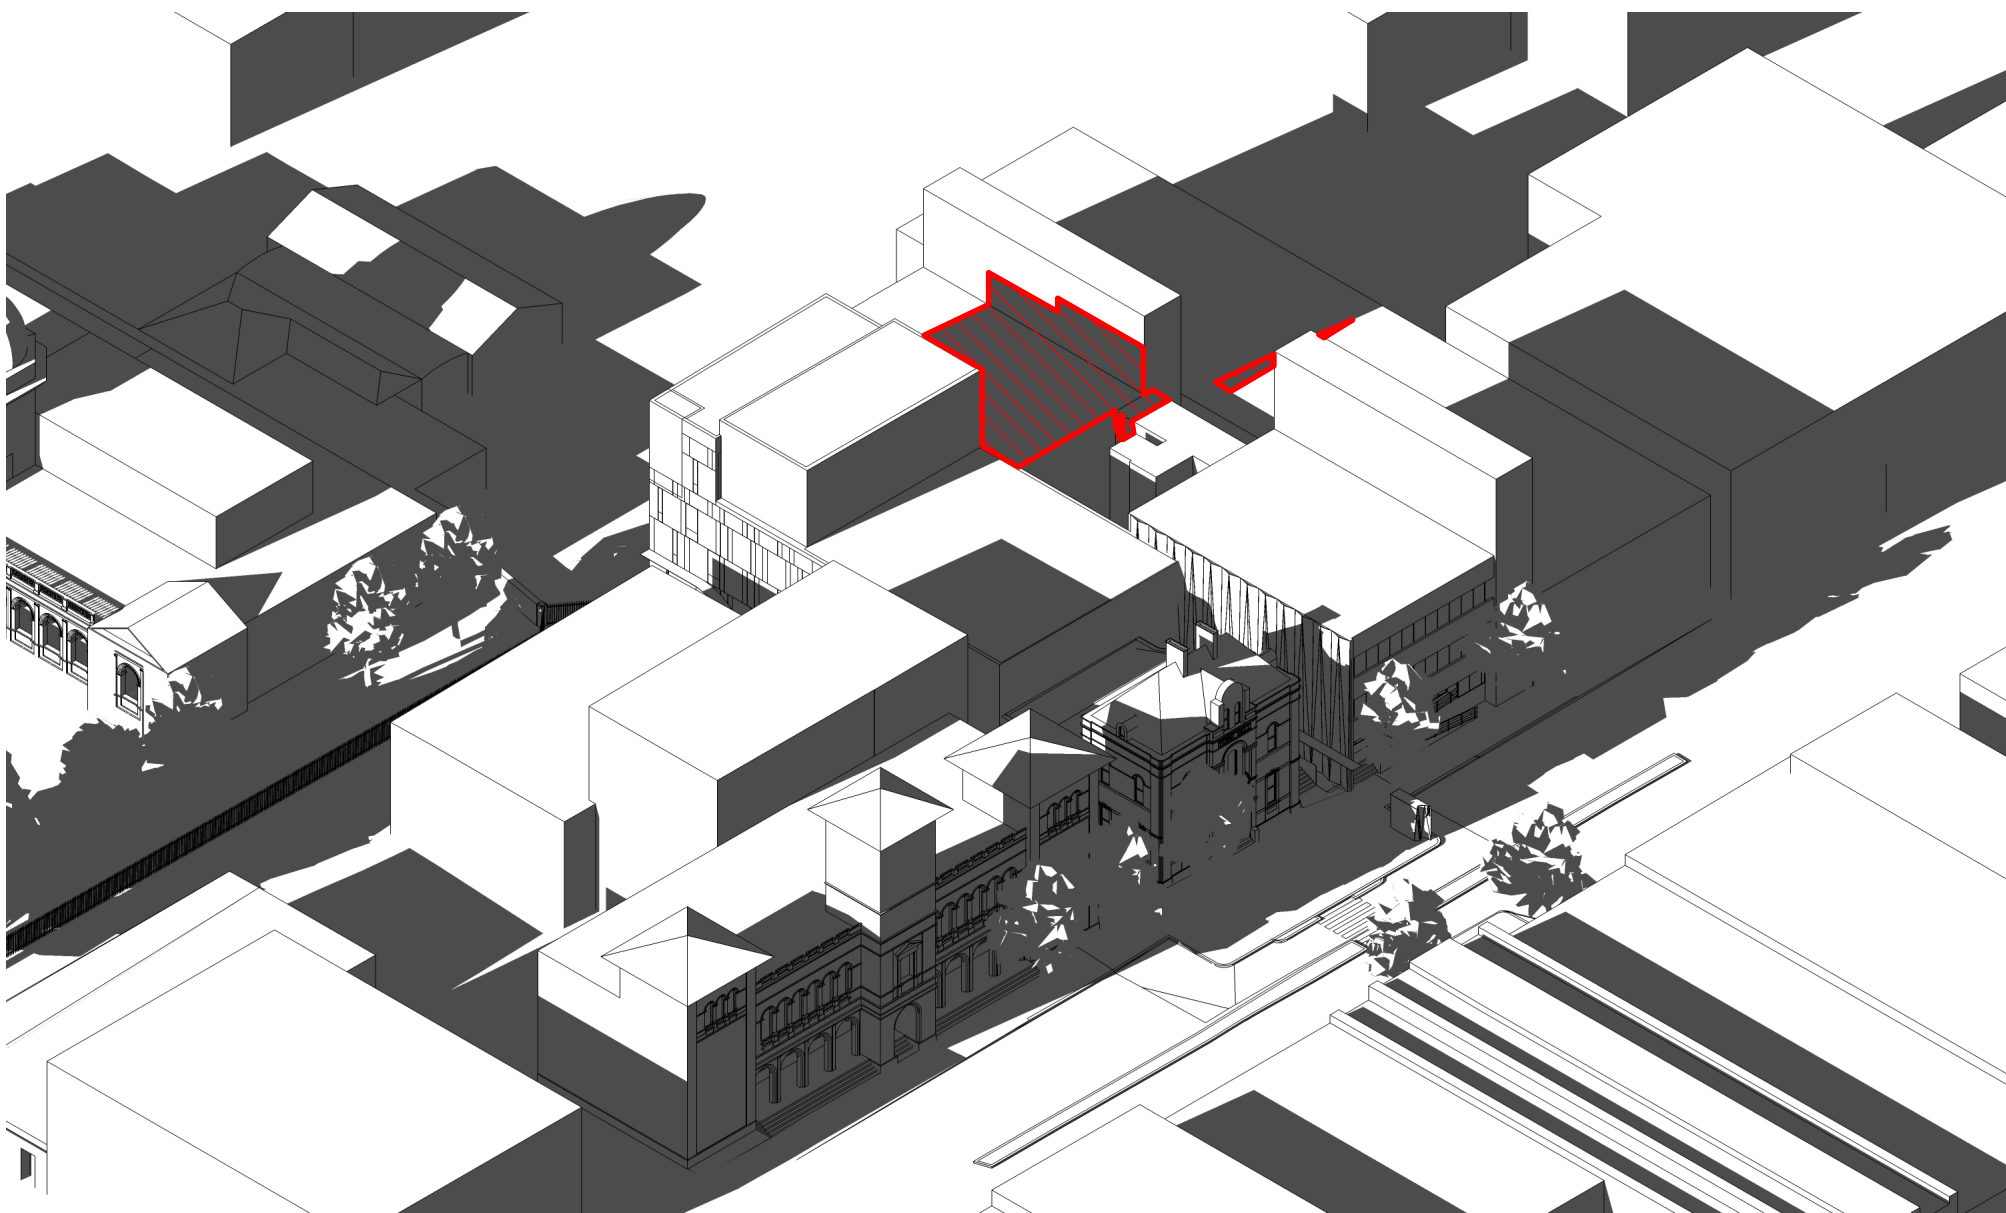


SHADOW OF PROPOSED BUILDING on 21st JUNE at 9 AM

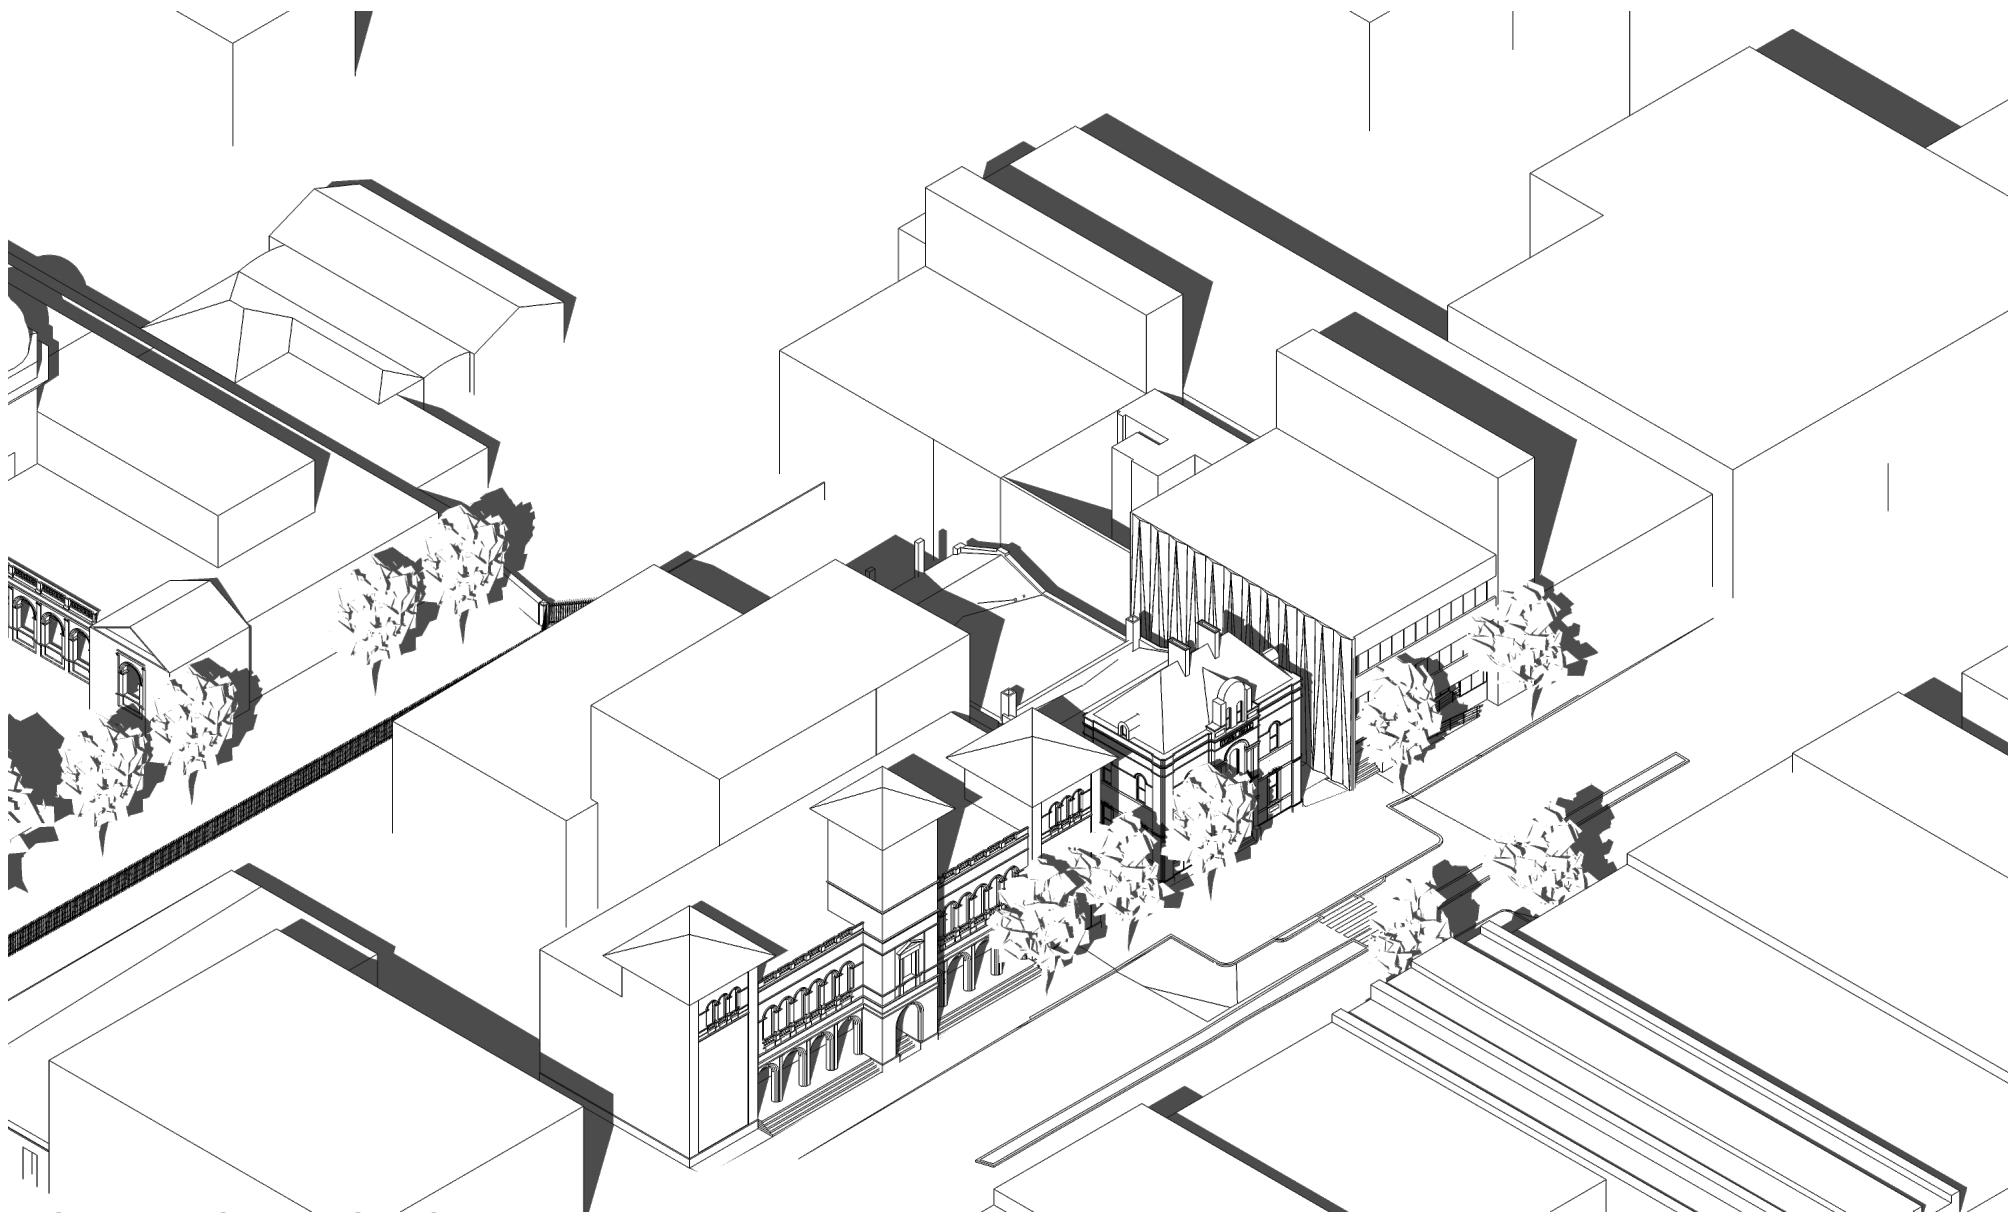


ACTUAL SHADOWS on 21st JUNE at 12 PM

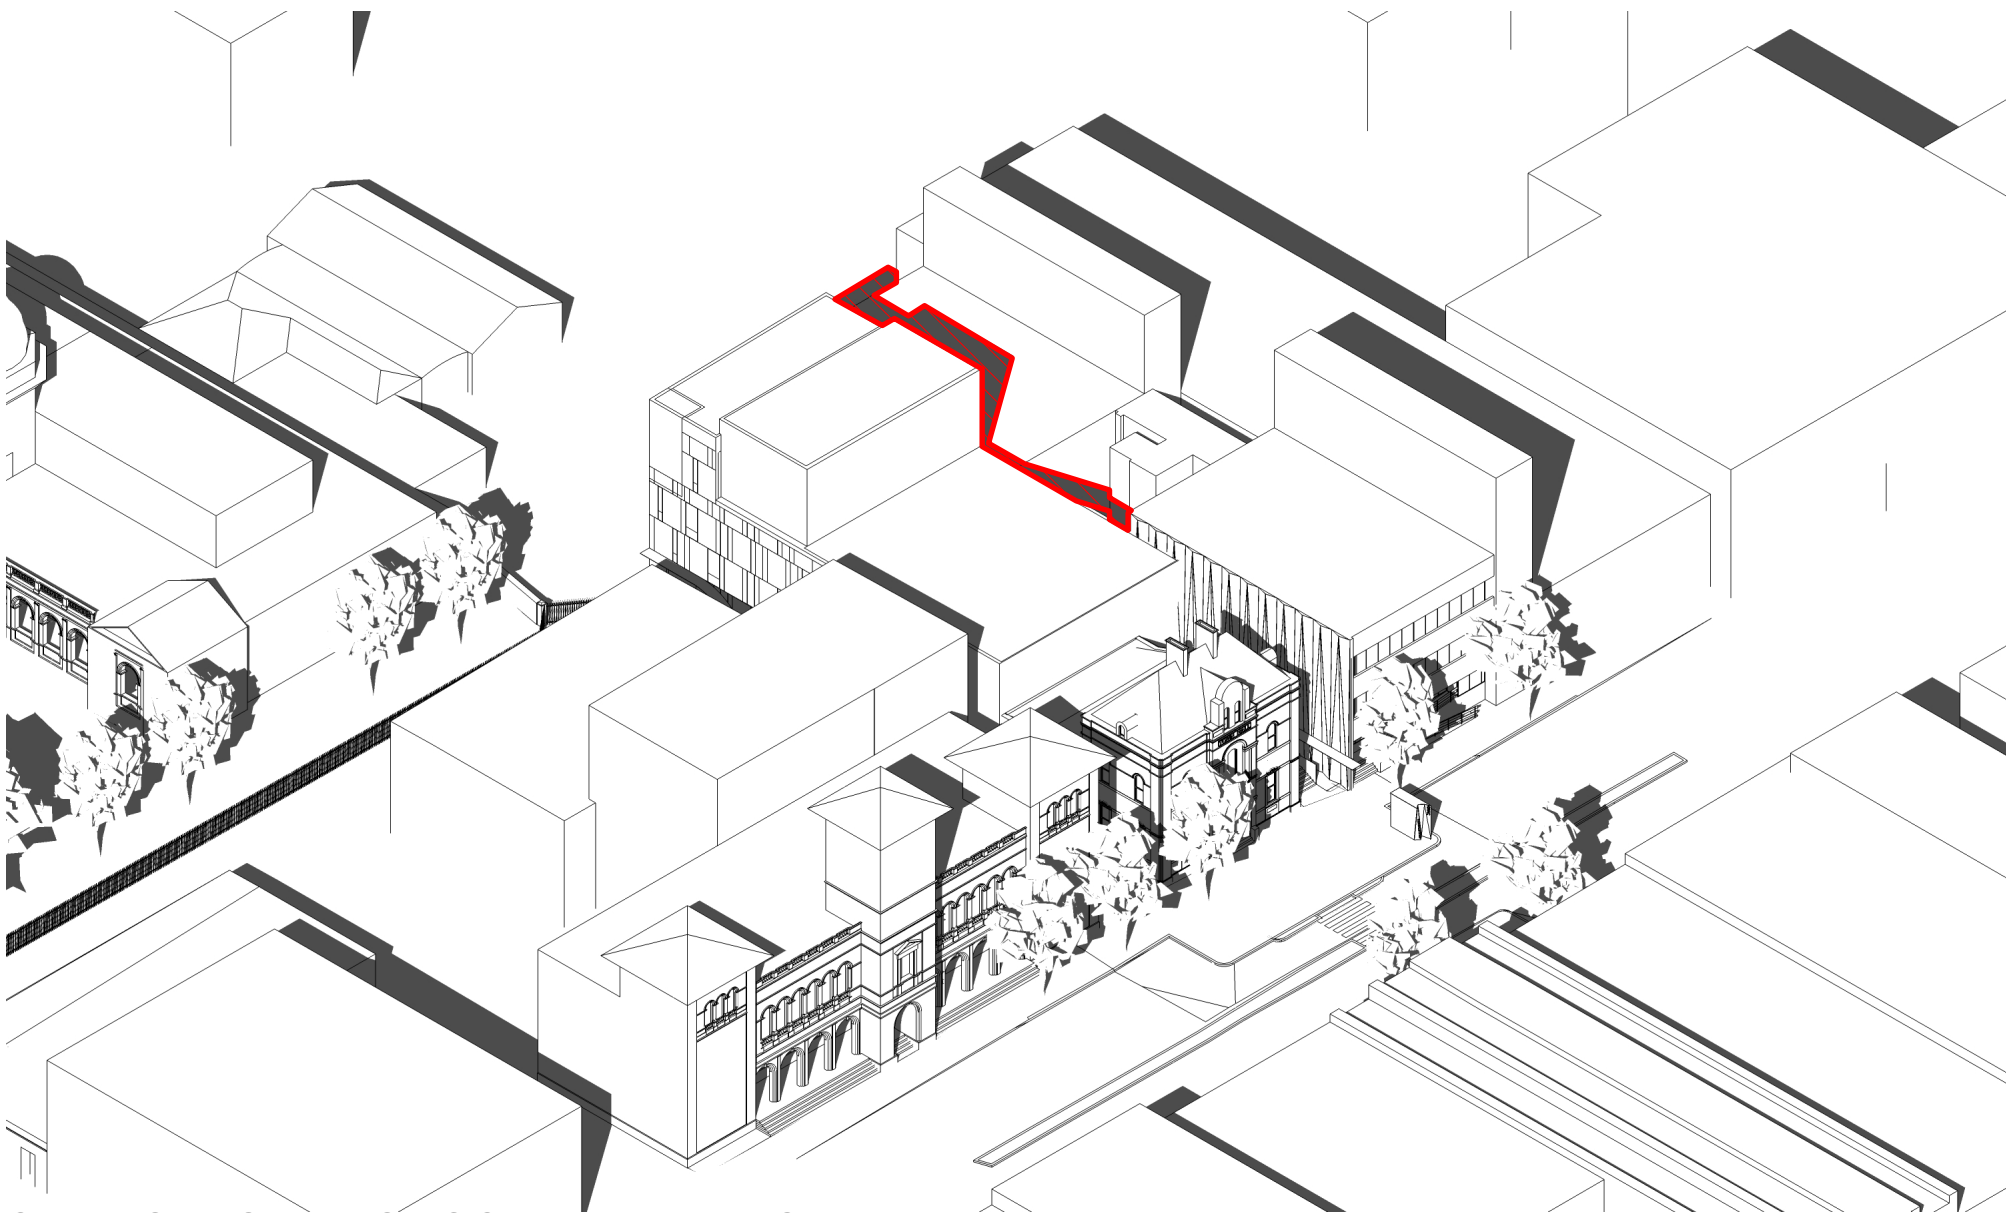

SHADOW OF PROPOSED BUILDING on 21st JUNE at 12 PM

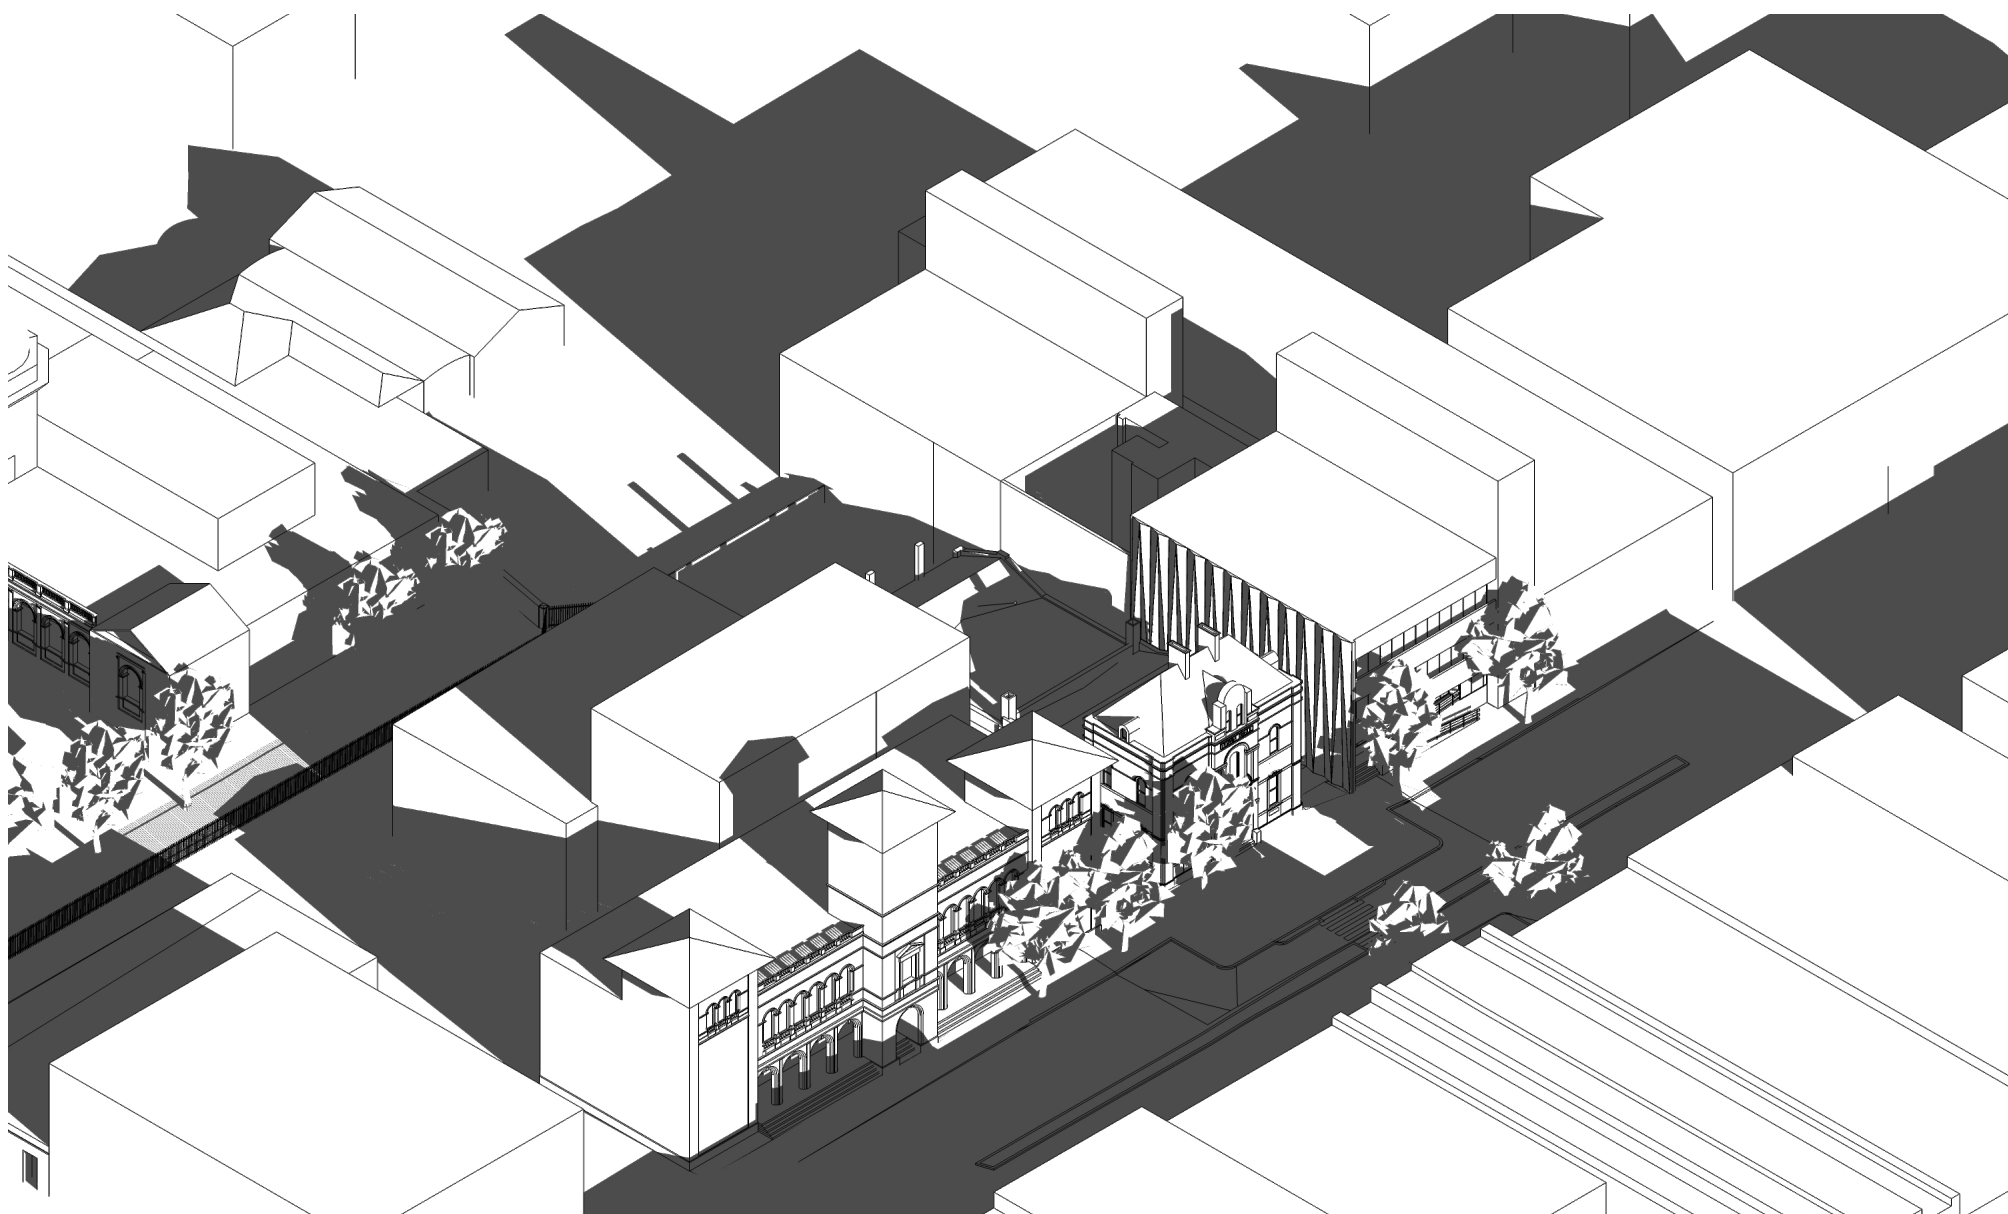


ACTUAL SHADOWS on 21st JUNE at 3 PM

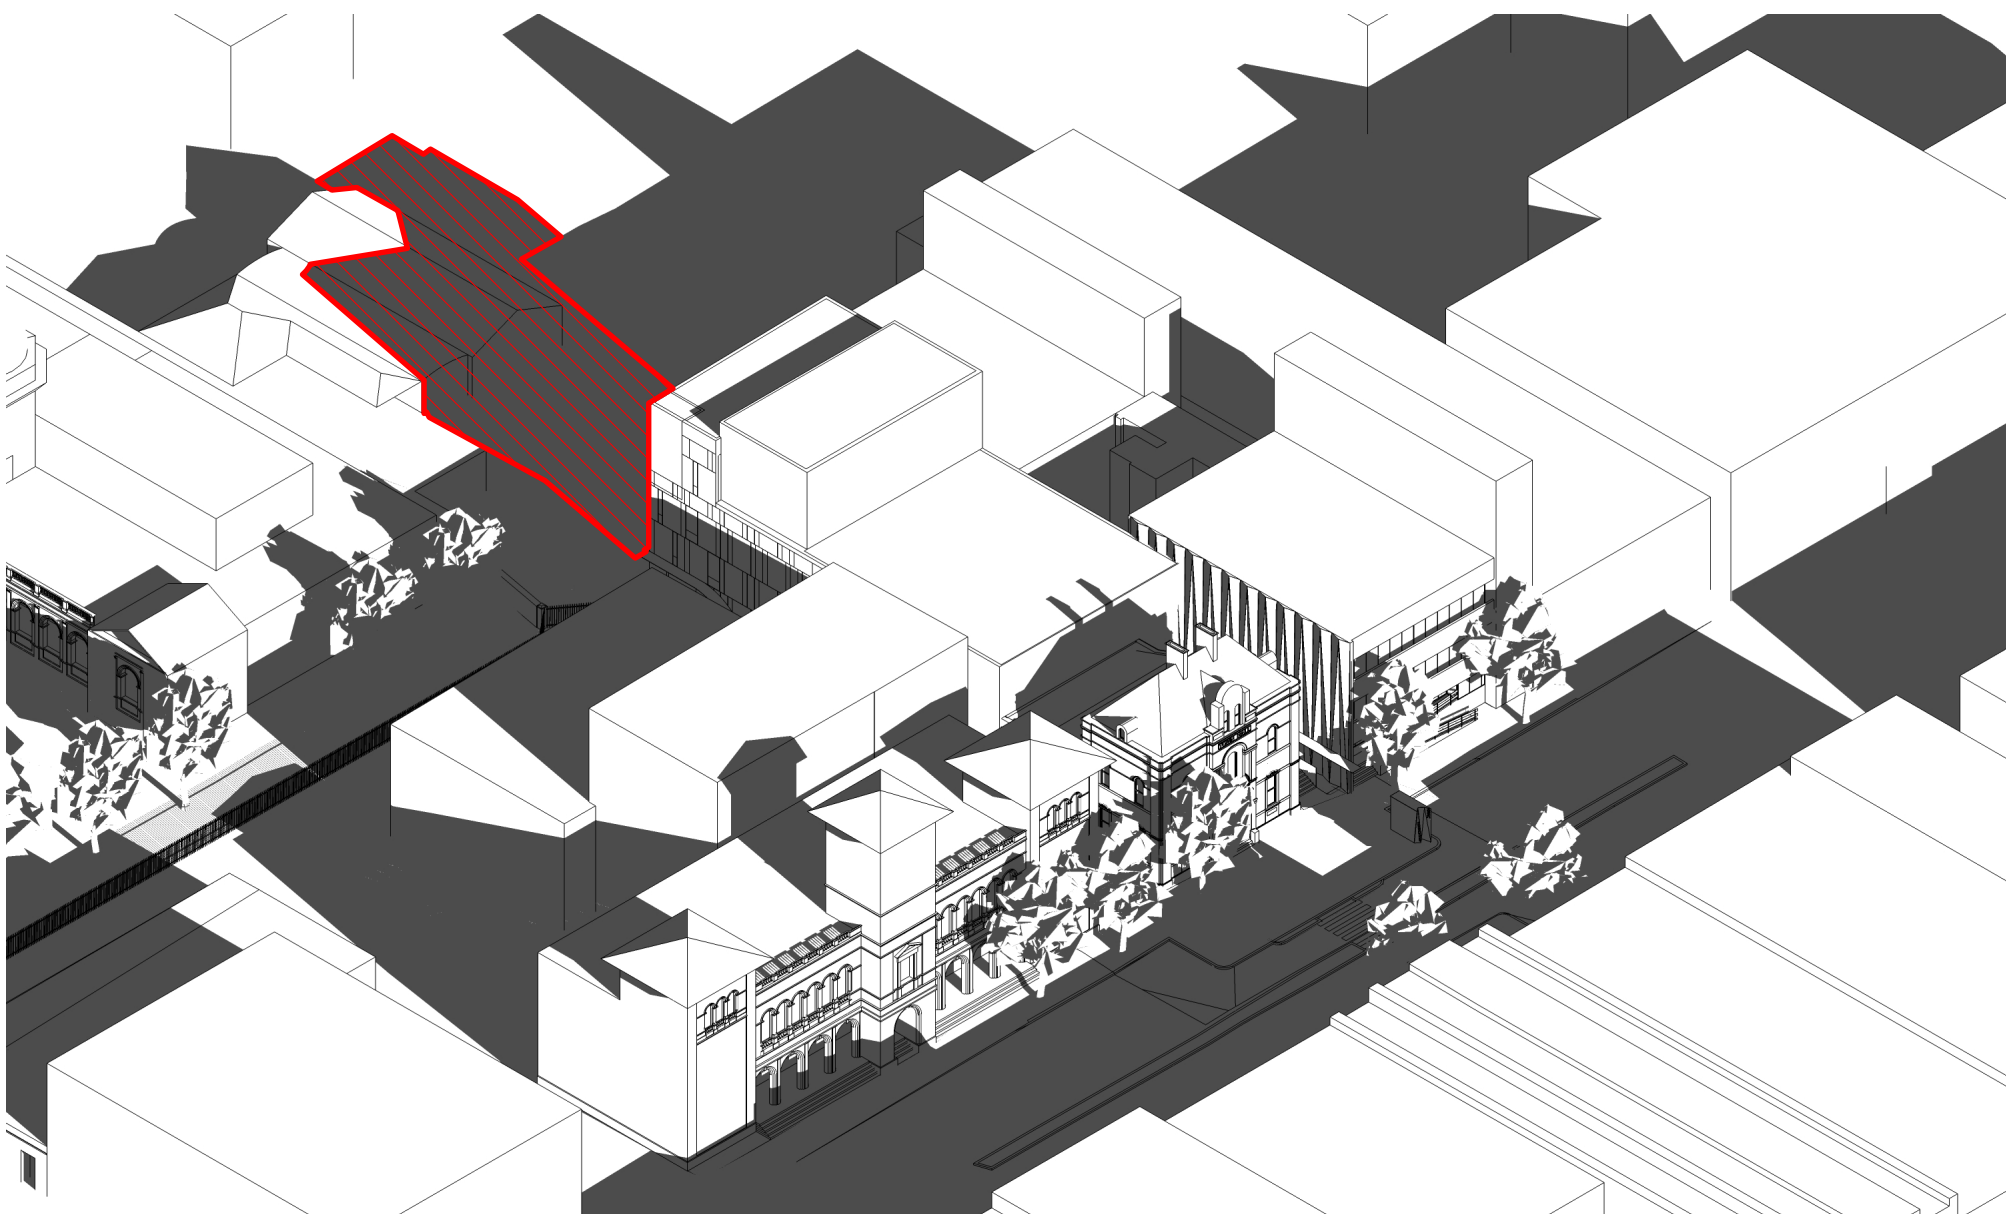

SHADOW OF PROPOSED BUILDING on 21st JUNE at 3 PM

SHADOWS DIAGRAMS

LEGEND :
 EXTENT OF SHADOWS
 CREATED BY NEW
 BUILDING

B	22/11/16	ISSUED FOR INFORMATION
A	17/11/16	ISSUED FOR INFORMATION
ISSUE	DATE	REVISION

DO NOT SCALE FROM DRAWING. USE FIGURED
 DIMENSIONS ONLY. CHECK ALL DIMENSIONS ON SITE
 BEFORE ANY MANUFACTURE OR CONSTRUCTION

Goulburn Performing Art
 Centre

Goulburn Mulwaree
 Council

Shadow Diagrams

A400 rev B

project : 21616 print date :12/7/16
 drawn : checked:
 scale :

 brewster
 hjorth
 architects

first floor
 4-14 foster st, surry hills nsw 2010
 t: 02 8231 7100
 www.brewsterhjorth.com.au

nominated architects
 ian brewster reg 5561
 larry melocco reg 5481
 andrew hjorth reg 5413

© Copyright of Brewster Hjorth Pty Limited
 ACN 002 513 153
 All rights reserved. Figured dimensions shall be taken in
 preference to scaling.
 The Contractor shall check all dimensions on site before
 commencing work.
 Brewster Hjorth Architects is a division of Brewster Hjorth
 Pty Limited.

21616 - A400 Coversheet / Site plan v04