

NORTH EAST ELEVATION

- LEGEND :**
- EXTENT OF CONDITIONED AREA
 - EXTENT OF GLAZING AREA
 - EXTENT OF NON CONDITIONED AREA (NOT COUNTED)
 - EXTENT OF EXISTING GLAZING AREA (NOT COUNTED)

ISSUE	DATE	REVISION
A	17/11/16	ISSUED FOR INFORMATION

DO NOT SCALE FROM DRAWING. USE FIGURED DIMENSIONS ONLY. CHECK ALL DIMENSIONS ON SITE BEFORE ANY MANUFACTURE OR CONSTRUCTION.

Goulburn Performing Art Centre

Goulburn Mulwaree Council

Glazing calculations - North East

A220 rev A

project : 21616 print date : 11/18/16
drawn : checked :
scale : 1:100 @ A1 + 1:200 @ A3


brewster horth architects
first floor
4-14 foster st, surry hills nsw 2010
t: 02 8231 7100
www.brewsterhorth.com.au

nominated architects
ian brewster reg 5561
larry melocco reg 5481
andrew horth reg 5413

© Copyright of Brewster Horth Pty Limited
ACN 002 513 153
All rights reserved. Figured dimensions shall be taken in preference to scaling.
The Contractor shall check all dimensions on site before commencing work.
Brewster Horth Architects is a division of Brewster Horth Pty Limited.

21616 - A220 Elevations/Sections.vwx

SOUTH EAST ELEVATION

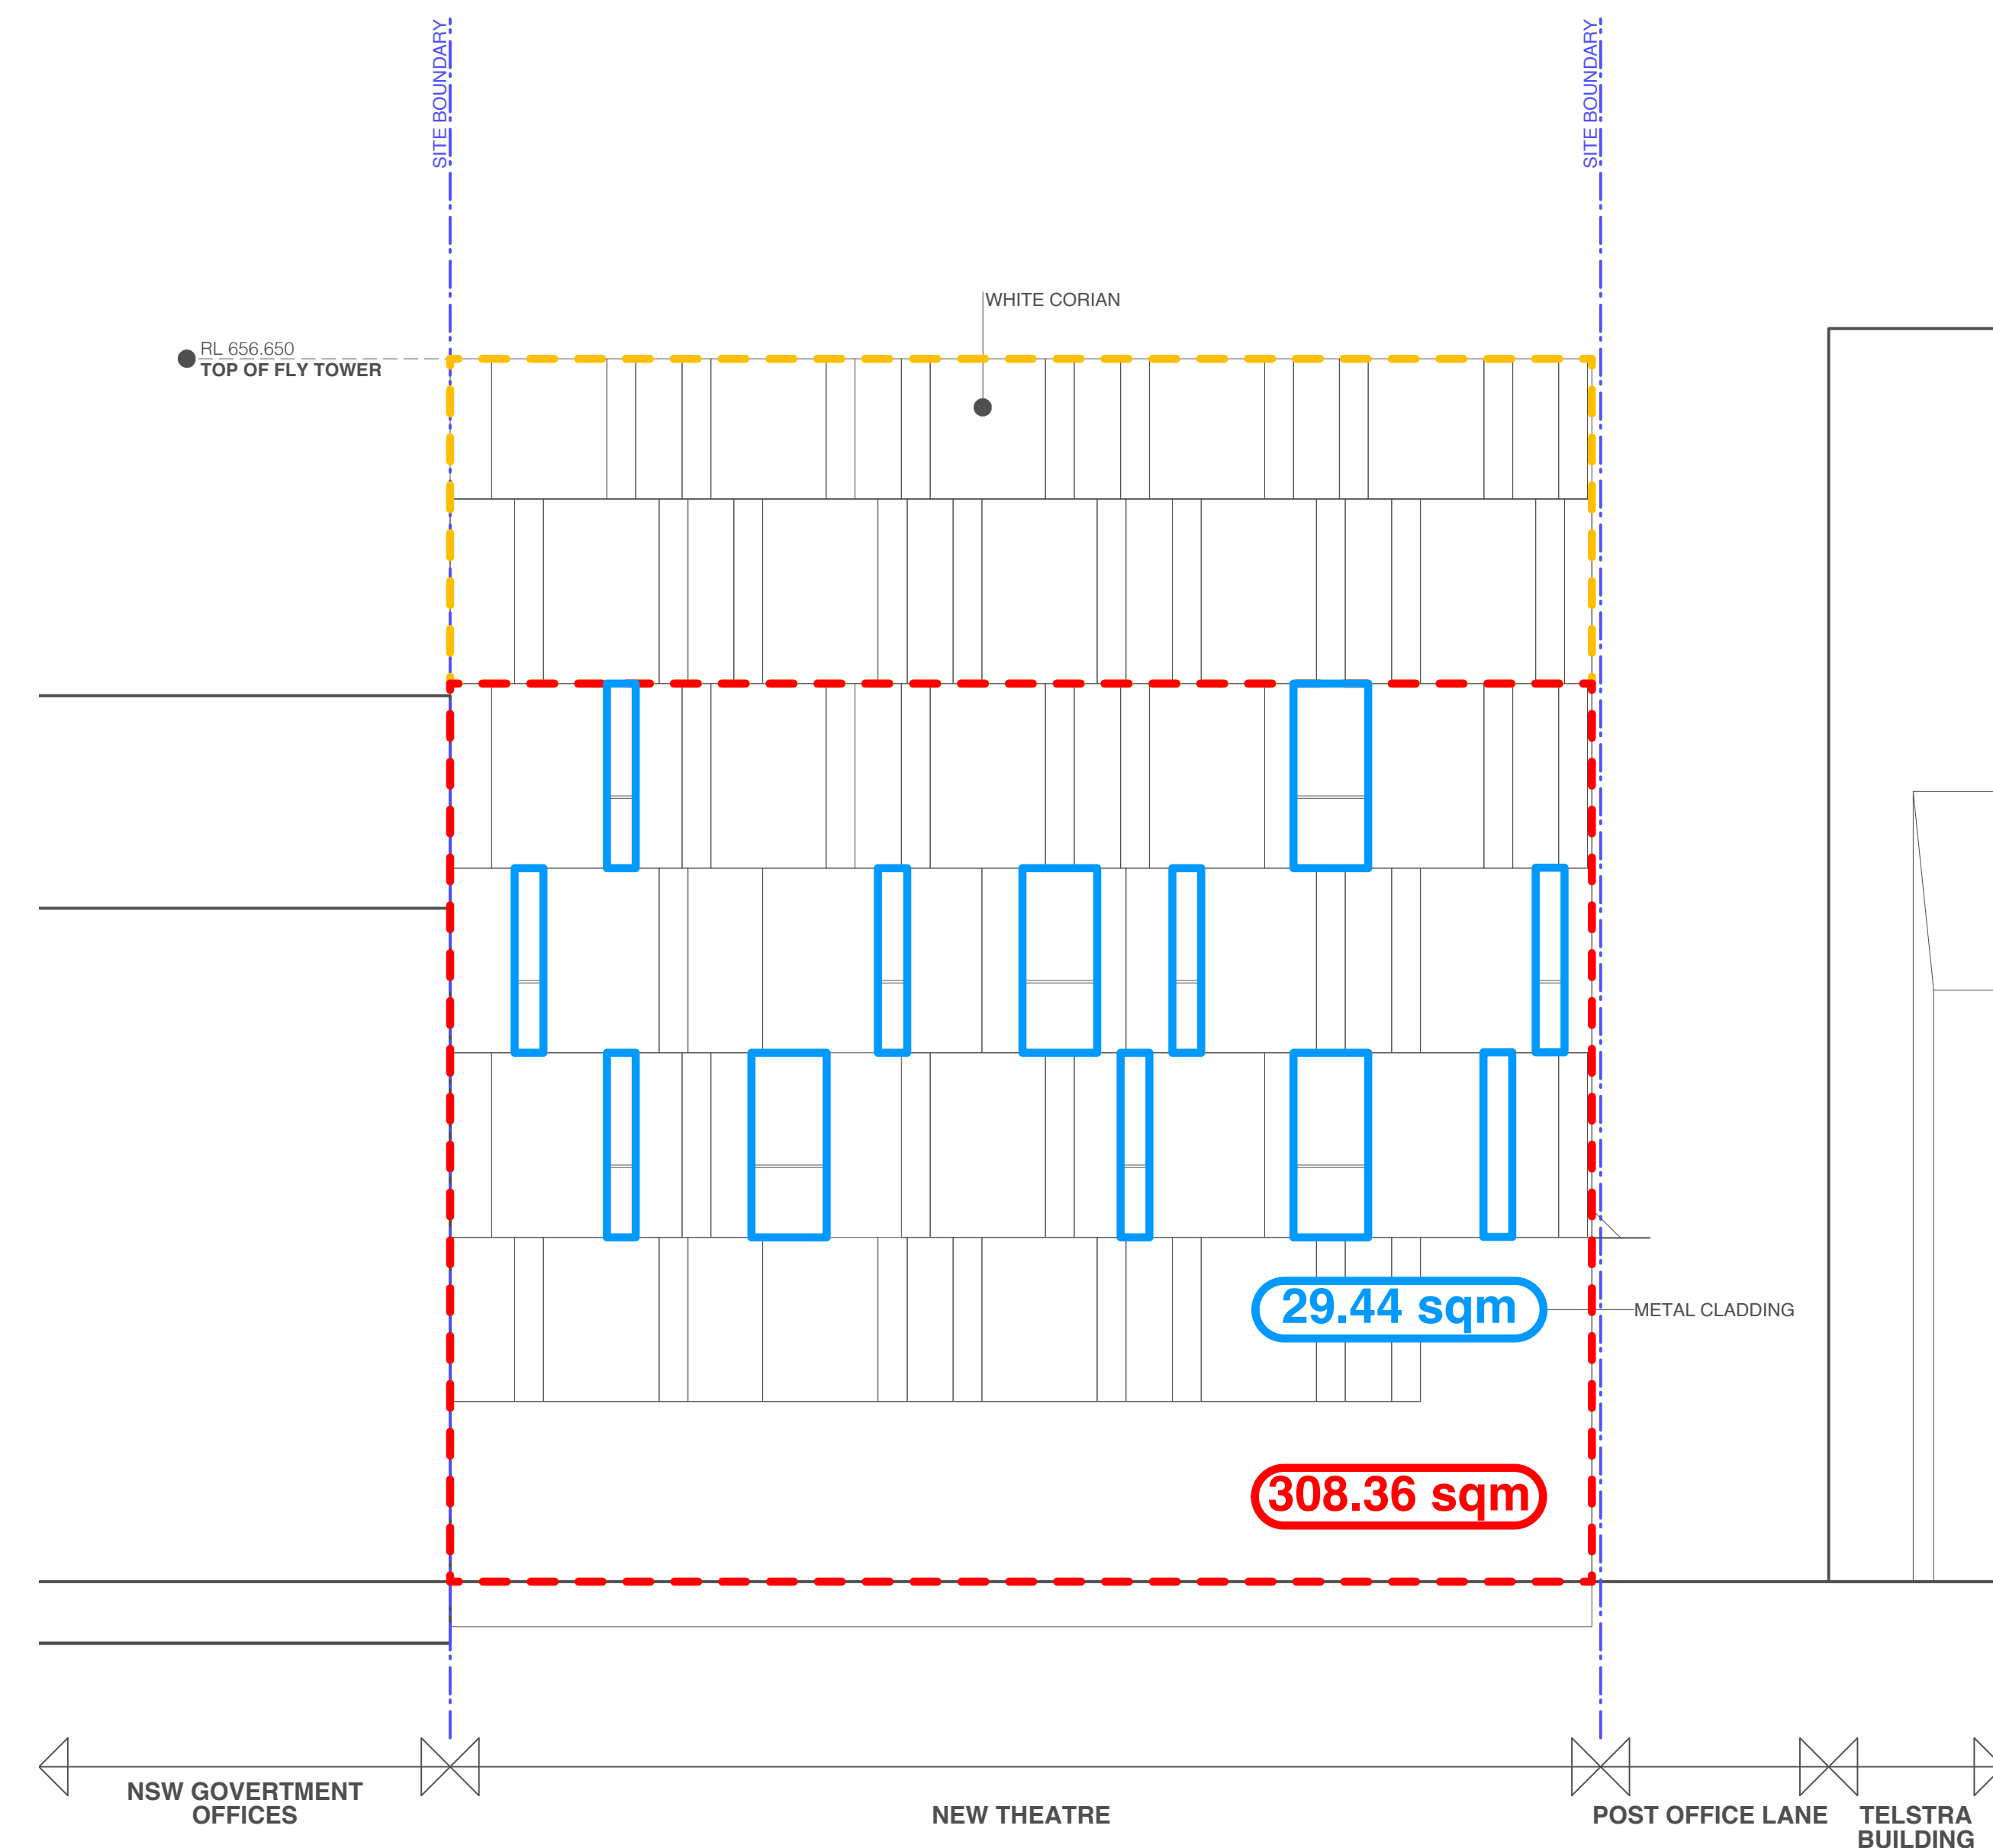

- LEGEND :**
- EXTENT OF CONDITIONED AREA
 - EXTENT OF GLAZING AREA
 - EXTENT OF NON CONDITIONED AREA (NOT COUNTED)
 - EXTENT OF EXISTING GLAZING AREA (NOT COUNTED)

ISSUE	DATE	REVISION
A	17/11/16	ISSUED FOR INFORMATION

DO NOT SCALE FROM DRAWING. USE FIGURED DIMENSIONS ONLY. CHECK ALL DIMENSIONS ON SITE BEFORE ANY MANUFACTURE OR CONSTRUCTION

Goulburn Performing Art Centre

Goulburn Mulwaree Council

Glazing calculations - South East


A221 rev A

project : 21616 print date : 11/18/16
drawn : checked :
scale : 1:100 @ A1 + 1:200 @ A3

**brewster
horth
architects**
first floor
4-14 foster st, surry hills nsw 2010
t: 02 8231 7100
www.brewsterhorth.com.au

nominated architects
ian brewster reg 5561
larry melocco reg 5481
andrew horth reg 5413

© Copyright of Brewster Horth Pty Limited
ACN 002 513 153
All rights reserved. Figure dimensions shall be taken in preference to scaling.
The Contractor shall check all dimensions on site before commencing work.
Brewster Horth Architects is a division of Brewster Horth Pty Limited.

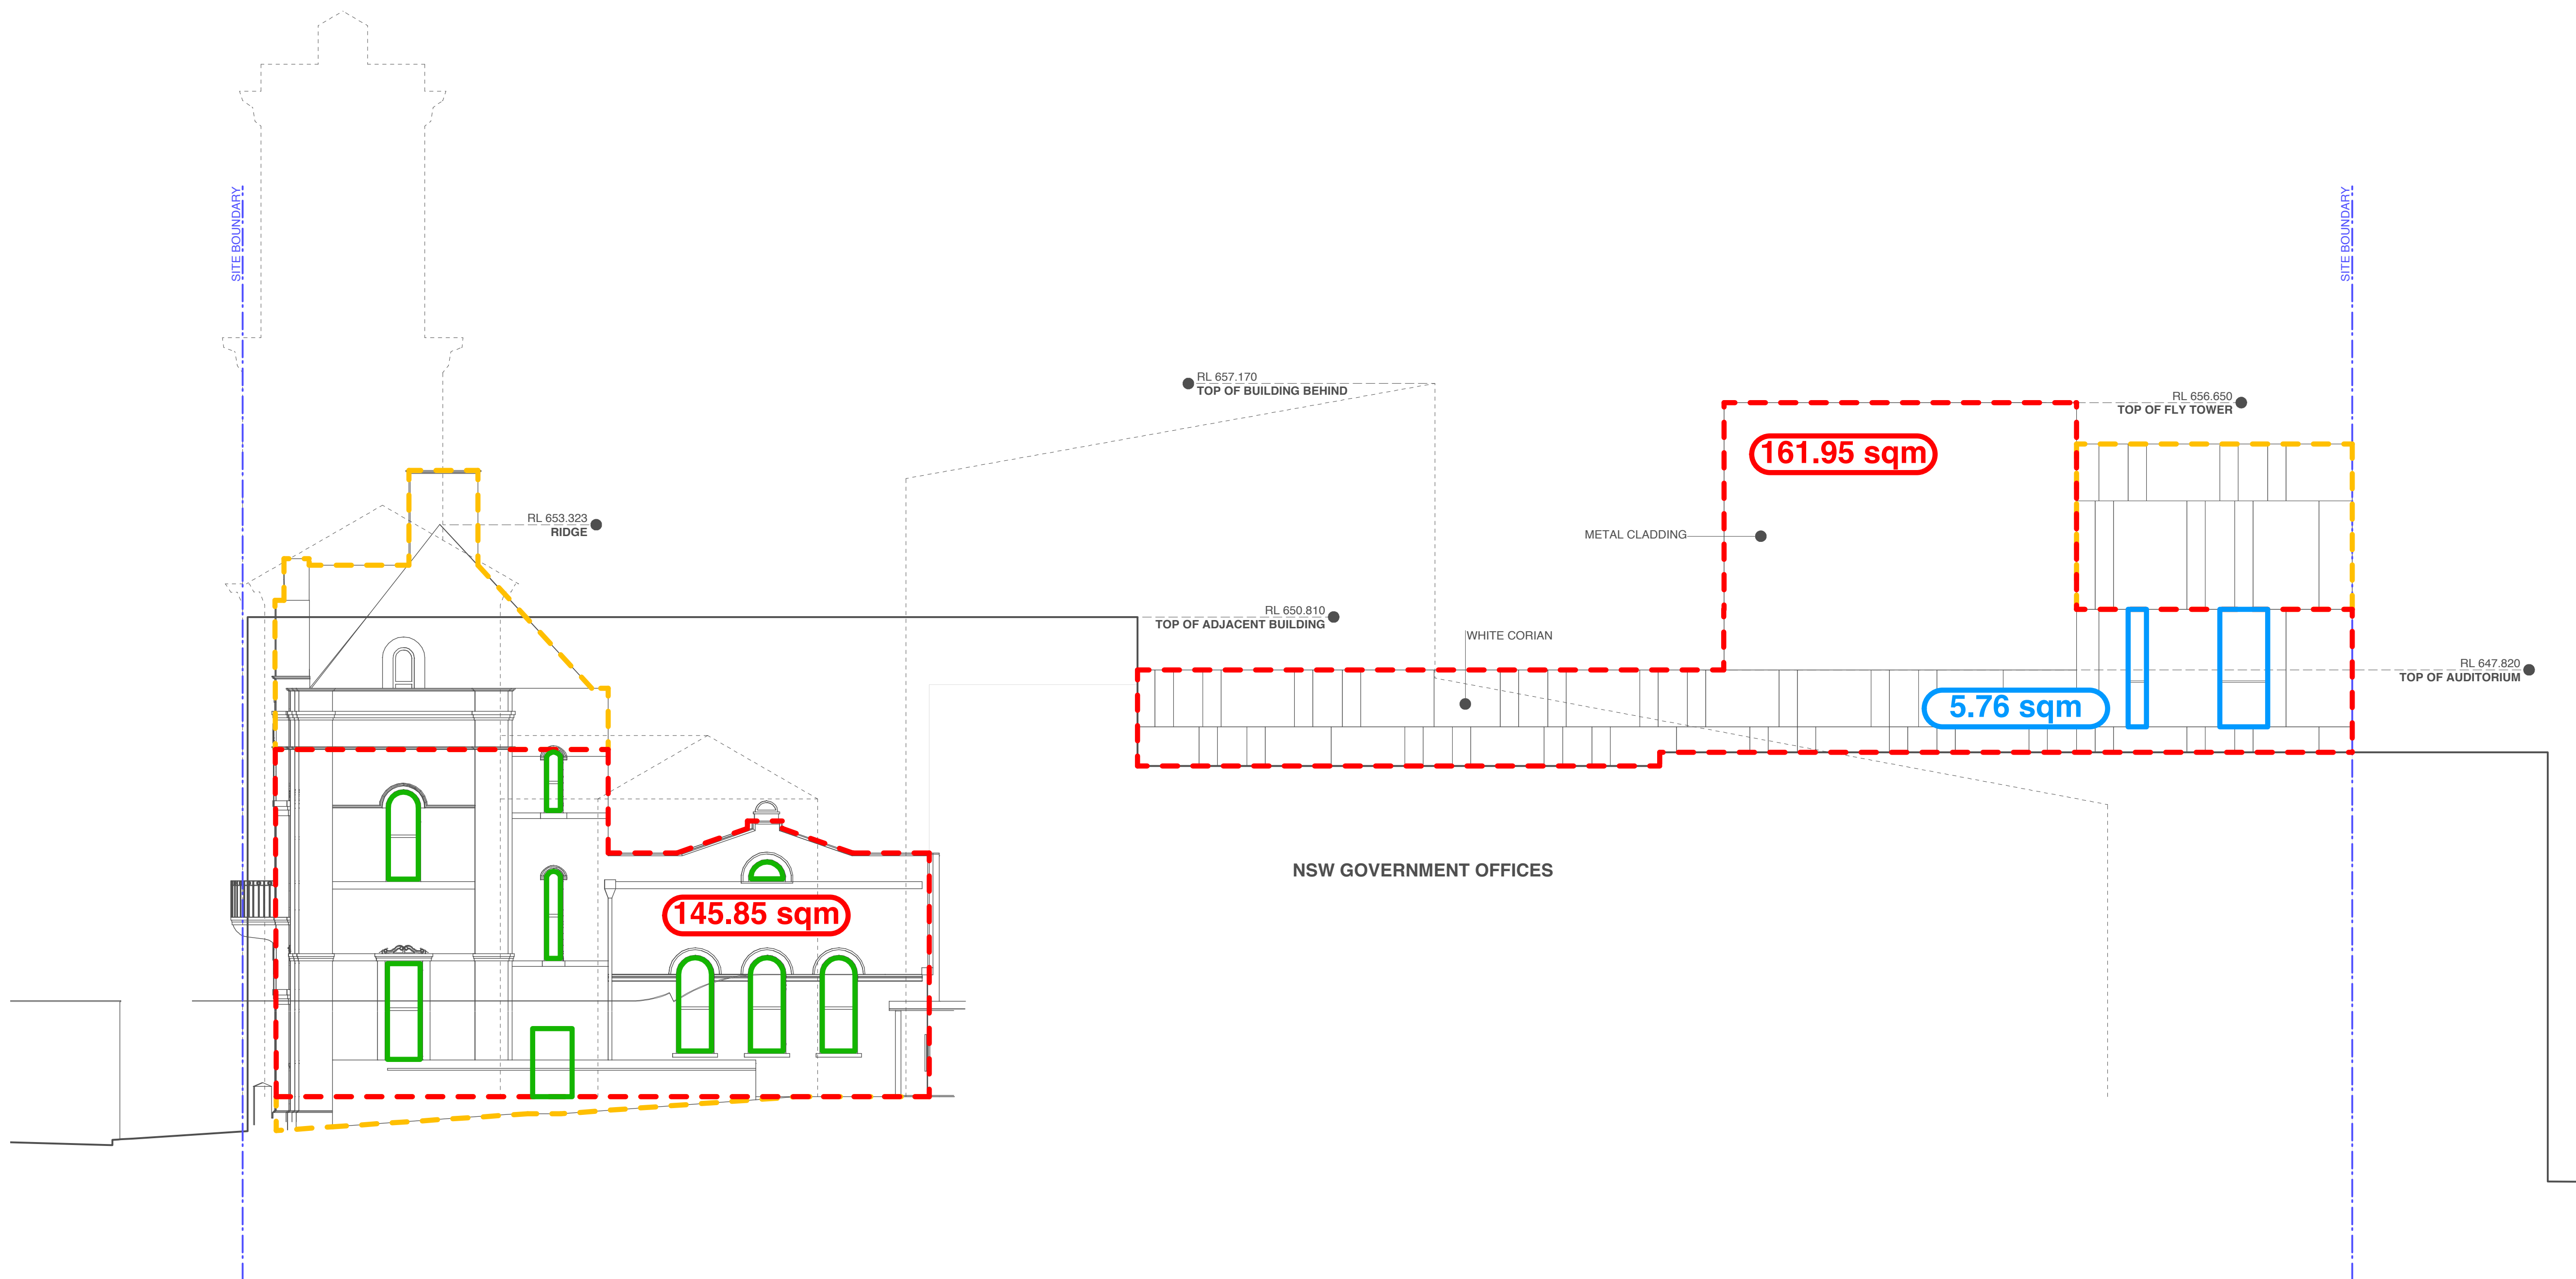

SOUTH WEST ELEVATION

- LEGEND :**
- EXTENT OF CONDITIONED AREA
 - EXTENT OF GLAZING AREA
 - EXTENT OF NON CONDITIONED AREA (NOT COUNTED)
 - EXTENT OF EXISTING GLAZING AREA (NOT COUNTED)

ISSUE	DATE	REVISION
A	17/11/16	ISSUED FOR INFORMATION



DO NOT SCALE FROM DRAWING. USE FIGURED DIMENSIONS ONLY. CHECK ALL DIMENSIONS ON SITE BEFORE ANY MANUFACTURE OR CONSTRUCTION

Goulburn Performing Art Centre
Goulburn Mulwaree Council

Glazing calculations - South West
A222 rev A
project : 21616 print date : 11/18/16
drawn : checked :
scale : 1:100 @ A1 + 1:200 @ A3

brewster hjorth architects
first floor
4-14 foster st, surry hills nsw 2010
t: 02 8231 7100
www.brewsterhjorth.com.au
nominated architects
ian brewster reg 5561
larry melocco reg 5481
andrew hjorth reg 5413

© Copyright of Brewster Hjorth Pty Limited
ACN 002 513 153
All rights reserved. Figure dimensions shall be taken in preference to scaling.
The Contractor shall check all dimensions on site before commencing work.
Brewster Hjorth Architects is a division of Brewster Hjorth Pty Limited.

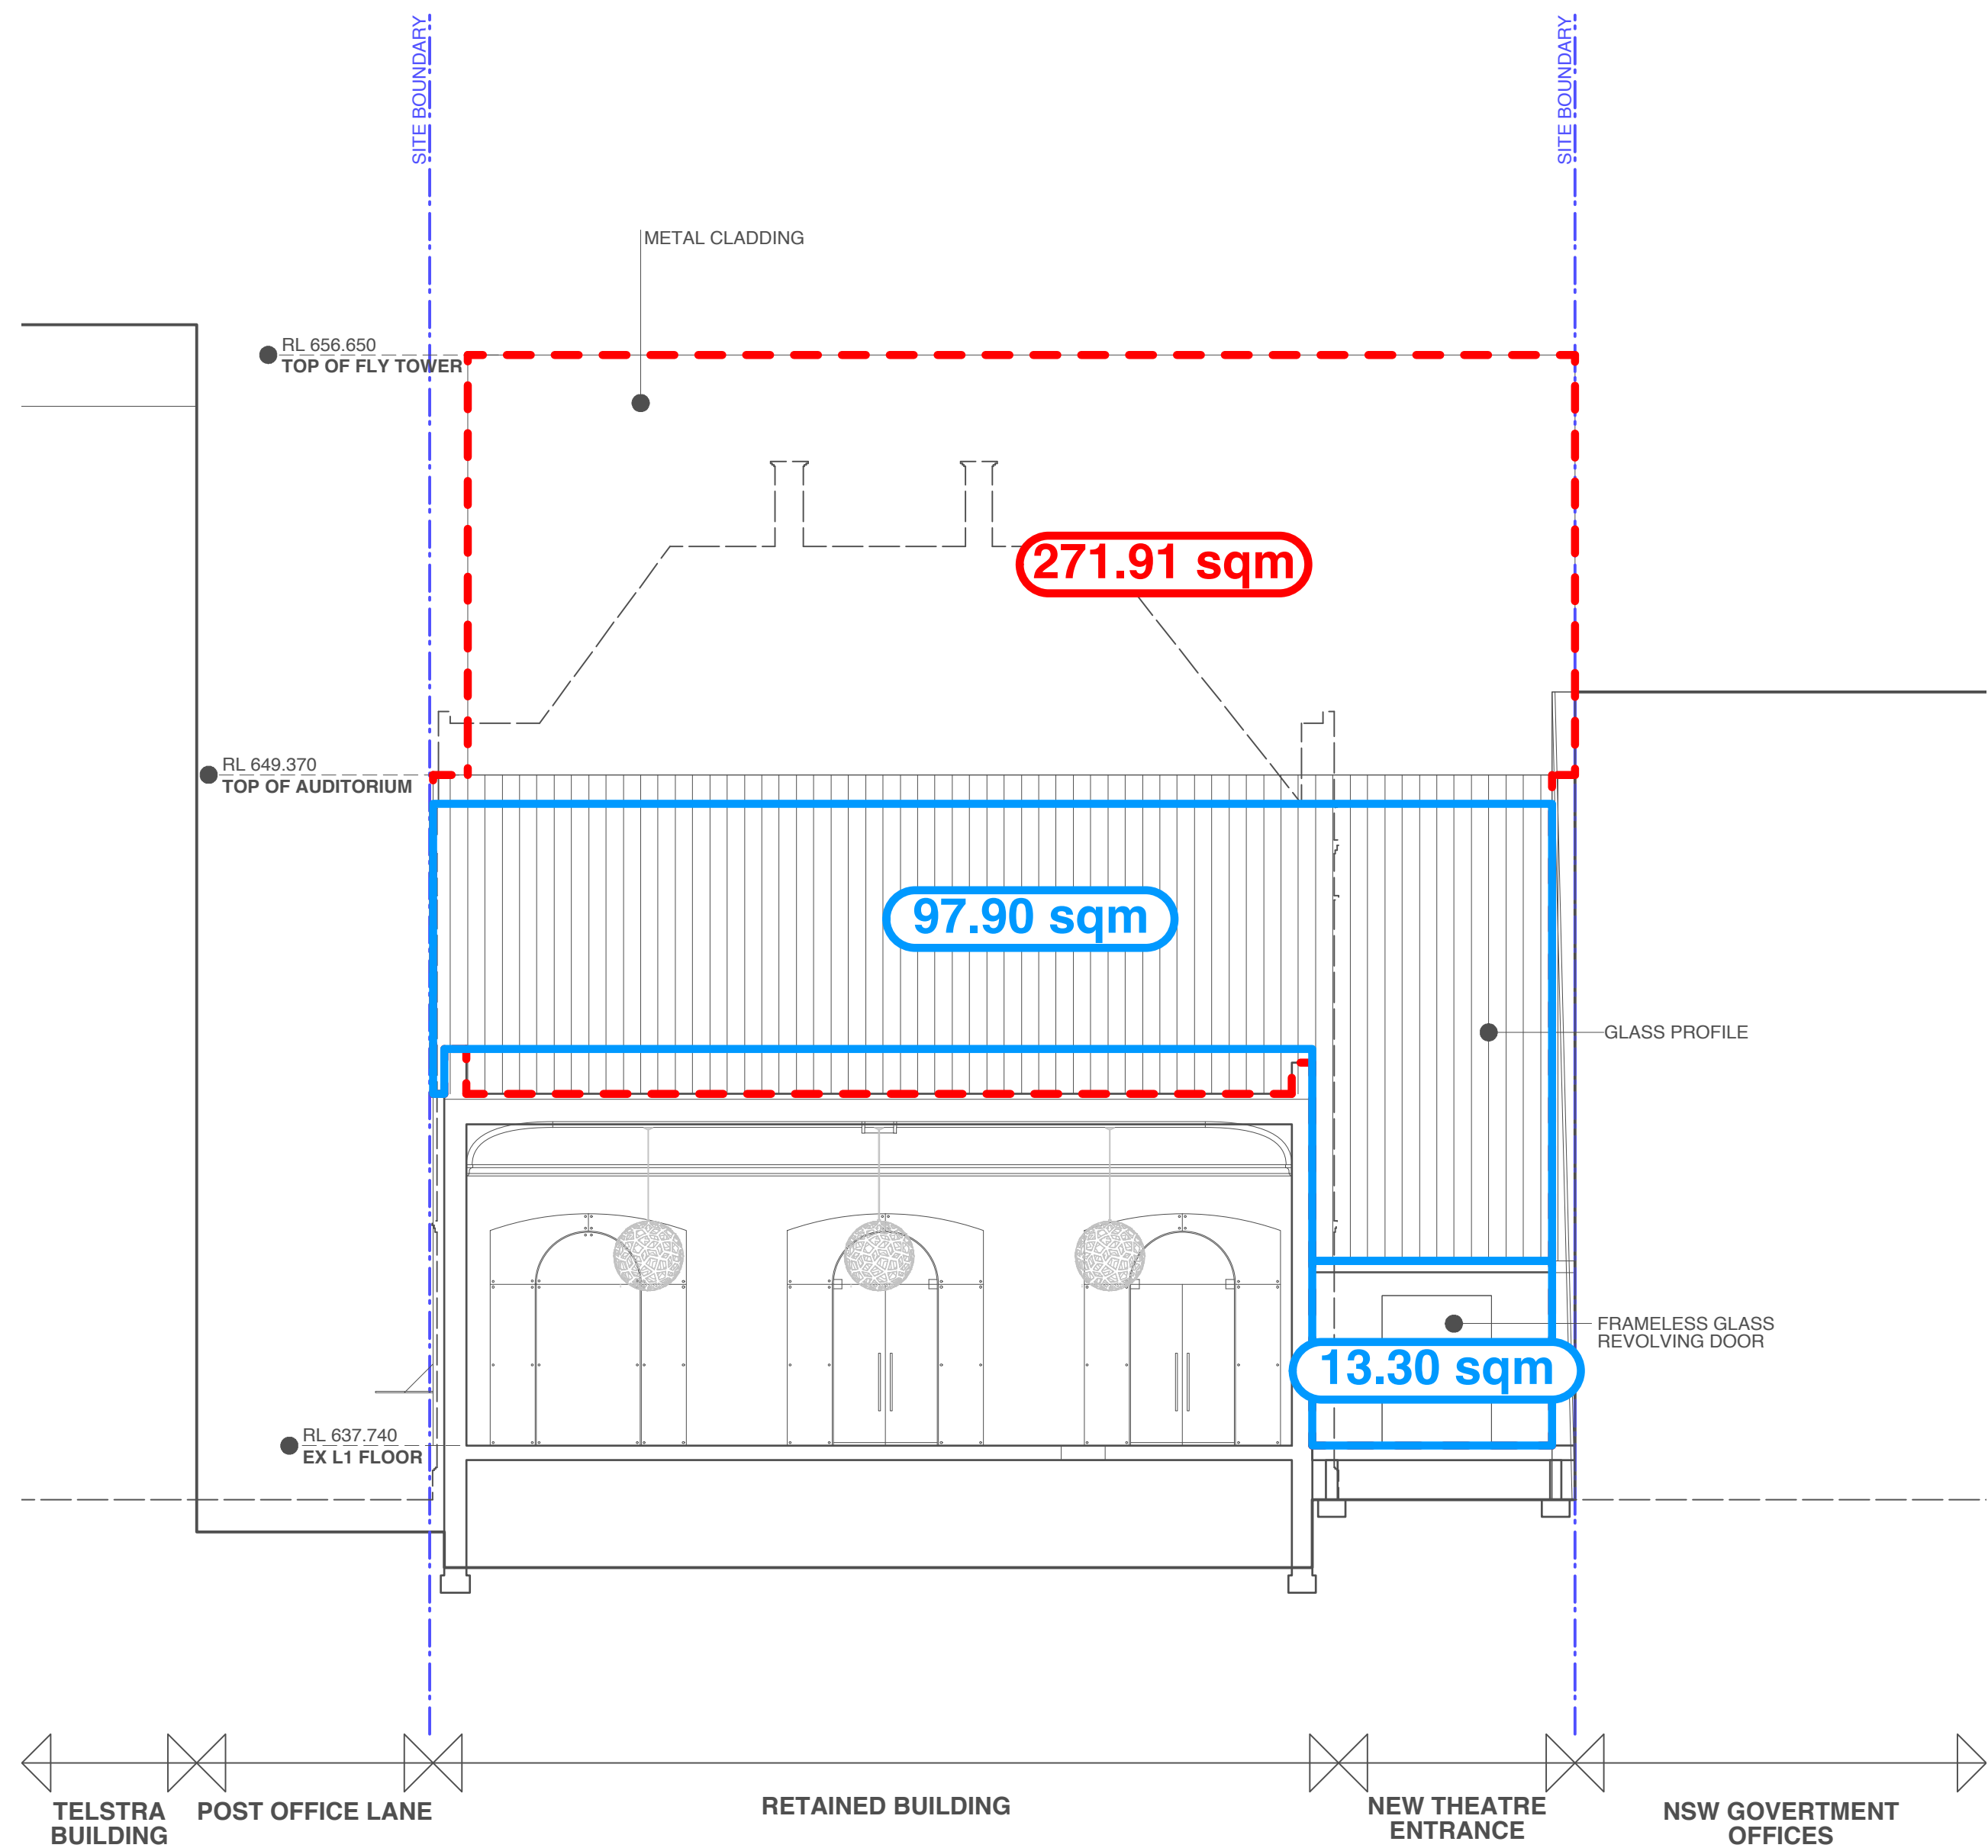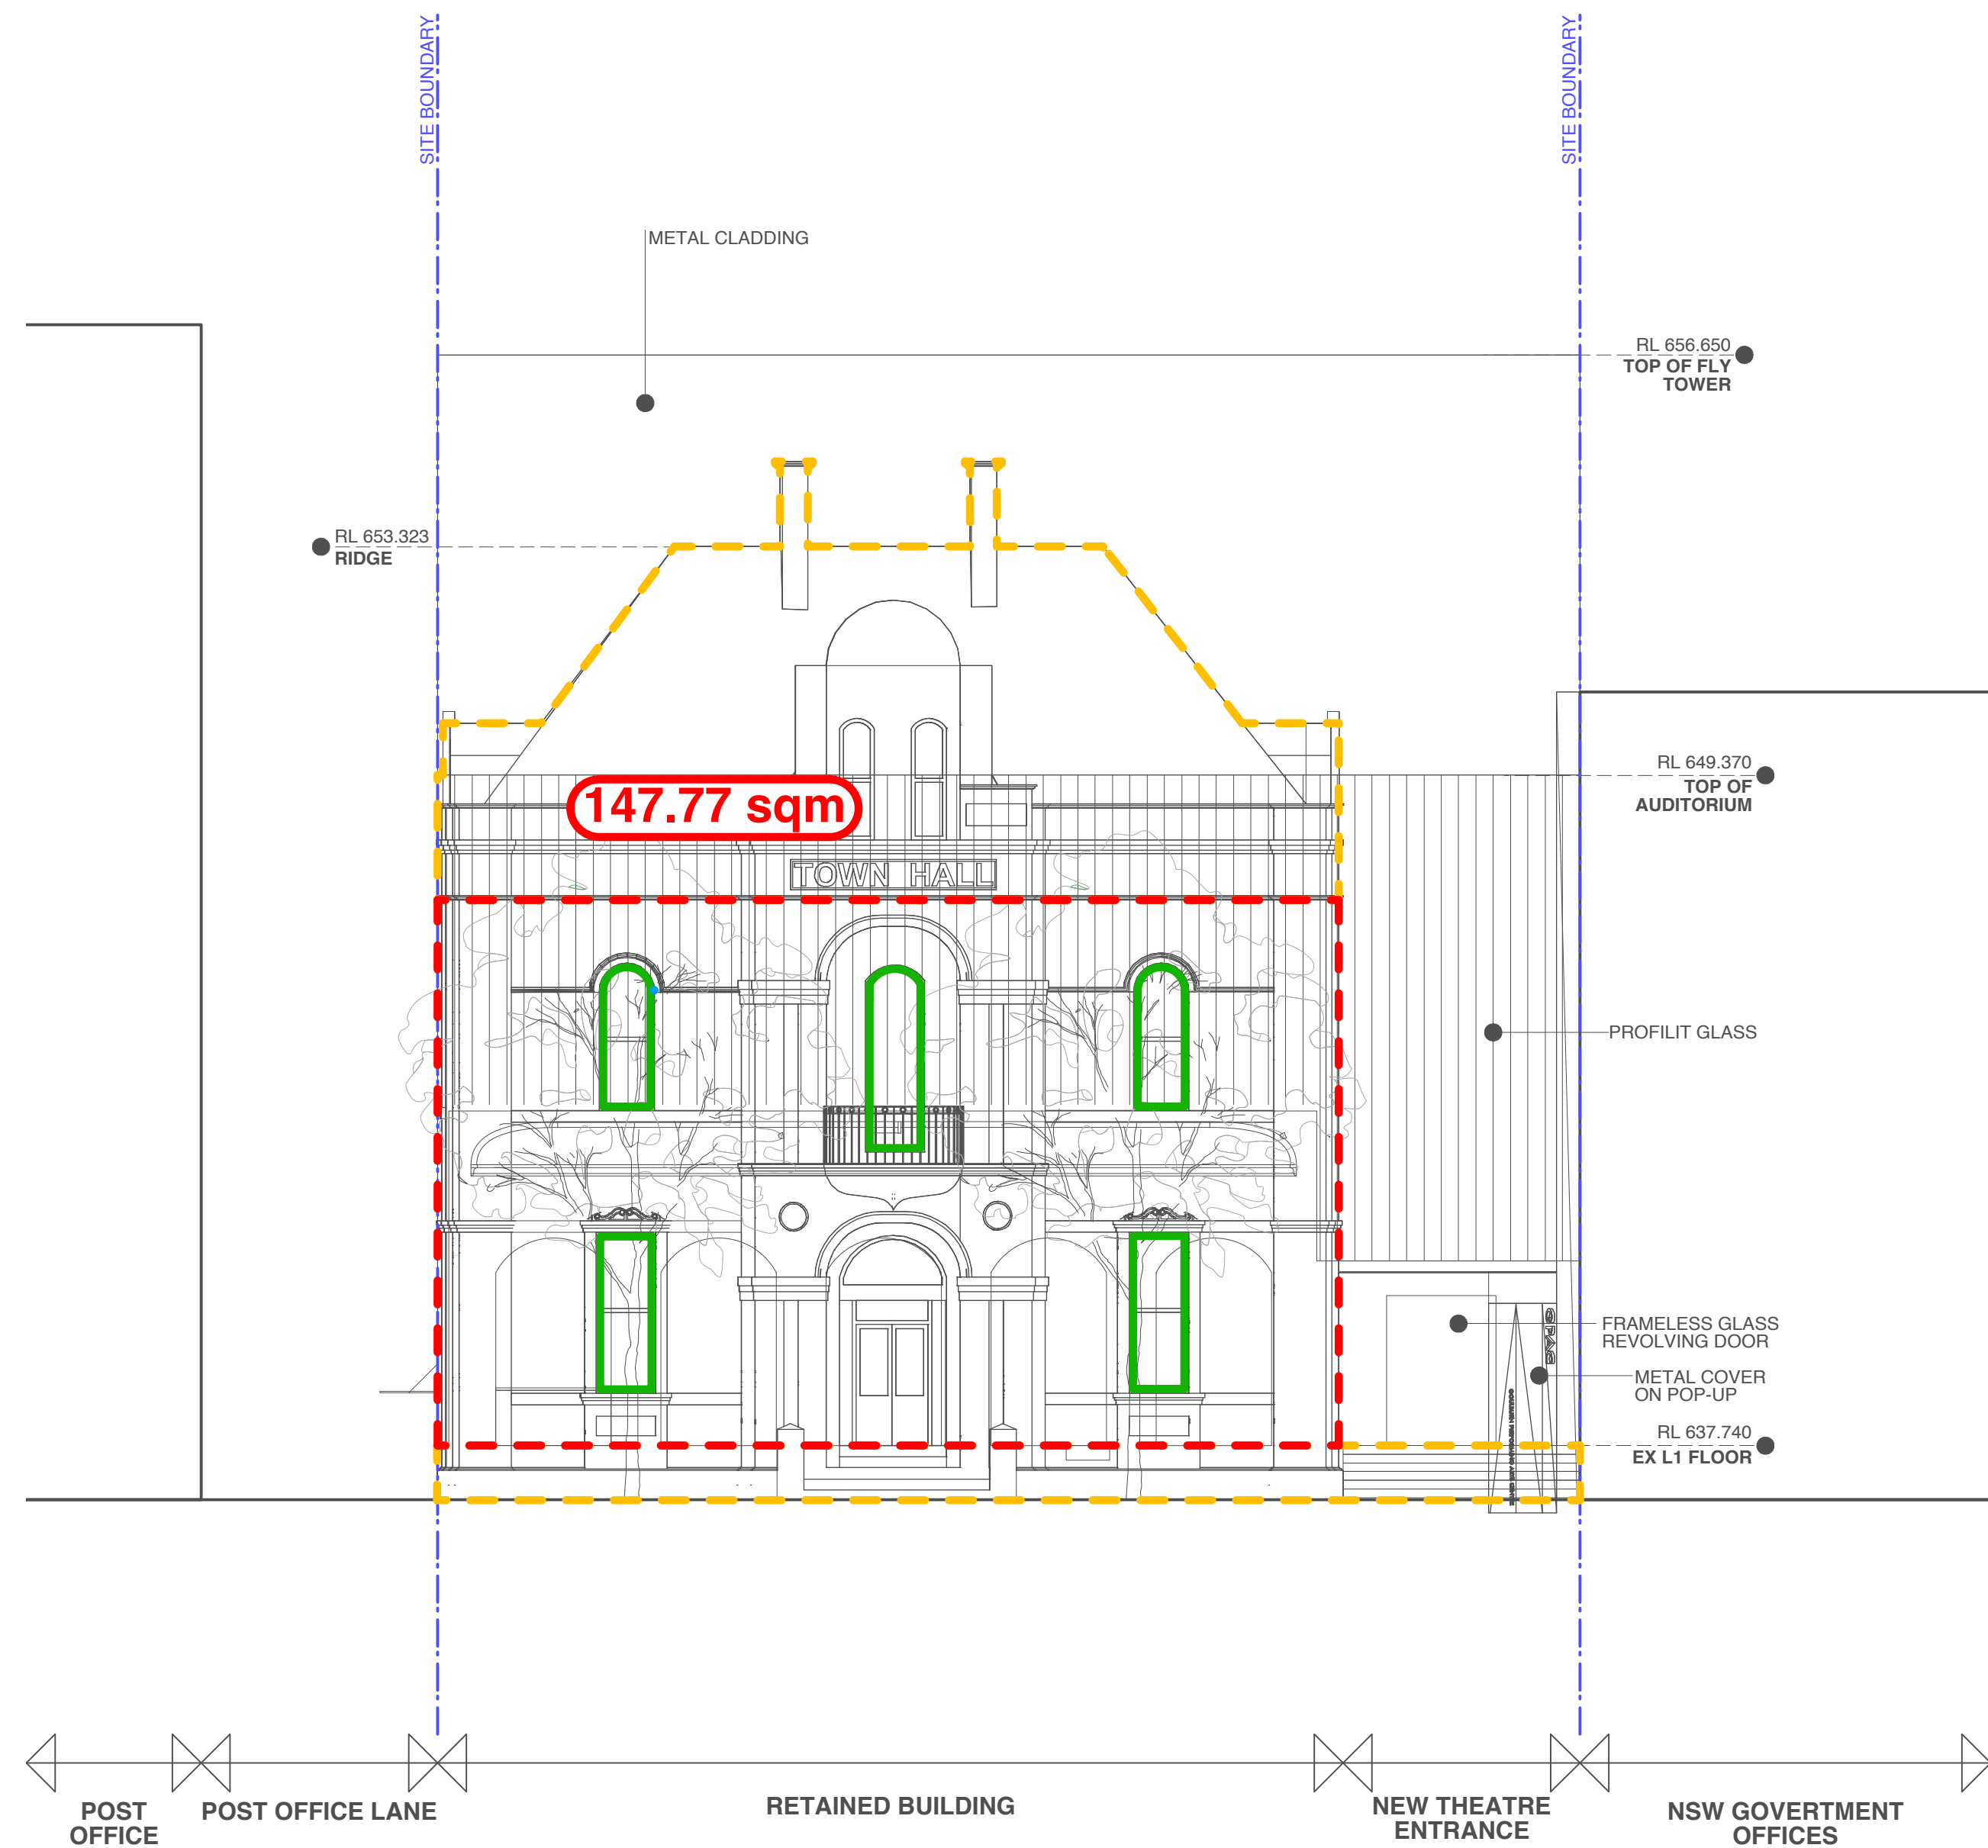

- LEGEND :**
- EXTENT OF CONDITIONED AREA
 - EXTENT OF GLAZING AREA
 - EXTENT OF NON CONDITIONED AREA (NOT COUNTED)
 - EXTENT OF EXISTING GLAZING AREA (NOT COUNTED)

ISSUE	DATE	REVISION
A	17/11/16	ISSUED FOR INFORMATION

DO NOT SCALE FROM DRAWING. USE FIGURED DIMENSIONS ONLY. CHECK ALL DIMENSIONS ON SITE BEFORE ANY MANUFACTURE OR CONSTRUCTION

Goulburn Performing Art Centre

Goulburn Mulwaree Council

Glazing Calculations - North West

A223 rev A

project : 21616 print date : 11/18/16
drawn : checked :
scale : 1:100 @ A1 + 1:200 @ A3

brewster horth architects
first floor
4-14 foster st, surry hills nsw 2010
t: 02 8231 7100
www.brewsterhorth.com.au

nominated architects
ian brewster reg 5561
larry melocco reg 5481
andrew horth reg 5413

© Copyright of Brewster Horth Pty Limited
ACN 002 513 153
All rights reserved. Figure dimensions shall be taken in preference to scaling.
The Contractor shall check all dimensions on site before commencing work.
Brewster Horth Architects is a division of Brewster Horth Pty Limited.

21616 - A200 Elevations/Sections.vwx