


TAB A
Plans and Elevations

GOULBURN PERFORMING ART CENTER


DEVELOPMENT APPLICATION

DRAWING LIST

- A000 - COVERSHEET
- A010 - SITE ANALYSIS
- A100 - SITE PLAN
- A101 - DEMOLITION PLAN
- A110 - LEVEL 0 PLAN (BASEMENT)
- A111 - LEVEL 1 PLAN (GROUND FLOOR)
- A112 - LEVEL 2 PLAN
- A113 - LEVEL 3 PLAN
- A114 - LEVEL 4 PLAN
- A115 - LEVEL 5 PLAN
- A116 - ROOF PLAN
- A200 - NORTH WEST (AUBURN STREET) & SOUTH EAST (LAWCOURT PARKING) ELEVATION
- A201 - NORTH EAST ELEVATION (POST OFFICE LANE)
- A202 - SOUTH WEST ELEVATION (GOVERNMENT OFFICES)
- A210 - SECTION 1
- A211 - SECTION 2 & 3
- A300 - ARTIST IMPRESSION 1
- A301 - ARTIST IMPRESSION 2
- A302 - ARTIST IMPRESSION 3
- A400 - SHADOW DIAGRAMS AND MATERIALS

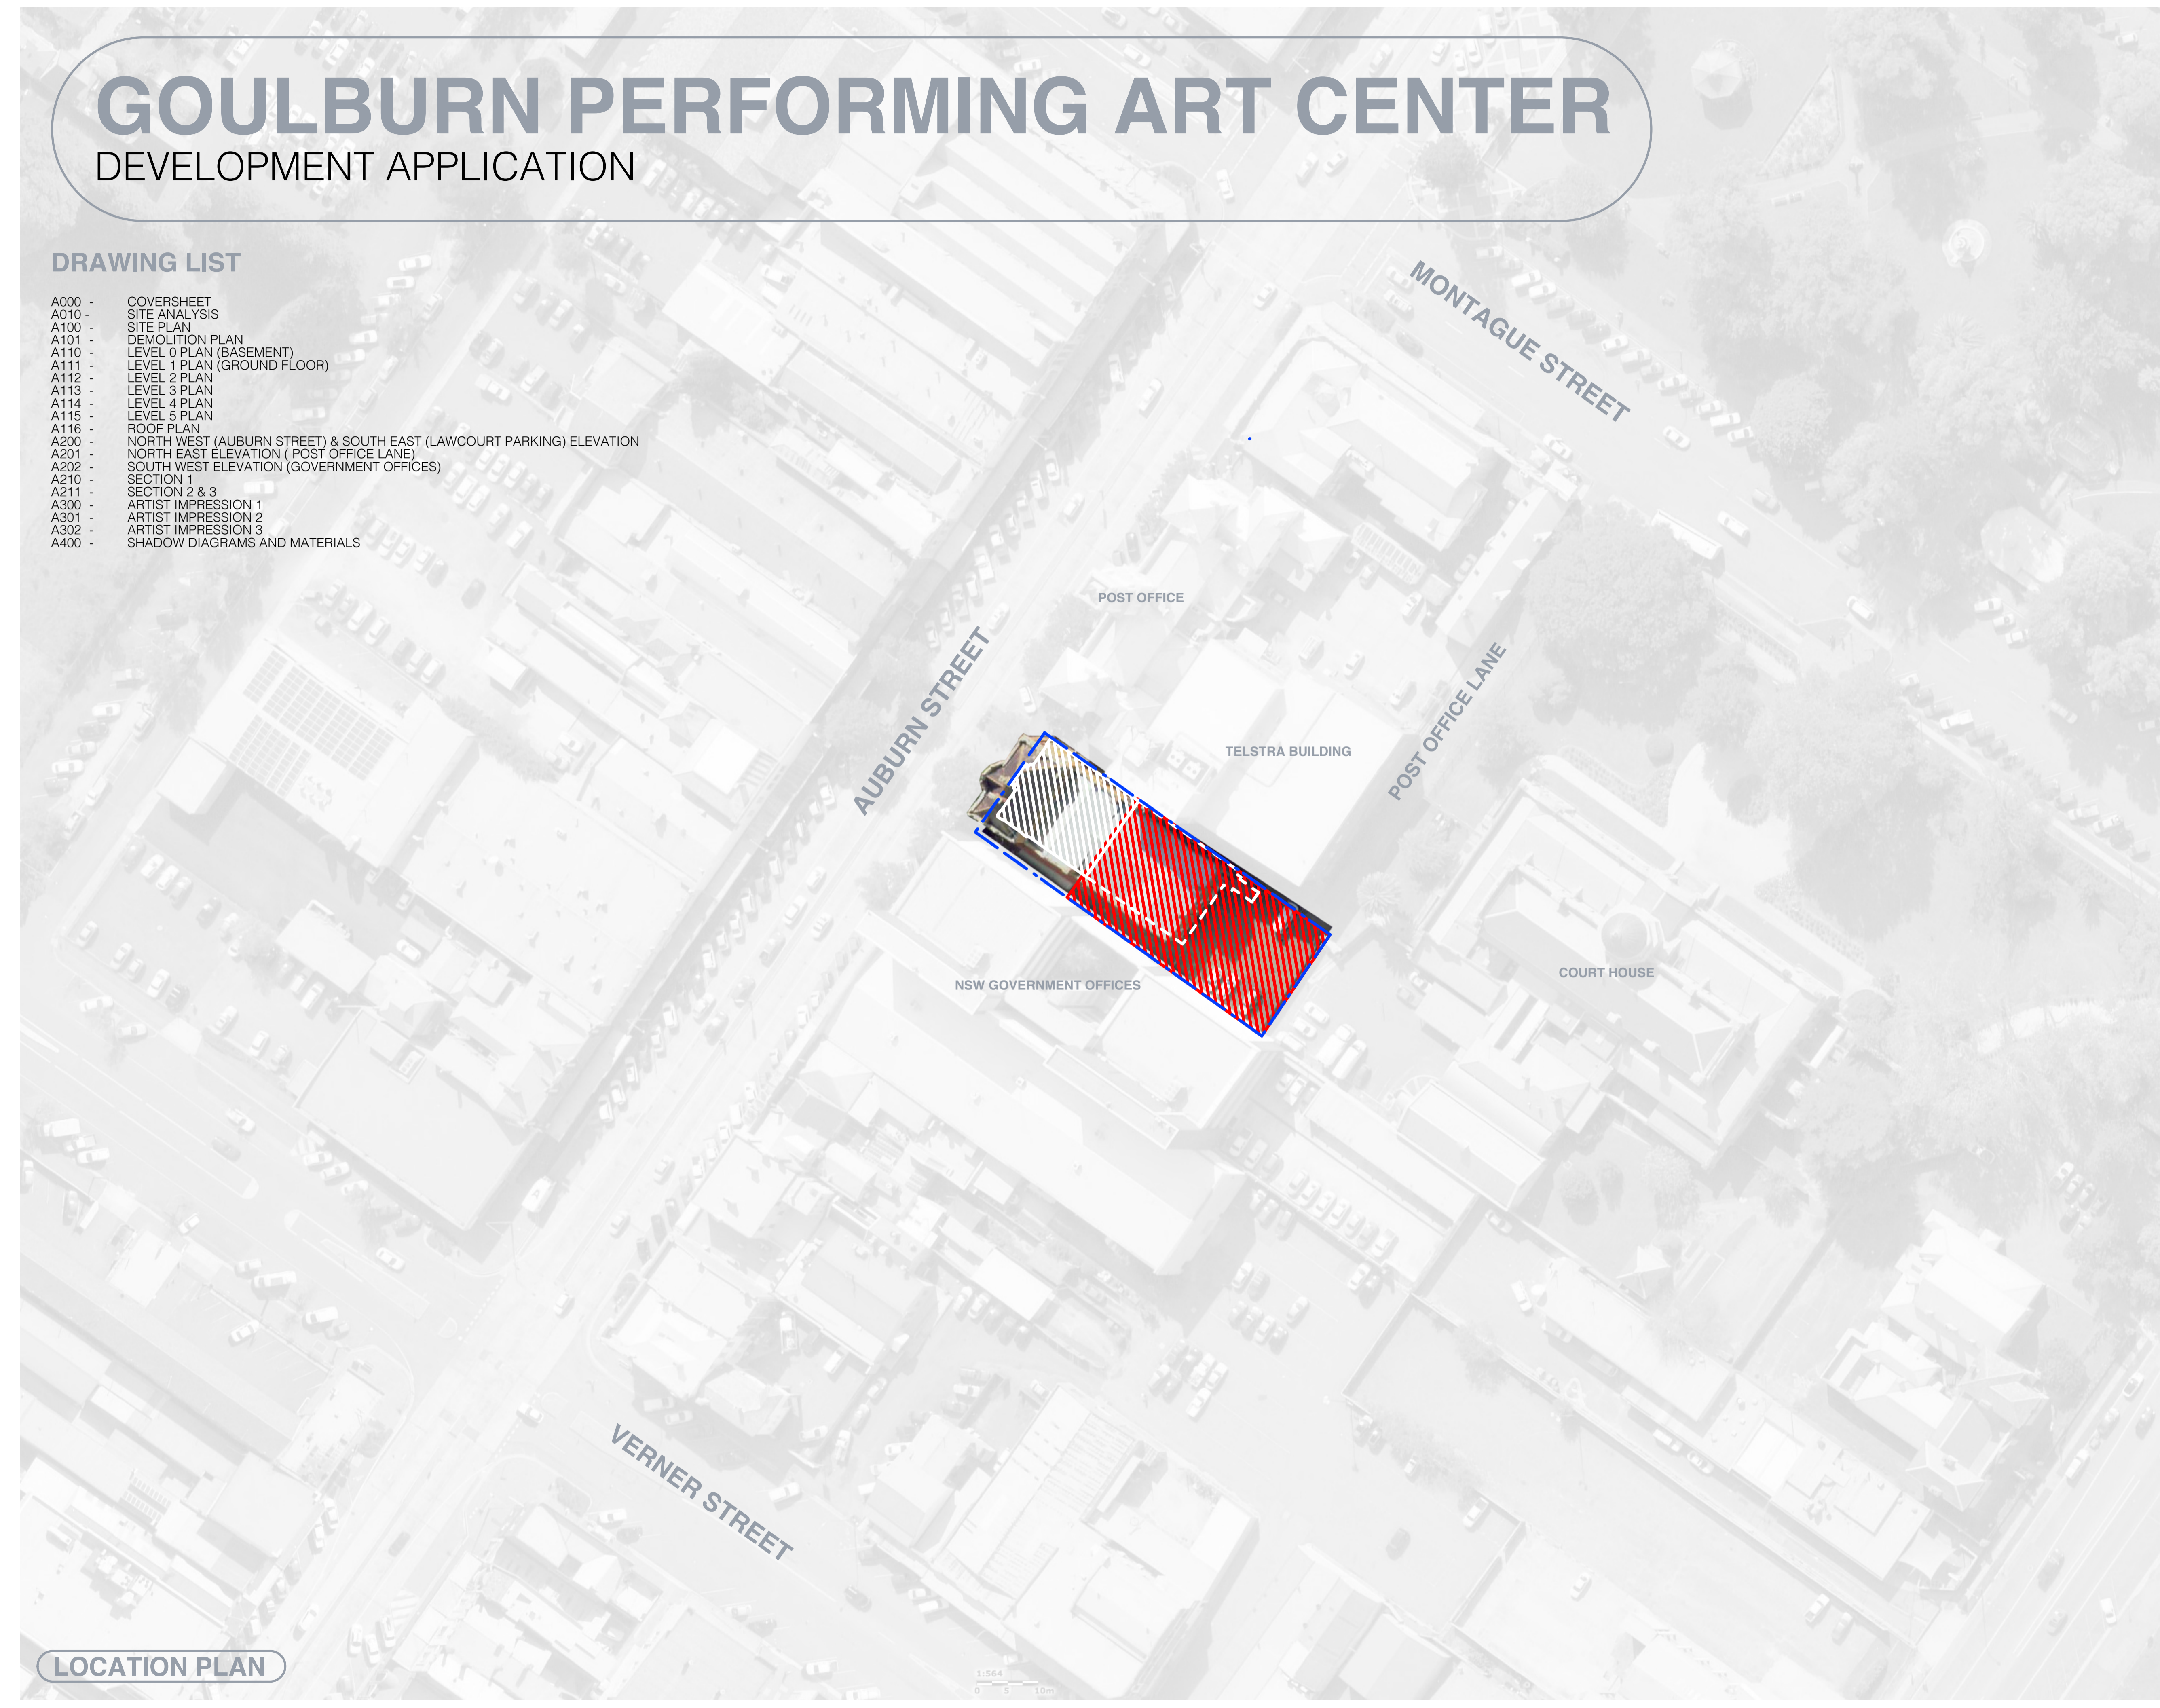

LOCATION PLAN

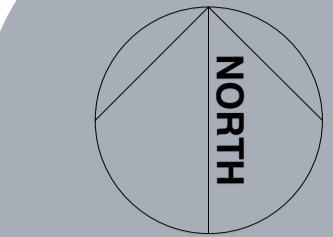

- LEGEND :
- EXTENT OF BOUNDARY
 - RETAINED BUILDING
 - DEMOLISHED BUILDING
 - NEW BUILDING

B	A	22/11/16	ISSUED FOR INFORMATION
		17/11/16	ISSUED FOR INFORMATION
ISSUE	DATE	REVISION	

DO NOT SCALE FROM DRAWING. USE FIGURED DIMENSIONS ONLY. CHECK ALL DIMENSIONS ON SITE BEFORE ANY MANUFACTURE OR CONSTRUCTION.

Goulburn Performing Art Centre

Goulburn Mulwaree Council

Coversheet

A000 rev B

project : 21616 print date : 11/22/16
drawn : checked :
scale : 1:500 @ A1 + 1:1000 @ A3




first floor
4-14 Foster St, Surry Hills NSW 2010
t: 02 8231 7100
www.brewsterhjorth.com.au

dominated architects
ian brewster reg 5561
larry melocco reg 5481
andrew hjorth reg 5413

© Copyright © Brewster Hjorth Pty Limited
ACN 002 513 783
All rights reserved. Figured dimensions shall be taken in preference to scaling.
The Contractor shall check all dimensions on site before commencing work.
Brewster Hjorth Architects is a division of Brewster Hjorth Pty Limited.

21616 - A000 Coversheet / Site plan.vrx

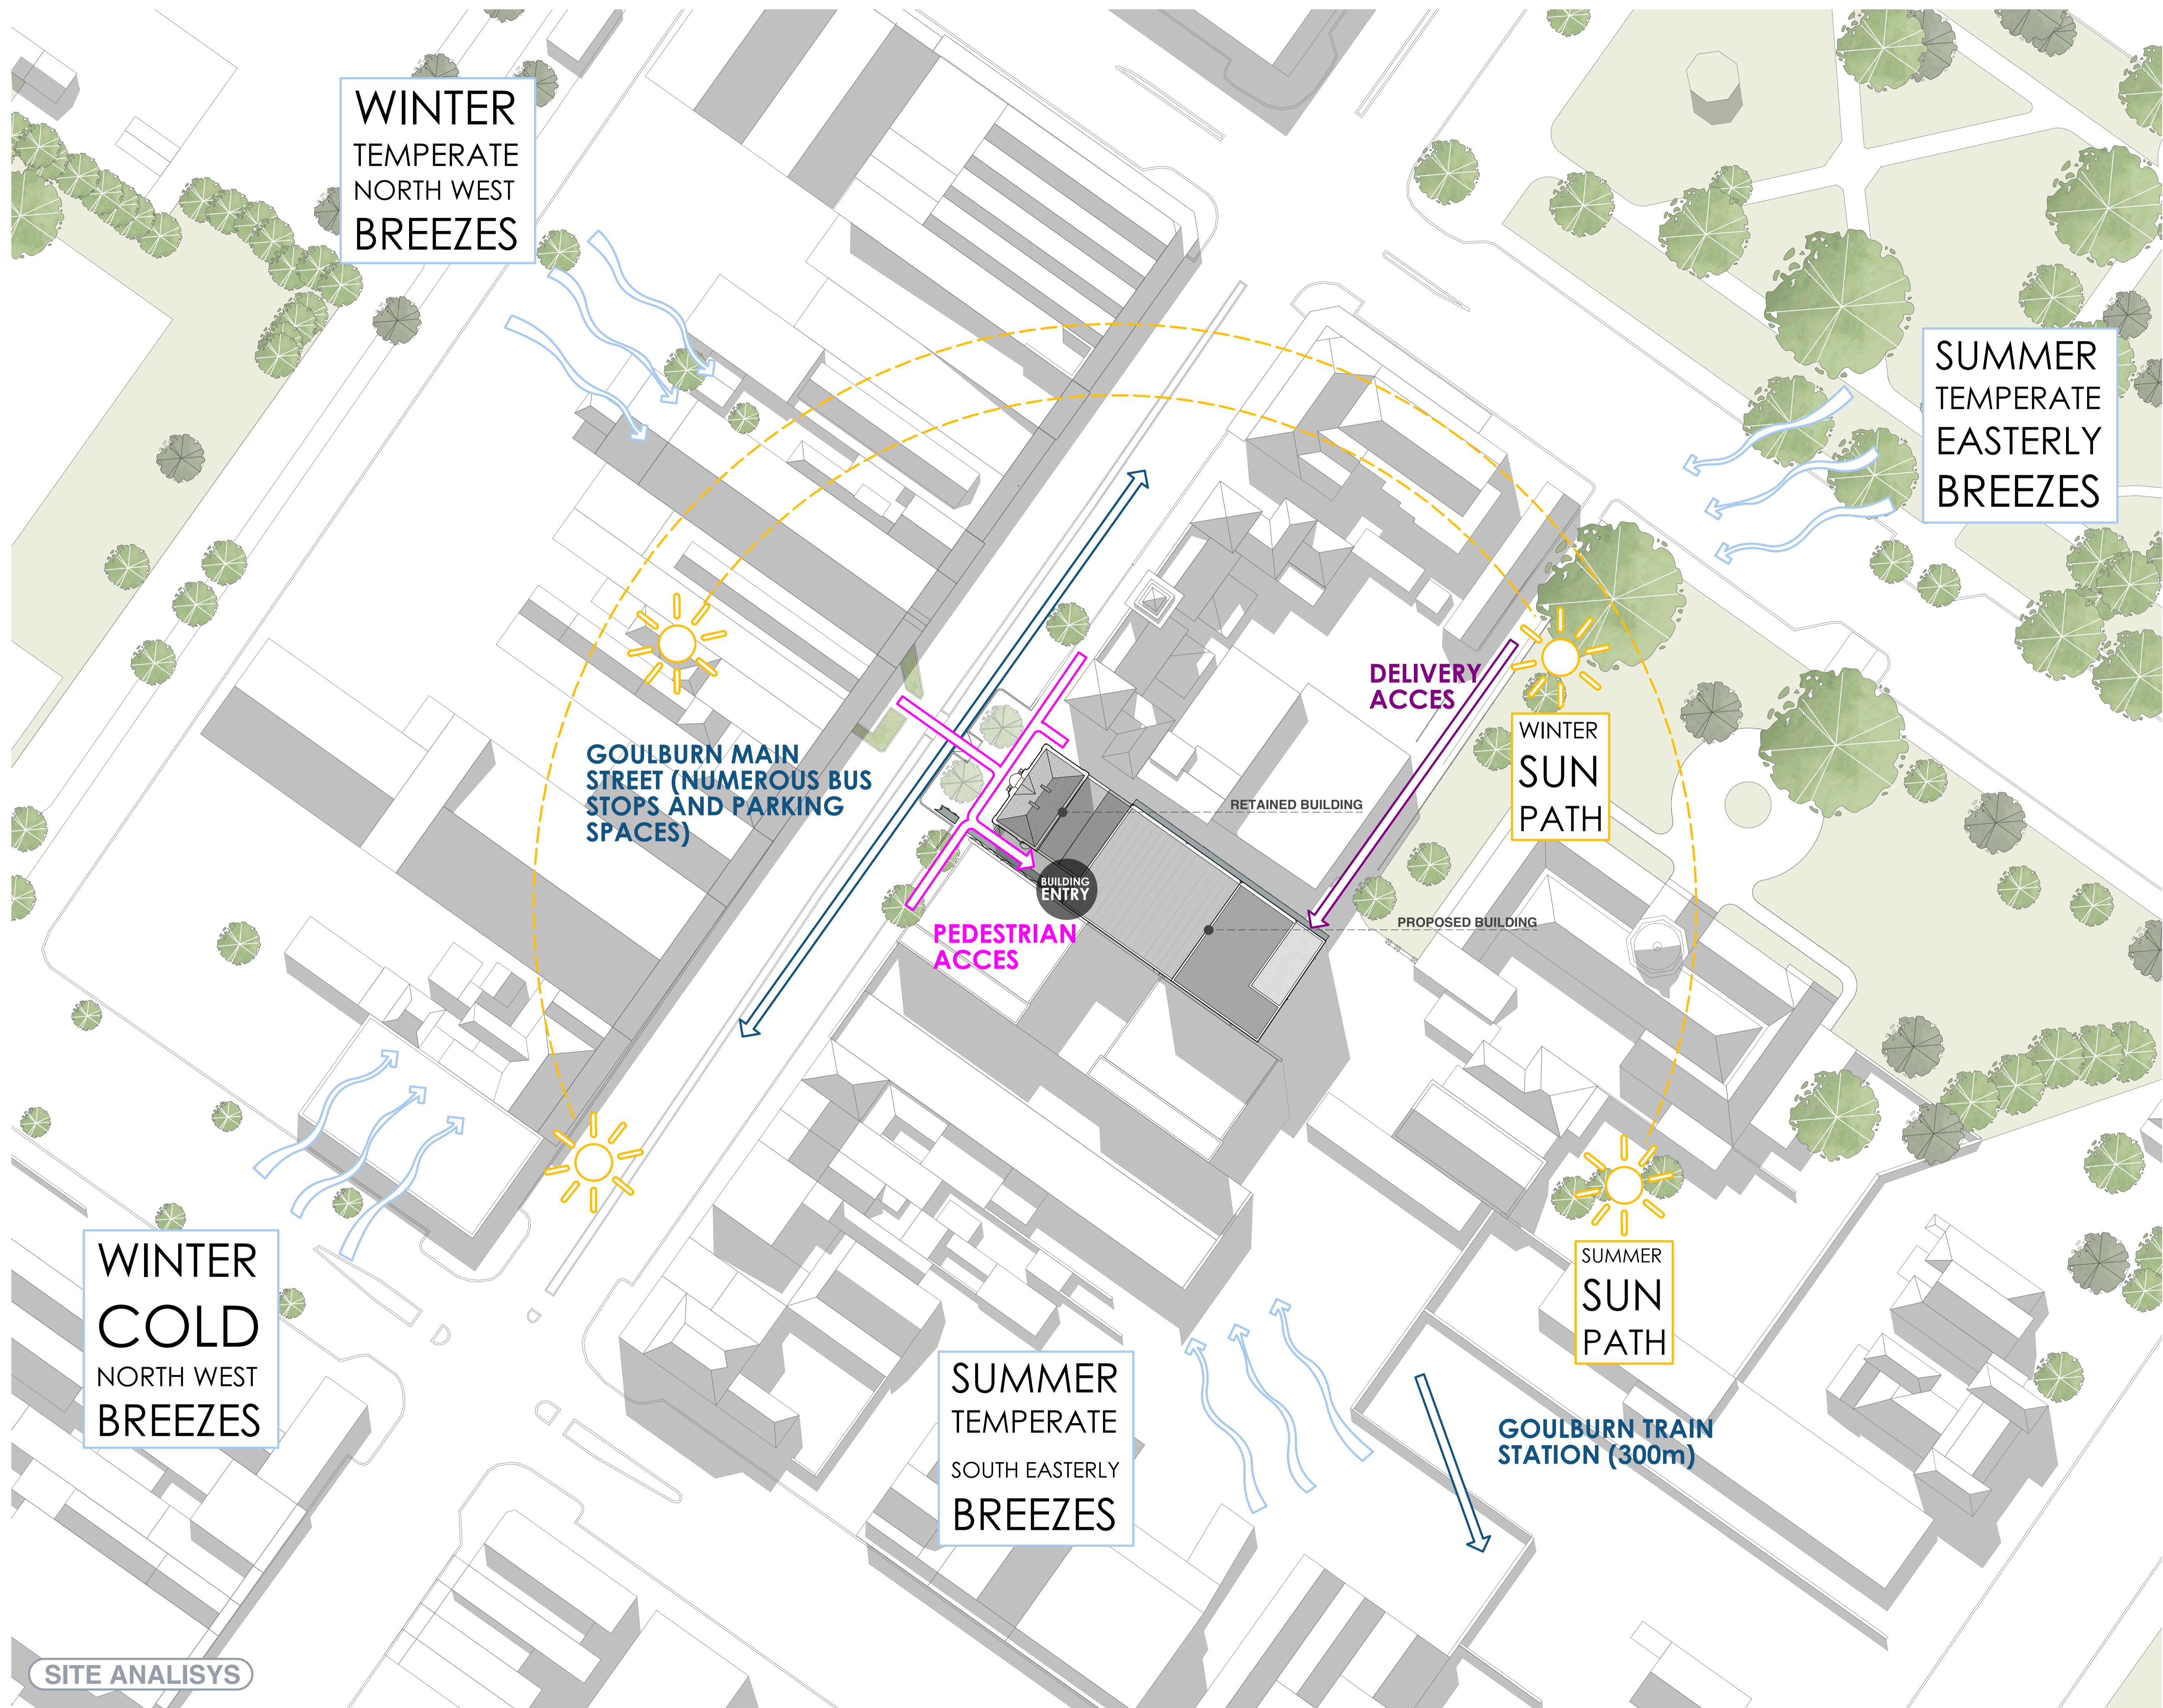

SITE ANALISYS

ISSUE	DATE	REVISION	ISSUED FOR INFORMATION
B	22/11/16		
A	17/11/16		

DO NOT SCALE FROM DRAWING. USE FIGURED DIMENSIONS ONLY. CHECK ALL DIMENSIONS ON SITE BEFORE ANY MANUFACTURE OR CONSTRUCTION

Goulburn Performing Art Centre
Goulburn Mulwaree Council

Site Analysis	
A010	rev B
project : 21616	print date : 11/22/16
drawn :	checked :
scale : 1:500 @ A1 + 1:1000 @ A3	




first floor
4-14 foster st, surry hills nsw 2010
t: 02 8231 7100
www.brewsterhorth.com.au


nominated architects
ian brewster reg 5561
larry melocco reg 5481
andrew horth reg 5413

© Copyright of Brewster Horth Pty Limited
ACN 002 513 153
All rights reserved. Figured dimensions shall be taken in preference to scaling.
The Contractor shall check all dimensions on site before commencing work.
Brewster Horth Architects is a division of Brewster Horth Pty Limited.

21616 - 2000 Coversheet / Site plan v16

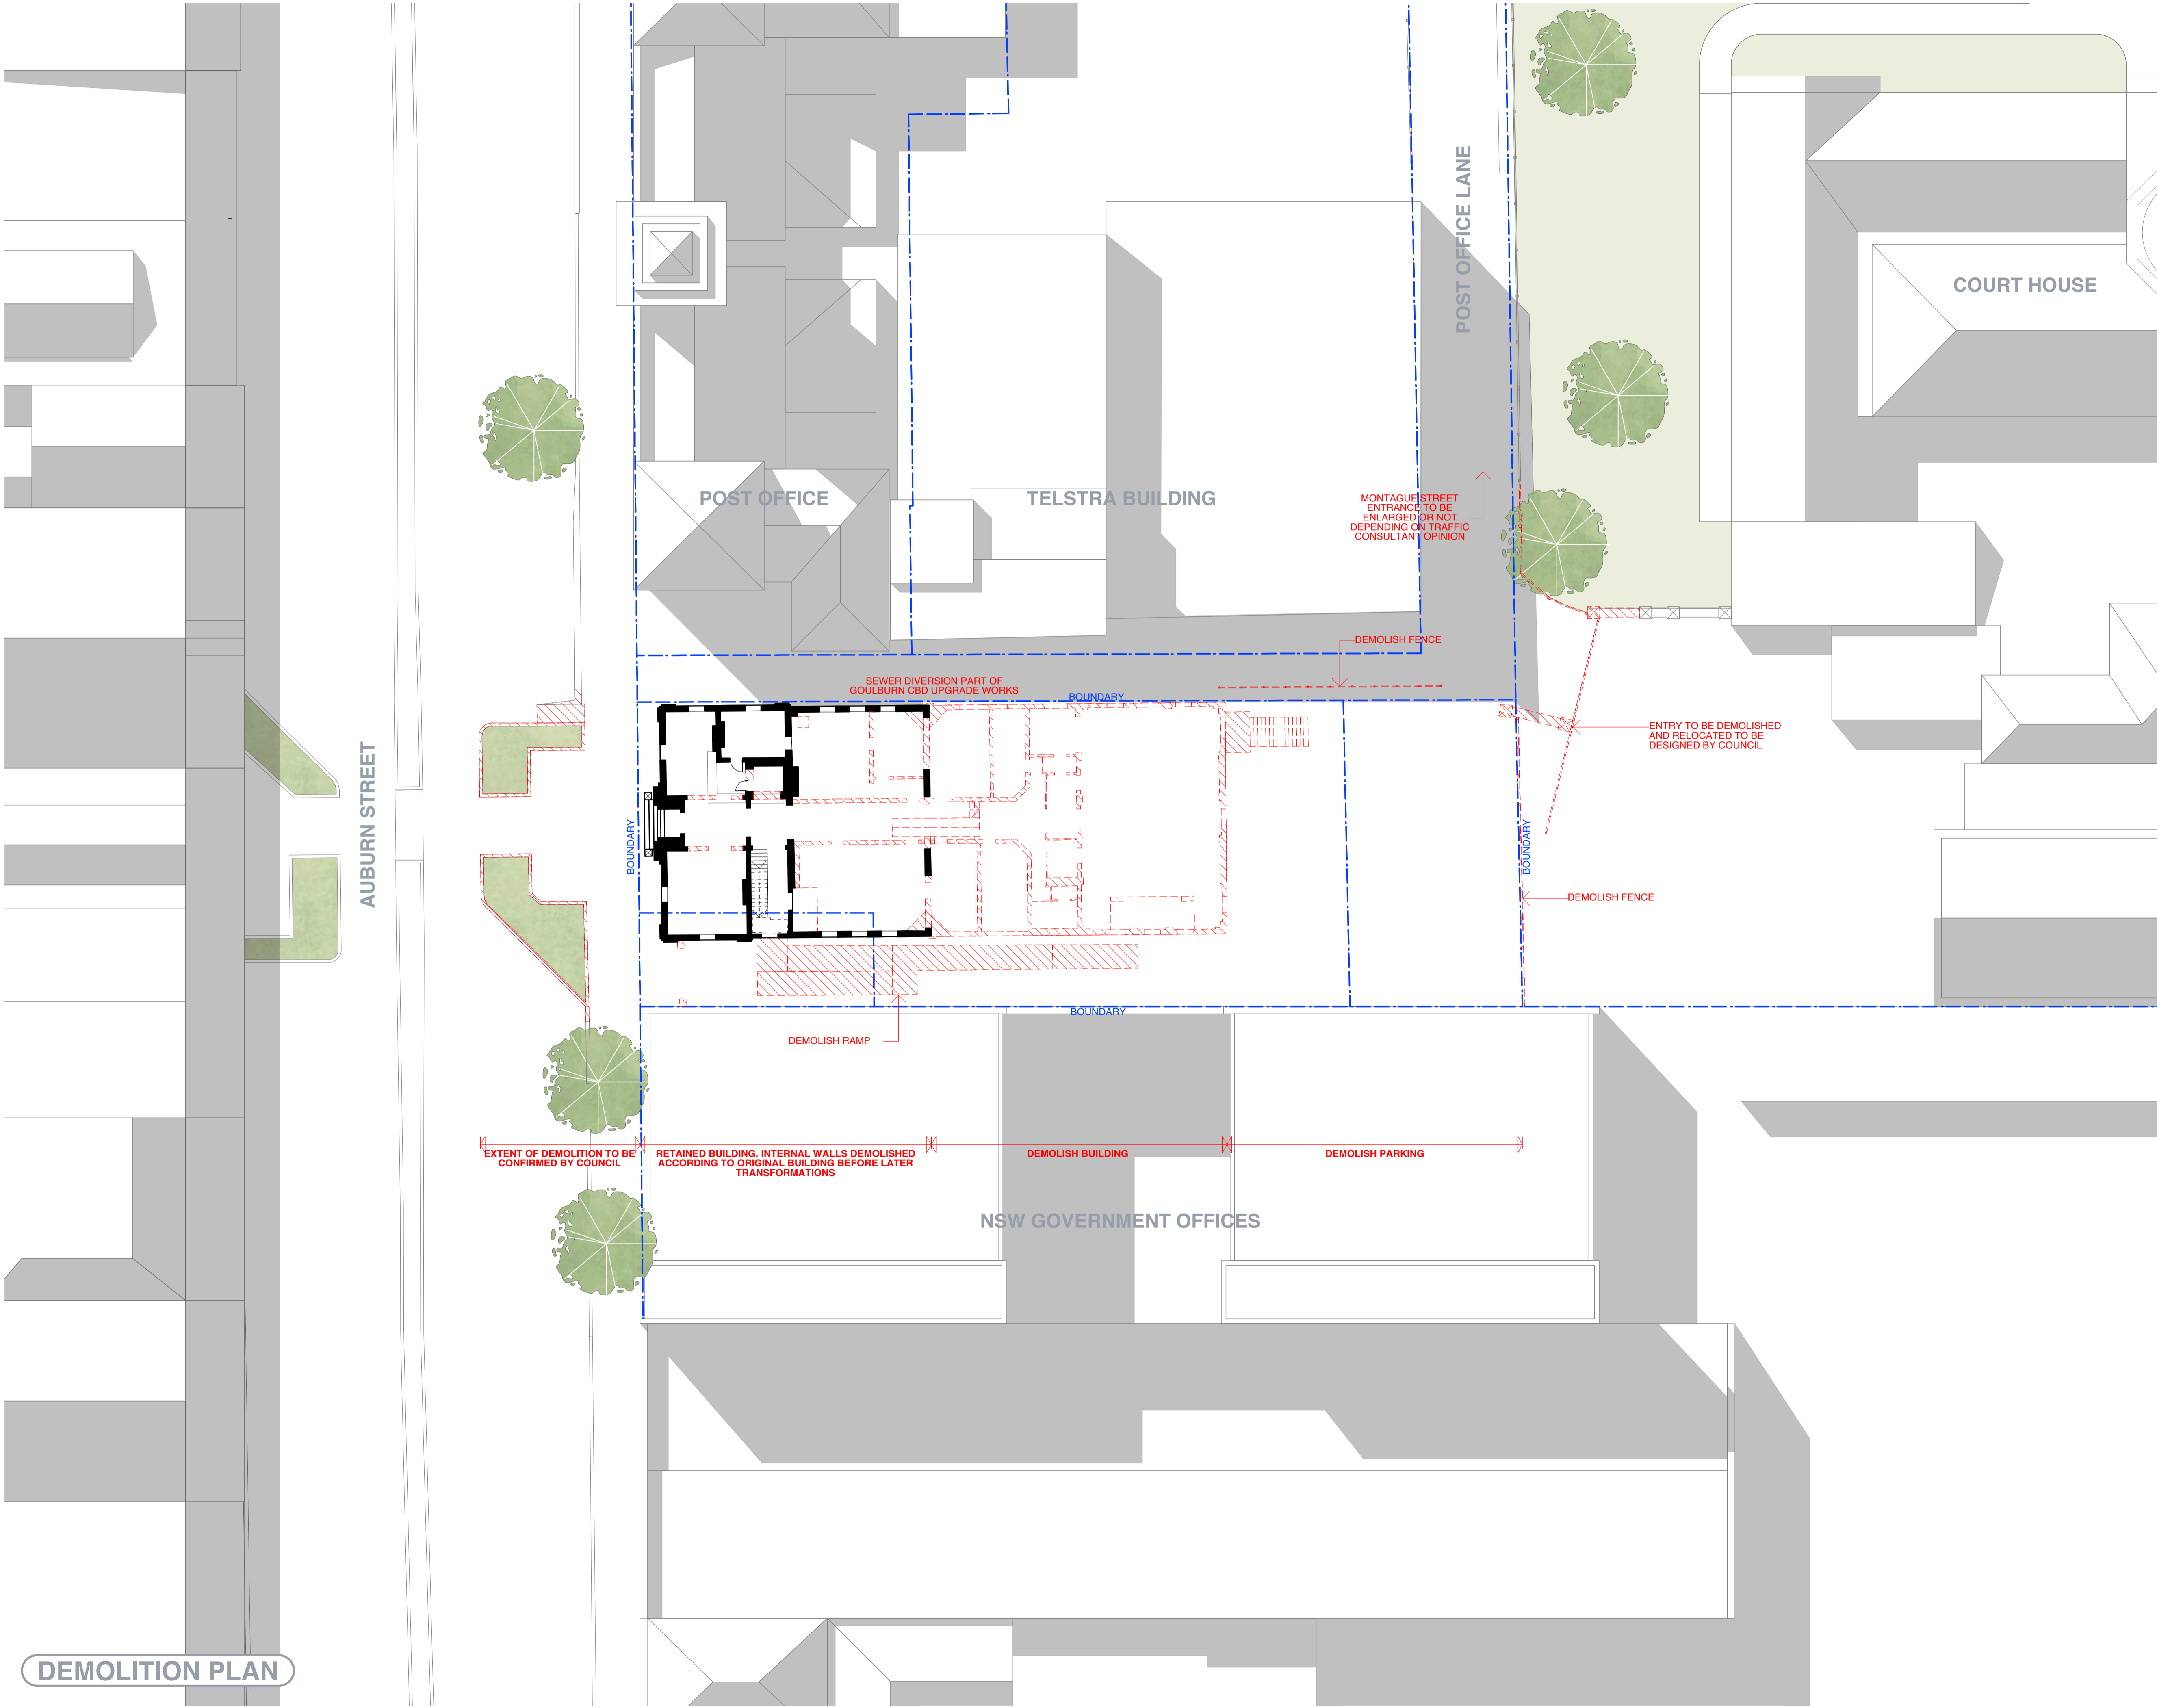

DEMOLITION PLAN

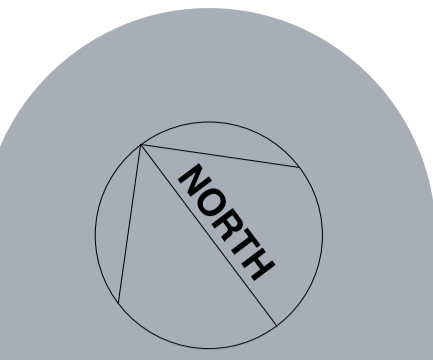

- LEGEND :
- BOUNDARY
 - DEMOLISHED ITEMS
 - EXISTING MASONRY

B	22/11/16	ISSUED FOR INFORMATION
A	17/11/16	ISSUED FOR INFORMATION
ISSUE	DATE	REVISION

DO NOT SCALE FROM DRAWING. USE FIGURED DIMENSIONS ONLY. CHECK ALL DIMENSIONS ON SITE BEFORE ANY MANUFACTURE OR CONSTRUCTION.

Goulburn Performing Art Centre

Goulburn Mulwaree Council

Demolition Plan

A101 rev B


project : 21616 print date : 12/13/16
drawn : checked :
scale : 1:100 @ A1 + 1:200 @ A3

**brewster
horth
architects**
first floor
4-14 foster st. surry hills nsw 2010
t: 02 8231 7100
www.brewsterhorth.com.au

nominated architects
ian brewster reg 5561
larry melocco reg 5481
andrew horth reg 5413

© Copyright of Brewster Horth Pty Limited.
ACN 002 513 753.
All rights reserved. Figured dimensions shall be taken in preference to scaling.
The Contractor shall check all dimensions on site before commencing work.
Brewster Horth Architects is a division of Brewster Horth Pty Limited.

21616 - A100 Plans.vsx

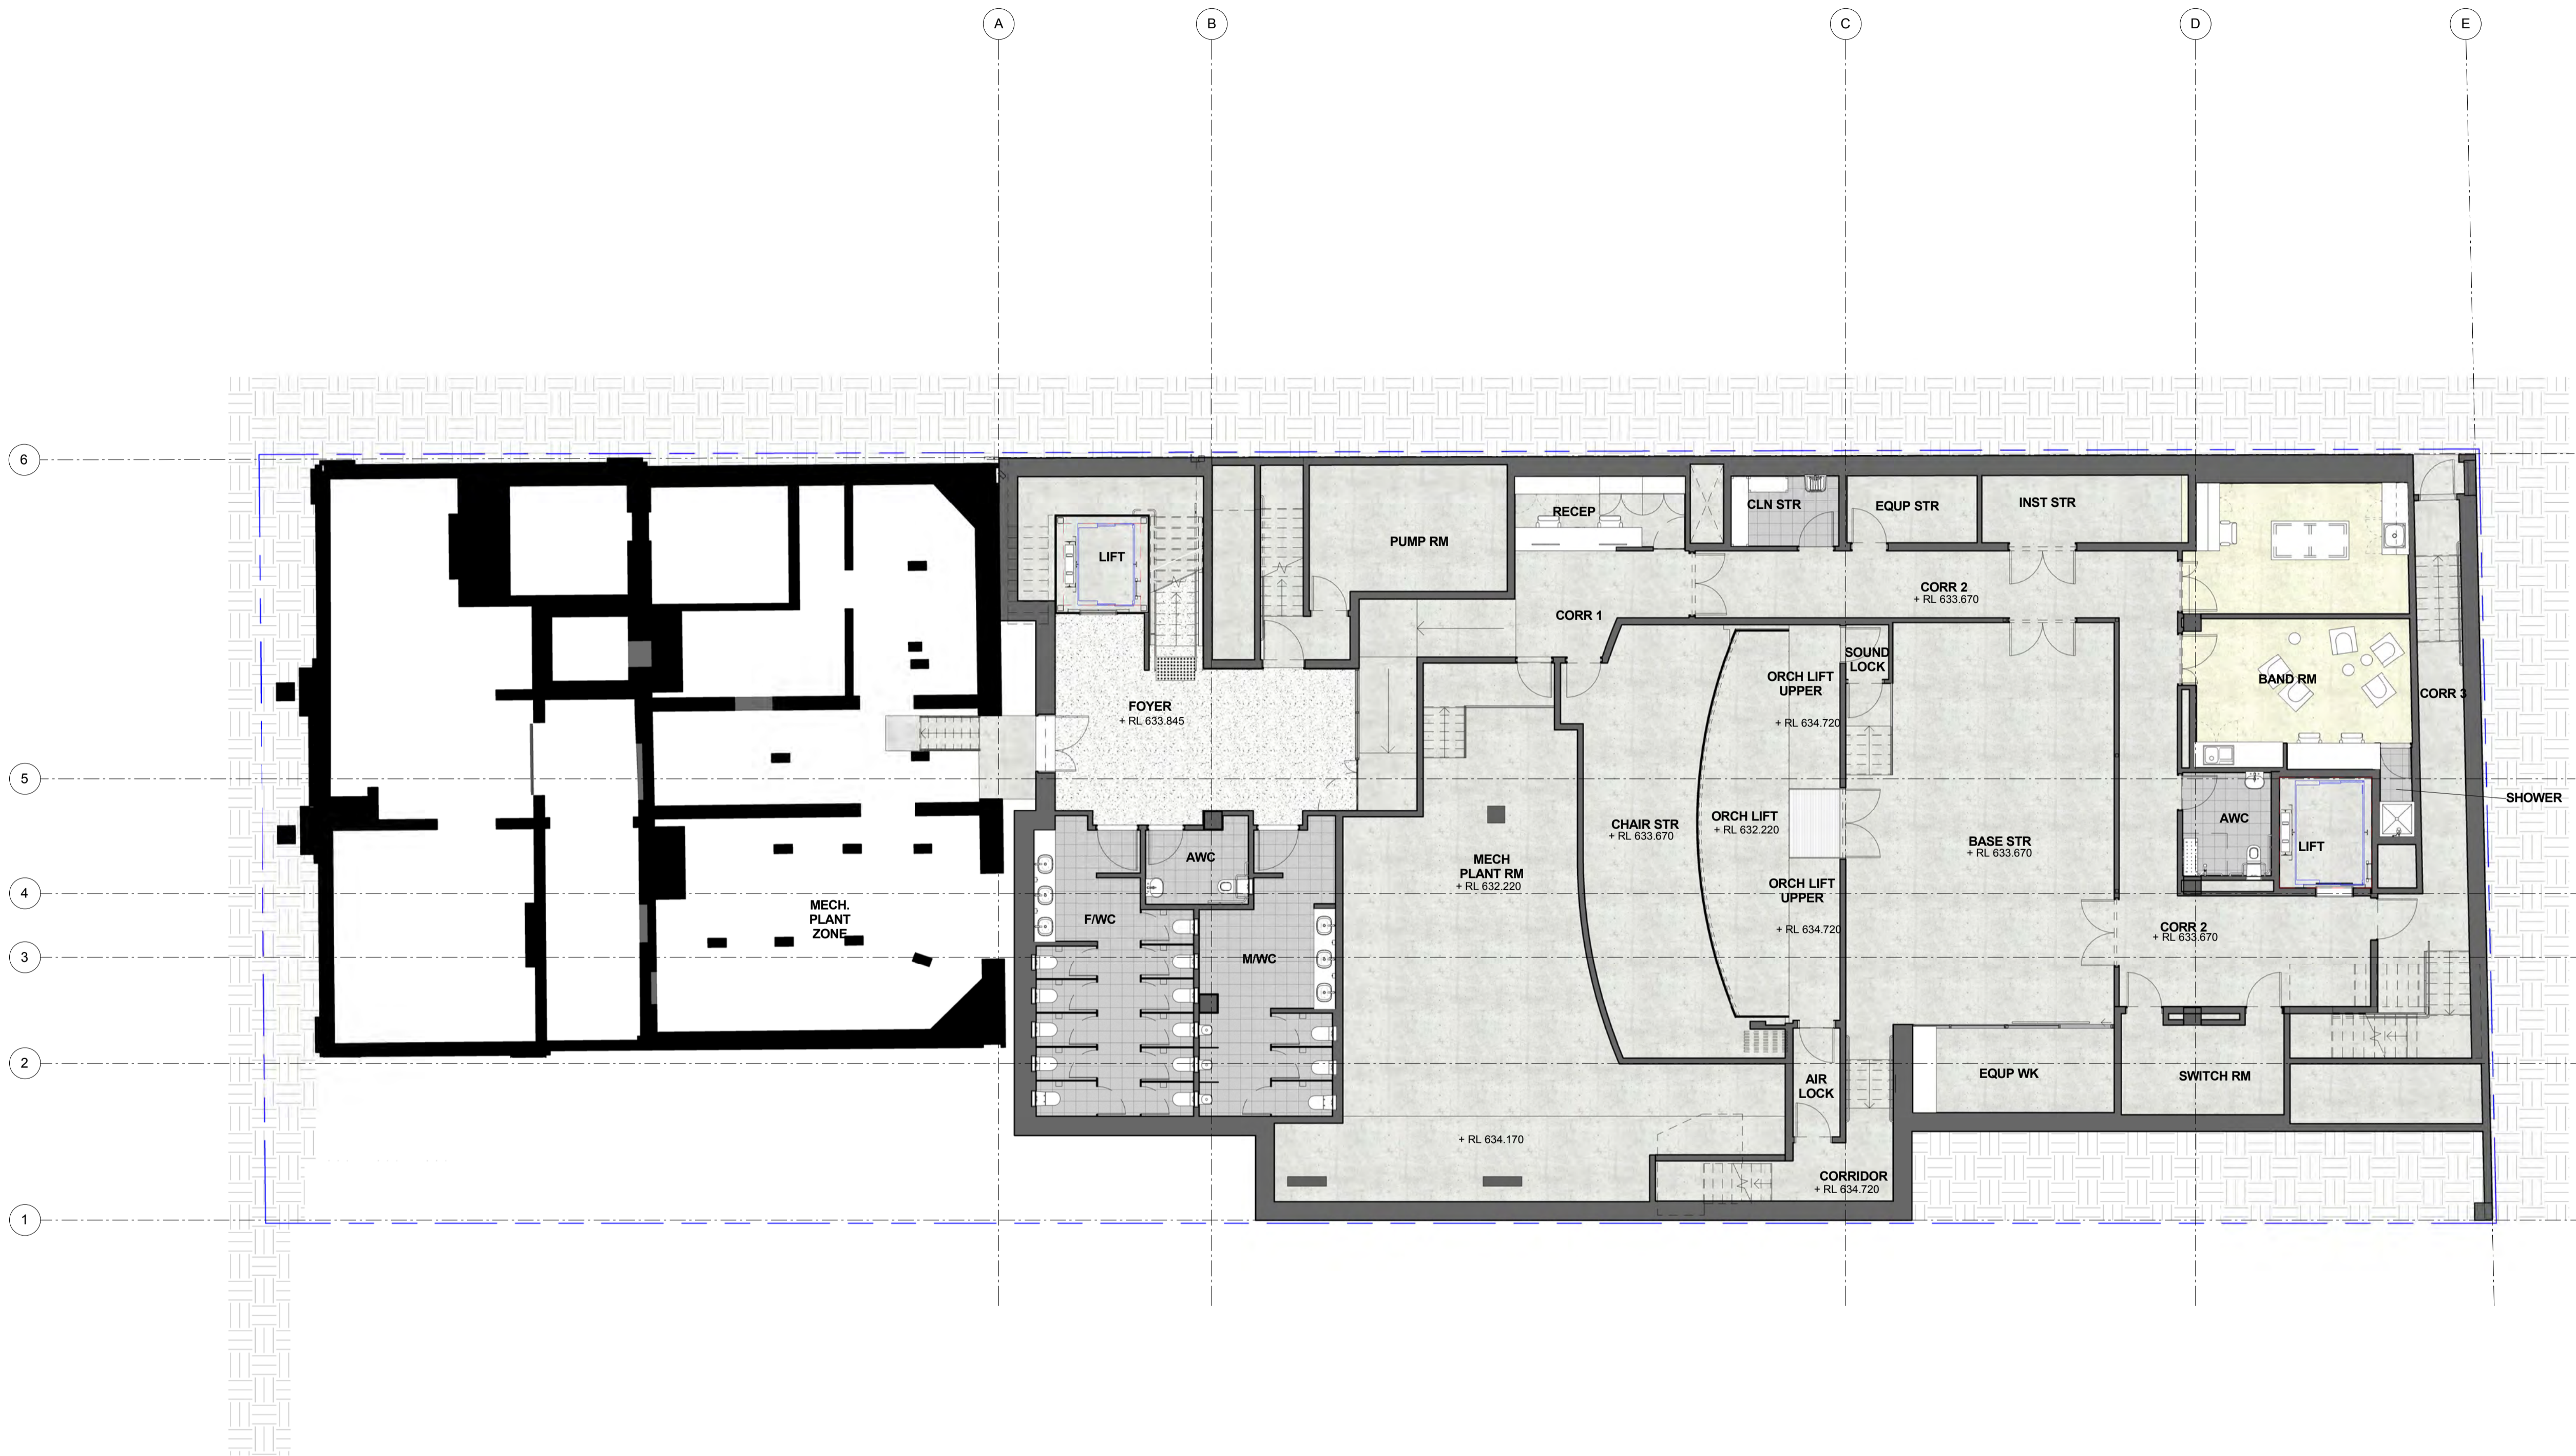

2 LEVEL 0 / FLOOR PLAN
1 : 100

ISSUE	DATE	REVISION
C	10.11.17	ISSUED FOR INFORMATION
B	22.11.16	ISSUED FOR INFORMATION
A	17.11.16	ISSUED FOR INFORMATION

do not scale from drawing. use figured dimensions only.
check all dimensions on site before any manufacture or construction

Goulburn Performing Art Centre

Goulburn Mulwaree Council

STRUCTURAL
SERVICES
LANDSCAPE
PLANNER
QUANTITY
SURVEYOR

LEVEL 0 / FLOOR
PLAN


A110 REV C

PROJECT #	21616
SCALE	1 : 100@A1
DRAWN BY	Author
CHECKED BY	Checker
PRINT DATE	16-Nov-17 12:44:43 PM

**brewster
hjorth
architects**
4-14 foster st
surry hills nsw 2010
t 02 8231 7100
brewstertjorth.com.au

NOMINATED ARCHITECTS
IAN BREWSTER REG 5561
ANDREW HJORTH REG 5413
LARRY MELOCCO REG 5481

© COPYRIGHT OF BREWSTER HJORTH PTY LIMITED
ACN 002 513 153
ALL RIGHTS RESERVED. FIGURED DIMENSIONS SHALL
BE TAKEN IN PREFERENCE TO SCALING. THE
CONTRACTOR SHALL CHECK ALL DIMENSIONS ON SITE
BEFORE COMMENCING WORK. BREWSTER HJORTH
ARCHITECTS IS A DIVISION OF BREWSTER HJORTH PTY
LIMITED.

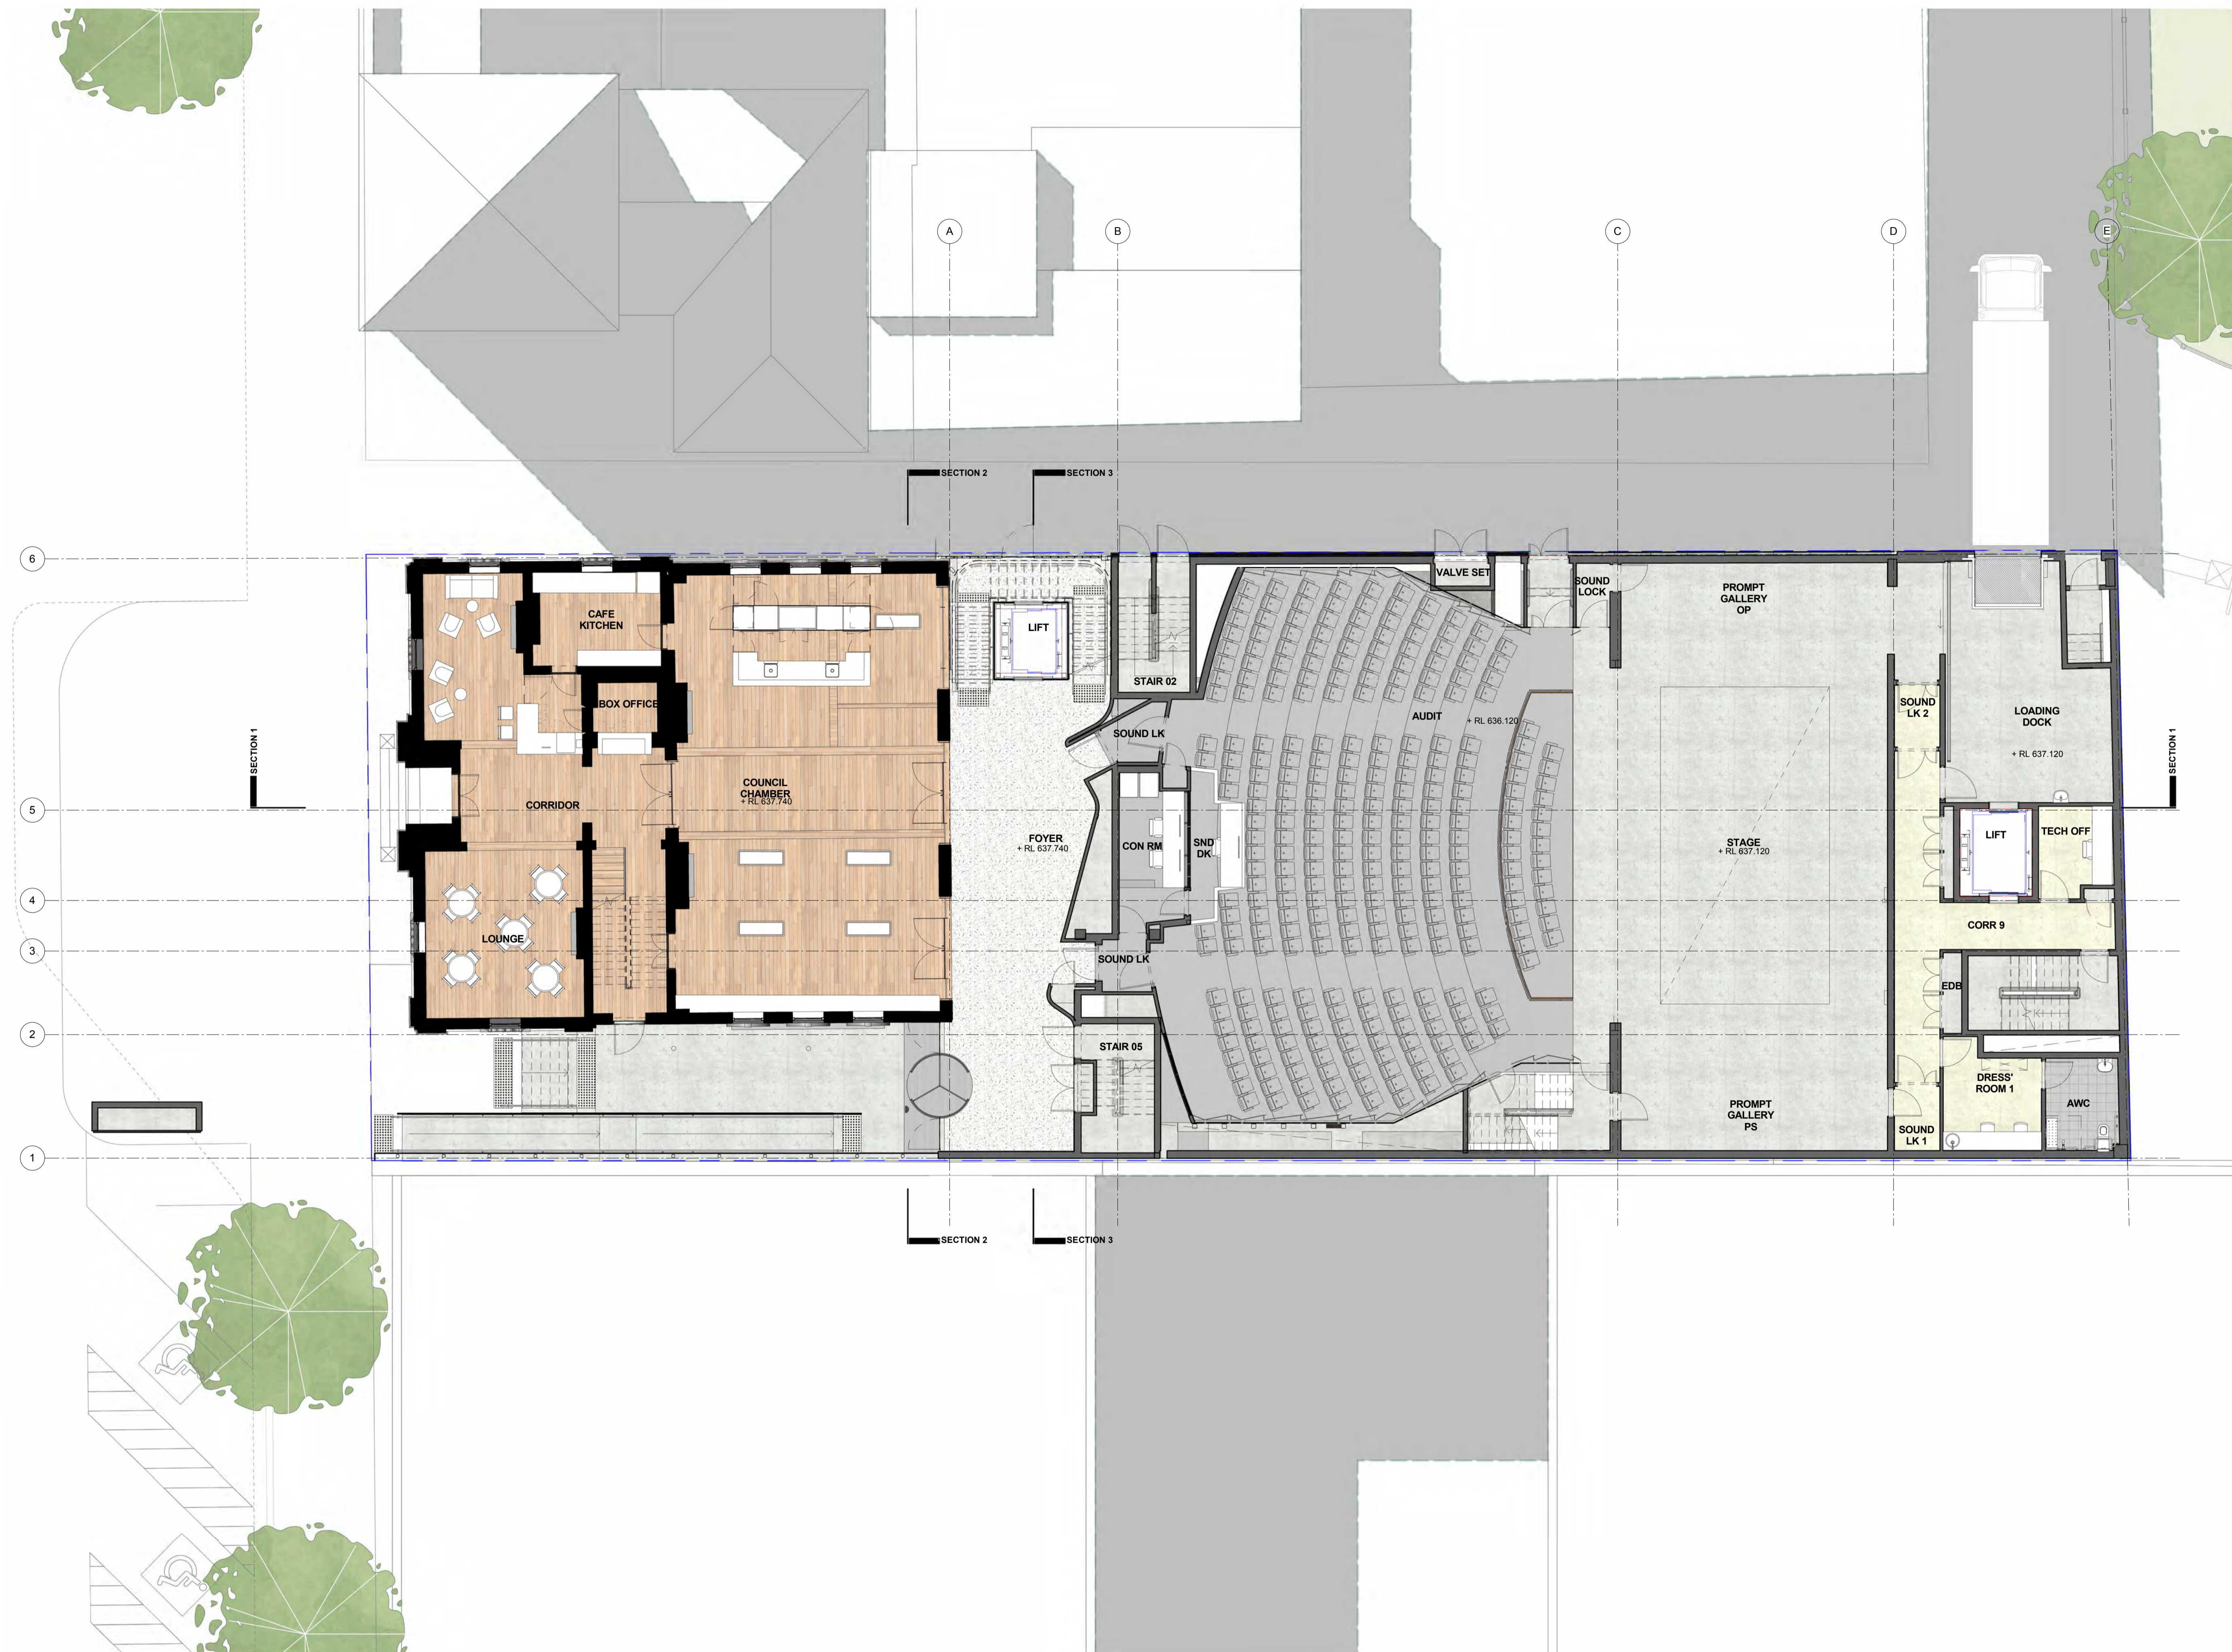

1 LEVEL 1 - FLOOR PLAN
1 : 100

ISSUE	DATE	REVISION
D	10.11.17	ISSUED FOR INFORMATION
C	8.12.16	ISSUED FOR INFORMATION
B	22.11.16	ISSUED FOR INFORMATION
A	17.11.16	ISSUED FOR INFORMATION

do not scale from drawing. use figured dimensions only.
check all dimensions on site before any manufacture or construction

Goulburn Performing Arts Centre

Goulburn Mulwaree Council

STRUCTURAL
SERVICES
LANDSCAPE
PLANNER
QUANTITY
SURVEYOR

LEVEL 1 / FLOOR
PLAN


A111 REV D

PROJECT #	21616
SCALE	1 : 100@A1
DRAWN BY	Author
CHECKED BY	Checker
PRINT DATE	16-Nov-17 12:47:29 PM

**brewster
hjorth
architects**
4-14 foster st.
surry hills, nsw 2010
t 02 8231 7100
brewstertjorth.com.au

NOMINATED ARCHITECTS
IAN BREWSTER REG 5561
ANDREW HJORTH REG 5413
LARRY MELOCCO REG 5481

© COPYRIGHT OF BREWSTER HJORTH PTY LIMITED.
ACN 002 515 153
ALL RIGHTS RESERVED. FIGURED DIMENSIONS SHALL
BE TAKEN IN PREFERENCE TO SCALING. THE
CONTRACTOR SHALL CHECK ALL DIMENSIONS ON SITE
BEFORE COMMENCING WORK. BREWSTER HJORTH
ARCHITECTS IS A DIVISION OF BREWSTER HJORTH PTY
LIMITED.

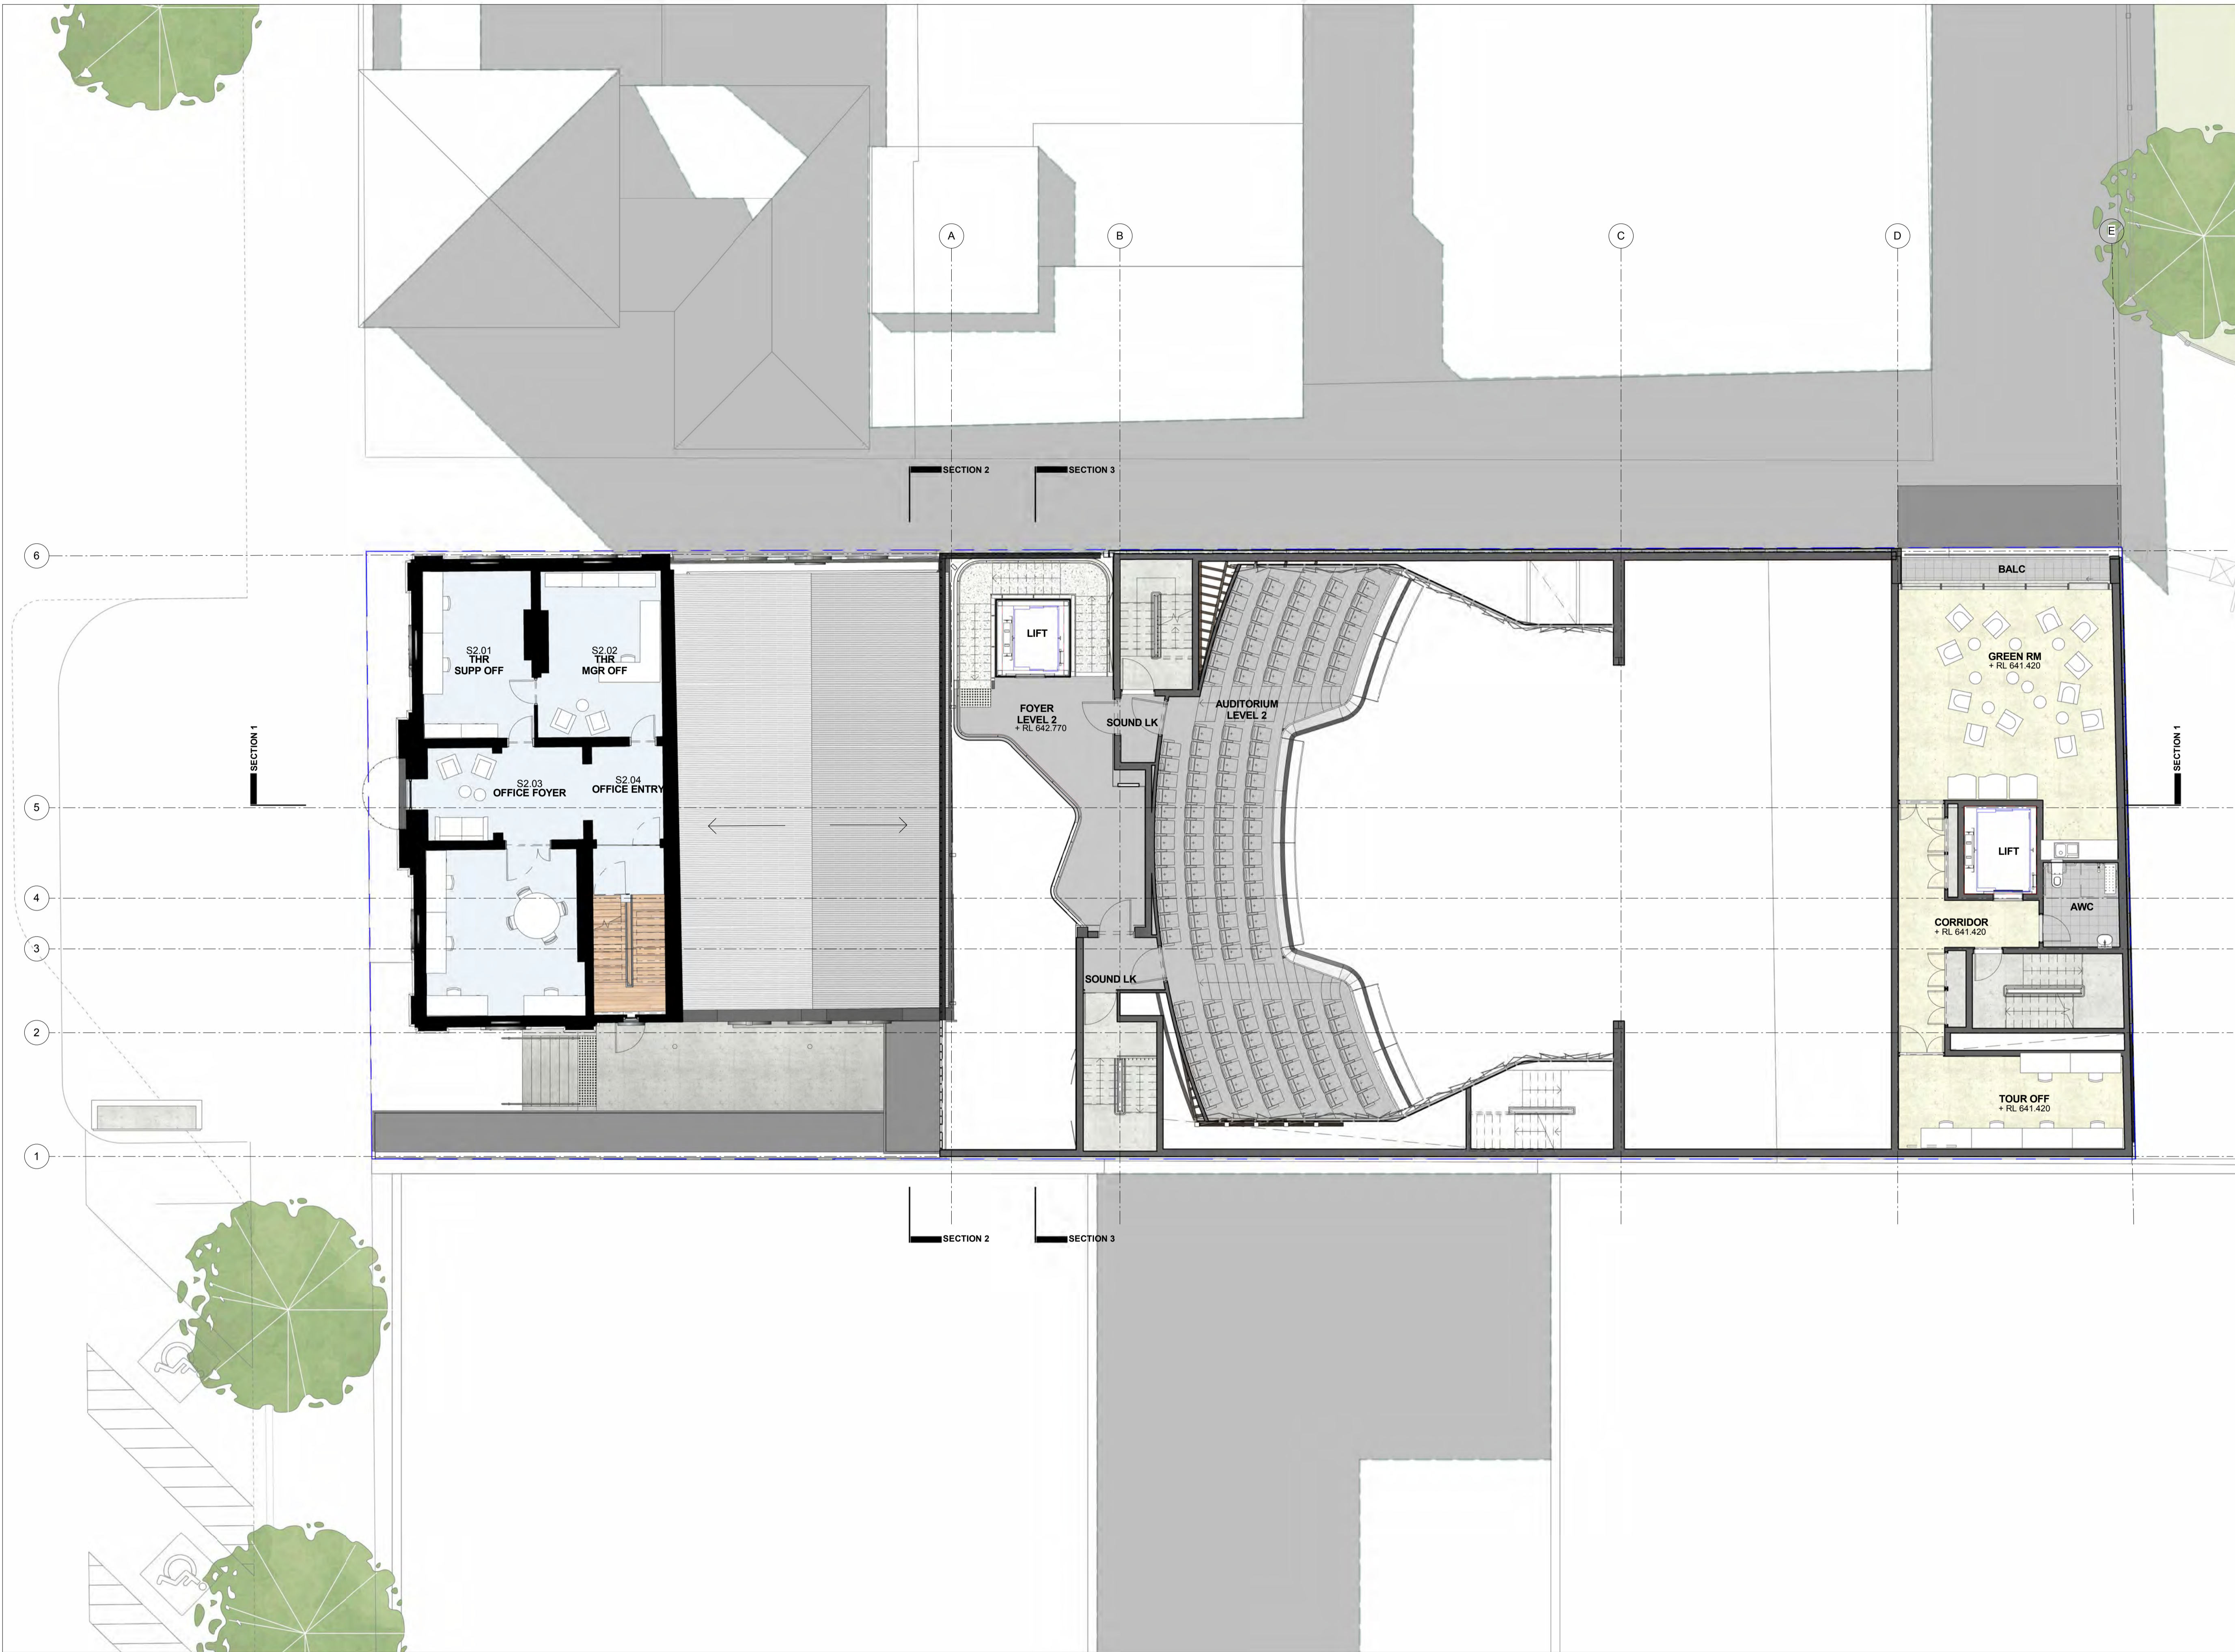

ISSUE	DATE	REVISION
D	10.11.17	ISSUED FOR INFORMATION
C	8.12.16	ISSUED FOR INFORMATION
B	22.11.16	ISSUED FOR INFORMATION
A	17.11.16	ISSUED FOR INFORMATION

do not scale from drawing. use figured dimensions only.
check all dimensions on site before any manufacture or construction

Goulburn Performing Art Centre

Goulburn Mulwaree Council

STRUCTURAL
SERVICES
LANDSCAPE
PLANNER
QUANTITY
SURVEYOR

LEVEL 2 / FLOOR
PLAN


A112 REV D

PROJECT #	21616
SCALE	1:100@A1
DRAWN BY	Author
CHECKED BY	Checker
PRINT DATE	16-Nov-17 12:51:46 PM

**brewster
hjorth
architects**
4-14 foster st.
surry hills, nsw 2010
t 02 8231 7100
brewstertjorth.com.au

NOMINATED ARCHITECTS
IAN BREWSTER REG 5561
ANDREW HJORTH REG 5413
LARRY MELOCCO REG 5481

© COPYRIGHT OF BREWSTER HJORTH PTY LIMITED.
ACN 002 515 153.
ALL RIGHTS RESERVED. FIGURED DIMENSIONS SHALL
BE TAKEN IN PREFERENCE TO SCALING. THE
CONTRACTOR SHALL CHECK ALL DIMENSIONS ON SITE
BEFORE COMMENCING WORK. BREWSTER HJORTH
ARCHITECTS IS A DIVISION OF BREWSTER HJORTH PTY
LIMITED.

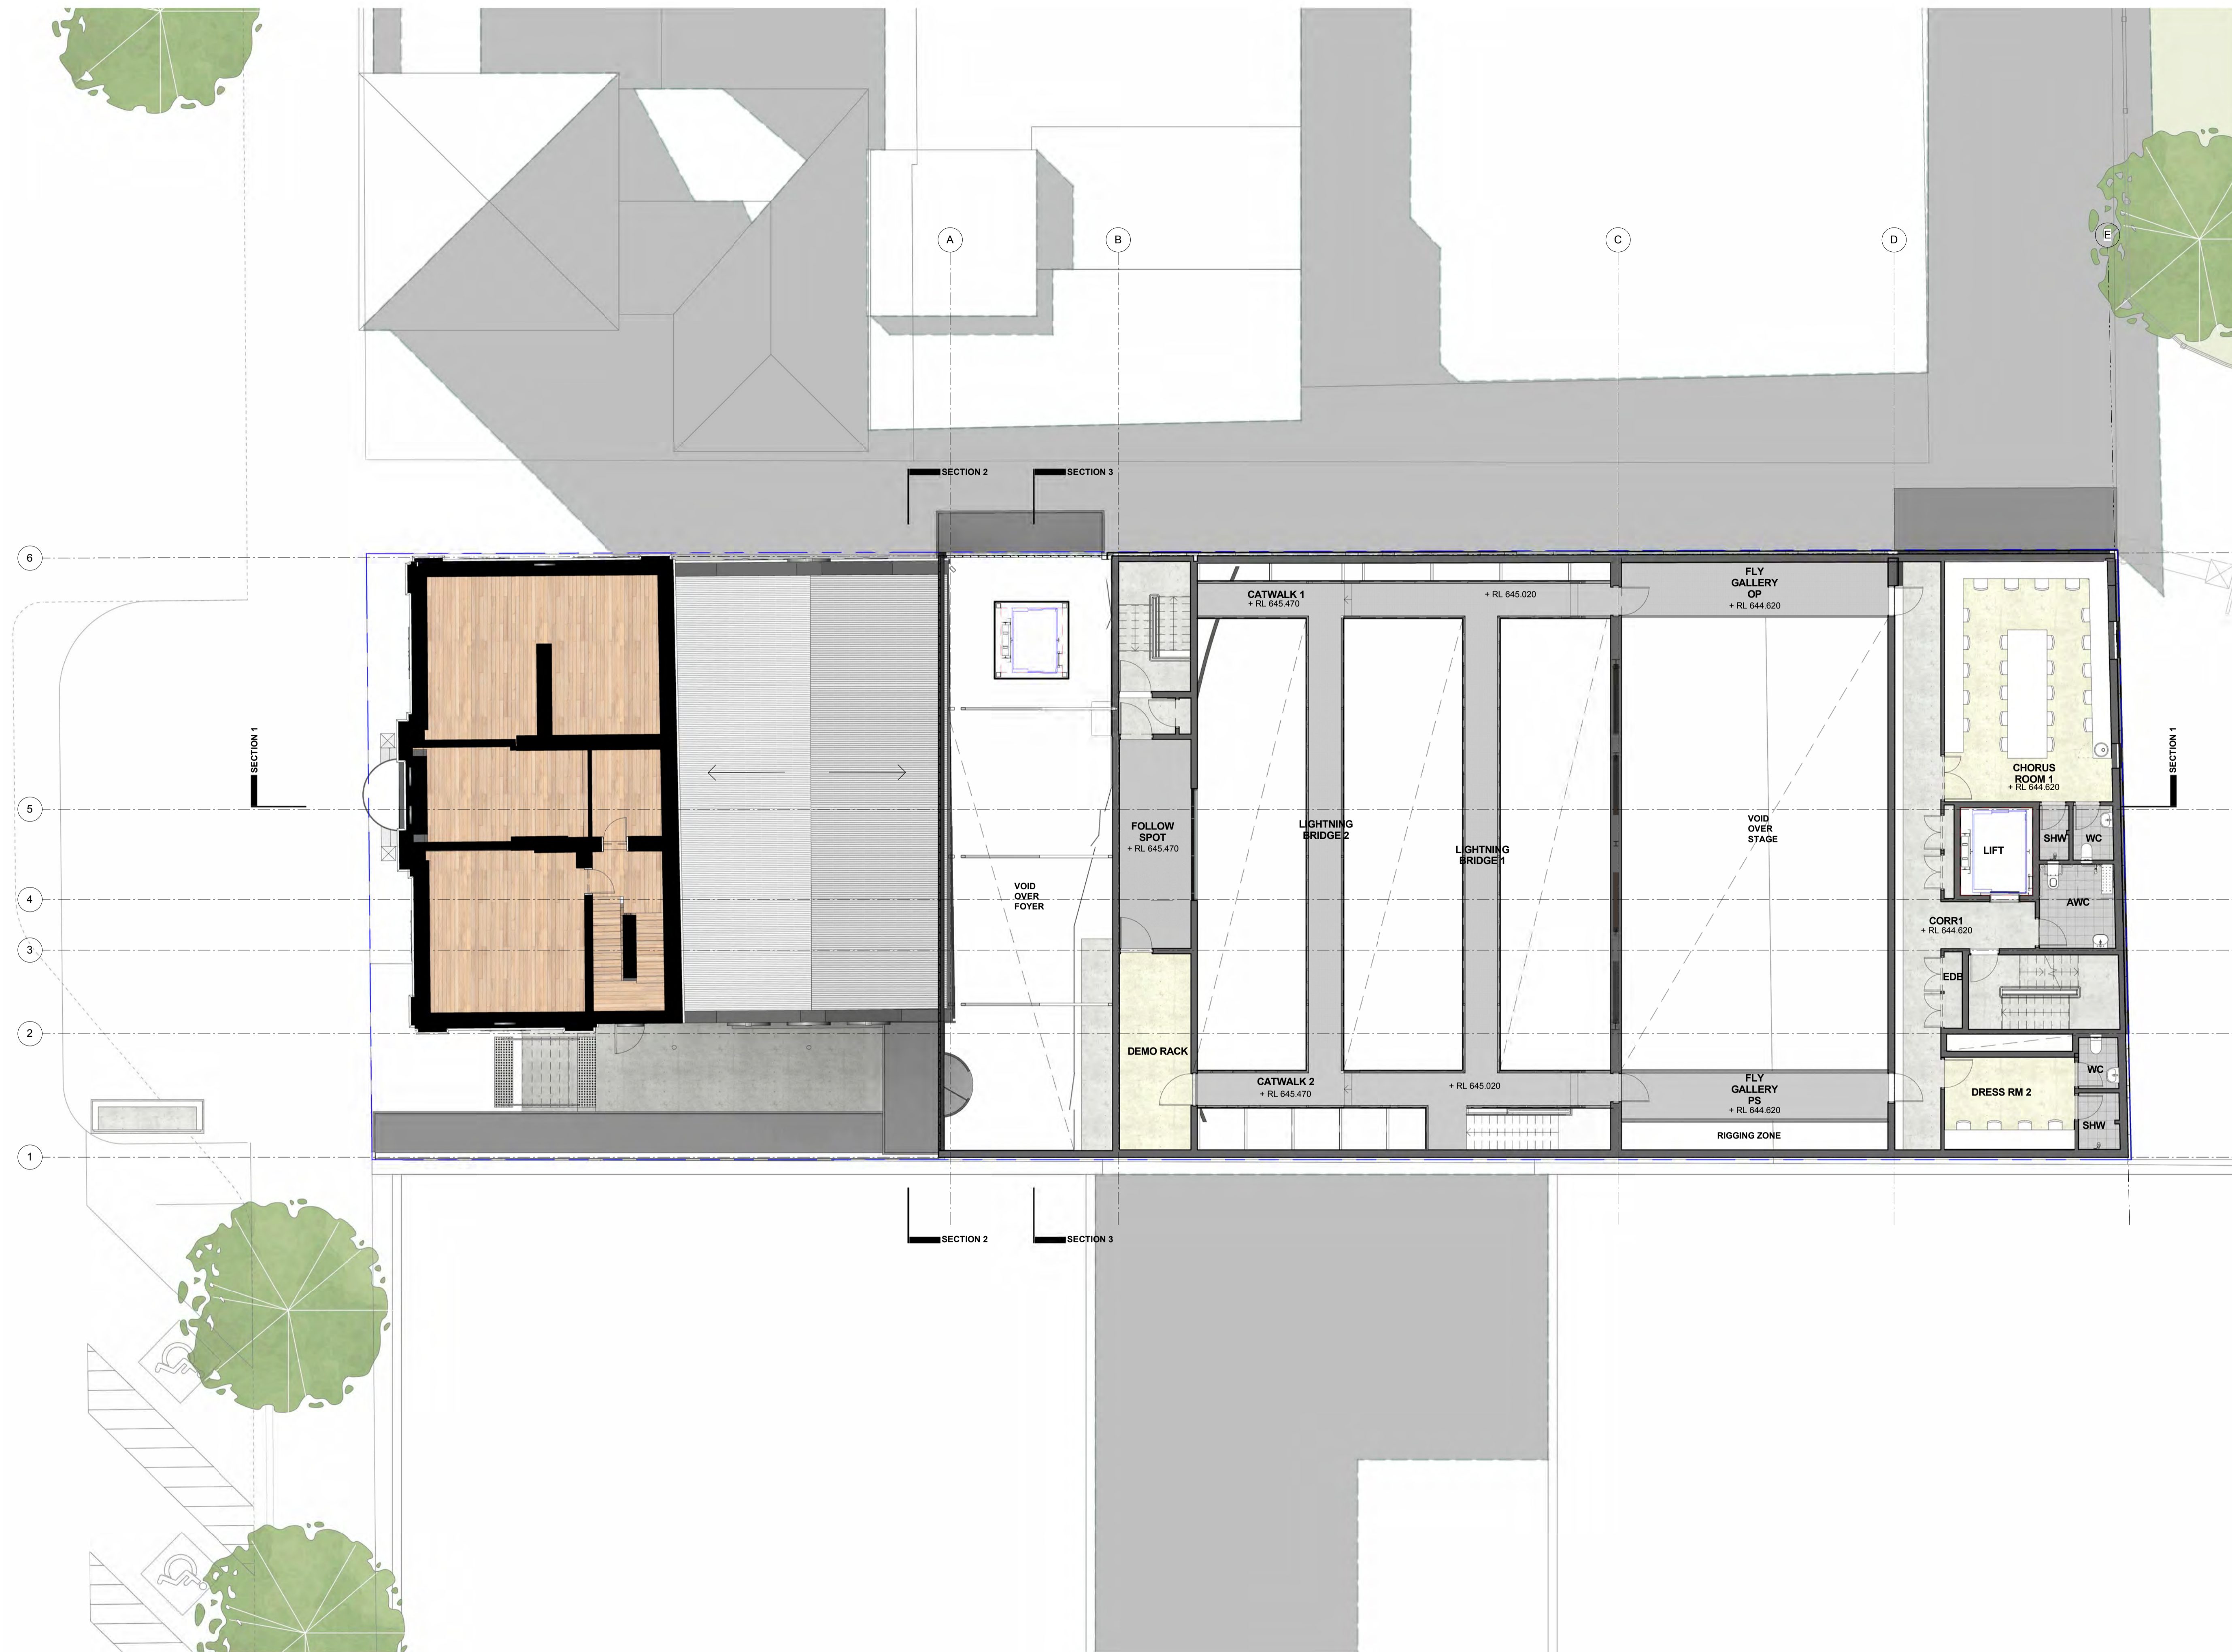

1 LEVEL 3 / FLOOR PLAN
1 : 100

C	10.11.17	ISSUED FOR INFORMATION
B	22.11.16	ISSUED FOR INFORMATION
A	17.11.16	ISSUED FOR INFORMATION

do not scale from drawing. use figured dimensions only.
check all dimensions on site before any manufacture or construction

Goulburn Performing Art Centre

Goulburn Mulwaree Council

STRUCTURAL
SERVICES
LANDSCAPE
PLANNER
QUANTITY
SURVEYOR

LEVEL 3 / FLOOR
PLAN


A113 REV C

PROJECT # 21616
SCALE 1:100@A1
DRAWN BY Author
CHECKED BY Checker
PRINT DATE 16-Nov-17 12:54:54 PM

brewster
hjorth
architects
4-14 foster st
surry hills nsw 2010
t 02 8231 7100
brewsterhjorth.com.au

NOMINATED ARCHITECTS
IAN BREWSTER REG 5561
ANDREW HJORTH REG 5413
LARRY MELOCCO REG 5481

© COPYRIGHT OF BREWSTER HJORTH PTY LIMITED
ACN 002 513 153
ALL RIGHTS RESERVED. FIGURED DIMENSIONS SHALL
BE TAKEN IN PREFERENCE TO SCALING. THE
CONTRACTOR SHALL CHECK ALL DIMENSIONS ON SITE
BEFORE COMMENCING WORK. BREWSTER HJORTH
ARCHITECTS IS A DIVISION OF BREWSTER HJORTH PTY
LIMITED.

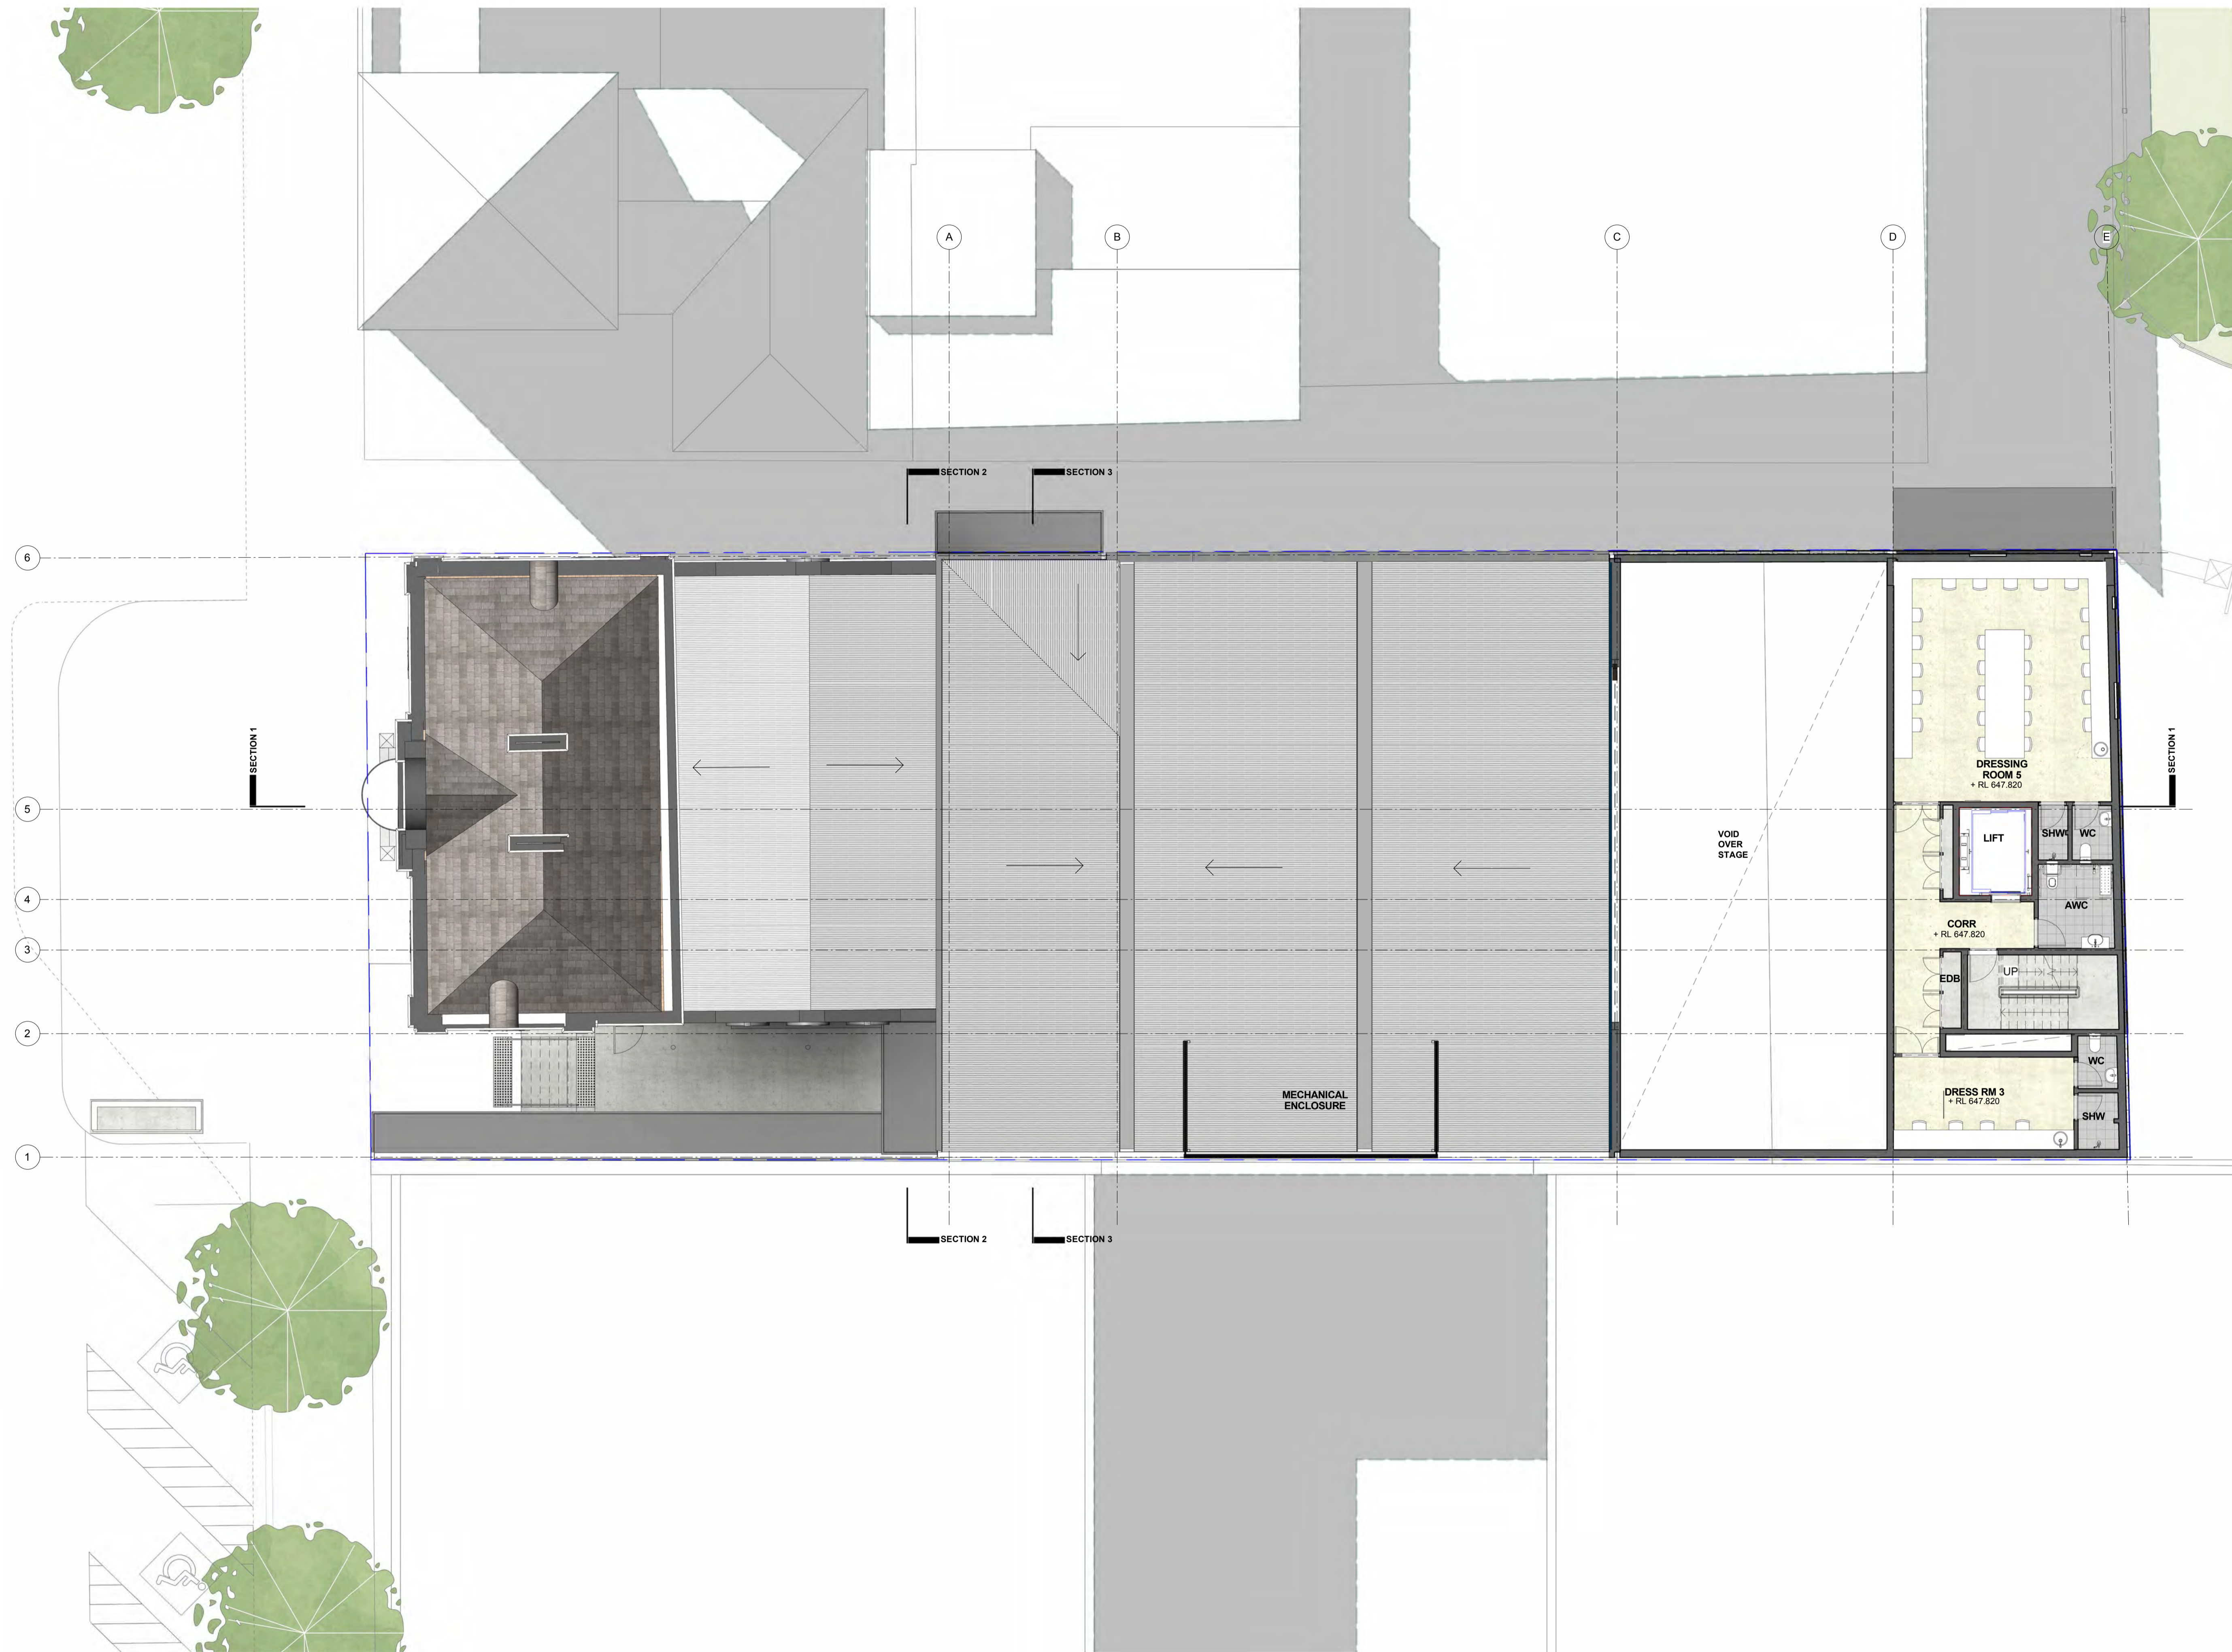

1 LEVEL 4 / FLOOR PLAN
1:100

C	10.11.17	ISSUED FOR INFORMATION
B	22.11.16	ISSUED FOR INFORMATION
A	17.11.16	ISSUED FOR INFORMATION
ISSUE	DATE	REVISION

do not scale from drawing. use figured dimensions only.
check all dimensions on site before any manufacture or construction

Goulburn Performing Art
Centre

Goulburn Mulwaree
Council

STRUCTURAL
SERVICES
LANDSCAPE
PLANNER
QUANTITY
SURVEYOR

LEVEL 4 / FLOOR
PLAN

A114 REV C

PROJECT #	21616
SCALE	1:100@A1
DRAWN BY	Author
CHECKED BY	Checker
PRINT DATE	16-Nov-17 1:02:37 PM

**brewster
hjorth
architects**
4-14 foster st
surry hills nsw 2010
t 02 8231 7100
brewstertjorth.com.au

NOMINATED ARCHITECTS
IAN BREWSTER REG 5561
ANDREW HJORTH REG 5413
LARRY MELOCCO REG 5481

© COPYRIGHT OF BREWSTER HJORTH PTY LIMITED.
ACN 002 515 153
ALL RIGHTS RESERVED. FIGURED DIMENSIONS SHALL
BE TAKEN IN PREFERENCE TO SCALING. THE
CONTRACTOR SHALL CHECK ALL DIMENSIONS ON SITE
BEFORE COMMENCING WORK. BREWSTER HJORTH
ARCHITECTS IS A DIVISION OF BREWSTER HJORTH PTY
LIMITED.