


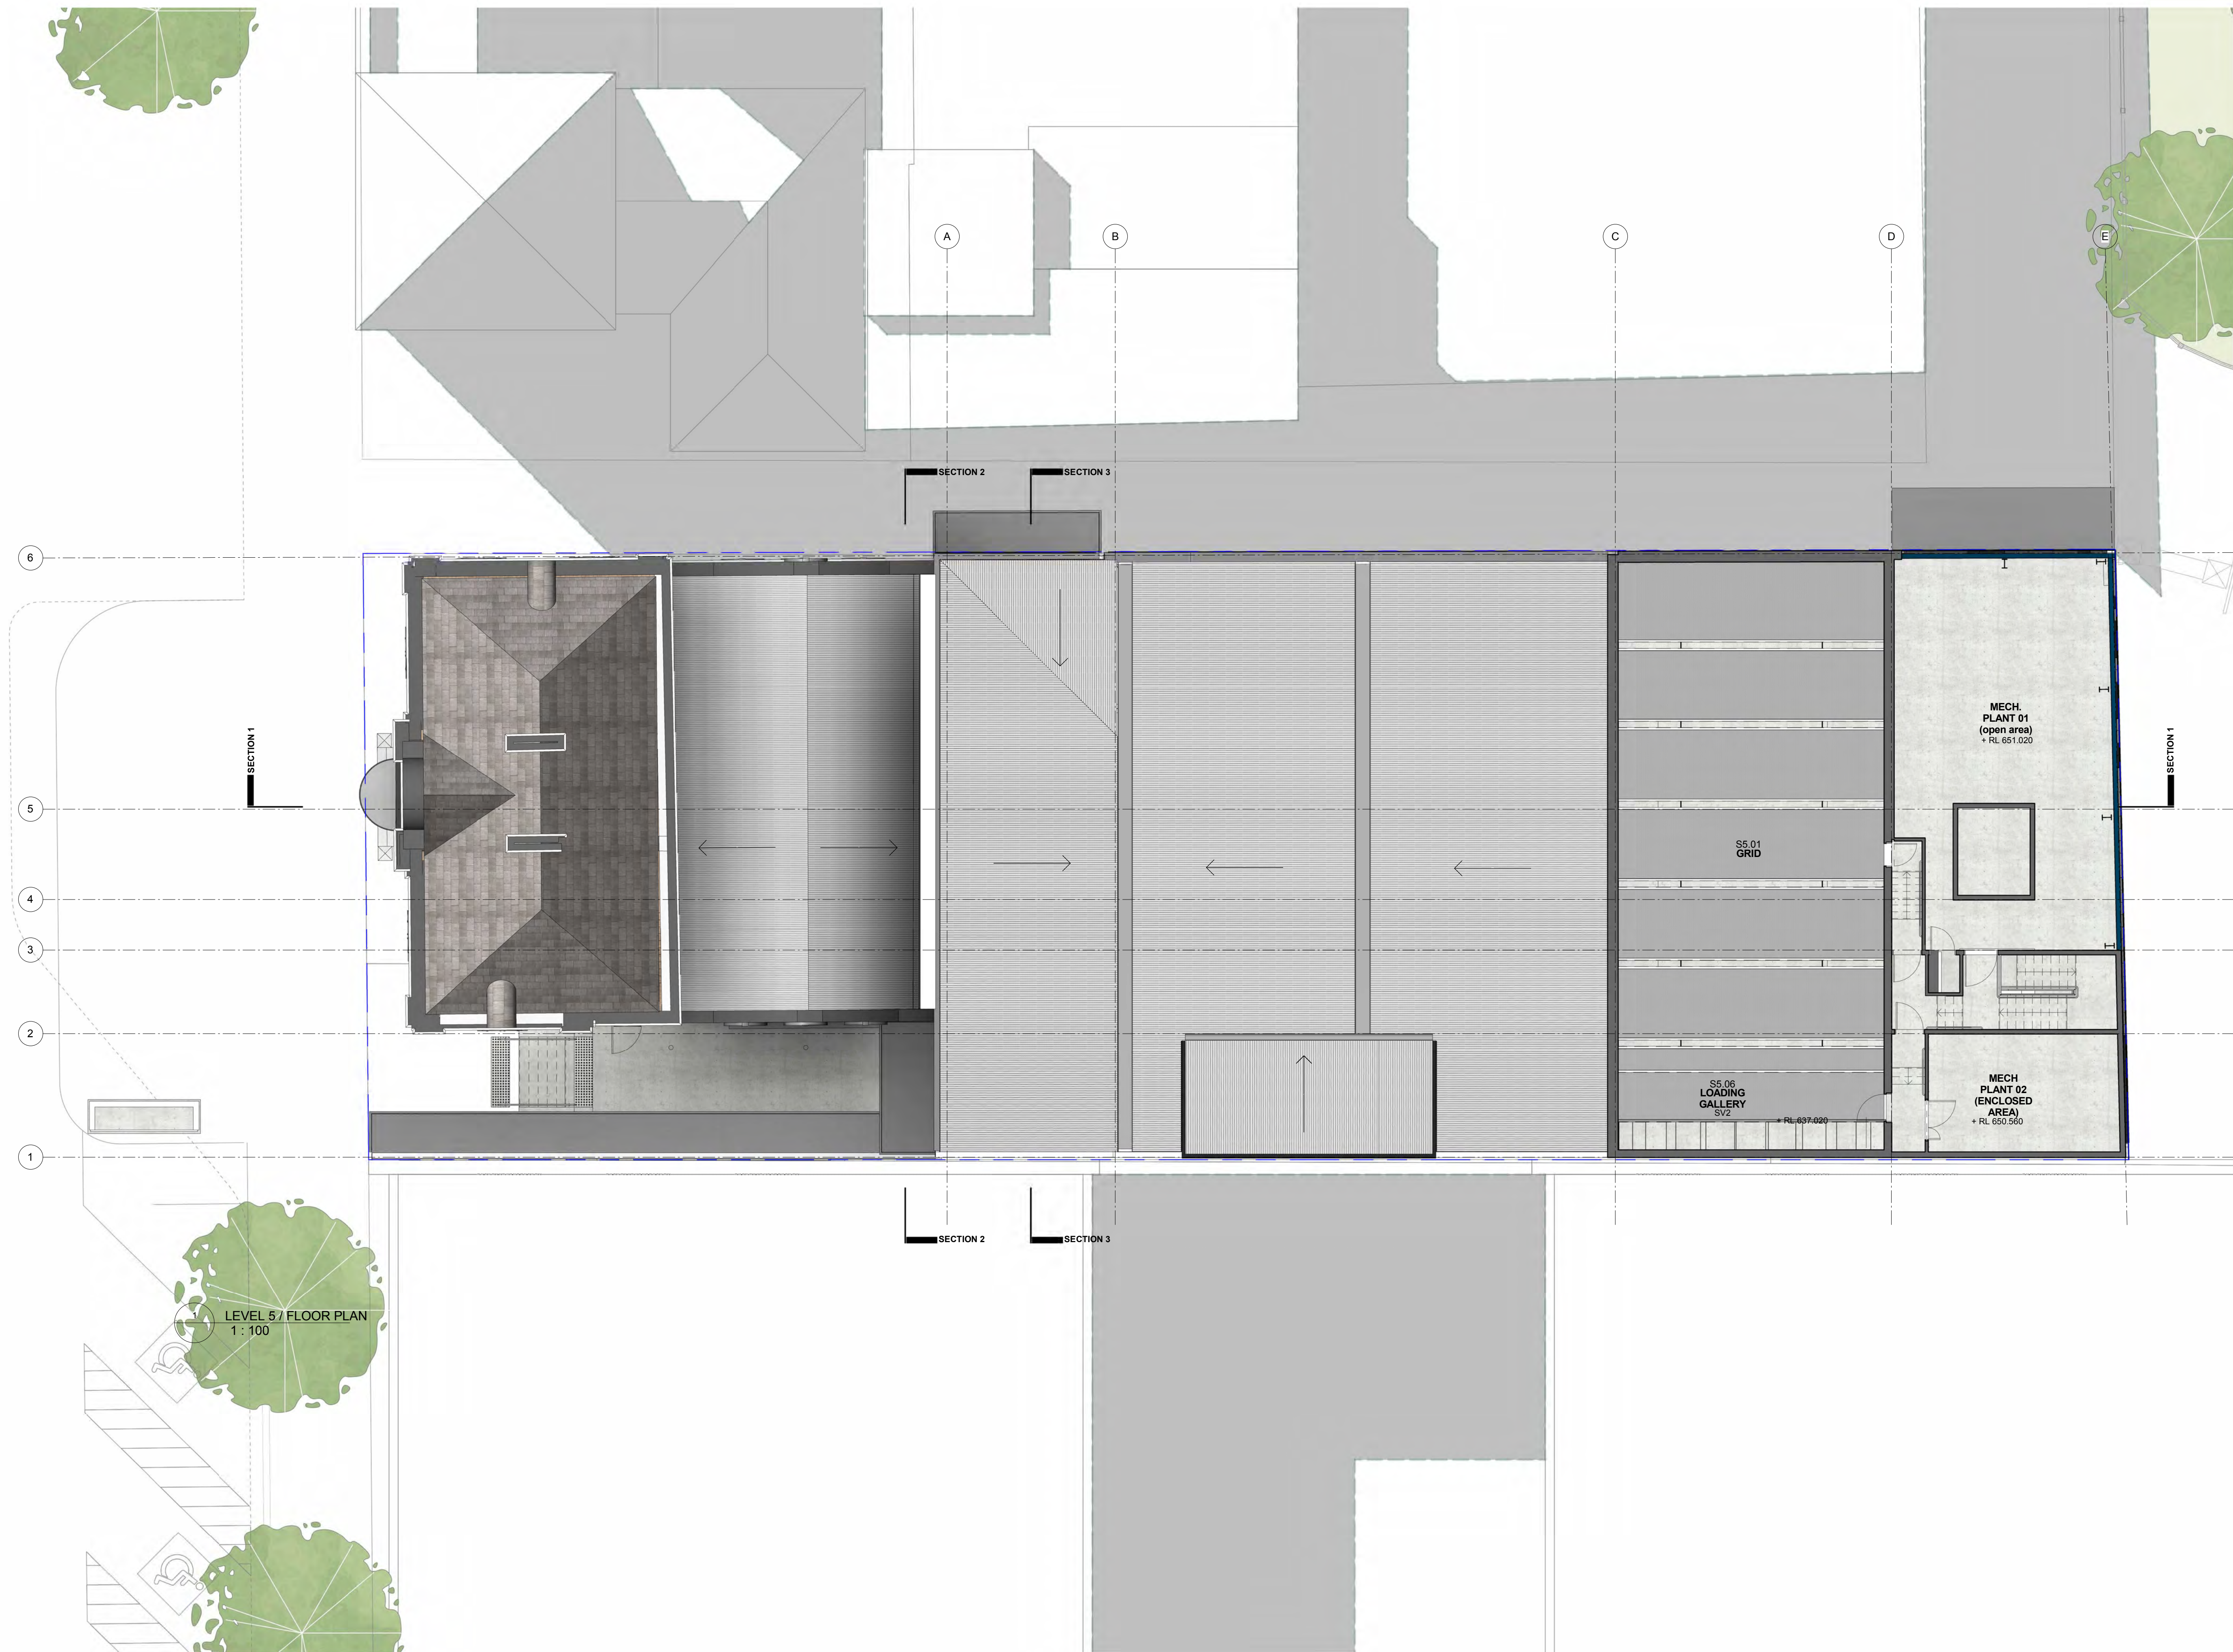

project

C10.11.17ISSUED FOR INFORMATION

B22.11.16ISSUED FOR INFORMATION

A17.11.16ISSUED FOR INFORMATION

ISSUE

DATE

REVISION

do not scale from drawing. use figured dimensions only.

check all dimensions on site before any manufacture or construction

Goulburn Performing Art Centre

Goulburn Mulwaree Council

STRUCTURAL SERVICES LANDSCAPE PLANNER QUANTITY SURVEYOR

LEVEL 5 / FLOOR PLAN

A115REV C

PROJECT #21616

SCALE1:100@A1

DRAWN BYAuthor

CHECKED BYChecker

PRINT DATE16-Nov-17 1:11:46 PM

brewster
hjorth
architects

4-14 foster st.
surry hills nsw 2010
t 02 8231 7100
brewsterhjorth.com.au

NOMINATED ARCHITECTS

IAN BREWSTER REG 5561


ANDREW HJORTH REG 5413

LARRY MELOCCO REG 5481

© COPYRIGHT OF BREWSTER HJORTH PTY LIMITED.

ACN 002 513 153

ALL RIGHTS RESERVED. FIGURED DIMENSIONS SHALL BE TAKEN IN PREFERENCE TO SCALING. THE CONTRACTOR SHALL CHECK ALL DIMENSIONS ON SITE BEFORE COMMENCING WORK. BREWSTER HJORTH ARCHITECTS IS A DIVISION OF BREWSTER HJORTH PTY LIMITED.

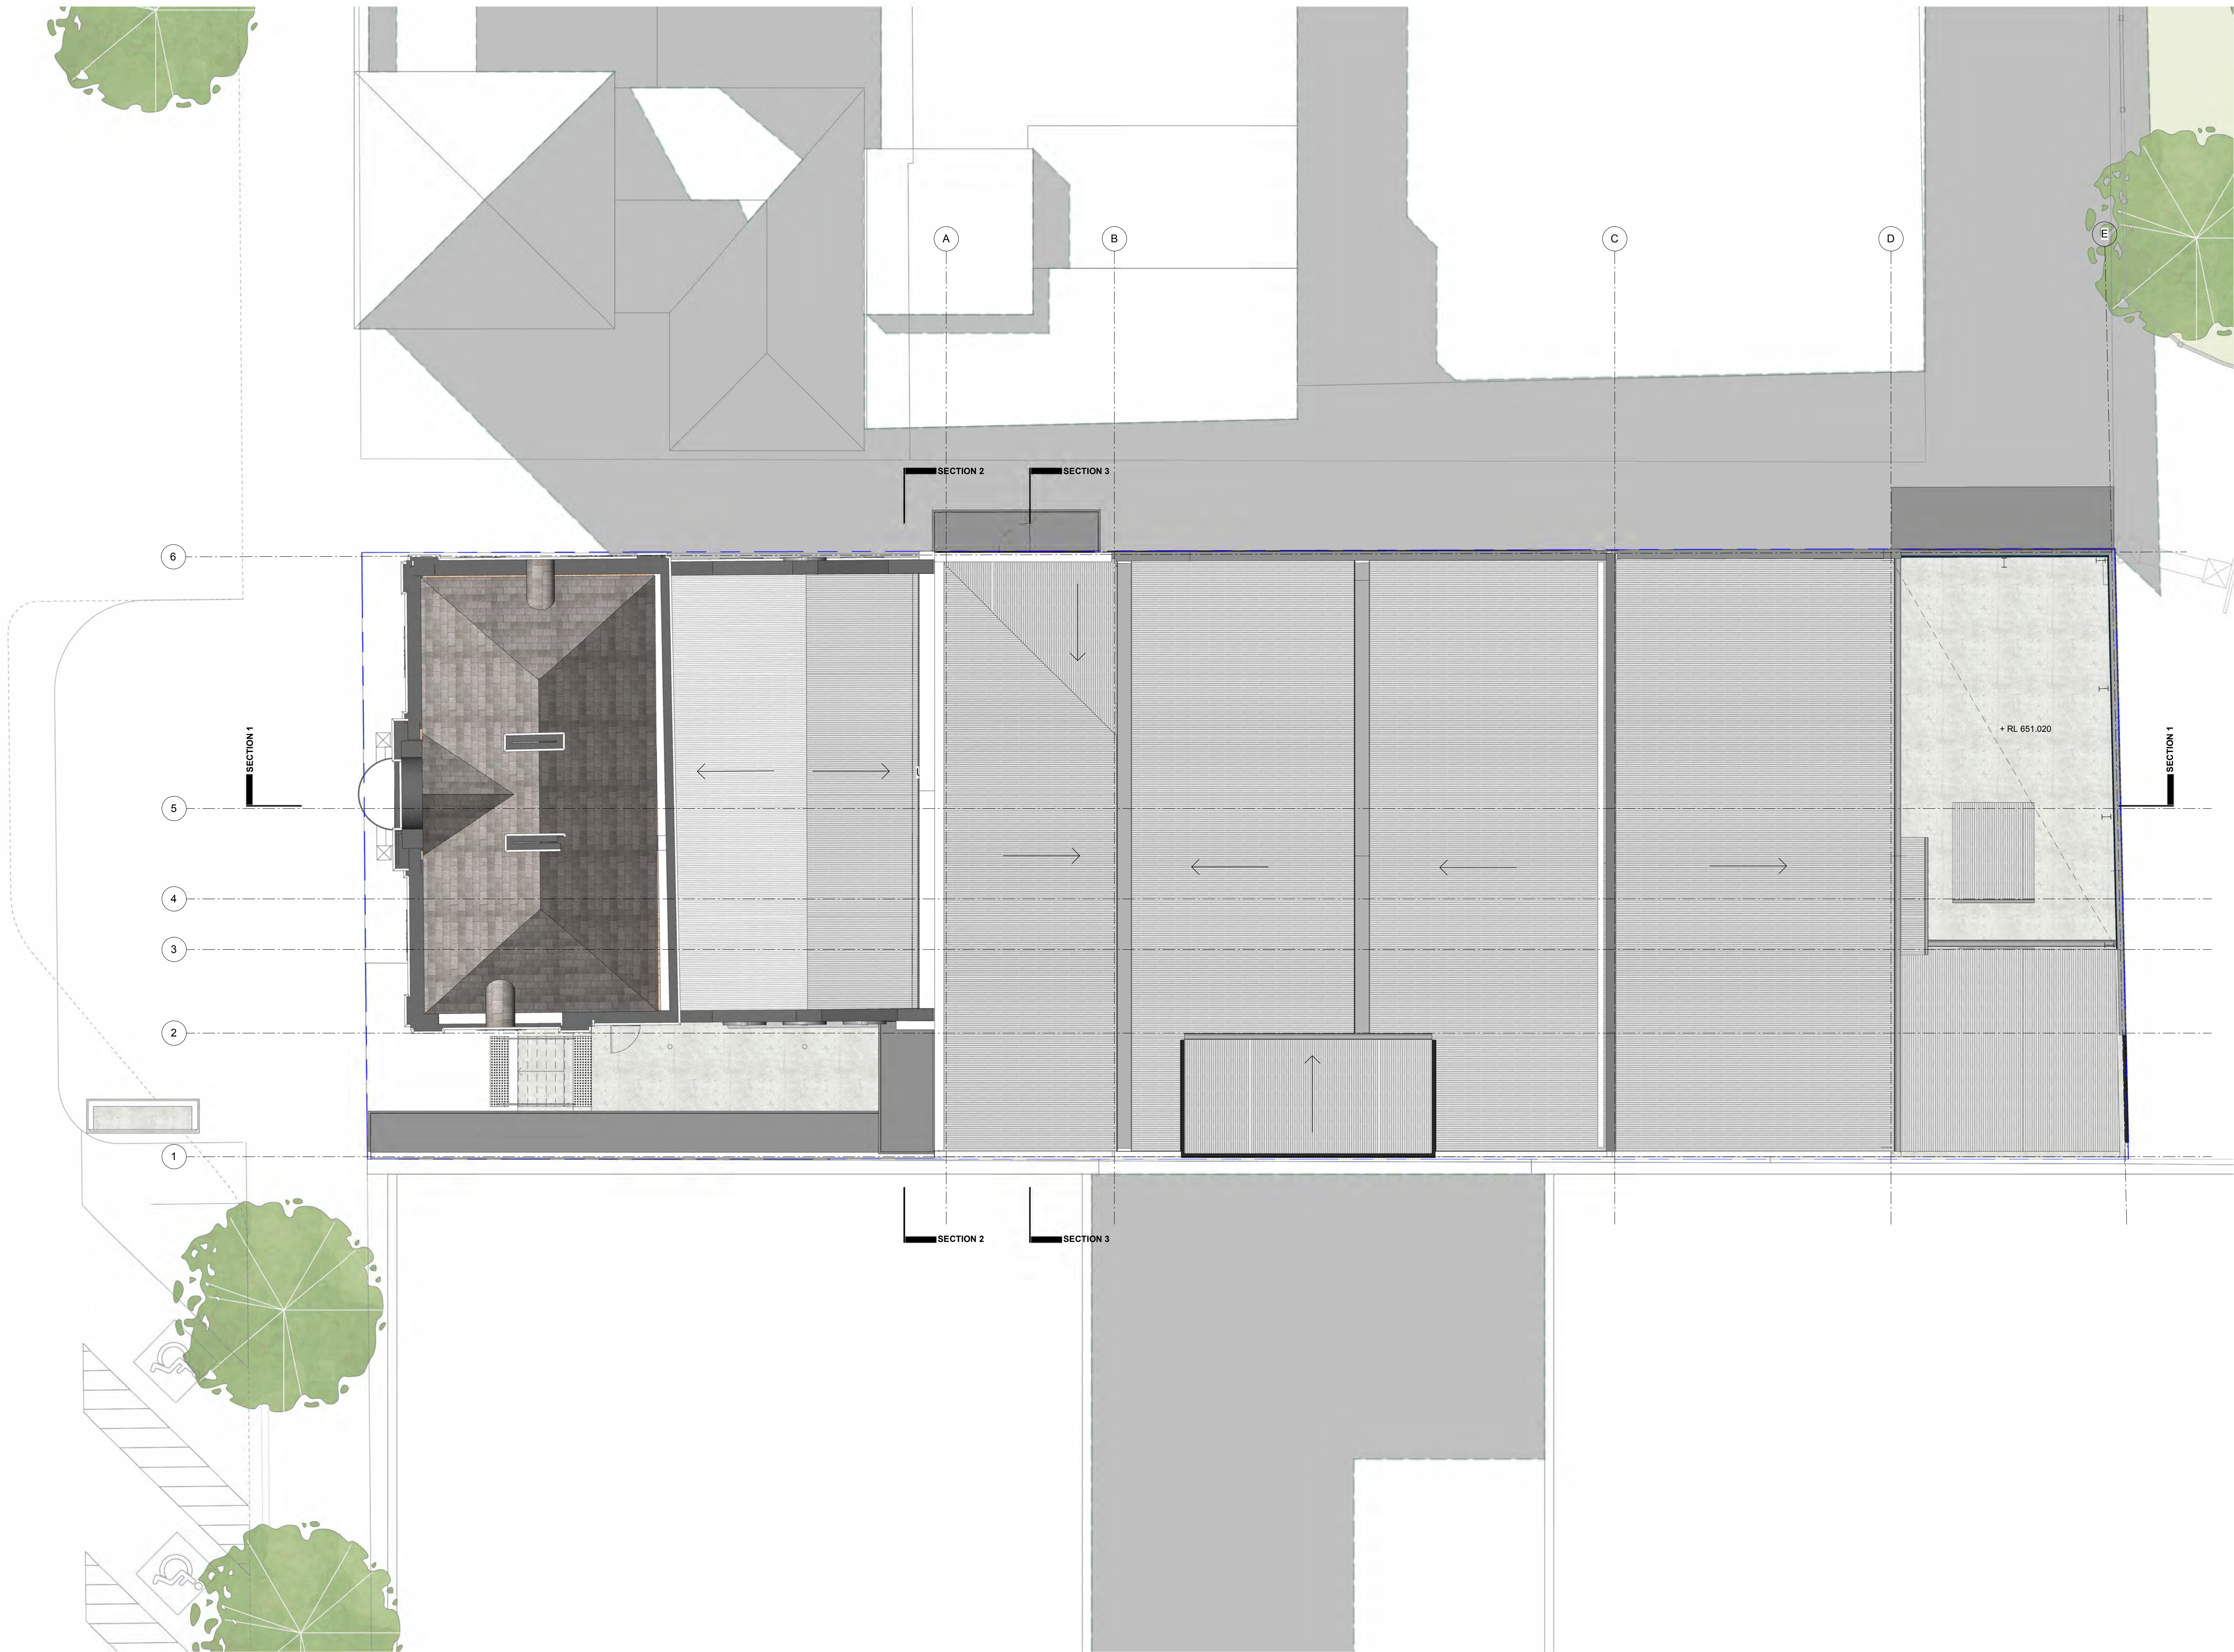

1 ROOF PLAN
1 : 100

project

C	10.11.17	ISSUED FOR INFORMATION
B	22.11.16	ISSUED FOR INFORMATION
A	17.11.16	ISSUED FOR INFORMATION

ISSUE	DATE	REVISION
do not scale from drawing. use figured dimensions only. check all dimensions on site before any manufacture or construction.		

Goulburn Performing Arts Centre

Goulburn Mulwaree Council

STRUCTURAL
SERVICES
LANDSCAPE
PLANNER
QUANTITY
SURVEYOR

ROOF PLAN


A116	REV C
------	-------

PROJECT #	21616
SCALE	1 : 100@A1
DRAWN BY	Author
CHECKED BY	Checker
PRINT DATE	16-Nov-17 1:21:20 PM


**brewster
hjorth
architects**
4-14 foster st.
surry hills, nsw 2010
t 02 8231 7100
brewsterhjorth.com.au

NOMINATED ARCHITECTS
IAN BREWSTER REG 5561
ANDREW HJORTH REG 5413
LARRY MELOCCO REG 5481

© COPYRIGHT OF BREWSTER HJORTH PTY LIMITED.
ACN 002 513 153.
ALL RIGHTS RESERVED. FIGURED DIMENSIONS SHALL
BE TAKEN IN PREFERENCE TO SCALING. THE
CONTRACTOR SHALL CHECK ALL DIMENSIONS ON SITE
BEFORE COMMENCING WORK. BREWSTER HJORTH
ARCHITECTS IS A DIVISION OF BREWSTER HJORTH PTY
LIMITED.

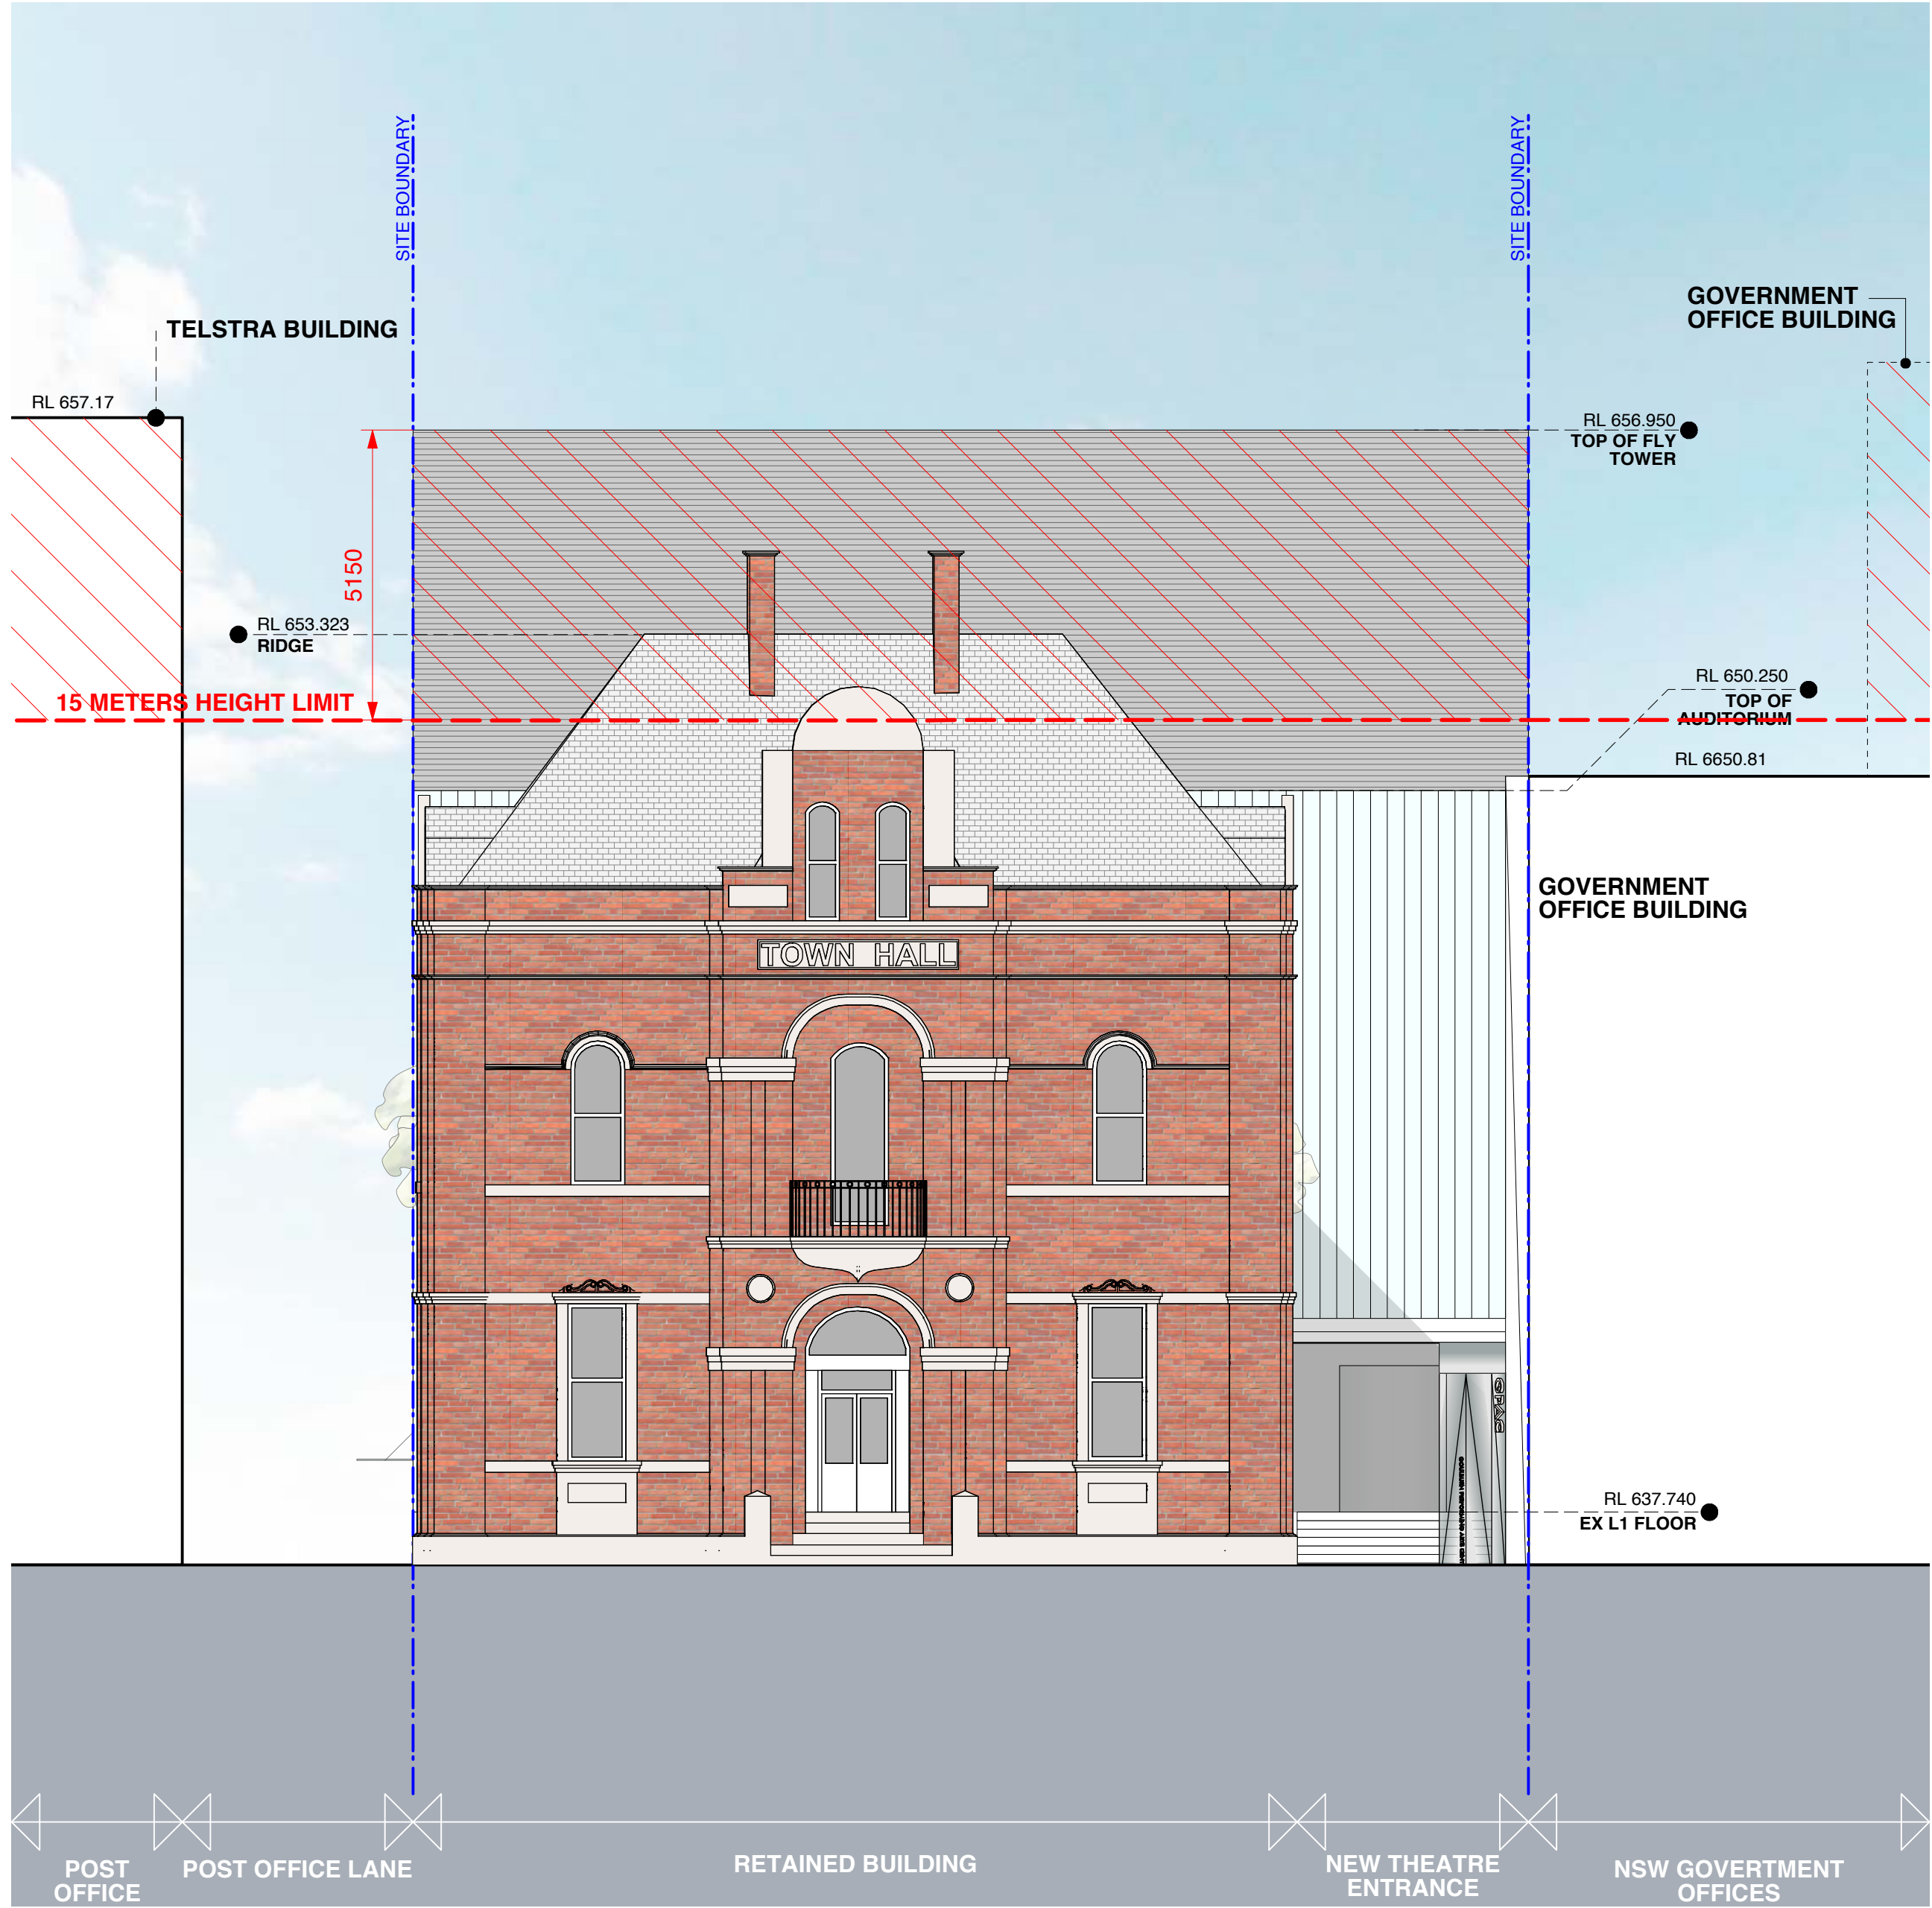

NORTH WEST ELEVATION

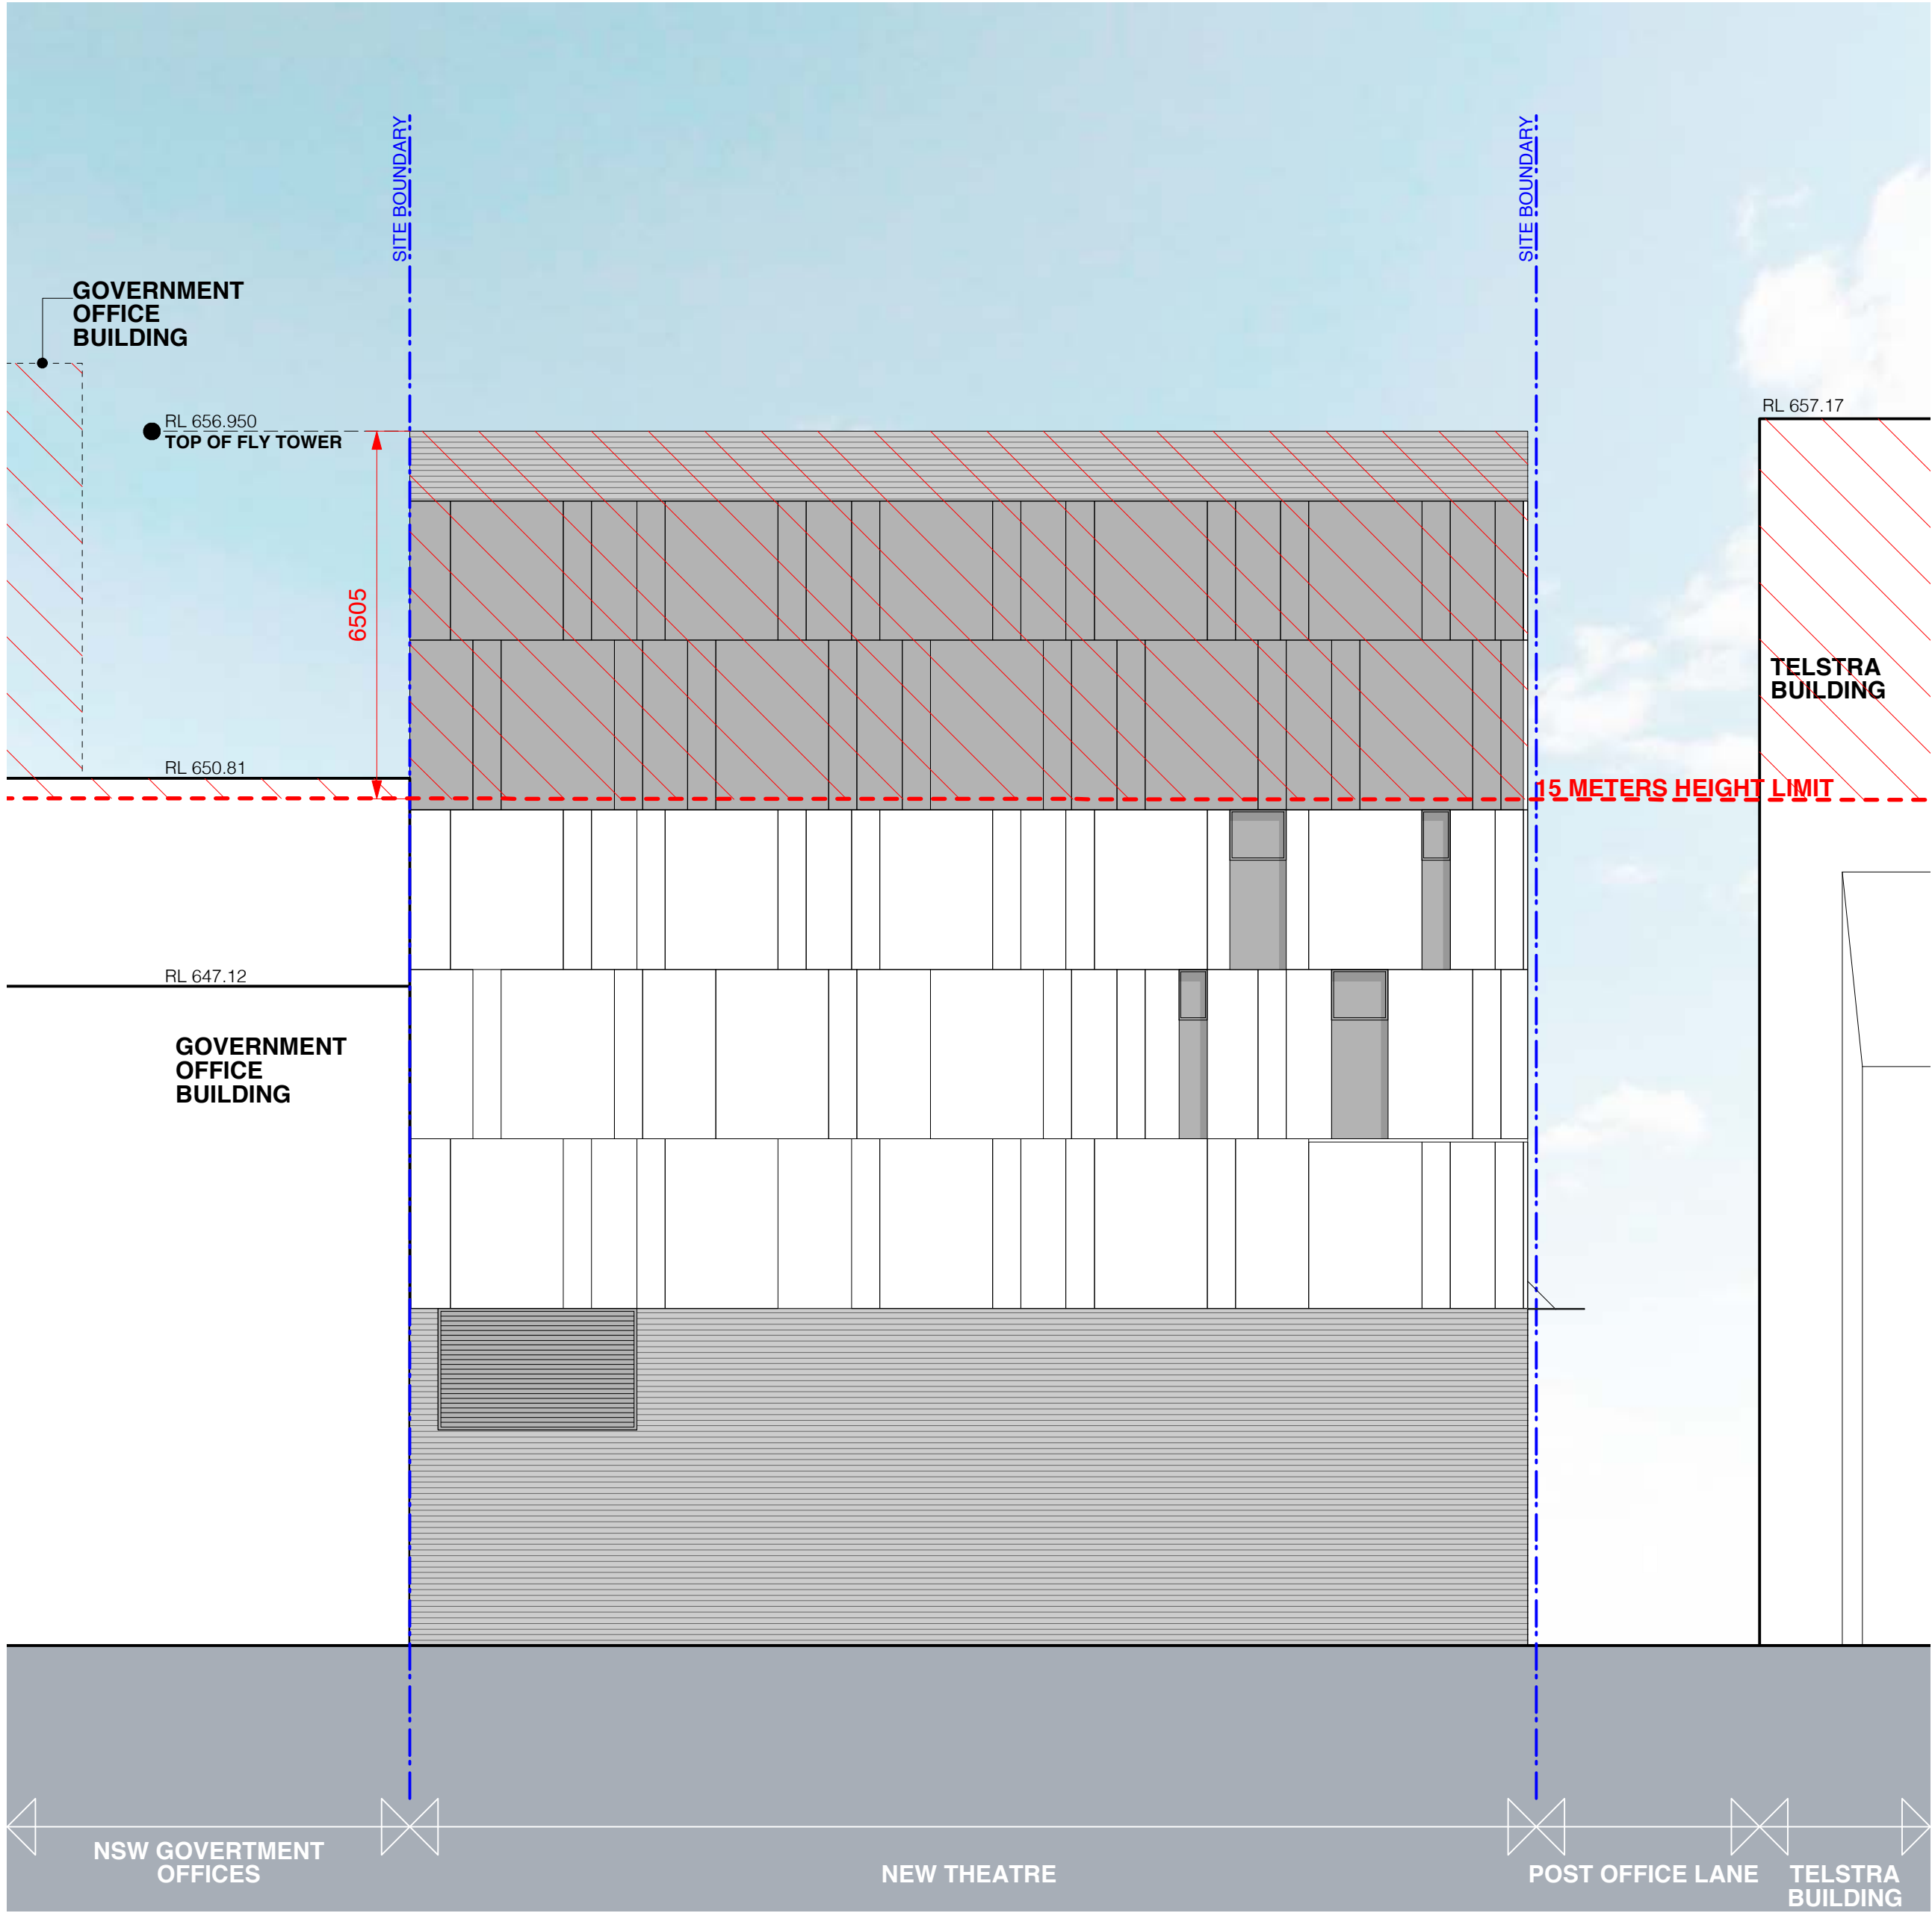

SOUTH EAST ELEVATION

C	8/11/17	ISSUED FOR INFORMATION
B	22/11/16	ISSUED FOR INFORMATION
A	17/11/16	ISSUED FOR INFORMATION
ISSUE	DATE	REVISION

DO NOT SCALE FROM DRAWING. USE FIGURED DIMENSIONS ONLY. CHECK ALL DIMENSIONS ON SITE BEFORE ANY MANUFACTURE OR CONSTRUCTION.

Goulburn Performing Art Centre

Goulburn Mulwaree Council

North West & South East Elev. Opt 01

A200 rev C


project : 21616 print date : 11/9/17
drawn : checked :

scale : 1:100 @ A1 + 1:200 @ A3

21616 - A200 Elevations/Sections - PRPP Elevation Study.vwx
first floor
4-14 Foster St, Surry Hills NSW 2010
t: 02 8231 7100
www.brewsterhjorth.com.au

nominated architects
ian brewster reg 5561
larry melocco reg 5481
andrew hjorth reg 5413

© Copyright of Brewster Hjorth Pty Limited
ACN 002 513 153
All rights reserved. Figured dimensions shall be taken in preference to scaling.
The Contractor shall check all dimensions on site before commencing work.
Brewster Hjorth Architects is a division of Brewster Hjorth Pty Limited.

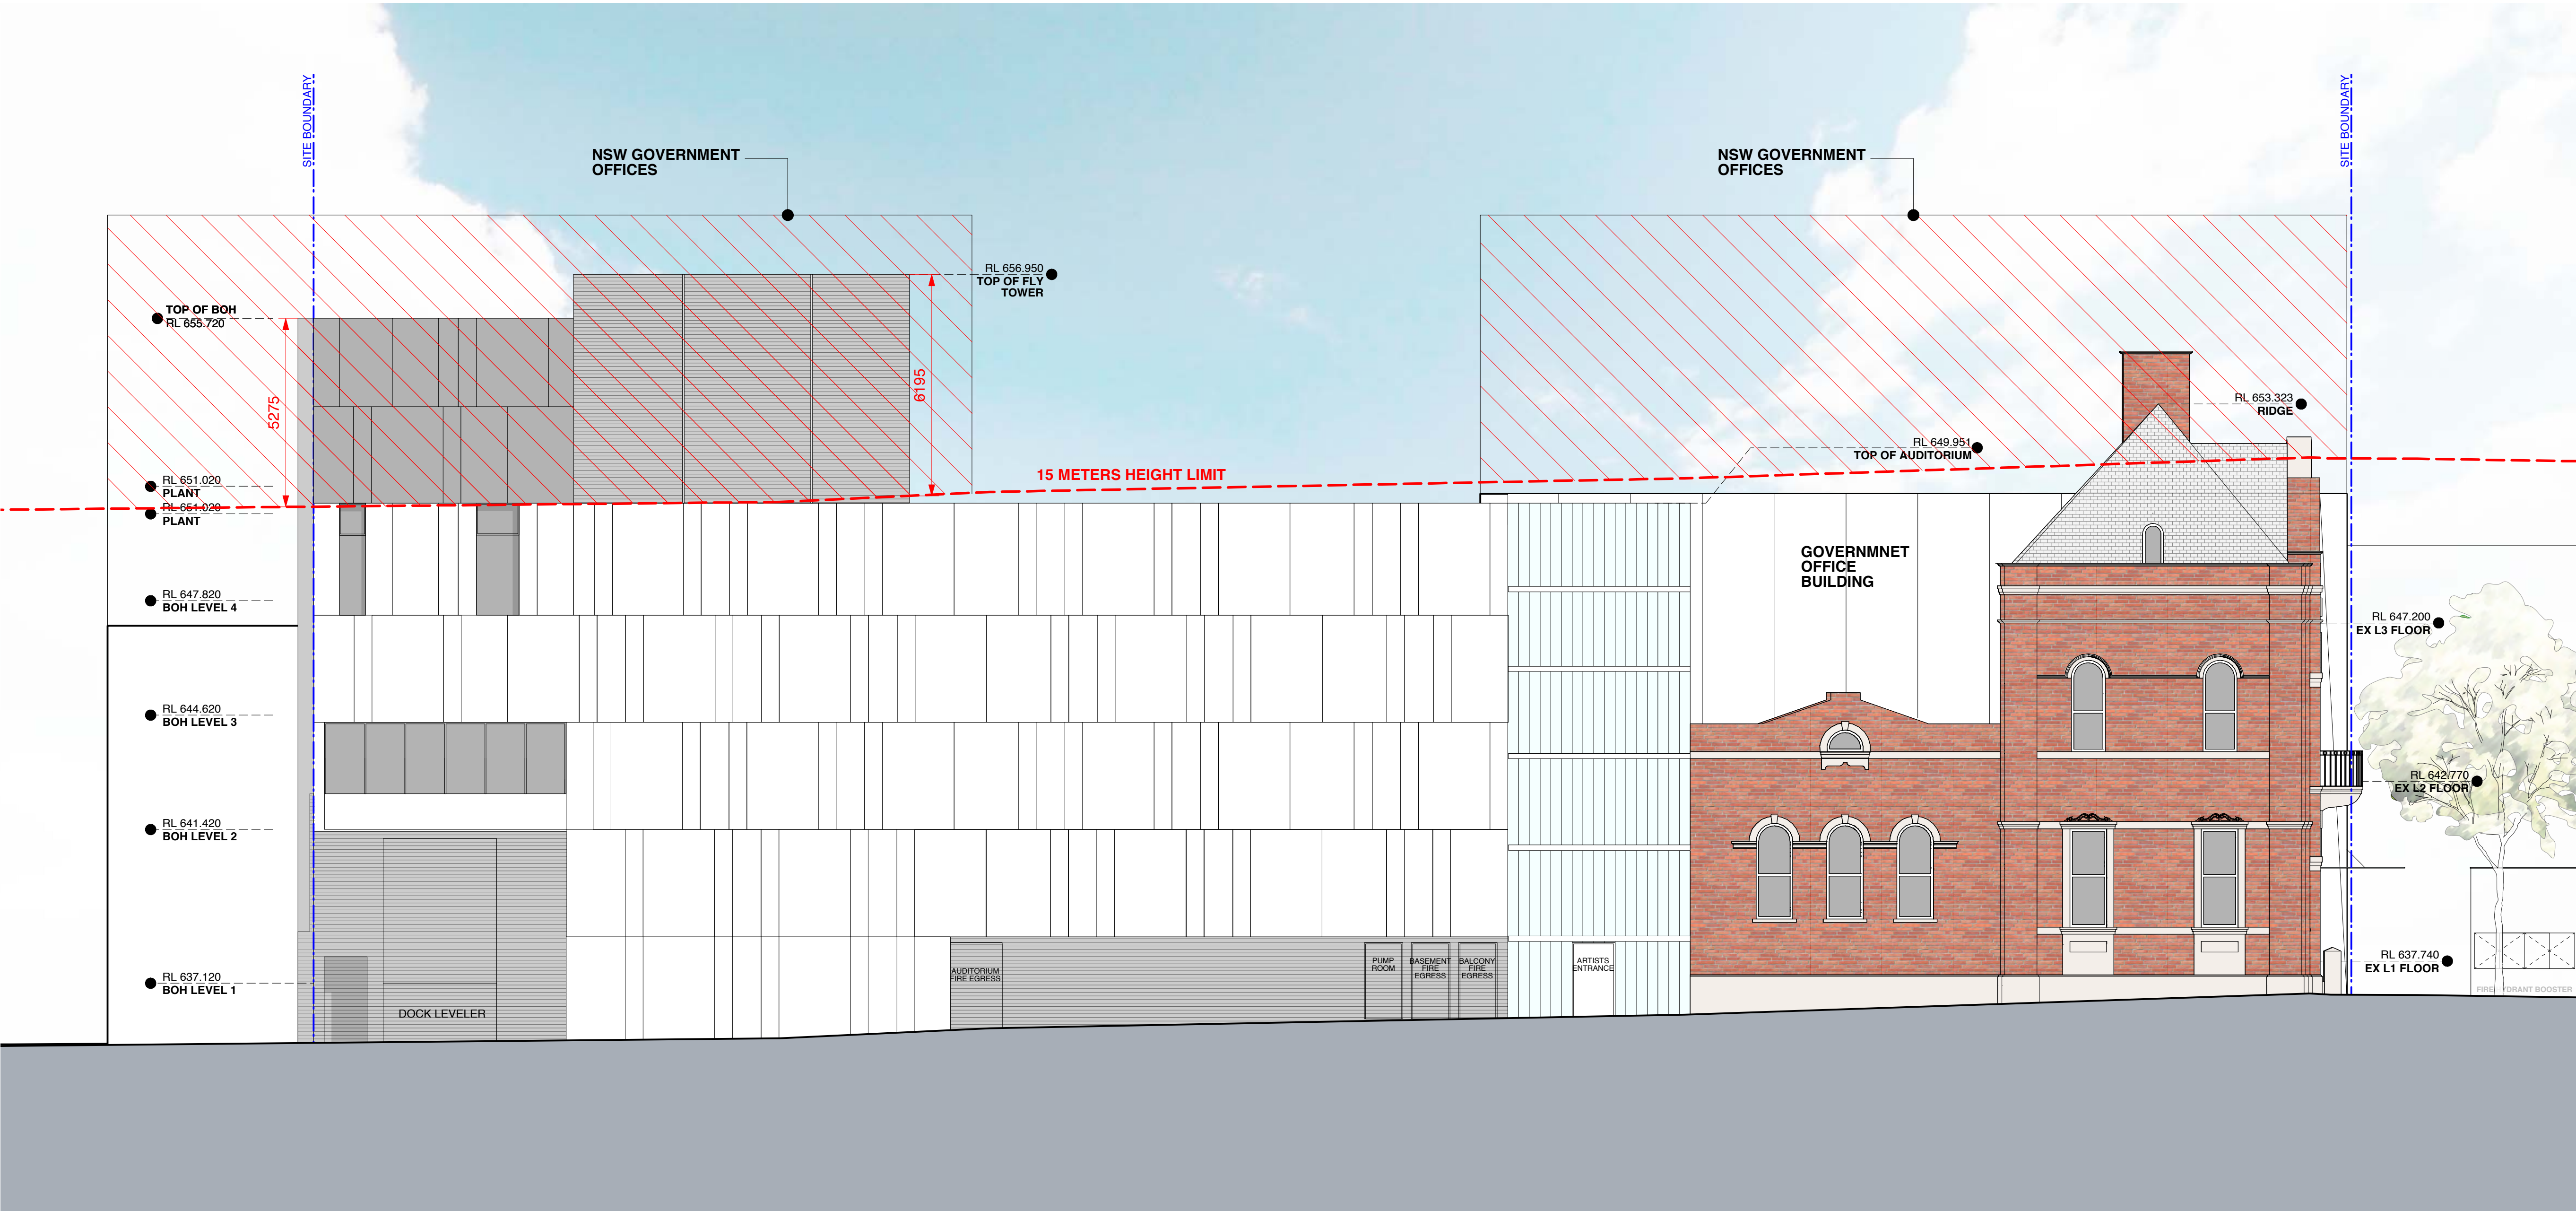

C	8/11/17	ISSUED FOR INFORMATION
B	22/11/16	ISSUED FOR INFORMATION
A	17/11/16	ISSUED FOR INFORMATION
ISSUE	DATE	REVISION

DO NOT SCALE FROM DRAWING. USE FIGURED DIMENSIONS ONLY. CHECK ALL DIMENSIONS ON SITE BEFORE ANY MANUFACTURE OR CONSTRUCTION.

Goulburn Performing Art Centre

Goulburn Mulwaree Council

North East Elev.(Post Office Lane) Opt 01

A201 rev C


project : 21616 print date : 11/9/17
drawn : checked:
scale : 1:100 @ A1 + 1:200 @ A3

**brewster
horth
architects**
first floor
4-14 foster st, surry hills nsw 2010
t: 02 8231 7100
www.brewsterhorth.com.au

nominated architects
ian brewster reg 5561
larry melocco reg 5481
andrew horth reg 5413

© Copyright of Brewster Horth Pty Limited
ACN 002 513 153
All rights reserved. Figured dimensions shall be taken in preference to scaling.
The Contractor shall check all dimensions on site before commencing work.
Brewster Horth Architects is a division of Brewster Horth Pty Limited.

NORTH EAST ELEVATION

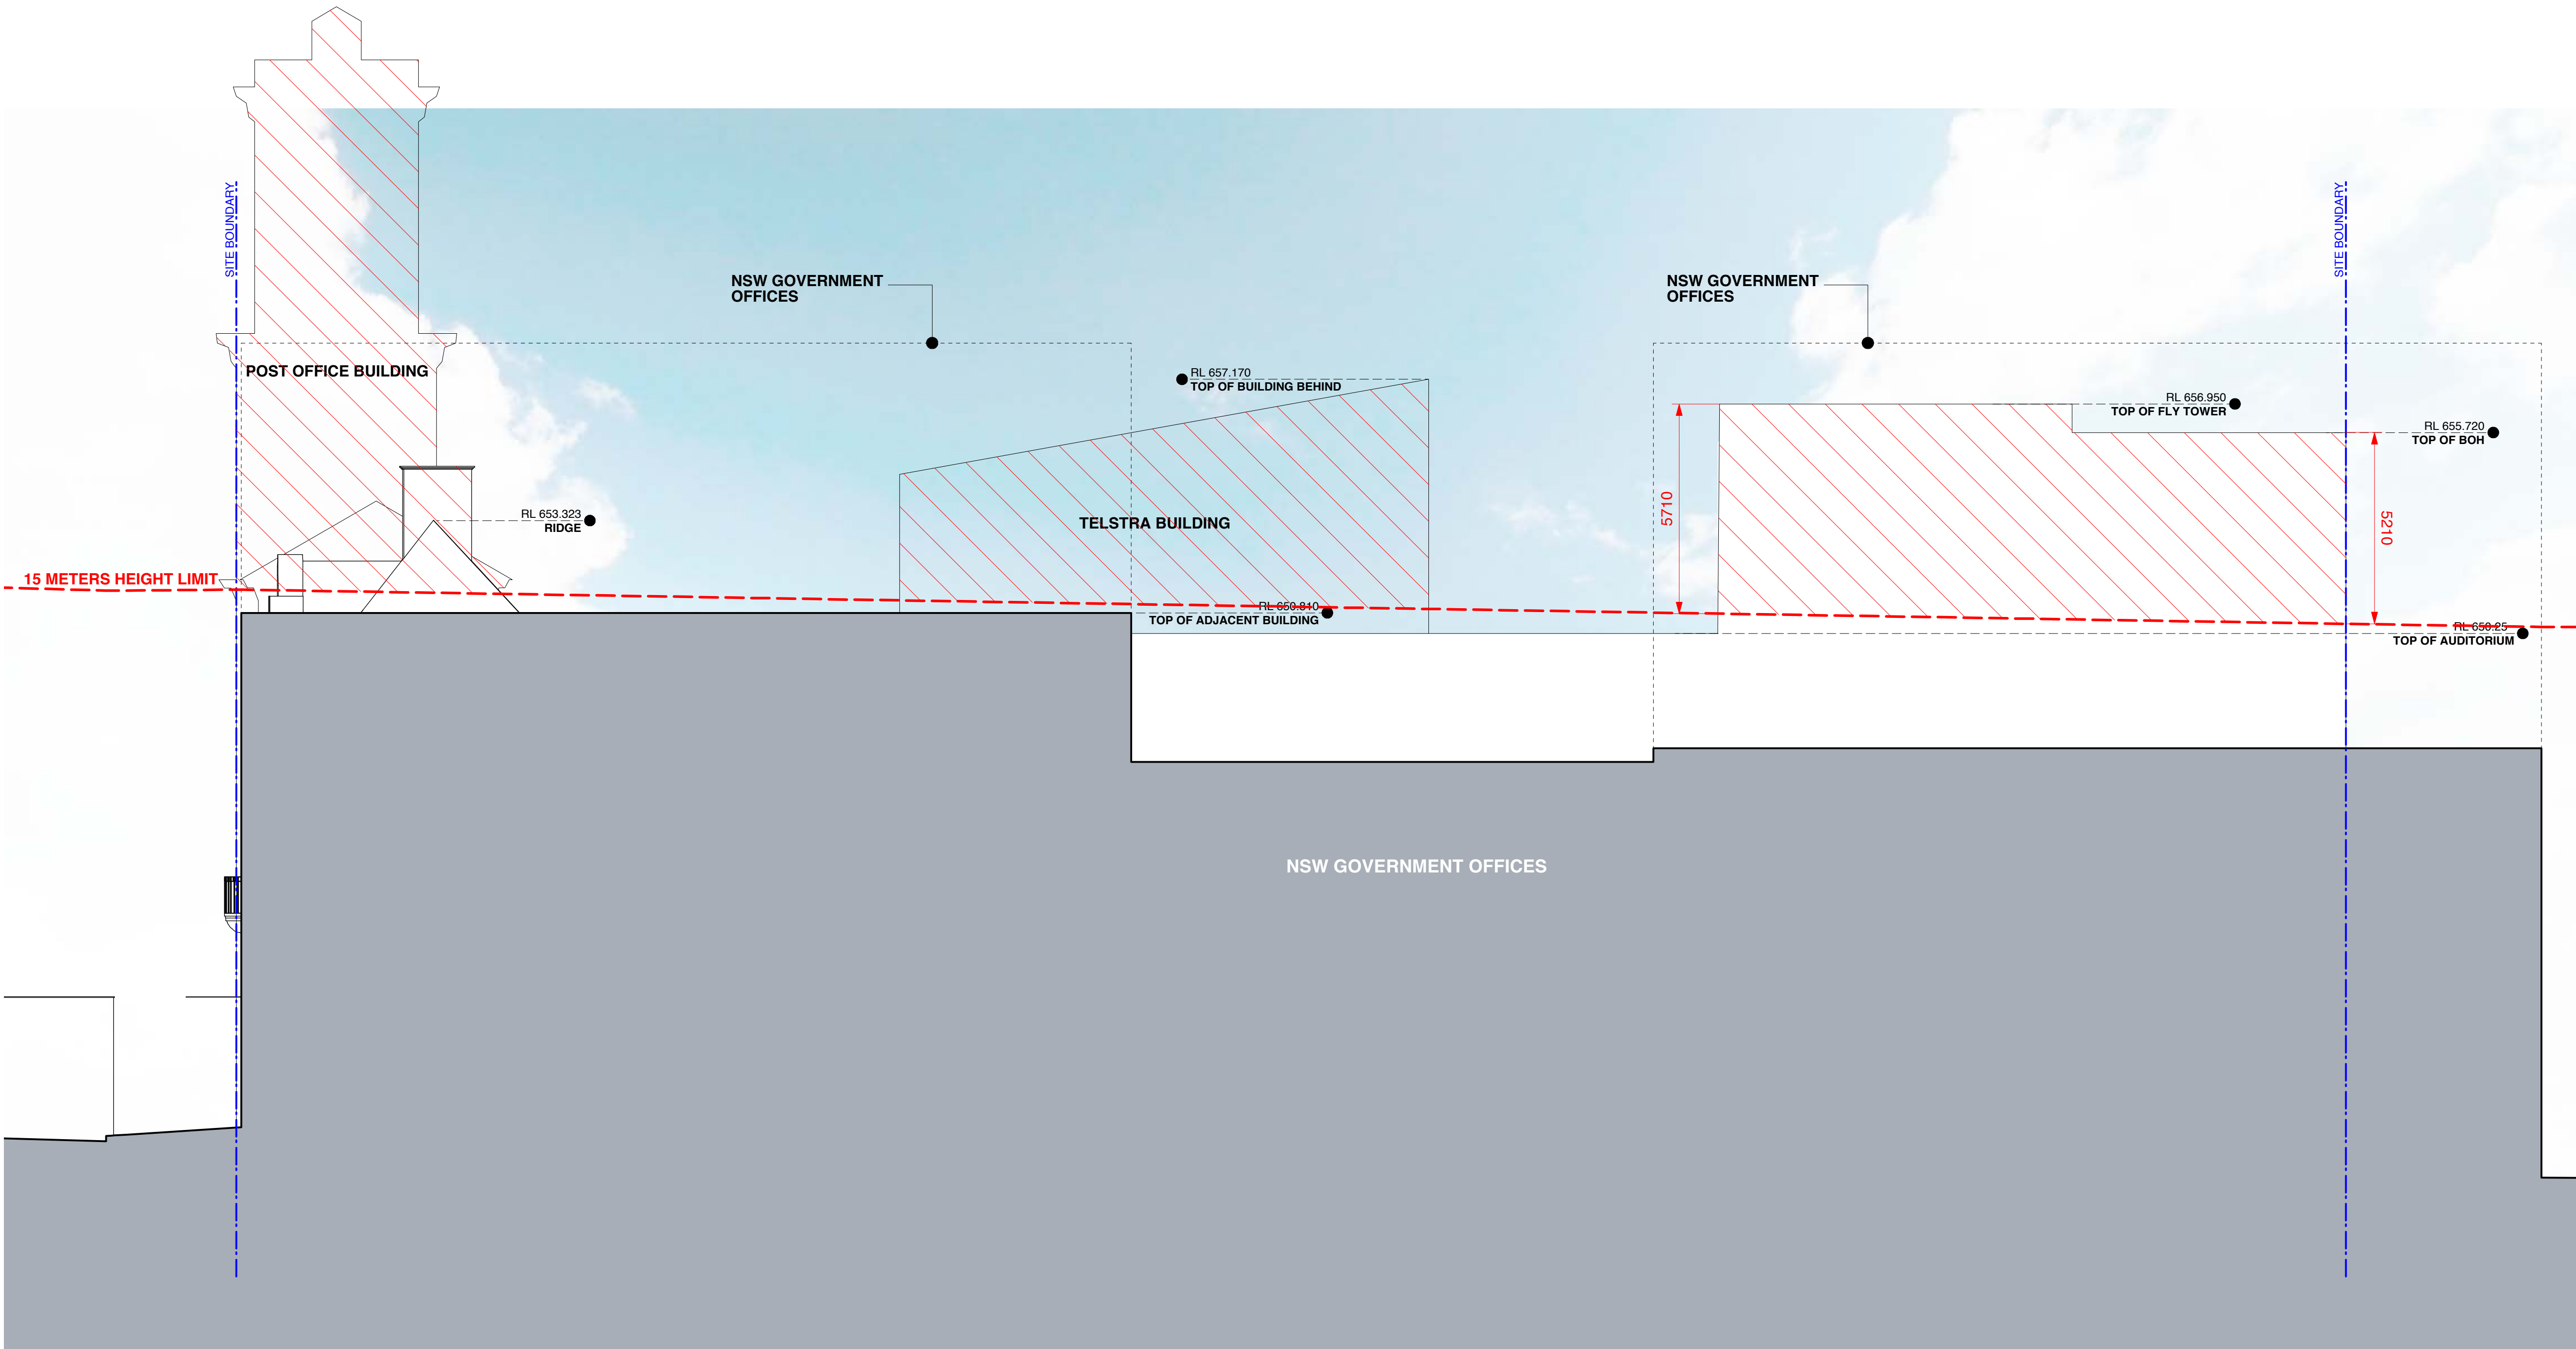

SOUTH WEST ELEVATION

C	8/11/17	ISSUED FOR INFORMATION
B	22/11/16	ISSUED FOR INFORMATION
A	17/11/16	ISSUED FOR INFORMATION
ISSUE	DATE	REVISION

DO NOT SCALE FROM DRAWING. USE FIGURED DIMENSIONS ONLY. CHECK ALL DIMENSIONS ON SITE BEFORE ANY MANUFACTURE OR CONSTRUCTION

Goulburn Performing Art Centre

Goulburn Mulwaree Council

South West Elevation (Government Offices)

A202 rev C

project : 21616 print date : 11/9/17
drawn : checked:
scale : 1:100 @ A1 + 1:200 @ A3

brewster horth architects
first floor
4-14 foster st, surry hills nsw 2010
t: 02 8231 7100
www.brewsterhorth.com.au

nominated architects
ian brewster reg 5561
larry melocco reg 5481
andrew horth reg 5413

© Copyright of Brewster Horth Pty Limited
ACN 002 513 153
All rights reserved. Figure dimensions shall be taken in preference to scaling.
The Contractor shall check all dimensions on site before commencing work.
Brewster Horth Architects is a division of Brewster Horth Pty Limited.

21616 - A202 Elevations/Sections - PRPP Elevation Study.vwx



1 SECTION 1
1 : 100

C	10.11.17	ISSUED FOR INFORMATION
B	22.11.16	ISSUED FOR INFORMATION
A	17.11.16	ISSUED FOR INFORMATION
ISSUE	DATE	REVISION

do not scale from drawing. use figured dimensions only.
check all dimensions on site before any manufacture or construction

Goulburn Performing Arts Centre

Goulburn Mulwaree Council

STRUCTURAL
SERVICES
LANDSCAPE
PLANNER
QUANTITY
SURVEYOR

SECTION 1

A210 REV C

PROJECT #	21616
SCALE	1:100@A1
DRAWN BY	Author
CHECKED BY	Checker
PRINT DATE	16-Nov-17 1:22:47 PM

**brewster
hjorth
architects**
4-14 foster st
sunny hills nsw 2010
t 02 8231 7100
brewstertjorth.com.au

NOMINATED ARCHITECTS
IAN BREWSTER REG 5561
ANDREW HJORTH REG 5413
LARRY MELOCCO REG 5481

© COPYRIGHT OF BREWSTER HJORTH PTY LIMITED.
ACN 002 515 153
ALL RIGHTS RESERVED. FIGURED DIMENSIONS SHALL
BE TAKEN IN PREFERENCE TO SCALING. THE
CONTRACTOR SHALL CHECK ALL DIMENSIONS ON SITE
BEFORE COMMENCING WORK. BREWSTER HJORTH
ARCHITECTS IS A DIVISION OF BREWSTER HJORTH PTY
LIMITED.



1 SECTION 2
1 : 100



2 SECTION 3
1 : 100

C	10.11.17	ISSUED FOR INFORMATION
B	22.11.16	ISSUED FOR INFORMATION
A	17.11.16	ISSUED FOR INFORMATION
ISSUE	DATE	REVISION

do not scale from drawing. use figured dimensions only.
check all dimensions on site before any manufacture or construction

Goulburn Performing Art Centre

Goulburn Mulwaree Council

STRUCTURAL
SERVICES
LANDSCAPE
PLANNER
QUANTITY
SURVEYOR

SECTION 2 & 3


A211 REV C

PROJECT #	21616
SCALE	1 : 100@A1
DRAWN BY	Author
CHECKED BY	Checker
PRINT DATE	16-Nov-17 1:24:41 PM

**brewster
hjorth
architects**
4-14 foster st
surry hills nsw 2010
t 02 8231 7100
brewsterhjorth.com.au

NOMINATED ARCHITECTS
IAN BREWSTER REG 5561
ANDREW HJORTH REG 5413
LARRY MELOCCO REG 5481

© COPYRIGHT OF BREWSTER HJORTH PTY LIMITED
ACN 002 515 153
ALL RIGHTS RESERVED. FIGURED DIMENSIONS SHALL
BE TAKEN IN PREFERENCE TO SCALING. THE
CONTRACTOR SHALL CHECK ALL DIMENSIONS ON SITE
BEFORE COMMENCING WORK. BREWSTER HJORTH
ARCHITECTS IS A DIVISION OF BREWSTER HJORTH PTY
LIMITED.

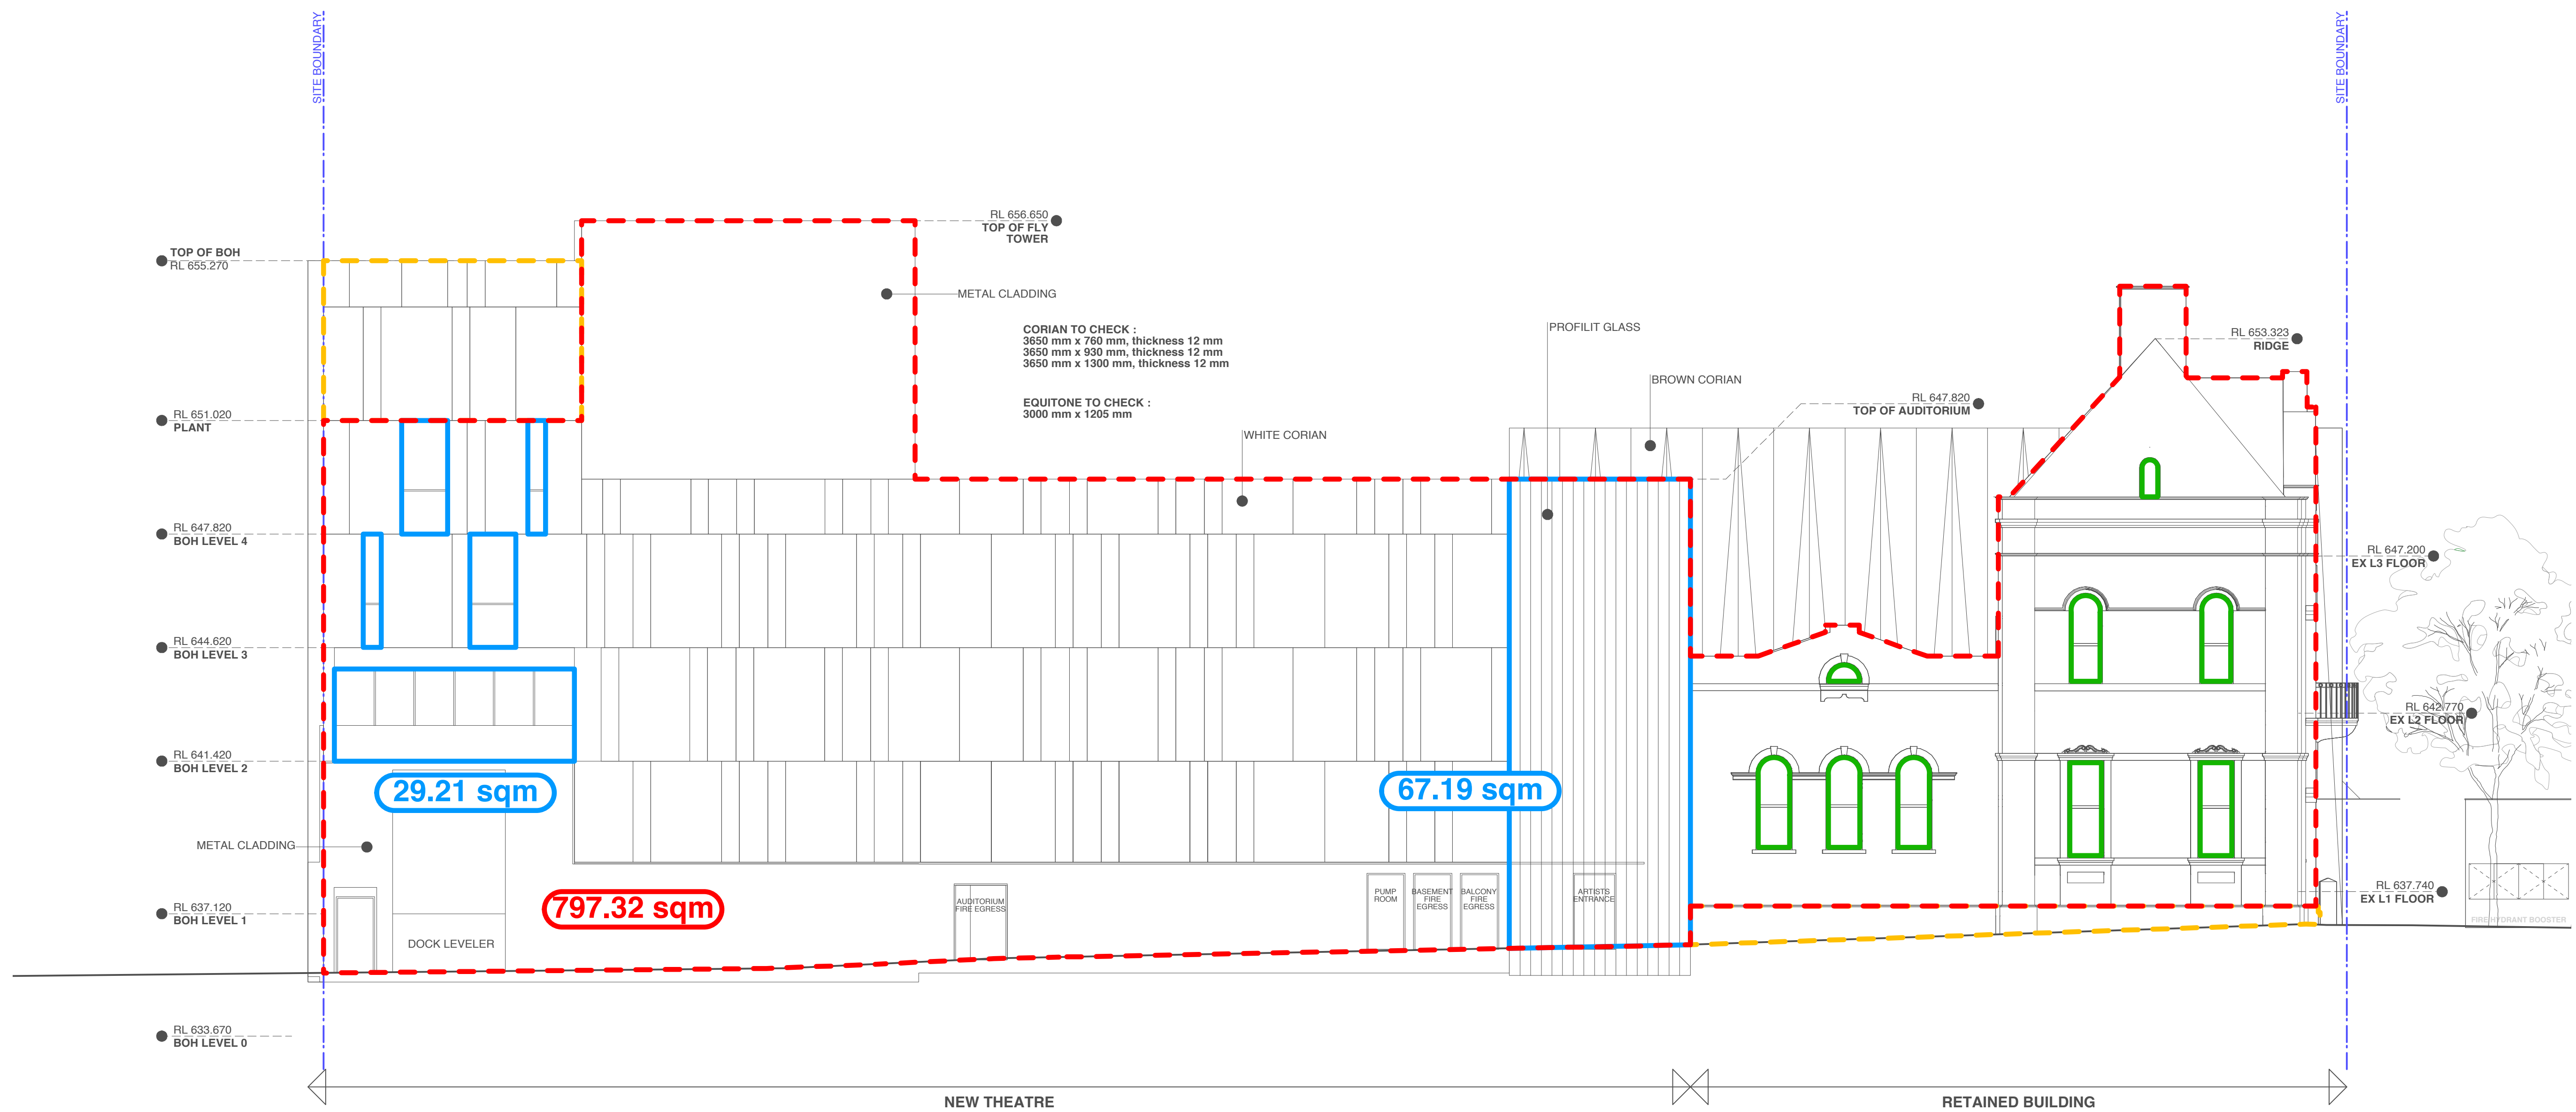

NORTH EAST ELEVATION

- LEGEND :**
- EXTENT OF CONDITIONED AREA
 - EXTENT OF GLAZING AREA
 - EXTENT OF NON CONDITIONED AREA (NOT COUNTED)
 - EXTENT OF EXISTING GLAZING AREA (NOT COUNTED)

ISSUE	DATE	REVISION
A	17/11/16	ISSUED FOR INFORMATION

DO NOT SCALE FROM DRAWING. USE FIGURED DIMENSIONS ONLY. CHECK ALL DIMENSIONS ON SITE BEFORE ANY MANUFACTURE OR CONSTRUCTION.

Goulburn Performing Art Centre

Goulburn Mulwaree Council

Glazing calculations - North East

A220 rev A

project : 21616 print date : 11/18/16
drawn : checked :
scale : 1:100 @ A1 + 1:200 @ A3

brewster horth architects
first floor
4-14 foster st, surry hills nsw 2010
t: 02 8231 7100
www.brewsterhorth.com.au

nominated architects
ian brewster reg 5561
larry melocco reg 5481
andrew horth reg 5413

© Copyright of Brewster Horth Pty Limited
ACN 002 513 153
All rights reserved. Figured dimensions shall be taken in preference to scaling.
The Contractor shall check all dimensions on site before commencing work.
Brewster Horth Architects is a division of Brewster Horth Pty Limited.

21616 - A220 Elevations/Sections.vwx